



**ROOM A | 130 6TH STREET WEST
COLUMBIA FALLS, MT 59912**

**PHONE (406) 892-4391
FAX (406) 892-4413**

**CITY COUNCIL WORKSHOP
AGENDA
MONDAY, JULY 21, 2025
COUNCIL CHAMBERS CITY HALL**

COUNCIL WORKSHOP

6:00 P.M.

1. Preliminary Budget Workshop Fund Expenditures

WELCOME TO RIVER'S EDGE PARK FISHING POND



Preliminary Budget Workshop *Fund Expenditures*

July 21, 2025



Priorities & Significant Projects:

- Attract and retain highly capable and dedicated staff
 - Maintain competitive total compensation - wages are competitive with regional municipalities
 - Invest in staff's quality of life and workplace environment
- Proposed wage **increase of 3% in cost of living** increase; maintain **2% experience step increase**
 - All wage/salary schedules presented to City Council Regular Meeting for decision on July 21
 - Collective Bargaining Agreements (Fraternal Order of Police and Teamsters): 3 year contract with annual 3% cost of living and 2% step; no significant changes to previous contract
 - Tentative CBA Contract presented to City Council for ratification on July 21
 - Non-Represented: same wage schedule increase (3% + 2%) as represented employees
 - Salaried: same wage rate increase (5%) as wage-scheduled employees
- Personnel Services budget is approximately **20% of all fund appropriations**
 - **\$4.99M** (total expenditures includes wages, overtime, health insurance, pension, workers compensation, and uniform allowances)
 - FY25 Budget: \$4.79M / Actual: \$4.37M
 - Actuals: FY22 \$3.09M; FY23 \$3.79M; FY24 \$3.98M
- **37 of 39** of funded FY26 Full Time Equivalents
 - Hiring – Accountant/Grant Management (Aug advertisement)
 - Hiring – Firefighter – 1/2 funded by rural (FY26 Q3 - awaiting SAFER grant award decision)
- CoCF provides the highest insurance contribution (families/spouses/children) but slightly lower wages compared to other regional municipalities. **City provides ~90% of all insurance plan coverage.**
 - Permissive Medical Levy pays aprox 50% of City's total costs for Medical Insurance



Priorities & Significant Projects:

Legislative – 410100

- Non-Profit building permit reimbursement at \$1,000/property (FY26: 8-10 properties)
- Geotechnical and Boring Contract (**FY26 Carryover 1000/521000/820**)

Tree City / Arbor Day – 410131/132

- Dangerous Tree Removal – ROW trees, Pinewood Park
- FY24 Urban Forestry Grant Tree Survey – Expires Sep’25; no contract and will release the grant

Administrative – 410400

- Website and Social Media improvements
- *Council Priority: Enhance community communication and transparency to meet public expectations*

Finance – 410500

- 3yr Audit for FY24-FY26 - \$110,900 (Budget FY26 \$75K; FY27 \$35.8)

Acct/Obj	Highlighted Budget Items	FY26
410100/212	Minor updates to Council Chambers to include community chairs, electrical upgrades, A/V	\$10,000
410100/390	Res 1460 – Non-Profit building permit reimbursement @ \$1,000/property (FY26: 8-10 properties)	\$10,000
410100/399	Geotechnical and Boring Contract – 2024 Hillside Sloughing 6th St E & 2nd Ave E (Reserve \$75K)	\$35,000
410131/390	Dangerous Tree Removal	\$ - 4 - 0
410500/353	Audit	\$75,000



COLUMBIA FALLS MONTANA

Computer Systems – 410580

Planning & Zoning – 0

Item No.1.

Legal Services – 411100

Facilities Admin – 411200

Priorities & Significant Projects:

Computer Systems – 410580

- FY26 IT Strategic Upgrade shifting from aging servers to cloud-based network;
 - Carryover FY25/\$15K appropriated for new servers to FY26 Cloud Transition
 - Evaluate IT Service Contract framework
- Windows 10 -> Windows 11 Upgrade
- Police CJIN IT support service

Planning & Zoning – 411000

- MT Land Use Planning Act – Growth Policy Development
- Land Use Planning Contract

Facilities Admin – 411200

- City Hall Modernization (FY26 Repaint Exterior; FY27 Court/Bathrooms/Floor; FY28 Admin)

Acct/Obj	Highlighted Budget Items	FY26
410580/212	Upgrade outdated computer hardware for Windows 10-> Windows 11 transition	\$8,000
410580/355	IT Service Contract transition from Server Based to Cloud Based	\$15,000
411000/399	City Planner Contract increase for MLUPA & Growth Policy; Land Use Planning Contract	\$10
411200/366	City Hall Modernization (FY26 Repaint Exterior)	\$30,000



Priorities & Significant Projects:

Law Enforcement – 420100

- Targeted Overtime Distribution (STEP, Stonegarden, Shift Coverage, In Service Training, Holiday, and Courts)
- FY26/Q3 – Cost-Benefit Analysis of a transition to modern Video and Taser Officer Safety System
 - 5 yr contract: 2.5-yr life cycle of technology upgrades; Virtual Reality training module
 - Improved data quality and reduced administrative burden for transfer of evidence/records management
 - Includes improved in-car cellular data system
- IT transition towards all Toughbook laptops and retire desktop computers; Police CJIN – IT service support.
- Annual Police Car – Cost-Benefit Analysis of technology buildouts (radar, radios, laptops, etc.) and standardized configuration (equipment, color schemes, decals, etc)
- Longterm employee retention through career opportunities (SWAT, Task Force, Instructor Roles) and improvements in training and available technology.

Fire Protection & Control – 420400

- FY26/Q3 - +1 FTE; awaiting SAFER grant awards.
- New Engine arriving in September
- Engine 433 – Engine rebuild \$30K
- Received a VFA Grant to purchase 17 portable radios - \$30K grant with 50% match from Firefighter Assn
- *Council Priority: Prioritize vehicle and equipment maintenance and up-keep due to rising replacement costs.*

Acct/Obj	Highlighted Budget Items	FY26
420100/940	Police vehicle annual purchase	\$90,000
420100/399	Integrated Video and Taser Officer Safety System; cost-benefit analysis FY26/Q3 (\$38,000/yr contract)	\$ - 6 - 0
420400/361	Engine 433 engine rebuild	\$30,000



COLUMBIA FALLS MONTANA

Road & Street Svcs – 430200
Tax Increment District Fund – Item No.1. 0
Special St Maint District – 2500
Gas Tax Fund – 2820
EDA Fund - 2959
RAISE Fund - 2995
Capital Projects – 4040
Cedar Creek Trust Fund - 2700

Priorities & Significant Projects:

Street and Sidewalk Services, Maintenance, Repairs

- Street Prioritization Plan – Council Presentation in Fall 2026
- Downtown Sidewalk and Parking Improvement Project
 - Phase 2 Construction (**TIDF Fund 2310**)
 - Phase 1 & 2 – Chip sealing asphalt sections (**TIDF Fund 2310**)
- Chip Sealing Projects – (**\$150K Gas Tax Fund 2820 & \$150K FY25 Carryover 1000/521000/820**)
 - 7th St E and Hilltop (Martha/Grace/Beth Rd)
- Gateway to Glacier Safety & Mobility Project – \$10M Rebuilding American Infrastructure with Sustainability and Equity (RAISE) Federal Grant (**RAISE Fund 2995**)
- 4th Ave to Railroad St/8th Ave EN Transportation Alternative Sidewalk - MDOT led project (**Fund 4040**)
 - City contribution is currently \$213,873 (13.42% of total project costs)
- 12th Ave W and RR crossing EDA Grant – project completion (**EDA 2959**)
- City Hall Parking Lot and Alley (**TIDF Fund 2310**)
- Sidewalk and Path Repairs
 - Julie’s Park and 5th St W Sidewalk repair (**Cedar Creek Trust Fund 2700**)

Acct/Obj	Highlighted Budget Items	FY26
2500/2820	Chip Sealing and Road Maintenance: 7 th St E, Hilltop (Martha/Grace/Beth), and prioritized street plan	\$300,000
2700/399	Sidewalk and Path Repairs: Julie’s Park, 5 th St W Sidewalk,	\$ - 7 - 0
2310	City Hall Parking Lot and Alley	\$.



Priorities & Significant Projects:

Parks and Recreation

Council priorities - Recommend Parks and Recreation Committee and/or Council decision on the following:

- River's Edge Fishing Pier - **\$141K full design or \$81.5K pier only design?**
 - MT FWP grant funding - \$_____
 - Civic Organization (Rotary) donation - \$_____
 - Resort Tax Funding Infrastructure (Fund 2100) - \$_____ (\$528,633 available)
 - Capital Projects Parks Improvements (Fund 4010) - \$_____ (\$305,000 available)
 - FY25 Carryover (1000/521000/820) - \$_____ (TBD available)
- River's Edge Entrance Sign and Landscaping - \$10,000
- Columbus Park Volleyball Court Fence (\$7-10,000)
- Swimming Pool – \$125,000 modernization in FY26
 - Boiler Replacement – \$55,000 (**Resort Tax Fund 2100**)
 - Splash Pad Sprinkler Features Replacement - \$30,000 (**Resort Tax Fund 2100**)
 - Interior and Floor Painting; Boiler House Paint and Fascia - \$22,000 (**460445/366**)
 - Robotic Vacuum - \$8,500 (**Capital Project Fund 4010**)
 - Pool Liner Repairs - \$4,500 (**460445/360**)

Acct/Obj	Highlighted Budget Items	FY26
2100 & 4010	River's Edge Fishing Pier	\$.
2700/399	Swimming Pool Modernization	\$ - 8 - 00



COLUMBIA FALLS MONTANA

Item No.1.

Backup



Background

- April 2019 – Montana Department of Commerce designated Columbia Falls a qualifying resort community under state law - tourism-based economy and population size.
- June 2020 – Voters approved a 3% resort tax authorizing a 20-year implementation period, with revenue allocations set: 55% public safety, 25% property tax relief, 14% infrastructure, 5% business collection reimbursements, and 1% city administration.
- October 2021 – Revenue collection began and will continue through September 2040.

Collection History:

FY25 - \$1,573,737
FY24 - \$1,412,783
FY23 - \$1,435,827
FY22 - \$518,453

Resort Tax Rebate History:

FY26 - \$441,480 (\$37,102 excess)
FY25 - \$371,785
FY24 - \$847,925 (\$637,960 excess)
FY23 - \$136,435

FY25 Resort Tax Analysis

Total FY25 Revenue	\$1,656,565.46
Less: 5% Business Admin Fee	\$82,828.27
Total City Collections	\$1,573,737.19
Less: FY24-25 Budgeted Revenues	\$1,536,635.00
Excess Revenue for Tax Relief¹	\$37,102.19
 Total Revenue for Distribution Calculation ²	 \$1,619,463.27
Public Safety - 55%	\$889,630.79
Other Infrastructure - 14%	\$226,451.47
City Admin - 1%	\$16,175.11
FY26 City Annual Appropriation or Reserve	\$1,133,624.29
 Tax Relief - 25%	 \$404,377.63
Excess Revenue for Tax Relief	\$37,102.19
FY26 Total Tax Relief	\$441,479.82

¹ Per state law, all excess collections above budget are added to tax relief

² Distribution Calculation is 100% of the projected budget or actual total revenue, whichever is less.



COLUMBIA FALLS MONTANA

Resort Tax Fund (2100)

Item No.1.

FY26 Appropriations

Public Safety – \$889,631

- \$323,880 3x Police Officers (fully burdened costs)
- \$255,393 2.25x Fire Fighters (fully burdened costs)
- \$90,000 Police Vehicle (annual purchase)
- \$20,000 Debt Payment for Fire Engine
- \$200,358 Reserve Cash (+\$212,927 from FY24) = \$413,285 available for future

Infrastructure – \$226,451

- Options presented in future budget presentation, including capital improvements to Parks, Pool, Sidewalks, Roads, Facilities, etc.
- FY25 Reserve: \$302,182 (+FY26: 226,451) = \$528,633

City Administration – \$16,175

FY26 Budget Projections

Total Resort Tax

Collections	\$1,736,842
Less: 5% kept by business	\$86,842

Net to City for

Distribution	\$1,650,000
---------------------	--------------------

City Distribution:

Public Safety - 55%	\$955,263
Other Infrastructure - 14%	\$243,158
City Admin - 1%	\$17,368
Tax Relief - 25%	\$434,211

Total - City Distribution	\$1,650,000
----------------------------------	--------------------



STAFF RECOMMENDATION: Upon review of the Final Budget, approve FY26 Resort Tax Appropriations and Budget Projections.



COLUMBIA FALLS MONTANA

Special Street Lighting District Fund (2400)

Item No.1.

Background

- City of Columbia Falls established a Special Lighting District in 1949 to fund and maintain Street Lighting.
- Revenues are collected according to linear feet along lighted roadways within the district
 - FY25 Rate \$0.126423/linear ft for a total revenue of **\$30,049/yr**
 - Rates have remained unchanged since FY19; City staff recommend to maintain the current rate for FY26.
- City Municipal Code 17.14.130 - Street lights shall be installed at each street intersection, and at intermediate locations on blocks longer than 500 feet.
- Note: Existing properties and neighborhoods must vote to join the Special Lighting District.

Analysis

- Electric utility expenses for street lighting average \$31,000/yr
- Limited maintenance funds are needed for bulb replacement, pole damage, etc.
- City Staff recommends a street light addition at 3rd Ave E and Hwy 2. Staff will re-engage property owners to determine their interest. Engineering design is complete.

STAFF RECOMMENDATION: Upon review of the Final Budget, levy Street Lighting District special assessment rate at \$30,049.



COLUMBIA FALLS MONTANA

Special Street Maintenance District Fund (2500)

Item No.1.

Background

- City of Columbia Falls established a Special Street Maintenance District to fund and maintain Street Maintenance.
- Historically, the fund has been insufficient to adequately maintain the City's streets.
 - FY10-19, the levy remained unchanged at \$301,000
 - FY20-23, the levy increased to \$316,000
 - FY24, the City Staff recommended a 4.4% increase with a projected **5% increase per year for the following four years (FY25-FY28)**.
 - FY25 - \$346,500; **FY26 - \$363,825**; FY27 - \$382,016; FY28 - \$401,117
- Revenues are collected according to square footage for properties along City streets.

Analysis

- Streets Maintenance District's expenditure budget is greater than \$600,000/yr
 - Supplemented by the Gas Tax Fund and General Fund
- FY26 Projects – Street Assessment is ongoing; street prioritized plan will be presented in Fall '26.

STAFF RECOMMENDATION: Upon review of the Final Budget, levy Street Maintenance District - 13 - al
assessment rate at \$363,825.



COLUMBIA FALLS MONTANA

Gas Tax Fund (2820)

Item No.1.

Background

- City receives a monthly disbursement for a share of state fuel-tax collections based on a road-mileage/population formula. Funds can be used for construction, reconstruction, maintenance and repair of streets and alleys.
- FY26 budget projection is **\$230,477**
 - FY25 - \$224,389
 - FY24 - \$235,306; FY24 (special one-time) - \$196,574
 - FY23 - \$93,346;
 - FY22 - \$100,141

Analysis

- Streets Maintenance District's expenditure budget is greater than \$600,000/yr
 - Supplemented by the Gas Tax Fund and General Fund
- FY26 Projects – Street Assessment is ongoing; street prioritized plan will be presented in Fall '26.

STAFF RECOMMENDATION: Gas Tax Fund presentation is for information purposes only.

07/17/25
20:26:38

CITY OF COLUMBIA FALLS
Expenditure Budget Report -- MultiYear Actuals
For the Year: 2025 - 2026

Page: 1 of 22
Report ID: B240B

Item No.1.

Account	Object	Actuals				Current	%	Prelim.	Budget	Final	% Old
		21-22	22-23	23-24	24-25	Budget	Exp.	Budget	Changes	Budget	Budget
						24-25	24-25	25-26	25-26	25-26	25-26
1000 GENERAL FUND											
410100 LEGISLATIVE SERVICES											
110	Salaries and Wages	19,200	19,200	18,600	19,200	19,200	100%	19,200		19,200	100%
	-Mayor-\$400/month, Council Members-\$200/month										
140	Employer Contributions	2,227	2,426	2,358	2,458	2,469	100%	2,466		2,466	100%
210	Office Supplies				60	0	***%			0	0%
	(paid from 410500)										
212	Small Equipment < \$5,000		4,930		12,306	20,000	62%	10,000		10,000	50%
	-FY26-New public seating; wall mounted TV; continued improvements for sound system										
	(FY25-Enhanced sound system/tables; Constructed Staff Desk to match)										
220	Operating Supplies	268	772	453	564	750	75%	750		750	100%
	-Flowers, flags, host meetings										
331	Legal Notices					800	0%			0	0%
	-Grant sponorships - CDBG hearings										
335	Membership & Dues	3,032	3,119	3,527	700	6,485	11%	9,330		9,330	144%
	-MT League-\$8,569; MWED-\$500; Taxpayers Assn-\$60; Chamber \$200										
380	Training & Certification	325	90	681	134	1,000	13%	1,000		1,000	100%
	-Training at League Conference, Exec Forum, Regional Meetings										
390	Other Purchased Services		580	1,298	7,532	3,500	215%	10,000		10,000	286%
	-Resolution 1460 allows for the City to provide non-profit organizations up to \$1,000/property building permit.										
	--FY26 estimate is 8-10 properties										
	-Use of school district facilities for public events										
399	Other Contracted Services	79,065	57,036	26,285	18,122	46,000	39%	80,000		80,000	174%
	-6th St E / 2nd Ave E Hillside GeoTechnical Survey and Boring \$35,000										
	-Grant sponsorships/contracted services \$25,000										
	-Christmas lights \$3,000										
	-Nov Election \$9,000										
	-Wildlife Prevention Partnership \$5,000										
	Account:	104,117	88,153	53,202	61,076	100,204	61%	132,746	0	132,746	132%
410131 Tree City Program (Tree Board)											
110	Salaries and Wages	7,374	8,096	7,791	7,014	9,305	75%	9,681		9,681	104%
	-4.8% of Parks and Street Crew Wages										
	-Required Level for Tree City Account (\$2/capita)=\$10,616 (2020 census 5,308)										
120	Overtime	68	114	192	81	214	38%	178		178	83%
140	Employer Contributions	1,476	1,689	1,623	1,420	1,945	73%	2,026		2,026	104%
180	Health Insurance	2,028	2,233	2,164	1,977	2,607	76%	2,689		2,689	103%
220	Operating Supplies	130				500	0%	500		500	100%
	-Saws and pruning tools										
335	Membership & Dues					30	0%	30		30	100%
	-Tree City membership										
380	Training & Certification					500	0%	500		500	100%
	-Tree Trimming for Parks Dept										
390	Other Purchased Services	9,640	5,000	11,775	1,006	31,000	3%	30,000		30,000	97%
	-Dangerous tree removal right of way trees and Pinewood Park \$30K										
	(FY24 Urban Forestry Grant Tree Survey \$21K - declined; unable to complete requirements prior to Sep 2025 deadline)										

07/17/25
20:26:38

CITY OF COLUMBIA FALLS
Expenditure Budget Report -- MultiYear Actuals
For the Year: 2025 - 2026

Page: 2 of 22
Report ID: B240B

Item No.1.

Account	Object	Actuals				Current	%	Prelim.	Budget	Final	% Old
		21-22	22-23	23-24	24-25	Budget	Exp.	Budget	Changes	Budget	Budget
						24-25	24-25	25-26	25-26	25-26	25-26
	Account:	20,716	17,132	23,545	11,498	46,101	25%	45,604	0	45,604	99%
410132	Arbor Day (Tree Board)										
220	Operating Supplies			32	82	0	***%			0	0%
390	Other Purchased Services	1,590	2,400	1,058	908	1,500	61%	1,000		1,000	67%
	-Arbor Day Grant Funds - installation of trees and materials										
	-City staff purchases and plants trees to reduce costs										
	Account:	1,590	2,400	1,090	990	1,500	66%	1,000	0	1,000	67%
410360	CITY COURT										
110	Salaries and Wages	133,832	139,929	148,627	158,270	157,639	100%	164,479		164,479	104%
	- .80 FTE Judge, Lead Clerk, Civil Court Clerk										
140	Employer Contributions	23,559	24,930	26,160	27,285	27,379	100%	28,523		28,523	104%
180	Health Insurance	12,458	13,536	17,990	29,169	29,784	98%	32,602		32,602	109%
190	Deferred Comp	7,387	8,334	7,466	3,993	4,176	96%	4,872		4,872	117%
210	Office Supplies	1,711	1,169	1,618	2,907	3,000	97%	3,000		3,000	100%
212	Small Equipment < \$5,000	1,263	677	635	793	1,000	79%	1,000		1,000	100%
	- Court Room chair replacement										
220	Operating Supplies		31	62	179	0	***%			0	0%
310	Postage & Freight	1,882	1,828	2,040	2,236	2,200	102%	2,500		2,500	114%
335	Membership & Dues	200	270	420	400	400	100%	400		400	100%
	- MT Magistrate-\$300/yr										
	- MT Justice-\$50/clerk-\$100/yr										
345	Phone & Fax	2,714	987	994	982	1,200	82%	1,200		1,200	100%
380	Training & Certification	1,590	2,031	2,859	2,770	4,000	69%	4,000		4,000	100%
	- Required for Judge and Court Clerks										
390	Other Purchased Services	25	117			3,100	0%	3,000		3,000	97%
	- Includes \$2,500 jurors, meals etc for trials										
	- Physicals outside of MMIA Wellness, flu shots										
399	Other Contracted Services	330	207	494	131	2,600	5%	2,600		2,600	100%
	- \$2,000 Substitute Judge										
	- \$250 Chair Cleaning										
	- \$200 Interpreter										
	- \$150 Document Shredding										
	Account:	186,951	194,046	209,365	229,115	236,478	97%	248,176	0	248,176	105%
410365	CITY COURT PROSECUTION										
350	Legal Services/Contract	42,033	43,399	46,630	51,704	51,704	100%	54,289		54,289	105%
	- 49.9% of City Attorney Contract										
399	Other Contracted Services					500	0%	500		500	100%
	- Witness, Expert Testimony										
	Account:	42,033	43,399	46,630	51,704	52,204	99%	54,789	0	54,789	105%
410400	ADMINISTRATIVE SERVICES										
110	Salaries and Wages	34,756	35,794	56,999	41,979	45,225	93%	50,250		50,250	111%
	- CM-33.5%										
140	Employer Contributions	6,500	6,878	9,361	3,856	8,011	48%			0	0%
180	Health Insurance	7,191	7,843	8,129	2,330	9,178	25%	10,030		10,030	109%
190	Deferred Comp	6,533	6,859	7,203	1,295	0	***%	4,558		4,558	*****

07/17/25
20:26:38

CITY OF COLUMBIA FALLS
Expenditure Budget Report -- MultiYear Actuals
For the Year: 2025 - 2026

Page: 3 of 22
Report ID: B240B

Item No.1.

Account	Object	Actuals				Current	%	Prelim.	Budget	Final	% Old
		21-22	22-23	23-24	24-25	Budget	Exp.	Budget	Changes	Budget	Budget
						24-25	24-25	25-26	25-26	25-26	25-26
220	Operating Supplies			230		0	0%			0	0%
335	Membership & Dues	1,190	1,162	768	325	930	35%	930		930	100%
	-ICMA \$700, GOSMA \$150										
345	Phone & Fax	635	269	244	387	300	129%			0	0%
354	Engineering/Consulting		2,000			5,000	0%	5,000		5,000	100%
	-Consulting support for personnel, negotiations, etc										
380	Training & Certification	2,101	446	871	561	4,000	14%	3,000		3,000	75%
	-Annual Montana League meeting, GFOA/ICMA/GOSMA, Downtown Assn										
390	Other Purchased Services			639	18,401	9,500	194%	3,000		3,000	32%
	-Workplace Culture Programs, Manager Meetings, Fitness Challenge										
	(Exceeded FY25 budget for Interim CM housing)										
399	Other Contracted Services				17,000	25,000	68%			0	0%
	(FY25 City Manager Search)										
	Account:	58,906	61,251	84,444	86,134	107,144	80%	76,768	0	76,768	72%
410500	DEPT. OF FINANCE										
110	Salaries and Wages	92,809	96,288	104,700	117,731	127,989	92%	138,343		138,343	108%
	-Finance Director: 58.36% GF; 8.30% Streets; 16.67% Water/Sewer										
	-Accountant & Cashier: 34% GF; 33% Water/Sewer										
	-+1 FTE Accountant - Target is G12/St4 (~Sep25)										
120	Overtime	753	1,078	1,629	1,578	1,761	90%	1,720		1,720	98%
140	Employer Contributions	16,367	17,323	18,383	20,531	22,778	90%	24,175		24,175	106%
180	Health Insurance	21,160	23,499	29,840	17,402	43,912	40%	16,347		16,347	37%
190	Deferred Comp	2,580	2,426	1,455	3,794	940	404%	7,313		7,313	778%
210	Office Supplies	2,322	3,052	2,771	4,058	3,200	127%	3,200		3,200	100%
	Updated Policy (FY25 exceeded budget)										
	-Includes Legislative, Administrative										
212	Small Equipment < \$5,000	559	90	15	192	2,500	8%	1,500		1,500	60%
220	Operating Supplies	62	221	55	276	200	138%	250		250	125%
310	Postage & Freight	608	1,054	2,786	1,502	3,200	47%	3,000		3,000	94%
	Improving U/B outreach for E-bill/Automated Bill Pay										
	-Postage Rates Increasing										
330	Subscriptions & Books	970	50	405	59	500	12%	500		500	100%
	-Publications for City Clerk										
	-Hungry Horse \$60/yr										
331	Legal Notices	5,169	6,235	2,559	4,025	7,500	54%	4,000		4,000	53%
	Updating procedures to limit excessive Ad expenditures										
	-Public hearings (except Planning), Employment Ads and Grant Notices										
335	Membership & Dues	280	280	280	1,470	1,800	82%	1,800		1,800	100%
	-Resort Tax Association (\$1300), GFOA (\$160), MMCTFOA (\$50/yr)										
345	Phone & Fax	1,367	269	244	387	500	77%	500		500	100%
353	Audit	7,100	7,768	7,100	11,170	22,000	51%	37,550		37,550	171%
	50% of City Audit Costs (Water/Sewer 25% each)										
	-FY24 Audit \$20,500 (\$41,000) FY26 Budget										
	-FY25 Audit \$17,050 (\$34,100) FY26 Budget										
	-FY26 Audit \$17,900 (\$35,800) FY27 Budget										
	\$5,310										
355	Data Processing Services	575	600	956	1,402	1,200	117%	1,500		1,500	125%
	Software Subscriptions										
	-Plan-It \$1,166										
	-ZOOM \$156										

07/17/25
20:26:38

CITY OF COLUMBIA FALLS
Expenditure Budget Report -- MultiYear Actuals
For the Year: 2025 - 2026

Page: 4 of 22
Report ID: B240B

Item No.1.

Account	Object	Actuals				Current	%	Prelim.	Budget	Final	% Old
		21-22	22-23	23-24	24-25	Budget	Exp.	Budget	Changes	Budget	Budget
						24-25	24-25	25-26	25-26	25-26	25-26
360	Maintenance & Repair			100		0	0%			0	0%
363	Office Maintenance/Agreem	15,431	10,657	12,760	11,738	13,500	87%	1,300		1,300	10%
	-BMS: \$6,693(1/3 of Cloud, ACH, Check Signer, Accounting, Budget Prep, Payroll, Cash Recpt, Fixed Assets); Business License \$1,343; SID \$477; Sales Tax Module \$1,580 = \$9,616										
	-Copiers Maint \$2,000										
	-E-Time \$1,045										
380	Training & Certification	2,623	3,912	1,194	2,986	4,000	75%	3,500		3,500	88%
	-Annual Montana League/MMCTFOA staff training										
390	Other Purchased Services	1,070	1,172	774	227	1,500	15%	1,000		1,000	67%
	-Document Shredding, Bank Fees										
399	Other Contracted Services	6,111	4,157	3,013	12,979	6,200	209%	6,500		6,500	105%
	-Recording of resolutions, ordinances, other documents (not land or utility related)										
	(FY25 1/2 Fire Actuary \$2,500; every 3 years with pension reporting changes; next FY28)										
	(FY25 Nicosia \$9,560; FY26 Budget Nicosia \$5,000)										
	Account:	177,916	180,131	191,019	213,507	265,180	81%	253,998	0	253,998	96%
410580	Computer Systems & Programs										
212	Small Equipment < \$5,000	4,667	8,288	792	3,580	15,500	23%	12,000		12,000	77%
	-FY26-IT Infrastructure Update(transition aging servers to cloud)										
	(FY25-Computer Replacement (CM/Event laptop, Finance Dir, Cashier, GIS) \$7K)										
220	Operating Supplies		125		55		0 ***			0	0%
345	Phone & Fax	8,961	3,806	4,138	5,160	5,200	99%	5,200		5,200	100%
355	Data Processing Services	27,852	32,317	31,275	30,859	34,000	91%	36,000		36,000	106%
	-First Call IT Service Contract \$25.6K (\$1.8K/month + \$4K)										
	--MSFT Subscriptions \$100/mo										
	-CivicPlus Website \$2,604; Municode \$3,750										
	-AWS City email \$1,800 (\$150/month)										
	-Survey Monkey \$210/yr										
	-SSL Certificate City Website \$150/yr										
	-Domain renewal \$60/yr										
	-CAD (vendor DLT)- General Fund(Facilities & Parks) \$269 (cost share w/ st/wtr/swr)										
360	Maintenance & Repair					500	0%	500		500	100%
	Account:	41,480	44,536	36,205	39,654	55,200	72%	53,700	0	53,700	97%
411000	PLANNING & ZONING										
110	Salaries and Wages	18,280	20,005	26,180	23,298	24,064	97%	25,799		25,799	107%
	-CM 8%; PW/Planning/Bldg Clerk 25%										
120	Overtime		71	43	36	343	10%	120		120	35%
140	Employer Contributions	3,356	3,792	4,410	3,065	4,314	71%	3,505		3,505	81%
180	Health Insurance	2,367	2,400	8,315	7,147	9,041	79%	9,880		9,880	109%
	-CM 8%; PW/Planning/Bldg Clerk 25%										
190	Deferred Comp	2,095	2,832	1,720	309		0 ***	1,088		1,088	*****
210	Office Supplies	300	12	319	95	300	32%			0	0%
240	Repair & Maintenance Supp			4			0 0%			0	0%
310	Postage & Freight	1,320	725	543	446	1,200	37%	1,000		1,000	83%
	-Letters for Admin CUP included										

07/17/25
20:26:38

CITY OF COLUMBIA FALLS
Expenditure Budget Report -- MultiYear Actuals
For the Year: 2025 - 2026

Page: 5 of 22
Report ID: B240B

Item No.1.

Account	Object	Actuals				Current	%	Prelim.	Budget	Final	% Old
		21-22	22-23	23-24	24-25	Budget	Exp.	Budget	Changes	Budget	Budget
						24-25	24-25	25-26	25-26	25-26	25-26
331	Legal Notices	1,746	2,320	587	1,270	2,500	51%	3,000		3,000	120%
	-SB382 Growth Policy; Plat, CUP hearings										
350	Legal Services/Contract	3,339	3,498	4,906	4,168	4,168	100%	4,376		4,376	105%
	-4.0% of City Attorney Contract										
380	Training & Certification					1,000	0%	1,000		1,000	100%
	-Floodplain training, Comm Dev planning training										
390	Other Purchased Services	4,553	4,147	1,894	1,730	3,000	58%	2,000		2,000	67%
	-Recording fees on planning decisions										
	-Ownership Lists \$75/request										
399	Other Contracted Services	33,189	39,332	24,386	85,786	100,000	86%	140,000		140,000	140%
	-City Planner Contract w/ Sands Surveying - \$105/hr plus mileage for contracted services (\$30K); SB382/Growth Policy update will incur extensive City Planner requirements in FY26 (\$30K)										
	-FY26 SB382/Land Use Plan & Growth Policy \$80K										
	(FY25 SB382/Housing Study \$57,100 (\$27K city; \$30K state grant))										
	Account:	70,545	79,134	73,307	127,350	149,930	85%	191,768	0	191,768	128%
411100	LEGAL SERVICES										
330	Subscriptions & Books	350		824		825	0%	825		825	100%
	-Updated publications from legislative session										
350	Legal Services/Contract	20,334	23,177	30,688	27,612	27,612	100%	28,992		28,992	105%
	-24.5% of City Attorney Contract (Legal Svcs) \$26,634										
	-2.2% of City Attorney Contract (Add'l Labor) \$2,358										
351	Litigation/Add'l Legal Se	8,169	29,496	3,486	11,560	25,000	46%	25,000		25,000	100%
	Account:	28,853	52,673	34,998	39,172	53,437	73%	54,817	0	54,817	103%
411200	FACILITIES ADMINISTRATION										
110	Salaries and Wages	7,685	8,163	7,380	5,120	9,180	56%	9,318		9,318	102%
	-PWD 10.2% for supervision, contracted janitorial services										
140	Employer Contributions	1,370	1,484	1,340	896	1,721	52%	1,648		1,648	96%
180	Health Insurance	2,189	2,388	2,045	1,641	2,794	59%	3,054		3,054	109%
210	Office Supplies	3		50	26	75	35%	75		75	100%
212	Small Equipment < \$5,000	1,780	2,686	1,112	970	4,200	23%	3,000		3,000	71%
220	Operating Supplies	1,305	2,682	2,645	1,023	2,600	39%	2,500		2,500	96%
224	Janitorial/Cleaning Suppl	5,981	5,543	6,070	6,545	6,500	101%	6,500		6,500	100%
231	Gas & Oil	121	87	24	175	150	117%	150		150	100%
240	Repair & Maintenance Supp	1,426	493	2,009	1,568	1,500	105%	3,000		3,000	200%
	Increase due to City Hall refresh										
340	Utility Services	926	999	1,166	1,145	1,400	82%	1,400		1,400	100%
	-Garbage service										
341	Electric Utility	5,235	4,937	4,820	4,931	5,300	93%	5,300		5,300	100%
342	Water & Sewer	1,986	2,217	1,695	1,574	2,300	68%	1,800		1,800	78%
344	Gas Utility	6,645	5,560	3,214	3,258	6,200	53%	3,500		3,500	56%
345	Phone & Fax	149	149	149	149	200	75%	200		200	100%
354	Engineering/Consulting					5,000	0%	5,000		5,000	100%
	-Misc Consulting and Engineering Studies										
	-FY26-2nd Ave E Geotech of hill collapse										
360	Maintenance & Repair	2,801	2,214	289	782	2,500	31%	3,000		3,000	120%
366	Building Maintenance & Re	16,372	17,192	16,013	41,833	60,000	70%	45,000		45,000	75%
	-FY26 City Hall Modernization Exterior Paint and Repair \$30K										
	(FY25 City Hall Fascia Repair \$2,100)										
	-Carpet cleaning, Chair cleaning \$2,000										

07/17/25
20:26:38

CITY OF COLUMBIA FALLS
Expenditure Budget Report -- MultiYear Actuals
For the Year: 2025 - 2026

Page: 6 of 22
Report ID: B240B

Item No.1.

Account	Object	Actuals				Current	%	Prelim.	Budget	Final	% Old
		21-22	22-23	23-24	24-25	Budget	Exp.	Budget	Changes	Budget	Budget
						24-25	24-25	25-26	25-26	25-26	25-26

	-Comfort Systems \$1,400										
	-Kenco Fire Alarm Monitoring - City Hall \$750/yr (\$62.52/month); Fire Hall \$830/yr (\$69.10/month)										
	(FY25 CM/Finance/PD Carpet \$28,000)										
380	Training & Certification	35		78		150	0%	150		150	100%
	-Boiler certification/cleaning class										
390	Other Purchased Services	202	72	72	72	500	14%	250		250	50%
	-Lock maint, misc										
399	Other Contracted Services	50,458	45,372	43,103	43,143	46,000	94%	44,000		44,000	96%
	-406 Cleaning Contract \$40,800 (\$3,400/month) - incl City Hall and River's Edge Park bathroom										
	-City Hall and Fire Hall Window Cleaning \$3k										
	Account:	106,669	102,238	93,274	114,851	158,270	73%	138,845	0	138,845	88%

411800	Employee Asst Program & Flex Plan										
399	Other Contracted Services	1,180	1,455	1,305	1,180	2,200	54%	1,300		1,300	59%
	-Saphire EAP, including firemen, annual contract \$1,180										
	-Chemnet (drug/alcohol for CDL) annual fee \$125										
	Account:	1,180	1,455	1,305	1,180	2,200	54%	1,300	0	1,300	59%

420100	LAW ENFORCEMENT SERVICES										
110	Salaries and Wages	688,526	839,722	785,441	926,175	989,919	94%	1,002,094		1,002,094	101%
	-13.0 FTE (Chief, 11 sworn, 1 non-sworn)										
	-Pending +1FTE from Federal NTHS Grant										
120	Overtime	64,902	98,850	65,067	118,183	65,721	180%	65,768		65,768	100%
	-FY25-26 Targeted Ovt Distribution(assuming no gapped FTE)										
	-Shift Coverage \$68,800 (includes \$34,800 for Holiday Ovt = 12 holidays/2 officers/avg \$50/hr)										
	-In Service Trng \$19,000 (4hrs x 10 months per officer)										
	-Court OT \$4,700										
	-Call Out \$2,000										
	(FY25 Exceeded Budget due to gapped positions, increased training, and policy changes)										
121	Overtime - STEP	4,813	3,048	5,072	6,881	10,080	68%	15,000		15,000	149%
	-Special Traffic Enforcement Program grant; matches w/grant revenue										
	-10/1 - 9/30/25 \$16K awarded budgeted in OT/employer costs										
122	Overtime - Stonegarden	546	158		2,013	1,796	112%	2,502		2,502	139%
	-Border Patrol Grant; revenue = expense										
	-Grant Overtime \$4,000; Fringe \$1000. \$625 employer costs (140) Agreement # EMW-2022-SS-00078/10/1/21-8/31/25										
124	PD Training OT				426	0	***	19,200		19,200	*****
	FY26 New Object to Track PD Training OT										
125	PD Court OT					0	0%	4,800		4,800	*****
	FY26 New Object to Track PD Court OT										
140	Employer Contributions	132,571	159,626	159,254	178,790	191,923	93%	192,670		192,670	100%
	-Includes Stonegarden and STEP OT fringe										
145	Police-State Contribution	180,808	209,999	219,117	244,662	263,440	93%	268,296		268,296	102%
	-29.37% of Police Regular wages										
	-FY26 Regular wages %913,504										
180	Health Insurance	135,113	147,032	179,175	208,603	216,300	96%	264,072		264,072	122%

07/17/25
20:26:38

CITY OF COLUMBIA FALLS
Expenditure Budget Report -- MultiYear Actuals
For the Year: 2025 - 2026

Page: 7 of 22
Report ID: B240B

Item No.1.

Account	Object	Actuals				Current	%	Prelim.	Budget	Final	% Old
		21-22	22-23	23-24	24-25	Budget	Exp.	Budget	Changes	Budget	Budget
						24-25	24-25	25-26	25-26	25-26	25-26
190	Deferred Comp	12,968	14,190	10,885	8,569	11,280	76%	13,104		13,104	116%
210	Office Supplies	5,349	5,030	5,998	5,361	5,300	101%	5,300		5,300	100%
	Update policy to reduce office supply										
212	Small Equipment < \$5,000	16,771	4,419	16,874	17,278	20,000	86%	16,000		16,000	80%
	-Toughbook Laptops (\$2,850 each) - 1x FY26; 2x FY25										
	-Portable Radio Upgrades (\$6,200/unit)										
	-Taser (\$5,199/unit)										
220	Operating Supplies	2,514	9,105	7,295	19,073	8,500	224%	9,100		9,100	107%
	-FY26 Budget anticipates return to avg costs										
	-Added more less lethal ammo, taser cartridges, etc. (Exceeded FY25 budget for inventory increase for ammo(duty and practice)due to change in Police training and policies)										
	(FY25 Includes Flathead Electric Grant funding (\$8,915) for Medical Kits and Breaching Equipment)										
226	Clothing/Uniforms	675	1,643	4,144	4,458	4,400	101%	4,400		4,400	100%
	-Vest replacement (5-6 yr life) 2/yr @\$1,161 (+\$332 for rifle plate - future option); eligible for DOJ grant funding										
	-Safety equipment and badges										
231	Gas & Oil	27,391	26,387	32,323	33,155	35,000	95%	35,000		35,000	100%
232	Vehicle Parts	82	355	564	743	1,000	74%	1,000		1,000	100%
240	Repair & Maintenance Supp		46	373		0	0%			0	0%
310	Postage & Freight	744	885	999	1,368	1,200	114%	1,300		1,300	108%
	-Evidence shipping										
335	Membership & Dues	4,527	7,990	9,701	4,588	9,000	51%	9,000		9,000	100%
	-Lexipol \$1,342										
	-RMIN \$50										
	-IACP \$190 + Login/IACP net \$525										
	-MT Assoc of Chiefs \$300										
	-NV Sportsman \$85										
	-NW Shooter \$2,000										
	-Leads online \$1,800										
	-Ticket writer/shield & FC OES \$1,650										
341	Electric Utility	482	471	482	499	500	100%	500		500	100%
	-Brown shed										
344	Gas Utility	832	951	671	689	1,000	69%	750		750	75%
	-Brown shed										
345	Phone & Fax	12,349	12,216	13,196	13,480	16,000	84%	16,000		16,000	100%
	-Laptop WiFi Sim Cards \$41/mo x 6										
	-Verizon Cellular \$12,000/yr (\$1,000/MO)										
	-Centurylink phone lines \$130/mo										
	-Spectrum Internet \$159/mo										
355	Data Processing Services	5,399	4,345	6,523	7,639	6,600	116%	6,600		6,600	100%
	-Digiticket \$3,505/yr (City contract)										
	-Ticketwriter \$2,2122/yr (County contract)										
	-Video Manager \$244/6 mo										
	-First Call (services as needed above contract) \$800										
	-State ITSD \$630 (\$52.49/mo)										
360	Maintenance & Repair	475			788	500	158%	800		800	160%
	-Intoxilizer Maint (annual certificaiton)										

07/17/25
20:26:38

CITY OF COLUMBIA FALLS
Expenditure Budget Report -- MultiYear Actuals
For the Year: 2025 - 2026

Page: 8 of 22
Report ID: B240B

Item No.1.

Account	Object	Actuals				Current	%	Prelim.	Budget	Final	% Old
		21-22	22-23	23-24	24-25	Budget	Exp.	Budget	Changes	Budget	Budget
						24-25	24-25	25-26	25-26	25-26	25-26
361	Motor Vehicle M & R	13,533	11,562	18,152	23,231	18,000	129%	20,000		20,000	111%
	-Tires and Maintenance for 8 vehicles										
	(FY25-extensive engine repairs for two patrol vehicles)										
363	Office Maintenance/Agreem	3,950	3,204	2,987	4,914	4,000	123%	5,000		5,000	125%
	-ITSD (paid under 355 data services)										
	-DOJ/CJIN Network \$3,800/yr										
	-Copier Maint \$1,130/yr										
366	Building Maintenance & Re	193				0	0%			0	0%
380	Training & Certification	9,274	12,177	20,283	23,170	24,000	97%	24,000		24,000	100%
	-Min 40 hours per officer (offsite)										
	-New hires \$1900/student MLEA										
	-Supervisor Training										
	-Active Shooter Training (\$300/student=\$3,000 annual; 2x free spots for hosting)										
390	Other Purchased Services	7,616	5,518	7,624	13,141	7,500	175%	8,000		8,000	107%
	-Exam investigation, flu shots, physicals, etc										
	-Transunion sub \$1,200 + fees										
	(FY25-2x new hiring actions; officer return to duty eval)										
399	Other Contracted Services	1,827	7,892	5,306	3,087	10,800	29%	25,000		25,000	231%
	-FY26Q3 conduct cost-benefit analysis of intergrated video and Taser officer										
	safety system (\$38K/yr - \$19K for FY26)										
	-1.6% of City Attorney Contract \$1,769										
	-New World Mobility (3 cellphones-Chief and Sgts)										
	-Background checks and testing services										
	Account:	1,334,230	1,586,821	1,577,506	1,870,964	1,923,759	97%	2,035,256	0	2,035,256	106%
420400	FIRE PROTECTION & CONTROL										
110	Salaries and Wages	77,174	168,057	271,527	292,158	295,875	99%	338,048		338,048	114%
	-Fire Chief + 3 FTE Firefighters (+1 FTE in FY26/Q3)										
	-CF Rural pays 1/2 Fire Chief and 1 1/2 of 4 FTE (includes FY26 new FTE)										
120	Overtime		2,178	4,305	6,624	6,151	108%	7,860		7,860	128%
140	Employer Contributions	18,677	39,593	62,244	69,625	71,837	97%	84,587		84,587	118%
	-Includes \$1,110 volunteer work comp (25 volunteers @50/mo @6.987% MMIA WC rate)										
	(FY26 investigate presumptive illness options)										
146	Fire-State Contribution	25,166	51,664	87,060	93,612	95,165	98%	108,934		108,934	114%
	-32.61% of Fire Regular wages										
180	Health Insurance	21,465	51,254	83,458	89,775	92,112	97%	111,606		111,606	121%
	-CF Rural pays 1/2 Fire Chief and 1 1/2 of 4 FTE (includes FY26 new FTE)										
190	Deferred Comp		2,593	1,480		0	0%			0	0%
210	Office Supplies	25		533	463	400	116%	400		400	100%
212	Small Equipment < \$5,000	2,405	3,895	3,301	4,413	4,250	104%	3,500		3,500	82%
	-New truck small equipment (handlights, etc.)										
	-Fire Assn cost shares										
220	Operating Supplies	1,997	5,796	4,074	5,962	6,700	89%	6,700		6,700	100%
	-New hose \$3,000 (July annual hose testing)										
224	Janitorial/Cleaning Suppl				170	200	85%	200		200	100%
226	Clothing/Uniforms	4,273	4,642	5,676	10,153	10,000	102%	10,000		10,000	100%
	-Turnout gear is \$5k/set; Plan for 2/sets yr										
	-Fire Assn cost shares										
231	Gas & Oil	6,885	9,416	9,574	8,305	12,000	69%	12,000		12,000	100%

07/17/25
20:26:38

CITY OF COLUMBIA FALLS
Expenditure Budget Report -- MultiYear Actuals
For the Year: 2025 - 2026

Page: 9 of 22
Report ID: B240B

Item No.1.

Account	Object	Actuals				Current	%	Prelim.	Budget	Final	% Old
		21-22	22-23	23-24	24-25	Budget	Exp.	Budget	Changes	Budget	Budget
						24-25	24-25	25-26	25-26	25-26	25-26
232	Vehicle Parts	1,000	1,360	1,556	1,206	1,600	75%	1,600		1,600	100%
240	Repair & Maintenance Supp	754	211	206	583	500	117%	500		500	100%
310	Postage & Freight	199	287	173	223	350	64%	350		350	100%
330	Subscriptions & Books	161	282			350	0%	350		350	100%
	-Code book updates										
335	Membership & Dues	305	305	315	365	315	116%	400		400	127%
	-NFPA \$225, MT State Fire Chiefs \$75, Vol Fire Assn \$65										
341	Electric Utility	3,646	3,961	4,564	5,133	4,700	109%	4,900		4,900	104%
	-Rural Hall										
342	Water & Sewer	403	437	445	451	500	90%	500		500	100%
344	Gas Utility	5,466	7,890	5,560	6,823	7,500	91%	7,500		7,500	100%
	-Rural Training Center - Propane										
345	Phone & Fax	2,085	1,506	2,196	2,547	2,400	106%	3,500		3,500	146%
	-Add iPad FY26										
355	Data Processing Services				119	300	40%	300		300	100%
360	Maintenance & Repair	4,069	9,027	3,947	1,038	5,000	21%	5,000		5,000	100%
	-Fire Ext service \$500/yr										
	-Repair Turnout Gear										
361	Motor Vehicle M & R	20,729	33,865	23,578	38,673	38,000	102%	40,000		40,000	105%
	-Engine 433 engine rebuild \$30,000										
	-Apparatus Breakdown										
	--City/Rural Split: 401/431/441/432; 461-City; 2 tenders/3 wildland-Rural										
	-Pump Tests										
	--6 large app: every 2 years (\$1,300/truck)										
	--4 small app: 3 each year										
	-City pays for all maint under \$1,000 for 5 Rural apparatus										
366	Building Maintenance & Re	1,688	579	221	221	600	37%	600		600	100%
	-Carson Bros heat/cooling units contract										
	-Kenco Security contract funded in Facilities										
380	Training & Certification	5,375	8,285	6,773	9,366	13,000	72%	13,000		13,000	100%
	-Driving training \$1,500/firefighter										
	-Code training and misc training \$1,000										
	-Fire Engineering Trainer Fire Rescue 1 for 28 people \$2,433										
390	Other Purchased Services	2,832	8,569	3,440	1,539	7,500	21%	8,000		8,000	107%
	-FY26: NFPA Physicals \$1,000/firefighter (+\$500 for >40 yrs old)										
	-Immunizations										
	-Active 911 \$400										
	-Background checks for volunteer fireman (\$120/background check) **FY26 Review Options**										
394	Sampling & Testing	7,357	6,811	9,678	13,931	12,000	116%	12,000		12,000	100%
	-Pumper testing \$2,000										
	-SCBA flow tests \$2,800										
	-Hose testing \$4,200										
	-Compressor service \$3,000										
399	Other Contracted Services	4,141	3,335	636	1,711	750	228%	750		750	100%
	-Pest control \$745										
940	New Machinery & Equipmen	10,000				0	0%			0	0%
	Account:	228,277	425,798	596,520	665,189	690,055	96%	783,085	0	783,085	113%

07/17/25
20:26:38

CITY OF COLUMBIA FALLS
Expenditure Budget Report -- MultiYear Actuals
For the Year: 2025 - 2026

Page: 10 of 22
Report ID: B240B

Item No.1.

Account	Object	Actuals				Current	%	Prelim.	Budget	Final	% Old
		21-22	22-23	23-24	24-25	Budget	Exp.	Budget	Changes	Budget	Budget
						24-25	24-25	25-26	25-26	25-26	25-26
420730	Emergency Medical Services										
220	Operating Supplies		781	130	2,897	5,609	52%	5,600		5,600	100%
	-Expenditures must match revenues \$9,018										
335	Membership & Dues			35	110	105	105%	105		105	100%
	-EMT Renewal \$35/person										
	---State fee waived for FY24-25										
	---2 yr license										
	-National Registry \$XX/person										
380	Training & Certification	1,952	2,986	1,388	2,929	6,000	49%	4,000		4,000	67%
	Account:	1,952	3,767	1,553	5,936	11,714	51%	9,705	0	9,705	83%
430200	ROAD & STREET SERVICES										
212	Small Equipment < \$5,000	19,686				21,000	0%	11,000		11,000	52%
	-Flashing speed signs \$3,500/sign										
	--School zones, Vet Drive begin/end each street, Railroad St										
220	Operating Supplies				46	0	***%			0	0%
	Account:	19,686			46	21,000	0%	11,000	0	11,000	52%
430400	Transit Systems										
300	Purchased Services	5,500	5,500	5,500	5,500	5,500	100%	5,500		5,500	100%
	-City contribution to Eagle Transit										
	Account:	5,500	5,500	5,500	5,500	5,500	100%	5,500	0	5,500	100%
431200	Flood Control-High Hazard Dam										
110	Salaries and Wages	2,260	2,401	2,171	1,506	2,700	56%	2,741		2,741	102%
	-3% PWD Salary										
140	Employer Contributions	403	437	394	264	506	52%	485		485	96%
180	Health Insurance	644	702	601	483	822	59%	898		898	109%
380	Training & Certification			12		0	0%			0	0%
399	Other Contracted Services	10,513				16,500	0%	29,000		29,000	176%
	-5yr DNRC Dam Inspection July 2025 \$28K (city share \$18K)										
	-Dam maintenance to clean apprx 2 mile ditch annually \$8k										
	-Cedar Creek retaining wall rehab \$4,500										
	Account:	13,820	3,540	3,178	2,253	20,528	11%	33,124	0	33,124	161%
440600	ANIMAL CONTROL SERVICES										
300	Purchased Services	4,250	4,250	4,250	4,250	4,250	100%	4,250		4,250	100%
	-Contract w/FC sheriff office										
	Account:	4,250	4,250	4,250	4,250	4,250	100%	4,250	0	4,250	100%
460400	PARK & RECREATION SERVICES										
110	Salaries and Wages	66,236	74,516	97,858	84,410	103,119	82%	107,893		107,893	105%
	-1 FTE Parks Dir: 57% Parks, 33.3% Streets, 9.7% Water										
	-1 FTE Floater: 9.7% Parks, 33.3% Streets, 57% Water										
	-2 Seasonal FTE (Apr-Oct): 98% Parks, 2% Tree City										
	-2 Streets Employees: 2% Parks, 2% Water, 96% Streets										
120	Overtime	936	1,101	3,198	858	1,702	50%	1,695		1,695	100%
140	Employer Contributions	12,393	13,988	18,803	15,196	19,634	77%	20,644		20,644	105%
180	Health Insurance	6,847	10,497	17,358	14,613	15,465	94%	16,794		16,794	109%

07/17/25
20:26:38

CITY OF COLUMBIA FALLS
Expenditure Budget Report -- MultiYear Actuals
For the Year: 2025 - 2026

Page: 11 of 22
Report ID: B240B

Item No.1.

Account	Object	Actuals				Current	%	Prelim.	Budget	Final	% Old
		21-22	22-23	23-24	24-25	Budget	Exp.	Budget	Changes	Budget	Budget
						24-25	24-25	25-26	25-26	25-26	25-26
190	Deferred Comp	115				0	0%			0	0%
210	Office Supplies				48	0	***			0	0%
212	Small Equipment < \$5,000	6,177	511	3,258	1,327	5,000	27%	5,000		5,000	100%
	-Mower & misc hand tools										
220	Operating Supplies	3,468	15,703	7,039	5,438	7,500	73%	7,500		7,500	100%
	Modernize Park Signage										
	-FY26 Update all signs(dogs, bathroom hrs, overnight camping)										
	-Bear proof garbages (\$1,300/single; \$1,500/double)										
221	Chemicals	33	32		66	100	66%	100		100	100%
	-Park weed chemicals and fertilizer (stubborn weeds/more land)										
224	Janitorial/Cleaning Suppl	382	5	388	244	500	49%	500		500	100%
225	Recreation Supplies	314	1,819	716	3,552	5,000	71%	5,000		5,000	100%
	-Fenholt picnic tables										
	-Grass seed										
	-Benches										
226	Clothing/Uniforms	197	282	281	41	300	14%	300		300	100%
	-Hard hats, vests										
231	Gas & Oil	2,916	3,444	5,038	4,655	5,100	91%	5,100		5,100	100%
232	Vehicle Parts	965	501	179	415	500	83%	500		500	100%
240	Repair & Maintenance Supp	2,260	5,273	2,167	2,073	5,500	38%	5,500		5,500	100%
335	Membership & Dues			394	341	400	85%	345		345	86%
	-N Riley AMTOPP Dues/membership \$345										
340	Utility Services	827	1,197	812	763	1,300	59%	1,300		1,300	100%
	-Garbage dumpsters										
341	Electric Utility	5,642	5,004	5,615	6,081	6,000	101%	6,000		6,000	100%
342	Water & Sewer	11,954	15,730	13,689	11,760	16,000	74%	14,000		14,000	88%
	-Irrigation system installation assisting w/water usage										
345	Phone & Fax			348	597	350	171%	350		350	100%
354	Engineering/Consulting			19,218	7,397	31,000	24%	7,500		7,500	24%
	(FY24 Fishing stand/pier engineering \$25k)										
	(FY25 Skatepark \$25k)										
360	Maintenance & Repair	1,583	1,465	9,289	28,601	42,500	67%	15,000		15,000	35%
	-Repair BB Court, tennis court and pickleball court \$10K										
	--rollover \$10K from FY25 for court repairs										
	(FY25 \$28.4K asphalt paving at parks)										
361	Motor Vehicle M & R			577	896	600	149%	600		600	100%
366	Building Maintenance & Re		4,997	1,858		2,000	0%	2,000		2,000	100%
380	Training & Certification			592	488	600	81%	600		600	100%
	-Weed Spraying Certification										
390	Other Purchased Services	155	861	298	1,127	4,500	25%	4,500		4,500	100%
	(Tree removal is now in Tree City/410131 - FY26 Pinewood Park tree removal \$12k)										
399	Other Contracted Services	40,860	24,353	15,201	13,275	20,000	66%	15,000		15,000	75%
	-SD6 Youth Recreation Program \$6,000 (FY25 Note: SD 6 is contracting with 3rd party, city will pay SD 6, not 3rd party)										
	-Porta-potty rental \$5,000										
	-Employee background checks, pest control										
452	Gravel and Sand				90	1,000	9%	1,000		1,000	100%
	-Chips for playgrounds										
930	New Improvements/Misc.			8,968	329	0	***	9,000		9,000	*****
	-FY26-Columbus Park Fence around Volleyball Ct \$9,000 (Requires council discussion)										
	-(Underground sprinklers are in Fund 4010)										

07/17/25
20:26:38

CITY OF COLUMBIA FALLS
Expenditure Budget Report -- MultiYear Actuals
For the Year: 2025 - 2026

Page: 12 of 22
Report ID: B240B

Item No.1.

Account	Object	Actuals				Current	%	Prelim.	Budget	Final	%
		21-22	22-23	23-24	24-25	Budget	Exp.	Budget	Changes	Budget	Budget
						24-25	24-25	25-26	25-26	25-26	25-26
	Account:	164,260	181,279	233,142	204,681	295,670	69%	253,721	0	253,721	86%
460439	Other Parks Activities										
390	Other Purchased Services		77,654			0	0%			0	0%
	Account:		77,654			0	***%	0	0	0	0%
460445	SWIMMING POOL										
110	Salaries and Wages	39,821	54,779	54,846	53,098	60,028	88%	68,400		68,400	114%
120	Overtime	4,504	2,341	2,485	3,509	3,348	105%	250		250	7%
140	Employer Contributions	4,569	6,007	5,659	5,544	6,274	88%	6,300		6,300	100%
	(Note: Budget Prep wouldn't recognize Medicare and FICA)										
180	Health Insurance	261	340	61		0	0%			0	0%
210	Office Supplies	38	120	27	53	200	27%	200		200	100%
212	Small Equipment < \$5,000	46		120	72	1,000	7%	2,500		2,500	250%
	FY26 Pool Modernization										
	(FY25 Umbrellas, chair replacement)										
220	Operating Supplies	1,534	2,045	1,905	1,394	2,500	56%	2,500		2,500	100%
221	Chemicals	5,368	12,917	19,994	7,360	16,000	46%	16,000		16,000	100%
224	Janitorial/Cleaning Suppl	556	93		18	200	9%	200		200	100%
225	Recreation Supplies				67	500	13%	500		500	100%
	-Mat replacement, kick boards, water toys										
226	Clothing/Uniforms	1,294	827	-65	1,050	1,500	70%	1,300		1,300	87%
	Increase to \$1,500 for New Policy - New Lifeguards are provided 2 swimsuits & shirts; Returning are provided 1 of each; Other staff are provided shirts only										
240	Repair & Maintenance Supp	5,727	2,839	1,569	9,175	6,000	153%	6,000		6,000	100%
	-FY26 Increased costs for Pool Modernization										
	(Chemical charges are in 221)										
335	Membership & Dues	200	200	370	200	200	100%	200		200	100%
	-Health Dept license \$200										
340	Utility Services			168	451	200	226%	450		450	225%
	-Garbage 3 months										
341	Electric Utility	2,042	2,179	2,262	2,294	2,500	92%	2,500		2,500	100%
342	Water & Sewer	1,185	2,267	2,617	2,525	2,800	90%	2,800		2,800	100%
344	Gas Utility	4,807	6,144	6,559	4,871	6,600	74%	6,600		6,600	100%
345	Phone & Fax	509	614	536	604	650	93%	650		650	100%
	(Note: have to pay to put phone on "vacation")										
360	Maintenance & Repair	721	829	15,370	116	5,000	2%	7,000		7,000	140%
	FY26 Pool Modernization										
	-Liner repairs \$4,500										
	-Boiler replacement(\$55K)in Capital Outlay/930										
	-Splash Pad Sprinkler Replacement (\$30K) in Capital Outlay/930										
	(FY24 Pool boiler pump replacement \$3,110)										
	(FY23 Heat exchanger replacement and installation \$12K)										
366	Building Maintenance & Re		2,739	20,967	5,606	20,000	28%	22,000		22,000	110%
	FY26 Pool Modernization										
	-Interior floor and facility painting \$17K										
	-Boiler House paint and fascia repair \$5K										
	(FY25 Paint and facsia repair \$4,879)										
	(FY24 Roof repairs \$21k)										
380	Training & Certification	1,385	1,551	400	1,950	1,500	130%	2,250		2,250	150%
	-Lifeguard course at the Wave: Initial qualification \$250/person; returning \$100-200/person; Lifeguard Recertificaiton every 2 yrs										
	-Certified Pool Operator every 3 yrs										

07/17/25
20:26:38

CITY OF COLUMBIA FALLS
Expenditure Budget Report -- MultiYear Actuals
For the Year: 2025 - 2026

Page: 13 of 22
Report ID: B240B

Item No.1.

Account	Object	Actuals				Current	%	Prelim.	Budget	Final	%
		21-22	22-23	23-24	24-25	Budget	Exp.	Budget	Changes	Budget	Budget
						24-25	24-25	25-26	25-26	25-26	25-26
390	Other Purchased Services	31	36	1,159	36	1,200	3%	500		500	42%
	-Boiler Cert license										
399	Other Contracted Services			253		0	0%			0	0%
930	New Improvements/Misc.					0	0%	85,000		85,000	*****
	FY26 Pool Modernization										
	-Pool Boiler \$55K; useful life, with significant repairs, of current boiler is										
	1-3 yrs (Transfer Resort Tax)										
	-Splash Pad - Replace 3 sprinkler Fixtures \$30K (Transfer Resort Tax)										
940	New Machinery & Equipmen					7,000	0%	8,500		8,500	121%
	FY26 Pool Modernization										
	-\$8,500 Robotic Vaccum (funded by 4010 Capital Projects)										
	Account:	74,598	98,867	137,262	99,993	145,200	69%	242,600	0	242,600	167%
490500	Other Debt Service Payments										
610	Principal	15,725	15,657	14,398	11,353	11,354	100%	20,000		20,000	176%
	-FY26 - \$20,000 from Resort Tax Fund 2100; \$13,088.07 principal; 9 years										
	remaining; Resolution 1922 - \$141,786:										
	Prin - Dec - \$6,481.33 June - \$6,606.74										
	-(Ladder Truck \$34K loan paid off 5 years early in 23-24 FY)										
620	Interest	327	119	288	6,657	6,657	100%	4,923		4,923	74%
	-FY26 rate of int = 3.87% Dec - \$2,523.87 June - \$2,398.46										
	-FY25 rate of int = 4.79%										
	Res 1922 - 6/17/2024 - \$141,786 - 10 yrs - HME Pumper/Rescue										
	interest rate updated each year based on city's investment pool earnings rate										
	Account:	16,052	15,776	14,686	18,010	18,011	100%	24,923	0	24,923	138%
510100	SPECIAL ASSESSMENTS										
540	Special Assessments	7,895	7,898	8,148	8,873	9,600	92%	9,600		9,600	100%
	(FY25 15% increase in solid waste fees)										
	Account:	7,895	7,898	8,148	8,873	9,600	92%	9,600	0	9,600	100%
510300	ORDINANCE CODIFICATION/CONSULTANTS										
300	Purchased Services	1,700	1,700		1,700	1,700	100%	1,785		1,785	105%
	-Municode Self-Publishing option - \$1,785/yr										
	Account:	1,700	1,700		1,700	1,700	100%	1,785	0	1,785	105%
510330	Comprehensive Liability Insurance										
510	Insurance	81,846	88,578	100,206	103,528	103,529	100%			0	0%
	25-26 Liability										
	25-26 Property										
	24-25 Liability \$60,521 .74 Mod factor										
	24-25 Property \$43,008										
	23-24 Liability \$64,567 .82 Mod factor										
	23-24 Property \$35,640										
	22-23 Liability \$60,853										
	22-23 Property \$27,725										
	21-22 Liability \$58,959, mod factor dropped to 1.01, no rebate										
	21-22 Property \$22,886										
	20-21 Liability \$62,093 (mod factor from 1.14 to 1.13 - \$zero rebate in 2021)										
519	Deductible Reserve/Small	1,000	3,500	4,467	7,548	5,000	151%	5,000		5,000	100%
	Account:	82,846	92,078	104,673	111,076	108,529	102%	5,000	0	5,000	5%

07/17/25
20:26:38

CITY OF COLUMBIA FALLS
Expenditure Budget Report -- MultiYear Actuals
For the Year: 2025 - 2026

Page: 14 of 22
Report ID: B240B

Item No.1.

Account	Object	Actuals				Current	%	Prelim.	Budget	Final	% Old
		21-22	22-23	23-24	24-25	Budget	Exp.	Budget	Changes	Budget	Budget
						24-25	24-25	25-26	25-26	25-26	25-26
510620	TERMINATION COSTS										
100	Personal Services			20,340		50,000	0%	30,000		30,000	60%
170	Employee Incentive Progra					500	0%	500		500	100%
	Account:			20,340		50,500	0%	30,500	0	30,500	60%
521000	INTERFUND OPERATING TRANSFERS OUT										
820	Transfers to Other Funds	374,841	252,082	210,000	564,000	564,000	100%			0	0%
	Based on funding available at FY closeout:										
	-FY26 Transfers (CAO July 17, 2025):										
	4000 Buildings \$ (fund bal \$126,506)										
	4010 Parks Improvements \$ (fund bal \$304,075)										
	4020 General Equipment \$ (fund bal \$446,622/res Fire \$60,942)										
	4040 Streets Improvement \$ (fund bal \$1,121,206/res RR St \$132,222)										
	--\$150K for FY26 Chip Sealing										
	--\$75K for 2nd Ave E Hillside										
	FY25 Transfer to:										
	4020 General Equip - \$70k PD veh, ST Flatbed - \$36k - \$106K										
	4010 Parks Improvements - \$58K										
	4040 Streets Imp - avail \$\$ - \$400k										
	4000 Bldg Improvements -\$ 0										
	Account:	374,841	252,082	210,000	564,000	564,000	100%	0	0	0	0%
	Fund:	3,170,863	3,623,558	3,765,142	4,538,702	5,097,864	89%	4,703,560	0	4,703,560	92%
											%
2100	RESORT TAX										
521000	INTERFUND OPERATING TRANSFERS OUT										
820	Transfers to Other Funds	374,883	1,385,413	1,091,656	1,091,657	100%	1,133,624			1,133,624	104%
	FY26 Transfer \$1,133,624.29										
	-Tax Relief \$441,479.82 (\$404,377 + \$37,102 in excess)										
	-Public Safety \$889,631 (Expenditure \$689,273; Reserved \$200,358)										
	--3x Police Officer; 2.25 Firefighters; \$90K Police Vehicle; \$20K Fire Engine										
	Debt Payment										
	--Reserve Bal: \$413,285 (FY26 \$200,258 + FY25 \$212,927)										
	-Infrastructure \$226,451 (Expenditure \$205K; Reserved \$21,451) --Pool Boiler and										
	Splash Pad Sprinkler Fixtures \$85K										
	--Roads and Sidewalks \$125K										
	--Reserve Bal: \$247,902 (FY26 \$21,451 + FY25 \$302,182)										
	-City Admin (audit, software, admin) - \$16,175										
	=====										
	Resort Tax Collection History:										
	FY25 - \$1,573,737; FY24 - \$1,412,783; FY23 - \$1,435,827; FY22 - \$518,453										
	Resort Tax Rebate History:										
	FY26 - \$441,480 (\$37,102 excess); FY25 - \$371,785; FY24 - \$847,925 (\$637,960										
	excess); FY23 - \$136,435										
	Account:	374,883	1,385,413	1,091,656	1,091,657	100%	1,133,624		0	1,133,624	104%
	Fund:	374,883	1,385,413	1,091,656	1,091,657	100%	1,133,624		0	1,133,624	104%
											%

07/17/25
20:26:38

CITY OF COLUMBIA FALLS
Expenditure Budget Report -- MultiYear Actuals
For the Year: 2025 - 2026

Page: 15 of 22
Report ID: B240B

Item No.1.

Account	Object	Actuals				Current	%	Prelim.	Budget	Final	% Old
		21-22	22-23	23-24	24-25	Budget	Exp.	Budget	Changes	Budget	Budget
						24-25	24-25	25-26	25-26	25-26	25-26
2310 TAX INCREMENT DISTRICT FUND											
470300 ECONOMIC DEVELOPMENT											
354	Engineering/Consulting	5,700				50,000	0%	10,000		10,000	20%
	-Engineering for alleyways, projects										
930	New Improvements/Misc.	1,177	27,279	603,378	183,703	3,043,753	6%	1,550,000		1,550,000	51%
	-\$3.6M balance CAO Jul'25										
	-Phase II Downtown parking/curb/gutter/sidewalk \$1.1M										
	-Alley & Sidewalk Improvements \$250,000										
	-Street Chip & Seal \$100,000 (overlay new asphalt areas in Phase I & II project)										
	-Rebuild City Hall Parking Lot & Alley \$125,000										
931	Project Engineering		78,040	79,360	4,000	75,000	5%	10,000		10,000	13%
	-Downtown Project Engineering										
940	New Machinery & Equipmen		50,000			0	0%			0	0%
	Account:	6,877	155,319	682,738	187,703	3,168,753	6%	1,570,000	0	1,570,000	50%
521000 INTERFUND OPERATING TRANSFERS OUT											
820	Transfers to Other Funds	313,146	100,000		100,000	100,000	100%	50,000		50,000	50%
	-FY26: (as needed) T/O to 12th ST EDA project \$50,000 to complete project:										
	concrete BNSF panels, concrete sidewalk and asphalt road. EDA Cash Available:										
	\$206,525 (CAO Jul '25)										
	(FY25: T/O to 12th ST EDA project - RR and non-EDA costs)										
	Account:	313,146	100,000		100,000	100,000	100%	50,000	0	50,000	50%
	Fund:	320,023	255,319	682,738	287,703	3,268,753	9%	1,620,000	0	1,620,000	50%
2350 Local Government Review											
410130 Committees and Special Bodies											
220	Operating Supplies					500	0%			0	0%
	-Supplies for Local Govt Review										
380	Training & Certification			2,304		4,000	58%	1,000		1,000	25%
	-FY25: 3 commission members and council liaison - Bozeman 2-3 days for LGC										
	training - includes reg, hotel, vehicle, meals										
390	Other Purchased Services			1,851		15,500	12%	13,500		13,500	87%
	-Reserve \$10k for ballot measure in future election. Rollover until next funded										
	municipal election.										
	-Legal notices - \$1,000										
	(Clerk services - reimb General Fund for clerical hours/services performed by										
	city staff - \$_____)										
	Account:			4,155		20,000	21%	14,500	0	14,500	73%
	Fund:			4,155		20,000	21%	14,500	0	14,500	73%

07/17/25
20:26:38

CITY OF COLUMBIA FALLS
Expenditure Budget Report -- MultiYear Actuals
For the Year: 2025 - 2026

Page: 16 of 22
Report ID: B240B

Item No.1.

Account	Object	Actuals				Current	%	Prelim.	Budget	Final	% Old
		21-22	22-23	23-24	24-25	Budget	Exp.	Budget	Changes	Budget	Budget
						24-25	24-25	25-26	25-26	25-26	25-26
2394 BUILDING CODE ENFORCEMENT FUND											
420500 PROTECTIVE INSPECTIONS											
210	Office Supplies	152	32	169	141	300	47%	300		300	100%
212	Small Equipment < \$5,000	31			377	1,500	25%	1,500		1,500	100%
220	Operating Supplies	17	78	60		200	0%	200		200	100%
330	Subscriptions & Books		903			1,200	0%	1,200		1,200	100%
	-Code books - copy of each code adopted by state and inspected by City - required by ARM										
335	Membership & Dues		145	160	170	160	106%	170		170	106%
	-ICC membership \$170										
345	Phone & Fax	183				500	0%	500		500	100%
	-Shared line w/ Public Works - 50% allocated to bldg (4432)										
353	Audit	1,000	1,000	1,000	1,200	1,200	100%			0	0%
	(Completion of FY23 audit, legislature adopted code that no longer requires a separate Agreed Upon Procedures engagement, audited w/city financial and compliance audit)										
355	Data Processing Services	145				400	0%	500		500	125%
	-Specific building code software (IT contract paid from General)										
380	Training & Certification	417	442			750	0%	750		750	100%
390	Other Purchased Services	955	44	23	70	0	***%			0	0%
398	Bldg Inspection Svcs	70,223	60,122	81,199	120,466	121,600	99%	125,000		125,000	103%
	-City of Whitefish Interlocal Agreement - 65% of Bldg permit revenues paid to CoW (min. \$2,000/month)										
399	Other Contracted Services	395	344	483	725	1,428	51%	800		800	56%
	-Estimate: Education fee .005*\$160,000 (bldg permits and plan review) fees = \$800 (FY25 Jan \$509; Jun \$216)										
940	New Machinery & Equipmen		37,500			0	0%			0	0%
	(FY23 allocated portion of City Admin vehicle - used by PW clerk for pin locates, setback review, site visits - \$50k)										
	Account:	73,518	100,610	83,094	123,149	129,238	95%	130,920	0	130,920	101%
420510 Administration											
110	Salaries and Wages	26,492	28,713	34,232	33,017	33,335	99%	35,368		35,368	106%
	-CM-6%; City Clerk-15%; PW/Planning Clerk-25%										
120	Overtime	281	473	641	603	859	70%	765		765	89%
140	Employer Contributions	4,804	5,365	5,969	5,082	6,050	84%	5,586		5,586	92%
180	Health Insurance	4,283	4,480	10,593	10,032	11,465	88%	12,541		12,541	109%
190	Deferred Comp	1,705	2,422	1,290	232	0	***%	816		816	*****%
	Account:	37,565	41,453	52,725	48,966	51,709	95%	55,076	0	55,076	107%
510330 Comprehensive Liability Insurance											
510	Insurance	1,163	1,120	1,046	1,069	1,069	100%			0	0%
	25-26 Liability										
	24-25 Liability \$1,069 .74 mod factor										
	23-24 Liability \$1,046 .82 mod factor										
	22-23 Liability \$1,120										
	21-22 Liability , mod factor dropped to 1.01, no rebate										
	20-21 Liability , mod factor to 1.14 from 1.13, no rebate										

07/17/25
20:26:38

CITY OF COLUMBIA FALLS
Expenditure Budget Report -- MultiYear Actuals
For the Year: 2025 - 2026

Page: 17 of 22
Report ID: B240B

Item No.1.

Account	Object	Actuals				Current	%	Prelim.	Budget	Final	% Old
		21-22	22-23	23-24	24-25	Budget	Exp.	Budget	Changes	Budget	Budget
		21-22	22-23	23-24	24-25	24-25	24-25	25-26	25-26	25-26	25-26
Account:		1,163	1,120	1,046	1,069	1,069	100%	0	0	0	0%
Fund:		112,246	143,183	136,865	173,184	182,016	95%	185,996	0	185,996	102%
											%
2400 SPECIAL LIGHTING DISTRICT FUND											
430200 ROAD & STREET SERVICES											
240	Repair & Maintenance Supp		1,136	595	1,486	10,000	15%	10,000		10,000	100%
	-FY26 PWD to work with Flathead Elect to replace less efficient bulbs with more efficient ones										
341	Electric Utility	31,458	30,486	30,807	30,561	36,000	85%	36,000		36,000	100%
354	Engineering/Consulting					1,500	0%	3,000		3,000	200%
	-FY26 Pursue light addition at 3rd Ave E and Hwy 20										
	-Fee to FEC for advance engineering, payable before project is planned										
363	Office Maintenance/Agreem	920	966	1,062	1,169	1,169	100%	1,300		1,300	111%
	SAM software fee 1/2										
399	Other Contracted Services	1,474	150	2,738		3,000	0%	3,000		3,000	100%
	-Replacement lights and repairs within district (Glenn's Addition and Cedar Pointe have unique lights)										
Account:		33,852	32,738	35,202	33,216	51,669	64%	53,300	0	53,300	103%
Fund:		33,852	32,738	35,202	33,216	51,669	64%	53,300	0	53,300	103%
											%
2500 SPECIAL STREET MAINTENANCE DISTRICT FUND											
430200 ROAD & STREET SERVICES											
110	Salaries and Wages	149,395	188,635	211,450	232,553	232,798	100%	245,938		245,938	106%
	-3 FTE plus 2- 1/3 FTE floaters										
120	Overtime	2,614	5,962	11,043	4,459	11,667	38%	9,915		9,915	85%
	-2024-mild winter; 2023-winter required significant OT										
140	Employer Contributions	32,669	42,647	47,048	50,568	53,385	95%	58,638		58,638	110%
180	Health Insurance	54,051	60,955	67,258	67,306	71,937	94%	70,961		70,961	99%
190	Deferred Comp	346				0	0%			0	0%
210	Office Supplies	30	152	180	141	250	56%	250		250	100%
212	Small Equipment < \$5,000	2,815	4,922	4,151	6,580	6,500	101%	6,500		6,500	100%
	-Misc. tools										
220	Operating Supplies	8,726	16,838	5,742	10,217	12,000	85%	12,000		12,000	100%
	-Street paint \$6,000										
	-Jersey barriers, misc supplies \$4,000										
221	Chemicals	11,487	27,753	29,612	32,061	31,000	103%	35,000		35,000	113%
	-Granular mag for deicing \$28,000										
	-Salt for deicing \$3										
226	Clothing/Uniforms		395	568		600	0%	900		900	150%
	-Winter Safety Jackets-\$300										
	-Embroidery										
231	Gas & Oil	16,790	23,563	18,398	12,983	24,000	54%	19,000		19,000	79%
232	Vehicle Parts	8,866	12,332	18,826	20,999	30,000	70%	20,000		20,000	67%
	-Case Loader requires extensive repairs to structural components; currently limited in capability; minimize repairs and plan to replace equipment at \$150-225K (FY27 purchase).										

07/17/25
20:26:38

CITY OF COLUMBIA FALLS
Expenditure Budget Report -- MultiYear Actuals
For the Year: 2025 - 2026

Page: 18 of 22
Report ID: B240B

Item No.1.

Account	Object	Actuals				Current	%	Prelim.	Budget	Final	% Old
		21-22	22-23	23-24	24-25	Budget	Exp.	Budget	Changes	Budget	Budget
						24-25	24-25	25-26	25-26	25-26	25-26
240	Repair & Maintenance Supp	8,414	6,447	5,620	5,606	7,500	75%	7,500		7,500	100%
	-Incl drywell/catch basis repair and replacement, not complete										
242	Sign Parts and Supplies	8,319	3,018	11,082	3,607	8,500	42%	5,000		5,000	59%
	-Regular street signs and posts										
	-Flashing signs funded from 1000/430200										
	(FY23 4-way Stop Signs install)										
243	Traffic Signal Supplies	2,252	1,007	378		2,500	0%	1,000		1,000	40%
	-Includes programming for radar speed cart										
318	U-DIG Services	325	311	271	330	400	83%	400		400	100%
340	Utility Services	2,725	2,280	2,250	2,306	2,500	92%	2,500		2,500	100%
	Garbage										
341	Electric Utility	2,105	1,839	1,624	1,538	2,000	77%	2,000		2,000	100%
342	Water & Sewer	1,161	1,184	1,172	1,180	1,300	91%	1,300		1,300	100%
344	Gas Utility	2,940	3,032	2,053	1,825	3,200	57%	3,200		3,200	100%
345	Phone & Fax	2,686	2,632	2,892	2,541	3,200	79%	3,200		3,200	100%
	-Street Shop Internet and Phone										
354	Engineering/Consulting	636				0	0%			0	0%
	-Surveying, pre-project planning for Fund 4040										
355	Data Processing Services	1,093	1,127	1,053	1,053	1,200	88%	1,200		1,200	100%
	Biannual Street Assessment (Apr, Oct)										
	-IWORQ Pavement mngt system \$900										
	-ESRI - 1/3 - \$153										
360	Maintenance & Repair	468		47	8	1,000	1%	1,000		1,000	100%
361	Motor Vehicle M & R	1,798	2,020	1,558	10,929	5,000	219%	5,000		5,000	100%
	(FY25 included a new transmission for F650 truck)										
363	Office Maintenance/Agreem	1,032	966	1,217	1,239	1,260	98%	1,400		1,400	111%
	-1/2 SAM program \$1,300										
	-E-time \$70										
366	Building Maintenance & Re	68	499	160	82	2,660	3%	7,000		7,000	263%
	-Cold storage roof and insulation \$7K										
	-Comfort Systems heat maintenance										
380	Training & Certification	274	265	259	250	600	42%	600		600	100%
	-OHSA, safety training, driver training										
	-CDL Training \$3K (when required)										
390	Other Purchased Services	194	409	364		1,500	0%	1,500		1,500	100%
	-Fire ext service, deductible recapture										
399	Other Contracted Services	30,499	4,728	11,336	1,798	8,500	21%	8,500		8,500	100%
	-FY26 Streets Projects: Prioritized Council Plan in Fall '26										
	1) \$300,000: Fund 2820 & \$150,000 from FY25 Carryover 1000/521000/820; 7th St E and Hilltop (Martha/Grace/Beth);										
	2) Downtown Sidewalk and Parking Improvement Project and followon Chip Seal (Fund 2310)										
	3) 12th Ave W & RR Crossing complete project (EDA Fund 2959)										
	4) Railroad St. Transportation Alternative (Fund 4040)										
	5) City Hall Parking Lot and Alley (Fund 2310)										
	6) Sidewalk Repairs, Julie's Park \$25K (Fund 2700)										
	-0.7% of City Attorney Contract \$786										
	-Physicals, drug screening, etc \$749										
	-FY26 minor road repairs										
	-Contracted snow removal for heavy winter (FY24 \$5,500)										
	(FY22 included chip sealing, completed more work than allowed with Gas Tax Funds)										

07/17/25
20:26:38

CITY OF COLUMBIA FALLS
Expenditure Budget Report -- MultiYear Actuals
For the Year: 2025 - 2026

Page: 19 of 22
Report ID: B240B

Item No.1.

Account	Object	Actuals				Current	%	Prelim.	Budget	Final	% Old
		21-22	22-23	23-24	24-25	Budget	Exp.	Budget	Changes	Budget	Budget
						24-25	24-25	25-26	25-26	25-26	25-26
452	Gravel and Sand	336	4,352	2,927	2,778	4,500	62%	4,500		4,500	100%
471	Asphalt & Asphalt Filler	4,125	6,060	5,267	5,024	6,000	84%	6,000		6,000	100%
930	New Improvements/Misc.					0	0%	150,000		150,000	*****
-FY26 Streets Projects: Prioritized Council Plan in Fall '26											
1) \$300,000: \$150,000 Fund 2820 & \$150,000 from FY25 Carryover 1000/521000/820											
to Fund 2500; 7th St E and Hilltop (Martha/Grace/Beth);											
2) Downtown Sidewalk and Parking Improvement Project and followon Chip Seal											
(Fund 2310)											
3) 12th Ave W & RR Crossing complete project (EDA Fund 2959)											
4) Railroad St. Transportation Alternative (Fund 4040)											
5) City Hall Parking Lot and Alley (Fund 2310)											
6) Sidewalk Repairs \$100,000(Fund 2700)											
Account:		359,239	426,330	465,806	479,961	537,457	89%	691,902	0	691,902	129%
430210	Street Administration										
110	Salaries and Wages	35,737	37,612	41,037	33,301	43,265	77%	46,122		46,122	107%
120	Overtime	94	134	201	190	172	110%	215		215	125%
140	Employer Contributions	6,410	6,887	7,183	5,117	7,927	65%	7,206		7,206	91%
180	Health Insurance	9,540	10,402	9,862	6,500	12,168	53%	10,817		10,817	89%
190	Deferred Comp	1,463	1,536	1,612	542	0	***%	1,525		1,525	*****
Account:		53,244	56,571	59,895	45,650	63,532	72%	65,885	0	65,885	104%
521000	INTERFUND OPERATING TRANSFERS OUT										
820	Transfers to Other Funds	6,432				0	0%			0	0%
Account:		6,432				0	***%	0	0	0	0%
Fund:		418,915	482,901	525,701	525,611	600,989	87%	757,787	0	757,787	126%
2700	CEDAR CREEK TRUST										
430250	City-Wide Pathways										
399	Other Contracted Services	927				0	0%			0	0%
Account:		927				0	***%	0	0	0	0%
470100	Community Public Facility Projects										
930	New Improvements/Misc.				3,650	288,302	1%	100,000		100,000	35%
-\$1.07M balance CAO Jul'25											
-FY26: Sidewalk and Path Repair \$100,000											
--Julie's Park, 5th St W,.....											
(Unrestricted cash balance plus interest earnings - avail for sidewalk program											
and other improvements. Restricted funds to purchase Bathroom Buildings)											
Account:					3,650	288,302	1%	100,000	0	100,000	35%
Fund:		927			3,650	288,302	1%	100,000	0	100,000	35%

07/17/25
20:26:38

CITY OF COLUMBIA FALLS
Expenditure Budget Report -- MultiYear Actuals
For the Year: 2025 - 2026

Page: 20 of 22
Report ID: B240B

Item No.1.

Account	Object	Actuals				Current	%	Prelim.	Budget	Final	% Old
		21-22	22-23	23-24	24-25	Budget	Exp.	Budget	Changes	Budget	Budget
						24-25	24-25	25-26	25-26	25-26	25-26

2820 GAS TAX FUND											
430200 ROAD & STREET SERVICES											
221	Chemicals	11,993				0	0%			0	0%
	(Street deicing chemicals in 2500)										
399	Other Contracted Services	71,321	11,294	221,599		192,251	0%	150,000		150,000	78%
	-Balance \$185,000 (CAO Jul 17, 2025)										
	-FY26 Revenue est: \$230,477; Transfer to Fund 2500: \$										
	-FY26 Streets Projects: Prioritized Council Plan in Fall '26										
	1) \$300,000: \$150,000 Fund 2820 + \$150,000 FY25 Carryover 1000/521000/820; 7th										
	St E and Hilltop (Martha/Grace/Beth);										
	2) Downtown Sidewalk and Parking Improvement Project and followon Chip Seal										
	(Fund 2310)										
	3) 12th Ave W & RR Crossing complete project (EDA Fund 2959)										
	4) Railroad St. Transportation Alternative (Fund 4040)										
	5) City Hall Parking Lot and Alley (Fund 2310)										
452	Gravel and Sand	2,708				0	0%			0	0%
	raw materials - chips for deicing										
	Account:	86,022	11,294	221,599		192,251	0%	150,000	0	150,000	78%
521000 INTERFUND OPERATING TRANSFERS OUT											
820	Transfers to Other Funds	25,035	23,337	143,491	164,827	164,827	100%			0	0%
	[SUSAN WHERE DO WE GET THIS...WHY A MAX?]										
	max = \$23,337 (25%)- Trans to 4020 Gen Mach & Equip in 23 FY										
	-FY24-transfer to Fund 2500 - \$143,491										
	-FY25-transfer to Fund 2500 - \$164,827										
	Account:	25,035	23,337	143,491	164,827	164,827	100%	0	0	0	0%
	Fund:	111,057	34,631	365,090	164,827	357,078	46%	150,000	0	150,000	42%
											%
4000 CAPITAL PROJECTS FUND - Building Improvements											
411200 FACILITIES ADMINISTRATION											
930	New Improvements/Misc.	77,563	6,025		10,367	12,000	86%			0	0%
	-FY25: PD wall - \$12K										
	-FY24: PD remodel - Wall between squad room and booking										
	-FY23:										
	--City Hall/Fire Hall irrigation										
	--HVAC City Hall - mngr office, public works, council chambers \$16K										
	--Fire Hall concrete apron \$53K										
	--Add: add'l parking \$11.7k, drain \$3.5K										
	Account:	77,563	6,025		10,367	12,000	86%	0	0	0	0%
430200 ROAD & STREET SERVICES											
930	New Improvements/Misc.		18,210	81,663	9,549	26,000	37%			0	0%
	(FY23: Pole Barn - 3 sided storage at Street shop \$80k; enclosed cold storage in										
	FY23)										
	Account:		18,210	81,663	9,549	26,000	37%	0	0	0	0%

07/17/25
20:26:38

CITY OF COLUMBIA FALLS
Expenditure Budget Report -- MultiYear Actuals
For the Year: 2025 - 2026

Page: 21 of 22
Report ID: B240B

Item No.1.

Account	Object	Actuals				Current	%	Prelim.	Budget	Final	% Old
		21-22	22-23	23-24	24-25	Budget	Exp.	Budget	Changes	Budget	Budget
						24-25	24-25	25-26	25-26	25-26	25-26
	Fund:	77,563	24,235	81,663	19,916	38,000	52%	0	0	0	0%
4010 CAPITAL PROJECTS FUND - Parks Improvements											
460400 PARK & RECREATION SERVICES											
360	Maintenance & Repair		7,585			0	0%			0	0%
930	New Improvements/Misc.	267,829	118,106	10,834	723,491	735,000	98%	150,000		150,000	20%
Balance: \$305K (CAO Jul 17, 2025)											
-FY25 Fenholt Bathroom \$38K - \$20K city/18K LWCF grant,											
-FY25 Skatepark - \$622K - \$312K LWCF/\$310K donated funds (added \$75k in donated funds in Sept to build larger park)											
-FY24 Rebudgeted Columbus playground \$25K not completed in FY23 and Single bathroom \$20,000 ea (installed - \$38K) -											
-FY23 Pickleball courts - \$98,500 plus \$2K for add'l fencing (donated funds)											
-Sand Volleyball court - \$10,000											
-Add Playstructure(s) to Columbus - \$25K; Landscaping/irrigation - \$10K											
-Irrigation in parks - \$10K											
931	Project Engineering				21,190	26,000	82%			0	0%
(WGM Contract - skatepark construction engineering - \$21,190)											
940	New Machinery & Equipmen				44,917	50,000	90%			0	0%
(FY26: Columbus Park Playground Equipment (funded by CWU donation)in FY25; install in FY26)											
	Account:	267,829	125,691	10,834	789,598	811,000	97%	150,000	0	150,000	18%
460445 SWIMMING POOL											
940	New Machinery & Equipmen					0	0%	100,000		100,000	*****
-FY26 Pool Robotic Vaccum \$9K											
-FY26 Boiler \$55K (Resort Tax 2100)											
-FY26 Splash Pad Sprinkler Features \$30K (Resort Tax 2100)											
	Account:					0	***	100,000	0	100,000	*****
	Fund:	267,829	125,691	10,834	789,598	811,000	97%	250,000	0	250,000	31%
4020 CAPITAL PROJECTS FUND - General Equipment											
410500 DEPT. OF FINANCE											
940	New Machinery & Equipmen		7,500			0	0%			0	0%
	Account:		7,500			0	***	0	0	0	0%
420100 LAW ENFORCEMENT SERVICES											
940	New Machinery & Equipmen	11,021	102,866	109,231	87,670	87,671	100%	900,000		900,000	1027%
[LIST ALL CURRENT VEHICLES -YR, CONFIGURATION]											
-FY26: \$90K (Resort Tax Funded)											
-FY25:											
-FY24: Durango \$47K+set up = \$70K; complete setup for Charger and Truck =\$45.4K											
-FY23:											
-FY22:											
	Account:	11,021	102,866	109,231	87,670	87,671	100%	900,000	0	900,000	1027%

07/17/25
20:26:38

CITY OF COLUMBIA FALLS
Expenditure Budget Report -- MultiYear Actuals
For the Year: 2025 - 2026

Page: 22 of 22
Report ID: B240B

Item No.1.

Account	Object	Actuals				Current	%	Prelim.	Budget	Final	% Old
		21-22	22-23	23-24	24-25	Budget	Exp.	Budget	Changes	Budget	Budget
						24-25	24-25	25-26	25-26	25-26	25-26
420400	FIRE PROTECTION & CONTROL										
942	Replacement Machinery/Equ			785,000	6,559	6,559	100%			0	0%
	[LIST ALL CITY APPARATUS-YR PURCHASED; MODEL YR]										
	(FY24: Replaced Rescue with Rescue/pumper - shared w/rural)										
	Account:		785,000	6,559	6,559	100%		0	0	0	0%
430200	ROAD & STREET SERVICES										
940	New Machinery & Equipmen		7,947		15,710	36,000	44%			0	0%
	[LIST ALL CITY APPARATUS-YR PURCHASED; MODEL YR]										
	24 FY 2 flatbeds - \$18K, Sander (5500) - \$18K - rolled over to 25FY										
	23 FY - \$50k - set priorities - plows? flatbed? Truck purchased w/COVID funds										
	2019 FY MACI grant equipment										
	2020 FY - Gas tax transfer = \$23,656 - Replace 2006 Diesel dump truck/plow -										
	\$40,000 for plow and truck										
	2021 FY - \$9,000 plow and \$6,000 flatbed for repurposed truck										
	Account:		7,947		15,710	36,000	44%	0	0	0	0%
460400	PARK & RECREATION SERVICES										
940	New Machinery & Equipmen			20,000		0	0%			0	0%
	Account:			20,000		0	***%	0	0	0	0%
	Fund:	11,021	118,313	914,231	109,939	130,230	84%	900,000	0	900,000	691%
											%
4040	CAPITAL PROJECTS FUND - Street Construction										
430200	ROAD & STREET SERVICES										
399	Other Contracted Services	33,270		30,680		132,222	0%	150,000		150,000	113%
	-FY26 12th Ave W & RR Crossing - EDA Grant May'25 \$17,701 increase. Total city										
	share - \$213,873; balance - \$149,923										
	-FY25 - Oct 23 grant update - City share - \$196,172 City Balance - \$132,222, new										
	total \$1.46 million										
	-City share TA grant; MDOT will bill city for city share as project progresses -										
	23FY increase \$6,900 - 22-23 \$125,721										
	TA - RR Street Sidewalk/4th Ave West - shared bike path. Original total est.										
	project - \$1.133 million. Fed/state share - \$981,222										
	City Share - \$152,091 - 13.42% - MDOT added \$6,900 after engineering contract										
	awarded - Total city Share \$158,991 paid \$33,270 in 21-22 FY - balance for 22-23										
	FY - \$ \$125,721; 23 FY MDOT added \$5,719 for surveying; July 2023 added ROW										
	phase - cost unknown but City share will increase, current share is \$131,440,										
	adding \$10K for ROW phase. Construction will not take place until 2025FY, this										
	is a placeholder										
950	City Construction	39,493	28,407	678,832		980,951	0%	500,000		500,000	51%
	-FY26 \$500K contingency for road construction contingencies										
	Account:	72,763	28,407	709,512		1,113,173	0%	650,000	0	650,000	58%
	Fund:	72,763	28,407	709,512		1,113,173	0%	650,000	0	650,000	58%
											%
	Grand Total:	4,597,059	5,243,859	8,612,391	7,742,157	13,050,731		10,518,767	0	10,518,767	

RIVER'S EDGE PARK FISHING POND PIER

COLUMBIA FALLS, MONTANA

OWNER:

CITY OF COLUMBIA FALLS
ATTN: SHAWN BATES,
PUBLIC WORKS DIRECTOR
130 6TH ST WEST
COLUMBIA FALLS, MT 59912
406-892-4430



CIVIL ENGINEER:

WGM GROUP
ATTN: STEPHANIE REYNOLDS, PE
431 1ST AVE WEST
KALISPELL, MT 59901
406-756-4848



STRUCTURAL ENGINEER:

ECLIPSE ENGINEERING
(A CUSHING TERRELL COMPANY)
ATTN: TRAVIS BERRO, PE
913 WISCONSIN AVE, SUITE 204
WHITEFISH, MT 59937
406-552-1442



GEOTECHNICAL ENGINEER:

ALPINE GEOTECHNICAL
ATTN: KAGAN RUTZ, PE
120 ROUND STONE DRIVE, SUITE 101
KALISPELL, MT 59901
406-257-6479




Know what's below.
Call before you dig.

CALL TWO BUSINESS DAYS IN ADVANCE
BEFORE YOU DIG. GRADE, OR EXCAVATE
FOR THE MARKING OF UNDERGROUND
MEMBER UTILITIES.

WGM GROUP, INC. ASSUMES NO RESPONSIBILITY FOR
EXISTING UTILITY LOCATIONS (HORIZONTAL AND
VERTICAL). THE EXISTING UTILITIES SHOWN ON THIS
DRAWING HAVE BEEN PLOTTED FROM THE BEST
AVAILABLE INFORMATION. IT IS, HOWEVER, THE
RESPONSIBILITY OF THE CONTRACTOR TO FIELD
VERIFY THE LOCATION OF ALL UTILITIES PRIOR TO
THE COMMENCEMENT OF ANY CONSTRUCTION
ACTIVITIES.

IMPROVEMENTS SHALL BE CONSTRUCTED AND
TESTED IN ACCORDANCE WITH THE LATEST
EDITION OF STANDARDS FOR DESIGN AND
CONSTRUCTION FOR THE CITY OF COLUMBIA
FALLS, MONTANA AND THE MONTANA PUBLIC
WORKS STANDARD SPECIFICATIONS MEETING THE
MINIMUM REQUIREMENTS OF THE CITY OF
COLUMBIA FALLS. THE CONSTRUCTION PLANS ARE
INTENDED TO WORK IN CONJUNCTION WITH THE
ABOVE STANDARDS.

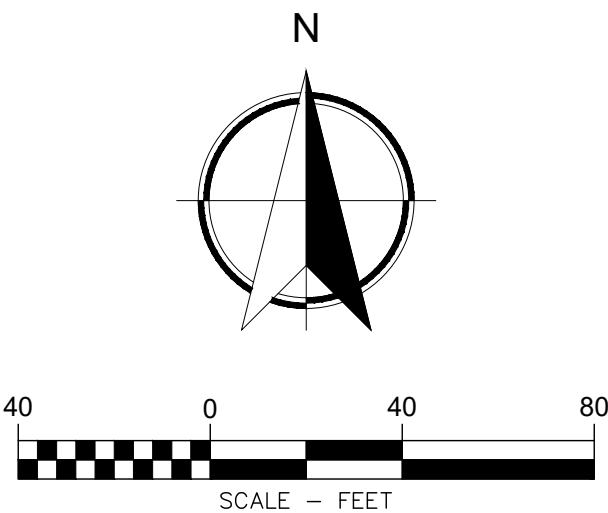


SHEET INDEX	
NO.	TITLE
C0.1	COVER
C0.2	GENERAL NOTES & OVERALL SITE PLAN
C1.1	EXISTING CONDITIONS
C2.1	PROPOSED PLAN
C3.1	GRADING PLAN & CROSS SECTIONS
C3.2	DETAILS - STAND
C3.3	DETAILS - SLAB
C4.1	OVERALL PIER PLAN
S0.1	STRUCTURAL GENERAL NOTES & PLAN
S1.1	STRUCTURAL SECTIONS & DETAILS


LOCATION:
PER COS 17991-1, TRACT 5H IN L8 OF SECTION 09,
TOWNSHIP 30 NORTH, RANGE 20 WEST, PRINCIPAL
MERIDIAN, MONTANA, CITY OF COLUMBIA FALLS,
COUNTY OF FLATHEAD, MONTANA

HORIZONTAL DATUM:
MONTANA STATE PLANE COORDINATE SYSTEM
NAD83(2011)(EPOCH2010.0000)

VERTICAL DATUM:
NAVD88 (OPUS SOLUTION GEOIDE 128)

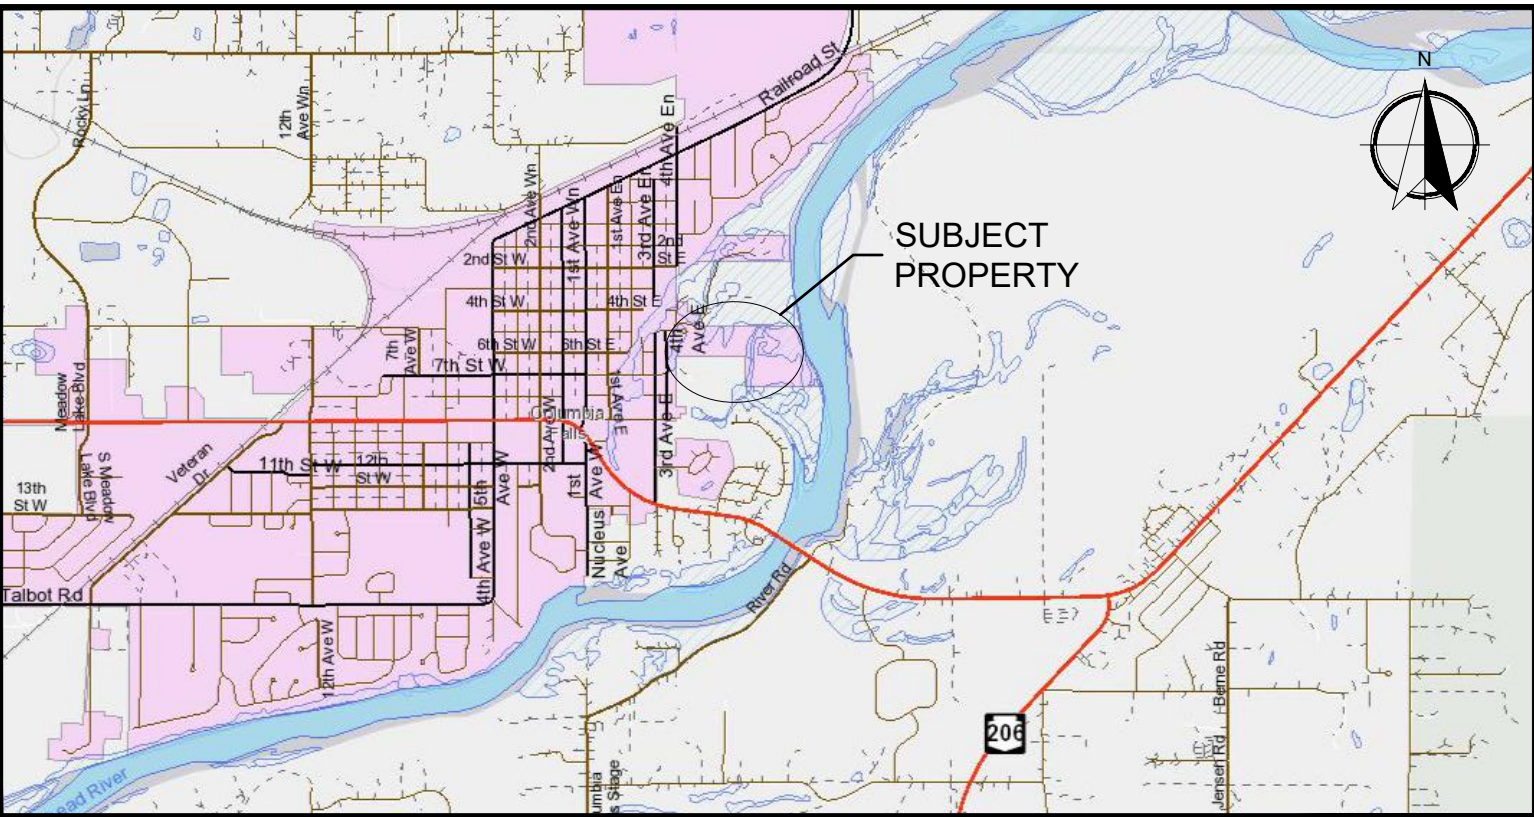

VICINITY MAP - COLUMBIA FALLS

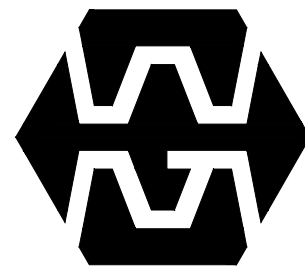

WGM GROUP
WWW.WGMGROUP.COM
431 1ST AVENUE WEST
KALISPELL, MT 59901
TEL: 406-756-4848

AGENCY REVIEW



COVER
RIVER'S EDGE PARK FISHING POND PIER
COLUMBIA FALLS, MONTANA


REVISIONS:		
NO.	DESCRIPTION	DATE

PROJECT: 190314.2
LAYOUT: C0.1
SURVEYED: KLM
DESIGN: SAR, SAM
DRAFT: SW
APPROVE: SAR
DATE:

MAY 2025

C0.1

SHEET

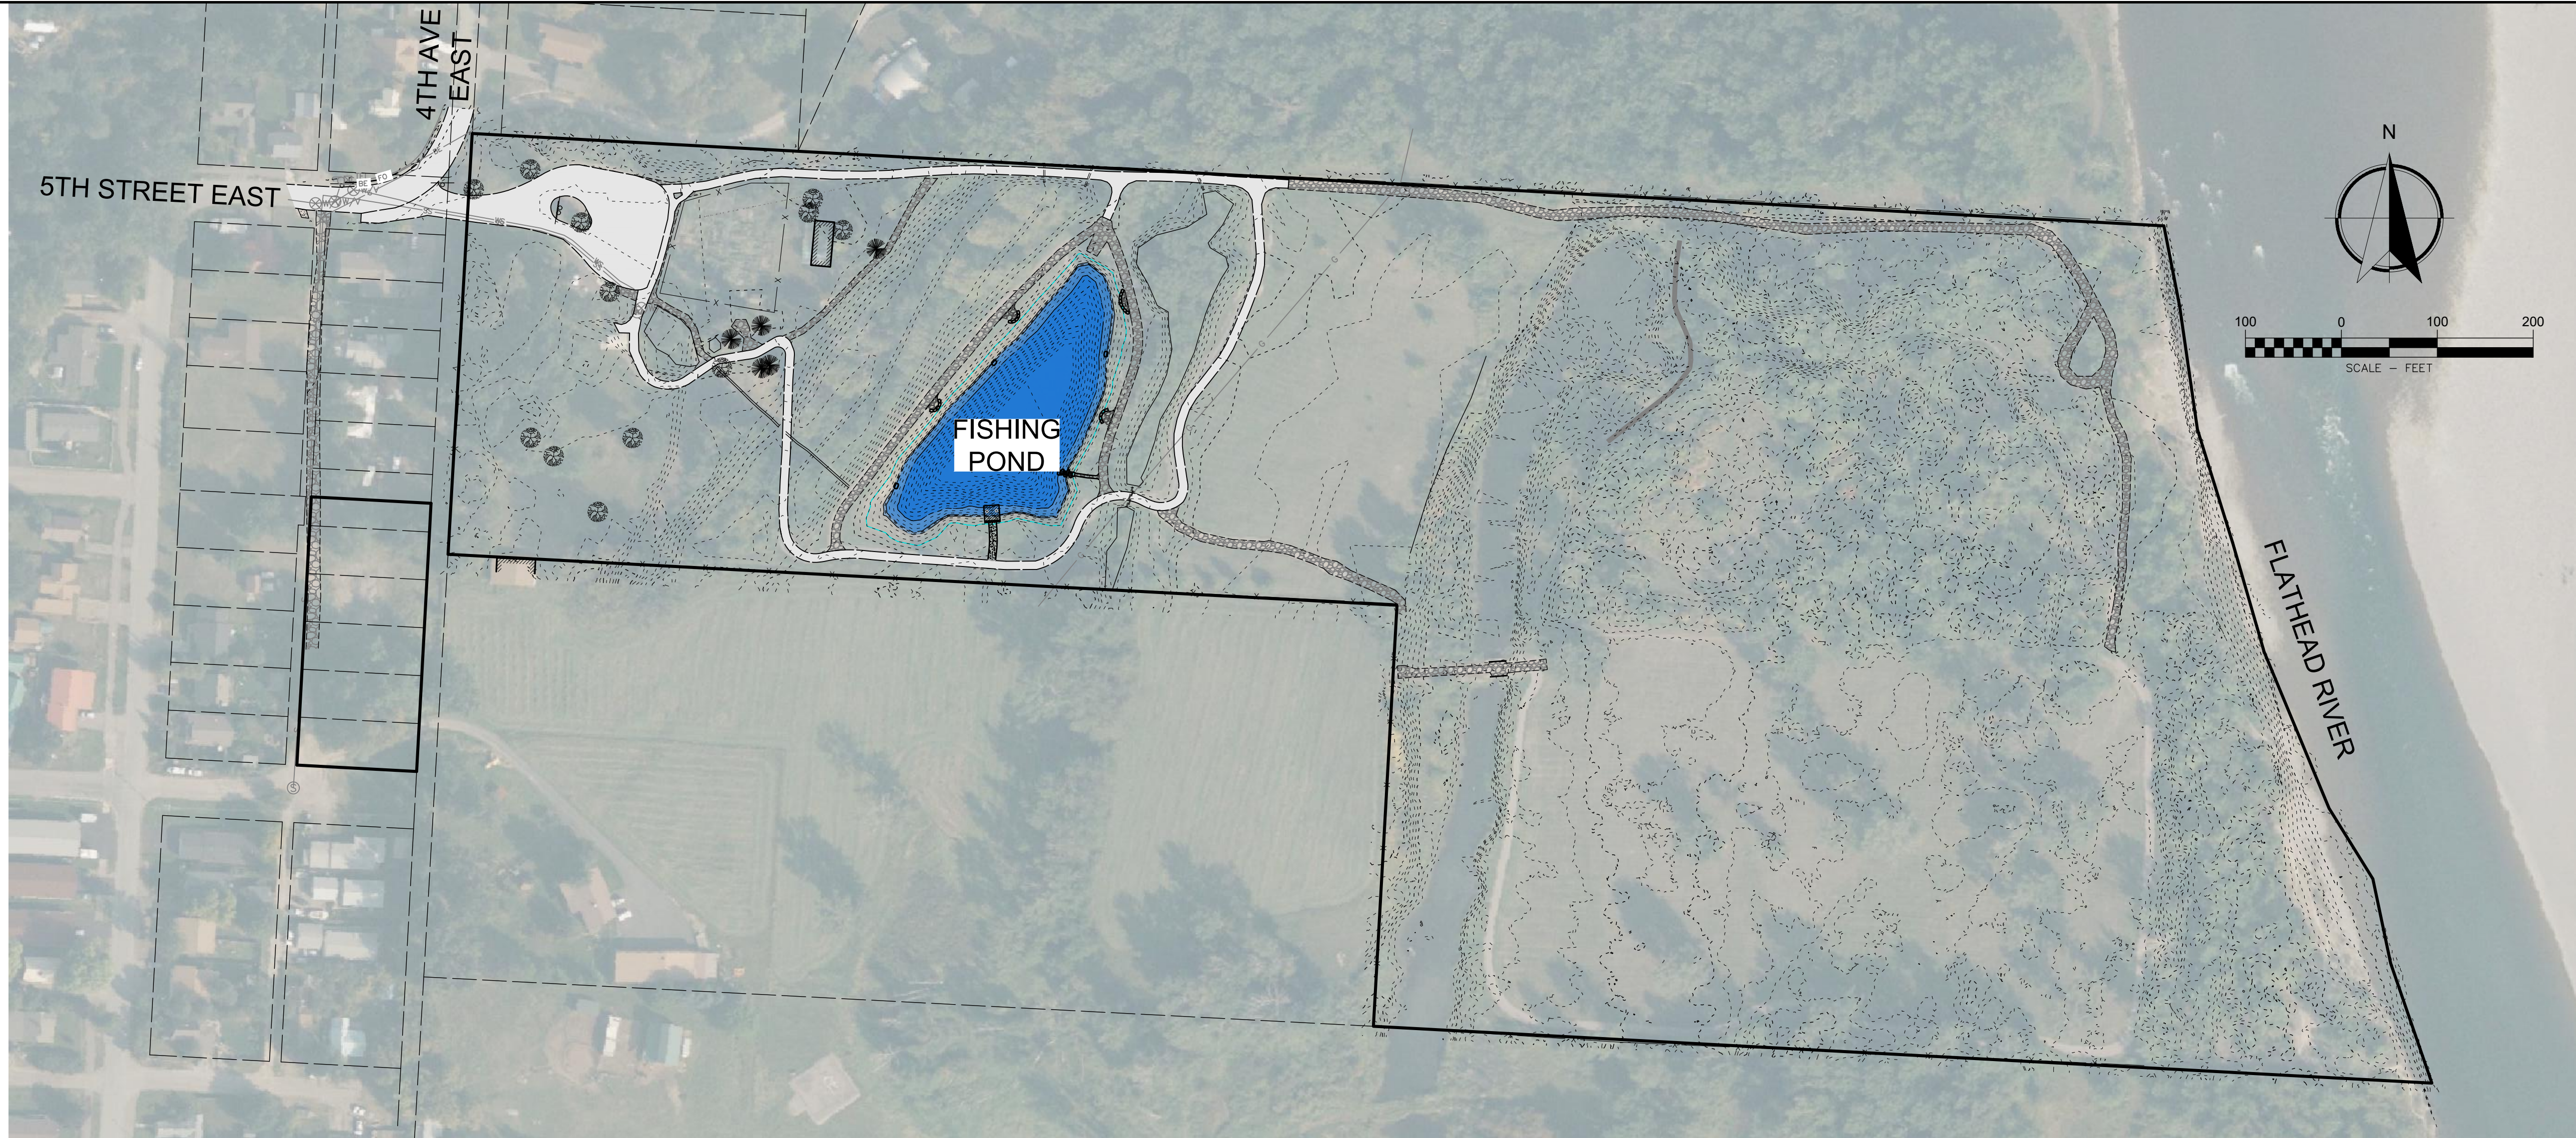

GENERAL NOTES:

- 1)

ALL WORK SHALL BE COMPLETED IN ACCORDANCE WITH THE MONTANA PUBLIC WORKS STANDARD SPECIFICATIONS, SEVENTH EDITION (MPPSS) AND THE CITY OF COLUMBIA FALLS STANDARDS FOR DESIGN AND CONSTRUCTION EXCEPT AS AMENDED PURSUANT TO SPECIAL PROVISIONS. ALL PROVISIONS THAT ARE NOT AMENDED OR SUPPLEMENTED REMAIN IN FULL FORCE. THE CONSTRUCTION PLANS ARE INTENDED TO WORK IN CONJUNCTION WITH THE ABOVE STANDARDS.
- 2)

IT IS THE CONTRACTOR'S RESPONSIBILITY TO OBTAIN THE APPROVAL OF ALL PERMITS FROM CITY, COUNTY, STATE, AND PRIVATE AUTHORITIES PRIOR TO CONSTRUCTION ACTIVITIES. PROVIDING PROPER PERMITTING DOCUMENTATION TO THE CITY OF COLUMBIA FALLS IN ACCORDANCE WITH CITY OF COLUMBIA FALLS STANDARDS WILL BE A CONDITION OF APPROVAL.
- 3)

THE CONTRACTOR SHALL BE RESPONSIBLE TO MAINTAIN THE CONSTRUCTION SITE AND ALL HAUL ROUTES IN ACCORDANCE WITH THE CURRENT REQUIREMENTS OF THE CITY OF COLUMBIA FALLS AND THE STATE OF MONTANA DEPARTMENT OF TRANSPORTATION.
- 4)

THE ENGINEER HAS DEVELOPED THE HORIZONTAL AND VERTICAL ELEVATIONS TO "BEST FIT" THE EXISTING CONDITIONS. AFTER CONSTRUCTION STAKING, AND PRIOR TO CONSTRUCTION, THE CONTRACTOR SHALL IMMEDIATELY INFORM THE ENGINEER OF ANY POTENTIAL CONFLICTS WITH ANY EXISTING FEATURES OR UTILITIES WITHIN THE CONSTRUCTION LIMITS. DEVIATION FROM THE DESIGN WILL ONLY BE ALLOWED WITH PRIOR APPROVAL OF THE PROJECT ENGINEER.
- 5)

IF THE CONTRACTOR WISHES TO VERIFY AND SEEK PAYMENT ADJUSTMENTS FOR ANY SUSPECTED INCREASES IN EARTHWORK QUANTITIES, THE CONTRACTOR MUST PROVIDE TOPOGRAPHIC SURVEY BY A LICENSED SURVEYOR AND VOLUME MODELING VERIFIED AND APPROVED BY THE ENGINEER, OTHERWISE NO ADDITIONAL PAYMENT WILL BE MADE FOR ANY CLAIMS OF EARTHWORK QUANTITY INCREASES.
- 6)

THE ENGINEER HAS ENDEAVORED TO SHOW ON THE PLANS ALL KNOWN UNDERGROUND & OVERHEAD UTILITIES. THE PRESENTATION OF EXISTING UTILITIES IS NOT WARRANTED TO BE EITHER COMPLETE OR EXACT IN HORIZONTAL POSITION OR ELEVATION. THE CONTRACTOR SHALL DETERMINE OR VERIFY UTILITY HORIZONTAL AND VERTICAL LOCATIONS PRIOR TO CONSTRUCTION. ANY FOUND DISCREPANCIES SHALL IMMEDIATELY BE BROUGHT TO THE ATTENTION OF THE ENGINEER IN WRITING.
- 7)

IT IS THE CONTRACTOR'S RESPONSIBILITY TO FIELD VERIFY THE LOCATIONS AND DEPTHS OF ALL EXISTING UTILITIES AS NEEDED TO PERFORM THE WORK. IT SHALL BE THE CONTRACTOR'S RESPONSIBILITY TO PROTECT THE UTILITIES FROM DAMAGE DURING CONSTRUCTION ACTIVITIES. ANY DAMAGE TO UTILITIES CAUSED BY CONSTRUCTION SHALL BE THE RESPONSIBILITY OF THE CONTRACTOR TO REPAIR AT NO ADDITIONAL COST TO THE OWNER.
- 8)

THE CONTRACTOR SHALL BE RESPONSIBLE FOR CONTACTING EXISTING UTILITY COMPANIES TO VERIFY THE EXTENT OF UTILITY CONFLICTS CAUSED BY CONSTRUCTION OF THIS PROJECT. THE CONTRACTOR MAY CONTACT "UDIG" AT 1-800-551-8344.
- 9)

COORDINATION, COOPERATION AND VERIFICATION WITH ALL AFFECTED UTILITY COMPANIES SHALL INCLUDE, BUT IS NOT LIMITED TO, UNDERSTANDING THE CONCERNS FOR UTILITY PROTECTION, OPERATIONS, AND ANY SPECIAL REQUIREMENTS OF THE UTILITY COMPANY. THE CONTRACTOR SHALL TAKE RESPONSIBILITY FOR KNOWLEDGE OF BURIED UTILITY CONFLICTS, BE AWARE OF THE COST ASSOCIATED WITH BURIED UTILITIES AND BID THE PROJECT ACCORDINGLY.
- 10)

THE CONTRACTOR IS RESPONSIBLE FOR VERIFYING ANY EXISTING BUILDINGS, SIDEWALKS AND PAVEMENT HORIZONTAL AND VERTICAL LOCATIONS PRIOR TO CONSTRUCTION. ANY DISCREPANCIES FOUND SHALL BE BROUGHT TO THE ATTENTION OF THE ENGINEER IN WRITING.
- 11)


THE CONTRACTOR SHALL PROTECT ALL EXISTING IMPROVEMENTS WHICH WILL REMAIN IN-PLACE OR RESTORE TO ORIGINAL CONDITION AT THE CONTRACTOR'S EXPENSE IF DAMAGE OCCURS AS A RESULT OF CONSTRUCTION ACTIVITIES OR NEGLIGENCE.
- 12)

PROPERTY PINS, BENCHMARKS, CONTROL POINTS, SECTION AND QUARTER CORNERS FOUND WITHIN THE CONSTRUCTION AREA SHALL BE PRESERVED. IT SHALL BE THE CONTRACTOR'S RESPONSIBILITY TO PROTECT THESE MONUMENTS. IF A MONUMENT IS DISTURBED, A LICENSED LAND SURVEYOR SHALL REPLACE THE MONUMENT AT THE CONTRACTOR'S EXPENSE.
- 13)

THE CONTRACTOR SHALL PROVIDE ALL DEMOLITION AND REMOVAL INCIDENTAL TO OR REQUIRED FOR NEW CONSTRUCTION WHETHER OR NOT SPECIFICALLY NOTED IN THE APPROVED PLANS OR SPECIFICATIONS.
- 14)

ALL WORK SHALL BE PERFORMED IN ACCORDANCE WITH CURRENT OSHA REGULATIONS.
- 15)

CONTRACTOR SHALL REFERENCE THE GEOTECHNICAL ENGINEERING REPORT PROVIDED FOR THIS PROJECT BY ALPINE GEOTECHNICAL PRIOR TO BIDDING THE PROJECT AND WORKING ONSITE.

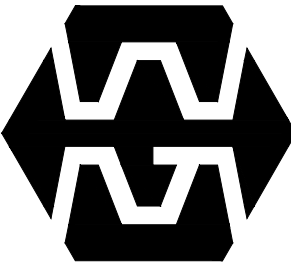

WGM GROUP
WWW.WGMGROUP.COM
431 1ST AVENUE WEST
KALISPELL, MT 59901
TEL: 406-756-4848

AGENCY REVIEW


GENERAL NOTES & OVERALL SITE PLAN

RIVER'S EDGE PARK FISHING POND PIER

COLUMBIA FALLS, MONTANA

REVISIONS:		
NO.	DESCRIPTION	DATE

PROJECT: 190314.2

LAYOUT: C0.2

SURVEYED: KLM

DESIGN: SAR, SAM

DRAFT: SW

APPROVE: SAR

DATE:

SHEET

MAY 2025

C0.2




EXISTING CONDITIONS
RIVER'S EDGE PARK FISHING POND PIER
COLUMBIA FALLS, MONTANA

C1.1

	SUBJECT PROPERTY BOUNDARY
	PUBLIC RIGHT-OF-WAY LINE
	LOT/TRACT/PARCEL LINE
	EASEMENT LINE
	EXTERIOR BUILDING WALL LINE
	ASPHALT
	GRAVEL PATH
	EDGE OF ASPHALT
	EDGE OF GRAVEL
	GAS MAIN
	CONTOUR (1 FOOT INTERVAL)
	EVERGREEN TREE
	DECIDUOUS TREE
	MAX. POND WATER SURFACE (3003.00) BEFORE OVERTOPPING
	POND WATER SURFACE 5/3/2019 (3000.33)
	POND WATER SURFACE 5/22/2024 (2999.75)
	LOW POND WATER SURFACE APPROX. WATER ELEV. (2997.00)

NOTE: CONTOURS BELOW
POND WATER SURFACE WERE
APPROXIMATED BASED ON
LIMITED BATHYMETRY DATA
COLLECTION NEAR PROPOSED
FISHING PIER LOCATION.



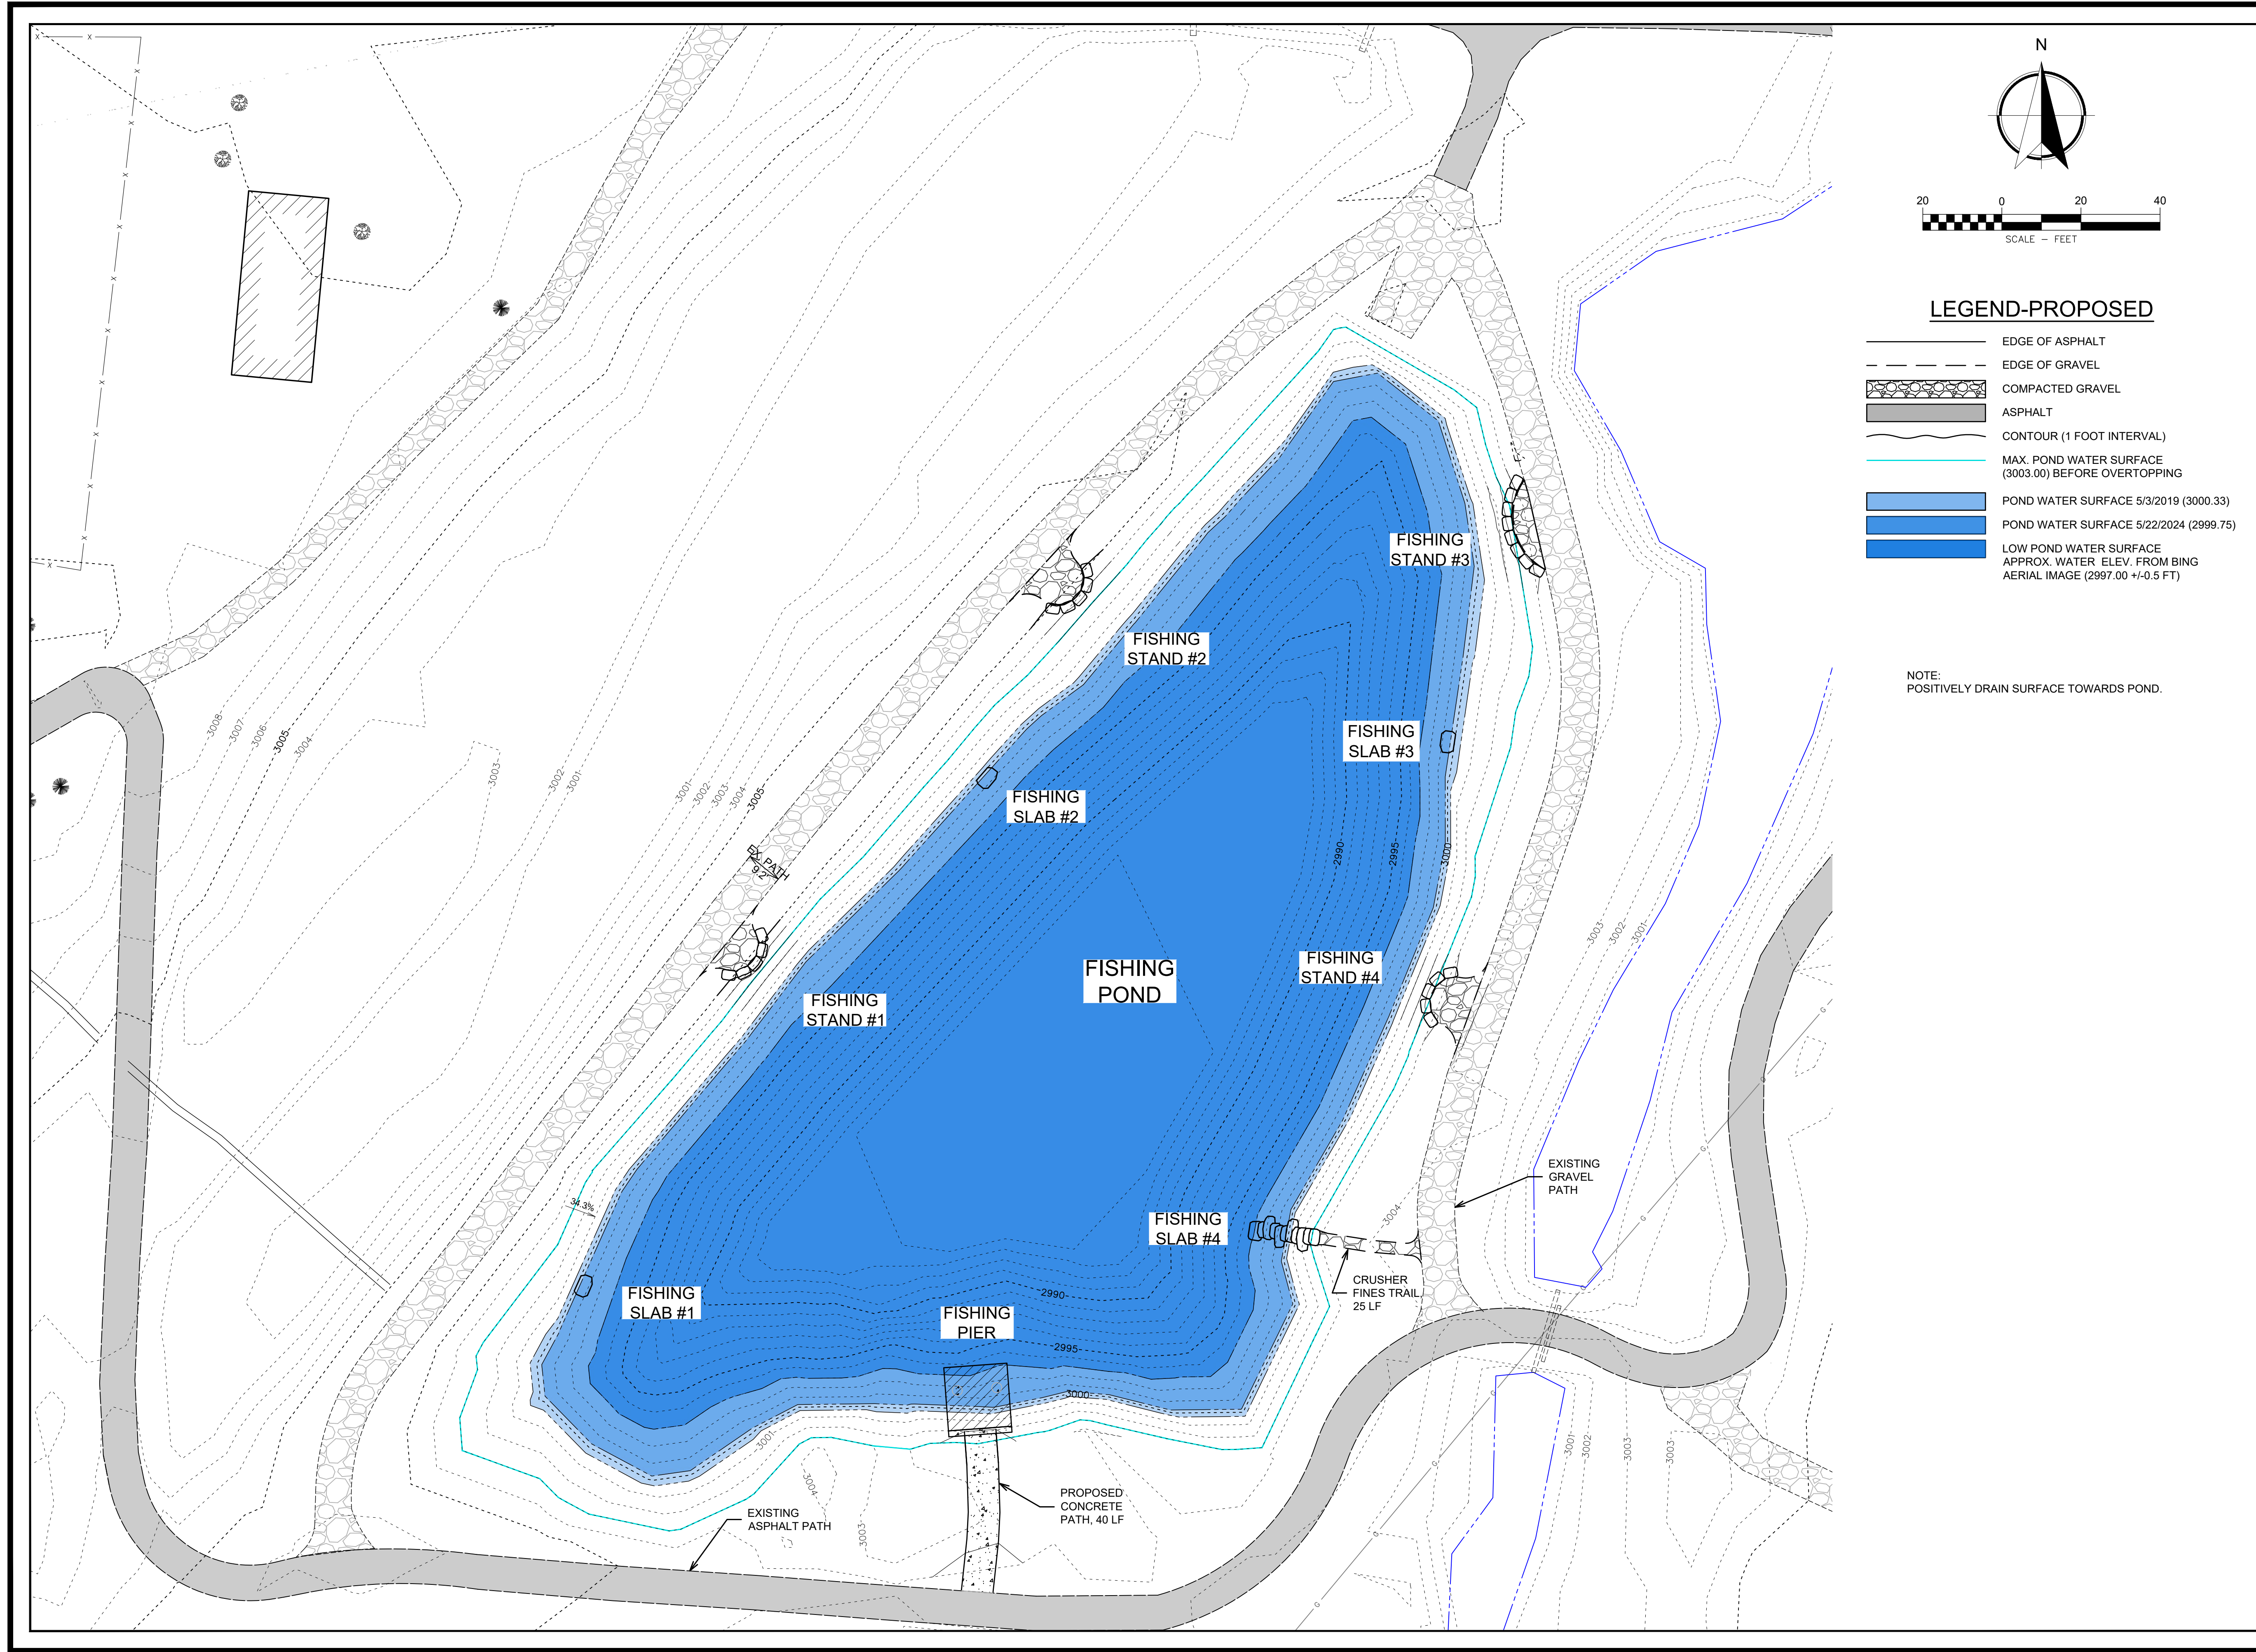

WGM GROUP
WWW.WGMGROUP.COM
431 1ST AVENUE WEST
KALISPELL, MT 59901
TEL: 406-756-4848

AGENCY REVIEW




PROPOSED PLAN
RIVER'S EDGE PARK FISHING POND PIER
COLUMBIA FALLS, MONTANA

REVISIONS:		
NO.	DESCRIPTION	DATE


PROJECT: 190314.2
LAYOUT: C2.1
SURVEYED: KLM
DESIGN: SAR, SAM
DRAFT: SW
APPROVE: SAR
DATE: MAY 2025

SHEET
C2.1


FILE: W:\Projects\190314\CAD Data Working Design\190314-2_GP.dwg

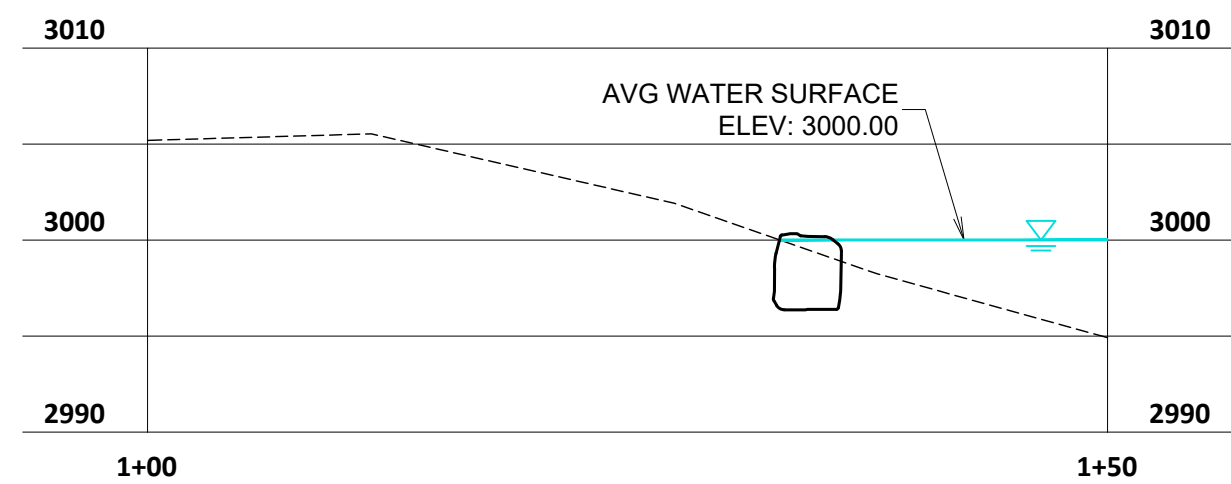


FISHING SLAB #1 - PROFILE
(V SCALE: 1" = 10', H SCALE: 1" = 10')

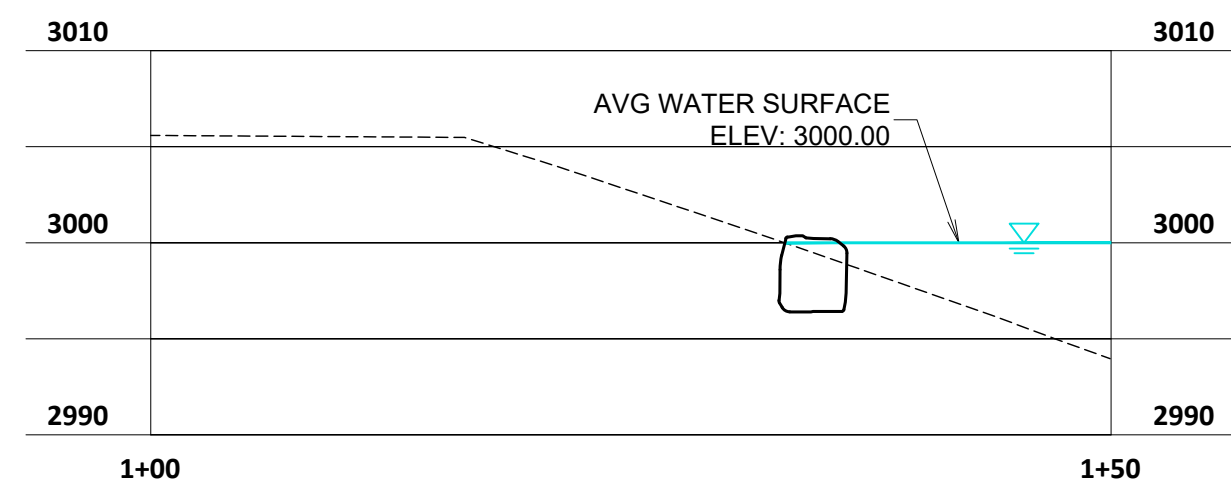


FISHING SLAB #2 - PROFILE
(V SCALE: 1" = 10', H SCALE: 1" = 10')

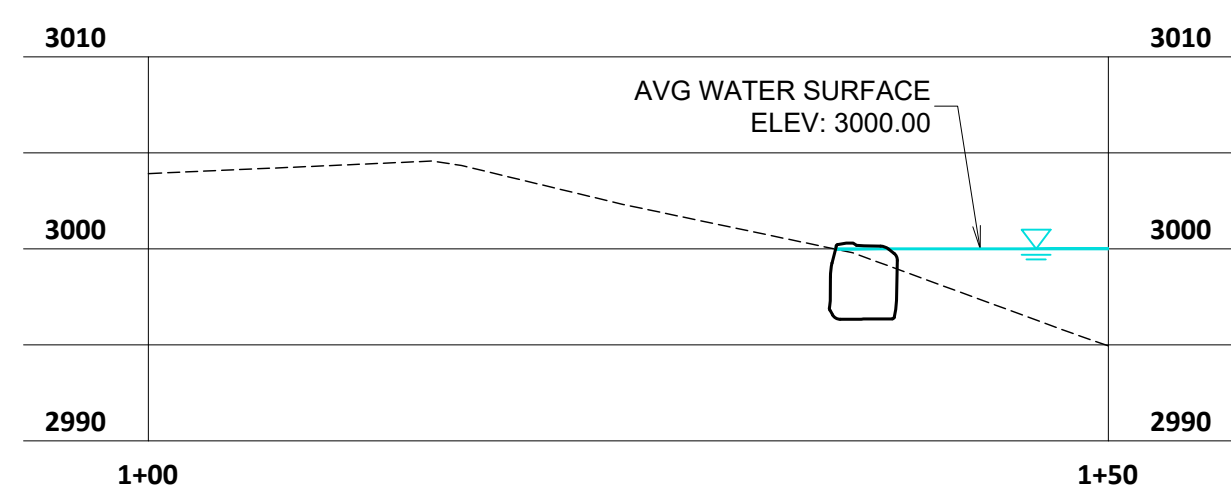

FISHING SLAB #3 - PROFILE
(V SCALE: 1" = 10', H SCALE: 1" = 10')


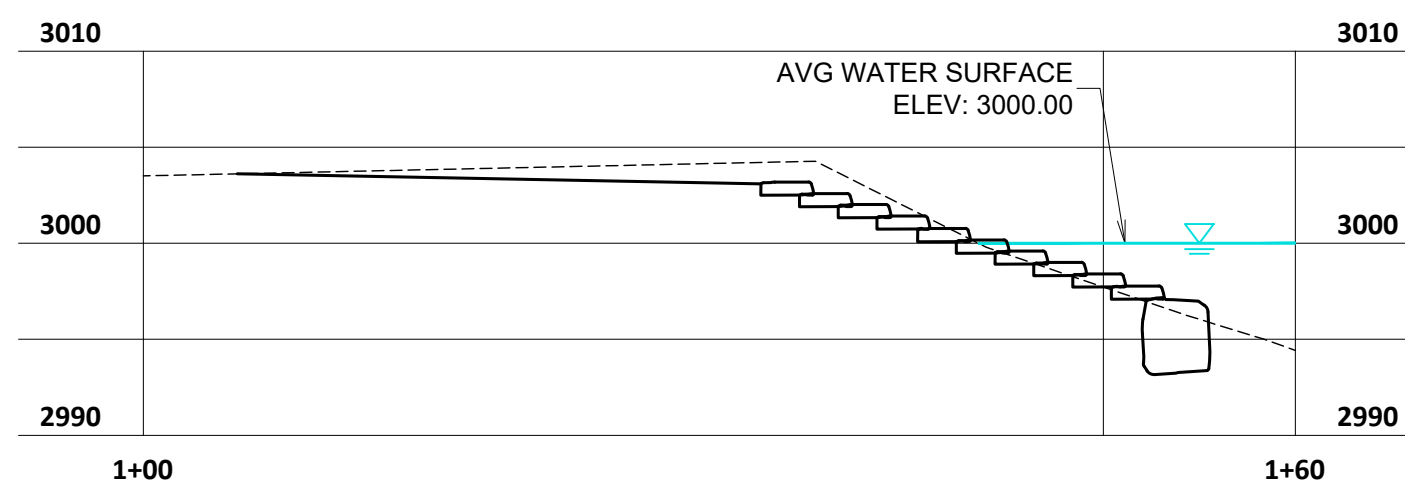


FISHING SLAB #4 - PROFILE
(V SCALE: 1" = 10', H SCALE: 1" = 10')

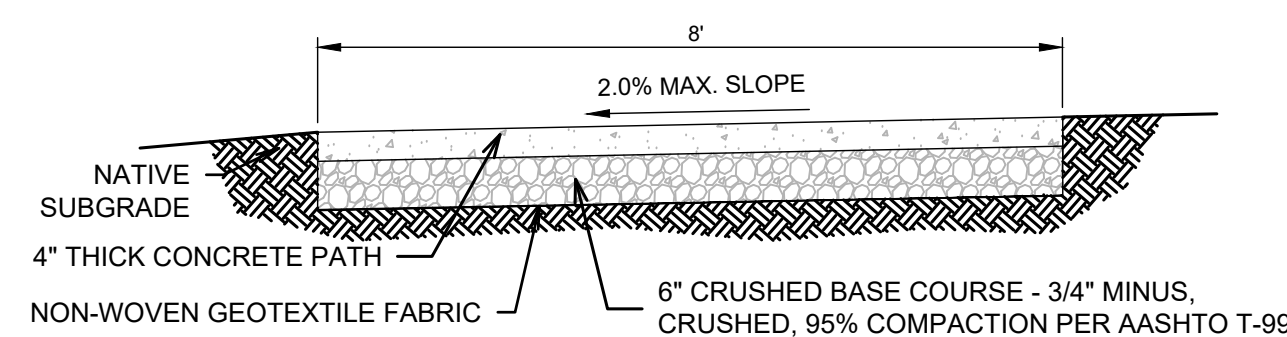


- 6" OF CRUSHED GRAVEL BASE MATERIAL, -3/4" DIAMETER IS REQUIRED FOR THE CONCRETE FOUNDATION. THE BASE MATERIAL SHALL BE COMPACTED TO 95% DENSITY ($\pm$ 3% OPTIMUM MOISTURE) PER AASHTO T-99.
- 4" MINIMUM THICKNESS OF CONCRETE, WHICH SHALL BE M-4000 WITH 3/4" MAXIMUM AGGREGATE, MINIMUM 28-DAY STRENGTH OF 4000 PSI, 6% $\pm$ 1 1/2% AIR ENTRAINMENT, AND MAXIMUM SLUMP OF 4".
- CONTRACTION JOINTS SHALL BE SPACED THE APPROXIMATE SAME DIMENSION AS THE WIDTH, BUT NOT TO EXCEED SIX FEET. CONTRACTION JOINTS SHALL BE CONSTRUCTED BY SAWING OR SCORING. A TOOL SHALL BE USED WHICH WILL LEAVE THE EDGES ROUNDED AND DESTROY AGGREGATE INTERLOCK FOR THE SPECIFIED MINIMUM DEPTH. CONTRACTION JOINTS SHALL BE A MINIMUM OF 1/4 TIMES THE SIDEWALK THICKNESS.
- ALL VISIBLE EDGES AND JOINTS SHALL BE ROUNDED WITH AN EDGING TOOL WITH A MINIMUM 1/4" RADIUS.
- PRE-FORMED 1/2" EXPANSION JOINT MATERIAL MEETING THE REQUIREMENTS OF AASHTO M-213 SHALL BE PLACED AT 45-FOOT INTERVALS AND AT ALL COLD JOINTS.


CONCRETE PATH - TYPICAL SECTION
NOT TO SCALE

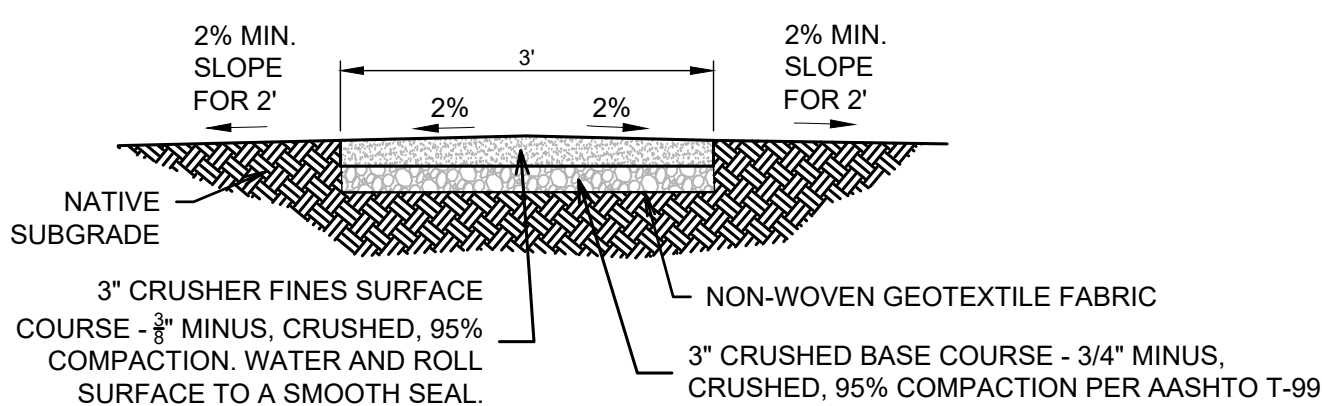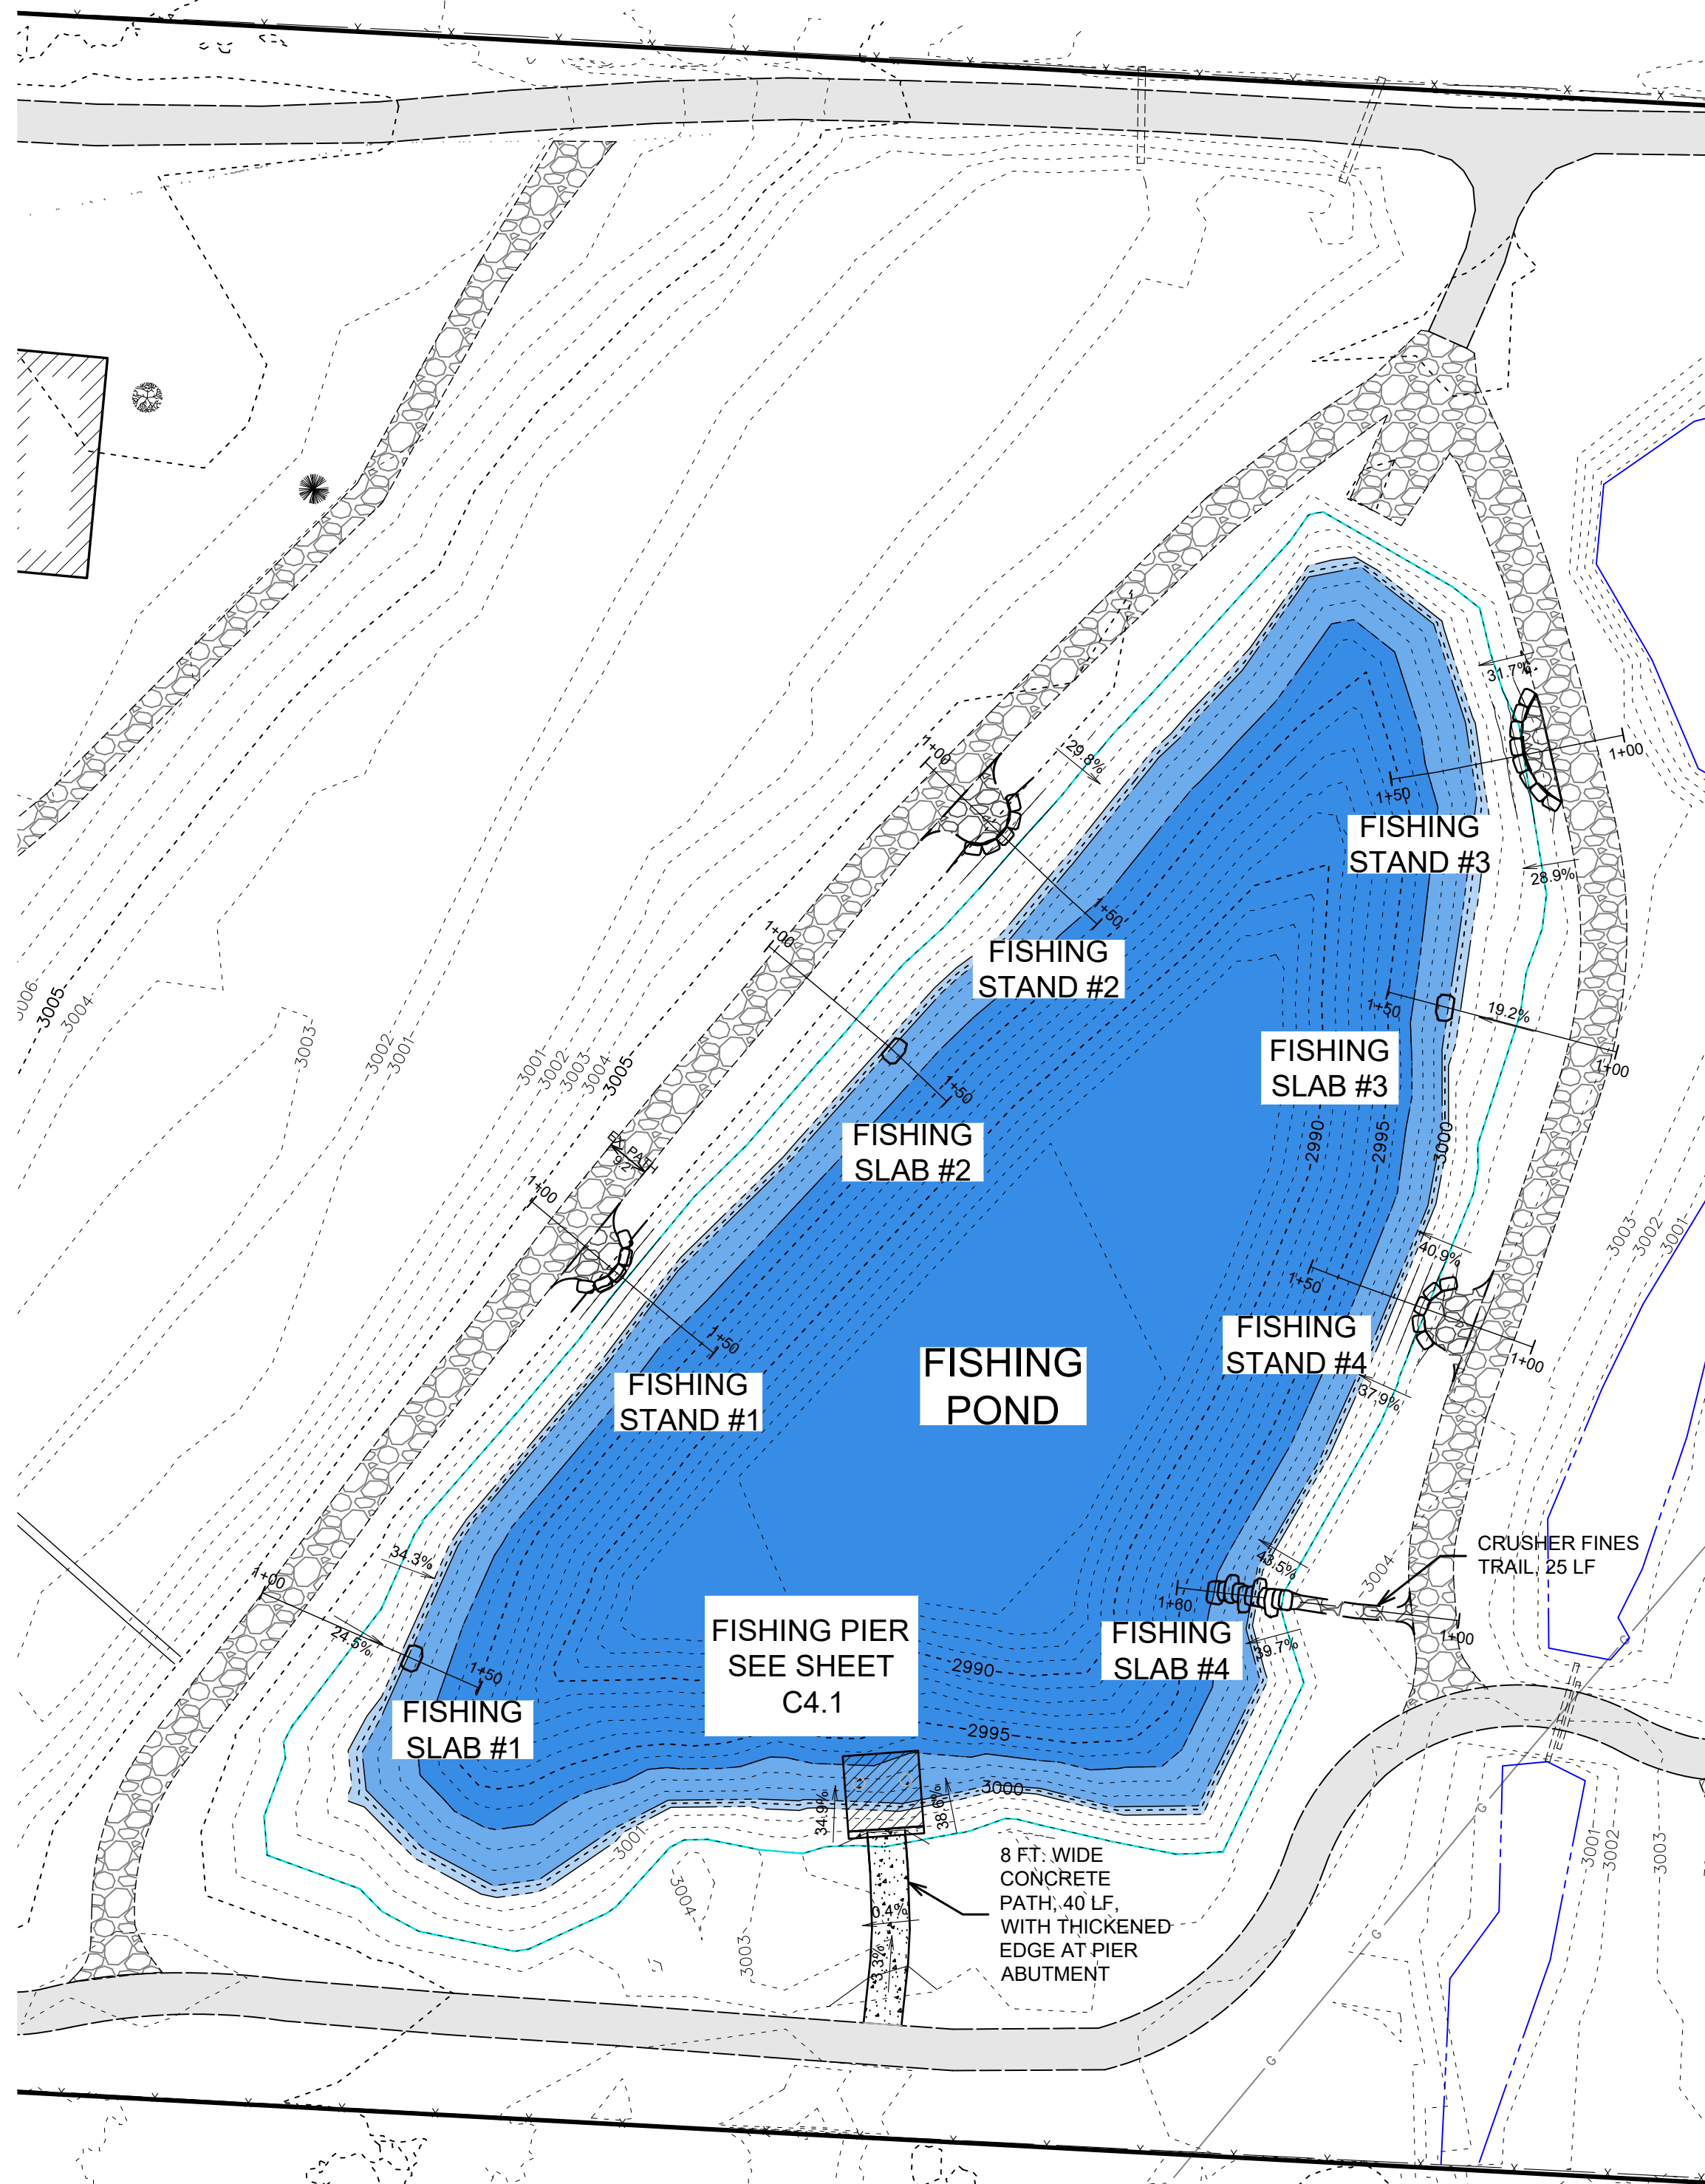


CRUSHER FINES TRAIL - TYPICAL SECTION
NOT TO SCALE

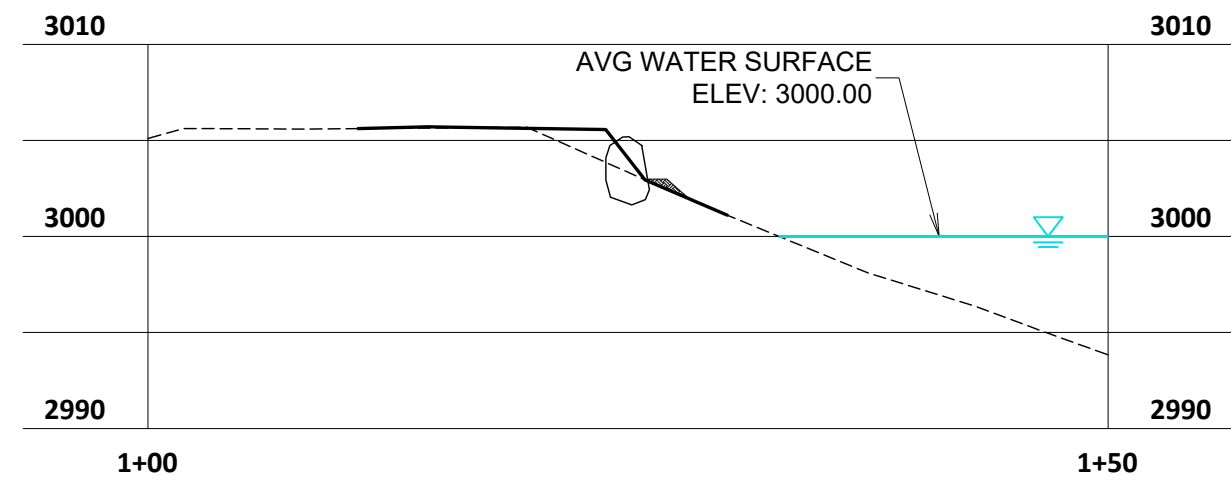


FISHING STAND #1 - PROFILE
(V SCALE: 1" = 10', H SCALE: 1" = 10')

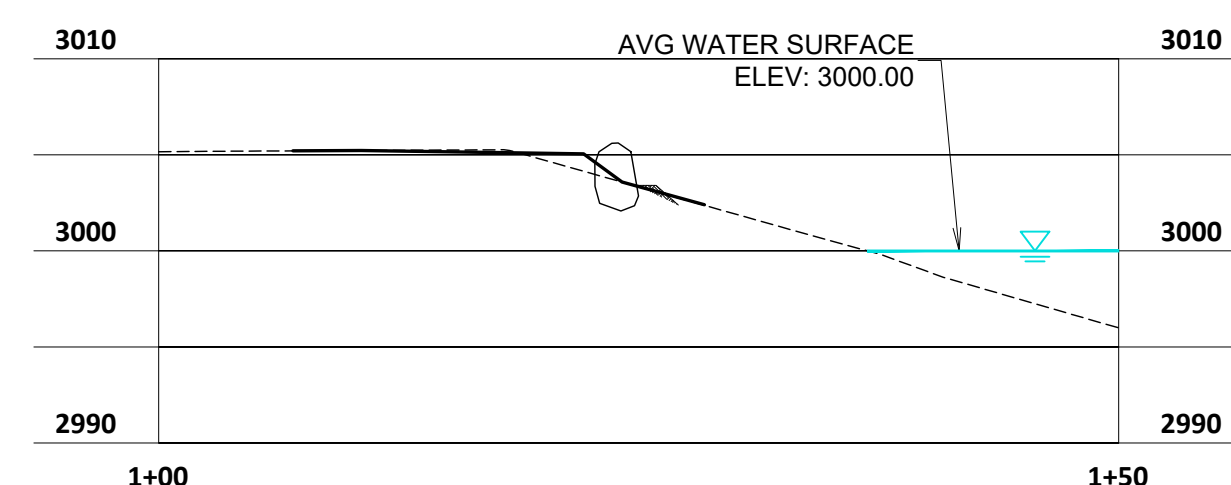


FISHING STAND #2 - PROFILE
(V SCALE: 1" = 10', H SCALE: 1" = 10')

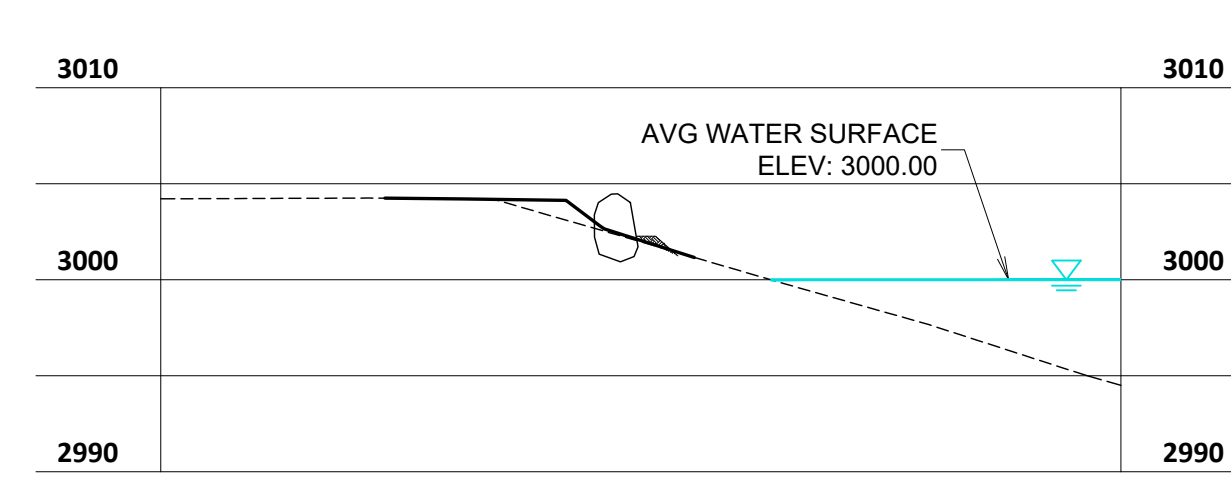

FISHING STAND #3 - PROFILE
(V SCALE: 1" = 10', H SCALE: 1" = 10')

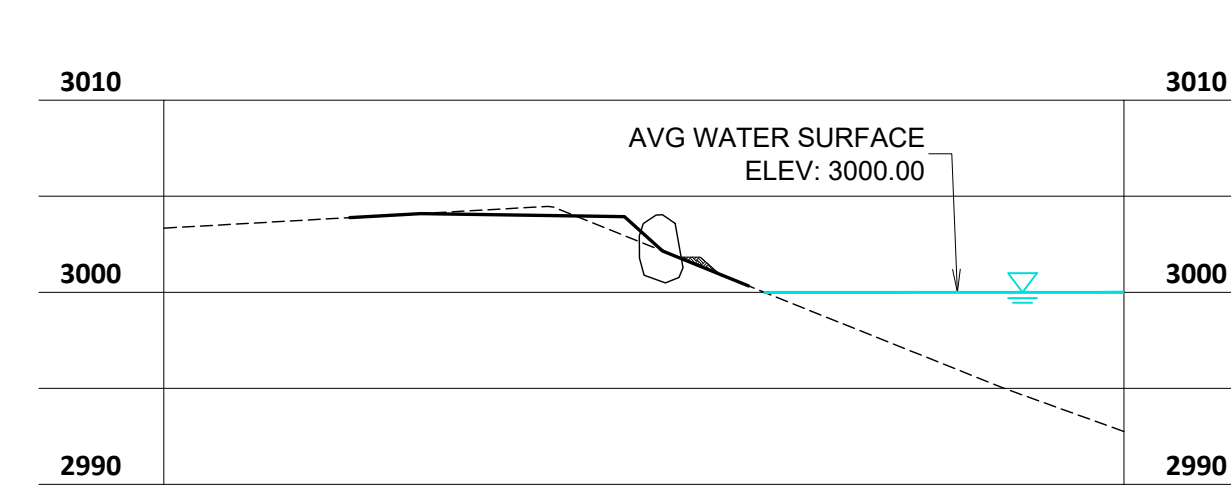

FISHING STAND #4 - PROFILE
(V SCALE: 1" = 10', H SCALE: 1" = 10')

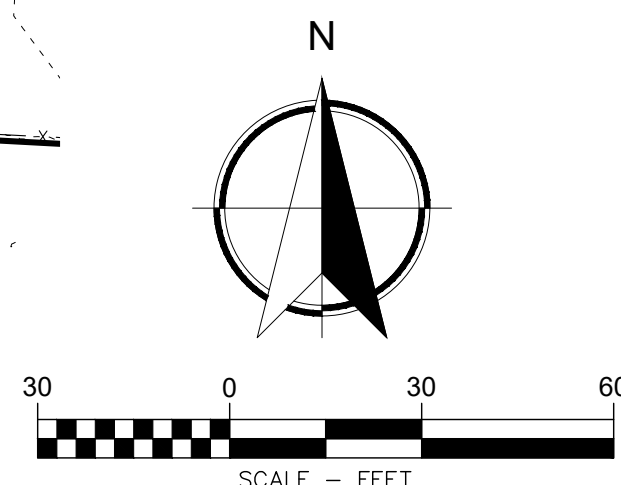

AGENCY REVIEW












GRADING PLAN & CROSS SECTIONS
RIVER'S EDGE PARK FISHING POND PIER
COLUMBIA FALLS, MONTANA

REVISIONS:		
NO.	DESCRIPTION	DATE


PROJECT: 190314.2
LAYOUT: C3.1
SURVEYED: KLM
DESIGN: SAR, SAM
DRAFT: SW
APPROVE: SAR
DATE: MAY 2025

SHEET
C3.1

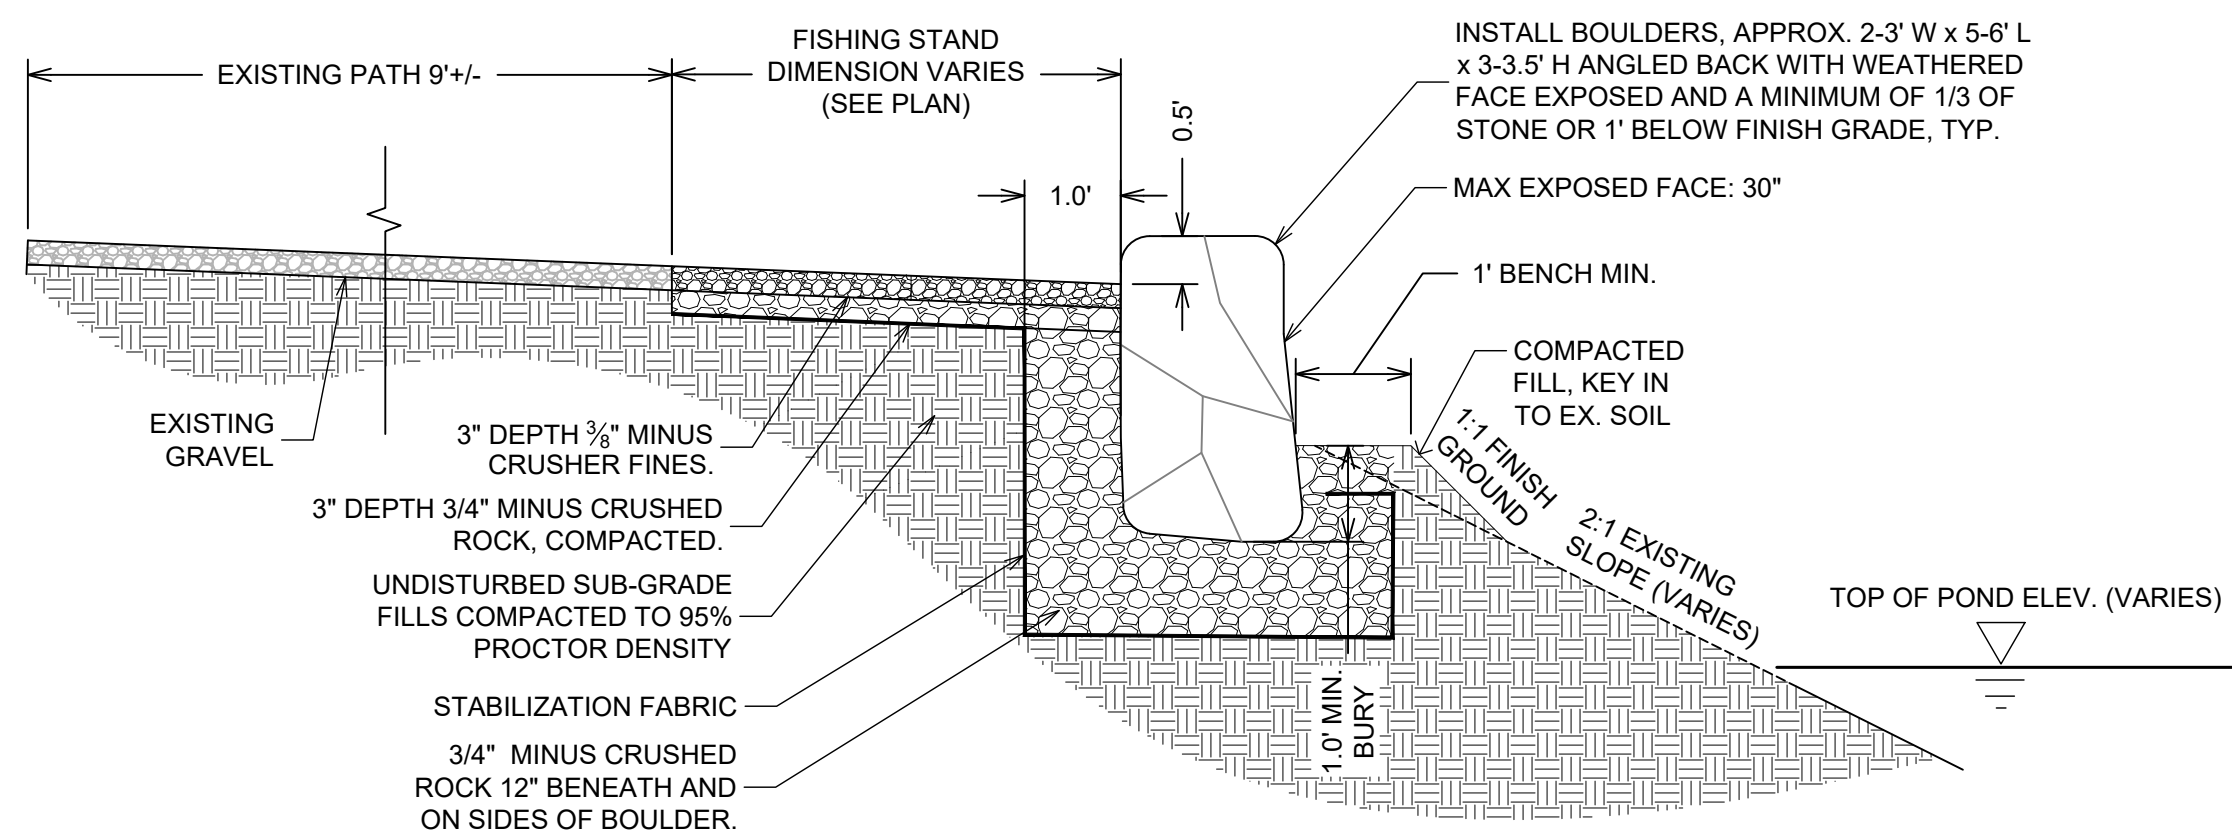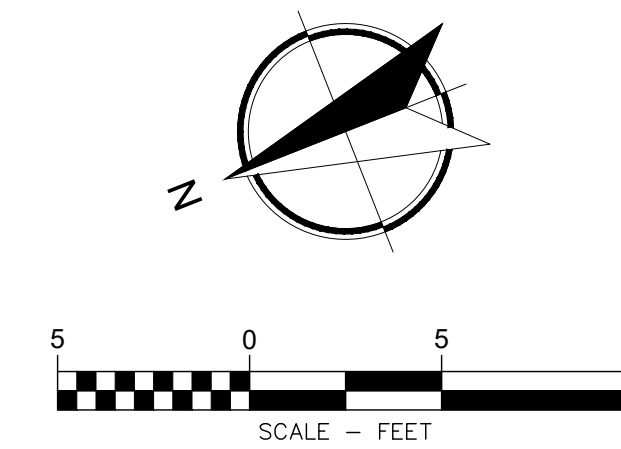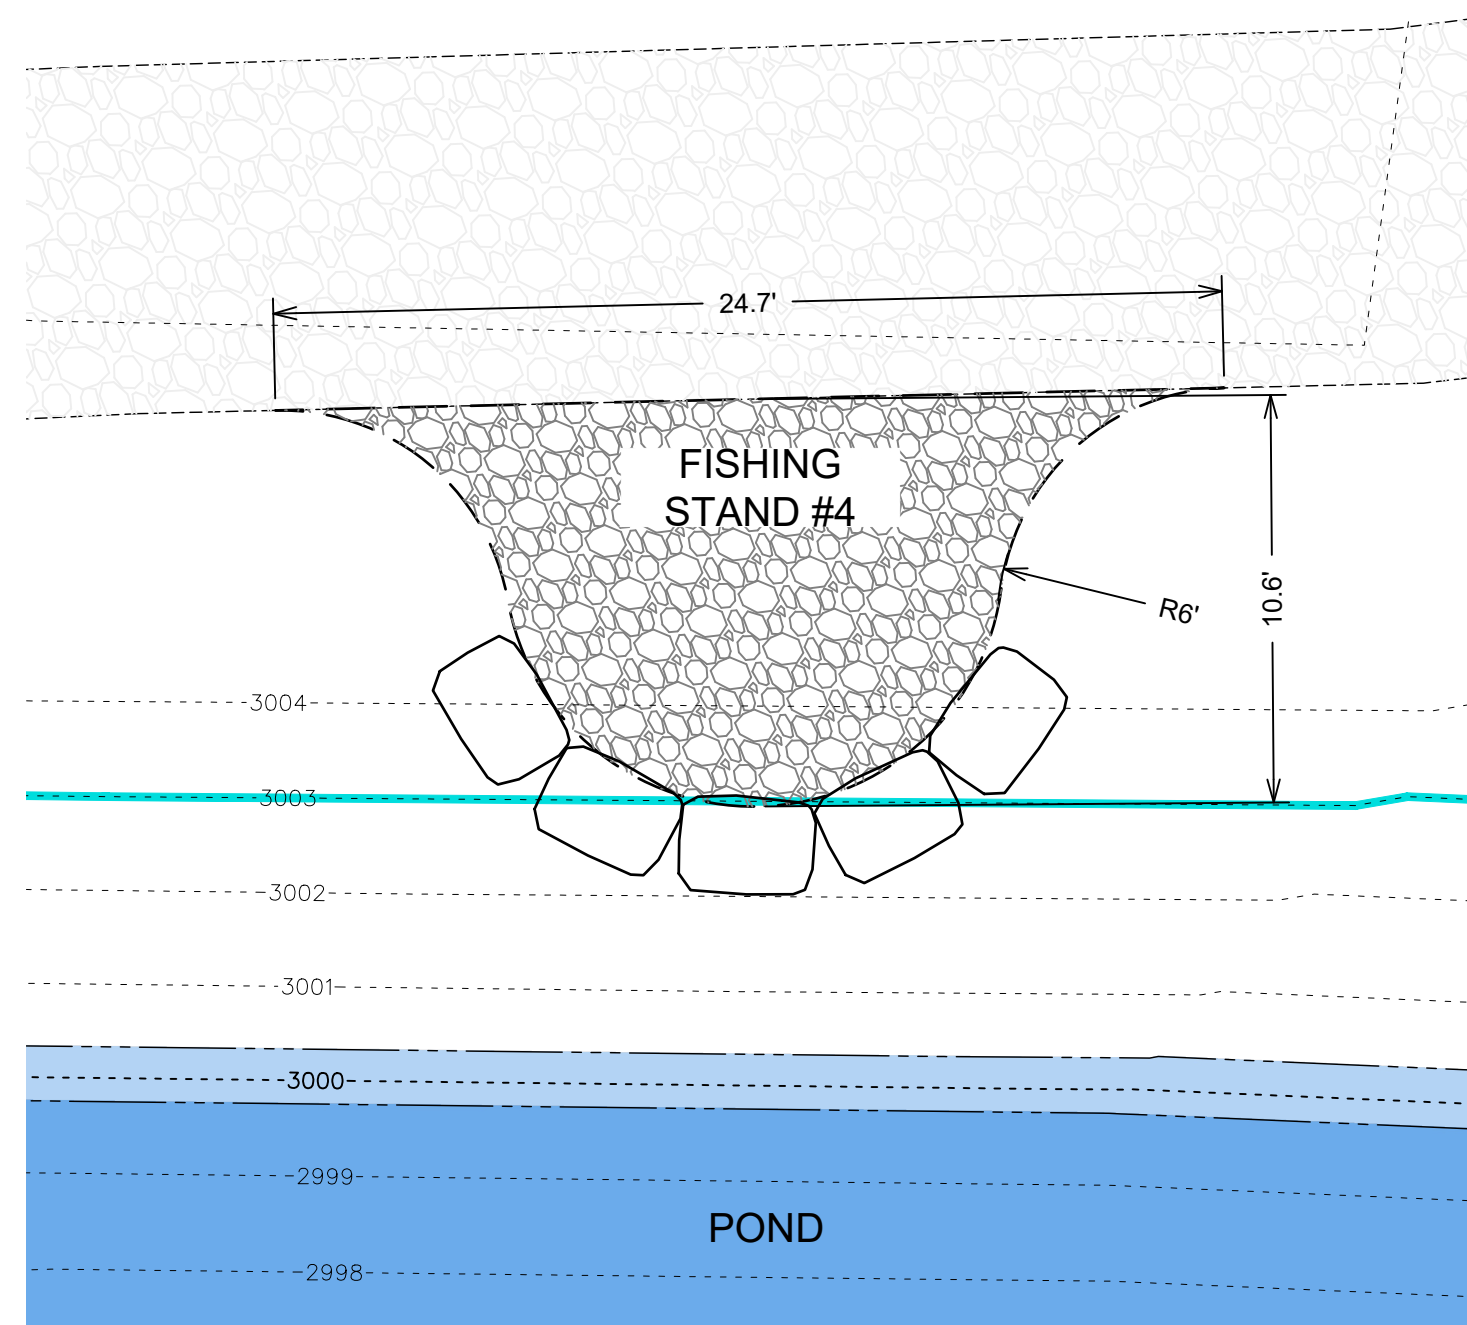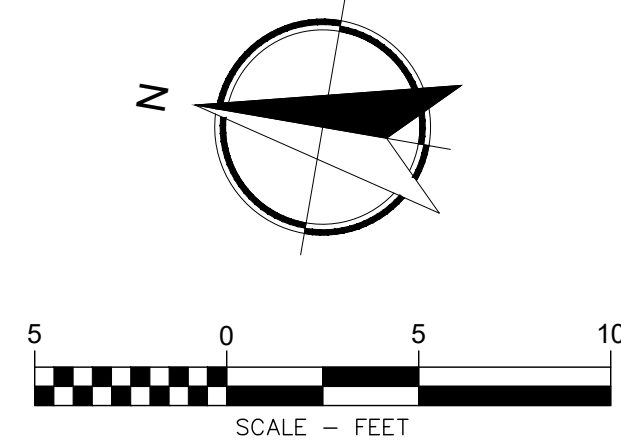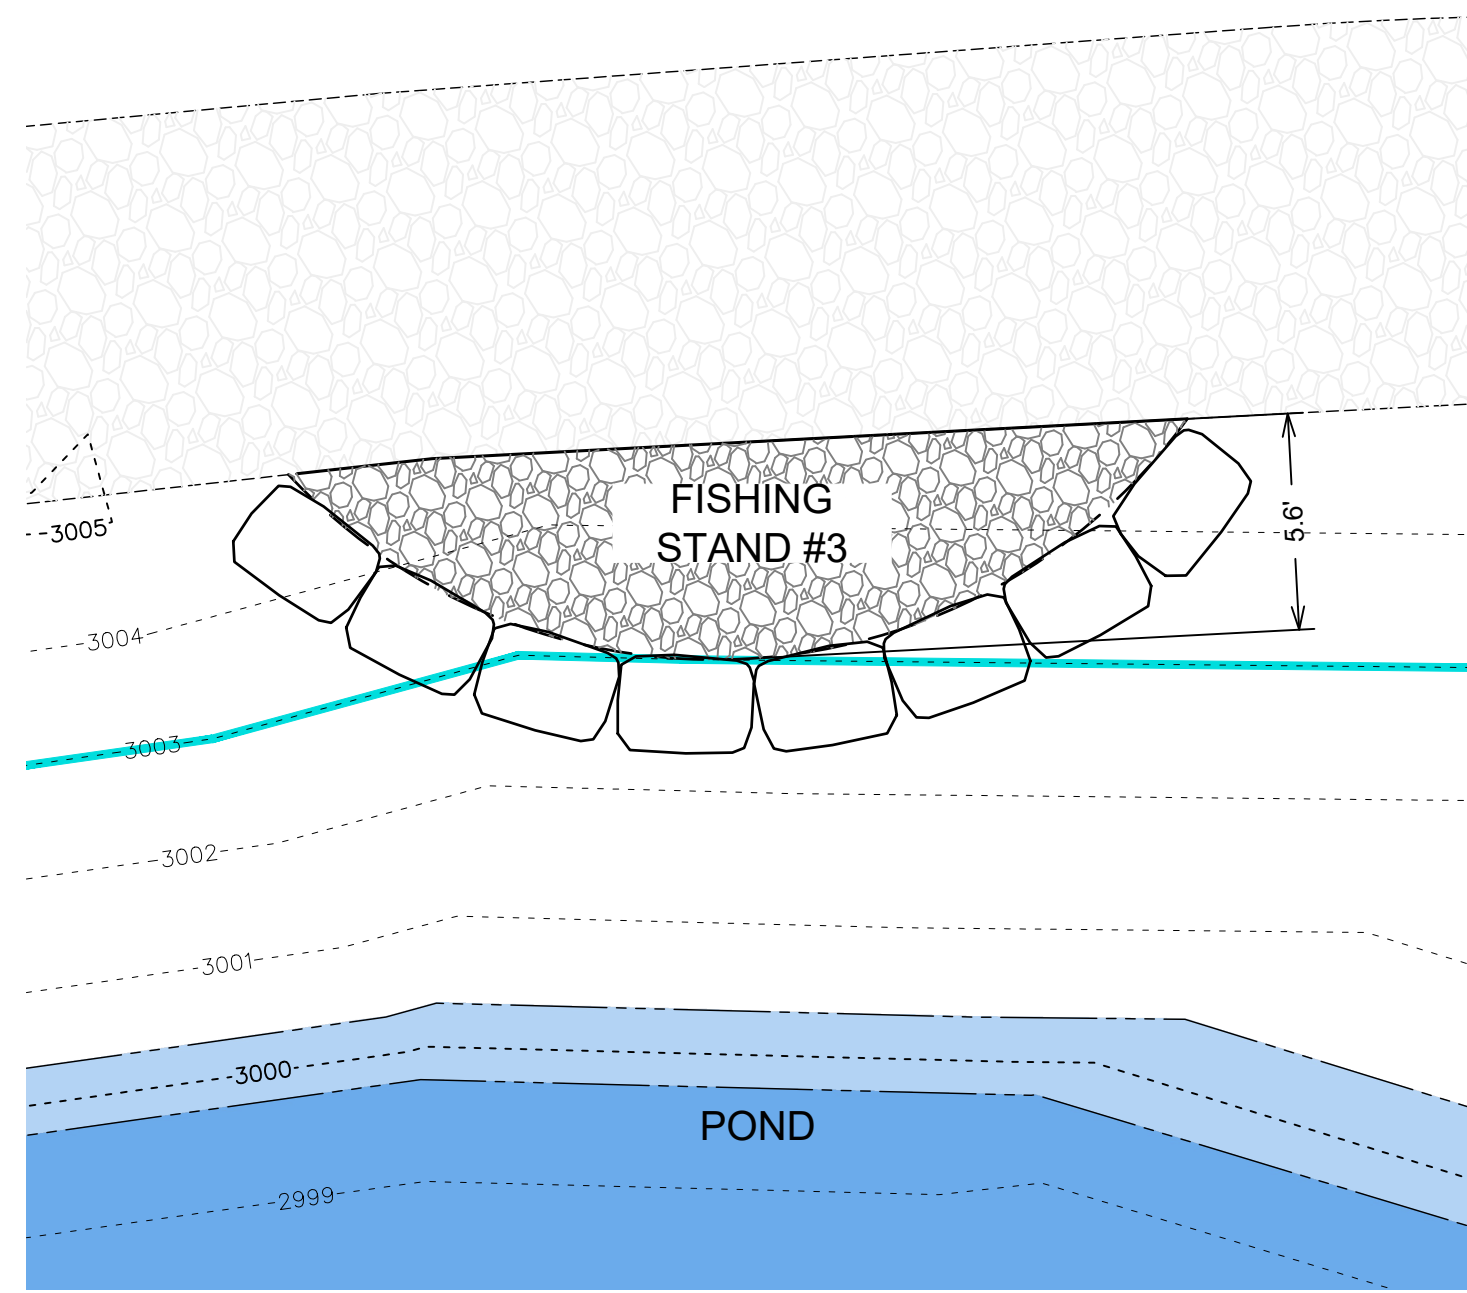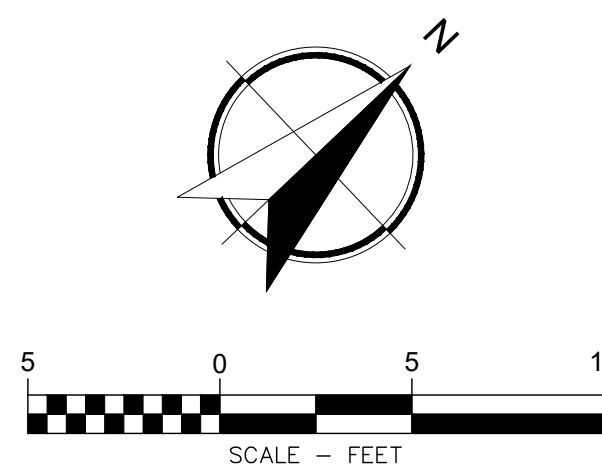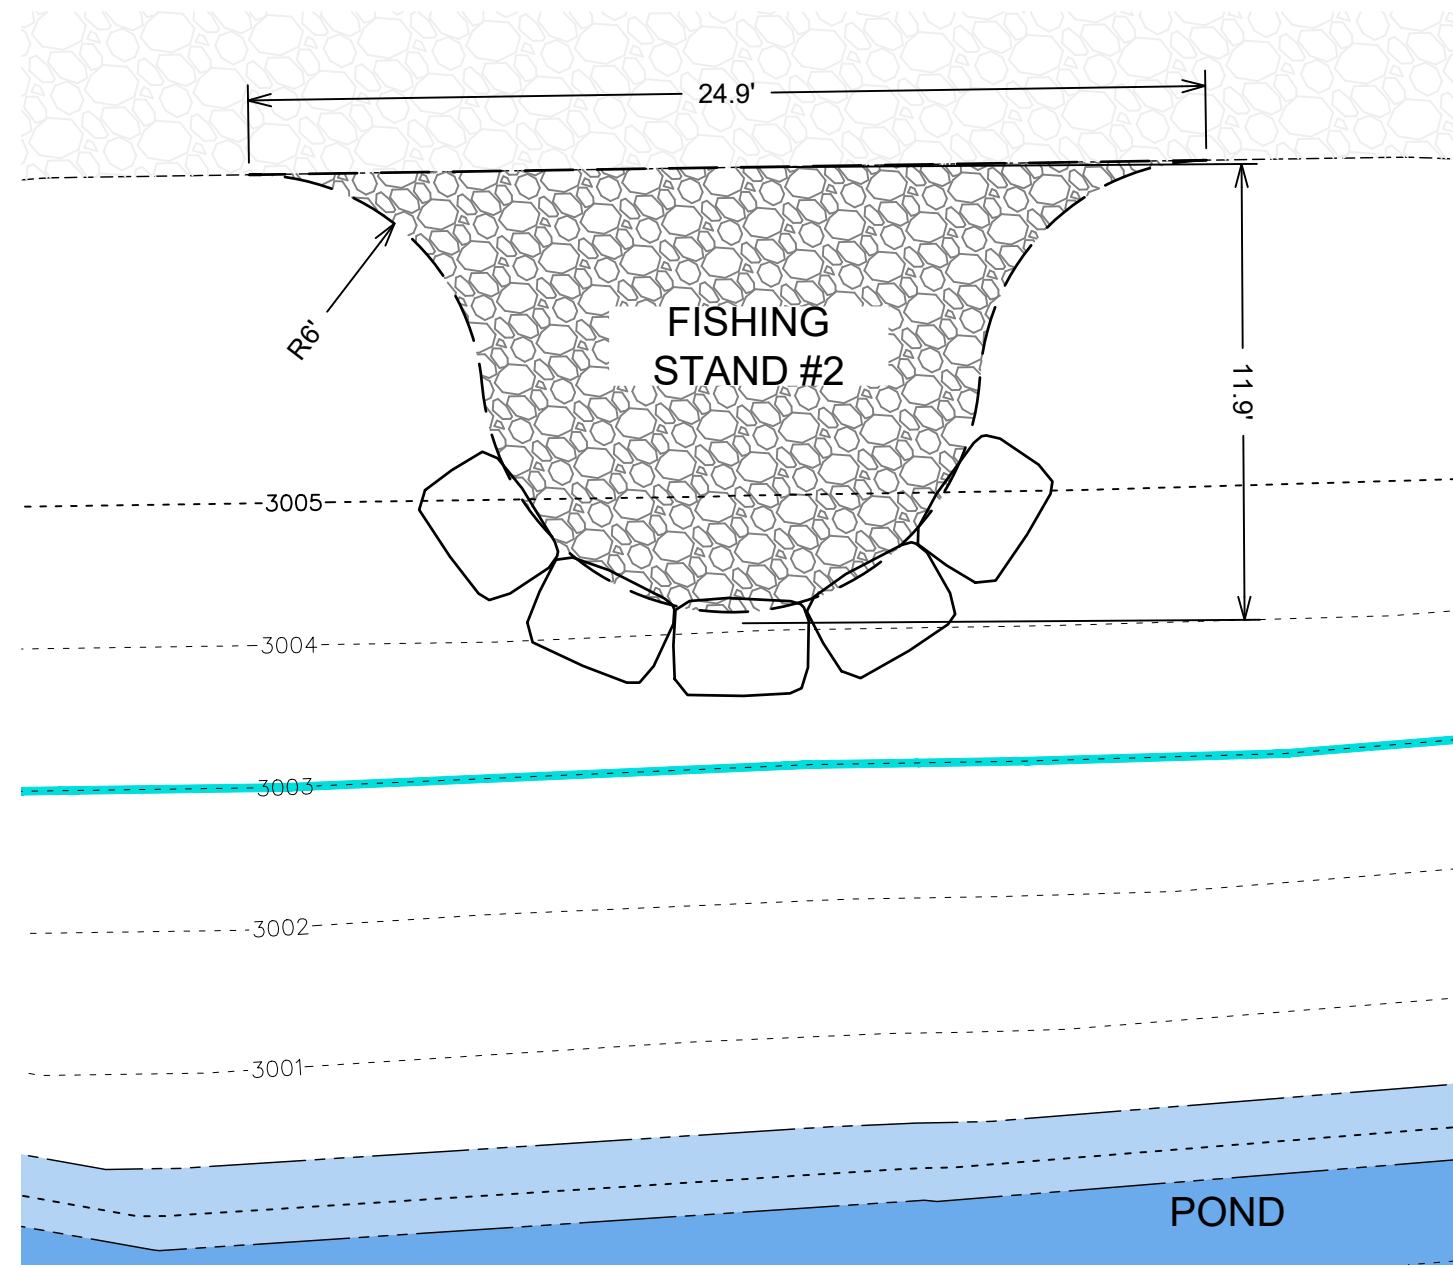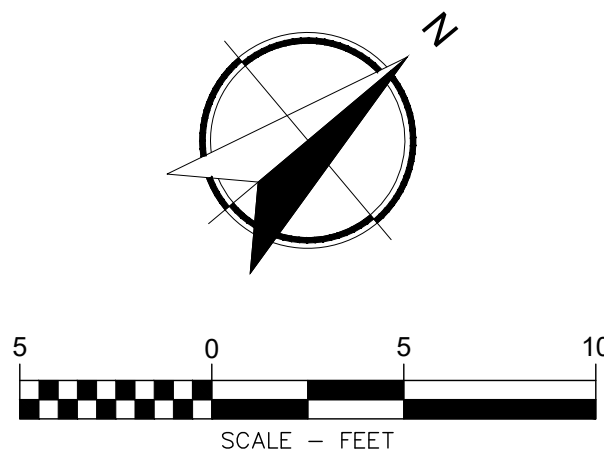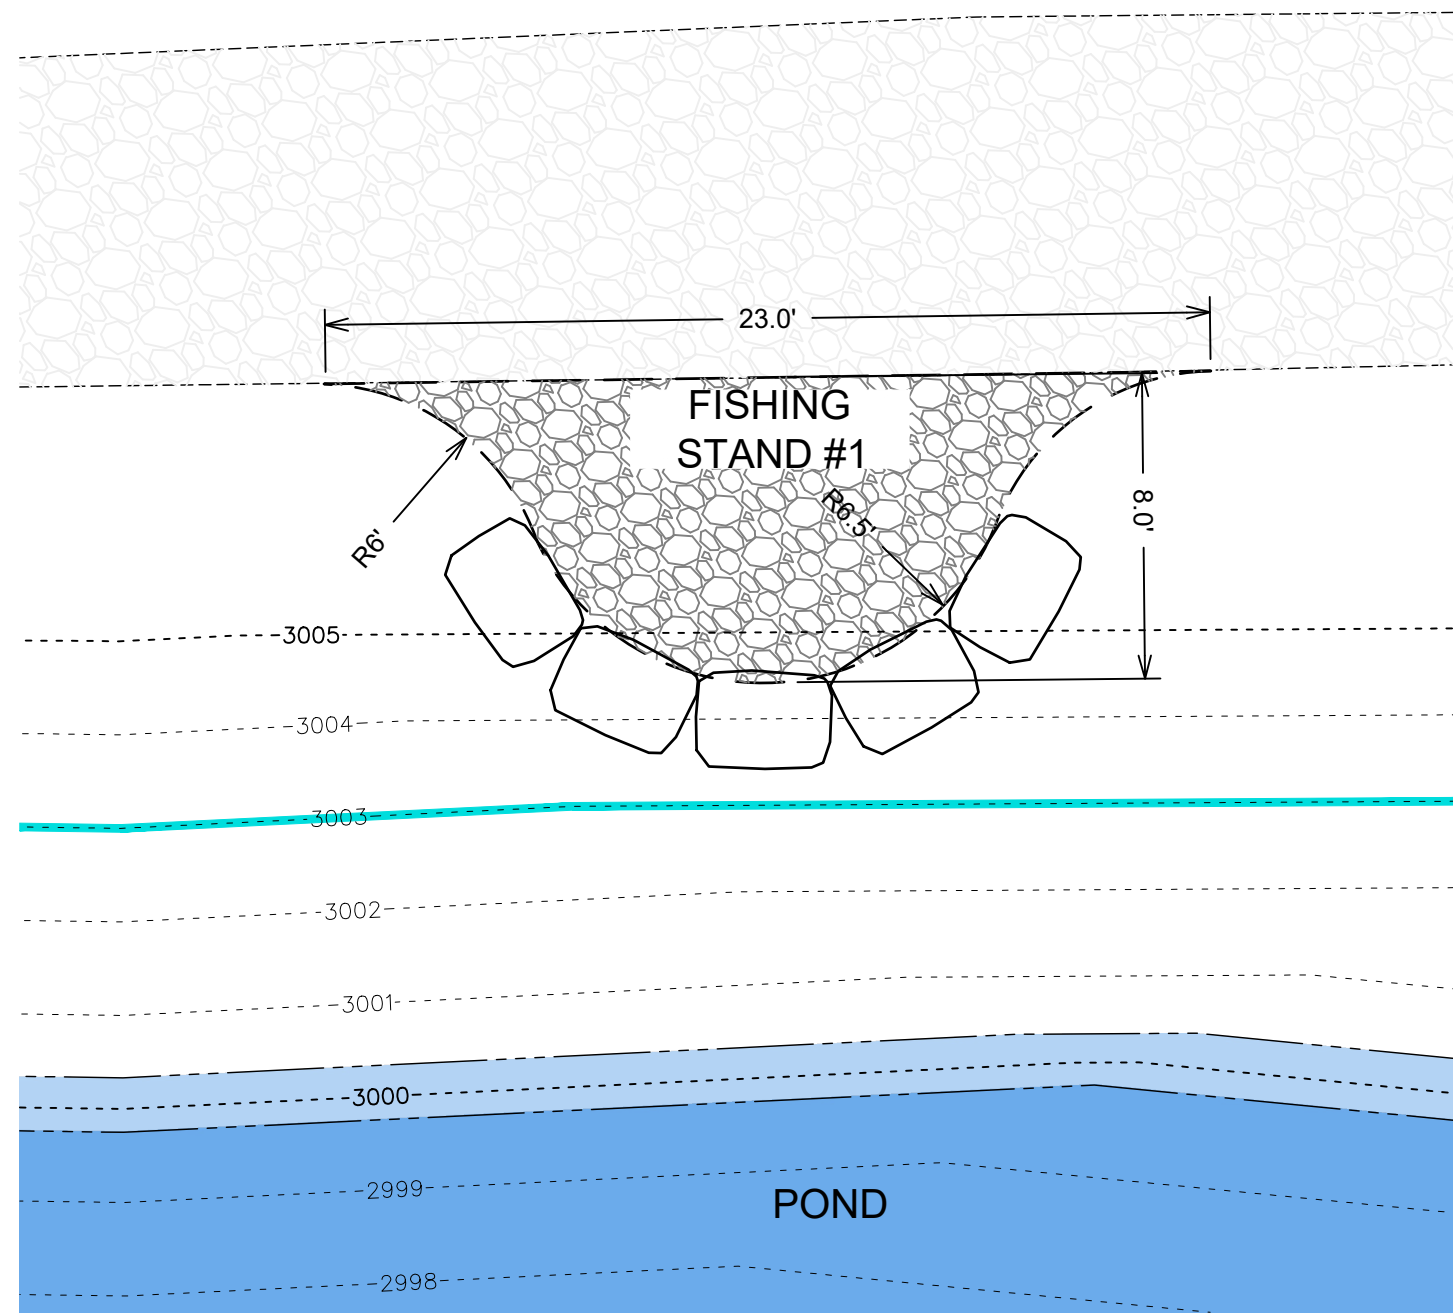

FISHING STAND - TYPICAL SECTION
SCALE: 1" = 2'

- DESIGN INTENT OF FISHING STANDS:
1. THE ROCK STANDS ARE BULB-OUTS FROM THE TRAIL SURROUNDING THE POND THAT WILL ALLOW CHILDREN AND ADULTS TO STAND OR SIT ON A STABLE LEVEL SURFACE. THESE ALSO ALLOW FOR A CLOSER PROXIMITY TO THE POND'S WATER SURFACE FOR FISHING.
 2. USE OF 3/8" MINUS GRAVEL SURFACING BEHIND THE BOULDERS ALLOWS FOR A STABLE ADA-ACCESSIBLE SURFACE.
 3. LARGE ANGULAR BOULDERS ALLOW FOR STABILITY AND A TIGHT FIT BETWEEN ROCKS THAT WILL PREVENT FINER GRAVELS FROM MIGRATING THROUGH THE SEAMS.
 4. AS AN ALTERNATIVE DESIGN, TWO LEVELS OF SMALLER ANGULAR BOULDERS WITH STAGGERED JOINTS MEETING SIMILAR OVERALL DIMENSIONS MAY BE USED.

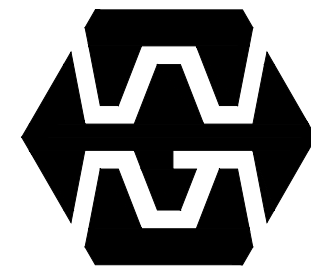

WGM GROUP
WWW.WGMGROUP.COM
431 1ST AVENUE WEST
KALISPELL, MT 59901
TEL: 406-756-4848

AGENCY REVIEW







DETAILS - STAND
RIVER'S EDGE PARK FISHING POND PIER
COLUMBIA FALLS, MONTANA

REVISIONS:		
NO.	DESCRIPTION	DATE



PROJECT: 190314.2
LAYOUT: C3.2
SURVEYED: KLM
DESIGN: SAR, SAM
DRAFT: SW
APPROVE: SAR
DATE: MAY 2025

SHEET
C3.2

FILE: W:\Projects\190314\CADD Data\Working Design\190314-2_DT.dwg

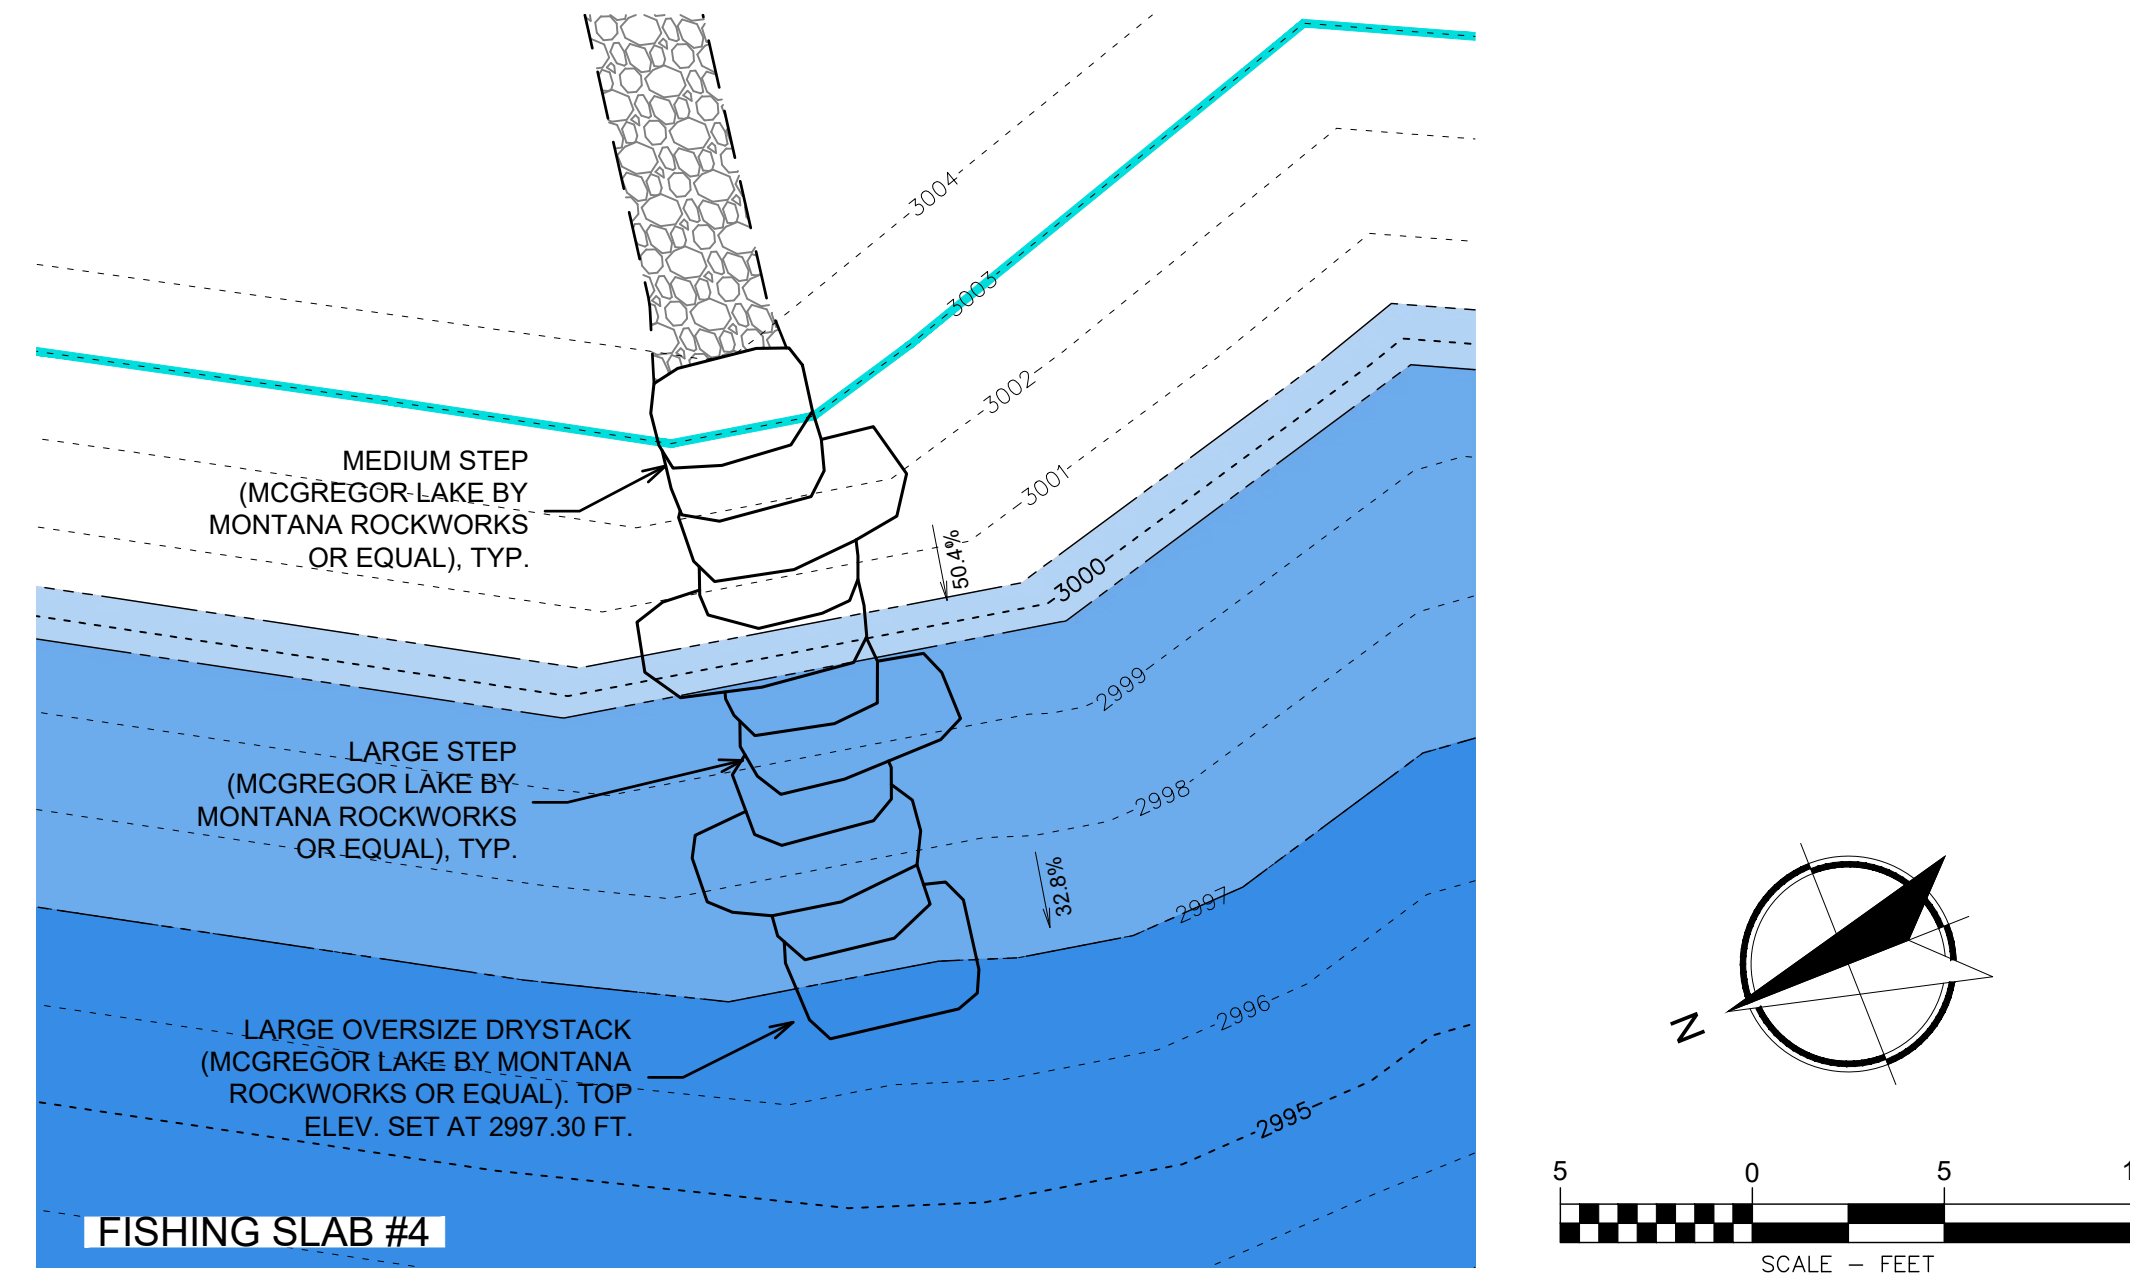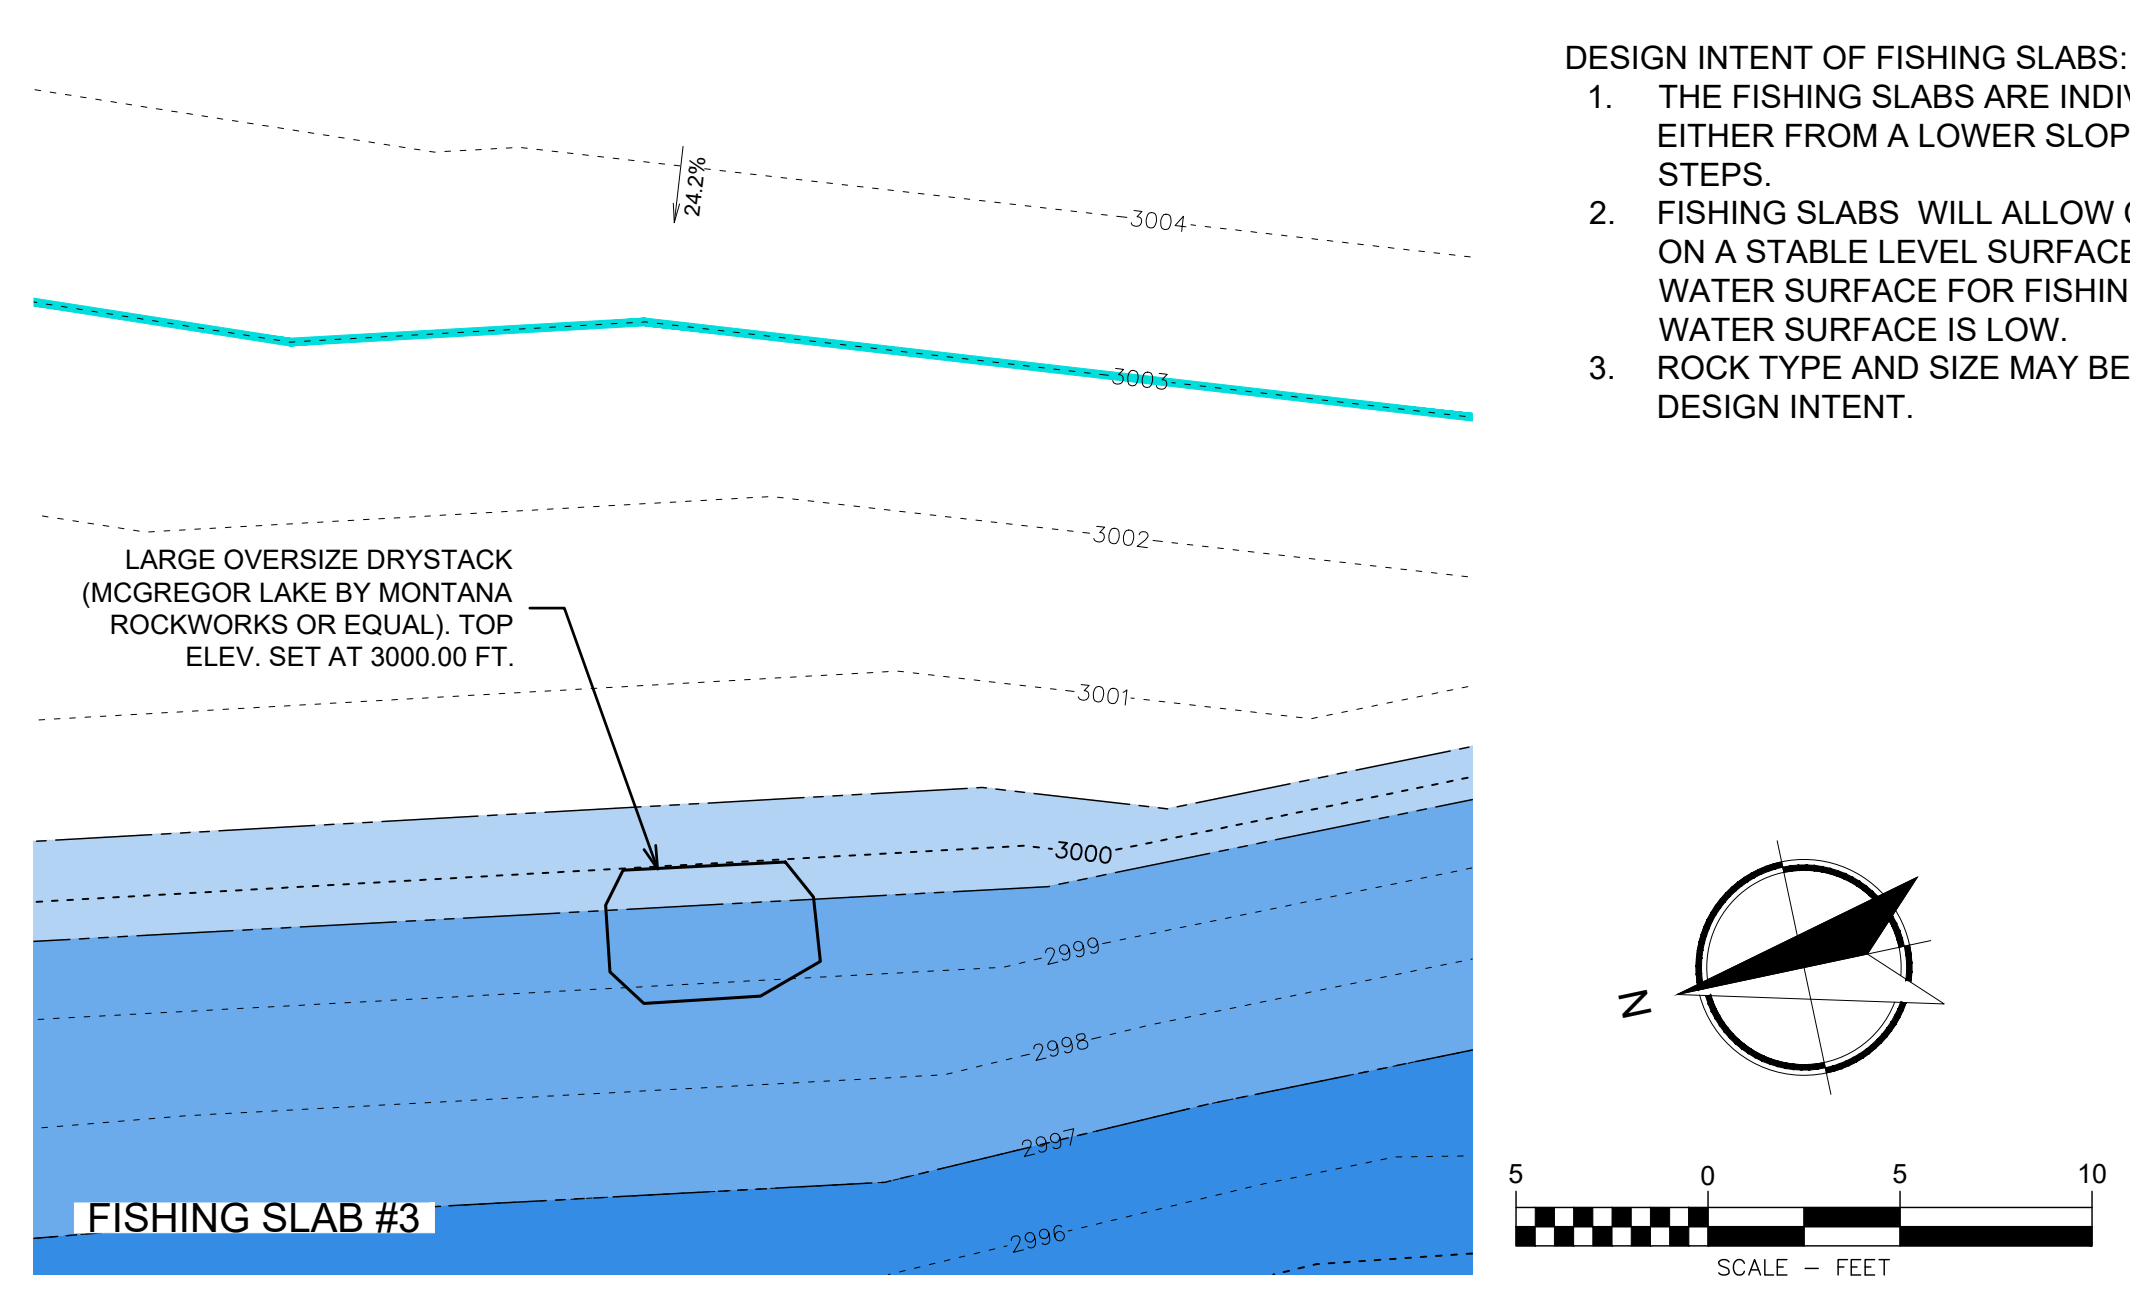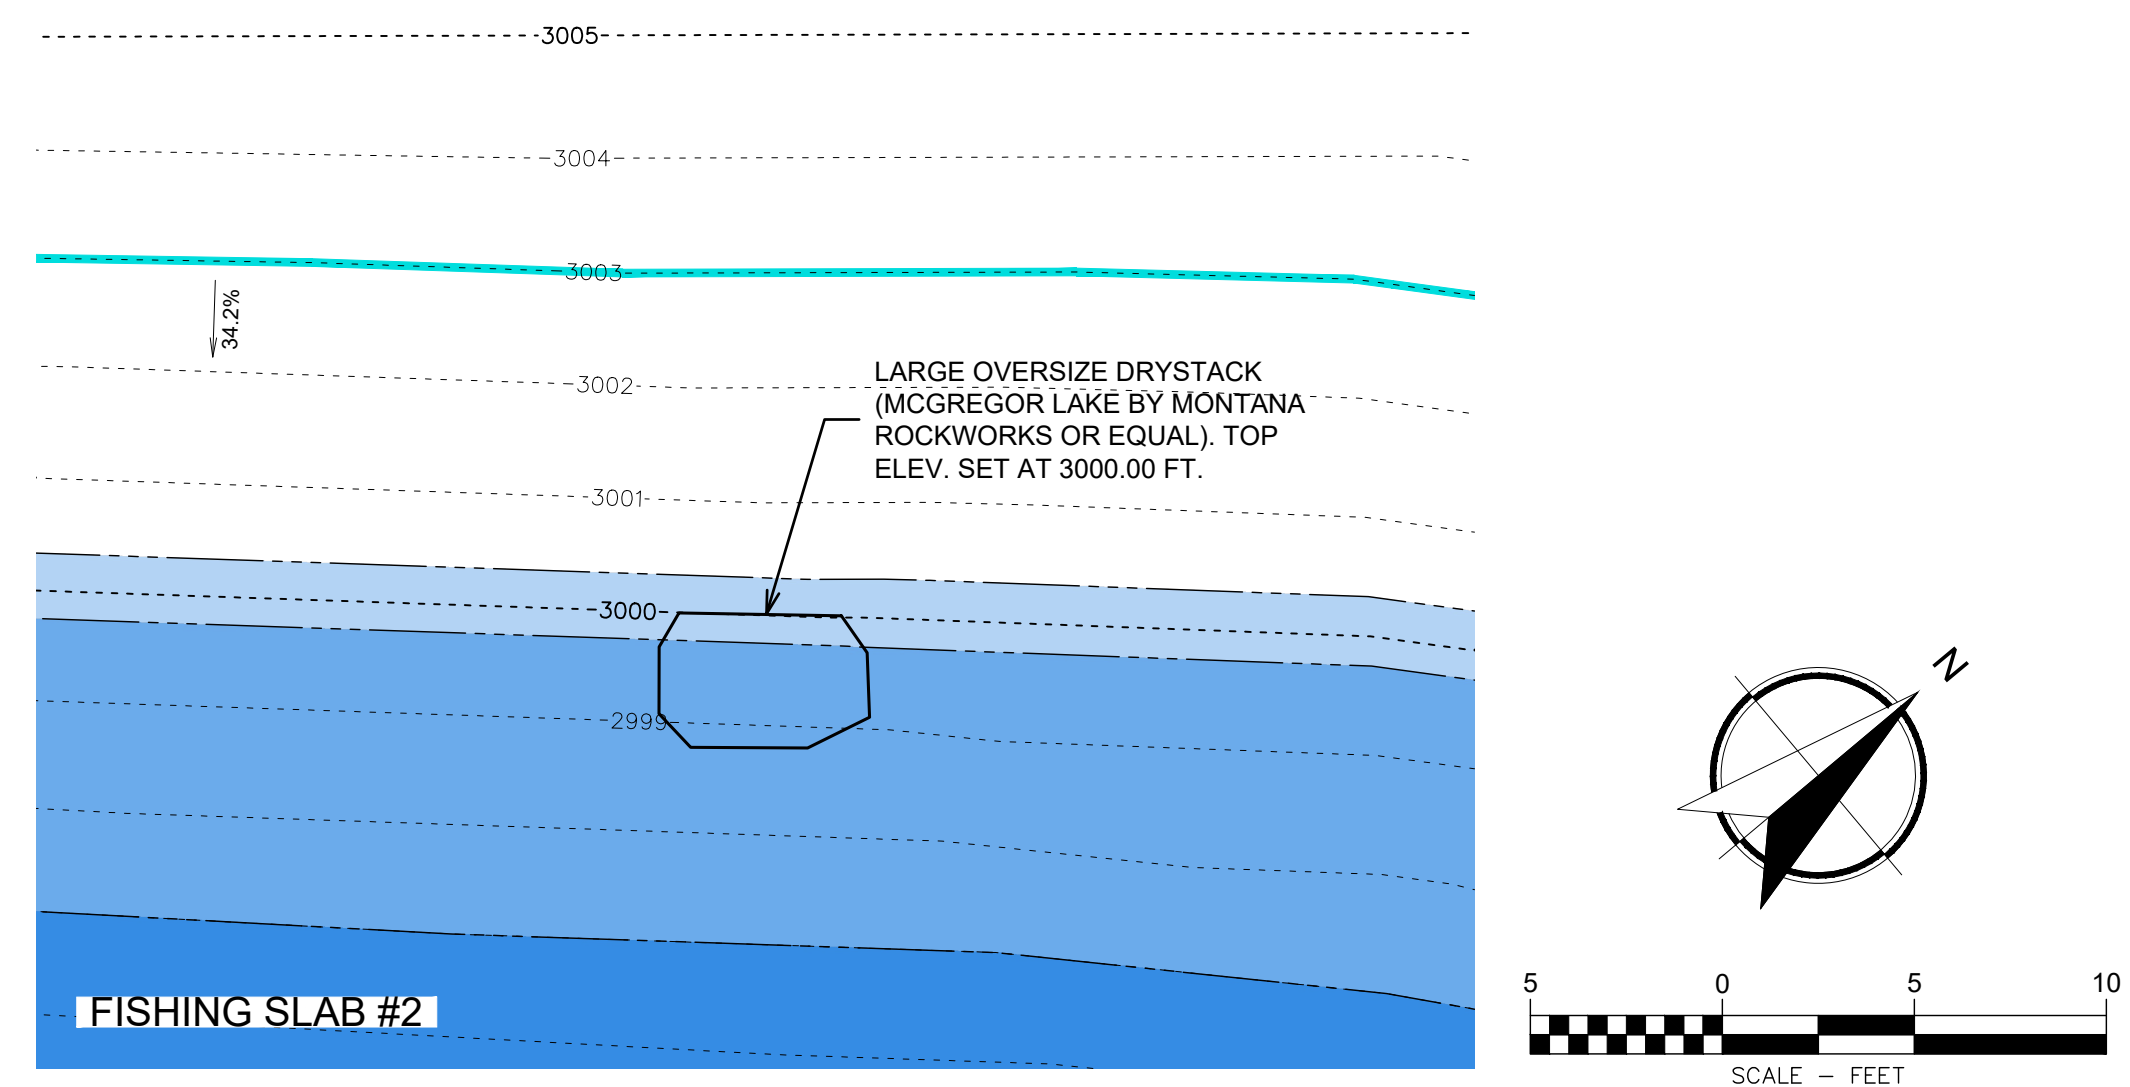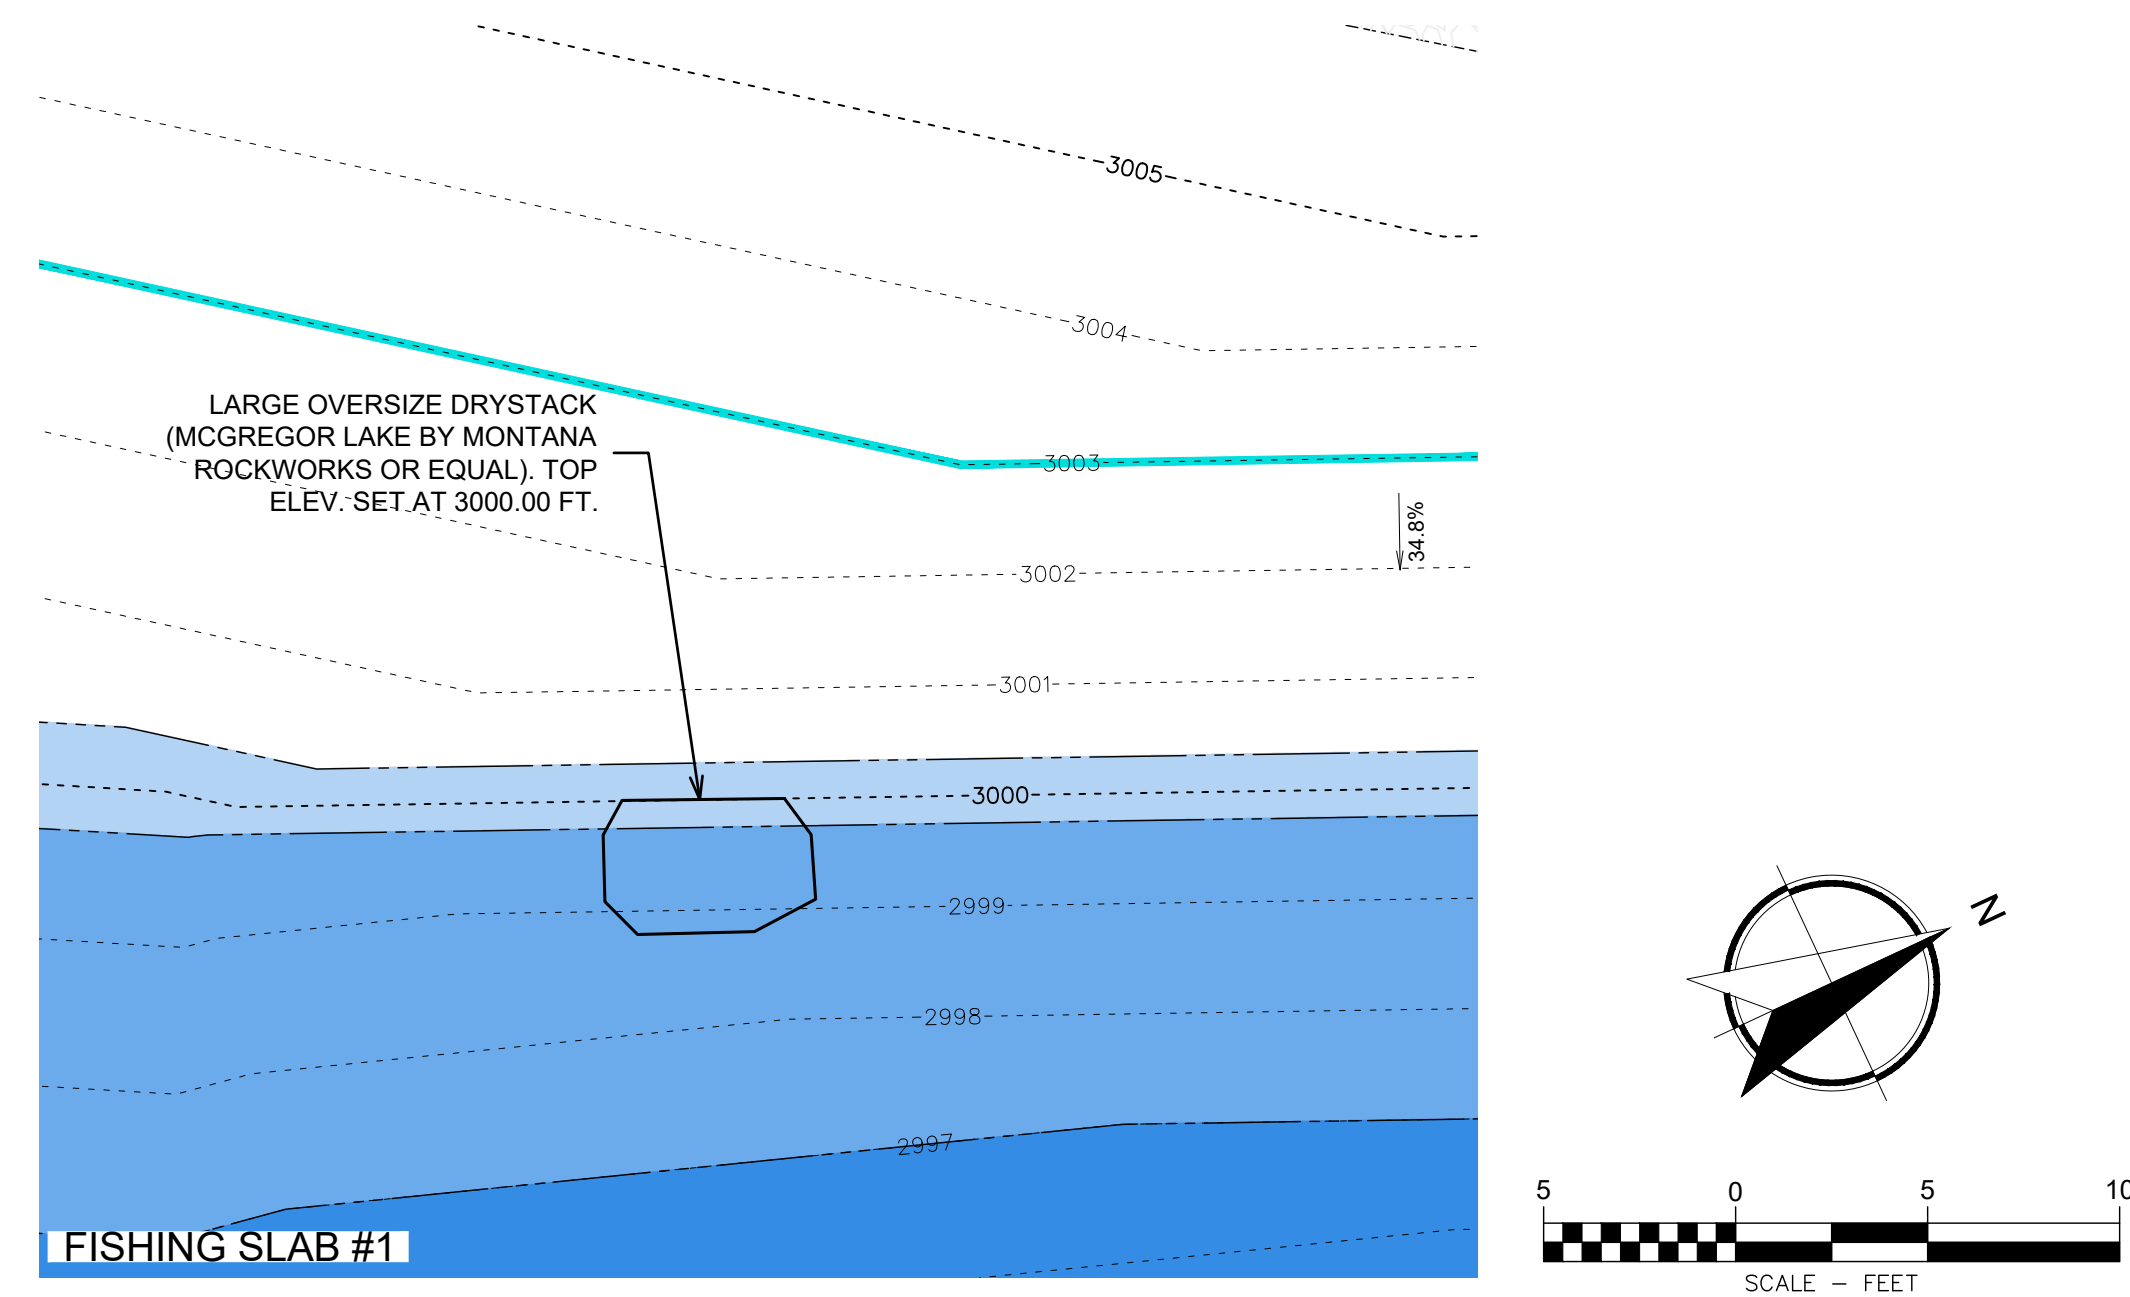

- DESIGN INTENT OF FISHING SLABS:
1. THE FISHING SLABS ARE INDIVIDUAL LARGE BOULDERS ACCESSIBLE EITHER FROM A LOWER SLOPE ALONG THE POND EDGE OR VIA ROCK STEPS.
 2. FISHING SLABS WILL ALLOW CHILDREN OR ADULTS TO STAND OR SIT ON A STABLE LEVEL SURFACE FOR CLOSE PROXIMITY TO THE POND'S WATER SURFACE FOR FISHING DURING SUMMER MONTHS WHEN THE WATER SURFACE IS LOW.
 3. ROCK TYPE AND SIZE MAY BE FLEXIBLE AS LONG AS IT MEETS THIS DESIGN INTENT.

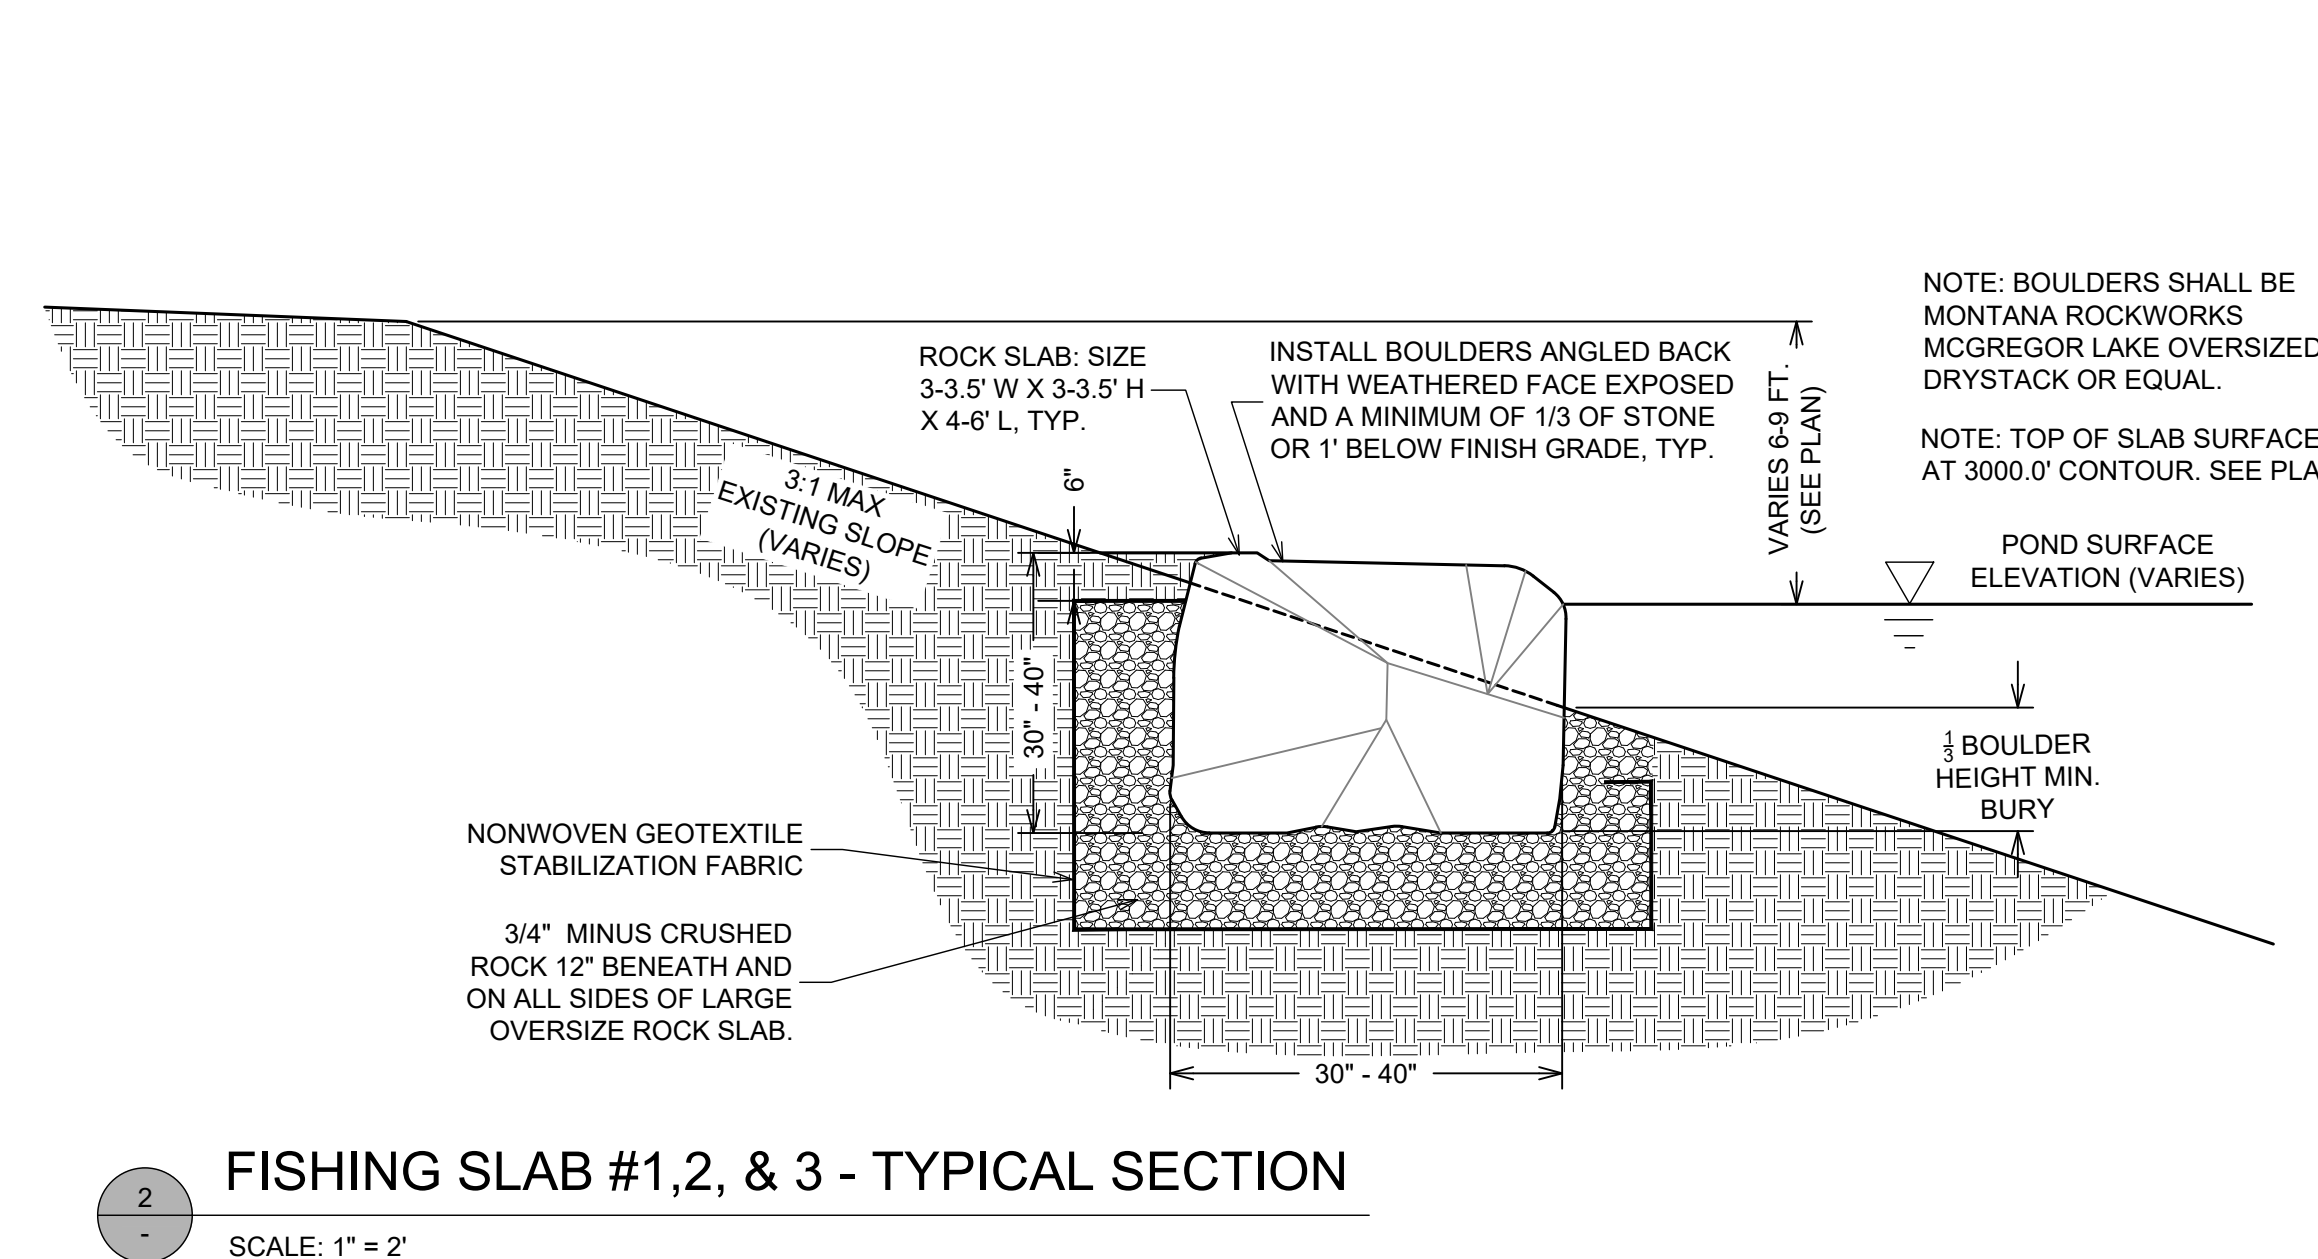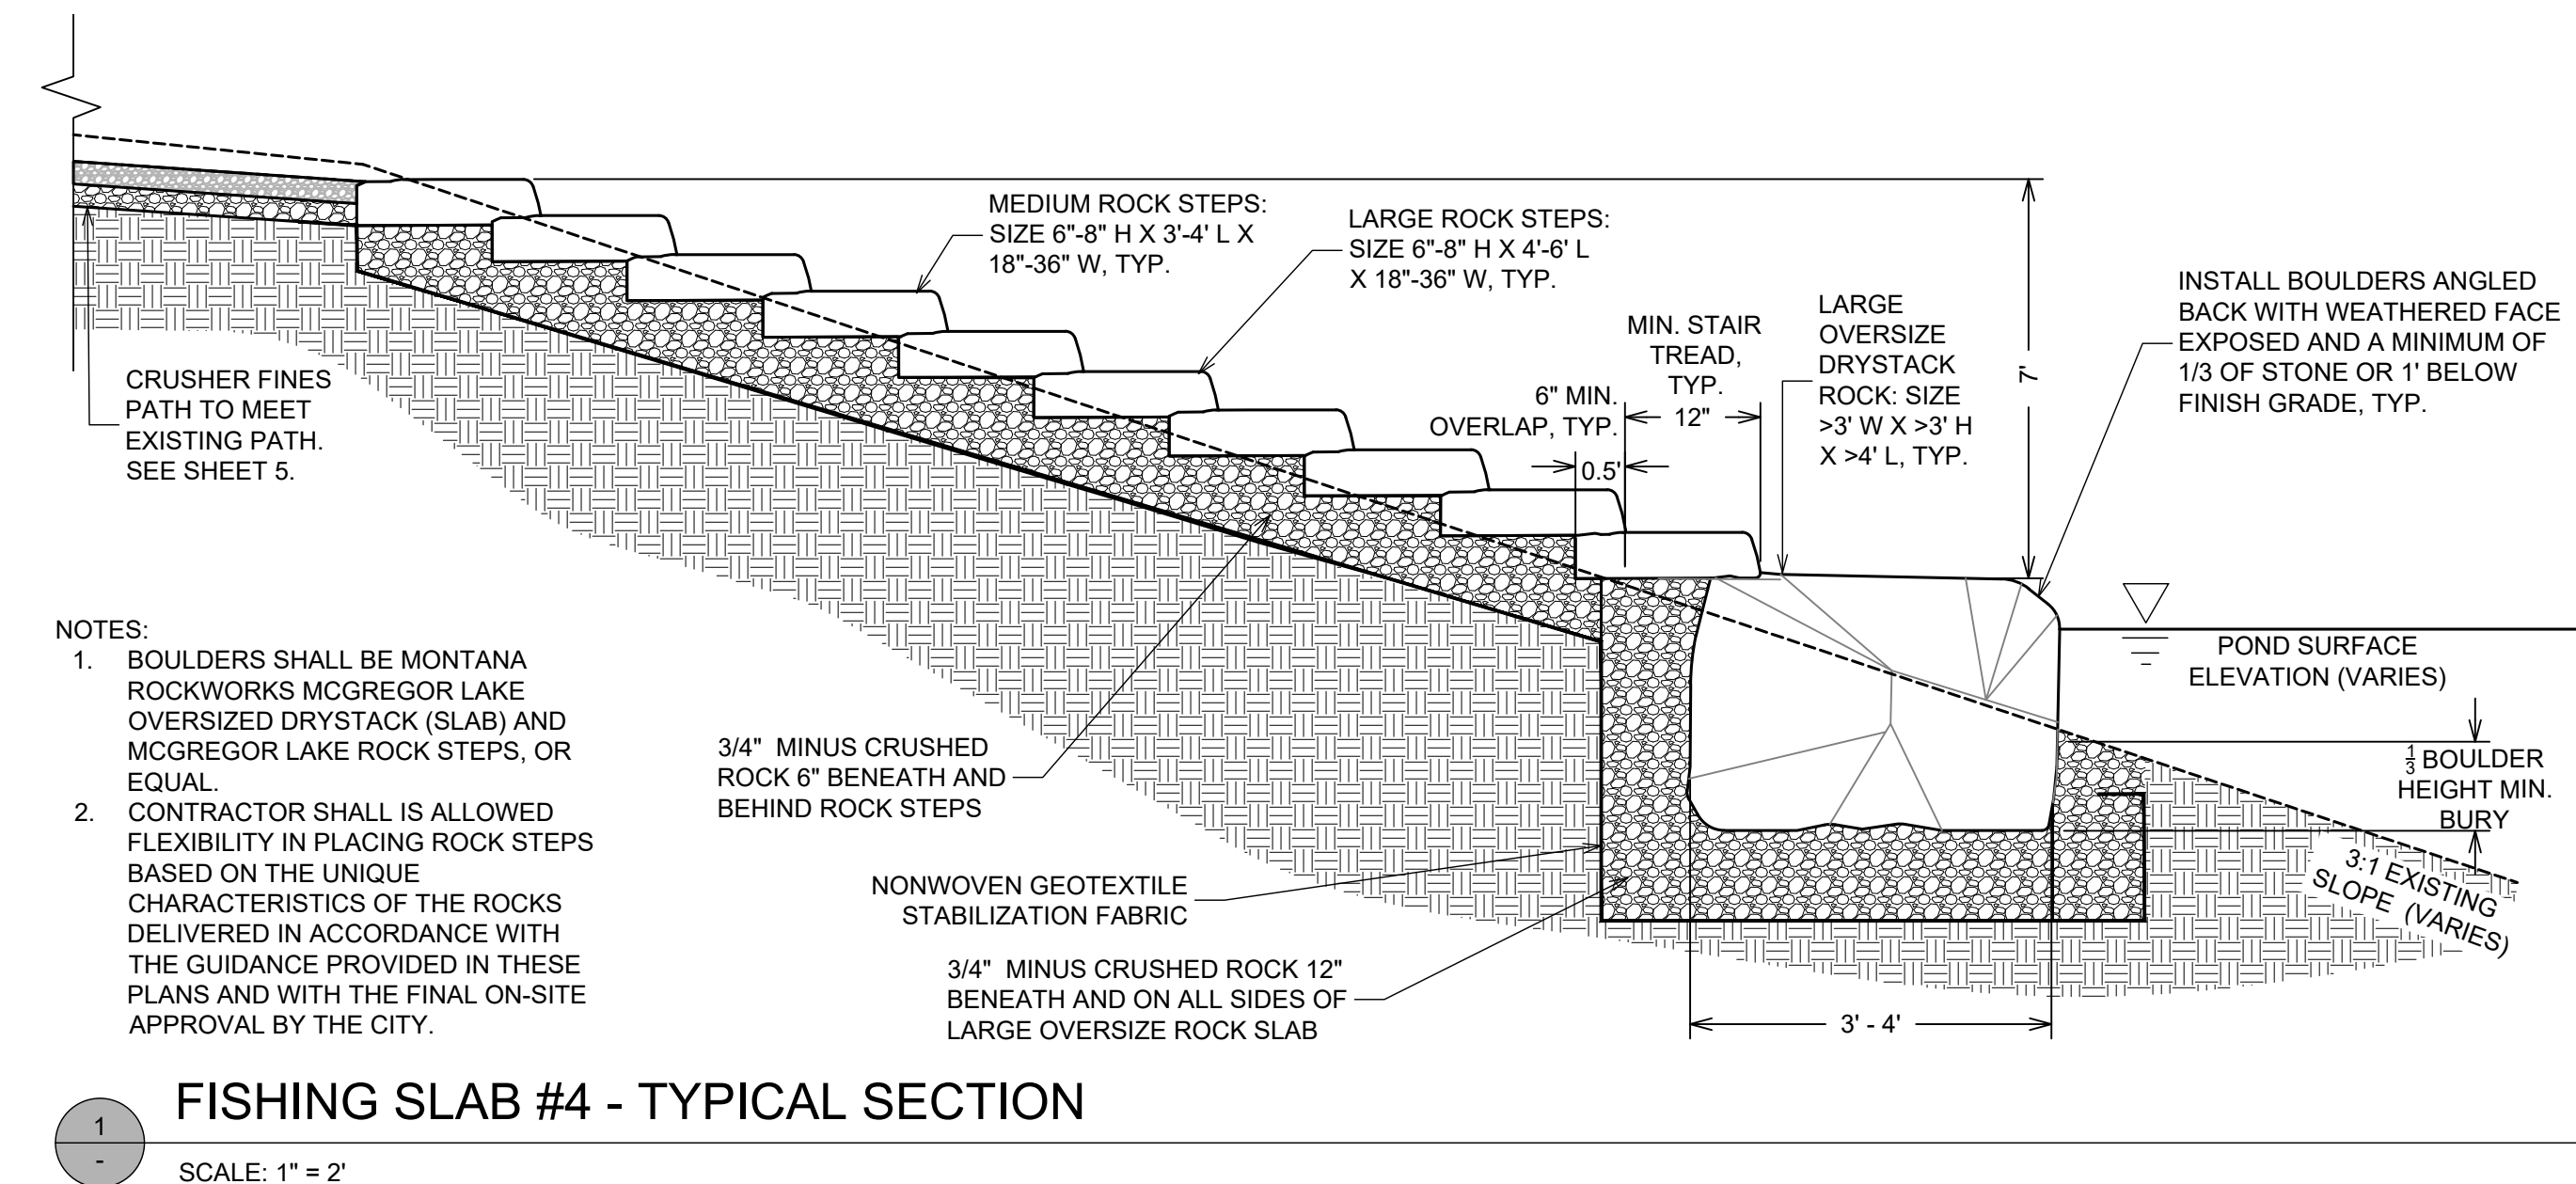

AGENCY REVIEW



DETAILS - SLAB
RIVER'S EDGE PARK FISHING POND PIER
COLUMBIA FALLS, MONTANA




REVISIONS:		
NO.	DESCRIPTION	DATE

PROJECT: 190314.2
LAYOUT: C3.3
SURVEYED: KLM
DESIGN: SAR, SAM
DRAFT: SW
APPROVE: SAR
DATE: MAY 2025

SHEET
C3.3

- FISHING PIER CONSTRUCTION NOTES:
1. SEE STRUCTURAL PLAN SHEETS S0.1 AND S1.1 FOR CONSTRUCTION REQUIREMENTS.
 2. PIER FOOTING INSTALLATION MAY BE ACHIEVED BY EITHER DRILLING OR OPEN EXCAVATION.
 3. CONCRETE PIER FOOTINGS AND ABUTMENT MAY BE PRECAST OR CAST-IN-PLACE.

- LEGEND
- EDGE OF ASPHALT
 - ASPHALT
 - CONTOUR (1 FOOT INTERVAL)
 - MAX. POND WATER SURFACE (3003.00) BEFORE OVERTOPPING
 - POND WATER SURFACE 5/3/2019 (3000.33)
 - POND WATER SURFACE 5/22/2024 (2999.75)
 - LOW POND WATER SURFACE APPROX. WATER ELEV. FROM BING AERIAL IMAGE (2997.00 +/-0.5 FT)

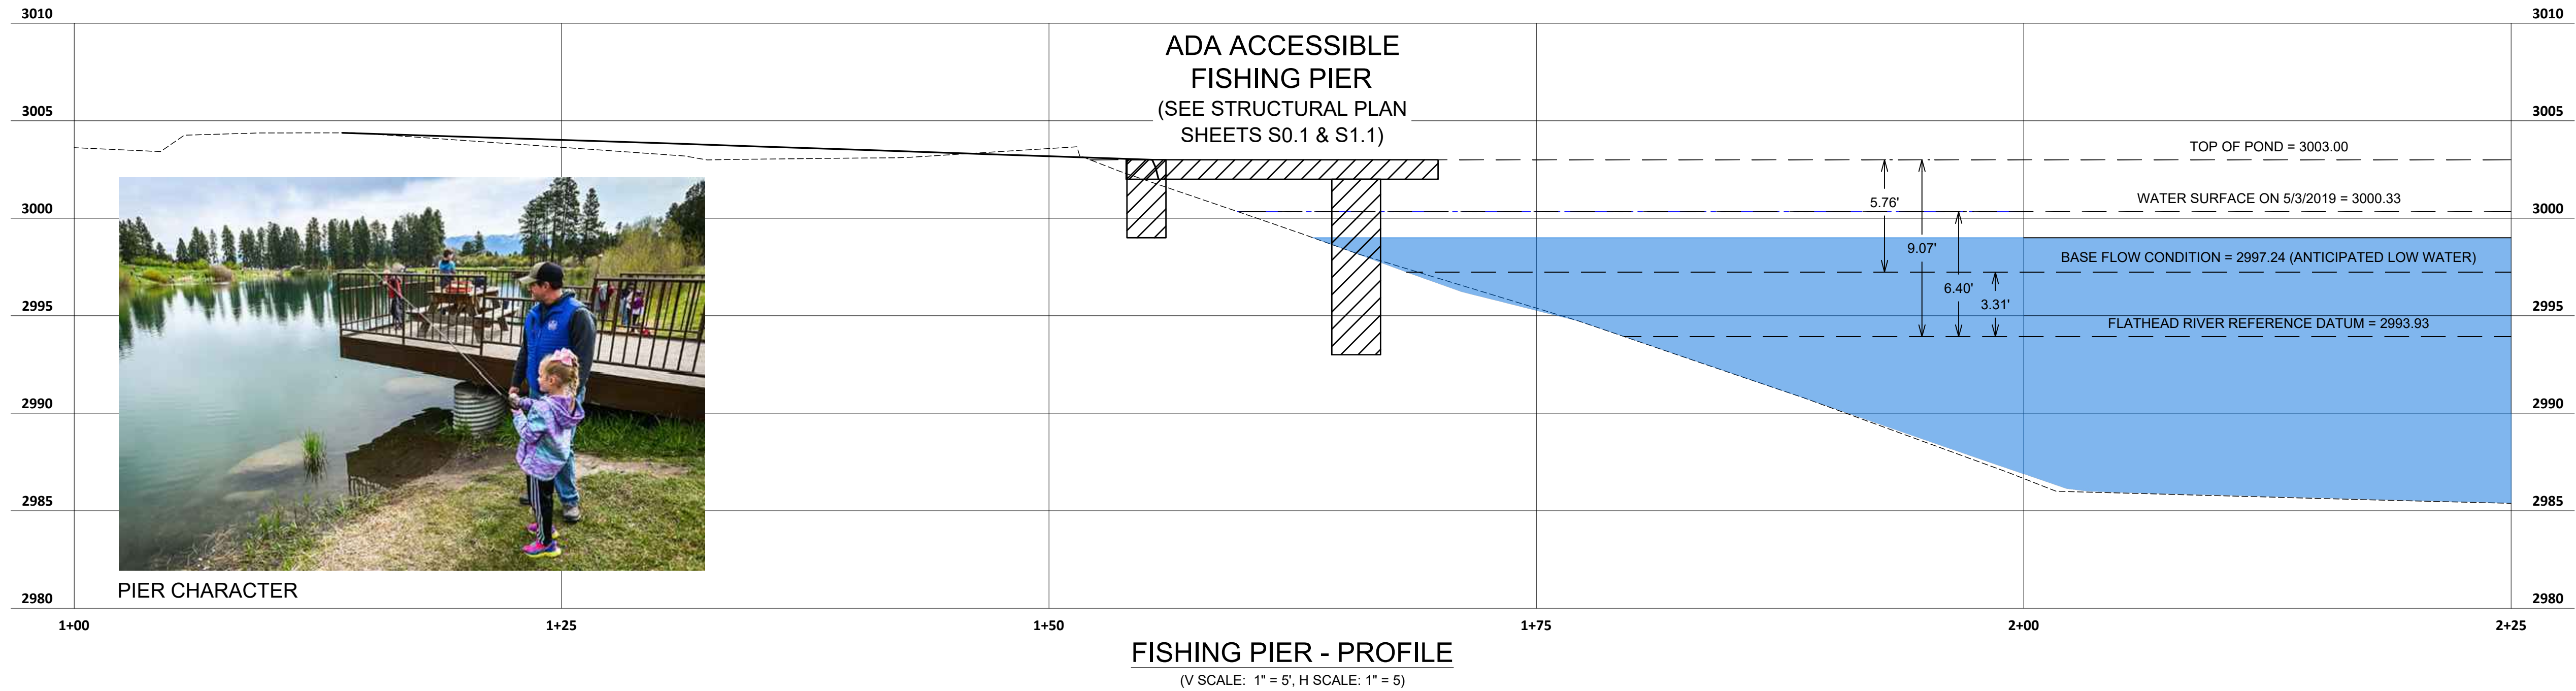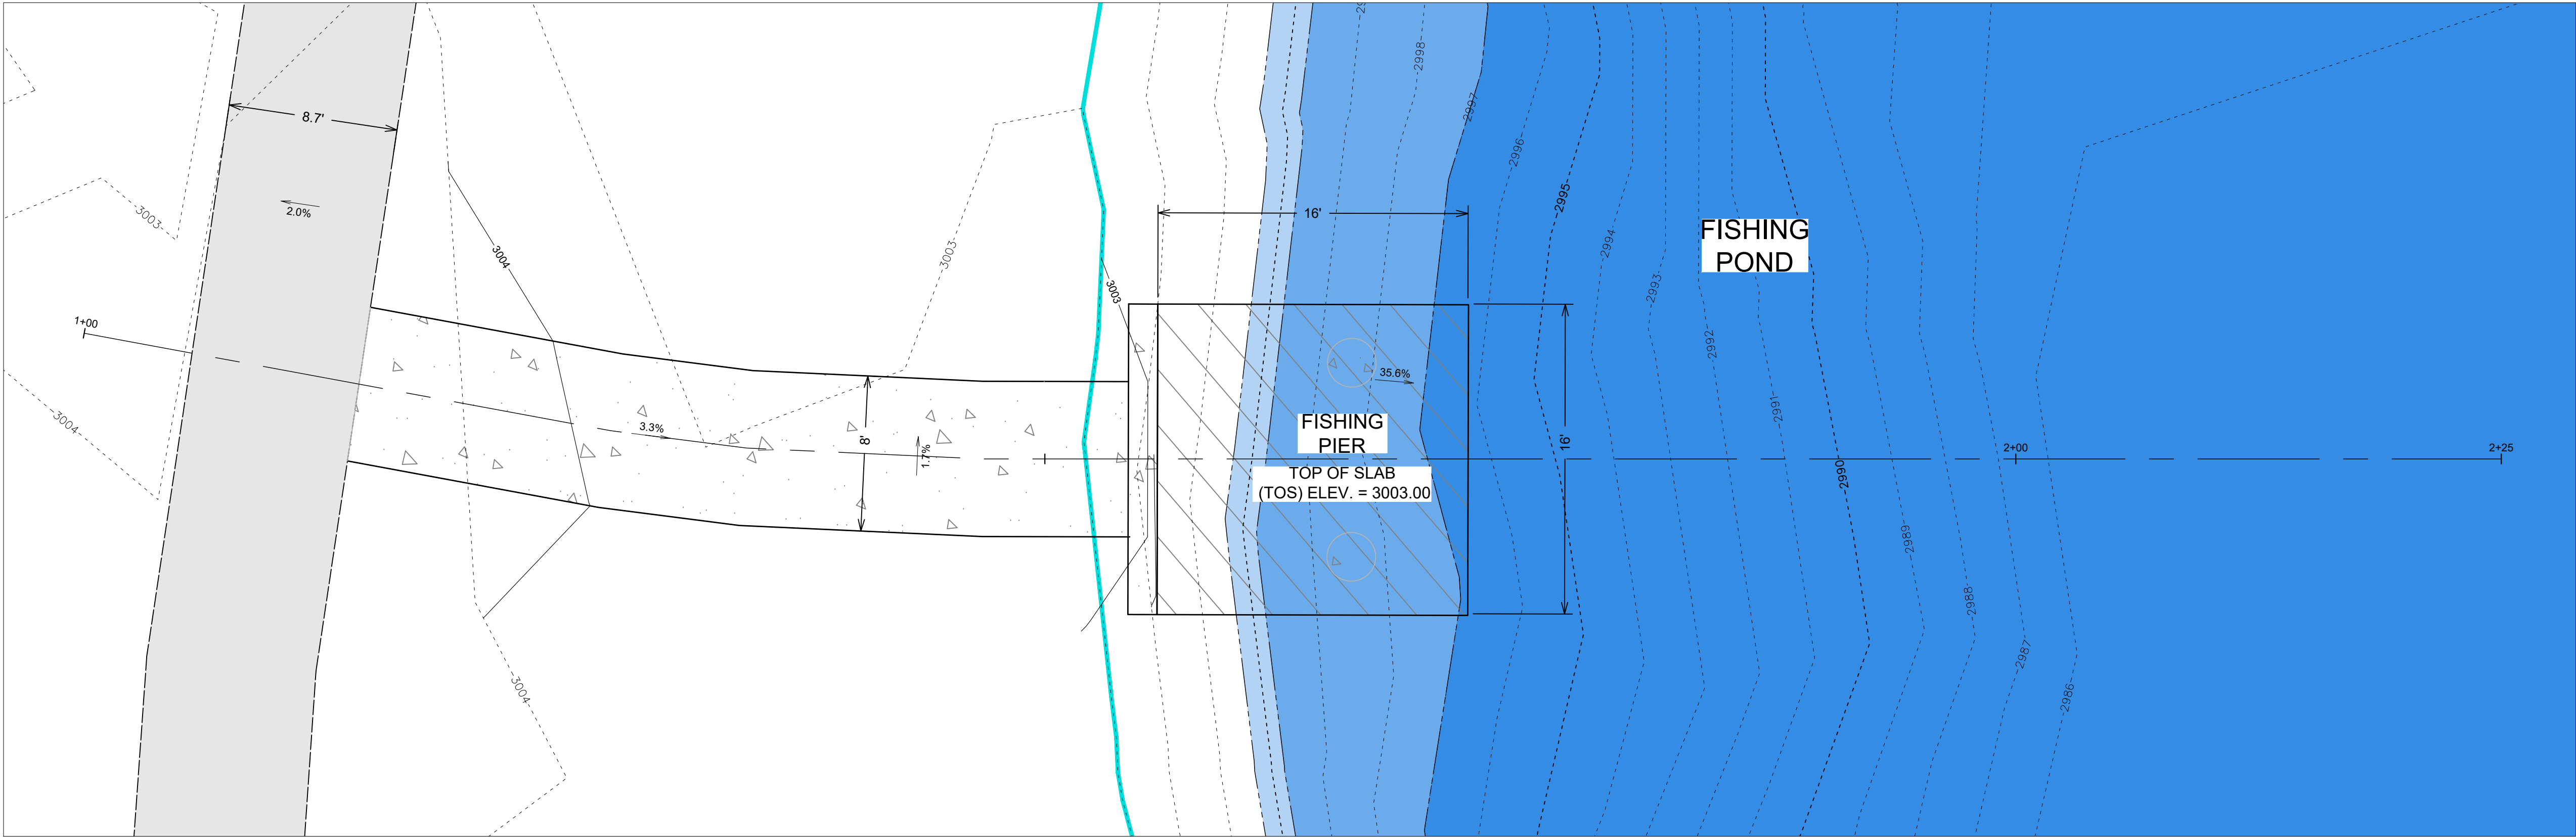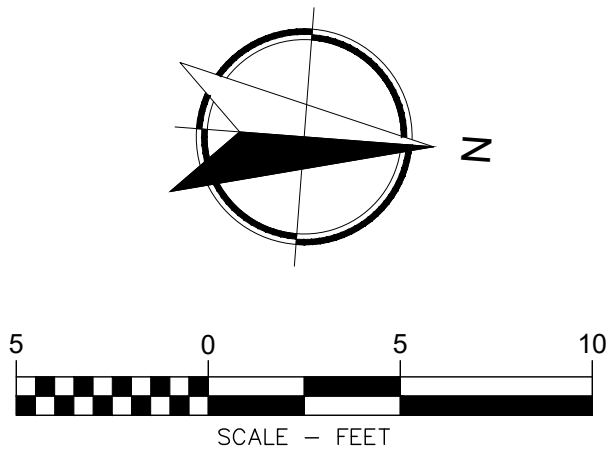

PIER CHARACTER

WGM GROUP
WWW.WGMGROUP.COM
431 1ST AVENUE WEST
KALISPELL, MT 59901
TEL: 406-756-4848

AGENCY REVIEW



OVERALL PIER PLAN
RIVER'S EDGE PARK FISHING POND PIER
COLUMBIA FALLS, MONTANA

REVISIONS:		
NO.	DESCRIPTION	DATE

PROJECT: 190314.2
LAYOUT: C4.1
SURVEYED: KLM
DESIGN: SAR, SAM
DRAFT: SW
APPROVE: SAR
DATE: MAY 2025

SHEET
C4.1

FILE: W:\Projects\190314\CAD Data\Working Design\190314_C4.1.DWG

GENERAL NOTES -

I. GENERAL REQUIREMENTS

1. THE CONTRACTOR SHALL VERIFY ALL DIMENSIONS AND JOB SITE CONDITIONS BEFORE COMMENCING WORK AND SHALL REPORT ANY DISCREPANCIES TO ECUPSE ENGINEERING, HENCEFORTH REFERRED TO AS THE ENGINEER
2. USE WRITTEN DIMENSIONS. DO NOT USE SCALED DIMENSIONS. WHERE NO DIMENSION IS PROVIDED, CONSULT THE ARCHITECT OR ENGINEER FOR CLARIFICATION BEFORE PROCEEDING WITH THE WORK.
3. THE CONTRACTOR SHALL FIELD VERIFY THE DIMENSIONS AND LAYOUT OF THE EXISTING CONSTRUCTION AS REQUIRED TO COORDINATE THE ERECTION OF THE WORK SPECIFIED IN THESE DRAWINGS. EXISTING BUILDING ELEMENTS ARE IDENTIFIED FOR REFERENCE WITH THE PREFIX (E).
4. DETAILS IN THE DRAWINGS PREFACED WITH THE TITLE "TYPICAL" MAY NOT NECESSARILY BE REFERENCED ON THE PLANS, BUT SHALL STILL APPLY AS SHOWN OR DESCRIBED IN THE DETAILS. WHERE NO DETAIL IS REFERENCED, IT SHALL BE THE CONTRACTOR'S RESPONSIBILITY TO CHOOSE THE RELEVANT TYPICAL DETAIL FROM THOSE PROVIDED.
5. THE CONTRACTOR IS RESPONSIBLE FOR THE STABILITY OF THE STRUCTURE PRIOR TO THE ERECTION OF THE FRAMING AND OF THE LATERAL-LOAD-RESISTING SYSTEM IS COMPLETE.
6. THE ENGINEER HOLDS NO LIABILITY FOR UNAUTHORIZED CHANGES TO THE CONSTRUCTION DOCUMENTS MADE BY THE OWNER, CONTRACTOR, BUILDING OFFICIAL, OR OTHER INVOLVED PARTY.
7. THE CONTRACTOR SHALL BE SOLELY RESPONSIBLE FOR PROVIDING A SAFE PLACE TO WORK AND FOR MEETING THE REQUIREMENTS OF ALL APPLICABLE JURISDICTIONS, INCLUDING OSHA. THE CONTRACTOR SHALL EXECUTE THEIR WORK TO ENSURE THE SAFETY OF PERSONS AND ADJACENT PROPERTY AGAINST DAMAGE BY FALLING DEBRIS AND OTHER HAZARDS ASSOCIATED WITH THE WORK.
8. THE LATERAL FORCE RESISTANCE AND STABILITY OF THE BUILDING IN THE COMPLETED STRUCTURE IS PROVIDED BY CANTILEVER DRIVEN COLUMNS AND A CONCRETE ABUTMENT. THE CONCRETE SLAB ON METAL DECK SERVE AS HORIZONTAL DIAPHRAGMS TO DISTRIBUTE WIND AND SEISMIC FORCES TO THE DRIVEN COLUMNS.
9. UNLESS NOTED OTHERWISE IN THE PROJECT SPECIFICATIONS, SHOP DRAWINGS AND/OR SUBMITTALS SHALL BE SUBMITTED TO THE ENGINEER FOR REVIEW PRIOR TO FABRICATION OR CONSTRUCTION RELATED TO THE FOLLOWING STRUCTURAL ITEMS
- A. CONCRETE MIX DESIGN
- B. CONCRETE AND/OR MASONRY REINFORCEMENT PLACING DRAWINGS
- C. CONCRETE SLAB ON GRADE CONTROL JOINT PLANS
- D. STRUCTURAL STEEL SHOP DRAWINGS
- E. STEEL JOIST SHOP DRAWINGS
- F. STEEL DECK SHOP DRAWINGS
- G. POST-INSTALLED ANCHOR ICC-ES OR IAPMO ES EVALUATION REPORTS

10. DESIGN CRITERIA

- A. BUILDING CODE: 2021 INTERNATIONAL BUILDING CODE
- B. GEOTECHNICAL AND GRAVITY DESIGN DATA
- i. ALLOWABLE SOIL BEARING CAPACITY: 1500 PSF FOR GRAVITY LOADS, 2000 PSF FOR WIND AND SEISMIC LOADS
- ii. FLOOR LIVE LOAD: 100 PSF
- iii. GROUND SNOW LOAD, Pg: 71 PSF
- iv. SNOW EXPOSURE FACTOR, Ce: 1.0
- v. SNOW LOAD IMPORTANCE FACTOR, I: 1.0
- vi. THERMAL FACTOR, Ct: 1.2
- C. WIND DESIGN DATA
- i. BASIC WIND SPEED: Vult = 105 MPH
- ii. RISK CATEGORY: II
- iii. WIND EXPOSURE CATEGORY: C
- D. SEISMIC DESIGN DATA
- i. RISK CATEGORY: II
- ii. SEISMIC IMPORTANCE FACTOR, Ie: 1.0
- iii. MAPPED SPECTRAL ACCELERATION, Ss: 0.686
- iv. MAPPED SPECTRAL ACCELERATION, S1: 0.210
- v. SITE CLASS: D
- vi. DESIGN SPECTRAL ACCELERATION, Sds: 0.572
- vii. DESIGN SPECTRAL ACCELERATION, Sd1: N/A
- viii. SEISMIC DESIGN CATEGORY: D
- ix. BASIC SEISMIC FORCE RESISTING SYSTEM: ALL OTHER SELF-SUPPORTING STRUCTURES NOT COVERED ABOVE (T15.4-2)
- x. DESIGN BASE SHEAR: 6.560 KIPS, EACH ORTHOGONAL DIRECTION
- xi. SEISMIC RESPONSE COEFFICIENT, Cs: 0.458, EACH ORTHOGONAL DIRECTION
- xii. RESPONSE MODIFICATION FACTOR, R: 1.25, EACH ORTHOGONAL DIRECTION
- xiii. ANALYSIS PROCEDURE USED: EQUIVALENT LATERAL FORCE PROCEDURE

II. SHALLOW FOUNDATIONS

1. IF ANY OF THE FOLLOWING CONDITIONS ARE DISCOVERED DURING CONSTRUCTION AT THE BUILDING SITE, A GEOTECHNICAL INVESTIGATION SHALL BE COMMISSIONED IN ACCORDANCE WITH CHAPTER 18 OF THE IBC:
- A. QUESTIONABLE SOIL
- B. EXPANSIVE SOIL
- C. DEEP FOUNDATIONS
- D. ROCK STRATA OF VARIABLE OR DOUBTFUL CHARACTERISTICS
- E. EXCAVATIONS THAT WILL REMOVE THE LATERAL SUPPORT OF AN ADJACENT, EXISTING FOUNDATION
- F. USE OF COMPACTED FILL MATERIAL BELOW SHALLOW FOUNDATIONS IN EXCESS OF 12 INCHES IN DEPTH
- G. USE OF CONTROLLED LOW-STRENGTH MATERIAL (CLSM)
- H. ALTERNATE SETBACK AND CLEARANCE
- i. SEISMIC DESIGN CATEGORIES C THROUGH F
2. EXCAVATION FOR ANY PURPOSE SHALL NOT REMOVE LATERAL SUPPORT FROM ANY FOUNDATION WITHOUT FIRST UNDERPINNING OR PROTECTING THE FOUNDATION AGAINST SETTLEMENT OR LATERAL TRANSLATION.
3. FOUNDATIONS SHALL BE BUILT ON UNDISTURBED SOIL OR COMPACTED FILL MATERIAL 12 INCHES OR LESS IN DEPTH. IF PROVIDED, COMPACTED FILL MATERIAL SHALL HAVE AN IN-PLACE DRY DENSITY NOT LESS THAN 90 PERCENT OF THE MAXIMUM DRY DENSITY AT OPTIMUM MOISTURE CONTENT DETERMINED IN ACCORDANCE WITH ASTM D1557. IF THE COMPACTED FILL MATERIAL EXCEEDS 12 INCHES IN DEPTH OR CLSM IS USED, PLACEMENT SHALL COMPLY WITH THE PROVISIONS OF AN APPROVED GEOTECHNICAL INVESTIGATION AND REPORT.
4. THE BOTTOM OF ALL EXTERIOR FOOTINGS AND FOOTINGS SUSCEPTIBLE TO FROST HEAVE SHALL EXTEND A MINIMUM DEPTH BELOW LOWEST ADJACENT FINISHED GRADE OF 3'-6".

III. COLD WEATHER CONSTRUCTION

1. CONCRETE:
- A. THE CONTRACTOR SHALL PRACTICE STANDARD COLD-WEATHER CONCRETE METHODS AS PER ACI 306.
- B. CALCIUM CHLORIDE SHALL NOT BE USED AS AN ACCELERATING ADMIXTURE.
- C. CONCRETE DELIVERED TO THE SITE SHALL MEET THE TEMPERATURE REQUIREMENTS OF ASTM C94.
- D. CONCRETE SHALL NOT BE PLACED UPON FROZEN SOILS OR SOILS WHICH CONTAIN FROZEN MATERIAL.
- E. CONCRETE SHALL BE PROTECTED FROM FREEZING UNTIL THE SPECIFIED STRENGTH IS ATTAINED.
2. SOILS:
- A. ALL SNOW AND ICE SHALL BE REMOVED FROM CUT AND FILL AREAS PRIOR TO ANY SITE WORK.
- B. NO FOUNDATIONS OR FILL MATERIAL SHALL BE PLACED UPON SOILS, WHICH ARE FROZEN OR CONTAIN FROZEN MATERIAL.
- C. FILL THAT HAS BEEN PLACED AND COMPACTED IN AN UNFROZEN STATE, WHICH SUBSEQUENTLY BECOMES FROZEN, SHALL BE RE-COMPACTED AT THE SURFACE (AFTER THAWING), BEFORE PLACING ADDITIONAL LIFTS.
- D. EXPOSED NATIVE SUBGRADE THAT BECOMES FROZEN SHALL BE THAWED AND COMPACTED IN PLACE PRIOR TO FOOTING PLACEMENT.
- E. NO FROZEN SOILS SHOULD BE USED AS FILL.
- F. FOLLOWING PLACEMENT OF FOUNDATIONS, AND BEFORE PLACEMENT OF FILL THAT WILL PROVIDE FROST PROTECTION, FROST SHALL NOT BE PERMITTED TO PENETRATE BELOW FOUNDATIONS.

IV. CAST-IN-PLACE CONCRETE


1. CONCRETE:
- A. CONSTRUCTION SHALL BE IN ACCORDANCE WITH ACI 301, UNLESS OTHERWISE NOTED.
- B. REQUIRED COMPRESSIVE STRENGTH, f'c:
- i. CONCRETE ELEMENTS EXPOSED TO THE EXTERIOR GROUND AND WEATHER OR UNCONDITIONED SPACE OF THE BUILDING: 4500 PSI AT 28 DAYS, NORMAL WEIGHT. MAXIMUM WATER TO CEMENT RATIO = 0.45.
- ii. IF THE CONTRACTOR ELECTS TO REPLACE THE CEMENT IN THE CONCRETE MIX WITH HIGH-VOLUME FLY ASH, IT IS PERMISSIBLE TO ESTABLISH f'c AT 56 DAYS. THE CONTRACTOR SHALL COORDINATE THE DURATION OF SHORING AND TEMPORARY BRACING ACCORDINGLY.
- C. DURABILITY REQUIREMENTS:
- i. CONCRETE ELEMENTS EXPOSED TO THE EXTERIOR GROUND AND WEATHER OR UNCONDITIONED SPACE OF THE BUILDING: PROVIDE TOTAL AIR CONTENT IN ACCORDANCE WITH EXPOSURE CLASS F2 IN ACCORDANCE WITH ACI 318, CHAPTER 4, PER THE FOLLOWING TABLE. TOLERANCE ON AIR CONTENT AS DELIVERED SHALL BE +/- 1.5 %:
- ii. ALL OTHER CONCRETE: NO REQUIREMENTS.

NOMINAL MAXIMUM AGGREGATE SIZE	TOTAL AIR CONTENT EXPOSURE CLASS F2
1/2"	7%
3/4"	6%
1"	6%
1 1/2"	5.50%

- iii.
- D. THE CONTRACTOR SHALL SUBMIT PROPOSED LOCATIONS OF CONSTRUCTION OR POUR JOINTS TO THE ARCHITECT AND ENGINEER FOR REVIEW.
- E. ROUGHEN CONCRETE SURFACES OF CONSTRUCTION JOINTS AND AT LOCATIONS WHERE CONCRETE IS CAST AGAINST EXISTING CONCRETE TO 1/4" AMPLITUDE AND CLEAN OF LAITANCE, FOREIGN MATTER, AND LOOSE PARTICLES.
2. REINFORCING STEEL:
- A. TYPICAL REINFORCING: ASTM A615 GRADE 40 FOR #3 BARS, ASTM A615 GRADE 60 FOR #4 BARS TO #7 BARS, AND ASTM A706 GRADE 60 FOR #8 BARS AND LARGER EPOXY-COATED STEEL REINFORCING BARS: ASTM A775
- B. REINFORCING TO BE WELDED: ASTM A706 GRADE 60
- C. DEFORMED BAR ANCHORS: ASTM A1064, Fy = 70 KSI.
- D. PROVIDE CLEARANCE AND COVER OF REBAR AS FOLLOWS, UNLESS OTHERWISE NOTED:
- i. CAST AGAINST AND PERMANENTLY EXPOSED TO EARTH: 3 INCHES
- ii. FORMED SURFACES EXPOSED TO EARTH OR WEATHER, #5 BARS AND SMALLER: 1 1/2 INCHES
- iii. FORMED SURFACES EXPOSED TO EARTH OR WEATHER, #6 BARS AND LARGER: 2 INCHES
- iv. INTERIOR SLABS, WALLS, AND JOISTS: 3/4 INCHES
- v. BEAMS AND COLUMNS: 1 1/2 INCHES TO TRANSVERSE REINFORCING
- E. UNLESS OTHERWISE NOTED, REINFORCING BARS SHALL BE SPLICED WITH 50-BAR-DIAMETER LAPS, MINIMUM.
- F. REINFORCING SHALL BE SUPPORTED PRIOR TO CONCRETING IN ACCORDANCE WITH THE CRSI MANUAL OF STANDARD PRACTICE, MSP-1.
- G. REINFORCING SHALL BE DETAILED IN ACCORDANCE WITH ACI 315.
- H. WELDING OF REINFORCING IS PERMITTED ONLY WHERE SHOWN IN THE DRAWINGS. WELDING SHALL CONFORM TO AWS D1.4, STRUCTURAL WELDING CODE - STEEL.
- V. POST-INSTALLED ANCHORS
1. ADHESIVE ANCHORS AND DOWELS IN CONCRETE: SET-XP (ICC-ES ESR-2508) OR AT-XP (IAPMO UES ER-263) BY SIMPSON STRONG-TIE OR HIT-HY 200 (ICC-ES ESR-3187) BY HILTI.
2. EXPANSION ANCHORS IN CONCRETE: STRONG-BOLT 2 (ICC-ES ESR-3037) BY SIMPSON STRONG-TIE OR KWIK BOLT TZ (ICC-ES ESR-1917) BY HILTI.
3. FOLLOW MANUFACTURER'S INSTALLATION INSTRUCTIONS FOR ALL POST-INSTALLED ANCHORS.
4. PROVIDE STAINLESS STEEL FASTENERS FOR EXTERIOR USE OR WHEN EXPOSED TO WEATHER. PROVIDE ELECTRO-PLATED CARBON STEEL ANCHORS AT OTHER LOCATIONS, UNLESS NOTED OTHERWISE.
5. IF REINFORCEMENT IS ENCOUNTERED DURING DRILLING, ABANDON AND SHIFT THE HOLE LOCATION TO AVOID THE REINFORCEMENT. PROVIDE A MINIMUM OF (2) ANCHOR DIAMETERS OR 1 INCH, WHICHEVER IS LARGER, OF SOUND CONCRETE OR MASONRY BETWEEN THE ANCHOR AND THE ABANDONED HOLE. FILL THE ABANDONED HOLE WITH NON-SHRINK GROUT. IF THE ANCHOR OR DOWEL MAY NOT BE SHIFTED AS NOTED ABOVE, SEEK GUIDANCE FROM THE ENGINEER.
6. LOCATE REINFORCEMENT AND CONFIRM FINAL ANCHOR LOCATIONS PRIOR TO FABRICATING PLATES, MEMBERS, OR OTHER STEEL ASSEMBLIES ATTACHED WITH POST-INSTALLED ANCHORS.
7. SUBSTITUTIONS: SUBSTITUTE PRODUCTS SHALL HAVE AN ASSOCIATED ICC-ES OR IAPMO EVALUATION REPORT AND THE CONTRACTOR MUST DEMONSTRATE PERFORMANCE IS EQUIVALENT TO THE SPECIFIED PRODUCTS. SUBSTITUTIONS WILL NOT BE CONSIDERED UNLESS THIS INFORMATION IS SUBMITTED.


VI. STRUCTURAL STEEL FRAMING

1. MATERIALS:
- A. WIDE FLANGE AND WT SHAPES: ASTM A992
- B. CHANNELS, ANGLES, PLATES, AND BARS: ASTM A36
- C. GRADE 50 PLATES: ASTM A572, Fy = 50 KSI. USE ONLY WHERE INDICATED ON THE PLANS.
- D. PIPE: ASTM A53, GRADE B
- E. HSS: ASTM A500 OR ASTM A1085, GRADE B, Fy = 42 KSI FOR ROUNDS AND 46 KSI FOR RECTANGULAR AND SQUARE
2. FASTENERS:
- A. MACHINE BOLTS: ASTM A307
- B. BOLTS: ASTM F3125
- C. ANCHOR RODS: ASTM F1554, GRADE 36, THREADED WITH NUT, UNLESS OTHERWISE NOTED, AND HOOKED FOR ANCHORING WOOD SOLE PLATES.
- D. SHEAR STUD CONNECTORS AND WELDED THREADED STUDS: ASTM A108, GRADE 1010 THRU 1020
- E. NUTS: ASTM A563
- F. HARDENED PLAIN AND BEVELED WASHERS: ASTM F436
3. WELDING
- A. ARC-WELDING ELECTRODES AND/OR FILLER METALS TO BE LOW HYDROGEN TYPES E70XX, E70TXX, OR E70XXX, MINIMUM, AS APPLICABLE.
- B. WELDING SHALL CONFORM TO AWS D1.1, STRUCTURAL WELDING CODE - STEEL.
- C. WELDING OF COMPONENTS OF THE SEISMIC FORCE RESISTING SYSTEM SHALL CONFORM TO AWS D1.8, STRUCTURAL WELDING CODE - SEISMIC SUPPLEMENT.
- D. ALL WELDING SHALL BE PERFORMED BY A WELDER CERTIFIED BY AWS AND THE GOVERNING JURISDICTION, IF APPLICABLE.
- E. FIELD WELDING SYMBOLS HAVE NOT NECESSARILY BEEN INDICATED ON THE DRAWINGS. WHERE SHOWN, PROPER FIELD WELDING PER AWS SHALL BE USED. WHERE NO FIELD WELDING SYMBOLS ARE SHOWN, IT IS THE CONTRACTOR'S RESPONSIBILITY TO COORDINATE THE USE OF SHOP AND FIELD WELDS.
- F. ALL WELDS OF ELEMENTS DESIGNATED AS PART OF THE SEISMIC FORCE RESISTING SYSTEM SHALL BE MADE WITH FILLER METALS MEETING THE REQUIREMENTS SPECIFIED IN CLAUSE 6.3 OF AWS D1.8.
- G. WELDS DESIGNATED AS DEMAND CRITICAL ON THE PLANS SHALL BE MADE WITH FILLER METALS MEETING THE REQUIREMENTS SPECIFIED IN CLAUSE 6.3 OF AWS D1.8.
4. FABRICATION AND ERECTION
- A. FABRICATION AND ERECTION SHALL BE IN ACCORDANCE WITH AISC 360 AND AISC 303.
- B. UNLESS NOTED OTHERWISE, PRIME STRUCTURAL STEEL AND FASTENERS THAT ARE PERMANENTLY EXPOSED TO THE WEATHER WITH A HIGH-PERFORMANCE ACRYLIC COATING, PRO CRYL UNIVERSAL BY SHERWIN WILLIAMS, OR EQUAL. FIELD CUT, WELDED, AND/OR DAMAGED SURFACES SHALL BE TOUCHED UP WITH PRIMER PRIOR TO APPLYING FINISH COAT OF PAINT.
- C. STRUCTURAL STEEL AND FASTENERS INDICATED ON THE DRAWINGS TO BE HOT-DIP GALVANIZED SHALL BE COATED IN ACCORDANCE WITH ASTM A123 AND ASTM A153. REPAIR AND TOUCH UP GALVANIZING AFTER ERECTION ACTIVITIES ARE COMPLETE IN ACCORDANCE WITH ASTM A780.
- VII. STEEL DECKING
1. STEEL DECK SHALL BE GALVANIZED IN ACCORDANCE WITH ASTM A653 COATING CLASS G60, UNLESS OTHERWISE NOTED. REPAIR DAMAGED OR COMPROMISED COATING PER ASTM A780.
2. STEEL DECK SUPPORTING CONCRETE FILL SHALL BE COMPOSITE TYPE AND FACTORY VENTED, UNLESS OTHERWISE NOTED.
3. WHERE POSSIBLE, LAYOUT STEEL DECK TO SPAN AT LEAST THREE SPANS CONTINUOUSLY. TEMPORARILY SHORE SINGLE SPAN SEGMENTS OF DECK SUPPORTING CONCRETE FILL AS REQUIRED BY THE DECK MANUFACTURER.

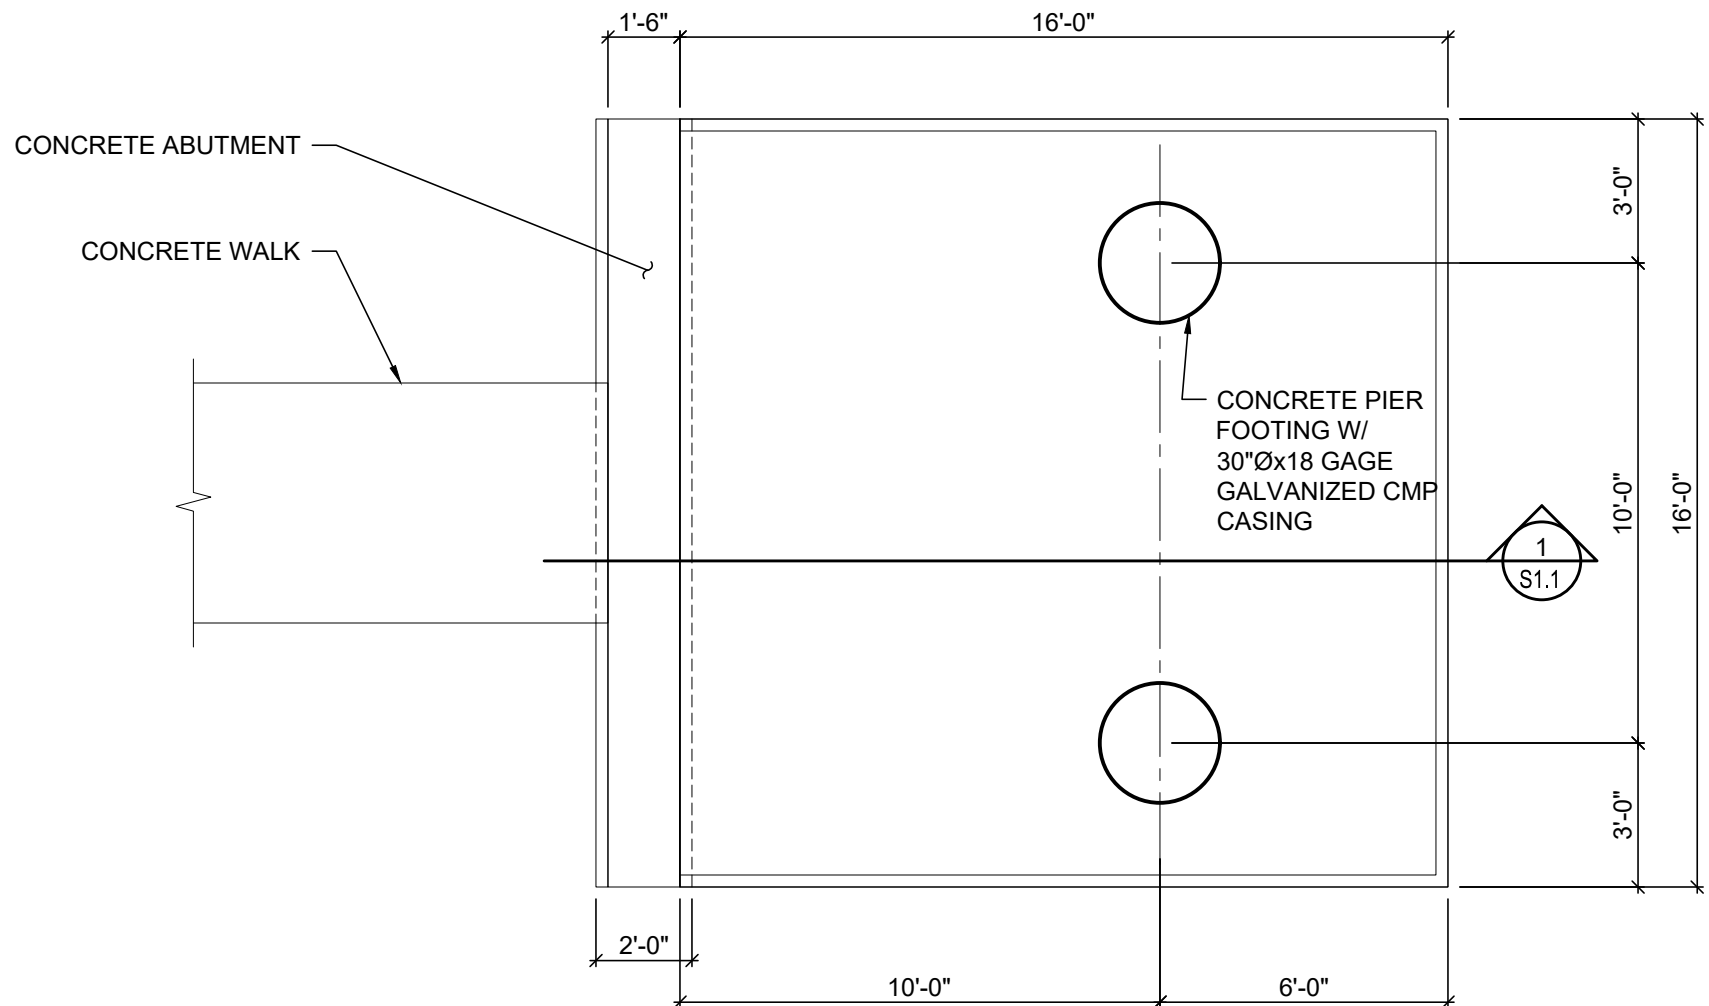

FOUNDATION PLAN


SCALE: 1/4" = 1'-0"

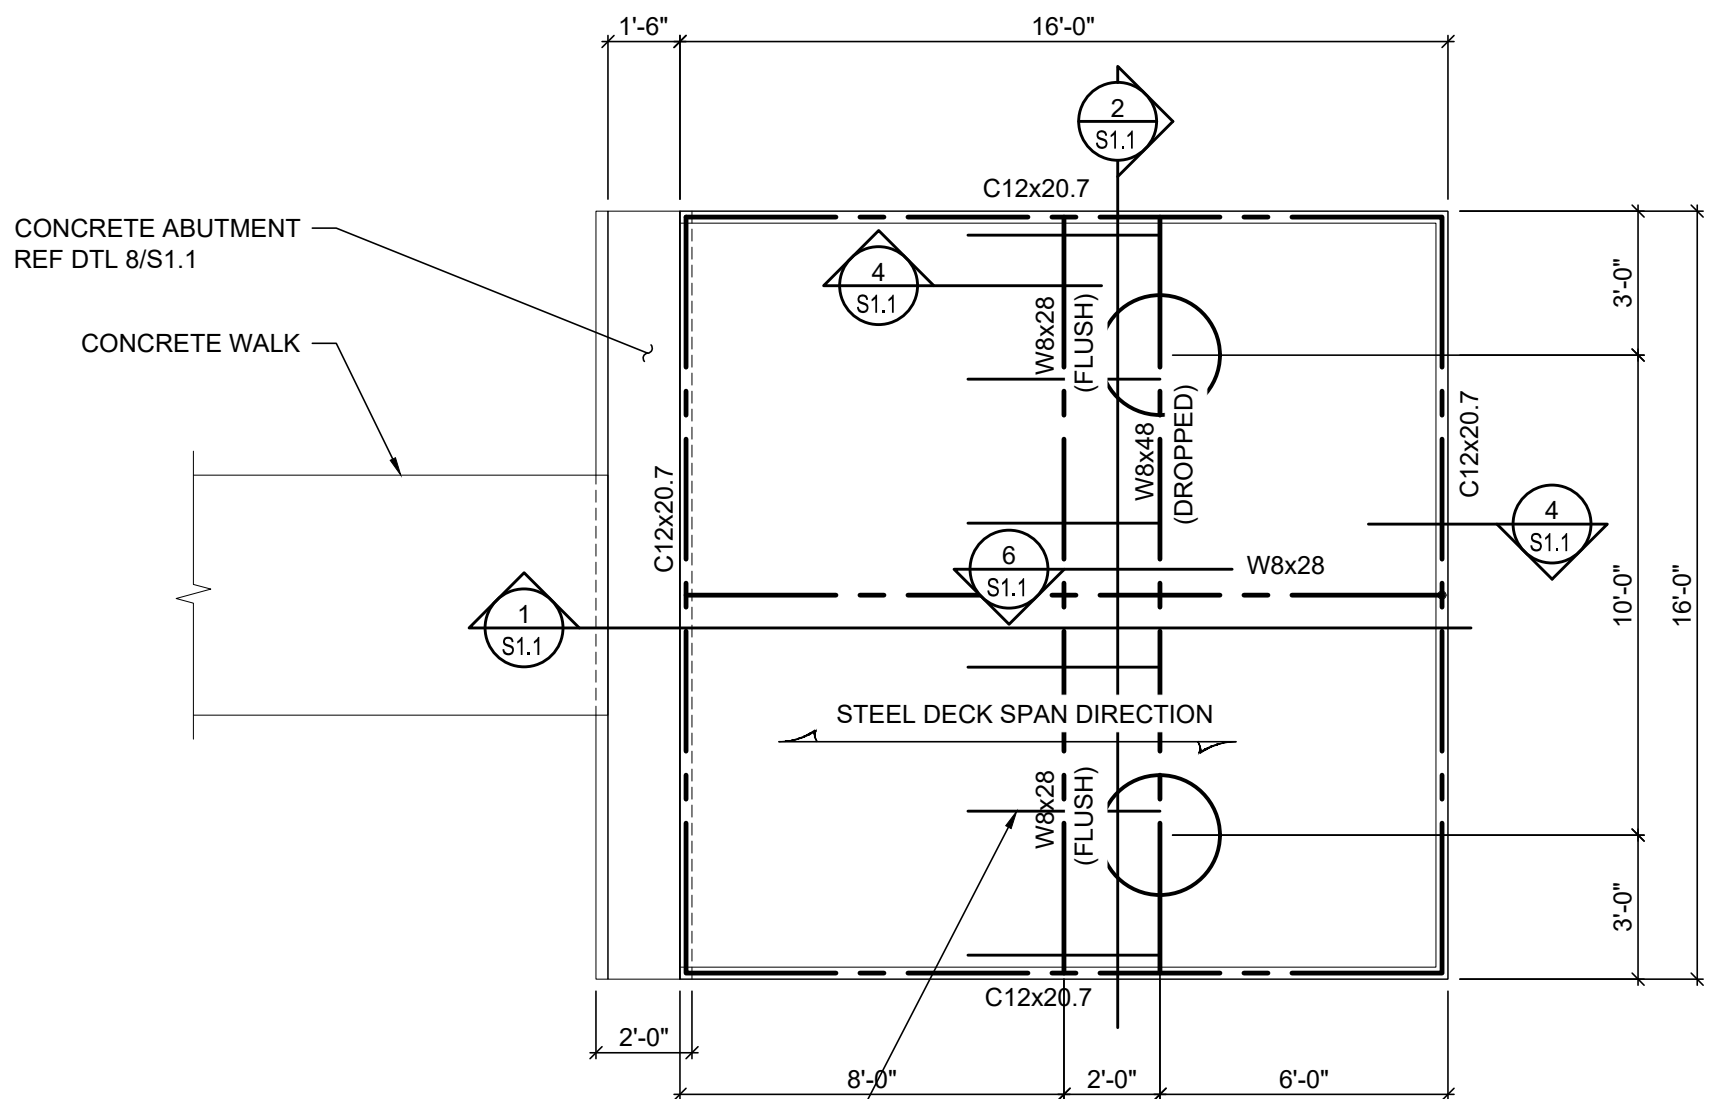

#3 BAR @ 3' OC TOP
1 1/2" CLR 4'-0" LENGTH
INSTALLED OVER JOIST

BEAM PLAN

SCALE: 1/4" = 1'-0"

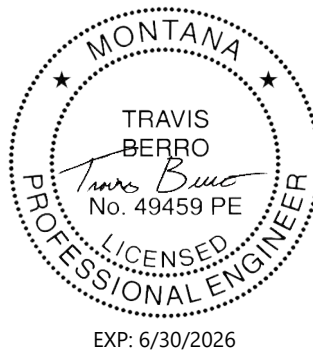

Cushing
Terrell®

cushingterrell.com
800.757.9522


ACCESSIBLE FISHING PLATFORM
RIVERS EDGE FISHING PIER

REVISIONS

GENERAL NOTES & PLAN



PROJ. #: 24-03-036
CHECKED BY: BW
DRAWN BY: BB
DATE: 03.24.25
SHEET:

S0.1

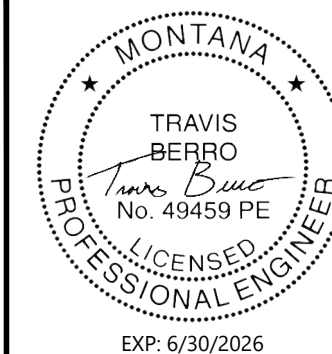


Cushing Terrell
cushingterrell.com
800.757.9522


ACCESSIBLE FISHING PLATFORM RIVERS EDGE FISHING PIER

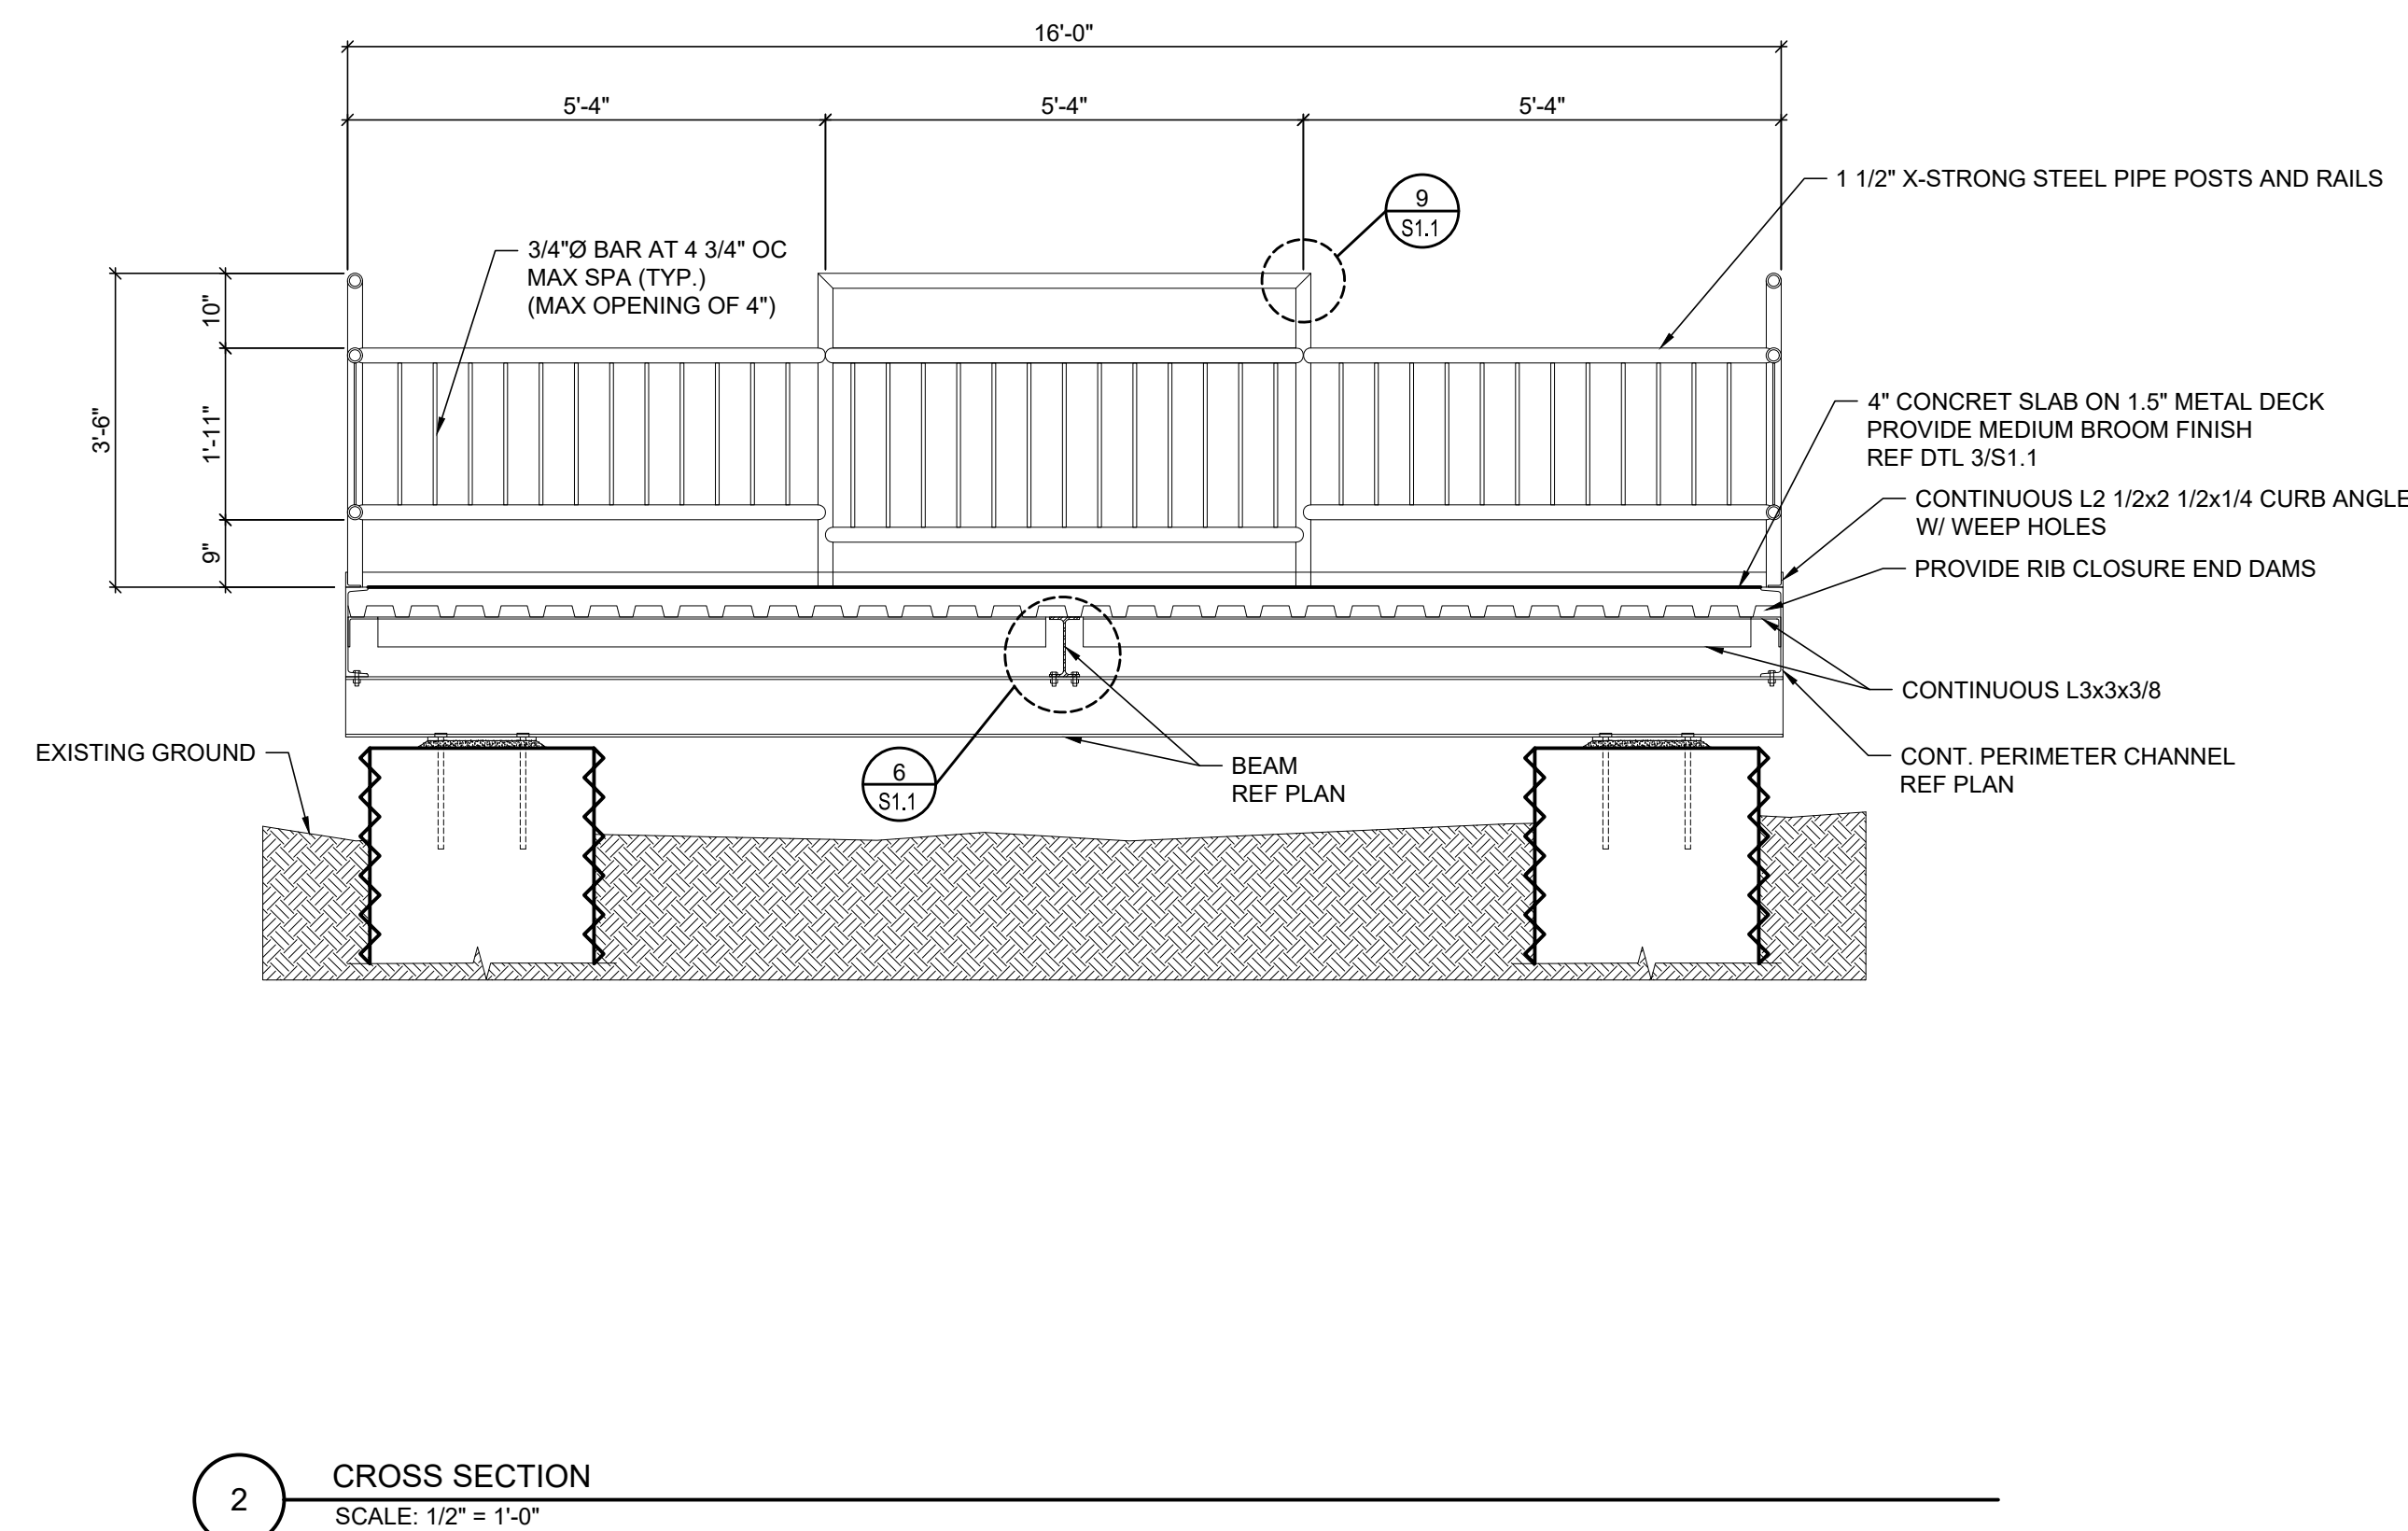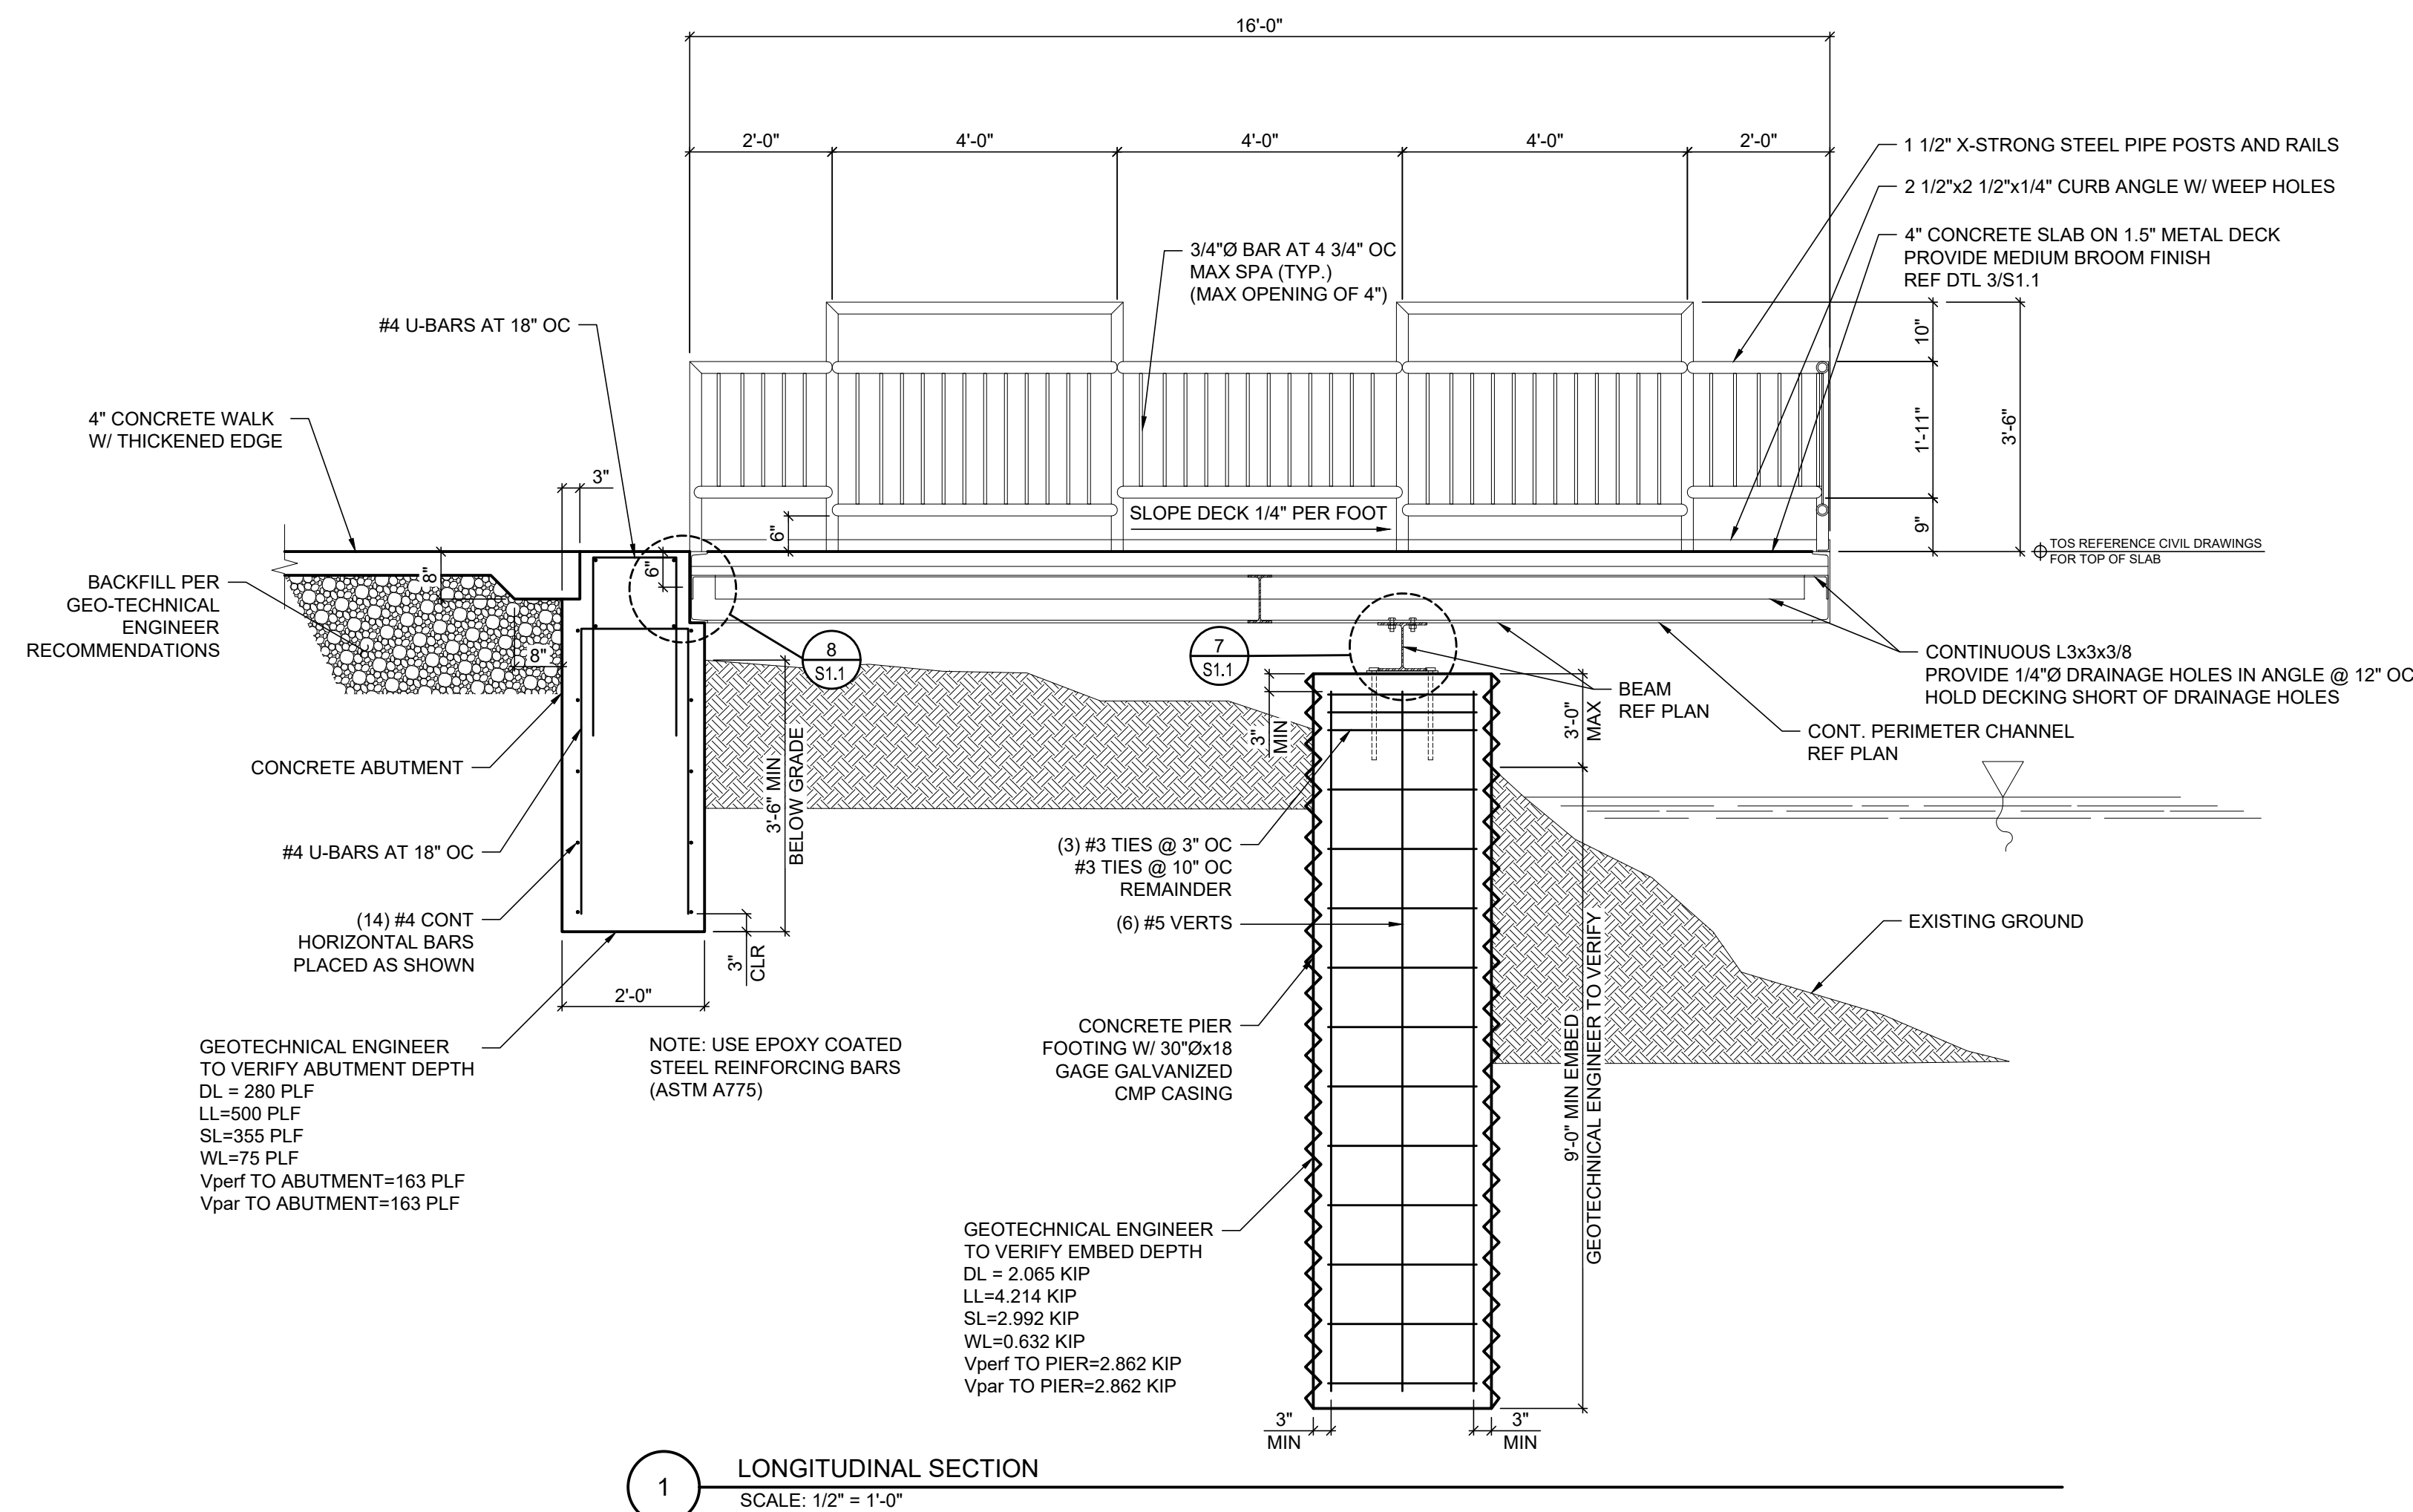


VULCRAFT 1.5 V/L x 18GA I = 0.277 IN ⁴ /FT. S = 0.306 IN ³ /FT. MIN END LAP = 3" 36/4 FASTNER PATTERN		
LOCATION	CONNECTION	REMARKS
END BRG'S. AND INTERMEDIATE SUPPORTS	HILTI ENP2K FASTENERS OR 5/8"Ø PUDDLE WELD	MINIMUM END LAP = 3" 36/4 PATTERN
SIDE LAPS	(4) #10 TEK SCREWS	
PANEL EDGES	(4) #10 TEK SCREWS PER SPAN	
ALONG PARALLEL SUPPORTS	(4) HILTI ENP2K FASTENERS PER SPAN	

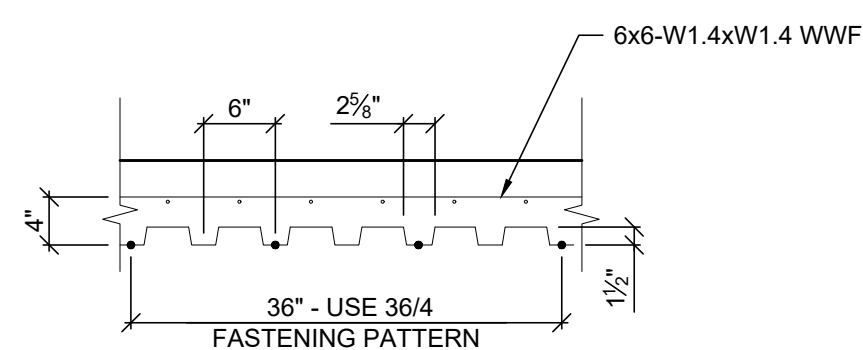


3 FLOOR DECK FASTENING SCHEDULE & CONSTRUCTION
SCALE: 3/4" = 1'-0"

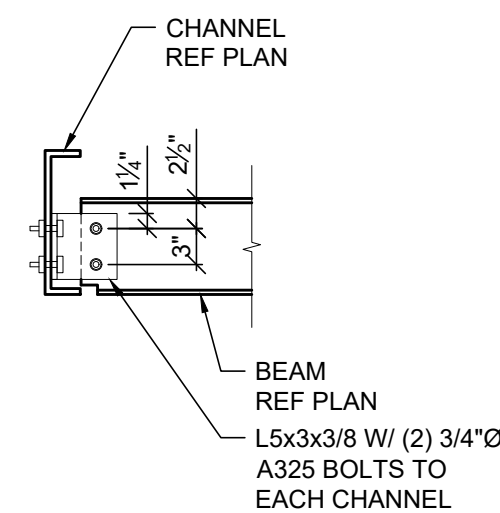


4 CHANNEL CONNECTION
SCALE: 3/4" = 1'-0"

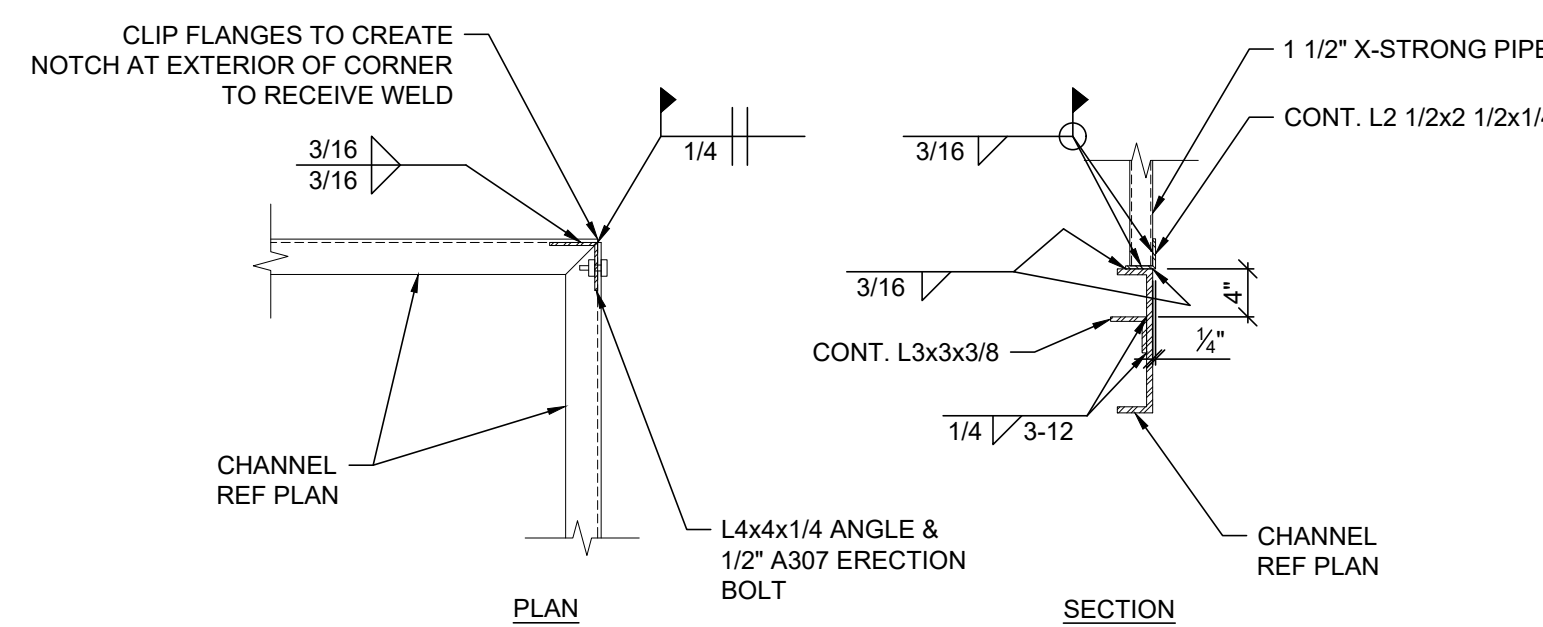


5 EXTERIOR CORNER CONNECTION
SCALE: 3/4" = 1'-0"

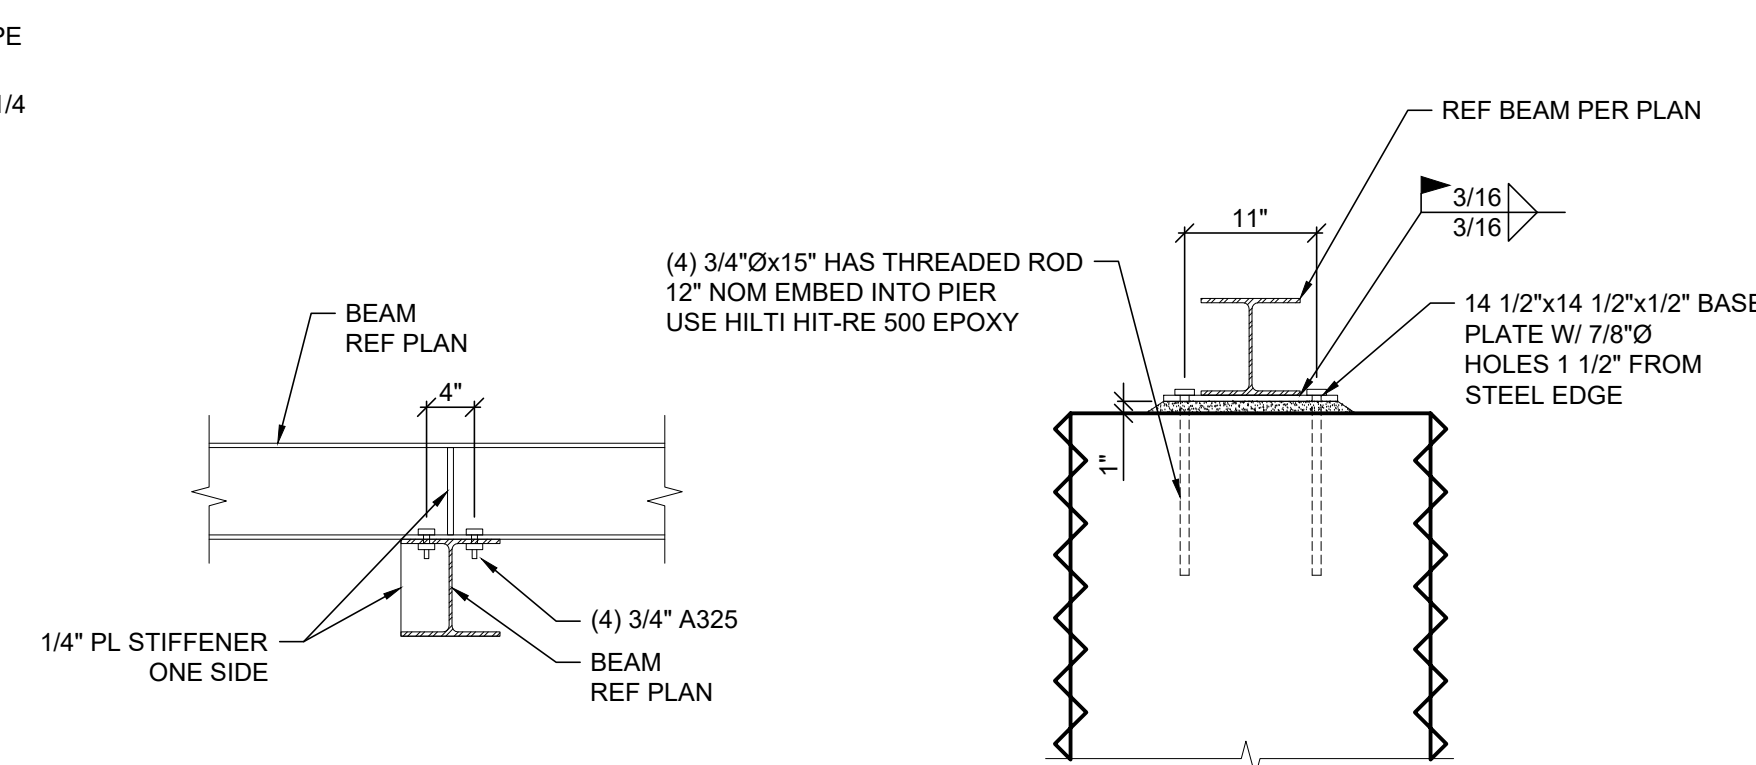


6 WF BEAM - BEAM CONNECTION
SCALE: 3/4" = 1'-0"

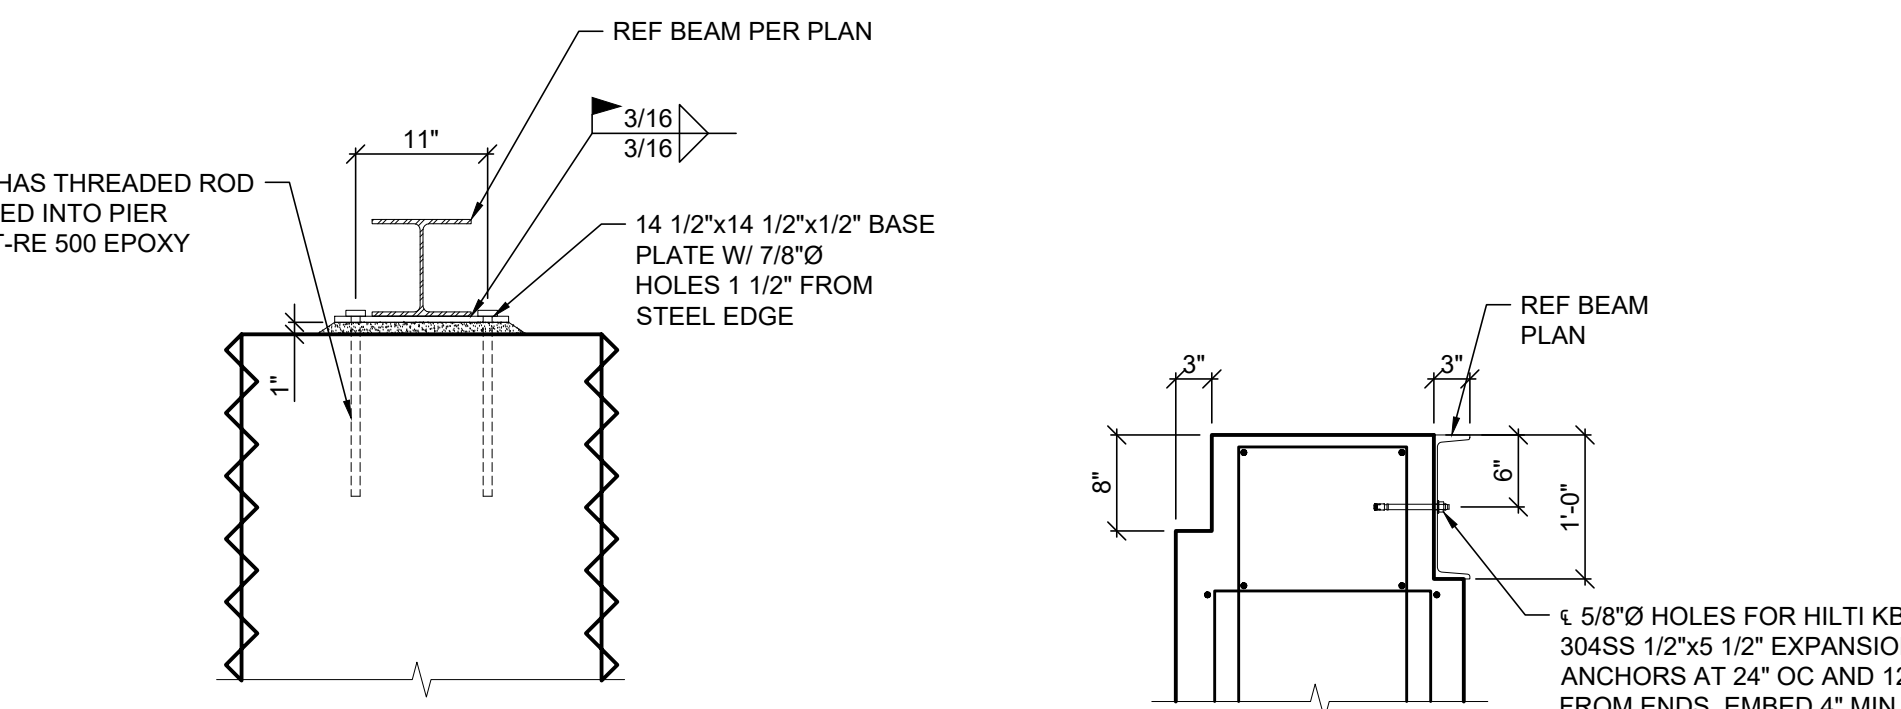

7 WF BEAM - PIER CONNECTION
SCALE: 3/4" = 1'-0"

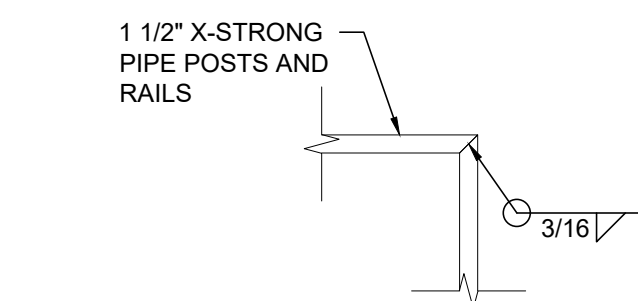

9 TYP RAIL CONNECTION
SCALE: 3/4" = 1'-0"

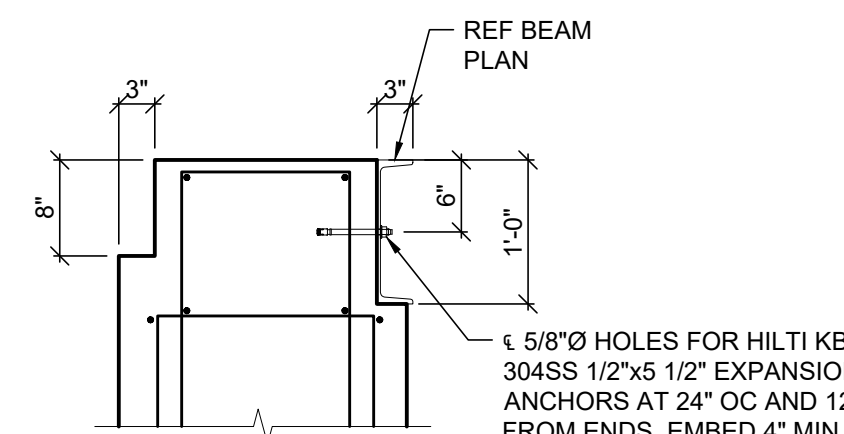

8 ABUTMENT CONNECTION
SCALE: 3/4" = 1'-0"

REVISIONS

SECTIONS AND DETAILS

PROJ. #: 24-03-036
CHECKED BY: BW
DRAWN BY: BB
DATE: 03.24.25
SHEET:

S1.1

Opinion of Probable Costs (OPC)



Project Name: River's Edge Park Fishing Pond Pier Project
 Project No.: 190314.2
 Prepared By: SAM, SGF, SAR
 Date: May 9, 2025

www.wmggroup.com
 406.728.4611
 431 1st Ave. W
 Kalispell, MT 59901

Description: Estimate of probable costs for fishing pier, fishing slabs, fishing stands, and pathways.

Item No.	Description	Qty	Unit	Unit Price	Total
Fishing Stands (Off-Trail Gravel and Boulder Areas for Higher Water Access)					
1	Mobilization, permits, bonds, submittals	1	LS	\$ 3,500	\$ 3,500
2	Erosion control, site prep, seeding, restoration, materials testing, survey	1	LS	\$ 5,000	\$ 5,000
3	Contractor Installation	1	LS	\$ 10,400	\$ 10,400
4	Medium Oversized Drystack Boulder, qty: 23 (Size:2.5'-3' W x 2'-3' H x 3'-4' L) Approx. 4,000 lbs/ ea.	46	TON	\$ 140	\$ 6,440
5	Hauling, long trailer, 25 ton/load	2	EA	\$ 575	\$ 1,150
6	Hauling, short trailer, 15 ton/load	1	EA	\$ 300	\$ 300
7	Stand Surfacing: 3/8" Minus Crusher Fines, 3" Depth	4.5	CY	\$ 25	\$ 113
8	3/4" Minus Crushed Rock, 3" Depth Under Stand Surfacing, 12" Around Boulders	26	CY	\$ 55	\$ 1,430
9	Stabilization fabric	129	SY	\$ 5	\$ 645
10	Compacted Fill	6	CY	\$ 50	\$ 300
				Contingency 20%	\$ 5,856
				Subtotal	\$ 35,133
Fishing Slabs (Individual Boulders and Steps for Lower Water Access)					
11	Mobilization, permits, bonds, submittals	1	LS	\$ 2,500	\$ 2,500
12	Erosion control, site prep, seeding, restoration, materials testing, survey	1	LS	\$ 2,500	\$ 2,500
13	Contractor Installation	1	LS	\$ 8,320	\$ 8,320
14	Rock Steps: Size 6-8" H X 4-5' L X 36" W; Qty 10 @ Approx. 1,300 lbs. ea	7	TON	\$ 484	\$ 3,143
15	Oversized Drystack Boulder: Size 2-3' W X 3-3.5' H X 4-6' L; Qty 4 @ Approx. 8,000 lbs/ ea.	16	TON	\$ 140	\$ 2,240
16	Crusher Fines Path, 3/8" Minus Crusher Fines, 3" Depth	1	CY	\$ 25	\$ 25
17	3/4" Minus Crushed Rock, 3" Depth Under Crusher Fines Path	1	CY	\$ 55	\$ 55
18	3/4" Minus Crushed Rock, 6" Depth Under Rock Steps, 12" Around Boulders	7.5	CY	\$ 55	\$ 413
19	Stabilization fabric	34	SY	\$ 5	\$ 170
20	Hauling, long trailer, 25 ton/load	1	EA	\$ 550	\$ 550
21	Hauling, short trailer, 15 ton/load	1	EA	\$ 300	\$ 300
				Contingency 20%	\$ 4,043
				Subtotal	\$ 24,259
Fishing Pier (ADA Accessible with Variable-Height Railing)					
22	Mobilization, permits, bonds, submittals	1	LS	\$ 8,000	\$ 8,000
23	Erosion control, site prep, seeding, restoration, materials testing, survey	1	LS	\$ 5,000	\$ 5,000
24	Fishing Pier (16' x 16')	1	LS	\$ 51,000	\$ 51,000
25	Concrete Path (4" thick with 6" base and 8" thickened edge at pier abutment)	320	SF	\$ 12	\$ 3,840
				Contingency 20%	\$ 13,568
				Subtotal	\$ 81,408
				Total	\$ 140,800
Please Note: This Opinion of Probable Cost is based on anticipated installation costs. The Opinion is only that; it represents the Consultant's best judgment as a design professional. Consultant does not guarantee the accuracy of the Opinion as compared to actual bids or cost to the Client. This is provided for general project budgeting purposes and will not be a guarantee of actual installation costs. If the Client desires a higher level of confidence in predicting anticipated construction cost than that provided in the Opinion, the Client should retain the services of a professional cost estimator, or send the documents to bid, for this purpose.					