

Historic Preservation Commission Meeting

Wednesday, October 01, 2025 at 6:00 PM

Theodore D. Washington Municipal Building, Henry "Emmett" McCracken Jr. Council Chambers, 20 Bridge Street, Bluffton, SC

AGENDA

This meeting can be viewed live on <u>BCTV</u>, on Sparklight Channel 9 and 113 or on Spectrum Channel 1304.

- I. CALL TO ORDER
- II. ROLL CALL

III. NOTICE REGARDING ADJOURNMENT

The Historic Preservation Commission will not hear new items after 9:30 p.m. unless authorized by a majority vote of the Commission Members present. Items which have not been heard before 9:30 p.m. may be continued to the next regular meeting or a special meeting date as determined by the Commission Members.

IV. ADOPTION OF MINUTES

1. September 3, 2025 Minutes

V. PUBLIC COMMENT

VI. OLD BUSINESS

36 Wharf Street: A request by Jamie Guscio (Kingfisher Construction), Applicant, on behalf of Kathy Barbina and Tim Harris, Owners, for approval of a Certificate of Appropriateness-HD to allow the construction of a new 2-story Carriage House of 1200 square feet. The property is in Old Town Bluffton Historic District, and zoned Neighborhood General-HD (NG-HD). (COFA-03-25-019657) (Staff - Charlotte Moore)

VII. NEW BUSINESS

<u>1.</u> **5 Lawton Street:** A request by Ansley Manuel (Manuel Studio), Applicant, on behalf James W. Jeffcoat Revocable Trust (Owner), for approval of a Certificate of Appropriateness-Historic District to allow construction of a detached Carriage House of approximately 1,180 SF located at 5 Lawton Street. The property is located in the Old Town Historic District and is zoned Neighborhood Center-Historic District (NC-HD). (COFA-09-25-019856)(Staff - Charlotte Moore)

VIII. DISCUSSION

1. Historic District Monthly Update. (Staff)

IX. ADJOURNMENT

NEXT MEETING DATE: Wednesday, November 5, 2025

"FOIA Compliance – Public notification of this meeting has been published and posted in compliance with the Freedom of Information Act and the Town of Bluffton policies."

In accordance with the requirements of Title II of the Americans with Disabilities Act of 1990 ("ADA"), the Town of Bluffton will not discriminate against qualified individuals with disabilities on the basis of disability in its services, programs, or activities. The Town of Bluffton Council Chambers are ADA compatible. Auditory accommodations are available. Any person requiring further accommodation should contact the Town of Bluffton ADA Coordinator at 843.706.4500 or adacoordinator@townofbluffton.com as soon as possible but no later than 48 hours before the scheduled event.

Executive Session – The public body may vote to go into executive session for any item identified for action on the agenda.

*Please note that each member of the public may speak at one public comment session and a form must be filled out and given to the Town Clerk. To submit a public comment online, please click here:

https://www.townofbluffton.sc.qov/FormCenter/Town-15/Public-Comment-60

Public comment is limited to 3 minutes per speaker.

Historic Preservation Commission Meeting

Theodore D. Washington Municipal Building, Henry "Emmett" McCracken Jr. Council Chambers, 20
Bridge Street, Bluffton, SC

September 03, 2025

I. CALL TO ORDER

Chairman Goodwin called the meeting to order at 6pm.

II. ROLL CALL

PRESENT

Chairman Evan Goodwin

Vice Chairman Joe DePauw

Commissioner Carletha Frazier

Commissioner Jim Hess

Commissioner Tim Probst

Commissioner Debbie Wunder

Commissioner Lisa Sulka

III. ADOPTION OF MINUTES

1. August 6, 2025 Minutes

Commissioner Frazier made a motion to adopt the minutes as written.

Seconded by Commissioner Sulka.

Voting Yea: Chairman Goodwin, Vice Chairman DePauw, Commissioner Frazier, Commissioner Hess, Commissioner Probst, Commissioner Wunder, Commissioner Sulka

All were in favor and motion passed.

IV. PUBLIC COMMENT

<u>Nicki Graziani, Historic Bluffton Foundation</u> - Ms. Graziani spoke in favor of the demolition of 34 Thomas Heyward St after the assessment showed the poor condition of the structure.

V. PRESENTATIONS

 Discussion of Town of Bluffton Historic Resource Survey Update and Presentation by Stantec, Inc. (Staff - Glen Umberger)

Sandy Shannon with Stantec, Inc. presented. The Commission questioned how many participants there are in the survey to date and who would be included in the interview portion. There were questions as to how this survey differed from surveys done in the past.

VI. OLD BUSINESS

1. 27 Bridge Street: A request by Jason Broene (Court Atkins Architects), Applicant, on behalf of Mike Nerhus and Jessical Foley, Owners, for approval of a Certificate of Appropriateness-HD to amend an approved COFA-HD to allow the installed brick foundation to remain for the house under construction at 27 Bridge Street in Old Town Bluffton Historic District, and zoned Neighborhood Conservation-HD. (COFA-05-25-011989) (Staff - Charlotte Moore)

Staff presented. The applicant was present. The commissioners asked for clarification on what was initially approved versus what was constructed. The Commission stated that what is being proposed is not conforming. The Commission clarified that the foundation was installed incorrectly prior to asking for the amendments. There was discussion if the material being used is allowed.

Vice Chairman DePauw to approve the application with the following conditions:

- 1. The height of the privacy fence must be no taller than 6'-0" and shown as the maximum height on the Landscape Plan.
- 2. The Town's Stormwater and Watershed Management Division must approve the revised Landscape Plan.

and the following determination,

1. The reconfigured brick foundation as discussed at the meeting, as well as the brick type (the same or similar to the previously installed brick) are appropriate.

Seconded by Chairman Goodwin.

Voting Yea: Chairman Goodwin, Vice Chairman DePauw, Commissioner Hess, Commissioner Probst

Voting Nay: Commissioner Frazier, Commissioner Wunder, Commissioner Sulka

The vote was 4-3 and the motion passed.

2. 34 Thomas Heyward Street: A request by Jason Alexander, Applicant and Property Owner, for review of a Certificate of Appropriateness-Historic District (Demolition), to allow the demolition of an existing house located at 34 Thomas Heyward Street (Parcel R610 039 00A 0023 0000) in the Old Town Bluffton Historic District. The house, known as the Nellie and Leroy Brown Cottage, is a Contributing Resource to the Old Town Bluffton Historic District and is zoned Neighborhood Conservation-Historic District (NCV-HD). (COFA-04-25-019719) (Staff-Glen Umberger)

Staff presented. The applicant was present. There was discussion regarding the possibility of reconstruction of the structure and what materials were salvageable. The commissioners emphasized the importance of preserving Bluffton's history.

Richardson LaBruce, attorney to the Commission, clarified that the application the Commission would be voting on at this time, was only for the demolition of the structure.

Commissioner Sulka made a motion to enter executive session for Legal Matters Relating to the Receipt of Legal Advice Covered by the Attorney-Client Privilege.

Seconded by Commissioner Frazier.

Voting Yea: Chairman Goodwin, Vice Chairman DePauw, Commissioner Frazier, Commissioner Hess, Commissioner Probst, Commissioner Wunder, Commissioner Sulka

The Commission returned to the dais. No action was taken in executive session.

Chairman Goodwin made a motion to deny the application as submitted.

Seconded by Commissioner Frazier.

Voting Yea: Chairman Goodwin, Vice Chairman DePauw, Commissioner Frazier, Commissioner Hess, Commissioner Probst, Commissioner Wunder

All were in favor and the motion passed.

VII. NEW BUSINESS

1. 215 Goethe Road: A request by Phil Madhere, Applicant, on behalf of Miguel Loarca (Leonex Construction Group), Owner, for approval of a Certificate of Appropriateness-HD to allow construction of a three-story mixed use Main Street Building (approximately 2,775 SF) and detached Carriage House (approximately 528 SF) located at 215 Goethe Road, Lot 7. The property is within the Old Town Historic District and is zoned Neighborhood Core-Historic District (NC-HD). (COFA-04-25-019686) (Staff -Charlotte Moore)

Staff presented. The applicant was present. The commissioners questioned if the ARB approval was given and what point that would be needed. There were questions regarding the height of the building in relation to the buildings on the adjacent properties. The Commission asked for clarification on the material being used for the first floor. There was discussion regarding the pitch of the porch shed roof and the windows on the north side elevation of the building.

Vice Chairman DePauw made a motion to approve the application with the following conditions:

- 1. All service yards, as well as meters visible from the public right-of-way must be screened in compliance with UDO Sec. 5.15.5.F. The screen detail must be revised to show a height no taller than 6'-0".
- 2. Revise all plans (site, landscape and elevations) to be consistent.
- 3. Revise applicable plan sheets to show the main structure porch shed roof with a 3/12 pitch.
- 4. Remove the brackets on the rear elevation of the carriage house to prevent encroachment into the access easement. The scale of this elevation should be re-studied and submitted to HPRC for final approval.
- 5. Per the Applications Manual, written approval from the Board of Directors of the Goethe Road Association.
- 6. Per Section 3.19 of the UDO, a Site Feature-HD is required for any signs proposed on the site.

and the following determinations:

- 1. The use of galvanized wire for the balusters is an acceptable material.
- 2. The windows on the north elevation of the main structure should have vertical proportionality.
- 3. At the lower level of the main structure, the wall section detailing must show board and batten instead of brick, where applicable.

Seconded by Commissioner Hess.

Voting Yea: Chairman Goodwin, Vice Chairman DePauw, Commissioner Frazier, Commissioner Hess, Commissioner Probst, Commissioner Wunder, Commissioner Sulka

All were in favor and the motion passed.

VIII. DISCUSSION

 Carport UDO Amendments (WORKSHOP - NO ACTION): Discussion, Consideration and Direction on Potential Amendments to the Town of Bluffton Code of Ordinances, Chapter 23, Unified Development Ordinance, Article 5 – Design Standards - Accessory Buildings (Staff -Angie Castrillon)

Staff presented. The Commission shared their concerns with allowing more structures on a lot and how scale and size should be addressed. There was discussion regarding what kind of height restrictions should be included.

This was a workshop. No action was taken.

2. Historic District Monthly Update. (Staff)

Staff reviewed the monthly report. The Commissioners had no questions.

IX. ADJOURNMENT

Commissioner Frazier made a motion to adjourn.

Seconded by Vice Chairman DePauw.

Voting Yea: Chairman Goodwin, Vice Chairman DePauw, Commissioner Frazier, Commissioner Hess, Commissioner Probst, Commissioner Wunder, Commissioner Sulka

All were in favor and the motion passed. The meeting adjourned at 8:18pm.

Section VI. Item #1.

HISTORIC PRESERVATION COMMISSION

STAFF REPORT

Department of Growth Management

MEETING DATE:	October 1, 2025	
PROJECT:	COFA-03-25-019657 36 Wharf Street Two-story Carriage House – New Construction	
APPLICANT:	Jamie Guscio (Kingfisher Construction)	
PROPERTY OWNERS:	Kathy Barbina and Tim Harris	
PROJECT MANAGER:	Charlotte Moore, AICP, Principal Planner	

<u>APPLICATION REQUEST:</u> The Applicant, Jamie Guscio (Kingfisher Construction), on behalf of Kathy Barbina and Tim Harris, Owners, requests that the Historic Preservation Commission approve the following:

A Certificate of Appropriateness-HD (COFA-HD) to allow the construction of a new 2-story carriage house of 1200 square feet. The property is in Old Town Bluffton Historic District, and zoned Neighborhood General-HD (NG-HD).

Note: This application was heard at the August 6, 2025 HPC meeting and tabled by the Applicant to allow for the preparation of a revised Final Plan to address the concerns of the HPC, including but not limited to building height, eave width, post width, window placement, expression line size and placement, ceiling height and tree removal.

INTRODUCTION: The proposed carriage house is a 2-story structure under a side-facing gable roof with two shed dormers and will include a second-story residence over a one-bay garage. The ground floor will serve as a combination of garage, and home office and gym with a full bathroom. As one accessory dwelling is permitted per lot, the ground floor space would not be able to serve as an additional residence or short-term rental in the future.

The carriage house features cementitious lap and board and batten siding, cementitious trim, a 5-V crimp roof, vinyl single-hung windows, metal doors and a turned down slab that will include a tabby finish to match the foundation of the main house.

The height of the 2-story carriage house from finished grade was reduced from 30'-5" to 28'-5" and the main roof continues to be a combination 5:12 and 10:12 pitches. The carriage house is proposed to be constructed on a slab foundation of 8-inches, but the porch foundation is unclear. The height of the 1.5-story main structure from finished grade is 31'-3/8" with an 8:12 roof pitch. Per UDO Sec. 4.4.1.A.3., the maximum height of an

accessory dwelling is two stories or the height of the primary structure, whichever is less. UDO Sec. 5.15.8.F. requires carriage houses to be "clearly incidental to, smaller than, and distinguished from the principal building form." The reduced height of the carriage house conforms with this requirement.

Most concerns raised at the August 6 HPC meeting have been addressed, including: 1) eaves have been reduced from 2'-0" to 1'-4" and are similar to the main house; 2) 6-inch porch posts have been redesigned as 8-inch columns; 3) two windows have been added to the right/south second story elevation, which was previously blank; 4) the expression line between the first and second floors is better distinguished with a greater width; and, 5) the ceilings for the first and second stories have both been lowered by one foot.

The porch foundation remains unclear. The front elevation suggests an 8-inch slab, but the right and left elevations show only a partial slab or step that is less than 8-inches. The porch columns appear to be located at grade and are spaced farther apart than they are tall.

Concern was expressed at the August 6 HPC meeting that two trees (a 12" DBH gum and 40" water oak) would be removed. It was mentioned that the water oak exhibited cracks. A Tree Removal Permit has been submitted for both these trees and third tree (a 15" DBH laurel oak) in the side yard of the main house. The permit has not yet been approved as additional information is needed and the COFA is not yet approved. The submission includes the applications and photos only—an arborist's report was not provided to verify the health of the 40" water oak. A tree removal plan and landscape plan were not provided with the COFA as is required.

This project was presented to the HPRC for conceptual review at the April 14, 2025 meeting. (Attachment 8).

REVIEW CRITERIA & ANALYSIS: In its review of this COFA-HD application, Town Staff and the Historic Preservation Commission are required to consider the criteria set forth in Unified Development Ordinance (UDO) Section 3.18.3 (COFA-HD, Application Review Criteria), applying the standards and guidelines of UDO Sec. 5.15, Old Town Bluffton Historic District. The intent of the standards and guidelines is, in part, to provide guidance and ensure consistent development without discouraging creativity or forcing the replication of historic models.

The applicable criteria of UDO Sec. 3.18.3 are provided below followed by a Staff Finding based upon review of the application submittals to date.

- 1. <u>Section 3.18.3.B.</u> Consistency with the principles set forth in the Old Town Master Plan.
 - a. <u>Finding</u>. The Old Town Master Plan states that "The built environment, in particular the historic structures scattered throughout Old Town, should be

protected and enhanced. While it is of great importance to save and restore historic structures, it is just as important to add to the built environment in a way that makes Old Town more complete."

Old Town Bluffton Historic District is a locally designated historic district. To ensure that the proposed carriage house has been designed to be sympathetic to the architectural character of the district, the porch foundation must be clarified and a landscape plan provided as noted in #2.

- b. <u>Finding.</u> The Old Town Master Plan initiatives also include the adoption of a form-based code that included architectural standards for structures located within the Old Town Bluffton Historic District. These standards are included in Article 5 of the UDO. The new construction proposed as part of this request will be in conformance with those standards if the conditions noted in #2 of this Section are met.
- 2. <u>Section 3.18.3.C.</u> The application must be in conformance with applicable provisions provided in Article 5, Design Standards.
 - a. <u>Findings</u>. Town Staff finds that if the conditions noted below are met, the proposed carriage house will be in conformance with applicable provisions provided in Article 5.
 - 1) **Porch Foundation and Columns:** The porch foundation must be correctly shown, and columns must not overhang the porch (UDO Sec. 5.15.6.H.3.f.). Additionally, the spacing of the columns cannot be farther apart than they are tall as measured from the centerline of the columns (UDO Sec. 5.15.6.H.1.a.). The column height is approximately 9'-3" and the spacing between columns is more than 12'-0".
 - 2) **Doors and Windows:** A door and window schedule is not provided with the plans, but the Project Analysis Sheet states that windows will be vinyl and all doors metal. A door and window schedule must be provided with the plan.
 - 3) Landscape Plan: With the carriage house addition, it must be demonstrated that the lot will continue to have a minimum of 75% tree canopy coverage at time of maturity (excluding rooftops). A landscape plan must be provided to demonstrate compliance (UDO Sec. 5.3.3.G.1.).
- 3. <u>Section 3.18.3.D.</u> Consistency with the nature and character of the surrounding area and consistency of the structure with the scale, form and building proportions of the surrounding neighborhood.

<u>Finding.</u> Town Staff finds the nature and character of the new construction to be consistent and harmonious with that of the surrounding neighborhood if revisions are made to address the applicable items in #2.

4. <u>Section 3.18.3.F.</u> The historic, architectural, and aesthetic features of the structure, including the extent to which its alteration or removal would be detrimental to the public interest.

<u>Finding</u>. If the conditions #2 of this report are met, the proposed plans would be sympathetic in design to the neighboring historic and non-historic resources; therefore, the carriage house with the recommended revisions would appear to not adversely affect the public interest.

5. <u>Section 3.18.3.H.</u> The application must comply with applicable requirements in the Applications Manual.

<u>Finding.</u> The Certificate of Appropriateness Application has been reviewed by Town Staff and has been determined to be complete except for the applicable items in #2.

STAFF RECOMMENDATION: It is the charge of the HPC to assess and interpret the standards and guidelines set forth in the UDO as they pertain to applications using the review criteria established in the UDO and to take appropriate action as granted by the powers and duties set forth in Section 2.2.6.E.2. Town Staff finds that with the conditions noted below, the requirements of Section 3.18.3 of the Unified Development Ordinance have been met and recommends that the Historic Preservation Commission approve the application with the following conditions:

- 1. Correct the porch foundation and design the porch columns to be no farther apart than they are tall and to not overhang the porch foundation (UDO Sec. 5.15.6.H.).
- 2. Provide a door and window schedule on the plans.
- 3. Show that a minimum of 75% tree canopy coverage at maturity will be provided for the entire lot, not to include roofs (UDO Sec.5.3.3.G.1.).

HISTORIC PRESERVATION COMMISSION ACTIONS: As granted by the powers and duties set forth in Section 2.2.6.E.2, the Historic Preservation Commission has the authority to take the following actions with respect to this application:


- 1. Approve the application as submitted by the Applicant;
- 2. Approve the application with conditions; or
- 3. Deny the application as submitted by the Applicant.

ATTACHMENTS:

- 1. Location and Zoning Map
- 2. Application
- 3. Narrative
- 4. As-Built Survey and Site Plan
- 5. Photos-Existing House
- 6. Drawings (Revised 08.14.2025)
- 7. Photos-Trees to be Removed
- 8. Tree Permit (with additional photos)
- 9. HPRC Comments 04.14.2025

ATTACHMENT 1 **LOCATION & ZONING MAP 36 Wharf Street**

Neighborhood General-HD District

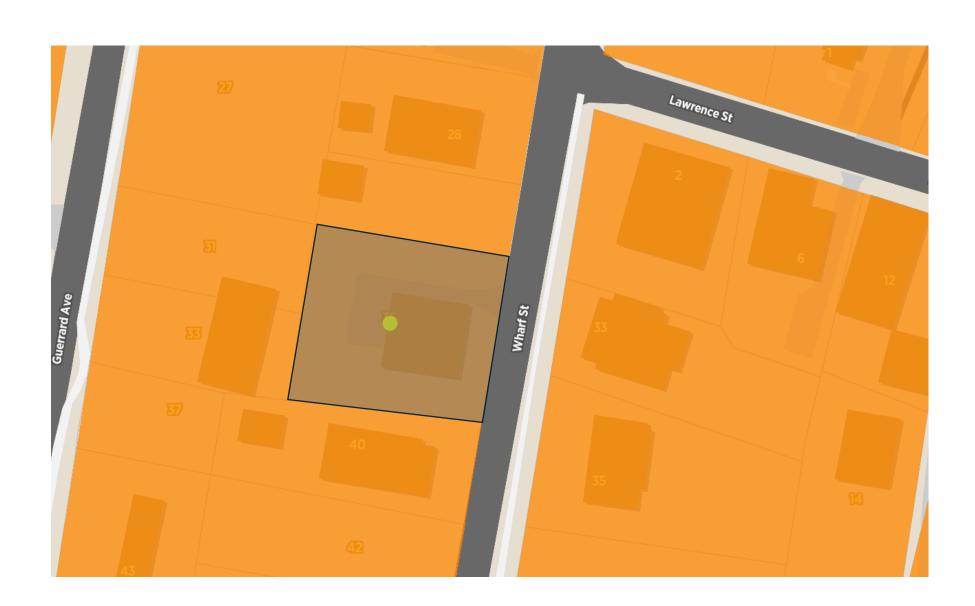



TOWN OF BLUFFTON CERTIFICATE OF APPROPRIATENESSOLD TOWN BLUFFTON HISTORIC DISTRICT (HD) APPLICATION

Growth Management Customer Service Center
20 Bridge Street
Bluffton, SC 29910
(843)706-4500
www.townofbluffton.sc.gov
applicationfeedback@townofbluffton.com

Applicant		Property O	wner
Name: Kingfisher Construction	Name: Kathy Barbina/Tim Harris		
Phone: 843-368-3905	Phone: 808-351-7813		
Mailing Address: 56 Calhoun Street Bluffton	Mailing Address:		reet
E-mail: jamie@kingfishercc.com	E-mail: kathy.barbina@charter.com		r.com
Town Business License # (if applicable): 24-05-3257			
Project Information (tax map info a	vailable at http://www	w.townofbluffto	n.us/man/\
Project Name: 36 Wharf Carriage	Conceptual:	Final: X	Amendment:
Project Address: 36 Shraf Street	Application for:		ranonament.
Zoning District: NG-HD	New Const	truction	
Acreage: .1910			on/Addition
Tax Map Number(s): R610 039 00A 041	Renovation/Rehabilitation/Addition Relocation		711/Addidott
rroject bescription. Build a new 1200 sq π carnag	e nouse 2x6 walls	, hardie sidir	ng, metal roof
Minimum Requirer 1. Mandatory Check In Meeting to administratively revent place prior to formal submittal. 2. Digital files drawn to scale of the Site Plan(s). 3. Digital files of the Architectural Plan(s). 4. Project Narrative describing reason for application at 5. All information required on the attached Application 6. An Application Review Fee as determined by the To	ments for Subm	ittal d for conceptua the criteria in A	I submittal must take
Minimum Requirer 1. Mandatory Check In Meeting to administratively reviplace prior to formal submittal. 2. Digital files drawn to scale of the Site Plan(s). 3. Digital files of the Architectural Plan(s). 4. Project Narrative describing reason for application at 5. All information required on the attached Application 6. An Application Review Fee as determined by the Toto the Town of Bluffton.	ments for Subm riew all items required and compliance with the Checklist.	ittal d for conceptua the criteria in A	I submittal must take rticle 3 of the UDO. . Checks made payabl
Minimum Requirer 1. Mandatory Check In Meeting to administratively review place prior to formal submittal. 2. Digital files drawn to scale of the Site Plan(s). 3. Digital files of the Architectural Plan(s). 4. Project Narrative describing reason for application at 5. All information required on the attached Application 6. An Application Review Fee as determined by the Toto the Town of Bluffton. Note: A Pre-Application Meeting is requies the Town of Bluffton assumes not be administratively review Planck	ments for Submariew all items required and compliance with the Checklist. The Checklist of Bluffton Master and prior to Applicate and pr	ittal d for conceptua the criteria in A r Fee Schedule	I submittal must take rticle 3 of the UDO. Checks made payables.
Minimum Requirer 1. Mandatory Check In Meeting to administratively review place prior to formal submittal. 2. Digital files drawn to scale of the Site Plan(s). 3. Digital files of the Architectural Plan(s). 4. Project Narrative describing reason for application at 5. All information required on the attached Application 6. An Application Review Fee as determined by the Toto to the Town of Bluffton. Note: A Pre-Application Meeting is required by the Toto the Town of Bluffton assumes no third party whatsoever by approvi	ments for Submariew all items required and compliance with a Checklist. I Checklist. I wan of Bluffton Master and prior to Application is a compliance with a checklist.	ittal d for conceptua the criteria in A r Fee Schedule ation submitt ability to the iated with thi	rticle 3 of the UDO. Checks made payable al. applicant or any spermit.
Minimum Requirer 1. Mandatory Check In Meeting to administratively revious place prior to formal submittal. 2. Digital files drawn to scale of the Site Plan(s). 3. Digital files of the Architectural Plan(s). 4. Project Narrative describing reason for application at 5. All information required on the attached Application 6. An Application Review Fee as determined by the Toto the Town of Bluffton. Note: A Pre-Application Meeting is required in the Town of Bluffton assumes no third party whatsoever by approvious thereby acknowledge by my signature below that the forest the owner of the subject property. As applicable, I author	ments for Submariew all items required and compliance with a Checklist. I Checklist. I wan of Bluffton Master and prior to Application is a compliance with a checklist.	ittal d for conceptual the criteria in A r Fee Schedule ation submitt ability to the iated with this complete and a rty to be poster	I submittal must take rticle 3 of the UDO. Checks made payable al. applicant or any is permit. ccurate and that I am d and inspected.
Minimum Requirer 1. Mandatory Check In Meeting to administratively reversely place prior to formal submittal. 2. Digital files drawn to scale of the Site Plan(s). 3. Digital files of the Architectural Plan(s). 4. Project Narrative describing reason for application as 5. All information required on the attached Application 6. An Application Review Fee as determined by the Toto to the Town of Bluffton. Note: A Pre-Application Meeting is required by the Toto the Town of Bluffton assumes not third party whatsoever by approvious thereby acknowledge by my signature below that the foresthe owner of the subject property. As applicable, I author Property Owner Signature:	ments for Submariew all items required and compliance with a Checklist. I Checklist. I wan of Bluffton Master and prior to Application is a compliance with a checklist.	ittal d for conceptual the criteria in A r Fee Schedule ation submitt ability to the iated with this complete and a rty to be poster	I submittal must take rticle 3 of the UDO. Checks made payable al. applicant or any is permit. ccurate and that I am d and inspected.
Minimum Requirer 1. Mandatory Check In Meeting to administratively reversely place prior to formal submittal. 2. Digital files drawn to scale of the Site Plan(s). 3. Digital files of the Architectural Plan(s). 4. Project Narrative describing reason for application at 5. All information required on the attached Application 6. An Application Review Fee as determined by the Toto the Town of Bluffton. Note: A Pre-Application Meeting is required by the Toto the Town of Bluffton assumes not third party whatsoever by approvious the owner of the subject property. As applicable, I author Property Owner Signature:	ments for Submariew all items required and compliance with a Checklist. I Checklist. I wan of Bluffton Master and prior to Application is a compliance with a checklist.	ittal d for conceptual the criteria in A r Fee Schedule ation submitt ability to the iated with this complete and a rty to be poster	rticle 3 of the UDO. Checks made payable al. applicant or any s permit.
1. Mandatory Check In Meeting to administratively reviplace prior to formal submittal. 2. Digital files drawn to scale of the Site Plan(s). 3. Digital files of the Architectural Plan(s). 4. Project Narrative describing reason for application at 5. All information required on the attached Application 6. An Application Review Fee as determined by the Toto the Town of Bluffton. Note: A Pre-Application Meeting is requipled in the Town of Bluffton assumes not third party whatsoever by approvious the the owner of the subject property. As applicable, I author Property Owner Signature: Applicant Signature:	ments for Submariew all items required and compliance with the Checklist. I Checklist. I wan of Bluffton Master and prior to Application application is contained the plans associated the subject property.	ittal d for conceptual the criteria in A r Fee Schedule ation submitt ability to the iated with this complete and a rty to be poster	rticle 3 of the UDO. Checks made payable al. applicant or any is permit. ccurate and that I amd and inspected.

ATTACHMENT 2

Section VI. Item #1.



TOWN OF BLUFFTON CERTIFICATE OF APPROPRIATENESS — OLD TOWN BLUFFTON HISTORIC DISTRICT (HD) PROJECT ANALYSIS

In accordance with the Town of Bluffton Unified Development Ordinance (UDO), the following information shall be included as part of a Certificate of Appropriateness application submitted for review by the Historic Preservation Commission (HPC) and the Historic Preservation Review Committee. The use of this checklist by Town Staff or the Applicant shall not constitute a waiver of any requirement contained in the UDO.

1. DESIGN REVIEW	N PHASE		CONCEPTUAL REVIEW	FINAL REVIEW
2. SITE DATA				
Identification of Prop	oosed Building 7	Type (as defined in	CAMPOO	
Building Setbacks	Front: _	Rear: 5'	Rt. Side: 51	Lt. Side:
3. BUILDING DATA				
Building	(Main House,	ription Garage, Carriage se, etc.)	Existing Square Footage	Proposed Square Footage
Main Structure				
Ancillary	Carriag	e	NA	nov.
Ancillary	Conj		7 47 1	
4. SITE COVERAGE	3			
Impe	rvious Covera	ge	Covera	age (SF)
Building Footprint(s)				
Impervious Drive, W	alks & Paths			
Open/Covered Pation	S			
A. TOT	AL IMPERVIO	US COVERAGE		
	B. TO	TAL SF OF LOT		
% C	OVERAGE OF	LOT (A/B= %)		
5. BUILDING MAT	ERIALS			
Building Element		s, Dimensions, Operation	Building Element	Materials, Dimensions, and Operation
Foundation	Tuenedd	own slab talby	Columns	PT wood - 6x6.
Walls	2x6 eferors	rome bardie /	Windows	single hung viny
Roof	5V metal g		Doors	metal
Chimney	NA		Shutters	NA
Trim	IXL hard.	& //x4hardir	Skirting/Underpinning	Na
Water table	1x/U hard	lù	Cornice, Soffit, Frieze	
Corner board	holo hard		Gutters	Macrie in/exposed of to NA DALTON-METAL
Railings	Zxle pt		Garage Doors	DALTON-MOTAL
Balusters	2x2 pt		Green/Recycled Materials	
Handrails	11111		Crockly Recycled Place Idis	

3 of 5

Section VI. Item #1.

ATTACHMENT 2

TOWN OF BLUFFTON

CERTIFICATE OF APPROPRIATENESS - OLD TOWN BLUFFTON HISTORIC DISTRICT (HD) APPLICATION CHECKLIST

At a minin	num, the	of Appropriateness application information will vary depending on the activities proposed. following items (signified by a grayed checkbox) are required, as applicable to the
Concept	Final	BACKGROUND INFORMATION.
		COMPLETED CERTIFICATE OF APPROPRIATENESS - HD APPLICATION: A competed and signed application providing general project and contact information.
		PROPERTY OWNER CONSENT: If the applicant is not the property owner, a letter of agency from the property owner is required to authorize the applicant to act on behalf of the property owner.
		PROJECT NARRATIVE: A detailed narrative describing the existing site conditions and use, the proposed development intent with proposed uses and activities that will be conducted on the site. Include a description of the proposed building type and proposed building materials as permitted in Article 5.
		DEED COVENANTS/RESTRICTIONS: A copy of any existing deed covenants, conditions and restrictions, including any design or architectural standards that apply to the site.
		ADDITIONAL APPROVALS: A written statement from the Declarant of any deed covenants, conditions, or restrictions and/or the Review Body of any design or architectural standards that the current design has been reviewed for consistency with the established restrictions/design principles and approved.
Concept	Final	SITE ASSESSMENT.
		LOCATION MAP: Indicating the location of the lot and/or building within the Old Town Bluffton Historic District with a vicinity map.
		 PROPERTY SURVEY: Prepared and sealed by a Registered Land Surveyor indicating the following, but not limited to: All property boundaries, acreage, location of property markers, name of county, municipality, project location, and parcel identification number(s); Municipal limits or county lines, zoning, overlay or special district boundaries, if they traverse the tract, form a part of the boundary of the tract, or are contiguous to such boundary; All easements of record, existing utilities, other legal encumbrances, public and private rights-of-way, recorded roadways, alleys, reservations, and railways; Existing watercourses, drainage structures, ditches, one-hundred (100) year flood elevation, OCRM critical line, wetlands or riparian corridors top of bank locations, and protected lands on or adjacent to the property; Location of existing buildings, structures, parking lots, impervious areas, public and private infrastructure, or other man-made objects located on the development property; and North arrow, graphic scale, and legend identifying all symbology.
		 SITE PLAN: Showing layout and design indicating, but not limited to: All property survey information showing all building footprint(s) with finish floor elevations, setbacks and build-to lines, building location(s), building orientation(s); Overall lot configuration depicting ingress/egress, circulation, driveways, parking areas, patios, decks, pools, hardscape, service yards and all other site amenities; Pedestrian circulation elements and ensuring design shows ADA accessibility compliance. Location, layout, and number of vehicular and bicycle parking spaces bicycle parking, and ensuring design shows ADA accessibility compliance; and Include detailed dimensions as necessary and appropriate to demonstrate compliance with all applicable standards and requirements.

Section VI. Item #1.

ATTACHMENT 2

TOWN OF BLUFFTON

CERTIFICATE OF APPROPRIATENESS - OLD TOWN BLUFFTON HISTORIC DISTRICT (HD) APPLICATION CHECKLIST

		PHOTOS: Labeled comprehensive color photograph documentation of the property, all
	ш	should be at a minimum of 300 dpi resolution.
Concept	Final	ARCHITECTURAL INFORMATION.
		CONCEPTUAL ARCHITECTURAL SKETCHES: Sketch of plans, elevations, details, renderings, and/or additional product information to relay design intent.
		FLOOR/ROOF PLANS: Illustrate the roof and floor plan configurations. Include all proposed uses, walls, door & window locations, overall dimensions and square footage(s).
		ELEVATIONS: Provide scaled and dimensioned drawings to illustrate the exterior appearance of all sides of the building(s). Describe all exterior materials and finishes and include all building height(s) and heights of appurtenance(s) as they relates to adjacent grade, first floor finished floor elevations, floor to ceiling height for all stories, existing and finish grades for each elevation.
		ARCHITECTURAL DETAILS: Provide scaled and dimensioned drawings to show the configuration and operation of all doors, windows, shutters as well as the configuration and dimensional information for columns and porch posts, corner boards, water tables, cupolas and roof appurtenances, gutters and downspouts, awnings, marquees, balconies, colonnades, arcades, stairs, porches, stoops and railings.
		MANUFACTURER'S CUT SHEET/SPECIFICATIONS: Include for all atypical building elements and materials not expressly permitted by Article 5 of the UDO with sizes and finishes noted.
Concept	Final	LANDSCAPE INFORMATION.
		TREE REMOVAL PLAN: A site plan indicating location, species, and caliper of existing trees and trees to be removed.
		LANDSCAPE PLAN: Plan must include proposed plant materials including names, quantities, sizes and location, trees to be removed/preserved/relocated, areas of planting, water features, extent of lawns, and areas to be vegetated. Plant key and list to be shown on the landscape plan as well as existing and proposed canopy coverage calculations.
Concept	Final	ADDITIONAL REQUIRED INFORMATION (Single-Family Residential Excluded).
		FINAL DEVELOPMENT PLAN APPLICATION: A Final Development Plan Application, along with all required submittal items as depicted on the application checklist, must be submitted prior to a Final Certificate of Appropriateness submittal and approved prior to the application being heard by the Historic Preservation Commission.
processin	e below that faile g my ap Propert	IGN AND RETURN THIS CHECKLIST WITH THE APPLICATION SUBMITTAL I certify that I have reviewed and provided the submittal items listed above. Further, ure to provide a complete, quality application or erroneous information may result in the delegation of the complete of t
~ Y	E OI PIO	
gnature of	Applica	3 · 5 - 25 Date
JAm	ES 6	WCID
rinted Nam		Annual M.

Proposed Construction 36 Wharf Carriage

A Thoughtful Design for Multi-Generational Living

We are excited to propose the construction of a 1200 square foot carriage house, a versatile and functional space designed to meet the needs of a growing and multigenerational family. This thoughtfully planned structure will offer a perfect blend of practicality and comfort, providing ample space for both daily activities and leisure pursuits.

Ground Floor Design

The ground floor of the carriage house will serve multiple purposes, combining essential facilities into a cohesive and efficient layout. Upon entering, you will find a spacious garage, ideal for vehicle storage and additional storage needs. The garage area is designed to accommodate contemporary vehicles while also providing space for bicycles, tools, and other miscellaneous items.

Home Office

Adjacent to the garage, a dedicated home office will be created, offering a serene and focused environment for work or study. In today's fast-paced world, the importance of a quiet and well-equipped workspace cannot be overstated. This office will be equipped with modern amenities, including high-speed internet access, adequate lighting, and ergonomic furniture to ensure productivity and comfort.

Gym

For those who value health and fitness, the carriage house will include a home gym. This space will be tailored to meet various exercise needs, featuring equipment such as treadmills, weights, and yoga mats. The inclusion of a gym within the home ensures that fitness can be seamlessly integrated into daily routines, promoting a healthy lifestyle for all family members.

Bathroom

Convenience is a priority, and the ground floor will also house a fully functional bathroom. This ensures that whether you're working in the office, exercising in the gym, or simply spending time in the garage, you have easy access to necessary facilities. The bathroom will be designed with modern fixtures, ensuring both comfort and style.

Second Floor Design

The second floor of the carriage house will be dedicated to creating a cozy and self-sufficient living space. This one-bedroom apartment will serve as an ideal residence for a family member or guest, providing privacy while still being connected to the main household.

Living Area

The living area will be an open-plan space, integrating the kitchen, dining, and lounging areas. This design promotes a sense of openness and community, making it perfect for small gatherings and daily interactions. The kitchen will be equipped with modern appliances, ample counter space, and storage solutions to meet the needs of any home cook.

Bedroom

A comfortable bedroom will be the highlight of the second floor, offering a tranquil retreat for rest and relaxation. The room will be designed with attention to detail, featuring adequate closet space, large windows for natural light, and a calming color palette to enhance the sense of peace and comfort.

Bathroom

In addition to the bedroom, the apartment will include a separate bathroom, ensuring convenience and privacy for its occupants. The bathroom will be equipped with contemporary fixtures, providing a luxurious experience in a compact space.

The Versatility of Multi-Generational Living

The combination of two families necessitates thoughtful and efficient use of space. The construction of this carriage house addresses the need for additional living areas while fostering a sense of togetherness. The proposed design ensures that all members of the family have access to the facilities they need, while also allowing for personal space and privacy.


Benefits of the Carriage House

- Enhanced family bonding through shared spaces and activities
- Increased property value with the addition of versatile living quarters
- Flexibility to adapt the space for future needs, such as guest accommodations or rental opportunities


• Improved quality of life with dedicated areas for work, exercise, and relaxation

Conclusion

The proposed construction of a 1200 square foot carriage house is a forward-thinking solution to the challenges of multi-generational living. By providing functional spaces for work, fitness, and living, this carriage house will meet the needs of all family members, enhancing their quality of life and fostering a harmonious living environment. We look forward to seeing this vision come to fruition and to the many benefits it will bring to the family.

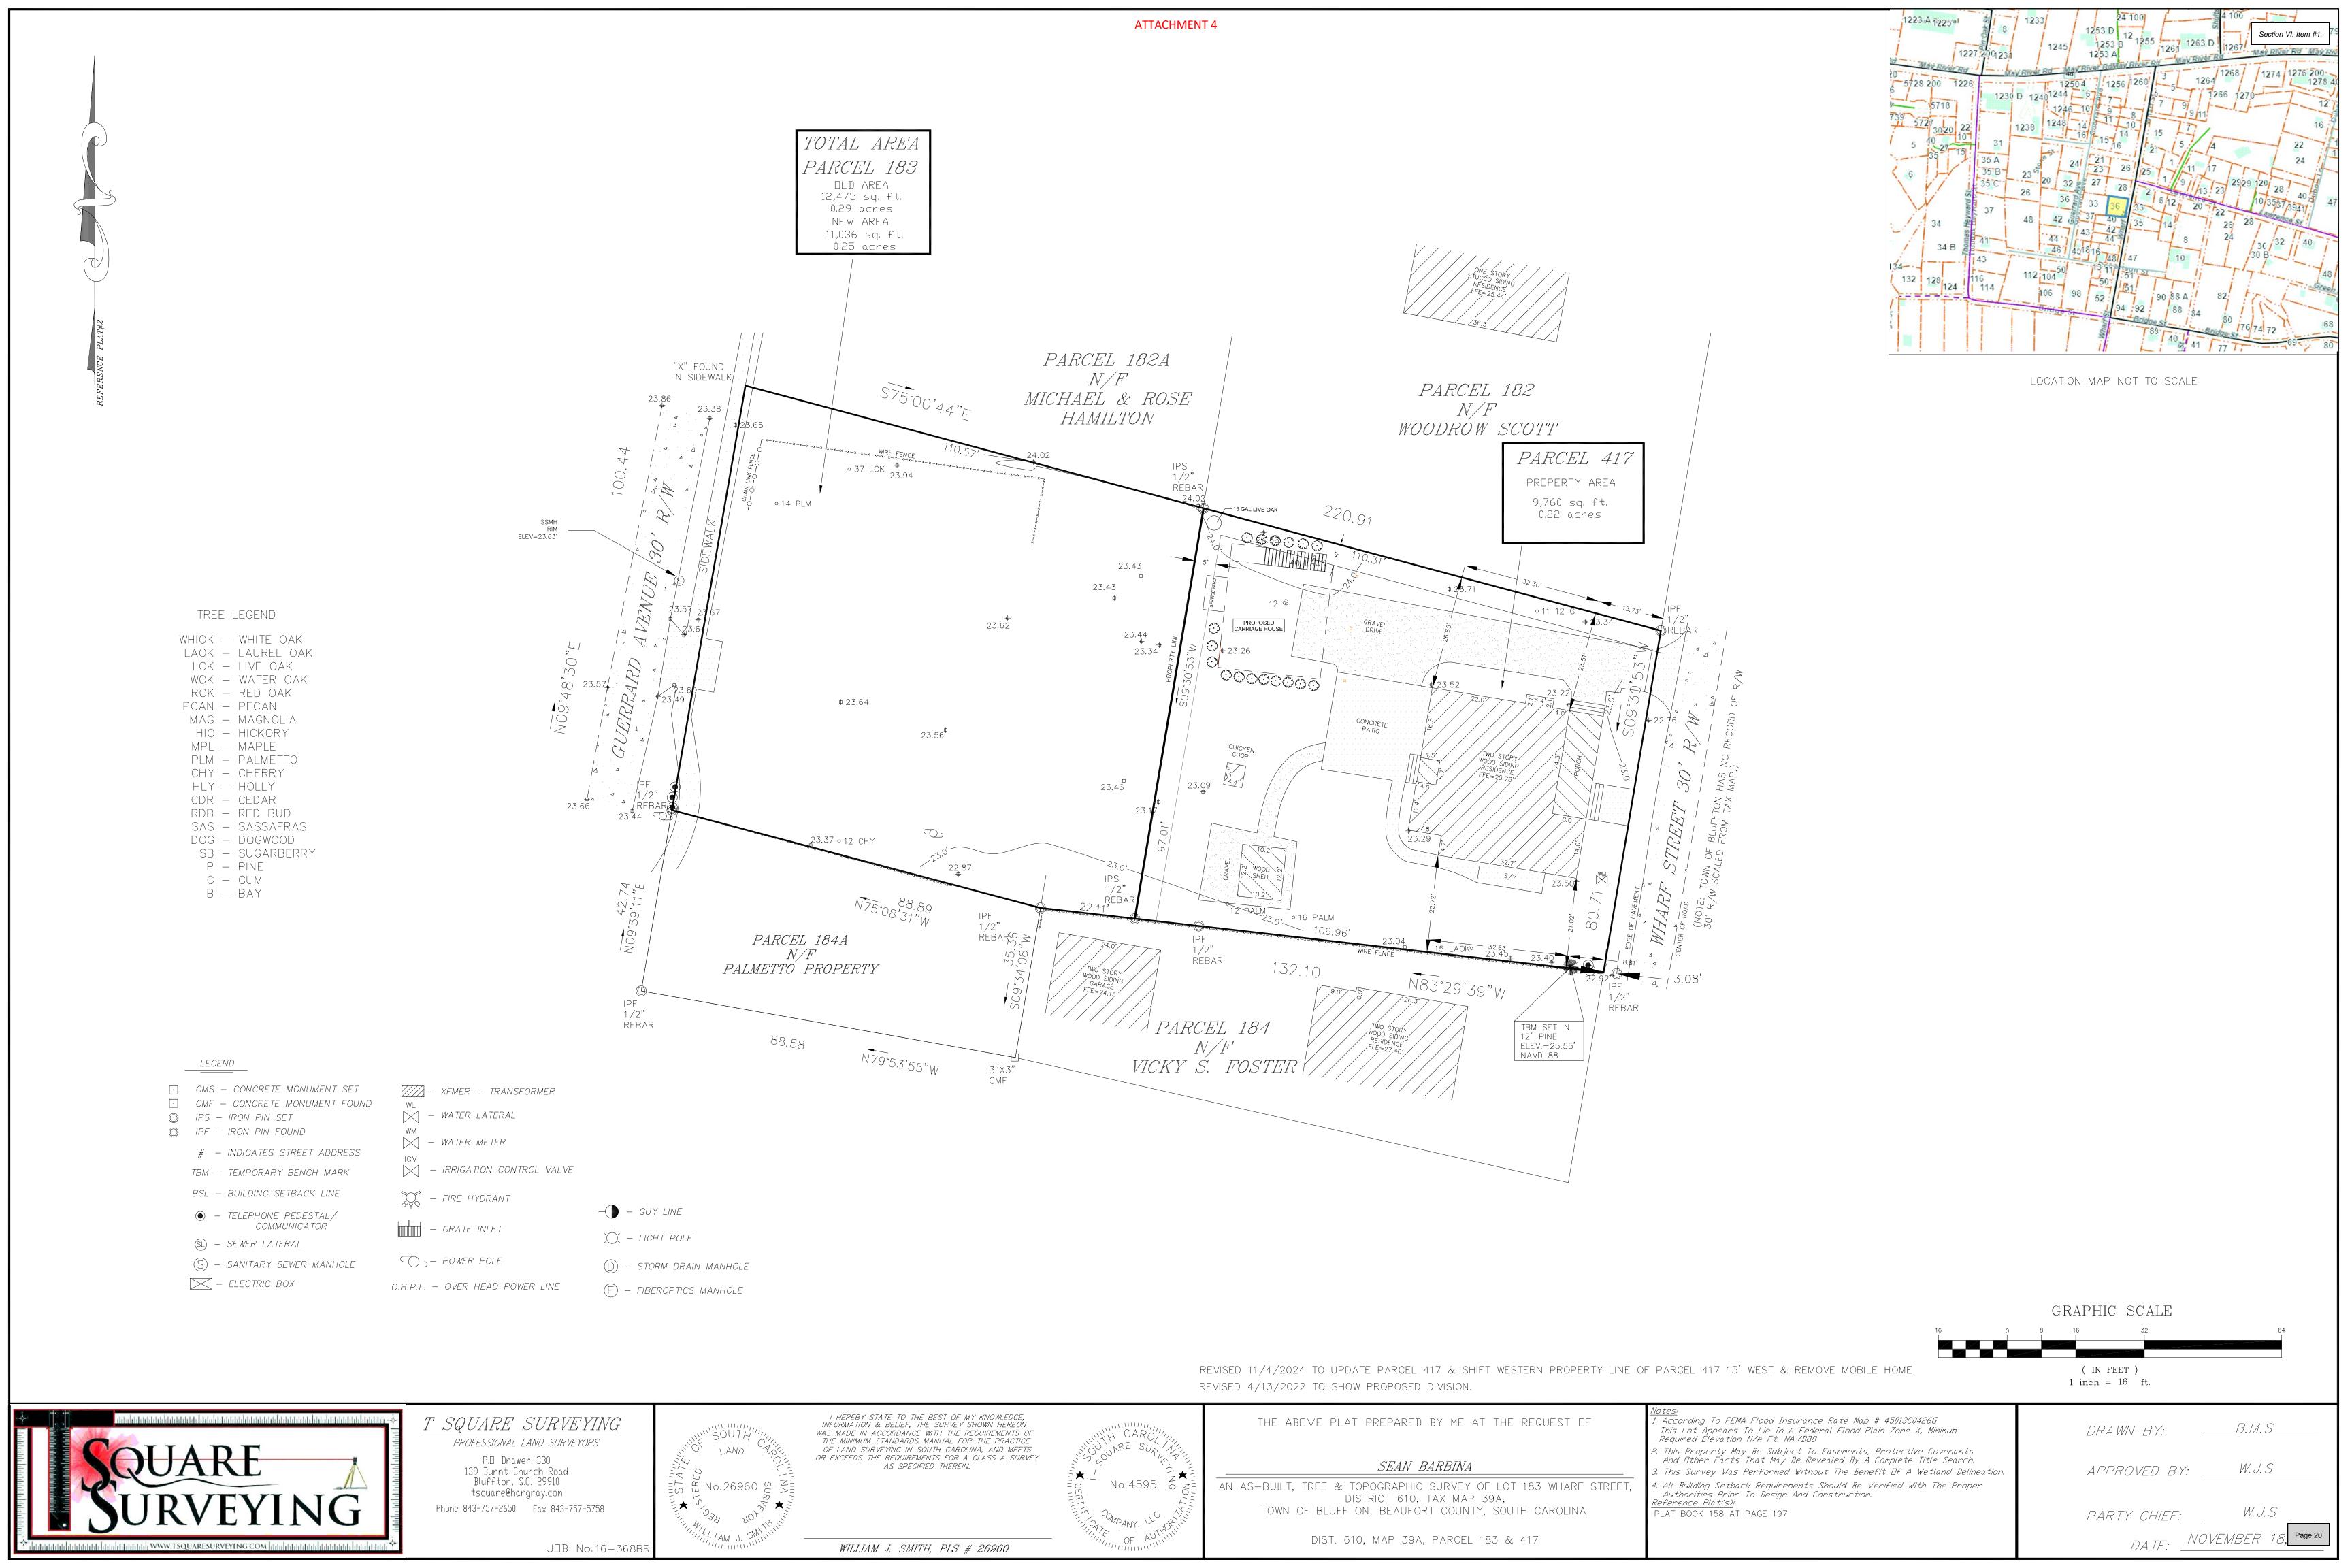

ATTACHMENT 4

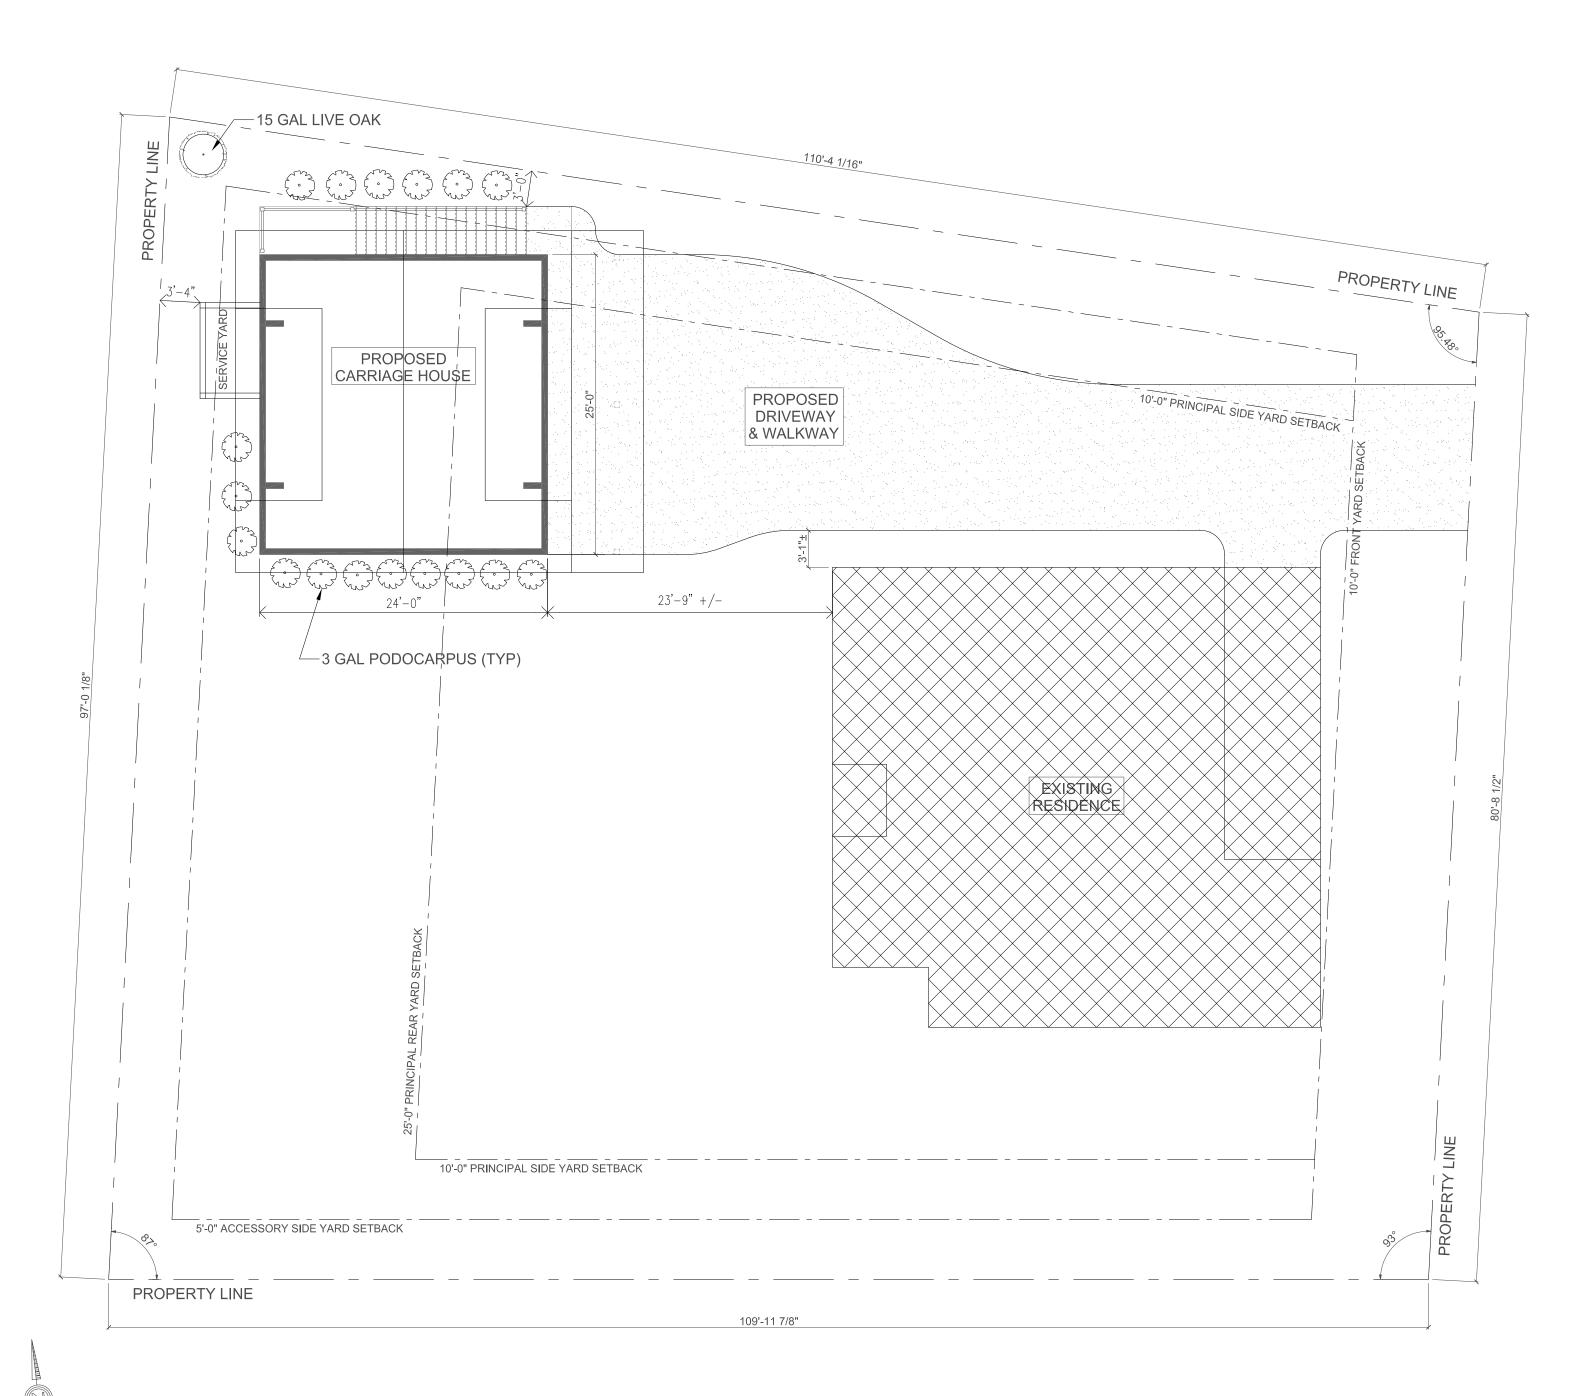

SITE PLAN

SCALE: 1/8" = 1'-0"

SURVEYOR TO CONFIRM ALL

DIMENSIONS, LOT ANGLES, SETBACKS

AND LOCATION OF EASEMENTS.

REVISION	DATE	Sec	tion VI. Item #1.
REVISION #1	12/12/2024	1	KJC
REVISION #2	12/18/2024	1	KJC
REVISION #3	12/21/2024	1	KJC
REVISION #4	01/08/2025		KJC
REVISION #5	01/14/2025		KJC
REVISION #6	01/19/2025		KJC
REVISION #7	01/28/2025		KJC
REVISION #8	02/05/2025		KJC
REVISION #9	02/08/2025	2	KJC

THESE DRAWINGS ARE THE SOLE PROPERTY
OF NELSON HOMES AND CAN BE USED FOR
COMPLETION OF THIS PROJECT ONLY. DO NOT
COPY, MODIFY OR REDISTRIBUTE THESE
DRAWINGS WITHOUT WRITTEN CONSENT FROM
NELSON HOMES.

ALL CONSTRUCTION TO MEET OR EXCEED ALL LOCAL AND NATIONAL BUILDING CODES.

CONTRACTOR SHALL VERIFY AND BE RESPONSIBLE FOR ALL DIMENSIONS, SPECIFICATIONS AND METHODS OF CONSTRUCTION.

DO NOT SCALE DRAWINGS. REPORT ANY ERRORS OR OMISSIONS TO OWNER BEFORE PROCEEDING.



Trusted Quality and Service Since 1949

Head Office: Highway 16 West & RR 15 Mail: 6609-44 St., Lloydminster, AB T9V 2X1 www.nlc.ca

PROJECT: HARRIS & BARBINA GARAGE

NH PROJECT No.: M0660

LOCATION: 36 WHARF STREET, BLUFFTON, SC


SIZE: 996 SQ FT

DRAWN BY: KJC 02/25/2025








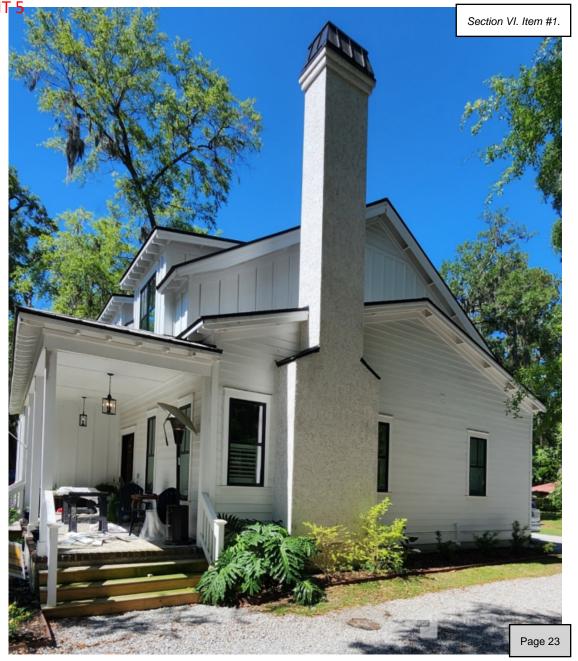



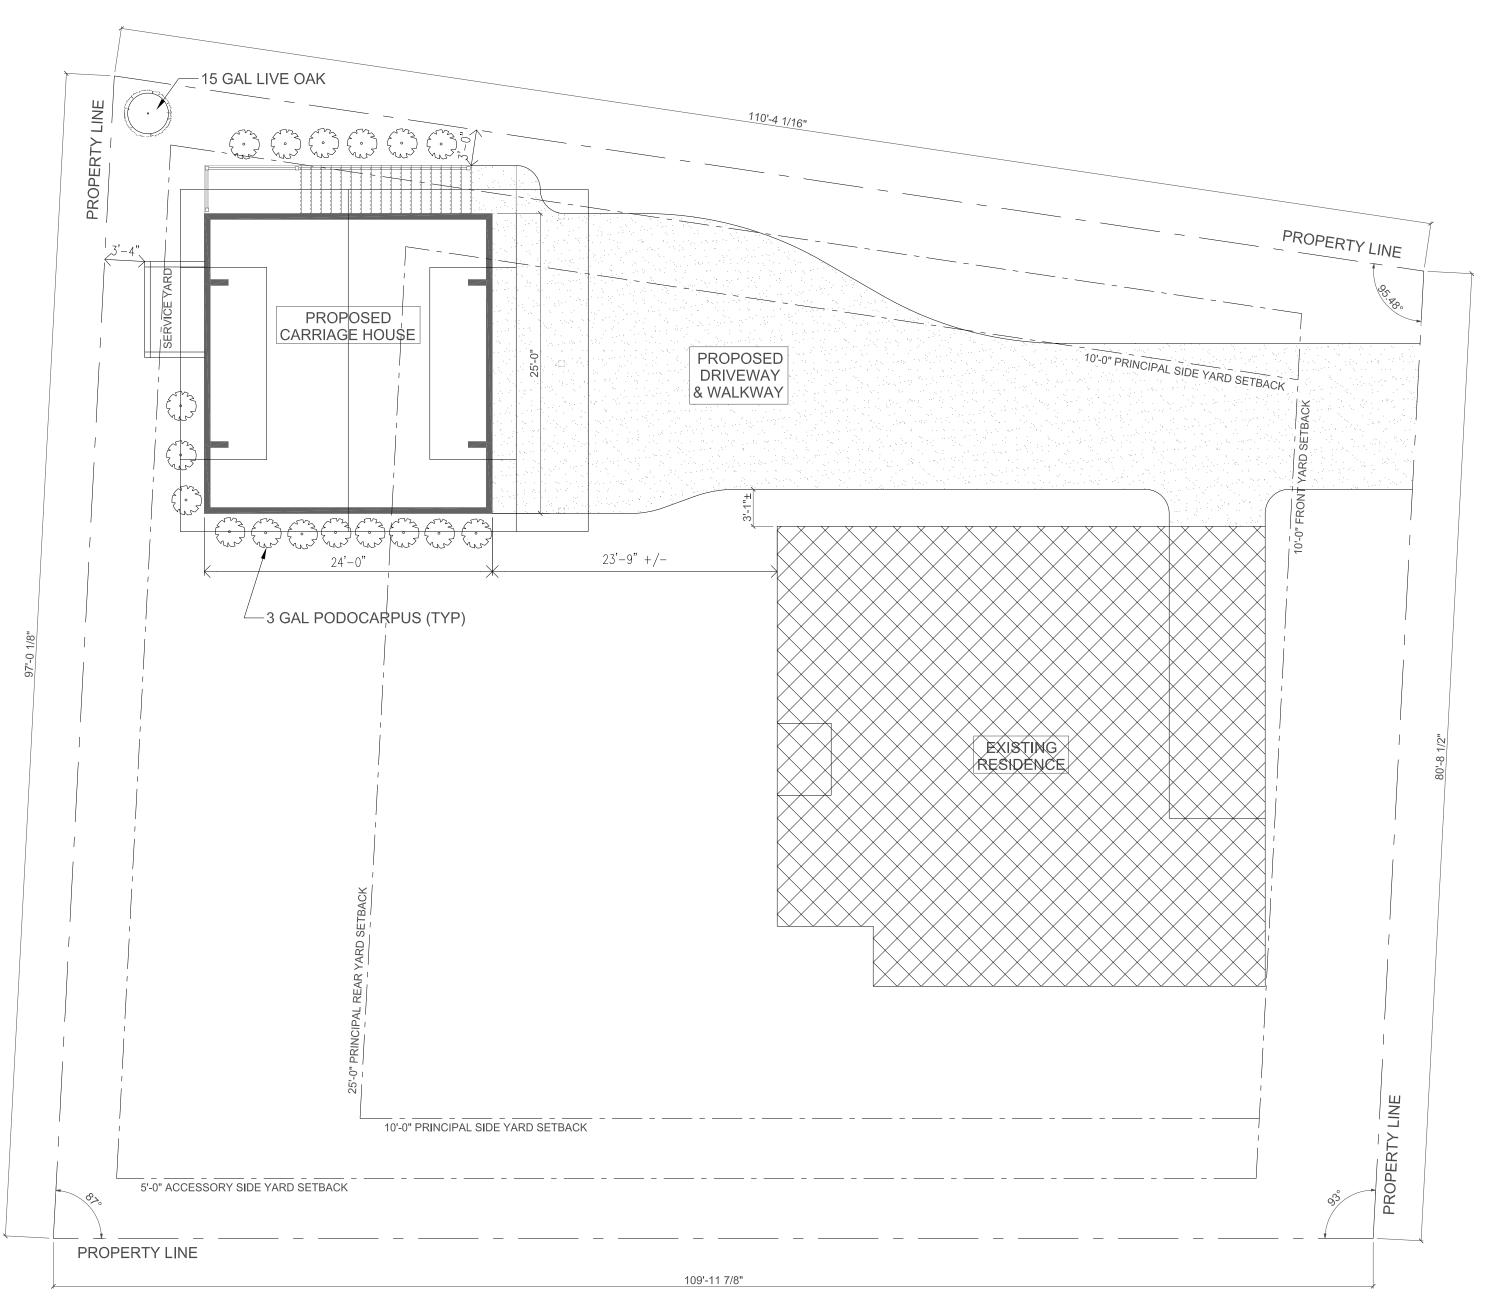

SITE PLAN

SCALE: 1/8" = 1'-0"

SURVEYOR TO CONFIRM ALL DIMENSIONS, LOT ANGLES, SETBACKS AND LOCATION OF EASEMENTS.

DIMENSIONS, LOT ANGLES, SETBACKS AND LOCATION OF EASEMENTS.

REVISION	DATE	Sec	tion VI. Item #1.
REVISION #1	12/12/2024	1	KJC
REVISION #2	12/18/2024	1	KJC
REVISION #3	12/21/2024	1	KJC
REVISION #4	01/08/2025		KJC
REVISION #5	01/14/2025		KJC
REVISION #6	01/19/2025		KJC
REVISION #7	01/28/2025		KJC
REVISION #8	02/05/2025		KJC
REVISION #9	02/08/2025		KJC

THESE DRAWINGS ARE THE SOLE PROPERTY
OF NELSON HOMES AND CAN BE USED FOR
COMPLETION OF THIS PROJECT ONLY. DO NOT
COPY, MODIFY OR REDISTRIBUTE THESE
DRAWINGS WITHOUT WRITTEN CONSENT FROM
NELSON HOMES.

ALL CONSTRUCTION TO MEET OR EXCEED ALL LOCAL AND NATIONAL BUILDING CODES.

CONTRACTOR SHALL VERIFY AND BE RESPONSIBLE FOR ALL DIMENSIONS, SPECIFICATIONS AND METHODS OF CONSTRUCTION.

DO NOT SCALE DRAWINGS. REPORT ANY ERRORS OR OMISSIONS TO OWNER BEFORE PROCEEDING.

REVISION PROVIDED BY THE APPLICANT (AUGUST 26, 2025)



Irusted Quality and Service Since 1949

Head Office: Highway 16 West & RR 15 Mail: 6609-44 St., Lloydminster, AB T9V 2X1 www.nlc.ca

PROJECT: HARRIS & BARBINA GARAGE


NH PROJECT No.: M0660

LOCATION: 36 WHARF STREET, BLUFFTON, SC

SIZE: 1200 SQ FT

DRAWN BY: KJC 02/25/2025



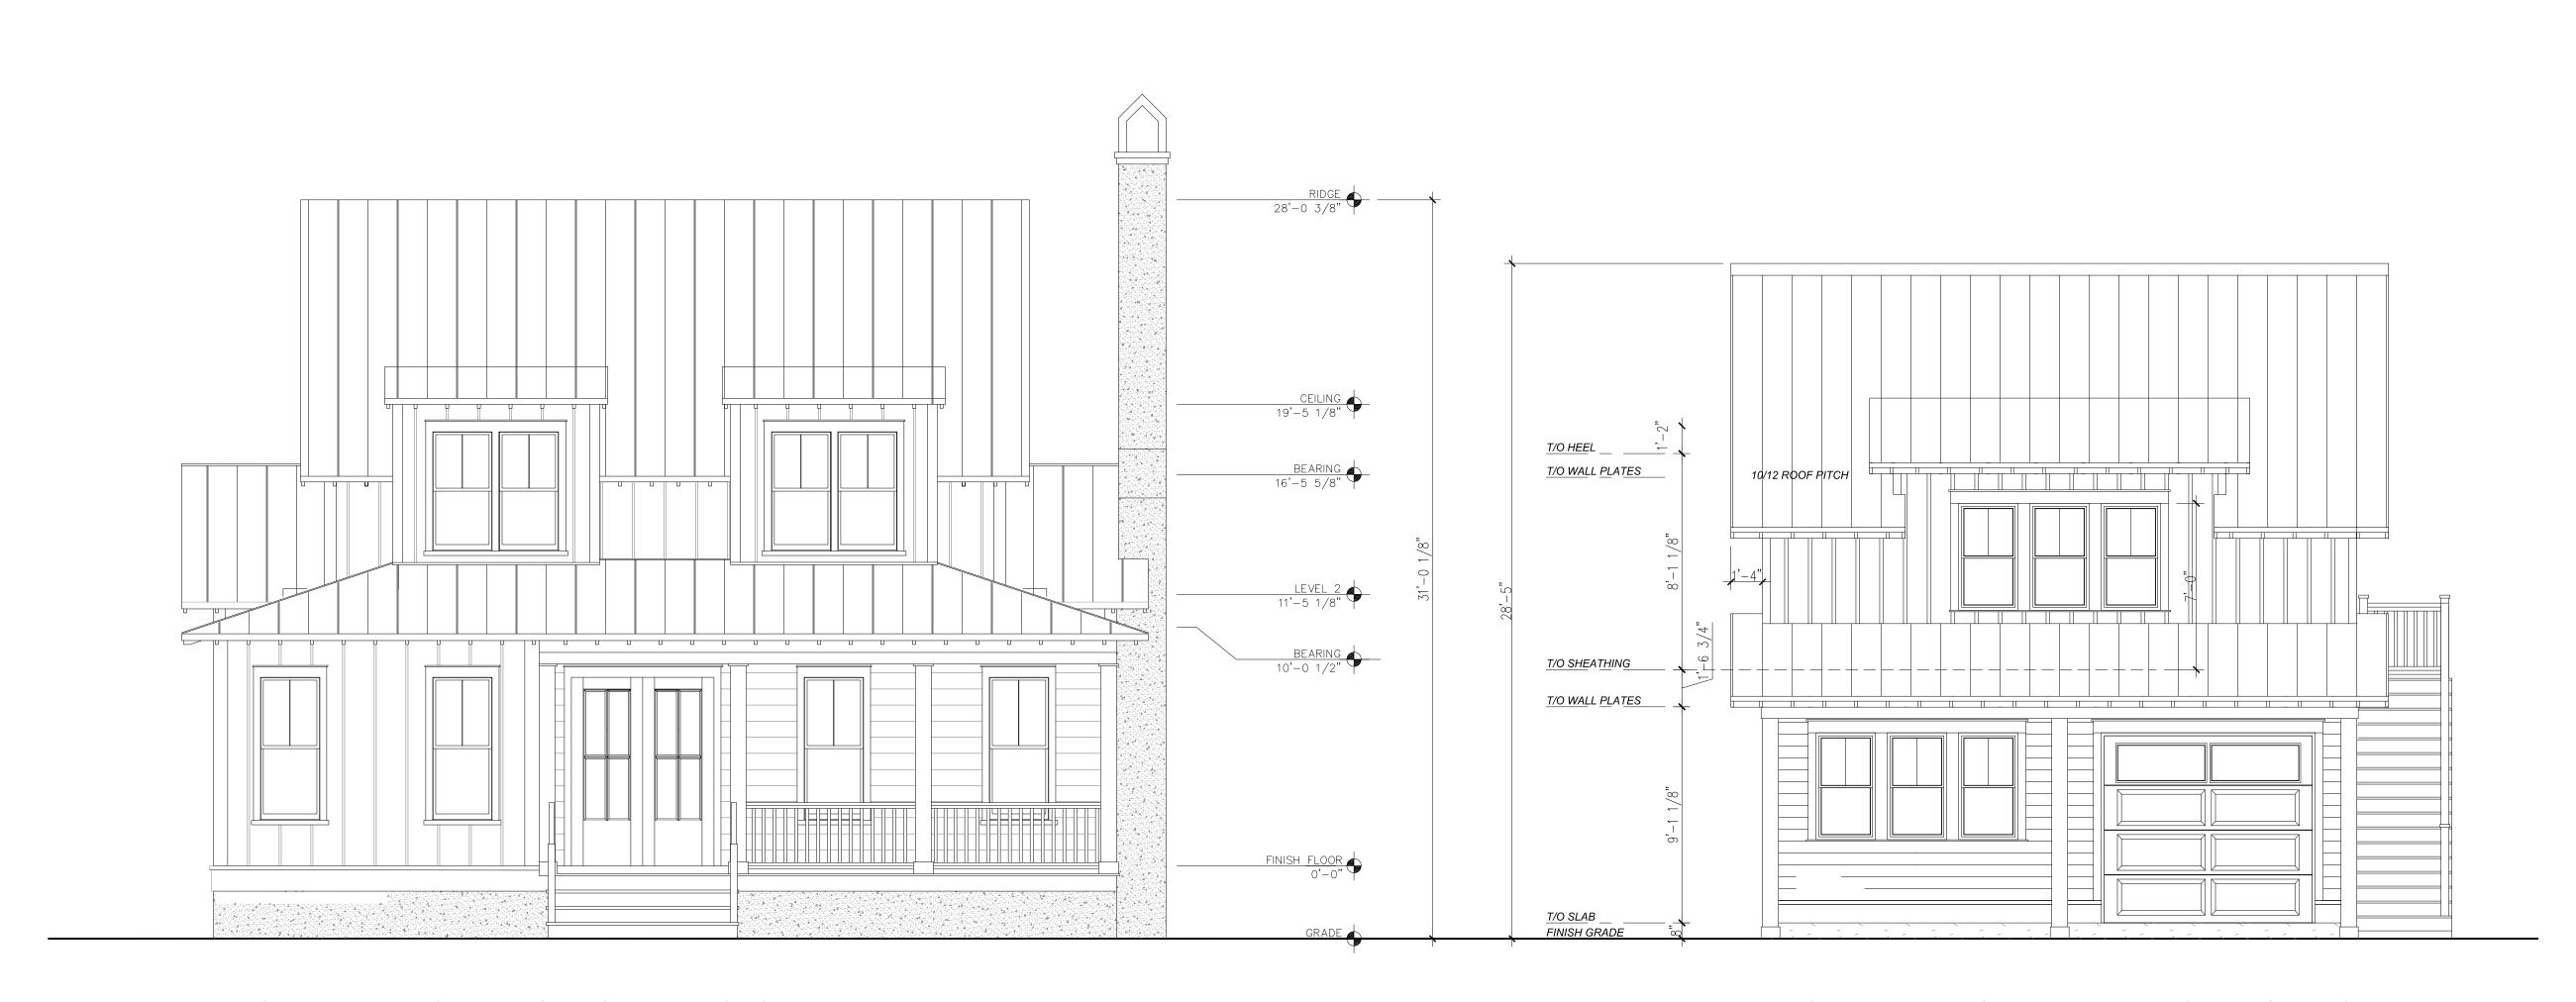



FRONT ELEVATION - EXISTING MAIN HOUSE

1/4" = 1'-0"

FRONT ELEVATION - NEW DETACHED GARAGE

1/4" = 1'-0"

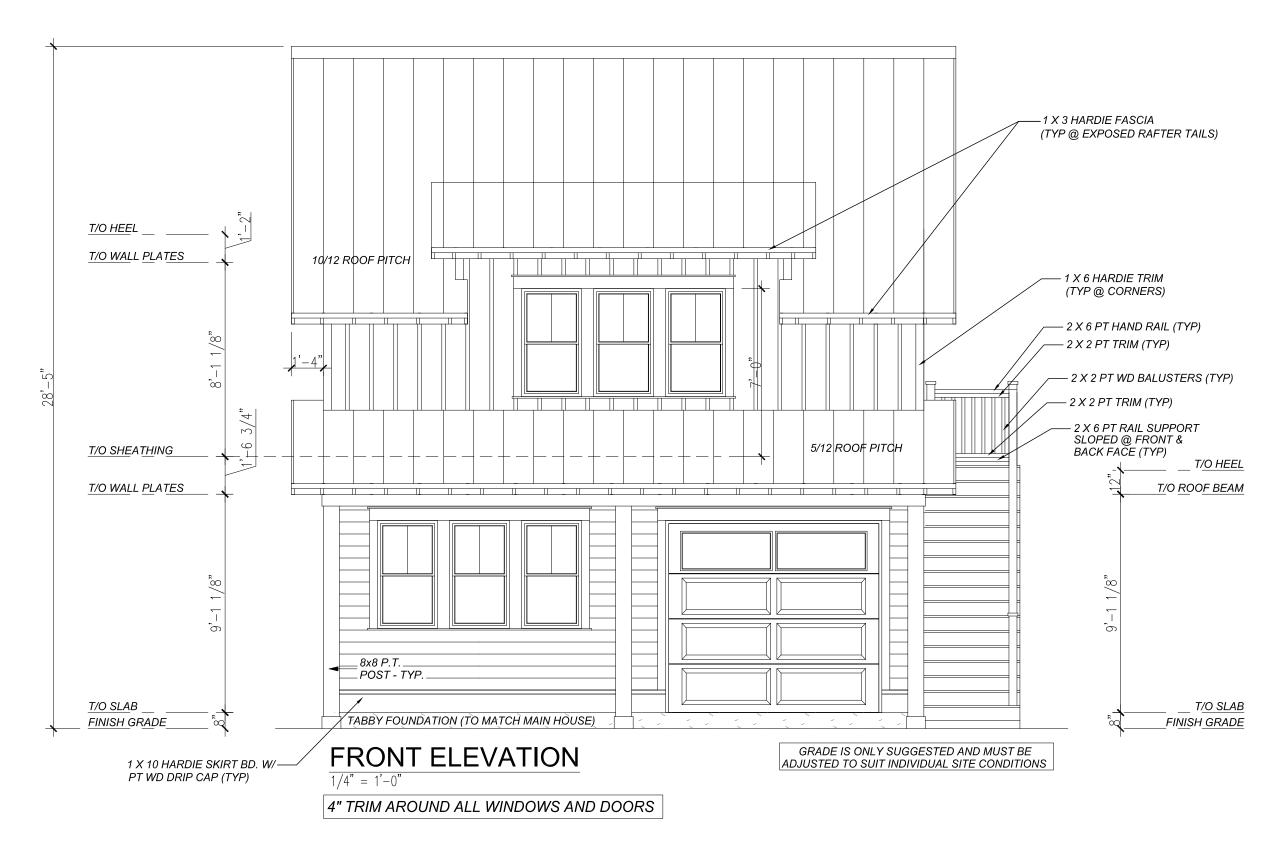

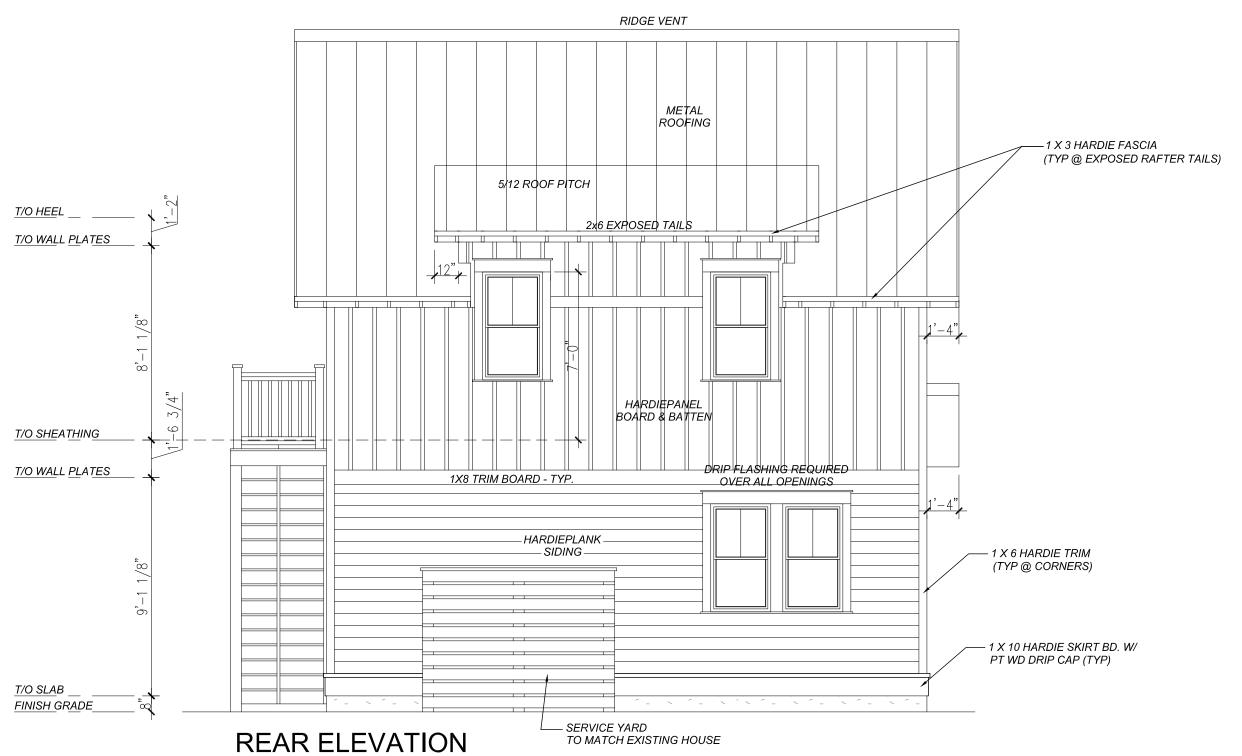

1/4" = 1'-0"

REVISION	DATE	Sec	tion VI. Item #1.
REVISION #1	12/12/2024	ŀ	KJC
REVISION #2	12/18/2024	ŀ	KJC
REVISION #3	12/21/2024	ŀ	KJC
REVISION #4	01/08/2025		KJC
REVISION #5	01/14/2025		KJC
REVISION #6	01/19/2025		KJC
REVISION #7	01/28/2025		KJC
REVISION #8	02/05/2025		KJC
REVISION #9	02/08/2025	5	KJC

THESE DRAWINGS ARE THE SOLE PROPERTY OF NELSON HOMES AND CAN BE USED FOR COMPLETION OF THIS PROJECT ONLY. DO NOT COPY, MODIFY OR REDISTRIBUTE THESE DRAWINGS WITHOUT WRITTEN CONSENT FROM NELSON HOMES.

ALL CONSTRUCTION TO MEET OR EXCEED ALL LOCAL AND NATIONAL BUILDING CODES.

CONTRACTOR SHALL VERIFY AND BE RESPONSIBLE FOR ALL DIMENSIONS, SPECIFICATIONS AND METHODS OF CONSTRUCTION.

DO NOT SCALE DRAWINGS. REPORT ANY ERRORS OR OMISSIONS TO OWNER BEFORE PROCEEDING.



Head Office: Highway 16 West & RR 15 Mail: 6609-44 St., Lloydminster, AB T9V 2X1 www.nlc.ca

PROJECT: HARRIS & BARBINA GARAGE

NH PROJECT No.: M0660


LOCATION: 36 WHARF STREET, BLUFFTON, SC


SIZE:1200 SQ FT

DRAWN BY: KJC

2 O<u>F 11</u> 02/25/2025

Page 27

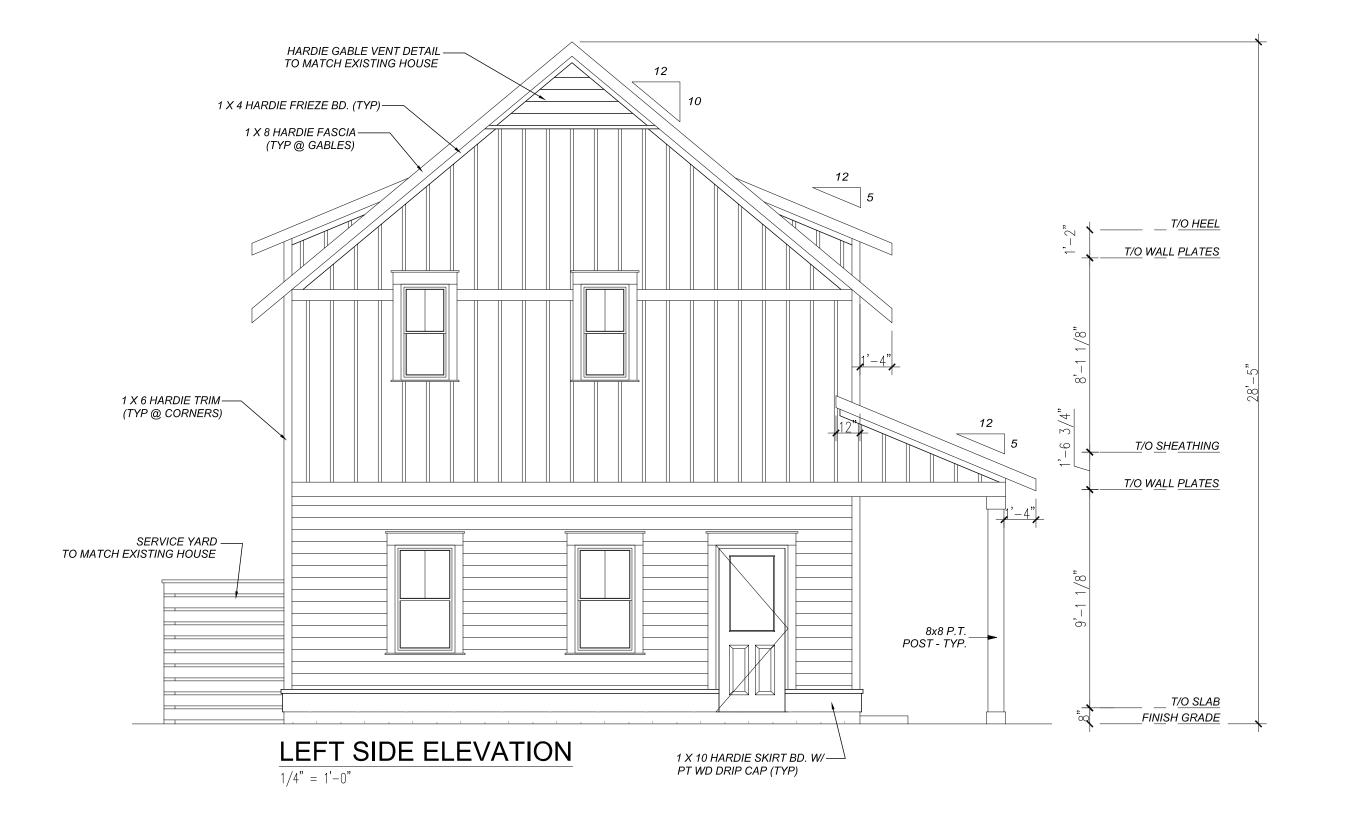

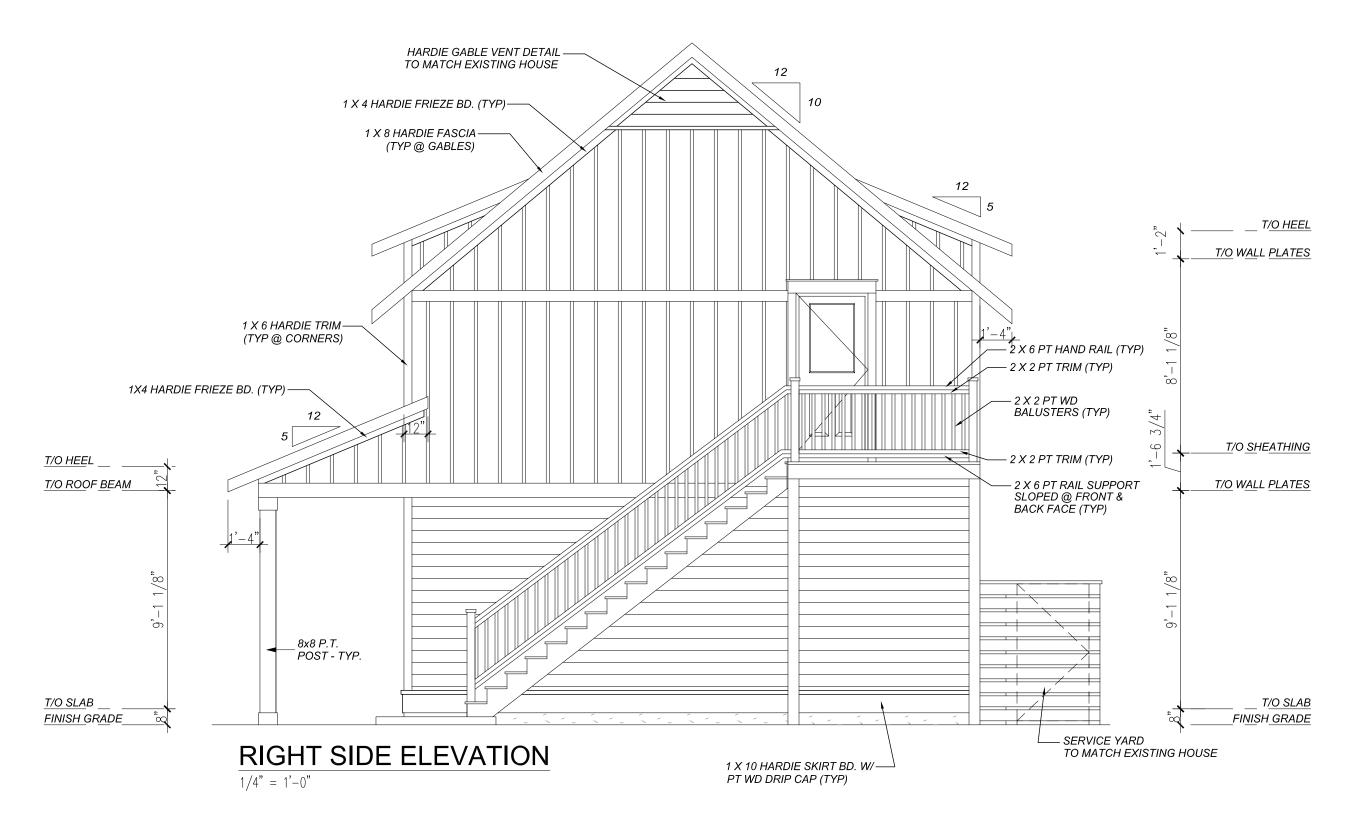

			_
REVISION	DATE	Sec	tion VI. Item #1.
REVISION #1	12/12/2024	1	KJC
REVISION #2	12/18/2024	1	KJC
REVISION #3	12/21/2024	1	KJC
REVISION #4	01/08/2025		KJC
REVISION #5	01/14/2025		KJC
REVISION #6	01/19/2025		KJC
REVISION #7	01/28/2025		KJC
REVISION #8	02/05/2025		KJC
REVISION #9	02/08/2025		KJC

THESE DRAWINGS ARE THE SOLE PROPERTY OF NELSON HOMES AND CAN BE USED FOR COMPLETION OF THIS PROJECT ONLY. DO NOT COPY, MODIFY OR REDISTRIBUTE THESE DRAWINGS WITHOUT WRITTEN CONSENT FROM NELSON HOMES.

ALL CONSTRUCTION TO MEET OR EXCEED ALL LOCAL AND NATIONAL BUILDING CODES.

CONTRACTOR SHALL VERIFY AND BE RESPONSIBLE FOR ALL DIMENSIONS, SPECIFICATIONS AND METHODS OF CONSTRUCTION.

DO NOT SCALE DRAWINGS. REPORT ANY ERRORS OR OMISSIONS TO OWNER BEFORE PROCEEDING.



Head Office: Highway 16 West & RR 15 Mail: 6609-44 St., Lloydminster, AB T9V 2X1 www.nlc.ca

PROJECT: HARRIS & BARBINA GARAGE

NH PROJECT No.: M0660


LOCATION: 36 WHARF STREET, BLUFFTON, SC

SIZE: 1200 SQ FT

DRAWN BY: KJC

3 OF 11 02/25/2025



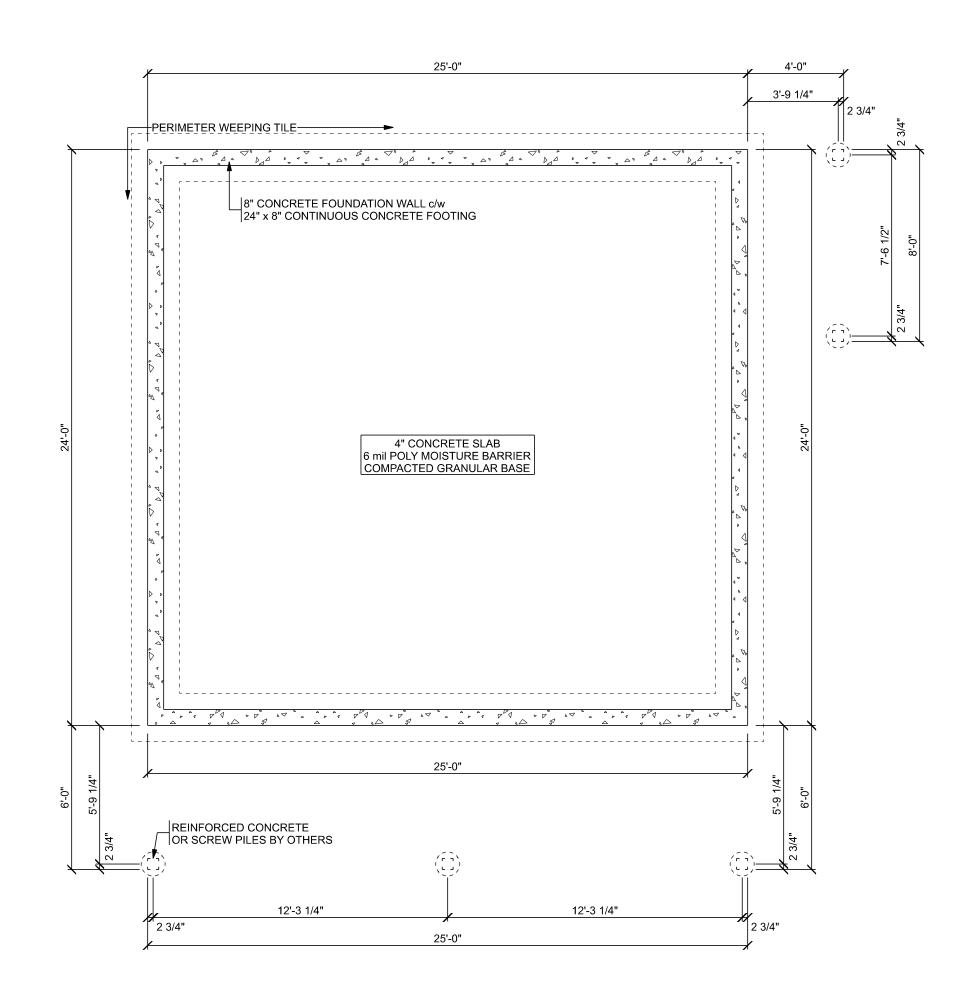

FOUNDATION PLAN SCALE: 1/4" = 1'-0"

SLAB ON GRADE FOUNDATION DESIGN BY P. ENG.

THE FOUNDATION DESIGN AND ALL SPECIFICATIONS MUST BE CONFIRMED BY A PROFESSIONAL ENGINEER AND/OR LOCAL BUILDING OFFICIALS BASED ON LOCAL SOIL CONDITIONS.

REVISION	DATE	Sec	tion VI. Item #1.
REVISION #1	12/12/2024	ļ	KJC
REVISION #2	12/18/2024	ļ	KJC
REVISION #3	12/21/2024	ļ	KJC
REVISION #4	01/08/2025		KJC
REVISION #5	01/14/2025		KJC
REVISION #6	01/19/2025	5	KJC
REVISION #7	01/28/2025		KJC
REVISION #8	02/05/2025		KJC
REVISION #9	02/08/2025		KJC

THESE DRAWINGS ARE THE SOLE PROPERTY OF NELSON HOMES AND CAN BE USED FOR COMPLETION OF THIS PROJECT ONLY. DO NOT COPY, MODIFY OR REDISTRIBUTE THESE DRAWINGS WITHOUT WRITTEN CONSENT FROM NELSON HOMES.

ALL CONSTRUCTION TO MEET OR EXCEED ALL LOCAL AND NATIONAL BUILDING CODES.

CONTRACTOR SHALL VERIFY AND BE RESPONSIBLE FOR ALL DIMENSIONS, SPECIFICATIONS AND METHODS OF CONSTRUCTION.

DO NOT SCALE DRAWINGS. REPORT ANY ERRORS OR OMISSIONS TO OWNER BEFORE PROCEEDING.



Head Office: Highway 16 West & RR 15 Mail: 6609-44 St., Lloydminster, AB T9V 2X1

www.nlc.ca

PROJECT: HARRIS & BARBINA GARAGE


NH PROJECT No.: M0660

LOCATION: 36 WHARF STREET, BLUFFTON, SC

SIZE: 1200 SQ FT

DRAWN BY: KJC 02/25/2025

4 O<u>F 11</u>

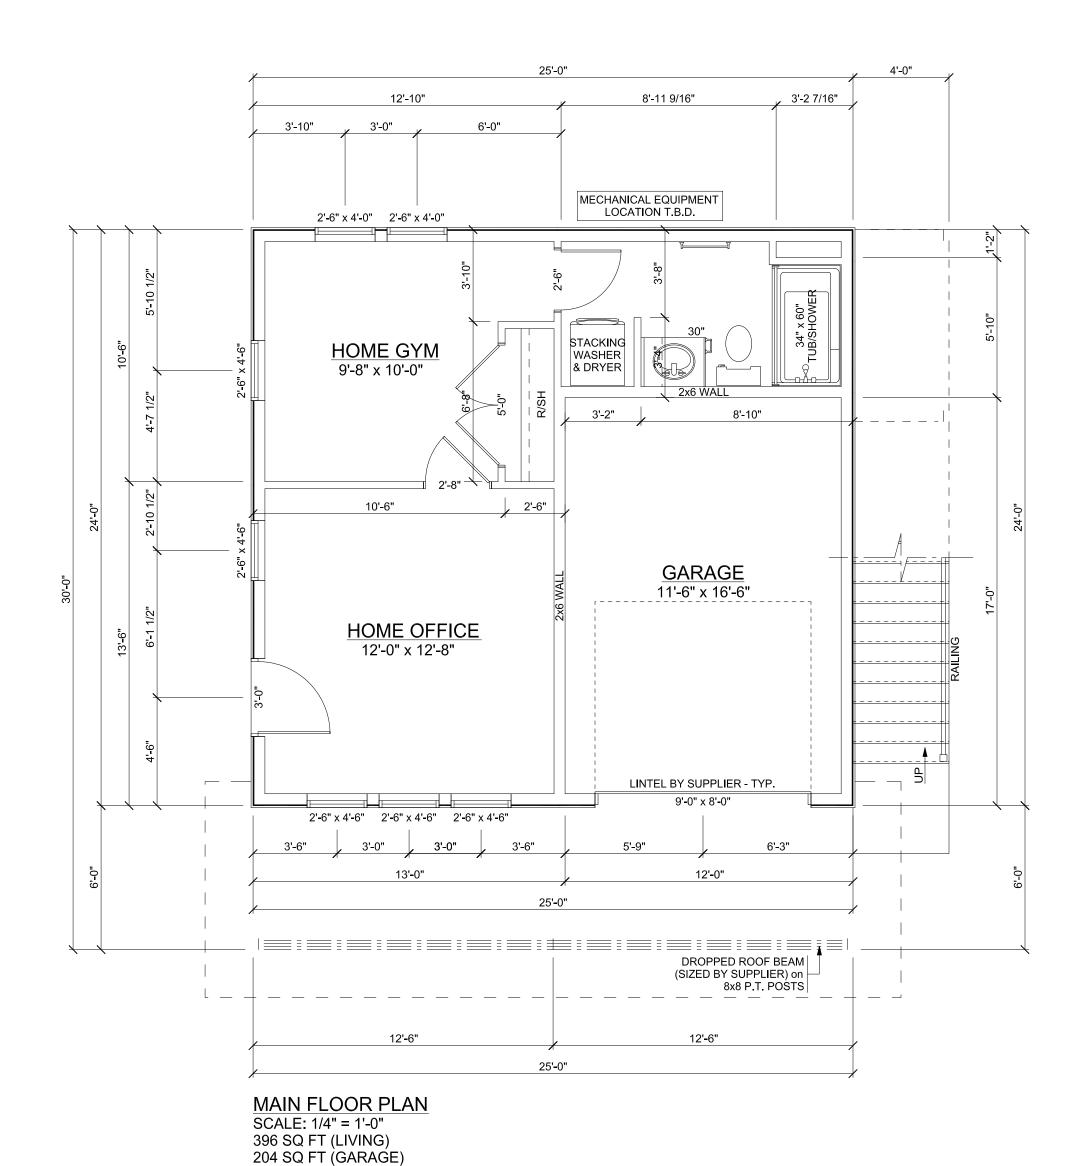

9'-1 1/8" HIGH CEILINGS THROUGHOUT UNLESS NOTED OTHERWISE

REVISION DATE Section VI. Item #1. REVISION #1 12/12/2024 KJC KJC REVISION #2 12/18/2024 REVISION #3 12/21/2024 KJC KJC REVISION #4 01/08/2025 REVISION #5 01/14/2025 KJC REVISION #6 01/19/2025 KJC REVISION #7 01/28/2025 KJC KJC REVISION #8 02/05/2025 REVISION #9 02/08/2025 KJC

THESE DRAWINGS ARE THE SOLE PROPERTY
OF NELSON HOMES AND CAN BE USED FOR
COMPLETION OF THIS PROJECT ONLY. DO NOT
COPY, MODIFY OR REDISTRIBUTE THESE
DRAWINGS WITHOUT WRITTEN CONSENT FROM
NELSON HOMES.

ALL CONSTRUCTION TO MEET OR EXCEED ALL LOCAL AND NATIONAL BUILDING CODES.

CONTRACTOR SHALL VERIFY AND BE RESPONSIBLE FOR ALL DIMENSIONS, SPECIFICATIONS AND METHODS OF CONSTRUCTION.

DO NOT SCALE DRAWINGS. REPORT ANY ERRORS OR OMISSIONS TO OWNER BEFORE PROCEEDING.



Head Office: Highway 16 West & RR 15 Mail: 6609-44 St., Lloydminster, AB T9V 2X1 www.nlc.ca

PROJECT: HARRIS & BARBINA GARAGE

NH PROJECT No.: M0660


LOCATION: 36 WHARF STREET, BLUFFTON, SC

SIZE: 1200 SQ FT

DRAWN BY: KJC 02/25/2025



ATTACHMENT 6

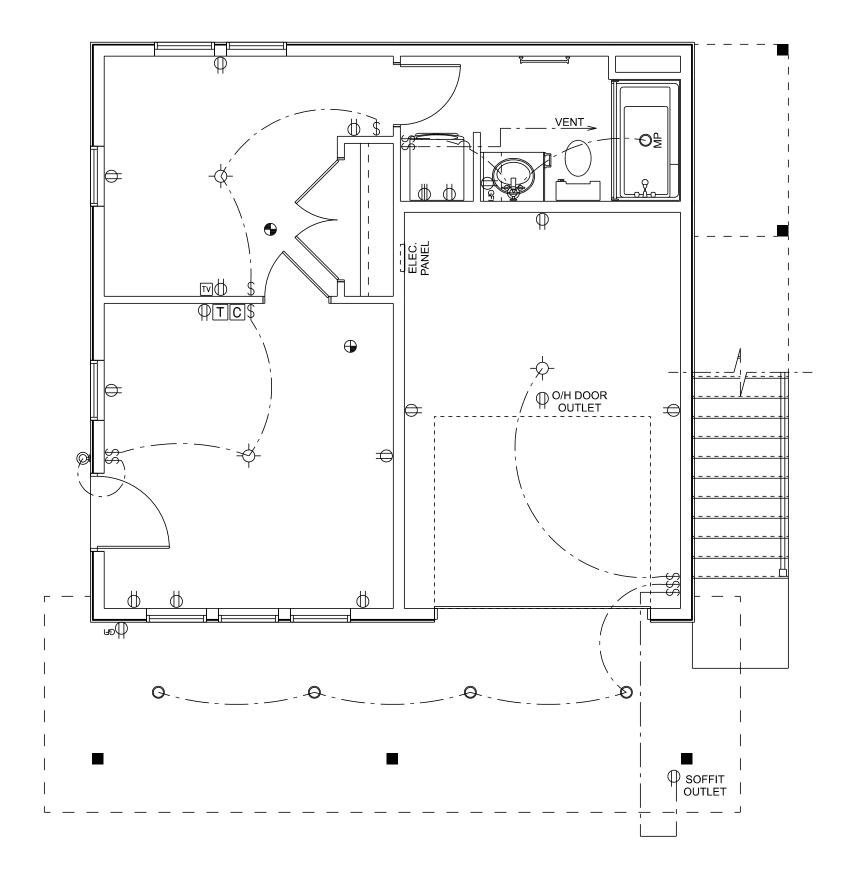

ELECTRICAL LAYOUT SCALE: 1/4" = 1'-0"

ELECTRICAL LAYOUT SHOWN IS TO BE USED AS A GUIDE ONLY AND MAY BE ADJUSTED ON SITE AS REQUIRED.

			_
REVISION	DATE	Sec	tion VI. Item #1.
REVISION #1	12/12/2024		KJC
REVISION #2	12/18/2024		KJC
REVISION #3	12/21/2024		KJC
REVISION #4	01/08/2025		KJC
REVISION #5	01/14/2025		KJC
REVISION #6	01/19/2025	5	KJC
REVISION #7	01/28/2025	5	KJC
REVISION #8	02/05/2025		KJC
REVISION #9	02/08/2025	5	KJC

THESE DRAWINGS ARE THE SOLE PROPERTY
OF NELSON HOMES AND CAN BE USED FOR
COMPLETION OF THIS PROJECT ONLY. DO NOT
COPY, MODIFY OR REDISTRIBUTE THESE
DRAWINGS WITHOUT WRITTEN CONSENT FROM
NELSON HOMES.

ALL CONSTRUCTION TO MEET OR EXCEED ALL LOCAL AND NATIONAL BUILDING CODES.

CONTRACTOR SHALL VERIFY AND BE RESPONSIBLE FOR ALL DIMENSIONS, SPECIFICATIONS AND METHODS OF CONSTRUCTION.

DO NOT SCALE DRAWINGS. REPORT ANY ERRORS OR OMISSIONS TO OWNER BEFORE PROCEEDING.

ELECTRICAL LEGEND			
ELECTRICAL	SYMBOL		
Door Chime	C		
Electrical Panel	17		
Light	-		
Outlet	Ф		
Outlet 220V	•		
Outlet GFI	∯ ^{GFI}		
Pot Light	0		
Smoke & CO Detector	•		
Smoke Detector	•		
Switch	\$		
TV Outlet	TV		
Thermostat	Т		
Wall Mount Light	<u>Q</u>		



Head Office: Highway 16 West & RR 15 Mail: 6609-44 St., Lloydminster, AB T9V 2X1 www.nlc.ca

PROJECT: HARRIS & BARBINA GARAGE


NH PROJECT No.: M0660

LOCATION: 36 WHARF STREET, BLUFFTON, SC

SIZE: 1200 SQ FT

DRAWN BY: KJC 02/25/2025

6 OF 11

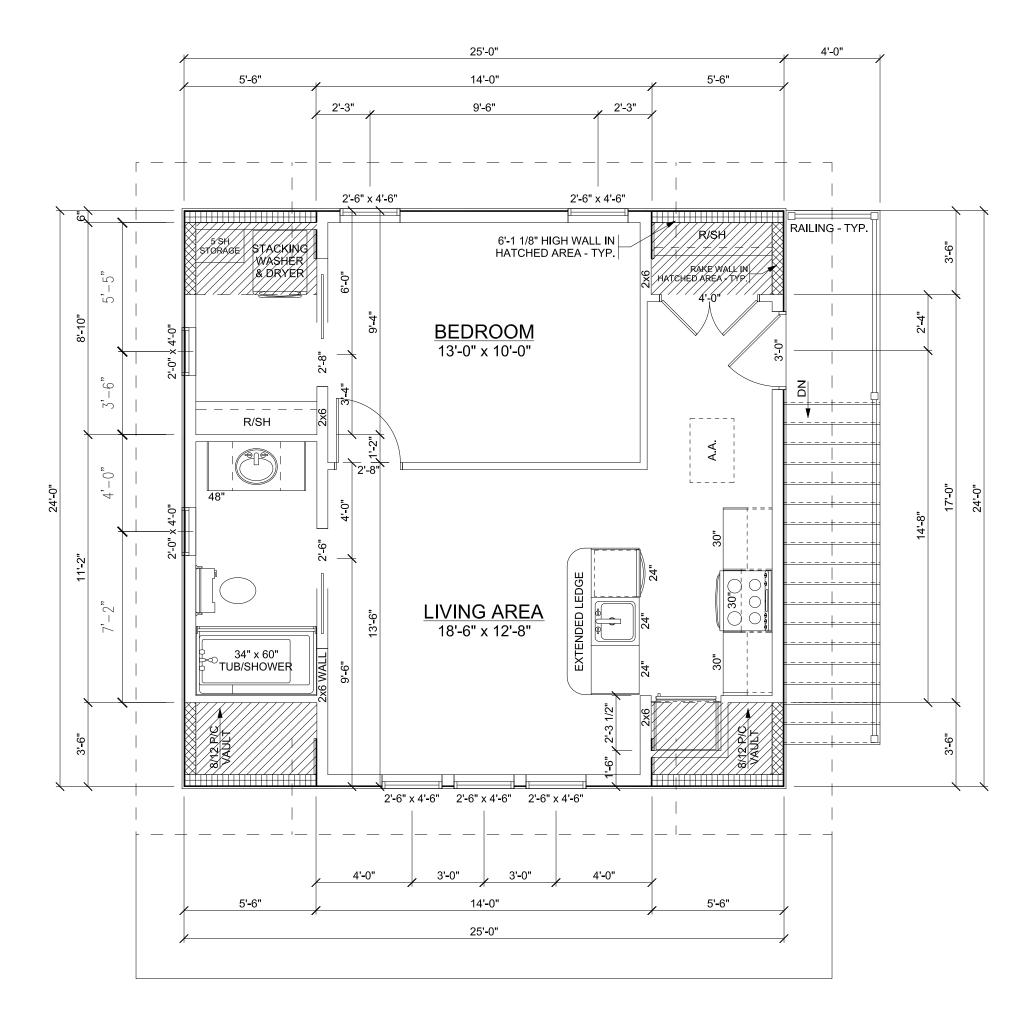

SECOND FLOOR PLAN

SCALE: 1/4" = 1'-0"

600 SQ FT

8'-1 1/8" HIGH CEILINGS THROUGHOUT UNLESS NOTED OTHERWISE

REVISION	DATE	Se	ction VI. Item #1.
REVISION #1	12/12/2024		KJC
REVISION #2	12/18/2024		KJC
REVISION #3	12/21/2024		KJC
REVISION #4	01/08/2025		KJC
REVISION #5	01/14/2025		KJC
REVISION #6	01/19/2025		KJC
REVISION #7	01/28/2025		KJC
REVISION #8	02/05/2025		KJC
REVISION #9	02/08/2025		KJC

THESE DRAWINGS ARE THE SOLE PROPERTY OF NELSON HOMES AND CAN BE USED FOR COMPLETION OF THIS PROJECT ONLY. DO NOT COPY, MODIFY OR REDISTRIBUTE THESE DRAWINGS WITHOUT WRITTEN CONSENT FROM NELSON HOMES.

ALL CONSTRUCTION TO MEET OR EXCEED ALL LOCAL AND NATIONAL BUILDING CODES.

CONTRACTOR SHALL VERIFY AND BE RESPONSIBLE FOR ALL DIMENSIONS, SPECIFICATIONS AND METHODS OF CONSTRUCTION.

DO NOT SCALE DRAWINGS. REPORT ANY ERRORS OR OMISSIONS TO OWNER BEFORE PROCEEDING.



Head Office: Highway 16 West & RR 15 Mail: 6609-44 St., Lloydminster, AB T9V 2X1 www.nlc.ca

PROJECT: HARRIS & BARBINA GARAGE


NH PROJECT No.: M0660

LOCATION: 36 WHARF STREET, BLUFFTON, SC

SIZE: 1200 SQ FT

DRAWN BY: KJC 02/25/2025

7 OF 11

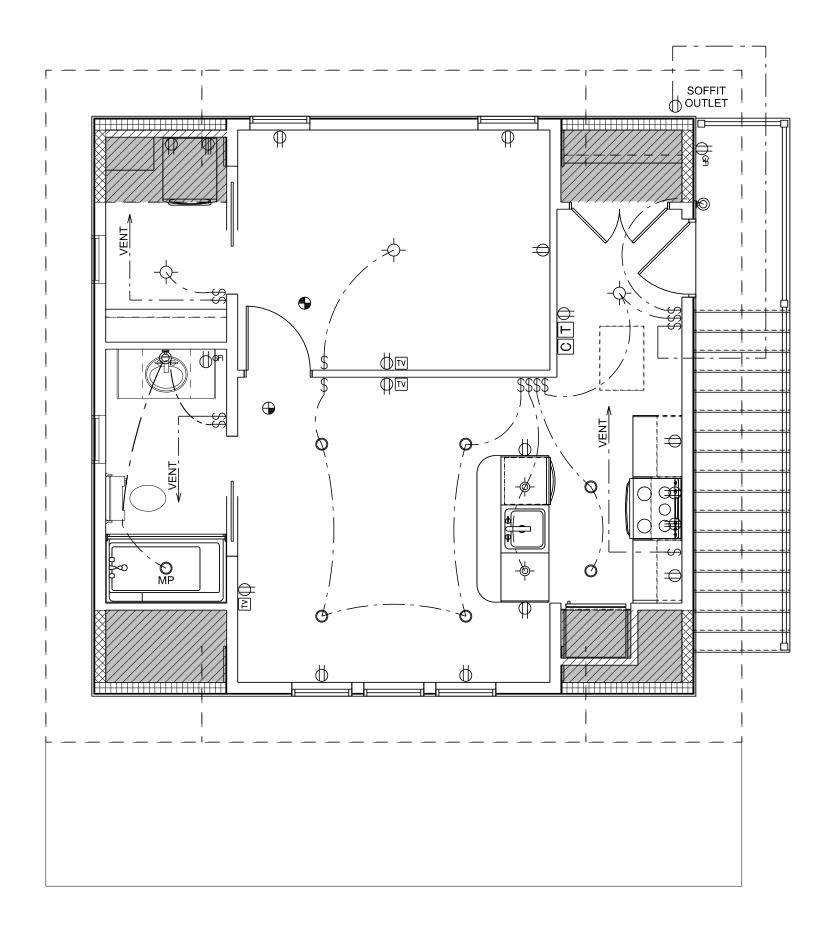

ELECTRICAL LAYOUT SCALE: 1/4" = 1'-0"

ELECTRICAL LAYOUT SHOWN IS TO BE USED AS A GUIDE ONLY AND MAY BE ADJUSTED ON SITE AS REQUIRED.

REVISION	DATE	Sec	tion VI. Item #1.
REVISION #1	12/12/2024		KJC
REVISION #2	12/18/2024		KJC
REVISION #3	12/21/2024		KJC
REVISION #4	01/08/2025		KJC
REVISION #5	01/14/2025		KJC
REVISION #6	01/19/2025		KJC
REVISION #7	01/28/2025		KJC
REVISION #8	02/05/2025		KJC
REVISION #9	02/08/2025		KJC

THESE DRAWINGS ARE THE SOLE PROPERTY OF NELSON HOMES AND CAN BE USED FOR COMPLETION OF THIS PROJECT ONLY. DO NOT COPY, MODIFY OR REDISTRIBUTE THESE DRAWINGS WITHOUT WRITTEN CONSENT FROM NELSON HOMES.

ALL CONSTRUCTION TO MEET OR EXCEED ALL LOCAL AND NATIONAL BUILDING CODES.

CONTRACTOR SHALL VERIFY AND BE RESPONSIBLE FOR ALL DIMENSIONS, SPECIFICATIONS AND METHODS OF CONSTRUCTION.

DO NOT SCALE DRAWINGS. REPORT ANY ERRORS OR OMISSIONS TO OWNER BEFORE PROCEEDING.

ELECTRICAL LEGEND		
ELECTRICAL	SYMBOL	
Door Chime	C	
Light	- 	
Outlet	Ф	
Outlet 220V	•	
Outlet GFI	∯ ^{GFI}	
Pendant Light	<i>-</i> ∳-	
Pot Light	0	
Smoke & CO Detector	⊕	
Smoke Detector	•	
Switch	\$	
TV Outlet	TV	
Thermostat	T	
Wall Mount Light	Q	



Head Office: Highway 16 West & RR 15 Mail: 6609-44 St., Lloydminster, AB T9V 2X1 www.nlc.ca

PROJECT: HARRIS & BARBINA GARAGE


NH PROJECT No.: M0660

LOCATION: 36 WHARF STREET, BLUFFTON, SC

SIZE: 1200 SQ FT 02/25/2025 DRAWN BY: KJC

8 O<u>F 11</u>

ATTACHMENT 6

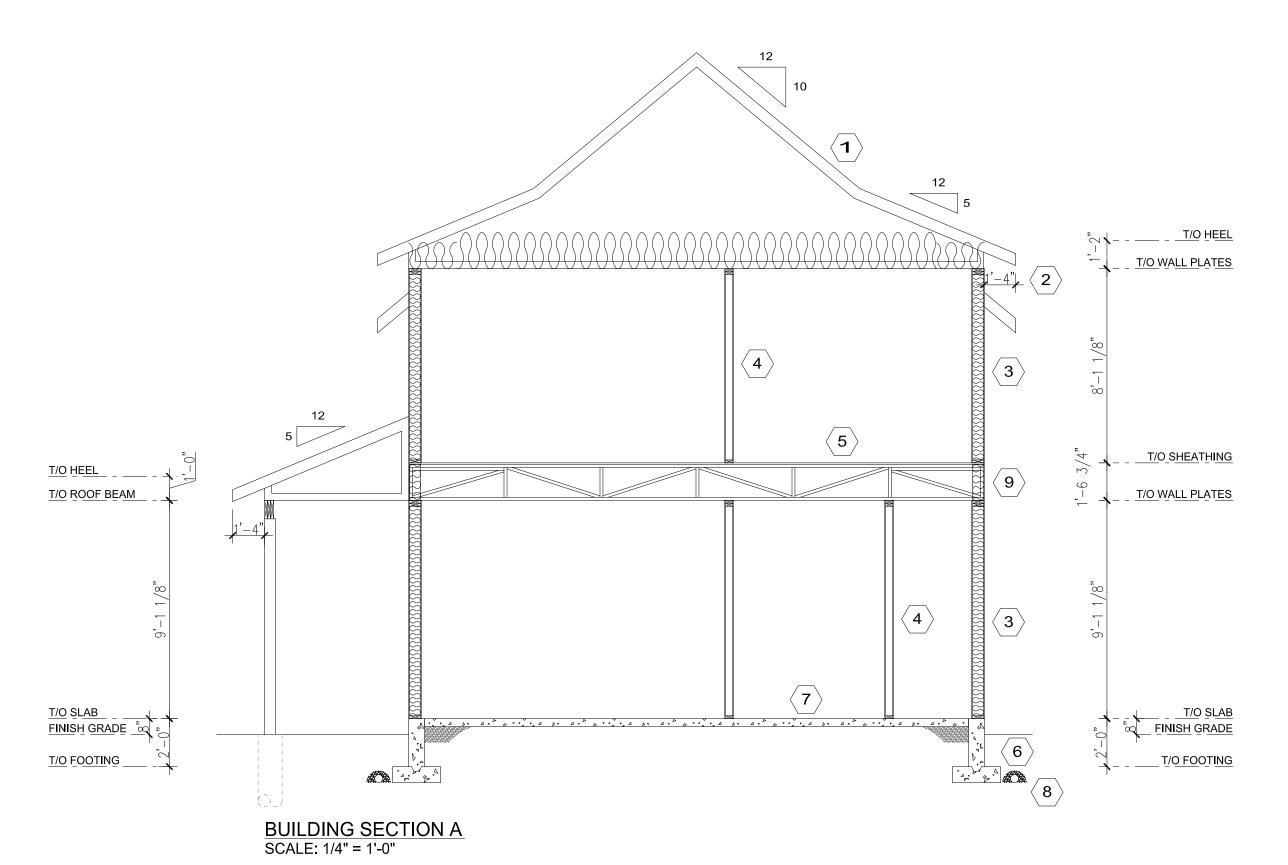

ROOF SYSTEM

- METAL ROOFING SYNTHETIC MEMBRANE ROOF UNDERLAYMENT OVER ENTIRE ROOF 5/8" PLYWOOD ROOF SHEATHING c/w H-CLIPS PRE-ENGINEERED TRUSSES @ 24" o.c.
 TRUSS BRACING AS PER MANUFACTURERS RECOMMENDATIONS
 R40 FIBREGLASS BATT INSULATION
 INSULATION STOPS AT EAVES 6 mil POLY V.B. 5/8" CD DRYWALL
- **EAVES (2**) 2x6 EXPOSED TAILS (NO SOFFIT OR FASCIA)
- **EXTERIOR WALL** EXTERIOR FINISH AS PER ELEVATIONS BUILDING PAPER or HOUSEWRAP 7/16" OSB WALL SHEATHING 2x6 STUDS @ 16" o.c. U.N.O. R22 FIBREGLASS BATT INSULATION 6 mil POLY V.B. 1/2" DRYWALL
- **INTERIOR WALL** 1/2" DRYWALL 2x4 STUDS U.N.O. @ 16" o.c. 1/2" DRYWALL

- **FLOOR SYSTEM** FINISHED FLOORING 3/8" OVERLAY (OPTIONAL) 3/4" T & G FIR PLYWOOD FLOOR SHEATHING 18" FLOOR TRUSSES @ 16.0" o.c. 5/8" CD DRYWALL
- **FOUNDATION WALL** PARGING ABOVE GRADE CONCRETE FOUNDATION WALL (SIZE AND REINFORCING BY P. ENG.) on CONTINUOUS CONCRETE FOOTING (SIZE AND REINFORCING BY P. ENG.)
- SLAB FLOOR CONCRETE SLAB ON GRADE (DESIGN BY OTHERS) 6 mil POLY MOISTURE BARRIER 8" MIN CRUSHED ROCK
- **WEEPING TILE** 4" DIA. SOCKED WEEPING TILE IN 6" CRUSHED STONE (CLEAR) CONNECTED TO SUMP PUMP OR STORM DRAIN AS REQUIRED (SLOPE EXCAVATION TO SUMP)
- **RIM JOIST INSULATION** SPRAYFOAM INSULATION c/w FIREGUARD IN ALL PERIMETER JOIST SPACES. CONTRACTOR TO ENSURE CONTINUITY OF INSULATION & AVB REQUIREMENTS ARE MET.

REVISION	DATE	Sec	tion VI. Item #1.
REVISION #1	12/12/2024		KJC
REVISION #2	12/18/2024		KJC
REVISION #3	12/21/2024		KJC
REVISION #4	01/08/2025		KJC
REVISION #5	01/14/2025		KJC
REVISION #6	01/19/2025		KJC
REVISION #7	01/28/2025		KJC
REVISION #8	02/05/2025		KJC
REVISION #9	02/08/2025		KJC

THESE DRAWINGS ARE THE SOLE PROPERTY OF NELSON HOMES AND CAN BE USED FOR COMPLETION OF THIS PROJECT ONLY. DO NOT COPY, MODIFY OR REDISTRIBUTE THESE DRAWINGS WITHOUT WRITTEN CONSENT FROM NELSON HOMES.

ALL CONSTRUCTION TO MEET OR EXCEED ALL LOCAL AND NATIONAL BUILDING CODES.

CONTRACTOR SHALL VERIFY AND BE RESPONSIBLE FOR ALL DIMENSIONS, SPECIFICATIONS AND METHODS OF CONSTRUCTION.

DO NOT SCALE DRAWINGS. REPORT ANY ERRORS OR OMISSIONS TO OWNER BEFORE PROCEEDING.



Head Office: Highway 16 West & RR 15 Mail: 6609-44 St., Lloydminster, AB T9V 2X1

www.nlc.ca

PROJECT: HARRIS & BARBINA GARAGE


NH PROJECT No.: M0660

LOCATION: 36 WHARF STREET, BLUFFTON, SC

SIZE: 1200 SQ FT DRAWN BY: KJC 02/25/2025

9 OF 11

ATTACHMENT 6

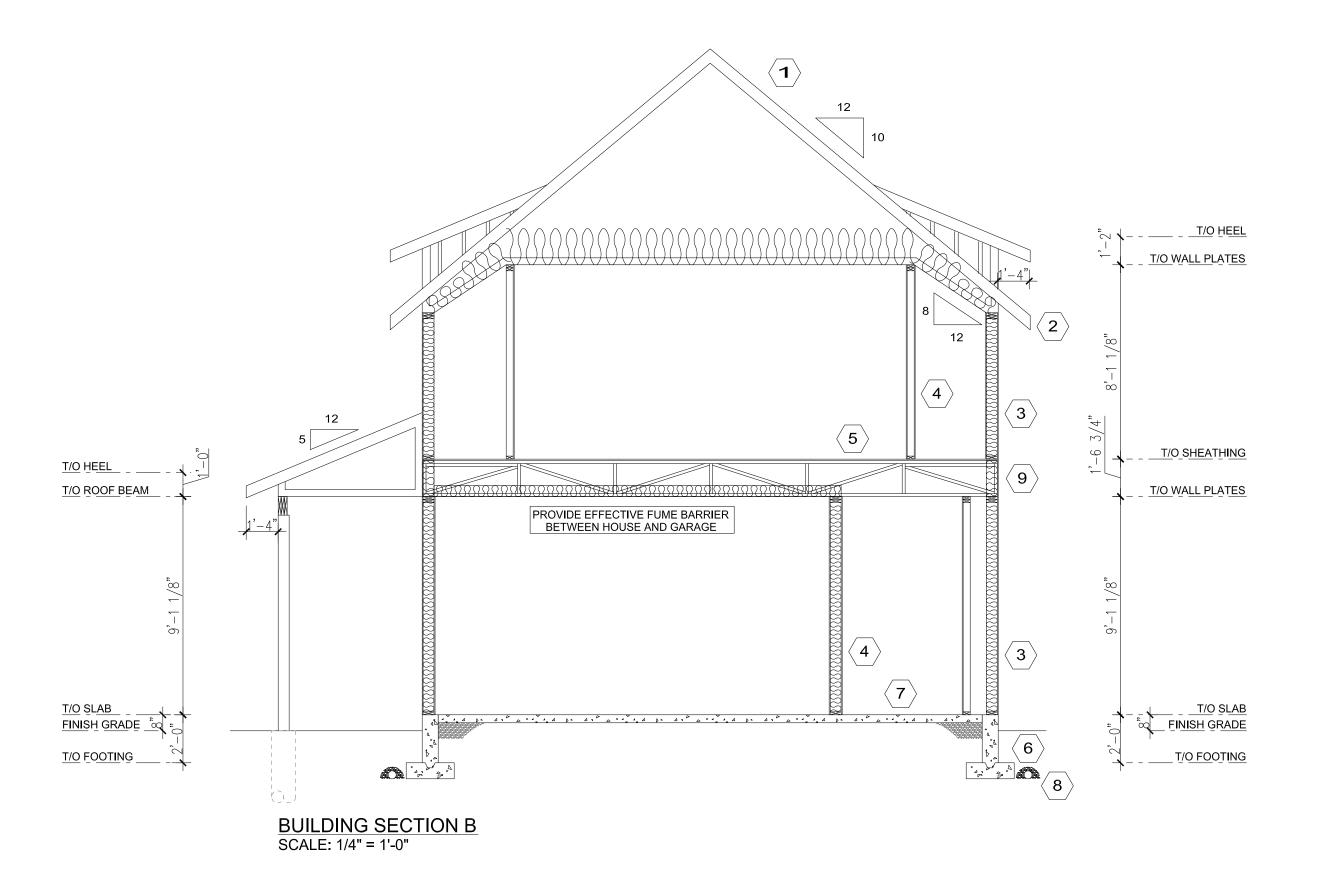

			_
REVISION	DATE	Se	ction VI. Item #1.
REVISION #1	12/12/2024		KJC
REVISION #2	12/18/2024		KJC
REVISION #3	12/21/2024		KJC
REVISION #4	01/08/2025		KJC
REVISION #5	01/14/2025		KJC
REVISION #6	01/19/2025		KJC
REVISION #7	01/28/2025		KJC
REVISION #8	02/05/2025		KJC
REVISION #9	02/08/2025		KJC

THESE DRAWINGS ARE THE SOLE PROPERTY
OF NELSON HOMES AND CAN BE USED FOR
COMPLETION OF THIS PROJECT ONLY. DO NOT
COPY, MODIFY OR REDISTRIBUTE THESE
DRAWINGS WITHOUT WRITTEN CONSENT FROM
NELSON HOMES.

ALL CONSTRUCTION TO MEET OR EXCEED ALL LOCAL AND NATIONAL BUILDING CODES.

CONTRACTOR SHALL VERIFY AND BE RESPONSIBLE FOR ALL DIMENSIONS, SPECIFICATIONS AND METHODS OF CONSTRUCTION.

DO NOT SCALE DRAWINGS. REPORT ANY ERRORS OR OMISSIONS TO OWNER BEFORE PROCEEDING.



Head Office: Highway 16 West & RR 15 Mail: 6609-44 St., Lloydminster, AB T9V 2X1 www.nlc.ca


PROJECT: HARRIS & BARBINA GARAGE


NH PROJECT No.: M0660


LOCATION: 36 WHARF STREET, BLUFFTON, SC

SIZE: 1200 SQ FT

DRAWN BY: KJC 02/25/2025

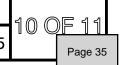

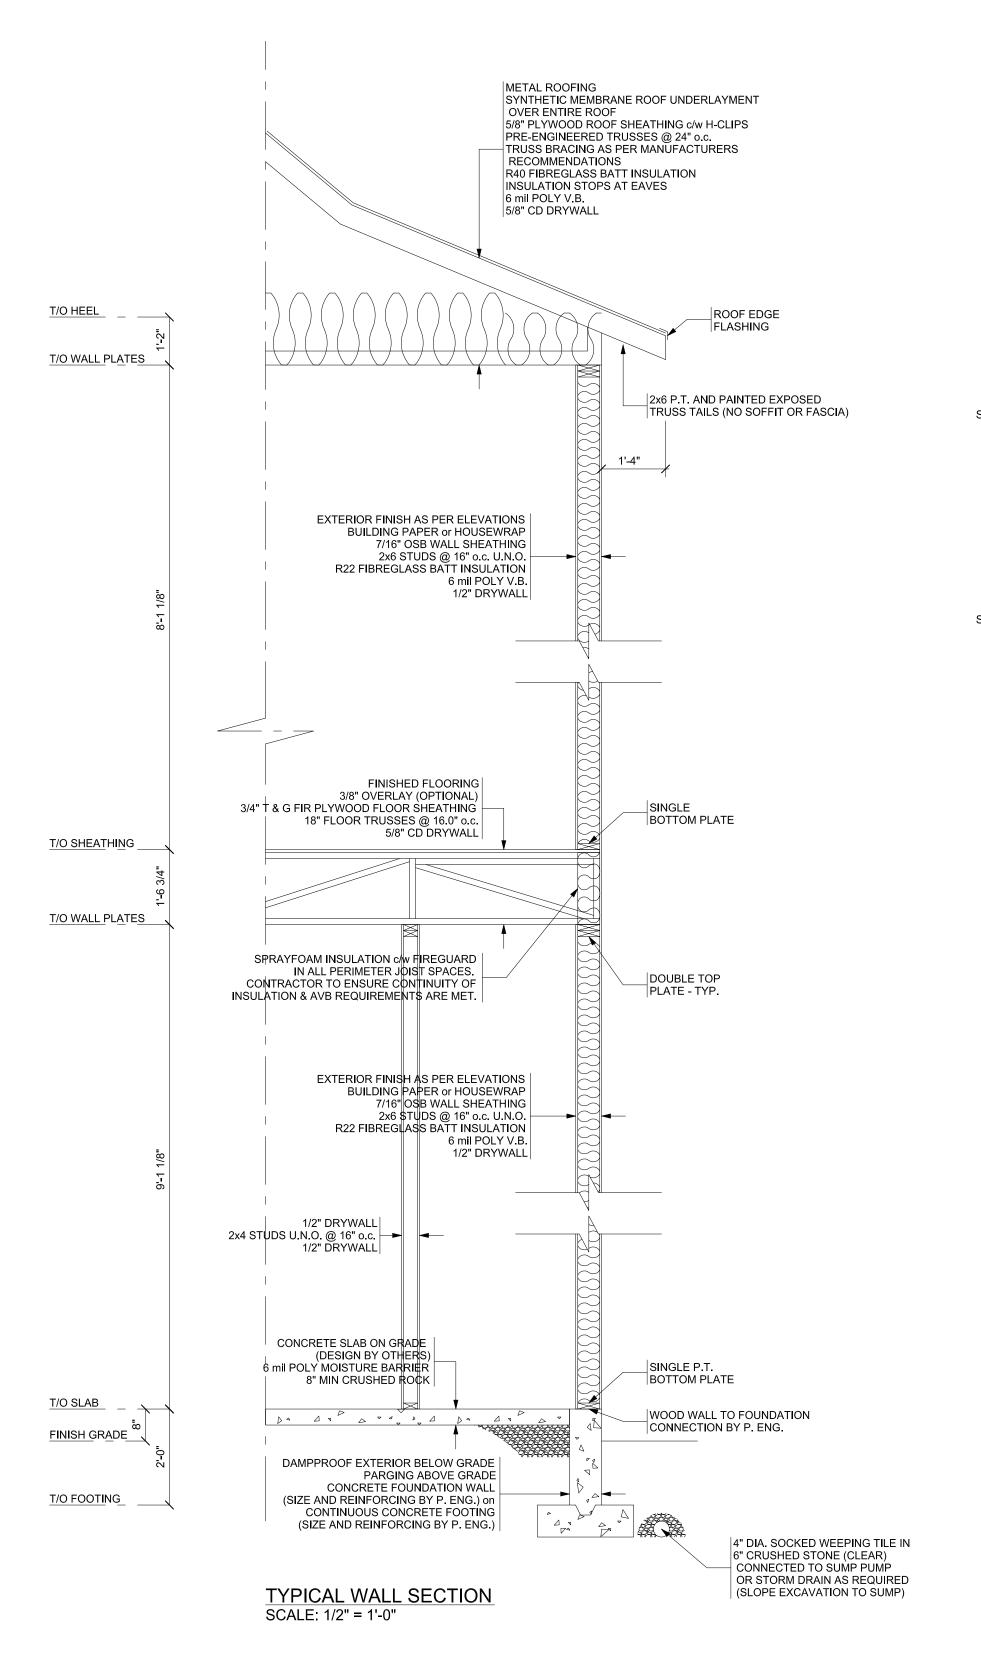

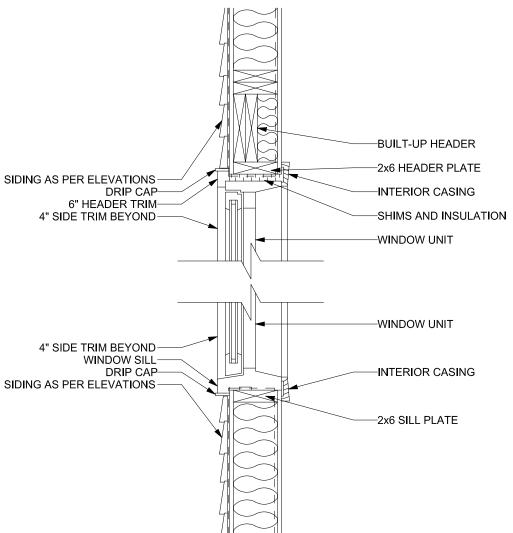

TYPICAL WINDOW HEADER & SILL DETAIL NTS

REVISION	DATE	Sec	ction VI. Item #1.
REVISION #1	12/12/2024		KJC
REVISION #2	12/18/2024		KJC
REVISION #3	12/21/2024		KJC
REVISION #4	01/08/2025		KJC
REVISION #5	01/14/2025		KJC
REVISION #6	01/19/2025		KJC
REVISION #7	01/28/2025		KJC
REVISION #8	02/05/2025		KJC
REVISION #9	02/08/2025		KJC

THESE DRAWINGS ARE THE SOLE PROPERTY
OF NELSON HOMES AND CAN BE USED FOR
COMPLETION OF THIS PROJECT ONLY. DO NOT
COPY, MODIFY OR REDISTRIBUTE THESE
DRAWINGS WITHOUT WRITTEN CONSENT FROM
NELSON HOMES.

ALL CONSTRUCTION TO MEET OR EXCEED ALL LOCAL AND NATIONAL BUILDING CODES.

CONTRACTOR SHALL VERIFY AND BE RESPONSIBLE FOR ALL DIMENSIONS, SPECIFICATIONS AND METHODS OF CONSTRUCTION.

DO NOT SCALE DRAWINGS. REPORT ANY ERRORS OR OMISSIONS TO OWNER BEFORE PROCEEDING.



Head Office: Highway 16 West & RR 15 Mail: 6609-44 St., Lloydminster, AB T9V 2X1 www.nlc.ca

PROJECT: HARRIS & BARBINA GARAGE

NH PROJECT No.: M0660

LOCATION: 36 WHARF STREET, BLUFFTON, SC

SIZE: 1200 SQ FT

DRAWN BY: KJC 02/25/2025

Page 36



ATTACHMENT 8



TOWN OF BLUFFTON TREE REMOVAL APPLICATION

Growth Management Custom

Section VI. Item #1.

Zo Bridge Street
Bluffton, SC 29910
(843)706-4500

www.townofbluffton.sc.gov applicationfeedback@townofbluffton.com

Applicant	Property Owner			
Name: Barragan Tree and Stump	Name: Tim Harris			
Phone: 8433681618	Phone: 8036730810			
Mailing Address: 46 Fish Haul Rd	Mailing Address: 36 Wharf St			
E-mail: jonathanb12588@gmail.com	E-mail: Timharris03@yahoo.com			
Town Business License $\#$ (if applicable): 24-04-2864				
Project In	formation			
Project Address: 36 Wharf St				
Zoning District:	Acreage: .1910			
Tax Map Number(s):				
Tree Species and Diameter: 2 water oak, 1 gumtree				
Location of Tree to be Removed: Left side of house(1 house(1 gumtree, re	leaning towards house), Back right side of emoval for future space), right side of house(1)			
Reason for Tree Removal: Dangerous to house, lear	ing over, and for future precautions			
Minimum Requirements for Submittal				
Minimum Requiren	ents for Submittal			
1. Recorded deed and plat showing proof of property o 2. Project Narrative describing reason for application as which may include mitigation	wnership.			
 1. Recorded deed and plat showing proof of property of the second second	wnership. Id compliance with the criteria in Article 3 of the UDO, In of Bluffton Master Fee Schedule. Checks made payable			
 □ 1. Recorded deed and plat showing proof of property of the second seco	wnership. Id compliance with the criteria in Article 3 of the UDO, In of Bluffton Master Fee Schedule. Checks made payable			
 □ 1. Recorded deed and plat showing proof of property of the second seco	wnership. Indicompliance with the criteria in Article 3 of the UDO, In of Bluffton Master Fee Schedule. Checks made payable and prior to Application submittal. In organ or financial liability to the applicant or any Ing the plans associated with this permit. In oing application is complete and accurate and that I am			
 □ 1. Recorded deed and plat showing proof of property of the second seco	wnership. Indicompliance with the criteria in Article 3 of the UDO, In of Bluffton Master Fee Schedule. Checks made payable and prior to Application submittal. In organ or financial liability to the applicant or any Ing the plans associated with this permit. In oing application is complete and accurate and that I am			
 □ 1. Recorded deed and plat showing proof of property of the Project Narrative describing reason for application are which may include mitigation □ 3. An Application Review Fee as determined by the Town to the Town of Bluffton. Note: A Pre-Application Meeting is required the Town of Bluffton assumes no least third party whatsoever by approving the owner of the subject property. As applicable, I authorized 	wnership. Indicompliance with the criteria in Article 3 of the UDO, In of Bluffton Master Fee Schedule. Checks made payable and prior to Application submittal. In original liability to the applicant or any Ing the plans associated with this permit. In original polication is complete and accurate and that I am The the subject property to be posted and inspected.			
 □ 1. Recorded deed and plat showing proof of property of the Project Narrative describing reason for application are which may include mitigation □ 3. An Application Review Fee as determined by the Town to the Town of Bluffton. Note: A Pre-Application Meeting is required by the Town of Bluffton assumes no least third party whatsoever by approving the owner of the subject property. As applicable, I authorize the owner Owner Signature: 	wnership. Indicompliance with the criteria in Article 3 of the UDO, In of Bluffton Master Fee Schedule. Checks made payable and prior to Application submittal. In organ or financial liability to the applicant or any Ing the plans associated with this permit. In oring application is complete and accurate and that I am Inter the subject property to be posted and inspected. Date: 10-11-24 Date: 10-11-24			
 □ 1. Recorded deed and plat showing proof of property of the control of the contro	wnership. Indicompliance with the criteria in Article 3 of the UDO, In of Bluffton Master Fee Schedule. Checks made payable and prior to Application submittal. In organ or financial liability to the applicant or any Ing the plans associated with this permit. In oring application is complete and accurate and that I am Inter the subject property to be posted and inspected. Date: 10-11-24 Date: 10-11-24			

Updated Date:






TOWN OF BLUFFTON TREE REMOVAL APPLICATION PROCESS NARRATIVE


The following Process Narrative is intended to provide Applicants with an understanding of the respective application process, procedures and Unified Development Ordinance (UDO) requirements for obtaining application approval in the Town of Bluffton. While intended to explain the process, it is not intended to repeal, eliminate or otherwise limit any requirements, regulations or provisions of the Town of Bluffton's Unified Development Ordinance. The Town of Bluffton's Mission and Vision Statements help navigate staff to ensure that the goals outlined by Town Council are being met. As each project is being reviewed, Town staff will use the Mission Statement, Vision Statement, The Covenant for Bluffton and the current Strategic Plan to guide their review. Compliance with these procedures will minimize delays and assure expeditious application review.

Step 1. Pre-Application Meeting	Applicant & Staff
Prior to the filing of a Tree Removal Application, the Applicant is required to confidence on the appropriate application and applicable standards required by the UDO.	
Step 2. Application Submittal	Applicant
The Applicant shall submit the Tree Removal Application and required submitta	l materials.
Step 3. Review by UDO Administrator or designee	Staff
If the UDO Administrator or designee determines that the Tree Removal Applic with the criteria and provisions in the UDO. The UDO Administrator or designed application.	• '
Step 4. Issue Tree Removal Permit	Staff
If the Tree Removal Application is in compliance with the criteria and provision shall issue the Tree Removal Permit.	s in the UDO, the UDO Administrator or designee





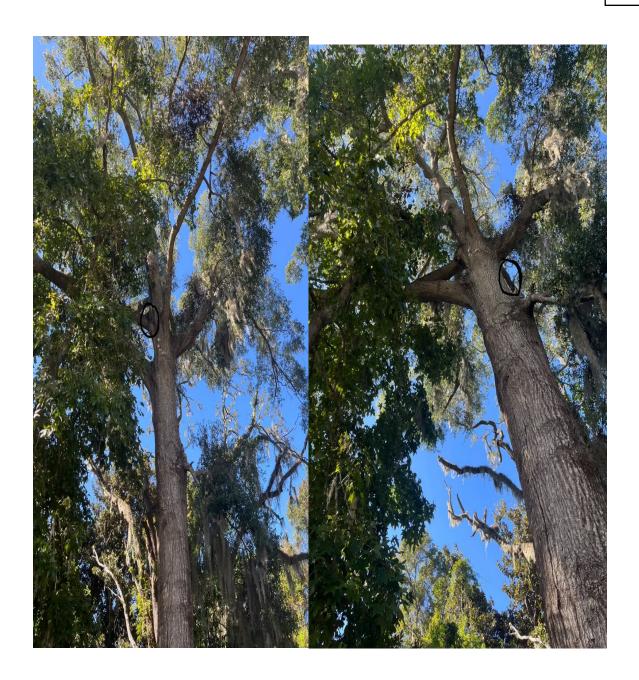

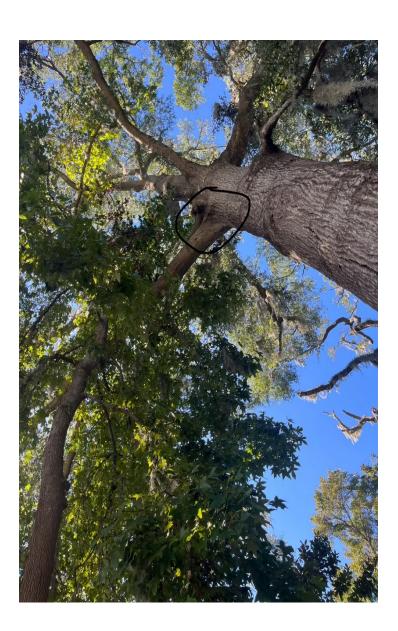



PLAN REVIEW COMMENTS FOR COFA-03-25-019657

Section VI. Item #1.



Town of Bluffton

Department of Growth Management
20 Bridge Street P.O. Box 386 Bluffton, South Carolina 29910
Telephone 843-706-4522
OLD TOWN

Plan Type: Historic District Apply Date: 03/19/2025

Plan Status: Active Plan Address: 36 Wharf Street

BLUFFTON, SC 29910

Case Manager: Charlotte Moore Plan PIN #: R610 039 00A 0417 0000

Plan Description: A request by Jaime Guscio (Kingfisher Construction), on behalf of owners, Kathy Barbina and Tim Harris, for

review of a Certificate of Appropriateness-Historic District, to allow construction of a detached Carriage House of approximately 1200 SF located at 36 Wharf Street (Parcel R610 039 00A 0417 0000). The property is

within the Old Town Historic District and is zoned Neighborhood General-Historic District (NG-HD).

STATUS (04.01.2025): Scheduled for April 14 HPRC meeting.

Staff Review (HD)

Submission #: 1 Recieved: 04/10/2025 Completed: 04/10/2025

Reviewing Dept. Complete Date Reviewer Status

Growth Management Dept Review 04/10/2025 Charlotte Moore Approved with Conditions

(HD)

Comments:

- 1. These items were not provided as required by the Concept Plan submission: letter of agency from the property owner, survey to scale with all required information mentioned on the application, and photos. Revise project narrative to address the information required by the application. (Applications Manual).
- 2. The site plan is not consistent with the survey, which includes a missing service yard in the rear of the Carriage House. Please correct on the Final Plan submission.
- 3. For the ground floor office and gym, there is no internal connection to the second-floor residence and, therefore, cannot be considered as part of that residence. If there is a future desire to convert this space into a dwelling (or a Short Term Rental Unit), it would be a second accessory dwelling unit for the lot and would not be permitted.
- 4. Height: Provide the height of the carriage house to the roof ridge. The height cannot be taller than the main residence per UDO Sec. 4.4.1.A.3. The maximum allowed height is two stories. It's unclear if there may be a possible half story. A half-story is a "space under a sloping roof that has the line of intersection of the roof and the exterior wall supporting the roof not more than 3 feet above the floor level, and in which space the possible floor area with head room of 5 feet or more occupies between 30 and 70 percent of the total floor area of the story directly beneath." (UDO Sec. 9.3.E.5.).
- 5. Setbacks (UDO Sec. 9.3.D.4.): A service yard shows on the site plan but is not shown in the plan set. The service yard and stairs must be at least three (3) feet from the property line.
- 6. Service Yard (UDO Sec. 5.15.5.F.10.): A service yard detail is missing. Service yards may be enclosed by louvers, lattice, vertical board or board-onboard panels, or such other styles typical of earlier styling. The height of the service yard enclosure shall be sufficient to screen equipment from public vantages; however, may not exceed six (6') feet in height. The service yard location is shown on the site plan, but there is not a detail of the screening material. Provide a detail showing the material and configuration of the proposed service yard.
- 7. Windows (UDO Sec. 5.15.5.F.4.E.): The rear elevation lacks window verticality. Consider moving the lower windows for a left alignment with the above second-story window.
- 8. Landscape Plan (UDO Sec. 5.3.3.G.): Provide a Landscape Plan with the Final Plan. The proximity of the large tree in the side yard is of concern, as well as a tree in the rear yard. We are aware that a Tree Permit request has already been submitted (10-24-2342). A residential lot must contain sufficient landscaping, either existing or planted, to have a minimum of 75 percent lot coverage with tree canopy measured as the mature canopy, not including building rooftops. Replace the dead tree that was required as part of the main structure COFA approval.
- 9. For the Final Plan, provide a project analysis sheet that shows all the applicable information, including information for proposed materials, dimensions and operation (this will need to be shown on Final Plan). Provide all required items indicated in the COFA-HD applications, including the details (foundation, doors, windows, columns, water table, railings, materials, detailed wall section through eave, etc). The Final Plan will not be scheduled for the HPC until all applicable items are received.

Comments:

- 1. The structure appears very tall, especially the second floor. Consider reducing the plate for the roof by at least one (1) foot or so.
- 2. Provide a drawing of the existing house and the proposed carriage to view the mass.
- 3. Provide the detailing of the roof over the garage door, including soffit detail. The header should be wrapped.
- 4. The windows in the dormer appear too small in the mass. Consider moving the roof down to change this.
- 5. The left side elevation appears too blank on the second floor.

Beaufort Jasper Water and Sewer 04/10/2025 Matthew Michaels Approved Review

Comments:

No comments at this time.

Transportation Department 04/10/2025 Mark Maxwell Approved
Review - HD

Comments:

No comments.

Watershed Management Review 04/10/2025 Samantha Crotty Approved

Comments:

Comments may be provided at time of Final submission.

Plan Review Case Notes:

HISTORIC PRESERVATION COMMISSION



STAFF REPORT

Department of Growth Management

MEETING DATE:	October 1, 2025
PROJECT:	COFA-07-25-019856 5 Lawton Street Construction of a New Corrigge House
APPLICANT:	Construction of a New Carriage House Ansley H. Manuel (Manuel Studio)
PROPERTY OWNERS:	James W. Jeffcoat Revocable Trust
PROJECT MANAGER:	Charlotte Moore, AICP, Principal Planner

APPLICATION REQUEST: The Applicant requests that the Historic Preservation Commission approve the following:

A Certificate of Appropriateness-HD (COFA-HD) to allow the construction of a new detached 2-story commercial Carriage House of approximately 1,180 SF located at 5 Lawton Street. The property is located in the Old Town Historic District and is zoned Neighborhood Center-Historic District (NG-HD).

BACKGROUND: The proposed carriage house is a two-story structure under a side-facing gable with a footprint of approximately 775 square feet (which includes a porch and exterior wood staircase) and approximately 1,180 total square feet. The carriage house will be built on a slab and will feature Hardie lap siding, a standing seam metal roof, aluminum clad windows, metal doors, pressure treated wood trim, columns and shutters. The location of the structure complies with the 5-foot side and rear yard setbacks required for carriage houses. The building height from grade to the roof ridge is 26'-3".

In July 2025 the HPC approved the demolition (COFA-03-25-019646) of a shed in the same location. As the carriage house will be used for commercial purposes and is in the rear yard of the 2-story Eggs'n'tricities business, a development plan amendment was required and approved by the Development Review Committee (DPA-11-24-019439). The existing main structure appears to be a mid-20th century building that has been remodeled in a style that would classify it as an Additional Building Type. An elevation of the two buildings was not provided to show the relationship in scale; however, a photo of the rear main structure was provided (Attachment 3).

This project was presented to the Historic Preservation Review Committee (HPRC) for conceptual review at the August 18, 2025 meeting. HPRC comments are provided as Attachment 6.

October 1, 2025 Section VII. Item #1.

REVIEW CRITERIA & ANALYSIS: In its review of this COFA-HD application, Town Staff and the Historic Preservation Commission are required to consider the criteria set forth in Unified Development Ordinance (UDO) Section 3.18.3 (COFA-HD, Application Review Criteria), applying the standards and guidelines of UDO Sec. 5.15, Old Town Bluffton Historic District. The intent of the standards and guidelines is, in part, to provide guidance and ensure consistent development without discouraging creativity or forcing the replication of historic models.

The applicable criteria of UDO Sec.3.18.3 are provided below followed by a Staff Finding based upon review of the application submittals to date.

1. <u>Section 3.18.3.B.</u> Consistency with the principles set forth in the Old Town Master Plan.

- a. <u>Finding</u>. The application is consistent with the principles set forth in the Old Town Master Plan. The Old Town Master Plan states that "The built environment, in particular the historic structures scattered throughout Old Town, should be protected and enhanced. While it is of great importance to save and restore historic structures, it is just as important to add to the built environment in a way that makes Old Town more complete."
 - Old Town Bluffton Historic District is a locally designated historic district. The carriage house has been designed to be sympathetic to the architectural character of the neighboring structures and will enhance the neighborhood by adding architectural variety.
- b. <u>Finding.</u> The Old Town Master Plan initiatives also include the adoption of a form-based code that included architectural standards for structures located within the Old Town Bluffton Historic District. These standards are included in Article 5 of the UDO. The proposed alterations as part of this request will be in conformance with those standards if the conditions noted in #2 of this Section are met.
- c. <u>Finding</u>. The Old Town Master Plan initiatives also promote preservation and protection of the legacy of the Old Town Bluffton Historic District through additions to the built environment which make Old Town more complete. The new carriage house would meet this criterion.
- 2. <u>Section 3.18.3.C.</u> The application must be in conformance with applicable provisions provided in Article 5, Design Standards.
 - a. <u>Finding.</u> Town Staff finds that if the conditions noted below are met, the proposed addition will be in conformance with applicable provisions provided in Article 5:

October 1, 2025 Section VII. Item #1.

1) **Shutterdogs:** The shutterdog style proposed is not evident on the drawings. Provide a shutterdog detail that shows compliance with UDO Sec. 5.15.6.M.1.d. ("S" hook, rat-tail hook, iron butterfly or other style that would be typical of the "era of significance" of Old Town).

- 2) **Windows:** The row of windows on the first and second floor on the east/rear elevation appear small in relation to the wall space and the windows sizes on the other building elevations. A determination regarding the proposed proportions is requested from the HPC.
- 3. <u>Section 3.18.3.D.</u> Consistency with the nature and character of the surrounding area and consistency of the structure with the scale, form and building proportions of the surrounding neighborhood.

<u>Finding.</u> Town Staff finds the nature and character of the new construction to be consistent and harmonious with that of the surrounding neighborhood. The mass and scale of the structure is appropriate for its location and the architectural detailing, with revisions to address the items in #2 above, will be sensitive to the neighboring properties.

4. <u>Section 3.18.3.F.</u> The historic, architectural, and aesthetic features of the structure, including the extent to which its alteration or removal would be detrimental to the public interest.

<u>Finding</u>. If the conditions #2 of this report are met, the proposed plans are sympathetic in design to the neighboring historic and non-historic resources; therefore, the structure, with the recommended revisions, will have no adverse effect on the public interest.

5. <u>Section 3.18.3.H.</u> The application must comply with applicable requirements in the Applications Manual.

<u>Finding.</u> The Certificate of Appropriateness Application has been reviewed by Town Staff and has been determined to be complete except for the applicable items in #2.

HISTORIC PRESERVATION COMMISSION ACTIONS: As granted by the powers and duties set forth in Section 2.2.6.E.2, the Historic Preservation Commission has the authority to take the following actions with respect to this application:

- 1. Approve the application as submitted by the Applicant;
- 2. Approve the application with conditions; or
- 3. Deny the application as submitted by the Applicant.

October 1, 2025 Section VII. Item #1.

STAFF RECOMMENDATION: It is the charge of the HPC to assess and interpret the standards and guidelines set forth in the UDO as they pertain to applications using the review criteria established in the UDO and to take appropriate action as granted by the powers and duties set forth in Section 2.2.6.E.2. Town Staff finds that with the conditions noted below, the requirements of Section 3.18.3 of the Unified Development Ordinance have been met and recommends that the Historic Preservation Commission approve the application with the following conditions:

- 1. Provide a shutterdog detail to demonstrate compliance with UDO Sec. 5.15.6.M.1.d.
- 2. A Site Feature-HD permit will be required for future signage (UDO Sec. 3.19 and 5.15.6.Q.).

Further, Staff requests a determination regarding the appropriateness of the proposed windows on the east/rear elevation of the carriage house.

ATTACHMENTS:

- 1. Location and Zoning Map
- 2. Application and Narrative
- 3. Site Photos
- 4. Site and Landscape Plans
- 5. Final Plan
- 6. HPRC Comments (08.18.2025)

LOCATION & ZONING MAP

5 Lawton Street

Neighborhood Center-HD District





TOWN OF BLUFFTON CERTIFICATE OF APPROPRIATENESSOLD TOWN BLUFFTON HISTORIC DISTRICT (HD) APPLICATION

Growth Management Custo

Section VII. Item #1.

Bluffton, SC 29910 (843)706-4500 www.townofbluffton.sc.gov applicationfeedback@townofbluffton.com

Applicant	Property Owner						
Name: Ansley H. Manuel, Architect	Name: Vames W Veffcoat Revocable Trust						
Phone: 843.338.8932	Phone: 44 3. 562. 1064						
Mailing Address: 104 Pritchard Street	Mailing Address: 605 Lakeland Road South						
Bluffton, Sc 29910	Severna Park, MD 21144						
E-mail: manuel . studioe aol. com	E-mail: Mrjeffcoat le gmail. com						
Town Business License # (if applicable): 25-04							
Project Information (tax map Info av	allable at http://www.townofbluffton.us/map/)						
Project Name: 5 Lawton Street	Conceptual: Final: Amendment:						
Project Address: 5 Lawton Street	Application for:						
Zoning District: Neighborhood Center	New Construction						
Acreage: . 27	Renovation/Rehabilitation/Addition						
Tax Map Number(s): Map 394 Dist 610 Parcel 93	Relocation						
Project Description: Property owner was	ishes to add a commercial						
	nents for Submittal						
1. Mandatory Check In Meeting to administratively reviplace prior to formal submittal. 2. Digital files drawn to scale of the Site Plan(s). 3. Digital files of the Architectural Plan(s). 4. Project Narrative describing reason for application a 5. All information required on the attached Application 6. An Application Review Fee as determined by the Torto the Town of Bluffton.	nd compliance with the criteria in Article 3 of the UDO.						
Note: A Pre-Application Meeting is requi	red prior to Application submittal.						
	egal or financial liability to the applicant or any ng the plans associated with this permit.						
I hereby acknowledge by my signature below that the fore the owner of the subject property. As applicable, I author	going application is complete and accurate and that I am ze the subject property to be posted and inspected.						
Property Owner Signature:	Date: 8/29/27						
Applicant Signature:	Date: August 29, 2025						
For Office Use							
Application Number:	Date Received:						
Received By:	Date Approved:						

Section VII. Item #1.



TOWN OF BLUFFTON CERTIFICATE OF APPROPRIATENESS – OLD TOWN BLUFFTON HISTORIC DISTRICT (HD) PROJECT ANALYSIS

In accordance with the Town of Bluffton Unified Development Ordinance (UDO), the following information shall be included as part of a Certificate of Appropriateness application submitted for review by the Historic Preservation Commission (HPC) and the Historic Preservation Review Committee. The use of this checklist by Town Staff or the Applicant shall not constitute a waiver of any requirement contained in the UDO.

1. DESIGN REVIEW	PHASE		CONCEPTUAL REVIEW	FINAL REVIEW	
2. SITE DATA					
Identification of Propo	sed Building T	ype (as defined ir	Article 5):		
Building Setbacks	Front:	Rear: 5'	Rt. Side: 5'	Lt. Side: 5'	
3. BUILDING DATA					
Building	(Main House, (Hous	ription Garage, Carrlage e, etc.)	Existing Square Footage	Proposed Square Footage	
Main Structure	Eggs'N	tricities	2984 htated 312 porch	2984 heated 312 porch	
Ancillary	Storage	Shed	demolished '		
Ancillary	Commerce	ial Rental	0	1180 heated 360 porch	
4. SITE COVERAGE					
Imper	rious Coveraç	je		ge (SF)	
Building Footprint(s)			2939		
Impervious Drive, Wa	lks & Paths		4821		
Open/Covered Patios					
A. TOTA	L IMPERVIO	US COVERAGE	7760		
,	B. TO	TAL SF OF LOT	11873		
% C0	VERAGE OF I	OT (A/B= %)	65%		
5. BUILDING MATE	RIALS				
Building Element	and (s, Dimensions, Operation	Building Element	Materials, Dimensions, and Operation	
Foundation 7abb	Stuce over	r Concrete Slab	Columns	P.T. BYS ANE	
Walls Hardi	e Lap Sid	ding	Windows Alum Cla	d Ext/Wood Int	
Roof St	anding St	am Metal	Doors	Meta/	
Chimney	NA	F	Shutters	P.T. Wood	
Trim	P.T 2	x PINE x12 PINE	Skirting/Underpinning	P.T. Wood	
Water table			Cornice, Soffit, Frieze	P.T. WOOG	
Corner board	1	x4 PINE	Gutters	NA	
Railings		PINE	Garage Doors	NA	
Balusters P.T 2 x 2 P/N 6		Green/Recycled Materials	NA		
Handrails	P.T. 2x	PINE	Green/necycleu materials		



TOWN OF BLUFFTON CERTIFICATE OF APPROPRIATENESS – OLD TOWN BLUFFTON HISTORIC DISTRICT (HD) APPLICATION CHECKLIST

Section VII. Item #1.

		of Appropriateness application information will vary depending on the activities proposed. If following items (signified by a grayed checkbox) are required, as applicable to the
proposed		
Concept	Final	BACKGROUND INFORMATION.
	Y	COMPLETED CERTIFICATE OF APPROPRIATENESS - HD APPLICATION: A competed and signed application providing general project and contact information.
		PROPERTY OWNER CONSENT: If the applicant is not the property owner, a letter of agency from the property owner is required to authorize the applicant to act on behalf of the property owner.
	V	PROJECT NARRATIVE: A detailed narrative describing the existing site conditions and use, the proposed development intent with proposed uses and activities that will be conducted on the site. Include a description of the proposed building type and proposed building materials as permitted in Article 5.
		DEED COVENANTS/RESTRICTIONS: A copy of any existing deed covenants, conditions and restrictions, including any design or architectural standards that apply to the site.
	,	ADDITIONAL APPROVALS: A written statement from the Declarant of any deed covenants, conditions, or restrictions and/or the Review Body of any design or architectural standards that the current design has been reviewed for consistency with the established restrictions/design principles and approved.
Concept	Final	SITE ASSESSMENT.
		LOCATION MAP: Indicating the location of the lot and/or building within the Old Town Bluffton Historic District with a vicinity map.
	T	 PROPERTY SURVEY: Prepared and sealed by a Registered Land Surveyor Indicating the following, but not limited to: All property boundaries, acreage, location of property markers, name of county, municipality, project location, and parcel identification number(s); Municipal limits or county lines, zoning, overlay or special district boundaries, if they traverse the tract, form a part of the boundary of the tract, or are contiguous to such boundary; All easements of record, existing utilities, other legal encumbrances, public and private rights-of-way, recorded roadways, alleys, reservations, and railways; Existing watercourses, drainage structures, ditches, one-hundred (100) year flood elevation, OCRM critical line, wetlands or riparian corridors top of bank locations, and protected lands on or adjacent to the property; Location of existing buildings, structures, parking lots, impervious areas, public and private infrastructure, or other man-made objects located on the development property; and North arrow, graphic scale, and legend identifying all symbology.
	4	 SITE PLAN: Showing layout and design indicating, but not limited to: All property survey information showing all building footprint(s) with finish floor elevations, setbacks and build-to lines, building location(s), building orientation(s); Overall lot configuration depicting ingress/egress, circulation, driveways, parking areas, patios, decks, pools, hardscape, service yards and all other site amenities; Pedestrian circulation elements and ensuring design shows ADA accessibility compliance. Location, layout, and number of vehicular and bicycle parking spaces bicycle parking, and ensuring design shows ADA accessibility compliance; and Include detailed dimensions as necessary and appropriate to demonstrate compliance with all applicable standards and requirements.



TOWN OF BLUFFTON CERTIFICATE OF APPROPRIATENESS – OLD TOWN BLUFFTON HISTORIC DISTRICT (HD) APPLICATION CHECKLIST

Section VII. Item #1.

		PHOTOS: Labeled comprehensive color photograph documentation of the property, all exterior facades, and the features impacted by the proposed work. If digital, images should be at a minimum of 300 dpl resolution.
Concept	Final	ARCHITECTURAL INFORMATION.
		CONCEPTUAL ARCHITECTURAL SKETCHES: Sketch of plans, elevations, details,
Ш		renderings, and/or additional product information to relay design intent.
		FLOOR/ROOF PLANS: Illustrate the roof and floor plan configurations. Include all proposed uses, walls, door & window locations, overall dimensions and square footage(s).
	7	ELEVATIONS: Provide scaled and dimensioned drawings to illustrate the exterior appearance of all sides of the building(s). Describe all exterior materials and finishes and include all building height(s) and heights of appurtenance(s) as they relates to adjacent grade, first floor finished floor elevations, floor to ceiling height for all stories, existing and finish grades for each elevation.
	d	ARCHITECTURAL DETAILS: Provide scaled and dimensioned drawings to show the configuration and operation of all doors, windows, shutters as well as the configuration and dimensional information for columns and porch posts, corner boards, water tables, cupolas and roof appurtenances, gutters and downspouts, awnings, marquees, balconies, colonnades, arcades, stairs, porches, stoops and railings.
		MANUFACTURER'S CUT SHEET/SPECIFICATIONS: Include for all atypical building elements and materials not expressly permitted by Article 5 of the UDO with sizes and finishes noted.
Concept	Final	LANDSCAPE INFORMATION.
	V	TREE REMOVAL PLAN: A site plan indicating location, species, and caliper of existing trees and trees to be removed.
	V	LANDSCAPE PLAN: Plan must include proposed plant materials including names, quantities, sizes and location, trees to be removed/preserved/relocated, areas of planting, water features, extent of lawns, and areas to be vegetated. Plant key and list to be shown on the landscape plan as well as existing and proposed canopy coverage calculations.
Concept	Final	APDITIONAL REQUIRED INFORMATION (Single-Family Residential Excluded).
		FINAL DEVELOPMENT PLAN APPLICATION: A Final Development Plan Application , along with all required submittal items as depicted on the application checklist , must be submitted prior to a Final Certificate of Appropriateness submittal and approved prior to the application being heard by the Historic Preservation Commission.
	S	IGN AND RETURN THIS CHECKLIST WITH THE APPLICATION SUBMITTAL
nderstand	e below that fail:	I certify that I have reviewed and provided the submittal items listed above. Further, I ure to provide a complete, quality application or erroneous information may result in the delay plication(s).
i processiu	y•niy ap <i>(IMLe)</i>	Stations S/29/2
ignature of	Propert	y Owner or Authorized Agent Date
7/	opoit	y Owner or Authorized Agent Date
Va	MC.	\(\C11\G8A\)
rinted Nam	e of Prop	perty Owner or Authorized Agent
Un		August 29,2025
ignature of	Applicar	Date
9 1 1 0	s/ey	'H Manuel
rinted Nam	e of App	plicant

PROJECT NARRATIVE FOR 5 LAWTON STREET

The property owner, James W Jeffcoat, wishes to add a commercial ancillary building to the left, rear corner of his property. The retail store Eggs'N'Tricities is located on front of the property.

The project received final approval for the development plan with the approval letter dated May 5, 2025. Two additional parking spaces will serve the proposed building. A lawn area will replace an existing brick patio. Landscaping will soften the building perimeter and buffer the neighboring lot line.

The project received final permission to demolish an existing shed with the approval letter dated July 3, 2025. The proposed commercial ancillary building will be sited in the current location of the existing shed slated for demolition. This location is ideal for minimum vegetation removal and affords privacy from Lawton Street as it is tucked behind the much larger building of Eggs'N'Tricities.

Within the Neighborhood Center Historic District, the proposed improvements fit the criteria of a mixed use commercial district. The proposed building fits the criteria of the Carriage House Building Type. It conforms to placement requirements as it is behind the main building and within the 5 foot setbacks. It conforms to sizing requirements as the footprint excluding the porch is 590 square feet, overall area excluding porches is 1,180 square feet and the height is two stories.

The building form is vernacular as a simple gabled rectangular shape which includes a double story porch. The porch is 2/3rds of the primary elevation with the appropriate column size and spacing.

The physical features conform the Architectural Standards.

All windows are vertically oriented and have operable wood louvered shutters. Roof type is a gable with standing seam metal. Wall cladding is beveled horizontal fiber cement boards. The wall story is delineated by a separating band board at the second floor level and with a pronounced cornice at upper termination.

The building will lend itself well to the overall context of the neighborhood adding to the vibrant small commercial scene. We respectfully ask the board to grant us conceptual approval.


Ansley Hester Manuel, Architect










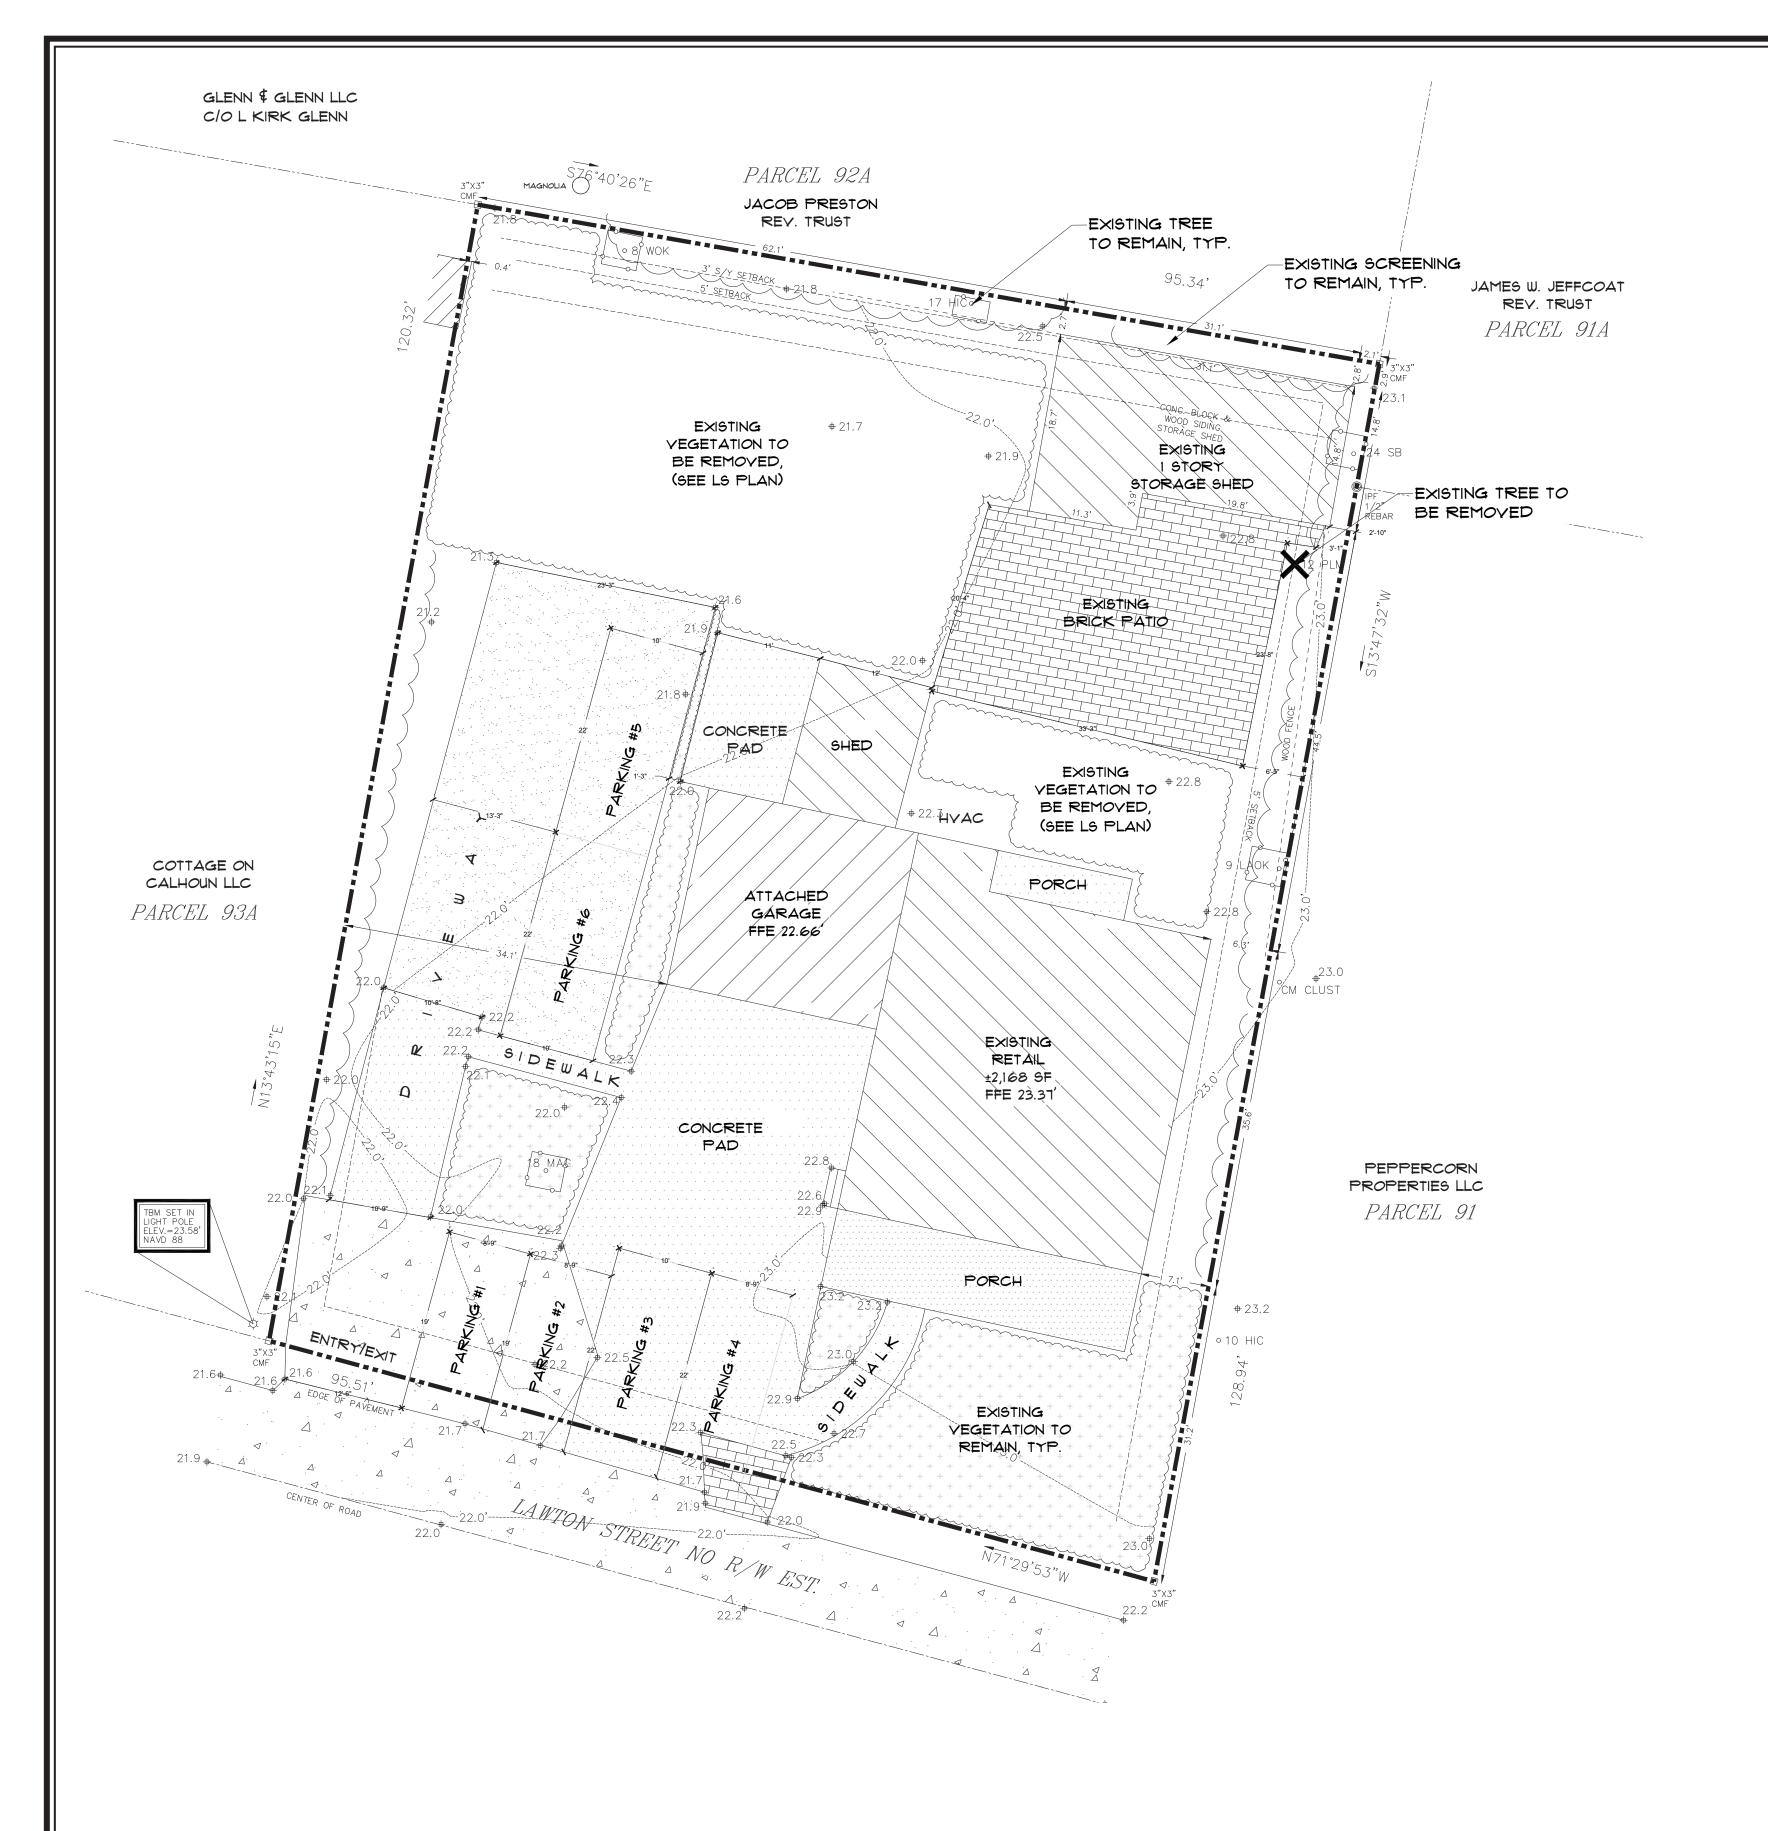

5 Lawton Street Zoning Overlay

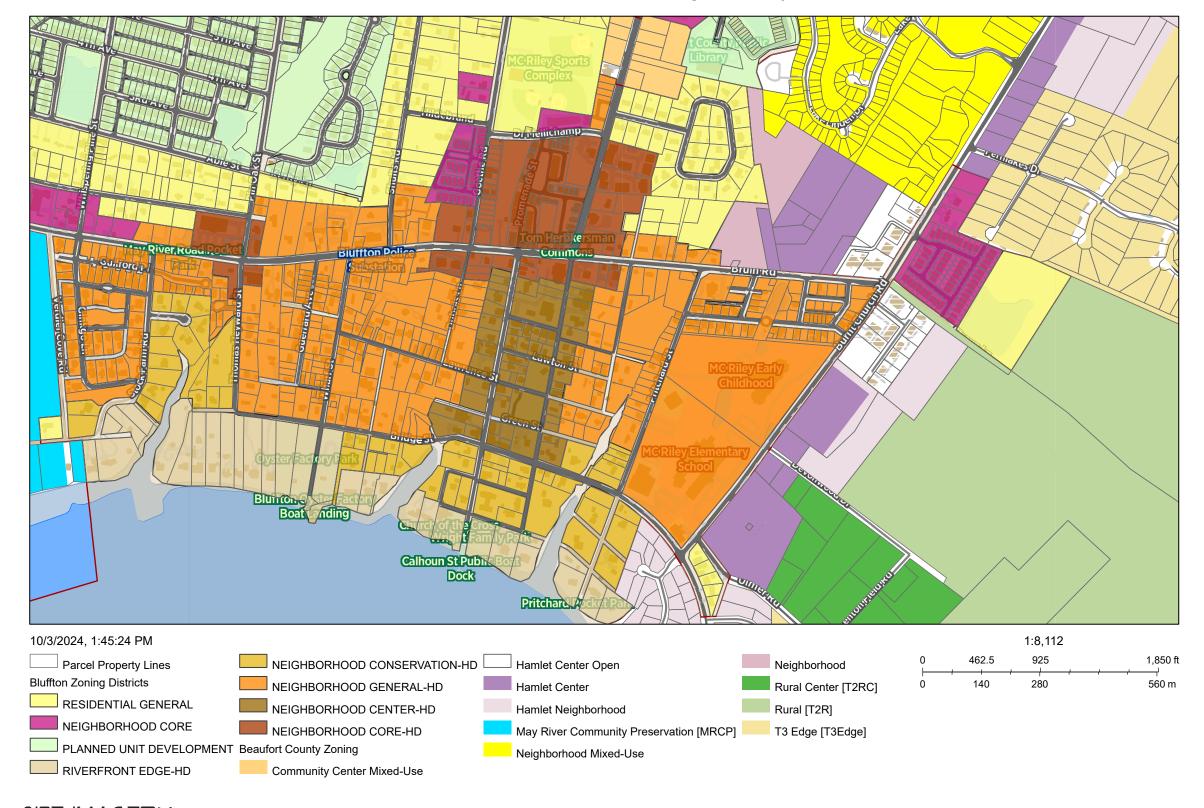

SITE IMAGERY



5 LAWTON ST. FACING REAR PROP. LINE - WEST SIDE



5 LAWTON ST. FACING NORTH EAST REAR PROPERTY



5 LAWTON ST. FACING NORTH EAST CORNER



5 LAWTON ST. FACING EAST PROPERTY LINE

EXISTING CONDITIONS PLAN

James & Michele Jeffcoat Rev. Trust

5 Lawton Street Bluffton, SC

Revised Aug. 26, 2025
(Per COFA comments received Aug. 18, 2025)
Revised May 1, 2025
(Per Development Plan Review comments received 042525)




Prepared By: **Maria Drawdy, PLA**

MARIA GHYS DESIGNS LLC


P.O. Box 3523, Bluffton, SC mariaghysdesigns@gmail.com (843) 816-2565


Plan Information:

County: Beaufort
Municipality: Town of Bluffton
Project Location: 5 Lawton Street
Parcel ID: 93
Date of Original Design: April 22, 2024
1st Pre Application Submittal: April 22, 2024 (Meeting - May 9. 2024)
2nd Pre Application Submittal: June 11, 2024 (Meeting - July 25, 2024)
3rd Pre Application Submittal (Switching to Commercial Footprint): September 27, 2025
4th Pre Application Submittal (Ammendment):March 19, 2025

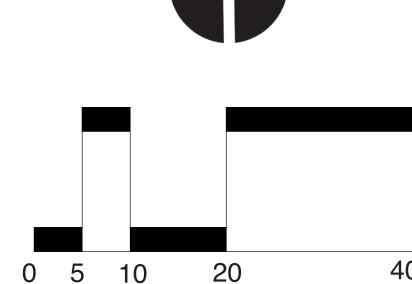

Scale: 1" = 10'

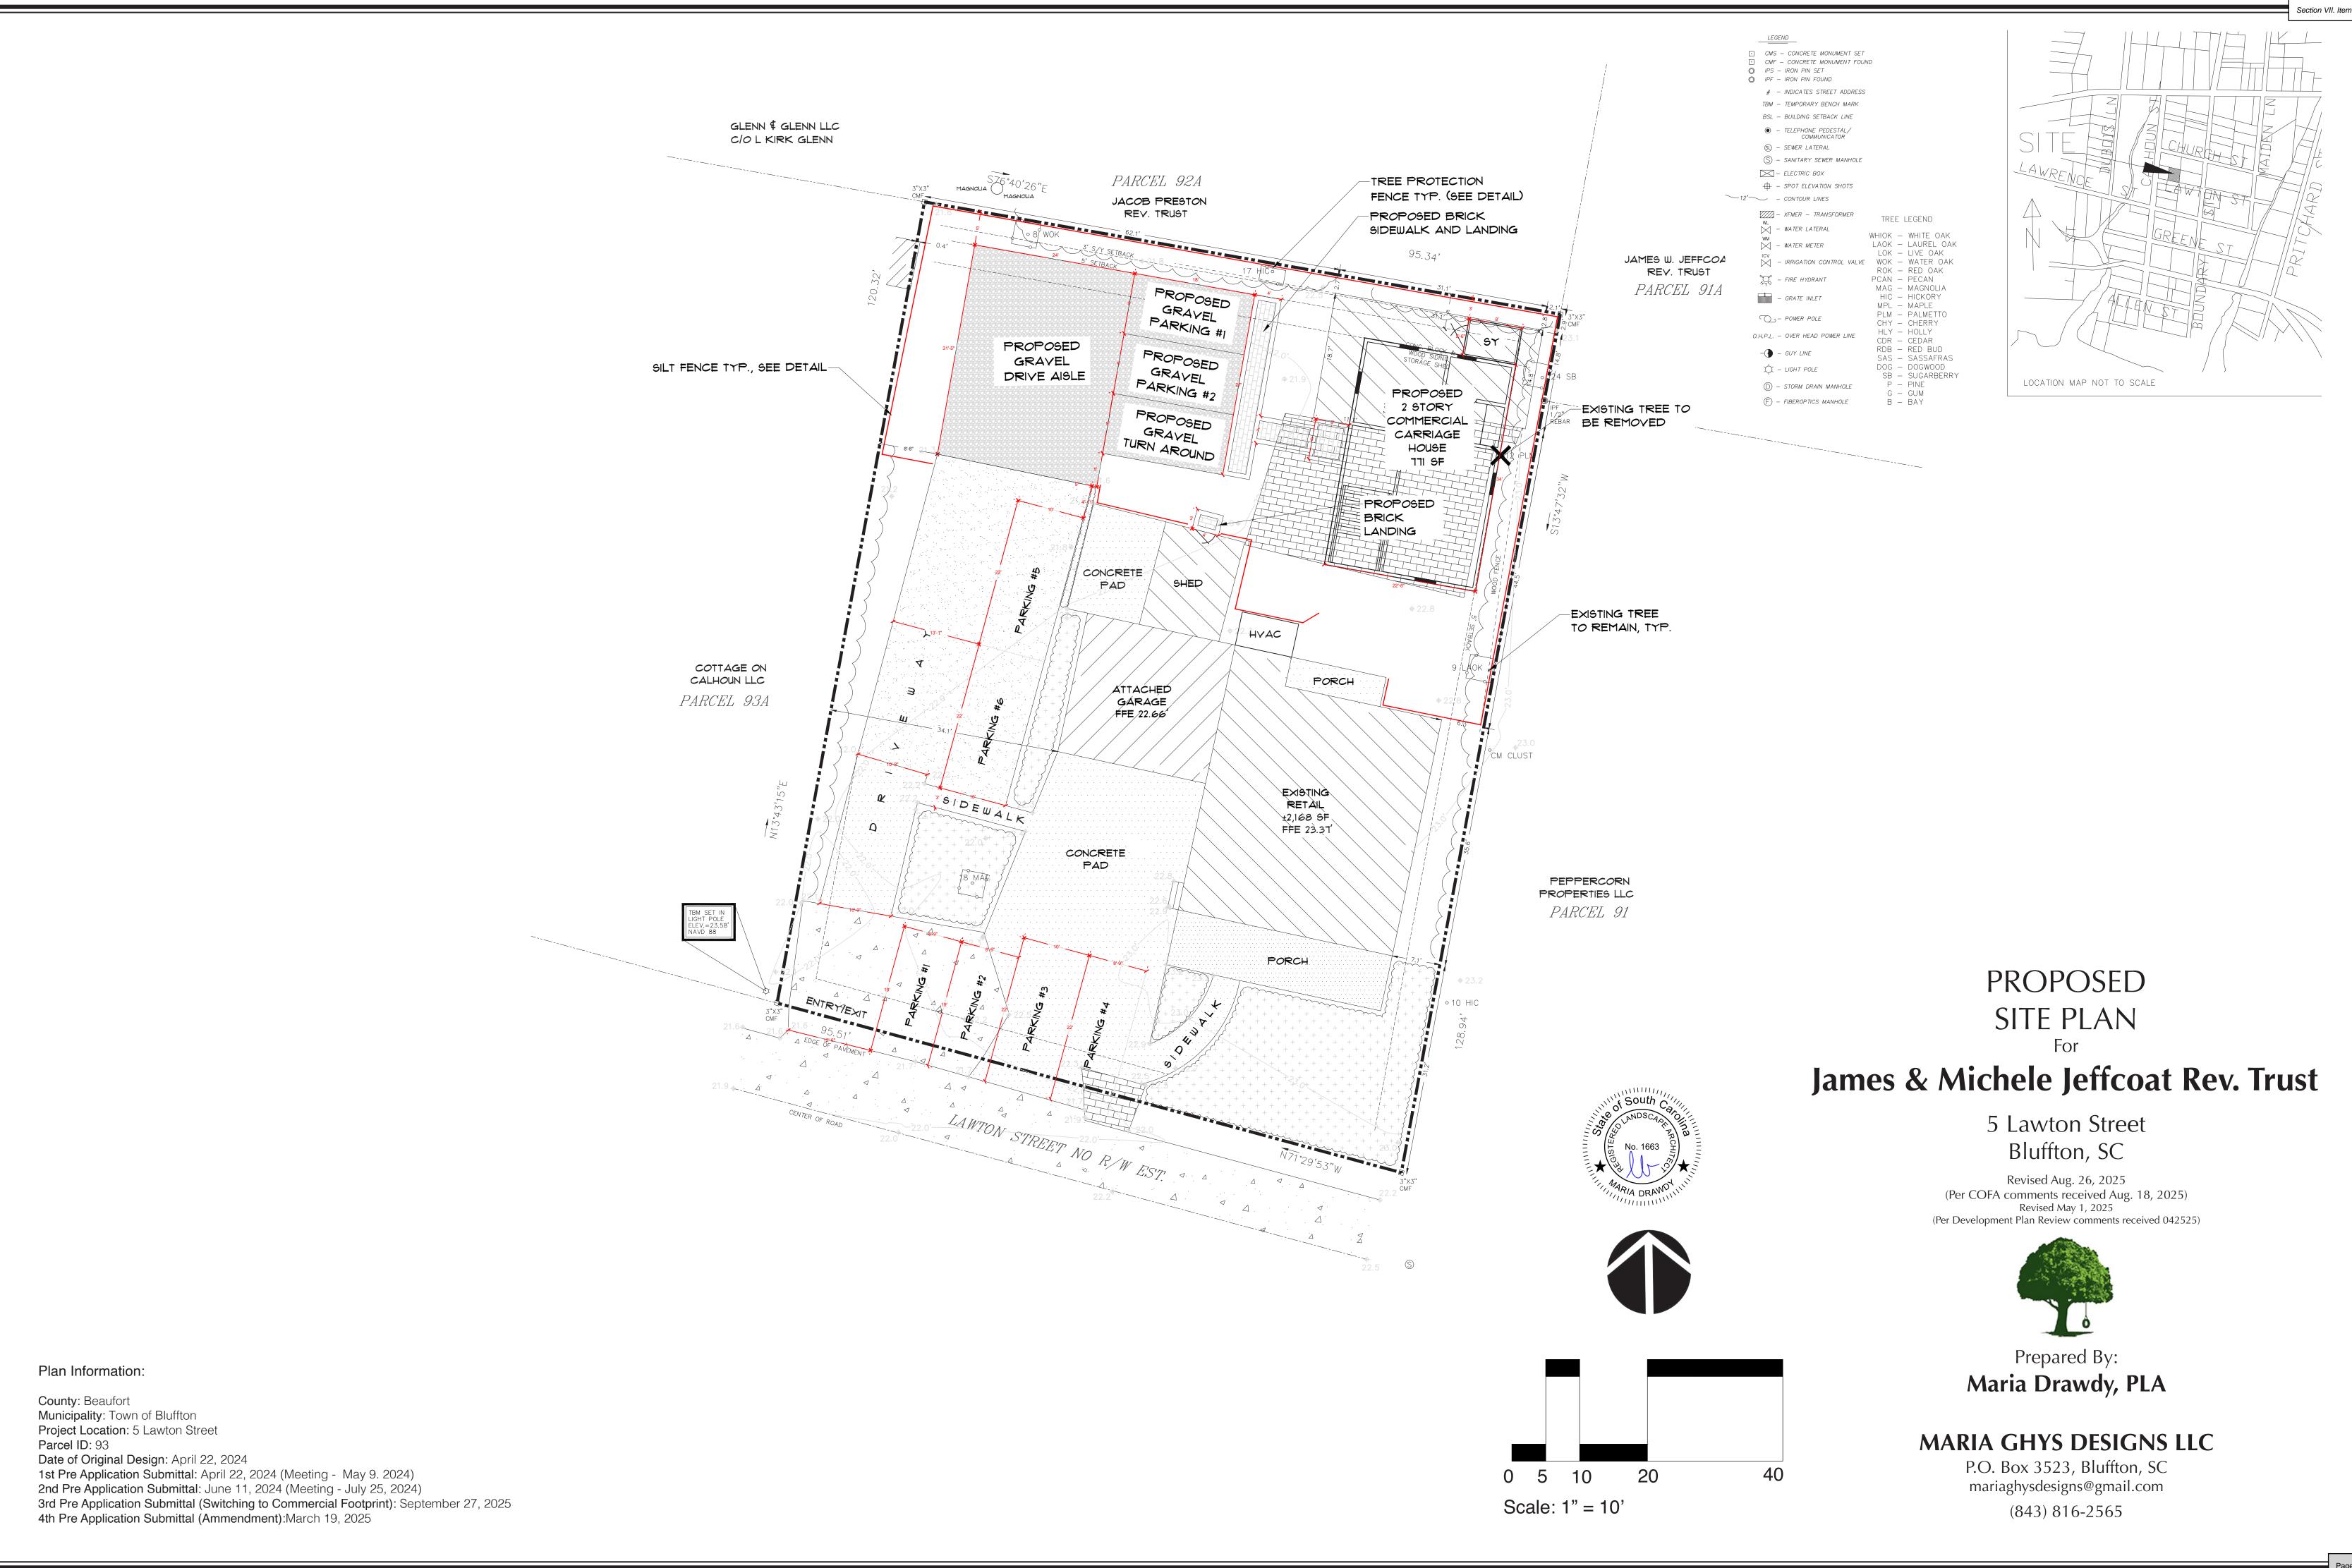


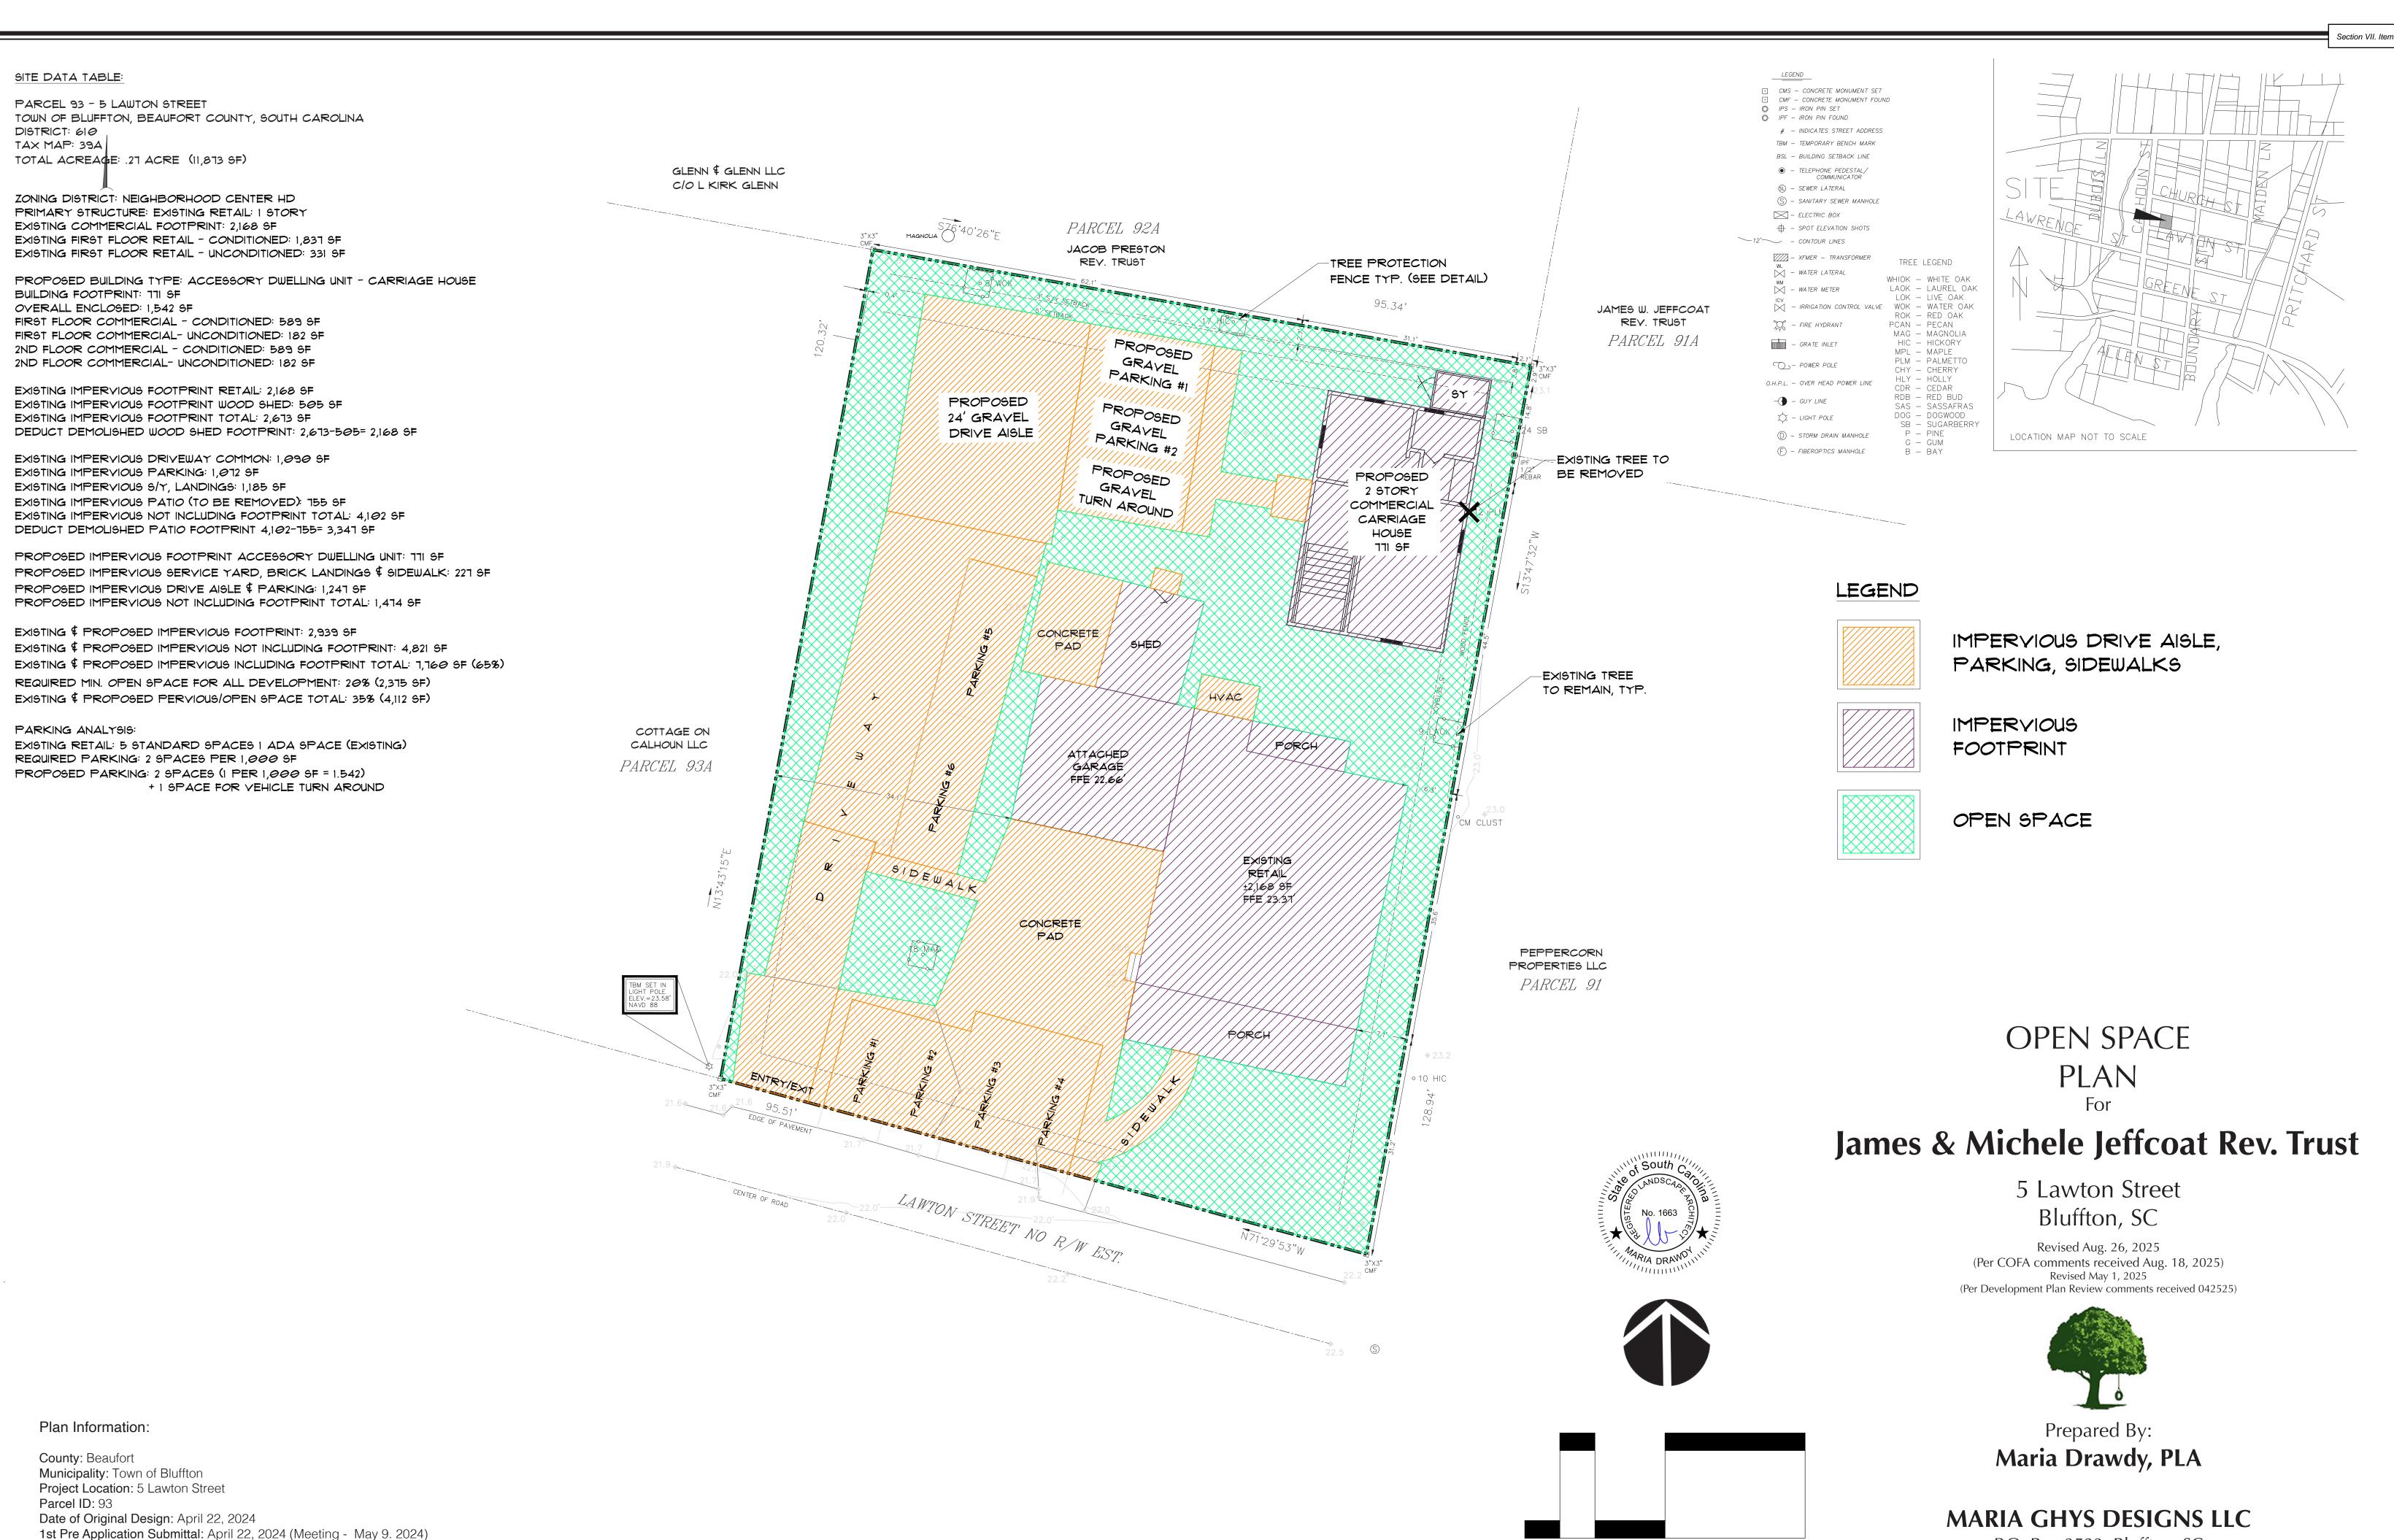

1st Pre Application Submittal: April 22, 2024 (Meeting - May 9. 2024) 2nd Pre Application Submittal: June 11, 2024 (Meeting - July 25, 2024) 3rd Pre Application Submittal (Switching to Commercial Footprint): September 27, 2025 4th Pre Application Submittal (Ammendment): March 19, 2025

P.O. Box 3523, Bluffton, SC mariaghysdesigns@gmail.com (843) 816-2565

Scale: 1" = 10'

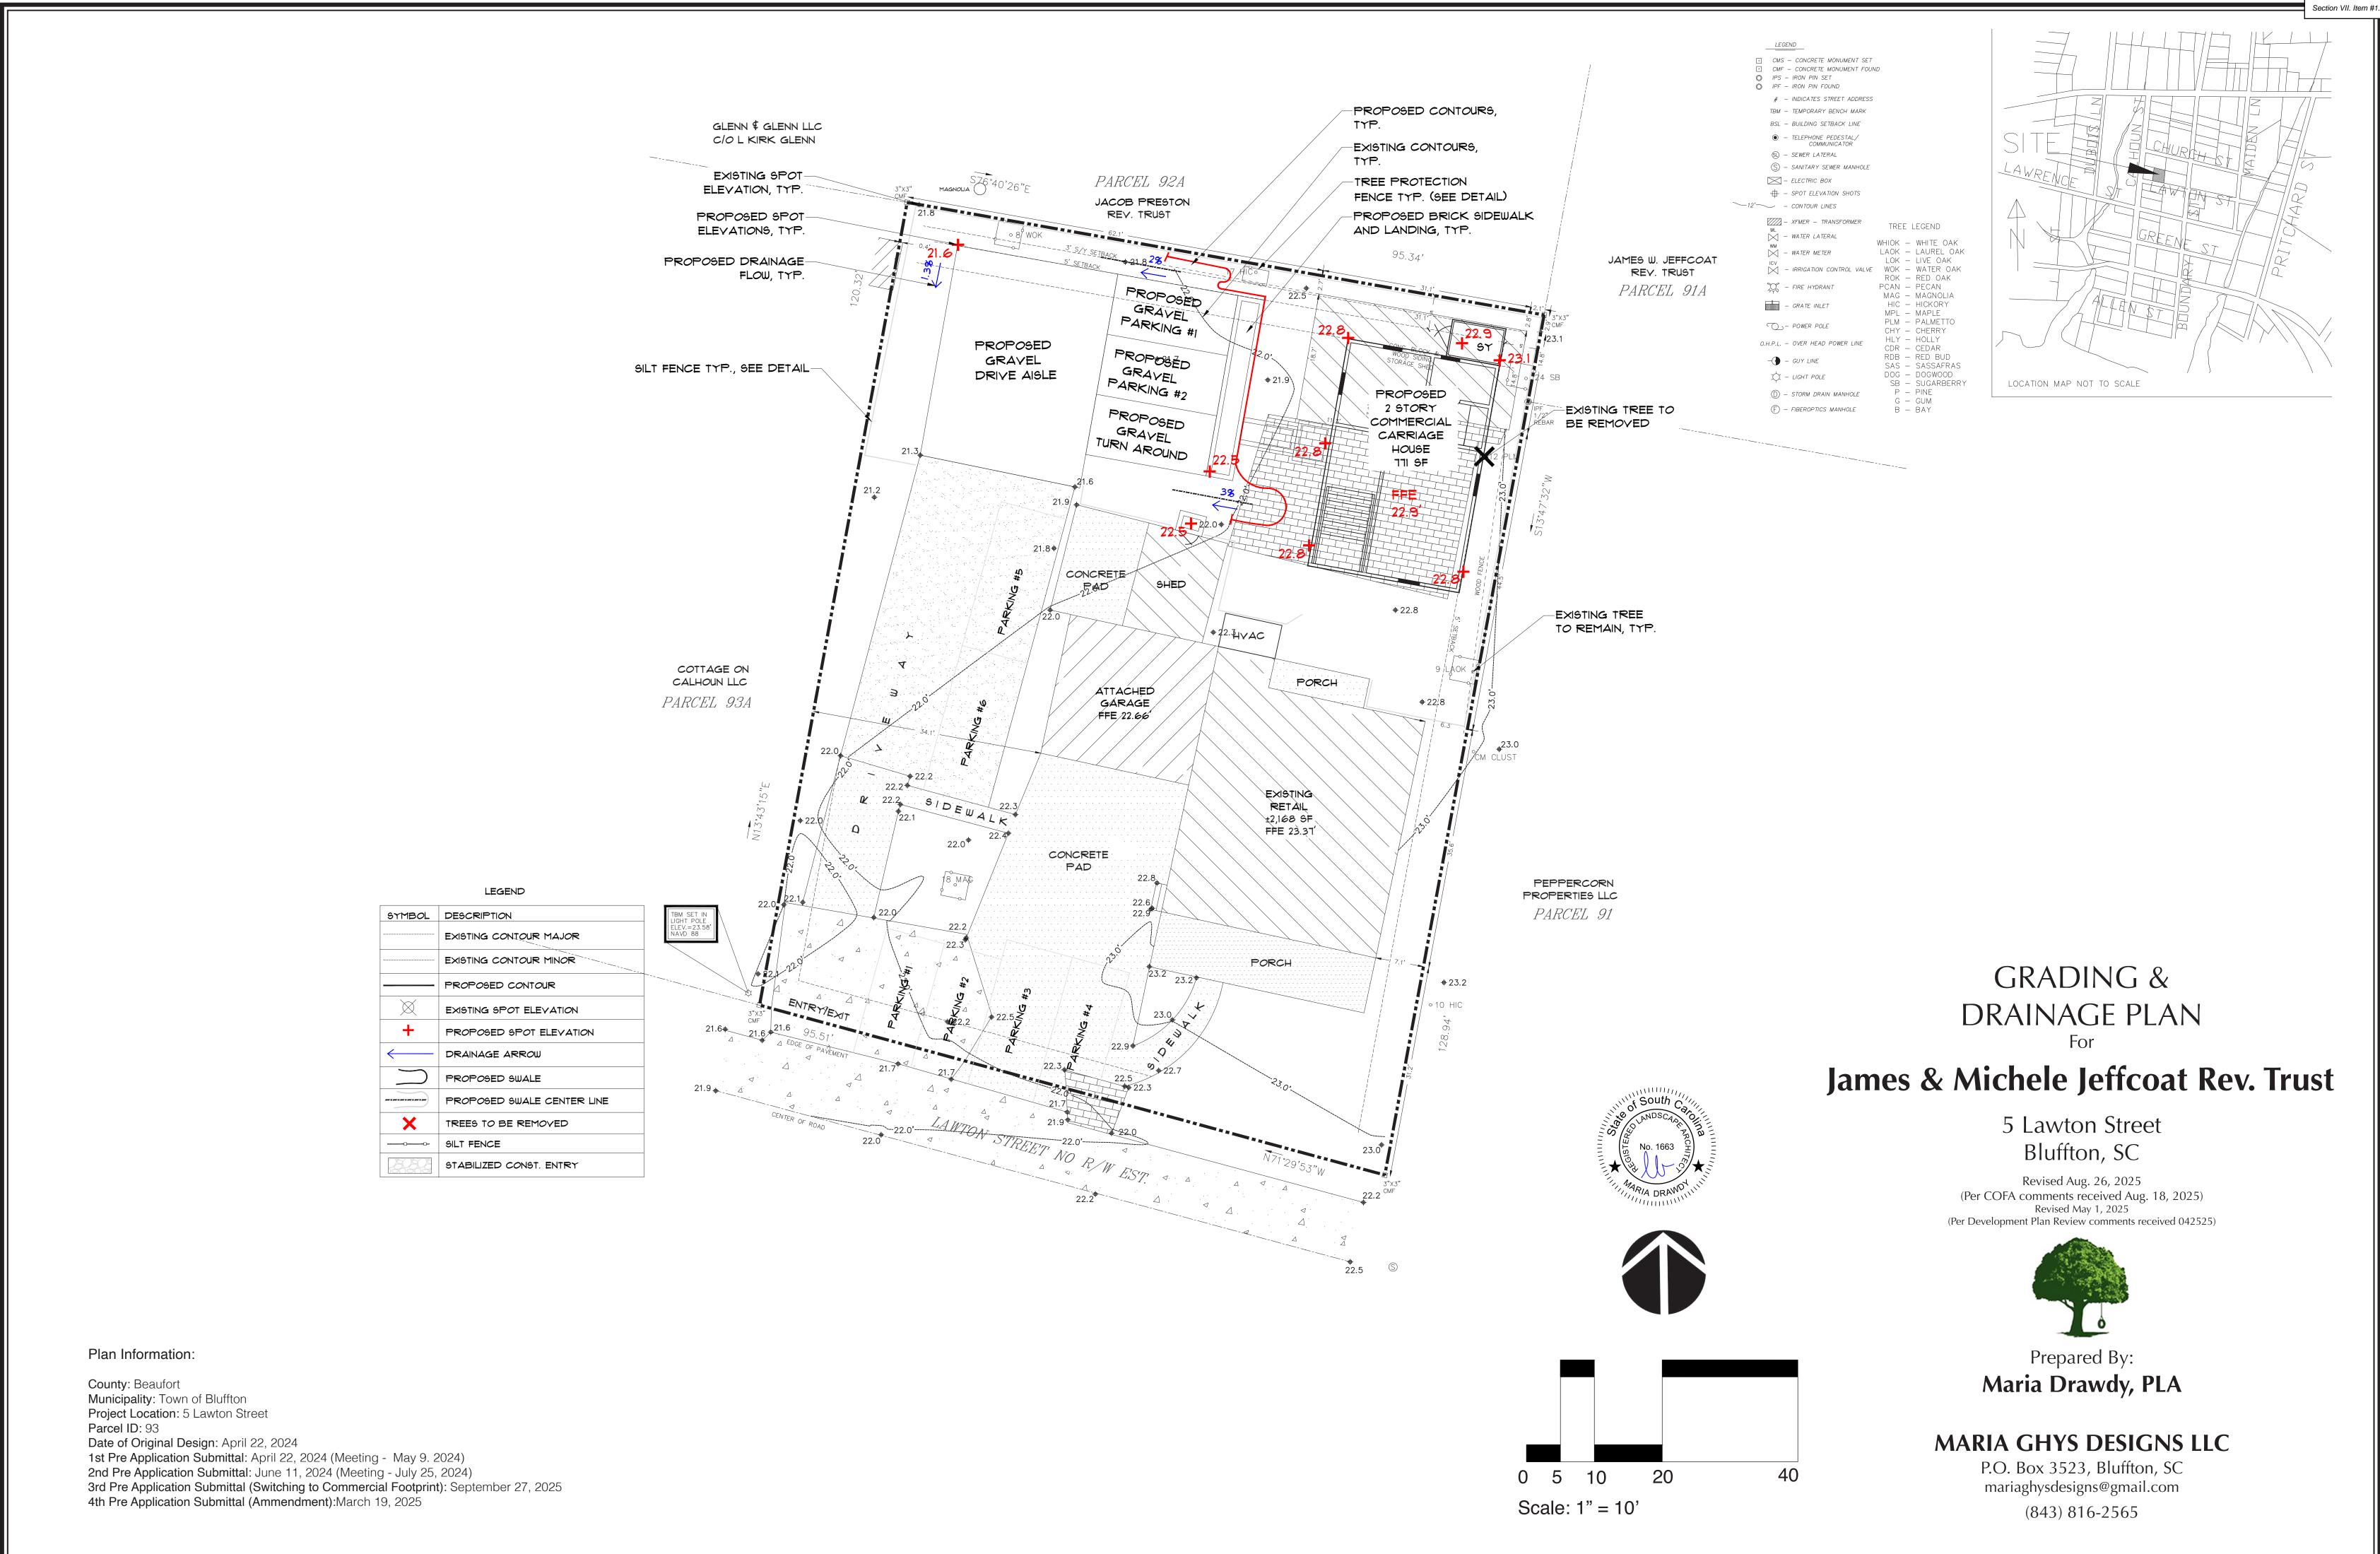

Page 6



SCALE: 1"= 50

SITE ANALYSIS: EXISTING TREE CANOPIES: 5,764 SF



SCALE: 1"= 50'

TREE CANOPY SUMMARY

TOTAL LOT ACREAGE: 11,271 SF TOTAL ROOF SF: 2,939 SF 11,873 - 2,939 = 5,105 SF5,105 SF X 75% = +/- 3,829 SF TOTAL REQUIRED TREE CANOPY COVERAGE @ 75% = +/- 3,829 SF TOTAL EXISTING ON SITE & ADJACENT TREE CANOPY: +/- 5,764 SF TOTAL PROPOSED TREE CANOPY: +/- 0 SF TOTAL EXISTING & ADJACENT TREE & PROPOSED TREE CANOPY: +/- 5,764 SF

PROPERTY TREE PROTECTION GLENN \$ GLENN LLC -EXISTING SCREENING TO C/O L KIRK GLENN FENCE TYP. (SEE DETAIL) REMAIN, TYP. REMOVE UNDERBRUSH TO AYOID CONFLICTS WITH PARCEL 92A PARKING AND SIDEWALK CIRCULATION AREAS JACOB PRESTON -EXISTING TREE TO GRAVEL A PARKING #1 PROPOSED PROPOSED GRAYEL GRAVEL DRIVE AISLE PARKING #2 PROPOSED TURN AROUND 2-SASANQUA CAMELLIA-2-DWARF ENCORE AZALEA 2-DWARF SASANQUA CONCRETE CAMELLIA PROPOSED-BRICK LANDING COTTAGE ON CALHOUN LLC ÁTTACHEÓ PARCEL 93A GARAGE /FFE/22.66 ±2,168 SF FFE 23.31 EXISTING CONCRETE LAWTON STREET NO R/W EST.

-10-SWEET VIBURNUM

SCREEN ADJACENT

±140 SF ST. AUGUSTINE SOD -2-DWARF SASANQUA CAMELLIA -5-DWARF ENCORE AZALEA

PROPOSED BRICK

3-DWARF ENCORE

6-JAPANESE YEW

-2-DWARF ENCORE

-3-DWARF ENCORE

EXISTING SCREENING

TO REMAIN, TYP.

PEPPERCORN PROPERTIES LLC PARCEL 91

Scale: 1" = 10'

AZALEA

AZALEA

AZALEA

SIDEWALK AND LANDING

-1-SASANQUA CAMELLIA

-±580 SF ST. AUGUSTINE SOD

1-SASANQUA CAMELLIA

-2-DWARF SASANQUA CAMELLIA

PROPOSED

2 STORY COMMERCIAL

CARRIAGE

HOUSE

771 SF

JAMES W. JEFFCOAT REV. TRUST PARCEL 91A

O POWER POLE O.H.P.L. - OVER HEAD POWER LINE −**G**UY LINE U – LIGHT POLE D - STORM DRAIN MANHOLE

CMF - CONCRETE MONUMENT FOUND

- INDICATES STREET ADDRESS

TBM - TEMPORARY BENCH MARK

S - SANITARY SEWER MANHOLE

BSL - BUILDING SETBACK LINE

(SL) - SEWER LATERAL

— ELECTRIC BOX

-12' - CONTOUR LINES

O IPF - IRON PIN FOUND

> ROK - RED OAK MAG - MAGNOLIA HIC - HICKORY - GRATE INLET MPL - MAPLE PLM - PALMETTO CHY - CHERRY HLY - HOLLY CDR - CFDAR RDB — RED BUD - SASSAFRAS DOG - DOGWOOD SB - SUGARBERRY P - PINE - GUM F) - FIBEROPTICS MANHOLE B - BAY

M – IRRIGATION CONTROL VALVE WOK – WATER OAK

TREE LEGEND

WHIOK - WHITE OAK

LAOK - LAUREL OAK

LOK – LIVE OAK

LOCATION MAP NOT TO SCALE

TREE PROTECTION ZONE (TPZ): EACH TREE OR GROUP OF TREES TO BE RETAINED SHALL HAVE A DESIGNATED TPZ AROUND THE DRIP LINE OF THE TREE(S). THE UDO ADMINISTRATOR HAS THE AUTHORITY TO MODIFY THE TPZ BASED ON SITE-SPECIFIC CONDITIONS THAT WARRANT A MODIFICATION, WHICH CAN INCLUDE INCREASING THE TPZ

2. TREE PROTECTION FENCING: TREE PROTECTION FENCING SHALL CONSIST OF 4 TO 6 FEET HIGH ORANGE LAMINATED PLASTIC OR CHAIN LINK FENCE AND BE MOUNTED ON STURDY POSTS (WOODEN OR METAL) SPACED NO MORE THAN 10 FEET APART. TREE PROTECTION FENCING SHALL BE ERECTED BEFORE DEMOLITION, GRADING, OR CONSTRUCTION BEGINS AND REMAIN IN PLACE UNTIL FINAL INSPECTION AND APPROVAL OF THE PROJECT BY THE UDO ADMINISTRATOR. TREE PROTECTION SIGNAGE SHALL BE PLACED NO MORE THAN 40 FEET APART STATING "WARNING- TREE PROTECTION ZONE- NO ACTIVITY IS TO OCCUR WITHIN THIS AREA." THE UDO ADMINISTRATOR MAY APPROVE ALTERNATIVE METHODS FOR DELINEATING TREE PROTECTION ZONES.

3. ANY DAMAGE TO PRESERVED TREES DURING CONSTRUCTION SHALL BE MITIGATED USING INDUSTRY ACCEPTED STANDARDS FOR LIMB PRUNING, ROOT PRUNING, WOUND CLEANING, WATERING, FERTILIZING, AND ANY OTHER APPLICABLE MITIGATION NEEDED. ANY DAMAGE THAT IS DETERMINED TO BE LETHAL TO PRESERVED TREES SHALL CAUSE THE TREE TO BE REMOVED AND REPLACED IN ACCORDANCE WITH THE REQUIREMENTS IN THIS SECTION.

LANDSCAPE DEVELOPMENT PLAN

James & Michele Jeffcoat Rev. Trust

5 Lawton Street Bluffton, SC

Revised Aug. 26, 2025 (Per COFA comments received Aug. 18, 2025) Revised May 1, 2025 (Per Development Plan Review comments received 042525)



Prepared By: Maria Drawdy, PLA

MARIA GHYS DESIGNS LLC


P.O. Box 3523, Bluffton, SC mariaghysdesigns@gmail.com (843) 816-2565

PLANT SCHEDULE


Quantity	Common Name	Botanical Name	Container	Height	Spread	Caliper	Spacing	Notes
Shrub								
15	Dwarf Encore Azalea	Rhododendron Encore	3 gal.	1.5'	1'			White Flowering
6	Dwarf Sasanqua Camellia	Dwarf Sasanqua Camellia	3 gal.	1.5'	1.25'			Red Flowering
6	Japanese yew	Podocarpus macrophyllus	3 gal.	2'-3'	.25'-1.5	5'		
4	Sasanqua camellia	Camellia sasanqua	3 gal.	2'	1.5'			Red Flowering
10	Sweet Viburnum	Viburnum odoratissimum	3 gal.	1.5'	1.25'			
Vines/Groundcover								
720 SF +/-	Palmetto St. Augustine	Palmetto St. Augustine						
450 SF +/-	Pinestraw Mulch	Mulch in Disturbed Areas						

Plan Information:

County: Beaufort Municipality: Town of Bluffton Project Location: 5 Lawton Street Parcel ID: 93 Date of Original Design: April 22, 2024 1st Pre Application Submittal: April 22, 2024 (Meeting - May 9. 2024) 2nd Pre Application Submittal: June 11, 2024 (Meeting - July 25, 2024) 3rd Pre Application Submittal (Switching to Commercial Footprint): September 27, 2025 4th Pre Application Submittal (Ammendment):March 19, 2025

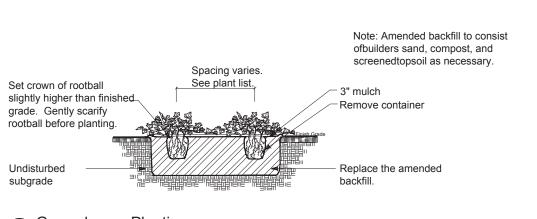



Groundcover Planting

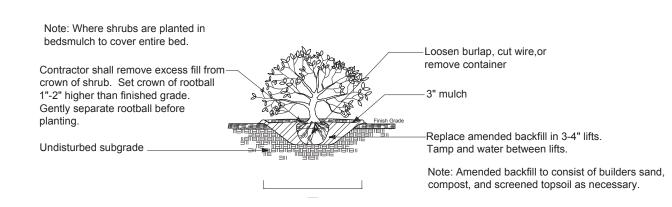

Shrub Planting


Not to Scale

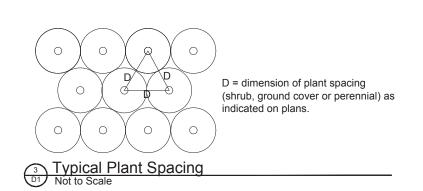

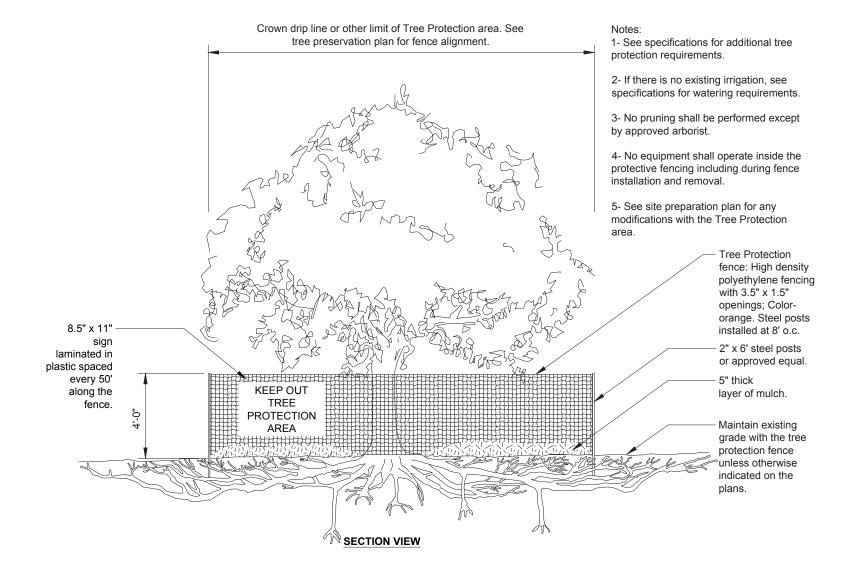


Tree Protection Fence


Old Scale NTS

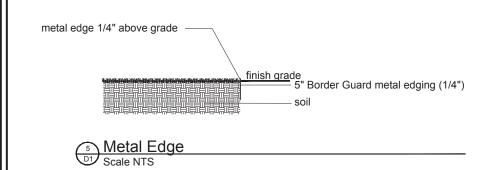



Plan Information:

County: Beaufort
Municipality: Town of Bluffton
Project Location: 5 Lawton Street
Parcel ID: 93
Date of Original Design: April 22, 2024
1st Pre Application Submittal: April 22, 2024 (Meeting - May 9, 2024)
2nd Pre Application Submittal: June 11, 2024 (Meeting - July 25, 2024)
3rd Pre Application Submittal (Switching to Commercial Footprint): September 27, 2025
4th Pre Application Submittal (Ammendment): March 19, 2025

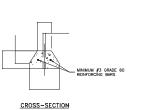


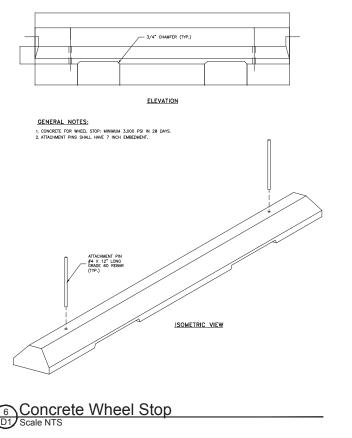

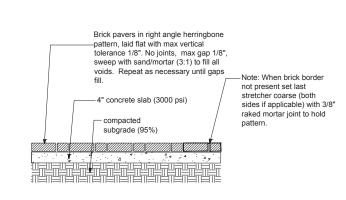


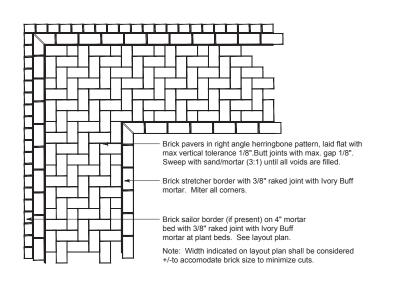


7 Pedestrian Brick Paving on Slab
Scale 1" =1'-0"

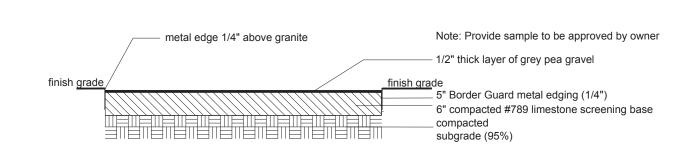

8 6" Gravel Drive
D1) Scale NTS

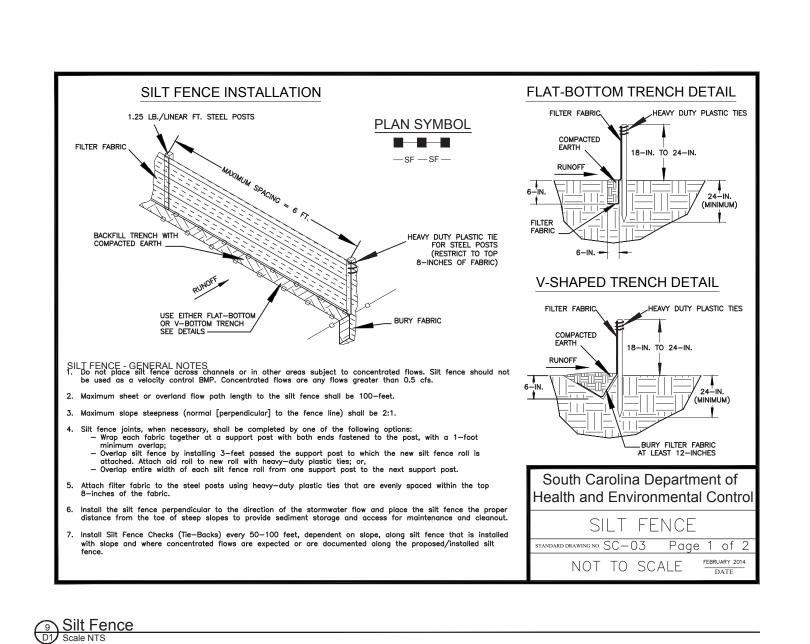

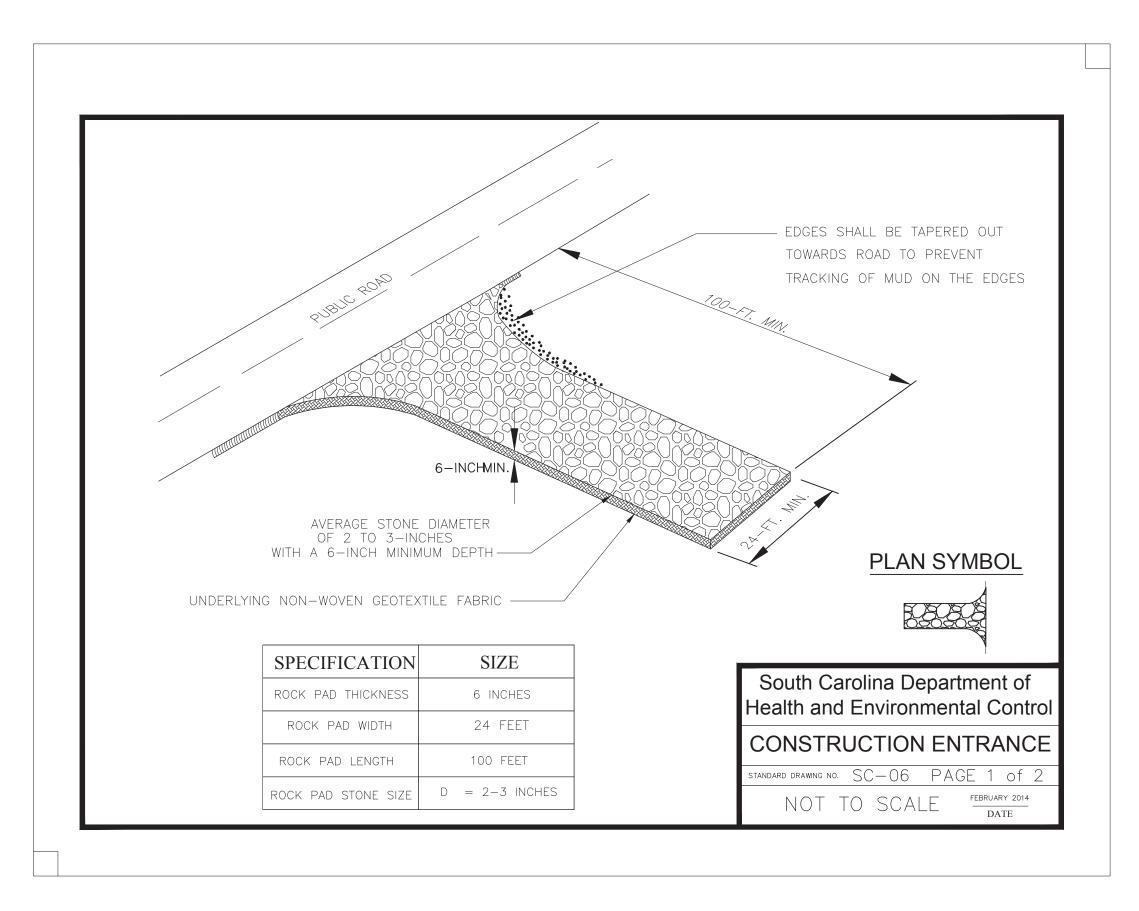

Stabilized Construction Entrance
D1) Scale NTS

PLANTING, HARDSCAPE & SITE PROTECTION DETAILS For

James & Michele Jeffcoat Rev. Trust

5 Lawton Street Bluffton, SC


Revised Aug. 26, 2025
(Per COFA comments received Aug. 18, 2025)
Revised May 1, 2025
(Per Development Plan Review comments received 042525)




Prepared By: **Maria Drawdy, PLA**

MARIA GHYS DESIGNS LLC


P.O. Box 3523, Bluffton, SC mariaghysdesigns@gmail.com (843) 816-2565

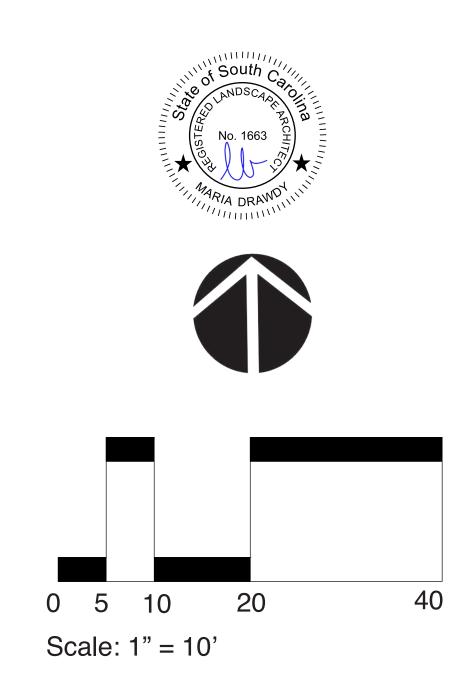

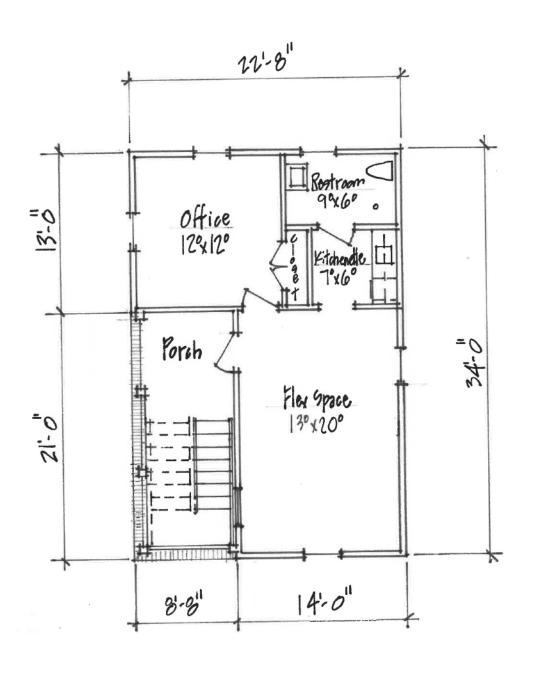

First Floor Plan ="=1"-0"

Accessory Building for 5 Lawton Street Bluffton, S.C. 2

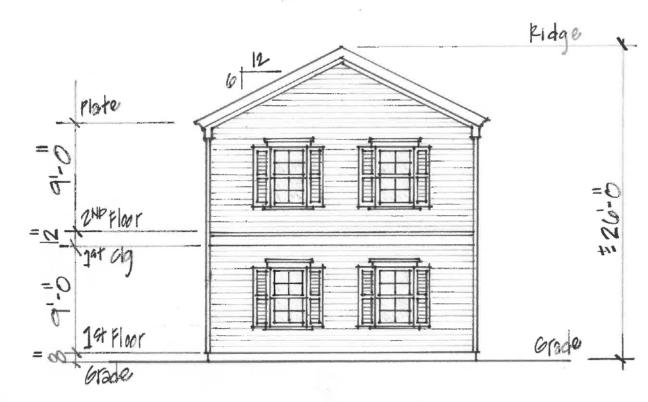

North Elevation = 1-0"




West Elevation 3"= 1-0"

Accessory Building for 5 Lawton Street Bluffton, S.C. 4

Plan Information:

County: Beaufort Municipality: Town of Bluffton Project Location: 5 Lawton Street Parcel ID: 93 Date of Original Design: April 22, 2024 1st Pre Application Submittal: April 22, 2024 (Meeting - May 9. 2024)
2nd Pre Application Submittal: June 11, 2024 (Meeting - July 25, 2024) 3rd Pre Application Submittal (Switching to Commercial Footprint): September 27, 2025 4th Pre Application Submittal (Ammendment): March 19, 2025

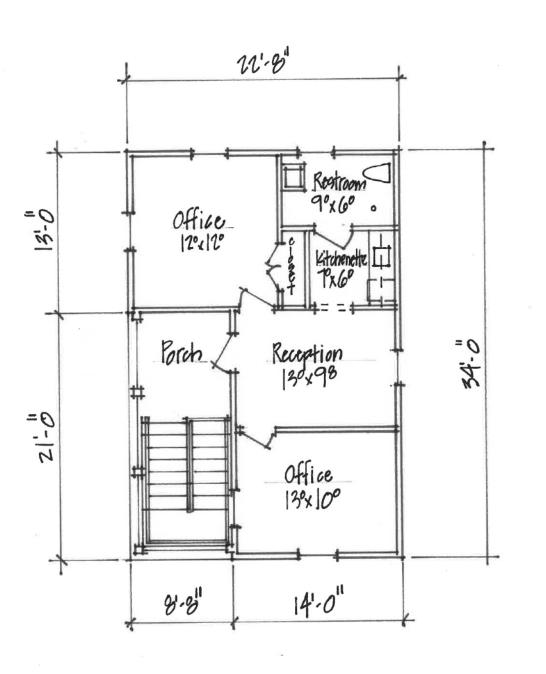


Gecond Floor Plan 8":10"

Accessory Building for 5 Lawton Street Bluffton, S.C. 3



South Elevation &"=1'-0"

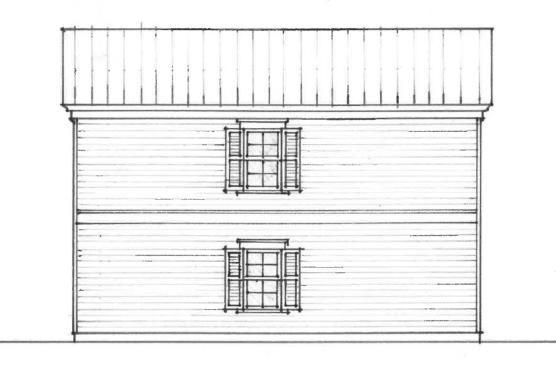

East Elevation 3"-1-0"

1/29/2025
Accessory Building for 5 Lawton Street Bluffton, S.C. 5


Proposed Floor Plans and Elevations for 2 Story Commercial Accessory Unit

James & Michele Jeffcoat Rev. Trust

5 Lawton Street Bluffton, SC

Revised Aug. 26, 2025 (Per COFA comments received Aug. 18, 2025) Revised May 1, 2025 (Per Development Plan Review comments received 042525)

Architect: Ansley Manuel

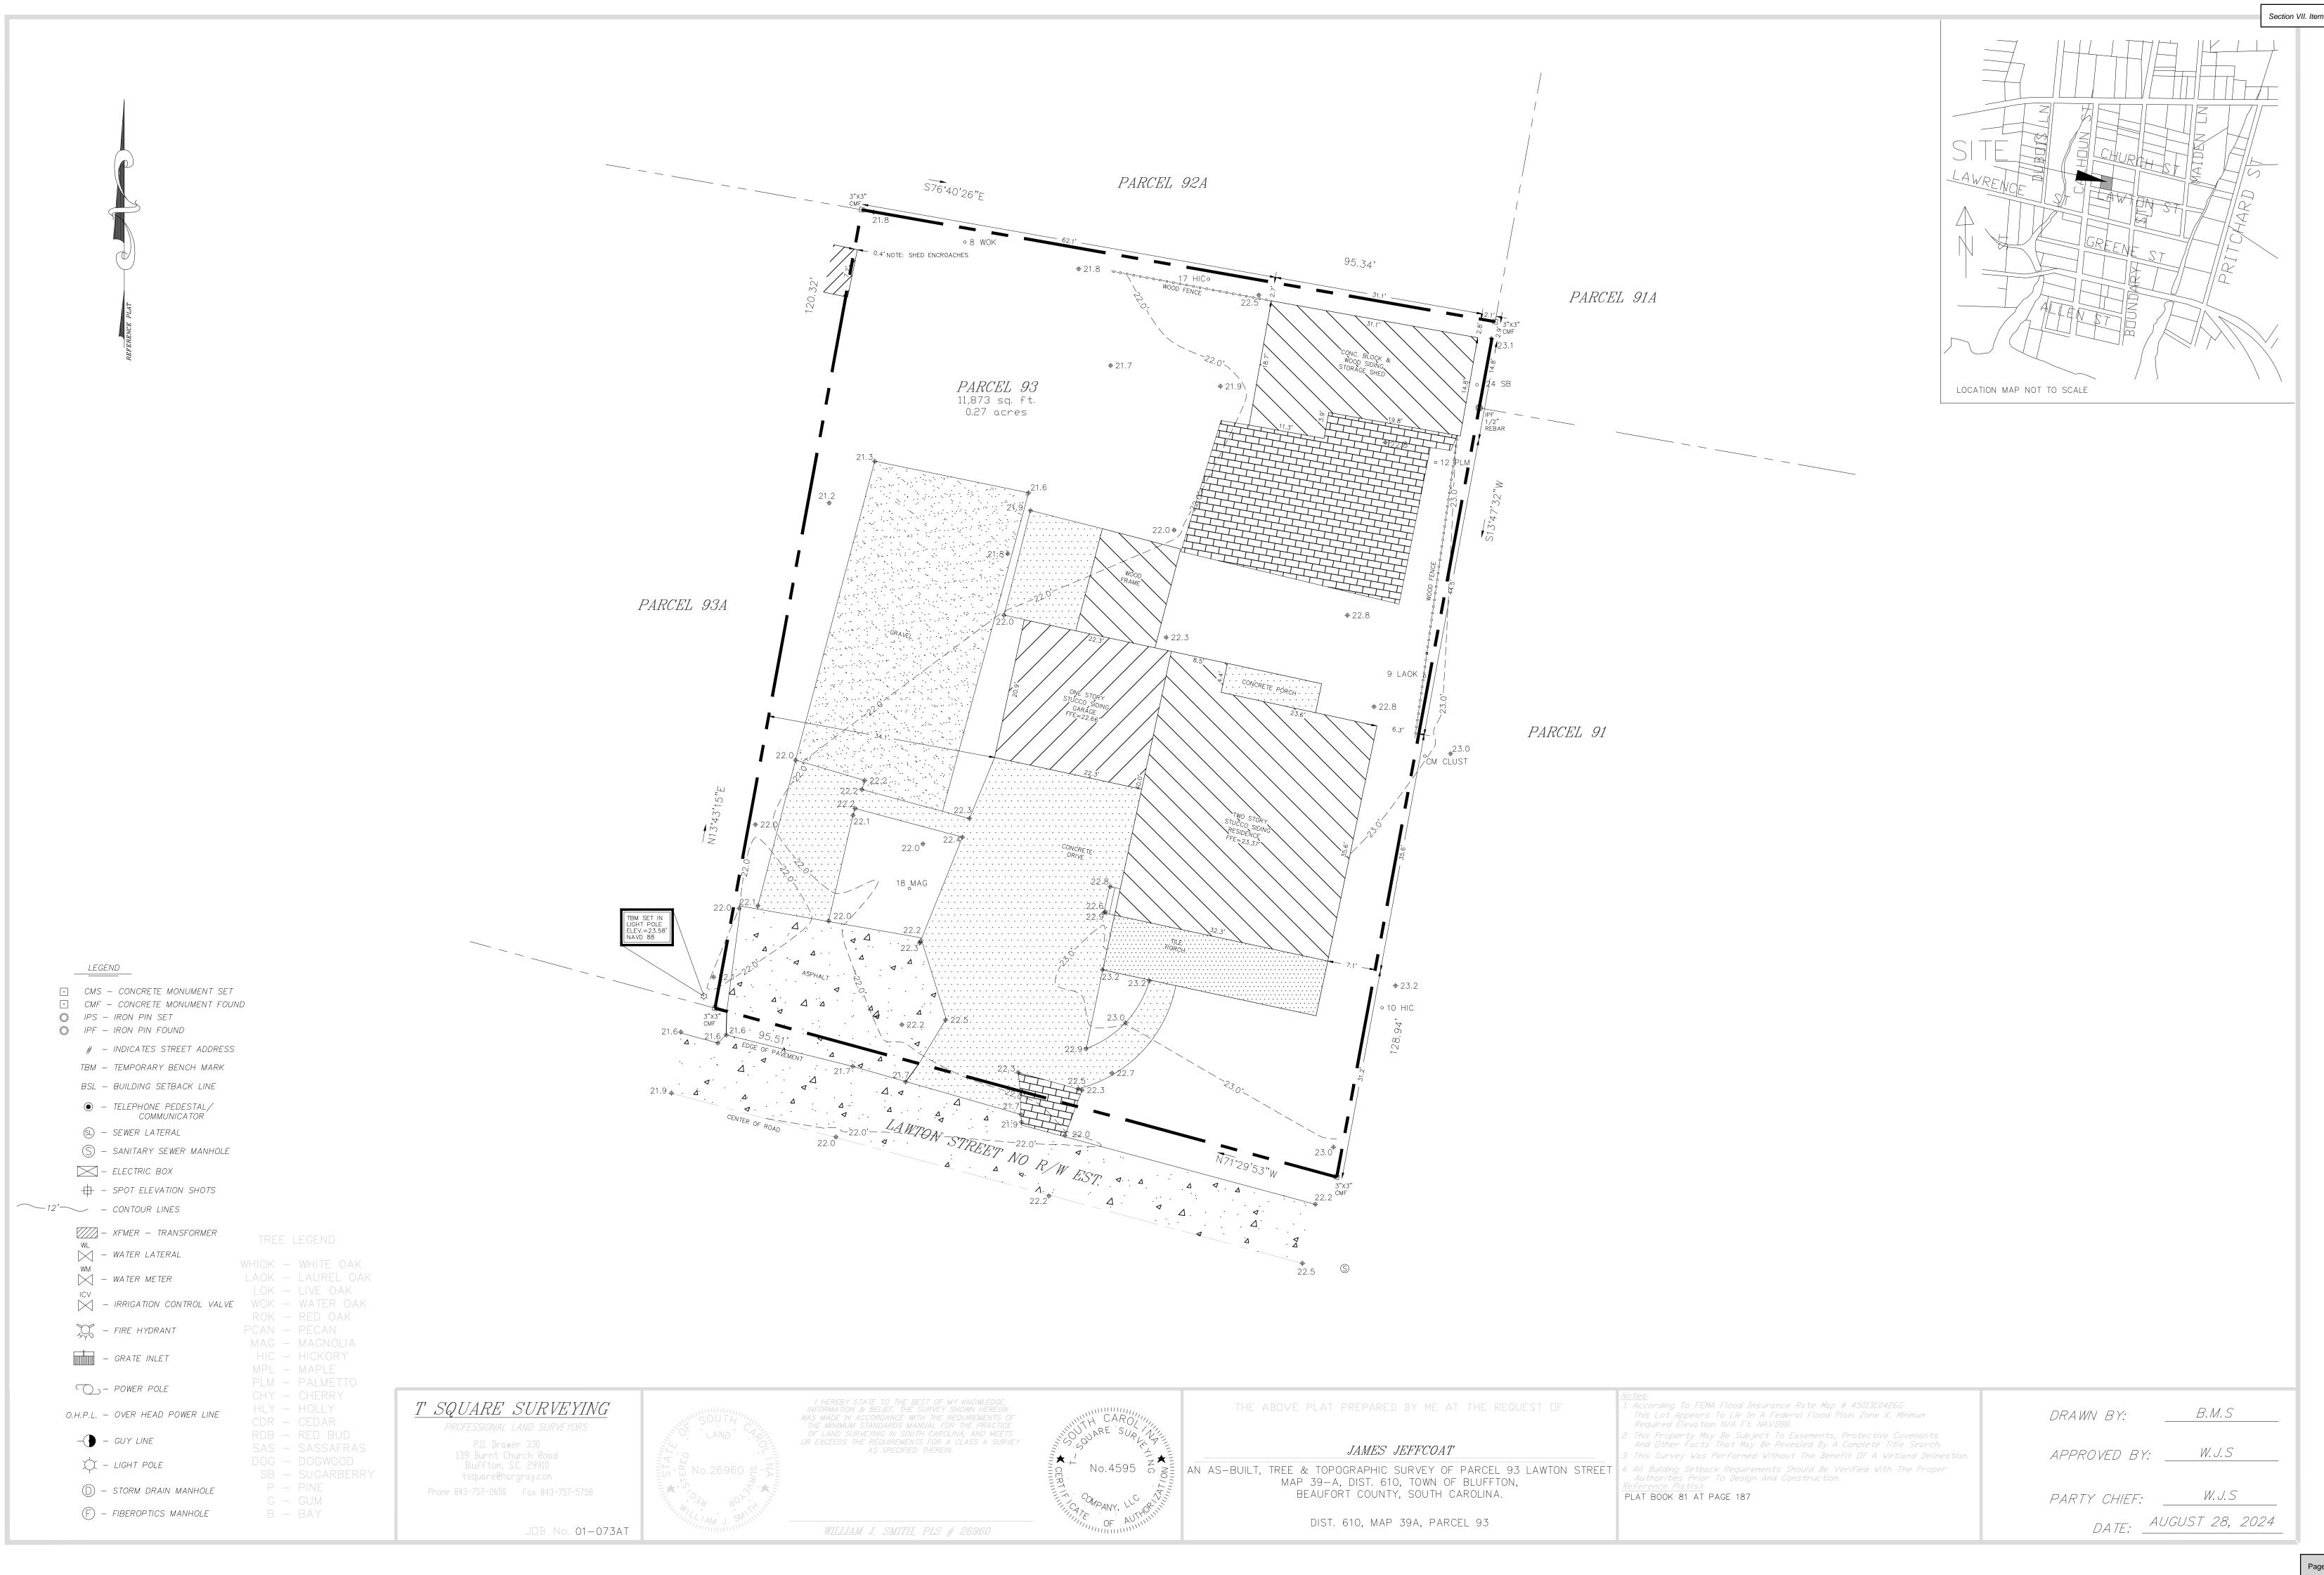

Physical Address 5 Lawton St. Bluffton, South Carolina 29910

Property Owner James W. Jeffcoat Revocable Trust

Applicable Codes

2021 International Building Code w/ SC Modifications 2021 International Fire Code w/ SC Modifications 2021 International Mechanical Code w/ SC Modifications 2021 International Plumbing Code w/ SC Modifications 2020 National Electrical Code (NFPA70) w/ SC Modifications 2009 IECC

2017 ICC / ANSI A11.7

Project Description

New construction for an ancillary building with commercial on both floors. Building located behind an existing retail shop known as Eggs 'n' Tricities.

Square Footage Overall Heated Square Footage= 1,180 square feet Porches = 360 square feet

Each Floor Heated Square Footage= 590 square feet

Porches = 180 square feet Each Floor Individual Rooms Office = 150 square feet Restroom = 60 square feet Storage = 43 square feet Flex Space = 264 square feet

Construction Makeup

Wood-framed walls, floors and roof with concrete slab foundation.

Occupancy Classification Section 304.1 Business Group B Section 309.1

Mercantile Group M (only allowed if building has sprinklers)

Type of Construction Section 602.5 Type VB

Allowable Building Height Table 504.3 without sprinklers = 40 feet with sprinklers = 60 feet

Allowable Numbers of Stories Table 504.4 Type VB Group B Without sprinklers is limited to two stories. With sprinklers is limited to three stories.

Type VB Group M With sprinklers is limited to two stories. (Group M only allowed with sprinklers)

Allowable Building Area

Table 506.2 Type VB Group B

Without sprinklers is allowed 9,000 square feet. With sprinklers is allowed 27,000 square feet.

Type VB Group M

and roof construction.

With sprinklers 75 feet

With sprinklers is allowed 27,000 square feet.

Fire Resistance Rating Requirements for Building Elements

Type VB construction requires zero hours for the structural frame, exterior and interior bearing walls, exterior and interior nonbearing walls, floor construction

Minimum Number of Exits or Access to Exits per Story

Table 1006.3.3 Two Exits Required Table 1006.2.1 Spaces with one exit or exit Access doorway Group B Without sprinklers 100 feet With sprinklers 100 feet Group M

Maximum Exit Access Travel Distance

Handrails

<u>Guards</u>

Section 1014

Section 1015

Table 803.13

Fire Safety

Section 502

Accessibility

Chapter 11

Plumbing

1 WC

1 LAV

[P] Table 2902.1

Service Sink Not Required (footnote e)

Drinking Fountain Not Required [P] 2902.6

Separate Facilities Not Required [P] 2902.2

Interior Finishes

Table 1017.2 Group B Without sprinklers = 200 feet With sprinklers = 300 feet Group M With sprinklers = 250 feet

Maximum Floor Area per Occupant Table 1004.5 Group B per floor Office/Flex Space/Restrooms

474 square feet/150 gross = 3.16 Storage 43 square feet/300 gross = .14

Occupants = 3 Group M per floor Office/Flex Space/Restrooms 474 square feet/60 gross = 7.9

Storage 43 square feet/300 gross = .14 Occupants = 8

Maximum Occupant Load For all Group B = 6 Occupants For mix of Group B and Group M = 11 Occupants For all Group M = 16 Occupants

Required Separation of Occupancies

Table 508.4 No Separation Requirement

Horizontal Assemblies

Section 711.2.4.1 No Separation Requirement

Manual Fire Alarm System [F] 907.2.2 Group B Not Required [F] 907.2.7 Group M Not Required

Smoke Alarms [F] 907.2.11 Not Required

Sprinklers Section [F] 903 Not Required for Group B Required for Group M

Portable Fire Extinguishers [F] 906.1

Required Fire Marshal to determine number, location and type

Fire Resistance Rating Requirements foe Exterior Walls Based on Fire Separation Distance Table 705.5

Exterior Walls at 5' setback required to be One Hour Fire Rated

Maximum Area of Exterior Wall Opening Based on Fire Separation **Distance and Degree of Opening Protection**

Table 705.8 Without Sprinkler and Unprotected 10% With Sprinkler and Unprotected 25%

Means of Egress Illumination

Exit Signs Section 1013

Protected 25%

Section 1008

Doors Section 1010

Stairways Section 1011 Minimum Width 36" Minimum Headroom 80" Maximum Riser 7" Minimum Tread 11"

C-1 CODE ANALYSIS, INDEX

C-2 PROPOSED SITE PLAN

C-3 LIFE SAFETY PLAN

A-1 FIRST & SECOND FLOOR PLANS, SCHEDULES & DETAILS

A-2 BUILDING ELEVATIONS

A-3 WALL & PORCH SECTIONS

A-4 ROOF PLAN & ANSI ILLUSTRATIONS


INDEX


Jeffcoat's


House

SHEET

Page 68

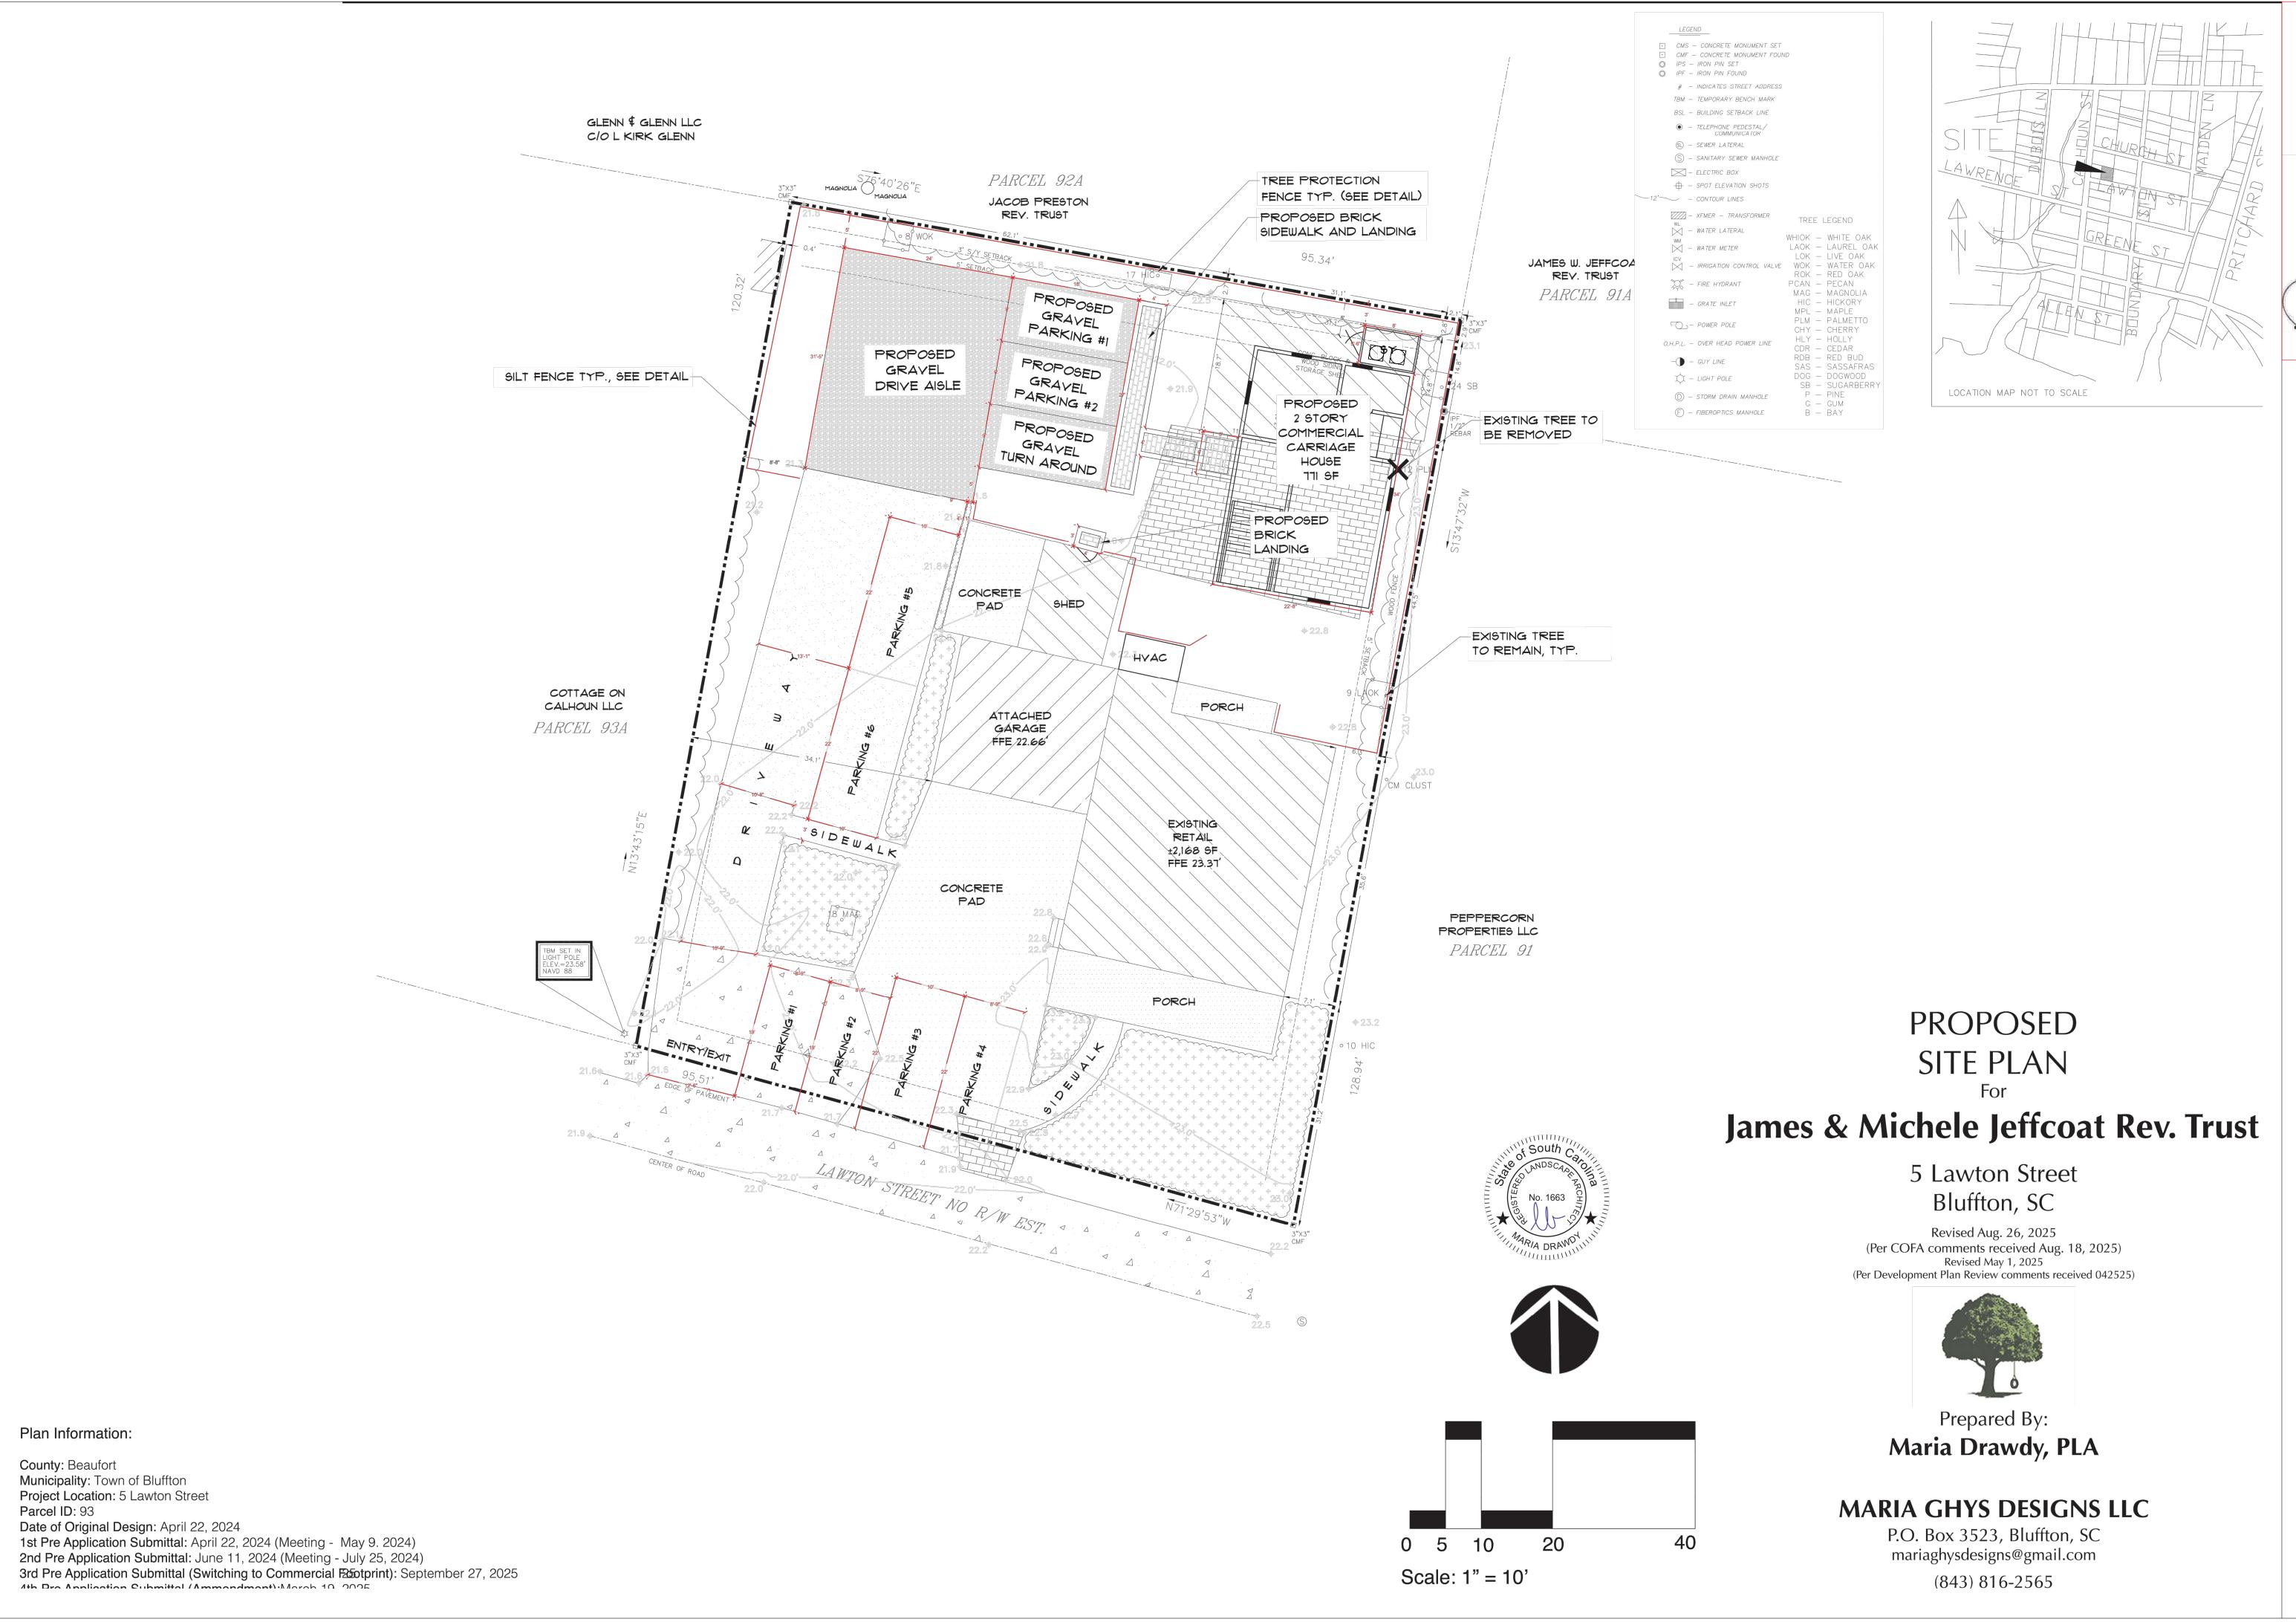

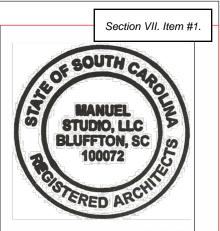

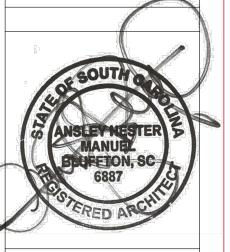



DATE 07/24/25 8/28/25

29910

PROPOSED SITE PLAN

SHEET

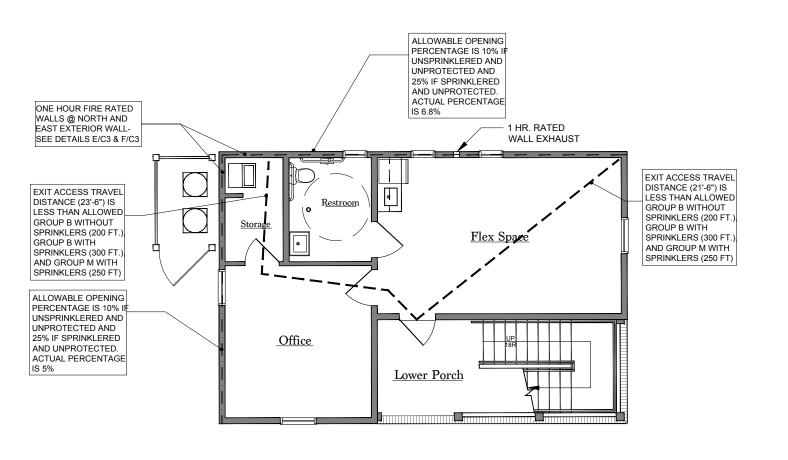

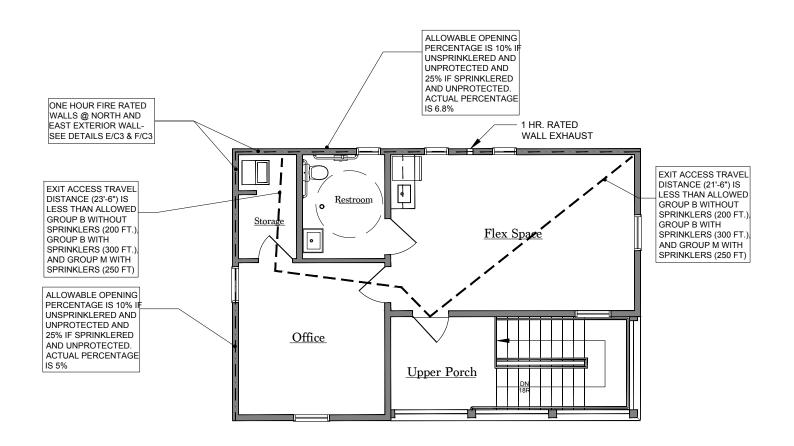





WS6-1.3 One-Hour Fire-Resistive Wood-Frame Wall Assembly 2x6 Wood Stud Wall - 100% Design Load - ASTM E 119/NFPA 251

- 1. Framing Nominal 2x6 wood studs, spaced 16 in. o.c., double top plates, single bottom plate
- 2. Interior Sheathing 5/8 in. Type X gypsum wallboard, 4 ft. wide, applied horizontally. Horizontal joints are unblocked. Horizontal application of wallboard represents the direction of least fire resistance as opposed to vertical
- 3. Exterior Sheathing 7/16 in. wood structural panels (oriented strand board), applied vertically, horizontal joints
- 4. Gypsum Fasteners 2-1/4 in. #6 Type S drywall screws, spaced 12 in. o.c.
- 5. Panel Fasteners 6d common nails (bright) 12 in. o.c. in the field, 6 in. o.c. panel edges
- 6. Insulation 5-1/2 in. thick mineral wool insulation (2.5 pcf, nominal)
- 7. Joints and Fastener Heads Wallboard joints covered with paper tape and joint compound, fastener heads covered with joint compound

Tests conducted at the Fire Test Laboratory of National Gypsum Research Center Test No: WP-1244 (Fire Endurance & Hose Stream) February 25, 2000

Third Party Witness: Intertek Testing Services Report J99-27259.2

This assembly was tested at 100% design load, calculated in accordance with the 2005 National Design Specification® for Wood Construction. The authority having jurisdiction should be consulted to assure acceptance of this report.

ONE HOUR FIRE RATED C EXTERIOR WALL DETAIL C3 \int scale: n.t.s.

EXTERIOR WOOD-FRAMED WALL



Hourly Rating: 1-hour

STC Rating: 30-34 STC

Fire Test Reference: UL U305, ULC W3011 and 3, cUL U305

Sound Test Reference: **OR 64-8**


Exterior Side: 5/8" (15.9 mm) DensGlass® Fireguard® Sheathing or ToughRock® Fireguard X® Sheathing applied vertically or horizontally to 2"x 4" wood studs 16" (406 mm) o.c. with 1-3/4" (45 mm) galvanized roofing nails 7" (178 mm) o.c. Exterior surface covered with weather exposed cladding or finish system. Interior Side: One layer 5/8" (15.9 mm) ToughRock® Fireguard X™ Products or 5/8" (15.9 mm) DensArmor Plus® Fireguard® gypsum board applied vertically or horizontally to studs with 1-7/8" (48 mm) 6d coated 7" (178 mm) o.c. Stagger joints each side. ULC W301 allows vertical application only.

Approved for Assembly:

DensArmor Plus® Fireguard C® Products,DensArmor Plus® Fireguard® Products,DensElement™ Barrier Sheathing, Dens Glass® Fireguard® Sheathing, Dens Shield® Fireguard® Tile Backer, Tough Rock® Fireguard C® Products,ToughRock® Fireguard X™ Mold-Guard™ Products,ToughRock® Fireguard X™ Products, Tough Rock® Lite-Weight Fire-Rated Products

ALTERNATE ONE HOUR FIRE RATED EXTERIOR WALL DETAIL C3 SCALE: N.T.S.



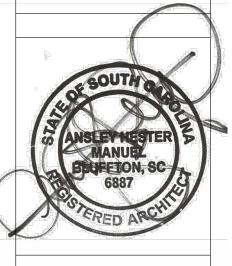


DATE:7/24/25 8/28/25


s Commercial Carriage F 5 LAWTON ST. BLUFFTON, SC 29910

Jeffcoat's

SAFETY

SHEET

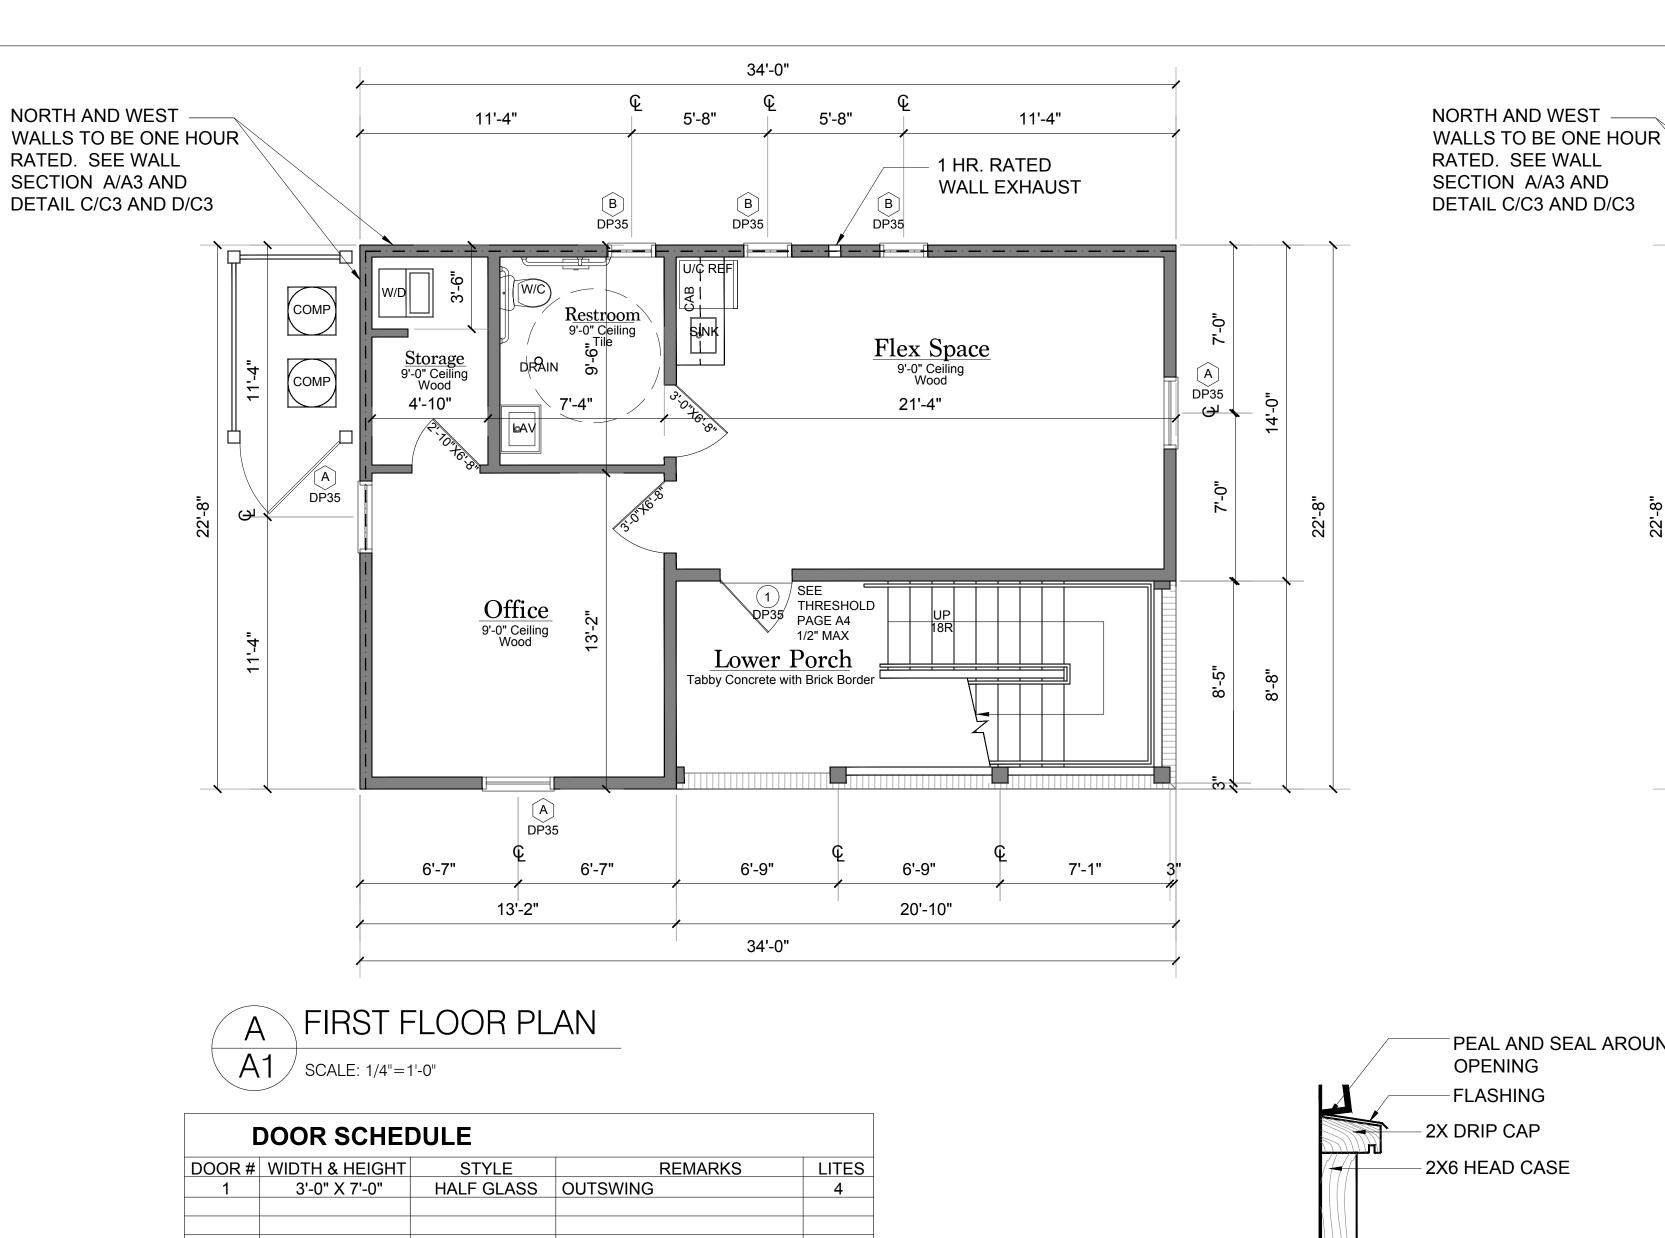

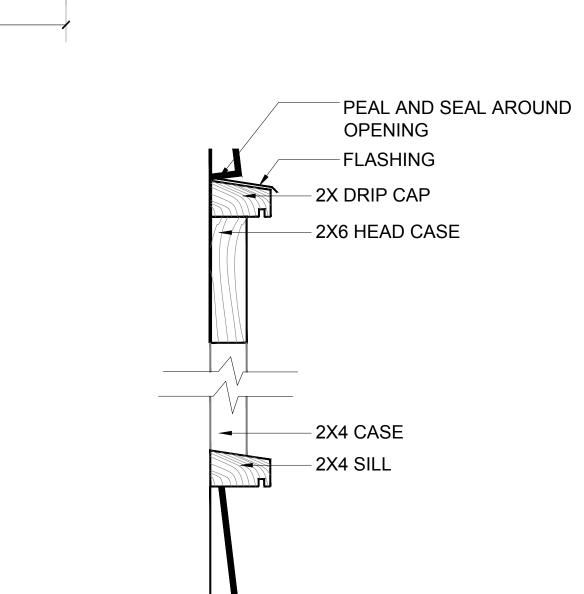

WINDOW TRIM DETAIL

TYPICAL CORNER PLAN DETAIL

2X6 @ 16" O.C. (OR 2X4

HORIZONTAL SIDING OVER HOUSEWRAP OVER SHEATHING

AS PER PLAN)


HARDIEPLANK

A1

SHEETROCK

A1 | SCALE: 1"=1'-0"

SCALE: 3"=1'-0"

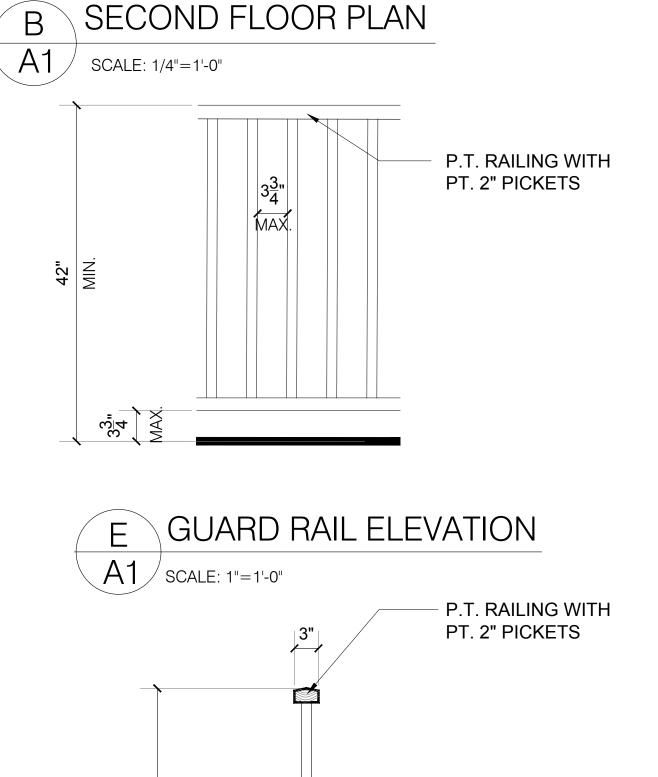

GUARD RAIL DETAIL

A1 | SCALE: 1"=1'-0"

34'-0"

11'-4"

DP35

(A)

7'-1"

A1 SCALE: 3"=1'-0"

1 HR. RATED

Flex Space
9'-0" Ceiling Wood

21'-4"

6'-9"

20'-10"

SEE THRESHOLD

1/2" MAX

PAGE A4

Upper Porch
+/- 8'-7" CEILING
5/4"x4 P.T. PORCH DECK

6'-9"

34'-0"

WALL EXHAUST

5'-8"

Restroom
9'-0" Ceiling
- Tile

11'-4"

Office

9'-0" Ceiling Wood

DP35

13'-2"

6'-7"


Storage 9'-0" Ceiling Wood

4'-10"

6'-7"

A DP35

ĊJ ↓

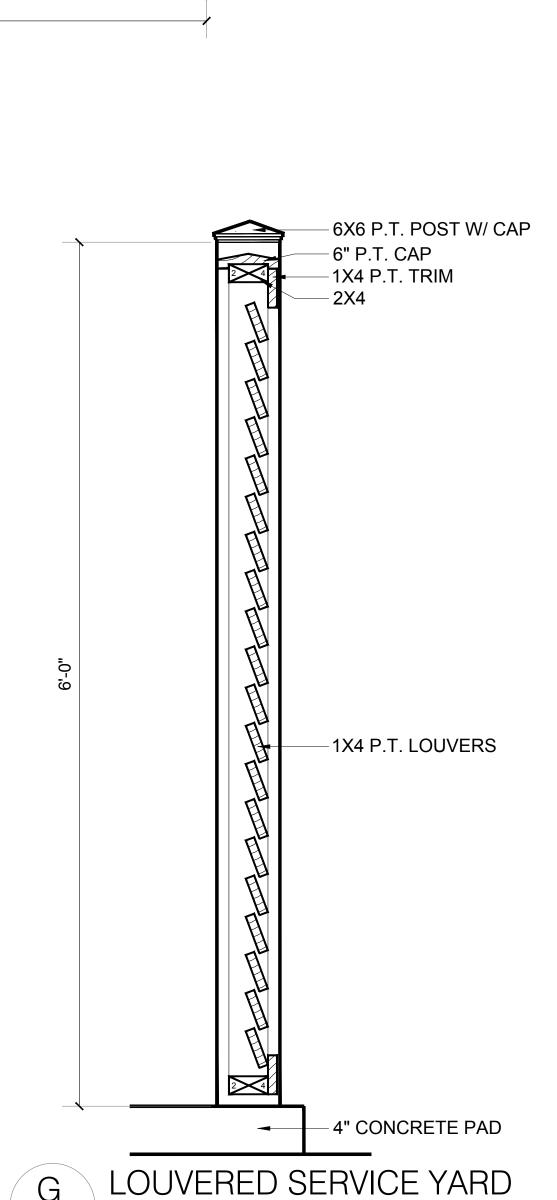

	DOOR SCHE	DULE		
DOOR#	WIDTH & HEIGHT	STYLE	REMARKS	LITES
1	3'-0" X 7'-0"	HALF GLASS	OUTSWING	4

ALL EXTERIOR DOORS TO BE METAL UNLESS OTHERWISE NOTED. ALL INTERIOR DOORS TO BE 5 PANEL COMPOSITE MATERIAL, MDF PREFERRED, UNLESS OTHERWISE NOTED.

ALL GLASS TO BE IMPACT RESISTANT.

W	INDOW SCH	EDULE		
WINDOW	WIDTH & HEIGHT	STYLE	REMARKS	LITES
Α	3'-0" X 5'-0"	DOUBLE HUNG		4/4
В	2'-0" X 3'-8"	DOUBLEHUNG		4/4
				.,,,

ALL WINDOWS ARE ALUMINUM CLAD EXTERIOR / WOOD INTERIOR. ALL GLASS TO BE IMPACT RESISTANT. DP RATINGS ARE 35 IF MORE THAN 4' FROM CORNER & 45 IF WITHIN 4' FROM CORNER 7/8" MUNTIN WIDTH AND SIMULATED DIVIDED LITE.

MANUEL STUDIO, LLC BLUFFTON, SC 100072

DATE:7/24/25 8/28/25


MANUE

DETAILS FLOOR PLANS, SCHEDULES

 ∞

Commercial Carriage House 5 LAWTON ST.
BLUFFTON, SC 29910 Jeffcoat's


SHEET

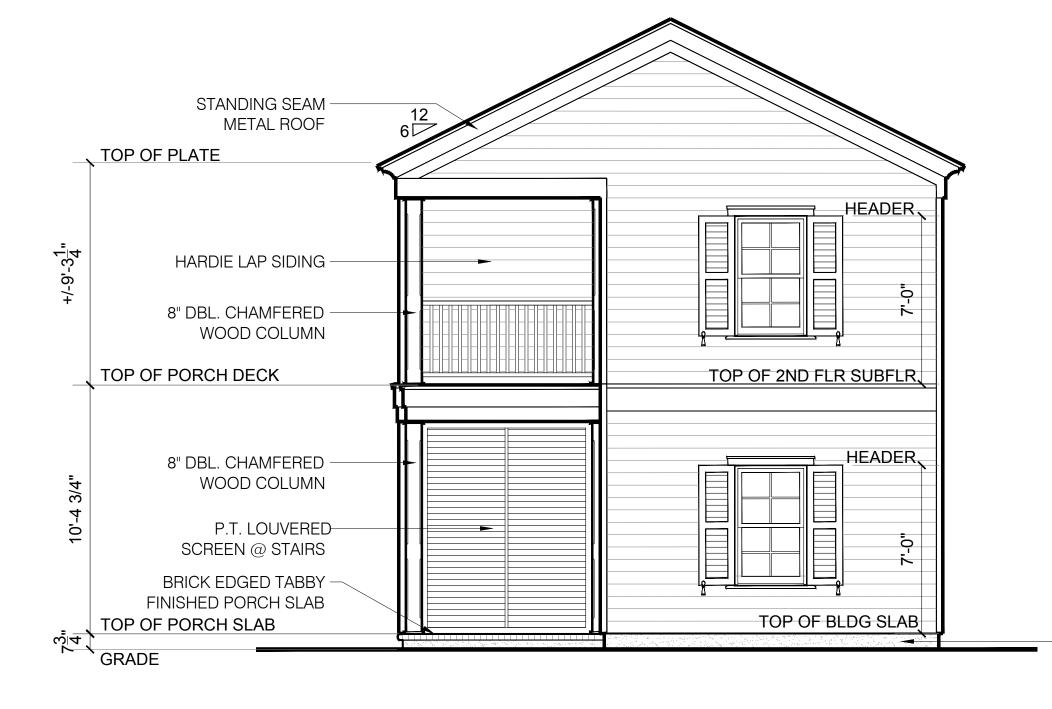










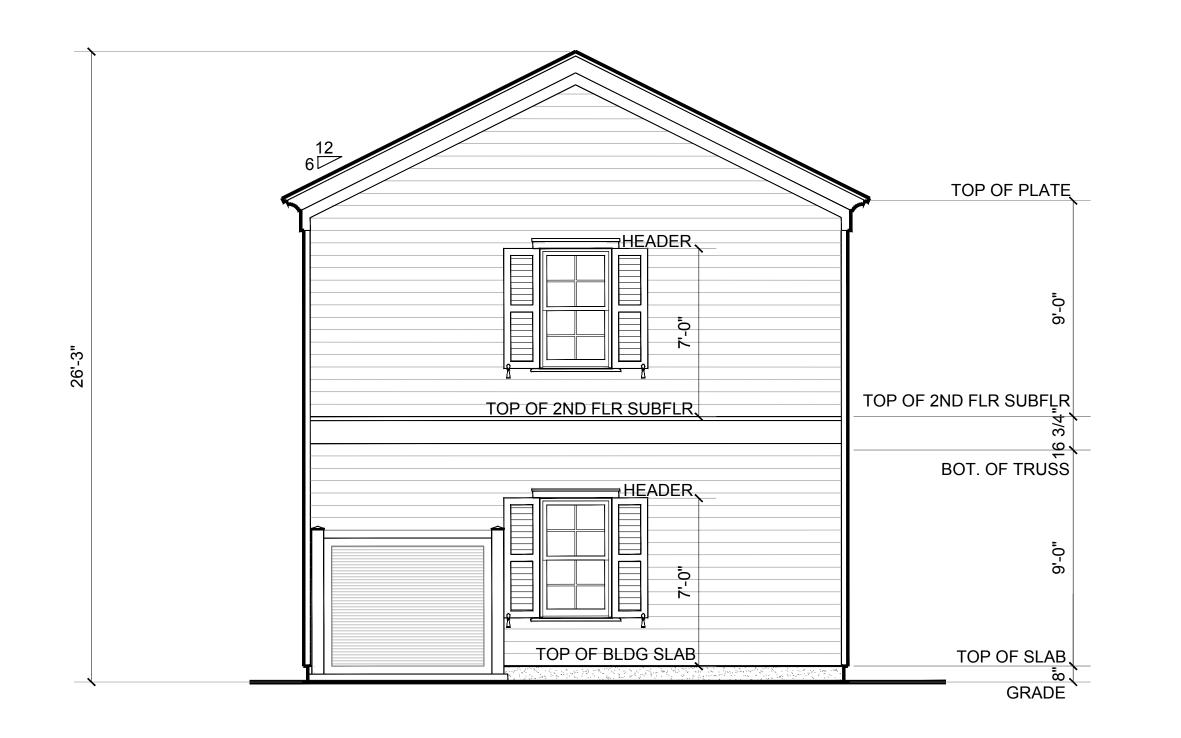


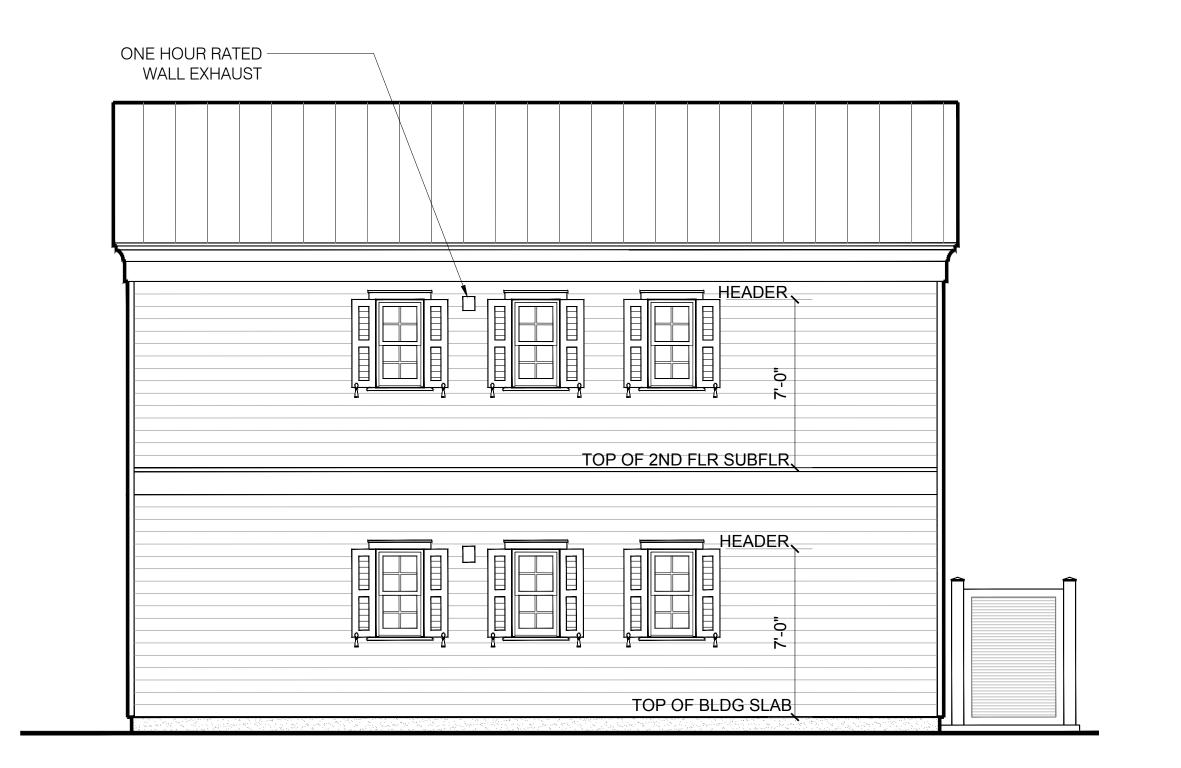

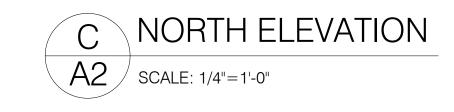


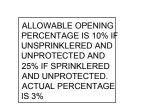



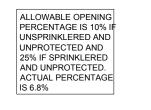



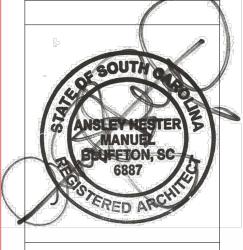

DATE : 7/24/25 8/28/25

STUDIO


MANUEL SIUDIO, LLC
Ansley Hester Manuel, Architect
104 Pritchard Street, Bluffton, South Carolina 29910
843.338.8932 cell manuel.studio@aol.com


MANUEL

Commercial Carriage House 5 LAWTON ST.
BLUFFTON, SC 29910 **BUILDING ELEVATIONS**

SHEET

Jeffcoat's

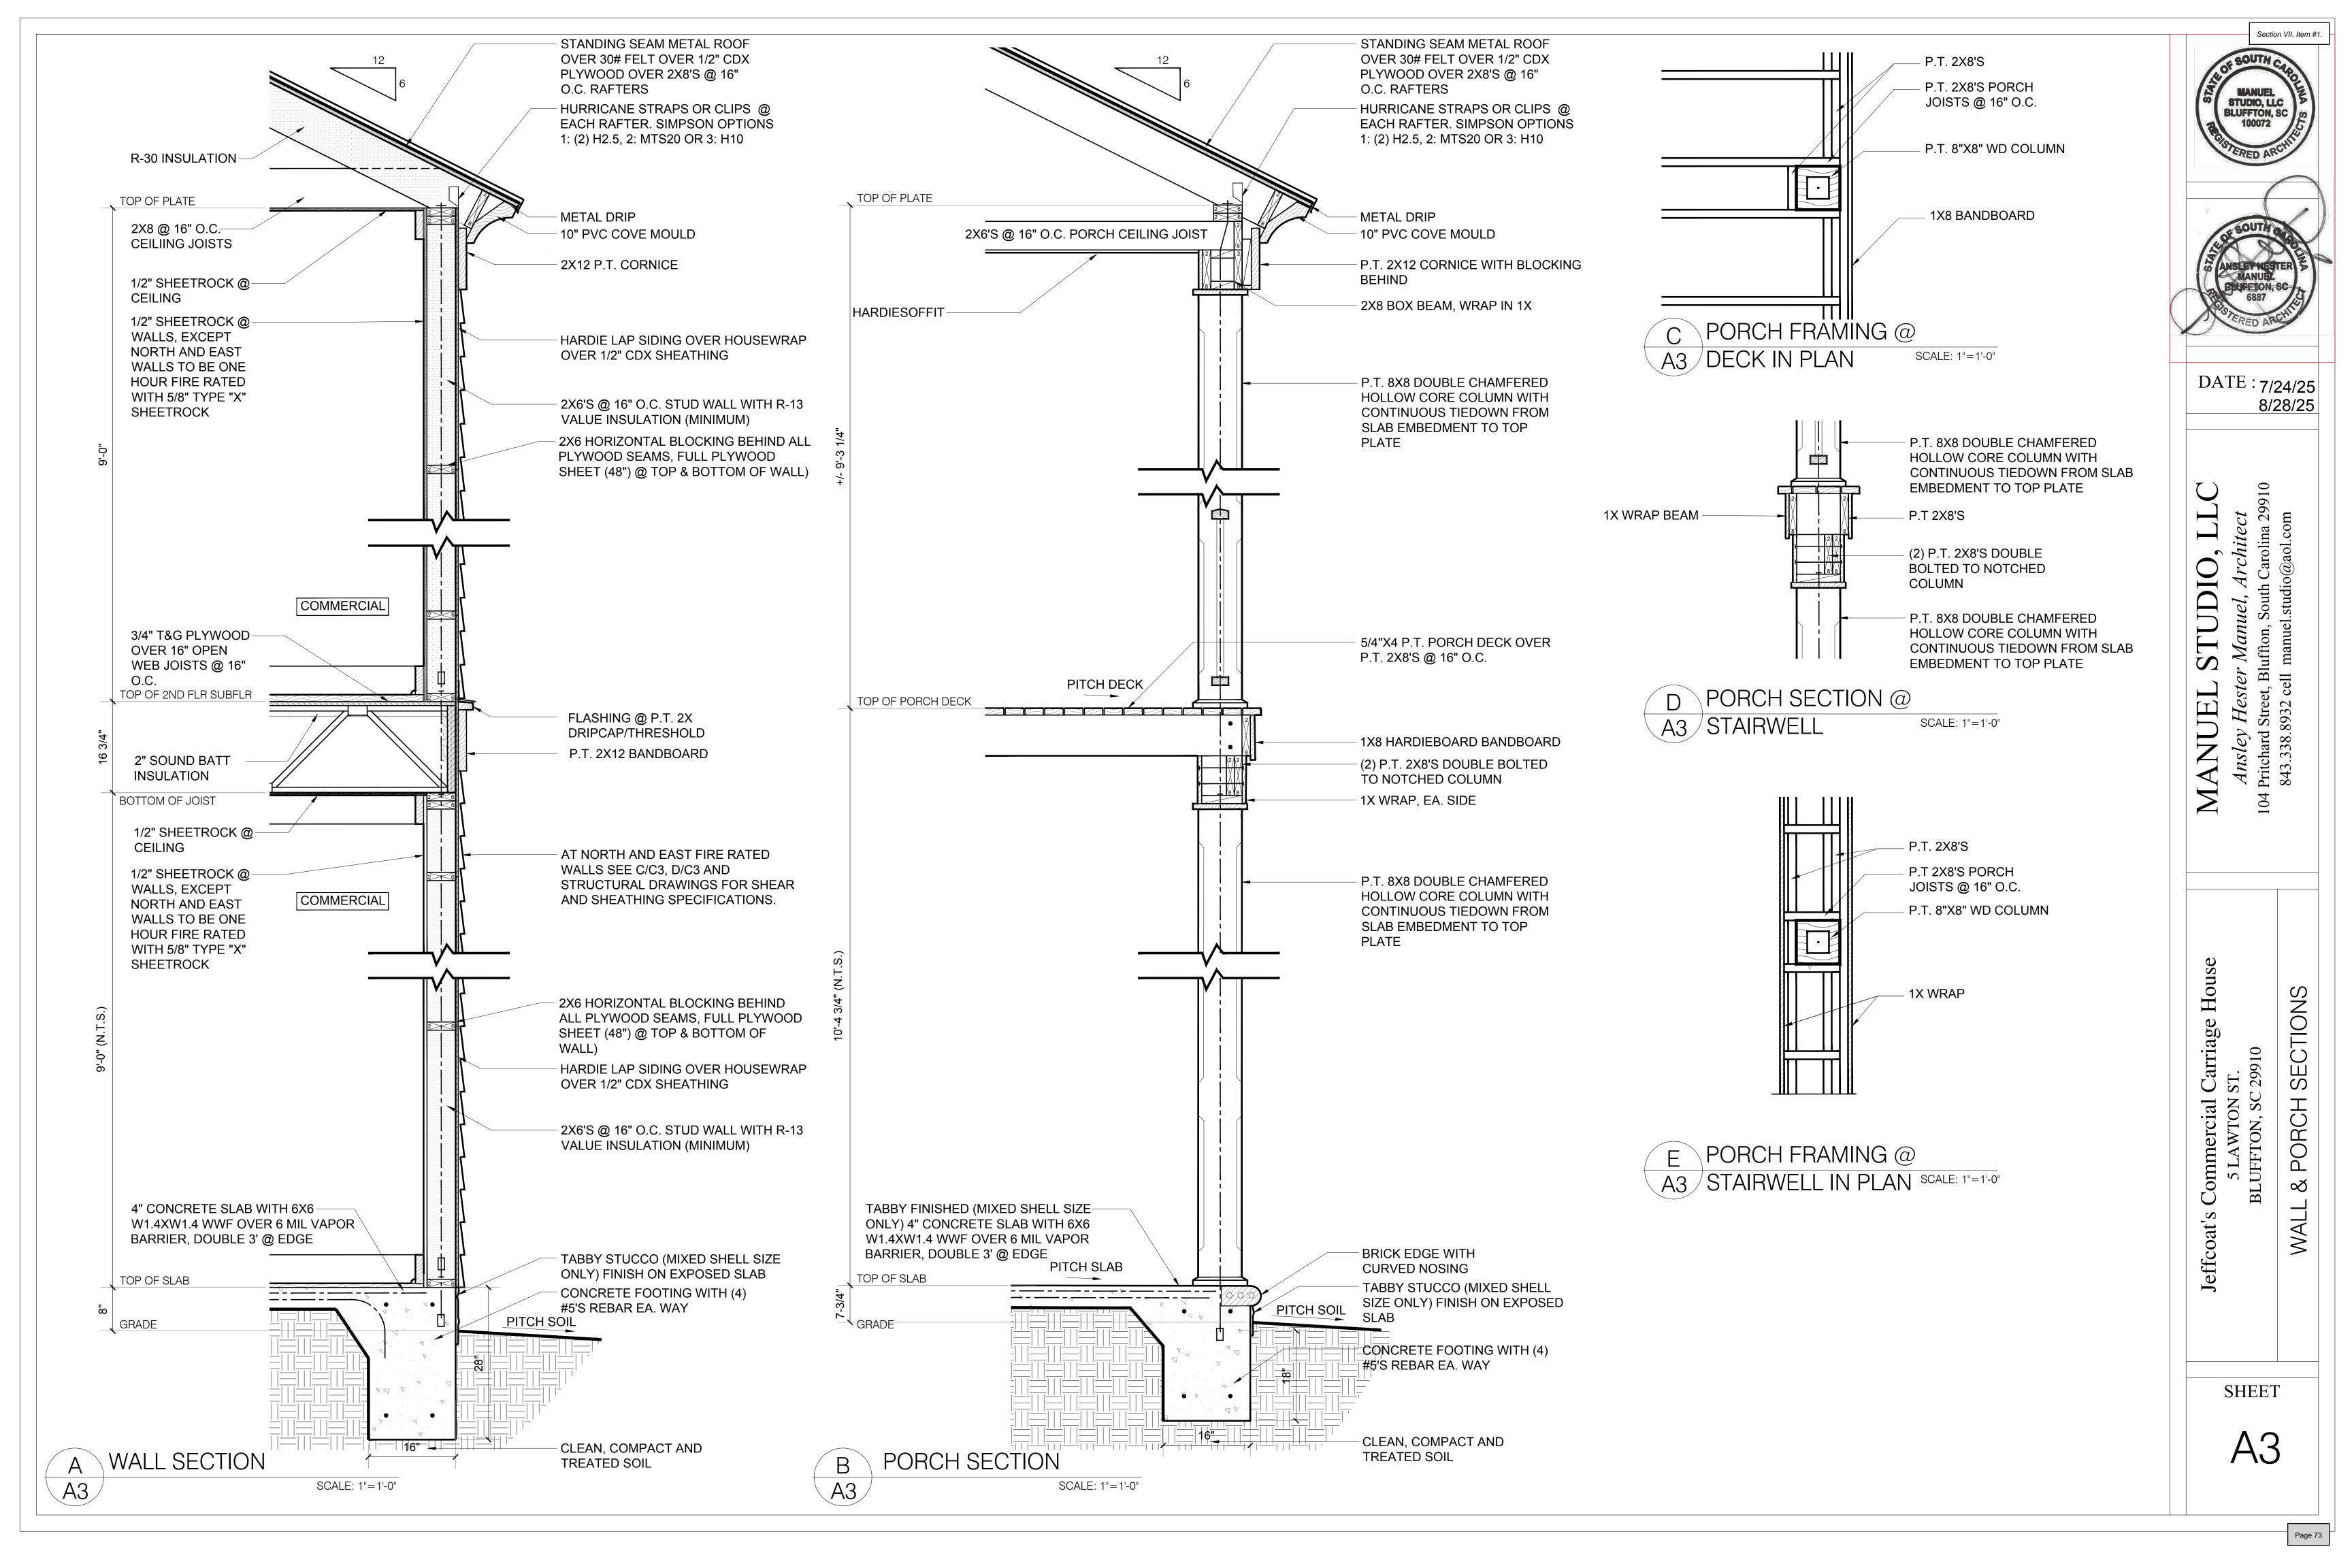


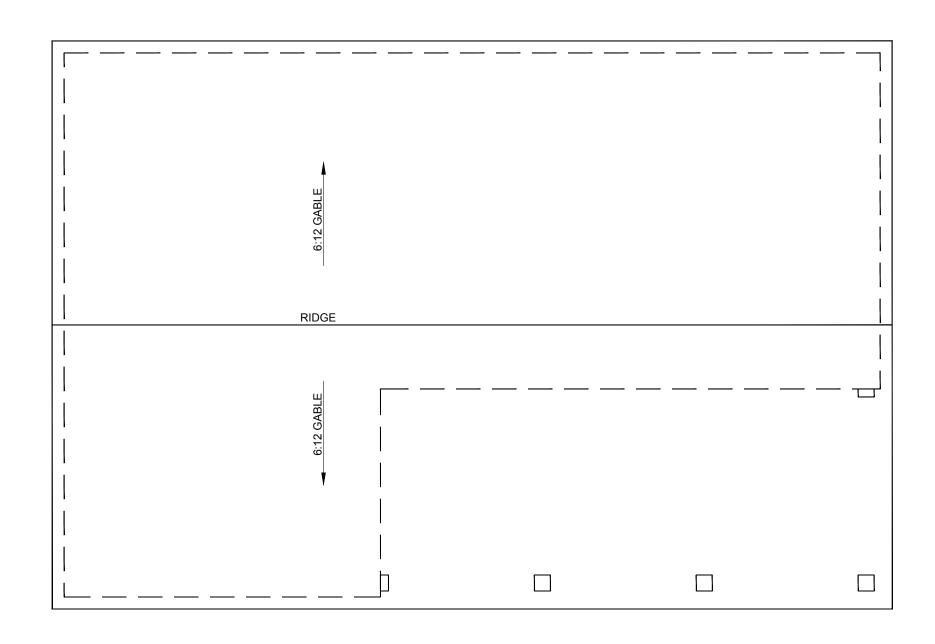



A ROOF PLAN


A4 SCALE: 1/4"=1'-0"


SEE WALL & PORCH SECTIONS FOR EAVE AND RAKE OVERHANGS

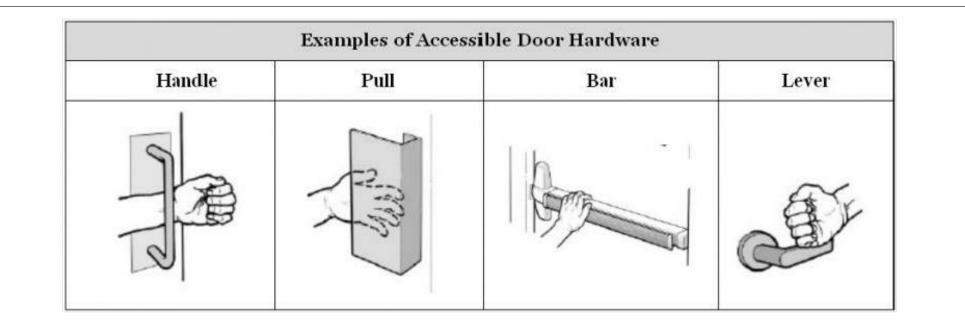


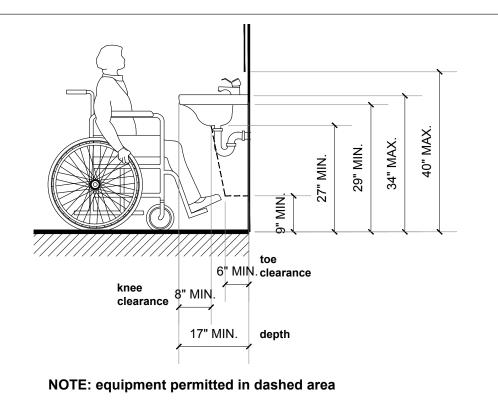


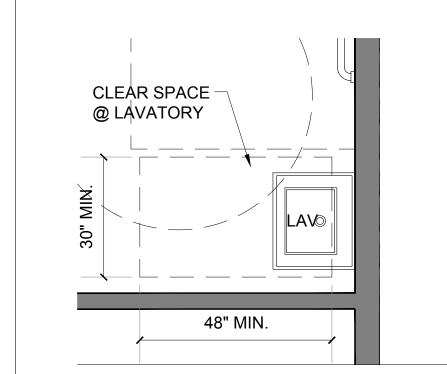

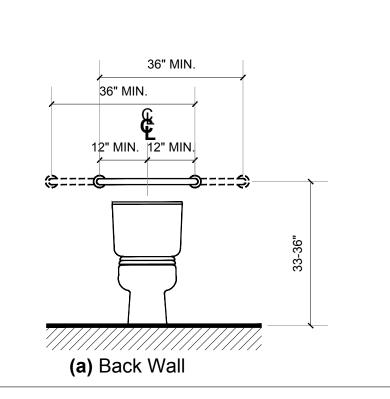


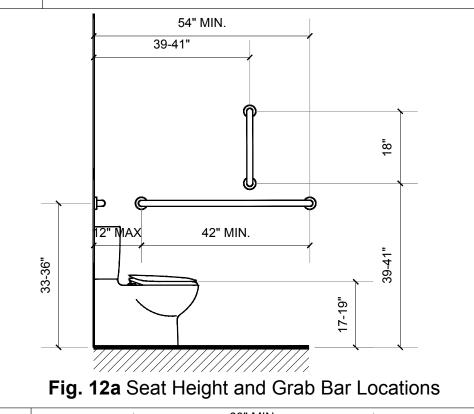


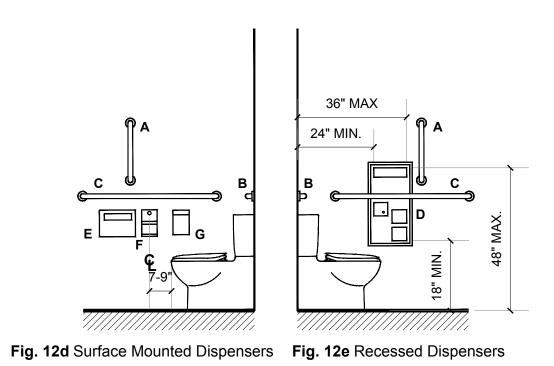

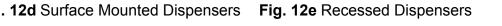



- A 18" VERTICAL GRAB BAR **B** 36" HORIZONTAL GRAB BAR
- C 42" HORIZONTAL GRAB BAR RECESSED TOILET SEAT DISPENSER, SANITARY NAPKIN DISPOSAL, TOILET TISSUE DISPENSER
- E SURFACE MOUNTED TOILET SEAT COVER DISPENSER (MOUNTS BELOW GRAB BAR) F SURFACE MOUNTÉD MULTI-ROLL
- TOILET TISSUE DISPENSER (MOUNTS BELOW GRAB BAR) SURFACE MOUNTED SANITARY NAPKIN DISPOSAL (MOUNTS BELOW GRAB BAR)

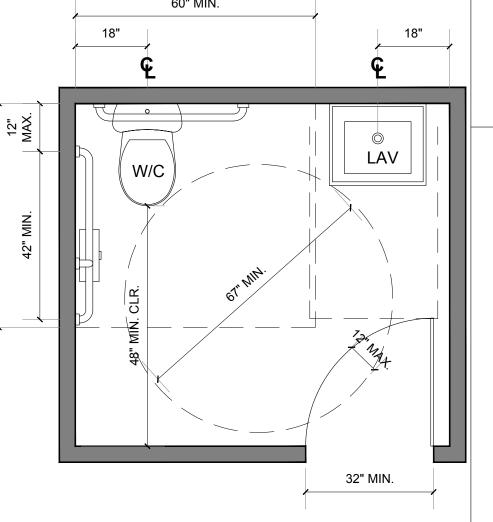

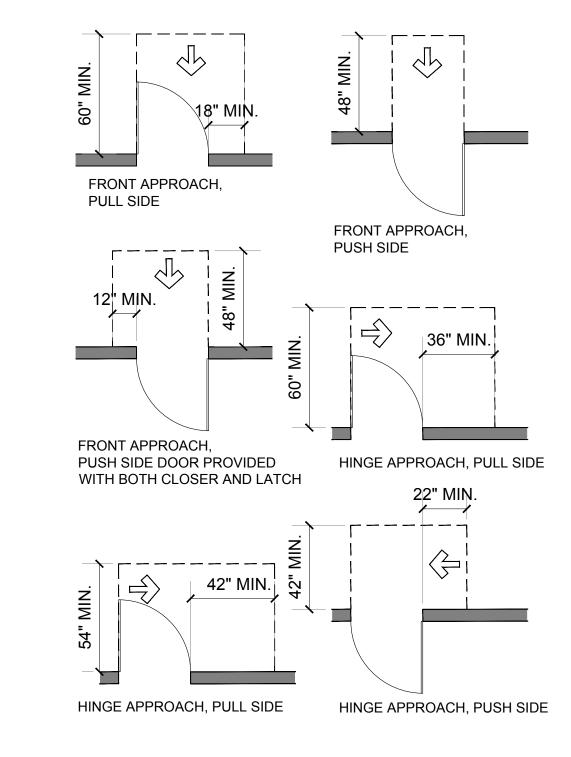



DOOR APPROACH

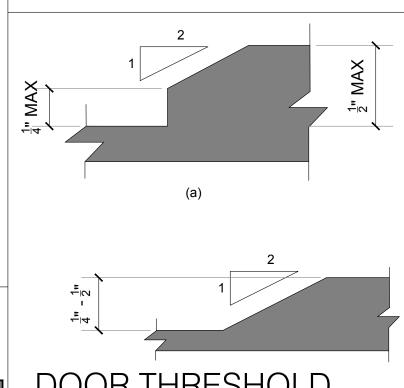


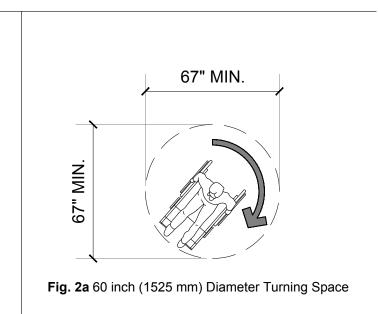




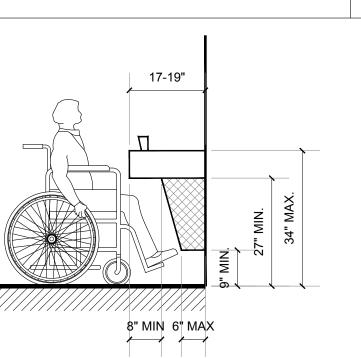


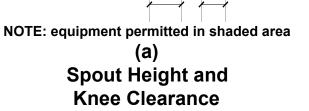

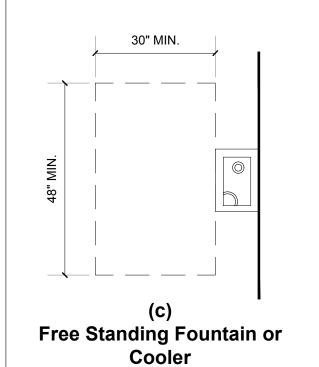

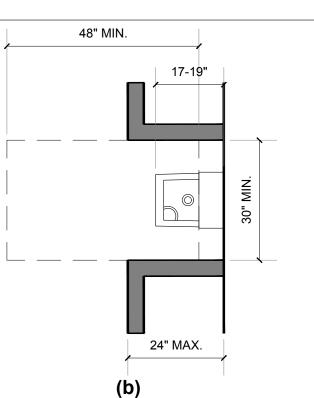

Clear Floor Space not to exceed fountain depth

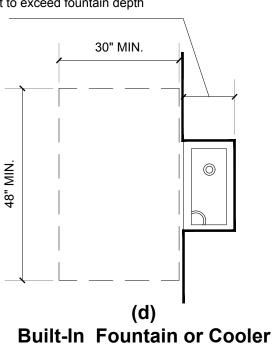

SHEET

ROOF PLAN & ANSI ILLUSTRATIONS

DATE :7/24/25

8/28/25

rolina 29910 aol.com



PLAN REVIEW COMMENTS FOR COFA-07-25-019856

Section VII. Item #1.

Town of Bluffton

Department of Growth Management
20 Bridge Street P.O. Box 386 Bluffton, South Carolina 29910
Telephone 843-706-4522
OLD TOWN

Plan Type: Historic District Apply Date: 07/25/2025

Plan Status: Active Plan Address: 5 Lawton St Street

BLUFFTON, SC 29910

Case Manager: Charlotte Moore Plan PIN #: R610 039 00A 0093 0000

Plan Description: A request by Ansley Manuel (Manuel Studio), Applicant, on behalf James W. Jeffcoat Revocable Trust (Owner

for review of a Certificate of Appropriateness-Historic District, to allow construction of a detached Carriage House of approximately 1,180 SF located at 5 Lawton Street (Parcel R610 039 00A 0093 0000). The property is located in the Old Town Historic District and is zoned Neighborhood Center-Historic District (NG-HD).

STATUS (08.04.2025): Concept Plan to be reviewed by HPRC on August 18, 2025.

Staff Review (HD)

Submission #: 1 Recieved: 07/25/2025 Completed: 08/15/2025

Reviewing Dept. Complete Date Reviewer Status

Growth Management Dept Review 08/15/2025 Charlotte Moore Approved with Conditions

(HD)

Comments:

- 1. Service Yard: The two compressors on the north side of the building are the service yard, which must be screened and be located no closer than 3'-0" from the property line. Provide a detail to show compliance with UDO Sec. 5.15.5.F.9.
- Building Height: Show the building height as measured from grade to roof ridge.
- 3. Foundation: Exposed foundation walls must be finished with brick (bond pattern), tabby stucco (mixed shell size only), or stucco over block or concrete (sand-finished or steel trowel only) per UDO Sec. 5.15.6.G.1.a.
- 4. Shutterdogs: Provide a shutterdog detail to show compliance with UDO Sec. 5.15.6.M.1.d.
- 5. Trim Material: Identify the material to be used for the cove mould and the porch bandboard.
- 6. ADA Compliance: The ADA accessible parking space is located on Lawrence Street—how will ADA access to the Carriage House be provided? Can that space be moved to a more central location on the property for access to the main building and Carriage House?
- 7. Future Signage: A Site Feature-HD permit will be required for signage (UDO Sec. 3.19 and 5.15.6.Q.)

HPRC Review 08/15/2025 Charlotte Moore Approved with Conditions

Comments:

- 1. Without photos or drawings of the existing main building, it is difficult to ascertain the scale of the new building.
- 2. The windows on the north and east side appear very small in comparison to the windows on the south and west elevations.
- 3. The south elevation louver should have a vertical divide like the west elevation.

Beaufort Jasper Water and Sewer 08/15/2025 Matthew Michaels Approved

Review

Comments:

Comments may be provided with submission of the building permit.

Watershed Management Review 08/15/2025 Andrea Moreno Approved

Comments:

Comments may be provided at time of Final Plan.

Section VII. Item #1.

Transportation Department

07/25/2025

Mark Maxwell

Approved

Review - HD

Comments:
No comments

Plan Review Case Notes:



MEMORANDUM

TO: Historic Preservation Commissioners

FROM: Town of Bluffton Growth Management Staff

RE: Site Feature Permits from August 17, 2025 to September 16, 2025

DATE: October 1, 2025

SUMMARY: Town Staff will be updating the Historic Preservation Commission (HPC) monthly on all site feature permits that have been applied for, approved, denied, withdrawn, put on hold, or issued. These permits are reviewed at Staff level.

Address	Description of Application	Staff	Status
6 Promenade St	Doma Architecture & Tribus Interior	Angie Castrillon	Approved
Unit 1005	Design - Signage		
116 Bridge St	Residential Remodel	Charlotte Moore	Applied
1250 May River Rd	Howard Hanna – Signage	Angie Castrillon	Withdrawn
113 Bridge St	Residential - Brick Wall	Angie Castrillon	Applied
6 Promenade St	Dillard Jones – Signage	Angie Castrillon	Applied
Unit 202			
14 Promenade St	Jean Pierre Kilfa – Signage	Angie Castrillon	Applied
Unit 307			
48 Lawrence St	Residential Remodel	Angie Castrillon	Approved
216 Bluffton Rd	Hilton Head – Bluffton Chamber of	Angie Castrillon	Applied
	Commerce - Signage		