

AGENDA

THE BUCHANAN AREA RECREATION BOARD (B.A.R.B.) OF THE CITY OF BUCHANAN in compliance with Michigan's Open Meetings Act, hereby gives notice of a regular meeting.

I. Call to Order

II. Pledge of Allegiance

III. Roll Call

IV. Approve Agenda

V. Public Comment - Agenda Items Only (3-minute limit)

VI. Approve Minutes

[A.](#) Approve June 18, 2025 Minutes

VII. Unfinished Business

A. The Common/Pears Mill - Wendi Heyliger

Harger Park - Wendi Heyliger

Kathryn Park - Katie Heyliger

McCoy Creek Recreation Area (McCoy Creek Trail, Field of Dreams Dog Park, Centennial Park) -
Jeanne Harris

Veteran's Memorial Park - Raquell George

Ravish Park - Jennifer Popielski

Redbud Riverfront Park - Jacob Brown

Victory Park/Tot Lot - Jeanne Harris

Mud Lake Bog - Katie Heyliger

Madron Lake Boat Launch - Emily Koziel

Walton Bridge Park - Emily Koziel

VIII. New Business

[A.](#) Removal of unused and unkept garden beds located on Victory Street

[B.](#) Discussion on Common Area Site Plan Concepts

IX. Public Comment - Non-Agenda Items Only (3-minute limit)

X. Executive Comments

XI. Adjourn

BARB - Buchanan Area Recreation Board

6/18/25

- I. Call to Order @ 6:00pm
- II. Pledge of Allegiance
- III. Roll Call
 - a. Present: Wendi Heyliger, Emily Koziel, Jeanie Harris, Katie Heyliger, Jennifer Popeilski
 - b. Absent: Jake Brown, Raquelle George

IV. Approve Agenda

Motion made by Emily Koziel , second by Jeanie Harris to approve the agenda.

Yes: Unanimous

No:

V. Public Comment - Agenda Items Only (3-minute limit)

VI. Approve Minutes

Motion made by Jennifer Popeilski, second by Jeanie Harris to approve the minutes from 5/21/25

Yes: Unanimous

No:

VII. Unfinished Business

- a. The Commons/Pears Mill- Wendi Heyliger
- b. Harger Park-Wendi Heyliger
- c. Kathryn park- Katie Heyliger
- d. McCoy creek Recreation Area (McCoy creek trail, field of dreams dog park, centennial park)-
Jeanie Harris
- e. Veterans Memorial Park- Raquelle George
- f. Ravish Park- Jennifer Popeilski
- g. Redbud Riverfront Park- Jake Brown
- h. Victory Park/ Tot Lot- Jeanie Harris
- I. Mud Lake Bog- Katie Heyliger
- j. Madron Lake Boat Launch- Emily Koziel
- k. Walton Bridge Park- Emily Koziel

VIII. New business

A. Disc Golf Course

1.) Final Disc Golf Layout .

Motion to approve the potential expansion highlighted in red not the seasonal basket highlighted in orange made by Wendi Heyliger, second by Emily Koziel.

Roll call: Unanimous

2.) Schedule work dates for building the Disc Golf Course.

B. Commons Project - Discussion and preliminary plans of the Commons Project.

C. BTF - discussion on Tree Placement

Motion to allow The Tree Friends to plant two trees to replace fallen trees in the Commons made Wendi Heyliger, second by Jennifer Popeilski.

Roll Call: Unanimous

IX. Public Comment - Non-Agenda Items Only (3-minute limit)

Courtney - Invoice forwarded from Emma from Vera Sport LLC for \$3876.

X. Executive Comments: Wendi Heyliger is happy to see things moving forward.



XI. Adjourn

Motion made by Wendi Heyliger to adjourn the meeting at 7:17pm

Yes:

No:



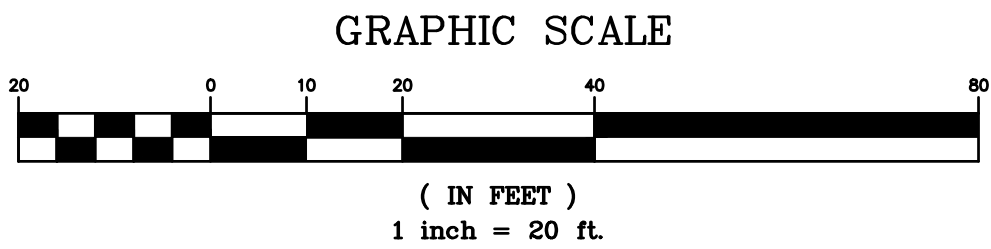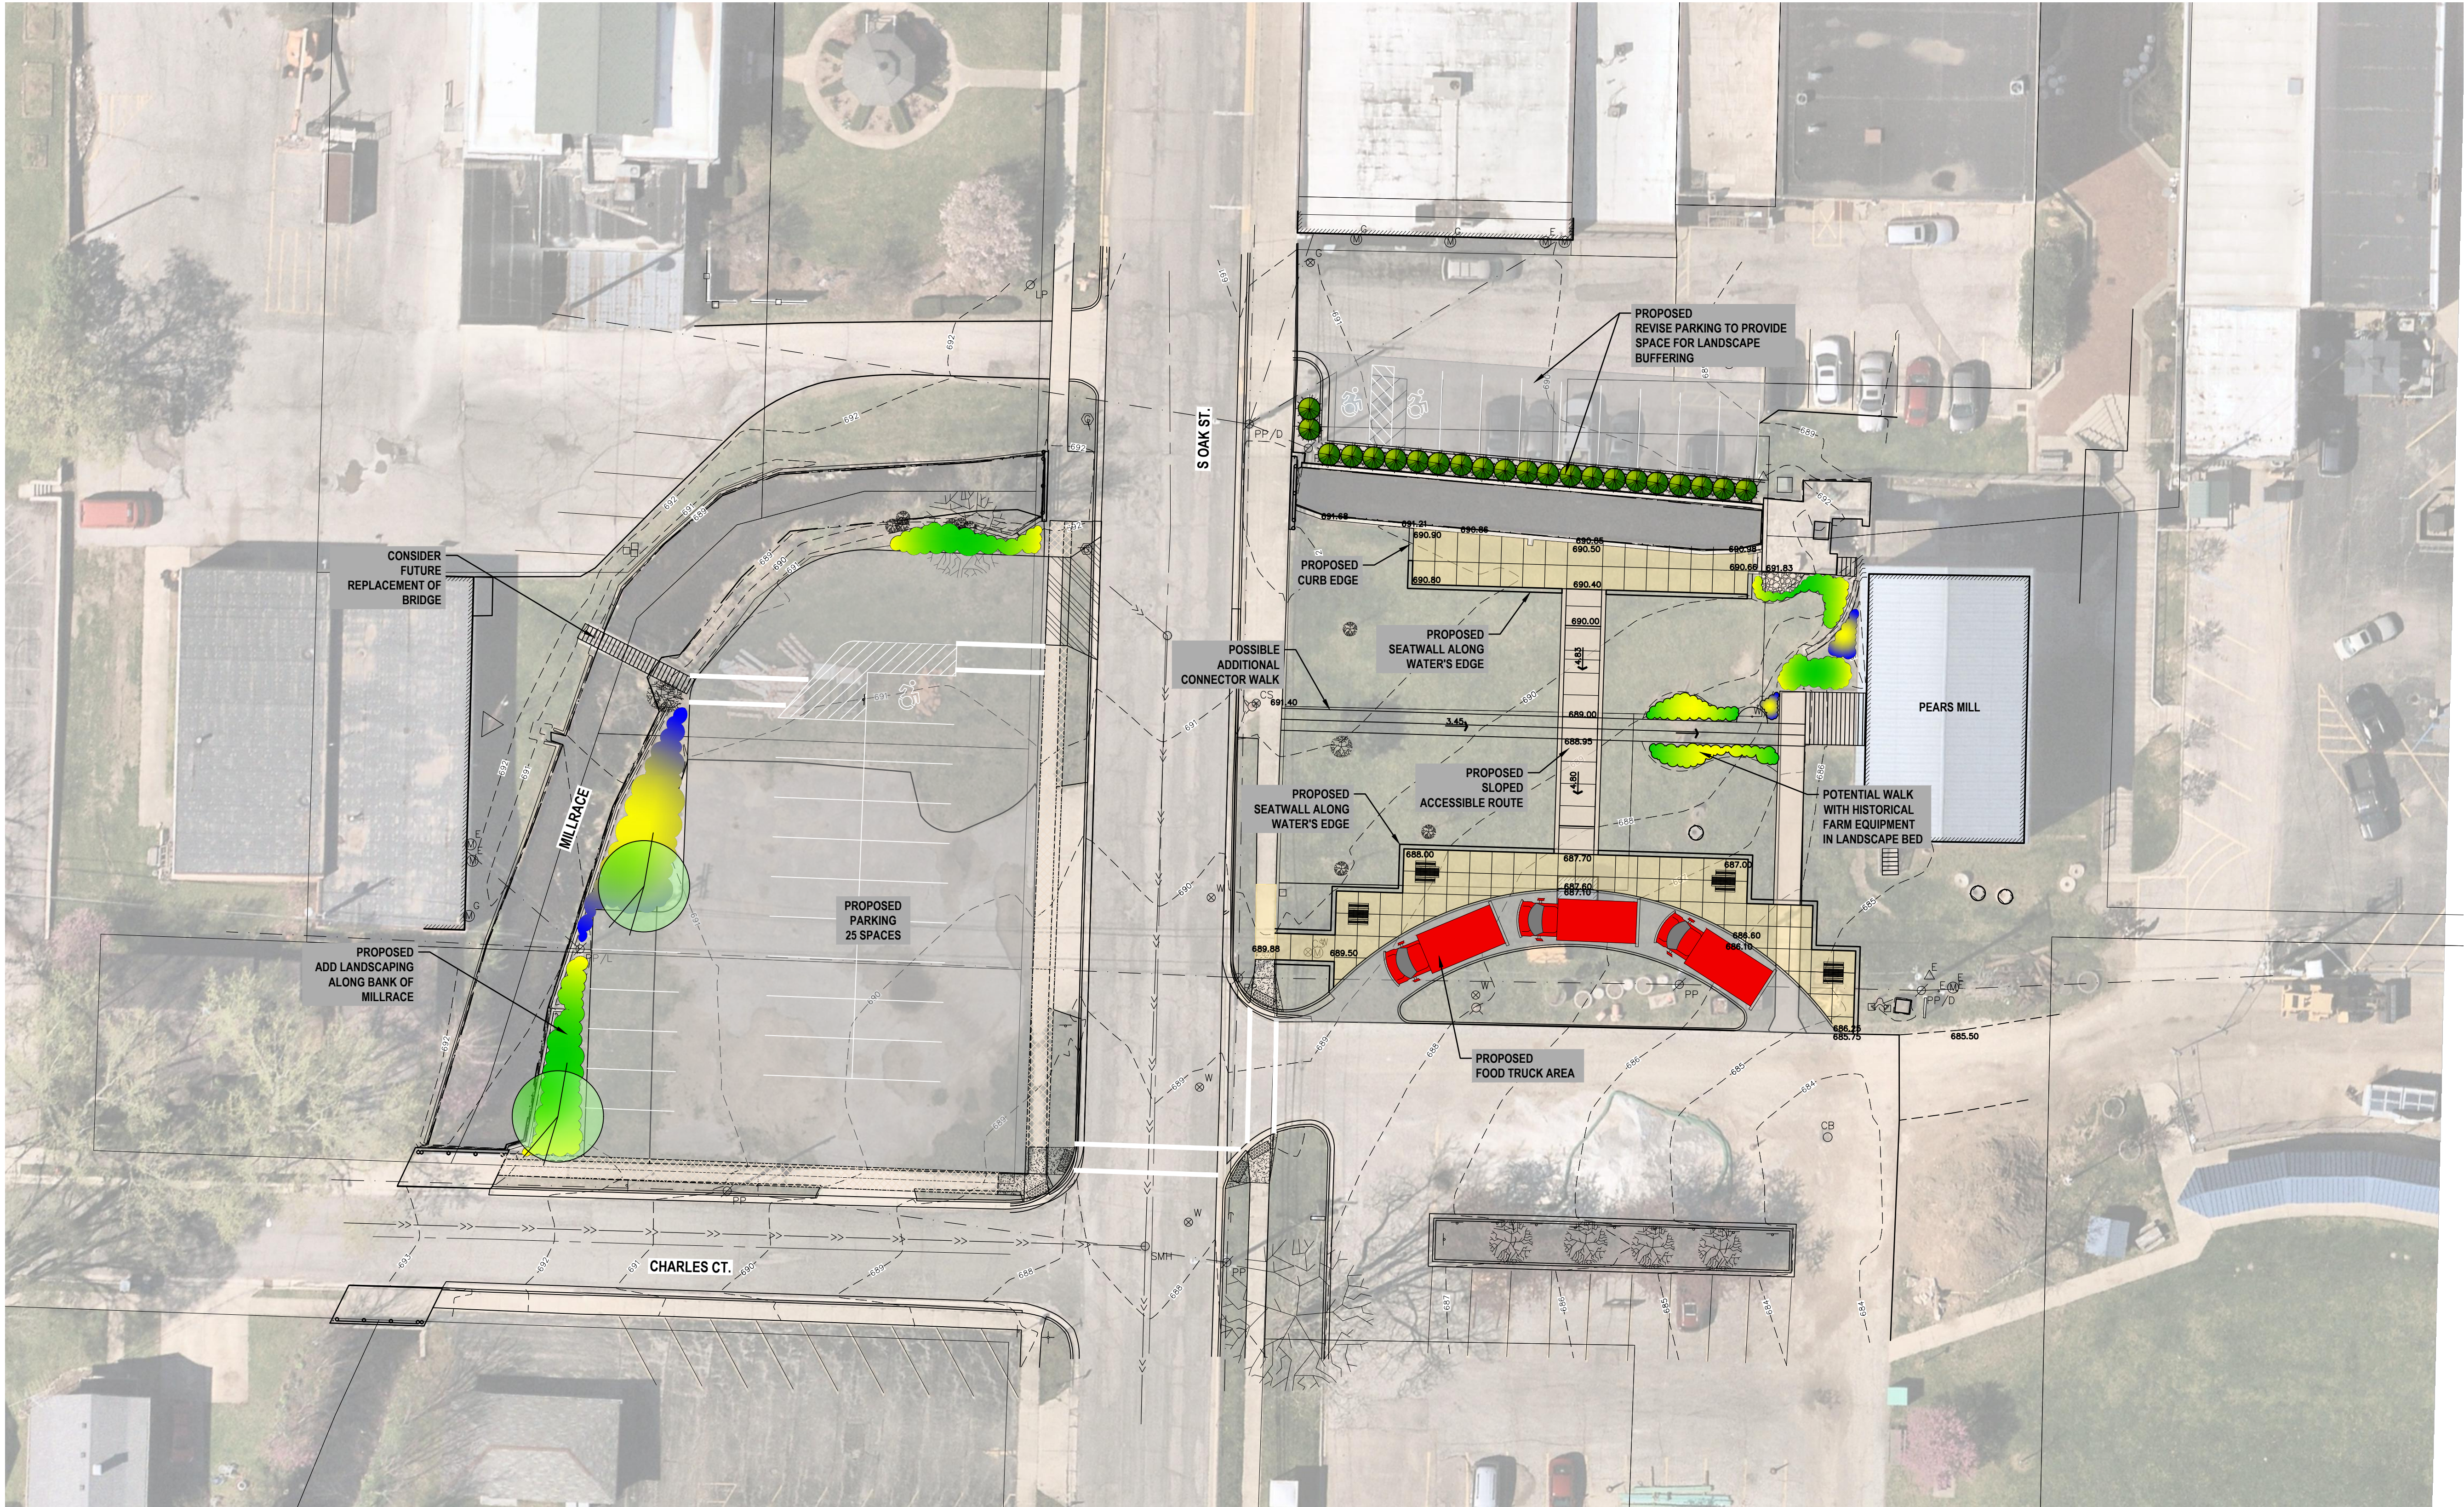

NO.	REVISION DESCRIPTION	BY:	DATE:



Abonmarche
395 West Main Street
Benton Harbor, MI 49023
T 269.927.2295
F 269.927.2296
abonmarche.com

Abonmarche
Benton Harbor
Ft. Wayne
Kalamazoo
Lafayette
Cochran
Grand Rapids
Vanderbilt

COPYRIGHT 2022 - ABONMARCH CONSULTANTS, INC. Engineering - Architecture and Surveying

BUCHANAN COMMON
CITY OF BUCHANAN
121 S. OAK STREET
BUCHANAN, MI 49107

SCHEMATIC SITE PLAN
CONCEPT 2

SHEET TITLE: _____

DRAWN BY: **KB**

DESIGNED BY: **KB**

PM REVIEW: _____

QA/QC REVIEW: _____

DATE: **JUNE 2025**

SEAL: _____



SIGNATURE: _____

DATE: _____

SCALE:
HORZ: 1"=20'
VERT: _____

ACI JOB # **25-0498**

SHEET NO. **2 of 2**

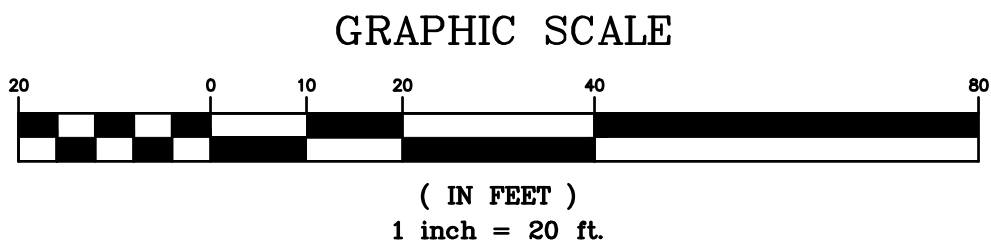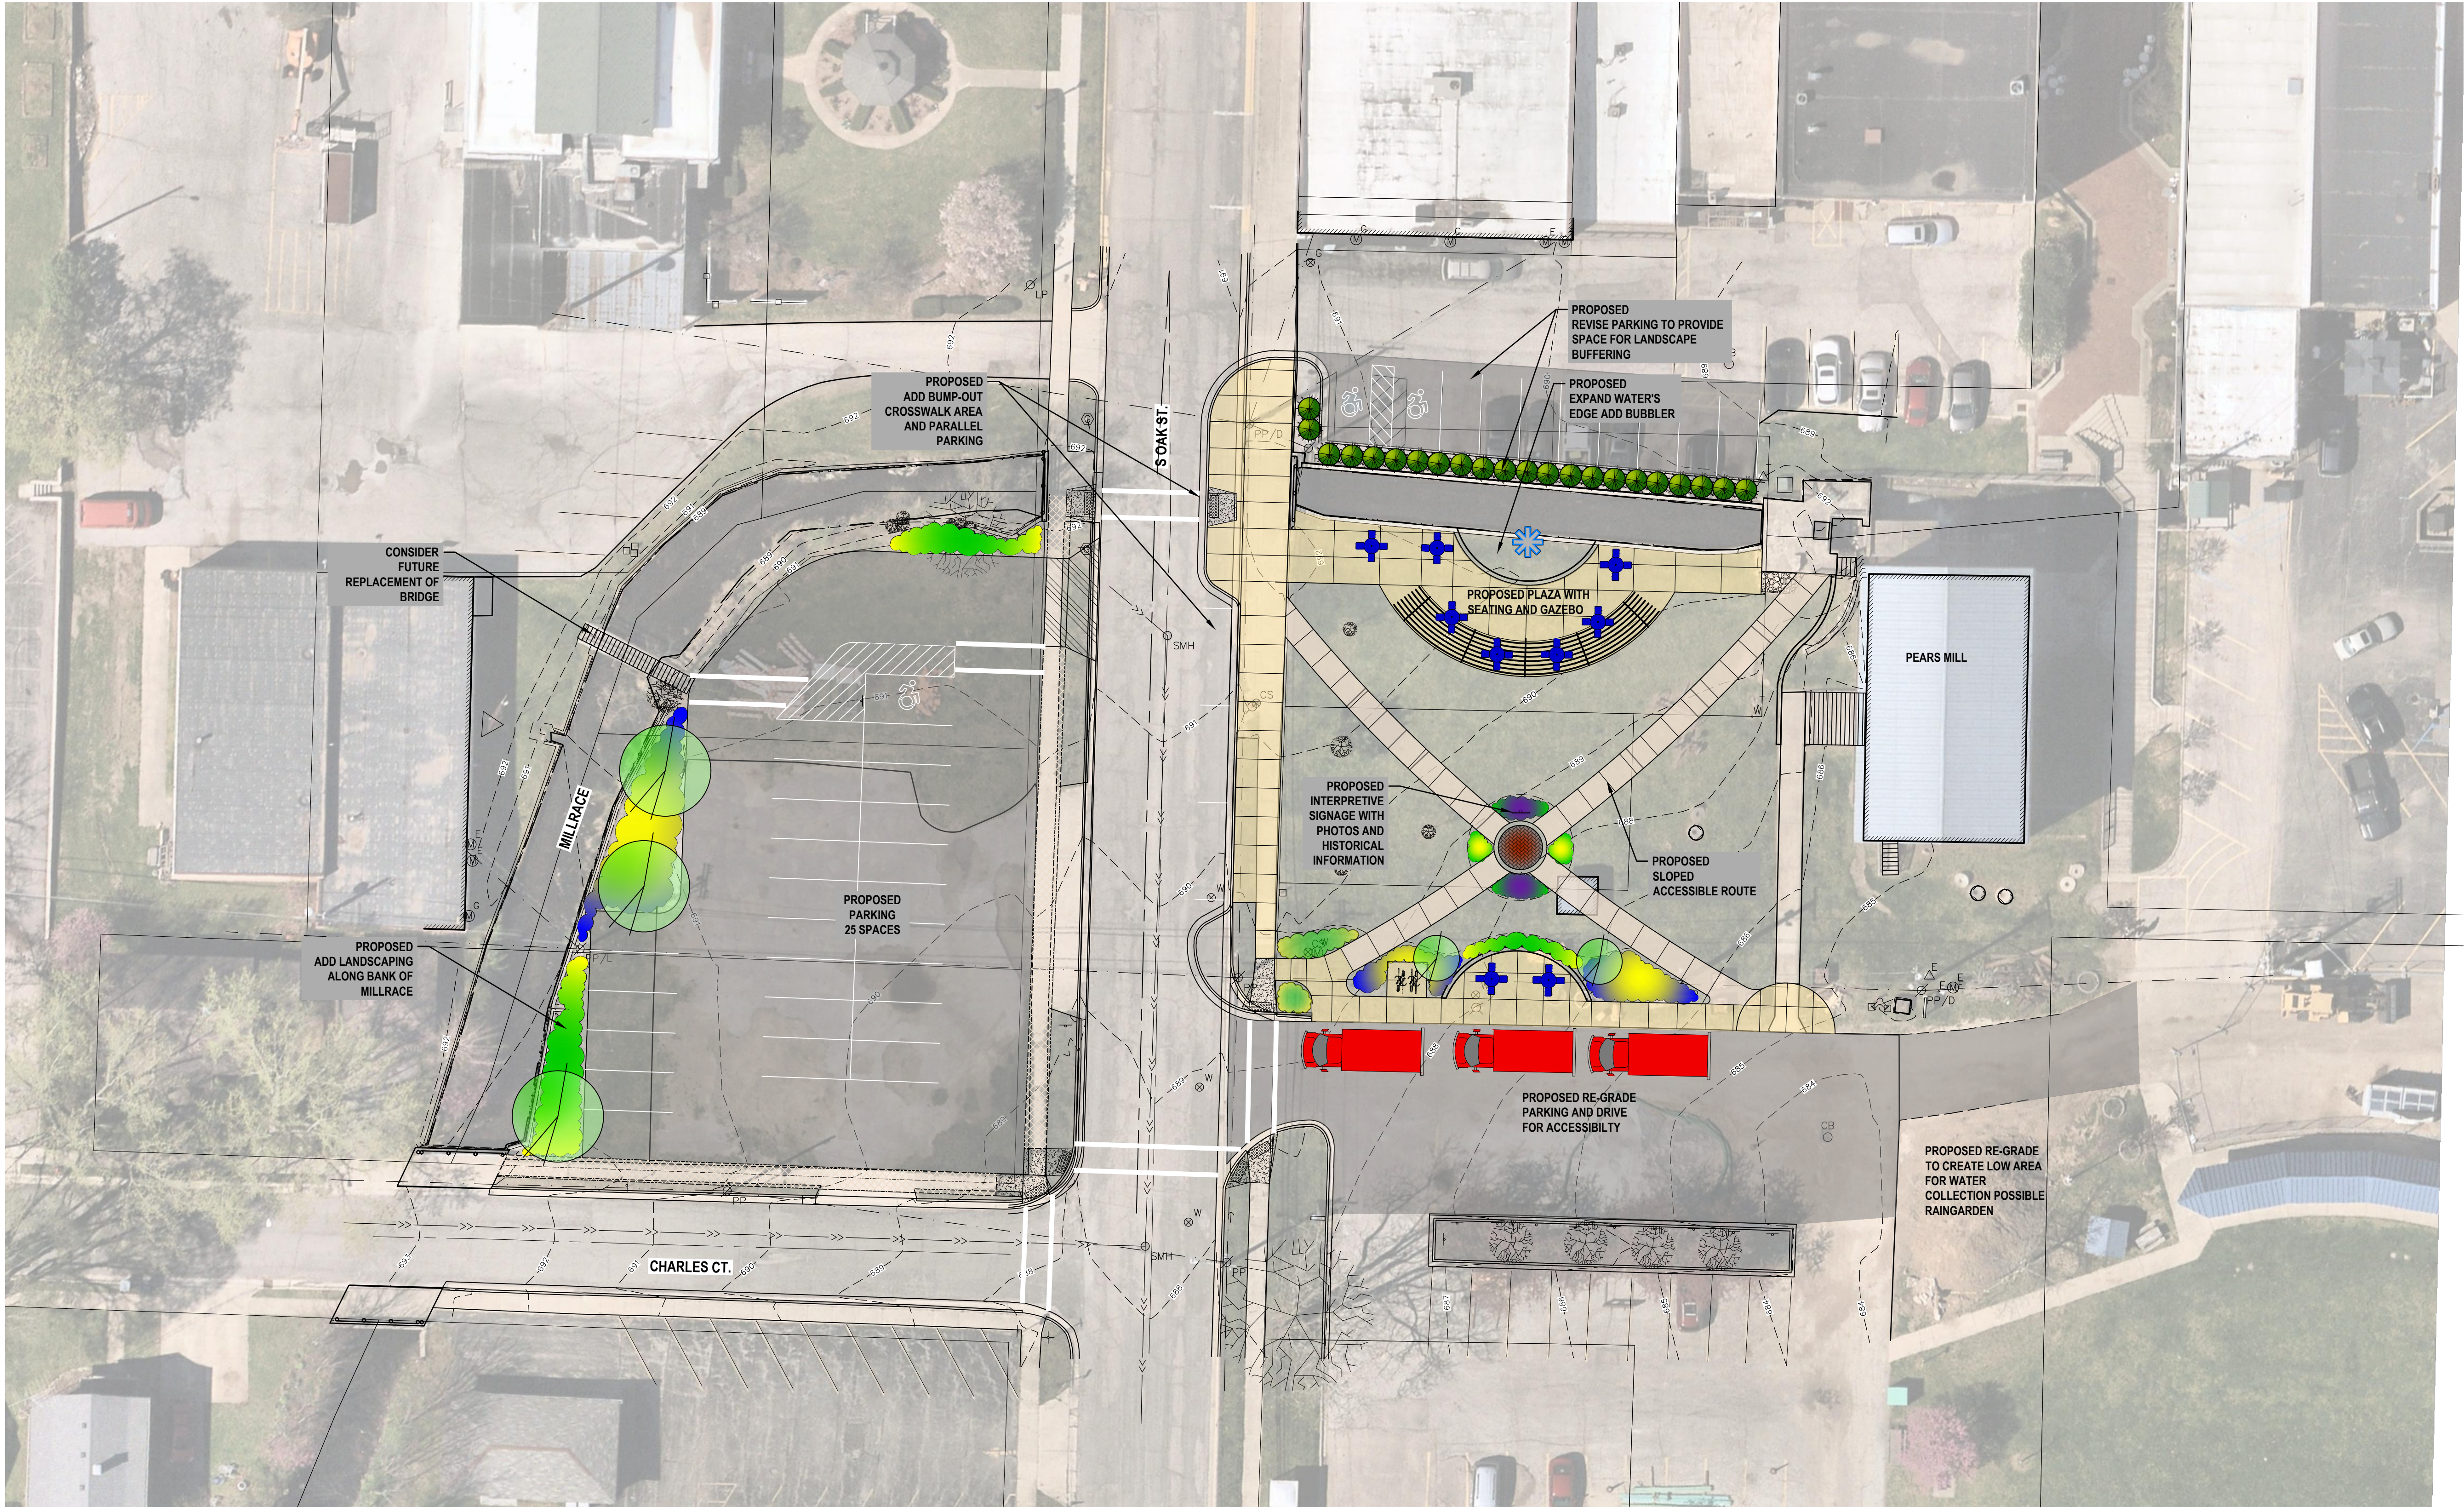

NO.	REVISION DESCRIPTION:	BY:	DATE:
-----	-----------------------	-----	-------

SHEET TITLE:

DRAWN BY:
KB

DESIGNED BY:
KB

PM REVIEW:

QA/QC REVIEW:

DATE:
JUNE 2025

SEAL:

SIGNATURE:

DATE:

SCALE:

HORZ: 1"=20'

VERT:

ACI JOB #

25-0498

SHEET NO.

1 of 2

PROJECT:

**BUCHANAN COMMON
CITY OF BUCHANAN
121 S. OAK STREET
BUCHANAN, MI 49107**

**SCHEMATIC SITE PLAN
CONCEPT 1**



ABONMARCHÉ
35 West Main Street
Benton Harbor, MI 49023
T 269.927.2295
F 269.927.2295
abonmarche.com

Benton Harbor
Ft. Wayne
Kalamazoo
Lafayette
Cochran
Grand Rapids
Vanderbilt

COPYRIGHT 2025 - ABONMARCHÉ CONSULTANTS, INC. Engineering - Architecture and Surveying