



Mayor and City Council Regular Meeting
Thursday, June 06, 2024 at 7:00 PM
Dacula City Hall, Council Chambers
442 Harbins Rd. | P.O. Box 400 | Dacula, Georgia 30019 | (770) 963-7451

Agenda

CALL TO ORDER AND ROLL CALL OF MEMBERS:

INVOCATION:

PLEDGE OF ALLEGIANCE:

PROCLAMATION:

- [1.](#) Court Clerk Proclamation

CONSENT AGENDA:

- [2.](#) Approval of the Minutes from the Special Called Meeting on April 29, 2024
- [3.](#) Approval of the Minutes from the Regular Meeting on May 2, 2024
- [4.](#) Whisper Way Drainage Improvement: Change Order #1
- [5.](#) Bid package for Wilson Street parking
- [6.](#) Bid package for McMillan Road improvement project
- [7.](#) 2025 CDBG application: Sanjo Street paving project
- [8.](#) Finance management policies
- [9.](#) Graphics for public works vehicles

OLD BUSINESS:

NEW BUSINESS:

- [10.](#) **PUBLIC HEARING:** Ratification of revisions to the Official Zoning Map of the City of Dacula
11. Ratification of revisions to the Official Zoning Map of the City of Dacula
- [12.](#) **PUBLIC HEARING:** Removal of the Special Use Permit 2023-CD-SUP-01 at 245 McMillan Road for automotive sales lot and associated service facility use; and auto body repair use per Article XVII, Section 1706 of the Zoning Resolution. The property is located in Land Lot 302A, of the 5th District and contains 0.46 acres more or less.
13. Removal of Special Use Permit 2023-CD-SUP-01

STAFF COMMENTS:

MAYOR AND COUNCIL COMMENT(S):

PUBLIC COMMENTS:

EXECUTIVE SESSION: Personnel, real property, and legal matters

ADJOURNMENT:

PROCLAMATION

Municipal Court Clerks Week June 10-14, 2024

- WHEREAS: Municipal Court Clerks play a significant role in ensuring that municipal courts preserve public safety and promote quality of life in the City of Dacula and local municipalities across the state;
- WHEREAS: the procedures for the Dacula Municipal Court operations are set forth by the Uniform Rules of Municipal Court and other laws of the State of Georgia;
- WHEREAS: more people come in contact with Municipal Court Clerks than all other city services combined, and public impression of the Dacula judicial system is largely dependent upon the public’s experience in municipal court;
- WHEREAS: Municipal Court Clerks have pledged to be ever mindful of their neutrality and impartiality, rendering equal service to all;
- WHEREAS: Municipal Court Clerks act in a manner that promotes public confidence in the integrity and impartiality of the judiciary;
- WHEREAS: it is most appropriate that we recognize the accomplishments and significant role the Municipal Court Clerks play in preserving the public confidence, integrity and impartiality of the judiciary.

NOW, THEREFORE I, Hugh King III, Mayor of the City of Dacula, do hereby proclaim the week of June 10-14, 2024 as:

Municipal Court Clerks Week

In Dacula, Georgia and urge all citizens to support this cause recognizing the accomplishments and significant role the Municipal Court Clerks as they continue preserve public safety and promote quality of life in the City of Dacula.

IN WITNESS THEREOF, I have hereunto set my hand and caused the Seal of the City of Dacula to be affixed this 6th day of June, 2024.

ATTEST:

Brittni Nix, City Administrator
City of Dacula

Hugh D. King III, Mayor
City of Dacula



Mayor and City Council Special Called Meeting

Monday, April 29, 2024 at 5:15 PM

Dacula City Hall, Council Chambers

442 Harbins Rd. | P.O. Box 400 | Dacula, Georgia 30019 | (770) 963-7451

Agenda

I. CALL TO ORDER AND ROLL CALL OF MEMBERS:

Mayor Trey King called the April 29, 2024 Council Meeting to order at 6:01 p.m. and a roll call of the members was taken. A quorum was present. He welcomed everyone to the meeting.

Councilmembers Present:

Mayor Trey King
 Councilmember Sean Williams
 Councilmember Daniel Spain
 Councilmember Ann Mitchell
 Councilmember Denis W. Haynes, Jr.

City Staff Present:

Brittni Nix, City Administrator
 Jack Wilson, City Attorney
 Courtney Mahady, Administrative Clerk
 Hayes Taylor, City Planner

II. NEW BUSINESS:

1. Zoning discussion

City Planner, Hayes Taylor, presented zoning concepts.

III. EXECUTIVE SESSION: Personnel, real property, and legal matters

Motion to exit regular session and enter into executive session made by Councilmember Mitchell,
 Seconded by Haynes, Jr.

Voting Yea: Councilmember Williams, Councilmember Spain, Councilmember Mitchell,
 Councilmember Haynes, Jr.

Regular session adjourned and executive session began for the purposes of personnel and real property matters at 6:49 p.m.

Motion to exit executive session and reconvene regular session made by Councilmember Spain,
 Seconded by Councilmember Williams.

Voting Yea: Councilmember Williams, Councilmember Spain, Councilmember Mitchell,
 Councilmember Haynes, Jr.

Regular session reconvened at 7:12 p.m.

City Attorney, Jack Wilson, reported no votes were taken in executive session. The Council met to discuss personnel and real property matters as allowed by the Open Meetings Act.

IV. ADJOURNMENT:

Motion to adjourn made by Councilmember Spain, Seconded by Councilmember Williams.
Voting Yea: Councilmember Williams, Councilmember Spain, Councilmember Mitchell,
Councilmember Haynes, Jr.

Meeting adjourned at 7:13 p.m.

Minutes approved

Date

Signature



Mayor and City Council Regular Meeting
Thursday, May 02, 2024 at 7:00 PM
Dacula City Hall, Council Chambers
442 Harbins Rd. | P.O. Box 400 | Dacula, Georgia 30019 | (770) 963-7451

Minutes

I. CALL TO ORDER AND ROLL CALL OF MEMBERS:

Mayor Trey King called the May 2, 2024 Council Meeting to order at 7:00 p.m. and a roll call of the members was taken. A quorum was present. He welcomed everyone to the meeting.

Councilmembers Present:

Mayor Trey King
 Councilmember Sean Williams
 Councilmember Daniel Spain
 Councilmember Ann Mitchell
 Councilmember Denis W. Haynes, Jr.

City Staff Present:

Brittni Nix, City Administrator
 Courtney Mahady, Administrative Clerk
 Hayes Taylor, City Planner
 Dana Stump, Administrative Assistant for Planning & Zoning
 Alethia Hyman, City Tax Clerk
 Renee Cooke, Front Desk Clerk
 Amy White, Chief Marshal
 James Ross, City Marshal

II. INVOCATION:

Pastor Mark Chandler gave an invocation.

III. PLEDGE OF ALLEGIANCE:

Mayor Trey King led the Pledge of Allegiance.

IV. GEORGIA CITIES WEEK:

1. "If I were Mayor..." Essay Contest

In recognition of Georgia Cities Week, Mayor King stated that Dacula held multiple activities including coloring pages that are displayed around the Council Chambers and an essay contest for upper elementary students.

Mayor King stated that nine (9) students, grades 3-5, submitted essays about what they would do “If I were Mayor...” Mayor King expressed that he and the Council loved reading all the submissions and that they had a hard decision in selecting the winners. Mayor King did a short recap of some of the essays that were submitted. He read the winners as followed:

3rd grade: Russell
 4th grade: Kinlee
 5th grade: Josephine

Councilmember Mitchell expressed how excited she was for the participation and that the Mayor and Council had entries to judge. Councilmember Mitchell was happy to see all essay contestants attending the meeting.

The Mayor then selected Russell out of the three (3) winners to shadow him for an afternoon.

V. CONSENT AGENDA:

2. Approval of the Minutes from the Regular Meeting on April 4, 2024
3. Proposed Urban Redevelopment Plan
4. Activating Resolution to Authorize Urban Redevelopment Agency of Dacula
5. Design proposal for Superior Drive Storm Drainage Replacement Project
6. McMillan Rd FY-2024 LRA Application
7. Security cameras for Maple Creek Park

Motion to approve the consent agenda items as listed made by Councilmember Haynes, Jr., Seconded by Councilmember Mitchell.

Voting Yea: Councilmember Williams, Councilmember Spain, Councilmember Mitchell, Councilmember Haynes, Jr.

VI. OLD BUSINESS:

None

VII. NEW BUSINESS:

None

VIII. STAFF COMMENTS:

None

IX. MAYOR AND COUNCIL COMMENT(S):

Councilmember Williams stated that it was great to see everyone at the meeting. Councilmember Williams then thanked all the students for their involvement in the essay contest and that he loved reading all their ideas.

Councilmember Mitchell thanked everyone again for being at the meeting.

Councilmember Haynes, Jr. stated that he enjoyed reading all the essays and was impressed by all the ideas from the students.

Mayor King spoke about the Earth Day Litter Pickup and the stormwater marker program that happened over the past weekend. For the spring litter pickup, around 42 volunteers from Dacula Middle School helped the Mayor collect trash along Dacula Road. The Dyer Elementary Student Council placed 40 stormwater markers to catch basins in the Summerwind Subdivision for stormwater awareness.

X. PUBLIC COMMENTS:

Andra Alabi, 2879 Gala Trail, Snellville, GA 30039, stated that she is running for Gwinnett County District Attorney.

Kim Gallant, 6017 Eagles Rest Trail, Sugar Hill, GA 30518, stated that she is running for the open seat for Gwinnett County Superior Court Judge.

Leroy Ranel, 991 Wisteria View Court, Dacula, GA 30019, stated that he is running for Gwinnett County School Board District 1.

Councilmember Haynes, Jr. stated that it is important to vote for your local representatives because what happens on the local level directly affects the people in the community.

XI. EXECUTIVE SESSION:

None

XII. ADJOURNMENT:

Motion to adjourn made by Councilmember Williams, Seconded by Councilmember Spain. Voting Yea: Councilmember Williams, Councilmember Spain, Councilmember Mitchell, Councilmember Haynes, Jr.

Meeting adjourned at 7:27 p.m.

Minutes approved

Date

Signature



MEMO

TO: Mayor and City Council of the City of Dacula

FROM: Brittni Nix, City Administrator
Jack Wilson, City Attorney

DATE: June 6, 2024

SUBJECT: Whisper Way Drainage Improvement: Change Order #1

Civil Construction & Utilities, LLC began work on the Whisper Way Drainage Improvement project and encountered rock where the proposed reinforced concrete pipe (RCP) is supposed to be installed. In order to proceed with the project, the rock must be removed. The area involved is estimated to be 20.4 cubic yards. The contractor's change order lists the cost to remove the rock at \$1,925.00 per cubic yard. If the estimated rock area of 20.4 cubic yards is accurate, then the cost for Change Order #1 will be \$39,270.00 +/- . Bowman has observed and confirmed the Contractor's quantities.

Bowman and staff recommend approval of the Change Order at \$1,925 per cubic yard with a not to exceed amount of \$45,000.





CIVIL CONSTRUCTION & UTILITIES, LLC.

PO BOX 902 Jefferson GA 30549
Utility Contractor #302683

CIVIL CONSTRUCTION & UTILITIES LLC.
CHANGE ORDER REQUEST #1

Bowman
Reviewed/Approved
05-21-2024
Kevin D. Whigham, P.E.

Date : 5/17/2024

Project Name - WHISPER WAY
CITY OF DACULA

Project # 23-1014

Contractors Project # 24-857

Location WHISPER WAY

Reason for Request : Due to unforeseen circumstances we have encountered rock during pipe installation. We are hereby requesting the approval of this rock excavation to further progress of the pipe install. This will require the introduction of a 40,000 lb excavator and a 5,000lb hammer attachment, rock removal from site and additional pipe bedding.

The current location being from downstream headwall at our about 24 linear feet near the first driveway of the address of #365 Whisper Way. At this point we need to remove 24 inches vertical by 5 feet wide to further progress of the install. We are not sure how much rock removal will be required due to its under the existing 24 inch CMP but we can estimate at this point from pot holing the site conditions show approximatley 20.4 cubic yards. We recommend a cubic yard removal price measured by all parties to accomplish the install. Due to the existing pipe so shallow, raising the new 36" pipe will only complicate the install due to utilities in the area.

Estimated Cost - \$1,925.00 per cubic yard

CHANGE IN CONTRACT TIME

Due to this change the Contract Time:

Is increased by 14 Working Days

Is decreased by 0 Working Days

X Working Days

Contractor Acceptance : Jason Freeland 5/17/2024
Jason Freeland - Owner Date

Owner Acceptance : _____ Date



MEMO

TO: Mayor and City Council of the City of Dacula
FROM: Brittni Nix, City Administrator
DATE: June 6, 2024
SUBJECT: Bid package for Wilson Street parking

The bid documents to construct public parking spaces as an extension to Olde Mill Park has been finalized and provided for your review. The project includes constructing a gravel parking lot containing 35 parking spaces, two (2) benches, and two (2) tables.

The proposed improvements have an estimated OPCC (Opinion of Probable Construction Cost) of \$89,084.17, which includes a 15% contingency. This project is fully funded using the Wilbanks Endowment Funds.

Staff requests the Mayor and City Council approve the bid package as provided and grant authorization to solicit for public bids.






DATE	DESCRIPTION	
KDW	RWH	KDW
DESIGN	DRAWN	CHKD
SCALE		
JOB No.	23-1004	
DATE :	May 21, 2024	
FILE No.		
SHEET No.	C1.0	


- LEGEND
- LOD LIMITS OF DISTURBANCE
 - TP TREE PROTECTION FENCING
 - X SILT FENCE (TYPE S)

**DISTURBED AREA
0.46 ACRES**

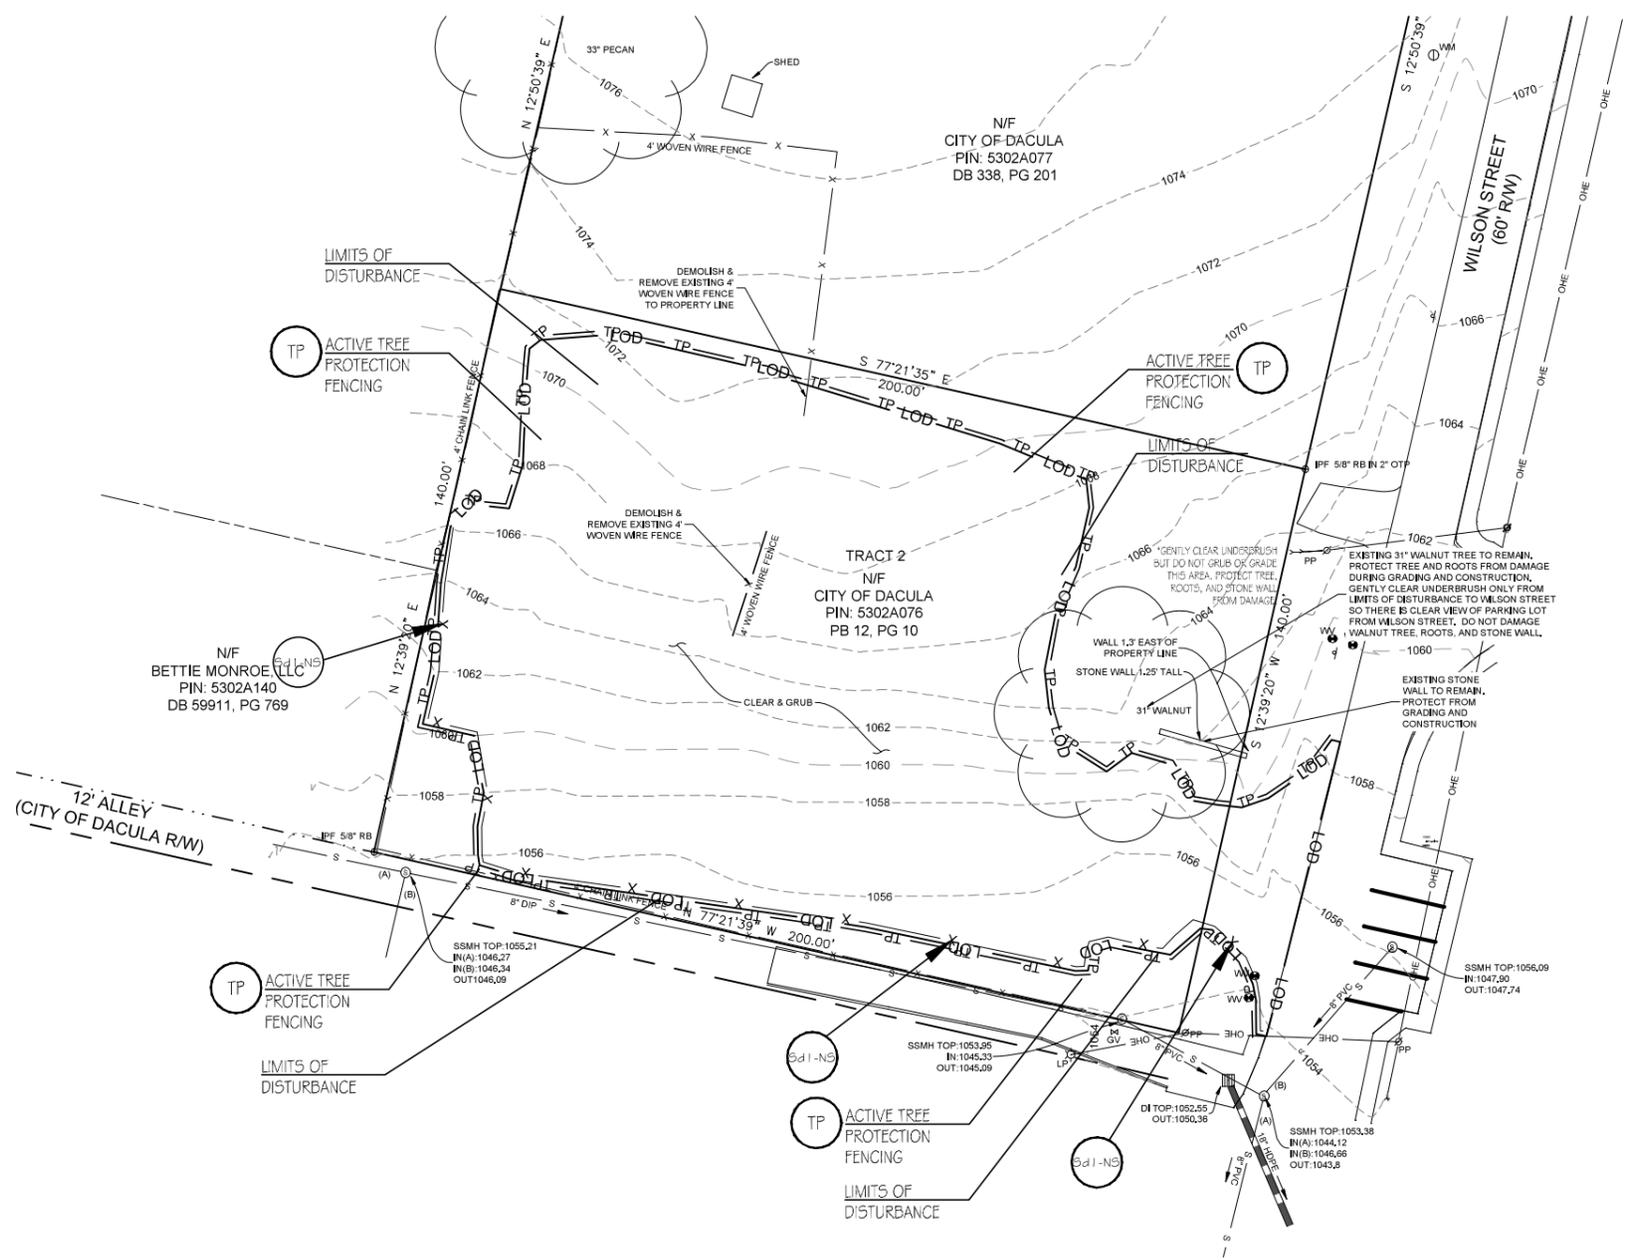

DEMOLITION NOTES:


- BECOME THOROUGHLY FAMILIAR WITH ALL EXISTING CONDITIONS AT THE PROJECT SITE BY ON-SITE VISITATION AND INSPECTION, REVIEW ALL PLANS, SPECIFICATIONS, FEDERAL, STATE AND COUNTY REGULATIONS AND ORDINANCES TO FULLY ASCERTAIN THE SCOPE OF THE WORK ILLUSTRATED AND/OR IMPLIED WITHIN THESE PLANS.
- COMPLY WITH ALL UTILITIES PROTECTION CENTER REQUIREMENTS. (SEE #4 BELOW)
- SURVEY AND ESTABLISH ALL TOPOGRAPHIC BENCHMARKS, BOUNDARY MONUMENTATION, BUILT ITEMS AND EXISTING UTILITIES PERTAINING TO THE WORK SHOWN OR IMPLIED WITHIN THESE PLANS AND MAINTAIN SAID LOCATIONS THROUGHOUT THE DURATION OF THE PROJECT.
- THE PROJECT EXISTING UTILITIES SHOWN HERE HAVE BEEN LOCATED IN AN APPROXIMATE WAY.
 - MARK ALL UTILITIES SHALL CONTACT THE UTILITY PROTECTION CENTER AT (1-800-282-7411);
 - VERIFY THE HORIZONTAL AND VERTICAL LOCATION OF ALL UTILITIES;
 - PROTECT ALL UTILITIES FROM DAMAGE OR INTERRUPTION;
 - REPAIR ANY AND ALL DAMAGES THAT OCCUR DUE TO FAILURE TO VERIFY THE LOCATION OR PROTECT UTILITIES.
- THE OWNER & DESIGN PROFESSIONAL / LAND SURVEYOR DO NOT GUARANTEE THAT ALL EXISTING UTILITIES ARE ILLUSTRATED ON THESE PLANS. THE CONTRACTOR SHALL LOCATE AND VERIFY ALL HORIZONTAL AND VERTICAL LOCATIONS OF EXISTING UTILITIES.
- PROTECT ALL UTILITIES FROM DAMAGE THROUGHOUT THE DURATION OF THE PROJECT AND REPAIR ANY AND ALL DAMAGE TO EXISTING UTILITIES CAUSED BY CONSTRUCTION OPERATIONS. REROUTE, RELOCATE AND/OR MODIFY ANY EXISTING UTILITIES THAT APPEAR ON THE REFERENCE SURVEY (ROADS, ACCESSWAYS, DRAINAGE WAYS, ETC.) IN ORDER TO MAINTAIN THE FUNCTION OF SAID FACILITIES.
- DEMOLISH, REMOVE, RELOCATE, STORE, STOCKPILE THE EXISTING BUILT ITEMS AS ILLUSTRATED ON THE PLANS AND PERFORM ANY INCIDENTAL DEMOLITION WHICH MAY BE REQUIRED TO ACCOMPLISH THE IMPROVEMENTS SHOWN OR IMPLIED WITHIN THE PLANS.
- MATERIAL, EQUIPMENT AND FIXTURES TO BE REMOVED, WHICH ARE NOT NOTED FOR REUSE OR WHICH HAVE NOT BEEN DESIGNATED BY THE OWNER FOR RETAINAGE OR DELIVERY TO HIS WAREHOUSE OR HOLDING AREA(S), BECOME THE PROPERTY OF THE CONTRACTOR, PROMPTLY REMOVE FROM THE SITE. ANY DISPOSAL OF SAID MATERIALS SHALL BE DONE SO LEGALLY.
- RENDER THE ENTIRE CLEARED SITE FREE OF DEMOLISHED REMNANTS, DEBRIS AND OTHER ITEMS OR CONDITIONS WHICH MIGHT HAVE A DELETERIOUS EFFECT ON THE CONTINUED CONSTRUCTION OF THE PROJECT.
- PROVIDE ALL TEMPORARY TRAFFIC SAFETY DEVICES INCLUDING BUT NOT LIMITED TO BARRICADES, SIGNAGE, SIGNAL LIGHTS OR FLAGMEN TO PROTECT THE PUBLIC AT LARGE, AND CONSTRUCTION PERSONNEL WHILE OPERATING WITHIN PUBLIC STREETS AND / OR RIGHTS-OF-WAY.
- ERECT AND MAINTAIN ALL SOIL EROSION CONTROL MEASURES PRIOR TO DEMOLITION OPERATIONS AND PROTECT ALL ADJACENT PROPERTIES REGARDLESS OF OWNERSHIP.
- ALL EXISTING ASPHALT PAVEMENT THAT IS TO BE DEMOLISHED WILL BE DEMOLISHED AND REMOVED TO EARTH SUB-GRADE. MATERIAL IS TO BE DISPOSED OF LEGALLY OFF-SITE.
- ALL BUFFERS AND TREE SAVE AREAS ARE TO BE CLEARLY IDENTIFIED WITH FLAGGING AND / OR FENCING PRIOR TO COMMENCEMENT OF ANY LAND DISTURBANCE.
- FIRE HYDRANTS AND WATER MAINS ARE TO BE INSTALLED, FLUSHED AND UNDER PRESSURE BEFORE ANY COMBUSTIBLE CONSTRUCTION IS STARTED.
- DURING CONSTRUCTION ACCESS ROADWAYS CONSTRUCTED OF AN ALL WEATHER SURFACE CAPABLE OF SUPPORTING 75,000 POUNDS GROSS WEIGHT SHALL BE PROVIDED PER INTERNATIONAL FIRE PREVENTION CODE 2003 EDITION, CH. 5, SECTION 503.2.3 AS REQUIRED.
- REMOVE ALL MISCELLANEOUS DEBRIS FROM WITHIN THE PROJECT LIMITS OF DISTURBANCE.
- SAW-CUT SMOOTH LINE BETWEEN PORTIONS OF CURB AND GUTTER TO BE DEMOLISHED AND REMOVED AND REMAINING PORTIONS.
- DO NOT PUT ANY EQUIPMENT, MATERIALS, OR DEBRIS ON ANY ADJACENT PROPERTY.
- CLEAR AND GRUB EXISTING VEGETATION WITHIN THE LIMITS OF DISTURBANCE EXCEPT THE AREAS WITHIN A DESIGNATED TREE SAVE AREA, DO NOT BURY ANY CLEARING AND GRUBBING DEBRIS AND / OR DEMOLITION DEBRIS ON-SITE.
- BURNING ON-SITE IS NOT PERMITTED.

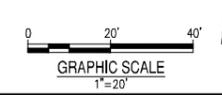


**24 HOUR CONTACT
CITY OF DACULA
BRITTNI NIX
BRITTNI.NIX@DACULAGA.GOV
770-963-7451**



PLAN STATUS		
DATE	DESCRIPTION	
KDW	RWH	KDW
DESIGN	DRAWN	CHKD
SCALE		
JOB No.	23-1004	
DATE :	May 21, 2024	
FILE No.	C2.0	
SHEET No.		

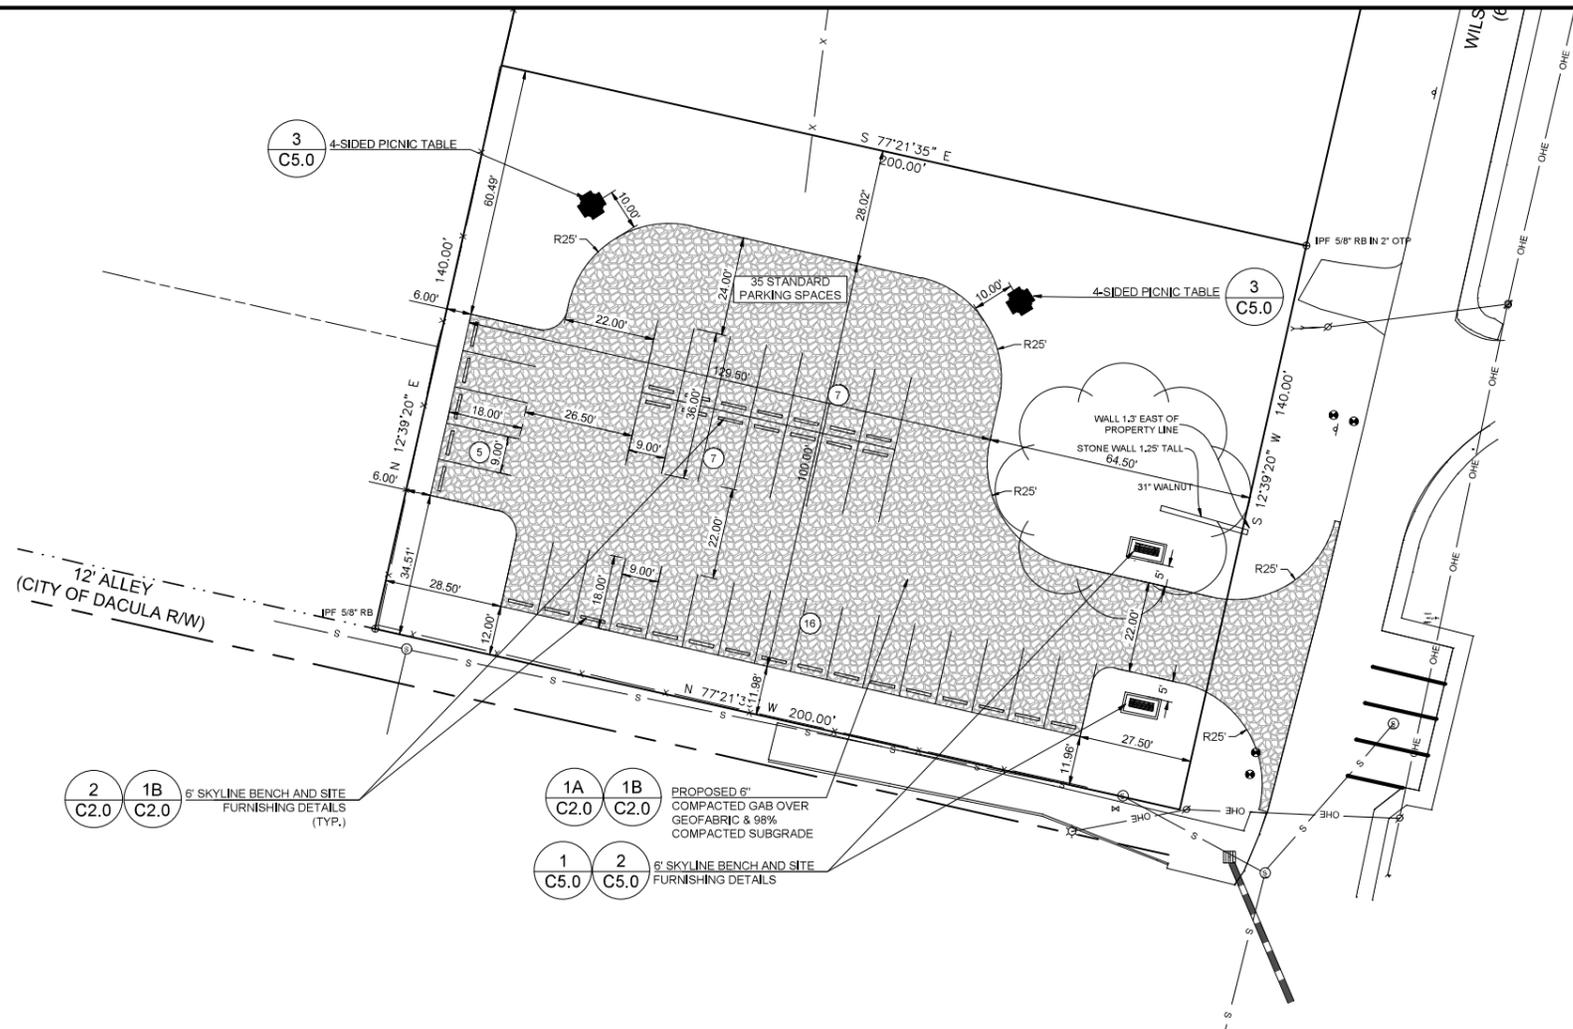

NOTE:
 COL-MET METAL SPECIALTIES
 3333 MILLER PARK SOUTH
 GARLAND, TEXAS 75042
 PHONE: 972-494-8900
 TOLL-FREE: 1-800-828-8225
 FAX: 972-494-1605
 EMAIL: SALES@COLMET.COM

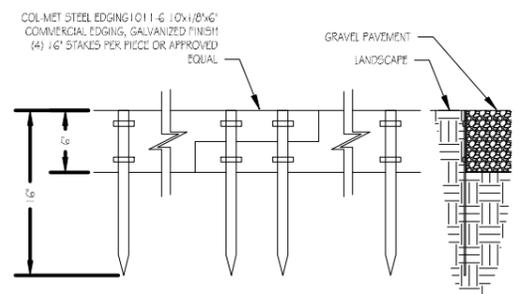

2
 C2.0


1B
 C2.0

1A
 C2.0


1B
 C2.0

1
 C5.0


2
 C5.0

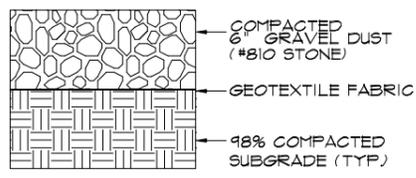

1a #810 STONE GRAVEL DUST PARKING
 N.T.S.

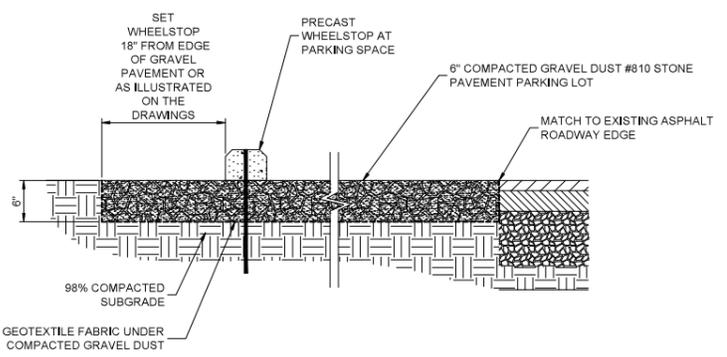


1b GRAVEL DUST PARKING LOT DETAIL
 N.T.S.

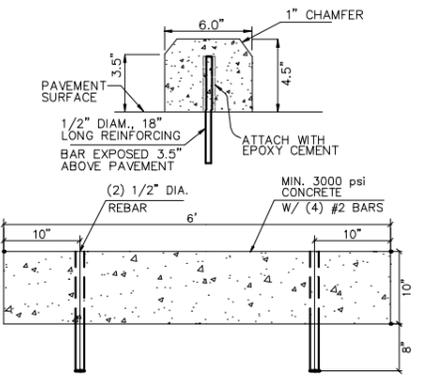

2 PRECAST WHEELSTOP DETAIL
 N.T.S.

SITE NOTES:

- BECOME THOROUGHLY FAMILIAR WITH ALL EXISTING CONDITIONS AT THE PROJECT SITE BY ON-SITE VISITATION AND INSPECTION. REVIEW ALL PLANS, SPECIFICATIONS, FEDERAL, STATE AND COUNTY REGULATIONS AND ORDINANCES TO FULLY ASCERTAIN THE SCOPE OF THE WORK ILLUSTRATED AND/OR IMPLIED WITHIN THESE PLANS.
- COMPLY WITH ALL UTILITIES PROTECTION CENTER REQUIREMENTS (SEE #4 BELOW)
- SURVEY AND ESTABLISH ALL TOPOGRAPHIC BENCHMARKS, BOUNDARY MONUMENTATION, BUILT ITEMS AND EXISTING UTILITIES PERTAINING TO THE WORK SHOWN OR IMPLIED WITHIN THESE PLANS AND MAINTAIN SAID LOCATIONS THROUGHOUT THE DURATION OF THE PROJECT.
- THE PROJECT EXISTING UTILITIES SHOWN HERE HAVE BEEN LOCATED IN AN APPROXIMATE WAY.
 - MARK ALL UTILITIES SHALL CONTACT THE UTILITY PROTECTION CENTER AT (1-800-282-7411);
 - VERIFY THE HORIZONTAL AND VERTICAL LOCATION OF ALL UTILITIES;
 - PROTECT ALL UTILITIES FROM DAMAGE OR INTERRUPTION;
 - REPAIR ANY AND ALL DAMAGES THAT OCCUR DUE TO FAILURE TO VERIFY THE LOCATION OR PROTECT UTILITIES.
- THE OWNER & DESIGN PROFESSIONAL / LAND SURVEYOR DO NOT GUARANTEE THAT ALL EXISTING UTILITIES ARE ILLUSTRATED ON THESE PLANS. THE CONTRACTOR SHALL LOCATE AND VERIFY ALL HORIZONTAL AND VERTICAL LOCATIONS OF EXISTING UTILITIES.
- PROTECT ALL UTILITIES FROM DAMAGE THROUGHOUT THE DURATION OF THE PROJECT AND REPAIR ANY AND ALL DAMAGE TO EXISTING UTILITIES CAUSED BY CONSTRUCTION OPERATIONS. REROUTE, RELOCATE AND/OR MODIFY ANY EXISTING UTILITIES THAT APPEAR ON THE REFERENCE SURVEY (ROADS, ACCESSWAYS, DRAINAGE WAYS, ETC.) IN ORDER TO MAINTAIN THE FUNCTION OF SAID FACILITIES.
- PROVIDE ALL TEMPORARY TRAFFIC SAFETY DEVICES INCLUDING BUT NOT LIMITED TO BARRICADES, SIGNAGE, SIGNAL LIGHTS OR FLAGMEN TO PROTECT THE PUBLIC AT LARGE, AND CONSTRUCTION PERSONNEL WHILE OPERATING WITHIN PUBLIC STREETS AND / OR RIGHTS-OF-WAY.
- ERECT AND MAINTAIN ALL SOIL EROSION CONTROL MEASURES PRIOR TO DEMOLITION OPERATIONS AND PROTECT ALL ADJACENT PROPERTIES REGARDLESS OF OWNERSHIP.
- ALL EXISTING ASPHALT PAVEMENT THAT IS TO BE DEMOLISHED WILL BE DEMOLISHED AND REMOVED TO EARTH SUB-GRADE. MATERIAL IS TO BE DISPOSED OF LEGALLY OFF-SITE.
- ALL BUFFERS AND TREE SAVE AREAS ARE TO BE CLEARLY IDENTIFIED WITH FLAGGING AND / OR FENCING PRIOR TO COMMENCEMENT OF ANY LAND DISTURBANCE.
- REMOVE ALL MISCELLANEOUS DEBRIS FROM THE SITE, THAT ARE DESIGNATED TO BE REMOVED BY THE CITY OF DACULA AND THE DESIGN ENGINEER OR AS DIRECTED IN THE CONSTRUCTION DOCUMENTS.
- SAW-CUT SMOOTH LINE BETWEEN PORTIONS OF CURB AND GUTTER TO BE DEMOLISHED AND REMOVED AND REMAINING PORTIONS.
- DO NOT PUT ANY EQUIPMENT, MATERIALS, OR DEBRIS ON ANY ADJACENT PROPERTY.
- CLEAR AND GRUB EXISTING VEGETATION WITHIN THE LIMITS OF DISTURBANCE EXCEPT THE AREAS WITHIN A DESIGNATED TREE SAVE AREA. SEE SHEET C1.0 DEMOLITION PLAN FOR TREE FENCE LOCATION.
- DO NOT BURY ANY CLEARING AND GRUBBING DEBRIS AND / OR DEMOLITION DEBRIS ON-SITE.
- BURNING ON-SITE IS NOT PERMITTED.

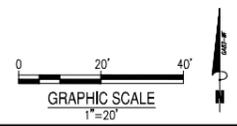

24 HOUR CONTACT
CITY OF DACULA
BRITTON NIX
BRITTON.NIX@DACULAGA.GOV
770-963-7451



DATE	DESCRIPTION
KDW	RWH
DESIGN	DRAWN
SCALE	CHKD


JOB No.	23-1004
DATE :	May 21, 2024
FILE No.	
SHEET No.	C4.2

24 HOUR CONTACT
 CITY OF DACULA
 BRITNI NIX
 BRITNI.NIX@DACULAGA.GOV
 770-963-7451


MULCHING APPLICATION REQUIREMENTS

MATERIAL	RATE	DEPTH
STRAW OR HAY	2 1/2 TON/ACRE	2" TO 4"
WOOD WASTE, CHIPS, SAWDUST, BARK	6 TO 9 TON/ACRE	2" TO 3"
POLYETHYLENE FILM	SECURE WITH SOIL, ANCHORS, WEIGHTS	--
CUTBACK ASPHALT	SEE MANUFACTURER'S RECOMMENDATIONS	--
GEOTEXTILES, JUTE MATTING, NETTING, ETC.	SEE MANUFACTURER'S RECOMMENDATIONS	--

Ds1 DISTURBED AREA STABILIZATION (WITH MULCHING ONLY)
 N.T.S.

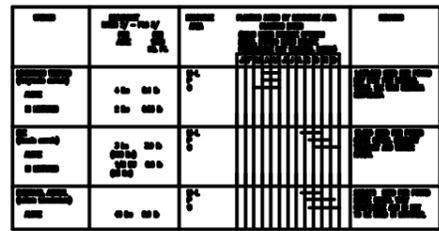

Ds2 PLANTS, PLANTING RATES, AND PLANTING DATES FOR TEMPORARY COVER
 CROPS PER GREEN BOOK TABLE 6-4.1

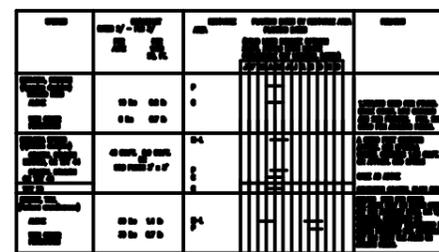

Ds3 PLANTS, PLANTING RATES, AND PLANTING DATES FOR PERMANENT COVER PER GREEN BOOK TABLE 6-5.2

LIME AND FERTILIZER - RATES AND ANALYSIS
 A. WHERE PERMANENT VEGETATION IS TO BE ESTABLISHED, AGRICULTURAL LIME SHALL BE APPLIED AS INDICATED BY SOIL TEST OR AT THE RATE OF 1 TO 2 TONS PER ACRE, AGRICULTURAL LIME SHALL BE WITHIN THE SPECIFICATIONS OF THE GEORGIA DEPARTMENT OF AGRICULTURE. LIME SPREAD BY CONVENTIONAL EQUIPMENT CALCITIC OR DOLOMITIC LIMESTONE GROUND SO THAT 90 PERCENT OF THE MATERIAL WILL PASS THROUGH A 10-MESH SIEVE, NOT LESS THAN 25 PERCENT WILL PASS THROUGH A 100-MESH SIEVE. AGRICULTURAL LIME SPREAD BY HYDRAULIC SEEDING EQUIPMENT LIMESTONE, FINELY GROUND LIMESTONE IS CALCITIC OR DOLOMITIC LIMESTONE GROUND SO THAT 98 PERCENT OF THE MATERIAL WILL PASS THROUGH A 20-MESH SIEVE AND NOT LESS THAN 70 PERCENT WILL PASS THROUGH 100-MESH SIEVE. IT IS DESIRABLE TO USE DOLOMITIC LIMESTONE IN THE SAND HILLS, SOUTHERN COASTAL PLAIN AND ATLANTIC COAST FLATWOOD AREAS.

B. NO AGRICULTURAL LIME IS REQUIRED WHERE ONLY TEMPORARY SEEDING IS TO BE DONE OR WHERE ONLY TREES ARE PLANTED.

C. INITIAL FERTILIZATION REQUIREMENTS FOR EACH SPECIES OR COMBINATION OF SPECIES ARE LISTED IN TABLE 6-25.1, P 6-144. APPLY FERTILIZER: 5-10-15 @ 1500LBS/ACRE. (TYPICAL)


LIME FERTILIZER - APPLICATION

A. WHEN HYDRAULIC SEEDING EQUIPMENT IS USED:


1. THE INITIAL FERTILIZER WILL BE MIXED WITH SEED, INOCULANT (IF NEEDED) AND WOOD CELLULOSE OR WOOD PULP FIBER MULCH AND APPLIED IN A SLURRY. THE SLURRY MIXTURE WILL BE AGITATED DURING APPLICATION TO KEEP THE INGREDIENTS THOROUGHLY MIXED. THE MIXTURE WILL BE SPREAD UNIFORMLY OVER THE AREA WITHIN ONE HOUR AFTER BEING PLACED IN THE HYDROSEEDER.
2. FINELY GROUND LIMESTONE WILL BE MIXED WITH WATER AND APPLIED IMMEDIATELY AFTER MULCHING IS COMPLETED OR IN COMBINATION WITH THE TOP DRESSING.

B. WHEN CONVENTIONAL PLANTING IS TO BE DONE, LIME AND FERTILIZER WILL BE APPLIED UNIFORMLY IN ONE OF THE FOLLOWING WAYS:

1. APPLY BEFORE LAND PREPARATION SO THAT IT WILL BE MIXED THE SOIL DURING SEEDBED PREPARATION. OR,
2. MIX WITH THE SOIL USED TO FILL THE HOLES, DISTRIBUTE IN FURROWS, OR
3. BROADCAST AFTER STEEP SURFACES ARE SCARIFIED, PITTED OR TRENCHED.
4. 'JA' FERTILIZER PELLETS WILL BE PLACED AT ROOT DEPTH BESIDE EACH PINE TREE SEEDLING.

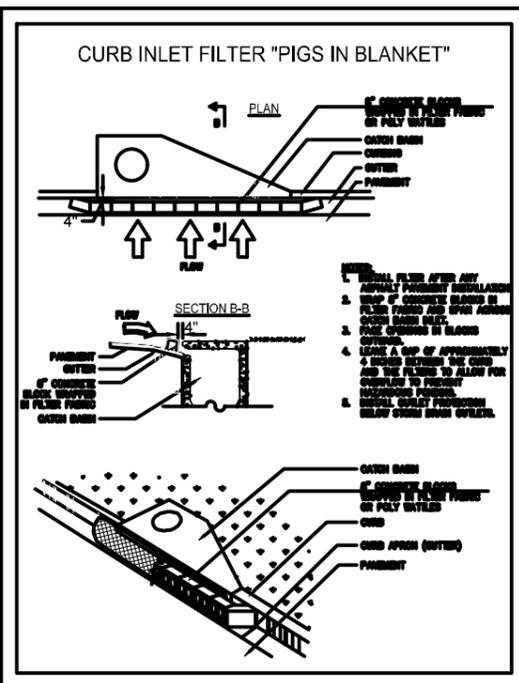

Sd2-P TEMP INLET SEDIMENT TRAP
 N.T.S.

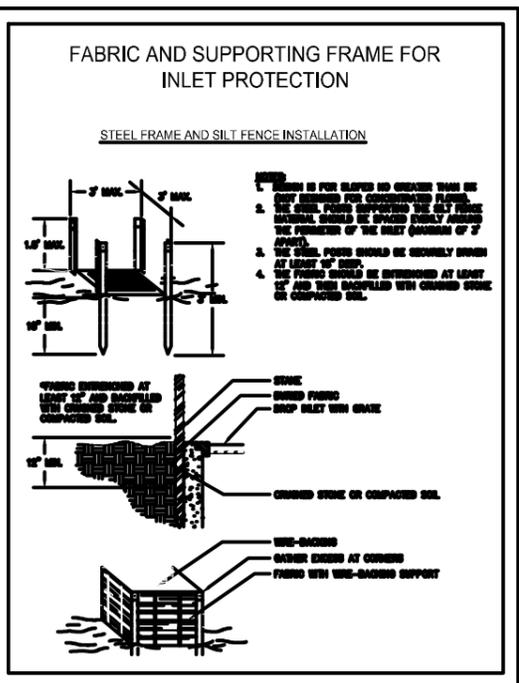

Sd2-F TEMP INLET SEDIMENT TRAP
 N.T.S.

ETRS-1 SINGLE SIDED STRAW BLANKET

Description:
 ETRS-1 is a single sided erosion control blanket. It is manufactured from 100% Agricultural Wheat Straw mechanically bonded (stitched) onto one layer of medium-weight synthetic poly-propylene netting.

Specifications			
Roll Dimensions	8' wide	112.5' Long	100 syd
Netting	3/8"x3/8"	photodegradable synthetic medium weight	
Stitching	2" Centers		
Fiber Density	50lb/syd		
Product Code	MT-4		


VERIFIED VALUES		
DESCRIPTION	TEST METHOD	RESULT
TENSILE STRENGTH(lbin)	ASTM 6818	MD 9lbin TD 3.3lbin
GROUND COVER/LIGHT PENETRATION	ASTM D6567	80.6% / 19.4%
MASS	ASTM D6475	9.24 oz/syd
THICKNESS	ASTM 5525	382 mils
WATER ABSORPTION	ASTM D1117	432%

Netting Properties	
Medium Weight Green Netting	
3/8"x3/8" Mesh Size (Nominal)	
1.5+0.2PMSF Weight	
MD=14.6+4lb/5strands/3"	
TD=14.6+4lb/5strands/3"	


For more information, contact:
 105 Plant Camella Road
 Juliette, GA 31046
 478.994.6009

314-C Industrial Park Drive
 Waynesville, NC 28786
 Phone: 828.452.8900

www.erosiontechusa.com

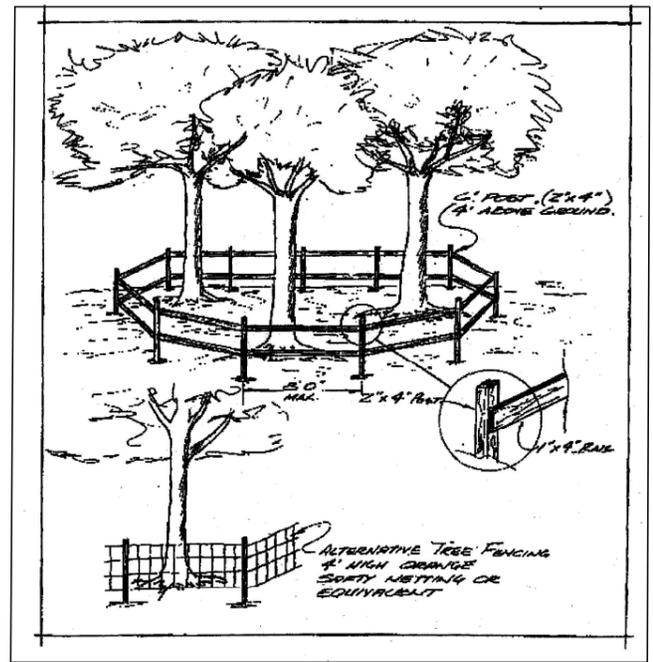

TP ACTIVE TREE PROTECTION FENCING
 N.T.S.

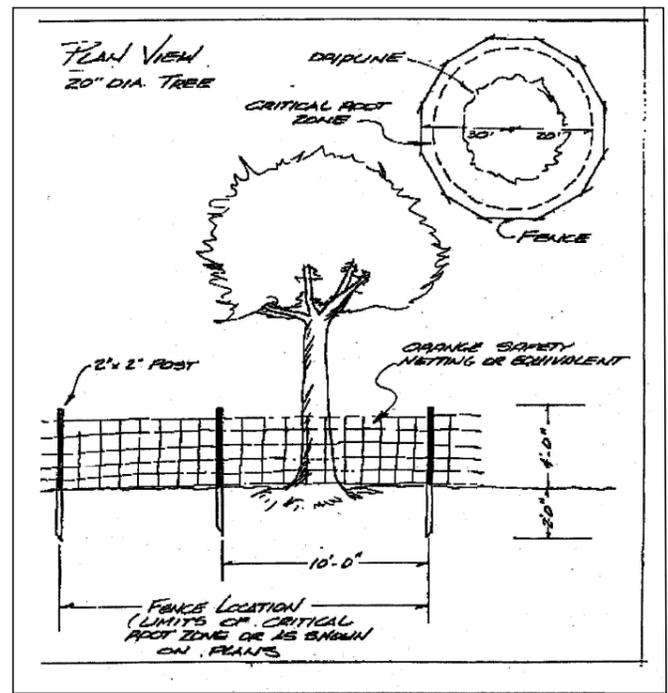


EROSION CONTROL CONSTRUCTION SCHEDULE

ACTIVITY	SET	UP	OFF
SOIL CONSTRUCTION	■		
INSTALLATION OF SILT FENCE & CONSTRUCTION EROSION CONTROL		■	
GRAVEL			■
TEMPORARY GRASSING			■
GRAVEL FINISHED LOT INSTALLATION			■
PERMANENT VEGETATION			■
COMPLETION OF EROSION CONTROL MEASURES			■
END OF CONSTRUCTION			■


DATE	DESCRIPTION
KDW	RWH
DESIGN	DRAWN
SCALE	CHKD

JOB No.	23-1004
DATE :	May 21, 2024
FILE No.	

SHEET No.	C4.3
-----------	------

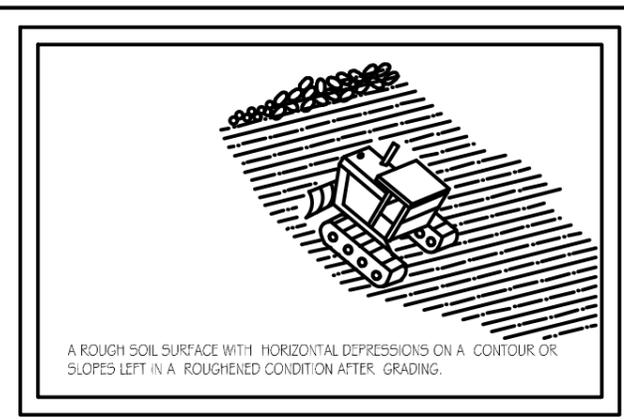


5u SURFACE ROUGHENING

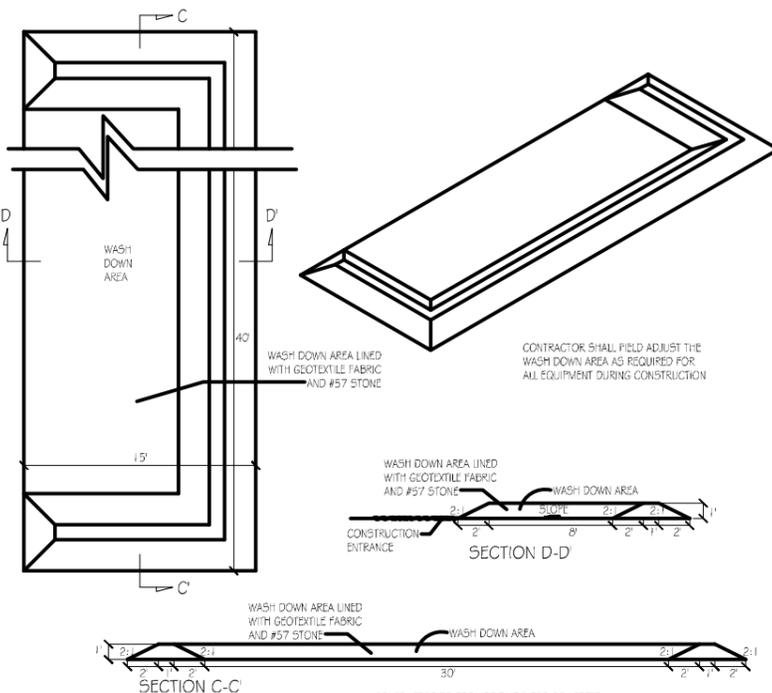


WASH DOWN AREA

N.T.A. CONTRACTOR TO PROVIDE BMP'S FOR CONCRETE WASHDOWN OF TOOLS, CONCRETE MIXER CHUTES, HOPPERS AND THE REAR OF THE VEHICLES. WASHOUT OF THE DRUM AT THE CONSTRUCTION SITE IS PROHIBITED.

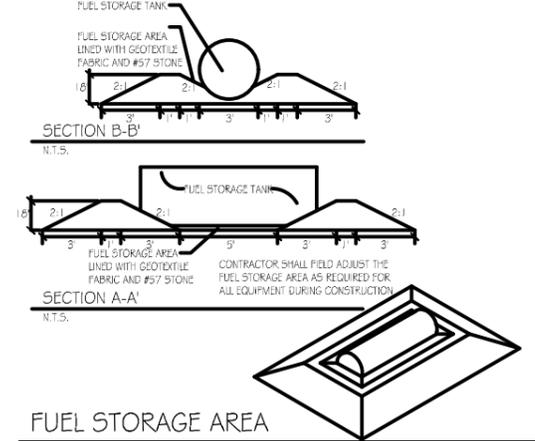

FUEL STORAGE AREA


N.T.A. CONTRACTOR SHALL FIELD ADJUST THE FUEL STORAGE AREA AS REQUIRED FOR ALL EQUIPMENT DURING CONSTRUCTION.

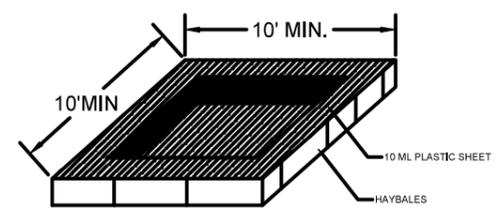

OPERATION
INSPECTION: CHECK ALL CONCRETE WASHDOWN FACILITIES DAILY TO DETERMINE IF THEY HAVE BEEN FILLED TO 75% CAPACITY. THE FACILITY NEEDS TO BE CLEANED OR CHANGED WHEN 75% FULL. INSPECT WASHOUTS DAILY TO ENSURE THAT PLASTIC LININGS ARE INTACT AND SIDEWALLS HAVE NOT BEEN DAMAGED BY CONSTRUCTION ACTIVITIES.
MATERIAL REMOVAL: IF THE WASHDOWN IS NEARING CAPACITY, VACUUM AND DISPOSE OF THE WASTE MATERIAL IN AN APPROVED MANNER. DO NOT DISCHARGE LIQUIDS TO WATERWAYS, STORM DRAINS OR DIRECTLY ONTO GROUND. DO NOT USE SANITARY SEWER WITHOUT LOCAL APPROVAL. REMOVE LIQUIDS OR COVER THE STRUCTURES BEFORE PREDICTED STORMS TO PREVENT OVERFLOWS. YOU CAN REMOVE HARDENED CONCRETE WHOLE OR YOU CAN BREAK IT UP FIRST, DEPENDING ON THE TYPE OF EQUIPMENT AVAILABLE AT YOUR SITE. Haul it away for DISPOSAL OR RECYCLING. WHEN YOU REMOVE MATERIALS FROM THE CONCRETE WASHDOWN, INSPECT FOR SIGNS OF WEAKENING OR DAMAGE, AND REBUILD STRUCTURE OR MAKE NECESSARY REPAIRS. INSTALL A NEW PLASTIC LINER AFTER EVERY CLEANING.

CONCRETE WASHDOWN AREA DETAIL

N.T.A. CONTRACTOR TO PROVIDE BMP'S FOR CONCRETE WASHDOWN OF TOOLS, CONCRETE MIXER CHUTES, HOPPERS AND THE REAR OF THE VEHICLES. WASHOUT OF THE DRUM AT THE CONSTRUCTION SITE IS PROHIBITED.

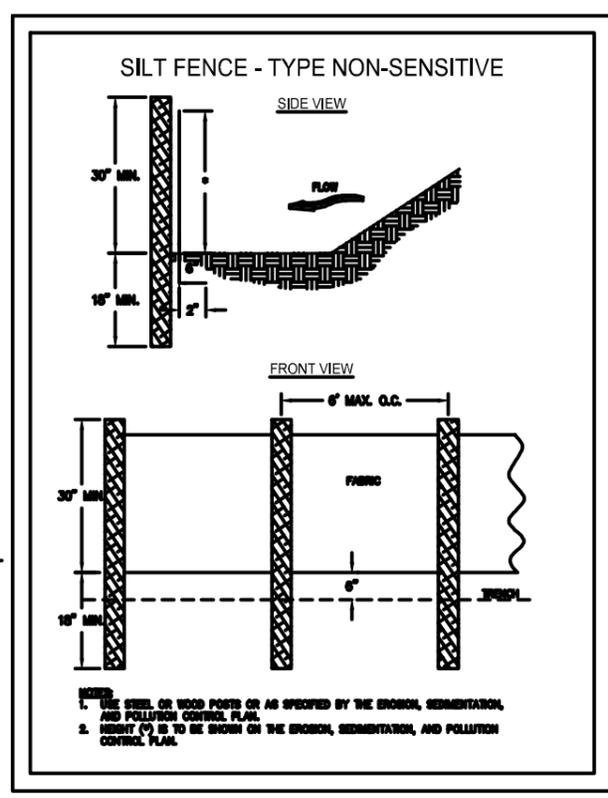

5d1-N5 SILT FENCE TYPE NON-SENSITIVE


NOTE:
 1. USE STEEL OR WOOD POSTS OR AS SPECIFIED BY THE EROSION, SEDIMENTATION, AND POLLUTION CONTROL PLAN.
 2. HEIGHT (H) IS TO BE SHOWN ON THE EROSION, SEDIMENTATION, AND POLLUTION CONTROL PLAN.

SPILL CLEANUP AND CONTROL PRACTICES
 LOCAL, STATE, AND MANUFACTURERS RECOMMENDED METHODS FOR SPILL CLEANUP WILL BE CLEARLY POSTED AND PROCEDURES WILL BE MADE AVAILABLE TO SITE PERSONNEL.
 MATERIAL AND EQUIPMENT NECESSARY FOR SPILL CLEANUP WILL BE KEPT IN THE MATERIAL STORAGE AREAS. TYPICAL MATERIALS AND EQUIPMENT INCLUDES, BUT IS NOT LIMITED TO, BROOMS, DUSTPANS, MOPS, RAGS, GLOVES, GOGGLES, CAT LITER, SAND, SAWDUST AND PROPERLY LABELED PLASTIC AND METAL WASTE CONTAINERS.
 SPILL PREVENTION PRACTICES AND PROCEDURES WILL BE REVIEWED AFTER A SPILL AND ADJUSTED AS NECESSARY TO PREVENT FUTURE SPILLS.
 ALL SPILLS WILL BE CLEANED UP IMMEDIATELY UPON DISCOVERY. ALL SPILLS WILL BE REPORTED AS REQUIRED BY LOCAL, STATE AND FEDERAL REGULATIONS.
 FOR SPILLS THAT IMPACT SURFACE WATER (LEAVE A SHEEN ON SURFACE WATER), THE NATIONAL RESPONSE CENTER (NRC) WILL BE CONTACTED WITHIN 24 HOURS AT 1-800-426-2675.
 FOR SPILLS OF AN UNKNOWN AMOUNT, THE NATIONAL CENTER (NRC) WILL BE CONTACTED WITHIN 24 HOURS AT 1-800-426-2675.
 FOR SPILLS GREATER THAN 25 GALLONS AND NO SURFACE WATER IMPACTS, THE GEORGIA EPD WILL BE CONTACTED WITHIN 24 HOURS.
 FOR SPILLS LESS THAN 25 GALLONS AND NO SURFACE WATER IMPACTS, THE SPILL WILL BE CLEANED UP AND LOCAL AGENCIES WILL BE CONTACTED AS REQUIRED.

THE CONTRACTOR SHALL NOTIFY THE LICENSED PROFESSIONAL WHO PREPARED THIS PLAN IF MORE THAN 1,320 GALLONS OF PETROLEUM IS STORED ON-SITE (THIS INCLUDES CAPACITIES OF EQUIPMENT) OR IF ANY ONE PIECE OF EQUIPMENT HAS A CAPACITY GREATER THAN 660 GALLONS. THE CONTRACTOR WILL NEED A SPILL PREVENTION CONTAINMENT AND COUNTERMEASURES PLAN PREPARED BY THAT LICENSED PROFESSIONAL.


EMERGENCY PROCEDURES FOR SPILL OF REPORTABLE QUANTITY OF PETROLEUM PRODUCTS:
 ALL PETROLEUM PRODUCTS SHALL BE STORED AND USED IN AN AREA THAT PROVIDES A SECONDARY CONTAINMENT FEATURE. SECONDARY CONTAINMENT STRUCTURE SHALL CONSIST OF FLOOR, WALLS, AND JOINTS AND BE CONSTRUCTED ON A MATERIAL CAPABLE OF ADEQUATELY CONTAINING THOSE TUBS STORED WITHIN CAPACITY OF THE SECONDARY CONTAINMENT SHALL BE SHALL HAVE A STORAGE VOLUME THAT IS A MINIMUM OF 110% OF THE TOTAL VOLUME CAPACITY OF THE LARGEST PRIMARY CONTAINER STORED WITHIN. RAIN WATER SHALL NOT BE ALLOWED TO COLLECT WITHIN THE SECONDARY CONTAINER AND ADEQUATE COVER SHALL BE PROVIDED TO PREVENT THE INGRESS OF RAIN WATER.
 EMERGENCY PROCEDURES FOR SPILLS SHALL BE KEPT IN THE CONSTRUCTION TRAILER INCLUDING EMERGENCY CONTACT NUMBERS. ANY LEAKS OR SPILLS SHALL BE THE RESPONSIBILITY OF THE CONTRACTOR TO CONTAIN, CONTROL, AND REMEDIATE WITH ALL LOCAL, STATE, AND FEDERAL GUIDELINES, ORDINANCES, AND LAWS.
 THE CONTRACTOR SHALL LOCATE STORAGE FACILITIES IN AREAS WITH THE LEAST FORESEEABLE IMPACT IF A CATASTROPHIC EVENT SHOULD OCCUR.

PAINT/CHEMICAL STORAGE, CLEANUP AND DISPOSAL:
 PAINT AND/OR OTHER CHEMICALS SHALL BE STORED IN SECURED FACILITIES WITH RESTRICTED ACCESS TO EMPLOYEES ONLY. CLEANUP AND DISPOSAL OF THIS MATERIAL SHALL BE ACCORDANCE WITH ALL RECOGNIZED LOCAL AND FEDERAL REQUIREMENTS. ALL DISPOSAL SHALL BE APPROVED OFF-SITE WASTE FACILITIES THAT ACCEPT THIS MATERIAL.

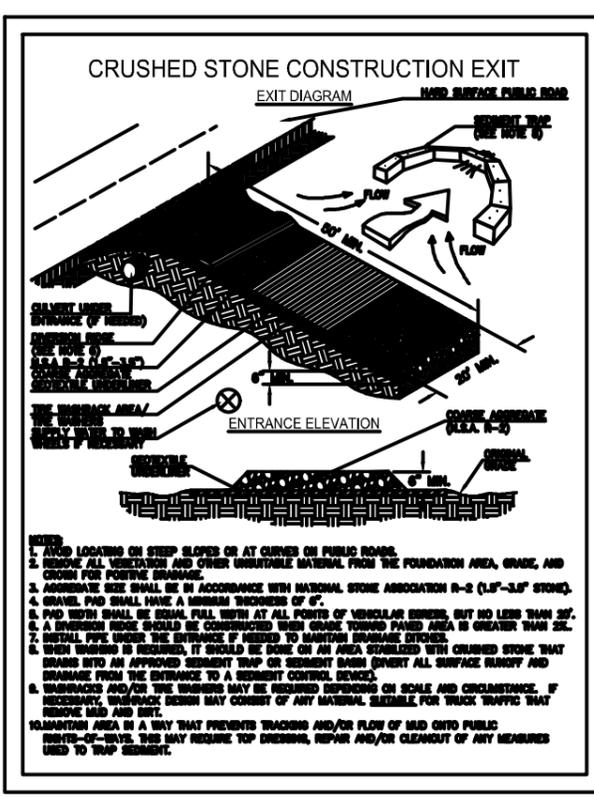

Co CONSTRUCTION EXIT

NOTES:
 1. TYPED LOCATING ON STEEP SLOPES OR AT CURVES ON PUBLIC ROADS.
 2. REMOVE ALL VEGETATION AND OTHER UNDESIRABLE MATERIAL FROM THE FOUNDATION AREA, GRADE, AND CROWN FOR POSITIVE DRAINAGE.
 3. AGGREGATE SIZE SHALL BE IN ACCORDANCE WITH NATIONAL STONE ASSOCIATION #2-3 (1.18"-3.0" STONE).
 4. GRAVEL PAD SHALL HAVE A MINIMUM THICKNESS OF 6".
 5. PAD WIDTH SHALL BE EQUAL FULL WIDTH AT ALL POINTS OF VERTICAL BENDING, BUT NO LESS THAN 20'.
 6. A DRAINAGE RIDGE SHOULD BE CONSTRUCTED WITH GRADE TOWARD PADDED AREA IS GREATER THAN 2%.
 7. INSTALL PIPE UNDER THE ENTRANCE IF NEEDED TO MAINTAIN DRAINAGE DITCHES.
 8. WHEN CONSTRUCTION IS RESUMED, IT SHOULD BE DONE ON AN AREA COVERED WITH CRUSHED STONE THAT DRAINS INTO AN APPROVED SEDIMENT TRAP OR CONTROL BASIN. CONSIDER ALL SURFACE RUNOFF AND DRAINAGE FROM THE ENTRANCE TO A SEDIMENT CONTROL DEVICE.
 9. SIGNAGE AND/OR BARRIERS MAY BE REQUIRED DEPENDING ON SCALE AND CIRCUMSTANCE. IF NECESSARY, SIGNAGE BARRIERS MAY CONSIST OF ANY MATERIAL, SUITABLE FOR TRUCK TRAFFIC THAT REMOVE MUD AND SOIL.
 10. MAINTAIN AREA IN A WAY THAT PREVENTS TRACKING AND/OR FLOW OF MUD ONTO PUBLIC RIGHTS-OF-WAYS. THIS MAY REQUIRE TOP DRESSING, REPAIR AND/OR CLEANOUT OF ANY MEASURES USED TO TRAP SEDIMENT.

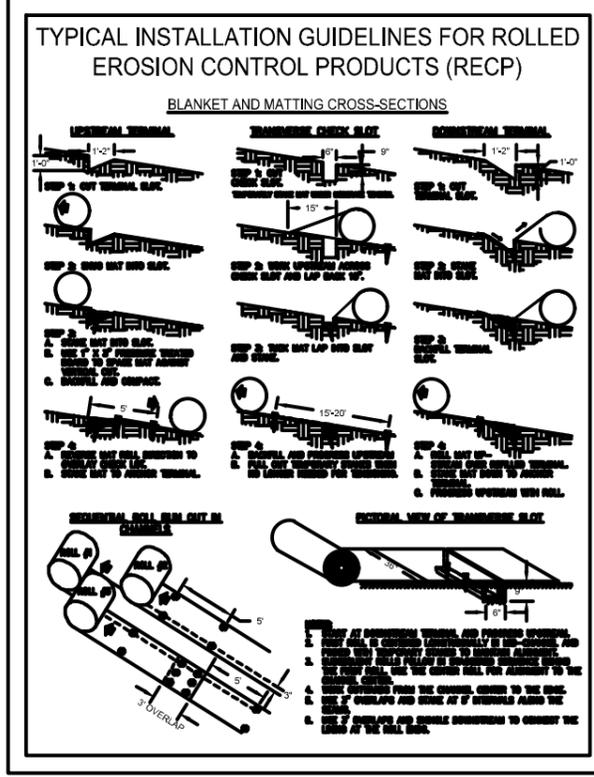

55 SLOPE STABILIZATION

24 HOUR CONTACT
 CITY OF DACULA
 BRITTON NIX
 BRITTON.NIX@DACULAGA.GOV
 770-963-7451

Opinion of Probable Construction Cost	Date:	May 24, 2024
Wilson Street Temporary Gravel Parking Lot		Bid Set

Activity	Unit	Labor \$ or LumpSum	Subtotal	Total	Misc Notes
SITE				\$ 76,714.50	
Bond and Traffic Control/Signage	1	Ls	5,000.00	\$ 5,000.00	
Clear & Grub Existing Trees/Brush	1	Ea	4,000.00	\$ 4,000.00	
Demolish & Remove existing Wire Fence	26	LF	20.00	\$ 520.00	
Concrete Wheelstop	35	Ea	250.00	\$ 8,750.00	
Site Grading	3,200	CY	10.00	\$ 32,000.00	
Graded Stone Base Parking Surface w/ steel edging	385	CY	24.50	\$ 9,444.50	
4-Sided Picnic Tables w/ concrete pad support	2	Ea	5,000.00	\$ 10,000.00	
6' Skyline Bench w/ curb & gravel dust	2	Ea	3,500.00	\$ 7,000.00	
Landscaping				\$ 750.00	
Silt Fence	750	Lf	3.50	\$ 2,625.00	
Tree Save Fencing	750	Lf	2.50	\$ 1,875.00	
Inlet Protection (Pigs-in-blanket)	1	Ea	400.00	\$ 400.00	
Construction Exit	1	Ea	500.00	\$ 500.00	
Temporary/Permanent Grassing (Ds1, Ds2, and Ds3)	1	Ac	1,500.00	\$ 750.00	Outside limits of gravel.
				Cost: \$	77,464.50
				15% Contingency: \$	11,619.67
				Total Cost: \$	89,084.17

* Bowman makes no guarantee as to the accuracy or inaccuracy of the figures above. Rather these costs are for budgeting purposes only. All final costs are subject to change.

* All quantities listed are preliminary and approximate and shall be verified by the Contractor during Construction.

* No Utility Modifications are included in cost of OPCC.

Project Manual

for

City of Dacula

WILSON STREET TEMPORARY GRAVEL PARKING LOT

Work to be Performed

for

City of Dacula

G e o r g i a

May 24th, 2024

Prepared By:

Bowman

4174 Silver Peak Parkway
Suwanee, Georgia 30024

"Wilson Street Temporary Gravel Parking Lot" Project
for
City of Dacula, Georgia

SECTION TITLE

DIVISION 0 - BIDDING/CONTRACT REQUIREMENTS

00 002	Table of Contents
00 020	Advertisement for Bids
00 100	Instructions to Bidders
00 300	Bid Proposal Form
00 500	"DRAFT" Contract
00 600	Bonds & Certificates
00 700	General Conditions
00 801	Supplementary Conditions
00 802	Notice of Commencement
00 900	Addenda and Clarifications

DIVISION 1 - GENERAL REQUIREMENTS

01 000	Project Scope of Work & Performance Specifications
01 370	Application for Payment
01 400	Quality Control
01 500	Construction Facilities and Temporary Controls
01 630	Prior Approvals & Substitutions
01 700	Contract Close-Out
01 740	General Contractor Warranty
01 741	Sub-Contractor Warranty
01 742	Certificate of Contractor / Statutory Affidavit & Subcontractor Affidavit
01 743	Georgia Security and Immigration Contractor/Subcontractor Affidavit

DIVISION 2 – SITE

02 050	Demolition
02 200	Earthwork
02 270	Slope Protection and Erosion Control
02 514	Site Concrete
02 930	Lawns and Grasses
02 933	Temporary Seeding

APPENDIX

- Location Map
- Referenced "Wilson Street Temporary Gravel Parking Lot" Drawings.

ADVERTISEMENT FOR BIDS

Sealed bids for the "Wilson Street Temporary Gravel Parking Lot" Project will be received by the City of Dacula at Dacula City Hall – 442 Harbins Road, Dacula, Ga. 30019, until **2:30 PM** local time on **July 18, 2024**. Any bid received after said time and date will not be accepted by the City.

The Contract Documents, consisting of Advertisement for Bids, Information for Bidders, Bid Proposal Form, Form of Agreement, Drawings, Specifications, Bid forms, Bid Bond, Performance Bond, Payment Bond, Bidders Qualifications Forms, and other Contract Documents may be examined at: The **Bowman Consulting Group, LLC (Bowman)**, 4174 Silver Peak Parkway, Suwanee, Georgia 30024. Contact: Kevin D. Whigham, P.E. (770) 932-6550 email: kwhigham@bowman.com.

All Bidders must be registered with Bowman to assure that Bidders receive all addenda and/or clarifications to the Bid Documents in a timely manner, it is highly recommended that all bidders obtain at least one complete set of Bid Documents directly from Bowman. Entities that do not obtain Bid Documents from this source will not receive addenda and/or clarifications and may be disqualified if no acknowledgement to the addenda is part of their Bid. Bidders relying on plan rooms or other services to obtain Bid Documents, rather than obtaining them directly from the source (Bowman) are doing so at their own risk. Copies of the Documents and specifications will be provided in Electronic Format and can be obtained by contacting Bowman to be placed on the Bidder's List. Electronic Copies will be made available on Bowman FTP website or sent by email at no charge. If hard copies are requested, then there is a non-refundable cost for each set of plans and specifications of \$150.00 (cash or check).

A. BASE BID –

The Work to be completed for this Project consists of furnishing all labor, materials, earthwork, construction operations, details, supervision and coordination of all trades, utility suppliers, governmental inspections, and approvals to complete the construction, installation, and coordination for the City of Dacula "Wilson Street Temporary Gravel Parking Lot" Project as follows:

The site is located on property owned by City of Dacula off of Wilson Street just north of the alley for 2nd Avenue Building Lots 10 -13. The scope for the "Wilson Street Temporary Gravel Parking Lot" Project includes clearing and grubbing for the temporary gravel parking lot, bench, and picnic table areas. After clearing and grubbing is complete, the Contractor will perform grading operations as illustrated on the drawings for installation of the gravel parking lot. A swale is to be graded in at top of slope on

23-1004

ADVERTISEMENT FOR BIDS

00 020-2

north side of lot to redirect adjacent upstream stormwater towards Wilson Street instead of downslope onto parking lot.

Once the area is graded and excavated out for the gravel stone dust parking lot installation, the Contractor will install Geotextile Fabric to prevent the gravel stone dust from migrating into the subgrade beneath the proposed gravel stone dust layer. The gravel parking lot installation will consist of 6" Compacted Gravel Stone Dust with steel edging installed around the perimeter to hold the gravel dust in place. Wheel Stops will then be installed as illustrated on the drawings to delineate where parking is proposed. No proposed striping for parking spaces is proposed (*Linework illustrated on drawings for parking spaces is just visual to delineate spaces for wheel stops).

All disturbed areas will be permanently grassed with Bermuda Seed. Removal of all vegetation and trees within limits of work shall be included in Contractor's overall Bid unless otherwise illustrated on the drawings. Existing 31" Walnut Tree and Stone Wall near entrance shall be protected and not disturbed. Gently clear underbrush around tree and stone wall but do not damage (*no grubbing or grading). Gently cleared area underneath 31" Walnut Tree to be permanently stabilized with Sod or other permanent grassing measures per City's direction once clearing is complete.

All earthwork quantities for grading, pipe bedding, and backfill whether haul-in and/or haul-off are the responsibility of the Contractor to include in their Lump Sum Bid in order to complete the Scope of Work at no additional cost to the Owner. All quantities and measurements are approximate. Contractor shall visit the Site and determine his own quantities for bidding this project.

Contractor shall include in their Base Bid all costs for adjusting and relocating any water and gas services lines, meters, or valves if required in order to complete the scope of work as described by the Contract Documents and Drawings. Contractor shall coordinate with utility companies and relocate utilities if required to install new improvements. Contractor must be qualified with Gwinnett County in order to perform water line installation, relocation, and repairs, none anticipated.

Traffic access along Wilson Street shall remain open at all times. One lane of traffic and access to any driveways must be maintained at all times. Traffic Safety devices such as signage, barricades, etc., and the protection of the public-at-large, and the Contractor's personnel are part of this contract and is the Contractor's sole responsibility. The Contractor will have Sixty (60) consecutive calendar days from the "Notice to Proceed" to finish and complete the project.

Notice to Proceed will be issued during the Pre-Construction meeting. All required paperwork such as Performance and Payment bonds for 100% of the Contract amount which will be submitted to the City along with a Schedule of Values (Unit Prices), Certificate of Insurance, Contractor's Security and Immigration Affidavit, a list of Subcontractors to be used on the project and Subcontractor's Security and Immigration

23-1004

ADVERTISEMENT FOR BIDS

00 020-3

Affidavits shall be provided to the City at City Hall located on Harbins Road, in Dacula, Georgia before construction begins.

All materials and appurtenances required to complete this Scope of Work is the responsibility of the Contractor and shall be provided in his overall Bid. The Contractor must be an approved Contractor with the City of Dacula and/or Gwinnett County. A complete list of materials should be included in the Contractor's overall Bid.

Additional items within Scope of Work

- A. Contractor and subcontractors must make a site visit to determine the exact nature and scope of the work to be done. Contractor is responsible for hauling off all demolition materials (trees, stumps, underbrush, etc.) to a State approved disposal facility at no additional cost to the Owner. Contractor shall tie in and feather new gravel parking lot area into existing asphalt at entrance so that there is a smooth transition.
- B. If any unforeseen sub-grade conditions arise the Contractor shall immediately notify the Owner and/or Owner's representative before proceeding with any work to determine the course of action. The Contractor shall have a Geotechnical Engineer (who will be selected by the Contractor and approved and paid for by the Owner) qualify and quantify the areas and determine the method of sub-grade repair in coordination with the Owner and/or Owner's Representative on a case-by-case basis.
- C. The limits of work for this project are limited to that area illustrated on the drawings in order to perform the temporary gravel parking lot installation as described by scope of work in the Contract Documents.
- D. Contractor is responsible to locate horizontally and vertically all existing utilities within limits of disturbance and protect throughout duration of project. Utilities may include water, gas, electrical, CATV, AT&T, etc., but may not be limited to these within the limits of disturbance.
- E. Contractor shall have a Site Superintendent on-site at all times while work is in progress to monitor, direct, and control construction activities. Superintendent in-charge shall be available to City, Engineer, and adjacent property owners to answer or direct questions concerning the project.

Owner reserves the right to waive any informalities and any technicalities, and to reject any or all bids. There will be a Pre-Bid Conference at Dacula City Hall, 442 Harbins Road, Dacula, GA 30019 at **2:30 PM** local time on **July 9, 2024**. All bidders are strongly encouraged to attend this conference. Owner reserves the right to waive any informalities and any technicalities, and to reject any or all bids. All questions concerning this project shall be submitted in writing by email to Bowman (Owner's Representative –

SECTION 00 100

INSTRUCTIONS TO BIDDERS

Each Bidder by making his bid represents that he has read and understands the bidding documents and has visited the site and familiarized himself with the local conditions under which the work is to be performed.

All bids must be prepared on the forms provided by the Owner's Representative and submitted in accordance with the Instructions to Bidders. A bid is invalid if it has not been deposited at the designated location prior to the time and date for receipt of bids set forth in the advertisement or invitation to bid, or prior to any extension thereof issued to the bidders.

Work under the contract consists of furnishing all labor and materials required to complete the project entitled:

"Wilson Street Temporary Gravel Parking Lot" Project.

In accordance with Contract Documents prepared by: The Bowman Consulting Group, LTD. (Bowman), 4174 Silver Peak Parkway, Suwanee, Georgia 30024. Phone: (770) 932-6550,
Dated: May 24, 2024.

The following provisions shall be applicable to all Bidders:

- A. During grading and excavation phases, if required, should the following conditions be encountered: mass rock, trench rock, trench earth excavation, earth excavation, earth fill and unsuitable soils, Contractor shall immediately notify the Owner's Representative who may observe and will determine the appropriate action necessary for the work to proceed. If, in the opinion of the Owner's Representative, work in addition to the original contract requirements is required, that portion pertaining to any of the foregoing conditions will be performed on a time and material basis and the contract shall be equitably adjusted by change order in accordance with the guidelines set forth in Section 00 801 of these Contract Documents. Contractor shall submit unit prices as required herein that are used to formulate his bid. Unit and/or lump sum prices shall include cost of material, sales tax, delivery, labor, labor burden, supervision, taxes, insurance, and all other costs including profit and overhead. Owner's Representative and Owner reserve the right to accept or reject these prices or request the work to be performed on a time and material basis with complete daily breakdowns and logs submitted by General Contractor.

Contractor may draw his own conclusions and no responsibility is assumed by the Owner's Representative or Owner for subsurface conditions or quality of same. No claims for extra compensation or for additional contract time will be allowed due to subsurface conditions.

- B. Time is of the essence. Construction of the "Wilson Street Temporary Gravel Parking Lot" Project must be substantially complete within Sixty (60) consecutive days from date of Notice to Proceed. Notice to Proceed will be issued during the Pre-Construction meeting. All required paperwork such as Performance and Payment bonds for 100% of the Contract amount which will be submitted to the City along with a Schedule of Values (Unit Prices), Certificate of Insurance, Contractor's Security and Immigration Affidavit, a list of Subcontractors to be used on the project and Subcontractor's Security and Immigration Affidavits shall be provided to the City at City Hall located on Harbins Road, in Dacula, Georgia before construction begins.
- C. A bid bond in the amount of 5% of the base bid shall accompany the bid. The Attorney-in-Fact who signs the bid bond must file with the bid bond a certified copy of his Power of Attorney to sign such bond.
- D. Neither Contractor, nor his material suppliers, nor his Subcontractors shall install or otherwise incorporate any materials containing asbestos, PCB, or other hazardous materials within the boundaries of the Project. No soil found on Site or transported to the site from remote locations which is contaminated with material containing asbestos, PCB, radon, gasoline, fuel oil, diesel fuel or other similar fossil fuels shall be used for fill, backfill or landscape topsoil.
- E. Each bidder represents that his bid is based upon the work described in the Bid Documents, Drawings, and Specifications.
- F. When references are made in the specifications to trade names, or to the names of manufacturers, such references are made solely to designate and identify the quality of the equipment or material to be furnished and are not intended to restrict competitive bidding. In case the Contractor wishes to use material and equipment other than those specified, PRIOR WRITTEN REVIEW by Owner's Representative must be obtained.
- G. If it is desired to use equipment or materials of different manufacturer or trade names from those specified, application for review of such equipment or materials must reach the hands of the Owner's Representative at least ten (10) days prior to the date set for the opening of bids. Application for review must be accompanied by supporting data clearly proving equality of the proposed substitute to that specified. To be acceptable, a substitute must be equal, or exceed, all requirements of the base specifications, including space limitations. A comparative data schedule shall accompany the submittal. Any changes in the work which might be required to accommodate the proposed substitute shall be clearly shown and described. Should the proposed substitute be accepted, any such changes required in other work due to the use of the substitute shall be coordinated and accomplished by Contractor as part of the Contract at no additional cost to Owner.
- H. No substitutes allowed.
- I. No consideration can be given to requests for review received later than ten (10) days prior to the day set for the opening of bids.

J. METHOD OF AWARD

1. A lump sum, fixed price bid proposal is requested with specific Schedule of Values to be provided by the Contractor by which they based their bid upon as part of the Contract Documents and as outlined in the Bid Proposal Form, Section 00 300. Award will be made to the lowest responsive, responsible, qualified bidder.
2. The lump sum bid for the construction of the work as outlined in the Contract Documents and set forth in detail in the proposal, includes the furnishing of all equipment, materials, labor, insurance, overhead and profit for the completion of the work as per the Contract Documents.

K. RIGHT TO REJECT BIDS

Owner reserves the right to reject any or all bids and to waive informalities. It is distinctly understood, and all bids are made subject to this Agreement, that Owner reserves the right to decide which bid he deems lowest and best. In arriving at this decision, due consideration will be given to the reputation of the bidder, his financial responsibility, work of this type successfully completed, and the character of materials and equipment offered. No bids received after the time set for opening proposals will be considered. Any unauthorized conditions, limitations or provisions attached to the proposal, or the omission of a bid on any item in the proposal for the section bid upon, will render it informal and may cause its rejection. No bids will be allowed to be withdrawn after time set for receiving bids.

L. CONTRACT DOCUMENTS

1. The Contract Documents are intended to agree and be mutually explanatory, and they shall be accepted and used as a whole and not separately. Should any items be omitted from the Project Scope of Work and/or the Drawings, or vice versa, it shall be executed the same as if shown and combined in both. Should any item be omitted, or should any item be described in the Scope and/or Drawings, but not duplicated on other, it shall be executed the same as if shown and combined in both. Should contradiction be found, notify Owner's Representative prior to receipt of bids so that contradictions can be clarified by addendum (a).
2. Large scale details will be furnished by the Owner's Representative for all work which in the opinion of Owner's Representative requires same.
3. Details shall be accurately followed, deviation therefrom being cause for rejection of work.
4. Explanatory note shall be preferred to conflicting drawn out indications. Large scale details shall be preferred to scale measurements. In all cases the details shall be checked with existing conditions. Should any variation be found, it shall be immediately referred to Owner's Representative for clarification and adjustment.

5. Owner's Representative will be, in the first instance, the interpreter of the requirements of the Contract Documents and judge the performance thereunder by Contractor. Owner's Representative will within a reasonable time, render such interpretations as he may deem necessary for the proper execution or progress of the work.
6. Contractor shall field verify items as outlined in the Project Scope of Work and/or the Drawings.
7. Contractor and subcontractors must make a site visit to determine the exact nature and scope of the work to be done.
8. Any quantities called out in the Scope of Work, Bid Documents, Drawings, Specifications, and/or Details are approximate. Contractor shall calculate and verify his own quantities used to formulate his bid. Contractor shall verify and determine his own quantities for all materials, lengths of roadway, and other items required to complete the repaving and drainage improvement work for the project as described in the Scope of Work, Bid Documents, Drawings, and/or Specifications.
9. Contractor is responsible for hauling off all demolition materials (soil, base, existing asphalt, etc.) to a State approved disposal facility at no additional cost to the Owner.
10. Contractor shall coordinate with Owner to locate a suitable staging area near the project. If necessary, the Contractor is responsible for the coordination and payment of fees or leasing agreements needed for the storage and/or staging of equipment on private property.
11. The Contractor is responsible for any and all utility locates needed before commencing work on the project. The Contractor shall contact the affected utility, not the City, should utility damage occur. Emergency contact numbers will be provided to the successful bidder.
12. Contractor is not responsible for acquiring any permits.
13. No other testing requirements are required by the Contractor unless an unforeseen circumstance arises with subgrade issue on a case-by-case basis. If this occurs the repaired area shall be proof rolled for subgrade and base material in the presence of the Owner or Owners' Representative prior to placing base and binder material over graded aggregate base material. If any areas fail, then the Contractor will be required to provide a Geotechnical Engineer to qualify and quantify bad materials. Geotechnical Engineer shall be selected by the Contractor, approved by the owner, and paid through an approved change order by the Owner.
14. Access to residential and commercial driveways, as well as maintaining one lane (12' wide minimum for school bus access) open for traffic at all times is the Contractor's

23-1004

INSTRUCTIONS TO BIDDERS

00 100-5

responsibility. The Contractor's means, methods, and scheduling for completion of the contract work is his responsibility.

15. Limits of work for this project occur in residential areas so work is restricted to between the hours of 8 a.m. to 6 p.m. Monday through Saturday. No work on Sunday.
16. Contractor is responsible for all erosion control required to complete the scope of work such as Rip Rap, Erosion Control Matting, temporary and permanent grassing (Sod), and other measures as outlined in the Scope of Work, Bid Documents, and/or Performance Specification.
17. No partial sets of the Contract Documents will be issued by Owner or Owner's Representative.

End of Section

SECTION 00 300

BID PROPOSAL FORM

TO: CITY OF DACULA

P.O. Box 400
Dacula, Georgia 30019

Date: _____

Gentlemen:

Having carefully examined the Contract Documents entitled "Wilson Street Temporary Gravel Parking Lot" Project, dated May 24, 2024 and Addendum (a) No. (s) _____, and having examined the site and conditions affecting the work, including availability of materials and labor, the undersigned hereby proposes to furnish all materials, labor, tools, equipment, machinery, transportation, supervision, administration and services necessary and incidental to construct and substantially complete the drainage and paving improvements called for in the Contract Documents for said project, and in accordance with said documents, shall be substantially complete by the time set forth therein.

A. BASE BID –

The Work to be completed for this Project consists of furnishing all labor, materials, earthwork, construction operations, details, supervision and coordination of all trades, utility suppliers, governmental inspections, and approvals to complete the construction, installation, and coordination for the City of Dacula "Wilson Street Temporary Gravel Parking Lot" Project as follows:

The site is located on property owned by City of Dacula off of Wilson Street just north of the alley for 2nd Avenue Building Lots 10 -13. The scope for the "Wilson Street Temporary Gravel Parking Lot" Project includes clearing and grubbing for the temporary gravel parking lot, bench, and picnic table areas. After clearing and grubbing is complete, the Contractor will perform grading operations as illustrated on the drawings for installation of the gravel parking lot. A swale is to be graded in at top of slope on north side of lot to redirect adjacent upstream stormwater towards Wilson Street instead of downslope onto parking lot.

Once the area is graded and excavated out for the gravel stone dust parking lot installation, the Contractor will install Geotextile Fabric to prevent the gravel stone dust from migrating into the subgrade beneath the proposed gravel stone dust layer. The gravel parking lot installation will consist of 6" Compacted Gravel Stone Dust with steel edging installed around the perimeter to hold the gravel dust in place. Wheel Stops will then be installed as illustrated on the drawings to delineate where parking is proposed. No proposed striping for parking spaces is proposed

(*Linework illustrated on drawings for parking spaces is just visual to delineate spaces for wheel stops).

All disturbed areas will be permanently grassed with Bermuda Seed. Removal of all vegetation and trees within limits of work shall be included in Contractor's overall Bid unless otherwise illustrated on the drawings. Existing 31" Walnut Tree and Stone Wall near entrance shall be protected and not disturbed. Gently clear underbrush around tree and stone wall but do not damage (*no grubbing or grading). Gently cleared area underneath 31" Walnut Tree to be permanently stabilized with Sod or other permanent grassing measures per City's direction once clearing is complete.

All earthwork quantities for grading, pipe bedding, and backfill whether haul-in and/or haul-off are the responsibility of the Contractor to include in their Lump Sum Bid in order to complete the Scope of Work at no additional cost to the Owner. All quantities and measurements are approximate. Contractor shall visit the Site and determine his own quantities for bidding this project.

Contractor shall include in their Base Bid all costs for adjusting and relocating any water and gas services lines, meters, or valves if required in order to complete the scope of work as described by the Contract Documents and Drawings. Contractor shall coordinate with utility companies and relocate utilities if required to install new improvements. Contractor must be qualified with Gwinnett County in order to perform water line installation, relocation, and repairs, none anticipated.

Traffic access along Wilson Street shall remain open at all times. One lane of traffic and access to any driveways must be maintained at all times. Traffic Safety devices such as signage, barricades, etc., and the protection of the public-at-large, and the Contractor's personnel is part of this contract and is the Contractor's sole responsibility. The Contractor will have Sixty (60) consecutive calendar days from the "Notice to Proceed" to finish and complete the project.

All materials and appurtenances required to complete this Scope of Work is the responsibility of the Contractor and shall be provided in his overall Bid. The Contractor must be an approved Contractor with the City of Dacula and/or Gwinnett County. A complete list of materials should be included in the Contractor's overall Bid.

Additional items within Scope of Work

- A. Contractor and subcontractors must make a site visit to determine the exact nature and scope of the work to be done. Contractor is responsible for hauling off all demolition materials (trees, stumps, underbrush, etc.) to a State approved disposal facility at no additional cost to the Owner. Contractor shall tie in and feather new gravel parking lot area into existing asphalt at entrance so that there is a smooth transition.
- B. If any unforeseen sub-grade conditions arise the Contractor shall immediately notify the Owner and/or Owner's representative before proceeding with any work to determine the

- course of action. The Contractor shall have a Geotechnical Engineer (who will be selected by the Contractor and approved and paid for by the Owner) qualify and quantify the areas and determine the method of sub-grade repair in coordination with the Owner and/or Owner's Representative on a case-by-case basis.
- C. The limits of work for this project are limited to that area illustrated on the drawings in order to perform the temporary gravel parking lot installation as described by scope of work in the Contract Documents.
 - D. Contractor is responsible to locate horizontally and vertically all existing utilities within limits of disturbance and protect throughout duration of project. Utilities may include water, gas, electrical, CATV, AT&T, etc., but may not be limited to these within the limits of disturbance.
 - E. Contractor shall have a Site Superintendent on-site at all times while work is in progress to monitor, direct, and control construction activities. Superintendent in-charge shall be available to City, Engineer, and adjacent property owners to answer or direct questions concerning the project.

Owner reserves the right to waive any informalities and any technicalities, and to reject any or all bids. There will be a Pre-Bid Conference at Dacula City Hall, 442 Harbins Road, Dacula, GA 30019 at **2:30 PM** local time on **Tuesday, July 9, 2024**. All bidders are strongly encouraged to attend this conference. Owner reserves the right to waive any informalities and any technicalities, and to reject any or all bids. All questions concerning this project shall be submitted in writing by fax or email to The Bowman Consulting Group, LLC (Bowman). (Owner's Representative – Kevin D. Whigham, P.E.) 4174 Silver Peak Parkway, Suwanee, Georgia 30024, phone number 770-932-6550 or email kwhigham@bowman.com no later than **Friday, July 12, 2024, by 4:00 PM**.

If any unforeseen sub-grade conditions arise the Contractor shall immediately notify the Owner and/or Owner's representative before proceeding with any work to determine the course of action. The Contractor shall have a Geotechnical Engineer who will be selected by the Contractor and approved by the Owner qualify and quantify the areas and determine the method of sub-grade repair in coordination with the Owner and/or Owner's Representative on a case-by-case basis.

A. BASE BID – “Wilson Street Temporary Gravel Parking Lot” Project – LUMP SUM AMOUNT

**Bidder agrees to perform all of the Improvements described in the specifications and represented by the project drawings for the SUM OF :

_____ (\$_____)

(Amounts shall be shown in both * words and figures).

* In case of discrepancy, the amounts shown in words will govern.

**Please note that successful Bidder will be required to submit a Unit Price Breakdown of items used in determining the Lump Sum Bid Proposal Price for this work.

** The **Base Bid** amount shall consist of Work Items more particularly described in Section 01 000, Project Scope & Performance Specification. The Contractor shall be responsible for all labor, equipment, materials, operations, details, insurance, supervision, coordination, administration, overhead and profit, plus all necessary incidental costs associated with the complete function of the Work Scope in context of the project.

“Notice to Proceed” will be issued during the Pre-Construction meeting. All required paperwork such as Performance and Payment bonds for 100% of the Contract amount which will be submitted to the City along with a Schedule of Values (Unit Prices), Certificate of Insurance, Contractor’s Security and Immigration Affidavit, a list of Subcontractors to be used on the project and Subcontractor’s Security and Immigration Affidavits shall be provided to the City at City Hall located on Harbins Road, in Dacula, Georgia before construction begins. Contractor shall mobilize within ten (10) days of Notice to Proceed issued by the City of Dacula and to commit adequate forces on site to substantially complete all Work including punch list items and clean-up for the Base Bid within Sixty (60) consecutive calendar days. The City of Dacula will charge the Contractor Five-Hundred Dollars and no cents (\$500.00) per day for liquidated damages for every day past the completion of the Contract.

The undersigned agrees that this proposal may not be revoked or withdrawn after the time set for the opening of bids but shall remain open for acceptance for a period of 60 days following such time. The undersigned, upon receipt of written notice of the acceptance of this bid, agrees to execute within ten (10) days a Contract for the work for the above stated compensation, and to furnish and deliver to Owner at the same time as the Contract, the required Performance Bonds, and a Labor and Materials Payment Bond, for General Contractor in amount to equal 100% of the Contract Sum. These bonds shall be written on forms provided by a company acceptable to the Owner and licensed to do business in the State of Georgia at the time the bonds are written, and that are listed on “Department of the Treasury Circular 570.”

If this proposal is accepted within 60 days after the date set for the opening of bids and the undersigned fails to execute the Contract within ten (10) days after written notice of such

acceptance or if he fails to furnish the Performance Bonds and the Labor and Material Payment Bond, the obligation of the Bid Bond will remain in full force and effect and the money payable thereon shall be paid into the funds of the Owner as liquidated damages for such failure; otherwise, said Bid Bond shall be returned to the undersigned upon completion of such obligations.

The undersigned has checked carefully all the foregoing figures and understands that the Owner will not be responsible for any errors or omissions on the part of the undersigned in making this bid. The undersigned also acknowledges receipt of the following Addenda, listed by number and date as issued appearing on each:

<u>Addendum No.</u>	<u>Date</u>
_____	_____
_____	_____

IN COMPLIANCE WITH THE ATTACHED SPECIFICATIONS, THE UNDERSIGNED OFFERS AND AGREES, IF THIS BID IS ACCEPTED BY THE CITY OF DACULA, GA WITHIN SIXTY (60) DAYS OF THE DATE OF BID OPENING, TO FURNISH ANY OR ALL OF THE ITEMS UPON WHICH PRICES ARE QUOTED, AT THE PRICE SET OPPOSITE EACH ITEM, DELIVERED TO THE DESIGNATED POINT(S) WITHIN THE TIME SPECIFIED IN THE BID SCHEDULE. THE SUCCESSFUL CONTRACTOR SHALL PROVIDE A SCHEDULE OF VALUES WITH UNIT PRICES FOR A BREAKDOWN OF THEIR LUMP SUM BID.

COMPANY: _____

COMPLETE PHYSICAL ADDRESS: _____

REPRESENTATIVE'S SIGNATURE: _____

DATE: _____

TELEPHONE NO.: _____ FAX NO.: _____

EMAIL: _____

PRINT AUTHORIZED REPRESENTATIVE'S NAME: _____

IF REMITTANCE ADDRESS IS DIFFERENT, INDICATE HERE:

SECTION 00 500

CONTRACT

THIS AGREEMENT, made this _____, day of _____, 2024, by and between the City of Dacula, Georgia, herein called "Owner", acting herein through its Mayor, Hon. Trey King, and _____, County of _____, and State of Georgia, herein called "Contractor".

WITNESSETH: That for and in consideration of the payments and agreements hereinafter mentioned, to be made and performed by the OWNER, the CONTRACTOR hereby agrees with the OWNER to commence and complete the construction of the "Wilson Street Temporary Gravel Parking Lot" Project described as follows:

A. BASE BID –

The Work to be completed for this Project consists of furnishing all labor, materials, earthwork, construction operations, details, supervision and coordination of all trades, utility suppliers, governmental inspections, and approvals to complete the construction, installation, and coordination for the City of Dacula "Wilson Street Temporary Gravel Parking Lot" Project as follows:

The site is located on property owned by City of Dacula off of Wilson Street just north of the alley for 2nd Avenue Building Lots 10 -13. The scope for the "Wilson Street Temporary Gravel Parking Lot" Project includes clearing and grubbing for the temporary gravel parking lot, bench, and picnic table areas. After clearing and grubbing is complete, the Contractor will perform grading operations as illustrated on the drawings for installation of the gravel parking lot. A swale is to be graded in at top of slope on north side of lot to redirect adjacent upstream stormwater towards Wilson Street instead of downslope onto parking lot.

Once the area is graded and excavated out for the gravel stone dust parking lot installation, the Contractor will install Geotextile Fabric to prevent the gravel stone dust from migrating into the subgrade beneath the proposed gravel stone dust layer. The gravel parking lot installation will consist of 6" Compacted Gravel Stone Dust with steel edging installed around the perimeter to hold the gravel dust in place. Wheel Stops will then be installed as illustrated on the drawings to delineate where parking is proposed. No proposed striping for parking spaces is proposed (*Linework illustrated on drawings for parking spaces is just visual to delineate spaces for wheel stops).

All disturbed areas will be permanently grassed with Bermuda Seed. Removal of all vegetation and trees within limits of work shall be included in Contractor's overall Bid unless otherwise illustrated on the drawings. Existing 31" Walnut Tree and Stone Wall near entrance shall be protected and not disturbed. Gently clear underbrush around tree and stone wall but do not damage (*no grubbing or grading). Gently cleared area underneath 31" Walnut Tree to be permanently stabilized with Sod or

other permanent grassing measures per City's direction once clearing is complete.

All earthwork quantities for grading, pipe bedding, and backfill whether haul-in and/or haul-off are the responsibility of the Contractor to include in their Lump Sum Bid in order to complete the Scope of Work at no additional cost to the Owner. All quantities and measurements are approximate. Contractor shall visit the Site and determine his own quantities for bidding this project.

Contractor shall include in their Base Bid all costs for adjusting and relocating any water and gas services lines, meters, or valves if required in order to complete the scope of work as described by the Contract Documents and Drawings. Contractor shall coordinate with utility companies and relocate utilities if required to install new improvements. Contractor must be qualified with Gwinnett County in order to perform water line installation, relocation, and repairs, none anticipated.

Traffic access along Wilson Street shall remain open at all times. One lane of traffic and access to any driveways must be maintained at all times. Traffic Safety devices such as signage, barricades, etc., and the protection of the public-at-large, and the Contractor's personnel is part of this contract and is the Contractor's sole responsibility. The Contractor will have Sixty (60) consecutive calendar days from the "Notice to Proceed" to finish and complete the project.

All materials and appurtenances required to complete this Scope of Work is the responsibility of the Contractor and shall be provided in his overall Bid. The Contractor must be an approved Contractor with the City of Dacula and/or Gwinnett County. A complete list of materials should be included in the Contractor's overall Bid.

Additional items within Scope of Work

- A. Contractor and subcontractors must make a site visit to determine the exact nature and scope of the work to be done. Contractor is responsible for hauling off all demolition materials (trees, stumps, underbrush, etc.) to a State approved disposal facility at no additional cost to the Owner. Contractor shall tie in and feather new gravel parking lot area into existing asphalt at entrance so that there is a smooth transition.
- B. If any unforeseen sub-grade conditions arise the Contractor shall immediately notify the Owner and/or Owner's representative before proceeding with any work to determine the course of action. The Contractor shall have a Geotechnical Engineer (who will be selected by the Contractor and approved and paid for by the Owner) qualify and quantify the areas and determine the method of sub-grade repair in coordination with the Owner and/or Owner's Representative on a case-by-case basis.
- C. The limits of work for this project are limited to that area illustrated on the drawings in order to perform the temporary gravel parking lot installation as described by scope of work in the Contract Documents.

23-1004

CONTRACT

00 500-3

- D. Contractor is responsible to locate horizontally and vertically all existing utilities within limits of disturbance and protect throughout duration of project. Utilities may include water, gas, electrical, CATV, AT&T, etc., but may not be limited to these within the limits of disturbance.

Contractor shall have a Site Superintendent on-site at all times while work is in progress to monitor, direct, and control construction activities. Superintendent in-charge shall be available to City, Engineer, and adjacent property owners to answer or direct questions concerning the project.

Owner reserves the right to waive any informalities and any technicalities, and to reject any or all bids. There will be a Pre-Bid Conference at Dacula City Hall, 442 Harbins Road, Dacula, GA 30019 at **2:30 PM** local time on **Tuesday, July 9, 2024**. All bidders are strongly encouraged to attend this conference. Owner reserves the right to waive any informalities and any technicalities, and to reject any or all bids. All questions concerning this project shall be submitted in writing by fax or email to MDA, a Bowman Company, (Bowman). (Owner's Representative – Kevin D. Whigham, P.E.) 4174 Silver Peak Parkway, Suwanee, Georgia 30024, phone number 770-932-6550 or email kwhigham@bowman.com no later than **Friday, July 12, 2024, by 4:00 PM**.

All quantities and measurements are approximate. Contractor shall visit the Site and determine his own quantities for bidding this project. The limits of work for paving improvements will be repaved to existing widths except as illustrated on the Drawings. Contractor is responsible for verifying all lengths of roadway and quantities required to complete the asphalt repaving work for this project.

Contractor is responsible for hauling off all demolition materials (earthwork, vegetation, construction debris, etc.) to a State approved disposal facility at no additional cost to the Owner.

Contractor is responsible for all earthwork quantities to complete the scope of work for the project. All costs associated with haul off or haul in of earthwork materials shall be included in the Contractor's overall Bid at no additional cost to the Owner.

If any unforeseen sub-grade conditions arise the Contractor shall immediately notify the Owner and/or Owner's Representative before proceeding with any work to determine the course of action. The Contractor shall have a Geotechnical Engineer who will be selected by the Contractor, approved and paid for by the Owner qualify and quantify the areas and determine the method of sub-grade repair in coordination with the Owner and/or Owner's Representative on a case-by-case basis.

CONTRACTOR shall perform the above scope of work, hereinafter called the "Project", for a lump sum, fixed price of _____ Dollars. (\$ _____); and all extra work in connection therewith, under the terms as stated in the Contract Bid Documents; and at his (its or their) own proper cost and expense to furnish all the materials, supplies, machinery, equipment, tools, superintendence, labor, insurance, and other accessories and services necessary to complete the said project in accordance with the conditions and prices stated in the Bid Proposal.

23-1004

CONTRACT

00 500-4

CONTRACTOR shall provide OWNER with Certificate of Insurance and Performance and Payment Bonds as required by these Contract Documents.

This is a lump sum, fixed price Contract. Notwithstanding any other provision of this Contract, the amount to be paid to Contractor by the City shall not exceed _____ Dollars (\$ _____) without the prior written approval of the Mayor and Council of the City of Dacula. Any change order which increases the Contract price by more than \$5,000.00 must be approved in advance by a formal vote of the Mayor and City Council of the City of Dacula at a duly called meeting.

A. BASE BID – “Wilson Street Temporary Gravel Parking Lot” Project – LUMP SUM AMOUNT

**Bidder agrees to perform all of the Improvements described in the specifications and represented by the project drawings for the SUM OF :
_____(\$ _____)
(Amounts shall be shown in both * words and figures).

* In case of discrepancy, the amounts shown in words will govern.

**Please note that successful Bidder will be required to submit a Unit Price Breakdown of items used in determining the Lump Sum Bid Proposal Price for this work.

** The **Base Bid** amount shall consist of Work Items more particularly described in Section 01 000, Project Scope & Performance Specification. The Contractor shall be responsible for all labor, equipment, materials, operations, details, insurance, supervision, coordination, administration, overhead and profit, plus all necessary incidental costs associated with the complete function of the Work Scope in context of the project.

The OWNER is subject to the requirements of the Georgia Security and Immigration Compliance Act. Accordingly, the requirements of O.C.G.A. ' 13-10-91 and Georgia Department of Labor Rule 300-10-1-.02 are conditions of this Contract. Compliance with these requirements shall be attested by the execution of the Contractor Affidavit attached hereto, which shall become a part of the awarded contract. In the event the Contractor employs or contracts with any subcontractor(s) in connection with the awarded contract, the Contractor shall secure from such subcontractor(s) attestation of the subcontractor’s execution of the Subcontractor Affidavit attached hereto, which shall also become a part of the awarded contract and also a part of the contractor/subcontractor agreement. Contractor shall maintain records of such attestation for inspection by The City of Dacula at any time. Contractor shall be required to provide copies to the City of Dacula upon request. Failure to comply with these rules will result in the rejection of the bid proposal and/or termination of any awarded contract where it is subsequently determined that there has been a violation of any provision of the Act or implementing rules and regulations.

23-1004

CONTRACT

00 500-5

Any dispute arising under this Contract shall be heard in the Superior Court of Gwinnett County, Georgia, and the parties' consent to jurisdiction and venue in that Court. The parties waive any defense that may have to lack of jurisdiction or improper venue and agree to have all disputes resolved in the Superior Court of Gwinnett County.

CONTRACTOR hereby agrees to commence work under this Contract on or before a date to be specified in a written "Notice to Proceed" of OWNER and to a fully complete the Project within Sixty (60) consecutive calendar days thereafter.

Notice to Proceed will be issued during the Pre-Construction meeting. All required paperwork such as Performance and Payment bonds for 100% of the Contract amount which will be submitted to the City along with a Schedule of Values (Unit Prices), Certificate of Insurance, Contractor's Security and Immigration Affidavit, a list of Subcontractors to be used on the project and Subcontractor's Security and Immigration Affidavits shall be provided to the City at City Hall located on Harbins Road, in Dacula, Georgia before construction begins. The City of Dacula will charge the Contractor One-Hundred Fifty Dollars and no cents (\$500.00) per day for liquidated damages for every day past the completion of the Contract.

The Owner agrees to pay the Contractor in current funds for the performance of the Contract, subject to additions and deductions, on completion of the project and final inspection of the Owner.

Termination for Cause: The City may terminate this Contract for cause upon ten (10) days prior written notice to the Consultant of the Consultant's default in the performance of any term of this Contract. Such termination shall be without prejudice to any of the City's rights or remedies provided by law.

Termination for Convenience: The City may terminate this Contract for its convenience upon 30 days written notice to the Consultant. In the event of the City's termination of this Contract for convenience, the Consultant will be paid for those services actually performed. Partially completed performance of the Contract will be compensated based upon a signed statement of completion to be submitted by the Consultant, which shall itemize each element of performance.

23-1004

CONTRACT

00 500-6

IN WITNESS WHEREOF, the parties to these presents have executed this Contract in two (2) counterparts, each of which shall be deemed an original, in the year and day first above mentioned.

(Seal)

ATTEST:

CITY OF DACULA

By: _____

(Mayor)

ATTEST:

(Seal)

(Contractor)

By: _____

(Witness)

SECTION 00 600

BONDS AND CERTIFICATES

PART 1 - GENERAL

1. BID BOND: A bid bond in the amount of 5% of the base bid shall accompany the bid. The Attorney in-fact who signs the bid bond must file with the bid bond a certified copy of his Power of Attorney to sign such bond.
2. PAYMENT & PERFORMANCE BOND: Contractor shall furnish both a Performance Bond and Payment Bond, each in the amount of 100% of the Contract Sum, unless otherwise directed by the Owner. The surety must be one which is authorized to do business in the State of Georgia and is listed on "Department of the Treasury Circular 570". Bonds must be accompanied by letter stating company's current rating for verification prior to acceptance by the Owner and execution of the formal Owner/Contractor agreement. It shall be specifically understood that the performance Bond fully protects the Owner and guarantees the completion of the project in accordance with all Bid Documents. After award of contract, submit a properly executed "Performance Bond" and "Labor and Material Payment Bond".
3. CERTIFICATE OF INSURANCE: After award of contract, Contractor shall submit a properly executed "Certificate of Insurance" to Owner.
4. LIST OF SUBCONTRACTORS: After award of contract, but prior to Pre-Construction Conference, submit a properly executed "List of Subcontractors".

End of Section

23-1004

GENERAL CONDITIONS

00 700-1

SECTION 00 700

GENERAL CONDITIONS

PART 1 - GENERAL

1. "The General Conditions for the Contract for Construction", 1997 Edition, with modifications as called out in Section 00 801 - Supplementary Conditions, is hereby made a part of these documents to the same extent as if herein written out in full.

End of Section

SECTION 00 801

SUPPLEMENTARY CONDITIONS (1997)

The following supplements modify, delete, or add to the "General Conditions of the Contract for Construction, 1997 Edition". Where any article, paragraph or sub-paragraph in the General Conditions is supplemented by one of the following paragraphs, the provisions of such article, paragraph, or sub-paragraph shall remain in effect and the supplemental provisions shall be considered added thereto. Where any article, paragraph, or sub-paragraph, in the General Conditions is amended, voided, or superseded by any of the following paragraphs, the provisions of such article, paragraph or sub-paragraph not so amended, voided, or superseded shall remain in effect.

I. ARTICLE 1 - GENERAL PROVISIONS

- A. Add to paragraph 1.1.1: The Drawings and Specifications shall include the Instructions to Bidders, Invitation to Bid, Sample Forms, Contractor's Bid, and all Addenda items relating to Bidding.
- B. Add to paragraph 1.1.7: The term "Project Manual" as used in these conditions is the volume which includes the Bidding Drawings and Specifications, the Agreement Between Owner and Contractor, the Conditions of the Contract, the Specifications, and all Addenda issued prior to, and all Modifications issued after execution of Contract.

II. ARTICLE 2 - OWNER

- A. Add paragraph 2.1.4: The Owner is the City of Dacula, Georgia. All contact with the Owner shall be made to and through the Engineer, Kevin D. Whigham, P.E., Bowman Consulting Group, Ltd. (Bowman), 770-932-6550 or kwhigham@bowman.com. The only other directions the Contractor may respond to are those issued by the City of Dacula Council, Mayor, or City Administrator.
- B. Add to paragraph 2.2.5:
 - 1. Sets of Construction Documents may be obtained as provided for in Advertisement to Bid, which need not be returned by the successful bidder.
 - 2. For construction purposes, the Owner will furnish free of charge to the successful bidding Contractor a maximum of Five (5) printed sets of complete Construction Documents consisting of the Drawings, the Specifications, and all Addenda.

3. Any additional sets of complete Construction Documents or additional copies of selected sheets of Contract Drawings, or sections or pages of Specifications requested by the Contractor will be supplied and billed to the Contractor.
- C. Add paragraph 2.4.2: "If, in the opinion of the Engineer, it is evident that the Contractor has not completed or will not be able to substantially complete the work in accordance with Drawings and Specifications due to default, negligence, or failure on the part of the Contractor, or their subcontractors, the Owner may, at his option, without prejudice, after the expiration of the two seven-day written notices to the Contractor, complete certain portions of the work as may be necessary, or augment the forces of the Contractor with additional manpower as may be required to complete the work by the contracted completion date. In such case, an appropriate deductive change order shall be written, deducting from the contract price the actual costs incurred by the Owner to complete or augment the work. Amount charged to the Contractor will be subject to the approval of the Engineer. Such action, if taken by the Owner, shall not be interpreted by the Contractor as a termination of the contract as per Paragraph 14.2, and the Contractor is to continue to conduct the work, or portions of the work as may be required by the contract during this time frame.

III. ARTICLE 3 - CONTRACTOR

A. Add paragraph 3.2.4:

- 3.2.4 In case of discrepancies or conflicts in the Drawings and Specifications, the documents to hold precedence over others shall be in the following order:
- 3.2.4.1 The Owner-Contractor Agreement (including modifications thereto).
 - 3.2.4.2 Change Orders - Those of a later date shall take precedence over those of an earlier date.
 - 3.2.4.3 Written Amendments to the Contract Signed by Both Parties - Those of a later date shall take precedence over those of an earlier date.
 - 3.2.4.4 Addenda - Those of a later date shall take precedence over those of an earlier date.
 - 3.2.4.5 Clarifications.
 - 3.2.4.6 Supplementary Conditions.
 - 3.2.4.7 General Conditions.
 - 3.2.4.8 Specifications.
 - 3.2.4.9 Schedules.
 - 3.2.4.10 Details - Large scale details shall control over small scale drawings.
 - 3.2.4.11 Other drawings.
 - 3.2.4.12 Drawings dimensioned.
 - 3.2.4.13 Drawings not dimensioned.

B. Add paragraph 3.2.5:

3.2.5 Items of work not illustrated in the drawings or specifications or the mis-description of details of work which are manifestly necessary to carry out the intent of the drawings and specifications, or which are customarily performed, shall not relieve the Contractor from performing such omitted or mis-described details of the work, but they shall be performed as if fully and correctly set forth and described in the drawings and specifications.

C. Add paragraph 3.2.6 as follows:

3.2.6 MEASUREMENTS AND DIMENSIONS

3.2.6.1 The Contractor shall check and be responsible for correctness of all dimensions by taking measurements at the project site before ordering material or doing work dependent for proper size of installation upon coordination with job conditions.

3.2.6.2 The Contractor shall refer discrepancies between Drawings, Specifications, and Project Conditions to Engineer for adjustment before work affected thereby is begun.

3.2.6.3 No consideration shall be given any claim based on difference between actual dimensions and those illustrated on the drawings without first complying with 3.2.6.2 above.

D. Add paragraph 3.3.8: All grades, lines, levels, and benchmarks for the work under this Contract shall be established and maintained by the Contractor, who shall verify all grades, lines, levels, and dimensions indicated on the Drawings, and shall report all discrepancies before commencing work. The Contractor shall provide and maintain well-built batter boards at corners. He shall establish and safeguard benchmarks in at least two widely separated places. As work progresses, he shall establish and safeguard benchmarks at each level and shall establish exact locations of partitions on rough floors as a guide to trades. Any costs of corrective measure necessitated by erroneous establishment of grades, lines, levels, and benchmarks shall be paid for by the Contractor.

- E. Replace paragraph 3.7.1 with the following:
- 3.7.1 The Owner shall pay for any Permit and/or other jurisdictional fees. The Contractor shall secure and pay for all other governmental permits, fees, licenses, and inspections necessary for the proper execution and completion of the work, which are customarily secured after execution of the contract, and which are legally required at the time the construction begins.
- F. Add paragraph 3.7.6 Required permits, licenses, inspections, and certificates shall be carefully preserved and prominently posted during the construction period at the project for the easy, convenient access by the various inspecting authorities.
- G. Add paragraph 3.19 as follows:

3.19 PRE-CONSTRUCTION CONFERENCE

- 3.19.1 A Pre-Construction Conference shall be held prior to commencement of work. The purpose of this conference is to introduce all members of the construction team, which include the Engineer, the Contractor's Project Manager, and the Contractor's Superintendent, to review and ensure all Drawings and Specifications and Submittals are completed and in compliance with all Agreements. In addition, the Contractor shall submit 2 copies of all Post-Bid Information, as described below, for the Owner and Owners' Representative's review.
- 3.19.2 A schedule of values for each major item of work included in the Contract shall be submitted on schedule of values cost index sheets contract and shall define both labor and materials costs for each. Provide breakdown per divisions and sections per table of contents of these specs. See sample form included in Bid For Lump Sum Contracts.
- 3.19.3 A statement designating all work to be performed by the Contractor's own forces shall be submitted.
- 3.19.4 A list of the name of all Sub-Contractors and names of other organizations proposed for each portion of the Work shall be properly executed on "List of Subcontractor's" - and shall be submitted for Owner's and Engineers' review with 24-hour phone numbers.
- 3.19.5 The Performance Bond shall be properly executed on acceptable forms and submitted in duplicate, as described in Section 00 600 - Bonds and Certificates. Bond rating letter shall be included.

- 3.19.6 The Labor and Materials Bond shall be properly executed on acceptable forms and submitted in duplicate.
- 3.19.7 The Certificate for Insurance shall be properly executed on acceptable forms and submitted in duplicate.
- 3.19.8 A list of the names of all suppliers of principal materials and equipment shall be submitted for Owner's and Engineer's review.
- 3.19.9 Construction Schedule submitted to Owner within two weeks of award of contract.
- 3.19.10 A schedule of submittals including certifications, shop drawings, product data, samples, manuals, as built drawings and guarantees with dates of proposed submittals shall be submitted.
- 3.19.11 In addition to submittal of the previous items, the following topics will be discussed. The General Contractor is encouraged to have all subcontractors represented at the conference:
- 3.19.11.1 Introduction of all attending parties.
- 3.19.11.2 Channels and procedures for communication shall be discussed.
- 3.19.11.3 Requests for substitution shall be issued in accordance with the requirements of Section 01 630.
- 3.19.11.4 Issuance of RFP's (Requests for Proposals) by the Engineer shall be addressed by the General Contractor within 7 calendar days of receipt thereof in accordance with Supplementary Conditions, Article 7.
- 3.19.11.5 Change Order compensation shall be based on figures indicated in Supplementary Conditions, Article 7.
- 3.19.11.6 Pre-construction submittals shall be issued as indicated in Supplementary Conditions, sub-paragraph 3.19.
- 3.19.11.7 Any requested shop drawings, samples and other project submittals shall be approved by Owner and Engineer.
- 3.19.11.8 Job Progress Meetings shall be held on an as needed basis to review the Contractor's Application(s) for Payment.

- 3.19.11.9 Applications for Payment shall be issued in accordance with the requirements of Article 9 of the General Conditions of the Contract for Construction and all applicable Supplementary Conditions. All Applications for Payment shall be received by the Engineer no later than the first day of each month and paid by the first Friday following the 15th day of the month. Retainage shall be as described in Supplementary Conditions, paragraphs 9.3.4, 9.6 and 9.6.6. (Retainage shall be 10 percent of the amount earned for the work in place, plus the value of stored materials up to and including 50 percent completion, then 0 percent until final completion, thereby reducing retainage at final completion to 5 percent of the contract amount (including change orders), subject to the approval of the Owner and the Engineer. In other words, at 50 percent project completion, retainage will be 5 percent of the contract amount, plus approved change orders, until final completion is achieved. Retainage for individual subcontractors shall not be released separately as the subcontractors complete their work. Nor shall the retainage for individual subcontractors be reduced when payments beyond 50% of the individual contracts are released. Retainage shall only be reduced based on payments released in excess of 50% of the overall contract sum.
- 3.19.11.10 Safety precautions and programs shall be as directed by the General Contractor in accordance with the General Conditions in Section 00 700.
- 3.19.11.11 Requests for time extension shall be issued in accordance with the requirements of the General and Supplementary Conditions, Article 8.
- 3.19.11.12 Discrepancies and conflicts in the Drawings and Specifications shall be resolved using the order of precedence indicated in the Supplementary Conditions, paragraph 3.2.4.
- 3.19.11.13 The Date of Substantial Completion shall not be achieved, and the Certificate of Substantial Completion shall not be issued prior to receipt of the official Certificate of Occupancy by the General Contractor. This requirement is indicated in Specification Section 01 700, Part 1.1.A. In addition, the Certificate of Substantial Completion shall only be issued in accordance with the requirements of Section 9.8 of the General Conditions of the Contract for Construction.
- 3.19.11.14 Contract closeout/final payment requirements are indicated in Section 01 700. Piecemeal delivery of final closeout documents and materials is unacceptable.

- 3.19.11.15 Materials testing (if required) shall be conducted under a separate contract by the Owner. Contractor shall acquire a Geotechnical Engineer to perform all testing to be approved by and paid for by Owner. The General Contractor shall note that he is responsible for payment of additional testing services if initial testing services fail.
- 3.19.11.16 Immediately prior to Substantial Completion, the General Contractor shall prepare a comprehensive list of items to be corrected or completed (a punch list) for the Engineer's review, in accordance with paragraph 9.8.2 of the General Conditions. The Engineer shall then add to or delete items from the list during a Substantial Completion Inspection.
- 3.19.11.17 Permits, fees, licenses, etc. shall be addressed in accordance with the requirements of General Conditions, paragraph 3.7.1, all applicable Supplementary Conditions, and as follows:
- A. All work and material shall be in accordance with the National Electrical Code, the Plumbing Code, and other applicable Federal, State, County, and municipal laws, ordinances, rules, and regulations pertaining to construction, and nothing in these plans or specifications shall be construed to permit work not conforming thereto. The Contractor shall consult the Engineer on all deviations regarding possible noncompliance and provide all labor and materials to complete the work as required by laws, ordinances, rules, and regulations as directed by the Owner at no increase in cost to the Owner. He shall first confer with the Engineer before making any determinations as to changes in quality, scope and/or increases in cost.
- 3.19.11.18 Compensation for stored materials shall be as defined in parts 6.2.1, 9.3.2, and 10.2.1.2 of the General Conditions, and as follows:
- H. Material delivered for the Contractor to locations other than the site may be taken into consideration in the preparation of pay requests at the discretion of Engineer, provided the Contractor furnishes satisfactory evidence that he has acquired title to such material that it will be utilized on the project covered by this contract in the form of an affidavit stating such. Contractor must provide proof of acceptable insurance coverage on material stored off-site prior to payment for same as well as invoices for such stored materials indicating transfer of the property to the Owner.

IV. ARTICLE 4 - ADMINISTRATION OF THE CONTRACT

- A. Add to paragraph 4.1.1: The Architect referred to in the Contract, the General Conditions, Supplementary Conditions, or other documents of the Contract shall mean the "Engineer", Bowman Consulting Group, LTD. (Bowman), 4174 Silver Peak Parkway, Suwanee, GA 30024.
- B. Delete Paragraph 4.5 (Arbitration) in its entirety.

V. ARTICLE 7 - CHANGES IN THE WORK

- A. Add to paragraph 7.1.1

No extra work is to be done without a written change order. Payment will not be authorized for any extra or changed work for which the Contractor has failed to secure such written change order. All change orders must be signed by the Engineer and Owner.

- B. Delete paragraph 7.3 "Construction Change Directives" in its entirety.

VI. ARTICLE 8 - TIME

- A. Add sub-paragraph 8.1.5:

8.1.5 A working day is a day for which no premium pay is required of the Contractor for labor.

- B. Add paragraph 8.2.4

8.2.4 Upon the determination that the construction progress is two (2) weeks behind the original construction schedule as required by the General Conditions as submitted at the start of the project the Owner will require that the Contractor increase his work effort to a six (6) day ten (10) hour per day work week.

- C. Add sub-paragraph 8.2.5

8.2.5 When requested by the Engineer, the Contractor shall furnish reports as are reasonably desirable as to the progress, condition of the job and anticipated schedule of completing the various phases of the work.

D. Add paragraph 8.4 - Rain Days

8.4 Requests for extension shall be issued in writing by the Contractor to the Engineer within 21 calendar days of the event which causes the delay. This requirement shall be strictly enforced. Completion time will not be extended for normal bad weather. The time for completion as stated in the Drawings and Specifications includes due allowance for days on which work cannot be performed out-of-doors. Any days lost due to the weather shall be documented and verified with the National Weather Service. These days shall be reported by the Contractor at the monthly job site progress meeting.

For the purpose of this contract, the Contractor agrees that he may expect to lose working days to weather in accordance with the following table:

January - 14 days	May - 6 days	September - 2 days
February - 14 days	June - 3 days	October - 3 days
March - 10 days	July - 4 days	November - 5 days
April - 7 days	August - 2 days	December - 9 days

If the total accumulated number of working week days (Monday thru Friday) lost to the weather from the start of work until the building is enclosed, as defined by the Engineer, exceeds the total accumulated number to be expected for the same period from the table above, the contractual completion date shall be extended by the number of calendar days needed to include the excess number of days lost. No extension shall be made for days of bad weather occurring after the building is enclosed. No extension shall be allowed for days on which total precipitation volume is less than 1/10" as recorded by the National Oceanic and Atmospheric Administration, the National Weather Service, the U.S. Army Corps of Engineers, or any other source chosen to be recognized by the Engineer. No extension will be allowed for precipitation occurring on any Saturday or Sunday or nationally recognized holidays during the project life. Furthermore, should a project fall behind the Contractor's original construction schedule, no extensions will be given for inclement weather days beyond the originally scheduled dry-in date plus any additional days due Contractor during such originally scheduled period. No changes in the contract sum shall be authorized because of adjustment of contract time due to inclement weather.

VII. ARTICLE 9 - PAYMENTS AND COMPLETION

A. Add paragraph 9.2.2:

9.2.2 First Payment Application Actions and Submittals which must precede submittal of Contractor's first payment application are as follows:

B. Add paragraph 9.2.3:

9.2.3 The schedule of values shall be prepared in the line-item format on Application and Certification for Payment and on Document G703 Continuation Sheet provided in Section 01 370, providing labor and material costs for each line item. Stored materials shall be summarized on the Continuation Sheet provided in Section 01 370.

C. Delete paragraph 9.3.1 entirely and add paragraph 9.3.1:

9.3.1 The Contractor shall submit to the Engineer, on or before the first day of each month, an itemized Application for Payment, notarized by a duly registered Notary Public, supported by data substantiating the Contractor's right to payment as the Owner or the Engineer may require, and reflecting retainage, as provided elsewhere in the Drawings and Specifications. The Form of Application for Payment shall be the Certificate for Payment in Section 01 370. Supporting data shall include Schedule of Values from each Subcontractor requesting payment, broken down by labor and materials as the Engineer requires. Copies of requisitions from subcontractors and material suppliers may be required.

D. Add to the end of subparagraph 9.3.2:

9.3.2. Values related to General Contractor's and Subcontractor's overhead and profit for stored materials shall not be paid until the products are incorporated into the project. Materials stored or installed shall not be paid for if required submittals have not been completely reviewed.

E. Add new sub-paragraph 9.3.4 as follows:

9.3.4 Each Application for Payment up to and including the Application for Payment issued at or following 50% project completion (including approved change orders) shall include a ten percent (10%) retainage of all completed and stored to date items (including approved change orders).

- F. In paragraph 9.4.1, in the first sentence delete "within seven days" and add "by the eighth day of the same month".
- G. Add paragraph 9.5.1.9:
- 9.5.1.9 It shall be understood that if the Contractor's actual progress becomes more than 10% behind Contractor's anticipated progress, the Owner may direct the withholding of payments to Contractor in amounts equal to the percent behind Contractor's anticipated progress, in addition to the normal 10% withheld.
- H. At paragraph 9.6.1, delete the phrase, "In the manner and within the time provided in the Drawings and Specifications", and in its place use, "On the first Friday following the fifteenth of the same month."
- I. Add new sub-paragraph 9.6.6 as follows:
- 9.6.6.1 It shall be understood that the Owner shall make progress payments on account of the contract prices, including Owner approved and signed change orders, of labor and materials incorporated in the work and of materials suitably stored at the site thereof, as estimated by the Engineer, less the aggregate of previous payments, until one-half (50%) of the overall contract sum is due (including all Owner approved and signed change orders) and provided that:
- a. The work is not behind schedule as determined, by the Engineer only, from the Engineer accepted, time scaled CPM schedule with monthly anticipated progress payment amounts submitted at, or before, the Pre-construction meeting;
 - b. The work is being performed in a satisfactory manner in compliance with the Drawings and Specifications as determined by the Engineer;
 - c. There are no outstanding claims or liens on the property;
- 9.6.6.2 Further payments beyond 50 percent of the overall contract sum as referenced in 9.6.6.1, with total compliance of Items a, b, and c. shall be made in the amount of 100% of the value of the labor and/or materials incorporated in the work and of materials suitably stored at the site thereof unless;
- a. The percentage of work complete falls behind the percentage required by the Engineer accepted, time scaled construction progress schedule, as described in Item 9.6.6.1.a. by as much as 10%; or

- b. The work is being performed in an unsatisfactory manner and/or non-compliant with the Drawings and Specifications as determined by the Engineer; or
 - c. There are outstanding claims or liens on the property.
- 9.6.6.3 In which event or events, the Owner shall reinstate the 10% retainage on all periodical payments to be paid while one or more of the events continue to exist. The Contractor shall be given written notice, by the Engineer, of the reinstatement of the retainage. If the Contractor's actual progress becomes more than 10% behind the Contractor's anticipated progress, as described in Item 9.6.6.1.a., the Engineer may direct the withholding of payments to the Contractor in amounts equal to the percentage behind the Contractor's anticipated progress, in addition to the 10% described in all Items of Article 9.
- 9.6.6.4 If the Contractor recovers all lost time and puts the work back on schedule (0% behind schedule) per schedule described in 9.6.6.1.a and remedies all breaches of 9.6.6.2.b. and 9.6.6.2.c. further payments shall be as described in 9.6.6.2; unless Items 9.6.6.1.a. or 9.6.6.2.b. and 9.6.6.2.c. recur in which event or events the Owner shall reinstate Item 9.6.6.3.
- J. In paragraph 9.7.1, in the first delete "within seven days" and add "by the eighth day of the month"; in the fourth line delete "within seven days after the date established in the Drawings and Specifications" and add "as described in paragraph 9-6-1".
- K. Add paragraph 9.9.4:
- 9.9.4 Should the Project, or any portion thereof, be incomplete for Substantial Completion or final completion at the scheduled date or dates, the Owner shall have the right to occupy any portion of the Project. In such an event, the Contractor shall not be entitled to any extra compensation on account of said occupancy or by the Owner's normal full use of the project, nor shall the Contractor interfere in any way with said normal full use of the project. Further, the Contractor shall not be relieved of any responsibilities of the Contractor, including the required times of completion. Such occupancy by the Owner does not, in itself, constitute Substantial Completion nor Final Completion.

L. Add paragraph 9.10.6:

9.10.6 Reduction in retainage shall not be made automatically. Any reduction in retainage shall only be considered based on the condition of the project at the time of issuance of the Certificate of Substantial Completion.

M. Add paragraph 9.10.7:

9.10.7 In the event that Final Completion is not achieved within 60 days of the contracted date of Substantial Completion through no fault of the Owner or Engineer, the Contractor shall pay Owner amounts equal to the actual Owner's costs of continuing to provide administrative services on this Contract, until Final Completion.

N. Add paragraph 9.10.8:

9.10.8 Final Payment Application - Actions and submittals which must precede or coincide with submittal of contractor's final payment application are listed in Section 01 700.

O. Add paragraph 9.11

9.11 Article 1 of Chapter 10 of Title 13 of the Official Code of Georgia Annotated, relating to general provisions affecting contracts for public works, is amended by adding at the end of said article a new Code section to be designated as Code Section 13-10-2, which is hereby made a part of this Contract, to read as follows:

- A. As used in this Code section, the term:
1. "Contractor" means a person having a direct contract with the Owner.
 2. "Lower tier subcontractor" means a person other than a contractor having a direct contract with a subcontractor.
 3. "Owner" means the state, any county, municipal corporation, authority, board of education, or other public board, public body, department, agency, instrumentality, or political subdivision of the state.
 4. "Engineer" means the Architect or Engineer in charge of the project as authorized by the Owner or such other contract representative or officer as designated in the Drawings and Specifications as the party representing the Owner's interest regarding administration and oversight of the project.

5. "Subcontractor" means a person other than an owner having a direct contract with the Contractor.
- B. In any contract for the performance of any construction project entered into on or after July 1, 1985, with an owner, as defined in paragraph (3) of subsection (a) of this Code section, such contract shall provide for the following:

After work has commenced at the construction site, progress payments to be made on some periodic basis, and at least monthly, based on the value of work completed as may be provided in the Drawings and Specifications, plus the value of materials and equipment suitably stored, insured, and protected at the construction site, and at the Owner's discretion such materials and equipment suitably stored, insured and protected off-site at a location approved by the Engineer when allowed by the Drawings and Specifications, less retainage; and

1. Retainage to a maximum of 10 percent of each progress payment; provided, however, that when 50 percent of the contract value, including change orders and other additions to the contract value provided for by the Drawings and Specifications is due and the manner of completion of the contract work and its progress are reasonably satisfactory to the Engineer, the Owner shall withhold no more retainage. At the discretion of the owner and with the approval of the Contractor, the retainage of each subcontractor may be released separately as the subcontractor completes his work.
2. If, after discontinuing the retention, the owner's authorized contract representative determines that the work is unsatisfactory or has fallen behind schedule, retention may be resumed at the previous level. If retention is resumed by an owner, the Contractor and subcontractors shall be entitled to resume withholding retainage accordingly.
3. At substantial completion of the work or such other standard of completion as may be provided in the Drawings and Specifications and as the Owner's Representative determines the work to be reasonably satisfactory, the Owner shall within 30 days after invoice and other appropriate documentation as may be required by the Drawings and Specifications are provided pay the retainage to the Contractor. If at that time there are any remaining incomplete minor items, an amount equal to 200 percent of the value of each item as determined by the Engineer shall be withheld until such item or items are completed. The reduced retainage shall be shared by the Contractor and subcontractors as their interests may appear.

4. The Contractor shall, within ten days from the contractor's receipt of retainage from the Owner, pass through payments to subcontractors and shall reduce each subcontractor's retainage in the same manner as the Contractor's retainage is reduced by the Owner, provided that the value of each subcontractor's work complete and in place equals 50 percent of his subcontract value, including approved change orders and other additions to the subcontract value and provided, further, that the work of the subcontractor is proceeding satisfactorily and the subcontractor has provided or provides such satisfactory reasonable assurances of continued performance and financial responsibility to complete his work including any warranty work as the Contractor in his reasonable discretion may require, including, but not limited to, a payment and performance bond.
 5. The subcontractor shall, within ten days from the subcontractor's receipt of retainage from the contractor, pass through payments to lower tier subcontractors and shall reduce each lower tier subcontractor's retainage in the same manner as the subcontractor's retainage is reduced by the contractor, provided that the value of each lower tier subcontractor's work complete and in place equals 50 percent of his subcontract value, including approved change orders and other additions to the subcontract value and provided, further, that the work of the lower tier subcontractor is proceeding satisfactorily and the lower tier subcontractor has provided or provides such satisfactory reasonable assurances of continued performance and financial responsibility to complete his work including any warranty work as the subcontractor in his reasonable discretion may require, including, but not limited to, a payment and performance bond.
- C. This Code section shall not apply to:
1. Any contracts let by the Department of Transportation of this state for the construction, improvement, or maintenance of roads or highways in this state or purposes incidental thereto; or

2. Any contracts whose value or duration at the time of the award does not exceed \$150,000.00 or 45 days in duration.
- D. Contract and subcontract provisions inconsistent with the benefits extended to contractors, subcontractors, and lower tier subcontractors by this Code section shall be unenforceable; provided, however, that nothing in this Code section shall render unenforceable any contract or subcontract provisions allowing greater benefits to be extended to such contractors, subcontractors, or lower tier subcontractors, the provisions and benefits of this Code section being minimal only.
- E. Nothing shall preclude a payor under this Code section, prior to making a payment, from requiring the payee to submit satisfactory evidence including any or all invoices that all payrolls, material bills, and other indebtedness connected with the work have been paid.

In addition to the foregoing, before the Owner can implement the above amendment to the contract, a letter of consent from the Surety Company must be provided to the Owner ten (10) days prior to the Contractor's request to the Owner to withhold no more retainage under the terms of 13-10-2.

- F. Add to paragraph above, paragraph B.,1.,a): Conditions for the reduction of retainage from 10 percent to no retainage are:
1. The work is not behind schedule as determined by the Engineer only, from the Architect approved, time scaled CPM schedule with monthly anticipated progress payment amounts submitted at or before the Pre-construction meeting;
 2. The work is being performed in a satisfactory manner in compliance with the Drawings and Specifications as determined by the Engineer;
 3. There are no outstanding claims or liens on the property. Contractor shall submit, with pay request, a lien release form for each subcontractor requesting payments these lien release forms shall be properly notarized.
 4. Further payments, with total compliance of B.1, B.2 and B.3 shall be made in the amount of 100% of the value of the labor and/or materials incorporated in the work and of materials suitably stored at the site thereof unless:
 - a. The percentage of work complete falls behind the percentage required by the construction progress schedule, as described in B.1 by as much as 10%; or

- b. The work is being performed in an unsatisfactory manner and/or non-compliant with the Drawings and Specifications as determined by the Engineer; or
 - c. There are outstanding claims or liens on the property.
 - d. In which event or events, the Owner shall reinstate the 10% retainage on all periodical payments to be paid while one or more of the events continue to exist. The Contractor shall be given written notice, by the Engineer, of the reinstatement of the retainage. If the Contractor's actual progress becomes more than 10% behind the Contractor's anticipated progress, as described in Item 9.6.6.1.a. the Engineer may direct the withholding of payments to the Contractor in amounts equal to the percentage behind the Contractor's anticipated progress, in addition to the 10% described in all Items of Article 9.
5. If the Contractor recovers all lost time and puts the work back on schedule (0% behind schedule) per schedule described in 9.6.6.1.a. and remedies all breaches of 9.6.6.2.b and 9.6.6.2.c further payments shall be as described in 9.6.6.2; unless Items 9.6.6.1.a or 9.6.6.2.b and 9.6.6.2.c recur in which event or events the Owner shall reinstate Item 9.6.6.3.

VIII. ARTICLE 11 - INSURANCE AND BONDS

A. Delete paragraph 11.1.2 in its entirety and substitute the following:

- 11.1.2. The insurance required by paragraph 11.1.1 shall be written for not less than any limits of liability listed below or required by law, whichever is greater, and shall include contractual liability insurance as applicable to the Contractor's obligations under paragraph 3.18. The Contractor agrees that, prior to the beginning of any work by the Contractor or any Subcontractor, as the case may be, he (the Contractor) will furnish the following to the Owner for himself, and will obtain, and retain in his files for the duration of the construction period, like certificates for each Subcontractor. Certificate from insurance company showing coverage of Workmen's Compensation Insurance for the State of Georgia or a certificate from Georgia Workmen's Compensation Board showing proof of ability to pay compensation directly. Certificate from insurance company showing coverage for the Contractor for the following:
1. Contractor's Protective and Public Liability Insurance: Taken out in the name of the Contractor.
 2. Personal Injury, including death - minimum limits of \$500,000 for each person and \$1,000,000 for each accident.

3. Property Damage, minimum limits of \$300,000 for each accident and \$500,000 for aggregated of operations.
 4. Disposition: Certificate of Insurance must be sent to Engineer prior to commencement of work. See following for endorsement required on this certificate.
- B. Delete paragraph 11.1.3 in its entirety and substitute the following:
- 11.1.3 Certificates of insurance acceptable to the Owner shall be filed with the Owner prior to commencement of the work. These certificates shall contain a statement on every policy or certificate, as the case may be, that "The insurance company agrees that Policy No. _____ shall not be canceled, changed, or allowed to lapse until ten (10) days after the Owner and Engineer have received written notice as evidenced by return receipt of registered letter".
- C. Add paragraph 11.1.1.8:
- 11.1.1.8 Liability insurance shall include all major divisions of coverage and shall be on a comprehensive form including:
1. Premises - Operations
 2. Independent Contractor's Protective, for Owner and Contractor
 3. Products and Completed Operations (in force for one year beginning at Date of Substantial Completion)
 4. Contractual - including specified provisions for the Contractor's obligations under Paragraph 3.18.
 5. Owned, non-owned, and hired motor vehicles
 6. Broad form coverage for property damage
 7. Explosion and collapse hazard
 8. Underground hazard
- D. Delete paragraph 11.2 in its entirety.
- E. Delete paragraph 11.3 in its entirety and substitute the following:
- 11.3 The Contractor shall purchase and maintain property insurance upon the entire work at the site, to the full (100%) insurable value thereof. This insurance shall include the interest of the Owner and the Contractor in the work and shall insure against the perils of fire, extended coverage, and shall include "all risk" insurance for physical loss or damage including, without duplication of coverage, theft, vandalism, and malicious mischief.

F. Delete Paragraph 11.4.1 in its entirety and substitute the following:

11.4.1 Contractor shall furnish both a Performance Bond and a Payment Bond, each in the amount of 100% of the Contract Sum, unless otherwise directed by the Engineer. Contractor shall also provide both Performance Bond and Payment Bond for his major subcontractors, including HVAC, electrical, plumbing, roofing, and sprinkler. The sureties must be authorized to do business in the State of Georgia and listed on "Department of the Treasury Circular 570". In addition, companies furnishing bonds shall have an A.M. Best Company rating of at least a Class "A" with a financial size of VI or better. Bonds must be accompanied by letter stating company's current rating for verification prior to acceptance by the Owner and execution of the formal Owner/Contractor agreement.

IX ARTICLE 13 - MISCELLANEOUS PROVISIONS

A. Delete paragraph 13.5.3 entirely and replace as follows:

13.5.3

1. When initial tests indicate non-compliance with the Drawings and Specifications, all subsequent retesting caused by the non-compliance shall be performed by the same testing laboratory and the costs thereof will be deducted by the Owner from the contract sum.
2. Inspection or testing performed exclusively for the Contractor's convenience shall be the sole responsibility of the Contractor.
3. All specimens and samples for testing, unless otherwise provided in these Drawings and Specifications, will be taken by the testing laboratory. All sampling equipment and personnel will be provided by the testing laboratory and all deliveries of specimens and samples to the testing laboratory will be performed by the testing laboratory.

End of Section

SECTION 00 802

NOTICE OF COMMENCEMENT

Public Works

To: Clerk of Superior Court of Gwinnett County, Georgia

Pursuant to O.C.G.A. 36-82-104(f), not later than 15 days after physically commencing work, the undersigned gives Notice of Commencement of a public work including the following information:

- 1. "Wilson Street Temporary Gravel Parking Lot" in the City Limits of Dacula, Georgia.
- 2. Name and address of the state, country, municipal corporation, or public board or body thereof which is doing the public work:

City of Dacula
 P.O. Box 400
 Dacula, Georgia 30019

- 3. Name and address of the surety for the performance and payment bonds, if any:
-

- 4. Name and address of the holder of the security deposit provided pursuant to O.C.G.A. 13-10(b)(2)(B), if any: N/A

Contractor

 Date

These documents must be filed with the Clerk of the Superior Court for the county in which the public work is located, and a copy of this document must be posted at the public work site no later than 15 days after the Contractor physically commences work on the public work.

Within ten (10) calendar days of receipt of a written request, give a copy of this Notice of Commencement to any subcontractor, materialman, or person making the request.

End of Section

SECTION 00 900

ADDENDA AND CLARIFICATIONS

PART 1 - GENERAL

1.1 The following changes have been incorporated in the Construction Documents dated:

_____ (Released for Construction).

a. Addendum No. 1, dated _____, 2024.

b. Addendum No. 2, dated _____, 2024.

c. Addendum No. 3, dated _____, 2024.

Copies of these documents are included herein.

PART 2 - N/A

PART 3 - N/A

End of Section

**PROJECT SCOPE OF WORK
& PERFORMANCE SPECIFICATIONS
FOR
"WILSON STREET TEMPORARY GRAVEL PARKING LOT" PROJECT**

PART 1 - GENERAL

1.1 SCOPE OF WORK

The Work to be completed for this Project consists of the following:

A. BASE BID –

The Work to be completed for this Project consists of furnishing all labor, materials, earthwork, construction operations, details, supervision and coordination of all trades, utility suppliers, governmental inspections, and approvals to complete the construction, installation, and coordination for the City of Dacula "Wilson Street Temporary Gravel Parking Lot" Project as follows:

The site is located on property owned by City of Dacula off of Wilson Street just north of the alley for 2nd Avenue Building Lots 10 -13. The scope for the "Wilson Street Temporary Gravel Parking Lot" Project includes clearing and grubbing for the temporary gravel parking lot, bench, and picnic table areas. After clearing and grubbing is complete, the Contractor will perform grading operations as illustrated on the drawings for installation of the gravel parking lot. A swale is to be graded in at top of slope on north side of lot to redirect adjacent upstream stormwater towards Wilson Street instead of downslope onto parking lot.

Once the area is graded and excavated out for the gravel stone dust parking lot installation, the Contractor will install Geotextile Fabric to prevent the gravel stone dust from migrating into the subgrade beneath the proposed gravel stone dust layer. The gravel parking lot installation will consist of 6" Compacted Gravel Stone Dust with steel edging installed around the perimeter to hold the gravel dust in place. Wheel Stops will then be installed as illustrated on the drawings to delineate where parking is proposed. No proposed striping for parking spaces is proposed (*Linework illustrated on drawings for parking spaces is just visual to delineate spaces for wheel stops).

All disturbed areas will be permanently grassed with Bermuda Seed. Removal of all vegetation and trees within limits of work shall be included in Contractor's overall Bid unless otherwise illustrated on the drawings. Existing 31" Walnut Tree and Stone Wall near entrance shall be protected and not disturbed. Gently clear underbrush around tree and stone wall but do not damage (*no grubbing or grading). Gently cleared area underneath 31" Walnut Tree to be permanently stabilized with Sod or other permanent grassing measures per City's direction once clearing is complete.

All earthwork quantities for grading, pipe bedding, and backfill whether haul-in and/or haul-off are the responsibility of the Contractor to include in their Lump Sum Bid in order to complete the Scope

of Work at no additional cost to the Owner. All quantities and measurements are approximate. Contractor shall visit the Site and determine his own quantities for bidding this project.

Contractor shall include in their Base Bid all costs for adjusting and relocating any water and gas services lines, meters, or valves if required in order to complete the scope of work as described by the Contract Documents and Drawings. Contractor shall coordinate with utility companies and relocate utilities if required to install new improvements. Contractor must be qualified with Gwinnett County in order to perform water line installation, relocation, and repairs, none anticipated.

Traffic access along Wilson Street shall remain open at all times. One lane of traffic and access to any driveways must be maintained at all times. Traffic Safety devices such as signage, barricades, etc., and the protection of the public-at-large, and the Contractor's personnel is part of this contract and is the Contractor's sole responsibility. The Contractor will have Sixty (60) consecutive calendar days from the "Notice to Proceed" to finish and complete the project.

All materials and appurtenances required to complete this Scope of Work is the responsibility of the Contractor and shall be provided in his overall Bid. The Contractor must be an approved Contractor with the City of Dacula and/or Gwinnett County. A complete list of materials should be included in the Contractor's overall Bid.

Additional items within Scope of Work

- A. Contractor and subcontractors must make a site visit to determine the exact nature and scope of the work to be done. Contractor is responsible for hauling off all demolition materials (trees, stumps, underbrush, etc.) to a State approved disposal facility at no additional cost to the Owner. Contractor shall tie in and feather new gravel parking lot area into existing asphalt at entrance so that there is a smooth transition.
- B. If any unforeseen sub-grade conditions arise the Contractor shall immediately notify the Owner and/or Owner's representative before proceeding with any work to determine the course of action. The Contractor shall have a Geotechnical Engineer (who will be selected by the Contractor and approved and paid for by the Owner) qualify and quantify the areas and determine the method of sub-grade repair in coordination with the Owner and/or Owner's Representative on a case-by-case basis.
- C. The limits of work for this project are limited to that area illustrated on the drawings in order to perform the temporary gravel parking lot installation as described by scope of work in the Contract Documents.
- D. Contractor is responsible to locate horizontally and vertically all existing utilities within limits of disturbance and protect throughout duration of project. Utilities may include water, gas, electrical, CATV, AT&T, etc., but may not be limited to these within the limits of disturbance.

- E. Contractor shall have a Site Superintendent on-site at all times while work is in progress to monitor, direct, and control construction activities. Superintendent in-charge shall be available to City, Engineer, and adjacent property owners to answer or direct questions concerning the project.

PART 2 - PRODUCTS – N/A

PART 3 – EXECUTION – N/A

3.1 **PAVING (*As it applies to Compacted Gravel Dust Parking Lot Installation Only)**

- A. The City of Dacula's Engineer or designated representative shall have access at all times to all parts of the material producing plants for checking the mixing operations and materials and the adequacy of the equipment in use.
- B. The Contractor is responsible for maintaining the existing pavement alignments, grades, elevations, and cross sections as represented by existing roadway conditions.
- C. Submittals shall be in accordance with the Department of Transportation, State of Georgia, Standard Specifications, Construction of Roads, and Bridges and shall include aggregate source, gradation, soundness loss, percentage of wear, and other tests required by the DOT.
- D. Contractor shall submit a Job-Mix Formula per the requirements of the Department of Transportation, State of Georgia, Standard Specifications, Construction of Roads, and Bridges. Paving specifications as described below in Part 3.1 item J shall be used.
- E. Paving equipment, weather limitations, Job-Mix Formula, mixing, construction methods, compaction, finishing, tolerances, and protection shall conform to the requirements of the appropriate sections of the Department of Transportation, State of Georgia, Standard Specifications, Construction of Roads, and Bridges for the type of materials specified.
- F. Contractor to ensure that stormwater will not pond in roadway, driveways, or on adjacent shoulders or landscaped areas.
- G. After demolition and removal of the existing pavement and base materials, if required, the earth sub-grade shall be proof rolled in the presence of the Owner and/or Owner's representative to determine the stability and adequacy of the earth base before proceeding with any repaving operations. The earth sub-grade and the GAB base are to be proof rolled separately. Sections of earth sub-grade and/or GAB base failing to pass the respective proof-roll test shall be replaced and/or re-compacted and may require testing by a Geotechnical Engineer if requested by the Owner or the Owner's Representative, only if required.

Proof-rolling (if required):

1. After demolition operations, the Project area shall be proof rolled in the presence of the Owner's Representative. A Geotechnical Engineer will be selected by the Contractor, approved by the Owner for this project, and paid by Owner to perform geotechnical and materials testing services for the project if required.
 2. Proof-rolling shall consist of a minimum of four (4) complete overlapping passes in each of two perpendicular directions with a heavily loaded 18–20-ton dual tandem dump truck.
 3. Proof-rolling shall be performed in the presence of the Owner's Representative.
 4. Any soft or unstable sub-grade soil conditions observed shall be identified for qualification and quantification by the Geotechnical Engineer.
 5. Any soft or yielding areas shall be thoroughly undercut and replaced with well-compacted structural fill. Areas shall be compacted 95% Standard Proctor with the top twelve (12") inches compacted to 98% Standard Proctor Density or as specified by the Geotechnical Report.
- H. Contractor shall be responsible for providing all equipment necessary to perform proof rolling operations of earth sub-grade, GAB base, and/or existing asphalt, if required.
- I. Transition between new and existing sections of asphalt shall be flush and smooth. Any elevation difference shall be made up with additional asphalt surface course material.
- J. Placement of Asphaltic Paving Materials shall be as follows:
1. Spread material in a manner which requires the least handling.
 2. Where thickness of finished paving will be 3 inches or less, spread in one layer.
 3. After material has been spread to proper depth, roll until the surface is hard, smooth, unyielding, and true to the thickness and elevations as determined by Owner's Representative.
 4. Roll in at least two (2) directions until no roller marks are visible.
- K. Finished paving smoothness tolerance:
1. No depressions which will retain standing water. Contractor will ensure that stormwater will not pond in roadway, driveways or on adjacent shoulders or landscape areas.
 2. No deviations greater than 1/8 inch in six feet.

- L. All existing utility structures will be adjusted to fit flush with street surface 24 hours after resurfacing is completed in accordance with the City of Dacula Standards.

3.2 MAINTAINING TRAFFIC

- A. Temporary Gravel Dust Parking Lot shall be protected from traffic until City is ready to open parking lot.
- B. All traffic control and detouring equipment, methods and techniques shall conform to the latest edition of the M.U.T.C.D. and all supplements thereto.
- C. Maintain one (1) lane (12' wide minimum for school bus access) open at all times.
- D. Maintain local traffic access to all streets, intersections, and private driveways during construction period and at all times. Contractor shall not perform any work that will impact the flow of traffic without approval of Owner's Representative.
- E. Contractor shall take necessary precautions to secure the construction sites to maintain a safe environment for the public.
- F. Contractor, vendors, and all sub-contractors shall observe speed limits at all times.

3.3 EROSION CONTROL

- A. Install and maintain a comprehensive system of Soil Erosion Control measures throughout the duration of the projects in conformity with the "Manual for Erosion and Sediment Control in Georgia", 6th Edition, 2014 by the Georgia Soil and Water Conservation Commission and any supplements thereto.
- B. Contractor shall contain all soil erosion from the construction areas. Erosion control measures are required for any disturbed areas not covered by pavement or sidewalk areas.
- C. Erosion control includes, but is not limited to Rip Rap, Temporary and Permanent Grassing. Other BMP's may include Temporary Sediment Traps "F" (w/ filter fabric) and "P" (pigs-in-blanket). Temporary Grassing and Permanent Grassing is required where Contractor disturbs any area outside limits of sidewalk and pavement. Bermuda Sod shall be replaced for all disturbed areas.

3.4 CLEAN-UP

- A. Contractor shall remove all debris, rubbish, and excess material from the work sites.
- B. All disturbed areas shall be dressed, grassed, and mulched.

- C. All excess material from demolition and/or construction activities will be hauled off and legally disposed of.

3.5 GUARANTEE

- A. Contractor shall guarantee all improvements from material and/or craftsmanship defects for a period of one (1) year from date of final acceptance of Work.

End of Section

SECTION 01 370

APPLICATION FOR PAYMENT

PART 1 - GENERAL

- 1.1 Contractor shall submit Application and Certification for Payment in format **similar** to that of the AIA Document G702 and the AIA Document G703, Continuation Sheet. (Example formats are hereby made a part of these documents. (Exhibits follow)
- 1.2 Once contractor has submitted weekly payrolls and Section 3 reports in accordance with Davis-Bacon requirements and any other paperwork required by CDBG and received approval of same, and submitted the Application for Payment, then the City will remit payment to Contractor within thirty (30) days.

PART 2 - PRODUCTS – N/APART 3 - EXECUTION – N/A

End of Section

APPLICATION AND CERTIFICATE FOR PAYMENT

TO OWNER:

PROJECT:

APPLICATION NO.:

Distribution to:

PERIOD TO:

OWNER

PROJECT NOS.:

ARCHITECT

FROM CONTRACTOR:

VIA ENGINEER:

CONTRACT DATE:

CONTRACTOR

ENGINEER

CONTRACT FOR:

CONTRACTOR'S APPLICATION FOR PAYMENT

Application is made for payment, as shown below, in connection with the Contract.

1. ORIGINAL CONTRACT SUM \$ _____
2. Net change by Change Orders \$ _____
3. CONTRACT SUM TO DATE (Line 1 ± 2) \$ _____
4. TOTAL COMPLETED & STORED TO DATE \$ _____
(Column G on G703)
5. RETAINAGE:
 - a. _____% of Completed Work \$ _____
(Columns D + E on G703)
 - b. _____% of Stored Material \$ _____
(Column F on G703)
 Total Retainage (Line 5a + 5b or
Total in Column I of G703) \$ _____
6. TOTAL EARNED LESS RETAINAGE \$ _____
(Line 4 less Line 5 Total)
7. LESS PREVIOUS CERTIFICATES FOR PAYMENT
(Line 6 from prior Certificate) \$ _____
8. CURRENT PAYMENT DUE \$
9. BALANCE TO FINISH, INCLUDING RETAINAGE
(Line 3 less Line 6) \$ _____

CHANGE ORDER SUMMARY	ADDITIONS	DEDUCTIONS
Total changes approved in previous months by Owner		
Total approved this Month		
TOTALS		
NET CHANGES by Change Order		

The undersigned Contractor certifies that to the best of the Contractor's knowledge, information and belief the Work covered by this Application for Payment has been completed in accordance with the Contract Documents, that all amounts have been paid by the Contractor for Work for which previous Certificates for Payment were issued and payments received from the Owner, and that current payment shown herein is now due.

CONTRACTOR:

By: _____ Date: _____

State of:

County of:

Subscribed and sworn to before
me this _____ day of _____

Notary Public:

My Commission expires: _____

ENGINEER'S CERTIFICATE FOR PAYMENT

In accordance with the Contract Documents, based on on-site observations and the data comprising this application, the Engineer certifies to the Owner that to the best of the Engineer's knowledge, information and belief the Work has progressed as indicated, the quality of the Work is in accordance with the Contract Documents, and the Contractor is entitled to payment of the AMOUNT CERTIFIED.

AMOUNT CERTIFIED \$ _____

(Attach explanation if amount certified differs from the amount applied for. Initial all figures on this Application and on the Continuation Sheet that are changed to conform to the amount certified.)

ENGINEER:

By: _____ Date: _____

This Certificate is not negotiable. The AMOUNT CERTIFIED is payable only to the Contractor named herein. Issuance, payment and acceptance of payment are without prejudice to any rights of the Owner or Contractor under this Contract.

CONTINUATION SHEET

(Instructions on reverse side)

PAGE OF PAGES

APPLICATION AND CERTIFICATE FOR PAYMENT,

containing Contractor's signed Certification, is attached.

In tabulations below, amounts are stated to the nearest dollar.

Use Column I on Contracts where variable retainage for line items may apply.

APPLICATION NO.:

APPLICATION DATE:

PERIOD TO:

ENGINEER' PROJECT NO.:

A ITEM NO.	B DESCRIPTION OF WORK	C SCHEDULED VALUE	D E WORK COMPLETED		F MATERIALS PRESENTLY STORED (NOT IN D OR E)	G TOTAL COMPLETED AND STORED TO DATE (D+E+F)		H BALANCE TO FINISH (C - G)	I RETAINAGE (IF VARIABLE) RATE
			FROM PREVIOUS APPLICATION (D + E)	THIS PERIOD		% (G ÷ C)			

SECTION 01 400

QUALITY CONTROL

PART 1 - GENERAL

1.1 ON SITE OBSERVATIONS

- A. All work and materials shall be subject to review by Owner's Representative and Owner.
- B. Contractor shall fully cooperate and shall furnish all reasonable facilities for the inspections of all parts of the work during the entire construction period.

1.2 TESTING SERVICES

- A. All materials upon which the strength and durability of the work may depend, shall be subject to inspection and testing to establish conformance with City of Dacula, Gwinnett County D.O.T. and Georgia D.O.T. Standards. Contractor shall submit Asphalt Pavement Job Mix Formulas to Owner's Representative for review prior to installation of paving courses.
- B. A Geotechnical Engineer will be selected by the Contractor, approved by the Owner, and paid by the Owner, to perform geotechnical and materials testing services for the project. The Contractor will retain the services of the Geotechnical Engineer, only if required. Subgrade operations are not intended to be part of the scope of this project.
- C. It is the responsibility of the Contractor to implement the services of the testing company by ordering those services at the appropriate time in the work, as described below, if required. The Contractor must provide at least 24 hours notice to the testing company for required testing work. Failure to provide adequate notification may result in the requirement for more complex after-the-fact testing, for which the Contractor will be liable.
- D. Testing required under Paragraphs 1.3 A and 1.3 B are to be coordinated by and paid for by the Owner, to be witnessed by the appropriate local inspection agencies as well as by Owner's Representative. The Contractor will secure and maintain evidence of having completed and obtained successful results for those tests, to be transmitted to the Owner and Owner's Representative no later than twenty-four (24) hours by handwritten draft, faxed or emailed; and fifteen (15) days for each report following testing.

1.3 SUMMARY OF REQUIRED NOTIFICATIONS

- A. Contractor's Geotechnical Engineer shall monitor subgrade demolition/preparation and shall observe all compaction, proof rolling, paving operations, and concrete pouring for curb & gutter, only if required. Contractor shall notify Owner and Owner's Representative at least 24 hours in advance of any proof rolling, paving and/or concrete pouring operations.
- B. Proof rolling, if required by Owner:
1. After milling operations, a portion of the Project area shall be proof rolled as directed by the Owner. This shall be done for portions indicated by the Owner and for all other subgrade issues if they arise. If problems are encountered it will be the Contractor's responsibility to call in the Contractor's Geotechnical Engineer.
 2. Proof rolling shall consist of a minimum of four (4) complete overlapping passes in each of two perpendicular directions with a heavily loaded 18–20-ton dual tandem dump truck.
 3. Proofrolling shall be performed in the presence of the Owner and Owner's Representative.
 4. Any soft or unstable sub-grade soil conditions observed shall be identified for qualification and quantification by the Geotechnical Engineer.
 5. Any soft or yielding areas shall be thoroughly undercut and replaced with well-compacted structural fill. Areas shall be compacted 95% Standard Proctor with the top twelve (12") inches compacted to 98% Standard Proctor Density or as specified by the Geotechnical Report.
- C. Material to be placed in a qualified manner as defined by the Contract Documents shall be tested to confirm that the required conditions are met. The testing shall also indicate the type of material observed, the location of the test, the material moisture content, and the current weather. Delivery and compaction of material shall be made during the presence of the testing company's representative and shall be subject to his approval. The inspection by no means absolves the Contractor from responsibility of compaction as specified.
- D. Unless material is covered with finish surfaces (paving) immediately following procedures described in B2 and B3 above, Owner's Representative shall observe the material again prior to the placement of those finished surfaces. The purpose of this final review is to preclude deterioration of the required conditions from continuing construction, water, or similar causes.

1.4 CODE COMPLIANCE TESTING

- A. Inspections and tests required by codes or legal ordinances, or by plan approval authority, shall be the responsibility of the Contractor, unless otherwise provided in the Contract Documents.

1.5 CONTRACTOR'S CONVENIENCE TESTING

- A. Inspection or testing performed exclusively for the Contractor's convenience shall be the sole responsibility of the Contractor.

End of Section

SECTION 01 500

CONSTRUCTION FACILITIES AND TEMPORARY CONTROLS

PART 1 - GENERAL

1. SCOPE
 - A. Construction facilities and temporary controls required for this work to be provided by Contractor, include, but are not necessarily limited to:
 1. Traffic control signs, barrels, barricades where needed.
 2. Parking of construction equipment and storage of materials.
 3. Parking of construction personnel vehicles.
2. PROTECTION
 - A. Use all means necessary to maintain construction facilities and temporary controls in proper and safe conditions throughout progress of work.
3. REPLACEMENTS
 - A. In event of loss or damage, Contractor shall immediately make all repairs and replacements necessary to construction facilities and temporary controls to Engineer's satisfaction at no additional cost to Owner.
4. UTILITY HOOKUP
 - A. All fees for temporary utility tie-ins, if required will be Contractor's responsibility.

PART 2 - PRODUCTS

1. CONTRACTOR'S STAGING AREA
 - A. The location of construction equipment and materials storage shall be determined at the pre-construction conference. Contractor shall confine his storage therein and take necessary precautions to protect materials from all forms of damage and theft as a part of this work.
2. TEMPORARY UTILITIES
 - A. Contractor shall furnish water, gas, electricity, and telephone service as required during construction and extend temporary service lines to construction areas for use of all subcontractors and Owner's forces, if required.

- B. Temporary Water
 - 1. Provide ample supply of potable water for all purposes of construction at access points convenient to personnel, if required.
 - 2. Provide sufficient heavy-duty hose or PVC pipe to carry water to every required part of construction and allow use of water facilities to subcontractors engaged on work.

 - C. Temporary Electricity (*For Construction Trailer - if required*)
 - 1. All temporary electrical facilities shall be constructed and maintained in accordance with the Division of Industrial Safety "Electrical Safety Orders" (ESO), the Public Utilities Commission "Rules for Overhead Line Construction" (G.O. 95). Materials, devices, and equipment used for these facilities shall be in good and safe condition but need not be new.
 - 2. Installation of lighting and safety lights shall be in accordance with local, State and Federal applicable codes.
 - 3. Run a copper ground wire, sized in accordance with NEC, in conduit run, and bond to all steel parts, using clamps acceptable to the NEC.
 - 4. Any attachment of conduit to wood structure shall be by means of bolts or lag screws in shear. All supports shall be capable of supporting four times actual load.
 - 5. Contractor is required to make application for temporary electric service and pay for costs for electric energy used during the course of construction and until final acceptance of work by Owner.

 - D. Telephone (*For Construction Trailer - if required*)
 - 1. Contractor shall maintain telephone in field office for use of Engineer and Owner. All expenses shall be paid for by Contractor.
 - 2. Contractor shall provide and pay for the telephone installation and service in the field office. Service shall be maintained for duration of project operations under this contract. Contractor shall provide 110 dB outside gongs or horns so that telephones may be heard throughout construction site, or contractor shall provide and install an electronic telephone answering machine.
 - 3. Contractor shall provide and install an electric fax machine with a dedicated line for 24-Hour service within the temporary field office.
3. SANITARY FACILITIES
- A. Provide proper, adequate, sanitary facilities for use of all workers employed on project, in accordance with State and Local Health Departments.
4. TEMPORARY CONSTRUCTION, EQUIPMENT, AND PROTECTION

- A. Provide, maintain, and remove upon completion of work, all temporary equipment, barricades, lights, and all other protective structures or devices necessary for safety of workers and public property as required to complete all work of this contract.
- B. Provide all necessary protection and all barricades conforming to the standards of O.S.H.A. and requirements of Gwinnett County and City of Dacula.
- C. Contractor shall provide all measures necessary to protect equipment and materials at his own expense.
- D. Protect all workers and equipment from power lines and maintain safe distances and protective devices as required by Industrial Safety Commission.
- E. All temporary construction and equipment shall conform to all regulations, ordinances, laws and other requirements of City, County, State, and other authorities having jurisdiction, including owner's and contractor's insurance companies, with regards to safety precautions, operation, and fire hazard.
- F. Protect work and materials to be used on project including materials which have had their title transferred to the Owner, from damage or loss due to elements, theft, vandalism, malicious mischief, or other causes. Contractor shall be held responsible for such damages or losses which he shall remedy at his expense.

5. PARKING OF VEHICLES

- A. Contractor shall assume all responsibility for parking of his equipment, vehicles, and his subcontractor's vehicles. "Job site parking" means an area or areas within the bounds of the property or other authorized areas to be used for parking for vehicles associated with this project. Such areas shall be designated at the preconstruction meeting.

PART 3 - EXECUTION

1. MAINTENANCE AND REMOVAL OF FACILITIES

- A. Maintain all construction facilities and temporary controls as long as needed for safe and proper completion of work.
- B. Remove all such temporary facilities and controls as rapidly as progress of work will permit or as directed by Owner, but prior to final completion.

End of Section

SECTION 01 630

PRIOR APPROVALS AND SUBSTITUTIONS

PART 1 - GENERAL

1. PRODUCTS

- A. Products are specified by ASTM and/or other reference standard, and/or by manufacturer's name and model number or trade name. When specified only by reference standard, Contractor may select any product meeting this standard by any manufacturer. When several products or manufacturers are specified as being equally acceptable, Contractor shall have the option of choosing among those names. When one manufacturer's specific product is specified and other manufacturers are listed as being acceptable suppliers, the other manufacturer's products must have the same basic properties as the specific product mentioned. When specifications indicate "Similar products shall be subject to Engineer's review", this refers to review during bidding only. Otherwise, the following substitution provisions must be observed in order to use any manufacturer not listed.

2. REQUESTS FOR PRIOR APPROVAL

- A. During bidding, the Engineer shall consider written requests for prior approval received at least ten (10) calendar days prior to bid date. Requests received after that time shall not be considered. If proposed prior approval is accepted by Engineer and approved by Owner, such acceptance shall be set forth in an addendum. Bidders shall not rely upon accepted prior approvals made in any other manner.

3. SUBSTITUTIONS

- A. After receipt of Bids and prior to award of Contract, substitutions may be negotiated. However, Contractor shall be required to provide a substitution form for any change to the original bid documents before it will be incorporated into the contract documents.
- B. After the date of the Contract, Engineer may consider formal requests from Contractor for substitution of products in lieu of those specified. Requests shall be submitted in accordance with the preceding requirements. One or more of the following conditions must also be documented as reason for substitution.
1. The substitution is required for compliance with code requirements.
 2. The substitution is required because of the unavailability of the specified

- product.
3. The substitution is required since new information discloses the specified products will not perform properly or fit into the designated space.
 4. The substitution is required since the manufacturer or fabricator refuses to certify or guarantee performance of the specified product as required.
 5. The substitution is required since it is clear, in the judgment of the Engineer, that a substitution would be substantially in Owner's best interests in terms of cost, time and/or other considerations.
- C. With each request for substitution Contractor shall include the following:
1. Complete data substantiating compliance of proposed substitution with contract documents including:
 - a. Product identification, including manufacturer's name and address.
 - b. Manufacturer's literature, including product description, performance and test data, and reference standards.
 - c. Name and address of similar projects on which product was used and date of installation.
 2. Itemized comparison of proposed substitution with product or method specified, noting any variance from the specified product which may result in inferior appearance, performance, or installation complication.
 3. Information relating to changes in construction schedule.
 4. For requests submitted after bids are received, accurate cost data on proposed substitution in comparison with product or method specified, including any adjustment to the contract sum that will be provided if the substitution is accepted.
- D. In submitting requests for substitution, Contractor shall make the following personal representations:
1. Contractor has investigated proposed product and has determined that it is equal or superior in all respects to the specified product.
 2. Contractor will provide an equal or better guarantee for proposed substitution as compared to the product specified.
 3. Contractor will coordinate installation of accepted proposed substitution into the project, making any such changes as may be required for the project to be completed in accordance with the Contract Documents.
 4. Contractor waives all claims for additional costs related to proposed substitution which became apparent during or following substitution submittal process.
 5. Cost comparison data is complete and includes all related costs under the contract, but does not include:
 - a. Cost under separate contracts.
 - b. Engineer's/Consultant's redesign fee.
 6. The proposed substitution satisfies Code Official's interpretations of all applicable codes.

- E. Substitutions shall not be considered if:
1. They are indicated or implied on shop drawings or product data submittals without a formal request submitted in accordance with this Article.
 2. Acceptance will require substantial revision of contract documents.

23-1004

PRIOR APPROVALS AND SUBSTITUTIONS

01 630-4

REQUEST FOR PRIOR APPROVAL

PROJECT: _____ DATE SUBMITTED: _____

CONTRACTOR: _____ BID DATE: _____

SUBCONTRACTOR: _____ SUPPLIER: _____

SPEC SECTION: _____ PARAGRAPH: _____ TITLE: _____

<u>PRODUCT SPECIFIED</u>	<u>PAGE NO.</u>	<u>PRIOR APPROVAL PRODUCT</u>
1. _____	_____	_____
2. _____	_____	_____
1. The following required information is attached:
 - A. Product identification manufacturer's name, address, telephone number.
 - B. Manufacturer's literature, performance/test data, reference standard.
 - C. Name/address of similar projects where product has been used and Date of Application.

2. Comparison of proposed substitute product with specified product:
 - A. Differences: _____
 - B. Effect on dimensions or other trades: _____

3. Comments: _____

BY : _____

REQUEST FOR SUBSTITUTION AFTER BID

PROJECT: _____ DATE SUBMITTED: _____

CONTRACTOR: _____ BID DATE: _____

SUBCONTRACTOR: _____ SUPPLIER: _____

SPEC SECTION: _____ PARAGRAPH: _____ TITLE: _____

1. The following required information is attached:
 - A. Product identification, manufacturer's name, address, telephone number
 - B. Manufacturer's literature, performance/test data, reference standard
 - C. Name/address of similar projects where product has been used and Date of Application

2. Comparison of proposed substitute product with specified product:
 - A. Differences: _____
 - B. Effect on dimensions and trades: _____

3. Data related to changes in construction schedule:

4. Accurate cost data on proposed substitution in comparison with product specified:

5. Reason for request for substitution: (Check One)
 - 1) Specified product will not meet code.
 - 2) Specified product unavailable for purchase.
 - 3) Specified product will not perform or fit as required.
 - 4) Manufacturer will not provide required certification or guarantee for specified product.
 - 5) Substitution is clearly in Owner's best interest in terms of cost or schedule.

23-1004

PRIOR APPROVALS AND SUBSTITUTIONS

01 630-6

- 6) Substitution is proposed as a convenience to the Contractor, and the Contractor agrees to compensate the Architect for time involved in reviewing and processing the proposed substitution.

End of Section

SECTION 01 700

CONTRACT CLOSE-OUT

PART 1 - GENERAL

1. CLOSE-OUT TIMING

- A. Owner's Representative shall issue the Certificate of Substantial Completion when he has determined that the work or a designated portion thereof is substantially complete. Contractor shall then prepare, assemble, and transmit the items as listed in Section 1.2 below to Owner's Representative for review and transmittal to Owner. Unless additional quantities are specified elsewhere, submit all items in duplicate.
- B. As-built documents and other close-out requirements shall be submitted (or performed) and accepted by Owner's Representative prior to date of final completion. All close-out documents shall be submitted to Owner's Representative simultaneously. Piece meal delivery of separate elements of the documents will not be acceptable and will be returned to Contractor.
- C. All close out requirements must be complete before submittal of final Application for Payment, including completion of unfinished work.

2. PUNCH LIST

- A. When the project is substantially complete, Contractor shall notify Owner's Representative in writing at least five (5) days before the date of request for punch list inspection. Contractor shall arrange for the presence of all subcontractors whose work is involved, if required by Owner's Representative.
 - 1. Owner and/or Owner's Representative shall prepare a "Punch List" as a convenience to Contractor for items not completed and work not meeting the requirements of the Contract Documents. The "Punch List" is not to be construed to be a final or complete listing of project requirements but is intended only to assist in the completion of the project. Contractor shall make a diligent effort to complete all work in conformance with the requirements of the Contract Documents before requesting a "Punch List".
 - 2. Correction of items noted on the "Punch List" does not relieve Contractor from conforming to all requirements of the Contract Documents.
- B. Contractor shall furnish three copies of the following:
 - 1. Consent of Surety for final payment.
 - 2. Final application for payment.

3. Contractor's Statutory Affidavit ensuring no liens.
4. Subcontractor Statutory Affidavits ensuring no liens.

C. Warranties

1. Contractor shall warrant all work executed by his forces and his subcontractors under this contract, and any additional modifications and change orders, to be absolutely free of all defects of workmanship and materials for a period of one year beginning on date of Substantial Completion. Contractor shall repair all such defects, resulting damages and repair any damage to other work caused by subsequent repair work to Owner's and Owner's Representatives' satisfaction no later than 30 days following written notification by Owner that remedial repairs are required.
2. At the end of the one (1) year warranty period, Contractor shall inspect the project with Owner for deficiencies. At that time, a correction list shall be prepared by Owner and Contractor shall make the necessary repairs and corrections immediately and as directed by Owner.
3. Contractor shall provide additional guarantees (in excess of one year) where specifically required by pertinent specification sections.

3. FINAL CLEANING

- A. Prior to the Date of Substantial Completion, remove all debris, excess dirt, etc., for all portions of job site.
- B. Final Inspection
 1. When the work is completed in accordance with the Contract Documents and the requirements of Paragraph A above and General and Supplemental Conditions have been satisfied, Contractor shall notify Owner's Representative, in writing, that the work shall be ready for final inspection on a definite date which shall be stated in such notice. The notice shall be forwarded to Owner through Owner's Representative, who will attach his endorsement as to whether or not he concurs in Contractor's statement that the work will be ready for final inspection on the established date. Such endorsement shall not relieve Contractor of his responsibility in this matter.
 2. Final inspection will be made by Owner and/or Owner's Representative when Contractor deems that the work has been completed in accordance with the Contract Documents and when he has requested a final inspection be made as outlined above.

End of Section

PROJECT: "Wilson Street Temporary Gravel Parking Lot" Project

LOCATION: Wilson Street just north of 2nd Avenue in Dacula, GA

OWNER: City of Dacula, Georgia

We _____, Contractor
(Company name)

for the above referenced project, do hereby warrant that all labor and materials furnished and/or work performed by this company are in accordance with the Contract Documents and authorized modifications thereto, and will be free from defects due to defective materials or workmanship for a period of one (1) year from Date of Substantial Completion. This warranty commences at 12:00 noon on _____ and will expire at 12:00 noon on _____. Should any defect develop during the warranty period commencement date due to improper materials, workmanship, or arrangement, the same shall, upon written notice by Owner, be made good by the undersigned at no expense to Owner.

Nothing in the above shall be deemed to apply to work which has been abused or neglected by the Owner.

DATE: _____ FOR: _____
(Company Name)

BY:

TITLE:

23-1004

SUBCONTRACTOR WARRANTY FORM

01 741-1

PROJECT: "Wilson Street Temporary Gravel Parking Lot" Project

LOCATION: Wilson Street just north of 2nd Avenue in Dacula, GA

OWNER: City of Dacula, Georgia

We _____, Contractor
(Company name)

for _____, as described in Specification Section (s) _____
(List Trade)

do hereby warrant that all labor and materials furnished, and work performed in conjunction with the above referenced project are in accordance with the Contract Documents and authorized modifications thereto and will be free from defects due to defective materials or workmanship for a period of one year from Date of Substantial Completion.

This warranty commences at 12:00 noon on _____ and will expire at 12:00 noon on _____. Should any defect develop during the warranty period commencement date due to improper materials, workmanship, or arrangement, the same shall, upon written notice by Owner, be made good by the undersigned at no expense to Owner.

Nothing in the above shall be deemed to apply to work which has been abused or neglected by the Owner.

DATE: _____ FOR: _____
(Company Name)

BY:

TITLE:

STATUTORY AFFIDAVIT

TO: CITY OF DACULA
Dacula, Georgia

Contract entered into the _____ day of _____, 2024 between the above-mentioned parties for the "Wilson Street Temporary Gravel Parking Lot" Project in the City of Dacula, Georgia as represented by the Contract Documents for this project dated May 24, 2024.

KNOW ALL MEN BY THESE PRESENTS:

1. The undersigned hereby certifies that all work required under the above contract has been performed in accordance with the terms thereof, that all material men, subcontractor, mechanics, and laborers have been paid and satisfied in full, and that there are no outstanding claims of any character (including disputed claims or any claims which Contractor has or will assert and defend) arising out of the performance of the Contract which have not been paid and satisfied in full except as listed herein below: _____

2. The undersigned further certifies that to the best of his knowledge and belief there are no unsatisfied claims for damages resulting from injury or death to any employees, subcontractors, or the public at large arising out of the performance of the contract, or any suits or claims for any other damage of any kind, nature, or description which might constitute a lien upon the property of Owner.
3. The undersigned makes this affidavit for the purpose of receiving final payment in full settlement of all claims against Owner arising under or by virtue of the Contract, an acceptance of such payment is acknowledged as a release of Owner from any and all claims arising under or by virtue of the Contract.

Signed this _____ day of _____, 2024.

(Signature)

(Title)

(Firm)

23-1004

CERTIFICATE OF THE CONTRACTOR /

01 742 -2

COUNTY OF _____ STATE OF _____ Personally before me, the undersigned authority, appeared _____ who is known to me to be an official of the firm of _____. Who, after being duly sworn, stated on his oath that he had read the above statement and that the same is true and correct.

(Notary Public)

My commission expires.

SUBCONTRACTOR STATUTORY AFFIDAVIT

TO: CITY OF DACULA
Dacula, Georgia

Contract entered into the _____ day of _____, 2024 between the above-mentioned parties for the "Wilson Street Temporary Gravel Parking Lot" Project in the City of Dacula, Georgia as represented by the Contract Documents for this project dated May 24, 2024.

KNOW ALL MEN BY THESE PRESENTS:

1. The undersigned hereby certifies that all work required under the above contract has been performed in accordance with the terms thereof, that all material men, subcontractor, mechanics, and laborers have been paid and satisfied in full, and that there are no outstanding claims of any character (including disputed claims or any claims which Subcontractor has or will assert and defend) arising out of the performance of the Contract which have not been paid and satisfied in full except as listed herein below: _____

2. The undersigned further certifies that to the best of his knowledge and belief there are no unsatisfied claims for damages resulting from injury or death to any employees, subcontractors, or the public at large arising out of the performance of the contract, or any suits or claims for any other damage of any kind, nature, or description which might constitute a lien upon the property of Owner.
3. The undersigned makes this affidavit for the purpose of receiving final payment in full settlement of all claims against Owner arising under or by virtue of the Contract, an acceptance of such payment is acknowledged as a release of Owner from any and all claims arising under or by virtue of the Contract.

Signed this _____ day of _____, 2024.

(Signature)

(Title)

(Firm)

23-1004 _____ CERTIFICATE OF THE SUBCONTRACTOR / _____ 01 742 -2

COUNTY OF _____ STATE OF _____ Personally before me, the undersigned authority, appeared _____ who is known to me to be an official of the firm of _____. Who, after being duly sworn, stated on his oath that he had read the above statement and that the same is true and correct.

(Notary Public)

My commission expires.

SECTION 01 743

GEORGIA SECURITY AND IMMIGRATION AFFIDAVIT

PART 1- GENERAL

- 1.1 The Contractor Affidavit and Agreement example is attached. The Contractor is required to state affirmatively that the individual, firm, or corporation which is contracting with the City of Dacula has registered with and is participating in a federal work authorization program. Place this form on Company Letterhead before verifying compliance with federal work authorization program. Upon execution the completed forms shall be returned to the Owner's Representative before entering into a Contract.

- 1.2 The Subcontractor Affidavit and Agreement example is attached. The Contractor is required to obtain affirmations from the individuals, firms or corporations which are participating as subcontractors in this Contract with the City of Dacula. These Subcontractors must verify that they are registered with and are participating in a federal work authorization program. Place this form on Company Letterhead before verifying compliance with federal work authorization program. Upon execution the completed forms shall be returned along with the Contractor's Affidavit referenced in 1.1 above to the Owner's Representative before entering into a Contract.

GEORGIA SECURITY AND IMMIGRATION CONTRACTOR AFFIDAVIT

STATE OF GEORGIA
CITY OF DACULA

CONTRACTOR AFFIDAVIT AND AGREEMENT

By executing this affidavit, the undersigned contractor verifies its compliance with O.C.G.A. 13-10-91, stating affirmatively that the individual, firm, or corporation which is contracting with The City of Dacula, Georgia has registered with and is participating in a federal work authorization program* (i.e., any of the electronic verification of work authorization programs operated by the United States Department of Homeland Security or any equivalent federal work authorization program operated by the United States Department of Homeland Security to verify information of newly hired employees, pursuant to the Immigration Reform and Control Act of 1986 (IRCA), P.L. 99-603), in accordance with the applicability provisions and deadlines established in O.C.G.A. § 13-10-91.

The undersigned further agrees that, should it employ or contract with any subcontractor(s) in connection with the physical performance of services pursuant to this contract with The City of Dacula, Georgia, contractor shall secure from such subcontractor(s) similar verification of compliance with O.C.G.A. § 13-10-91 on the Subcontractor Affidavit provided in Rule 300-10-01-.08 or a substantially similar form. Contractor further agrees to maintain records of such compliance and provide a copy of each such verification to The City of Dacula, Georgia at the time the subcontractor(s) is retained to perform such service.

EEV/Basic Pilot Program* User Identification Number

BY: Authorized Officer or Agent (Contractor Name)

Date

Title of Authorized Officer or Agent of Contractor

Printed Name of Authorized Officer or Agent

SUBSCRIBED AND SWORN
BEFORE ME ON THIS THE
DAY OF _____, 2024.

Notary Public
My Commission Expires:

*As of July 1, 2007, the applicable federal work authorization program is the "EEV/Basic Pilot Program" operated by the U.S. Citizenship and Immigration Services Bureau of the U.S. Department of Homeland Security, in conjunction with the Social Security Administration (SSA).

GEORGIA SECURITY AND IMMIGRATION SUB-CONTRACTOR AFFIDAVIT

STATE OF GEORGIA -
CITY OF DACULA

SUBCONTRACTOR AFFIDAVIT

By executing this affidavit, the undersigned subcontractor verifies its compliance with O.C.G.A. § 13-10-91, stating affirmatively that the individual, firm or corporation which is engaged in the physical performance of services under a contract with _____(name of contractor) on behalf of The City of Dacula, Georgia has registered with and is participating in a federal work authorization program* (i.e., any of the electronic verification of work authorization programs operated by the United States Department of Homeland Security or any equivalent federal work authorization program operated by the United States of Homeland Security to verify information of newly hired employees, pursuant to the Immigration Reform and Control Act of 1986 (IRCA), P.L. 99-603), in accordance with the applicability provisions and deadlines established in O.C.G.A. § 13-10-91.

EEV/Basic Pilot Program* User Identification Number

BY: Authorized Officer or Agent (Subcontractor Name)

Date

Title of Authorized Officer or Agent of Subcontractor

Printed Name of Authorized Officer or Agent

SUBSCRIBED AND SWORN
BEFORE ME ON THIS THE
DAY OF _____, 2024.

Notary Public
My Commission Expires:

*As of July 1, 2007, O.C.G.A. § 13-10-91, the applicable federal work authorization program is the "EEV/Basic Pilot Program" operated by the U.S. Citizenship and Immigration Services Bureau of the U.S. Department of Homeland Security, in conjunction with the Social Security Administration (SSA)

End of Section

SECTION 02 050

DEMOLITION

PART 1 - GENERAL

1.1 SCOPE

- A. Work described in this section includes demolition of existing vegetation (Trees, shrubs, underbrush) and fencing, etc. as indicated in Section 01 000, Project Scope & Performance Specification and on Construction Drawings.

1.2 PROJECT CONDITIONS

- A. Traffic
 1. Conduct demolition operations and removal of debris to ensure minimum interference with roads, driveways, walks and other adjacent occupied or used facilities.
 2. Do not close or obstruct streets, walks or other occupied or used facilities without permission from the governing authorities and Owner.
 3. One (1) lane of traffic on all streets indicated for asphalt repaving must stay open at all times as required by Owner.
- B. Use of explosives will not be permitted.
- C. Promptly repair damages caused to items to remain by demolition operations at no additional cost to Owner (i.e., curb & gutter, utilities, etc.).
- D. Coordinate with property owners prior to accessing properties to inform them of project timeline and to identify existing landscape items that are to remain undisturbed; be relocated for owner; or demolished and removed from the Site.

1.2 POLLUTION CONTROLS

- A. Use water sprinkling, temporary enclosures, and other suitable methods as necessary to limit the amount of dust and dirt rising and scattering in the air, to the lowest level of air pollution practical for the condition of work. Comply with the governing regulations.

PART 2 - PRODUCTS

2.1 MATERIALS TO BE REUSED

- A. Materials to be disassembled and reused shall be handled and stored in a manner and placed so as to prevent damage. Coordinate with property owners for what demolished items are to be saved, turned over to property owners, and/or reinstalled.
- B. Damaged materials shall be repaired or replaced at no cost to Owner.

2.2 MATERIALS TO BE REMOVED

- A. Materials to be removed and not reused shall be treated as "waste" and legally disposed of by Contractor. In addition:
 - 1. Burning of waste on site shall not be permitted.
 - 2. Waste materials shall become the property of the Contractor and shall be promptly removed from site.
 - 3. Landscaping materials to be removed within property owner's yards shall be kept to the minimum amount required to complete the scope of work. Contractor shall coordinate with property owner to determine if any materials are to be saved and turned over to the property owner.
 - 4. Storage or sale of salvageable items on site shall not be permitted.
 - 5. Do not store waste in planted areas or any area that can be damaged by storage operations.

PART 3 - EXECUTION

3.1 EXTERIOR DEMOLITION

- A. Coordinate interruption of utility service with utility companies. Obtain required approvals; comply with utility company regulations and building code requirements.
- B. Owner assumes no responsibility for actual condition of existing structures.
- C. Demolish and/or remove asphalt pavement and any below-grade construction interfering with new construction.
- D. Fill all voids below grade caused by demolition of structures, or below-grade construction.

23-1004

DEMOLITION

02 050-3

- E. Do not interrupt utility service to existing adjacent occupied facilities except as required and approved by the Public Utility Company and Owner.

3.3 PROTECTION

- A. Protect and prevent damage to existing structures not included as part of demolition per the Project Scope and Performance Specification.

End of Section

SECTION 02 200

EARTHWORK

PART 1 - GENERAL

1.1 SCOPE

- A. Earthwork and fill operations required for grading of temporary gravel parking lot, bench installation, picnic table installation, and swale grading that may arise or as indicated in Section 01 000, Project Scope & Performance Specification and on Construction Drawings. All other earthwork and fill operations are only required if other subgrade issues arise during construction. This Earthwork Specification shall be utilized by the Contractor. Furnish all labor, materials, equipment, and incidentals required to perform all excavation, backfill, fill and grading if required for completion of the work.
- B. Notify free underground utility locator service at 1-800-282-7411 prior to any excavations.
- C. Work may include but is not limited to (only if an unforeseen issue arises):
1. Clearing and Grubbing:
 - a. Clearing and Earthwork equipment operations if required are limited to areas described in the scope of work and/or Performance Specification.
 - b. Do not disturb the existing terrain or existing vegetation outside the designated work area(s).
 - c. All debris from clearing and/or grading operations (cleared vegetative matter, trees, root systems, remnant chipped material, stumps, etc.) shall be removed from the site, unless specifically directed otherwise by the Owner.
 2. Cutting, filling, and backfilling.
 3. Rough and Finish grading to complete the asphalt replacement and repaving operations.
 4. Furnish, place, and compact any additional material necessary to maintain existing grades and drainage patterns of existing roadway.
 5. Excavation, removal, and replacement of unsuitable soil materials as described herein.
 6. Rock removal as described herein.
- D. By submittal of his bid, Contractor certifies that all means, methods, labor, equipment, and materials to complete the satisfactory construction of the Project is included in the contract sum of his bid.

1.2 PROJECT CONDITIONS

- A. Contractor shall visit the site and thoroughly familiarize himself with all existing condition prior to formulating his Bid.
- B. Contractor may, at his own expense and prior to bidding, make any soils or other geotechnical investigations he may deem necessary. Obtain authorization of Owner, prior to commencement of boring or subsurface investigations.
- C. Survey existing grades and lay out grade stakes for if necessary to complete scope of work for storm drainage pipe and structure installation. Utilize a Registered Land Surveyor currently registered to practice land surveying in the State of Georgia.
- D. Upon becoming aware of suspected unsuitable subsurface conditions, promptly notify the Owner and the Owner's Representative to permit verification of the conditions by a Contractor engaged Testing Agency or Contractor's Geotechnical Engineer and follow immediately in writing outlining the nature and extent of the differing conditions. No claim by the Contractor for any additional cost or time for any Earthwork operations of any nature will be allowed, unless the Contractor has so notified the Owner, verbally and in writing, as required above, of such conditions.
- E. Unsuitable materials, including all forms of rock, debris, organic materials, and poor soils, encountered may be redistributed to other areas of the site not to be used in a structural capacity rather than being hauled off site if and only if approved in writing prior to any on-site distribution at the Owner's sole discretion.
- F. Contractor is solely responsible for all earth quantities to render the finished grade elevations of the repaved roadway similar to existing condition with no change in drainage patterns. Any exportation (*i.e.*, "haul-off") of "excess" earth; or importation (*i.e.*, "haul-in") of suitable soil materials or GAB shall be included in the Contract Sum unless provided for otherwise in this Specification or as otherwise directed by the Owner or Owner's Representative.
- G. Contractor is solely responsible to:
 - 1. Survey, establish and protect benchmarks and monuments. If any are disturbed or destroyed, Contractor shall replace in original position using a Georgia Registered Land Surveyor at no additional cost to Owner.
 - 2. Protect areas outside limits of construction from encroachment by construction personnel or equipment regardless of property ownership. Contractor shall erect wooden post and orange safety fencing warning signs and other protective measures and warn the public of ongoing construction activities at limits of and a reasonable distance from the construction if necessary.

3. No Clearing or any form of construction or other disturbance (*including materials storage*), shall be conducted outside the approximate limits of construction.
 4. All utilities are to be located and marked. Horizontal and vertical location of all utilities shall be verified by Contractor and marked on "as-built" drawings if they are to remain. Contact the Utility Protection Center at 1-800-282-7411 not less than three (3) working days prior to grading operations. Protect existing facilities, utilities, and adjacent property. Prevent ponding or washing of water on site and over adjacent property. Erect erosion control measures (e.g., silt fences) as required to prevent runoff of soil erosion.
 5. Provide all necessary shoring, sheeting, and bracing for the protection of work and safety of personnel if necessary. Contractor shall engage a Georgia Registered Engineer highly skilled in the design of such shoring and bracing systems to perform the design engineering for said shoring and bracing. Backfill loads shall not be imposed on walls and structural systems until those systems are completely developed and at design capacity.
 6. Protect adjacent and downstream properties from soil erosion. Comply with all erosion and sediment control measures specified elsewhere and required by applicable codes and ordinances.
 7. Protect finished paved areas from construction debris and dirt.
 8. Provide traffic protection by means of suitable signs, barricades, and lights in accordance with the latest edition of the Manual of Traffic Control Devices (MUTCD).
 9. Burning of debris on the Project site will not be permitted.
- H. Provide dewatering and drainage as needed to accomplish the work required in this section. No excavation may proceed until suitable dewatering has been provided and approved by Owner and/or Owner's Representative. Do not allow areas of ponding water. In the event ponding of water occurs, take the necessary measures to eliminate said ponding. Submit dewatering procedures to Owner and/or Owner's Representative for review.
- I. Comply with rules and regulations governing respective utilities.
- J. Contractor is solely responsible for protection of downstream properties from Encroachment or damage from increased or concentrated storm water flows, erosion, sediment or pollutants.
- K. Claims for "lost revenue" from any unsuitable materials or lack of marketability of any unsuitable soil materials or rock shall not be considered for additional payment or compensation by Owner to Contractor.

1.3 QUALITY CRITERIA

- A. All work shall be performed in accordance with applicable codes and ordinances and with requirements of authorities having jurisdiction. All work under this Section:
 - 1. Shall conform fully to applicable OSHA rules and regulations.
 - 2. Shall conform to the latest edition of the City of Dacula Development Regulations.
 - 3. For excavation, trenching and related sheeting, bracing, etc. shall comply with the requirements of OSHA excavation safety standards (29 CFR Part 1926.650 Subpart P) and to the State of Georgia and City of Dacula requirements. Where conflict between OSHA, the State regulations and the County/City regulations exists, the more stringent requirements shall apply.
- B. Employ a Georgia Registered Engineer or Georgia Registered Land Surveyor experienced in reading Architectural and Engineering drawings, using measuring devices and tape, and skilled in the use of surveying equipment necessary to perform layout, survey, establish benchmarks and monumentation of all work required.
- C. Earthwork monitoring and testing shall be performed by a Georgia Registered Geotechnical Engineer, selected by the Contractor, and paid for and approved by Owner.
- D. Excavation, backfilling, and compaction shall comply with the following Reference Standard Designations by the American Society for Testing Materials (ASTM), or as otherwise noted on Drawings.
 - 1. ASTM C136-76 - Sieve or Screen Analysis of Fine and Coarse Aggregates
 - 2. ASTM D1556-64 (1974) - Density of Soil in Place by the Sand-Cone Method
 - 3. ASTM D698 - Standard Proctor Compaction Test
 - 4. ASTM D2167 (1972) - Density of Soil in Place by the Rubber Balloon method
 - 5. ASTM D2487-69 (1975) - Classification of Soils for Engineering Purposes
 - 6. ASTM D2922-78 - Density of Soil and Soil Aggregate in Place by Nuclear Methods
 - 7. ASTM D2937-71 - Density of the Soil in Place by the Drive- Cylinder Method

1.4 NOTIFICATION

- A. Contractor shall notify Engineer and/or Owner's Representative 24 hours prior to commencing any grading, excavation, land clearing and removal operations.
- B. Contractor shall notify all Utilities Companies in ample time for necessary measures to be taken to prevent interruption of service when utility lines which are to be

removed, relocated and/or disconnected are encountered.

- C. Contact the Utility Protection Center at 1-800-282-7411 not less than three (3) working days prior to any grading operations.

1.5 SUBMITTALS

- A. Submit detailed Shop Drawings and schematic diagrams as necessary to graphically describe all Shoring and Bracing procedures, if any. Include calculations and schedules. Illustrate sequencing of all Shoring and Bracing.
- B. Contractor shall submit a detailed time schedule of all Earthwork operations to the Owner's Representative for review prior to commencing work, if any.
- C. In the event that the Contractor contemplates deviation(s) from the earthwork design concept for any reason, the deviation(s) shall be represented by submittal of detailed shop drawings which clearly illustrates the intent and scope of said deviation(s) for review and approval prior to proceeding with same.

PART 2 - PRODUCTS

2.1 TOPSOIL

- A. Topsoil either found on the site or imported to the site, shall consist of local, fertile, friable, natural soil of loamy character, free of clay lumps, stones in excess of one inch (1") in greatest dimension, typical of Project locality, and containing no chemicals harmful to plant growth, if needed.

2.2 UNSUITABLE SOIL

- A. Unsuitable soil materials consist of soil materials not capable of being compacted to density required; rock material, as defined in Paragraph 2.09 of this Section, larger than three inch (3"), debris and organic material including muck, which is a wet organic material which cannot support a light crawler tractor type of equipment and requires removal by power shovels or draglines; or material otherwise identified and designated as unsuitable by Contractor's Geotechnical Engineer.
- B. Non-organic materials are considered as unsuitable and include non-organic debris not capable of being compacted to density required, including but not limited to, metal objects such as appliances, metal fencing, tires, etc. Contractor shall remove and legally dispose of such items offsite.

- C. Soil material which is too wet to permit the specified compaction but is still suitable to be used in a structural capacity (once dried) based on the recommendations of Contractor's Geotechnical Engineer, shall be spread, and permitted to dry in an area to be designated by Owner. Contractor shall assist drying by discing, harrowing, or pulverizing until the soil moisture content is reduced to the specified value.
- D. Only excavation of soils, which is wet due to concealed condition, including, but not limited to underground springs, high water table and leaking pipes, shall be addressed as a potential additive change order. Suitable materials which are wet due to precipitation as determined by Contractor's Geotechnical Engineer shall be dried and reused at no additional cost to Owner.
- E. In the event that a claim by Contractor has been made as to the existence of "Rock", "Unsuitable Soils" or otherwise "Unsuitable Materials", the Contractor's Geotechnical Engineer shall specify the means by which the "Rock" or otherwise "Unsuitable Soils" or "Unsuitable Materials" shall be quantified.

2.3 FILL

- A. Satisfactory fill material shall consist of local, clean, non-active, organic free subsoil, free from debris, roots, topsoil, and frozen material and capable of being compacted to the density required.
- B. Maximum size of rock fragments shall be equal to or less than three inches (3") in the greatest dimension.
- C. In areas of massive fills or disposal pits, Geotechnical Engineer shall determine the maximum size of rock.
- D. Materials classified as SM, SP, ML, SC, or CL are suitable for structural fill. Generally, residual soils in the local area are suitable for reuse as structural fill provided that they meet the following criteria and shall be well graded within the following limits:
 - 1. Common fill shall consist of mineral soil substantially free from organic materials, loam, wood, trash and other objectionable materials which may be compressible larger than three inches (3") in the largest diameter and shall have a maximum of 75% passing the No. 40 sieve and a maximum of 20% passing No. 200 sieve. Common fill shall not contain granite blocks, broken concrete, masonry rubble or other similar materials. Fill shall have physical properties such that it can be readily spread and compacted during filling. Soil excavated from the structural areas and which meets the above requirements may be used in embankments.
 - 2. Screened gravel shall meet the requirements of Section 806.02 of the State of Georgia Department of Transportation Standard Specifications for Construction of Roads and Bridges, 1993 or latest Edition.

3. Partially weathered rock or rock no larger than three inches (3") in any dimension, may be used as fill as provided for in the Geotechnical Report.
 4. Soil should exhibit a plasticity index of less than 30 and a dry unit weight of at least 90 pcf unless more stringent requirements are given in the Geotechnical Report, in which case they will govern.
- E. Residual material to be used as fill material shall be tested and approved by Contractor's Geotechnical Engineer for degree of compaction specified for its intended use prior to importation or placement.
- F. For fill soils to be imported from off-site, provide samples of same for laboratory testing by Contractor's Geotechnical Engineer to determine their Standard Proctor.
- G. Contractor shall identify the location of any "borrow pits" so that Contractor's Geotechnical Engineer may inspect same to determine suitability of the general soils which Contractor intends to import to the Project site.

2.4 GRAVEL

- A. All stone for Gravel Fill shall meet the quality requirements of Section 800 of the State of Georgia Department of Transportation Standard Specifications for Construction of Roads and Bridges, 1993 or latest Edition.
- B. Gravel fill shall consist of sound, durable rock, free from injurious amounts of coatings of any kind and shall be graded so 100% passes the 1-1/2" sieve, 95-100% passes the 1" sieve, 25-60% passes the 1/2" sieve, 0-10% passes the No.4 sieve and 0-5% passes the No.8 sieve.

2.5 CRUSHED STONE (CRUSHER RUN)

- A. All stone for Crushed Stone shall meet the quality requirements of Section 800 of the State of Georgia Department of Transportation Standard Specifications for Construction of Roads and Bridges, 1993 or latest Edition.
- B. Crushed stone shall consist of sound durable particles of crusher run rock, 100% passing a 2-inch sieve, 97-100% passing a 1-inch sieve, 60-95% passing a 1/2-inch sieve, 25-50% passing a No. 10 sieve, 10-35% passing a No. 60 sieve, and not more than 7-15% passing a No. 200 sieve and free from unsuitable materials.

2.6 GRANULAR BEDDING

- A. All stone for Granular Bedding shall meet the quality requirements of Section 800 of the State of Georgia Department of Transportation Standard Specifications for Construction of Roads and Bridges, 1993 or latest Edition.
- B. Granular bedding and backfill material shall consist of a granular soil, sand, chert, crushed stone, or mixture of these, all of which passes a 3/4-inch sieve, 80% passing a 3/8-inch sieve, 40% passing a No.4 sieve, 10% passing a No. 8 sieve, and not more than 5% passing a No. 16 sieve. Material shall be free of organic matter and debris.

2.7 RIP RAP

- A. Stone for Rip Rap shall meet the quality requirements of Section 805 Rip Rap of the State of Georgia Department of Transportation Standard Specifications for Construction of Roads and Bridges, 1993 or latest Edition.
- B. Stone Dumped Rip Rap shall be processed in such a manner as to produce a quarry Run material including rock fines which meet the gradation for the following two types:
 - Type 1: For severe drainage conditions the largest piece of material shall have a maximum approximate value of two cubic feet. At least 35% of the mass shall be comprised of pieces which weigh 125 pounds or more.
 - Type 3: For general use normal drainage conditions, the largest pieces of material shall have a maximum approximate value of one cubic foot. At least 35% of the mass shall be comprised of pieces which weigh 15 pounds or more.The remainder of Types 1 or 3 shall be well-graded down to the finest sizes. Rock fines shall comprise a maximum of 10% of the total mass. Rock fines are defined as material passing a No. 4 sieve.
- C. Stone for Plain Rip Rap shall be sound, durable pieces and shall be resistant to the action of air and water. Flat, slabby and shaley pieces are not acceptable. It shall be clean and essentially free of rock dust and fines. The material shall be processed such that the largest pieces have a volume of not more than 2 cubic feet and not more than 10% of the total weight of rip rap shall consist of spalls passing a 5-inch sieve.

2.8 GRADED AGGREGATE BASE

- A. All stone for Graded Aggregate Base shall meet the quality requirements of Section 815 of the State of Georgia Department of Transportation Standard Specifications for Construction of Roads and Bridges, 1993 or latest Edition.

- B. Graded Aggregate Base material shall conform to the following: 100% passing a 2-inch sieve, 97-100% passing a 1-inch sieve, 60-95% passing a 1/2-inch sieve, 25-50% passing a No. 10 sieve, 10-35% passing a No. 60 sieve, and not more than 7-15% passing a No. 200 sieve and free from unsuitable materials.

2.9 ROCK

- A. Rock consists of three types: Rippable Weathered Rock, Mass Rock, and Trench Rock. Rippable Weathered Rock is considered part of the work and shall be included in the Contract Sum. Payment for Mass Rock and Trench Rock removal shall be in accordance with change order procedures based on the schedule of values with unit costs provided with the lump sum bid as specified by the Bid Proposal Form or a time and material basis as agreed to prior to commencing work. Rock quantities shall be qualified and quantified by Contractor's Geotechnical Engineer and verified by Owner's Representative.
- B. In the event that a claim by Contractor has been made to the existence of "Rock", "Unsuitable Soils" or otherwise "Unsuitable Materials", the Geotechnical Engineer shall specify the means by which the "Rock" or otherwise "Unsuitable Soils" or "Unsuitable Materials" shall be quantified.
1. Rippable Weathered Rock is defined as residual material having a volume greater than one (1) cubic yard that, in the opinion of Contractor's Geotechnical Engineer, can be effectively plowed, spaded, or removed with power driven excavating equipment having been first loosened with a track-mounted bulldozer equipped with a single-tooth ripper shank, having a minimum draw bar pull rated at not less than 56,000 pounds.
 2. Mass Rock and Trench Rock are defined as residual material having a volume greater than one (1) cubic yard or more for mass excavation or one-half (1/2) cubic yard for trench or pit excavation that cannot be removed by rock excavating equipment equivalent to the following in size and performance ratings, without systematic drilling, ram hammering, or blasting.
 - a. Mass Rock - Mass Excavation: Late-model, track-mounted bulldozer equipped with a single-tooth ripper shank; rated at not less than 230-hp flywheel power and developing a minimum of 56,000-lbf pryout force; measured according to SAEJ-732 (Caterpillar D-8K, Caterpillar 977 front-end loader or equivalent).
 - b. Trench Rock - Excavation of Trenches and Pits: Late-model, track-mounted hydraulic excavator; equipped with a 42-inch-wide, short-tip-radius rock bucket; rated at not less than 120-hp flywheel power with a bucket-curling force of not less than 25,700-lbf and stick-crown force of not less than 18,700 lbf; measured according to SAEJ-1179 (Caterpillar Model 225 or equivalent).

- C. Provide ground vibration monitoring and existing condition/crack survey (video and/or digital) of all nearby structures and/or adjacent properties prior to any blasting operations. Contractor must notify Owner's insurance company of rock removal intent and must obtain all necessary insurance certificates and permissions to expedite this work.

PART 3 - EXECUTION

3.1 CLEARING

- A. Clearing is the removal of all obstructions which interfere with the construction. These items include minor structures above and below existing grades and below finished grades identified on the drawings, trees and their complete root systems, brush, other vegetative material in any condition (i.e., chipped, cut, wrenched, etc.) rubbish, fences and other such items except items indicated to be preserved on Drawings.
- B. Set and maintain any Active or Passive Tree, Wetland, Spring, Buffer, Limits of Disturbance or Vegetation Protection Fencing prior to Clearing operations in accordance with Drawings.
- C. Contractor shall clear only those areas in which construction or grading operations are required and includes all excavated, graded and filled areas. Contractor shall protect all other areas from any damage as a result of clearing operations.
- D. Burning on site shall not be permitted under any circumstances.
- E. Contractor shall remove all cleared material from the Project site and legally dispose of.

3.2 GRUBBING

- A. Grubbing is the removal of all roots and stumps from the ground larger than $\frac{3}{4}$ inch diameter.
- B. Unless otherwise directed, Contractor shall grub all cleared areas;
 - 1. In fill areas where design grade levels for building, roads or paved areas are to be placed, grub to minimum depth of twelve inches (12") below the finished design grade level as indicated on Drawings.
 - 2. In all areas of excavation for structures, grub to the depth of the proposed excavation or to the depth that allows the area to be free of debris, rock, organic and inorganic materials, and unsuitable soils that would otherwise prevent the soil from being compacted to the density as indicated on Drawings

and stated in the Specifications herein.

3. In areas outside of design level grades or building footprint or roads and parking lots where fill is to be placed grub to the existing grade unless the area adjacent requires soils compacted to a density to support the structures, roads, or parking areas.
4. Contractor shall be responsible for excavating to an appropriate depth and removing and replacing with suitable soils that will allow soil to achieve requisite compacted density.
5. In areas to be grassed and/or landscaped without fill, grub to a minimum of six inches (6") below the final grade.

C. Remove all grubbed material from the Project site and legally dispose of.

3.3 CLEAN UP

- A. Burning of debris or grubbed material onsite shall not be permitted under any circumstances.
- B. Remove all debris resulting from Clearing and Grubbing operations from the site and dispose of in compliance with all applicable laws and regulations.
- C. Do not place such debris on private property without written consent of Owner and Owner of such property.
- D. Do not place debris or grubbed material around perimeter of site.
- E. Remove all non-organic debris, trash, etc. from the site and dispose of in compliance with all applicable laws and regulations.

3.4 TOPSOIL STOCKPILING

- A. Strip topsoil to full depth encountered in areas indicated to be graded on the drawings. Stockpiling may occur as required to complete all construction operations. Intermittent movement of Topsoil from one location of the Project site to another shall be included in the Contract Sum. No claim shall be considered by Owner for the movement of Topsoil.
- B. Prior to stockpiling topsoil, remove tree limbs, tree roots, rocks larger than one inch (1") and other deleterious materials from the topsoil. Removed materials shall become the property of the Contractor and hauled off the site and legally disposed.
- C. Stockpile topsoil in manner to drain without ponding, and to avoid loss of material through erosion by wind or water.

- D. Do not export any topsoil off-site unless approved in writing by the Owner.
- E. Re-distribute a minimum of four inch (4") deep layer of topsoil fine graded to finish contour elevations illustrated in non-paved or building areas.

3.5 EXCESS, UNSUITABLE, AND INSUFFICIENT MATERIALS

- A. Remove and legally dispose of excess and unsuitable materials from Project site unless directed otherwise in writing by Owner. Unsuitable material may be placed on Owner's property if and only if approved in writing by Owner prior to any on-site distribution as a deductive change order and then shall only be placed in non-structural fill areas of the Project site as designated by Owner and/or Owner's Representative.
- B. Provide satisfactory fill material in areas where existing materials are insufficient or unsuitable for earthwork operations.
- C. If, in the opinion of the Engineer/Geotechnical Engineer, the material in its undisturbed natural condition at or below final design grade as indicated on the Drawings, the excavation is unsuitable for its intended use; it shall be removed to such depth and width as directed and be replaced with suitable material by Contractor as directed by the Engineer/Geotechnical Engineer. Contractor, unless otherwise directed by the Engineer or Owner, shall remove, and replace unsuitable materials based on the schedule of values with unit costs provided with the lump sum as specified by the Bid Proposal Form. Owner may elect, in accordance with the provision of the agreement, to direct Contractor to remove and replace the unsuitable materials on a lump sum or time and materials basis should applicable unit rates not exist or not covered for unsuitable material being removed. Contractor shall receive written notice from the Engineer of means and methods to employ i.e., lump sum, unit rates or time and materials, prior to executing any work deemed in excess of the amount indicated in the Contract Sum.

3.6 EXCAVATION

- A. Excavation shall be made to the design lines and levels illustrated on the drawings or to such depths, whichever is greater, as further described elsewhere in this section and to such widths as will give suitable room for construction of the structures, for bracing and supporting, pumping, and draining and inspection. The bottom of the excavations shall be rendered clean, firm, level and dry and in all respects acceptable to Contractor's Geotechnical Engineer and Owner's Representative. Where changes in levels occur, provide vertical steps in horizontal runs.
- B. Excavation and dewatering shall be accomplished by means and methods which

preserve the undisturbed state of subsurface soils. Exposed subsurface shall be proof rolled with at least two (2) coverages of the specified equipment. Contractor's Geotechnical Engineer and Owner's Representative shall waive this requirement if, in his/her opinion, the subsurface will be rendered unsuitable by such compaction. Subsurface soils which become soft, loose, "quick", or otherwise unsatisfactory for support of structures as a result of inadequate excavation, dewatering, proof-rolling, or other construction methods shall be removed and replaced by structural fill as required by Contractor's Geotechnical Engineer and Owner's Representative at Contractor's expense.

- C. Dewatering shall be such as to prevent boiling or detrimental under-seepage at the base of the excavation as specified herein.
- D. Contractor shall prepare subsurface areas for all structures unless otherwise illustrated on Drawings or otherwise specified elsewhere in this Section:
 - 1. Roughly level and proof roll these areas with a 25-ton roller, (or the equivalent) making at least four passes (two passes being perpendicular to the others).
 - 2. Compact the top twelve inches (12") of fill below subsurface to a minimum of 100 percent Standard Proctor (ASTM D698).
 - 3. Where structures are supported by piles, compact the top twelve inches (12") of subsurface to a minimum of 95 percent Standard Proctor (ASTM D698).
- E. Excavation equipment shall be satisfactory for carrying out the work in accordance with requirements specified. In no case shall the earth be ploughed, scraped, or dug with machinery so near to the finished design limits indicated on Drawings as to result in excavation of, or disturbance of material below design limits. The last of material loosened by mass excavation shall be removed with pick and shovel immediately prior to placement of concrete or working mat.
- F. When excavation for foundations has reached prescribed depths, Contractor's Geotechnical Engineer and Owner's Representative shall be notified and will inspect conditions. If materials and conditions are not satisfactory to Contractor's Geotechnical Engineer and Owner's Representative, Contractor's Geotechnical Engineer and Owner's Representative will issue instructions as to the procedures to resolve the issue(s) in question.
- F. During final excavation to design limits as indicated on Drawings, take whatever precautions are required to prevent disturbance and remolding. Material which has become softened and mixed with water shall be removed. Hand excavation of the final three to six inches (3"- 6") will be required as necessary to obtain a satisfactory undisturbed bottom. Contractor's Geotechnical Engineer and Owner's Representative will be the sole judge as to whether the work has been accomplished satisfactorily.

- G. Over-excavation by Contractor beyond the design limits and depths required or indicated on the drawings shall be replaced with lean concrete, compacted structural fill, crushed stone, or other materials as directed by Contractor's Geotechnical Engineer and Owner's Representative at no change in Contract Sum or Time.
- H. If soil conditions permit, cut footing trenches to exact size of footing and omit forms. Notify Contractor's Geotechnical Engineer and Owner's Representative if earth of doubtful bearing is encountered. If adequate bearing is not encountered within eight inches (8") of depth illustrated on Drawings, excavations shall be carried deeper upon written authorization and paid for as additional work in accordance with Contract Conditions.
- J. If excavations are carried deeper than required by Drawings or Specifications in error, the additional depth shall be filled with materials specified for road subgrade and compaction at no additional cost to Owner.
- K. Protect excavations against cave-ins, ponding and freezing. When freezing can be anticipated prior to placing of concrete, protect excavations or delay carrying excavations to full depth until concrete can be placed.
- L. Maintain excavations free of surface water. Provide pumps if required to drain excavations. Provide and maintain temporary drainage ditches as required.
- M. Notify Contractor's Geotechnical Engineer and Owner's Representative when footing excavations are complete. Geotechnical Engineer will perform appropriate density testing of the excavations prior to placing formwork, reinforcement steel, anchor bolts and concrete.
- N. Contractor shall be fully responsible for all damage to any part of the site, building structures or other installations, caused by water.
- O. Concrete should be placed the same day earth excavation is made. If it is necessary for excavations to remain open overnight, provisions should be made to prevent collection of surface run-off in the excavation.

3.7 EXCAVATION OF ROCK

- A. If rock is encountered, clear away earth and expose materials. Notify Contractor's Geotechnical Engineer and Owner's Representative and receive written instructions prior to excavations. Measure and estimate extent of rock to be excavated. Contractor's Geotechnical Engineer shall identify, qualify, and verify in writing whether the material shall be classified as rock and shall confirm the extent and quantity of

- rock to be excavated.
- B. Only rock excavation done in accordance with Contractor's Geotechnical Engineer and Owner's Representative instructions will be paid for by Owner as additional work in accordance with Contract Conditions.
 - C. Contractor shall remove rock in accordance with the following:
 1. Remove rock to a depth of six inches (6") below proposed slabs and pavement.
 2. Twenty-four inches (24)" on each side of and below footings of the proposed building walls.
 3. Six inches (6") below and eight inches (8") to each side of conduits, ducts and pipes installed in utility trenches, with minimum width of thirty-six inches (36").
 4. Twelve inches (12") below finished grade in areas to receive landscaping, sodding and seeding.
 - D. No blasting is allowed. Use of explosives will not be permitted.

3.8 EXCAVATION AND BACKFILL OF UTILITY TRENCHES

- A. Excavation for all trenches required for the installation of pipes and ducts shall be made to the design levels indicated on the drawings and in such a manner and to such widths as will give suitable room for laying the pipe or installing the ducts within the trenches, for bracing and supporting, and for pumping and drainage facilities. Bottoms of excavations shall be rendered firm and dry and, in all respects, acceptable to the Contractor's Geotechnical Engineer and Owner's Representative. Bituminous pavement, when encountered, shall be cut with pneumatic chisels along smooth and straight lines before excavating. Saw-cutting is required on all asphaltic concrete.
- B. Rock shall be removed in accordance with Section 3.7.
- C. Where pipe or ducts are to be laid in gravel or sand bedding or encased in concrete, The trench may be excavated by machinery to, or just below design level indicated on Drawings provided that the material remaining in the bottom of the trench is no more than slightly disturbed.
- D. Where pipe or ducts are to be laid directly on the trench bottom, the lower part of the trenches shall not be excavated to the design level by machinery, the last of the material being excavated manually in such a manner that will give a flat bottom true to grade so that pipe or duct can be evenly supported on undisturbed material. Bell holes shall be made as required.
- E. When excavation methods include the use of a steel trench box, comply with the following requirements:

1. When installing rigid pipe Reinforced Concrete Pipe (RCP), Ductile Iron Pipe (DIP), etc.], any portion of the box extending below mid diameter of the pipe shall be raised above this point prior to moving the box ahead to install the next pipe. This is to prevent the separation of installed pipe joints due to movement of the box.
 2. When installing flexible pipe (PVC, ABS solid wall, ABS truss, etc.), the bottom of the box shall not extend below mid diameter of the pipe. This is to prevent loss of soil between the box and the pipe bedding which could result in excessive deflection of the installed pipe.
- F. Backfilling over ducts, pipes, conduits, etc. shall begin not less than three days after Placing concrete encasement or until the test sample achieves prescribed strength of tested sample.
- G. Where pipe is to be installed in fill of any type, fill shall be placed and compacted to the total depth required and then re-excavated for pipe installation.
- H. As soon as practicable after the pipe has been laid and jointed, backfilling shall begin and thereafter be completed expeditiously. If required, as illustrated on Drawings, screened gravel shall be placed around the pipe to its mid-diameter. As the screened gravel is placed, it shall be compacted by suitable tools. Compaction shall meet a minimum criterion of 98% Standard Proctor at or near its optimum moisture content (minus 2 to plus 3 percent).
- I. Use Reinforced Concrete Pipe for culverts within right-of-way and under pavement refer to City of Dacula Standards.
- I. For Plastic (PVC) pipe for drainage systems or roof leaders grade trench bottom to Uniform slope to provide a firm, unyielding bearing surface along the entire length of the barrel of the pipe.
- J. Continue backfilling with suitable soil in six-inch (6") layers by hand, tamping material by hand operated tampers to a level eighteen inches (18") above top of pipe.
- L. Form depressions for hubs and similar joints only in size as required for making joint.
- M. In areas of rock excavation, and where needed in other areas, provide crushed stone Bedding for all pipes.
- N. Provide bedding over the full width of excavation to a minimum depth of six inches (6") Under pipe.
- O. Whenever the subsurface is unstable or too soft to provide a satisfactory pipe foundation for any pipe, undercut the trench as necessary and backfill with crushed

- stone. Compact and bring the material to proper grade to create a firm, unyielding foundation.
- P. After the bedding, if required, has been placed to the mid-diameter of the pipe, select common fill shall be placed to a depth of twelve inches (12") over the top of the pipe. Material shall be thoroughly compacted by hand-tamping as placed with at least one man tamping for each man shoveling material into the trench. Compaction shall result in achieving a 95% Standard Proctor test at or near its optimum moisture content (minus 2 to plus 3%).
- Q. Where the pipes are laid in unpaved areas, the remainder of the trench shall be filled with common fill in layers not to exceed twelve inches (12") and thoroughly compacted by rolling, ramming, or puddling sufficiently to prevent subsequent settling to 95% Standard Proctor at or near its optimum moisture content (minus 2 to plus 3%). The backfill shall be mounded 3 inches (minimum) above the finish or existing grade or as directed by the Contractor's Geotechnical Engineer. Wherever a loam or gravel surface exists prior to excavations, it shall be removed, conserved, and replaced to the full original depth as part of the work under the pipe items. In some areas it may be necessary to remove excess material during the clean-up process, so that the ground may be restored to its original level and condition. If Contractor prefers not to store loam, gravel, or topsoil he/she shall replace it with material of equal quality and in equal quantity.
- R. Where the pipes are laid in streets, or other paved areas, the remainder of the trench above the bedding and up to a depth of twelve inches (12") below the bottom of the specified paving shall be backfilled with common fill in 6-inch (max.) layers thoroughly compacted by rolling or ramming to 98% Standard Proctor. The twelve-inch (12 ") layer below the bottom of the specified paving shall be of Class A or B stone, compacted in six-inch (6") layers to 98% modified Proctor.
- S. Along the length of all pipeline and duct trenches, impervious dams or bulkheads of clay thirty-six (36") in thicknesses or concrete twelve-inch (12") in thickness shall be constructed in the trench bottom at three-hundred-foot (300') intervals or at manholes and structures, whichever is less, to obstruct the free flow of groundwater after construction is completed. Provide impervious dams at all points where a pipe trench enters an excavated area where a permanent underdrain system is installed.
- T. Do not over-excavate. If specified trench widths are exceeded, Contractor shall adhere to Section 3.6 H. Contractor's Geotechnical Engineer and Owner's Representative may require installation of stronger pipe or special installation procedures at no additional cost to Owner.
- U. Water line trenches shall be excavated to avoid high points requiring the installation of

vacuum and relief valves below the frost line.

- V. Cutting and removing existing pavements where required shall be done in neat lines and in accordance with 3.8 A of this Section.
- W. Do not backfill over utility lines which have not passed required testing or inspections including the Contractor's Geotechnical Engineer's inspection of the subsurface has not been done and or other Inspections, testing and regrading locations of subsurface utilities is not accomplished.
- X. Contractor is to continue to backfill all trenches with suitable fill material in 6-inch lifts immediately after the pipe is laid or bedded as described in items 3.6 I, J and K above using suitable soils and adhering to the backfilled requirements of paved or unpaved areas. Compact trench backfill with portable compaction equipment.
- Y. If sufficient suitable excavated material is not available on site, provide sufficient and suitable borrow material for backfill (See Paragraph 2.3 of this Section).
- Z. Backfill from twelve inches (12") above the pipe to finish grade shall be as follows:
 - 1. Trenches in areas not to be paved may be backfilled and compacted by methods of Contractor's choice. Compact backfill to 95% Standard Proctor Density. Refill the trench as often as required to maintain the design elevation at proper grade.
 - 2. Trenches in areas to be paved and in areas beneath proposed structures shall be backfilled with granular material.
 - 3. Compact backfill to 98% Standard Proctor Density with top 12 inches compacted to 100% Standard Proctor Density or as specified by Geotechnical Report.
 - 4. Compact backfill further, if necessary, either by leaving the backfilled trench open to traffic while maintaining the surface or by the use of compaction equipment as required.
 - 5. Refill settlement in trenches with material acceptable to Contractor's Geotechnical Engineer and continue such maintenance until pavement placement is authorized by Contractor's Geotechnical Engineer and Owner's Representative.
- AA. Fill and backfill materials shall not be placed on frozen surfaces, or surfaces covered by snow or ice. Fill and backfill material shall be free of snow, ice, and frozen earth.
- BB. Utility Trenches:
 - 1. Excavate trenches to a maximum width equal to pipe diameter plus 2'-0" for pipes 30" diameter and smaller; 2'-6" plus pipe diameter for pipe exceeding 30" diameter. Minimum excavation width shall be 3'-0". Do not over-excavate. If specified trench widths are exceeded, Engineer may require installation of stronger pipe or special installation procedures at no additional cost to Owner.
 - 2. The bottom of trenches, when in rock, shall be excavated a minimum of 6" below

required bottom of pipe, refilled with fill material free of rock larger than 3" in any dimension, and compacted to bedding level to provide uniform bearing and support along the length of each pipe section.

3. Pipe shall be carefully bedded in soil foundation. See paragraph 3.10.
4. Water line trenches shall be excavated to avoid high points requiring the installation of vacuum and relief valves below the frost line.
5. Cutting and removing existing pavements where required shall be done in neat lines.

CC. Proof-rolling:

1. After the site has been properly drained, and all organic surface soils have been removed, the site shall be inspected by Owner and Owner's Representative and proof-rolled at that time.
2. Proof-rolling shall consist of several overlapping passes of heavily loaded 18-20 ton dual tandem dump truck.
3. The purposes of the proof-rolling will be to detect any areas where soft or unstable soils are present, as well as to improve the density of the loose near surface soils.
4. Proof-rolling shall be performed in the presence of the Owner and Owner's Representative who can observe any areas where remedial action may be required. Contractor's Geotechnical Engineer will be used if there is a problem encountered.
5. Any soft or yielding areas shall be thoroughly undercut and replaced with well-compacted structural fill 95% Standard Proctor with the top 12" compacted to 98% Standard Proctor Density or as specified by the Geotechnical Report.
6. Groundwater level should be maintained at a depth of at least two (2') feet below the depth of vibratory rolling operations.
7. A minimum of four (4) complete overlapping passes shall be made in each of two perpendicular directions.

3.9 EXCAVATION EMBANKMENT AND BRACING

- A. Contractor shall accept full responsibility for all excavations and shall protect all excavation embankments against collapse.
- B. Where possible, embankments over 5'-0" high shall be made at a slope not greater than 1 horizontal to 1 vertical; or where the soil is very sandy or wet, the slope should not be greater than 2 horizontal to 1 vertical.
- C. Steeper slopes than those suggested herein may be employed when the work is under the supervision of a Registered Professional Engineer responsible for the design engineering of all shoring and bracing techniques required to accomplish the work and shall be employed by Contractor.

- D. Where it is not possible to provide a safe embankment slope, all banks shall be temporarily supported and maintained secure until permanent support has been provided.
- E. Where ditches or trenches are over 5'-0" deep; cross bracing and shoring shall be provided to prevent collapse.
- F. Contractor shall provide bracing systems designed by a Registered Engineer in the State of Georgia, experienced in such designs and acceptable to Owner.
- G. Drawings shall show the work and sequence in its entirety and be submitted to Owner for approval prior to commencing work.
- H. To prevent caving, or settlement of earth adjacent to excavations, and for the protection of persons as well as property, shoring, bracing and other similar work shall be provided and installed to meet the conditions in each particular case and shall be left in place until construction has reached a point where backfills behind walls or in ditches have been made and the need for shoring and bracing eliminated.

3.10 BEDDING

- A. Bedding shall conform to the following Specifications unless illustrated otherwise elsewhere in these documents:
 - 1. For ductile iron, cast iron or plastic (SDR) pipe for water main or sanitary sewer system refer to City of Dacula Standards.
 - 2. For corrugated metal pipe (CMP), concrete pipe (RCP) or plastic (PVC) pipe for storm water drainage systems or roof leaders grade trench bottom to uniform slope to provide a firm, unyielding bearing surface along the entire length of the barrel of the pipe.
 - 3. Bed pipe in trenches on continuous soil foundation shaped to lowest one-fourth of pipe profile, unless illustrated otherwise in these documents.
 - 4. Continue backfilling with suitable soil in 6" layers by hand, tamping material by hand operated tampers to a level 18" above top of pipe.
 - 5. Form depressions for hubs and similar joints only in size as required for making joint.
 - 6. In areas of rock excavation, and where needed in other areas, provide crushed stone bedding for all pipes.
 - 7. Provide this bedding over the full width of the excavation to a minimum depth of 6" under the pipe.
 - 8. Whenever the sub-grade is unstable or too soft to provide a satisfactory pipe foundation for any pipe, undercut the trench as necessary and backfill with crushed stone.
 - 9. Compact and bring the material to proper grade to create a firm, unyielding

foundation.

3.11 TRENCH BACKFILLING

- A. Do not backfill over utility lines which have not passed required testing or inspections including:
 - 1. Contractor's Geotechnical Engineer inspection of subgrade.
 - 2. Inspections, testing and regrading locations of subgrade utilities.

- B. Backfill all trenches and excavations immediately after the pipe is laid using suitable soils:
 - 1. If sufficient suitable excavated material is not available on site, provide sufficient and suitable borrow material for backfill. See Paragraph 2.3 of this Section.
 - 2. Backfill from 18 inches above the pipe to grade shall be as follows:
 - a) Trenches in areas not to be paved may be backfilled and compacted by methods of Contractor's choice. Compact backfill to 90% Standard Proctor Density. Refill trench as often as required to maintain the design elevation at the proper grade.
 - b) Trenches in areas to be paved and in areas beneath proposed structures shall be backfilled with granular material. Compact backfill to 95% Standard Proctor Density with the top 12" compacted to 98% Standard Proctor Density or as specified by the Geotechnical Report. Compact backfill further, if necessary, either by leaving the backfilled trench open to traffic while maintaining the surface or by the use of compaction equipment as required. Refill settlement in trenches with material acceptable to the Contractor's Geotechnical Engineer and continue such maintenance until pavement placement is authorized by the Owner's Representative.

3.12 FILLING

- A. Preparation of Surface to Receive Fill (Reference and follow the Contractor's Geotechnical Engineer's recommendations in his report)
 - 1. Remove vegetation, topsoil, debris, unsuitable soil materials, obstructions, and deleterious materials from ground surface prior to placement of fill. Break up (and periodically cut benches into) sloped surfaces steeper than one vertical to four horizontal so that fill material will bond with existing surface.
 - 2. Surfaces to receive fill material shall be inspected and approved by Contractor's Geotechnical Engineer.

3. When existing ground surface has density less than that specified for particular area classification, break up the ground surface, pulverize, moisturize soil to optimum moisture content, and compact to required depth and percentage of maximum density.
 4. Subgrade shall be proof rolled with a heavily loaded 18–20-ton dual tandem dump truck, scraper, or similar rubber-tired equipment in the presence of the Owner and/or Owner's representative. Contractor's Geotechnical Engineer will be called in if a problem is encountered.
 5. Proof-rolling shall be performed in two mutually perpendicular directions, with at least two passes in each direction.
 6. Areas which exhibit signs of instability that cannot be stabilized with further compaction shall be undercut to a suitable grade and backfilled with structural fill.
- B. Benching should be made periodically; create an eight foot to ten foot (8'-10') wide bench for each two vertical foot (2 VF) of fill placed. Insure stable interface between old fill and newly placed fill.
- C. Place fill materials in layers not more than six inch (6") loose depth. Before compaction, moisten or aerate each layer to provide the optimum moisture content plus or minus 2%, or as specified in soils report. See paragraph 3.11 below for compaction requirements of fill. Do not place backfill or fill material on muddy, frozen surfaces or surfaces containing any frost or ice. Compaction shall be inspected by Contractor's Geotechnical Engineer.
- D. No soil found on the site or transported to the site, which is contaminated with material containing asbestos, PCB's, radon, gasoline, fuel oil or other fossil fuels shall be used for fill, backfill, or planting topsoil. Any contaminated soil found on the site shall be removed and disposed of in a manner approved by the appropriate regulatory agencies.

3.13 GRADING AND FILLING AROUND TREES

- A. Obtain a copy of City of Dacula Tree Preservation Standards which are hereby made a part of these Specifications; and follow all pertinent guidelines regarding Grading and Filling operations at or near Tree Save Areas as illustrated on Drawings.
- B. Maintain existing grade within Critical Root Zone (CRZ) of trees unless otherwise indicated.
- C. Where existing grade is above new finish grade illustrated around trees, hand excavate within drip line to new grade. Cut exposed roots approximately 3" below elevation of new finish grade. Employ a tree surgeon to recommend procedures such as

pruning of branches and stimulation of root growth. Provide subsequent maintenance during the contract period as recommended and long-range maintenance procedures to be followed after completion of construction operations.

D. Raising Grades

1. Where existing grade is 4" or less below elevation of finish grade illustrated, provide fill using stockpiled topsoil. Use topsoil as specified. Place topsoil in single layer and do not compact.
2. Where existing grade is more than 4" but less than 8" below elevation of finish grade illustrated, place a layer of drainage fill on existing grade prior to placing topsoil. Place fill against trunks of trees to an elevation of approximately 2" above finish grade and extending not less than 18" from tree trunk on all sides. For balance of area within drip line perimeter, place drainage fill to an elevation 4" below finish grade and complete fill with a 4" layer of topsoil. Do not compact stone or topsoil layers.

3.14 COMPACTION

- A. Perform compaction of soil materials for fills using mechanical soil compaction equipment for type and size materials to be compacted. Hand compact materials in areas inaccessible to machinery.
- B. Provide the percentages of specified compaction at the specified moisture content in the specified lifts as outlined in the Geotechnical Report. If no specification is given in said report, use the following as a minimum at 3% plus or minus of optimum moisture content placed in 8" lifts:
 1. Provide 95% maximum dry density with top 12" to 98% maximum dry density for fill under building slabs, extending beyond the building outlines a distance equal to twice the height of the fill beneath any edge of building. Fill should then slope not steeper than one vertical to two horizontal (2H:1V);
 2. Provide 95% maximum dry density with the top 12" to 98% maximum dry density for fill under asphaltic pavements;
 3. Provide 95% maximum dry density Standard Proctor and top 12" to 98% maximum dry density for fill under concrete footings, concrete sidewalks, concrete steps and concrete ramps and trench backfill.
 4. Provide 90% maximum dry density for all other non-paved fill material unless otherwise indicated.
- C. Where subgrade or soil layer must be moisture conditioned before compacting, apply water to surface of subgrade or soil layer. Scarify and air-dry soil material that is too wet to permit compaction to specified density.
- D. Soil material that has been removed because it is too wet to permit compaction may

be stockpiled or spread where directed by Owner's Representative and permitted to dry. Assist drying by discing, harrowing, or pulverizing, until moisture content is reduced to satisfactory value, as determined by moisture density relation tests. When accepted by the Contractor's Geotechnical Engineer, soil material may be used in compacted backfill or fill.

- E. Remove unsuitable material at the site for the proposed structures and paved areas from the existing grade. No water shall be allowed to accumulate in the excavation, or on the subgrade soils during construction. Soils which will be exposed during construction are very sensitive to disturbances and strength degradation in the presence of excess moisture. They are also frost susceptible. The amount of time natural subgrades is exposed to the elements must be minimized in order to prevent possible subgrade degradation. Work must be completed such that excavation, inspection, undercutting, backfill and/or concrete mud matting can be accomplished expeditiously in a given area.

Foundations have been designed for bearing capacity of 3000 post bearing. Contractor shall verify the bearing capacity prior to placing footings. If tests indicate less than assumed capacity, receive instructions from Owner.

3.15 FINISH GRADING

- A. Finish grade disturbed areas, with a minimum 4" depth of topsoil, in smooth, uniformly leveled, crowned, or contoured slopes between all new elevation surface points to existing, undisturbed grade elevations.
- B. Grade areas adjacent to buildings for positive drainage to storm drainage structures and prevent ponding. Finish grades shall be within one tenth of a foot (0.1') of indicated elevations.
- C. Drawings indicate the levels, slopes, and contours of finished grade elevations for the entire site. Slight modifications as determined by Owner's Representative may be required, Contractor shall make these modifications without extra cost to Owner.
- D. Where compacted areas are disturbed by construction operations, scarify surface, reshape, and compact to required density.
- E. Redistribute stockpiled topsoil to uniform depth over graded areas and other areas to receive landscaping or grassing, in a 4" minimum depth. In the event that stripped topsoil is not sufficient to render a 4" minimum depth, import clean topsoil sufficient to render a minimum 4" depth as part of the Contract Sum at no additional cost to the Owner.

- F. Redistribute excess topsoil, subsoil from footing excavations, other soil matter and debris on approved areas of the Owner's property at no additional cost to the Owner.
- G. At completion of finish grading operation, entire site shall be ready for planting or grassing.
- H. Where finish grading meets or abuts curbs, walks or similar pavements, upstream grades shall be slightly higher than pavements to permit drainage and prevent ponding behind curbs or walks.
- I. Protect newly graded surfaces from traffic and erosion and keep free of debris. Where graded or compacted surfaces are damaged by subsequent operations, return to proper grade and state of compaction.

3.16 GRADE MAINTENANCE

- A. Contractor shall provide additional fill material, remove excess material, or redistribute materials as required, should grades be changed by erosion or other causes during course of construction, without additional cost to Owner.

3.17 FIELD QUALITY CONTROL

- A. Contractor's Geotechnical Engineer shall be notified by Contractor of the progress of work under this section on a continuing basis so that necessary field soil engineering and testing services may be provided during site preparation, excavation, fill placement and foundation phases of the Project, if required by Owner. Do not proceed with additional portions of work until results of previous phases have been verified.
- B. Contractor's Geotechnical Engineer will verify that all existing fill, topsoil, soils containing organic matter and all other undesirable materials are removed and only engineered fill is placed over suitable subgrade soils.
- C. If, during progress of work, tests indicate that compacted materials do not meet specified requirements, remove defective work, replace, and retest at no cost to Owner.
- D. Ensure compacted fills are tested before proceeding with placement of surface materials.
- E. Contractor's Geotechnical Engineer will observe all "benching" operations as fill placement progresses to the existing slopes.

- F. Contractor's Geotechnical Engineer will observe the foundation construction as directed by Owner and determine the adequacy of bearing surfaces prior to construction of foundations.
- G. Contractor's Geotechnical Engineer will make all tests of backfill materials to determine their suitability for compaction and will observe the placing of backfill as directed by Owner.
- H. Contractor's Geotechnical Engineer and the Owner's Representative shall have the power of rejection of materials, equipment, or operating procedures of the backfilling operation. Contractor shall replace, rework or correct work which does not meet the Specifications as directed by Contractor's Geotechnical Engineer and/or Owner's Representative at no cost to Owner.
- I. Contractor shall be responsible for notifying the Contractor's Geotechnical Engineer at least 24 hours prior to the time when testing will be required.
- J. Additional tests on completed fill may be authorized by Owner. If such tests indicate failure to meet the Specifications, the costs of these tests and subsequent retests will be paid by the Contractor. Otherwise, the costs of these tests will be paid by Owner.
- K. In-place density tests shall be performed by the Contractor's Geotechnical Engineer according to the following requirements:
 - 1. In the general building area, conduct one test for every 2,500 square feet for each two feet of depth.
 - 2. At wall and trench backfill areas, conduct one test for every 50 lineal feet for each two feet depth.
 - 3. In all cases, a test is required within the top foot of fill.
 - 4. Sidewalks - One test for each two-foot lift of each 5,000 sq. ft. of area.
 - 5. General area of fill - One test for each two-foot lift of each 10,000 sq. ft. of area.

End of Section

SECTION 02 270

SLOPE PROTECTION AND EROSION CONTROL

PART 1 - GENERAL

1.1 SCOPE

- A. Slope protection and erosion control shall be performed on all disturbed areas that the Contractor disturbs outside of concrete or paved areas. Contractor shall stabilize all disturbed areas with permanent grassing (Bermuda Sod or match Sod in-kind to existing condition), erosion control matting, and riprap at ends of safety end section headwalls, and standard headwalls. Contractor shall fine grade ditch and swales to provide positive drainage to all proposed catch basins and weir inlets as required.
- B. Work described in this section includes the containment of sediment transport, containment and control of all soil erosion and containment and treatment of all pollutants including dust, prior to, during and throughout all construction operations; establishment of permanent vegetative cover on all disturbed areas and continued maintenance of said measures in accordance with sub-paragraph 4 of Part III, paragraph. 3.4 this Section. Work includes removal of all devices at the completion of the project as further described in Part 3.5 of this Section.
- C. Contractor is solely responsible for protection of all adjacent properties and affected downstream properties from encroachment or damage from soil erosion and/or the discharge of pollutants by water, air, or dust to any areas off the project site.
- D. Best Management Practices which are more fully described in the latest edition of the "Manual for Erosion and Sediment Control in Georgia- Vegetative and Structural Best Management Practices (BMPs) for Land Disturbing Activities" as published by the Georgia Soil and Water Conservation Commission shall be employed to stabilize all disturbed areas. The Engineer may require additional measures at no cost to Owner if Contractor is not preventing erosion from leaving the limits of work.

1.2 SUBMITTALS

- A. None required unless additional measures are required by Owner and/or Engineer.

1.3 PROJECT CONDITIONS

- A. Furnish and install all control measures prior to or concurrent with any land disturbance activity. The Contractor is responsible for the initial provision and installation all control measures and then the continued provision and installation of

- all measures throughout all construction operations and all sequences of construction operations.
- B. Schedule grading operations to allow permanent erosion control to take place in the same construction season. Avoid or minimize exposure of soils to winter weather. Maintain all controls until vegetative cover has been established.
 - C. Construct and maintain temporary control measures until such time as permanent measures are effective in control of erosion, sediment, and pollution from the site. Extent of measures shall be responsibility of Contractor.
 - D. Stop all erosion, sediment, dust, or other pollution from leaving the site and encroaching on downstream or surrounding properties.
 - E. Temporary grassing shall be applied to all disturbed areas left idle for 72 hours.
 - F. Contractor is responsible for all quantities of all BMPs regardless if shown on the ESPC. The extent of soil erosion control measures shown on the ESPC should be considered minimum.

1.4 QUALITY CRITERIA

- A. Procedures shall comply with the "Manual for Erosion and Sediment Control in Georgia", latest edition published by the Georgia Soil and Water Conservation Committee." Acquire and keep on-site throughout construction a copy of the latest edition of the "Field Manual for Erosion and Sediment Control in Georgia- Vegetative and Structural Best Management Practices (BMP's) for Land Disturbing Activities" as published by the Georgia Soil and Water Conservation Commission sometimes referred to as the "little green book". The Contractor is required to keep a logbook on site documenting his inspection of all BMP's (minimum once/week and within 24 hrs of any storm event) and noting any corrections or modifications. General Contractor must also file a "Notice of Termination" when the site is finally stabilized, and all stormwater management systems have been constructed and have been proven to be functioning in accordance with the Design Concept(s).
- B. Reference the ESPC for any other procedural manuals, publications, permits or other field guidelines required for the Contractor to obtain, understand, and utilize in the performance of his work. By reference of same, said materials are made a part of these Specifications.

PART 2 - PRODUCTS

2.1 FILTER FABRIC

- A. Filter fabric for silt fences shall be a 36" Georgia DOT approved pervious sheet of synthetic polymer filaments non-woven from continuous filaments with wire fence backing. Filter fabric shall be of type recommended by its manufacturer for the intended application. The filter fabric shall meet the following requirements:
1. Minimum average thickness: 30 mil (by ASTM D1777).
 2. Air permeability: 250 to 550 C.F.M./Sq. Ft.
 3. Minimum grab strength: 110 lbs. (by ASTM D1682).

2.2 FILTER STONE

- A. Aggregate filter shall conform to following gradations:

Sieve Size	% by weight passing Square mesh sieve
3"	100
3/4"	20 - 90
No. 4	0 - 20

2.3 STONE FOR EXIT/ENTRANCE PAD

- A. Stone shall comply with ASTM D448 size #1 (1 1/2" to 3 1/2").

2.4 EROSION CONTROL MATTING

- A. All areas of disturbance (slopes greater than 2:1 or as specified): Refer to latest edition of "Manual for Erosion and Sediment Control in Georgia" for changes to the BMP's listed below.
1. Biodegradable netting impregnated with excelsior wood fiber such as manufactured by "Curlex";
 2. "Ero-Mat" by Verdyol;
 3. "Bon Terra CS2".

2.5 SYNTHETIC POLYMERS

- A. For all newly disturbed, graded, or exposed soil surfaces, apply 1.5 gals/acre of approved erosion control polymer. Erosion control polymer is a water-soluble synthetic polyacrylamide polymer suitable to be applied to disturbed soil surfaces where the polymer will chemically bind to fine clay particles and prevent clay from going into solution, such as:
1. APS 600 Series Silt Stop, as manufactured by Applied Polymer Systems, Norcross, Georgia, Contact Steve Iwinski (678)461-9352.

2. Or approved equal.
- B. Polymer shall be applied utilizing a hydro seeder mix of appropriate seed, fertilizer, lime, and mulch for the same acre or without seed/fertilizer/lime/mulch mix.
- C. Follow all manufacturer's instructions and recommendations. Do not mechanically disturb treated areas after application. *(This does not include foot traffic as necessary to install erosion control blanket.)*
- D. Contractor shall furnish and install as necessary a minimum 200 lbs. of erosion control polymer for incidental "touch-up" or point source erosion areas."
- E. Furnish two (2) forms of synthetic polymer:
 1. Emulsion polymer for hydro seeder application with an active strength of 30%.
 2. Powder polymer for hand spreading with an active strength of 95%.

2.6 RIP RAP

- A. Rip Rap shall be granite stone with a minimum weight of one hundred fifty pounds (150 lbs.) per piece.
- B. Place rip rap at both ends of proposed concrete culvert and safety end sections.

PART 3 - EXECUTION

3.1 TEMPORARY EROSION CONTROL DEVICES

- A. Construct temporary sediment barriers of silt fence at all points where surface water flows from construction area bypassing temporary sediment traps if the area is subject to soil erosion; or as otherwise indicated on ESPC or as deemed necessary by inspectors.
- B. Install temporary sediment traps and temporary sediment basins in accordance with the location and details shown on the ESPC. Remove accumulated sediment when they are one-third full of silt continually until permanent vegetative cover is established.
- C. Install construction exit as indicated on ESPC with geotextile fabric underlayment. Maintain to prevent tracking and flow of mud onto public roads.
- D. Construct diversion berms, dikes (2'-0" wide x 1'-6" tall) or ditches at the tops of all slopes or as otherwise indicated on the ESPC. Machine compact these elements and plant temporary seed until permanent vegetative cover can be established.

- E. Maintain temporary barriers until permanent erosion control measures are established. Repair and replace barriers damaged or displaced by construction activity.
- F. Contractor shall clean out and/or adjust temporary sediment basin(s)/facility elevations to specified depth throughout duration of project after stabilization of all disturbed areas. Compact dam of sedimentation basin to minimum 95% Standard Proctor to the grade elevations shown on the ESPC.

3.2 SEDIMENTATION FACILITIES

- A. Construct temporary sedimentation facility prior to or concurrent with rough grading of site. Permanent sedimentation control measures shall be constructed concurrently with fine grading or partial fine grading of site and vegetative stabilization. Direct surface water into completed portions of sedimentation facility.
- B. Maintain temporary sediment traps around at all drainage structures (both on-site and/or off-site) until permanent vegetative cover has been established to prevent washing of sediment into public storm drainage system. Utilize "pigs-in-a-blanket" temporary sediment traps at all completed or partially completed single wing or double wing catch basins, drop inlets, and yard inlets.
- C. Flush drainage lines between manholes and drainage structures as required during construction and after establishment of permanent erosion control measures to remove collected debris.
- D. Install rip rap at all locations indicated on the ESPC or other drawings as soon as feasible. It shall be reasonably well-graded granite stone sized from smallest to maximum size specified. Stones smaller than smallest size specified is not permitted. Control gradation of rip rap by visual inspection to assure thickness of rip rap conforms with the contract document requirements. Provide geotextile filter fabric under rip rap.
- E. After land disturbance operations of any kind, survey the sediment facility and determine that sediment volume that is available. If specified volume is not available, disassemble control measures, excavate sediment from facility and install control measures. Dispose of excavated sediment from facility, spread over slopes in accordance with contours shown on the Grading and Drainage Plan and stabilize facility with permanent vegetation. Prepare and submit a certified statement of correct sediment facility volume. Do not dispose of any excavated sediment into any drainage way which might lead said material off-site onto adjacent downstream properties.

- F. The existing creeks and ponds shall not be used in any manner for Erosion, Sediment or Pollution Control measures. Protect same from all erosion, sediment, or pollutants of any kind.

3.3 GROUND COVER

- A. Protect all exposed soils with mulching (temporary measure) and vegetative ground cover (permanent measure).
- B. Install "Curlex", "Bon Terra CS2" or "Ero-Mat" by Verdyol blanket on all slopes greater than 3:1 along with vegetative cover unless otherwise indicated on the ESPC.
- C. Temporary Seeding consists of ground cover of temporary plant material on all graded areas which will not receive final grading or permanent planting within three (3) days.
- D. All grassing or planting operations shall include mulching as stabilization until ground cover by planting is effective.
- E. Reseed as required until full vegetative coverage is established.

3.4 MAINTENANCE

- A. Inspect all control elements after each rainfall event and a minimum of every two (2) weeks when no rainfall event(s) occur. Clear all debris and accumulated sediment from behind barriers when half full so their functional capacity is not reduced. Repair and replace any and all damaged measures of any kind.
- B. Maintain all erosion, sedimentation, pollution control measures for delivery of correct pond volume for a period of thirty (30) calendar days.

3.5 REMOVAL OF TEMPORARY EROSION CONTROL DEVICES

- A. As soon as permanent vegetative cover is established, Contractor shall remove temporary devices, including sediment barriers, berms, silt traps and similar devices. Contractor to remove retrofit structure and clean out all accumulated silt and debris in detention ponds to restore finished grades indicated on the ESPC.
- B. Contractor shall remove all excess silt from behind all silt fences and other filter devices and utilize it to repair erosion features if necessary. If silt is not needed for repairs, it shall be removed from the site by the contractor.
- C. Contractor shall remove silt fence in such a manner as to minimize damage to surrounding vegetative cover. All fence fabric, wire and posts shall be removed completely, and removed from the site.

- D. All disturbed areas created by removal of silt fence shall be immediately fine graded, stabilized and seeded with permanent grass to match surrounding areas. All rocks and debris shall be removed from the site. Stabilization of disturbed areas may require the use of a "geo-jute" fabric to prevent erosion and allow for mowing of same area. Erosion control fabrics with netting that will be entangled in mowers may not be acceptable in areas where mowing will occur. In the event seasonal considerations prevent establishment of permanent grass, Contractor shall establish temporary grass and return the following season to establish permanent grass.
- E. Remove all debris resulting from temporary erosion control from project site.
- F. Control dust from disturbed areas by means of mulching, irrigation, calcium chloride or other method subject to the Civil Engineer's review.
- G. Should site conditions dictate that it is not prudent to remove all temporary erosion control devices at the time of Contractor demobilization; the Contractor must remobilize personnel and equipment to complete removal as soon as conditions allow. The Contractor will be responsible for the complete and timely removal of all temporary erosion control devices as soon as adequate permanent vegetative cover is established.

End of Section

23-1004

SITE CONCRETE

02 514-1

SECTION 02 514

SITE CONCRETE

PART 1 - GENERAL

1.1 SCOPE

- A. The work covered by this section consists of furnishing and installing Portland cement concrete for site improvements which may include wheel stops, bench & picnic table supports, and any other concrete as indicated in Section 01 000, Project Scope & Performance Specification and on Construction Drawings.

1.2 SUBMITTALS

- A. Submit design mix certified by the testing laboratory to be approved by Owner's Representative and paid for by Owner, for the mix design based on cylinder check tests verifying the design mix.
- B. Submit mill certification certifying that cement, sand, aggregate, reinforcing steel and joint materials comply with the requirements of this Specification.
- C. Submit shop drawings for review prior to placement showing bending and placing details for steel reinforcing including bar sizes, spacings, bending and tagging identification.
- D. Submit complete manufacturer's catalog description of all joint materials and curing/sealing materials.

1.3 PROJECT CONDITIONS

- A. Installation shall comply with all state and local laws, ordinances, rules, and regulations.
- B. Contractor shall obtain all required permits prior to start of construction.
- C. Survey and maintain all benchmarks, monuments, and other reference points, and if disturbed or destroyed, replace by registered Georgia land surveyor at no cost to Owner.
- D. Provide proper drainage during construction in a manner to prevent damage to the work, adjoining structures and adjoining and downstream property.

- E. Patching parts of a section of work between joints shall not be permitted. Remove and replace entire damaged sections when matching existing work.

1.4 QUALITY CRITERIA

- A. All work and materials shall conform to the applicable standard specifications for roadway construction of the Georgia State Department of Transportation where the construction occurs.
- B. All work shall be performed in accordance with ACI 301.

1.5 GUARANTEE

- A. Site Concrete Contractor to provide Owner's Representative a written guarantee that all work is of good quality, free from faults and defects and in conformance with these Specifications; and that if, within one year after completion and acceptance of the Work, any Work or materials are found to be defective, Contractor will promptly, without cost to Owner, correct such defective Work or materials.

PART 2 - PRODUCTS

2.1 BASE COURSE MATERIALS

- A. Base course shall be constructed of structural fill.

2.2 CONCRETE

- A. Concrete shall be 3,000 psi concrete shall be in compliance with ASTM C94.
- B. Cement shall comply with ASTM C150 normal Type I specifications.
- C. Aggregates shall comply with ASTM C33.
- D. Water shall be potable.
- E. No additives shall be used without prior review of Owner's Representative.

2.3 REINFORCING STEEL

- A. Reinforcing bars and dowels shall conform to ASTM A615, Grade 60, deformed bars with an uncoated finish.

23-1004

SITE CONCRETE

02 514-3

- B. Welded wire fabric shall consist of deformed bars, furnished in flat sheets or coiled rolls with an uncoated finish, and shall conform to ASTM A-185.
- C. Tie wire shall be 16-gauge annealed steel.

2.4 JOINT MATERIALS

- A. Expansion joint filler shall be non-extruding and resilient types conforming to AASHTO M-213 or M153.
- B. Poured joint sealer shall be a hot poured elastic type sealer intended for sealing joints in concrete pavements and shall conform to AASHTO M-173.

2.5 CURING AND SEALING MATERIALS

- A. Curing/sealing compound shall be "CS-309" as manufactured by W. R. Meadows.

2.6 FORM MATERIALS

- A. Form materials shall comply with the requirements of ACI 301.

PART 3 - EXECUTION

3.1 INSPECTION

- A. Prior to placement of base material, installer shall inspect the site grading and ensure that the sub-grade has been properly placed, compacted, and is ready to receive the base material. He shall also determine that all site drainage, piped site utilities, underground electrical and communications conduits have been installed, tested and accepted by Owner's Representative.

3.2 PREPARATION

- A. Contractor shall submit to Owner's Representative for review all materials to be used in the base and pavements.
- B. Contractor shall repair subgrade as necessary to provide uniform surfaces.
- C. Spread base material and compact to 95% Maximum Theoretical Density and within 1/8 inch of required grade.
- D. Check field density with nuclear density device or other method acceptable to Owner's Representative.

- E. Set forms on firm foundation, true to grade and securely fastened in place. No settlement or springing of forms under the finishing machine will be allowed. Top face shall not vary from a true plane by more than 1/8 inch in 10 feet. Vertical sides shall not vary from a true plane by more than 1/4 inch.
- F. Clean and oil all forms prior to use.
- G. Provide work bridges where necessary for finishing, straight edging, making corrections, etc. to surface after concrete has been screeded. Bridges shall be rigidly constructed and easily moveable so that they will not come into contact with the concrete.
- H. Check alignment and grade elevations of forms and obtain approval of preparation and form work from Owner's Representative prior to placement of concrete.

3.3 INSTALLATION OF CONCRETE CULVERT AND DRIVEWAY APRONS

- A. Place reinforcement in accordance with Performance Specification and secure by means of chairs, clips, etc. as necessary.
- B. Excavate drain pockets for all weep holes, if any and fill with coarse aggregate. Provide pipes, sleeves, or formed openings as indicated in Performance Specification.
- C. Place concrete in a manner to avoid segregation. Spread to the full width and depth of forms and bring to grade by screeding and straight edging.
- D. Give aprons a heavy broom finish with smooth trowel edges as shown on the drawings. Final surface shall not vary from a true plane by more than 1/4 inch in 10 ft. Provide sealer for all sidewalks and apply in accordance with manufacturer's recommendations.
- E. Workmanship and appearance shall be of the highest quality.
- F. Provide joints as shown on the Drawings.
- G. Provide proper curing for the sidewalks using liquid curing/sealing compound.
- H. Thoroughly clean all joints immediately prior to sealing and acid and/or pressure wash concrete prior to sealing as directed by Owner's Representative. Apply sealant as soon as possible after required curing period of concrete. Prohibit

23-1004

SITE CONCRETE

02 514-5

traffic on sealed surfaces until sealer has cured.

3.4 CLEANING

- A. All concrete shall be acid washed and/or pressure washed at substantial completion by Contractor if required by Owner's Representative to achieve the desired appearance.

End of Section

SECTION 02 930

LAWNS AND GRASSES

PART 1 - GENERAL

- 1 DESCRIPTION: Work described in this section consists of the establishment of grassing of 100% of all areas disturbed by caused by grading operations to install the temporary gravel parking lot, benches, and picnic tables, swales for drainage, and/or storage of equipment, except the area covered by paving or those areas designated for other plant materials as indicated in Section 01 000, Project Scope & Performance Specification and on Construction Drawings.

PART 2 - PRODUCT

- 2.1 FERTILIZER: Fertilizer shall be 19-19-19 grade, uniform in composition, free flowing for application with spreading equipment, delivered to the site in bags or other containers, each fully labeled, conforming to the State fertilizer laws, and bearing the name, trade name, or trademark, and warranty of the producer. Engineer shall be furnished with duplicate copies of invoices for all fertilizer used on the project.
- 2.2 LIME: Ground limestone containing not less than 85% carbonates; 50% passing 100 mesh sieve and 90% passing 20 mesh sieve.
- 2.3 GRASS SEED: Shall be labeled in accordance with U.S. Department of Agriculture Rules and Regulations under the Federal Seed Act in effect on the date of Invitation of Bids. Seed shall be furnished in sealed standard containers unless exception is granted in writing by Engineer. Seed which has become wet, moldy, or otherwise damaged in transit or in storage will not be acceptable. Seed shall be guaranteed 92% germination.
 - A. Kentucky 31 Fescue (Fescuta Elatior). Seed: Fresh, clean, new seed testing 98% for purity and 85% for germination. September 15 - May 15.
 - B. Common Bermuda (Cynolon Dactylon) Seed: Fresh, hulled, clean, new seed testing 98% for purity and 85% for germination. May 15 - September 15.
- 2.4 SOD: Sod replacement is required in all yards, ditches, and swales that are regraded for storm sewer pipe installation and other fine graded areas. Contractor shall replace Sod with Bermuda or match in-kind with and match existing condition.
- 2.5 WATER: Water used in this work shall be suitable for irrigation and free from ingredients harmful to plant life. Furnish hose and other watering equipment required for the work.

- 2.6 HYDROMULCH: Wood cellulose fiber containing no germination inhibiting or growth inhibiting agents. Characteristics shall be as follows:
- A. Percent moisture content: 9.0% (\pm 3, 0%).
 - B. Percent organic mater: 99.2% (\pm 0.8%).
 - C. Percent ash content: 0.8% (\pm 0.2%).
 - D. pH: 4.8 (\pm 0.5).
 - E. Water holding capacity: 150 grams water/100 grams fiber, minimum.

PART 3 - EXECUTION

- 3.1 FERTILIZER: Fertilizer shall be distributed uniformly at a rate of 800 pounds per acre, plus 1-ton agricultural lime per acre two (2) days prior to seeding, over the areas to be grassed, and shall be incorporated into the soil to a depth of at least 3 inches by disking or harrowing. The incorporation of fertilizer may be part of the tillage operation specified above. Undulations in the surface as a result of tillage or fertilizing shall be smoothed.
- 3.2 Approximately 4 weeks after seeding and when grass coverage has been established, apply 1 to 1 ½ pounds of ammonium nitrate per 1,000 square ft. to all seeded areas and immediately water using a fine spray. At the end of the maintenance period and prior to final inspection, apply 10 lbs. of specified fertilizer per 1,000 sq. ft. and water immediately.
- 3.3 SEED: Seed shall be Fescue or Bermuda. Method of seeding shall be hydro seeding or broadcast at Contractor's option; however, the method selected shall be a part of his erosion control plan.
- 3.4 BROADCAST SEEDING:
- A. If conditions are such, by reason of drought, high winds, excessive moisture, or other factors, that satisfactory results are not likely to be obtained, Contractor shall stop the work, and work shall be resumed only when conditions are favorable again or when approved alternate or corrective measures and procedures have been put into effect. If inspection during seeding operations or after there is a show of green indicates that strips have been left, or skipped, Contractor shall sow additional seed on these areas.

- B. Seeding shall be at the rate of 10 pounds per 1,000 sq. ft. for Fescue or 5 pounds per 1,000 sq. ft. for Bermuda.
 - C. Seed shall be broadcast either by hand or approved sowing equipment. The seed shall be uniformly distributed with the sower moving in one direction, and the remainder shall be sown with the sower moving at right angles to the first sowing. The seed shall be covered to an average depth of 1/4 inch by means of a brush harrow, spike-tooth harrow, chain harrow, cultipacker, or other approved device.
- 3.5 HYDROSEEDING: Apply seed/fertilizer/hydro mulch mixture in water slurry. Dispense using hydraulic mulching equipment in following minimum quantities:
- A. Fertilizer: 130 lbs./acre.
 - B. Fescue Seed: 300 lbs./acre/Bermuda seed 150 pound/acre.
 - C. Hydromulch: 1500 lbs./acre.
- 3.6 SOD: All disturbed areas for this project shall be permanent stabilized with Bermuda Sod or Sod which matches in-kind to the existing condition. Areas shall be fine graded smooth with surrounding existing condition and prepped for Sod installation per sod manufacturer's recommendation. All disturbed areas shall be raked free of rocks and debris over 1/2" in diameter.
- 3.6 COMPACTION: Immediately after the seeding operations specified above have been completed, the entire area shall be compacted by means of a cultipacker, roller, or other approved equipment weighing 60 to 90 pounds per linear foot of roller. If the soil is of such type that a smooth or corrugated roller cannot be operated satisfactorily, a pneumatic roller shall have tires of sufficient size so that complete coverage of the soil surface is obtained. When a cultipacker or similar equipment is used, the final rolling shall be at right angles to the prevailing winds to prevent dust.
- 3.7 CLEAN-UP: Remove from the site and dispose of all debris and foreign material. During the grassing operations, debris shall not be dumped on any part of the property or on any unauthorized placed.
- 3.8 MAINTENANCE:
- A. Contractor shall be responsible for establishment and proper care of the grassed areas during the period when the grass is becoming established and until final acceptance by Owner.

- B. Maintenance shall consist of watering, weeding, repair of any erosion and reseeded as necessary to establish a 100% uniform stand of grass and shall continue until acceptance.
 - C. All seeded areas that do not show satisfactory growth within 18 days after seeding shall be re-seeded and re-fertilized as directed until a satisfactory lawn is established. Full coverage is required in 60 days.
 - D. All lawn areas shall be protected until acceptance. All eroded and damaged areas, regardless of cause, shall be immediately repaired and reseeded. Protect all lawn areas from pedestrian or vehicular traffic.
- 3.9 GUARANTEE AND ACCEPTANCE:
- A. All disturbed areas must be 100% covered and final stabilized with 80% grassing established.

End of Section

SECTION 02 933

TEMPORARY SEEDING

PART 1 – GENERAL

1.1 SCOPE

- A. The work covered by this section consists of the establishment of a temporary vegetative cover on all disturbed areas caused by grading operations to install the temporary gravel parking lot, benches, and picnic tables, swales for drainage, and/or storage of equipment by seeding with appropriate rapidly growing grass seed. Temporary seeding shall be provided for all exposed soil surfaces that are not to be fine graded or landscaped within 30 days after fine grading.

1.2 PROJECT CONDITIONS

- A. Protect all adjacent public and private property from siltation and other damage due to construction activities with silt dams or fences as indicated on the drawings.
- B. Temporary seeding shall be applied to any and all disturbed areas left idle for two weeks and shall be applied no later than the 15th calendar day from last land disturbance activity. (ie. clearing, grubbing, or grading).

1.3 QUALITY CRITERIA

- A. Installation shall be in strict compliance with the rules and regulations of the local seed laws.
- B. Installation shall comply with all applicable codes, rules, regulations, and ordinances related to erosion control and temporary seeding.

PART 2 – PRODUCTS

2.1 TEMPORARY SEED

- A. Select temporary grass seed appropriate to the season and site conditions. Temporary grass shall be a quick growing species such as millet, rye grass, Italian rye grass or cereal grasses suitable to the area providing a temporary cover which will not later compete with grasses sown for permanent cover. Seed shall meet the requirements of the rules and regulations of the Georgia Seed Law.

23-1004

TEMPORARY SEEDING

02 933-2

2.2 LIME

- A. Provide agricultural grade ground or pulverized limestone. Lime shall contain not less than 85% carbonates with 50% passing a 100-mesh sieve. Lime shall have tested values of 90% minimum germination and 1% maximum weed content.

2.3 FERTILIZER

- A. Provide standard commercial grade fertilizer, either 4-12-12, 6-12-12 or 5-10-15 as required for conditions.

PART 3 – EXECUTION

3.1 SEED-BED PREPARATION

- A. Where soils are known to be highly acid (pH 5.5 and lower), apply lime at the rate of two (2T) tons per acre (1#/10 s.f.).
- B. Apply fertilizer at a rate of 450 lbs./acre (10 #/1,000 s.f.). Lime and fertilizer shall be incorporated into the top two (2") to four (4") inches of the soil by tilling.
- C. Loosen ground surface by discing, raking, or harrowing. If the area has been recently loosened or disturbed, no further roughening shall be required. Remove all large clods, boulders and debris which will interfere with the work. Remove all stones two (2") inches and larger in any given dimension.

3.2 SEEDING

- A. Apply seed evenly with a cyclone seeder, drill, cultipacker seeder or hydro seeder. Small grains shall be planted no more than one inch deep. Grasses and legumes shall be planted no more than 1/4 inch deep. Distribution by hand shall not be permitted.

3.3 ROLLING

- A. Roll all seeded areas before applying mulch. On steep slopes cover seeds by dragging spiked chains or similar methods.

3.4 MULCHING

- A. All seeding in fall for winter cover shall be mulched. Seedings on slopes 4:1 or greater, on adverse soil conditions and in excessively hot or dry weather shall also be mulched.

- B. Mulch shall be straw, or hay spread at the rate of approximately two tons/acre, wood cellulose fiber applied at the rate of approximately 1500 lbs./acre. Bituminous treated mulch shall be used on all slope's steeper than 2:1.
- C. Seedings made during optimum spring and summer seeding dates, with favorable soil and site conditions shall not require mulch if written permission is received by Engineer.

3.5 WATERING

- A. Provide watering as required to establish and maintain healthy vegetative cover.

3.6 RESEEDING

- A. Reseed and provide straw cover for bare areas 1 s.f. and larger to establish and maintain vegetative cover and to prevent sheet and rill erosion. Repair erosion damage as required and reseed.

End of Section

APPENDIX

for

City of Dacula

“Wilson Street Temporary Gravel Parking Lot” Project

- Location Map on Drawings.
- Reference “Wilson Street Temporary Gravel Parking Lot” Drawings dated 05-24-2024.



MEMO

TO: Mayor and City Council of the City of Dacula
 FROM: Brittni Nix, City Administrator
 DATE: June 6, 2024
 SUBJECT: Bid package for McMillan Road improvement project

The McMillan Road Paving, Drainage, and Sidewalk Project bid documents have been finalized and provided for your review. The project scope includes:

- Asphalt deep patch mill sections of road experiencing asphalt failures. Deep patch milled areas will be filled with 4” of 25 mm Superpave Asphalt.
- Milling and repaving the entire road length to be flush with the existing gutter line.
- Replacing damaged sections of sidewalk, curb, gutter, driveway aprons, and storm drainage structure/tops, as identified on the construction plans.
- Guardrail replacement, as identified on the construction plans.
- Thermoplastic striping, crosswalk striping, and sign replacement.
- Erosion control and sod disturbed areas.

The proposed improvements have an estimated OPCC (Opinion of Probable Construction Cost) of \$581,759.18 dated May 30, 2024. Subrecipient Agreements for 2018, 2019, 2021, and 2022 CDBG funding have been signed with Gwinnett County totaling \$525,175.68. In addition, the City was awarded \$102,084.11 of FY 2024 Local Road Assistance Administration funds (LRA) from Georgia Department of Transportation.

Staff requests the Mayor and City Council approve the bid package as provided and grant authorization to solicit for public bids.






Opinion of Probable Construction Cost Date: **May 30, 2024**

CDBG for McMillan Road Paving, Drainage, and Sidewalk Improvements in City of Dacula Item 6.

Activity	Unit	Labor \$ or LumpSum	Subtotal	Total	Misc Notes
McMillan Road				\$ 473,947.55	* McMillan Road - 24' wide ep/ep (2,820 L.F. +/-)
Bond and Traffic Control/Signage	1	Ls 30,000.00	\$ 30,000.00		
Traffic Control	1	Ls 15,000.00	\$ 15,000.00		
Demolish/Remove/Install Curb & Gutter	411	LF 50.00	\$ 20,550.00		
Demoilsh/Remove Trees near Sidewalk	3	Ea 3,000.00	\$ 9,000.00		
Sidewalk Replacement	5,536	Sf 13.50	\$ 74,736.00		
Concrete Handicap Ramps	10	Ea 1,500.00	\$ 15,000.00		
Concrete Driveway Apron Replacement	357	Sf 15.00	\$ 5,355.00		
Crosswalk Striping	250	Lf 10.00	\$ 2,500.00		
Traffic Stop Bar	84	Lf 10.00	\$ 840.00		
Double Yellow Centerline Striping	2,750	Lf 4.00	\$ 11,000.00		
Guardrail removal and replacement	187	Lf 65.00	\$ 12,155.00		
Asphalt Milling (2-1/2")	5,805	Sy 9.50	\$ 55,147.50		
Asphalt Tack Coat	7,383	Sy 0.85	\$ 6,275.55		
Asphalt 'D' Mix (1")	5,805	Sy 11.00	\$ 63,855.00		
Asphalt 'F' Mix Surface Course 9.5 mm (1-1/2")	5,805	Sy 13.50	\$ 78,367.50		
Asphalt Deep Patch Milling (4")	1,578	Sy 12.00	\$ 18,936.00		
Asphalt Deep Patch Filling (4") 19.5 mm	1,578	Sy 35.00	\$ 55,230.00		
Storm Improvements				\$ 21,900.00	
Concrete Headwalls	1	Lf 3,500.00	\$ 3,500.00		
12" HDPE Pipe	10	Lf 35.00	\$ 350.00		
36" RCP Pipe	20	Lf 65.00	\$ 1,300.00		
Rebuild Junction Box	1	EA 3,500.00	\$ 3,500.00		
Rebuild Yard Inlet	1	EA 1,500.00	\$ 1,500.00		
Concrete DWCB Top Replacement	1	Ea 3,000.00	\$ 3,000.00		
Concrete SWCB Top Replacement	3	Ea 2,000.00	\$ 6,000.00		
Rip Rap	50	Tn 55.00	\$ 2,750.00		
Erosion Control				\$ 10,030.00	
Inlet Protection (Sd2-F)	16	Ea 400.00	\$ 6,400.00		
Silt Fence (Sd1-C)	100	Lf 12.50	\$ 1,250.00		
Sod	2,800	Sf 0.85	\$ 2,380.00		
				Cost: \$ 505,877.55	
				15% Contingency: \$ 75,881.63	
				Total Cost: \$ 581,759.18	

*Bowman Consulting Group, Ltd. makes no guarantee as to the accuracy or inaccuracy of the figures above. Rather these costs are for budgeting purposes only. All final costs are subject to change.
 * All quantities listed are preliminary and approximate and shall be verified by the Contractor during Bidding. Areas for repair are marked with paint by the City.
 * No Utility Modifications are not included in cost of OPCC.

CDBG PROJECT FOR MCMILLAN ROAD PAVING, DRAINAGE, AND SIDEWALK IMPROVEMENTS FOR CITY OF DACULA

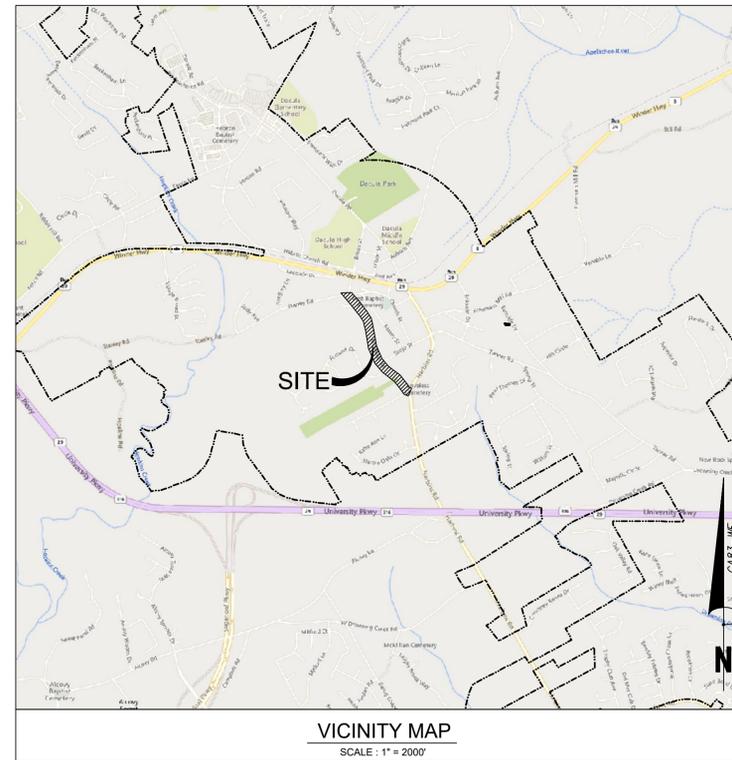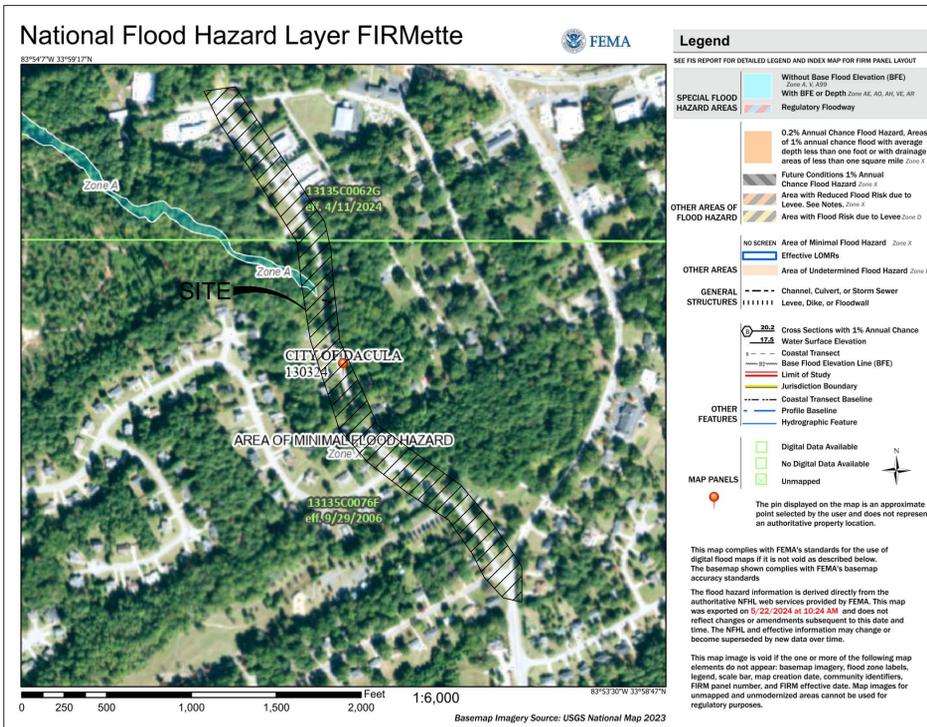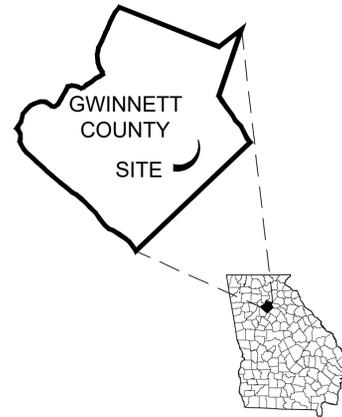

DRAWING INDEX		SUBMITTALS			
SHEET NUMBER	SHEET NAME	5/24/2024			
		1	2	3	4
C000	COVER SHEET	X			
C100	OVERALL SITE PLAN	X			
C101	SITE PLAN	X			
C102	SITE PLAN	X			
C103	SITE PLAN	X			
C104	SITE PLAN	X			
C105	SITE PLAN	X			
C200	INTERSECTION PLAN	X			
C300	CONSTRUCTION DETAILS	X			
C301	CONSTRUCTION DETAILS	X			



Bowman Consulting Group Ltd
4174 Silver Peak Parkway
Suwanee, GA 30024
Phone: (770) 952-6550
www.bowman.com
© 2021 Bowman Consulting Group Ltd

COVER SHEET
CDBG PROJECT FOR MCMILLAN ROAD
PAVING, DRAINAGE, AND SIDEWALK IMPROVEMENTS
MCMILLAN ROAD
DACULA, GA 30019
CITY OF DACULA, GA
GWINNETT COUNTY

CONSULTANT PROJECT #
200295-01-002



PLAN STATUS
5/24/2024 BID SET

DATE	DESCRIPTION
..	RWH KDW
DESIGN	DRAWN CHKD

SCALE
JOB No. 200295-01-002
DATE: May 31, 2024
FILE No.
SHEET No. C000

May 31, 2024
 File Path: \\020295 - MCMILLAN RD PROJECT\020295-01-002 (ENR) - City of Dacula\Information\Engineering Plans\020295-01-002 C100 Site Plan.dwg
 The information contained herein is the property of Bowman Consulting Group Ltd. It is to be used only for the project and site identified herein. No part of this information may be reproduced, stored in a retrieval system, or transmitted in any form or by any means, electronic, mechanical, photocopying, recording, or by any information storage and retrieval system, without the prior written authorization and adaptation by Bowman Consulting Group Ltd. All rights reserved.



FLOOD PLAN NOTE:
PART OF THIS PROJECT DOES NOT LAY WITHIN A SPECIAL FLOOD HAZARD AREA (SFHA) PER FEMA FIRM PANEL 13135C0062G DATED 4/11/2024 & 13135C0076F DATED 9/29/2006.

Bowman Consulting Group, Ltd
4174 Silver Peak Parkway
Suwanee, GA 30024
Phone: (770) 952-6550
www.bowman.com
© 2021 Bowman Consulting Group, Ltd

OVERALL SITE PLAN
CDBG PROJECT FOR MCMILLAN ROAD
PAVING, DRAINAGE, AND SIDEWALK IMPROVEMENTS
MCMILLAN ROAD
DACULA, GA 30019
CITY OF DACULA, GA GWINNETT COUNTY


CONSULTANT PROJECT #
200295-01-002



PLAN STATUS	
5/24/2024	BID SET

DATE	DESCRIPTION
..	RWH KDW
DESIGN	DRAWN CHKD
SCALE	
JOB No.	200295-01-002
DATE :	May 31, 2024
FILE No.	
SHEET No.	C100

CORE TABLE			
CORE NUMBER	GAB THICKNESS (IN.)	ASPHALT TOPPING THICKNESS (IN.)	ASPHALT BINDER THICKNESS (IN.)
C-1	5	1.5	3
C-2	8	1.5	2
C-3	11	1.5	2
C-4	14	1.5	2
C-5	11	1.5	3
C-6	8.5	1.5	3
C-7	10	2	2.25
C-8	6.5	1.5	2.25
C-9	10	1.25	2
C-10	11.5	1.25	1.875
C-11	5	1.625	2.625

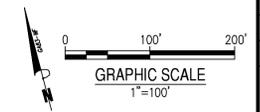


May 31, 2024
File Path: \\020295 - McMillan Rd Projects\2025-01-002 (ENR) - City of Dacula\McMillan - Project\Engineering\Engineering Plans\2025-01-02 C100 Site Plan.dwg
This drawing was prepared by the City of Dacula and is the property of the City of Dacula. It is to be used only for the project and location specified. No other use or reproduction is permitted without the written authorization and adaptation by Bowman Consulting. No liability shall be assumed by Bowman Consulting for any errors or omissions in this drawing.



DATE	DESCRIPTION
..	RWH
DESIGN	DRAWN
..	KDW
..	CHKD

SCALE	
JOB No.	200295-01-002
DATE :	May 31, 2024
FILE No.	

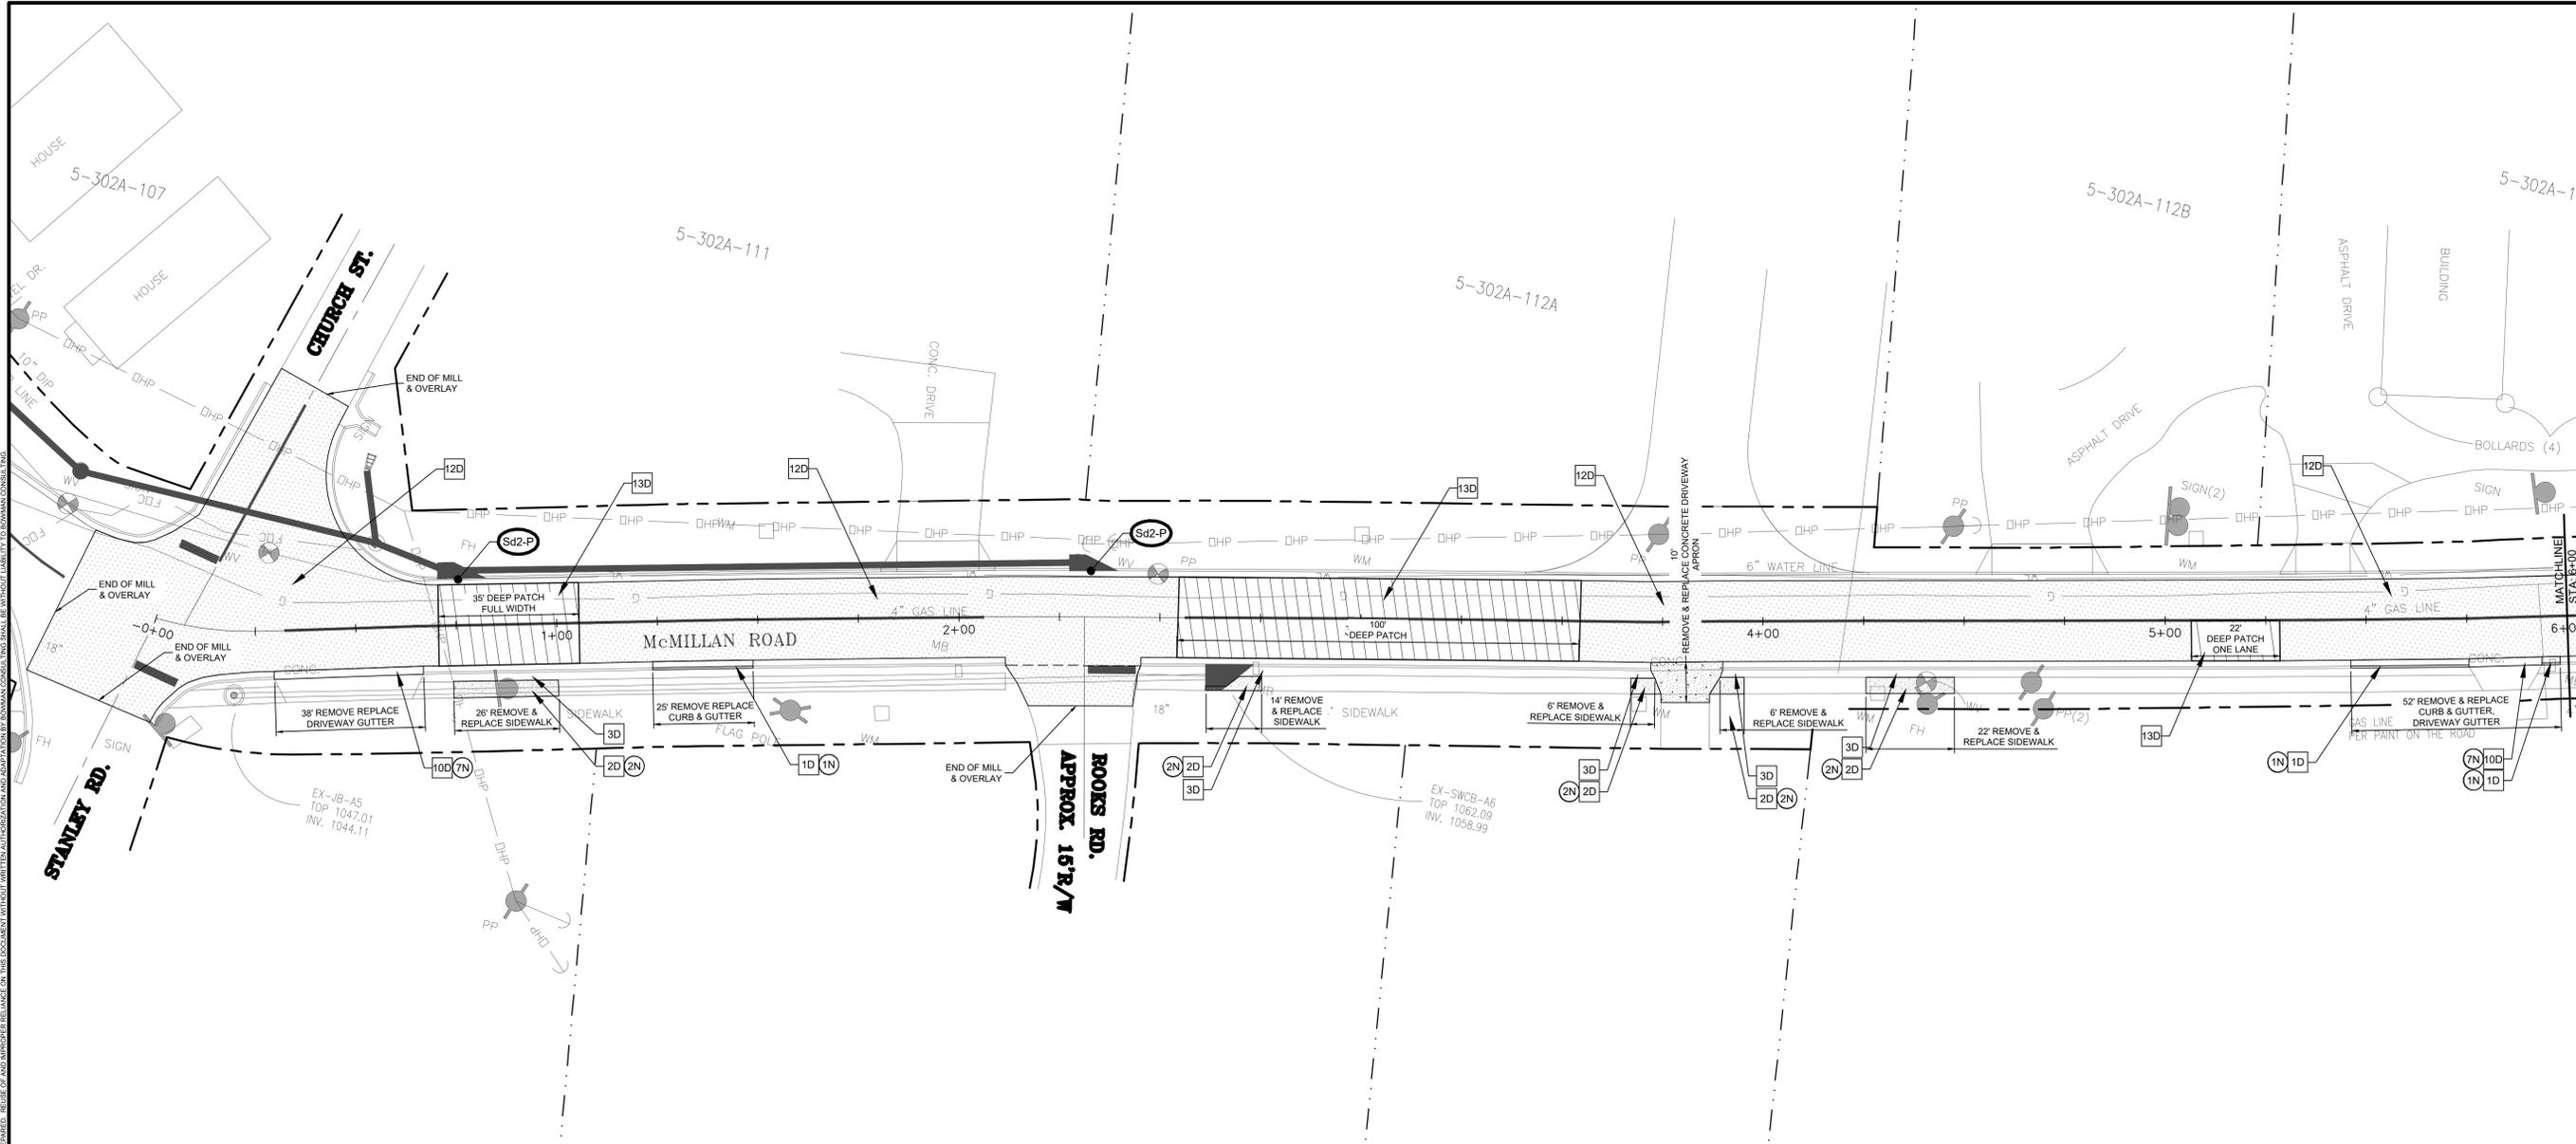

NOTES

- 1N DEMOLISH & REMOVE EXISTING CONCRETE CURB & GUTTER TO EARTH SUBGRADE.
- 2N DEMOLISH & REMOVE EXISTING CONCRETE SIDEWALK TO EARTH SUBGRADE.
- 3N DEMOLISH & REMOVE EXISTING CONCRETE ISLAND TO EARTH SUBGRADE.
- 4N SAW-CUT AT LIMITS OF DEMOLITION.
- 5N REMOVE AND REPLACE EXISTING HANDRAIL.
- 6N ADJUST JUNCTION BOX LID AND FRAME TO PROPOSED SIDEWALK ELEVATION.
- 7N DEMOLISH & REMOVE EXISTING DRIVEWAY GUTTER.
- 8N DEMOLISH & REMOVE EXISTING DRIVEWAY APRON.


DETAILS

- 1D PROPOSED 24" CONCRETE CURB & GUTTER.
- 2D PROPOSED CONCRETE SIDEWALK.
- 3D PROPOSED GRASS STRIP ADJACENT TO BACK OF CURB.
- 4D PROPOSED HANDRAIL TO MATCH AND TIE TO EXISTING HANDRAIL.
- 5D PROPOSED CROSSWALK.
- 6D PROPOSED 24" STOP BAR.
- 7D PROPOSED DOUBLE 4" SOLID YELLOW TRAFFIC STRIPING.
- 8D PROPOSED YELLOW TRAFFIC HATCHING PER MUTCD.
- 9D PROPOSED 4" SKIP YELLOW TRAFFIC STRIPING.
- 10D PROPOSED DRIVEWAY GUTTER.
- 11D PROPOSED CONCRETE DRIVEWAY APRON.
- 12D PROPOSED MILL & OVERLAY ASPHALT PAVEMENT.
- 13D PROPOSED DEEP MILL & PATCH ASPHALT PAVEMENT.

LEGEND

- PROPERTY LINE / RIGHT OF WAY
- 2" MILL & OVERLAY ASPHALT PAVEMENT, SEE DETAIL.
- DEEP PATCH MILL AND OVERLAY, SEE DETAIL.
- EXISTING ASPHALT TO HAVE ROUTED CRACK SEAL AND SEALCOAT OVERLAY
- REMOVE & REPLACE EXISTING CONCRETE SIDEWALK, COMPACT BASE, SEE DETAIL SHEET C100
- REMOVE & REPLACE EXISTING CONCRETE CURB & GUTTER SEE DETAIL


DETAIL CHART	
DETAIL DESCRIPTION	DETAIL # / SHEET
24" CONCRETE CURB & GUTTER DETAIL	1 / C300
CONCRETE SIDEWALK DETAIL	2 / C300
TRAFFIC MARKINGS	3 / C300
PAVEMENT DETAILS	4 / C300
PIPE BEDDING	5 / C300
PAVEMENT PATCH FOR OPEN CUT	6 / C300
TEMPORARY SEDIMENT TRAP (Sd2-P, PIG-IN-BLANKET)	7 / C300
SINGLE WING CATCH BASIN DETAIL	1 / C301
DOUBLE WING CATCH BASIN DETAIL	2 / C301
JUNCTION BOX DETAIL	3 / C301
DROP INLET DETAIL	4 / C301
CONCRETE DRIVEWAY DETAIL	1 / C302
STREET SIGN DETAIL	2 / C302

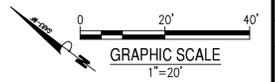



5/24/2024	BID SET
-----------	---------

DATE	DESCRIPTION
--	RWH
DESIGN	DRAWN
	KDW
	CHKD

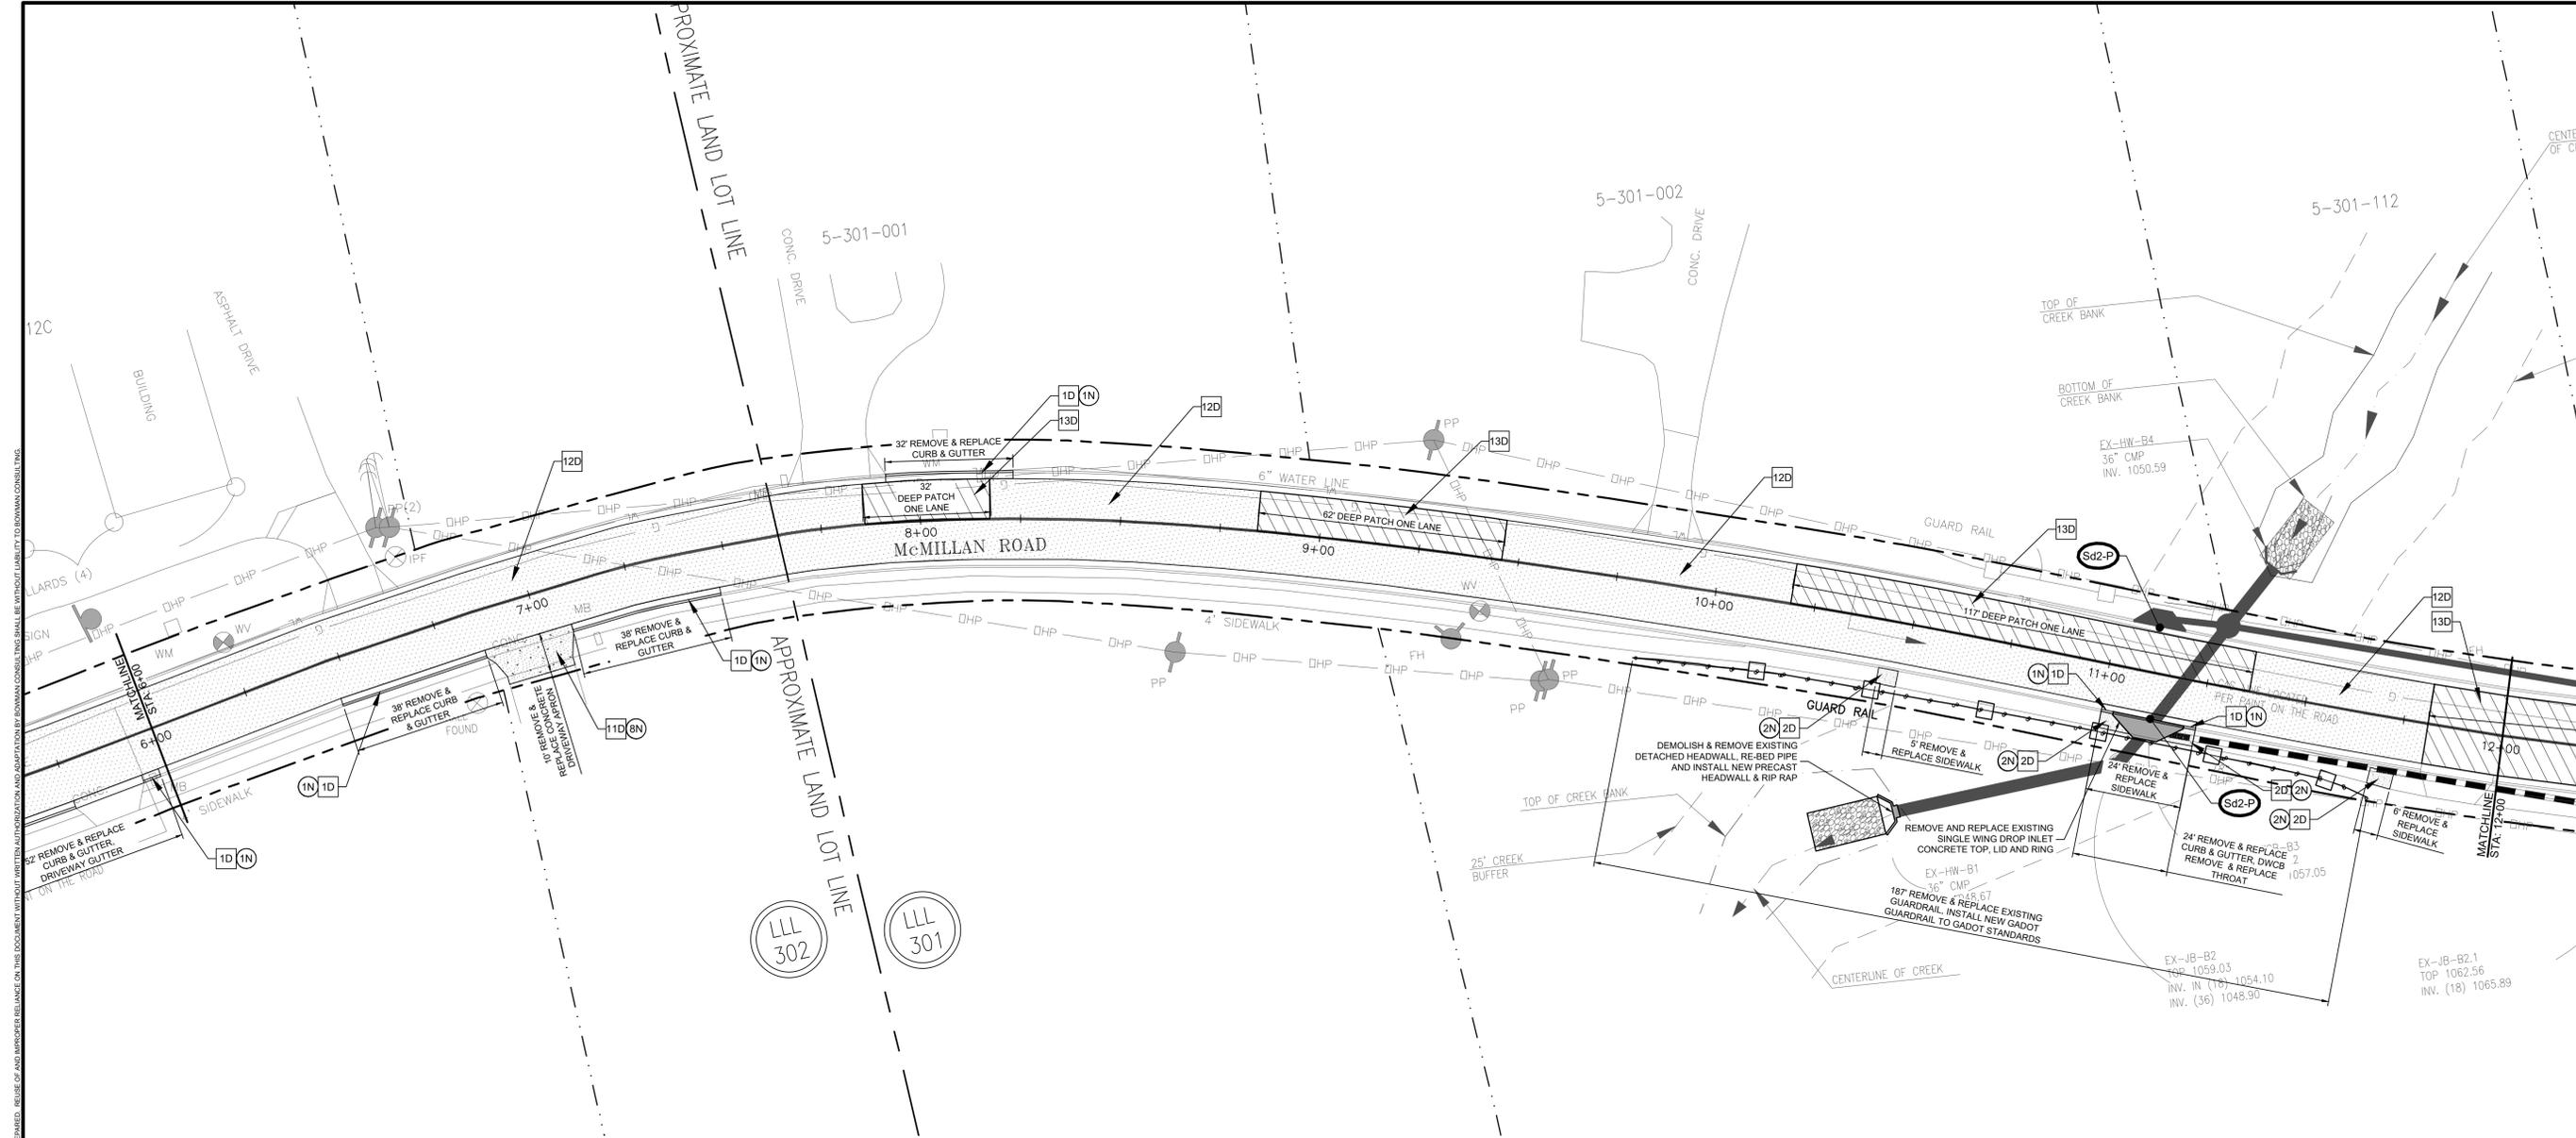

LEGEND

- PROPERTY LINE / RIGHT OF WAY
- [Pattern] 2" MILL & OVERLAY ASPHALT PAVEMENT, SEE DETAIL.
- [Pattern] DEEP PATCH MILL AND OVERLAY, SEE DETAIL.
- [Pattern] EXISTING ASPHALT TO HAVE ROUTED CRACK SEAL AND SEALCOAT OVERLAY
- [Pattern] REMOVE & REPLACE EXISTING CONCRETE SIDEWALK, COMPACT BASE, SEE DETAIL SHEET C100
- [Pattern] REMOVE & REPLACE EXISTING CONCRETE CURB & GUTTER SEE DETAIL


DETAIL CHART	
DETAIL DESCRIPTION	DETAIL # / SHEET
24" CONCRETE CURB & GUTTER DETAIL	1 / C300
CONCRETE SIDEWALK DETAIL	2 / C300
TRAFFIC MARKINGS	3 / C300
PAVEMENT DETAILS	4 / C300
PIPE BEDDING	5 / C300
PAVEMENT PATCH FOR OPEN CUT	6 / C300
TEMPORARY SEDIMENT TRAP (Sd2-P, PIG-IN-BLANKET)	7 / C300
SINGLE WING CATCH BASIN DETAIL	1 / C301
DOUBLE WING CATCH BASIN DETAIL	2 / C301
JUNCTION BOX DETAIL	3 / C301
DROP INLET DETAIL	4 / C301
CONCRETE DRIVEWAY DETAIL	1 / C302
STREET SIGN DETAIL	2 / C302

NOTES

- 1N DEMOLISH & REMOVE EXISTING CONCRETE CURB & GUTTER TO EARTH SUBGRADE.
- 2N DEMOLISH & REMOVE EXISTING CONCRETE SIDEWALK TO EARTH SUBGRADE.
- 3N DEMOLISH & REMOVE EXISTING CONCRETE ISLAND TO EARTH SUBGRADE.
- 4N SAW-CUT AT LIMITS OF DEMOLITION.
- 5N REMOVE AND REPLACE EXISTING HANDRAIL.
- 6N ADJUST JUNCTION BOX LID AND FRAME TO PROPOSED SIDEWALK ELEVATION.
- 7N DEMOLISH & REMOVE EXISTING DRIVEWAY GUTTER.
- 8N DEMOLISH & REMOVE EXISTING DRIVEWAY APRON.

DETAILS

- 1D PROPOSED 24" CONCRETE CURB & GUTTER.
- 2D PROPOSED CONCRETE SIDEWALK.
- 3D PROPOSED GRASS STRIP ADJACENT TO BACK OF CURB.
- 4D PROPOSED HANDRAIL TO MATCH AND TIE TO EXISTING HANDRAIL.
- 5D PROPOSED CROSSWALK.
- 6D PROPOSED 24" STOP BAR.
- 7D PROPOSED DOUBLE 4" SOLID YELLOW TRAFFIC STRIPING.
- 8D PROPOSED YELLOW TRAFFIC HATCHING PER MUTCD.
- 9D PROPOSED 4" SKIP YELLOW TRAFFIC STRIPING.
- 10D PROPOSED DRIVEWAY GUTTER.
- 11D PROPOSED CONCRETE DRIVEWAY APRON.
- 12D PROPOSED MILL & OVERLAY ASPHALT PAVEMENT.
- 13D PROPOSED DEEP MILL & PATCH ASPHALT PAVEMENT.

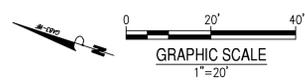

May 31, 2024
File Path: \\020295 - McMillan Rd Project\2025-01-002 (ENG) - City of Dacula\McMillan - Project\Engineering\Engineering Plans\2025-01-02 C102 Site Plan.dwg
Project: CDBG Project for McMILLAN ROAD PAVING, DRAINAGE, AND SIDEWALK IMPROVEMENTS
Drawing: C102 SITE PLAN
Prepared: KDW
Checked: KDW
Reviewed: KDW
Approved: KDW






DATE	DESCRIPTION
5/24/2024	BID SET

DATE	DESCRIPTION	RWH	KDW
5/24/2024	DESIGN	CHKD	CHKD

LEGEND

- PROPERTY LINE / RIGHT OF WAY
- 2" MILL & OVERLAY ASPHALT PAVEMENT, SEE DETAIL.
- DEEP PATCH MILL AND OVERLAY, SEE DETAIL.
- EXISTING ASPHALT TO HAVE ROUTED CRACK SEAL AND SEALCOAT OVERLAY
- REMOVE & REPLACE EXISTING CONCRETE SIDEWALK, COMPACT BASE, SEE DETAIL SHEET C100
- REMOVE & REPLACE EXISTING CONCRETE CURB & GUTTER SEE DETAIL

DETAIL CHART	
DETAIL DESCRIPTION	DETAIL # / SHEET
24" CONCRETE CURB & GUTTER DETAIL	1 / C300
CONCRETE SIDEWALK DETAIL	2 / C300
TRAFFIC MARKINGS	3 / C300
PAVEMENT DETAILS	4 / C300
PIPE BEDDING	5 / C300
PAVEMENT PATCH FOR OPEN CUT	6 / C300
TEMPORARY SEDIMENT TRAP (Sd2-P, FIG-IN-BLANKET)	7 / C300
SINGLE WING CATCH BASIN DETAIL	1 / C301
DOUBLE WING CATCH BASIN DETAIL	2 / C301
JUNCTION BOX DETAIL	3 / C301
DROP INLET DETAIL	4 / C301
CONCRETE DRIVEWAY DETAIL	1 / C302
STREET SIGN DETAIL	2 / C302

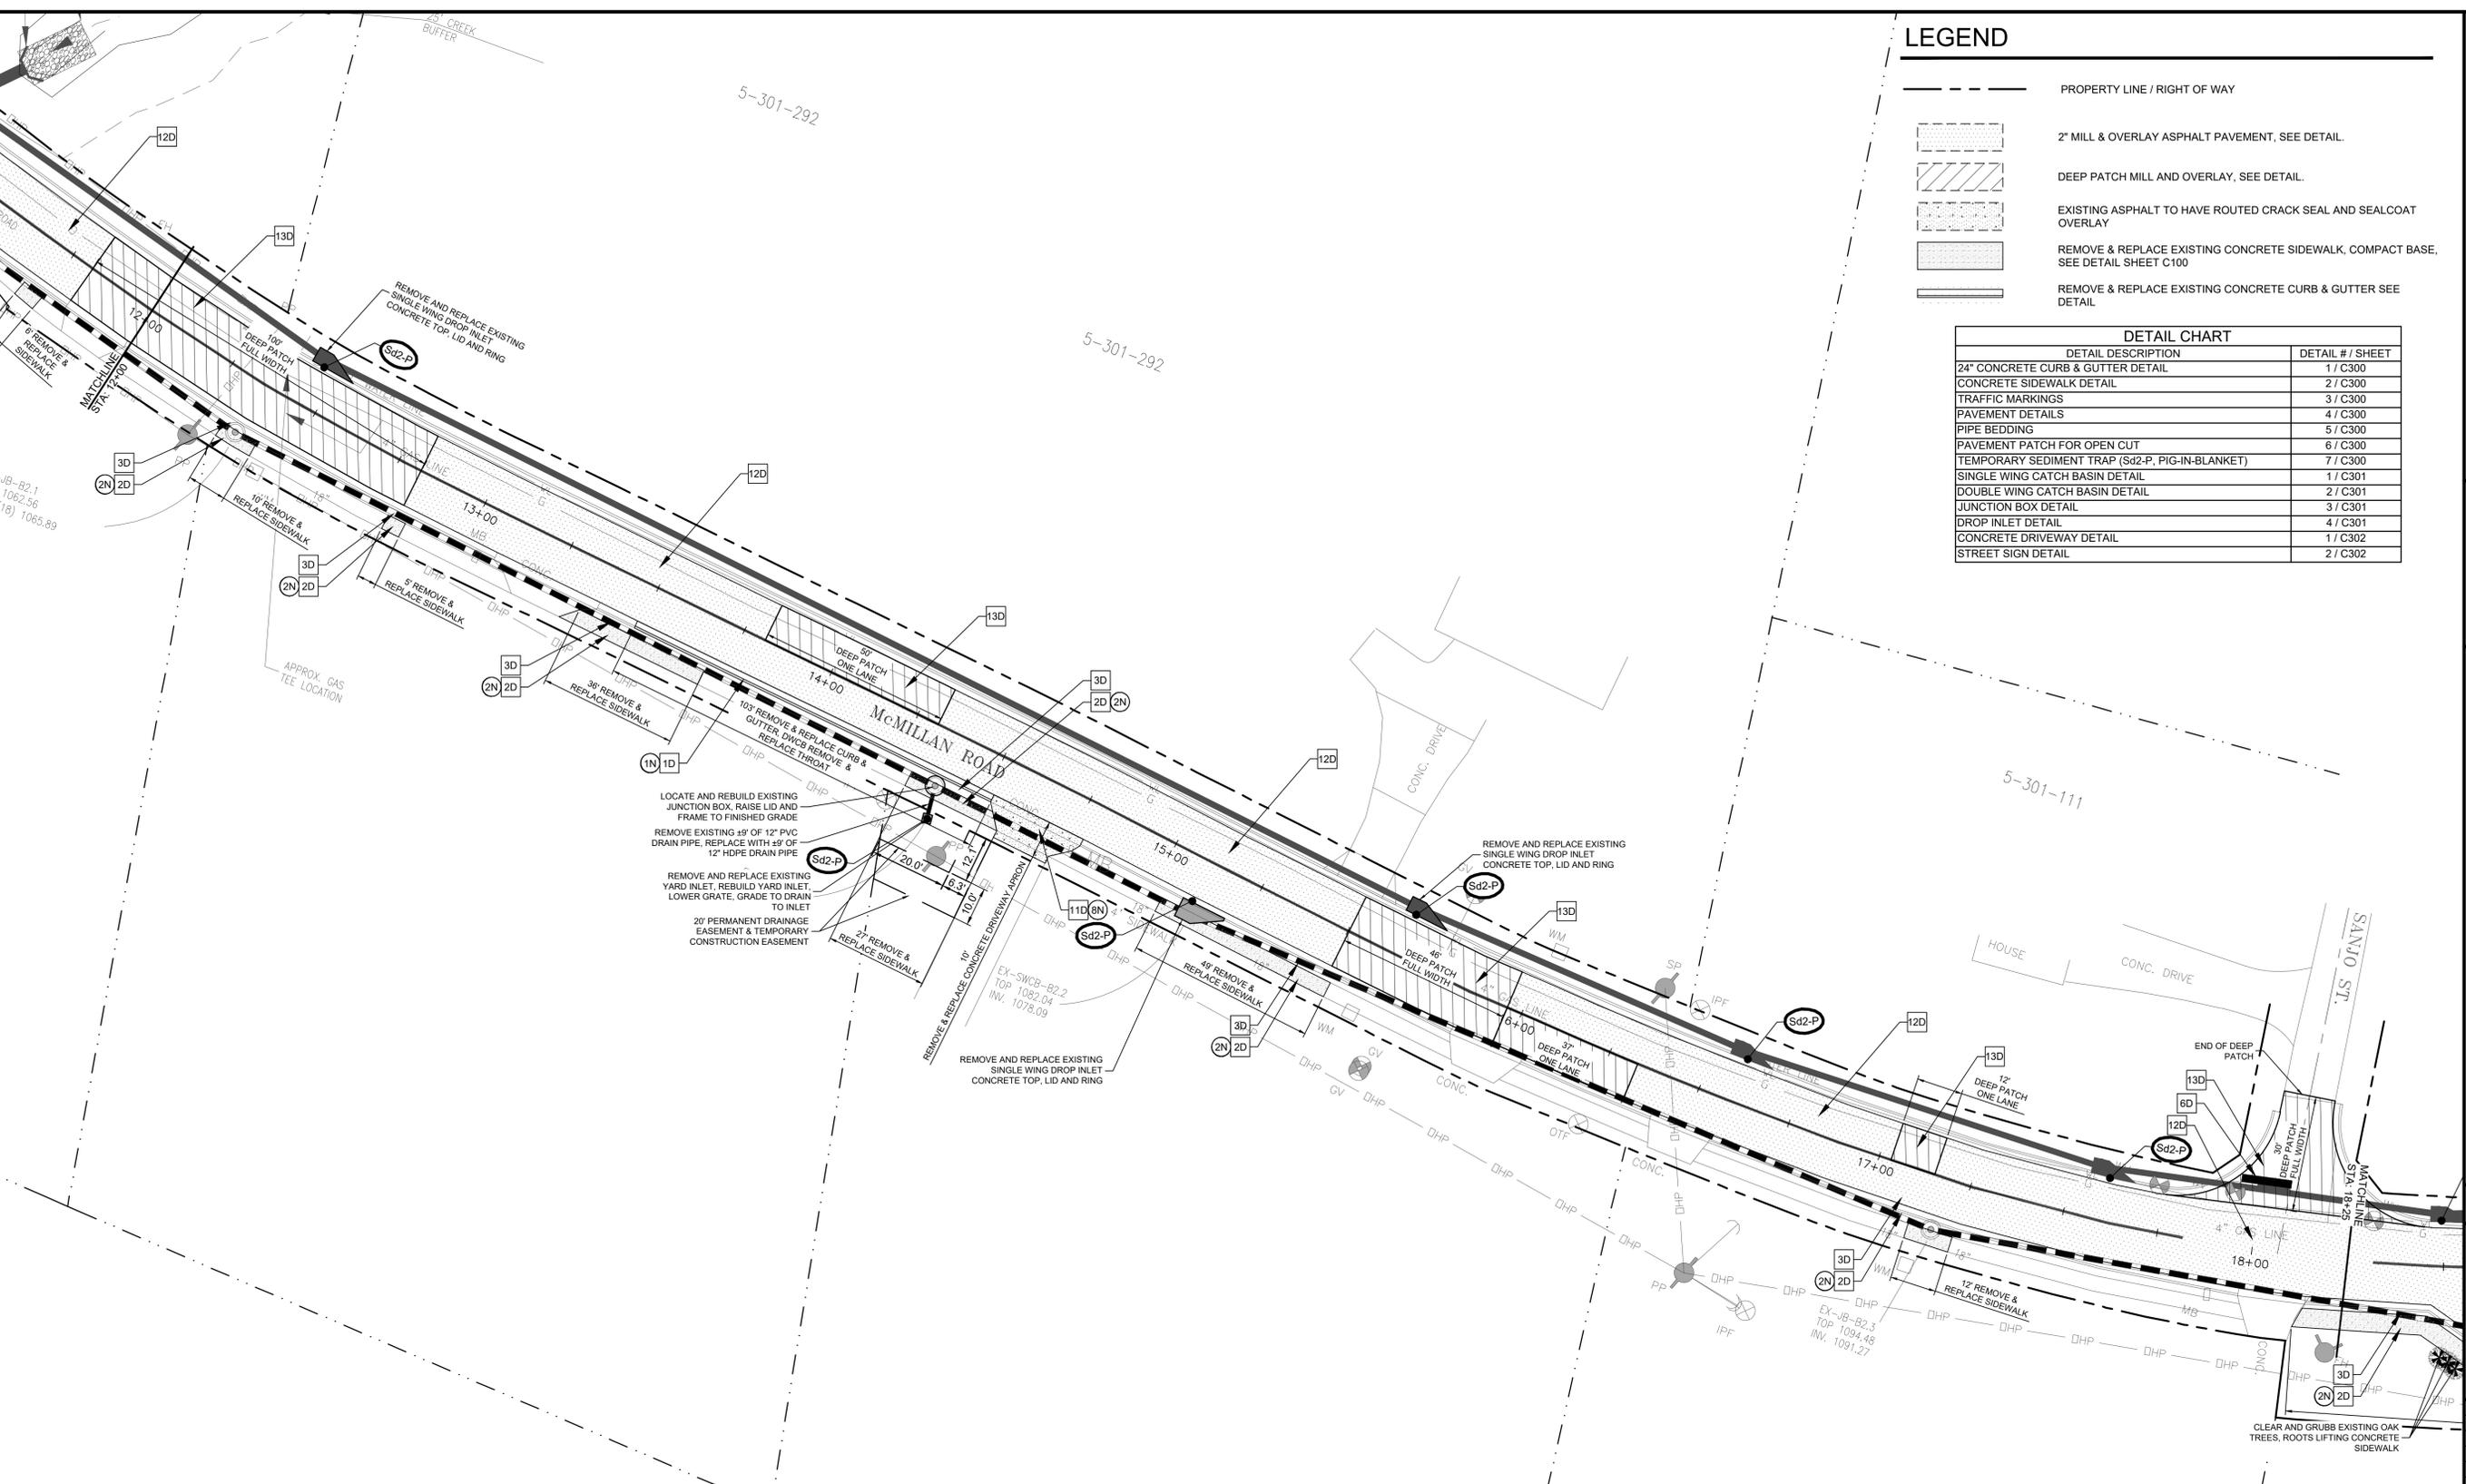


NOTES

- 1N DEMOLISH & REMOVE EXISTING CONCRETE CURB & GUTTER TO EARTH SUBGRADE.
- 2N DEMOLISH & REMOVE EXISTING CONCRETE SIDEWALK TO EARTH SUBGRADE.
- 3N DEMOLISH & REMOVE EXISTING CONCRETE ISLAND TO EARTH SUBGRADE.
- 4N SAW-CUT AT LIMITS OF DEMOLITION.
- 5N REMOVE AND REPLACE EXISTING HANDRAIL.
- 6N ADJUST JUNCTION BOX LID AND FRAME TO PROPOSED SIDEWALK ELEVATION.
- 7N DEMOLISH & REMOVE EXISTING DRIVEWAY GUTTER.
- 8N DEMOLISH & REMOVE EXISTING DRIVEWAY APRON.


DETAILS

- 1D PROPOSED 24" CONCRETE CURB & GUTTER.
- 2D PROPOSED CONCRETE SIDEWALK.
- 3D PROPOSED GRASS STRIP ADJACENT TO BACK OF CURB.
- 4D PROPOSED HANDRAIL TO MATCH AND TIE TO EXISTING HANDRAIL.
- 5D PROPOSED CROSSWALK.
- 6D PROPOSED 2" STOP BAR.
- 7D PROPOSED DOUBLE 4" SOLID YELLOW TRAFFIC STRIPING.
- 8D PROPOSED YELLOW TRAFFIC HATCHING PER MUTCD.
- 9D PROPOSED 4" SKIP YELLOW TRAFFIC STRIPING.
- 10D PROPOSED DRIVEWAY GUTTER.
- 11D PROPOSED CONCRETE DRIVEWAY APRON.
- 12D PROPOSED MILL & OVERLAY ASPHALT PAVEMENT.
- 13D PROPOSED DEEP MILL & PATCH ASPHALT PAVEMENT.

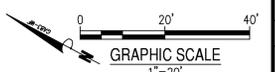



DATE	DESCRIPTION
..	RWH KDW
DESIGN	DRAWN CHKD

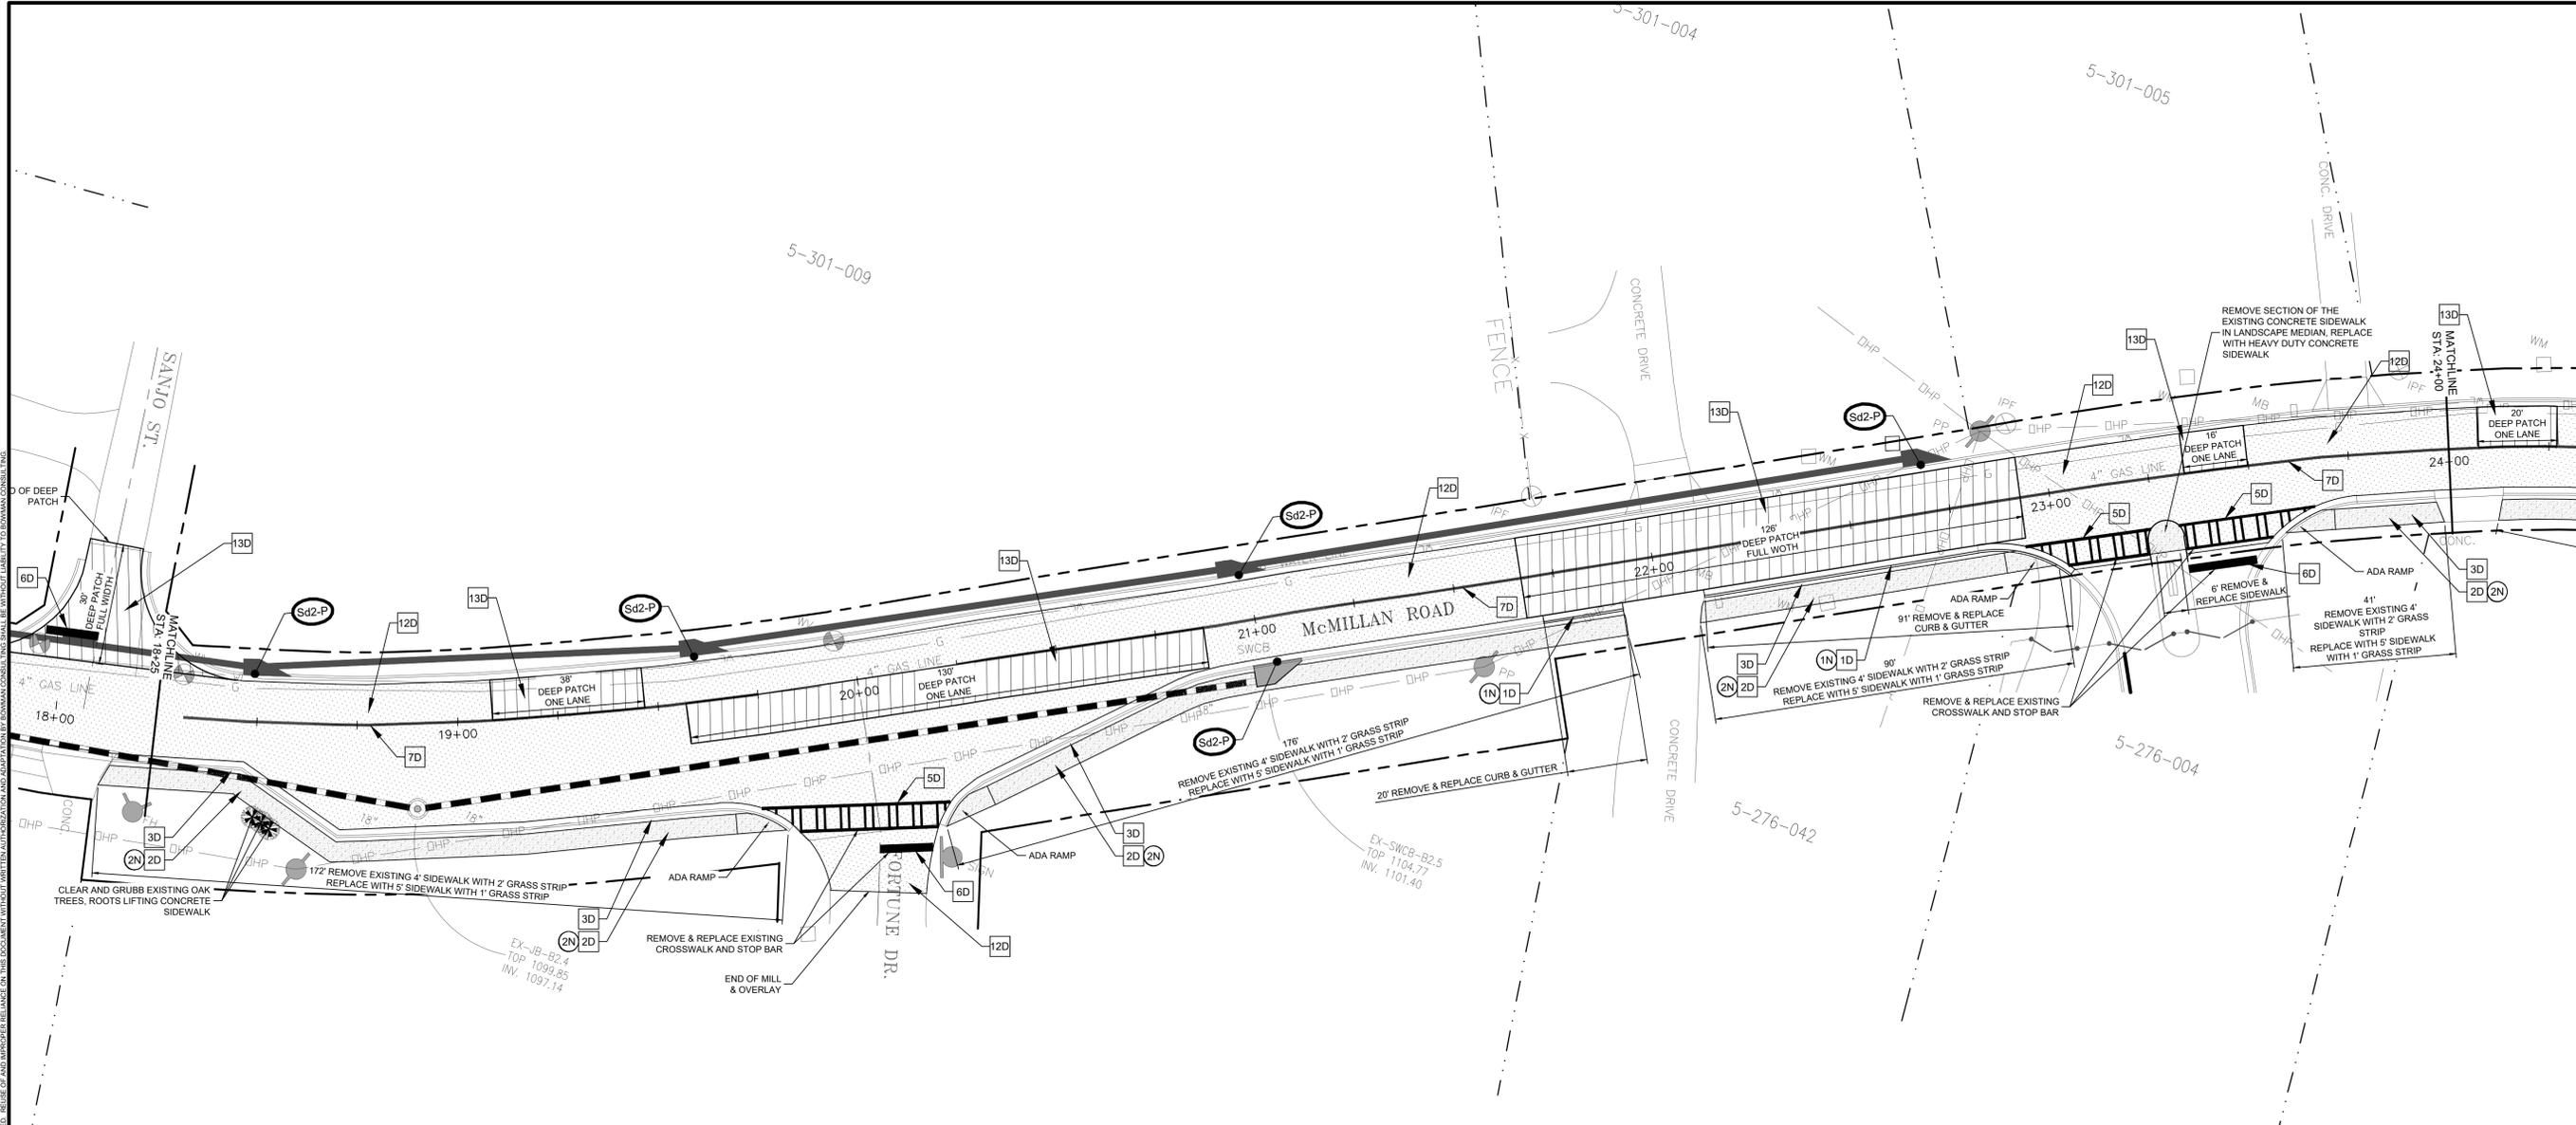

NOTES

- 1N DEMOLISH & REMOVE EXISTING CONCRETE CURB & GUTTER TO EARTH SUBGRADE.
- 2N DEMOLISH & REMOVE EXISTING CONCRETE SIDEWALK TO EARTH SUBGRADE.
- 3N DEMOLISH & REMOVE EXISTING CONCRETE ISLAND TO EARTH SUBGRADE.
- 4N SAW-CUT AT LIMITS OF DEMOLITION.
- 5N REMOVE AND REPLACE EXISTING HANDRAIL.
- 6N ADJUST JUNCTION BOX LID AND FRAME TO PROPOSED SIDEWALK ELEVATION.
- 7N DEMOLISH & REMOVE EXISTING DRIVEWAY GUTTER.
- 8N DEMOLISH & REMOVE EXISTING DRIVEWAY APRON.

DETAILS


- 1D PROPOSED 24" CONCRETE CURB & GUTTER.
- 2D PROPOSED CONCRETE SIDEWALK.
- 3D PROPOSED GRASS STRIP ADJACENT TO BACK OF CURB.
- 4D PROPOSED HANDRAIL TO MATCH AND TIE TO EXISTING HANDRAIL.
- 5D PROPOSED CROSSWALK.
- 6D PROPOSED 24" STOP BAR.
- 7D PROPOSED DOUBLE 4" SOLID YELLOW TRAFFIC STRIPING.
- 8D PROPOSED YELLOW TRAFFIC HATCHING PER MUTCD.
- 9D PROPOSED 4" SKIP YELLOW TRAFFIC STRIPING.
- 10D PROPOSED DRIVEWAY GUTTER.
- 11D PROPOSED CONCRETE DRIVEWAY APRON.
- 12D PROPOSED MILL & OVERLAY ASPHALT PAVEMENT.
- 13D PROPOSED DEEP MILL & PATCH ASPHALT PAVEMENT.

LEGEND


- PROPERTY LINE / RIGHT OF WAY
- 2" MILL & OVERLAY ASPHALT PAVEMENT, SEE DETAIL.
- DEEP PATCH MILL AND OVERLAY, SEE DETAIL.
- EXISTING ASPHALT TO HAVE ROUTED CRACK SEAL AND SEALCOAT OVERLAY
- REMOVE & REPLACE EXISTING CONCRETE SIDEWALK, COMPACT BASE, SEE DETAIL SHEET C100
- REMOVE & REPLACE EXISTING CONCRETE CURB & GUTTER SEE DETAIL

DETAIL CHART


DETAIL DESCRIPTION	DETAIL # / SHEET
24" CONCRETE CURB & GUTTER DETAIL	1 / C300
CONCRETE SIDEWALK DETAIL	2 / C300
TRAFFIC MARKINGS	3 / C300
PAVEMENT DETAILS	4 / C300
PIPE BEDDING	5 / C300
PAVEMENT PATCH FOR OPEN CUT	6 / C300
TEMPORARY SEDIMENT TRAP (Sd2-P, PIG-IN-BLANKET)	7 / C300
SINGLE WING CATCH BASIN DETAIL	1 / C301
DOUBLE WING CATCH BASIN DETAIL	2 / C301
JUNCTION BOX DETAIL	3 / C301
DROP INLET DETAIL	4 / C301
CONCRETE DRIVEWAY DETAIL	1 / C302
STREET SIGN DETAIL	2 / C302

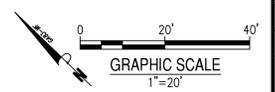

May 31, 2024
File Path: \\020295 - McMillan Rd Project\202505-01-002 (ENR) - City of Dacula\McMillan - Project\Engineering\Engineering Plans\202505-01-002 C104 Site Plan.dwg
PROJECT: CDBG PROJECT FOR McMILLAN ROAD PAVING, DRAINAGE, AND SIDEWALK IMPROVEMENTS
DRAWN BY: KDW
CHECKED BY: RWH
DATE: 5/24/2024

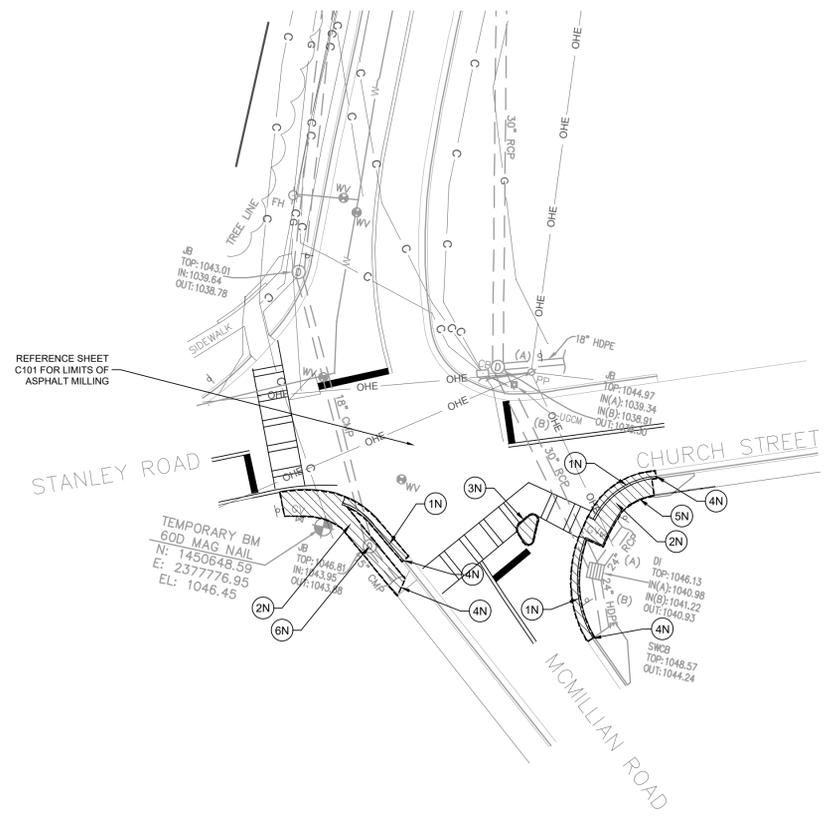

DEMOLITION PLAN
SCALE: 1" = 20'

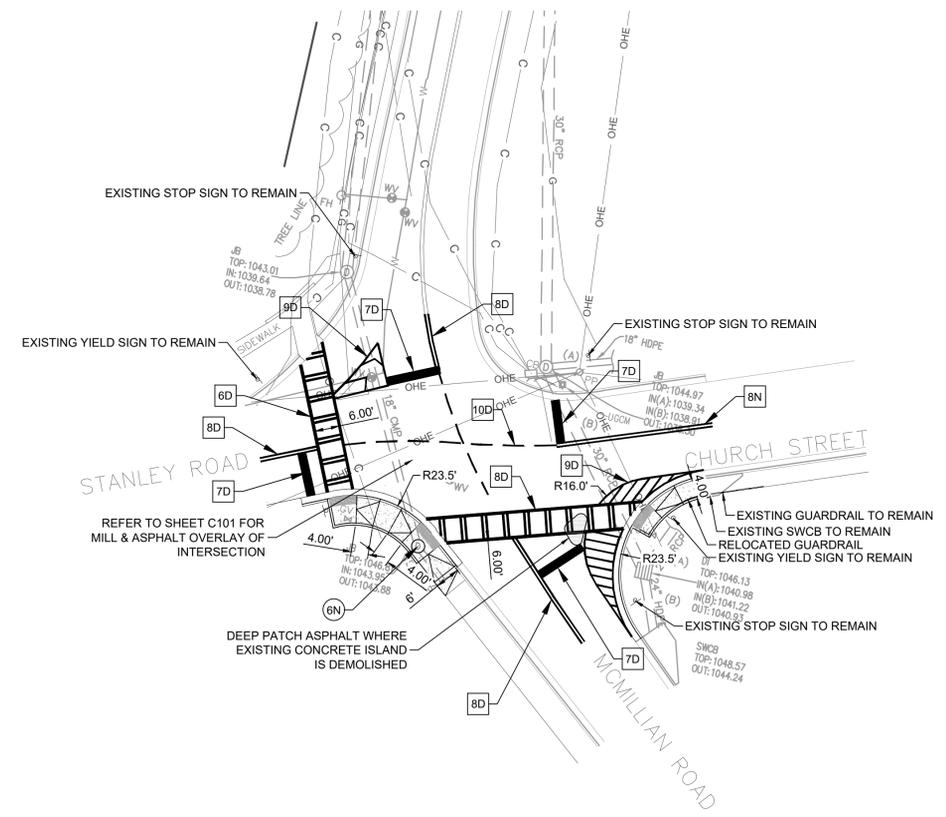

SITE PLAN
SCALE: 1" = 20'


NOTES

- 1N DEMOLISH & REMOVE EXISTING CONCRETE CURB & GUTTER TO EARTH SUBGRADE.
- 2N DEMOLISH & REMOVE EXISTING CONCRETE SIDEWALK TO EARTH SUBGRADE.
- 3N DEMOLISH & REMOVE EXISTING CONCRETE ISLAND TO EARTH SUBGRADE.
- 4N SAW-CUT AT LIMITS OF DEMOLITION.
- 5N REMOVE AND REPLACE EXISTING HANDRAIL.
- 6N ADJUST JUNCTION BOX LID AND FRAME TO PROPOSED SIDEWALK ELEVATION.

DETAILS

- 1D PROPOSED 24" CONCRETE CURB & GUTTER.
- 2D PROPOSED 6" CONCRETE SIDEWALK ADJACENT TO BACK OF CURB.
- 3D PROPOSED 4" CONCRETE SIDEWALK ADJACENT TO BACK OF CURB TO MATCH EXISTING SIDEWALK.
- 4D PROPOSED 5" CONCRETE SIDEWALK WITH 1" GRASS STRIP ADJACENT TO BACK OF CURB.
- 5D PROPOSED HANDRAIL TO MATCH AND TIE TO EXISTING HANDRAIL.
- 6D PROPOSED CROSSWALK.
- 7D PROPOSED 24" STOP BAR.
- 8D PROPOSED DOUBLE 4" SOLID YELLOW TRAFFIC STRIPING.
- 9D PROPOSED YELLOW TRAFFIC HATCHING PER MUTCD.
- 10D PROPOSED SKIP YELLOW TRAFFIC STRIPING.


DETAIL CHART	
DETAIL DESCRIPTION	DETAIL # / SHEET
24" CONCRETE CURB & GUTTER DETAIL	1 / C300
CONCRETE SIDEWALK DETAIL	2 / C300
TRAFFIC MARKINGS	3 / C300
PAVEMENT DETAILS	4 / C300
PIPE BEDDING	5 / C300
PAVEMENT PATCH FOR OPEN CUT	6 / C300
TEMPORARY SEDIMENT TRAP (Sd2-P, PIG-IN-BLANKET)	7 / C300
SINGLE WING CATCH BASIN DETAIL	1 / C301
DOUBLE WING CATCH BASIN DETAIL	2 / C301
JUNCTION BOX DETAIL	3 / C301
DROP INLET DETAIL	4 / C301
CONCRETE DRIVEWAY DETAIL	1 / C302
STREET SIGN DETAIL	2 / C302

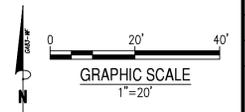


May 31, 2024
File Path: \\020205 - McMillian Rd Project\2025-01-002 (ENR) - City of Dacula\McMillian - Project\GIS\Engineering\Engineering - Plans\0205-01-02_CDBG_Intersection_Plan.dwg
This drawing is the property of Bowman Consulting Group Ltd. It is to be used only for the project and location specifically identified hereon. No part of this drawing may be reproduced, stored in a retrieval system, or transmitted in any form or by any means, electronic, mechanical, photocopying, recording, or by any information storage and retrieval system, without the prior written authorization and adaptation by Bowman Consulting Group Ltd. All rights reserved. BEWARE OF AND MICROSOFT'S RELIANCE ON THIS DOCUMENT WITHOUT WRITTEN AUTHORIZATION AND ADAPTATION BY BOWMAN CONSULTING SHALL BE WITHOUT LIABILITY TO BOWMAN CONSULTING.



- NOTE:
- MINIMUM OF 4" G.A.B. BASE UNDER CURB & GUTTER TYPICAL.
 - COMPACTED SUBGRADE A MINIMUM OF 98% MODIFIED PROCTOR.
 - CONCRETE SHALL BE 3000 PSI CLASS A.

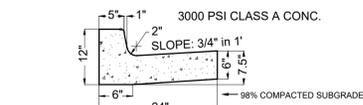

A STANDARD 6' x 12' x 24' CONCRETE CURB AND GUTTER (C&G)

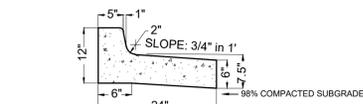


B STANDARD 6' x 12' x 24' SPILL CONCRETE CURB AND GUTTER (C&G)




C STANDARD 6' x 6' x 24' ZERO HEIGHT CONCRETE CURB AT DRIVEWAY

1 24" CONCRETE CURB & GUTTER DETAIL N.T.S.

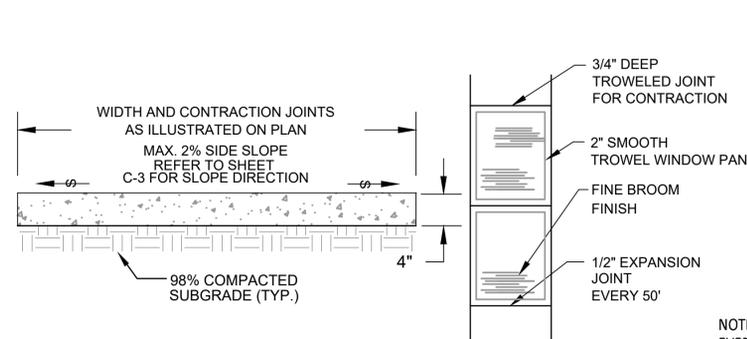

- NOTES:
- SIDEWALK TO BE CONSTRUCTED OF CLASS "A"-3000 PSI CONCRETE WITH 100% VIRGIN POLYPROPYLENE FIBRILLATED FIBERS ADDED AT THE RATE OF 1.5 LBS PER CUBIC YARD.


2 CONCRETE SIDEWALK DETAIL N.T.S.

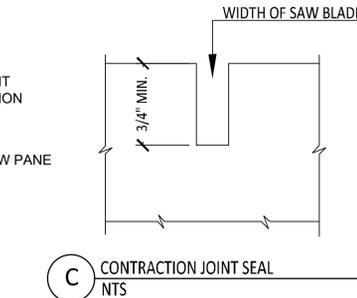

- NOTE: CONTRACTION JOINTS EVERY 10' OR AS SHOWN


A CONTRACTION JOINT N.T.S.

SEAL ALL EXPANSION JOINTS TOP WITH BASF MASTERSEAL NP2 MULTI-COMPONENT HIGH PERFORMANCE POLYURETHANE SEALANT, OR APPROVED EQUAL. SUBMIT GRAY COLOR SAMPLES FOR THE OWNER'S APPROVAL.

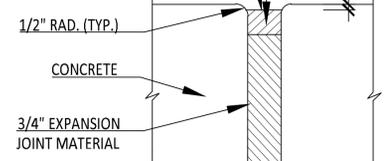


- NOTE: EXPANSION JOINTS EVERY 50' MINIMUM, OR AS SHOWN

B EXPANSION JOINT N.T.S.

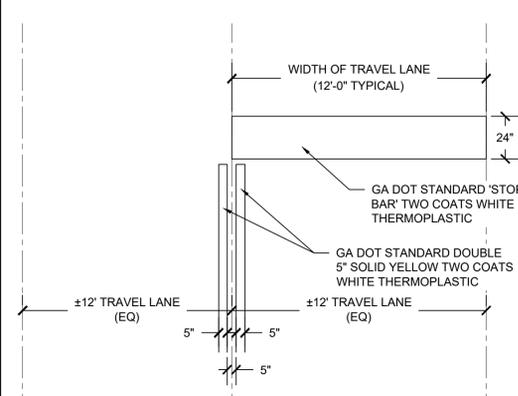


- NOTES:
- ALL TRAFFIC TO BE INSTALLED PER GEORGIA DOT STANDARDS.
 - REFER TO GA DOT STANDARD 'T-11A'.
 - ALL STRIPING SHALL CONFORM TO LATEST EDITION OF MANUAL ON UNIFORM TRAFFIC CONTROL DEVICES (M.U.T.C.D.) AND ANY SUPPLEMENTS THERETO.

3 TRAFFIC MARKINGS N.T.S.

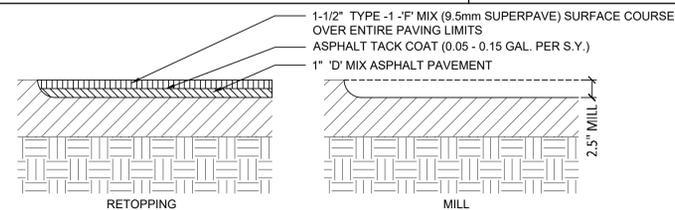

- NOTES:
- 2.5" MILL EXISTING ASPHALT.
 - INSTALL 1" 'D' MIX OVER ENTIRE PAVING LIMITS.
 - INSTALL TACK COAT.
 - INSTALL 1-1/2" 'F' MIX (9.5mm) SURFACE COURSE.
 - RE-STRIPE PAVEMENT AND PARKING MARKINGS TO MATCH EXISTING CONDITIONS.
 - REFER TO SHEET C100 FOR MILLING LIMITS AND C200 FOR PAVEMENT LIMITS.


A MILL & RE-TOPPING

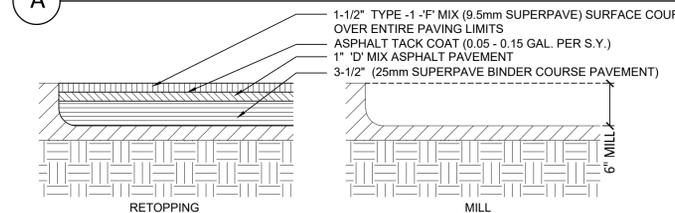

- NOTES:
- 6" MILL EXISTING ASPHALT.
 - INSTALL 3-1/2" (25mm SUPERPAVE).
 - INSTALL 1" 'D' MIX OVER ENTIRE PAVING LIMITS.
 - INSTALL TACK COAT.
 - INSTALL 1-1/2" 'F' MIX (9.5mm SUPERPAVE) SURFACE COURSE.
 - RE-STRIPE PAVEMENT AND PARKING MARKINGS TO MATCH EXISTING CONDITIONS.
 - REFER TO SHEET C100 FOR MILLING LIMITS AND C200 FOR PAVEMENT LIMITS.

B DEEP PATCH MILL & RE-TOPPING


4 PAVEMENT DETAILS N.T.S.

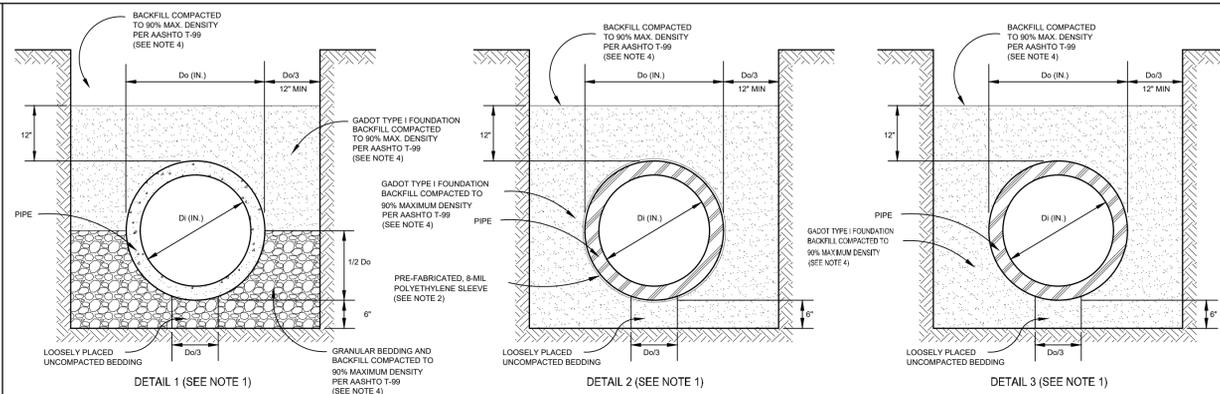

- NOTES:
- REPRESENTATIVE SOIL pH RESULTS SHALL BE PROVIDED FOR ALUMINIZED TYPE 2 STEEL OR REINFORCED CONCRETE PIPE WHERE THE SOIL TYPE AS INDICATED IN THE GWINNETT COUNTY SOIL SURVEY, HAS A pH RANGE WITH pH VALUES LESS THAN 5. DETAIL 1 OR DETAIL 2 SHALL BE USED WHEN THE SOIL pH < 5. DETAIL 1 OR DETAIL 2 MAY BE USED IN LIEU OF SOIL pH TESTING FOR ALUMINIZED TYPE 2 STEEL OR REINFORCED CONCRETE PIPE. NO pH TESTING SHALL BE REQUIRED FOR HDPE, ALUMINUM PIPE, OR POLYMER PRECOAT CSP.
 - PRE-FABRICATED, 3-MIL POLYETHYLENE SLEEVE SHALL BE SLIPPED OVER THE PIPE DURING INSTALLATION, OVERLAPPED WHERE NECESSARY, AND SECURED WITH POLYETHYLENE TAPE TO COMPLETELY PREVENT THE ENTRANCE OF SOILS.
 - ALLOWABLE GRANULAR MATERIALS SHALL BE GRADED AGGREGATE BASE, CRUSHER RUN, GADOT FOUNDATION BACKFILL MATERIAL TYPE II, OR GADOT MECHANICALLY STABILIZED EMBANKMENT BACKFILL.
 - BACKFILL SHALL BE COMPACTED TO 95% MAX DENSITY PER AASHTO T-99 WITHIN STREET RIGHT-OF-WAY.


5 PIPE BEDDING N.T.S.

PIPE TYPE	BEDDING DETAIL			pH > 5
	DETAIL 1 ALL pH RANGES	DETAIL 2 ALL pH RANGES	DETAIL 3 ALL pH RANGES	
AL TYPE 2 CSP	X	X		X
POLYMER PRECOAT CSP	X	X	X	
ALUMINUM	X	X	X	
RCP	X	X		X
HDPE	X			

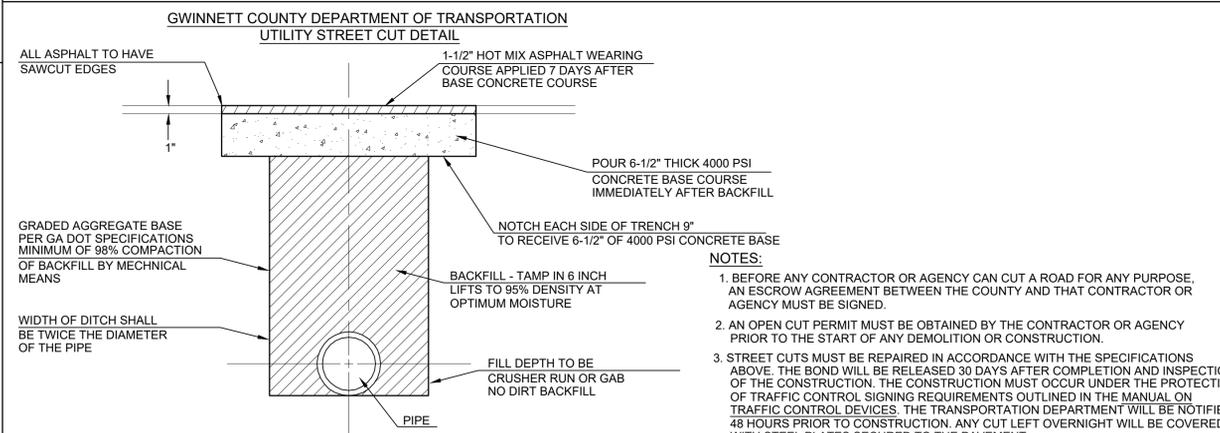


6 PAVEMENT PATCH FOR OPEN CUT N.T.S.

- NOTES:
- BEFORE ANY CONTRACTOR OR AGENCY CAN CUT A ROAD FOR ANY PURPOSE, AN ESCROW AGREEMENT BETWEEN THE COUNTY AND THAT CONTRACTOR OR AGENCY MUST BE SIGNED.
 - AN OPEN CUT PERMIT MUST BE OBTAINED BY THE CONTRACTOR OR AGENCY PRIOR TO THE START OF ANY DEMOLITION OR CONSTRUCTION.
 - STREET CUTS MUST BE REPAIRED IN ACCORDANCE WITH THE SPECIFICATIONS ABOVE. THE BOND WILL BE RELEASED 30 DAYS AFTER COMPLETION AND INSPECTION OF THE CONSTRUCTION. THE CONSTRUCTION MUST OCCUR UNDER THE PROTECTION OF TRAFFIC CONTROL SIGNING REQUIREMENTS OUTLINED IN THE MANUAL ON TRAFFIC CONTROL DEVICES. THE TRANSPORTATION DEPARTMENT WILL BE NOTIFIED 48 HOURS PRIOR TO CONSTRUCTION. ANY CUT LEFT OVERNIGHT WILL BE COVERED WITH STEEL PLATES SECURED TO THE PAVEMENT.
 - PERMIT HOLDER MUST CONTACT GWINNETT COUNTY ROAD MAINTENANCE AT 770-822-7414 FOR AN INSPECTION OF THE TRENCH PRIOR TO POURING THE CONCRETE BASE OR WILL FORFEIT YOUR BOND.

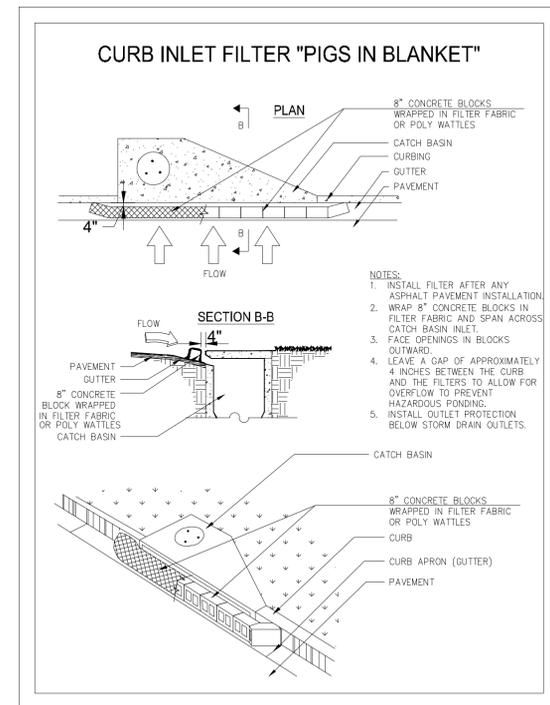


Sd2-P N.T.S.


TEMPORARY INLET SEDIMENT TRAP (Sd-2-P, PIG-N-BLANKET)

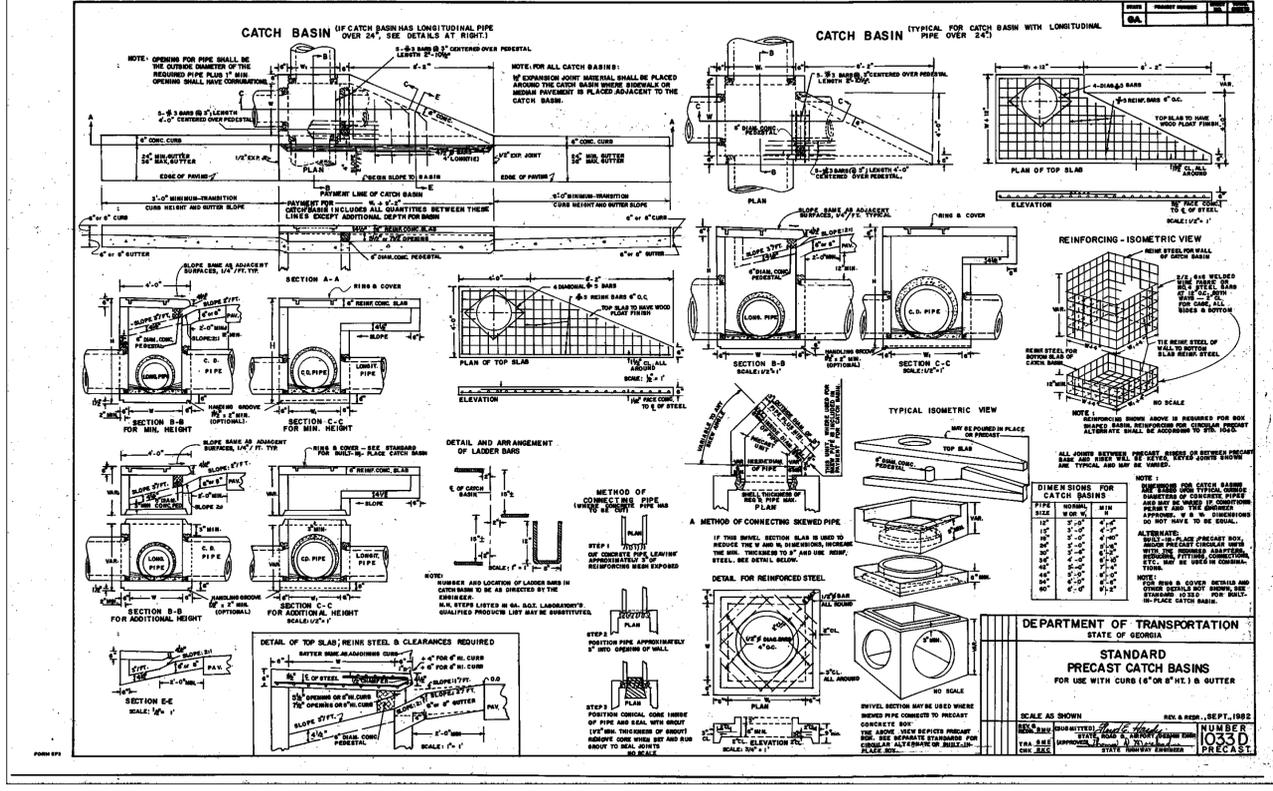


1 SINGLE WING CATCH BASIN DETAIL (GADOT STD. 1033D)
N.T.S.

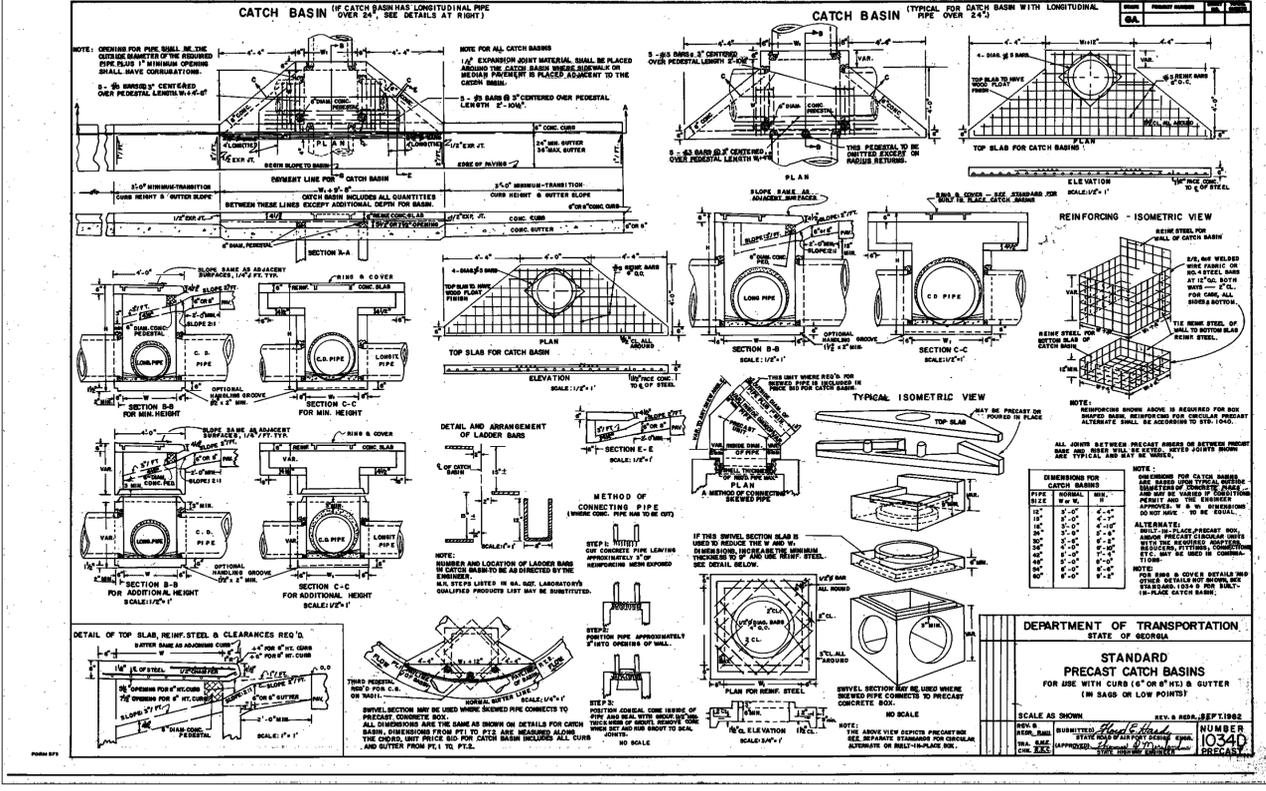

2 DOUBLE WING CATCH BASIN DETAIL (GADOT STD. 1034D)
N.T.S.

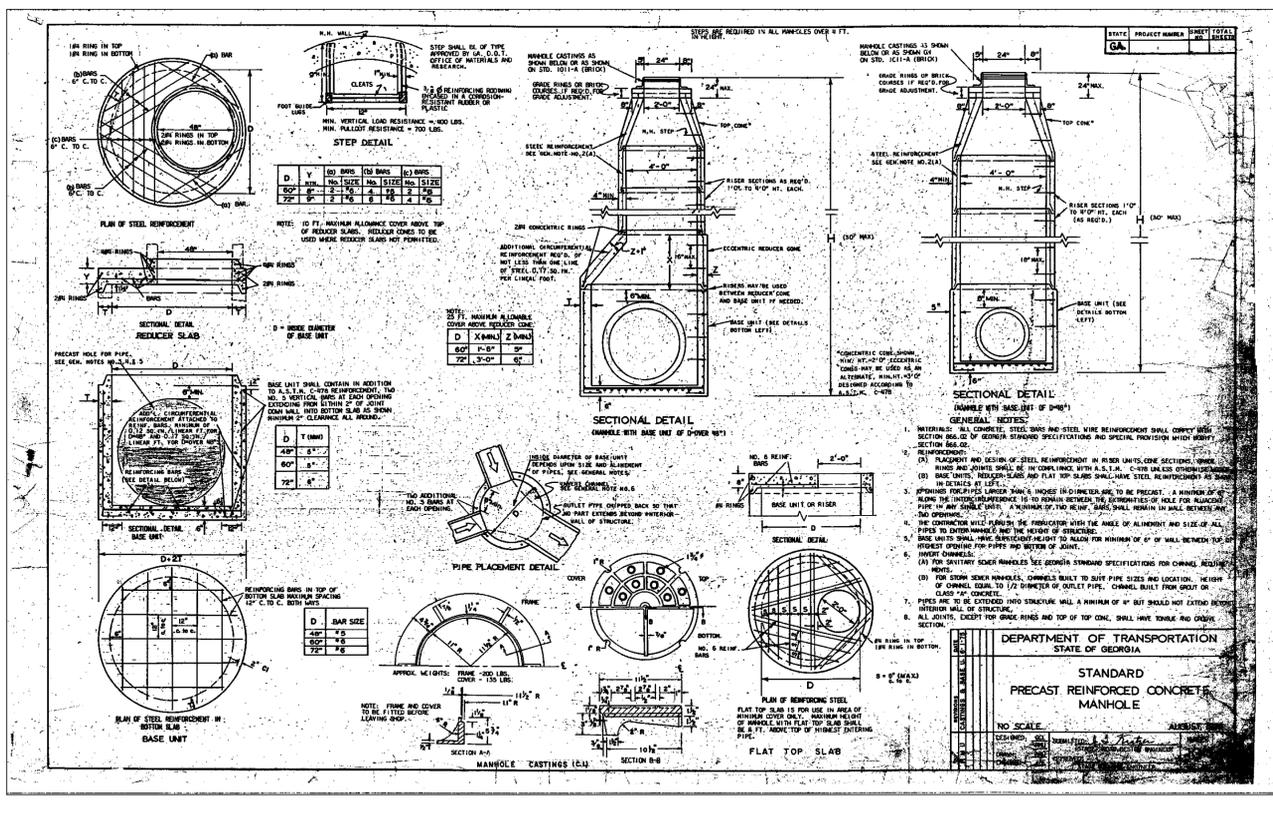

3 JUNCTION BOX (JB) GADOT STD. 1011A
N.T.S.

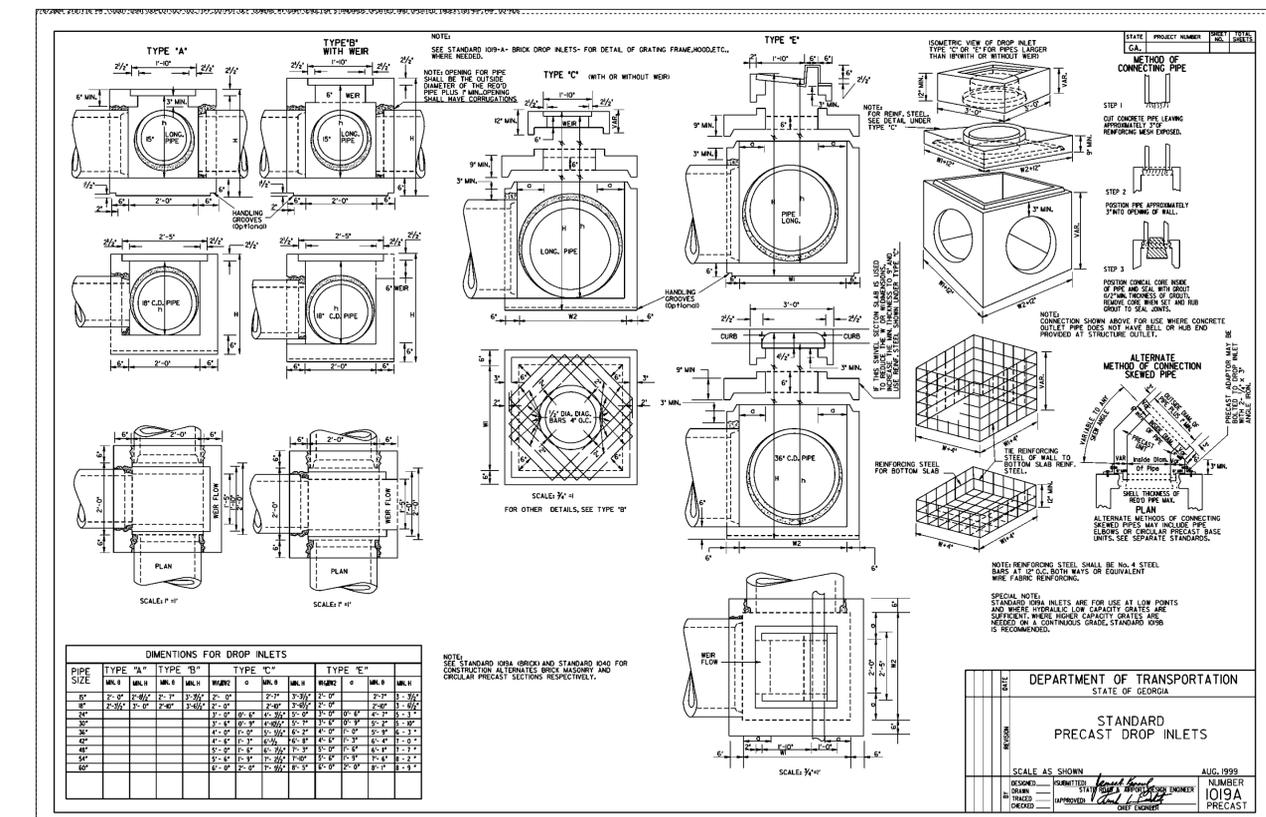

4 DROP INLET (DI) GADOT STD. 1019A
N.T.S.

Item 6.

Bowman

Certificate of Authorization License No. LS#001241

Bowman Consulting Group Ltd
4174 Silver Peak Parkway
Suwanee, GA 30024
Phone: (770) 952-6550
www.bowman.com
© 2021 Bowman Consulting Group Ltd

CONSTRUCTION DETAILS
CDBG PROJECT FOR MCMILLAN ROAD
PAVING, DRAINAGE, AND SIDEWALK IMPROVEMENTS
MCMILLAN ROAD
Dacula, GA 30019

GWINNETT COUNTY

CONSULTANT PROJECT #
200295-01-002

PLAN STATUS
5/24/2024 BID SET

DATE	DESCRIPTION	DESIGNER	REVISION
5/24/2024	BID SET	RWH	KDW
SCALE		DRAWN	CHKD

JOB No. 200295-01-002
DATE: May 31, 2024
FILE No.
SHEET No. C301

Project Manual

for

CDBG Project for McMillan Road
Paving, Drainage, and Sidewalk Improvements

(Funded by Gwinnett County CDBG)

Work to be Performed

for

City of Dacula

G e o r g i a

May 24, 2024

Prepared By:

Bowman

4174 Silver Peak Parkway
Suwanee, Georgia 30024

“CDBG Project for McMillan Road
Paving, Drainage, and Sidewalk Improvements”
for
City of Dacula, Georgia

SECTION TITLE

DIVISION 0 - BIDDING/CONTRACT REQUIREMENTS

00 002	Table of Contents
00 020	Advertisement for Bids
	CDBG INFORMATION FOR BIDDERS
	CDBG CERTIFICATIONS
	EQUAL OPPORTUNITY PROVISION CERTIFICATIONS
	CERTIFICATION OF NON-SEGREGATED FACILITIES
	CERTIFICATION REGARDING DEBARMENT AND SUSPENSION
	SECTION 3 PLAN
	WAGE AND LABOR STANDARDS REQUIREMENTS
	APPENDIX TO CDBG CERTIFICATIONS
	LOBBYING & DRUG-FREE WORKPLACE
	FEDERAL LABOR STANDARDS PROVISIONS
	APPLICABLE WAGE DECISION
00 100	Instructions to Bidders
00 300	Bid Proposal Form
00 500	“DRAFT” Contract
00 600	Bonds & Certificates
00 700	General Conditions
00 801	Supplementary Conditions
00 802	Notice of Commencement
00 900	Addenda and Clarifications

DIVISION 1 - GENERAL REQUIREMENTS

01 000	Project Scope of Work & Performance Specifications
01 370	Application for Payment
01 400	Quality Control
01 500	Temporary Controls
01 580	Pavement Markings
01 630	Substitutions
01 700	Contract Close-Out

01 740	General Contractor Warranty
01 741	Sub-Contractor Warranty
01 742	Certificate of Contractor / Statutory Affidavit
01 743	Georgia Security and Immigration Contractor/Subcontractor Affidavit

DIVISION 2 – SITE

02 050	Demolition
02 200	Earthwork
02 270	Slope Protection and Erosion Control
02 514	Site Concrete
02 547	Bituminous Surfacing
02 580	Pavement Marking
02 720	Site Drainage
02 930	Lawns and Grasses
02 933	Temporary Seeding

APPENDIX

- Atlas – Asphalt Thickness Summary Report dated 05-15-2024.
- Project Drawings dated 05-24-2024.

ADVERTISEMENT FOR BIDS

Sealed bids for the "CDBG Project for McMillan Road Paving, Drainage, and Sidewalk Improvements" will be received by the City of Dacula at Dacula City Hall – 442 Harbins Road, Dacula, Ga. 30019, until **3:30 PM** local time on **Thursday, July 18, 2024**. Any bid received after said time and date will not be accepted by the City of Dacula. This project will be funded from FY 2018, 2019, 2020, 2021, and 2022 Reallocated Funds from Gwinnett County Community Development Block Grant (CDBG) program and therefore services provided must comply with all applicable federal government statutory and regulatory requirements.

The Contract Documents, consisting of Advertisement for Bids, Information for Bidders, Bid Proposal Form, Form of Agreement, Drawings, Specifications, Bid Forms, Bid Bonds, Performance Bond, Payment Bond, Bidders Qualifications Forms, and other Contract Documents may be examined at the following locations: **(1) Bowman Consulting Group, Ltd. (Bowman)**, 4174 Silver Peak Parkway, Suwanee, Georgia 30024. Contact: Kevin D. Whigham, P.E. (770) 932-6550 email: kwhigham@bowman.com; **(2) National Association of Minority Contractors**, 1142 Main Street, Forest Park, Georgia 30297, info@namc-atl.org. Contact: Mr. Billy Freeman, Jr. (404) 304-5967, bffreeman@techniqueconcrete.com, Mr. Arthur J. Queen (404) 288-9521, ajqueen@egmatlana.com; **(3) Hispanic Contractors Association GA**, 2750 Buford Highway NE, Atlanta, Georgia 30341. Contact: Ms. Andrea Rivers (404) 229-8070, info@georgiahac.org; and **(4) Georgia Procurement Website**.

All Bidders must be registered with Bowman to assure that Bidders receive all addenda and/or clarifications to the Bid Documents in a timely manner, it is highly recommended that all bidders obtain at least one complete set of Bid Documents directly from Bowman. Entities that do not obtain Bid Documents from this source will not receive addenda and/or clarifications directly from Bowman and may be disqualified as acknowledgement to Addenda is required. Bidders relying on plan rooms or other services to obtain Bid Documents, rather than obtaining them directly from the source (Bowman) are doing so at their own risk. Copies of the Documents and Specifications will be provided in Electronic Format and can be obtained by contacting Bowman to be placed on the Bidder's List. Electronic Copies will be made available on Bowman FTP website or sent by email at no charge. If hard copies are required, there is a non-refundable cost for each set of plans and specifications of \$150.00 (cash or check).

A. BASE BID –

The Work to be completed for this Project consists of furnishing all labor, materials, earthwork, construction operations, details, supervision and coordination of all trades, utility suppliers, governmental inspections, and approvals to complete the construction, installation, and coordination for the City of Dacula "CDBG Project for McMillan Road Paving, Drainage, and Sidewalk Improvements" as follows:

The scope of work includes asphalt deep patch milling, normal milling, and repaving of McMillan Road from Harbins Road right-of-way to Church Street/Stanley Road intersection as illustrated on the Drawings. Select driveway aprons, curb & gutter, guardrail replacement, sidewalk replacement, storm drainage structures/tops, erosion control, signage, striping, and permanent grassing of disturbed areas with sod is also included in the scope of work. All areas for deep patch milling, driveway apron replacement, curb & gutter replacement, and sidewalk replacement are marked in orange paint by the City and Owner's representative. Contractor shall visit the street identified and determine their own quantities for bidding the project. The project service area includes improvements for the entire length McMillan Road from the limits marked in field by orange paint and as illustrated on the Drawings at right-of-way of Harbins Road to north side of intersection of Church Street/Stanley Road (approximately 2,820 L.F.). McMillan Road is 24' wide from edge of pavement to edge of pavement.

FY 2018, 2019, 2020, 2021, and 2022 Reallocated Funds from Gwinnett County Community Development Block Grant (CDBG) and State GDOT Local Road Assistance (LRA) funds will be utilized for the scope of work to improve McMillan Road. Contractor is responsible for complying with all regulations and providing all documents as per Gwinnett County CDBG and Local Road Assistance (LRA) requirements. An Asphalt Core Study for the road has been provided by Atlas Technical Consultants, LLC. to determine the existing asphalt and base thickness for milling depths.

All streets will be milled approximately 2-1/2" so new pavement will be flush with existing gutter line. Deep patch milling areas will be milled an additional 4" for a total depth of 6-1/2". Deep patch milled areas will then be filled with 4" of 25 mm Superpave Asphalt prior to preparing entire street for repaving. A tack coat will then be applied prior to installing 1" of 'D' mix Asphalt Binder Course. An additional tack coat will then be applied prior to installing 1-1/2" Type 1 - 'F' mix (9.5 mm) Surface Course over the entire streets.

Existing damaged curb & gutter and sidewalk marked in orange paint by the City and/or Owner's Representative will be demolished, removed, and replaced. New concrete curb & gutter and driveway aprons will be installed where marked and identified in the field and on the Drawings. New 5' wide concrete sidewalk shall be installed from Harbins Road to Sanjo Street intersection with 1' beauty strip remaining. Existing sidewalk is 4' wide so additional 1 foot to widen from 4' wide to 5' wide will be taken from existing 2' beauty strip. Select new 4' wide (match existing conditions) concrete sidewalk will be installed for damaged sections of sidewalk as marked along the remaining length of McMillan Road.

Existing guardrail along western side of McMillan Road at low point located approximately midway down the road will be removed and replaced with new GADOT guardrail. Select storm structure grate inlet, headwalls, and catch basin tops will be removed and replaced as illustrated on the Drawings.

Handicap crosswalks, gore, and stop bar striping, handicap ramps, and signage at intersection of Church Street / Stanley Road intersection will be changed, removed, and reinstalled as illustrated on the Drawings. Existing concrete island will be removed.

The Centerline of the road shall be built up to create a positive crown in roadway sloping out to edge of pavement and gutter to provide for adequate drainage of the road.

Thermoplastic Double Centerline, Stop Bar, and Crosswalk Striping will be replaced to match existing conditions and changed at Church Street / Stanley Road intersection as illustrated on the Drawings. Traffic access to all streets and private driveways shall remain open at all times. Select existing adjacent driveway aprons shall be replaced as illustrated on the Drawings. All demolished concrete and asphalt are to be removed and hauled off to an approved waste facility.

Contractor shall include in their Base Bid all costs for adjusting any existing manhole tops, water valves, or other utilities and for all materials needed to raise any tops, valves, or other covers flush with finished surface of road or sidewalk to complete the scope of work as described by the Contract Documents and Drawings.

One lane of traffic and access to residential driveways must be maintained at all times. Traffic Safety devices such as signage, barricades, etc., and the protection of the public-at-large, and the Contractor's personnel is part of this contract and is the Contractor's sole responsibility.

The Contractor will have One-Hundred Twenty (120) consecutive calendar days from the "Notice to Proceed" to finish and complete the project. Notice to Proceed will be issued during the Pre-Construction meeting. All required paperwork such as Performance and Payment bonds for 100% of the Contract amount which will be submitted to the City along with a Schedule of Values (Unit Prices), Certificate of Insurance, Contractor's Security and Immigration Affidavit, a list of Subcontractors to be used on the project and Subcontractor's Security and Immigration Affidavits shall be provided to the City at City Hall located on Harbins Road, in Dacula, Georgia before construction begins. The City of Dacula will charge the Contractor Five-Hundred Dollars and no cents (\$500.00) per day for liquidated damages for every day past the completion of the Contract.

All disturbed existing grass areas are to be permanently stabilized with Sod grassing in kind or Bermuda. Contractor shall water thoroughly as required to keep Sod from dying.

All materials and appurtenances required to complete this Scope of Work is the responsibility of the Contractor and shall be provided in his overall Bid. The Contractor must be an approved Contractor with the City of Dacula and/or Gwinnett County. Contractor with winning Bid is required to submit a schedule of values at the Pre-construction meeting.

Bidder will prepare Asphalt prices for bid based on the current GDOT Asphalt Cement Price Index listed at the time of bid opening. The successful Contractor's pay request will list the current GDOT Asphalt Cement Price Index at the time of purchase. The difference in price between the GDOT Asphalt Cement Price Index at bid and at purchase will either be a change order to the Contractor or a Credit to the Owner. The GDOT Asphalt Cement Price Index is in accordance with Special Provision 109 (dated 2008), Section 400.5.01 Adjustments, the asphalt price index for the month of the Letting posted on the Georgia Department of Transportation Website.

Additional items within Scope of Work

- A. Contractor and subcontractors must make a site visit to determine the exact nature and scope of the work to be done. Contractor is responsible for hauling off all demolition materials (existing pipe, structures, tops, asphalt, etc.) to a State approved disposal facility at no additional cost to the Owner. Contractor shall tie in and feather new asphalt into existing asphalt so that there is a smooth transition.
- B. If any unforeseen sub-grade conditions arise, then the Contractor shall immediately notify the Owner and/or Owner's representative before proceeding with any work to determine the course of action. The Contractor shall have a Geotechnical Engineer (who will be selected by the Contractor and approved and paid for by the Owner) qualify and quantify the areas and determine the method of sub-grade repair in coordination with the Owner and/or Owner's Representative on a case-by-case basis.
- C. The limits of work for this project are limited to that area within right-of-way of City of Dacula and easement area acquired on private property in order to perform the sidewalk and/or storm replacement as described in the Contract Documents. Contractor shall minimize disturbance to private property to as little as possible to complete the scope of work for this project.
- D. Contractor is responsible to locate horizontally and vertically all existing utilities within limits of disturbance and protect throughout duration of project. Utilities present include water, gas, electrical, CATV, AT&T, etc., but may not be limited to these within the limits of disturbance.
- E. Contractor shall visit the Site to determine if any built items need to be removed, reinstalled, or replaced to complete scope of work (i.e., existing fencing). This shall be included in Contractor's overall Bid.
- F. All earthwork quantities for fine grading, deep patch milling, driveway apron, sidewalk, and storm replacement/repair shall be included in the Contractor's

Lump Sum Bid and are the responsibility of the Contractor to haul-in or haul-off at no additional cost to the owner in order to complete the scope of work.

- G. Contractor shall have a Site Superintendent on-site at all times while work is in progress to monitor, direct, and control construction activities. Superintendent in-charge shall be available to City, Engineer, and adjacent property owners to answer or direct questions concerning the project.
- H. Additional work includes making sure storm catch basin is watertight and adding watertight grout to inside and outside of structure where necessary; then recompacting soils around all storm catch basins before installing new sidewalk sections. Concrete paved inverts shall also be installed for all storm structures located within the right-of-way of McMillan Road.
- I. All areas of sidewalk replacement where existing sidewalk is raised may require tree removal and/or root cutting within the right-of-way to prevent reoccurrence of lifted sidewalk sections and shall be included in Contractor's Lump sum Bid.

Owner reserves the right to waive any informalities and any technicalities, and to reject any or all bids. There will be a Pre-Bid Conference at Dacula City Hall, 442 Harbins Road, Dacula, GA 30019 at **3:30 PM** local time on **Tuesday, July 9, 2024**. All bidders are strongly encouraged to attend this conference. Owner reserves the right to waive any informalities and any technicalities, and to reject any or all bids. All questions concerning this project shall be submitted in writing by email to Bowman (Owner's Representative – Kevin D. Whigham, P.E.) 4174 Silver Peak Parkway, Suwanee, Georgia 30024, phone number 770-932-6550, email kwhigham@bowman.com no later than **Friday, July 12, 2024 by 4:00 PM**.

All areas of work as illustrated on the Drawings are approximate and may not illustrate all items of repair and/or replacement. Orange painted marking in the field override drawings as no survey information has been performed by the City. Contractor shall visit site to observe, document, and measure all scope items for preparing his own Bid for the project.

All quantities and measurements are approximate. Contractor shall visit each street identified and determine his own quantities for bidding this project by observing and measuring the orange painted areas for asphalt milling and repaving, driveway apron replacement, and sidewalk replacement repair. Existing grades and crown of roadway shall be maintained to direct stormwater towards existing storm inlets as illustrated on the Drawings. All streets will be repaved to existing lengths and widths as illustrated on the Drawings. Contractor is responsible for verifying all lengths of roadway and quantities required to complete the asphalt repaving work for this project.

Attention of Bidders is particularly called to the requirements regarding conditions of employment and minimum wage rates to be paid on this project, and that the contractor and subcontractor must comply with all Federal, State, and local requirements. Minority and female owned firms are encouraged to participate in this Federally funded project. Procurement will be in compliance with the Uniform Administrative Requirements, 2 CFR 200.318-326. Potential respondents are particularly called to the requirements of Title VI; Civil Rights Act of 1964 and 24 CFR 570.602; and Executive Order 11246 - Equal Employment Opportunity and Affirmative Action.

Work to be performed under this contract is subject to the requirements of Section 3 of the Housing and Urban Development Act of 1968, as amended, 12 U.S. C. 1701u (Section 3). The purpose of Section 3 is to ensure that employment and other economic opportunities generated by HUD assistance or HUD-assisted projects covered by Section 3, shall, to the greatest extent feasible, be directed to low and very low-income persons particularly persons who are recipients of HUD assistance for housing. For more information on Section 3, contact the Fair Housing and Equal Opportunity representative of HUD at (404) 331-5001, Ext. 2473. Neither the United States nor any of its departments, agencies or employees is or will be a party of any contract awarded pursuant to this invitation to bid.

By: Mayor, Hon. Hugh D. King, III
City of Dacula, Georgia



TO: Prospective Bidders
 FROM: CDBG Program Analyst
 DATE: November 27, 2023
 SUBJECT: Community Development Block Grant Program Certifications

The following CDBG Grant Certifications apply to your proposal or bid. Please complete the required information and submit with your proposal or bid.

If you have any questions, please contact:

Gwinnett County Housing and Community Development
 One Justice Square, 446 West Crogan Street, Suite 420
 Lawrenceville, GA 30046-2439
 Telephone: 678-518-6008
 Email: cdbg@gwinnettcountry.com

CDBG Certifications Applicable To This Proposal or Bid:

In accordance with the Housing and Community Development Act of 1974 [hereinafter referred to as "The Act"], as amended, and Community Development Block Grant Program regulations [24 CFR Part 570] and Consolidated Plan regulations [25 CFR Part 91], the Contractor certifies that:

- (a) Regulation Compliance – The Scope of Work for this CDBG funded project/activity will be conducted and administered in compliance with:
 1. Title VI of the Civil Rights Act of 1964 (Public Law 88-352, 42 U.S.C. §2000d et sec.);
 2. The Fair Housing Act (42 U.S.C. 3601-20); and
 3. Section 3 of the Housing and Urban Development Act of 1968 and implementing regulations at 24 CFR Part 135.

- (b) Anti-Lobbying – To the best of its knowledge and belief:
 1. No Federal appropriated funds have been paid or will be paid, by or on behalf of it, to any person for influencing or attempting to influence an officer or employee of any agency, a Member of Congress, an officer or employee of Congress, or an

employee of a Member of Congress in connection with the awarding of any Federal contract, the making of any Federal grant, the making of any Federal loan, the entering into of any cooperative agreement, and the extension, continuation, renewal, amendment, or modification of any Federal contract, grant, loan, or cooperative agreement;

2. If any funds other than Federal appropriated funds have been paid or will be paid to any person for influencing or attempting to influence an officer or employee of any agency, a Member of Congress, an officer or employee of Congress, or an employee of a Member of Congress in connection with this Federal contract, grant, loan, or cooperative agreement, it will complete and submit Standard Form-LLL, "Disclosure Form to Report Lobbying," in accordance with its instructions; and
3. Consultant will require that the language of paragraph 1 and 2 of this anti-lobbying certification be included in the contract documents for all sub-consultants at all tiers and that all sub-consultants shall certify and disclose accordingly.

(c) Drug Free Workplace – Consultant/Contractor will or will continue to provide a drug-free workplace by:

1. Publishing a statement notifying employees that the unlawful manufacture, distribution, dispensing, possession, or use of a controlled substance is prohibited in the Contractor's and Subcontractor's workplaces and specifying the actions that will be taken against employees for violation of such prohibition;
2. Establishing an ongoing drug-free awareness program to inform employees about -
 - (a) The dangers of drug abuse in the workplace;
 - (b) Policy for maintaining a drug-free workplace;
 - (c) Any available drug counseling, rehabilitation, and employee assistance programs; and
 - (d) The penalties that may be imposed upon employees for drug abuse violations occurring in the workplace;
3. Making it a requirement that each employee to be engaged in the performance of the contract be given a copy of the statement required by paragraph 1;
4. Notifying the employee in the statement required by paragraph 1 that, as a condition of employment under the contract, the employee will -
 - (a) Abide by the terms of the statement; and
 - (b) Notify the employer in writing of his or her conviction for a violation of a criminal drug statute occurring in the workplace no later than five calendar days after such conviction;
5. Notifying the Grantee (Gwinnett County) in writing, within ten calendar days after receiving notice under subparagraph 4(b) from an employee or otherwise receiving

EQUAL OPPORTUNITY PROVISION CERTIFICATIONS
[EXECUTIVE ORDER 11246]
EQUAL OPPORTUNITY PROVISIONS:

A. Executive Order 11246 (Contractors/Subcontracts above \$10,000)

1. Section 2012 Equal Opportunity Clause:

During the performance of this contract, the Contractor agrees as follows:

- (1) The Contractor will not discriminate against any employee or applicant for employment because of race, color religion, sex, or national origin. The Contractor will take affirmative action to ensure that applicants are employed, and that employees are treated during employment, without regard to their race, color, religion, sex, or national origin. Such action shall include, but not be limited to the following: employment, upgrading, demotion, or transfer; recruitment, or recruitment advertising; layoff or termination, rates of pay or other forms of compensation; and selection for training, including apprenticeships. The contractor agrees to post in conspicuous places, available to employees and applicants for employment, notices to provided setting forth provisions of this nondiscrimination clause.
- (2) The Contractor will, in all solicitations or advertisements for employees placed by or on behalf of the contractor, state that all qualified applicants will receive consideration without regard to race, color, religion, sex or national origin.
- (3) The Contractor will send to each labor union or representative or workers with which he has a collective bargaining agreement or other contract or understanding, a notice to be provided by the Contract Compliance Officer advising the said labor union or workers' representatives of the Contractor's commitment under this section and shall post copies of the notice in conspicuous places available to employees and applicants for employment.
- (4) The Contractor will comply with all provisions of Executive Order 11246 of September 24, 1965, and of the rules, regulations, and relevant orders of the Secretary of Labor.
- (5) The Contractor will furnish all information and reports required by Executive order 11246 of September 24, 1965, and by rules, regulations, and orders of the Secretary of Labor, or pursuant thereto, and will permit access to his books, records, and accounts by the Department and the Secretary of Labor for purposes of investigation to ascertain compliance with such rules, regulations, and others.
- (6) In the event of the contractor's non-compliance with the non-discrimination clauses of this contract or with any of the said rules, regulations, or orders, this contract may be canceled, terminated, or suspended in whole or in part and the contractor may be declared ineligible for further Government contracts in accordance with procedures authorized in Executive Order 11246 of September 24, 1965, or by rule, regulation, or order of the Secretary of Labor, or as otherwise provided by law.
- (7) The Contractor will include the provisions of the sentence immediately preceding paragraph (1) and the provisions of paragraphs (1) through (7) in every subcontract or purchase order unless exempted by rules, regulations, or orders of the Secretary of Labor

issued pursuant to Section 204 of Executive Order 11246 of September 24, 1965, so that such provisions will be binding upon each subcontractor or vendor. The Contractor will take such action with respect to any subcontract or purchase order as the Department may direct as a means of enforcing such provisions, including sanctions for non-compliance. Provide however, that in the event a contractor becomes involved in, or is threatened with, litigation with a subcontractor or vendor as a result of such direction by the Department the Contractor may request the United State to enter into such litigation to protect the interest of the United States.

SPECIAL EQUAL OPPORTUNITY PROVISIONS:

A. Activities and Contracts Not Subject to Executive Order 11246, as Amended

(Applicable to Federally assisted construction contracts and related subcontracts \$10,000 and under)

During the performance of this contractor, the Contractor agrees as follows:

(1) The Contractor will not discriminate against any employee or applicant for employment because of race, color religion, sex, or national origin. The Contractor will take affirmative action to ensure that applicants are employed, and that employees are treated during employment, without regard to their race, color, religion, sex, or national origin. Such action shall include, but not be limited to the following: employment, upgrading, demotion, or transfer; recruitment, or recruitment advertising; layoff or termination, rates of pay or other forms of compensation; and selection for training, including apprenticeships.

(2) The Contractor shall post in conspicuous places, available to employees and other applicants for employment, notices to be provided by Contracting Officer set forth the provisions of this nondiscrimination clause. The Contractor shall state that all qualified applicants will receive consideration for employment without regard to race, color, religion, sex, or national origin.

(3) Contractors shall incorporate foregoing requirements in all subcontracts.

Name of Company

Name and Title of Authorized Certifying Official

Signature of Authorized Certifying Official

Signature Date

CERTIFICATION OF BIDDER REGARDING EQUAL EMPLOYMENT OPPORTUNITY

INSTRUCTIONS

This certification is required pursuant to Executive order 11246 (30F.R. 12319-25). The implementing rules and regulations provide that any bidder or prospective contractor or any of their proposed subcontractors, shall state as an initial part of the bid or negotiations of the contract whether it has participated in any previous contract or subcontract subject to the Equal Opportunity Clause; and, if so, whether it has completed all compliance reports due under applicable instructions.

Where the certification indicates that the bidder has not filed a compliance report due under applicable instructions, such bidder shall be required to submit a compliance report within seven calendar days after bid opening. No contract shall be awarded unless such report is submitted.

CERTIFICATION BY BIDDER

Name and Full Address of Bidder _____

1. Has the Bidder participated in a previous contract or subcontract subject to the Equal Opportunity Clause?

Yes No

2. Were Compliance Reports required in connection with such contract(s) or subcontract(s)?

Yes No

3. Has the Bidder completed all compliance instructions, including the SF-100?

Yes No None Required

4. Have you ever been or are you being considered for sanction(s) due to a violation of Executive Order 11246, as amended?

Yes No

Name of Company

Name and Title of Authorized Certifying Official

Signature of Authorized Certifying Official

Signature Date

**CERTIFICATION BY PROPOSED SUBCONTRACTOR
REGARDING EQUAL EMPLOYMENT OPPORTUNITY**

 Name of Prime Contractor

Project Number

INSTRUCTIONS

This certification is required pursuant to Executive order 11246 (30F.R. 12319-25). The implementing rules and regulations provide that any bidder or prospective contractor or any of their proposed subcontractors, shall state as an initial part of the bid or negotiations of the contract whether it has participated in any previous contract or subcontract subject to the Equal Opportunity Clause; and, if so, whether it has completed all compliance reports due under applicable instructions.

Where the certification indicates that the bidder has not filed a compliance report due under applicable instructions, such bidder shall be required to submit a compliance report within seven calendar days after bid opening. No contract shall be awarded unless such report is submitted.

SUBCONTRACTOR'S CERTIFICATION

Name and Full Address of Subcontractor

1. Has the Subcontractor participated in a previous contract or subcontract subject to the Equal Opportunity Clause?

Yes No

2. Where Compliance Reports required in connection with such contract(s) or subcontract(s)?

Yes No

3. Has the Subcontractor completed all compliance instructions, including the SF-100?

Yes No None Required

4. Have you ever been or are you being considered for sanction(s) due to a violation of Executive Order 11246, as amended?

Yes No

 Name of Company

 Name and Title of Authorized Certifying Official

 Signature of Authorized Certifying Official

Signature Date

CERTIFICATION OF NONSEGREGATED FACILITIES

**U.S. DEPARTMENT OF HOUSING AND URBAN DEVELOPMENT
CERTIFICATION OF NONSEGREGATED FACILITIES**

INSTRUCTIONS

The bidder certifies that he/she does not maintain or provide for his/her employees any segregated facilities at any of his/her establishments, and that he/she does not permit his/her employees to perform their services at any location, under his/her control, where segregated facilities are maintained. The bidder certifies further that he/she will not maintain or provide for his/her employees any segregated facilities at any of his/her establishments, any location under his/her control where segregated facilities are maintained. The bidder agrees that a breach of his/her certification will be a violation of the Equal Opportunity clause in any contract resulting from acceptance of this bid. As used in this certification, the term "segregated facilities" means any waiting rooms, work areas, restrooms and washrooms, restaurants and other eating areas, time clocks, locker rooms and other storage or dressing areas, parking lots, drinking fountains, recreation or entertainment areas, transportation, and housing facilities provided for employees which are segregated by explicit directive or are in fact segregated on the basis of race, color, religion, or national origin, because of habit, local custom, or otherwise. The bidder agrees that (except where he/she has obtained identical certification from proposed subcontractors specific time periods) he/she will obtain identical certifications from proposed subcontractors prior to the award of subcontracts exceeding \$10,000 which are not exempt from the provisions of the Equal Opportunity Clause, and that he/she will retain such certifications in his/her files.

NOTE: The penalty for making false statements in offers is prescribed in 18 U.S.C. 1001.

CERTIFICATION BY BIDDER

Name and Full Address of Bidder

Name of Company

Name and Title of Authorized Certifying Official

Signature of Authorized Certifying Official

Signature Date

**U.S. DEPARTMENT OF HOUSING AND URBAN DEVELOPMENT
CERTIFICATION OF NONSEGREGATED FACILITIES**

INSTRUCTIONS

The subcontractor certifies that he/she does not maintain or provide for his/her employees any segregated facilities at any of his/her establishments, and that he/she does not permit his/her employees to perform their services at any location, under his/her control, where segregated facilities are maintained. The subcontractor certifies further that he/she will not maintain or provide for his/her employees any segregated facilities at any of his/her establishments, any location under his/her control where segregated facilities are maintained. The subcontractor agrees that a breach of his/her certification will be a violation of the Equal Opportunity clause in any contract resulting from acceptance of this bid. As used in this certification, the term "segregated facilities" means any waiting rooms, work areas, restrooms and washrooms, restaurants and other eating areas, time clocks, locker rooms and other storage or dressing areas, parking lots, drinking fountains, recreation or entertainment areas, transportation, and housing facilities provided for employees which are segregated by explicit directive or are in fact segregated on the basis of race, color, religion, or national origin, because of habit, local custom, or otherwise. The subcontractor agrees that (except where he/she has obtained identical certification from proposed subcontractors specific time periods) he/she will obtain identical certifications from proposed subcontractors prior to the award of subcontracts exceeding \$10,000 which are not exempt from the provisions of the Equal Opportunity Clause, and that he/she will retain such certifications in his/her files.

NOTE: The penalty for making false statements in offers is prescribed in 18 U.S.C. 1001.

SUBCONTRACTOR'S CERTIFICATION

Name and Full Address of Subcontractor

Name of Company

Name and Title of Authorized Certifying Official

Signature of Authorized Certifying Official

Signature Date

Certification Regarding Debarment and Suspension

U.S. Department of Housing
and Urban Development

Certification A: Certification Regarding Debarment, Suspension, and Other Responsibility Matters - Primary Covered Transactions

1. The prospective primary participant certifies to the best of its knowledge and belief that its principals:

a. Are not presently debarred, suspended, proposed for debarment, declared ineligible, or voluntarily excluded from covered transactions by any Federal debarment or agency;

b. Have not within a three-year period preceding this proposal, been convicted of or had a civil judgment rendered against them for commission of fraud or a criminal offense in connection with obtaining, attempting to obtain, or performing a public (Federal, State, or local) transaction or contract under a public transaction; violation of Federal or State antitrust statutes or commission of embezzlement, theft, forgery, bribery, falsification, or destruction of records, making false statements, or receiving stolen property;

c. Are not presently indicted for or otherwise criminally or civilly charged by a governmental entity (Federal, State, or local) with commission of any of the offenses enumerated in paragraph (1)(b) of this certification; and

d. Have not within a three-year period preceding this application/proposal had one or more public transactions (Federal, State, or local) terminated for cause or default.

2. Where the prospective primary participant is unable to certify to any of the statements in this certification, such prospective participant shall attach an explanation to this proposal.

Instructions for Certification (A)

1. By signing and submitting this proposal, the prospective primary participant is providing the certification set out below.

2. The inability of a person to provide the certification required below will not necessarily result in denial of participation in this covered transaction. The prospective participant shall submit an explanation of why it cannot provide the certification set out below. The certification or explanation will be considered in connection with the department or agency's determination whether to enter into this transaction. However, failure of the prospective primary participant to furnish a certification or an explanation shall disqualify such person from participation in this transaction.

3. The certification in this clause is a material representation of fact upon which reliance was placed when the department or agency determined to enter into this transaction. If it is later determined that the prospective primary participant knowingly rendered an erroneous certification, in addition to other remedies available to the Federal Government, the department or agency may terminate this transaction for cause of default.

4. The prospective primary participant shall provide immediate written notice to the department or agency to whom this proposal is submitted if at any time the prospective primary participant learns that its certification was erroneous when submitted or has become erroneous by reason of changed circumstances.

5. The terms **covered transaction, debarred, suspended, ineligible, lower tier covered transaction, participant, person, primary covered transaction, principal, proposal, and voluntarily excluded**, as used in this clause, have the meanings set out in the Definitions and Coverage sections of the rules implementing Executive Order 12549. You may contact the department or agency to which this proposal is being submitted for assistance in obtaining a copy of these regulations.

6. The prospective primary participant agrees by submitting this proposal that, should the proposed covered transaction be entered into, it shall not knowingly enter into any lower tier covered transaction with a person who is debarred, suspended, declared ineligible, or voluntarily excluded from participation in this covered transaction, unless authorized by the department or agency entering into this transaction.

7. The prospective primary participant further agrees by submitting this proposal that it will include the clause titled "Certification Regarding Debarment, Suspension, Ineligibility and Voluntary Exclusion - Lower Tier Covered Transaction," provided by the department or agency entering into this covered transaction, without modification, in all lower tier covered transactions and in all solicitations for lower tier covered transactions.

8. A participant in a covered transaction may rely upon a certification of a prospective participant in a lower tier covered transaction that it is not debarred, suspended, ineligible, or voluntarily excluded from the covered transaction, unless it knows that the certification is erroneous. A participant may decide the method and frequency by which it determines this eligibility of its principals. Each participant may, but is not required to, check the Nonprocurement List.

9. Nothing contained in the foregoing shall be construed to require establishment of a system of records in order to render in good faith the certification required by this clause. The knowledge and information of a participant is not required to exceed that which is normally possessed by a prudent person in the ordinary course of business dealings.

10. Except for transactions authorized under paragraph (6) of these instructions, if a participant in a covered transaction knowingly enters into a lower tier covered transaction with a person who is suspended, debarred, ineligible, or voluntarily excluded from participation in this transaction, in addition to other remedies available to the Federal Government, the department or agency may terminate this transaction for cause of default.

Certification B: Certification Regarding Debarment, Suspension, Ineligibility and Voluntary Exclusion - Lower Tier Covered Transactions

1. The prospective lower tier participant certifies, by submission of this proposal, that neither it nor its principals is presently debarred, suspended, proposed for debarment, declared ineligible, or voluntarily excluded from participation in this transaction by any Federal department or agency.
2. Where the prospective lower tier participant is unable to certify to any of the statements in this certification, such prospective participant shall attach an explanation to this proposal.

Instructions for Certification (B)

1. By signing and submitting this proposal, the prospective lower tier participant is providing the certification set out below.
2. The certification in this clause is a material representation of fact upon which reliance was placed when this transaction was entered into. If it is later determined that the prospective lower tier participant knowingly rendered an erroneous certification, in addition to other remedies available to the Federal Government, the department or agency with which this transaction originated may pursue available remedies, including suspension and/or debarment.
3. The prospective lower tier participant shall provide immediate written notice to the person to which this proposal is submitted if at any time the prospective lower tier participant learns that its certification was erroneous when submitted or has become erroneous by reason of changed circumstances.
4. The terms **covered transaction, debarred, suspended, ineligible, lower tier covered transaction, participant, person, primary covered transaction, principal, proposal, and voluntarily excluded**, as used in this clause, have the meanings set out in the Definitions and Coverage sections of rules implementing Executive Order 12549. You may contact the person to which this proposal is submitted for assistance in obtaining a copy of these regulations.

5. The prospective lower tier participant agrees by submitting this proposal that, should the proposed covered transaction be entered into, it shall not knowingly enter into any lower tier covered transaction with a person who is debarred, suspended, declared ineligible, or voluntarily excluded from participation in this covered transaction, unless authorized by the department or agency with which this transaction originated.
6. The prospective lower tier participant further agrees by submitting this proposal that it will include this clause titled "Certification Regarding Debarment, Suspension, Ineligibility and Voluntary Exclusion - Lower Tier Covered Transaction," without modification, in all lower tier covered transactions and in all solicitations for lower tier covered transactions.
7. A participant in a covered transaction may rely upon a certification of a prospective participant in a lower tier covered transaction that it is not debarred, suspended, ineligible, or voluntarily excluded from the covered transaction, unless it knows that the certification is erroneous. A participant may decide the method and frequency by which it determines the eligibility of its principals. Each participant may, but is not required to, check the Nonprocurement List.
8. Nothing contained in the foregoing shall be construed to require establishment of a system of records in order to render in good faith the certification required by this clause. The knowledge and information of a participant is not required to exceed that which is normally possessed by a prudent person in the ordinary course of business dealings.
9. Except for transactions authorized under paragraph (5) of these instructions, if a participant in a lower covered transaction knowingly enters into a lower tier covered transaction with a person who is suspended, debarred, ineligible, or voluntarily excluded from participation in this transaction, in addition to other remedies available to the Federal Government, the department or agency with which this transaction originated may pursue available remedies including suspension and/or debarment.

Applicant

Date

Signature of Authorized Certifying Official

Title of Authorized Certifying Official

SECTION 3 PLAN

SECTION 3 CLAUSE OF THE URBAN DEVELOPMENT ACT OF 1968 [135.38 SECTION 3 CLAUSE]

SECTION 3 PLAN

All Section 3 covered contracts shall include the following clause (referred to as the Section 3 clause):

- A. The work to be performed under this contract is subject to the requirements of Section 3 of the Housing and Urban Development Act of 1968, as amended, 12 U.S.C. 1701u (Section 3). The purpose of Section 3 is to ensure that employment and other economic opportunities generated by HUD assistance or HUD-assisted projects covered by Section 3, shall, to the greatest extent feasible, be directed to low- and very low-income persons, particularly persons who are recipients of HUD assistance for housing.
- B. The parties to this contract agree to comply with HUD's regulations in 24 CFR part 135, which implement Section 3. As evidenced by their execution of this contract, the parties to this contract certify that they are under no contractual or other impediment that would prevent them from complying with the part 135 regulations.
- C. The contractor agrees to send to each labor organization or representative of workers with which the contractor has a collective bargaining agreement or other understanding, if any, a notice advising the labor organization or workers' representative of the contractor's commitments under this Section 3 clause and will post copies of the notice in conspicuous places at the work site where both employees and applicants for training and employment positions can see the notice. The notice shall describe the Section 3 preference, shall set forth minimum number and job titles subject to hire, availability of apprenticeship and training positions, the qualifications for each; and the name and location of the person(s) taking applications for each of the positions; and the anticipated date the work shall begin.
- D. The contractor agrees to include this Section 3 clause in every subcontract subject to compliance with regulations in 24 CFR part 135, and agrees to take appropriate action, as provided in an applicable provision of the subcontract or in this Section 3 clause, upon a finding that the subcontractor is in violation of the regulations in 24 CFR part 135. The contractor will not subcontract with any subcontractor where the contractor has notice or knowledge that the subcontractor has been found in violation of the regulations in 24 CFR part 135.
- E. The contractor will certify that any vacant employment positions, including training positions, that are filled (1) after the contractor is selected but before the contract is executed, and (2) with persons other than those to whom the regulations of 24 CFR part 135 require employment opportunities to be directed, were not filled to circumvent the contractor's obligations under 24 CFR part 135.
- F. Noncompliance with HUD's regulations in 24 CFR part 135 may result in sanctions, termination of this contract for default, and debarment or suspension from future HUD assisted contracts.
- G. With respect to work performed in connection with Section 3 covered Indian housing assistance, section 7(b) of the Indian Self-Determination and Education Assistance Act (25 U.S.C. 450e) also applies to the work to be performed under this contract. Section 7(b) requires that to the greatest extent feasible (i) preference and opportunities for training and employment shall be given to Indians, and (ii) preference in the award of contracts and subcontracts shall be given to Indian organizations and Indian-owned Economic Enterprises, Parties to this contract that are subject to the provisions of Section 3 and section 7(b) agree to comply with Section 3 to the maximum extent feasible, but not in derogation of compliance with section 7(b).

SECTION 3 PLAN FORMAT

_____ (Name of Consulting Firm/Contractor), Agrees to implement the following specific Section 3 Plan directed at increasing the utilization of lower income residents and businesses within Gwinnett County.

- A. To ascertain from Gwinnett County Housing and Community Development the exact boundaries of the Section 3 covered project area. And, where advantageous, seek the assistance of local officials in preparing and implementing the Firm's Section 3 Plan.
- B. To recruit from within the Project Area and Gwinnett County the necessary number of lower income residents through: local advertising media, signs placed at the proposed site for the project, and through community organizations and public or private institutions operating within or serving the project area and Gwinnett County such as the Chamber of Commerce, the Georgia Department of Labor, the JTPA Program, the Urban League, the NAACP, the Local Housing Authorities, and related organizations. The firm will provide Gwinnett County with details on the specific actions which were taken to recruit within the project service area, and within Gwinnett County.
- C. To obtain a list of all lower income area residents who have applied, either on their own or by referral from any source, and to employ such persons, if otherwise eligible, and if a vacancy exists. The firm will submit a list of the residents identified, the sources from which these names were obtained, and any on-going actions which will be made to obtain such lists of eligible Section 3 residents once the Consulting Firm, and all subcontractors, initiate any hiring actions.
- D. To insert the Section 3 Plan in all bid proposal documents, and to require all bidders on subcontracts to submit a Section 3 Plan, including numeric goals and the specific steps planned to accomplish these goals.
- E. To formally contact unions, subcontractors, and trade associations to secure their cooperation for this program. The firm will identify all contacts made, dates for each, and the agreements obtained from each person/agency contacted.
- F. To insure that all appropriate Section 3 business concerns are notified of pending subcontract opportunities. The firm will detail how the Consulting Firm and subcontractors, will meet the Section 3 contract numeric goals (See TABLE B "Goals" attached), or explain in detail why the numeric goals cannot be met.
- G. To maintain records (Monthly Section 3 Report), including copies of correspondence, memoranda, etc., which document that all of the above action steps have been taken. Any documents which demonstrate that the Consulting Firm will be successful in meeting its overall goals will be incorporated in the Section 3 Plan which is submitted as a part of the Consulting Firm's bid proposal.
- H. To appoint or recruit an executive official of the Consulting Firm, _____, as Section 3 Officer to coordinate the implementation of this Section 3 plan.

- I. To attach Table A – Work Force Needs, on which will be listed all projected work force needs for all phases of this project, by occupation, trade, skill level and number of positions, along with the number of new hires anticipated for this project, and the number of Section 3 residents for which jobs will be made available.

- J. To prepare a detailed Section 3 Plan which addresses, at a minimum, all of the items contained herein. The Consulting Firm is encouraged to provide any other details, and specific information which explains how the firm will meet, or exceed, the numeric goals for Section 3 – Employment and Contractual.

[SIGNATURES ON NEXT PAGE]

SECTION 3 PLAN – TABLE A

WORK FORCE NEEDS

Name of Company

Please list all projected Work Force needs for all phases of the subject project, by trade, skill level and number of positions. Also, please note the number of positions which will be hired during the project period and note those positions which will be filled through eligible Section 3 residents.

Project Name

Type of Occupations/Trade/Skill Level	Number of Positions for Each Skill Level	Number of New Positions to be Hired	Number of New Positions To Be Filled with Section 3 Residents

SECTION 3 PLAN – TABLE B

GOALS

A. Section 3 Residents - New Hires

Numerical Goals for Resident Employment

For all Section 3 covered contracts [\$100,000 or more], Consulting Firms, and their subcontractors, may demonstrate compliance by committing to employ Section 3 residents as a percentage of the aggregate new hires for each year over the duration of the Section 3 project. The 30 percent of the aggregate number of new hires constitute a safe harbor for Consulting Firms and subcontractors:

Each Consulting Firm, or Subcontractor, must meet the following employment hiring preferences in order to comply with this Section.

- (1) Section 3 residents who reside in the project service area, neighborhood, or within Gwinnett County. The CDBG Program Office should be contacted regarding the priorities, herein.
- (2) Participants in any HUD Youthbuild Programs within Gwinnett County - if this Program becomes available.
- (3) Other Section 3 residents, such as public housing, Section 8, JTPA or other very low- and low-income residents within Gwinnett County.
- (4) If McKinney Homeless Assistance Act funds [i.e., ESG Program or other McKinney Funds received by Gwinnett County] are used on a covered Section 3 project, then homeless persons residing in the project service area must be given the highest priority.

B. Section 3 Business Concerns

Numerical Goals For Contracting

For all Section 3 contracts, Consulting Firm and their subcontractors may demonstrate compliance by committing to award to Section 3 business concerns:

- (1) At least 10 percent of the total dollar amount of all Section 3 covered contracts for "building trades work", arising in connection with housing rehabilitation, housing construction and other public construction; and
- (2) At least three (3) percent of the total dollar amount of all other Section 3 covered contracts, i.e., management, clerical, professional services.
- (3) Section 3 Business Concern: A Section 3 Business Concern is defined as a company that meets one or more of the following criteria:
 - (a) 51% of the business is owned by Section 3 residents.
 - (b) 30% of the employees are Section 3 residents.
 - (c) 25% of the total subcontracts are awarded to other businesses that meet 3 (a) or (b).

C. Definitions

Section 3 Residents - (1) A public housing resident, or (2) an individual who resides in Gwinnett County and is a low-income person, or very low-income person. Low-income person is defined as to mean families (including single persons) whose incomes do not exceed 80 per centum of the median income for the Metropolitan Atlanta area. A very Low- income person is defined as to mean families (including single persons) whose incomes do not exceed 50 per centum of the median income for the Metropolitan Atlanta area.

Section 3 Business Concerns - means a business concern that is (1) 51 percent or more owned by Section 3 residents; or (2) whose permanent, full - time employees include persons, at least 30 percent of whom are currently Section 3 residents, or within three years of the date of first employment with the business concern were Section 3 residents; or (3) that provides evidence of a commitment to subcontract in excess of 25 percent of the dollar award of all subcontracts to be awarded to business concerns that meet the qualifications set forth in (1) and (2) of this definition.

U.S. DEPARTMENT OF HOUSING AND URBAN DEVELOPMENT
CERTIFICATION OF BIDDER REGARDING SECTION 3 AND NONSEGREGATED FACILITIES

The undersigned hereby certifies that

- (a) Section 3 provisions are included in the Contract; and
- (b) No segregated facilities will be maintained as required by Title VI of the Civil Rights Act of 1964.

CERTIFICATION BY BIDDER

Name and Full Address of Bidder

Name of Company

Name and Title of Authorized Certifying Official

Signature of Authorized Certifying Official

Signature Date

U.S. DEPARTMENT OF HOUSING AND URBAN DEVELOPMENT

CERTIFICATION OF BIDDER REGARDING SECTION 3 AND NONSEGREGATED FACILITIES

The undersigned hereby certifies that

- (a) Section 3 provisions are included in the Contract; and
- (b) No segregated facilities will be maintained as required by Title VI of the Civil Rights Act of 1964.

SUBCONTRACTOR'S CERTIFICATION

Name and Full Address of Subcontractor

Name of Company

Name and Title of Authorized Certifying Official

Signature of Authorized Certifying Official

Signature Date

**CERTIFICATION OF CONCERNING LABOR STANDARDS
AND PREVAILING WAGE REQUIREMENTS**

**U.S. DEPARTMENT OF HOUSING AND URBAN DEVELOPMENT
CERTIFICATION OF BIDDER CONCERNING LABOR STANDARDS
AND PREVAILING WAGE REQUIREMENTS**

Name of Project _____ Project Number (if applicable) _____

The undersigned, having executed a contract for the construction of the above-identified project, acknowledges that:

- (a) The Labor Standards provisions are included in the aforesaid contract; and
- (b) Correction of any infractions of the aforesaid conditions, including infractions by any of his subcontracts and any lower tier subcontractors, is his responsibility.

The undersigned certifies that:

- (a) Neither he nor any firm, partnership, or association in which he has substantial interest is designated as an ineligible contractor by the Comptroller General of the United States pursuant to Section 5.6 (b) of the regulations of the Secretary of Labor, Part 5 (29 CFR, Part 5) or pursuant to Section 5(a) of the Davis-Bacon Act, as amended (40 U.S.C. 276a-2(a));
- (b) No part of the aforementioned contract has been or will be subcontracted to any subcontractor if such subcontractor or any firm, corporation, partnership, or association in which such subcontractor has a substantial interest in designated as an ineligible contractor pursuant to any of the aforementioned regulatory or statutory provisions; and
- (c) He agrees to obtain and forward to the aforementioned recipient within ten days after the execution of any subcontract, including those executed by his subcontractors and any lower tier subcontractors, a Subcontractor's Certification Concerning Labor Standards and Prevailing Wage Requirements executed by the subcontractors.

CONTRACTOR'S CERTIFICATION

Legal Name and Business Address of Contractor:

The undersigned is:

- A Single Proprietorship A Corporation Organized in the State of _____
- A Partnership Other Organization – Describe _____

[Certification Continues on the Next Page]

CONTRACTOR'S CERTIFICATION (continued)

The name, title and address of the owner, partner or officers of the undersigned are:

Name	Title	Address

The names and addresses of all other persons, both natural and corporate, having a substantial interest in the undersigned, and the nature of the interest are (If none, so state):

Name	Title	Address

The names, addresses and trade classifications or all other building construction contractors in which the undersigned has a substantial interest are (If none, so state):

Name	Title	Address

Name of Company

Name and Title of Authorized Certifying Official

Signature of Authorized Certifying Official

Signature Date

WARNING

U.S. Criminal Code, Section 1010, Title 18, U.S.C., provides in part: "Whoever,... makes, passes, utters or publishes any statement, knowing the same to be false... shall be fined not more than \$5,000 or imprisoned not more than two years, or both."

**U.S. DEPARTMENT OF HOUSING AND URBAN DEVELOPMENT
CERTIFICATION OF BIDDER CONCERNING LABOR STANDARDS
AND PREVAILING WAGE REQUIREMENTS**

Name of Project _____ Project Number (if applicable) _____

The undersigned, having executed a contract for the construction of the above-identified project, acknowledges that:

- (a) The Labor Standards provisions are included in the aforesaid contract; and
- (b) Correction of any infractions of the aforesaid conditions, including infractions by any of his subcontracts and any lower tier subcontractors, is his responsibility.

The undersigned certifies that:

- (a) Neither he nor any firm, partnership, or association in which he has substantial interest is designated as an ineligible contractor by the Comptroller General of the United States pursuant to Section 5.6 (b) of the regulations of the Secretary of Labor, Part 5 (29 CFR, Part 5) or pursuant to Section 5(a) of the Davis-Bacon Act, as amended (40 U.S.C. 276a-2(a));
- (b) No part of the aforementioned contract has been or will be subcontracted to any subcontractor if such subcontractor or any firm, corporation, partnership, or association in which such subcontractor has a substantial interest in designated as an ineligible contractor pursuant to any of the aforementioned regulatory or statutory provisions; and
- (c) He agrees to obtain and forward to the aforementioned recipient within ten days after the execution of any subcontract, including those executed by his subcontractors and any lower tier subcontractors, a Subcontractor's Certification Concerning Labor Standards and Prevailing Wage Requirements executed by the subcontractors.

SUBCONTRACTOR'S CERTIFICATION

Legal Name and Business Address of Contractor:

The undersigned is:

- A Single Proprietorship A Corporation Organized in the State of _____
- A Partnership Other Organization – Describe _____

[Certification Continues on the Next Page]

SUBCONTRACTOR'S CERTIFICATION (continued)

The name, title and address of the owner, partner or officers of the undersigned are:

Name	Title	Address

The names and addresses of all other persons, both natural and corporate, having a substantial interest in the undersigned, and the nature of the interest are (If none, so state):

Name	Title	Address

The names, addresses and trade classifications or all other building construction contractors in which the undersigned has a substantial interest are (If none, so state):

Name	Title	Address

Name of Company

Name and Title of Authorized Certifying Official

Signature of Authorized Certifying Official

Signature Date

WARNING

U.S. Criminal Code, Section 1010, Title 18, U.S.C., provides in part: "Whoever,... makes, passes, utters or publishes any statement, knowing the same to be false... shall be fined not more than \$5,000 or imprisoned not more than two years, or both."

CERTIFICATION OF CONCERNING THE BUILD AMERICA, BUY AMERICA ACT (BABA)

U.S. DEPARTMENT OF HOUSING AND URBAN DEVELOPMENT

CERTIFICATION OF BIDDER REGARDING THE BUILD AMERICA, BUY AMERICA ACT (BABA)

The Grantee must comply with the requirements of the Build America, Buy America (BABA) Act, 41 USC 8301 note, and all applicable rules and notices, as may be amended, if applicable to the Grantee’s infrastructure project. Pursuant to HUD’s Notice, “Public Interest Phased Implementation Waiver for FY 2022 and 2023 of Build America, Buy America Provisions as Applied to Recipients of HUD Federal Financial Assistance” (88 FR 17001), any funds obligated by HUD on or after the applicable listed effective dates, are subject to BABA requirements, unless excepted by a waiver.

The Build America, Buy America Act (BABA) was signed into law by President Biden on November 15, 2021, as part of the Infrastructure Investment and Jobs Act (IIJA) as Sections 70901- 52 of Pub. L. No. 117-58. In addition to providing funding for roads, bridges, rails, and high-speed internet access, it created an incentive to increase domestic manufacturing across the country through the inclusion of BABA’s “Buy America Preference” (BAP). In general, the BAP requires that all iron, steel, manufactured products, and construction materials used in infrastructure projects funded with Federal financial assistance (FFA), as outlined in Section 70914(a) of BABA, must be produced in the United States. The intent of the BAP in BABA is to stimulate private-sector investments in domestic manufacturing, bolster critical supply chains, and support the creation of well-paying jobs for people in the United States. The preference is also intended to bolster American firms’ ability to compete and lead globally for years to come by requiring entities that receive Federal infrastructure funds to use American materials and products.

Name and Full Address of Bidder

Name of Company

Name and Title of Authorized Certifying Official

Signature of Authorized Certifying Official

Signature Date

U.S. DEPARTMENT OF HOUSING AND URBAN DEVELOPMENT

SUBCONTRACTOR’S CERTIFICATION REGARDING THE BUILD AMERICA, BUY AMERICA ACT (BABA)

The Grantee must comply with the requirements of the Build America, Buy America (BABA) Act, 41 USC 8301 note, and all applicable rules and notices, as may be amended, if applicable to the Grantee’s infrastructure project. Pursuant to HUD’s Notice, “Public Interest Phased Implementation Waiver for FY 2022 and 2023 of Build America, Buy America Provisions as Applied to Recipients of HUD Federal Financial Assistance” (88 FR 17001), any funds obligated by HUD on or after the applicable listed effective dates, are subject to BABA requirements, unless excepted by a waiver.

The Build America, Buy America Act (BABA) was signed into law by President Biden on November 15, 2021, as part of the Infrastructure Investment and Jobs Act (IIJA) as Sections 70901- 52 of Pub. L. No. 117-58. In addition to providing funding for roads, bridges, rails, and high-speed internet access, it created an incentive to increase domestic manufacturing across the country through the inclusion of BABA’s “Buy America Preference” (BAP). In general, the BAP requires that all iron, steel, manufactured products, and construction materials used in infrastructure projects funded with Federal financial assistance (FFA), as outlined in Section 70914(a) of BABA, must be produced in the United States. The intent of the BAP in BABA is to stimulate private-sector investments in domestic manufacturing, bolster critical supply chains, and support the creation of well-paying jobs for people in the United States. The preference is also intended to bolster American firms’ ability to compete and lead globally for years to come by requiring entities that receive Federal infrastructure funds to use American materials and products.

Name and Full Address of Subcontractor

Name of Company

Name and Title of Authorized Certifying Official

Signature of Authorized Certifying Official

Signature Date

APPENDIX TO CDBG CERTIFICATIONS

APPENDIX 1

INSTRUCTIONS CONCERNING LOBBYING AND DRUG-FREE WORKPLACE REQUIREMENTS

A. Lobbying Certification – Paragraph n

This certification is a material representation of the fact upon which reliance was placed when this transaction was made or entered into. Submission of this certification is a prerequisite for making or entering into this transaction imposed by Section 1352, Title 31, U.S. Code. Any person who fails to file the required certification shall be subject to a civil penalty of not less than \$10,000 and not more than \$100,000 for each such failure.

B. Drug-Free Workplace Certification – Paragraph o

1. By signing and/or submitting this application or grant agreement, the contractor is providing the certification set out in paragraph (o).
2. The certification set out in paragraph (o) is a material representation of fact upon which reliance is placed when the agency awards the grant. If it is later determined that the grantee knowingly rendered a false certification, or otherwise violates the requirements of the Drug-Free Workplace Act, HUD, in addition to any other remedies available to the Federal Government, may take action authorized under the Drug-Free Workplace Act.
3. For contractors other than individuals, Alternate I applies. (This is the information to which entitlement grantees certify).
4. For contractors who are individuals, Alternate II applies. (Not applicable to CDBG entitlement grantees).
5. Workplaces under grants, for grantees other than individuals, need not be identified on the certification. If know, they may be identified in the grant application. If the grantee does not identify the workplaces at the time of application, or upon award, if there is no application, the grantee must keep the identity of the workplace(s) on file in its office and make the information available for Federal inspection. Failure to identify all known workplaces constitutes a violation of the grantee's drug-free workplace requirements.

APPENDIX 2

FEDERAL LABOR STANDARDS PROVISIONS U.S. Department of Housing and Urban Development Office of Labor Relations

Applicability

The Project or Program to which the construction work covered by this contract pertains is being assisted by the United States of America and the following Federal Labor Standards Provisions are included in this Contract pursuant to the provisions applicable to such Federal Assistance.

A. 1. (i) Minimum Wages. All laborers and mechanics employed or working upon the site of the work will be paid unconditionally and not less often than once a week, and without subsequent deduction or rebate on any account (except such payroll deductions as are permitted by regulations issued by the Secretary of Labor under the Copeland Act (29 CFR Part3), the full amount of wages and bona fide fringe benefits (or cash equivalents thereof) due at time of payment computed at rates not less than those contained in the wage determination of the Secretary of Labor which is attached hereto and made a part hereof, regardless of any contractual relationship which may be alleged to exist between the contractor and such laborers and mechanics. Contributions made or costs reasonably anticipated for bona fide fringe benefits under Section 1(b)(2) of Davis-Bacon Act on behalf of laborers or mechanics are considered wages paid to such laborers or mechanics subject to the provisions of 29 CFR 5.5 (a)(1) (iv); also, regular contributions made or costs incurred for more than a weekly period (but not less often than quarterly) under plans, funds, or programs, which cover the particular weekly period, are deemed to be constructively made or incurred during such weekly period.

Such laborers and mechanics shall be paid the appropriate wage rate and fringe benefits on the wage determination for the classification of work actually performed, without regard to skill, except as provided in 29 CFR 5.5 (a) (4). Laborers or mechanics performing work in more than one classification may be compensated at the rate specified for each classification for the time actually worked therein: Provided, that the employer's payroll records accurately set forth the time spent in each classification in which work is performed. The wage determination (including any additional classification and wage rates conformed under 29 CFR 5.5 (a) (1) (ii) and the Davis-Bacon poster (WH-1321 shall be posted at all times by the contractor and its subcontractors at the site of the work in a prominent and accessible, place where it can be easily seen by the workers.

(ii) (a) Any class of laborers or mechanics which is not listed in the wage determination, and which is to be employed under the contract shall be classified in conformance with the wage determination. HUD shall approve an additional classification and wage rate and fringe benefits therefore only when the following criteria have been met:

- (1) The work to be performed by the classification requested is not performed by a classification in the wage determination; and
- (2) The classification is utilized in the area by the construction industry; and

(3) The proposed wage rate, including any bona fide fringe benefits, bears a reasonable relationship to the wage rates contained in the wage determination.

(b) If the contractor and the laborers and mechanics to be employed in the classification (if known), or their representatives, and HUD or its designee agree on the classification and wage rate (including the amount designated for fringe benefits where appropriate), a report of the action taken shall be sent by HUD or its designee to the Administrator of the Wage and Hour Division, Employment Standards Administration, U.S. Department of Labor, Washington, D.C. 20210. The Administrator, or an authorized representative, will approve, modify, or disapprove every additional classification within 30 days of receipt and so advise HUD or its designee or within the 30-day period that additional time is necessary. (Approved by the Officer of Management and Budget under OMB control number 1215-0140).

(c) In the event the contractor, the laborers or mechanics is to be employed in the classification or their representative, and HUD or its designee do not agree on the proposed classification and wage rate (including the amount designated for fringe benefits, where appropriate), HUD or its designee shall refer the questions, including the views of all interested parties and the recommendation of HUD or its designee, to the Administrator for the determination. The Administrator, or an authorized representative, will issue a determination within 30 days of receipt and so advise HUD or its designee or will notify HUD or its designee within the 30-day period that additional time is necessary. (Approved by the Officer of Management and Budget under OMB control number 1215-0140).

(d) The wage rate (including fringe benefits where appropriate) determined pursuant to subparagraphs (1)(ii)(b) or (c) of this paragraph, shall be paid to all workers performing work in the classification under this contract from the first day on which work is performed in the classification.

(iii) Whenever the minimum wage rate prescribed in the contract for a class of laborers or mechanics includes a fringe benefit which is not expressed as an hourly rate, the contractor shall either pay the benefit as stated in the wage determination or shall pay another bona fide fringe benefit or an hourly cash equivalent thereof.

(iv) If the contractor does not make payments to a trustee or other third person, the contractor may consider as part of the wages of any laborers or mechanic the amount of any costs reasonably anticipated in providing bona fide fringe benefits under a plan or program, Provided, that the Secretary of Labor has found, upon the written request of the contractor, that the applicable standards of the Davis-Bacon Act have been met. The Secretary of Labor may require the contractor to set aside, in a separate account, assets for the meeting of obligations under the plan or program. (Approved by the Office of Management and Budget under OMB Control Number 1215-0140).

2. Withholding. HUD or its designee shall upon its own action or upon written request of an authorized representative of the Department of Labor withhold or cause to be withheld from the contractor under this contract or any other Federal contract with the same prime contractor, or any other Federally-assisted contract subject to Davis-Bacon prevailing wage requirements, which is held by the same prime contractor so much of the accrued payments or advances as may be considered necessary to pay laborers and mechanics, including apprentices, trainees and helpers, employed by the contractor or any subcontractor the full amount of wages required by the contract. In the event of failure to pay any laborer or mechanic, including any apprentice, trainee, or helper, employed or working on the site of the work, all or part of the wages required by the contract, HUD or its designee may, after written

notice to the contractor, sponsor, applicant, or owner, take such action as may be necessary to cause the suspension of any further payment, advance, or guarantee of funds until such violations have ceased. HUD or its designee may, after written notice to the contractor, disburse such amounts withheld for and on account of the contractor or subcontractor to the respective employees to whom then are due. The Comptroller General shall make such disbursements in the case of direct Davis-Bacon Act contracts.

3. (i) Payrolls and basic records. Payrolls and basic records relating thereto shall be maintained by the contractor during the course of the work preserved for a period of three years thereafter for all laborers and mechanics working at the site of the work. Such records shall contain the name, address, and social security number of each such worker, his or her correct classification, hourly rates of wages paid (including rates of contribution or costs anticipated for bona fide fringe benefits or cash equivalents thereof of the types described in Section I(b)(2)(B) of the Davis-Bacon Act), daily and weekly number of hours worked, deductions made, and actual wages paid. Whenever the Secretary of Labor has found under 29 CFR 5.5 (a)(1)(iv) that the wages of any laborer or mechanic include the amount of any costs reasonably anticipated in providing benefits under a plan or program described in Section I(b)(2)(B) of the Davis-Bacon Act, the contractor shall maintain records which show that the commitment to provide such benefits is enforceable, that the plan or program is financially responsible and that the plan or program has been communicated in writing to the laborers or mechanics affected, and records which show the costs anticipated or the actual cost incurred in providing such benefits. Contractors employing apprentices or trainees under approved programs shall maintain written evidence of the registration of apprenticeship programs and certification of trainee programs, the registration of the apprentices and trainees, and the ratios and wage rates prescribed in the applicable programs. (Approved by the Office of Management and Budget under OMB Control number 1215-0140 and 1215-0017.)

(ii)(a) The contractor shall submit weekly for each week in which any contract work is performed a copy of all payrolls to HUD or its designee if the agency is a party to the contract, but if the agency is not such a party, the contractor will submit the payrolls to the applicant, sponsor, or owner, as the case may be, for transmission to HUD or its designee. The payrolls submitted shall set out accurately and completely all of the information required to be maintained under 29 CFR 5.5(a)(3)(i). This information may be submitted in any form desired. Option Form WH-347 is available for this purpose and may be purchased for the Superintendent of Documents (Federal Stock number 029-005-00014-1), U.S. Government Printing Office, Washington, D.C. 20402. The prime contractor is responsible for the submission of copies of payrolls by all subcontractors. (Approved by the Office of Management and Budget under OMB Control Number 1215-0149).

(b) Each payroll submitted shall be accompanied by a "Statement of Compliance," signed by the contractor or subcontractor or his or her agent who pays or supervises the payment of the persons employed under the contract and shall certify the following:

(1) That the payroll for the payroll period contains the information required to be maintained under 29 CFR 5.5 (a)(3)(i) and that such information is correct and complete;

(2) That each laborer or mechanic (including each helper, apprentices, and trainee) employed on the contract during the payroll period has been paid the fully weekly wages earned, without rebate, either directly or indirectly, and that no deductions have been made either directly or indirectly from the full wages earned, other than permissible deductions as set forth in 29 CFR Part 3;

(3) That each laborer or mechanic has been paid not less than the applicable wage rates and fringe benefits or cash equivalents for the classification of work performed, as specified in the applicable wage determination incorporated into the contract.

(c) The weekly submission of a properly executed certification set forth on the reverse side of Optional Form WH-347 shall satisfy the requirement for the submission of the "Statement of Compliance" required by subparagraph A.3.(ii)(b).

(d) The falsification of any of the above certification may subject the contractor or subcontractor to civil or criminal prosecution under Section 1001 of Title 18 and Section 231 of Title 31 of the United States Code.

(iii) The contractor or subcontractor shall make the records required under subparagraph A.3.

(i) available for inspection, copying, or transcription by authorized representatives of HUD or its designee or the Department of Labor, and shall permit such representatives to interview employees during working hours on the job. If the contractor or subcontractor fails to submit the required records or to make them available, HUD or its designee may, after written notice to the contractor, sponsor, applicant, or owner, take such action as may be necessary to cause the suspension of any further payment, advance, or guarantee of funds. Furthermore, failure to submit the required records upon request or to make such records available may be grounds for debarment action pursuant to 29 CFR 5.12.

4. Apprentices and Trainees.

(i) **Apprentices.** Apprentices will be permitted to work at less than the predetermined rate for the work they performed when they are employed pursuant to an individually registered in a bona fide apprenticeship program registered with the U.S. Department of Labor, Employment and Training Administration, Office of Apprenticeship Training, Employer and Labor Services, or with a States Apprenticeship Agency recognized by the Office, or if a person is employed in his or her first 90 days of probationary employment as an apprentice in such an apprenticeship program, who is not individually registered in the program, but who has been certified by the Office of Apprenticeship Training, Employer and Labor Services or a State Apprenticeship Agency (where appropriate) to be eligible for probationary employment as an apprentice. The allowable ration of apprentices to journeymen on the job site in any craft classification shall not be greater than the ratio permitted to the contractor as to the entire work force under the registered program. Any worker listed on a payroll at an apprentice wage rate, who is not registered or otherwise employed as stated above, shall be paid not less than the applicable wage rate on the wage determination for the classification of work actually performed. In addition, any apprentice performing work on the job site in excess of the ration permitted under the registered program shall be paid not less than the applicable wage rate on the wage determination for the work actually performed. Where a contractor is performing construction on a project in a locality other than that in which its program is registered, the ratios and wage rates (expressed in percentages of the journeyman's hourly rate) specified in the contractor's or subcontractor's registered program shall be observed. Every apprentice must be paid at not less than the rate specified in the registered program for the apprentice's level progress, expressed as a percentage of the journeymen hourly rate specified in the applicable wage determination. Apprentices shall be paid fringe benefits in accordance with the provisions of the apprenticeship program. If the apprenticeship program does not specify fringe benefits, apprentices must be paid the full amount of fringe benefits listed on the wage determination for the applicable classification. If the Administrator determines that a different practice prevails for the applicable apprentice classification, fringes shall be paid in accordance with

that determination. In the event of the Office of Apprenticeship Training, Employer and Labor Services, or a State Apprenticeship Agency recognized by the Office, withdraws approval of an apprenticeship program, the contractor will no longer be permitted to utilize apprentices at less than the applicable predetermined rate for the work performed until an acceptable program is approved.

(ii) Trainees. Except as provided in 29 CFR 5.16, trainees will not be permitted to work at less than the predetermined rate for the work performed unless they are employed pursuant to and individually registered in a program which has received prior approval, evidenced by formal certification by the U.S. Department of Labor, Employment and Training Administration. The ratio of trainees to journeymen on the job site shall not be greater than permitted under the plan approved by the Employment and Training Administration. Every trainee must be paid at not less than the rate specified in the approved program for the trainee's level of progress, expressed as a percentage of the journeyman hourly rate specified in the applicable wage determination. Trainees shall be paid fringe benefits in accordance with the provisions of the trainee program. If the trainee program does not mention fringe benefits, trainees shall be paid the full amount of fringe benefits listed on the wage determination unless the Administrator of the Wage and Hour Division determines that there is an apprenticeship program associated with the corresponding journeyman wage rate on the wage determination which provides for less than full fringe benefits for apprentices. Any employee listed on the payroll at a trainee rate who is not registered and participating in a training plan approved by the Employment and Training Administration shall be paid not less than the applicable wage rate on the wage determination for the work actually performed. In addition, any trainee performing work on the job site in excess of the ratio permitted under the registered program shall be paid not less than the applicable wage rate determination for the work actually performed. In the event the Employment and Training Administration withdraws approval of a training program, the contractor will no longer be permitted to utilize trainees at less than the applicable predetermined rate for the work performed until an acceptable program is approved.

(iii) Equal employment opportunity. The utilization of apprentices, trainees, and journeymen under 29 CFR Part 5 shall be in conformity with the equal employment opportunity requirements of Executive Order 11246, as amended, and 29 CFR Part 30.

5. Compliance with Copeland Act requirements. The contractor shall comply with the requirements of 29 CFR Part 3 which are incorporated by reference in this contract.

6. Subcontracts. The contractor or subcontractor will insert in any subcontracts the clauses contained in subparagraphs 1 through 11 of this paragraph A and such other clauses as HUD or its designee may be appropriate instructions require, and a copy of the applicable prevailing wage decision, and also a clause requiring the subcontractors to include these clauses in any lower tier subcontracts. The prime contractor shall be responsible for the compliance by any subcontractor or lower tier subcontractor with all the contract clauses in this paragraph.

7. Contract termination; debarment. A breach of the contract clauses in 29 FCFR 5.5 may be grounds for termination of the contract and for debarment as a contractor and a subcontractor as provided in 29 CFR 5.12.

8. Compliance with Davis-Bacon and Related Act Requirements. All rulings and interpretations of the Davis-Bacon and Related Acts contained in 29 CFR Parts 1, 3, and 5 are herein incorporated by reference in this contract.

9. Disputes concerning labor standards. Disputes arising out of the labor standards provisions of this contract shall not be subject to the general disputes clause of this contract. Such disputes shall be resolved in accordance with the procedures of the Department of Labor set forth in 29 CFR Parts 5,6, and 7. Disputes within the meaning of this clause include disputes between the contractor (or any of its subcontractors) and HUD or its designee, the U.S. Department of Labor, or the employees or their representatives.

10. (i) Certification of Eligibility. By entering into this contract, the contractor certifies that neither it (nor he or she) nor any person or firm who has an interest in the contractor's firm is a person or firm ineligible to be awarded Government contracts by virtue of Section 3 (a) of the Davis-Bacon Act or 29 CFR 5.12(a)(1) or to be awarded HUD contracts or participate in HUD programs pursuant to 24 CFR Part 24.

(ii) No part of this contract shall be subcontracted to any person or firm ineligible for award of a Government contract by virtue of Section 3 (a) of the Davis-Bacon Act or 29 CFR 5.12(a)(1) or to be awarded HUD contracts or participate in HUD programs pursuant to 24 CFR Part 24.

(iii) The penalty for making false statements is prescribed in the U.S. Criminal Code, 18 U.S.C. 1001. Additionally, U.S. Criminal Code, Section 1010 Title 18, U.S.C., "Federal Housing Administration transaction", provides in part: "whoever, for the purpose of...influencing in any way the action of such Administration...makes, utters or publishes any statement knowing the same to be false...shall be fined not more than \$5,000 or imprisoned not more than two years, or both."

11. Complaints, Proceedings, or Testimony by Employees. No laborer or mechanic to whom the wage, salary, or other labor standards provisions of this Contract are applicable shall be discharged or in any other manner discriminated against by the Contractor or any subcontractor because such employee has filed any complaint or instituted or caused to be instituted any proceeding or has testified or is about to testify in any proceeding under or relating to the labor standards applicable under this Contract to his employer.

B. Contract Work Hours and Safety Standards Act. The provisions of this paragraph B are applicable only where the amount of the prime contract exceeds \$100,000. As used in this paragraph, the terms "laborers" and "mechanics" include watchmen and guards.

(1) Overtime requirements. No contractor or subcontractor contracting for any part of the contract work which may require or involve the employment of laborers or mechanics shall require or permit any such laborer or mechanic in any work week in which he or she is employed on such work to work in excess of 40 hours in such work week unless such laborer or mechanic receives compensation at a rate not less than one and one-half times the basic rate of pay for all hours worked in excess of 40 hours in such workweek.

(2) Violations: liability for unpaid wages; liquidated damages. In the event of any violation of the clause set forth in subparagraph (1) of this paragraph, the contractor, and any subcontractor responsible therefore shall be liable for the unpaid wages. In addition, such

contractor and subcontractor shall be liable to the United States (in the case of work done under contract for the District of Columbia or a territory, to such District or to such territory), for liquidated damages. Such liquidated damages shall be computed with respect to each individual laborer or mechanic, including watchmen and guards, employed in violation of the clause set forth in subparagraph (1) of this paragraph, in the sum of \$10 for each calendar day on which such individual was required or permitted to work in excess of the standard work week of 40 hours without payment of the overtime wages required by the clause set forth in subparagraph (1) of this paragraph.

(3) Withholding for unpaid wages and liquidated damages. HUD or its designee shall upon its own action or upon written request of an authorized representative of the Department of Labor withhold or cause to be withheld, from any moneys payable on the account of work performed by the contractor or subcontractor under any such contract or any other Federal contract with the same prime contract, or any other Federally-assisted contract subject to the Contract Work Hours and Safety Standards Act which is held by the same prime contractor such sums as may be determined to be necessary to satisfy any liabilities of such contractor or subcontractor for unpaid wages and liquidated damages as provided in the clause set forth in subparagraph (2) of this paragraph.

(4) Subcontracts. The contractor or subcontractor shall insert in any subcontractors the clauses set forth in subparagraph (1) through (4) of this paragraph and also a clause requiring the subcontractors to include these clauses in any lower tier subcontracts. The prime contractor shall be responsible for compliance by any subcontractor or lower tier subcontractor with the clauses set forth in subparagraphs (1) through (4) of this paragraph.

C. Health and Safety. The provisions of this paragraph C are applicable only where the amount of prime contract exceeds \$100,000.

(1) No laborer or mechanic shall be required to work in surroundings or under work conditions which are unsanitary, hazardous, or dangerous to his health and safety as determined under construction safety and health standards promulgated by the Secretary of Labor by regulation.

(2) The Contractor shall comply with all regulations issued by the Secretary of Labor pursuant to Title 29 Part 1926 and failure to comply may result in imposition of sanctions pursuant to the Contract Work Hours and Safety Standards Act, 40 USC 3701 et seq.

(3) The Contractor shall include the provisions of this paragraph in every subcontract so that such provisions will be binding on each subcontractor. The Contractor shall take such action with respect to any subcontracts as the Secretary of Housing and Urban Development or the Secretary of Labor shall direct as a means of enforcing such provisions.

APPENDIX 3

Applicable Davis Bacon Wage Rate Decision

APPENDIX 4

Build America, Buy America Act (BABA)

BUILD AMERICA, BUY AMERICA ACT (BABA)
U.S. Department of Housing and Urban Development
Office of Community Planning and Development

I. Overview of Build America, Buy America Act

The Build America, Buy America Act (BABA)

The Build America, Buy America Act (BABA) was signed into law by President Biden on November 15, 2021, as part of the Infrastructure Investment and Jobs Act (IIJA) as Sections 70901- 52 of Pub. L. No. 117-58. In addition to providing funding for roads, bridges, rails, and high-speed internet access, it created an incentive to increase domestic manufacturing across the country through the inclusion of BABA’s “Buy America Preference” (BAP). In general, the BAP requires that all iron, steel, manufactured products, and construction materials used in infrastructure projects funded with Federal financial assistance (FFA), as outlined in Section 70914(a) of BABA, must be produced in the United States. The intent of the BAP in BABA is to stimulate private-sector investments in domestic manufacturing, bolster critical supply chains, and support the creation of well-paying jobs for people in the United States. The preference is also intended to bolster American firms’ ability to compete and lead globally for years to come by requiring entities that receive Federal infrastructure funds to use American materials and products. The BABA preference for American materials and products applies to all spending on infrastructure projects by Federal agencies, including HUD. In BABA and for purposes of this Notice, the Federal infrastructure spending with a BAP is referred to as “Federal financial assistance” or “FFA.” Under Section 70912(7), FFA for infrastructure “projects” includes the “construction, alteration, maintenance, or repair of infrastructure in the United States”. Under Section 70914(a), the use of American iron and steel, construction materials, and manufactured products applies to funding from CPD programs for infrastructure projects. However, the BAP does not apply to “pre and post disaster or emergency response expenditures” under Section 70912(4)(B). A list of CPD disaster or emergency funding meeting these criteria can be found in Section III. Effective May 14, 2022, the BAP applies to infrastructure spending unless an agency issues a waiver in three limited situations: 1) when applying the domestic content procurement preference 3 would be inconsistent with the public interest, 2) when types of iron, steel, manufactured products or construction materials are not produced in the United States in sufficient and reasonably available quantities or of a satisfactory quality, or 3) where the inclusion of those products and materials will increase the cost of the overall project by more than 25 percent. Before issuing a waiver, under Section 70914(c), the head of a Federal agency, including HUD, must make publicly available a detailed written explanation for the proposed determination to issue the waiver and provide a period of not less than 15 days for public comment on the proposed waiver. Additional details on waivers can be found in Section IV.

II. Definitions

Key terms that have relevance to the interpretation and implementation of the BAP for CPD programs are defined in the BABA statute and may be found in 2 CFR part 184 and OMB guidance.

- A. Build America, Buy America Act is defined in 2 CFR § 184.3 and means division G, title IX, subtitle A, parts I–II, sections 70901 through 70927 of the Infrastructure Investment and Jobs Act (Pub. L. No. 117-58)
- B. Buy America Preference is defined in 2 CFR § 184.3 and means the “domestic content procurement preference” set forth in section 70914 of BABA, which requires the head of each Federal agency to ensure that none of the funds made available for a Federal award for an infrastructure project may be obligated unless all of the iron, steel, manufactured products, and construction materials incorporated into the project are produced in the United States.
- C. Categorization of Articles. The term “categorization of articles” refers to the requirement that articles, materials, and supplies should only be classified into one of the following categories:
- i. Iron or steel products;
 - ii. Manufactured products;
 - iii. Construction materials; or
 - iv. Section 70917(c) materials.
- An article, material, or supply should not be classified into more than one category and must be made based on the status of the article, material, or supply upon arrival to the work site for use in an infrastructure project. Articles, materials, or supplies must meet the Buy America Preference for only the single category in which they are classified and, in some cases, may not fall under any of the categories listed above.
- D. Component is defined in 2 CFR § 184.3 and means an article, material, or supply, whether manufactured or unmanufactured, incorporated directly into: a manufactured product; or, where applicable, an iron or steel product.
- E. Construction Materials is defined in 2 CFR § 184.3 and means articles, materials, or 5 supplies that consist of only one of the items listed in paragraph (1) of this definition, except as provided in paragraph (2) of this definition. To the extent one of the items listed in paragraph (1) contains as inputs other items listed in paragraph (1), it is nonetheless a construction material.
- (1) The listed items are:
- i. Non-ferrous metals;
 - ii. Plastic and polymer-based products (including polyvinylchloride, composite building materials, and polymers used in fiber optic cables);
 - iii. Glass (including optic glass);
 - iv. Fiber optic cable (including drop cable);
 - v. Optical fiber;
 - vi. Lumber;
 - vii. Engineered wood, and
 - viii. Drywall.

- (2) Minor additions of articles, materials, supplies or binding agents to a construction material do not change the categorization of the construction material.
- F. Covered Materials includes the following when used in connection with an Infrastructure Project:
- (A) all iron and steel;
 - (B) all Manufactured Products; and
 - (C) all Construction Materials.
- G. Covered CPD Programs. The term “covered CPD programs” means any Federal financial assistance administered by CPD that is used for infrastructure purposes, excepting expenditures related to pre and post disaster or emergency response.
- H. Grantee. The term “grantee,” as defined at 24 CFR 5.100, means the person or legal entity to which a grant is awarded and that is accountable for the use of the funds provided.
- I. Federal Financial Assistance (FFA) has the meaning given to the term in 2 CFR 200.1 (or successor regulations) and includes all expenditures by a Federal agency to a Non-Federal Entity for an Infrastructure Project, except that it does not include:
- (A) expenditures for assistance authorized under section 402, 403, 404, 406, 408, or 502 of the Robert T. Stafford Disaster Relief and Emergency Assistance Act (42 U.S.C. 5170a, 5170b, 5170c, 5172, 5174, or 5192) relating to a major disaster or emergency declared by the President under section 401 or 501, respectively, of such Act (42 U.S.C. 5170, 5191); or
 - (B) pre and post disaster or emergency response expenditures.
- J. Infrastructure is described in 2 CFR 184.4(c) and encompasses public infrastructure projects in the United States, which includes, at a minimum: the structures, facilities, and equipment for roads, highways, and bridges; public transportation; dams, ports, harbors, and other 6 maritime facilities; intercity passenger and freight railroads; freight and intermodal facilities; airports; water systems, including drinking water and wastewater systems; electrical transmission facilities and systems; utilities; broadband infrastructure; and buildings and real property; and structures, facilities, and equipment that generate, transport, and distribute energy including electric vehicle (EV) charging. See also 2 CFR 184.4(d).
- K. Infrastructure Project. The term “infrastructure project” is defined in 2 CFR 184.3 and means any activity related to the construction, alteration, maintenance, or repair of infrastructure in the United States regardless of whether infrastructure is the primary purpose of the project.
- L. Iron and Steel Products. The term “iron and steel products” is defined in 2 CFR 184.3 and means an article, material, or supply that consists wholly or predominantly of iron or steel, or a combination of both.

- M. Predominantly of iron or steel or a combination of both is defined in 2 CFR 184.3 and means that the cost of the iron and steel content exceeds 50 percent of the total cost of all its components. The cost of iron and steel is the cost of the iron or steel mill products (such as bar, billet, slab, wire, plate, or sheet), castings, or forgings utilized in the manufacture of the product and a good faith estimate of the cost of iron or steel components.
- N. Made in America Office. The term “Made in America Office” or “MIAO” means the office at the Office of Management and Budget, established by section 70923 of BABA, that is charged with, among other things, enforcing compliance with the BAP and establishing the procedures to review waiver requests proposed by a Federal awarding agency.
- O. Manufactured Products is defined in 2 CFR 184.3 and means:
- (1) Articles, materials, or supplies that have been:
 - (i) Processed into a specific form and shape; or
 - (ii) Combined with other articles, materials, or supplies to create a product with different properties than the individual articles, materials, or supplies.
 - (2) If an item is classified as an iron or steel product, a construction material, or a section 70917(c) material under 2 CFR 184.4(e) and the definitions set forth in this section, then it is not a manufactured product. However, an article, material, or supply classified as a manufactured product under 2 CFR 184.4(e) and paragraph (1) of this definition may include components that are construction materials, iron or steel products, or section 70917(c) materials.
- P. Manufacturer is defined in 2 CFR 184.3 and means the entity that performs the final manufacturing process that produces a manufactured product.
- Q. Non-Federal Entity means a State, local government, Indian Tribe, Institution of Higher Education (IHE), or nonprofit organization, as provided in 2 CFR 200.1. Public Housing Agencies are Non-Federal Entities. 7
- R. Not Listed Construction Materials. The term “not listed construction materials” refers to the category of construction materials that are subject to the BAP, but not included in HUD’s specifically listed construction materials, as defined in the Phased Implementation Waiver.
- This includes:
- i. plastic and polymer-based products other than composite building materials or plastic and polymer-based pipe or tube;
 - ii. glass (including optic glass); and
 - iii. drywall.
- S. Obligate. The term “obligate,” for purposes of HUD’s phased implementation of BABA, means the date that HUD executed the legal instrument creating the relationship between HUD and the grantee for an award of Federal financial assistance. The milestone that establishes an obligation date depends on each

program but for many CPD programs, such as CDBG, the obligation date occurs upon HUD's execution of the grant agreement.

- T. OMB Guidance. The term "OMB guidance" refers to 2 CFR Part 184, the "Implementation Guidance on Application of Buy America Preference in Federal Financial Assistance Programs for Infrastructure" (M-24-02), issued October 25, 2023, by the Office of Management and Budget, and any subsequent guidance to rescind or replace M-24-02. This guidance is applicable to the heads of all Federal agencies for the implementation of BABA's Buy America Preference.
- U. Pre and Post Disaster or Emergency Response Expenditures. The term "pre and post disaster or emergency response expenditures" means Federal funding authorized under section 402, 403, 404, 406, 408, or 502 of the Robert T. Stafford Disaster Relief and Emergency Assistance Act (Stafford Act) relating to a major disaster or emergency declared by the President under section 401 or 501, respectively. The BAP does not apply to pre- and post-disaster or emergency response expenditures authorized by statutes other than the Stafford Act and made in anticipation of or in response to an event that qualifies as an emergency or major disaster within the meaning of the Stafford Act.
- V. Produced in the United States is defined in 2 CFR 184.3 and means:
- i. In the case of iron or steel products, all manufacturing processes, from the initial melting stage through the application of coatings, occurred in the United States.
 - ii. In the case of manufactured products:
 1. The product was manufactured in the United States; and
 2. The cost of components of the manufactured product that are mined, produced, or manufactured in the United States is greater than 55 percent of the total cost of all components of the manufactured product, unless another standard that meets or exceeds this standard has been established under applicable law or regulation for determining the minimum amount of domestic content of the manufactured product. See 2 CFR 184.2(a). The costs of components of a manufactured product are determined according to 2 CFR 184.5.
 - iii. In the case of construction materials, all manufacturing processes for the construction material occurred in the United States. See 2 CFR 184.6 for more information on the meaning of "all manufacturing processes" for specific construction materials.
- W. Project. The term "project" means the construction, alteration, maintenance, or repair of infrastructure in the United States. (Section 70912(7) of BABA).
- X. Section 70917(c) Materials. The term "section 70917(c) materials" is defined in 2 CFR 184.3 and means cement and cementitious materials; aggregates such as

stone, sand, or gravel, or aggregate binding agents or additives. These materials are not considered “construction materials” for the purpose of BABA implementation.

- Y. Specifically listed construction materials. The term “specifically listed construction materials” for HUD programs includes:
- a. non-ferrous metals;
 - b. lumber;
 - c. composite building materials; and
 - d. plastic and polymer-based pipe and tube.

III. Buy America Preference Waivers Currently in Effect for HUD Programs

Under Section 70914(b), HUD is able to issue, after consultation with OMB’s MIAO, general waivers, and project-specific waivers to the BAP if it is determined that a waiver falls into one of the following three categories: 1) when applying the domestic content procurement preference would be inconsistent with the public interest, 2) when types of iron, steel, manufactured product or construction materials are not produced in the United States in sufficient and reasonably available quantities or of a satisfactory quality, or 3) where the inclusion of those products and materials will increase the cost of the overall project by more than 25 percent. In order for HUD to consider either a general or project specific waiver request and be able to review it with OMB, the waiver must include a detailed written explanation and allow for the public to comment for at least 15 days, as required under Section 70914(c).

HUD's General Waivers Applicable to Covered CPD Programs

Four general applicability waivers are currently in effect for HUD programs and apply to all Covered CPD Programs. Each waiver is outlined below.

General Waiver Type	Purpose	Effective Dates
Public Interest Phased Implementation	HUD issued a public interest waiver, "Public Interest Phased Implementation Waiver for FY 2022 and 2023 of Build America, Buy America Provisions as Applied to Recipients of HUD Federal Financial Assistance" to allow for orderly implementation of the BAP across HUD programs. The Phased Implementation Waiver establishes a schedule for the phased implementation of the BAP across CPD programs and infrastructure materials.	The public interest waiver was issued in March 2023 and established a phased implementation schedule for the application of the BAP to HUD programs through FY2025. The BAP has been in effect since November 15, 2022, for the use of iron and steel for infrastructure projects funded with newly obligated FFA through the CDBG program.
Exigent Circumstances	HUD issued a public interest waiver for exigent circumstances, "Public Interest Waiver of Build America, Buy America Provisions for Exigent Circumstances as Applied to Certain Recipients of HUD Federal Financial Assistance". This waiver applies when there is an urgent need by a CPD grantee to immediately complete an infrastructure project because of a threat to life, safety, or property of residents and the community.	The public interest waiver for exigent circumstances is effective from November 23, 2022, for a period of five years ending on November 23, 2027, or such shorter time as HUD may announce via Notice.
De Minimis, Small Grants, and Minor Components	HUD issued a public interest de minimis, small grants, and minor components waiver titled "Public Interest De Minimis and Small Grants Waiver of Build America, Buy America Provisions as Applied to Certain Recipients of HUD Federal Financial Assistance". This waives the BAP for all infrastructure projects whose total cost (from all funding sources) is equal to or less than the simplified acquisition threshold at 2 CFR 200.1 which is currently \$250,000. This Notice also waives the application of the BAP for a de minimis portion of an infrastructure project, meaning a cumulative total of no more than five percent of the total cost of the iron, steel, manufactured products, and construction materials used in and incorporated into the infrastructure project, up to a maximum of \$1 million.	The public interest de minimis, small grants, and minor components waiver is effective from November 23, 2022, for a period of five years ending on November 23, 2027, or such shorter time as HUD may announce via Notice.
Tribal Recipients Waiver	HUD issued a public interest waiver, "Extension of Public Interest, General Applicability Waiver of Build America, Buy America Provisions as Applied to Tribal Recipients of HUD Federal Financial Assistance: Final Notice" for the BAP as it applies to Tribal recipients. HUD will consult with Tribally Designated Housing Entities and other Tribal Entities on how to apply the BAP.	

HUD Project-Specific Waivers

Additionally, a CPD grantee may request a project-specific waiver from the BAP for covered FFA on a limited, case-by-case basis. HUD may grant a project specific waiver after consultation and review with the OMB's MIAO. As with the general waivers, under Section 70914(b) HUD may issue a project-specific waiver to the BAP if it is determined that a waiver falls into one of the following three categories: 1) when applying the domestic content procurement preference would be inconsistent with the public interest, 2) when types of iron, steel, manufactured product or construction materials are not produced in the United States in sufficient and reasonably available quantities or of a satisfactory quality, or 3) where the inclusion of those products and materials will increase the cost of the overall project by more than 25 percent. A waiver for a specific project may vary depending upon the circumstances of the project, and specific items, products, or materials in question.

"General Decision Number: GA20240249 01/05/2024

Superseded General Decision Number: GA20230249

State: Georgia

Construction Type: Highway

County: Gwinnett County in Georgia.

HIGHWAY CONSTRUCTION PROJECTS

Note: Contracts subject to the Davis-Bacon Act are generally required to pay at least the applicable minimum wage rate required under Executive Order 14026 or Executive Order 13658. Please note that these Executive Orders apply to covered contracts entered into by the federal government that are subject to the Davis-Bacon Act itself, but do not apply to contracts subject only to the Davis-Bacon Related Acts, including those set forth at 29 CFR 5.1(a)(1).

<p>If the contract is entered into on or after January 30, 2022, or the contract is renewed or extended (e.g., an option is exercised) on or after January 30, 2022:</p>	<ul style="list-style-type: none"> . Executive Order 14026 generally applies to the contract. . The contractor must pay all covered workers at least \$17.20 per hour (or the applicable wage rate listed on this wage determination, if it is higher) for all hours spent performing on the contract in 2024.
<p>If the contract was awarded on or between January 1, 2015 and January 29, 2022, and the contract is not renewed or extended on or after January 30, 2022:</p>	<ul style="list-style-type: none"> . Executive Order 13658 generally applies to the contract. . The contractor must pay all covered workers at least \$12.90 per hour (or the applicable wage rate listed on this wage determination, if it is higher) for all hours spent performing on that contract in 2024.

The applicable Executive Order minimum wage rate will be adjusted annually. If this contract is covered by one of the

Shoveler, and Spreader).....	\$ 13.15 **	0.00
LABORER: Common or General, Includes Erosion Control.....	\$ 11.10 **	0.00
OPERATOR: Backhoe/Excavator/Trackhoe.....	\$ 15.87 **	1.36
OPERATOR: Bobcat/Skid Steer/Skid Loader.....	\$ 13.38 **	0.00
OPERATOR: Broom/Sweeper.....	\$ 14.83 **	1.38
OPERATOR: Bulldozer.....	\$ 17.25	2.01
OPERATOR: Compactor.....	\$ 14.64 **	0.00
OPERATOR: Concrete Saw.....	\$ 18.94	0.00
OPERATOR: Crane.....	\$ 22.31	10.72
OPERATOR: Distributor.....	\$ 17.00 **	1.93
OPERATOR: Grader/Blade.....	\$ 18.42	5.04
OPERATOR: Hydroseeder.....	\$ 15.20 **	0.00
OPERATOR: Loader.....	\$ 14.68 **	1.54
OPERATOR: Mechanic.....	\$ 19.54	0.00
OPERATOR: Milling Machine Groundsman.....	\$ 13.43 **	1.24
OPERATOR: Milling Machine.....	\$ 14.69 **	0.27
OPERATOR: Paver (Asphalt, Aggregate, and Concrete).....	\$ 16.26 **	2.21
OPERATOR: Piledriver.....	\$ 16.70 **	0.00
OPERATOR: Roller.....	\$ 14.21 **	0.00
OPERATOR: Scraper.....	\$ 12.64 **	0.00
OPERATOR: Screed.....	\$ 14.67 **	1.86
OPERATOR: Shuttle Buggy.....	\$ 14.06 **	1.98
PAINTER: Spray.....	\$ 23.30	0.00

TRAFFIC CONTROL: Flagger.....	\$ 12.30 **	0.00
TRAFFIC CONTROL: Laborer-Cones/ Barricades/Barrels - Setter/Mover/Sweeper.....	\$ 12.15 **	0.00
TRAFFIC SIGNALIZATION: Laborer.....	\$ 12.72 **	1.40
TRAFFIC SIGNALIZATION: Electrician.....	\$ 23.41	4.26
TRUCK DRIVER: Dump Truck.....	\$ 15.00 **	0.00
TRUCK DRIVER: Flatbed Truck.....	\$ 14.91 **	1.07
TRUCK DRIVER: Hydroseeder Truck.....	\$ 16.74 **	0.00
TRUCK DRIVER: Lowboy Truck.....	\$ 18.98	0.00
TRUCK DRIVER: Off the Road Truck.....	\$ 12.38 **	0.00
TRUCK DRIVER: Pickup Truck.....	\$ 13.29 **	0.00
TRUCK DRIVER: Water Truck.....	\$ 13.19 **	1.46
TRUCK DRIVER: Semi/Trailer Truck.....	\$ 16.26 **	0.00

WELDERS - Receive rate prescribed for craft performing operation to which welding is incidental.

=====

** Workers in this classification may be entitled to a higher minimum wage under Executive Order 14026 (\$17.20) or 13658 (\$12.90). Please see the Note at the top of the wage determination for more information. Please also note that the minimum wage requirements of Executive Order 14026 are not currently being enforced as to any contract or subcontract to which the states of Texas, Louisiana, or Mississippi, including their agencies, are a party.

Note: Executive Order (EO) 13706, Establishing Paid Sick Leave for Federal Contractors applies to all contracts subject to the

Davis-Bacon Act for which the contract is awarded (and any solicitation was issued) on or after January 1, 2017. If this contract is covered by the EO, the contractor must provide employees with 1 hour of paid sick leave for every 30 hours they work, up to 56 hours of paid sick leave each year. Employees must be permitted to use paid sick leave for their own illness, injury or other health-related needs, including preventive care; to assist a family member (or person who is like family to the employee) who is ill, injured, or has other health-related needs, including preventive care; or for reasons resulting from, or to assist a family member (or person who is like family to the employee) who is a victim of, domestic violence, sexual assault, or stalking. Additional information on contractor requirements and worker protections under the EO is available at <https://url.us.m.mimecastprotect.com/s/F4zyCyPAnAs0jRVyIPMPKd?domain=dol.gov>.

Unlisted classifications needed for work not included within the scope of the classifications listed may be added after award only as provided in the labor standards contract clauses (29CFR 5.5 (a) (1) (iii)).

The body of each wage determination lists the classification and wage rates that have been found to be prevailing for the cited type(s) of construction in the area covered by the wage determination. The classifications are listed in alphabetical order of ""identifiers"" that indicate whether the particular rate is a union rate (current union negotiated rate for local), a survey rate (weighted average rate) or a union average rate (weighted union average rate).

Union Rate Identifiers

A four letter classification abbreviation identifier enclosed in dotted lines beginning with characters other than ""SU"" or ""UAVG"" denotes that the union classification and rate were prevailing for that classification in the survey. Example: PLUM0198-005 07/01/2014. PLUM is an abbreviation identifier of the union which prevailed in the survey for this classification, which in this example would be Plumbers. 0198 indicates the local union number or district council number where applicable, i.e., Plumbers Local 0198. The next number, 005 in the example, is an internal number used in processing the wage determination. 07/01/2014 is the effective date of the most current negotiated rate, which in this example is July 1, 2014.

Union prevailing wage rates are updated to reflect all rate changes in the collective bargaining agreement (CBA) governing this classification and rate.

Survey Rate Identifiers

Classifications listed under the ""SU"" identifier indicate that no one rate prevailed for this classification in the survey and the published rate is derived by computing a weighted average rate based on all the rates reported in the survey for that classification. As this weighted average rate includes all rates reported in the survey, it may include both union and non-union rates. Example: SULA2012-007 5/13/2014. SU indicates the rates are survey rates based on a weighted average calculation of rates and are not majority rates. LA indicates the State of Louisiana. 2012 is the year of survey on which these classifications and rates are based. The next number, 007 in the example, is an internal number used in producing the wage determination. 5/13/2014 indicates the survey completion date for the classifications and rates under that identifier.

Survey wage rates are not updated and remain in effect until a new survey is conducted.

Union Average Rate Identifiers

Classification(s) listed under the UAVG identifier indicate that no single majority rate prevailed for those classifications; however, 100% of the data reported for the classifications was union data. EXAMPLE: UAVG-OH-0010 08/29/2014. UAVG indicates that the rate is a weighted union average rate. OH indicates the state. The next number, 0010 in the example, is an internal number used in producing the wage determination. 08/29/2014 indicates the survey completion date for the classifications and rates under that identifier.

A UAVG rate will be updated once a year, usually in January of each year, to reflect a weighted average of the current negotiated/CBA rate of the union locals from which the rate is based.

WAGE DETERMINATION APPEALS PROCESS

1.) Has there been an initial decision in the matter? This can be:

- * an existing published wage determination
- * a survey underlying a wage determination
- * a Wage and Hour Division letter setting forth a position on a wage determination matter
- * a conformance (additional classification and rate) ruling

On survey related matters, initial contact, including requests for summaries of surveys, should be with the Wage and Hour National Office because National Office has responsibility for the Davis-Bacon survey program. If the response from this initial contact is not satisfactory, then the process described in 2.) and 3.) should be followed.

With regard to any other matter not yet ripe for the formal process described here, initial contact should be with the Branch of Construction Wage Determinations. Write to:

Branch of Construction Wage Determinations
Wage and Hour Division
U.S. Department of Labor
200 Constitution Avenue, N.W.
Washington, DC 20210

2.) If the answer to the question in 1.) is yes, then an interested party (those affected by the action) can request review and reconsideration from the Wage and Hour Administrator (See 29 CFR Part 1.8 and 29 CFR Part 7). Write to:

Wage and Hour Administrator
U.S. Department of Labor
200 Constitution Avenue, N.W.
Washington, DC 20210

The request should be accompanied by a full statement of the interested party's position and by any information (wage payment data, project description, area practice material, etc.) that the requestor considers relevant to the issue.

3.) If the decision of the Administrator is not favorable, an interested party may appeal directly to the Administrative Review Board (formerly the Wage Appeals Board). Write to:

Administrative Review Board
U.S. Department of Labor
200 Constitution Avenue, N.W.
Washington, DC 20210

4.) All decisions by the Administrative Review Board are final.

=====

END OF GENERAL DECISION"

SECTION 00 100

INSTRUCTIONS TO BIDDERS

Each Bidder by making his bid represents that he has read and understands the bidding documents and has visited the site and familiarized himself with the local conditions under which the work is to be performed.

All bids must be prepared on the forms provided by the Owner's Representative and submitted in accordance with the Instructions to Bidders. A bid is invalid if it has not been deposited at the designated location prior to the time and date for receipt of bids set forth in the advertisement or invitation to bid, or prior to any extension thereof issued to the bidders.

Work under the contract consists of furnishing all labor and materials required to complete the project entitled:

"CDBG Project for McMillan Road Paving, Drainage, and Sidewalk Improvements".

In accordance with Contract Documents prepared by: Bowman Consulting Group, Ltd. (Bowman), 4174 Silver Peak Parkway, Suwanee, Georgia 30024. Phone: (770) 932-6550 / Fax: (770) 932-6551. Dated: May 24, 2024.

The following provisions shall be applicable to all Bidders:

- A. During grading and excavation phases, if required, should the following conditions be encountered: mass rock, trench rock, trench earth excavation, earth excavation, earth fill and unsuitable soils, Contractor shall immediately notify the Owner's Representative who may observe and will determine the appropriate action necessary for the work to proceed. If, in the opinion of the Owner's Representative, work in addition to the original contract requirements is required, that portion pertaining to any of the foregoing conditions will be performed on a time and material basis and the contract shall be equitably adjusted by change order in accordance with the guidelines set forth in Section 00 801 of these Contract Documents. Contractor shall submit unit prices as required herein that are used to formulate his bid. Unit and/or lump sum prices shall include cost of material, sales tax, delivery, labor, labor burden, supervision, taxes, insurance, and all other costs including profit and overhead. Owner's Representative and Owner reserve the right to accept or reject these prices or request the work to be performed on a time and material basis with complete daily breakdowns and logs submitted by General Contractor.

Contractor may draw his own conclusions and no responsibility is assumed by the Owner's Representative or Owner for subsurface conditions or quality of same. No claims for extra compensation or for additional contract time will be allowed due to subsurface conditions.

- B. Time is of the essence. Construction of the "CDBG Project for McMillan Road Paving, Drainage, and Sidewalk Improvements" must be substantially complete within One-Hundred Twenty (120) consecutive calendar days from the "Notice to Proceed" to finish and complete the project. Notice to Proceed will be issued during the Pre-Construction meeting. All required paperwork such as Performance and Payment bonds for 100% of the Contract amount which will be submitted to the City along with a Schedule of Values (Unit Prices), Certificate of Insurance, Contractor's Security and Immigration Affidavit, a list of Subcontractors to be used on the project and Subcontractor's Security and Immigration Affidavits shall be provided to the City at City Hall located on Harbins Road, in Dacula, Georgia before construction begins. The City of Dacula will charge the Contractor Five-Hundred Dollars and no cents (\$500.00) per day for liquidated damages for every day past the completion of the Contract.
- C. A bid bond in the amount of 5% of the base bid shall accompany the bid. The Attorney-in-Fact who signs the bid bond must file with the bid bond a certified copy of his Power of Attorney to sign such bond.
- D. Neither Contractor, nor his material suppliers, nor his Subcontractors shall install or otherwise incorporate any materials containing asbestos, PCB or other hazardous materials within the boundaries of the Project. No soil found on site or transported to the site from remote locations which is contaminated with material containing asbestos, PCB, radon, gasoline, fuel oil, diesel fuel or other similar fossil fuels shall be used for fill, backfill or landscape topsoil.
- E. Each bidder represents that his bid is based upon the work described in the Bid Documents, Drawings, and Specifications.
- F. When references are made in the specifications to trade names, or to the names of manufacturers, such references are made solely to designate and identify the quality of the equipment or material to be furnished and are not intended to restrict competitive bidding. In case the Contractor wishes to use material and equipment other than those specified, PRIOR WRITTEN REVIEW by Owner's Representative must be obtained.
- G. If it is desired to use equipment or materials of different manufacturer or trade names from those specified, application for review of such equipment or materials must reach the hands of the Owner's Representative at least ten (10) days prior to the date set for the opening of bids. Application for review must be accompanied by supporting data clearly proving equality of the proposed substitute to that specified. To be acceptable, a substitute must be equal, or exceed, all requirements of the base specifications, including space limitations. A comparative data schedule shall accompany the submittal. Any changes in the work which might be required to accommodate the proposed substitute shall be clearly shown and described. Should the proposed substitute be accepted, any such changes required in other work due to the use of the substitute shall be coordinated and accomplished by Contractor as part of the Contract at no additional cost to Owner.
- H. No substitutes allowed.

I. No consideration can be given to requests for review received later than ten (10) days prior to the day set for the opening of bids.

J. METHOD OF AWARD

1. A lump sum, fixed price bid proposal is requested as outlined in the Bid Proposal Form, Section 00 300. Award will be made to the lowest responsive, responsible, qualified bidder. Awarded bidder/contractor shall provide a schedule of values by which they based their bid upon as part of the documents required prior to the pre-construction meeting.
2. The lump sum bid for the construction of the work as outlined in the Contract Documents and set forth in detail in the proposal, includes the furnishing of all equipment, materials, labor, insurance, overhead and profit for the completion of the work as per the Contract Documents.

K. RIGHT TO REJECT BIDS

Owner reserves the right to reject any or all bids and to waive informalities. It is distinctly understood, and all bids are made subject to this Agreement, that Owner reserves the right to decide which bid he deems lowest and best. In arriving at this decision, due consideration will be given to the reputation of the bidder, his financial responsibility, work of this type successfully completed, and the character of materials and equipment offered. No bids received after the time set for opening proposals will be considered. Any unauthorized conditions, limitations or provisions attached to the proposal, or the omission of a bid on any item in the proposal for the section bid upon, will render it informal and may cause its rejection. No bids will be allowed to be withdrawn after time set for receiving bids.

CONTRACT DOCUMENTS

1. The Contract Documents are intended to agree and be mutually explanatory, and they shall be accepted and used as a whole and not separately. Should any items be omitted from the Project Scope of Work and/or the Drawings, or vice versa, it shall be executed the same as if shown and combined in both. Should any item be omitted, or should any item be described in the Scope and/or Drawings, but not duplicated on other, it shall be executed the same as if shown and combined in both. Should contradiction be found, notify Owner's Representative prior to receipt of bids so that contradictions can be clarified by addendum (a).
2. Large scale details will be furnished by the Owner's Representative for all work which in the opinion of Owner's Representative requires same.
3. Details shall be accurately followed, deviation therefrom being cause for rejection of work.
4. Explanatory note shall be preferred to conflicting drawn out indications. Large scale details shall be preferred to scale measurements. In all cases the details shall be checked

- with existing conditions. Should any variation be found, it shall be immediately referred to Owner's Representative for clarification and adjustment.
5. Owner's Representative will be, in the first instance, the interpreter of the requirements of the Contract Documents and judge the performance thereunder by Contractor. Owner's Representative will within a reasonable time, render such interpretations as he may deem necessary for the proper execution or progress of the work.
 6. Contractor shall field verify items as outlined in the Project Scope of Work and/or the Drawings. All items outlined in the Drawings are approximate and have not been surveyed. Drawings may or may included all scope of work items that have been marked with orange paint by the City and City's representative in the field. Contractor and subcontractors shall visit the site to determine their own measurements and quantities for bidding the project and not rely on the project Drawings.
 7. A site visit must be made by Contractor and subcontractors to determine the exact nature and scope of the work to be done.
 8. Any quantities called out in the Scope of Work, Bid Documents, Drawings, Specifications, and/or Details are approximate. Contractor shall verify and determine his own quantities for all materials, lengths of roadway, and other items required to complete the repaving, curb & gutter, and sidewalk replacement improvement work for the project as described in the Scope of Work, Bid Documents, Drawings, and/or Specifications. City has marked all areas for improvements with orange paint in the field. Contractor to visit Site to calculate, form, and verify his own quantities used to formulate his bid.
 9. Contractor is responsible for hauling off all demolition materials (soil, base, existing asphalt, etc.) to a State approved disposal facility at no additional cost to the Owner.
 10. Contractor shall use the Georgia DOT asphalt index when forming his bid and adjust prices during construction. Use the latest version of the Georgia DOT index for calculations. Bidder will prepare Asphalt prices for bid based on the current GDOT Asphalt Cement Price Index listed at the time of bid opening. The successful Contractor's pay request will list the current GDOT Asphalt Cement Price Index at the time of purchase. The difference in price between the GDOT Asphalt Cement Price Index at bid and at purchase will either be a change order to the Contractor or a Credit to the Owner. The GDOT Asphalt Cement Price Index is in accordance with Special Provision 109 (dated 2009, or latest version), Section 400.5.01 Adjustments, the asphalt price index for the month of the Letting posted on the Georgia Department of Transportation Website.
 11. Contractor shall coordinate with Owner to locate a suitable staging area near each street in the project. If necessary, the Contractor is responsible for the coordination and payment of fees or leasing agreements needed for the storage and/or staging of equipment on private property.
 12. The Contractor shall mill, provide asphalt tack coats, and repave the existing asphalt streets as outlined in the Scope of Work, Bid Documents, Drawings, and/or Specifications.

13. The Contractor is responsible for any and all utility locates needed before commencing with scope of work. The Contractor shall contact the affected utility, not the City, should utility damage occur. Emergency contact numbers are provided to the successful bidder.
14. Contractor is not responsible for acquiring any permits.
15. No other testing requirements are required by the Contractor unless an unforeseen circumstance arises with subgrade issue on a case-by-case basis. If this occurs the repaired area shall be proof rolled for subgrade and base material in the presence of the Owner or Owners' Representative prior to placing base and binder material over graded aggregate base material. If any areas fail, then the Contractor will be required to provide a Geotechnical Engineer to qualify and quantify bad materials. Geotechnical Engineer shall be selected by the Contractor, approved by the owner, and paid through an approved change order by the Owner.
16. Access through intersections and to residential driveways, as well as maintaining one lane (12' wide minimum for school bus access) open for traffic at all times is the Contractor's responsibility. The Contractor's means, methods, and scheduling for completion of the contract work is his responsibility. No road closure is allowed. Access to residential driveways shall be provided at all times.
17. Limits of repaving work for this project occur in residential areas so work is restricted to between the hours of 8 a.m. to 6 p.m. Monday through Saturday. No work on Sunday.
18. Contractor shall match existing road cross slope as illustrated on the Drawings. If road is crowned in the existing condition, then Contractor shall build up new pavement at centerline of streets to be repaved to provide a positive crown in road that slopes from centerline to shoulder and/or curb and gutter (min. 2% cross slope). Contractor shall maintain existing drainage patterns to all existing and proposed storm inlets as illustrated on the Drawings.
19. Contractor shall taper down or feather asphalt down at existing driveways for flush tie-in. Any damage to existing driveways is the Contractor's responsibility and shall be repaired or replaced by the Contractor at no cost to the Owner. Contractor shall edge mill existing asphalt at intersections so there is a smooth transition with the new and existing asphalt.
20. Contractor is responsible for all erosion control required to complete the scope of work such as temporary sediment controls (pigs-in-blanket) and permanent grassing (Sod) along with any other measures as outlined in the Scope of Work, Bid Documents, and/or Performance Specification.
21. No partial sets of the Contract Documents will be issued by Owner or Owner's Representative.

End of Section

SECTION 00 300

BID PROPOSAL FORM

TO: CITY OF DACULA

P.O. Box 400
Dacula, Georgia 30019

Date: _____

Gentlemen:

Having carefully examined the Contract Documents entitled "CDBG Project for McMillan Road Paving, Drainage, and Sidewalk Improvements", dated May 24, 2024 and Addendum (a) No. (s) _____, and having examined the site and conditions affecting the work, including availability of materials and labor, the undersigned hereby proposes to furnish all materials, labor, tools, equipment, machinery, transportation, supervision, administration and services necessary and incidental to construct and substantially complete the repaving improvements called for in the Contract Documents for said project, and in accordance with said documents, shall be substantially complete by the time set forth therein. This project will be funded from FY 2018, 2019, 2020, 2021, and 2022 Reallocated Funds from Gwinnett County Community Development Block Grant (CDBG) program and therefore services provided must comply with all applicable federal government statutory and regulatory requirements.

A. BASE BID –

The Work to be completed for this Project consists of furnishing all labor, materials, earthwork, construction operations, details, supervision and coordination of all trades, utility suppliers, governmental inspections, and approvals to complete the construction, installation, and coordination for the City of Dacula "CDBG Project for McMillan Road Paving, Drainage, and Sidewalk Improvements" as follows:

The scope of work includes asphalt deep patch milling, normal milling, and repaving of McMillan Road from Harbins Road right-of-way to Church Street/Stanley Road intersection as illustrated on the Drawings. Select driveway aprons, curb & gutter, guardrail replacement, sidewalk replacement, storm drainage structures/tops, erosion control, signage, striping, and permanent grassing of disturbed areas with sod is also included in the scope of work. All areas for deep patch milling, driveway apron replacement, curb & gutter replacement, and sidewalk replacement are marked in orange paint by the City and Owner's representative. Contractor shall visit the street identified and determine their own quantities for bidding the project. The project service area includes improvements for the entire length McMillan Road from the limits marked in field by orange paint and as illustrated on the Drawings at right-of-way of Harbins Road to

north side of intersection of Church Street/Stanley Road (approximately 2,820 L.F.). McMillan Road is 24' wide from edge of pavement to edge of pavement.

FY 2018, 2019, 2020, 2021, and 2022 Reallocated Funds from Gwinnett County Community Development Block Grant (CDBG) and State GDOT Local Road Assistance (LRA) funds will be utilized for the scope of work to improve McMillan Road. Contractor is responsible for complying with all regulations and providing all documents as per Gwinnett County CDBG and Local Road Assistance (LRA) requirements. An Asphalt Core Study for the road has been provided by Atlas Technical Consultants, LLC. to determine the existing asphalt and base thickness for milling depths.

All streets will be milled approximately 2-1/2" so new pavement will be flush with existing gutter line. Deep patch milling areas will be milled an additional 4" for a total depth of 6-1/2". Deep patch milled areas will then be filled with 4" of 25 mm Superpave Asphalt prior to preparing entire street for repaving. A tack coat will then be applied prior to installing 1" of 'D' mix Asphalt Binder Course. An additional tack coat will then be applied prior to installing 1-1/2" Type 1 - 'F' mix (9.5 mm) Surface Course over the entire streets.

Existing damaged curb & gutter and sidewalk marked in orange paint by the City and/or Owner's Representative will be demolished, removed, and replaced. New concrete curb & gutter and driveway aprons will be installed where marked and identified in the field and on the Drawings. New 5' wide concrete sidewalk shall be installed from Harbins Road to Sanjo Street intersection with 1' beauty strip remaining. Existing sidewalk is 4' wide so additional 1 foot to widen from 4' wide to 5' wide will be taken from existing 2' beauty strip. Select new 4' wide (match existing conditions) concrete sidewalk will be installed for damaged sections of sidewalk as marked along the remaining length of McMillan Road.

Existing guardrail along western side of McMillan Road at low point located approximately midway down the road will be removed and replaced with new GADOT guardrail. Select storm structure grate inlet, headwalls, and catch basin tops will be removed and replaced as illustrated on the Drawings.

Handicap crosswalks, gore, and stop bar striping, handicap ramps, and signage at intersection of Church Street / Stanley Road intersection will be changed, removed, and reinstalled as illustrated on the Drawings. Existing concrete island will be removed.

The Centerline of the road shall be built up to create a positive crown in roadway sloping out to edge of pavement and gutter to provide for adequate drainage of the road.

Thermoplastic Double Centerline, Stop Bar, and Crosswalk Striping will be replaced to match existing conditions and changed at Church Street / Stanley Road intersection as illustrated on the Drawings. Traffic access to all streets and private driveways shall remain open at all times. Select existing adjacent driveway aprons shall be replaced as illustrated on the Drawings. All demolished concrete and asphalt are to be removed and hauled off to an approved waste facility.

Contractor shall include in their Base Bid all costs for adjusting any existing manhole tops, water valves, or other utilities and for all materials needed to raise any tops, valves, or other covers flush with finished surface of road or sidewalk to complete the scope of work as described by the Contract Documents and Drawings.

One lane of traffic and access to residential driveways must be maintained at all times. Traffic Safety devices such as signage, barricades, etc., and the protection of the public-at-large, and the Contractor's personnel is part of this contract and is the Contractor's sole responsibility.

The Contractor will have One-Hundred Twenty (120) consecutive calendar days from the "Notice to Proceed" to finish and complete the project.

All disturbed existing grass areas are to be permanently stabilized with Sod grassing in kind or Bermuda. Contractor shall water thoroughly as required to keep Sod from dying.

All materials and appurtenances required to complete this Scope of Work is the responsibility of the Contractor and shall be provided in his overall Bid. The Contractor must be an approved Contractor with the City of Dacula and/or Gwinnett County. Contractor with winning Bid is required to submit a schedule of values at the Pre-construction meeting.

Bidder will prepare Asphalt prices for bid based on the current GDOT Asphalt Cement Price Index listed at the time of bid opening. The successful Contractor's pay request will list the current GDOT Asphalt Cement Price Index at the time of purchase. The difference in price between the GDOT Asphalt Cement Price Index at bid and at purchase will either be a change order to the Contractor or a Credit to the Owner. The GDOT Asphalt Cement Price Index is in accordance with Special Provision 109 (dated 2008), Section 400.5.01 Adjustments, the asphalt price index for the month of the Letting posted on the Georgia Department of Transportation Website.

Additional items within Scope of Work

- A. Contractor and subcontractors must make a site visit to determine the exact nature and scope of the work to be done. Contractor is responsible for hauling off all demolition materials (existing pipe, structures, tops, asphalt, etc.) to a State approved disposal facility at no additional cost to the Owner. Contractor shall tie in and feather new asphalt into existing asphalt so that there is a smooth transition.
- B. If any unforeseen sub-grade conditions arise, then the Contractor shall immediately notify the Owner and/or Owner's representative before proceeding with any work to determine the course of action. The Contractor shall have a Geotechnical Engineer (who will be selected by the Contractor and approved and paid for by the Owner) qualify and quantify the areas and determine the method of sub-grade repair in coordination with the Owner and/or Owner's Representative on a case-by-case basis.
- C. The limits of work for this project are limited to that area within right-of-way of City of Dacula and easement area acquired on private property in order to perform the sidewalk and/or storm replacement as described in the Contract Documents. Contractor shall

minimize disturbance to private property to as little as possible to complete the scope of work for this project.

- D. Contractor is responsible to locate horizontally and vertically all existing utilities within limits of disturbance and protect throughout duration of project. Utilities present include water, gas, electrical, CATV, AT&T, etc., but may not be limited to these within the limits of disturbance.
- E. Contractor shall visit the Site to determine if any built items need to be removed, reinstalled, or replaced to complete scope of work (i.e., existing fencing). This shall be included in Contractor's overall Bid.
- F. All earthwork quantities for fine grading, deep patch milling, driveway apron, sidewalk, and storm replacement/repair shall be included in the Contractor's Lump Sum Bid and are the responsibility of the Contractor to haul-in or haul-off at no additional cost to the owner in order to complete the scope of work.
- G. Contractor shall have a Site Superintendent on-site at all times while work is in progress to monitor, direct, and control construction activities. Superintendent in-charge shall be available to City, Engineer, and adjacent property owners to answer or direct questions concerning the project.
- H. Additional work includes making sure storm catch basin is watertight and adding watertight grout to inside and outside of structure where necessary; then recompacting soils around all storm catch basins before installing new sidewalk sections. Concrete paved inverts shall also be installed for all storm structures located within the right-of-way of McMillan Road.
- I. All areas of sidewalk replacement where existing sidewalk is raised may require tree removal and/or root cutting within the right-of-way to prevent reoccurrence of lifted sidewalk sections and shall be included in Contractor's Lump sum Bid.

Owner reserves the right to waive any informalities and any technicalities, and to reject any or all bids. There will be a Pre-Bid Conference at Dacula City Hall, 442 Harbins Road, Dacula, GA 30019 at **3:30 PM** local time on **Tuesday, July 9, 2024**. All bidders are strongly encouraged to attend this conference. Owner reserves the right to waive any informalities and any technicalities, and to reject any or all bids. All questions concerning this project shall be submitted in writing by email to Bowman (Owner's Representative – Kevin D. Whigham, P.E.) 4174 Silver Peak Parkway, Suwanee, Georgia 30024, phone number 770-932-6550, email kwhigham@bowman.com no later than **Friday, July 12, 2024 by 4:00 PM**.

All areas of work as illustrated on the Drawings are approximate and may not illustrate all items of repair and/or replacement. Orange painted marking in the field override drawings as no survey information has been performed by the City. Contractor shall visit site to observe, document, and measure all scope items for preparing his own Bid for the project.

All quantities and measurements are approximate. Contractor shall visit each street identified and determine his own quantities for bidding this project by observing and measuring the orange painted areas for asphalt milling and repaving, driveway apron replacement, and sidewalk replacement repair. Existing grades and crown of roadway shall be maintained to direct stormwater towards existing storm inlets as illustrated on the Drawings. All streets will be repaved to existing lengths and widths as illustrated on the Drawings. Contractor is responsible for verifying all lengths of roadway and quantities required to complete the asphalt repaving work for this project.

Attention of Bidders is particularly called to the requirements regarding conditions of employment and minimum wage rates to be paid on this project, and that the contractor and subcontractor must comply with all Federal, State, and local requirements. Minority and female owned firms are encouraged to participate in this Federally funded project. Procurement will be in compliance with the Uniform Administrative Requirements, 2 CFR 200.318-326. Potential respondents are particularly called to the requirements of Title VI; Civil Rights Act of 1964 and 24 CFR 570.602; and Executive Order 11246 - Equal Employment Opportunity and Affirmative Action.

Work to be performed under this contract is subject to the requirements of Section 3 of the Housing and Urban Development Act of 1968, as amended, 12 U.S. C. 1701u (Section 3). The purpose of Section 3 is to ensure that employment and other economic opportunities generated by HUD assistance or HUD-assisted projects covered by Section 3, shall, to the greatest extent feasible, be directed to low-and very-low income persons particularly persons who are recipients of HUD assistance for housing. For more information on Section 3, contact the Fair Housing and Equal Opportunity representative of HUD at (404) 331-5001, Ext. 2473. Neither the United States nor any of its departments, agencies or employees is or will be a party of any contract awarded pursuant to this invitation to bid.

A. *BASE BID – “CDBG Project for McMillan Road Paving, Drainage, and Sidewalk Improvements” – LUMP SUM AMOUNT*

**Bidder agrees to perform all of the Improvements described in the specifications and represented by the project drawings for the SUM OF :

_____ (\$_____)

(Amounts shall be shown in both * words and figures).

* In case of discrepancy, the amounts shown in words will govern.

**Please note that successful Bidder will be required to submit a Unit Price Breakdown of items used in determining the Lump Sum Bid Proposal Price for this work.

** The **Base Bid** amount shall consist of Work Items more particularly described in Section 01 000, Project Scope & Performance Specification. The Contractor shall be responsible for all labor, equipment, materials, operations, details, insurance, supervision, coordination, administration, overhead and profit, plus all necessary incidental costs associated with the complete function of the Work Scope in context of the project.

Notice to Proceed will be issued during the Pre-Construction meeting. All required paperwork such as Performance and Payment bonds for 100% of the Contract amount which will be submitted to the City along with a Schedule of Values (Unit Prices), Certificate of Insurance, Contractor's Security and Immigration Affidavit, a list of Subcontractors to be used on the project and Subcontractor's Security and Immigration Affidavits shall be provided to the City at City Hall located on Harbins Road, in Dacula, Georgia before construction begins.

Contractor shall mobilize within ten (10) days of Notice to Proceed issued by the City of Dacula and to commit adequate forces on site to substantially complete all Work including punch list items and clean-up for the Base Bid.

The Contractor will have One-Hundred Twenty (120) consecutive calendar days from the "Notice to Proceed" to finish and complete the project. Notice to Proceed will be issued during the Pre-Construction meeting. All required paperwork such as Performance and Payment bonds for 100% of the Contract amount which will be submitted to the City along with a Schedule of Values (Unit Prices), Certificate of Insurance, Contractor's Security and Immigration Affidavit, a list of Subcontractors to be used on the project and Subcontractor's Security and Immigration Affidavits shall be provided to the City at City Hall located on Harbins Road, in Dacula, Georgia before construction begins. The City of Dacula will charge the Contractor Five-Hundred Dollars and no cents (\$500.00) per day for liquidated damages for every day past the completion of the Contract.

The undersigned agrees that this proposal may not be revoked or withdrawn after the time set for the opening of bids but shall remain open for acceptance for a period of 60 days following such time. The undersigned, upon receipt of written notice of the acceptance of this bid, agrees to execute within ten (10) days a Contract for the work for the above stated compensation, and to furnish and deliver to Owner at the same time as the Contract, the required Performance Bonds, and a Labor and Materials Payment Bond, for General Contractor in amount to equal 100% of the Contract Sum. These bonds shall be written on forms provided by a company acceptable to the Owner and licensed to do business in the State of Georgia at the time the bonds are written, and that is listed on "Department of the Treasury Circular 570."

If this proposal is accepted within 60 days after the date set for the opening of bids and the undersigned fails to execute the Contract within ten (10) days after written notice of such acceptance or if he fails to furnish the Performance Bonds and the Labor and Material Payment Bond, the obligation of the Bid Bond will remain in full force and effect and the money payable thereon shall be paid into the funds of the Owner as liquidated damages for such failure; otherwise, said Bid Bond shall be returned to the undersigned upon completion of such obligations.

The undersigned has checked carefully all the foregoing figures and understands that the Owner will not be responsible for any errors or omissions on the part of the undersigned in making this bid. The undersigned also acknowledges receipt of the following Addenda, listed by number and date as issued appearing on each:

22-0217

BID PROPOSAL FORM

00 300-7

Addendum No.

Date

IN COMPLIANCE WITH THE ATTACHED SPECIFICATIONS, THE UNDERSIGNED OFFERS AND AGREES, IF THIS BID IS ACCEPTED BY THE CITY OF DACULA, GA WITHIN SIXTY (60) DAYS OF THE DATE OF BID OPENING, TO FURNISH ANY OR ALL OF THE ITEMS UPON WHICH PRICES ARE QUOTED, AT THE PRICE SET OPPOSITE EACH ITEM, DELIVERED TO THE DESIGNATED POINT(S) WITHIN THE TIME SPECIFIED IN THE BID SCHEDULE. THE SUCCESSFUL CONTRACTOR SHALL PROVIDE A SCHEDULE OF VALUES WITH UNIT PRICES FOR A BREAKDOWN OF THEIR LUMP SUM BID.

COMPANY: _____

COMPLETE PHYSICAL ADDRESS: _____

REPRESENTATIVE'S SIGNATURE: _____

DATE: _____

TELEPHONE NO.: _____ FAX NO.: _____

EMAIL: _____

PRINT AUTHORIZED REPRESENTATIVE'S NAME: _____

IF REMITTANCE ADDRESS IS DIFFERENT, INDICATE HERE:

SECTION 00 500

CONTRACT

THIS AGREEMENT, made this _____, day of _____, 2024, by and between the City of Dacula, Georgia, herein called "Owner", acting herein through its Mayor, Hon. Hugh D. King, III, and _____, County of _____, and State of Georgia, herein called "Contractor".

WITNESSETH: That for and in consideration of the payments and agreements hereinafter mentioned, to be made and performed by the OWNER, the CONTRACTOR hereby agrees with the OWNER to commence and complete the construction of the "CDBG Project for McMillan Road Paving, Drainage, and Sidewalk Improvements" described as follows:

A. BASE BID –

The Work to be completed for this Project consists of furnishing all labor, materials, earthwork, construction operations, details, supervision and coordination of all trades, utility suppliers, governmental inspections, and approvals to complete the construction, installation, and coordination for the City of Dacula "CDBG Project for McMillan Road Paving, Drainage, and Sidewalk Improvements" as follows:

The scope of work includes asphalt deep patch milling, normal milling, and repaving of McMillan Road from Harbins Road right-of-way to Church Street/Stanley Road intersection as illustrated on the Drawings. Select driveway aprons, curb & gutter, guardrail replacement, sidewalk replacement, storm drainage structures/tops, erosion control, signage, striping, and permanent grassing of disturbed areas with sod is also included in the scope of work. All areas for deep patch milling, driveway apron replacement, curb & gutter replacement, and sidewalk replacement are marked in orange paint by the City and Owner's representative. Contractor shall visit the street identified and determine their own quantities for bidding the project. The project service area includes improvements for the entire length McMillan Road from the limits marked in field by orange paint and as illustrated on the Drawings at right-of-way of Harbins Road to north side of intersection of Church Street/Stanley Road (approximately 2,820 L.F.). McMillan Road is 24' wide from edge of pavement to edge of pavement.

FY 2018, 2019, 2020, 2021, and 2022 Reallocated Funds from Gwinnett County Community Development Block Grant (CDBG) and State GDOT Local Road Assistance (LRA) funds will be utilized for the scope of work to improve McMillan Road. Contractor is responsible for complying with all regulations and providing all documents as per Gwinnett County CDBG and Local Road Assistance (LRA) requirements. An Asphalt Core Study for the road has been provided by Atlas Technical Consultants, LLC. to determine the existing asphalt and base thickness for milling depths.

All streets will be milled approximately 2-1/2" so new pavement will be flush with existing gutter line. Deep patch milling areas will be milled an additional 4" for a total depth of 6-1/2". Deep

patch milled areas will then be filled with 4" of 25 mm Superpave Asphalt prior to preparing entire street for repaving. A tack coat will then be applied prior to installing 1" of 'D' mix Asphalt Binder Course. An additional tack coat will then be applied prior to installing 1-1/2" Type 1 - 'F' mix (9.5 mm) Surface Course over the entire streets.

Existing damaged curb & gutter and sidewalk marked in orange paint by the City and/or Owner's Representative will be demolished, removed, and replaced. New concrete curb & gutter and driveway aprons will be installed where marked and identified in the field and on the Drawings. New 5' wide concrete sidewalk shall be installed from Harbins Road to Sanjo Street intersection with 1' beauty strip remaining. Existing sidewalk is 4' wide so additional 1 foot to widen from 4' wide to 5' wide will be taken from existing 2' beauty strip. Select new 4' wide (match existing conditions) concrete sidewalk will be installed for damaged sections of sidewalk as marked along the remaining length of McMillan Road.

Existing guardrail along western side of McMillan Road at low point located approximately midway down the road will be removed and replaced with new GADOT guardrail. Select storm structure grate inlet, headwalls, and catch basin tops will be removed and replaced as illustrated on the Drawings.

Handicap crosswalks, gore, and stop bar striping, handicap ramps, and signage at intersection of Church Street / Stanley Road intersection will be changed, removed, and reinstalled as illustrated on the Drawings. Existing concrete island will be removed.

The Centerline of the road shall be built up to create a positive crown in roadway sloping out to edge of pavement and gutter to provide for adequate drainage of the road.

Thermoplastic Double Centerline, Stop Bar, and Crosswalk Striping will be replaced to match existing conditions and changed at Church Street / Stanley Road intersection as illustrated on the Drawings. Traffic access to all streets and private driveways shall remain open at all times. Select existing adjacent driveway aprons shall be replaced as illustrated on the Drawings. All demolished concrete and asphalt are to be removed and hauled off to an approved waste facility.

Contractor shall include in their Base Bid all costs for adjusting any existing manhole tops, water valves, or other utilities and for all materials needed to raise any tops, valves, or other covers flush with finished surface of road or sidewalk to complete the scope of work as described by the Contract Documents and Drawings.

One lane of traffic and access to residential driveways must be maintained at all times. Traffic Safety devices such as signage, barricades, etc., and the protection of the public-at-large, and the Contractor's personnel is part of this contract and is the Contractor's sole responsibility.

The Contractor will have One-Hundred Twenty (120) consecutive calendar days from the "Notice to Proceed" to finish and complete the project.

All disturbed existing grass areas are to be permanently stabilized with Sod grassing in kind or Bermuda. Contractor shall water thoroughly as required to keep Sod from dying.

All materials and appurtenances required to complete this Scope of Work is the responsibility of the Contractor and shall be provided in his overall Bid. The Contractor must be an approved Contractor with the City of Dacula and/or Gwinnett County. Contractor with winning Bid is required to submit a schedule of values at the Pre-construction meeting.

Bidder will prepare Asphalt prices for bid based on the current GDOT Asphalt Cement Price Index listed at the time of bid opening. The successful Contractor's pay request will list the current GDOT Asphalt Cement Price Index at the time of purchase. The difference in price between the GDOT Asphalt Cement Price Index at bid and at purchase will either be a change order to the Contractor or a Credit to the Owner. The GDOT Asphalt Cement Price Index is in accordance with Special Provision 109 (dated 2008), Section 400.5.01 Adjustments, the asphalt price index for the month of the Letting posted on the Georgia Department of Transportation Website.

Additional items within Scope of Work

- A. Contractor and subcontractors must make a site visit to determine the exact nature and scope of the work to be done. Contractor is responsible for hauling off all demolition materials (existing pipe, structures, tops, asphalt, etc.) to a State approved disposal facility at no additional cost to the Owner. Contractor shall tie in and feather new asphalt into existing asphalt so that there is a smooth transition.
- B. If any unforeseen sub-grade conditions arise, then the Contractor shall immediately notify the Owner and/or Owner's representative before proceeding with any work to determine the course of action. The Contractor shall have a Geotechnical Engineer (who will be selected by the Contractor and approved and paid for by the Owner) qualify and quantify the areas and determine the method of sub-grade repair in coordination with the Owner and/or Owner's Representative on a case-by-case basis.
- C. The limits of work for this project are limited to that area within right-of-way of City of Dacula and easement area acquired on private property in order to perform the sidewalk and/or storm replacement as described in the Contract Documents. Contractor shall minimize disturbance to private property to as little as possible to complete the scope of work for this project.
- D. Contractor is responsible to locate horizontally and vertically all existing utilities within limits of disturbance and protect throughout duration of project. Utilities present include water, gas, electrical, CATV, AT&T, etc., but may not be limited to these within the limits of disturbance.
- E. Contractor shall visit the Site to determine if any built items need to be removed, reinstalled, or replaced to complete scope of work (i.e., existing fencing). This shall be included in Contractor's overall Bid.
- F. All earthwork quantities for fine grading, deep patch milling, driveway apron, sidewalk, and storm replacement/repair shall be included in the Contractor's Lump Sum Bid and are the responsibility of the Contractor to haul-in or haul-off at no additional cost to the owner in order to complete the scope of work.

- G. Contractor shall have a Site Superintendent on-site at all times while work is in progress to monitor, direct, and control construction activities. Superintendent in-charge shall be available to City, Engineer, and adjacent property owners to answer or direct questions concerning the project.
- H. Additional work includes removing soils around each existing storm catch basin where sidewalk is being replaced; making sure storm catch basin is watertight and adding watertight grout to inside and outside of structure where necessary; then recompacting soils around all storm catch basins before installing new sidewalk sections. Concrete paved inverts shall also be installed for all storm structures located within the right-of-way of McMillan Road.
- I. All areas of sidewalk replacement where existing sidewalk is raised may require tree removal and/or root cutting within the right-of-way to prevent reoccurrence of lifted sidewalk sections and shall be included in Contractor's Lump sum Bid.

Contractor shall have a Site Superintendent on-site at all times, while work is in progress to monitor, direct, and control construction activities. Superintendent in-charge shall be available to City, Engineer, and adjacent property owners to answer or direct questions concerning the project.

Owner reserves the right to waive any informalities and any technicalities, and to reject any or all bids. There will be a Pre-Bid Conference at Dacula City Hall, 442 Harbins Road, Dacula, GA 30019 at **3:30 PM** local time on **Tuesday, July 9, 2024**. All bidders are strongly encouraged to attend this conference. Owner reserves the right to waive any informalities and any technicalities, and to reject any or all bids. All questions concerning this project shall be submitted in writing by email to Bowman (Owner's Representative – Kevin D. Whigham, P.E.) 4174 Silver Peak Parkway, Suwanee, Georgia 30024, phone number 770-932-6550, email kwhigham@bowman.com no later than **Friday, July 12, 2024 by 4:00 PM**.

All areas of work as illustrated on the Drawings are approximate and may not illustrate all items of repair and/or replacement. Orange painted marking in the field override drawings as no survey information has been performed by the City. Contractor shall visit site to observe, document, and measure all scope items for preparing his own Bid for the project.

All quantities and measurements are approximate. Contractor shall visit each street identified and determine his own quantities for bidding this project by observing and measuring the orange painted areas for asphalt milling and repaving, driveway apron replacement, and sidewalk replacement repair. Existing grades and crown of roadway shall be maintained to direct stormwater towards existing storm inlets as illustrated on the Drawings. All streets will be repaved to existing lengths and widths as illustrated on the Drawings. Contractor is responsible for verifying all lengths of roadway and quantities required to complete the asphalt repaving work for this project.

Attention of Bidders is particularly called to the requirements regarding conditions of employment and minimum wage rates to be paid on this project, and that the contractor and subcontractor must comply with all Federal, State, and local requirements. Minority and female owned firms are encouraged to participate in this Federally funded project. Procurement will be in compliance with the Uniform Administrative Requirements, 2 CFR 200.318-326. Potential respondents are

particularly called to the requirements of Title VI; Civil Rights Act of 1964 and 24 CFR 570.602; and Executive Order 11246 - Equal Employment Opportunity and Affirmative Action.

Work to be performed under this contract is subject to the requirements of Section 3 of the Housing and Urban Development Act of 1968, as amended, 12 U.S. C. 1701u (Section 3). The purpose of Section 3 is to ensure that employment and other economic opportunities generated by HUD assistance or HUD-assisted projects covered by Section 3, shall, to the greatest extent feasible, be directed to low-and very-low income persons particularly persons who are recipients of HUD assistance for housing. For more information on Section 3, contact the Fair Housing and Equal Opportunity representative of HUD at (404) 331-5001, Ext. 2473. Neither the United States nor any of its departments, agencies or employees is or will be a party of any contract awarded pursuant to this invitation to bid.

CONTRACTOR shall perform the above scope of work, hereinafter called the "Project", for a lump sum, fixed price of _____ Dollars. (\$ _____); and all extra work in connection therewith, under the terms as stated in the Contract Bid Documents; and at his (its or their) own proper cost and expense to furnish all the materials, supplies, machinery, equipment, tools, superintendence, labor, insurance, and other accessories and services necessary to complete the said project in accordance with the conditions and prices stated in the Bid Proposal.

CONTRACTOR shall provide OWNER with Certificate of Insurance and Performance and Payment Bonds as required by these Contract Documents.

This is a lump sum, fixed price Contract. Notwithstanding any other provision of this Contract, the amount to be paid to Contractor by the City shall not exceed _____ Dollars (\$ _____) without the prior written approval of the Mayor and Council of the City of Dacula. Any change order which increases the Contract price by more than \$15,000.00 must be approved in advance by a formal vote of the Mayor and City Council of the City of Dacula at a duly called meeting.

A. BASE BID – "CDBG Project for McMillan Road Paving, Drainage, and Sidewalk Improvements" – LUMP SUM AMOUNT

**Bidder agrees to perform all of the Improvements described in the specifications and represented by the project drawings for the SUM OF :
_____(\$ _____)
(Amounts shall be shown in both * words and figures).

* In case of discrepancy, the amounts shown in words will govern.

**Please note that successful Bidder will be required to submit a Unit Price Breakdown of items used in determining the Lump Sum Bid Proposal Price for this work.

** The **Base Bid** amount shall consist of Work Items more particularly described in Section 01 000, Project Scope & Performance Specification. The Contractor shall be responsible for all labor, equipment, materials, operations, details, insurance, supervision, coordination, administration, overhead and profit, plus all necessary incidental costs associated with the complete function of the Work Scope in context of the project.

The OWNER is subject to the requirements of the Georgia Security and Immigration Compliance Act. Accordingly, the requirements of O.C.G.A. '13-10-91 and Georgia Department of Labor Rule 300-10-1-.02 are conditions of this Contract. Compliance with these requirements shall be attested by the execution of the Contractor Affidavit attached hereto, which shall become a part of the awarded contract. In the event the Contractor employs or contracts with any subcontractor(s) in connection with the awarded contract, the Contractor shall secure from such subcontractor(s) attestation of the subcontractor's execution of the Subcontractor Affidavit attached hereto, which shall also become a part of the awarded contract and also a part of the contractor/subcontractor agreement. Contractor shall maintain records of such attestation for inspection by The City of Dacula at any time. Contractor shall be required to provide copies to the City of Dacula upon request. Failure to comply with these rules will result in the rejection of the bid proposal and/or termination of any awarded contract where it is subsequently determined that there has been a violation of any provision of the Act or implementing rules and regulations.

Any dispute arising under this Contract shall be heard in the Superior Court of Gwinnett County, Georgia, and the parties' consent to jurisdiction and venue in that Court. The parties waive any defense that may have to lack of jurisdiction or improper venue and agree to have all disputes resolved in the Superior Court of Gwinnett County.

CONTRACTOR hereby agrees to commence work under this Contract on or before a date to be specified in a written "Notice to Proceed" of OWNER and to fully complete the Project within One-Hundred Twenty (120) consecutive calendar days from the "Notice to Proceed" to finish and complete the project. Notice to Proceed will be issued during the Pre-Construction meeting. All required paperwork such as Performance and Payment bonds for 100% of the Contract amount which will be submitted to the City along with a Schedule of Values (Unit Prices), Certificate of Insurance, Contractor's Security and Immigration Affidavit, a list of Subcontractors to be used on the project and Subcontractor's Security and Immigration Affidavits shall be provided to the City at City Hall located on Harbins Road, in Dacula, Georgia before construction begins. The City of Dacula will charge the Contractor Five-Hundred Dollars and no cents (\$500.00) per day for liquidated damages for every day past the completion of the Contract.

The Owner agrees to pay the Contractor in current funds for the performance of the Contract, subject to additions and deductions, on completion of the project and final inspection of the Owner.

Termination for Cause: The City may terminate this Contract for cause upon ten (10) days prior written notice to the Consultant of the Consultant's default in the performance of any term of this Contract. Such termination shall be without prejudice to any of the City's rights or remedies provided by law.

Termination for Convenience: The City may terminate this Contract for its convenience upon 30 days written notice to the Consultant. In the event of the City's termination of this Contract for convenience, the Consultant will be paid for those services actually performed. Partially completed performance of the Contract will be compensated based upon a signed statement of completion to be submitted by the Consultant, which shall itemize each element of performance.

IN WITNESS WHEREOF, the parties to these presents have executed this Contract in two (2) counterparts, each of which shall be deemed an original, in the year and day first above mentioned.

(Seal)

ATTEST:

CITY OF DACULA

By: _____

(Mayor)

ATTEST:

(Seal)

(Contractor)

By: _____

(Witness)

SECTION 00 600

BONDS AND CERTIFICATES

PART 1 - GENERAL

1. BID BOND: A bid bond in the amount of 5% of the base bid shall accompany the bid. The Attorney in-fact who signs the bid bond must file with the bid bond a certified copy of his Power of Attorney to sign such bond.
2. PAYMENT & PERFORMANCE BOND: Contractor shall furnish both a Performance Bond and Payment Bond, each in the amount of 100% of the Contract Sum, unless otherwise directed by the Owner. The surety must be one which is authorized to do business in the State of Georgia and is listed on "Department of the Treasury Circular 570". Bonds must be accompanied by letter stating company's current rating for verification prior to acceptance by the Owner and execution of the formal Owner/Contractor agreement. It shall be specifically understood that the performance Bond fully protects the Owner and guarantees the completion of the project in accordance with all Bid Documents. After award of contract, submit a properly executed "Performance Bond" and "Labor and Material Payment Bond".
3. CERTIFICATE OF INSURANCE: After award of contract, Contractor shall submit a properly executed "Certificate of Insurance" to Owner.
4. LIST OF SUBCONTRACTORS: After award of contract, but prior to Pre-Construction Conference, submit a properly executed "List of Subcontractors".

End of Section

SECTION 00 700

GENERAL CONDITIONS

PART 1 - GENERAL

1. "The General Conditions for the Contract for Construction", 1997 Edition, with modifications as called out in Section 00 801 - Supplementary Conditions, is hereby made a part of these documents to the same extent as if herein written out in full.

End of Section

SECTION 00 801

SUPPLEMENTARY CONDITIONS (1997)

The following supplements modify, delete, or add to the "General Conditions of the Contract for Construction, 1997 Edition". Where any article, paragraph or sub-paragraph in the General Conditions is supplemented by one of the following paragraphs, the provisions of such article, paragraph, or sub-paragraph shall remain in effect and the supplemental provisions shall be considered added thereto. Where any article, paragraph, or sub-paragraph, in the General Conditions is amended, voided, or superseded by any of the following paragraphs, the provisions of such article, paragraph or sub-paragraph not so amended, voided, or superseded shall remain in effect.

I. ARTICLE 1 - GENERAL PROVISIONS

- A. Add to paragraph 1.1.1: The Drawings and Specifications shall include the Instructions to Bidders, Invitation to Bid, Sample Forms, Contractor's Bid, and all Addenda items relating to Bidding.
- B. Add to paragraph 1.1.7: The term "Project Manual" as used in these conditions is the volume which includes the Bidding Drawings and Specifications, the Agreement Between Owner and Contractor, the Conditions of the Contract, the Specifications, and all Addenda issued prior to, and all Modifications issued after execution of Contract.

II. ARTICLE 2 - OWNER

- A. Add paragraph 2.1.4: The Owner is the City of Dacula, Georgia. All contact with the Owner shall be made to and through the Engineer, Kevin D. Whigham, P.E., Bowman, 770-932-6550 or kwhigham@bowman.com. The only other directions the Contractor may respond are those issued by the City of Dacula Council, Mayor, City Planner, or City Administrator.
- B. Add to paragraph 2.2.5:
 - 1. Sets of Construction Documents may be obtained as provided for in Advertisement to Bid, which need not be returned by the successful bidder.
 - 2. For construction purposes, the Owner will furnish free of charge to the successful bidding Contractor a maximum of Five (5) printed sets of complete Construction Documents consisting of the Drawings, the Specifications, and all Addenda.
 - 3. Any additional sets of complete Construction Documents or additional copies of selected sheets of Contract Drawings, or sections or pages of Specifications requested by the Contractor will be supplied and billed to the Contractor.

- C. Add paragraph 2.4.2: "If, in the opinion of the Engineer, it is evident that the Contractor has not completed or will not be able to substantially complete the work in accordance with Drawings and Specifications due to default, negligence, or failure on the part of the Contractor, or their subcontractors, the Owner may, at his option, without prejudice, after the expiration of the two seven-day written notices to the Contractor, complete certain portions of the work as may be necessary, or augment the forces of the Contractor with additional manpower as may be required to complete the work by the contracted completion date. In such case, an appropriate deductive change order shall be written, deducting from the contract price the actual costs incurred by the Owner to complete or augment the work. Amount charged to the Contractor will be subject to the approval of the Engineer. Such action, if taken by the Owner, shall not be interpreted by the Contractor as a termination of the contract as per Paragraph 14.2, and the Contractor is to continue to carry out the work or portions of the work as may be required by the contract during this time frame.

III. ARTICLE 3 - CONTRACTOR

- A. Add paragraph 3.2.4:

3.2.4 In case of discrepancies or conflicts in the Drawings and Specifications, the documents to hold precedence over others shall be in the following order:

3.2.4.1 The Owner-Contractor Agreement (including modifications thereto).

3.2.4.2 Change Orders - Those of a later date shall take precedence over those of an earlier date.

3.2.4.3 Written Amendments to the Contract Signed by Both Parties - Those of a later date shall take precedence over those of an earlier date.

3.2.4.4 Addenda - Those of a later date shall take precedence over those of an earlier date.

3.2.4.5 Clarifications.

3.2.4.6 Supplementary Conditions.

3.2.4.7 General Conditions.

3.2.4.8 Specifications.

3.2.4.9 Schedules.

3.2.4.10 Details - Large scale details shall control over small scale drawings.

3.2.4.11 Other drawings.

3.2.4.12 Drawings dimensioned.

3.2.4.13 Drawings not dimensioned.

- B. Add paragraph 3.2.5:

3.2.5 Items of work not illustrated in the drawings or specifications or the mis-

description of details of work which are manifestly necessary to carry out the intent of the drawings and specifications, or which are customarily performed, shall not relieve the Contractor from performing such omitted or mis-described details of the work, but they shall be performed as if fully and correctly set forth and described in the drawings and specifications.

- C. Add paragraph 3.2.6 as follows:

3.2.6 MEASUREMENTS AND DIMENSIONS

- 3.2.6.1 The Contractor shall check and be responsible for correctness of all dimensions by taking measurements at the project site before ordering material or doing work dependent for proper size of installation upon coordination with job conditions.
- 3.2.6.2 The Contractor shall refer discrepancies between Drawings, Specifications, and Project Conditions to Engineer for adjustment before work affected thereby is begun.
- 3.2.6.3 No consideration shall be given any claim based on difference between actual dimensions and those illustrated on the drawings without first complying with 3.2.6.2 above.
- D. Add paragraph 3.3.8: All grades, lines, levels, and benchmarks for the work under this Contract shall be established and maintained by the Contractor, who shall verify all grades, lines, levels, and dimensions indicated on the Drawings, and shall report all discrepancies before commencing work. The Contractor shall provide and maintain well-built batter boards at corners. He shall establish and safeguard benchmarks in at least two widely separated places. As work progresses, he shall establish and safeguard benchmarks at each level and shall establish exact locations of partitions on rough floors as a guide to trades. Any costs of corrective measure necessitated by erroneous establishment of grades, lines, level,s and benchmarks shall be paid for by the Contractor.
- E. Replace paragraph 3.7.1 with the following:
- 3.7.1 The Owner shall pay for any Permit and/or other jurisdictional fees. The Contractor shall secure and pay for all other governmental permits, fees, licenses and inspections necessary for the proper execution and completion of the work, which are customarily secured after execution of the contract and which are legally required at the time the construction begins.
- F. Add paragraph 3.7.6 Required permits, licenses, inspections, and certificates shall be carefully preserved and prominently posted during the construction period at the project for the easy, convenient access by the various inspecting authorities.

G. Add paragraph 3.19 as follows:

3.19 PRE-CONSTRUCTION CONFERENCE

- 3.19.1 A Pre-Construction Conference shall be held prior to commencement of work. The purpose of this conference is to introduce all members of the construction team, which include the Engineer, the Contractor's Project Manager, and the Contractor's Superintendent, to review and ensure all Drawings and Specifications and Submittals are completed and in compliance with all Agreements. In addition, the Contractor shall submit 2 copies of all Post-Bid Information, as described below, for the Owner and Owners' Representative's review.
- 3.19.2 A schedule of values for each major item of work included in the Contract shall be submitted on schedule of values cost index sheets contract and shall define both labor and materials costs for each. Provide breakdown per divisions and sections per table of contents of these specs. See sample form included in Bid for Lump Sum Contracts.
- 3.19.3 A statement designating all work to be performed by the Contractor's own forces shall be submitted.
- 3.19.4 A list of the name of all Sub-Contractors and names of other organizations proposed for each portion of the Work shall be properly executed on "List of Subcontractor's" - and shall be submitted for Owner's and Engineers' review with 24-hour phone numbers.
- 3.19.5 The Performance Bond shall be properly executed on acceptable forms and submitted in duplicate, as described in Section 00 600 - Bonds and Certificates. Bond rating letter shall be included.
- 3.19.6 The Labor and Materials Bond shall be properly executed on acceptable forms and submitted in duplicate.
- 3.19.7 The Certificate for Insurance shall be properly executed on acceptable forms and submitted in duplicate.
- 3.19.8 A list of the names of all suppliers of principal materials and equipment shall be submitted for Owner's and Engineer's review.
- 3.19.9 Construction Schedule submitted to Owner within two weeks of award of contract.
- 3.19.10A schedule of submittals including certifications, shop drawings, product data,

samples, manuals, as built drawings and guarantees with dates of proposed submittals shall be submitted.

- 3.19.11 In addition to submittal of the previous items, the following topics will be discussed. The General Contractor is encouraged to have all subcontractors represented at the conference:
- 3.19.11.1 Introduction of all attending parties
 - 3.19.11.2 Channels and procedures for communication shall be discussed.
 - 3.19.11.3 Requests for substitution shall be issued in accordance with the requirements of Section 01 630.
 - 3.19.11.4 Issuance of RFP's (Requests for Proposals) by the Engineer shall be addressed by the General Contractor within 7 calendar days of receipt thereof in accordance with Supplementary Conditions, Article 7.
 - 3.19.11.5 Change Order compensation shall be based on figures indicated in Supplementary Conditions, Article 7.
 - 3.19.11.6 Pre-construction submittals shall be issued as indicated in Supplementary Conditions, sub-paragraph 3.19.
 - 3.19.11.7 Any requested shop drawings, samples and other project submittals shall be approved by Owner and Engineer.
 - 3.19.11.8 Job Progress Meetings shall be held on an as needed basis to review the Contractor's Application(s) for Payment.
 - 3.19.11.9 Applications for Payment shall be issued in accordance with the requirements of Article 9 of the General Conditions of the Contract for Construction and all applicable Supplementary Conditions. All Applications for Payment shall be received by the Engineer no later than the first day of each month and paid by the first Friday following the 15th day of the month. Retainage shall be as described in Supplementary Conditions, paragraphs 9.3.4, 9.6 and 9.6.6. (Retainage shall be 10 percent of the amount earned for the work in place, plus the value of stored materials up to and including 50 percent completion, then 0 percent until final completion, thereby reducing retainage at final completion to 5 percent of the contract amount (including change orders), subject to the approval of the Owner and the Engineer. In other words, at 50 percent project completion, retainage will be 5 percent of the contract amount, plus approved change orders, until final completion is achieved. Retainage for individual subcontractors shall not be released separately as the subcontractors complete their work. Nor shall the retainage for individual subcontractors be reduced when payments beyond 50% of the individual contracts are released. Retainage shall only be reduced based on payments released in excess of 50% of the overall contract sum.
 - 3.19.11.10 Safety precautions and programs shall be as directed by the General Contractor in accordance with the General Conditions in Section 00 700.
 - 3.19.11.11 Requests for time extension shall be issued in accordance with the requirements of the General and Supplementary Conditions, Article 8.

- 3.19.11.12 Discrepancies and conflicts in the Drawings and Specifications shall be resolved using the order of precedence indicated in the Supplementary Conditions, paragraph 3.2.4.
- 3.19.11.13 The Date of Substantial Completion shall not be achieved and the Certificate of Substantial Completion shall not be issued prior to receipt of the official Certificate of Occupancy by the General Contractor. This requirement is indicated in Specification Section 01 700, Part 1.1.A. In addition, the Certificate of Substantial Completion shall only be issued in accordance with the requirements of Section 9.8 of the General Conditions of the Contract for Construction.
- 3.19.11.14 Contract closeout/final payment requirements are indicated in Section 01 700. Piecemeal delivery of final closeout documents and materials is unacceptable.
- 3.19.11.15 Materials testing (if required) shall be conducted under a separate contract by the Owner. Contractor shall acquire a Geotechnical Engineer to perform all testing to be approved by and paid for by Owner. The General Contractor shall note that he is responsible for payment of additional testing services, if initial testing services fail.
- 3.19.11.16 Immediately prior to Substantial Completion, the General Contractor shall prepare a comprehensive list of items to be corrected or completed (a punch list) for the Engineer's review, in accordance with paragraph 9.8.2 of the General Conditions. The Engineer shall then add to or delete items from the list during a Substantial Completion Inspection.
- 3.19.11.17 Permits, fees, licenses, etc. shall be addressed in accordance with the requirements of General Conditions, paragraph 3.7.1, all applicable Supplementary Conditions, and as follows:
- A. All work and material shall be in accordance with the National Electrical Code, the Plumbing Code, and other applicable Federal, State, County, and municipal laws, ordinances, rules and regulations pertaining to construction, and nothing in these plans or specifications shall be construed to permit work not conforming thereto. The Contractor shall consult the Engineer on all deviations regarding possible noncompliance and provide all labor and materials to complete the work as required by laws, ordinances, rules and regulations as directed by the Owner at no increase in cost to the Owner. He shall first confer with the Engineer before making any determinations as to changes in quality, scope and/or increases in cost.
- 3.19.11.18 Compensation for stored materials shall be as defined in parts 6.2.1, 9.3.2, and 10.2.1.2 of the General Conditions, and as follows:
- H. Material delivered for the Contractor to locations other than the site may be taken into consideration in the preparation of pay requests at the discretion of Engineer, provided the Contractor furnishes satisfactory evidence that he has acquired title to such material that it will be utilized on the project covered by this contract in the form of an affidavit stating such. Contractor must provide proof of acceptable

insurance coverage on material stored off-site prior to payment for same as well as invoices for such stored materials indicating transfer of the property to the Owner.

IV. ARTICLE 4 - ADMINISTRATION OF THE CONTRACT

- A. Add to paragraph 4.1.1: The Architect referred to in the Contract, the General Conditions, Supplementary Conditions, or other documents of the Contract shall mean the "Engineer", Bowman Consulting Group, Ltd., 4174 Silver Peak Parkway, Suwanee, GA 30024.
- B. Delete Paragraph 4.5 (Arbitration) in its entirety.

V. ARTICLE 7 - CHANGES IN THE WORK

- A. Add to paragraph 7.1.1

No extra work is to be done without a written change order. Payment will not be authorized for any extra or changed work for which the Contractor has failed to secure such written change order. All change orders must be signed by the Engineer and Owner.

- B. Delete paragraph 7.3 "Construction Change Directives" in its entirety.

VI. ARTICLE 8 - TIME

- A. Add sub-paragraph 8.1.5:

8.1.5 A working day is a day for which no premium pay is required of the Contractor for labor.

- B. Add paragraph 8.2.4

8.2.4 Upon the determination that the construction progress is two (2) weeks behind the original construction schedule as required by the General Conditions as submitted at the start of the project the Owner will require that the Contractor increase his work effort to a six (6) day ten (10) hour per day work week.

- C. Add sub-paragraph 8.2.5

8.2.5 When requested by the Engineer, the Contractor shall furnish reports as are reasonably desirable as to the progress, condition of the job and anticipated schedule of completing the various phases of the work.

- D. Add paragraph 8.4 - Rain Days

- 8.4 Requests for extension shall be issued in writing by the Contractor to the Engineer within 21 calendar days of the event which causes the delay. This requirement shall be strictly enforced. Completion time will not be extended for normal bad weather. The time for completion as stated in the Drawings and Specifications includes due allowance for days on which work cannot be performed out-of-doors. Any days lost due to the weather shall be documented and verified with the National Weather Service. These days shall be reported by the Contractor at the monthly job site progress meeting.

For the purpose of this contract, the Contractor agrees that he may expect to lose working days to weather in accordance with the following table:

January - 14 days	May - 6 days	September - 2 days
February - 14 days	June - 3 days	October - 3 days
March - 10 days	July - 4 days	November - 5 days
April - 7 days	August - 2 days	December - 9 days

If the total accumulated number of working week days (Monday thru Friday) lost to the weather from the start of work until the building is enclosed, as defined by the Engineer, exceeds the total accumulated number to be expected for the same period from the table above, the contractual completion date shall be extended by the number of calendar days needed to include the excess number of days lost. No extension shall be made for days of bad weather occurring after the building is enclosed. No extension shall be allowed for days on which total precipitation volume is less than 1/10" as recorded by the National Oceanic and Atmospheric Administration, the National Weather Service, the U.S. Army Corps of Engineers, or any other source chosen to be recognized by the Engineer. No extension will be allowed for precipitation occurring on any Saturday or Sunday or nationally recognized holidays during the project life. Furthermore, should a project fall behind the Contractor's original construction schedule, no extensions will be given for inclement weather days beyond the originally scheduled dry-in date plus any additional days due Contractor during such originally scheduled period. No changes in the contract sum shall be authorized because of adjustment of contract time due to inclement weather.

VII. ARTICLE 9 - PAYMENTS AND COMPLETION

- A. Add paragraph 9.2.2:

9.2.2 First Payment Application Actions and Submittals which must precede submittal of Contractor's first payment application are as follows:

- B. Add paragraph 9.2.3:

9.2.3 The schedule of values shall be prepared in the line item format on Application

and Certification for Payment and on Document G703 Continuation Sheet provided in Section 01 370, providing labor and material costs for each line item. Stored materials shall be summarized on the Continuation Sheet provided in Section 01 370.

- C. Delete paragraph 9.3.1 entirely and add paragraph 9.3.1:

9.3.1 The Contractor shall submit to the Engineer, on or before the first day of each month, an itemized Application for Payment, notarized by a duly registered Notary Public, supported by data substantiating the Contractor's right to payment as the Owner or the Engineer may require, and reflecting retainage, as provided elsewhere in the Drawings and Specifications. The Form of Application for Payment shall be the Certificate for Payment in Section 01 370. Supporting data shall include Schedule of Values from each Subcontractor requesting payment, broken down by labor and materials as the Engineer requires. Copies of requisitions from subcontractors and material suppliers may be required.

- D. Add to the end of subparagraph 9.3.2:

9.3.2. Values related to General Contractor's and Subcontractor's overhead and profit for stored materials shall not be paid until the products are incorporated into the project. Materials stored or installed shall not be paid for if required submittals have not been completely reviewed.

- E. Add new sub-paragraph 9.3.4 as follows:

9.3.4 Each Application for Payment up to and including the Application for Payment issued at or following 50% project completion (including approved change orders) shall include a ten percent (10%) retainage of all completed and stored to date items (including approved change orders).

- F. In paragraph 9.4.1, in the first sentence delete "within seven days" and add "by the eighth day of the same month".

- G. Add paragraph 9.5.1.9:

9.5.1.9 It shall be understood that if the Contractor's actual progress becomes more than 10% behind Contractor's anticipated progress, the Owner may direct the withholding of payments to Contractor in amounts equal to the percent behind Contractor's anticipated progress, in addition to the normal 10% withheld.

- H. At paragraph 9.6.1, delete the phrase, "In the manner and within the time provided in the Drawings and Specifications", and in its place use, "On the first Friday following the fifteenth of the same month."

I. Add new sub-paragraph 9.6.6 as follows:

- 9.6.6.1 It shall be understood that the Owner shall make progress payments on account of the contract prices, including Owner approved and signed change orders, of labor and materials incorporated in the work and of materials suitably stored at the site thereof, as estimated by the Engineer, less the aggregate of previous payments, until one-half (50%) of the overall contract sum is due (including all Owner approved and signed change orders) and provided that:
- a. The work is not behind schedule as determined, by the Engineer only, from the Engineer accepted, time scaled CPM schedule with monthly anticipated progress payment amounts submitted at, or before, the Pre-construction meeting;
 - b. The work is being performed in a satisfactory manner in compliance with the Drawings and Specifications as determined by the Engineer;
 - c. There are no outstanding claims or liens on the property;
- 9.6.6.2 Further payments beyond 50 percent of the overall contract sum as referenced in 9.6.6.1, with total compliance of Items a, b, and c. shall be made in the amount of 100% of the value of the labor and/or materials incorporated in the work and of materials suitably stored at the site thereof unless;
- a. The percentage of work complete falls behind the percentage required by the Engineer accepted, time scaled construction progress schedule, as described in Item 9.6.6.1.a. by as much as 10%; or
 - b. The work is being performed in an unsatisfactory manner and/or non-compliant with the Drawings and Specifications as determined by the Engineer; or
 - c. There are outstanding claims or liens on the property.
- 9.6.6.3 In which event or events, the Owner shall reinstate the 10% retainage on all periodical payments to be paid while one or more of the events continue to exist. The Contractor shall be given written notice, by the Engineer, of the reinstatement of the retainage. If the Contractor's actual progress becomes more than 10% behind the Contractor's anticipated progress, as described in Item 9.6.6.1.a., the Engineer may direct the withholding of payments to the Contractor in amounts equal to the percentage behind the Contractor's anticipated progress, in addition to the 10% described in all Items of Article 9.
- 9.6.6.4 If the Contractor recovers all lost time and puts the work back on schedule (0% behind schedule) per schedule described in 9.6.6.1.a and remedies all breaches of 9.6.6.2.b. and 9.6.6.2.c. further payments shall be as described in 9.6.6.2; unless Items 9.6.6.1.a. or 9.6.6.2.b. and 9.6.6.2.c. recur in which event

or events the Owner shall reinstate Item 9.6.6.3.

- J. In paragraph 9.7.1, in the first delete "within seven days" and add "by the eighth day of the month"; in the fourth line delete "within seven days after the date established in the Drawings and Specifications" and add "as described in paragraph 9-6-1".
- K. Add paragraph 9.9.4:
- 9.9.4 Should the Project, or any portion thereof, be incomplete for Substantial Completion or final completion at the scheduled date or dates, the Owner shall have the right to occupy any portion of the Project. In such an event, the Contractor shall not be entitled to any extra compensation on account of said occupancy or by the Owner's normal full use of the project, nor shall the Contractor interfere in any way with said normal full use of the project. Further, the Contractor shall not be relieved of any responsibilities of the Contractor, including the required times of completion. Such occupancy by the Owner does not, in itself, constitute Substantial Completion nor Final Completion.
- L. Add paragraph 9.10.6:
- 9.10.6 Reduction in retainage shall not be made automatically. Any reduction in retainage shall only be considered based on the condition of the project at the time of issuance of the Certificate of Substantial Completion.
- M. Add paragraph 9.10.7:
- 9.10.7 In the event that Final Completion is not achieved within 60 days of the contracted date of Substantial Completion through no fault of the Owner or Engineer, the Contractor shall pay Owner amounts equal to the actual Owner's costs of continuing to provide administrative services on this Contract, until Final Completion.
- N. Add paragraph 9.10.8:
- 9.10.8 Final Payment Application - Actions and submittals which must precede or coincide with submittal of contractor's final payment application are listed in Section 01 700.
- O. Add paragraph 9.11
- 9.11 Article 1 of Chapter 10 of Title 13 of the Official Code of Georgia Annotated, relating to general provisions affecting contracts for public works, is amended by adding at the end of said article a new Code section to be designated as Code Section 13-10-2, which is hereby made a part of this

Contract, to read as follows:

- A. As used in this Code section, the term:
1. "Contractor" means a person having a direct contract with the Owner.
 2. "Lower tier subcontractor" means a person other than a contractor having a direct contract with a subcontractor.
 3. "Owner" means the state, any county, municipal corporation, authority, board of education, or other public board, public body, department, agency, instrumentality, or political subdivision of the state.
 4. "Engineer" means the Architect or Engineer in charge of the project as authorized by the Owner or such other contract representative or officer as designated in the Drawings and Specifications as the party representing the Owner's interest regarding administration and oversight of the project.
 5. "Subcontractor" means a person other than an owner having a direct contract with the Contractor.
- B. In any contract for the performance of any construction project entered into on or after July 1, 1985, with an owner, as defined in paragraph (3) of subsection (a) of this Code section, such contract shall provide for the following:

After work has commenced at the construction site, progress payments to be made on some periodic basis, and at least monthly, based on the value of work completed as may be provided in the Drawings and Specifications, plus the value of materials and equipment suitably stored, insured, and protected at the construction site, and at the Owner's discretion such materials and equipment suitably stored, insured and protected off-site at a location approved by the Engineer when allowed by the Drawings and Specifications, less retainage; and

1. Retainage to a maximum of 10 percent of each progress payment; provided, however, that when 50 percent of the contract value, including change orders and other additions to the contract value provided for by the Drawings and Specifications is due and the manner of completion of the contract work and its progress are reasonably satisfactory to the Engineer, the Owner shall withhold no more retainage. At the discretion of the owner and with the approval of the Contractor, the retainage of each subcontractor may be released separately as the subcontractor completes his work.
2. If, after discontinuing the retention, the owner's authorized contract representative determines that the work is unsatisfactory or has fallen behind schedule, retention may be resumed at the previous level. If retention is resumed by an owner, the Contractor and subcontractors shall be entitled to resume withholding retainage accordingly.

3. At substantial completion of the work or such other standard of completion as may be provided in the Drawings and Specifications and as the Owner's Representative determines the work to be reasonably satisfactory, the Owner shall within 30 days after invoice and other appropriate documentation as may be required by the Drawings and Specifications are provided pay the retainage to the Contractor. If at that time there are any remaining incomplete minor items, an amount equal to 200 percent of the value of each item as determined by the Engineer shall be withheld until such item or items are completed. The reduced retainage shall be shared by the Contractor and subcontractors as their interests may appear.
 4. The Contractor shall, within ten days from the contractor's receipt of retainage from the Owner, pass through payments to subcontractors and shall reduce each subcontractor's retainage in the same manner as the Contractor's retainage is reduced by the Owner, provided that the value of each subcontractor's work complete and in place equals 50 percent of his subcontract value, including approved change orders and other additions to the subcontract value and provided, further, that the work of the subcontractor is proceeding satisfactorily and the subcontractor has provided or provides such satisfactory reasonable assurances of continued performance and financial responsibility to complete his work including any warranty work as the Contractor in his reasonable discretion may require, including, but not limited to, a payment and performance bond.
 5. The subcontractor shall, within ten days from the subcontractor's receipt of retainage from the contractor, pass through payments to lower tier subcontractors and shall reduce each lower tier subcontractor's retainage in the same manner as the subcontractor's retainage is reduced by the contractor, provided that the value of each lower tier subcontractor's work complete and in place equals 50 percent of his subcontract value, including approved change orders and other additions to the subcontract value and provided, further, that the work of the lower tier subcontractor is proceeding satisfactorily and the lower tier subcontractor has provided or provides such satisfactory reasonable assurances of continued performance and financial responsibility to complete his work including any warranty work as the subcontractor in his reasonable discretion may require, including, but not limited to, a payment and performance bond.
- C. This Code section shall not apply to:
1. Any contracts let by the Department of Transportation of this state for the construction, improvement, or maintenance of roads or highways in this state or purposes incidental thereto; or
 2. Any contracts whose value or duration at the time of the award does

not exceed \$150,000.00 or 45 days in duration.

- D. Contract and subcontract provisions inconsistent with the benefits extended to contractors, subcontractors, and lower tier subcontractors by this Code section shall be unenforceable; provided, however, that nothing in this Code section shall render unenforceable any contract or subcontract provisions allowing greater benefits to be extended to such contractors, subcontractors, or lower tier subcontractors, the provisions and benefits of this Code section being minimal only.
- E. Nothing shall preclude a payor under this Code section, prior to making a payment, from requiring the payee to submit satisfactory evidence including any or all invoices that all payrolls, material bills, and other indebtedness connected with the work have been paid.

In addition to the foregoing, before the Owner can implement the above amendment to the contract, a letter of consent from the Surety Company must be provided to the Owner ten (10) days prior to the Contractor's request to the Owner to withhold no more retainage under the terms of 13-10-2.

- F. Add to paragraph above, paragraph B.,1.,a): Conditions for the reduction of retainage from 10 percent to no retainage are:
 - 1. The work is not behind schedule as determined by the Engineer only, from the Architect approved, time scaled CPM schedule with monthly anticipated progress payment amounts submitted at or before the Pre-construction meeting;
 - 2. The work is being performed in a satisfactory manner in compliance with the Drawings and Specifications as determined by the Engineer;
 - 3. There are no outstanding claims or liens on the property. Contractor shall submit, with pay request, a lien release form for each subcontractor requesting payments these lien release forms shall be properly notarized.
 - 4. Further payments, with total compliance of B.1, B.2 and B.3 shall be made in the amount of 100% of the value of the labor and/or materials incorporated in the work and of materials suitably stored at the site thereof unless:
 - a. The percentage of work complete falls behind the percentage required by the construction progress schedule, as described in B.1 by as much as 10%; or
 - b. The work is being performed in an unsatisfactory manner and/or non-compliant with the Drawings and Specifications as determined by the Engineer; or
 - c. There are outstanding claims or liens on the property.
 - d. In which event or events, the Owner shall reinstate the 10%

retainage on all periodical payments to be paid while one or more of the events continue to exist. The Contractor shall be given written notice, by the Engineer, of the reinstatement of the retainage. If the Contractor's actual progress becomes more than 10% behind the Contractor's anticipated progress, as described in Item 9.6.6.1.a. the Engineer may direct the withholding of payments to the Contractor in amounts equal to the percentage behind the Contractor's anticipated progress, in addition to the 10% described in all Items of Article 9.

5. If the Contractor recovers all lost time and puts the work back on schedule (0% behind schedule) per schedule described in 9.6.6.1.a. and remedies all breaches of 9.6.6.2.b and 9.6.6.2.c further payments shall be as described in 9.6.6.2; unless Items 9.6.6.1.a or 9.6.6.2.b and 9.6.6.2.c recur in which event or events the Owner shall reinstate Item 9.6.6.3.

VIII. ARTICLE 11 - INSURANCE AND BONDS

- A. Delete paragraph 11.1.2 in its entirety and substitute the following:

11.1.2. The insurance required by paragraph 11.1.1 shall be written for not less than any limits of liability listed below or required by law, whichever is greater, and shall include contractual liability insurance as applicable to the Contractor's obligations under paragraph 3.18. The Contractor agrees that, prior to the beginning of any work by the Contractor or any Subcontractor, as the case may be, he (the Contractor) will furnish the following to the Owner for himself, and will obtain, and retain in his files for the duration of the construction period, like certificates for each Subcontractor. Certificate from insurance company showing coverage of Workmen's Compensation Insurance for the State of Georgia or a certificate from Georgia Workmen's Compensation Board showing proof of ability to pay compensation directly. Certificate from insurance company showing coverage for the Contractor for the following:

1. Contractor's Protective and Public Liability Insurance: Taken out in the name of the Contractor.
2. Personal Injury, including death - minimum limits of \$500,000 for each person and \$1,000,000 for each accident.
3. Property Damage, minimum limits of \$300,000 for each accident and \$500,000 for aggregated of operations.
4. Disposition: Certificate of Insurance must be sent to Engineer prior to commencement of work. See following for endorsement required on this certificate.

- B. Delete paragraph 11.1.3 in its entirety and substitute the following:

11.1.3 Certificates of insurance acceptable to the Owner shall be filed with the Owner prior to commencement of the work. These certificates shall contain a statement on every policy or certificate, as the case may be, that "The insurance company agrees that Policy No. _____ shall not be canceled, changed, or allowed to lapse until ten (10) days after the Owner and Engineer have received written notice as evidenced by return receipt of registered letter".

C. Add paragraph 11.1.1.8:

11.1.1.8 Liability insurance shall include all major divisions of coverage and shall be on a comprehensive form including:

1. Premises - Operations
2. Independent Contractor's Protective, for Owner and Contractor
3. Products and Completed Operations (in force for one year beginning at Date of Substantial Completion)
4. Contractual - including specified provisions for the Contractor's obligations under Paragraph 3.18.
5. Owned, non-owned, and hired motor vehicles
6. Broad form coverage for property damage
7. Explosion and collapse hazard
8. Underground hazard

D. Delete paragraph 11.2 in its entirety.

E. Delete paragraph 11.3 in its entirety and substitute the following:

11.3 The Contractor shall purchase and maintain property insurance upon the entire work at the site, to the full (100%) insurable value thereof. This insurance shall include the interest of the Owner and the Contractor in the work and shall insure against the perils of fire, extended coverage, and shall include "all risk" insurance for physical loss or damage including, without duplication of coverage, theft, vandalism and malicious mischief.

F. Delete Paragraph 11.4.1 in its entirety and substitute the following:

11.4.1 Contractor shall furnish both a Performance Bond and a Payment Bond, each in the amount of 100% of the Contract Sum, unless otherwise directed by the Engineer. Contractor shall also provide both Performance Bond and Payment Bond for his major subcontractors, including HVAC, electrical, plumbing, roofing, and sprinkler. The sureties must be authorized to do business in the State of Georgia and listed on "Department of the Treasury Circular 570". In addition, companies furnishing bonds shall have an A.M. Best Company rating of at least a

Class "A" with a financial size of VI or better. Bonds must be accompanied by letter stating company's current rating for verification prior to acceptance by the Owner and execution of the formal Owner/Contractor agreement.

IX ARTICLE 13 - MISCELLANEOUS PROVISIONS

A. Delete paragraph 13.5.3 entirely and replace as follows:

13.5.3

1. When initial tests indicate non-compliance with the Drawings and Specifications, all subsequent retesting caused by the non-compliance shall be performed by the same testing laboratory and the costs thereof will be deducted by the Owner from the contract sum.
2. Inspection or testing performed exclusively for the Contractor's convenience shall be the sole responsibility of the Contractor.
3. All specimens and samples for testing, unless otherwise provided in these Drawings and Specifications, will be taken by the testing laboratory. All sampling equipment and personnel will be provided by the testing laboratory and all deliveries of specimens and samples to the testing laboratory will be performed by the testing laboratory.

End of Section

SECTION 00 802

NOTICE OF COMMENCEMENT

Public Works**To: Clerk of Superior Court of Gwinnett County, Georgia**

Pursuant to O.C.G.A. 36-82-104(f), not later than 15 days after physically commencing work, the undersigned gives Notice of Commencement of a public work including the following information:

1. _____
2. "CDBG Project for McMillan Road Paving, Drainage, and Sidewalk Improvements" in the City Limits of Dacula, Georgia.
3. Name and address of the state, country, municipal corporation, or public board or body thereof which is doing the public work:

City of Dacula
P.O. Box 400
Dacula, Georgia 30019
4. Name and address of the surety for the performance and payment bonds, if any:

5. Name and address of the holder of the security deposit provided pursuant to O.C.G.A. 13-10(b)(2)(B), if any: N/A

Contractor

Date

These documents must be filed with the Clerk of the Superior Court for the county in which the public work is located, and a copy of this document must be posted at the public work site not later than 15 days after the Contractor physically commences work on the public work.

Within ten (10) calendar days of receipt of a written request, give a copy of this Notice of Commencement to any subcontractor, materialman, or person making the request.

End of Section.

SECTION 00 900

ADDENDA AND CLARIFICATIONS

PART 1 - GENERAL

1.1 The following changes have been incorporated in the Construction Documents dated.

_____ (Released for Construction).

a. Addendum No. 1, dated _____, 2024.

b. Addendum No. 2, dated _____, 2024.

c. Addendum No. 3, dated _____, 2024.

Copies of these documents are included herein.

PART 2 - N/A

PART 3 - N/A

End of Section

**PROJECT SCOPE OF WORK
& PERFORMANCE SPECIFICATIONS
FOR
"CDBG PROJECT FOR MCMILLAN ROAD
PAVING, DRAINAGE, AND SIDEWALK IMPROVEMENTS"**

PART 1 - GENERAL

1.1 SCOPE OF WORK

The Work to be completed for this Project consists of furnishing all labor, materials, earthwork, construction operations, details, supervision and coordination of all trades, utility suppliers, governmental inspections, and approvals to complete the construction, installation, and coordination for the "CDBG Project for McMillan Road Paving, Drainage, and Sidewalk Improvements" as follows:

A. BASE BID –

The Work to be completed for this Project consists of furnishing all labor, materials, earthwork, construction operations, details, supervision and coordination of all trades, utility suppliers, governmental inspections, and approvals to complete the construction, installation, and coordination for the City of Dacula "CDBG Project for McMillan Road Paving, Drainage, and Sidewalk Improvements" as follows:

The scope of work includes asphalt deep patch milling, normal milling, and repaving of McMillan Road from Harbins Road right-of-way to Church Street/Stanley Road intersection as illustrated on the Drawings. Select driveway aprons, curb & gutter, guardrail replacement, sidewalk replacement, storm drainage structures/tops, erosion control, signage, striping, and permanent grassing of disturbed areas with sod is also included in the scope of work. All areas for deep patch milling, driveway apron replacement, curb & gutter replacement, and sidewalk replacement are marked in orange paint by the City and Owner's representative. Contractor shall visit the street identified and determine their own quantities for bidding the project. The project service area includes improvements for the entire length McMillan Road from the limits marked in field by orange paint and as illustrated on the Drawings at right-of-way of Harbins Road to north side of intersection of Church Street/Stanley Road (approximately 2,820 L.F.). McMillan Road is 24' wide from edge of pavement to edge of pavement.

FY 2018, 2019, 2020, 2021, and 2022 Reallocated Funds from Gwinnett County Community Development Block Grant (CDBG) and State GDOT Local Road Assistance (LRA) funds will be utilized for the scope of work to improve McMillan Road. Contractor is responsible for complying with all regulations and providing all documents as per Gwinnett County CDBG and Local Road Assistance (LRA) requirements. An Asphalt Core Study for the road has been provided by Atlas Technical Consultants, LLC. to determine the existing asphalt and base thickness for milling depths.

All streets will be milled approximately 2-1/2" so new pavement will be flush with existing gutter line. Deep patch milling areas will be milled an additional 4" for a total depth of 6-1/2". Deep patch milled areas will then be filled with 4" of 25 mm Superpave Asphalt prior to preparing entire street for repaving. A tack coat will then be applied prior to installing 1" of 'D' mix Asphalt Binder Course. An additional tack coat will then be applied prior to installing 1-1/2" Type 1 - 'F' mix (9.5 mm) Surface Course over the entire streets.

Existing damaged curb & gutter and sidewalk marked in orange paint by the City and/or Owner's Representative will be demolished, removed, and replaced. New concrete curb & gutter and driveway aprons will be installed where marked and identified in the field and on the Drawings. New 5' wide concrete sidewalk shall be installed from Harbins Road to Sanjo Street intersection with 1' beauty strip remaining. Existing sidewalk is 4' wide so additional 1 foot to widen from 4' wide to 5' wide will be taken from existing 2' beauty strip. Select new 4' wide (match existing conditions) concrete sidewalk will be installed for damaged sections of sidewalk as marked along the remaining length of McMillan Road.

Existing guardrail along western side of McMillan Road at low point located approximately midway down the road will be removed and replaced with new GADOT guardrail. Select storm structure grate inlet, headwalls, and catch basin tops will be removed and replaced as illustrated on the Drawings.

Handicap crosswalks, gore, and stop bar striping, handicap ramps, and signage at intersection of Church Street / Stanley Road intersection will be changed, removed, and reinstalled as illustrated on the Drawings. Existing concrete island will be removed.

The Centerline of the road shall be built up to create a positive crown in roadway sloping out to edge of pavement and gutter to provide for adequate drainage of the road.

Thermoplastic Double Centerline, Stop Bar, and Crosswalk Striping will be replaced to match existing conditions and changed at Church Street / Stanley Road intersection as illustrated on the Drawings. Traffic access to all streets and private driveways shall remain open at all times. Select existing adjacent driveway aprons shall be replaced as illustrated on the Drawings. All demolished concrete and asphalt are to be removed and hauled off to an approved waste facility.

Contractor shall include in their Base Bid all costs for adjusting any existing manhole tops, water valves, or other utilities and for all materials needed to raise any tops, valves, or other covers flush with finished surface of road or sidewalk to complete the scope of work as described by the Contract Documents and Drawings.

One lane of traffic and access to residential driveways must be maintained at all times. Traffic Safety devices such as signage, barricades, etc., and the protection of the public-at-large, and the Contractor's personnel is part of this contract and is the Contractor's sole responsibility.

The Contractor will have One-Hundred Twenty (120) consecutive calendar days from the "Notice to Proceed" to finish and complete the project. Notice to Proceed will be issued during the Pre-Construction meeting. All required paperwork such as Performance and Payment bonds for 100% of

the Contract amount which will be submitted to the City along with a Schedule of Values (Unit Prices), Certificate of Insurance, Contractor's Security and Immigration Affidavit, a list of Subcontractors to be used on the project and Subcontractor's Security and Immigration Affidavits shall be provided to the City at City Hall located on Harbins Road, in Dacula, Georgia before construction begins. The City of Dacula will charge the Contractor Five-Hundred Dollars and no cents (\$500.00) per day for liquidated damages for every day past the completion of the Contract.

All disturbed existing grass areas are to be permanently stabilized with Sod grassing in kind or Bermuda. Contractor shall water thoroughly as required to keep Sod from dying.

All materials and appurtenances required to complete this Scope of Work is the responsibility of the Contractor and shall be provided in his overall Bid. The Contractor must be an approved Contractor with the City of Dacula and/or Gwinnett County. Contractor with winning Bid is required to submit a schedule of values at the Pre-construction meeting.

Bidder will prepare Asphalt prices for bid based on the current GDOT Asphalt Cement Price Index listed at the time of bid opening. The successful Contractor's pay request will list the current GDOT Asphalt Cement Price Index at the time of purchase. The difference in price between the GDOT Asphalt Cement Price Index at bid and at purchase will either be a change order to the Contractor or a Credit to the Owner. The GDOT Asphalt Cement Price Index is in accordance with Special Provision 109 (dated 2008), Section 400.5.01 Adjustments, the asphalt price index for the month of the Letting posted on the Georgia Department of Transportation Website.

Additional items within Scope of Work

- A. Contractor and subcontractors must make a site visit to determine the exact nature and scope of the work to be done. Contractor is responsible for hauling off all demolition materials (existing pipe, structures, tops, asphalt, etc.) to a State approved disposal facility at no additional cost to the Owner. Contractor shall tie in and feather new asphalt into existing asphalt so that there is a smooth transition.
- B. If any unforeseen sub-grade conditions arise, then the Contractor shall immediately notify the Owner and/or Owner's representative before proceeding with any work to determine the course of action. The Contractor shall have a Geotechnical Engineer (who will be selected by the Contractor and approved and paid for by the Owner) qualify and quantify the areas and determine the method of sub-grade repair in coordination with the Owner and/or Owner's Representative on a case-by-case basis.
- C. The limits of work for this project are limited to that area within right-of-way of City of Dacula and easement area acquired on private property in order to perform the sidewalk and/or storm replacement as described in the Contract Documents. Contractor shall minimize disturbance to private property to as little as possible to complete the scope of work for this project.
- D. Contractor is responsible to locate horizontally and vertically all existing utilities within limits of disturbance and protect throughout duration of project. Utilities present

include water, gas, electrical, CATV, AT&T, etc., but may not be limited to these within the limits of disturbance.

- E. Contractor shall visit the Site to determine if any built items need to be removed, reinstalled, or replaced to complete scope of work (i.e., existing fencing). This shall be included in Contractor's overall Bid.
- F. All earthwork quantities for fine grading, deep patch milling, driveway apron, sidewalk, and storm replacement/repair shall be included in the Contractor's Lump Sum Bid and are the responsibility of the Contractor to haul-in or haul-off at no additional cost to the owner in order to complete the scope of work.
- G. Contractor shall have a Site Superintendent on-site at all times while work is in progress to monitor, direct, and control construction activities. Superintendent in-charge shall be available to City, Engineer, and adjacent property owners to answer or direct questions concerning the project.
- H. Additional work includes removing soils around each existing storm catch basin where sidewalk is being replaced; making sure storm catch basin is watertight and adding watertight grout to inside and outside of structure where necessary; then recompacting soils around all storm catch basins before installing new sidewalk sections. Concrete paved inverts shall also be installed for all storm structures located within the right-of-way of McMillan Road.
- I. All areas of sidewalk replacement where existing sidewalk is raised may require tree removal and/or root cutting within the right-of-way to prevent reoccurrence of lifted sidewalk sections and shall be included in Contractor's Lump sum Bid.

1.3 MEASUREMENT AND PAYMENT

- A. Furnish unit prices with quantity breakdowns of all items of construction per Section 00 100, Instruction for Bidders and Section 00 300, Bid Proposal Form.
- B. Furnish unit prices with quantity breakdowns of all items for the Erosion Control Maintenance of the project site.
- C. Contractor will note that any quantities called out in the Scope of Work, Bid Documents, and/or Performance Specification are approximate. Contractor shall calculate and verify his own quantities used to formulate his bid. Contractor shall verify all lengths of roadways and determine all quantities required to complete the asphalt repaving work.

PART 2 - PRODUCTS – N/A

PART 3 – EXECUTION – N/A

3.1 PAVING

- A. City of Dacula's Engineer or designated representative shall have access at all times to all parts of the material producing plants for checking the mixing operations and materials and the adequacy of the equipment in use.
- B. The Contractor is responsible for maintaining the existing pavement alignments, grades, elevations and cross sections as represented by existing roadway conditions.
- C. Submittals shall be in accordance with the Department of Transportation, State of Georgia, Standard Specifications, Construction of Roads and Bridges and shall include aggregate source, gradation, soundness loss, percentage of wear, and other tests required by the DOT.
- D. Contractor shall submit a Job-Mix Formula per the requirements of the Department of Transportation, State of Georgia, Standard Specifications, Construction of Roads and Bridges. Paving specifications as described below in Part 3.1 item J shall be used.
- E. Paving equipment, weather limitations, Job-Mix Formula, mixing, construction methods, compaction, finishing, tolerances, and protection shall conform to the requirements of the appropriate sections of the Department of Transportation, State of Georgia, Standard Specifications, Construction of Roads and Bridges for the type of materials specified.
- F. Contractor to ensure that stormwater will not pond in roadway, driveways, or on adjacent shoulders or landscaped areas.
- G. After demolition and removal of the existing pavement and base materials, if required, the earth sub-grade shall be proof-rolled in the presence of the Owner and/or Owner's representative to determine the stability and adequacy of the earth base before proceeding with any repaving operations. The earth sub-grade and the GAB base are to be proof-rolled separately. Sections of earth sub-grade and/or GAB base failing to pass the respective proof-roll test shall be replaced and/or re-compacted and may require testing by a Geotechnical Engineer if requested by the Owner or the Owner's Representative, only if required.

Proof-rolling (if required):

1. After demolition operations, the Project area shall be proof-rolled in the presence of the Owner's Representative. A Geotechnical Engineer will be selected by the Contractor and approved by the Owner for this project and paid by the Contractor to perform geotechnical and materials testing services for the project if required.
2. Proof-rolling shall consist of a minimum of four (4) complete overlapping passes in each of two perpendicular directions with a heavily loaded 18-20 ton dual tandem dump truck.
3. Proof-rolling shall be performed in the presence of the Owner's Representative.

4. Any soft or unstable sub-grade soil conditions observed shall be identified for qualification and quantification by the Geotechnical Engineer.
 5. Any soft or yielding areas shall be thoroughly undercut and replaced with well-compacted structural fill. Areas shall be compacted 95% Standard Proctor with the top twelve (12") inches compacted to 98% Standard Proctor Density or as specified by the Geotechnical Report.
- H. Contractor shall be responsible for providing all equipment necessary to perform proof rolling operations of earth sub-grade, GAB base, and/or existing asphalt, if required.
- I. Transition between new and existing sections at intersection shall be flush and smooth. Any elevation difference shall be made up with additional asphalt surface course material. Centerline of each street shall be built up to create a positive crown in roadway sloping towards curb and gutter.
- J. Placement of Asphaltic Paving Materials shall be as follows:
1. Spread material in a manner which requires the least handling.
 2. Where thickness of finished paving will be 3 inches or less, spread in one layer.
 3. After material has been spread to proper depth, roll until the surface is hard, smooth, unyielding, and true to the thickness and elevations as determined by Owner's Representative.
 4. Roll in at least two (2) directions until no roller marks are visible.
- K. Finished paving smoothness tolerance:
1. No depressions which will retain standing water. Contractor will ensure that stormwater will not pond in roadway, driveways or on adjacent shoulders or landscape areas.
 2. No deviations greater than 1/8 inch in six feet.
- L. All existing utility structures will be adjusted to fit flush with street surface 24 hours after resurfacing is completed in accordance with the City of Dacula Standards.

3.2 MAINTAINING TRAFFIC

- A. Sections of newly finished pavement and patching areas shall be protected from traffic until the traffic will not mar the surfaces or alter the surface textures.
- B. All traffic control and detouring equipment, methods and techniques shall conform to the latest edition of the M.U.T.C.D. and all supplements thereto.

- C. Maintain one (1) lane (12' wide minimum for school bus access) open at all times.
- D. Maintain local traffic access to all streets, all intersections and all private driveways during construction period and at all times. Contractor shall not perform any work that will impact the flow of traffic without approval of Owner's Representative.
- E. Contractor shall take necessary precautions to secure the construction sites to maintain a safe environment for the public.
- F. Contractor, vendors and all sub-contractors shall observe speed limits at all times.

3.3 EROSION CONTROL

- A. Install and maintain a comprehensive system of Soil Erosion Control measures throughout the duration of the projects in conformity with the "Manual for Erosion and Sediment Control in Georgia", 6th Edition, 2014 by the Georgia Soil and Water Conservation Commission and any supplements thereto.
- B. Contractor shall contain all soil erosion from the existing construction areas. Erosion control measures are required for any disturbed areas outside of edge-of-pavement limits such as regraded ditch work, culvert replacement, and storm sewer system installation.
- C. Erosion control includes, but is not limited to Rip Rap, Erosion Control Matting, Temporary and Permanent Grassing. Other BMP's may include Temporary Sediment Traps "F" (w/ filter fabric) and "P" (pigs-in-blanket), and Haybale & Rock Check dams. Temporary Grassing and Permanent Grassing is required where Contractor disturbs any area outside limits of repaving. Sod shall be replaced in kind where disturbed in property owner's yards.

3.4 CLEAN-UP

- A. Contractor shall remove all debris, rubbish, and excess material from the work sites.
- B. Areas along roadways will be dressed, grassed, and mulched.
- C. All excess material from demolition and/or construction activities will be hauled off and legally disposed of.

3.5 GUARANTEE

- A. Contractor shall guarantee all improvements from material and/or craftsmanship defects for a period of one (1) year from date of final acceptance of Work.

End of Section

SECTION 01 370

APPLICATION FOR PAYMENT

PART 1 - GENERAL

- 1.1 Contractor shall submit Application and Certification for Payment in format **similar** to that of the AIA Document G702 and the AIA Document G703, Continuation Sheet. (Example formats are hereby made a part of these documents. (Exhibits follow)
- 1.2 Contractor shall submit weekly Wage Hour Payrolls and Section 3 Monthly Reports in accordance with Davis-Bacon requirements and any other paperwork required by CDBG. Once the City receives these documents and approval of same, and submitted Application for Payment, then the City will remit payment to Contractor within thirty (30) days. See Appendix for Wage Hour Payroll Form and Section 3 Monthly Report Form.
- 1.3 The Contractor shall submit weekly for each week in which any contract work is performed a copy of all payrolls to HUD or its designee if the agency is a party to the contract. The payrolls submitted shall set out accurately and completely all of the information required to be maintained under 29 CFR 5.5 (a)(3)(i).
- 1.4 Each payroll submitted shall be accompanied by a "Statement of Compliance", signed by the Contractor or Subcontractor or his or her agent who pays or supervised the payment of the persons employed under the contract and shall certify the following:
 - (1) That the payroll for the payroll period contains the information required to be maintained under 29 CFR 5.5 (a)(3)(i) and that such information is correct and complete;
 - (2) That each laborer or mechanic (including helper, apprentices, and trainee) employed on the contract during the payroll period has been paid the fully weekly wages earned, without rebate either directly or indirectly, and that no deductions have been made either directly or indirectly from the full wages earned, other than permissible deductions as set forth in 29 CFR Part 3

The weekly submission of a properly executed certification set forth on the reverse side of Optional Form WH-347 shall satisfy the requirement for the submission of the "Statement of Compliance" required by subparagraph A.3.(ii)(b).

- 1.5 If the Contractor or Subcontractor fails to submit the required records or to make them available, HUD or its designee may, after written notice to the Contractor, Sponsor, Applicant, or Owner, take such action as may be necessary to cause the suspension of any further payment, advance, or guarantee of funds. Failure to submit the required records upon request may be grounds for debarment action pursuant to 29 CFR 5.12.

PART 2 - PRODUCTS – N/A

PART 3 - EXECUTION – N/A

End of Section

APPLICATION AND CERTIFICATE FOR PAYMENT

TO OWNER:

PROJECT:

APPLICATION NO.:

Distribution to:

PERIOD TO:

OWNER

PROJECT NOS.:

ARCHITECT

FROM CONTRACTOR:

VIA ENGINEER:

CONTRACT DATE:

CONTRACTOR

ENGINEER

CONTRACT FOR:

CONTRACTOR'S APPLICATION FOR PAYMENT

Application is made for payment, as shown below, in connection with the Contract.

1. ORIGINAL CONTRACT SUM \$ _____
2. Net change by Change Orders \$ _____
3. CONTRACT SUM TO DATE (Line 1 ± 2) \$ _____
4. TOTAL COMPLETED & STORED TO DATE \$ _____
(Column G on G703)
5. RETAINAGE:
 - a. _____% of Completed Work \$ _____
(Columns D + E on G703)
 - b. _____% of Stored Material \$ _____
(Column F on G703)
 Total Retainage (Line 5a + 5b or
Total in Column I of G703) \$ _____
6. TOTAL EARNED LESS RETAINAGE \$ _____
(Line 4 less Line 5 Total)
7. LESS PREVIOUS CERTIFICATES FOR PAYMENT
(Line 6 from prior Certificate) \$ _____
8. CURRENT PAYMENT DUE \$
9. BALANCE TO FINISH, INCLUDING RETAINAGE
(Line 3 less Line 6) \$ _____

CHANGE ORDER SUMMARY	ADDITIONS	DEDUCTIONS
Total changes approved in previous months by Owner		
Total approved this Month		
TOTALS		
NET CHANGES by Change Order		

The undersigned Contractor certifies that to the best of the Contractor's knowledge, information and belief the Work covered by this Application for Payment has been completed in accordance with the Contract Documents, that all amounts have been paid by the Contractor for Work for which previous Certificates for Payment were issued and payments received from the Owner, and that current payment shown herein is now due.

CONTRACTOR:

By: _____ Date: _____

State of:

County of:

Subscribed and sworn to before
me this _____ day of _____

Notary Public:

My Commission expires: _____

ENGINEER'S CERTIFICATE FOR PAYMENT

In accordance with the Contract Documents, based on on-site observations and the data comprising this application, the Engineer certifies to the Owner that to the best of the Engineer's knowledge, information and belief the Work has progressed as indicated, the quality of the Work is in accordance with the Contract Documents, and the Contractor is entitled to payment of the AMOUNT CERTIFIED.

AMOUNT CERTIFIED \$ _____

(Attach explanation if amount certified differs from the amount applied for. Initial all figures on this Application and on the Continuation Sheet that are changed to conform to the amount certified.)

ENGINEER:

By: _____ Date: _____

This Certificate is not negotiable. The AMOUNT CERTIFIED is payable only to the Contractor named herein. Issuance, payment and acceptance of payment are without prejudice to any rights of the Owner or Contractor under this Contract.

CONTINUATION SHEET

(Instructions on reverse side)

PAGE OF PAGES

APPLICATION AND CERTIFICATE FOR PAYMENT,

containing Contractor's signed Certification, is attached.

In tabulations below, amounts are stated to the nearest dollar.

Use Column I on Contracts where variable retainage for line items may apply.

APPLICATION NO.:

APPLICATION DATE:

PERIOD TO:

ENGINEER' PROJECT NO.:

A ITEM NO.	B DESCRIPTION OF WORK	C SCHEDULED VALUE	D E WORK COMPLETED		F MATERIALS PRESENTLY STORED (NOT IN D OR E)	G TOTAL COMPLETED AND STORED TO DATE (D+E+F)		H BALANCE TO FINISH (C - G)	I RETAINAGE (IF VARIABLE) RATE
			FROM PREVIOUS APPLICATION (D + E)	THIS PERIOD		% (G ÷ C)			

SECTION 01 400

QUALITY CONTROL

PART 1 - GENERAL

1.1 ON SITE OBSERVATIONS

- A. All work and materials shall be subject to review by Owner's Representative and Owner.
- B. Contractor shall fully cooperate and shall furnish all reasonable facilities for the inspections of all parts of the work during the entire construction period.

1.2 TESTING SERVICES

- A. All materials upon which the strength and durability of the work may depend, shall be subject to inspection and testing to establish conformance with City of Dacula, Gwinnett County D.O.T. and Georgia D.O.T. Standards. Contractor shall submit Asphalt Pavement Job Mix Formulas to Owner's Representative for review prior to installation of paving courses.
- B. A Geotechnical Engineer will be selected by the Contractor and approved by the Owner and paid by the Owner, to perform geotechnical and materials testing services for the project. The Contractor will retain the services of the Geotechnical Engineer, only if required. Subgrade operations are not intended to be part of the scope of this project.
- C. It is the responsibility of the Contractor to implement the services of the testing company by ordering those services at the appropriate time in the work, as described below, if required. The Contractor must provide at least 24 hours notice to the testing company for required testing work. Failure to provide adequate notification may result in the requirement for more complex after-the-fact testing, for which the Contractor will be liable.
- D. Testing required under Paragraphs 1.3 A and 1.3 B are to be coordinated by and paid for by the Owner, to be witnessed by the appropriate local inspection agencies as well as by Owner's Representative. The Contractor will secure and maintain evidence of having completed and obtained successful results for those tests, to be transmitted to the Owner and Owner's Representative no later than twenty-four (24) hours by handwritten draft, faxed or emailed; and fifteen (15) days for each report following testing.

1.3 SUMMARY OF REQUIRED NOTIFICATIONS

- A. Contractor's Geotechnical Engineer shall monitor subgrade demolition/preparation and shall observe all compaction, proof rolling, paving operations, and concrete pouring for curb & gutter, only if required. Contractor shall notify Owner and Owner's Representative at least 24 hours in advance of any proof rolling, paving and/or concrete pouring operations.
- B. Proof rolling, if required by Owner:
1. After milling operations, a portion of the Project area shall be proof rolled as directed by the Owner. This shall be done for portions indicated by the Owner and for all other subgrade issues if they arise. If problems are encountered, it will be the Contractor's responsibility to call in the Contractor's Geotechnical Engineer.
 2. Proof rolling shall consist of a minimum of four (4) complete overlapping passes in each of two perpendicular directions with a heavily loaded 18-20 ton dual tandem dump truck.
 3. Proofrolling shall be performed in the presence of the Owner and Owner's Representative.
 4. Any soft or unstable sub-grade soil conditions observed shall be identified for qualification and quantification by the Geotechnical Engineer.
 5. Any soft or yielding areas shall be thoroughly undercut and replaced with well-compacted structural fill. Areas shall be compacted 95% Standard Proctor with the top twelve (12") inches compacted to 98% Standard Proctor Density or as specified by the Geotechnical Report.
- C. Material to be placed in a qualified manner as defined by the Contract Documents shall be tested to confirm that the required conditions are met. The testing shall also indicate the type of material observed, the location of the test, the material moisture content, and the current weather. Delivery and compaction of material shall be made during the presence of the testing company's representative and shall be subject to his approval. The inspection by no means absolves the Contractor from responsibility of compaction as specified.
- D. Unless material is covered with finish surfaces (paving) immediately following procedures described in B2 and B3 above, the material shall be observed by Owner's Representative again prior to the placement of those finished surfaces. The purpose of this final review is to preclude deterioration of the required conditions from continuing construction, water, or similar causes.

1.4 CODE COMPLIANCE TESTING

- A. Inspections and tests required by codes or legal ordinances, or by plan approval authority, shall be the responsibility of the Contractor, unless otherwise provided in the Contract Documents.

22-0217

QUALITY CONTROL

01 400-3

1.5 CONTRACTOR'S CONVENIENCE TESTING

- A. Inspection or testing performed exclusively for the Contractor's convenience shall be the sole responsibility of the Contractor.

End of Section

SECTION 01 500

CONSTRUCTION FACILITIES AND TEMPORARY CONTROLS

PART 1 - GENERAL

1. SCOPE

- A. Construction facilities and temporary controls required for this work to be provided by Contractor, include, but are not necessarily limited to:
1. Traffic control signs, barrels, barricades where needed.
 2. Parking of construction equipment and storage of materials.
 3. Parking of construction personnel vehicles.

2. PROTECTION

- A. Use all means necessary to maintain construction facilities and temporary controls in proper and safe conditions throughout progress of work.

3. REPLACEMENTS

- A. In event of loss or damage, Contractor shall immediately make all repairs and replacements necessary to construction facilities and temporary controls to Engineer's satisfaction at no additional cost to Owner.

4. UTILITY HOOKUP

- A. All fees for temporary utility tie-ins, if required will be Contractor's responsibility.

PART 2 - PRODUCTS

1. CONTRACTOR'S STAGING AREA

- A. The location of construction equipment and materials storage shall be determined at the pre-construction conference. Contractor shall confine his storage therein and take necessary precautions to protect materials from all forms of damage and theft as a part of this work.

2. TEMPORARY UTILITIES

- A. Contractor shall furnish water, gas, electricity, and telephone service as required during construction and extend temporary service lines to construction areas for use of all subcontractors and Owner's forces, if required.
- B. Temporary Water

1. Provide ample supply of potable water for all purposes of construction at access points convenient to personnel, if required.
2. Provide sufficient heavy-duty hose or PVC pipe to carry water to every required part of construction and allow use of water facilities to subcontractors engaged on work.

C. Temporary Electricity (*For Construction Trailer - if required*)

1. All temporary electrical facilities shall be constructed and maintained in accordance with the Division of Industrial Safety "Electrical Safety Orders" (ESO), the Public Utilities Commission "Rules for Overhead Line Construction" (G.O. 95). Materials, devices, and equipment used for these facilities shall be in good and safe condition but need not be new.
2. Installation of lighting and safety lights shall be in accordance with local, State and Federal applicable codes.
3. Run a copper ground wire, sized in accordance with NEC, in conduit run, and bond to all steel parts, using clamps acceptable to the NEC.
4. Any attachment of conduit to wood structure shall be by means of bolts or lag screws in shear. All supports shall be capable of supporting four times actual load.
5. Contractor is required to make application for temporary electric service and pay for costs for electric energy used during the course of construction and until final acceptance of work by Owner.

D. Telephone (*For Construction Trailer - if required*)

1. Contractor shall maintain telephone in field office for use of Engineer and Owner. All expenses shall be paid for by Contractor.
2. Contractor shall provide and pay for the telephone installation and service in the field office. Service shall be maintained for duration of project operations under this contract. Contractor shall provide 110 dB outside gongs or horns so that telephones may be heard throughout construction site, or contractor shall provide and install an electronic telephone answering machine.
3. Contractor shall provide and install an electric fax machine with a dedicated line for 24-Hour service within the temporary field office.

3. SANITARY FACILITIES

- A. Provide proper, adequate, sanitary facilities for use of all workers employed on project, in accordance with State and Local Health Departments.

4. TEMPORARY CONSTRUCTION, EQUIPMENT, AND PROTECTION

- A. Provide, maintain, and remove upon completion of work, all temporary equipment, barricades, lights, and all other protective structures or devices necessary for safety of workers and public property as required to complete all work of this contract.

- B. Provide all necessary protection and all barricades conforming to the standards of O.S.H.A. and requirements of Gwinnett County and City of Dacula.
- C. Contractor shall provide all measures necessary to protect equipment and materials at his own expense.
- D. Protect all workers and equipment from power lines and maintain safe distances and protective devices as required by Industrial Safety Commission.
- E. All temporary construction and equipment shall conform to all regulations, ordinances, laws and other requirements of City, County, State and other authorities having jurisdiction, including owner's and contractor's insurance companies, with regards to safety precautions, operation, and fire hazard.
- F. Protect work and materials to be used on project including materials which have had their title transferred to the Owner, from damage or loss due to elements, theft, vandalism, malicious mischief, or other causes. Contractor shall be held responsible for such damages or losses which he shall remedy at his expense.

5. PARKING OF VEHICLES

- A. Contractor shall assume all responsibility for parking of his equipment, vehicles, and his subcontractor's vehicles. "Job site parking" means an area or areas within the bounds of the property or other authorized areas to be used for parking for vehicles associated with this project. Such areas shall be designated at the preconstruction meeting.

PART 3 - EXECUTION

1. MAINTENANCE AND REMOVAL OF FACILITIES

- A. Maintain all construction facilities and temporary controls as long as needed for safe and proper completion of work.
- B. Remove all such temporary facilities and controls as rapidly as progress of work will permit or as directed by Owner, but prior to final completion.

End of Section

SECTION 01 630

PRIOR APPROVALS AND SUBSTITUTIONS

PART 1 - GENERAL

1. PRODUCTS

- A. Products are specified by ASTM and/or other reference standard, and/or by manufacturer's name and model number or trade name. When specified only by reference standard, Contractor may select any product meeting this standard by any manufacturer. When several products or manufacturers are specified as being equally acceptable, Contractor shall have the option of choosing among those names. When one manufacturer's specific product is specified and other manufacturers are listed as being acceptable suppliers, the other manufacturer's products must have the same basic properties as the specific product mentioned. When specifications indicate "Similar products shall be subject to Engineer's review", this refers to review during bidding only. Otherwise, the following substitution provisions must be observed to use any manufacturer not listed.

2. REQUESTS FOR PRIOR APPROVAL

- A. During bidding, the Engineer shall consider written requests for prior approval received at least ten (10) calendar days prior to bid date. Requests received after that time shall not be considered. If proposed prior approval is accepted by Engineer and approved by Owner, such acceptance shall be set forth in an addendum. Bidders shall not rely upon accepted prior approvals made in any other manner.

3. SUBSTITUTIONS

- A. After receipt of Bids and prior to award of Contract, substitutions may be negotiated. However, Contractor shall be required to provide a substitution form for any change to the original bid documents before it will be incorporated into the contract documents.
- B. After the date of the Contract, Engineer may consider formal requests from Contractor for substitution of products in lieu of those specified. Requests shall be submitted in accordance with the preceding requirements. One or more of the following conditions must also be documented as reason for substitution.
1. The substitution is required for compliance with code requirements.
 2. The substitution is required because of the unavailability of the specified product.

3. The substitution is required since new information discloses the specified products will not perform properly or fit into the designated space.
 4. The substitution is required since the manufacturer or fabricator refuses to certify or guarantee performance of the specified product as required.
 5. The substitution is required since it is clear, in the judgment of the Engineer, that a substitution would be substantially in Owner's best interests in terms of cost, time and/or other considerations.
- C. With each request for substitution Contractor shall include the following:
1. Complete data substantiating compliance of proposed substitution with contract documents including:
 - a. Product identification, including manufacturer's name and address.
 - b. Manufacturer's literature, including product description, performance and test data, and reference standards.
 - c. Name and address of similar projects on which product was used and date of installation.
 2. Itemized comparison of proposed substitution with product or method specified, noting any variance from the specified product which may result in inferior appearance, performance, or installation complication.
 3. Information relating to changes in construction schedule.
 4. For requests submitted after bids are received, accurate cost data on proposed substitution in comparison with product or method specified, including any adjustment to the contract sum that will be provided if the substitution is accepted.
- D. In submitting requests for substitution, Contractor shall make the following personal representations:
1. Contractor has investigated proposed product and has determined that it is equal or superior in all respects to the specified product.
 2. Contractor will provide an equal or better guarantee for proposed substitution as compared to the product specified.
 3. Contractor will coordinate installation of accepted proposed substitution into the project, making any such changes as may be required for the project to be completed in accordance with the Contract Documents.
 4. Contractor waives all claims for additional costs related to proposed substitution which became apparent during or following substitution submittal process.
 5. Cost comparison data is complete and includes all related costs under the contract, but does not include:
 - a. Cost under separate contracts.
 - b. Engineer's/Consultant's redesign fee.
 6. The proposed substitution satisfies Code Official's interpretations of all applicable codes.
- E. Substitutions shall not be considered if:

1. They are indicated or implied on shop drawings or product data submittals without a formal request submitted in accordance with this Article.
2. Acceptance will require substantial revision of contract documents.

REQUEST FOR PRIOR APPROVAL

PROJECT: _____ DATE SUBMITTED: _____

CONTRACTOR: _____ BID DATE: _____

SUBCONTRACTOR: _____ SUPPLIER: _____

SPEC SECTION: _____ PARAGRAPH: _____ TITLE: _____

<u>PRODUCT SPECIFIED</u>	<u>PAGE NO.</u>	<u>PRIOR APPROVAL PRODUCT</u>
1. _____	_____	_____
2. _____	_____	_____
1. The following required information is attached:
 - A. Product identification manufacturer's name, address, telephone number.
 - B. Manufacturer's literature, performance/test data, reference standard.
 - C. Name/address of similar projects where product has been used and Date of Application.

2. Comparison of proposed substitute product with specified product:
 - A. Differences: _____
 - B. Effect on dimensions or other trades: _____

3. Comments: _____

- BY : _____

REQUEST FOR SUBSTITUTION AFTER BID

PROJECT: _____ DATE SUBMITTED: _____

CONTRACTOR: _____ BID DATE: _____

SUBCONTRACTOR: _____ SUPPLIER: _____

SPEC SECTION: _____ PARAGRAPH: _____ TITLE: _____

1. The following required information is attached:
 - A. Product identification, manufacturer's name, address, telephone number
 - B. Manufacturer's literature, performance/test data, reference standard
 - C. Name/address of similar projects where product has been used and Date of Application

2. Comparison of proposed substitute product with specified product:
 - A. Differences: _____

 - B. Effect on dimensions and trades: _____

3. Data related to changes in construction schedule:

4. Accurate cost data on proposed substitution in comparison with product specified:

5. Reason for request for substitution: (Check One)
 - 1) Specified product will not meet code.
 - 2) Specified product unavailable for purchase.
 - 3) Specified product will not perform or fit as required.
 - 4) Manufacturer will not provide required certification or guarantee for specified product.
 - 5) Substitution is clearly in Owner's best interest in terms of cost or schedule.
 - 6) Substitution is proposed as a convenience to the Contractor, and the Contractor agrees to compensate the Architect for time involved in reviewing and processing the proposed substitution.

End of Section

SECTION 01 700

CONTRACT CLOSE-OUT

PART 1 - GENERAL

1. CLOSE-OUT TIMING

- A. Owner's Representative shall issue the Certificate of Substantial Completion when he has determined that the work or a designated portion thereof is substantially complete. Contractor shall then prepare, assemble, and transmit the items as listed in Section 1.2 below to Owner's Representative for review and transmittal to Owner. Unless additional quantities are specified elsewhere, submit all items in duplicate.
- B. As-built documents and other close-out requirements shall be submitted (or performed) and accepted by Owner's Representative prior to date of final completion. All close-out documents shall be submitted to Owner's Representative simultaneously. Piece meal delivery of separate elements of the documents will not be acceptable and will be returned to Contractor.
- C. All close out requirements must be complete before submittal of final Application for Payment, including completion of unfinished work.

2. PUNCH LIST

- A. When the project is substantially complete Contractor shall notify Owner's Representative in writing at least five (5) days before the date of request for punch list inspection. Contractor shall arrange for the presence of all subcontractors whose work is involved, if required by Owner's Representative.
 1. Owner and/or Owner's Representative shall prepare a "Punch List" as a convenience to Contractor for items not completed and work not meeting the requirements of the Contract Documents. The "Punch List" is not to be construed to be a final or complete listing of project requirements but is intended only to assist in the completion of the project. Contractor shall make a diligent effort to complete all work in conformance with the requirements of the Contract Documents before requesting a "Punch List".
 2. Correction of items noted on the "Punch List" does not relieve Contractor from conforming to all requirements of the Contract Documents.
- B. Contractor shall furnish three copies of the following:
 1. Consent of Surety for final payment.
 2. Final application for payment.
 3. Contractor's Statutory Affidavit ensuring no liens.
 4. Subcontractor Statutory Affidavits ensuring no liens.
 5. Certificate of Substantial Completion

C. Warranties

1. Contractor shall warrant all work executed by his forces and his subcontractors under this contract, and any additional modifications and change orders, to be absolutely free of all defects of workmanship and materials for a period of one year beginning on date of Substantial Completion. Contractor shall repair all such defects, resulting damages and repair any damage to other work caused by subsequent repair work to Owner's and Owner's Representatives' satisfaction no later than 30 days following written notification by Owner that remedial repairs are required.
2. At the end of the one (1) year warranty period, Contractor shall inspect the project with Owner for deficiencies. At that time, a correction list shall be prepared by Owner and Contractor shall make the necessary repairs and corrections immediately and as directed by Owner.
3. Contractor shall provide additional guarantees (in excess of one year) where specifically required by pertinent specification sections.

3. FINAL CLEANING

- A. Prior to the Date of Substantial Completion, remove all debris, excess dirt, etc., for all portions of job site.
- B. Final Inspection
 1. When the work is completed in accordance with the Contract Documents and the requirements of Paragraph A above and General and Supplemental Conditions have been satisfied, Contractor shall notify Owner's Representative, in writing, that the work shall be ready for final inspection on a definite date which shall be stated in such notice. The notice shall be forwarded to Owner through Owner's Representative, who will attach his endorsement as to whether or not he concurs in Contractor's statement that the work will be ready for final inspection on the established date. Such endorsement shall not relieve Contractor of his responsibility in this matter.
 2. Final inspection will be made by Owner and/or Owner's Representative when Contractor deems that the work has been completed in accordance with the Contract Documents and when he has requested a final inspection be made as outlined above.

End of Section

PROJECT: "CDBG Project for McMillan Road Paving, Drainage, and Sidewalk
Improvements"

LOCATION: McMillan Road in Dacula, GA

OWNER: City of Dacula, Georgia

We _____, Contractor
(Company name)

for the above referenced project, do hereby warrant that all labor and materials furnished, and work performed by this company are in accordance with the Contract Documents and authorized modifications thereto, and will be free from defects due to defective materials or workmanship for a period of one (1) year from Date of Substantial Completion. This warranty commences at 12:00 noon on _____ and will expire at 12:00 noon on _____. Should any defect develop during the warranty period commencement date due to improper materials, workmanship, or arrangement, the same shall, upon written notice by Owner, be made good by the undersigned at no expense to Owner.

Nothing in the above shall be deemed to apply to work which has been abused or neglected by the Owner.

DATE: _____ FOR: _____
(Company Name)

BY:

TITLE:

PROJECT: "CDBG Project for McMillan Road Paving, Drainage, and Sidewalk Improvements"

LOCATION: McMillan Road in Dacula, GA

OWNER: City of Dacula, Georgia

We _____, Contractor
(Company name)
for _____, as described in Specification Section (s) _____
(List Trade)

do hereby warrant that all labor and materials furnished, and work performed in conjunction with the above referenced project are in accordance with the Contract Documents and authorized modifications thereto and will be free from defects due to defective materials or workmanship for a period of one year from Date of Substantial Completion.

This warranty commences at 12:00 noon on _____ and will expire at 12:00 noon on _____. Should any defect develop during the warranty period commencement date due to improper materials, workmanship, or arrangement, the same shall, upon written notice by Owner, be made good by the undersigned at no expense to Owner.

Nothing in the above shall be deemed to apply to work which has been abused or neglected by the Owner.

DATE: _____ FOR: _____
(Company Name)

BY: _____

TITLE: _____

STATUTORY AFFIDAVIT

TO: CITY OF DACULA
Dacula, Georgia

Contract entered into the _____ day of _____, 2024, between the above-mentioned parties for the "CDBG Project for McMillan Road Paving, Drainage, and Sidewalk Improvements" in the City of Dacula, Georgia as represented by the Contract Documents for this project dated May 24, 2024.

KNOW ALL MEN BY THESE PRESENTS:

1. The undersigned hereby certifies that all work required under the above contract has been performed in accordance with the terms thereof, that all material men, subcontractor, mechanics, and laborers have been paid and satisfied in full, and that there are no outstanding claims of any character (including disputed claims or any claims which Contractor has or will assert and defend) arising out of the performance of the Contract which have not been paid and satisfied in full except as listed herein below: _____

2. The undersigned further certifies that to the best of his knowledge and belief there are no unsatisfied claims for damages resulting from injury or death to any employees, subcontractors, or the public at large arising out of the performance of the contract, or any suits or claims for any other damage of any kind, nature, or description which might constitute a lien upon the property of Owner.
3. The undersigned makes this affidavit for the purpose of receiving final payment in full settlement of all claims against Owner arising under or by virtue of the Contract, an acceptance of such payment is acknowledged as a release of Owner from any and all claims arising under or by virtue of the Contract.

Signed this _____ day of _____, 2024.

(Signature)

(Title)

(Firm)

COUNTY OF _____ STATE OF _____ Personally before me, the undersigned authority, appeared _____ who is known to me to be an official of the firm of _____. Who, after being duly sworn, stated on his oath that he had read the above statement and that the same is true and correct.

(Notary Public)

My commission expires

STATUTORY AFFIDAVIT

TO: CITY OF DACULA
Dacula, Georgia

Contract entered into the _____ day of _____, 2024, between the above mentioned parties for the "CDBG Project for McMillan Road Paving, Drainage, and Sidewalk Improvements" in the City of Dacula, Georgia as represented by the Contract Documents for this project dated May 24, 2024.

KNOW ALL MEN BY THESE PRESENTS:

1. The undersigned hereby certifies that all work required under the above contract has been performed in accordance with the terms thereof, that all Subcontractor's material men, mechanics, and laborers have been paid and satisfied in full, and that there are no outstanding claims of any character (including disputed claims or any claims which Subcontractor has or will assert and defend) arising out of the performance of the Contract which have not been paid and satisfied in full except as listed herein below: _____

2. The undersigned further certifies that to the best of his knowledge and belief there are no unsatisfied claims for damages resulting from injury or death to any of the Subcontractor's employees or the public at large arising out of the performance of the contract, or any suits or claims for any other damage of any kind, nature, or description which might constitute a lien upon the property of Owner.
3. The undersigned makes this affidavit for the purpose of receiving final payment in full settlement of all claims against Owner arising under or by virtue of the Contract, an acceptance of such payment is acknowledged as a release of Owner from any and all claims arising under or by virtue of the Contract.

Signed this _____ day of _____, 2024.

(Signature)

(Title)

(Firm)

COUNTY OF _____ STATE OF _____ Personally before me, the undersigned authority, appeared _____ who is known to me to be an official of the firm of _____. Who, after being duly sworn, stated on his oath that he had read the above statement and that the same is true and correct.

My commission expires

(Notary Public)

SECTION 01 743

GEORGIA SECURITY AND IMMIGRATION AFFIDAVIT

PART 1- GENERAL

- 1.1 The Contractor Affidavit and Agreement example is attached. The Contractor is required to state affirmatively that the individual, firm or corporation which is contracting with the City of Dacula has registered with and is participating in a federal work authorization program. Place this form on Company Letterhead before verifying compliance with federal work authorization program. Upon execution the completed forms shall be returned to the Owner's Representative before entering into a Contract.

- 1.2 The Subcontractor Affidavit and Agreement example is attached. The Contractor is required to obtain affirmations from the individuals, firms or corporations which are participating as subcontractors in this Contract with the City of Dacula. These Subcontractors must verify that they are registered with and are participating in a federal work authorization program. Place this form on Company Letterhead before verifying compliance with federal work authorization program. Upon execution the completed forms shall be returned along with the Contractor's Affidavit referenced in 1.1 above to the Owner's Representative before entering into a Contract.

GEORGIA SECURITY AND IMMIGRATION CONTRACTOR AFFIDAVIT

STATE OF GEORGIA
CITY OF DACULA

CONTRACTOR AFFIDAVIT AND AGREEMENT

By executing this affidavit, the undersigned contractor verifies its compliance with O.C.G.A. 13-10-91, stating affirmatively that the individual, firm, or corporation which is contracting with The City of Dacula, Georgia has registered with and is participating in a federal work authorization program* (i.e., any of the electronic verification of work authorization programs operated by the United States Department of Homeland Security or any equivalent federal work authorization program operated by the United States Department of Homeland Security to verify information of newly hired employees, pursuant to the Immigration Reform and Control Act of 1986 (IRCA), P.L. 99-603), in accordance with the applicability provisions and deadlines established in O.C.G.A. § 13-10-91.

The undersigned further agrees that, should it employ or contract with any subcontractor(s) in connection with the physical performance of services pursuant to this contract with The City of Dacula, Georgia, contractor shall secure from such subcontractor(s) similar verification of compliance with O.C.G.A. § 13-10-91 on the Subcontractor Affidavit provided in Rule 300-10-01-.08 or a substantially similar form. Contractor further agrees to maintain records of such compliance and provide a copy of each such verification to The City of Dacula, Georgia at the time the subcontractor(s) is retained to perform such service.

EEV/Basic Pilot Program* User Identification Number

BY: Authorized Officer or Agent
(Contractor Name)

Date

Title of Authorized Officer or Agent of Contractor

Printed Name of Authorized Officer or Agent

SUBSCRIBED AND SWORN
BEFORE ME ON THIS THE
DAY OF _____, 2024.

Notary Public
My Commission Expires:

*As of July 1, 2007, the applicable federal work authorization program is the "EEV/Basic Pilot Program" operated by the U.S. Citizenship and Immigration Services Bureau of the U.S. Department of Homeland Security, in conjunction with the Social Security Administration (SSA).

GEORGIA SECURITY AND IMMIGRATION SUB-CONTRACTOR AFFIDAVIT

STATE OF GEORGIA -
CITY OF DACULA

SUBCONTRACTOR AFFIDAVIT

By executing this affidavit, the undersigned subcontractor verifies its compliance with O.C.G.A. § 13-10-91, stating affirmatively that the individual, firm or corporation which is engaged in the physical performance of services under a contract with _____ (name of contractor) on behalf of The City of Dacula, Georgia has registered with and is participating in a federal work authorization program* (i.e., any of the electronic verification of work authorization programs operated by the United States Department of Homeland Security or any equivalent federal work authorization program operated by the United States of Homeland Security to verify information of newly hired employees, pursuant to the Immigration Reform and Control Act of 1986 (IRCA), P.L. 99-603), in accordance with the applicability provisions and deadlines established in O.C.G.A. § 13-10-91.

EEV/Basic Pilot Program* User Identification Number

BY: Authorized Officer or Agent
(Subcontractor Name)

Date

Title of Authorized Officer or Agent of Subcontractor

Printed Name of Authorized Officer or Agent

SUBSCRIBED AND SWORN
BEFORE ME ON THIS THE
DAY OF _____, 2024.

Notary Public
My Commission Expires:

*As of July 1, 2007 O.C.G.A. § 13-10-91, the applicable federal work authorization program is the "EEV/Basic Pilot Program" operated by the U.S. Citizenship and Immigration Services Bureau of the U.S. Department of Homeland Security, in conjunction with the Social Security Administration (SSA)

SECTION 02 050

DEMOLITION

PART 1 - GENERAL

1.1 SCOPE

- A. Work described in this section includes demolition of existing concrete driveway aprons, curb & gutter, guardrail, sidewalks, storm drainage structures/tops, and asphalt pavement. Asphalt pavement will be removed by milling operations for normal and deep patch milling. Shrubbery and/or trees may be included if they are causing issues with lifted and broken sidewalks. Refer to Section 01 000, Contract Documents, Project Scope & Performance Specification, and Drawings.

1.2 PROJECT CONDITIONS

- A. Traffic
 - 1. Conduct demolition operations and removal of debris to ensure minimum interference with roads, driveways, walks, and other adjacent occupied or used facilities.
 - 2. Do not close or obstruct streets, walks or other occupied or used facilities without permission from the governing authorities and Owner.
 - 3. One (1) lane of traffic on all streets indicated for asphalt repaving must stay open at all times as required by Owner.
- B. Use of explosives will not be permitted.
- C. Promptly repair damages caused to items to remain by demolition operations at no additional cost to Owner (i.e. curb & gutter, utilities, etc.).

1.2 POLLUTION CONTROLS

- A. Use water sprinkling, temporary enclosures, and other suitable methods as necessary to limit the amount of dust and dirt rising and scattering in the air, to the lowest level of air pollution practical for the condition of work. Comply with the governing regulations.

PART 2 - PRODUCTS

2.1 MATERIALS TO BE REUSED

- A. Materials to be disassembled and reused shall be handled and stored in a manner and placed so as to prevent damage.

- B. Damaged materials shall be repaired or replaced at no cost to Owner.

2.2 MATERIALS TO BE REMOVED

- A. Materials to be removed and not reused shall be treated as "waste" and legally disposed of by Contractor. In addition:
 1. Burning of waste on site shall not be permitted.
 2. Waste materials shall become the property of the Contractor and shall be promptly removed from site.
 3. Storage or sale of salvageable items on site shall not be permitted.
 4. Do not store waste in planted areas or any area that can be damaged by storage operations.

PART 3 - EXECUTION

3.1 EXTERIOR DEMOLITION

- A. Coordinate interruption of utility service with utility companies. Obtain required approvals; comply with utility company regulations and building code requirements.
- B. Owner assumes no responsibility for actual condition of existing structures.
- C. Demolish and/or remove asphalt pavement and any below-grade construction interfering with new construction.
- D. Fill all voids below grade caused by demolition of structures, or below-grade construction.
- E. Do not interrupt utility service to existing adjacent occupied facilities except as required and approved by the Public Utility Company and Owner.

3.3 PROTECTION

- A. Protect and prevent damage to existing structures not included as part of demolition per the Project Scope and Performance Specification.

End of Section

SECTION 02 200

EARTHWORK

PART 1 - GENERAL

1.1 SCOPE

- A. Earthwork and fill operations may be required for any driveway apron, curb & gutter, sidewalk replacement, shoulder backfill and/or cut, and asphalt pavement subgrade issues that may arise or as indicated in Section 01 000, Project Scope & Performance Specification and on Construction Drawings are part of the scope of the project. All other earthwork and fill operations underneath pavement is only required if other subgrade issues arise during construction. This Earthwork Specification shall be utilized by the Contractor. Furnish all labor, materials, equipment, and incidentals required to perform all excavation, backfill, fill and grading if required for completion of the work.
- B. Notify free underground utility locator service at 1-800-282-7411 prior to any excavations.
- C. Work may include but is not limited to (only if an unforeseen issue arises):
1. Clearing and Grubbing:
 - a) Clearing and Earthwork equipment operations if required are limited to areas described in the scope of work and/or Performance Specification.
 - b) Do not disturb the existing terrain or existing vegetation outside the designated work area(s).
 - c) All debris from clearing and/or grading operations (cleared vegetative matter, trees, root systems, remnant chipped material, stumps, etc.) shall be removed from the site, unless specifically directed otherwise by the Owner.
 2. Cutting, filling, and backfilling.
 3. Rough and Finish grading to complete the asphalt replacement and repaving operations.
 4. Furnish, place, and compact any additional material necessary to maintain existing grades and drainage patterns of existing roadway.
 5. Excavation, removal, and replacement of unsuitable soil materials as described herein.
 6. Rock removal as described herein.
- D. By submittal of his bid, Contractor certifies that all means, methods, labor, equipment, and materials to complete the satisfactory construction of the Project is included in the contract sum of his bid.

1.2 PROJECT CONDITIONS

- A. Contractor shall visit the site and thoroughly familiarize himself with all existing condition prior to formulating his Bid.
- B. Contractor may, at his own expense and prior to bidding, make any soils or other geotechnical investigations he may deem necessary. Obtain authorization of Owner, prior to commencement of boring or subsurface investigations.
- C. Survey existing grades and lay out grade stakes for if necessary to replace and repave roadway and maintain existing grades and drainage patterns. Utilize a Registered Land Surveyor currently registered to practice land surveying in the State of Georgia.
- D. Upon becoming aware of suspected unsuitable subsurface conditions, promptly notify the Owner and the Owner's Representative to permit verification of the conditions by a Contractor engaged Testing Agency or Contractor's Geotechnical Engineer and follow immediately in writing outlining the nature and extent of the differing conditions. No claim by the Contractor for any additional cost or time for any Earthwork operations of any nature will be allowed, unless the Contractor has so notified the Owner, verbally and in writing, as required above, of such conditions.
- E. Unsuitable materials, including all forms of rock, debris, organic materials, and poor soils, encountered may be redistributed to other areas of the site not to be used in a structural capacity rather than being hauled off site if and only if approved in writing prior to any on-site distribution at the Owner's sole discretion.
- F. Contractor is solely responsible for all earth quantities to render the finished grade elevations of the repaved roadway similar to existing condition with no change in drainage patterns. Any exportation (*i.e.*, "haul-off") of "excess" earth; or importation (*i.e.*, "haul-in") of suitable soil materials or GAB shall be included in the Contract Sum unless provided for otherwise in this Specification or as otherwise directed by the Owner or Owner's Representative.
- G. Contractor is solely responsible to:
 - 1. Survey, establish and protect benchmarks and monuments. If any are disturbed or destroyed, Contractor shall replace in original position using a Georgia Registered Land Surveyor at no additional cost to Owner.
 - 2. Protect areas outside limits of construction from encroachment by construction personnel or equipment regardless of property ownership. Contractor shall erect wooden post and orange safety fencing warning signs and other protective measures and warn the public of ongoing construction activities at limits of and a reasonable distance from the construction if necessary.
 - 3. No Clearing or any form of construction or other disturbance (*including materials storage*), shall be conducted outside the approximate limits of construction.

4. All utilities are to be located and marked. Horizontal and vertical location of all utilities shall be verified by Contractor and marked on "as-built" drawings if they are to remain. Contact the Utility Protection Center at 1-800-282-7411 not less than three (3) working days prior to grading operations. Protect existing facilities, utilities, and adjacent property. Prevent ponding or washing of water on site and over adjacent property. Erect erosion control measures (e.g., silt fences) as required to prevent runoff of soil erosion.
 5. Provide all necessary shoring, sheeting, and bracing for the protection of work and safety of personnel if necessary. Contractor shall engage a Georgia Registered Engineer highly skilled in the design of such shoring and bracing systems to perform the design engineering for said shoring and bracing. Backfill loads shall not be imposed on walls and structural systems until those systems are completely developed and at design capacity.
 6. Protect adjacent and downstream properties from soil erosion. Comply with all erosion and sediment control measures specified elsewhere and required by applicable codes and ordinances.
 7. Protect finished paved areas from construction debris and dirt.
 8. Provide traffic protection by means of suitable signs, barricades, and lights in accordance with the latest edition of the Manual of Traffic Control Devices (MUTCD).
 9. Burning of debris on the Project site will not be permitted.
- H. Provide dewatering and drainage as needed to accomplish the work required in this section. No excavation may proceed until suitable dewatering has been provided and approved by Owner and/or Owner's Representative. Do not allow areas of ponding water. In the event ponding of water occurs, take the necessary measures to eliminate said ponding. Submit dewatering procedures to Owner and/or Owner's Representative for review.
- I. Comply with rules and regulations governing respective utilities.
- J. Contractor is solely responsible for protection of downstream properties from encroachment or damage from increased or concentrated storm water flows, erosion, sediment, or pollutants.
- K. Claims for "lost revenue" from any unsuitable materials or lack of marketability of any unsuitable soil materials or rock shall not be considered for additional payment or compensation by Owner to Contractor.

1.3 QUALITY CRITERIA

- A. All work shall be performed in accordance with applicable codes and ordinances and

with requirements of authorities having jurisdiction. All work under this Section:

1. Shall conform fully to applicable OSHA rules and regulations.
 2. Shall conform to the latest edition of the City of Dacula Development Regulations.
 3. For excavation, trenching and related sheeting, bracing, etc. shall comply with the requirements of OSHA excavation safety standards (29 CFR Part 1926.650 Subpart P) and to the State of Georgia and City of Dacula requirements. Where conflict between OSHA, the State regulations and the County/City regulations exists, the more stringent requirements shall apply.
- B. Employ a Georgia Registered Engineer or Georgia Registered Land Surveyor experienced in reading Architectural and Engineering drawings, using measuring devices and tape, and skilled in the use of surveying equipment necessary to perform layout, survey, establish benchmarks and monumentation of all work required.
- C. Earthwork monitoring and testing shall be performed by a Georgia Registered Geotechnical Engineer, selected by the Contractor, and paid for and approved by Owner.
- D. Excavation, backfilling, and compaction shall comply with the following Reference Standard Designations by the American Society for Testing Materials (ASTM), or as otherwise noted on Drawings.
1. ASTM C136-76 - Sieve or Screen Analysis of Fine and Coarse Aggregates
 2. ASTM D1556-64 (1974) - Density of Soil in Place by the Sand-Cone Method
 3. ASTM D698 - Standard Proctor Compaction Test
 4. ASTM D2167 (1972) Density of Soil in Place by the Rubber Balloon method
 5. ASTM D2487-69 (1975) - Classification of Soils for Engineering Purposes
 6. ASTM D2922-78 - Density of Soil and Soil Aggregate in Place by Nuclear Methods
 7. ASTM D2937-71 - Density of the Soil in Place by the Drive- Cylinder Method

1.4 NOTIFICATION

- A. Contractor shall notify Engineer and/or Owner's Representative 24 hours prior to commencing any grading, excavation, land clearing and removal operations.
- B. Contractor shall notify all Utilities Companies in ample time for necessary measures to be taken to prevent interruption of service when utility lines which are to be removed, relocated and/or disconnected are encountered.
- C. Contact the Utility Protection Center at 1-800-282-7411 not less than three (3) working days prior to any grading operations.

1.5 SUBMITTALS

- A. Submit detailed Shop Drawings and schematic diagrams as necessary to graphically describe all Shoring and Bracing procedures, if any. Include calculations and schedules. Illustrate sequencing of all Shoring and Bracing.
- B. Contractor shall submit a detailed time schedule of all Earthwork operations to the Owner's Representative for review prior to commencing work, if any.
- C. In the event that the Contractor contemplates deviation(s) from the earthwork design concept for any reason, the deviation(s) shall be represented by submittal of detailed shop drawings which clearly illustrates the intent and scope of said deviation(s) for review and approval prior to proceeding with same.

PART 2 - PRODUCTS

2.1 TOPSOIL

- A. Topsoil either found on the site or imported to the site, shall consist of local, fertile, friable, natural soil of loamy character, free of clay lumps, stones in excess of one inch (1") in greatest dimension, typical of Project locality, and containing no chemicals harmful to plant growth, if needed.

2.2 UNSUITABLE SOIL

- A. Unsuitable soil materials consist of soil materials not capable of being compacted to density required; rock material, as defined in Paragraph 2.09 of this Section, larger than three inch (3"), debris and organic material including muck, which is a wet organic material which cannot support a light crawler tractor type of equipment and requires removal by power shovels or draglines; or material otherwise identified and designated as unsuitable by Contractor's Geotechnical Engineer.

- B. Non-organic materials are considered as unsuitable and include non-organic debris not capable of being compacted to density required, including but not limited to, metal objects such as appliances, metal fencing, tires, etc. Contractor shall remove and legally dispose of such items offsite.
- C. Soil material which is too wet to permit the specified compaction but is still suitable to be used in a structural capacity (once dried) based on the recommendations of Contractor's Geotechnical Engineer, shall be spread, and permitted to dry in an area to be designated by Owner. Contractor shall assist drying by discing, harrowing, or pulverizing until the soil moisture content is reduced to the specified value.
- D. Only excavation of soils, which is wet due to concealed condition, including, but not limited to underground springs, high water table and leaking pipes, shall be addressed as a potential additive change order. Suitable materials which are wet due to precipitation as determined by Contractor's Geotechnical Engineer shall be dried and reused at no additional cost to Owner.
- E. In the event that a claim by Contractor has been made as to the existence of "Rock", "Unsuitable Soils" or otherwise "Unsuitable Materials", the Contractor's Geotechnical Engineer shall specify the means by which the "Rock" or otherwise "Unsuitable Soils" or "Unsuitable Materials" shall be quantified.

2.3 FILL

- A. Satisfactory fill material shall consist of local, clean, non-active, organic free subsoil, free from debris, roots, topsoil, and frozen material and capable of being compacted to the density required.
- B. Maximum size of rock fragments shall be equal to or less than three inches (3") in the greatest dimension.
- C. In areas of massive fills or disposal pits, Geotechnical Engineer shall determine the maximum size of rock.
- D. Materials classified as SM, SP, ML, SC, or CL are suitable for structural fill. Generally, residual soils in the local area are suitable for reuse as structural fill provided that they meet the following criteria and shall be well graded within the following limits:
 - 1. Common fill shall consist of mineral soil substantially free from organic materials, loam, wood, trash, and other objectionable materials which may be compressible, or which cannot be properly compacted. Common fill shall not contain stones larger than three inches (3") in the largest diameter and shall have a maximum of 75% passing the No. 40 sieve and a maximum of 20% passing No. 200 sieve. Common fill shall not contain granite blocks, broken

- concrete, masonry rubble or other similar materials. Fill shall have physical properties such that it can be readily spread and compacted during filling. Soil excavated from the structural areas, and which meets the above requirements may be used in embankments.
2. Screened gravel shall meet the requirements of Section 806.02 of the State of Georgia Department of Transportation Standard Specifications for Construction of Roads and Bridges, 1993 or latest Edition.
 3. Partially weathered rock or rock no larger than three inches (3") in any dimension, may be used as fill as provided for in the Geotechnical Report.
 4. Soil should exhibit a plasticity index of less than 30 and a dry unit weight of at least 90 pcf unless more stringent requirements are given in the Geotechnical Report, in which case they will govern.
- E. Residual material to be used as fill material shall be tested and approved by Contractor's Geotechnical Engineer for degree of compaction specified for its intended use prior to importation or placement.
- F. For fill soils to be imported from off-site, provide samples of same for laboratory testing by Contractor's Geotechnical Engineer to determine their Standard Proctor.
- G. Contractor shall identify the location of any "borrow pits" so that Contractor's Geotechnical Engineer may inspect same to determine suitability of the general soils which Contractor intends to import to the Project site.

2.4 GRAVEL

- A. All stone for Gravel Fill shall meet the quality requirements of Section 800 of the State of Georgia Department of Transportation Standard Specifications for Construction of Roads and Bridges, 1993 or latest Edition.
- B. Gravel fill shall consist of sound, durable rock, free from injurious amounts of coatings of any kind and shall be graded so 100% passes the 1-½" sieve, 95-100% passes the 1" sieve, 25-60% passes the ½" sieve, 0-10% passes the No.4 sieve and 0-5% passes the No.8 sieve.

2.5 CRUSHED STONE (CRUSHER RUN)

- A. All stone for Crushed Stone shall meet the quality requirements of Section 800 of the State of Georgia Department of Transportation Standard Specifications for Construction of Roads and Bridges, 1993 or latest Edition.
- B. Crushed stone shall consist of sound durable particles of crusher run rock, 100% passing a two-inch sieve, 97-100% passing a 1-inch sieve, 60-95% passing a 1/2 inch sieve, 25-50% passing a No. 10 sieve, 10-35% passing a No. 60 sieve, and not more

than 7-15% passing a No. 200 sieve and free from unsuitable materials.

2.6 GRANULAR BEDDING

- A. All stone for Granular Bedding shall meet the quality requirements of Section 800 of the State of Georgia Department of Transportation Standard Specifications for Construction of Roads and Bridges, 1993 or latest Edition.
- B. Granular bedding and backfill material shall consist of a granular soil, sand, chert, crushed stone or mixture of these, all of which passes a 3/4-inch sieve, 80% passing a 3/8-inch sieve, 40% passing a No.4 sieve, 10% passing a No. 8 sieve, and not more than 5% passing a No. 16 sieve. Material shall be free of organic matter and debris.

2.7 RIP RAP

- A. Stone for Rip Rap shall meet the quality requirements of Section 805 Rip Rap of the State of Georgia Department of Transportation Standard Specifications for Construction of Roads and Bridges, 1993 or latest Edition.
- B. Stone Dumped Rip Rap shall be processed in such a manner as to produce a quarry run material including rock fines which meet the gradation for the following two types:
 - Type 1: For severe drainage conditions the largest piece of material shall have a maximum approximate value of two cubic feet. At least 35% of the mass shall be comprised of pieces which weigh 125 pounds or more.
 - Type 3: For general use normal drainage conditions the largest pieces of material shall have a maximum approximate value of one cubic foot. At least 35% of the mass shall be comprised of pieces which weigh 15 pounds or more.The remainder of Types 1 or 3 shall be well-graded down to the finest sizes. Rock fines shall comprise a maximum of 10% of the total mass. Rock fines are defined as material passing a No. 4 sieve.
- C. Stone for Plain Rip Rap shall be sound, durable pieces and shall be resistant to the action of air and water. Flat, slabby and shaley pieces are not acceptable. It shall be clean and essentially free of rock dust and fines. The material shall be processed such that the largest pieces have a volume of not more than 2 cubic feet and not more than 10% of the total weight of rip rap shall consist of spalls passing a 5-inch sieve.

2.8 GRADED AGGREGATE BASE

- A. All stone for Graded Aggregate Base shall meet the quality requirements of Section 815 of the State of Georgia Department of Transportation Standard Specifications for

Construction of Roads and Bridges, 1993 or latest Edition.

- B. Graded Aggregate Base material shall conform to the following: 100% passing a two-inch sieve, 97-100% passing a 1-inch sieve, 60-95% passing a 1/2-inch sieve, 25-50% passing a No. 10 sieve, 10-35% passing a No. 60 sieve, and not more than 7-15% passing a No. 200 sieve and free from unsuitable materials.

2.9 ROCK

- A. Rock consists of three types: Rippable Weathered Rock, Mass Rock, and Trench Rock. Rippable Weathered Rock is considered part of the work and shall be included in the Contract Sum. Payment for Mass Rock and Trench Rock removal shall be in accordance with change order procedures based on the schedule of values with unit costs provided with the lump sum bid as specified by the Bid Proposal Form or a time and material basis as agreed to prior to commencing work. Rock quantities shall be qualified and quantified by Contractor's Geotechnical Engineer and verified by Owner's Representative.
- B. In the event that a claim by Contractor has been made to the existence of "Rock", "Unsuitable Soils" or otherwise "Unsuitable Materials", the Geotechnical Engineer shall specify the means by which the "Rock" or otherwise "Unsuitable Soils" or "Unsuitable Materials" shall be quantified.
 - 1. Rippable Weathered Rock is defined as residual material having a volume greater than one (1) cubic yard that, in the opinion of Contractor's Geotechnical Engineer, can be effectively plowed, spaded, or removed with power driven excavating equipment having been first loosened with a track-mounted bulldozer equipped with a single-tooth ripper shank, having a minimum draw bar pull rated at not less than 56,000 pounds.
 - 2. Mass Rock and Trench Rock are defined as residual material having a volume greater than one (1) cubic yard or more for mass excavation or one-half (1/2) cubic yard for trench or pit excavation that cannot be removed by rock excavating equipment equivalent to the following in size and performance ratings, without systematic drilling, ram hammering, or blasting.
 - a) Mass Rock - Mass Excavation: Late-model, track-mounted bulldozer equipped with a single-tooth ripper shank; rated at not less than 230-hp flywheel power and developing a minimum of 56,000-lbf pryout force; measured according to SAEJ-732 (Caterpillar D-8K, Caterpillar 977 front-end loader or equivalent).
 - b) Trench Rock - Excavation of Trenches and Pits: Late-model, track-mounted hydraulic excavator; equipped with a 42-inch-wide, short-tip-radius rock bucket; rated at not less than 120-hp flywheel power with a bucket-curling force of not less than 25,700-lbf and stick-crown force of not less than

18,700 lbf; measured according to SAEJ-1179 (Caterpillar Model 225 or equivalent).

- C. Provide ground vibration monitoring and existing condition/crack survey (video and/or digital) of all nearby structures and/or adjacent properties prior to any blasting operations. Contractor must notify Owner's insurance company of rock removal intent and must obtain all necessary insurance certificates and permissions to expedite this work.

PART 3 - EXECUTION

3.1 CLEARING

- A. Clearing is the removal of all obstructions which interfere with the construction. These items include minor structures above and below existing grades and below finished grades identified on the drawings, trees and their complete root systems, brush, other vegetative material in any condition (i.e., chipped, cut, wrenched, etc.) rubbish, fences and other such items except items indicated to be preserved on Drawings.
- B. Set and maintain any Active or Passive Tree, Wetland, Spring, Buffer, Limits of Disturbance or Vegetation Protection Fencing prior to Clearing operations in accordance with Drawings.
- C. Contractor shall clear only those areas in which construction or grading operations are required and includes all excavated, graded and filled areas. Contractor shall protect all other areas from any damage as a result of clearing operations.
- D. Burning on site shall not be permitted under any circumstances.
- E. Contractor shall remove all cleared material from the Project site and legally dispose of.

3.2 GRUBBING

- A. Grubbing is the removal of all roots and stumps from the ground larger than 3/4 in. diameter.
- B. Unless otherwise directed, Contractor shall grub all cleared areas;
 - 1. In fill areas where design grade levels for building, roads or paved areas are to be placed, grub to minimum depth of twelve inches (12") below the finished design grade level as indicated on Drawings.
 - 2. In all areas of excavation for structures, grub to the depth of the proposed excavation or to the depth that allows the area to be free of debris, rock,

organic and inorganic materials, and unsuitable soils that would otherwise prevent the soil from being compacted to the density as indicated on Drawings and stated in the Specifications herein.

3. In areas outside of design level grades or building footprint or roads and parking lots where fill is to be placed grub to the existing grade unless the area adjacent requires soils compacted to a density to support the structures, roads, or parking areas.
 4. Contractor shall be responsible for excavating to an appropriate depth and removing and replacing with suitable soils that will allow soil to achieve requisite compacted density.
 5. In areas to be grassed and/or landscaped without fill, grub to a minimum of six inches (6") below the final grade.
- C. Remove all grubbed material from the Project site and legally dispose of.

3.3 CLEAN UP

- A. Burning of debris or grubbed material onsite shall not be permitted under any circumstances.
- B. Remove all debris resulting from Clearing and Grubbing operations from the site and dispose of in compliance with all applicable laws and regulations.
- C. Do not place such debris on private property without written consent of Owner and Owner of such property.
- D. Do not place debris or grubbed material around perimeter of site.
- E. Remove all non-organic debris, trash, etc. from the site and dispose of in compliance with all applicable laws and regulations.

3.4 TOPSOIL STOCKPILING

- A. Strip topsoil to full depth encountered in areas indicated to be graded on the drawings. Stockpiling may occur as required to complete all construction operations. Intermittent movement of Topsoil from one location of the Project site to another shall be included in the Contract Sum. No claim shall be considered by Owner for the movement of Topsoil.
- B. Prior to stockpiling topsoil, remove tree limbs, tree roots, rocks larger than one inch (1") and other deleterious materials from the topsoil. Removed materials shall become the property of the Contractor and hauled off the site and legally disposed.

- C. Stockpile topsoil in manner to drain without ponding, and to avoid loss of material through erosion by wind or water.
- D. Do not export any topsoil off-site unless approved in writing by the Owner.
- E. Re-distribute a minimum of four inch (4") deep layer of topsoil fine graded to finish contour elevations illustrated in non-paved or building areas.

3.5 EXCESS, UNSUITABLE, AND INSUFFICIENT MATERIALS

- A. Remove and legally dispose of excess and unsuitable materials from Project site unless directed otherwise in writing by Owner. Unsuitable material may be placed on Owner's property if and only if approved in writing by Owner prior to any on-site distribution as a deductive change order and then shall only be placed in non-structural fill areas of the Project site as designated by Owner and/or Owner's Representative.
- B. Provide satisfactory fill material in areas where existing materials are insufficient or unsuitable for earthwork operations.
- C. If, in the opinion of the Engineer/Geotechnical Engineer, the material in its undisturbed natural condition at or below final design grade as indicated on the Drawings, the excavation is unsuitable for its intended use; it shall be removed to such depth and width as directed and be replaced with suitable material by Contractor as directed by the Engineer/Geotechnical Engineer. Contractor, unless otherwise directed by the Engineer or Owner, shall remove and replace unsuitable materials based on the schedule of values with unit costs provided with the lump sum as specified by the Bid Proposal Form. Owner may elect, in accordance with the provision of the agreement, to direct Contractor to remove and replace the unsuitable materials on a lump sum or time and materials basis should applicable unit rates not exist or not covered for unsuitable material being removed. Contractor shall receive written notice from the Engineer of means and methods to employ i.e. lump sum, unit rates or time and materials, prior to executing any work deemed in excess of the amount indicated in the Contract Sum.

3.6 EXCAVATION

- A. Excavation shall be made to the design lines and levels illustrated on the drawings or to such depths, whichever is greater, as further described elsewhere in this section and to such widths as will give suitable room for construction of the structures, for bracing and supporting, pumping, and draining and inspection. The bottom of the excavations shall be rendered clean, firm, level and dry and in all respects acceptable

to Contractor's Geotechnical Engineer and Owner's Representative. Where changes in levels occur, provide vertical steps in horizontal runs.

- B. Excavation and dewatering shall be accomplished by means and methods which preserve the undisturbed state of subsurface soils. Exposed subsurface shall be proof rolled with at least two (2) coverages of the specified equipment. Contractor's Geotechnical Engineer and Owner's Representative shall waive this requirement if, in his/her opinion, the subsurface will be rendered unsuitable by such compaction. Subsurface soils which become soft, loose, "quick", or otherwise unsatisfactory for support of structures as a result of inadequate excavation, dewatering, proof-rolling, or other construction methods shall be removed and replaced by structural fill as required by Contractor's Geotechnical Engineer and Owner's Representative at Contractor's expense.
- C. Dewatering shall be such as to prevent boiling or detrimental under-seepage at the base of the excavation as specified herein.
- D. Contractor shall prepare subsurface areas for all structures unless otherwise illustrated on Drawings or otherwise specified elsewhere in this Section:
 - 1. Roughly level and proof roll these areas with a 25-ton roller, (or the equivalent) making at least four passes (two passes being perpendicular to the others).
 - 2. Compact the top twelve inches (12") of fill below subsurface to a minimum of 100 percent Standard Proctor (ASTM D698).
 - 3. Where structures are supported by piles, compact the top twelve inches (12") of subsurface to a minimum of 95 percent Standard Proctor (ASTM D698).
- E. Excavation equipment shall be satisfactory for carrying out the work in accordance with requirements specified. In no case shall the earth be ploughed, scraped, or dug with machinery so near to the finished design limits indicated on Drawings as to result in excavation of, or disturbance of material below design limits. The last of material loosened by mass excavation shall be removed with pick and shovel immediately prior to placement of concrete or working mat.
- F. When excavation for foundations has reached prescribed depths, Contractor's Geotechnical Engineer and Owner's Representative shall be notified and will inspect conditions. If materials and conditions are not satisfactory to Contractor's Geotechnical Engineer and Owner's Representative, Contractor's Geotechnical Engineer and Owner's Representative will issue instructions as to the procedures to resolve the issue(s) in question.
- G. During final excavation to design limits as indicated on Drawings, take whatever precautions are required to prevent disturbance and remolding. Material which has become softened and mixed with water shall be removed. Hand excavation of the final three to six inches (3"- 6") will be required as necessary to obtain a satisfactory

undisturbed bottom. Contractor's Geotechnical Engineer and Owner's Representative will be the sole judge as to whether the work has been accomplished satisfactorily.

- H. Over-excavation by Contractor beyond the design limits and depths required or indicated on the drawings shall be replaced with lean concrete, compacted structural fill, crushed stone, or other materials as directed by Contractor's Geotechnical Engineer and Owner's Representative at no change in Contract Sum or Time.
- I. If soil conditions permit, cut footing trenches to exact size of footing, and omit forms. Notify Contractor's Geotechnical Engineer and Owner's Representative if earth of doubtful bearing is encountered. If adequate bearing is not encountered within eight inches (8") of depth illustrated on Drawings, excavations shall be carried deeper upon written authorization and paid for as additional work in accordance with Contract Conditions.
- J. If excavations are carried deeper than required by Drawings or Specifications in error, the additional depth shall be filled with materials specified for road subgrade and compaction at no additional cost to Owner.
- K. Protect excavations against cave-ins, ponding and freezing. When freezing can be anticipated prior to placing of concrete, protect excavations or delay carrying excavations to full depth until concrete can be placed.
- L. Maintain excavations free of surface water. Provide pumps if required to drain excavations. Provide and maintain temporary drainage ditches as required.
- M. Notify Contractor's Geotechnical Engineer and Owner's Representative when footing excavations are complete. Geotechnical Engineer will perform appropriate density testing of the excavations prior to placing formwork, reinforcement steel, anchor bolts and concrete.
- N. Contractor shall be fully responsible for all damage to any part of the site, building structures or other installations, caused by water.
- O. Concrete should be placed the same day earth excavation is made. If it is necessary for excavations to remain open overnight, provisions should be made to prevent collection of surface run-off in the excavation.

3.7 EXCAVATION OF ROCK

- A. If rock is encountered, clear away earth and expose materials. Notify Contractor's Geotechnical Engineer and Owner's Representative and receive written instructions

prior to excavations. Measure and estimate extent of rock to be excavated. Contractor's Geotechnical Engineer shall identify, qualify, and verify in writing whether the material shall be classified as rock and shall confirm the extent and quantity of rock to be excavated.

- B. Only rock excavation done in accordance with Contractor's Geotechnical Engineer and Owner's Representative instructions will be paid for by Owner as additional work in accordance with Contract Conditions.
- C. Contractor shall remove rock in accordance with the following:
 - 1. Remove rock to a depth of six inches (6") below proposed slabs and pavement.
 - 2. Twenty-four inches (24)" on each side of and below footings of the proposed building walls.
 - 3. Six inches (6") below and eight inches (8") to each side of conduits, ducts and pipes installed in utility trenches, with minimum width of thirty-six inches (36").
 - 4. Twelve inches (12") below finished grade in areas to receive landscaping, sodding, and seeding.
- D. No blasting is allowed. Use of explosives will not be permitted.

3.8 EXCAVATION AND BACKFILL OF UTILITY TRENCHES

- A. Excavation for all trenches required for the installation of pipes and ducts shall be made to the design levels indicated on the drawings and in such a manner and to such widths as will give suitable room for laying the pipe or installing the ducts within the trenches, for bracing and supporting, and for pumping and drainage facilities. Bottoms of excavations shall be rendered firm and dry and, in all respects, acceptable to the Contractor's Geotechnical Engineer and Owner's Representative. Bituminous pavement, when encountered, shall be cut with pneumatic chisels along smooth and straight lines before excavating. Saw-cutting is required on all asphaltic concrete.
- B. Rock shall be removed in accordance with Section 3.7.
- C. Where pipe or ducts are to be laid in gravel or sand bedding or encased in concrete, the trench may be excavated by machinery to, or just below design level indicated on Drawings provided that the material remaining in the bottom of the trench is no more than slightly disturbed.
- D. Where pipe or ducts are to be laid directly on the trench bottom, the lower part of the trenches shall not be excavated to the design level by machinery, the last of the material being excavated manually in such a manner that will give a flat bottom true to grade so that pipe or duct can be evenly supported on undisturbed material. Bell holes shall be made as required.

- E. When excavation methods include the use of a steel trench box, comply with the following requirements:
1. When installing rigid pipe Reinforced Concrete Pipe (RCP), Ductile Iron Pipe (DIP), etc], any portion of the box extending below mid diameter of the pipe shall be raised above this point prior to moving the box ahead to install the next pipe. This is to prevent the separation of installed pipe joints due to movement of the box.
 2. When installing flexible pipe (PVC, ABS solid wall, ABS truss, etc.), the bottom of the box shall not extend below mid diameter of the pipe. This is to prevent loss of soil between the box and the pipe bedding which could result in excessive deflection of the installed pipe.
- F. Backfilling over ducts, pipes, conduits, etc. shall begin not less than three days after placing concrete encasement or until the test sample achieves prescribed strength of tested sample.
- G. Where pipe is to be installed in fill of any type, fill shall be placed and compacted to the total depth required and then re-excavated for pipe installation.
- H. As soon as practicable after the pipe has been laid and jointed, backfilling shall begin and thereafter be completed expeditiously. If required, as illustrated on Drawings, screened gravel shall be placed around the pipe to its mid-diameter. As the screened gravel is placed, it shall be compacted by suitable tools. Compaction shall meet a minimum criterion of 98% Standard Proctor at or near its optimum moisture content (minus 2 to plus 3 percent).
- I. Use Reinforced Concrete Pipe for culverts within right-of-way and under pavement refer to City of Dacula Standards.
- J. For Plastic (PVC) pipe for drainage systems or roof leaders grade trench bottom to uniform slope to provide a firm, unyielding bearing surface along the entire length of the barrel of the pipe.
- K. Continue backfilling with suitable soil in six-inch (6") layers by hand, tamping material by hand operated tampers to a level eighteen inches (18") above top of pipe.
- L. Form depressions for hubs and similar joints only in size as required for making joint.
- M. In areas of rock excavation, and where needed in other areas, provide crushed stone bedding for all pipes.
- N. Provide bedding over the full width of excavation to a minimum depth of six inches (6") under pipe.

- O. Whenever the subsurface is unstable or too soft to provide a satisfactory pipe foundation for any pipe, undercut the trench as necessary and backfill with crushed stone. Compact and bring the material to proper grade to create a firm, unyielding foundation.
- P. After the bedding, if required, has been placed to the mid-diameter of the pipe, select common fill shall be placed to a depth of twelve inches (12") over the top of the pipe. Material shall be thoroughly compacted by hand-tamping as placed with at least one man tamping for each man shoveling material into the trench. Compaction shall result in achieving a 95% Standard Proctor test at or near its optimum moisture content (minus 2 to plus 3%).
- Q. Where the pipes are laid in unpaved areas, the remainder of the trench shall be filled with common fill in layers not to exceed twelve inches (12") and thoroughly compacted by rolling, ramming, or puddling sufficiently to prevent subsequent settling to 95% Standard Proctor at or near its optimum moisture content (minus 2 to plus 3%). The backfill shall be mounded 3 inches (minimum) above the finish or existing grade or as directed by the Contractor's Geotechnical Engineer. Wherever a loam or gravel surface exists prior to excavations, it shall be removed, conserved, and replaced to the full original depth as part of the work under the pipe items. In some areas it may be necessary to remove excess material during the clean-up process, so that the ground may be restored to its original level and condition. If Contractor prefers not to store loam, gravel, or topsoil he/she shall replace it with material of equal quality and in equal quantity.
- R. Where the pipes are laid in streets, or other paved areas, the remainder of the trench above the bedding and up to a depth of twelve inches (12") below the bottom of the specified paving shall be backfilled with common fill in 6-inch (max.) layers thoroughly compacted by rolling or ramming to 98% Standard Proctor. The twelve-inch (12 ") layer below the bottom of the specified paving shall be of Class A or B stone, compacted in six-inch (6") layers to 98% modified Proctor.
- S. Along the length of all pipeline and duct trenches, impervious dams, or bulkheads of clay thirty-six (36") in thicknesses or concrete twelve-inch (12") in thickness shall be constructed in the trench bottom at three-hundred-foot (300') intervals or at manholes and structures, whichever is less, to obstruct the free flow of groundwater after construction is completed. Provide impervious dams at all points where a pipe trench enters an excavated area where a permanent underdrain system is installed.
- T. Do not over-excavate. If specified trench widths are exceeded, Contractor shall adhere to Section 3.6 H. Contractor's Geotechnical Engineer and Owner's Representative may require installation of stronger pipe or special installation procedures at no additional cost to Owner.

- U. Water line trenches shall be excavated to avoid high points requiring the installation of vacuum and relief valves below the frost line.
- V. Cutting and removing existing pavements where required shall be done in neat lines and in accordance with 3.6.3 A of this Section.
- W. Do not backfill over utility lines which have not passed required testing or inspections including the Contractor's Geotechnical Engineer's inspection of the subsurface has not been done and or other Inspections, testing and regrading locations of subsurface utilities is not accomplished.
- X. Contractor is to continue to backfill all trenches with suitable fill material in 6-inch lifts immediately after the pipe is laid or bedded as described in items 3.6 I, J and K above using suitable soils and adhering to the backfilled requirements of paved or unpaved areas. Compact trenches backfill with portable compaction equipment.
- Y. If sufficient suitable excavated material is not available on site, provide sufficient and suitable borrow material for backfill (See Paragraph 2.3 of this Section).
- Z. Backfill from twelve inches (12") above the pipe to finish grade shall be as follows:
 - 1. Trenches in areas not to be paved may be backfilled and compacted by methods of Contractor's choice. Compact backfill to 95% Standard Proctor Density. Refill the trench as often as required to maintain the design elevation at proper grade.
 - 2. Trenches in areas to be paved and in areas beneath proposed structures shall be backfilled with granular material.
 - 3. Compact backfill to 98% Standard Proctor Density with top 12 inches compacted to 100% Standard Proctor Density or as specified by Geotechnical Report.
 - 4. Compact backfill further, if necessary, either by leaving the backfilled trench open to traffic while maintaining the surface or by the use of compaction equipment as required.
 - 5. Refill settlement in trenches with material acceptable to Contractor's Geotechnical Engineer and continue such maintenance until pavement placement is authorized by Contractor's Geotechnical Engineer and Owner's Representative.
- AA. Fill and backfill materials shall not be placed on frozen surfaces, or surfaces covered by snow or ice. Fill and backfill material shall be free of snow, ice and frozen earth.
- BB. Utility Trenches:
 - 1. Excavate trenches to a maximum width equal to pipe diameter plus 2'-0" for pipes 30" diameter and smaller; 2'-6" plus pipe diameter for pipe exceeding 30" diameter. Minimum excavation width shall be 3'-0". Do not over-excavate. If specified trench widths are exceeded, Engineer may require installation of stronger pipe or special installation procedures at no additional cost to Owner.
 - 2. The bottom of trenches, when in rock, shall be excavated a minimum of 6" below

required bottom of pipe, refilled with fill material free of rock larger than 3" in any dimension, and compacted to bedding level to provide uniform bearing and support along the length of each pipe section.

3. Pipe shall be carefully bedded in soil foundation. See paragraph 3.10.
4. Water line trenches shall be excavated to avoid high points requiring the installation of vacuum and relief valves below the frost line.
5. Cutting and removing existing pavements where required shall be done in neat lines.

CC. Proof-rolling:

1. After the site has been properly drained, and all organic surface soils have been removed, the site shall be inspected by Owner and Owner's Representative and proof-rolled at that time.
2. Proof-rolling shall consist of several overlapping passes of heavily loaded 18-20 ton dual tandem dump truck.
3. The purposes of the proof-rolling will be to detect any areas where soft or unstable soils are present, as well as to improve the density of the loose near-surface soils.
4. Proof-rolling shall be performed in the presence of the Owner and Owner's Representative who can observe any areas where remedial action may be required. Contractor's Geotechnical Engineer will be used if there is a problem encountered.
5. Any soft or yielding areas shall be thoroughly undercut and replaced with well-compacted structural fill 95% Standard Proctor with the top 12" compacted to 98% Standard Proctor Density or as specified by the Geotechnical Report.
6. Groundwater level should be maintained at a depth of at least two (2') feet below the depth of vibratory rolling operations.
7. A minimum of four (4) complete overlapping passes shall be made in each of two perpendicular directions.

3.9 EXCAVATION EMBANKMENT AND BRACING

- A. Contractor shall accept full responsibility for all excavations and shall protect all excavation embankments against collapse.
- B. Where possible, embankments over 5'-0" high shall be made at a slope not greater than 1 horizontal to 1 vertical; or where the soil is very sandy or wet, the slope should not be greater than 2 horizontal to 1 vertical.
- C. Steeper slopes than those suggested herein may be employed when the work is under the supervision of a Registered Professional Engineer responsible for the design engineering of all shoring and bracing techniques required to accomplish the work and shall be employed by Contractor.

- D. Where it is not possible to provide a safe embankment slope, all banks shall be temporarily supported and maintained secure until permanent support has been provided.
- E. Where ditches or trenches are over 5'-0" deep; cross bracing and shoring shall be provided to prevent collapse.
- F. Contractor shall provide bracing systems designed by a Registered Engineer in the State of Georgia, experienced in such designs and acceptable to Owner.
- G. Drawings shall show the work and sequence in its entirety and be submitted to Owner for approval prior to commencing work.
- H. To prevent caving, or settlement of earth adjacent to excavations, and for the protection of persons as well as property, shoring, bracing and other similar work shall be provided and installed to meet the conditions in each particular case and shall be left in place until construction has reached a point where backfills behind walls or in ditches have been made and the need for shoring and bracing eliminated.

3.10 BEDDING

- A. Bedding shall conform to the following Specifications unless illustrated otherwise elsewhere in these documents:
 1. For ductile iron, cast iron or plastic (SDR) pipe for water main or sanitary sewer system refer to City of Dacula Standards.
 2. For corrugated metal pipe (CMP), concrete pipe (RCP) or plastic (PVC) pipe for storm water drainage systems or roof leaders grade trench bottom to uniform slope to provide a firm, unyielding bearing surface along the entire length of the barrel of the pipe.
 3. Bed pipe in trenches on continuous soil foundation shaped to lowest one-fourth of pipe profile, unless illustrated otherwise in these documents.
 4. Continue backfilling with suitable soil in 6" layers by hand, tamping material by hand operated tampers to a level 18" above top of pipe.
 5. Form depressions for hubs and similar joints only in size as required for making joint.
 6. In areas of rock excavation, and where needed in other areas, provide crushed stone bedding for all pipes.
 7. Provide this bedding over the full width of the excavation to a minimum depth of 6" under the pipe.
 8. Whenever the sub-grade is unstable or too soft to provide a satisfactory pipe foundation for any pipe, undercut the trench as necessary and backfill with crushed stone.
 9. Compact and bring the material to proper grade to create a firm, unyielding foundation.

3.11 TRENCH BACKFILLING

- A. Do not backfill over utility lines which have not passed required testing or inspections including:
 - 1. Contractor's Geotechnical Engineer inspection of subgrade.
 - 2. Inspections, testing and regrading locations of subgrade utilities.

- B. Backfill all trenches and excavations immediately after the pipe is laid using suitable soils:
 - 1. If sufficient suitable excavated material is not available on site, provide sufficient and suitable borrow material for backfill. See Paragraph 2.3 of this Section.
 - 2. Backfill from 18 inches above the pipe to grade shall be as follows:
 - a) Trenches in areas not to be paved may be backfilled and compacted by methods of Contractor's choice. Compact backfill to 90% Standard Proctor Density. Refill trench as often as required to maintain the design elevation at the proper grade.
 - b) Trenches in areas to be paved and in areas beneath proposed structures shall be backfilled with granular material. Compact backfill to 95% Standard Proctor Density with the top 12" compacted to 98% Standard Proctor Density or as specified by the Geotechnical Report. Compact backfill further, if necessary, either by leaving the backfilled trench open to traffic while maintaining the surface or by the use of compaction equipment as required. Refill settlement in trenches with material acceptable to the Contractor's Geotechnical Engineer and continue such maintenance until pavement placement is authorized by the Owner's Representative.

3.12 FILLING

- A. Preparation of Surface to Receive Fill (Reference and follow the Contractor's Geotechnical Engineer's recommendations in his report)
 - 1. Remove vegetation, topsoil, debris, unsuitable soil materials, obstructions, and deleterious materials from ground surface prior to placement of fill. Break up (and periodically cut benches into) sloped surfaces steeper than one vertical to four horizontal so that fill material will bond with existing surface.
 - 2. Surfaces to receive fill material shall be inspected and approved by Contractor's Geotechnical Engineer.
 - 3. When existing ground surface has density less than that specified for particular area classification, break up the ground surface, pulverize, moisturize soil to optimum moisture content, and compact to required depth and percentage of maximum density.
 - 4. Subgrade shall be proof-rolled with a heavily loaded 18-20 ton dual tandem

- dump truck, scraper, or similar rubber-tired equipment in the presence of the Owner and/or Owner's representative. Contractor's Geotechnical Engineer will be called in if a problem is encountered.
5. Proof-rolling shall be performed in two mutually perpendicular directions, with at least two passes in each direction.
 6. Areas which exhibit signs of instability that cannot be stabilized with further compaction shall be undercut to a suitable grade and backfilled with structural fill.
- B. Benching should be made periodically; create an eight foot to ten foot (8'-10') wide bench for each two vertical foot (2 VF) of fill placed. Insure stable interface between old fill and newly placed fill.
- C. Place fill materials in layers not more than six inch (6") loose depth. Before compaction, moisten or aerate each layer to provide the optimum moisture content plus or minus 2%, or as specified in soils report. See paragraph 3.11 below for compaction requirements of fill. Do not place backfill or fill material on muddy, frozen surfaces or surfaces containing any frost or ice. Compaction shall be inspected by Contractor's Geotechnical Engineer.
- D. No soil found on the site or transported to the site which is contaminated with material containing asbestos, PCB's, radon, gasoline, fuel oil or other fossil fuels shall be used for fill, backfill, or planting topsoil. Any contaminated soil found on the site shall be removed and disposed of in a manner approved by the appropriate regulatory agencies.

3.13 GRADING AND FILLING AROUND TREES

- A. Obtain a copy of City of Dacula Tree Preservation Standards which are hereby made a part of these Specifications; and follow all pertinent guidelines regarding Grading and Filling operations at or near Tree Save Areas as illustrated on Drawings.
- B. Maintain existing grade within Critical Root Zone (CRZ) of trees unless otherwise indicated.
- C. Where existing grade is above new finish grade illustrated around trees, hand excavate within drip line to new grade. Cut exposed roots approximately 3" below elevation of new finish grade. Employ a tree surgeon to recommend procedures such as pruning of branches and stimulation of root growth. Provide subsequent maintenance during the contract period as recommended and long-range maintenance procedures to be followed after completion of construction operations.
- D. Raising Grades

1. Where existing grade is 4" or less below elevation of finish grade illustrated, provide fill using stockpiled topsoil. Use topsoil as specified. Place topsoil in single layer and do not compact.
2. Where existing grade is more than 4" but less than 8" below elevation of finish grade illustrated, place a layer of drainage fill on existing grade prior to placing topsoil. Place fill against trunks of trees to an elevation of approximately 2" above finish grade and extending not less than 18" from tree trunk on all sides. For balance of area within drip line perimeter, place drainage fill to an elevation 4" below finish grade and complete fill with a 4" layer of topsoil. Do not compact stone or topsoil layers.

3.14 COMPACTION

- A. Perform compaction of soil materials for fills using mechanical soil compaction equipment for type and size materials to be compacted. Hand compact materials in areas inaccessible to machinery.
- B. Provide the percentages of specified compaction at the specified moisture content in the specified lifts as outlined in the Geotechnical Report. If no specification is given in said report, use the following as a minimum at 3% plus or minus of optimum moisture content placed in 8" lifts:
 1. Provide 95% maximum dry density with top 12" to 98% maximum dry density for fill under building slabs, extending beyond the building outlines a distance equal to twice the height of the fill beneath any edge of building. Fill should then slope not steeper than one vertical to two horizontal (2H:1V);
 2. Provide 95% maximum dry density with the top 12" to 98% maximum dry density for fill under asphaltic pavements;
 3. Provide 95% maximum dry density Standard Proctor and top 12" to 98% maximum dry density for fill under concrete footings, concrete sidewalks, concrete steps and concrete ramps and trench backfill.
 4. Provide 90% maximum dry density for all other non-paved fill material unless otherwise indicated.
- C. Where subgrade or soil layer must be moisture conditioned before compacting, apply water to surface of subgrade or soil layer. Scarify and air-dry soil material that is too wet to permit compaction to specified density.
- D. Soil material that has been removed because it is too wet to permit compaction may be stockpiled or spread where directed by Owner's Representative and permitted to dry. Assist drying by discing, harrowing, or pulverizing, until moisture content is reduced to satisfactory value, as determined by moisture density relation tests. When accepted by the Contractor's Geotechnical Engineer, soil material may be used in compacted backfill or fill.

- E. Remove unsuitable material at the site for the proposed structures and paved areas from the existing grade. No water shall be allowed to accumulate in the excavation, or on the subgrade soils during construction. Soils which will be exposed during construction are very sensitive to disturbances and strength degradation in the presence of excess moisture. They are also frost susceptible. The amount of time natural subgrades are exposed to the elements must be minimized in order to prevent possible subgrade degradation. Work must be completed such that excavation, inspection, undercutting, backfill and/or concrete mud matting can be accomplished expeditiously in a given area.

Foundations have been designed for bearing capacity of 3000 psf bearing. Contractor shall verify the bearing capacity prior to placing footings. If tests indicate less than assumed capacity, receive instructions from Owner.

3.15 FINISH GRADING

- A. Finish grade disturbed areas, with a minimum 4" depth of topsoil, in smooth, uniformly leveled, crowned, or contoured slopes between all new elevation surface points to existing, undisturbed grade elevations.
- B. Grade areas adjacent to buildings for positive drainage to storm drainage structures and prevent ponding. Finish grades shall be within one tenth of a foot (0.1') of indicated elevations.
- C. Drawings indicate the levels, slopes, and contours of finished grade elevations for the entire site. Slight modifications as determined by Owner's Representative may be required, Contractor shall make these modifications without extra cost to Owner.
- D. Where compacted areas are disturbed by construction operations, scarify surface, reshape, and compact to required density.
- E. Redistribute stockpiled topsoil to uniform depth over graded areas and other areas to receive landscaping or grassing, in a 4" minimum depth. In the event that stripped topsoil is not sufficient to render a 4" minimum depth, import clean topsoil sufficient to render a minimum 4" depth as part of the Contract Sum at no additional cost to the Owner.
- F. Redistribute excess topsoil, subsoil from footing excavations, other soil matter and debris on approved areas of the Owner's property at no additional cost to the Owner.
- G. At completion of finish grading, entire site shall be ready for planting or grassing.
- H. Where finish grading meets or abuts curbs, walks or similar pavements, upstream

grades shall be slightly higher than pavements to permit drainage and prevent ponding behind curbs or walks.

- I. Protect newly graded surfaces from traffic and erosion and keep free of debris. Where graded or compacted surfaces are damaged by subsequent operations, return to proper grade and state of compaction.

3.16 GRADE MAINTENANCE

- A. Contractor shall provide additional fill material, remove excess material, or redistribute materials as required, should grades be changed by erosion or other causes during course of construction, without additional cost to Owner.

3.17 FIELD QUALITY CONTROL

- A. Contractor's Geotechnical Engineer shall be notified by Contractor of the progress of work under this section on a continuing basis so that necessary field soil engineering and testing services may be provided during site preparation, excavation, fill placement and foundation phases, if required by Owner. Do not proceed with additional portions of work until results of previous phases have been verified.
- B. Contractor's Geotechnical Engineer will verify that all existing fill, topsoil, soils containing organic matter and all other undesirable materials are removed and only engineered fill is placed over suitable subgrade soils.
- C. If, during progress of work, tests indicate that compacted materials do not meet specified requirements, remove defective work, replace, and retest at no additional cost to Owner.
- D. Ensure compacted fills are tested before proceeding with placement of surface materials.
- E. Contractor's Geotechnical Engineer will observe all "benching" operations as fill placement progresses to the existing slopes.
- F. Contractor's Geotechnical Engineer will observe the foundation construction as directed by Owner and determine the adequacy of bearing surfaces prior to construction of foundations.
- G. Contractor's Geotechnical Engineer will make all tests of backfill materials to determine their suitability for compaction and will observe the placing of backfill as directed by Owner.
- H. Contractor's Geotechnical Engineer and the Owner's Representative shall have the

power of rejection of materials, equipment, or operating procedures of the backfilling operation. Contractor shall replace, rework or correct work which does not meet the Specifications as directed by Contractor's Geotechnical Engineer and/or Owner's Representative at no cost to Owner.

- I. Contractor shall be responsible for notifying the Contractor's Geotechnical Engineer at least 24 hours prior to the time when testing will be required.
- J. Additional tests on completed fill may be authorized by Owner. If such tests indicate failure to meet the Specifications, the costs of these tests and subsequent retests will be paid by the Contractor. Otherwise, the costs of these tests will be paid by Owner.
- K. In-place density tests shall be performed by the Contractor's Geotechnical Engineer according to the following requirements:
 1. In the general building area, conduct one test for every 2,500 square feet for each two feet of depth.
 2. At wall and trench backfill areas, conduct one test for every 50 lineal feet for each two feet depth.
 3. In all cases, a test is required within the top foot of fill.
 4. Sidewalks - One test for each two-foot lift of each 5,000 sq. ft. of area.
 5. General area of fill - One test for each two-foot lift of each 10,000 sq. ft. of area.

End of Section

SECTION 02 270

SLOPE PROTECTION AND EROSION CONTROL

PART 1 - GENERAL

1.1 SCOPE

- A. Slope protection and erosion control shall be performed on all disturbed areas around any storm sewer replacement work, sidewalk installation, shoulder backfilling, storm sewer installation, and for any areas that Contractor disturbs outside of edge of pavement. Contractor shall stabilize all disturbed areas with permanent grassing, erosion control matting, and riprap at ends of safety end section headwalls, and standard headwalls.
- B. Work described in this section includes the containment of sediment transport, containment and control of all soil erosion and containment and treatment of all pollutants including dust, prior to, during and throughout all construction operations; establishment of permanent vegetative cover on all disturbed areas and continued maintenance of said measures in accordance with sub-paragraph 4 of Part III, paragraph. 3.4 this Section. Work includes removal of all devices at the completion of the project as further described in Part 3.5 of this Section.
- C. Contractor is solely responsible for protection of all adjacent properties and affected downstream properties from encroachment or damage from soil erosion and/or the discharge of pollutants by water, air, or dust to any areas off the project site.
- D. Best Management Practices which are more fully described in the latest edition of the "Manual for Erosion and Sediment Control in Georgia- Vegetative and Structural Best Management Practices (BMPs) for Land Disturbing Activities" as published by the Georgia Soil and Water Conservation Commission shall be employed to stabilize all disturbed areas. The Engineer may require additional measures at no cost to Owner if Contractor is not preventing erosion from leaving the limits of work.

1.2 SUBMITTALS

- A. None required unless additional measures are required by Owner and/or Engineer.

1.3 PROJECT CONDITIONS

- A. Furnish and install all control measures prior to or concurrent with any land disturbance activity. The Contractor is responsible for the initial provision and installation all control measures and then the continued provision and installation of all measures throughout all construction operations and all sequences of construction operations.

- B. Schedule grading operations to allow permanent erosion control to take place in the same construction season. Avoid or minimize exposure of soils to winter weather. Maintain all controls until vegetative cover has been established.
- C. Construct and maintain temporary control measures until such time as permanent measures are effective in control of erosion, sediment, and pollution from the site. Extent of measures shall be responsibility of Contractor.
- D. Stop all erosion, sediment, dust, or other pollution from leaving the site and encroaching on downstream or surrounding properties.
- E. Temporary grassing shall be applied to all disturbed areas left idle for 72 hours.
- F. Contractor is responsible for quantities of all BMPs regardless if shown on the ESPC Drawings or not. The extent of soil erosion control measures shown on the ESPC should be considered minimum.

1.4 QUALITY CRITERIA

- A. Procedures shall comply with the "Manual for Erosion and Sediment Control in Georgia", latest edition published by the Georgia Soil and Water Conservation Committee." Acquire and keep on-site throughout construction a copy of the latest edition of the "Field Manual for Erosion and Sediment Control in Georgia- Vegetative and Structural Best Management Practices (BMP's) for Land Disturbing Activities" as published by the Georgia Soil and Water Conservation Commission sometimes referred to as the "little green book". The Contractor is required to keep a logbook on site documenting his inspection of all BMP's (minimum once/week and within 24 hrs of any storm event) and noting any corrections or modifications. General Contractor must also file a "Notice of Termination" when the site is finally stabilized, and all stormwater management systems have been constructed and have been proven to be functioning in accordance with the Design Concept(s).
- B. Reference the ESPC for any other procedural manuals, publications, permits or other field guidelines required for the Contractor to obtain, understand, and utilize in the performance of his work. By reference of same, said materials are made a part of these Specifications.

PART 2 – PRODUCTS

2.1 FILTER FABRIC

- A. Filter fabric for silt fences shall be a 36" Georgia DOT approved pervious sheet of synthetic polymer filaments non-woven from continuous filaments with wire fence backing. Filter fabric shall be of type recommended by its manufacturer for the intended application. The filter fabric shall meet the following requirements:
1. Minimum average thickness: 30 mil (by ASTM D1777).
 2. Air permeability: 250 to 550 C.F.M./Sq. Ft.
 3. Minimum grab strength: 110 lbs. (by ASTM D1682).

2.2 FILTER STONE

- A. Aggregate filter shall conform to following gradations:

Sieve Size	% by weight passing Square mesh sieve
3"	100
3/4"	20 - 90
No. 4	0 – 20

2.3 STONE FOR EXIT/ENTRANCE PAD

- A. Stone shall comply with ASTM D448 size #1 (1 1/2" to 3 1/2").

2.4 EROSION CONTROL MATTING

- A. All areas of disturbance (slopes greater than 2:1 or as specified): Refer to latest edition of "Manual for Erosion and Sediment Control in Georgia" for changes to the BMP's listed below.
1. Biodegradable netting impregnated with excelsior wood fiber such as manufactured by "Curlex";
 2. "Ero-Mat" by Verdyol;
 3. "Bon Terra CS2".

2.5 SYNTHETIC POLYMERS

- A. For all newly disturbed, graded, or exposed soil surfaces, apply 1.5 gals/acre of approved erosion control polymer. Erosion control polymer is a water-soluble synthetic polyacrylamide polymer suitable to be applied to disturbed soil surfaces where the polymer will chemically bind to fine clay particles and prevent clay from going into solution, such as:
1. APS 600 Series Silt Stop, as manufactured by Applied Polymer Systems, Norcross, Georgia, Contact Steve Iwinski (678)461-9352.

2. Or approved equal.
 - B. Polymer shall be applied utilizing a hydro seeder mix of appropriate seed, fertilizer, lime, and mulch for the same acre or without seed/fertilizer/lime/mulch mix.
 - C. Follow all manufacturer's instructions and recommendations. Do not mechanically disturb treated areas after application. *(This does not include foot traffic as necessary to install erosion control blanket.)*
 - D. Contractor shall furnish and install as necessary a minimum 200 lbs. of erosion control polymer for incidental "touch-up" or point source erosion areas."
 - E. Furnish two (2) forms of synthetic polymer:
 1. Emulsion polymer for hydro seeder application with an active strength of 30%.
 2. Powder polymer for hand spreading with an active strength of 95%.
- 2.6 RIP RAP
- A. Rip Rap shall be granite stone with a minimum weight of one hundred fifty pounds (150 lbs.) per piece.
 - B. Place rip rap at both ends of proposed concrete culvert and safety end sections.

PART 3 - EXECUTION

3.1 TEMPORARY EROSION CONTROL DEVICES

- A. Construct temporary sediment barriers of silt fence at all points where surface water flows from construction area bypassing a temporary sediment trap if the area is subject to soil erosion; or as otherwise indicated on ESPC or as deemed necessary by inspectors.
- B. Install temporary sediment traps and temporary sediment basins in accordance with the location and details shown on the ESPC. Remove accumulated sediment when they are one-third full of silt continually until permanent vegetative cover is established.
- C. Install construction exit as indicated on ESPC with geotextile fabric underlayment. Maintain to prevent tracking and flow of mud onto public roads.
- D. Construct diversion berms, dikes (2'-0" wide x 1'-6" tall) or ditches at the tops of all slopes or as otherwise indicated on the ESPC. Machine compact these elements and plant temporary seed until permanent vegetative cover can be established.

- E. Maintain temporary barriers until permanent erosion control measures are established. Repair and replace barriers damaged or displaced by construction activity.
- F. Contractor shall clean out and/or adjust temporary sediment basin(s)/facility elevations to specified depth throughout duration of project after stabilization of all disturbed areas. Compact dam of sedimentation basin to minimum 95% Standard Proctor to the grade elevations shown on the ESPC.

3.2 SEDIMENTATION FACILITIES

- A. Construct temporary sedimentation facility prior to or concurrent with rough grading of site. Permanent sedimentation control measures shall be constructed concurrently with fine grading or partial fine grading of site and vegetative stabilization. Direct surface water into completed portions of sedimentation facility.
- B. Maintain temporary sediment traps around at all drainage structures (both on-site and/or off-site) until permanent vegetative cover has been established to prevent washing of sediment into public storm drainage system. Utilize "pigs-in-a-blanket" temporary sediment traps at all completed or partially completed single wing or double wing catch basins, drop inlets, and yard inlets.
- C. Flush drainage lines between manholes and drainage structures as required during construction and after establishment of permanent erosion control measures to remove collected debris.
- D. Install rip rap at all locations indicated on the ESPC or other drawings as soon as feasible. It shall be reasonably well-graded granite stone sized from smallest to maximum size specified. Stones smaller than smallest size specified is not permitted. Control gradation of rip rap by visual inspection to assure thickness of rip rap conforms with the contract document requirements. Provide geotextile filter fabric under rip rap.
- E. After land disturbance operations of any kind, survey the sediment facility and determine that sediment volume that is available. If specified volume is not available, disassemble control measures, excavate sediment from facility and install control measures. Dispose of excavated sediment from facility, spread over slopes in accordance with contours shown on the Grading and Drainage Plan and stabilize facility with permanent vegetation. Prepare and submit a certified statement of correct sediment facility volume. Do not dispose of any excavated sediment into any drainage way which might lead said material off-site onto adjacent downstream properties.

- F. The existing creeks and ponds shall not be used in any manner for Erosion, Sediment or Pollution Control measures. Protect same from all erosion, sediment or pollutants of any kind.

3.3 GROUND COVER

- A. Protect all exposed soils with mulching (temporary measure) and vegetative ground cover (permanent measure).
- B. Install "Curlex", "Bon Terra CS2" or "Ero-Mat" by Verdyol blanket on all slopes greater than 3:1 along with vegetative cover unless otherwise indicated on the ESPC.
- C. Temporary Seeding consists of ground cover of temporary plant material on all graded areas which will not receive final grading or permanent planting within three (3) days.
- D. All grassing or planting operations shall include mulching as stabilization until ground cover by planting is effective.
- E. Reseed as required until full vegetative coverage is established.

3.4 MAINTENANCE

- A. Inspect all control elements after each rainfall event and a minimum of every two (2) weeks when no rainfall event(s) occur. Clear all debris and accumulated sediment from behind barriers when half full so their functional capacity is not reduced. Repair and replace any and all damaged measures of any kind.
- B. Maintain all erosion, sedimentation, pollution control measures for delivery of correct pond volume for a period of thirty (30) calendar days.

3.5 REMOVAL OF TEMPORARY EROSION CONTROL DEVICES

- A. As soon as permanent vegetative cover is established, Contractor shall remove temporary devices, including sediment barriers, berms, silt traps and similar devices. Contractor to remove retrofit structure and clean out all accumulated silt and debris in detention ponds to restore finished grades indicated on the ESPC.
- B. Contractor shall remove all excess silt from behind all silt fences and other filter devices and utilize it to repair erosion features if necessary. If silt is not needed for repairs, it shall be removed from the site by the contractor.

- C. Contractor shall remove silt fence in such a manner as to minimize damage to surrounding vegetative cover. All fence fabric, wire and posts shall be removed completely, and removed from the site.
- D. All disturbed areas created by removal of silt fence shall be immediately fine graded, stabilized and seeded with permanent grass to match surrounding areas. All rocks and debris shall be removed from the site. Stabilization of disturbed areas may require the use of a "geo-jute" fabric to prevent erosion and allow for mowing of same area. Erosion control fabrics with netting that will be entangled in mowers may not be acceptable in areas where mowing will occur. In the event seasonal considerations prevent establishment of permanent grass, Contractor shall establish temporary grass and return the following season to establish permanent grass.
- E. Remove all debris resulting from temporary erosion control from project site.
- F. Control dust from disturbed areas by means of mulching, irrigation, calcium chloride or other method subject to the Civil Engineer's review.
- G. Should site conditions dictate that it is not prudent to remove all temporary erosion control devices at the time of Contractor demobilization; the Contractor must remobilize personnel and equipment to complete removal as soon as conditions allow. The Contractor will be responsible for the complete and timely removal of all temporary erosion control devices as soon as adequate permanent vegetative cover is established.

End of Section

SECTION 02 514

SITE CONCRETE

PART 1 - GENERAL

1.1 SCOPE

- A. The work covered by this section consists of furnishing and installing Portland cement concrete for site improvements which may include concrete structures, sidewalks, driveway aprons, curb & gutter, and any other concrete as indicated in Section 01 000, Project Scope & Performance Specification and on Construction Drawings.

1.2 SUBMITTALS

- A. Submit design mix certified by the testing laboratory to be approved by Owner's Representative and paid for by Owner, for the mix design based on cylinder check tests verifying the design mix.
- B. Submit mill certification certifying that cement, sand, aggregate, reinforcing steel and joint materials comply with the requirements of this Specification.
- C. Submit shop drawings for review prior to placement showing bending and placing details for steel reinforcing including bar sizes, spacings, bending and tagging identification.
- D. Submit complete manufacturer's catalog description of all joint materials and curing/sealing materials.

1.3 PROJECT CONDITIONS

- A. Installation shall comply with all state and local laws, ordinances, rules and regulations.
- B. Contractor shall obtain all required permits prior to start of construction.
- C. Survey and maintain all benchmarks, monuments, and other reference points, and if disturbed or destroyed, replace by registered Georgia land surveyor at no cost to Owner.
- D. Provide proper drainage during construction in a manner to prevent damage to the work, adjoining structures and adjoining and downstream property.
- E. Patching parts of a section of work between joints shall not be permitted.

Remove and replace entire damaged sections when matching existing work.

1.4 QUALITY CRITERIA

- A. All work and materials shall conform to the applicable standard specifications for roadway construction of the Georgia State Department of Transportation where the construction occurs.
- B. All work shall be performed in accordance with ACI 301.

1.5 GUARANTEE

- A. Site Concrete Contractor to provide Owner's Representative a written guarantee that all work is of good quality, free from faults and defects and in conformance with these Specifications; and that if, within one year after completion and acceptance of the Work, any Work or materials are found to be defective, Contractor will promptly, without cost to Owner, correct such defective Work or materials.

PART 2 - PRODUCTS

2.1 BASE COURSE MATERIALS

- A. Base course shall be constructed of structural fill.

2.2 CONCRETE

- A. Concrete shall be 3,000 psi concrete shall be in compliance with ASTM C94.
- B. Cement shall comply with ASTM C150 normal Type I specifications.
- C. Aggregates shall comply with ASTM C33.
- D. Water shall be potable.
- E. No additives shall be used without prior review of Owner's Representative.

2.3 REINFORCING STEEL

- A. Reinforcing bars and dowels shall conform to ASTM A615, Grade 60, deformed bars with an uncoated finish.
- B. Welded wire fabric shall consist of deformed bars, furnished in flat sheets or coiled rolls with an uncoated finish, and shall conform to ASTM A-185.

- C. Tie wire shall be 16-gauge annealed steel.

2.4 JOINT MATERIALS

- A. Expansion joint filler shall be non-extruding and resilient types conforming to AASHTO M-213 or M153.
- B. Poured joint sealer shall be a hot poured elastic type sealer intended for sealing joints in concrete pavements and shall conform to AASHTO M-173.

2.5 CURING AND SEALING MATERIALS

- A. Curing/sealing compound shall be "CS-309" as manufactured by W. R. Meadows.

2.6 FORM MATERIALS

- A. Form materials shall comply with the requirements of ACI 301.

PART 3 - EXECUTION

3.1 INSPECTION

- A. Prior to placement of base material, installer shall inspect the site grading and ensure that the sub-grade has been properly placed and compacted and is ready to receive the base material. He shall also determine that all site drainage, piped site utilities, underground electrical and communications conduits have been installed, tested and accepted by Owner's Representative.

3.2 PREPARATION

- A. Contractor shall submit to Owner's Representative for review all materials to be used in the base and pavements.
- B. Contractor shall repair subgrade as necessary to provide uniform surfaces.
- C. Spread base material and compact to 95% Maximum Theoretical Density and within 1/8 inch of required grade.
- D. Check field density with nuclear density device or other method acceptable to Owner's Representative.
- E. Set forms on firm foundation, true to grade and securely fastened in place. No settlement or springing of forms under the finishing machine will be allowed. Top face shall not vary from a true plane by more than 1/8 inch in 10 feet.

Vertical sides shall not vary from a true plane by more than 1/4 inch.

- F. Clean and oil all forms prior to use.
- G. Provide work bridges where necessary for finishing, straight edging, making corrections, etc. to surface after concrete has been screeded. Bridges shall be rigidly constructed and easily moveable so that they will not come into contact with the concrete.
- H. Check alignment and grade elevations of forms and obtain approval of preparation and form work from Owner's Representative prior to placement of concrete.

3.3 INSTALLATION OF CONCRETE CULVERT AND DRIVEWAY APRONS

- A. Place reinforcement in accordance with Performance Specification and secure by means of chairs, clips, etc. as necessary.
- B. Excavate drain pockets for all weep holes, if any and fill with coarse aggregate. Provide pipes, sleeves, or formed openings as indicated in Performance Specification.
- C. Place concrete in a manner to avoid segregation. Spread to the full width and depth of forms and bring to grade by screeding and straight edging.
- D. Give aprons a heavy broom finish with smooth trowel edges as shown on the drawings. Final surface shall not vary from a true plane by more than 1/4 inch in 10 ft. Provide sealer for all sidewalks and apply in accordance with manufacturer's recommendations.
- E. Workmanship and appearance shall be of the highest quality.
- F. Provide joints as shown on the Drawings.
- G. Provide proper curing for the sidewalks using liquid curing/sealing compound.
- H. Thoroughly clean all joints immediately prior to sealing and acid and/or pressure wash concrete prior to sealing as directed by Owner's Representative. Apply sealant as soon as possible after required curing period of concrete. Prohibit traffic on sealed surfaces until sealer has cured.

3.4 CLEANING

- A. Concrete Driveway Aprons shall be acid washed and/or pressure washed at substantial completion by Contractor if required by Owner's Representative to

achieve the desired appearance.

End of Section

SECTION 02 547

BITUMINOUS SURFACING

PART 1 - GENERAL

- 1.1 DESCRIPTION: Work described in this section includes, but is not limited to providing asphalt tack coat, asphalt binder and surface course for asphalt milling and repaving. Also includes milling and asphalt pavement for deep patch milling. Furnishing and installing paving courses normally incidental to paving operations is also included.
- 1.2 QUALITY ASSURANCE
- A. Reference Specifications: "Standard Specifications for Construction of Roads and Bridges", 1983 edition, Department of Transportation, State of Georgia and "Supplemental Specifications for Road and Bridge Construction" which modify the 1983 regulations.
 - B. Requirements of Regulatory Agencies: Comply with applicable codes, ordinances, rules, regulations, and laws of local, municipal, state or federal authorities having jurisdiction, the Georgia DOT and City of Dacula Development Regulations.
 - C. Pavement area shall be inspected by Owner and Owner's Representative. Contractor shall correct any deficiencies in material makeup, strength, or quantities revealed.
 - D. Recycled asphaltic concrete must be approved by City of Dacula before it is allowed to be used on any projects for either binder or top course.
- 1.3 SUBMITTALS
- A. Submit manufacturer's data, reports, and material certifications as required to certify compliance with the specifications.
- 1.4 JOB CONDITIONS
- A. Grade Control: Establish and maintain required lines and elevations. Minimum slopes leading to catch basins on curb inlets shall not be less than 1" in 8' (1.04%).
 - B. Contractor shall build up centerline of road with new asphalt pavement to create new crown in road sloping from centerline to curb & gutter.
 - C. Utility Installations: No paving work shall be started until all utility installations

which will be covered by pavement have been completed.

PART 2 - PRODUCTS

2.1 MATERIALS

- A. Paving Base Course: Crusher run grade aggregate consistent with the Reference Specifications, Paragraph 3.2 A, compacted to 95 % Proctor. Aggregate shall be crushed stone consisting of hard durable rock fragments free from clay and reasonably free from flat, elongated, or soft pieces of organic matter. It shall be graded 2" and down, if required.
- B. Materials for hot mix asphaltic concrete construction to be as given in Reference Specifications, Paragraph 400.02 of the Georgia D.O.T. Standard Specifications.

1. Materials: Bituminous concrete materials shall meet the following gradation specifications:

SEIVE SIZE	PERCENT Intermediate or Leveling Course (Type "B")	PASSING Surface Course (Top) (Type "F")
1"	100	
3/4"	90 - 100	
1/2"		100
3/8"	40 - 70	90 - 100
No. 4		50 - 85
No. 8	25 - 40	40 - 55
No. 16		
No. 50		
No. 200	0 - 10	0 - 10
Percent Bitumen	4.2 - 7	5.2 - 9.0
Penetration Grade	85 - 100	85 - 100

- C. Asphalt Tack Coat shall be installed between milled section and asphalt binder course and between asphalt binder course and asphalt surface course (0.05 – 0.15 GAL per SY).

PART 3 - EXECUTION

3.1 SUB-GRADE PREPARATION

- A. Contractor shall proof-roll sub-grade in the presence of the Owner prior to installing base course material. The sub-grade if required due to unsuitable materials being present shall be cleared of all rocks, loam, debris, vegetation, roots,

and foreign matter, to a depth of 12 inches below its finish grade.

- B. Contractor shall protect the sub-grade from damage and maintain it in a smooth, compact, and rut-free condition until the base course has been placed.

3.2 PAVING BASE COURSE

- A. Paving Base Course shall be constructed of grade aggregate and construction shall be done in accordance with Sections 310.01, 310.03, 310.04 of the Georgia D.O.T. Standard Specifications except that the use of automatically controlled screed equipment will be at Contractor's option.

3.3 BITUMINOUS PAVING

- A. Bituminous paving shall be hot mix asphaltic concrete construction conforming to Sections 400.01, 400.03, 400.04, 400.05, 400.07, 400.08, of the Georgia D.O.T. Standard Specifications except that Section 400.04 shall be modified as follows: The job mix formula shall be submitted by Contractor to Owner's Representative for his approval, and such approval does not relieve Contractor of his responsibilities for adequacy and warranty of the paving.

3.4 BITUMINOUS PRIME

- A. Bituminous prime shall conform to Georgia D.O.T. Standard Sections 412.01, 412.02, 412.03, 412.04 of the Standard Specifications.

3.5 PAVING THICKNESSES SHALL BE AS FOLLOWS

- A. All areas of normal Asphalt Milling and Repaving shall receive:

Minimum Thickness

- 1. Asphalt Milling..... 2-1/2"
- 2. Asphalt Tack Coat..... (0.05 – 0.15 gallons per S.Y.)
- 3. 'D' Mix (Metro-Flex or equivalent 'D' Mix) Asphalt Course 1"
- 4. Asphalt Tack Coat..... (0.05 – 0.15 gallons per S.Y.)
- 5. Type 1 – 'F' Mix (9.5 mm) Asphalt Surface Course 1-1/2"

- B. All areas of Asphalt Milling and Repaving for Deep Patch Milling as marked by orange paint in the Field by the City and City's Representative shall receive:

Minimum Thickness

- 1. Asphalt & Subgrade Deep Patch Milling 4" (Total 6-1/2")
- 2. 25 mm Asphalt Binder Course 4"

3. Asphalt Tack Coat..... (0.05 – 0.15 gallons per S.Y.)
4. 'D' Mix (Metro-Flex or equivalent 'D' Mix) Asphalt Course 1"
5. Asphalt Tack Coat..... (0.05 – 0.15 gallons per S.Y.)
6. Type 1 – 'F' Mix (9.5 mm) Asphalt Surface Course 1-1/2"

- C. 'D' Mix (Metro-Flex) Asphalt Course or equivalent 'D' Mix is required. Contractor to submit Job Mix Formula to Engineer for review.
- D. All asphalt pavements shall have a minimum slope of 1/8" for each 1'. Contractor to build up new crown in road at centerline for positive drainage if crown exists in existing condition. Maintain existing cross slope of all roads. See asphalt details as illustrated on the Drawings.

3.6 ASPHALT PAVEMENT DEEP PATCH:

- A. Asphalt pavement patching shall be performed for those sections of roadway as marked with orange paint in the Field by the City and City's Representative and as indicated in the Scope of Work and Performance Specification and Drawings.
- B. Work includes removing, transporting, and disposing of the removed milled asphalt pavement material; and cleaning the remaining pavement surface.
- C. All demolished material shall be taken to a State Approved Facility at no additional cost to Owner.

3.7 BITUMINOUS TACK COAT

- A. Apply asphalt tack coat to existing asphalt deep patch areas and binder course prior to installing new "D' Mix Asphalt Course and to new "D' Mix Asphalt Course or Binder Course immediately prior to spreading Asphalt Surface Course materials.
- B. Quantity:
 1. Apply from 0.05 to 0.15 gallons per square yard of surface to be covered as directed by Engineer.
 2. Emulsified asphalt shall be diluted with an equal part of water.
- C. Application:
 1. Apply tack coat by means of a bituminous distributor so that a uniform distribution is obtained at all points.
 2. Apply tack coat on each layer of the binder course and allow tack coat to cure before placing the succeeding course.
 3. Apply tack coat only as much pavement as can be covered with asphalt aggregate

mixture in the same day.

3.8 MAINTENANCE

- A. Contractor shall maintain the wearing surface until approved by Owner.
- B. Contractor shall warrant the paving free of construction defects for a period of one year after acceptance by Owner.

End of Section

SECTION 02 580

TRAFFIC PAVEMENT MARKINGS

PART 1 - GENERAL

1.1 SCOPE

- A. All traffic markings as indicated on the Drawings shall be included in the construction contract. Traffic markings shall match existing conditions and those added to scope of the project.
- B. The scope of pavement markings includes:
 - 1. Thermoplastic Double Centerline, Crosswalk, Gore, and Stop Bar Striping where new pavement is installed and as indicated on the Drawings.
 - 2. If existing roads have other paint markings, then Contractor shall stripe and paint to match existing condition.

The work covered by this section consists of furnishing all materials and labor for providing traffic and pavement markings included in the scope of work as stated above. This shall include all required markings at intersections and all ADA / handicapped symbols and crosswalks if existing.

1.2 SUBMITTALS

- A. Submit manufacturer's data including material specifications, surface preparation, application instructions and warranty information to Owner's Representative for review.
- B. Above data shall be accompanied by certification from the manufacturer stating That the materials comply with this specification.

1.3 PROJECT CONDITIONS

- A. Provide adequate barricades, etc. to protect the work.
- B. Perform all work in a neat and workmanlike manner and protect all property From spillage or splash of paint.

PART 2 - PRODUCTS

2.1 GENERAL

- A. Paint shall be delivered in unopened containers, clearly marked to identify the Product and its manufacturer.

2.2 PAINT/THERMOPLASTIC

- A. Paint shall be heavy duty, latex based traffic paint of a manufacturer reviewed and acceptable to City of Dacula.
- B. Paint color shall be white in the parking areas, yellow in areas of two-way traffic and blue for all handicap parking and handicap aisle striping.
- C. Paint shall conform to Georgia D.O.T. Standard Specifications, paragraphs 652.01, 652.03, and 652.04.
- D. Thermoplastic shall be of a manufacturer reviewed and acceptable City of Dacula.

PART 3 - EXECUTION

3.1 INSPECTION

- A. Verify that all of the pavement is complete and acceptable to the Owner and the Fire Marshal prior to pavement marking application.

3.2 PREPARATION

- A. Thoroughly clean all areas to receive pavement marking. This will include sweeping and such other measures as are necessary to ensure good adhesion of the paint to the pavement surface.

3.3 APPLICATION

- A. Obtain review of site conditions and materials from the Architect prior to application of pavement markings.

- B. All pavement markings and striping within the project Site shall consist of the following: Thermoplastic coating shall be applied for all Arrows, Crosswalks, and Stop Bars. All other pavement markings and striping including handicap symbols shall be applied with approved traffic paint.
- C. All pavement markings and striping for any road widening, deceleration lanes, acceleration lanes, and/or left turn lanes within City of Dacula right-of-way shall be Thermoplastic unless otherwise approved by City of Dacula.
- D. Thermoplastic coating (1 coat) shall be applied as recommended by manufacturer.
- E. Apply paint only under favorable weather conditions above 50-degree F.
- F. Apply paint strictly in accordance with manufacturer's written instructions.
- G. Apply paint with mechanical equipment to provide uniform straight edges.
- H. Apply a minimum of two coats paint to a dry film thickness of 15 mils. All pavement markings shall present a uniform appearance. Lines shall be 4" wide and installed with a striping machine. No uneven letters will be accepted. All letters and numbers shall be 6" high.
- I. Protect work from traffic or public access until paint is completely dry.
- J. Repaint any existing pavement markings damaged during construction.

3.4 CLEAN-UP

- A. Eradicate all markings that are in error and clean all excess paint and spilled or splashed paint from pavement or adjacent structures. Do not use paint or asphaltic liquids for obliteration of markings. Eradication shall be performed by hydro-blasting or other reviewed method that will not harm the pavement.

End of Section

SECTION 02 720

SITE DRAINAGE

PART 1 - GENERAL

1.1 DESCRIPTION

- A. Work described in this section includes, but is not limited to, reconstruction of storm sewer structures, and drainage appurtenances, only as required and indicated in Section 01 000, Project Scope & Performance Specification and on Construction Drawings. Storm drain catch basins shall be repaired, replaced, grouted watertight, and/or paved inverts installed as illustrated on the Drawings.

1.2 SUBMITTAL

- A. Product data: Submit for each type of piping material, prefabricated structure, and casting. Indicate product descriptions and installation procedures.
- B. As-builts: Contractor shall provide Owner with two (2) copies of an "as-built" plan of all underground utilities illustrating the location of each with dimensions illustrated to the building and/or curb line from each underground utility after construction is complete.
- C. In the event that site drainage structures are not maintained during the construction process to the satisfaction of City of Dacula, an interim as built may be required to establish the extent of deficiencies.
- D. See Section 02 720, 3.3 for As-Built Record Drawings submittals.

1.3 QUALITY ASSURANCE

- A. Industry standards: Standards for the following, as referenced hereinafter.
 - 1. American Society for Testing and Materials (ASTM).
 - 2. American Concrete Institute (ACI).
 - 3. Georgia Department of Transportation, "Standard Specifications for the Construction of Roads and Bridges", 1983 edition, hereinafter referred to as Georgia D.O.T. Specifications.

4. City of Dacula Development Regulations, Latest Revision.
5. Gwinnett County Development Regulations, Latest Edition.

1.4 GUARANTEE

- A. Contractor shall guarantee the construction of all storm drainage for a period of one (1) year from date of Substantial Completion.

PART 2 - PRODUCTS

2.1 PIPING

- A. Storm sewer drain pipe is to be of the type, size, class or gauge, and material illustrated in the Project Scope and Performance Specification and as indicated on the Drawings.
- B. Aluminized Type II Steel Pipe (AST-2) and Reinforced Concrete Pipe (RCP) are to be used for this project as indicated on the Drawings.
- C. Reinforced concrete pipe, concrete headwalls, concrete storm structures, and safety flared end sections, if indicated on Drawings, shall conform to Georgia D.O.T. Standard Specifications.

2.2 CONCRETE, MASONRY AND ACCESSORY MATERIALS

- A. Concrete: 4000 psi compressive strength including form work, reinforcement, and finish.
- B. Manhole brick: Meeting ASTM C32-73, Grade MM.
- C. Mortar: Meeting ASTM C270-80, Type M.
- D. Construction castings: Meeting ASTM A48-76, grey cast iron.
- E. Manhole steps: Meeting ASTM A48-76, Class 30B, integrally cast into manhole sidewalls.
- F. Gravel Fill: Meeting Ga. D.O.T. Specifications, Section 800, size #57 stone.
- G. Precast concrete manholes: Meeting ASTM C478-79, concentric cone type.

2.3 REINFORCING STEEL

- A. Reinforcing bars and dowels shall conform to ASTM A615, Grade 60, deformed bars with an uncoated finish.
- B. Welded wire fabric shall consist of deformed bars, furnished in flat sheets or coiled rolls with an uncoated finish, and shall conform to ASTM A-185.
- C. Tie wire shall be 16-gauge annealed steel.

PART 3 - EXECUTION

3.1 CONSTRUCTION OF DRAINAGE SYSTEM

- A. Excavation, filling, and compaction for construction of drainage system shall be in accordance with Earthwork Section 02 200.
- B. Inspect piping prior to placing in trenches. Install no defective or damaged piping.
- C. Lay piping beginning at low point of the drainage system with joints lapped upgrade. Lay in proper alignment and to slopes indicated, fully supported on firm subgrade.
- D. Clean interior of piping of dirt and debris as work progresses. Place plugs in the ends of uncompleted piping at the end of each work period. Continue to flush lines between manholes and drainage structures as required to remove collected debris until permanent vegetative cover has been established.
- E. Lengths of storm sewer drain pipe illustrated in the Project Scope and Performance Specification are approximate distances center to center of structures. Contractor is responsible for all pipe quantities to convey storm drainage to points indicated in accordance with the design concept illustrated.

3.2 DRAINAGE STRUCTURES

- A. Construct catch basins, drop inlets, headwalls and similar structures of reinforced concrete unless otherwise indicated; manholes of masonry, concrete, or precast units at Contractor's option.

1. Provide concrete foundations for manholes and other structures as indicated. All drainage structures shall have paved (mortar) inverts.
 2. Concrete structures shall be reinforced as indicated in the Project Scope and Performance Specification.
 3. All concrete construction shall receive a smooth formed finish in accordance with ACI-301-72 on all surfaces exposed to exterior or interior of structure; rough formed for all unexposed construction.
 4. Moist cure concrete for a minimum of seven days after placing.
- B. Mix mortar with only enough water for workability. Re-tempering of mortar will not be permitted. Keep mortar mixing and conveying equipment clean. Do not deposit mortar upon or permit contact with ground.
- C. Lay masonry in full mortar bed with ends and with full vertical joints, not more than 5/8" wide. Protect fresh masonry from freezing and from too rapid drying.
- D. Apply a 2" thickness mortar parge coating on interior and exterior of masonry walls surfaces.
- E. Set tops of frames and covers of manholes flush with finished surface.
- F. Set drainage gratings to elevations indicated in the Project Scope and Performance Specification.

3.3 AS-BUILT RECORD DRAWINGS

- A. Furnish two (2) sets of reproducible As-built Drawings of all portions of the storm sewer system(s) including the horizontal and vertical locations of all pipe structures, clean out connections and the relationship of storm sewer to all other built items in plan and profile, changes or replacements are completed. As-builts shall be prepared and sealed by a Georgia Registered Land Surveyor and shall be considered an accurate representation of the built storm sewer system.

End of Section

SECTION 02 930

LAWNS AND GRASSES

PART 1 - GENERAL

- 1 DESCRIPTION: Work described in this section consists of the establishment of grassing of 100% of all areas disturbed by paving operations, driveway apron replacement, curb and gutter replacement, sidewalk replacement, storm drainage structure/top replacement, storage of equipment, except the area covered by paving or those areas designated for other plant materials as indicated in Section 01 000, Project Scope & Performance Specification and on Construction Drawings.

PART 2 - PRODUCT

- 2.1 FERTILIZER: Fertilizer shall be 19-19-19 grade, uniform in composition, free flowing for application with spreading equipment, delivered to the site in bags or other containers, each fully labeled, conforming to the State fertilizer laws, and bearing the name, trade name, or trademark, and warranty of the producer. Engineer shall be furnished with duplicate copies of invoices for all fertilizer used on the project.
- 2.2 LIME: Ground limestone containing not less than 85% carbonates; 50% passing 100 mesh sieve and 90% passing 20 mesh sieve.
- 2.3 GRASS SEED: Shall be labeled in accordance with U.S. Department of Agriculture Rules and Regulations under the Federal Seed Act in effect on the date of Invitation of Bids. Seed shall be furnished in sealed standard containers unless exception is granted in writing by Engineer. Seed which has become wet, moldy, or otherwise damaged in transit or in storage will not be acceptable. Seed shall be guaranteed 92% germination.
 - A. Kentucky 31 Fescue (*Fescuta Elatior*). Seed: Fresh, clean, new seed testing 98% for purity and 85% for germination. September 15 - May 15.
 - B. Common Bermuda (*Cynolon Dactylon*) Seed: Fresh, hulled, clean, new seed testing 98% for purity and 85% for germination. May 15 - September 15.
- 2.4 SOD: Sod replacement is required in yard and ditch regrading areas in front of property owner's yard where Sod is visibly established. Contractor shall replace Sod in kind and match existing condition.
 - 2.4.1. WATER: Water used in this work shall be suitable for irrigation and free from ingredients harmful to plant life. Furnish hose and other watering equipment

required for the work.

- 2.6 HYDROMULCH: Wood cellulose fiber containing no germination inhibiting or growth inhibiting agents. Characteristics shall be as follows:
- A. Percent moisture content: 9.0% ($\pm 3, 0\%$).
 - B. Percent organic mater: 99.2% ($\pm 0.8\%$).
 - C. Percent ash content: 0.8% ($\pm 0.2\%$).
 - D. pH: 4.8 (± 0.5).
 - E. Water holding capacity: 150 grams water/100 grams fiber, minimum.

PART 3 - EXECUTION

- 3.1 FERTILIZER: Fertilizer shall be distributed uniformly at a rate of 800 pounds per acre, plus 1-ton agricultural lime per acre two (2) days prior to seeding, over the areas to be grassed, and shall be incorporated into the soil to a depth of at least 3 inches by disking or harrowing. The incorporation of fertilizer may be part of the tillage operation specified above. Undulations in the surface as a result of tillage or fertilizing shall be smoothed.
- 3.2 Approximately 4 weeks after seeding and when grass coverage has been established, apply 1 to 1 ½ pounds of ammonium nitrate per 1,000 square ft. to all seeded areas and immediately water using a fine spray. At the end of the maintenance period and prior to final inspection, apply 10 lbs. of specified fertilizer per 1,000 sq. ft. and water immediately.
- 3.3 SEED: Seed shall be Fescue or Bermuda. Method of seeding shall be hydro seeding or broadcast at Contractor's option; however, the method selected shall be a part of his erosion control plan.
- 3.4 BROADCAST SEEDING:
- A. If conditions are such, by reason of drought, high winds, excessive moisture, or other factors, that satisfactory results are not likely to be obtained, Contractor shall stop the work, and work shall be resumed only when conditions are favorable again or when approved alternate or corrective measures and procedures have been put into effect. If inspection during seeding operations or after there is a show of green indicates that strips have been left, or skipped, Contractor shall sow additional seed on these areas.

- B. Seeding shall be at the rate of 10 pounds per 1,000 sq. ft. for Fescue or 5 pounds per 1,000 sq. ft. for Bermuda.
 - C. Seed shall be broadcast either by hand or approved sowing equipment. The seed shall be uniformly distributed with the sower moving in one direction, and the remainder shall be sown with the sower moving at right angles to the first sowing. The seed shall be covered to an average depth of 1/4 inch by means of a brush harrow, spike-tooth harrow, chain harrow, cultipacker, or other approved device.
- 3.5 HYDROSEEDING: Apply seed/fertilizer/hydro mulch mixture in water slurry. Dispense using hydraulic mulching equipment in following minimum quantities:
- A. Fertilizer: 130 lbs./acre.
 - B. Fescue Seed: 300 lbs./acre/Bermuda seed 150 pound/acre.
 - C. Hydromulch: 1500 lbs./acre.
- 3.6 COMPACTION: Immediately after the seeding operations specified above have been completed, the entire area shall be compacted by means of a cultipacker, roller, or other approved equipment weighing 60 to 90 pounds per linear foot of roller. If the soil is of such type that a smooth or corrugated roller cannot be operated satisfactorily, a pneumatic roller shall have tires of sufficient size so that complete coverage of the soil surface is obtained. When a cultipacker or similar equipment is used, the final rolling shall be at right angles to the prevailing winds to prevent dust.
- 3.7 CLEAN-UP: Remove from the site and dispose of all debris and foreign material. During the grassing operations, debris shall not be dumped on any part of the property or on any unauthorized placed.
- 3.8 MAINTENANCE:
- A. Contractor shall be responsible for establishment and proper care of the grassed areas during the period when the grass is becoming established and until final acceptance by Owner.
 - B. Maintenance shall consist of watering, weeding, repair of any erosion and reseeded as necessary to establish a 100% uniform stand of grass and shall continue until acceptance.
 - C. All seeded areas that do not show satisfactory growth within 18 days after seeding shall be re-seeded and re-fertilized as directed until a satisfactory lawn is established. Full coverage is required in 60 days.

- D. All lawn areas shall be protected until acceptance. All eroded and damaged areas, regardless of cause, shall be immediately repaired and reseeded. Protect all lawn areas from pedestrian or vehicular traffic.
- 3.9 GUARANTEE AND ACCEPTANCE:
- A. All disturbed areas must be 100% covered and final stabilized with 80% grassing established.

End of Section

APPENDIX

for

City of Dacula

“2023 CDBG – McMillan Road Paving, Drainage, and Sidewalk
Improvements” Project

- Wage Hour Payroll and Section 3 Monthly Report Forms
- Atlas – Asphalt Thickness Summary Report dated 05-15-2024.
- Project Drawings dated 05-24-2024.

PAYROLL

(For Contractor's Optional Use; See Instructions at www.dol.gov/whd/forms/wh347instr.htm)



Persons are not required to respond to the collection of information unless it displays a currently valid OMB control number.

Rev. Dec. 2008

OMB No.: 1235-0008
Expires: 07/31/2024

NAME OF CONTRACTOR		OR SUBCONTRACTOR		ADDRESS															
PAYROLL NO.		FOR WEEK ENDING		PROJECT AND LOCATION								PROJECT OR CONTRACT NO.							
(1) NAME AND INDIVIDUAL IDENTIFYING NUMBER (e.g., LAST FOUR DIGITS OF SOCIAL SECURITY NUMBER) OF WORKER	(2) NO. OF WITHHOLDING EXEMPTIONS	(3) WORK CLASSIFICATION	OT OR ST.	(4) DAY AND DATE							(5) TOTAL HOURS	(6) RATE OF PAY	(7) GROSS AMOUNT EARNED	(8) DEDUCTIONS					(9) NET WAGES PAID FOR WEEK
				HOURS WORKED EACH DAY	FICA	WITH- HOLDING TAX	OTHER	TOTAL DEDUCTIONS											
			O										0						0
			S																
			O										0						
			S																
			O										0						
			S																

While completion of Form WH-347 is optional, it is mandatory for covered contractors and subcontractors performing work on Federally financed or assisted construction contracts to respond to the information collection contained in 29 C.F.R. §§ 3.3, 5.5(a). The Copeland Act (40 U.S.C. § 3145) contractors and subcontractors performing work on Federally financed or assisted construction contracts to "furnish weekly a statement with respect to the wages paid each employee during the preceding week." U.S. Department of Labor (DOL) regulations at 29 C.F.R. § 5.5(a)(3)(ii) require contractors to submit weekly a copy of all payrolls to the Federal agency contracting for or financing the construction project, accompanied by a signed "Statement of Compliance" indicating that the payrolls are correct and complete and that each laborer or mechanic has been paid not less than the proper Davis-Bacon prevailing wage rate for the work performed. DOL and federal contracting agencies receiving this information review the information to determine that employees have received legally required wages and fringe benefits.

Public Burden Statement

We estimate that it will take an average of 55 minutes to complete this collection, including time for reviewing instructions, searching existing data sources, gathering and maintaining the data needed, and completing and reviewing the collection of information. If you have any comments regarding these estimates or any other aspect of this collection, including suggestions for reducing this burden, send them to the Administrator, Wage and Hour Division, U.S. Department of Labor, Room S3502, 200 Constitution Avenue, N.W. Washington, D.C. 20210

Date _____

I, _____
 (Name of Signatory Party) (Title)

do hereby state:

(1) That I pay or supervise the payment of the persons employed by

_____ on the
 (Contractor or Subcontractor)

_____;
 (Building or Work)

_____ day of _____, _____, and ending the _____ day of _____, _____,

all persons employed on said project have been paid the full weekly wages earned, that no rebates have been or will be made either directly or indirectly to or on behalf of said

_____ from the full
 (Contractor or Subcontractor)

weekly wages earned by any person and that no deductions have been made either directly or indirectly from the full wages earned by any person, other than permissible deductions as defined in Regulations, Part 3 (29 C.F.R. Subtitle A), issued by the Secretary of Labor under the Copeland Act, as amended (48 Stat. 948, 63 Stat. 108, 72 Stat. 967; 76 Stat. 357; 40 U.S.C. § 3145), and described below:

(2) That any payrolls otherwise under this contract required to be submitted for the above period are correct and complete; that the wage rates for laborers or mechanics contained therein are not less than the applicable wage rates contained in any wage determination incorporated into the contract; that the classifications set forth therein for each laborer or mechanic conform with the work he performed.

(3) That any apprentices employed in the above period are duly registered in a bona fide apprenticeship program registered with a State apprenticeship agency recognized by the Bureau of Apprenticeship and Training, United States Department of Labor, or if no such recognized agency exists in a State, are registered with the Bureau of Apprenticeship and Training, United States Department of Labor.

(4) That:

(a) WHERE FRINGE BENEFITS ARE PAID TO APPROVED PLANS, FUNDS, OR PROGRAMS

— in addition to the basic hourly wage rates paid to each laborer or mechanic listed in the above referenced payroll, payments of fringe benefits as listed in the contract have been or will be made to appropriate programs for the benefit of such employees, except as noted in section 4(c) below.

(b) WHERE FRINGE BENEFITS ARE PAID IN CASH

— Each laborer or mechanic listed in the above referenced payroll has been paid, as indicated on the payroll, an amount not less than the sum of the applicable basic hourly wage rate plus the amount of the required fringe benefits as listed in the contract, except as noted in section 4(c) below.

(c) EXCEPTIONS

EXCEPTION (CRAFT)	EXPLANATION

REMARKS:

NAME AND TITLE	SIGNATURE

THE WILLFUL FALSIFICATION OF ANY OF THE ABOVE STATEMENTS MAY SUBJECT THE CONTRACTOR OR SUBCONTRACTOR TO CIVIL OR CRIMINAL PROSECUTION. SEE SECTION 1001 OF TITLE 18 AND SECTION 3729 OF TITLE 31 OF THE UNITED STATES CODE.

MONTHLY SECTION 3 REPORT

This report is used to report accomplishments regarding employment, training and contracting opportunities provided to low - and very low - income persons under Section 3 of the Housing and Urban Development act of 1968. The Section 3 regulations apply to any public construction projects with contracts and subcontracts in excess of \$200,000.00 awarded in connection with the Section 3 covered activity.

Construction Firms will complete the attached Section 3 Report by the **10th** day of the following month the report covers.

All reports will be submitted to the Gwinnett County Community Development Program office by email at cdbg@gwinnettcountry.com or by mail submission:

Attn: Sherry Akhimie, CDBG Program Analyst
Gwinnett County Community Development Program
One Justice Square
446 West Crogan Street, Suite 420
Lawrenceville, GA 30046-2439

Name of Firm

Address of Firm

Tax I.D. #

Preparer Name and Title

Preparer Signature

Date

Reporting Period:

From

To

Report Instructions

Part I: Employment and Training Opportunities

Block A: Contains various job categories. Professionals are defined as people who have special knowledge of an occupation (i.e. supervisors, architects, surveyors, planners, and computer programmers). For construction positions, list each trade and provide data in columns B through F for each trade where persons were employed. The category of "Other" includes occupations such as service workers.

Block B: Enter the percentage of all the new hires (Section 3 residents) in connection with this award. New Hires include full-time positions (permanent, temporary and seasonal).

Block C: Enter the percentage of the total staff hours worked for Section 3 employees and trainees (including new hires) connected with this award. Include staff hours for part-time and full-time positions.

Block D: Enter the number of Section 3 residents that were hired and trained in connection with this award.

Block E: Enter under each racial/ethnic code (1-5) the number of employees and trainees recorded in columns D and E.

Part II: Contract Opportunities

1: Construction Contracts

Item A: Enter the total dollar amount of all contracts awarded on the project/program.

Item B: Enter the total dollar amount of contracts connected with this project/program that were awarded to Section 3 businesses.

Item C: Enter the percentage of the total dollar amount of contracts connected with this project/program awarded to Section 3 businesses.

Item D: Enter the number of Section 3 businesses receiving awards. Indicate the appropriate racial/ethnic code(s).

Item E: Enter under each racial/ethnic code (1-6) the number of employees and trainees recorded in Item D.

2: Non-Construction Contracts

Item A: Enter the total dollar amount of all contracts awarded on the project/program.

Item B: Enter the total dollar amount of contracts connected with this project awarded to Section 3 businesses.

Item C: Enter the percentage of the total dollar amount of contracts connected with this project/program awarded to Section 3 businesses.

Item D: Enter the number of Section 3 businesses receiving awards. indicate the appropriate racial/ethnic code(s).

Item E: Enter under each racial/ethnic code (1-6) the number of employees and trainees recorded in .

Part III: Summary of Efforts - Self-explanatory

Part: I Employment and Training (*Include New Hires in columns C and D)

A Total New Hires By Job Category	B % of Aggregate New Hires that are Section 3 Residents	C % of total staff hours for Section 3 Employees and Trainees *	D Number of Section 3 Employees and Trainees *	E Racial/Ethnic Code(s) For Columns D and E, show numbers				
				1	2	3	4	5
Professional								
Technicians								
Office/ Clerical								
Construction by Trade (List) Trade:								
Trade:								
Trade:								
Trade:								
Trade:								
Trade:								
Other: (List)								
Total:								

Racial/Ethnic Codes:

- 1 = White American
- 2 = Black American
- 3 = Native American
- 4 = Hispanic American
- 5 = Asian Pacific American
- 6 = Hasidic Jews (For Part II Only)

Part II: Contract Awards

1. Construction Contracts:

A. Total dollars amount of all contracts awarded on the Project: \$_____

B. Total dollar amount of contracts awarded to Section 3 business: \$_____

C. Percentage of the total dollar amount that was awarded to Section 3 business: _____ %

D. Total number of Section 3 business receiving contracts: _____

E. Enter the number of Section 3 business receiving contacts by Racial/Ethic code(s)(see page 3 for codes):

1._____ 2._____ 3._____ 4._____ 5._____ 6._____

2. *Non-Construction Contracts [Applies to Professional and other Non-Construction Services]:*

A. Total dollar amount of all non-construction contracts awarded on the project/activity: \$_____

B. Total dollar amount of non-construction contracts awarded to Section 3 businesses: \$_____

C. Percentage of the total dollar amount that was awarded to Section 3 businesses: _____%

D. Total number of Section 3 businesses receiving non-construction contracts: _____

*E. Enter the number of Section 3 business receiving non-construction contacts by Racial/Ethic code(s)
(see page 1 for codes)*

1._____ 2._____ 3._____ 4._____ 5._____ 6._____

Part III: Summary

Indicate the efforts made to direct the employment and other economic opportunities generated by HUD financial assistance for housing and community development programs, to the greatest extent feasible, toward low - and very low -income persons, particularly those who are recipients of government assistance for housing. (Check all that apply.)

_____ Attempted to recruit low-income residents through: local advertising media, signs prominently displayed at the project site, contracts with community organizations and public or private agencies operating with in the metropolitan area (or nonmetropolitan county) in which the Section 3 covered program or project is located, or similar methods.

_____ Participated in a HUD program or other program which promotes the training or employment of Section 3 residents.

_____ Participated in a HUD program or other program which promotes the award of contracts to business concerns which meet the definition of Section 3 business concerns.

_____ Coordinated with Youthbuild Programs administered in the metropolitan area in which the Section 3 covered project is located.

_____ Other; describe below, or on separate sheet.



3000 Northfield Place, Suite 1100
 Roswell, Georgia 30076
 770-752-9205

May 15, 2024

City of Dacula
 442 Harbins Rd
 Dacula, GA 30019

Attention: Ms. Brittini Nix

Subject: Asphalt Thickness Summary
 City of Dacula - McMillan Road
 Dacula, Georgia
 Atlas Project No. 18014

Dear Ms. Nix:

Atlas Technical Consultants is pleased to provide this summary letter for the asphalt thickness at the above project. A total of eleven (11) asphalt cores were cut from the binder and topping course along the previously paved road. The core results from the binder ranged from 1 7/8 to 3 inches in thickness at the locations tested. The core results from the topping ranged from 1 1/4 to 2 inches in thickness at the locations tested. The core results from the GAB ranged from 5 to 14 inches in thickness at the locations tested. Following completion of testing the locations were filled with cold patch. The following table summarizes the findings for the asphalt thickness. The locations of the cores are shown on the attached Asphalt Coring Location Plan.

Core Number	GAB Thickness (in.)	Asphalt Topping Thickness (in.)	Asphalt Binder Thickness (in.)
C-1	5	1 1/2	3
C-2	8	1 1/2	2
C-3	11	1 1/2	2
C-4	14	1 1/2	2
C-5	11	1 3/4	3
C-6	8 1/2	1 1/2	3
C-7	10	2	2 1/4
C-8	6 1/2	1 1/2	2 1/4
C-9	10	1 1/4	2
C-10	11 1/2	1 1/4	1 7/8
C-11	5	1 5/8	2 5/8

Should you have any question regarding items discussed in this letter, please do not hesitate to contact the undersigned.


Sincerely,
Atlas Technical Consultants, LLC

Barhama I. Abdallah
 Staff Engineer

Garrett M. Owen, P.E.
 Registered Engineer



Attachments: Figure 1 and Figure 2 - Asphalt Coring Location Plans

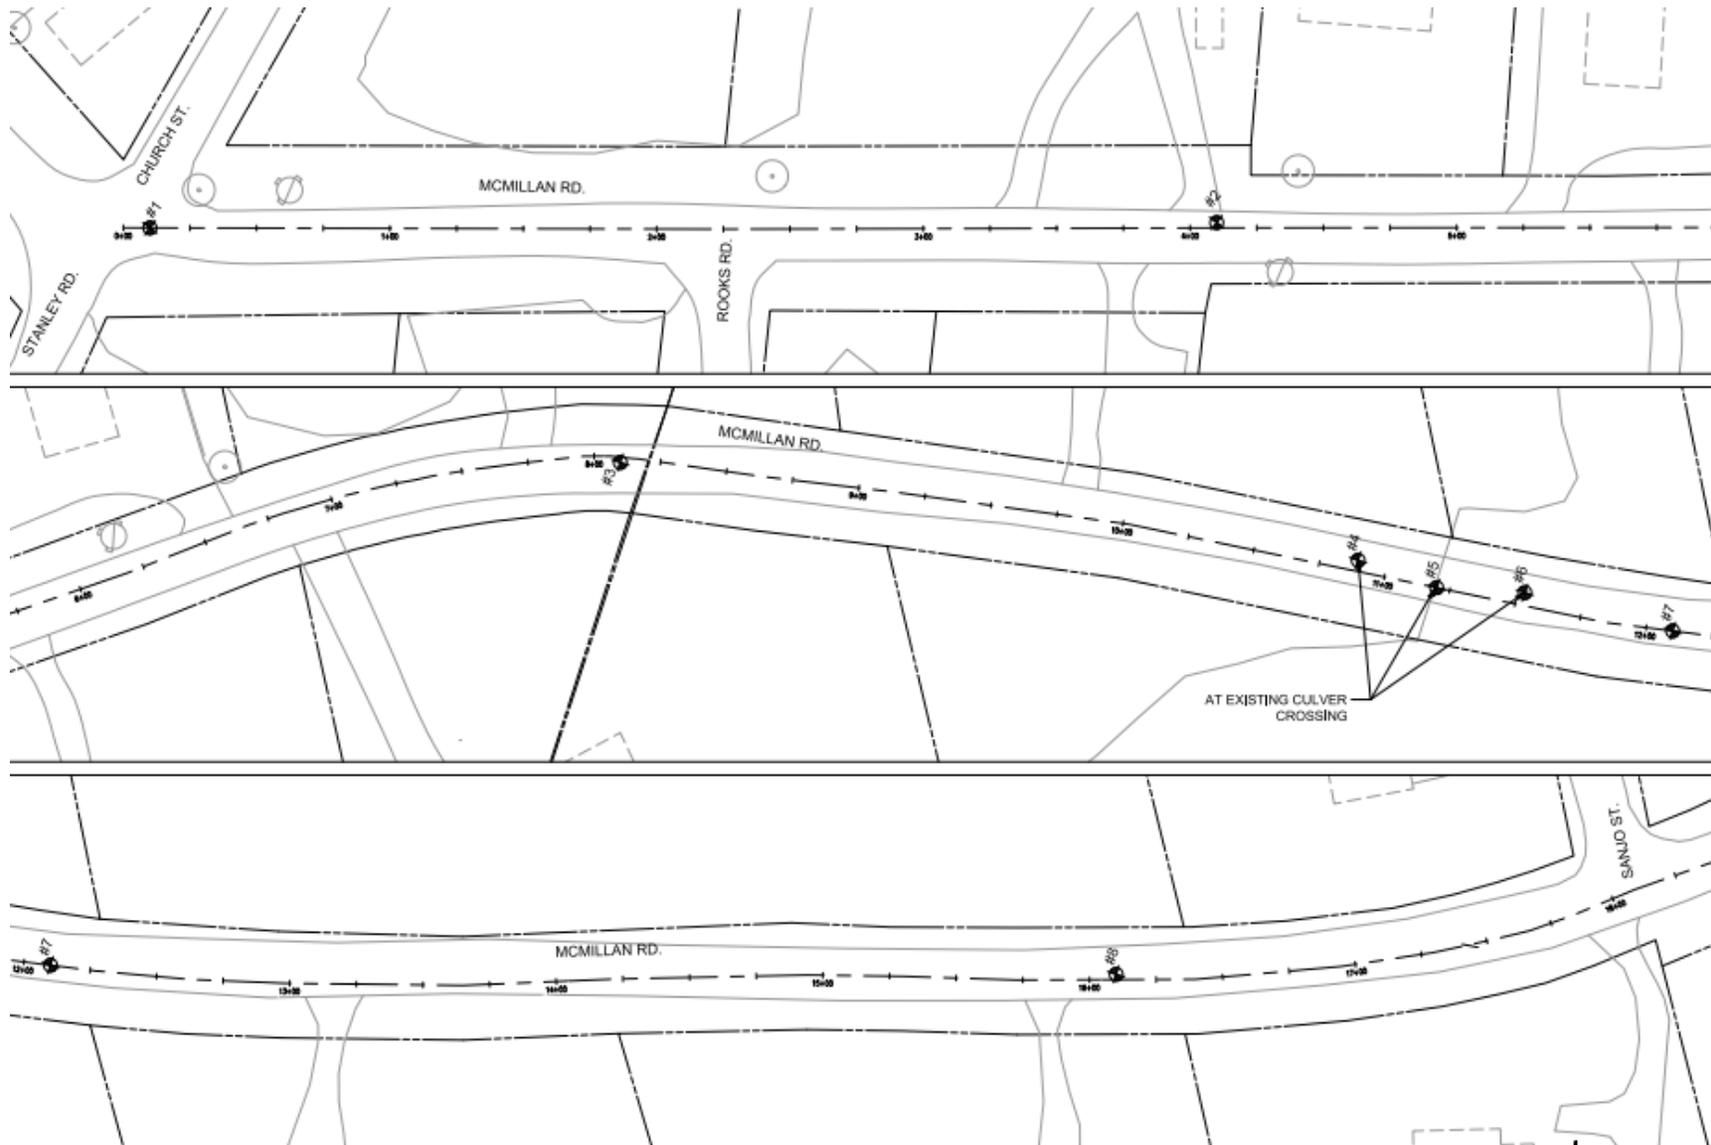


LEGEND
 ASPHALT CORE LOCATION

FIGURE 1: SITE AND CORING LOCATION PLAN
 CITY OF DACULA – MCMILLAN ROAD
 DACULA, GEORGIA

ATLAS
 TECHNICAL CONSULTANTS
 3000 NORTHFIELD PLACE, SUITE 1100
 ROSWELL, GA 30076

DRAWN BY: GO
 APPROVED BY: GO
 PROJECT NO.: 18014
 DATE: 5-16-24
 SCALE:

NOTES:

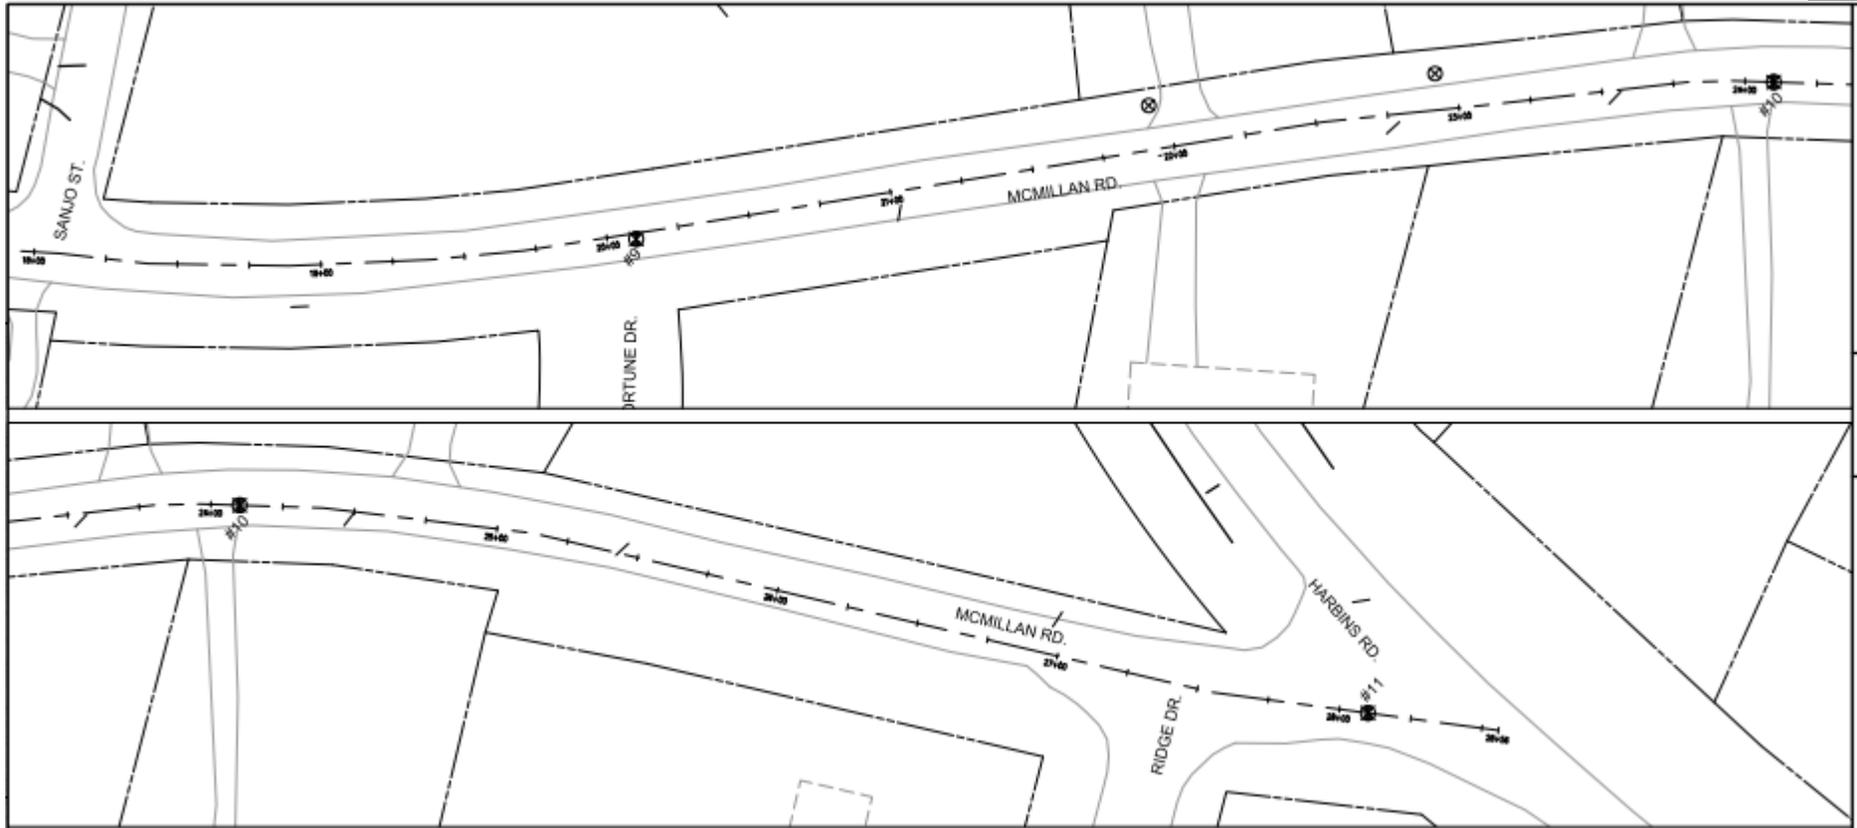

LEGEND

 ASPHALT CORE LOCATION

FIGURE 2: SITE AND CORING LOCATION PLAN

CITY OF DACULA - MCMILLAN ROAD
DACULA, GEORGIA



3000 NORTHFIELD PLACE, SUITE 1100
ROSWELL, GA 30076

DRAWN BY: GO

APPROVED BY: GO

PROJECT NO.: 18014

DATE: 5-16-24

SCALE:

NOTES:



RESOLUTION

WHEREAS, the City of Dacula desires to participate in the FFY 2025 Gwinnett County Community Development Block Grant Program. The City of Dacula wishes to submit a 2025 Gwinnett County Community Development Block Grant application for Sanjo Road located within the City limits. Sanjo Street is in need of road widening, asphalt milling and repaving, sidewalk, and stormwater improvements. City considers the proposed work a high priority.

WHEREAS, the Dacula City Council has voted affirmatively and authorized the Mayor to sign and submit the 2025 Gwinnett County Community Development Block Grant application.

NOW THEREFORE, a motion was made, seconded, and unanimously approved June 6, 2024, authorizing Mayor King to sign all necessary documents on behalf of the City of Dacula for the FFY 2025 Gwinnett County Community Development Block Grant Application.

AND, it is so ordained, this 6th day of June, 2024.

AYES: _____

NAYES: _____

Hugh D. King, III Mayor
City of Dacula

SEAL

Brittni Nix, City Administrator
City of Dacula



2025 CDBG Grant for City of Dacula Sanjo Street Paving, Drainage, and Sidewalk Improvements

Scope of Project

The City of Dacula is currently making improvements to aging and deteriorated City Streets in low to moderate income areas within the City Limits of Dacula in Gwinnett County, Georgia. Sanjo Street is a one-way substandard street that will be widened and repaved. Curb & gutter, sidewalks, and storm drainage will be added to improve accessibility and drainage for residents navigating from McMillan Road, Maxey Street, Church Street, and Harbins Road within the City of Dacula.

The project service area will include improvements for Sanjo Street from McMillan Road to Harbins Road. Sanjo Street provides access to Maxey Street and Church Street within these limits. Sanjo Street is approximately 1,340 L.F. in length and will be 28' from back of curb to back of curb (bc to bc) once improvements are complete. This project falls within the LMI Qualified Area for City of Dacula in Census tract 506.08, Block Group 3 in Gwinnett County according to the latest census.

The City is seeking 2025 (CDBG) Community Development Block Grant funds to improve Sanjo Street by widening the road to the southeast on property owned by the City. Right-of-way will increase from 30' to 50' wide. Existing Sanjo Street is one-way and substandard being only approximately 11.5' to 13.5' wide. The proposed widening will make Sanjo Street 28' wide (from bc to bc) and open to two-way traffic. New curb and gutter will be installed on both sides of the street along with new storm drainage structures and pipes to collect and route stormwater to low point along Sanjo Street and effectively discharge stormwater downstream behind residential properties to an unnamed tributary of the Alcovy Basin.

The new full roadway section will consist of 8" Graded Aggregate Base, 3" Asphaltic Pavement Binder Course, and 1-1/2" Asphaltic Pavement Type "F" Surface Course. Tack Coats will be installed between base and binder and binder and surface course asphaltic pavement sections. Existing pavement areas may be milled and repaved depending on geotechnical boring results. New 5' wide concrete sidewalk will be installed along the southeast side on Sanjo Street that the City owns for pedestrian access to connect sidewalk from McMillan Road to Harbins Road. The new storm drainage system will include storm drainage structures and pipe to pick up stormwater at Church Street, Maxey Street, and McMillan Road intersections and then route it to the low point along Sanjo Street. Additional storm drainage structures also be installed along Sanjo Street to route stormwater to new outfall drainage pipe at low point and discharge it behind the residential properties to the northwest towards the unnamed tributary for the Alcovy Basin.

New thermoplastic centerline striping, crosswalk striping, stop striping, and signage will also be installed. Traffic access to all street intersections, cross streets, and private driveways shall remain open at all times.

This project will benefit approximately 35 residential homes and other city residents who utilize Sanjo Street, Maxey Street, and Church Street to access Sanjo Street for connections to McMillan Road and Harbins Road major collector streets. Sanjo Street also provides residents access to downtown areas, City Hall, neighboring church, and Maple Creek Park. The Opinion of Probable Construction Costs (OPCC) for all paving, drainage, and sidewalks is approximately \$641,194.00.

Opinion of Probable Construction Cost Date: **May 24, 2024**
 2025 CDBG Grant City of Dacula - Sanjo Street Paving, Drainage, and Sidewalk Improvements

Activity		Unit	Labor \$ or LumpSum	Subtotal	Total	Misc Notes
Sanjo Street					\$ 320,500.00	* Sanjo Street Proposed - 24' wide ep/ep (1,340 L.F. +/-)
Bond and Traffic Control/Signage	1	Ls	25,000.00	\$ 25,000.00		
Traffic Control	1	Ls	10,000.00	\$ 10,000.00		
New 24" Curb & Gutter	2,680	LF	12.00	\$ 32,160.00		
New 5' Sidewalk	1,340	Sf	10.00	\$ 13,400.00		
Concrete Handicap Ramps	10	Ea	1,200.00	\$ 12,000.00		
Concrete Driveway Apron Replacement	2,500	Sf	15.00	\$ 37,500.00		
Crosswalk Striping	500	Lf	10.00	\$ 5,000.00		
Traffic Stop Bar	60	Lf	10.00	\$ 600.00		
Double Yellow Centerline Striping	2,680	Lf	3.00	\$ 8,040.00		
Asphalt Full Depth Pavement Section (8" GAB, 3" Binder, 1-1/2" Surface)	4,000	Sy	35.00	\$ 140,000.00		
Asphalt Tack Coat	8,000	Sy	0.85	\$ 6,800.00		
Grading	3,000	Cy	10.00	\$ 30,000.00		
Storm Improvements					\$ 195,500.00	
Concrete Headwalls	6	Lf	3,500.00	\$ 21,000.00		
DWCB	2	Lf	4,500.00	\$ 9,000.00		
SWCB	14	Lf	4,000.00	\$ 56,000.00		
RCP Pipe	1,600	Lf	65.00	\$ 104,000.00		
Rip Rap	100	Tn	55.00	\$ 5,500.00		
Erosion Control					\$ 41,560.00	
Inlet Protection (Sd2-F)	16	Ea	400.00	\$ 6,400.00		
Silt Fence (Sd1-C)	2,680	Lf	12.00	\$ 32,160.00		
Temporary Grassing (Ds1,Ds2,Ds3)	2.00	ac	1,500.00	\$ 3,000.00		
					Cost: \$ 557,560.00	
					15% Contingency: \$ 83,634.00	
					Total Cost: \$ 641,194.00	

*Bowman Consulting Group, Ltd. (Bowman) makes no guarantee as to the accuracy or inaccuracy of the figures above. Rather these costs are for budgeting purposes only. All final costs are subject to final engineering and construction conditions.
 * All quantities listed are preliminary and approximate and shall be verified by the Contractor during Bidding. *Does not include traffic improvements at intersection of Sanjo Street and Harbins Road.
 * No Utility Modifications are included in cost of OPCC.



MEMO

TO: Mayor and City Council of the City of Dacula
FROM: Stephen Mayer, Director of Finance
Brittini Nix, City Administrator
DATE: June 6, 2024
SUBJECT: Financial Management Policies

The Finance Department, in collaboration with the City Administrator and City Attorney, have written three new financial management policies. The subject policies cover fund balance, investments, and debt management. All policies are intended to add clarity by providing definitions and descriptions, to formalize current practices, and to provide guidance for current and future staff. These policies have been reviewed by the City's financial municipal advisors. Staff recommends approval of the subject financial management policies effective immediately.



FUND BALANCE POLICY

Introduction

The City recognizes that the maintenance of a fund balance is essential to the preservation of the financial integrity of the City and is fiscally advantageous for both the City and its taxpayers. This policy establishes goals and provides guidance concerning the desired level of fund balance maintained by the City to mitigate financial risk that can occur from unforeseen revenue fluctuations, unanticipated expenditures, and similar circumstances.

Definitions and Classifications

Fund Balance is a term used to describe the net assets of government funds. It is calculated as the difference between the assets and liabilities reported in a governmental fund.

Governmental fund balance is reported in five classifications that comprise a hierarchy based primarily on the extent to which the City is bound to honor constraints on the specific purposes for which amounts in those funds can be spent. The five classifications of fund balance applicable to governmental funds are defined as follows:

- 1) **Non-spendable fund balance** – amounts that are not in a spendable form (e.g., inventory) or are legally or contractually required to be maintained intact (e.g., permanent fund principal).
- 2) **Restricted fund balance** – amounts that can be spent only for the specific purposes stipulated by the City or external parties either constitutionally or through enabling legislation (e.g., grants or donations).
- 3) **Committed fund balance** – amounts that can be used only for the specific purposes pursuant to constraints imposed by a formal vote of the City Council through the adoption of a resolution. The same formal action is required to subsequently remove or modify a commitment of fund balance (e.g., the City Council’s commitment in connection with future construction projects).
- 4) **Assigned fund balance** – amounts *intended* to be used by the government for specific purposes. Intent can be expressed by City Council or by a designee to whom the governing body delegates the authority. In governmental funds other than the general fund, assigned fund balance represents the amount that is not restricted or committed. This indicates that resources in other governmental funds are, at a minimum, intended to be used for the purpose of that fund.
- 5) **Unassigned fund balance** – includes all amounts not contained in other classifications and is the residual classification of the general fund only. Unassigned amounts are available for any legal purpose.

Policy

The City shall strive to maintain a minimum unassigned fund balance in the general fund of 40% of general fund revenues measured on a Generally Accepted Accounting Principles (GAAP) basis. In the event the unassigned fund balance drops below this minimum level, the City will develop a restoration plan, implemented through the annual budgetary process, to bring the balance back to the target level.

Additionally, the City shall strive to maintain a minimum of 35% cash reserves of general fund revenues measured on a Generally Accepted Accounting Principles (GAAP) basis. This cash reserve target is part of the City's goal to accumulate unrestricted funds for operational emergencies.

Policy Administration

Annually, during the Annual Comprehensive Financial Report (ACFR) presentation, the External Auditor or Finance Director shall report the City's fund balance and the classification of the various components in accordance with GAAP and this policy.

INVESTMENT AND CASH MANAGEMENT POLICY

The objective of this Investment and Cash Management Policy is to maximize interest earnings, within an environment that strongly emphasizes legal compliance and safety, while providing cash flow liquidity to meet the City's financial obligations.

Scope

This policy applies to all cash and investments which are the responsibility of and under the management of the City.

Standards of Care

The standard of prudence to be used by investment officials shall be the “prudent person” standard and shall be applied in the context of managing an overall portfolio. Officers and employees involved in the investment process shall refrain from personal business activity that could conflict with the proper execution and management of the investment program, or that could impair their ability to make impartial decisions. Employees and investment officials shall disclose any material interests in financial institutions which they conduct business.

Authority to manage the investment program is granted to the City’s Finance Director, referred to as the “investment officer” in this policy. Responsibility for the operation of the investment program is hereby delegated to the investment officer, who shall act in accordance with the established written procedures and internal controls for the operation of the investment program consistent with this investment policy. No person may engage in an investment transaction except as provided under the terms of this policy and the procedures established by the investment officer. The investment officer shall be responsible for all transactions undertaken and shall establish a system of controls to regulate the activities of subordinate officials.

Legal Investment Instruments

The City shall only invest in such investment instruments permitted by State of Georgia law for local governments, which include certificates of deposit, repurchase agreements, direct and agency obligations of the United States, obligations of the State of Georgia, pooled investment programs of the State of Georgia, and no-load mutual funds of direct obligations of the United States. The City shall also require collateralization of applicable investment instruments as may be required by State of Georgia law.

Safety

Investments shall be made with prudence, judgment and care, not for speculation, but for investment considering the primary objective of safety as well as the secondary objective of obtaining competitive market rates of return. Specifically, the City shall seek to maximize safety through the following strategies:

- All applicable City investments (such as certificates of deposit and repurchase agreements) will require collateralization in accordance with State of Georgia laws then in effect.
- Market/Interest rate risk shall be minimized by structuring the investment portfolio so that securities mature to meet ongoing cash requirements (avoiding the need to sell securities prior to maturity) and by investing operating funds primarily in shorter-term securities,

money market funds, or similar investment pools. Unless matched to a specific cash flow, the City will not directly invest in securities maturing more than five (5) years from the date of purchase. Reserve funds and other funds with longer-term investment horizons may be invested in securities exceeding five (5) years if the maturities of such investments are made to coincide as nearly as practicable with the expected use of funds.

- Undue credit risk shall be avoided by prequalifying the financial institutions, advisors, and broker/dealers with which the City will do business. All financial institutions and broker/dealers for investment transactions must confirm they are legally able to serve in such capacity and provide a letter certifying that the entity has read the investment policy and agrees to abide by it. Upon request, banks shall provide their most recent “Consolidated Report of Condition” or other evidence of financial condition.
- The City shall seek competitive investment rates within its safety criteria. The City shall strive to include local financial institutions to bid on and compete for City investments due to the importance of the financial institutions to the local economy. Selection of financial institution(s) for City investments will ultimately be based upon economics, merit, and in accordance with investment policy objectives.
- The market value of the portfolio shall be monitored at least monthly and a statement of the market value of the portfolio shall be provided to the City at least monthly.

Liquidity

Provision shall be made for adequate liquidity of investments so that the City can efficiently meet, without financial penalty, disbursement and cash flow needs, including emergency needs. It is recognized that the State of Georgia Local Government Investment Pool is structured to provide one-day liquidity on deposits and pays competitive market rates.

Pooled Cash Management

Except for cash in certain restricted and specialized funds, the City will consolidate cash balances from all funds to maximize investment earnings. Investment earnings derived from any pooled cash investments shall be distributed to individual funds based upon each fund's amount of participation.

Investment Reporting

The investment officer shall prepare, at least semi-annually, a report of cash and investments which will be distributed to the City Council and City Administrator. The report will be prepared in a manner which will allow the City to ascertain whether investment activities during the reporting period have conformed to this investment policy. This report shall include: the individual securities and accounts held at the end of the reporting period with maturity dates; realized and unrealized gains or losses resulting from appreciation or depreciation by listing the cost and market value of securities and accounts; percentage of the total portfolio which each type of investment represents.

DEBT MANAGEMENT POLICY

Overview

The goal of the City's debt policy is to maintain a sound fiscal position; thereby ordinarily only utilizing long-term debt to provide resources to finance needed capital improvements, while accumulating adequate resources to repay the debt. Using debt financing to meet the capital needs of the community must be evaluated according to two tests - efficiency and equity. The test of efficiency equates to the highest rate of return for a given investment of resources. The test of equity requires a determination of who should pay for the cost of capital improvements. In meeting the demand for additional capital facilities, the City will strive to balance the load between debt financing and "pay as you go" methods. The City realizes failure to meet the demands of growth may inhibit its continued economic viability, but also realizes too much debt may have detrimental effects. Through the rigorous testing of the need for additional debt-financed facilities and the means by which the debt will be repaid, the City will strike an appropriate balance between service demands and the amount of debt.

Purpose of Debt Issuance

The City is permitted to issue any form of debt that does not contradict the existing Constitution and laws of the State of Georgia. These include, but are not limited to:

- General Obligation Bonds
- Revenue Bonds
- Intergovernmental Contracts
- Lease Purchases / Certificates of Participation
- Temporary Loans

The City is authorized by the Constitution and laws of the State of Georgia to issue general obligation bonds not to exceed 10% of the assessed value of all taxable property within the City. Lease-purchase financing and intergovernmental contract financing are not counted within the 10% test. However, the City will remain cognizant of the millage assessed for repayment of general government debt and will strive to maintain a stable millage in the debt service area for the benefit of its taxpayers. Special assessment, dedicated revenue and other self-supporting bonds will be utilized, when feasible.

The City's enterprise funds may issue revenue bonds and other long-term debt secured by enterprise revenues so long as annual obligations are covered 1.2 times by pledged revenues. When possible, the City will seek to "pay-as-you go" of project costs by maintaining adequate rate structures to support this target.

The City may use lease-purchase financing for the provision of new and replacement equipment, vehicles and rolling stock to ensure the timely replacement of equipment and vehicles and to decrease the impact of the cost to the user department by spreading the costs over several years. For purposes of securing credit ratings and monitoring annual debt service as a percentage of operating expenditures, lease-purchase financing is considered a long-term liability of the City and therefore will be issued under the same conditions as long-term debt.

Where cost-effective, the City may choose to issue temporary loans between funds to finance short-term capital needs. Such interfund loans can be seen as an alternative investment of temporarily surplus City funds, which normally would be invested at a short-term rate as part of the City's pooled investment program. In approving any such interfund loan, the City Council will adopt a resolution that sets forth the conditions of the loan, which will include the interest rate and term of the loan. Careful analysis will be performed on the lending fund's working capital to assure adequate cash flow will remain after the money is transferred to the borrowing fund.

Conditions for Using Debt

Debt financing of capital improvements will be done only when the Mayor and City Council determine that such financing is in the best interest of the City.

Sound Financing of Debt

When the City utilizes debt financing, it will ensure that the debt is soundly financed by:

1. Conservatively projecting the revenue sources that will be used to pay the debt;
2. Financing the improvement over a period not greater than the useful life of the improvements; and
3. Determining the benefits of the improvement exceeds the costs, including interest costs.

Debt Structure

- A. Debt Service Levels: City general obligation bonded indebtedness must be voter-authorized and is payable via the Debt Service Fund from voter-authorized designated special purpose local option sales tax and unlimited ad valorem taxes. Debt service obligations via the General Fund consist of lease obligations, intergovernmental contract obligations, etc. Generally, borrowings by the City will be of a duration that does not exceed the economic life of the capital improvement that it finances and should be structured to minimize interest cost. The City will also structure the repayment of debt to consider future financing needs and debt service requirements. While it is the general preference to utilized level repayment structures, the City may consider structured or wrapped debt service amortization when such structuring is beneficial to the City's overall amortization schedule, when the benefits derived from the debt issuance can clearly be demonstrated to be greater in the future than in the present, or when such structuring will allow debt service to more closely match anticipated revenues/receipts. The City will design the repayment of debt so as to recapture its funding capacity as quickly as feasible while maintaining budgetary flexibility.
- B. Length of Debt: Debt will be structured for the shortest period consistent with a fair allocation of costs to current and future beneficiaries or users and consistent with the useful life of the assets to be financed.
- C. Variable Rate Debt: The City strives to not utilize variable rate debt. However, should it ever decide to do so, the City may choose to issue securities that pay a rate of interest that varies according to pre-determined formula or results from a periodic remarketing of the securities, consistent with state law and covenants of pre-existing bonds, and depending on

market conditions. The City will have no more than 15 percent of its outstanding debt in variable-rate form.

- D. Refunding: Periodic reviews of all outstanding debt will be undertaken to determine refunding or refinancing opportunities. Refunding will be considered, within federal tax law constraints, if and when there is a net economic benefit of the refunding or the refunding is essential in order to modernize covenants essential to operations and management. In general, refunding for economic savings will be undertaken when a net present value savings of at least three percent (3%) of the refunded principal can be achieved. A current refunding that produces a net present value savings of less than three percent (3%) will be considered on a case-by-case basis. A refunding with negative present value savings will not be considered unless there is a compelling public policy objective.

Debt Administration and Process

Depending upon conditions at the time, the City may elect to sell its bonds via negotiated sale, competitive sale, private placement, or other method. As dictated by the method of sale, the City Administrator (or designee) shall have the authority to select professionals (underwriters, bond counsel, financial advisors, escrow agents, verification agents, trustees, arbitrage consultants, etc.) as necessary to meet legal requirements and minimize net City debt costs. The City Administrator (or designee) may select such firm(s) related to debt issuance with or without a proposal process.

Post-Issuance Debt Management

Post-Issuance debt management is a key component to the immediate and long-term success of the City's financial objectives. A successful debt management program begins with comprehensive information on the current debt program status and definition of the future direction of the City's capital financing objectives.

- A. Disclosure: Disclosure is both a regulatory requirement and a highly advisable means to enhance the marketing of the City's bonds. The Securities and Exchange Commission (SEC) regulates both primary disclosure (the initial marketing of a bond issue) and continuing disclosure (the ongoing information to the market about the status of the issue and issuer). The regulations place responsibility for primary disclosure on underwriters, and on issuers, like the City, for continuing disclosure. Failure by the City to properly manage primary disclosure and to timely provide its continuing disclosure may have adverse impacts on its credit ratings and access to the tax-exempt capital market. It may also subject the City to regulatory actions from both the SEC and IRS.

The City will strive to timely meet all substantive requirements in its annual continuing disclosure filings, which include making the City's Annual Comprehensive Financial Report (ACFR) available to the public within the time frame provided in Continuing Disclosure Agreements executed in conjunction with various debt issues. In the event a 'material event' occurs requiring immediate disclosure, the City will ensure information flows to the appropriate disclosure notification parties.

- B. Investment of Bond Proceeds: The investment of bond proceeds requires significant diligence in meeting the objectives of regulatory compliance, the management of the flow

of funds described in bond documents, and the needs of the projects being funded. The investment of bond proceeds should be considered at the outset of every debt issuance and integrated throughout the process. Investment of bond proceeds shall be undertaken in conjunction with the City's adopted Investment Policy.

- C. Federal Arbitrage and Rebate Compliance. The City will fully comply with federal arbitrage and rebate regulations. Concurrent with this policy, the City will take all permitted steps to minimize any rebate liability through proactive management in the structuring and oversight of its individual debt issues. All of the City's tax-exempt issues, including lease purchase agreements, are subject to arbitrage compliance regulations.



MEMO

TO: Mayor and City Council of the City of Dacula
FROM: Brittni Nix, City Administrator
DATE: June 6, 2024
SUBJECT: Graphics for public works vehicles

Per the Council's request, staff requested a quote from AKO Signs to install new vinyl graphics on the Public Works Department vehicles including three (3) sanitation trucks. The estimate of \$3,952.20 includes the printed graphics and installation. The graphics comply with the branding guidelines approved by the Mayor and City Council in November of 2023.

Staff notes that this item was not incorporated within the FY-2024 Budget.





ACCOUNTS PAYABLE
 AKO Signs Inc.
 P.O. Box 80561
 Athens GA 30608

Office: 706-548-5389
 Fax: 706-548-5370
 see website for more info

Estimate

Item 9.

ESTIMATE NO. 024-1931

DATE 4/25/2024

NAME / ADDRESS	SHIP TO
City of Dacula 442 Harbins Rd., PO Box 400 Dacula, GA 30019	

ORDERED BY	P.O. NO.	TERMS	REP	DUE DATE
Dana		50% Down- C.O.D.	LE	4/25/2024
QTY	ITEM	DESCRIPTION	COST	TOTAL
1	Artwork	Artwork Setup for Various Graphics See Email // Archive 3 Years	60.00	60.00
10	Door Decals INST	City of Dacula Sets: 10sets - 20ct Size: 30" x 9.8" Printed Vinyl (Latex): 3M 180Cv3 Color: Full Color - need pantone Overlamine: 8518 - Gloss Contour: Yes Finishing: Masked // Installed	105.00	1,050.00T
10	Labor	Labor to Remove Existing Graphics Priced Per Vehicle	75.00	750.00
1	Door Decals INST	City of Dacula Sets: 1sets - 2ct Size: 20" x 6.5" Printed Vinyl (Latex): 3M 180Cv3 Color: Full Color - need pantone Overlamine: 8518 - Gloss Contour: Yes Finishing: Masked // Installed	95.00	95.00T
1	Labor	Labor to Remove Existing Graphics Priced Per Vehicle	75.00	75.00
<i>Thank you for the opportunity!</i>			TOTAL	

SIGNATURE

DATE _____



ACCOUNTS PAYABLE
 AKO Signs Inc.
 P.O. Box 80561
 Athens GA 30608

Office: 706-548-5389
 Fax: 706-548-5370
 see website for more info

Estimate

Item 9.

ESTIMATE NO. 024-1931

DATE 4/25/2024

NAME / ADDRESS

SHIP TO

City of Dacula
 442 Harbins Rd., PO Box 400
 Dacula, GA 30019

ORDERED BY	P.O. NO.	TERMS	REP	DUE DATE
Dana		50% Down- C.O.D.	LE	4/25/2024
QTY	ITEM	DESCRIPTION	COST	TOTAL
3	Graphics INST	Large Truck Graphics Sets: 3sets - 6ct Size: 110.4" x 36" Printed Vinyl (Latex): 3M 180Cv3 Color: Full Color - need pantone Overlamine: 8518 - Gloss Contour: Yes Finishing: Masked // Installed ** NO REMOVALS ON LARGE TRUCKS **	565.00	1,695.00T
		Sales Tax	8.00%	227.20
<i>Thank you for the opportunity!</i>			TOTAL	\$3,952.20

Customer acknowledges that any change, alteration or additional charges added to the order shall be subject to further charge as reasonable for the additional materials, labor and margin. Customer grants a security interest in the signage for payment of any amounts not paid upon delivery. Amounts not paid when due shall accrue interest at 19% per annum in addition to attorneys fees of 15% of the amount collected. Customer acknowledges that all payments hereunder shall be made out to AKO Signs, exclusively. Customer shall rely only upon official AKO proof documents, and shall not rely upon any representation or statement by salesperson in conflict therewith. This approval agreement composes the entire agreement between and among the parties.


SIGNATURE _____

DATE _____

KITTED BY: _____

Item 9.

CHECKED BY: _____

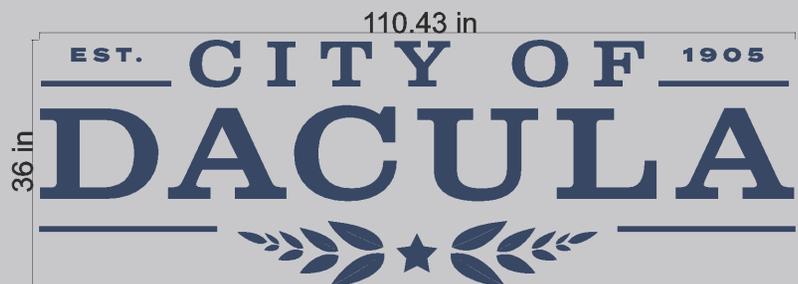

20 in
6.52 in
EST. CITY OF 1905
DACULA

30 in
9.78 in
EST. CITY OF 1905
DACULA

2016 Freightliner 114SD

2004 Sterling LT7501

2014 - 2018 Chevy Silverado

2021 Chevy Silverado

2022 Freightliner M2112

2024 Ford F750

2019 Chevy Silverado 2500



MEMO

TO: Mayor and City Council of the City of Dacula
City of Dacula Planning Commission

FROM: Hayes Taylor, City Planner

DATE: May 28, 2024

SUBJECT: Ratification of revisions to the Official Zoning Map of the City of Dacula

Staff requests the City Council ratify the presented Zoning Map. The map reflects the City's zoning actions since June 5, 2023. If ratified, the subject map will become the Official Map of the Corporate Limits of the City of Dacula, Georgia.





MEMO

TO: Mayor and City Council of the City of Dacula
 Planning Commission of the City of Dacula

FROM: Brittni Nix, City Administrator

DATE: May 28, 2024

SUBJECT: 245 McMillan Rd Special Use Permits

On April 6, 2023, the City Council approved a Special Use Permit (SUP) for auto body repair and automotive sales, and a Special Exception (SE) for an automobile muffler, brake, and repair shop for the subject property, 245 McMillan Rd. Article XVII, Section 1706 B.6 of the Zoning Resolution directs operation and/or construction of the use to begin within 12 months of Council approval. If the property is not compliant or if the SUP has not been put to use within that time, the SUP may be removed from the property. The City has not received any applications for the approved uses from the applicant since the SUP was approved 14 months ago. As such, the City has initiated the Special Use Permit sunset clause to comply with the Zoning Resolution and to give the Planning Commission, the City Council, and the public an opportunity to reassess the appropriateness of the SUP at the subject property.

Since the SUP was approved in 2023, after receiving extensive community input, the City ratified the Dacula 2050 Comprehensive Plan in April 2024. The Comprehensive Plan features a new Future Land Use (FLU) Map and an updated vision for the corridor, which calls for increased walkability, decreased vehicular traffic, and a livable city center. The emphasis on town center development marks a critical transition from the eclectic commercial character area within the 2019 Comprehensive Plan used to assess the appropriateness of automotive uses at 245 McMillan Rd. Staff recommends the Council remove the Special Use Permits for autobody repair and automotive sales to align the property more closely with the newly ratified community land use objectives.



Update: The Planning Commission unanimously recommended removing Special Use Permit 2023-CD-SUP-01 from 245 McMillan Road at the Public Hearing on May 28, 2024.

Proposed Revision to Conditions

**REZONING CASE: 2023-CD-RZ-01,
SPECIAL EXCEPTION: 2023-CD-SE-01, &
~~SPECIAL USE PERMIT CASE: 2023-CD-SUP-01~~**

Owner: All Investments, LLC

Applicant: Gary L. Wilson, Jr

APPROVED CONDITIONS OF ZONING– April 6, 2023

Concept Plan and Land Use

1. Any substantial deviation from the conditions of zoning shall be resubmitted to the Mayor and City Council for consideration. The City Administrator shall determine what constitutes substantial deviation.
2. Any modifications to the existing property improvements (ex: paint, repairs, additions, concrete, asphalt, etc.) shall be reviewed and approved by the City.
3. Outdoor storage shall only be allowed within the screened rear portion of the site. Outdoor storage includes, but not limited to, **automobiles for sale**, automobiles for service, junk vehicles vehicle parts, and machinery. All items must be located on a hard surface excluding contained gravel.
4. Outdoor display of parts, new or used tires, junked vehicles or other materials is prohibited. No outside loudspeakers shall be allowed.
5. All automotive mechanical services shall be contained within the proposed structure.

Architectural Design

6. New structures or building expansion shall have the following: exterior facades constructed of brick, stone or stucco, and mechanical, HVAC and like systems shall be screened from street level on all sides by an opaque wall of brick, stucco, or split faced block. Final architectural plans and color palate shall be submitted to the City for approval.
7. Exterior walls of primary and accessory structures shall be maintained free from holes, breaks, loose or rotting materials and shall be maintained weatherproof and properly surface coated as needed to prevent deterioration. All exterior surfaces, including, but not limited to, doors, door and window frames, cornices, porches and trim shall be

maintained in good repair. Exterior wood surfaces, other than decay-resistant woods, shall be protected from the elements and decay by painting or other protective covering or treatment. Peeling, flaking and chipped paint shall be eliminated and surfaces repainted. All siding and masonry joints shall be maintained weather-resistant and watertight. Color palate shall be submitted to the City for approval.

8. Roofs of buildings shall be maintained so that they are structurally sound and in a safe condition and have no defects which might admit rain or cause dampness in the interior portions of a building. All portions, additions or sections of a roof, including, but not limited to, the fascia, eave, soffit, sheathing, rafter tail, barge rafter, vent screening, gutter, downspout, roof jack, and metal flashing, shall be complete with all trim strips, moldings, brackets, braces and supports attached or fastened in accordance with common building practices. Gutters must be free of vegetation and in good repair. Roof drainage shall be adequate to prevent rainwater from causing dampness or deterioration in the walls or interior portion of the building.
9. The outdoor storage area in the rear shall be screened by a 6-foot high wooden privacy fence or a black chain link fence with opaque green, brown, or black slates. The fence shall be enhanced with a 10-foot wide landscape strip subject to review and approval by the City of Dacula.

Landscaping and Parking

10. A four-foot tall split-rail fence shall be installed along the perimeter of the front parking area where it abuts to McMillan Road right-of-way. The fence shall be submitted to the City for approval prior to the issuance of a fence permit.
11. The required undisturbed buffer along the south side property line shall be eliminated and replaced with fencing and a 10-foot wide landscape strip (see condition #6).
12. The addition of a paved parking lot or entrance / exit drives shall have the following: a parking lot landscape plan submitted to the City for approval. At a minimum, the landscape plan shall include monument sign location and should ensure that each parking island / strip will have a minimum of two (2) ornamental shade trees. All parking area trees shall be a minimum of 2-inch dbh caliper.
13. All trash dumpsters shall be screened by an enclosure using the same exterior building material as the adjacent occupied buildings. Pickup shall be limited to the hours of 7:00 a.m. to 9:00 p.m. Monday through Saturday. Dumpster enclosures shall remain closed, locked, and in good repair at all times.
14. Specimen trees on-site shall be saved when feasible.
15. A hydrology study or compliance letter from a licensed Georgia Engineer shall be required prior to the installation, modification or addition of any impervious / hard surfaces on the subject property.
16. All hard surfaces must be in good repair and maintained in a passable condition so as to allow safe vehicular and pedestrian ingress and egress. Impassable includes, but not limited to, cracking, reflection cracks, deterioration, depression (pothole), sinkholes, rutting, raveling, shoving, upheaval, peeling, root cracks, and uneven surfaces.

17. A minimum of thirteen (13) marked parking spaces shall be required for customer and employee parking. Said spaces shall not be used for the sale, repair, dismantling, or servicing or storing of any vehicle, equipment, materials, or supplies.

Signage and Advertising

18. Oversized signs or billboards shall not be permitted.
19. Ground signage shall be limited to one monument-type sign and shall not be located within the right-of-way. The monument sign shall not exceed a maximum of 5-foot in height and shall be constructed with a brick base (minimum two feet in height) matching the materials of the buildings. Neon signs shall be prohibited. The monument sign shall not impede site distance along McMillan Road. Sign location and design are subject to review and approval by the City of Dacula.
20. Blinking, exposed neon, portable, inflatable and temporary signage shall be prohibited.
21. No tents, canopies, temporary banners, streamers or roping decorated with flags, tinsel, or other similar material shall be displayed, hung, or strung on the site without appropriate permit(s). No decorative balloons or hot-air balloons shall be displayed on the site.
22. Live human advertisement shall be prohibited within the subject area. This includes, but is not limited to, sign spinners, twirlers, dancers, clowns, and / or other similar temporary advertising methods commonly provided by costumed or animated humans.

Transportation and Infrastructure

23. Parking lot lighting shall be directed in toward the property so as not to shine directly onto adjacent properties.
24. All new utility lines shall be located underground. The developer shall be responsible for the relocation of public or private utilities and stormwater infrastructure.
25. Utilities shall be placed on the developer's property whenever possible, appropriate access and maintenance easements shall be filed at the time of final plat approval for any one parcel or section of the subject development.
26. All vehicular access must meet the City of Dacula's project access improvement standards of a public road. All improvements shall be provided by the developer/owner.



Item 12.

390

2434

5302A130
2440

5302A095
2444

5302A094
2464

5302A094A
2474

5302A093
2484

5302A109
2433

5302A107
246

5302A100
277

R/W

5302A111
236

5302A108B
245

5302A112A
256

5302A153
235

5302A138
255

5302A108A
265

5302A112B
262

5302A112C
280

5302A108F
251


5302A114
285

5302A113

R/W



Figure 22: City of Dacula Future Character Areas (Defining narrative is provided on following pages.)

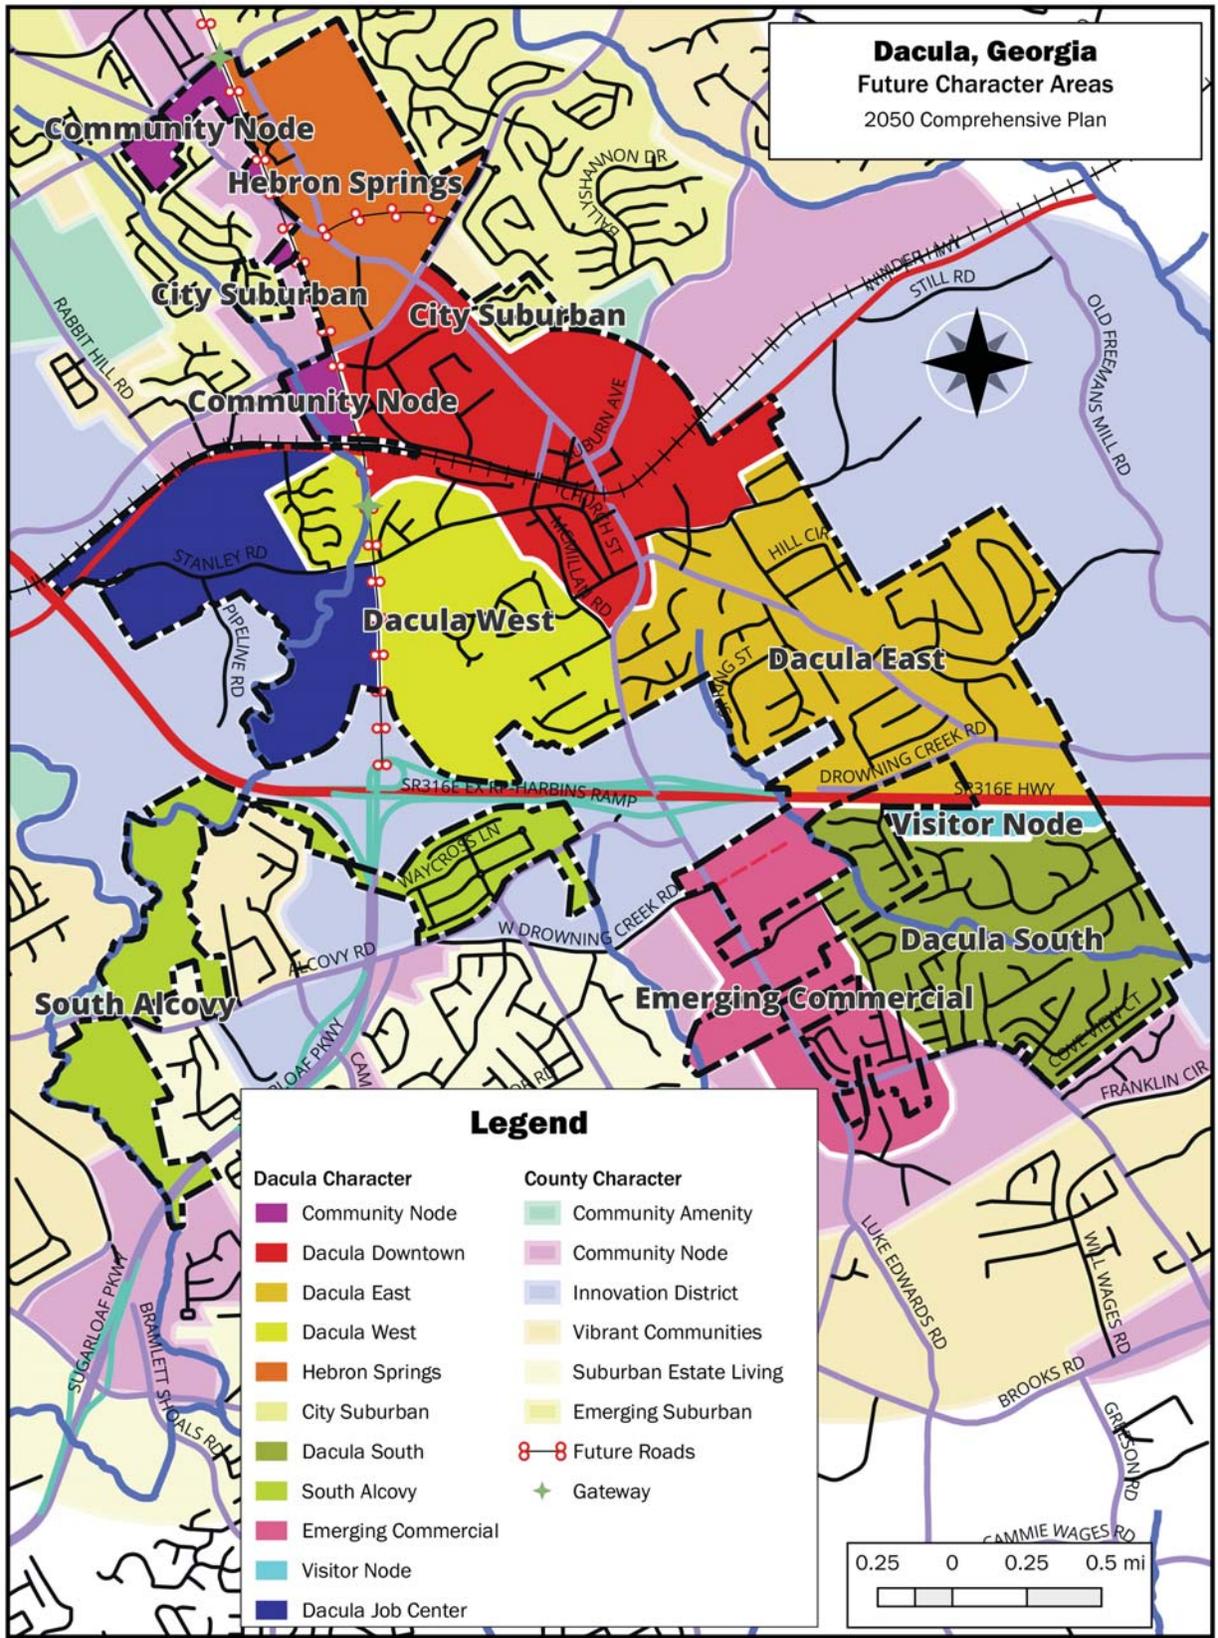

Dacula Downtown

Description

The Dacula Downtown Character Area is planned to be a primarily commercial retail growth area of the city. The goal would be to have a livable, walkable city center to attract tourism, support employment of residents and to provide a place for entertainment and recreational opportunities.

Objectives

- Increase employment opportunities for the citizens of Dacula to match or exceed planned population increases for the City.
- Decrease vehicular traffic by providing access to trails, sidewalks and public transportation.
- Provide an appropriate transition between land uses and intensity.

Policies

- Allow for higher density, and increase in connectivity, and transportation modal options.
- Encourage the redevelopment of underutilized and/or abandoned/dilapidated properties.
- Balance land use to provide both housing and employment opportunities.

Implementation Strategies

- Create incentives for developers to integrate comprehensive plan goals, objectives, and policies.

Land Use and Zoning Consideration

The Dacula Downtown character area is primarily for commercial retail, office, and residential land uses. Zoning change and redevelopment requests should be consistent with a downtown character, including provision of entertainment, locally driven cultural and other community gathering uses. Effort should be made to add connectivity in the road network, add sidewalks and multi-use trails. Multi-use trails should logically connect with planned efforts by the County.



Figure 25
Source: Hall Consulting, Inc.



Figure 26
Source: Hall Consulting, Inc.



Figure 27
Source: Hall Consulting, Inc.

ADJOINING PROPERTY OWNER(S)
RECORD NOTIFICATION

DATE: May 7, 2024
TO: All Investments LLC
FROM: City of Dacula
RE: Special Use Permit Case #: 2023-CD-SUP-01
Property Location: 5th District, Land Lot 302A Parcel 108B

LOCATION/ADDRESS: 245 McMillan Rd
Dacula, GA 30019

You are hereby notified that the City of Dacula will hold public hearings to consider removing for non-use a special use permit (2023-CD-SUP-01) for automotive sales and associated service facility use; and auto body repair per Article XV11, Section 1709 of the Zoning Resolution of the City of Dacula for the subject property listed above. The use for which the SUP was granted has not been implemented.

The PLANNING COMMISSION Public Hearing/Meeting will be held at the Dacula City Hall, 442 Harbins Rd., Dacula, Georgia on May 28, 2024 at 6:00 P. M. in the Council Chambers.

The CITY COUNCIL Public Hearing/Meeting will be held at the Dacula City Hall, 442 Harbins Rd., Dacula, Georgia on June 6, 2024 at 7:00 P. M. in the Council Chambers.

If you have any comments or concerns concerning this matter, you may attend the public hearings or e-mail hayes.taylor@daculaga.gov.

Thank you.

Dacula Address	Owner	Mailing Address
255 McMillan Rd	Karen Hulseay	1511 Cronic Town Rd Auburn, GA 30011
245 McMillan Rd	All Investments LLC	1002 Lazy River Dr. Bogart, GA 30622
235 McMillan Rd	HB Dacula Property LLC	235 McMillan Rd Dacula, GA 30019
251 Rooks Rd	Tadiwa Mangadze, el.	251 Road Rd Dacula, GA 30019

7012 3460 0001 3888 9938

U.S. Postal Service™
CERTIFIED MAIL™ RECEIPT
(Domestic Mail Only; No Insurance Coverage Provided)

For delivery information visit our website at www.usps.com®

OFFICIAL USE

Postage	\$		Postmark Here
Certified Fee			
Return Receipt Fee (Endorsement Required)			
Restricted Delivery Fee (Endorsement Required)			
Total Postage & Fees	\$	8.69	

Sent To 1002 Lazy River Dr. ↗
 Street, Apt. No.; or PO Box No. All Investments LLC
 City, State, ZIP+4 Bogart, GA 30622

PS Form 3800, August 2006 See Reverse for Instructions

7012 3460 0001 3888 9952

U.S. Postal Service™
CERTIFIED MAIL™ RECEIPT
(Domestic Mail Only; No Insurance Coverage Provided) Item 12.

For delivery information visit our website at www.usps.com®

OFFICIAL USE

Postage	\$		Postmark Here
Certified Fee			
Return Receipt Fee (Endorsement Required)			
Restricted Delivery Fee (Endorsement Required)			
Total Postage & Fees	\$	8.64	

Sent To Thomas Shiny
 Street, Apt. No.; or PO Box No. 1652 Leggett Oaks Lv
 City, State, ZIP+4 Lawrenceville, GA

PS Form 3800, August 2006 See Reverse for Instructions

7012 3460 0001 3888 9921

U.S. Postal Service™
CERTIFIED MAIL™ RECEIPT
(Domestic Mail Only; No Insurance Coverage Provided)

For delivery information visit our website at www.usps.com®

OFFICIAL USE

Postage	\$		Postmark Here
Certified Fee			
Return Receipt Fee (Endorsement Required)			
Restricted Delivery Fee (Endorsement Required)			
Total Postage & Fees	\$	8.69	

Sent To Lewis Holdings 1 LLC
 Street, Apt. No.; or PO Box No. 256 McMillan Rd
 City, State, ZIP+4 Decola, GA 30019

PS Form 3800, August 2006 See Reverse for Instructions

7012 3460 0001 3888 9945

U.S. Postal Service™
CERTIFIED MAIL™ RECEIPT
(Domestic Mail Only; No Insurance Coverage Provided)

For delivery information visit our website at www.usps.com®

OFFICIAL USE

Postage	\$		Postmark Here
Certified Fee			
Return Receipt Fee (Endorsement Required)			
Restricted Delivery Fee (Endorsement Required)			
Total Postage & Fees	\$	8.64	

Sent To Karen Hvlsøy
 Street, Apt. No.; or PO Box No. 1511 Cronik Town Rd
 City, State, ZIP+4 Auburn, GA 30011

PS Form 3800, August 2006 See Reverse for Instructions