



# LEBANON PARKS, TREES, AND TRAILS ADVISORY COMMITTEE MEETING AGENDA

December 18, 2024 at 3:00 PM

Santiam Travel Station – 750 3rd Street, Lebanon, Oregon

---

## MISSION STATEMENT

*The City of Lebanon is dedicated to providing exceptional services and opportunities that enhance the quality of life for present and future members of the community.*

**CALL TO ORDER** - Chair, Rick Barnett

**ROLL CALL**

**APPROVAL OF MINUTES** - None Provided

**DISCUSSION** - Cheadle Lake Layout, Phase 1

- [1.](#) Cheadle Lake Layout Phase 1

**PUBLIC COMMENTS**


**NEXT SCHEDULED MEETING** - January 15, 2024 (2:00 - 3:00pm)

**ADJOURNMENT**

*Meetings are recorded and available on the City's YouTube page at:*

<https://www.youtube.com/user/CityofLebanonOR/videos>

*The meeting location is accessible to persons with disabilities. A request for an interpreter for the hearing impaired or for other accommodations for persons with disabilities should be made at least 48 hours before the meeting to the City Recorder at 541.258.4905.*

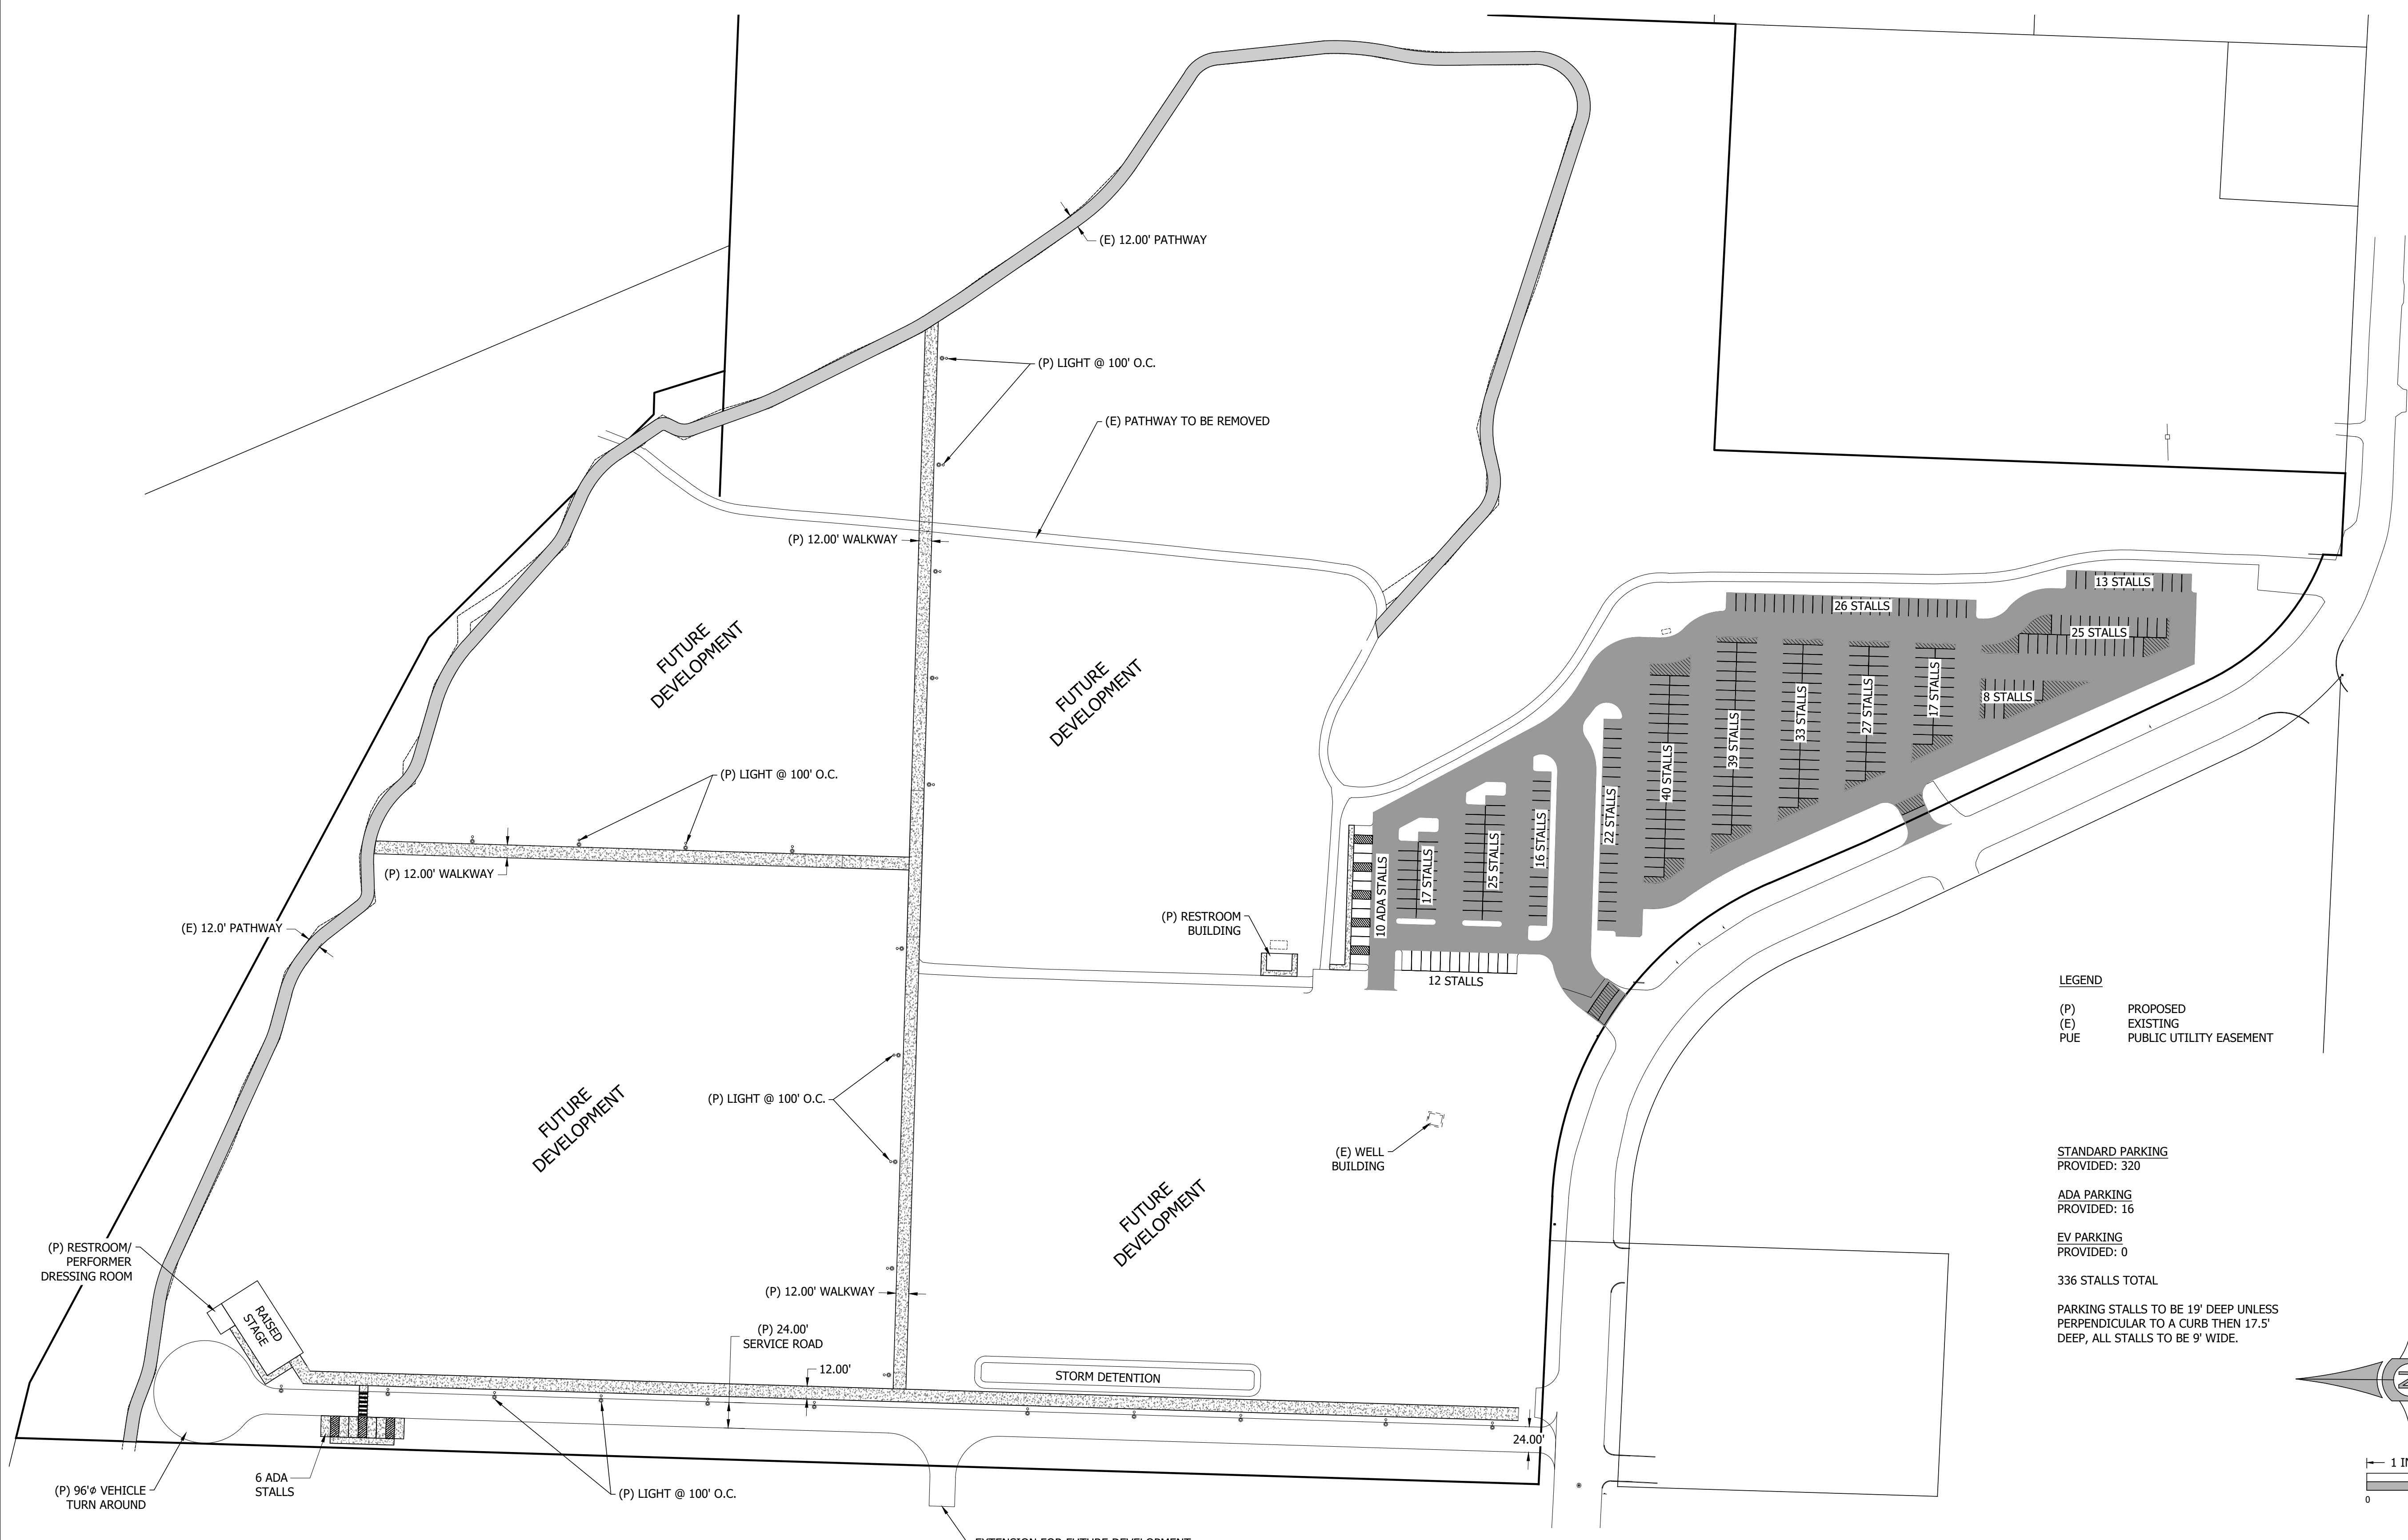


**LEGEND**

(P) PROPOSED  
 (E) EXISTING  
 PUE PUBLIC UTILITY EASEMENT

STANDARD PARKING PROVIDED: 320  
 ADA PARKING PROVIDED: 16  
 EV PARKING PROVIDED: 0  
 336 STALLS TOTAL

PARKING STALLS TO BE 19' DEEP UNLESS PERPENDICULAR TO A CURB THEN 17.5' DEEP, ALL STALLS TO BE 9' WIDE.

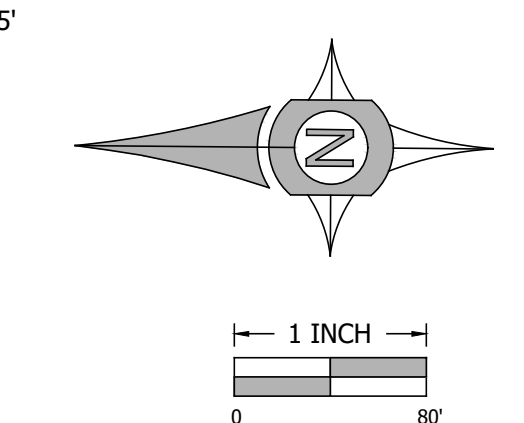

**CLIENT:**

CITY OF LEBANON  
 925 MAIN STREET  
 LEBANON, OREGON 97355

**UDELL ENGINEERING AND LAND SURVEYING, LLC**  
 63 EAST ASH ST.  
 LEBANON, OREGON 97355  
 (541) 451-5125 PH.  
 (541) 451-1366 FAX

**PRELIMINARY PHASE 1 SITE PLAN**

**CITY OF LEBANON**  
**CHEADLE LAKE MASTER PLAN**  
**LEBANON, OREGON**

DATE: NOVEMBER 5, 2024  
 PROJECT: 22-287 CHEADLE LAKE WATERLINE  
 DRAWN BY: INDI, MLM  
 CHECKED BY: BSV

| PLAN REVISIONS | DATE |
|----------------|------|
|                |      |
|                |      |
|                |      |

Sheet **C1.2**

SCALE: SEE BARSCALE