PLANNING & ZONING COMMISSION

MEETING AGENDA

NOVEMBER 10, 2025, 6:00 PM

PLANNING & ZONING COMMISSION REGULAR MEETING HISTORIC CHURCH BUILDING - 403 N 7TH STREET, SANGER, TEXAS



CALL THE REGULAR MEETING TO ORDER AND ESTABLISH A QUORUM

INVOCATION AND PLEDGE

CITIZENS COMMENTS

This is an opportunity for citizens to address the Commission on any matter. Comments related to public hearings will be heard when the specific hearing begins. Citizens are allowed 3 minutes to speak. Each speaker must complete the Speaker's Form and include the topic(s) to be presented. Citizens who wish to address the Commission with regard to matters on the agenda will be received at the time the item is considered. The Commission is not allowed to converse, deliberate or take action on any matter presented during citizen input.

CONSENT AGENDA

All items on the Consent Agenda will be acted upon by one vote without being discussed separately unless requested by a Commissioner to remove the item(s) for additional discussion. Any items removed from the Consent Agenda will be taken up for individual consideration.

1. Consideration and possible action of the minutes from October 13, 2025 meeting.

ACTION ITEMS

- Consideration and possible action on a request for a replat of McCormick Addition Blk A Lot 1 and Lot 2, being approximately 9.605 and Kennington Addition Blk A Lot 3, being approximately 4.49 acres of land within the City of Sanger's ETJ, generally located on the north side of Lois Road East, approximately 735 feet east of the Santa Fe Railroad.
- 3. Consideration and possible action on a Final Plat of Victory at Sanger Addition, being approximately 4.47 acres of land described as A1241A TIERWESTER, TR 61, within the City of Sanger, generally located on the southwest corner of the intersection of FM 455 and N. Tejas Dr.
- 4. Consideration and possible action on a Replat of Belz Road Retail Addition and Sanger Exchange West being approximately 8.205 acres of land described as Belz Road Retail Addition, Blk A, Lot 5, Blk B Lot 2, Sanger Exchange West Sec 1 Blk A, Lot 1 and 2 and

- within the City of Sanger, generally on the north side of FM 455 W, approximately 930 feet west of the intersection of FM 455 W and I-35.
- 5. Consideration and possible action on a replat of Lois Road Estates Subdivision Filing No. 1, being approximately 17.136 acres of land described as A0029A R. BEEBEE, TR 107, within the City of Sanger, generally located on the south side of Lois Rd approximately 1219 feet west of the intersection of Marion Rd and Lois Rd.
- 6. Consideration and possible action on a replat of Lois Road Estates Subdivision Filing No. 2, being approximately 11.287 acres of land described as A0029A R. BEEBEE, TR 107, within the City of Sanger, generally located on the south side of Lois Rd approximately 1219 feet west of the intersection of Marion Rd and Lois Rd.
- 7. Consideration and possible action on a request for a replat of Lois Road Estates Subdivision Filing No. 3, being approximately 10.075 acres of land described as A0029A R. BEEBEE, TR 107, within the City of Sanger, generally located on the south side of Lois Rd approximately 1219 feet west of the intersection of Marion Rd and Lois Rd.
- 8. Consideration and possible action on a request for a replat of Lois Road Estates Subdivision Filing No. 4, being approximately 15.037 acres of land described as A0029A R. BEEBEE, TR 107, within the City of Sanger, generally located on the south side of Lois Rd approximately 1219 feet west of the intersection of Marion Rd and Lois Rd.
- 9. Consideration and possible action on a replat of Lois Road Estates Subdivision Filing No. 5, being approximately 13.493 acres of land described as A0029A R. BEEBEE, TR 107, within the City of Sanger, generally located on the south side of Lois Rd approximately 1219 feet west of the intersection of Marion Rd and Lois Rd.
- 10. Consideration and possible action on a replat of Lois Road Estates Subdivision Filing No. 6, being approximately 0.988 acres of land described as A0029A R. BEEBEE, TR 107, within the City of Sanger, generally located on the south side of Lois Rd approximately 1219 feet west of the intersection of Marion Rd and Lois Rd.

FUTURE AGENDA ITEMS

The purpose of this item is to allow the Chairman and Commissioners to bring forward items they wish to discuss at a future meeting, A Commissioner may inquire about a subject for which notice has not been given. A statement of specific factual information or the recitation of existing policy may be given. Any deliberation shall be limited to a proposal to place the subject on an agenda for a subsequent meeting. Items may be placed on a future meeting agenda with a consensus of the Commission or at the call of the Chairman.

INFORMATIONAL ITEMS

ADJOURN

NOTE: The Commission reserves the right to adjourn into Executive Session as authorized by Texas Government Code, Section 551.001, et seq. (The Texas Open Meetings Act) on any item on its open meeting agenda in accordance with the Texas Open Meetings Act, including, without limitation Sections 551.071-551.087 of the Texas Open Meetings Act.

CERTIFICATION

I certify that a copy of this meeting notice was posted on the bulletin board at City Hall that is readily accessible to the general public at all times and was posted on the City of Sanger website on November 04, 2024, at 3:30 PM.

Shelley Warner, Secretary

The Historical Church is wheelchair accessible. Request for additional accommodations or sign interpretation or other special assistance for disabled attendees must be requested 48 hours prior to the meeting by contacting the City Secretary's Office at 940.458.7930.

PLANNING & ZONING COMMISSION

MEETING MINUTES

OCTOBER 13, 2025, 6:00 PM

PLANNING & ZONING COMMISSION REGULAR MEETING HISTORIC CHURCH BUILDING - 403 N 7TH STREET, SANGER, TEXAS

CALL THE REGULAR MEETING TO ORDER AND ESTABLISH A QUORUM

There being a quorum Commissioner Miller called the Planning and Zoning meeting to order at 6:10 P.M

BOARD MEMBERS PRESENT:

Commissioner, Place 1 Charles Wood
Commissioner, Place 2 Jon Knabe
Commissioner, Place 3 Stephanie Holzer
Commissioner, Place 4 Timothy Skaggs
Commissioner, Place 6 Jason Miller
Commissioner, Alternate Lisa Cabrera (not seated)

BOARD MEMBERS ABSENT:

Commissioner, Place 5 Luke Leissner

STAFF MEMBERS PRESENT:

Director of Development Services Ramie Hammonds, and Secretary Shelley Warner

INVOCATION AND PLEDGE

Pledge was led by Commissioner Skaggs.

CITIZENS COMMENTS

No citizens came forward.

CONSENT AGENDA

All consent items were read together by Commissioner Miller at 6:12 p.m.

1. Consideration and possible action of the minutes from August 12, 2025 meeting.

- 2. Consideration and possible action on a Request for a Replat of Corrida Estates Blk A Lot 5 and Blk B Lot 2, being Approximately 4.350 acres of Land Within the City of Sanger's ETJ, Generally Located on the East side of Corrida Lane, Approximately 1105 Feet North of the Intersection of Melton Rd and Corrida Ln.
- 3. Consideration and possible action on a Minor Plat of Major Moore Cell Tower being approximately 0.61 acres of land within the A1241A TIERWESTER, TR 57(PT)C, within the City of Sanger, generally located on the east side of Keith Dr, approximately 994 feet north of the intersection of Keith Dr and W Chapman.

Commissioner Holzer makes a motion to approve consent agenda Items 1, 2, and 3. Commissioner Skaggs seconded the motion.

Voting Yea: Commissioner Miller, Commissioner Knabe, Commissioner Wood, and Commissioner Rippey.

The motion passes unanimously.

PUBLIC HEARING ITEMS

Commissioner Miller opened the Public Hearing Item 4 at 6:14 p.m.

4. Conduct a public hearing on a request for a Future Land Use Map change from Medium Residential to Industrial Light for approximately 5.624 acres of land, described as A0792A J. MORTON, TR 53B, within the City of Sanger, and generally located on Union Hill Rd, approximately 1075 feet west of the intersection of FM 455 and Union Hill Rd.

Director Hammonds presented the item. 8 notices were mailed and no opposed responses were received. 4 additional opposed responses were received at the meeting.

Commissioner Miller closed the Public Hearing Item 4 at 6:16 p.m.

Commissioner Miller opened the Public Hearing Item 5 at 6:16 p.m.

 Conduct a public hearing on a request for a zoning change from Agriculture (AG) to Light Industrial (LI) for approximately 5.624 acres of land, described as A0792A J. MORTON, TR 53B, within the City of Sanger, and generally located on Union Hill Rd, approximately 1075 feet west of the intersection of FM 455 and Union Hill Rd.

Director Hammonds presented the item. 8 notices were mailed and no opposed responses were received. 4 additional opposed responses were received at the meeting.

Commissioner Miller closed the Public Hearing Item 5 at 6:18 p.m.

Commissioner Miller opened the Public Hearing Item 6 at 6:18 p.m.

6. Conduct a public hearing on an amendment to Ordinance No. 08-22-25 for approximately 130.907 acres of land described as A0029A R. BEEBEE, TR 67 & 68(PT) and A0029 R. BEEBE, TR 66(PT), within the City of Sanger, and generally located north of FM 455 and East of the Santa Fe Railroad.
Director Hammonds presented the item. 102 notices were mailed and 2 opposed responses were received.

Commissioner Miller closed the Public Hearing Item 6 at 6:20 p.m.

Commissioner Miller opened the Public Hearing Item 7 at 6:21 p.m.

7. Conduct a public hearing on a Request for a Replat of McCormick Addition Blk A Lot and Lot 2, being Approximately 9.605 and Kennington Addition Blk A Lot 3, being approximately 4.49 acres of Land Within the City of Sanger's ETJ, Generally Located on the north side of Lois Road East, approximately 735 east of the Santa Fe Railroad.

Director Hammonds presented the item. 11 notices were mailed and 1 response in favor was received.

Commissioner Miller closed the Public Hearing Item 7 at 6:22 p.m.

Commissioner Miller opened the Public Hearing Item 8 at 6:23 p.m.

8. Conduct a public hearing on a request for a Specific Use Permit (SUP) for Professional Tattoo Studio, described as A1241A TIERWESTER, TR 101 and known as 103 S. Stemmons Frwy, zoned as Regional Commercial (RC) and generally located on the west side of Stemmons Frwy, approximately 436 feet south of the intersection of Bolivar St and S. Stemmons Frwy.

Director Hammonds presented the item. 12 notices were mailed and no opposed responses were received.

Commissioner Miller closed the Public Hearing Item 8 at 6:24 p.m.

Commissioner Miller opened Public Hearing Items 9, 10, 11, 12, 13, and & 14 at 6:24 p.m.

 Conduct a public hearing a request for a replat of Lois Road Estates Subdivision Filing No. 1, being approximately 17.136 acres of land described as A0029A R. BEEBEE, TR

- 107, within the City of Sanger, generally located on the south side of Lois Rd approximately 1219 feet west of the intersection of Marion Rd and Lois Rd.
- 10. Conduct a public hearing a request for a replat of Lois Road Estates Subdivision Filing No. 2, being approximately 11.287 acres of land described as A0029A R. BEEBEE, TR 107, within the City of Sanger, generally located on the south side of Lois Rd approximately 1219 feet west of the intersection of Marion Rd and Lois Rd.
- 11. Conduct a public hearing on a request for a replat of Lois Road Estates Subdivision Filing No. 3, being approximately 10.075 acres of land described as A0029A R. BEEBEE, TR 107, within the City of Sanger, generally located on the south side of Lois Rd approximately 1219 feet west of the intersection of Marion Rd and Lois Rd.
- 12. Conduct a public hearing on a request for a replat of Lois Road Estates Subdivision Filing No. 4, being approximately 15.037 acres of land described as A0029A R. BEEBEE, TR 107, within the City of Sanger, generally located on the south side of Lois Rd approximately 1219 feet west of the intersection of Marion Rd and Lois Rd. 2
- 13. Conduct a public hearing on a request for a replat of Lois Road Estates Subdivision Filing No. 5, being approximately 13.493 acres of land described as A0029A R. BEEBEE, TR 107, within the City of Sanger, generally located on the south side of Lois Rd approximately 1219 feet west of the intersection of Marion Rd and Lois Rd.
- 14. Conduct a public hearing on a request for a replat of Lois Road Estates Subdivision Filing No. 6, being approximately 0.988 acres of land described as A0029A R. BEEBEE, TR 107, within the City of Sanger, generally located on the south side of Lois Rd approximately 1219 feet west of the intersection of Marion Rd and Lois Rd.

Director Hammonds presented the items. 66 notices were mailed and no opposed responses were received.

Commissioner Miller closed Public Hearing Items 9, 10, 11, 12, 13, and 14 at 6:28 p.m.

ACTION ITEMS

15. Consideration and possible action on a request for a zoning change from Agriculture (AG) to Light Industrial (LI) for approximately 5.624 acres of land, described as A0792A J. MORTON, TR 53B, within the City of Sanger, and generally located on Union Hill Rd approximately 1075 feet west of the intersection of FM 455 and Union Hill Rd. Commissioner Miller read the item.

Director Hammonds presented the item. Staff recommends approval.

Commissioner Knabe makes a motion to approve the request for a zoning change from Agriculture (AG) to Light Industrial (LI). Commissioner Skaggs seconded the motion.

Voting Yea: Commissioner Miller, Commissioner Holzer, Commissioner Wood, and Commissioner Rippey.

The motion passes unanimously.

16. Consideration and possible action on a request for a Future Land Use Map change from Medium Residential to Industrial Light for approximately 5.624 acres of land, described as A0792A J. MORTON, TR 53B, within the City of Sanger, and generally located on Union Hill Rd, approximately 1075 feet west of the intersection of FM 455 and Union Hill Rd.

Commissioner Miller read the item.

Director Hammonds presented the item. Staff recommends approval.

Commissioner Miller makes a motion to approve the request for a Future Land Use Map change from Medium Residential to Industrial Light. Commissioner Wood seconded the motion.

Voting Yea: Commissioner Knabe, Commissioner Holzer, Commissioner Skaggs, and Commissioner Rippey.

The motion passes unanimously.

17. Consideration and possible action on an amendment to Ordinance No. 08-22-25 for approximately 130.907 acres of land described as A0029A R. BEEBEE, TR 67 & 68(PT) and A0029 R. BEEBE, TR 66(PT), within the City of Sanger, and generally located north of FM 455 and East of the Santa Fe Railroad.

Commissioner Miller read the item.

Director Hammonds presented the item. Staff recommends approval.

Commissioner Wood asked questions. Director Hammonds responded.

Commissioner Skaggs makes a motion to approve an amendment to Ordinance No. 08-22-25. Commissioner Miller seconded the motion.

Voting Yea: Commissioner Knabe, Commissioner Wood, Commissioner Holzer, and Commissioner Rippey.

The motion passes unanimously.

18. Consideration and possible action on a Request for a Replat of McCormick Addition Blk A Lot and Lot 2, being Approximately 9.605 and Kennington Addition Blk A Lot 3, being approximately 4.49 acres of Land Within the City of Sanger's ETJ, Generally Located on the north side of Lois Road East, Approximately 735 east of the Santa Fe Railroad. Commissioner Miller read the item.

Director Hammonds presented the item. Staff recommends denial as not all comments have been met.

Commissioner Wood and Commissioner Skaggs asked questions. Director Hammonds responded.

Commissioner Holzer makes a motion to deny the request for a rezoning change from Business 2 to Planned Development A to Planned Development PD. Commissioner Rippey seconded the motion.

Voting Yea: Commissioner Miller, Commissioner Knabe, Commissioner Skaggs, and Commissioner Wood.

The motion to deny the consideration passes unanimously.

19. Consideration and possible action on a request for a Specific Use Permit (SUP) for Professional Tattoo Studio, described as A1241A TIERWESTER, TR 101 and known as 103 S. Stemmons Frwy, zoned as Regional Commercial (RC) and generally located on the west side of Stemmons Frwy, approximately 436 feet south of the intersection of Bolivar St and S. Stemmons Frwy.

Commissioner Miller read the item.

Director Hammonds presented the item. Staff recommends approval.

Commissioner Wood makes a motion to approve the item. Commissioner Miller seconded the motion.

Voting Yea: Commissioner Knabe, Commissioner Skaggs, Commissioner Holzer, and Commissioner Rippey.

The motion passes unanimously.

20. Consideration and possible action on a replat of Lois Road Estates Subdivision Filing No. 1, being approximately 17.136 acres of land described as A0029A R. BEEBEE, TR 107, within the City of Sanger, generally located on the south side of Lois Rd approximately 1219 feet west of the intersection of Marion Rd and Lois Rd.

Commissioner Miller read the item.

Director Hammonds presented the item. Staff recommends denial as not all comments have been met.

Commissioner Skaggs makes a motion to deny the request for a rezoning change from Business 2 to Planned Development A to Planned Development PD. Commissioner Knabe seconded the motion.

Voting Yea: Commissioner Miller, Commissioner Wood, Commissioner Holzer, and Commissioner Rippey.

The motion to deny the consideration passes unanimously.

21. Consideration and possible action on a replat of Lois Road Estates Subdivision Filing No. 2, being approximately 11.287 acres of land described as A0029A R. BEEBEE, TR 107, within the City of Sanger, generally located on the south side of Lois Rd approximately 1219 feet west of the intersection of Marion Rd and Lois Rd.

Commissioner Miller read the item.

Director Hammonds presented the item. Staff recommends denial.

Commissioner Knabe makes a motion to deny the request for a replat of Lois Road Estates Subdivision Filing No. 2. Commissioner Skaggs seconded the motion.

Voting Yea: Commissioner Miller, Commissioner Wood, Commissioner Holzer, and Commissioner Rippey.

The motion to deny the consideration passes unanimously.

22. Consideration and possible action on a request for a replat of Lois Road Estates Subdivision Filing No. 3, being approximately 10.075 acres of land described as A0029A R. BEEBEE, TR 107, within the City of Sanger, generally located on the south side of Lois Rd approximately 1219 feet west of the intersection of Marion Rd and Lois Rd. Commissioner Miller read the item.

Director Hammonds presented the item. Staff recommends denial. Commissioner Miller makes a motion to deny the request for a replat of Lois Road Estates Subdivision Filing No. 3. Commissioner Knabe seconded the motion.

Voting Yea: Commissioner Wood, Commissioner Skaggs, Commissioner Holzer, and Commissioner Rippey.

The motion to deny the consideration passes unanimously.

23. Consideration and possible action on a request for a replat of Lois Road Estates Subdivision Filing No. 4, being approximately 15.037 acres of land described as A0029A R. BEEBEE, TR 107, within the City of Sanger, generally located on the south side of Lois Rd approximately 1219 feet west of the intersection of Marion Rd and Lois Rd.

Commissioner Miller read the item.

Director Hammonds presented the item. Staff recommends denial.

Commissioner Knabe makes a motion to deny the request for a replat of Lois Road Estates Subdivision Filing No. 4. Commissioner Rippey seconded the motion.

Voting Yea: Commissioner Wood, Commissioner Skaggs, Commissioner Holzer, and Commissioner Miller.

The motion to deny the consideration passes unanimously.

24. Consideration and possible action on a replat of Lois Road Estates Subdivision Filing No. 5, being approximately 13.493 acres of land described as A0029A R. BEEBEE, TR 107, within the City of Sanger, generally located on the south side of Lois Rd approximately 1219 feet west of the intersection of Marion Rd and Lois Rd.

Commissioner Miller read the item.

Director Hammonds presented the item. Staff recommends denial.

Commissioner Miller makes a motion to deny the request for a replat of Lois Road Estates Subdivision Filing No. 5. Commissioner Knabe seconded the motion.

Voting Yea: Commissioner Wood, Commissioner Skaggs, Commissioner Holzer, and Commissioner Rippey.

11

The motion to deny the consideration passes unanimously.

25. Consideration and possible action on a replat of Lois Road Estates Subdivision Filing No. 6, being approximately 0.988 acres of land described as A0029A R. BEEBEE, TR 107, within the City of Sanger, generally located on the south side of Lois Rd approximately 1219 feet west of the intersection of Marion Rd and Lois Rd.

Commissioner Miller read the item.

Director Hammonds presented the item. Staff recommends denial.

Commissioner Holzer makes a motion to deny the request for a replat of Lois Road Estates Subdivision Filing No. 6. Commissioner Miller seconded the motion.

Voting Yea: Commissioner Wood, Commissioner Skaggs, Commissioner Knabe, and Commissioner Rippey.

The motion to deny the consideration passes unanimously.

FUTURE AGENDA ITEMS

No items were discussed.

INFORMATIONAL ITEMS

No items were discussed

ADJOURN

There being no further items Commissioner Miller adjourns the meeting at 6:42 P.M.



DATE: November 10, 2025

FROM: Ramie Hammonds, Development Services Director

AGENDA ITEM: Consideration and possible action on a request for a replat of McCormick

Addition Blk A Lot 1 and Lot 2, being approximately 9.605 and Kennington Addition Blk A Lot 3, being approximately 4.49 acres of land within the City of

Sanger's ETJ, generally located on the north side of Lois Road East,

approximately 735 feet east of the Santa Fe Railroad.

SUMMARY:

This development is located in the City of Sanger's ETJ.

• The replat will make adjustments to property lines and create Lot 3R.

• The lot will have access from Lois Road East.

Staff mailed 11 notices and received 1 response In Favor.

FISCAL INFORMATION:

Budgeted: N/A Amount: N/A GL Account: N/A


RECOMMENDED MOTION OR ACTION:

Staff recommends APPROVAL.

ATTACHMENTS:

Location Map Replat Application Response Form 1 – In Favor


Denton County Landmark Map

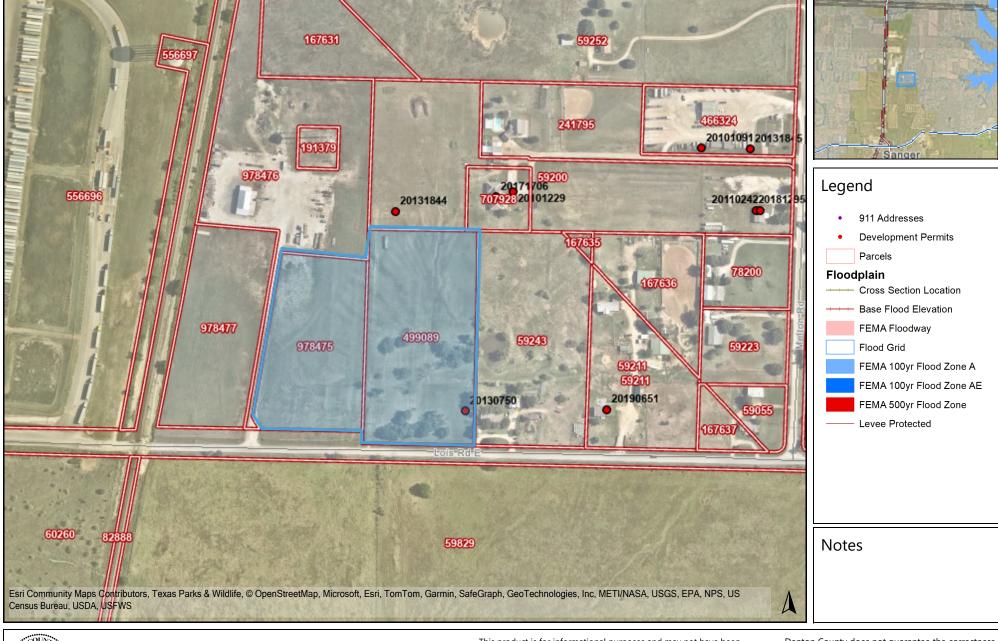

0 450 900 https://gis.dentoncounty.gov 9/23/2025 9:59:38 PM

This product is for informational purposes and may not have been prepared for or be suitable for legal, engineering, or surveying purposes. It does not represent an on-the-ground survey and represents only the approximate relative location of property boundaries.

Denton County does not guarantee the correctness or accuracy of any features on this product and assumes no responsibility in connection the rewith. This product may be revised at any time with notification to any user.

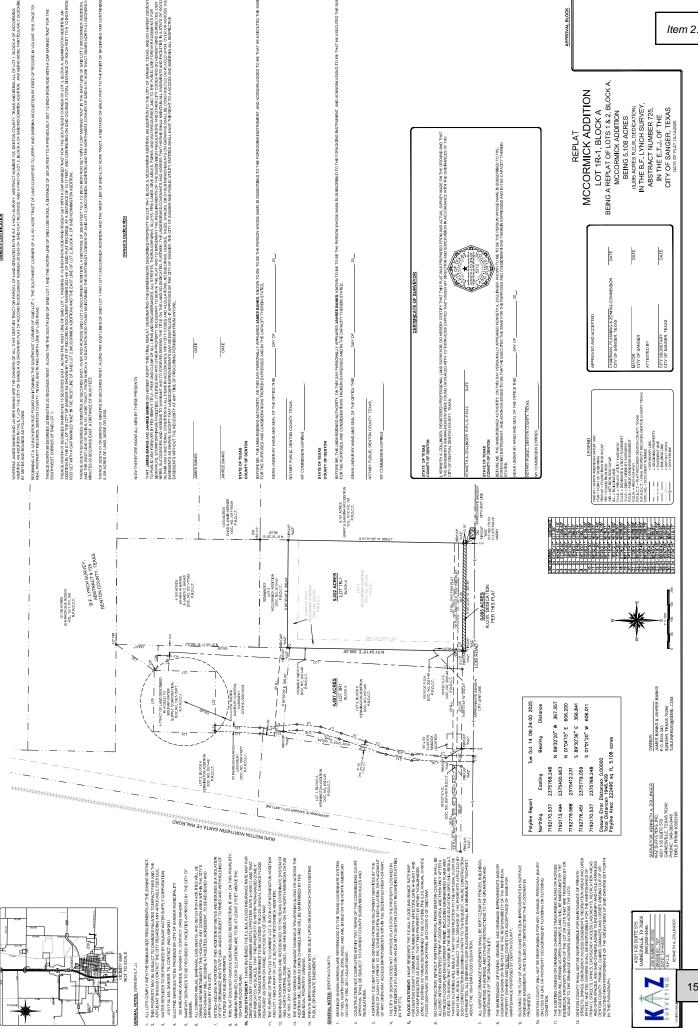



201 Bolivar Street/PO Box 1729 * Sanger, TX 76266 940-458-2059(office) 940-458-4072(fax) www.sangertexas.org

SUBDIVISION APPLICATION

Prelimina ry Plat Minor Plat	Final Plat/Replat Amended Plat Plat Plat Plat Plat Plat Plat Plat
Applicant	Owner (if different from applicant)
Name: James Banks	Name:
Company:	Company:
Address: 3288 Lois Rd	Address
City, State, Zip: Songer TX. 762	City, State, Zip:
Phone 2 4- 460-6307	Phone:
Fax:	Fax:
Email: TJB JuneBug @ 9ma	2) COM Email:
Pre-Application Co Application Form Letter of Intent Non-Refundable Sanger) Applicable Plat Additional Requests.	bmittal Checklist onference (Date: /) m (Signed by Owner and Applicant) e Application Fee (Check Payable to City of Checklist (Completed) ired Documents/Traffic & Drainage Studies
R Number(s): 9784 75 Owner's Signature Applicant's Signature	9-15-2025 Date 9-15-2025 Date

City of Sanger 201 Bolivar / P.O Box 1729 Sanger, TX 76266 940-458-4072 (fax) www.sangertexas.org

Effective Date: 10/15/2024



201 Bolivar Street/PO Box 1729 * Sanger, TX 76266 940-458-2059(office) 940-458-4072(fax) www.sangertexas.org

FINAL, REPLAT, MINOR, AMENDED, AND CONVEYANCE PLAT CHECKLIST

The Plat shall be drawn to a scale of not more than two hundred feet to the inch (1" = 200').
The boundary marked with heavy weighted lines with accurate distances and bearings, a mete and bounds description of the boundary (error of closure shall not exceed one (a) in fifty thousand (50,000) for the plat boundary), exact acreage to hundredths, and the exact location and width of all existing or recorded rights-of-way intersecting the boundary of or bordering on the tract. One (1) copy of the traverse closure sheet shall be enclosed.
True bearings and distances to the nearest established street lines, official monuments or subdivision corner, which shall be accurately described on the plat. Municipal, township, county or abstract survey lines shall be accurately tied to the lines of the subdivision by the distances and bearings, where applicable.
Describe and locate all permanent survey monument, pins, and control points and tie and reference the survey corners at two points to the Texas State Plane Coordinate System North Central Zone 1983- 1999 datum. The Point of Beginning (POB) shall be clearly marked including State Plane Coordinates, NAD 83.
An accurate location of at least two (2) corners of the subdivision with reference to original corners of the original survey of which the subdivision is a part or an existing permanent monument to an approved and recorded plat or permanent markers established by and approved by the City Engineer.
Subdivision name of adjacent properties (P.R.D.C.T) or ownership information for adjacent unplatted properties (D.R.D.C.T.) with recording information.
An accurate location of the subdivision in reference to the deed records of the county which shall include the volume and page of the deed of the property to be subdivided.
If the property owner information does not match the Denton Central Appraisal District record, then information related to the purchase must be provided.
 The exact layout, including: Street and/or alley names The length of all arcs, radii, internal angles and points of curvature, length and bearing of the tangents All existing and proposed easements for right-of-way, public services, utilities or any other easements and any limitations of the easements Show centerline of existing streets. Dimensions from centerline to edges of existing and proposed right-of-way on both sides of the

201 Bollvar / P.O Box 1729 Sanger, TX 76266

17

centerline.



201 Bolivar Street/PO Box 1729 * Sanger, TX 76266 940-458-2059(office) 940-458-4072(fax) www.sangertexas.org

5)	All lot number and lines, with accurate dimensions in feet and hundredths, with bearings and angles to street and alley lines to the nearest second
The ac	ccurate location, material, and approximate size of all monuments.
public that n	ccurate outline description of all property which is offered for dedication for use, such as parks, etc., with the purpose indicated thereon, and all property hay be reserved by deed covenant for the common use of the property owners subdivision.
A sign	ned and notarized copy of private restriction (if any), that are filed for record in fice of the County Clerk shall be provided with the Final Plat.
Name	and addresses of the owner, subdivider, engineer, and surveyor.
North	point, written and graphic scale, and date.
3"x3"	recording box at the lower right-hand corner.
1) 2) 3) 4) 5)	Block with the following information shall be provided on each page: Plat Type (ex: "Final Plat", "Preliminary Plat", etc.) Name of the proposed development/addition/subdivision Total number of lots and HOA/Open Space lots Survey name and abstract number Gross acreage Right-of-Way acreage, if dedicated Date of preparation and subsequent revisions
1) 2)	lard Notation to be added on the plat: "All lots comply with the minimum size requirements of the zoning district." "This property may be subject to charges related to impact fees and the applicant should contact the City regarding any applicable fees due." "All common areas, drainage easements, and detention facilities will be owned and maintained by the HOA/POA. Any common area within the City's right-ofway will require a facilities agreement, to be reviewed and approved by the
4)	City." "Notice – selling a portion of this addition by metes and bounds is a violation

201 Bolivar / P.O Box 1729 Songer, TX 76266

of City ordinance and State Law and is subject to fines and withholding of

5) "This plat does not alter or remove existing deed restrictions, if any, on this

"Minimum finished floor elevations are at least 2 feet above the 100-year flood

"The subject property does not lie within a 100 - year floodplain according to

Effective Date: 02/11/2020

Community Panel No. 480774 , dated_

utilities and building permits."

property."

plain."



201 Bolivar Street/PO Box 1729 * Sanger, TX 76266 940-458-2059(office) 940-458-4072(fax) www.sangertexas.org

of the National Flood Insurance Rate Maps for Denton County, Texas."

"The purpose of this plat is Sale [state the purpose] " Land 9) "Bearings are based on the State Plane Coordinate System, Texas North Central Zone (4202), North American Datum of 1983 (NAD '83)" ☐ The name, address and phone number of all utilities providing service to the development is required. A signature from each provider or a will-serve letter, signifying their ability to provide service to the subdivision is required. Location map showing existing and proposed streets and thoroughfares covering an area at least one thousand feet (1000') outside the proposed subdivision. ☐ One paper copy (24"x36") and one soft copy (pdf) of approved civil/construction plans, along with GIS/CAD files for all approved public improvements on a CD/DVD. ☐ For Conveyance Plats Only: All conveyance plats must be titled "Conveyance Plat" and carry the following text: "A conveyance plat is a record of property approved by the City of Sanger for the purpose of sale or conveyance in its entirety or interests thereon defined. No building permit may be issued, nor development begin, nor permanent public utility service provided until a final plat is approved, filed of record and public improvements are accepted in accordance with the City of Sanger Code of Ordinances. Selling a portion of this property by metes and bounds, except as shown on an approved, filed and accepted conveyance plat, final plat or replat is a violation of the state law." Certification by a registered public surveyor or licensed state land surveyor, registered in the State of Texas to the effect that the plat represents a survey made by him or under his direct supervision and that all monuments shown thereon have been verified and exist, and that their location, size, and material are correctly shown. Such surveyor's certificate may be prepared as follows: "State of Texas County of Denton

> 201 Bolivar / P.O Box 1729 Sanger, TX 76266

I hereby certify that this plat is true and correct and was prepared from an actual survey

Effective Date: 02/11/2020

Registered Public Land Surveyor Texas R.P.L.S. No. Date"

of the property made on the ground under my supervision.

(Engineer or Surveyor's Seal)

Licensed Professional Engineer OR



201 Bolivar Street/PO Box 1729 * Sanger, TX 76266 940-458-2059(office) 940-458-4072(fax) www.sangertexas.org

A cert	ificate of ownership and de	edication of all str	eets, alleys, pa	rks, and pl	laygrounds to pul
repres subdiv	erever, signed and acknow sentative and lien holder of vided, and the streets dedi- te of Texas ty of	wledged before a	notary publi emplete and a	c, by the o ccurate de	owner or authorizescription of the la
l (we), by me	, the undersigned, owner _l etes and bounds as follow	(s) of the land sh /s:	own on this p	olat within	the area describ
(Mete	s and Bounds Description	n of Boundary)			
THAT_	, THEREFORE, KNOW AL acting herei lat designating the herein	in by and through nabove described	its duly autho property as	orized office (lot/bloc	ck/subdivision),
additics simple lanes, sidew plat a and codefen he/she condition other easen City of mainting and additional and additional and additional and additional additional and additional additio	on to the City of Sanger, Tele title, free and clear of a drive aisles, parks, and walks, storm drainage facility of hereby bind ourselves, od the title on the land so e shall always maintain all tion in accordance with City improvements or growth ments as shown, except that of Sanger. The City of Sangtain all respective easements anyone.	all liens and encurvatercourses, and ities, utilities and uirements of the ur heirs, success dedicated. Furtheasements and ity codes and reguls shall be constructed and public utilints without the material without the material and something the solution of the material and sol	mbrances, all sides to the public any other passivers and assigner, the understations. No becaused or playerments may becessity at an accessity at accessity at accessity at accessity at accessity at accessity at accessity accessity at accessity	streets, thoustic use for formal form	rougnfares, alleys, rever easements cessary to serve and other City corrant and to fore nants and agrees of the corres, trees, shrubs, over, or acrossed, if approved by e right to access
additics simple lanes, sidew plat a and codefen he/she condition other easen City of mainting and additional and additional and additional and additional additional and additional additio	e title, free and clear of a drive aisles, parks, and walks, storm drainage facilities to implement the required on the title on the land so the title on the land so the sall always maintain all tion in accordance with City improvements or growth the sall sall the sall always maintain all the sall always maintain all the sall always ments as shown, except that sall respective easements all respective easements.	all liens and encurvatercourses, and ities, utilities and uirements of the ur heirs, success dedicated. Furtheasements and ity codes and reguls shall be constructed and public utilints without the material without the material and something the solution of the material and sol	mbrances, all sides to the public any other passivers and assigner, the understations. No becaused or playerments may becessity at an accessity at accessity at accessity at accessity at accessity at accessity at accessity accessity at accessity	streets, thoustic use for formal form	rougnfares, alleys, rever easements cessary to serve and other City corrant and to fore nants and agrees of the corres, trees, shrubs, over, or acrossed, if approved by e right to access
additics simple lanes, sidew plat a and codefen he/she condition other easen City of mainting and additional and additional and additional and additional additional and additional additio	e title, free and clear of a drive aisles, parks, and walks, storm drainage facility and to implement the required of the title on the land so the shall always maintain all simprovements or growth improvements or growth and Sanger. The City of Sangual respective easements anyone.	all liens and encurvatercourses, and ities, utilities and uirements of the ur heirs, success dedicated. Furtheasements and ity codes and reguls shall be constructed and public utilities without the mand of the	mbrances, all sides to the public any other passivers and assigner, the understations. No becaused or playerments may becessity at an accessity at accessity at accessity at accessity at accessity at accessity at accessity accessity at accessity	streets, thoustic use for formal form	rougnfares, alleys, rever easements cessary to serve and other City corrant and to fore nants and agrees of the corres, trees, shrubs, over, or acrossed, if approved by e right to access

City of Sanger 201 Bolivar / P.O Box 1729 Sanger, TX 76266 940-458-4072 (fax)

Effective Date: 02/11/2020



201 Bolivar Street/PO Box 1729 * Sanger, TX 76266 940-458-2059(office) 940-458-4072(fax) www.sangertexas.org

(cont.)

Before me, the undersigned authority, on this day personally appeared, known to me to be the person whose name is subscribed to the foregoing instrument, and acknowledged to me that he/she executed the same for the purposes and considerations therein expressed and, in the capacity, therein stated.

Given under my hand and seal of office	e thisday of, 20
Notary Public in and for the State	of Texas
Type or Print Notary's Name	
My Commission Expires	
The following certificate shall be included the signatures of the designated officials	on the plat in a manner that will a and the affixing of the City Seal.
"Approved and Accepted	
Chairman, Planning & Zoning	
Commission e City of Sanger, TX	
Mayor City of Sanger, TX	Date
Attested by	
City Secretary City of Sanger, TX"	Date

Effective Date: 02/11/2020

Response Form

25SANZON-0039

Kennington Addition - Replat

In order for your opinion to be counted, please complete and mail this form to:

Development Services Department

Attn: Ramie Hammonds P.O. Box 1729 Sanger, TX 76266 You may also email a copy to: Email: rhammonds@sangertexas.org Project No: 25SANZON-0039/Kennington Addition - Replat Please circle one: In favor of request Opposed to request Comments: Signature **Printed Name** Mailing Address 76266 City, State, Zip **Phone Number** @ gmail Com **Email Address** Physical Address of Property within 200 feet



PLANNING & ZONING COMMISSION COMMUNICATION

DATE: November 10, 2025

FROM: Ramie Hammonds, Development Services Director

AGENDA ITEM: Consideration and possible action on a Final Plat of Victory at Sanger Addition,

being approximately 4.47 acres of land described as A1241A TIERWESTER, TR 61, within the City of Sanger, generally located on the southwest corner of the

intersection of FM 455 and N. Tejas Dr.

SUMMARY:

• This plat will create 3 commercial lots.

- All lots will have cross-access from lot to lot.
- This area is zoned B-2 Business 2.
- This phase will have access from FM 455 and N. Tejas Dr.
- All lots comply with the zoning district requirements.

FISCAL INFORMATION:

Budgeted: N/A Amount: N/A GL Account: N/A

RECOMMENDED MOTION OR ACTION:

Staff recommends APPROVAL with the condition all comments are met before City Council approval.

ATTACHMENTS:

Location Map
Final Plat
Application
Letter of Intent
Planning Comments
Engineering Comments

Denton County Landmark Map



This product is for informational purposes and may not have been prepar or be suitable for legal, engineemia, or surveying purposes. It does not represent an or-the-ground survey and represents only the approximate relative boardon of property boundaries.

Denton County does not guarantee the correctness or accuracy of any features on this product and assumes no responsibility in connection therewith. This product may be revised at any time without notification to any user.

Item 3.

https://www.dentoncounty.gov/1147/Geographic-Information-Systems-GIS 10/30/2025 8:40:05 AM 24

200

Department of Technology Services | Questions? (940) 349-HELP (4357) or helpdesk@dentoncounty.gov

VICINITY MAP

JACKSON JAY MARSHALL & JOSEPH WILLIAM MARSHALL DOC NO. 2013-133569 OR D.C.T.

PARCEL 71 CALLED 4.0439 ACRES STATE OF TEXAS DOC, NO. 2022-169031 O.R.D.C.T.

WEST CHAPMAN ROAD (F.M. HIGHWAY 455)

S 88*44'52" E 758.37"

z = [09]

PARCEL 46
CALLED 0.4794 ACRES
STATE OF TEXA9
DOC. NO. 2023-3728
O.R.D.C.T.

GENERAL NOTES

The purpose of this plat is to create three (3) lots of record from unplatted land and to dedicate easements for site development.

TEXAS DEPARTMENT OF TRANSPORTATION RIGHT OF WAY MONLINENT N.7182780.42, E.2387745 oct

- This property is located in Non-chasted Zone "X" as scaled from the F.E.M.A. Flood through the property of th
 - The bearings and grid coordinates shown on this plat are based on GPS observations the Affarra RTK Network. North American Datum of 1983 (Adjustment Realization 2011).

HENRY TIERWESTER SURVEY

BLOCK A SPINE LANE BASES

.48.02" E 251.60°

RANDY R. SLIGER & PATRICIA R. SLIGER DOC. NO. 1950-22228 O.R.D.C.T.

LOT 2 1,028 ACRES 44,785 SO,FT

CAB, T, PG, 4

- Selling a portion of this addition by metes and bounds is a violation of City Ordinan State Law, and is subject to tines and/or withholding of utilities and building permits
- Water and Sanitary Sewer are provided by the City of Sanger, PO Box 1729, Sanger, TX 76266, 940–458-2571. All interior property comers are marked with a 1/2-inch iron rod with a green plastic cap stamped "EAGLE SURVEYING" unless noted otherwise.
- Electric Service is provided by Sanger Electric Utilibies, 202 Railroad Ave., Sanger, TX 75286, 940-458-2064, and Cosev Electric, 7701 S Siemnons Freeway, Corinilli, TX 76210, 940-321-7900.

1/2" CIRF "ALUANCE" N-7182540,73 E-2367038,40

- Telephone service is provided by Century Link, 902-B W Central Toxas Expwy, Ste : Kileen, TX 76541, 886-916-9805.
- All lots comply with the minimum size requirements of the zoning district.
- This property may be subject to charges related to impact fees and the applicant contact the City regarding any applicable fees due.
- All common areas, drainage easements, and detention facilities, if any, will be owner and maintained by the HOAPOA. Any common area with in the City's right-of-way w require a facilities agreement to be reviewed and approved by the City.
 - Minimum finished floor elevations are at least 2 feet above the 100 year floodplair This plat does not after or remove existing deed
- This plat was propared without the benefit of an Abstract of Talle or Talle Commitme Research of coord document done by Eagle Surveying was porformed for the put Research of the boundary of this property and adjoining percels. Additional reco documents may sets and encumber fills property. Zoning District for this property is "RC" Regional Com
 - Elevations shown on this plat are based on GPS observations Network. North American Vertical Datum of 1988 (Geold 12B).
- Approximate locations of the Underground Utilities, if shown on this plat, were derived to the control of the Underground Utilities, if shown on this plat, were the control document. Not as exceedingly september on this list has the time of miss arrows for the meant of the control of the Co

Fieldwork was completed April 9th, 2025

APPROVED FOR THE PREPARATION OF THE FINAL PLAT

CITY OF SANGER, TX
DIRECTOR OF DEVELOPMENT SERVICES

EAGLE SURVEYING

Eagle Surveying, LLC 222 South Elm Street Suite: 200 Denton, TX 76201 940,222,3009 www.eaglesurveying.com TX Firm # 10194177

PAGE
DOCUMENT NUMBER
OFFICIAL RECORDS,
DENTON COUNTY, TEXAS
PLAT RECORDS,
DENTON COUNTY, TEXAS
TEMPORARY BENCHMARK POB IRF CIRF CIRS CIRS CAB. P.G. DOC. NO.

LEGEND

				CURVE TABLE		
NCE	CURVE	RADIUS	ARC LENGTH	DELTA ANGLE	CHORD BEARING	CHORD LENGTH
0.00	C	30.00	21.13	40"21"23"	N 71°07'24"E	20.70
7.21	22	30.00	47.81	91"18'34"	S 42"59'57" E	42.91
0.71	ខ	30.00	21.59	41"13'44"	N 71°27'53" E	21.12
3.50	3	30.00	47.43	90"34"35"	S 42"37'58" E	42.64
0.93	SS	30.00	46.44	88"41"26"	S 47°00'03" W	41.94
0.01	90	30.00	21.97	41°57'15"	N 67*43'17" W	21.48
0.00	C2	20.00	10,23	29"17"47"	N 73*16'22" W	10.12
1.03	83	54.00	36.02	38"12'48"	S 68*48'51" E	35.35
2.26'	60	30.00	20.01	38"12'48"	N 68*48'51" W	19.64
0.11	C10	54.00	84.73	89"53'46"	S 42"58'22" E	76.30
0.00	CH	30.00	47.52	90,45'57"	S 43°24′28″E	42.71
0.00	C12	30.00	46.37	88'33'14"	N 46"55'57" E	41.89
7.49	C13	30.00	47.07	89"53'46"	S 42°58'22" E	42.39
8.35	C14	30.00	47.88	91"26'46"	N 43*04'03" W	42.96
7.95	C15	30.00	46.82	89'25'25"	N 47"22'02" E	42.21
3.63	C16	30.00	46.72	89°14'03"	N 46°35'32" E	42.14"

OWNER'S CERTIFICATE & DEDICATION

issue. Detection Vir SAMPELL for its exerce of Left created and their of the Septer Threshold Scribb, Attack Coll. Still, about the bid Septer Detection Critical Scribb S

**HERCE (1975 (1975) (Insert pare sequel-decline for North Carbon, Application from the Carbon (1975) (1975) (Insert pare sequel-decline) (Insert pare sequel-dec

THENCE, SRV-LECYE, along the zouth right-bloomy line of West Chapman Rhad, being the common routh line of said 4.47 sow bard, a distance of 78.47 line to a 12 cut of nor over any great plate to approach Theoretical Chapman Shad, and the west former and said of the south of the said right-bloomy line of the chapman Shad, and the west former and former shad for the said of the said shad former shad for the said shad former shad former shad for the said shad former shad for the said shad former shad for some shad for the said shad

20			
day of	owner .	, Title and Company	so.
ESS MY HAND this			E OF

COUNTY OF §	
BEFORE WE, the undessigned authority, on this day personally appeared , known to me , known to me , known to me , subscribed to the total control and sold move and consider the control of control of the control of th	, known to me the purposes and conside

. 20	
day of	
E OFFICE this	
AND AND SEAL OF THE	
GIVEN UNDER MY H	

POB 1/2" GRF 1/2" GRF

101

LOT 2

LOT 3

LOT 4

LOT 5 BLOCK A HERITAGE WEST SUBDIVISION, PHASE 1 CAB, T, PG, 4, P.R.D.C.T.

10T6

L017

LOT 8

LOT9

exes		
=		
State of Texa		
ê		
ğ		
blic in and for the		
₽		
음		

CERTIFICATE OF SURVEYOR

CALEBUCANLES. Registered Politesional Land Surveys, do hereby carrily hist first plat was propared from an actual survey mosts on the ground and the propared from an actual survey mosts on the ground and the actual and the most proper place of the place of the Telesia of the STATE OF TEXAS COUNTY OF DENTON

Caleb McCanlies, R.P.L.S. # 7036

STATE OF TEXAS COUNTY OF DENTON FORE ME, the u

SIVEN UNDER MY HAND AND SEAL OF THE OFFICE this

FINAL PLAT
VICTORY AT SANGER
ADDITION
LOTS 1, 2 & 3, BLOCK A
447 AGRES

PAGE 1 OF 1

HENRY TIERWESTER SURVEY, ABSTRACT NO. 1241 CITY OF SANGER, DENTON COUNTY, TEXAS



201 Bolivar Street/PO Box 1729 * Sanger, TX 76266 940-458-2059(office) 940-458-4072(fax) www.sangertexas.org

SUBDIVISION APPLICATION

Prelimina ry Plat Minor Plat		/Replat Plat Conveyance		
Applicant		Owner (if different from applicant)		
Name: Drew Donosky		Name: TONY Ramii		
Company: Claymoore E	Engineering	Company: Victory at Sanger LLC		
Address: 1903 Central [Dr. # 406	Address 2911 Turtle Creek Blvd Ste 700		
City, State, Zip: Bedford,		City, State, Zip: Dallas, TX 75219		
Phone 817-281-0572		Phone: 972-707-9555		
Fax:		Fax:		
Email: DREW@CLAYMOOREENG.COM		Email: legalnotices@vg-re.com		
Submittal Checklist Pre-Application Conference (Date: _/) Application Form (Signed by Owner and Applicant) Letter of Intent Non-Refundable Application Fee (Check Payable to City of Sanger) Applicable Plat Checklist (Completed) Additional Required Documents/Traffic & Drainage Studies etc.				
Supporting Materials (List if provided):				
R Number(s): R232698DEN	\	b//o/25		
Drew Donosky Applicant's Signature		6/10/25 Date		

Effective Date: 10/15/2024



June 26, 2025

Ms. Ramie Hammonds Development Services City of Sanger PO Box 1729 Sanger, TX 76266

Re: Preliminary Plat Submittal

Victory Group Sanger

Letter of Intent

Dear Ms. Hammonds,

Please let this letter serve as the Letter of Intent for the Preliminary Plat submittal associated with the proposed commercial pad lots located at the corner of Chapman Road and Tejas Dr. All improvements and utility stubs are currently under construction with the current project. The purpose of this Preliminary Plat is to divide the large lot on Chapman into a strip retail building lot and two pad sites.

Should you have any questions, please feel free to contact me.

Sincerely,

Claymoore Engineering, Inc. 1903 Central Drive Ste. 406 Bedford, TX 76021 817-281-0572

Drew Donosky, P.E.



DATE: 10/29/25

1st REVIEW COMMENTS - Final Plat - Victory at Sanger Addition

The request is for a Final Plat of Victory at Sanger Addtion, being approximately 4.47 acres in the A1241A TIERWESTER, TR 61, prepared by Eagle Surveying, submitted on 10/15/25. Below are the comments that should be addressed before Planning & Zoning approval. Resubmit the revised plat along with a response letter addressing all comments.

Planning

Provide the following;

- 1. An accurate location of the subdivision in reference to the deed records of the county which shall include **volume and page** of the deed of the property submitted.
- 2. Provide name address and phone numbers of all utility providers.
- 3. Correct the City Approval box to match the checklist.

Informational Comments

- 1. The property is within the City of Sanger.
- 2. The Final Plat will be scheduled for Planning and Zoning (P&Z) Commission meeting on Monday, November 10, 2025.



PLANNING & ZONING COMMISSION COMMUNICATION

DATE: November 10, 2025

FROM: Ramie Hammonds, Development Services Director

AGENDA ITEM: Consideration and possible action on a Replat of Belz Road Retail Addition and

Sanger Exchange West being approximately 8.205 acres of land described as Belz Road Retail Addition, Blk A, Lot 5, Blk B Lot 2, Sanger Exchange West Sec 1 Blk A, Lot 1 and 2 and within the City of Sanger, generally on the north side of FM 455 W, approximately 930 feet west of the intersection of FM 455 W and I-

35.

SUMMARY:

• This Development is part of the Belz Road Retail Addition that includes the Tom Thumb grocery store.

- The plat will take four parcels and divide them into six separate parcels.
- The intent is to use the property for commercial pad sites.
- The site will have shared access across parcels.
- Staff mailed 31 notices and, at the time of this report, has not received any responses.

FISCAL INFORMATION:

Budgeted: N/A Amount: N/A GL Account: N/A

RECOMMENDED MOTION OR ACTION:


Staff recommends APPROVAL.

ATTACHMENTS:

Location Map Replat Application Letter of Intent

Denton County Landmark Map


Item 4.

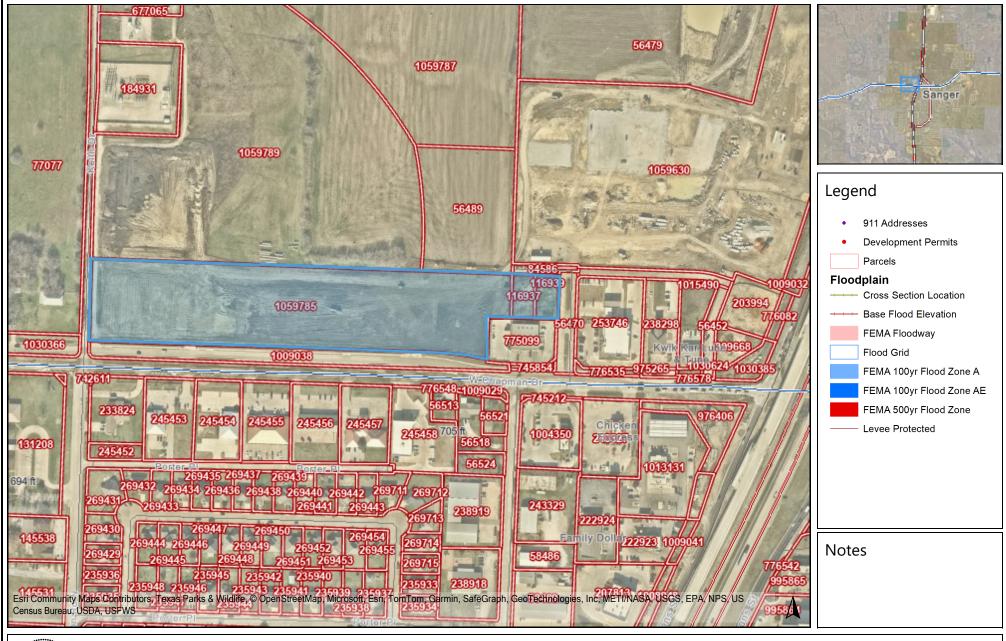

0 450 900 https://gis.dentoncounty.gov 6/24/2025 8:07:59 PM

This product is for informational purposes and may not have been prepared for or be suitable for legal, engineering, or surveying purposes. It does not represent an on-the-ground survey and represents only the approximate relative location of property boundaries.

Denton County does not guarantee the correctness or accuracy of any features on this product and assumes no responsibility in connection the routh. This product may be revised at any time with notification to any user.

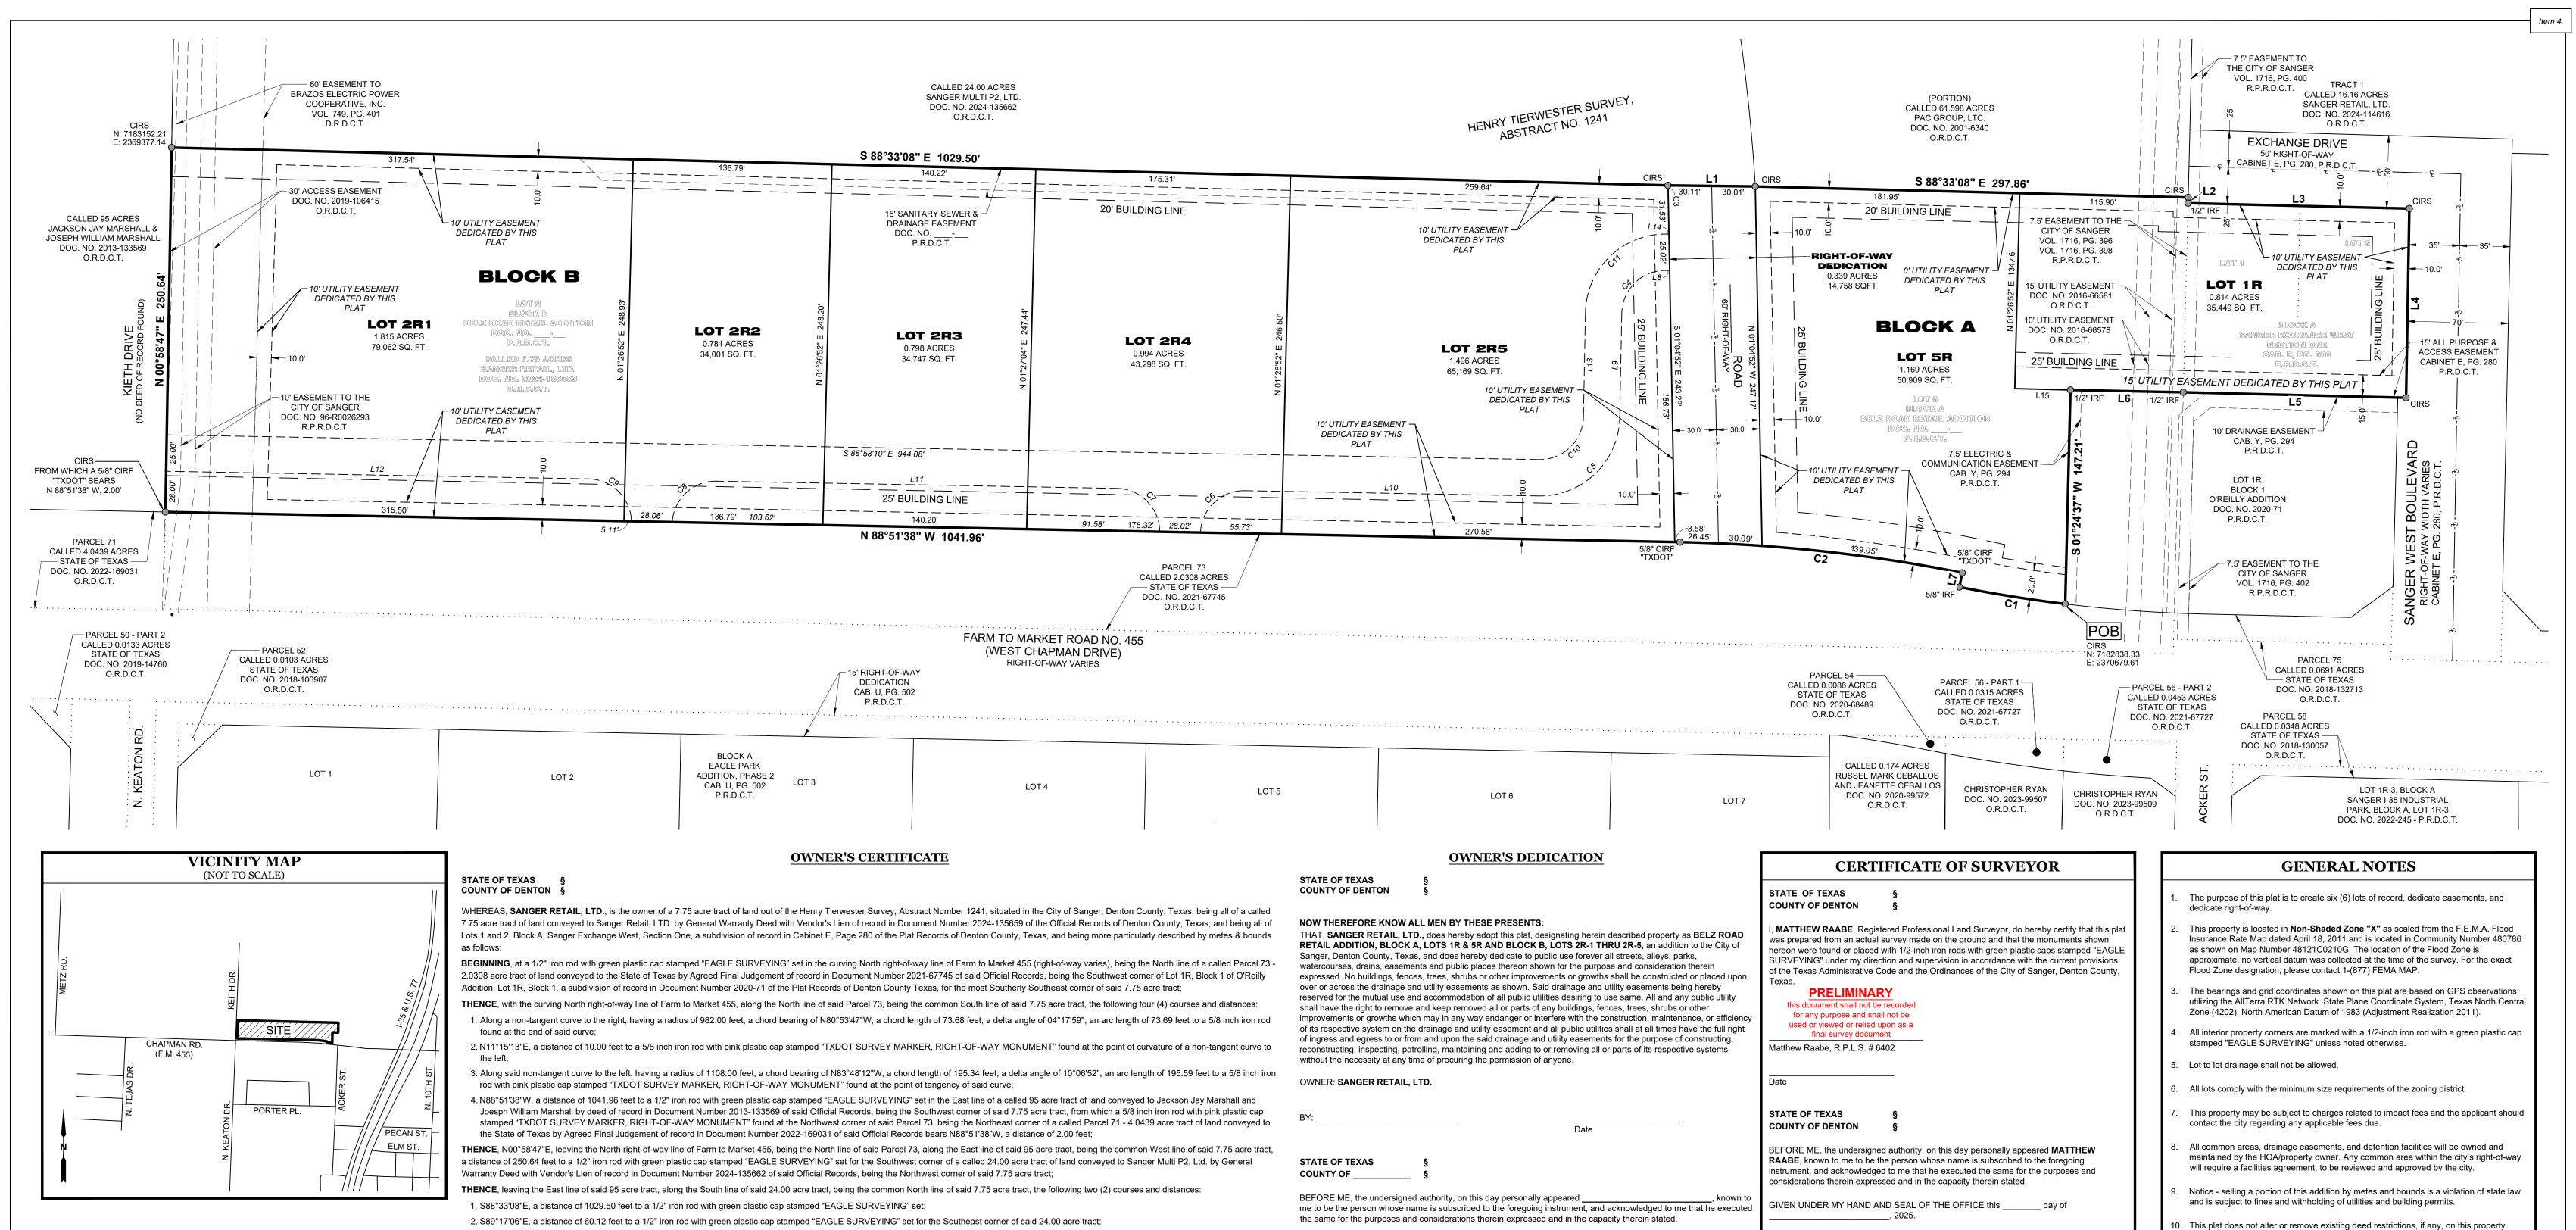

LEGEND PG. = PAGE

VOL. = VOLUME CAB. = CABINET

POB = POINT OF BEGINNING IRF = IRON ROD FOUND

CIRF = CAPPED IRON ROD FOUND 1/2" IRON ROD SET W/GREEN CIRS = PLASTIC CAP STAMPED

"EAGLE SURVEYING" SET DOC. NO. = DOCUMENT NUMBER = PLAT RECORDS, DENTON COUNTY, TEXAS P.R.D.C.T.

= OFFICIAL RECORDS, DENTON COUNTY, TEXAS R.P.R.D.C.T. = REAL PROPERTY RECORDS, DENTON COUNTY, TEXAS

EAGLE SURVEYING, LLC 2108.092-46 222 S. Elm Street, Suite: 200 Denton, TX 76201 10/30/2025 (940) 222-3009 Drafter TX Firm #10194177 DJJ/MMF

1" = 50'

SURVEYING" set for the Southeast corner of said Lot 2;

Northeast corner of said 7.75 acre tract:

	LINE TABLE	Ξ			LINE TABLE	
NE	BEARING	DISTANCE		LINE	BEARING	DISTANC
L1	S 89°17'06" E	60.12'		L8	N 88°54'26" W	2.35'
L2	S 01°26'23" W	3.95'		L9	S 01°05'34" W	71.73'
L3	S 88°36'05" E	152.27'		L10	N 88°58'10" W	201.95'
L4	S 00°59'04" W	130.12'		L11	N 88°58'10" W	275.44'
L5	N 88°36'05" W	153.30'		L12	N 88°58'10" W	290.67'
L6	N 88°48'42" W	77.60'		L13	N 01°05'34" E	71.73'
L7	N 11°15'13" E	10.00'		L14	S 88°54'26" E	1.40'
			,	L15	N 88°36'24" W	38.42'

West Boulevard, a variable width right-of-way dedicated in said Sanger Exchange West, Section One, being the Northeast corner of said Lot 2;

1. N88°48'42"W, a distance of 77.60 feet to a 1/2 inch iron rod found at the Northwest corner of said Lot 1R;

THENCE, along the North and West lines of said Lot 1R, being the common irregular East line of said 7.75 acre tract, the following two (2) courses and distances:

2. S01°24'37"W, a distance of 147.21 feet to the POINT OF BEGINNING and containing an area of 8.205 Acres, or (357,391 Square Feet) of land, more or less.

THENCE, S88°33'08"E, along the North line of said 7.75 acre tract, a distance of 297.86 feet to a 1/2" iron rod with green plastic cap stamped "EAGLE SURVEYING" set in the West terminus of Exchange Drive, a

THENCE, S01°26'23"W, along the common West terminus of Exchange Drive, being the common East line of said 7.75 acre tract, a distance of 3.95 feet to a 1/2" iron rod found for the Northwest corner of Lot 1,

THENCE, S88°36'05"E, departing the East line of said 7.75 acre tract, along the South right-of-way line of Exchange Drive, being the common North line of Lots 1 and 2, Block A of said Sanger Exchange West,

Section One, a distance of 152.27 feet to a 1/2" iron rod with green plastic cap stamped "EAGLE SURVEYING" set at the intersection of the South line of Exchange Drive and the West right-of-way line of Sanger

THENCE, S00°59'04"W, along the West right-of-way line of Sanger West Boulevard, being the common East line of said Lot 2, a distance of 130.12 feet to a 1/2" iron rod with green plastic cap stamped "EAGLE

THENCE, N88°36'05"W, along the West right-of-way line of Sanger West Boulevard, in part the North line of said Lot 1R, being the common South line of said Lots 2 and 1, Block A of said Sanger Exchange West,

Section One, a distance of 153.30 feet to a 1/2" iron rod with green plastic cap stamped "EAGLE SURVEYING" set for the Southwest corner of said Lot 1, being the most Easterly Southeast corner of said 7.75 acre

50' wide right-of-way dedicated in Sanger Exchange West, Section One, a subdivision of record in Cabinet E, Page 280 of said Plat Records, being the common East line of said 61.598 acre tract, being the

CURVE TABLE						
CURVE	RADIUS	ARC LENGTH	DELTA ANGLE	CHORD BEARING	CHORD LENGTH	
C1	982.00'	73.69'	4°17'59"	N 80°53'47" W	73.68'	
C2	1108.00'	195.59'	10°06'52"	N 83°48'12" W	195.34'	
C3	1322.70'	2.01'	0°05'13"	N 03°43'16" W	2.01'	
C4	30.00'	47.12'	90°00'00"	S 46°05'34" W	42.43'	
C5	55.00'	86.33'	89°56'15"	S 46°03'42" W	77.74'	
C6	30.00'	46.47'	88°45'37"	S 46°39'01" W	41.96'	
C7	30.00'	46.42'	88°39'30"	N 44°38'25" W	41.93'	
C8	30.00'	45.78'	87°26'24"	S 47°18'38" W	41.47'	
C9	30.00'	45.73'	87°20'17"	N 45°18'02" W	41.43'	
C10	30.00'	47.09'	89°56'15"	N 46°03'42" E	42.40'	
C11	55.00'	86.39'	90°00'00"	N 46°05'34" E	77.78'	

the same for the purposes and considerations therein expressed and in the capacity therein stated.

GIVEN UNDER MY HAND AND SEAL OF THE OFFICE this _____ day of _

Notary Public in and for the State of Texas

City of Sanger, Texas

City of Sanger, Texas

Attested by

City Secretary

City of Sanger, Texas

SURVEYOR

Eagle Surveying, LLC

Contact: David Jett

222 S. Elm Street, Suite: 200

Denton, TX 76201

(940) 222-3009

ENGINEER Claymoore Engineering, Inc. Contact: Drew Donosky

Bedford, TX 76021

(817) 281-0572

Notary Public in and for the State of Texas

Sanger Retail, LTD Contact: 1903 Central Drive, Suite: 406 4143 Maple Avenue, Suite: 325 Dallas, TX 75219

REPLAT

BELZ ROAD RETAIL ADDITION

BLOCK A, LOTS 1R & 5R BLOCK B, LOTS 2R1 - 2R5 8.205 ACRES

0.339 ACRES R.O.W. DEDICTION

BEING A REPLAT LOT 5, BLOCK A & LOT 2, BLOCK B **BELZ ROAD RETAIL ADDITION** RECORDED IN DOC. NO. - , P.R.D.C.T. HENRY TIERWESTER SURVEY, ABSTRACT No. 1241 CITY OF SANGER, DENTON COUNTY, TEXAS

Chairman, Planning & Zoning Commission

above shall be covenants running with the land.

1. The City of Sanger is not responsible for the design, construction, operation,

maintenance or use of the storm water detention area, and their associated private drainage easements, herein referred to as "features" to be developed and constructed

by the Owners or their successors. Owners or successors agree to indemnify and hold

harmless the City of Sanger, its officers, employees, and agents from any direct or

indirect loss, damage, liability, or expense and attorney's fees for any negligence or

condition or use of the "features" including any non-performance of the foregoing.

omissions whatsoever arising out of the design, construction, operation, maintenance,

Owners and successors accept full responsibility and liability for the "features". All of the

PAGE 1 OF 1

Item 4.



201 Bolivar Street/PO Box 1729 * Sanger, TX 76266 940-458-2059(office) 940-458-4072(fax) www.sangertexas.org

SUBDIVISION APPLICATION

	SUBDIVISION A	FFLICATION		
Prelimin ry Plat Minor Plat	V Plat	Replat Plat Conveyance Plat		
Applicant		Owner (if different from applicant)		
Name: Drew Donosky	1	Name: Matt MacConnell		
Company: Claymoore	Engineering	Company: Sanger Retail, LTD		
Address: 1903 Centra		Address 4143 Maple Ave Ste.325		
City, State, Zip: Bedfor		City, State, Zip: Dallas, TX 75219		
Phone 817-281-0572		Phone: 760-638-1399		
Fax:		Fax:		
Email:		Email:		
Supporting Materials	Letter of Intent Non-Refundable Applica Sanger) Applicable Plat Checklis	ed by Owner and Applicant) ation Fee (Check Payable to City of		
R Number(s): <u>R1059785</u> [DEN			
Owner's Signature Applieant's Signature	10/-	6/9/25 Date 6/9/25 Date		
6/10/25				

City of Sanger 201 Bolivar / P.O Box 1729 Sanger, TX 76266



June 23, 2025

Ms. Ramie Hammonds Development Services City of Sanger PO Box 1729 Sanger, TX 76266

Re: RePlat Submittal

Malouf Sanger Letter of Intent

Dear Ms. Hammonds,

Please let this letter serve as the Letter of Intent for the replat submittal associated with the proposed commercial pad lots located at the corner of Chapman Road and I-35. All improvements and utility stubs are currently under construction with the current project. The purpose of this replat is to divide the large lot on Chapman into smaller pad lots in conformance with the approved construction drawings.

Should you have any questions, please feel free to contact me.

Sincerely,

Claymoore Engineering, Inc. 1903 Central Drive Ste. 406 Bedford, TX 76021 817-281-0572

Drew Donosky, P.E.



PLANNING & ZONING COMMISSION COMMUNICATION

DATE: November 10, 2025

FROM: Ramie Hammonds, Development Services Director

AGENDA ITEM: Consideration and possible action on a replat of Lois Road Estates Subdivision

Filing No. 1, being approximately 17.136 acres of land described as A0029A R. BEEBEE, TR 107, within the City of Sanger, generally located on the south side of Lois Rd approximately 1219 feet west of the intersection of Marion Rd and

Lois Rd.

SUMMARY:

• This is redivided phase 1.

- This plat will create 50 residential lots and 5 HOA lots.
- The lots are part of the Lois Road Estates PD.
- All lots comply with the PD.
- Planning & Zoning denied the plat based on the condition that the comments had not been satisfied.
- All comments have now been satisfied.

FISCAL INFORMATION:

Budgeted: N/A Amount: N/A GL Account: N/A

RECOMMENDED MOTION OR ACTION:


Staff recommends APPROVAL.

ATTACHMENTS:

Location Map Replat Application Letter of Intent

Denton County Landmark Map

Item 5.

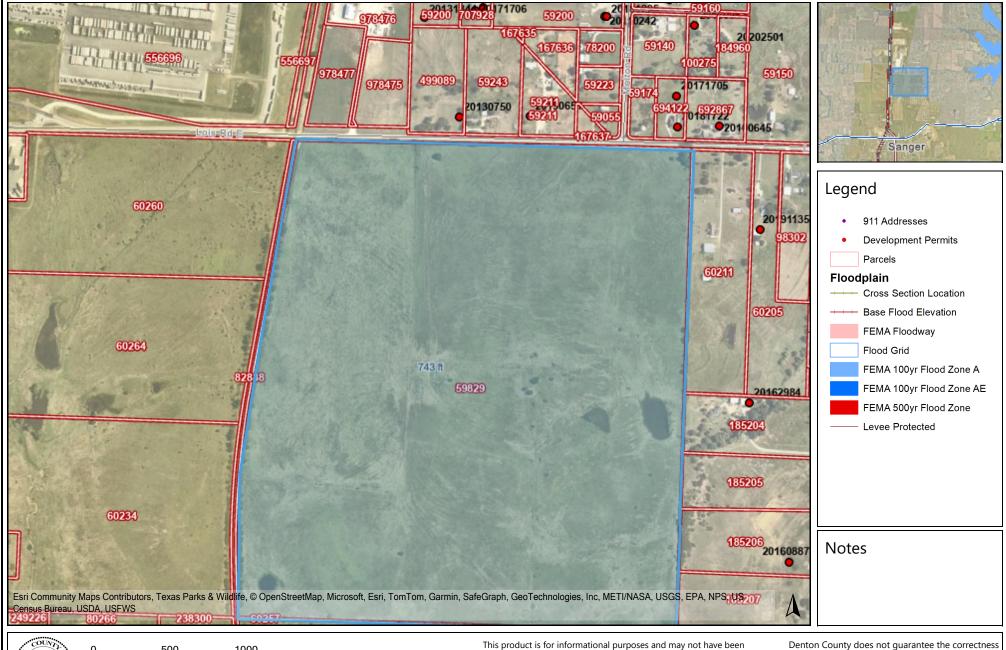

0 500 1000 https://gis.dentoncounty.gov 9/23/2025 9:57:03 PM

prepared for or be suitable for legal, engineering, or surveying purposes. It does not represent an on-the-ground survey and represents only the approximate relative location of property boundaries.

Denton County does not guarantee the correctness or accuracy of any features on this product and assumes no responsibility in connection the rewith This product may be revised at any time with notification to any user.

CERTIFICATION OF OWNERSHIP:

STATE OF TEXAS COUNTY OF DENTON

I (WE), THE UNDERSIGNED, OWNER(S) OF THE LAND SHOWN ON THIS PLAT WITHIN THE AREA DESCRIBED BY METES AND BOUNDS AS

LEGAL DESCRIPTION:

BEING A 18.124 ACRE TRACT OF LAND (789,486 SQUARE FEET), SITUATED IN THE REUBEN BEBEE SURVEY, ABSTRACT NUMBER 29, SITUATED IN THE CITY OF SANGER, DENTON COUNTY, TEXAS, AND BEING A PORTION OF THAT CERTAIN 202.49 ACRE TRACT OF LAND DESCRIBED IN A GENERAL WARRANTY DEED CONVEYED TO JST HOLDINGS 04 BUSINESS, LLC, A NEW MEXICO LIMITED LIABILITY COMPANY, RECORDED IN DOCUMENT NUMBER 2024—74411 OF THE OFFICIAL RECORDS OF DENTON COUNTY, TEXAS (O.R.D.C.T.); SAID 18.124 ACRE TRACT BEING MORE PARTICULARLY DESCRIBED AS FOLLOWS:

BEGINNING AT A MAG NAIL FOUND, BEING THE NORTHWESTERN CORNER OF SAID JST HOLDINGS 202.49 ACRE TRACT, BEING ON OR NEAR THE CENTERLINE OF LOIS ROAD EAST AND ON THE EASTERN RIGHT-OF-WAY LINE OF THE GULF COAST AND SANTA FE RAILROAD, (100' RIGHT-OF-WAY WIDTH), FOR THE NORTHWEST CORNER AND POINT OF BEGINNING OF THE HEREIN DESCRIBED TRACT;

THENCE, S89°32'19"E, DEPARTING THE EAST RIGHT—OF—WAY LINE OF SAID GULF COAST AND SANTA FE RAILROAD, AND ALONG THE NORTHERN LINE OF SAID JST HOLDINGS 202.49 ACRES TRACT AND ALONG OR NEAR THE CENTERLINE OF SAID LOIS ROAD EAST, A DISTANCE OF 689.57 FEET TO A MAG NAIL SET FOR A NORTHEN ANGLE CORNER OF THE HEREIN DESCRIBED TRACT;

THENCE, S89°22'38"E, CONTINUING ALONG SAID NORTHER LINE OF SAID JST HOLDINGS 202.49 ACRES TRACT AND ALONG OR NEAR THE CENTERLINE OF SAID LOIS ROAD EAST, A DISTANCE OF 1420.42 FEET TO A MAGNETIC NAIL SET, BEING THE SOUTHWESTERN CORNER OF A CALLED 1.798 ACRE TRACT DESCRIBED IN DEED CONVEYED TO JODY ROBERT, RECORDED IN DOCUMENT NUMBER 2006-17710 SAID OFFICIAL PUBLIC RECORDS OF DENTON COUNTY, TEXAS (O.P.R.D.C.T.), AND ALSO BEING IN THE WESTERN RIGHT-OF-WAY LINE OF MELTON ROAD (30' RIGHT-OF-WAY);

THENCE. S89°07'42"E, CONTINUING ALONG OR NEAR THE CENTERLINE OF SAID LOIS ROAD EAST, A DISTANCE OF 453.34 FEET TO A MAG NAIL SET FOR THE NORTHEAST CORNER OF SAID JST HOLDINGS TRACT OF LAND AND THE NORTHWEST CORNER OF A CALLED 15.00 ACRE TRACT OF LAND DESCRIBED IN DEED TO MILDRED E. HUNT, RECORDED IN DOCUMENT NO. 2019-5766 OF THE OFFICIAL PUBLIC RECORDS OF DENTON COUNTY, TEXAS (O.P.R.D.C.T.);

THENCE, SO1°11'12"W, DEPARTING SAID LOIS ROAD EAST AND ALONG THE EASTERN LINE OF SAID JST HOLDINGS TRACT OF LAND AND BEING THE WESTERN LINE OF SAID 15.00 ACRE TRACT, A DISTANCE OF 213.07 FEET TO A 1/2" IRON ROD SET WITH PLASTIC CAP STAMPED "ATWELL LLC" FOR A ELL CORNER OF THE HEREIN DESCRIBED TRACT;

THENCE, CROSSING THROUGH SAID JST HOLDING 202.49 ACRE TRACT, THE FOLLOWING THIRTY-THREE (33) COURSES AND DISTANCES:

- N88°48'48"W, A DISTANCE OF 126.30 FEET TO A 1/2" IRON ROD SET WITH PLASTIC CAP STAMPED "ATWELL LLC" AT THE BEGINNING OF NON-TANGENT CURVE TO THE LEFT;
- 2. NORTHWESTERLY, ALONG THE ARC OF SAID CURVE TO THE LEFT HAVING A CENTRAL ANGLE OF 76°52'25", A RADIUS OF 50.00 FEET, A CHORD BEARING AND DISTANCE OF N66°19'07"W, 62.17 FEET, AND AN ARC LENGTH OF 67.08 FEET TO A 1/2" IRON ROD SET WITH PLASTIC CAP STAMPED "ATWELL LLC"AT THE BEGINNING OF REVERSE CURVE TO THE RIGHT;
- 3. SOUTHWESTERLY, ALONG THE ARC OF SAID CURVE TO THE RIGHT HAVING A CENTRAL ANGLE OF 15°56'33", A RADIUS OF 80.00 FEET, A CHORD BEARING AND DISTANCE OF S8312'56"W, 22.19 FEET, AND AN ARC LENGTH OF 22.26 FEET TO A 1/2" IRON ROD SET WITH PLASTIC CAP STAMPED "ATWELL LLC" AT THE END OF SAID CURVE;
- 4. N88°48'48"W, A DISTANCE OF 330.29 FEET 5. N43°48'48"W, A DISTANCE OF 18.38 FEET
- 6. NO1°11'12"E, A DISTANCE OF 121.61 FEET TO A 1/2" IRON ROD SET WITH PLASTIC CAP STAMPED "ATWELL LLC"; 7. N89°49'01"W, A DISTANCE OF 50.01 FEET TO A 1/2" IRON ROD SET WITH PLASTIC CAP STAMPED "ATWELL LLC";
- 8. N44°05'43"W, A DISTANCE OF 20.68 FEET TO A 1/2" IRON ROD SET WITH PLASTIC CAP STAMPED "ATWELL LLC"
- 9. N89°22'38"W, A DISTANCE OF 754.91 FEET TO A 1/2" IRON ROD SET WITH PLASTIC CAP STAMPED "ATWELL LLC";
- 10. S43°48'48"E, A DISTANCE OF 20.60 FEET TO A 1/2" IRON ROD SET WITH PLASTIC CAP STAMPED "ATWELL LLC";
- 11. S1°11'12"W, A DISTANCE OF 55.12 FEET TO A 1/2" IRON ROD SET WITH PLASTIC CAP STAMPED "ATWELL LLC" AT THE BEGINNING OF A TANGENT CURVE TO THE LEFT;
- 12. SOUTHEASTERLY, ALONG THE ARC OF SAID CURVE TO THE LEFT HAVING A CENTRAL ANGLE OF 17°47'02", A RADIUS OF 148.00
- FEET, A CHORD BEARING AND DISTANCE OF SO7*42'18'E, 45.75 FEET, AND AN ARC LENGTH OF 45.94 FEET TO A 1/2" IRON ROD SET WITH PLASTIC CAP STAMPED "ATWELL LLC" AT THE END OF SAID CURVE; 13. S16°35'49"E. A DISTANCE OF 15.59 FEET TO THE BEGINNING OF A TANGENT CURVE TO THE RIGHT:
- 14. SOUTHEASTERLY, ALONG THE ARC OF SAID CURVE TO THE RIGHT HAVING A CENTRAL ANGLE OF 17°47'02", A RADIUS OF 150.00 FEET, A CHORD BEARING AND DISTANCE OF SO7*42'18"E, 46.37 FEET, AND AN ARC LENGTH OF 46.56 FEET TO 1/2" IRON ROD SET WITH PLASTIC CAP STAMPED "ATWELL LLC" AT THE END OF SAID CURVE;
- 15. S0111'12"W, A DISTANCE OF 33.31 FEET TO A 1/2" IRON ROD SET WITH PLASTIC CAP STAMPED "ATWELL LLC";
- 16. N88°48'48"W, A DISTANCE OF 120.00 FEET TO A 1/2" IRON ROD SET WITH PLASTIC CAP STAMPED "ATWELL LLC";
- . 17. SO1°11'12"W, A DISTANCE OF 100.00 FEET TO A 1/2" IRON ROD SET WITH PLASTIC CAP STAMPED "ATWELL LLC"
- 18. N88°48'48"W, A DISTANCE OF 120.00 FEET TO A 1/2" IRON ROD;
- 19. S01"11'12"W, A DISTANCE OF 2.00 FEET TO A 1/2" IRON ROD SET WITH PLASTIC CAP STAMPED "ATWELL LLC"; 20. N88°48'48"W, A DISTANCE OF 529.56 FEET TO A 1/2" IRON ROD SET WITH PLASTIC CAP STAMPED "ATWELL LLC" AT THE
- BEGINNING OF A TANGENT CURVE TO THE RIGHT: 21. SOUTHWESTERLY, ALONG THE ARC OF SAID CURVE TO THE RIGHT HAVING A CENTRAL ANGLE OF 00°28'42", A RADIUS OF 525.00 FEET, A CHORD BEARING AND DISTANCE OF S09'46'30"W, 4.38 FEET, AND AN ARC LENGTH OF 4.38 FEET TO A 1/2" IRON ROD SET WITH PLASTIC CAP STAMPED "ATWELL LLC" AT THE END OF SAID CURVE;
- 22. S10°00'51"W, A DISTANCE OF 101.46 FEET TO A 1/2" IRON ROD SET WITH PLASTIC CAP STAMPED "ATWELL LLC";
- 23. S36°04'30"E. A DISTANCE OF 18.73 FEET TO A 1/2" IRON ROD SET WITH PLASTIC CAP STAMPED "ATWELL LLC": 24. S10°42'26"W, A DISTANCE OF 50.04 FEET TO A 1/2" IRON ROD SET WITH PLASTIC CAP STAMPED "ATWELL LLC";
- 25. S54°46'06"W, A DISTANCE OF 18.31 TO A 1/2" IRON ROD SET WITH PLASTIC CAP STAMPED "ATWELL LLC";
- 26. S10°00'51"W, A DISTANCE OF 218.46 TO A 1/2" IRON ROD SET WITH PLASTIC CAP STAMPED "ATWELL LLC"; 27. N79°59'09"W, A DISTANCE OF 50.00 FEET TO A 1/2" IRON ROD SET WITH PLASTIC CAP STAMPED "ATWELL LLC";
- 28. S55°00'51"W. A DISTANCE OF 18.38 FEET TO A 1/2" IRON ROD SET WITH PLASTIC CAP STAMPED "ATWELL LLC":
- 29. N79°59'09"W A DISTANCE OF 214.00 FEET TO A 1/2" IRON ROD SET WITH PLASTIC CAP STAMPED "ATWELL LLC";
- 30. S10°00'51"W, A DISTANCE OF 50.00 FEET TO A 1/2" IRON ROD SET WITH PLASTIC CAP STAMPED "ATWELL LLC";
- 31. S55°00'51"W, A DISTANCE OF 18.38 FEET TO A 1/2" IRON ROD SET WITH PLASTIC CAP STAMPED "ATWELL LLC"; 32. S10°00'51"W, A DISTANCE OF 137.00 FEET TO A 1/2" IRON ROD SET WITH PLASTIC CAP STAMPED "ATWELL LLC"
- 33. N79°59'09"W, A DISTANCE OF 214.99 FEET TO A 1/2" IRON ROD SET WITH PLASTIC CAP STAMPED "ATWELL LLC" ON THE EASTERN
- RIGHT-OF-WAY LINE OF SAID GULF COAST AND SANTA FE RAILROAD, FROM WHICH A FOUND 1/2" IRON WITH CAP STAMPED "BGE" BEARS S10°00'55"W, A DISTANCE OF 672.48; THENCE, N10°00'55"E, ALONG THE EASTERN RIGHT-OF-WAY LINE OF SAID GULF COAST AND SANTA FE RAILROAD AND THE WESTERN

LINE OF SAID JST HOLDINGS TRACT OF LAND, A DISTANCE OF 876.11 FEET TO THE POINT OF BEGINNING. CONTAINING 18.124 ACRES (789,486 SQUARE FEET), MORE OR LESS.

(SAVE AND EXCEPT)

BEING A 0.988 ACRE TRACT OF LAND (43,028 SQUARE FEET), SITUATED IN THE REUBEN BEBEE SURVEY, ABSTRACT NUMBER 29, SITUATED IN THE CITY OF SANGER, DENTON COUNTY, TEXAS, AND BEING A PORTION OF THAT CERTAIN 202.49 ACRE TRACT OF LAND DESCRIBED IN A GENERAL WARRANTY DEED CONVEYED TO JST HOLDINGS 04 BUSINESS, LLC, A NEW MEXICO LIMITED LIABILITY COMPANY, RECORDED IN DOCUMENT NUMBER 2024—74411 OF THE OFFICIAL RECORDS OF DENTON COUNTY, TEXAS (O.R.D.C.T.); SAID 43,028 ACRE TRACT BEING MORE PARTICULARLY DESCRIBED AS

COMMENCING AT A MAG NAIL FOUND, BEING THE NORTHWESTERN CORNER OF SAID JST HOLDINGS 202.49 ACRE TRACT BEING ON OR NEAR THE CENTERLINE OF LOIS ROAD EAST AND ON THE EASTERN RIGHT-OF-WAY LINE OF THE GULF COAST AND SANTA FE RAILROAD, (100' RIGHT-OF-WAY WIDTH);


THENCE, CROSSING THROUGH SAID JST HOLDING 202.49 ACRE TRACT, THE FOLLOWING EIGHT (8) COURSES AND DISTANCES:

HE SOUTHEAST CORNER OF THE HEREIN DESCRIBED TRACT;

- S84°44'58"E, A DISTANCE OF 479.09 FEET TO A 1/2" IRON ROD SET WITH PLASTIC CAP STAMPED "ATWELL LLC" FOR THE MOST NORTHERLY NORTHWEST CORNER AND THE POINT OF BEGINNING OF THE HEREIN DESCRIBED TRACT;
- S89°32'19"E, A DISTANCE OF 212.10 FEET TO A 1/2" IRON ROD SET WITH PLASTIC CAP STAMPED "ATWELL LLC" FOR CORNER;
- S89°22'38"E, A DISTANCE OF 94.25 FEET TO A 1/2" IRON ROD SET WITH PLASTIC CAP STAMPED "ATWELL LLC"
- FOR THE NORTHEAST CORNER OF THE HEREIN DESCRIBED TRACT; S1"11'12"W, A DISTANCE OF136.82 FEET TO A 1/2" IRON ROD SET WITH PLASTIC CAP STAMPED "ATWELL LLC" FOR
- N88'48'48"W, A DISTANCE OF 307.00 FEET TO A 1/2" IRON ROD SET WITH PLASTIC CAP STAMPED "ATWELL LLC" FOR THE SOUTHEASTERLY CORNER OF A CUT-BACK AND FROM WHICH A 1/2-INCH IRON ROD WITH CAP STAMPED "BGE" FOUND ON THE EASTERN RIGHT-OF-WAY LINE OF SAID GULF COAST AND SANTA FE RAILROAD, BEARS S28°51'43"W, A DISTANCE OF 1,539.17 FEET;
- N43°48'48"W, A DISTANCE OF 18.38 FEET TO A 1/2" IRON ROD SET WITH PLASTIC CAP STAMPED "ATWELL LLC" FOR THE NORTHWESTERLY CORNER OF SAID CUT-BACK;
- N1°11'12"E, ALONG THE WEST LINE OF THE HEREIN DESCRIBED TRACT, A DISTANCE OF 106.40 FEET TO A 1/2" IRON ROD SET WITH PLASTIC CAP STAMPED "ATWELL LLC" FOR THE SOUTHWEST CORNER OF A CUT-BACK;

LOIS ROAD ESTATES SUBDIVISION REPLAT FILING NO. 1

BEING A PORTION OF A CALLED 202.49 ACRE TRACT OF LAND JST HOLDINGS 04 BUSINESS, LLC, DOCUMENT NO. 2024-74411, O.R.D.C.T. A 17.136 ACRE TRACT OF LAND (746,458 SQUARE FEET) **OUT OF THE REUBEN BEBEE SURVEY, ABSTRACT NUMBER 29** IN THE CITY OF SANGER, DENTON COUNTY, TEXAS

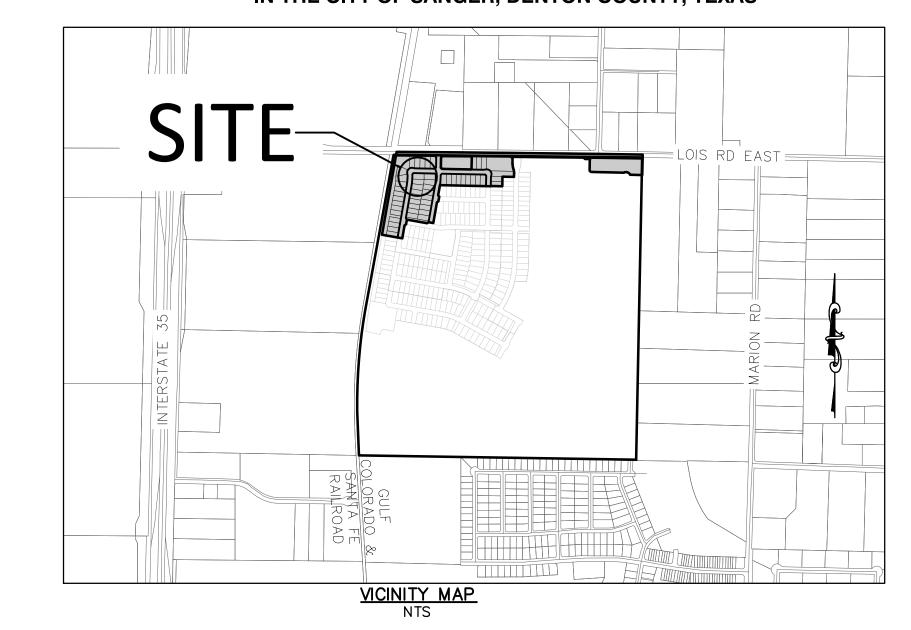

8. N45°54'16"E, A DISTANCE OF 19.43 FEET TO THE POINT OF BEGINNING;

CONTAINING 0.988 ACRES (43,028 SQUARE FEET), MORE OR LESS.

WITNESS MY HAND THIS DAY OF _____, 20____

NET ACRE EXCLUDING SAVE AND EXCEPT TRACE = 17.136 ACRE (746,458 SQUARE FEET), MORE OR LESS. NOW, THEREFORE, KNOW ALL PERSONS BY THESE PRESENTS: THAT JST HOLDINGS 04 BUSINESS LLC, ACTING HEREIN BY AND THROUGH ITS DULY AUTHORIZED OFFICER, DOES HEREBY ADOPT THIS PLAT DESIGNATING THE HEREIN ABOVE DESCRIBED PROPERTY AS LOIS ROAD ESTATES SUBDIVISION REPLAT FILING NO. 1, AN ADDITION TO THE CITY OF SANGER, TEXAS, AND DOES HEREBY DEDICATE TO THE PUBLIC USE FOREVER BY FEE SIMPLE TITLE, FREE AND CLEAR OF ALL LIENS AND ENCUMBRANCES, ALL STREETS, THOROUGHFARES, ALLEYS, FIRE LANES, DRIVE AISLES, PARKS, AND WATERCOURSES, AND TO THE PUBLIC USE FOREVER EASEMENTS FOR SIDEWALKS. STORM DRAINAGE FACILITIES. UTILITIES AND ANY OTHER PROPERTY NECESSARY TO SERVE THE PLAT AND TO IMPLEMENT THE REQUIREMENTS OF THE SUBDIVISION REGULATIONS AND OTHER CITY CODES AND DO HEREBY BIND OURSELVES, OUR HEIRS, SUCCESSORS AND ASSIGNS TO WARRANT AND TO FOREVER DEFEND THE TITLE ON THE LAND SO DEDICATED. FURTHER, THE UNDERSIGNED COVENANTS AND AGREES THAT HE/SHE SHALL MAINTAIN ALL FASEMENTS AND FACILITIES IN A STATE OF GOOD REPAIR AND FUNCTIONAL CONDITION AT ALL TIMES IN ACCORDANCE WITH CITY CODES AND REGULATIONS. NO BUILDINGS, FENCES, TREES, SHRUBS, OR OTHER IMPROVEMENTS OR GROWTHS SHALL BE CONSTRUCTED OR PLACED UPON. OVER. OR ACROSS THE EASEMENTS AS SHOWN, EXCEPT THAT LANDSCAPE IMPROVEMENTS MAY BE INSTALLED, IF APPROVED BY THE CITY OF SANGER. THE CITY OF SANGER AND PUBLIC UTILITY ENTITIES SHALL HAVE THE RIGHT TO ACCESS AND MAINTAIN ALL

RESPECTIVE EASEMENTS WITHOUT THE NECESSITY AT ANY TIME OF PROCURING PERMISSION FROM ANYONE.

JST HOLDINGS 04 BUSINESS LLC

TITLE AND COMPANY "STATE OF TEXAS COUNTY OF DENTON BEFORE ME, THE UNDERSIGNED AUTHORITY, ON THIS DAY PERSONALLY APPEARED, KNOWN TO ME TO BE THE PERSON WHOSE NAME IS SUBSCRIBED TO THE FOREGOING INSTRUMENT. AND ACKNOWLEDGED TO ME THAT HE/SHE EXECUTED THE SAME FOR THE PURPOSES AND CONSIDERATIONS THEREIN EXPRESSED AND IN THE CAPACITY THEREIN STATED. GIVEN UNDER MY HAND AND SEAL OF OFFICE THIS______ ___ DAY OF______, 20 _____ NOTARY PUBLIC IN AND FOR THE STATE OF TEXAS TYPE OR PRINT NOTARY'S NAME MY COMMISSION EXPIRES

	AF	REA TABLE			
TR	RACT NAME	AREA (SF)	AREA (AC)	LAND USE	OWNER/MAINTENANCE
-	TRACT A	53304	1.22	OPEN SPACE, UTILITIES	OWNER/HOA
	TRACT B	40564	0.93	OPEN SPACE	OWNER/HOA
-	TRACT C	13806	0.32	OPEN SPACE, DRAINAGE, UTILITIES	OWNER/HOA
	TRACT D	5831	0.13	OPEN SPACE	OWNER/HOA
	TRACT E	85249	1.96	DETENTION POND	OWNER/HOA
	TOTAL	198,754	4.56	OWNER: JST HOLDINGS 04 BUSINESS LLC HOW: LOIS ROAD ESTATES	

SHEET LIST TABLE SHEET SHEET TITLE NUMBER COVER SHEET OVERALL PLAT 03 FINAL PLAT FINAL PLAT

RESIDENTIAL LOT INFORMATION				
NUMBER OF LOTS				
47				
3				
50				

PROJECT TEAM

OWNER/DEVELOPER/APPLICANT: JST HOLDINGS 04 BUSINESS LLC 10268 W, CENTENNIAL RD., UNIT 200 F LITTLETON, CO 80127 CONTACT: LEE EISENHEIM PH: 303.324.1771

LEE.EISENHEIM@KALTERCAPITAL.COM

ENGINEERING & SURVEY:

ATWELL, LLC

6200 S. SYRACUSE WAY #125 GREENWOOD VILLAGE, CO 80111 CONTACT: KEVIN BLUMHARDT PH: 303.842.9191 KBLUMHARDT@ATWELL.COM

GENERAL NOTES

- ALL LOTS COMPLY WITH THE MINIMUM SIZE REQUIREMENTS OF THE PLANNED DEVELOPMENT.
- THIS PROPERTY MAY BE SUBJECT TO CHARGES RELATED TO IMPACT FEES AND THE APPLICANT SHOULD CONTACT THE CITY REGARDING ANY APPLICABLE FEES DUE.
- ALL COMMON AREAS, DRAINAGE EASEMENTS, AND DETENTION FACILITIES WILL BE OWNED AND MAINTAINED BY THE HOA/POA. ANY COMMON AREA WITHIN THE CITY'S RIGHT-OF-WAY WILL REQUIRE A FACILITIES AGREEMENT, TO BE REVIEWED AND APPROVED BY THE CITY.
- NOTICE SELLING A PORTION OF THIS BY METES AND BOUNDS IS A VIOLATION OF CITY ORDINANCE AND STATE LAW AND IS SUBJECT TO FINES AND WITHHOLDING OF UTILITIES AND BUILDING PERMITS.
- THIS PLAT DOES NOT ALTER OR REMOVE EXISTING DEED RESTRICTIONS, IF ANY, ON THIS PROPERTY.
- MINIMUM FINISHED FLOOR ELEVATIONS ARE AT LEAST 2 FEET ABOVE THE 100 YEAR FLOOD PLAIN.
- THE SUBJECT PROPERTY DOES NOT LIE WITHIN A 100 YEAR FLOODPLAIN ACCORDING TO COMMUNITY PANEL NO. 48121C0070G, DATED APRIL 18, 2011, OF THE NATIONAL FLOOD INSURANCE RATE MAPS FOR DENTON COUNTY, TEXAS.
- 8. THE PURPOSE OF THIS PLAT IS TO CREATE NEW FOR SALE SINGLE-FAMILY LOTS.
- BEARINGS ARE BASED ON THE STATE PLANE COORDINATE SYSTEM, TEXAS NORTH CENTRAL ZONE (4202), NORTH AMERICAN DATUM OF 1983 (NAD '83)

10. UTILITIES SERVICE PROVIDED BY CITY OF SANGER - WATER & SANITARY SEWER ADDRESS: P.O. BOX 1729, SANGER, TEXAS 76266 CONTACT: JIM BOLZ PHONE NUMBER: (940) 458-2571 COSERV - ELECTRIC AND GAS ADDRESS: 202 RAILROAD AVE, SANGER, TEXAS 76266 PHONE NUMBER: (800) 274-4014

BENCHMARKS AND CONTROLS:

NO. 1 — AN "X" CUT IN CONCRETE LOCATED WITHIN THE INTERSECTION OF LOIS ROAD EAST AND THE GULF COAST AND SANTA FE RAILROAD RIGHTS-OF-WAY, HAVING AN ELEVATION OF 729.3 FEET, A NORTHING COORDINATE VALUE OF 7.192,162.0, AND AN EASTING COORDINATE VALUE OF 2.374,666.1

NO. 2 - AN MAG NAIL IN ASPHALT LOCATED IN THE NORTHWEST INTERSECTION OF LOIS ROAD EAST AND MELTON ROAD, HAVING AN ELEVATION OF 693.8 FEET. A NORTHING COORDINATE VALUE OF 7.192.151.4. AND AN EASTING COORDINATE VALUE OF 2.376,790.5.

BASIS OF BEARING:

BEARINGS AND ELEVATIONS SHOWN HEREON ARE BASED ON NAD 83 TEXAS STATE PLANE COORDINATES, NORTH CENTRAL ZONE, NAVD 88.

SURVEYOR CERTIFICATE

I, JONATHAN E. COOPER, A DULY LICENSED PROFESSIONAL LAND SURVEYOR IN THE STATE OF TEXAS, DO HEREBY CERTIFY THAT THIS FINAL PLAT REPRESENTS THE RESULT OF A SURVEY MADE BY ME OR UNDER MY DIRECT SUPERVISION AND COMPLETED ACCORDING TO APPLICABLE STATE OF TEXAS REQUIREMENTS.

"PRELIMINARY. THIS DOCUMENT SHALL NOT BE RECORDED FOR ANY PURPOSE AND SHALL NOT BE USED OR VIEWED OR RELIED UPON AS A FINAL SURVEY DOCUMENT."

JONATHAN E. COOPER, RPLS NO. 5369 FOR AND ON BEHALF OF ATWELL, LLC 5550 GRANITE PARKWAY, SUITE 250 PLANO TEXAS, 75024 TBPE LS 10193726 JCOOPER@ATWELL.COM

APPROVED AND ACCEPTED

CITY OF SANGER, TX

CHAIRMAN, PLANNING & ZONING COMMISSION DATE CITY OF SANGER, TX CITY OF SANGER, TX ATTESTED BY CITY SECRETARY

15 29 (-


09/18/2025


ST SUBMITTAL TO CITY OF REVISIONS


RECORDING BOX

RF IICH. AS 24007256

SHEET 01 OF 04

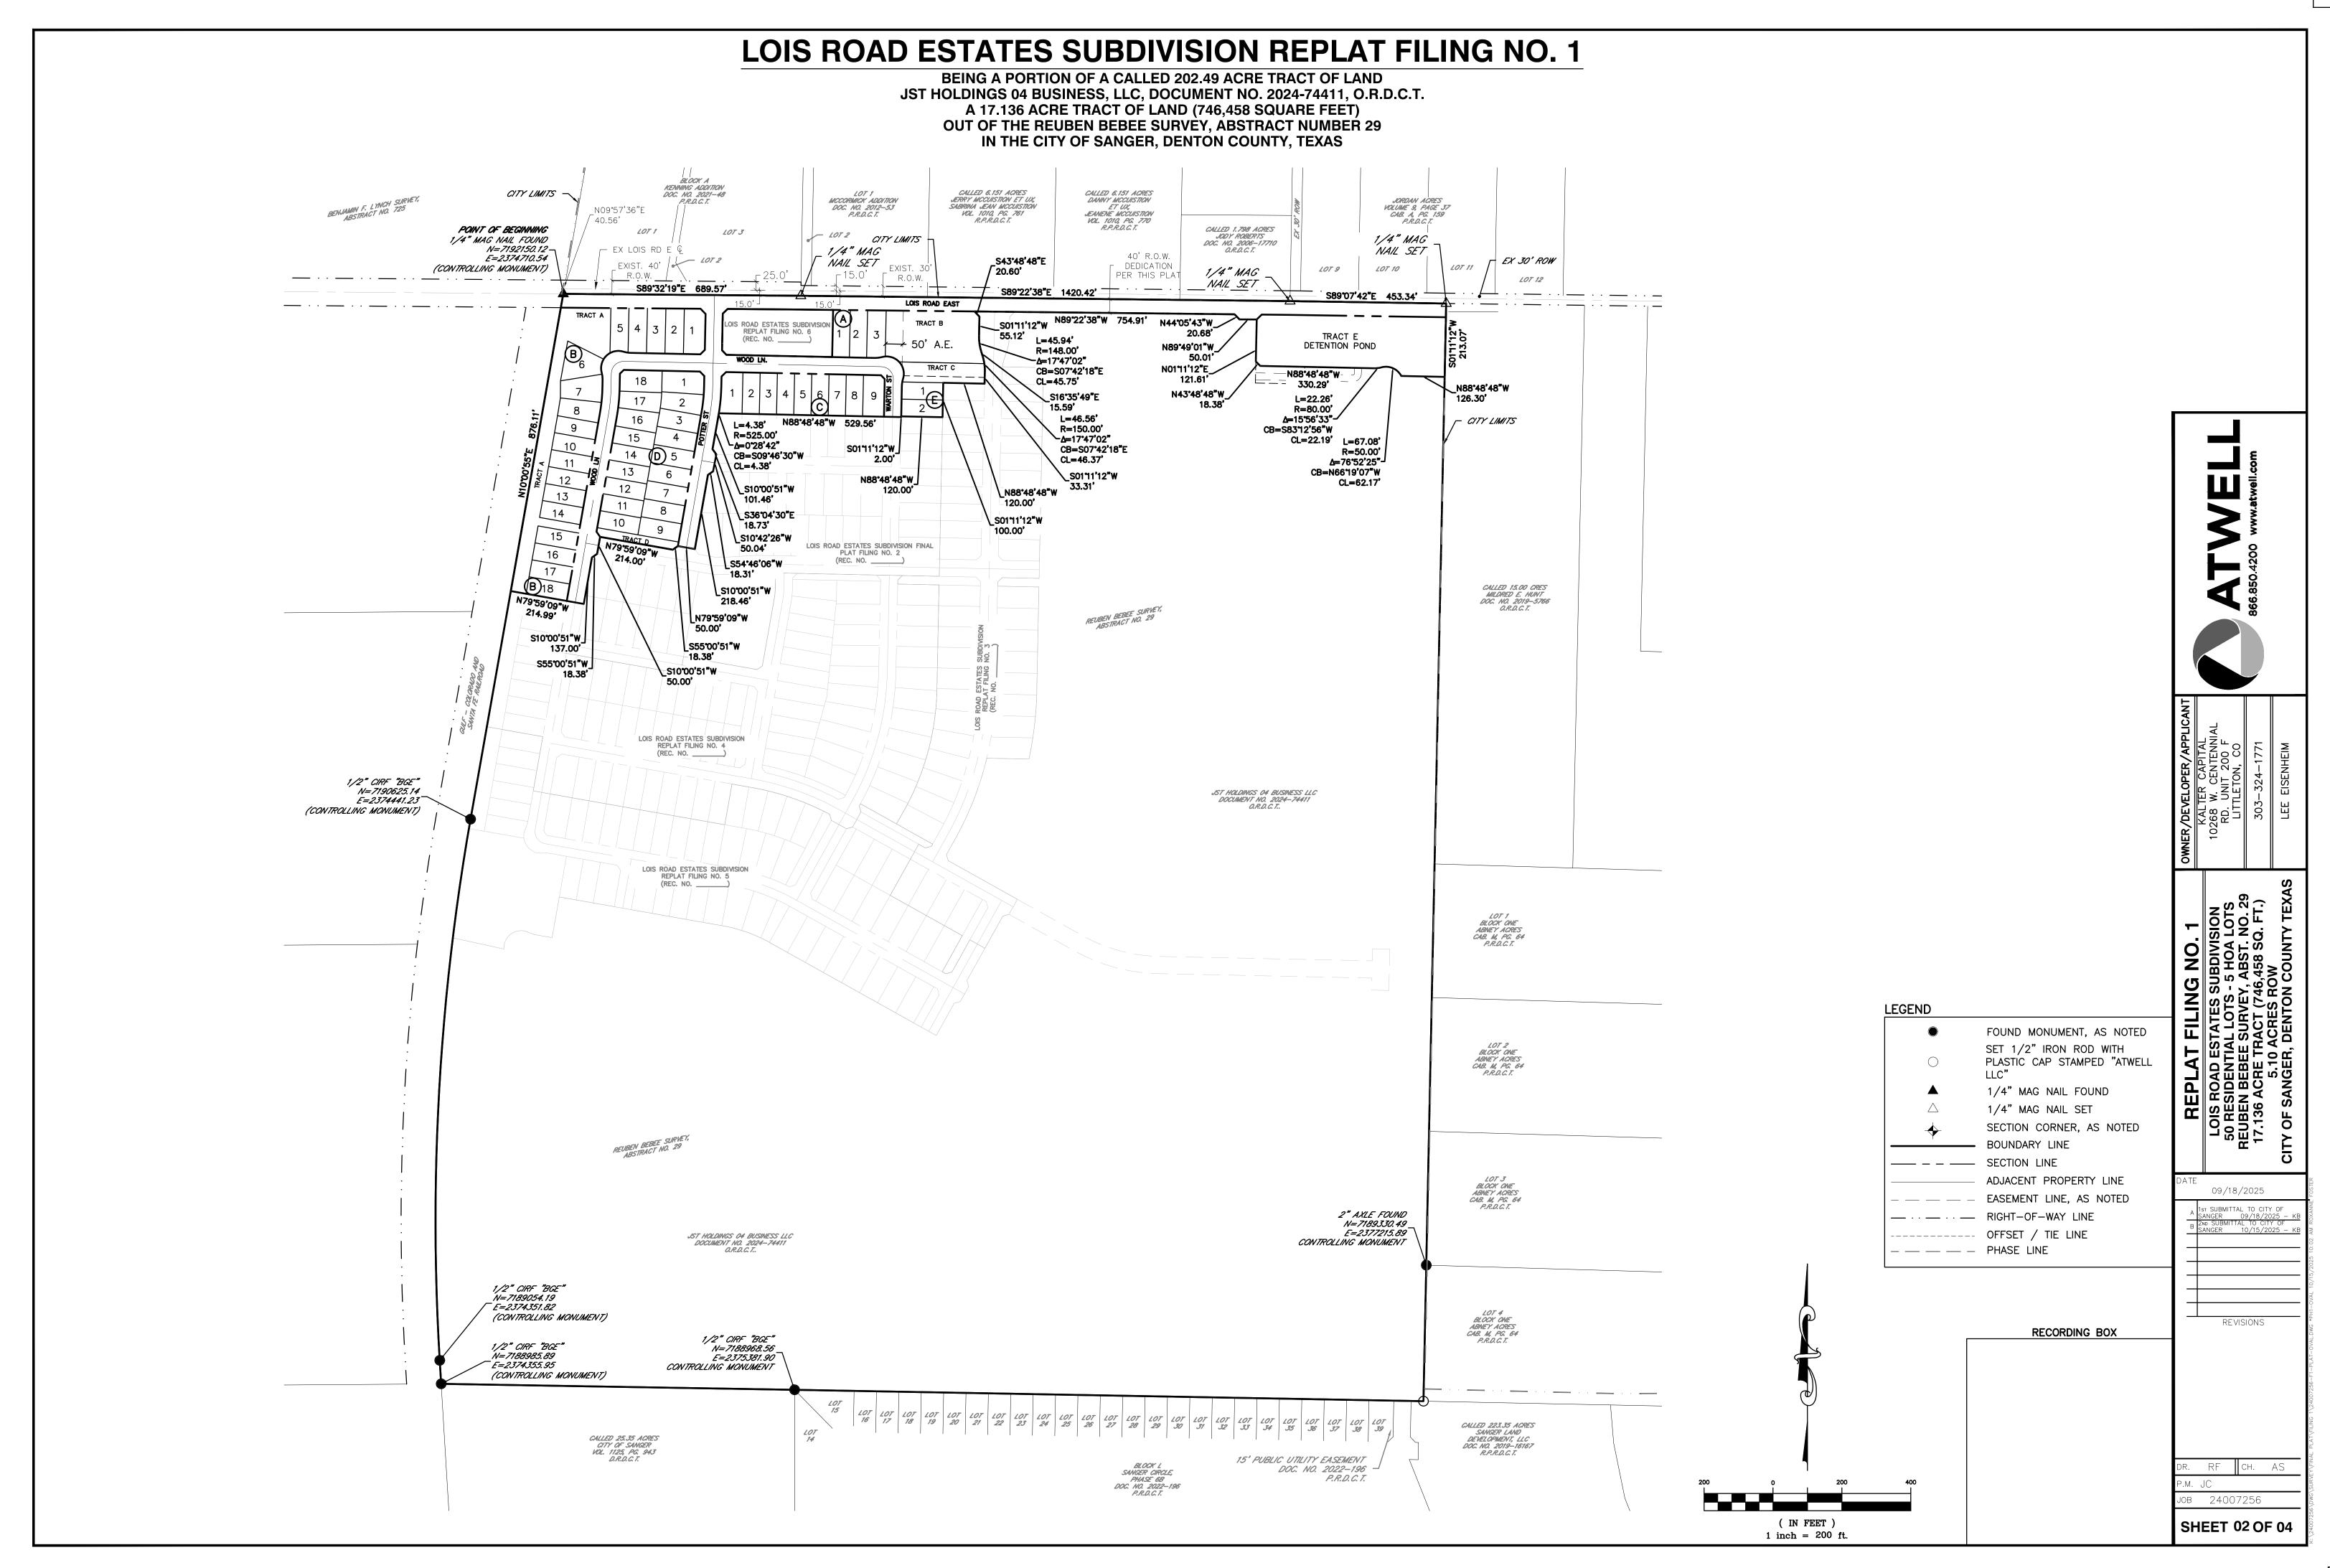

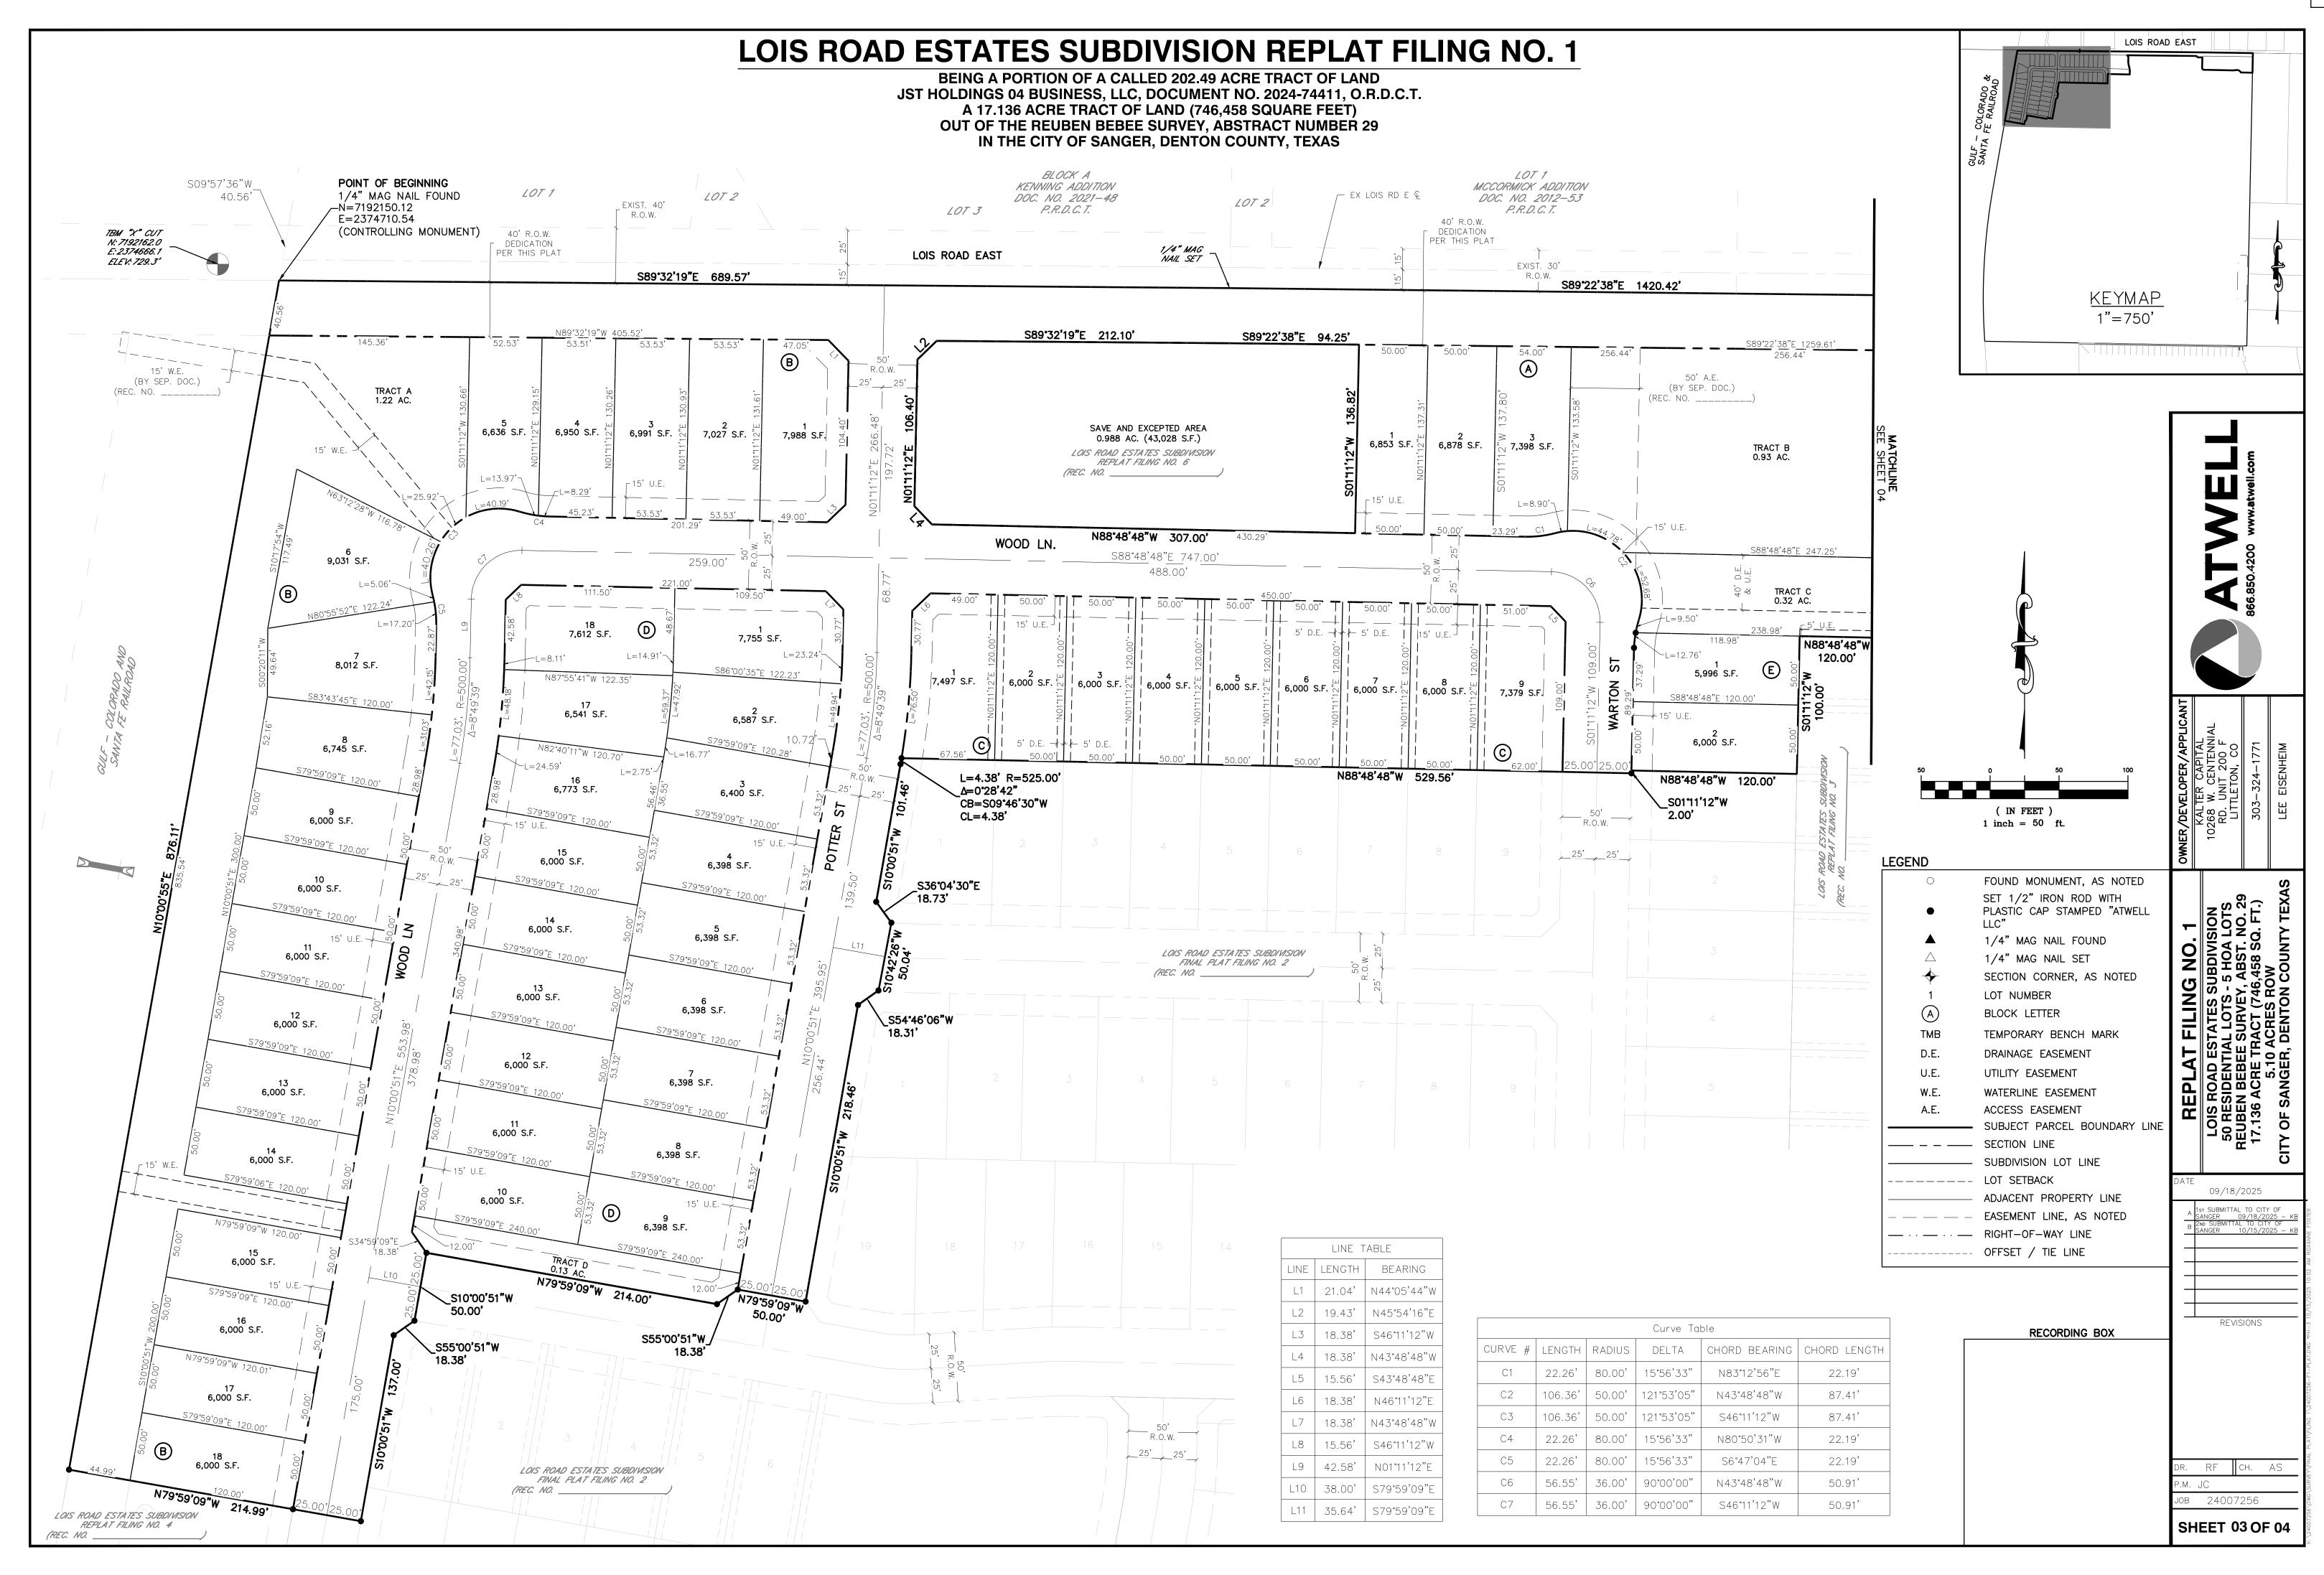

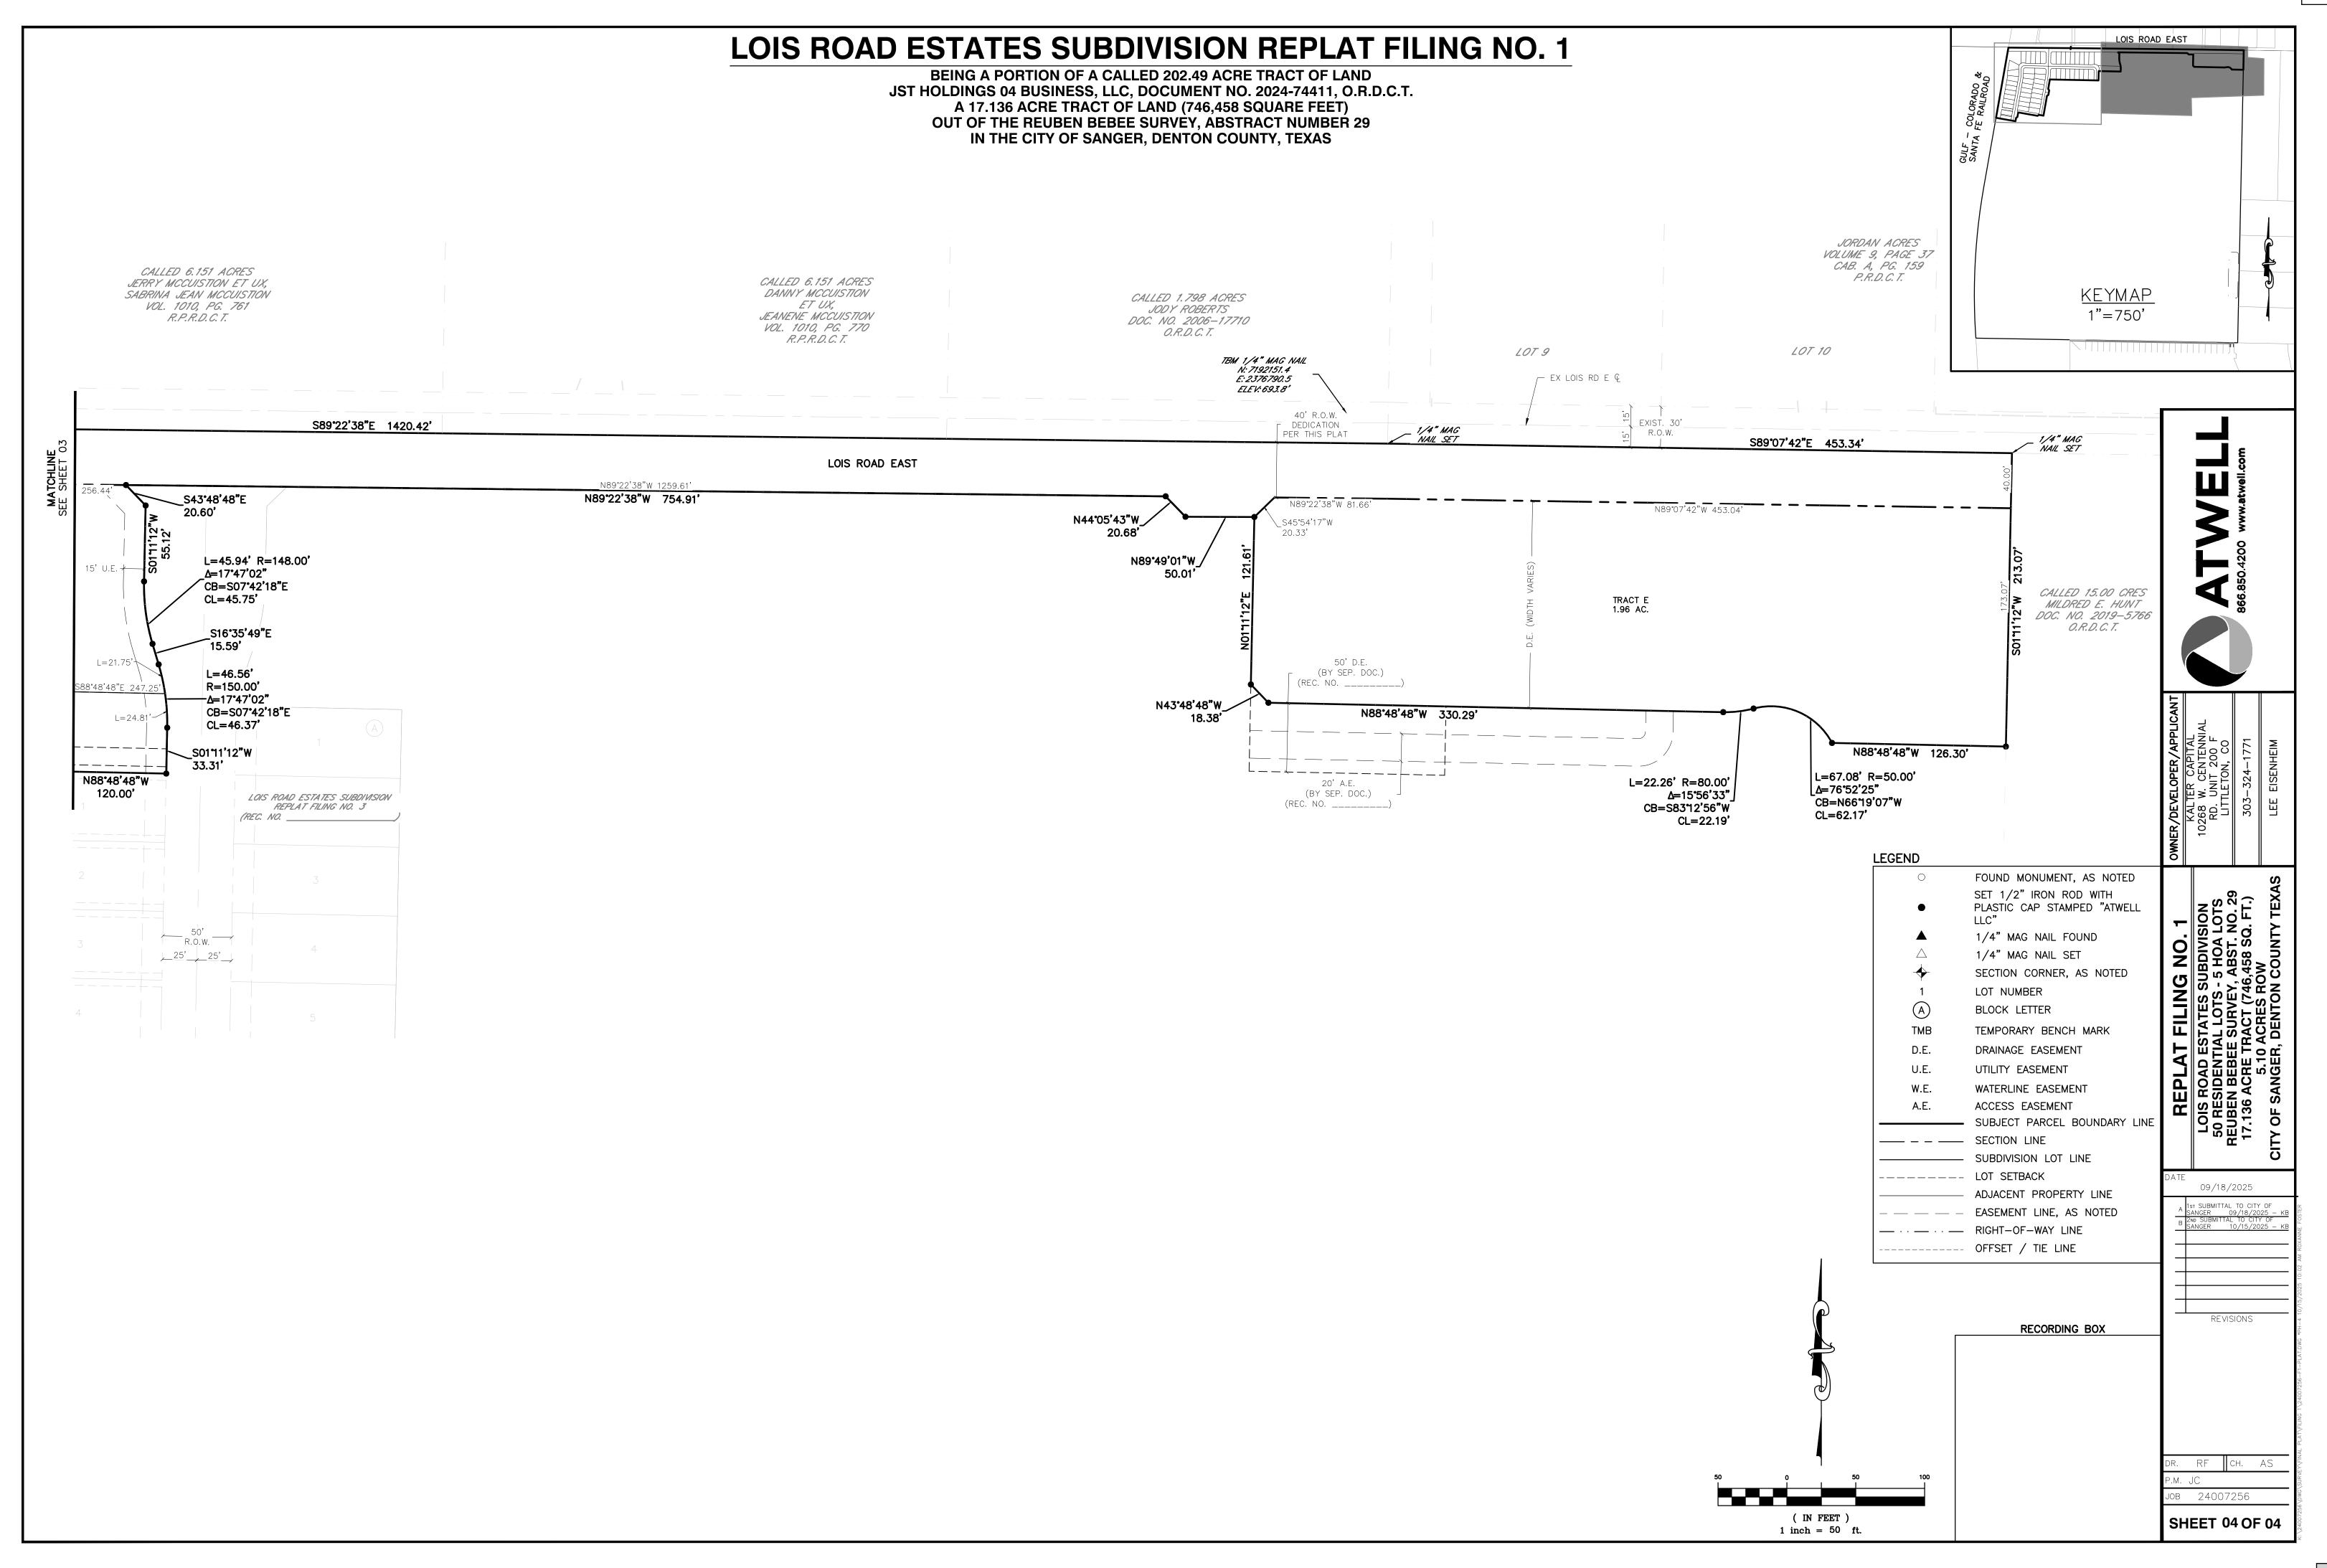



201 Bolivar Street/PO Box 1729 * Sanger, TX 76266 940-458-2059(office) www.sangertexas.org

SUBDIVISION APPLICATION

Preliminary Plat Minor Plat		Replat nded Plat	Vacating Plat Conveyance Plat	
Applicant		Owner (if different f	rom applicant)	
Name: LEE EISENHEIM		Name:		
Company: KALTER CAPITAL		Company:		
Address: 5690 DTC BLVD. STE. 290W	1	Address		
City, State, Zip: GREENWOOD VILLAGE, C	O 80111	City, State, Zip:	City, State, Zip:	
Phone (303) 324-1771		Phone:		
Fax:		Fax:		
Email: Lee.Eisenheim@kaltercapital.com	m	Email:		
Letter of Intent Non-Refundable A Sanger) Application Form (Applicable Plat Ch Additional Require One (1) PDF Copy of Emailed to develor	y of Plat (24" Application F (Signed by C ecklist (Comed Document of all Document pment@san	Pate: /_//	tudies etc.	
Supporting Materials (List if provided): Final Plat, Final Engineering Plans				
Qwner's Signature			Date	
Applicant's Signature			Date	
Office Use: Reviewed by Director of Development	: Services/			

City of Sanger 201 Bolivar / P.O Box 1729 Sanger, TX 76266

Effective Date: 02/11/2020

KALTERCAPITAL

5960 DTC BLVD, STE 290W Greenwood Village, CO 80111 www.kaltercapital.com

Lois Rd Estates September 17, 2025 Letter of Intent

Dear Ms. Hammonds,

In compliance with the City of Sanger's Development Services requirements, Kalter Capital is pleased to submit the Lois Rd Estates Filing No. 1 Final Plat and Final Construction Drawings Application. Included here is the Letter of Intent, which describes the Final Plat Submittal details. In addition to this Letter of Intent, the following documents are included in the Final Plat Submittal.

- Application Form, signed by Kalter Capital
- Filing No. 1 Final Plat
- Filing No. 1 Construction Plans

Site Description and Location

The subject property (The Site) is 17.136 acres in size and is located in the City of Sanger, Denton County, State of Texas. The Site is bound by Lois Road East to the north, Lois Road Estates Filing No. 3 to the east, Lois Road Estates Filing Nos. 2, 3 & 4 to the south and the BNSF railroad to the west. The site is comprised of a single parcel identified as Property ID: 59829 in Denton County. A legal description is included with this letter, for reference.

The existing condition of The Site consists of native vegetation and a dirt road. There is only one vehicular access to The Site along Lois Road. There is no significant development or existing structures on the Site, as its historical use has been for agricultural purposes. There are multiple lengths of fence surrounding and within The Sites boundary, with three natural ponds that collect stormwater runoff. The Site's existing topography consists of a high point near the center of the property, with slopes ranging from 1 percent to 5 percent to the east and west.

Submittal Overview

The applicant is requesting approval of the Filing No. 1 Final Plat and Final Construction Drawings, subject to the Approved "PD"- Planned Development District that was approved on 1/14/2025, along with the Overall Preliminary Plat that was approved on 4/7/2025. The Final Plat and Construction Documents serve to establish the lot dimensions, right-of-way dedication, setbacks and Public Infrastructure design necessary to serve the site. The Final Plat is consistent with the design standards, lot dimensions (mix of 50' wide and 60' wide lots) and lot count

KALTERCAPITAL

approved with the Planned Development Zoning as well as the Design Standards established by the City of Sanger. This submittal also stays consistent with the setbacks recently submitted with the PD Amendment, proposing a 5' side setback and 20' rear setback for the 50' wide and 60' Lots. The Final Construction Plans include all design details as required by the City of Sanger, including the General Notes and Plans, Overall Utility Plans, Over Lot Grading Plans, Street Plans and Profiles, Sanitary Sewer Plan and Profiles, Storm Sewer Plan and Profiles, Pond Plans and Details, and Construction Details.

Legal Description

BEING A 18.124 ACRE TRACT OF LAND (789.486 SQUARE FEET), SITUATED IN THE REUBEN BEBEE SURVEY, ABSTRACT NUMBER 29, SITUATED IN THE CITY OF SANGER, DENTON COUNTY, TEXAS, AND BEING A PORTION OF THAT CERTAIN 202.49 ACRE TRACT OF LAND DESCRIBED IN A GENERAL WARRANTY DEED CONVEYED TO JST HOLDINGS 04 BUSINESS, LLC, A NEW MEXICO LIMITED LIABILITY COMPANY, RECORDED IN DOCUMENT NUMBER 2024-74411 OF THE OFFICIAL RECORDS OF DENTON COUNTY, TEXAS (O.R.D.C.T.); SAID 18.124 ACRE TRACT BEING MORE PARTICULARLY DESCRIBED AS FOLLOWS:

BEGINNING AT A MAG NAIL FOUND, BEING THE NORTHWESTERN CORNER OF SAID JST HOLDINGS 202.49 ACRE TRACT, BEING ON OR NEAR THE CENTERLINE OF LOIS ROAD EAST AND ON THE EASTERN RIGHT-OF-WAY LINE OF THE GULF COAST AND SANTA FE RAILROAD, (100' RIGHT-OF-WAY WIDTH), FOR THE NORTHWEST CORNER AND POINT OF BEGINNING OF THE HEREIN DESCRIBED TRACT;

THENCE, S89°32'19"E, DEPARTING THE EAST RIGHT-OF-WAY LINE OF SAID GULF COAST AND SANTA FE RAILROAD, AND ALONG THE NORTHERN LINE OF SAID JST HOLDINGS 202.49 ACRES TRACT AND ALONE OR NEAR THE CENTERLINE OF SAID LOIS ROAD EAST, A DISTANCE OF 689.57 FEET TO A MAG NAIL SET FOR A NORTHEN ANGLE CORNER OF THE HEREIN DESCRIBED TRACT;

THENCE, S89°22'38"E, CONTINUING ALONG SAID NORTHER LINE OF SAID JST HOLDINGS 202.49 ACRES TRACT AND ALONG OR NEAR THE CENTERLINE OF SAID LOIS ROAD EAST, A DISTANCE OF 1420.42 FEET TO A MAGNETIC NAIL SET, BEING THE SOUTHWESTERN CORNER OF A CALLED 1.798 ACRE TRACT DESCRIBED IN DEED CONVEYED TO JODY ROBERT, RECORDED IN DOCUMENT NUMBER 2006-17710 SAID OFFICIAL PUBLIC RECORDS OF DENTON COUNTY, TEXAS (O.P.R.D.C.T.), AND ALSO BEING IN THE WESTERN RIGHT-OF-WAY LINE OF MELTON ROAD (30' RIGHT-OF-WAY);

THENCE, S89°07'42" E, CONTINUING ALONG OR NEAR THE CENTERLINE OF SAID LOIS ROAD EAST, A DISTANCE OF 453.34 FEET TO A MAG NAIL SET FOR THE NORTHEAST CORNER OF SAID JST HOLDINGS TRACT OF LAND AND THE NORTHWEST CORNER OF A CALLED 15.00 ACRE TRACT OF LAND DESCRIBED IN DEED TO MILDRED E. HUNT, RECORDED IN DOCUMENT NO. 2019-5766 OF THE OFFICIAL PUBLIC RECORDS OF DENTON

KALTERCAPITAL

COUNTY, TEXAS (O.P.R.D.C.T.);

THENCE, S01°11'12" W, DEPARTING SAID LOIS ROAD EAST AND ALONG THE EASTERN LINE OF SAID JST HOLDINGS TRACT OF LAND AND BEING THE WESTERN LINE OF SAID 15.00 ACRE TRACT, A DISTANCE OF 213.07 FEET TO A 1/2" IRON ROD SET WITH PLASTIC CAP STAMPED "ATWELL LLC" FOR A ELL CORNER OF THE HEREIN DESCRIBED TRACT;

THENCE, CROSSING THROUGH SAID JST HOLDING 202.49 ACRE TRACT, THE FOLLOWING THIRTY-THREE (33) COURSES AND DISTANCES:

- 1. N88° 48' 48"W, A DISTANCE OF 126.30 FEET TO A 1/2" IRON ROD SET WITH PLASTIC CAP STAMPED "ATWELL LLC" AT THE BEGINNING OF NON-TANGENT CURVE TO THE LEFT;
- NORTHWESTERLY, ALOG THE ARC OF SAID CURVE TO THE LEFT HAVING A CENTRAL ANGLE OF 76°52′25″ WEST, A RADIUS OF 50.00 FEET, A CHORD BEARING AND DISTANCE OF N66°19′07″W, 62.17 FEET, AND AN ARC LENGTH OF 67.08 FEET TO A 1/2″ IRON ROD SET WITH PLASTIC CAP STAMPED "ATWELL LLC" AT THE BEGINNING OF REVERSE CURVE TO THE RIGHT;
- 3. SOUTHWESTERLY, ALONG THE ARC OF SAID CURVE TO THE RIGHT HAVING A CENTRAL ANGLE OF 15°56′33″, A RADIUS OF 80.00 FEET, A CHORD BEARING AND DISTANCE OF SOUTH 83°12′56″ WEST, 22.19 FEET, AND AN ARC LENGTH OF 22.26 FEET TO A 1/2″ IRON ROD SET WITH PLASTIC CAP STAMPED "ATWELL LLC" AT THE END OF SAID CURVE;
- 4. N88° 48' 48"W, A DISTANCE OF 330.29 FEET
- 5. N43° 48' 48"W, A DISTANCE OF 18.38 FEET
- 6. N01° 11' 12"E, A DISTANCE OF 121.61 FEET TO A 1/2" IRON ROD SET WITH PLASTIC CAP STAMPED "ATWELL LLC";
- 7. N89° 49' 01"W, A DISTANCE OF 50.01 FEET TO A 1/2" IRON ROD SET WITH PLASTIC CAP STAMPED "ATWELL LLC";
- 8. N44° 05' 43"W, A DISTANCE OF 20.68 FEET TO A 1/2" IRON ROD SET WITH PLASTIC CAP STAMPED "ATWELL LLC";
- 9. N89° 22' 38"W, A DISTANCE OF 754.91 FEET TO A 1/2" IRON ROD SET WITH PLASTIC CAP STAMPED "ATWELL LLC";
- 10. S43° 48' 48"E, A DISTANCE OF 20.60 FEET TO A 1/2" IRON ROD SET WITH PLASTIC CAP STAMPED "ATWELL LLC";
- 11. S1° 11' 12"W, A DISTANCE OF 55.12 FEET TO A 1/2" IRON ROD SET WITH PLASTIC CAP STAMPED "ATWELL LLC" AT THE BEGINNING OF A TANGENT CURVE TO THE LEFT;
- 12. SOUTHEASTERLY, ALONG THE ARC OF SAID CURVE TO THE LEFT HAVING A CENTRAL ANGLE OF 17°47′02″, A RADIUS OF 148.00 FEET, A CHORD BEARING AND DISTANCE OF S07°42′18″E, 45.75

KALTERCAPITAL

- FEET, AND AN ARC LENGTH OF 45.94 FEET TO A 1/2" IRON ROD SET WITH PLASTIC CAP STAMPED "ATWELL LLC" AT THE END OF SAID CURVE;
- 13. S16° 35' 49"E, A DISTANCE OF 15.59 FEET TO THE BEGINNING OF A TANGENT CURVE TO THE RIGHT;
- 14. SOUTHEASTERLY, ALONG THE ARC OF SAID CURVE TO THE RIGHT HAVING A CENTRAL ANGLE OF 17°47′02″, A RADIUS OF 150.00 FEET, A CHORD BEARING AND DISTANCE OF SO7 °42′18″EAST, 46.37 FEET, AND AN ARC LENGTH OF 46.56 FEET TO 1/2″ IRON ROD SET WITH PLASTIC CAP STAMPED "ATWELL LLC" AT THE END OF SAID CURVE;
- 15. S01° 11' 12"W. A DISTANCE OF 33.31 FEET TO A 1/2" IRON ROD SET WITH PLASTIC CAP STAMPED "ATWELL LLC":
- 16. N88° 48' 48"W, A DISTANCE OF 120.00 FEET TO A 1/2" IRON ROD SET WITH PLASTIC CAP STAMPED "ATWELL LLC";
- 17. S01° 11' 12"W. A DISTANCE OF 100.00 FEET TO A 1/2" IRON ROD SET WITH PLASTIC CAP STAMPED "ATWELL LLC";
- 18. N88° 48' 48"W, A DISTANCE OF 120.00 FEET TO A 1/2" IRON ROD;
- 19. S01° 11' 12"W. A DISTANCE OF 2.00 FEET TO A 1/2" IRON ROD SET WITH PLASTIC CAP STAMPED "ATWELL LLC";
- 20. N88° 48' 48"W, A DISTANCE OF 529.56 FEET TO A 1/2" IRON ROD SET WITH PLASTIC CAP STAMPED "ATWELL LLC" AT THE BEGINNING OF A TANGENT CURVE TO THE RIGHT;
- 21. SOUTHWESTERLY, ALONG THE ATC OF SAID CURVE TO THE RIGHT HAVING A CENTRAL ANGLE OF 00°28'42", A RADIUS OF 525.00 FEET, A CHORD BEARING AND DISTANCE OF S09°46'30"W, 4.38 FEET, AND AN ARC LENTH OF 4.38 FEET TO A 1/2" IRON ROD SET WITH PLASTIC CAP STAMPED "ATWELL LLC" AT THE END OF SAID CURVE;
- 22. S10° 00' 51"W, A DISTANCE OF 101.46 FEET TO A 1/2" IRON ROD SET WITH PLASTIC CAP STAMPED "ATWELL LLC";
- 23. S36° 04' 30"E, A DISTANCE OF 18.73 FEET TO A 1/2" IRON ROD SET WITH PLASTIC CAP STAMPED "ATWELL LLC";
- 24. S10° 42' 26"W, A DISTANCE OF 50.04 FEET TO A 1/2" IRON ROD SET WITH PLASTIC CAP STAMPED "ATWELL LLC";
- 25. S54° 46' 06"W, A DISTANCE OF 18.31 TO A 1/2" IRON ROD SET WITH PLASTIC CAP STAMPED "ATWELL LLC";
- 26. S10° 00' 51"W, A DISTANCE OF 218.46 TO A 1/2" IRON ROD SET WITH PLASTIC CAP STAMPED "ATWELL LLC";
- 27. N79° 59' 09"W, A DISTANCE OF 50.00 FEET TO A 1/2" IRON ROD SET WITH PLASTIC CAP STAMPED "ATWELL LLC":

KALTERCAPITAL

- 28. S55° 00' 51"W, A DISTANCE OF 18.38 FEET TO A 1/2" IRON ROD SET WITH PLASTIC CAP STAMPED "ATWELL LLC";
- 29. N79° 59' 09"W A DISTANCE OF 214.00 FEET TO A 1/2" IRON ROD SET WITH PLASTIC CAP STAMPED "ATWELL LLC";
- 30. S10° 00' 51"W, A DISTANCE OF 50.00 FEET TO A 1/2" IRON ROD SET WITH PLASTIC CAP STAMPED "ATWELL LLC";
- 31. S55° 00' 51"W, A DISTANCE OF 18.38 FEET TO A 1/2" IRON ROD SET WITH PLASTIC CAP STAMPED "ATWELL LLC":
- 32. S10° 00' 51"W, A DISTANCE OF 137.00 FEET TO A 1/2" IRON ROD SET WITH PLASTIC CAP STAMPED "ATWELL LLC";
- 33. N79° 59' 09"W, A DISTANCE OF 214.99 FEET TO A 1/2" IRON ROD SET WITH PLASTIC CAP STAMPED "ATWELL LLC" ON THE EASTERN RIGHT-OF-WAY LINE OF SAID GULF COAST AND SANTA FE RAILROAD, FROM WHICH A FOUND 1/2-INCH IRON WITH CAP STAMPED "BGE" BEARD S10°00'55"W, A DISTANCE OF 672.48;

THENCE, N10° 00' 55"E, ALONG THE EASTERN RIGHT-OF-WAY LINE OF SAID GULF COAST AND SANTA FE RAILROAD AND THE WESTERN LINE OF SAID JST HOLDINGS TRACT OF LAND, A DISTANCE OF 876.11 FEET TO THE POINT OF BEGINNING.

CONTAINING 18.124 ACRES (789,486 SQUARE FEET), MORE OR LESS.

(SAVE AND EXCEPT)

BEING A 0.988 ACRE TRACT OF LAND (43,028 SQUARE FEET), SITUATED IN THE REUBEN BEBEE SURVEY, ABSTRACT NUMBER 29, SITUATED IN THE CITY OF SANGER, DENTON COUNTY, TEXAS, AND BEING A PORTION OF THAT CERTAIN 202.49 ACRE TRACT OF LAND DESCRIBED IN A GENERAL WARRANTY DEED CONVEYED TO JST HOLDINGS 04 BUSINESS, LLC, A NEW MEXICO LIMITED LIABILITY COMPANY, RECORDED IN DOCUMENT NUMBER 2024-74411 OF THE OFFICIAL RECORDS OF DENTON COUNTY, TEXAS (O.R.D.C.T.); SAID 43,028 ACRE TRACT BEING MORE PARTICULARLY DESCRIBED AS FOLLOWS:

BEGINNING AT A MAG NAIL FOUND, BEING THE NORTHWESTERN CORNER OF SAID JST HOLDINGS 202.49 ACRE TRACT, BEING ON OR NEAR THE CENTERLINE OF LOIS ROAD EAST AND ON THE EASTERN RIGHT-OF-WAY LINE OF THE GULF COAST AND SANTA FE RAILROAD, (100' RIGHT-OF-WAY WIDTH), FOR THE NORTHWEST CORNER AND POINT OF BEGINNING OF THE HEREIN DESCRIBED TRACT;

KALTERCAPITAL

THENCE, CROSSING THROUGH SAID JST HOLDING 202.49 ACRE TRACT, THE FOLLOWING EIGHT (8) COURSES AND DISTANCES:

- S84° 44' 58"E, A DISTANCE OF 479.09 FEET TO A 1/2" IRON ROD SET WITH PLASTIC CAP STAMPED
 "ATWELL LLC" FOR THE MOST NORTHERLY WES AND THE POINT OF BEGINNING OF THE HEREIN
 DESCRIBED TRACT;
- 2. S89° 32' 19"E, A DISTANCE OF 212.10 FEET TO A 1/2" IRON ROD SET WITH PLASTIC CAP STAMPED "ATWELL LLC" FOR CORNER;
- 3. S89° 22' 38"E, A DISTANCE OF 94.25 FEET TO A 1/2" IRON ROD SET WITH PLASTIC CAP STAMPED "ATWELL LLC" FOR THE NORTHEAST CORNER OF THE HEREIN DESCRIBED TRACT;
- 4. S1° 11' 12"W, A DISTANCE OF136.82 FEET TO A 1/2" IRON ROD SET WITH PLASTIC CAP STAMPED "ATWELL LLC" FOR THE SOUTHEAST CORNER OF THE HEREIN DESCRIBED TRACT;
- 5. N88° 48' 48"W, A DISTANCE OF 307.00 FEET TO A 1/2" IRON ROD SET WITH PLASTIC CAP STAMPED "ATWELL LLC" FOR THE SOUTHEASTERLY CORNER OF A CUT-BACK AND FROM WHICH A 1/2-INCH IRON ROD WITH CAP STAMPED "BGE" FOUND ON THE EASTERN RIGHT-OF-WAY LINE OF SAID GULF COAST AND SANTA FE RAILROAD, BEARS S28°51'43"W, A DISTANCE OF 1,539.17 FEET;
- 6. N43° 48' 48"W, A DISTANCE OF 18.38 FEET TO A 1/2" IRON ROD SET WITH PLASTIC CAP STAMPED "ATWELL LLC" FOR THE NORTHWESTERLY CORNER OF SAID CUT-BACK;
- 7. N1° 11' 12"E, ALONG THE WEST LINE OF THE HEREIN DESCRIBED TRACT, A DISTANCE OF 106.40 FEET TO A 1/2" IRON ROD SET WITH PLASTIC CAP STAMPED "ATWELL LLC" FOR THE SOUTHWEST CORNER OF A CUT-BACK;
- 8. N45° 54′ 16″E, A DISTANCE OF 19.43 FEET TO THE POINT OF BEGINNING;

CONTAINING 0.988 ACRES (43,028 SQUARE FEET), MORE OR LESS.

NET ACRE EXCLUDING SAVE AND EXCEPT TRACE = 17.136 ACRE (746,458 SQUARE FEET), MORE OR LESS.



PLANNING & ZONING COMMISSION COMMUNICATION

DATE: November 10, 2025

FROM: Ramie Hammonds, Development Services Director

AGENDA ITEM: Consideration and possible action on a replat of Lois Road Estates Subdivision

Filing No. 2, being approximately 11.287 acres of land described as A0029A R. BEEBEE, TR 107, within the City of Sanger, generally located on the south side of Lois Rd approximately 1219 feet west of the intersection of Marion Rd and

Lois Rd.

SUMMARY:

• This is redivided phase 1.

- This plat will create 48 residential lots and 1 HOA lot.
- The lots are part of the Lois Road Estates PD.
- All lots comply with the PD.
- Planning & Zoning denied the plat based on the condition that the comments had not been satisfied.
- All comments have now been satisfied.

FISCAL INFORMATION:

Budgeted: N/A Amount: N/A GL Account: N/A

RECOMMENDED MOTION OR ACTION:


Staff recommends APPROVAL.

ATTACHMENTS:

Location Map Replat Application Letter of Intent

Denton County Landmark Map

Item 6.

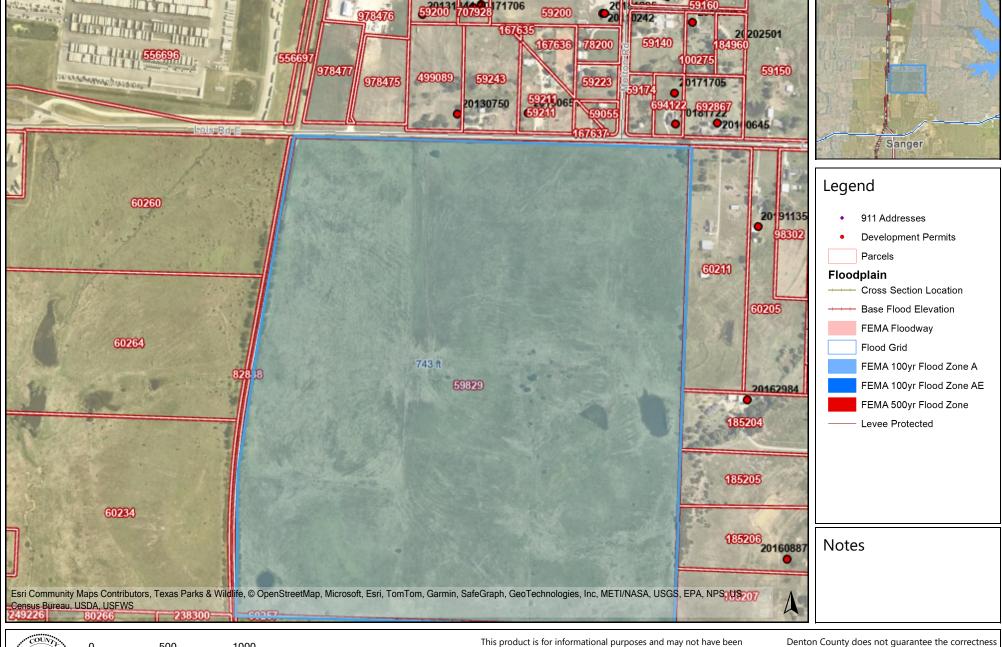

0 500 1000 https://gis.dentoncounty.gov 9/23/2025 9:57:03 PM

prepared for or be suitable for legal, engineering, or surveying purposes. It does not represent an on-the-ground survey and represents only the approximate relative location of property boundaries.

Denton County does not guarantee the correctness or accuracy of any features on this product and assumes no responsibility in connection the rewith. This product may be revised at any time with notification to any user.

LOIS ROAD ESTATES SUBDIVISION REPLAT FILING NO. 2

CERTIFICATION OF OWNERSHIP:

STATE OF TEXAS COUNTY OF DENTON

I (WE), THE UNDERSIGNED, OWNER(S) OF THE LAND SHOWN ON THIS PLAT WITHIN THE AREA DESCRIBED BY METES AND BOUNDS AS FOLLOWS:

LEGAL DESCRIPTION:

BEING A 11.287 ACRE TRACT OF LAND (491,671 SQUARE FEET), SITUATED IN THE REUBEN BEBEE SURVEY, ABSTRACT NUMBER 29, SITUATED IN THE CITY OF SANGER, DENTON COUNTY, TEXAS, AND BEING A PORTION OF THAT CERTAIN 202.49 ACRE TRACT OF LAND DESCRIBED IN A GENERAL WARRANTY DEED CONVEYED TO JST HOLDINGS 04 BUSINESS, LLC, A NEW MEXICO LIMITED LIABILITY COMPANY, RECORDED IN DOCUMENT NUMBER 2024—74411 OF THE OFFICIAL RECORDS OF DENTON COUNTY, TEXAS (O.R.D.C.T.); SAID 11.287 ACRE TRACT BEING MORE PARTICULARLY DESCRIBED AS FOLLOWS:


COMMENCING AT A MAG NAIL FOUND, BEING THE NORTHWESTERN CORNER OF SAID JST HOLDINGS 202.49 ACRE TRACT, BEING ON OR NEAR THE CENTERLINE OF LOIS ROAD EAST AND ON THE EASTERN RIGHT-OF-WAY LINE OF THE GULF COAST AND SANTA FE RAILROAD, (100' RIGHT-OF-WAY WIDTH);

THENCE, CROSSING THROUGH SAID JST HOLDING 202.49 ACRE TRACT, THE FOLLOWING TWENTY-EIGHT (28) COURSES AND DISTANCES:


- 1. S52°29'35"E, A DISTANCE OF 569.24 FEET TO A 1/2" IRON ROD SET WITH PLASTIC CAP STAMPED "ATWELL LLC" FOR THE MOST NORTHWESTERLY CORNER AND THE POINT OF BEGINNING OF THE HEREIN DESCRIBED TRACT;
- 2. S88'48'48"E, A DISTANCE OF 529.56 FEET TO A 1/2" IRON ROD SET WITH PLASTIC CAP STAMPED "ATWELL LLC";
- 3. NO1°11'13"E, A DISTANCE OF 2.00 FEET TO A 1/2" IRON ROD SET WITH PLASTIC CAP STAMPED "ATWELL LLC";
- 4. S88°48'48"E, A DISTANCE OF 120.00 FEET TO A 1/2" IRON ROD SET WITH PLASTIC CAP STAMPED "ATWELL LLC";
- 5. S01°11'12"W, A DISTANCE OF 462.00 FEET TO A 1/2" IRON ROD SET WITH PLASTIC CAP STAMPED "ATWELL LLC";
- 6. N88'48'48"W, A DISTANCE OF 488.00 FEET TO A 1/2" IRON ROD SET WITH PLASTIC CAP STAMPED "ATWELL LLC";
- 7. S43°48'48"E, A DISTANCE OF 18.38 FEET TO A 1/2" IRON ROD SET WITH PLASTIC CAP STAMPED "ATWELL LLC";
- 8. SO1°11'12"W, A DISTANCE OF 23.97 FEET TO A 1/2" IRON ROD SET WITH PLASTIC CAP STAMPED "ATWELL LLC" AT THE BEGINNING OF TANGENT CURVE TO THE RIGHT;
- 9. SOUTHWESTERLY, ALONG THE ARC OF SAID CURVE TO THE RIGHT HAVING A CENTRAL ANGLE OF 08'49'39", A RADIUS OF 275.00 FEET, A CHORD BEARING AND DISTANCE OF S05'36'02"W, 42.33 FEET, AND AN ARC LENGTH OF 42.37 FEET TO A 1/2" IRON ROD SET WITH PLASTIC CAP STAMPED "ATWELL LLC" AT THE END OF SAID CURVE;
- 10. S10°00'51"W, A DISTANCE OF 193.83 FEET TO A 1/2" IRON ROD SET WITH PLASTIC CAP STAMPED "ATWELL LLC";
- 11. S55°00'51"W, A DISTANCE OF 18.38 FEET TO A 1/2" IRON ROD SET WITH PLASTIC CAP STAMPED "ATWELL LLC";
- 12. N79°59'09"W, A DISTANCE OF 217.00, FEET TO A 1/2" IRON ROD SET WITH PLASTIC CAP STAMPED "ATWELL LLC";
- 13. S10°00'51"W, A DISTANCE OF 50.00 FEET TO A 1/2" IRON ROD SET WITH PLASTIC CAP STAMPED "ATWELL LLC" FOR THE MOST SOUTHWESTERLY CORNER OF THE HEREIN DESCRIBED TRACT;
- 14. N79°59'09"W, A DISTANCE OF 362.00 FEET TO A 1/2" IRON ROD SET WITH PLASTIC CAP STAMPED "ATWELL LLC" AND FROM WHICH A 1/2" IRON ROD WITH CAP STAMPED "BGE" FOUND ON THE EASTERN RIGHT—OF—WAY LINE OF SAID GULF COAST AND SANTA FE RAILROAD, BEARS S27°32'26"W, A DISTANCE OF 547.91 FEET;
- 15. N10°00'51"E, A DISTANCE OF 150.00 FEET TO A 1/2" IRON ROD SET WITH PLASTIC CAP STAMPED "ATWELL LLC";
- 16. S79°59'09"E, A DISTANCE OF 50.00 FEET TO A 1/2" IRON ROD SET WITH PLASTIC CAP STAMPED "ATWELL LLC";
- 17. N10°00'51"E, A DISTANCE OF 137.00 FEET TO A 1/2" IRON ROD SET WITH PLASTIC CAP STAMPED "ATWELL LLC";
- 18. N55°00'51"E, A DISTANCE OF 18.38 FEET TO A 1/2" IRON ROD SET WITH PLASTIC CAP STAMPED "ATWELL LLC";
- 19. N10°00'51"E, A DISTANCE OF 50.00 FEET TO A 1/2" IRON ROD SET WITH PLASTIC CAP STAMPED "ATWELL LLC";
- 20. S79°59'09"E, A DISTANCE OF 214.00 FEET TO A 1/2" IRON ROD SET WITH PLASTIC CAP STAMPED "ATWELL LLC";
- 21. N55°00'51"E, A DISTANCE OF 18.38 FEET TO A 1/2" IRON ROD SET WITH PLASTIC CAP STAMPED "ATWELL LLC";
- 22. S79°59'09"E, A DISTANCE OF 50.00 FEET TO A 1/2" IRON ROD SET WITH PLASTIC CAP STAMPED "ATWELL LLC";
- 23. N10°00'51"E, A DISTANCE OF 218.46 FEET TO A 1/2" IRON ROD SET WITH PLASTIC CAP STAMPED "ATWELL LLC";
- 24. N54°31'30"E, A DISTANCE OF 18.23 FEET TO A 1/2" IRON ROD SET WITH PLASTIC CAP STAMPED "ATWELL LLC";
- 25. N10°50'03"E, A DISTANCE OF 50.04 FEET TO A 1/2" IRON ROD SET WITH PLASTIC CAP STAMPED "ATWELL LLC";
- 26. N36°04'30"W, A DISTANCE OF 18.73 FEET TO A 1/2" IRON ROD SET WITH PLASTIC CAP STAMPED "ATWELL LLC";
- 27. N10°00'51"E, A DISTANCE OF 101.46 FEET TO A 1/2" IRON ROD SET WITH PLASTIC CAP STAMPED "ATWELL LLC" AT THE BEGINNING OF A TANGENT CURVE TO THE LEFT;
- 28. NORTHEASTERLY, ALONG THE ARC OF SAID CURVE TO THE LEFT HAVING A CENTRAL ANGLE OF 00°28'42", A RADIUS OF 525.00 FEET, A CHORD BEARING AND DISTANCE OF N09°46'30"E, 4.38 FEET, AND AN ARC LENGTH OF 4.38 FEET TO THE POINT OF BEGINNING.

CONTAINING 11.287 ACRES (491,671 SQUARE FEET), MORE OR LESS.

NOW, THEREFORE, KNOW ALL PERSONS BY THESE PRESENTS: THAT JST HOLDINGS 04 BUSINESS LLC, ACTING HEREIN BY AND THROUGH ITS DULY AUTHORIZED OFFICER, DOES HEREBY ADOPT THIS PLAT DESIGNATING THE HEREIN ABOVE DESCRIBED PROPERTY AS LOIS ROAD ESTATES SUBDIVISION REPLAT FILING NO. 2, AN ADDITION TO THE CITY OF SANGER, TEXAS, AND DOES HEREBY DEDICATE TO THE PUBLIC USE FOREVER BY FEE SIMPLE TITLE, FREE AND CLEAR OF ALL LIENS AND ENCUMBRANCES, ALL STREETS, THOROUGHFARES, ALLEYS, FIRE LANES, DRIVE AISLES, PARKS, AND WATERCOURSES, AND TO THE PUBLIC USE FOREVER EASEMENTS FOR SIDEWALKS, STORM DRAINAGE FACILITIES, UTILITIES AND ANY OTHER PROPERTY NECESSARY TO SERVE THE PLAT AND TO IMPLEMENT THE REQUIREMENTS OF THE SUBDIVISION REGULATIONS AND OTHER CITY CODES AND DO HEREBY BIND OURSELVES, OUR HEIRS, SUCCESSORS AND ASSIGNS TO WARRANT AND TO FOREVER DEFEND THE TITLE ON THE LAND SO DEDICATED. FURTHER, THE UNDERSIGNED COVENANTS AND AGREES THAT HE/SHE SHALL MAINTAIN ALL EASEMENTS AND FACILITIES IN A STATE OF GOOD REPAIR AND FUNCTIONAL CONDITION AT ALL TIMES IN ACCORDANCE WITH CITY CODES AND REGULATIONS. NO BUILDINGS, FENCES, TREES, SHRUBS, OR OTHER IMPROVEMENTS OR GROWTHS SHALL BE CONSTRUCTED OR PLACED UPON, OVER, OR ACROSS THE EASEMENTS AS SHOWN, EXCEPT THAT LANDSCAPE IMPROVEMENTS MAY BE INSTALLED, IF APPROVED BY THE CITY OF SANGER. THE CITY OF SANGER AND PUBLIC UTILITY ENTITIES SHALL HAVE THE RIGHT TO ACCESS AND MAINTAIN ALL RESPECTIVE EASEMENTS WITHOUT THE NECESSITY AT ANY TIME OF PROCURING PERMISSION FROM ANYONE.

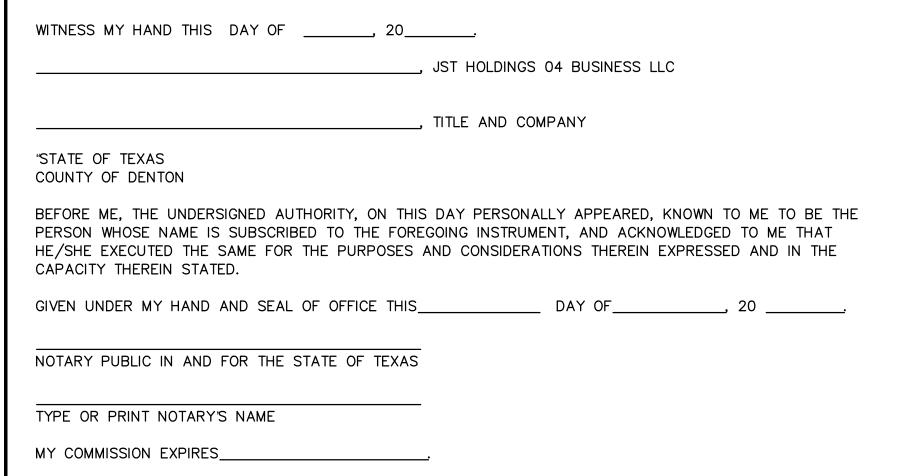

BEING A PORTION OF A CALLED 202.49 ACRE TRACT OF LAND
JST HOLDINGS 04 BUSINESS LLC, DOCUMENT NO. 2024-74411, O.R.D.C.T.
11.287 ACRES OF LAND (491,671 SQUARE FEET)
OUT OF THE REUBEN BEBEE SURVEY, ABSTRACT NUMBER 29
IN THE CITY OF SANGER, DENTON COUNTY, TEXAS

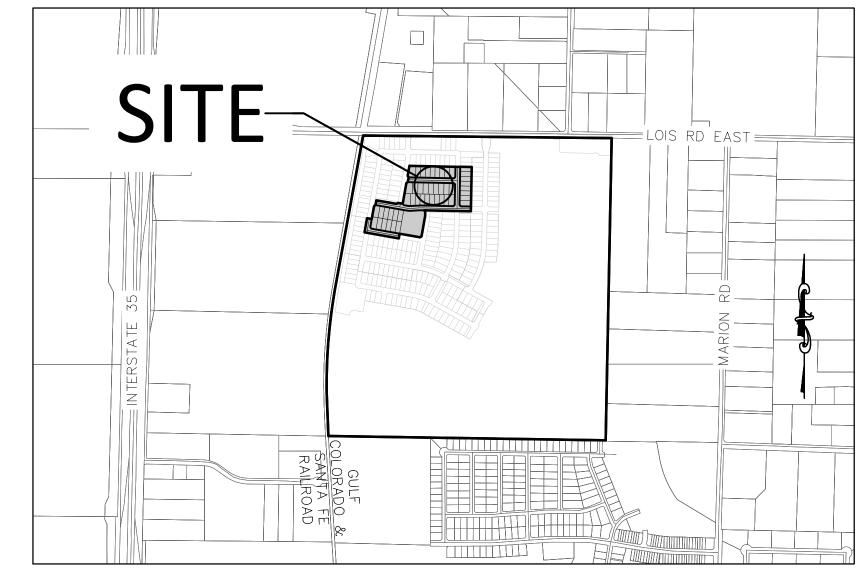

VICINITY MAP

BENCHMARKS AND CONTROLS:

NO. 1 — AN "X" CUT IN CONCRETE LOCATED WITHIN THE INTERSECTION OF LOIS ROAD EAST AND THE GULF COAST AND SANTA FE RAILROAD RIGHTS—OF—WAY, HAVING AN ELEVATION OF 729.3 FEET, A NORTHING COORDINATE VALUE OF 7,192,162.0, AND AN EASTING COORDINATE VALUE OF 2,374,666.1.

NO. 2 — AN MAG NAIL IN ASPHALT LOCATED IN THE NORTHWEST INTERSECTION OF LOIS ROAD EAST AND MELTON ROAD, HAVING AN ELEVATION OF 693.8 FEET, A NORTHING COORDINATE VALUE OF 7,192,151.4, AND AN EASTING COORDINATE VALUE OF 2,376,790.5.

BASIS OF BEARING:

BEARINGS AND ELEVATIONS SHOWN HEREON ARE BASED ON NAD 83 TEXAS STATE PLANE COORDINATES, NORTH CENTRAL ZONE, NAVD 88.

GENERAL NOTES

- 1. ALL LOTS COMPLY WITH THE MINIMUM SIZE REQUIREMENTS OF THE PLANNED DEVELOPMENT.
- 2. THIS PROPERTY MAY BE SUBJECT TO CHARGES RELATED TO IMPACT FEES AND THE APPLICANT SHOULD CONTACT THE CITY REGARDING ANY APPLICABLE FEES DUE.
- 3. ALL COMMON AREAS, DRAINAGE EASEMENTS, AND DETENTION FACILITIES WILL BE OWNED AND MAINTAINED BY THE HOA/POA. ANY COMMON AREA WITHIN THE CITY'S RIGHT—OF—WAY WILL REQUIRE A FACILITIES AGREEMENT, TO BE REVIEWED AND APPROVED BY THE CITY.
- 4. NOTICE SELLING A PORTION OF THIS BY METES AND BOUNDS IS A VIOLATION OF CITY ORDINANCE AND STATE LAW AND IS SUBJECT TO FINES AND WITHHOLDING OF UTILITIES AND BUILDING PERMITS.
- 5. THIS PLAT DOES NOT ALTER OR REMOVE EXISTING DEED RESTRICTIONS, IF ANY, ON THIS PROPERTY.
- 7. THE SUBJECT PROPERTY DOES NOT LIE WITHIN A 100 YEAR FLOODPLAIN ACCORDING TO COMMUNITY PANEL NO. 48121C0070G, DATED APRIL 18, 2011, OF THE NATIONAL FLOOD INSURANCE RATE MAPS FOR DENTON COUNTY, TEXAS.

MINIMUM FINISHED FLOOR ELEVATIONS ARE AT LEAST 2 FEET ABOVE THE 100 YEAR FLOOD PLAIN.

- 8. THE PURPOSE OF THIS PLAT IS TO CREATE NEW FOR SALE SINGLE-FAMILY LOTS.
- 9. BEARINGS ARE BASED ON THE STATE PLANE COORDINATE SYSTEM, TEXAS NORTH CENTRAL ZONE (4202), NORTH AMERICAN DATUM OF 1983 (NAD '83)
- 10. UTILITIES SERVICE PROVIDED BY
 CITY OF SANGER WATER & SANITARY SEWER
 ADDRESS: P.O. BOX 1729, SANGER, TEXAS 76266
 CONTACT: JIM BOLZ
 PHONE NUMBER: (940) 458-2571

COSERV — ELECTRIC AND GAS ADDRESS: 202 RAILROAD AVE, SANGER, TEXAS 76266 PHONE NUMBER: (800) 274—4014

Sheet List Table SHEET NUMBER O1 COVER SHEET O2 OVERALL PLAT EXHIBIT O3 FINAL PLAT

PROJECT TEAM

OWNER/DEVELOPER/APPLICANT:

JST HOLDINGS 04 BUSINESS LLC

10268 W, CENTENNIAL RD., UNIT 200 F
LITTLETON, CO 80127

CONTACT: LEE EISENHEIM

PH: 303.324.1771

LEE.EISENHEIM@KALTERCAPITAL.COM

RESIDENTIAL LOT INFORMAITON		
LOT SIZE	NUMBER OF LOTS	
50'	48	
60'	0	
TOTAL	48	

ENGINEERING & SURVEY:

ATWELL, LLC 6200 S. SYRACUSE WAY #125 GREENWOOD VILLAGE, CO 80111 CONTACT: KEVIN BLUMHARDT PH: 303.842.9191 KBLUMHARDT@ATWELL.COM

AREA TABLE		-		
TRACT NAME	AREA (SF)	AREA (AC)	LAND USE	OWNER/MAINTENANCE
TRACT A	60631	1.39	OPEN SPACE	OWNER/HOA
011			OWNED ICT HOLDINGS OF BUSINE	66.11.6

OWNER: JST HOLDINGS 04 BUSINESS LLC HOW: LOIS ROAD ESTATES

SURVEYOR CERTIFICATE

I, JONATHAN E. COOPER, A DULY LICENSED PROFESSIONAL LAND SURVEYOR IN THE STATE OF TEXAS, DO HEREBY CERTIFY THAT THIS FINAL PLAT REPRESENTS THE RESULT OF A SURVEY MADE BY ME OR UNDER MY DIRECT SUPERVISION AND COMPLETED ACCORDING TO APPLICABLE STATE OF TEXAS REQUIREMENTS.

"PRELIMINARY, THIS DOCUMENT SHALL NOT BE RECORDED FOR ANY PURPOSE AND SHALL NOT BE USED OR VIEWED OR RELIED UPON AS A FINAL SURVEY DOCUMENT."

JONATHAN E. COOPER, RPLS NO. 5369 FOR AND ON BEHALF OF ATWELL, LLC 5550 GRANITE PARKWAY, SUITE 250 PLANO, TEXAS 75024 TBPELS NO. 10193726

APPROVED AND ACCEPTED

CITY SECRETARY

CITY OF SANGER, TX

CHAIRMAN, PLANNING & ZONING COMMISSION CITY OF SANGER, TX	DATE	
MAYOR CITY OF SANGER, TX	DATE	
ATTESTED BY		

WNER/DEVELOPER/APPLICANT

KALTER CAPITAL

10268 W. CENTENNIAL
RD. UNIT 200 F

LITTLETON, CO

303–324–1771

DLAT FILING NO. 2

DAD ESTATES SUBDIVISION
DENTIAL LOTS - 1 HOA LOTS
BEBEE SURVEY, ABST. NO. 29
CRES - 491,671 SQUARE FEET

LOIS ROA 48 RESIDE REUBEN BE


09/18/2025


Α	1st SUBMITTAL TO CITY OF SANGER 09/18/2025 -
В	2ND SUBMITTAL TO CITY OF SANGER 10/15/2025 -
	REVISIONS

RECORDING BOX

DR. RF CH. AS
P.M. JC
JOB 24007256

SHEET 01 OF 03

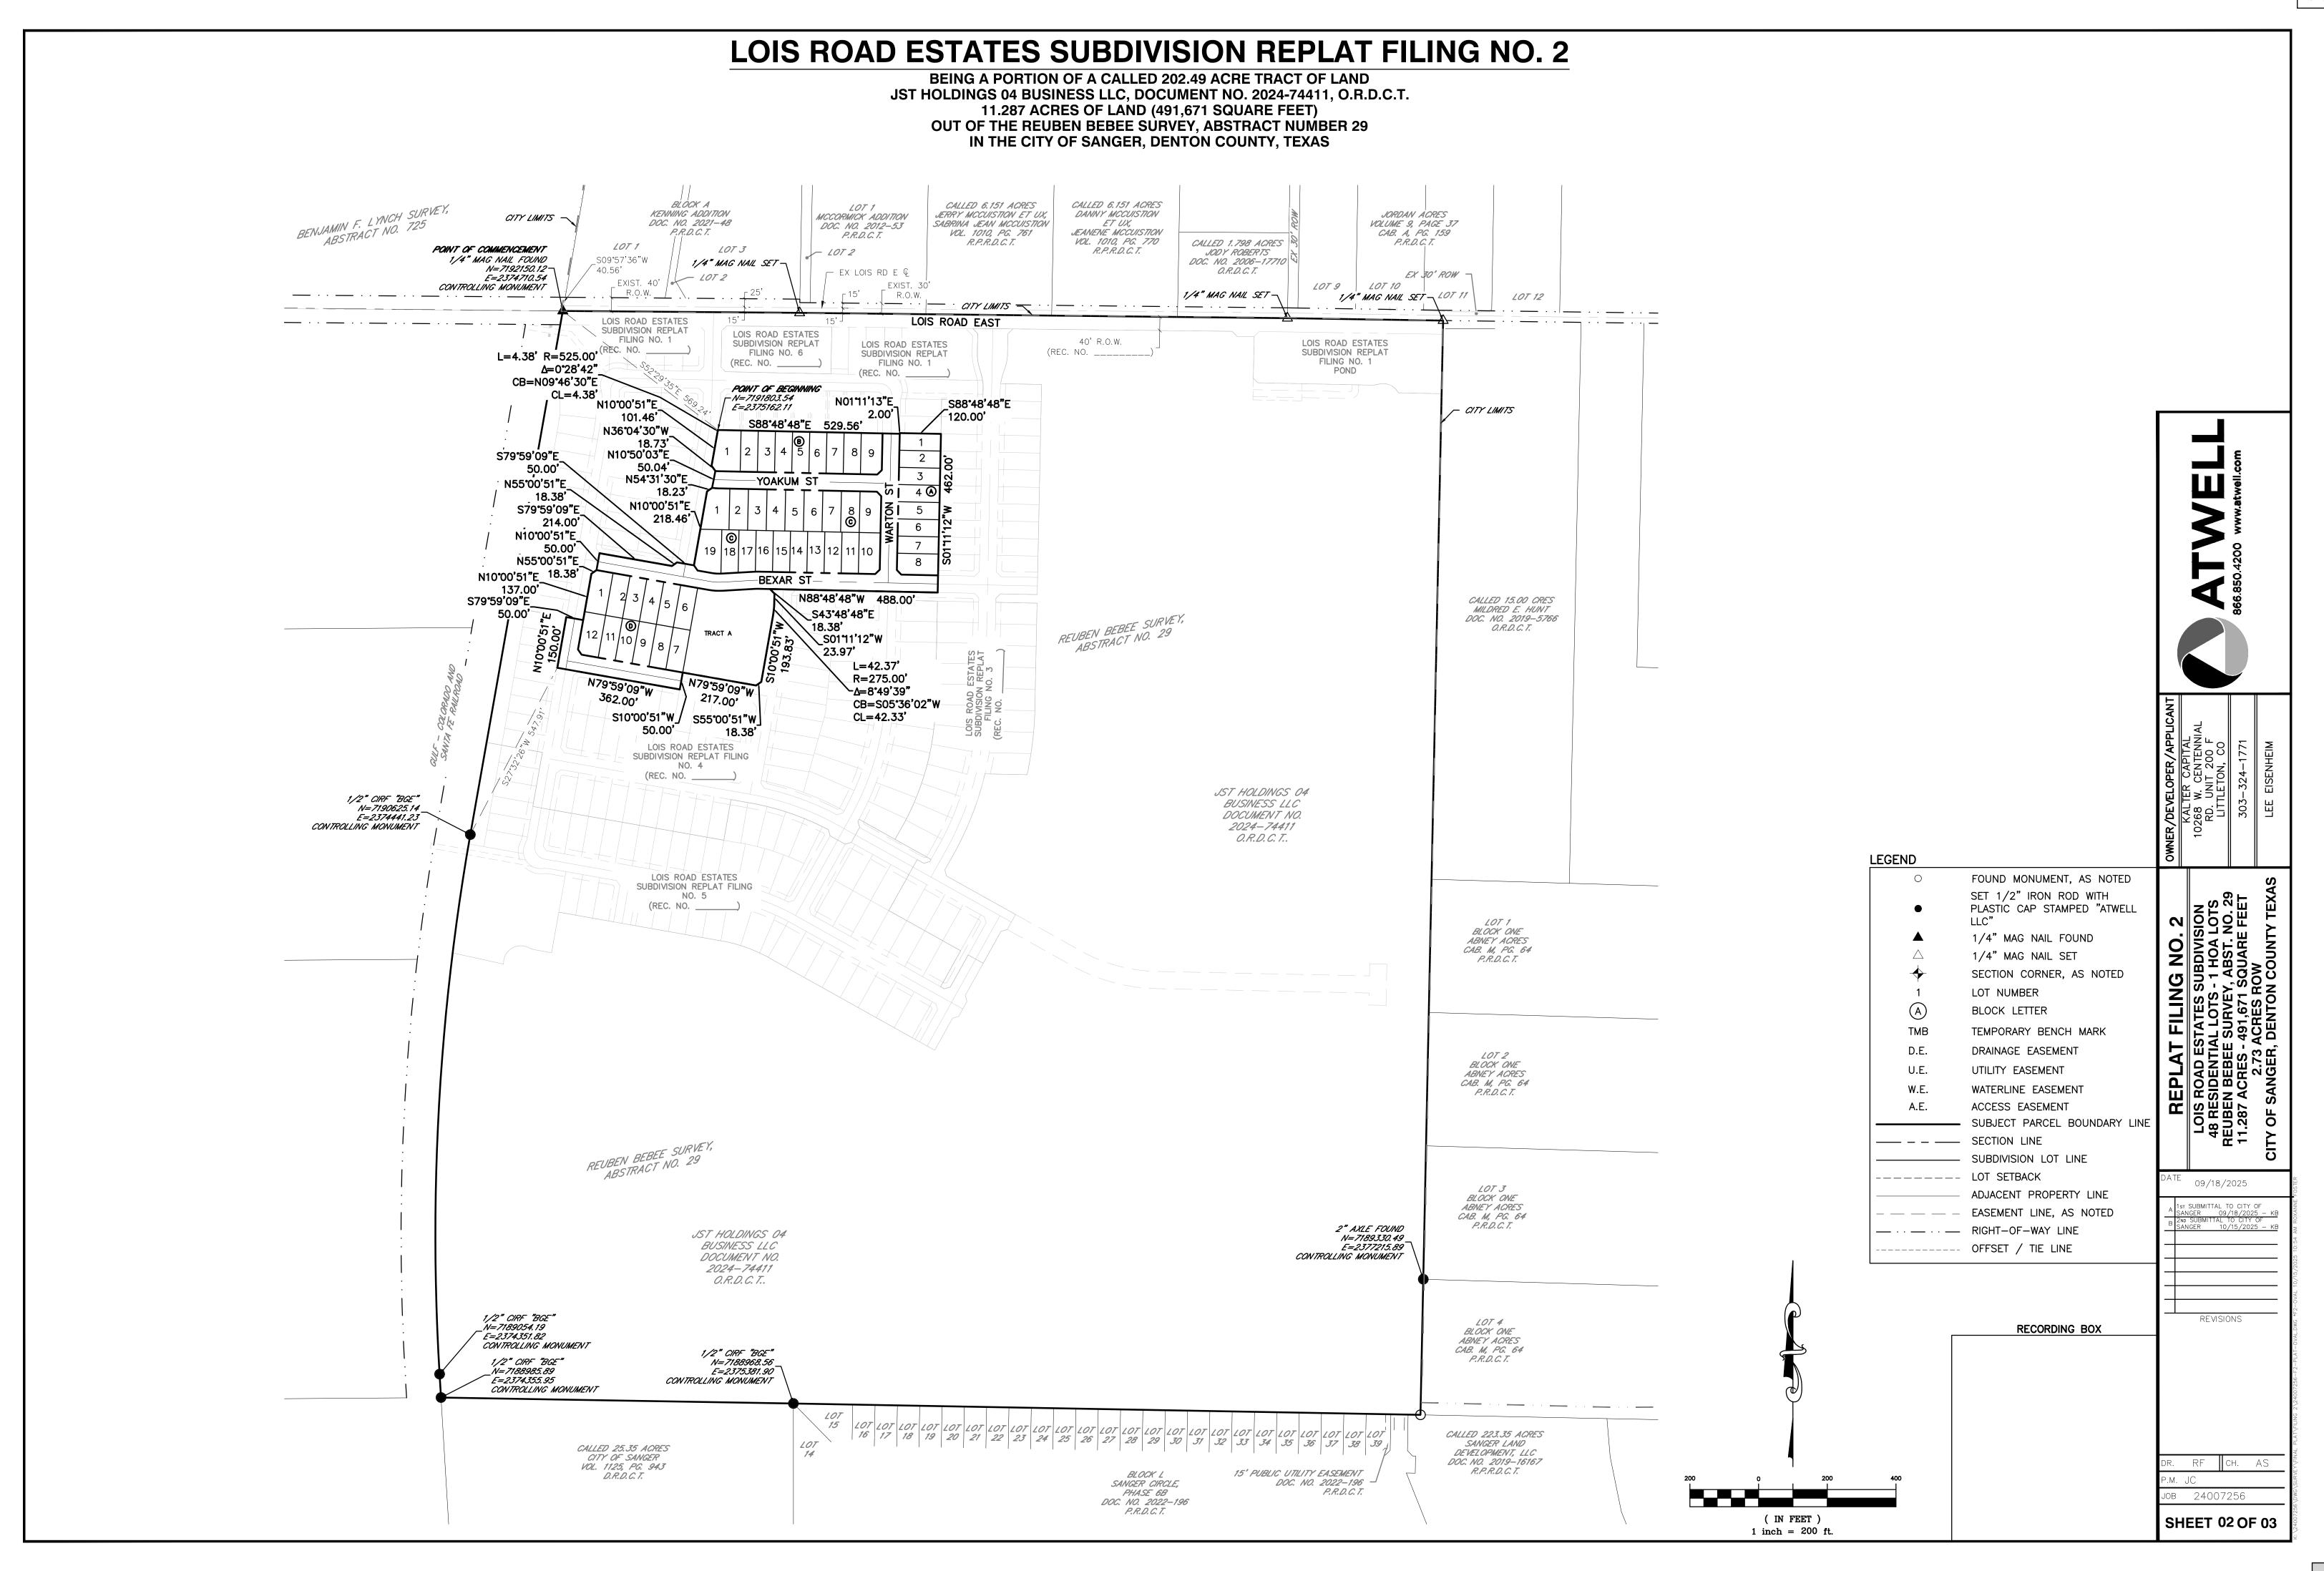

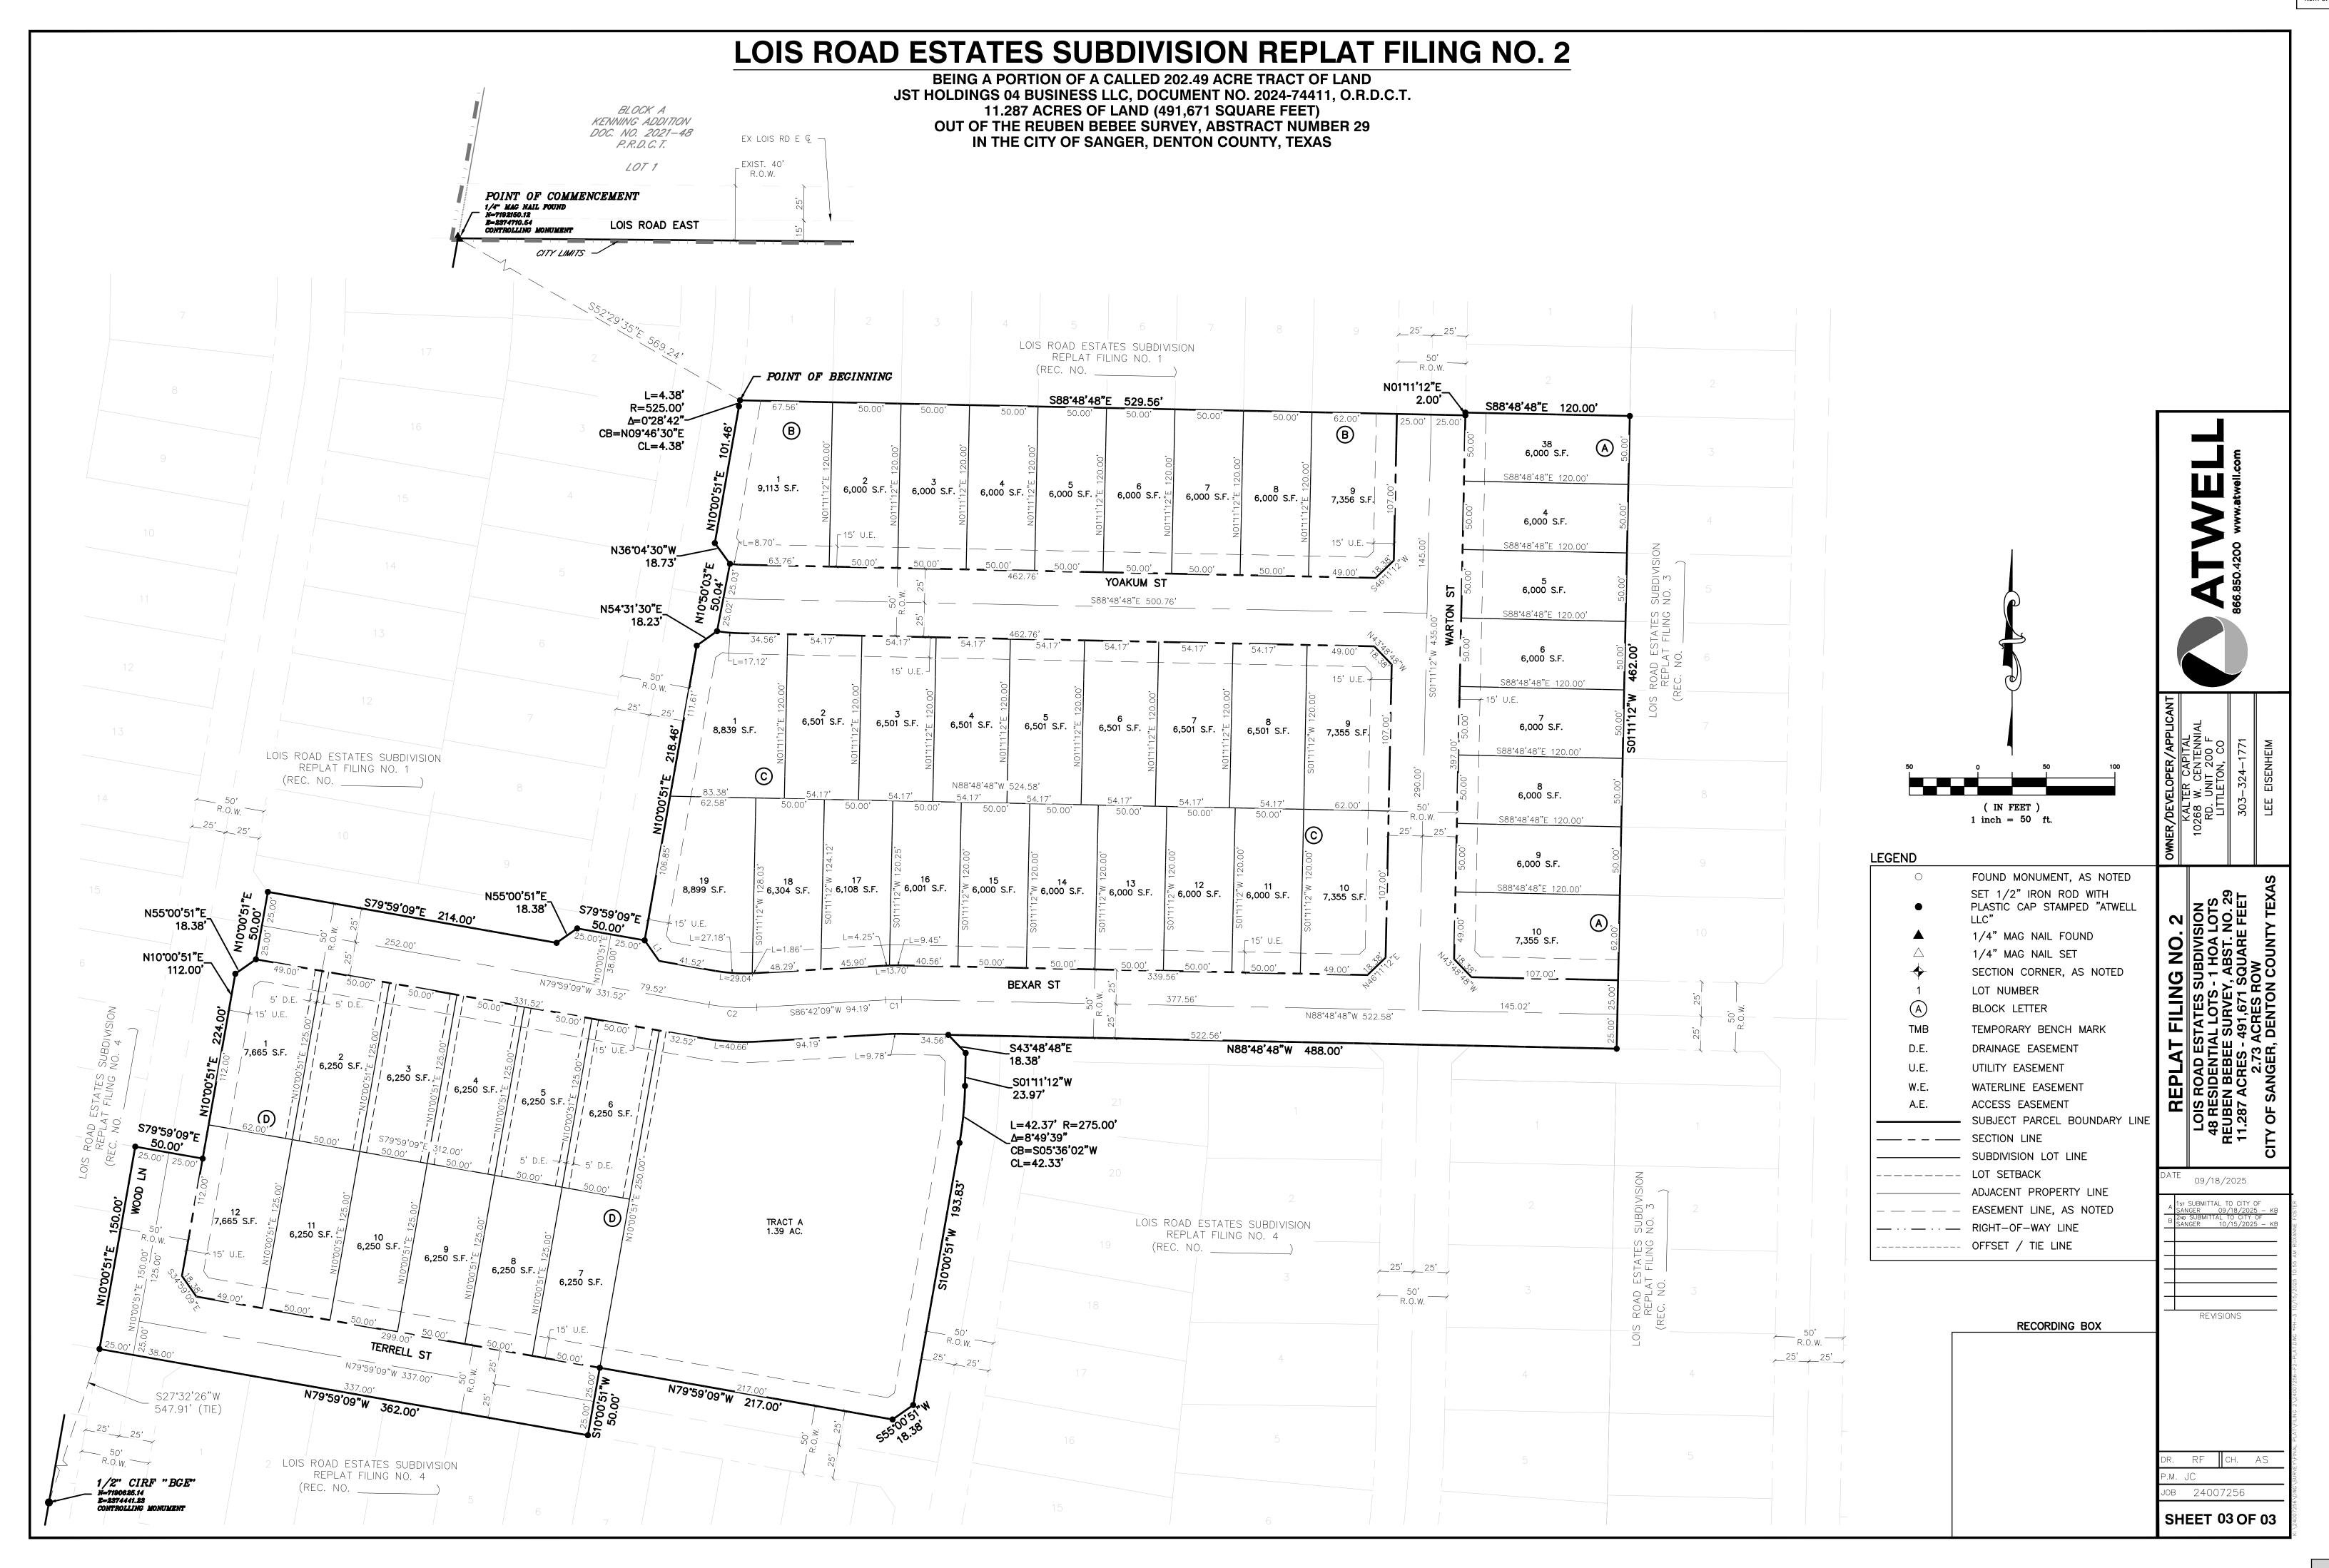



201 Bolivar Street/PO Box 1729 * Sanger, TX 76266 940-458-2059(office) www.sangertexas.org

SUBDIVISION APPLICATION

Preliminary Plat Minor Plat		Replat nded Plat	Vacating Plat Conveyance Plat	
Applicant		Owner (if different f	rom applicant)	
Name: LEE EISENHEIM		Name:		
Company: KALTER CAPITAL		Company:		
Address: 5690 DTC BLVD. STE. 290W	1	Address		
City, State, Zip: GREENWOOD VILLAGE, C	O 80111	City, State, Zip:	City, State, Zip:	
Phone (303) 324-1771		Phone:		
Fax:		Fax:		
Email: Lee.Eisenheim@kaltercapital.com	m	Email:		
Letter of Intent Non-Refundable A Sanger) Application Form (Applicable Plat Ch Additional Require One (1) PDF Copy of Emailed to develor	y of Plat (24" Application F (Signed by C ecklist (Comed Document of all Document pment@san	Pate: /_//	tudies etc.	
Supporting Materials (List if provided): Final Plat, Final Engineering Plans				
Qwner's Signature			Date	
Applicant's Signature			Date	
Office Use: Reviewed by Director of Development	: Services/			

City of Sanger 201 Bolivar / P.O Box 1729 Sanger, TX 76266

Effective Date: 02/11/2020

KALTERCAPITAL

5960 DTC BLVD, STE 290W Greenwood Village, CO 80111 www.kaltercapital.com

Lois Rd Estates September 17, 2025 Letter of Intent

Dear Ms. Hammonds,

In compliance with the City of Sanger's Development Services requirements, Kalter Capital is pleased to submit the Lois Rd Estates Filing No. 2 Final Plat and Final Construction Drawings Application. Included here is the Letter of Intent, which describes the Final Plat Submittal details. In addition to this Letter of Intent, the following documents are included in the Final Plat Submittal.

- Application Form, signed by Kalter Capital
- Filing No. 2 Final Plat
- Filing No. 2 Construction Plans

Site Description and Location

The subject property (The Site) is 11.287 acres in size and is located in the City of Sanger, Denton County, State of Texas. The Site is bound by Lois Road Estates Filing No. 1 to the north, Lois Road Estates Filing Nos. 3 and 4 to the east, Lois Road Estates Filing No. 4 to the south and Lois Road Estates Filing Nos. 1 and 4 to the west. The site is comprised of a single parcel identified as Property ID: 59829 in Denton County. A legal description is included with this letter, for reference.

The existing condition of The Site consists of native vegetation and a dirt road. There is only one vehicular access to The Site along Lois Road. There is no significant development or existing structures on the Site, as its historical use has been for agricultural purposes. There are multiple lengths of fence surrounding and within The Sites boundary, with three natural ponds that collect stormwater runoff. The Site's existing topography consists of a high point near the center of the property, with slopes ranging from 1 percent to 5 percent to the east and west.

Submittal Overview

The applicant is requesting approval of the Filing No. 2 Final Plat and Final Construction Drawings, subject to the Approved "PD"- Planned Development District that was approved on 1/14/2025, along with the Overall Preliminary Plat that was approved on 4/7/2025. The Final Plat and Construction Documents serve to establish the lot dimensions, right-of-way dedication, setbacks and Public Infrastructure design necessary to serve the site. The Final Plat is consistent

KALTERCAPITAL

with the design standards, lot dimensions (mix of 50' wide and 60' wide lots) and lot count approved with the Planned Development Zoning as well as the Design Standards established by the City of Sanger. This submittal also stays consistent with the setbacks recently submitted with the PD Amendment, proposing a 5' side setback and 20' rear setback for the 50' wide and 60' Lots. The Final Construction Plans include all design details as required by the City of Sanger, including the General Notes and Plans, Overall Utility Plans, Over Lot Grading Plans, Street Plans and Profiles, Sanitary Sewer Plan and Profiles, Storm Sewer Plan and Profiles, Pond Plans and Details, and Construction Details.

Legal Description

BEING A 11.287 ACRE TRACT OF LAND (491,671 SQUARE FEET), SITUATED IN THE REUBEN BEBEE SURVEY, ABSTRACT NUMBER 29, SITUATED IN THE CITY OF SANGER, DENTON COUNTY, TEXAS, AND BEING A PORTION OF THAT CERTAIN 202.49 ACRE TRACT OF LAND DESCRIBED IN A GENERAL WARRANTY DEED CONVEYED TO JST HOLDINGS 04 BUSINESS, LLC, A NEW MEXICO LIMITED LIABILITY COMPANY, RECORDED IN DOCUMENT NUMBER 2024-74411 OF THE OFFICIAL RECORDS OF DENTON COUNTY, TEXAS (O.R.D.C.T.); SAID 11.287 ACRE TRACT BEING MORE PARTICULARLY DESCRIBED AS FOLLOWS:

COMMENCING AT A MAG NAIL FOUND, BEING THE NORTHWESTERN CORNER OF SAID JST HOLDINGS 202.49 ACRE TRACT, BEING ON OR NEAR THE CENTERLINE OF LOIS ROAD EAST AND ON THE EASTERN RIGHT-OF-WAY LINE OF THE GULF COAST AND SANTA FE RAILROAD, (100' RIGHT-OF-WAY WIDTH);

THENCE, CROSSING THROUGH SAID JST HOLDING 202.49 ACRE TRACT, THE FOLLOWING TWENTY-EIGHT (28) COURSES AND DISTANCES:

- 1. S52°29'35"E, A DISTANCE OF 569.24 FEET TO A 1/2" IRON ROD SET WITH PLASTIC CAP STAMPED "ATWELL LLC" FOR THE MOST NORTHWESTERLY CORNER AND THE POINT OF BEGINNING OF THE HEREIN DESCRIBED TRACT;
- 2. S88°48'48"E, A DISTANCE OF 529.56 FEET TO A 1/2" IRON ROD SET WITH PLASTIC CAP STAMPED "ATWELL LLC";
- 3. N01°11'13"E, A DISTANCE OF 2.00 FEET TO A 1/2" IRON ROD SET WITH PLASTIC CAP STAMPED "ATWELL LLC";
- 4. S88°48'48"E, A DISTANCE OF 120.00 FEET TO A 1/2" IRON ROD SET WITH PLASTIC CAP STAMPED "ATWELL LLC";
- 5. S01°11'12"W, A DISTANCE OF 462.00 FEET TO A 1/2" IRON ROD SET WITH PLASTIC CAP STAMPED "ATWELL LLC";
- 6. N88° 48' 48"W, A DISTANCE OF 488.00 FEET TO A 1/2" IRON ROD SET WITH PLASTIC CAP STAMPED "ATWELL LLC";
- 7. S43°48'48"E, A DISTANCE OF 18.38 FEET TO A 1/2" IRON ROD SET WITH PLASTIC CAP STAMPED "ATWELL LLC":
- 8. S01°11'12"W, A DISTANCE OF 23.97 FEET TO A 1/2" IRON ROD SET WITH PLASTIC CAP STAMPED "ATWELL LLC" AT THE BEGINNING OF TANGENT CURVE TO THE RIGHT;

- 9. SOUTHWESTERLY, ALONG THE ARC OF SAID CURVE TO THE RIGHT HAVING A CENTRAL ANGLE OF 08°49'39", A RADIUS OF 275.00 FEET, A CHORD BEARING AND DISTANCE OF S05°36'02"W, 42.33 FEET, AND AN ARC LENGTH OF 42.37 FEET TO A 1/2" IRON ROD SET WITH PLASTIC CAP STAMPED "ATWELL LLC" AT THE END OF SAID CURVE;
- 10. S10°00'51"W, A DISTANCE OF 193.83 FEET TO A 1/2" IRON ROD SET WITH PLASTIC CAP STAMPED "ATWELL LLC";
- 11. S55°00'51"W, A DISTANCE OF 18.38 FEET TO A 1/2" IRON ROD SET WITH PLASTIC CAP STAMPED "ATWELL LLC";
- 12. N79°59'09"W, A DISTANCE OF 217.00, FEET TO A 1/2" IRON ROD SET WITH PLASTIC CAP STAMPED "ATWELL LLC";
- 13. S10°00'51"W, A DISTANCE OF 50.00 FEET TO A 1/2" IRON ROD SET WITH PLASTIC CAP STAMPED "ATWELL LLC" FOR THE MOST SOUTHWESTERLY CORNER OF THE HEREIN DESCRIBED TRACT;
- 14. N79°59'09"W, A DISTANCE OF 362.00 FEET TO A 1/2" IRON ROD SET WITH PLASTIC CAP STAMPED "ATWELL LLC" AND FROM WHICH A 1/2-INCH IRON ROD WITH CAP STAMPED "BGE" FOUND ON THE EASTERN RIGHT-OF-WAY LINE OF SAID GULF COAST AND SANTA FE RAILROAD, BEARS S27°32'26"W, A DISTANCE OF 547.91 FEET;
- 15. N10°00'51"E, A DISTANCE OF 150.00 FEET TO A 1/2" IRON ROD SET WITH PLASTIC CAP STAMPED "ATWELL LLC";
- 16. S79°59'09"E, A DISTANCE OF 50.00 FEET TO A 1/2" IRON ROD SET WITH PLASTIC CAP STAMPED "ATWELL LLC";
- 17. N10°00'51"E, A DISTANCE OF 137.00 FEET TO A 1/2" IRON ROD SET WITH PLASTIC CAP STAMPED "ATWELL LLC";
- 18. N55°00'51"E, A DISTANCE OF 18.38 FEET TO A 1/2" IRON ROD SET WITH PLASTIC CAP STAMPED "ATWELL LLC";
- 19. N10°00'51"E, A DISTANCE OF 50.00 FEET TO A 1/2" IRON ROD SET WITH PLASTIC CAP STAMPED "ATWELL LLC";
- 20. S79°59'09"E, A DISTANCE OF 214.00 FEET TO A 1/2" IRON ROD SET WITH PLASTIC CAP STAMPED "ATWELL LLC";
- 21. N55°00'51"E, A DISTANCE OF 18.38 FEET TO A 1/2" IRON ROD SET WITH PLASTIC CAP STAMPED "ATWELL LLC";
- 22. S79°59'09"E, A DISTANCE OF 50.00 FEET TO A 1/2" IRON ROD SET WITH PLASTIC CAP STAMPED "ATWELL LLC";
- 23. N10°00'51"E, A DISTANCE OF 218.46 FEET TO A 1/2" IRON ROD SET WITH PLASTIC CAP STAMPED "ATWELL LLC";
- 24. N54°31'30"E, A DISTANCE OF 18.23 FEET TO A 1/2" IRON ROD SET WITH PLASTIC CAP STAMPED "ATWELL LLC";
- 25. N10°50'03"E, A DISTANCE OF 50.04 FEET TO A 1/2" IRON ROD SET WITH PLASTIC CAP STAMPED "ATWELL LLC";
- 26. N36°04'30"W, A DISTANCE OF 18.73 FEET TO A 1/2" IRON ROD SET WITH PLASTIC CAP STAMPED "ATWELL LLC":
- 27. N10°00'51"E, A DISTANCE OF 101.46 FEET TO A 1/2" IRON ROD SET WITH PLASTIC CAP STAMPED "ATWELL LLC" AT THE BEGINNING OF A TANGENT CURVE TO THE LEFT;

KALTERCAPITAL

28. NORTHEASTERLY, ALONG THE ARC OF SAID CURVE TO THE LEFT HAVING A CENTRAL ANGLE OF 00°28'42", A RADIUS OF 525.00 FEET, A CHORD BEARING AND DISTANCE OF N0946'30"E, 4.38 FEET, AND AN ARC LENGTH OF 4.38 FEET TO THE POINT OF BEGINNING.

CONTAINING 11.287 ACRES (491,671 SQUARE FEET), MORE OR LESS.



PLANNING & ZONING COMMISSION COMMUNICATION

DATE: November 10, 2025

FROM: Ramie Hammonds, Development Services Director

AGENDA ITEM: Consideration and possible action on a request for a replat of Lois Road Estates

Subdivision Filing No. 3, being approximately 10.075 acres of land described as A0029A R. BEEBEE, TR 107, within the City of Sanger, generally located on the south side of Lois Rd approximately 1219 feet west of the intersection of Marion

Rd and Lois Rd.

SUMMARY:

• This is redivided phase 1.

- This plat will create 45 residential lots and 2 HOA lots.
- The lots are part of the Lois Road Estates PD.
- All lots comply with the PD.
- Planning & Zoning denied the plat based on the condition that the comments had not been satisfied.
- All comments have now been satisfied.

FISCAL INFORMATION:

Budgeted: N/A Amount: N/A GL Account: N/A

RECOMMENDED MOTION OR ACTION:


Staff recommends APPROVAL.

ATTACHMENTS:

Location Map Replat Application Letter of Intent

Item 7.

Denton County Landmark Map

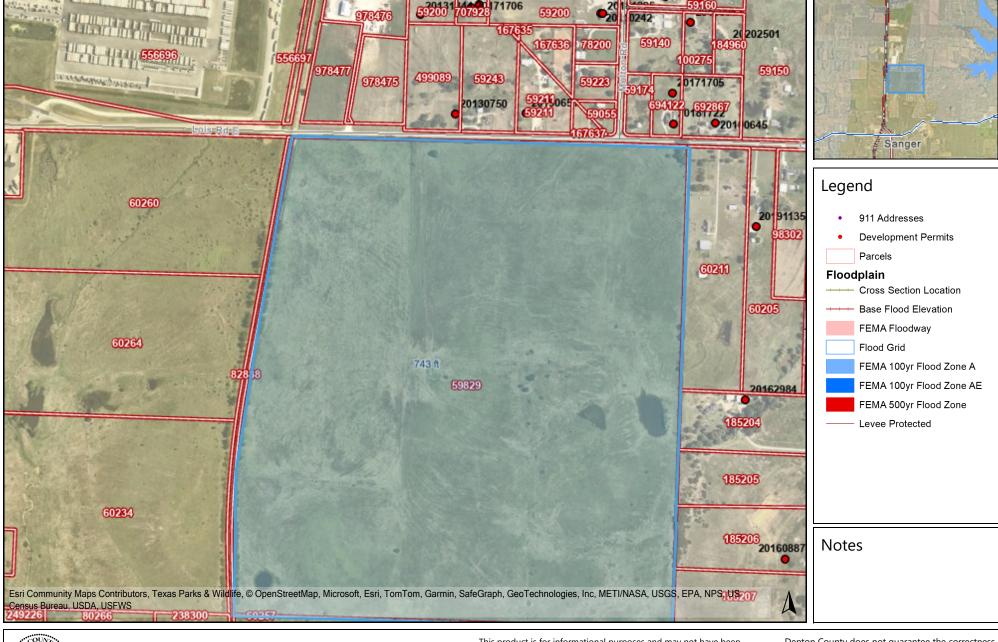

0 500 1000 https://gis.dentoncounty.gov 9/23/2025 9:57:03 PM

This product is for informational purposes and may not have been prepared for or be suitable for legal, engineering, or surveying purposes. It does not represent an on-the-ground survey and represents only the approximate relative location of property boundaries.

Denton County does not guarantee the correctness or accuracy of any features on this product and assumes no responsibility in connection the rewith. This product may be revised at any time with notification to any user.

LOIS ROAD ESTATES SUBDIVISION REPLAT FILING NO. 3

BEING A PORTION OF A CALLED 202.49 ACRE TRACT OF LAND JST HOLDINGS 04 BUSINESS LLC, DOCUMENT NO. 2024-74411, O.R.D.C.T. **10.075 ACRES OF LAND (438,874 SQUARE FEET) OUT OF THE REUBEN BEBEE SURVEY, ABSTRACT NUMBER 29** IN THE CITY OF SANGER, DENTON COUNTY, TEXAS

CERTIFICATION OF OWNERSHIP:

STATE OF TEXAS COUNTY OF DENTON

I (WE), THE UNDERSIGNED, OWNER(S) OF THE LAND SHOWN ON THIS PLAT WITHIN THE AREA DESCRIBED BY METES AND BOUNDS AS FOLLOWS:

LEGAL DESCRIPTION:

BEING A 10.075 ACRE TRACT OF LAND (438,874 SQUARE FEET), SITUATED IN THE REUBEN BEBEE SURVEY, ABSTRACT NUMBER 29, SITUATED IN THE CITY OF SANGER, DENTON COUNTY, TEXAS, AND BEING A PORTION OF THAT CERTAIN 202.49 ACRE TRACT OF LAND DESCRIBED IN A GENERAL WARRANTY DEED CONVEYED TO JST HOLDINGS 04 BUSINESS, LLC, A NEW MEXICO LIMITED LIABILITY COMPANY, RECORDED IN DOCUMENT NUMBER 2024-74411 OF THE OFFICIAL RECORDS OF DENTON COUNTY, TEXAS (O.R.D.C.T.); SAID 10.008 ACRE TRACT BEING MORE PARTICULARLY DESCRIBED AS FOLLOWS:


COMMENCING AT A MAG NAIL FOUND, BEING THE NORTHWESTERN CORNER OF SAID JST HOLDINGS 202.49 ACRE TRACT, BEING ON OR NEAR THE CENTERLINE OF LOIS ROAD EAST AND ON THE EASTERN RIGHT-OF-WAY LINE OF THE GULF COAST AND SANTA FE RAILROAD, (100' RIGHT-OF-WAY WIDTH);

THENCE, S89°32'19"E, DEPARTING THE EAST RIGHT-OF-WAY LINE OF SAID GULF COAST AND SANTA FE RAILROAD, AND ALONG THE NORTHERN LINE OF SAID JST HOLDINGS 202.49 ACRES TRACT AND ALONE OR NEAR THE CENTERLINE OF SAID LOIS ROAD EAST. A DISTANCE OF 689.57 FEET TO A MAG NAIL SET FOR A NORTHERN ANGLE CORNER OF THE HEREIN DESCRIBED TRACT:

THENCE, S89°22'38"E, CONTINUING ALONG SAID NORTHERN LINE OF SAID JST HOLDINGS 202.49 ACRES TRACT AND ALONG OR NEAR THE CENTERLINE OF SAID LOIS ROAD EAST, A DISTANCE OF 504.75 FEET TO A CALCULATED POINT;

- THENCE, CROSSING THROUGH SAID JST HOLDING 202.49 ACRE TRACT, THE FOLLOWING FORTY-NINE (49) COURSES AND DISTANCES: 1. S00°37'22"W, A DISTANCE OF 40.00 FEET TO A 1/2" IRON ROD SET WITH PLASTIC CAP STAMPED "ATWELL LLC" FOR THE MOST NORTHERLY WEST CORNER AND THE POINT OF BEGINNING OF THE HEREIN DESCRIBED TRACT;
- 2. S89°22'38"E, A DISTANCE OF 117.01 FEET TO A 1/2" IRON ROD SET WITH PLASTIC CAP STAMPED "ATWELL LLC";
- 3. S46°11'12"W, A DISTANCE OF 20.41 FEET TO A 1/2" IRON ROD SET WITH PLASTIC CAP STAMPED "ATWELL LLC";
- 4. S1°11'12"W, A DISTANCE OF 56.41 FEET TO A 1/2" IRON ROD SET WITH PLASTIC CAP STAMPED "ATWELL LLC" AT THE BEGINNING OF TANGENT CURVE TO THE RIGHT;
- 5. SOUTHWESTERLY, ALONG THE ARC OF SAID CURVE TO THE RIGHT HAVING A CENTRAL ANGLE OF 17°47'02", A RADIUS OF 148.00 FEET, A CHORD BEARING AND DISTANCE OF S10°04'43"W, 45.75 FEET, AND AN ARC LENGTH OF 45.94 FEET TO A 1/2" IRON ROD SET WITH PLASTIC CAP STAMPED "ATWELL LLC" AT THE END OF SAID CURVE;
- 6. S18°58'14"W, A DISTANCE OF 15.59 FEET TO A 1/2" IRON ROD SET WITH PLASTIC CAP STAMPED "ATWELL LLC" AT THE BEGINNING OF A TANGENT CURVE TO THE LEFT;
- 7. SOUTHWESTERLY, ALONG THE ARC OF SAID CURVE TO THE LEFT, HAVING A CENTRAL ANGLE OF 11°23'40", A RADIUS OF 150.00 FEET, A CHORD BEARING AND DISTANCE OF S1316'24"W, 29.78 FEET, AND AN ARC LENGTH OF 29.15 FEET TO A 1/2" IRON ROD SET WITH PLASTIC CAP STAMPED "ATWELL LLC" AT THE END OF SAID CURVE;
- 8. S88°48'48"E, A DISTANCE OF 119.07 FEET TO A 1/2" IRON ROD SET WITH PLASTIC CAP STAMPED "ATWELL LLC";
- 9. S1°11'12"W, A DISTANCE OF 612.00 FEET TO A 1/2" IRON ROD SET WITH PLASTIC CAP STAMPED "ATWELL LLC"; 10. N88°48'48"W, A DISTANCE OF 107.00 FEET TO A 1/2" IRON ROD SET WITH PLASTIC CAP STAMPED "ATWELL LLC";
- 11. S46°11'12"W, A DISTANCE OF 18.38 FEET TO A 1/2" IRON ROD SET WITH PLASTIC CAP STAMPED "ATWELL LLC";
- 12. S1"1'12"W, A DISTANCE OF 12.00 FEET TO A 1/2" IRON ROD SET WITH PLASTIC CAP STAMPED "ATWELL LLC":
- 13. S88°48'48"E, A DISTANCE OF 120.00 FEET TO A 1/2" IRON ROD SET WITH PLASTIC CAP STAMPED "ATWELL LLC";
- 14. S1°11'12"W, A DISTANCE OF 302.71 FEET TO A 1/2" IRON ROD SET WITH PLASTIC CAP STAMPED "ATWELL LLC" AT THE BEGINNING OF A NON-TANGENT CURVE TO THE RIGHT; 15. SOUTHWESTERLY, ALONG THE ARC OF SAID CURVE TO THE RIGHT HAVING A CENTRAL ANGLE OF 10°52'58", A RADIUS OF 1,045.00 FEET,
- A CHORD BEARING AND DISTANCE OF S06°37'41"W, 198.19 FEET, AND AN ARC LENGTH OF 198.49 FEET TO A 1/2" IRON ROD SET WITH PLASTIC CAP STAMPED "ATWELL LLC" AT THE ENG OF SAID CURVE;
- 16. N88'48'48"W, A DISTANCE OF 122.49 FEET TO A 1/2" IRON ROD SET WITH PLASTIC CAP STAMPED "ATWELL LLC" AT THE BEGINNING OF A NON-TANGENT CURVE TO THE RIGHT;
- 17. SOUTHWESTERLY, ALONG THE ARC OF SAID CURVE TO THE RIGHT HAVING A CENTRAL ANGLE OF 15°40'15", A RADIUS OF 925.00 FEET, A CHORD BEARING AND DISTANCE S21°20'15"W. 252.21 FEET. AND AN ARC LENGTH OF 252.99 FEET TO A 1/2" IRON ROD SET WITH PLASTIC CAP STAMPED "ATWELL LLC" AT THE END OF SAID CURVE;
- 18. S29°10'22"W, A DISTANCE OF 51.40 FEET TO A 1/2" IRON ROD SET WITH PLASTIC CAP STAMPED "ATWELL LLC";
- 19. S15°49'38"E, A DISTANCE OF 18.38 FEET TO A 1/2" IRON ROD SET WITH PLASTIC CAP STAMPED "ATWELL LLC"; 20. S60°49'38"E, A DISTANCE OF 230.01 FEET TO A 1/2" IRON ROD SET WITH PLASTIC CAP STAMPED "ATWELL LLC":
- 21. S29°11'06"W, A DISTANCE OF 50.00 FEET TO A 1/2" IRON ROD SET WITH PLASTIC CAP STAMPED "ATWELL LLC";
- 22. S74°10'22"W, A DISTANCE OF 18.38 FEET TO A 1/2" IRON ROD SET WITH PLASTIC CAP STAMPED "ATWELL LLC";
- 23. S29°10'22"W, A DISTANCE OF 107.00 FEET TO A 1/2" IRON ROD SET WITH PLASTIC CAP STAMPED "ATWELL LLC";
- 24. N60°49'38"W, A DISTANCE OF 50.00 FEET TO A 1/2" IRON ROD SET WITH PLASTIC CAP STAMPED "ATWELL LLC";
- 25. S29°10'22"W, A DISTANCE OF 107.00 FEET TO A 1/2" IRON ROD SET WITH PLASTIC CAP STAMPED "ATWELL LLC"; 26. S74°10'22"W, A DISTANCE OF 18.38 FEET TO A 1/2" IRON ROD SET WITH PLASTIC CAP STAMPED "ATWELL LLC" FOR THE MOST SOUTHERLY
- CORNER OF THE HEREIN DESCRIBED TRACT;
- 27. N60°49'38"W, A DISTANCE OF 12.00 FEET TO A 1/2" IRON ROD SET WITH PLASTIC CAP STAMPED "ATWELL LLC"; 28. N29°10'22"E, A DISTANCE OF 120.00 FEET TO A 1/2" IRON ROD SET WITH PLASTIC CAP STAMPED "ATWELL LLC";
- 29. N60°49'38"W, A DISTANCE OF 240.00 FEET TO A 1/2" IRON ROD SET WITH PLASTIC CAP STAMPED "ATWELL LLC";
- 30. N29°10'22"E, A DISTANCE OF 170.00 FEET TO A 1/2" IRON ROD SET WITH PLASTIC CAP STAMPED "ATWELL LLC";
- 31. S60°49'38"E, A DISTANCE OF 22.00 FEET TO A 1/2" IRON ROD SET WITH PLASTIC CAP STAMPED "ATWELL LLC";
- 32. N74°10'22"E, A DISTANCE OF 18.38 FEET TO A 1/2" IRON ROD SET WITH PLASTIC CAP STAMPED "ATWELL LLC";
- 33. N29°10'22"E, A DISTANCE OF 7.00 FEET TO A 1/2" IRON ROD SET WITH PLASTIC CAP STAMPED "ATWELL LLC"; 34. N60°49'38"W, A DISTANCE OF 120.00 FEET TO A 1/2" IRON ROD SET WITH PLASTIC CAP STAMPED "ATWELL LLC";
- 35. N29°07'26"E, A DISTANCE OF 44.40 TO A 1/2" IRON ROD SET WITH PLASTIC CAP STAMPED "ATWELL LLC"AT THE BEGINNING OF A NON-TANGENT CURVE TO THE LEFT;
- 36. NORTHEASTERLY, ALONG THE ARC OF SAID CURVE TO THE LEFT HAVING A CENTRAL ANGLE OF 27°59'10". A RADIUS OF 755.00 FEET. A CHORD BEARING AND DISTANCE OF N15°10'47"E, 365.12 FEET, AND AN ARC LENGTH OF 368.78 FEET TO A 1/2" INCH IRON ROD SET WITH PLASTIC CAP STAMPED "ATWELL LLC" AT THE END OF SAID CURVE;
- 37. N1°11'26"E, A DISTANCE OF 302.71 FEET TO A 1/2" IRON ROD SET WITH PLASTIC CAP STAMPED "ATWELL LLC";
- 38. N88°48'48"W, A DISTANCE OF 120.00 FEET TO A 1/2" IRON ROD SET WITH PLASTIC CAP STAMPED "ATWELL LLC"; 39. N1°11'12"E, A DISTANCE OF 12.00 FEET TO A 1/2" IRON ROD SET WITH PLASTIC CAP STAMPED "ATWELL LLC";
- 40. N46"11'12"E, A DISTANCE OF 18.38 FEET TO A 1/2" IRON ROD SET WITH PLASTIC CAP STAMPED "ATWELL LLC";
- 41. S88°48'48"E, A DISTANCE OF 107.00 FEET TO A 1/2" IRON ROD SET WITH PLASTIC CAP STAMPED "ATWELL LLC";
- 42. N1°11'12"E, A DISTANCE OF 562.00 FEET TO A 1/2" IRON ROD SET WITH PLASTIC CAP STAMPED "ATWELL LLC"; 43. S88°48'48"E, A DISTANCE OF 120.00 FEET TO A 1/2" IRON ROD SET WITH PLASTIC CAP STAMPED "ATWELL LLC";
- 44. N1"11'12"E, A DISTANCE OF 33.31 FEET TO A 1/2" IRON ROD SET WITH PLASTIC CAP STAMPED "ATWELL LLC" AT THE BEGINNING OF A
- TANGENT CURVE TO THE LEFT; 45. NORTHWESTERLY, ALONG THE ARC OF SAID CURVE TO THE LEFT HAVING A CENTRAL ANGLE OF 17°47'02", A RADIUS OF 150.00 FEET, A CHORD BEARING AND DISTANCE OF NO7°42'18"W, 46.37 FEET, AND AN ARC LENGTH OF 46.56 FEET TO A 1/2" IRON ROD SET WITH
- PLASTIC CAP STAMPED "ATWELL LLC" AT THE OF SAID CURVE; 46. N16°35'49"W, A DISTANCE OF 15.59 TO A 1/2" IRON ROD SET WITH PLASTIC CAP STAMPED "ATWELL LLC" AT THE BEGINNING OF A TANGENT CURVE TO THE RIGHT:
- 47. NORTHWESTERLY, ALONG THE ARC OF SAID CURVE TO THE RIGHT HAVING A CENTRAL ANGLE OF 17°47'02", A RADIUS OF 148.00 FEET, A CHORD BEARING AND DISTANCE OF N07°42'18"W, 45.75 FEET, AND AN ARC LENGTH OF 45.94 FEET TO A 1/2" IRON ROD SET WITH PLASTIC CAP STAMPED "ATWELL LLC" AT THE END OF SAID CURVE;
- 48. N1°11'12"E, A DISTANCE OF 55.12 FEET TO A 1/2" IRON ROD SET WITH PLASTIC CAP STAMPED "ATWELL LLC";
- 49. N43°48'48"W, A DISTANCE OF 20.60 FEET TO THE POINT OF BEGINNING

CONTAINING 10.075 ACRES (438,874 SQUARE FEET), MORE OR LESS.

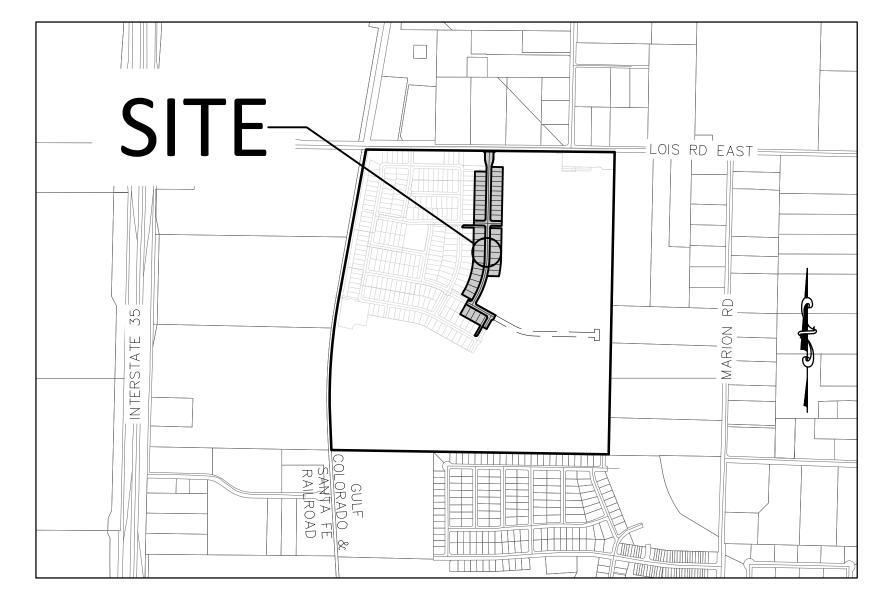

VICINITY MAP

NOW, THEREFORE, KNOW ALL PERSONS BY THESE PRESENTS: THAT JST HOLDINGS 04 BUSINESS LLC, ACTING HEREIN BY AND THROUGH ITS DULY AUTHORIZED OFFICER, DOES HEREBY ADOPT THIS PLAT DESIGNATING THE HEREIN ABOVE DESCRIBED PROPERTY AS LOIS ROAD ESTATES SUBDIVISION REPLAT FILING NO. 3, AN ADDITION TO THE CITY OF SANGER, TEXAS, AND DOES HEREBY DEDICATE TO THE PUBLIC USE FOREVER BY FEE SIMPLE TITLE, FREE AND CLEAR OF ALL LIENS AND ENCUMBRANCES, ALL STREETS, THOROUGHFARES, ALLEYS, FIRE LANES, DRIVE AISLES, PARKS, AND WATERCOURSES, AND TO THE PUBLIC USE FOREVER EASEMENTS FOR SIDEWALKS, STORM DRAINAGE FACILITIES, UTILITIES AND ANY OTHER PROPERTY NECESSARY TO SERVE THE PLAT AND TO IMPLEMENT THE REQUIREMENTS OF THE SUBDIVISION REGULATIONS AND OTHER CITY CODES AND DO HEREBY BIND OURSELVES, OUR HEIRS, SUCCESSORS AND ASSIGNS TO WARRANT AND TO FOREVER DEFEND THE TITLE ON THE LAND SO DEDICATED. FURTHER, THE UNDERSIGNED COVENANTS AND AGREES THAT HE/SHE SHALL MAINTAIN ALL EASEMENTS AND FACILITIES IN A STATE OF GOOD REPAIR AND FUNCTIONAL CONDITION AT ALL TIMES IN ACCORDANCE WITH CITY CODES AND REGULATIONS. NO BUILDINGS, FENCES, TREES, SHRUBS, OR OTHER IMPROVEMENTS OR GROWTHS SHALL BE CONSTRUCTED OR PLACED UPON, OVER, OR ACROSS THE EASEMENTS AS SHOWN, EXCEPT THAT LANDSCAPE IMPROVEMENTS MAY BE INSTALLED, IF APPROVED BY THE CITY OF SANGER. THE CITY OF SANGER AND PUBLIC UTILITY ENTITIES SHALL HAVE THE RIGHT TO ACCESS AND $\,$ MAINTAIN ALL RESPECTIVE EASEMENTS WITHOUT THE NECESSITY AT ANY TIME OF PROCURING PERMISSION FROM ANYONE.

	, JST HO	DLDINGS 04 BUSINESS LLC	
	, TITLE /	AND COMPANY	
"STATE OF TEXAS COUNTY OF DENTON			
BEFORE ME, THE UNDERSIGNED AUTHORITY, THE	ON THIS DAY P	ERSONALLY APPEARED, KI	NOWN TO ME TO BE
PERSON WHOSE NAME IS SUBSCRIBED TO THE SHE EXECUTED THE SAME FOR THE PURCAPACITY THEREIN STATED.		•	
GIVEN UNDER MY HAND AND SEAL OF OFFI	CE THIS	DAY OF	, 20

NOTARY PUBLIC IN AND FOR THE STATE OF TEXAS TYPE OR PRINT NOTARY'S NAME

WITNESS MY HAND THIS DAY OF _____, 20____

BENCHMARKS AND CONTROLS:

MY COMMISSION EXPIRES

NO. 1 - AN "X" CUT IN CONCRETE LOCATED WITHIN THE INTERSECTION OF LOIS ROAD EAST AND THE GULF COAST AND SANTA FE RAILROAD RIGHTS-OF-WAY, HAVING AN ELEVATION OF 729.3 FEET. A NORTHING COORDINATE VALUE OF 7,192,162.0, AND AN EASTING COORDINATE VALUE OF 2,374,666.1

NO. 2 - AN MAG NAIL IN ASPHALT LOCATED IN THE NORTHWEST INTERSECTION OF LOIS ROAD EAST AND MELTON ROAD, HAVING AN ELEVATION OF 693.8 FEET, A NORTHING COORDINATE VALUE OF 7,192,151.4, AND AN EASTING COORDINATE VALUE OF 2,376,790.5.

BASIS OF BEARING:

BEARINGS AND ELEVATIONS SHOWN HEREON ARE BASED ON NAD 83 TEXAS STATE PLANE COORDINATES, NORTH CENTRAL ZONE, NAVD 88.

SHEET LIST TABLE		
SHEET NUMBER	SHEET TITLE	
01	COVER SHEET	
02	OVERALL PLAT EXHIBIT	
03	FINAL PLAT	
04	FINAL PLAT	
05	FINAL PLAT	

PROJECT TEAM

OWNER/DEVELOPER/APPLICANT: JST HOLDINGS 04 BUSINESS LLC 10268 W, CENTENNIAL RD., UNIT 200 F LITTLETON, CO 80127 CONTACT: LEE EISENHEIM

PH: 303.324.1771 LEE.EISENHEIM@KALTERCAPITAL.COM

ENGINEERING & SURVEY: ATWELL, LLC

6200 S. SYRACUSE WAY #125 GREENWOOD VILLAGE, CO 80111 CONTACT: KEVIN BLUMHARDT PH: 303.842.9191 KBLUMHARDT@ATWELL.COM

RESIDENTIAL LOT INFORMAITON		
LOT SIZE	NUMBER OF LOTS	
50'	21	
60'	24	
TOTAL	45	

AREA TABLE				
TRACT NAME	AREA (SF)	AREA (AC)	LAND USE	OWNER/MAINTENANCE
TRACT A	5831	0.13	OPEN SPACE	OWNER/HOA
TRACT B	5831	0.13	OPEN SPACE	OWNER/HOA
TOTAL	11,662	0.26	OWNER: JST HOLDINGS 04 BUSINE	ESS LLC

GENERAL NOTES

- ALL LOTS COMPLY WITH THE MINIMUM SIZE REQUIREMENTS OF THE PLANNED DEVELOPMENT.
- 2. THIS PROPERTY MAY BE SUBJECT TO CHARGES RELATED TO IMPACT FEES AND THE APPLICANT SHOULD CONTACT THE CITY REGARDING ANY APPLICABLE FEES DUE.
- 3. ALL COMMON AREAS, DRAINAGE EASEMENTS, AND DETENTION FACILITIES WILL BE OWNED AND MAINTAINED BY THE HOA/POA. ANY COMMON AREA WITHIN THE CITY'S RIGHT-OF-WAY WILL REQUIRE A FACILITIES AGREEMENT, TO BE REVIEWED AND APPROVED BY THE CITY.
- 4. NOTICE SELLING A PORTION OF THIS BY METES AND BOUNDS IS A VIOLATION OF CITY ORDINANCE AND STATE LAW AND IS SUBJECT TO FINES AND WITHHOLDING OF UTILITIES AND BUILDING PERMITS.
- 5. THIS PLAT DOES NOT ALTER OR REMOVE EXISTING DEED RESTRICTIONS, IF ANY, ON THIS PROPERTY.
- 6. MINIMUM FINISHED FLOOR ELEVATIONS ARE AT LEAST 2 FEET ABOVE THE 100 YEAR FLOOD PLAIN.
- 7. THE SUBJECT PROPERTY DOES NOT LIE WITHIN A 100 YEAR FLOODPLAIN ACCORDING TO COMMUNITY PANEL NO. 48121C0070G, DATED APRIL 18, 2011, OF THE NATIONAL FLOOD INSURANCE RATE MAPS FOR DENTON COUNTY, TEXAS.
- 8. THE PURPOSE OF THIS PLAT IS TO CREATE NEW FOR SALE SINGLE-FAMILY LOTS.
- 9. BEARINGS ARE BASED ON THE STATE PLANE COORDINATE SYSTEM, TEXAS NORTH CENTRAL ZONE (4202), NORTH AMERICAN DATUM OF 1983 (NAD '83)
- 10. UTILITIES SERVICE PROVIDED BY CITY OF SANGER - WATER & SANITARY SEWER ADDRESS: P.O. BOX 1729, SANGER, TEXAS 76266 CONTACT: JIM BOLZ PHONE NUMBER: (940) 458-2571

COSERV — ELECTRIC AND GAS ADDRESS: 202 RAILROAD AVE, SANGER, TEXAS 76266 PHONE NUMBER: (800) 274-4014

SURVEYOR CERTIFICATE

I, JONATHAN E. COOPER, A DULY LICENSED PROFESSIONAL LAND SURVEYOR IN THE STATE OF TEXAS, DO HEREBY CERTIFY THAT THIS FINAL PLAT REPRESENTS THE RESULT OF A SURVEY MADE BY ME OR UNDER MY DIRECT SUPERVISION AND COMPLETED ACCORDING TO APPLICABLE STATE OF TEXAS REQUIREMENTS.

"PRELIMINARY, THIS DOCUMENT SHALL NOT BE RECORDED FOR ANY PURPOSE AND SHALL NOT BE USED OR VIEWED OR RELIED UPON AS A FINAL SURVEY DOCUMENT."

JONATHAN E. COOPER, RPLS NO. 5369 FOR AND ON BEHALF OF ATWELL, LLC 5550 GRANITE PARKWAY, SUITE 250 PLANO, TEXAS 75024 TBPELS NO. 10193726

APPROVED AND ACCEPTED

CHAIRMAN, PLANNING & ZONING COMMISSION CITY OF SANGER, TX	DATE	RECORDING BOX
MAYOR CITY OF SANGER, TX	DATE	
ATTESTED BY		
CITY SECRETARY CITY OF SANGER, TX	DATE	

ם


DATE 09/18/2025


LOIS 45 RI REUBI 10.07


ш


	03/10/2023
A	1st SUBMITTAL TO CITY OF SANGER 09/18/2025 - F 2ND SUBMITTAL TO CITY OF SANGER 10/15/2025 - F
В	2ND SUBMITTAL TO CITY OF SANGER 10/15/2025 - F
	REVISIONS
	A B

RF || CH. AS 24007256 **SHEET 01 OF 05**

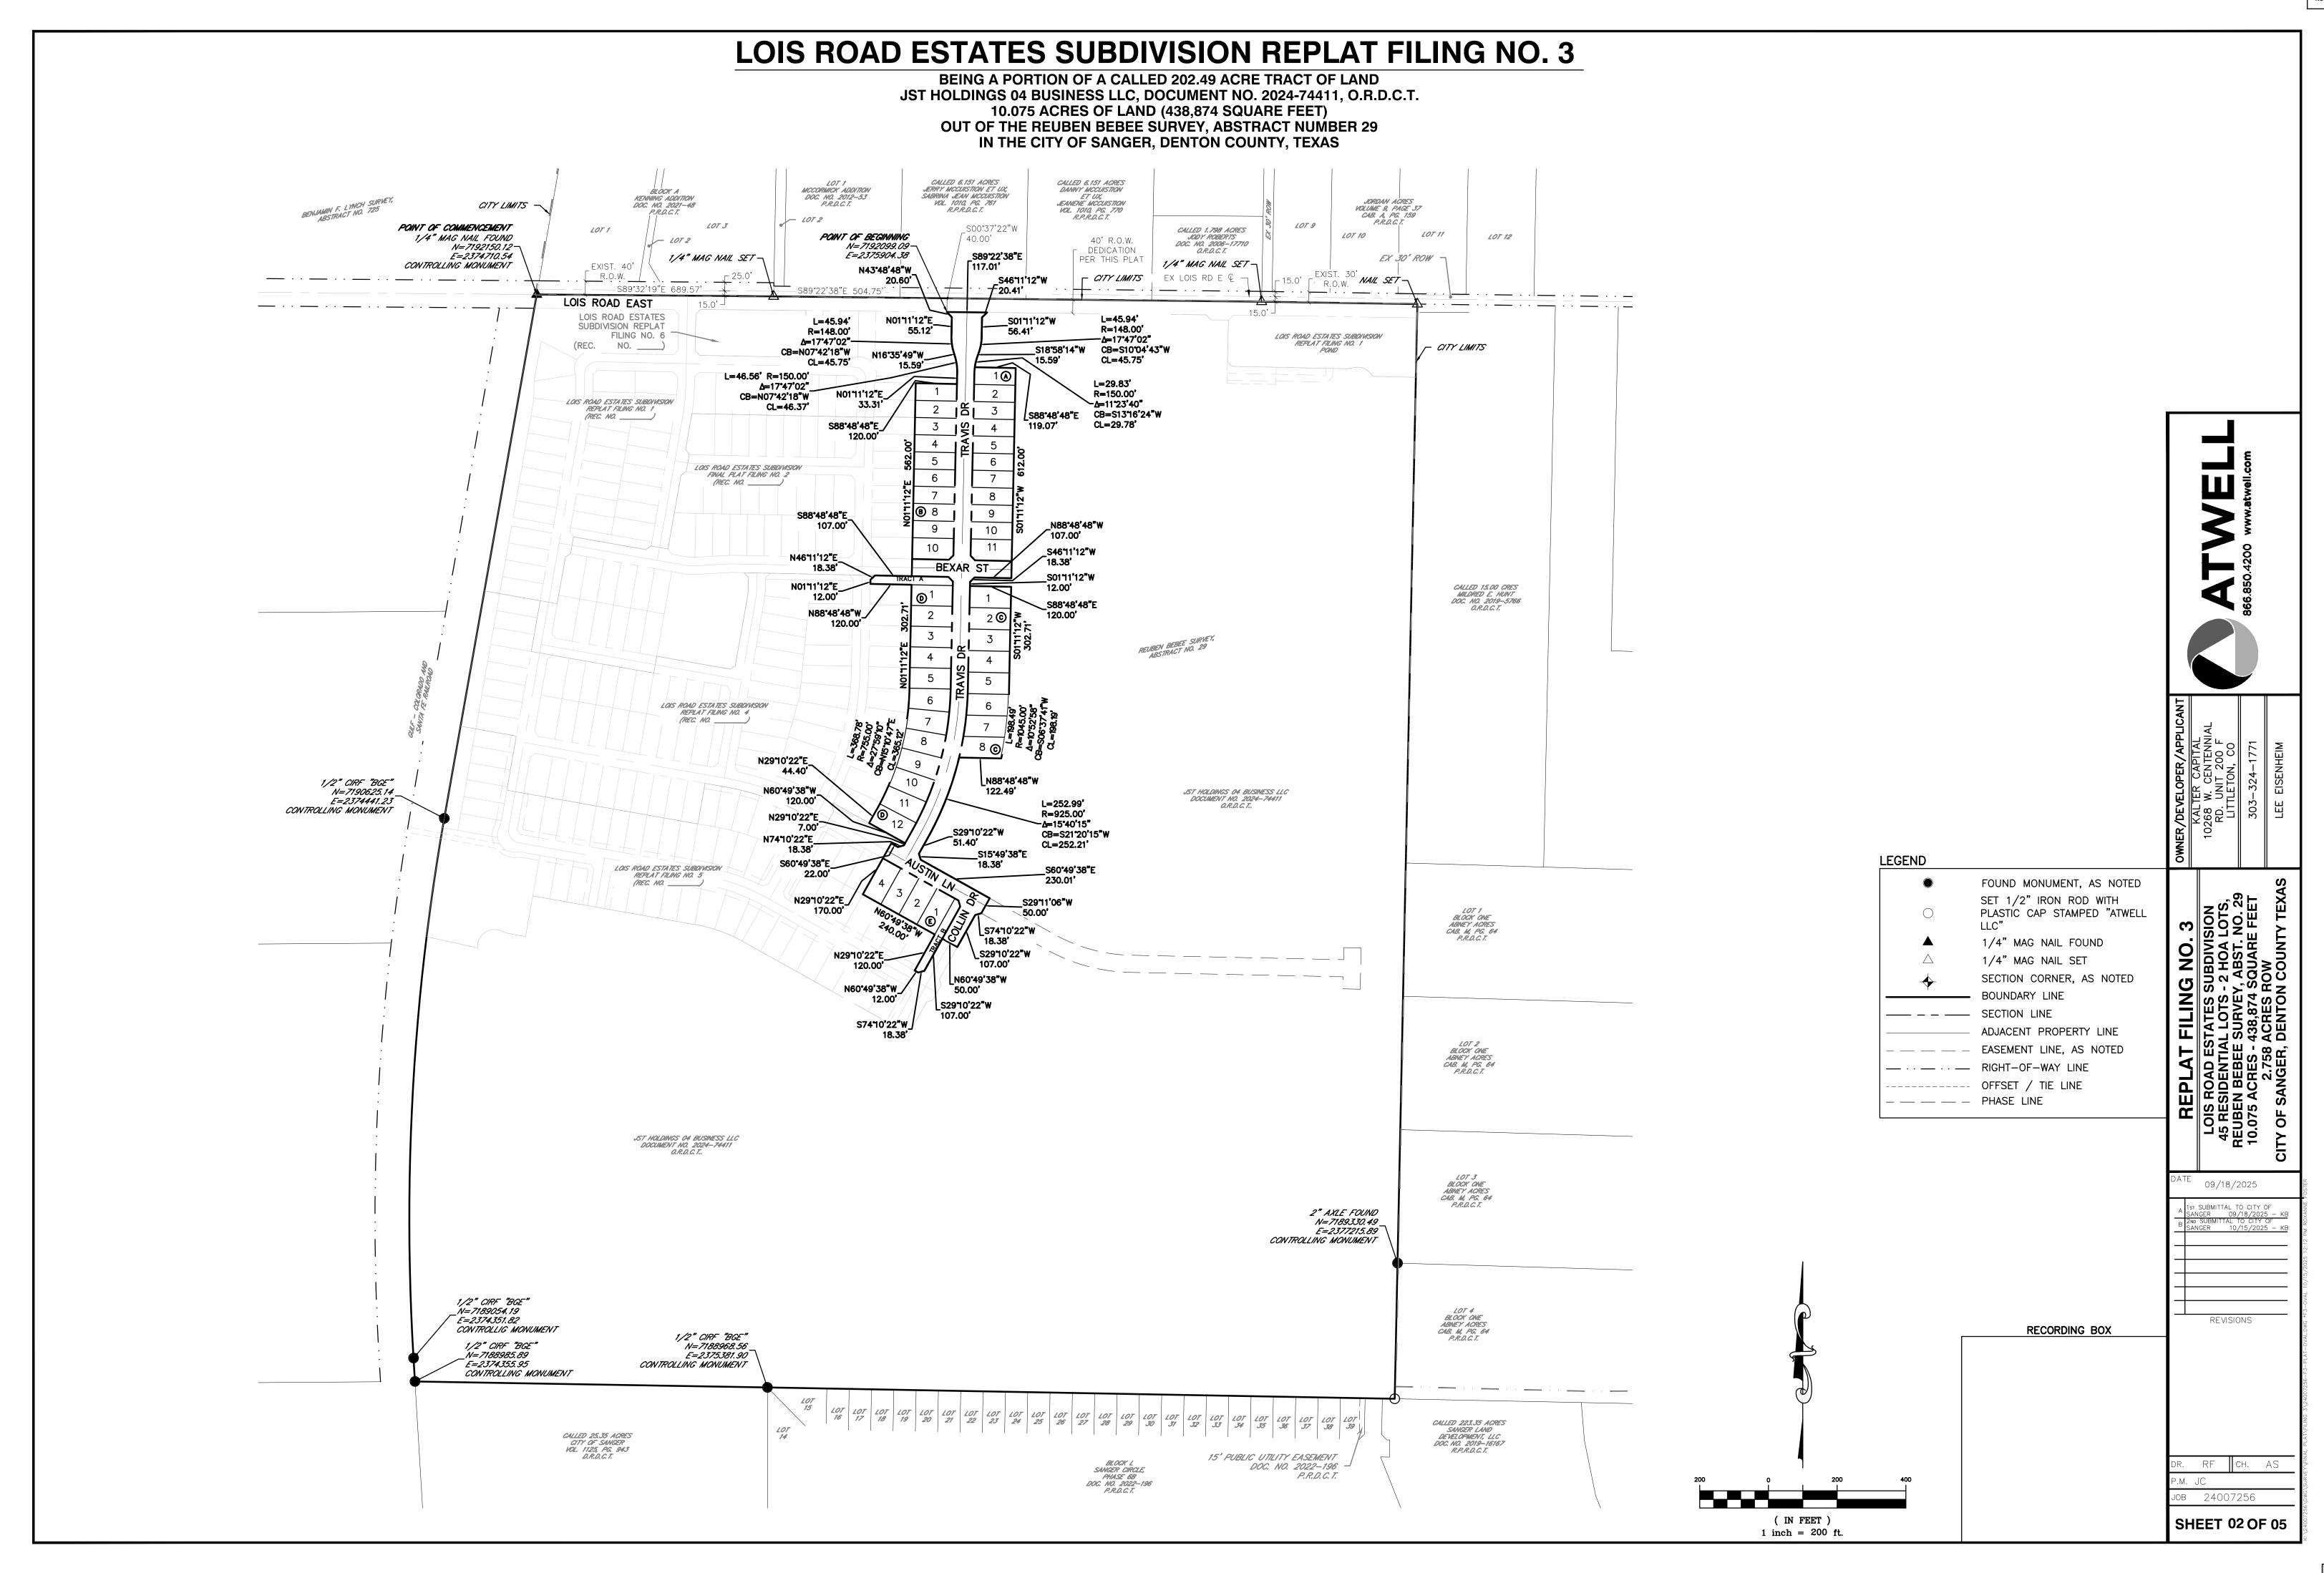

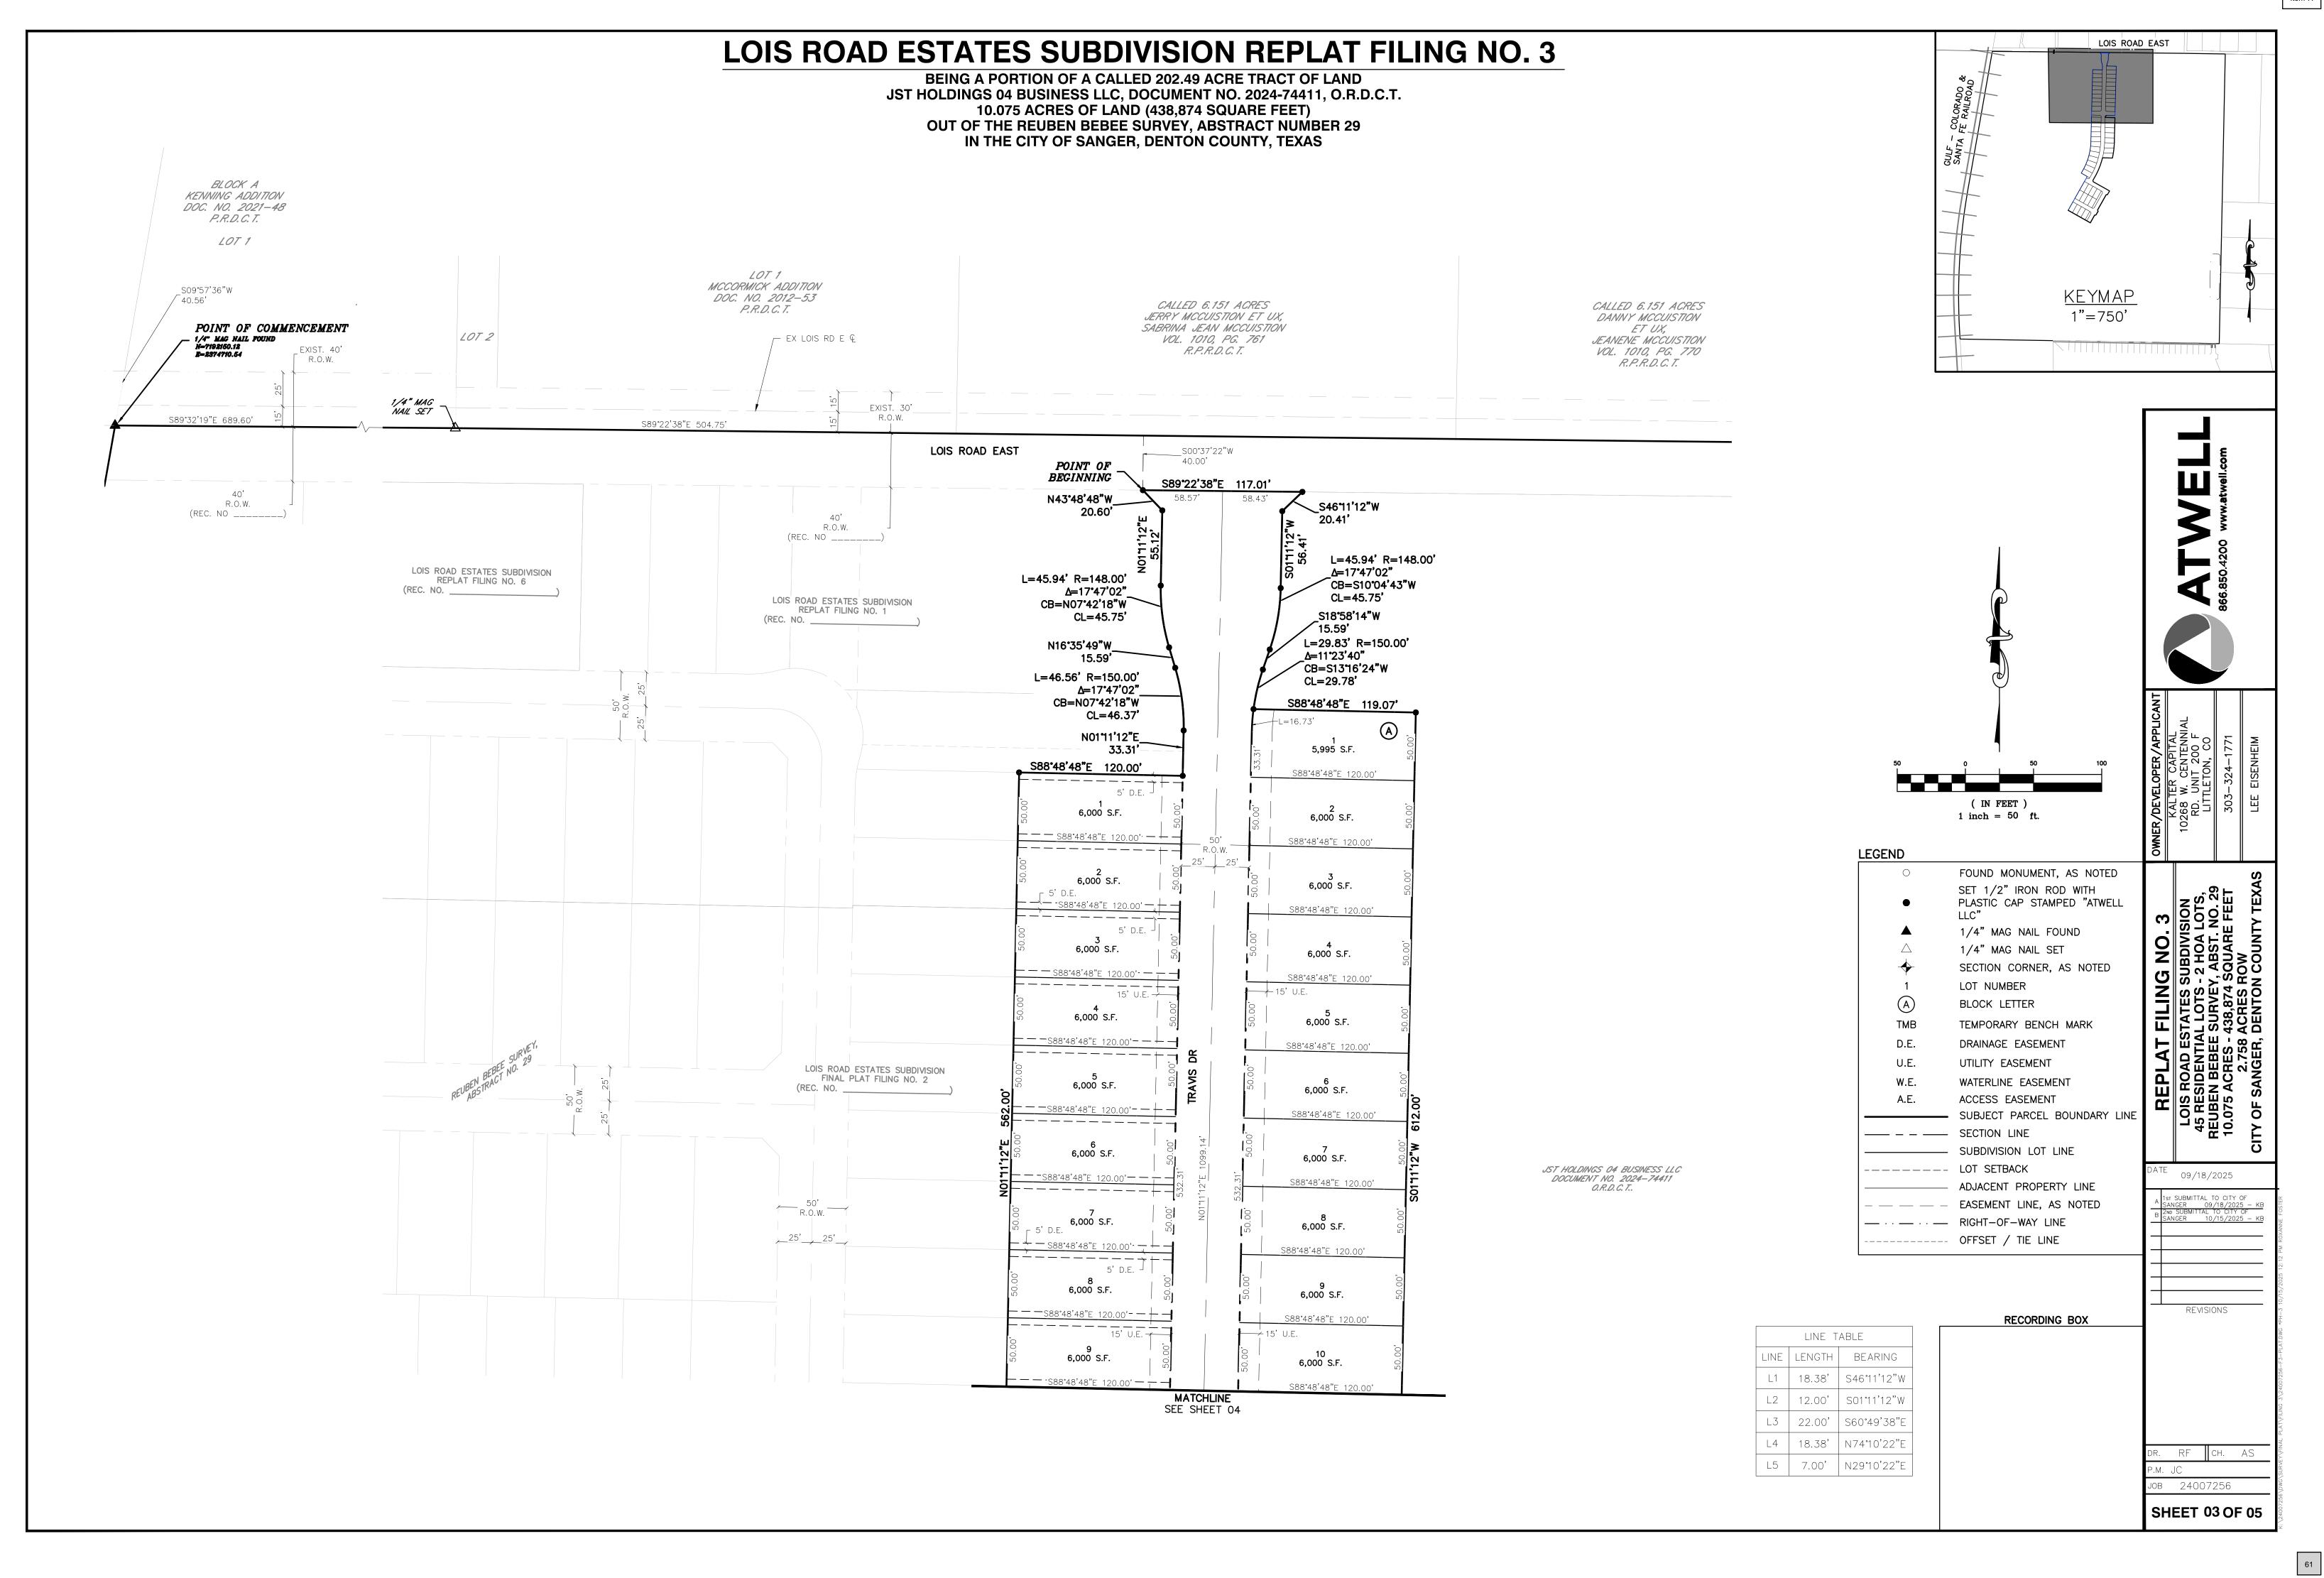

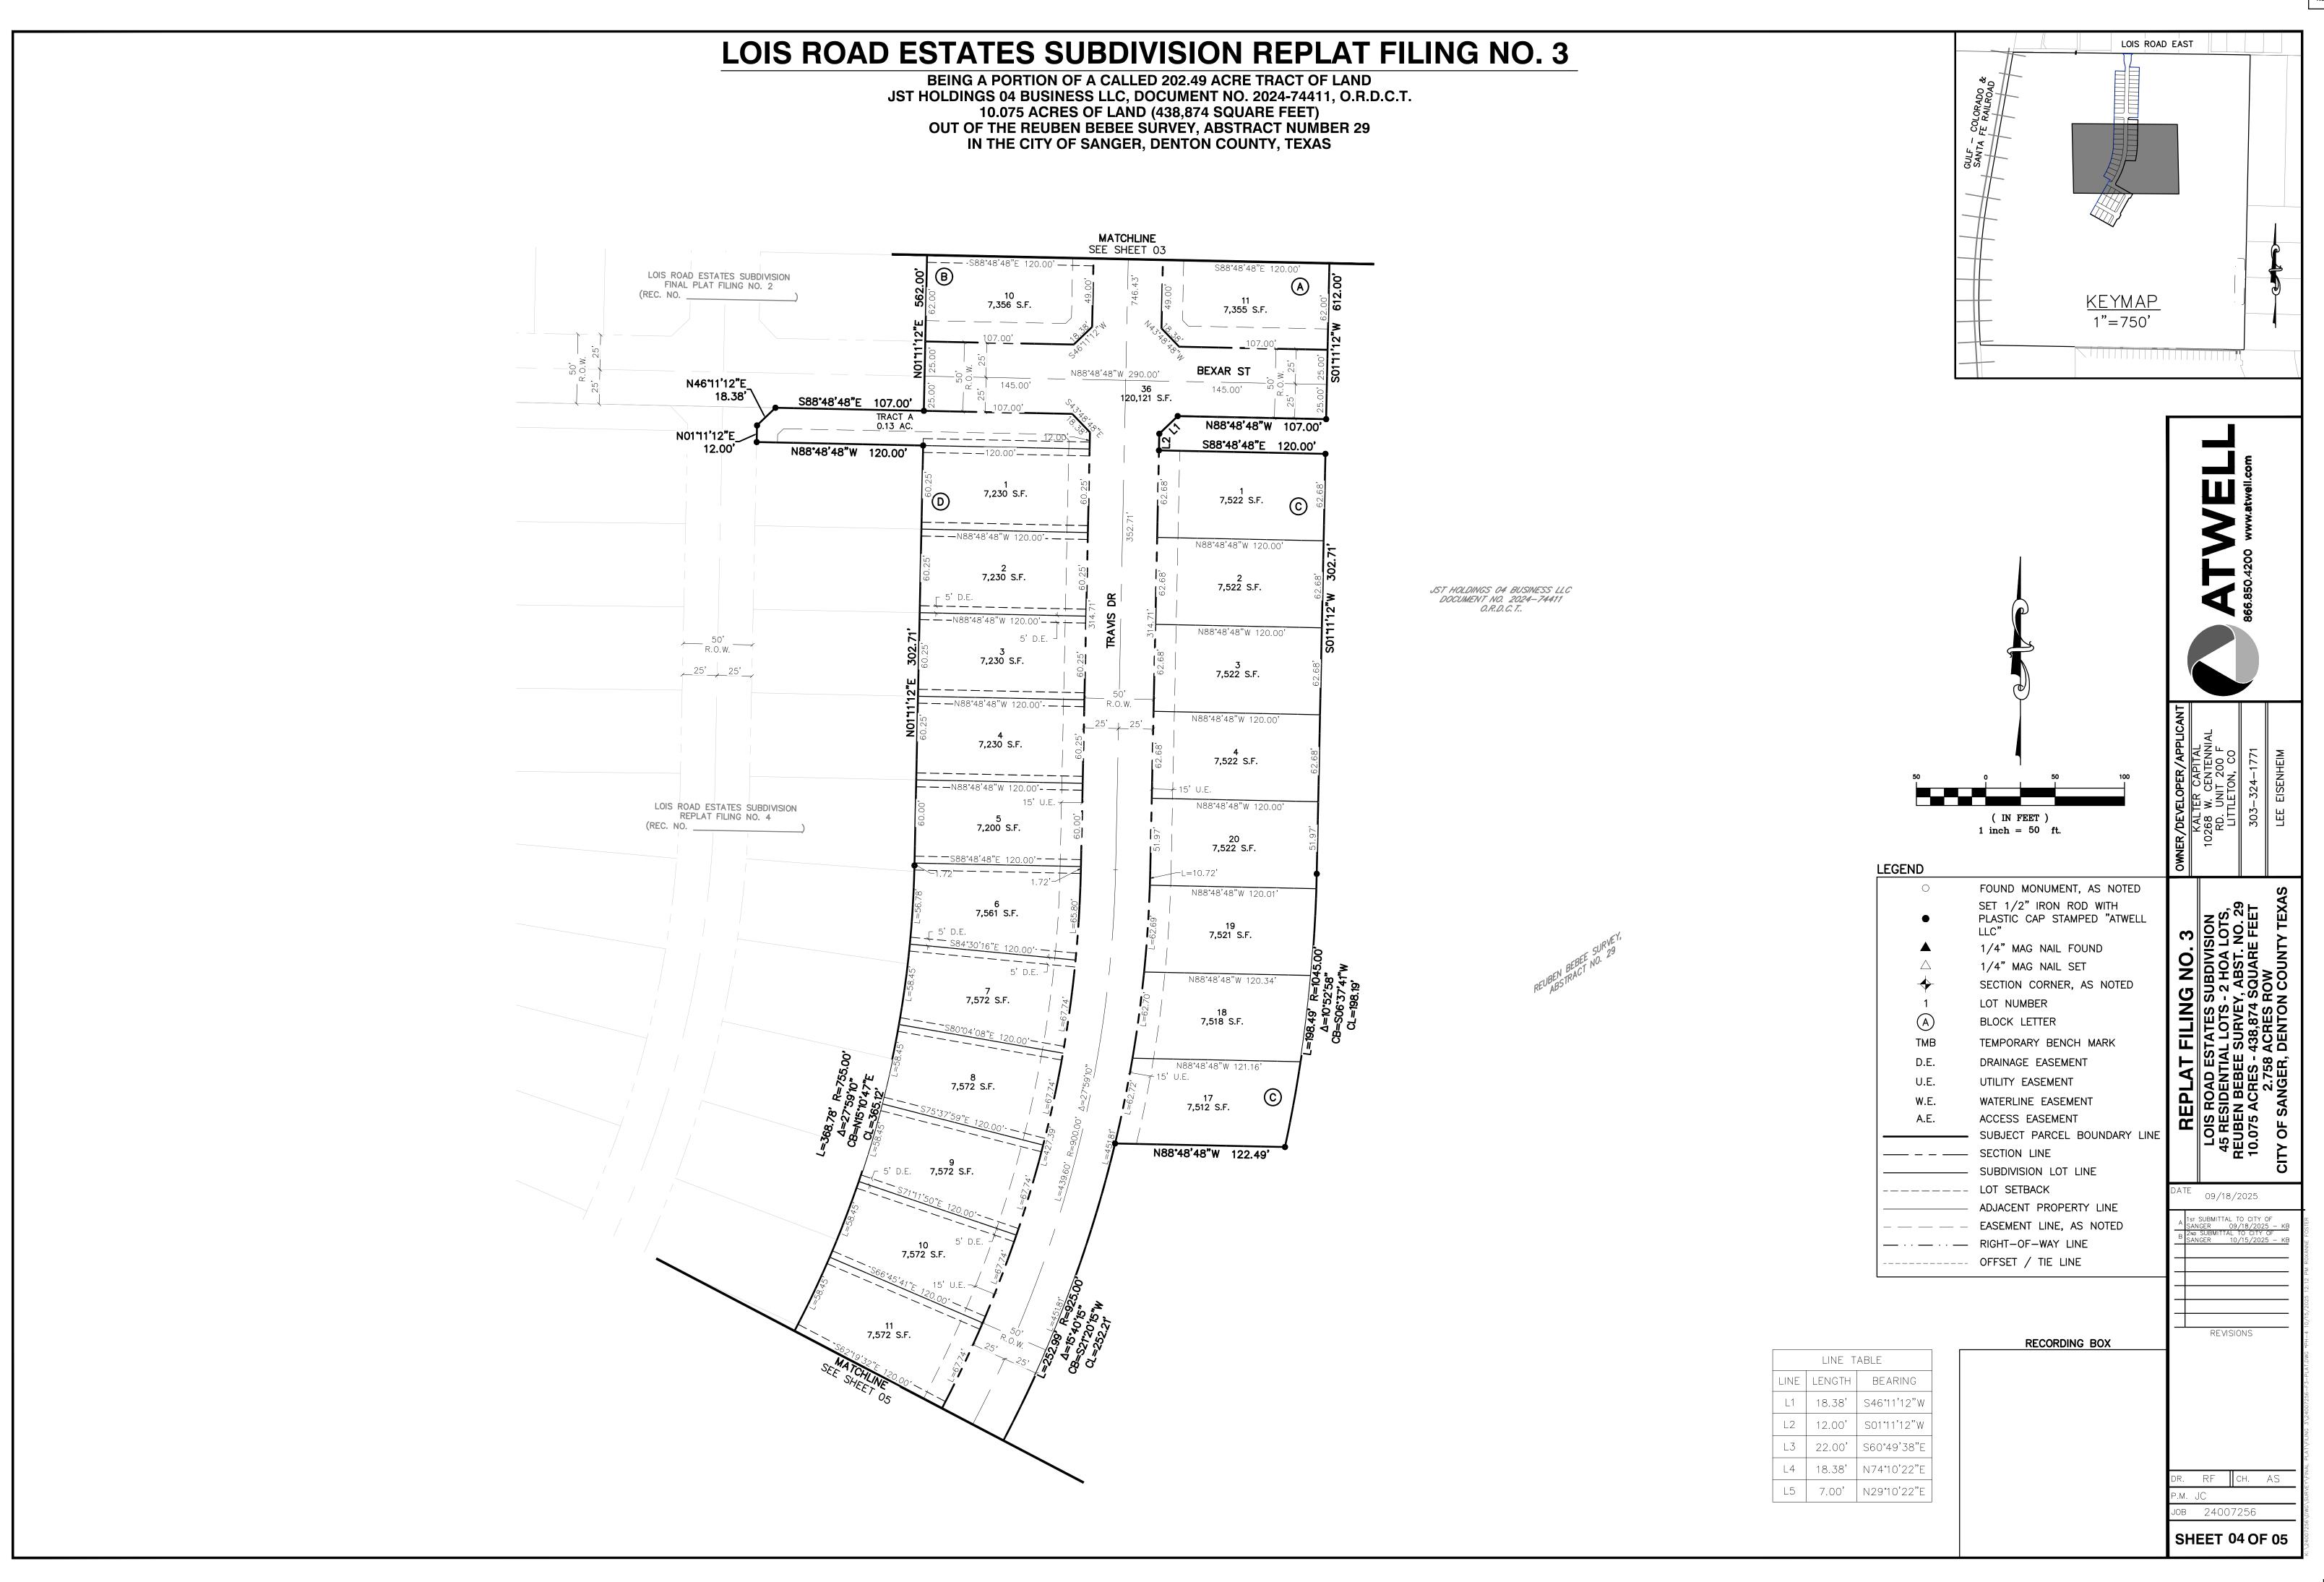

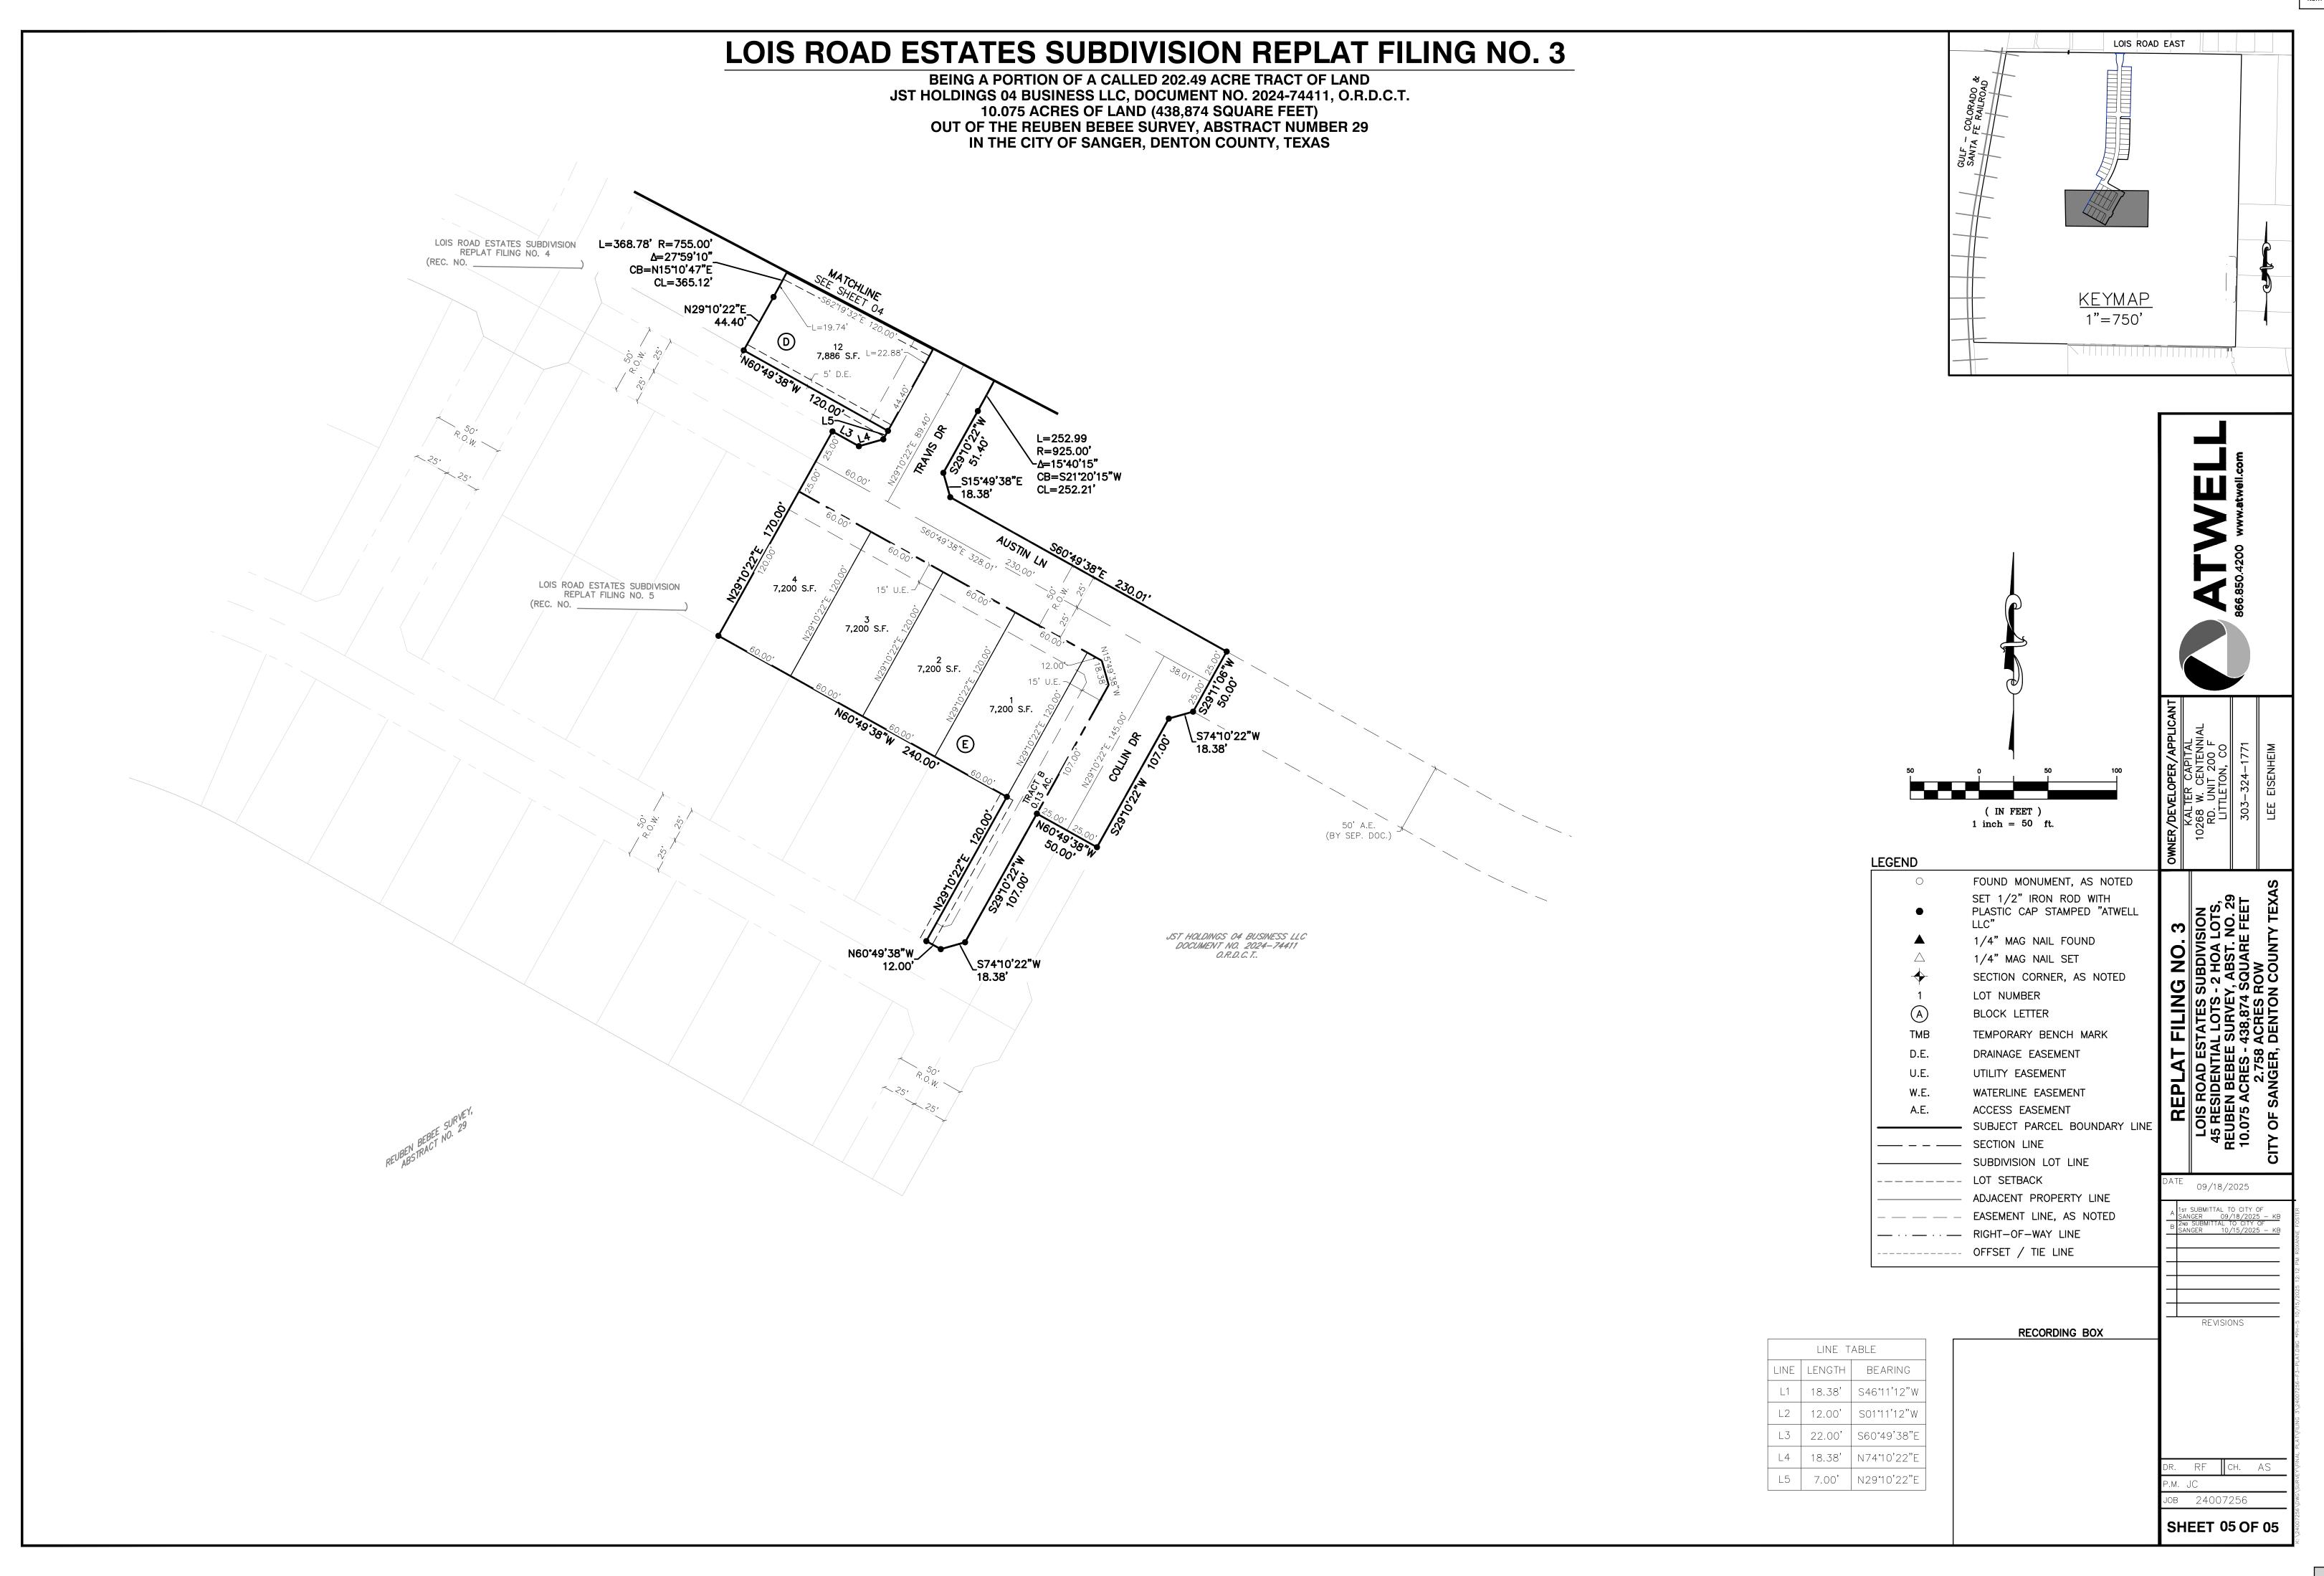

Item 7.



201 Bolivar Street/PO Box 1729 * Sanger, TX 76266 940-458-2059(office) www.sangertexas.org

SUBDIVISION APPLICATION

Preliminary Plat Minor Plat		Replat nded Plat	Vacating Plat Conveyance Plat	
Applicant		Owner (if different f	rom applicant)	
Name: LEE EISENHEIM		Name:		
Company: KALTER CAPITAL		Company:		
Address: 5690 DTC BLVD. STE. 290	DW .	Address		
City, State, Zip: GREENWOOD VILLAGE	, CO 80111	City, State, Zip:		
Phone (303) 324-1771		Phone:		
Fax:		Fax:		
Email: Lee.Eisenheim@kaltercapital.	com	Email:		
Submittal Checklist Pre-Application Conference (Date:/) One (1) Paper Copy of Plat (24"x36", folded to 1/4 size) Letter of Intent Non-Refundable Application Fee (Check Payable to City of Sanger) Application Form (Signed by Owner) Applicable Plat Checklist (Completed) Additional Required Documents/Traffic & Drainage Studies etc. One (1) PDF Copy of all Documents Provided on a CD/DVD or Emailed to development@sangertexas.org				
Supporting Materials (List if provided): Final F	Plat, Final Er	igineering Plans		
R Number(s):			Date	
Applicant's Signature			Date	
Office Use: Reviewed by Director of Developm	ent Services /	' /		

City of Sanger 201 Bolivar / P.O Box 1729 Sanger, TX 76266

Effective Date: 02/11/2020

5960 DTC BLVD, STE 290W Greenwood Village, CO 80111 www.kaltercapital.com

Lois Rd Estates September 17, 2025 Letter of Intent

Dear Ms. Hammonds,

In compliance with the City of Sanger's Development Services requirements, Kalter Capital is pleased to submit the Lois Rd Estates Filing No. 3 Final Plat and Final Construction Drawings Application. Included here is the Letter of Intent, which describes the Final Plat Submittal details. In addition to this Letter of Intent, the following documents are included in the Final Plat Submittal.

- Application Form, signed by Kalter Capital
- Filing No. 3 Final Plat
- Filing No. 3 Construction Plans

Site Description and Location

The subject property (The Site) is 10.075 acres in size and is located in the City of Sanger, Denton County, State of Texas. The Site is bound by Lois Road to the north, future phases of Lois Road Estates development to the east, Lois Road Estates Filing No. 5 to the south and Lois Road Estates Filing Nos. 1, 2, 4 & 5 to the west. The site is comprised of a single parcel identified as Property ID: 59829 in Denton County. A legal description is included with this letter, for reference.

The existing condition of The Site consists of native vegetation and a dirt road. There is only one vehicular access to The Site along Lois Road. There is no significant development or existing structures on the Site, as its historical use has been for agricultural purposes. There are multiple lengths of fence surrounding and within The Sites boundary, with three natural ponds that collect stormwater runoff. The Site's existing topography consists of a high point near the center of the property, with slopes ranging from 1 percent to 5 percent to the east and west.

Submittal Overview

The applicant is requesting approval of the Filing No. 3 Final Plat and Final Construction Drawings, subject to the Approved "PD"- Planned Development District that was approved on 1/14/2025, along with the Overall Preliminary Plat that was approved on 4/7/2025. The Final Plat and Construction Documents serve to establish the lot dimensions, right-of-way dedication, setbacks and Public Infrastructure design necessary to serve the site. The Final Plat is consistent

with the design standards, lot dimensions (mix of 50' wide and 60' wide lots) and lot count approved with the Planned Development Zoning as well as the Design Standards established by the City of Sanger. This submittal also stays consistent with the setbacks recently submitted with the PD Amendment, proposing a 5' side setback and 20' rear setback for the 50' wide and 60' Lots. The Final Construction Plans include all design details as required by the City of Sanger, including the General Notes and Plans, Overall Utility Plans, Over Lot Grading Plans, Street Plans and Profiles, Sanitary Sewer Plan and Profiles, Storm Sewer Plan and Profiles, Pond Plans and Details, and Construction Details.

Legal Description

BEING A 10.075 ACRE TRACT OF LAND (438,874 SQUARE FEET), SITUATED IN THE REUBEN BEBEE SURVEY, ABSTRACT NUMBER 29, SITUATED IN THE CITY OF SANGER, DENTON COUNTY, TEXAS, AND BEING A PORTION OF THAT CERTAIN 202.49 ACRE TRACT OF LAND DESCRIBED IN A GENERAL WARRANTY DEED CONVEYED TO JST HOLDINGS 04 BUSINESS, LLC, A NEW MEXICO LIMITED LIABILITY COMPANY, RECORDED IN DOCUMENT NUMBER 2024-74411 OF THE OFFICIAL RECORDS OF DENTON COUNTY, TEXAS (O.R.D.C.T.); SAID 10.008 ACRE TRACT BEING MORE PARTICULARLY DESCRIBED AS FOLLOWS:

COMMENCING AT A MAG NAIL FOUND, BEING THE NORTHWESTERN CORNER OF SAID JST HOLDINGS 202.49 ACRE TRACT, BEING ON OR NEAR THE CENTERLINE OF LOIS ROAD EAST AND ON THE EASTERN RIGHT-OF-WAY LINE OF THE GULF COAST AND SANTA FE RAILROAD, (100' RIGHT-OF-WAY WIDTH);

THENCE, S89°32'19"E, DEPARTING THE EAST RIGHT-OF-WAY LINE OF SAID GULF COAST AND SANTA FE RAILROAD, AND ALONG THE NORTHERN LINE OF SAID JST HOLDINGS 202.49 ACRES TRACT AND ALONE OR NEAR THE CENTERLINE OF SAID LOIS ROAD EAST, A DISTANCE OF 689.60 FEET TO A MAG NAIL SET FOR A NORTHEN ANGLE CORNER OF THE HEREIN DESCRIBED TRACT;

THENCE, S89°22'38"E, CONTINUING ALONG SAID NORTHERN LINE OF SAID JST HOLDINGS 202.49 ACRES TRACT AND ALONG OR NEAR THE CENTERLINE OF SAID LOIS ROAD EAST, A DISTANCE OF 504.75 FEET TO A CALCULATED POINT;

THENCE, CROSSING THROUGH SAID JST HOLDING 202.49 ACRE TRACT, THE FOLLOWING FORTY-FIVE (45) COURSES AND DISTANCES:

- S00° 37′ 22″W, A DISTANCE OF 40.00 FEET TO A 1/2" IRON ROD SET WITH PLASTIC CAP STAMPED "ATWELL LLC" FOR THE MOST NORTHERLY WEST CORNER AND THE POINT OF BEGINNING OF THE HEREIN DESCRIBED TRACT;
- 2. S89° 22' 38"E, A DISTANCE OF 117.01 FEET TO A 1/2" IRON ROD SET WITH PLASTIC CAP

STAMPED "ATWELL LLC";

- 3. S46° 11' 12"W, A DISTANCE OF 20.41 FEET TO A 1/2" IRON ROD SET WITH PLASTIC CAP STAMPED "ATWELL LLC";
- 4. S1° 11' 12"W, A DISTANCE OF 56.41 FEET TO A 1/2" IRON ROD SET WITH PLASTIC CAP STAMPED "ATWELL LLC" AT THE BEGINNING OF TANGENT CURVE TO THE RIGHT;
- 5. SOUTHWESTERLY, ALONG THE ARC OF SAID CURVE TO THE RIGHT HAVING A CENTRAL ANGLE OF 17°47′02″, A RADIUS OF 148.00 FEET, A CHORD BEARING AND DISTANCE OF \$10°04′43″W, 45.75 FEET, AND AN ARC LENGTH OF 45.94 FEET TO A 1/2" IRON ROD SET WITH PLASTIC CAP STAMPED "ATWELL LLC" AT THE END OF SAID CURVE;
- 6. S18° 58' 14"W, A DISTANCE OF 15.59 FEET TO A 1/2" IRON ROD SET WITH PLASTIC CAP STAMPED "ATWELL LLC" AT THE BEGINNING OF A TANGENT CURVE TO THE LEFT;
- 7. SOUTHWESTERLY, ALONG THE ARC OF SAID CURVE TO THE LEFT, HAVING A CENTRAL ANGLE OF 11°23'40", A RADIUS OF 150.00 FEET, A CHORD BEARING AND DISTANCE OF \$13°16'24"W, 29.78 FEET, AND AN ARC LENGTH OF 29.15 FEET TO A 1/2" IRON ROD SET WITH PLASTIC CAP STAMPED "ATWELL LLC" AT THE END OF SAID CURVE;
- 8. S88° 48' 48"E, A DISTANCE OF 119.07 FEET TO A 1/2" IRON ROD SET WITH PLASTIC CAP STAMPED "ATWELL LLC";
- 9. S1° 11' 12"W, A DISTANCE OF 612.00 FEET TO A 1/2" IRON ROD SET WITH PLASTIC CAP STAMPED "ATWELL LLC";
- 10. N88° 48' 48"W, A DISTANCE OF 107.00 FEET TO A 1/2" IRON ROD SET WITH PLASTIC CAP STAMPED "ATWELL LLC";
- 11. S46° 11' 12"W, A DISTANCE OF 18.38 FEET TO A 1/2" IRON ROD SET WITH PLASTIC CAP STAMPED "ATWELL LLC":
- 12. S1° 11' 12"W, A DISTANCE OF 12.00 FEET TO A 1/2" IRON ROD SET WITH PLASTIC CAP STAMPED "ATWELL LLC";
- 13. S88° 48' 48"E, A DISTANCE OF 120.00 FEET TO A 1/2" IRON ROD SET WITH PLASTIC CAP STAMPED "ATWELL LLC";
- 14. S1° 11' 12"W, A DISTANCE OF 300.00 FEET TO A 1/2" IRON ROD SET WITH PLASTIC CAP STAMPED "ATWELL LLC" AT THE BEGINNING OF A NON-TANGENT CURVE TO THE RIGHT;
- 15. SOUTHWESTERLY, ALONG THE ARC OF SAID CURVE TO THE RIGHT HAVING A CENTRAL ANGLE OF 11°01'37", A RADIUS OF 1,045.37 FEET, A CHORD BEARING AND DISTANCE OF S06°33'18"W, 200.88 FEET, AND AN ARC LENGTH OF 201.19 FEET TO A 1/2" IRON ROD SET WITH PLASTIC CAP STAMPED "ATWELL LLC" AT THE ENG OF SAID CURVE;
- 16. N88° 48' 48"W, A DISTANCE OF 122.49 FEET TO A 1/2" IRON ROD SET WITH PLASTIC CAP STAMPED "ATWELL LLC" AT THE BEGINNING OF A NON-TANGENT CURVE TO THE RIGHT;

- 17. SOUTHWESTERLY, ALONG THE ARC OF SAID CURVE TO THE RIGHT HAVING A CENTRAL ANGLE OF 15°40′15", A RADIUS OF 925.00 FEET, A CHORD BEARING AND DISTANCE S21°20′15"W, 252.21 FEET, AND AN ARC LENGTH OF 252.99 FEET TO A 1/2" IRON ROD SET WITH PLASTIC CAP STAMPED "ATWELL LLC" AT THE END OF SAID CURVE;
- 18. S29° 10' 22"W, A DISTANCE OF 51.40 FEET TO A 1/2" IRON ROD SET WITH PLASTIC CAP STAMPED "ATWELL LLC";
- 19. S15° 49' 38"E, A DISTANCE OF 18.38 FEET TO A 1/2" IRON ROD SET WITH PLASTIC CAP STAMPED "ATWELL LLC";
- 20. S60° 49' 38"E, A DISTANCE OF 230.01 FEET TO A 1/2" IRON ROD SET WITH PLASTIC CAP STAMPED "ATWELL LLC";
- 21. S29° 11' 06"W, A DISTANCE OF 50.00 FEET TO A 1/2" IRON ROD SET WITH PLASTIC CAP STAMPED "ATWELL LLC":
- 22. S74° 10' 22"W, A DISTANCE OF18.38 FEET TO A 1/2" IRON ROD SET WITH PLASTIC CAP STAMPED "ATWELL LLC";
- 23. S29° 10' 22"W, A DISTANCE OF 107.00 FEET TO A 1/2" IRON ROD SET WITH PLASTIC CAP STAMPED "ATWELL LLC";
- 24. N60° 49' 38"W, A DISTANCE OF 50.00 FEET TO A 1/2" IRON ROD SET WITH PLASTIC CAP STAMPED "ATWELL LLC";
- 25. S29° 10' 22"W, A DISTANCE OF 107.00 FEET TO A 1/2" IRON ROD SET WITH PLASTIC CAP STAMPED "ATWELL LLC";
- 26. S74° 10' 22"W, A DISTANCE OF 18.38 FEET TO A 1/2" IRON ROD SET WITH PLASTIC CAP STAMPED "ATWELL LLC" FOR THE MOST SOUTHERLY CORNER OF THE HEREIN DESCRIBED TRACT;
- 27. N60° 49' 38"W, ADISTANCE OF 12.00 FEET TO A 1/2" IRON ROD SET WITH PLASTIC CAP STAMPED "ATWELL LLC";
- 28. N29° 10' 22"E, A DISTANCE OF 120.00 FEET TO A 1/2" IRON ROD SET WITH PLASTIC CAP STAMPED "ATWELL LLC";
- 29. N60° 49' 38"W, A DISTANCE OF 240.00 FEET TO A 1/2" IRON ROD SET WITH PLASTIC CAP STAMPED "ATWELL LLC";
- 30. N29° 10' 22"E, A DISTANCE OF 170.00 FEET TO A 1/2" IRON ROD SET WITH PLASTIC CAP STAMPED "ATWELL LLC";
- 31. S60° 49' 38"E, A DISTANCE OF 22.00 FEET TO A 1/2" IRON ROD SET WITH PLASTIC CAP STAMPED "ATWELL LLC";
- 32. N74° 10' 22"E, A DISTANCE OF 18.38 FEET TO A 1/2" IRON ROD SET WITH PLASTIC CAP STAMPED "ATWELL LLC":

- 33. N29° 10' 22"E, A DISTANCE OF 7.00 FEET TO A 1/2" IRON ROD SET WITH PLASTIC CAP STAMPED "ATWELL LLC";
- 34. N60° 49' 38"W, A DISTANCE OF 119.96 FEET TO A 1/2" IRON ROD SET WITH PLASTIC CAP STAMPED "ATWELL LLC";
- 35. N29° 07' 26"E, A DISTANCE OF 44.40 TO A 1/2" IRON ROD SET WITH PLASTIC CAP STAMPED "ATWELL LLC" AT THE BEGINNING OF A NON-TANGENT CURVE TO THE LEFT;
- 36. NORTHEASTERLY, ALONG THE ARC OF SAID CURVE TO THE LEFT HAVING A CENTRAL ANGLE OF 27°59′10″, A RADIUS OF 755.00 FEET, A CHORD BEARING AND DISTANCE OF N15°10′47″E, 365.12 FEET, AND AN ARC LENGTH OF 368.78 FEET TO A 1/2" INCH IRON ROD SET WITH PLASTIC CAP STAMPED "ATWELL LLC" AT THE END OF SAID CURVE;
- 37. N1° 11' 26"E, A DISTANCE OF 327.71 FEET TO A 1/2" IRON ROD SET WITH PLASTIC CAP STAMPED "ATWELL LLC";
- 38. N1° 11' 05"E, A DISTANCE OF 562.00 FEET TO A 1/2" IRON ROD SET WITH PLASTIC CAP STAMPED "ATWELL LLC";
- 39. S88° 48' 48"E, A DISTANCE OF 120.00 FEET TO A 1/2" IRON ROD SET WITH PLASTIC CAP STAMPED "ATWELL LLC";
- 40. N1° 11' 12"E, A DISTANCE OF 33.31 FEET TO A 1/2" IRON ROD SET WITH PLASTIC CAP STAMPED "ATWELL LLC"AT THE BEGINNING OF A TANGENT CURVE TO THE LEFT:
- 41. NORTHWESTERLY, ALONG THE ARC OF SAID CURVE TO THE LEFT HAVING A CENTRAL ANGLE OF 17°47′18″, A RADIUS OF 150.00 FEET, A CHORD BEARING AND DISTANCE OF N07°42′18″W, 46.37 FEET, AND AN ARC LENGTH OF 46.56 FEET TO A 1/2" IRON ROD SET WITH PLASTIC CAP STAMPED "ATWELL LLC"AT THE OF SAID CURVE;
- 42. N16° 35' 49"W, A DISTANCE OF 15.59 TO A 1/2" IRON ROD SET WITH PLASTIC CAP STAMPED "ATWELL LLC"AT THE BEGINNING OF A TANGENT CURVE TO THE RIGHT;
- 43. NORTHWESTERLY, ALONG THE ARC OF SAID CURVE TO THE RIGHT HAVING A CENTRAL ANGLE OF 17°47′02″, A RADIUS OF 148.00 FEET, A CHORD BEARING AND DISTANCE OF N07°42′18″W, 45.75 FEET, AND AN ARC LENGTH OF 45.94 FEET TO A 1/2" IRON ROD SET WITH PLASTIC CAP STAMPED "ATWELL LLC" AT THE END OF SAID CURVE;
- 44. N1° 11' 12"E, A DISTANCE OF 55.12 FEET TO A 1/2" IRON ROD SET WITH PLASTIC CAP STAMPED "ATWELL LLC";
- 45. N43° 48' 48"W, A DISTANCE OF 20.60 FEET TO THE POINT OF BEGINNING.

CONTAINING 10.075 ACRES (438,874 SQUARE FEET), MORE OR LESS.



PLANNING & ZONING COMMISSION COMMUNICATION

DATE: November 10, 2025

FROM: Ramie Hammonds, Development Services Director

AGENDA ITEM: Consideration and possible action on a request for a replat of Lois Road Estates

Subdivision Filing No. 4, being approximately 15.037 acres of land described as A0029A R. BEEBEE, TR 107, within the City of Sanger, generally located on the south side of Lois Rd approximately 1219 feet west of the intersection of Marion

Rd and Lois Rd.

SUMMARY:

This is redivided phase 2.

- This plat will create 70 residential lots and 4 HOA lots.
- The lots are part of the Lois Road Estates PD.
- All lots comply with the PD.
- Planning & Zoning denied the plat based on the condition that the comments had not been satisfied.
- All comments have now been satisfied.

FISCAL INFORMATION:

Budgeted: N/A Amount: N/A GL Account: N/A

RECOMMENDED MOTION OR ACTION:


Staff recommends APPROVAL.

ATTACHMENTS:

Location Map Replat Application Letter of Intent

Denton County Landmark Map

Item 8.

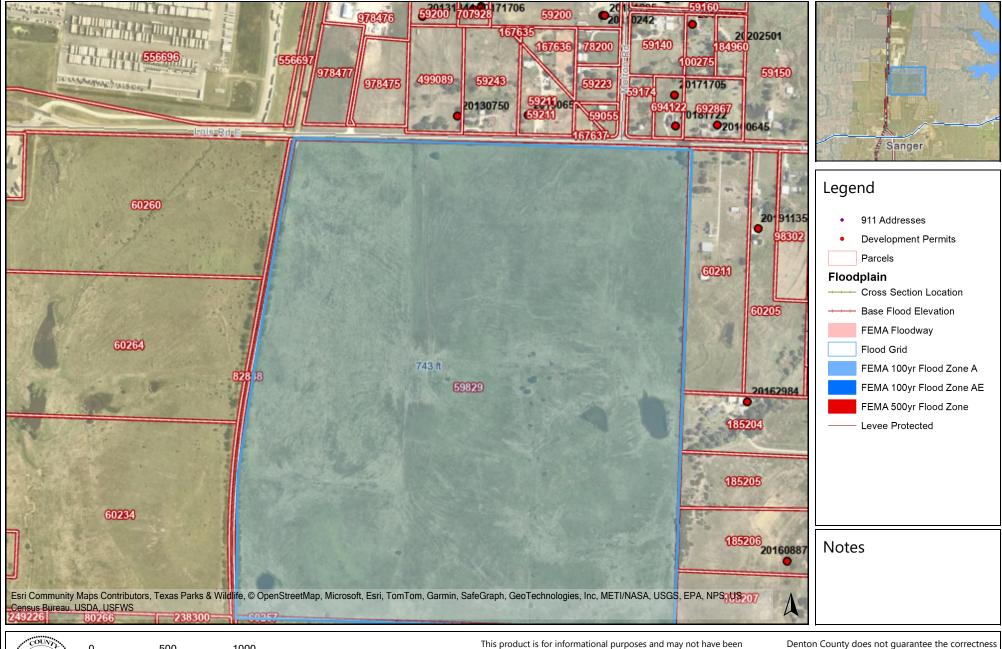

0 500 1000 https://gis.dentoncounty.gov 9/23/2025 9:57:03 PM

prepared for or be suitable for legal, engineering, or surveying purposes. It does not represent an on-the-ground survey and represents only the approximate relative location of property boundaries.

Denton County does not guarantee the correctness or accuracy of any features on this product and assumes no responsibility in connection the rewith.

This product may be revised at any time with notification to any user.

LOIS ROAD ESTATES SUBDIVISION REPLAT FILING NO. 4

BEING A PORTION OF A CALLED 202.49 ACRE TRACT OF LAND JST HOLDINGS 04 BUSINESS LLC, DOCUMENT NO. 2024-74411, O.R.D.C.T. 15.037 ACRES OF LAND (6655,011 SQUARE FEET) **OUT OF THE REUBEN BEBEE SURVEY, ABSTRACT NUMBER 29** IN THE CITY OF SANGER, DENTON COUNTY, TEXAS

CERTIFICATION OF OWNERSHIP:

STATE OF TEXAS COUNTY OF DENTON

I (WE), THE UNDERSIGNED, OWNER(S) OF THE LAND SHOWN ON THIS PLAT WITHIN THE AREA DESCRIBED BY METES AND

LEGAL DESCRIPTION:
BEING A 15.037 ACRE TRACT OF LAND (655,011 SQUARE FEET), SITUATED IN THE REUBEN BEBEE SURVEY, ABSTRACT NUMBER 29, SITUATED IN THE CITY OF SANGER, DENTON COUNTY, TEXAS, AND BEING A PORTION OF THAT CERTAIN 202.49 ACRE TRACT OF LAND DESCRIBED IN A GENERAL WARRANTY DEED CONVEYED TO JST HOLDINGS 04 BUSINESS LLC, A NEW MEXICO LIMITED LIABILITY COMPANY, RECORDED IN DOCUMENT NUMBER 2024-74411 OF THE OFFICIAL RECORDS OF DENTON COUNTY, TEXAS (O.R.D.C.T.); SAID 15.104 ACRE TRACT BEING MORE PARTICULARLY DESCRIBED AS

COMMENCING AT A MAG NAIL FOUND, BEING THE NORTHWESTERN CORNER OF SAID JST HOLDINGS 202.49 ACRE TRACT, BEING ON OR NEAR THE CENTERLINE OF LOIS ROAD EAST AND ON THE EASTERN RIGHT-OF-WAY LINE OF THE GULF COAST AND SANTA FE RAILROAD, (100' RIGHT-OF-WAY WIDTH);

THENCE, S10°00'55"W, ALONG THE WESTERN LINE OF SAID JST HOLDING 202.49 ACRE TRACT AND ALONG THE EASTER RIGHT-OF-WAY LINE OF SAID GULF COAST AND SANTA FE RAILROAD, A DISTANCE OF 876.11 FEET TO A 1/2" IRON ROD SET WITH PLASTIC CAP STAMPED "ATWELL LLC" FOR THE MOST NORTHWESTERLY CORNER AND THE POINT OF BEGINNING OF THE HEREIN DESCRIBED TRACT;

THENCE, CROSSING THROUGH SAID JST HOLDING 202.49 ACRE TRACT, THE FOLLOWING THIRTY (30) COURSES AND DISTANCES:

- 1. S79°59'09"E, A DISTANCE OF 164.99 FEET TO A 1/2" IRON ROD SET WITH PLASTIC CAP STAMPED "ATWELL LLC";
- 2. S10°00'51"W, A DISTANCE OF 150.00 FEET TO A 1/2" IRON ROD SET WITH PLASTIC CAP STAMPED "ATWELL LLC";
- 3. S79°59'09"E, A DISTANCE OF 362.00 FEET TO A 1/2" IRON ROD SET WITH PLASTIC CAP STAMPED "ATWELL LLC";
- 4. N10°00'51"E, A DISTANCE OF 50.00 FEET TO A 1/2" IRON ROD SET WITH PLASTIC CAP STAMPED "ATWELL LLC";
- 5. S79°59'09"E, A DISTANCE OF 217.00 FEET TO A 1/2" IRON ROD SET WITH PLASTIC CAP STAMPED "ATWELL LLC"; 6. N55°00'51"E, A DISTANCE OF 18.38 FEET TO A 1/2" IRON ROD SET WITH PLASTIC CAP STAMPED "ATWELL LLC";
- 7. N10°00'51"E, A DISTANCE OF 193.83 FEET TO A 1/2" IRON ROD SET WITH PLASTIC CAP STAMPED "ATWELL LLC"
- AT THE BEGINNING OF A TANGENT CURVE TO THE LEFT; 8. NORTHEASTERLY, ALONG THE ARC OF SAID CURVE TO THE LEFT HAVING A CENTRAL ANGLE OF 08°49'39". A


RADIUS OF 275.00 FEET, A CHORD BEARING AND DISTANCE OF NO5°36'02"E, 42.33 FEET, AND AN ARC LENGTH

- OF 42.37 TO A 1/2" IRON ROD SET WITH PLASTIC CAP STAMPED "ATWELL LLC" AT THE END OF SAID CURVE; 9. N1°11'12"E, A DISTANCE OF 23.97 FEET TO A 1/2" IRON ROD SET WITH PLASTIC CAP STAMPED "ATWELL LLC";
- 10. N43°48'48"W, A DISTANCE OF 18.38 FEET TO A 1/2" IRON ROD SET WITH PLASTIC CAP STAMPED "ATWELL LLC";
- 11. S88°48'48"E, A DISTANCE OF 381.00 FEET TO A 1/2" IRON ROD SET WITH PLASTIC CAP STAMPED "ATWELL LLC" FOR THE MOST NORTHEASTERN CORNER OF THE HEREIN DESCRIBED PARCEL:
- 12. S46"11'12"W, A DISTANCE OF 18.38 FEET TO A 1/2" IRON ROD SET WITH PLASTIC CAP STAMPED "ATWELL LLC";
- 13. SO1°11'12"W, A DISTANCE OF 12.00 FEET TO A 1/2" IRON ROD SET WITH PLASTIC CAP STAMPED "ATWELL LLC";

AT THE BEGINNING OF A NON-TANGENT CURVE TO THE RIGHT:

- 14. S1"11'12"W, A DISTANCE OF 302.71 FEET TO A 1/2" IRON ROD SET WITH PLASTIC CAP STAMPED "ATWELL LLC'
- 15. SOUTHWESTERLY, ALONG THE ARC OF SAID CURVE TO THE RIGHT HAVING A CENTRAL ANGLE OF 27.59'10", A RADIUS OF 755.00 FEET, A CHORD BEARING AND DISTANCE OF S15°10'47"W, 365.12 FEET, AND AN ARC LENGTH OF 368.78 FEET TO A 1/2" IRON ROD SET WITH PLASTIC CAP STAMPED "ATWELL LLC" AT THE END OF SAID
- CURVE: 16. S29°10'22"W, A DISTANCE OF 44.40 FEET TO A 1/2" IRON ROD SET WITH PLASTIC CAP STAMPED "ATWELL LLC" FOR THE MOST SOUTHEASTERLY CORNER OF THE HEREIN DESCRIBED PARCEL:
- 17. N60°49'38"W, A DISTANCE OF 120.01 FEET TO A 1/2" IRON ROD SET WITH PLASTIC CAP STAMPED "ATWELL LLC" AT THE BEGINNING OF A NON-TANGENT CURVE TO THE LEFT:
- 18. SOUTHEASTERLY, ALONG THE ARC OF SAID CURVE TO THE RIGHT, HAVING A RADIUS OF 825.00 FEET, A CHORD BEARING AND DISTANCE OF S29°04'14"W, 2.94 FEET, AND AN ARC LENGTH OF 2.94 FEET TO A 1/2" IRON ROD SET WITH PLASTIC CAP STAMPED "ATWELL LLC":
- 19. S29°10'22"W, A DISTANCE OF 4.06 FEET TO A 1/2" IRON ROD SET WITH PLASTIC CAP STAMPED "ATWELL LLC";
- 20. S15'49'38"E, A DISTANCE OF 18.38 FEET TO A 1/2" IRON ROD SET WITH PLASTIC CAP STAMPED"ATWELL LLC";
- 21. S29°10'22"W, A DISTANCE OF 50.00 FEET TO A 1/2" IRON ROD SET WITH PLASTIC CAP STAMPED "ATWELL LLC"; 22. S74°10'22"W, A DISTANCE OF 18.38 FEET TO A 1/2" IRON ROD SET WITH PLASTIC CAP STAMPED "ATWELL LLC";
- 23. N61°04'15"W, A DISTANCE OF 50.00 FEET TO A 1/2" IRON ROD SET WITH PLASTIC CAP STAMPED "ATWELL LLC"; 24. N16°30'14"W, A DISTANCE OF 18.60 FEET TO A 1/2" IRON ROD SET WITH PLASTIC CAP STAMPED "ATWELL LLC"
- AT THE BEGINNING OF NON-TANGENT CURVE TO THE LEFT; 25. NORTHWESTERLY, ALONG THE ARC OF SAID CURVE TO THE LEFT HAVING A CENTRAL ANGLE OF 17°48'18". A RADIUS OF 775.00 FEET, A CHORD BEARING AND DISTANCE OF N71°05'00"W, 239.87 FEET, AND AN ARC LENGTH OF 240.84 FEET TO A 1/2" IRON ROD SET WITH PLASTIC CAP STAMPED "ATWELL LLC" AT THE END OF SAID
- CURVE TO THE LEFT; 26. N79°59'09"W, A DISTANCE OF 57.37 FEET TO A 1/2" IRON ROD SET WITH PLASTIC CAP STAMPED "ATWELL LLC";
- 27. S10°00'51"W, A DISTANCE OF 120.00 FEET TO A 1/2" IRON ROD SET WITH PLASTIC CAP STAMPED "ATWELL LLC";
- 28. N79°59'09"W, A DISTANCE OF 564.74 FEET TO A 1/2" IRON ROD SET WITH PLASTIC CAP STAMPED "ATWELL LLC";
- 29. N10°00'51"E, A DISTANCE OF 160.00 FEET TO A 1/2" IRON ROD SET WITH PLASTIC CAP STAMPED "ATWELL LLC";
- 30. N79°59'09"W, A DISTANCE OF 164.99 FEET TO A 1/2" IRON ROD SET WITH PLASTIC CAP STAMPED "ATWELL LLC" ON THE EASTERN RIGHT-OF-WAY LINE OF SAID GULF COAST AND SANTA FE RAILROAD, FROM WHICH A FOUND 1/2-INCH IRON ROD WITH CAP STAMPED "BGE", BEARS N10°00'51"E, A DISTANCE OF 322.48 FEET;

THENCE, N10°00'51"E, ALONG THE EASTERN RIGHT-OF-WAY LINE OF SAID GULF COAST AND SANTA FE RAILROAD AND THE WESTERN LINE OF SAID JST HOLDINGS TRACT OF LAND, A DISTANCE OF 400.00 FEET TO THE POINT OF BEGINNING. CONTAINING 15.037 ACRES (655,011 SQUARE FEET), MORE OR LESS.

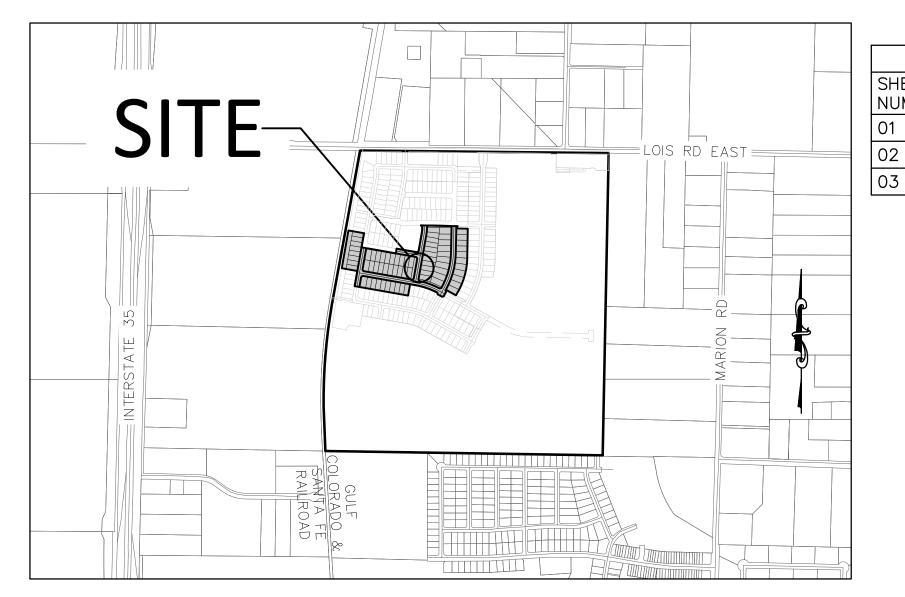

VICINITY MAP

NOW, THEREFORE, KNOW ALL PERSONS BY THESE PRESENTS: THAT JST HOLDINGS 04 BUSINESS LLC, ACTING HEREIN BY AND THROUGH ITS DULY AUTHORIZED OFFICER, DOES HEREBY ADOPT THIS PLAT DESIGNATING THE HEREIN ABOVE DESCRIBED PROPERTY AS LOIS ROAD ESTATES SUBDIVISION REPLAT FILING NO. 4, AN ADDITION TO THE CITY OF SANGER, TEXAS, AND DOES HEREBY DEDICATE TO THE PUBLIC USE FOREVER BY FEE SIMPLE TITLE, FREE AND CLEAR OF ALL LIENS AND ENCUMBRANCES, ALL STREETS, THOROUGHFARES, ALLEYS, FIRE LANES, DRIVE AISLES, PARKS, AND WATERCOURSES, AND TO THE PUBLIC USE FOREVER EASEMENTS FOR SIDEWALKS, STORM DRAINAGE FACILITIES, UTILITIES AND ANY OTHER PROPERTY NECESSARY TO SERVE THE PLAT AND TO IMPLEMENT THE REQUIREMENTS OF THE SUBDIVISION REGULATIONS AND OTHER CITY CODES AND DO HEREBY BIND OURSELVES, OUR HEIRS, SUCCESSORS AND ASSIGNS TO WARRANT AND TO FOREVER DEFEND THE TITLE ON THE LAND SO DEDICATED. FURTHER, THE UNDERSIGNED COVENANTS AND AGREES THAT HE/SHE SHALL MAINTAIN ALL EASEMENTS AND FACILITIES IN A STATE OF GOOD REPAIR AND FUNCTIONAL CONDITION AT ALL TIMES IN ACCORDANCE WITH CITY CODES AND REGULATIONS. NO BUILDINGS, FENCES, TREES, SHRUBS, OR OTHER IMPROVEMENTS OR GROWTHS SHALL BE CONSTRUCTED OR PLACED UPON, OVER, OR ACROSS THE EASEMENTS AS SHOWN, EXCEPT THAT LANDSCAPE IMPROVEMENTS MAY BE INSTALLED, IF APPROVED BY THE CITY OF SANGER. THE CITY OF SANGER AND PUBLIC UTILITY ENTITIES SHALL HAVE THE RIGHT TO ACCESS AND MAINTAIN ALL RESPECTIVE EASEMENTS WITHOUT THE NECESSITY AT ANY TIME OF PROCURING PERMISSION FROM ANYONE.

JST HOLDINGS 04 BUSINESS LLC TITLE AND COMPANY STATE OF TEXAS COUNTY OF DENTON BEFORE ME, THE UNDERSIGNED AUTHORITY, ON THIS DAY PERSONALLY APPEARED, KNOWN TO ME TO BE THE PERSON WHOSE NAME IS SUBSCRIBED TO THE FOREGOING INSTRUMENT, AND ACKNOWLEDGED TO ME THAT HE/SHE EXECUTED THE SAME FOR THE PURPOSES AND CONSIDERATIONS THEREIN EXPRESSED AND IN THE CAPACITY THEREIN STATED. GIVEN UNDER MY HAND AND SEAL OF OFFICE THIS_____ DAY OF_____ NOTARY PUBLIC IN AND FOR THE STATE OF TEXAS

GENERAL NOTES

MY COMMISSION EXPIRES_

TYPE OR PRINT NOTARY'S NAME

- ALL LOTS COMPLY WITH THE MINIMUM SIZE REQUIREMENTS OF THE PLANNED DEVELOPMENT.
- 2. THIS PROPERTY MAY BE SUBJECT TO CHARGES RELATED TO IMPACT FEES. AND THE APPLICANT SHOULD CONTACT THE CITY REGARDING ANY APPLICABLE FEES DUE.
- 3. ALL COMMON AREAS, DRAINAGE EASEMENTS, AND DETENTION FACILITIES WILL BE OWNED AND MAINTAINED BY THE HOA/POA. ANY COMMON AREA WITHIN THE CITY'S RIGHT-OF-WAY WILL REQUIRE A FACILITIES AGREEMENT, TO BE REVIEWED AND APPROVED BY THE
- 4. NOTICE SELLING A PORTION OF THIS BY METES AND BOUNDS IS A VIOLATION OF CITY ORDINANCE AND STATE LAW AND IS SUBJECT TO FINES AND WITHHOLDING OF UTILITIES AND BUILDING PERMITS.
- 5. THIS PLAT DOES NOT ALTER OR REMOVE EXISTING DEED RESTRICTIONS, IF ANY, ON THIS PROPERTY.
- 6. MINIMUM FINISHED FLOOR ELEVATIONS ARE AT LEAST 2 FEET ABOVE THE 100 YEAR FLOOD PLAIN.
- 7. THE SUBJECT PROPERTY DOES NOT LIE WITHIN A 100 YEAR FLOODPLAIN ACCORDING TO COMMUNITY PANEL NO. 48121C0070G, DATED APRIL 18, 2011, OF THE NATIONAL FLOOD INSURANCE RATE MAPS FOR DENTON COUNTY, TEXAS.
- 8. THE PURPOSE OF THIS PLAT IS TO CREATE NEW FOR SALE SINGLE-FAMILY LOTS.
- 9. BEARINGS ARE BASED ON THE STATE PLANE COORDINATE SYSTEM, TEXAS NORTH CENTRAL ZONE (4202), NORTH AMERICAN DATUM OF 1983 (NAD '83)
- 10. UTILITIES SERVICE PROVIDED BY CITY OF SANGER - WATER & SANITARY SEWER ADDRESS: P.O. BOX 1729, SANGER, TEXAS 76266 CONTACT: JIM BOLZ PHONE NUMBER: (940) 458-2571 COSERV - ELECTRIC AND GAS ADDRESS: 202 RAILROAD AVE. SANGER, TEXAS 76266 PHONE NUMBER: (800) 274-4014

WITNESS MY HAND THIS DAY OF _____, 20_____.

SHEET LIST TABLE SHEET TITLE COVER SHEET OVERALL PLAT EXHIBIT FINAL PLAT

| SHEET

03

NUMBER

PROJECT TEAM

<u>OWNER/DEVELOPER/APPLICANT:</u> JST HOLDINGS 04 BUSINESS LLC 10268 W, CENTENNIAL RD., UNIT 200 F LITTLETON, CO 80127 CONTACT: LEE EISENHEIM PH: 303.324.1771 LEE.EISENHEIM@KALTERCAPITAL.COM

RESIDENTIAL LOT INFORMATION				
LOT SIZE	NUMBER OF LOTS			
50'	49			
60'	21			
TOTAL	70			

ENGINEERING & SURVEY:

ATWELL, LLC 6200 S. SYRACUSE WAY #125 GREENWOOD VILLAGE, CO 80111 CONTACT: KEVIN BLUMHARDT PH: 303.842.9191 KBLUMHARDT@ATWELL.COM

area table				
TRACT NAME	AREA (SF)	AREA (AC)	LAND USE	OWNER/MAINTENANCE
TRACT A	17996	0.41	OPEN SPACE	OWNER/HOA
TRACT B	4392	0.10	OPEN SPACE	OWNER/HOA
TRACT C	4927	0.11	OPEN SPACE	OWNER/HOA
TRACT D	7031	0.16	OPEN SPACE	OWNER/HOA
TOTAL	39,516	0.78	OWNER: JST HOLDINGS 04 BUSINESS LLC HOW: LOIS ROAD ESTATES	

SURVEYOR CERTIFICATE

I, JONATHAN E. COOPER, A DULY LICENSED PROFESSIONAL LAND SURVEYOR IN THE STATE OF TEXAS, DO HEREBY CERTIFY THAT THIS FINAL PLAT REPRESENTS THE RESULT OF A SURVEY MADE BY ME OR UNDER MY DIRECT SUPERVISION AND COMPLETED ACCORDING TO APPLICABLE STATE OF TEXAS REQUIREMENTS.

"PRELIMINARY, THIS DOCUMENT SHALL NOT BE RECORDED FOR ANY PURPOSE AND SHALL NOT BE USED OR VIEWED OR RELIED UPON AS A FINAL SURVEY DOCUMENT."

JONATHAN E. COOPER, RPLS NO. 5369 FOR AND ON BEHALF OF ATWELL, LLC

APPROVED AND ACCEPTED

CHAIRMAN, PLANNING & ZONING COMMISSION CITY OF SANGER. TX CITY OF SANGER, TX ATTESTED BY

BENCHMARKS AND CONTROLS:

NO. 1 - AN "X" CUT IN CONCRETE LOCATED WITHIN THE INTERSECTION OF LOIS ROAD EAST AND THE GULF COAST AND SANTA FE RAILROAD RIGHTS-OF-WAY, HAVING AN ELEVATION OF 729.3 FEET, A NORTHING COORDINATE VALUE OF 7,192,162.0, AND AN EASTING COORDINATE VALUE OF 2,374,666.1.

- AN MAG NAIL IN ASPHALT LOCATED IN THE NORTHWEST INTERSECTION OF LOIS ROAD EAST AND MELTON ROAD, HAVING AN ELEVATION OF 693.8 FEET, A NORTHING COORDINATE VALUE OF 7,192,151.4, AND AN EASTING COORDINATE VALUE OF 2,376,790.5.

BASIS OF BEARING:

CITY SECRETARY CITY OF SANGER, TX


BEARINGS AND ELEVATIONS SHOWN HEREON ARE BASED ON NAD 83 TEXAS STATE PLANE COORDINATES, NORTH CENTRAL ZONE, NAVD 88.


RECORDING BOX

RF || CH. AS 24007256 **SHEET 01 OF 03**

09/18/2025

REVISIONS

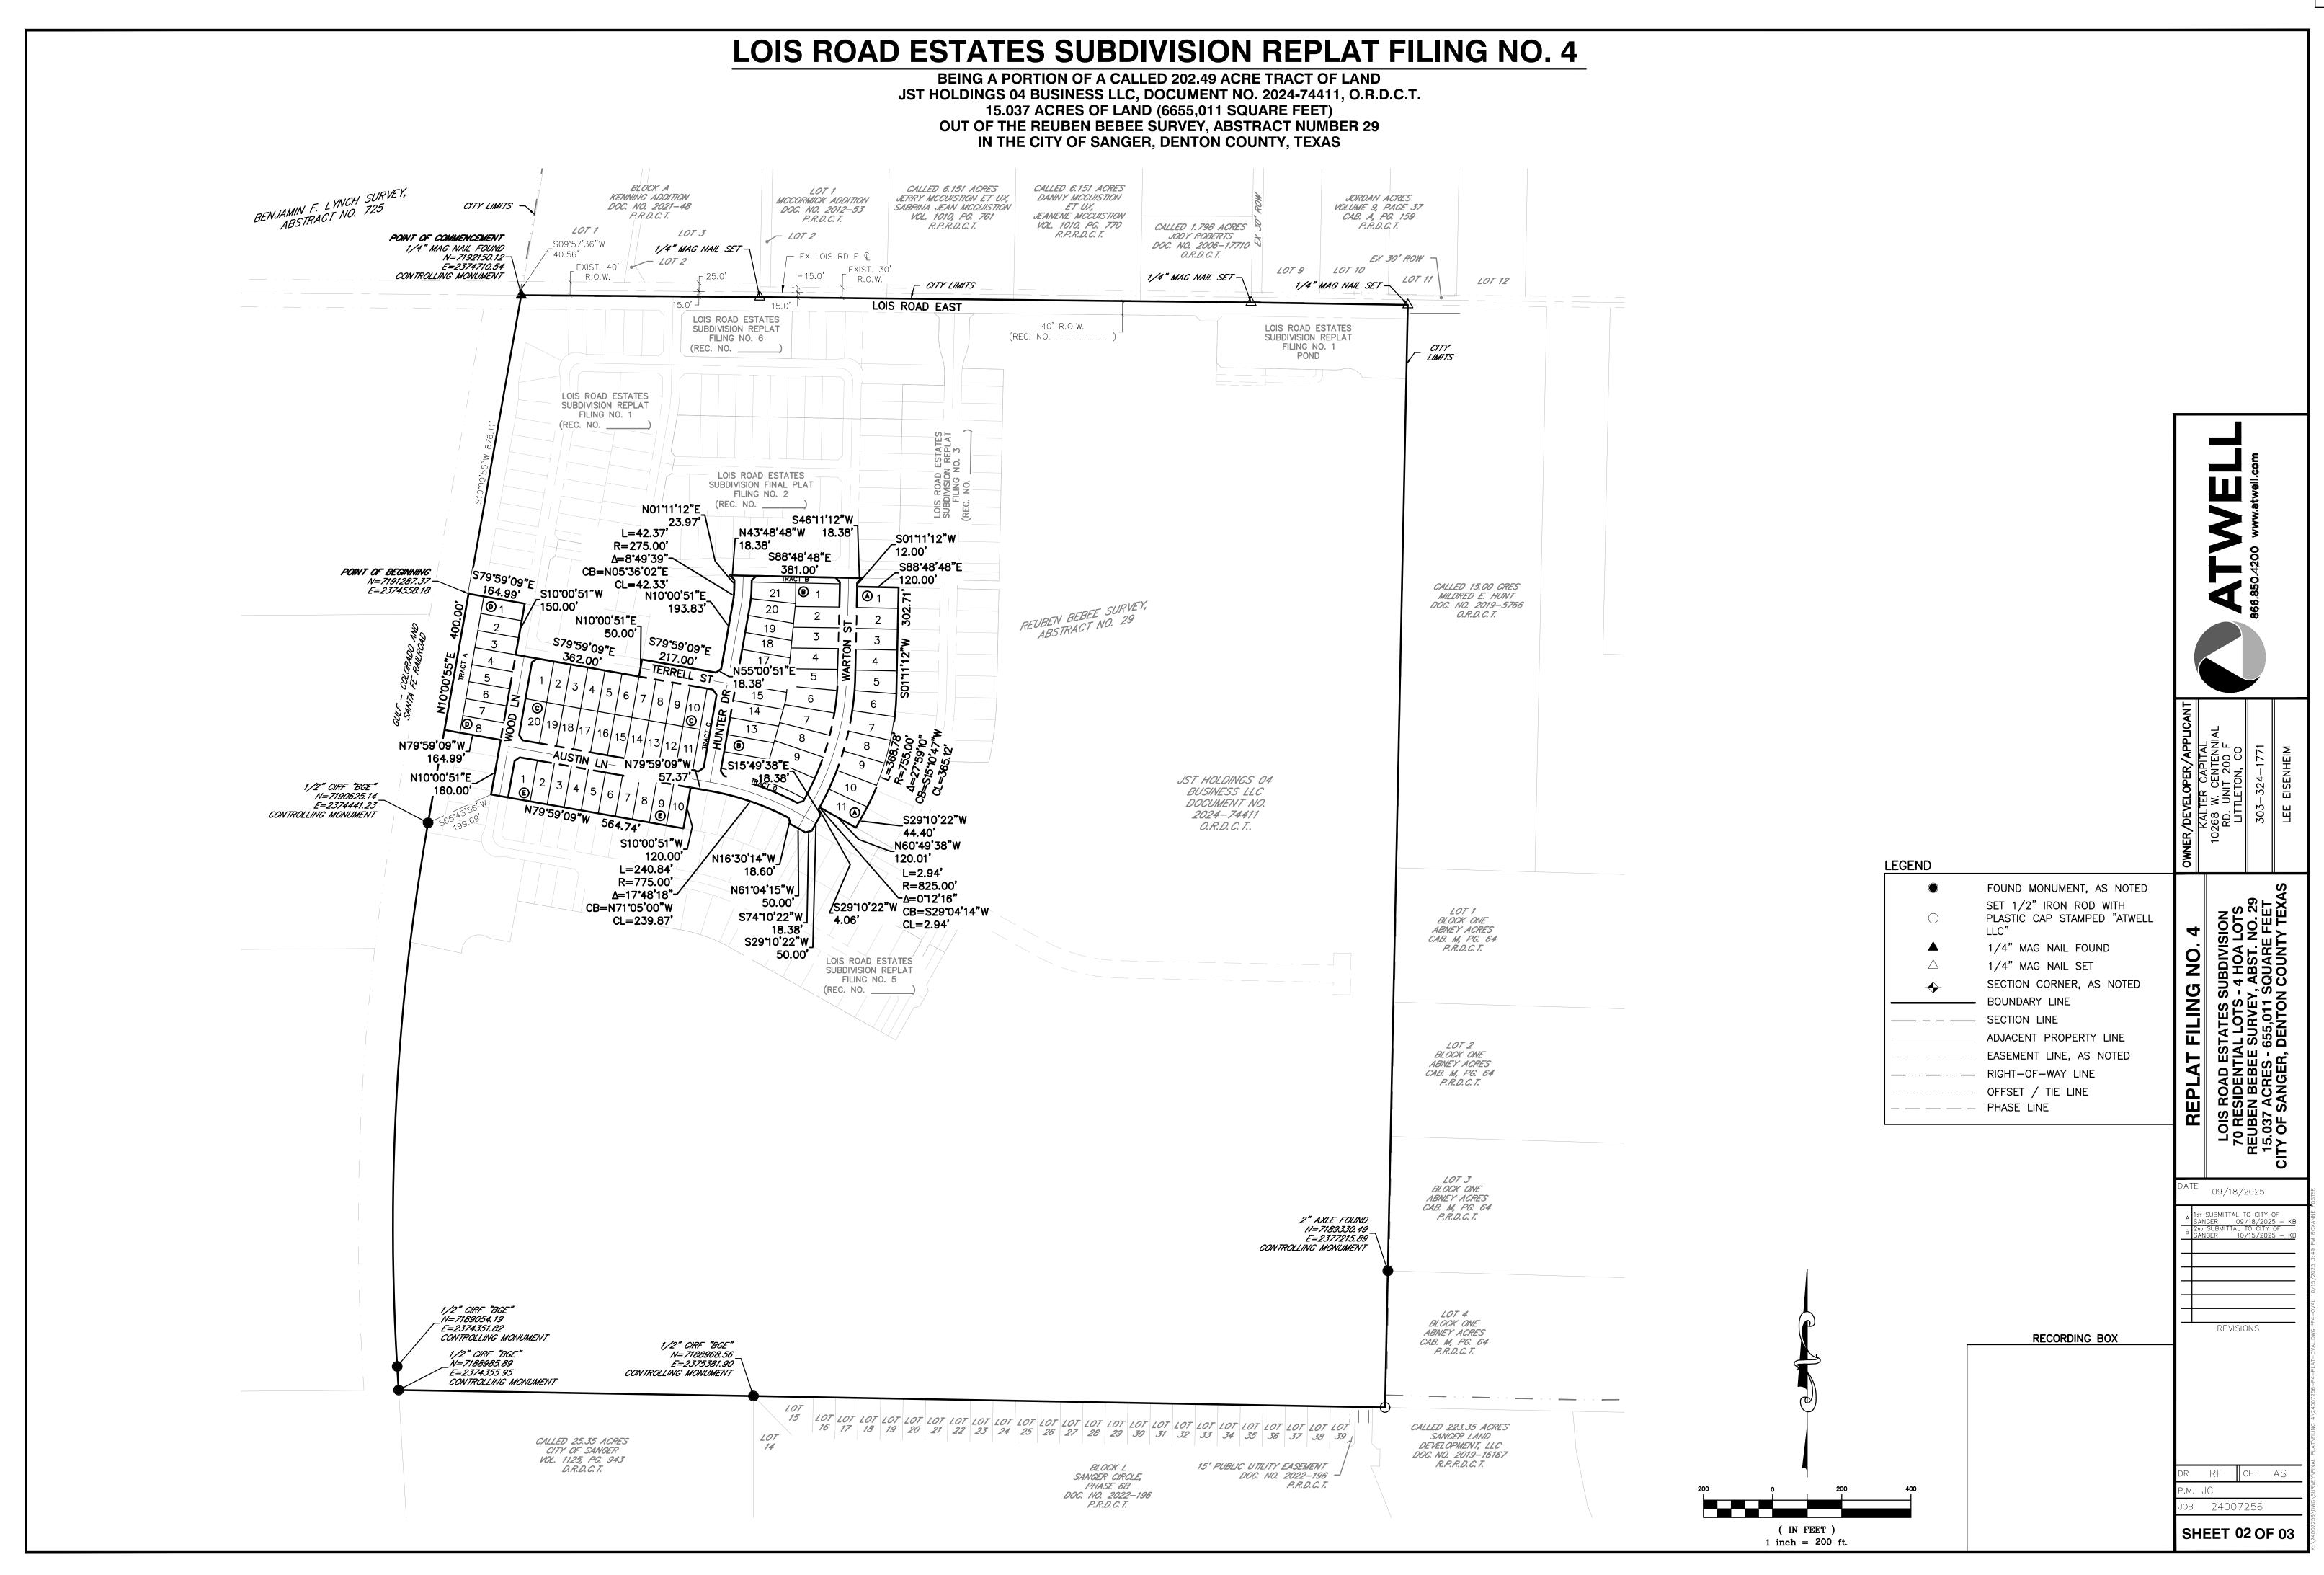

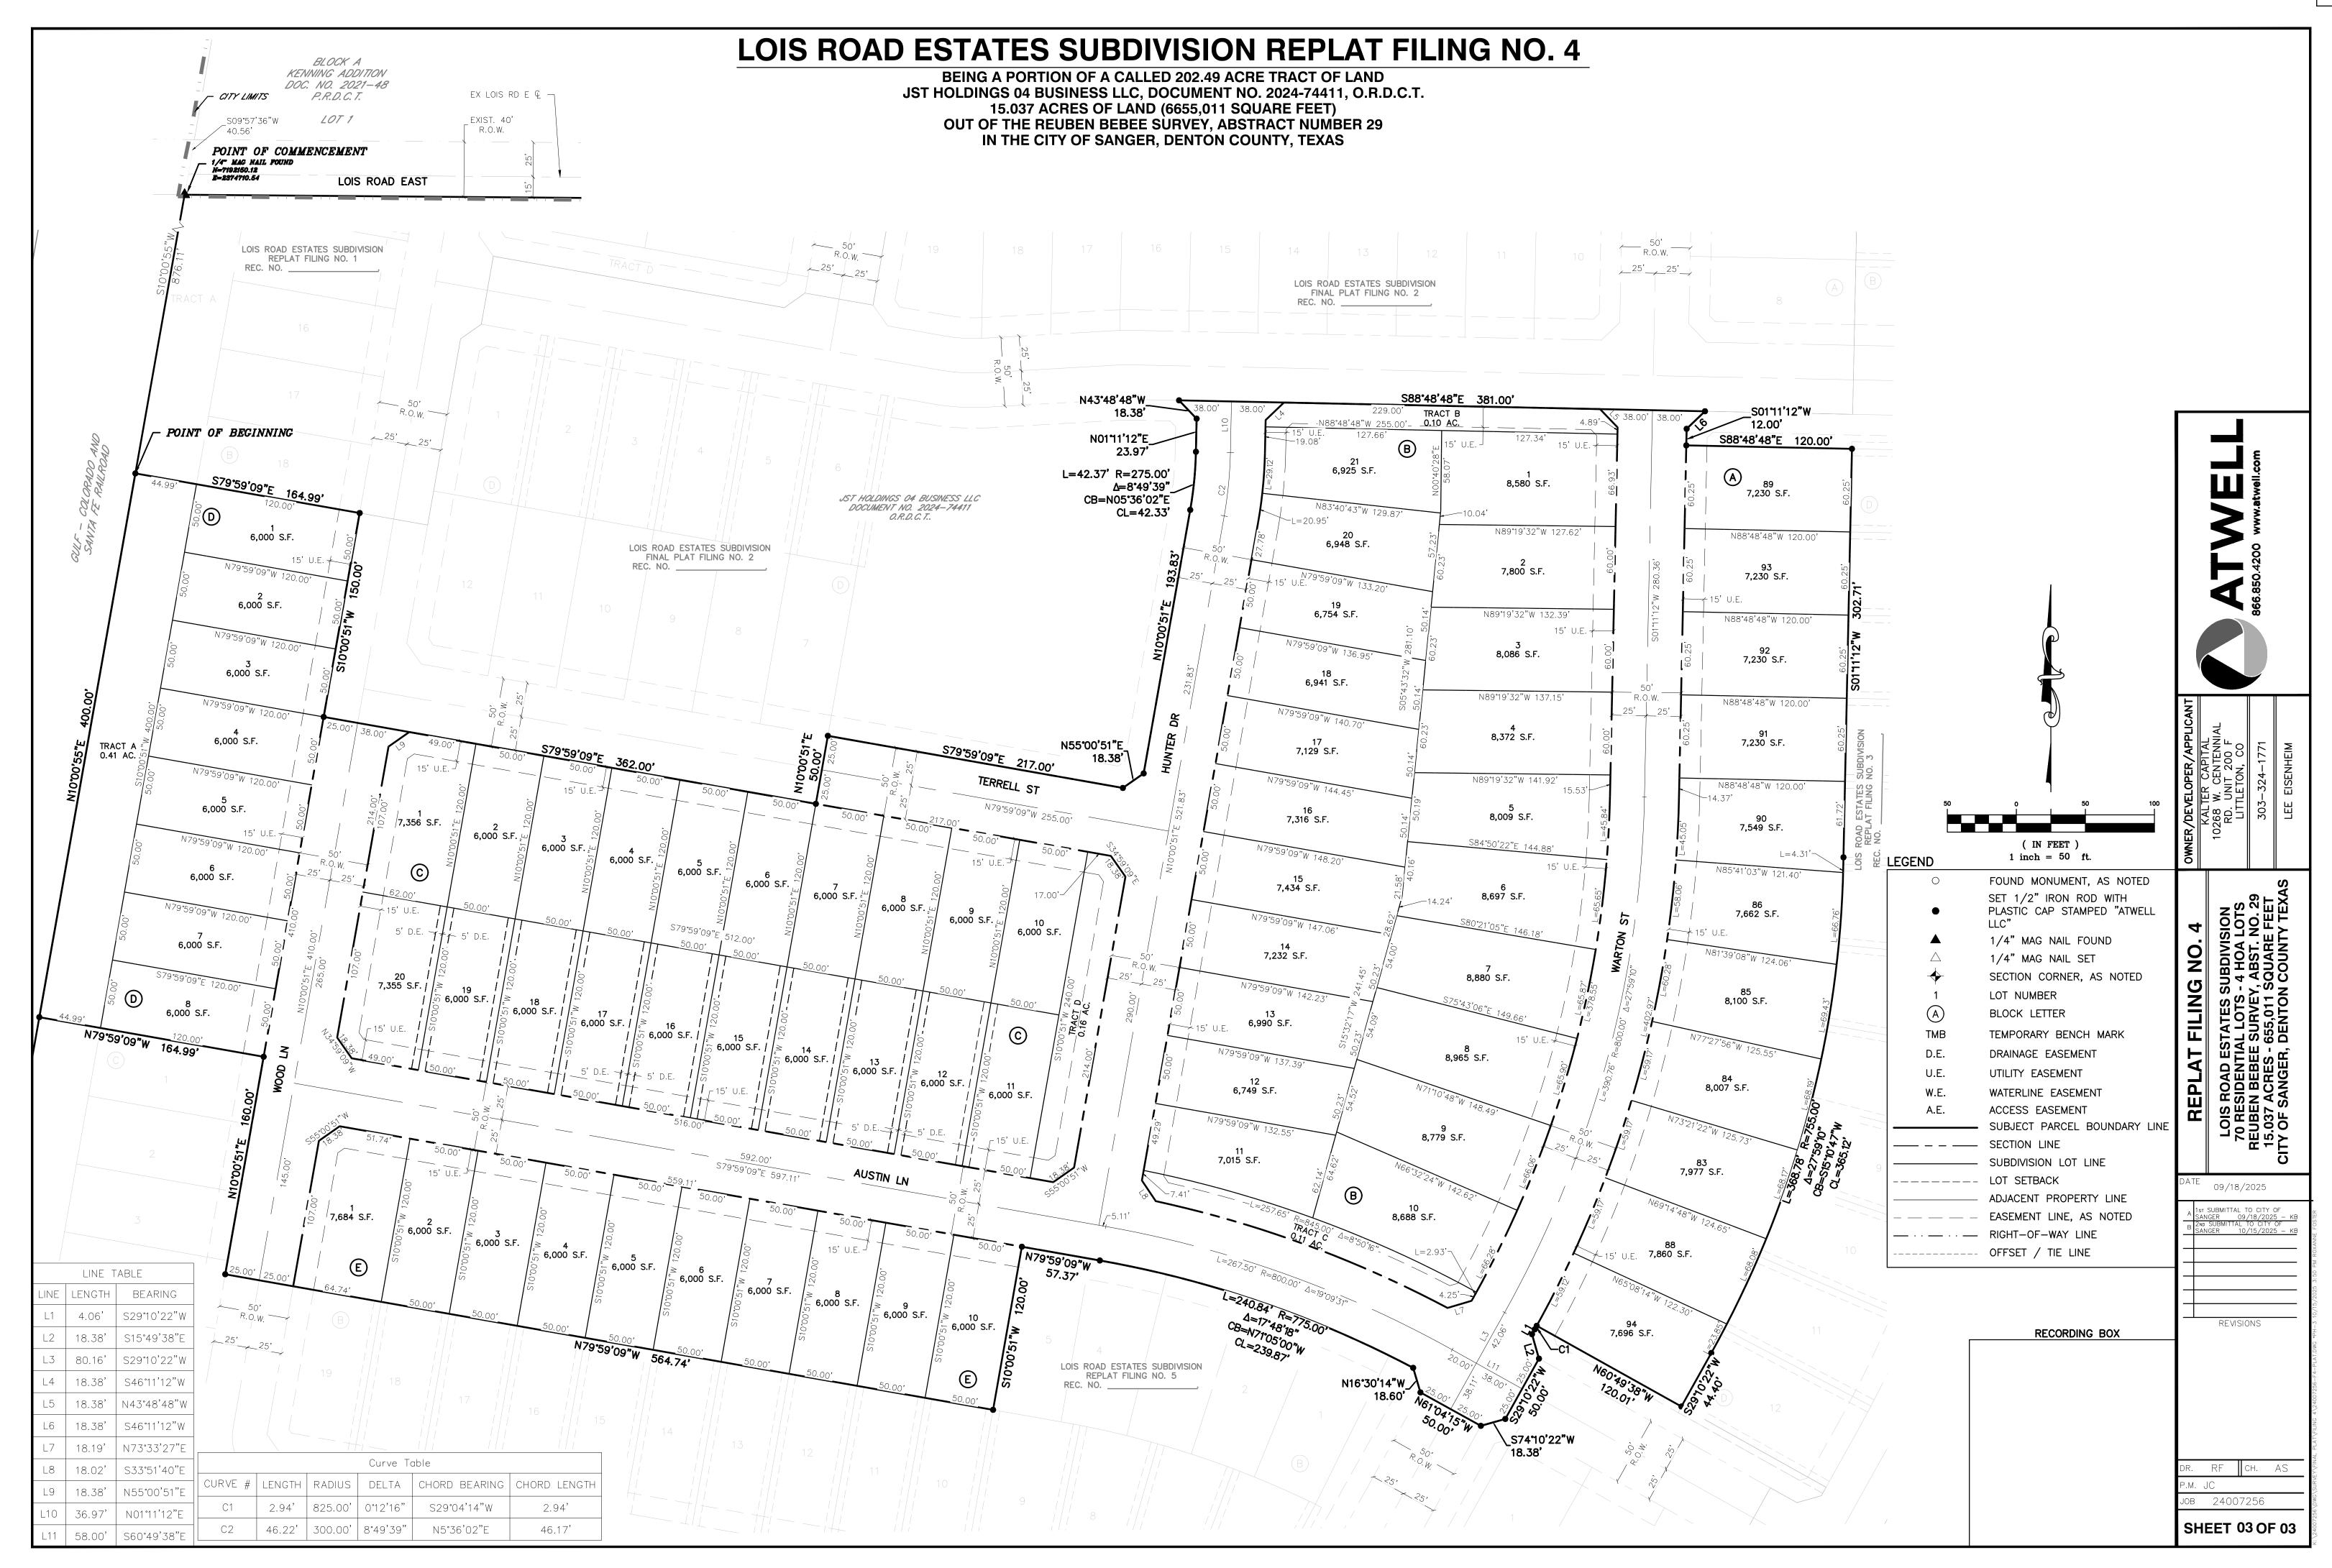



201 Bolivar Street/PO Box 1729 * Sanger, TX 76266 940-458-2059(office) www.sangertexas.org

SUBDIVISION APPLICATION

Preliminary Plat Minor Plat		l Replat Inded Plat	Vacating Pla Conveyance Plat	
Applicant		Owner (if different f	rom applicant)	
Name: LEE EISENHEIM		Name:		
Company: KALTER CAPITAL		Company:		
Address: 5690 DTC BLVD. STE. 290	DW .	Address		
City, State, Zip: GREENWOOD VILLAGE	, CO 80111	City, State, Zip:		
Phone (303) 324-1771		Phone:		
Fax:		Fax:		
Email: Lee.Eisenheim@kaltercapital.	com	Email:		
Letter of Intent Non-Refundabl Sanger) Application For Applicable Plat Additional Requ One (1) PDF Cop Emailed to deve	e Application F m (Signed by C Checklist (Com uired Documer by of all Documer elopment@san	Date: /_ /_ 'x36", folded to 1/4 size) Fee (Check Payable to Commer) Inpleted) Ints/Traffic & Drainage Septents Provided on a Commerded and	tudies etc.	
Supporting Materials (List if provided): Final F	Plat, Final Er	igineering Plans		
R Number(s):			Date	
Applicant's Signature			Date	
Office Use: Reviewed by Director of Developme	ent Services /	′ /		

City of Sanger 201 Bolivar / P.O Box 1729 Sanger, TX 76266

Effective Date: 02/11/2020

KALTERCAPITAL

5960 DTC BLVD, STE 290W Greenwood Village, CO 80111 www.kaltercapital.com

Lois Rd Estates September 17, 2025 Letter of Intent

Dear Ms. Hammonds,

In compliance with the City of Sanger's Development Services requirements, Kalter Capital is pleased to submit the Lois Rd Estates Filing No. 4 Final Plat and Final Construction Drawings Application. Included here is the Letter of Intent, which describes the Final Plat Submittal details. In addition to this Letter of Intent, the following documents are included in the Final Plat Submittal.

- Application Form, signed by Kalter Capital
- Filing No. 4 Final Plat
- Filing No. 4 Construction Plans

Site Description and Location

The subject property (The Site) is 15.037 acres in size and is located in the City of Sanger, Denton County, State of Texas. The Site is bound by Lois Road Estates Filing Nos. 1 & 2 to the north, Lois Road Estates Filing No. 3 to the east, Lois Road Estates Filing No. 5 south and the BNSF railroad to the west. The site is comprised of a single parcel identified as Property ID: 59829 in Denton County. A legal description is included with this letter, for reference.

The existing condition of The Site consists of native vegetation and a dirt road. There is only one vehicular access to The Site along Lois Road. There is no significant development or existing structures on the Site, as its historical use has been for agricultural purposes. There are multiple lengths of fence surrounding and within The Sites boundary, with three natural ponds that collect stormwater runoff. The Site's existing topography consists of a high point near the center of the property, with slopes ranging from 1 percent to 5 percent to the east and west.

Submittal Overview

The applicant is requesting approval of the Filing No. 4 Final Plat and Final Construction Drawings, subject to the Approved "PD"- Planned Development District that was approved on 1/14/2025, along with the Overall Preliminary Plat that was approved on 4/7/2025. The Final Plat and Construction Documents serve to establish the lot dimensions, right-of-way dedication, setbacks and Public Infrastructure design necessary to serve the site. The Final Plat is consistent with the design standards, lot dimensions (mix of 50' wide and 60' wide lots) and lot count

KALTERCAPITAL

approved with the Planned Development Zoning as well as the Design Standards established by the City of Sanger. This submittal also stays consistent with the setbacks recently submitted with the PD Amendment, proposing a 5' side setback and 20' rear setback for the 50' wide and 60' Lots. The Final Construction Plans include all design details as required by the City of Sanger, including the General Notes and Plans, Overall Utility Plans, Over Lot Grading Plans, Street Plans and Profiles, Sanitary Sewer Plan and Profiles, Storm Sewer Plan and Profiles, Pond Plans and Details, and Construction Details.

Legal Description

BEING A 15.037 ACRE TRACT OF LAND (655,011 SQUARE FEET), SITUATED IN THE REUBEN BEBEE SURVEY, ABSTRACT NUMBER 29, SITUATED IN THE CITY OF SANGER, DENTON COUNTY, TEXAS, AND BEING A PORTION OF THAT CERTAIN 202.49 ACRE TRACT OF LAND DESCRIBED IN A GENERAL WARRANTY DEED CONVEYED TO JST HOLDINGS 04 BUSINESS, LLC, A NEW MEXICO LIMITED LIABILITY COMPANY, RECORDED IN DOCUMENT NUMBER 2024-74411 OF THE OFFICIAL RECORDS OF DENTON COUNTY, TEXAS (O.R.D.C.T.); SAID 15.104 ACRE TRACT BEING MORE PARTICULARLY DESCRIBED AS FOLLOWS:

COMMENCING AT A MAG NAIL FOUND, BEING THE NORTHWESTERN CORNER OF SAID JST HOLDINGS 202.49 ACRE TRACT, BEING ON OR NEAR THE CENTERLINE OF LOIS ROAD EAST AND ON THE EASTERN RIGHT-OF-WAY LINE OF THE GULF COAST AND SANTA FE RAILROAD, (100' RIGHT-OF-WAY WIDTH);

THENCE, \$10°00′51″W, ALONG THE WESTER LINE OF SAID JST HOLDING 202.49 ACRE TRACT AND ALONG THE EASTER RIGHT-OF-WAY LINE OF SAID GULF COAST AND SANTA FE RAILROAD, A DISTANCE OF 876.10 FEET TO A 1/2″ IRON ROD SET WITH PLASTIC CAP STAMPED "ATWELL LLC" FOR THE MOST NORTHWESTERLY CORNER AND THE POINT OF BEGINNING OF THE HEREIN DESCRIBED TRACT;

THENCE, CROSSING THROUGH SAID JST HOLDING 202.49 ACRE TRACT, THE FOLLOWING TWENTY-SEVEN (27) COURSES AND DISTANCES:

- S79° 59' 09"E, A DISTANCE OF 165.01 FEET TO A 1/2" IRON ROD SET WITH PLASTIC CAP STAMPED "ATWELL LLC";
- 2. S10° 01' 75"W, A DISTANCE OF 250.00 FEET TO A 1/2" IRON ROD SET WITH PLASTIC CAP STAMPED "ATWELL LLC";
- 3. S79° 59' 09"E, A DISTANCE OF 362.00 FEET TO A 1/2" IRON ROD SET WITH PLASTIC CAP STAMPED "ATWELL LLC";
- 4. N10° 00' 51"E, A DISTANCE OF 50.00 FEET TO A 1/2" IRON ROD SET WITH PLASTIC CAP STAMPED "ATWELL LLC";
- 5. S79° 59' 09"E, A DISTANCE OF 217.00 FEET TO A 1/2" IRON ROD SET WITH PLASTIC CAP STAMPED "ATWELL LLC";
- 6. N55° 00' 51"E, A DISTANCE OF 18.38 FEET TO A 1/2" IRON ROD SET WITH PLASTIC CAP STAMPED "ATWELL LLC";
- 7. N10° 00' 51"E, A DISTANCE OF 193.83 FEET TO A 1/2" IRON ROD SET WITH PLASTIC CAP

KALTERCAPITAL

- STAMPED "ATWELL LLC" AT THE BEGINNING OF A TANGENT CURVE TO THE LEFT;
- 8. NORTHEASTERLY, ALONG THE ARC OF SAID CURVE TO THE LEFT HAVING A CENTRAL ANGLE OF 08°49'39", A RADIUS OF 275.00 FEET, A CHORD BEARING AND DISTANCE OF N05°36'02"E, 42.33 FEET, AND AN ARC LENGTH OF 42.37 TO A 1/2" IRON ROD SET WITH PLASTIC CAP STAMPED "ATWELL LLC" AT THE END OF SAID CURVE;
- N1° 11' 12"E, A DISTANCE OF 23.97 FEET TO A 1/2" IRON ROD SET WITH PLASTIC CAP STAMPED "ATWELL LLC";
- 10. N43° 48' 48"W, A DISTANCE OF 18.38 FEET TO A 1/2" IRON ROD SET WITH PLASTIC CAP STAMPED "ATWELL LLC";
- 11. S88° 48' 48"E, A DISTANCE OF 488.02 FEET TO A 1/2" IRON ROD SET WITH PLASTIC CAP STAMPED "ATWELL LLC" FOR THE MOST NORTHEASTERN CORNER OF THE HEREIN DESCRIBED PARCEL;
- 12. S1° 11' 26"W, A DISTANCE OF 320.99 FEET TO A 1/2" IRON ROD SET WITH PLASTIC CAP STAMPED "ATWELL LLC" AT THE BEGINNING OF A NON-TANGENT CURVE TO THE RIGHT;
- 13. SOUTHWESTERLY, ALONG THE ARC OF SAID CURVE TO THE RIGHT HAVING A CENTRAL ANGLE OF 28°28'41", A RADIUS OF 755.48 FEET, A CHORD BEARING AND DISTANCE OF S14°55'45"W, 371.65 FEET, AND AN ARC LENGTH OF 375.50 FEET TO A 1/2" IRON ROD SET WITH PLASTIC CAP STAMPED "ATWELL LLC" AT THE END OF SAID CURVE;
- 14. S29° 07' 26"W, A DISTANCE OF 44.40 FEET TO A 1/2" IRON ROD SET WITH PLASTIC CAP STAMPED "ATWELL LLC" FOR THE MOST SOUTHEASTERLY CORNER OF THE HEREIN DESCRIBED PARCEL;
- 15. N60° 49' 38"W, A DISTANCE OF 120.01 FEET TO A 1/2" IRON ROD SET WITH PLASTIC CAP STAMPED "ATWELL LLC" AT THE BEGINNING OF A NON-TANGNENT CURVE TO THE LEFT;
- 16. SOUTHEASTERLY, ALONG THE ARC OF SAID CURVE TO THE RIGHT, HAVING A RADIUS OF 825.00 FEET, A CHORD BEAWRING AND DISTANCE OF \$29°04'14"W, 2.94 FEET, AND AN ARC LENGTH OF 2.94 FEET TO A 1/2" IRON ROD SET WITH PLASTIC CAP STAMPED "ATWELL LLC";
- 17. S27°10'22"W, A DISTANCE OF 4.06 FEET TO A 1/2" IRON ROD SET WITH PLASTIC CAP STAMPED "ATWELL LLC";
- 18. S15° 49' 38"E, A DISTANCE OF 18.38 FEET TO A 1/2" IRON ROD SET WITH PLASTIC CAP STAMPED "ATWELL LLC";
- 19. S29° 10' 22"W, A DISTANCE OF 50.00 FEET TO A 1/2" IRON ROD SET WITH PLASTIC CAP STAMPED "ATWELL LLC";
- 20. S74° 10' 22"W, A DISTANCE OF 18.38 FEET TO A 1/2" IRON ROD SET WITH PLASTIC CAP STAMPED "ATWELL LLC";
- 21. N61° 04' 15"W, A DISTANCE OF 50.00 FEET TO A 1/2" IRON ROD SET WITH PLASTIC CAP STAMPED "ATWELL LLC";
- 22. N16° 30' 14"W, A DISTANCE OF 18.60 FEET TO A 1/2" IRON ROD SET WITH PLASTIC CAP STAMPED "ATWELL LLC" AT THE BEGINNING OF NON-TANGENT CURVE TO THE LEFT;
- 23. NORTHWESTERLY, ALONG THE ARC OF SAID CURVE TO THE LEFT HAVING A CENTRAL ANGLE OF 17°48'18", A RADIUS OF 775.00 FEET, A CHORD BEARING AND DISTANCE OF N71°05'00"W, 239.87 FEET, AND AN ARC LENGTH OF 240.84 FEET TO A 1/2" IRON ROD SET WITH PLASTIC CAP STAMPED "ATWELL LLC" AT THE END OF SAID CURVE TO THE

KALTERCAPITAL

LEFT;

- 24. N79° 59' 09"W, A DISTANCE OF 57.37 FEET TO A 1/2" IRON ROD SET WITH PLASTIC CAP STAMPED "ATWELL LLC";
- 25. S10° 00' 51"W, A DISTANCE OF 120.00 FEET TO A 1/2" IRON ROD SET WITH PLASTIC CAP STAMPED "ATWELL LLC";
- 26. N79° 59' 09"W, A DISTANCE OF 564.74 FEET TO A 1/2" IRON ROD SET WITH PLASTIC CAP STAMPED "ATWELL LLC";
- 27. N10° 00' 51"E, A DISTANCE OF 210.00 FEET TO A 1/2" IRON ROD SET WITH PLASTIC CAP STAMPED "ATWELL LLC";
- 28. N79° 59' 09"W, A DISTANCE OF 165.00 FEET TO A 1/2" IRON ROD SET WITH PLASTIC CAP STAMPED "ATWELL LLC" ON THE EASTERN RIGHT-OF-WAY LINE OF SAID GULF COAST AND SANTA FE RAILROAD, FROM WHICH A FOUND 1/2-INCH IRON ROD WITH CAP STAMPED "BGE", BEARS N10°00'51"E, A DISTANCE OF 322.48 FEET;

THENCE, N10° 00' 51"E, ALONG THE EASTERN RIGHT-OF-WAY LINE OF SAID GULF COAST AND SANTA FE RAILROAD AND THE WESTERN LINE OF SAID JST HOLDINGS TRACT OF LAND, A DISTANCE OF 450.00 FEET TO THE POINT OF BEGINNING.

CONTAINING 15.037 ACRES (655,011 SQUARE FEET), MORE OR LESS.



PLANNING & ZONING COMMISSION COMMUNICATION

DATE: November 10, 2025

FROM: Ramie Hammonds, Development Services Director

AGENDA ITEM: Consideration and possible action on a replat of Lois Road Estates Subdivision

Filing No. 5, being approximately 13.493 acres of land described as A0029A R. BEEBEE, TR 107, within the City of Sanger, generally located on the south side of Lois Rd approximately 1219 feet west of the intersection of Marion Rd and

Lois Rd.

SUMMARY:

• This is redivided phase 2.

- This plat will create 53 residential lots and 7 HOA lots.
- The lots are part of the Lois Road Estates PD.
- All lots comply with the PD.
- Planning & Zoning denied the plat based on the condition that the comments had not been satisfied.
- All comments have now been satisfied.

FISCAL INFORMATION:

Budgeted: N/A Amount: N/A GL Account: N/A

RECOMMENDED MOTION OR ACTION:


Staff recommends APPROVAL.

ATTACHMENTS:

Location Map Replat Application Letter of Intent

Denton County Landmark Map

Item 9.

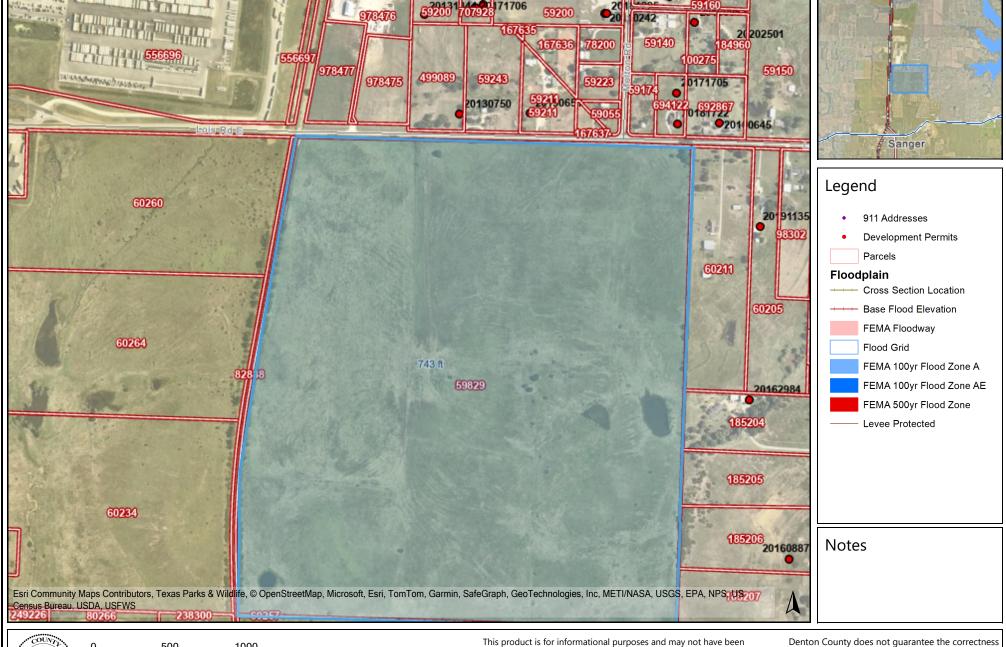


0 500 1000 ft https://gis.dentoncounty.gov 9/23/2025 9:57:03 PM

prepared for or be suitable for legal, engineering, or surveying purposes. It does not represent an on-the-ground survey and represents only the approximate relative location of property boundaries.

Denton County does not guarantee the correctness or accuracy of any features on this product and assumes no responsibility in connection the rewith. This product may be revised at any time with notification to any user.

LOIS ROAD ESTATES SUBDIVISION REPLAT FILING NO. 5

BEING A PORTION OF A CALLED 202.49 ACRE TRACT OF LAND JST HOLDINGS 04 BUSINESS LLC, DOCUMENT NO. 2024-74411, O.R.D.C.T. **13.493 ACRES OF LAND (587,774 SQUARE FEET) OUT OF THE REUBEN BEBEE SURVEY, ABSTRACT NUMBER 29** IN THE CITY OF SANGER, DENTON COUNTY, TEXAS

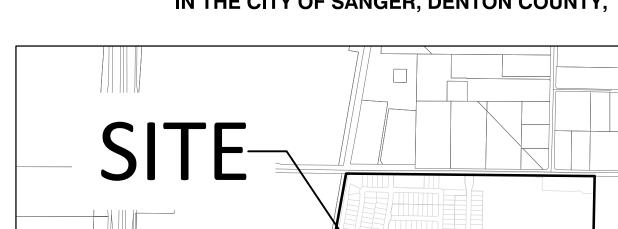

LOIS RD EAST =

VICINITY MAP

THENCE, S10°00'55"W, ALONG THE WESTERN LINE OF SAID JST HOLDING 202.49 ACRE TRACT AND ALONG THE EASTERN RIGHT-OF-WAY LINE OF SAID GULF COAST AND SANTA FE RAILROAD, A DISTANCE OF 1,276.11 FEET TO A 1/2" IRON ROD SET WITH PLASTIC CAP STAMPED "ATWELL LLC" FOR THE MOST NORTHWESTERLY CORNER AND THE POINT OF BEGINNING OF THE HEREIN DESCRIBED TRACT;

I (WE), THE UNDERSIGNED, OWNER(S) OF THE LAND SHOWN ON THIS PLAT WITHIN THE AREA DESCRIBED BY METES AND BOUNDS AS FOLLOWS:

BEING A 13.493 ACRE TRACT OF LAND (587,774 SQUARE FEET), SITUATED IN THE REUBEN BEBEE SURVEY, ABSTRACT NUMBER 29, SITUATED IN THE CITY OF SANGER, DENTON COUNTY, TEXAS, AND BEING A PORTION OF THAT CERTAIN 202.49 ACRE TRACT OF LAND DESCRIBED IN A GENERAL

WARRANTY DEED CONVEYED TO JST HOLDINGS 04 BUSINESS, LLC, A NEW MEXICO LIMITED LIABILITY COMPANY, RECORDED IN DOCUMENT NUMBER 2024-74411 OF THE OFFICIAL RECORDS OF DENTON COUNTY, TEXAS (O.R.D.C.T.); SAID 13.685 ACRE TRACT BEING MORE PARTICULARLY DESCRIBED

COMMENCING AT A MAG NAIL FOUND, BEING THE NORTHWESTERN CORNER OF SAID JST HOLDINGS 202.49 ACRE TRACT, BEING ON OR NEAR THE CENTERLINE OF LOIS ROAD EAST AND ON THE EASTERN RIGHT-OF-WAY LINE OF THE GULF COAST AND SANTA FE RAILROAD, (100' RIGHT-OF-WAY

THENCE, CROSSING THROUGH SAID JST HOLDING 202.49 ACRE TRACT, THE FOLLOWING TWENTY-SEVEN (37) COURSES AND DISTANCES:

- S79°59'09"E, A DISTANCE OF 164.99 FEET TO A 1/2" IRON ROD SET WITH PLASTIC CAP STAMPED "ATWELL LLC"; S10°00'51"W, A DISTANCE OF 160.00 FEET TO A 1/2" IRON ROD SET WITH PLASTIC CAP STAMPED "ATWELL LLC" S79°59'09"E, A DISTANCE OF 564.74 FEET TO A 1/2" IRON ROD SET WITH PLASTIC CAP STAMPED "ATWELL LLC";
- 4. N10°00'51"E, A DISTANCE OF 120.00 FEET TO A 1/2" IRON ROD SET WITH PLASTIC CAP STAMPED "ATWELL LLC"; 5. S79°59'09"E, A DISTANCE OF 57.37 FEET TO A 1/2" IRON ROD SET WITH PLASTIC CAP STAMPED "ATWELL LLC" AT THE BEGINNING OF A NON-TANGENT CURVE TO THE RIGHT:
- SOUTHEASTERLY, ALONG THE ARC OF SAID CURVE TO THE RIGHT HAVING A CENTRAL ANGEL OF 17°48'18", A RADIUS OF 775.00, A CHORD BEARING AND DISTANCE OF S71°05'00"E, 239.87 FEET, AND AN ARC LENGTH OF 240.84 FEET TO A 1/2" IRON ROD SET WITH PLASTIC CAP
- STAMPED "ATWELL LLC" AT THE END OF SAID CURVE; S16°30'14"E, A DISTANCE OF 18.60 FEET TO A 1/2" IRON ROD SET WITH PLASTIC CAP STAMPED "ATWELL LLC" 8. S61°04'15"E, A DISTANCE OF 50.00 FEET TO A 1/2" IRON ROD SET WITH PLASTIC CAP STAMPED "ATWELL LLC"
- 9. N74°10'22"E, A DISTANCE OF18.38 FEET TO A 1/2" IRON ROD SET WITH PLASTIC CAP STAMPED "ATWELL LLC"; 10. N29'10'22"E, A DISTANCE OF 50.00 FEET TO A 1/2" IRON ROD SET WITH PLASTIC CAP STAMPED "ATWELL LLC"; 11. N15°49'38"W, A DISTANCE OF 18.38 FEET TO A 1/2" IRON ROD SET WITH PLASTIC CAP STAMPED "ATWELL LLC";
- 12. N29°10'22"E, A DISTANCE OF 4.06 FEET TO A 1/2" IRON ROD SET WITH PLASTIC CAP STAMPED "ATWELL LLC" AT THE BEGINNING OF A NON-TANGENT CURVE TO THE LEFT:
- 13. NORTHEASTERLY, ALONG THE ARC OF SAID CURVE TO THE RIGHT, HAVING A RADIUS OF 825.00 FEET, A CHORD BEARING AND DISTANCE OF S29°04'14"W, 2.94 FEET, AND AN ARC LENGTH OF 2.94 FEET TO A 1/2" IRON ROD SET WITH PLASTIC CAP STAMPED "ATWELL LLC";
- 14. S60°49'38"E, A DISTANCE OF 240.01 FEET TO A 1/2" IRON ROD SET WITH PLASTIC CAP STAMPED "ATWELL LLC"; 15. S29'10'22"W, A DISTANCE OF 7.00 FEET TO A 1/2" IRON ROD SET WITH PLASTIC CAP STAMPED "ATWELL LLC";
- 16. S74'10'22"W, A DISTANCE OF 18.38 FEET TO A 1/2" IRON ROD SET WITH PLASTIC CAP STAMPED "ATWELL LLC"; 17. N60°49'38"W, A DISTANCE OF 22.00 FEET TO A 1/2" IRON ROD SET WITH PLASTIC CAP STAMPED "ATWELL LLC"
- 18. S2910'22"W, A DISTANCE OF 170.00 FEET TO A 1/2" IRON ROD SET WITH PLASTIC CAP STAMPED "ATWELL LLC"
- 19. S60°49'38"E, A DISTANCE OF 240.00 FEET TO A 1/2" IRON ROD SET WITH PLASTIC CAP STAMPED "ATWELL LLC" 20. S29'10'22"W, A DISTANCE OF 120.00 FEET TO A 1/2" IRON ROD SET WITH PLASTIC CAP STAMPED "ATWELL LLC"
- 21. S60°49'38"E, A DISTANCE OF 12.00 FEET TO A 1/2" IRON ROD SET WITH PLASTIC CAP STAMPED "ATWELL LLC"; 22. N74°10'22"E, A DISTANCE OF 18.38 FEET TO A 1/2" IRON ROD SET WITH PLASTIC CAP STAMPED "ATWELL LLC";
- 23. N29°10'22"E, A DISTANCE OF 107.00 FEET TO A 1/2" IRON ROD SET WITH PLASTIC CAP STAMPED "ATWELL LLC" 24. S60°49'38"E, A DISTANCE OF 50.00 FEET TO A 1/2" IRON ROD SET WITH PLASTIC CAP STAMPED "ATWELL LLC"; 25. S2910'22"W, A DISTANCE OF 107.00 FEET TO A 1/2" IRON ROD SET WITH PLASTIC CAP STAMPED "ATWELL LLC"
- 26. S15°49'38"E, A DISTANCE OF 18.38 FEET TO A 1/2" IRON ROD SET WITH PLASTIC CAP STAMPED "ATWELL LLC"; 27. S29'10'22"W, A DISTANCE OF 50.00 FEET TO A 1/2" IRON ROD SET WITH PLASTIC CAP STAMPED "ATWELL LLC" 28. S74'10'22"W, A DISTANCE OF 18.38 FEET TO A 1/2" IRON ROD SET WITH PLASTIC CAP STAMPED "ATWELL LLC";
- 29. S29'10'22"W, A DISTANCE OF 107.00 FEET TO A 1/2" IRON ROD SET WITH PLASTIC CAP STAMPED "ATWELL LLC", FOR THE MOST SOUTHERLY EAST CORNER OF THE HEREIN DESCRIBED TRACT; 30. N60°49'38"W, A DISTANCE OF 549.81 FEET TO A 1/2" IRON ROD SET WITH PLASTIC CAP STAMPED "ATWELL LLC" FOR THE BEGINNING OF A
- TANGENT CURVE TO THE LEFT, . NORTHWESTERLY, ALONG THE ARC OF SAID CURVE TO THE LEFT HAVING A RADIUS OF 455.00 FEET, A CHORD BEARING AND DISTANCE OF
- N70°24'23"W, 151.43 FEET, AND AN ARC LENGTH OF 152.14 FEET TO A 1/2" IRON ROD SET WITH PLASTIC CAP STAMPED "ATWELL LLC" AT THE END OF SAID CURVE:
- 32. N79°59'09"W, A DISTANCE OF 478.92 FEET TO A 1/2" IRON ROD SET WITH PLASTIC CAP STAMPED "ATWELL LLC"; 33. S10°00'51"W, A DISTANCE OF 120.00 FEET TO A 1/2" IRON ROD SET WITH PLASTIC CAP STAMPED "ATWELL LLC";
- 34. N79°59'09"W, A DISTANCE OF 49.00 FEET TO A 1/2" IRON ROD SET WITH PLASTIC CAP STAMPED "ATWELL LLC" AT THE BEGINNING OF A TANGENT CURVE TO THE LEFT;
- 35. NORTHWESTERLY, ALONG THE ARC OF SAID CURVE TO THE LEFT HAVING A CENTRAL ANGLE OF 16°35'52", A RADIUS OF 70.00 FEET, A CHORD BEARING AND DISTANCE OF N71°41'13"W, 20.21 FEET, AND AN ARC LENGTH OF 20.28 FEET TO A 1/2" IRON ROD SET WITH PLASTIC CAP STAMPED "ATWELL LLC" FOR THE BEGINNING OF A REVERSE CURVE TO THE LEFT;
- 36. SOUTHWESTERLY, ALONG THE ARC OF SAID REVERSE CURVE HAVING A CENTRAL ANGLE OF 120°12'14", A RADIUS OF 50.00 FEET, AND A CHORD BEARING AND DISTANCE OF S56°30'37"W, 86.69 FEET, AND AN ARC LENGTH OF 104.90 FEET TO A 1/2" IRON ROD SET WITH PLASTIC CAP STAMPED "ATWELL LLC" AT THE END OF SAID CURVE;
- 37. N77'38'37"W, A DISTANCE OF 151.94 FEET TO A 1/2" IRON ROD SET WITH PLASTIC CAP STAMPED "ATWELL LLC" ON THE EASTERN RIGHT-OF-WAY LINE OF SAID GULF COAST AND SANTA FE RAILROAD, AND BEING THE BEGINNING OF A NON-TANGENT CURVE TO THE RIGHT;

THENCE, NORTHEASTERLY, ALONG THE EASTERN RIGHT—OF—WAY LINE OF SAID GULF COAST AND SANTA FE RAILROAD, AND WITH THE SAID CURVE TO THE RIGHT HAVING A CENTRAL ANGLE OF 02°57'40", A RADIUS OF 6,737.93 FEET, A CHORD BEARING AND DISTANCE OF N08°28'56"E, 348.20 FEET, AND AN ARC LENGTH OF 348.24 FEET TO A 1/2—INCH IRON ROD WITH CAP STAMPED "BGC" FOUND AT THE END OF SAID CURVE;

THENCE, N10°00'55"E, CONTINUING WITH THE EASTERN RIGHT-OF-WAY LINE OF SAID GULF COAST AND SANTA FE RAILROAD, A DISTANCE OF 272.48 FEET TO THE POINT OF BEGINNING.

CONTAINING 13.493 ACRES (587.774 SQUARE FEET), MORE OR LESS.

MY COMMISSION EXPIRES

CERTIFICATION OF OWNERSHIP:

STATE OF TEXAS

AS FOLLOWS:

COUNTY OF DENTON

NOW, THEREFORE, KNOW ALL PERSONS BY THESE PRESENTS: THAT JST HOLDINGS 04 BUSINESS LLC, ACTING HEREIN BY AND THROUGH ITS DULY AUTHORIZED OFFICER, DOES HEREBY ADOPT THIS PLAT DESIGNATING THE HEREIN ABOVE DESCRIBED PROPERTY AS LOIS ROAD ESTATES SUBDIVISION REPLAT FILING NO. 5, AN ADDITION TO THE CITY OF SANGER, TEXAS, AND DOES HEREBY DEDICATE TO THE PUBLIC USE FOREVER BY FEE SIMPLE TITLE, FREE AND CLEAR OF ALL LIENS AND ENCUMBRANCES, ALL STREETS, THOROUGHFARES, ALLEYS, FIRE LANES, DRIVE AISLES, PARKS, AND WATERCOURSES, AND TO THE PUBLIC USE FOREVER EASEMENTS FOR SIDEWALKS, STORM DRAINAGE FACILITIES, UTILITIES AND ANY OTHER PROPERTY NECESSARY TO SERVE THE PLAT AND TO IMPLEMENT THE REQUIREMENTS OF THE SUBDIVISION REGULATIONS AND OTHER CITY CODES AND DO HEREBY BIND OURSELVES, OUR HEIRS, SUCCESSORS AND ASSIGNS TO WARRANT AND TO FOREVER DEFEND THE TITLE ON THE LAND SO DEDICATED. FURTHER, THE UNDERSIGNED COVENANTS AND AGREES THAT HE/SHE SHALL MAINTAIN ALL EASEMENTS AND FACILITIES IN A STATE OF GOOD REPAIR AND FUNCTIONAL CONDITION AT ALL TIMES IN ACCORDANCE WITH CITY CODES AND REGULATIONS. NO BUILDINGS, FENCES, TREES, SHRUBS, OR OTHER IMPROVEMENTS OR GROWTHS SHALL BE CONSTRUCTED OR PLACED UPON, OVER, OR ACROSS THE EASEMENTS AS SHOWN, EXCEPT THAT LANDSCAPE IMPROVEMENTS MAY BE INSTALLED, IF APPROVED BY THE CITY OF SANGER. THE CITY OF SANGER AND PUBLIC UTILITY ENTITIES SHALL HAVE THE RIGHT TO ACCESS AND MAINTAIN ALL RESPECTIVE EASEMENTS WITHOUT THE NECESSITY AT ANY TIME OF PROCURING PERMISSION FROM ANYONE.

WITNESS MY HAND THIS DAY OF, 20	<u>·</u>
, \	JST HOLDINGS 04 BUSINESS LLC
	TITLE AND COMPANY
"STATE OF TEXAS COUNTY OF DENTON	
BEFORE ME, THE UNDERSIGNED AUTHORITY, ON THIS I PERSON WHOSE NAME IS SUBSCRIBED TO THE FOREGO HE/SHE EXECUTED THE SAME FOR THE PURPOSES AN CAPACITY THEREIN STATED.	·
GIVEN UNDER MY HAND AND SEAL OF OFFICE THIS	DAY OF, 20
NOTARY PUBLIC IN AND FOR THE STATE OF TEXAS	
TYPE OR PRINT NOTARY'S NAME	

GENERAL NOTES

- 1. ALL LOTS COMPLY WITH THE MINIMUM SIZE REQUIREMENTS OF THE PLANNED DEVELOPMENT
- 2. THIS PROPERTY MAY BE SUBJECT TO CHARGES RELATED TO IMPACT FEES. AND THE APPLICANT SHOULD CONTACT THE CITY REGARDING ANY APPLICABLE FEES DUE.
- ALL COMMON AREAS, DRAINAGE EASEMENTS, AND DETENTION FACILITIES WILL BE OWNED AND MAINTAINED BY THE HOA/POA. ANY COMMON AREA WITHIN THE CITY'S RIGHT-OF-WAY WILL REQUIRE A FACILITIES AGREEMENT, TO BE REVIEWED AND APPROVED BY THE CITY.
- NOTICE SELLING A PORTION OF THIS BY METES AND BOUNDS IS A VIOLATION OF CITY ORDINANCE AND STATE LAW AND IS SUBJECT TO FINES AND WITHHOLDING OF UTILITIES AND BUILDING PERMITS.
- THIS PLAT DOES NOT ALTER OR REMOVE EXISTING DEED RESTRICTIONS, IF ANY, ON THIS PROPERTY.
- MINIMUM FINISHED FLOOR ELEVATIONS ARE AT LEAST 2 FEET ABOVE THE 100 YEAR FLOOD PLAIN. THE SUBJECT PROPERTY DOES NOT LIE WITHIN A 100 - YEAR FLOODPLAIN ACCORDING TO COMMUNITY

PANEL NO. 48121C0070G, DATED APRIL 18, 2011, OF THE NATIONAL FLOOD INSURANCE RATE MAPS

- THE PURPOSE OF THIS PLAT IS TO CREATE NEW FOR SALE SINGLE-FAMILY LOTS.
- BEARINGS ARE BASED ON THE STATE PLANE COORDINATE SYSTEM. TEXAS NORTH CENTRAL ZONE (4202), NORTH AMERICAN DATUM OF 1983 (NAD '83)
- 10. UTILITIES SERVICE PROVIDED BY CITY OF SANGER - WATER & SANITARY SEWER ADDRESS: P.O. BOX 1729, SANGER, TEXAS 76266 CONTACT: JIM BOLZ PHONE NUMBER: (940) 458-2571

COSERV — ELECTRIC AND GAS ADDRESS: 202 RAILROAD AVE, SANGER, TEXAS 76266 PHONE NUMBER: (800) 274-4014

BENCHMARKS AND CONTROLS:

FOR DENTON COUNTY, TEXAS.

NO. 1 - AN "X" CUT IN CONCRETE LOCATED WITHIN THE INTERSECTION OF LOIS ROAD EAST AND THE GULF COAST AND SANTA FE RAILROAD RIGHTS-OF-WAY, HAVING AN ELEVATION OF 729.3 FEET, A NORTHING COORDINATE VALUE OF 7,192,162.0, AND AN EASTING COORDINATE VALUE OF 2,374,666.1.

NO. 2 - AN MAG NAIL IN ASPHALT LOCATED IN THE NORTHWEST INTERSECTION OF LOIS ROAD EAST AND MELTON ROAD, HAVING AN ELEVATION OF 693.8 FEET, A NORTHING COORDINATE VALUE OF 7,192,151.4, AND AN EASTING COORDINATE VALUE OF 2,376,790.5.

BASIS OF BEARING:

BEARINGS AND ELEVATIONS SHOWN HEREON ARE BASED ON NAD 83 TEXAS STATE PLANE COORDINATES, NORTH CENTRAL ZONE, NAVD 88.

SHEE	T LIST TABLE
SHEET NUMBER	SHEET TITLE
01	COVER SHEET
02	OVERALL PLAT EXHIBIT
03	FINAL PLAT
04	FINAL PLAT

PROJECT TEAM

OWNER/DEVELOPER/APPLICANT: JST HOLDINGS 04 BUSINESS LLC 10268 W. CENTENNIAL RD., UNIT 200 F LITTLETON, CO 80127 CONTACT: LEE EISENHEIM

PH: 303.324.1771 LEE.EISENHEIM@KALTERCAPITAL.COM

LOT SIZE NUMBER OF LOTS 50' 60' 19 TOTAL

RESIDENTIAL LOT INFORMAITON

ENGINEERING & SURVEY:

ATWELL, LLC 143 UNION BOULEVARD SUITE 700 LAKEWOOD, CO 80228 CONTACT: KEVIN BLUMHARDT PH: 303.842.9191 KBLUMHARDT@ATWELL.COM

Al	rea table			
TRACT NAME	AREA (SF)	AREA (AC)	LAND USE	OWNER/MAINTENANCE
TRACT A	4631	0.11	OPEN SPACE	OWNER/HOA
TRACT B	5831	0.13	OPEN SPACE	OWNER/HOA
TRACT C	6554	0.15	OPEN SPACE	OWNER/HOA
TRACT D	13498	0.31	OPEN SPACE	OWNER/HOA
TRACT E	82964	1.90	DETENTION POND	OWNER/HOA
TRACT F	4109	0.09	OPEN SPACE	OWNER/HOA
TRACT G	2915	0.07	OPEN SPACE	OWNER/HOA
TOTAL	120,502	2.76	OWNER: JST HOLDINGS 04 BUSINESS LLC HOW: LOIS ROAD ESTATES	

SURVEYOR CERTIFICATE

I, JONATHAN E. COOPER, A DULY LICENSED PROFESSIONAL LAND SURVEYOR IN THE STATE OF TEXAS. DO HEREBY CERTIFY THAT THIS FINAL PLAT REPRESENTS THE RESULT OF A SURVEY MADE BY ME OR UNDER MY DIRECT SUPERVISION AND COMPLETED ACCORDING TO APPLICABLE STATE OF TEXAS REQUIREMENTS.

"PRELIMINARY, THIS DOCUMENT SHALL NOT BE RECORDED FOR ANY PURPOSE AND SHALL NOT BE USED OR VIEWED OR RELIED UPON AS A FINAL SURVEY DOCUMENT."

JONATHAN E. COOPER, RPLS NO. 5369 FOR AND ON BEHALF OF ATWELL, LLC 5550 GRANITE PARKWAY, SUITE 250 PLANO, TEXAS 75024 TBPELS NO. 10193726

APPROVED AND ACCEPTED

CHAIRMAN, PLANNING & ZONING COMMISSION CITY OF SANGER, TX	DATE	
MAYOR CITY OF SANGER, TX	DATE	
ATTESTED BY		
CITY SECRETARY CITY OF SANGER, TX	DATE	

[∥]Z'S 25 ∷ EPL/

09/18/2025


АВ	1st SUBMITTAL TO CITY SANGER 09/18/20 2nd SUBMITTAL TO CITY SANGER 10/15/20
_	


RECORDING BOX


TN II CH. AS 24007256

REVISIONS

SHEET 01 OF 04

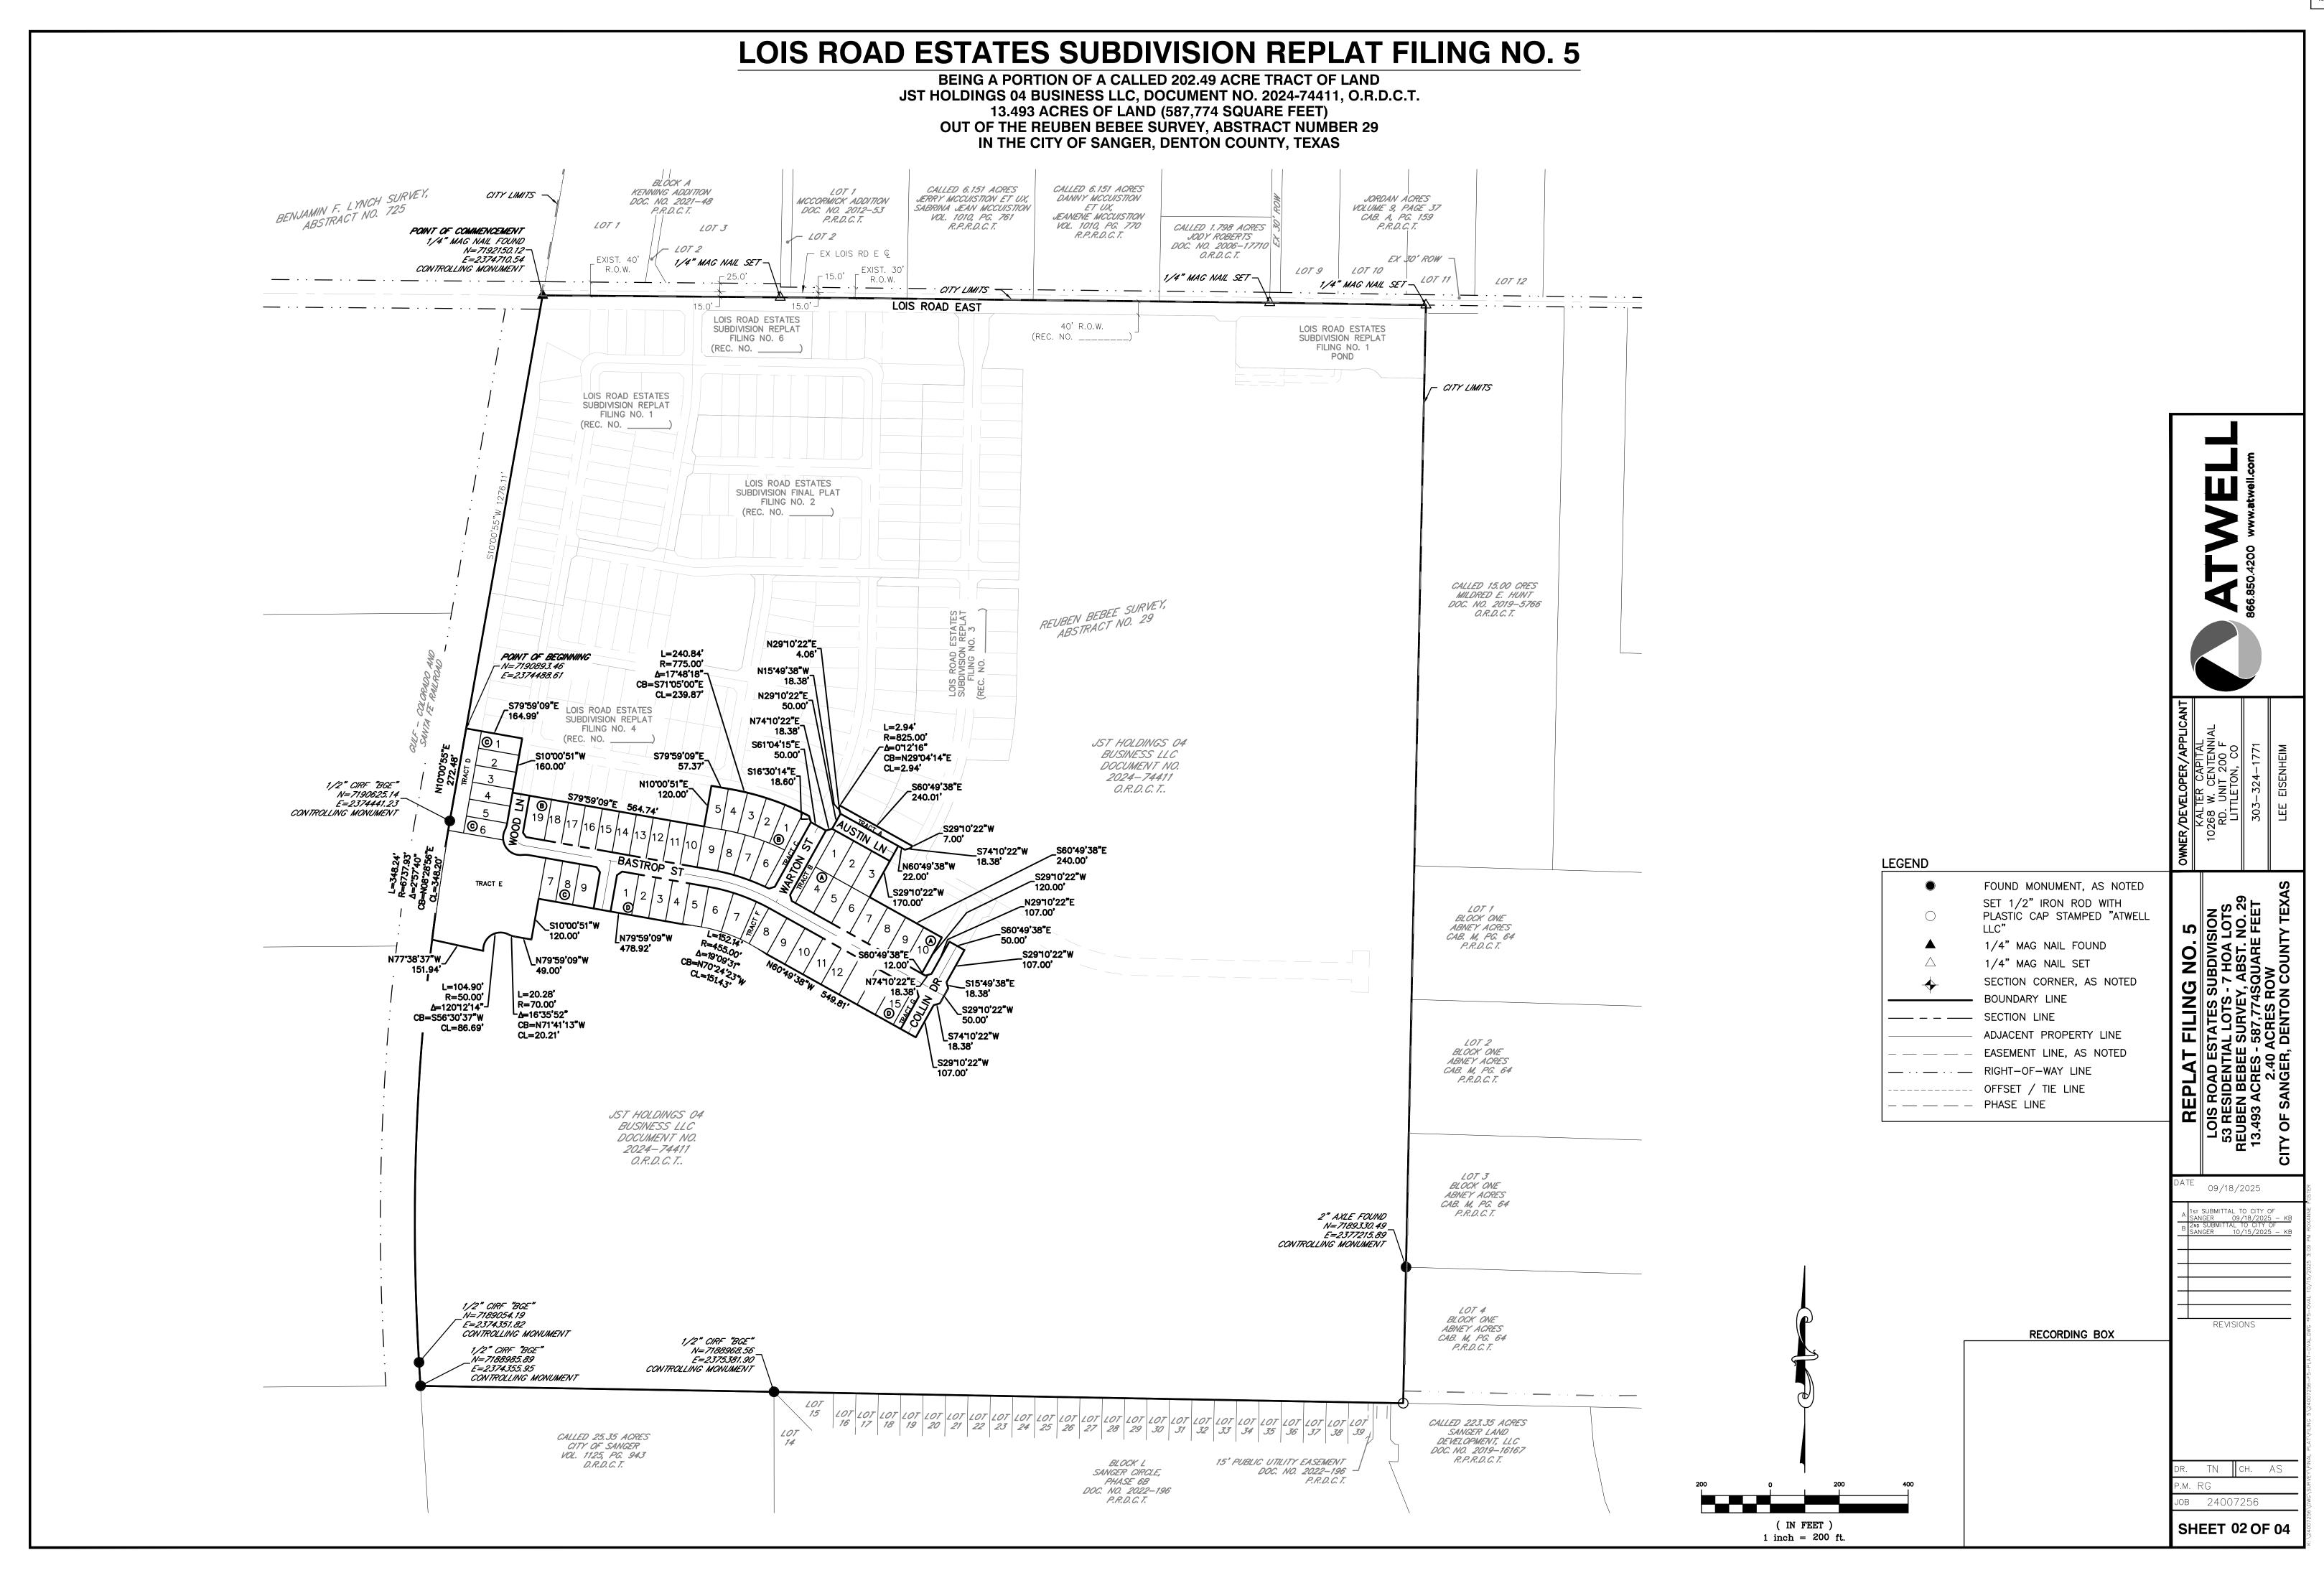

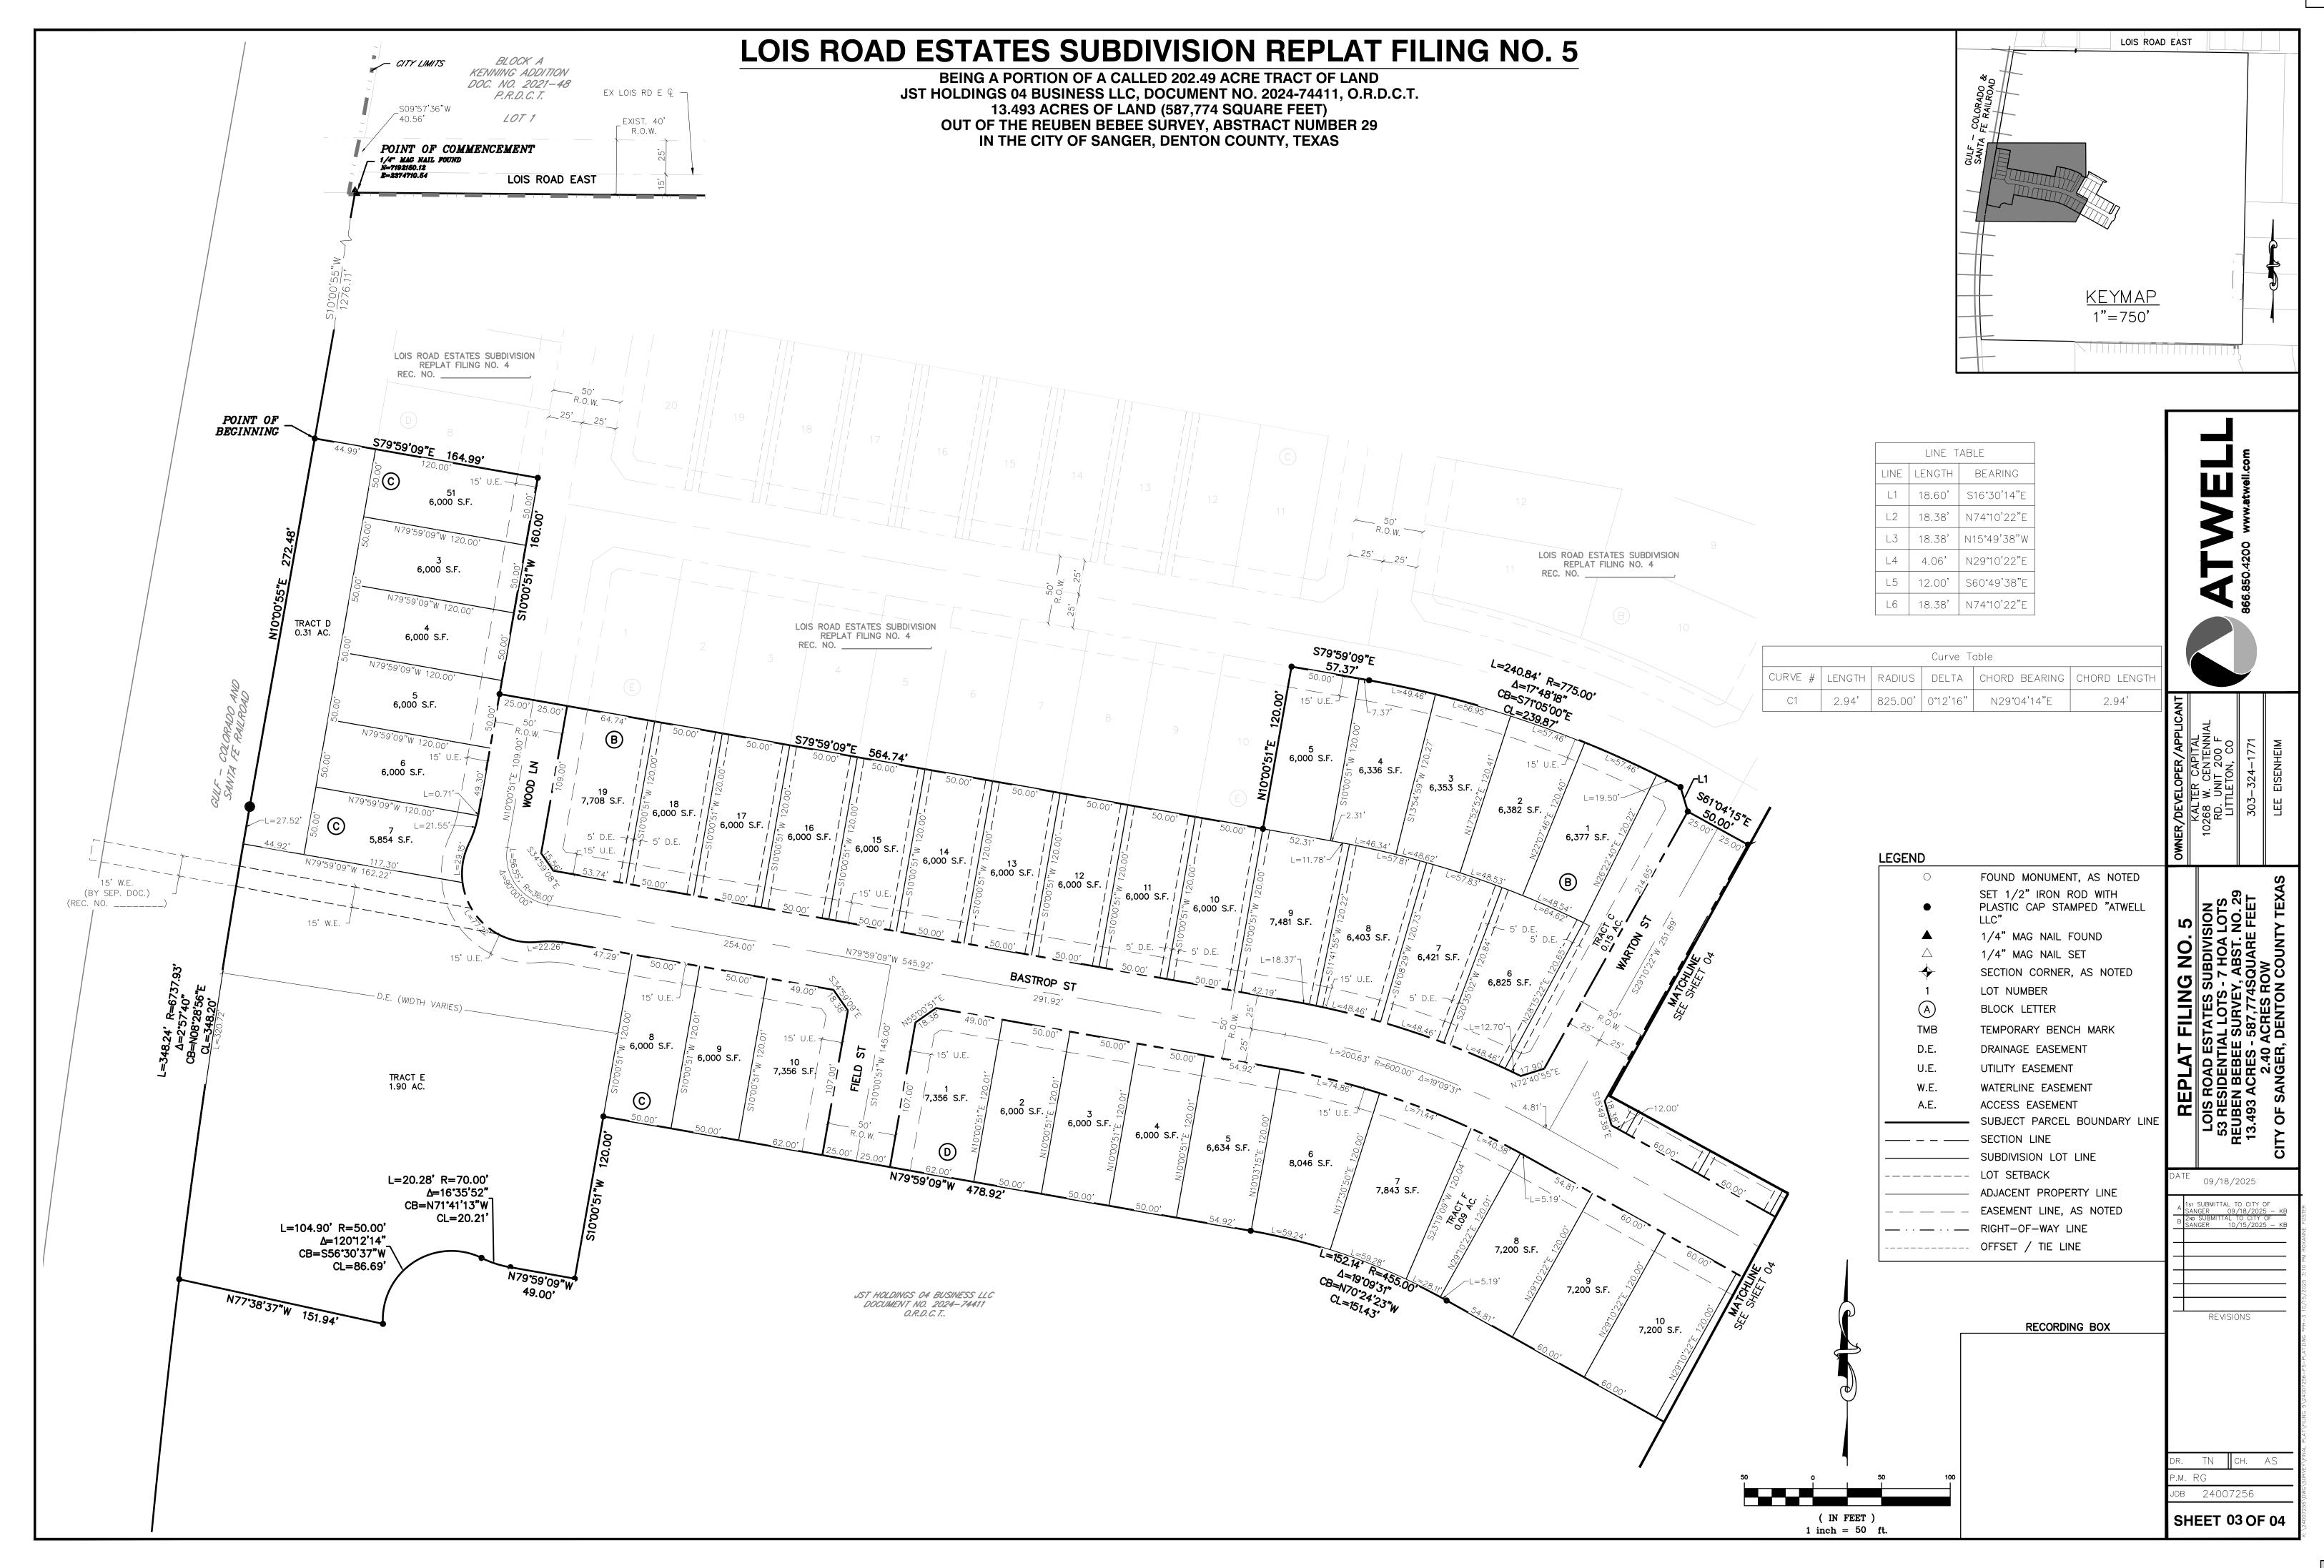

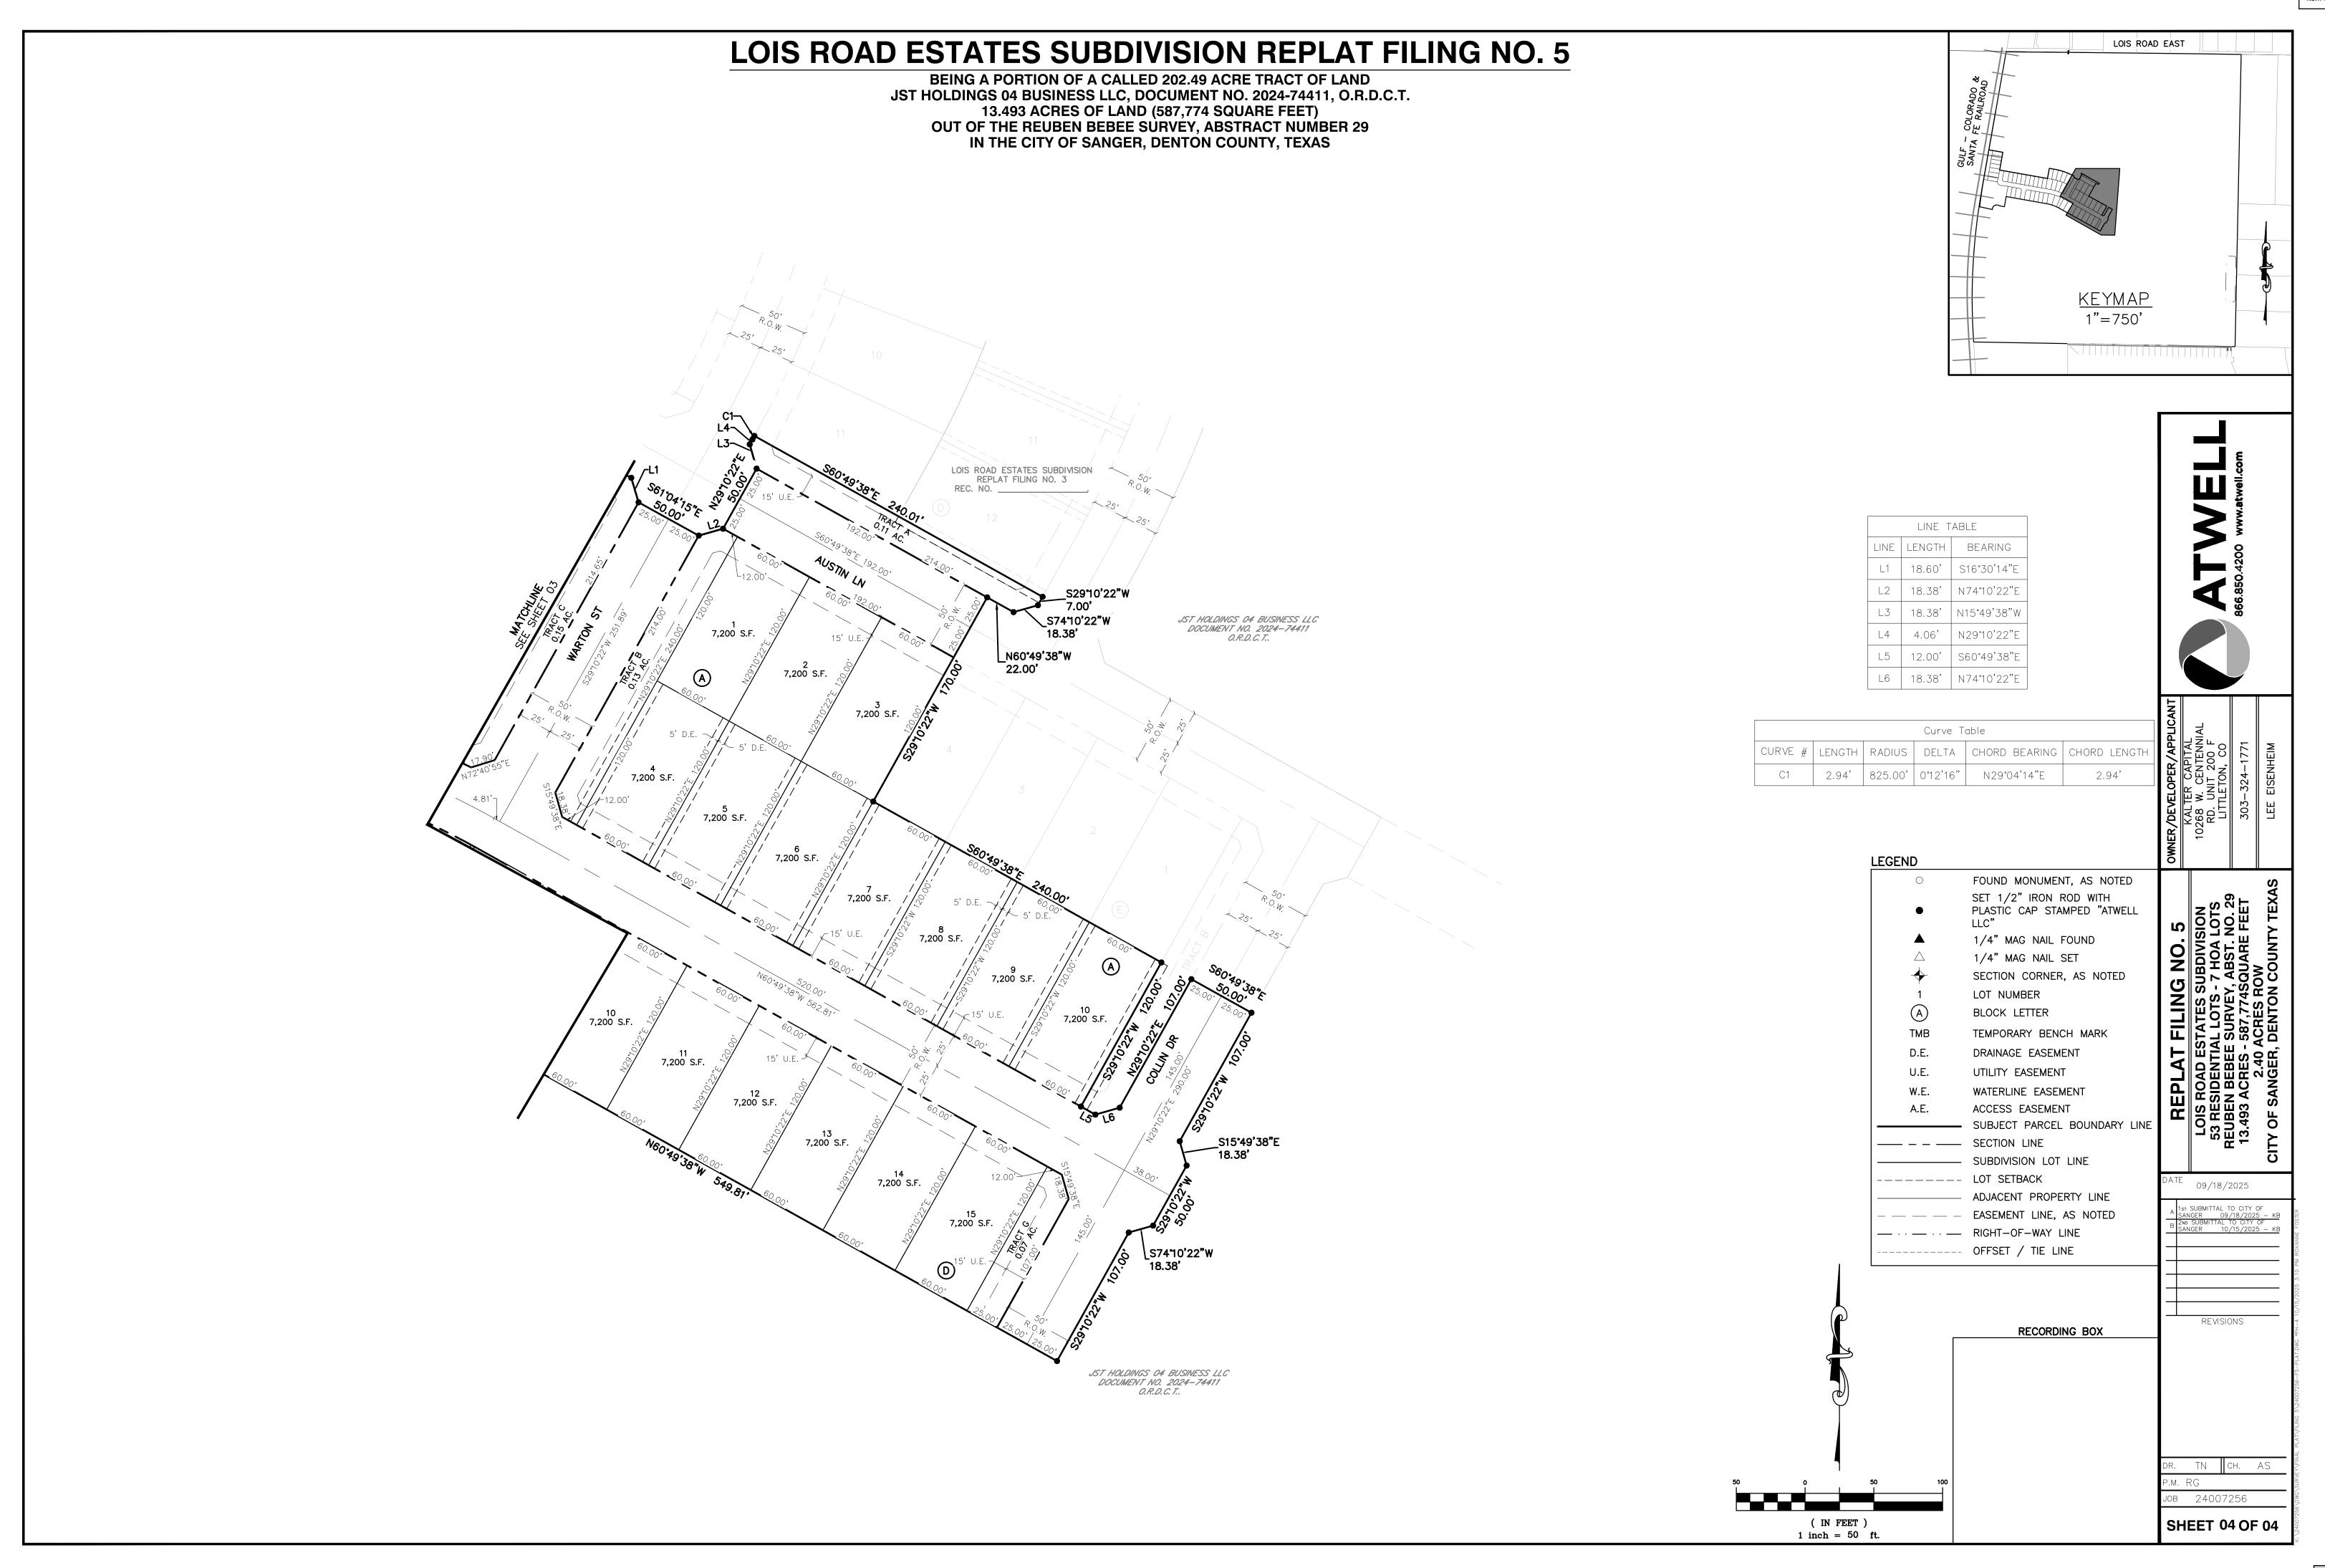



201 Bolivar Street/PO Box 1729 * Sanger, TX 76266 940-458-2059(office) www.sangertexas.org

SUBDIVISION APPLICATION

Plat Minor P	inal lat/Replat mended Plat Vacating Plat Conveyance Plat
Applicant	Owner (if different from applicant)
Name: LEE EISENHEIM	Name:
Company: KALTER CAPITAL	Company:
Address: 5690 DTC BLVD. STE. 290W	Address
City, State, Zip: GREENWOOD VILLAGE, CO 8011	City, State, Zip:
Phone (303) 324-1771	Phone:
Fax:	Fax:
Email: Lee.Eisenheim@kaltercapital.com	Email:
Pre-Application Conference One (1) Paper Copy of Plat of Letter of Intent Non-Refundable Application Sanger) Application Form (Signed & Applicable Plat Checklist (Conference) Additional Required Document (1) PDF Copy of all Document (1) PDF Copy of	cy 24"x36", folded to 1/4 size) on Fee (Check Payable to City of oy Owner) Completed) ments/Traffic & Drainage Studies etc. cuments Provided on a CD/DVD or sangertexas.org
Supporting Materials (List if provided): Final Plat, Final	Engineering Plans
R Number(s):	Date
Applicant's Signature	Date
Office Use: Reviewed by Director of Development Services	5_/_/

City of Sanger 201 Bolivar / P.O Box 1729 Sanger, TX 76266

Effective Date: 02/11/2020

KALTERCAPITAL

5960 DTC BLVD, STE 290W Greenwood Village, CO 80111 www.kaltercapital.com

Lois Rd Estates September 17, 2025 Letter of Intent

Dear Ms. Hammonds,

In compliance with the City of Sanger's Development Services requirements, Kalter Capital is pleased to submit the Lois Rd Estates Filing No. 5 Final Plat and Final Construction Drawings Application. Included here is the Letter of Intent, which describes the Final Plat Submittal details. In addition to this Letter of Intent, the following documents are included in the Final Plat Submittal.

- Application Form, signed by Kalter Capital
- Filing No. 5 Final Plat
- Filing No. 5 Construction Plans

Site Description and Location

The subject property (The Site) is 13.493 acres in size and is located in the City of Sanger, Denton County, State of Texas. The Site is bound by Lois Road Estates Filing Nos. 3 and 4 to the north, future phases of Lois Road Estates development and Lois Road Estates Filing No. 3 to the east, future phases of Lois Road Estates development to the south and BNSF Railroad to the west. The site is comprised of a single parcel identified as Property ID: 59829 in Denton County. A legal description is included with this letter, for reference.

The existing condition of The Site consists of native vegetation and a dirt road. There is only one vehicular access to The Site along Lois Road. There is no significant development or existing structures on the Site, as its historical use has been for agricultural purposes. There are multiple lengths of fence surrounding and within The Sites boundary, with three natural ponds that collect stormwater runoff. The Site's existing topography consists of a high point near the center of the property, with slopes ranging from 1 percent to 5 percent to the east and west.

Submittal Overview

The applicant is requesting approval of the Filing No. 5 Final Plat and Final Construction Drawings, subject to the Approved "PD"- Planned Development District that was approved on 1/14/2025, along with the Overall Preliminary Plat that was approved on 4/7/2025. The Final Plat and Construction Documents serve to establish the lot dimensions, right-of-way dedication, setbacks and Public Infrastructure design necessary to serve the site. The Final Plat is consistent

KALTERCAPITAL

with the design standards, lot dimensions (mix of 50' wide and 60' wide lots) and lot count approved with the Planned Development Zoning as well as the Design Standards established by the City of Sanger. This submittal also stays consistent with the setbacks recently submitted with the PD Amendment, proposing a 5' side setback and 20' rear setback for the 50' wide and 60' Lots. The Final Construction Plans include all design details as required by the City of Sanger, including the General Notes and Plans, Overall Utility Plans, Over Lot Grading Plans, Street Plans and Profiles, Sanitary Sewer Plan and Profiles, Storm Sewer Plan and Profiles, Pond Plans and Details, and Construction Details.

Legal Description

BEING A 13.493 ACRE TRACT OF LAND (587,774 SQUARE FEET), SITUATED IN THE REUBEN BEBEE SURVEY, ABSTRACT NUMBER 29, SITUATED IN THE CITY OF SANGER, DENTON COUNTY, TEXAS, AND BEING A PORTION OF THAT CERTAIN 202.49 ACRE TRACT OF LAND DESCRIBED IN A GENERAL WARRANTY DEED CONVEYED TO JST HOLDINGS 04 BUSINESS, LLC, A NEW MEXICO LIMITED LIABILITY COMPANY, RECORDED IN DOCUMENT NUMBER 2024-74411 OF THE OFFICIAL RECORDS OF DENTON COUNTY, TEXAS (O.R.D.C.T.); SAID 13.685 ACRE TRACT BEING MORE PARTICULARLY DESCRIBED AS FOLLOWS:

COMMENCING AT A MAG NAIL FOUND, BEING THE NORTHWESTERN CORNER OF SAID JST HOLDINGS 202.49 ACRE TRACT, BEING ON OR NEAR THE CENTERLINE OF LOIS ROAD EAST AND ON THE EASTERN RIGHT-OF-WAY LINE OF THE GULF COAST AND SANTA FE RAILROAD, (100' RIGHT-OF-WAY WIDTH);

THENCE, S10°00'55"W, ALONG THE WESTERN LINE OF SAID JST HOLDING 202.49 ACRE TRACT AND ALONG THE EASTERN RIGHT-OF-WAY LINE OF SAID GULF COAST AND SANTA FE RAILROAD, A DISTANCE OF 1,276.11 FEET TO A 1/2" IRON ROD SET WITH PLASTIC CAP STAMPED "ATWELL LLC" FOR THE MOST NORTHWESTERLY CORNER AND THE POINT OF BEGINNING OF THE HEREIN DESCRIBED TRACT;

THENCE, CROSSING THROUGH SAID JST HOLDING 202.49 ACRE TRACT, THE FOLLOWING TWENTY-SEVEN (37) COURSES AND DISTANCES:

- S79° 59' 09"E, A DISTANCE OF 165.00 FEET TO A 1/2" IRON ROD SET WITH PLASTIC CAP STAMPED "ATWELL LLC";
- 2. S10° 00' 51"W, A DISTANCE OF 160.00 FEET TO A 1/2" IRON ROD SET WITH PLASTIC CAP STAMPED "ATWELL LLC";
- 3. S79° 59' 09"E, A DISTANCE OF 564.74 FEET TO A 1/2" IRON ROD SET WITH PLASTIC CAP STAMPED "ATWELL LLC";
- 4. N10° 00' 51"E, A DISTANCE OF 120.00 FEET TO A 1/2" IRON ROD SET WITH PLASTIC CAP STAMPED "ATWELL LLC";
- 5. S79° 59' 09"E, A DISTANCE OF 57.37 FEET TO A 1/2" IRON ROD SET WITH PLASTIC CAP STAMPED

KALTERCAPITAL

- "ATWELL LLC" AT THE BEGINNING OF A NON-TANGENT CURVE TO THE RIGHT;
- 6. SOUTHEASTERLY, ALONG THE ARC OF SAID CURVE TO THE RIGHT HAVING A CENTRAL ANGEL OF 17°52′29″, A RADIUS OF 772.00, A CHORD BEARING AND DISTANCE OF S71°05′00″E, 239.87 FEET, AND AN ARC LENGTH OF 240.84 FEET TO A 1/2" IRON ROD SET WITH PLASTIC CAP STAMPED "ATWELL LLC" AT THE END OF SAID CURVE;
- 7. S16° 30' 14"E, A DISTANCE OF 18.60 FEET TO A 1/2" IRON ROD SET WITH PLASTIC CAP STAMPED "ATWELL LLC":
- 8. S61° 04' 15"E, A DISTANCE OF 50.00 FEET TO A 1/2" IRON ROD SET WITH PLASTIC CAP STAMPED "ATWELL LLC":
- 9. N74° 10' 22"E, A DISTANCE OF18.38 FEET TO A 1/2" IRON ROD SET WITH PLASTIC CAP STAMPED "ATWELL LLC";
- 10. N29° 10' 22"E, A DISTANCE OF 50.00 FEET TO A 1/2" IRON ROD SET WITH PLASTIC CAP STAMPED "ATWELL LLC";
- 11. N15° 49' 38"W, A DISTANCE OF 18.38 FEET TO A 1/2" IRON ROD SET WITH PLASTIC CAP STAMPED "ATWELL LLC":
- 12. N29° 07' 47"E, A DISTANCE OF 7.00 FEET TO A 1/2" IRON ROD SET WITH PLASTIC CAP STAMPED "ATWELL LLC";
- 13. S60° 49' 38"E, A DISTANCE OF 120.04 FEET TO A 1/2" IRON ROD SET WITH PLASTIC CAP STAMPED "ATWELL LLC":
- 14. S60° 49' 38"E, A DISTANCE OF 119.96 FEET TO A 1/2" IRON ROD SET WITH PLASTIC CAP STAMPED "ATWELL LLC";
- 15. S29° 10' 22"W, A DISTANCE OF 7.00 FEET TO A 1/2" IRON ROD SET WITH PLASTIC CAP STAMPED "ATWELL LLC":
- 16. S74° 10' 22"W, A DISTANCE OF 18.38 FEET TO A 1/2" IRON ROD SET WITH PLASTIC CAP STAMPED "ATWELL LLC";
- 17. N60° 49' 38"W, A DISTANCE OF 22.00 FEET TO A 1/2" IRON ROD SET WITH PLASTIC CAP STAMPED "ATWELL LLC";
- 18. S29° 10' 22"W, A DISTANCE OF 170.00 FEET TO A 1/2" IRON ROD SET WITH PLASTIC CAP STAMPED "ATWELL LLC";
- 19. S60° 49' 38"E, A DISTANCE OF 240.00 FEET TO A 1/2" IRON ROD SET WITH PLASTIC CAP STAMPED "ATWELL LLC";
- 20. S29° 10' 22"W, A DISTANCE OF 120.00 FEET TO A 1/2" IRON ROD SET WITH PLASTIC CAP STAMPED "ATWELL LLC";

KALTERCAPITAL

- 21. S60° 49' 38"E, A DISTANCE OF 12.00 FEET TO A 1/2" IRON ROD SET WITH PLASTIC CAP STAMPED "ATWELL LLC";
- 22. N74° 10' 22"E, A DISTANCE OF 18.38 FEET TO A 1/2" IRON ROD SET WITH PLASTIC CAP STAMPED "ATWELL LLC";
- 23. N29° 10' 22"E, A DISTANCE OF 107.00 FEET TO A 1/2" IRON ROD SET WITH PLASTIC CAP STAMPED "ATWELL LLC";
- 24. S60° 49' 38"E, A DISTANCE OF 50.00 FEET TO A 1/2" IRON ROD SET WITH PLASTIC CAP STAMPED "ATWELL LLC";
- 25. S29° 10' 22"W, A DISTANCE OF 107.00 FEET TO A 1/2" IRON ROD SET WITH PLASTIC CAP STAMPED "ATWELL LLC";
- 26. S15° 49' 38"E, A DISTANCE OF 18.38 FEET TO A 1/2" IRON ROD SET WITH PLASTIC CAP STAMPED "ATWELL LLC";
- 27. S29° 10' 22"W, A DISTANCE OF 50.00 FEET TO A 1/2" IRON ROD SET WITH PLASTIC CAP STAMPED "ATWELL LLC";
- 28. S74° 10' 22"W, A DISTANCE OF 18.38 FEET TO A 1/2" IRON ROD SET WITH PLASTIC CAP STAMPED "ATWELL LLC";
- 29. S29° 10' 22"W, A DISTANCE OF 107.00 FEET TO A 1/2" IRON ROD SET WITH PLASTIC CAP STAMPED "ATWELL LLC", FOR THE MOST SOUTHERLY EAST CORNER OF THE HEREIN DESCRIBED TRACT;
- 30. N60° 49' 38"W, A DISTANCE OF 549.81 FEET TO A 1/2" IRON ROD SET WITH PLASTIC CAP STAMPED "ATWELL LLC" FOR THE BEGINNING OF A TANGENT CURVE TO THE LEFT,
- 31. NORTHWESTERLY, ALONG THE ARC OF SAID CURVE TO THE LEFT HAVING A RADIUS OF 455.00 FEET, A CHORD BEARING AND DISTANCE OF N70°24′23″W, 151.43 FEET, AND AN ARC LENGTH OF 152.14 FEET TO A 1/2" IRON ROD SET WITH PLASTIC CAP STAMPED "ATWELL LLC" AT THE END OF SAID CURVE;
- 32. N79° 59' 09"W, A DISTANCE OF 478.92 FEET TO A 1/2" IRON ROD SET WITH PLASTIC CAP STAMPED "ATWELL LLC";
- 33. S10° 00' 51"W, A DISTANCE OF 120.00 FEET TO A 1/2" IRON ROD SET WITH PLASTIC CAP STAMPED "ATWELL LLC";
- 34. N79° 59' 09"W, A DISTANCE OF 49.00 FEET TO A 1/2" IRON ROD SET WITH PLASTIC CAP STAMPED "ATWELL LLC" AT THE BEGINNING OF A TANGENT CURVE TO THE LEFT;
- 35. NORTHWESTERLY, ALONG THE ARC OF SAID CURVE TO THE LEFT HAVING A CENTRAL ANGLE OF 16°35′52″, A RADIUS OF 70.00 FEET, A CHORD BEARING AND DISTANCE OF N71°41′13″W, 20.21 FEET, AND AN ARC LENGTH OF 20.28 FEET TO A 1/2" IRON ROD SET WITH PLASTIC CAP STAMPED "ATWELL LLC" FOR THE BEGINNING OF A REVERSE CURVE TO THE LEFT;

KALTERCAPITAL

- 36. SOUTHWESTERLY, ALONG THE ARC OF SAID REVERSE CURVE HAVING A CENTRAL ANGLE OF 119°32′54″, A RADIUS OF 50.00 FEET, AND A CHORD BEARING AND DISTANCE OF S56°10′57″W, 86.40 FEET, AND AN ARC LENGTH OF 104.33 FEET TO A 1/2" IRON ROD SET WITH PLASTIC CAP STAMPED "ATWELL LLC" AT THE END OF SAID CURVE;
- 37. N77° 38' 37"W, A DISTANCE OF 151.94 FEET TO A 1/2" IRON ROD SET WITH PLASTIC CAP STAMPED "ATWELL LLC" ON THE EASTERN RIGHT-OF-WAY LINE OF SAID GULF COAST AND SANTA FE RAILROAD, AND BEING THE BEGINNING OF A NON-TANGENT CURVE TO THE RIGHT;

THENCE, NORTHEASTERLY, ALONG THE EASTERN RIGHT-OF-WAY LINE OF SAID GULF COAST AND SANTA FE RAILROAD, AND WITH THE SAID CURVE TO THE RIGHT HAVING A CENTRAL ANGLE OF 02°57′40″, A RADIUS OF 6,737.93 FEET, A CHORD BEARING AND DISTANCE OF N08°28′56″E, 348.20 FEET, AND AN ARC LENGTH OF 348.24 FEET TO A 1/2-INCH IRON ROD WITH CAP STAMPED "BGC" FOUND AT THE END OF SAID CURVE;

THENCE, N10° 00' 55"E, CONTINUING WITH THE EASTERN RIGHT-OF-WAY LINE OF SAID GULF COAST AND SANTA FE RAILROAD, A DISTANCE OF 272.48 FEET TO THE POINT OF BEGINNING.

CONTAINING 13.493 ACRES (587,774 SQUARE FEET), MORE OR LESS.



PLANNING & ZONING COMMISSION COMMUNICATION

DATE: November 10, 2025

FROM: Ramie Hammonds, Development Services Director

AGENDA ITEM: Consideration and possible action on a replat of Lois Road Estates Subdivision

Filing No. 6, being approximately 0.988 acres of land described as A0029A R. BEEBEE, TR 107, within the City of Sanger, generally located on the south side of Lois Rd approximately 1219 feet west of the intersection of Marion Rd and

Lois Rd.

SUMMARY:

• This is redivided phase 1.

- This plat will create 6 residential lots and 0 HOA lots.
- The lots are part of the Lois Road Estates PD.
- All lots comply with the PD.
- Planning & Zoning denied the plat based on the condition that the comments had not been satisfied.
- All comments have now been satisfied.

FISCAL INFORMATION:

Budgeted: N/A Amount: N/A GL Account: N/A

RECOMMENDED MOTION OR ACTION:


Staff recommends APPROVAL.

ATTACHMENTS:

Location Map Replat Application Letter of Intent

Denton County Landmark Map

Item 10.

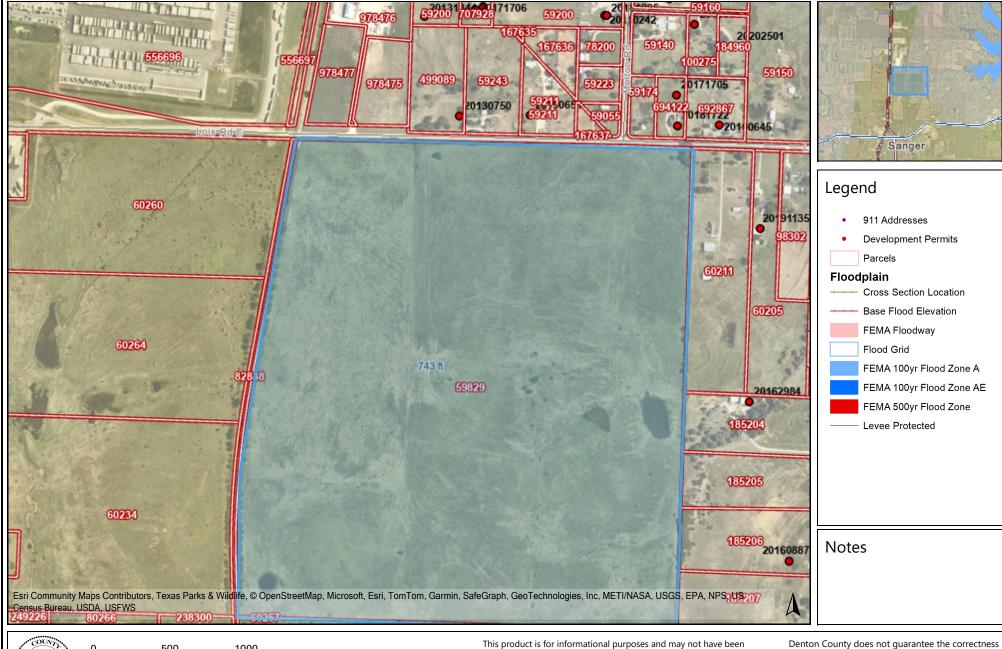

0 500 1000 ft https://gis.dentoncounty.gov 9/23/2025 9:57:03 PM

prepared for or be suitable for legal, engineering, or surveying purposes. It does not represent an on-the-ground survey and represents only the approximate relative location of property boundaries.

Denton County does not guarantee the correctness or accuracy of any features on this product and assumes no responsibility in connection the rewith. This product may be revised at any time with notification to any user.

LOIS ROAD ESTATES SUBDIVISION REPLAT FILING NO. 6

BEING A PORTION OF A CALLED 202.49 ACRE TRACT OF LAND
JST HOLDINGS 04 BUSINESS LLC, DOCUMENT NO. 2024-74411, O.R.D.C.T.
0.988 ACRES OF LAND (43,028 SQUARE FEET)
OUT OF THE REUBEN BEBEE SURVEY, ABSTRACT NUMBER 29
IN THE CITY OF SANGER, DENTON COUNTY, TEXAS

CERTIFICATION OF OWNERSHIP:

STATE OF TEXAS COUNTY OF DENTON

I (WE), THE UNDERSIGNED, OWNER(S) OF THE LAND SHOWN ON THIS PLAT WITHIN THE AREA DESCRIBED BY METES AND BOUNDS AS FOLLOWS:

LEGAL DESCRIPTION:

BEING A 0.988 ACRE TRACT OF LAND (43,028 SQUARE FEET), SITUATED IN THE REUBEN BEBEE SURVEY, ABSTRACT NUMBER 29, SITUATED IN THE CITY OF SANGER, DENTON COUNTY, TEXAS, AND BEING A PORTION OF THAT CERTAIN 202.49 ACRE TRACT OF LAND DESCRIBED IN A GENERAL WARRANTY DEED CONVEYED TO JST HOLDINGS 04 BUSINESS, LLC, A NEW MEXICO LIMITED LIABILITY COMPANY, RECORDED IN DOCUMENT NUMBER 2024—74411 OF THE OFFICIAL RECORDS OF DENTON COUNTY, TEXAS (0.R.D.C.T.); SAID 43,028 ACRE TRACT BEING MORE PARTICULARLY DESCRIBED AS FOLLOWS:

COMMENCING AT A MAG NAIL FOUND, BEING THE NORTHWESTERN CORNER OF SAID JST HOLDINGS 202.49 ACRE TRACT, BEING ON OR NEAR THE CENTERLINE OF LOIS ROAD EAST AND ON THE EASTERN RIGHT-OF-WAY LINE OF THE GULF COAST AND SANTA FE RAILROAD, (100' RIGHT-OF-WAY WIDTH);

THENCE, CROSSING THROUGH SAID JST HOLDING 202.49 ACRE TRACT, THE FOLLOWING EIGHT (8) COURSES AND DISTANCES:

- 1. S84°44'58"E, A DISTANCE OF 479.09 FEET TO A 1/2" IRON ROD SET WITH PLASTIC CAP STAMPED "ATWELL LLC" FOR THE MOST NORTHERLY NORTHWEST CORNER AND THE POINT OF BEGINNING OF THE HEREIN DESCRIBED TRACT;
- 2. S89°32'19"E, A DISTANCE OF 212.10 FEET TO A 1/2" IRON ROD SET WITH PLASTIC CAP STAMPED "ATWELL LLC" FOR CORNER;

 3. S89°22'38"E, A DISTANCE OF 94.25 FEET TO A 1/2" IRON ROD SET WITH PLASTIC CAP STAMPED "ATWELL LLC" FOR THE NORTHEAST
- CORNER OF THE HEREIN DESCRIBED TRACT;
- 4. S1"11'12"W, A DISTANCE OF136.82 FEET TO A 1/2" IRON ROD SET WITH PLASTIC CAP STAMPED "ATWELL LLC" FOR THE SOUTHEAST CORNER OF THE HEREIN DESCRIBED TRACT;
- 5. N88°48'48"W, A DISTANCE OF 307.00 FEET TO A 1/2" IRON ROD SET WITH PLASTIC CAP STAMPED "ATWELL LLC" FOR THE SOUTHEASTERLY CORNER OF A CUT—BACK AND FROM WHICH A 1/2" IRON ROD WITH CAP STAMPED "BGE" FOUND ON THE EASTERN RIGHT—OF—WAY LINE OF SAID GULF COAST AND SANTA FE RAILROAD, BEARS S28°51'43"W, A DISTANCE OF 1,539.17 FEET;
- 6. N43°48'48"W, A DISTANCE OF 18.38 FEET TO A 1/2" IRON ROD SET WITH PLASTIC CAP STAMPED "ATWELL LLC" FOR THE NORTHWESTERLY CORNER OF SAID CUT—BACK;
- 7. N1°11'12"E, ALONG THE WEST LINE OF THE HEREIN DESCRIBED TRACT, A DISTANCE OF 106.40 FEET TO A 1/2" IRON ROD SET WITH PLASTIC CAP STAMPED "ATWELL LLC" FOR THE SOUTHWEST CORNER OF A CUT-BACK;

JST HOLDINGS 04 BUSINESS LLC


8. N45°54'16"E, A DISTANCE OF 19.43 FEET TO THE POINT OF BEGINNING;

CONTAINING 0.988 ACRES (43,028 SQUARE FEET), MORE OR LESS.

WITNESS MY HAND THIS DAY OF _____, 20_____.

NOW, THEREFORE, KNOW ALL PERSONS BY THESE PRESENTS: THAT JST HOLDINGS 04 BUSINESS LLC, ACTING HEREIN BY AND THROUGH ITS DULY AUTHORIZED OFFICER, DOES HEREBY ADOPT THIS PLAT DESIGNATING THE HEREIN ABOVE DESCRIBED PROPERTY AS LOIS ROAD ESTATES SUBDIVISION REPLAT FILING NO. 6, AN ADDITION TO THE CITY OF SANGER, TEXAS, AND DOES HEREBY DEDICATE TO THE PUBLIC USE FOREVER BY FEE SIMPLE TITLE, FREE AND CLEAR OF ALL LIENS AND ENCUMBRANCES, ALL STREETS, THOROUGHFARES, ALLEYS, FIRE LANES, DRIVE AISLES, PARKS, AND WATERCOURSES, AND TO THE PUBLIC USE FOREVER EASEMENTS FOR SIDEWALKS, STORM DRAINAGE FACILITIES, UTILITIES AND ANY OTHER PROPERTY NECESSARY TO SERVE THE PLAT AND TO IMPLEMENT THE REQUIREMENTS OF THE SUBDIVISION REGULATIONS AND OTHER CITY CODES AND DO HEREBY BIND OURSELVES, OUR HEIRS, SUCCESSORS AND ASSIGNS TO WARRANT AND TO FOREVER DEFEND THE TITLE ON THE LAND SO DEDICATED. FURTHER, THE UNDERSIGNED COVENANTS AND AGREES THAT HE/SHE SHALL MAINTAIN ALL EASEMENTS AND FACILITIES IN A STATE OF GOOD REPAIR AND FUNCTIONAL CONDITION AT ALL TIMES IN ACCORDANCE WITH CITY CODES AND REGULATIONS. NO BUILDINGS, FENCES, TREES, SHRUBS, OR OTHER IMPROVEMENTS OR GROWTHS SHALL BE CONSTRUCTED OR PLACED UPON, OVER, OR ACROSS THE EASEMENTS AS SHOWN, EXCEPT THAT LANDSCAPE IMPROVEMENTS MAY BE INSTALLED, IF APPROVED BY THE CITY OF SANGER. THE CITY OF SANGER AND PUBLIC UTILITY ENTITIES SHALL HAVE THE RIGHT TO ACCESS AND MAINTAIN ALL RESPECTIVE EASEMENTS WITHOUT THE NECESSITY AT ANY TIME OF PROCURING PERMISSION FROM ANYONE.

,	TITLE AND COM	PANY		
"STATE OF TEXAS COUNTY OF DENTON				
BEFORE ME, THE UNDERSIGNED AUTHORITY, ON THIS PERSON WHOSE NAME IS SUBSCRIBED TO THE FORE HE/SHE EXECUTED THE SAME FOR THE PURPOSES A	GOING INSTRUME	NT, AND ACKNO	OWLEDGED TO ME T	HAT
GIVEN UNDER MY HAND AND SEAL OF OFFICE THIS_		DAY OF	, 20	
NOTARY PUBLIC IN AND FOR THE STATE OF TEXAS				
TYPE OR PRINT NOTARY'S NAME				
MY COMMISSION EXPIRES	<u>.</u>			

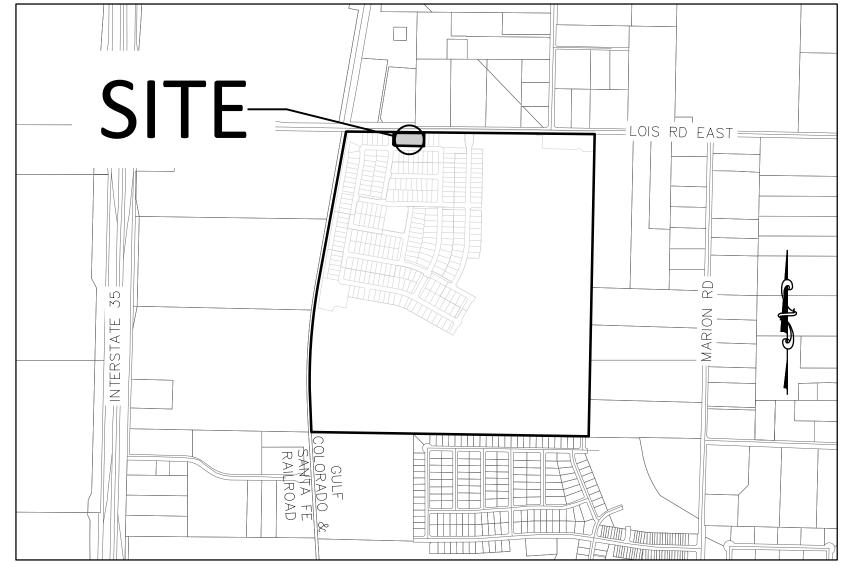

VICINITY MAP

GENERAL NOTES

- 1. ALL LOTS COMPLY WITH THE MINIMUM SIZE REQUIREMENTS OF THE PLANNED DEVELOPMENT.
- 2. THIS PROPERTY MAY BE SUBJECT TO CHARGES RELATED TO IMPACT FEES AND THE APPLICANT SHOULD CONTACT THE CITY REGARDING ANY APPLICABLE FEES DUE.
- 3. ALL COMMON AREAS, DRAINAGE EASEMENTS, AND DETENTION FACILITIES WILL BE OWNED AND MAINTAINED BY THE HOA/POA. ANY COMMON AREA WITHIN THE CITY'S RIGHT—OF—WAY WILL REQUIRE A FACILITIES AGREEMENT, TO BE REVIEWED AND APPROVED BY THE CITY.
- 4. NOTICE SELLING A PORTION OF THIS BY METES AND BOUNDS IS A VIOLATION OF CITY ORDINANCE AND STATE LAW AND IS SUBJECT TO FINES AND WITHHOLDING OF UTILITIES AND BUILDING PERMITS.
- 5. THIS PLAT DOES NOT ALTER OR REMOVE EXISTING DEED RESTRICTIONS, IF ANY, ON THIS PROPERTY.
- 6. MINIMUM FINISHED FLOOR ELEVATIONS ARE AT LEAST 2 FEET ABOVE THE 100 YEAR FLOOD PLAIN.
- 7. THE SUBJECT PROPERTY DOES NOT LIE WITHIN A 100 YEAR FLOODPLAIN ACCORDING TO COMMUNITY PANEL NO. 48121C0070G, DATED APRIL 18, 2011, OF THE NATIONAL FLOOD INSURANCE RATE MAPS FOR DENTON COUNTY, TEXAS.
- 8. THE PURPOSE OF THIS PLAT IS TO CREATE NEW FOR SALE SINGLE-FAMILY LOTS.
- 9. BEARINGS ARE BASED ON THE STATE PLANE COORDINATE SYSTEM, TEXAS NORTH CENTRAL ZONE (4202), NORTH AMERICAN DATUM OF 1983 (NAD '83)
- 10. UTILITIES SERVICE PROVIDED BY
 CITY OF SANGER WATER & SANITARY SEWER
 ADDRESS: P.O. BOX 1729, SANGER, TEXAS 76266
 CONTACT: JIM BOLZ
 PHONE NUMBER: (940) 458-2571

COSERV — ELECTRIC AND GAS ADDRESS: 202 RAILROAD AVE, SANGER, TEXAS 76266 PHONE NUMBER: (800) 274—4014

BENCHMARKS AND CONTROLS:

NO. 1 — AN "X" CUT IN CONCRETE LOCATED WITHIN THE INTERSECTION OF LOIS ROAD EAST AND THE GULF COAST AND SANTA FE RAILROAD RIGHTS—OF—WAY, HAVING AN ELEVATION OF 729.3 FEET, A NORTHING COORDINATE VALUE OF 7,192,162.0, AND AN EASTING COORDINATE VALUE OF 2,374,666.1.

NO. 2 — AN MAG NAIL IN ASPHALT LOCATED IN THE NORTHWEST INTERSECTION OF LOIS ROAD EAST AND MELTON ROAD, HAVING AN ELEVATION OF 693.8 FEET, A NORTHING COORDINATE VALUE OF 7,192,151.4, AND AN EASTING COORDINATE VALUE OF 2,376,790.5.

BASIS OF BEARING:

BEARINGS AND ELEVATIONS SHOWN HEREON ARE BASED ON NAD 83 TEXAS STATE PLANE COORDINATES, NORTH CENTRAL ZONE, NAVD 88.

SHEET LIST TABLE		
SHEET NUMBER	SHEET TITLE	
01	COVER SHEET	
02	OVERALL PLAT EXHIBIT	
03	FINAL PLAT	
•	•	

RESIDENTIAL I	LOT INFORMAITON
LOT SIZE	NUMBER OF LOTS
50'	5
60'	1
TOTAL	6

PROJECT TEAM

OWNER/DEVELOPER/APPLICANT:

JST HOLDINGS 04 BUSINESS LLC

10268 W, CENTENNIAL RD., UNIT 200 F
LITTLETON, CO 80127

CONTACT: LEE EISENHEIM

PH: 303.324.1771

LEE.EISENHEIM@KALTERCAPITAL.COM

ENGINEERING & SURVEY:

ATWELL, LLC
6200 S. SYRACUSE WAY #125
GREENWOOD VILLAGE, CO 80111
CONTACT: KEVIN BLUMHARDT
PH: 303.842.9191
KBLUMHARDT@ATWELL.COM

SURVEYOR CERTIFICATE

I, JONATHAN E. COOPER, A DULY LICENSED PROFESSIONAL LAND SURVEYOR IN THE STATE OF TEXAS, DO HEREBY CERTIFY THAT THIS FINAL PLAT REPRESENTS THE RESULT OF A SURVEY MADE BY ME OR UNDER MY DIRECT SUPERVISION AND COMPLETED ACCORDING TO APPLICABLE STATE OF TEXAS REQUIREMENTS.

"PRELIMINARY, THIS DOCUMENT SHALL NOT BE RECORDED FOR ANY PURPOSE AND SHALL NOT BE USED OR VIEWED OR RELIED UPON AS A FINAL SURVEY DOCUMENT."

JONATHAN E. COOPER, RPLS NO. 5369 FOR AND ON BEHALF OF ATWELL, LLC 5550 GRANITE PARKWAY, SUITE 250 PLANO, TEXAS 75024 TBPELS NO. 10193726

APPROVED AND ACCEPTED

CITY OF SANGER, TX

CHAIRMAN, PLANNING & ZONING COMMISSION CITY OF SANGER, TX	DATE
MAYOR CITY OF SANGER, TX	DATE
ATTESTED BY	
CITY SECRETARY	DATE

ALTER CAPITAL

8 W. CENTENNIAL

D. UNIT 200 F

LITTLETON, CO

S03-324-1771

EE EISENHEIM

REPLAT FILING NO. 6

LOIS ROAD ESTATES SUBDIVSION
6 RESIDENTIAL LOTS - 0 HOA LOTS
REUBEN BEBEE SURVEY, ABST. NO. 29
0.988 ACRES - 43,028 SQUARE FEET
TY OF SANGER, DENTON COUNTY TEXAS


ATE 09/18/2025

l	
	REVISIONS

RECORDING BOX

DR. RF CH. AS
P.M. JC
JOB 24007256

SHEET 01 OF 03

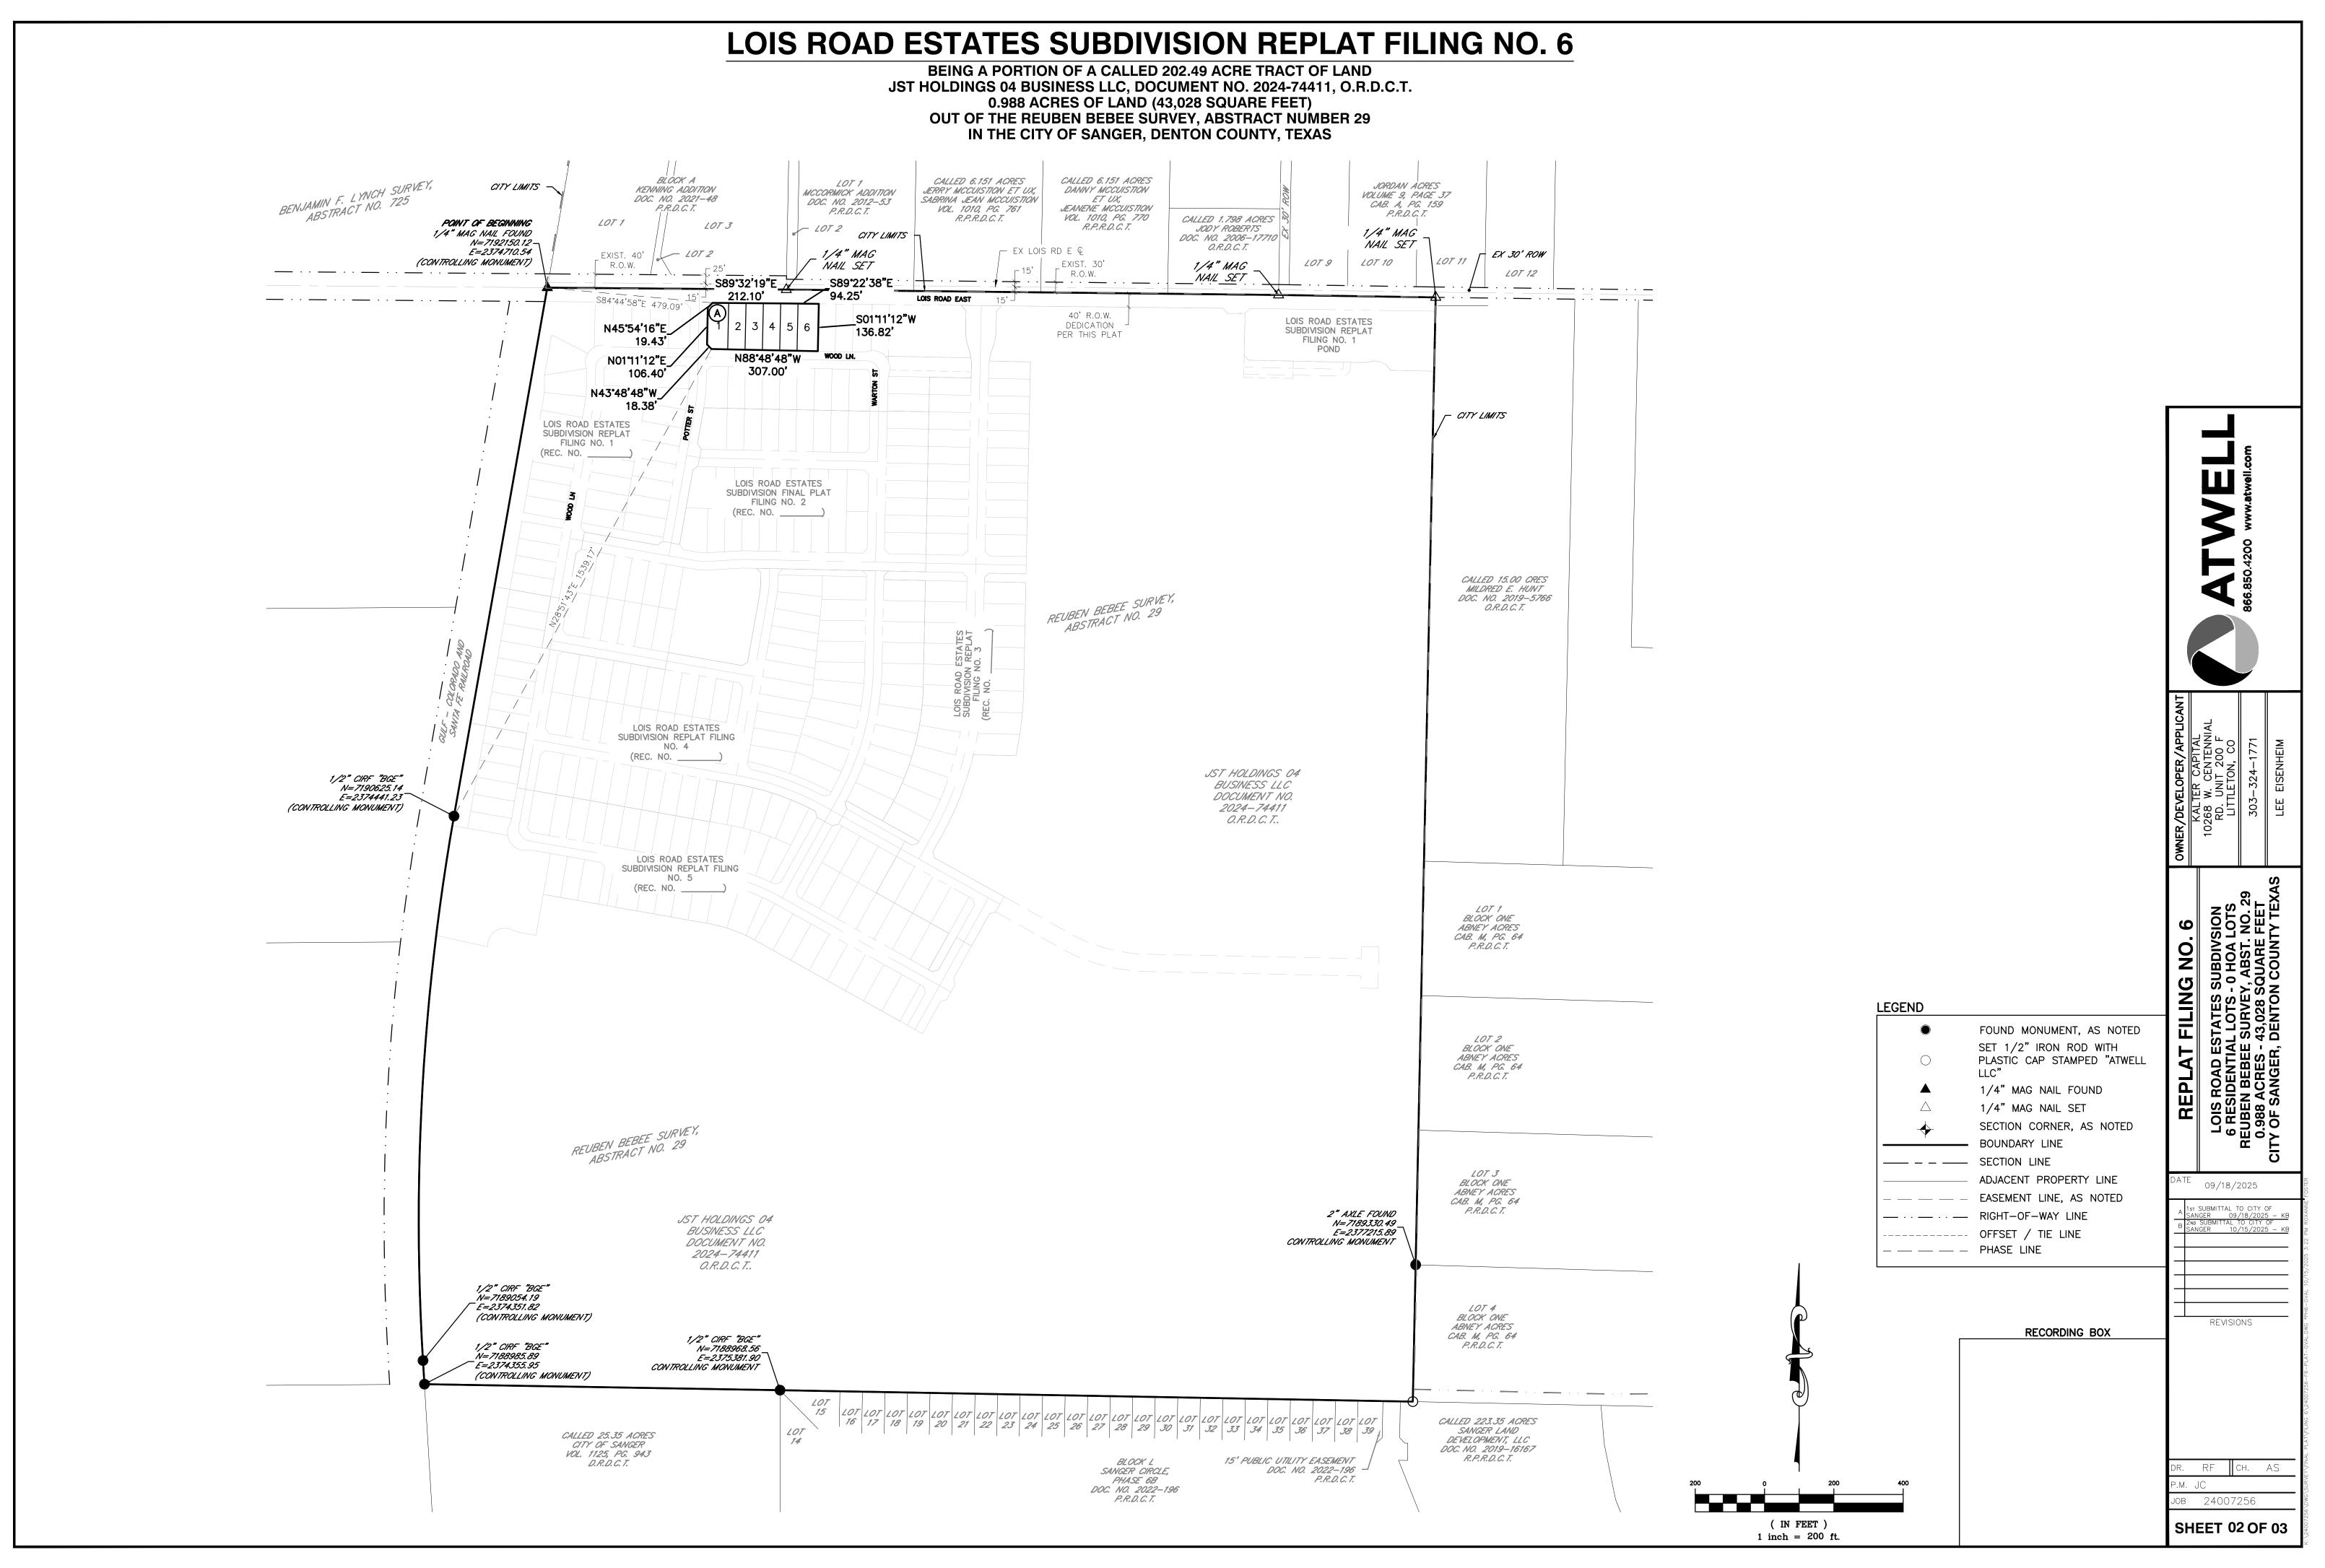

96

LOIS ROAD ESTATES SUBDIVISION REPLAT FILING NO. 6 BEING A PORTION OF A CALLED 202.49 ACRE TRACT OF LAND JST HOLDINGS 04 BUSINESS LLC, DOCUMENT NO. 2024-74411, O.R.D.C.T. 0.988 ACRES OF LAND (43,028 SQUARE FEET) OUT OF THE REUBEN BEBEE SURVEY, ABSTRACT NUMBER 29 IN THE CITY OF SANGER, DENTON COUNTY, TEXAS BLOCK A KENNING ADDITION DOC. NO. 2021–48 P.R.D.C.T. LOT 1 MCCORMICK ADDITION DOC. NO. 2012–53 P.R.D.C.T. EX LOIS RD E Q -LOT 1 _S09°57'36"W LOT 2 LOT 2 EXIST. 40' LOT 3 R.O.W. POINT OF COMMENCEMENT 1/4" MAG NAIL FOUND — N= 7192150.12 E=2374710.54 (CONTROLING MONUMENT) LOIS ROAD EAST _ POINT OF BEGINNING S89'32'19"E 212.10' S89°22'38"E 94.25' 40' R.O.W. 19,43' (REC. NO. _____ L_{15.76}' LOIS ROAD ESTATES SUBDIVISION REPLAT FILING NO. 1 LOIS ROAD ESTATES SUBDIVISION REPLAT FILING NO. 1 4 ⊔ 6,769 S.F. ⇔ 5 6,799 S.F. 5 7,827 S.F. 6,705 S.F. POTTER N88'48'48"W 307.00' N43'48'48"W WOOD LN. LOIS ROAD ESTATES SUBDIVISION REPLAT FILING NO. 1 LEGEND FOUND MONUMENT, AS NOTED SET 1/2" IRON ROD WITH PLASTIC CAP STAMPED "ATWELL 1/4" MAG NAIL FOUND 1/4" MAG NAIL SET SECTION CORNER, AS NOTED LOT NUMBER BLOCK LETTER TEMPORARY BENCH MARK DRAINAGE EASEMENT UTILITY EASEMENT WATERLINE EASEMENT ACCESS EASEMENT SUBJECT PARCEL BOUNDARY LINE —— — SECTION LINE - SUBDIVISION LOT LINE ---- LOT SETBACK DATE 09/18/2025 ADJACENT PROPERTY LINE ___ _ _ EASEMENT LINE, AS NOTED ___ · · · __ RIGHT-OF-WAY LINE ---- OFFSET / TIE LINE REVISIONS RECORDING BOX RF CH. AS ов 24007256 SHEET 03 OF 03

Item 10.



201 Bolivar Street/PO Box 1729 * Sanger, TX 76266 940-458-2059(office) www.sangertexas.org

SUBDIVISION APPLICATION

	vacating Plat Conveyance nended Plat Plat
Applicant Owner (if different from applicant)	
Name: LEE EISENHEIM	Name:
Company: KALTER CAPITAL	Company:
Address: 5690 DTC BLVD. STE. 290W	Address
City, State, Zip: GREENWOOD VILLAGE, CO 80111	City, State, Zip:
Phone (303) 324-1771	Phone:
Fax:	Fax:
Email: Lee.Eisenheim@kaltercapital.com	Email:
Submittal Checklist Pre-Application Conference (Date: / /) One (1) Paper Copy of Plat (24"x36", folded to 1/4 size) Letter of Intent Non-Refundable Application Fee (Check Payable to City of Sanger) Application Form (Signed by Owner) Applicable Plat Checklist (Completed) Additional Required Documents/Traffic & Drainage Studies etc. One (1) PDF Copy of all Documents Provided on a CD/DVD or Emailed to development@sangertexas.org	
Supporting Materials (List if provided): Final Plat, Final Engineering Plans	
Qwner's Signature Date	
Applicant's Signature	Date
Office Use: Reviewed by Director of Development Services//	

City of Sanger 201 Bolivar / P.O Box 1729 Sanger, TX 76266

Effective Date: 02/11/2020

KALTERCAPITAL

5960 DTC BLVD, STE 290W Greenwood Village, CO 80111 www.kaltercapital.com

Lois Rd Estates September 17, 2025 Letter of Intent

Dear Ms. Hammonds,

In compliance with the City of Sanger's Development Services requirements, Kalter Capital is pleased to submit the Lois Rd Estates Filing No. p6 Final Plat and Final Construction Drawings Application. Included here is the Letter of Intent, which describes the Final Plat Submittal details. In addition to this Letter of Intent, the following documents are included in the Final Plat Submittal.

- Application Form, signed by Kalter Capital
- Filing No. 6 Final Plat
- Filing No. 6 Construction Plans

Site Description and Location

The subject property (The Site) is 0.988 acres in size and is located in the City of Sanger, Denton County, State of Texas. The Site is bound to the north by Lois Road East, to the east, west and south by Lois Road Estates Filing No. 1. The site is comprised of a single parcel identified as Property ID: 59829 in Denton County. A legal description is included with this letter, for reference.

The existing condition of The Site consists of native vegetation and a dirt road. There is only one vehicular access to The Site along Lois Road. There is no significant development or existing structures on the Site, as its historical use has been for agricultural purposes. There are multiple lengths of fence surrounding and within The Sites boundary, with three natural ponds that collect stormwater runoff. The Site's existing topography consists of a high point near the center of the property, with slopes ranging from 1 percent to 5 percent to the east and west.

Submittal Overview

The applicant is requesting approval on the Filing No. 6 Final Plat and Final Construction Drawings, subject to the Approved "PD"- Planned Development District that was approved on 1/14/2025, along with the Overall Preliminary Plat that was approved on 4/7/2025. The Final Plat and Construction Documents serve to establish the lot dimensions, right-of-way dedication, setbacks and Public Infrastructure design necessary to serve the site. The Final Plat is consistent with the design standards, lot dimensions (mix of 50' wide and 60' wide lots) and lot count

KALTERCAPITAL

approved with the Planned Development Zoning as well as the Design Standards established by the City of Sanger. This submittal also stays consistent with the setbacks recently submitted with the PD Amendment, proposing a 5' side setback and 20' rear setback for the 50' wide and 60' Lots. The Final Construction Plans include all design details as required by the City of Sanger, including the General Notes and Plans, Overall Utility Plans, Over Lot Grading Plans, Street Plans and Profiles, Sanitary Sewer Plan and Profiles, Storm Sewer Plan and Profiles, Pond Plans and Details, and Construction Details.

Legal Description

BEING A 0.988 ACRE TRACT OF LAND (43,028 SQUARE FEET), SITUATED IN THE REUBEN BEBEE SURVEY, ABSTRACT NUMBER 29, SITUATED IN THE CITY OF SANGER, DENTON COUNTY, TEXAS, AND BEING A PORTION OF THAT CERTAIN 202.49 ACRE TRACT OF LAND DESCRIBED IN A GENERAL WARRANTY DEED CONVEYED TO JST HOLDINGS 04 BUSINESS, LLC, A NEW MEXICO LIMITED LIABILITY COMPANY, RECORDED IN DOCUMENT NUMBER 2024-74411 OF THE OFFICIAL RECORDS OF DENTON COUNTY, TEXAS (O.R.D.C.T.); SAID 43,028 ACRE TRACT BEING MORE PARTICULARLY DESCRIBED AS FOLLOWS:

BEGINNING AT A MAG NAIL FOUND, BEING THE NORTHWESTERN CORNER OF SAID JST HOLDINGS 202.49 ACRE TRACT, BEING ON OR NEAR THE CENTERLINE OF LOIS ROAD EAST AND ON THE EASTERN RIGHT-OF-WAY LINE OF THE GULF COAST AND SANTA FE RAILROAD, (100' RIGHT-OF-WAY WIDTH), FOR THE NORTHWEST CORNER AND POINT OF BEGINNING OF THE HEREIN DESCRIBED TRACT;

THENCE, CROSSING THROUGH SAID JST HOLDING 202.49 ACRE TRACT, THE FOLLOWING EIGHT (8) COURSES AND DISTANCES:

- S84° 44' 58"E, A DISTANCE OF 479.09 FEET TO A 1/2" IRON ROD SET WITH PLASTIC CAP STAMPED "ATWELL LLC" FOR THE MOST NORTHERLY WES AND THE POINT OF BEGINNING OF THE HEREIN DESCRIBED TRACT:
- S89° 32' 19"E, A DISTANCE OF 212.10 FEET TO A 1/2" IRON ROD SET WITH PLASTIC CAP STAMPED "ATWELL LLC" FOR CORNER;
- 3. S89° 22' 38"E, A DISTANCE OF 94.25 FEET TO A 1/2" IRON ROD SET WITH PLASTIC CAP STAMPED "ATWELL LLC" FOR THE NORTHEAST CORNER OF THE HEREIN DESCRIBED TRACT;
- 4. S1° 11' 12"W, A DISTANCE OF136.82 FEET TO A 1/2" IRON ROD SET WITH PLASTIC CAP STAMPED "ATWELL LLC" FOR THE SOUTHEAST CORNER OF THE HEREIN DESCRIBED TRACT;
- 5. N88° 48' 48"W, A DISTANCE OF 307.00 FEET TO A 1/2" IRON ROD SET WITH PLASTIC CAP STAMPED "ATWELL LLC" FOR THE SOUTHEASTERLY CORNER OF A CUT-BACK AND FROM WHICH A 1/2-INCH IRON ROD WITH CAP STAMPED "BGE" FOUND ON THE EASTERN RIGHT-OF-WAY LINE OF SAID GULF COAST AND SANTA FE RAILROAD, BEARS S28°51'43"W, A DISTANCE OF 1,539.17 FEET;

Item 10.

KALTERCAPITAL

- 6. N43° 48' 48"W, A DISTANCE OF 18.38 FEET TO A 1/2" IRON ROD SET WITH PLASTIC CAP STAMPED "ATWELL LLC" FOR THE NORTHWESTERLY CORNER OF SAID CUT-BACK;
- 7. N1° 11' 12"E, ALONG THE WEST LINE OF THE HEREIN DESCRIBED TRACT, A DISTANCE OF 106.40 FEET TO A 1/2" IRON ROD SET WITH PLASTIC CAP STAMPED "ATWELL LLC" FOR THE SOUTHWEST CORNER OF A CUT-BACK;
- 8. N45° 54' 16"E, A DISTANCE OF 19.43 FEET TO THE POINT OF BEGINNING;

CONTAINING 0.988 ACRES (43,028 SQUARE FEET), MORE OR LESS.