



ARCHITECTURAL REVIEW COMMITTEE

Thursday, September 15, 2022, at 5:30 PM
Court Room/Council Chambers (2nd Floor) and Online

MEETINGS HELD IN PERSON & ONLINE

The public is invited to participate as outlined below:

- **In Person** – Meetings are held on the 2nd floor in the Court Room/Council Chambers at City Hall
- **YouTube Live** – Public meetings will be shown live on the Santaquin City YouTube Channel, which can be found at <https://bit.ly/2P7ICfQ> or by searching for Santaquin City Channel on YouTube.

ADA NOTICE

If you are planning to attend this Public Meeting and due to a disability need assistance in understanding or participating in the meeting, please notify the City Office ten or more hours in advance and we will, within reason, provide what assistance may be required.

AGENDA

NEW BUSINESS

1. Tagg-N-Go Car Wash Plan Review

A commercial site plan review for a proposed car wash which will be located at 78 North 500 East

2. Big O Tires Exterior Color Changes

Ratification of approval for exterior changes to Big O Tires located at 55 Highland Drive

MEETING MINUTES APPROVAL


ADJOURNMENT

CERTIFICATE OF MAILING/POSTING

The undersigned duly appointed City Recorder for the municipality of Santaquin City hereby certifies that a copy of the foregoing Notice and Agenda was posted on www.santaquin.org, Santaquin City Social Media sites, posted in three physical locations, and posted on the State of Utah's Public Notice Website.


BY:

Amalie R. Ottley, City Recorder

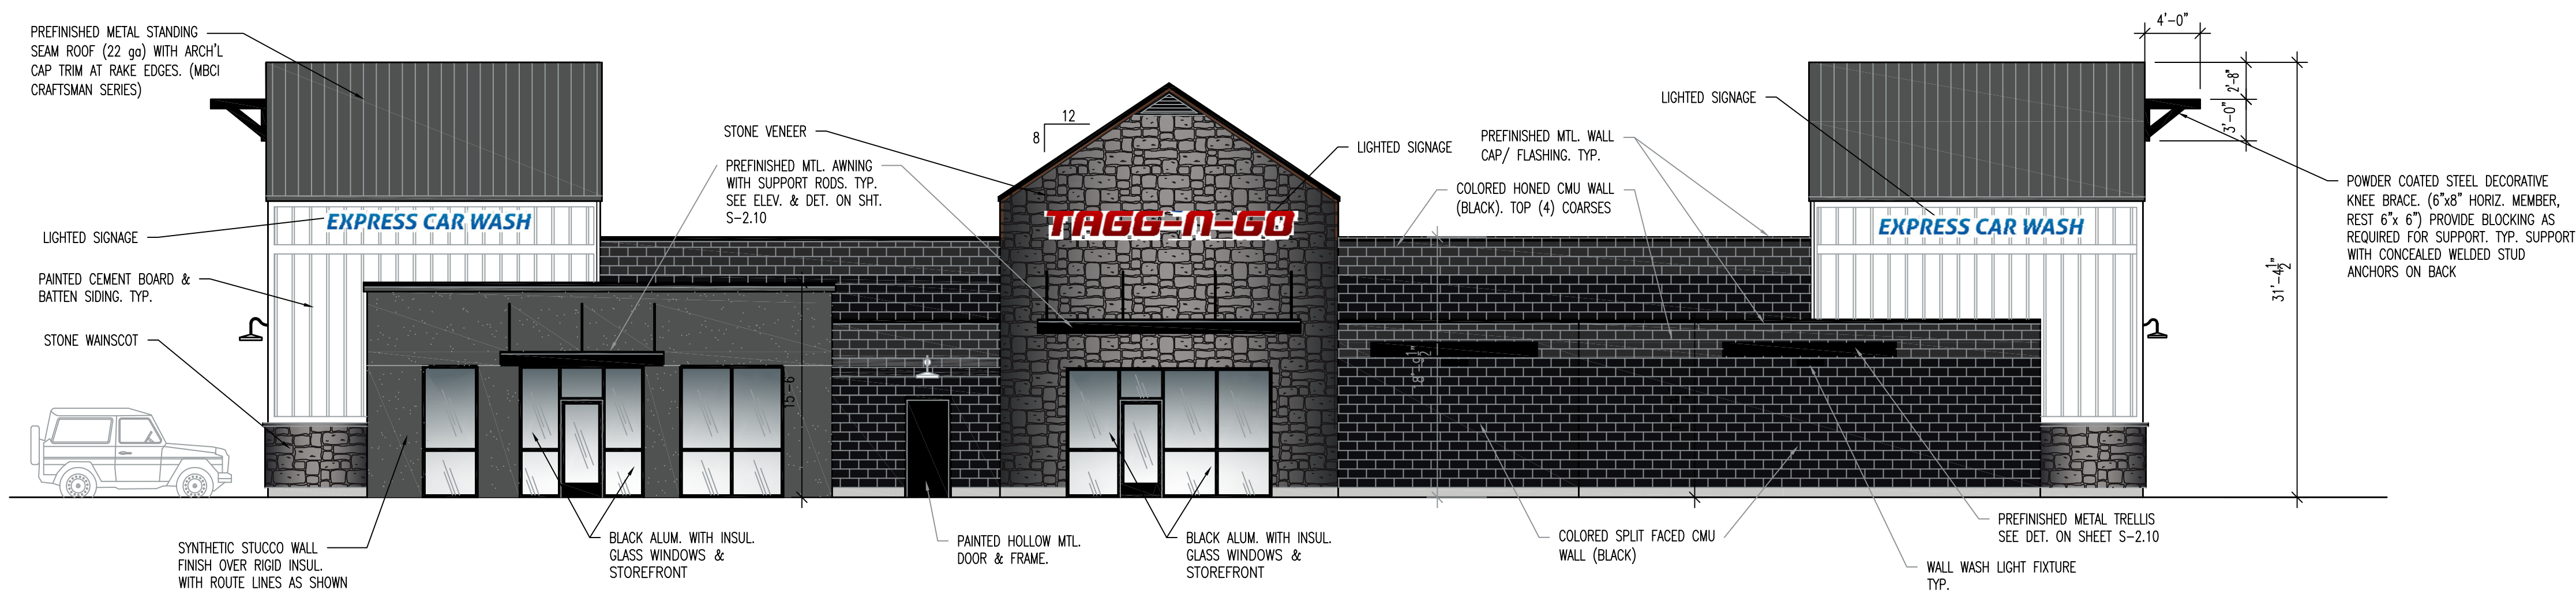

WEST ELEVATION

SCALE: 1/8" = 1'-0"

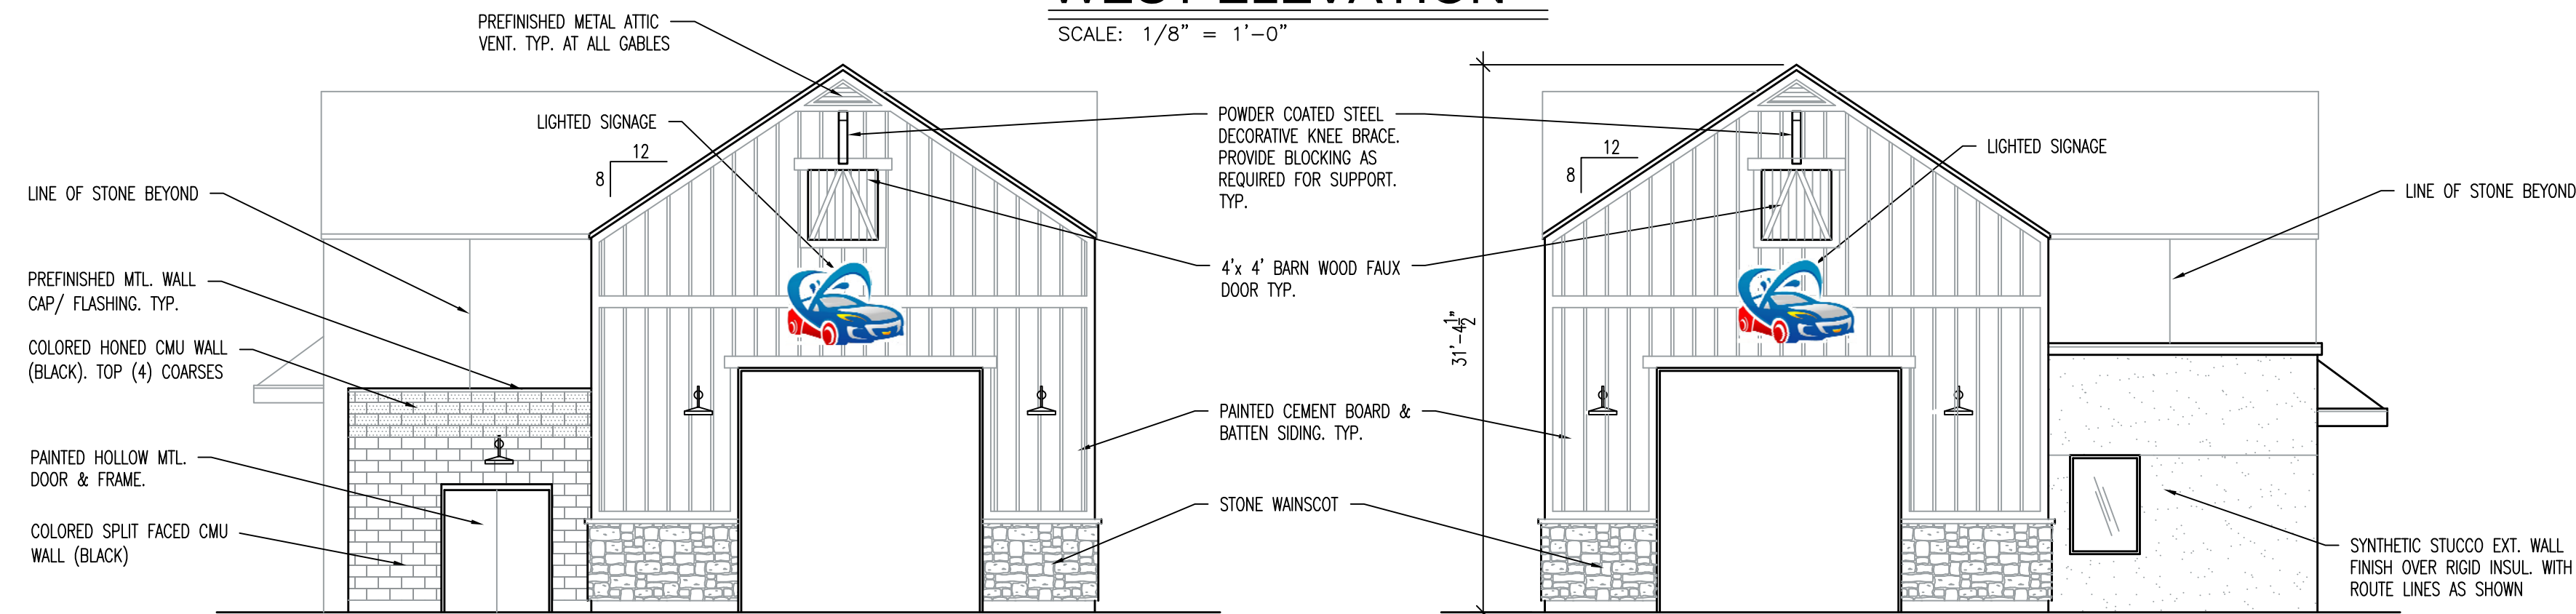


NORTH ELEVATION

SCALE: 1/8" = 1'-0"

SOUTH ELEVATION

SCALE: 1/8" = 1'-0"

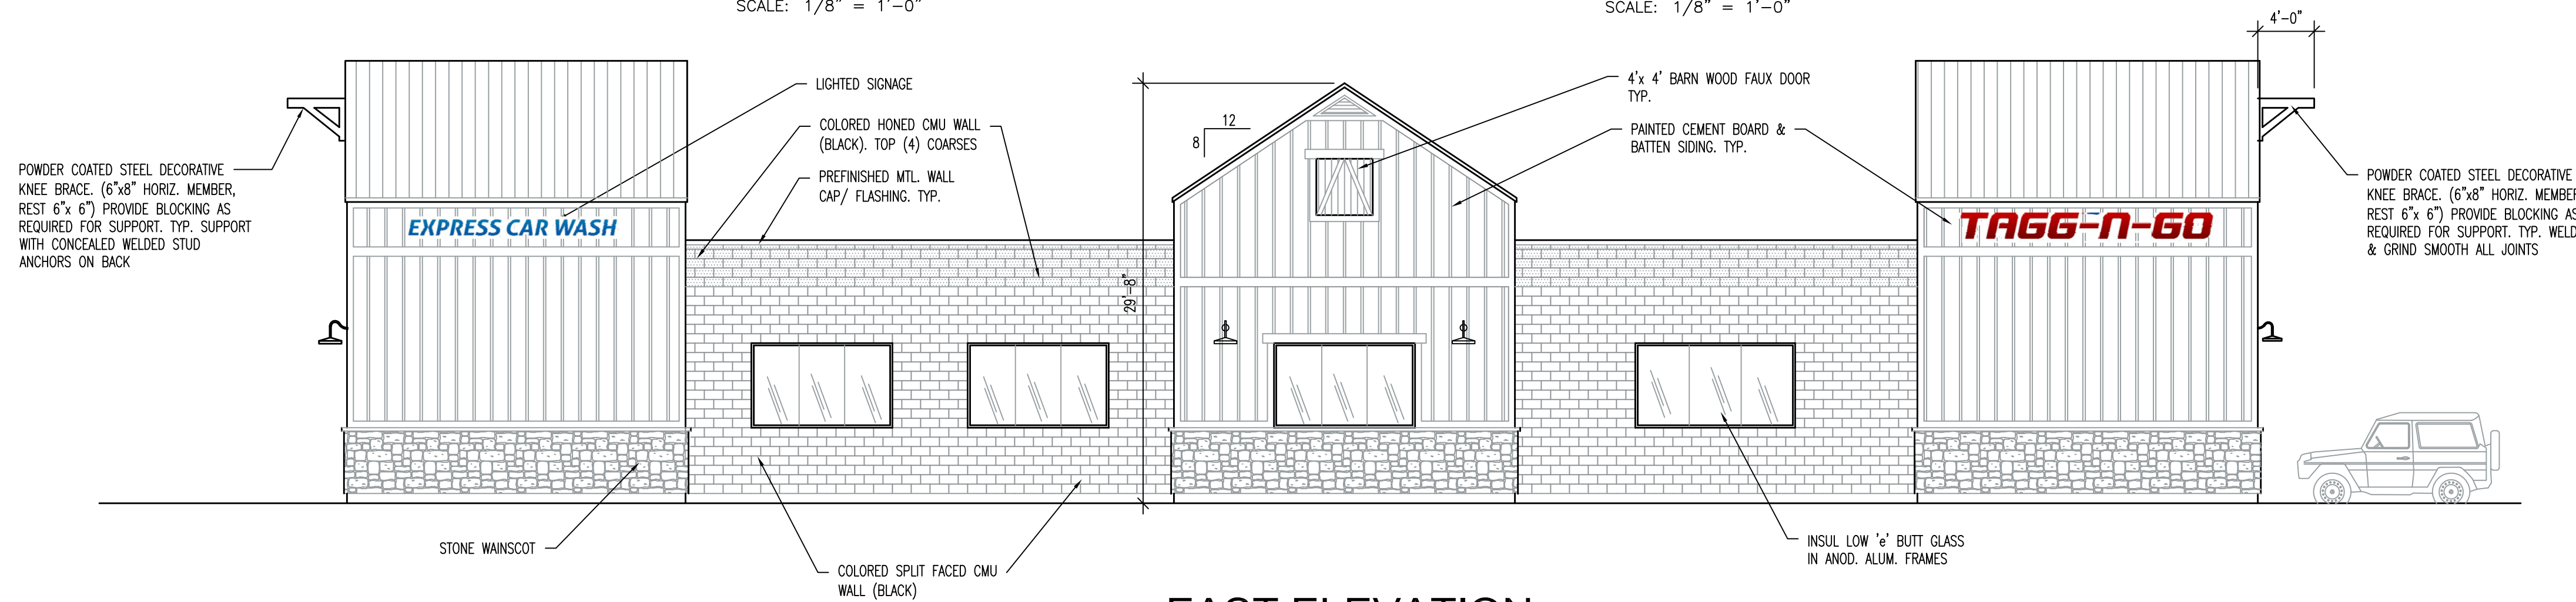

EAST ELEVATION

SCALE: 1/8" = 1'-0"

ALL IDEAS, DESIGNS, ARRANGEMENTS, AND PLANS INDICATED OR REPRESENTED BY THIS DRAWING ARE OWNED BY AND THE PROPERTY OF VINCENT DESIGN GROUP, INC. AND WERE CREATED, EVOLVED, AND DEVELOPED WITH THIS SPECIFIED PROJECT. NONE OF THE IDEAS, DESIGNS, ARRANGEMENTS, OR PLANS SHALL BE USED BY OR DISCLOSED TO ANY PERSON, FIRM, OR CORPORATION FOR ANY PURPOSE WHATSOEVER WITHOUT WRITTEN CONSENT OF VINCENT DESIGN GROUP, INC. WARNING: REPRODUCTION HEREOF IS A CRIMINAL OFFENSE UNDER 18 U.S.C. SEC. 506 UNAUTHORIZED DISCLOSURE MAY CONSTITUTE TRADE SECRET MISAPPROPRIATION, IN VIOLATION OF I.C. 24-2-2-31 ET. SEQ. AND OTHER LAWS.

VINCENT DESIGN GROUP, INC.
ARCHITECTS AND PLANNERS

VDC

401 EAST 1700 SOUTH, SALT LAKE CITY, UTAH (801) 484-2046

NEW TUNNEL CAR WASH BUILDING:
TAGG N GO CAR WASH

SANTAQUIN, UTAH
BUILDING ELEVATIONS

ARCH. PROJECT NO:	
DATE:	
DRAWN BY:	
CHECKED BY:	
DESIGNED BY:	
© COPYRIGHT VDG ARCHITECTS	

DATE	REVISION

SHEET TITLE

A-2.00

ARCHITECTURAL 2 OF 8