

CITY PLAN COMMISSION AGENDA

October 28, 2025 at 4:00 PM

City Hall, 3rd Floor - Council Chambers, 828 Center Avenue, Sheboygan, WI

Persons with disabilities who need accommodations to attend this meeting should contact the Department of City Development, (920) 459-3377. Persons other than commission, committee, and board members who wish to participate remotely shall provide notice to the City Development Department at 920-459-3377 at least 24 hours before the meeting so that the person may be provided a remote link for that purpose.

OPENING OF MEETING

- 1. Roll Call
- 2. Pledge of Allegiance
- 3. Identify potential conflict of interest

MINUTES

4. Approval of the Plan Commission minutes from October 14, 2025.

PUBLIC HEARINGS

- 5. Public hearing regarding application for Conditional Use Permit with exceptions by Todd and Michelle Patterson to install signage at Thirsty Seagull located at 520 N 4th Street.
- 6. Public hearing regarding application for Conditional Use Permit with exceptions by Jennerman Enterprise LLC to operate a martial arts studio located at 1450 S 8th Street
- 7. Public hearing regarding General Development Plan amendment by Quasius Construction, INC, to construct an addition at 342 S Pier Drive.

ITEMS FOR DISCUSSION AND POSSIBLE ACTION

- 8. Architectural review of the construction of a building addition at the Weill Center located at 826 N 8thSt.
- 9. Application for Conditional Use Permit with exceptions by Todd and Michelle Patterson to install signage at Thirsty Seagull located at 520 N 4th Street.
- <u>10.</u> Application for Conditional Use Permit with exceptions by Jennerman Enterprise LLC to operate a martial arts studio located at 1450 S 8th Street.
- <u>11.</u> General Development Plan amendment by Quasius Construction, INC, to construct an addition at 342 S Pier Drive.
- 12. Specific Implementation Plan amendment by Quasius Construction, INC, to construct an addition at 342 S Pier Drive.

- 13. Application for Special Use Permit by B&K Healing Hearts LLC to operate Community Based Residential (CBRF) Facility located at 2710 S 8thStreet.
- <u>14.</u> Gen. Ord. No. 24-25-26 by Alderperson Close amending section 103-50 of the Sheboygan Municipal Code regarding certified survey map approval timing.

NEXT MEETING

15. November 11, 2025

ADJOURN

16. Motion to Adjourn

In compliance with Wisconsin's Open Meetings Law, this agenda was posted in the following locations more than 24 hours prior to the time of the meeting:

City Hall • Mead Public Library
Sheboygan County Administration Building • City's website

CITY PLAN COMMISSION MINUTES

Tuesday, October 14, 2025

MEMBERS PRESENT: Mayor Ryan Sorenson, Braden Schmidt, Kevin Jump, Kimberly Meller, Joe Clarke and

Alderperson Michael Close **EXCUSED**: Jerry Jones

STAFF/OFFICIALS PRESENT: Zoning Administrator Ellise Rose

OPENING OF MEETING

1. Roll Call

Mayor Sorenson called the meeting to order.

2. Pledge of Allegiance

The Pledge of Allegiance is recited.

Identify potential conflict of interest

No conflicts were identified.

MINUTES

4. Approval of the Plan Commission minutes from September 23, 2025.

MOTION TO APPROVE THE MINUTES OF THE PREVIOUS MEETING HELD ON SEPTEMBER 23, 2025.

Motion made by Kevin Jump, seconded by Kimberly Meller

Voting yea: Mayor Ryan Sorenson, Braden Schmidt, Kevin Jump, Kimberly Meller, Joe Clarke and Alderperson Michael Close

Motion carried.

PUBLIC HEARINGS

5. Public hearing regarding application for Conditional Use with exceptions by JIAM Ling SUN to create commercial apartments located at 1109A N 8th Street.

No public comment.

MOTION TO CLOSE THE PUBLIC HEARING.

Motion made by Braden Schmidt, seconded by Alderperson Michael Close

Voting yea: Mayor Ryan Sorenson, Braden Schmidt, Kevin Jump, Kimberly Meller, Joe Clarke and Alderperson Michael Close

Motion carried.

6. Public hearing regarding application for Conditional Use with exceptions by Arleigh Stuefen to create at 2-family dwelling located at 1502 Union Avenue.

No public comment.

MOTION TO CLOSE THE PUBLIC HEARING.

Motion made by Braden Schmidt, seconded by Joe Clarke

Voting yea: Mayor Ryan Sorenson, Braden Schmidt, Kevin Jump, Kimberly Meller, Joe Clarke and Alderperson Michael Close

Motion carried.

7. Public hearing regarding application for Conditional Use with exceptions by Rickman Architecture and Design to construct an addition to the Sheboygan Weill Center located at 826 N 8th Street.

No public comment.

MOTION TO CLOSE THE PUBLIC HEARING.

Motion made by Braden Schmidt, seconded by Kevin Jump

Voting yea: Mayor Ryan Sorenson, Braden Schmidt, Kevin Jump, Kimberly Meller, Joe Clarke and Alderperson Michael Close

Motion carried.

8. Public hearing regarding application for Conditional Use with exceptions by Paul Weaver to construct a hotel located at parcel 59281505750.

Cathy Schnur and David Repinski spoke about parking concerns.

MOTION TO CLOSE THE PUBLIC HEARING.

Motion made by Braden Schmidt, seconded by Joe Clarke

Voting yea: Mayor Ryan Sorenson, Braden Schmidt, Kevin Jump, Kimberly Meller, Joe Clarke and Alderperson Michael Close

Motion carried.

ITEMS FOR DISCUSSION AND POSSIBLE ACTION

9. Application for Conditional Use with exceptions by JIAM Ling SUN to create commercial apartments located at 1109A N 8th Street.

MOTION TO APPROVE WITH THE FOLLOWING CONDITIONS

Motion made by Joe Clarke, seconded by Braden Schmidt

Voting yea: Mayor Ryan Sorenson, Braden Schmidt, Kevin Jump, Kimberly Meller, Joe Clarke and Alderperson Michael Close

- 1. Prior to operation/occupancy, the applicant shall obtain all licenses and occupancy permits as well as meet all required codes including but not limited to building, plumbing, electrical, HVAC, fire, health, state, federal, etc. An occupancy permit will be granted only at such time as the applicant has met all requirements.
- 2. If using dumpsters, dumpster(s) shall be screened/enclosed and constructed of like materials and colors of the facility.
- 3. Outdoor storage of materials, products or equipment shall be prohibited.
- 4. Any fencing/retaining wall shall be installed per Section 105-945 of the City of Sheboygan Zoning Ordinance.

- 5. All new lighting shall be installed per Section 105-932 of the City of Sheboygan Zoning Ordinance. There shall be no spillover light onto adjacent properties or the streets.
- 6. Any work within City of Sheboygan Public rights-of-way shall be discussed with the City Engineering Department and constructed to standard City specifications (including, but not limited to, new and old ingress/egress driveway openings, curb, gutter, sidewalk, pavement, utilities, street trees, etc.).
- 7. Absolutely no portion of the new building and/or site improvements shall cross the property lines including but not limited to buildings, balconies, decks, foundations, walls, gutters, eaves, roof, parking, fencing/retaining walls, signs, landscaping, etc.
- 8. If there are any amendments to the approved use and/or site plan, the applicant will be required to submit a new conditional use application reflecting those amendments.

Motion carried.

10. Application for Conditional Use with exceptions by Arleigh Stuefen to create at 2-family dwelling located at 1502 Union Avenue.

MOTION TO APPROVE WITH THE FOLLOWING CONDITIONS

Motion made by Joe Clarke, seconded by Braden Schmidt

Voting yea: Mayor Ryan Sorenson, Braden Schmidt, Kevin Jump, Kimberly Meller, Joe Clarke and Alderperson Michael Close

- 1. Prior to operation/occupancy, the applicant shall obtain all licenses and occupancy permits as well as meet all required codes including but not limited to building, plumbing, electrical, HVAC, fire, health, state, federal, etc. An occupancy permit will be granted only at such time as the applicant has met all requirements.
- 2. Outdoor storage of materials, products or equipment shall be prohibited.
- 3. Any fencing/retaining wall shall be installed per Section 105-945 of the City of Sheboygan Zoning Ordinance.
- 4. All new lighting shall be installed per Section 105-932 of the City of Sheboygan Zoning Ordinance. There shall be no spillover light onto adjacent properties or the streets.
- 5. Any work within City of Sheboygan Public rights-of-way shall be discussed with the City Engineering Department and constructed to standard City specifications (including, but not limited to, new and old ingress/egress driveway openings, curb, gutter, sidewalk, pavement, utilities, street trees, etc.).
- 6. Absolutely no portion of the new building and/or site improvements shall cross the property lines including but not limited to buildings, balconies, decks, foundations, walls, gutters, eaves, roof, parking, fencing/retaining walls, signs, landscaping, etc.
- 7. If there are any amendments to the approved use and/or site plan, the applicant will be required to submit a new conditional use application reflecting those amendments.

Motion carried.

11. Application for Conditional Use with exceptions by Rickman Architecture and Design to construct an addition to the Sheboygan Weill Center located at 826 N 8th Street.

MOTION TO APPROVE WITH THE FOLLOWING CONDITIONS

Motion made by Branden Schmidt, seconded by Kevin Jump

Voting yea: Mayor Ryan Sorenson, Braden Schmidt, Kevin Jump, Kimberly Meller, Joe Clarke and Alderperson Michael Close

1. Prior to operation/occupancy, the applicant shall obtain all licenses and occupancy permits as well as meet all required codes including but not limited to building, plumbing, electrical, HVAC, fire,

- health, state, federal, etc. An occupancy permit will be granted only at such time as the applicant has met all requirements.
- 2. The facility will meet all zoning requirements including but not limited to noise, smells, vibration, hazardous materials, etc. If any issues arise, this matter may be brought back to the Plan Commission for review.
- 3. If using dumpsters, dumpster(s) shall be screened/enclosed and constructed of like materials and colors of the facility. If using chain link fencing, the applicant shall install Privacy Decorative Slatting (PDS) material in order to effectively screen and enclose the dumpster.
- 4. All outdoor storage of materials, products or equipment shall be prohibited.
- 5. All new lighting shall be installed per Section 105-932 of the City of Sheboygan Zoning Ordinance. There shall be no spillover light onto adjacent properties or the streets.
- 6. Applicant shall obtain the necessary sign permits prior to installation. Applicant shall work with staff with regards to constructing a well-designed signage for the site that utilizes colors and materials similar to the building. Staff may bring the proposed signage design back to the Plan Commission for review/approval.
- 7. Applicant is responsible for working with all private and public utilities in order to adequately service this development proposal (applicant will need to provide the necessary easements and/or relocate utilities as necessary).
- 8. Any work within City of Sheboygan Public rights-of-way shall be discussed with the City Engineering Department and constructed to standard City specifications (including, but not limited to, new and old ingress/egress driveway openings, curb, gutter, sidewalk, pavement, utilities, street trees, etc.).
- 9. If there are any amendments to the approved use and/or site plan, the applicant will be required to submit a new conditional use application reflecting those amendments.

Exceptions granted

- To have building height of approximately 44ft
- To have 2 additional wall signs and 1 additional projection sign

Motion carried.

12. Architectural review of the construction of a building addition at the Weill Center located at 826 N 8th St.

MOTION TO HAVE PROJECT RESUBMITTED WITH ELEVATION DRAWINGS INCLUDED AND REFINEMENT OF THE EXTERIOR DETAILING TO WORK WITH THE INTERIOR CONDITIONS.

Motion made by Joe Clarke, seconded by Braden Schmidt

Voting yea: Mayor Ryan Sorenson, Braden Schmidt, Kevin Jump, Kimberly Meller, Joe Clarke and Alderperson Michael Close

Motion carried.

AMEND MOTION TO APPROVE PROCEEDING WITH FOOTING AND FOUNDATIONS AND HAVE EXTERIOR ELEVATION WORK RESUBMITTED FOR REVIEW

Motion made by Joe Clarke, seconded by Braden Schmidt

Voting yea: Mayor Ryan Sorenson, Braden Schmidt, Kevin Jump, Kimberly Meller, Joe Clarke and Alderperson Michael Close

Motion carried.

AMEND MOTION TO INCLUDE EXPEDITED PROCESS FOR THE NEXT PLAN COMISSION MEETING Motion made by Joe Clarke, seconded by Braden Schmidt

Voting yea: Mayor Ryan Sorenson, Braden Schmidt, Kevin Jump, Kimberly Meller, Joe Clarke and Alderperson Michael Close

Motion carried.

13. Application for Conditional Use Permit with exceptions by Paul Weaver to construct a new Watershed Harbor Hotel on parcel #59281505750.

MOTION TO APPROVE WITH THE FOLLOWING CONDITIONS

Motion made by Braden Schmidt, seconded by Joe Clarke

Voting yea: Mayor Ryan Sorenson, Braden Schmidt, Kevin Jump, Kimberly Meller, Joe Clarke and Alderperson Michael Close

- Prior to building permit issuance, the applicant shall obtain all licenses and permits as well as meet
 all required codes including but not limited to building, plumbing, electrical, HVAC, fire, water, sewer,
 health, storm drainage, DNR, etc. (Applicant shall be in contact with building inspection, fire, police,
 etc.). An occupancy permit will be granted only at such time as the applicant has met all
 requirements.
- 2. Applicant shall obtain the necessary liquor license in order to serve alcohol. Applicant may serve alcohol if and only if all required liquor licenses are obtained.
- 3. Dumpster(s) shall be screened/enclosed and constructed of like materials and colors of the facility. Dumpster enclosure shall be completed prior to issuance of an occupancy permit.
- 4. Outdoor storage of materials, products or equipment shall be prohibited.
- 5. All ground level and rooftop mechanicals shall be screened and/or enclosed and constructed of like materials and colors of the facility (HVAC equipment, etc.).
- 6. All new lighting shall be installed per Section 105-932 of the City of Sheboygan Zoning Ordinance (site lighting, building lighting, signage, etc.).
- 7. Applicant shall work with staff with regards to appropriate signage. If staff has any concerns with proposed signage design, the matter may be brought back to the Plan Commission for their consideration.
- 8. All areas used for parking/maneuvering of vehicles shall be paved.
- 9. All areas that are not required to be paved shall be landscaped with grass and/or approved landscaping.
- 10. Any new ingress/egress driveway openings and any drives to be closed or modified shall be improved to standard City specifications.
- 11. The parking lot and drives shall be designed so as to not impede or impair vehicular and pedestrian traffic movement or exacerbate the potential for pedestrian/vehicular conflicts.
- 12. Absolutely no portion of the new building and/or site improvements shall cross the property lines including but not limited to buildings, balconies, decks, foundations, walls, gutters, eaves, roof, parking, fencing/retaining walls, signs, landscaping, etc.).
- 13. Any work within City of Sheboygan Public rights-of-way shall be discussed with the City Engineering Department and constructed to standard City specifications (including, but not limited to, new and old ingress/egress driveway openings, drop off lane, curb, gutter, sidewalk, pavement, utilities, street trees, etc.).
- 14. Applicant will provide adequate public access along all streets and sidewalks and will take all appropriate actions to minimize the time period that adjacent properties and streets/sidewalks are impacted by the development (utilities, streets, etc.).
- 15. Applicant shall immediately clean any and all sediments, materials, tracking, etc. that may be spilled off-site on private or public lands and streets.
- 16. Streets and infrastructure damaged and/or disturbed during construction of all private and/or public improvements shall be promptly repaired by the applicant.

- 17. Applicant is responsible for working with all private and public utilities in order to adequately ser this development proposal (applicant will need to provide the necessary easements and/or relocate utilities as necessary).
- 18. City Development staff will issue a building permit only if the applicant has adequately satisfied all concerns related to the Sheboygan Water Utility.
- 19. City Development staff will issue a building permit only if the applicant has adequately satisfied all concerns related to the Sheboygan Fire Department, including but not limited to fire lane access at the site, sprinkler systems, hydrants, water pressures, etc.
- 20. If there are any amendments to the approved conditional use permit (including but not limited to site plan, architectural design, use, etc.), the applicant will be required to submit a new conditional use application reflecting those amendments.

Exceptions granted:

- To have a building height of 35ft
- 14. Architectural review of a Watershed Harbor Hotel located at parcel # 59281505750.

MOTION TO APPROVE AS PRESENTED.

Motion made by Braden Schmidt, seconded by Kimberly Meller

Voting yea: Braden Schmidt, Kevin Jump, Kimberly Meller, Joe Clarke and Alderperson Michael Close

Voting nay: Mayor Ryan Sorenson

Motion carried.

15. Discussion regarding the City of Sheboygan zoning chapter rewrite.

Discussion was held about the zoning chapter rewrite.

NEXT MEETING

16. October 28, 2025

The next scheduled meeting on October 28, 2025.

ADJOURN

17. Motion to Adjourn

MOTION TO ADJOURN AT 5:58 PM

Motion made by Joe Clarke, seconded by Kimberly Meller

Voting yea: Mayor Ryan Sorenson, Braden Schmidt, Kevin Jump, Kimberly Meller, Joe Clarke and Alderperson Michael Close

Motion carried.

REQUEST FOR ARCHITECTURAL REVIEW CONSIDERATION

ITEM DESCRIPTION: Architectural review of the construction of a building addition at the Weill Center located at 826 N 8th St.

REPORT PREPARED BY: Ellise Rose, Zoning Administrator

REPORT DATE: October 27, 2025 **MEETING DATE:** October 28, 2025

FISCAL SUMMARY: STATUTORY REFERENCE:

Budget Line Item: N/A Wisconsin N/A

Budget Summary: N/A Statutes:

Budgeted Expenditure: N/A Municipal Code: N/A

Budgeted Revenue: N/A

BACKGROUND / ANALYSIS:

Rickman Architecture + Design is proposing to construct a building addition at the Weill Center located at 826 N 8th St. The applicant states the following:

- The existing Weill Center will undergo an expansion to the north adjacent sites which includes a full basement, 2 full levels above grade with an additional partial roof deck level.
- The expanded space will provide additional storage, additional lobby amenities, offices, ticketing space, restrooms and a roof top bar with rooftop access.
- Total SF of expansion is +/- 18,000 SF.
- The existing Spanish Colonial Revival facade consists of stone veneer, stucco, terracotta roofing and misc. steel with storefront glass and mullions.
- The proposed expansion will complement the existing architectural style with the use of more stucco, terracotta coping, stone accents, ceramic tile and storefront glazing.
- The design intent is for this new expansion to extend the existing Spanish colonial revival design elements and characteristics in a way that does not detract from the historical facade but complement it.

STAFF COMMENTS:

None

ACTION REQUESTED:

Motion to approve with possible amendments as determined by the Board.

1

ATTACHMENTS:

Architectural Review Application and required attachments.

5
Sheboygan spirit on the lake

ARCHITECTURAL REVIEW APPLICATION

_	Item 8.
Fee:	_
Review Date:	_

Read all instructions before completing. If additional space is needed, attach additional pages.

	-			
SECTION 1: Applicant/ Permittee Infor				
Name (Ind., Org. or Entity)	Authorized Represe	entative	Title	
Rickman Architecture + Design			Executive Ass	
Mailing Address	City		State	ZIP Code
224 West Montgomery St	Villa Rica	T .	GA	30180
Email Address		Phone Number (inc	d. area code)	
rc@radga.com		678 282 7974		
SECTION 2: Landowner Information (C	•	ls When Project Site		than Applicant)
Name (Ind., Org. or Entity)	Contact Person		Title	
Weill Center Foundation	Katy Glodosky	/	Executive Dire	
Mailing Address	City		State	ZIP Code
826 N 8th St	Sheboygan	,	WI	53081
Email Address		Phone Number (inc	d. area code)	
kglodosky@weillcenter.com		920 208 3243		
SECTION 3: Architect Information				
Name				
Michael Rickman, Rickman A	<u> rchitecture + I</u>	Design		
Mailing Address	City		State	Zip
224 West Montgomery St	Villa Rica		GA	30180
Email Address		Phone Number (inc	d. area code)	
mr@radga.com		678 282 7974		
SECTION 4: Contractor Information				
Name				
Quasius Construction				
Mailing Address	City		State	Zip
1202 A, N 8th St	Sheboygan		WI	53082
Email Address		Phone Number (inc	d. area code)	
cleapley@quasius.com		920 457 5585		
SECTION 5: Certification and Permission	n			
Certification: I hereby certify that I am	the owner or author	rized representative of	of the owner of the	property which is
the subject of this Architectural Review	Application. I certify	y that the informatio	n contained in this	form and
attachments are true and accurate. I ce	ertify that the project	t will be in compliand	ce with all condition	s. I understand that
failure to comply with any or all of the	provisions of the per	mit may result in pe	rmit revocation and	l a fine and/or
forfeiture under the provisions of appli	cable laws.			
Permission: I hereby give the City perm	nission to enter and i	nspect the property	at reasonable times	s, to evaluate this
notice and application, and to determin	ne compliance with a	any resulting permit of	coverage.	
Name of Owner/Authorized Representa		Title	Phone N	
Michael Rickman		Owner, RAD	678 28	32 7974
Signature of Applicant	_		Date Signed	
<u> </u>			09/03/2025	

Complete application is to be filed with the Department of City Development, 828 Center Avenue, Suite 208. To be placed on the agenda of the Architectural Review Board, application must be filed three weeks prior to date of meeting – check with City Development on application submittal deadline date. Applications will not be processed if all required attachments and filing fee of \$100 (payable to the City of Sheboygan) are not submitted along with a complete and legible application. Application filing fee is non-refundable.

			Item 8.
SECTION 6: Description of the Subject	Site/Proposed Project		nom o.
Project Address/Description		Parcel No.	
826 N 8th St Sheboygan, WI	Maill Ocates Francisco	59281107120	
Name of Proposed/Existing Business:	Weill Center Foundation		
Address of Property Affected:	826 N 8th St Sheboygan, WI		
Zoning Classification:	Central Commercial District	Danie daline.	
New Building: SECTION 7: Description of Proposed P	Addition:	Remodeling:	
The existing Weill Center will unfull basement, 2 full levels above space will provide additional sto restrooms and a roof top bar with	ndergo an expansion to the no e grade with an additional part erage, additional lobby amenition th rooftop access. Total SF of	tial roof deck level. The expan es, offices, ticketing space,	
The existing Spanish Colonial R and misc steel with storefront gl	Revival facade consists of ston	e veneer, stucco, terracotta ro	ofing
SECTION 9: Description of the PROPOSE The proposed expansion will constucce, terracotta coping, stone for this new expansion to extend characteristics in a way that does	mpliment the existing architec accents, ceramic tile and stord the existing spanish colonial	efront glazing. The design inte revival design elements and	

APPLICATION SUBMITTAL REQUIREMENTS

- A. Three 11x17 scale color drawing of all exterior elevations showing the design and appearance of the proposed building or structure.
- B. Three 11 X 17 colored renderings of the proposed building elevations and material samples.

C. Submit digital plans and drawings of the project by email, flash drive, etc.

- D. A scale drawing of the site plan showing the relationship of the building to the site and adjacent properties.
- E. A written description of the proposed general design, arrangement, texture, material and color of the building or structure. Describe the relationship of such factors to similar features of buildings located within the same block or located along the frontage or any block across the street from the proposed building or structure for which architectural approval is sought.


Item 8.

OFFICE USE ONLY

ACTION BY ARCHITECTURAL REVIEW BOARD


DATE OF ME	eting:	<u> </u>		
APPROVED: _		CONDITIONALL	Y APPROVED:	
DENIED:				
CONDITIONS				
SIGNATURE:			DATE:	
	Chairperson, Architectural Re Manager of Planning &			

2025 10 24

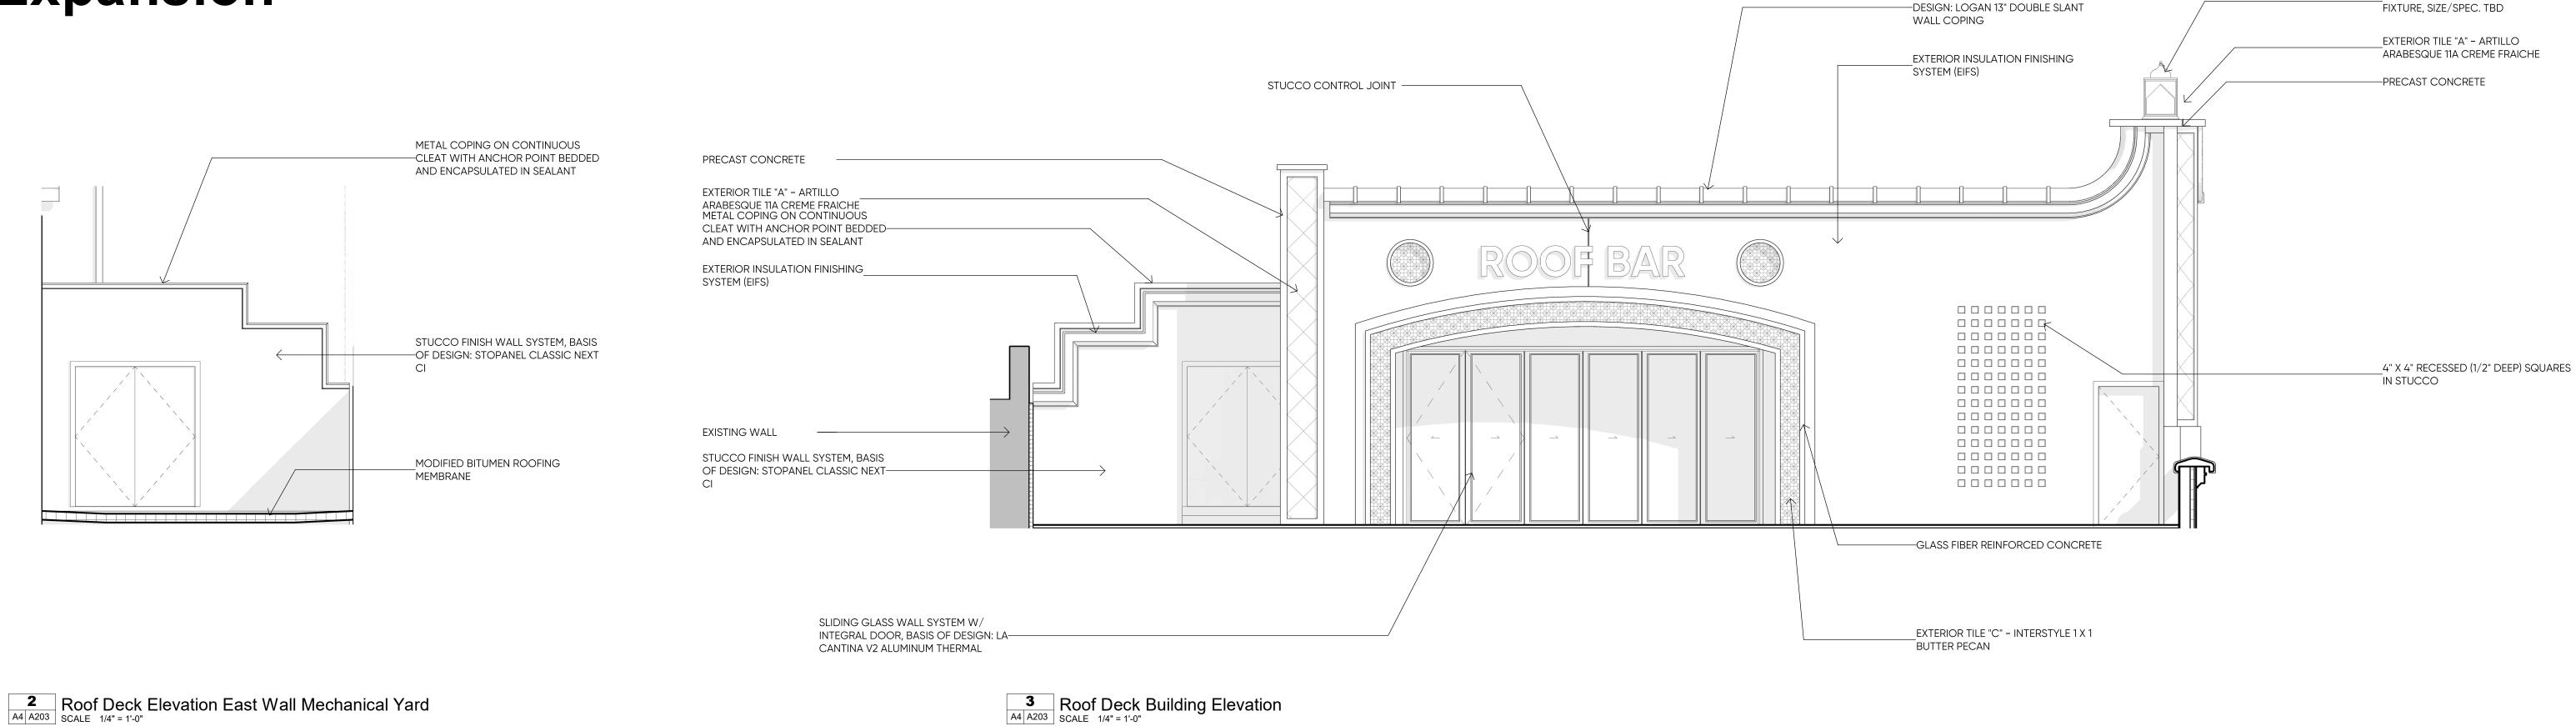

TERRACOTTA COPING, BASIS OF

CUSTOM BRASS MOORISH LIGHT

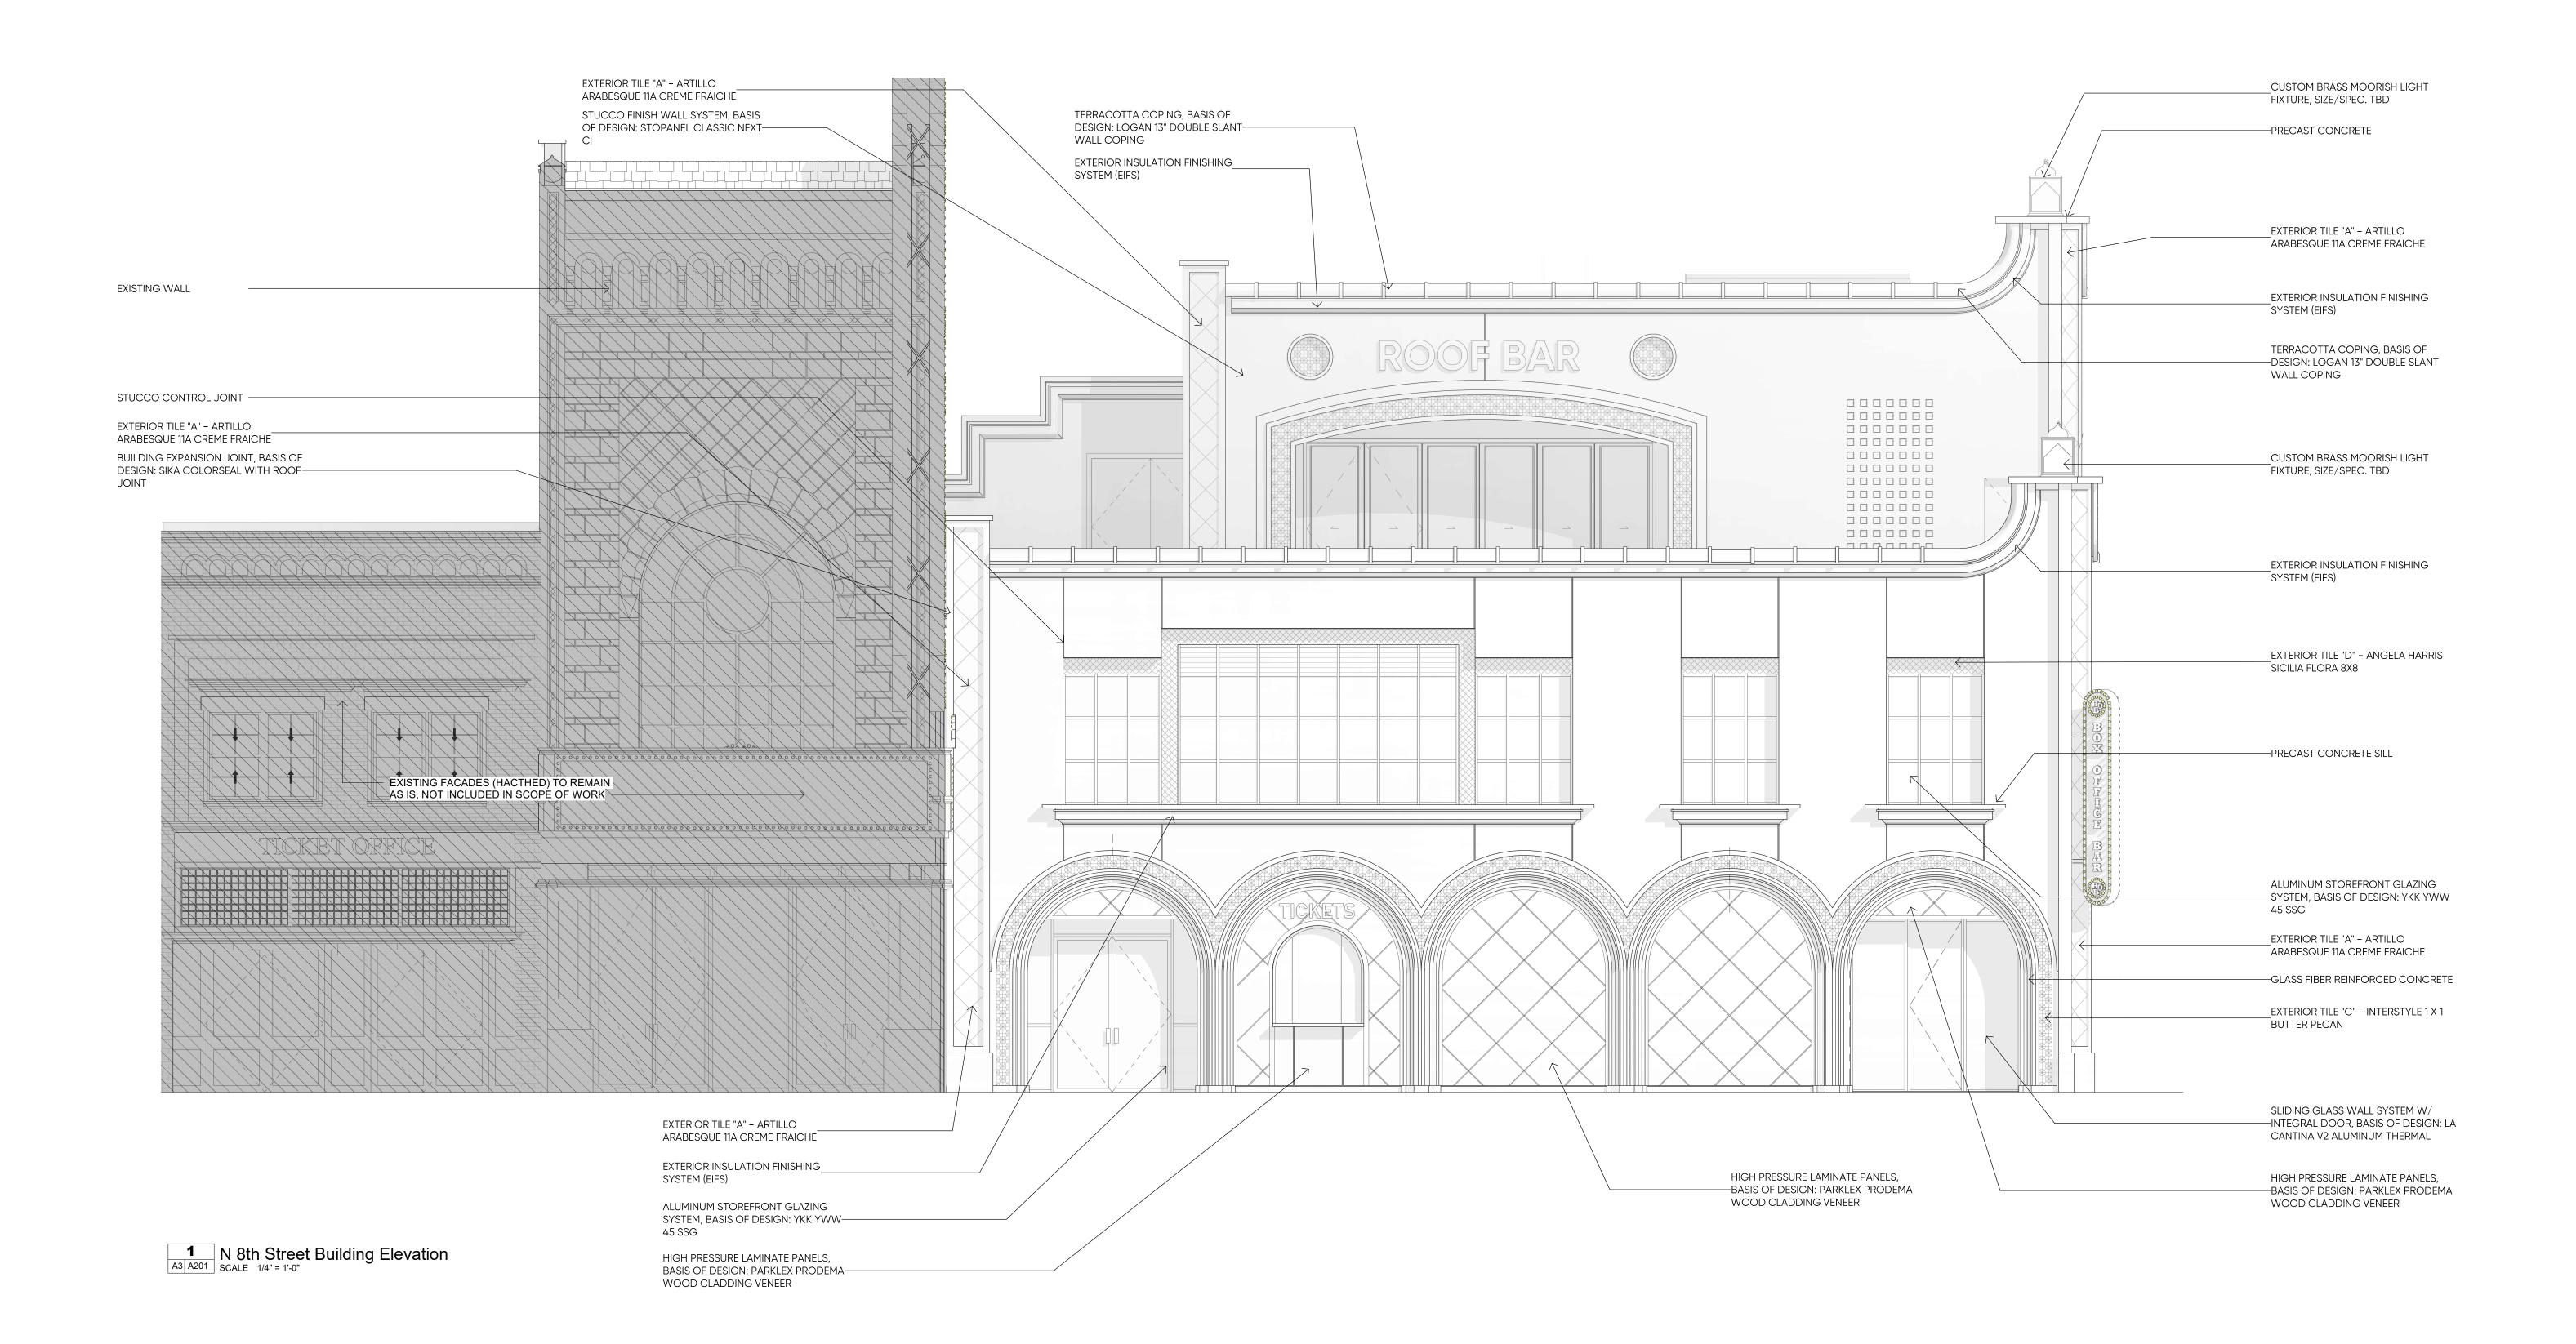





Item 8.

Weill Center Foundation Expansion

2025 10 24

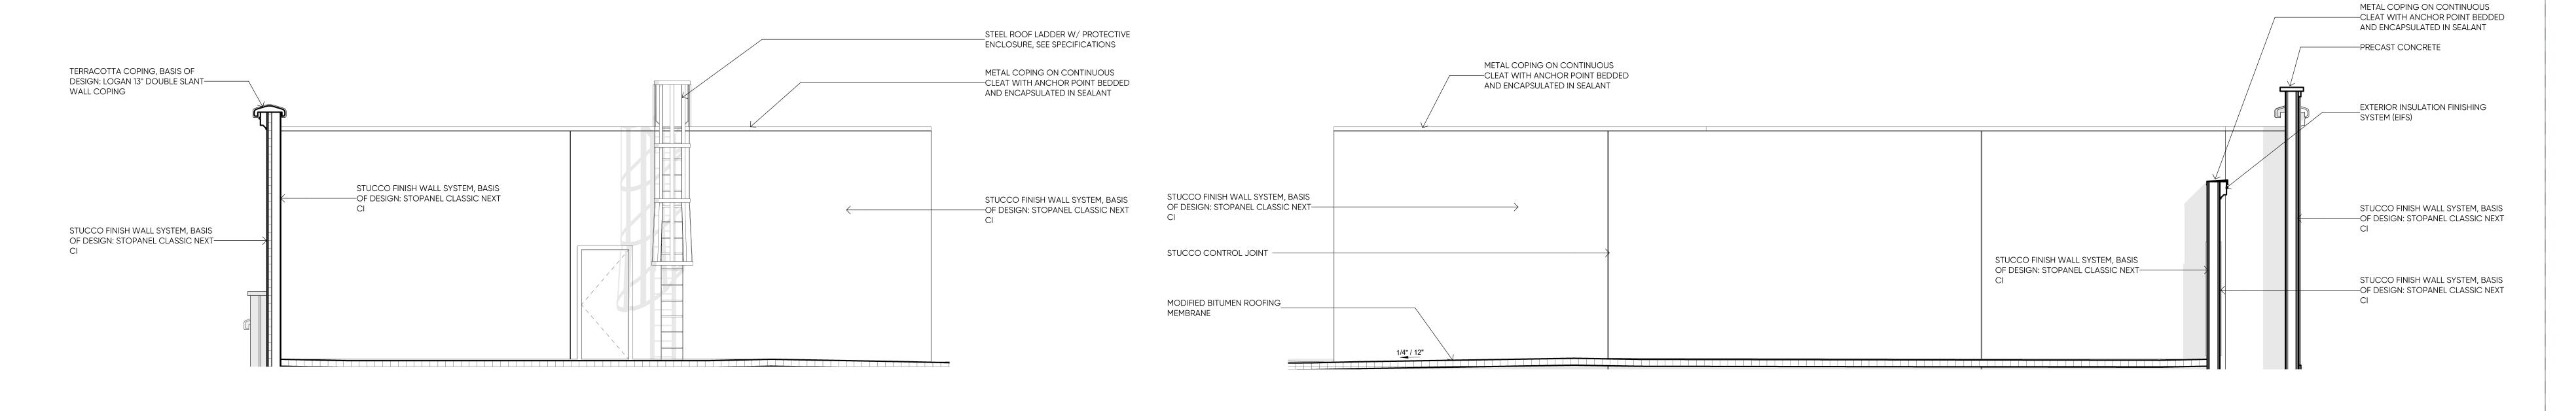

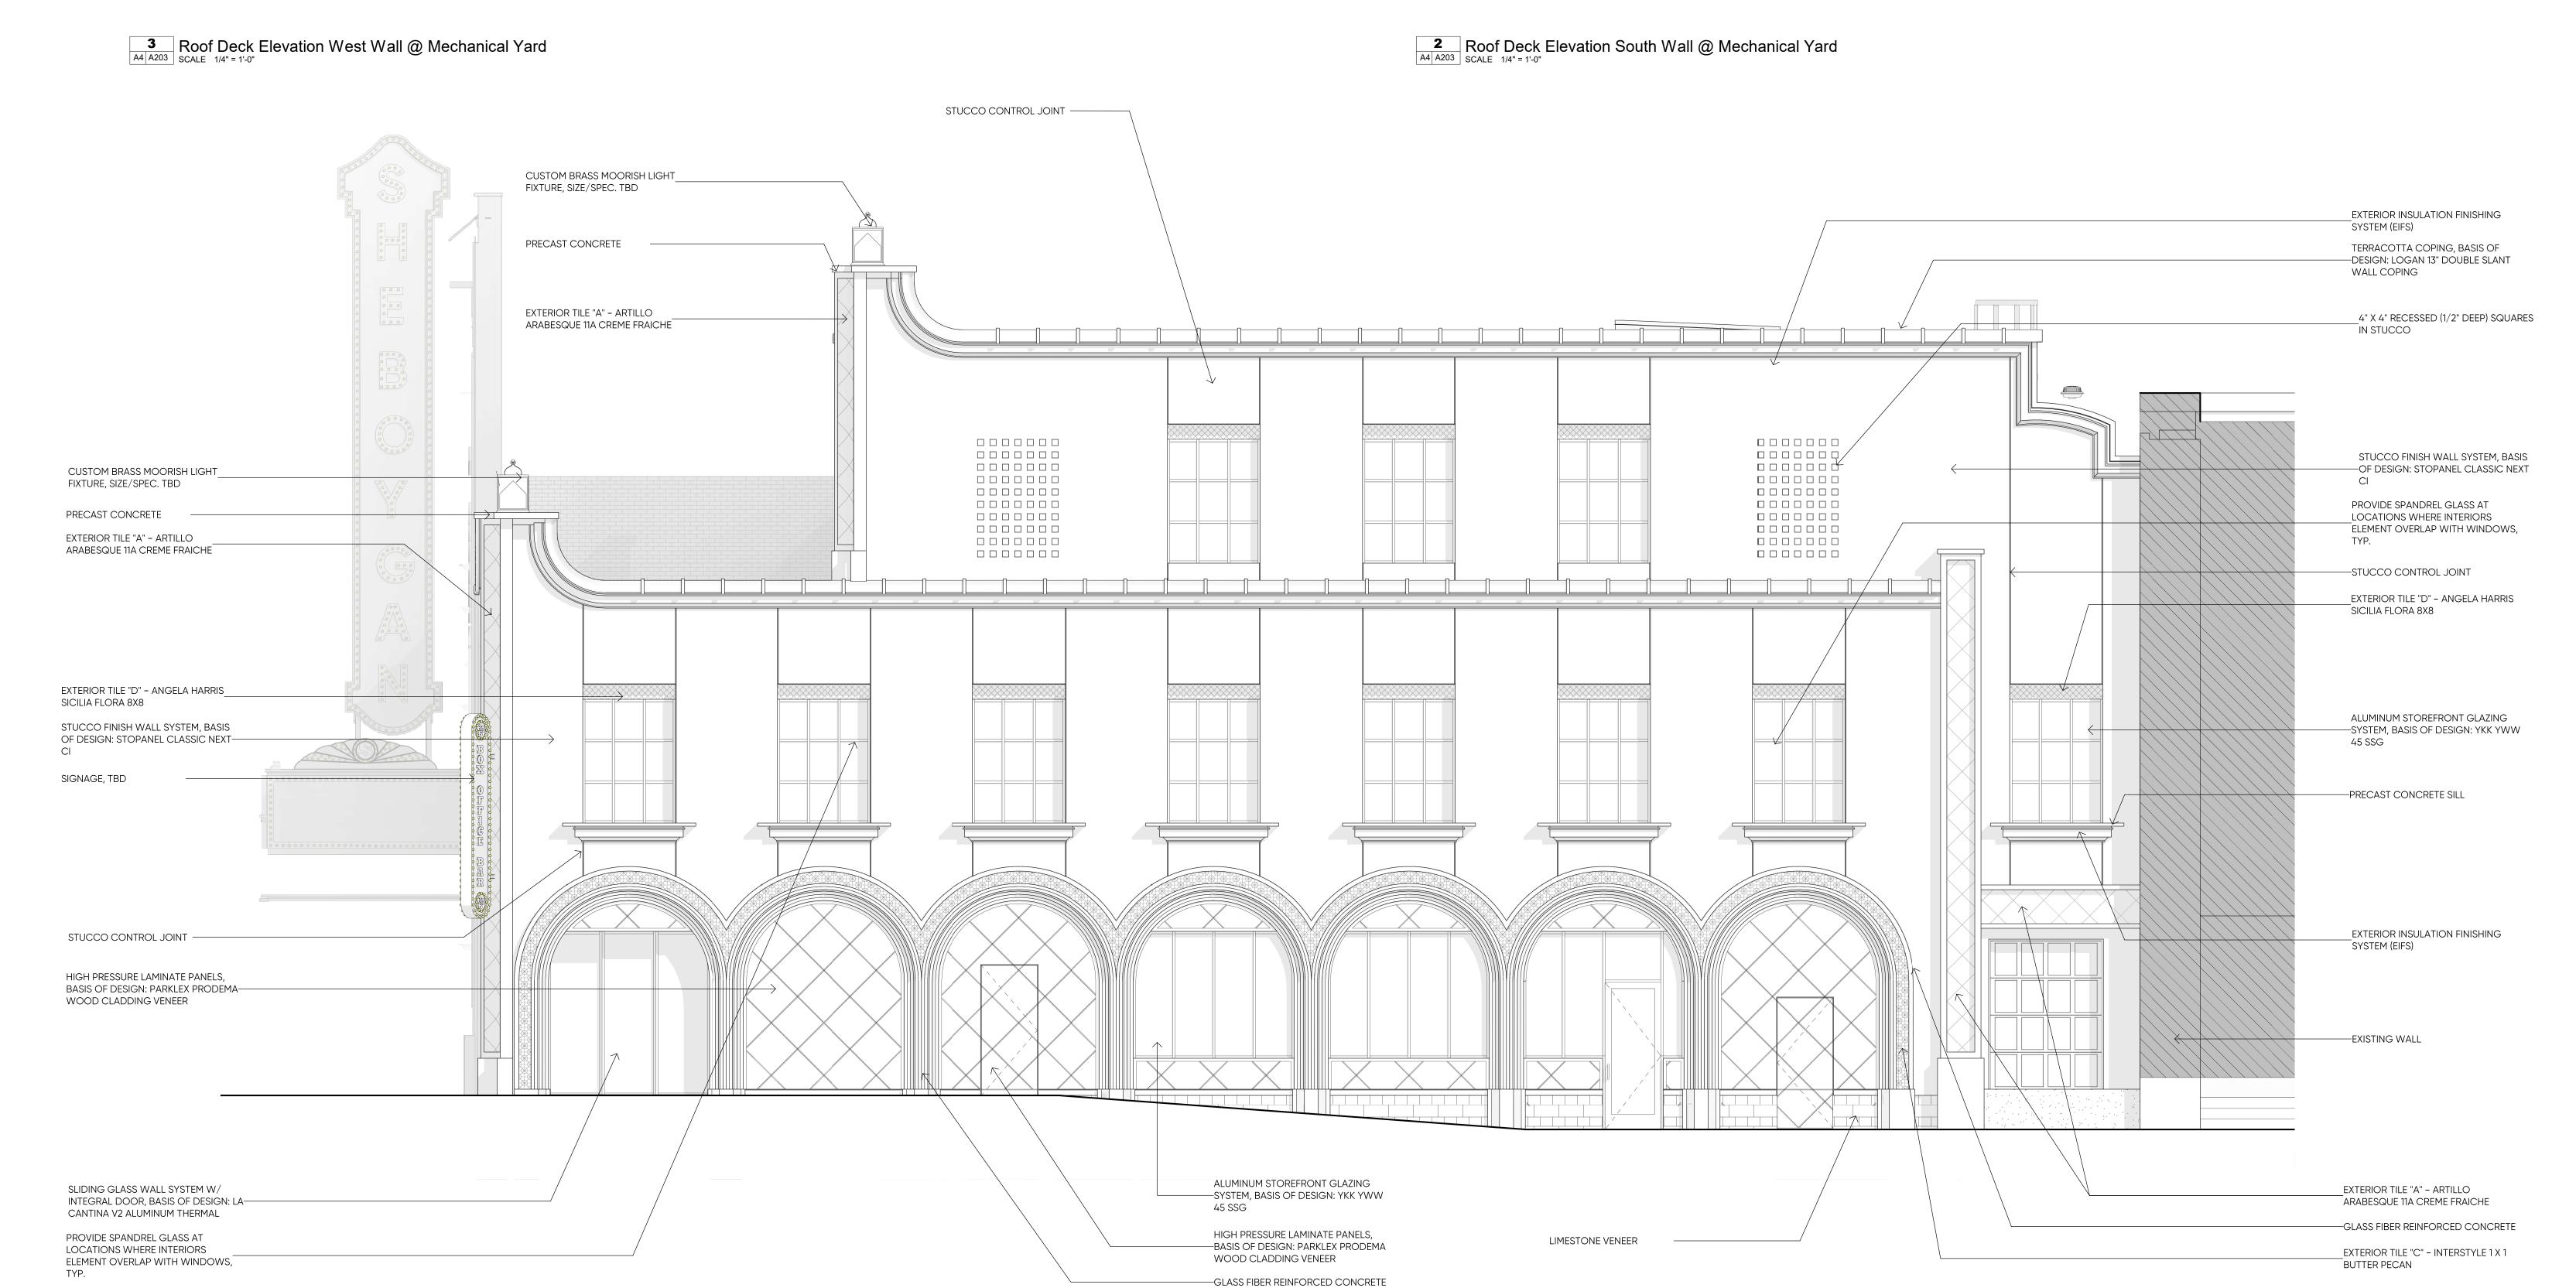



Item 8.









REQUEST FOR CITY PLAN COMMISSION CONSIDERATION

ITEM DESCRIPTION: Application for Conditional Use Permit with exceptions by Todd and Michelle Patterson to install signage at Thirsty Seagull located at 520 N 4th Street, UR-12 Zone.

REPORT PREPARED BY: Jeffrey Witte, Planner

REPORT DATE: October 21, 2025 **MEETING DATE**: October 28,2025

FISCAL SUMMARY:

STATUTORY REFERENCE:

Budget Line Item: N/A Wisconsin N/A

Budget Summary: N/A Statutes:

Budgeted Expenditure: N/A Municipal Code: N/A

Budgeted Revenue: N/A

BACKGROUND / ANALYSIS:

Todd and Michelle Patterson are proposing to install new Signage at the Thirsty Seagull located at 520 N 4th Street. The applicant states the following:

- Todd and Michelle Patterson purchased 4th Street Tap on April 30th, 2025. They are in the process of cleaning up the tavern and rebranding it to Thirsty Seagull.
- "At Thirsty Seagull our mission is to create a vibrant and welcoming gathering spot that
 celebrates community, camaraderie, and exceptional hospitality. We are dedicated to
 offering a diverse selection of quality beverages, fostering connections, and providing an
 unforgettable experience in a lively and inclusive atmosphere."
- In addition to the two Thirsty Seagull signs, would like to keep the bar's iconic Pabst sign
 currently hanging on the corner of the building, due to the number of customers, local and
 visitors, who say they had to stop because they saw the sign.
- They are asking to install two aluminum and lexon wall signs 2.5' x 9' (45 sf) LED lit. This would offer more options to communicate their business name.

The sign package includes:

1

21

Two (2) walls:

- Two (2) 2.5' h x 9' w (45 sf) LED lit wall signs.
 - Signs advertise "Thirsty Segull" on the front and side walls of the business.

STAFF COMMENTS:

Applicant is requesting the following exceptions:

- To install two (2) wall signs Maximum permitted number of wall signs is one (1).
- To install two (2) wall signs exceeding the maximum square feet (32) in a UR-12 district.

Applicant believes the two additional wall signs are needed to advertise their business.

ACTION REQUESTED:

Staff recommends approval of the conditional use permit and exceptions subject to the following conditions:

- 1. Applicant shall obtain the necessary sign permits prior to installation.
- 2. All new lighting shall be installed per Section 105-932 of the City of Sheboygan Zoning Ordinance. There shall be no spillover light onto adjacent properties or the streets.
- 3. All temporary signage/banners shall be removed prior to sign permit issuance.
- 4. If there are any amendments to the approved sign or location, the applicant will be required to submit a new conditional use application reflecting those amendments.

ATTACHMENTS:

Conditional Use Permit Application and Attachments

2

22

	_
Item	9.



APPLICATION FOR CONDITIONAL USE

Fee:	\$250.00		
Revie	w Date:		
Zonir	ng:		

Read all instructions before completing. If additional space is needed, attach additional pages.

			MINISTER OF STREET	
SECTION 1: Applicant/ Permittee Infor	mation			
Applicant Name (Ind., Org. or Entity)	Authorized Repres	entative	Title	
Seagul TAD LLC.	TODO A.	latterson	GW.	le R
Mailing Address 52081	City		State	ZIP Code
520 N 4th St. Sheb Wi	Shebou	JAAN	Kel	53081
Email Address		Phone Number (in	cl. area code)	
Seaguiltap Qamai	1. Com	(920) 912.	4366	
SECTION 2: Landowner Information (c		when project site of	wner is diffe	rent than applicant)
Applicant Name (Ind., Org. or Entity)	Contact Person	, when project site c	Title	. Circ tilaii applicant,
Applicant Name (ma., Org. of Entity)	Contact reison		Title	
Mailing Address	City		State	ZIP Code
Walling Address	City		State	ZIP Code
Email Address		DI N L /:		
Email Address		Phone Number (inc	ci. area code)	
SECTION 3: Project or Site Location				
Project Address/Description	Laborate the state of the state		Parcel No.	
520 N 44 St	reet	1 11 111 1111	59281	112270
SECTION 4: Proposed Conditional Use	这种的特别的基础的 是这种			
Name of Proposed/Existing Business:	Thirsty 5	ieaqu11		
Existing Zoning:	Comercia			
Present Use of Parcel:		Apartment	-5	
Proposed Use of Parcel:	Taylocal	Apartment	0	
Present Use of Adjacent Properties:	Resident	AL/ Comm	secial.	
SECTION 5: Certification and Permission		AC / COMM	ie i chia	
The second secon		rized representative	of the owner	of the property which is
Certification: I hereby certify that I am the owner or authorized representative of the owner of the property which is the subject of this Permit Application. I certify that the information contained in this form and attachments is true and				
	176			
accurate. I certify that the project will k				
with any or all of the provisions of the provisi	permit may result in	permit revocation a	nd a fine and,	or forfeiture under the
provisions of applicable laws.				
Permission: I hereby give the City permission to enter and inspect the property at reasonable times, to evaluate this				
notice and application, and to determine		any resulting permit	coverage.	
Name of Owner/Authorized Represent	ative (please print)	Title		none Number
TODO A. Patterson		Owner	9	120 912 4366
Signature of Applicant			Date Signed	
Codo Millor of the	1			- 2025

Complete application is to be filed with the Department of City Development, 828 Center Avenue, Suite 208. To be placed on the agenda of the City Plan Commission, application must be filed three weeks prior to date of meeting – check with City Development on application submittal deadline date. Applications will not be processed if all required attachments and filing fee of \$250 (payable to the City of Sheboygan) are not submitted along with a complete and legible application. Application filing fee is non-refundable.

CITY OF SHEBOYGAN	
SIGN PERMIT	

APPLICATION

Fee:	
Review Date:	

Item 9.

Read all instructions before completing. If additional space is needed, attach additional pages.

SECTION 1: Applicant/ Permittee Inform	nation			
CANAL SERVICE AND	Authorized Repres	entative	Title	
Seas 411 tap LLC		terson	OWNER	
	City	10000	State 1	ZIP Code
520 N 4th st	"Sheboya	(PA)		53081
Email Address		Phone Number (inc	l. area code)	
Seagultapa Gmall.c	om	1920 1912	1-4560	
SECTION 2: Landowner Information (co	mplete these fields	when project site o	wner is different	than applicant)
Name (Ind., Org. or Entity)	Contact Person	American State of the second of the second	Title	Photograph of the Control of the Con
1/3 ki (35.5.2 ki 3 ki			6	710 0 - 1 -
Mailing Address	City		State	ZIP Code
Email Address		Phone Number (inc	cl. area code)	
		The A Parkers I was		T LONG A
SECTION 3: Description of the Proposed	Sign and Use of th	ne Subject Site		
Name of Proposed/existing business:	Mirsty S	2011		
Address of property affected: 520	N. 4th Ist	reet, Sheboy	gan wis	3081
Use of property: TAUERN		reet, Sheboy Type of Sign: Ext	erior WAI	1 mount
Description of sign:	11.1.1.1.1.			
9 Long x 2-1/ High - 3	thick W	All Mount W	1th pink L	ight up Letters
SECTION 4: Configuration of Proposed S	Sign			
Height: 2-16' feet Width: 9' Feet Total Square Footage: 22.5				
Amount of public street frontage: 252 feet				BEHALIO KARIAO KLEMIET
Amount of exposed exterior wall length: 48' EAST 42' North Setback: 13'EAST 65 Warth				
Method of Attachment: Losa bolts INto WAII Studs				
Method of Illumination: JLed	- electric	. 120 VACY ?	FAMAS)	
Sign Materials: Aluminium An	nd Lexon		udvierd Anninter	Alaikiy.
Total square footage of signs on subject		proposed sign: 💪 🏒	5 After prop	osed sign: 51,25
SECTION 5: Certification and Permission				
Certification: I hereby certify that I am the owner or authorized representative of the owner of the property which is				
the subject of this Sign Permit Application. I certify that the information contained in this form and attachments are				
true and accurate. I certify that the project will be in compliance with all conditions. I understand that failure to				
comply with any or all of the provisions of the permit may result in permit revocation and a fine and/or forfeiture				
under the provisions of applicable laws.				
Permission: I hereby give the City permi				es, to evaluate this
notice and application, and to determine compliance with any resulting permit coverage.				
Name of Owner/Authorized Representat	tive (please print)	Title		Number //266
	tive (please print)	Title	Phone 920 Date Signed	11000

Complete application is to be filed with the Department of City Development, 828 Center Avenue, Suite 208. If required to be placed on the agenda of the City Plan Commission or Architectural Review Board, application must be filed three weeks prior to date of meeting – check with City Development on application submittal deadline date. Applications will not be processed if all required attachments and filing fee (payable to the City of Sheboygan) are not submitted along with a complete and legible application. Application filing fee is non-refundable.

October 6th, 2025

Todd and Michelle Patterson purchased 4th Street Tap on April 30th, 2025. They are in the process of cleaning up the tavern and rebranding it to Thirsty Seagull.

"At Thirsty Seagull our mission is to create a vibrant and welcoming gathering spot that celebrates community, camaraderie, and exceptional hospitality. We are dedicated to offering a diverse selection of quality beverages, fostering connections, and providing an unforgettable experience in a lively and inclusive atmosphere."

In addition to the two Thirsty Seagull signs, we're also asking to be able to keep the bar's iconic Pabst sign currently hanging on the corner of the building, due to the number of customers, local and visitors, who say they had to stop because they saw the sign.

Thank you for your consideration,

Todd and Michelle Patterson











REQUEST FOR CITY PLAN COMMISSION CONSIDERATION

ITEM DESCRIPTION: Application for Conditional Use Permit with exceptions by Jennerman Enterprise LLC to operate a martial arts studio located at 1450 S 8th Street. Neighborhood Commercial Zone.

REPORT PREPARED BY: Jeffrey Witte, Planner

REPORT DATE: October 13, 2025 **MEETING DATE:** October 28, 2025

FISCAL SUMMARY: STATUTORY REFERENCE:

Budget Line Item: N/A Wisconsin N/A

Budget Summary: N/A Statutes:

Budgeted Expenditure: N/A Municipal Code: N/A

Budgeted Revenue: N/A

BACKGROUND / ANALYSIS:

Jennerman Enterprise LLC is proposing to move Roufusport Sheboygan, a Mixed Martial Arts Academy to 1450 S 8th Street. The applicant states the following about the project:

- The proposed use for the building located at 1450 S 8th is a Mixed Martial Arts Academy offering several levels of membership.
- The applicant is looking to move into 1450 S 8th St Sheboygan, WI 53081. The building is currently vacant. They would be looking to turn it into a Mixed Martial Arts Academy. They chose this site based on ease of accessibility by different means of transportation.
- They would be providing a variety of classes; including Kids Brazilian Jiu Jitsu, Kids MMA, Kids Kickboxing, Adults BJJ, Adults Kickboxing, and Adults MMA. Our kids program allows zero strikes to the head. The kids are taught in a very safe and controlled manner. Our kids' program has already brought about a Youth National and World Champion in novice MMA, which is MMA with no strikes to the head. They would also have small amounts of merchandise like clothing and gear.
- They currently average 15 students per class. Their 6-month goal would be to increase to 25-30 students per class. As they grow, they would love to be able to hire some other coaches.
- Indoor renovations would be painting the walls. Putting down 1.5" mats across much of

31

Item 10.

the floor and 1.5" padding on the walls of said matted area. Which allows for a safe training space. We would hang heavy bags. Change lights/fans to better fit their needs within the space.

- They are purchasing \$3500 worth of mats in the next two weeks to be able to begin to have things rolling. They already have some of the wall matting as well. We believe the rest of the projects would be in the ballpark of around \$7500. They are shooting for operation beginning 12/01 if everything were to come together correctly and timely.
- There is a parking lot next to the building, as well as plenty of street parking available. It
 will not be a nuisance to the area as there won't be any incredibly loud noises, strong
 smells, or overnight hours.
- They believe everything they stand for and do is in harmony with the purposes, goals, objectives, policies, and standards of the City of Sheboygan. Their goal from the beginning was and is to provide a safe and controlled environment for martial arts. They believe martial arts are great for the community. There are a number of areas that they believe can be directly affected. They think that martial arts are a good combat for bullying, fighting on two fronts. Kids with the self-confidence that martial arts can provide are less likely to bully someone else and adversely less likely to be bullied. They've had a couple of young men that started training with us and were previously in trouble with school and the law. Since training at their gym neither of these students has been back in trouble.
- Their occupancy of the building would not have a negative effect on the area in any way whatsoever, we are confident of the opposite. We do not foresee any trouble with utilities or services by public agencies.

Specific site improvements include:

- They would put in window signage right away and they would like to have bigger signage
 of some sort in the future.
- Exterior renovations would be to add a new window into an old boarded up window opening to allow more natural light. Also replacing current windows throughout the building.

STAFF COMMENTS:

1450 S 8th Street is zoned Neighborhood Commerical (NC) which is a commercial zone. The applicant is permitted to operate a fitness facility at 2516 Superior Avenue with a conditional use permit.

2

The applicant is requesting the following exception:

Applicant is asking to waive the parking requirements.

It is staff understanding that 1450 S 8th Street has always been used commercially.

Item 10.

There are residences directly to the east of this property (share a common property line). proposed use shall not negatively impact the residences with regards, to noise, garbage, parking, hours of operation, etc.

ACTION REQUESTED:

Staff recommends approval of the conditional use with exceptions subject to the following conditions:

- 1. Prior to building permit issuance, the applicant shall obtain all licenses/permits as well as meet all required codes including but not limited to building, plumbing, electrical, HVAC, fire, hazardous materials, health, water, sewer, storm drainage, etc. (Applicant shall be in contact with building inspection, fire, police, etc.). An occupancy permit will be granted only at such time as the applicant has met all requirements.
- If using dumpsters, the dumpster(s) shall be screened/enclosed and constructed of like materials and colors of the facility. If using chain link fencing, the applicant shall install Privacy Decorative Slating (PDS) material in order to effectively screen and enclose the dumpster.
- 3. Outdoor storage of materials, products or equipment shall be prohibited.
- 4. Applicant shall obtain the necessary sign permits prior to installation. Applicant shall work with staff with regards to constructing a well-designed signage for the site that utilizes colors and materials similar to the building.
- 5. If staff has any concerns pertaining to sign design, staff may bring the proposed sign design back to the Plan Commission for review/approval.
- 6. If the applicant is remodeling the exterior of the building, the applicant shall obtain City of Sheboygan Architectural Review approval prior to remodel construction.
- 7. If there are any amendments to the approved use/site plan, the applicant will be required to submit a new application reflecting those amendments.

3

ATTACHMENTS:

Conditional Use and required attachments

Item	10
пспп	10.



APPLICATION FOR CONDITIONAL USE

Fee: <u>\$250.00</u>	
Review Date:	
Zoning:	

Read all instructions before completing. If additional space is needed, attach additional pages.

SECTION 1: Applicant/ Permittee Information					
Applicant Name (Ind., Org. or Entity)	Authorized Representative		Titlé		
Hathand Jeanerman Enteria LLC	•		Own		
Mailing Address	City (2)		State	ZIP Code	
2716 Michigan Are	Sheboya	M	WI	53081	
Email Address Dhana Number (incl. area code)					
General man D gmail. com (900) 889 2934					
SECTION 2: Landowner Information (complete these fields when project site owner is different than applicant)					
Applicant Name (Ind., Org. or Entity)	Contact Person		Title	•	
Sheloygan Kuper Box COmpy	Jost 1	. Momet	EW+(rm	
Mailing Address	City		State	ZIP Code	
716 Clara Ave.	Sheboygo	n	WII.	53082	
Email Address	Frione Number (incl. area code)				
5monnot@50Box, Com 920-453-0961					
SECTION 3: Project or Site Location					
Project Address/Description	Shehayam . WI	22.44	Parcel No.		
1450 5 8th St.	Sheboyyan, wit	53081	592 813 1	8510	
SECTION 4: Proposed Conditional Use					
Name of Proposed/Existing Business:	none				
Existing Zoning:	Nedghoodygood	Commercial Pish	nict		
Present Use of Parcel:	Vacant				
Proposed Use of Parcel:	Murtial arts School				
Present Use of Adjacent Properties:					
SECTION 5: Certification and Permission					
Certification: I hereby certify that I am the owner or authorized representative of the owner of the property which is					
the subject of this Permit Application. I certify that the information contained in this form and attachments is true and					
accurate. I certify that the project will be in compliance with all permit conditions. I understand that failure to comply					
with any or all of the provisions of the permit may result in permit revocation and a fine and/or forfeiture under the					
provisions of applicable laws.					
Permission: I hereby give the City permission to enter and inspect the property at reasonable times, to evaluate this					
notice and application, and to determine compliance with any resulting permit coverage.					
Name of Owner/Authorized Representative (please print) Title		Title	Phone N		
Jost L. Monrot		CVY+G		453-0961	
Signature of Applicant, Date Signed					
			10/04/25		

Complete application is to be filed with the Department of City Development, 828 Center Avenue, Suite 208. To be placed on the agenda of the City Plan Commission, application must be filed three weeks prior to date of meeting — check with City Development on application submittal deadline date. Applications will not be processed if all required attachments and filing fee of \$250 (payable to the City of Sheboygan) are not submitted along with a complete and legible application. Application filing fee is non-refundable.

The current operating name of our gym is Roufusport Shebygan. We are a Mixed Martial Arts academy. We are currently discussing the possibility of changing names and slightly rebranding. There would be no change in ultimate direction.

We are looking to move into 1450 S 8th St Sheboygan, WI 53081. The building is currently vacant. We would be looking to turn it into a Martial Arts Academy. We chose this site based on ease of accessibility by different means of transportation.

We would be providing a variety of classes; including Kids Brazilian Jiu Jitsu, Kids MMA, Kids Kickboxing, Adults BJJ, Adults Kickboxing, and Adults MMA. Our kids program allows zero strikes to the head. The kids are taught in a very safe and controlled manner. Our kids program has already brought about a Youth National and World Champion in novice mma, which is mma with no strikes to the head. We would also have small amounts of merchandise like clothing and gear.

Currently we average 15 students per class. Our 6 month goal would be to increase to 25-30 students per class. As we grow, we would love to be able to hire some other coaches. It would be all part time work or independently contracted. Those would be discussions to be had in the future when it would be prominent to happen.

Indoor renovations would be painting the walls. Putting down 1.5" mats across much of the floor and 1.5" padding on the walls of said matted area. Which allows for a safe training space. We would hang heavy bags. Change lights/fans to better fit our needs within the space. Exterior renovations would be to add a new window into an old boarded up window opening to allow more natural light. Also replacing current windows throughout the building.

We would do window signage right away and we would very much like to have bigger signage of some sort in the future. We can honestly say that right now, it wouldn't be top priority. Coming into next spring/summer it would likely be more of a topic of necessity.


We are purchasing \$3500 worth of mats in the next two weeks to be able to begin to have things rolling. We already have some of the wall matting as well. We believe the rest of the projects would be in the ball park of around \$7500. We would be shooting for operation beginning 12/01 if everything were to come together correctly and timely.

There is a parking lot next to the building, as well as plenty of street parking available. It will not be a nuisance to the area as there won't be any incredibly loud noises, strong smells, or overnight hours.

We believe everything we stand for and do is in harmony with the purposes, goals, objectives, policies, and standards of the City of Sheboygan. Our goal from the beginning was and is to provide a safe and controlled environment for martial arts. We believe martial arts are great for the community. There are a number of areas that we believe can be directly affected. We think that martial arts are a good combat for bullying, fighting on two fronts. Kids with the

self-confidence that martial arts can provide are less likely to bully someone else and adversely less likely to be bullied. We've had a couple of young men that started training with us and were previously in trouble with school and the law. Since training at our gym neither of these students has been back in trouble.

Our occupancy of the building would not have a negative affect on the area in any way whatsoever, we are confident of the opposite. We do not foresee any trouble with utilities or services by public agencies.

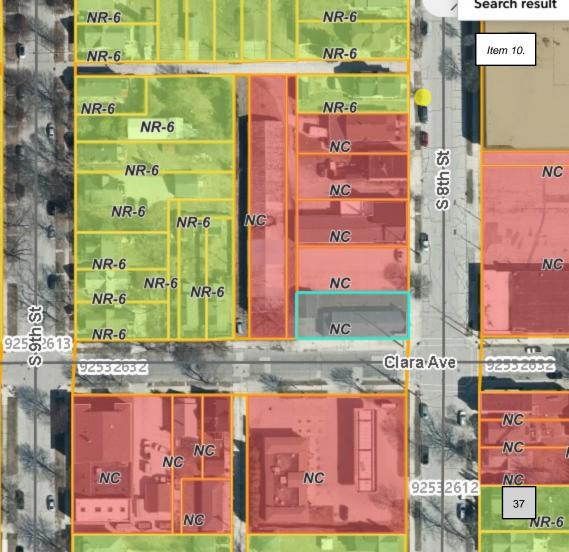

REQUEST FOR CITY PLAN COMMISSION CONSIDERATION

ITEM DESCRIPTION: General Development Plan amendment by Quasius Construction, INC, to construct an addition at 342 S Pier Drive. PUD Overlay Zone.

REPORT PREPARED BY: Jeffrey Witte, Planner

REPORT DATE: October 21,2025 **MEETING DATE:** October 28, 2025

FISCAL SUMMARY: STATUTORY REFERENCE:

Budget Line Item: N/A Wisconsin N/A

Budget Summary: N/A Statutes:

Budgeted Expenditure: N/A Municipal Code: N/A

Budgeted Revenue: N/A

BACKGROUND / ANALYSIS:

Today the Plan Commission will be reviewing the amendment to the General Development Plan (GDP) for property located at 342 S Pier Drive.

The applicant states the following about the addition to the EB Flow Coffeehouse:

- The proposed project is an addition to the existing building that currently houses Eb Flo Coffeehouse on the first floor and a private residence on the second floor. The addition will house an improved and expanded kitchen and dining area to serve the patrons of the coffee shop. The design intent of the new addition is to make it blend seamlessly with the existing building using like materials inside and to make it look like it has been in place since the original construction of the building. The existing public use areas that surround the building will be maintained post construction with small modifications to support the new addition.
- The mix of dwelling unit times and land use will remain unchanged.
- The general treatment of natural features will be similar to existing. There is quite a bit of landscaping on the property presently and it is the intent of the project to mimic that feature going forward.
- The relationship of the building with nearby properties and streets will remain unchanged.
- The project intent fits within the comprehensive master plan.
- The property is currently zone PUD.
- All zoning standards will be met.
- No modifications to the requirements of the zoning district are being requested.

1

- Signage on the building will remain unchanged. 1 light will be relocated from above the existing exit that is being eliminated and installed over the new exist from the new kitchen.
- They are proposing keeping the building zoned as PUD because the overall use of the site is not changing, and the only reason for renovation is to support the growing demand and popularity of the coffee shop.

STAFF COMMENTS:

The surrounding neighborhood zoning is Planned Unit Development

Underlying zoning standards that will not be met:

1. Maximum height of 20' feet. The project has a height of 25'.

ACTION REQUESTED:

Motion to recommend the Common Council approve the proposed amended General Development Plan subject to the following conditions:

- Prior to building permit issuance, the applicant shall obtain all licenses/permits as well as meet all required codes including but not limited to building, plumbing, electrical, HVAC, fire, water, sewer, storm drainage, health, etc. (Applicant shall be in contact with building inspection, fire, police, etc.). An occupancy permit will be granted only at such time as the applicant has met all requirements.
- 2. Submittal and approval of a proposed storm drainage plan prior to building permit issuance.
- 3. Outdoor storage of materials, products or equipment shall be prohibited.
- 4. All ground level and rooftop mechanicals shall be screened and/or enclosed and constructed of like materials and colors of the facility (HVAC equipment, etc.).
- 5. All areas that are not required to be paved shall be landscaped with grass and/or approved landscaping.
- 6. Any work within City of Sheboygan Public rights-of-way shall be discussed with the City Engineering Department and constructed to standard City specifications (including, but not limited to, new and old ingress/egress driveway openings, curb, gutter, sidewalk, pavement, utilities, street trees, etc.).
- 7. Applicant will provide adequate public access along all streets and sidewalks and will take all appropriate actions to minimize the time period that adjacent properties and streets/sidewalks are impacted by the development (utilities, streets, etc.).
- 8. Applicant shall immediately clean any and all sediments, materials, tracking, etc. that may be spilled off-site on private or public lands and streets.
- 9. Streets and infrastructure damaged and/or disturbed during construction of all private and/or public improvements shall be promptly repaired by the applicant.
- 10. Absolutely no portion of the new building and/or site improvements shall cross the property lines including but not limited to buildings, balconies, decks, foundations, walls, gutters, eaves, roof, parking, fencing/retaining walls, signs, landscaping, art, etc.
- 11. Applicant is responsible for working with all private and public utilities in order to adequately service this development (applicant will need to provide the necessary easements and/or relocate utilities as necessary).

Item 11.

12. City Development staff will issue a building permit only if the applicant has adequately satisfied all concerns related to the Sheboygan Fire Department, including but not limited to fire lane access at the site, sprinkler systems, hydrants, water pressures, etc.

If there are any amendments to the approved SIP the applicant will have to submit an amended SIP for review that accurately reflects any and all proposed changes.

ATTACHMENTS:

Amended General Development Plan and required attachments.

REQUEST FOR CITY PLAN COMMISSION CONSIDERATION

ITEM DESCRIPTION: Specific Implementation Plan amendment by Quasius Construction, INC, to construct an addition at 342 S Pier Drive. PUD Overlay Zone.

REPORT PREPARED BY: Jeffrey Witte, Planner

REPORT DATE: October 21,2025 **MEETING DATE:** October 28, 2025

FISCAL SUMMARY: STATUTORY REFERENCE:

Budget Line Item: N/A Wisconsin N/A

Budget Summary: N/A Statutes:

Budgeted Expenditure: N/A Municipal Code: N/A

Budgeted Revenue: N/A

BACKGROUND / ANALYSIS:

Today the Plan Commission will be reviewing the amendment to the Specific Implementation Plan (SIP) for property located at 342 S Pier Drive.

The applicant states the following about the addition to the EB Flow Coffeehouse:

- The proposed project is an addition to the existing building that currently houses Eb Flo Coffeehouse on the first floor and a private residence on the second floor. The addition will house an improved and expanded kitchen and dining area to serve the patrons of the coffee shop. The design intent of the new addition is to make it blend seamlessly with the existing building using like materials inside and to make it look like it has been in place since the original construction of the building. The existing public use areas that surround the building will be maintained post construction with small modifications to support the new addition.
- The mix of dwelling unit times and land use will remain unchanged.
- The general treatment of natural features will be similar to existing. There is quite a bit of landscaping on the property presently and it is the intent of the project to mimic that feature going forward.

1

- The relationship of the building with nearby properties and streets will remain unchanged.
- The project intent fits within the comprehensive master plan.
- The property is currently zone PUD.
- All zoning standards will be met.
- No modifications to the requirements of the zoning district are being requested.

- Signage on the building will remain unchanged. 1 light will be relocated from above to existing exit that is being eliminated and installed over the new exist from the new kitchen.
- They are proposing keeping the building zoned as PUD because the overall use of the site is not changing, and the only reason for renovation is to support the growing demand and popularity of the coffee shop.
- The SIP will strictly conform to the approved GDP.

STAFF COMMENTS:

The surrounding neighborhood zoning is Planned Unit Development

Underlying zoning standards that will not be met:

1. Maximum height of 20' feet. The project has a height of 25'.

ACTION REQUESTED:

Motion to recommend the Common Council approve the proposed amended Specific Implementation Plan subject to the following conditions:

- Prior to building permit issuance, the applicant shall obtain all licenses/permits as well as meet all required codes including but not limited to building, plumbing, electrical, HVAC, fire, water, sewer, storm drainage, health, etc. (Applicant shall be in contact with building inspection, fire, police, etc.). An occupancy permit will be granted only at such time as the applicant has met all requirements.
- 2. Submittal and approval of a proposed storm drainage plan prior to building permit issuance.
- 3. Outdoor storage of materials, products or equipment shall be prohibited.
- 4. All ground level and rooftop mechanicals shall be screened and/or enclosed and constructed of like materials and colors of the facility (HVAC equipment, etc.).
- 5. All areas that are not required to be paved shall be landscaped with grass and/or approved landscaping.
- 6. Any work within City of Sheboygan Public rights-of-way shall be discussed with the City Engineering Department and constructed to standard City specifications (including, but not limited to, new and old ingress/egress driveway openings, curb, gutter, sidewalk, pavement, utilities, street trees, etc.).
- 7. Applicant will provide adequate public access along all streets and sidewalks and will take all appropriate actions to minimize the time period that adjacent properties and streets/sidewalks are impacted by the development (utilities, streets, etc.).
- 8. Applicant shall immediately clean any and all sediments, materials, tracking, etc. that may be spilled off-site on private or public lands and streets.
- 9. Streets and infrastructure damaged and/or disturbed during construction of all private and/or public improvements shall be promptly repaired by the applicant.
- 10. Absolutely no portion of the new building and/or site improvements shall cross the property lines including but not limited to buildings, balconies, decks, foundations, walls, gutters, eaves, roof, parking, fencing/retaining walls, signs, landscaping, art, etc.

2

Item 12.

- 11. Applicant is responsible for working with all private and public utilities in order to adequately service this development (applicant will need to provide the necessary easements and/or relocate utilities as necessary).
- 12. City Development staff will issue a building permit only if the applicant has adequately satisfied all concerns related to the Sheboygan Fire Department, including but not limited to fire lane access at the site, sprinkler systems, hydrants, water pressures, etc.

If there are any amendments to the approved SIP the applicant will have to submit an amended SIP for review that accurately reflects any and all proposed changes.

ATTACHMENTS:

Amended Specific Implementation Plan and required attachments.

3



APPLICATION FOR PLANNED UNIT DEVELOPMENT

Fee:	\$250.00	
Revie	ew Date:	

Read all instructions before completing. If additional space is needed, attach additional pages.

SECTION 1: Applicant/Permittee Info				
Applicant Name (Ind., Org. or Entity)	Authorized Repres		Title	
QUASIUS CONSTRUCTION, INC	SAM LE	-noy		MANAGELL
Mailing Address	City	•	State	ZIP Code
PO BOX 727	SHEBOYA	AN	W±	53082
Email Address	Phone Number (in		Fax Number (inc	
SLEWOYR QUASTUS. COM	920-627-80	56	N	A
SECTION 2: Landowner Information (c	omplete these field	ls when project site	owner is differen	t than applicant)
Applicant Name (Ind., Org. or Entity)	Contact Person		Title	
CINATEFUL PROPERTIES, LLC	JASON LAI	BOUVE	OWNER	
Mailing Address	City		State	ZIP Code
342 S. PIEN DYLIVE	SHEBOYGAN		WI	53081
Email Address	Phone Number (in	cl. area code)	Fax Number (inc	
JASON PLABOUVE. NET	920-912-	8787	10/	+
SECTION 3: Project or Site Location				
Project Address/Description			Parcel No.	
342 & PIEN DRIVE			5928132	2033
SECTION 4: Proposed Planned Unit De	velopment			and the second
Name of Proposed/Existing Business:	EB FLO (OFFEEHOUSE		
Existing Zoning:				
Present Use of Parcel:	COFFEEHOUSE	+ CONDO		
Proposed Use of Parcel: SAME AS EXISTENG				
Present Use of Adjacent Properties: VACANT TO THE WEST, MINICIPLE COUNSE TO EAST			SE TO EAST	
SECTION 5: Certification and Permission				
Certification: I hereby certify that I am	the owner or autho	rized representative	of the owner of t	he property which is
the subject of this Permit Application. I certify that the information contained in this form and attachments is true and				
accurate. I certify that the project will be in compliance with all permit conditions. I understand that failure to comply				
with any or all of the provisions of the permit may result in permit revocation and a fine and/or forfeiture under the				
provisions of applicable laws.				
Permission: I hereby give the City permission to enter and inspect the property at reasonable times, to evaluate this				
notice and application, and to determine compliance with any resulting permit coverage.				
Name of Owner/Authorized Representative (please print) Title Phone Number				
SAM LEWOY PROJECT MANAGER 970-627-8056				
Signature of Applicant	\sim		Date Signed	*
10/6/2			10/6/200	5

Complete application is to be filed with the Department of City Development, 828 Center Avenue, Suite 208. To be placed on the agenda of the City Plan Commission, application must be filed three weeks prior to date of meeting. Applications will not be processed if all required attachments and filing fee of \$250 (payable to the City of Sheboygan) are not submitted along with a complete and legible application. Application filing fee is non-refundable.

GDP/SIP Description:

- 1. The proposed project is an addition to the existing building that currently houses Eb Flo Coffeehouse on the first floor and a private residence on the second floor. The addition will house an improved and expanded kitchen and dining area to serve the patrons of the coffee shop. The design intent of the new addition is to make it blend seamlessly with the existing building using like materials inside and to make it look like it has been in place since the original construction of the building. The existing public use areas that surround the building will be maintained post construction with small modifications to support the new addition.
- The mix of dwelling unit times and land use will remain unchanged.
- 3. The general treatment of natural features will be similar to existing. There is quite a bit of landscaping on the property presently and it is the intent of the project to mimic that feature going forward.
- 4. The relationship of the building with nearby properties and streets will remain unchanged.
- 5. The project intent fits within the comprehensive master plan.
- 6. The property is currently zone PUD.
- 7. All zoning standards will be met.
- 8. No modifications to the requirements of the zoning district are being requested.
- 9. Signage on the building will remain unchanged. 1 light will be relocated from above the existing exit that is being eliminated and installed over the new exist from the new kitchen.
- 10. We are proposing keeping the building zoned as PUD because the overall use of the site is not changing, and the only reason for renovation is to support the growing demand and popularity of the coffee shop.
- 11. The SIP will strictly conform to the approved GDP.

QUASIUS CONSTRUCTION

EB FLO COFFEEHOUSE - ADDITION

340 SOUTH PIER DRIVE SHEBOYGAN, WI 53081

SHEET INDEX

TITLE SHEET

G-001 TITLE SHEET

100 EXISTING CONDITIONS
200 DEMOLITION AND EROSION CONTROL

C-300 SITE DEVELOPMENT PLAN
C-900 CONSTRUCTION NOTES AND DETAILS

STRUCTURAL

S-001 GENERAL NOTES S-002 GENERAL INFORMATION

S-002 GENERAL INFORMATION
S-003 GENERAL FOUNDATION DETAILS
S-004 GENERAL WOOD FRAMING DETAILS

S-101 PLANS

S-501 STRUCTURAL DETAILS

S-601 WOOD WALL AND LATERAL, AND PREFABRICATED TRUSS SCHEDULES AND DETAILS

S-602 SHEAR WALL HOLD DOWN AND LATERAL SCHEDULES

S-603 GENERAL WOOD FRAMING SCHEDULES

ARCHITECTURAL

A-001 GENERAL INFORMATION
A-002 GENERAL INFORMATION

A-003 LIFE SAFETY PLAN

A-101 PLANS

A-201 EXTERIOR ELEVATIONS AND CROSS-SECTIONS

A-601 INTERIOR ELEVATIONS, SCHEDULES, DOOR/WINDOW TYPES, AND DETAILS

340 SOUTH PIER DRIVE SHEBOYGAN, WI 53081

GREF

CLIENT:

PROJECT TITLE:

EB FLO COFFEEHOUSE - ADDITION

275 West Wisconsin Avenue,

Milwaukee, WI 53203

414 / 259 1500

www.graef-usa.com

ELECTRONIC FILE TRANSFER DISCLAIMER

These Electronic Files (E-Files) have been prepared by Graef-USA Inc. (GRAEF) for the referenced Project. GRAEF retains all common law, statutory and other reserved rights, including all copyrights applicable to any such E-Files, or any part of any such E-Files. Client is authorized to use any such E-Files for Client's use and occupancy of the referenced Project. Without GRAEF's prior, written consent, Client shall not transfer any such E-Files to any other person, or use or suffer or permit any transfer or use of any such E-Files for any purpose other than use and occupancy of the referenced Project. To the fullest extent allowed by law, Client shall fully indemnify, defend and hold GRAEF, it directors, officers, agents, employees and consultants, fully harmless from any liability or any loss, cost, expense (including the reasonable value of direct personnel expense, reimbursable expense and office overhead expense), or fees (including attorneys' fees and litigation or dispute resolution expense) in any way arising from or in connection with any transfer or reuse or any change to any such E-Files without GRAEF's prior, written consent. Neither this disk nor any E-Files shall constitute a sale of goods. GRAEF MAKES NO WARRANTIES, EXPRESSED OR IMPLIED, INCLUDING ANY WARRANTIES OF MERCHANTABILITY OR OF FITNESS FOR A PARTICULAR USE OR PURPOSE. IN NO EVENT SHALL GRAEF BE LIABLE FOR ANY INDIRECT, INCIDENTAL OR CONSEQUENTIAL DAMAGE ARISING FROM CLIENT'S USE OR REUSE OF ANY SUCH E-FILES.

EXISTING PROJECT CONDITIONS

INFORMATION PERTAINING TO EXISTING PROJECT CONDITIONS, SUCH AS LOCATIONS OF ARCHITECTURAL AND STRUCTURAL BUILDING COMPONENTS, MECHANICAL AND ELECTRICAL EQUIPMENT, PIPING, DUCTWORK, ROUGH-INS AND OTHER MISCELLANEOUS CONSTRUCTION, APPEARS ON PROJECT DRAWINGS. THIS INFORMATION IS BASED ON AVAILABLE RECORDS AS WELL AS INFORMATION COLLECTED WITH REASONABLE CARE AT THE PROJECT SITE. CONTRACTORS SHALL BE SOLELY RESPONSIBLE FOR VERIFYING DIMENSIONS AND RELATED INFORMATION AT THE PROJECT SITE PRIOR TO PROCURING ANY MATERIALS, PRODUCTS OR EQUIPMENT TO PERFORM THEIR WORK.

CIVIL	STRUCTURAL	ARCHITECTURAL

PROJECT INFORMATION:
PROJECT NUMBER: 2025-0141.00

DATE: 1

DRAWN BY: F

CHECKED BY: E

APPROVED BY: EJ
SCALE: AS NOTED

TITLE SHEET



G-001

46

SHEET TITLE:

GRaEF 275 West Wisconsin Avenue Suite 300 Milwaukee, WI 53203-3318 414 / 259 1500 CONSULTANTS: BENCHMARK X IN CONCRETE EL. = 586.48 EB FLO COFFEE HOUSE 340 S PIER DRIVE SHEBOYGAN, WI 53081 BENCHMARK X IN CONCRETE EL. = 586.48 SPIRAL STAIRCASE POST NO. DATE REVISIONS BY NW. COR. LOT 5 CONDUIT WITH OUTLET GAS METER -CONDUIT WITH OUTLET -- ELECTRIC METER LEGEND O = Iron Stake Found


O = 0.75" Iron Stake Set

O = Power Pole = Light Pole CONDUIT WITH OUTLET 👉 = Hydrant — E — = Electric Line — T — = Telecom Line TOPOGRAPHIC SURVEY FOR: QUASIUS CONSTRUCTION 1202A NORTH 8TH STREET SHEBOYGAN, WI 53082 PART OF THE SW 1/4 OF THE SE 1/4, SECTION 23, T15N, R23E, CITY OF SHEBOYGAN, SHEBOYGAN COUNTY, WISCONSIN NOTES:

1. PARCEL MAY BE SUBJECT TO EASEMENTS AND RIGHTS NOT SHOWN THAT A COMPLETE TITLE SEARCH MAY DISCLOSE.

2. COORDINATES ARE SHEBOYGAN COUNTY COORDINATE SYSTEM. UNDERGROUND UTILITY CAUTION STATEMENT: UTILITY STRUCTURES VISIBLE ON THE GROUND SURFACE HAVE BEEN SHOWN PER ACTUAL MEASUREMENTS. UNDERGROUND UTILITY LINES HAVE BEEN Oostburg, WI 53070 PER ACTUAL MEASUREMENTS. UNDERGROUND UTILITY LINES HAVE BEEN SHOWN PER AVAILABLE RECORDS AND MARKINGS BY DIGGERS HOTLINE AND SHOULD NOT BE INTERPRETED AS THE EXACT LOCATION NOR THE ONLY UTILITIES IN THIS AREA. THE SURVEYOR MAKES NO WARRANTY OR GUARANTEE, EXPRESSED OR IMPLIED, REGARDING THE ACCURACY, COMPLETENESS, OR RELIABILITY OF THE UNDERGROUND UTILITY DATA DEPICTED HEREON. IT IS THE RESPONSIBILITY OF THE USER TO VERIFY THE LOCATION OF UNDERGROUND UTILITIES THROUGH APPROPRIATE MEANS PRIOR TO ANY EXCAVATION OR CONSTRUCTION ACTIVITIES. 3. ELEVATIONS ARE NAVD88(GEOID12B). CEDAR CREEK SURVEYING, LLC ENGINEERS • SURVEYORS • DRAFTERS PROJECT INFORMATION: www.cedarcreeksurveying.com FILE No.: 2025111S DATE: 6/27/2025 PAGE: 1 OF 1 PROJECT NUMBER: 2025-0141 CHECKED BY: APPROVED BY: SJF AS SHOWN SHEET TITLE: **EXISTING CONDITIONS** In accordance with Wisconsin statute 182.0175, damage to transmission facilities, excavator shall be solely responsible to provide advance notice to the designated "ONE CALL SYSTEM" not less than three working days prior to commencement of any excavation required to perform work contained on this drawing, and further, excavator shall comply with all other requirements of this statute relative to excavator's work. DISCLAIMER: The underground utilities shown have been located from field survey information and existing drawings. GRAEF makes no guarantees that the underground utilities shown comprise all such utilities in the area, either in service or abandoned. GRAEF further does not warrant that the underground utilities shown are in the exact location indicated. GRAEF has not physically located the underground utilities.

PROJECT TITLE:

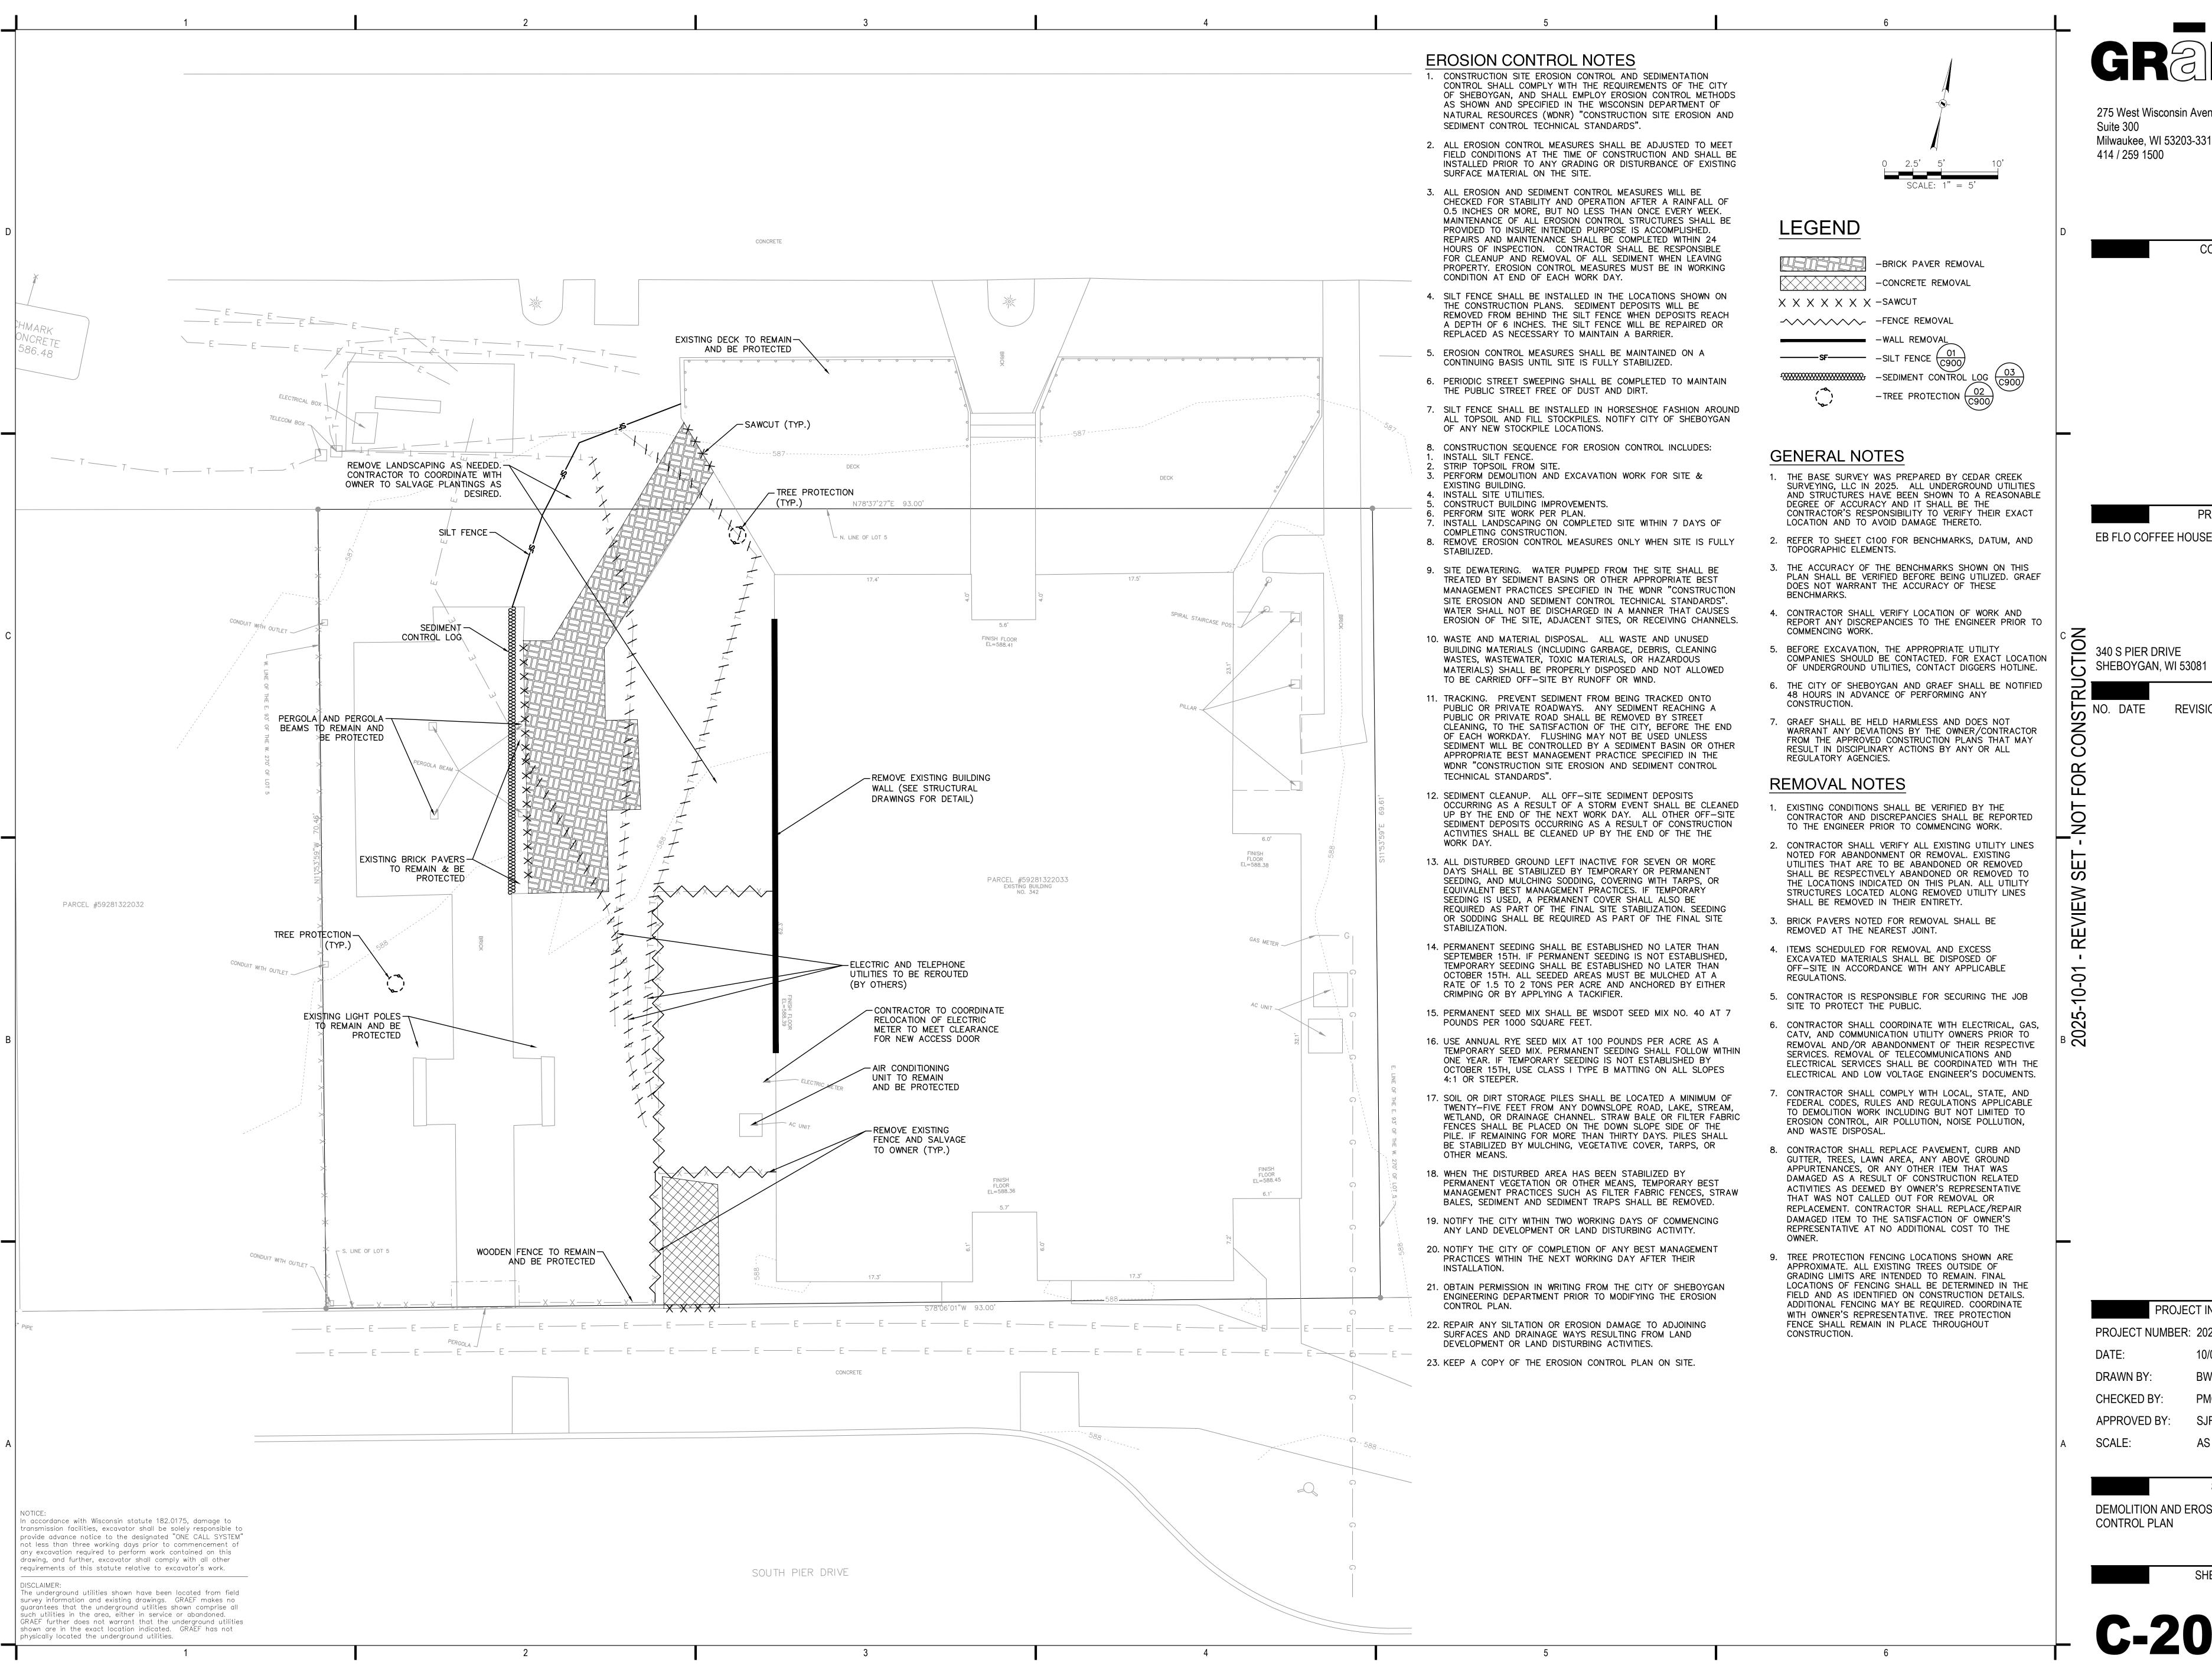

275 West Wisconsin Avenue Suite 300 Milwaukee, WI 53203-3318 414 / 259 1500

CONSULTANTS:

PROJECT TITLE:

REVISIONS BY

PROJECT INFORMATION:


PROJECT NUMBER: 2025-0141 10/01/2025

CHECKED BY:

APPROVED BY:

AS SHOWN

SHEET TITLE: **DEMOLITION AND EROSION**

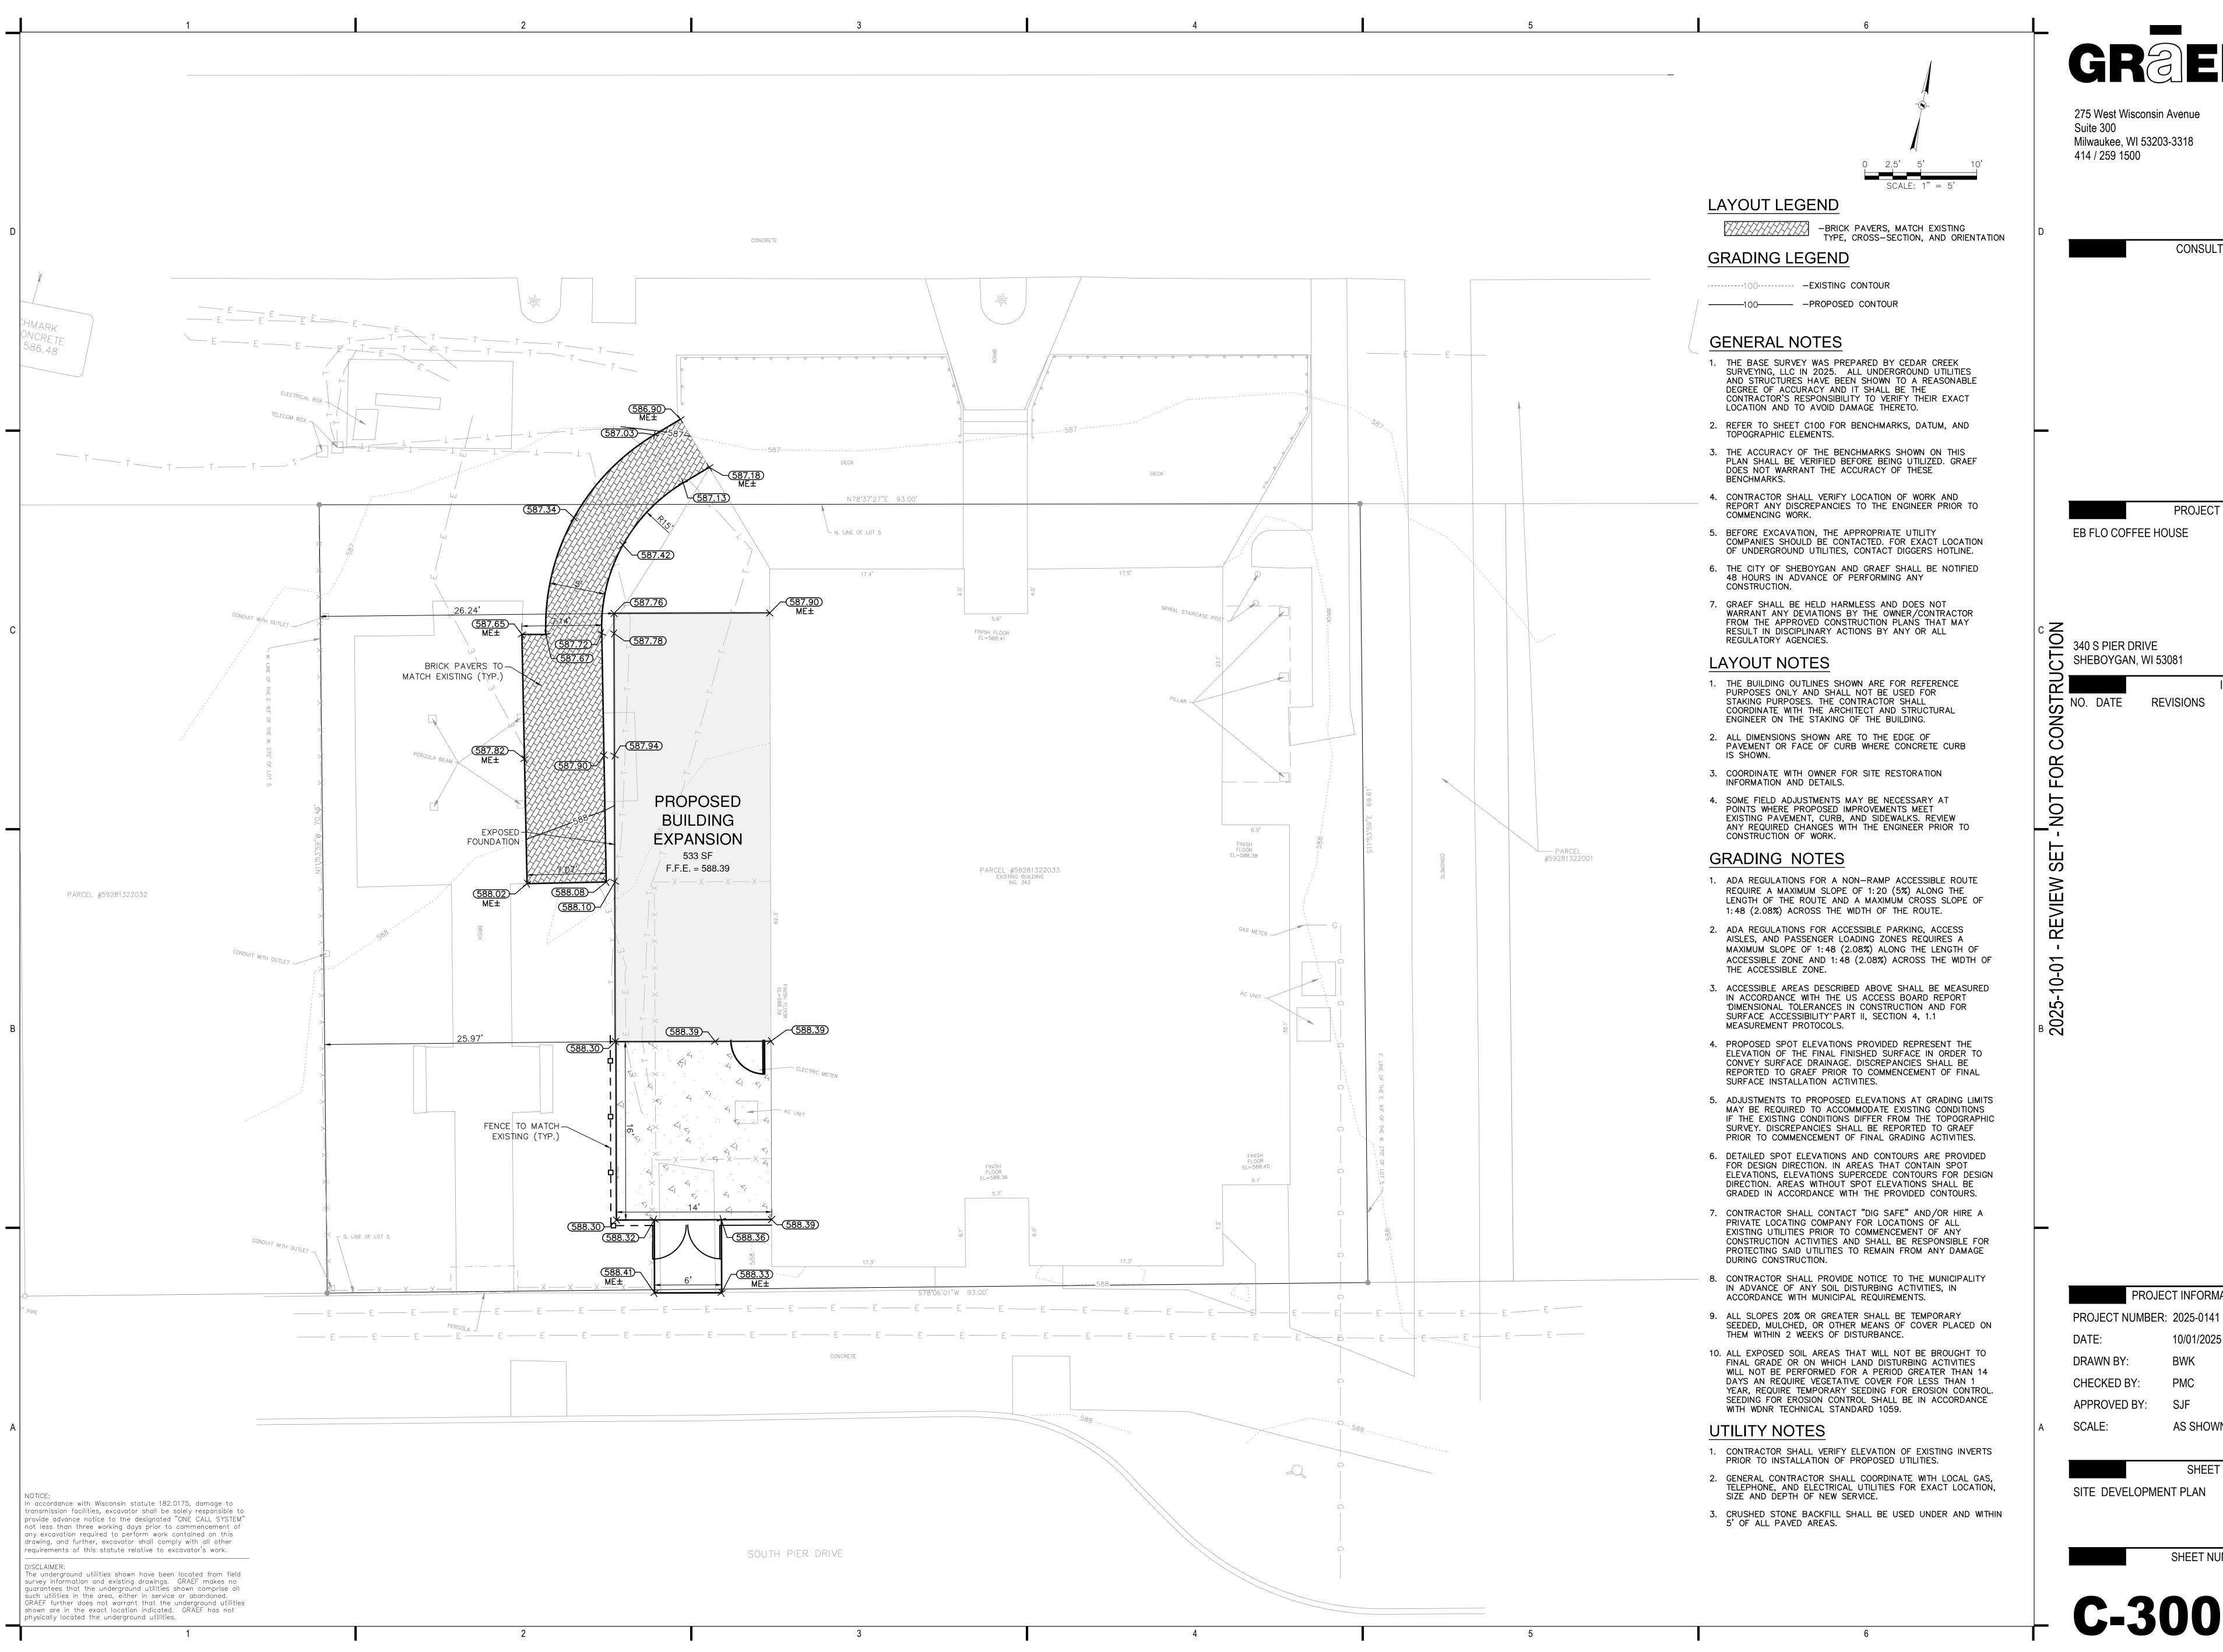

275 West Wisconsin Avenue Suite 300 Milwaukee, WI 53203-3318 414 / 259 1500

CONSULTANTS:

PROJECT TITLE:

EB FLO COFFEE HOUSE

340 S PIER DRIVE SHEBOYGAN, WI 53 SHEBOYGAN, WI 53081


REVISIONS BY

SHEET TITLE:

PROJECT INFORMATION:


10/01/2025


AS SHOWN

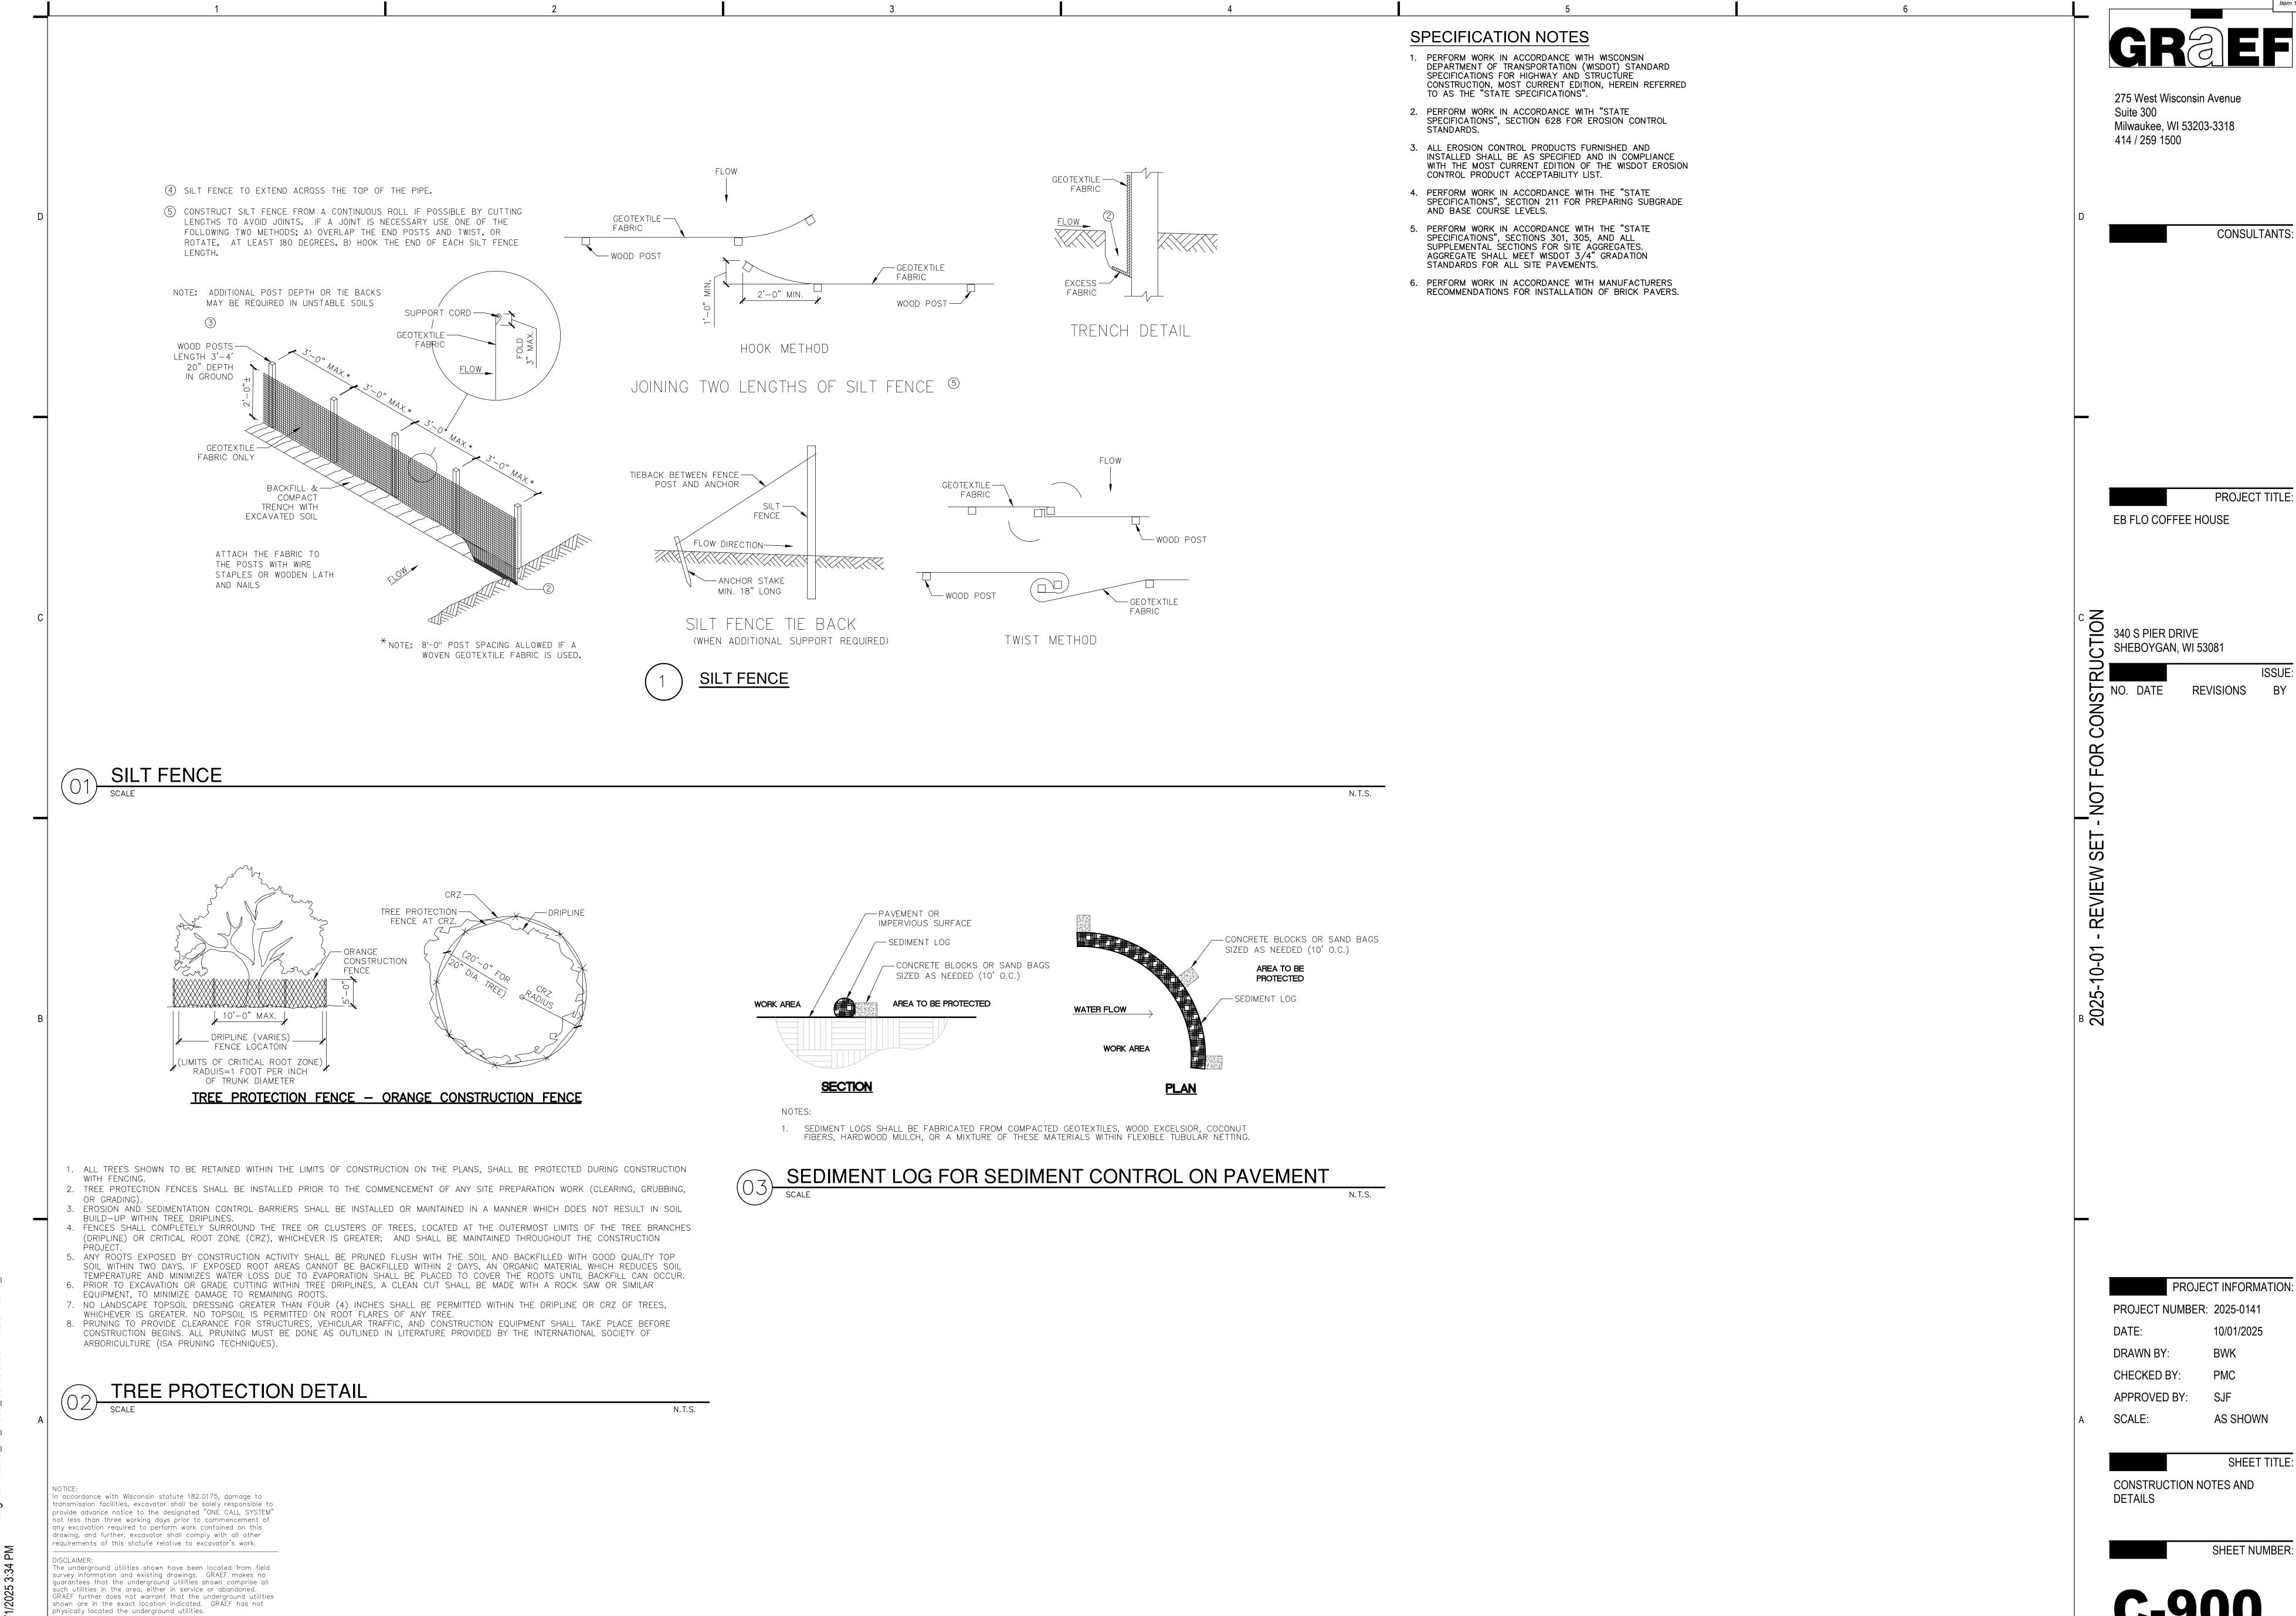


X:\ML\2025\20250141\Design\Civil\00\C 00 C900 Constrcution Notes


1	3	4	5	I 6	Item 1
	DESIGN SPECIFICATIONS	CONCRETE	WOOD TRUSSES	DESIGN WIND PRESSURE TABLE, PSF	
	DESIGN IS IN ACCORDANCE WITH THE STATE OF WISCONSIN AND THE 2015 INTERNATIONAL BUILDING CODE.	FORMWORK SHALL BE DESIGNED IN ACCORDANCE WITH THE ACI "MANUAL OF CONCRETE PRACTICE", LATEST EDITION.	METAL PLATE CONNECTED TRUSSES SHALL BE DESIGNED AND MANUFACTURED IN ACCORDANCE WITH "NATIONAL DESIGN STANDARD FOR METAL PLATE CONNECTED WOOD TRUSS CONSTRUCTION", ANSI/TPI 1 2015 EDITION.	ZONE 1 10 20 50 100 200 > 500 DESCRIPTION	GRaEF
	CONCRETE MATERIAL STRENGTHS: A. MINIMUM 28 DAY CONCRETE CYLINDER STRENGTH SHALL BE:	 REINFORCING STEEL SHALL BE DETAILED AND PLACED IN ACCORDANCE WITH THE ACI "MANUAL OF CONCRETE PRACTICE", LATEST EDITION, UNLESS OTHERWISE NOTED. LAP ALL WALL BARS 30 DIAMETERS UNLESS OTHERWISE DETAILED. LAP WELDED WIRE MESH 6 	2. METAL PLATE CONNECTED WOOD TRUSSES SHALL BE ERECTED IN ACCORDANCE WITH THE STRUCTURAL BUILDING COMPONENTS ASSOCIATION (SBCA) AND THE TRUSS PLATE INSTITUTE (TPI).	1	275 West Wisconsin Avenue,
	FOOTINGS 3000 PSI FOUNDATION WALLS 4000 PSI SLABS ON GRADE 4000 PSI	INCHES. 4. PROVIDE WALL DOWELS OF THE SAME SIZE AND NUMBER AS THE RESPECTIVE AND WALL REINFORCEMENT UNLESS OTHERWISE DETAILED.	3. SHOP DRAWINGS AND OTHER ITEMS SHALL BE SUBMITTED TO THE ENGINEER FOR REVIEW PRIOR TO FABRICATION. ALL SHOP DRAWINGS SHALL BE REVIEWED AND STAMPED BY THE	3 -33.3 -33.3 -31.8 -29.9 -28.5 -28.5 CORNER ZONE REGION OF THE ROOF ROOF OVERHANG (ZONES 1 AND 2) -48.3 -48.3 -46.8 -44.9 -43.4 -43.4 -43.4	Suite 300 Milwaukee, WI 53203 414 / 259 1500
	B. REINFORCING STEEL SHALL CONFORM TO ASTM A615 GRADE 60.C. EPOXY COATED REINFORCING STEEL SHALL CONFORM TO ASTM A775 GRADE 60.	 CONCRETE PROTECTION FOR REINFORCING BARS SHALL BE IN ACCORDANCE WITH THE "BUILDING CODE REQUIREMENTS FOR STRUCTURAL CONCRETE", ACI 318-14. 	GENERAL CONTRACTOR BEFORE SUBMITTAL TO THE ENGINEER. THE ENGINEER'S REVIEW WILL BE BASED ON THE CONTRACT DOCUMENTS. THE ENGINEER'S REVIEW DOES NOT RELIEVE THE CONTRACTOR OF THE SOLE RESPONSIBILITY TO REVIEW, CHECK, AND COORDINATE THE SHOP DRAWINGS PRIOR TO SUBMISSION. THE CONTRACTOR REMAINS SOLELY RESPONSIBLE	ROOF OVERHANG (ZONE 3) -48.3 -48.3 -46.8 -44.9 -43.4 -43.4 -43.4 4 (+) 28.5 28.5 27.2 25.5 25.5 22.9 21.2	-
	D. SYNTHETIC FIBER REINFORCEMENT SHALL CONFORM TO ASTM C1116. 3. POST-INSTALLED ANCHORS MATERIAL STRENGTHS:	6. SLABS ON GRADE SHALL BE CAST ALLOWING A SUFFICIENT NUMBER OF JOINTS TO ADEQUATELY CONTROL SHRINKAGE CRACKING. SAWCUTTING SHALL BE DONE AS SOON AS SAWCUT WILL NOT RAVEL CONCRETE OR WITHIN 24 HOURS MAXIMUM OF INITIAL POURING	FOR ERRORS AND OMISSIONS ASSOCIATED WITH THE PREPARATION OF SHOP DRAWINGS AS THEY PERTAIN TO MEMBER SIZES, DETAILS, DIMENSIONS, ETC. 4. TRUSS MANUFACTURER SHALL DESIGN AND PROVIDE ALL TRUSS-TO-TRUSS CONNECTIONS.	4 (-) -30.9 -30.9 -29.6 -27.9 -27.9 -25.3 -23.6 WALL INTERIOR ZONE	www.graef-usa.com
D	A. EXPANSION ANCHORS SHALL BE HILTI KWIK BOLT 3. B. ADHESIVE ANCHORS SHALL BE HILTI HIT-HY 200.	OPERATION. MAXIMUM SIZE OF PANELS SHALL BE 12 FEET BY 12 FEET FOR 4-INCH SLAB ON GRADE. GENERALLY, JOINTS SHALL OCCUR ON COLUMN CENTERLINES. 7. EXTERIOR SLABS ON GRADE SHALL BE 5 INCHES THICK AND REINFORCED WITH 4 LB PER CUBIC	5. TRUSS MANUFACTURER SHALL REFER TO MECHANICAL DRAWINGS FOR DUCT LAYOUT. THE CONTRACTOR SHALL CONFIGURE TRUSS WEBS TO AVOID DUCT WORK AND NOTE ALL DUCT	5 (+) 28.5 28.5 27.2 25.5 25.5 22.9 21.2 END ZONE REGION OF THE WALL	D CLIENT:
	C. SLEEVE ANCHORS SHALL BE HILTI HLC.	YARD POLYPROPYLENE MACRO FIBERS. 8. ALLOW AT LEAST 24 HOURS BEFORE POURING ADJACENT WALL SECTIONS BETWEEN	SIZES AND AREAS OF POTENTIAL CONFLICT ON SHOP AND ERECTION DRAWING SUBMITTALS. 6. MAXIMUM VERTICAL TRUSS DEFLECTION SHALL BE LIMITED TO THE SPAN/240 (INCLUDING CALCULATED CREEP) FOR DEAD LOAD PLUS SNOW LOAD, UNLESS OTHERWISE NOTED.	DESIGN WIND PRESSURE TABLE NOTES: 1. NEGATIVE WIND PRESSURES ACT AWAY FROM COMPONENT SURFACE. POSITIVE WIND	
	D. SCREW ANCHORS SHALL BE HILTI KWIK HUS. 4. WOOD MATERIAL STRENGTHS:	CONSTRUCTION JOINTS. MAXIMUM LENGTH OF POUR TO BE 40 FEET, UNLESS CRACK INDUCERS ARE USED AS DETAILED ON THE DRAWINGS. 9. CONTRACTOR SHALL NOTIFY THE ENGINEER AT LEAST 24 HOURS PRIOR TO PLACING	7. MAXIMUM HORIZONTAL TRUSS DEFLECTION SHALL BE LIMITED TO 1/4" EACH SIDE. 8. ALL ROOF TRUSSES SHALL BE SECURED TO THE TOP PLATES WITH SIMPSON UPLIFT	PRESSURES ACT TOWARD COMPONENT SURFACE. 2. WIND PRESSURES SHOWN IN THIS TABLE ARE SERVICE PRESSURES (0.6W).	
	A. STRUCTURAL WOOD FRAMING SHALL CONFORM TO NFPA NATIONAL DESIGN SPECIFICATIONS (OR MEET ALL THE MINIMUM PUBLISHED VALUES) AS FOLLOWS: LOCATION: SPECIES: GRADE:	CONCRETE. 10. DO NOT PLACE OR CUT HOLES IN CONCRETE SLABS WITHOUT PRIOR APPROVAL OF THE ENGINEER.	CONNECTORS (OR APPROVED EQUAL) PROVIDED BY THE TRUSS SUPPLIER. REFER TO COMPONENTS AND CLADDING WIND PRESSURES FOR UPLIFT REQUIREMENTS. 9. DOUBLE 2x4 CONTINUOUS BLOCKING SHALL BE PROVIDED AT THE PEAK OF ROOF RIDGES	3. FOR NET UPLIFT TO ROOF TRUSSES, SUBTRACT A ROOF DEAD LOAD OF 10 PSF (NOT INCLUDING SELF WEIGHTS) FROM THE WIND PRESSURES SHOWN.	
	LOCATION: SPECIES: GRADE: TOP AND BOTTOM PLATES: SPF No. 2 OR BETTER BEAMS AND HEADERS: SPF No. 2 OR BETTER No. 2 OR BETTER	11. EXTERIOR EXPOSED CONCRETE SHALL BE AIR-ENTRAINED. AIR CONTENT SHALL BE 6 PERCENT (+/-1 1/2 PERCENT).	WHERE PRESENT. 10. WOOD ROOF TRUSSES SHALL BE DESIGNED BY THE MANUFACTURER TO SUPPORT THE	GABLE ROOF BUILDING (7° < $\theta \le 45^{\circ}$) (h ≤ 60 FT)	QUASILIS
	5. LAMINATED VENEER LUMBER (LVL) SHALL MEET THE FOLLOWING MINIMUM DESIGN VALUES: E = 2.0 x 10 ⁶ PSI	12. PIPES AND CONDUITS EMBEDDED IN OR PASSING THROUGH STRUCTURAL MEMBERS <u>MUST</u> BE APPROVED BY THE STRUCTURAL ENGINEER. PIPE AND CONDUITS EMBEDDED IN CONCRETE SHALL NOT BE LARGER THAN 2 INCHES IN OUTSIDE DIAMETER AT THEIR WIDEST POINT OR	FOLLOWING MINIMUM LOADS UNLESS OTHERWISE NOTED ON PLAN. REFER TO PREFABRICATED TRUSS SCHEDULE(S) FOR ADDITIONAL ROOF LOADS: TOP CHORD DEAD LOAD 10 PSF (ON THE SURFACE AREA)		CONSTRUCTION CO.
	$F_b = 2,600 PSI$ $F_{cz} = 2,510 PSI$ $F_v = 285 PSI$	FITTING OR 1/3 OF THE THICKNESS OF THE SLAB, BEAM OR WALL. 13. ELECTRICAL CONDUIT OR PIPES EMBEDDED IN OR PASSING THROUGH SLABS, BEAMS OR WALLS SHALL BE LOCATED AND PLACED SO THAT:	BOTTOM CHORD DEAD LOAD 10 PSF (ON THE SURFACE AREA) ADDITIONAL 5 PSF AT ROOF TRUSSES SUPPORTING INFILL FRAMING AT EXTENSION		SHEBOYGAN, WI
	6. PARALLEL STRAND LUMBER (PSL) SHALL MEET THE FOLLOWING MINIMUM DESIGN VALUES: COLUMNS AND POSTS:	A. THEY ARE NOT CLOSER THAN THREE DIAMETERS ON CENTER. B. THE CONCRETE COVER IS NOT LESS THAN 2 INCHES.	OF ADJOINING ROOFS 11. ROOF TRUSS TOP CHORDS SHALL BE DESIGNED AS INDICATED BY LOADING ON THIS SHEET OR SNOW LOAD, WHICHEVER IS GREATER. SNOW LOADING SHALL TAKE DRIFTING SNOW INTO		
	$E = 1.8 \times 10^6 \text{ PSI}$ $F_b = 2,400 \text{ PSI}$ $F_c = 2,500 \text{ PSI}$ $F_{cz} = 545 \text{ PSI}$	C. THEY RUN BETWEEN REINFORCING AND DO NOT DISPLACE IT IN ANY MANNER.14. ALUMINUM CONDUITS SHALL NOT BE PLACED IN CONCRETE.	CONSIDERATION WHERE INDICATED ON SNOW DRIFT PLANS. 12. TRUSS DESIGNER TO DESIGN FOR UPLIFT AT TRUSSES SUPPORTING INFILL FRAMING. REFER TO "COMPONENTS AND CLADDING" WIND LOAD TABLE FOR DESIGN LOADS. TRUSS DESIGNER		
	$F_{\rm v}$ = 190 PSI 7. ASSUMED BEARING CAPACITY FOR SPREAD FOOTINGS IS 1500 PSF.	15. CHAMFER ALL EXPOSED CONCRETE CORNERS. SEE ARCHITECTURAL/STRUCTURAL DRAWINGS FOR REQUIREMENTS. 16. CONCRETE SHALL BE TESTED BY THE OWNER'S TESTING LAB. REFER TO SPECIFICATIONS FOR	SHALL DESIGN AND SUPPLY UPLIFT CONNECTIONS (HURRICANE TIES) AS REQUIRED. 13. THE CONTRACTOR SHALL BE RESPONSIBLE FOR ALL TEMPORARY AND PERMANENT BRACING		PROJECT TITLE: EB FLO COFFEEHOUSE - ADDITION
	DESIGN LOADS: FLOOR LIVE LOAD	16. CONCRETE SHALL BE TESTED BY THE OWNER'S TESTING LAB. REFER TO SPECIFICATIONS FOR REQUIREMENTS.17. PROPER CURING PROCEDURES SHALL BE USED FOR SLAB ON GRADE TO PREVENT CURLING.	AS REQUIRED FOR SAFE ERECTION AND PERFORMANCE OF THE TRUSSES, THE GUIDELINES SET FORTH BY THE TRUSS PLACE INSTITUTE PUBLICATION "HIB-91 COMMENTARY AND RECOMMENDATIONS FOR HANDLING, INSTALLING AND BRACING METAL PLATE CONNECTED WOOD TRUSSES" SHALL BE A MINIMUM REQUIREMENT.	h	
	PUBLIC ROOMS AND CORRIDORS SERVING THEM 100 PSF FOR FLOOR LIVE LOAD < 80 PSF, A 15 PSF PROVISION FOR PARTITIONS HAS BEEN INCLUDED.	18. CALCIUM CHLORIDE SHALL NOT BE USED IN CONCRETE MIXES. 19. PROVIDE WATERSTOPS AT ALL CONSTRUCTION JOINTS BELOW THE WATER TABLE AND AS	14. TRUSS MEMBERS AND COMPONENTS SHALL NOT BE CUT, NOTCHED, DRILLED OR OTHERWISE ALTERED IN ANY WAY WITHOUT THE WRITTEN APPROVAL OF THE TRUSS MANUFACTURER.		
C	ROOF LIVE LOAD MINIMUM ROOF LIVE LOAD 20 PSF	SHOWN ON DRAWINGS. SEE SPECIFICATIONS FOR ADDITIONAL INFORMATION. 20. EPOXY FOR DRILLED AND EPOXIED REBAR SHALL CONFORM TO HILTI HIT-HY 200.	15. STRUCTURAL DRAWINGS DO NOT SHOW ALL BRACING AND BRIDGING. PROVIDING BRACING AND BRIDGING BOTH TEMPORARY AND PERMANENT FOR ALL WOOD TRUSSES AS RECOMMENDED BY TRUSS PLATE INSTITUTE.		c Z
	LIVE LOAD REDUCTION LIVE LOAD REDUCTION PER IBC 2015 SECTION 1607.10 IS INCLUDED.	WOOD FRAMING	PERMANENT TRUSS BRACING	a a	340 SOUTH PIER DRIVE SHEBOYGAN, WI 53081
	$ \begin{array}{cccccccccccccccccccccccccccccccccccc$	ERECTION OF ALL WOOD FRAMING SHALL CONFORM TO THE "NATIONAL DESIGN SPECIFICATION FOR WOOD CONSTRUCTION", ANSI/AWC NDS-2015.	PERMANENT BRACING SHALL COMPLY WITH TRUSS PLATE INSTITUTE "NATIONAL DESIGN STANDARD FOR BRACING METAL PLATE CONNECTED WOOD TRUSSES", DSB 2015.		ISSUE:
	$ \begin{array}{cccccccccccccccccccccccccccccccccccc$	 THE STRUCTURAL DRAWINGS SHALL BE USED IN CONJUNCTION WITH THE DRAWINGS OF ALL OTHER DISCIPLINES AND THE SPECIFICATIONS. THE CONTRACTOR SHALL VERIFY THE REQUIREMENTS OF OTHER TRADES AS TO SLEEVES, CHASES, HANGERS, INSERTS, 	ALL PERMANENT AND TEMPORARY BRACING IS THE RESPONSIBILITY OF THE CONTRACTOR AND SHALL COMPLY SBCA/BCSI 2022.	= INTERIOR ZONE = END ZONE = CORNER ZONE	NST STATE OF THE S
	REFER TO TABLE ON SHEET S-002 FOR SNOW DRIFT SURCHARGE LOADS (PD) AND WIDTHS OF SNOW DRIFTS (W) ROOF RAIN LOAD	ANCHORS, HOLES, AND OTHER ITEMS TO BE PLACED OR SET IN THE STRUCTURAL WORK. 3. DRAWINGS INDICATE GENERAL AND TYPICAL DETAILS OF CONSTRUCTION. WHERE CONDITIONS ARE NOT SPECIFICALLY SHOWN, SIMILAR DETAILS OF CONSTRUCTION SHALL BE	3. PROVIDE CONTINUOUS LATERAL BRACING AND DIAGONAL BRACING FOR TRUSS BOTTOM CHORDS. TOP CHORD BRACING IS PROVIDED BY PERMANENT WOOD SHEATHING. 4. WEB MEMBER BRACING (STRONGBACKING) SHALL BE PLACED AT A MINIMUM OF 10 FEET ON	ROOF = ZONE 1 WALLS = ZONE 4 ROOF = ZONE 2 WALLS = ZONE 5	8
	BUILDING HAS BEEN DESIGNED FOR RAIN LOADS PER IBC 2015 SECTION 1611. WIND LOAD	USED, SUBJECT TO APPROVAL BY THE ENGINEER. 4. ALL STRUCTURAL SYSTEMS RELATING TO WOOD FRAMING WHICH ARE TO BE COMPOSED OF	CENTER ALIGNED WITH BOTTOM CHORD BRACING. PROVIDE CONTINUOUS LATERAL BRACING AND DIAGONAL BRACING.		HO HO
	RISK CATEGORY II	COMPONENTS TO BE FIELD ERECTED SHALL BE SUPERVISED BY THE SUPPLIER DURING MANUFACTURING, DELIVERY, HANDLING, STORAGE, AND ERECTION IN ACCORDANCE WITH THE SUPPLIER'S INSTRUCTIONS AND REQUIREMENTS.	 END BRACING SHALL BE PLACED CONTINUOUSLY ON ENDS OF TRUSS MEMBERS. WHERE CONTINUOUS LATERAL BRACING AND DIAGONAL BRACING ARE REQUIRED FOR WEB MEMBERS, END BRACING IS NOT REQUIRED. 		10
	INTERNAL PRESSURE COEFFICIENT GCpi = +/- 0.18 COMPONENTS AND CLADDING REFER TO TABLE THIS SHEET SEISMIC LOAD	5. LOADING APPLIED TO THE STRUCTURE DURING THE PROCESS OF CONSTRUCTION SHALL NOT EXCEED THE SAFE LOAD-CARRYING CAPACITY OF THE STRUCTURAL MEMBERS. THE LIVE LOADS USED IN THE DESIGN OF THIS STRUCTURE ARE INDICATED IN THE "DESIGN SPECIFICATIONS". DO NOT APPLY ANY CONSTRUCTION LOADS UNTIL STRUCTURAL FRAMING	6. END BRACING AT ROOF AND FLOOR DIAPHRAGMS SHALL BE CONTINUOUS. TOP CHORD TEMPORARY LATERAL RESTRAINT (TCTLR) WITH DIAGONAL BRACING, BLOCKING PANELS, RIBBON BOARDS WITH DIAGONAL BRACING, AND RIM BOARDS ARE ALL ACCEPTABLE END BRACES WHERE CONTINUOUS LATERAL BRACING AT TOP AND BOTTOM CHORDS ARE NOT		<u> </u>
	RISK CATEGORY II IMPORTANCE FACTOR $I_e = 1.0$ MAPPED SPECTRAL RESPONSE ACCELERATION $S_S = 0.066$ g	IS PROPERLY CONNECTED TOGETHER AND UNTIL ALL TEMPORARY BRACING IS IN PLACE. 6. ROOF DECK SHALL BE 5/8-INCH APA RATED SHEATHING, EXPOSURE 1. SEE SHEATHING	REQUIRED. PROVIDE BLOCKING PANELS AT ALL EXTERIOR SHEAR WALLS UNLESS OTHERWISE DETAILED WITHIN THE DESIGN DOCUMENTS.		S ≥
	PARAMETERS $S_1 = 0.039 \text{ g}$ DESIGN SPECTRAL RESPONSE ACCELERATION $S_{DS} = 0.070 \text{ g}$ PARAMETERS $S_{D1} = 0.063 \text{ g}$ SEISMIC RESPONSE COEFFICIENT $C_s = 0.010$	LAYOUT AND FASTENING SCHEDULE. 7. ROOF SHEATHING TO BE LAID IN STAGGERED PATTERN WITH LENGTH/2 OVERLAP (MINIMUM) AT EACH EDGE. PROVIDE SIMPSON PSCL (OR APPROVED EQUAL) PANEL SHEATHING CLIPS AT	GENERAL REQUIREMENTS		NEW MEN
	RESPONSE MODIFICATION FACTOR R = 6.5 SITE CLASS D SEISMIC DESIGN CATEGORY A SEISMIC FORCE-RESISTING SYSTEM LIGHT FRAME WOOD WALLS WITH	ALL UNSUPPORTED PANEL EDGES. PROVIDE 2 CLIPS FOR ALL SHEATHING SPANS GREATER THAN OR EQUAL TO 28" BUT LESS THAN 36". 8. ROOF SHEATHING SHALL NOT SPAN 24" OR GREATER IN ANY CASE.	CONTRACTOR IS RESPONSIBLE FOR MEANS AND METHODS OF CONSTRUCTION AND JOB SITE SAFETY. DIMENSIONS OF EXCEPTION CONSTRUCTION OF CONSTRUCTION IN PROCEEDING SIMILARS.		
	STRUCTURAL WOOD SHEAR PANELS ANALYSIS PROCEDURE INDEX FORCE ANALYSISR DESIGN BASE SHEAR 0.010W KIPS	9. WALL AND SOFFIT SHEATHING SHALL BE 1/2-INCH APA RATED SHEATHING, EXPOSURE 2. 10. NAILING OF WALL SHEATHING AND SOFFIT SHEATHING SHALL BE:	 DIMENSIONS OF EXISTING CONSTRUCTION OR CONSTRUCTION IN PROGRESS SHALL BE VERIFIED AND COORDINATED PRIOR TO FABRICATION OF STRUCTURAL COMPONENTS. THE INTENT OF THESE DESIGN SPECIFICATIONS AND GENERAL NOTES IS TO INDICATE 		0-0
	GENERAL NOTES	8d AT 6 INCHES ON CENTER AT PANEL EDGES	INFORMATION THAT IS ROUTINELY UTILIZED. ADDITIONAL PROJECT REQUIREMENTS ARE LOCATED WITHIN THE PROJECT SPECIFICATIONS, ALSO KNOWN AS THE PROJECT MANUAL CONFLICTING INFORMATION BETWEEN THESE DRAWINGS AND THE PROJECT SPECIFICATIONS SHALL BE BROUGHT TO THE ATTENTION OF THE STRUCTURAL ENGINEER.		25-10
В	EARTHWORK	8d AT 12 INCHES ON CENTER AT INTERMEDIATE FRAMING MEMBERS 11. INSTALL ALL SHEATHING WITH THE LONG DIMENSIONS OF THE PANEL ACROSS SUPPORTS AND WITH PANEL CONTINUOUS OVER TWO OR MORE SPANS. STAGGER PANEL END JOINTS.	4. WHILE THE DESIGN DOCUMENTS MAY REFERENCE OSHA, THEY ARE NOT INTENDED TO SPECIFICALLY IDENTIFY ALL APPLICABLE OSHA REQUIREMENTS. IT IS THE CONTRACTOR'S RESPONSIBILITY TO IDENTIFY AND COMPLY WITH ALL APPLICABLE OSHA REQUIREMENTS.		В 200
	FOOTINGS SHALL BE CAST ON UNDISTURBED SUBSOIL. IF DESIGN CAPACITY IS NOT ENCOUNTERED AT THE ELEVATIONS SHOWN, FOOTINGS MUST BE LOWERED. CONSULT ENGINEER	ALLOW 1/8-INCH SPACING AT PANEL ENDS AND EDGES UNLESS OTHERWISE RECOMMENDED BY THE SHEATHING MANUFACTURER. 12. ALL SHEATHING SHOWN ON THE STRUCTURAL DRAWINGS SHALL MEET THE REQUIREMENTS	5. RESISTANCE TO LATERAL LOADS ON STRUCTURE IS PROVIDED BY WOOD SHEAR WALLS AND ROOF DIAPHRAGMS. CONTRACTOR SHALL PROVIDE SUFFICIENT TEMPORARY BRACING UNTIL		
	BEFORE PROCEEDING. 2. NO HOLES, TRENCHES OR DISTURBANCES OF THE SOIL SHALL BE ALLOWED WITHIN THE VOLUME DESCRIBED BY 45 DEGREE LINES SLOPING FROM THE BOTTOM EDGE OF THE FOOTING. IF SUCH	OF THE U.S. PRODUCT STANDARD PS-1 FOR STRUCTURAL 1 GRADE MATERIAL. 13. ALL NAILING SHALL BE CAREFULLY DRIVEN AND NOT OVERDRIVEN. THE USE OF STAPLES IS PROHIBITED.	ALL LATERAL SUPPORT SYSTEMS ARE IN PLACE AND FUNCTIONAL. 6. ALL STRUCTURAL FRAMING AND CONNECTIONS HAVE BEEN DESIGNED FOR THE FINAL COMPLETED CONDITION AND HAVE NOT BEEN INVESTIGATED FOR POTENTIAL LOADINGS		
	ARE REQUIRED, FOOTINGS MUST BE LOWERED. 3. BACKFILL EVENLY ON EACH SIDE OF FOUNDATION WALLS AND RETAINING WALLS.	PROHIBITED. 14. ALL EXTERIOR WALL AND ROOF SHEATHING NAILS SHALL BE HOT-DIPPED GALVANIZED UNLESS NOTED OTHERWISE.	ENCOUNTERED DURING ERECTION AND CONSTRUCTION. ANY INVESTIGATION OF THE STRUCTURAL FRAMING AND CONNECTIONS FOR ADEQUACY DURING THE ERECTION AND CONSTRUCTION PROCESS IS THE RESPONSIBILITY OF THE CONTRACTOR.		
	 TOPSOIL AND FILL BELOW SLABS ON GROUND SHALL BE REMOVED. AGGREGATE BASE COURSE UNDER SLABS ON GROUND SHALL BE AS SPECIFIED COMPACTED TO 6-INCH LAYERS (EXCEPT WHERE LOOSE FILL IS INDICATED ON DRAWINGS). 	15. CONTRACTOR SHALL VERIFY AND COORDINATE THE LOCATION OF ALL SHEAR WALL ANCHORS WITH CONCRETE AND FRAMING CONTRACTORS PRIOR TO FABRICATION AND ERECTION.	7. VERIFY AND COORDINATE, WITH ALL CONTRACTORS, THE LOCATION OF ALL ARCHITECTURAL AND MECHANICAL APPURTENANCES AND OPENINGS.		
	5. BACKFILL AGAINST INTERIOR FOUNDATION WALLS SHALL BE AS SPECIFIED COMPACTED TO MAXIMUM 6-INCH LAYERS.	16. HANGER CONNECTIONS SHALL DEVELOP THE SHEAR STRENGTH OF THE TRUSS, BEAM OR JOIST.	SHOP DRAWINGS AND SUBMITTALS		
	6. BACKFILL AGAINST EXTERIOR FOUNDATION WALLS SHALL BE AS SPECIFIED COMPACTED TO MAXIMUM 6-INCH LAYERS. 7. PROVIDE MINIMUM 24 INCHES OF FREE DRAINING AGGREGATE AS SPECIFIED OVER ALL DRAIN	17. NAILING OF WOOD FRAMING MEMBERS SHALL CONFORM TO THE FASTENER REQUIREMENTS OF IBC 2018 2304.10.1. 18. ALL FRAMING EXPOSED TO THE WEATHER OR IN CONTACT WITH CONCRETE SHALL BE	 SHOP DRAWINGS AND CALCULATIONS BEARING A REGISTERED ENGINEER'S CERTIFICATION SHALL BE SUBMITTED TO THE ARCHITECT FOR REVIEW AND SHALL CONTAIN THE FOLLOWING INFORMATION FOR EACH TYPE AND SIZE TRUSS ASSEMBLY TO BE PROVIDED: 		<u>L</u>
	TILES AND 4 INCHES BELOW.	PRESSURE-TREATED IN ACCORDANCE WITH THE AMERICAN WOOD PRESERVERS ASSOCIATION SPECIFICATIONS. WHERE POSSIBLE, ALL CUTS AND HOLES SHOULD BE COMPLETED BEFORE TREATMENT. CUTS AND HOLES DUE TO THE ON-SITE FABRICATION	A. DETAIL OF TRUSS SHOWING SIZE OF MEMBERS. B. SPECIES AND WORKING STRESS OF LUMBER USED C. LOADING CONDITIONS USED IN DESIGN. D. CALCULATED FORCES FOR EACH MEMBER.		
		SHALL BE BRUSHED WITH 2 COATS OF COPPER NAPHTHENATE SOLUTION CONTAINING A MINIMUM OF 2% METALLIC COPPER IN SOLUTION (PER AWPA STANDARD M4). 19. PREFABRICATED METAL JOIST HANGERS, HURRICANE CLIPS, HOLD-DOWN ANCHORS, AND	D. CALCULATED FORCES FOR EACH MEMBER. E. CONNECTOR SIZES AND LOCATION. 2. INFORMATION PROVIDED ON SHOP DRAWINGS SHALL ALSO TAKE INTO ACCOUNT AND SHOW		PROJECT INFORMATION:
		OTHER ACCESSORIES SHALL BE AS MANUFACTURED BY "SIMPSON STRONG-TIE COMPANY" OR APPROVED EQUAL. INSTALL ALL ACCESSORIES PER THE MANUFACTURER'S REQUIREMENTS. ALL STEEL SHALL HAVE A MINIMUM THICKNESS OF 0.04 INCHES (PER ASTM	ALL SPECIAL DESIGN, FRAMING, AND CONNECTION REQUIREMENTS FOR TRUSSES, SUCH AS AT CONCENTRATED LOADS, UNBALANCED OR UNSYMMETRICAL LOAD CONDITIONS, AND OTHER NON TYPICAL FRAMING DETAILS.		PROJECT NUMBER: 2025-0141.00
		A653) AND BE GALVANIZED (G60 COATING). 20. REFER TO ARCHITECTURAL DRAWINGS FOR WALL ASSEMBLIES. COORDINATE SHEATHING LAYER REQUIREMENTS AND PLACEMENT TO MAINTAIN SPECIFIED STC RATINGS.	3. AN ERECTION PLAN OF THE TRUSS FRAMING, CONCRETE, REBAR AND WOOD WALL PANELS SHALL BE PROVIDED INDICATING ALL TRUSS LOCATIONS AND FRAMING CONDITIONS.		DATE: 10/01/2025 DRAWN BY: MTD
					CHECKED BY: TAC
A					APPROVED BY: A SCALE: AS NOTED
					SHEET TITLE: GENERAL NOTES
					OLIVLIVAL INOTES
					OUEET NUMBER
					SHEET NUMBER:
					S-N1
	3	4	5	6	

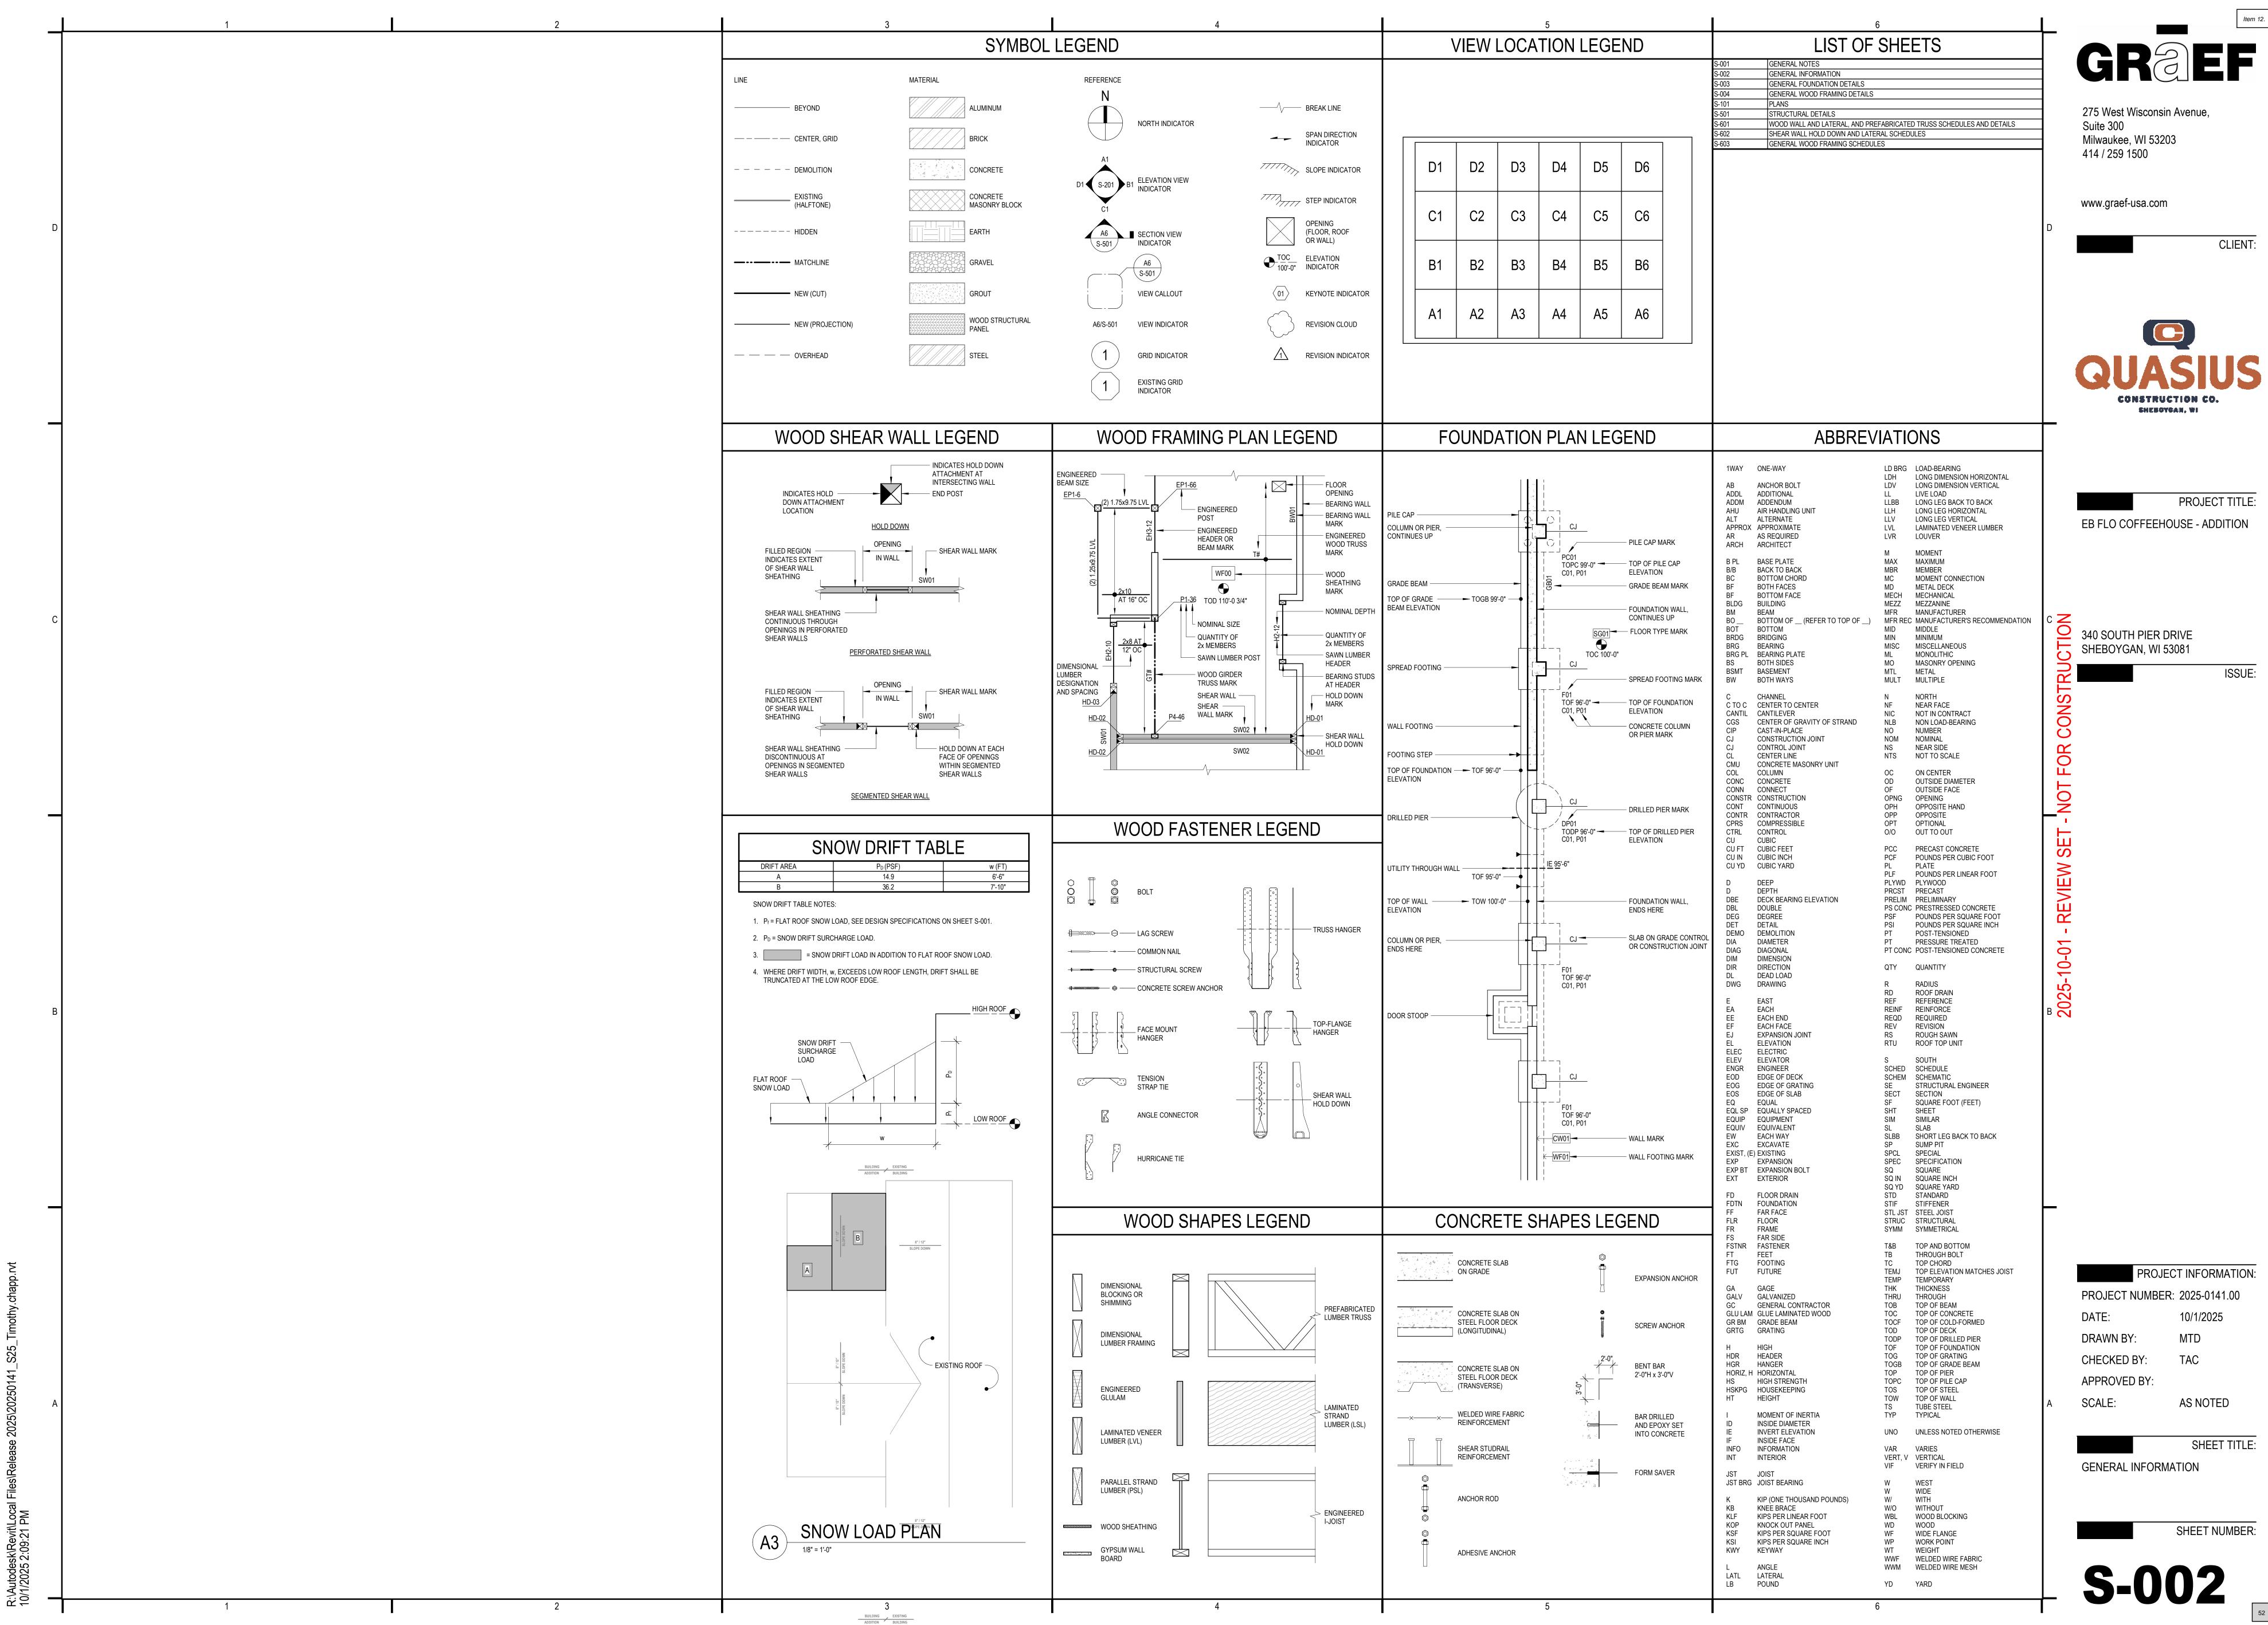


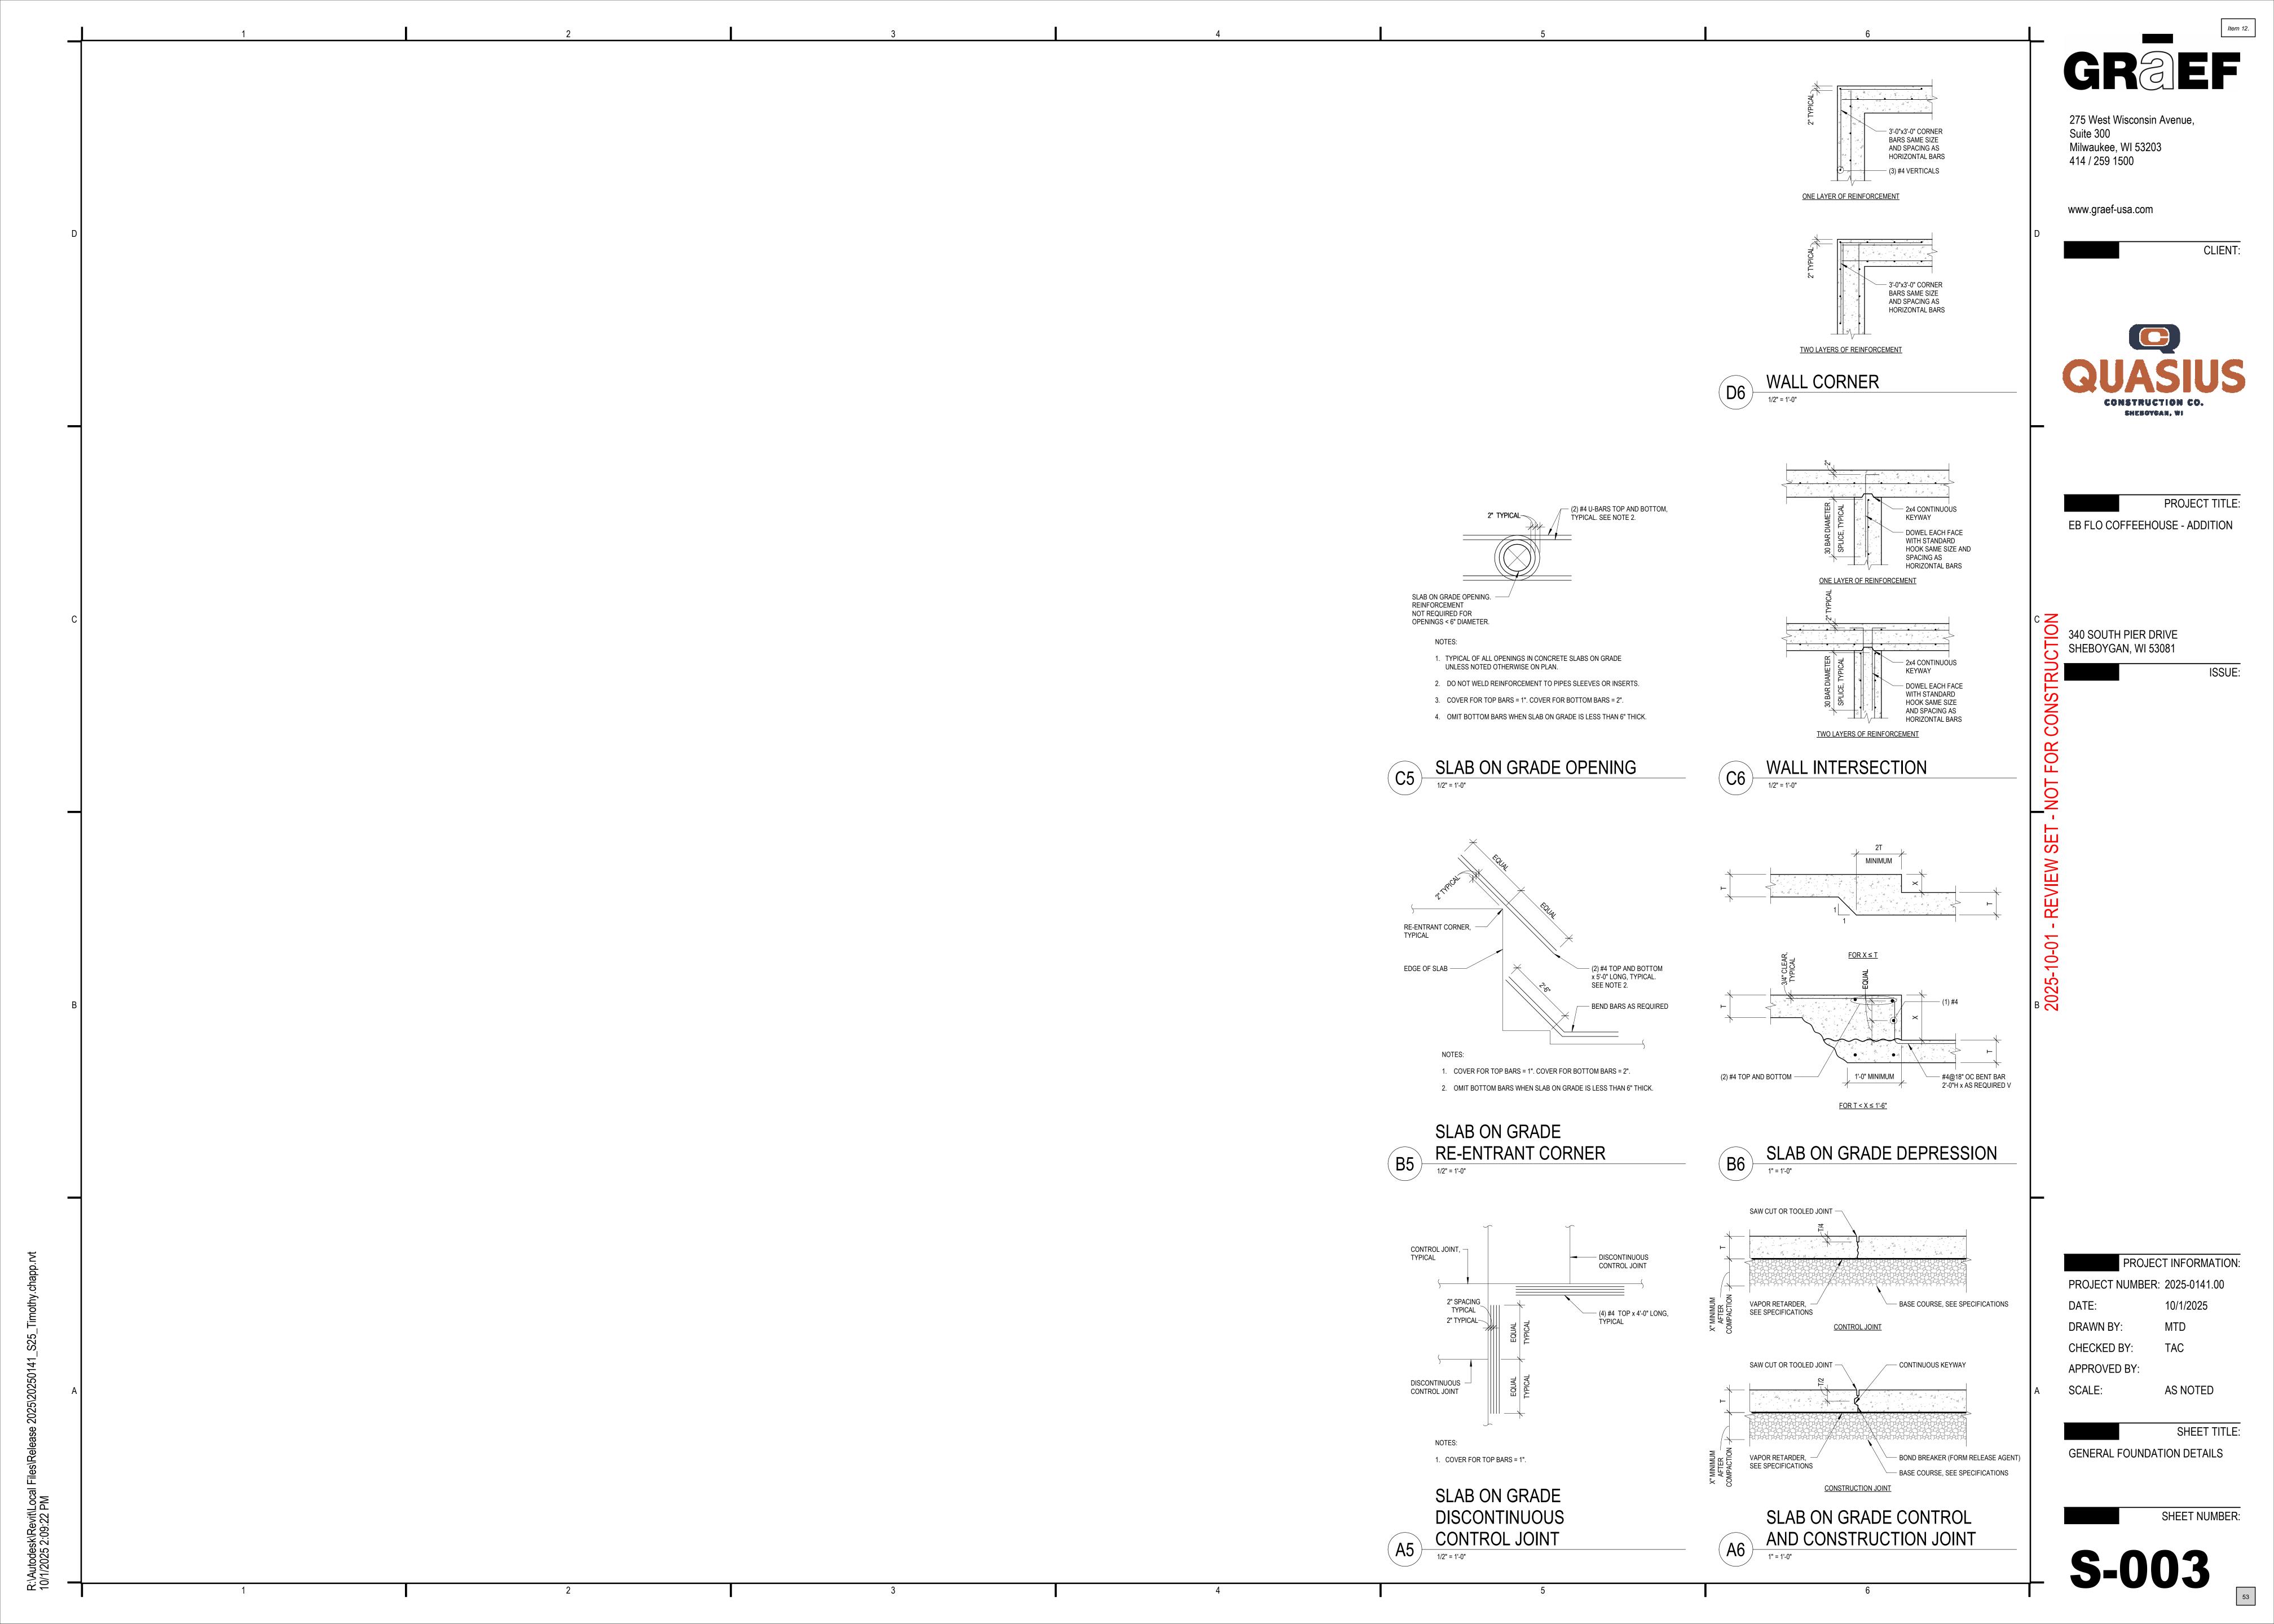


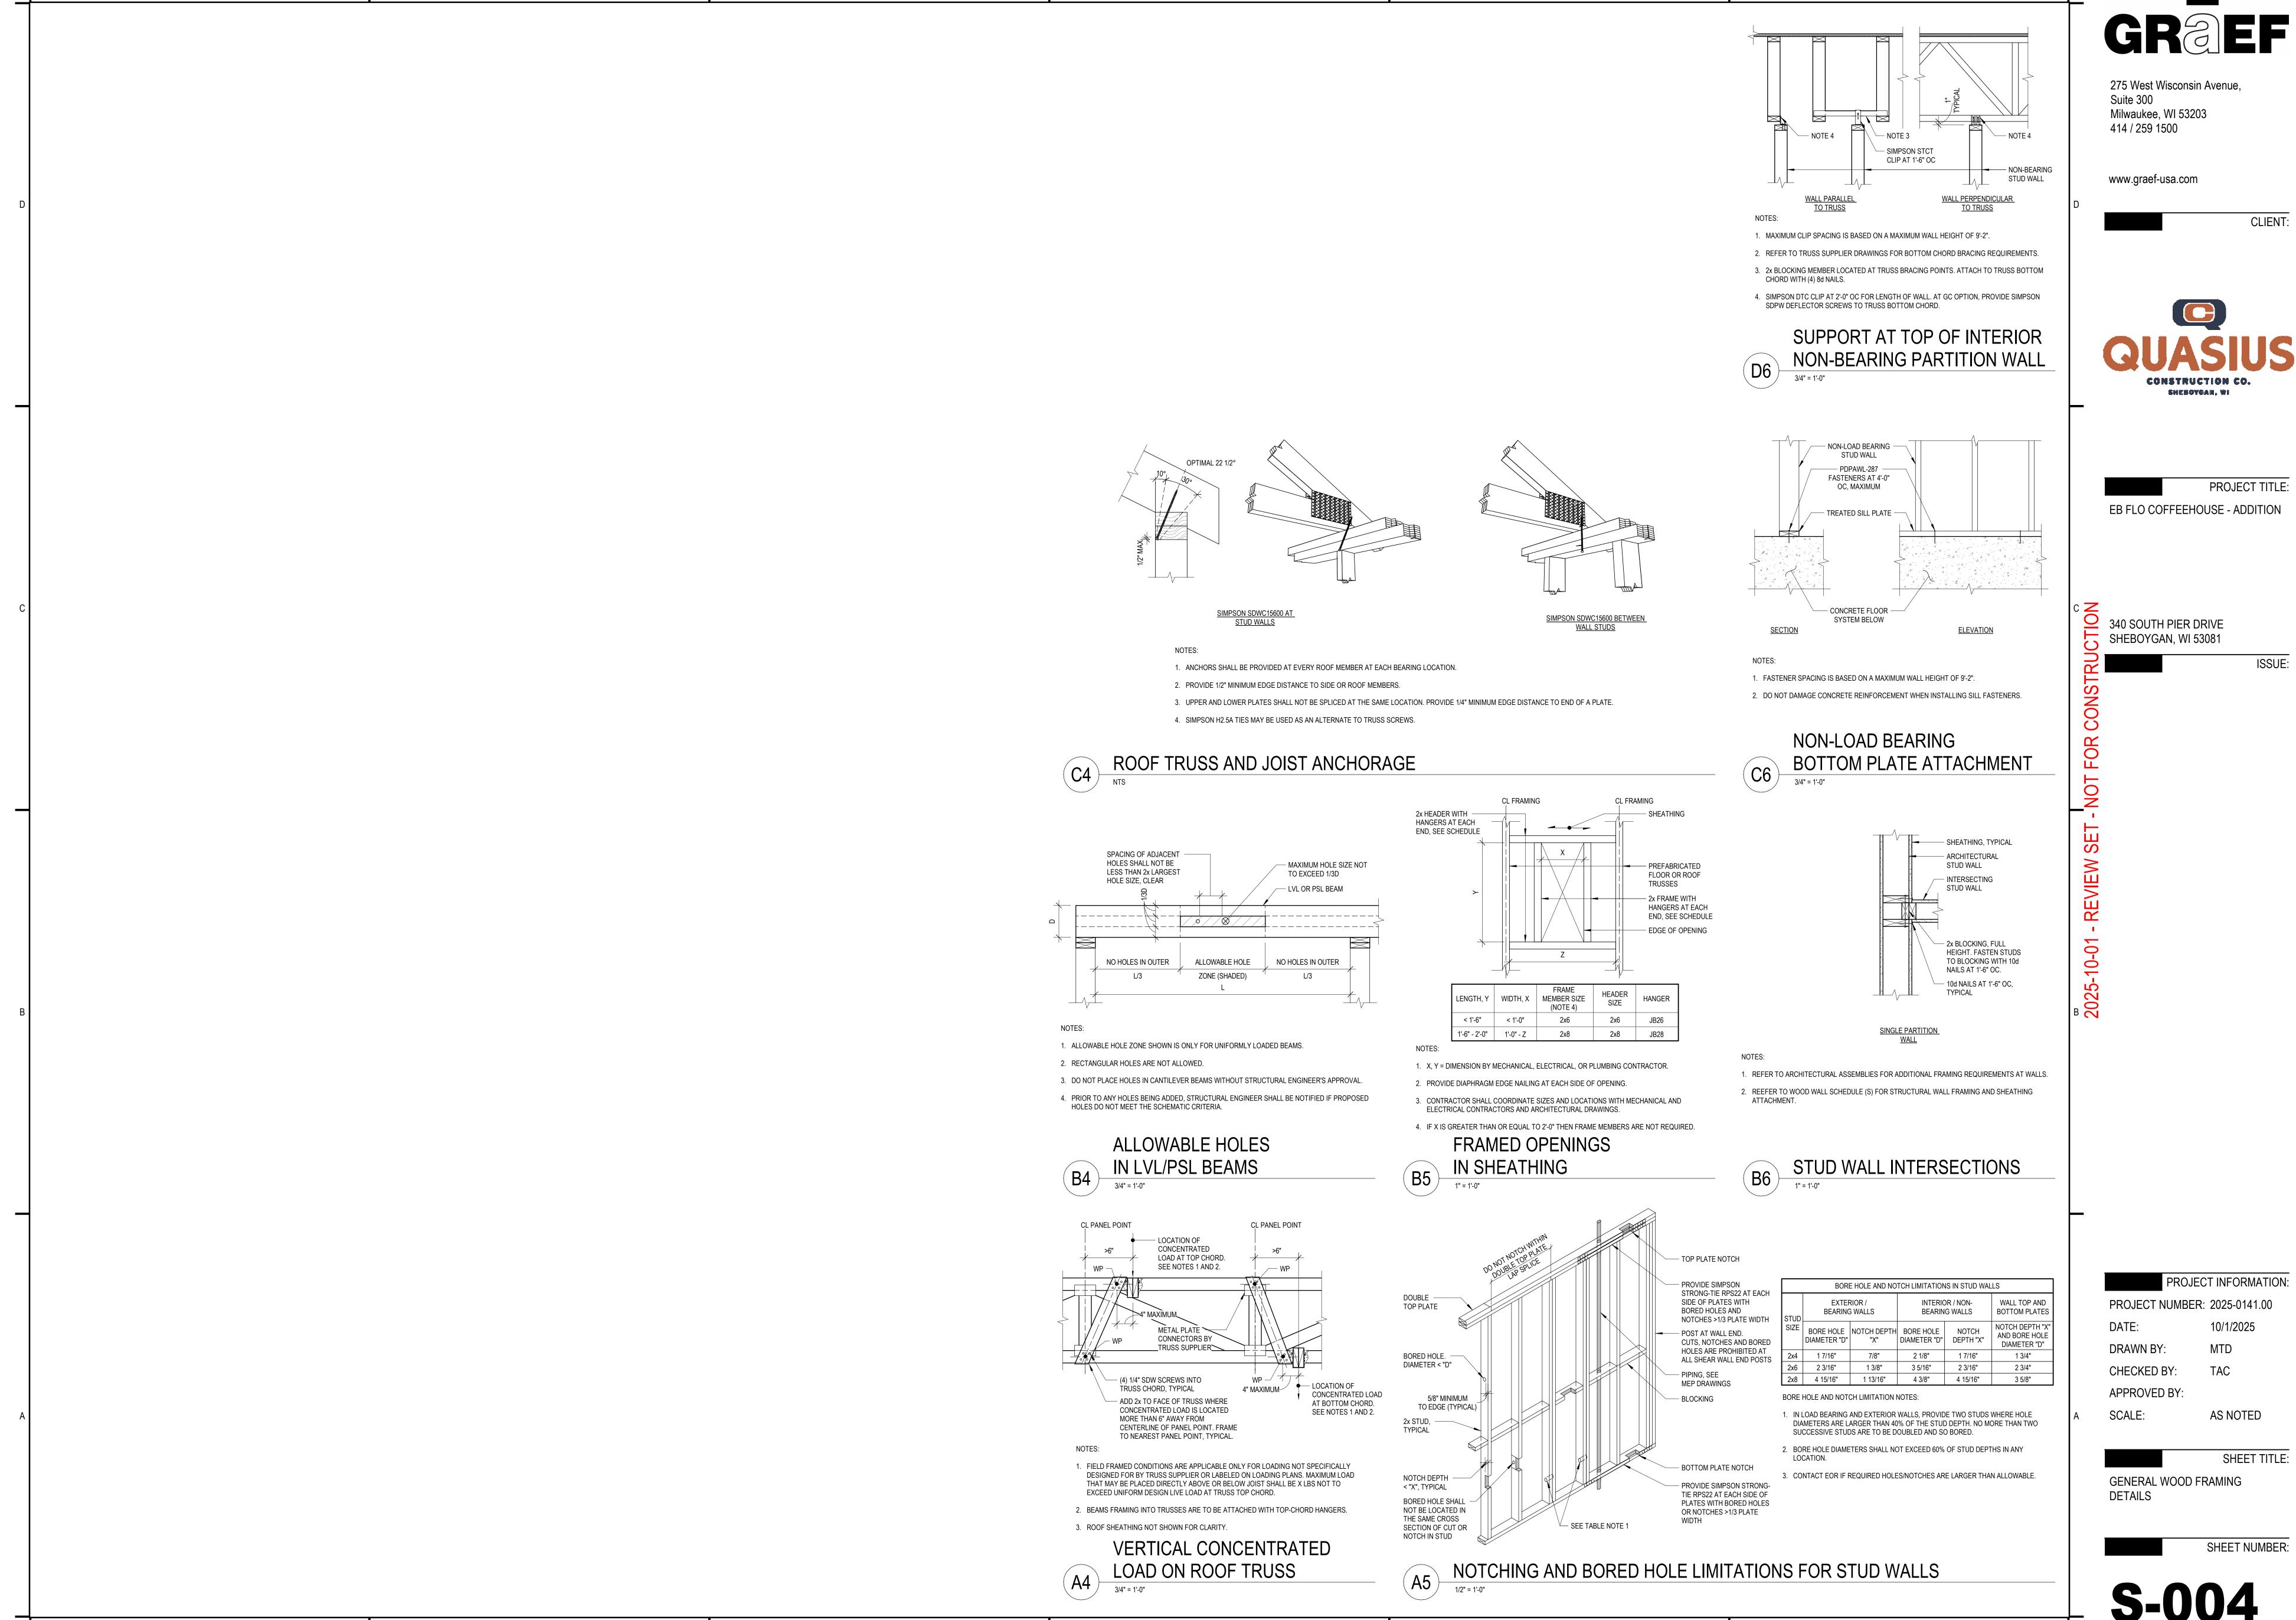



\utodesk\Revit\Local Files\Release 2025\202501

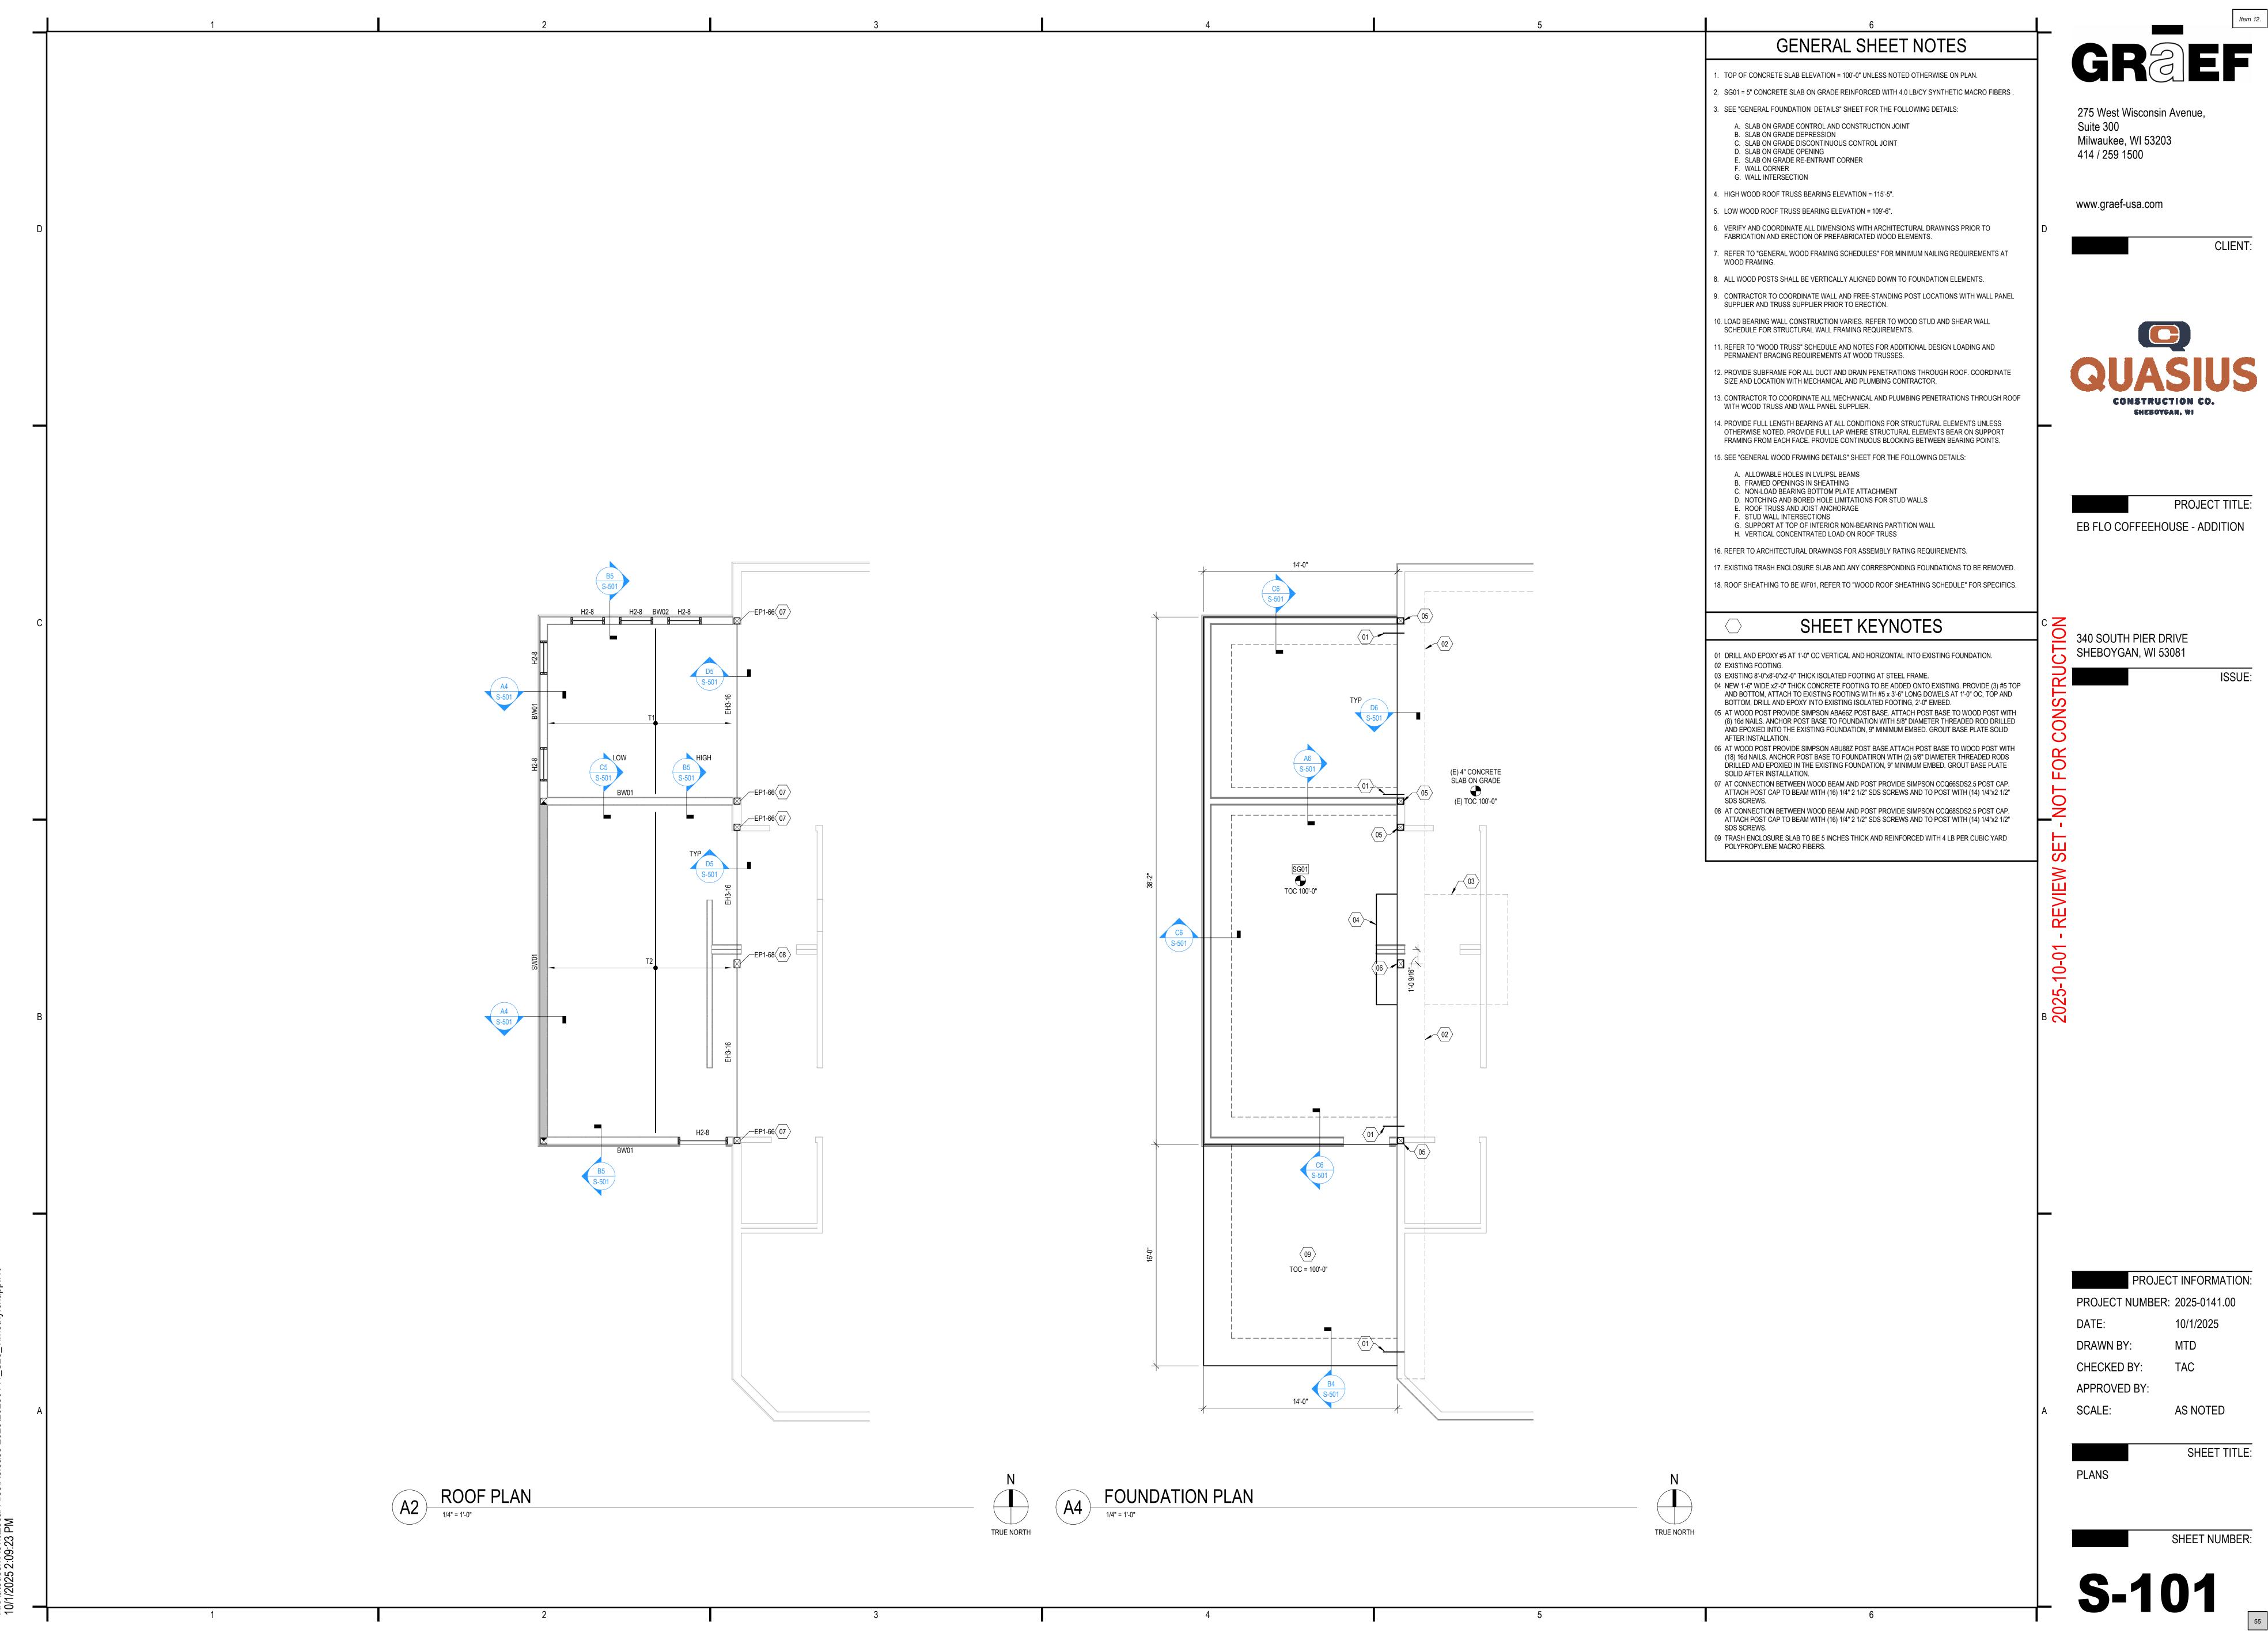


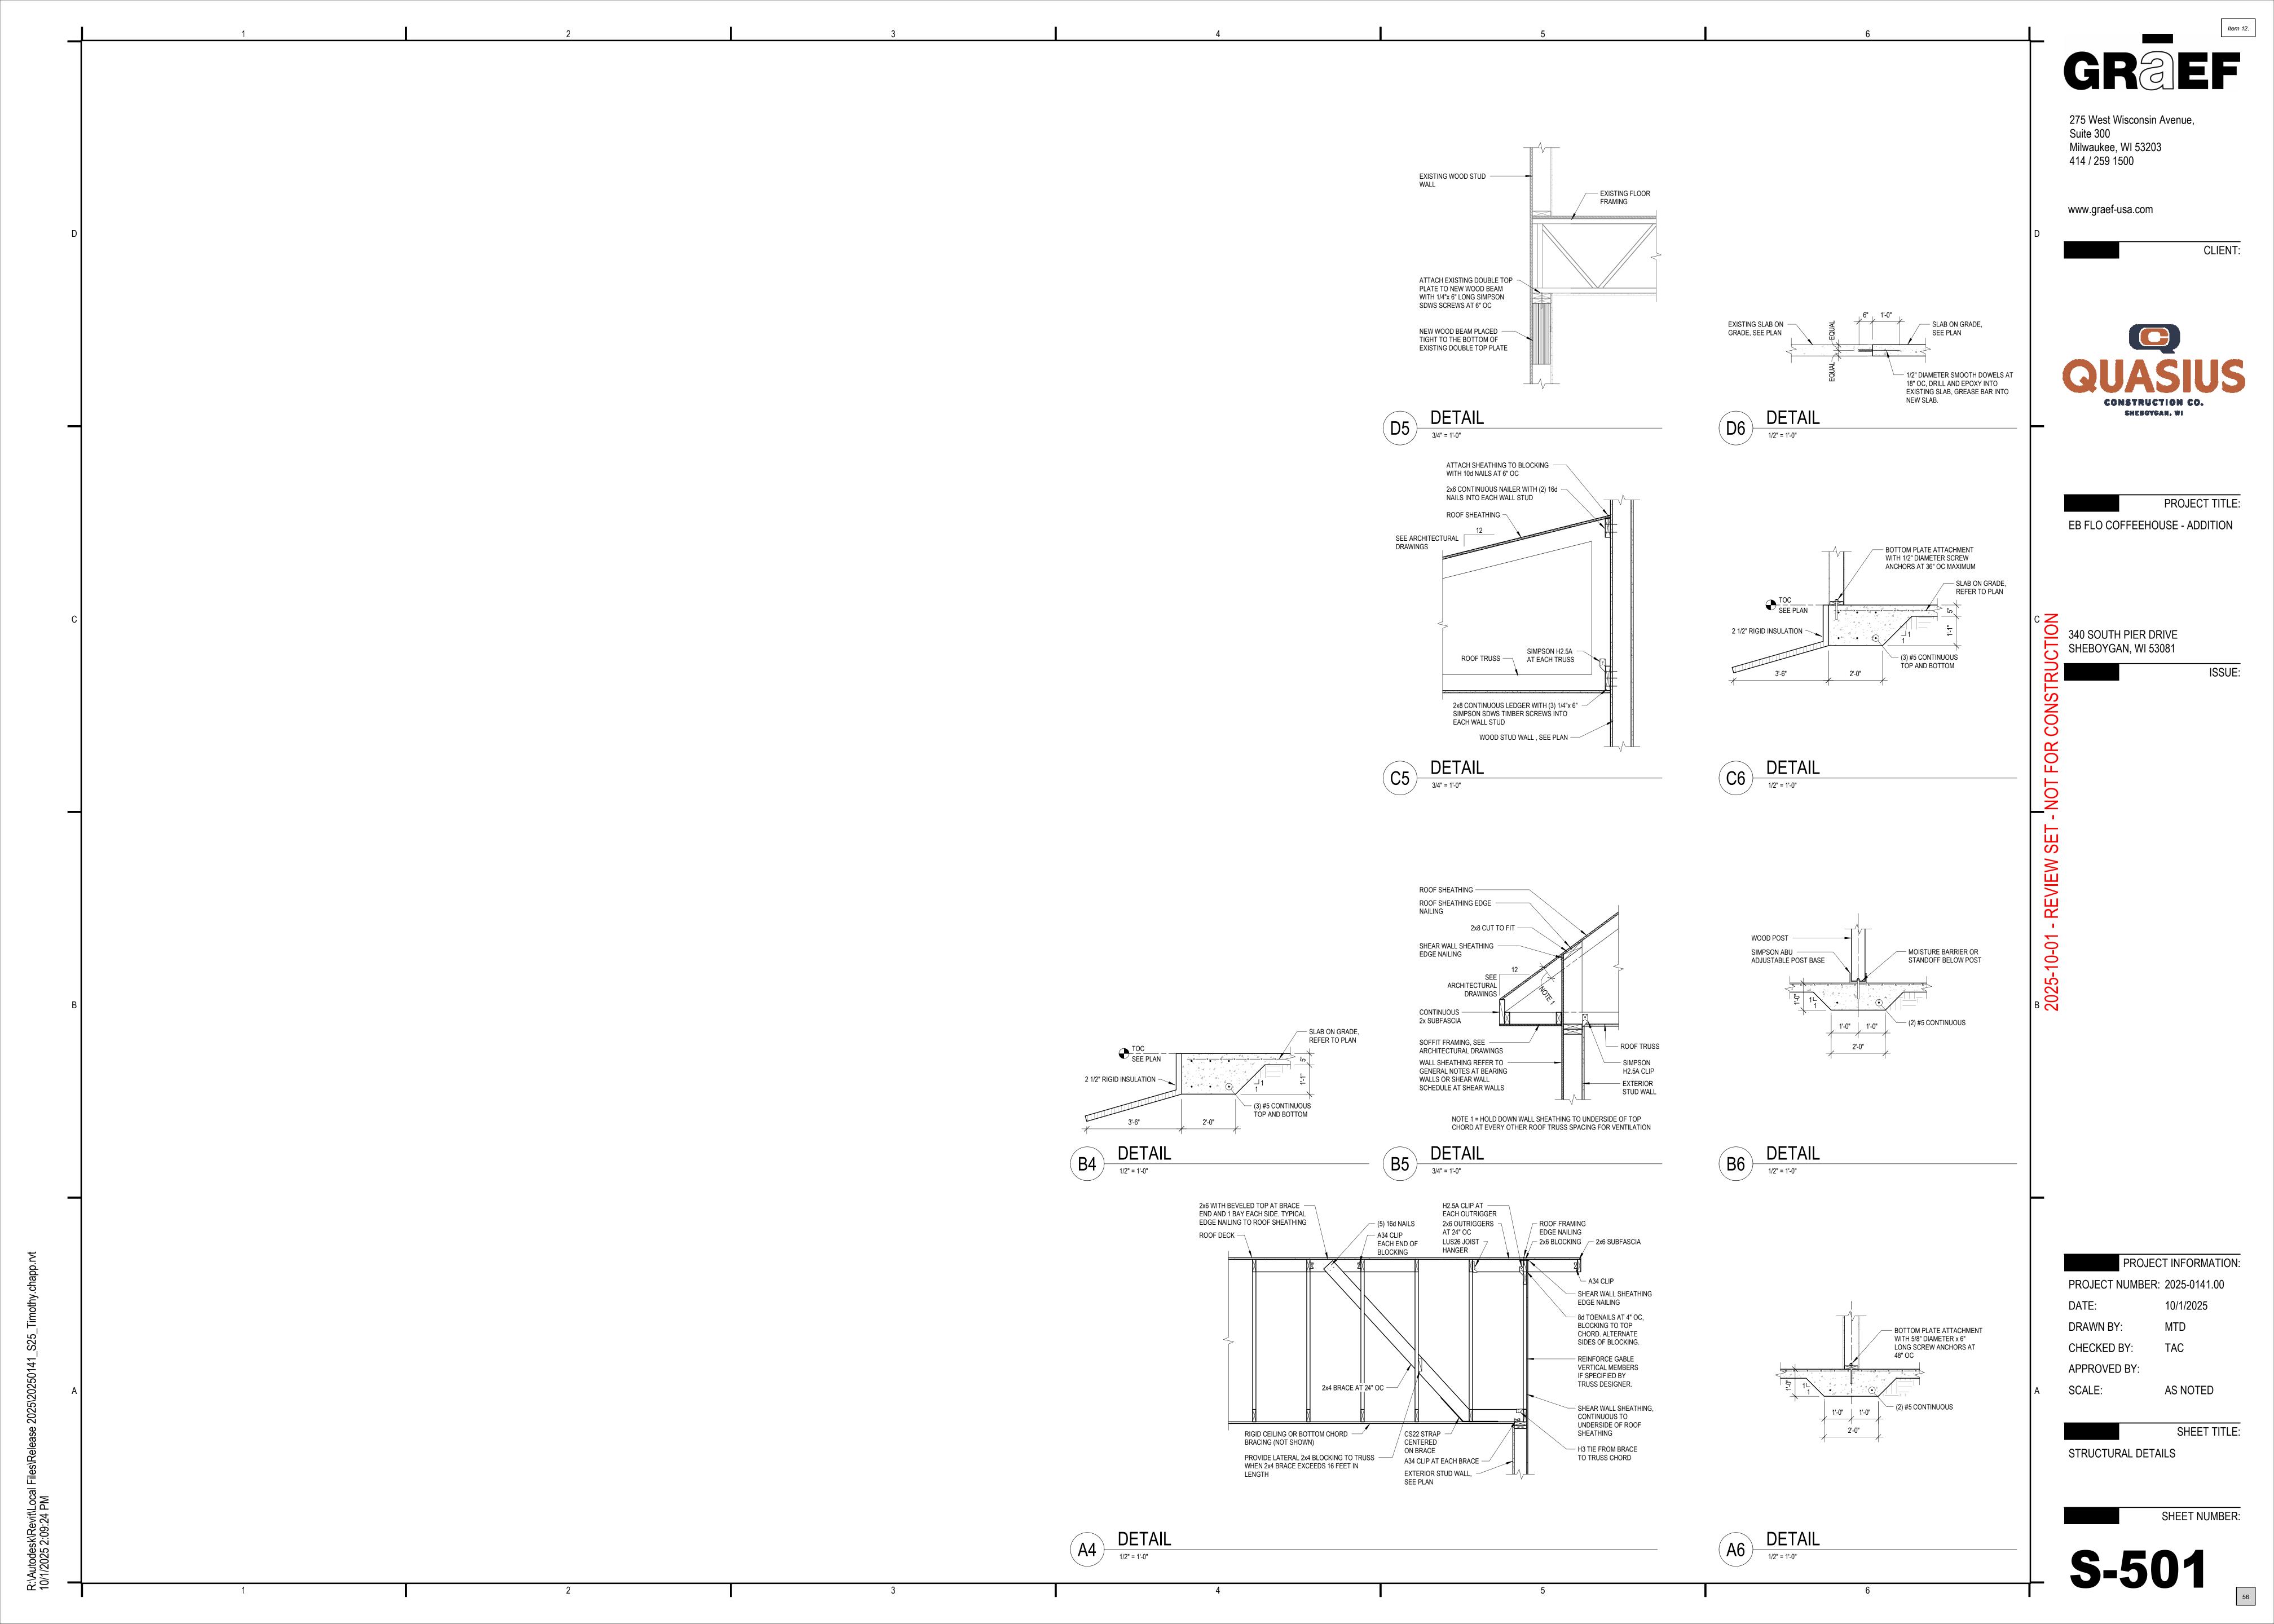


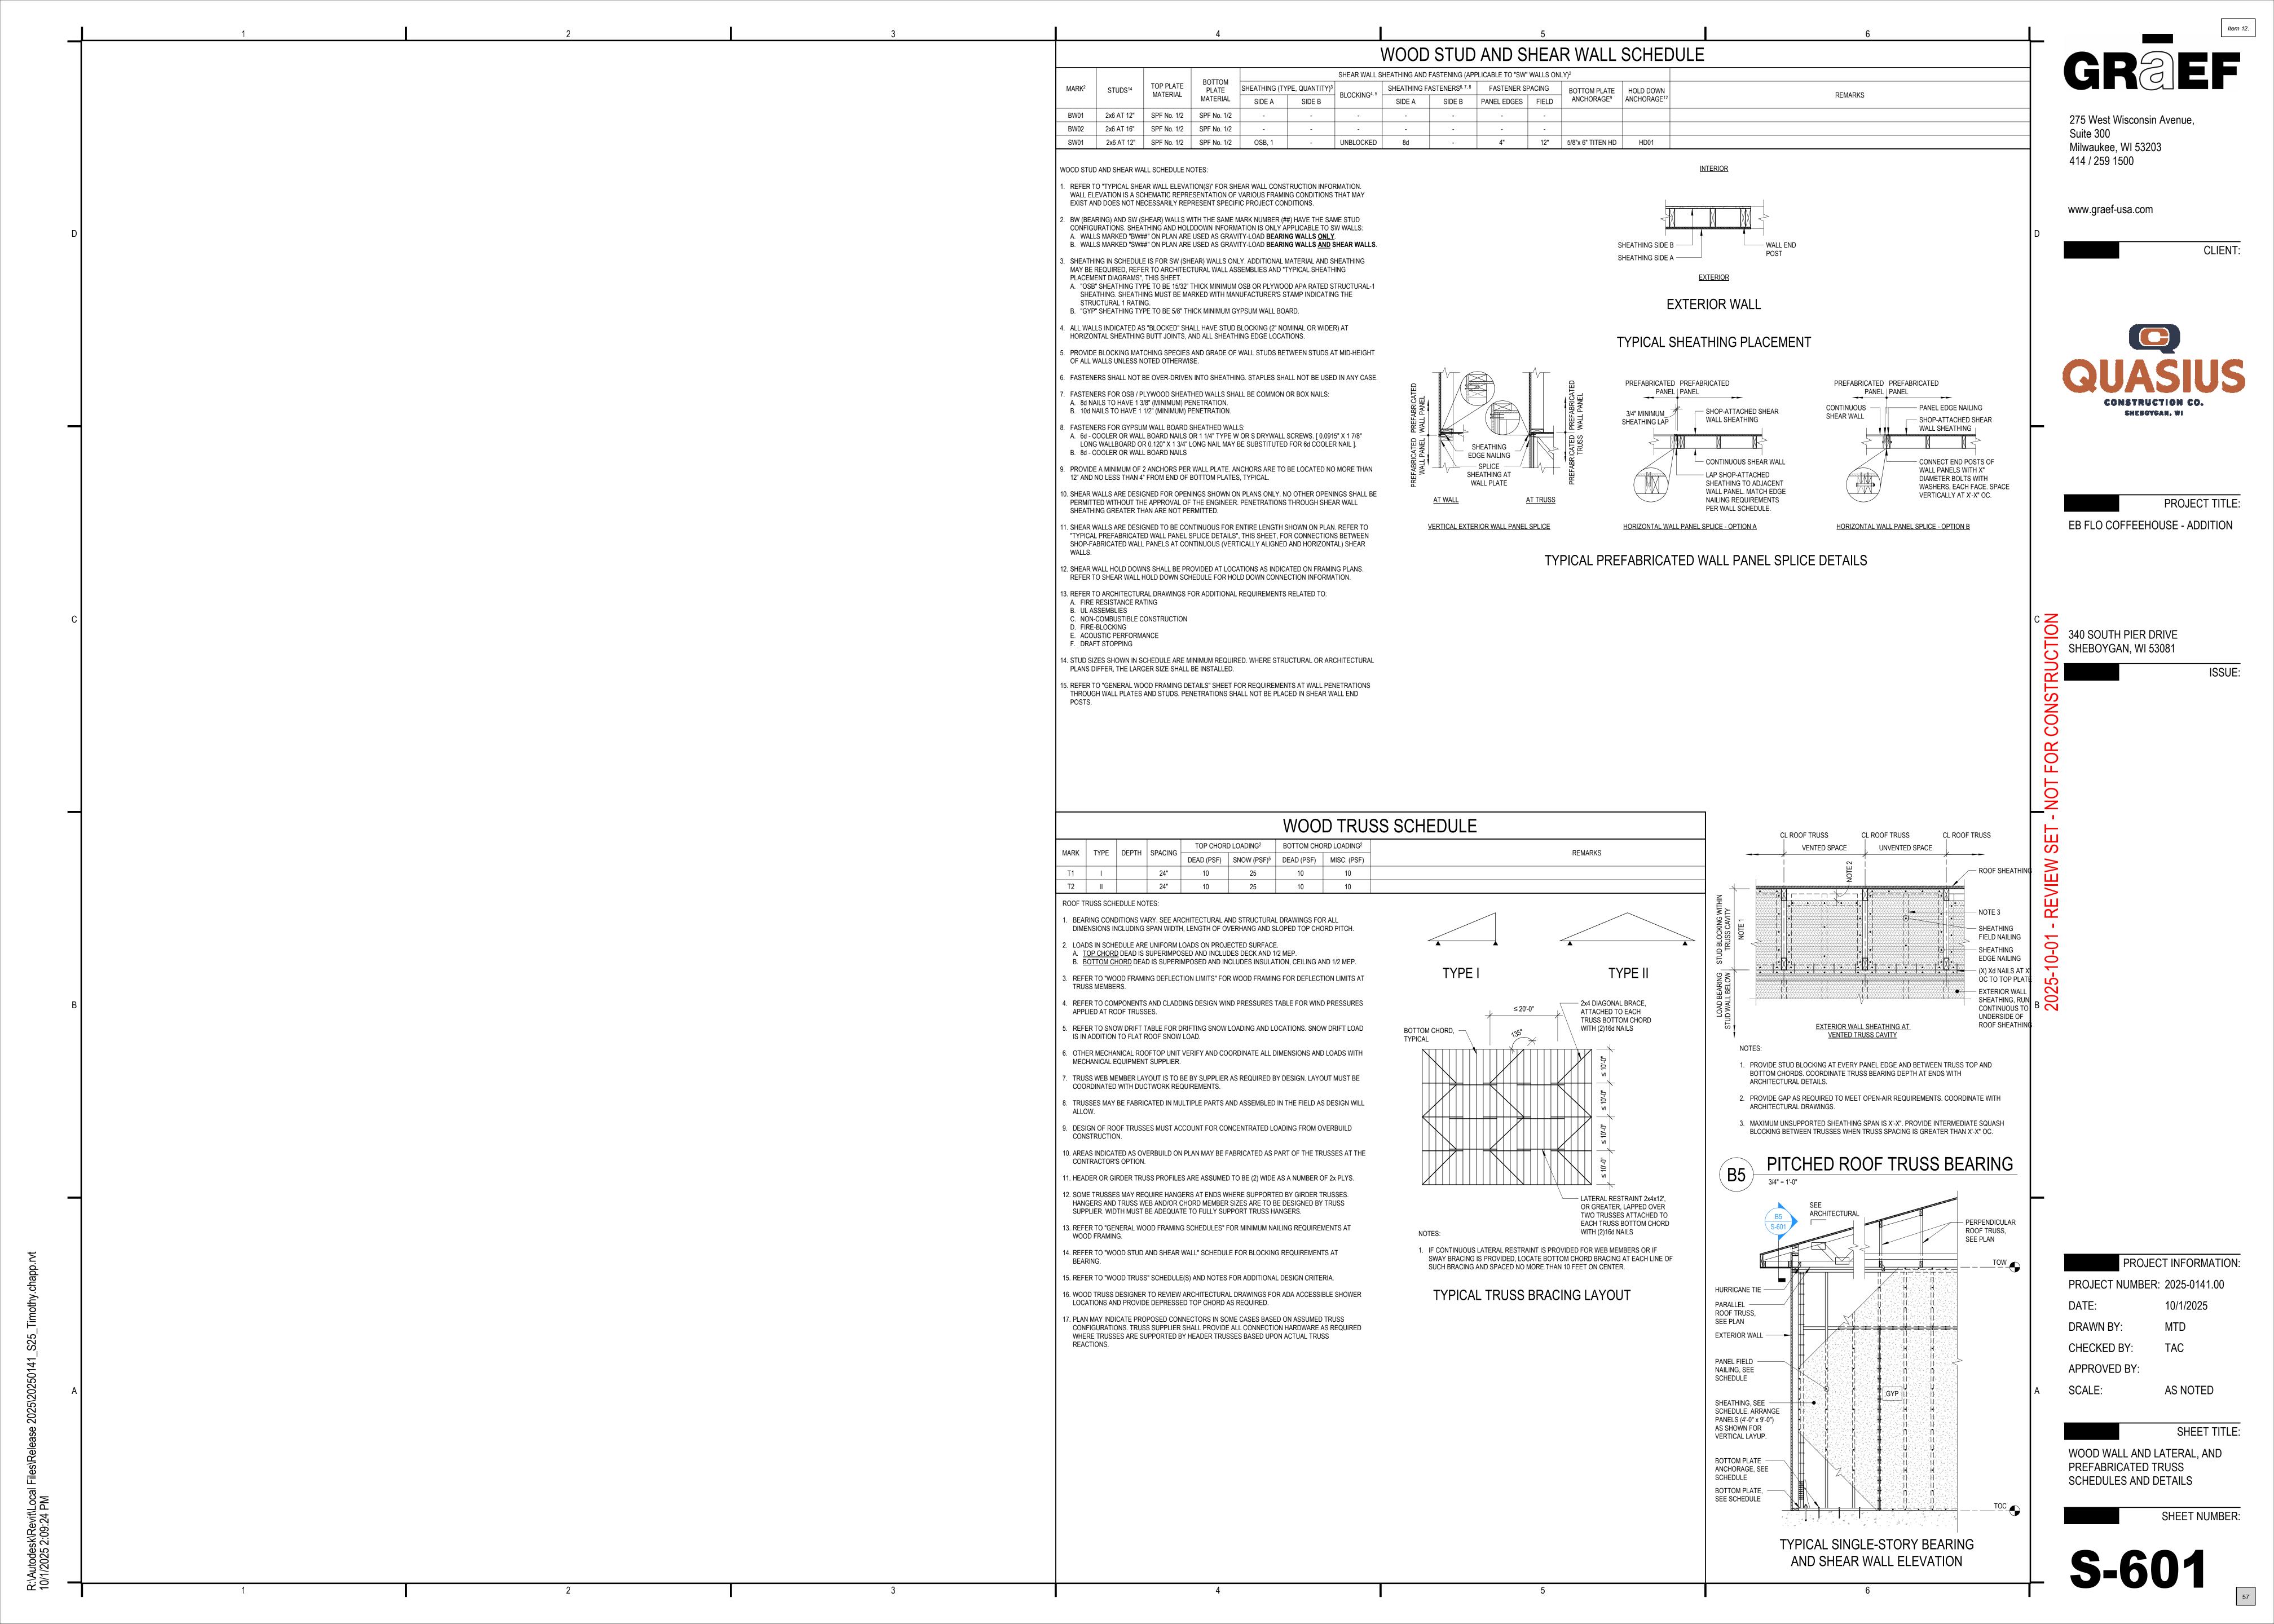


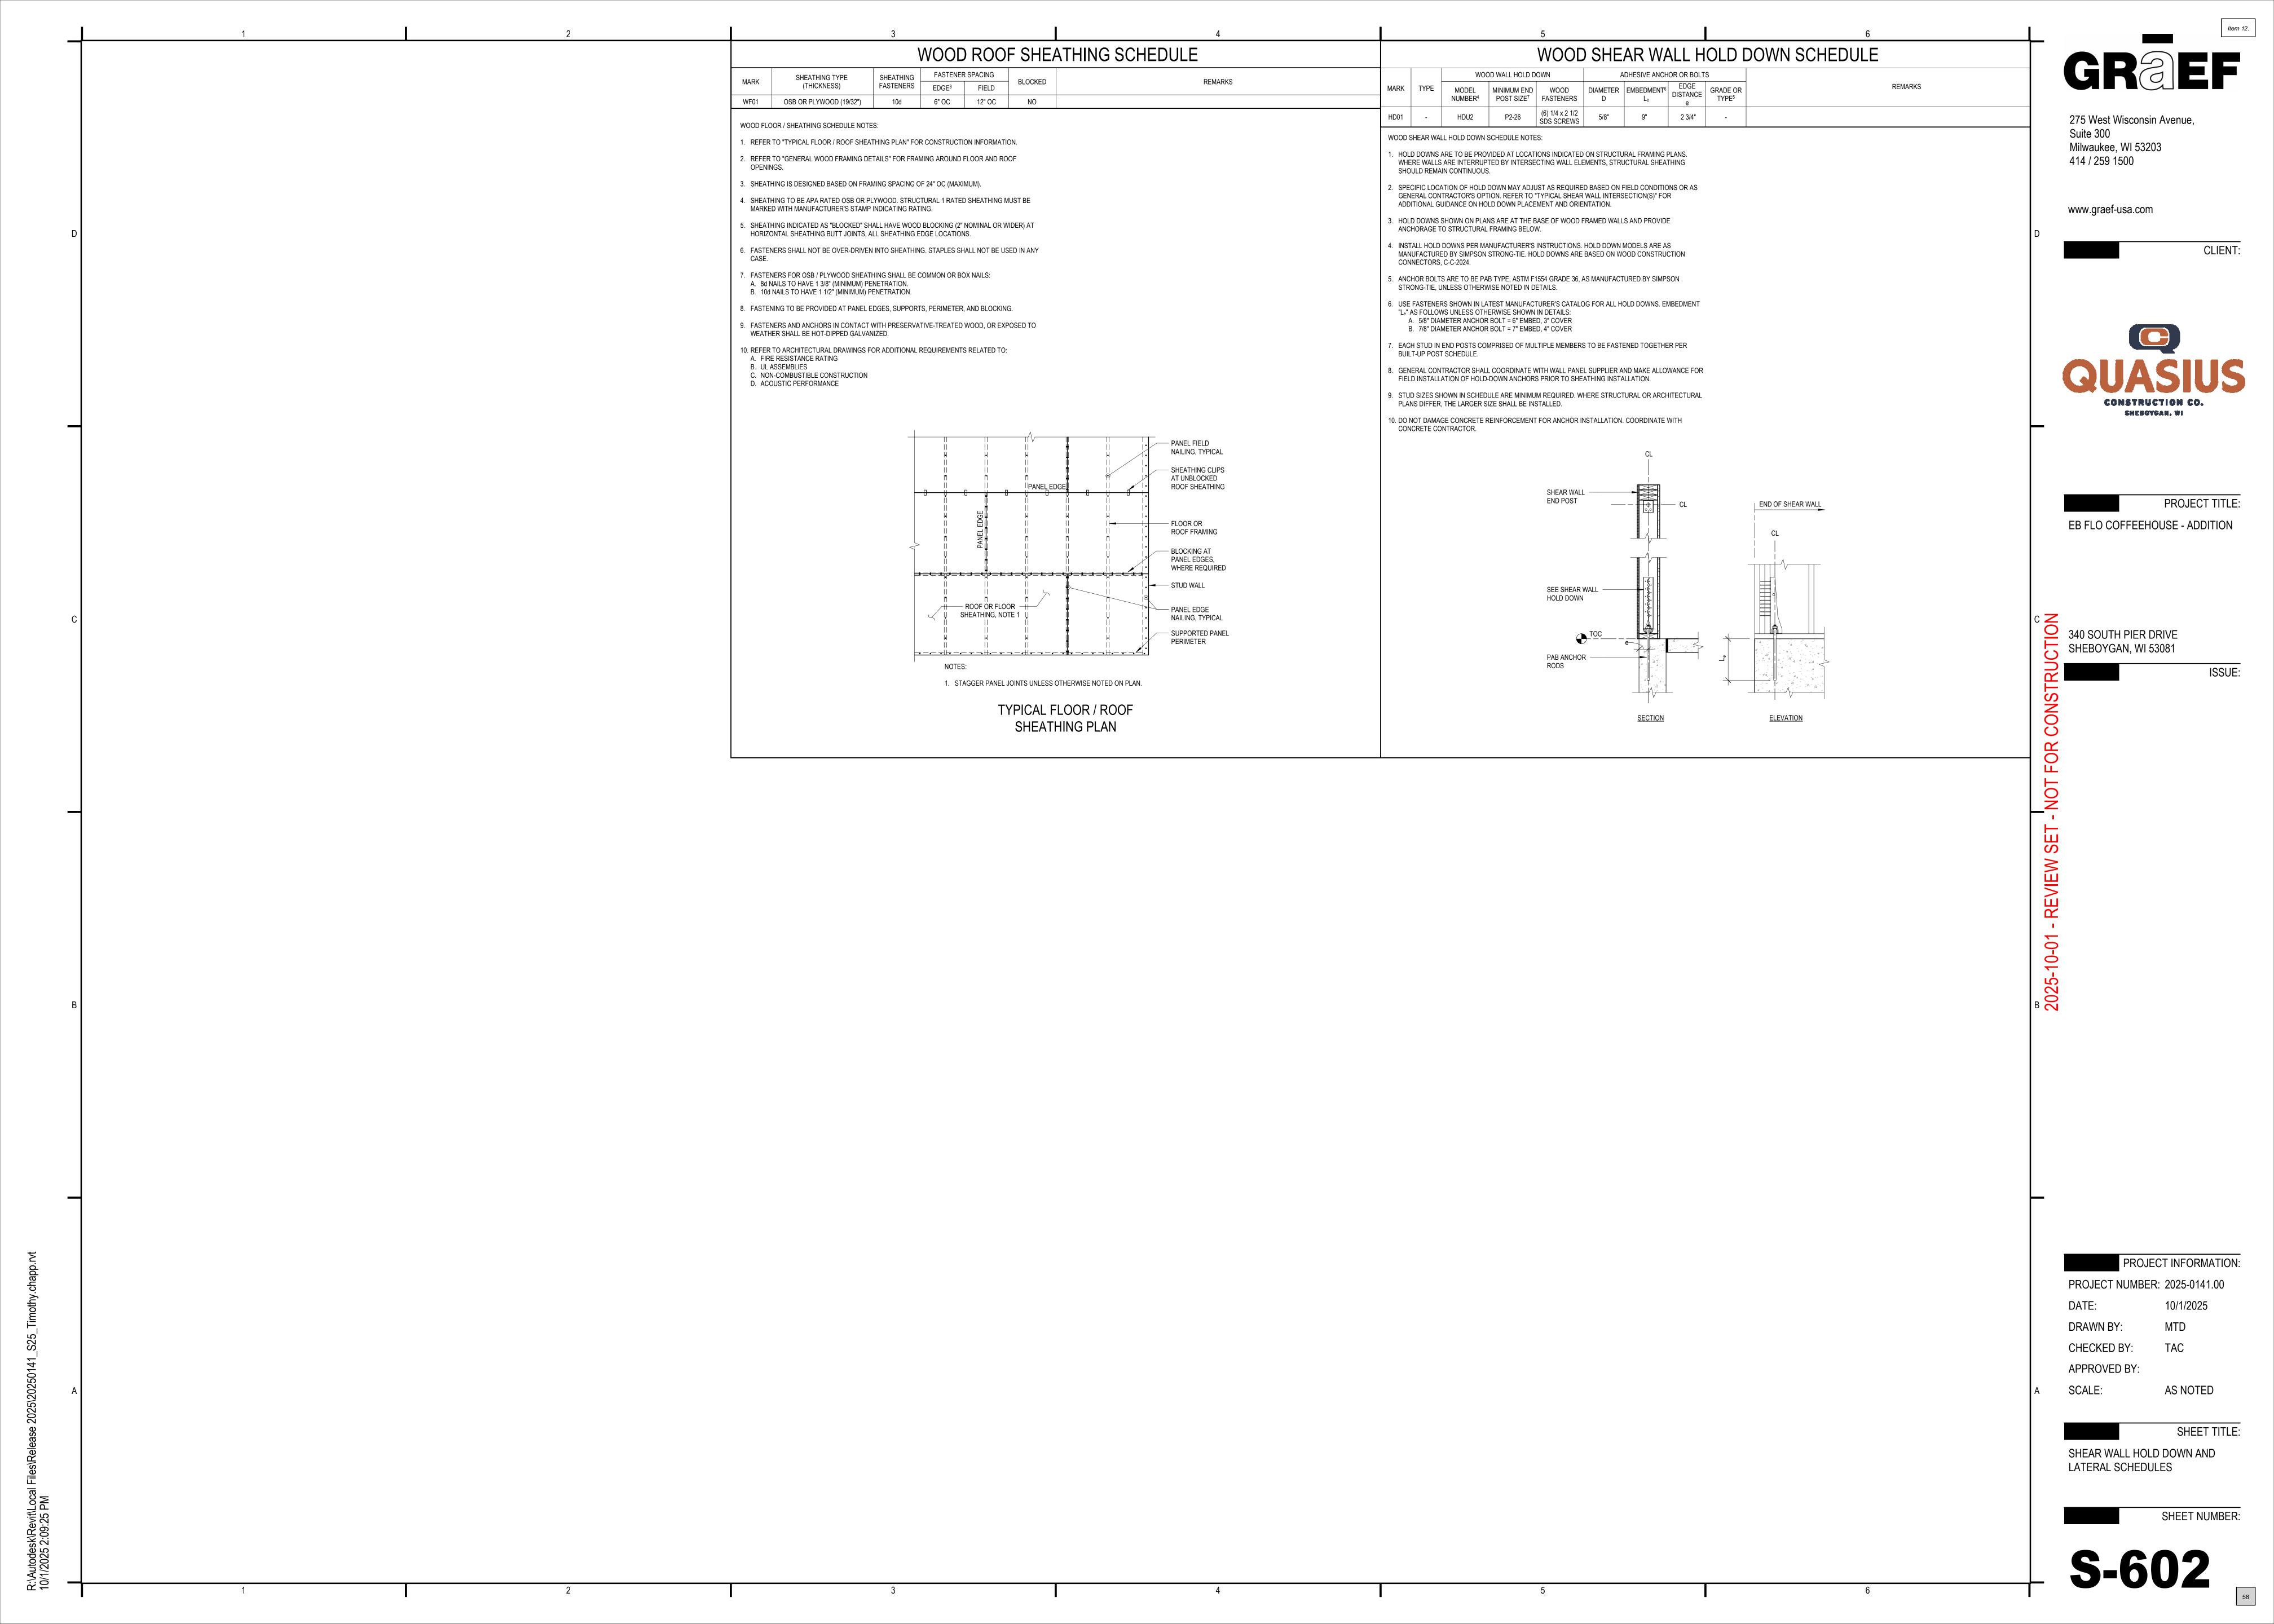


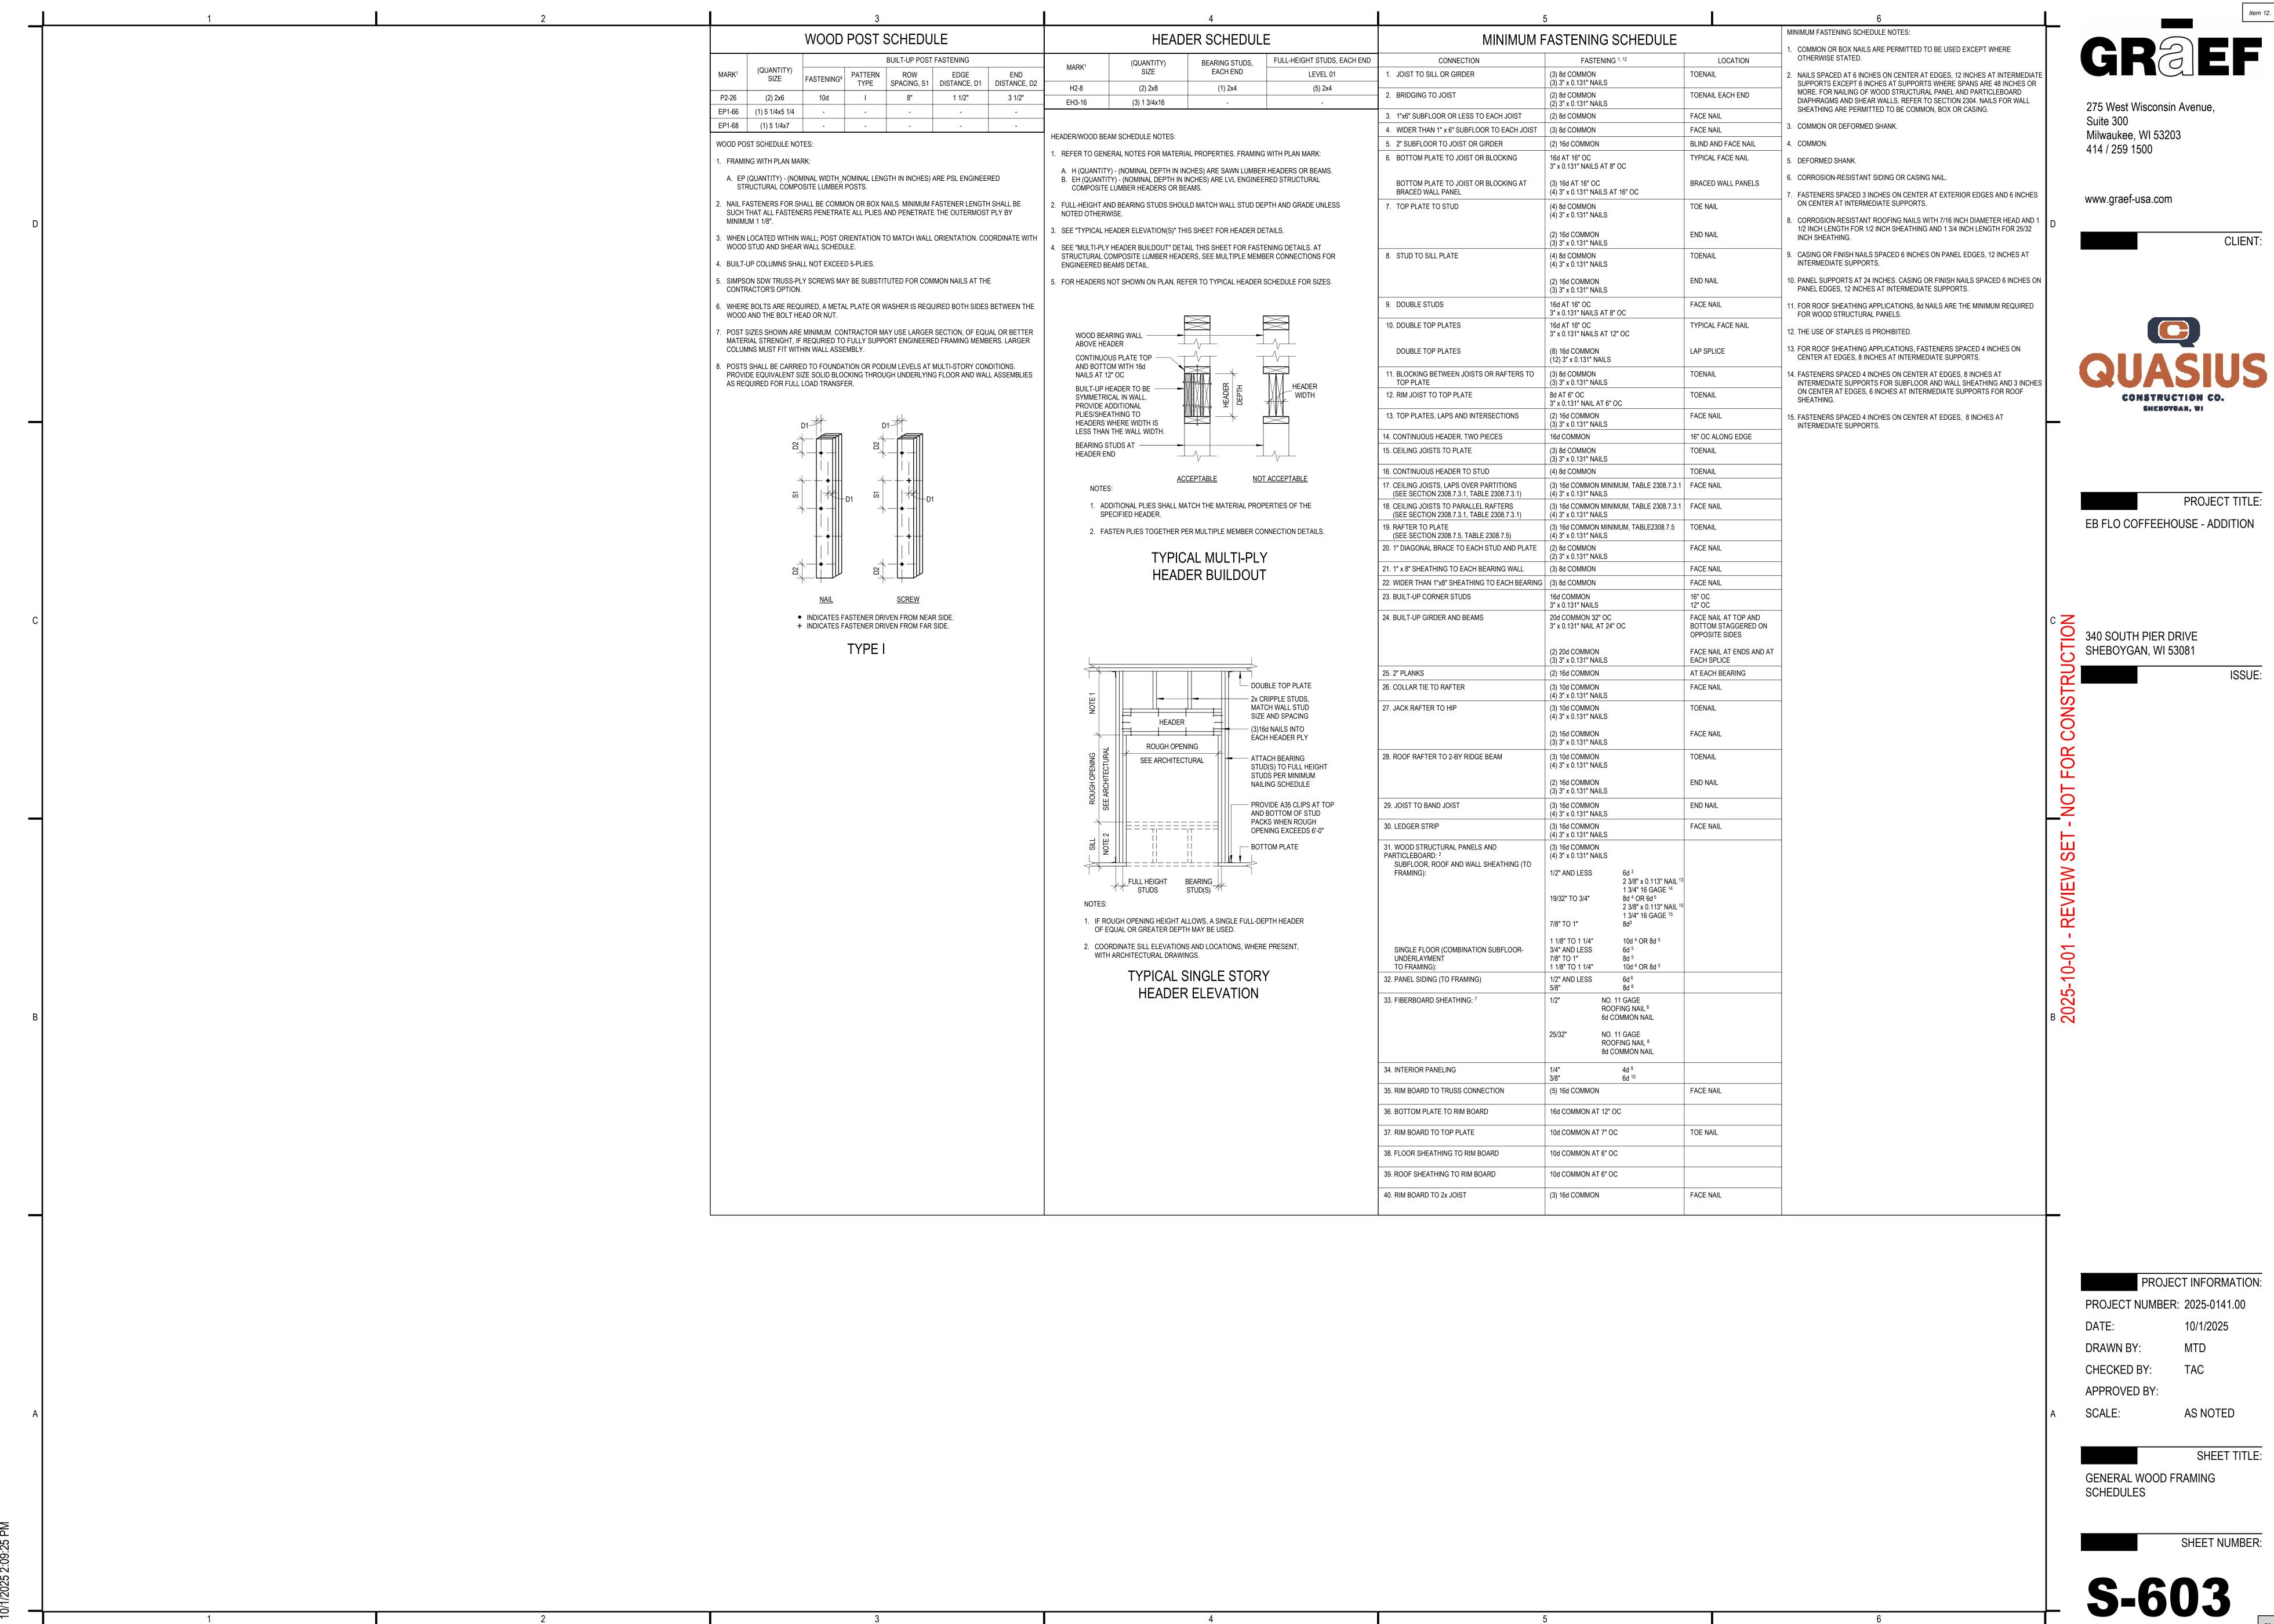

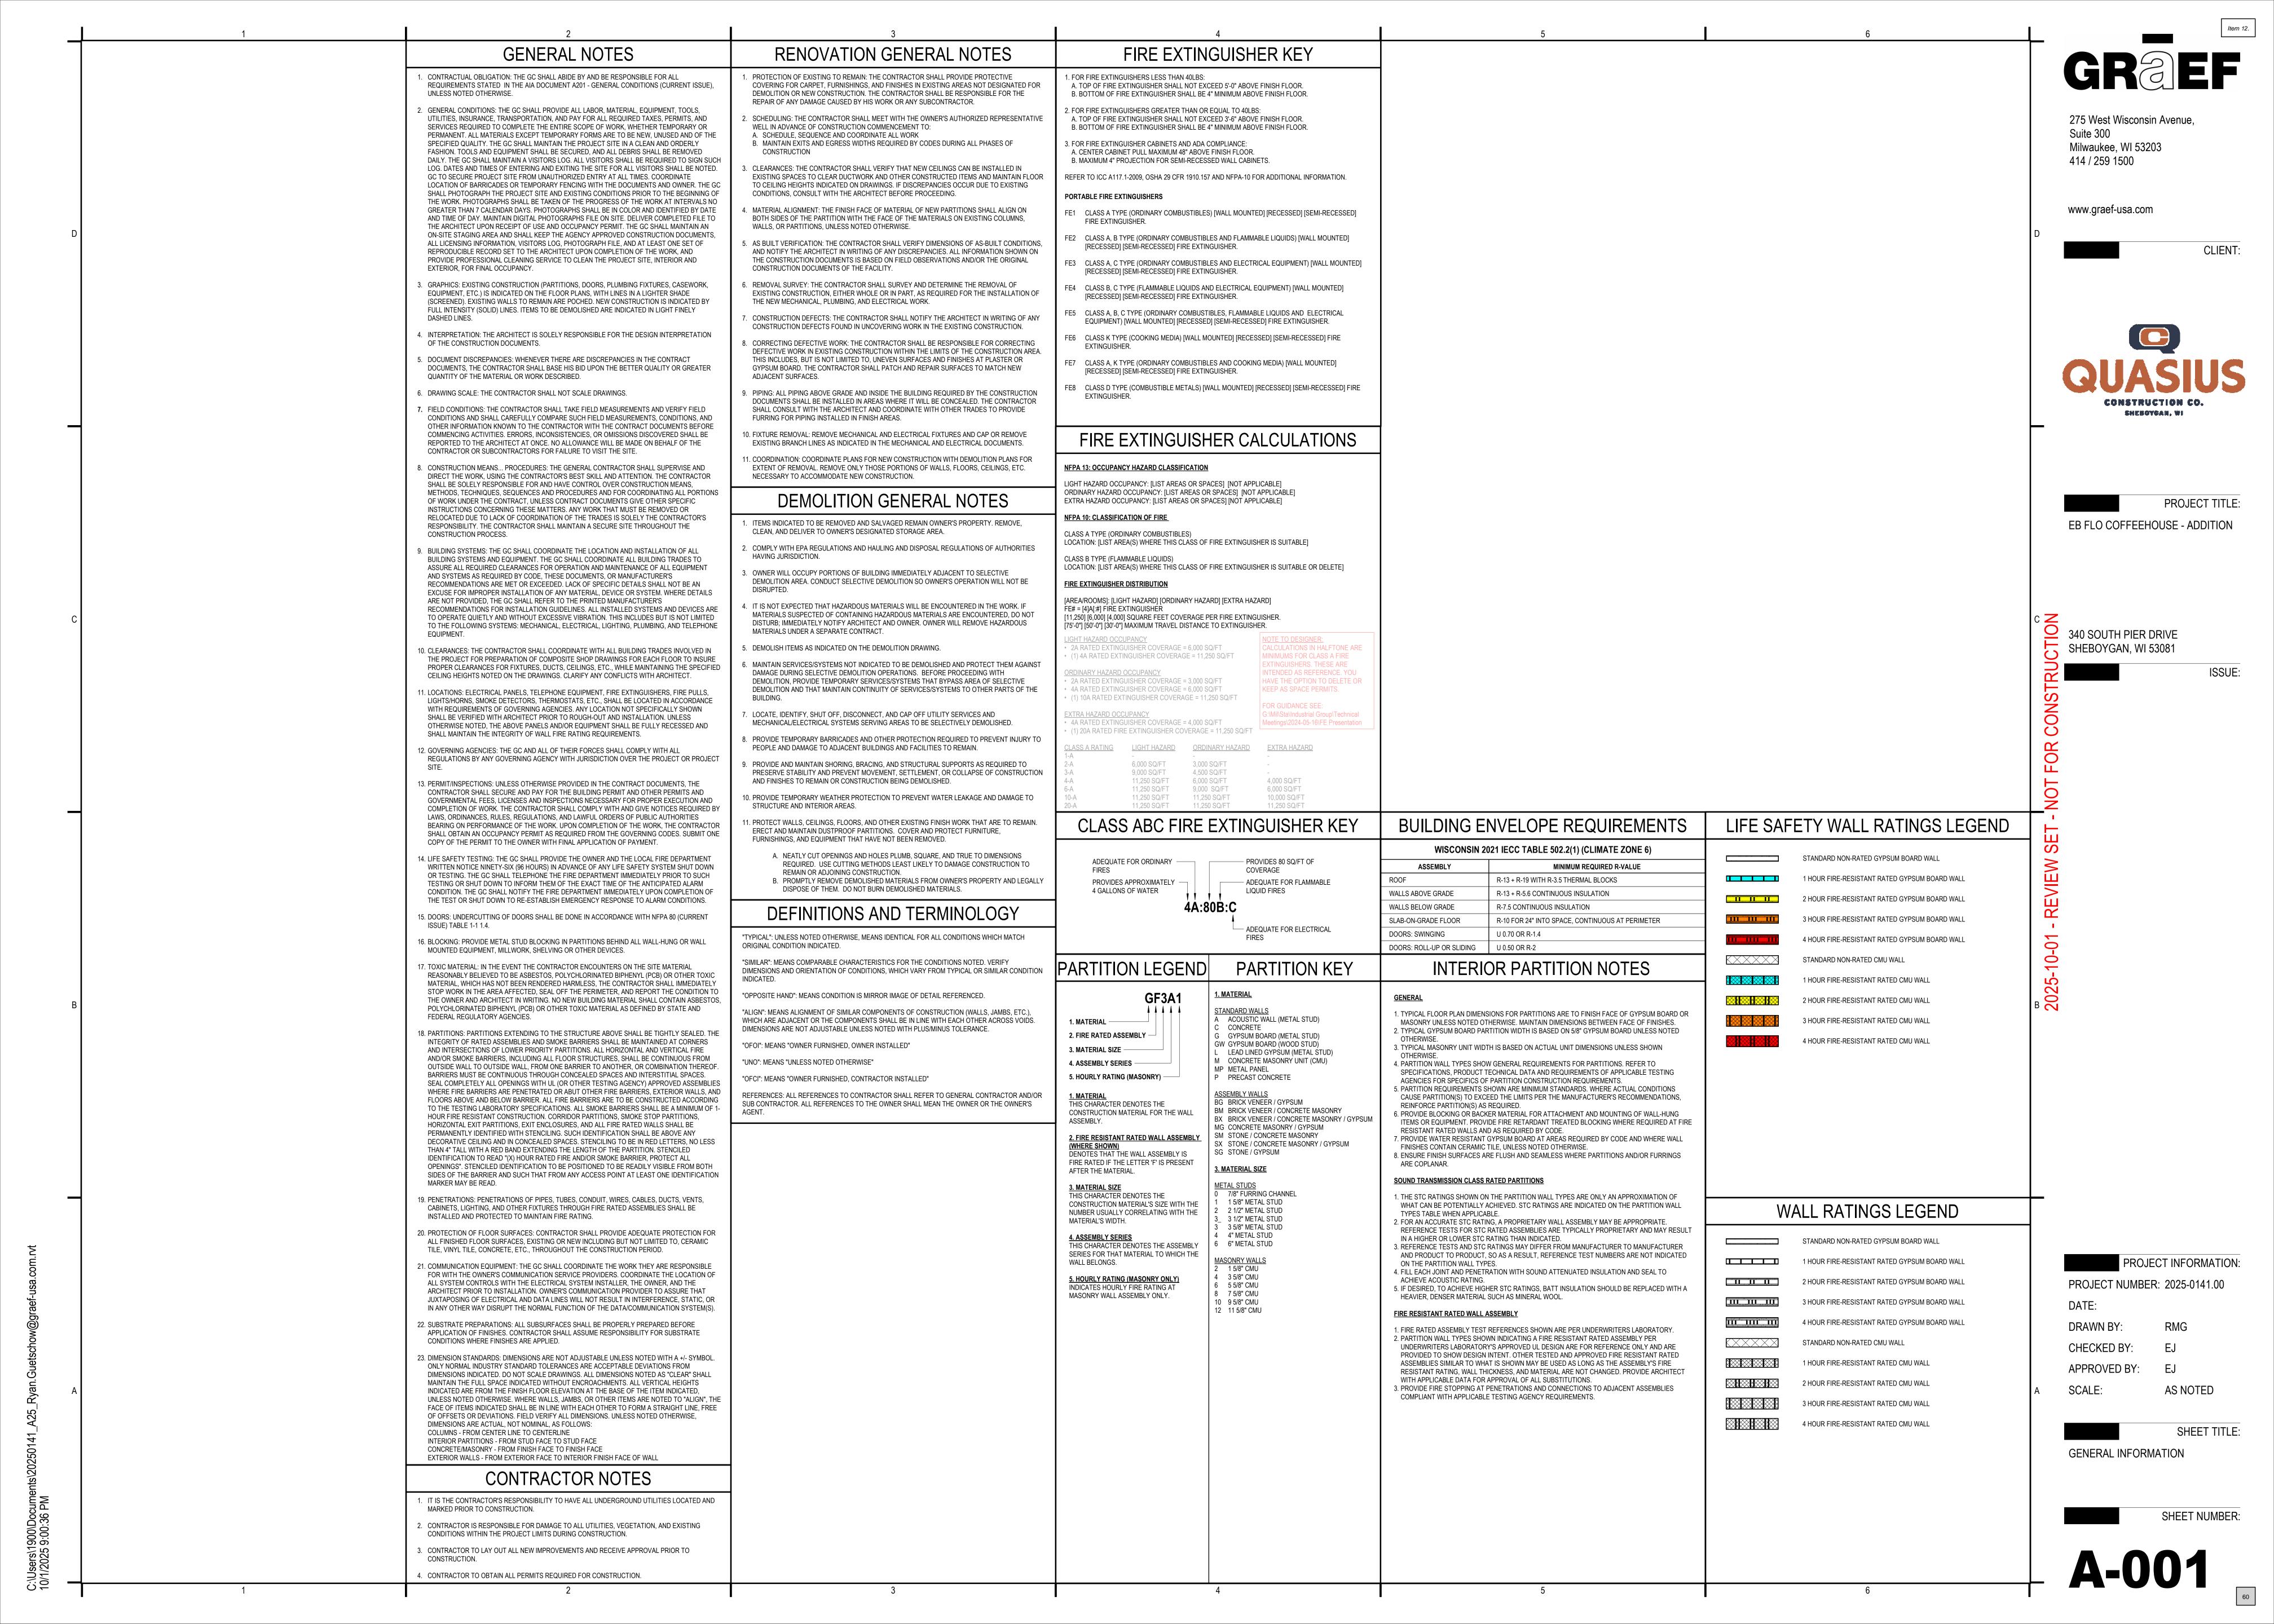

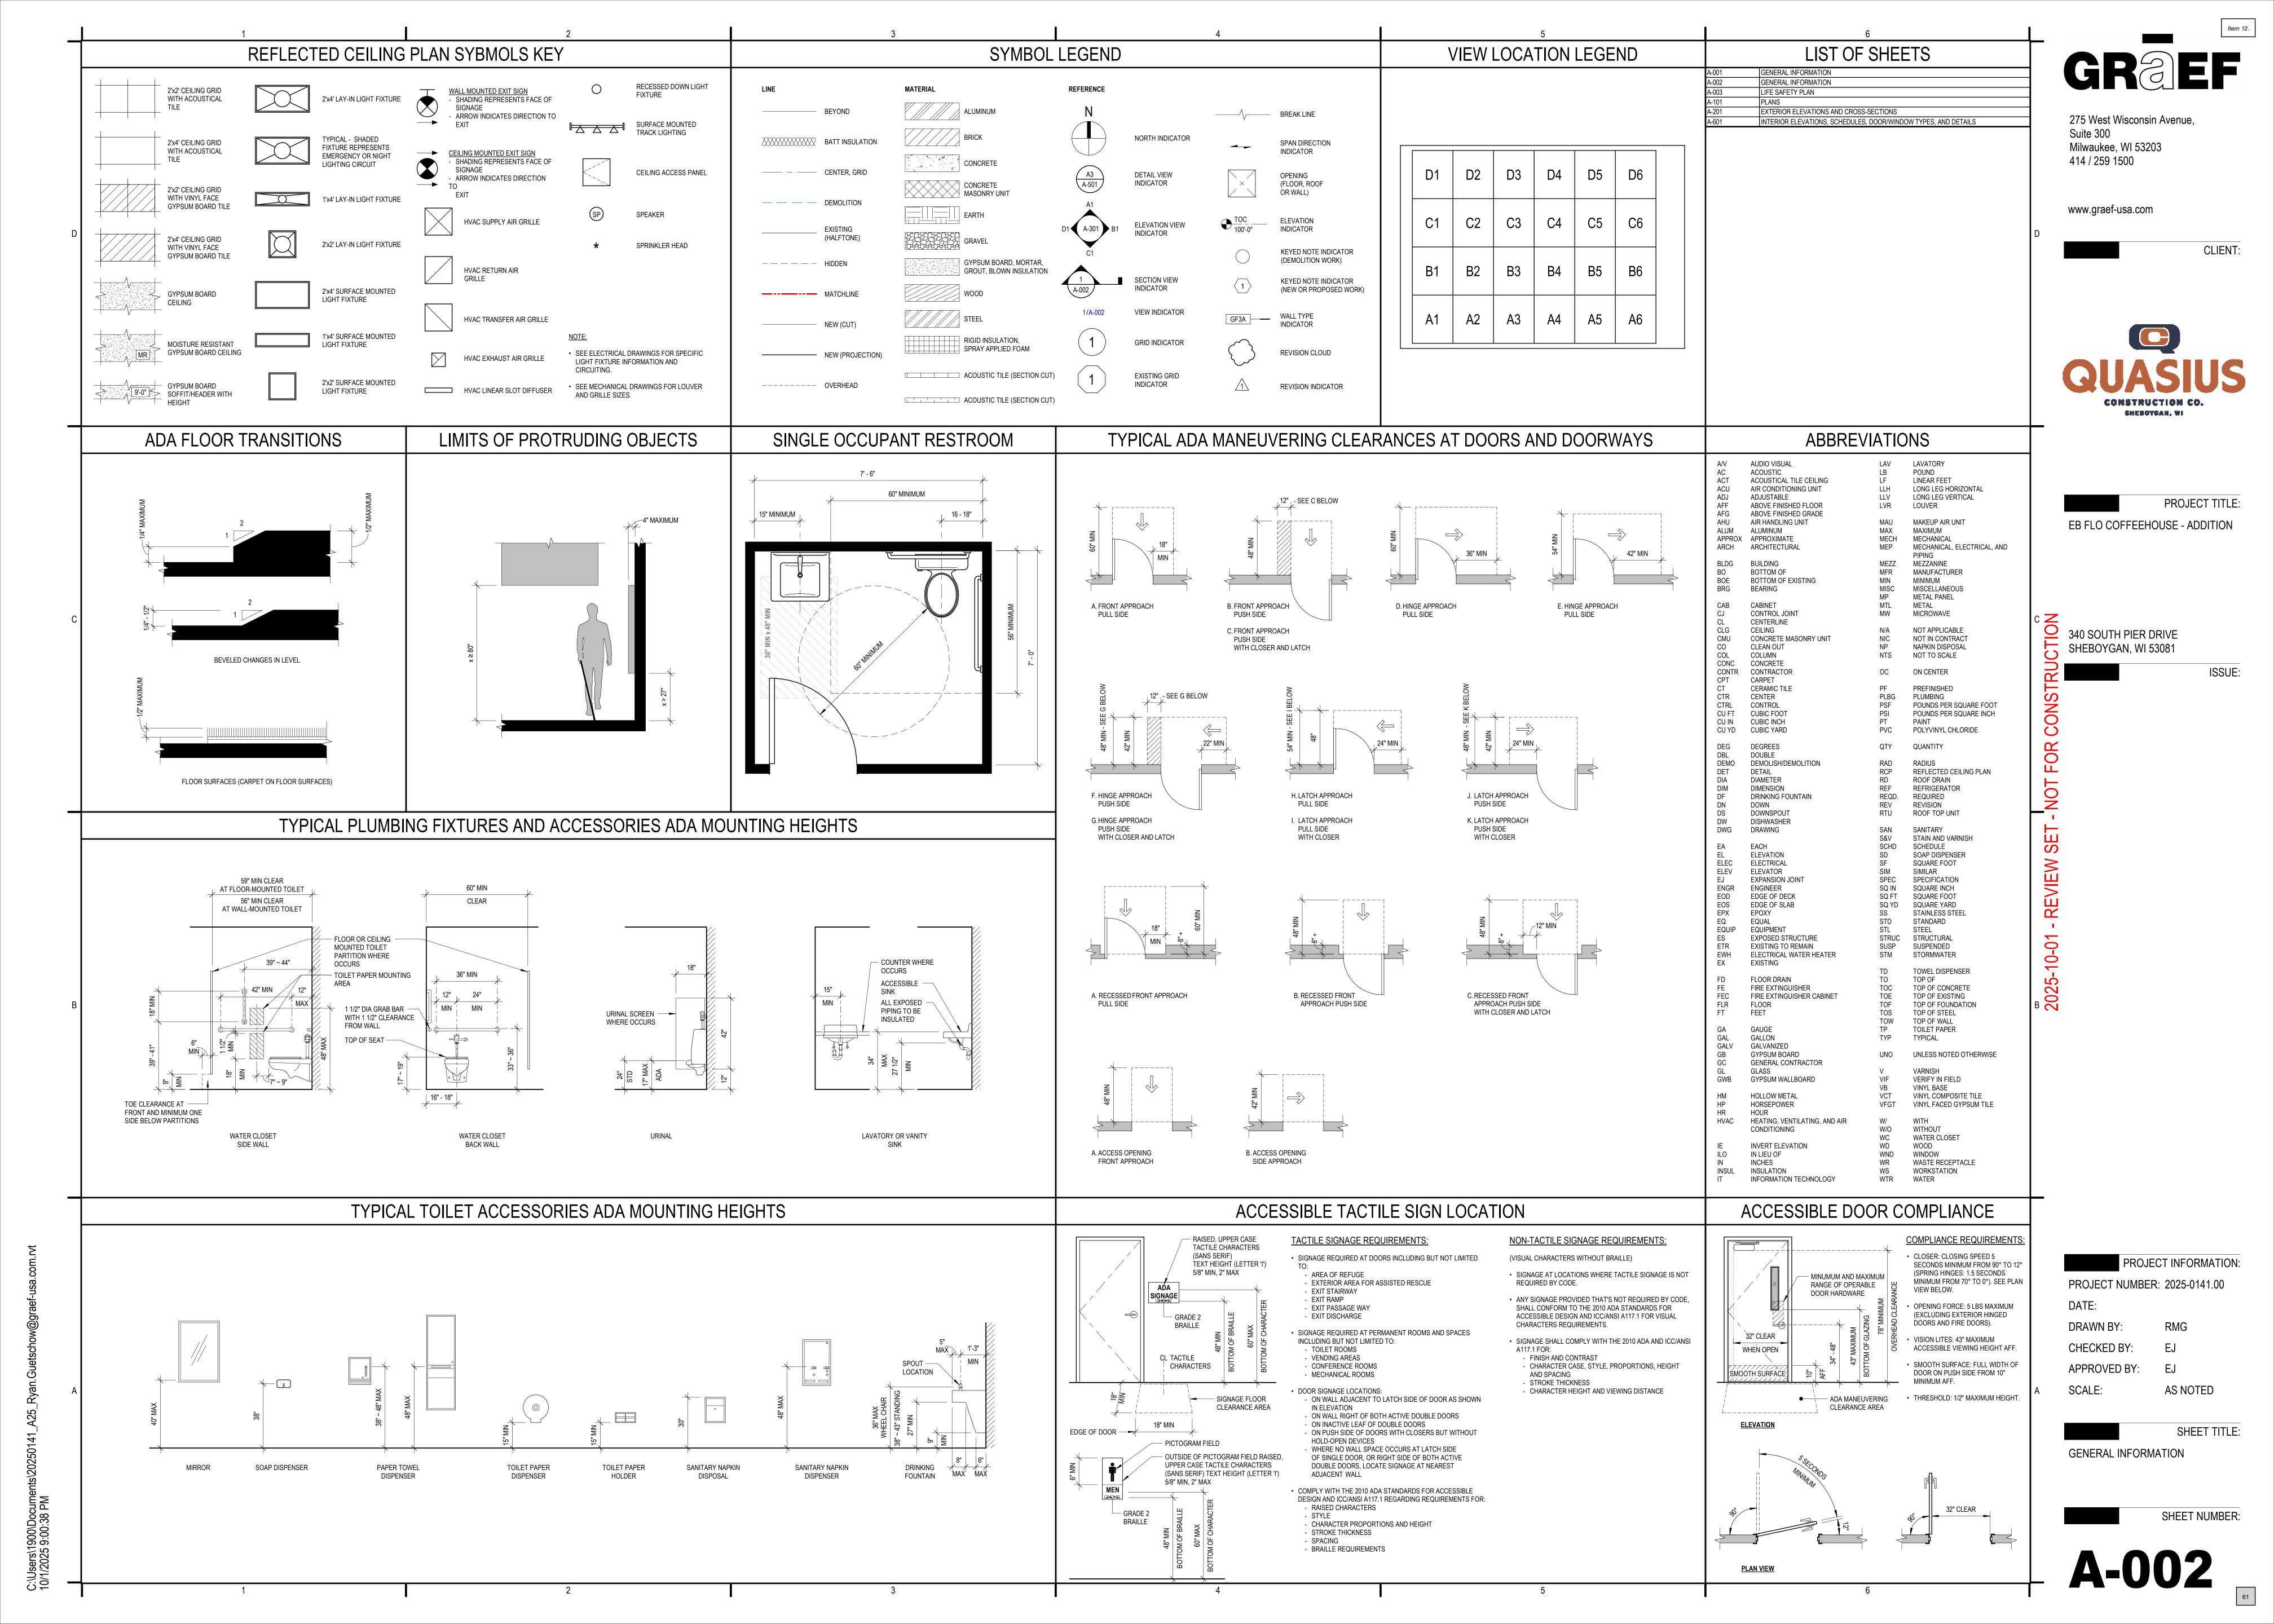

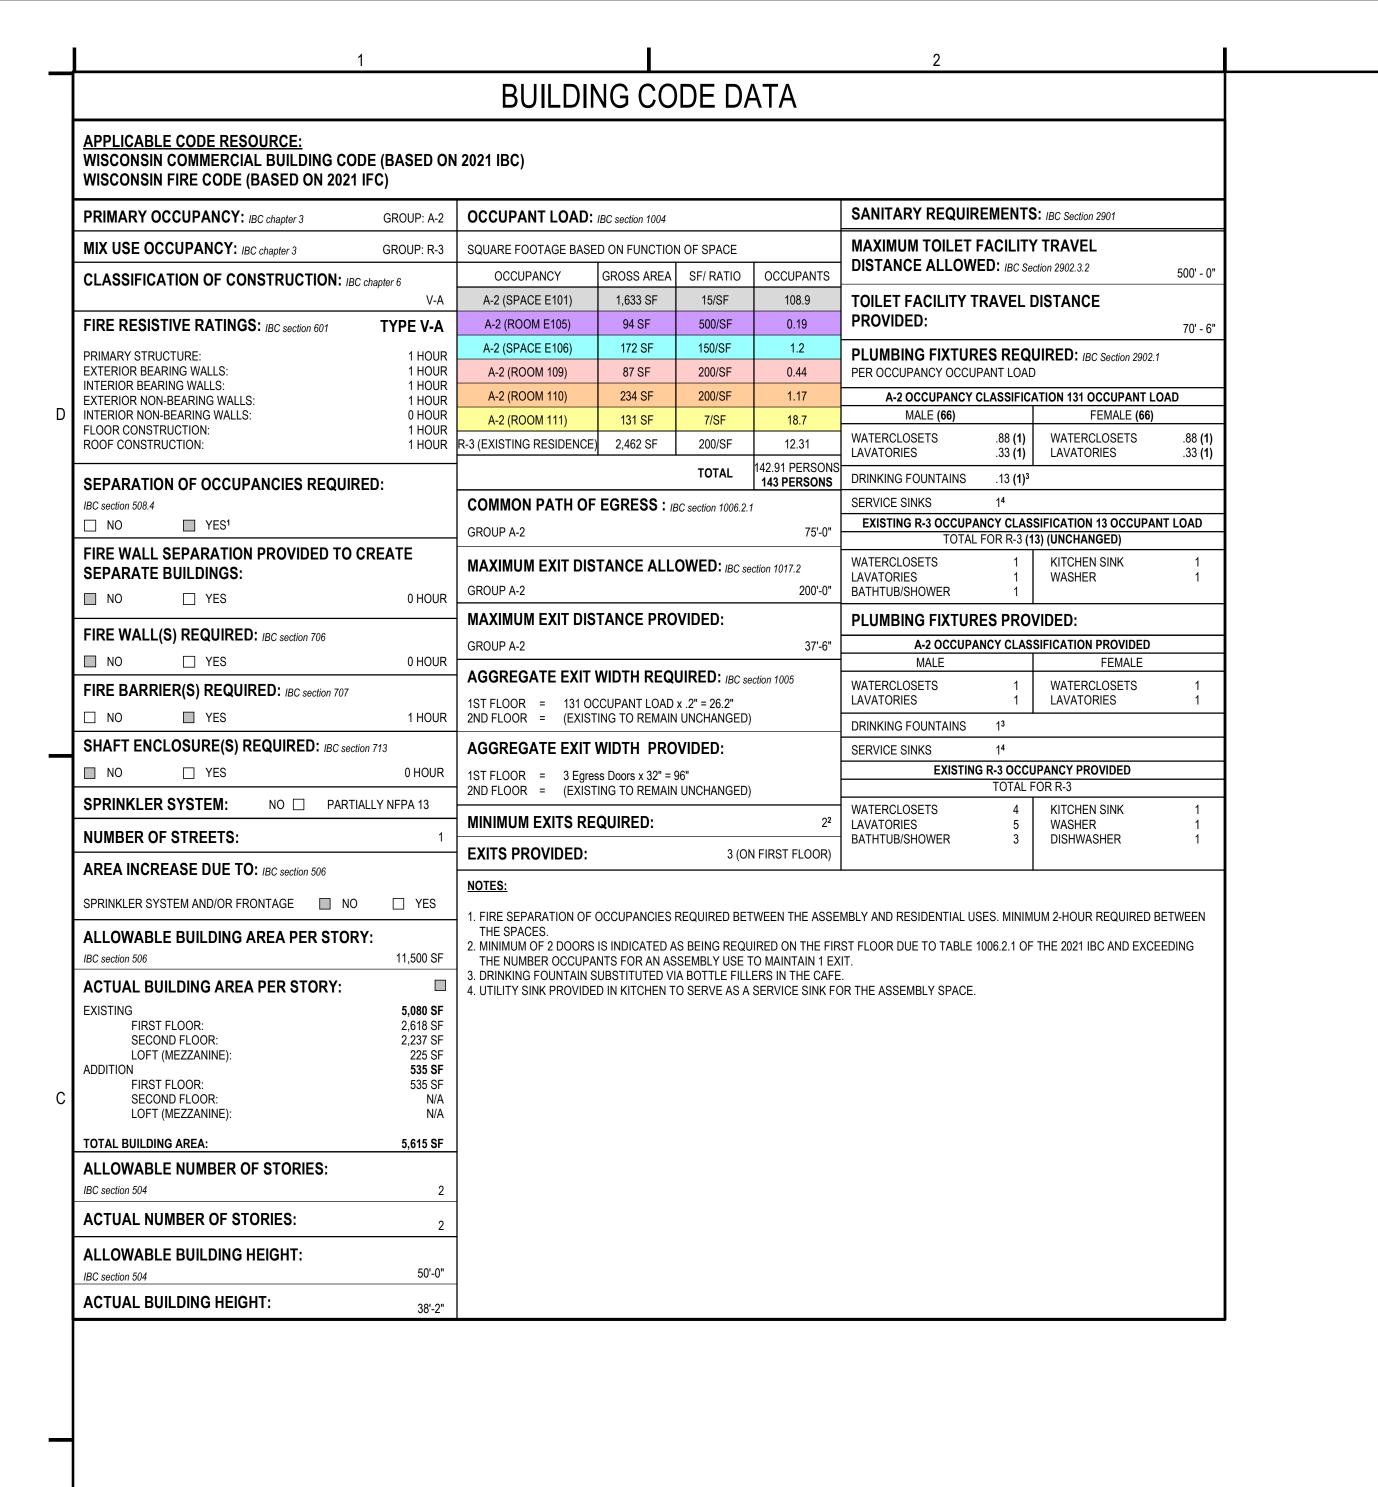

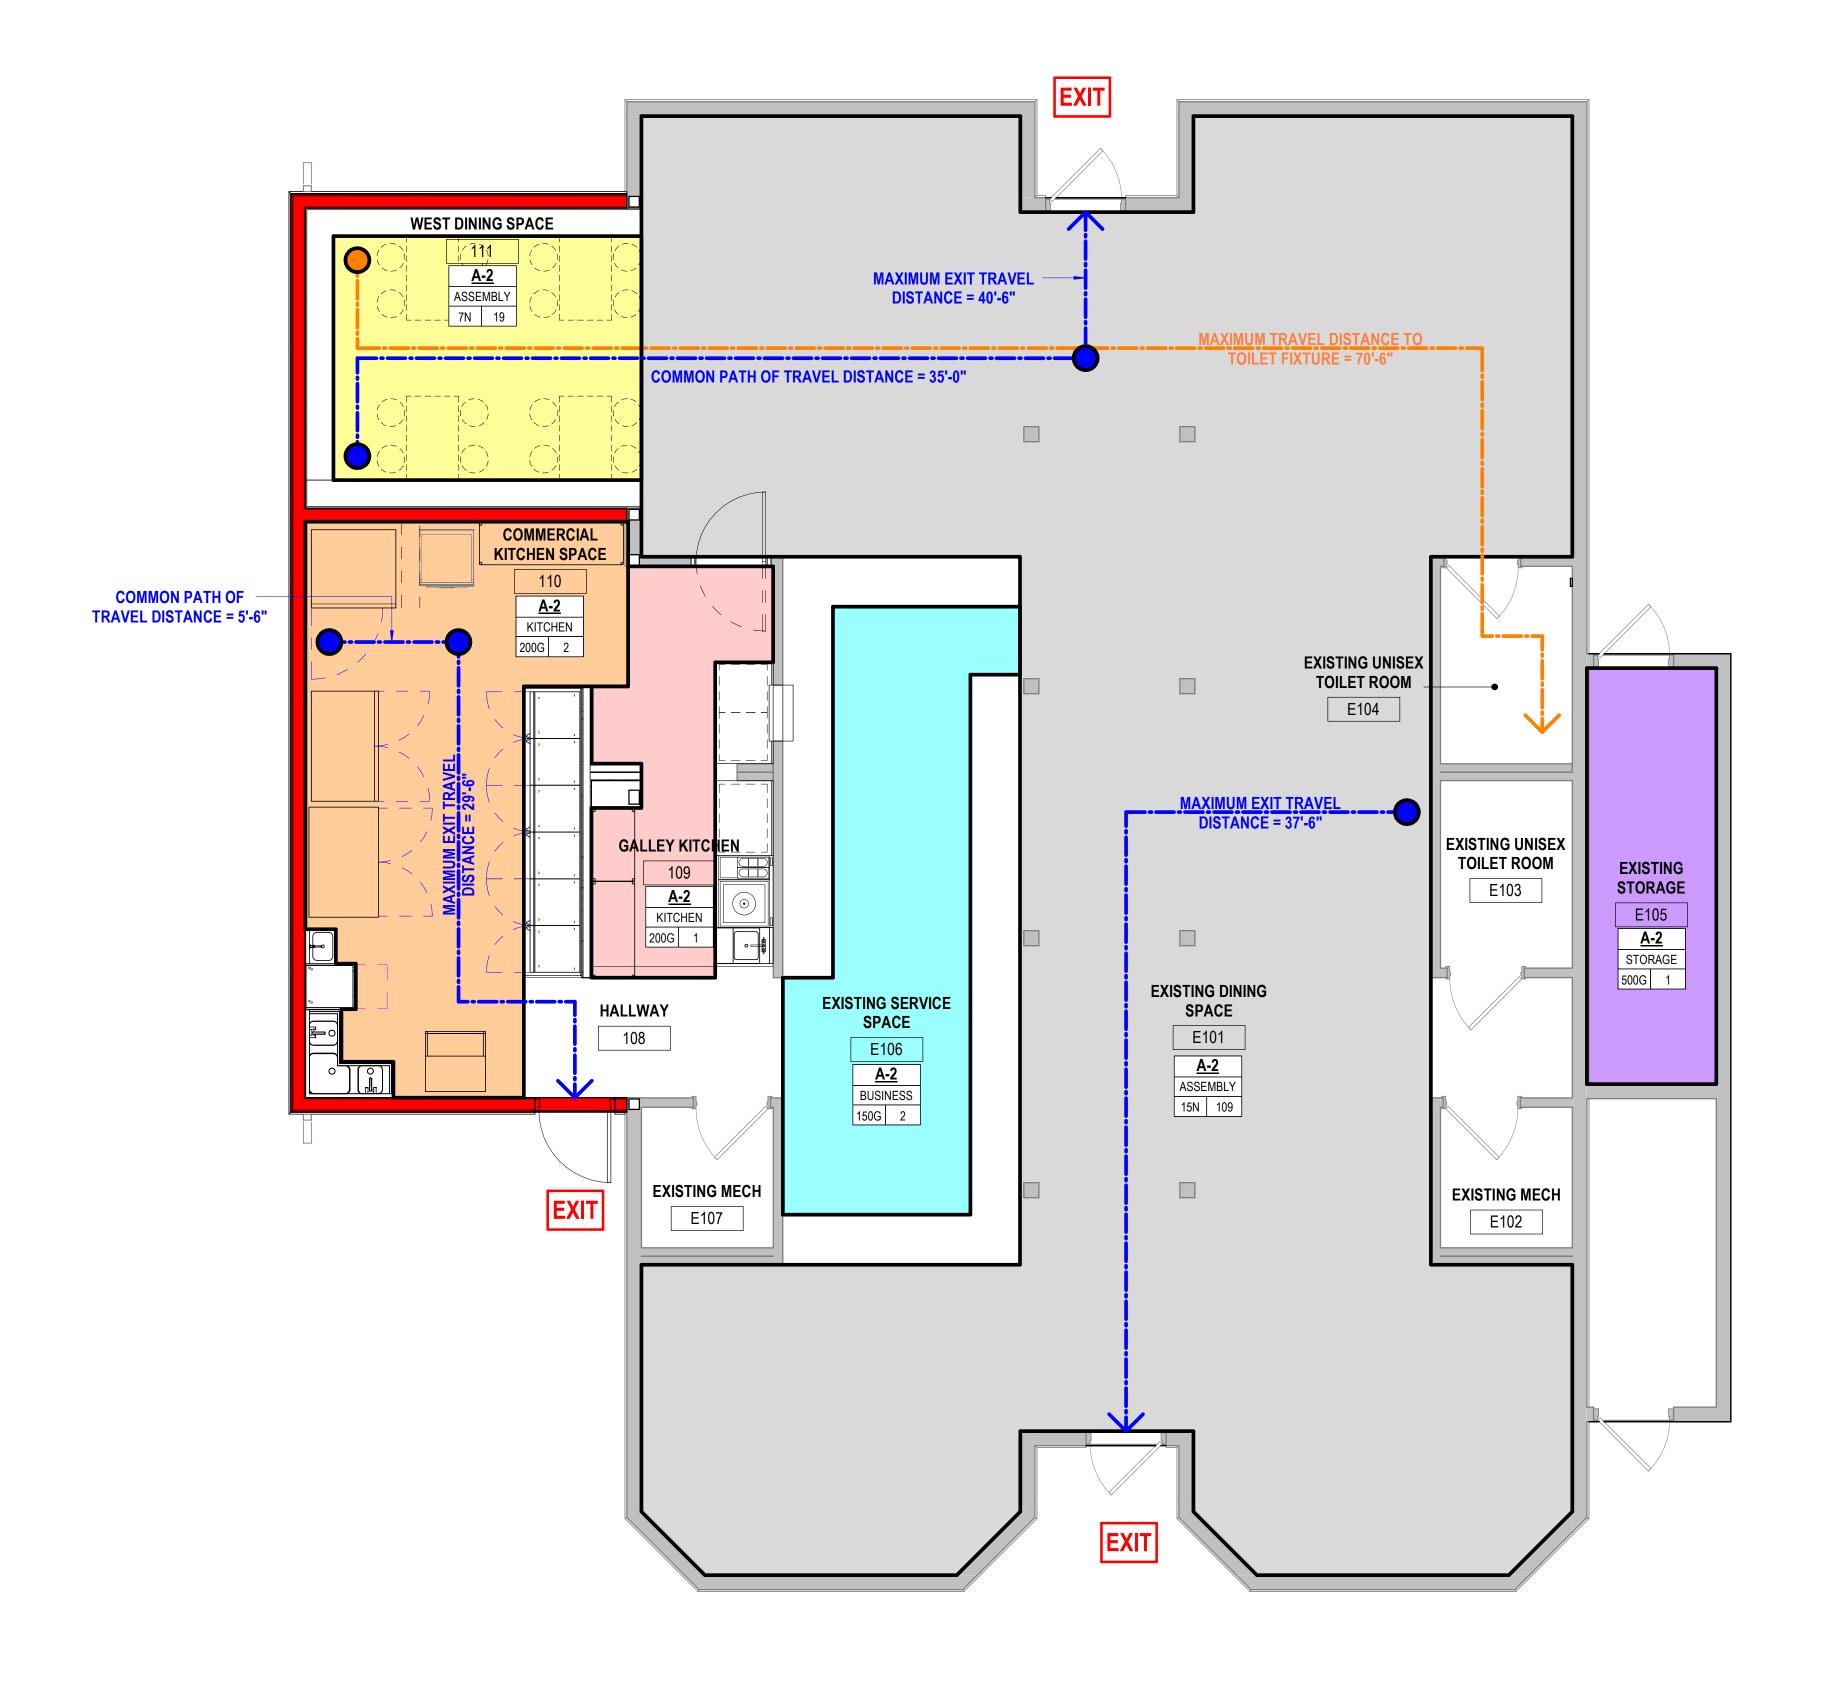

275 West Wisconsin Avenue, Suite 300 Milwaukee, WI 53203 414 / 259 1500

www.graef-usa.com



CLIENT:

PROJECT TITLE: EB FLO COFFEEHOUSE - ADDITION

2 340 SOUTH PIER DRIVE SHEBOYGAN, WI 53081

PROJECT INFORMATION:


PROJECT NUMBER: 2025-0141.00 DATE:

CHECKED BY:

APPROVED BY: SCALE: AS NOTED

SHEET TITLE: LIFE SAFETY PLAN

FIRST FLOOR PLAN

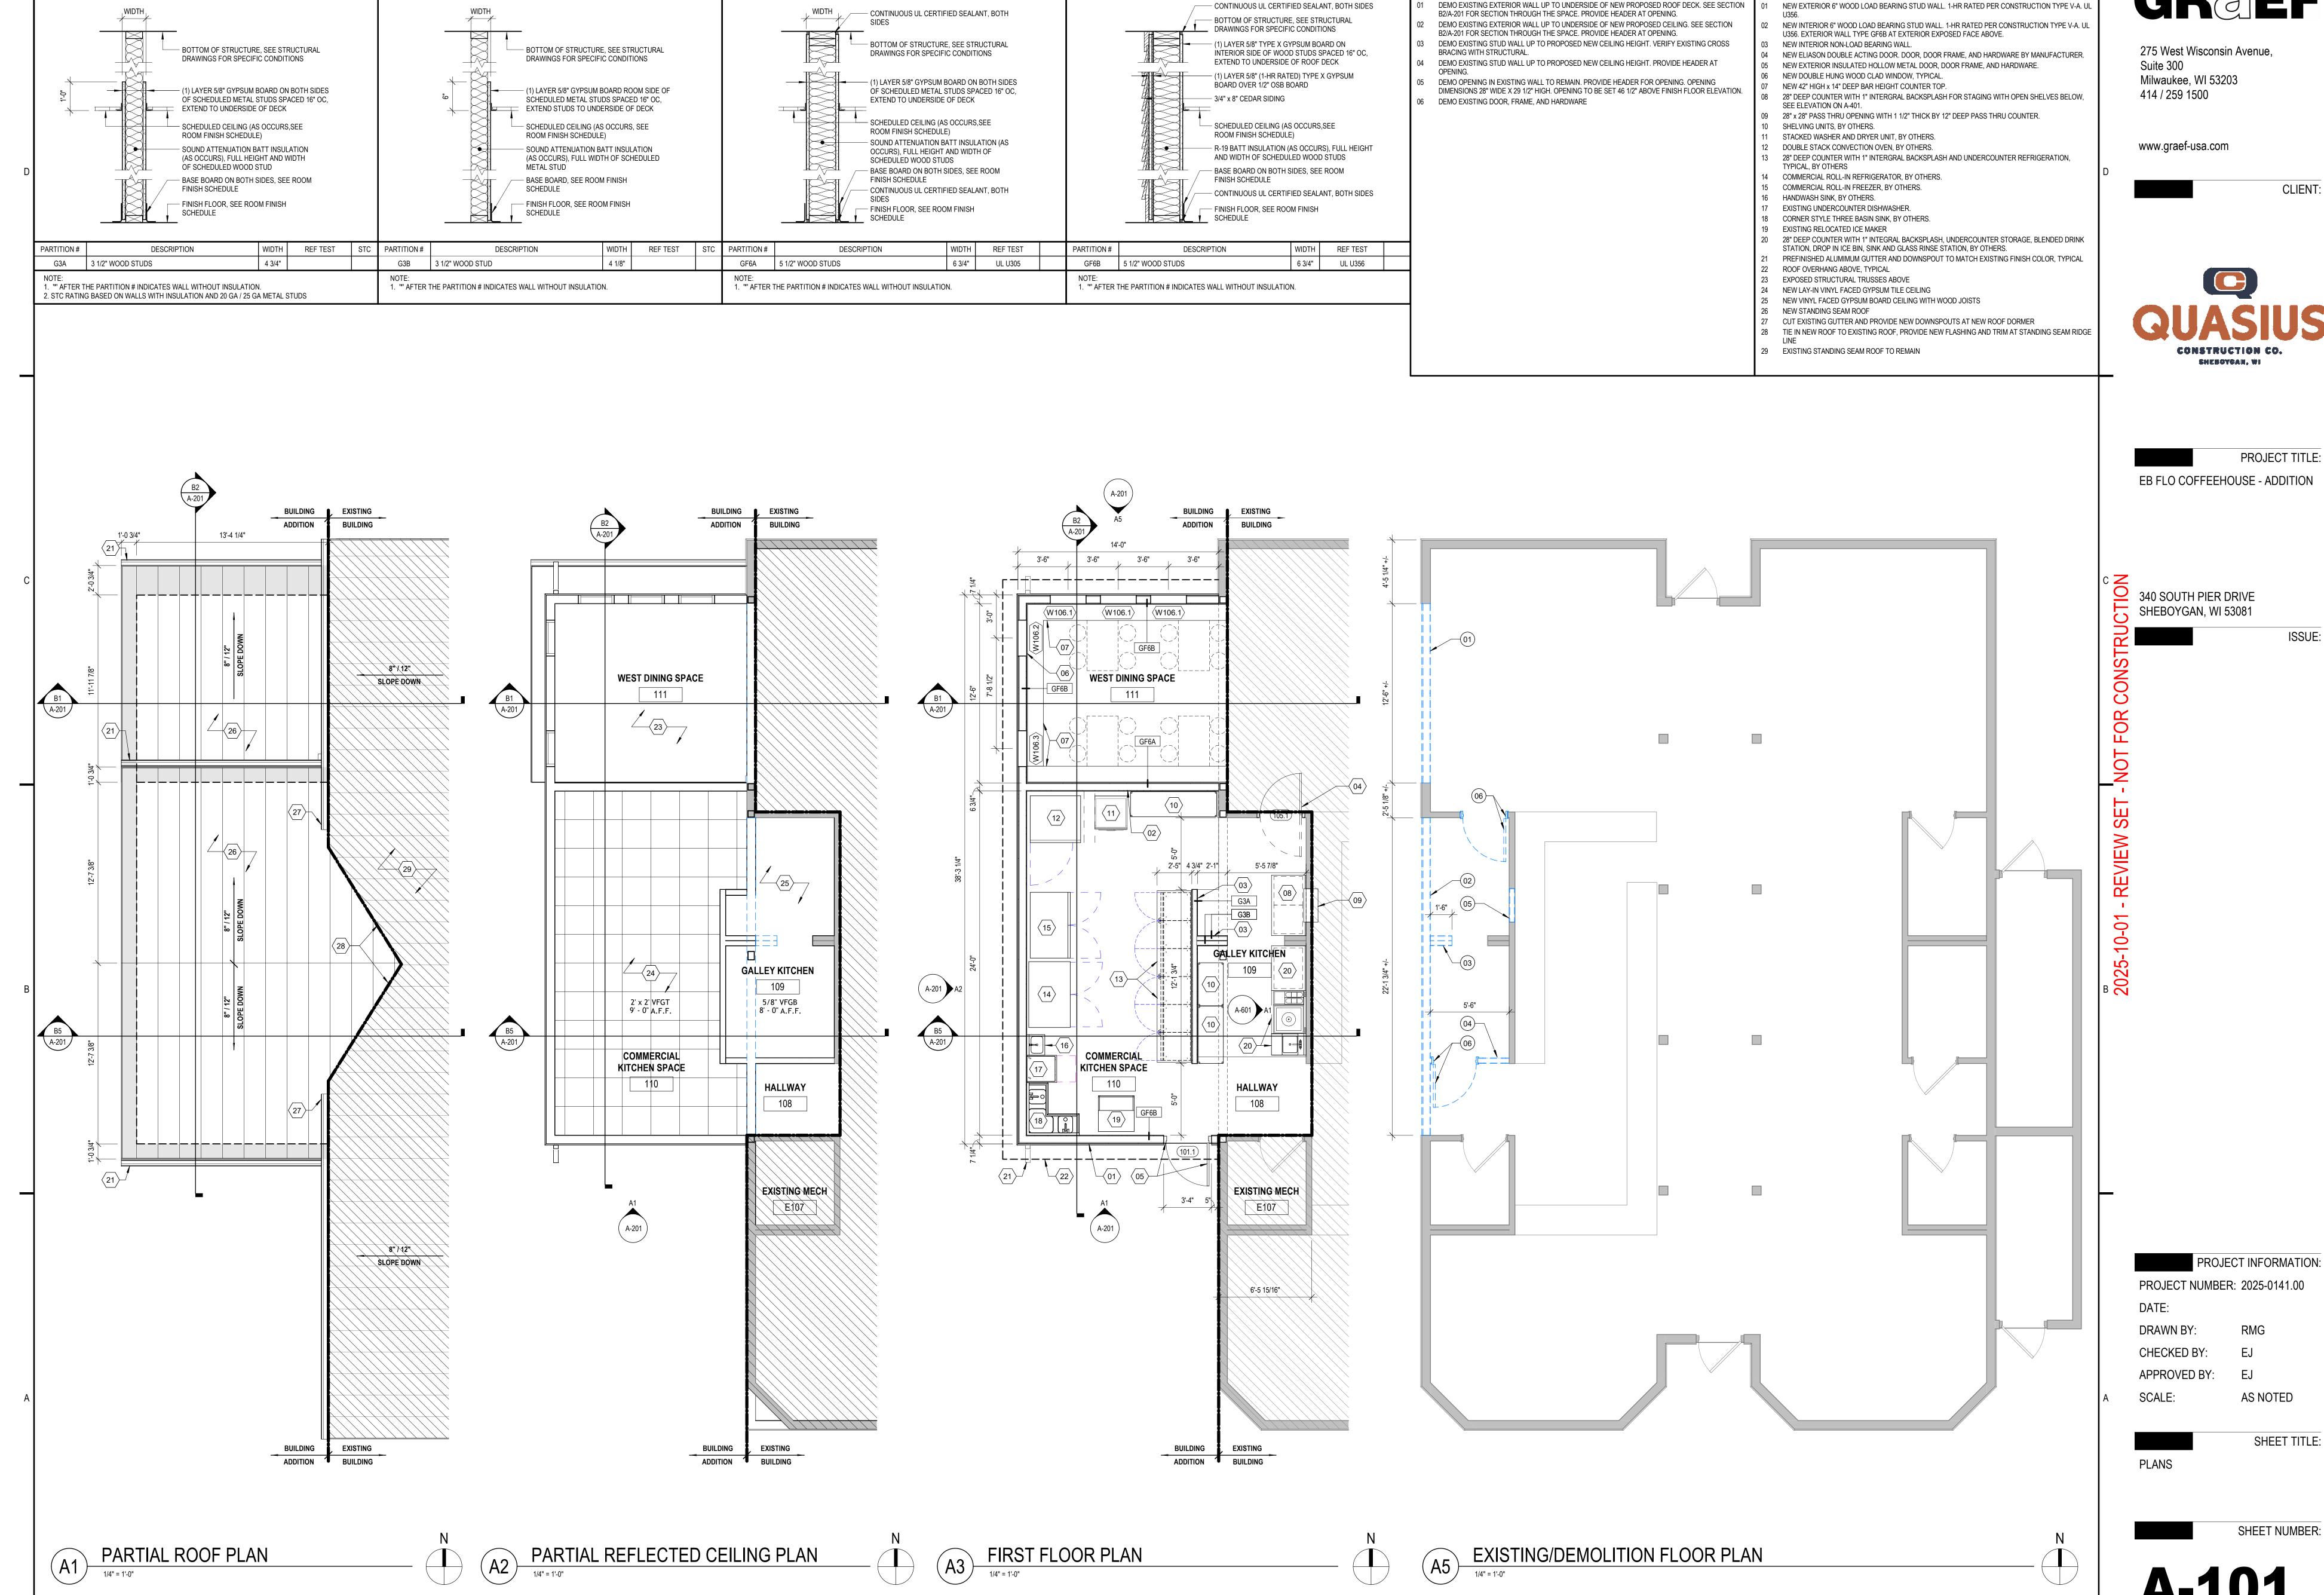

1-HOUR FIRE RATED ASSEMBLY

INTERIOR LOAD BEARING

DEMO SHEET KEYNOTES

SHEET KEYNOTES

NON-RATED PARTITION: (1) SIDE 5/8" GYPSUM BOARD


PARTIAL HEIGHT


1-HOUR FIRE RATED ASSEMBLY

INTERIOR LOAD BEARING

NON-RATED PARTITION: (2) SIDES 5/8" GYPSUM BOARD

PARTIAL HEIGHT

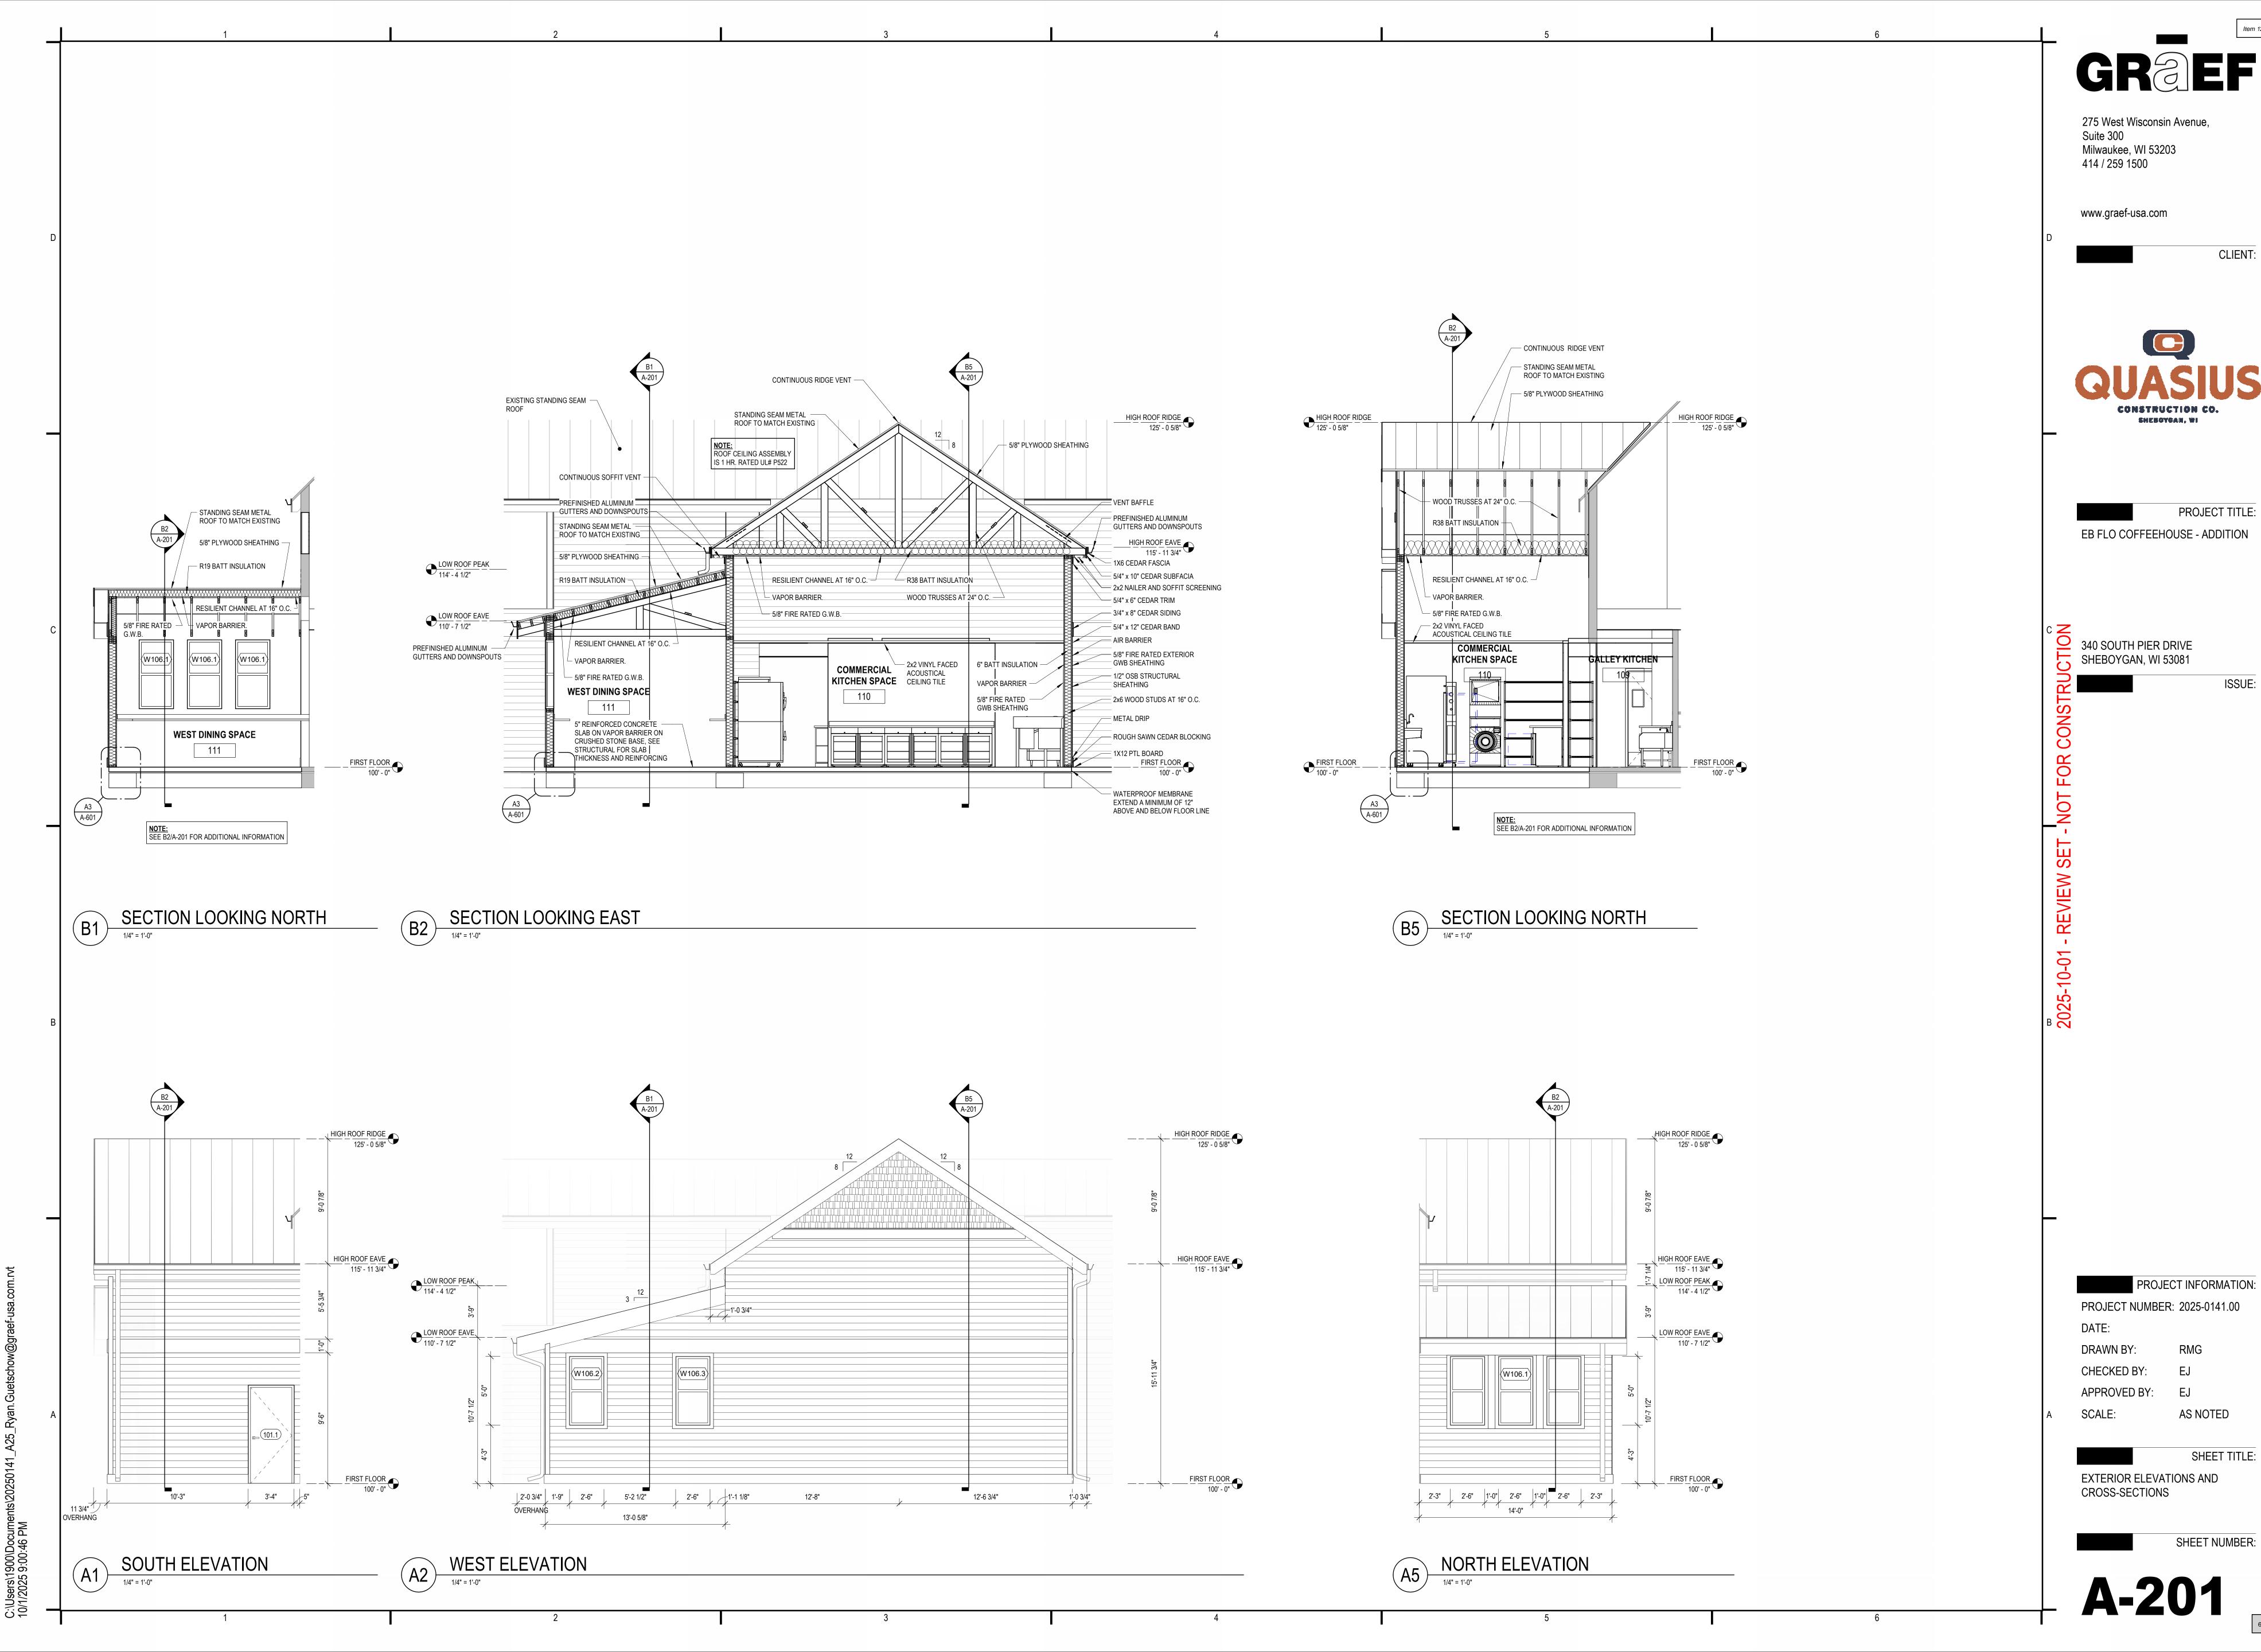

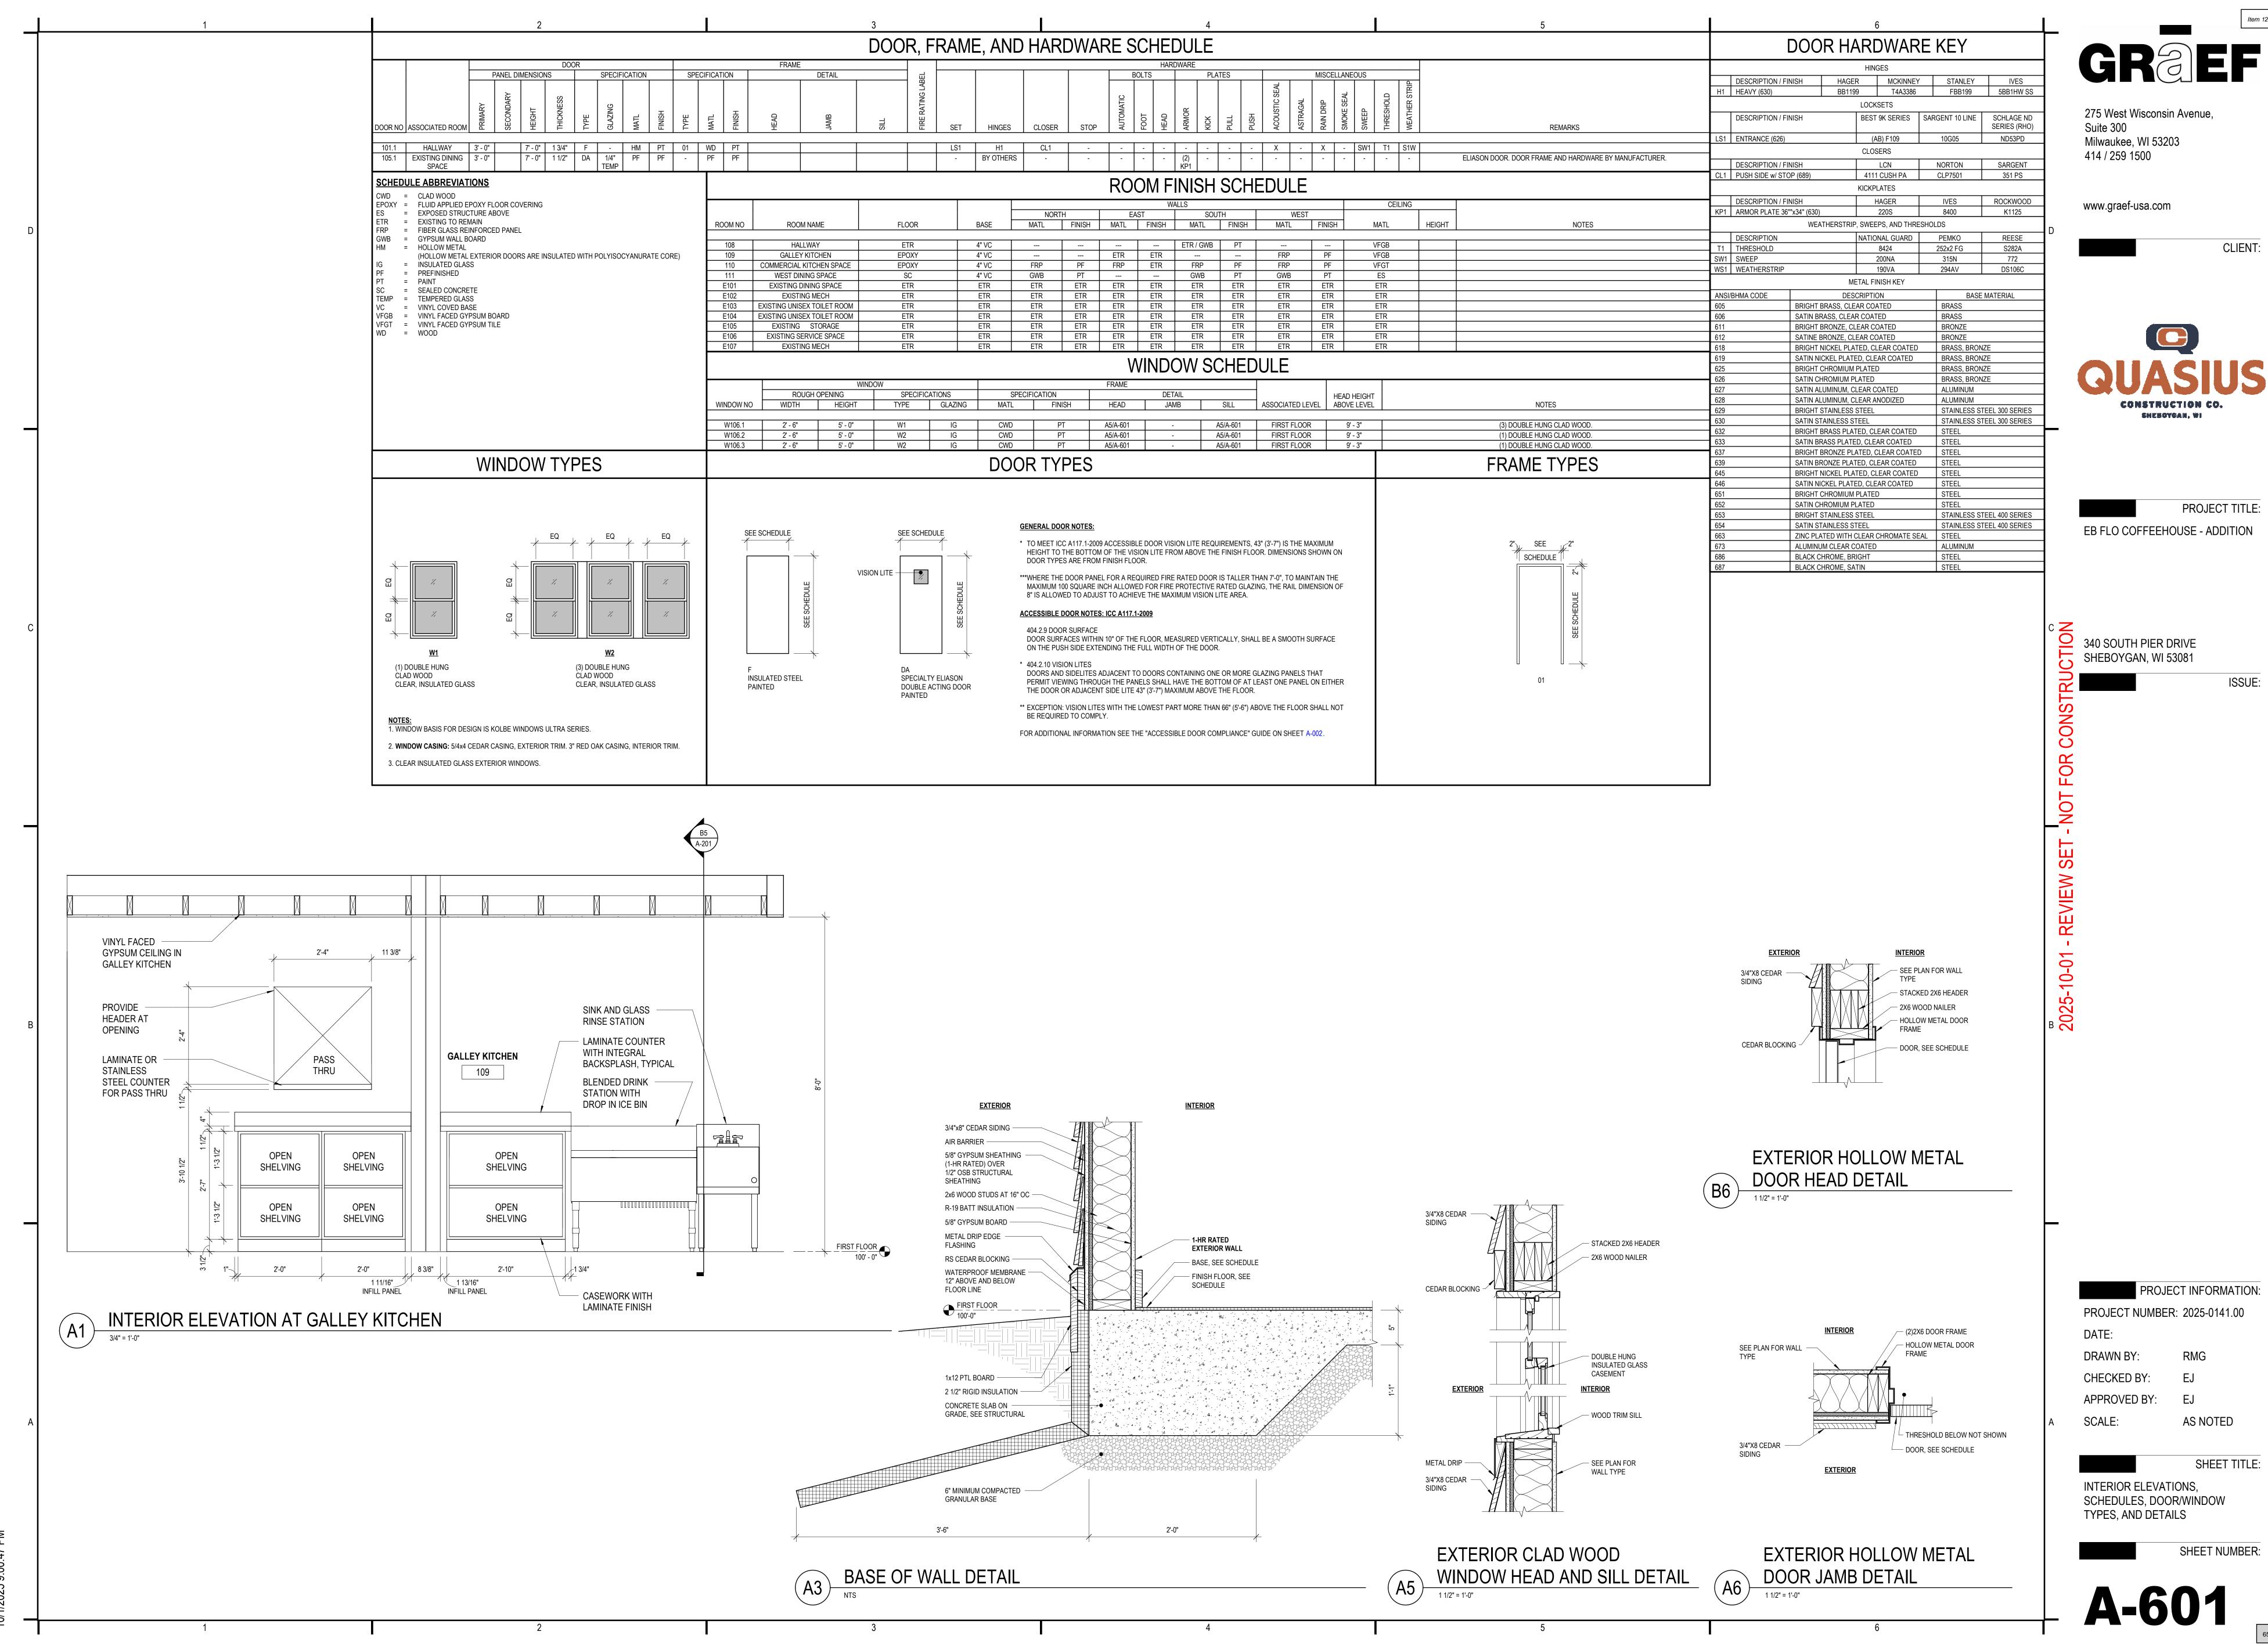



GREEF

275 West Wisconsin Avenue, Suite 300 Milwaukee, WI 53203 414 / 259 1500

www.graef-usa.com

CLIENT:

PROJECT TITLE: EB FLO COFFEEHOUSE - ADDITION

340 SOUTH PIER DRIVE SHEBOYGAN, WI 53081

ISSUE:

PROJECT INFORMATION:

AS NOTED

SHEET TITLE:

SHEET NUMBER:

PROJECT NUMBER: 2025-0141.00

APPROVED BY: EJ

EXTERIOR ELEVATIONS AND CROSS-SECTIONS

A-201

- CONTINUOUS RIDGE VENT - STANDING SEAM METAL ROOF TO MATCH EXISTING - 5/8" PLYWOOD SHEATHING HIGH ROOF RIDGE 125' - 0 5/8" HIGH ROOF RIDGE 125' - 0 5/8" WOOD TRUSSES AT 24" O.C. RESILIENT CHANNEL AT 16" O.C. - 5/8" FIRE RATED G.W.B. — 2x2 VINYL FACED ACOUSTICAL CEILING TILE COMMERCIAL KITCHEN SPACE FIRST FLOOR NOTE: SEE B2/A-201 FOR ADDITIONAL INFORMATION

CONTINUOUS RIDGE VENT -

RESILIENT CHANNEL AT 16" O.C.

VAPOR BARRIER.

- 5/8" FIRE RATED G.W.B.

HIGH ROOF RIDGE 125' - 0 5/8"

PREFINISHED ALUMINUM

1X6 CEDAR FASCIA

5/4" x 6" CEDAR TRIM 3/4" x 8" CEDAR SIDING

- 5/4" x 12" CEDAR BAND

GWB SHEATHING

SHEATHING

METAL DRIP

1X12 PTL BOARD

- 1/2" OSB STRUCTURAL

- 5/8" FIRE RATED EXTERIOR

2x6 WOOD STUDS AT 16" O.C.

ROUGH SAWN CEDAR BLOCKING

WATERPROOF MEMBRANE EXTEND A MINIMUM OF 12" ABOVE AND BELOW FLOOR LINE

FIRST FLOOR
100' - 0"

HIGH ROOF EAVE 115' - 11 3/4"

GUTTERS AND DOWNSPOUTS

HIGH ROOF EAVE 115' - 11 3/4"

2x2 NAILER AND SOFFIT SCREENING

5/4" x 10" CEDAR SUBFACIA

5/8" PLYWOOD SHEATHING

R38 BATT INSULATION

- 2x2 VINYL FACED

COMMERCIAL ACOUSTICAL

KITCHEN SPACE CEILING TILE

110

WOOD TRUSSES AT 24" O.C. —

6" BATT INSULATION -

VAPOR BARRIER —

5/8" FIRE RATED -

GWB SHEATHING

12'-6 3/4"

STANDING SEAM METAL -

ROOF TO MATCH EXISTING

NOTE: ROOF CEILING ASSEMBLY

IS 1 HR. RATED UL# P522

EXISTING STANDING SEAM -

PREFINISHED ALUMINUM -

LOW ROOF EAVE

-FIRST FLOOR 100' - 0"

GUTTERS AND DOWNSPOUTS

B2 SECTION LOOKING EAST

- STANDING SEAM METAL

ROOF TO MATCH EXISTING

5/8" PLYWOOD SHEATHING -

W106.1

R19 BATT INSULATION

(W106.1)

WEST DINING SPACE

111

NOTE: SEE B2/A-201 FOR ADDITIONAL INFORMATION

B1 SECTION LOOKING NORTH

A-601

CONTINUOUS SOFFIT VENT

PREFINISHED ALUMINUM

STANDING SEAM METAL

ROOF TO MATCH EXISTING

5/8" PLYWOOD SHEATHING

R19 BATT INSULATION -

- VAPOR BARRIER.

- 5/8" FIRE RATED G.W.B.

WEST DINING SPACE

111

2'-0 3/4" 1'-9" 2'-6" 5'-2 1/2"

5" REINFORCED CONCRETE -SLAB ON VAPOR BARRIER ON

CRUSHED STONE BASE, SEE STRUCTURAL FOR SLAB

THICKNESS AND REINFORCING

RESILIENT CHANNEL AT 16" O.C. -

GUTTERS AND DOWNSPOUTS

SECTION LOOKING NORTH

1/4" = 1'-0"

HIGH ROOF EAVE 115' - 11 3/4" LOW ROOF PEAK 114' - 4 1/2"

REQUEST FOR CITY PLAN COMMISSION CONSIDERATION

ITEM DESCRIPTION: Application for Special Use Permit by B&K Healing Hearts LLC to operate Community Based Residential (CBRF) Facility located at 2710 S 8th Street. NR-6 Neighborhood Residential Zone.

REPORT PREPARED BY: Jeffrey Witte, Planner

REPORT DATE: October 14, 2025 MEETING DATE: October 28, 2025

APPLICANT PROPOSAL:

B&K Healing Hearts LLC is proposing to operate a Community Based Residential Facility (CBRF) located at 2710 S. 8TH Street. The applicant states the following:

- The proposed operation involves the establishment of a Community-Based Residential Facility (CBRF) that will provide a safe, supportive, and home-like living environment for adult residents who require assistance with daily living activities. The facility will operate in compliance with state licensing regulations and will be designed to serve individuals who may be elderly, physically disabled, or experiencing cognitive impairments such as dementia.
- The CBRF will accommodate up to (1/8) residents and will provide 24-hour supervision, personal care services, medication management, nutritious meals, and individualized support plans tailored to each resident's needs. The goal of the operation is to promote independence, dignity, and quality of life for all residents while ensuring their safety and well-being.
- The home will be staffed by trained caregivers and overseen by a qualified administrator. Services will include assistance with bathing, dressing, grooming, toileting, mobility, and other activities of daily living. In addition, residents will have access to social activities, transportation to medical appointments, and coordination with external healthcare providers as needed.
- The facility will be located at 2710 S. 8th street in a residentially zoned area and will be
 operated in a manner that minimizes any disruption to the surrounding neighborhood.
 The home will meet all applicable zoning, fire safety, building code, and health
 department requirements prior to occupancy.

STAFF ANALYSIS:

1

The use is permitted as special use under the neighborhood residential zoning district as a community living arrangement.

ACTION REQUESTED:

Staff recommends approval of the site plan subject to the following conditions:

- Prior to building permit issuance, the applicant shall obtain all licenses/permits as well as meet all required codes including but not limited to building, plumbing, electrical, HVAC, fire, water, sewer, storm drainage, health, State of Wisconsin, etc. An occupancy permit shall be granted only at such time as the applicant has met all requirements.
- 2. If dumpsters are used, dumpster(s) shall be screened/enclosed and constructed of like materials and colors of the facility. Applicant will provide plans that show the location of any dumpsters and will provide plans that show how the dumpster is to be screened and enclosed (design, materials, colors, location, etc.).
- 3. Outdoor storage of materials or equipment shall be prohibited.
- 4. All lighting shall be installed per Section 105-932 of the City of Sheboygan Zoning Ordinance. There shall be no spillover light onto adjacent properties or the streets.
- 5. Applicant shall work with staff with regards to appropriate signage. Only at such time as the sign package has been reviewed and approved may the applicant obtain sign permits to install the proposed signage. If staff has any concerns with proposed signage design, the matter may be brought back to the Plan Commission for their consideration.
- 6. If there are to be any remodel/renovations to the exterior of the facility, the applicant will be required to obtain approval from the Architectural Review approval prior to receiving a building permit for such remodel/renovation.
- 7. If there are any amendments to the approved special use permit and/or site plan, the applicant will be required to submit a new application reflecting those amendments.

ATTACHMENTS:

Special Use Permit application and attachments

Parcel No.805012084	Zoning Classificati	on Item 13
Name of Proposed/Existing Business:	VEST CE CLOS A SEL NOVEZ COMA DEL SAL	
Address of Property Affected:	2710 S. 8th Street, Sheboygan WI 53081	
New Building:	Addition:	Remodeling:
SECTION 7: Brief Description of Type	of Structure	
		x YOA CAN
- 140/s (se)		ag supply Reviet
SECTION 8: Description of EXISTING C	Operation of Use	Something and Company
Section 8. Description of Existing C	peration of osc	
100 m		
\$ 100 to \$ 1		Donald Level
incores.		o⊷l at Name
SECTION 9: Description of the PROPO	SED Operation or Use	
provide a safe, supportive, and home living activities. The facility will operat	establishment of a Community-Based I -like living environment for adult reside e in compliance with state licensing reg cally disabled, or experiencing cognitiv	nts who require assistance with daily julations and will be designed to serve
medication management, nutritious m	/8)] residents and will provide 24-hour neals, and individualized support plans dependence, dignity, and quality of life	tailored to each resident's needs. The
assistance with bathing, dressing, gro	aregivers and overseen by a qualified a coming, toileting, mobility, and other act ctivities, transportation to medical appo	ivities of daily living. In addition,
in a manner that minimizes any disrup	8th street Sheboygan wi] in a residention to the surrounding neighborhood. health department requirements prior	The home will meet all applicable



SPECIAL USE AND SITE PLAN REVIEW APPLICATION

		Item 1	3.
Fee: \$100		1100	1
read a tike to sacre			ä
Review Date:	4.0		2
the second second of the present			-

Read all instructions before completing. If additional space is needed, attach additional pages.

SECTION 1: Applicant/ Permittee Infor	mation				
Name (Ind., Org. or Entity) B&K healing hearts LLC Authorized Represe		entative	Title		
Mailing Address	City	et minden den de menerie anvivid de syramet en y de en melyonarjen pet y ettergen en ment y de per y a grent	State		ZIP Code
5163 n 62nd street	milwaukee		wi		53218
Email Address		Phone Number (incl. area code)			
Hoskinsmakhia@gmail.com		414-202-9827		•	
SECTION 2: Landowner Information (co	omplete these fields	when project site o	wner is di	fferent th	an applicant)
Name (Ind., Org. or Entity) Engedi Properties LLC	Contact Person Elizabeth Ten Do	olle	Title Owner		
Mailing Address W3045 County Highway OO	City Sheboygan Falls	}	State WI		ZIP Code 53085
Email Address homefrontwillc@gmail.com		Phone Number (inc 920-627-6508	cl. area coo	de)	
SECTION 3: Architect Information					
Name					
Mailing Address	City		State		Zip
Email Address		Phone Number (incl. area code)			
SECTION 4: Contractor Information					
Name			-		
Mailing Address	City		State		Zip
Email Address	tanta traggi and a second and a	Phone Number (inc	cl. area cod	de)	
CONTRACTOR OF THE PROPERTY OF				gazar i solocortu	
SECTION 5: Certification and Permission					
Certification: I hereby certify that I am the owner or authorized representative of the owner of the property which is					
the subject of this Site Plan Review Application. I certify that the information contained in this form and attachments					
are true and accurate. I certify that the project will be in compliance with all conditions. I understand that failure to					
comply with any or all of the provisions of the permit may result in permit revocation and a fine and/or forfeiture					
under the provisions of applicable laws.					
Permission: I hereby give the City permission to enter and inspect the property at reasonable times, to evaluate this					
notice and application, and to determine compliance with any resulting permit coverage.					
Name of Owner/Authorized Represent	Title		Phone N	umber	
Elizabeth Ten Dolle		Owner	al	920-627	'-6508
Signature of Applicant Elsabeth Ten Dolle			Date Sigr	^{ned} 10/	3/2025
Complete and backley to be by Classic takes	L - D C C	. D 00	0.0	C.	.: 200 T- b-

Complete application is to be filed with the Department of City Development, 828 Center Avenue, Suite 208. To be placed on the agenda of the City Plan Commission, application must be filed three weeks prior to date of meeting — check with City Development on application submittal deadline date. Applications will not be processed if all required attachments and filing fee of \$100 (payable to the City of Sheboygan) are not submitted along with a complete and legible application. Application filing fee is non-refundable.

CITY OF SHEBOYGAN ORDINANCE 24-25-26

BY ALDERPERSON CLOSE.

OCTOBER 28, 2025.

AN ORDINANCE amending section 103-50 of the Sheboygan Municipal Code regarding certified survey map approval timing.

THE COMMON COUNCIL OF THE CITY OF SHEBOYGAN DO ORDAIN AS FOLLOWS:

SECTION 1: <u>AMENDMENT</u> "Sec 103-50 Certified Survey For Division Of Lands Other Than By Subdivision" of the Sheboygan Municipal Code is hereby *amended* as follows:

AMENDMENT

Sec 103-50 Certified Survey For Division Of Lands Other Than By Subdivision

- (a) Except for the divisions exempted by this section, any division of land other than a subdivision, within the city or its extraterritorial plat approval jurisdiction, shall be surveyed, and a certified survey map of such division approved by the director of city development or the director's designee and recorded as provided by Wis. Stats. ch. 236 and as described herein.
- (b) A certified survey map shall be prepared in compliance with the requirements of Wis. Stats. § 236.34, which is adopted by reference and incorporated herein as though fully set out. A copy of the certified survey map shall be submitted to each affected utility by the subdivider or subdivider's agent at the time of submission of two copies to the director of city development or director's designee. Each utility shall notify the director's designee in writing of any objections to the certified survey map within 20 days of such receipt.
- (c) Upon submission of two copies of the proposed certified survey map, the director's designee shall, within ten days, approve, approve conditionally or reject the map. Within 30 days of certified survey map submission, the director of city development or the director's designee shall approve, conditionally approve, or reject the map and shall thereafter notify the subdivider in writing of their decision noting The subdivider shall be notified in writing of any conditions of approval or the reasons for rejection.
- (d) The map shall include the affidavit of the surveyor who surveyed and mapped the parcel as required by Wis. Stats. § 236.34 and shall be signed by the property owner.
- (e) The certificate of approval of the plan commission shall be typed, lettered or reproduced legibly on the face of the map.

(f) Any party aggrieved by a decision of the director of city development with respect to approval, conditional approval, or rejection of a certified survey map may appeal the decision of the director of city development to the city plan commission. The city plan commission shall affirm, modify, or reverse the decision of the director of city development.

(Ord. No. 63-74-75, § 1(4.6); Ord. No. 119-77-78, § 13, 12-5-1977; Ord. No. 123-86-87, § 1, 12-1-1986)

SECTION 2: <u>REPEALER CLAUSE</u> All ordinances or resolutions or parts thereof in conflict with the provisions of this ordinance are hereby repealed to the extent of such conflict.

SECTION 3: EFFECTIVE DATE This Ordinance shall be in effect from and after its passage and publication according to law.

PASSED AND ADOPTED BY THE CIT	TY OF SHEBOYGAN COMMON COUNCIL
Presiding Officer	Attest
Ryan Sorenson, Mayor, City of Sheboygan	Meredith DeBruin, City Clerk, City of Sheboygan