




City of Sidney, MT
Park and Recreation Committee Meeting
August 08, 2022 5:00 PM
115 2nd Street SE | Sidney, MT 59270

The City Council meetings are open to the public attending in person, with masks encouraged when social distancing cannot be accomplished. If the public does not wish to participate in person, they are also invited to participate via a Zoom meeting. You can participate via phone:

Meeting ID: 836 4307 4191 Passcode: 4332809 Call: 1-346-248-7799

1. **New Business**

a. SMV Playground Equipment

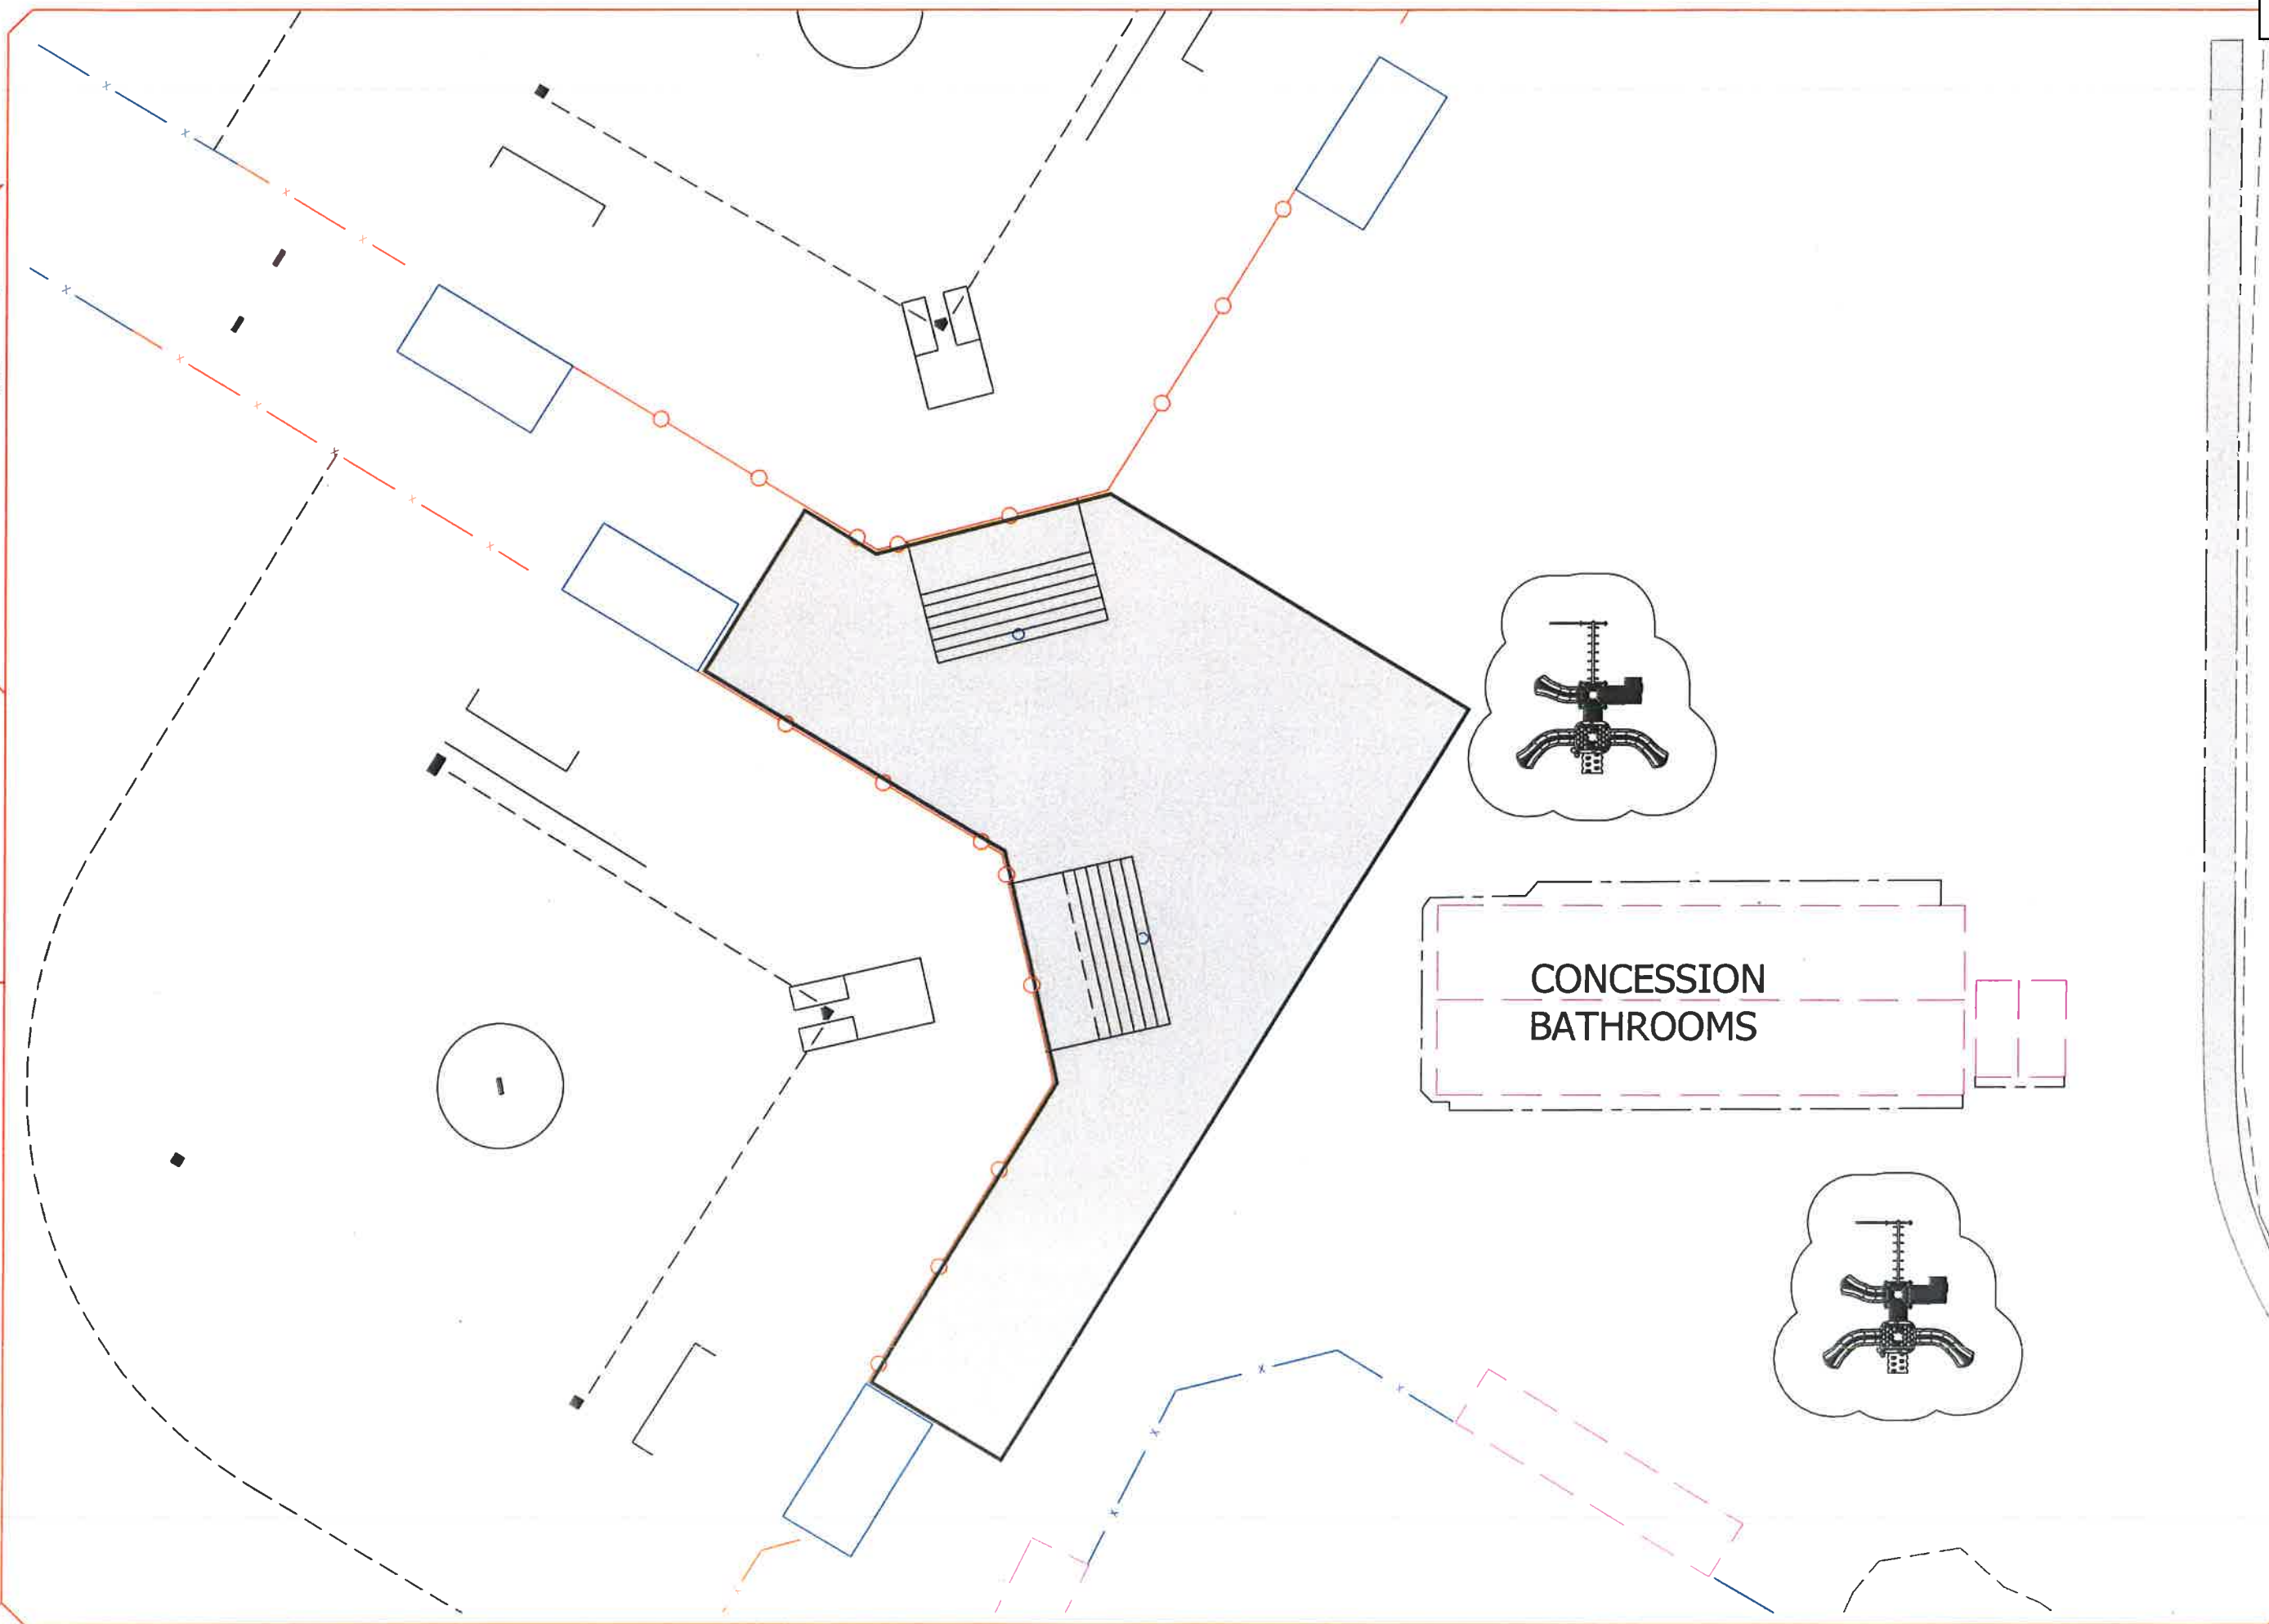


Department of Public Works
 115 2nd Street S.E., Sidney, MT, 59720 P-406-433-2809


OVERALL SITE PLAN
 Playground Equipment

South Meadow Softball Complex
 Playground Equipment Location

Date:		Iss.:	Revised:	By:	Date:
Drawn By:					
Project #:					

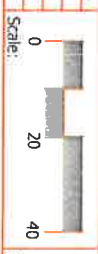

Sheet #: A

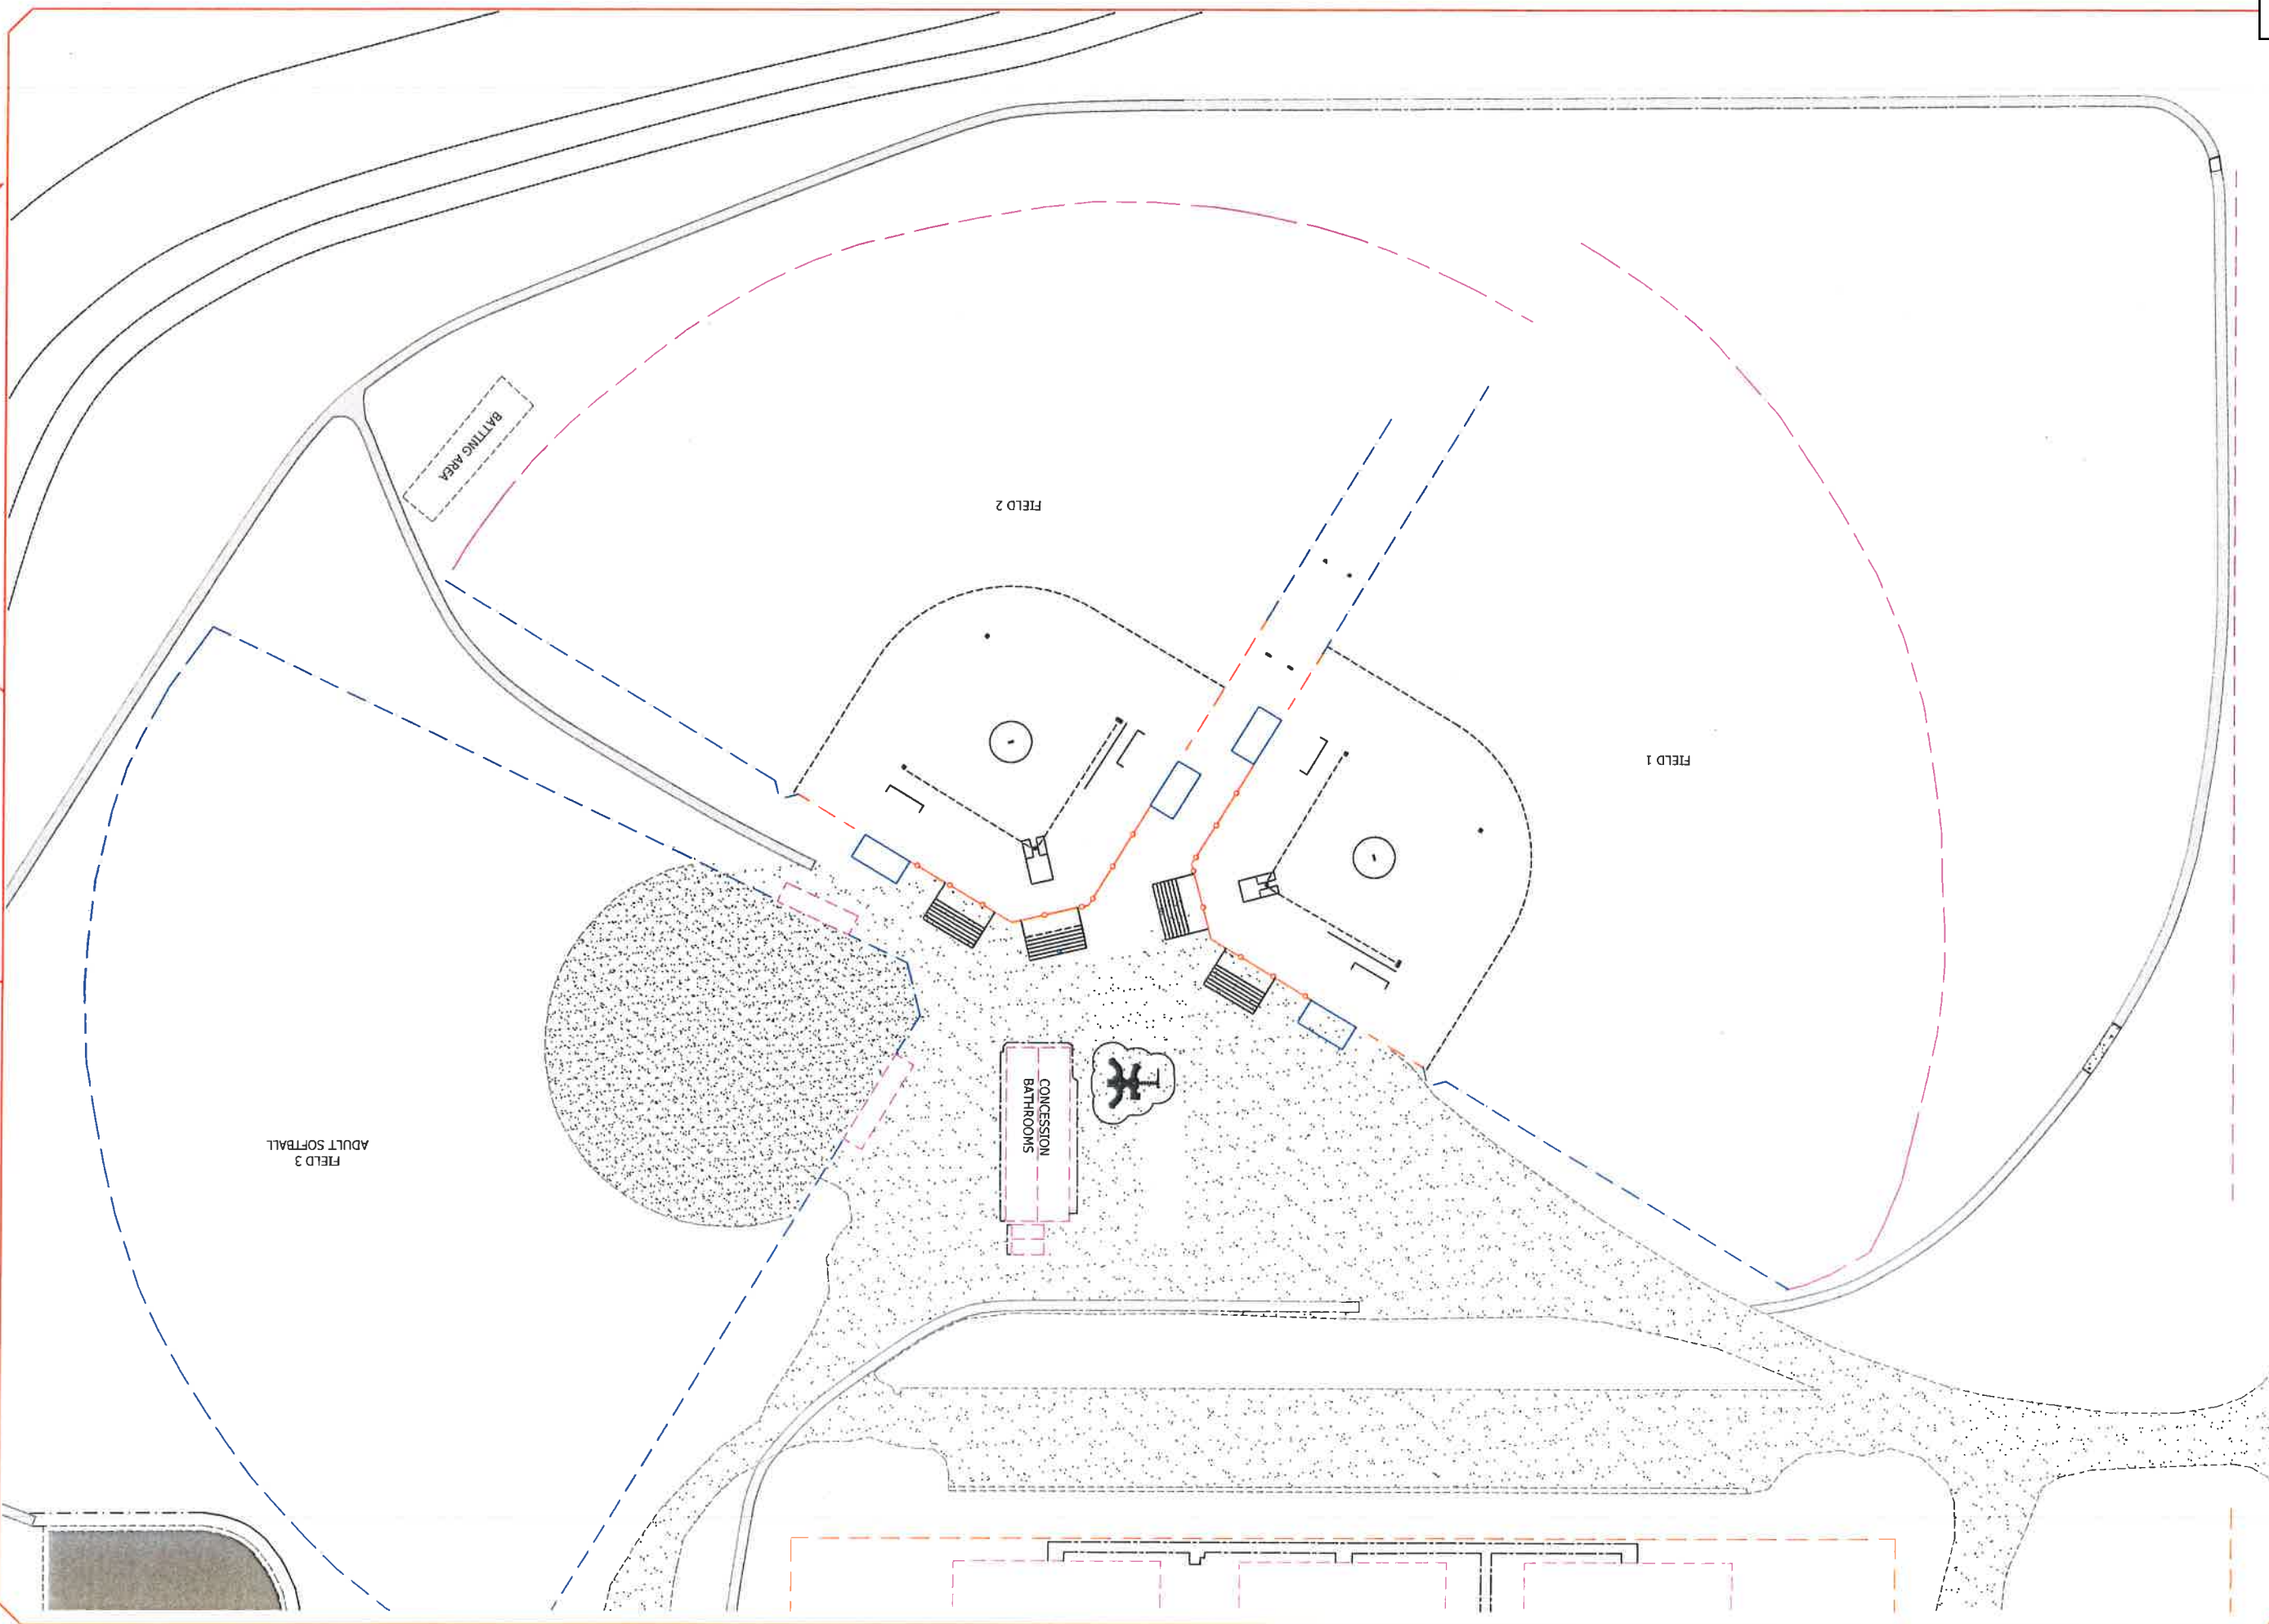

OVERALL SITE PLAN
 Existing Field Layout

SOUTH MEADOW SOFTBALL COMPLEX
 2016 UPGRADE PROJECT

Date:	NA	Revision	By	Date
Drawn By:				
Project #:				

Scale: 0 30 60

Sheet #: **2 of 3**