

## WALLER COUNTY COMMISSIONERS COURT REGULAR SESSION WEDNESDAY – JUNE 11, 2025

**BE IT REMEMBERED** that the Honorable Commissioner's Court of Waller County, Texas, met in **REGULAR SESSION** on Wednesday, the 11<sup>th</sup> day of June 2025 at its meeting place at the Waller County Joe Kuciemba Annex, Hempstead, Texas.

## **CALL TO ORDER**

The meeting was called to order by Presiding Judge Commissioner Justin Beckendorff at 9:03 a.m. with the following members of the Court present to-wit:

John A. Amsler, Commissioner Precinct 1
Walter Smith, Commissioner Precinct 2
Kendric D. Jones, Commissioner Precinct 3
Justin Beckendorff, Commissioner Precinct 4 – Presiding Judge
Debbie Hollan, County Clerk

Absent: Carbett "Trey" J. Duhon III, County Judge

Delivery of Invocation by: Commissioner Amsler

Pledge to the American Flag and Texas Flag led by: Commissioner Smith

Commissioner Smith made motion to approve agenda, seconded by Commissioner Jones.

Motion carried by 4-0 vote.

Judge Trey Duhon – Absent Commissioner Amsler – Yes Commissioner Smith – Yes Commissioner Beckendorff – Yes

## **PUBLIC COMMENT**

1. Denise Mattox

## **CONSENT AGENDA**

Items identified within the Consent Agenda are of a routine nature and will be passed with one vote without being discussed separately. If a member of the court or public requests that a particular item be discussed, that agenda item will be pulled from the Consent Agenda and discussed as part of the regular agenda at the appropriate time. One vote will approve the remaining items on the Consent Agenda.

- 2. Approval of Minutes May 28, 2025 Regular Session
- 3. Request by County Treasurer for Approval of Payroll Disbursements.
- 4. Request by County Auditor to Approve and/or Ratify 2025 Budget Adjustments and Departmental Line-Item Transfers. (no backup submitted)
- 5. Request by Justice of the Peace, Pct. 2 for approval of Fixed Asset Transfer to the Maintenance Department.

- 6. Request by County Engineer to authorize the issuance of a public notice in the Katy Times, for three consecutive weeks, establishing a public hearing during the regular session of Commissioners' Court on July 23, 2025 for a Replat of Rio Acres. The amendment will create 5 lots from the original Lots 4 and 5 of the Rio Acres Subdivision by Owner Justin Capistran and rename the new Lots as Bosque Estates.
- 7. Request by County Engineer to approve the Final Plat of New Life Subdivision in Precinct 1. Item WITHDRAWN.
- 8. Request by County Engineer to accept Notice for Verizon Wireless for Small Cell Support Pole within right of way of Jordan Ranch Blvd. Project # 2025-656.
- Request by County Engineer to accept Notice for Verizon Wireless for installation of New Node Support Pole and all Equipment within right of way of Spindletree Lane-Project # 2025-565.
- 10. Request by County Engineer to accept Notice for San Bernard Electric to install one Power Pole within right of way of Joseph Rd- Project # 2025-545.
- 11. Request by 9-1-1 Addressing to approve name change of 350 AC Riley Rd Project to Riley Pines (R271177).

## Requests to approve payments on the following:

- 12. \$120.00 for Invoice #6916, \$1,720.00 for Invoice #6917, \$120.00 for Invoice #6918, and \$680.00 for Invoice #6919 for a total of \$2,640.00 to The Randle Law Office from line item 125-411-540300 [Legal].
- 13. \$600.00 for Invoice dated May 14, 2025 to Magnolia Funeral Home, Inc. from line item 125-423-540705 [Transport to Morgue].
- 14. \$16,351.13 for Invoice #76904330163 dated May 27, 2025 to CleanEarth to be paid from line item 326-527-540800 [Professional & Contracts].
- 15. \$11,322.54 for Invoice #76904330165 dated May 27, 2025 to CleanEarth to be paid from line item 326-527-540800 [Professional & Contracts].
- 16. \$1,832.00 for Invoice #BXHS34153093 to BOXX Modular to be paid from line item 605-605-545405 [Professional Services].
- 17. \$75,886.10 for Invoice #BXHS34153125 to BOXX Modular. Funds to be paid from line item 241-595-561209 [ARPA Misc.].
- 18. \$259.67 for Invoice #55 to King Architectural Consulting Services from line item 604-604-545405 [Professional Services].
- 19. Request by County Auditor to Approve and/or Ratify Accounts Payable.

Motion to approve Consent Agenda minus #7 made by Commissioner Jones, seconded by Commissioner Smith.

Motion carried by 4-0 vote.

Judge Trey Duhon – Absent Commissioner Amsler – Yes Commissioner Smith – Yes Commissioner Jones – Yes Commissioner Beckendorff – Yes

## **PRESENTATION**

20. **Presentation** from Citizens in Defense of Waller County. *No action required.* 

## **ECONOMIC DEVELOPMENT**

21. Terminate tax abatement agreement Contract ID 220803-06 between Waller County, APEX Ag Chem Inc., Peninsula Development, Inc., and Plateau Products, Inc.

Motion made by Commissioner Jones, seconded by Commissioner Smith.

Motion carried by 4-0 vote.

Judge Trey Duhon - Absent

Commissioner Amsler - Yes Commissioner Jones Yes

Commissioner Smith - Yes Commissioner Beckendorff - Yes

## **COUNTY ENGINEER**

22. Approve payment of \$14,290.50 for Invoice #99447-1 to R. G. Miller Engineers, Inc. for Professional Services rendered April 2, 2025 through April 20, 2025. Funds to be paid from line item 605-605-545405 [Prof. Services].

Motion made by Commissioner Jones, seconded by Commissioner Smith.

Motion carried by 4-0 vote.

Judge Trey Duhon - Absent

Commissioner Amsler Commissioner Jones

Yes Yes

Commissioner Smith - Yes Commissioner Beckendorff - Yes

23. Approve payment of \$17,676.22 for Invoice #71462-01 to Binkley & Barfield, Inc. for Professional Services rendered March 19, 2025 through March 31, 2025. Funds to be paid from line item 605-605-545405 [Prof. Services].

Motion made by Commissioner Smith, seconded by Commissioner Jones.

Motion carried by 4-0 vote.

Judge Trey Duhon - Absent

Commissioner Amsler Commissioner Jones

Yes

Commissioner Smith Yes

Commissioner Beckendorff - Yes

24. Approve payment of \$4,738.40 for Invoice #71475-01 to Binkley & Barfield, Inc. for Professional Services rendered March 19, 2025 through March 31, 2025. Funds to be paid from line item 605-605-545405 [Prof. Services].

Motion made by Commissioner Jones, seconded by Commissioner Smith.

Motion carried by 4-0 vote.

Judge Trey Duhon - Absent

Commissioner Amsler Commissioner Jones

- Yes - Yes Commissioner Smith

Yes Commissioner Beckendorff - Yes

25. Approve payment of \$53,248.86 for Invoice #72214 to Binkley & Barfield, Inc. for Professional Services rendered April 1, 2025 through April 30, 2025. Funds to be paid from line item 605-605-545405 [Prof. Services].

Motion made by Commissioner Jones, seconded by Commissioner Amsler.

Motion carried by 4-0 vote.

Judge Trey Duhon - Absent

Commissioner Amsler Commissioner Jones

Yes Yes

Commissioner Smith - Yes Commissioner Beckendorff - Yes

26. Approve payment of \$167,155.92 for Invoice #202515491 to LJA Engineering, Inc. for Professional Services rendered March 29, 2025 through April 25, 2025 (10th Invoice). Funds to be paid from line item 605-605-545405 [Prof. Services].

Motion made by Commissioner Jones, seconded by Commissioner Amsler.

Motion carried by 4-0 vote.

Judge Trey Duhon - Absent

Commissioner Amsler Commissioner Jones

- Yes Yes

- Yes Commissioner Smith Commissioner Beckendorff - Yes 27. Approve Sunterra Lakes Development Agreement. Item WITHDRAWN.

## PROCUREMENT DIRECTOR

28. Approve contract extension with Prosperity Bank for bank depository services for the term August 21, 2025 through December 31, 2025.

Motion made by Commissioner Jones, seconded by Commissioner Smith.

Motion carried by 4-0 vote.

Judge Trey Duhon - Absent Commissioner Amsler Yes Commissioner Smith - Ves

Commissioner Beckendorff - Yes Commissioner Jones Yes

## **TREASURER**

29. Approve continuation of policy and payment to Texas Association of Counties for Law Enforcement, Privacy or Security Event, and Public Officials Liability and Property coverages effective July 1, 2025.

Motion made by Commissioner Jones, seconded by Commissioner Smith.

Motion carried by 4-0 vote.

Judge Trey Duhon - Absent Commissioner Amsler Yes Commissioner Smith Yes

Commissioner Jones Yes Commissioner Beckendorff - Yes

## DIRECTOR OF FACILITIES

30. Approve payment of \$2,133,237.76 for Application #31 to SEDALCO, Inc. to be paid from the following line items:

\$33,026.91-604-604-545045 [Professional Services]. \$2,100,210.85 - 604-604-581000 [Bldg Purch, Const. or Improv].

Motion made by Commissioner Jones, seconded by Commissioner Smith.

Motion carried by 4-0 vote.

Judge Trey Duhon - Absent Commissioner Smith Commissioner Amsler - Yes - Ves Commissioner Jones Yes Commissioner Beckendorff - Yes

31. Approve payment of \$300,143.67 for Application #15 to SEDALCO from line item 125-600-581620 [Justice Center Modulars].

Motion made by Commissioner Smith, seconded by Commissioner Jones.

Motion carried by 4-0 vote.

Commissioner Smith Judge Trey Duhon - Absent Commissioner Amsler Yes Yes

Commissioner Beckendorff - Yes Commissioner Jones Yes

## **MISCELLANEOUS**

32. Approve acceptance letter for proposed purchase sale agreement between Waller County and City of Houston.

Motion made by Commissioner Jones, seconded by Commissioner Smith.

Motion carried by 4-0 vote.

Judge Trey Duhon - Absent Commissioner Amsler Yes Commissioner Smith Yes

Commissioner Jones Yes Commissioner Beckendorff - Yes 33. Approve Agreement for due diligence studies for proposed purchase sale agreement between Waller County and City of Houston.

Motion made by Commissioner Jones, seconded by Commissioner Smith.

Motion carried by 4-0 vote.

Judge Trey Duhon – Absent Commissioner Amsler – Yes Commissioner Smith – Yes Commissioner Jones – Yes Commissioner Beckendorff – Yes

34. Approve the commencement of repairs by Industrial Scale & Measurement to a truck scale damaged in Precinct 4 based upon quote provided for repairs.

Motion made by Commissioner Smith, seconded by Commissioner Jones.

Motion carried by 4-0 vote.

Judge Trey Duhon – Absent Commissioner Amsler – Yes Commissioner Smith – Yes Commissioner Jones – Yes Commissioner Beckendorff – Yes

35. Approve authorization of firework sales for the Fourth of July in unincorporated areas of Waller County. (no backup submitted)

Motion made by Commissioner Jones, seconded by Commissioner Smith.

Motion carried by 4-0 vote.

Judge Trey Duhon – Absent Commissioner Amsler – Yes Commissioner Smith – Yes

Commissioner Jones – Yes Commissioner Beckendorff – Yes

## Advanced to Agenda Items 37-42

- 37. Approve deliberation of business and financial issues in executive session based on determination and recommendation from the District Attorney's Office that deliberation in an open meeting regarding business and financial issues related to the purchase, exchange, lease, or value of real properties would have a detrimental effect on the position of the County in negotiations with third persons. Item WITHDRAWN.
- 38. Approve deliberation of business and financial issues in executive session based on determination and recommendation from the District Attorney's Office that deliberation in an open meeting regarding business and financial issues related to contract negotiations for it would have a detrimental effect on the position of the County in negotiations with third persons. Item WITHDRAWN.

## **EXECUTIVE SESSION**

- 39. Consultation with District Attorney related to advice about pending or contemplated litigation or a settlement offer.
- 40. Deliberate business and financial issues related to the purchase, exchange, lease or value of real properties pursuant to Government Code Sections 551.072 and 551.0725. Item WITHDRAWN.
- 41. Deliberate business and financial issues related to contract negotiations pursuant to Government Code 551.0725.

Court convened to Executive Session at 10:10 a.m. Court reconvened from Executive Session at 10:27 a.m.

42. Reconvene in Open Session to take any action necessary on matters discussed in Executive Session. *No action taken.* 

## Returned to Agenda Item 36

36. Approve settlement offer in CV24-01-0991 Waller County v. Awry Ready Mix Concrete LLC, et al. Item WITHDRAWN.

## **ADJOURN MEETING**

Motion to **adjourn** meeting by Commissioner Amsler, seconded by Commissioner Jones. **Motion carried** by 4-0 vote.

Judge Trey Duhon - Absent

Commissioner Amsler

- Yes

Commissioner Smith

- Yes

Commissioner Jones

- Yes

Commissioner Beckendorff - Yes

Meeting was ADJOURNED at 10:27 a.m.

I ATTEST that the above proceedings are the true and correct minutes taken in my capacity as

Exofficio for the Commissioners' Court of Waller County.

Debbie Hollan

Waller County Clerk

APPROVED this the 25th day of June 2025.

Carbett "Trey" J. Duhon, III County Judge

## Public Comment Sign In Sheet Commissioners Court June 11, 2025 9:00 a.m.

3 Minute Limit

Name
The state of the s
A DOMAN DO
1. MIKE JAMES 832-302-8938
MIKE JAMES 832-302-8938 Aldred Sinson
5
6.
7.
8.
9
10.



Payroll Summary

Packet: PYPKT04080 - 06/13/25 PR Payroll Set: 01 - Waller County, TX Pay Period: 05/25/2025 - 06/07/2025

Males Paid: 228 Females Paid: 167 Unknown Paid: 0

**Total Employees:** 395

**Total Direct Deposits:** 670,669.33 **Total Check Amounts:** 9,440.73

6/9/2025 5:23:19 PM Page 221 of 240

EARNINGS			
Pay Code		Units	Pay Amount
Cell		0.00	425.00
Cert Pay		0.00	25.00
Comp Time Taken		330.50	8,625.46
Н		23,792.50	682,037.51
Hol		2,392.95	68,130.55
Inclement Weather		31.25	977.27
Leave W/O Pay		181.79	0.00
Longevity		0.00	130.00
PT-H		408.50	9,151.76
Sal		93.00	86,274.23
Sal - No UI Tax		4.00	2,200.00
Sal - Sup		1.00	7,339.43
Sal-Other		4.00	4,509.38
Sal-Supp SB22		0.00	9,284.88
Sick		860.55	24,208.72
STEP CMV		9.00	507.68
STEP Comp		25.50	1,315.09
Straight Time Taken		130.00	4,205.50
Task Force OT Hours		58.00	2,676.80
Travel		1.00	2,908.39
Vac		867.89	24,072.02
	Total:	29,191.43	939,004.67

BENEFITS				
Pay Code		Units	Pay	Item 3.
Comp Earned		211.89		nem s.
GTL Taxable Benefit		0.00		1,125.48
Straight Earned		110.50		0.00
Vehicle Taxable		230.00		621.00
	Total:	552.39		1,746.48
TAXES				

TAXES			
Code	Subject To	Employee	Employer
Fed W/H	832,760.49	71,616.89	0.00
FICA	902,403.80	55,949.06	55,949.06
Medicare	902,403.80	13,084.83	13,084.83
Unemployment	858,143.56	0.00	858.12
	Total:	140,650.78	69,892.01

## **DEDUCTIONS**

Codo	Cubinat Ta	Fmmlauca	Fmmlavan
Code	Subject To	Employee	Employer
Ch 13 Wage Ded 1	0.00	588.46	0.00
Ch 13 Wage Ded 3	0.00	892.73	0.00
Child Support 1	0.00	5,068.99	0.00
Child Support 2	0.00	906.69	0.00
Child Support MI SDU	0.00	132.18	0.00
Child Support MS DHS	0.00	200.78	0.00
Child Support OK CSR	0.00	237.83	0.00
Dental CAF-125-685	0.00	49.90	93.00
Dental Ins After Tax	0.00	124.75	403.00
Dental-CAF	0.00	3,468.05	10,354.00
Dental-Grant 228	0.00	0.00	31.00
Dental-Grant 318-592	0.00	0.00	31.00
Dental-SB22 325-516	0.00	49.90	124.00
FSA	0.00	4,295.00	0.00
Health CAF 125-685	0.00	238.46	3,524.48
Health Ins After Tax	0.00	888.10	13,569.80
Health-CAF	0.00	28,797.38	397,909.60
Health-Grant 228	0.00	37.54	1,061.28
Health-Grant 318-592	0.00	37.54	1,061.28
Health-SB22 325-516	0.00	490.54	5,628.42
Life	0.00	151.80	929.64
Life-125-685	0.00	2.20	7.62
Life-Grant 228	0.00	0.00	2.54
Life-Grant 318-592	0.00	0.00	2.54
Life-SB22 325-516	0.00	2.20	12.70
MASA	0.00	1,022.75	0.00
Ret-GTL	933,132.36	0.00	2,239.60
Retirement	933,132.36	65,319.31	103,111.07
Valic	0.00	4,324.00	0.00
Vision Ins After Tax	0.00	33.71	0.00
Vision-CAF	0.00	878.46	0.00
Vision-Grant 228	0.00	2.29	0.00
Vision-Grant 318-592	0.00	2.29	0.00
	Total:	118,243.83	540,096.57

RECAP 01 - Waller County, TX

Earnings:	939,004.67	Benefits:	1,746.48	Deductions:	118,243.83	Taxes:	140,650.78	Net Pay:	680,110.06
-----------	------------	-----------	----------	-------------	------------	--------	------------	----------	------------

6/9/2025 5:23:19 PM Page 222 of 240



Vendor: 07548 - TAC HEBP

## Waller County, TX

Payable Re Item 3. Payable Detail by Vendor Packet: APPKT07031 - PYPKT04080 - 06/13/25 PR

Vendor Total:

470,001.01

Tax Shipping Discount Payable # Payable Type **Post Date** Payable Date Due Date **Discount Date** Amount Total **Payable Description Bank Code** On Hold 588.46 Vendor Total: Vendor: 17844 - DAVID G. PEAKE, TRUSTEE INV0009445 6/13/2025 6/13/2025 6/13/2025 6/13/2025 588.46 0.00 0.00 0.00 588.46 Invoice Chapter 13 Payment APBNK - APBNK No Items Units Price Shipping **Item Description** Commodity Amount Tax Discount Total 588.46 0.00 0.00 0.00 0.00 0.00 588.46 Chapter 13 Payment N/A Distributions **Account Number Account Name Project Account Key Amount** Percent 999-203-111500 Wage Garnishment 588.46 0% Vendor Total: 1.022.75 Vendor: 13586 - MEDICAL AIR SERVICES ASSOCIATION, INC. 0.00 INV0009467 Invoice 6/13/2025 6/13/2025 6/30/2025 6/13/2025 1,022.75 0.00 0.00 1,022.75 APBNK - APBNK No **Payroll Deduction** Items **Item Description** Commodity Units Price Tax Shipping Discount Total Amount 0.00 0.00 **Payroll Deduction** 0.00 0.00 1,022.75 0.00 1,022.75 N/A Distributions **Account Number Account Name Project Account Key** Amount Percent 999-203-111450 MASA 1,022.75 0% Vendor: 17861 - MICHIGAN STATE DISBURSEMENT UNIT Vendor Total: 132.18 INV0009475 6/13/2025 6/13/2025 6/13/2025 6/13/2025 132.18 0.00 0.00 0.00 132.18 Invoice Child Support Payment APBNK - APBNK No Items Item Description Commodity Units Price Amount Tax Shipping Discount Total Child Support Payment N/A 0.00 0.00 132.18 0.00 0.00 0.00 132.18 Distributions **Account Name Account Number Project Account Key Amount** Percent 999-203-111500 Wage Garnishment 132.18 0% Vendor: 17845 - MISSISSIPPI DEPARTMENT OF HUMAN SERVICES Vendor Total: 200.78 6/13/2025 200.78 INV0009449 Invoice 6/13/2025 6/13/2025 6/13/2025 200.78 0.00 0.00 0.00 Child Support Payment APBNK - APBNK No Items Commodity Units Price Amount Shipping Discount Total **Item Description** Tax 200.78 0.00 0.00 0.00 200.78 0.00 0.00 **Child Support Payment** N/A Distributions **Account Number Account Name Project Account Key Amount** Percent 999-203-111500 Wage Garnishment 200.78 0% Vendor: 21861 - OKLAHOMA CENTRALIZED SUPPORT REGISTRY Vendor Total: 237.83 0.00 INV0009476 Invoice 6/13/2025 6/13/2025 6/13/2025 6/13/2025 237.83 0.00 0.00 237.83 Child Support Payment APBNK - APBNK No Items **Item Description** Commodity Units Price Amount Tax Shipping Discount Total **Child Support Payment** 0.00 0.00 237.83 0.00 0.00 0.00 237.83 N/A Distributions **Account Number Account Name Project Account Key Amount** Percent 999-203-111500 Wage Garnishment 237.83 0%

6/10/2025 2:03:23 PM Page 1 of 7

Payable Register				Packet: APPK	T07031 - PYPK	το4080 - ρ	<u>6/12/25 D</u> F
Payable # Payable Description	Payable Type Post Date Bank Code	Payable Date Due Date	Discount Date On Hold	Amount	Tax Shipping	Discount	Item 3.
INV0009450 BCBS Invoice	Invoice 6/13/2025 APBNK - APBNK	6/13/2025 6/30/2025	6/13/2025 No	142.90	0.00 0.00	0.00	142.9
Items							
Item Description	Commodity	Units Price	e Amount	Tax Shipping	Discount	Total	
BCBS Invoice	N/A	0.00 0.00		0.00 0.00		142.90	
Distributions	•				0.00	142.50	
Account Number 999-203-111301	Account Name Medical Insurance/Cafeteria	Project Account Key	<b>Amount</b> 142.90	Percent 0%			
INV0009451 BCBS invoice	Invoice 6/13/2025 APBNK - APBNK	6/13/2025 6/30/2025	6/13/2025 No	527.75	0.00 0.00	0.00	527.7
Items							
Item Description BCBS invoice Distributions	<b>Commodity</b> N/A	<b>Units Price</b> 0.00 0.00		Tax Shipping 0.00 0.00		<b>Total</b> 527.75	
Account Number 999-203-111200	Account Name Medical Insurance	Project Account Key	<b>Amount</b> 527.75	Percent 0%			
INV0009452 BCBS invoice	Invoice 6/13/2025 APBNK - APBNK	6/13/2025 6/30/2025	6/13/2025 No	13,822.05	0.00	0.00	13,822.0
Items							
Item Description	Commodity	Units Price		Tax Shipping		Total	
BCBS invoice  Distributions	N/A	0.00 0.00	13,822.05	0.00 0.00	0.00	13,822.05	
Account Number	Account Name	Project Account Key	Amount	Percent			
999-203-111301	Medical Insurance/Cafeteria		13,822.05	0%			
INV0009453 BCBS Invoice	Invoice 6/13/2025 APBNK - APBNK	6/13/2025 6/30/2025	6/13/2025 No	31.00	0.00 0.00	0.00	31.0
Items							
Item Description	Commodity	Units Price	e Amount	Tax Shipping	Discount	Total	
BCBS Invoice  Distributions	N/A	0.00 0.00		0.00 0.00	0.00	31.00	
Account Number 999-203-111301	Account Name Medical Insurance/Cafeteria	Project Account Key	Amount 31.00	Percent 0%			
INV0009454 BCBS Invoice	Invoice 6/13/2025 APBNK - APBNK	6/13/2025 6/30/2025	6/13/2025 No	31.00	0.00 0.00	0.00	31.0
Items							
Item Description BCBS Invoice	<b>Commodity</b> N/A	<b>Units Price</b> 0.00 0.00		Tax Shipping 0.00 0.00		<b>Total</b> 31.00	
Distributions	A	Dundant Annaumt Van	A	Dawasat			
Account Number 999-203-111301	Account Name Medical Insurance/Cafeteria	Project Account Key	Amount 31.00	Percent 0%			
INV0009455 BCBS Invoice	Invoice 6/13/2025 APBNK - APBNK	6/13/2025 6/30/2025	6/13/2025 No	173.90	0.00 0.00	0.00	173.9
Items							
Item Description BCBS Invoice	<b>Commodity</b> N/A	<b>Units Price</b> 0.00 0.00		Tax Shipping 0.00 0.00		<b>Total</b> 173.90	
Distributions	A	<b>.</b>	_				
Account Number 999-203-111301	Account Name Medical Insurance/Cafeteria	Project Account Key	<b>Amount</b> 173.90	Percent 0%			
INV0009456	Invoice 6/13/2025	6/13/2025 6/30/2025	6/13/2025	3,762.94	0.00 0.00	0.00	3,762.9
BCBS Invoice	APRNK - APRNK	, , , , ,	No				

6/10/2025 2:03:23 PM Page 2 of 7

APBNK - APBNK

**BCBS** Invoice

No

Payable Register					Packet:	APPKT	07031 - PYP	кт04080 - Р	<u>16/13/35 D</u>
Payable # Payable Description	Payable Type Post Date Bank Code	Payable Date I		Discount Date On Hold	Amount	7	Tax Shipping	g Discount	Item 3.
Items Item Description	Commodity	Units	Price	Amount	Tax Sh	ipping	Discount	Total	
BCBS Invoice  Distributions	N/A	0.00	0.00	3,762.94	0.00	0.00	0.00	3,762.94	
Account Number 999-203-111301	Account Name Medical Insurance/Cafeteria	Project Acco	ount Key	<b>Amount</b> 3,762.94	Percen 0%				
NV0009457 BCBS invoice	Invoice 6/13/2025 APBNK - APBNK	6/13/2025	6/30/2025	6/13/2025 No	14,457.90	0.	.00 0.00	0.00	14,457.9
Items									
Item Description	Commodity	Units		Amount		ipping	Discount	Total	
BCBS invoice  Distributions	N/A	0.00	0.00	14,457.90	0.00	0.00	0.00	14,457.90	
Account Number 999-203-111200	Account Name Medical Insurance	Project Acco	ount Key	<b>Amount</b> 14,457.90	Percen 0%				
NV0009458 BCBS invoice	Invoice 6/13/2025 APBNK - APBNK	6/13/2025	5/30/2025	6/13/2025 No	426,706.98	0.	.00 0.00	0.00	426,706.9
Items Item Description BCBS invoice	Commodity N/A	<b>Units</b> 0.00		<b>Amount</b> 426,706.98	<b>Tax Sh</b> 0.00	ipping 0.00	Discount 0.00	<b>Total</b> 426,706.98	
Distributions Account Number 999-203-111301	Account Name Medical Insurance/Cafeteria	Project Acco	ount Key	<b>Amount</b> 426,706.98	Percen 0%				
NV0009459	Invoice 6/13/2025	6/13/2025	5/30/2025	6/13/2025	1,098.82	0.	.00 0.00	0.00	1,098.8
CBS Invoice	APBNK - APBNK			No					
Items									
BCBS Invoice Distributions	<b>Commodity</b> N/A	<b>Units</b> 0.00		<b>Amount</b> 1,098.82	<b>Tax Sh</b> 0.00	<b>ipping</b> 0.00	<b>Discount</b> 0.00	<b>Total</b> 1,098.82	
Account Number 999-203-111301	Account Name Medical Insurance/Cafeteria	Project Acco	ount Key	<b>Amount</b> 1,098.82	Percen 0%				
NV0009460 CBS Invoice	Invoice 6/13/2025 APBNK - APBNK	6/13/2025	6/30/2025	6/13/2025 No	1,098.82	0.	.00 0.00	0.00	1,098.8
Items									
Item Description	Commodity	Units	Price	Amount	Tax Sh	ipping	Discount	Total	
BCBS Invoice  Distributions	N/A	0.00		1,098.82	0.00	0.00	0.00	1,098.82	
Account Number 999-203-111301	Account Name Medical Insurance/Cafeteria	Project Acco	ount Key	<b>Amount</b> 1,098.82	Percen 0%				
NV0009461 CBS Invoice	Invoice 6/13/2025 APBNK - APBNK	6/13/2025	5/30/2025	6/13/2025 No	6,118.96	0.	.00 0.00	0.00	6,118.9
Items									
Item Description BCBS Invoice	<b>Commodity</b> N/A	<b>Units</b> 0.00		<b>Amount</b> 6,118.96	<b>Tax Sh</b> 0.00	ipping 0.00	<b>Discount</b> 0.00	<b>Total</b> 6,118.96	
Distributions Account Number 999-203-111301	Account Name  Medical Insurance/Cafeteria	Project Acco	ount Key	<b>Amount</b> 6,118.96	Percen				
NV0009462 CBS invoice	Invoice 6/13/2025 APBNK - APBNK	6/13/2025	5/30/2025	6/13/2025 No	1,081.44	0.	.00 0.00	0.00	1,081.4
Items									
Item Description  BCBS invoice  Distributions	<b>Commodity</b> N/A	<b>Units</b> 0.00		<b>Amount</b> 1,081.44	<b>Tax Sh</b> 0.00	ipping 0.00	<b>Discount</b> 0.00	<b>Total</b> 1,081.44	
Account Number 999-203-111200	Account Name Medical Insurance	Project Acco	ount Key	<b>Amount</b> 1,081.44	Percen				

6/10/2025 2:03:23 PM Page 3 of 7

Payable Register				Packet: APPKT07031 - P	YPKT04080 - <del>ρε/12/25 ι</del>
Payable #	Payable Type Post Date	Payable Date Due Date	Discount Date	Amount Tax Ship	ping Discount Item 3.
Payable Description	Bank Code	- / - / / /	On Hold	0.00	
INV0009463 BCBS Invoice	Invoice 6/13/2025 APBNK - APBNK	6/13/2025 6/30/2025	6/13/2025 No	9.82 0.00	0.00 0.00 9.
	APBINK - APBINK		NO		
Items Description	Commodity	Unite Drice	Amount	Tax Shipping Discoun	t Total
Item Description BCBS Invoice	<b>Commodity</b> N/A	Units Price 0.00 0.00		Tax Shipping Discoun	
Distributions					, 3.02
Account Number 999-203-111200	Account Name Medical Insurance	Project Account Key	<b>Amount</b> 9.82	Percent 0%	
INV0009464	Invoice 6/13/2025	6/13/2025 6/30/2025		2.54 0.00	0.00 0.00 2.5
BCBS Invoice	APBNK - APBNK		No		
Items					
Item Description  BCBS Invoice  Distributions	<b>Commodity</b> N/A	<b>Units Price</b> 0.00 0.00		TaxShippingDiscoun0.000.000.00	
Account Number 999-203-111200	Account Name Medical Insurance	Project Account Key	Amount 2.54	Percent 0%	
<u>INV0009465</u>	Invoice 6/13/2025	6/13/2025 6/30/2025		2.54 0.00	0.00 0.00 2.5
BCBS Invoice	APBNK - APBNK		No		
Items					
Item Description	Commodity	Units Price	Amount	Tax Shipping Discoun	t Total
BCBS Invoice  Distributions	N/A	0.00 0.00	2.54	0.00 0.00 0.00	2.54
Account Number	Account Name	Project Account Key	Amount	Percent	
999-203-111200	Medical Insurance		2.54	0%	
INV0009466 BCBS Invoice	Invoice 6/13/2025 APBNK - APBNK	6/13/2025 6/30/2025	6/13/2025 No	14.90 0.00	0.00 0.00 14.9
Items					
Item Description	Commodity	Units Price		Tax Shipping Discoun	
BCBS Invoice  Distributions	N/A	0.00 0.00	14.90	0.00 0.00 0.00	0 14.90
Account Number	Account Name	Project Account Key	Amount	Percent	
999-203-111200	Medical Insurance	,,	14.90	0%	
INV0009471	Invoice 6/13/2025	6/13/2025 6/30/2025	6/13/2025	33.71 0.00	0.00 0.00 33.
BCBS Invoice	APBNK - APBNK		No		
Items					
Item Description BCBS Invoice	<b>Commodity</b> N/A	<b>Units Price</b> 0.00 0.00		Tax Shipping Discoun 0.00 0.00 0.00	
Distributions	N/A	0.00	33.71		, 33.71
Account Number	Account Name	Project Account Key	Amount	Percent	
999-203-111200	Medical Insurance		33.71	0%	
INV0009472	Invoice 6/13/2025	6/13/2025 6/30/2025	6/13/2025	878.46 0.00	0.00 0.00 878.4
BCBS Invoice	APBNK - APBNK		No		
Items					
Item Description	Commodity	Units Price		Tax Shipping Discoun	
BCBS Invoice  Distributions	N/A	0.00 0.00	878.46	0.00 0.00 0.00	0 878.46
Account Number	Account Name	Project Account Key	Amount	Percent	
<u>999-203-111301</u>	Medical Insurance/Cafeteria	-	878.46	0%	
INV0009473	Invoice 6/13/2025	6/13/2025 6/30/2025		2.29 0.00	0.00 0.00 2
BCBS Invoice	APBNK - APBNK		No		

6/10/2025 2:03:23 PM Page 4 of 7

APBNK - APBNK

**BCBS** Invoice

No

Payable Register							Pac	ket: APPI	(T07	031 - PYPK	т04080 - բ	<del>E/13/35 D</del> R
Payable #	Payable Typ		Payable Dat	e Du		Discount Date	Amo	ount	Тах	Shipping	Discount	Item 3. a
Payable Description		Bank Code				On Hold					L	
Items Item Description	C	ommodity	11	nits	Price	Amount	Тах	Shippin	o D	iscount	Total	
BCBS Invoice		/A		.00	0.00	2.29	0.00	0.0	_	0.00	2.29	
Distributions		,										
<b>Account Number</b>	Account Na	me	Project	Accou	nt Key	Amount	Pe	rcent				
<u>999-203-111301</u>	Medical Inst	urance/Cafeteria				2.29		0%				
INV0009474	Invoice	6/13/2025	6/13/2025	6/3	30/2025	6/13/2025		2.29	0.00	0.00	0.00	2.29
BCBS Invoice		APBNK - APBNK				No						
Items												
Item Description	Co	ommodity	U	nits	Price	Amount	Tax	Shippin	g D	iscount	Total	
BCBS Invoice	N,	/A	C	.00	0.00	2.29	0.00	0.0	0	0.00	2.29	
Distributions				_			_					
Account Number	Account Na		Project	Accou	nt Key	Amount	Pe	rcent				
<u>999-203-111301</u>	ivieuicai ilist	urance/Cafeteria				2.29		0%				
Vendor: 07551 - TEXAS ASS	SOCIATION OF	COUNTIES								Vendo	r Total:	858.12
INV0009480	Invoice	6/13/2025	6/13/2025	6/3	30/2025	6/13/2025	85	8.12	0.00	0.00	0.00	858.12
Quarterly unemployment		APBNK - APBNK				No						
Items												
Item Description	Co	ommodity	U	nits	Price	Amount	Tax	Shippin	g D	iscount	Total	
Quarterly unemployment  Distributions	N,	/A	C	.00	0.00	858.12	0.00	0.0	0	0.00	858.12	
Account Number	Account Na	me	Project	Accou	nt Key	Amount	Pe	rcent				
999-200-112900	Accounts Pa	ayable				858.12		0%				
Vendor: 21207 - TIFFANY D	D. CASTRO, CHA	APTER 13 TRUSTEE								Vendo	r Total:	892.73
INV0009446	Invoice	6/13/2025	6/13/2025	6/1	13/2025	6/13/2025	89	2.73	0.00	0.00	0.00	892.73
Chapter 13 Payment		APBNK - APBNK	0, -0, -0-0	-, -	•	No	-					
Items												
Item Description	Co	ommodity	U	nits	Price	Amount	Tax	Shippin	g D	iscount	Total	
Chapter 13 Payment  Distributions		/A		.00	0.00	892.73	0.00	0.0	_	0.00	892.73	
Account Number	Account Na	me	Project	Accou	nt Key	Amount	Pe	rcent				
			.,		- 7		-					

892.73

0%

Wage Garnishment

999-203-111500

6/10/2025 2:03:23 PM Page 5 of 7

Packet: APPKT07031 - PYPKT04080 - <del>P6/12/25 P</del>R

Item 3.

## Payable Summary

Туре	Count	Gross	Tax	Shipping	Discount	Total	Manual Payment	Balance
Invoice	28	473,933.86	0.00	0.00	0.00	473,933.86	0.00	473,933.86
	Grand Total:	473,933.86	0.00	0.00	0.00	473,933.86	0.00	473,933.86

6/10/2025 2:03:23 PM Page 6 of 7

Packet: APPKT07031 - PYPKT04080 - 06/1

Item 3.

## **Account Summary**

Account	Name		Amount
999-200-112900	Accounts Payable		858.12
999-203-111200	Medical Insurance		16,130.60
999-203-111301	Medical Insurance/Cafeteria		453,870.41
999-203-111450	MASA		1,022.75
999-203-111500	Wage Garnishment		2,051.98
		Total:	473,933.86

6/10/2025 2:03:23 PM Page 7 of 7



Child support - Payroll Deduction

## Waller County, TX

Payable Re Item 3.
Payable Detail by Vendo
Packet: APPKT07032 - PYPKT04080 - 06/13/25 PR

Payable # **Payable Type Post Date** Payable Date Due Date **Discount Date** Amount Tax Shipping Discount Total **Payable Description Bank Code** On Hold 209,684.67 **Vendor Total:** Vendor: 01555 - INTERNAL REVENUE SERVICE INV0009477 6/13/2025 6/13/2025 6/13/2025 6/13/2025 26,169.66 0.00 0.00 0.00 26,169.66 941 Medicare Withholdings APBNK - APBNK No Payment Date: 6/13/2025 **Bank Draft:** DFT0004410 Items **Item Description** Commodity Units **Price** Amount Tax Shipping Discount Total 0.00 941 Medicare Withholdings 0.00 26,169.66 0.00 0.00 0.00 26,169.66 N/A Distributions **Account Name Project Account Key Account Number** Amount Percent 999-203-110100 FICA Payable 26.169.66 0% INV0009478 Invoice 6/13/2025 6/13/2025 6/13/2025 6/13/2025 111,898.12 0.00 0.00 0.00 111,898.12 941 Social Security Withhelds APBNK - APBNK Payment Date: 6/13/2025 **Bank Draft:** DFT0004411 Items Units Price **Item Description** Commodity Amount Tax Shipping Discount Total 941 Social Security Withhelds N/A 0.00 0.00 111,898.12 0.00 0.00 0.00 111,898.12 Distributions **Account Number Account Name Project Account Key** Amount Percent 999-203-110100 FICA Payable 111,898.12 0% INV0009479 Invoice 6/13/2025 6/13/2025 6/13/2025 6/13/2025 71,616.89 0.00 0.00 0.00 71,616.89 No 941 Federal Withholding APBNK - APBNK Payment Date: 6/13/2025 Bank Draft: DFT0004412 Items Units Price **Item Description** Commodity Amount Tax Shipping Discount Total 941 Federal Withholding 0.00 0.00 71,616.89 0.00 0.00 0.00 71,616.89 Distributions **Account Number Account Name Project Account Key** Amount Percent 999-203-110200 FIT Payable 71,616.89 0% Vendor: 07740 - TEXAS COUNTY AND DISTRICT RETIREMENT SYSTEM **Vendor Total:** 170,669.98 6/30/2025 0.00 0.00 0.00 2,239.60 INV0009468 Invoice 6/13/2025 6/13/2025 6/13/2025 2.239.60 Payroll Deduction/Contributions APBNK - APBNK Nο Payment Date: 6/30/2025 **Bank Draft:** DFT0004407 Items Discount **Item Description** Commodity Units Price Amount Tax Shipping Total Payroll Deduction/Contributions N/A 0.00 0.00 2,239.60 0.00 0.00 0.00 2,239.60 Distributions **Account Number Account Name Project Account Key** Amount Percent 999-203-111401 Retirement TCDRS 2,239.60 0% 6/13/2025 168,430.38 0.00 0.00 0.00 168,430.38 INV0009469 Invoice 6/13/2025 6/30/2025 6/13/2025 Payroll Deduction/Contributions APBNK - APBNK No Payment Date: 6/30/2025 Bank Draft: DFT0004408 Items **Item Description** Commodity Units Price Amount Tax Shipping Discount Total 0.00 0.00 168,430.38 0.00 168,430.38 Payroll Deduction/Contributions N/A 0.00 0.00 Distributions **Account Number Account Name Project Account Key** Amount Percent 999-203-111401 Retirement TCDRS 168,430.38 0% **Vendor Total:** 5,975.68 Vendor: 01484 - TEXAS STATE DISBURSEMENT UNIT INV0009447 Invoice 6/13/2025 6/13/2025 6/13/2025 6/13/2025 5.068.99 0.00 0.00 0.00 5,068.99

6/10/2025 2:04:04 PM Page 1 of 4

APBNK - APBNK

No

Payment Date: 6/13/2025

Bank Draft:

DFT0004405

Payable Register									Pacl	ket: APP	КТ07	032 - PYPK	T04080 - (	26/12/25 PR
Payable # Payable Description Items	Payable	Type Bank C	Post Date Code	Payable D	ate	Due Date	On F	iscount Date Iold	Amo	ount	Tax	Shipping	Discount	Item 3. al
Item Description		Commod	lity		Units	s Price		Amount	Тах	Shippir	g [	Discount	Total	
Child support - Payroll Deductio  Distributions	n	N/A			0.00	0.00	)	5,068.99	0.00	0.0	0	0.00	5,068.99	
Account Number 999-203-111500	Account Wage Ga	<b>Name</b> rnishment	t	Proje	ct Ac	count Key		<b>Amount</b> 5,068.99	Pe	ow 0%				
INV0009448 Child Support - Payroll Deduction	Invoice		6/13/2025 C - APBNK	6/13/202	5	6/13/2025	6 No	/13/2025 Payment		6.69 /13/2025	0.00	0.00 Bank I		906.69 DFT0004406
Items														
Item Description		Commod	lity		Unit			Amount	Tax	Shippir	_	Discount	Total	
Child Support - Payroll Deduction  Distributions	n	N/A			0.00	0.00	)	906.69	0.00	0.0	0	0.00	906.69	
Account Number 999-203-111500	Account Wage Ga	Name rnishment	t	Proje	ct Ac	count Key		<b>Amount</b> 906.69	Pe	ercent 0%				
Vendor: 08160 - VARIABLE AI	NNUITY L	FE INS.										Vendo	or Total:	4,324.00
INV0009470 Payroll Deductions	Invoice		6/13/2025 ( - APBNK	6/13/202	5	6/13/2025	6 No	/13/2025 Payment	4,32 <b>Date</b> : 6		0.00	0.00 Bank I		4,324.00 DFT0004409
Items Item Description		Commod	li+.,		Units	s Price		Amount	Тах	Shippir	~ г	Discount	Total	
Payroll Deductions  Distributions		N/A	шц		0.00			4,324.00	0.00	0.0	•	0.00	4,324.00	
Account Number	Account	Name		Proje	ct Ac	count Key		Amount	Pe	rcent				
999-203-112000	VALIC							4,324.00		0%				

Page 2 of 4 6/10/2025 2:04:04 PM

Packet: APPKT07032 - PYPKT04080 - ρε/12/25 PR

Item 3.

## Payable Summary

Туре	Count	Gross	Тах	Shipping	Discount	Total	Manual Payment	Balance
Invoice	8	390,654.33	0.00	0.00	0.00	390,654.33	390,654.33	0.00
	Grand Total:	390,654.33	0.00	0.00	0.00	390,654.33	390,654.33	0.00

6/10/2025 2:04:04 PM Page 3 of 4

Packet: APPKT07032 - PYPKT04080 - 06/1

Item 3.

## **Account Summary**

Account	Name		Amount
999-203-110100	FICA Payable		138,067.78
999-203-110200	FIT Payable		71,616.89
999-203-111401	Retirement TCDRS		170,669.98
999-203-111500	Wage Garnishment		5,975.68
999-203-112000	VALIC		4,324.00
		Total:	390.654.33

6/10/2025 2:04:04 PM Page 4 of 4

Item 5.

			FIXED ASSET TRANSFERS		
TAG#	SERIAL#	TRANSFER TO (DEPT)	TRANSFER FROM (DEPT)	DATE	DESCRIPTION
1803	MR317718	Maintenance	JP2	5/20/2024	GE 22 CUBIC REFRIGERATOR
				-	
	1				
SIGNATUE	RE:				
SIGNATUR					
	**SIGNATURES AR	E REQUIRED BY BOTH DEPA	ARTMENTS & MUST GO THRO	OUGH COMMISSI	ONER'S COURT FOR APPROVAL

## NOTICE OF RECEIPT OF APPLICATION TO REVISE A SUBDIVISION PLAT FILED FOR RECORD WITH THE COUNTY CLERK

**APPLICATION:** JUSTIN CAPISTRAN is requesting to be allowed to amend *Lots 4 and 5 of Rio Acres Subdivision*. The amendment will *create 5 lots from the original Lots 4 and 5 of the Rio Acres Subdivision*.

This Replat request, if approved, will only revise the applicant's property.

**PUBLIC HEARING:** A public hearing will be held during the regular session of Commissioners' Court on *July 23, 2025 at 9:00 AM* at the Joe Kuciemba Annex, 425 FM 1488., Hempstead, Texas, 77445.

# Freeman Rd Clay Rd Many Five Tamarron\_SC1 Full shear Oil Field Cinco Ranch Mis Simonton W Belifort St Pecan Grove New Ter Orchard Est, NASA, NGA, USGS | Baylor University, City of Houston, HPB, Texas Perks

# Tamarron\_SC1 Southern Sky Dr Night Heron Le Fat. NASA, NGA, USGS, FEMA, Eri Community Maps Contributors, Beylo

	Sheet List Table				
Sheet Number	Sheet Title				
1	TITLE				
2	NOTES				
3	TAMARRON_SC1 OVERALL SITE PLAN				
4	TAMARRON_SC1				
5	TAMARRON_SC1 POWER DESIGN				
6	TAMARRON_SC1 POWER DESIGN (2)				
7	ELEVATION				
8	SPEC SHEET 1				
9	SPEC SHEET 2				
10	SPEC SHEET 3				
11	GROUNDING				
12	ONE LINE AND LOAD ANALYSIS				
13	DETAILS				
14	DETAILS 2				
15	TCP				
16	SWPPP				

SITE NAME:

# VERIZON SMALL CELL WALLER CO. PKG 2



CONSTRUCTION PLANS FOR PROPOSED ANTENNA SITES

VZW SITE NAME	MGD LOCATION CODE	LAT	LONG	E911 ADDRESS	KEY MAP
TAMARRON_SC1	5000923464	29.762467	-95.901545	1383 JORDAN RANCH BLVD, KATY, TX 77494	482H

\*NO WATER, WASTEWATER, OR DRAINAGE PROPOSED IN THIS PLAN SET

CONTRACTOR SHALL COMPLY WITH WALLER COUNTY
STREET CUT ORDINANCE

ONE-CALL NOTIFICATION
SYSTEM
CALL BEFORE YOU DIG!!!!
713-223-4567 (IN HOUSTON)
NEW STATEWIDE NUMBER OUTSIDE HOUSTON
1-800-344-8377

CONTRACTOR SHALL NOTIFY WALLER COUNTY OFFICE OF THE ENGINEERING, 48 HOURS BEFORE STARTING WORK ON THIS PROJECT. TELEPHONE NO. 979-826-7670.

NOTE

CONTRACTOR MUST FIELD VERIFY EXACT LOCATION AND DEPTH OF ALL EXISTING CENTERPOINT ENERGY UTILITY LINES AND SBC CONDUITS PRIOR TO COMMENCING CONSTRUCTION ON THIS PROJECT.

CONTRACTOR MUST FIELD VERIFY EXACT LOCATION AND DEPTH OF ALL EXISTING CENTERPOINT ENERGY UTILITY LINES AND SBC CONDUITS PRIOR TO COMMENCING

WARNING: CONTRACTOR IS TO VERIFY PRESENCE AND EXACT LOCATION OF ALL UTILITIES PRIOR TO

CONSTRUCTION ON THIS PROJECT.





VERIZON

SMALL CELL NODE

CONSTRUCTION PLANS FOR

PROPOSED ANTENNA

SITES

NO.	DATE	F	revisions
0	06/13/23	15	T SUBMITTAL
1	11/28/23	2NI	O SUBMITTAL
2	04/03/24	3RI	) SUBMITTAL
3	03/06/25	RE	V. PER RFDS
_	OF TE		DESIGNED: JG

PATRICK W MARSHALL

8 86101

CENSE

FIRM REGISTRATION #:13897

DRAWN: JG

CHECKED: JG

JOB #: 23\_V1S-016

TITLE

## **GENERAL NOTES:**

THE GENERAL CONTRACTOR MUST VERIFY ALL DIMENSIONS, CONDITIONS AND ELEVATIONS BEFORE STARTING WORK. ALL DISCREPANCIES SHALL BE CALLED TO THE ATTENTION OF THE ENGINEER AND SHALL BE RESOLVED BEFORE PROCEEDING WITH THE WORK. ALL WORK SHALL BE PERFORMED IN A WORKMAN LIKE MANNER IN ACCORDANCE WITH ACCEPTED CONSTRUCTION PRACTICES.

IT IS THE INTENTION OF THESE DRAWINGS TO SHOW THE COMPLETED INSTALLATION. THE CONTRACTOR SHALL BE RESPONSIBLE FOR ALL TEMPORARY BRACING, SHORING, TIES, FORM WORK, ETC. IN ACCORDANCE WITH ALL NATIONAL, STATE, AND LOCAL ORDINANCES, TO SAFELY EXECUTE ALL WORK AND SHALL BE RESPONSIBLE FOR SAME. ALL WORK SHALL BE IN ACCORDANCE WITH LOCAL CODES.

THE CONTRACTOR SHALL USE ADEQUATE NUMBER OF SKILLED WORKMEN WHO ARE THOROUGHLY TRAINED AND EXPERIENCED IN THE NECESSARY CRAFTS AND WHO ARE COMPLETELY FAMILIAR WITH THE SPECIFIED REQUIREMENTS AND METHOD NEEDED FOR PROPER PERFORMANCE OF THE WORK.

CONSTRUCTION CONTRACTOR AGREES THAT IN ACCORDANCE WITH GENERALLY ACCEPTED CONSTRUCTION PRACTICES, CONSTRUCTION CONTRACTOR WILL BE REQUIRED TO ASSUME SOLE AND COMPLETE RESPONSIBILITY FOR JOB SITE CONDITIONS DURING THE COURSE OF CONSTRUCTION OF THE PROJECT, INCLUDING THE SAFETY OF ALL PERSONS AND PROPERTY. THIS REQUIREMENT SHALL BE MADE TO APPLY CONTINUOUSLY AND NOT BE LIMITED TO NORMAL WORKING HOURS. CONSTRUCTION CONTRACTOR FURTHER AGREES TO INDEMNIFY AND HOLD DESIGN ENGINEER HARMLESS FROM ANY AND ALL LIABILITY, REAL OR ALLEGED. IN CONNECTION WITH PERFORMANCE OF WORK ON THIS PROJECT.

SITE GROUNDING SHALL COMPLY WITH VERIZON WIRELESS GROUNDING STANDARDS, LATEST EDITION, AND COMPLY WITH VERIZON WIRELESS GROUNDING CHECKLIST, LATEST VERSION. WHEN NATIONAL AND LOCAL GROUNDING CODES ARE MORE STRINGENT THEY SHALL GOVERN.

ALL WORK SHALL COMPLY WITH OSHA AND STATE SAFETY REQUIREMENTS. PROCEDURES FOR THE PROTECTION OF EXCAVATIONS, EXISTING CONSTRUCTION AND UTILITIES SHALL BE ESTABLISHED PRIOR TO FOUNDATION INSTALLATION. IF TEMPORARY LIGHTING AND MARKING IS REQUIRED BY THE FEDERAL AVIATION ADMINISTRATION (FAA), IT IS THE CONTRACTOR'S RESPONSIBILITY TO MAINTAIN THE NECESSARY LIGHTS AND NOTIFY THE PROPER AUTHORITIES IN THE EVENT OF A PROBLEM.

ALL WORK SHALL BE ACCOMPLISHED IN ACCORDANCE WITH ALL LOCAL, STATE, AND FEDERAL CODES AND ORDINANCES. THE MOST STRINGENT CODE WILL APPLY IN THE CASE OF DISCREPANCIES OR DIFFERENCES IN THE CODE REQUIREMENTS.

ANY DAMAGE TO ADJACENT PROPERTIES SHALL BE CORRECTED AT THE CONTRACTOR'S EXPENSE.

THE CONTRACTOR IS RESPONSIBLE FOR PROVIDING AMPLE NOTICE TO THE BUILDING INSPECTION DEPARTMENT TO SCHEDULE THE REQUIRED INSPECTIONS. A MINIMUM OF 24 HOURS OF NOTICE SHALL BE GIVEN AND THE BUILDING INSPECTION DEPARTMENTS HAVE REQUESTED THAT GROUPS OF TWO OR THREE SITES BE SCHEDULED AT ONE TIME IF POSSIBLE.

CONSTRUCTION MANAGER WILL CONFIRM FAA APPROVAL OF TOWER LOCATION BY ISSUING TOWER RELEASE FORM. NO TOWER SHALL BE CONSTRUCTED UNTIL THE TOWER RELEASE FORM IS ISSUED TO THE CONTRACTOR.

THE COMPLETE BID PACKAGE INCLUDES THESE CONSTRUCTION DRAWINGS ALONG WITH THE FINAL RF DESIGN AND TOWER STRUCTURAL ANALYSIS. CONTRACTOR IS RESPONSIBLE FOR REVIEW OF TOTAL BID PACKAGE PRIOR TO BID SUBMITTAL.

CONTRACTOR SHALL VERIEY LOCATION OF ALL EXISTING UTILITIES WITHIN CONSTRUCTION LIMITS PRIOR TO CONSTRUCTION.

THE CONTRACTOR IS RESPONSIBLE FOR MAINTAINING POSITIVE DRAINAGE ON THE SITE AT ALL TIMES. SILT AND EROSION CONTROL SHALL BE MAINTAINED ON THE DOWNSTREAM SIDE OF THE SITE AT ALL TIMES. ANY DAMAGE TO ADJACENT PROPERTIES SHALL BE CORRECTED AT THE CONTRACTOR'S EXPENSE.

CLEARING OF TREES AND VEGETATION ON THE SITE SHOULD BE HELD TO A MINIMUM. ONLY THE TREES NECESSARY FOR CONSTRUCTION OF THE FACILITIES SHALL BE REMOVED. ANY DAMAGE TO PROPERTY OUTSIDE THE LEASE PROPERTY SHALL BE REPAIRED BY THE CONTRACTOR.

ALL SUITABLE BORROW MATERIAL FOR BACK FILL OF THE SITE SHALL BE INCLUDED IN THE BID. EXCESS TOPSOIL AND UNSUITABLE MATERIAL SHALL BE DISPOSED OF OFF SITE AT LOCATIONS APPROVED BY GOVERNING AGENCIES PRIOR TO DISPOSAL.

SEEDING AND MULCHING OF THE SITE SHALL BE ACCOMPLISHED AS SOON AS POSSIBLE AFTER COMPLETION OF THE SITE DEVELOPMENT. THE CONTRACTOR IS RESPONSIBLE FOR PROVIDING AND MAINTAINING AN ADEQUATE COVER OF VEGETATION OVER THE SITE FOR A ONE YEAR PERIOD.

PERMITS: OBTAIN AND PAY FOR REQUIRED PERMITS, LICENSES, FEES, INSPECTIONS, ETC.

RECORD DRAWINGS: MAINTAIN A RECORD OF ALL CHANGES, SUBSTITUTIONS BETWEEN WORK AS SPECIFIED AND INSTALLED. RECORD CHANGES ON A CLEAN SET OF CONTRACT DRAWINGS WHICH SHALL BE TURNED OVER TO THE CONSTRUCTION MANAGER UPON COMPLETION OF THE PROJECT.

THE CONTRACTOR SHALL VISIT THE SITE BEFORE BIDDING ON THE WORK CONTAINED IN THIS DESIGN PACKAGE.

## EXCAVATION & GRADING NOTES:

- 1. ALL CUT AND FILL SLOPES SHALL BE 3: 1 MAXIMUM.
- 2. ALL EXCAVATIONS ON WHICH CONCRETE IS TO BE PLACED SHALL BE SUBSTANTIALLY HORIZONTAL ON UNDISTURBED AND UNFROZEN SOIL AND BE FREE FROM LOOSE MATERIAL AND EXCESS GROUND WATER. DEWATERING FOR EXCESS GROUND WATER SHALL BE PROVIDED IF REQUIRED.
- 3. CONCRETE FOUNDATIONS SHALL NOT BE PLACED ON ORGANIC MATERIAL. IF SOUND SOIL IS NOT REACHED AT THE DESIGNATED EXCAVATION DEPTH, THE UNSATISFACTORY SOIL SHALL BE EXCAVATED TO ITS FULL DEPTH AND EITHER BE REPLACED WITH MECHANICALLY COMPACTED GRANULAR MATERIAL OR THE EXCAVATION BE FILLED WITH CONCRETE OF THE SAME QUALITY SPECIFIED FOR THE FOUNDATION.
- 4. ANY EXCAVATION OVER THE REQUIRED DEPTH SHALL BE FILLED WITH EITHER MECHANICALLY COMPACTED GRANULAR MATERIAL OF CONCRETE OF THE SAME QUALITY SPECIFIED FOR THE FOUNDATION. CRUSHED STONE MAY BE USED TO STABILIZE THE BOTTOM OF THE EXCAVATION. STONE, IF USED, SHALL NOT BE USED AS COMPILING CONCRETE THICKNESS.
- 5. AFTER COMPLETION OF THE FOUNDATION AND OTHER CONSTRUCTION BELOW GRADE, AND BEFORE BACK FILLING, ALL EXCAVATIONS SHALL BE CLEAN OF UNSUITABLE MATERIAL SUCH AS VEGETATION, TRASH, DEBRIS, AND SO FORTH.
- 6. BACK FILL SHALL BE:
  - APPROVED MATERIALS CONSISTING OF EARTH, LOAM, SANDY CLAY, SAND, GRAVEL, OR SOFT SHALE:
  - FREE FROM CLODS OR STONES OVER 2-1/2" MAXIMUM DIMENSIONS;
  - IN LAYERS AND COMPACTED.
- 7. SITE FILL MATERIAL AND FOUNDATION BACK FILL SHALL BE PLACED IN LAYERS, MAXIMUM 6" DEEP BEFORE COMPACTION. EACH LAYER SHALL BE SPRINKLED IF REQUIRED AND COMPACTED BY HAND OPERATED OR MACHINE TAMPERS TO 95% OF MAXIMUM DENSITY, AT THE OPTIMUM MOISTURE CONTENT 2% AS DETERMINED BY ASTM DESIGNATION D-698, UNLESS OTHERWISE APPROVED. SUCH BACK FILL SHALL NOT BE PLACED BEFORE 3 DAYS AFTER PLACEMENT OF CONCRETE.
- 8. THE FOUNDATION AREA SHALL BE GRADED TO PROVIDE WATER RUNOFF AND PREVENT WATER FROM STANDING. THE FINAL GRADE SHALL SLOPE AWAY IN ALL DIRECTIONS FROM THE FOUNDATION AND SHALL THEN BE COVERED WITH 4" DEEP COMPACTED STONE OR GRAVEL.
- 9. CONTRACTOR SHALL PROVIDE ALL EROSION AND SEDIMENTATION CONTROL MEASURES AS REQUIRED BY LOCAL CITY, COUNTY AND STATE CODES AND ORDINANCES TO PROTECT EMBANKMENTS FROM SOIL LOSS AND TO PREVENT ACCUMULATION OF SOIL AND SILT IN STREAMS AND DRAINAGE PATHS LEAVING THE CONSTRUCTION AREA. THIS MAY INCLUDE SUCH MEASURES AS SILT FENCES, STAW BALE SEDIMENT BARRIERS AND CHECK DAMS.
- 10. FILL PREPARATION:

REMOVE ALL VEGETATION, TOPSOIL, DEBRIS, WET AND UNSATISFACTORY SOIL MATERIALS, OBSTRUCTIONS, AND DELETERIOUS MATERIALS FROM GROUND SURFACE PRIOR TO PLACING FILLS. PLOW STRIP OR BREAK UP SLOPED SURFACES STEEPER THAT 1 VERTICAL TO 4 HORIZONTAL SO FILL MATERIAL WILL BOND WITH EXISTING SURFACE. WHEN SUBGRADE OR EXISTING GROUND SURFACE TO RECEIVE FILL HAS A DENSITY LESS THAN THAT REQUIRED FOR FILL, BREAK UP GROUND SURFACE TO DEPTH REQUIRED, PULVERIZE, MOISTURE-CONDITION OR AERATE SOIL AND RECOMPACT TO REQUIRED DENSITY.

- 11. REPLACE THE EXISTING WEARING SURFACE ON AREAS WHICH HAVE BEEN DAMAGED OR REMOVED DURING CONSTRUCTION OPERATIONS. SURFACE SHALL BE REPLACE TO MATCH EXISTING ADJACENT SURFACING AND SHALL BE OF THE SAME THICKNESS. NEW SURFACE SHALL BE FREE FROM CORRUGATIONS AND WAVES. EXISTING SURFACING MAY BE EXCAVATED SEPARATELY AND REUSED IF INJURIOUS AMOUNTS OF EARTH, ORGANIC MATERIAL, OF OTHER DELETERIOUS MATERIALS ARE REMOVED PRIOR TO REUSE. FURNISH ALL ADDITIONAL RESURFACING MATERIAL AS REQUIRED. BEFORE SURFACING IS REPLACED, SUBGRADE SHALL BE GRADED TO CONFORM TO REQUIRED SUBGRADE ELEVATIONS, AND LOOSE OR DISTURBED MATERIALS SHALL BE THOROUGHLY COMPACTED. DEPRESSIONS IN THE SUBGRADE SHALL BE FILLED AND COMPACTED WITH APPROVED SELECTED MATERIAL. SURFACING SHALL NOT BE USED FOR FILLING DEPRESSIONS IN THE SUBGRADE.
- 12. PROTECT EXISTING SURFACING AND SUBGRADE IN AREAS WHERE EQUIPMENT LOADS WILL OPERATE. USE PLANKING OR OTHER SUITABLE MATERIALS DESIGNED TO SPREAD EQUIPMENT LOADS. REPAIR DAMAGE TO EXISTING GRAVEL SURFACING OR SUBGRADE WHERE SUCH DAMAGE IS DUE TO THE CONTRACTOR'S OPERATIONS. DAMAGED GRAVEL SURFACING SHALL BE RESTORED TO MATCH THE ADJACENT UNDAMAGED GRAVEL SURFACING AND SHALL BE OF THE SAME THICKNESS.
- 13. DAMAGE TO EXISTING STRUCTURES AND UTILITIES RESULTING FROM CONTRACTOR'S NEGLIGENCE SHALL BE REPAIRED / REPLACED TO OWNER'S SATISFACTION AT CONTRACTOR'S EXPENSE.
- 14. CONTRACTOR SHALL COORDINATE THE CONSTRUCTION SCHEDULE WITH PROPERTY OWNER SO AS TO AVOID INTERRUPTIONS TO PROPERTY OWNER'S OPERATIONS.
- 15. ENSURE POSITIVE DRAINAGE DURING AND AFTER COMPLETION OF CONSTRUCTION.
- 16. RIPRAP SHALL BE CLEAN, HARD, SOUND, DURABLE, UNIFORM IN QUALITY, AND FREE OF ANY DETRIMENTAL QUANTITY OF SOFT, FRIABLE, THIN, ELONGATED OR LAMINATED PIECES, DISINTEGRATED MATERIAL, ORGANIC MATTER, OIL, ALKALI, OR OTHER DELETERIOUS SUBSTANCE.





VERIZON

SMALL CELL NODE

CONSTRUCTION PLANS FOR

PROPOSED ANTENNA

SITES

0	06/13/23	1ST SUBMITTAL
1	11/28/23	2ND SUBMITTAL
2	04/03/24	3RD SUBMITTAL
3	03/06/25	REV. PER RFDS
	·	<b></b>

REVISIONS

SAFE OF TEXTS
PATRICK W MARSHAL
<b>3</b> 86101 /
CENSE
ONAL

NO. DATE

DESIGNED: JG
DRAWN: JG
CHECKED: JG

JOB #: 23\_V1S-016

**NOTES** 

## FLOODPLAIN:

TAMARRON\_SC1 OVERALL SITE PLAN: THE PROPERTY SHOWN HEREON (EITHER TOTAL OR IN PORTION) IS LOCATED IN FLOOD INSURANCE RATE MAP 45473C0350E DATED 2/18/2009 UNSHADED ZONE X - AREAS DETERMINED TO BE OUTSIDE THE 0.2 PERCENT ANNUAL FLOOD CHANCE FLOODPLAIN.

## BENCHMARK:

TAMARRON\_SC1 OVERALL SITE PLAN: BENCHMARKS SHOWN HEREON REFERENCED TO HARRIS COUNTY FLOODPLAIN MARKER NO. 190073R. FROM THE INTERSECTION OF FROM I-10(WEST) AND PEDERSON RD. GO SOUTH ON TEXAS HERITAGE PARKWAY, GO SOUTH ON TEXAS HERITAGE PARKWAY 0.36 MILES TO THE BRIDGE OVER WILLOW FORK.

ALL EXISTING LANDSCAPING AND OR PRIVATE UTILITIES AFFECTED BY CONSTRUCTION TO BE RESTORED TO ORIGINAL STATE UPON COMPLETION

## NOTE:

TOTAL ESTIMATED LENGTH OF PROPOSED UNDERGROUND CONDUIT: ±321'

NODE INFORMATION:

LATITUDE/LONGITUDE: 29.762467, -95.901545 E911 ADDRESS: 1383 JORDAN RANCH BLVD. CITY: CYPRESS ZIP CODE: 77433 KEY MAP: 482H

POWER SOURCE COORDINATES:

LATITUDE/LONGITUDE: 29.76322202, -95.90142049

±38' PROFILE A (SEE SHEET 5) 2'-6" PROPOSED 2'x2' BORE PIT STA 0+38 - PROPOSED BORED 2" HDPE CONDUIT FOR POWER 

- EXISTING TRANSFORMER

STA 0+00

- EXISTING STORM INLET (TYP.)

- PROPOSED FIBER

- EXISTING

LINE (TYP.)

- EXISTING UTILITY POLE

(TYP.)

OVERHEAD POWER

HAND HOLE

PROPOSED

RAYCAP POLE STA 03+21

STA 3+14

TAMARRON\_SC1 OVERALL SITE PLAN

10, 5, 0 10, SIZE) 1, =20, -0, (11×17)

(PROPOSED POWER SOURCE)



(FOR CONSTRUCTION USE ONLY)





VERIZON SMALL CELL NODE CONSTRUCTION PLANS FOR PROPOSED ANTENNA SITES


NO.	DATE	revisions
0	06/13/23	1ST SUBMITTAL
1	11/28/23	2ND SUBMITTAL
2	04/03/24	3RD SUBMITTAL
3	03/06/25	REV. PER RFD\$



DESIGNED: JG DRAWN: JG CHECKED: JG

> JOB #: 23\_V1S-016

**NODE NAME POWER DESIGN 2** 

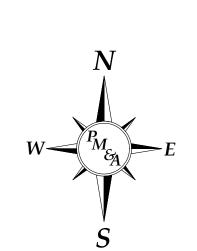

## FLOODPLAIN:

TAMARRON\_SC1: THE PROPERTY SHOWN HEREON (EITHER TOTAL OR IN PORTION) IS LOCATED IN FLOOD INSURANCE RATE MAP 45473C0350E DATED 2/18/2009 UNSHADED ZONE X - AREAS DETERMINED TO BE OUTSIDE THE 0.2 PERCENT ANNUAL FLOOD CHANCE FLOODPLAIN.

## BENCHMARK:

TAMARRON\_SC1: BENCHMARKS SHOWN HEREON REFERENCED TO HARRIS COUNTY FLOODPLAIN MARKER NO. 190073R. FROM THE INTERSECTION OF FROM I-10(WEST) AND PEDERSON RD. GO SOUTH ON TEXAS HERITAGE PARKWAY, GO SOUTH ON TEXAS HERITAGE PARKWAY 0.36 MILES TO THE BRIDGE OVER WILLOW FORK.

## NOTE:


ALL EXISTING LANDSCAPING AND OR PRIVATE UTILITIES AFFECTED BY CONSTRUCTION TO BE RESTORED TO ORIGINAL STATE UPON COMPLETION


## NODE INFORMATION:


LATITUDE/LONGITUDE: 29.762467, -95.901545 E911 ADDRESS: 1383 JORDAN RANCH BLVD. CITY: CYPRESS ZIP CODE: 77433 KEY MAP: 482H

## POWER SOURCE COORDINATES:

LATITUDE/LONGITUDE: 29.76322202, -95.90142049

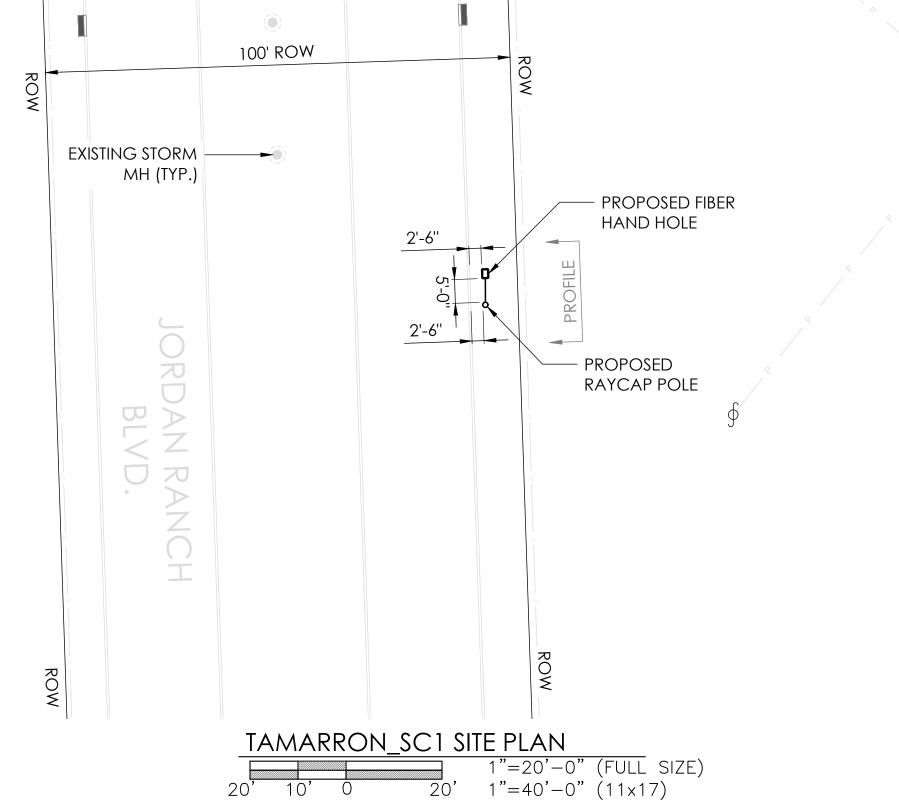


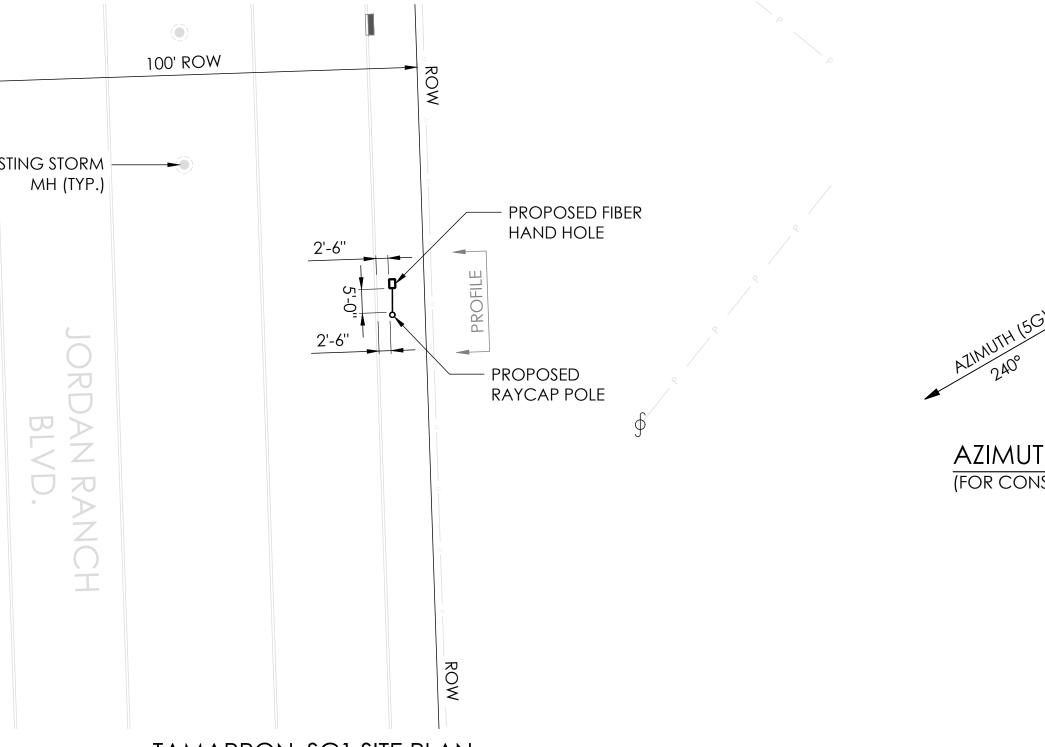


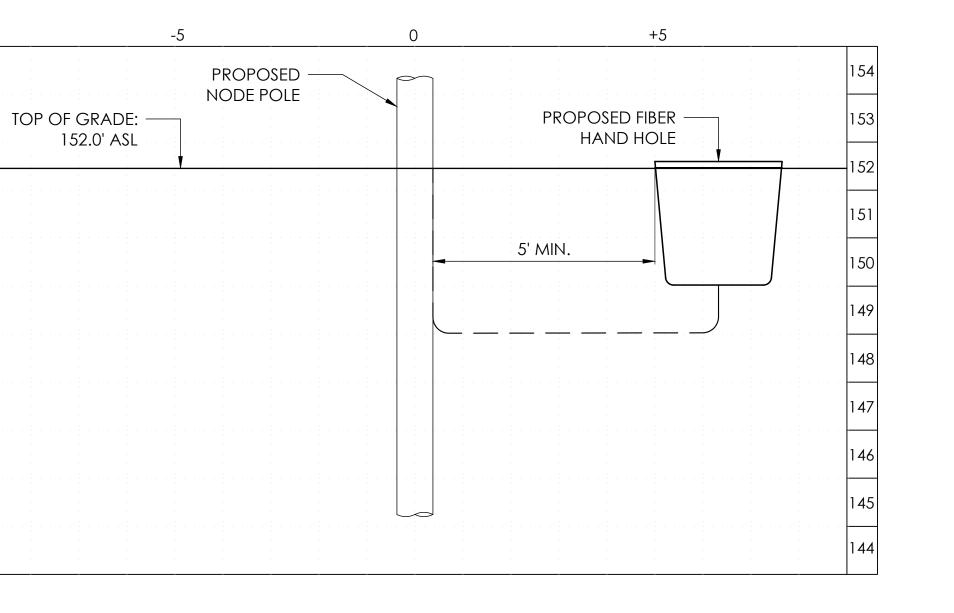



152.0' ASL

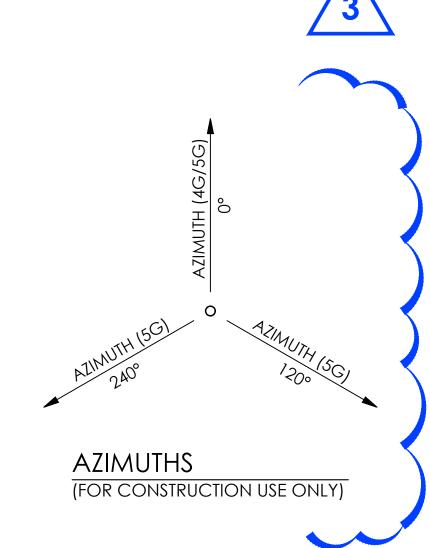

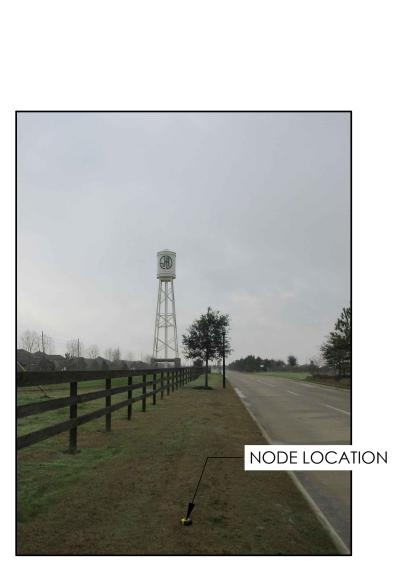

SITE PHOTO (FOR CONSTRUCTION USE ONLY)





VERIZON SMALL CELL NODE CONSTRUCTION PLANS FOR PROPOSED ANTENNA SITES

0	06/13/23	1ST SUBMITTAL
1	11/28/23	2ND SUBMITTAL
2	04/03/24	3RD SUBMITTAL
3	03/06/25	REV. PER RFDS

REVISIONS



NO. DATE


DESIGNED: JG DRAWN: JG CHECKED: JG


> JOB #: 23\_V1S-016


**NODE NAME POWER DESIGN 2** 

NOTE:

ALL EXISTING LANDSCAPING AND OR PRIVATE UTILITIES AFFECTED BY CONSTRUCTION TO BE RESTORED TO ORIGINAL STATE UPON COMPLETION

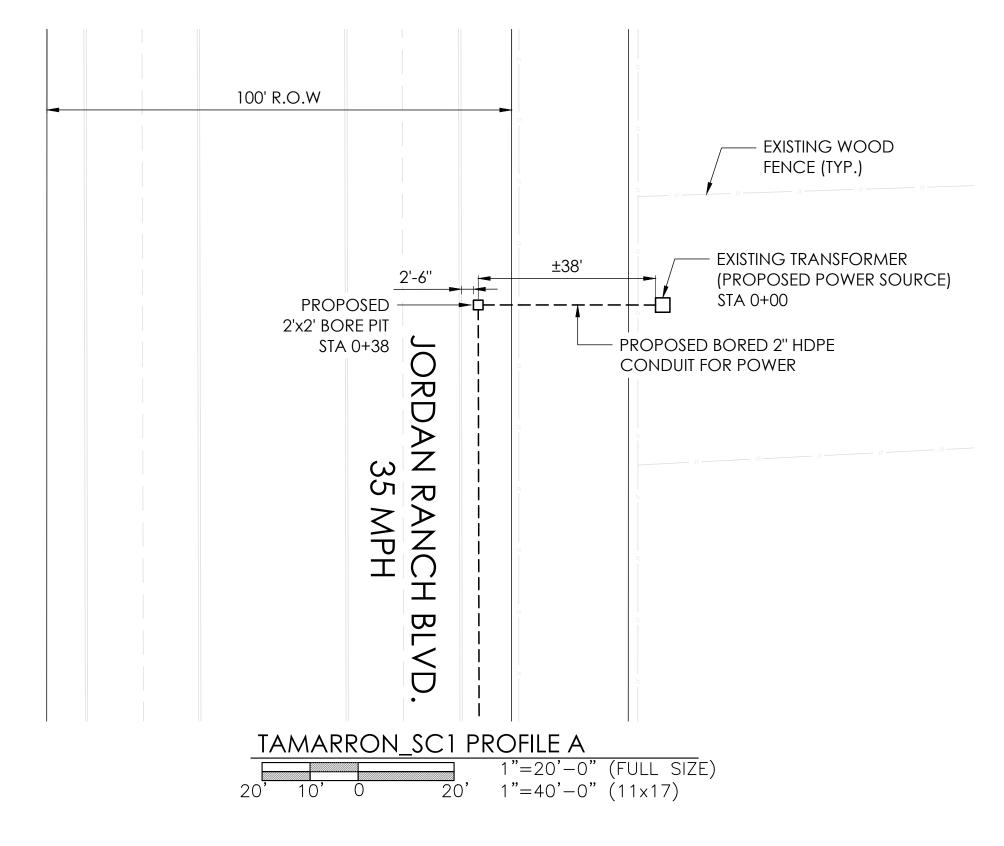

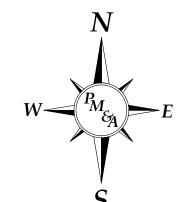

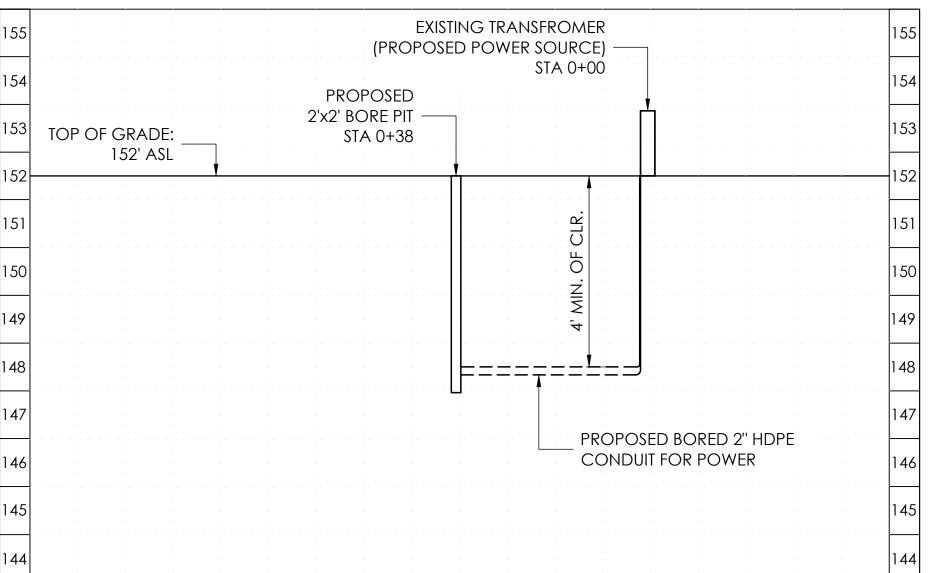

TAMARRON\_SC1 PROFILE A

1"=2'-0" (FULL SIZE)
2' 1' 0 2' 1"=4'-0" (11x17)





VERIZON

SMALL CELL NODE

CONSTRUCTION PLANS FOR

PROPOSED ANTENNA

SITES

NO.	DATE	REVISIONS
0	06/13/23	1ST SUBMITTAL
1	11/28/23	2ND SUBMITTAL
2	04/03/24	3RD SUBMITTAL
3	03/06/25	REV. PER RFDS




DESIGNED: JG
DRAWN: JG
CHECKED: JG


JOB #: 23\_V1S-016

NODE NAME POWER DESIGN 2

NOTE:

ALL EXISTING LANDSCAPING AND OR PRIVATE UTILITIES AFFECTED BY CONSTRUCTION TO BE RESTORED TO ORIGINAL STATE UPON COMPLETION

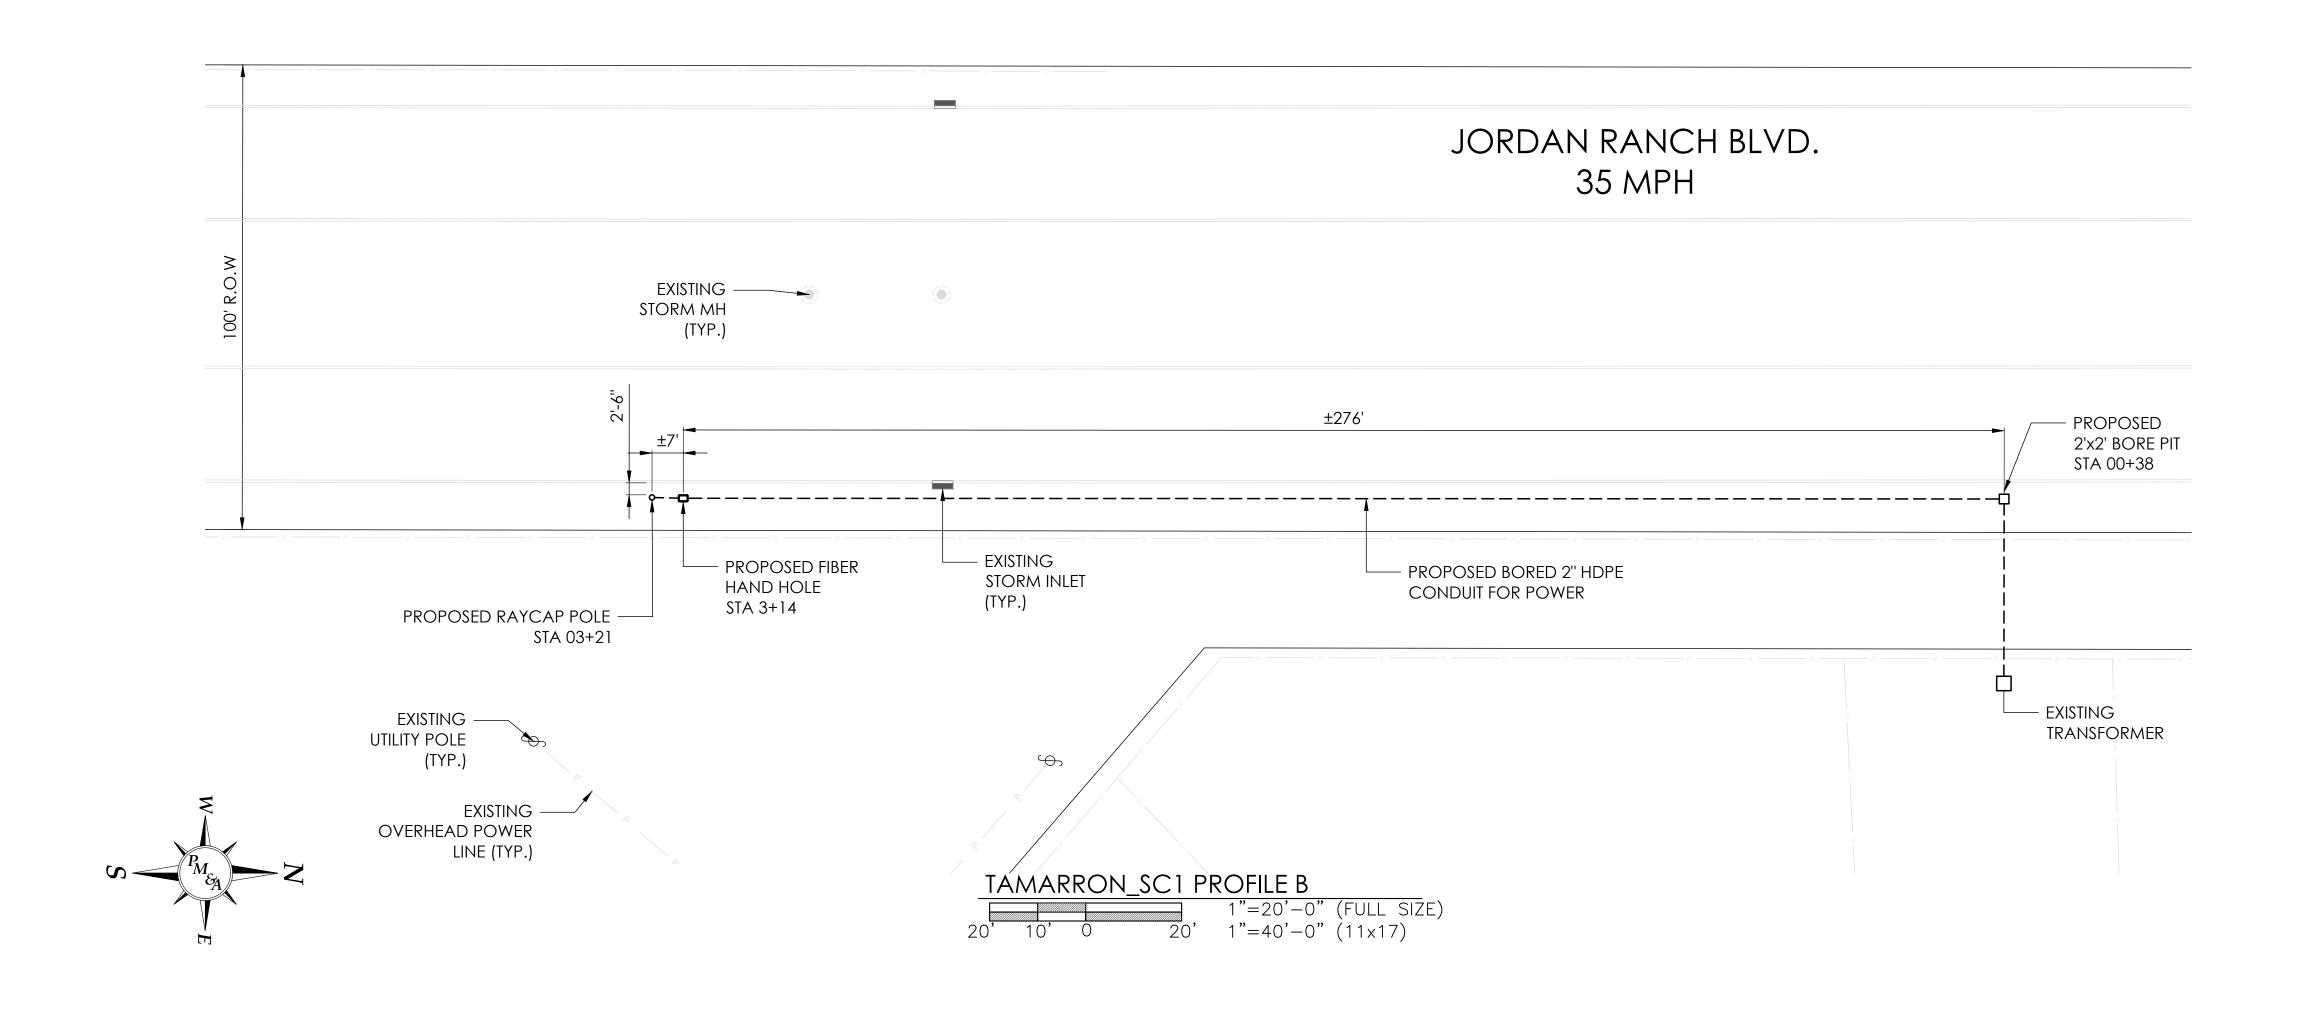

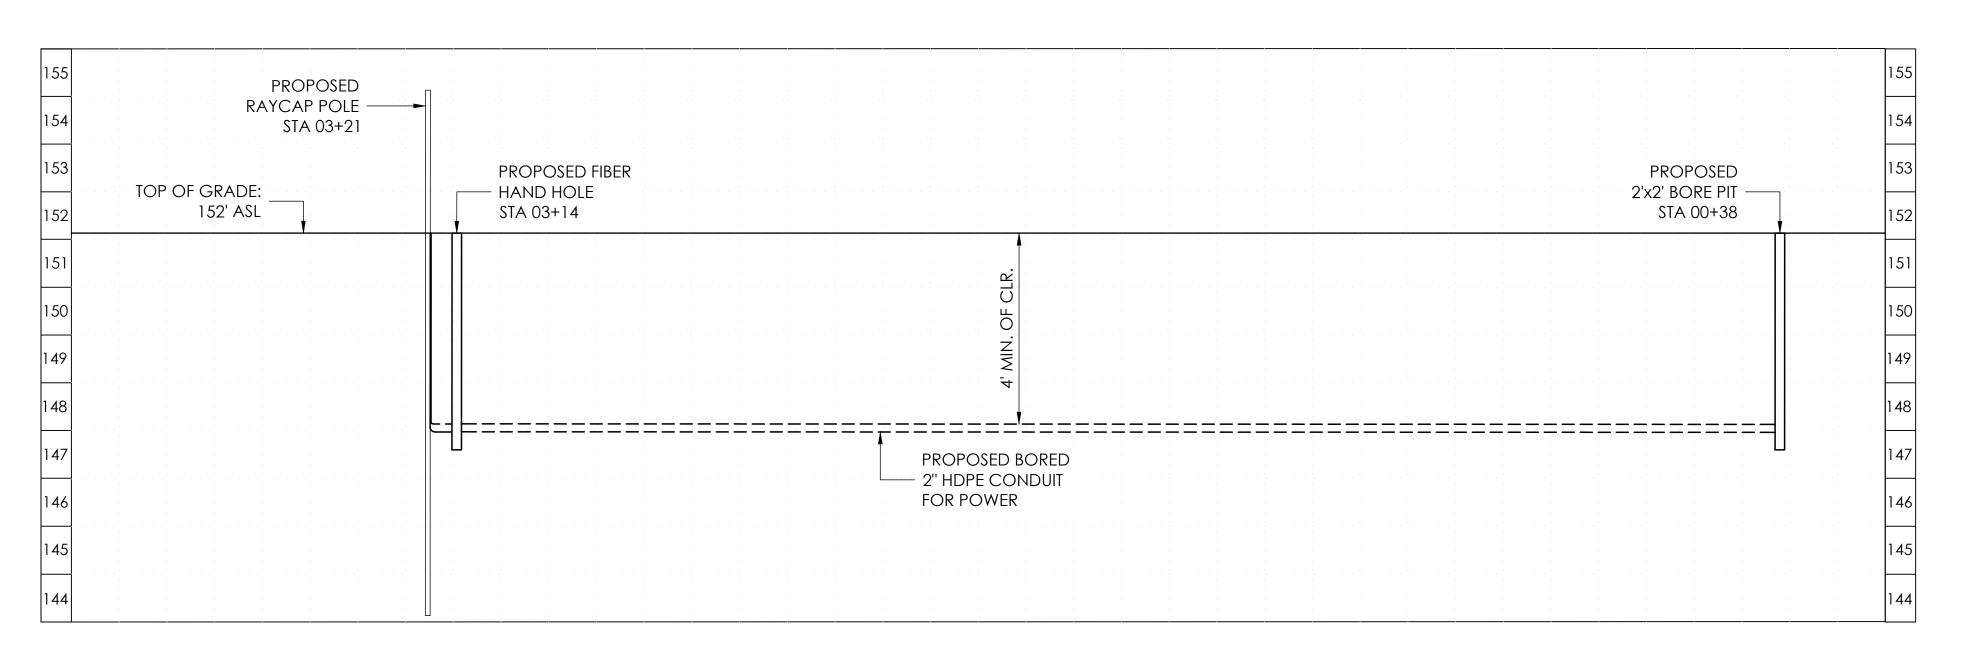

TAMARRON\_SC1 PROFILE B

1"=2'-0" (FULL SIZE)
2' 1' 0 2' 1"=4'-0" (11x17)





VERIZON

SMALL CELL NODE

CONSTRUCTION PLANS FOR

PROPOSED ANTENNA

SITES


NO.	DATE	REVISIONS
0	06/13/23	1ST SUBMITTAL
1	11/28/23	2ND SUBMITTAL
2	04/03/24	3RD SUBMITTAL
3	03/06/25	REV. PER RFDS



DESIGNED: JG
DRAWN: JG
CHECKED: JG

JOB #: 23\_V1S-016

NODE NAME POWER DESIGN 2

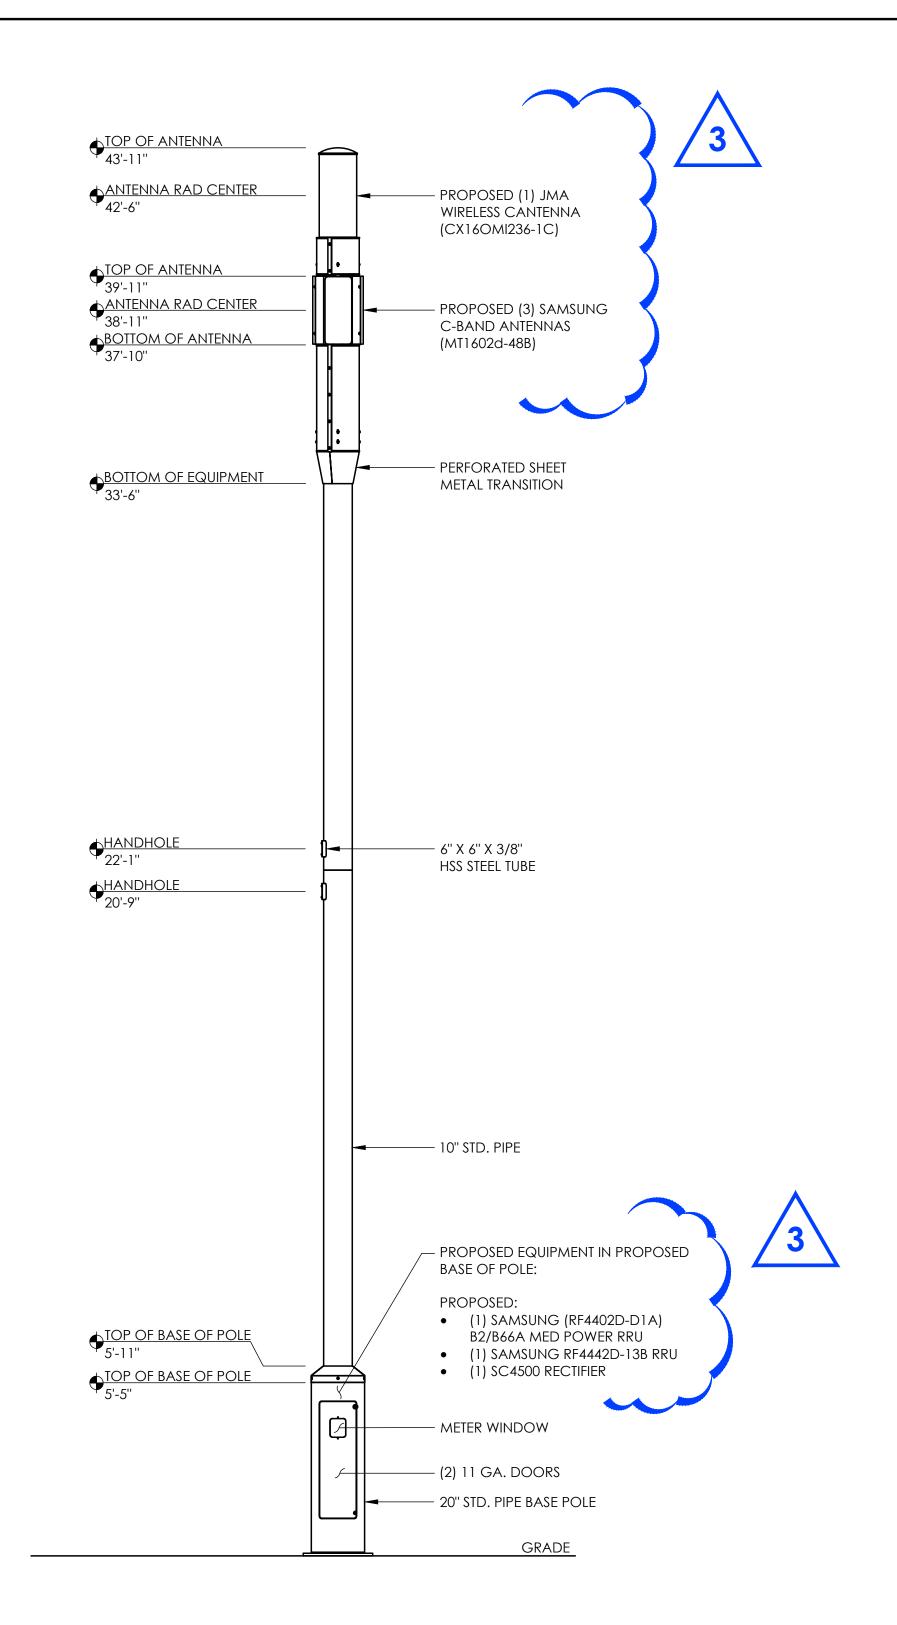





VERIZON

SMALL CELL NODE

CONSTRUCTION PLANS FOR

PROPOSED ANTENNA

SITES

NO.	DATE	revisions
0	06/13/23	1ST SUBMITTAL
1	11/28/23	2ND SUBMITTAL
2	04/03/24	3RD SUBMITTAL
3	03/06/25	REV. PER RFDS



DESIGNED: JG
DRAWN: JG
CHECKED: JG

JOB #: 23\_V1S-016

**ELEVATION** 


Copyright 2019 STEALTH® Concealment Solutions, Inc. All Rights Reserved

# verizon



VERIZON SMALL CELL NODE CONSTRUCTION PLANS FOR PROPOSED ANTENNA SITES

10.	DATE	revisions
0	06/13/23	1ST SUBMITTAL
1	11/28/23	2ND SUBMITTAL
2	04/03/24	3RD SUBMITTAL
3	03/06/25	REV. PER RFDS
	TE OF TE	DESIGNED: JG

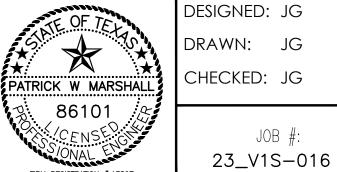

JOB #:

## **SPEC SHEET 1**

Copyright 2019 STEALTH® Concealment Solutions, Inc. All Rights Reserved

verizon



VERIZON

SMALL CELL NODE

CONSTRUCTION PLANS FOR

PROPOSED ANTENNA

SITES

۷O.	DATE	revisions
0	06/13/23	1ST SUBMITTAL
1	11/28/23	2ND SUBMITTAL
2	04/03/24	3RD SUBMITTAL
3	03/06/25	REV. PER RFDS
	20000000	DESIGNED: JG




DESIGNED: JG

DRAWN: JG

CHECKED: JG

JOB #: 23\_V1S-016

SPEC SHEET 2

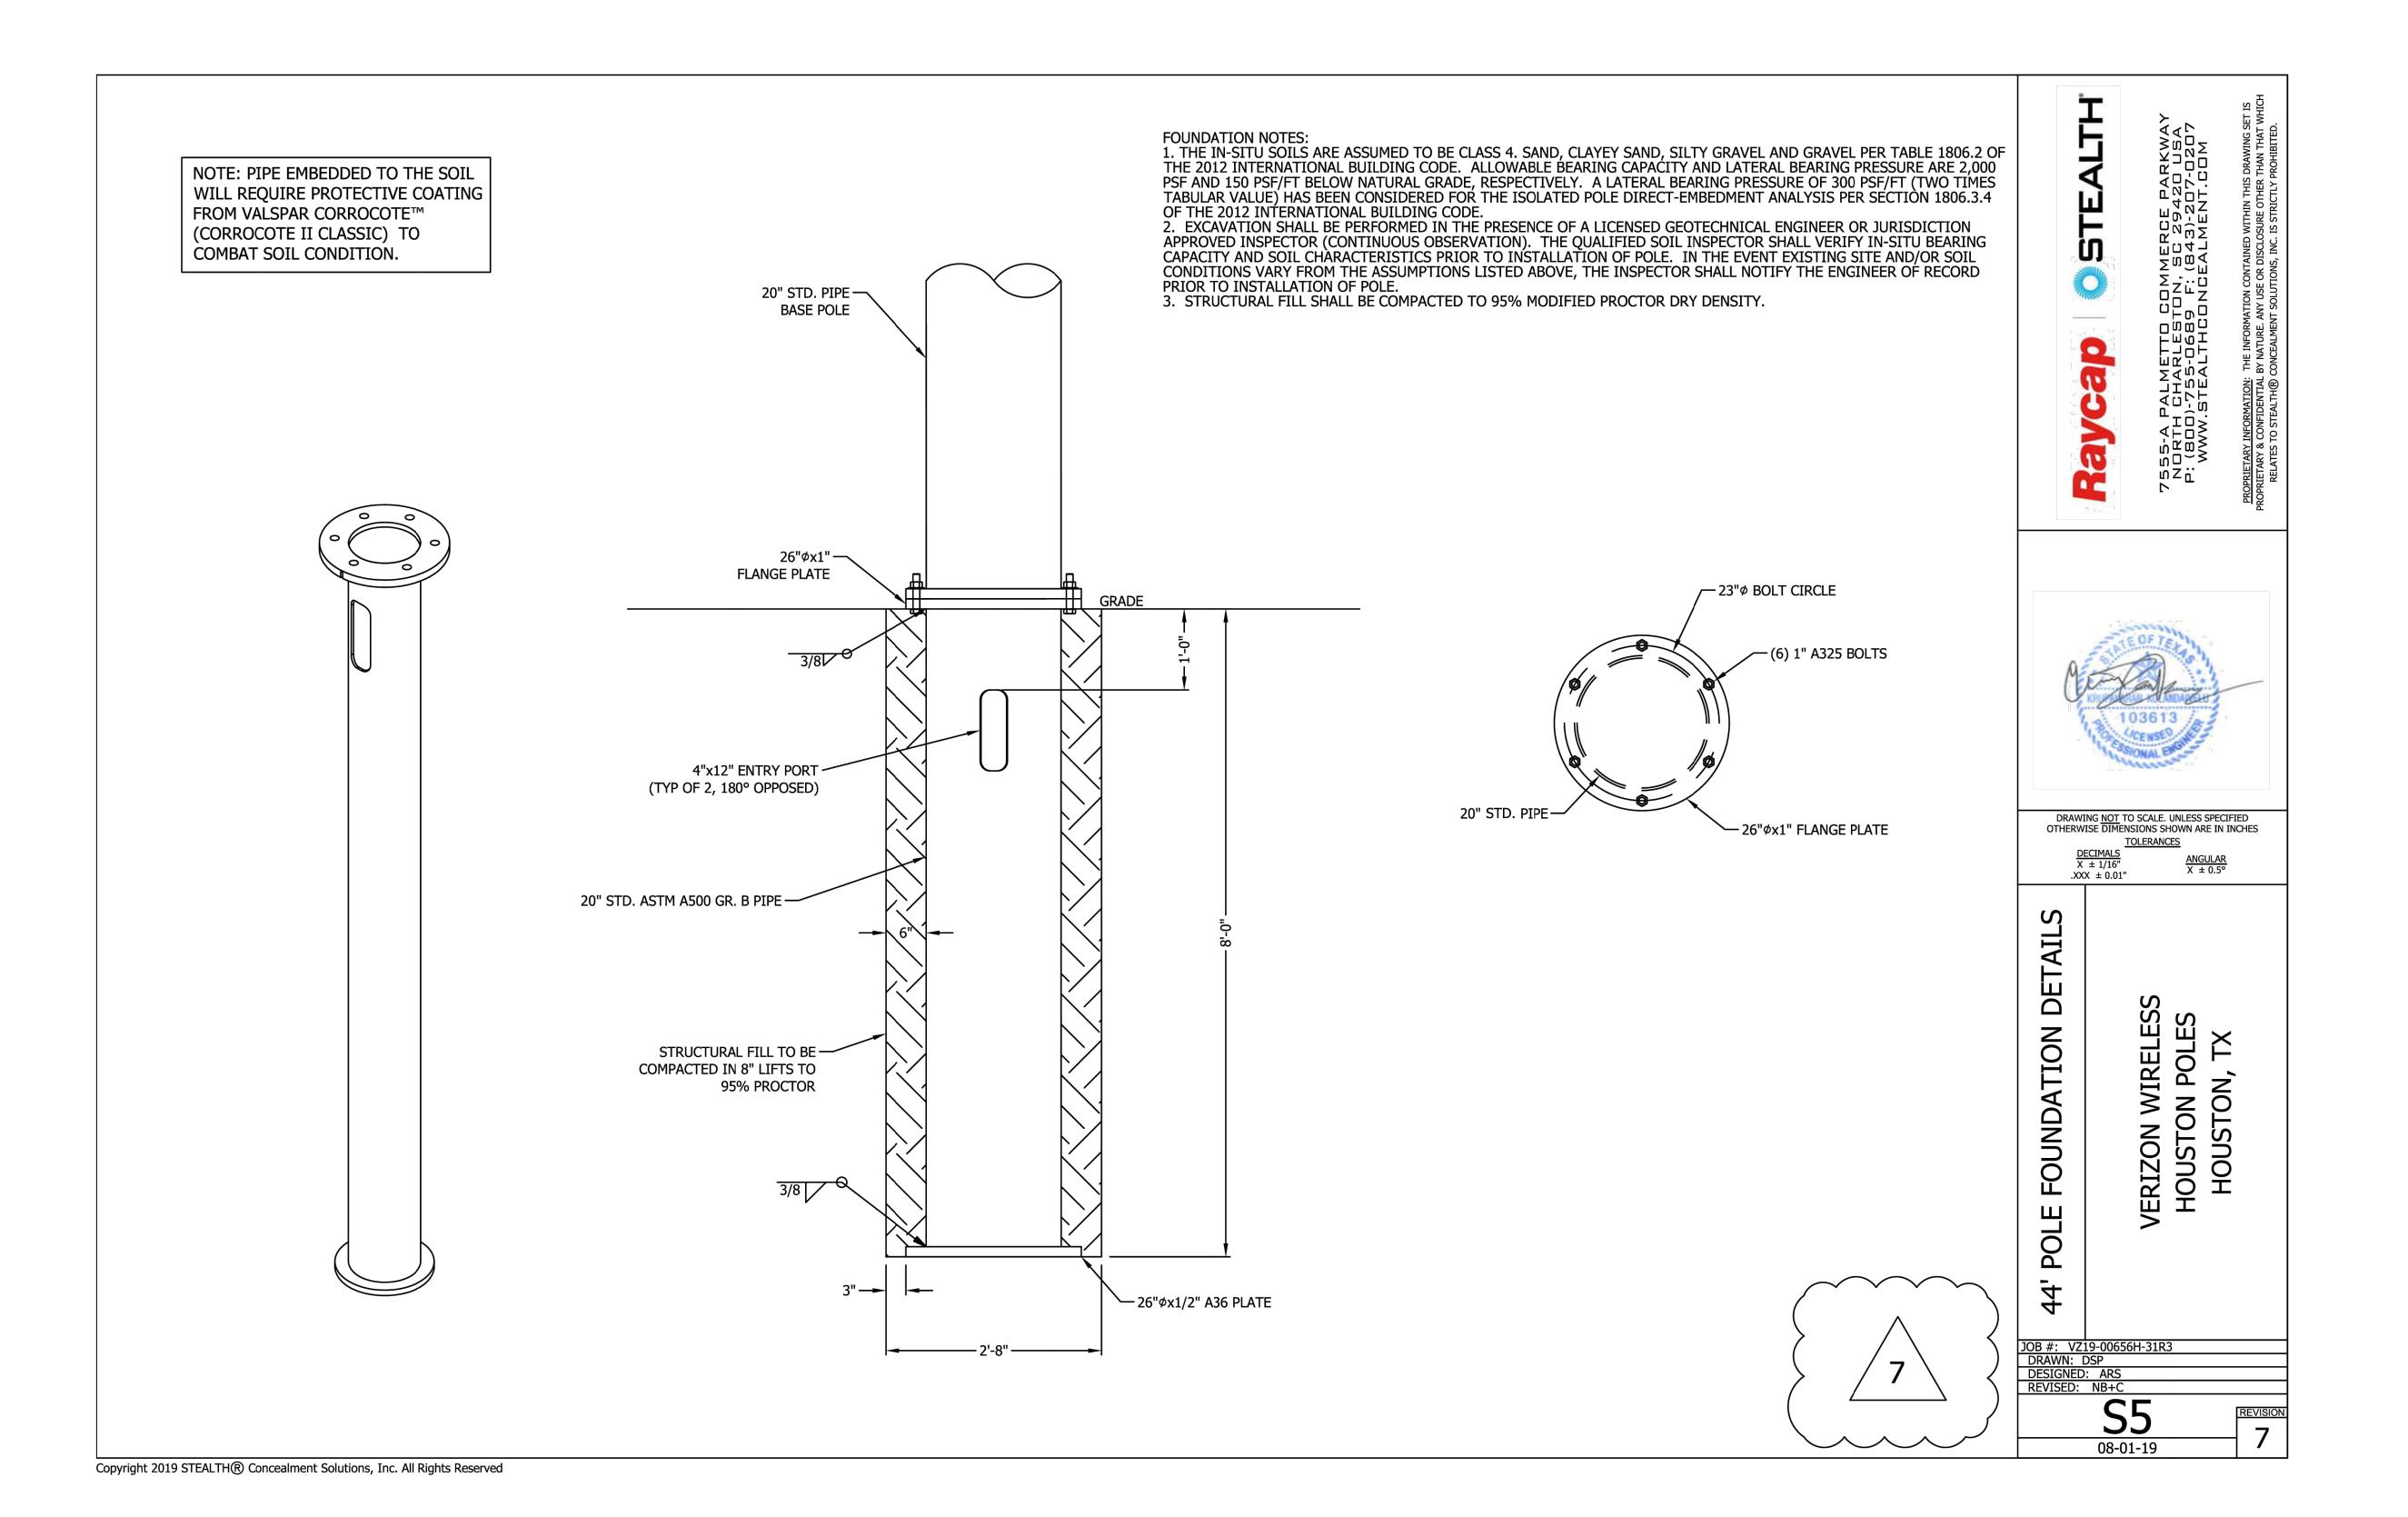





VERIZON

SMALL CELL NODE

CONSTRUCTION PLANS FOR

PROPOSED ANTENNA

SITES


NO.	DATE	REVISIONS
0	06/13/23	1ST SUBMITTAL
1	11/28/23	2ND SUBMITTAL
2	04/03/24	3RD SUBMITTAL
3	03/06/25	REV. PER RFDS




DESIGNED: JG
DRAWN: JG
CHECKED: JG

JOB #: 23\_V1S-016

SPEC SHEET
3

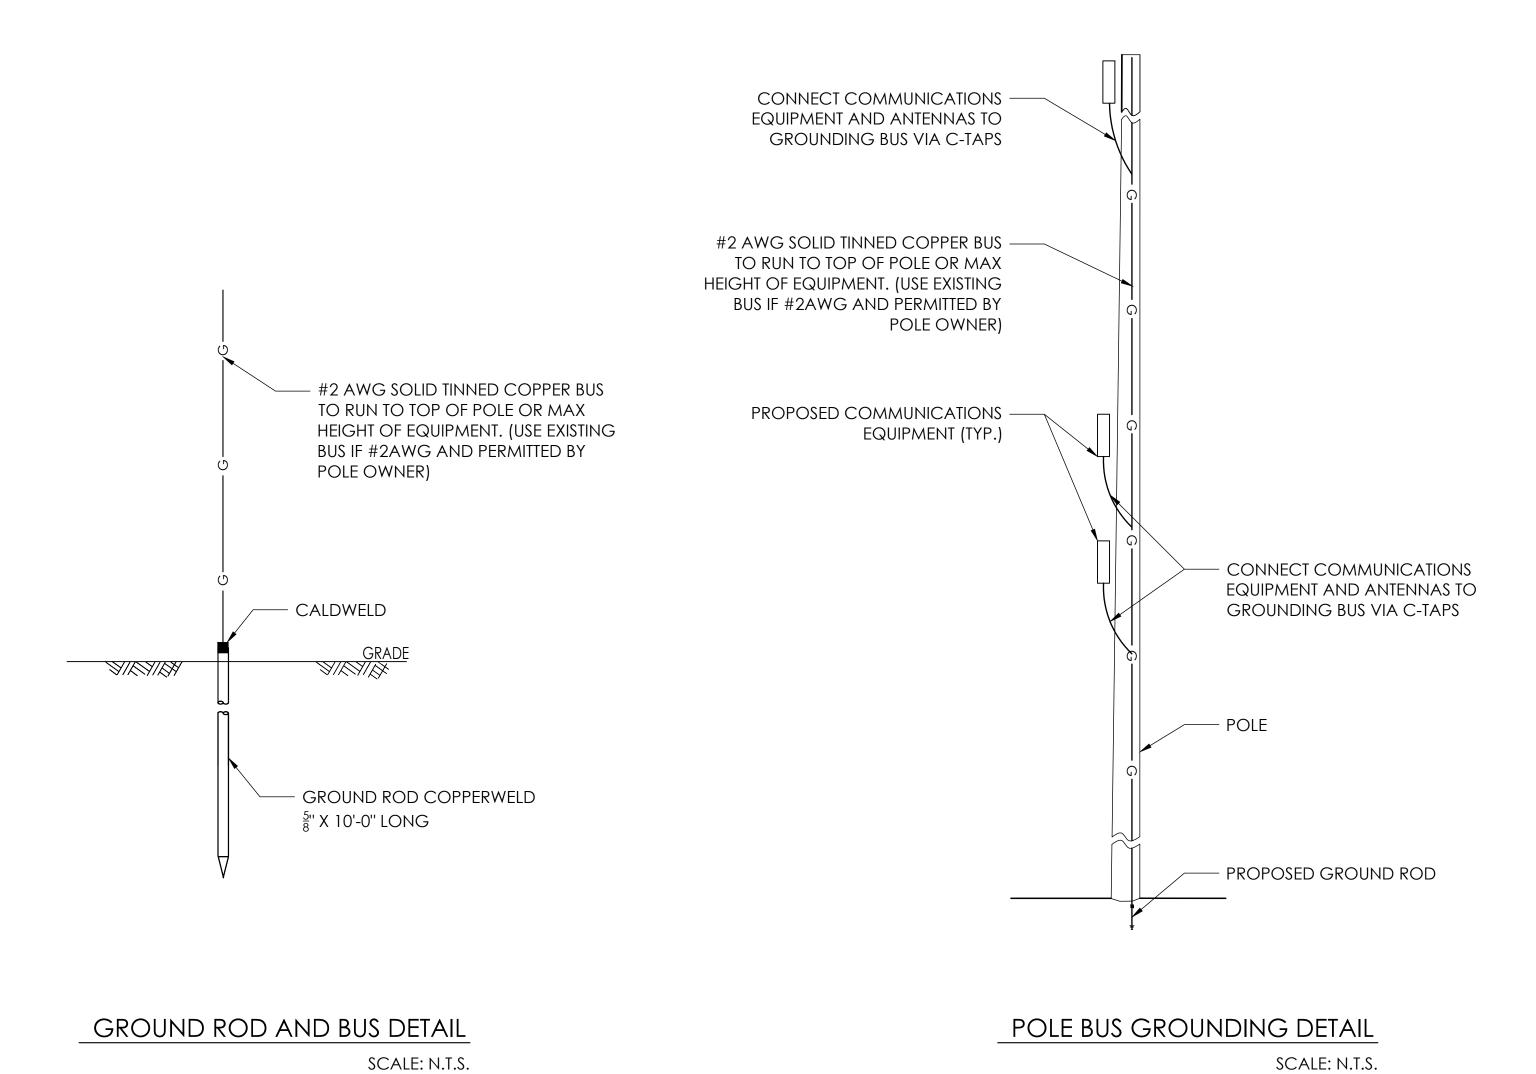

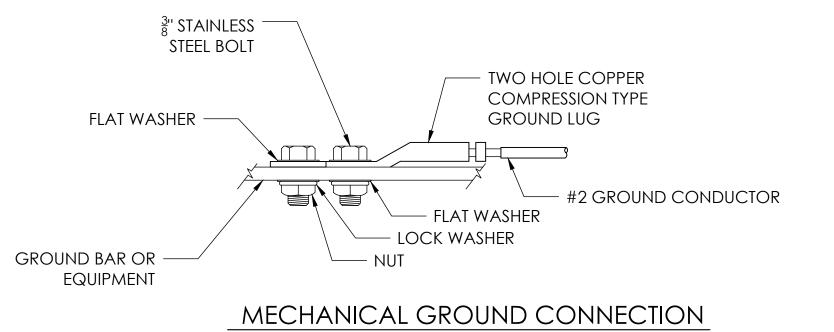

SCALE: N.T.S.

PATRICK W MARSHALL

NO. DATE

0 06/13/23

1 11/28/23

2 04/03/24

3 03/06/25

DESIGNED: JG DRAWN: JG CHECKED: JG

> JOB #: 23\_V1S-016

GROUNDING

verizon

P. MARSHALL & ASSOCIATES

VERIZON

SMALL CELL NODE

CONSTRUCTION PLANS FOR

PROPOSED ANTENNA

SITES


REVISIONS


1ST SUBMITTAL

2ND SUBMITTAL

3RD SUBMITTAL

REV. PER RFDS

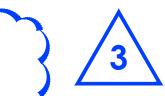

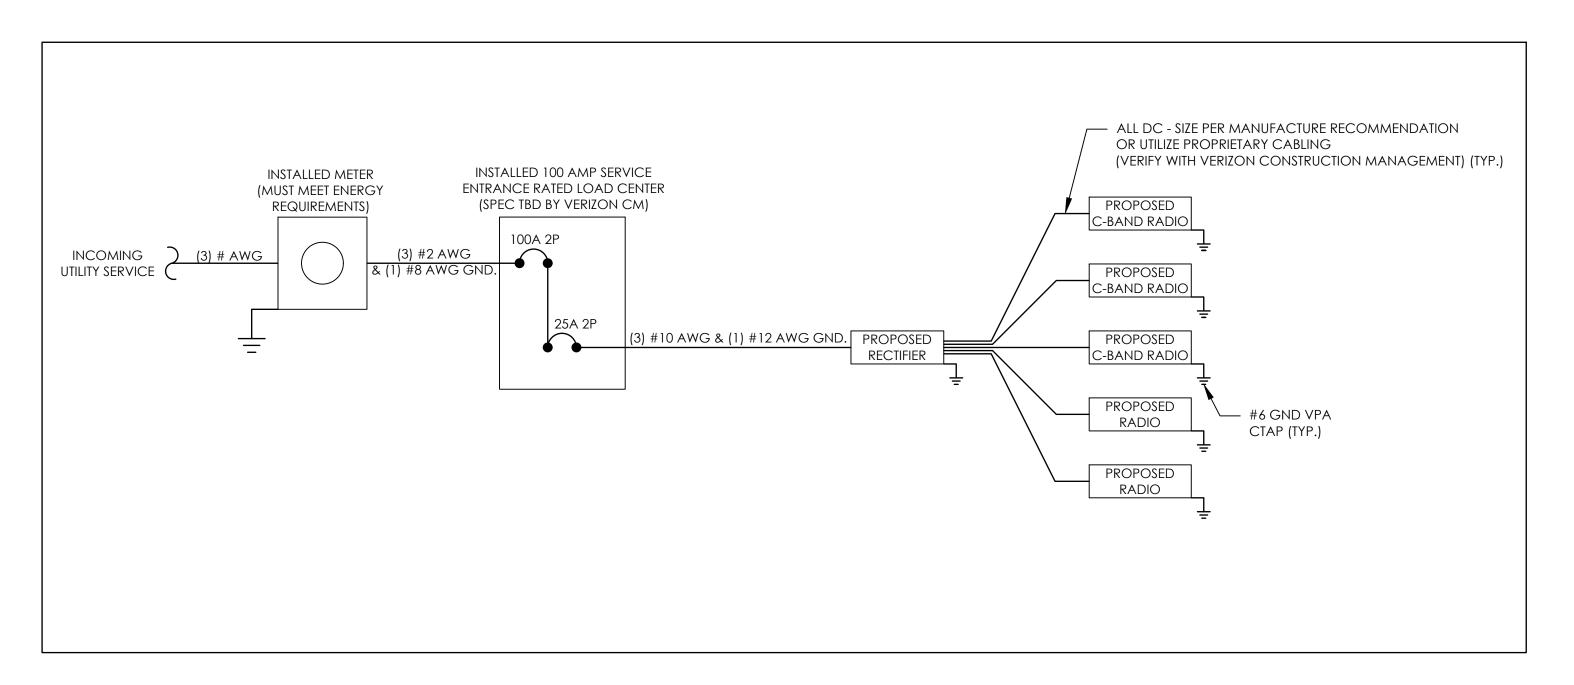

## 4G/5G NODE ONE LINE DIAGRAM NOT TO SCALE

	PANEL NAME		LOCATION:						40/120 1Ø		MOUNTING / ENCLOSURE:	SUR	FACE / NEMA 1			
	3/6/2025		BASE CABINET		MAIN C/B: 100 BUS RATING: 100		AMPS AMPS	AMPS AMPS		AVAIL. FAULT CURRENT: SHORT CIRCUIT RATING: 35,000						
AMPS/ POLES	WIRE & CONDUIT	TYPE		DESCRIPTION	ı	KVA	СКТ	А		В	СКТ	KVA	DESCRIPTION	TYPE	WIRE & CONDUIT	AMPS POLES
25/2	3#10, 1#12G, 1/2"C	EQ	PRO	POSED RECTI	FIER	0.38	1	0.38			2	0.00	SPACE			
				SPACE		0.00	3				4	0.00	SPACE			
				SPACE		0.00	5				6	0.00	SPACE			
				SPACE		0.00	7				8	0.00	SPACE			
				SPACE		0.00	9				10	0.00	SPACE			
				SPACE		0.00	11				12	0.00	SPACE			
		•	ı			PHASE	TOTAL	0.4		0.0	KVA					
		•				PHASE	TOTAL	0.4		0.0	_ KVA		TOTAL CONNECTED LO	OAD	0.4 kVA	2 A
						PHASE	TOTAL	0.4		0.0	KVA		TOTAL CONNECTED LO		0.4 kVA 0.5 kVA	2 A
LOAD	DESCRIPTION		. LOAD	DEMAND		SN LOAD	TOTAL	0.4		0.0	_ KVA					
LOAD TYPE	DESCRIPTION	CONN KVA	AMPS	FACTOR	KVA	ON LOAD	TOTAL	0.4		0.0	∫ KVA					
TYPE L	LIGHTING	KVA 0.0	AMPS 0.0	FACTOR 1.25	KVA 0.0	ON LOAD  AMPS  0.0	TOTAL	0.4		0.0	_ KVA					
TYPE L R	LIGHTING RECEPTACLE	0.0 0.0	0.0 0.0	FACTOR 1.25 NEC	KVA 0.0 0.0	AMPS 0.0 0.0	TOTAL	0.4		0.0	_ KVA					
TYPE L R M	LIGHTING RECEPTACLE MOTOR	0.0 0.0 0.0	0.0 0.0 0.0	FACTOR 1.25 NEC NEC	KVA 0.0 0.0 0.0	ON LOAD  AMPS  0.0  0.0  0.0	TOTAL	0.4		0.0	_ KVA		TOTAL DEMAND LOA	AD		
TYPE L R M H	LIGHTING RECEPTACLE MOTOR HEATING	0.0 0.0 0.0 0.0	0.0 0.0 0.0 0.0 0.0	FACTOR 1.25 NEC NEC 1.00	0.0 0.0 0.0 0.0	ON LOAD  AMPS  0.0  0.0  0.0  0.0  0.0	TOTAL	0.4		0.0	KVA		TOTAL DEMAND LOA			
TYPE L R M H AC	LIGHTING RECEPTACLE MOTOR HEATING HVAC	KVA 0.0 0.0 0.0 0.0 0.0	0.0 0.0 0.0 0.0 0.0 0.0	1.25 NEC NEC 1.00	KVA 0.0 0.0 0.0 0.0 0.0	ON LOAD  AMPS  0.0  0.0  0.0  0.0  0.0  0.0	TOTAL	0.4		0.0	KVA		TOTAL DEMAND LOA	AD		
TYPE L R M H	LIGHTING RECEPTACLE MOTOR HEATING	0.0 0.0 0.0 0.0	0.0 0.0 0.0 0.0 0.0	FACTOR 1.25 NEC NEC 1.00	0.0 0.0 0.0 0.0	ON LOAD  AMPS  0.0  0.0  0.0  0.0  0.0	TOTAL	0.4		0.0	_ KVA		TOTAL DEMAND LOA	AD		

4G/5G LOAD ANALYSIS

NOT TO SCALE





VERIZON

SMALL CELL NODE

CONSTRUCTION PLANS FOR

PROPOSED ANTENNA

SITES


NO.	DATE	revisions
0	06/13/23	1ST SUBMITTAL
1	11/28/23	2ND SUBMITTAL
2	04/03/24	3RD SUBMITTAL
3	03/06/25	REV. PER RFDS





DESIGNED: JG
DRAWN: JG
CHECKED: JG


JOB #: 23\_V1S-016


ONE LINE AND LOAD ANALYSIS

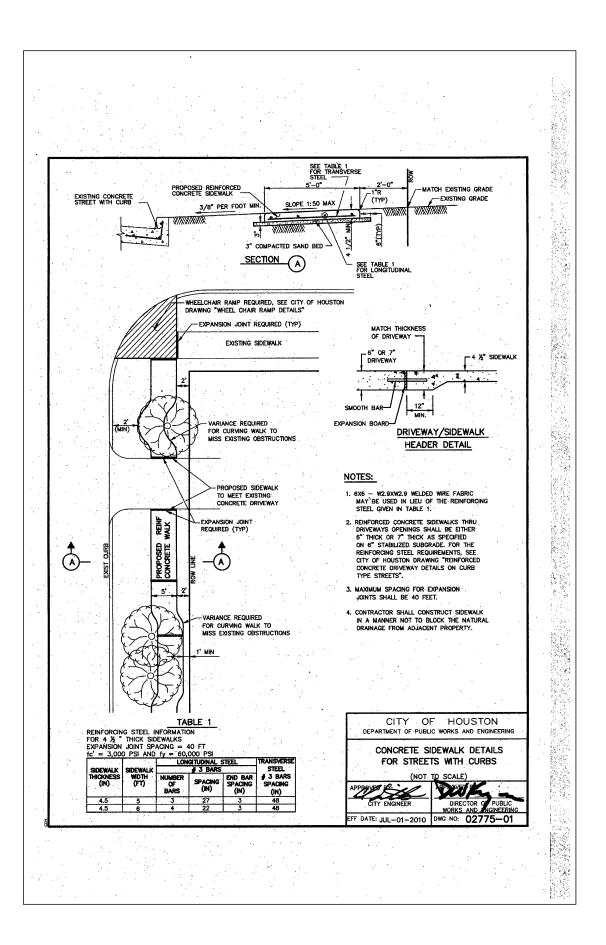


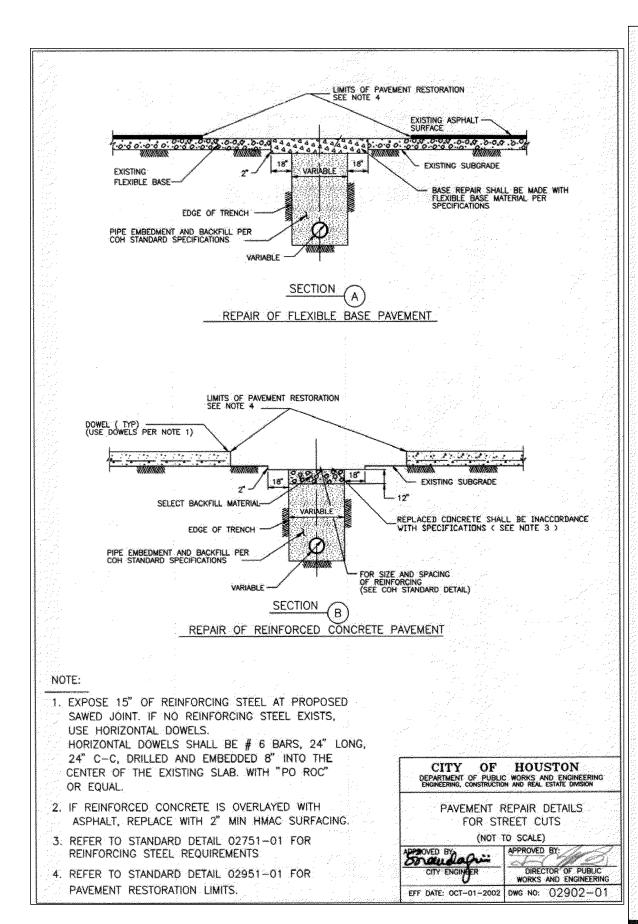


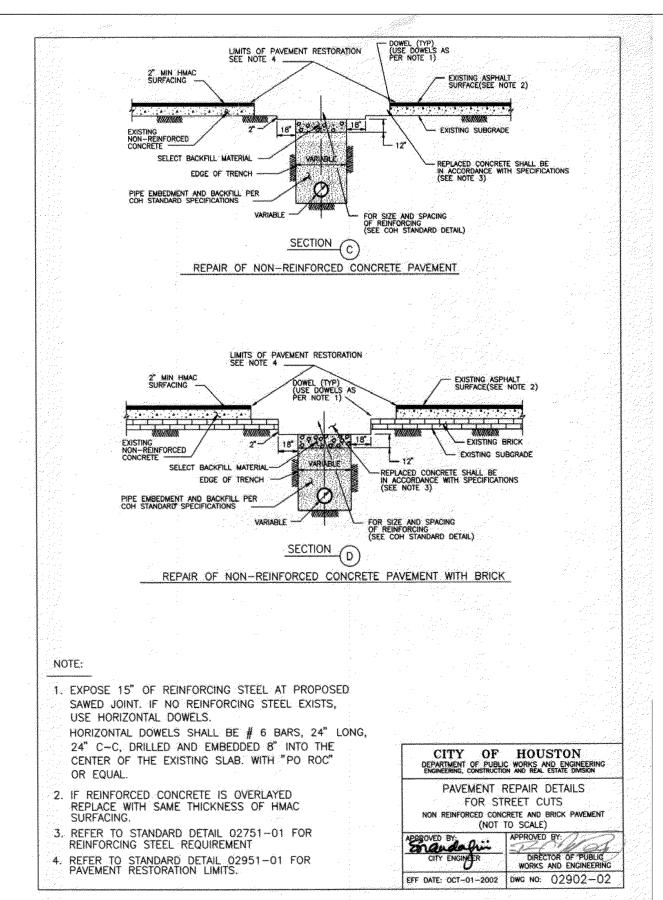

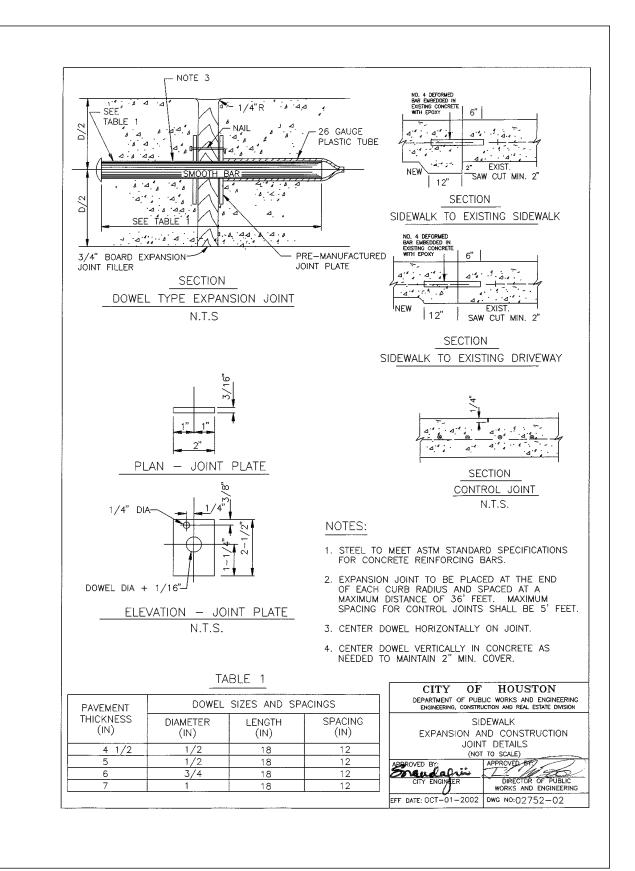

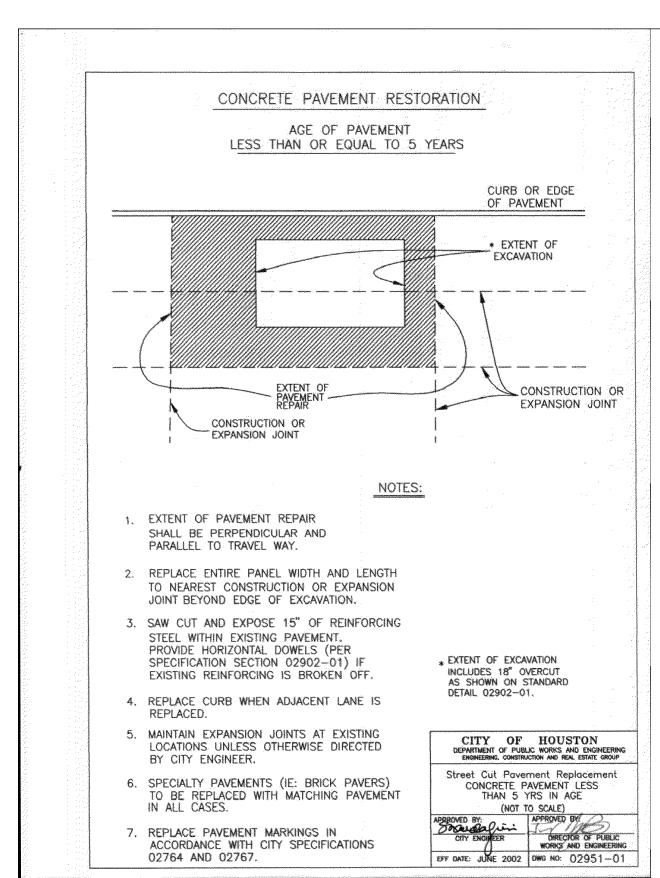

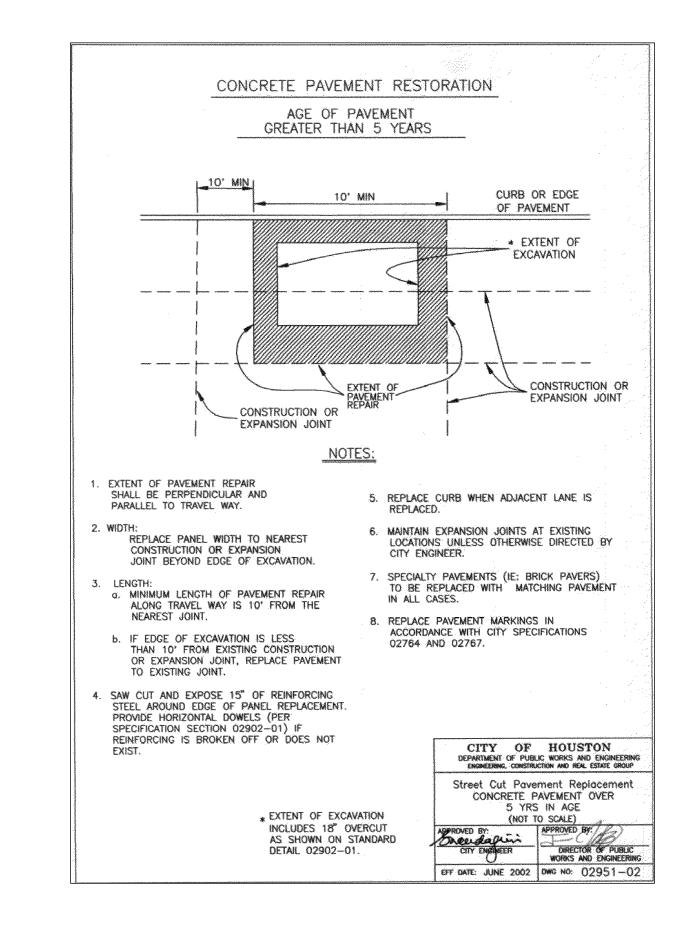

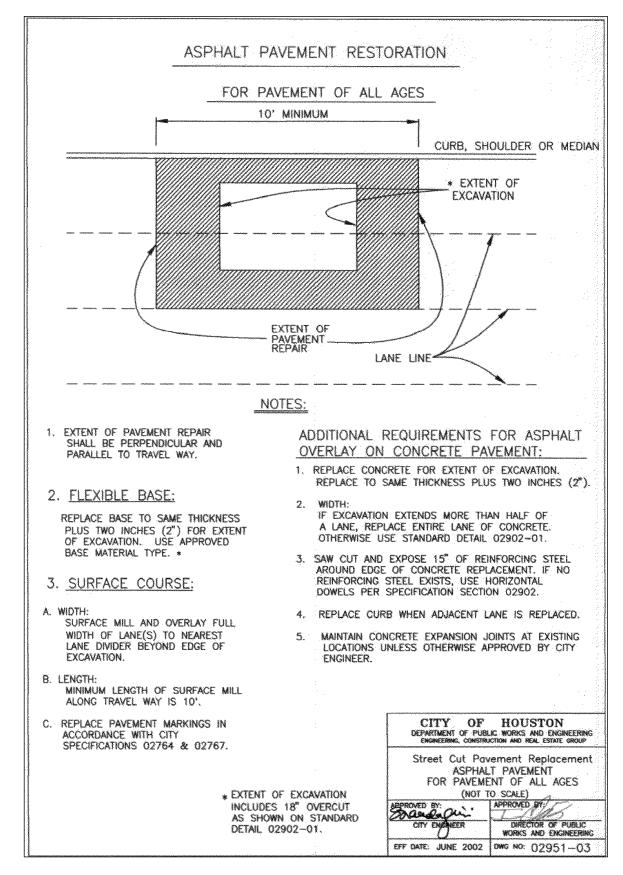



Item 8.



VERIZON

SMALL CELL NODE

CONSTRUCTION PLANS FOR

PROPOSED ANTENNA

SITES

NO.	DATE	F	revisions
0	06/13/23	15	T SUBMITTAL
1	11/28/23	2NI	) SUBMITTAL
2	04/03/24	3RI	) SUBMITTAL
3	03/06/25	RE	V. PER RFDS
			DESIGNED: JG



DESIGNED: JG

DRAWN: JG

CHECKED: JG


JOB #: 23\_V1S-016

**DETAILS** 

## GENERAL CONSTRUCTION DETAILS

## TYPICAL DETAIL "B" INDUSTRY STANDARD

12"x12" CONCRETE ENCASEMENT

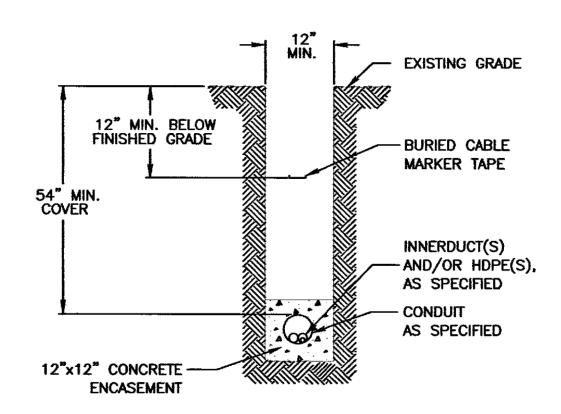

TYPICAL DETAIL "A" INDUSTRY STANDARD

TRENCH PLACEMENT CONDUIT(S), HDPE(S) OR DIRECT BURIED CABLE.

- EXISTING GRADE

BURIED CABLE

MARKER TAPE

INNERDUCT(S)
- AND/OR HDPE(S),

AS SPECIFIED

NOTE: BACKFILL MUST BE MADE WITH ROCK FREE MATERIAL.


BACKFILL MUST BE MADE WITH ROCK FREE MATERIAL.

12" MIN. BELOW

FINISHED GRADE


42" MIN COVER.

## TYPICAL DETAIL "C" INDUSTRY STANDARD

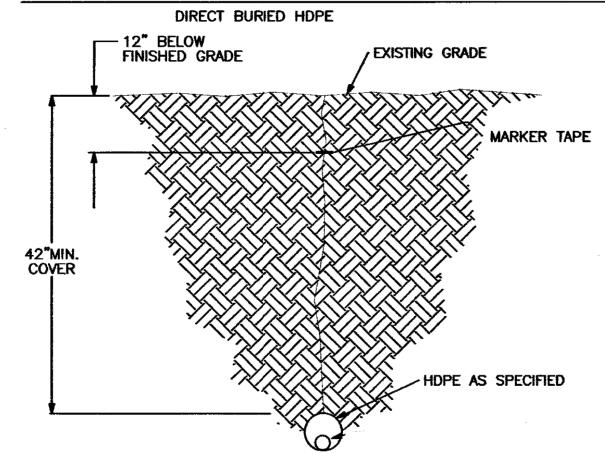


## INDUSTRY STANDARD TYPICAL DETAIL "D"

CROSS SECTION OF NNERDUCT(S)
AND/OR HDPE(S) AS SPECIFIED

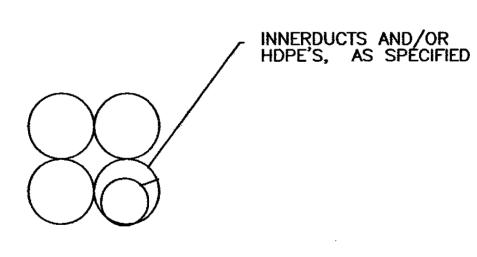


INDUSTRY STANDARD
TYPICAL DETAIL "E"

HDPE WITH CABLE CROSS SECTION

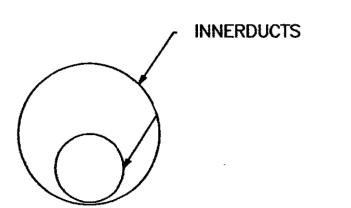



## TYPICAL DETAIL "H" INDUSTRY STANDARD


DIRECTIONAL BORE HDPE

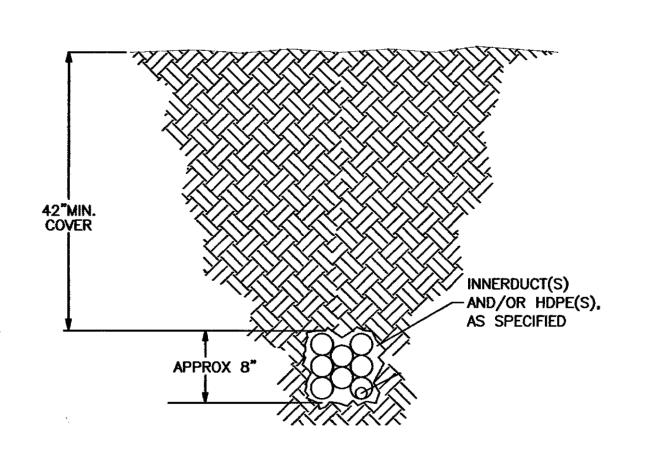

## INDUSTRY STANDARD TYPICAL DETAIL "F" JACK AND BORE MAIN TRACK

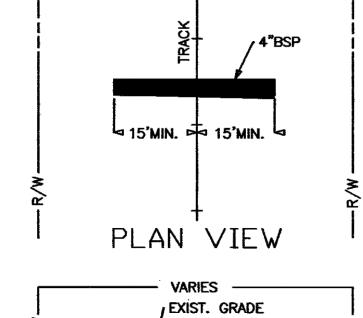

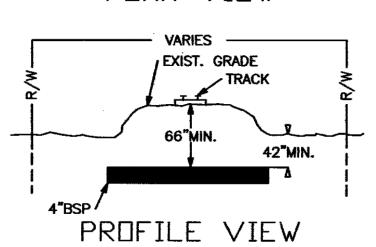

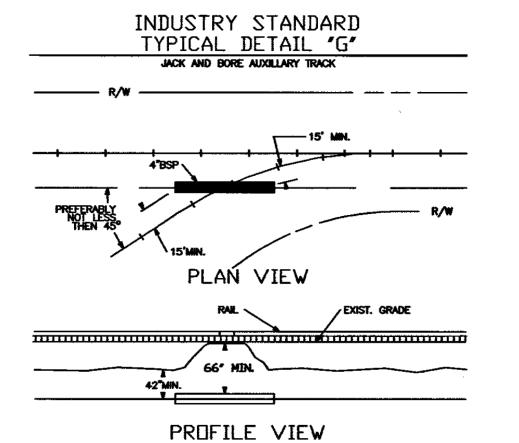

# verizon



VERIZON

SMALL CELL NODE

CONSTRUCTION PLANS FOR

PROPOSED ANTENNA

SITES

NO.	DATE	revisions
0	06/13/23	1ST SUBMITTAL
1	11/28/23	2ND SUBMITTAL
2	04/03/24	3RD SUBMITTAL
3	03/06/25	REV. PER RFDS



DESIGNED: JG
DRAWN: JG
CHECKED: JG

JOB #: 23\_V1S-016

**DETAILS 2** 

Page 633

### Table 6H-2. Meaning of Symbols on Typical Application Diagrams

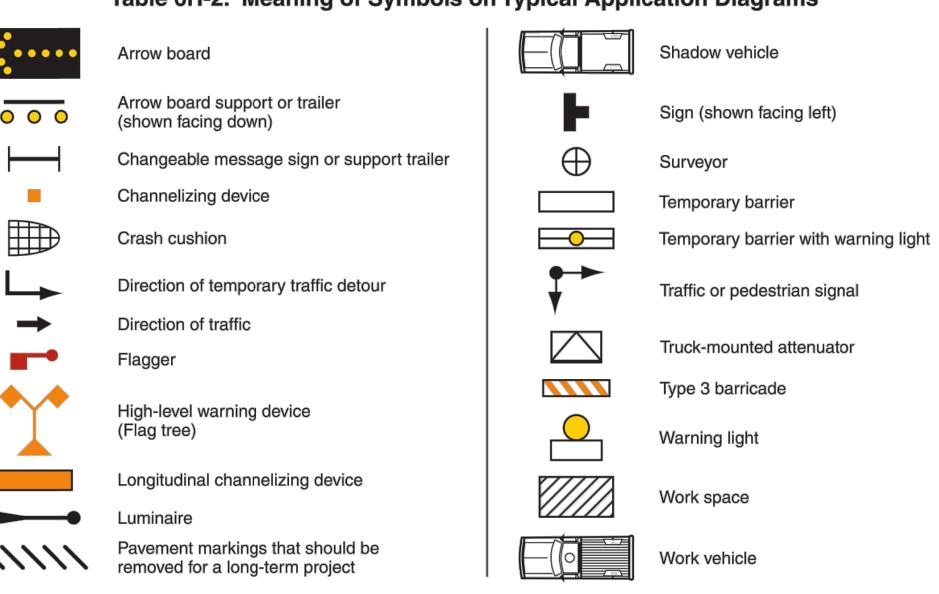


Table 6H-3. Meaning of Letter Codes on Typical Application Diagrams

Dood Time	Dis	Distance Between Signs**				
Road Type	Α	В	С			
Urban (low speed)*	100 feet	100 feet	100 feet			
Urban (high speed)*	350 feet	350 feet	350 feet			
Rural	500 feet	500 feet	500 feet			
Expressway / Freeway	1,000 feet	1,500 feet	2,640 feet			


<sup>\*</sup> Speed category to be determined by highway agency

Table 6H-4. Formulas for Determining Taper Length

Speed (S)	Taper Length (L) in feet
40 mph or less	L = WS <sup>2</sup>
45 mph or more	L= WS


Where: L = taper length in feet

W = width of offset in feet

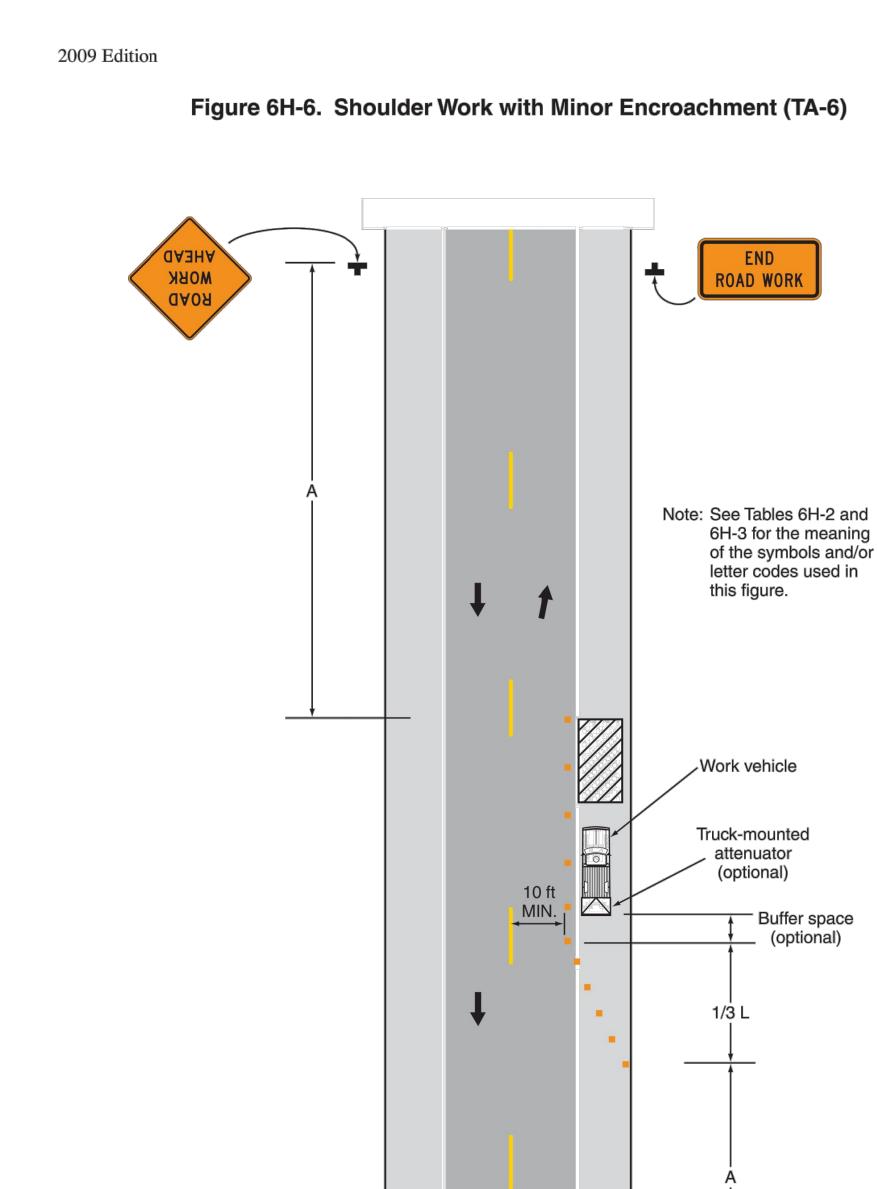

**Typical Application 6** 

END

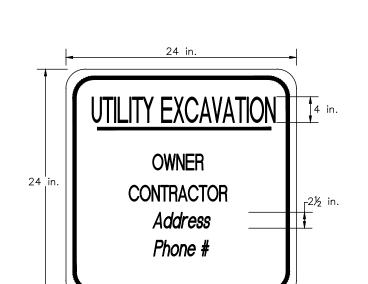

Page 645

THE CONTRACTOR TO PLACE SIGNS PRIOR TO BEGINNING CONSTRUCTION AT THE BEGINNING AND END OF THE PROJECT LIMITS AND AT THE INTERSECTIONS. THE SIGNS ARE TO REMAIN UP 24 HOURS A DAY UNTIL THE UTILITY CONSTRUCTION AND THE PAVEMENT RESTORATION IS COMPLETE.





VERIZON

SMALL CELL NODE

CONSTRUCTION PLANS FOR

PROPOSED ANTENNA

SITES

NO.	DATE	F	revisions	
0	06/13/23	15	T SUBMITTAL	
1	11/28/23	2NI	o Submittal	
2	04/03/24	3RI	o submittal	
3	03/06/25	RE	V. PER RFDS	
			DESIGNED.	IG




DESIGNED: JG
DRAWN: JG
CHECKED: JG

JOB #: 23\_V1S-016

**TCP** 

<sup>\*\*</sup> The column headings A, B, and C are the dimensions shown in Figures 6H-1 through 6H-46. The A dimension is the distance from the transition or point of restriction to the first sign. The B dimension is the distance between the first and second signs. The C dimension is the distance between the second and third signs. (The "first sign" is the sign in a three-sign series that is closest to the TTC zone. The "third sign" is the sign that is furthest upstream from the TTC zone.)

S = posted speed limit, or off-peak 85th-percentile speed prior to work starting, or the anticipated operating speed in mph

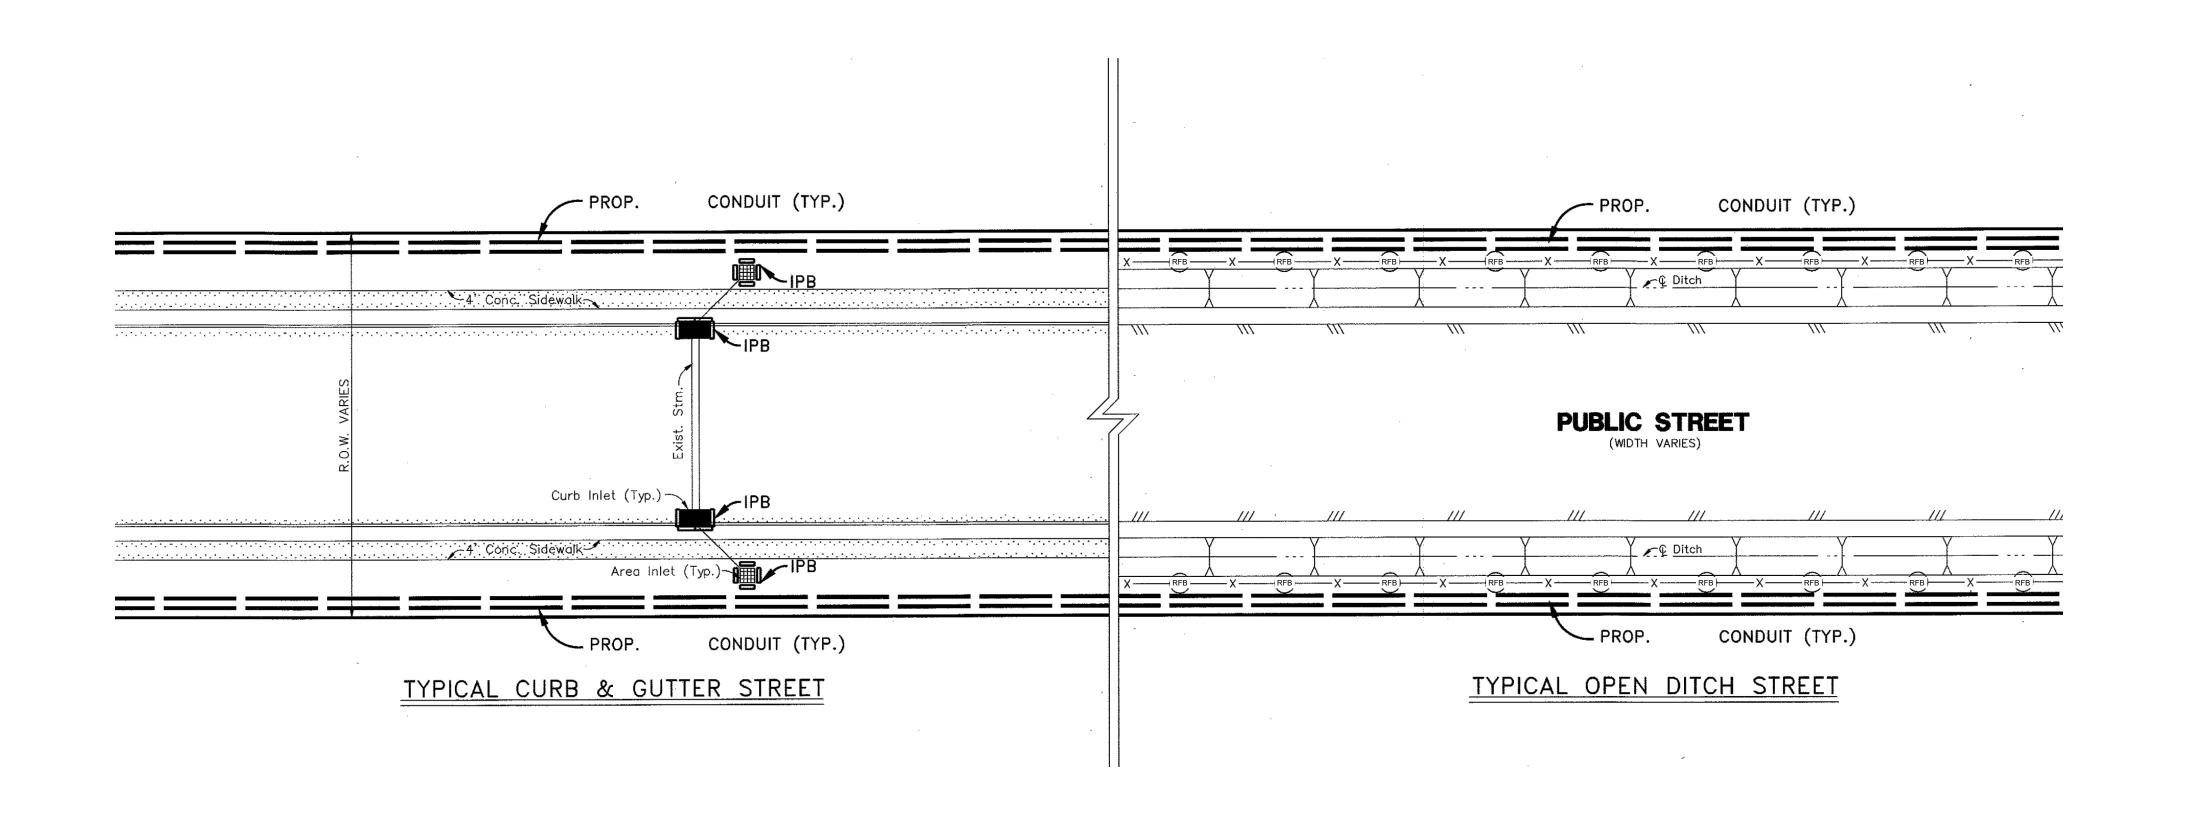





VERIZON


SMALL CELL NODE

CONSTRUCTION PLANS FOR

PROPOSED ANTENNA

SITES

NO.	DATE	revisions
0	06/13/23	1ST SUBMITTAL
1	11/28/23	2ND SUBMITTAL
2	04/03/24	3RD SUBMITTAL
3	03/06/25	REV. PER RFDS

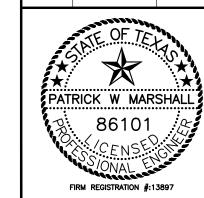

DESIGNED: JG
DRAWN: JG
CHECKED: JG

JOB #: 23\_V1S-016

**SWPPP** 

Pattison

Raty OII
And Gas
Field

Pattison

Pa

# VICINITY MAP Willer Rd Jordan\_Ranch\_SC1 Fraser Fir Ln Long Bay Ct Lingsland Blvd Kingsland Blvd

	Sheet List Table
Sheet Number	Sheet Title
1	TITLE
2	NOTES
3	JORDAN RANCH SC1
4	JORDAN RANCH SC2
5	ONE LINE AND LOAD ANALYSIS
6	GROUNDING
7	DETAILS
8	DETAILS 2
9	TCP
10	SWPPP

SITE NAME:

## VERIZON SMALL CELL WALLER CO. PKG 1

### Verizon<sup>\*</sup>

CONSTRUCTION PLANS FOR PROPOSED ANTENNA SITES

VZW SITE NAME	MGD LOCATION CODE	LAT	LONG	E911 ADDRESS	KEY MAP
JORDAN_RANCH_SC1	5000923518	29.773997	-95.895152	2087 SPINDLETREE LANE, BROOKSHIRE, TX 77423	483A
JORDAN_RANGH_SG2	5000723520	27.747451	75.702107	30631 KINGSLAND BLVD, BROOKSHIRE, TX 77423	40211

JORDAN\_RANCH\_SC2 REMOVED FROM PACKAGE

NOTE:

CONTRACTOR MUST FIELD VERIFY EXACT

LOCATION AND DEPTH OF ALL EXISTING

CENTERPOINT ENERGY UTILITY LINES AND

SBC CONDUITS PRIOR TO COMMENCING

CONSTRUCTION ON THIS PROJECT.

WARNING: CONTRACTOR IS TO VERIFY PRESENCE AND EXACT LOCATION OF ALL UTILITIES PRIOR TO CONSTRUCTION.

\*NO WATER, WASTEWATER, OR DRAINAGE PROPOSED IN THIS PLAN SET

CONTRACTOR SHALL COMPLY WITH WALLER COUNTY
STREET CUT ORDINANCE

ONE-CALL NOTIFICATION
SYSTEM
CALL BEFORE YOU DIG!!!!
713-223-4567 (IN HOUSTON)
NEW STATEWIDE NUMBER OUTSIDE HOUSTON
1-800-344-8377

CONTRACTOR SHALL NOTIFY WALLER COUNTY
OFFICE OF THE ENGINEERING, 48 HOURS BEFORE
STARTING WORK ON THIS PROJECT. TELEPHONE NO.
979-826-7670.

NO<sup>-</sup>

CONTRACTOR MUST FIELD VERIFY EXACT LOCATION AND DEPTH OF ALL EXISTING CENTERPOINT ENERGY UTILITY LINES AND SBC CONDUITS PRIOR TO COMMENCING CONSTRUCTION ON THIS PROJECT.

verizon



VERIZON

SMALL CELL NODE

CONSTRUCTION PLANS FOR

PROPOSED ANTENNA

SITES

NO.	DATE	F	REVISIONS	
0	04/04/23	1S <sup>-</sup>	T SUBMITTAL	
1	8/14/24	REV	'. TO ADD 5G E	QUIP.
	7			
\	JE OF TE	08/14/24	designed: Jo	<del>j</del>
ر * *		××.	DRAWN: JC	è
★ PAT	RICK W MAR	★ SHALL	CHECKED: JO	<u> </u>
B	. 86101	4		
TO CO	SSIONAL EX	CHA	JOB #	
1	FIRM REGISTRATION #:1	3897	PKG 1	l

**TITLE** 

### **GENERAL NOTES:**

THE GENERAL CONTRACTOR MUST VERIFY ALL DIMENSIONS, CONDITIONS AND ELEVATIONS BEFORE STARTING WORK. ALL DISCREPANCIES SHALL BE CALLED TO THE ATTENTION OF THE ENGINEER AND SHALL BE RESOLVED BEFORE PROCEEDING WITH THE WORK. ALL WORK SHALL BE PERFORMED IN A WORKMAN LIKE MANNER IN ACCORDANCE WITH ACCEPTED CONSTRUCTION PRACTICES.

IT IS THE INTENTION OF THESE DRAWINGS TO SHOW THE COMPLETED INSTALLATION. THE CONTRACTOR SHALL BE RESPONSIBLE FOR ALL TEMPORARY BRACING, SHORING, TIES, FORM WORK, ETC. IN ACCORDANCE WITH ALL NATIONAL, STATE, AND LOCAL ORDINANCES, TO SAFELY EXECUTE ALL WORK AND SHALL BE RESPONSIBLE FOR SAME. ALL WORK SHALL BE IN ACCORDANCE WITH LOCAL CODES.

THE CONTRACTOR SHALL USE ADEQUATE NUMBER OF SKILLED WORKMEN WHO ARE THOROUGHLY TRAINED AND EXPERIENCED IN THE NECESSARY CRAFTS AND WHO ARE COMPLETELY FAMILIAR WITH THE SPECIFIED REQUIREMENTS AND METHOD NEEDED FOR PROPER PERFORMANCE OF THE WORK.

CONSTRUCTION CONTRACTOR AGREES THAT IN ACCORDANCE WITH GENERALLY ACCEPTED CONSTRUCTION PRACTICES, CONSTRUCTION CONTRACTOR WILL BE REQUIRED TO ASSUME SOLE AND COMPLETE RESPONSIBILITY FOR JOB SITE CONDITIONS DURING THE COURSE OF CONSTRUCTION OF THE PROJECT, INCLUDING THE SAFETY OF ALL PERSONS AND PROPERTY. THIS REQUIREMENT SHALL BE MADE TO APPLY CONTINUOUSLY AND NOT BE LIMITED TO NORMAL WORKING HOURS. CONSTRUCTION CONTRACTOR FURTHER AGREES TO INDEMNIFY AND HOLD DESIGN ENGINEER HARMLESS FROM ANY AND ALL LIABILITY. REAL OR ALLEGED. IN CONNECTION WITH PERFORMANCE OF WORK ON THIS PROJECT.

SITE GROUNDING SHALL COMPLY WITH VERIZON WIRELESS GROUNDING STANDARDS, LATEST EDITION, AND COMPLY WITH VERIZON WIRELESS GROUNDING CHECKLIST, LATEST VERSION. WHEN NATIONAL AND LOCAL GROUNDING CODES ARE MORE STRINGENT THEY SHALL GOVERN.

ALL WORK SHALL COMPLY WITH OSHA AND STATE SAFETY REQUIREMENTS. PROCEDURES FOR THE PROTECTION OF EXCAVATIONS, EXISTING CONSTRUCTION AND UTILITIES SHALL BE ESTABLISHED PRIOR TO FOUNDATION INSTALLATION. IF TEMPORARY LIGHTING AND MARKING IS REQUIRED BY THE FEDERAL AVIATION ADMINISTRATION (FAA), IT IS THE CONTRACTOR'S RESPONSIBILITY TO MAINTAIN THE NECESSARY LIGHTS AND NOTIFY THE PROPER AUTHORITIES IN THE EVENT OF A PROBLEM.

ALL WORK SHALL BE ACCOMPLISHED IN ACCORDANCE WITH ALL LOCAL, STATE, AND FEDERAL CODES AND ORDINANCES. THE MOST STRINGENT CODE WILL APPLY IN THE CASE OF DISCREPANCIES OR DIFFERENCES IN THE CODE REQUIREMENTS.

ANY DAMAGE TO ADJACENT PROPERTIES SHALL BE CORRECTED AT THE CONTRACTOR'S EXPENSE.

THE CONTRACTOR IS RESPONSIBLE FOR PROVIDING AMPLE NOTICE TO THE BUILDING INSPECTION DEPARTMENT TO SCHEDULE THE REQUIRED INSPECTIONS. A MINIMUM OF 24 HOURS OF NOTICE SHALL BE GIVEN AND THE BUILDING INSPECTION DEPARTMENTS HAVE REQUESTED THAT GROUPS OF TWO OR THREE SITES BE SCHEDULED AT ONE TIME IF POSSIBLE.

CONSTRUCTION MANAGER WILL CONFIRM FAA APPROVAL OF TOWER LOCATION BY ISSUING TOWER RELEASE FORM. NO TOWER SHALL BE CONSTRUCTED UNTIL THE TOWER RELEASE FORM IS ISSUED TO THE CONTRACTOR.

THE COMPLETE BID PACKAGE INCLUDES THESE CONSTRUCTION DRAWINGS ALONG WITH THE FINAL RF DESIGN AND TOWER STRUCTURAL ANALYSIS. CONTRACTOR IS RESPONSIBLE FOR REVIEW OF TOTAL BID PACKAGE PRIOR TO BID SUBMITTAL.

CONTRACTOR SHALL VERIFY LOCATION OF ALL EXISTING UTILITIES WITHIN CONSTRUCTION LIMITS PRIOR TO CONSTRUCTION.

THE CONTRACTOR IS RESPONSIBLE FOR MAINTAINING POSITIVE DRAINAGE ON THE SITE AT ALL TIMES. SILT AND EROSION CONTROL SHALL BE MAINTAINED ON THE DOWNSTREAM SIDE OF THE SITE AT ALL TIMES. ANY DAMAGE TO ADJACENT PROPERTIES SHALL BE CORRECTED AT THE CONTRACTOR'S EXPENSE.

CLEARING OF TREES AND VEGETATION ON THE SITE SHOULD BE HELD TO A MINIMUM. ONLY THE TREES NECESSARY FOR CONSTRUCTION OF THE FACILITIES SHALL BE REMOVED. ANY DAMAGE TO PROPERTY OUTSIDE THE LEASE PROPERTY SHALL BE REPAIRED BY THE CONTRACTOR.

ALL SUITABLE BORROW MATERIAL FOR BACK FILL OF THE SITE SHALL BE INCLUDED IN THE BID. EXCESS TOPSOIL AND UNSUITABLE MATERIAL SHALL BE DISPOSED OF OFF SITE AT LOCATIONS APPROVED BY GOVERNING AGENCIES PRIOR TO DISPOSAL.

SEEDING AND MULCHING OF THE SITE SHALL BE ACCOMPLISHED AS SOON AS POSSIBLE AFTER COMPLETION OF THE SITE DEVELOPMENT. THE CONTRACTOR IS RESPONSIBLE FOR PROVIDING AND MAINTAINING AN ADEQUATE COVER OF VEGETATION OVER THE SITE FOR A ONE YEAR PERIOD.

PERMITS: OBTAIN AND PAY FOR REQUIRED PERMITS, LICENSES, FEES, INSPECTIONS, ETC.

RECORD DRAWINGS: MAINTAIN A RECORD OF ALL CHANGES, SUBSTITUTIONS BETWEEN WORK AS SPECIFIED AND INSTALLED. RECORD CHANGES ON A CLEAN SET OF CONTRACT DRAWINGS WHICH SHALL BE TURNED OVER TO THE CONSTRUCTION MANAGER UPON COMPLETION OF THE PROJECT.

THE CONTRACTOR SHALL VISIT THE SITE BEFORE BIDDING ON THE WORK CONTAINED IN THIS DESIGN PACKAGE.

### EXCAVATION & GRADING NOTES:

- I. ALL CUT AND FILL SLOPES SHALL BE 3: 1 MAXIMUM.
- 2. ALL EXCAVATIONS ON WHICH CONCRETE IS TO BE PLACED SHALL BE SUBSTANTIALLY HORIZONTAL ON UNDISTURBED AND UNFROZEN SOIL AND BE FREE FROM LOOSE MATERIAL AND EXCESS GROUND WATER. DEWATERING FOR EXCESS GROUND WATER SHALL BE PROVIDED IF REQUIRED.
- 3. CONCRETE FOUNDATIONS SHALL NOT BE PLACED ON ORGANIC MATERIAL. IF SOUND SOIL IS NOT REACHED AT THE DESIGNATED EXCAVATION DEPTH, THE UNSATISFACTORY SOIL SHALL BE EXCAVATED TO ITS FULL DEPTH AND EITHER BE REPLACED WITH MECHANICALLY COMPACTED GRANULAR MATERIAL OR THE EXCAVATION BE FILLED WITH CONCRETE OF THE SAME QUALITY SPECIFIED FOR THE FOUNDATION.
- 4. ANY EXCAVATION OVER THE REQUIRED DEPTH SHALL BE FILLED WITH EITHER MECHANICALLY COMPACTED GRANULAR MATERIAL OF CONCRETE OF THE SAME QUALITY SPECIFIED FOR THE FOUNDATION. CRUSHED STONE MAY BE USED TO STABILIZE THE BOTTOM OF THE EXCAVATION. STONE, IF USED, SHALL NOT BE USED AS COMPILING CONCRETE THICKNESS.
- 5. AFTER COMPLETION OF THE FOUNDATION AND OTHER CONSTRUCTION BELOW GRADE, AND BEFORE BACK FILLING, ALL EXCAVATIONS SHALL BE CLEAN OF UNSUITABLE MATERIAL SUCH AS VEGETATION, TRASH, DEBRIS, AND SO FORTH.
- 6. BACK FILL SHALL BE:
  - APPROVED MATERIALS CONSISTING OF EARTH, LOAM, SANDY CLAY, SAND, GRAVEL, OR SOFT SHALE:
  - FREE FROM CLODS OR STONES OVER 2-1/2" MAXIMUM DIMENSIONS;
  - IN LAYERS AND COMPACTED.
- 7. SITE FILL MATERIAL AND FOUNDATION BACK FILL SHALL BE PLACED IN LAYERS, MAXIMUM 6" DEEP BEFORE COMPACTION. EACH LAYER SHALL BE SPRINKLED IF REQUIRED AND COMPACTED BY HAND OPERATED OR MACHINE TAMPERS TO 95% OF MAXIMUM DENSITY, AT THE OPTIMUM MOISTURE CONTENT 2% AS DETERMINED BY ASTM DESIGNATION D-698, UNLESS OTHERWISE APPROVED. SUCH BACK FILL SHALL NOT BE PLACED BEFORE 3 DAYS AFTER PLACEMENT OF CONCRETE.
- 8. THE FOUNDATION AREA SHALL BE GRADED TO PROVIDE WATER RUNOFF AND PREVENT WATER FROM STANDING. THE FINAL GRADE SHALL SLOPE AWAY IN ALL DIRECTIONS FROM THE FOUNDATION AND SHALL THEN BE COVERED WITH 4" DEEP COMPACTED STONE OR GRAVEL.
- 9. CONTRACTOR SHALL PROVIDE ALL EROSION AND SEDIMENTATION CONTROL MEASURES AS REQUIRED BY LOCAL CITY, COUNTY AND STATE CODES AND ORDINANCES TO PROTECT EMBANKMENTS FROM SOIL LOSS AND TO PREVENT ACCUMULATION OF SOIL AND SILT IN STREAMS AND DRAINAGE PATHS LEAVING THE CONSTRUCTION AREA. THIS MAY INCLUDE SUCH MEASURES AS SILT FENCES, STAW BALE SEDIMENT BARRIERS AND CHECK DAMS.
- 10. FILL PREPARATION:
  - REMOVE ALL VEGETATION, TOPSOIL, DEBRIS, WET AND UNSATISFACTORY SOIL MATERIALS, OBSTRUCTIONS, AND DELETERIOUS MATERIALS FROM GROUND SURFACE PRIOR TO PLACING FILLS. PLOW STRIP OR BREAK UP SLOPED SURFACES STEEPER THAT 1 VERTICAL TO 4 HORIZONTAL SO FILL MATERIAL WILL BOND WITH EXISTING SURFACE. WHEN SUBGRADE OR EXISTING GROUND SURFACE TO RECEIVE FILL HAS A DENSITY LESS THAN THAT REQUIRED FOR FILL, BREAK UP GROUND SURFACE TO DEPTH REQUIRED, PULVERIZE, MOISTURE-CONDITION OR AERATE SOIL AND RECOMPACT TO REQUIRED DENSITY.
- 11. REPLACE THE EXISTING WEARING SURFACE ON AREAS WHICH HAVE BEEN DAMAGED OR REMOVED DURING CONSTRUCTION OPERATIONS. SURFACE SHALL BE REPLACE TO MATCH EXISTING ADJACENT SURFACING AND SHALL BE OF THE SAME THICKNESS. NEW SURFACE SHALL BE FREE FROM CORRUGATIONS AND WAVES. EXISTING SURFACING MAY BE EXCAVATED SEPARATELY AND REUSED IF INJURIOUS AMOUNTS OF EARTH, ORGANIC MATERIAL, OF OTHER DELETERIOUS MATERIALS ARE REMOVED PRIOR TO REUSE. FURNISH ALL ADDITIONAL RESURFACING MATERIAL AS REQUIRED. BEFORE SURFACING IS REPLACED, SUBGRADE SHALL BE GRADED TO CONFORM TO REQUIRED SUBGRADE ELEVATIONS, AND LOOSE OR DISTURBED MATERIALS SHALL BE THOROUGHLY COMPACTED. DEPRESSIONS IN THE SUBGRADE SHALL BE FILLED AND COMPACTED WITH APPROVED SELECTED MATERIAL. SURFACING SHALL NOT BE USED FOR FILLING DEPRESSIONS IN THE SUBGRADE.
- 12. PROTECT EXISTING SURFACING AND SUBGRADE IN AREAS WHERE EQUIPMENT LOADS WILL OPERATE. USE PLANKING OR OTHER SUITABLE MATERIALS DESIGNED TO SPREAD EQUIPMENT LOADS. REPAIR DAMAGE TO EXISTING GRAVEL SURFACING OR SUBGRADE WHERE SUCH DAMAGE IS DUE TO THE CONTRACTOR'S OPERATIONS. DAMAGED GRAVEL SURFACING SHALL BE RESTORED TO MATCH THE ADJACENT UNDAMAGED GRAVEL SURFACING AND SHALL BE OF THE SAME THICKNESS.
- 13. DAMAGE TO EXISTING STRUCTURES AND UTILITIES RESULTING FROM CONTRACTOR'S NEGLIGENCE SHALL BE REPAIRED / REPLACED TO OWNER'S SATISFACTION AT CONTRACTOR'S EXPENSE.
- 14. CONTRACTOR SHALL COORDINATE THE CONSTRUCTION SCHEDULE WITH PROPERTY OWNER SO AS TO AVOID INTERRUPTIONS TO PROPERTY OWNER'S OPERATIONS.
- 15. ENSURE POSITIVE DRAINAGE DURING AND AFTER COMPLETION OF CONSTRUCTION.
- 16. RIPRAP SHALL BE CLEAN, HARD, SOUND, DURABLE, UNIFORM IN QUALITY, AND FREE OF ANY DETRIMENTAL QUANTITY OF SOFT, FRIABLE, THIN, ELONGATED OR LAMINATED PIECES, DISINTEGRATED MATERIAL, ORGANIC MATTER, OIL, ALKALI, OR OTHER DELETERIOUS SUBSTANCE.





VERIZON

SMALL CELL NODE

CONSTRUCTION PLANS FOR


PROPOSED ANTENNA

SITES

NO.	DATE	F	REVISIONS	
0	04/04/23	15	t Submittal	
1	OF TA	04/04/23	DESIGNED:	JG
	SWE THE	NS.	DRAWN:	JG
<b>★</b>	RICK W MAR	SHALL ₹	CHECKED:	JG
Z.	86101	7-Y-Y-Y-Y-Y-Y-Y-Y-Y-Y-Y-Y-Y-Y-Y-Y-Y-Y-Y		
TO CO	CENSE?		JO	В #:

**NOTES** 

PKG 1

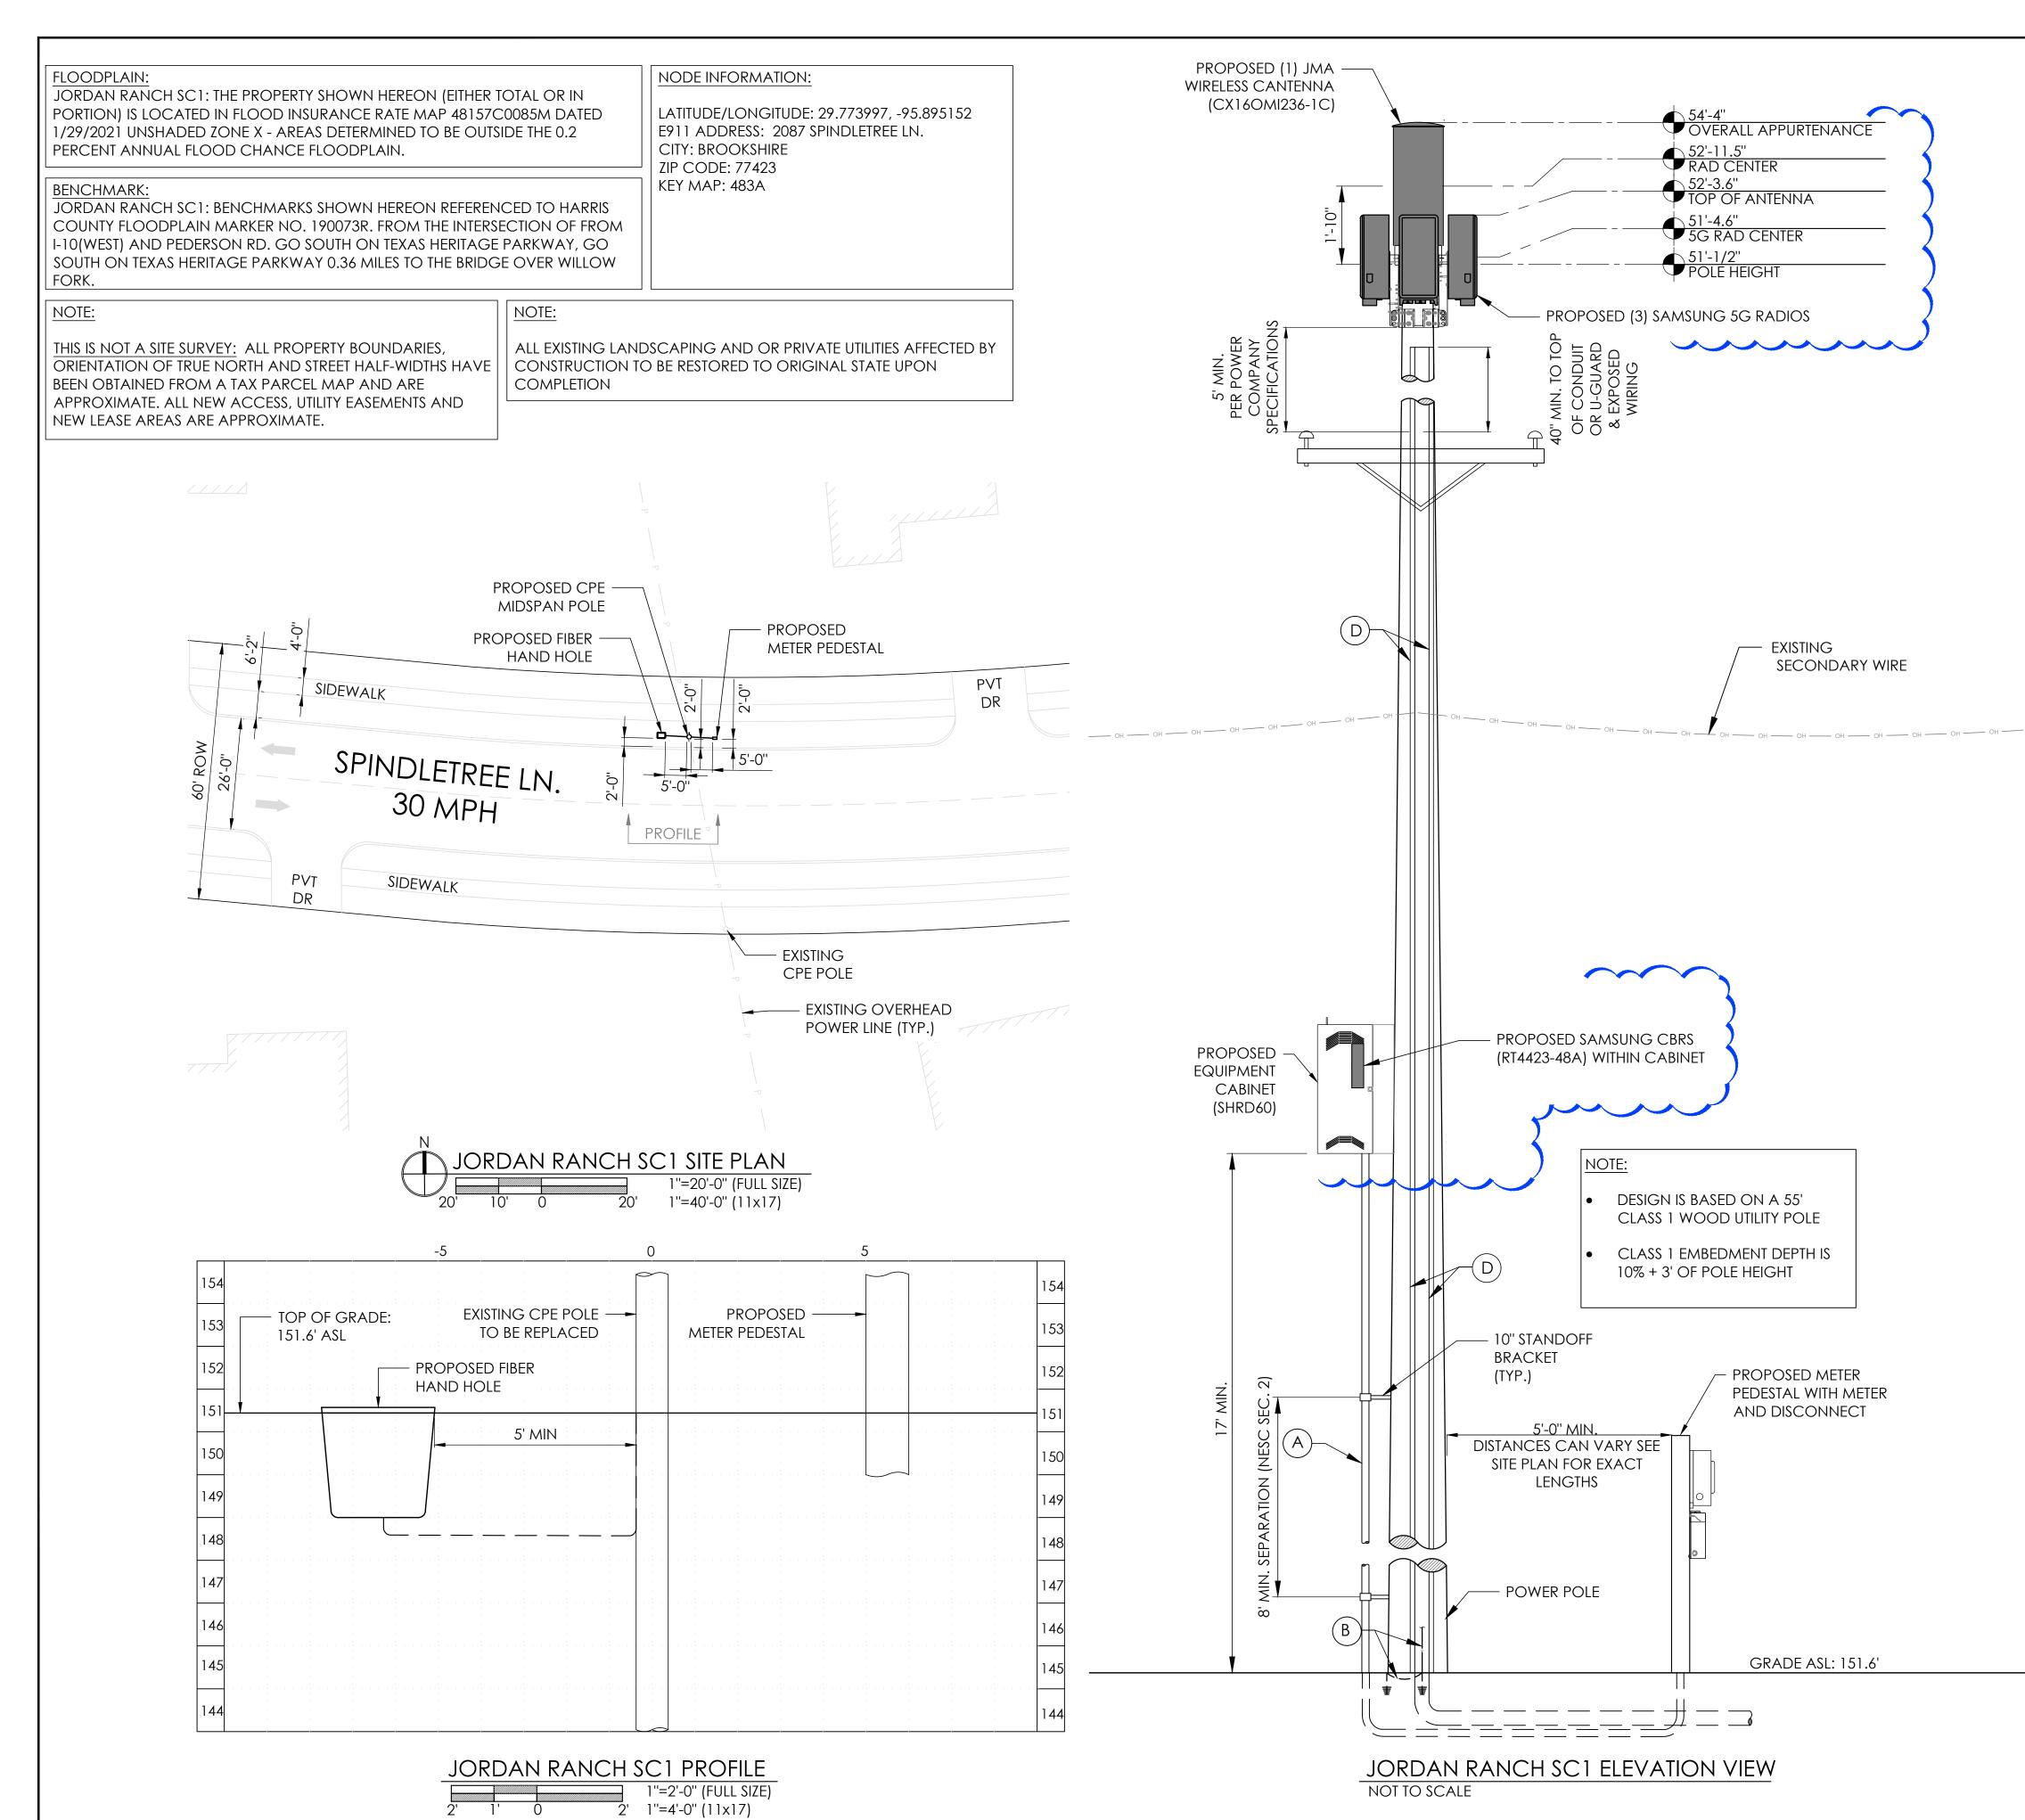

### KEY NOTES:


- A PROPOSED SUPPLY CONDUCTOR IN MAX 3" SCH. 80 PVC CONDUIT TO METER & DISCONNECT.
- (B) PROPOSED #2 GROUNDING CONDUCTOR FROM POLE TOP TO GROUND ROD. ROUTE IN SHARED U-GUARD OR SCH. 40 PVC CONDUIT. BOND COMMUNICATION GROUNDING CONDUCTOR AND POWER COMPANY POLE GROUND TOGETHER AT BASE OF POLE.
- PROPOSED 4" SCH. 80 PVC CONDUIT FOR FIBER AND DC POWER ROUTE FROM GROUND EQUIPMENT TO ANTENNAS AND RADIOS
- D PROPOSED 4" SHARED U-GUARD FOR PROPOSED GROUND WIRES, FIBER, COAX, AND DC POWER CABLES.

### INSTALLATION NOTE:

- POLE SELECTED FOR EQUIPMENT INSTALLATION SHALL BE TRUCK ACCESSIBLE AT ALL TIMES.
- COMMUNICATION EQUIPMENT SHALL BE ARRANGED AND MOUNTED TO PROVIDE OTHER UTILITIES CLEAR CLIMBING SPACE TO THEIR EQUIPMENT ON THE POLE, PER NESC 236D
- ALL INSTALLATIONS SHALL COMPLY WITH THE CURRENT PUBLISHED ISSUES OF THE NATIONAL ELECTRICAL SAFETY CODE (NESC), AND POLE ATTACHMENT STANDARDS FOR POLE OWNER.

AZIMUTH (4G)
0°

### AZIMUTHS (FOR CONSTRUCTION USE ONLY)

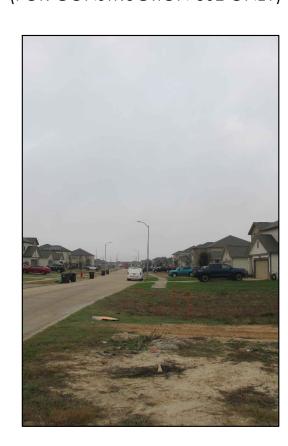

SITE PHOTO

(FOR CONSTRUCTION USE ONLY)





VERIZON

SMALL CELL NODE

CONSTRUCTION PLANS FOR

PROPOSED ANTENNA

SITES


REVISIONS


NO. DATE

0	04/04/23	15	T SUBMITTAL	
1	8/14/24	REV. T	O ADD 5G E	QUIPMENT
15	Translation of the same of the	08/14/24	DESIGNED:	JG
	ATE OF IE	75	DRAWN:	
**************************************	RICK W MAR	X	CHECKED:	
PAI B	•••••	STALL		

JORDAN RANCH SC1

JORDAN RANCH SC1

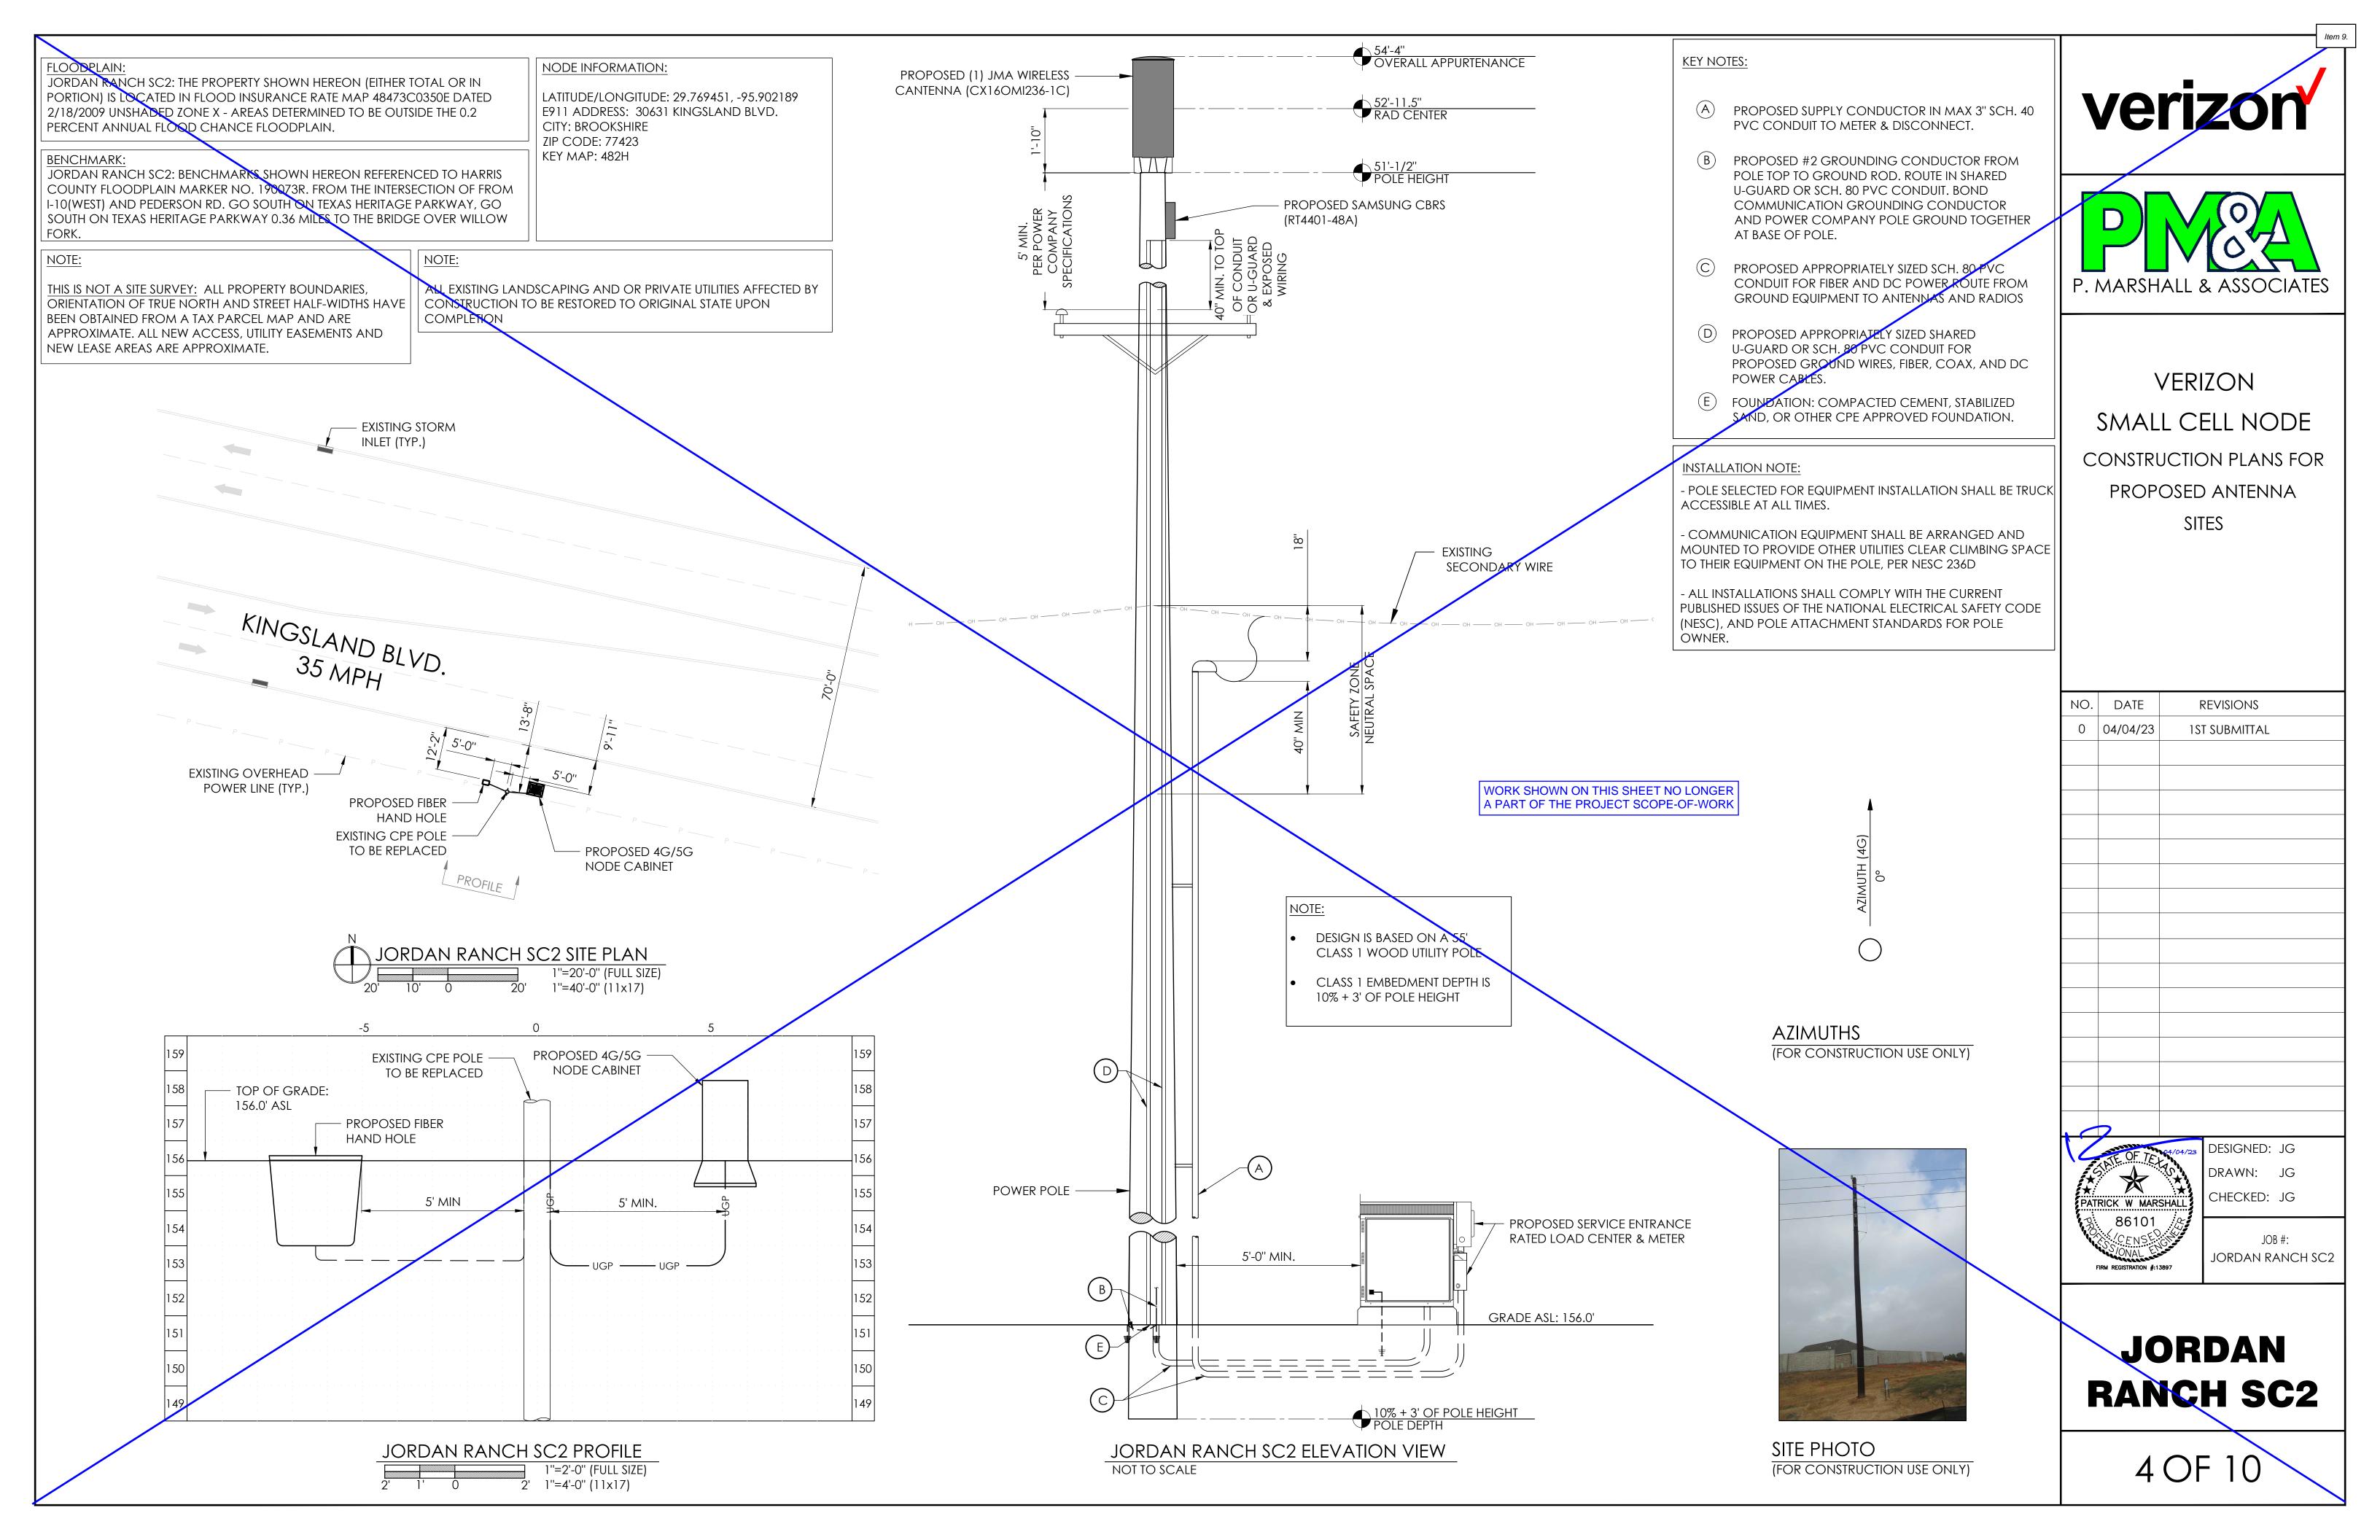

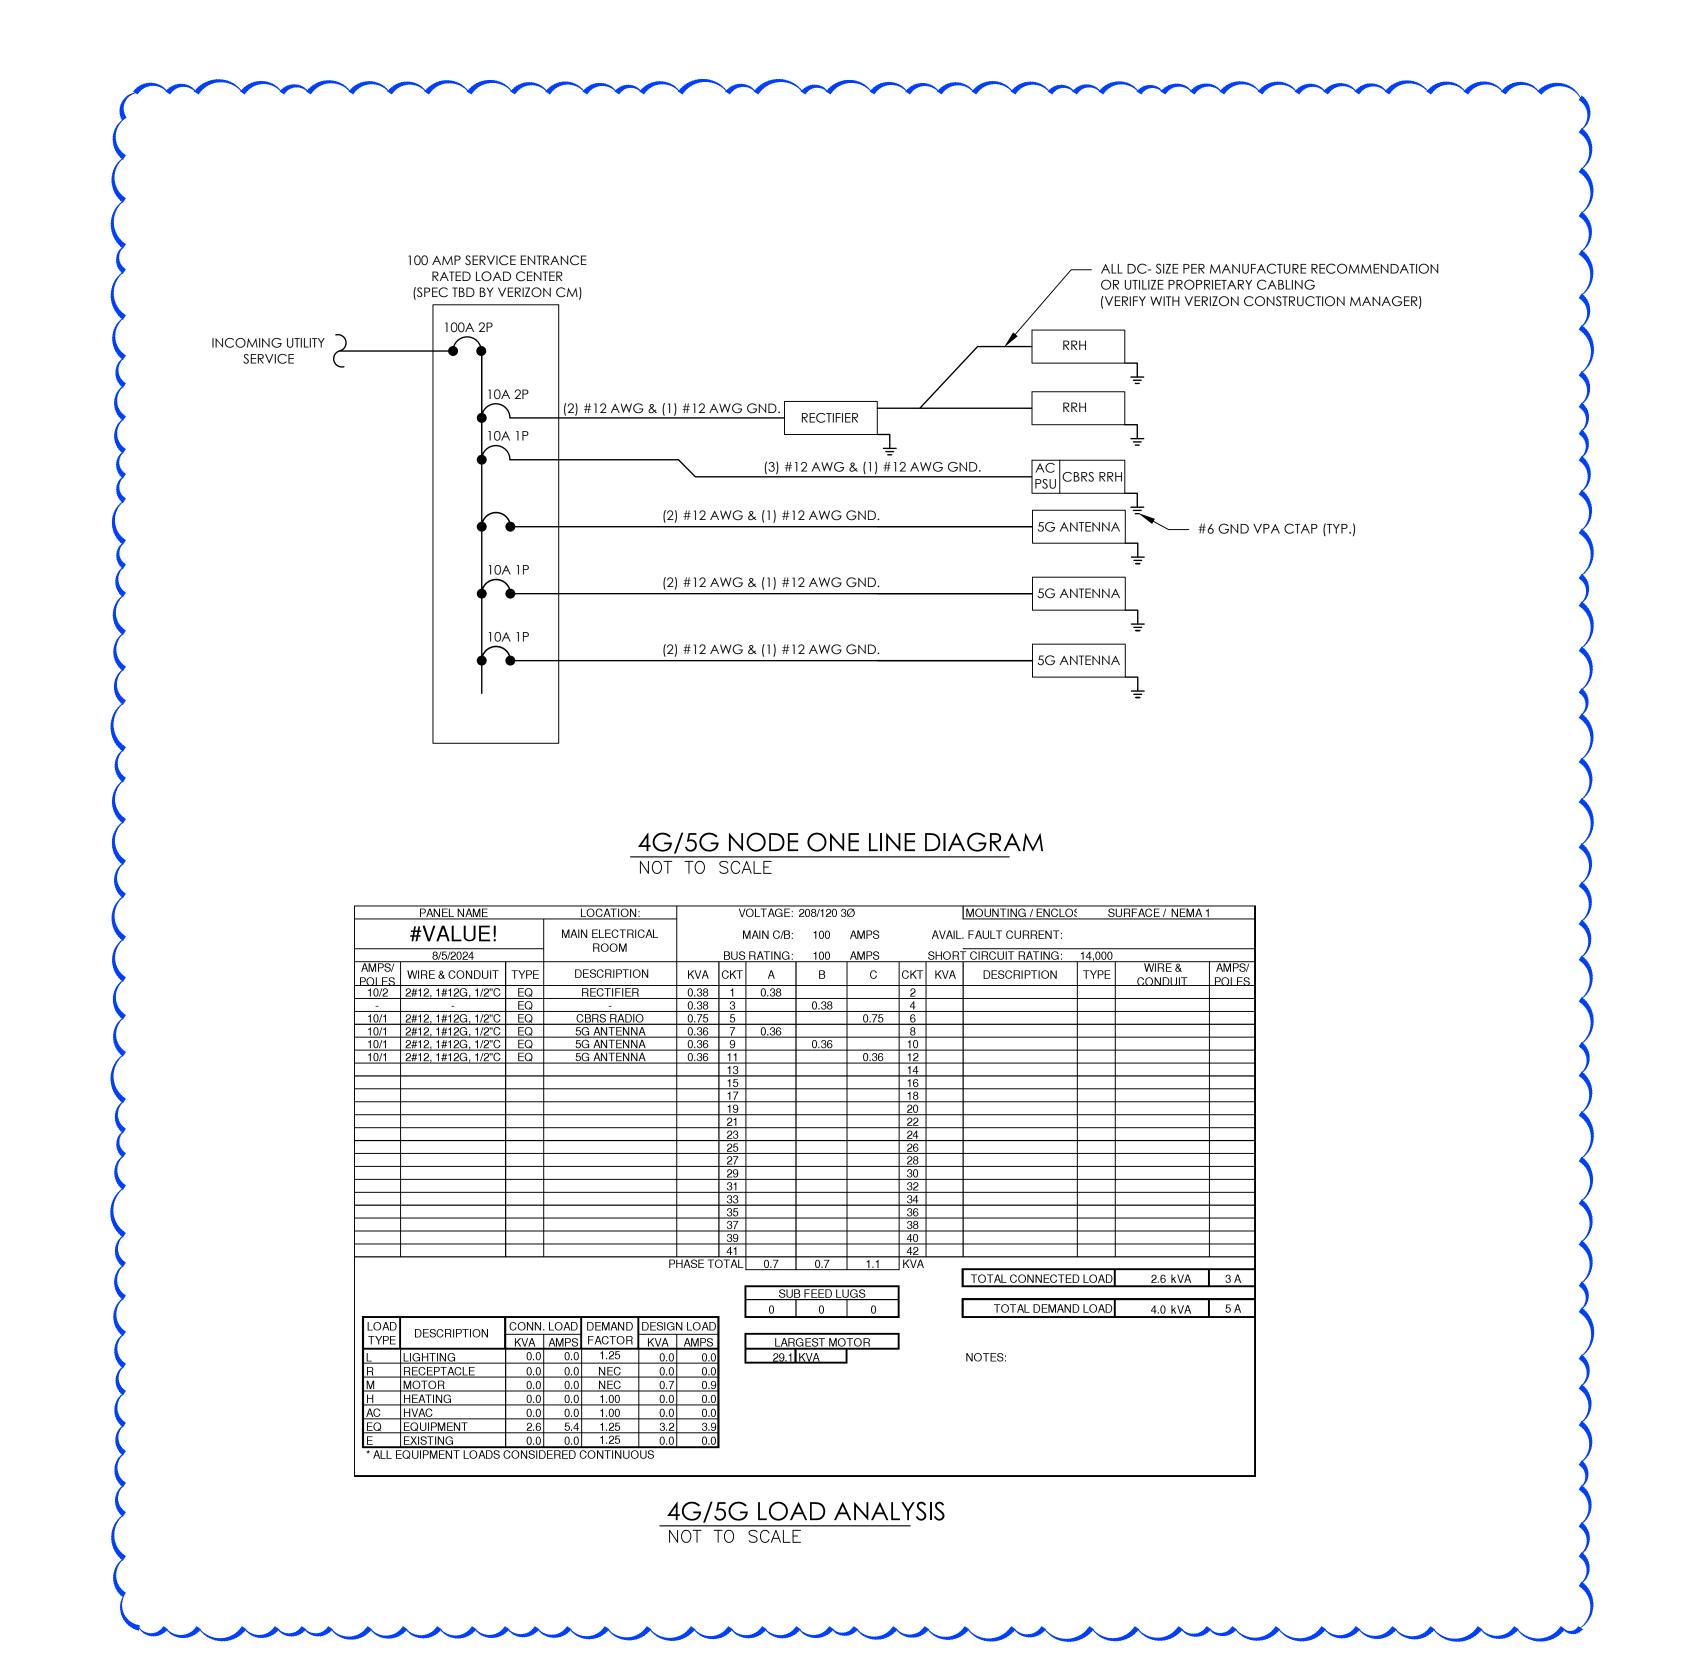





VERIZON

SMALL CELL NODE

CONSTRUCTION PLANS FOR

PROPOSED ANTENNA

SITES

NO.	DATE	revisions
0	04/04/23	1ST SUBMITTAL
1	8/14/24	REV. TO ADD 5G EQUIP.




DESIGNED: JG


DRAWN: JG

CHECKED: JG

JOB #: **PKG 1** 

ONE LINE AND LOAD ANALYSIS

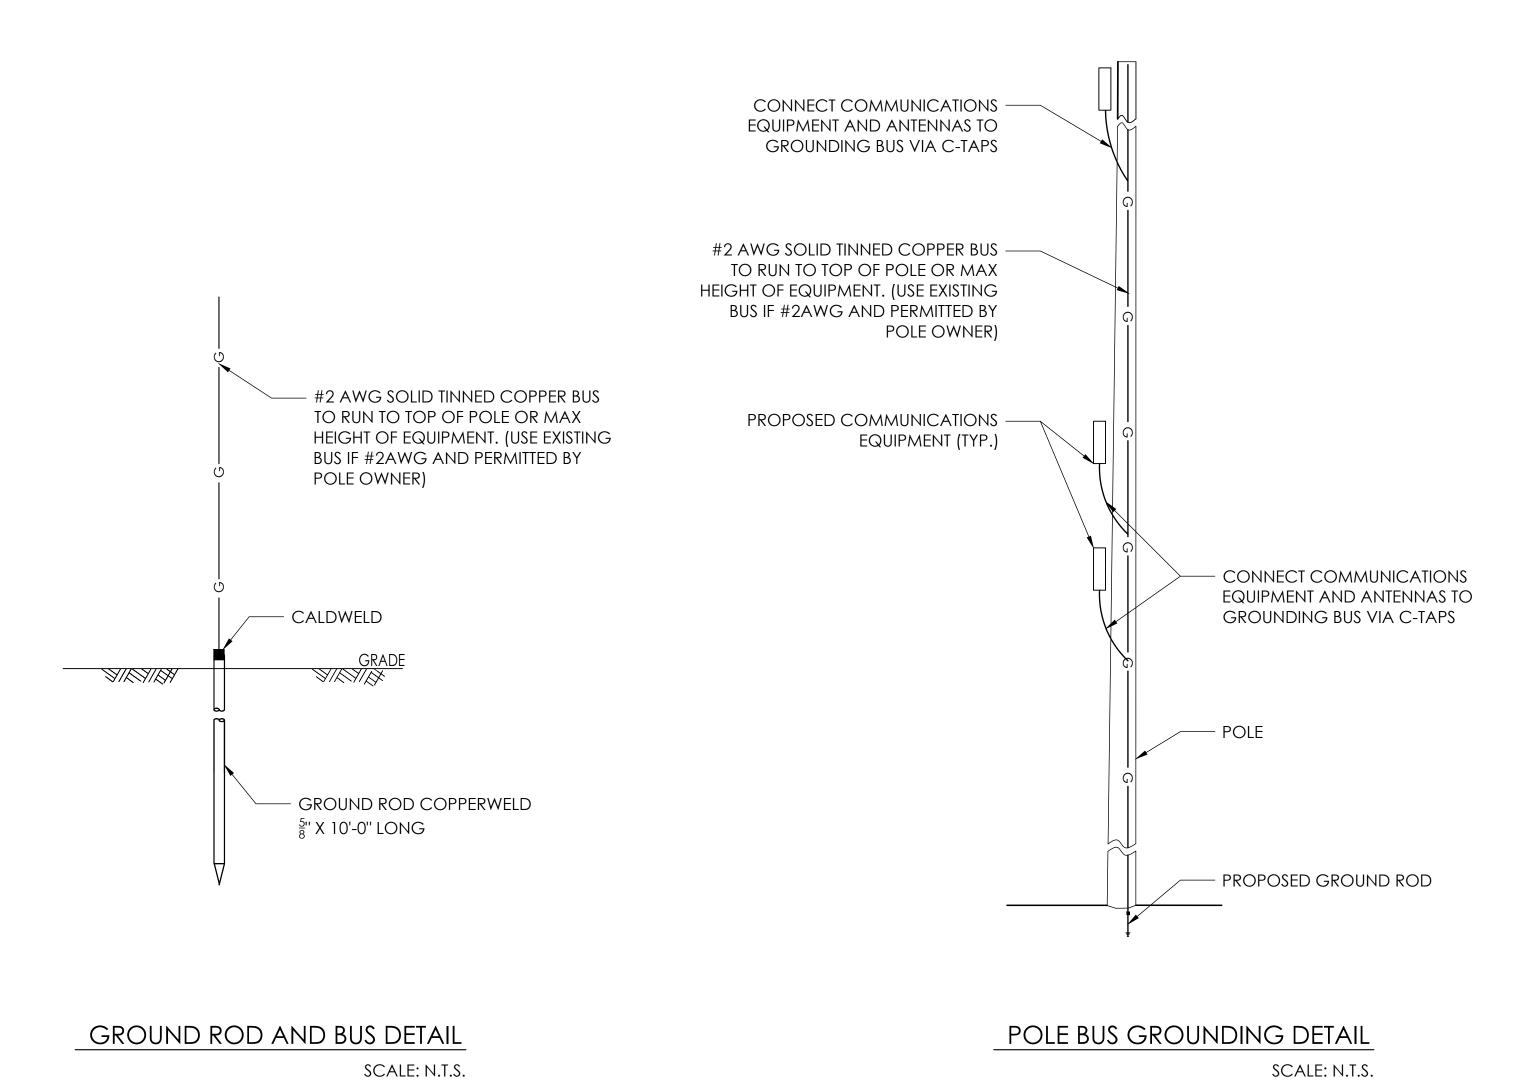

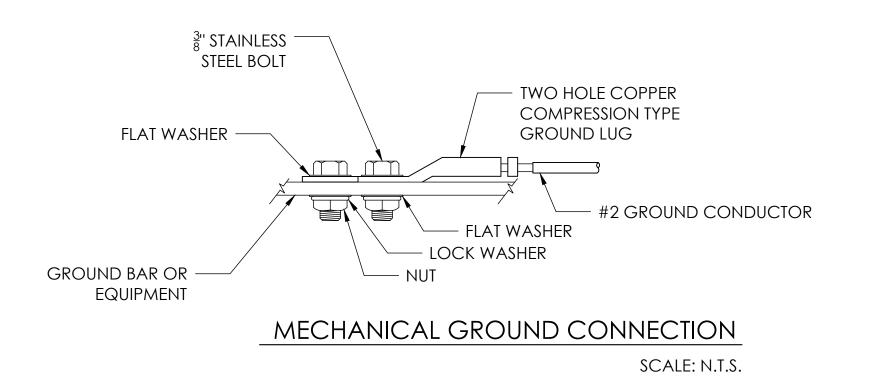

GROUNDING

PATRICK W MARSHALL

CHECKED: JG

JOB #: **PKG 1** 

6 OF 10

verizon

P. MARSHALL & ASSOCIATES

VERIZON


SMALL CELL NODE


CONSTRUCTION PLANS FOR


PROPOSED ANTENNA


SITES


NO.	DATE	F	revisions	
0	04/04/23	15	T SUBMITTAL	
17	A STANDARD OF THE STANDARD OF	04/04/23	DESIGNED:	JG
	THE OF TEX	75	DRAWN:	JG

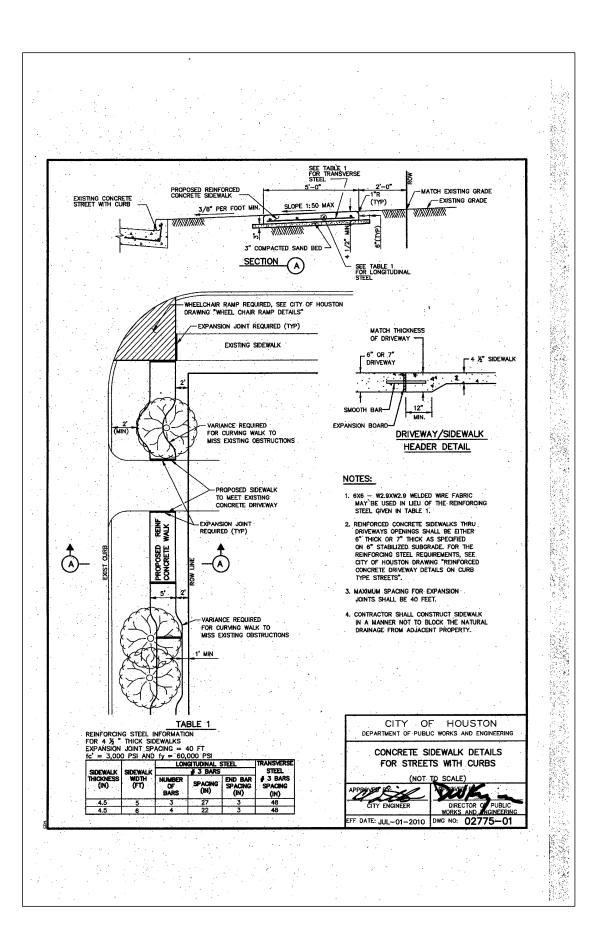


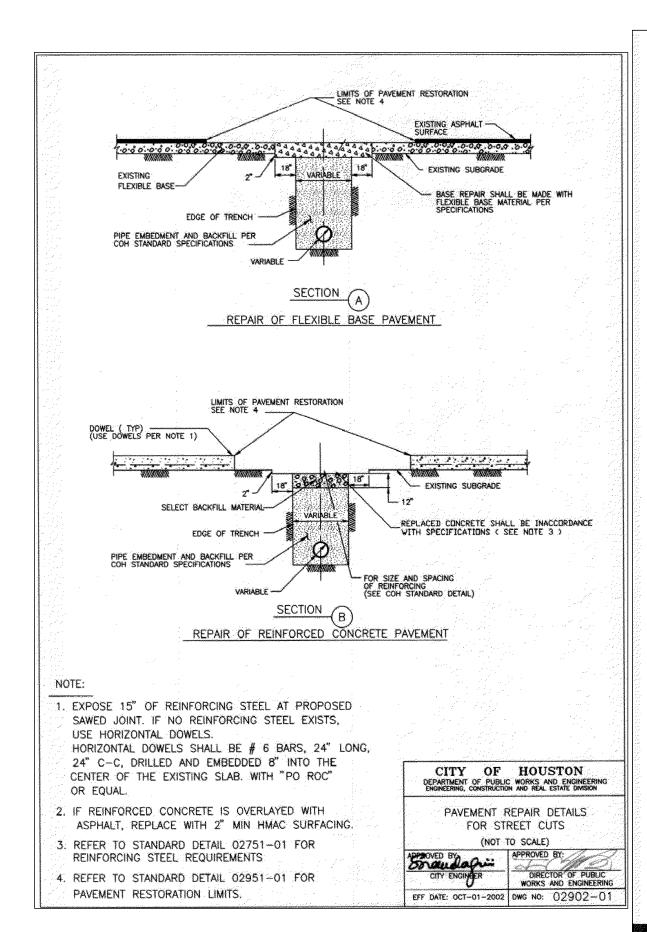


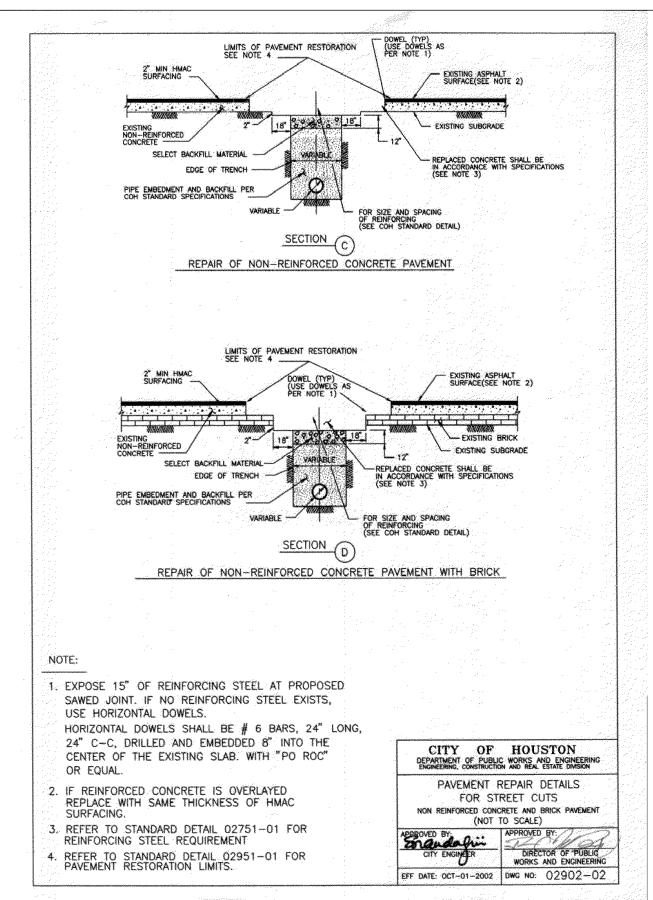

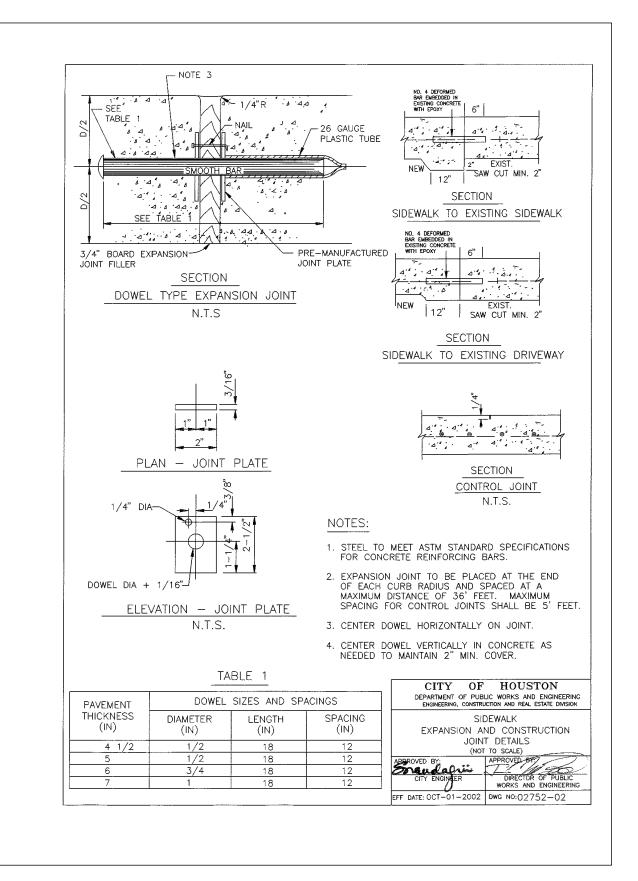

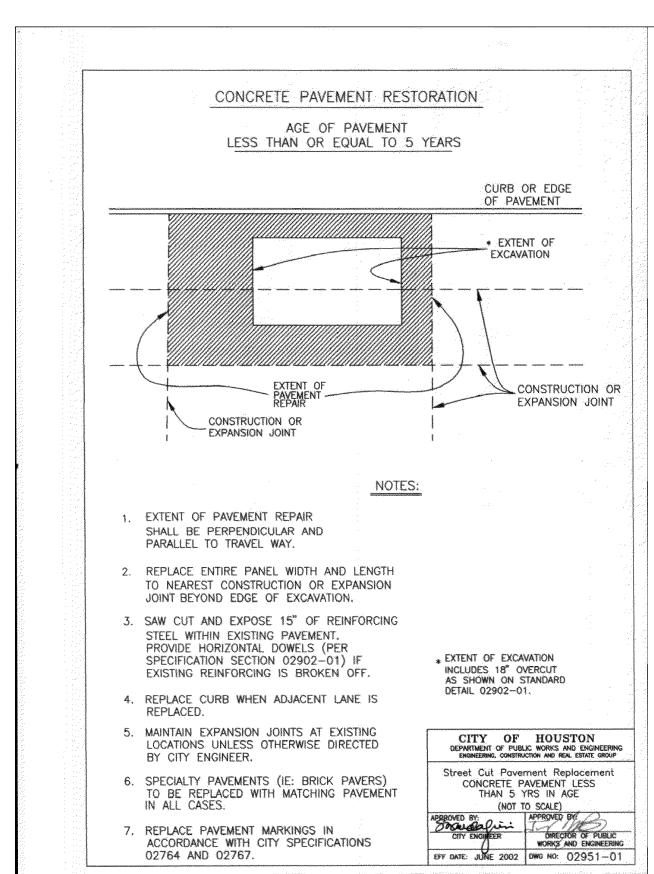

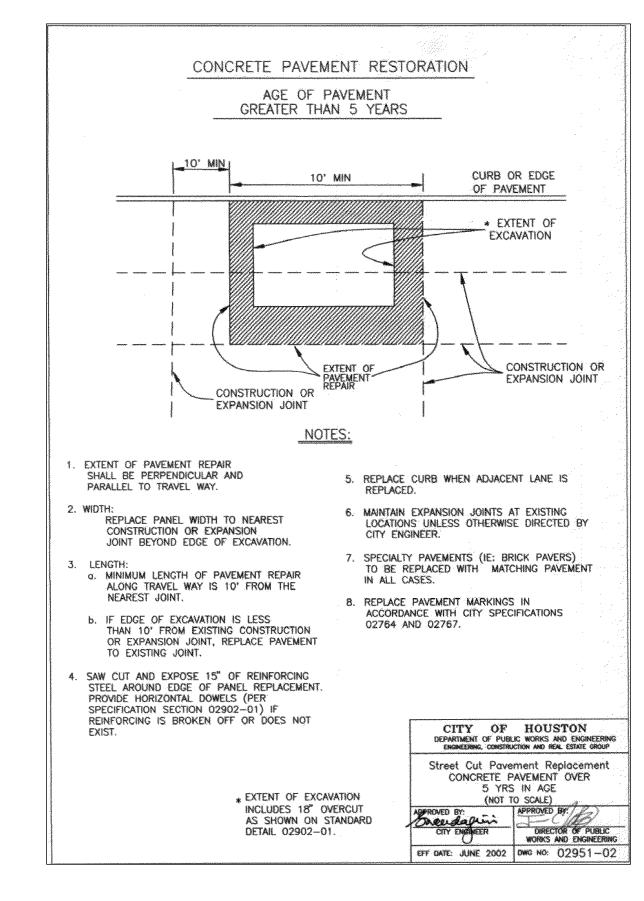

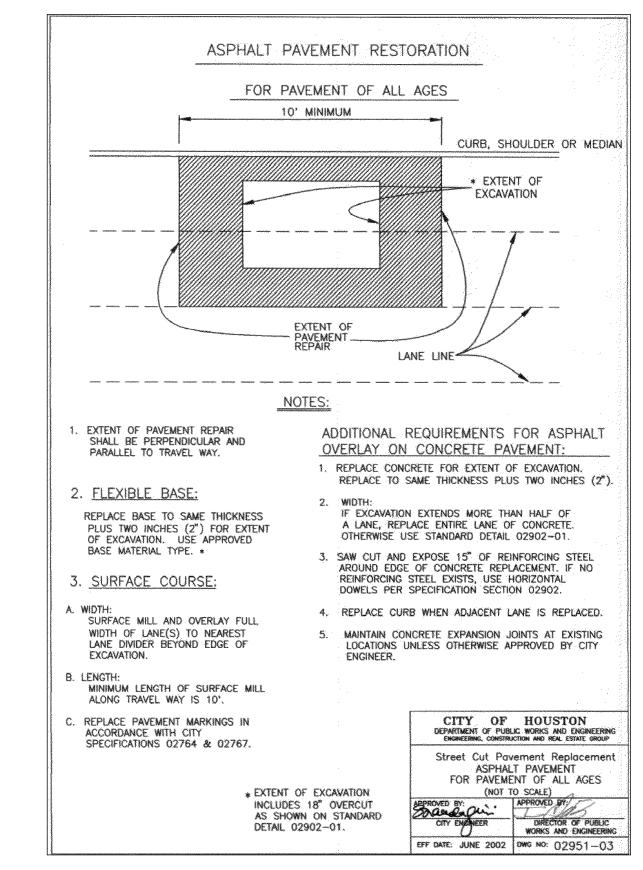



Item 9.



VERIZON

SMALL CELL NODE

CONSTRUCTION PLANS FOR

PROPOSED ANTENNA

SITES

NO.	DATE	F	revisions	
0	04/04/23	15	T SUBMITTAL	
	7			
1	TE OF TE	04/04/23	designed: jg	
*		15. V	DRAWN: JG	
★ PAT	RICK W MAR	★ SHALL	CHECKED: JG	
PRO	86101			
<b>*960</b>	SSIONAL EN	CIL	JOB #: <b>PKG 1</b>	
F	TRM REGISTRATION #:1	3897		

**DETAILS** 

### GENERAL CONSTRUCTION DETAILS

### TYPICAL DETAIL "B" INDUSTRY STANDARD

12"x12" CONCRETE ENCASEMENT

12" MIN. BELOW FINISHED GRADE BURIED CABLE MARKER TAPE INNERDUCT(S)
-AND/OR HDPE(S), AS SPECIFIED

AS SPECIFIED


BACKFILL MUST BE MADE WITH ROCK FREE MATERIAL.

54" MIN. COVER


12"x12" CONCRETE

**ENCASEMENT** 

TYPICAL DETAIL "A" INDUSTRY STANDARD

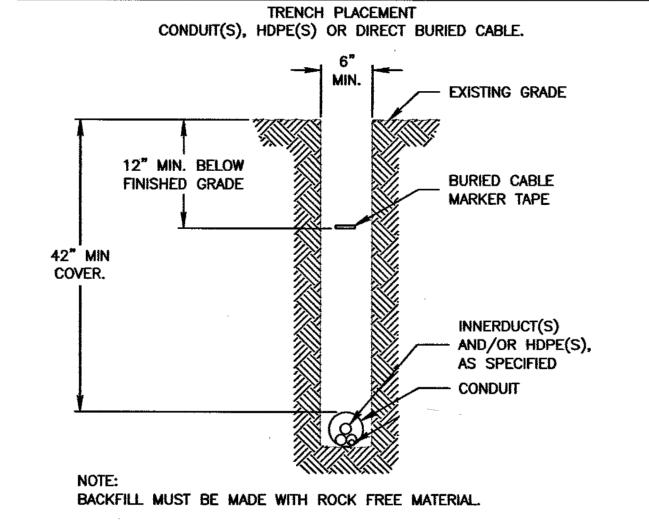


### TYPICAL DETAIL "C" INDUSTRY STANDARD

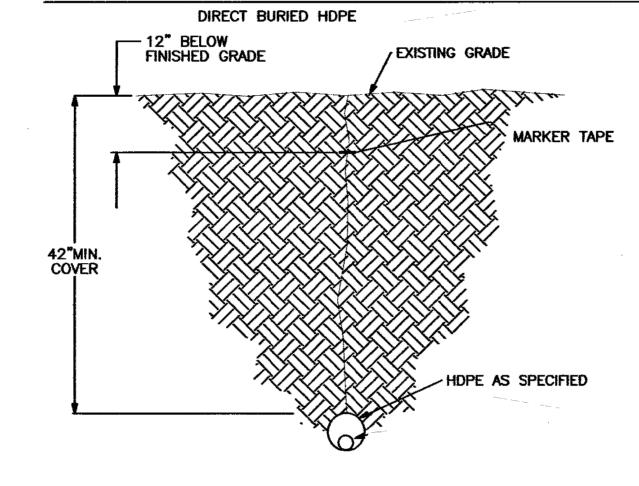


### INDUSTRY STANDARD YPICAL DETAIL "D"

CROSS SECTION OF NNERDUCT(S)
AND/OR HDPE(S) AS SPECIFIED

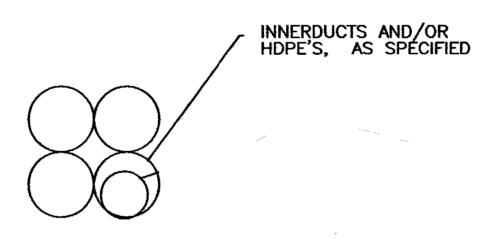


### INDUSTRY STANDARD TYPICAL DETAIL "E"

HDPE WITH CABLE CROSS SECTION

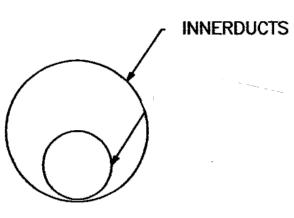


### TYPICAL DETAIL "H" INDUSTRY STANDARD

DIRECTIONAL BORE HDPE

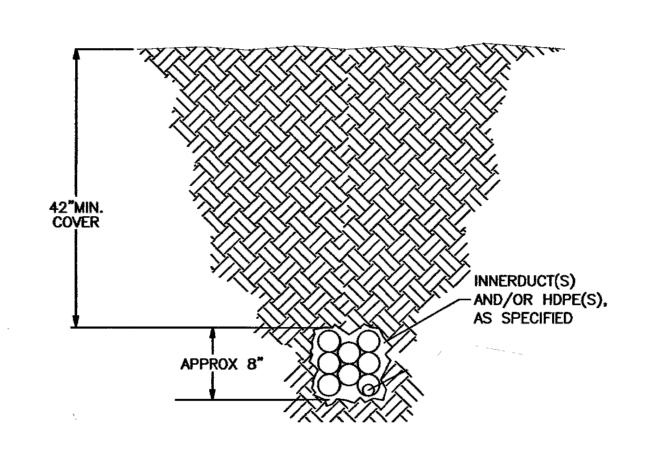


### INDUSTRY STANDARD TYPICAL DETAIL "F" JACK AND BORE MAIN TRACK

4 15'MIN. → 15'MIN. 4 PLAN VIEW

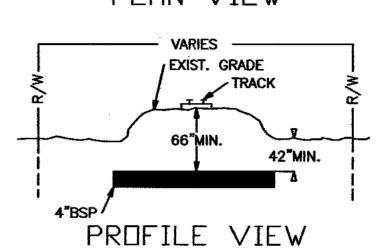

### INDUSTRY STANDARD TYPICAL DETAIL "G"

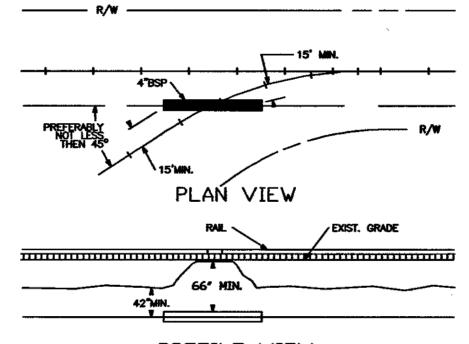

### PROFILE VIEW



NO. DATE

**DETAILS 2** 

JOB #: PKG 1

8 OF 10

verizon

VERIZON SMALL CELL NODE CONSTRUCTION PLANS FOR PROPOSED ANTENNA SITES

REVISIONS

0	04/04/23	15	T SUBMITTAL	
	7			
(2	TATE OF TE	04/04/23	designed:	JG
م * *مم		XX	DRAWN:	JG
PA1	TRICK W MAR	:★ SHALL	CHECKED:	JG
10	86101	0		

Page 633

### Table 6H-2. Meaning of Symbols on Typical Application Diagrams

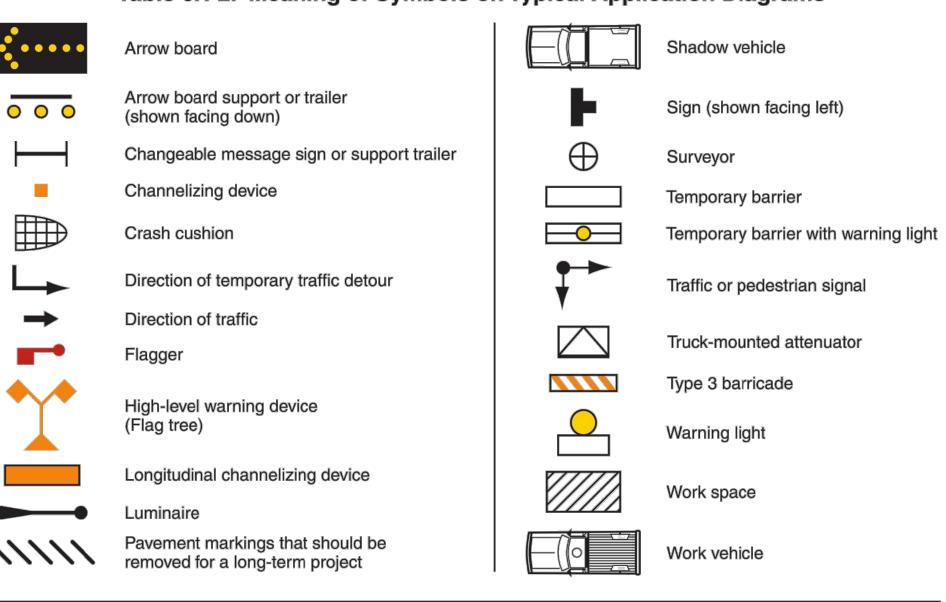


Table 6H-3. Meaning of Letter Codes on Typical Application Diagrams

Dood Type	Dist	Distance Between Signs**			
Road Type	Α	В	С		
Urban (low speed)*	100 feet	100 feet	100 feet		
Urban (high speed)*	350 feet	350 feet	350 feet		
Rural	500 feet	500 feet	500 feet		
Expressway / Freeway	1,000 feet	1,500 feet	2,640 feet		


<sup>\*</sup> Speed category to be determined by highway agency

Table 6H-4. Formulas for Determining Taper Length

Speed (S)	Taper Length (L) in feet
40 mph or less	$L = \frac{WS^2}{60}$
45 mph or more	L≔ WS


Where: L = taper length in feet

W = width of offset in feet

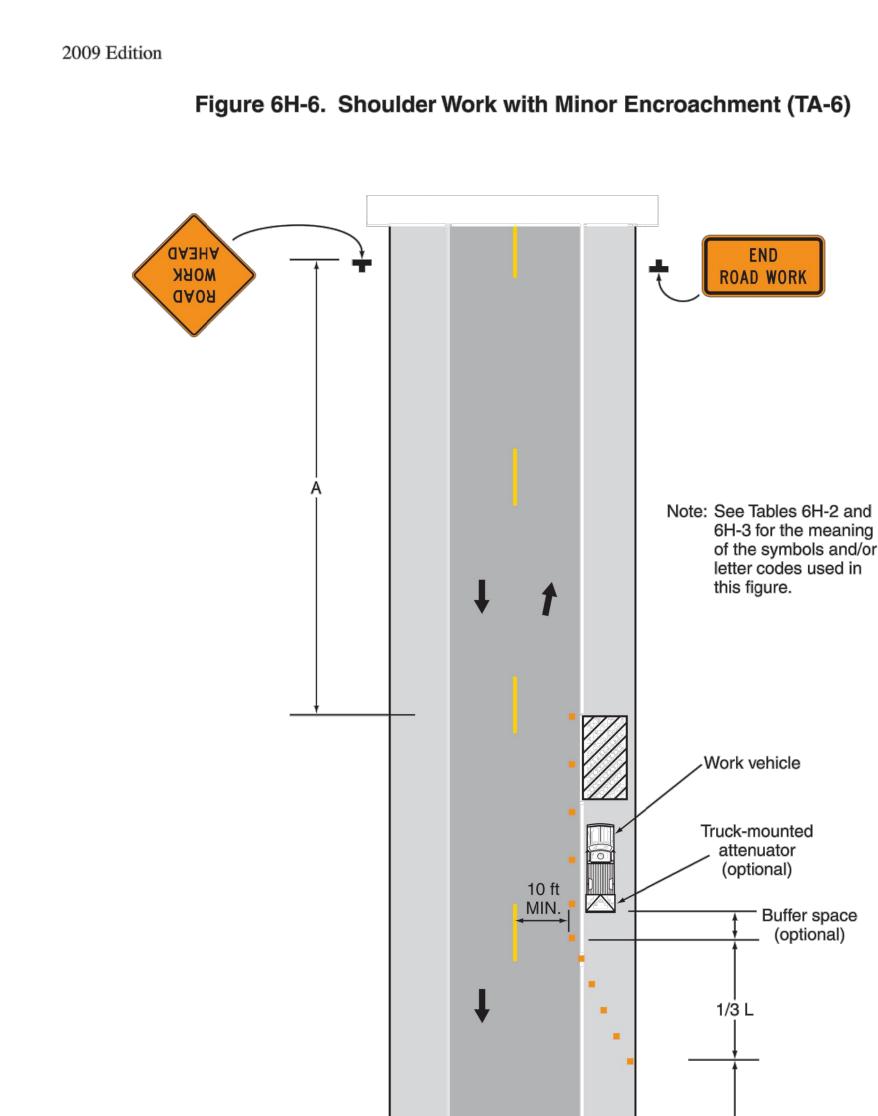

**Typical Application 6** 

END

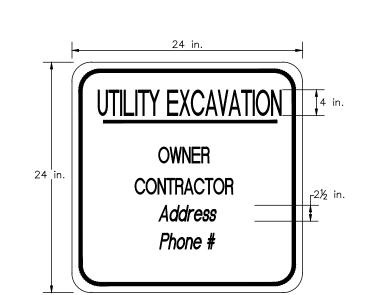

Page 645

THE CONTRACTOR TO PLACE SIGNS PRIOR TO BEGINNING CONSTRUCTION AT THE BEGINNING AND END OF THE PROJECT LIMITS AND AT THE INTERSECTIONS. THE SIGNS ARE TO REMAIN UP 24 HOURS A DAY UNTIL THE UTILITY CONSTRUCTION AND THE PAVEMENT RESTORATION IS COMPLETE.






VERIZON

SMALL CELL NODE

CONSTRUCTION PLANS FOR

PROPOSED ANTENNA


SITES

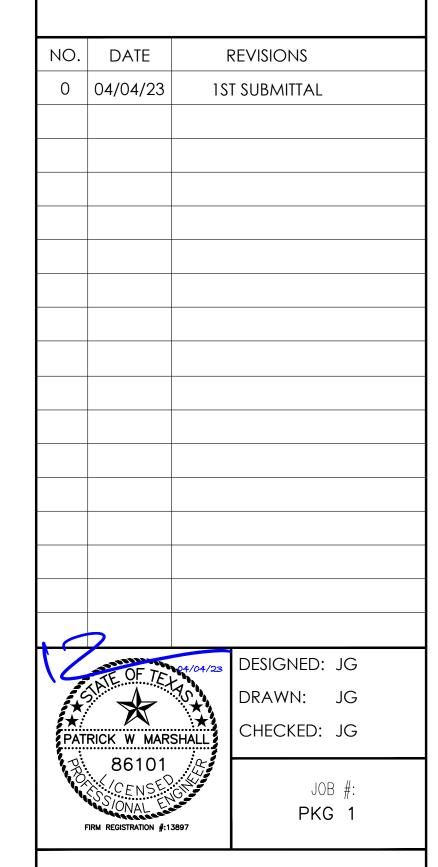

**TCP** 

<sup>\*\*</sup> The column headings A, B, and C are the dimensions shown in Figures 6H-1 through 6H-46. The A dimension is the distance from the transition or point of restriction to the first sign. The B dimension is the distance between the first and second signs. The C dimension is the distance between the second and third signs. (The "first sign" is the sign in a three-sign series that is closest to the TTC zone. The "third sign" is the sign that is furthest upstream from the TTC zone.)

S = posted speed limit, or off-peak 85th-percentile speed prior to work starting, or the anticipated operating speed in mph

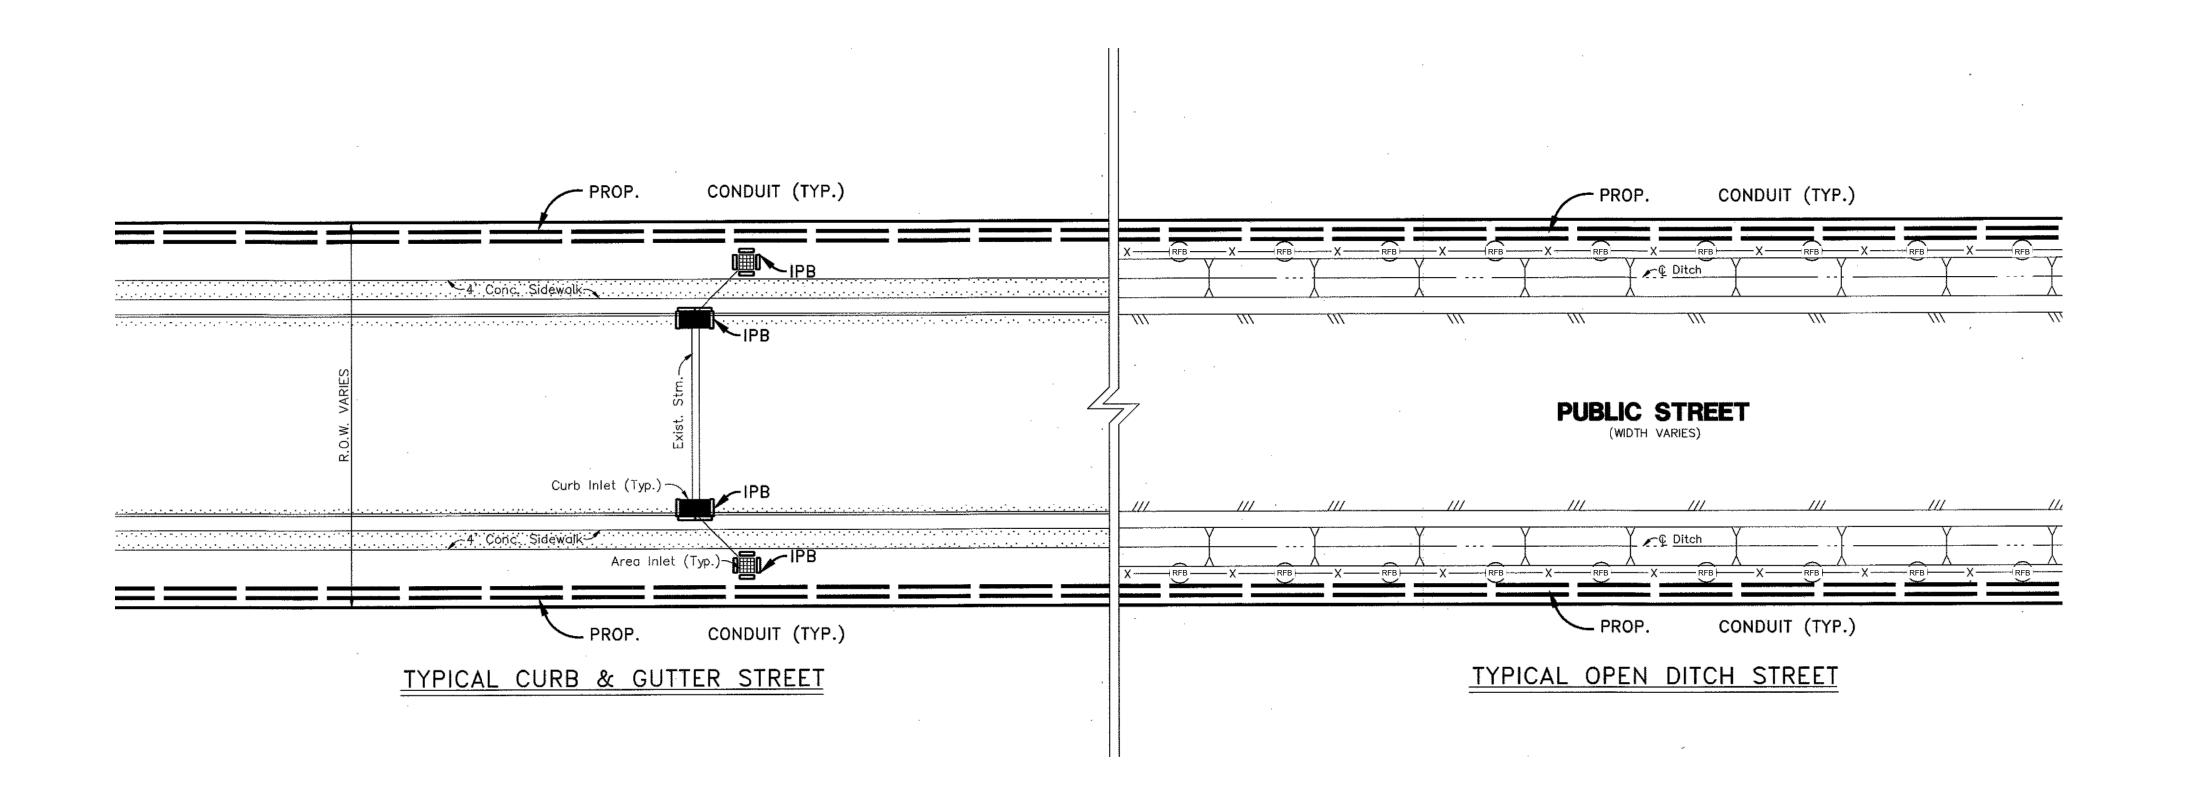





VERIZON

SMALL CELL NODE


CONSTRUCTION PLANS FOR

PROPOSED ANTENNA

SITES

NO.	DATE	F	revisions	
0	04/04/23	15	T SUBMITTAL	
	7			
1	NE OF TE	04/04/23	DESIGNED:	JG
<b>2</b> €		$\mathcal{S}^{\star}$	DRAWN:	JG
PAT	RICK W MAR	SHALL	CHECKED:	JG
B	86101		IAC	<i>II</i> .
46	SSIONAL EX	GN de	JOB <b>PKG</b>	
F	FIRM REGISTRATION #:1	3897		•

**SWPPP** 

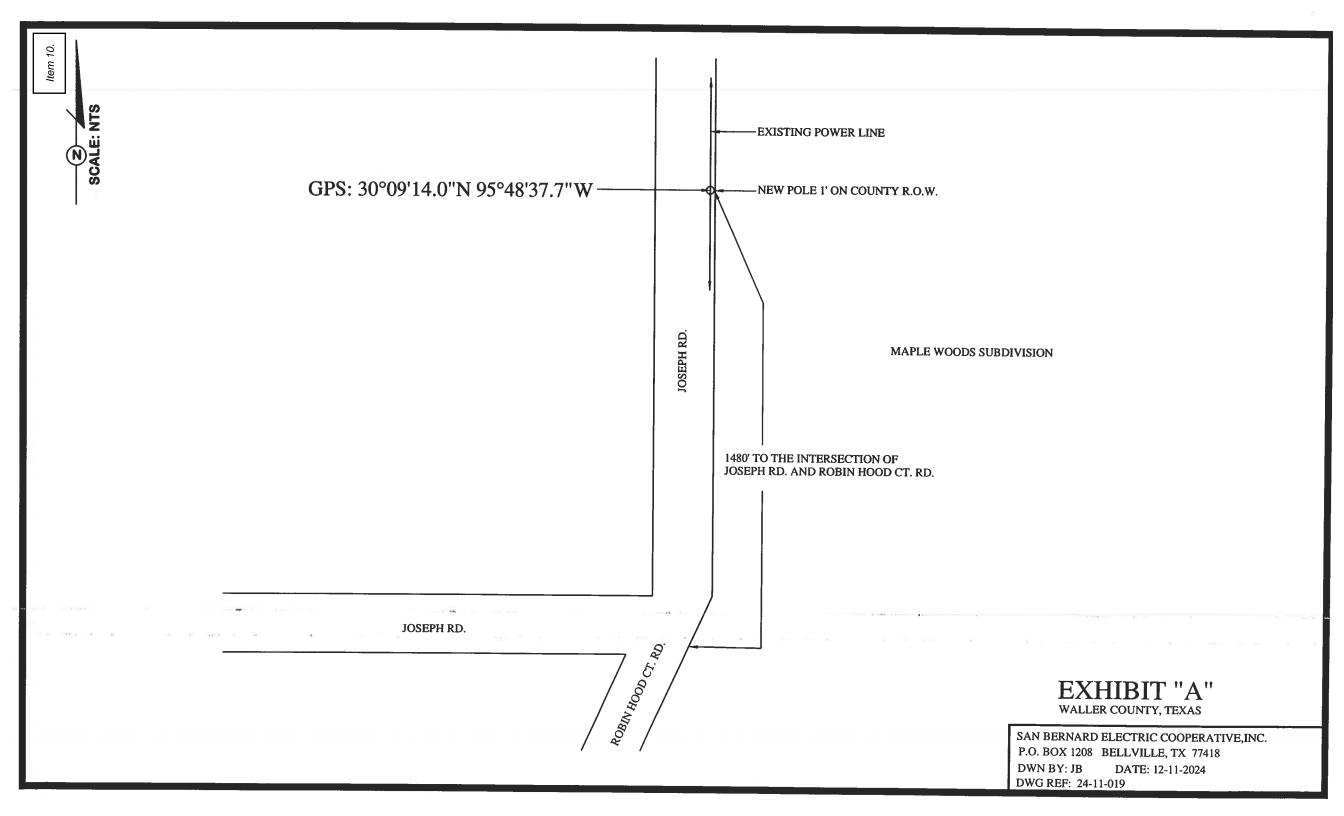



### Waller County 9-1-1 Addressing

### John Murrell

Addressing Coordinator

911addressing@wallercounty.us

Date:	May 7, 2025
Request Rec'd	5/7/2025
R # <u>271177</u>	
Project Name Approv	ed: <u>Riley Pines</u>
	hall appear on all documents. "If changes to the primary name are needed, then a request 1-1-1 Addressing and approved through Commissioners Court." 911 Addressing Regulations 2025.
Coordinator Notes	
Initial name was 350	AC Riley Road Tract.
Coordinator Signature	e G Murrell



### **INVOICE**

The Randle Law Office 820 Gessner, Suite 1570 Houston, TX - Texas 77024

Invoice #: 6919

Date: 06-02-2025

Waller County

Matter Name: Sunterra Lakes Development Agreement

### Services

Date	Staff	Description	Hours	Rate	Amount
05-07-25	НС	Reviewed emails from R. Pechukas and K. Jones and assignment language in the DA.	0.30	400.00	\$120.00
05-13-25	НС	Reviewed and responded to R. Pechukas regarding assignment language in agreement.	0.20	400.00	\$80.00
05-14-25	НС	Reviewed DA final version to ensure compliance with prior agreed changes.	0.30	400.00	\$120.00
05-15-25	НС	Reviewed emails from R. Pechukas and J.D. Barnes about May 28th agenda.	0.30	400.00	\$120.00
05-20-25	НС	Reviewed email from J.D. Barnes to R. Pechukas about agenda status.	0.10	400.00	\$40.00
05-21-25	НС	Reviewed various emails from interested parties about DA and MTP and dates for consideration on the agenda.	0.30	400.00	\$120.00
05-29-25	НС	Reviewed email from J. Barnes to R. Pechukas about agenda.	0.10	400.00	\$40.00
05-30-25	НС	Reviewed emails about meeting agenda for agreement and MTP.	0.10	400.00	\$40.00

Services Subtotal: \$680.00

\$680.00	Subtotal
\$680.00	Total
\$0.00	Payment
\$680.00	Balance Due

### **Detailed Statement Account Summary**

Previous Balance: \$1,000.00 New Charges: \$680.00 Payments Applied: \$1,000.00

Payment Date Invoice No Amount 06-02-25 6844 \$1,000.00

Total Amount Outstanding: \$680.00

### Timekeeper Summary

Name	Initials	Hours	Rate	Total
Heather Cook	HC	1.70	400.00	\$680.00

To pay by credit card, please call our office at 281-657-2000 Firm Tax ID 20-3850938  $\,$ 



### **INVOICE**

The Randle Law Office 820 Gessner, Suite 1570 Houston, TX - Texas 77024

Invoice #: 6918

Date: 06-02-2025

Waller County

Matter Name: Jasek Farms Development Agreement

### Services

Date	Staff	Description	Hours	Rate	Amount
05-29-25	AT	Receipt and review of dual county location of tract issue.	0.30	400.00	\$120.00

Services Subtotal: \$120.00

\$120.00	Subtotal
\$120.00	Total
\$0.00	Payment
\$120.00	Balance Due

### Detailed Statement Account Summary

Previous Balance: \$3,282.00 New Charges: \$120.00 Payments Applied: \$3,282.00

Payment Date Invoice No Amount 04-08-25 6720 \$2,482.00

05-05-25 6778 \$800.00

Total Amount Outstanding: \$120.00

### Timekeeper Summary

Name	Initials	Hours	Rate	Total
Alexandra Tolbert	AT	0.30	400.00	\$120.00

To pay by credit card, please call our office at 281-657-2000 Firm Tax ID 20-3850938  $\,$ 



### **INVOICE**

The Randle Law Office 820 Gessner, Suite 1570 Houston, TX - Texas 77024

Invoice #: 6917

Date: 06-02-2025

Waller County

Matter Name:Brown Tract Development Agreement

### Services

Date	Staff	Description	Hours	Rate	Amount
05-02-25	НС	Emails with R. Pechukas and S. Johnson including review of redlined DA draft.	1.10	400.00	\$440.00
05-15-25	НС	Reviewed DA contract negotiation emails from R. Pechukas and S. Johnson.	0.30	400.00	\$120.00
05-15-25	АТ	Draft revision post-updates to agreement. Correspondence re: same.	2.90	400.00	\$1,160.00

Services Subtotal: \$1,720.00

Subtotal	\$1,720.00
Total	\$1,720.00
Payment	\$0.00
Balance Due	\$1,720.00

### **Detailed Statement Account Summary**

Previous Balance: \$9,880.00 New Charges: \$1,720.00 Payments Applied: \$9,880.00

Payment Date Invoice No Amount 06-02-25 6841 \$9,880.00

Total Amount Outstanding: \$1,720.00

### Timekeeper Summary

Name	Initials	Hours	Rate	Total
Alexandra Tolbert	AT	2.90	400.00	\$1,160.00
Heather Cook	HC	1.40	400.00	\$560.00

To pay by credit card, please call our office at 281-657-2000 Firm Tax ID 20-3850938  $\,$ 

6916



### **INVOICE**

The Randle Law Office 820 Gessner, Suite 1570 Houston, TX - Texas 77024

Invoice #:

Date: 06-02-2025

Waller County

Matter Name:Bluebonnet Development Agreement

### Services

Date	Staff	Description	Hours	Rate	Amount
05-06-25	НС	Reviewed DA drafts.	0.30	400.00	\$120.00

Services Subtotal: \$120.00

\$120.00	Subtotal
\$120.00	Total
\$0.00	Payment
\$120.00	Balance Due

### Detailed Statement Account Summary

Previous Balance: \$2,440.00 New Charges: \$120.00 Payments Applied: \$2,440.00

Payment Date Invoice No Amount 06-02-25 6840 \$2,440.00

Total Amount Outstanding: \$120.00

### Timekeeper Summary

Name	Initials	Hours	Rate	Total
Heather Cook	HC	0.30	400.00	\$120.00

Page: 1

To pay by credit card, please call our office at 281-657-2000 Firm Tax ID 20-3850938  $\,$ 

### Magnolia Funeral Home, Inc. 811 S. Magnolia Magnolia, TX 77355 281-356-3363 INVOICE

May 14, 2025

Waller County 836 Austin St., Ste. 316 Hempstead, TX 77445 Registration# 023653

John Fallont Will you Treamper
Deputy 36 Date 5-19-25

NEW BOTH THE PRINCIPLE

MAYON HANGE 78 OF JA

Regarding:

Removal of deceased from location of death in Waller County, Texas to Magnolia Funeral Home for storage in our cooler pending notification of next-of-kin.

Amount Due: \$600

Please remit to the address shown above.

Cordially,

Glenn Addison, owner

CleanEarth Item 14.

INVOICE # 76904330163 PLEASE REMIT TO

 INVOICE DATE
 05/27/2025
 SERVICE DATE
 04/26/2025

 CUSTOMER ID #
 PX0580
 AX#
 TERMS NET 30

29338 Network Pl. Chicago, IL 60673-1293

p. (866) 303-7344

**SITE ADDRESS:** 

e. CleanEarth-ESOLAR@cleanearthinc.com

**ATTN.:** Brooke Bacuetes WALLER COUNTY, TEXAS 836 AUSTIN ST

HEMPSTEAD, TX 77445-4667

WALLER COUNTY HHW 775 BUSINESS 290 E HEMPSTEAD, TX 77445

**ORDER** 5897301 Waller County HHW **PO** # HHW

ORDER 589730	waller County HHW	PU # HHW	
04/26/2025			
Equipment & Aco	cessories :		
	FORKLIFT	1.00@ 565.030/E	\$565.03
Labor Charges :			
	PROJECT MANAGER, STRAIGHT TIME 4HR MIN (PORTAL TO PORTAL)	9.00@ 59.390/E	\$534.51
	CHEMIST, STRAIGHT TIME 4HR MIN (PORTAL TO PORTAL)	9.00@ 50.610/E	\$455.49
	LABORER, STRAIGHT TIME 4HR MIN (PORTAL TO PORTAL)	90.00@ 35.150/E	\$3,163.50
	PER DIEM (CHARGE PER DAY PER PERSON)	11.00@ 175.000/E	\$1,925.00
Supplies & Mate	rials :		
	4 FOOT BULB BOX	1.00@ 20.000/E	\$20.00
	PALLET	9.00@ 18.000/E	\$162.00
04/26/2025 Dod	No. 113937-25 Manifest 016884825FLE	Waste Receipt HOU-C2178	
1	2500011081-00 - AEROSOLS	3.00@ 188.340 / DM55	\$565.02
2	2500011082-00 - AEROSOLS - FOAM INSULATOR	2.00 @ 135.000 / DM05	\$270.00
3	2500011083-00 - ANTIFREEZE	1.00@ 103.190 / DM55	\$103.19
4	2500011084-00 - CORROSIVE - BASIC, LOOSEPACK	1.00 @ 194.630 / DM55	\$194.63
5	2500011086-00 - CORROSIVES - ACIDIC, LOOSEPACK	1.00 @ 194.630 / DM55	\$194.63
8	2500011092-00 - FLAMMABLES SOLID (PACKED) PRM	3.00@ 226.010 / DM55	\$678.03
10	2500011093-00 - FLUORESCENT BULBS	5.00@ 0.940/P	\$4.70
11	2500011096-00 - LATEX PAINT (PACKED)	1.00@ 163.230 / DM55	\$163.23
12	2500011096-00 - LATEX PAINT (PACKED)	3.00@ 495.970 / BX	\$1,487.91
13	2500011098-00 - LITHIUM ION BATTERIES (RECHARGABLE)	1.00@ 89.150 / DM05	\$89.15
17	2500011105-00 - OIL BASED PAINT (LOOSE PACK)	2.00 @ 759.650 / BX	\$1,519.30
18	2500011106-00 - (OXIDIZERS) ORGANIC PEROXIDE (MEKP <40%)	1.00 @ 375.000 / MN05	\$375.00
22	2500011116-00 - OXIDIZERS (INORGANIC, TOXIC) SOLIDS LOOSEPACK	1.00@ 250.000 / DM05	\$250.00

DIRECT INQUIRES TO: ESOL Customer Experience Inquiries\_eso@cleanearthinc.com

CleanEarth Item 14.

INVOICE # 76904330163

 INVOICE DATE
 05/27/2025
 SERVICE DATE
 04/26/2025

 CUSTOMER ID #
 PX0580
 AX#
 TERMS NET 30

**PLEASE REMIT TO** 

29338 Network Pl. Chicago, IL 60673-1293

p. (866) 303-7344

e. CleanEarth-ESOLAR@cleanearthinc.com

**ATTN.:** Brooke Bacuetes WALLER COUNTY, TEXAS 836 AUSTIN ST

HEMPSTEAD, TX 77445-4667

SITE ADDRESS:

WALLER COUNTY HHW 775 BUSINESS 290 E HEMPSTEAD, TX 77445

<b>ORDER</b> 589730	01 Waller County HHW	PO #HHW	
23	2500011121-00 - OXIDIZERS (LIQUID HYPOCHLORITES/BLEACH) (LOOSEPACKED)	1.00@ 250.000 / DM05	\$250.00
25	2500011131-00 - OXIDIZERS (SOLID HYPOCHLORITES), CHLORATES, PERCHLORATES (LOOSEPACKED)	1.00@ 250.000 / DM05	\$250.00
26	2500011132-00 - PESTICIDE SOLIDS, LOOSEPACK	1.00@ 238.570 / DM55	\$238.57
27	2500011136-00 - POISON LIQUIDS	2.00@ 335.000 / DM55	\$670.00
35	2500011153-00 - FLAMMABLES (LOOSE PACKED)	1.00@ 157.700 / DM55	\$157.70
38	2500011166-00 - PROPANE (BBQ SIZE CYLINDERS)	1.00@ 1240.530 / DM55	\$1,240.53
40	2500011172-00 - LEAD ACID BATTERIES	1.00@ 35.000 / DM05	\$35.00
41	2500011174-00 - ALKALINE BATTERIES	1.00@ 226.010 / MN05	\$226.01
43	2500012332-00 - USED OIL	1.00@ 408.100 / T275	\$408.10
44	2500011151-00 - FLAMMABLES (BULKED)	1.00@ 129.900 / DM55	\$129.90
Hazardous Was	te Fees :		
	EPA E-MANIFEST FEE - Waller County HHW	1.00@ 25.000/E	\$25.00
		Sub Total	\$16,351.13
		INVOICE TOTAL	\$16,351.13

### Order # 5897301

CleanEar

04/21/2025 Ordered on

**Business Segment HHW** 

Location 6960

Job Started 04/21/2025

Account Rep 350 Kelby Neal

Generator (746769 ) Waller County HHW

775 Business 290 E

Epa Id TXD074196338

**State Id** 30271 #

Zone #

Fax

HEMPSTEAD,TX 77445

Phone # (972) 329-1200

**Onsite Contact Name** 

Billing

( PX0580 ) Waller County, Texas

Contact Name Brook Bacuetes

**Phone #** (281) 216-2073

**Sales Coordinator** 

: Pam Ford

# HHW PO

Demurrage Applicable? No

Information needs updating(circle if it does):

**Customer Notes:** 

ME ID

Line	ltem	Description	Container	Shipping	Billing
0050	SPALLET	Pallet (TQ#:Book)	0.00	9.0000 E	9.0000 E
0051	AF01	2500011151-00 - FLAMMABLES (BULKED) (TQ#:Book)	1.00 DM	194.0000 P	194.0000 P
0052	REC49	2500011096-00 - LATEX PAINT (PACKED) (TQ#:Book)	1.00 DF	51.0000 P	51.0000 P

### Order # 5897301

### CleanEarth

Materials/Supplies Materials/Supplies				
	Items picked-up	Items Delivered/Replaced	Notes	
55G Poly Open Top				
55G Poly Closed Top				
55G Metal Closed Top				
55G Metal Open Top				
30G Poly Open Top				
30G Metal Open Top				
30G Metal Closed Top				
15G Poly Open Top				
15G Metal Open Top				
15G Metal Closed Top				
5G Poly Open Top				
5G Metal Open Top				
CYB				
Liners				
275G Tote				
330G Tote				
Vermiculite (bag)				
Oil Dry (bag)				
Galaxy Bags				
8x4' Lightbulbs				
Universal Pads (15"x20") (bale)				
Oil-Only Pads (15"x20") (bale)				
85 Metal Overpack				
95 Poly Overpack				
Other				
Other				
		Medical Supplies		
8G Poly Open Top				
18G Poly Open Top				
2G Poly Open Top				
1.5 Quart				
5G Carboy				
RX35 (20G CF)				

### Order # 5897301

### CleanEarth

Labo	r Categories	Arrival	Time	Departur	e Time
SUP	Supervisor				
СН	Chemist *	7:00	Am	4:00	PM
	Project Manager	7:00	Am	4:00	PM
	Technician XID	7:00	AM	4:00	Pm
	Operator				
	Other				

Vehicles	Unit#	Arrival Time	Departure Time
Pickup Truck/Car/Van			
Box Truck w/Liftgate			
Tractor w/Tanker			
Roll Off Truck			
Vacuum Straight Truck			
Vacuum Tractor Trailer (70bb	)		
Bobtail Roll-off (130bbl)			

Equipment/PPE			
Description	Amount	Description	Amount
Level C w/Polytyvek		Leather Gloves (per pair)	
Level C w/Saranex		Neoprene Gloves (per pair)	
Level C w/Barricade		Chemical Boots (per pair)	
Level D		Haz Mat Boots (per pair)	
Modified Level D		Half Face Respirator	
Tyvek Suit		Full Face Respirator	
Tyvek Suit - Poly Coated		Defender Cartridges	
Tvyek Suit - Saranex		Defender Cartridges w/HEPA	
Tyvek Suit - Barricade		Other	
PV/Nitrile Gloves (per pair)		Other	

DATE :	4/26/25	TIME IN :	7:00 AM	TIME OUT : 4:00	PM
DRIVER	HHW	Event	· · · · · · · · · · · · · · · · · · ·	TRAILER#:	





<sup>\*\*</sup> End Order 5897301 Form (pvQFormO) Printed 05/27/2025 at 12:14:39 by CGREENAM \*\*

Please print or type.



Form Approved. OMB N Item 14.

1		FORM HAZARDOUS ASTE MANIFEST	1. Generator 1D Num	ber 107419533	16)	5			7-265	4. Manifest 1	688	482	25	FLE
	ned bedeath	nerator's Name and Mailin	g Address					or's Site Address (		an mailing addres	s)			
	295B FM 359 775 Business 298 east													
	Generator's Phone: FRITISON TX 77423  6. Transporter 1 Company Name  U.S. EPA ID Number													
		CLEAN	EARTH	t spec	LALTY V	Vaste	St	) LUCTION	5	U.S. EPA ID N	000	lloc	124	
	7. Trai	nsporter 2 Company Nam	В		0.7									
	V2000000	signated Facility Name and		S1797 11.6	0					U.S. EPA ID N	lumber			
	405	50 Homestead Roa	d		9					I TWO	74196	220		
		9b, U.S. DOT Description			zard Class. ID Number.			10. Contair	ners	11. Total	12. Unit		3. Waste Coo	laa
	9a. HM	and Packing Group (if a	iny))					No.	Туре	Quantity	Wt./Vol.	ROUS	o. waste con	ies
GENERATOR	Χ	1. UNISSE DEROSO	15 7-1					03	DF	341	P			
GENE	X	2. UM1850 DEROSO	15 2.1					02	DF	49	p.	HOUS	HOIH	
	_	3. MON-RORG, NO	W-DOT REGULAT	ED MATERIAL	(BOTT-REEZE)					.10		nous	2961	
		33500 055000, 005						01	DM	140	Р			1
	X	4. UNITES CORNOS HYDROXIDE) B		W.O.S. (POT	NSSIUM HYDROXI	DE, SOBIU	îi .	OI	DF	42	þ	H0U5	00341	
	14. Sp	pecial Handling Instruction	s and Additional Infor	mation				<u> </u>						1
	15. C	GENERATOR'S/OFFERO marked and labeled/placat Exporter, I certify that the officerity that the waste min rator's/Offer is brint.	R'S CERTIFICATION rded, and are in all recontents of this consider	I hereby declare spects in proper co	that the contents of thi ndition for transport ac the terms of the attach	s consignment cording to applied ed EPA Acknow ge quantity gen	are fully cable inti	and accurately de ernational and nati	scribed abo	ve by the proper s mental regulations	hipping nam	ne, and are	classified, pa	ckaged,
<b>\</b>	16. Int	ternational Shipments	Import to	771	Nell C	Export from U	LS	Port of er	ntrv/exit:				70	41-,
Ξ	Trans	porter signature (for expo ansporter Acknowledgmen	rts only):					Date leav						
RTER		oorter 1 Printed/Typed Na	mo	G-1		Sig	nature	De	7	- Gr		1	2 2	2 18
TRANSPORTER	Transp	DOSALLO porter 2 Printed/Typed Na	me Mon	·(_>		Sig	nature	100				ı	Month D	ay Year
$\uparrow$		screpancy					- 1						[77]	
	18a, D	Discrepancy Indication Spa	ace Quant	ity	Туре			Residue		Partial Re	ejection		Full F	Rejection
<u></u>	18b. A	Alternate Facility (or Gener	rator)					Manifest Reference	e Number:	U.S. EPA ID	Number			
FACIL	Facility	y's Phone:												
DESIGNATED FACILITY		signature of Alternate Faci	lity (or Generator)										Month	Day Year
ESIG	19. Ha	azardous Waste Report M	anagement Method C	Codes (i.e., codes fo	or hazardous waste tre	atment, disposa	al, and re	ecycling systems)	1.1	14.	1	1/11	54	-
۵	00.7	144	\		H41_		:fat -:	<u> </u>	41_		_ }	44		
<b>↓</b>	Printed	esignated Facility Owner of d/Typed Name 8700-22 (Rev. 12-17)	terno	mde	zardous malerials cove		ifest exc gnature	ept as noted in ite	// Ida	H	7	Ale = 80	Month [	lay Year

ORM HAZARDOUS WASTE MANIFEST 21. Generator ID Number	22. Page	23. Mani	fest Tracking Nun	nber			
(Continuation Sheet) TXDB74186338	OF 5	.03	SREAROKE	LE			
ransporter Company Name	7		U.S. EPA ID N	lumber			
			ILS EPAID N	lumber			_
ransporter Company Name				valinoo!			
27b, U.S. DOT Description (including Proper Shipping Name, Hazard Class, ID Number,		iners	29 Total	30. Unit	31.	Waste Code	es.
	No.	Туре	Quantity	Wt./Vol.			ī
ACID) 8 PGILI	01	DF	30	F	11005	THEFT	
8 UN3194 WATER-REACTIVE SOLID, TOXIC, N.O.S. [AZODICARBONAMIDE, PERMETHRIN] 4.3 [6.1] PGII	$\emptyset$	DE	$\Diamond$	p	HOUS	001H	-
7 UN2813 WATER-REACTIVE SOLID, N.O.S. (ZINC PHOSPHIDE) 4.3 PGIII	Ф	DF	Ø	Р	HOUS	001H	
B UN1325 FLAMMABLE SOLIDS, ORGANIC, N.O.S. (PETROLEUM DISTILLATES, XYLENE) 4.1 PGIII	03	DF	308	Р	BOUS	40911	F
8 UN1325 FLAMMABLE SOLIDS, ORGANIC, N.O.S. (PETROLEUM DISTILLATES, XYLENE) 4.1 PSIII	$\emptyset$	ČF	Ø	P	HOUS	409H	
11 UN3077 ENVIRONMENTALLY HAZARDOUS SUBSTANCE, SOLID, N.O.S. (MERCURY, LEAD) 9 PGIII	01	- CF	04	Р	HOUS	319H	
THE CONTRACT OF THE PORT OF THE PROPERTY OF THE PROPERTY OF THE PORT OF THE PO	()	DF	51	р	HOUS	<del>18511</del>	1
12 NON-RORA, NON-DOT REGULATED MATERIAL (LATEX PAINT)	03	CF	19696	Р	Hous	1191	
13 UH3480 LITHIUM ION BATTERIES 9	01	DE	09	P	Hous	309H	F
14 UN1944 MATCHES, SAFETY E(BOOK, CARD OR STRIKE ON BOX)]_(UNDER WATER) 4.1 FGIII	$\bigcirc$	DF	Ø	Р	HOUS	3194	
VET, (7) 2500011090-00 - ERG(138) DANGEROUS WHEN WET, (8) 25000110 133) F19MK08LES SOLID (PA (10) 2500011093-00 - ERG(171) FLUORESCENT 2500011538-00 - LATEX PAINT (PACKED) (13) 2500011098-00 - ERG(147) ansporterAcknowledgment of Receipt of Materials	92-00 - ERG BULBS (11)	(133) Fl 2509011	.AMMABLES SC L <del>885-88 - ER</del>	LID (P)	9 (9) 25 HYDROFE	0001109 <del>00</del> 0110 <u>0</u>	2-0 011
J					1	1	i
ansporterAcknowledgment of Receipt of Materials							
d/Typed Name Signature					Mo	onth Day	1
screpancy							
yzardous Wasta Danad Managamant Malked Cales II a sealed his hereal	avanta a restant prostup						
	(emaleye nouny						
	Continuation Sheet)  TXDAYALDAGE  enerator's Name  ler County HIN  IF H 329  POTITISON TX 77223  ransporter Company Name  27b. U.S. DOT Description (including Proper Shipping Name, Hazard Class, ID Number, and Packing Group (flany))  S UNLYGO CORROSIVE LIQUIDS, N.G.S. (HYDROCHLORIC ACID, SULFURIC ACID) 8 FGIII  8 UN3184 WATER-REACTIVE SOLIB, TOXIC, N.G.S. (AZODICARBONANTDE, PERMETHRIN) 4.3 (6.1) PGIII  7 UN2813 WATER-REACTIVE SOLIB, N.O.S. (ZINC PHOSPHIDE) 4.3 PGIII  8 UN325 FLAMMABLE SOLIDS, ORGANIC, N.O.S. (PETROLEUM DISTILLATES, XYLENE) 4.1 PGIII  9 UN1325 FLAMMABLE SOLIDS, ORGANIC, N.O.S. (PETROLEUM DISTILLATES, XYLENE) 4.1 PGIII  10 UN3077 ENVIRONNENTALLY HRZARDOUS SUBSTANCE, SOLID, N.O.S. (MERCURY, LEAD) 9 PGIIY  11 UN3077 ENVIRONNENTALLY HRZARDOUS SUBSTANCE, SOLID, N.O.S. (MERCURY, LEAD) 9 PGIIY  12 UN3077 ENVIRONNENTALLY HRZARDOUS SUBSTANCE, SOLID, N.O.S. (MERCURY, LEAD) 9 PGIIY  13 UN3480 LITHIUM ION BATTERIES 9  14 UN1944 MATCHES, SAFETY ELBOOK, CARD OR STRIXE ON BOX)3-(UNDER WATER) 4.1 PGIII  12 UN3480 LITHIUM ION BATTERIES 9  14 UN1944 MATCHES, SAFETY ELBOOK, CARD OR STRIXE ON BOX)3-(UNDER WATER) 4.1 PGIII  15 UN1954 MATCHES, SAFETY ELBOOK, CARD OR STRIXE ON BOX)3-(UNDER WATER) 4.1 PGIII  16 UN1954 MATCHES, SAFETY ELBOOK, CARD OR STRIXE ON BOX)3-(UNDER WATER) 4.1 PGIII  17 UN1954 MATCHES, SAFETY ELBOOK, CARD OR STRIXE ON BOX)3-(UNDER WATER) 4.1 PGIII  18 UN1954 MATCHES, SAFETY ELBOOK SUPER WET, (8) 2500011088-00 - ERG(147) PROCEED MATCHES SOLID (PRI (10) 2500011083-BR - ERG(171) FLURESCENT SUBSCIPLE ACKNOWLEDGE MATCHES SIGnature  18 UN1954 NAME SUPPRINT (PROCEED) (13) 2500011088-00 - ERG(147) PROPORTY ACKNOWLEDGE MATCHES SIGnature  18 SIGNATURE SUPPRINT (PROCEED) (13) 2500011088-00 - ERG(147) PROPORTY ACKNOWLEDGE MATCHES SIGNATURE SUPPRINT (PROCEED) (13) 2500011088-00 - ERG(147) PROPORTY ACKNOWLEDGE MATCHES SUPPRINT (PROCEED) (13)	(Continuation Sheet)  TXDISTALISHED A  anerator's Name  Ler County HHW Ler Yare Porticen TX 77223  ransporter Company Name  28. Contant Packing Group (flavy))  S UN1760 CORROSIVE LIQUIDS, N.O.S. (HYDROCHLORIC RCID, SULFURIC OCCUPANCE)  8 UN3134 WATER-REACTIVE SOLID, TOXIC, N.O.S. (AZODICARBONARIDE, PERMETHER) 4.3 16.17 PGII  7 UN2613 WATER-REACTIVE SOLID, N.O.S. (ZINC PHOSPHIDE) 4.3 PGII  8 UN325 FLAMMABLE SOLIDS, ORGANIC, N.O.S. (PETROLEUM DISTILLATES, XYLENE) 4.1 PGIII  9 UN1325 FLAMMABLE SOLIDS, ORGANIC, N.O.S. (PETROLEUM DISTILLATES, XYLENE) 4.1 PGIII  10 UN3077 ENVIRONMENTALLY NAZARBOUS SUBSTANCE, SOLID, N.O.S. (MERCURY, LEAD) 9 PGIII  11 UN1769 VYUDOL MORTO ARTH NOT HAVE THAN BOT PERCENT SUBSTANCE AND OCT LANGUAGE WATER AND ACTIVATIVE MON-PACKED, NON OCT LANGUAGE WATER AND ACTIVATIVE AND A	(Continuation Sheet)  TXDDYZ419633B  AF 5 DT  TREDOMY MANNE  THE COUNTY HIW  AFH 359 POTITION TX 27423  Transporter Company Name  Transporter Adenovedgment of Receipt of Moternias  Transporter Adenovedgment of Transporter Adenovedgment of Recei	Geometrical Name  Interdict Na	TRODITATION Sheet    TRODITATION   TRODITA	Continuation Sheet	Continuation Sheet  1. COUNTY RING  1. CH 35. POTITION TV 77273  1. CH 35. POTITION TV 77273  1. COUNTY RING  1. CH 35. POTITION TV 77273  1. COUNTY RING  1.

	17 17 17 18 18 18 18 18 18 18 18 18 18 18 18 18	
rm Annroved	OMR N	Item

14. Please print or type. UNIFORM HAZARDOUS WASTE MANIFEST 21. Generator ID Number 22. Page 3 23. Manifest Tracking Number Of (Continuation Sheet) 24. Generator's Name 2950 FM 359 , PATTISON TX 77423 U.S. EPA ID Number 25. Transporter \_\_\_\_\_ Company Name U.S. EPA ID Number 26. Transporter \_\_\_\_\_ Company Name 28. Containers 30. Unit 27b. U.S. DOT Description (including Proper Shipping Name, Hazard Class, ID Number, 29. Total 27a. 31. Waste Codes and Packing Group (if any)) Quantity Wt./Vol. No. HM Type IS UN3SED MERCHAY SUMINIALD IN MARCHISTURED HRIZCLES & (0.1) HUUS 3151 15 NOW-RORA, MON-DOT REGULATED MATERIAL (NOW POB BALLASIS) HOUS 209H 17 UNIZ63 PRINT 3 PGII p X Haus 0019 18 UN3185 ORGANIC PEROXIDE TYPE D, LIQUID (METHYL ETHYL KETONE P PEROXIDE ( 40%) 5.2 HOUS. 001H 19 UN3188 ORGANIC PEROXIDE TYPE E, SOLID (BENZOYL PEROXIDE) 5.2 P 489H 20 UN1479 OXIDIZING SOLID, N.O.S. P DF (1-BRONO-3-CHLORO, -5,5-DIMETRYL-INIDAZOLIDINE, 2,4-DIONE) 5.1 21 UN2014 HYDROGEN PEROXIDE, AQUEOUS SOLUTIONS 5.1 (8) PGIL D X 319H 22 UN3D87 OXIDIZING SOLID, TOXIC, M.O.S. (LEAD NITRATE, SODIUM HOUS P NITRATE) 5.1 (6.1) PGII DE 1198 23 UN3139 OXIDIZING LIQUID, N.O.S. (SODIUM HYPOCHLORITE, POTASSI)  $\mathbf{F}$ HYPOCHLORITE) 5.1 PGII 24 UN1478 OXIDIZING SOLID, N.O.S. (TRICHLORGISOCYANURIC ACID, HOUS 6 B 9 H X POTASSIUM DICHLOROISOCYANURATE) 5.1 PGIII 32. Special Handling Instructions and Additional Information (15) 2500511101-00 - ERG(172) MERCURY IN MANUFACTU (16) 2500011104-00 - MON-PCB LAMP BALLAST (17) 2508011105-00 - ERG(128) CTL BASED PAINT (Loo (10) 2508011105-00 - ERG(145) (OXIDIZERS) ORGANIC (19) 2500011110-00 -ERS(145) ORGANIC - BENZOYL PE (20) 250001111-00 - ERS(148) OXIBIZERS (BROWINE T (21) 2500011112-00 - ERG(140) OXIDIZERS (HYDROGEN (22) 2500011116-00 - ERG(141) OXIDIZERS (IMORGANIC (23) 2500011121-00 - ERG(14D) OXIDIZERS Acknowledgment of Receipt of Materials 33. Transporter Month Year Day Printed/Typed Name Acknowledgment of Receipt of Materials 34. Transporter Month Day Year Printed/Typed Name Signature 35. Discrepancy DESIGNATED 36. Hazardous Waste Report Management Method Codes (i.e., codes for hazardous waste treatment, disposal, and recycling systems) (13) 1247

Ple	ase p	rint or type.						Forr	n Approve	J. OMB	Item 14.	
1	UNI	FORM HAZARDOUS WASTE MANIFEST (Continuation Sheet)	21. Generator ID Number	# #00000 WARNAN	22. Page /		ifest Tracking Nu	ımber		- Olinb		T
	24.0	Generator's Name	TADU/	4196338	0.1 5		16994825	YFLE				-
	100000	lier County HAW										
		50 FM 359 , PRYTISON TX 77623					U.S. EPA ID	Number				
	25	Transporter Company Name					1	Humber			-	
	26. 1	Fransporter Company Name				- ,	U.S. EPA ID	Number				1
	27a.	27b. U.S. DOT Description (including Proper Sh	nipping Name, Hazard Class, IC	) Number,	28. Conta	iners	29. Total	30. Unit				-
	НМ	and Packing Group (if any))			No.	Туре	Quantity	Wt./Vol.		Waste Code	s	
	Х	25 UN3212 HYPOCHLORITES, IN LITHIUM HYPOCHLORITE) 5.		ALCIUM HYPOCHLORITE	01	DF	16	Р	HOUS	319H		-
	RQ	26 UN25BB PESTICIDES, SOLID PGIII ROULLE.	, TOXIC, N.O.S. ID	IAZINON, 2,6-D) 6.1	01	DF	26	Р	HOUS	4018		
۱		27 UN2903 PESTICIDES, LIQUI	D, TOXIC, FLANMABL	E. N.D.S. EFLASH			N 1812	1	HOUS	1199		1
	RC	POINT NOT LESS THAN 23 D DISTILLATES) 8.1 (3) PGI	EBREES CJ (DIAZINO II RO(LLB.)	N, PETROLEUM	02	0F	357	P.		2.5.411		
GENERATOR	Х	28 UN1057 LIGHTERS (BUTRNE,	ISOBUTANE, DOI-SP	3179) 2.1	0	DF	Ø	P	HOUS	801H		
E (E	Х	29 UN3080 ISOCYANATES, TOXI DIISOCYANATE, DIPHENYLME	C, FLAMMABLE, N.O.: THAME DIISOCYANATE	6.1 (3) PGII	Ø	DF	$\emptyset$	Р	HOUS	8018		
	χ	36 UNI384 SODIUM DITHIONITE	4.2 PGII		$\mathcal{D}$	DF	Ø	Р	HOUS	4098		
	ж	31 UN2734 MMINES, LIQUID, C (DIETHYLENETRIAMINE, DIM			Ø	DF	(2)	þ	HOUS	DOIR		
	X	32 MAI325 FUSEE [(RAILWAY 0	R HIGHWRYll (ROAD F	LARES UNDER WATER)	Ø	DE	Ø	(B)	HOUS	409H		
	X	33 UNI334 WAPHTHALENE, REFIN	NED (MOTHBALLS) 4.1	PGILI	Ø	DF	0	þ	Hous	BOTH		
	RC	34 UN1993 FLAMMABLE LIQUIDS DISTILLATES) 3 PGIII RQ		ETROLEUM	x Ø	DH	Q	P	HOUS	219H		竹
	PEST 2500 ANIA	ecial Handling Instructions and Additional Informatical Research (27) 2500011 11140-80 - ERG(155) REACTIVE ES (LOOSEPACK) (32) 250001114 asporterAcknowledgment of Receipt of	136-00 - ERG(131) / S (ISOCYANAT (36) : 8-00 - ERG(133) ROR	500011145-00 - ERGI	2580011139- 1351 SELF H	00 - ERG EATING S	(115) REAC OLIDS, (31	TIVES -	CIGARET	T (29)	321	
		/Typed Name	materiale	Signature					Мо	nth Day	Year	
2	34. Tra	nsporterAcknowledgment of Receipt of	Materiale					-				
		Typed Name	materials	Signature		_			Mo	nth Day	Year	
+	35. Dis	crepancy									1	
-1	210											
ED FACILII	į.											
_	36. Haz	rardous Waste Report Management Method Cod	es (i.e., codes for hazardous w	aste treatment, dispesal, and re-	cycling systems)							
DESIGNA	25)	149 (26)	141	1271	1 12	3)		1 (	29}			لدر
3	30)	(31)		[32]	[ (3:	3)			341 #	14	-	KH

line 44

(41)

Report Management Method Codes (i.e., codes for hazardous waste treatment, disposal, and recycling systems)

[42]



INVOICE # 76904330165 PLEASE REMIT TO

 INVOICE DATE
 05/27/2025
 SERVICE DATE
 03/29/2025

 CUSTOMER ID #
 PX0580
 AX#
 TERMS NET 30

29338 Network Pl. Chicago, IL 60673-1293

p. (866) 303-7344

e. CleanEarth-ESOLAR@cleanearthinc.com

**ATTN.:** Brooke Bacuetes WALLER COUNTY, TEXAS 836 AUSTIN ST

HEMPSTEAD, TX 77445-4667

SITE ADDRESS: WALLER COUNTY HHW 775 BUSINESS 290 E HEMPSTEAD, TX 77445

<b>ORDER</b> 5886953	Waller County HHW	<b>PO</b> # 96357

	,		
03/29/2025			
Equipment & A	accessories :		
	FORKLIFT	1.00@ 565.030/E	\$565.03
Labor Charges	:		
	TECHNICIAN, STRAIGHT TIME 4HR MIN (PORTAL TO PORTAL)	19.50@ 35.150/E	\$685.43
	CHEMIST, STRAIGHT TIME 4HR MIN (PORTAL TO PORTAL)	6.50@ 50.610/E	\$328.97
	PROJECT MANAGER, STRAIGHT TIME 4HR MIN (PORTAL TO PORTAL)	6.50@ 59.390 / E	\$386.04
Supplies & Ma	terials :		
	PLASTIC SHEETING	1.00@ 144.390/E	\$144.39
03/29/2025 D	oc No. 094779-25 Manifest 016884551FLE	Waste Receipt HOU-C2179	
1	2500011081-00 - AEROSOLS	1.00@ 558.740 / BX	\$558.74
2	2500011170-00 - NICKEL CADMIUM BATTERIES	1.00@ 62.780 / DM05	\$62.78
3	2500011172-00 - LEAD ACID BATTERIES	1.00@ 35.000 / DM05	\$35.00
4	2500011176-00 - LITHIUM METAL BATTERIES	1.00@ 163.230 / DM05	\$163.23
6	2500011084-00 - CORROSIVE - BASIC, LOOSEPACK	1.00@ 194.630 / DM55	\$194.63
7	2500011086-00 - CORROSIVES - ACIDIC, LOOSEPACK	1.00@ 62.780 / DM05	\$62.78
8	2500011092-00 - FLAMMABLES SOLID (PACKED) PRM	1.00 @ 652.800 / BX	\$652.80
9	2500011093-00 - FLUORESCENT BULBS	8.00 @ 0.940 / P	\$7.52
9	2500011093-00 - FLUORESCENT BULBS	9.00@ 0.940/P	\$8.46
10	2500012332-00 - USED OIL	1.00@ 408.100 / T275	\$408.10
11	2500011105-00 - OIL BASED PAINT (LOOSE PACK)	1.00@ 759.650 / BX	\$759.65
14	2500011129-00 - OXIDIZERS (ORGANIC CHLORINATING SOLIDS) (LOOSEPACKED)	1.00@ 431.000 / DM15	\$431.00
16	2500011132-00 - PESTICIDE SOLIDS, LOOSEPACK	1.00@ 778.480 / BX	\$778.48
17	2500011136-00 - POISON LIQUIDS	2.00@ 335.000 / DM55	\$670.00
19	2500011151-00 - FLAMMABLES (BULKED)	1.00 @ 129.900 / DM55	\$129.90
20	2500011153-00 - FLAMMABLES (LOOSE PACKED)	2.00@ 157.700 / DM55	\$315.40

DIRECT INQUIRES TO: ESOL Customer Experience Inquiries\_eso@cleanearthinc.com

CleanEarth Item 15.

INVOICE # 76904330165

 INVOICE DATE
 05/27/2025
 SERVICE DATE
 03/29/2025

 CUSTOMER ID #
 PX0580
 AX#
 TERMS NET 30

**PLEASE REMIT TO** 

29338 Network Pl. Chicago, IL 60673-1293

p. (866) 303-7344

e. CleanEarth-ESOLAR@cleanearthinc.com

**ATTN.:** Brooke Bacuetes WALLER COUNTY, TEXAS

836 AUSTIN ST

HEMPSTEAD, TX 77445-4667

**SITE ADDRESS:** 

WALLER COUNTY HHW 775 BUSINESS 290 E HEMPSTEAD, TX 77445

<b>ORDER</b> 5886953	Waller County HHW	<b>PO #</b> 96357
----------------------	-------------------	-------------------

22	2500011166-00 - PROPANE (SMALL CAMPING CYLINDERS)	1.00@ 1240.530 / DM55	\$1,240.53				
23	2500011093-00 - FLUORESCENT BULBS	3.00@ 0.940/P	\$2.82				
24	2500011096-00 - LATEX PAINT (PACKED)	5.00 @ 495.970 / BX	\$2,479.85				
25	2500011174-00 - ALKALINE BATTERIES	1.00@ 226.010 / MN05	\$226.01				
Hazardous Was	Hazardous Waste Fees :						
	EPA E-MANIFEST FEE - Waller County HHW	1.00@ 25.000/E	\$25.00				
		Sub Total	\$11,322.54				

INVOICE TOTAL

\$11,322.54

Item 15. Page 1

Date 05/27/2025

Order # 5886953

CleanEarth

**Ordered on** 03/28/2025

**Business Segment** HHW

Location 6960

Zone #

Fax #

Job Started 03/28/2025

Account Rep 350 Kelby Neal

Generator (746769 ) Waller County HHW

775 Business 290 E

HEMPSTEAD,TX 77445

**Onsite Contact Name** 

**State Id** 30271

Phone # (972) 329-1200

Phone # (281) 216-2073

Epa Id TXD074196338

Billing

( PX0580 ) Waller County, Texas

: Pam Ford

Contact Name Brook Bacuetes

PO # 96357

Sales Coordinator

Demurrage Applicable? No

Information needs updating(circle if it does):

**Customer Notes:** 

### **Detailed Job Description**

### ME ID

DELIVER SUPPLIES FRIDAY 03/28 @ 2:00PM, MEET PATRICK ON SITE... CONTACT AT 346-455-8444. . ADDRESS 2950 FM RD 359, PATTISON, TX 77423. PATTISON FIRE DEPARTMENT.

Manifests 094779-25

Scheduled:

Line	Item	Description	Container	Shipping	Billing
0002	REC11	2500011170-00 - NICKEL CADMIUM BATTERIES	1.00 DF	14.0000 P	14.0000 P
0003	REC05	2500011172-00 - LEAD ACID BATTERIES (TQ#:Book)	1.00 DF	66.0000 P	66.0000 P
0004	REC09	2500011176-00 - LITHIUM METAL BATTERIES	1.00 DF	4.0000 P	4.0000 P
0006	WAT16-B	2500011084-00 - CORROSIVE - BASIC, LOOSEPACK	1.00 DF	45.0000 P	45.0000 P
0007	WAT16-A	2500011086-00 - CORROSIVES - ACIDIC, LOOSEPACK	1.00 DF	25.0000 P	25.0000 P
8000	AF06-1	2500011092-00 - FLAMMABLES SOLID (PACKED) PRM	1.00 CF	448.0000 P	448.0000 P
0009	REC06	2500011093-00 - FLUORESCENT BULBS (TQ#:Book)	1.00 CF	11.0000 P	0 0000.8
0011	AF06	2500011105-00 - OIL BASED PAINT (Loose Pack)	1.00 CF	409.0000 P	409.0000 P
0014	INC14-E	2500011129-00 - OXIDIZERS (ORGANIC CHLORINATING	1.00 DF	45.0000 P	45.0000 P
0016	INC25	2500011132-00 - PESTICIDE SOLIDS, LOOSEPACK	1.00 CF	186.0000 P	186.0000 P
0017	INC14-P	2500011136-00 - POISON LIQUIDS (TQ#:Book)	2.00 DF	225.0000 P	225.0000 P
0019	AF01	2500011151-00 - FLAMMABLES (BULKED) (TQ#:Book)	1.00 DF	123.0000 P	123.0000 P
0020	AF07	2500011153-00 - FLAMMABLES (LOOSE PACKED)	2.00 DF	271.0000 P	271.0000 P
0022	REC61	2500011166-00 - PROPANE (SMALL CAMPING	1.00 DF	50.0000 P	50.0000 E
0023	REC06	2500011093-00 - FLUORESCENT BULBS (TQ#:Book)	1,00 DF	3.0000 P	3.0000 P
0024	REC49	2500011096-00 - LATEX PAINT (PACKED) (TQ#:Book)	5.00 CF	2217.0000 P	2217.0000 P
0025	REC24	2500011174-00 - ALKALINE BATTERIES (TQ#:Book)	1.00 DF	66.0000 P	66.0000 P
0027	LBCHEMST	Chemist, Straight Time 4HR Min (Portal to Portal)	0.00	6.5000 E	6.5000 E
0028	LBENVTST	Technician, Straight Time 4Hr Min (Portal to Portal)	0.00	84.5000 E	84.5000 E
0029	EQFORK5K	Forklift (TQ#:Book)	0.00	1.0000 E	1.0000 E
0030	SPVISQUN	Plastic Sheeting (TQ#:Book)	0.00	1.0000 E	1.0000 E
0031	REC07	2500012332-00 - USED OIL (TQ#:Book)	1.00 TP	817.0000 P	817.0000 P
0032	AF08	2500011081-00 - AEROSOLS (TQ#:Book)	1.00 CF	225.0000 P	225.0000 P
0033	REC06	2500011093-00 - FLUORESCENT BULBS (TQ#:Book)	1.00 CF	10.0000 P	9.0000 0
0034	LBPROMST	Project Manager, Straight Time 4HR Min (Portal to Portal)	0.00	6.5000 E	6.5000 E

# Order # 5886953

# CleanEarth

Materials/Supplies Materials/Supplies							
	Items picked-up	Items Delivered/Replaced	Notes				
55G Poly Open Top							
55G Poly Closed Top							
55G Metal Closed Top							
55G Metal Open Top							
30G Poly Open Top							
30G Metal Open Top							
30G Metal Closed Top							
15G Poly Open Top							
15G Metal Open Top							
15G Metal Closed Top							
5G Poly Open Top		"					
5G Metal Open Top							
CYB							
Liners							
275G Tote							
330G Tote							
Vermiculite (bag)							
Oil Dry (bag)			4				
Galaxy Bags							
8x4' Lightbulbs							
Universal Pads (15"x20") (bale)							
Oil-Only Pads (15"x20") (bale)							
85 Metal Overpack							
95 Poly Overpack							
Other							
Other							
0.0		Medical Supplies					
8G Poly Open Top							
18G Poly Open Top							
2G Poly Open Top							
1.5 Quart							
5G Carboy							
RX35 (20G CF)			1				

## Order # 5886953

# CleanEarth

Labo	bor Categories Arrival Time			Departure Time		
SUP	Supervisor					
СН	Chemist	7:00	Am	1.30	PM	
	Project Manager	7:00	Am	1:30	pm	
	Technician x/3	7:00	Am	1:30	PM	
	Operator					
	Other					

Vehicles	Unit#	Arrival Time	Departure Time
Pickup Truck/Car/Van			
Box Truck w/Liftgate			
Tractor w/Tanker			
Roll Off Truck			
Vacuum Straight Truck			
Vacuum Tractor Trailer (70bb	)		
Bobtail Roll-off (130bbl)			

Equipment/PPE					
Description	Amount	Description	Amount		
Level C w/Polytyvek		Leather Gloves (per pair)			
Level C w/Saranex		Neoprene Gloves (per pair)			
Level C w/Barricade		Chemical Boots (per pair)			
Level D		Haz Mat Boots (per pair)			
Modified Level D		Half Face Respirator			
Tyvek Suit		Full Face Respirator			
Tyvek Suit - Poly Coated		Defender Cartridges			
Tvyek Suit - Saranex		Defender Cartridges w/HEPA			
Tyvek Suit - Barricade		Other			
PV/Nitrile Gloves (per pair)		Other			

DATE :	3/29/25	TIME IN : 7:00 AM	TIME OUT : _ <i>[:30 PM</i> ]	
DRIVER	: HHW	Event	TRAILER# :	

GENERATOR SIGNATURE:





Trailer # 530223
Please print or types Form Approved, OMB Item 15. UNIFORM HAZARDOUS 1. Generator ID Number lanifest Tracking Number 2. Page 1 of 3. Emergency Response Phone 01688455 (877) 577-2659 WASTE MANIFEST Generator's Site Address (if different than mailing address) 5. Generator's Name and Mailing Address Waller County WHW Saller County WHW 2958 FN 359. 2950 FM 359 PATTISON TX 77423 PATTISON TX 77423 Generator's Phone: 6. Transporter 1 Company Name U.S. EPA ID Number MNS000110924 CLEAN EARTH SPECIALTY WASTE SOLUTIONS U.S. EPA ID Number 7. Transporter 2 Company Name 8. Designated Facility Name and Site Address U.S. EPA ID Number PHILIP RECLAMATION SERVICES WOUSTON, LLC 4858 Homestead Road TXD074196338 Facility's Phone: HOUSTON, TX 77028 (713) 579-2380 9b. U.S. DOT Description (including Proper Shipping Name, Hazard Class, ID Number, 10. Containers 11. Total 12. Unit 9a. 13. Waste Codes and Packing Group (if any)) Quantity Wt./Vol. НМ No. Туре 1. UN1950 REROSDIS 2.1 GENERATOR 2. UN3028 BATTERIES, BRY, CENTRINING POTASSION HYDROXIDE SOLID. p (NECKEL CADMIUM SATTERIES) B DF 3. UN2794 BATTERIES, WET, FILLED WITH ACID, (LEGY ACID WATTERIES) B 3656 DF RO RO(19 1bs) UNGESS LITHIUM HEROL BATTERIES S DF X 14. Special Handling Instructions and Additional Information (1) 2500011001-00 - ERG(126) HEROSOLS (2) 2500011170-00 - ERG(154) MICKEL CAUMIUM BATTE (3) 2500011172-00 - ERG(154) LEAD ACID BATTERIES (4) 2500011176-00 - ERG(130) LITHIUM METAL BATTERNOUSEROLD HAZARDOUS WASTE EXEMPT PER 40 CFR 15. GENERATOR'S/OFFEROR'S CERTIFICATION: I hereby declare that the contents of this consignment are fully and accurately described above by the proper shipping name, and are classified, packaged, marked and labeled/placarded, and are in all respects in proper condition for transport according to applicable international and national governmental regulations. If export shipment and I am the Primary Exporter, I certify that the contents of this consignment conform to the terms of the attached EPA Acknowledgment of Consent. I certify that the waste minimization statement identified in 40 CFR 262.27(a) (if I am a large quantity generator) or (b) (if I am a all uantity generator) is true Month Generator's/ cor's Printed/Typed Name 16. Inten Port of entry/exit: Import to U.S. Export from U.S. Date leaving U.S. Transporter signature (for exports only): 17. Transporter Acknowledgment of Receipt of Materials TRANSPOR Signature 18. Discrepancy 18a. Discrepancy Indication Space Туре Full Rejection Quantity Residue Partial Rejection Manifest Reference Number: U.S. EPA ID Number FACILITY 18b. Alternate Facility (or Generator) Facility's Phone: DESIGNATED 18c, Signature of Alternate Facility (or Generator) Month Day Year

Printed/Typed Name

19, Hazardous Waste Report Management Method Codes (i.e., codes for hazardous waste treatment, disposal, and recycling systems)

20. Designated Facility Owner or Operator: Certification of receipt of hazardous materials covered by the manifest except as noted in Item 18a

	ORM HAZARDOUS WASTE MANIFEST 21. Generator ID Number	22 Page		ifest Tracking Nu			
4. Ge	(Continuation Sheet)	lof 4	1 00	5964551	FEE		
	er County HAV						
	ansporter Company Name			U.S. EPA ID	Number		
_			_	U.S. EPA ID	Number		
i. Tr	ansporter Company Name						
	27b, U.S. DOT Description (including Proper Shipping Name, Hazard Class, ID Number, and Packing Group (if any))	28. Conta	Type	29_ Total Quantity	30. Unit Wt./Vol.	31,	Waste Codes
1	S UNISS REPOSALS 2-1 CO.	$\sim$		OK.		- Hong Usus	00314
	@ DO NOT SHIP		DF	1	la		
7	6 UN1760 CORROSIVE LIQUIDS, N.O.S. [POTASSIUM HYDROXIDE, SODIUM			20.		HOUS	001H
	HYDROXIDE) 8 PGIII		DF	45	İp		
T	7 UN1750 CORROSIVE LIQUIDS, N.O.S. (HYDROCHLORIC ACID, SULFURIC	3"				H0U5	08114
	ACID) B PGIII		DF	25	p		
	B UN1325 FLAMMABLE SOLIDS, ORGANIC, N.O.S. [PETROLEUM			Mia	-	HOUS	489H
	BISTILLATES, XYLENE) 4.1 PGIII		Cla	448	P		
	9 UN3877 ENVIRONMENTALLY HAZARDOUS SUBSTANCE, SOLID, N.O.S.	0	2027	10	ine.	HOUS	319H
0	(MERCURY, LEAD) 9 PGIII	2	OF 1	19	Р		
	NON-RCKA NON-DOT REGULATED COMP	. 3	112		266	HOUS	2071
2	MATERIAL COMP. DOT REGULATED 3)20	147	مبلات	817	P		
T	11 UN1263 PAINT 3 PGII		10.00	und		Hous	209H
8		\	CE.	4001	P		
Ī	12 UN3007 OXIDIZING SOLID, TOXIC, N.O.S. (LERD NITRATE, SODIUM	H	10.00	1.0	644	HOUS	319H
	NITRATE) 5,1 (5,1) PGII	Ø	DF	\$	- P	8	
	13 UN3139 OXIDIZING LIQUID, N.O.S. (SODIUM HYPOCHLORITE, POTASSIU	3	75.00		173	HOUS	1198
	HYPOCHLORITE) 5.1 PGII	Ø	DF	15	las.		
	14 UM1478 OXIDIZING SOLID, N.O.S. (TRICHLORDISOCYANURIC ACID, POTASSIUM DICHLORDISOCYANURATE) 5.1 PGIII		207	110		HOUS	409H
8		1	10/5	45	P		
	acial Handling Instructions and Additional Information (5) 258811 28 28 28 28 28 28 28 28 28 28 28 28 28		THEU (6				CORROSIVE
198	SIC, L (7) 2588011696-00 - ERG(154) CORROSTVES - ACIDIC (8) 2588001 171) FLUORESCENT BULBS (10) 25 <b>25000R33Z500, N5ED OIL</b> ROM	1032-00 - 1	1 250001	1105-00 - E	86(128)	OIL BAS	SED PAINT (
	2500011116-00 - ERG(141) OXIDIZERS (IMORGANIC (13) 2500011121-00 -	ERG(140)	OXIDIZER	5			
	nsporterAcknowledgment of Receipt of Materials  /Typed Name Signature					M	onth Day
_	nsporterAcknowledgment of Receipt of Materials  /Typed Name Signature					N	onth Day
DIS	crepancy						
					×		
H۵	zardous Wasta Report Management Method Codes (Les andes for have double upple treatment discussed	revoling outtoms	11 10	2 -			
ı ıd.	zardous Waste Report Management Method Codes (i.e., codes for hazardous waste treatment, disposal, and re	Cycling systems)		114	1 1	(4)	HIY

5886953 Form Approved. OMB I Item 15. Please print or type. UNIFORM HAZARDOUS WASTE MANIFEST 21. Generator ID Number 22. Page 23. Manifest Tracking Number of 4 (Continuation Sheet) 24. Generator's Name Waller County HHW 2950 FM 359 .. PRITISON IX 77423 U.S. EPA ID Number 25. Transporter \_\_\_\_\_ Company Name U.S. EPA ID Number 26. Transporter \_\_\_\_\_ Company Name 28. Containers 27b. U.S. DOT Description (including Proper Shipping Name, Hazard Class, ID Number, 29. Total 30. Unit 31. Waste Codes Wt,/Vol. Quantity and Packing Group (if any)) HOUS 15 UM3212 HYPOCHLORITES, INCRGANIC, N.O.S. (CRUCIUM HYPOCHLORITE, 319H LITHIUM HYPOCHLORITE | 5.1 PGIL HOUS 16 UN2588 PESTICIDES, SOLID, TOXIC, N.O.S. (DIRZINON, 2,4-D) 6.1 401H P PGIII RO(1 LB.) HOUS 118H 17 UN2903 PESTICIDES, LIQUID, TOXIC, FLAMMABLE, N.O.S. IFLASH 13 POINT NOT LESS THAN 23 DEGREES CT (DIAZINON, RETROLEUM DYSTILLATES) 5.1 (2) PSIII RO(1 LB.) HOUS 001H LO UNIBBALLS) 4.1 PGILL P 19 UN1993 FLAMMABLE LIQUIDS, N.O.S. (XYLENE, PETROLEUM 2198 23 P DISTILLATES) 3 PGIII RQ(180 LBS.) 20 UN1993 FLAMMABLE LIQUIDS, N.O.S. (XYLENE, PETROLEUM 204H D DE DISTILLATES) 3 PGIII HOUS 801H 21 UN1978 PROPANE 2.1 P X CY HOUS 901H 22 UN1978 PROPRNE 2.1 10 DF HOUS 3198 23 UH3077 ENVIRONMENTALLY HAZARDOUS SUBSTANCE, SOLID, N.O.S. P (MERCURY, LEAD) 9 PGIII DF HOUS 1191 24 NON-RCRA, NON-DOT REGULATED MATERIAL (LATEX PAINT) 32. Special Handling Instructions and Additional Information (15) 2500011131-00 - ERG(140) OXIDIZERS (SOLID HYP (16) 2500011132-00 - ERG(151) PESTICIDE SOLIDS, LO (17) 2588011136-00 - ERG(131) POISON LIQUIDS (18) 2500011149-00 - ERG(133) FLRMMABLE SOLIDS (NR (19)

2500011151-00 - EKG(128) FLAMMABLES (BULKED) (20) 2500011153-00 - ERG(128) FLAMMABLES (LOOSE PA (21) 2500011186-00 - ERG(115) PROPONE (180 SIZE CY [22] 25000]][[6-0042]RG[[15] PROPONE (180 SIZE CY [23] 25000][1993-00 -

	33. TransporterAcknowledgment of Receipt of Materials				
Ė	Printed/Typed Name	Signature	Month	Day	Year
5					
Š	34. Transporter Acknowledgment of Receipt of Materials				
3	Printed/Typed Name	Signalure	Month	Day	Year
7			1		
_	35. Discrepancy				
٦					

36. Hazardous Waste Report Management Method Codes (i.e., codes for hazardous waste treatment, tilsposal, and recycling systems)

Hazardous Waste Report Mana	gement Method (	Codes (Mp., codes for hazardou	s waste treatm	ent, hisposal, and recycling s	ystems)		(19)	HUYI
Hull	(21)		[22]	HIMI	[(23)	HILL	(78)	HUI

SIGNATED

36. Hazardous Waste Report Management Method Codes (i.e., codes for hazardous waste treatment, disposal, and recycling systems)

DESIGNATED

(28)

BOXX Modular Inc. 6811 Gant Road Houston, TX 77066 USA

Tel: 281-213-8232

Fax: 281-213-8233

INVOICE

**ORIGINAL** 

Invoice To:

**County of Waller** 425 FM 1488 Suite 106 Hempstead TX 77445 USA

Number Date: Terms:

BXHS 34153093

Item 16.

Due Date: Project:

06/01/2025 **NET 30** 07/01/2025

**BIAH1664** 

Contact: Danny Rothe

Ref:

Serial No.	Description	Qty	From	То	Rate/Price	Total
	Personal Property Fee	1	Jun 01,2025	Jun 30,2025	\$92.00	\$92.00
	ADA Straight Ramp	1	Jun 01,2025	Jun 30,2025	\$500.00	\$500.00
OSW125619BR01	TEXTO MODILO OTHE WITH	1	Jun 01,2025	Jun 30,2025	\$1,150.00	\$1,150.00
OSW-01659	OSW-01659 Window Security Bars	1	Jun 01,2025	Jun 30,2025	\$45.00	\$45.00
	Stairs	1	Jun 01,2025	Jun 30,2025	\$45.00	\$45.00
ŀ	775 Business 290 East Hempstead TX 77445 JSA			Subtotal	_	\$1,832.00
				Total Tax		\$0.00
	Project Code consolidation) Project Code: BIAH1664 Based On Del	liveries		Total		\$1,832.00
;	34144932.			Applied amou	unt	\$0.00
				Amount Due	e	\$1,832.00

If you have any questions or concerns regarding this document please contact:

Name: Andrea Martinez

Phone:

Fax:

Email: amartinez@boxxmodular.com

Registration # Joan Sargent Waller Co. Treasure
Debuty 36 Date 5-21-35 MAY20'25AM10:12AUDITOR

MAY20'25pm4:04TREASURER

MAY21'25PM3:08AUDITOR

Please make check payable to:

Boxx Modular Inc - Receivables

PO Box 675103 Dallas, TX 75267-5103

USA

Or Send EFT remittances to accounting@boxxmodular.com

BOXX Modular Inc. 6811 Gant Road Houston, TX

77066 USA



INVOICE **ORIGINAL** Tel: 281-213-8232 Fax: 281-213-8233

Invoice To: **County of Waller** 425 FM 1488, Suite 119 Hempstead TX 77445

Contact: Caroline Jones

Final Milestone

USA

Ref:

BXHS 34153125 Number Date:

05/23/2025 **NET 30** 06/22/2025

Terms: Due Date: Project: BMP00064

Serial No.	Description	Qty	From	То	Rate/Price	Total
	Due at Substantial Completion of BOXX Modular's Scope of Work	1			\$75,886.10	\$75,886.10
Location:	400 Sheriff R. Glenn Smith Drive Hempstead TX 77445 USA			Subtotal		\$75,886.10
				Total Tax		\$0.00
Remarks:	BMP00064 Waller County			Total		\$75,886.10
				Applied amoun	t	\$0.00
				Amount Due	_	\$75,886.10

If you have any questions or concerns regarding this document please contact:

Name: Miriam Robinson Phone: 484-220-5165

Fax:

Email: mrobinson@boxxmodular.com

Please make check payable to: Boxx Modular Inc - Receivables

PO Box 675103 Dallas, TX 75267-5103

**USA** 

Or Send EFT remittances to accounting@boxxmodular.com

King Architectural Consulting Services 817-992-3120 142 Northchase Dr. Willow Park, TX 76087

# KING Architectural Consulting Services PLLC

Billed To

Danny Rothe Waller County 836 Austin Street Hempstead, TX 77445 Date of Issue

05/07/2025

Due Date 06/13/2025

Invoice Number

0000055

Amount Due (USD)

\$259.67

			TO A STATE OF THE PARTY OF THE
Description	Rate	Qty	Line Total
Third Party Architectural Services Office time 1 hour for pay app evaluation, no on site observation this month	\$150.00	1	\$150.00
Insurance Reimbursable	\$109.67	1	\$109.67
	Subto	tal	259.67
	Т	ax	0.00
	To	tal	259.67
	Amount Pa	aid	0.00
	Amount Due (US	D)	\$259.67

#### Notes

The Texas Board of Architectural Examiners has jurisdiction over complaints regarding the practices of persons registered as architects in Texas. TDLR address, PO Box 12157, Austin TX 78711. 800-803-9202.

#### Terms

Thank You!



## Payment schedule

## King Architectural Consulting Services PLLC

Below is your monthly payment schedule. Hiscox will collect funds automatically on the dates listed. You will not receive any further billing statements unless you make a change to your policy, so it is important to keep this document for future reference.

		•	
	U	ocoming payment so	chedule
	Y	ou will be charged the a	mounts listed below on the following dates:
	•	September 7, 2024	\$109.63
	•	October 7, 2024	\$109.67
	•	November 7, 2024	\$109.67
	•	December 7, 2024	\$109.67
	•	January 7, 2025	\$109.67
	•	February 7, 2025	\$109.67
	•	March 7, 2025	\$109.67
$\sim$	•	April 7, 2025	\$109.67
(	•	May 7, 2025	\$109.67 × INVOICE #55 MAY 7, 2025
	$\sim$	June 7, 2025	\$109.67
	•	July 7, 2025	\$109.67
	•	August 7, 2025	\$109.67

To ensure your business remains protected, your coverage will automatically renew with the same payment method and frequency listed above. You will receive a new payment schedule and updated policy documents at least 45 days before renewal.



### Commissioner's Court Date: 06-11-2025

	It is ORDERED by this Court motion by Commissioner Jones, duly seconded by Commissioner Smith that the following Accounts Payable be and the same are hereby RATIFIED with warrants to be issued accordingly, with members present voting in favor and members present voting opposed.
/	Debbie Hollan, County Clerk Date: June 11, 2025
	Approved:
	Alan Younts, County Auditor
	Commissioners' Court Approval:
	John A. Amsler Walter E. Smith
	Commissioner, Precinct 1 Commissioner, Precinct 2
	Kendric D. Jones  Kendric D. Jones  Commissioner, Precinct 3  Justin Beckendorff  Commissioner, Precinct 4
	Absent
	Carbett "Trey" J. Duhon

County Judge



### Waller County, TX



Packet: APPKT07009 - RATIFIED GLO 24-065-016-E173

By Check Number

Vendor Number	endor Number Vendor Name Paymer		ent Date	Paymen	t Type	Discount Amount	Payment Amount	Number
Bank Code: APBNK-A	APBNK							
13221	LJA ENGINEERING, IN	C. 05/29/	2025	Regular		0.00	29,730.00	1151331
Payable #	Payable Type	Payable Date	Payable Descrip	tion	Disc	ount Amount Pay	able Amount	
Account Nui	mber	Account Name	Project Acc	ount Key	Item Description	Dist A	mount	
202513996	Invoice	05/29/2025	246/23361/PRO	JECT# 5121-	2401/GLO# 2	0.00	29,730.00	
246-552-582	2806	Engineering			246/23361/PROJE	CT# 512 29,	730.00	

21705 PAPE-DAWSON ENGINEERS 05/29/2025 Regular 0.00 297.00 1151332 Payable # Payable Type **Payable Date Payable Description** Discount Amount Payable Amount **Account Name Item Description Account Number Project Account Key Dist Amount** 05/29/2025 246/23862/PROEJCT# 42241-01/GLO # 24 25030607 0.00 297.00 Invoice Engineering 246/23862/PROEJCT# 422 297.00 246-553-582806

#### **Bank Code APBNK Summary**

	Payable	Payment		
Payment Type	Count	Count	Discount	Payment
Regular Checks	2	2	0.00	30,027.00
Manual Checks	0	0	0.00	0.00
Voided Checks	0	0	0.00	0.00
Bank Drafts	0	0	0.00	0.00
EFT's	0	0	0.00	0.00
	2	2	0.00	30,027.00

5/29/2025 1:12:38 PM Page 1 of 2

Packet: APPKT07009-RATIFIED GLO 24 Item 19.

## **Fund Summary**

Fund	Name	Period	Amount
998	POOLED CASH	5/2025	30,027.00
			30.027.00

5/29/2025 1:12:38 PM Page 2 of 2



### Waller County, TX



Packet: APPKT07012 - RATIFIED AP CONSOLIDATED

By Check Number

Vendor Number Bank Code: APBNK-AF	Vendor Name	Payme	nt Date	Payment Type	Discount Amou	unt Payment Amount	Number
01110		OMMUNICATIONS 06/02/	2025	Regular	0	.00 6,328.29	1151343
Payable #	Payable Type	Payable Date	Payable Description	on	<b>Discount Amount</b>	Payable Amount	
Account Num	ber	Account Name	Project Accou	nt Key Item Descript	tion Di	st Amount	
010125-2	Invoice	05/30/2025	125/23879/ACCT#	000-961-9639/01.01 T	0.00	1,008.80	
125-411-542	600	Utilities		125/23879/A	CCT#000-961	1,008.80	
020125-2	Invoice	05/30/2025	125/23880/ACCT#	000-961-9639/02.01 T	0.00	1,008.80	
125-411-542	<u>600</u>	Utilities		125/23880/A	CCT#000-961	1,008.80	
030125-2	Invoice	05/30/2025	125/23881/ACCT#	000-961-9639/03.01 T	0.00	1,033.80	
125-411-542	<u>600</u>	Utilities		125/23881/A	CCT#000-961	1,033.80	
040125-3	Invoice	05/30/2025	125/23882/ACCT#	000-961-9639/04.01 T	0.00	1,033.96	
125-411-5426	600	Utilities		125/23882/A	CCT#000-961	1,033.96	
050125-2	Invoice	05/30/2025	125/23883/ACCT#	000-961-9639/05.01 T	0.00	1,120.90	
125-411-5420	600	Utilities		125/23883/A	CCT#000-961	1,120.90	
060125-2	Invoice	05/30/2025	125/23884/ACCT#	000-961-9639/06.01 T	0.00	1,122.03	
125-411-542	600	Utilities		125/23884/A	CCT#000-961	1,122.03	

#### **Bank Code APBNK Summary**

Payment Type	Payable Count	Payment Count	Discount	Payment
Regular Checks	6	1	0.00	6,328.29
Manual Checks	0	0	0.00	0.00
Voided Checks	0	0	0.00	0.00
Bank Drafts	0	0	0.00	0.00
EFT's	0	0	0.00	0.00
	6	1	0.00	6,328.29

6/2/2025 11:20:13 AM Page 1 of 2

Packet: APPKT07012-RATIFIED AP

## **Fund Summary**

Fund	Name	Period	Amount
998	POOLED CASH	6/2025	6,328.29
			6,328.29

6/2/2025 11:20:13 AM Page 2 of 2



<u>25030606</u>

245-551-582806

Invoice

### Waller County, TX



Packet: APPKT07015 - RATIFIED GLO CONTRACT # 24-065-015 -E172

0.00

245/23572/PROJECT# 422

3,284.87

3,284.87

By Check Number

Vendor Number	Vendor Name	Paym	ent Date	Paymen	it Type	Discount Am	ount Pay	ment Amount	Number
Bank Code: APBNK-A	APBNK								
14666	GRANTWORKS	06/04	/2025	Regular			0.00	26,393.05	1151344
Payable #	Payable Type	Payable Date	Payable Descr	iption	Dis	count Amount	Payable	Amount	
Account Nu	mber	Account Name	Project A	count Key	Item Description	I	Dist Amoui	nt	
E172-004	Invoice	05/16/2025	245/23571/AG	GREEMENT# 2	4-065-015-E1	0.00	20	6,393.05	
<u>245-551-56</u>	0215	Administration			245/23571/AGRE	EMENT#	26,393.0	)5	
21705	PAPE-DAWSON EI	NGINEERS 06/04	/2025	Regular			0.00	6,569.74	1151345
Payable #	Payable Type	Payable Date	Payable Descr	iption	Dis	count Amount	Payable	Amount	
Account Nu	mber	Account Name	Project A	count Key	Item Description	ı	Dist Amoui	nt	
25020628	Invoice	02/27/2025	245/23573/PR	OJECT# 4224:	1-00/GLO# 24-	0.00	3	3,284.87	
245-551-58	2806	Engineering			245/23573/PROJ	ECT# 422	3,284.8	37	

245/23572/PROJECT# 42241-00/GLO# 24-

#### Bank Code APBNK Summary

04/03/2025

Engineering

	Payable	Payment		
Payment Type	Count	Count	Discount	Payment
Regular Checks	3	2	0.00	32,962.79
Manual Checks	0	0	0.00	0.00
Voided Checks	0	0	0.00	0.00
Bank Drafts	0	0	0.00	0.00
EFT's	0	0	0.00	0.00
	2	2	0.00	32 962 79

6/4/2025 2:39:04 PM Page 1 of 2

Item 19.

**Fund Summary** 

runa	Name	Perioa	Amount
998	POOLED CASH	6/2025	32,962.79
			32,962.79

6/4/2025 2:39:04 PM Page 2 of 2



06/11/2025 Commissioner's Court Date: It is ORDERED by this Court motion by Commissioner Jones , duly seconded by Commissioner Smith that the following Accounts Payable be and the same are hereby APPROVED with warrants to be issued accordingly, with members present voting in favor and members present voting opposed. Date: June 11, 2025 Approved: Alan Gounts Alan Younts, County Auditor Commissioners' Court Approval: John A. Amsler Walter E. Smith Commissioner, Precinct 1 Commissioner, Precinct 2 Justin Beckendorff Kendric D. Jones Commissioner, Precinct 3 Commissioner, Precinct 4 Absent Carbett "Trey" J. Duhon

County Judge



### Waller County, TX

Check Replace

Packet: APPKT07025 - COMM CRT - 06/11/2025

By Check Number

Payable   Pay	ER COO							,	
13.75   Payable   Payab			Payme	nt Date	Payment	t Type Disc	ount Amount	Payment Amount	Number
Payable   Pay									
CACCOUNT NUMBER   Payable   Payab					•				1151346
151525   New Note   05/13/2025   125/23892/ACCT 8979-921-0516 337 a/S   0.00   44.5	•		•	=	=		-		
125-411-542-501   Telephone/Equip & SC   125/23889/ACCT #979-92   44.585   15.1347   15.1347   16.1347				Project Ac	count Key	Item Description	Dist A	mount	
1945   1945			• •		CT #979-921-0				
Payable   Pay	125-411-54	1 <u>2501</u>	Telephone/Equip & Sv			125/23892/ACCT #979-	92	44.58	
Account Number   Account Name   Project Account Key   Item   Bescription   Dist Amount   Payable   Account Name   Project Account Name	16657	A T & T MOBILITY LL	· ·		•				1151347
287299603800000   mvoice   05/19/2025   125/23914/ACCT #287299   300/COUN   0.00   3.65.87   125/2411541555   125/2411541541555   125/24106/ACCT #287299   125/23914/ACCT #2872999   125/23914/ACCT #	Payable #	Payable Type	Payable Date	Payable Descri	ption		=		
125-411-542555				-	-	•			
Payable   Pay				125/23914/AC	CT #28729969	•			
Payable   Pay	<u>125-411-54</u>	<u>12505</u>	County Cell Phone			125/23914/ACCT #2872	.99	365.87	
Account Number   Spiral   S	16657	A T & T MOBILITY LL	C 06/11/				0.00	713.36	1151348
287299069213X0   Irvoice   05/19/2025   125/23890/ACCT #287299069213XC   0.00   713.36	Payable #	Payable Type	Payable Date	Payable Descri	ption	Discount	Amount Pay	able Amount	
125-411-54250	Account Nu	ımber	Account Name	Project Ac	count Key	Item Description	Dist A	mount	
Payable   Pay	287299069213	XO Invoice	05/19/2025	125/23890/AC	CT #28729906	9213/COUN	0.00	713.36	
Payable   Pay	<u>125-411-54</u>	12505	County Cell Phone			125/23890/ACCT #2872	.99	713.36	
Account Number   Account Name   Project Account Key   Item Description   Dist Amount   125/23831/ACCT #287296578005XCOUN   0.00   2.520.88   125/23831/ACCT #287296578005XCOUN   0.00   2.520.88   125/23831/ACCT #287296578005XCOUN   0.00   2.520.88   125/23831/ACCT #287296578005XCOUN   0.00   0.5250.88   125/23831/ACCT #2872950578005XCOUN   0.00   0.520.88   125/23831/ACCT #287295078005XCOUN   0.00   0.520.89   125/232019196   0.00	16657	A T & T MOBILITY LL	C 06/11/	2025			0.00	2,520.88	1151349
28729657800500   Invoice   05/19/2025   125/23891/ACCT #2872965 * 8005/COUN   0.00   2,520.88	Payable #	Payable Type	Payable Date	Payable Descri	ption	Discount	Amount Pay	able Amount	
125-411-5425∪S   County Cell Phone   125/23891/ACCT #28729C   2,520.8S   125/3081   1	Account Nu	ımber	Account Name	Project Ac	count Key	Item Description	Dist A	mount	
16657   AT & TMOBILITY LLC   06/11/2025   Regular   1000   169,49   151350   151350   1520	287296578005	XO Invoice	05/19/2025	125/23891/AC	CT #28729657	'8005/COUN	0.00	2,520.88	
Payable #   Payable Type   Account Name   Payable Date   Payable Date   Payable Date   Payable Date   Payable Date   Payable Caccount Name   Project Account Name   Payable Manount   Discount Amount   Discount Amount   Discount Manount   D	125-411-54	12505	County Cell Phone			125/23891/ACCT #2872	.96 2,	520.88	
Account Number   Account Name   Project Account Key   Item Description   Dist Amount   169.49	16657	A T & T MOBILITY LL	C 06/11/	2025	Regular		0.00	169.49	1151350
125/242019196X0   Invoice   125/24106/ACCT #287292   196/ANIMA   10.00   169.49   125/515.583510   169.49   125/515.583510   169.49   125/515.583510   169.49   125/515.583510   169.49   169	Payable #	Payable Type	Payable Date	Payable Descri	ption	Discount	Amount Pay	able Amount	
125/242019196X0   Invoice   125/24106/ACCT #287292   196/ANIMA   10.00   169.49   125/515.583510   169.49   125/515.583510   169.49   125/515.583510   169.49   125/515.583510   169.49   169	Account Nu	ımber	Account Name	Project Ac	count Key	Item Description	Dist A	mount	
01045   ACTION RENTAL   06/11/2025   Regular   Discount Amount   Payable Amount   Payable Payable Type   Payable Date   Payab	287292019196	XO Invoice	05/19/2025			.9196/ANIMA	0.00	169.49	
Payable # Payable Type Account Number         Payable Date Account Name Account Number         Payable Date Account Name Project Account Key Item Description Dist Amount 147059 Invoice 04/02/2025 125/22928/INV #147059/BUIL D MAINT/P 0.00 348.98 125-442-544700 Repair & Replacement         Dist Amount 125/22928/INV #147059/BUIL D MAINT/P 0.00 348.98 125-442-544700         O.00 200.00 200.00 200.00 1151352           19343         AGUILAR, ALFONSO Payable Type Payable Date Account Name Account Number Account Name Account Name Project Account Key Item Description Dist Amount 125-422-566505 Interpreter Services         Payable Description Payable Type Payable Date Payable Description Dist Amount Payable Amount Payable Payable Type Payable Date Payable Description Dist Amount Payable Amount Account Number Account Number Account Name Project Account Key Item Description Dist Amount Interpreter Services District  Payable Description Dist Amount Payable Amount District Amount Payable Amount District Amount Interpreter Services District Name Project Account Key Item Description District Amount Payable Amount District Amount District Amount Payable Amount District Amount Payable Amount District Amount District Amount Payable Amount District Amount Payable Figure Payable Date Payable Description District Amount Payable Amount Payable Payable Payable Payable Payable Date Payable Description District Amount Payable Amount Payable Amount Payable Amount Payable Payable Payable Type Payable Date Payable Date Payable Description District Amount Payable Members District Amount Payable Amount Payable Amount Payable Members District Amount Payable Amount Payable Amount Payable Members District Amount Payable Amount District Amount Payable Amount District Account Name Project Account Key Item Description District Amount Payable	125-515-58	<u>33510</u>	Air Card/Time			125/24106/ACCT #2872	92	169.49	
Account Number   Account Name   Project Account Key   Item Description   Dist Amount	01045	ACTION RENTAL	06/11/	2025	Regular		0.00	348.98	1151351
Account Number   Account Name   Project Account Key   Item Description   Dist Amount	Payable #	Payable Type	Payable Date	Payable Descri	ption	Discount	Amount Pay	able Amount	
125-442-544700       Repair & Replacement       125/22928/INV #147059/       348.98         19343       AGUILAR, ALFONSO       06/11/2025       Regular       0.00       200.00       200.00       155/24928/INV #147059/       348.98       155/252         Payable # Payable Type       Payable Date       Poject Account Key       Item Description       0.00       76.39       155/24024/INTERPRETER/05.26.25/JP #4       0.00       76.39       155/24024/INTERPRETER/05.26.25/JP #4       0.00       76.39       155/2353         Payable # Payable Type       Payable Date       Payable Description       Discount Amount       Payable Amount       151353         Payable # Payable Type       Payable Date       Payable Date       Payable Date       Payable Date       Payable Date       Payable Description       Discount Amount       Payable Amount       110/23702/CUST #00326860/R&B/PO 486       0.00       59.94       110/23702/CUST #00326860/R&B/PO 486       0.00	Account Nu	ımber	Account Name	Project Ac	count Key	Item Description	Dist A	mount	
19343   AGUILAR, ALFONSO   06/11/2025   Regular   Discount Amount   Payable Amount   Account Number   Account Name   Payable Description   Discount Amount   Dist Amoun	<u>147059</u>	Invoice	04/02/2025	125/22928/INV	/ #147059/BU	ILD MAINT/P	0.00	348.98	
Payable # Payable Type Account Number         Payable Date Account Number         Payable Date Project Account Key Item Description         Discount Amount Dist Dist Dist Dist Dist Dist Dist Dis	125-442-54	14700	Repair & Replacement			125/22928/INV #14705	9/	348.98	
Payable # Payable Type Account Number         Payable Date Account Number         Payable Date Project Account Key Item Description         Discount Amount Dist Amount Dist Amount           074 Invoice 125/24024/INTERPRETER/05.26.25/JP #4 Invoice 125/24024/IN	19343	AGUILAR, ALFONSO	06/11/	2025	Regular		0.00	200.00	1151352
074         Invoice         05/26/2025         125/24024/INTERPRETER/05.26.25/JP #4         0.00         200.00           125-422-566505         Interpreter Services         125/24024/INTERPRETER/         200.00         76.39         1151353           11652         ALSCO         06/11/2025         Regular         0.00         76.39         1151353           Payable #         Payable Type         Payable Date         Payable Description         Discount Amount         Payable Amount           Account Number         Account Name         Project Account Key         Item Description         0.00         76.39           110/23702/CUST #0326865/5         Fleet Operations         110/23702/CUST #032686         0.00         76.39           20334         AMAZON CAPITAL SERVICES         06/11/2025         Regular         0.00         539.41         1151354           Payable #         Payable Type         Payable Description         Discount Amount         Payable Amount           Account Number         Payable Description         Discount Amount         Payable Amount           Account Number         Project Account Key         Item Description         Dist Amount           1CKQ-3JJ3-4T46         Invoice         05/13/2025         125/23857/ACCT #ALLYEEZFTYWDP/BUIL         0.00	Payable #	Payable Type	Payable Date	Payable Descri	ption	Discount	Amount Pay	able Amount	
125-422-5665∪5       Interpreter Services       125/24024/INTERPRETER/       200.00         11652       ALSCO       06/11/2025       Regular       0.00       76.39       1151353         Payable # Payable Type       Payable Date       Payable Description       Discount Amount       Payable Amount         Account Nume       Project Account Key       Item Description       Dist Amount         LCEN1407634       Invoice       05/14/2025       110/23702/CUST #0326860/R&B/PO 486       0.00       76.39         110/23702/CUST #032686       76.39       76.39       76.39         20334       AMAZON CAPITAL SERVICES       06/11/2025       Regular       0.00       539.41       1151354         Payable #       Payable Type       Payable Date       Payable Description       Discount Amount       Payable Amount         Account Number       Account Name       Project Account Key       Item Description       Dist Amount         1CKQ-3JJ3-4T46       Invoice       05/13/2025       125/23857/ACCT #ALLYEEZFTYWDP/BUIL       0.00       79.97	Account Nu	ımber	Account Name	Project Ac	count Key	Item Description	Dist A	mount	
11652 ALSCO 06/11/2025 Regular 0.00 76.39 1151353  Payable # Payable Type Payable Date Payable Description Discount Amount Account Number Account Name Project Account Key Item Description 0.00 76.39 1151353  LCEN1407634 Invoice 05/14/2025 110/23702/CUST #0326860/R&B/PO 486 0.00 76.39 110/23702/CUST #0326860/R&B/PO 486 0.00 76.39 76.39  110-530-568455 Fleet Operations 110/23702/CUST #0326860 R&B/PO 486 0.00 76.39  Payable # Payable Type Payable Date Payable Description Discount Amount Payable Amount Account Number Account Name Project Account Key Item Description Dist Amount Operation Dist Amount Payable Amount Account Number Operation Project Account Key Item Description Operation Opera	<u>074</u>	Invoice	05/26/2025	125/24024/INT	TERPRETER/05	.26.25/JP #4	0.00	200.00	
Payable # Payable Type         Payable Date Account Name         Payable Description         Discount Amount Dist Dist Dist Dist Dist Dist Dist Dis	125-422-56	<u> 66505</u>	Interpreter Services			125/24024/INTERPRETE	ER/	200.00	
Account Numer         Project Account Key         Item Description         Dist Amount           LCEN1407634         Invoice         05/14/2025         110/23702/CUST #0326860/R&B/PO 486         0.00         76.39           20334         AMAZON CAPITAL SERVICES         06/11/2025         Regular         0.00         539.41         1151354           Payable #         Payable Type         Payable Date         Payable Description         Discount Amount         Payable Amount           Account Number         Account Name         Project Account Key         Item Description         Dist Amount           1CKQ-3JJ3-4T46         Invoice         05/13/2025         125/23857/ACCT #ALLYEEZFTVWDP/BUIL         0.00         79.97	11652	ALSCO	06/11/	2025	Regular		0.00	76.39	1151353
Account Number         Account Name         Project Account Key         Item Description         Dist Amount           LCEN1407634         Invoice         05/14/2025         110/23702/CUST #0326860/R&B/PO 486         0.00         76.39           20334         AMAZON CAPITAL SERVICES         06/11/2025         Regular         0.00         539.41         1151354           Payable #         Payable Type         Payable Date         Payable Description         Discount Amount         Payable Amount           Account Number         Account Name         Project Account Key         Item Description         Dist Amount           1CKQ-3JJ3-4T4G         Invoice         05/13/2025         125/23857/ACCT #ALLYEEZFTVWDP/BUIL         0.00         79.97	Payable #	Payable Type	Payable Date	Payable Descri	ption	Discount	Amount Pay	able Amount	
110-530-568455       Fleet Operations       110/23702/CUST #032686       76.39         20334       AMAZON CAPITAL SERVICES       06/11/2025       Regular       0.00       539.41       1151354         Payable # payable Type       Payable Date       Payable Description       Discount Amount       Payable Amount         Account Number       Account Name       Project Account Key       Item Description       Dist Amount         1CKQ-3JJ3-4T4G       Invoice       05/13/2025       125/23857/ACCT #ALLYEEZF7YWDP/BUIL       0.00       79.97	Account Nu	ımber	Account Name	Project Ac	count Key	Item Description	Dist A	mount	
20334 AMAZON CAPITAL SERVICES 06/11/2025 Regular 0.00 539.41 1151354  Payable # Payable Type Payable Date Payable Description Discount Amount Payable Amount  Account Number Account Name Project Account Key Item Description Dist Amount  1CKQ-3JJ3-4T4G Invoice 05/13/2025 125/23857/ACCT #ALLYEEZF7YWDP/BUIL 0.00 79.97	LCEN1407634	Invoice	05/14/2025	110/23702/CU	ST #0326860/	R&B/PO 486	0.00	76.39	
Payable #Payable TypePayable DatePayable DescriptionDiscount AmountPayable AmountAccount NumberAccount NameProject Account KeyItem DescriptionDist Amount1CKQ-3JJ3-4T4GInvoice05/13/2025125/23857/ACCT #ALLYEEZF7YWDP/BUIL0.0079.97	110-530-56	<u>58455</u>	Fleet Operations			110/23702/CUST #0326	86	76.39	
Payable #Payable TypePayable DatePayable DescriptionDiscount AmountPayable AmountAccount NumberAccount NameProject Account KeyItem DescriptionDist Amount1CKQ-3JJ3-4T4GInvoice05/13/2025125/23857/ACCT #ALLYEEZF7YWDP/BUIL0.0079.97	20334	AMAZON CAPITAL SE	ERVICES 06/11/	2025	Regular		0.00	539.41	1151354
1CKQ-3JJ3-4T4G Invoice 05/13/2025 125/23857/ACCT #ALLYEEZF7YWDP/BUIL 0.00 79.97	Payable #	Payable Type			=	Discount	Amount Pay	able Amount	
<u>1CKQ-3JJ3-4T4G</u> Invoice 05/13/2025 125/23857/ACCT #ALLYEEZF7YWDP/BUIL 0.00 79.97	Account Nu	ımber	Account Name	Project Ac	count Key	Itom Description	Dist Δ	mount	
<u>125-442-544700</u> Repair & Replacement 125/23857/ACCT #ALLYEEZ 79.97			,		count key	item bescription	2.507	mount	
	1CKQ-3JJ3-4T40	<u> Invoice</u>		-	-	= = = = = = = = = = = = = = = = = = =			

6/9/2025 8:20:15 AM Page 1 of 21

						ĺ		7
Check Register					Packet: AP	PKT07025-COMM CR	Item 19.	5
Vendor Number	Vendor Name	Paymen	t Date Paymo	ent Type Discou	ınt Amount	Payment Amount	Number	_
<u>1PPH-19YN-FMH</u> <u>125-442-5447</u>		05/12/2025 Repair & Replacement	125/23856/ACCT #ALLYEE	ZF7YWDP/BUIL 125/23856/ACCT #ALLYEE	0.00 Z	161.49 161.49		
1Q96-CGGL-37V 125-435-5302		04/14/2025 Supplies and Stationary	125/24023/ACCT #A42VKI	FZNJQOH6/AUD 125/24023/ACCT #A42VKI	0.00 F	50.96 50.96		
1VFF-KVVX-QXGL 125-435-5302		05/08/2025 Supplies and Stationary	125/23902/ACCT #A42VKI	FZNJQOH6/AUD 125/23902/ACCT #A42VKI	0.00 F	246.99 246.99		
17728	AMAZON.COM SERVI	CES LLC 06/11/2	025 Regula		0.00		1151355	
Payable #	Payable Type	Payable Date	Payable Description			able Amount		
Account Num 13CW-1K1X-4DT4		Account Name 05/21/2025	Project Account Key 125/23858/ACCT #ALLYEE	·		mount 44.40		
125-442-5302		Construction Manager/		125/23858/ACCT #ALLYEE		44.40		
19819	AMERICAN FIRE SYST	EMS, INC 06/11/2	025 Regula	ar	0.00	5,175.00	1151356	
Payable #	Payable Type	Payable Date	Payable Description		-	able Amount		
Account Num		Account Name	Project Account Key	•		mount		
10012831 125-442-5454	Invoice 100	05/01/2025 Contract Labor	125/23409/JOB #4051482	125/23409/JOB #4051482	0.00	825.00 825.00		
<u>10013207</u> 125-442-5454	Invoice	05/18/2025 Contract Labor	125/23839/JOB #4096745	6/BUILD MAINT 125/23839/JOB #4096745	0.00	350.00 350.00		
10013497	Invoice	05/29/2025	125/23918/JOB #4051477	4/BUILD MAINT	0.00	4,000.00		
125-442-5447		Repair & Replacement	,	125/23408/ACCT #6035 3	2 4,	000.00		
T.14590	AMERICAN PATRIOT	INDUSTRIES, IN 06/11/2	025 Regula		0.00	3,690.31	1151357	
Payable #	Payable Type	Payable Date	Payable Description			able Amount		
Account Num		Account Name	Project Account Key	·		mount		
<u>26834</u> <u>125-442-5301</u>	Invoice L <u>00</u>	05/01/2025 Supplies	125/23315/INV #26834/R	&B/PO 48662 125/23315/INV #26834/R	0.00	2,468.60 468.60		
26842	Invoice	05/13/2025	125/23410/INV #26842/B	UILD MAINT/PO	0.00	1,221.71		
125-442-5301	<u>100</u>	Supplies		125/23410/INV #26842/B	1,	221.71		
18964	ANGELO, VALERIE	06/11/2	025 Regula	ar	0.00	24.35	1151358	
Payable #	Payable Type	Payable Date	Payable Description		-	able Amount		
Account Num		Account Name	Project Account Key	·	0.00	mount		
052725 125-507-5684	Invoice 100	05/27/2025 Miscellaneous	125/23886/REIMB GUN R	125/23886/REIMB GUN R		24.35 24.35		
17694	ARROWHEAD SCIENT	TIFIC INC. 06/11/2	025 Regula	ar	0.00	509.04	1151359	
Payable #	Payable Type	Payable Date	Payable Description	Discount Ar	mount Pay	able Amount		
Account Num		Account Name	Project Account Key	Item Description		mount		
<u>181169</u> <u>125-516-5633</u>	Invoice 8 <u>51</u>	05/13/2025 Crime Scene & Evidence	125/23824/INV #181169/ e	SO/PO 48657 125/23824/INV #181169/	0.00 S	509.04 509.04		
13199	BILL'S TIRE COMPAN	y 06/11/2	025 Regula	ar	0.00	424.05	1151360	
Payable #	Payable Type	Payable Date	Payable Description			able Amount	1131300	
Account Num		Account Name	Project Account Key	Item Description	=	mount		
28940	Invoice	12/28/2024	125/20017/OIL CHANGE/U	JNIT #141/LAW	0.00	88.25		
125-518-5364	100	Parts and Repairs		125/20017/OIL CHANGE/U	J	88.25		
<u>29864</u> <u>125-518-536</u> 4	Invoice	05/05/2025 Parts and Repairs	125/23776/OIL CHANGE/U	JNIT #278/LAW 125/23776/OIL CHANGE/U	0.00 J	80.95 80.95		
29886	Invoice	05/07/2025	125/23777/OIL CHANGE/S		0.00	80.95		
125-518-5364		Parts and Repairs	,,,,,,,,,,,,,,,,,,,,,,,,,,,,,,,,,,,,,,,	125/23777/OIL CHANGE/S		80.95		
29950 125-518-5364	Invoice 100	05/16/2025 Parts and Repairs	125/23775/OIL CHANGE/U	JNIT #185/LAW 125/23775/OIL CHANGE/U	0.00 J	69.95 69.95		
29951	Invoice	05/16/2025	125/23778/OIL CHANGE/U		0.00	69.95		
<u>125-518-5364</u>		Parts and Repairs	-,, <del>-</del> ,	125/23778/OIL CHANGE/U		69.95		
<u>73102</u>	Invoice	05/16/2025	125/23774/TIRE MOUNT/	UNIT #148/LAW	0.00	34.00		

6/9/2025 8:20:15 AM Page 2 of 21

Packet: APPKT07025-COMM CR

R Item 19.

Vendor Number 125-518-536	Vendor Name 400	<b>Payme</b> Parts and Repairs	nt Date		<b>Discou</b> 23774/TIRE MOUNT/	nt Amount	Payment Amount 34.00	Number
01779  Payable #  Account Num  23224  125-505-5639	Invoice	06/11/: Payable Date Account Name 05/02/2025 Uniforms	2025 Payable Descriptic Project Accou 125/23770/CUST	int Key Item #W79334/SO JAII	Description	ount Pay Dist A	1,016.88 vable Amount imount 151.98 151.98	1151361
23231 125-505-5639	Invoice 900	05/08/2025 Uniforms	125/23769/CUST		L/PO 4 23769/CUST #W7933	0.00	165.96 165.96	
23232 125-516-563	Invoice 900	05/08/2025 Uniforms	125/23772/CUST		) 48656 23772/CUST #W7933	0.00	617.94 617.94	
23233 125-516-5639	Invoice 900	05/08/2025 Uniforms	125/23771/CUST #		9 48656 23771/CUST #W7933	0.00	81.00 81.00	
19814  Payable #  Account Num  INVUS285152  125-516-581	Invoice	06/11/: Payable Date Account Name 05/14/2025 Equipment	Payable Description	on Int Key Item NVUS285152/SO	Discount Am Description /PO 48 23823/INV #INVUS28	<b>Dist A</b> 0.00	yable Amount	1151362
15724  Payable #  Account Num  052125  125-412-5303	Invoice 200	Payable Date Account Name 05/21/2025 Supplies and Stationary	Payable Description Project Account 125/23755/REIME	ont Key Item B OFFICE SUPPLIE 125/2	<b>Description</b> S & LA 23755/REIMB OFFICE	ount Pay Dist A	vable Amount Amount 112.71 112.71	1151363
052125-1 125-412-562	Invoice 310	05/21/2025 Bar Dues	125/23/50/REIIVIE		23756/REIMBURSE 20			
20249		00/44/						
Payable # Account Num 5270357501 110-530-547	Payable Type bber Invoice	ON 06/11/:  Payable Date  Account Name 05/15/2025  Health, Safety & Hazar	Project Account 110/23706/CUST	on Int Key Item #22417799/R&B/	Description	<b>Dist A</b> 0.00	vable Amount Amount 94.06	1151364
Payable # Account Num 5270357501	Payable Type siber Invoice 522  CITY OF WALLER Payable Type siber Invoice	Payable Date Account Name 05/15/2025	Payable Description Project Account 110/23706/CUST in  2025 Payable Description Project Account 125/INTERLOCAL I	nnt Key Item #22417799/R&B/ 110/5 Regular on int Key Item SSUANCE OF MC	Description PO 48 23706/CUST #224177 Discount Am Description	Dist A  0.00  0.00  0.00  0.00  0.00  0.00  0.00  0.00  0.00  0.00  0.00  0.00	yable Amount 94.06 94.06 87.62 yable Amount	1151364
Payable #	Payable Type siber Invoice 522  CITY OF WALLER Payable Type siber Invoice 406  COBB, FENDLEY & A Payable Type siber Invoice	Payable Date Account Name 05/15/2025 Health, Safety & Hazar  06/11/: Payable Date Account Name 06/11/2025	Payable Description Project Account Project Ac	rint Key Item #22417799/R&B/ #22417799/R&B/ Regular Fon #1155/ Regular Fon #1155/ Regular Fon #1156/Fon #1	Description /PO 48 23706/CUST #224177  Discount Am Description DTOR V INTERLOCAL ISSUANC  Discount Am Description	Ount Pay Dist A  O.00  Ount Pay Dist A  O.00  O.00  O.00  O.00  O.00  Ount Pay Dist A  O.00	yable Amount 94.06 94.06 87.62 yable Amount amount 87.62 87.62	1151365
Payable #	Payable Type siber Invoice 522  CITY OF WALLER Payable Type siber Invoice 406  COBB, FENDLEY & A Payable Type siber Invoice Invoice Invoice	Payable Date Account Name 05/15/2025 Health, Safety & Hazar  06/11/2 Payable Date Account Name 06/11/2025 City of Waller/Interloca SSOCIATES, INC. 06/11/2 Payable Date Account Name 05/25/2025	Payable Description Project Account 110/23706/CUST and 2025 Payable Description Project Account 125/INTERLOCAL Interproject Account 2025 Payable Description Project Account 110/23908/PROJE	rint Key Item #22417799/R&B/ 110/5 Regular ron Int Key Item SSUANCE OF MC 125/5 Regular ron Int Key Item CT #2409-006-01	Description /PO 48 23706/CUST #224177  Discount Am Description DITOR V INTERLOCAL ISSUANC  Discount Am Description L/R&B 23908/PROJECT #240	Ount Pay Octoor	yable Amount 94.06 94.06 87.62 yable Amount 87.62 87.62 22,334.50 yable Amount mount 7,291.00	1151365
Payable #	Payable Type siber Invoice 522  CITY OF WALLER Payable Type siber Invoice 406  COBB, FENDLEY & A Payable Type siber Invoice 800 Invoice 800 Invoice	Payable Date Account Name 05/15/2025 Health, Safety & Hazar  06/11/: Payable Date Account Name 06/11/2025 City of Waller/Interloca  SSOCIATES, INC. 06/11/: Payable Date Account Name 05/25/2025 Prof Consult/Flood Plaid 05/25/2025	Payable Description Project Account 110/23706/CUST and 2025 Payable Description Project Account 125/INTERLOCAL In 2025 Payable Description Project Account 110/23908/PROJE In 110/23907/PROJE In 110/23906/PROJE	nnt Key Item #22417799/R&B/ 110/5 Regular on SSUANCE OF MC 125/ Regular on Int Key Item CT #2409-006-01 110/5 CT #2409-006-01	Description /PO 48 23706/CUST #224177  Discount Am Description DTOR V INTERLOCAL ISSUANC  Discount Am Description L/R&B 23908/PROJECT #240 L/R&B 23907/PROJECT #240	0.00 0.00 0.00 0.00 0.00 0.00 0.00 0.0	yable Amount 94.06 94.06 87.62 yable Amount 87.62 87.62 22,334.50 yable Amount mount 7,291.00 9,583.50	1151365
Payable #	Payable Type siber Invoice 522  CITY OF WALLER Payable Type siber Invoice 406  COBB, FENDLEY & A. Payable Type siber Invoice 800 Invoice 800 Invoice 800 Invoice 800 Invoice	Payable Date Account Name 05/15/2025 Health, Safety & Hazar  06/11/2 Payable Date Account Name 06/11/2025 City of Waller/Interloca  SSOCIATES, INC. 06/11/2 Payable Date Account Name 05/25/2025 Prof Consult/Flood Plai 05/25/2025 Prof Consult/Flood Plai 05/25/2025	Payable Description Project Account 110/23706/CUST and 2025 Payable Description Project Account 125/INTERLOCAL In 2025 Payable Description Project Account 110/23908/PROJE In 110/23907/PROJE In 110/23906/PROJE In 110/23905/PROJE	rint Key Item #22417799/R&B/ 110/5  Regular  rint Key Item SSUANCE OF MC 125/6  Regular  rint Key Item CT #2409-006-01 110/5  CT #2409-006-01 110/5  CT #2409-006-01	Description /PO 48 23706/CUST #224177  Discount Am Description DTOR V INTERLOCAL ISSUANC  Discount Am Description L/R&B 23908/PROJECT #240 L/R&B 23907/PROJECT #240 L/R&B 23906/PROJECT #240	0.00 0.00 0.00 0.00 0.00 0.00 0.00 0.0	yable Amount 94.06 94.06 87.62 yable Amount 87.62 87.62 22,334.50 yable Amount 7,291.00 9,583.50 2,536.00	1151365
Payable #	Payable Type siber Invoice 522  CITY OF WALLER Payable Type siber Invoice 406  COBB, FENDLEY & A. Payable Type siber Invoice 800 Invoice 800 Invoice 800 Invoice 800 Invoice 800 Invoice 800 Invoice	Payable Date Account Name 05/15/2025 Health, Safety & Hazar  06/11/: Payable Date Account Name 06/11/2025 City of Waller/Interloca SSOCIATES, INC. 06/11/: Payable Date Account Name 05/25/2025 Prof Consult/Flood Plai 05/25/2025	Payable Description Project Account 110/23706/CUST and 2025 Payable Description Project Account 125/INTERLOCAL In 2025 Payable Description Project Account 110/23908/PROJE In 110/23906/PROJE In 110/23905/PROJE In 110/23905/PROJE In 110/23905/PROJE In 110/23905/PROJE In 110/23905/PROJE	nint Key Item #22417799/R&B/ 110/5 Regular on int Key Item SSUANCE OF MC 125/6 Regular on int Key Item CT #2409-006-01 110/5 CT #2409-006-02 110/5 CT #2309-006-02	Description /PO 48 23706/CUST #224177  Discount Am Description OTOR V INTERLOCAL ISSUANC  Discount Am Description L/R&B 23908/PROJECT #240 L/R&B 23907/PROJECT #240 L/R&B 23906/PROJECT #240 L/R&B 23906/PROJECT #240	O.00 O.00 O.00 O.00 O.00 O.00 O.00 O.00	yable Amount 94.06 94.06 87.62 yable Amount 87.62 87.62 22,334.50 yable Amount 7,291.00 9,583.50 2,536.00 1,602.50	1151365

6/9/2025 8:20:15 AM Page 3 of 21

Packet: APPKT07025-COMM CR Item 19.

Vendor Number Payable # Account Num 133462	Vendor Name Payable Type Iber Invoice	Paymer Payable Date Account Name 05/25/2025	t Date Paymer Payable Description Project Account Key 125/23811/INV #133462/AR	Discount An Item Description	nount Pay	Payment Amount rable Amount mount 95.00	Number
125-515-5459		Animal Housing/Care	123/23611/11VV #133402/AI	125/23811/INV #133462/	0.00	95.00	
<u>133463</u> <u>125-515-5459</u>	Invoice 910	05/25/2025 Animal Housing/Care	125/23812/INV #133463/AN	IIMAL CONTR 125/23812/INV #133463/	0.00	45.00 45.00	
<u>133464</u> <u>125-515-5459</u>	Invoice 910	05/25/2025 Animal Housing/Care	125/23813/INV #133464/AN	IIMAL CONTR 125/23813/INV #133464/	0.00	45.00 45.00	
<u>133465</u> <u>125-515-545</u>	Invoice	05/25/2025 Animal Housing/Care	125/23815/INV #133465/AN	IIMAL CONTR 125/23815/INV #133465/	0.00	45.00 45.00	
<u>133466</u> <u>125-515-5459</u>	Invoice 910	05/25/2025 Animal Housing/Care	125/23814/INV #133466/AN	IIMAL CONTR 125/23814/INV #133466/	0.00	45.00 45.00	
<u>133467</u> <u>125-515-5459</u>	Invoice 910	05/25/2025 Animal Housing/Care	125/23816/INV #133467/AN	IIMAL CONTR 125/23816/INV #133467/	0.00	45.00 45.00	
<u>133468</u> <u>125-515-5459</u>	Invoice 910	05/25/2025 Animal Housing/Care	125/23817/INV #133468/AN	IIMAL CONTR 125/23817/INV #133468/	0.00	45.00 45.00	
<u>133469</u> <u>125-515-545</u> 9	Invoice 910	05/25/2025 Animal Housing/Care	125/23818/INV #133469/AN	IIMAL CONTR 125/23818/INV #133469/	0.00	45.00 45.00	
<u>133471</u> <u>125-515-545</u>	Invoice 910	05/25/2025 Animal Housing/Care	125/23819/INV #133471/AN	IIMAL CONTR 125/23819/INV #133471/	0.00	45.00 45.00	
<u>133472</u> <u>125-515-545</u>	Invoice 910	05/25/2025 Animal Housing/Care	125/23820/INV #133472/AN	IIMAL CONTR 125/23820/INV #133472/	0.00	45.00 45.00	
<u>133473</u> <u>125-515-545</u>	Invoice 910	05/25/2025 Animal Housing/Care	125/23821/INV #133473/AN	IIMAL CONTR 125/23821/INV #133473/	0.00	45.00 45.00	
02280		VISION AND CO 06/11/2	=	Discount Au	0.00		1151368
Payable # Account Num	Payable Type ber	Payable Date Account Name	Payable Description Project Account Key	Item Description		rable Amount .mount	
052125	Invoice	05/21/2025	125/23830/OVERPAYMENT/	CAUSE #CC23	0.00	50.00	
125-210-1129	<del>937</del>	Due To Co CL Refunds		125/23830/OVERPAYMEN	Т	50.00	
01110	CONSOLIDATED CON	1MUNICATIONS 06/11/2	025 Regular		0.00	58.70	1151369
Payable #	Payable Type	Payable Date	Payable Description	Discount An	•	rable Amount	
Account Num		Account Name	Project Account Key	Item Description		mount	
<u>052225</u> <u>125-411-542</u>	Invoice 501	05/22/2025 Telephone/Equip & Svc	125/23917/ACCT #281-391-	5565/0/LIB/0 125/23917/ACCT #281-39	0.00	58.70 58.70	
15511	COP STOP	06/11/2			0.00	•	1151370
Payable #	Payable Type	Payable Date	Payable Description		•	able Amount	
Account Num	Invoice	Account Name 05/12/2025	Project Account Key 125/23759/INV #23597/SO/	Item Description	0.00	mount 212.00	
23597 125-516-5639		Uniforms	123/23/39/1111 #2339//30/	125/23759/INV #23597/S		212.00	
23629 125-516-5639	Invoice	05/14/2025 Uniforms	125/23761/INV #23629/SO/	PO 47912 125/23761/INV #23629/S	0.00	1,075.75 075.75	
23691 125-516-5639	Invoice	05/20/2025 Uniforms	125/23871/INV #23691/SO/	PO 48265 125/23871/INV #23691/S	0.00	1,161.75 161.75	
23692 125-516-5639	Invoice	05/20/2025 Uniforms	125/23760/INV #23692/SO/	PO 48264 125/23760/INV #23692/S	0.00	313.50 313.50	
21493	DANA SAFETY SUPPL	Y, INC 06/11/2	025 Regular		0.00	18,234.99	1151371
Payable #	Payable Type	Payable Date	Payable Description		-	able Amount	
Account Num		Account Name	Project Account Key			mount	
954267 125-513-581	Invoice 400	03/13/2025 Vehicle	125/23602/CUST #WALLERO	OP3/CONST P 125/23602/CUST #WALLE		18,234.99 234.99	
18710	DEAL SIKES	06/11/2	025 Regular		0.00	1,952.50	1151372

6/9/2025 8:20:15 AM Page 4 of 21

heck Register Packet: APPKT07025-COMM CR | ltem 19.

Check Register						Pack	et: APPKT07025-	СОММ СВ	Item 19.
Vendor Number	Vendor Name	Payme	nt Date	Payment 1	Type Disc	ount Am	nount Payment	Amount	Number
Payable #	Payable Type	Payable Date	Payable Description	on	Discount A	4mount	Payable Amou	nt	
Account Num	ber	Account Name	Project Accou	ınt Key	Item Description		Dist Amount		
022825	Invoice	02/28/2025	125/23875/PROJE		· ·		,	50	
125-600-5715	<u>500</u>	Land Acquisition			125/23875/PROJECT #20	)2	1,952.50		
00484	DELL	06/11/	2025	Regular			0.00 1	8,193.52	1151373
Payable #	Payable Type	Payable Date	Payable Description	_	Discount A	Amount	Payable Amou	•	
Account Num		Account Name	Project Accou		Item Description		Dist Amount		
10809905477	Invoice	04/14/2025	125/22705/CUST	#2432847/1	T/PO 48713	0.00	18,193.	52	
125-441-5817	700	Equipment			125/22705/CUST #2432	84	18,193.52		
17892	DIRECTV, LLC	06/11/	2025	Regular			0.00	261 08	1151374
Payable #	Payable Type	Payable Date	Payable Description	•	Discount A	Amount	Payable Amou		1131374
Account Num		Account Name	Project Accou		Item Description		Dist Amount		
057401048X2505	Invoice	05/15/2025	125/23872/ACCT	#057401048	3/SO/PO 487	0.00	261.	98	
125-516-5684	100	Miscellaneous			125/23872/ACCT #0574	01	261.98		
10718	DIHON TREV	06/11/	2025	Regular			0.00	795 22	1151375
Payable #	DUHON, TREY Payable Type	Payable Date	2025 Payable Description	Regular on	Discount	Amount	Payable Amou		11712/2
Account Num		Account Name	Project Accou		Item Description		Dist Amount		
<u>052925</u>	Invoice	05/29/2025	125/23885/REIME	-	•			33	
125-440-5630		Training & Conference			125/23885/REIMB 2025	Т	785.33		
21252		AUTO REPAIR LL 06/11/		Regular	Diagonat	<b></b>		6,561.72	1151376
Payable # Account Num	Payable Type	Payable Date Account Name	Payable Description  Project Account		Item Description		Payable Amou Dist Amount	nt	
15828	Invoice	02/03/2025	125/23700/OIL CH	=	•	0.00		42	
125-518-5364		Parts and Repairs	110, 10, 00, 011 0.	-	125/23700/OIL CHANGE		916.42	-	
15961	Invoice	03/03/2025	125/23701/REPAII	RS/UNIT #31	13/LAW ENF	0.00	1,574.	66	
125-518-5364		Parts and Repairs	123, 23, 61, 112.7	-	125/23701/REPAIRS/UN		1,574.66		
16419	Invoice	03/20/2025	125/23699/OIL CH	HANGE/UNIT	Γ#144/LAW	0.00	102.	68	
125-518-5364	100	Parts and Repairs			125/23699/OIL CHANGE	/U	102.68		
16957	Invoice	05/05/2025	125/23801/TIRES/	/UNIT #131/	LAW ENF/P	0.00	275.	53	
125-518-5364	100	Parts and Repairs			125/23801/TIRES/UNIT	#1	275.63		
<u>16964</u>	Invoice	05/02/2025	125/23799/OIL CH	ANGE/UNIT	Γ#109/LAW	0.00	222.	20	
125-518-5364	100	Parts and Repairs			125/23799/OIL CHANGE	/U	222.20		
<u>16968</u>	Invoice	05/09/2025	125/23809/OIL CH	IANGE/UNIT	Γ#110/LAW	0.00	2,203.	37	
125-518-5364	100	Parts and Repairs			125/23809/OIL CHANGE	/U	2,203.37		
<u>16978</u>	Invoice	05/02/2025	125/23800/OIL CH	IANGE/UNIT	Γ #201/LAW	0.00	185.	74	
125-518-5364	100	Parts and Repairs			125/23800/OIL CHANGE	/U	185.74		
<u>16985</u>	Invoice	05/05/2025	125/23802/OIL CI	HANGE/UNI	T #308/LAW	0.00	122.	00	
125-518-5364	100	Parts and Repairs			125/23802/OIL CHANGI	=/	122.00		
<u>16991</u>	Invoice	05/05/2025	125/23803/TIRE IN	NSTALL/UNI	T #142/LAW	0.00	45.	71	
125-518-5364	100	Parts and Repairs			125/23803/TIRE INSTALI	_/	45.71		
<u>17003</u>	Invoice	05/06/2025	125/23804/TIRE IN	NSTALL/UNI	T #129/LAW	0.00	88.	48	
125-518-5364	100	Parts and Repairs			125/23804/TIRE INSTALI	_/	88.48		
<u>17016</u>	Invoice	05/07/2025	125/23805/OIL CH	HANGE/UNIT	Γ #C-165/LA	0.00	102.	58	
125-518-5364	100	Parts and Repairs			125/23805/OIL CHANGE	/U	102.68		
<u>17023</u>	Invoice	05/07/2025	125/23806/OIL CH	HANGE/UNIT	Γ#130/LAW	0.00	152.	26	
125-518-5364		Parts and Repairs	,	=	125/23806/OIL CHANGE		152.26		
<u>17031</u>	Invoice	05/08/2025	125/23808/REPAI	RS/UNIT #13	30/LAW ENF	0.00	42.	18	
125-518-5364		Parts and Repairs		•	125/23808/REPAIRS/UN		42.18		
<u>17032</u>	Invoice	05/08/2025	125/23807/OIL CH	HANGE/UNIT	Γ#134/LAW	0.00	138.	10	
125-518-5364	100	Parts and Repairs			125/23807/OIL CHANGE	/U	138.10		

6/9/2025 8:20:15 AM Page 5 of 21

125/23810/TIRE INSTALL/UNIT #134/LAW

0.00

389.61

05/09/2025

<u>17050</u>

Invoice

Item 19. Packet: APPKT07025-COMM CR

**Vendor Number Payment Date** Payment Type Discount Amount Payment Amount Number **Vendor Name** Parts and Repairs 125/23810/TIRE INSTALL/ 125-518-536400 20464 ENTEC PEST MANAGEMENT INC 06/11/2025 0.00 140.00 1151377 Regular Payable Type **Payable Date Payable Description** Discount Amount Payable Amount Pavable # **Account Name Project Account Key Item Description** Dist Amount **Account Number** 125/23303/ACCT #1142/BUILD MAINT/P 140.00 05/07/2025 0.00 838013 Invoice 125-442-545400 125/23303/ACCT #1142/B Contract Labor 140.00 20318 FORT BEND COUNTY 06/11/2025 Regular 0.00 8.650.00 1151378 Payable Type **Payable Date Payable Description** Discount Amount Payable Amount Pavable # **Account Number** Account Name Project Account Key **Item Description** 05/05/2025 125/23209/AUTOPSY/C.C. 05.28.2025 1495 Invoice 0.00 8.650.00 125-423-540702 Autopsy 125/23209/AUTOPSY/C.C. 8,650.00 02028 1,252.00 1151379 FOURRIER FAMILY DENTISTRY 06/11/2025 Regular 0.00 Payable Type Discount Amount Payable Amount Payable # Payable Date **Payable Description Account Number Account Name Project Account Key Item Description Dist Amount** 125/23874/CUST #3530/SO MEDICAL/PO 051225 Invoice 05/12/2025 0.00 516.00 125/23874/CUST #3530/S 125-525-546410 Medical Services/Jail 516.00 05/19/2025 125/23758/CUST #3530/SO MEDICAL/PO 051925 0.00 736.00 Invoice 125-525-546410 Medical Services/Jail 125/23758/CUST #3530/S 736.00 21000 06/11/2025 **GOLDEAX** 0.00 30.49 1151380 Regular Payable # Payable Type **Payable Date Payable Description** Discount Amount Payable Amount **Account Number** Account Name **Project Account Key Item Description Dist Amount** 125/24067/CUST #A00002473/C.C. 01.24. EGOLD-12123671 Invoice 05/31/2025 0.00 30.49 125-411-542501 Telephone/Equip & Svc 125/24067/CUST #A00002 30.49 18035 GREAT SOUTHERN STABILIZED, LLC 06/11/2025 Regular 0.00 3,354.66 1151381 **Payable Description** Payable # Payable Type **Payable Date** Discount Amount Payable Amount **Account Number** Account Name **Project Account Key Item Description Dist Amount** 05/12/2025 110/23963/CUST #6464/R&B/PO 48717 682714 0.00 1.711.13 Invoice Road Materials 110/23963/CUST #6464/R 110-530-587505 1.711.13 682816 Invoice 05/14/2025 110/23962/CUST #6464/R&B/PO 48716 0.00 561.43 **Road Materials** 110/23962/CUST #6464/R 110-530-587505 561.43 684223 05/19/2025 110/23964/CUST #6464/R&B/PO 48848 0.00 1.082.10 Invoice 110-530-587505 **Road Materials** 110/23964/CUST #6464/R 1.082.10 22000 HARDEMAN, KIMBALL 06/11/2025 Regular 0.00 100.00 1151382 Payable Type **Payable Date Payable Description** Payable # Discount Amount Payable Amount **Account Number** Account Name Project Account Key **Item Description Dist Amount** Invoice 05/21/2025 125/23855/SECURITY DEPOSIT/COMM CE 0.00 100.00 Security Deposit/Comm C 125/23855/SECURITY DEP 125-210-111510 100.00 01766 HARDY, CHARLESTON 06/11/2025 Regular 0.00 40.58 1151383 Payable Type **Payable Date** Discount Amount Payable Amount Pavable # Pavable Description **Account Number** Account Name Project Account Key **Item Description** Dist Amount 05/20/2025 125/23748/REIMB GUN RANGE MEMBER 40.58 0.00 052025 Invoice 125-507-568400 125/23748/REIMB GUN R Miscellaneous 40.58 17807 06/11/2025 7,000.00 1151384 HAYS COUNTY Regular 0.00 Payable # Payable Type **Payable Date Payable Description** Discount Amount Payable Amount **Account Number** Account Name Project Account Key **Item Description** 125/23609/CUST #WALLER COUNTY/JUV **APRIL 2025** 04/01/2025 0.00 7,000.00 Invoice 125/23609/CUST #WALLE 125-507-565000 Short Term Detention 7,000.00 10209 HENRY, GREG 06/11/2025 Regular 0.00 150.00 1151385

6/9/2025 8:20:15 AM Page 6 of 21

Packet: APPKT07025-COMM CR ltem 19. 5

Check Register						Packet:	APPKT07025-COMM CR	item 19.
Vendor Number Payable #	Vendor Name Payable Type	Paymen Payable Date	t Date Payable Description	Payment Type			int Payment Amount Payable Amount	Number
Account Numi		Account Name	Project Accoun				st Amount	
052125	Invoice		•	ry DEPOSIT/COMM CT	-		150.00	
125-210-1115		Security Deposit/Comm			SECUIRTY DEP		150.00	
150-510-1113	<u> 10</u>	Security Deposity Collins	•	123/23634/	SECOUNT DEP		130.00	
17846	HENSLEY, DEAN	06/11/2	025	Regular		n	00 155.92	1151386
Payable #	Payable Type	Payable Date	Payable Description	=	Discount Am		Payable Amount	1131300
Account Numi		Account Name	Project Accoun				st Amount	
052725	Invoice	05/27/2025	•	SPEAKER & POWER JA	-	0.00	155.92	
125-509-5818		Furniture & Equipment	123/24017/ ((Elivib		REIMB SPEAKE		155.92	
125-305-3010	<u>1000</u>	r difficulte & Equipment		123/24017/	KENVID 31 LAKE		155.52	
03787	HERRMANN INTERNA	ATIONAL 06/11/2	025	Regular		0	00 223.91	1151387
Payable #	Payable Type	Payable Date	Payable Description	· ·	Discount Am		Payable Amount	
Account Numl		Account Name	Project Accoun				st Amount	
X101018843-01			-	L1217/R&B/PO 48612	-	0.00	223.91	
110-530-5684		Fleet Operations	,		CUST #11217/		223.91	
				3, _3, , 30,				
03897	HOMETOWN HARDW	/ARE 06/11/2	025	Regular		0.	00 1,686.56	1151388
Payable #	Payable Type	Payable Date	Payable Description	=	Discount Am		Payable Amount	
Account Numi		Account Name	Project Accoun				st Amount	
170543/2	Invoice	04/30/2025	•	L49/BUILD MAINT/PO	-	0.00	42.58	
125-442-5447	00	Repair & Replacement	-	· · · · · · · · · · · · · · · · · · ·	CUST #149/BU		42.58	
170549/2	Invoice	04/30/2025	125/23070/CUST #4	L49/BUILD MAINT/PO	•	0.00	35.98	
170549/2 125-442-5447		Repair & Replacement	123/230/0/0031#.		'CUST #149/BU		35.98	
					CUSI #143/BU			
<u>170550/2</u>	Invoice	04/30/2025	125/23068/CUST #2	L49/BUILD MAINT/PO		0.00	109.01	
125-442-5447	00	Repair & Replacement		125/23068/	'CUST #149/BU		109.01	
170597/2	Invoice	05/02/2025	125/23168/CUST #2	149/BUILD MAINT/PO		0.00	164.67	
125-442-5447	100	Repair & Replacement		125/23168/	CUST #149/BU		164.67	
170601/2	Invoice	05/02/2025	125/23176/CUST #	L49/BUILD MAINT/PO		0.00	35.98	
125-442-5447		Repair & Replacement	123/23170/0031 #.		CUST #149/BU		35.98	
					CO31 #143/BO			
<u>170609/2</u>	Invoice	05/02/2025	125/23191/CUST #2	149/BUILD MAINT/PO	·	0.00	73.95	
<u>125-442-5447</u>	00	Repair & Replacement		125/23191/	'CUST #149/BU		73.95	
170635/2	Invoice	05/05/2025	125/23190/CUST #2	149/BUILD MAINT/PO		0.00	81.97	
125-442-5447	00	Repair & Replacement		125/23190/	'CUST #149/BU		81.97	
170658/2	Invoice	05/06/2025	125/23247/CUST #1	L49/BUILD MAINT/PO		0.00	278.02	
125-442-5447		Repair & Replacement	-,, 0001 11-		CUST #149/BU		278.02	
			12E /22240 /CUST #		•			
170660/2	Invoice	05/06/2025	123/23248/CUST#	L49/BUILD MAINT/PO	'CUST #149/BU	0.00	11.98	
<u>125-442-5447</u>	<u>00</u>	Repair & Replacement			CO31 #149/BU		11.98	
170692/2	Invoice	05/07/2025	125/23293/CUST #2	L49/BUILD MAINT/PO		0.00	59.91	
125-442-5447	00	Repair & Replacement		125/23293/	CUST #149/BU		59.91	
170703/2	Invoice	05/07/2025	125/23294/CUST #2	149/BUILD MAINT/PO		0.00	53.96	
125-442-5447		Repair & Replacement		· · · · · · · · · · · · · · · · · · ·	CUST #149/BU		53.96	
170776/2	Invoice	05/12/2025	125/23418/CHST #	L49/BUILD MAINT/PO		0.00	293.97	
125-442-5447		Repair & Replacement	123/23410/0031#.		CUST #149/BU		293.97	
					2031 HI43/DU			
<u>170793/2</u>	Invoice	05/13/2025	125/23375/CUST #2	L49/BUILD MAINT/PO	/outon : : :-	0.00	65.98	
<u>125-442-5447</u>	00	Repair & Replacement		125/23375/	'CUST #149/BU		65.98	
170794/2	Invoice	05/13/2025	125/23374/CUST #2	149/BUILD MAINT/PO		0.00	149.89	
125-442-5447	00	Repair & Replacement		125/23374/	'CUST #149/BU		149.89	
170809/2	Invoice	05/13/2025	125/23496/CUST #1	L49/BUILD MAINT/PO		0.00	25.96	
125-442-5447		Repair & Replacement	_,, 000. 11.		CUST #149/BU		25.96	
			110/22026/CUST "					
170966/2	Invoice	05/21/2025	110/23926/CUST #8		CLICT #070 /00	0.00	6.76	
110-530-5684	· <u>ɔɔ</u>	Fleet Operations		110/23926/	'CUST #878/R&		6.76	
<u>171002/2</u>	Invoice	05/22/2025	110/23927/CUST #8	378/R&B/PO 48866		0.00	7.08	
110-530-5684	<u>.55</u>	Fleet Operations		110/23927/	CUST #878/R&		7.08	
171063/2	Invoice	05/27/2025	110/23928/CUST #8	378/R&B/PO 48867		0.00	16.99	
		,,-5=5	.,,	,,				

6/9/2025 8:20:15 AM Page 7 of 21

Check Register						Packet:	APPK10/025-COMM	CR Nom for
Vendor Number 110-530-5684	Vendor Name 55	Paymer Fleet Operations	t Date	Payment	<b>Type Discou</b> 110/23928/CUST #878/R&		nt Payment Amoun 16.99	t Number
<u>171158/2</u> <u>125-442-5447</u>	Credit Memo	06/02/2025 Repair & Replacement	125/23925/CUST#	•	MAINT 125/23925/CUST #149/BU	0.00	-11.04 -11.04	
285530/1 110-530-5684	Invoice 55	05/01/2025 Fleet Operations	110/23704/CUST #	878/R&B/	PO 48574 110/23704/CUST #878/R&	0.00	55.92 55.92	
285923/1 125-442-5447	Invoice 00	05/12/2025 Repair & Replacement	125/23376/CUST#	149/BUILD	MAINT/PO 125/23376/CUST #149/BU	0.00	120.00 120.00	
286215/1 110-530-5874	Invoice 11	05/20/2025 Sign & Striping Material	110/23930/CUST #	878/R&B/	PO 48823 110/23930/CUST #878/R&	0.00	7.04 7.04	
16510	HUDSPETH, MELISSA			Regular	<b>.</b>			0 1151389
Payable # Account Numb 052925	Payable Type per Invoice	Payable Date Account Name	Project Accour	nt Key	Item Description	Dis	Payable Amount t Amount 263.00	
<u>125-416-5623</u>		Bar Dues	123/23900/ NETWIE	JNJL BAN	125/23960/REIMBURSE B		263.00	
17975 <b>Payable #</b>	HUSCH BLACKWELL L Payable Type	LP 06/11/2 Payable Date	025 Payable Descriptio	Regular <b>n</b>	Discount Am		00 28,303.0 Payable Amount	0 1151390
Account Numb	er	Account Name	Project Accour	nt Key	Item Description	Dis	t Amount	
3526300 125-411-5403	Invoice 00	05/10/2024 Legal	125/23583/DIEMER	r road/c.	C. 05.28.202 125/23583/DIEMER ROAD	0.00	907.50 907.50	
3544457 125-411-5403	Invoice 00	06/14/2024 Legal	125/23584/DIEMER	r road/c.	C. 05.28.202 125/23584/DIEMER ROAD	0.00	675.00 675.00	
3559478 125-411-5403	Invoice 00	07/12/2024 Legal	125/23586/SUBDIV	ISION REG	GULATIONS/C 125/23586/SUBDIVISION R	0.00 R	262.50 262.50	
3596496 125-411-5403	Invoice 00	09/17/2024 Legal	125/23585/WOOD	S ROAD/C.	.C. 05.28.25 125/23585/WOODS ROAD	0.00	2,047.50 2,047.50	
3596497 605-605-5454	Invoice 05	09/17/2024 Professional Services	605/23587/MOBILI	TY BOND/	C.C. 05.28.2 605/23587/MOBILITY BON	0.00	11,615.00 11,615.00	
3610693 125-411-5403	Invoice 00	10/09/2024 Legal	125/23588/WOOD	S ROAD/C.	.C. 05.28.25 125/23588/WOODS ROAD	0.00	3,800.00 3,800.00	
3610694 605-605-5454	Invoice 05	10/09/2024 Professional Services	605/23589/MOBILI	TY BOND/	C.C. 05.28.2 605/23589/MOBILITY BON	0.00	808.00 808.00	
3652962 125-411-5403	Invoice	12/18/2024 Legal	125/23590/WOOD	-	C. 05.28.202 125/23590/WOODS ROAD	0.00	157.50 157.50	
3652963 605-605-5454		12/18/2024 Professional Services	605/23591/MOBILI		C.C. 05.28.2 605/23591/MOBILITY BON		977.50 977.50	
3667262 605-605-5454	Invoice 05	01/16/2025 Professional Services	605/23592/MOBILI	TY BOND/	C.C. 05.28.2 605/23592/MOBILITY BON	0.00	2,472.50 2,472.50	
3679501 125-411-5403	Invoice 00	02/12/2025 Legal	125/23593/WOOD	s road/c.	C. 05.28.202 125/23593/WOODS ROAD	0.00	2,625.00 2,625.00	
<u>3679502</u> <u>605-605-5454</u>	Invoice 05	02/12/2025 Professional Services	605/23594/MOBILI	TY BOND/	C.C. 05.28.2 605/23594/MOBILITY BON	0.00	1,955.00 1,955.00	
18523	IMPACT PROMOTION	IAL SERVICES, L 06/11/2	025	Regular		0.0	00 122.7	0 1151391
Payable #	Payable Type	Payable Date	Payable Descriptio			nount F	Payable Amount	
Account Numb	er	Account Name	Project Accour	nt Key	Item Description	Dis	t Amount	
INV129674	Invoice	05/14/2025	125/23630/INV #IN			0.00	122.70	
125-509-5639		Uniforms	-, >,	3, 1/	125/23630/INV #INV1296		122.70	
10758	INNOVATIVE COMMU	JNICATION SYS 06/11/2	025	Regular		0.0	00 2,355.2	2 1151392
Payable #	Payable Type	Payable Date	Payable Descriptio	_	Discount Am	nount F	Payable Amount	
Account Numb		Account Name	Project Accour		Item Description		t Amount	
323979	Invoice		125/23749/CUST #	•			2,117.00	
<u>125-441-5817</u>		Equipment	123/23/43/0031#	C141/0/11	125/23749/CUST #C14176		2,117.00	

6/9/2025 8:20:15 AM Page 8 of 21

Check Register					Packet: AP	РКТ07025-СОММ CR	Item 19.
Vendor Number	Vendor Name	Paymer	nt Date Paymen	t Type Dis	scount Amount	Payment Amount	Number
<u>324501</u>	Invoice	05/31/2025	125/23921/CUST #C13504/L			238.22	
125-411-5425	<u>501</u>	Telephone/Equip & Svo		125/23921/CUST #C13	3504	238.22	
17787	INTELEPEER HOLDIN	IGS INC. 06/11/2	2025 Regular		0.00	1,471.37	1151393
Payable #			Payable Description		t Amount Pay	, -	
Account Num	ber	Payable Date Account Name	Project Account Key		-		
INV00321078	Invoice	04/30/2025	125/23915/CUST #SAP-1028	436/ANNEX/	0.00	1,471.37	
125-411-5425	<u>501</u>	Telephone/Equip & Svo		125/23915/CUST #SAP	P-10 1,4	471.37	
14089	IARVIS TIRE AND WA	HEEL LLC 06/11/2	2025 Regular		0.00	710.40	1151394
Payable #		Payable Date	Payable Description	Discount	t Amount Pay		110103
Account Num		Account Name	Project Account Key		Dist A		
1026433	Invoice	05/19/2025	125/23825/CUST #10213/LA	.W ENF/PO 48	0.00	710.40	
125-518-5364	100	Parts and Repairs		125/23825/CUST #102	213/	710.40	
00871	K&H PORTARI F TOII	ETS INC. 06/11/2	2025 Regular		0.00	125.00	1151395
Payable #		Payable Date	Payable Description		t Amount Pay		1101030
Account Num		•	Project Account Key		-		
189711			125/24084/I-10 WEIGH STAT	· · · · · · · · · · · · · · · · · · ·			
125-411-5426		Utilities	,,	125/24084/I-10 WEIGH			
21995	KADIM IOLINI	06/11/2	2025 Regular		0.00	79.00	1151396
Payable #	KARIM, JOHN  Payable Type	Payable Date	S S		t Amount Pay		1131390
Account Num		Account Name	Project Account Key		Dist A		
052725	Invoice		125/24028/REIMBURSE 202	•	0.00		
<u>125-416-5623</u>		Bar Dues	123/24026/ NEIWIDONSE 202.	125/24028/REIMBURSI			
123-410-3023	<u>, 10</u>	bar bacs		123/ 24028/ KENVIDONSI	JL 20	73.00	
16993		06/11/2			0.00		1151397
•		Payable Date	•		t Amount Pay		
Account Num		Account Name	Project Account Key	•			
<u>20219</u>	Invoice	02/13/2025	125/20618/3X3-BW-WCFRQ		0.00	110.25	
125-401-5441		Bid Notices and Printing		125/20618/3X3-BW-W		110.25	
20222		02/13/2025	125/20621/3X3-BW-WCRBR			110.25	
<u>125-401-5441</u>	<u>.00</u>	Bid Notices and Printing	3	125/20621/3X3-BW-W	CKB .	110.25	
20693	KELLY, EVERETT	06/11/2	•		0.00		1151398
Payable #	Payable Type	Payable Date	Payable Description		t Amount Pay	able Amount	
Account Num		Account Name	Project Account Key	•	Dist A		
			125/24069/MILEAGE TO ASS				
<u>125-405-5435</u>	<u>500</u>	Mileage		125/24069/MILEAGE T	ГО A	127.40	
<u>060225-1</u>	Invoice	06/02/2025	125/24068/REIMBURSE MAI	NDATORY VA	0.00	57.00	
125-405-5630	000	Training & Conference I	Ēχ	125/24068/REIMBURSI	E M	57.00	
21999	KIRBY, KELVIN	06/11/2	2025 Regular		0.00	150.00	1151399
Payable #	Payable Type	Payable Date	Payable Description	Discount	t Amount Pay	able Amount	
Account Num	ber	Account Name	Project Account Key	Item Description	Dist A	mount	
052125	Invoice	05/21/2025	125/23853/SECURITY DEPOS	SIT/COMM CT	0.00	150.00	
125-210-1115	510	Security Deposit/Comm	n C	125/23853/SECURITY [	DEP :	150.00	
21998	L & W SUPPLY CORP	ORATION 06/11/2	2025 Regular		0.00	2,720.99	1151400
Payable #	Payable Type	Payable Date	Payable Description	Discount	t Amount Pay	•	
Account Num		Account Name	Project Account Key	Item Description	Dist A		
1013874623-001	Invoice	05/06/2025	125/23570/CUST #191356-0		0.00	2,720.99	
125-442-5447	<u>′00</u>	Repair & Replacement		125/23570/CUST #191	.356 2,	720.99	

6/9/2025 8:20:15 AM Page 9 of 21

Regular

0.00 14,706.00 1151401

06/11/2025

21996

LANDTECH, INC

Packet: APPKT07025-COMM CR Item 19.

(	Check Register						Packet:	АРРКТ07025-СОММ С	R Item 19.
١	/endor Number	Vendor Name	Payment	Date	Payment	Type Di	iscount Amou	nt Payment Amount	Number
	Payable #	Payable Type	Payable Date	Payable Descripti	on	Discour	nt Amount I	Payable Amount	
	Account Numb	= ==	Account Name			Item Description		t Amount	
	60092	Invoice				4/C.C. 02.18.		14,706.00	
	125-600-5454		Professional Services Pct			125/23920/PROJEC #2			
		<del></del>		•				,,	
1	16423	LANGLEY, J.D.	06/11/20	)25	Regular		0.0	00 64.82	1151402
		Payable Type		Payable Descripti	_			Payable Amount	
	Account Numb		Account Name	Project Accou		Item Description		t Amount	
		Invoice	05/14/2025	-	•	•	0.00		
	125-412-5410		Visiting Judges	110, 10001, 110111		125/23831/VISITING J			
		<u></u>				,,			
٦	.8672	LAROCHE	06/11/20	)25	Regular		0.0	00 29.27	1151403
	Payable #			Payable Descripti	_			Payable Amount	
	Account Numb		Account Name			Item Description		t Amount	
		Invoice				&B/PO 4861		29.27	
	110-530-5684		Fleet Operations	,,,		110/23709/CUST #004		29.27	
	110 000 000 1	<u>55</u>				110, 20, 00, 000,00			
1	1300	LE, MARK D MD PA *	06/11/20	)25	Regular		0.0	00 300.00	1151404
		•		Payable Descripti				Payable Amount	
	Account Numb		Account Name			Item Description		t Amount	
	021225	Invoice		125/23827/ACCT	•	•		75.00	
	125-505-5684		Miscellaneous	113, 1331, 1, 1331	-	125/23827/ACCT #39!		75.00	
				105/00006/1005					
	121224	Invoice		125/23826/ACCT	#394650/50	· ·		75.00	
	125-505-5684	<u>00</u>	Miscellaneous			125/23826/ACCT #394	4650	75.00	
	<u>121324</u>	Invoice	12/13/2024	125/23828/ACCT	#394765/S0	O JAIL/PO 48	0.00	75.00	
	125-505-5684	<u>00</u>	Miscellaneous			125/23828/ACCT #394	4765	75.00	
	121624	Invoice	12/16/2024	125/23829/ACCT	#394861/S0	O JAIL/PO 48	0.00	75.00	
	125-505-5684		Miscellaneous	-,,	,	125/23829/ACCT #394		75.00	
2	20582	LEGACY WASTE SERV	ICES, LLC 06/11/20	)25	Regular		0.0	00 750.00	1151405
	Payable #	Payable Type		Payable Descripti	on	Discour	nt Amount I	Payable Amount	
	Account Numb	= ==	Account Name			Item Description	Dis	t Amount	
	10966-1013	Invoice	05/15/2025	110/23707/INV #1	10966-1013	/R&B/PO 48	0.00	750.00	
	110-530-5699	21	Dumpster Fees			110/23707/INV #1096	56-10	750.00	
			•			, ,			
٦	.13700	LIBERTY TIRE RECYCLI	NG * 06/11/20	)25	Regular		0.0	00 4,120.16	1151406
		Payable Type	Payable Date		on	Discour	nt Amount I	Payable Amount	
	Account Numb	per	Account Name	Project Accou	ınt Key	Item Description	Dis	t Amount	
	2949219	Invoice	03/29/2025	326/23970/ACCT	#109979/C.	C. 05.28.202	0.00	3,369.56	
	326-527-5408	00	Professional & Contracts			326/23970/ACCT #109		3,369.56	
	2968429	Invoice	04/26/2025	326/23372/ACCT	#100070/0	C 05 28 202	0.00	329.96	
	326-527-54080		Professional & Contracts		#10 <i>3373</i> /C.	326/23372/ACCT #109		329.96	
						•			
	<u>2978068</u>	Invoice		125/23622/ACCT	#87280/RE0		0.00	420.64	
	125-527-5448	<u>05</u>	Tire & Oil/Disposal			125/23622/ACCT #87	280/	420.64	
	2075								445
(	00876		ES & LABELS 06/11/20		Regular				1151407
	Payable #	Payable Type	•	Payable Descripti				Payable Amount	
	Account Numb		Account Name	Project Accou	•	Item Description		t Amount	
	<u>645051</u>	Invoice		125//23745/CUST	#34935/AU		0.00	377.66	
	125-435-53020	<u>UU</u>	Supplies and Stationary			125//23745/CUST #34	4935/	377.66	
	1400			25	D		-	00	4454465
(	)1490		UVENILE DEPT. 06/11/20		Regular			•	1151408
	Payable #	Payable Type	=	Payable Description				Payable Amount	
	Account Numb		Account Name	Project Accou	-	Item Description		t Amount	
	2025-27	Invoice		125/23888/DETEN	ITION APRI	L/JUV PROB/		2,400.00	
	125-507-5650	<u>UU</u>	Short Term Detention			125/23888/DETENTIC	ON AP	2,400.00	
	4500		ante de				_		4454
2	21500	MOSES, KENNEDY	06/11/20	125	Regular		0.0	00 150.00	1151409

6/9/2025 8:20:15 AM Page 10 of 21

Packet: APPKT07025-COMM CR ltem 19. 5

Vendor Number						racke	t: APPKT07025-COM	IVI CIL	
Payable #	Vendor Name Payable Type	Paymer Payable Date	nt Date Payable Description	Payment Type 1			ount Payment Amo Payable Amount	unt Number	
Account Num	ber	Account Name	Project Accoun	t Key Item Descr	iption		Dist Amount		
<u>052125</u>	Invoice	05/21/2025	125/23852/SECURIT	TY DEPOSIT/COMM C	Г	0.00	150.00		
125-210-1115	<u>510</u>	Security Deposit/Comm	ı C	125/23852	/SECURITY DEP		150.00		
14942	MUNDY, SHEILA	06/11/2	.025	Regular			0.00 180	0.41 1151410	
Payable #	Payable Type	Payable Date	<b>Payable Description</b>	1	Discount Am	ount	Payable Amount		
Account Num	ber	Account Name	Project Accoun	t Key Item Descr	iption		Dist Amount		
050225	Invoice	05/02/2025	125/24081/REIMB J	UROR SUPPLIES & DIF	N	0.00	180.41		
125-422-5671	.00	Miscellaneous Court Co	st	125/24081	/REIMB JUROR		180.41		
05420	MUSTANG CAT	06/11/2	.025	Regular			0.00 4,852	2.39 1151411	
Payable #	Payable Type	Payable Date	Payable Description	=	Discount Am	ount	Payable Amount		
Account Num		Account Name	Project Accoun				) Dist Amount		
PART6933957	Invoice	05/05/2025	•	0492000/R&B/PO 488	•	0.00	284.59		
110-530-5684		Fleet Operations	,,,,		/CUST #049200		284.59		
·									
PART6940889	Invoice	05/12/2025	110/23743/CUST #C	)492000/R&B/PO 488		0.00	366.00		
<u>110-530-5684</u>	<u>155</u>	Fleet Operations		110/23743	/CUST #049200		366.00		
PART6942669	Invoice	05/13/2025	110/23742/CUST #0	0492000/R&B/PO 488	3	0.00	444.28		
110-530-5684	<u>155</u>	Fleet Operations		110/23742	/CUST #049200		444.28		
WORK1329847	Invoice	05/15/2025	110/23838/CUST #0	)492000/R&B/PO 488	<b>.</b>	0.00	3,757.52		
110-530-5684		Fleet Operations	110/23030/0031 #0		/CUST #049200	0.00	3,757.52		
110-330-300-	<del>.55</del>	ricet Operations		110/23030	/CO31 #043200		3,737.32		
01319	NORTHERN SAFETY C	O. INC 06/11/2	025	Regular			0.00 517	7.71 1151412	
Payable #	Payable Type	Payable Date	Payable Description	<del>-</del>	Discount Am		Payable Amount	7.71 1131412	
Account Num		Account Name	Project Accoun				Dist Amount		
906890434	Invoice	05/09/2025		3550035/R&B/PO 486	•	0.00	125.52		
110-530-5475		Health, Safety & Hazard			/CUST #355003	0.00	125.52		
110-550-5475	<u> </u>	ricaitii, Salety & Hazart	l	110/23/20			123.32		
				,	, 6031 11333003				
906901704	Invoice	05/15/2025	110/23966/CUST #3	3550035/R&B/PO 487		0.00	87.39		
906901704 110-530-5475		05/15/2025 Health, Safety & Hazard		3550035/R&B/PO 487		0.00	87.39 87.39		
			I	3550035/R&B/PO 487 110/23966	/CUST #355003	0.00			
110-530-5475	Invoice	Health, Safety & Hazard	110/23967/CUST #3	3550035/R&B/PO 487 110/23966 3550035/R&B/PO 488	/CUST #355003		87.39		
110-530-5475 906906509	Invoice	Health, Safety & Hazard 05/19/2025	110/23967/CUST #3	3550035/R&B/PO 487 110/23966 3550035/R&B/PO 488	/CUST #355003		87.39 304.80		
110-530-5475 906906509	Invoice	Health, Safety & Hazard 05/19/2025 Health, Safety & Hazard	I 110/23967/CUST #3 I	3550035/R&B/PO 487 110/23966 3550035/R&B/PO 488	/CUST #355003	0.00	87.39 304.80 304.80	1.72 1151413	
110-530-5475 906906509 110-530-5475	Invoice 622 ODP BUSINESS SOLU	Health, Safety & Hazard 05/19/2025 Health, Safety & Hazard	110/23967/CUST #3	8550035/R&B/PO 487 110/23966 8550035/R&B/PO 488 110/23967 Regular	/CUST #355003 8 /CUST #355003	0.00	87.39 304.80 304.80	1.72 1151413	
110-530-5475 906906509 110-530-5475	Invoice 622  ODP BUSINESS SOLU  Payable Type	Health, Safety & Hazard 05/19/2025 Health, Safety & Hazard TIONS, LLC 06/11/2	l 110/23967/CUST #3 l 025 Payable Descriptior	8550035/R&B/PO 487 110/23966 8550035/R&B/PO 488 110/23967 Regular	/CUST #355003 B /CUST #355003 Discount Am	0.00	87.39 304.80 304.80 0.00 1,074	1.72 1151413	
110-530-5475 906906509 110-530-5475 18826 Payable # Account Num	Invoice 522  ODP BUSINESS SOLU Payable Type ber	Health, Safety & Hazard 05/19/2025 Health, Safety & Hazard TIONS, LLC 06/11/2 Payable Date Account Name	1 110/23967/CUST #3 0 025 Payable Descriptior Project Accoun	8550035/R&B/PO 487 110/23966 8550035/R&B/PO 488 110/23967 Regular n t Key Item Descr	/CUST #355003 B /CUST #355003 Discount Am	0.00 ount	87.39 304.80 304.80 0.00 1,074 Payable Amount	1.72 1151413	
110-530-5475 906906509 110-530-5475 18826 Payable #	Invoice  ODP BUSINESS SOLU  Payable Type ber Invoice	Health, Safety & Hazard 05/19/2025 Health, Safety & Hazard TIONS, LLC 06/11/2 Payable Date Account Name 02/21/2025	110/23967/CUST #3 1 2025 Payable Descriptior Project Accoun 125/21359/ACCT #3	8550035/R&B/PO 487 110/23966 8550035/R&B/PO 488 110/23967 Regular It Key Item Descr	/CUST #355003 B /CUST #355003 Discount Am iption	0.00	87.39 304.80 304.80 0.00 1,074 Payable Amount Dist Amount	1.72 1151413	
110-530-5475 906906509 110-530-5475 18826 Payable # Account Num 411870404001 125-507-5640	Invoice 522  ODP BUSINESS SOLU  Payable Type ber Invoice 101	Health, Safety & Hazard 05/19/2025 Health, Safety & Hazard TIONS, LLC 06/11/2 Payable Date Account Name 02/21/2025 Other Detention Expens	110/23967/CUST #3  1025  Payable Description Project Accoun 125/21359/ACCT #3	8550035/R&B/PO 487 110/23966 8550035/R&B/PO 488 110/23967 Regular 1 1 t Key Item Descr 80113665/JUV PROB/I 125/21359	/CUST #355003 /CUST #355003 Discount Amiption	0.00 ount E	87.39 304.80 304.80 0.00 1,074 Payable Amount Dist Amount 295.30 295.30	1.72 1151413	
110-530-5475 906906509 110-530-5475 18826 Payable # Account Num 411870404001 125-507-5640 415455708001	Invoice 522  ODP BUSINESS SOLU  Payable Type ber Invoice 001 Invoice	Health, Safety & Hazard 05/19/2025 Health, Safety & Hazard TIONS, LLC 06/11/2 Payable Date Account Name 02/21/2025 Other Detention Expens	110/23967/CUST #3 1 025 Payable Description Project Accoun 125/21359/ACCT #3 56 125/22698/ACCT #3	8550035/R&B/PO 487 110/23966 8550035/R&B/PO 488 110/23967 Regular 1 t Key Item Descr 80113665/JUV PROB/I 125/21359	/CUST #355003 /CUST #355003 Discount Amiption P /ACCT #301136	0.00 ount	87.39 304.80 304.80 0.00 1,074 Payable Amount Dist Amount 295.30 295.30	1.72 1151413	
110-530-5475 906906509 110-530-5475 18826 Payable # Account Num 411870404001 125-507-5640	Invoice 522  ODP BUSINESS SOLU  Payable Type ber Invoice 001 Invoice	Health, Safety & Hazard 05/19/2025 Health, Safety & Hazard TIONS, LLC 06/11/2 Payable Date Account Name 02/21/2025 Other Detention Expens	110/23967/CUST #3 1 025 Payable Description Project Accoun 125/21359/ACCT #3 56 125/22698/ACCT #3	8550035/R&B/PO 487 110/23966 8550035/R&B/PO 488 110/23967 Regular 1 t Key Item Descr 80113665/JUV PROB/I 125/21359	/CUST #355003 /CUST #355003 Discount Amiption	0.00 ount E	87.39 304.80 304.80 0.00 1,074 Payable Amount Dist Amount 295.30 295.30	1.72 1151413	
110-530-5475 906906509 110-530-5475 18826 Payable # Account Num 411870404001 125-507-5640 415455708001	Invoice 522  ODP BUSINESS SOLU  Payable Type ber Invoice 001 Invoice	Health, Safety & Hazard 05/19/2025 Health, Safety & Hazard TIONS, LLC 06/11/2 Payable Date Account Name 02/21/2025 Other Detention Expens	110/23967/CUST #3  10025  Payable Descriptior Project Accoun 125/21359/ACCT #3  Se 125/22698/ACCT #3	8550035/R&B/PO 487 110/23966 8550035/R&B/PO 488 110/23967 Regular 1 t Key Item Descr 80113665/JUV PROB/I 125/21359	/CUST #355003 /CUST #355003 /Discount Amiption P /ACCT #301136	0.00 ount E	87.39 304.80 304.80 0.00 1,074 Payable Amount Dist Amount 295.30 295.30	1.72 1151413	
110-530-5475 906906509 110-530-5475  18826 Payable # Account Num 411870404001 125-507-5640 415455708001 125-507-5640	Invoice  ODP BUSINESS SOLU  Payable Type ber Invoice  Invoice  Invoice  Invoice	Health, Safety & Hazard 05/19/2025 Health, Safety & Hazard TIONS, LLC 06/11/2 Payable Date Account Name 02/21/2025 Other Detention Expens	110/23967/CUST #3  10025  Payable Descriptior Project Accoun 125/21359/ACCT #3  See 125/22698/ACCT #3  See	8550035/R&B/PO 487 110/23966 8550035/R&B/PO 488 110/23967 Regular 1 t Key Item Descr 80113665/JUV PROB/I 125/21359 80113665/JUV PROB/I 125/22698 80113665/JUV PROB/I	/CUST #355003 /CUST #355003 /Discount Amiption P /ACCT #301136	0.00 ount E 0.00	87.39 304.80 304.80 0.00 1,074 Payable Amount jist Amount 295.30 295.30 17.29 17.29	1.72 1151413	
110-530-5475 906906509 110-530-5475  18826 Payable # Account Num 411870404001 125-507-5640 415455708001 125-507-5640 415456478001 125-507-5640	Invoice 522  ODP BUSINESS SOLU  Payable Type ber Invoice 001 Invoice 001 Invoice 1001 Invoice	Health, Safety & Hazard 05/19/2025 Health, Safety & Hazard TIONS, LLC 06/11/2 Payable Date Account Name 02/21/2025 Other Detention Expens 04/01/2025 Other Detention Expens	110/23967/CUST #3 10025 Payable Description Project Accoun 125/21359/ACCT #3 Se 125/22698/ACCT #3 Se 125/22433/ACCT #3	8550035/R&B/PO 487 110/23966 8550035/R&B/PO 488 110/23967 Regular 1 t Key Item Descr 80113665/JUV PROB/I 125/21359 80113665/JUV PROB/I 125/22698 80113665/JUV PROB/I 125/22433	/CUST #355003 /CUST #355003 /Discount Amiption p /ACCT #301136 p /ACCT #301136 p /ACCT #301136	0.00  ount  0.00  0.00  0.00	87.39 304.80 304.80 0.00 1,074 Payable Amount Dist Amount 295.30 295.30 17.29 17.29 233.04 233.04	1.72 1151413	
110-530-5475 906906509 110-530-5475  18826 Payable # Account Num 411870404001 125-507-5640 415455708001 125-507-5640 415456478001 125-507-5640 420814917001	Invoice  ODP BUSINESS SOLU  Payable Type  ber Invoice  O11 Invoice  O11 Invoice  Invoice  Invoice	Health, Safety & Hazard 05/19/2025 Health, Safety & Hazard TIONS, LLC 06/11/2 Payable Date Account Name 02/21/2025 Other Detention Expens 04/01/2025 Other Detention Expens 03/29/2025 Other Detention Expens 05/07/2025	110/23967/CUST #3 10025 Payable Description Project Accoun 125/21359/ACCT #3 se 125/22698/ACCT #3 se 125/22433/ACCT #3 se	8550035/R&B/PO 487 110/23966 8550035/R&B/PO 488 110/23967 Regular 1 t Key Item Descr 80113665/JUV PROB/I 125/21359 80113665/JUV PROB/I 125/22698 80113665/JUV PROB/I 125/22433 80113665/AUDITOR/P	/CUST #355003 /CUST #355003 /Discount Am iption P /ACCT #301136 P /ACCT #301136 P /ACCT #301136	0.00 ount E 0.00	87.39 304.80 304.80 0.00 1,074 Payable Amount 295.30 295.30 17.29 17.29 233.04 233.04 103.89	1.72 1151413	
110-530-5475 906906509 110-530-5475  18826 Payable # Account Num 411870404001 125-507-5640 415455708001 125-507-5640 415456478001 125-507-5640 420814917001 125-435-5302	Invoice  ODP BUSINESS SOLU  Payable Type  ber Invoice  OO1 Invoice  OO1 Invoice  Invoice	Health, Safety & Hazard 05/19/2025 Health, Safety & Hazard TIONS, LLC 06/11/2 Payable Date Account Name 02/21/2025 Other Detention Expens 03/29/2025 Other Detention Expens 03/29/2025 Other Detention Expens 05/07/2025 Supplies and Stationary	110/23967/CUST #3  10025  Payable Description Project Accoun 125/21359/ACCT #3  Se 125/22698/ACCT #3  Se 125/22433/ACCT #3  Se 125/23840/ACCT #3	8550035/R&B/PO 487 110/23966 8550035/R&B/PO 488 110/23967 Regular 1 t Key Item Descr 80113665/JUV PROB/I 125/21359 80113665/JUV PROB/I 125/22698 80113665/JUV PROB/I 125/22433 80113665/AUDITOR/P 125/23840	/CUST #355003 /CUST #355003 /Discount Amiption p /ACCT #301136 p /ACCT #301136 p /ACCT #301136	0.00  ount  0.00  0.00  0.00  0.00	87.39 304.80 304.80  0.00 1,074 Payable Amount 0ist Amount 295.30 295.30 17.29 17.29 233.04 233.04 103.89 103.89	1.72 1151413	
110-530-5475 906906509 110-530-5475  18826 Payable # Account Num 411870404001 125-507-5640 415455708001 125-507-5640 415456478001 125-507-5640 420814917001 125-435-5302 421325318001	Invoice  ODP BUSINESS SOLU  Payable Type  ber Invoice  OD1 Invoice  Invoice  Invoice  OD1 Invoice	Health, Safety & Hazard 05/19/2025 Health, Safety & Hazard TIONS, LLC 06/11/2 Payable Date Account Name 02/21/2025 Other Detention Expens 04/01/2025 Other Detention Expens 03/29/2025 Other Detention Expens 05/07/2025	110/23967/CUST #3 10025 Payable Description Project Accoun 125/21359/ACCT #3 se 125/22698/ACCT #3 se 125/22433/ACCT #3 se	8550035/R&B/PO 487 110/23966 8550035/R&B/PO 488 110/23967 Regular 1 t Key Item Descr 80113665/JUV PROB/I 125/21359 80113665/JUV PROB/I 125/22698 80113665/JUV PROB/I 125/22433 80113665/AUDITOR/P 125/23840 80113665	/CUST #355003  /CUST #355003  /CUST #355003  Discount Am iption P /ACCT #301136 P /ACCT #301136 P /ACCT #301136	0.00  ount  0.00  0.00  0.00	87.39 304.80 304.80 0.00 1,074 Payable Amount 295.30 295.30 17.29 17.29 233.04 233.04 103.89	1.72 1151413	
110-530-5475 906906509 110-530-5475  18826 Payable # Account Num 411870404001 125-507-5640 415455708001 125-507-5640 415456478001 125-507-5640 420814917001 125-435-5302	Invoice  ODP BUSINESS SOLU  Payable Type  ber Invoice  OD1 Invoice  Invoice  Invoice  OD1 Invoice	Health, Safety & Hazard 05/19/2025 Health, Safety & Hazard TIONS, LLC 06/11/2 Payable Date Account Name 02/21/2025 Other Detention Expens 03/29/2025 Other Detention Expens 03/29/2025 Other Detention Expens 05/07/2025 Supplies and Stationary	110/23967/CUST #3  10025  Payable Description Project Accoun 125/21359/ACCT #3  56  125/22698/ACCT #3  56  125/22433/ACCT #3  56  125/23840/ACCT #3	8550035/R&B/PO 487 110/23966 8550035/R&B/PO 488 110/23967 Regular 1 t Key Item Descr 80113665/JUV PROB/I 125/21359 80113665/JUV PROB/I 125/22698 80113665/JUV PROB/I 125/22433 80113665/AUDITOR/P 125/23840 80113665	/CUST #355003 /CUST #355003 /Discount Am iption P /ACCT #301136 P /ACCT #301136 P /ACCT #301136	0.00  ount  0.00  0.00  0.00  0.00	87.39 304.80 304.80  0.00 1,074 Payable Amount 0ist Amount 295.30 295.30 17.29 17.29 233.04 233.04 103.89 103.89	1.72 1151413	
110-530-5475 906906509 110-530-5475  18826 Payable # Account Num 411870404001 125-507-5640 415455708001 125-507-5640 415456478001 125-507-5640 420814917001 125-435-5302 421325318001	Invoice  ODP BUSINESS SOLU  Payable Type  ber Invoice  OD1 Invoice  Invoice  Invoice  OD1 Invoice	Health, Safety & Hazard 05/19/2025 Health, Safety & Hazard TIONS, LLC 06/11/2 Payable Date Account Name 02/21/2025 Other Detention Expens 03/29/2025 Other Detention Expens 03/29/2025 Other Detention Expens 05/07/2025 Supplies and Stationary 05/13/2025	110/23967/CUST #3 10025 Payable Description Project Accoun 125/21359/ACCT #3 56 125/22698/ACCT #3 56 125/22433/ACCT #3 56 125/23840/ACCT #3	8550035/R&B/PO 487 110/23966 8550035/R&B/PO 488 110/23967 Regular 1 t Key Item Descr 80113665/JUV PROB/I 125/21359 80113665/JUV PROB/I 125/22698 80113665/JUV PROB/I 125/22433 80113665/AUDITOR/P 125/23840 80113665	Discount Amiption P /ACCT #301136 P /ACCT #301136 P /ACCT #301136 /ACCT #301136	0.00  ount  0.00  0.00  0.00  0.00	87.39 304.80 304.80  0.00 1,074 Payable Amount 0ist Amount 295.30 295.30 17.29 17.29 233.04 233.04 103.89 103.89 -37.06	1.72 1151413	
110-530-5475 906906509 110-530-5475  18826 Payable # Account Num 411870404001 125-507-5640 415455708001 125-507-5640 415456478001 125-507-5640 420814917001 125-435-5302 421325318001 125-416-5302	Invoice  ODP BUSINESS SOLU  Payable Type  ber Invoice  OD1 Invoice  OD1 Invoice  CO01 Invoice  Credit Memo  OD0 Invoice	Health, Safety & Hazard 05/19/2025 Health, Safety & Hazard TIONS, LLC 06/11/2 Payable Date Account Name 02/21/2025 Other Detention Expens 03/29/2025 Other Detention Expens 05/07/2025 Supplies and Stationary 05/13/2025 Supplies and Stationary	110/23967/CUST #3 10025 Payable Description Project Accoun 125/21359/ACCT #3 56 125/22698/ACCT #3 56 125/22433/ACCT #3 56 125/23840/ACCT #3 125/23841/ACCT #3	8550035/R&B/PO 487 110/23966 8550035/R&B/PO 488 110/23967 Regular 1 t Key Item Descr 80113665/JUV PROB/I 125/21359 80113665/JUV PROB/I 125/22698 80113665/JUV PROB/I 125/22433 80113665/AUDITOR/P 125/23840 80113665	Discount Amiption P /ACCT #301136 P /ACCT #301136 P /ACCT #301136 /ACCT #301136	0.00  ount  c 0.00  0.00  0.00  0.00  0.00  0.00	87.39 304.80 304.80  0.00 1,074  Payable Amount Dist Amount 295.30 295.30 17.29 17.29 233.04 233.04 103.89 103.89 -37.06 -37.06	1.72 1151413	
110-530-5475 906906509 110-530-5475  18826 Payable # Account Num 411870404001 125-507-5640 415455708001 125-507-5640 415456478001 125-435-5302 421325318001 125-416-5302 422591219001 125-436-5302	Invoice  ODP BUSINESS SOLU  Payable Type  ber Invoice  OO1 Invoice  OO1 Invoice  Credit Memo  OO0 Invoice  Invoice	Health, Safety & Hazard 05/19/2025 Health, Safety & Hazard TIONS, LLC 06/11/2 Payable Date Account Name 02/21/2025 Other Detention Expens 04/01/2025 Other Detention Expens 03/29/2025 Other Detention Expens 05/07/2025 Supplies and Stationary 05/13/2025 Supplies and Stationary 05/07/2025 Supplies and Stationary	110/23967/CUST #3  10025  Payable Description Project Accoun 125/21359/ACCT #3  5e 125/22698/ACCT #3  5e 125/22433/ACCT #3  6e 125/23840/ACCT #3  125/23841/ACCT #3	8550035/R&B/PO 487 110/23966 8550035/R&B/PO 488 110/23967 Regular 1 t Key Item Descr 80113665/JUV PROB/I 125/21359 80113665/JUV PROB/I 125/22698 80113665/JUV PROB/I 125/22433 80113665/AUDITOR/P 125/23840 80113665 125/23841 80113665/TREASURER 125/23842	/CUST #355003  /CUST #355003  /CUST #355003  Discount Am iption P /ACCT #301136 P /ACCT #301136 P /ACCT #301136 /ACCT #301136 R /ACCT #301136 R /ACCT #301136	0.00  ount	87.39 304.80 304.80  0.00 1,074  Payable Amount 295.30 295.30 17.29 17.29 233.04 233.04 103.89 103.89 103.89 46.60 46.60	1.72 1151413	
110-530-5475 906906509 110-530-5475  18826 Payable # Account Num 411870404001 125-507-5640 415455708001 125-507-5640 415456478001 125-435-5302 421325318001 125-416-5302 422591219001 125-436-5302 422593972001	Invoice  ODP BUSINESS SOLU  Payable Type  ber Invoice  OO1 Invoice  OO1 Invoice  Credit Memo  OO0 Invoice  Invoice  Invoice  Invoice  OO0 Invoice	Health, Safety & Hazard 05/19/2025 Health, Safety & Hazard TIONS, LLC 06/11/2 Payable Date Account Name 02/21/2025 Other Detention Expens 04/01/2025 Other Detention Expens 03/29/2025 Other Detention Expens 05/07/2025 Supplies and Stationary 05/13/2025 Supplies and Stationary 05/07/2025 Supplies and Stationary 05/07/2025 Supplies and Stationary 05/07/2025 Supplies and Stationary 05/07/2025	110/23967/CUST #3  10025  Payable Description Project Accoun 125/21359/ACCT #3  5e 125/22698/ACCT #3  5e 125/22433/ACCT #3  125/23841/ACCT #3  125/23842/ACCT #3	8550035/R&B/PO 487 110/23966 8550035/R&B/PO 488 110/23967 Regular 1 t Key Item Descr 80113665/JUV PROB/I 125/21359 80113665/JUV PROB/I 125/22698 80113665/JUV PROB/I 125/22433 80113665/AUDITOR/P 125/23840 80113665/TREASUREF 125/23842 80113665/TREASUREF	/CUST #355003  /CUST #355003  /CUST #355003  Discount Am iption P /ACCT #301136 P /ACCT #301136 P /ACCT #301136 /ACCT #301136 R /ACCT #301136 R /ACCT #301136	0.00  ount  c 0.00  0.00  0.00  0.00  0.00  0.00	87.39 304.80 304.80  0.00 1,074  Payable Amount 295.30 295.30 17.29 17.29 233.04 233.04 103.89 103.89 103.89 46.60 46.60 46.60 14.67	1.72 1151413	
110-530-5475 906906509 110-530-5475  18826 Payable # Account Num 411870404001 125-507-5640 415455708001 125-507-5640 415456478001 125-507-5640 420814917001 125-435-5302 421325318001 125-416-5302 422591219001 125-436-5302 422593972001 125-436-5302	Invoice  ODP BUSINESS SOLU  Payable Type  ber Invoice  OO1 Invoice  OO1 Invoice  Credit Memo  OO0 Invoice  Invoice  Invoice  Invoice  OO0 Invoice	Health, Safety & Hazard 05/19/2025 Health, Safety & Hazard TIONS, LLC 06/11/2 Payable Date Account Name 02/21/2025 Other Detention Expens 04/01/2025 Other Detention Expens 03/29/2025 Other Detention Expens 05/07/2025 Supplies and Stationary 05/03/2025 Supplies and Stationary 05/07/2025 Supplies and Stationary 05/07/2025 Supplies and Stationary 05/08/2025 Supplies and Stationary	110/23967/CUST #3 110/23967/CUST #3 12025 Payable Descriptior Project Accoun 125/21359/ACCT #3 56 125/22698/ACCT #3 56 125/23840/ACCT #3 125/23841/ACCT #3 125/23842/ACCT #3	8550035/R&B/PO 487 110/23966, 8550035/R&B/PO 488 110/23967, Regular 1 t Key Item Descr 80113665/JUV PROB/I 125/21359, 80113665/JUV PROB/I 125/22698, 80113665/JUV PROB/I 125/22433, 80113665/AUDITOR/P 125/23840, 80113665, 80113665/TREASURER 125/23841, 80113665/TREASURER 125/23842, 80113665/TREASURER 125/238445,	Discount Amiption P /ACCT #301136 P /ACCT #301136 P /ACCT #301136 /ACCT #301136 /ACCT #301136 /ACCT #301136 /ACCT #301136	0.00  ount  0.00  0.00  0.00  0.00  0.00  0.00  0.00	87.39 304.80 304.80  0.00 1,074 Payable Amount Dist Amount 295.30 295.30 17.29 17.29 233.04 233.04 103.89 103.89 -37.06 -37.06 46.60 46.60 14.67	1.72 1151413	
110-530-5475 906906509 110-530-5475  18826 Payable # Account Num 411870404001 125-507-5640 415455708001 125-507-5640 415456478001 125-436-5302 422591219001 125-436-5302 422593972001 125-436-5302 422861602001	Invoice  ODP BUSINESS SOLU  Payable Type  ber Invoice  OD1 Invoice  OD1 Invoice  OD1 Invoice  OD0 Invoice	Health, Safety & Hazard 05/19/2025 Health, Safety & Hazard TIONS, LLC 06/11/2 Payable Date Account Name 02/21/2025 Other Detention Expens 04/01/2025 Other Detention Expens 03/29/2025 Other Detention Expens 05/07/2025 Supplies and Stationary 05/07/2025 Supplies and Stationary 05/07/2025 Supplies and Stationary 05/08/2025 Supplies and Stationary 05/08/2025 Supplies and Stationary 05/08/2025 Supplies and Stationary 05/08/2025	110/23967/CUST #3 110/23967/CUST #3 12025 Payable Descriptior Project Accoun 125/21359/ACCT #3 56 125/22698/ACCT #3 56 125/23840/ACCT #3 125/23841/ACCT #3 125/23845/ACCT #3	8550035/R&B/PO 487 110/23966 8550035/R&B/PO 488 110/23967 Regular 1 t Key Item Descr 80113665/JUV PROB/I 125/21359 80113665/JUV PROB/I 125/22698 80113665/JUV PROB/I 125/22433 80113665/AUDITOR/P 125/23840 80113665 125/23841 80113665/TREASUREF 125/23845 80113665/JP #2/PO 48	Discount Amiption P /ACCT #301136 P /ACCT #301136 P /ACCT #301136 /ACCT #301136 /ACCT #301136 /ACCT #301136 R /ACCT #301136 R /ACCT #301136 R /ACCT #301136	0.00  ount	87.39 304.80 304.80  0.00 1,074 Payable Amount 295.30 295.30 17.29 17.29 233.04 233.04 103.89 103.89 -37.06 -37.06 46.60 46.60 14.67 14.67 336.44	1.72 1151413	
110-530-5475 906906509 110-530-5475  18826 Payable # Account Num 411870404001 125-507-5640 415455708001 125-507-5640 415456478001 125-507-5640 420814917001 125-435-5302 421325318001 125-416-5302 422591219001 125-436-5302 422593972001 125-436-5302	Invoice  ODP BUSINESS SOLU  Payable Type  ber Invoice  OD1 Invoice  OD1 Invoice  OD1 Invoice  OD0 Invoice	Health, Safety & Hazard 05/19/2025 Health, Safety & Hazard TIONS, LLC 06/11/2 Payable Date Account Name 02/21/2025 Other Detention Expens 04/01/2025 Other Detention Expens 03/29/2025 Other Detention Expens 05/07/2025 Supplies and Stationary 05/03/2025 Supplies and Stationary 05/07/2025 Supplies and Stationary 05/07/2025 Supplies and Stationary 05/08/2025 Supplies and Stationary	110/23967/CUST #3 110/23967/CUST #3 12025 Payable Descriptior Project Accoun 125/21359/ACCT #3 56 125/22698/ACCT #3 56 125/23840/ACCT #3 125/23841/ACCT #3 125/23845/ACCT #3	8550035/R&B/PO 487 110/23966 8550035/R&B/PO 488 110/23967 Regular 1 t Key Item Descr 80113665/JUV PROB/I 125/21359 80113665/JUV PROB/I 125/22698 80113665/JUV PROB/I 125/22433 80113665/AUDITOR/P 125/23840 80113665 125/23841 80113665/TREASUREF 125/23845 80113665/JP #2/PO 48	Discount Amiption P /ACCT #301136 P /ACCT #301136 P /ACCT #301136 /ACCT #301136 /ACCT #301136 /ACCT #301136 /ACCT #301136	0.00  ount  0.00  0.00  0.00  0.00  0.00  0.00  0.00	87.39 304.80 304.80  0.00 1,074 Payable Amount Dist Amount 295.30 295.30 17.29 17.29 233.04 233.04 103.89 103.89 -37.06 -37.06 46.60 46.60 46.60 14.67	1.72 1151413	
110-530-5475 906906509 110-530-5475  18826 Payable # Account Num 411870404001 125-507-5640 415455708001 125-507-5640 415456478001 125-436-5302 422591219001 125-436-5302 422593972001 125-436-5302 422861602001	Invoice  ODP BUSINESS SOLU  Payable Type  ber Invoice  OD1 Invoice  OD1 Invoice  OD1 Invoice  OD0 Invoice	Health, Safety & Hazard 05/19/2025 Health, Safety & Hazard TIONS, LLC 06/11/2 Payable Date Account Name 02/21/2025 Other Detention Expens 04/01/2025 Other Detention Expens 03/29/2025 Other Detention Expens 05/07/2025 Supplies and Stationary 05/07/2025 Supplies and Stationary 05/07/2025 Supplies and Stationary 05/08/2025 Supplies and Stationary 05/08/2025 Supplies and Stationary 05/08/2025 Supplies and Stationary 05/08/2025	110/23967/CUST #3 110/23967/CUST #3 10025 Payable Description Project Accoun 125/21359/ACCT #3 56 125/22698/ACCT #3 56 125/22433/ACCT #3 125/23841/ACCT #3 125/23842/ACCT #3 125/23845/ACCT #3 125/23845/ACCT #3	8550035/R&B/PO 487 110/23966 8550035/R&B/PO 488 110/23967 Regular 1 t Key Item Descr 80113665/JUV PROB/I 125/21359 80113665/JUV PROB/I 125/22698 80113665/JUV PROB/I 125/22433 80113665/AUDITOR/P 125/23840 80113665 125/23841 80113665/TREASUREF 125/23845 80113665/JP #2/PO 48	Discount Am iption P /ACCT #301136 R /ACCT #301136 R /ACCT #301136	0.00  ount  0.00  0.00  0.00  0.00  0.00  0.00  0.00	87.39 304.80 304.80  0.00 1,074 Payable Amount 295.30 295.30 17.29 17.29 233.04 233.04 103.89 103.89 -37.06 -37.06 46.60 46.60 14.67 14.67 336.44	1.72 1151413	
110-530-5475 906906509 110-530-5475  18826 Payable # Account Num 411870404001 125-507-5640 415455708001 125-507-5640 415456478001 125-507-5640 420814917001 125-435-5302 421325318001 125-416-5302 422591219001 125-436-5302 422593972001 125-436-5302 422861602001 125-419-5818	Invoice  ODP BUSINESS SOLU  Payable Type  ber Invoice  OD1 Invoice  OD1 Invoice  OD1 Invoice  OD0 Invoice	Health, Safety & Hazard 05/19/2025 Health, Safety & Hazard TIONS, LLC 06/11/2 Payable Date Account Name 02/21/2025 Other Detention Expens 04/01/2025 Other Detention Expens 03/29/2025 Other Detention Expens 05/07/2025 Supplies and Stationary 05/13/2025 Supplies and Stationary 05/07/2025 Supplies and Stationary 05/08/2025 Supplies and Stationary 05/08/2025 Supplies and Stationary 05/08/2025 Technology Enhanceme	110/23967/CUST #3 10025 Payable Description Project Accoun 125/21359/ACCT #3 56 125/22698/ACCT #3 66 125/22433/ACCT #3 125/23841/ACCT #3 125/23842/ACCT #3 125/23845/ACCT #3 125/23845/ACCT #3 125/23845/ACCT #3 125/23845/ACCT #3 125/23845/ACCT #3	8550035/R&B/PO 487 110/23966 8550035/R&B/PO 488 110/23967 Regular 1 t Key Item Descr 80113665/JUV PROB/I 125/21359 80113665/JUV PROB/I 125/22698 80113665/JUV PROB/I 125/22433 80113665/AUDITOR/P 125/23840 80113665/TREASUREF 125/23841 80113665/TREASUREF 125/23845 80113665/JP #2/PO 44 125/23415 80113665/DIST CLERK	Discount Am iption P /ACCT #301136 R /ACCT #301136 R /ACCT #301136	0.00  ount	87.39 304.80 304.80 304.80  0.00 1,074 Payable Amount 295.30 295.30 17.29 17.29 233.04 233.04 103.89 103.89 103.89 -37.06 -37.06 46.60 46.60 46.60 14.67 14.67 336.44	1.72 1151413	
110-530-5475 906906509 110-530-5475  18826 Payable # Account Num 411870404001 125-507-5640 415455708001 125-507-5640 415456478001 125-435-5302 421325318001 125-436-5302 422591219001 125-436-5302 422593972001 125-436-5302 422861602001 125-419-5818 424193769001	Invoice  ODP BUSINESS SOLU  Payable Type  ber Invoice  OD1 Invoice  OD1 Invoice  OD1 Invoice  OD0 Invoice	Health, Safety & Hazard 05/19/2025 Health, Safety & Hazard 11ONS, LLC 06/11/2 Payable Date Account Name 02/21/2025 Other Detention Expens 04/01/2025 Other Detention Expens 03/29/2025 Other Detention Expens 05/07/2025 Supplies and Stationary 05/13/2025 Supplies and Stationary 05/07/2025 Supplies and Stationary 05/07/2025 Supplies and Stationary 05/08/2025 Supplies and Stationary 05/08/2025 Technology Enhancement 05/14/2025	110/23967/CUST #3 110/23967/CUST #3 12025 Payable Descriptior Project Accoun 125/21359/ACCT #3 56 125/22698/ACCT #3 56 125/23840/ACCT #3 125/23841/ACCT #3 125/23845/ACCT #3 125/23845/ACCT #3 125/23845/ACCT #3 125/23896/ACCT #3	8550035/R&B/PO 487 110/23966 8550035/R&B/PO 488 110/23967 Regular 1 t Key Item Descr 80113665/JUV PROB/I 125/21359 80113665/JUV PROB/I 125/22698 80113665/JUV PROB/I 125/22433 80113665/AUDITOR/P 125/23840 80113665/TREASUREF 125/23841 80113665/TREASUREF 125/23845 80113665/JP #2/PO 44 125/23415 80113665/DIST CLERK	Discount Am iption P /ACCT #301136 R /ACCT #301136 R /ACCT #301136 R /ACCT #301136	0.00  ount	87.39 304.80 304.80 304.80  0.00 1,074 Payable Amount 295.30 295.30 17.29 17.29 233.04 233.04 103.89 103.89 103.89 -37.06 -37.06 46.60 46.60 14.67 14.67 14.67 336.44 336.44	1.72 1151413	

6/9/2025 8:20:15 AM Page 11 of 21 Check Register Packet: APPKT07025-COMM CR

Item 19.

Vendor Number 125-417-530	Vendor Name	<b>Paymer</b> Supplies and Stationary	•	ment Type 125/23897/ACC		Payment Amount 11.97	Number
00559  Payable #  Account Num  125-001237  125-291-112	Invoice	Payable Date Account Name 04/01/2025 TLFTA Fee/Omni	025 Reg Payable Description Project Account Ke 125/23873/1ST QTR 20	y Item Descriptio	0.00		1151414
20481  Payable #  Account Num  JUNE 2025  125-600-5810	Invoice	AGE, LLC 06/11/2 Payable Date Account Name 06/04/2025 Justice Center Modular	Payable Description Project Account Ke 125/24078/RENTAL FOR	y Item Descriptio	0.00		1151415
00928  Payable #  Account Num 0603-229909 125-518-536 0603-230486 125-518-536 0603-230691 125-518-536	Invoice 400 Invoice 400 Invoice	Payable Date Account Name 05/09/2025 Parts and Repairs 05/12/2025 Parts and Repairs 05/13/2025 Parts and Repairs 05/14/2025	025 Reg Payable Description Project Account Ke 125/23779/CUST #1804 125/23780/CUST #1804 125/23784/CUST #1804	y Item Descriptio 710/LAW ENF/PO 125/23779/CUS 710/LAW ENF/PO 125/23780/CUS 710/LAW ENF/PO 125/23783/CUS	0.00 T #180471 0.00 T #180471		1151416
125-518-536 0603-230911 125-518-536 0603-231251 125-518-536 0603-231890 125-518-536 0603-231987	Invoice 400 Invoice 400 Invoice 400 Invoice 400 Invoice	Parts and Repairs  05/14/2025 Parts and Repairs  05/16/2025 Parts and Repairs  05/19/2025 Parts and Repairs  05/19/2025	125/23781/CUST #1804 125/23786/ACCT #1804 125/23782/CUST #1804 125/23785/ACCT #1804	125/23784/CUS 710/LAW ENF/PO 125/23781/CUS 710/LAW ENF/PO 125/23786/ACC 710/LAW ENF/PO 125/23782/CUS 710/LAW ENF/PO	T #180471  0.00  T #180471  0.00  T #180471  0.00  T #180471  0.00	39.99 148.98 148.98 4.29 4.29 174.52 174.52	
21705 Payable # Account Num 25041738 110-530-545  20320 Payable # Account Num 18659	PAPE-DAWSON ENGI Payable Type nber Invoice 800 PCN STRATEGIES, INC Payable Type nber Invoice	Payable Date Account Name 05/25/2025 Prof Consult/Flood Plain  06/11/2 Payable Date Account Name 12/02/2024	Payable Description Project Account Ke 110/23903/PROJECT #4	y Item Descriptio 2397-01/R&B 110/23903/PRO  ular  D y Item Descriptio 033/LAW ENF/PO	0.00 iscount Amount Pay n Dist A 0.00 UECT #423 24, 0.00 iscount Amount Pay n Dist A 0.00	yable Amount 24,377.15 377.15 324.84 yable Amount mount 324.84	1151417 1151418
125-518-536- 17064 Payable # Account Num 052025 125-507-568-	PEAN, ROBIN Payable Type nber Invoice 400	Parts and Repairs  06/11/2  Payable Date  Account Name 05/20/2025  Miscellaneous  06/11/2	Payable Description Project Account Ke 125/23746/REIMB GUN	y Item Descriptio RANGE MEMBER 125/23746/REIN	0.00 iscount Amount Pay n Dist A 0.00	vable Amount Amount 40.58 40.58	1151419
Payable # Account Num 052325 125-401-5636	Invoice	Payable Date Account Name 05/23/2025 Train & Conf/Director P	Payable Description Project Account Ke 125/23861/REIMB TAC	y Item Descriptio	iscount Amount Pay n Dist A 0.00		1131420

6/9/2025 8:20:15 AM Page 12 of 21

Check Register Packet: APPKT07025-COMM CR Item 19.

Check Register						Pac	ket: AP	PKT07025-COMM CI	item 19.
Vendor Number 19918	Vendor Name PEEL & ASSOCIATES	Paymer RESEARCH GRO 06/11/2	nt Date 1025	<b>Paymen</b> Regular		Discount A	<b>mount</b> 0.00	Payment Amount 1,048.72	Number 1151421
Payable #	Payable Type	Payable Date	Payable Descrip	tion	D	iscount Amoun	t Pay	able Amount	
Account Nu	mber	Account Name	Project Acco	ount Key	Item Descriptio	n	Dist A	mount	
<u>2205</u>	Invoice	05/19/2025	125/23932/INV	#2205/506T	H APPROVED	0.00	0	1,048.72	
125-422-56	7103	Indigent Def. Investigati	0		125/23932/INV	#2205/50	1,	048.72	
19152	PERFORMANCE TRU	CK 06/11/2	.025	Regular			0.00	80.00	1151422
Payable #	Payable Type	Payable Date	Payable Descrip			iscount Amoun	-		
Account Nu	mber	Account Name	-	-	Item Descriptio			mount	
R081016740	Invoice	05/13/2025	110/23550/ACC	T #836768/R		0.00	)	40.00	
110-530-56	<u>8455</u>	Fleet Operations			110/23550/ACC	T #836768		40.00	
R08101676101 110-530-56		05/19/2025 Fleet Operations	110/23729/ACC	T #836768/R	8&B/PO 4864 110/23729/ACC	0.00 T #836768	0	40.00 40.00	
18525	PETROLEUM TRADER	RS CORPORATIO 06/11/2	025	Regular			0.00	17,917.92	1151423
Payable #		Payable Date	Payable Descrip	_		iscount Amoun	t Pav	able Amount	
Account Nu		Account Name	Project Acco	ount Key			-	mount	
2087282	Invoice	05/15/2025	•	-	./R&B/PO 486	0.00	)	17,917.92	
110-530-53		Fuel	-,,	,	110/23728/ACC			917.92	
							,		
18296		HOSPITAL LLC 06/11/2		Regular			0.00		1151424
Payable #	Payable Type	Payable Date	Payable Descrip			iscount Amoun	t Pay	able Amount	
Account Nu	mber	Account Name	•	ount Key				mount	
<u>259716</u>	Invoice	05/01/2025	125/23893/CLIE	NT ID #1140		0.00			
<u>125-516-53</u>	<u>0204</u>	K9 Dog Supplies			125/23893/CLIE	NT ID #11		218.00	
17802	PINEDA, MOISES	06/11/2	025	Regular			0.00	24.35	1151425
Payable #	Payable Type	Payable Date	Payable Descrip	tion	D	iscount Amoun	t Pay	able Amount	
Account Nu	mber	Account Name	Project Acco	ount Key	Item Descriptio	n	Dist A	mount	
<u>051925</u>	Invoice	05/19/2025	125/23747/REIN	ИВ GUN RAN	IGE MEMBER	0.00	0	24.35	
125-507-56	8400	Miscellaneous			125/23747/REI	MB GUN R		24.35	
05900	PITNEY BOWES, INC.	06/11/2	.025	Regular			0.00	950.28	1151426
Payable #	Payable Type	Payable Date	Payable Descrip	tion	D	iscount Amoun	t Pay	able Amount	
Account Nu	mber	Account Name	Project Acco	ount Key	Item Descriptio	n	Dist A	mount	
1027416116	Invoice	05/07/2025	125/23733/ACC	T #00127489	988/TAX/PO 4	0.00	)	339.00	
125-438-53	0200	Supplies and Stationary			125/23733/ACC	T #001274		339.00	
1027437829	Invoice	05/10/2025	125/23732/ACC	T #00127489	988/TAX/PO 4		)	611.28	
125-438-53	0200	Supplies and Stationary			125/23732/ACC	T #001274		611.28	
05995	PRECISION PRINTING	06/11/2	025	Regular			0.00	30.00	1151427
Payable #	Payable Type	Payable Date	Payable Descrip	tion	D	iscount Amoun	t Pay	able Amount	
Account Nu	mber	Account Name	Project Acco	ount Key	Item Descriptio	n	Dist A	mount	
<u>25-2058</u>	Invoice	05/01/2025	125/23399/INV	#25-2058/JU	JV PROB/PO 4	0.00	0	30.00	
125-506-58	<u>1813</u>	Copier/Printer			125/23399/INV	#25-2058/		30.00	
17688	PRECISION UTILITY, I	LC 06/11/2	025	Regular			0.00	267.75	1151428
Payable #	Payable Type	Payable Date	Payable Descrip	•	D	iscount Amoun			
Account Nu		Account Name	Project Acco		Item Descriptio		-	mount	
5526	Invoice	06/01/2025	125/24087/WAT	•	-	0.00		267.75	
125-411-54		Utilities	120, 2 .007,		125/24087/WAT			267.75	
<u> </u>		- <del></del>			, 2 .00, , , , ,			<del>-</del>	
17659	QUADIENT, INC	06/11/2	025	Regular			0.00	453.30	1151429
Payable #	Payable Type	Payable Date	Payable Descrip	tion	D	iscount Amoun	t Pay	able Amount	
Account Nu	mber	Account Name	Project Acco	ount Key	Item Descriptio	n	Dist A	mount	
Q1841649	Invoice	05/02/2025	125/23372/CUS	T #01267789	9/ENVIRONM	0.00	)	453.30	
125-443-53	1400	Postage			125/23372/CUS	T #012677		453.30	
17659	QUADIENT, INC	06/11/2	025	Regular			0.00	141.11	1151430

6/9/2025 8:20:15 AM Page 13 of 21

Packet: APPKT07025-COMM CR

025-COMM CR ltem 19. 5

Vendor Number **Vendor Name Payment Date Payment Type** Discount Amount Payment Amount Number Payable # **Payable Type Payable Date Payable Description** Discount Amount Payable Amount **Account Number** Account Name Project Account Key **Item Description Dist Amount** 04/04/2025 125/23849/CUST #1159589/SO/PO 48742 01757949 0.00 141.11 Invoice 125/23849/CUST #115958 125-516-531400 Postage 141.11 17659 QUADIENT, INC 06/11/2025 0.00Regular 141.11 1151431 Discount Amount Payable Amount Payable # **Payable Type Payable Date Payable Description Account Number Account Name Project Account Key Item Description Dist Amount** Q1710526 Invoice 02/01/2025 125/23848/CUST #1159589/SO/PO 48742 0.00 141.11 125/23848/CUST #115958 125-516-531400 Postage 141.11 17659 QUADIENT, INC 06/11/2025 Regular 59.15 1151432 Payable # Payable Type **Payable Date Payable Description** Discount Amount Payable Amount **Item Description** Account Number Account Name Project Account Key Dist Amount 03/30/2025 125/23847/CUST #01267789/JP #1/PO 46 Q1796307 Invoice 0.00 59.15 125/23847/CUST #012677 59.15 125-418-531400 **Postage** 06120 QUILL CORPORATION 06/11/2025 Regular 0.00 1,613.40 1151433 Payable # Payable Type **Payable Date Payable Description** Discount Amount Payable Amount Account Name **Account Number** Project Account Key **Item Description Dist Amount** 05/21/2025 125/23870/ACCT #6339342/SO 0.00 -611.38 2509440 Credit Memo Supplies and Stationary 125/23870/ACCT #633934 -611.38 125-516-530200 2509443 05/21/2025 125/23869/ACCT #6339342/SO 0.00 -500.22 Credit Memo Supplies and Stationary 125-516-530200 125/23869/ACCT #633934 -500.2244030165 05/07/2025 110/23938/ACCT #2893854/R&B/PO 487 0.00 50.34 Invoice 110-524-530500 Office & Drafting Supplies 110/23938/ACCT #289385 50.34 125/23737/ACCT #3052906/LIB/PO 4871 44057195 05/08/2025 24.59 Invoice 0.00 125-537-530200 Supplies and Stationary 125/23737/ACCT #305290 24.59 125/23738/ACCT #3052906/LIB/PO 4870 05/08/2025 44063519 Invoice 0.00 6.49 125-537-530200 Supplies and Stationary 125/23738/ACCT #305290 6.49 05/09/2025 44070139 Invoice 110/23939/ACCT #2893854/R&B/PO 487 0.00 10.99 110-524-530500 Office & Drafting Supplies 110/23939/ACCT #289385 10.99 44080838 05/09/2025 110/23941/ACCT #2893854/R&B/PO 487 0.00 21.77 Invoice Office & Drafting Supplies 21.77 110-524-530500 110/23941/ACCT #289385 44100690 05/12/2025 110/23936/ACCT #2893854/R&B/PO 488 0.00 202.57 Invoice Office & Drafting Supplies 110/23936/ACCT #289385 202.57 110-524-530500 05/12/2025 110/23933/ACCT #2893854/R&B/PO 488 0.00 44104914 49.62 Invoice 110-524-530500 Office & Drafting Supplies 110/23933/ACCT #289385 49.62 44107527 Invoice 05/12/2025 110/23935/ACCT #2893854/R&B/PO 488 0.00 8.53 110-524-530500 Office & Drafting Supplies 110/23935/ACCT #289385 8.53 05/13/2025 125/23763/ACCT #6339342/SO/PO 48739 0.00 639.17 44109462 Invoice 125/23763/ACCT #633934 639.17 125-516-530200 Supplies and Stationary 05/22/2025 44117588 Invoice 125/23764/ACCT #6339342/ 0.00 472.43 125-516-530200 Supplies and Stationary 125/23763/ACCT #633934 472.43 05/13/2025 110/23934/ACCT #2893854/R&B/PO 488 0.00 44118077 Invoice 15.17 110-524-530500 Office & Drafting Supplies 110/23934/ACCT #289385 15.17 05/14/2025 125/23765/ACCT #6339342/SO/PO 48739 44138686 Invoice 0.00 388.66 125-516-530200 Supplies and Stationary 125/23765/ACCT #633934 388.66 05/16/2025 110/23942/ACCT #2893854/R&B/PO 489 0.00 44171641 Invoice 51.84 110-524-530500 Office & Drafting Supplies 110/23942/ACCT #289385 51.84 44177251 05/16/2025 110/23940/ACCT #2893854/R&B/PO 489 0.00 112.16 Invoice 110-524-530500 Office & Drafting Supplies 110/23940/ACCT #289385 112.16 44194492 05/19/2025 110/23937/ACCT #2893854/R&B/PO 489 0.00 249.99 Invoice 110-530-587517 Field Supplies 110/23937/ACCT #289385 249.99 05/19/2025 125/23767/ACCT #6339342/SO/PO 48734 0.00 352.94 44194535 Invoice

6/9/2025 8:20:15 AM Page 14 of 21

Check Register						Packet	t: APPKT07025-COMM CF	Item 19.
Vendor Number	Vendor Name	=		Paymen			unt Payment Amount	Number
125-516-5302	200	Supplies and Stationar	•		125/23767/ACCT #6		352.94	
44195607 125-516-5302	Invoice	05/19/2025 Supplies and Stationar		-	SO/PO 48734 125/23766/ACCT #63		67.74 67.74	
125 510 5502	<u>-00</u>	Supplies and Stational	,		123/23/00/ACC1 #0.	33334	07.74	
02055	RECOVERY MONITO			Regular		-		1151434
Payable # Account Num	Payable Type ber	Payable Date Account Name	Payable Descript Project Acco				Payable Amount ist Amount	
10090575	Invoice	03/01/2025	•	•	•		165.00	
125-422-5671	110	SCRAM/Monitoring			125/23866/ACCT #20	07935	165.00	
10090576	Invoice	04/01/2025	125/23867/ACCT	Г #20793535	608/506TH AP	0.00	308.00	
<u>125-422-5671</u>	<u>110</u>	SCRAM/Monitoring			125/23867/ACCT #20	07935	308.00	
11846	REPUBLIC SERVICES	#473 * 06/11/	2025	Regular		C	0.00 769.67	1151435
Payable #	Payable Type	Payable Date	Payable Descript	tion	Discou	ınt Amount	Payable Amount	
Account Num		Account Name	-	-	Item Description		ist Amount	
0473-000523920		05/26/2025 Utilities	125/24063/ACCT	Г #3-0473-00	)13302/ANNE 125/24063/ACCT #3-			
<u>125-411-5426</u>	<u>500</u>	Otilities			125/24003/ACCT #3-	-04/3-	709.07	
11846	REPUBLIC SERVICES	#473 * 06/11/		Regular		C	0.00 266.01	1151436
Payable #		Payable Date					Payable Amount	
Account Num		Account Name	-	-	Item Description		ist Amount	
0473-000523992 125-411-5426		U5/26/2025 Utilities	125/24062/ACC1	1 #3-04/3-00	013616/ANNE 125/24062/ACCT #3-		266.01 266.01	
123 111 3 120	<del>500</del>	Cimiles			123/2 1002/11001 113	0173	200.01	
11846		#473 * 06/11/	2025	Regular		C	0.00 266.01	1151437
	Payable Type						Payable Amount	
Account Num 0473-000523993		Account Name 05/26/2025	-	-	Item Description 013617/ANNE		ist Amount 266.01	
125-411-5426		Utilities	123/24001/ACC1	1 #3-0473-00	125/24061/ACCT #3-			
14381	RICOH USA, INC.	06/11/		Ü				1151438
Payable #	Payable Type	Payable Date Account Name			Discou Item Description		Payable Amount ist Amount	
Account Num 109202817	Invoice	05/16/2025	125/23863/ACCT	г#1432394-3	3662630/FM/	0.00	130.12	
125-509-5818		Copier/Printer	.,,		125/23863/ACCT#14			
						_		
22002	ROGER N. ADAIR	06/11/ Payable Date	2025 Payable Descript	Regular	Discou			1151439
Payable # Account Num	Payable Type ber	Account Name	Project Acco		Item Description		Payable Amount ist Amount	
<u>112</u>	Invoice	04/10/2025	125/23943/COU	=	· · · · · · · · · · · · · · · · · · ·	0.00	550.00	
125-422-5438	<u>302</u>	Visiting Court Reporter	S		125/23943/COURT R	REPOR	550.00	
06520	SAFETY-KLEEN SYSTI	EMS, INC. 06/11/	2025	Regular		C	0.00 479.64	1151440
Payable #	Payable Type	Payable Date	Payable Descript	_	Discou		Payable Amount	
Account Num	ber	Account Name	Project Acco	•	Item Description	D	ist Amount	
<u>96914801</u>	Invoice	04/19/2025	110/23968/ACCT	Γ#WA23382	•	0.00	479.64	
110-530-5684	<del>1</del> 55	Fleet Operations			110/23968/ACCT #W	/A233	479.64	
06600	SAN BERNARD ELEC	TRIC CO-OP 06/11/	2025	Regular		C	0.00 374.18	1151441
Payable #	Payable Type	Payable Date	Payable Descript				Payable Amount	
Account Num		Account Name	Project Acco	·=	Item Description		ist Amount	
<u>051925</u> 125-411-5426	Invoice 500	05/19/2025 Utilities	125/23837/ACCT	ı #43U14UU/	125/23837/ACCT #4	0.00 30140	374.18 374.18	
					,, , , , , , , , , , , , , , , ,	<del></del>		
06680	SCHMIDT FUNERAL			Regular			·	1151442
Payable #	Payable Type	Payable Date	Payable Descript				Payable Amount	
Account Num 051225	lnvoice	Account Name 05/12/2025	Project Acco	-	Item Description TRANSPORT/	ا <b>ن</b> 0.00	ist Amount 1,125.00	
125-423-5407		Transport To Morgue	223, 23 703, 11131	. 5/122/110	125/23405/FIRST CA		1,125.00	
	-	. 5						

6/9/2025 8:20:15 AM Page 15 of 21

Check Register					Packet: Al	PPKT07025-COMM CR	Item 19.
Vendor Number	Vendor Name	Paymei	nt Date Paymer	nt Type Discou	ınt Amount	Payment Amount	Number
T.12059	SCY IMAGING	06/11/2	2025 Regular		0.00	75.00	1151443
Payable #	Payable Type	Payable Date	Payable Description	Discount An	nount Pa	yable Amount	
Account Nun	nber	Account Name	Project Account Key	Item Description	Dist A	Amount	
<u>15030</u>	Invoice	05/20/2025	125/23762/INV #15030/SO	MEDICAL/PO	0.00	75.00	
125-525-546	<u>5410</u>	Medical Services/Jail		125/23762/INV #15030/S		75.00	
20383	CEETS MADEN	06/11/2	2025 Regular		0.00	45.00	1151444
Payable #	SEETS, MARTY  Payable Type	Payable Date	Payable Description			yable Amount	1131444
Account Nur	• ••	Account Name	Project Account Key			Amount	
052825		05/28/2025	110/24057/REIMB POST AC	•	0.00	45.00	
<u>052825</u> 110-530-547	Invoice	• •				45.00	
110-530-547	<u>322</u>	Health, Safety & Hazard	u	110/24057/REIMB POST A	L	43.00	
21256	SIKES, ANDREW LONI	NIE 06/11/2	2025 Regular		0.00	95.42	1151445
Payable #	Payable Type	Payable Date	Payable Description	Discount An	nount Pa	yable Amount	
Account Nun	nber	Account Name	Project Account Key	Item Description	Dist A	Amount	
052825	Invoice	05/28/2025	110/24011/REIMBURSEMEI	•	0.00	95.42	
110-524-530	<u>)500</u>	Office & Drafting Suppl		110/24011/REIMBURSEM		85.52	
110-530-537		Fuel		110/24011/REIMBURSEM		9.90	
24744							4484
21741		NNING AND DE 06/11/2	•		0.00		1151446
Payable #	Payable Type	Payable Date	Payable Description			yable Amount	
Account Nur		Account Name	Project Account Key	Item Description		Amount	
<u>25T-1684</u>	Invoice	04/24/2025	110/23371/INV #25T-1684/			740.42	
110-524-530	<u> </u>	Office & Drafting Suppl	ies	110/23371/INV #25T-1684	ļ	740.42	
11315	SOUTHERN TIRE MAF	RT 06/11/2	2025 Regular		0.00	8,069.12	1151447
Payable #	Payable Type	Payable Date	Payable Description	Discount An	nount Pa	yable Amount	
Account Nur		Account Name	Project Account Key	Item Description	Dist A	Amount	
4590156326	Invoice	05/19/2025	125/23789/CUST #0574626	•	0.00	2,888.76	
125-518-536		Parts and Repairs		125/23789/CUST #057462	. 2	,888.76	
4590156741	Invoice	05/19/2025	125/23787/CUST #0574626	/I AVA/ ENE/DO	0.00	1,219.04	
125-518-536		Parts and Repairs	123/23/6//0031 #03/4020	125/23787/CUST #057462		,219.04	
	<del>1400</del>	•				,	
<u>4590157256</u>	Invoice	05/19/2025	125/23788/CUST #0574626	/LAW ENF/PO	0.00	3,961.32	
125-518-536	<u>5400</u>	Parts and Repairs		125/23788/CUST #057462	2 3	,961.32	
17739	SPARKLIGHT	06/11/2	2025 Regular		0.00	581.00	1151448
Payable #	Payable Type	Payable Date	Payable Description	Discount An	nount Pa	yable Amount	
Account Nur		Account Name	Project Account Key			Amount	
050625 - JP#1/EX	Invoice	05/06/2025	125/23850/ACCT #1421949		0.00	581.00	
125-411-542		Internet Service		125/23850/ACCT #142194		581.00	
18145	SPEEDTECH LIGHTS, I	NC 06/11/	2025 Regular		0.00	1 01/1 06	1151449
	Payable Type	Payable Date	Payable Description			yable Amount	1101443
Account Nur		Account Name	Project Account Key			Amount	
			110/23727/ORDER #413713	-			
413713 110-530-568		Fleet Operations	110/23/21/UNDEN #413/13	110/23727/ORDER #41371			
TT0-330-300	<del></del>	rieet Operations		110/23/2//UNDEN #413/	. 1	,014.00	
11325	STATE BAR OF TEXAS	06/11/2	2025 Regular		0.00	120.00	1151450
Payable #	Payable Type	Payable Date	Payable Description	Discount An	nount Pa	yable Amount	
Account Nur	nber	Account Name	Project Account Key	Item Description	Dist A	Amount	
<u>153339</u>	Invoice	05/28/2025	125/23924/JURY CHARGES		0.00	120.00	
125-416-535	5000	Books, Etc		125/23924/JURY CHARGES	5	120.00	
21436	CTIIADT HADDVIIIOC	06/11/2	2025 Regular		0.00	1,439.43	1151/151
	STUART HYDRAULICS		•			•	1131431
Payable #	Payable Type		Project Assount Koy			yable Amount	
Account Nur		Account Name	Project Account Key			1 160 60	
<u>042425</u> 125-442-544	Invoice	04/24/2025	125/22974/HYDRAULIC PUI	MP/BUILD MAI 125/22974/HYDRAULIC PU		1,169.69 ,169.69	
123-442-344		Repair & Replacement		123/223/4/ HTDRAULIC PC	, 1	,103.03	

6/9/2025 8:20:15 AM Page 16 of 21

05/14/2025 110/23703/INV #1285/R&B/PO 48623

<u>1285</u>

Invoice

0.00 269.74

Packet: APPKT07025-COMM CR Item 19.

**Vendor Number Payment Date** Payment Type Discount Amount Payment Amount Number **Vendor Name** 110/23703/INV #1285/R& 110-530-568455 Fleet Operations 269.74 19633 TAG HOUSTON REGION 06/11/2025 0.00 5,000.00 1151452 Regular Payable # Payable Type **Payable Date** Discount Amount Payable Amount **Payable Description** Account Name **Project Account Key** Dist Amount **Account Number Item Description** 01/08/2025 5,000.00 125/23189/2025 MEMBERSHIP DUES/C.C. 0.00 Invoice County Organizational Du 125/23189/2025 MEMBER 125-411-562300 5.000.00 20235\* TELOMACK CABLING SOLUTIONS 06/11/2025 Regular 0.00 560.00 1151453 **Payable Description** Discount Amount Payable Amount Pavable # Payable Type **Payable Date Account Number** Account Name **Project Account Key Item Description** 125/23635/INV #1264C/IT/PO 48951 1264C Invoice 05/14/2025 0.00 560.00 125-441-581700 Equipment 125/23635/INV #1264C/IT 560.00 T.13082 **TEXAS CHILD SUPPORT** 06/11/2025 Regular 1,500.00 1151454 0.00 Discount Amount Payable Amount Payable # Payable Type **Payable Date Payable Description Account Number Account Name Project Account Key** Dist Amount Item Description 052025 Invoice 05/20/2025 12/24012/CASE #20-10-26399/OAG #001 0.00 1,500.00 12/24012/CASE #20-10-26 125-210-112923 Collection For Others D C 1,500.00 20913 TEXAS GANG INVESTIGATORS ASSOC 06/11/2025 0.00 400.00 1151455 Regular **Payable Date** Discount Amount Payable Amount Payable # Payable Type **Payable Description Account Number** Account Name **Project Account Key Item Description Dist Amount** 05/27/2025 125/23887/INV #10918/C. HARDY/06.22 -0.00 400.00 10918 Invoice 125-506-545300 125/23887/INV #10918/C. 400.00 Training 21012 TEXAS STAR TRANSPORT, LLC 06/11/2025 34.309.55 1151456 Regular 0.00 **Payable Date** Payable # Payable Type **Payable Description** Discount Amount Payable Amount **Account Number** Account Name **Project Account Key Item Description Dist Amount** 05/14/2025 110/23664/INV #25741/R&B/PO 48575 0.00 2,451.60 110-530-587505 **Road Materials** 110/23664/INV #25741/R 2,451.60 05/16/2025 110/23719/INV #25744/R&B/PO 48642 25744 0.00 2.442.75 Invoice 110-530-587505 110/23719/INV #25744/R Road Materials 2.442.75 25793 Invoice 05/13/2025 110/23419/INV #25793/R&B/PO 48550 0.00 2,315.26 **Road Materials** 110/23419/INV #25793/R 110-530-587505 2.315.26 25796 05/16/2025 110/23718/INV #25796/R&B/PO 48643 0.00 3.095.46 Invoice Road Materials 110/23718/INV #25796/R 3.095.46 110-530-587505 05/16/2025 110/23721/INV #26105/R&B/PO 48640 0.00 4,009.60 26105 Invoice **Road Materials** 110/23721/INV #26105/R 110-530-587505 4.009.60 05/13/2025 110/23420/INV #26386/R&B/PO 48551 0.00 2,984.43 26386 Invoice 110-530-587505 Road Materials 110/23420/INV #26386/R 2.984.43 05/16/2025 110/23717/INV #26389/R&B/PO 48644 Invoice 0.00 3.028.05 Road Materials 110/23717/INV #26389/R 3,028.05 110-530-587505 110/23421/INV #26465/R&B/PO 48552 26465 05/12/2025 0.00 4,023.20 Invoice 110-530-587505 **Road Materials** 110/23421/INV #26465/R 4.023.20 05/15/2025 110/23665/INV #26466/R&B/PO 48635 Invoice 0.00 2,064.00 110-530-587505 **Road Materials** 110/23665/INV #26466/R 2,064.00 110/23720/INV #26467/R&B/PO 48641 **26467** Invoice 05/16/2025 0.00 3,974.40 110-530-587505 Road Materials 110/23720/INV #26467/R 3,974.40 26599 05/12/2025 110/23422/INV #26599/R&B/PO 48553 0.00 3.920.80 Invoice **Road Materials** 3,920.80 110-530-587505 110/23422/INV #26599/R 01931 THE HOME DEPOT 06/11/2025 0.001.104.55 1151457 Regular Pavable # **Payable Type Payable Date Payable Description** Discount Amount Pavable Amount **Account Number** Account Name **Project Account Key Item Description Dist Amount** 3904293 Invoice 05/05/2025 125/23408/ACCT #6035 3225 3190 5598/ 0.00 977.00 125/23408/ACCT #6035 32 125-442-544700 Repair & Replacement 977.00

6/9/2025 8:20:15 AM Page 17 of 21

Check Register Packet: APPKT07025-COMM CR Item 19. 5

Check Register					Packet:	APPKT07025-COMM CR	item 19.
Vendor Number	Vendor Name	Paymer	nt Date	Payment Type	Discount Amou	int Payment Amount	Number
7020078	Invoice	05/05/2025	125/23408/ACCT #6	035 3225 3190 5598/	0.00	127.55	
125-442-5447	<u>700</u>	Repair & Replacement		125/23408/AC	CT #6035 32	127.55	
47000	TICA COSTILIADE	00/44/2	.025	D	0	00 264.00	4454450
17809 Payable #	TISA SOFTWARE	06/11/2 Payable Date	Payable Description	Regular <b>r</b>	ں. ا		1151458
Account Num	Payable Type her	Account Name	Project Account			st Amount	
2036	Invoice		•	EED TESTING/C.C. 05.	0.00	364.00	
125-401-5409		Prof Consultant Service			NE SPEED TE		
17680	TRINICOM COMMUN	NICATIONS. LLC 06/11/2	.025	Regular	0.	00 341.00	1151459
Payable #	Payable Type	Payable Date	Payable Description	ι	Discount Amount	Payable Amount	
Account Num		Account Name	Project Account	-		st Amount	
<u>58259</u>	Invoice	06/01/2025	· · · · · · · · · · · · · · · · · · ·	•	0.00	233.51	
125-411-5425	<u>501</u>	Telephone/Equip & Svc			K LINE/JUSTI		
<u>58260</u>	Invoice	06/01/2025	125/24016/FAX LINE		0.00	107.49	
125-411-5425	<u>501</u>	Telephone/Equip & Svc		125/24016/FAX	K LINE/SO/J	107.49	
18352	TRINITY SERVICES GE	ROUP INC. 06/11/2	0.25	Regular	0	.00 5,258.85	1151460
Payable #	Payable Type	Payable Date	Payable Description	•	ں ا Discount Amount	-,	1131400
Account Num		Account Name	Project Account			st Amount	
3033500307	Invoice	05/16/2025	•			5,258.85	
125-505-5638	<u>800</u>	Groceries		125/23768/CU	ST #F30335	5,258.85	
14365		ES SOUTHEAST 06/11/2		Regular			1151461
Payable #	Payable Type	Payable Date	Payable Description		Discount Amount	•	
Account Num		Account Name	Project Account		on <b>Dis</b> 0.00	st Amount 595.56	
927961H 110-530-5684	Invoice	05/13/2025 Fleet Operations	110/23/10/1111/ #92	110/23710/IN\		595.56	
		•	110/22711/100/ #020				
928117H 110-530-5684	Invoice	05/14/2025 Fleet Operations	110/23/11/INV #928	3117/R&B/PO 48609 110/23711/INV		149.99 149.99	
110 330 3004	<del>.55</del>	ricet operations		110/23/11/11	#5201177	143.33	
02257	VOSS LIGHTING	06/11/2	.025 I	Regular	0.	00 1,438.71	1151462
Payable #	Payable Type	Payable Date	<b>Payable Description</b>		Discount Amount	Payable Amount	
Account Num	ber	Account Name	Project Account		on Dis	st Amount	
44153390-00	Invoice	• •	125/23395/CUST #1		0.00	1,438.71	
125-442-5301	.00	Supplies		125/23395/CU	ST #102024	1,438.71	
16999 VOYAGER FLEET SYSTEMS, INC. 06/11/2025 Regular 0.00 49,276.30 1151463							1151463
Payable #	Payable Type	Payable Date	Payable Description	•	Oiscount Amount	-,	1131 103
Account Num	. ' ''	Account Name	Project Account			st Amount	
8694246892521	Invoice	05/24/2025	125/24108/ACCT #8	69424689/SO/PO 489	0.00	49,276.30	
125-516-5330	000	Fuel and Oil		125/24108/AC	CT #869424	49,276.30	
10111		55 05/44/5	.025	D	0	00 474.00	4454464
19444 <b>Payable</b> #	WALLER COUNTY FE Payable Type	ED 06/11/2 Payable Date	025 Payable Description	Regular <b>r</b>	ا. ا		1151464
Account Num		Account Name	Project Account			st Amount	
8194/A	Invoice	05/16/2025	125/23790/CUST #1		0.00	171.02	
125-516-5459		Estray	.,	125/23790/CU		171.02	
T.10401		INT & BODY SH 06/11/2		Regular		00 4,133.70	1151465
Payable #	Payable Type	Payable Date	Payable Description		Discount Amount	=	
Account Num		Account Name	Project Account			st Amount	
<u>041525</u> 125-518-5364	Invoice	04/15/2025 Parts and Renairs	123/23/3// IUW UN	IIT #208/LAW ENF/PO 125/23757/TO	0.00 W LINIT #20	135.00 135.00	
		Parts and Repairs					
52001 125 518 5264	Invoice	05/02/2025	125/23792/REPAIRS	/UNIT #126/LAW ENF	0.00	829.33	
125-518-5364	<del>IUU</del>	Parts and Repairs		125/23792/REI		829.33	
<u>52017</u>	Invoice	04/30/2025	125/23791/REPAIRS,	/UNIT #109/LAW ENF	0.00	897.80	
<u>125-518-5364</u>		Parts and Repairs		125/23791/REI	*	897.80	
<u>52047</u>	Invoice	05/02/2025	125/23793/OIL CHA	NGE/UNIT #184/LAW	0.00	59.00	

6/9/2025 8:20:15 AM Page 18 of 21

Check Register Packet: APPKT07025-COMM CR Item 19.

Check Register						Packet:	APPKT07025-COMM CF	Item 19.
Vendor Number 125-518-536	Vendor Name 400	Payme Parts and Repairs	nt Date	Paymen	t <b>Type</b> 125/23793/OIL CH		nt Payment Amount 59.00	Number
52067 125-518-536	Invoice 400	05/09/2025 Parts and Repairs	125/23797/REP	PAIRS/UNIT #3	317/LAW ENF 125/23797/REPAIR	0.00 S/UNIT	1,612.70 1,612.70	
52068 125-518-536	Invoice 400	05/06/2025 Parts and Repairs	125/23794/OIL	CHANGE/UN	IT #171/LAW 125/23794/OIL CH	0.00 ANGE/U	72.00 72.00	
52070 125-518-536	Invoice 400	05/07/2025 Parts and Repairs	125/23795/OIL	CHANGE/UN	IT #169/LAW 125/23795/OIL CH	0.00 ANGE/U	72.00 72.00	
52073 125-518-536	Invoice 400	05/09/2025 Parts and Repairs	125/23796/OIL	CHANGE/UN	IT #126/LAW 125/23796/OIL CH	0.00 ANGE/U	383.87 383.87	
52136 125-518-536	Invoice 400	05/15/2025 Parts and Repairs	125/23798/REP	PAIRS/UNIT #2	208/LAW ENF 125/23798/REPAIR		72.00 72.00	
16216	WE BRAND IT PROM			Regular				1151466
Payable #	Payable Type	Payable Date	Payable Descrip				Payable Amount	
Account Num	nber	Account Name	Project Acc	count Key	Item Description	Dis	t Amount	
<u>61177</u>	Invoice	05/01/2025	125/23734/INV	' #61177/CON	IST PCT #2/P	0.00	975.00	
125-512-581	810	Equipment			125/23734/INV #6	1177/C	975.00	
01974	WILDLIFE CONTROL	SUPPLIES 06/11/	2025	Regular		0.0	00 2,442.77	1151467
Payable #	Payable Type	Payable Date	Payable Descrip	•			Payable Amount	
Account Num		Account Name		•	Item Description		t Amount	
INV39693		05/15/2025	125/23822/INV	#1111/39693/	ANIMAL CON		2,442.77	
125-515-581	700	Equipment			125/23822/INV #IN	NV3969	2,442.77	
08900	XEROX CORPORATION	ON 06/11/	2025	Regular		0.0	00 180.61	1151468
Payable #	Payable Type	Payable Date	Payable Descrip	•			Payable Amount	1131 100
Account Num		Account Name			Item Description		t Amount	
023573703	Invoice	05/13/2025	125/23851/CUS	51 #/25/5980		0.00	180.61	
125-443-581	<u>813</u>	Copier/Printer			125/23851/CUST #	1/25/59	180.61	
02309	XPERNET SERVICES,	INC 06/11/	2025	Regular		0.0	00 34,859.00	1151469
Payable #	Payable Type	Payable Date	Payable Descrip	ption	Disco	ount Amount I	Payable Amount	
Account Num	nber	Account Name	Project Acc	count Key	Item Description		t Amount	
25055288	Invoice	06/01/2025	125/23722/Ma	•	=	0.00	714.00	
125-411-542		County Cell Phone	123, 23, 22,		125/23722/MaaS3			
	<del></del>	•	105/20722/176	ED. (10E6 / 11 IA				
<u>25055289</u> <u>125-441-540</u>	Invoice <u>900</u>	06/01/2025 Prof Consultant Service	125/23723/IT S es	EKVICES/JUN	125/23723/IT SERV	0.00 /ICES/JU	23,890.00 23,890.00	
25055290	Invoice	06/01/2025	125/23724/EVE	ENT MANIAGE	MENT DEVIC	0.00	4,600.00	
<u>125-441-540</u>		Prof Consultant Service		INT WANAGE	125/23724/EVENT		4,600.00	
25055201	Invoice	06/01/2025	125/23725/BAC	CKLID CEDVICE		0.00	5,655.00	
25055291 125-441-540	Invoice <u>905</u>	Recovery & Retention	123/23/23/BAC	LNUP SERVICE	125/23725/BACKU		5,655.00	
21499	YOUTH OPPORTUNI	TY INVESTMENT 06/11/	2025	Regular		0.0	00 50.43	1151470
Payable #	Payable Type	Payable Date	Payable Descrip	ption	Disco	ount Amount I	Payable Amount	
Account Num	nber	Account Name	Project Acc	count Key	Item Description	Dis	t Amount	
<u>19927-1</u>	Invoice	04/30/2025	125/23889/INV	#19927-1/JU	IV PROB/PO 4	0.00	50.43	
125-507-564	001	Other Detention Exper	ise		125/23889/INV #1	9927-1/	50.43	
40403			2025			-	00	44545
10402	ZAVALA, IRMA	06/11/		Regular			•	1151471
Payable #	Payable Type	Payable Date	Payable Descrip				Payable Amount	
Account Num	nber	Account Name	Project Acc	count Key	Item Description	Dis	t Amount	
<u>25-0509</u>	Invoice	05/26/2025	125/24013/INT	ERPRETER/05	5.19.25/CCAL	0.00	895.00	
125-422-566	<u>505</u>	Interpreter Services			125/24013/INTERP	PRETER/	895.00	
<u>25-0510</u>	Invoice	05/21/2025	125/24014/INT	ERPRETER/05	5.21.25/506T	0.00	545.00	

6/9/2025 8:20:15 AM Page 19 of 21

**Check Register** 

Packet: APPKT07025-COMM CR Item 19.

Vendor NumberVendor NamePayment DatePayment TypeDiscount AmountPayment AmountNumber125-422-566505Interpreter Services125/24014/INTERPRETER/545.00

Bank Code APBNK Summary

	Payable	Payment		
Payment Type	Count	Count	Discount	Payment
Regular Checks	285	126	0.00	410,699.23
Manual Checks	0	0	0.00	0.00
Voided Checks	0	0	0.00	0.00
Bank Drafts	0	0	0.00	0.00
EFT's	0	0	0.00	0.00
	285	126	0.00	410,699.23

6/9/2025 8:20:15 AM Page 20 of 21

**Check Register** 

Packet: APPKT07025-COMM CR Item 19.

#### **Fund Summary**

Amount	Period	Name	Fund
410,699.23	6/2025	POOLED CASH	998
410.699.23			

6/9/2025 8:20:15 AM Page 21 of 21

Item 21.

STATE OF TEXAS COUNTY OF WALLER

TERMINATION OF CHAPTER 312 TAX ABATEMENT AGREEMENT BETWEEN WALLER COUNTY, TEXAS, APEX AG CHEM, INC., PENINSULA DEVELOPMENT, INC., AND PLATEAU PRODUCTS, INC.

WHEREAS, Waller County, Texas ("County"), APEX Ag Chem, Inc. ("APEX"), Peninsula Development, Inc. ("Peninsula"), and Plateau Products, Inc. ("Plateau") entered into a Tax Abatement Agreement on August 3, 2022 ("Agreement"), which is identified as Contract ID# 220803-06 and is attached hereto and incorporated herein as Exhibit 1;

WHEREAS, APEX, Peninsula, and Plateau sold the property subject to the Agreement on March 15, 2024 to Rainbow Agro Supply Chain, LLC and Apex Agro, LLC; and

WHEREAS, APEX, Peninsula, and Plateau now wish to terminate the Agreement;

NOW, THEREFORE the parties hereto mutually agree as follows:

- 1. The above stated recitals are incorporated into this Termination.
- 2. The County, APEX, Peninsula, and Plateau hereby terminate the tax abatement agreement entered into between the parties on August 3, 2022 and having contract ID 220803-06.
- 3. The Agreement is terminated effective as of June 11, 2025.
- 4. No other amendments or modifications to the Agreement are hereby made.

5. Signatories represent and warrant that they have the authority to bind the respective parties.

WALLER COUNTY YEXAS

Carbet Trey" J. DUHON III

County Judge

June 11, 2025

Date

Debbie Hollan County Clerk

June 11, 2025

Date

APEX AG CHEM, INC.

APEX Ag Chem, Inc, a Texas corporation

Laray Watthew
Larry Matthews, President
5-15-25
Date
PENINSULA DEVELOPMENT, INC.
Peninsula Development, Inc., a Texas corporation
Lagry Matthews
Larry Matthews, President
5-15-25
Date
DI ATTA II DECENICATE INC
PLATEAU PRODUCTS, INC.
Plateau Products, Inc., a Texas corporation
Jargy Matthew
Larry Matthews, President
5-15-25
Date

STATE OF TEXAS §
COUNTY OF WALLER §

# TAX ABATEMENT AGREEMENT BETWEEN WALLER COUNTY, TEXAS AND APEX AG CHEM, INC., PENINSULA DEVELOPMENT, INC., AND PLATEAU PRODUCTS, INC.

This Agreement is entered into by and between the County of Waller, Texas ("COUNTY"), duly acting herein by and through the County Judge, and APEX Ag Chem, Inc., Peninsula Development, Inc., and Plateau Products, Inc. (collectively referred to as "OWNER"), which is the owner of the taxable real and personal property located within Waller County, Texas, and the area generally located within the Waller County Twinwood Business Park Reinvestment Zone 12, Brookshire, TX, a Reinvestment Zone ("REINVESTMENT ZONE"), on this the 3rd day of August, 2022.

#### RECITALS:

WHEREAS, on February 28, 2018, the COUNTY passed an Order designating TWINWOOD BUSINESS PARK as a Reinvestment Zone, which was renamed to WALLER COUNTY TWINWOOD BUSINESS PARK REINVESTMENT ZONE 12 by Commissioners Court Order on December 21, 2021, ("ORDERS") included in Exhibit "C," for commercial/industrial tax abatement, as authorized by Texas Tax Code Chapter 312; and

WHEREAS, the County has previously adopted Tax Abatement Policy Guidelines &

WHEREAS, the County has adopted a resolution stating that it elects to participate in tax abatement; and

WHEREAS, in order to maintain and/or enhance the commercial/industrial economic and employment base of County, to otherwise further the goals of the POLICY previously adopted by County, and for the long-term benefit of the County;

NOW THEREFORE, the parties do hereto mutually agree as follows:

#### **COVENANTS AND AGREEMENTS:**

- The property that is the subject of this Agreement shall be referred to as the "Premises", and the Premises are described in Exhibit "A," which is attached hereto and incorporated herein.
- OWNER shall make or cause to be made real and personal property improvements (the "Improvements") at the Premises, and the Improvements shall be of the kind, number, and location specifically described in Exhibit "B," which is attached hereto and incorporated herein. In addition, OWNER shall install or maintain at the Premises a taxable value of the Improvement types described on Exhibit "B" hereto for purposes of allowing OWNER to operate the Premises as required in Section 3.
  - a. OWNER shall ensure the Improvements are diligently and faithfully undertaken and completed in a good and workmanlike manner, in compliance with all applicable federal, state, and local laws and regulations.
  - b. OWNER shall have additional reasonable time to complete the Improvements in the event of "force majeure," if OWNER is diligently and faithfully pursuing completion of the Improvements. "Force majeure" shall mean any contingency or

cause beyond the reasonable control of OWNER including, without limitation, an act of God, public enemy, war, riot, civil commotion, insurrection, or labor strikes.

- 3. OWNER shall, by YEAR 1 of the Abatement Period referenced in Section 9.a., and until the expiration of this Agreement, continuously operate and maintain the Premises as a manufacturing facility. If OWNER operations at the Premises are prevented due to force majeure, such interruption of operations shall not constitute a default hereunder.
- 4. OWNER shall file the Forms 50-116, 50-141, 50-142, and any other required documentation, to verify personal property values and continued compliance for the abatement granted, to the Waller County Appraisal District annually during the term of this Agreement for so long as the law requires annual application. Failure to do so will result in the termination of this Agreement.
- OWNER shall, in writing in a form reasonably acceptable to both OWNER and the County and, until the expiration or termination of this Agreement, annually certify compliance with this Agreement, including the Employee requirements set forth herein.
- EMPLOYEES: For the duration of this Agreement, OWNER shall employ an agreed number of persons as set forth below.
  - a. By the end of YEAR 1 of the Abatement Period, and continuing through December 31 of the final year of the Abatement Period, at least fifteen (15) Employees (as defined herein) must be employed at or based from the Premises, including 4 remote employees. The parties agree and understand that the number of Employees within a certain class may increase or decrease and that OWNER follow the Employee requirements so long as fifteen (15) Employees are employed during the

- term of this Agreement, as described herein, regardless of the number of new Employees in each position.
- b. An Employee is a person who (i) is an employee or contract employee of OWNER and paid directly, or in the case of a contract employee, paid directly or indirectly, by OWNER, and (ii) regularly works at least 40 hours a week at or based from the Premises, excluding time taken for holidays, vacations, sick leave, or other regular leave.
- c. To the greatest extent possible, and where there are qualified applicants living in Waller County, OWNER shall make a good faith effort to employ all such persons living in Waller County, Texas. If OWNER finds a resident of Waller County can be hired, but only after additional training, OWNER will contact the County to assist in obtaining applicable training grants, if available, to ensure that citizens of Waller County are given every opportunity for employment.
- d. OWNER, upon request by the County, shall validate compliance with the terms of this Section 6 by allowing the County to review OWNER records and documents on location at the Premises that are directly related to OWNER obligations with regards to the Employees for the sole purpose of verification of the information contained in the compliance certifications due pursuant to Section 5; provided, however, such review must be done during normal business hours no more than once per calendar year, the County shall not be permitted to photocopy any documentation. OWNER may withhold any information it reasonably deems to be sensitive (subject to the requirements of any applicable statute), the County agrees it will make best efforts not to interrupt the OWNER business with such reviews,

and OWNER shall not be required to disclose the names or other sensitive personally identifiable information (such as social security numbers, home addresses or telephone numbers) of specific Employees.

- 7. It is understood, and agreed among the parties, that beginning YEAR 1 of the Abatement Period and continuing each year thereafter, the Premises and any and all Improvements shall be appraised at market value effective January 1 of each tax year, including the value of any partially completed Improvements.
- 8. INVENTORY: Beginning with the YEAR 1 of the Abatement Period, and continuing during the term of the Agreement, OWNER shall maintain a minimum additional \$250,000 rendered taxable inventory value at the Premises, compared to the rendered taxable inventory value at the Premises for the year ended December 31, 2022 (the "Baseline Year"), as a result of the improvements listed in Exhibit "B." OWNER agrees to render the Personal Property for tax valuation purposes with the Chief Appraiser for the Waller County Appraisal District annually and within the deadline for filing renditions. OWNER shall give the Waller County Appraisal District any necessary permission required for the Waller County Appraisal District to provide copies of OWNER tax documents to the County for the purpose of verifying rendered inventory values.
- 9. Subject to the terms and conditions of this Agreement, and subject to the rights of the holders of any outstanding bonds of the County, a portion of the ad valorem property taxes only for real and personal property Improvements for the Premises, which would otherwise be owed to the County shall be abated for a period of years, commencing January 1, 2023 and terminating December 31, 2027 ("Abatement Period").

a. Said Abatement Period shall be only for qualifying real and personal property Improvements, referenced in Exhibit "B", in an amount equal to the percentages listed below:

> YEAR 1 (2023) - 100% YEAR 2 (2024) - 50% YEAR 3 (2025) - 50% YEAR 4 (2026) - 25% YEAR 5 (2027) - 25%

- b. The abatement percentages in Section 9(a) shall be applied only to the taxes assessed for each year during the Abatement Period on the value of the real and personal property Improvements only of the types shown on Exhibit "B."
- c. OWNER shall have the right to protest any appraisals of the Premises, Improvements, or any portion thereof, during the term of this Agreement. Nothing in this Agreement shall affect OWNER's right to protest and/or contest any taxes assessed on the Premises and any and all Improvements, and the abatement percentages shall be applied to the amount of taxes finally determined to be due as a result of any such protest and/or contest.
- d. If the certified appraised value of the real property Improvements is reduced, regardless of the initial appraised value, as the result of OWNER's protest, the percentage of abatement granted herein will be adjusted downward by the same percentage, then rounded to the nearest whole number. For example, if the protest of the certified appraised value is reduced by 6.6% then the percentage of the tax abatement granted in any given year under this Agreement on the Improvements would be decreased by the same percentage, rounded to the nearest whole number, thereby reducing the abatement by 7%.

#### **DEFAULT:**

- 10. OWNER shall be in default if any of the following occurs:
  - Improvements are not installed in accordance with this Agreement as described in Exhibit "B", except where force majeure is provided under Section 2(b);
  - OWNER fails to employ the number of persons in accordance with this Agreement for any consecutive 90-day period, which would reduce the abatement by the same percentage as noted in Section 12;
  - c. OWNER fails to timely file annual renditions for the Premises and any and all Improvements or OWNER fails to file an annual application with the appraisal district for so long as the law requires such an application;
  - d. OWNER allows their ad valorem taxes owed to the County, or any other taxes owed to any other taxing entity located in whole or in part in the County, to become delinquent without timely and properly following the legal procedures for protest and/or contest of any such taxes;
  - e. OWNER operates the Premises in violation of public health and safety laws, or allows the Premises or any part thereof to become a public nuisance, as provided under the appropriate ordinances of Waller County, or the State of Texas;
  - f. For duration of the Abatement Period, if OWNER fails to maintain an additional minimum \$250,000 rendered taxable value of inventory at the Premises compared to the Baseline Year, as a result of the improvements listed in Exhibit B, then OWNER shall not be entitled to the abatement of property taxes for the year in which the default occurs.

- In the event OWNER defaults as described in Section 10, the County shall give OWNER written notice of such default. If OWNER has not cured such default under Section 10 within sixty (60) days of said written notice or, if the nature of such default is such that sixty (60) days is not sufficient to affect such cure, does not commence such cure within such sixty (60) days and diligently pursue it to completion, the County may take the actions permitted in Section 13.
- 12. In the event that OWNER fails to maintain the required minimum number of Employees at the Premises for any consecutive 90-day period, the tax abatement granted by this Agreement will be reduced as a percentage based on the difference. The amount of the tax abatement granted by this Agreement for the tax year following the year in which the requirement was not met is reduced by the same percentage, rounded to the nearest whole number, as the percentage decrease in the actual number of Employees that is maintained in the 90-day period. For example, if the actual average number of Employees is reduced by 6.6% then the percentage of the tax abatement granted in any given year under this Agreement on the Improvements would be decreased by the same percentage, rounded to the nearest whole number reducing the abatement by 7%. Should OWNER not maintain the required number of employees, and reduce the taxable value of real property as a result of tax protest, then the greater of the two shall be applied to the reduction.
- 13. In the event of default under Section 10(a) and Section 10(c-e), the County may (after notice and opportunity to cure as provided for herein) terminate this Agreement, and the County, in such event, shall be entitled to recapture any and all property taxes which have been abated as a result of this Agreement for those years in which OWNER were in default

under Section 10(a) and Section 10 (c-e) and all such taxes shall be paid to the County within sixty (60) days of the expiration of the cure period described in Section 11.

- a. In addition to any taxes due as a result of default hereunder, interest on any amounts subject to recapture or not current as of the time of default may be charged at the statutory rate of delinquent taxes, as determined by Chapter 33 of the Texas Tax Code.
- b. Notwithstanding subsection (a) above, in the event of default or termination, no penalty shall be charged under Chapter 33 of the Texas Tax Code.

#### **MISCELLANEOUS:**

- 14. The County represents and warrants that the Premises do not include any property that is owned by a member of the Waller County Commissioners Court, or owned by any party responsible for the approval of this Agreement.
- 15. The terms and conditions of this Agreement are binding upon the successors and assigns of all parties. However, this Agreement cannot be assigned by OWNER without the County's written consent, which shall not be unreasonably withheld. Notwithstanding the foregoing, OWNER may assign this Agreement without written consent from the County if such assignment is to any entity that, directly or indirectly, is controlled by, or is in common control with OWNER; provided that OWNER shall provide notice of any such assignment to the County at least thirty (30) days prior to the effective date of such assignment. This Agreement does not inure to the benefit of any third-party, except permitted successors or assigns.
- 16. It is understood and agreed between the parties that OWNER is acting independently in the performance of its obligations hereunder, and the County assumes no responsibilities or

liabilities for OWNER's performance of this Agreement. OWNER agrees to defend, indemnify, and hold harmless the County, including but not limited to the County's officials, officers, employees, agents, and affiliates, and the affiliated appraisal district, from any and all claims, losses, damages, injuries, suits, judgments, and reasonable attorney's fees relating to OWNER's performance of this Agreement or OWNER's Premises or Improvements.

- OWNER agrees that the County and its agents or employees shall have the reasonable right of access to the Premises to inspect the Improvements to ensure that the Improvements have been made and are being made in accordance with this Agreement. After completion of the Improvements, the County shall have the continuing right to ensure that the Premises are thereafter maintained and operated in accordance with this Agreement, during the term of this Agreement. The County agrees (i) to give OWNER notice of its intent to inspect the Premises a reasonable amount of time prior to such inspections, (ii) that such inspections shall be during normal business hours, and (iii) OWNER shall be permitted to have a representative accompany the County's representative(s) at all times during such inspections. The County's inspections, if any, shall not constitute an acknowledgment or certification to OWNER, or any third party, that OWNER followed federal, state, or local laws or regulations.
- 18. This Agreement shall be construed and interpreted in accordance with Texas law, and it is performable in Waller County, Texas. Should any part of this Agreement be found unenforceable by a court of competent jurisdiction, all other parts of this Agreement shall continue in full force and effect, and this Agreement shall be reformed to as closely as

- possible reflect the original terms of this Agreement. Any disputes regarding this agreement shall be litigated or mediated in Waller County, TX.
- 19. This Agreement was authorized by the minutes of the Commissioners Court of Waller County, Texas at this meeting on August 3, 2022, whereupon it was duly determined that the County Judge would execute the Agreement on behalf of Waller County, Texas.
- All amendments and additions to this Agreement and its Exhibits must be approved by OWNER and the Waller County Commissioners Court.
- Signatories to this Agreement represent and warrant that they have the authority to bind the respective parties.
- 22. Except as otherwise expressly set forth in this Agreement, each of the parties will bear its own expenses in connection with the transactions contemplated by this Agreement.
- 23. In the event any section, subsection, paragraph, subparagraph, or sentence herein is held invalid, illegal or unenforceable, the balance of this Agreement shall stand, shall be enforceable and shall be read as if the parties intended at all times to delete said invalid section, subsection, paragraph, subparagraph, or sentence. In such event there shall be substituted for such deleted provisions a provision as similar as possible in terms and in effect to such deleted provision that is valid, legal and enforceable.
- 24. Except as may otherwise be provided herein, this Agreement constitutes the entire understanding among the parties with respect to the subject matter hereof and none of the parties hereto has relied upon any fact or representation not expressly set forth herein. No obligations, agreements, representations, warranties, or certifications, expressed or implied, shall exist among the parties except as expressly stated herein.

- 25. All headings and captions used herein are for the convenience of the parties only and are of no meaning in the interpretation or effect of this Agreement.
- 26. OWNER shall endeavor to mark any confidential documents or other information provided to the County as such. In the event that the County receives any open records requests regarding any such confidential document or information or directly regarding this Agreement or any documents or information related to or prepared in connection therewith, the County will make good faith efforts to promptly notify OWNER of the request.
- 27. Any party hereto may request an estoppel certificate related to this project (each, a "Certificate") from another party hereto so long as the Certificate is requested in connection with a bona fide business purpose. The Certificate, which if requested, will be addressed to a subsequent purchaser or assignee of OWNER or other party designated by OWNER which shall include, but not necessarily be limited to, statements that this Agreement is in full force and effect without default, if such is the case, the remaining term of this Agreement, the levels of tax abatement in effect, and such other matters reasonably requested by the party(ies) to receive the Certificate.
- 28. OWNER, as a party to this Agreement, shall be deemed a proper and necessary party in any litigation questioning or challenging the validity of this Agreement or any of the underlying ordinances, resolutions, or County actions authorizing same, and OWNER shall be entitled to intervene in said litigation.
- 29. Notices delivered hereunder shall be in writing and shall be delivered by personal delivery or certified mail, return receipt requested. Any notice or certification to be provided pursuant to this Agreement shall be delivered to the following persons, unless a substitute representative is designated in writing:

#### For County:

Honorable Trey Duhon County Judge 836 Austin Street, Suite 203 Hempstead, Texas 77445

For APEX Ag Chem, Inc.:

Larry Matthews P.O. Box 802427 Houston, TX 77280

Either party may designate a different notice party or address by giving the other parties at least ten (10) days written notice in the manner prescribed above.

This Agreement is being executed on August 3, 2022

Waller Count

Carbett "Trey" Duhon III Waller County Judge AUG 0 3 2022

Date

ATTEST:

Debbie Hollan

Waller County Clerk

AUG 0 3 2022

Date

APEX Ag Chem, Inc.

Name: Larry Matthews

Title: President

Date

#### Contract ID # 220803-06

Peninsula Development, Inc.

By: Matthew

B-9-2022

Name: Larry Matthews

Title: President

Plateau Products, Inc.

aurina Matthus B-9-2022 Date

Name: Larry Matthews

Title: President

May 4, 2022 Job No. LJAS001-7777-1071

#### DESCRIPTION OF 5.548 ACRES OF LAND

Being 5.548 acres of land located in the Nathan Brookshire League, Abstract Number 16, Waller County, Texas, out of that certain called 372.8995 acre tract described in the deed to Woods Road & I-10 Investments, Inc. by an instrument of record in Volume 1293, Page 229, of the Official Public Records of said Waller County, Texas (W.C.O.P.R.) and that certain called 6.35 acre tract described in the deed to Woods Road & I-10 Investments, Inc. by an instrument of record in Volume 1394, Page 828, W.C.O.P.R., said Woods Road & I-10 Investments, Inc. now known as Twinwood (U.S.) Inc. by Certificate of Merger filed on May 31, 2018 with the Office of the Secretary of State of Texas, said 5.548 acre tract being more particularly described by metes and bounds as follows (all bearings referenced to the Texas Coordinate System, South Central Zone, NAD 83, 2001 Adjustment):

BEGINNING at a 5/8-inch iron rod with cap stamped "LJA SURVEY" previously set for the south end of southeast cutback corner at the intersection of N Twinwood Center Drive (called 100' wide) and Discovery Hills Parkway (called 100' wide) as shown on Twinwood Business Park Phase 2 Street Dedication, a subdivision of record in Instrument Number 2008672, W.C.O.P.R.;

Thence, North 72° 59' 34" East, along said southeast cutback, 34.63 feet to a 5/8-inch iron rod with cap stamped "LJA SURVEY" previously set for corner on the south right-of-way line of said N Twinwood Center Drive, the beginning of a non-tangent curve;

Thence, 27.85 feet, continuing along said south right-of-way line and the arc of a non-tangent curve to the right, having a radius of 450.00 feet, a central angle of 03° 32' 47", and a chord which bears South 57° 29' 09" East, 27.85 feet to a 5/8-inch iron rod with cap stamped "LJA SURVEY" previously set for corner;

Thence, South 55° 42' 45" East, continuing along said south right-of-way line, 107.02 feet to 5/8-inch iron rod with cap stamped "LJA SURVEY" previously set for corner, the beginning of a tangent curve;

Thence, 256.34 feet along said south right-of-way line and the arc of a tangent curve to the left, having a radius of 450.00 feet, a central angle of 32° 38' 19", and a chord which bears South 72° 01' 54" East, 252.89 feet 5/8-inch iron rod with cap stamped "LJA SURVEY" set for corner;

Page 1 of 2

S:\Sectors\Survey\Projects\LJAS001\7777\1071\07 Documents\5.548 AC M&B.docx

5.548 Acres

May 4, 2022 Job No. LJAS001-7777-1071

Thence, South 46° 16' 39" East, continuing along said south right-of-way line, 36.11 feet to a 5/8-inch iron rod with cap stamped "LJA SURVEY" previously set for corner in the west line of that certain called 0.7154 acre tract described in the deed to Waller County, Texas by an instrument of record in Instrument Number 2105042, W.C.O.P.R.;


Thence, South 02° 36' 44" East, departing said south right-of-way line and along the west line of said 0.7154 acre tract, 301.93 feet to a 5/8-inch iron rod with cap stamped "LJA SURVEY" previously set for corner on the north line of aforementioned 6.35 acre tract;

Thence, South 02° 31' 07" East, 23.26 feet to a 5/8-inch iron rod with cap stamped "LJA SURVEY" previously set for corner on the south line of said 6.35 acre tract, common to the north that certain called 17.2825 acre tract described in the deed to Kohinoor Group, LP. by an instrument of record in Volume 1293, Page 107, W.C.O.P.R;


Thence, South 87° 34′ 15″ West, along the north line of said 17.2825 acre tract and the north line of that certain called 14.00 acre tract conveyed to Woods Road & I-10 Investments, Inc. by instrument of record in File Number 1607328, W.C.O.P.R., common to the south line of said 6.35 acre tract, 691.32 feet to a 5/8-inch iron rod with cap stamped "LJA SURVEY" set for corner in the east right-of-way line of the aforementioned Discovery Hills Parkway;

Thence, North 26° 50' 12" East, departing the north line of said 14.00 acre tract, common to the south line of said 6.35 acre tract, along said east right-of-way line, 585.30 feet to the POINT OF BEGINNING and containing 5.548 acres of land.

THIS METES AND BOUNDS DESCRIPTION IS ISSUED IN CONJUNCTION WITH A SURVEY BY LJA SURVEYING, INC. OF THE SAME CERTIFICATION DATA SHOWN HEREON, HEREBY REFERENCED AS PART 1 OF 2. PART 2 OF 2 IS THIS METES AND BOUNDS DESCRIPTION.

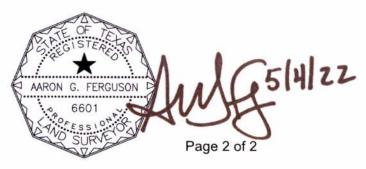

S:\Sectors\Survey\Projects\LJAS001\7777\1071\07 Documents\5.548 AC M&B.docx

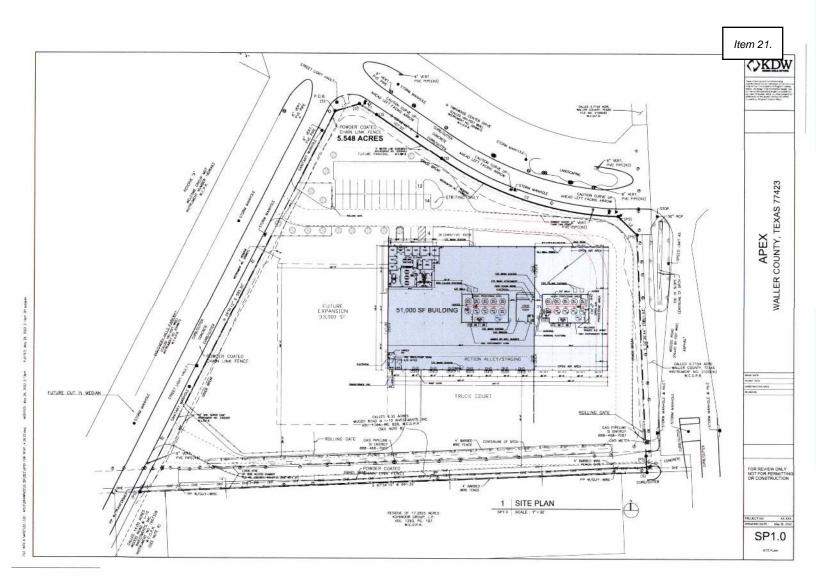

## EXHIBIT B - SUPPORT DOCUMENTATION FOR REAL AND PERSONAL PROPERTY THAT QUALIFY FOR ABATEMENT

Personal property and fixed equipment. Total values for both should match those totals provided in the economic impact data sheet that was submitted prior to the application.

Real Property Improvements (does not include land):

"Real Property" real property improvements, as designated by the Waller County Appraisal District, are any buildings, including any buildings that are built on skids or portable buildings, parking areas, and any fences attached to the land. Do not include cost of detention.

Please attach a list of the value for each building(s), fencing, driveways, parking, and other real property improvements along with the total value.

# Real Property Improvements (Note you can replace the sample below with your own table or spreadsheet)

Description	Value
Buildings	\$5,128,385
Driveways & Parking	included in above
Fencing	\$90,000
Other Improvements	
Total	\$5,218,385.00

"Personal Property" as designated by the Waller County Appraisal District is anything that can be removed from the building without destroying or changing the building. This category would include any machinery or equipment that may be bolted to the floor but has a shorter life than the building and is used in the primary line of business as designated by the qualifying business type set here in the Waller County Abatement Policies.

#### Qualifying Personal Property Equipment (fixed-in-place and primary equipment)

#### **INDOOR SITE 1**

Coating equipment, Scales, Tote fillers, Bulkhead APEX Ag Chem to be purchased \$542,000 Mixer, Tanks, Tote filler, Scale, Forklift, Compressor, Pumps, Filters, Valves

APEX Ag Chem existing \$165,877

#### **OUTDOOR SITE 2**

Plateau Products, Inc existing \$530,140 Valpress Ball Value, Automatic tote filler, Bluff Steel Truck, Forklifts x3, Lab equipment, Tanks x 2, Fans x 2, Mixer & Skid System, Transfer pump, Hydro test equipment

Application for Tax Abatement. Approved by Waller County Commissioners' Court on August 25, 2021 Page 10 of 11 plus Exhibits A, B, and C

Item 21.

#### Exhibit C

STATE OF TEXAS

COUNTY OF WALLER

IN THE COMMISSIONERS COURT

OF WALLER COUNTY, TEXAS

#### AMENDMENT TO ORDER DESIGNATING REINVESTMENT ZONE

BE IT REMEMBERED at a meeting of Commissioners Court of Waller County, Texas
held on the 22nd day of December, 2021, on motion made by <b>Jones</b>
Commissioner of Precinct No. 3, and seconded by Smith
Commissioner of Precinct No 2, the following Order was adopted:
WHEREAS, on February 28, 2018, the Waller County Commissioners Court adopted ar Order Designating a Reinvestment Zone ("Order") that designated the Twinwood Business Park property near Brookshire in Waller County, Texas as a Reinvestment Zone; and
WHEREAS, to comply with the recent requirements from the Texas Comptroller's Office the Commissioners Court adopts the Amendment to Order Designating a Reinvestment Zone ("Amendment").
IT IS THEREFORE OPDERED BY THE COMMESSIONERS COURT OF WALLES

IT IS THEREFORE ORDERED BY THE COMMISSIONERS COURT OF WALLER COUNTY, TEXAS

Section 1. That the Zone, as defined by the Order, shall be named Waller County Twinwood Business Park Reinvestment Zone 12; and

Section 2. That all other terms of the Order shall remain unchanged.

Signed this 22nd day of December, 202

CARBERT TREAT J. DUHON II

County Judge

Absent

John Amsler

Commissioner, Precinct No. 1

Kendrick Jones

Commissioner, Precinct No. 3

Walter Smith

Commissioner, Precinct No.

Justin Beckendorii //

Commissioner, Precinct No. 4

STATE OF TEXAS
COUNTY OF WALLER

IN THE COMMISSIONERS COURT
OF WALLER COUNTY, TEXAS

ORDER DESIGNATING A REINVESTMENT ZONE
PURSUANT TO SECTIONS 312.401 AND 312.201 OF THE TAX CODE
(THE PROPERTY REDEVELOPMENT AND TAX ABATEMENT ACT)

E	BE IT F	REME	EMBE	RED a	t a m	eetin	g of Comn	nissioner	s Cou	irt of W	aller Cou	nty,
Texas,	held	on	the				February,					
Besker	gdorff						ioner of P					
Barne	.X				Com	miss	ioner of Pr	ecinct No	3	, the fol	lowing Or	rder
was add	opted:											

WHEREAS, the Commissioners Court of Waller County, Texas desires to create the proper economic and social environment to induce the Investment of private resources in productive business enterprises located in the county and to provide employment to residents of the area; and,

WHEREAS, it is in the best interest of the county to designate Twinwood Business Park located ¾ of a mile south of I-10, west of and adjacent to Woods Road, northeast of FM 359 approximately 2.2 miles south of I-10 & FM 359, and north of the Waller/Fort Bend County line, a reinvestment zone, pursuant to Sections 312.401 and 312.201 of the Tax Code (The Property Redevelopment and Tax Abatement Act)

IT IS THEREFORE ORDERED BY THE COMMISSIONERS COURT OF WALLER COUNTY, TEXAS

Section 1. That the Commissioners Court hereby designates as a Reinvestment Zone (the "Zone") Twinwood Business Park located in the area described as 410.9 acres of land located in the Nathan Brookshire Survey, Abstract Number 16, Waller County, Texas, out of that certain called 372.8995 acre tract described in deed to Woods Road & I-10 Investments, Inc. by an instrument of record in Volume 1293, Page 229, of the Official Public Records of said Waller County, Texas (W.C.O.P.R.), that certain called 6.35 acre tract described in deed to Woods Road & I-10 Investments, Inc. by an instrument of record in Volume 1394, Page 828, W.C.O.P.R., that certain called 14.00 acre tract described in deed to Woods Road & I-10 Investments, Inc. by an instrument of record in Instrument Number 1607328, W.C.O.P.R., that certain called 89.10 acre tract described in deed to Woods Road & I-10 Investments, Inc. by an instrument of record in Volume 1334, Page 457, W.C.O.P.R., that certain called 16.93 acre tract described in deed to Woods Road & I-10 Investments, Inc. by an instrument of record in Volume 1334, Page 467, W.C.O.P.R., that certain called 190.91 acre tract described in deed to Woods Road & I-10 Investments, Inc. by an instrument of record in Volume 1338, Page 389, W.C.O.P.R., and that certain called 512.81 acre tract described in deed to NBI Properties, Inc. by an instrument of record in Volume 1272, Page 838, W.C.O.P.R., said NBI Properties, Inc. acre tract now known as Twinwood

(U.S.), Inc. by an instrument of record in Volume 1330, Page 240, W.C.O.P.R., the survey attached hereto as Exhibit "A", and made apart hereof for all purposes:

- Section 2 That the Commissioners Court finds that the Zone area meets the qualifications of the Texas Redevelopment and Tax Abatement Act;
- That the Commissioners Court has heretofore adopted Tax Abatement and Section 3. Incentives Policy Guidelines & Criteria for Waller County;
- Section 4 That the Commissioners Court held a public hearing to consider this Order on the 28th day of February, 2018;
- Section 5. The Commissioners Court finds that such improvements are feasible and will benefit the Zone after the expiration of the agreement;
- Section 6. The Commissioners Court finds that creation of the Zone is likely to contribute to the retention or expansion of primary employment in the area and/or would contribute to attract major investments that would be a benefit to the property and that would contribute to the economic development of the community; and
- Section 7. That this Order shall take effect from and after its passage as the law in such cases provides.

Signed this 28th day of February, 2018.

CARBETT TREY J. DUHON III

County Judge

Predinct No. 1

COMMISSIONER JERON BARNETT

Precinct No. 3

Precinct No. 2

COMMISSIONER JUSTIN BECKENDORFF

Precinct No. 4

#### Exhibit A

February 8, 2018 Job No. 7777-2010

#### DESCRIPTION OF 410.9 ACRES

Being 410.9 acres of land located in the Nathan Brookshire Survey, Abstract Number 16, Waller County, Texas, out of that certain called 372.8995 acre tract described in deed to Woods Road & I-10 Investments, Inc. by an instrument of record in Volume 1293, Page 229, of the Official Public Records of said Waller County, Texas (W.C.O.P.R.), that certain called 6.35 acre tract described in deed to Woods Road & I-10 Investments, Inc. by an instrument of record in Volume 1394, Page 828, W.C.O.P.R., that certain called 14.00 acre tract described in deed to Woods Road & I-10 Investments, Inc. by an instrument of record in Instrument Number 1607328, W.C.O.P.R., that certain called 89.10 acre tract described in deed to Woods Road & I-10 Investments, Inc. by an instrument of record in Volume 1334, Page 457, W.C.O.P.R., that certain called 16.93 acre tract described in deed to Woods Road & I-10 Investments, Inc. by an instrument of record in Volume 1334, Page 467, W.C.O.P.R., that certain called 190.91 acre tract described in deed to Woods Road & I-10 Investments, Inc. by an instrument of record in Volume 1338, Page 389, W.C.O.P.R., and that certain called 512.81 acre tract described in deed to NBI Properties, Inc. by an instrument of record in Volume 1272, Page 838, W.C.O.P.R., said NBI Properties, Inc. acre tract now known as Twinwood (U.S.), Inc. by an instrument of record in Volume 1330, Page 240, W.C.O.P.R., said 410.9 acre tract being more particularly described by metes and bounds as follows (all bearings referenced to the Texas Coordinate System, South Central Zone, NAD 83, 2001 Adjustment):

Beginning at a 5/8-inch iron rod with cap stamped "Kalkomey Surveying" found for the southeast corner of said 512.81 acre tract, common to the northeast corner of that certain tract of land described as "Tract 3" in deed to FF Texas Holdings, LP by an instrument of record in File Number 2013104491, of the Official Public Records of Fort Bend County, Texas (F.B.C.O.P.R.), in the west right-of-way line of Woods Road (called 80-feet wide), and in the Waller/Fort Bend County Line;

Page 1 of 5

I:\Projdsk1\SURVEY\7777A2010\LEGALS\410.9 Acre TW Business Park.docx

Thence, South 64° 48' 51" West, departing said west right-of-way line, along the southeast line of said 512.81 acre tract, common to the northwest lines of said Tract 3 and that certain called 0.138 acre tract described in deed to State of Texas by an instrument of record in Volume 264, Page 217, of the Deed Records of said Fort Bend County, Texas, and along said County Line, 6,445.84 feet to a 5/8-inch iron rod with cap stamped "Landtech-Consultants" found for the southwest corner of said 512.81 acre tract, common to the northwest corner of said 0.138 acre tract, in the northeast right-of-way line of F.M. Highway 359 (called 100-feet wide);

Thence, North 35° 56' 35" West, along the west line of said 512.81 acre tract, common to said northeast right-of-way line, 1,754.96 feet to a point for corner;

Thence, North 54° 03' 40" East, departing said common line, 500.29 feet to a point for corner, the beginning of a tangent curve;

Thence, 618.09 feet along the arc of a tangent curve to the right, having a radius of 3,165.00 feet, a central angle of 11° 11′ 21″, and a chord which bears North 59° 39′ 21″ East, 617.11 feet to a point for corner;

Thence, North 65° 15' 01" East, 2,257.72 feet to a point for corner, the beginning of a tangent curve;

Thence, 2,666.12 feet along the arc of a tangent curve to the left, having a radius of 3,235.00 feet, a central angle of 47° 13' 13", and a chord which bears North 41° 38' 25" East, 2,591.31 feet to a point for corner;

Thence, North 18° 01' 48" East, 504.67 feet to a point for corner, the beginning of a tangent curve;

Thence, 471.10 feet along the arc of a tangent curve to the right, having a radius of 3065.00 feet, a central angle of 08° 48′ 23″, and a chord which bears North 22° 26′ 00″ East, 470.63 feet to a point for corner;

Page 2 of 5

I:\Projdsk1\SURVEY\7777\2010\LEGALS\410.9 Acre TW Business Park.docx

Twinwood Business Park

February 8, 2018 Job No. 7777-2010

Thence, North 26° 50' 12" East, 2,093.87 feet to a point for corner, the beginning of a tangent curve;

Thence, 491.42 feet along the arc of a tangent curve to the right, having a radius of 465.00 feet, a central angle of 60° 33′ 04″, and a chord which bears North 57° 06′ 44″ East, 468.87 feet to a point for corner;

Thence, North 87° 23' 16" East, 247.40 feet to a point for corner in the east line of the aforementioned 372.8995 acre tract, common to the aforementioned west right-of-way line of Woods Road:

Thence, South 02° 36' 44" East, 1,505.90 feet to the southeast corner of said 372.8995 acre tract, common to the intersection of the north line of the aforementioned 6.35 acre tract and said west right-of-way line, from which a found 5/8-inch iron rod bears, South 87° 46' 34" West, 1.19 feet:

Thence, North 87° 46' 34" East, along the north line of said 6.35 acre tract, 39.96 feet to a point for corner in the centerline of said Woods Road;

Thence, South 02° 31' 07" East, along the east line of said 6.35 acre tract, common to the centerline of said Woods Road, 23.05 feet to a cotton spindle found for the southeast corner of said 6.35 acre tract, common to the northeast corner of that certain tract of land described in deed to Kohinoor Group, L.P. by an instrument of record in Volume 1293, Page 107, W.C.O.P.R.;

Thence, South 87° 34' 15" West, along the south line of said 6.35 acre tract, common to the north line of said Kohinoor Group tract, 716.36 feet to the northeast corner of the aforementioned 14.00 acre tract:

Thence, South 02° 31' 07" East, along the east line of said 14.00 acre tract, 199.58 feet to the southeast corner of said 14.00 acre tract in a north line of the aforementioned 89.10 acre tract:

Page 3 of 5

I \Projdsk1\SURVEY\77777\2010\LEGALS\410.9 Acre TW Business Park.docx

Thence, North 87° 34′ 14″ East, along the south line of said Kohinoor Group tract, common to a north line of said 89.10 acre tract, passing at a distance of 675.98, a 3/4-inch iron rod with cap stamped "Kalkomey Surveying" found for the intersection of said common line with the aforementioned west right-of-way line of Woods Road, continuing for a total distance of 716.36 feet to a mag nail with shiner found for the southeast corner of said Kohinoor Group tract, common to a northeast corner of said 89.10 acre tract, in the centerline of said Woods Road;

Thence, South 02° 31' 07" East, along the centerline of said Woods Road, common to the east line of said 89.10 acre tract, passing at a distance of 399.21, a mag nail found for the common east corner of said 89.10 acre tract and the aforementioned 16.93 acre tract, continuing along said centerline, common to the east line of said 16.93 acre tract, passing at a distance of 598.84 feet, a mag nail with shiner found for the common east corner of said 16.93 acre tract and the aforementioned 190.91 acre tract, continuing along said centerline, common to the east line of said 190.91 acre tract for a total distance of 1,687.80 feet to the southeast corner of said 190.91 acre tract, from which a found cotton spindle bears, North 87° 43' 24" East, 0.81 feet;

Thence, South 87° 43′ 24″ West, departing said centerline, along the south line of said 190.91 acre tract, passing at a distance of 39.26, a 3/4-inch iron rod with cap stamped "Kalkomey Surveying" found for the northeast corner of that certain called 19.49 acre tract of land described in deed to Ironwood Yoakum Partners, LLC by an instrument of record in File Number 1608441,W.C.O.P.R., continuing along the north line of said 19.49 acre tract, common to said south line for a total distance of 963.14 feet to a 5/8-inch iron rod found for the northwest corner of said 19.49 acre tract, common to an east corner of the aforementioned 512.81 acre tract;

Thence, South 02° 40′ 16″ East, departing said south line, along the west line of said 19.49 acre tract and an east line of said 512.81 acre tract, 956.04 feet to a 3/4-inch iron pipe found for the southwest corner of said 19.49 acre tract, common to an east corner of said 512.81 acre tract;

Page 4 of 5

I:\Projdsk1\SURVEY\7777\2010\LEGALS\410 9 Acre TW Business Park.docx

Twinwood Business Park

February 8, 2018 Job No. 7777-2010


Thence, North 87° 47' 23" East, along the south line of said 19.49 acre tract, common to an east line of said 512.81 acre tract, 917.94 feet to a 3/8-inch iron rod found for the southeast corner of said 19.49 acre tract, common to an east corner of said 512.81 acre tract in the aforementioned west right-of-way line of said Woods Road;

Thence, South 02° 40' 45" East, along an east line of said 512.81 acre tract, common to said west right-of-way line, 845.74 feet to the POINT OF BEGINNING and containing 410.9 acres of land.

Corner monuments were not set at the client's request.

Page 5 of 5

I:\Projdsk1\SURVEY\7777\2010\LEGALS\410 9 Acre TW Business Park.docx

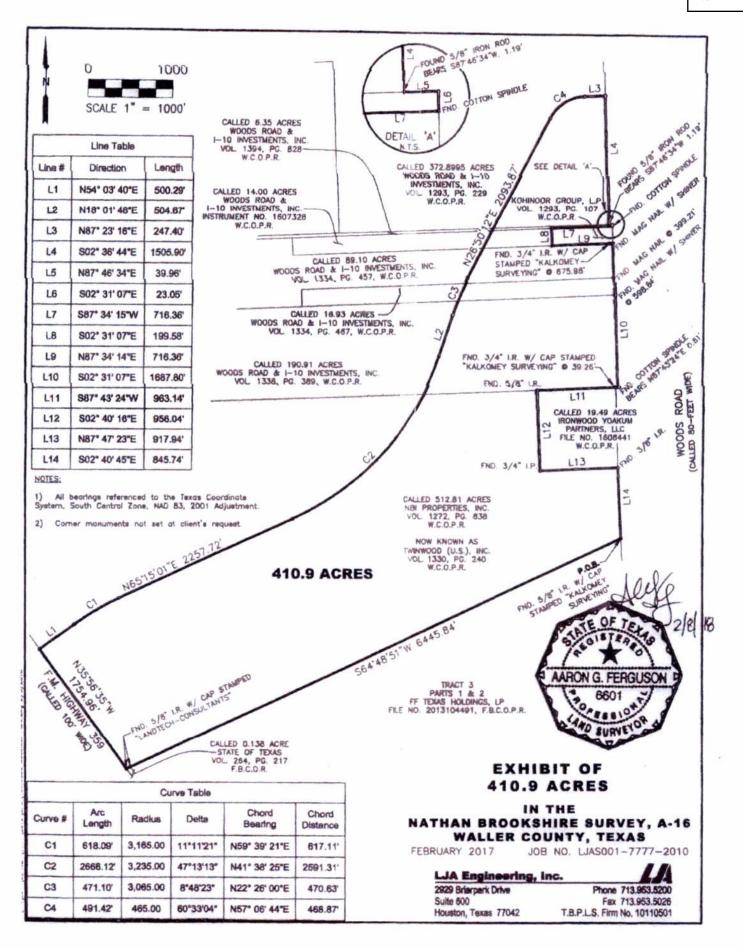

#### Waller County Check Request/Reimbursement Form

Employee submitting request: Julie Adams						
Departme	nt:	Road and Bridge Department				
Total Amo	ount Due:	\$14,290.50				
Please ma	ake check payable to:					
Name:	R.G. Miller Engineers, Inc. Att	tn: Amy Phan				
Address:	1080 Eldridge, Suite 600					
	Houston, TX 77077					
Please ma	ail check to:					
Name:	R.G. Miller Engineers, Inc. Att	tn: Amy Phan				
Address:	1080 Eldridge, Suite 600					
	Houston, TX 77077					
Purpose o	of check: Inv # 99447-1 Project	ct # 2117 Neuman Rd				
Charge to	GL line: Mobil	ity Bond				
	allie adama	1 5-13-25				
Signature 0	Person Submitting Request	Date				
	11-11-					
	100	5-19-25				
Signature of	f official/Department Head Submitting	Request Date				



R.G. Miller Engineers, Inc.

1080 Eldridge Pkwy, Suite 600, Houston, Texas 77077 Tel. 713-461-9600 Fax 713-461-8455

Remix Payment: R.G. Miller Engineers, Inc.

By Check: Electronic Instructione:
1080 Eléridge Pkwy
Suite 800 WersACH ABA: 074800657
Houston, TX 77077 BACI SWIFT CODE: FMECUS33 (International)

101174891

**BILL TO** 

Waller County

c/o Rosemary Gambino

P.O. Box 239

Waller, TX 77484

Email:

jtyler@lja.com; rmcbride@lja.com

CC:

kdezam@lja.com

Professional Engineering Services related to

Project: Neuman Road

REMIT TO

R.G. Miller Engineers, Inc.

Attn: Amy Phan

1080 Eldridge, Suite 600

Houston, TX 77077

Email: aphan@rgmiller.com

#### INVOICE

Date of Invoice:

2-May-25 **RGME Invoice No.**  99447-1

**RGME Project No.:** Period of Services: 2117.0000

4/02/2025

TO 4/20/2025

TASK Code	Bhasa Dagadistica		Contract Fee	% Complete	Invoiced to Date	Previously Involced	Current Invoice	Amount of Contract Value Remaining
	Phase Description							<u> </u>
100	PER Phase	LS	\$190,540.00	8%	\$14,290.50	\$0.00	\$14,290.50	\$176,249.50
200	Design Phase	LS	\$238,750.00		\$0.00	\$0.00	\$0.00	\$176,249.30 \$238,750.00
210	Topographic Survey	T&M	\$117,548.00		\$0.00	\$0.00	\$0.00	\$117.548.00
220	Geotechnical Services	T&M	\$99,567.00		\$0.00	\$0.00	\$0.00	\$99.567.00
230	Subsurface Utility Engineering	T&M	\$158,630.00	0%	\$0.00	\$0.00	\$0.00	
240	Bridge Design	T&M	\$73,080.00		\$0.00	\$0.00	\$0.00	\$73,080.00
250	Environmental Services	T&M	\$16,866.00		\$0.00	\$0.00	\$0.00	\$16,866.00
300	Bid Phase	LS	\$11,800.00	0%	\$0.00	\$0.00	\$0.00	\$11,800.00
	Total:		\$906,781.00		\$14,290.50	\$0.00	\$14,290.50	\$892,490.50
	OVERA	ALL TOTALS	\$906,781.00	2%	\$14,290.50	\$0.00	\$14,290.50	\$892,490.50

#### **AMOUNT DUE THIS INVOICE:**

\$14,290.50

I certify that all payments requested are for appropriate purposes and in accordance with the terms and conditions set forth in the subcontract agreement.

Approved by:

Alberto Espinoza, P.E. Senior Project Manager May 2, 2025

(If you have any questions regarding this invoice, call or email Mary Williams @ 281-921-8678 or mawifiams@rgmiller.com.)

# Neuman Road April 2025 Progress Report

#### **Summary of Work Accomplished in April 2025**

- Subconsultant coordination and project setup
- Kick-off meeting, meeting minutes, and schedule update

#### Summary of Work to be Accomplished in May 2025

- Subconsultant coordination
- Assist survey with Right-of-Entry

#### **Project Schedule and Upcoming Deliverables**

- Draft Geotechnical Report 7/23/2025
- Survey Deliverables 10/24/2025
- Preliminary Engineering Report Design Submittal 10/31/2025
- 70% Design Submittal 4/19/2026
- 95% Design Submittal 7/9/2026
- 100% Design Submittal 8/20/2026

#### **Outstanding Issues or Information Needs**

#### **Open Issues**

### Waller County Check Request/Reimbursement Form

Employee	submitting request:	Julie Adams	
Departme	ent:	Road and Bridge	
Total Amo	ount Due:	\$17,676.22	
Please ma	ake check payable to:		
Name:	Binkley & Barfield, Inc.		
Address:	1710 Seamist Drive		
	Houston, TX 77008		
Please ma	ail check to:		
Name:	Binkley & Barfield, Inc.		
Address:	1710 Seamist Drive		
	Houston, TX 77008		
Purpose o	of check: Invoice # 71462-01 P	roject # 69938 Clay Rd	
Profession	nal Services from March 19, 2025	to March 31, 2025	
Charge to	GL line: Mobili	ty Bond	
	die adams	5-12-25	
Signatur) of	f Person Submitting Request	Date	
	Lus Me	5-19-25	
Signature of	Official/Department Head Submitting I	Request Date	

## BinkleyBarfield



REMIT TO: Binkley & Barfield, Inc.

1710 Seamist Drive Houston, TX 77008

April 24, 2025

Project No:

0000069938.0000

Invoice No:

71462-01

Waller Co. Project # 23406

Project Manager:

Kevin Mineo

Deputy Project Manager: James Fields

**Total Contract Value:** 

2,245,846.00

**Project** 

Waller Co.

J. Ross McCall, PE

Hempstead, TX 77445

**County Engineer** 775 Bus 290 East

0000069938.0000

Waller County - Clay Rd

Professional Services from March 19, 2025 to March 31, 2025

Phase 0000 Design

Task 1000 **Project Management** 

Fee

Billing Phase	Fee	Percent Complete	Earned	Previously Invoiced	Amount This Invoice
Project Management	49,091.00	6.00	2,945.46	0.00	2,945.46
Drainage Data Collection	12,692.00	0.00	0.00	0.00	0.00
Prelim- Rdwy	261,818.00	5.00	13,090.90	0.00	13,090.90
Prelim-Drainage	109,324.00	1.50	1,639.86	0.00	1,639.86
Final Design-Rdwy	586,559.00	0.00	0.00	0.00	0.00
Final Design-Drainage	276,322.00	0.00	0.00	0.00	0.00
SUE	165,634.00	0.00	0.00	0.00	0.00
GeoTechnical	77,278.00	0.00	0.00	0.00	0.00
Survey	152,645.00	0.00	0.00	0.00	0.00
Structural	91,713.00	0.00	0.00	0.00	0.00
Traffic	18,858.00	0.00	0.00	0.00	0.00
Environmental	18,866.00	0.00	0.00	0.00	0.00
Total Fee	1,820,800.00		17,676.22	0.00	17,676.22
	Total	Faa			47 676 00

**Total Fee** 

17,676.22

**Total this Task:** 

\$17,676.22

**Total this Phase:** 

\$17,676.22

Phase 0700		0700	Construction Phase Servi	ces			
	Task	1000	Roadway CPS				
	Billing Limits		Curre	nt	Prior	To-Date	
	Total Billings		0.0	00	0.00	0.00	
	Limit					131,263.00	
	Remaining					131,263.00	

**Total this Task:** 

Project	0000069938.0000	Waller County - Clay Rd			Invoice	71462-01
						_
 Task	2000	Drainage CPS				
Billing Limit	ts	Current	Prior	To-Date		
Total Bil		0.00	0.00	0.00		
Lim				13,828.00		
Rer	maining			13,828.00		
			Total thi	s Task:		
— — — — Task	SUB1	Weisser CPS				
Billing Limit		Current	Prior	To-Date		
Total Bil		0.00	0.00	0.00		
Lim. Ren	iit maining			17,655.00 17,655.00		
			Total thi	s Task:		
			Total this	Phase:		
<b></b> Phase	0800	Optional Additional				<b>-</b> ·
Task	1000	Traffic SUB TDSI				
Billing Limit		Current	Prior	To-Date		
Total Bil	llings	0.00	0.00	0.00		
Lim				123,470.00		
Ren	maining			123,470.00		
			Total thi	s Task:		
Task	1001	Survey SUB Weisser				<b>-</b> ·
Billing Limit	ts	Current	Prior	To-Date		
Total Bit		0.00	0.00	0.00		
Lim				138,830.00		
Ren	maining			138,830.00		
			Total thi	s Task:		
			Total this	Phase:		
			TOTAL DUE THIS IN	VOICE:	\$17,676.	22

#### Monthly Progress Report March 2025

		-	_	١.
_	ro	ш	G)	u

Waller County - Clay Rd

Project No.:

0000069938

P.O. No.:

#### I. Work Completed to Date

- · Attended kickoff meeting with Waller County and LJA
- Held internal kickoff meeting with subconsultants
- Reviewed plans & provided comments for Clay Rd project between Schlipf Rd and Bartlett Rd
- Began data collection
- Began work on preliminary plans
- Started assembling PER

#### II. Work Planned for Next Period

- Mobilize survey, geotechnical, and traffic for field work and data collection
- Review as-builts
- Continued work on preliminary plans and PER

#### III. Milestone Submittals

Project Manager - Transportation

Submittal	Expected Due Date
Preliminary Design Submittal	7/18/2025
70% Design Submittal	11/21/2025
95% Design Submittal	2/20/2026
100% Design Submittal	4/24/2026

James Fields, P.E.	t well	Date:	April 24, 2025	
1	- · / \			

Document1

## Project Tracker: 0000069938.0000 Waller County - Clay Rd

Invoice Number. 71462-01

Billing Period: March 19, 2025- March 31, 2025

Waller Co. Project No. 23406

100	Invoice #
Weisser	
Linfield	
KCI	
Consor	
TEDSI	

Phase	Cont	tract Fee	% Complete to Date	d 25%	Billed to Date	Consultant	Mar-25- Inv.71462-01		Fee Remaning
Roadway and Drainage Design									
Project Management	ALC: NO.	49,091.00	6.00%	\$	2,945.46	881	\$ 2,945.46	\$	46,145.54
Drainage Data Collection	\$	12,692.00	0.00%	\$		881	\$ -	\$	12,692.00
Prelim. Roadway	THE WATER SHANNING	261,818.00	5.00%	\$	13,090.90	8B1	\$ 13,090.90	\$	248,727.10
Prelim.Drainage	\$	109,324.00	1.50%	\$	1,639.86	BBI	\$ 1,639.86	\$	107,684.14
Final Design	\$ 1	586,559.00	0.00%	\$	Mark Contracts	BBI	\$	\$	586,559.00
Final Design-Drainage	\$	276,322.00	0.00%	5		BBI	\$ -	5	276,322.00
SUE	分之而[6]。[2] 图\$E	165,634.00	0.00%	\$	ARTOR OF BACTER AT	BBI	\$	\$	165,634.00
GeoTechnical	\$	77,278.00	0.00%	\$		KCI	\$	\$	77,278.00
Survey Survey	部分 建铁铁铁矿 男多国	152,645.00	0.00%	\$	MARKED ASSESSED.	Weisser	\$	\$	152,645.00
Structural	\$	91,713.00	0.00%	\$		Linfield	\$ -	\$	91,713.00
Traffic	THE SECTION IS NOT THE SEC	18,858.00	0.00%	\$	STENE ASSESSED	TEDSI	\$	\$	18,858.00
Environmental	\$	18,866.00	0.00%	\$		Consor	\$ -	\$	18,866.00
Construction Phase Services	SEC. 10 10 10 10 10 10 10 10 10 10 10 10 10	162,746.00	0.00%	\$	A STREET STREET	Weisser	\$	\$	162,746.00
Optional Additional	\$	262,300.00	0.00%	\$		TEDSI/Weisser	\$	\$	262,300.00
Total	5	2,245,846.00	0.79%	\$	17,676.22	<b>利用性性质质的</b> 。部	\$ 17,676.22	\$	2,228,169.78

## Waller County Check Request/Reimbursement Form

Employee	ree submitting request: Julie Adams						
Departme	Pepartment: Road and Bridge						
Total Amo	ount Due:	\$4,738.40					
Diagram	alia ahaali waxabila 4a.						
Please ma	ake check payable to:						
Name:	Binkley & Barfield, Inc.						
Address:	1710 Seamist Drive						
	Houston, TX 77008						
Places me	ail check to:						
riease ina	an check to:						
Name:	Binkley & Barfield, Inc.						
Address:	1710 Seamist Drive						
	Houston, TX 77008						
	<del></del>						
_							
Purpose o	of check: Invoice # 71475-01	Project # 69974 Penick Rd					
Profession	al Services from March 19, 2025	5 to March 31, 2025					
Charge to	GL line: Mobi	lity Bond					
	· 01						
Ju	he adams	5-12-25					
Signature of	Person Submitting Request	Date					
(7	9/ m/7_						
Signature	Official/Department Head Submitting	5-19-25 Request Date					
Signature Of	Journal of the state of the sta	Livednest Date					



## BinkleyBarfield



REMIT TO: Binkley & Barfield, Inc. 1710 Seamist Drive Houston, TX 77008

April 24, 2025

Project No:

0000069974.0000

Invoice No:

71475-01

Project Manager:

Kevin Mineo

Deputy Project Manager:

Ryan Hinson

Waller Co. Project No.:23302

Total Contract Value:

1,532,634.00

Project

Waller County

J. Ross McCall, PE **County Engineer** 

775 Bus 290 East

Hempstead, TX 77445

0000069974.0000

Waller County - Penick Rd

Professional Services from March 19, 2025 to March 31, 2025

Phase 0000 General 1000 Task Roadway

Fee

Billing Phase	Fee	Percent Complete	Earned	Previously Invoiced	Amount This Invoice
General	49,821.00	6.00	2,989.26	0.00	2,989.26
Preliminary Engineering	223,460,00	0.7828	1,749.14	0.00	1,749.14
Final Design	765,438.00	0.00	0.00	0.00	0.00
SUE	69,992.00	0.00	0.00	0.00	0.00
Environmental	29,455.00	0.00	0.00	0.00	0.00
Geotechnical	40,297.00	0.00	0.00	0.00	0.00
Survey	208,434.00	0.00	0.00	0.00	0.00
Total Fee	1,386,897.00		4,738.40	0.00	4,738.40

**Total Fee** 

4,738.40

Total this Task:

\$4,738.40

**Total this Phase:** 

\$4,738.40

Phase	0700	Construction Phase Services			
Task	1000	Roadway CPS			
Billing Limits	<b>3</b>	Current	Prior	To-Date	
Total Billi	ings	0.00	0.00	0.00	
Limit				67,531.00	
Rem	aining			67,531.00	
			Total this	s Task:	

Task	SUB1	Woolpert CPS			
Billing Limits			Current	Prior	To-Date
Total Billings			0.00	0.00	0.00
Limit					34,100.00
Remaining	J				34,100.00

71475-01

Project	0000069974.0000	Waller County -Penick Rd			Invoice
			Total thi	s Task:	
			Total this	Phase:	
Phase	0900	SUE			
Task	SUB2	KCI SUE - Optional Additional Servi	ices UC		
		·	Total thi	s Task:	
Billing Lim	its	Current	Prior	To-Date	
Total B	<del>-</del>	0.00	0.00	0.00	
Lin	· · · ·			30,906.00	
Re	maining			30,906.00	
			Total this	Phase:	
Phase	1400	Survey			
Task	SUB2	Woolpert Surveying - Optional Addit	tional Services UC	;	
Billing Lim	its	Current	Prior	To-Date	
Total B	illings	0.00	0.00	0.00	
Lin				13,200.00	
Re	maining			13,200.00	
			Total this	s Task:	
			Total this	Phase:	
		тот	AL DUE THIS IN	VOICE:	\$4,738.40

# Monthly Progress Report March 2025

Project:

Waller County - Penick Rd

Project No.:

0000069974.0000

**Waller County Project No.:** 

23302

#### I. Work Completed to Date

Task 1: Project Kickoff

Meetings with design team (3/27) and Waller County (4/2).

Coordination of prelim. Survey, Geotech, ENV, Drainage and SUE tasks.

Task 2: Project Site Visit

Travel to and from site location.

Data collection and documented existing conditions.

•

#### II. Work Planned for Next Period (April 2025)

Task 1: Identification and approval of Boring Locations

Task 2: Draft 'Right-Of-Entry' (ROE) letters

Task 3: Begin Survey, Geotech, ENV and SUE data collection

Task 4: Preliminary Design

Roadway, Drainage design.

Prelim TCP concepts.

A: Project Management

Subcontract approval.

Work Authorizations (WA) / Notice to Proceed (NTP).

B: Monthly Meeting

Your Title Here

 Monthly meeting with Waller County (4/28) (Last Monday of each month until PER, then switch to Bi-monthly).

Milestone Submittals	Expected Due Date
Prelim. Design Submittal (PER and Schematic)	7/16/2025
70% Design Submittal	12/3/2025
100% Design Submittal	3/25/2026

Your Name Here

Date: April 16, 2025

Project Tracker: 0000069974.0000 Waller County - Penick Rd

Invoice Number: 71475-01

Billing Period: March 19, 2025- March 31, 2025

Waller Project No.: 23302

	Invoice #
Woolpert	
Terracon	
KCI	
Geotech	

Phase Phase	Contr	ract Fee	% Complete to Date	24	Billed to Date	Consultant	Mar-25- Inv. 71475-01	200	Fee Remaning
Roadway and Drainage Design									
General Roadway	ATTENDED OF THE STATE OF STATE	49,821.00	6.00%	\$	2,989 26	881	\$ 2,989.26	\$	46,831.74
Preliminary Engineering		223,460.00	0.78%	\$	1,749 14	881	\$ 1,749.14	\$	221,710.86
Final Design	THE REPORT OF SAY	765,438.00	0.00%	\$		BBI		\$	765,438.00
SUE	\$	69,992.00	0.00%	\$		KCI		\$	69,992.00
Environmental	學,而已確求如 理想概念 医多种	29,455.00	0.00%	\$		Terracon		\$	29,455.00
Geotechnical	5 S	40,297.00	0.00%	\$		Geotech		\$	40,297.00
Survey All Survey	Straight Problems A Straight	208,434.00	0.00%	\$		Woolpert		\$	208,434.00
Construction Phase Services	\$	145,737.00	0.00%	\$				\$	145,737.00
Total Control of the	三、智能社会发展 测量效素	1,532,634.00	0.31%	\$	4,738.40	STATE STATE	\$ 4,738.40	\$	1,527,895.60

## Waller County Check Request/Reimbursement Form

Employee submitting request:	Julie Adams
Department:	Road and Bridge
Total Amount Due:	\$53,248.86
Please make check payable to:	
Name: Binkley & Barfield, Inc.	
Address: 1710 Seamist Drive	
Houston, TX 77008	
Please mail check to:	
Name: Binkley & Barfield, Inc.	
Address: 1710 Seamist Drive	
Houston, TX 77008	
Purpose of check: Invoice # 72214 Proje	ct # 23406 Clay Rd
Professional Services from April 1,, 2025 to A	April 30th, 2025
Charge to GL line: Mobili	ty Bond
-141 Ada	F 22 2
Signature of Person Submitting Request	5-22-25
	Date
Aug Ross No Cel	5/25/25
Signature of Official/Department Health and mitting R	equest Date

## BinkleyBarfield



Waller Co.

J. Ross McCall, PE **County Engineer** 775 Bus 290 East Hempstead, TX 77445

## **INVOICE**

REMIT TO: Binkley & Barfield, Inc. 1710 Seamist Drive Houston, TX 77008

May 16, 2025

Project No:

0000069938.0000

Invoice No: Waller Co. Project #

72214 23406

Project Manager:

Kevin Mineo

Deputy Project Manager: James Fields

Total Contract Value:

2,245,846.00

**Project** 

0000069938.0000

Waller County - Clay Rd

Professional Services from April 01, 2025 to April 30, 2025

0000 Phase

Design

Task 1000 **Project Management** 

Fee

Billing Phase	Fee	Percent Complete	Earned	Previously Invoiced	Amount This Invoice
Project Management	49,091.00	14.00	6,872.74	2,945.46	3,927.28
Drainage Data Collection	12,692.00	15.00	1,903.80	0.00	1,903.80
Prelim- Rdwy	261,818.00	15.00	39,272.70	13,090.90	26,181.80
Prelim-Drainage	109,324.00	3.50	3,826.34	1,639.86	2,186.48
Final Design-Rdwy	586,559.00	0.00	0.00	0.00	0.00
Final Design-Drainage	276,322.00	0.00	0.00	0.00	0.00
SUE	165,634.00	0.00	0.00	0.00	0.00
GeoTechnical	77,278.00	0.00	0.00	0.00	0.00
Survey	152,645.00	12.4796	19,049.50	0.00	19,049.50
Structural	91,713.00	0.00	0.00	0.00	0.00
Traffic	18,858.00	0.00	0.00	0.00	0.00
Environmental	18,866.00	0.00	0.00	0.00	0.00
Total Fee	1,820,800.00		70,925.08	17,676.22	53,248.86

**Total Fee** 

53.248.86

Total this Task:

\$53,248.86

Total this Phase:

\$53,248.86

Phase	0700	Construction Phase Services

Task 1000

Limit

Remaining

Roadway CPS

**Billing Limits** Total Billings

Current 0.00

Prior To-Date 0.00 0.00 131,263.00

131,263.00

**Total this Task:** 

Duning	000000000000000000000000000000000000000	Mallan Carrata C	la Dul				70044	
Project	0000069938.0000	Waller County - C	iay Rd			Invoice	72214	
Task	2000	Drainage CPS	_					
Billing Lim		•	Current	Prior	To-Date			
Total B			0.00	0.00	0.00			
Lin					13,828.00			
Re	emaining				13,828.00			
				Total this	s Task:			
Task	SUB1	Weisser CPS					<b>-</b> ·	
Billing Lim			Current	Prior	To-Date			
Total B			0.00	0.00	0.00			
Lin				-	17,655.00			
Re	maining				17,655.00			
				Total this	s Taşk:			
				Total this	Phase:			
<b></b>	0800	Optional Additional					<b>-</b> ·	
Task	1000	Traffic SUB TDSI					- •	
Billing Lim			Current	Prior	To-Date			
Total B		·	0.00	0.00	0.00			
Lin	_		0.00	0.00	123,470.00			
	emaining				123,470.00			
				Total this	s Task:			
							<b>-</b> •	
Task	1001	Survey SUB Weisse						
Billing Lim		•	Current	Prior	To-Date			
Total B			0.00	0.00	0.00			
Lin Re	mit emaining				138,830.00 138,830.00			
110	g			Total this				
				Total this	Phase:			
			TOTAL	. DUE THIS IN	VOICE:	<b>\$53,248</b> .	86	
المستعدد المستعدد						\$30,E30.		
Outstandin	•	D-4-	Dálassa					
	<b>Number</b> 71462	<b>Date</b> 4.4.2025	<b>Balance</b> 17,676.22					
	7 146∠ <b>Total</b>	4.4.ZUZD	17,676.22 17,676.22					
	. 5141		,010.22	Total Nov	v Due	\$70,925.	08	

#### Monthly Progress Report April 2025

Project: Waller County - Clay Rd

Project No.: 0000069938 P.O. No.:

#### I. Work Completed to Date

- Completed field work for survey (CAD files to be delivered by 5/30)
- · Right-of-entry letters have been sent out
- · Reviewed as-built plans for WB Clay Rd & Sunterra development
- Met with Blair Bozoarth of Quiddity about history of projects and developments along Clay Rd
- Met with Harris County about adjoining projects and developments
- Started to look at TCP concepts
- Started typical sections
- Started drainage study & determining detention requirements

#### II. Work Planned for Next Period

- Establish horizontal alignment & begin roadway design
- Send out NOPC letters to utility companies
- · Begin field work for geotechnical borings
- Prepare TCP roll plot
- Prepare PER & exhibits

#### III. Milestone Submittals

Submittal	Expected Due Date
Preliminary Design Submittal	7/18/2025
70% Design Submittal	11/21/2025
95% Design Submittal	2/20/2026
100% Design Submittal	4/24/2026


Item 25.

# BinkleyBarfield **DCCM**

James	t sell	Date:	May 16, 2025	
James Fields PF				

J:\WallerCo\00000069938.0000 Waller County - Clay Rd\1.00 Admin\1.03 Billings\02 2025 04\Ctay Rd Progress Report 02 2025 04.docx

Project Manager - Transportation

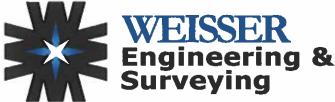

PO Box 380 • Barker, TX 77413

(281) 579-7300 • weissereng.com TBPE Reg. No. F-68 • TBPLS Reg. No. 10194324

# Engineering & Surveying

## Invoice

Invoice #:	El604-1
Invoice Date:	4/30/2025

#### BIII To

**BINKLEY & BARFIELD** 1710 SEAMIST DR HOUSTON, TX 77008


> Terms Net 30

PROJECT NAME: WALLER COUNTY - CLAY RD PROJECT NO.: 0000069938 PROJECT DESCRIPTION: THE PROPOSED IMPROVEMENTS INCLUDE THE WIDENING FOR 2 MILES FROM 2 TO 4 ON CLAY RD. FROM SCHLIPF RD TO PITTS RD.			
PROJECT NO.: 0000069938 PROJECT DESCRIPTION: THE PROPOSED IMPROVEMENTS INCLUDE THE WIDENING FOR 2 MILES FROM 2 TO 4 ON CLAY RD.			
PROJECT DESCRIPTION: THE PROPOSED IMPROVEMENTS INCLUDE THE WIDENING FOR 2 MILES FROM 2 TO 4 ON CLAY RD.			
PROPOSED IMPROVEMENTS INCLUDE THE WIDENING FOR 2 MILES FROM 2 TO 4 ON CLAY RD.			
INCLUDE THE WIDENING FOR 2 MILES FROM 2 TO 4 ON CLAY RD.			
MILES FROM 2 TO 4 ON CLAY RD.			
	E		
SURVEY CONTROL 27,880.00	40.00%	40.00%	11,152.00
EXISTING RIGHT OF WAY MAPPING 45,790.00	0.00%	0.00%	0.00
( CAT. 1 B, COND. 3 )			
TODOCDADI IIC CUDVEV / CAT. C. 70.075.00	10.000/	10.000/	7,007,50
TOPOGRAPHIC SURVEY ( CAT. 6, 78,975.00 COND. 1)	10.00%	10.00%	7,897.50

WEISSER ENG. CO. **ACH INSTRUCTIONS** PROSPERITY BANK **ROUTING NO. 113122655 ACCOUNT NO. 218335428** 

Subtotal	
Sales Tax (	0.0%)
Total	
Payments/	Credits
Balance Di	ue

Please include the Invoice Number or a copy of this invoice with your payment.

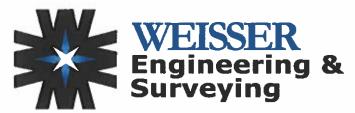

PO Box 380 • Barker, TX 77413

(281) 579-7300 • weissereng.com TBPE Reg. No. F-68 • TBPLS Reg. No. 10194324

## Invoice

Terms

Invoice #:	El604-1
Invoice Date:	4/30/2025

#### Bill To

BINKLEY & BARFIELD 1710 SEAMIST DR HOUSTON, TX 77008

		1			THE RESIDENCE AND ADDRESS OF THE PARTY OF TH	THE RESERVE TO SHARE THE PARTY OF THE PARTY
					Ne	t 30
Description	Est Amt	Prev. Inv.	Prior %	Curr %	Total %	Amount
CONTROL AND RIGHT-OF-WAY STAKING - ESTIMATED 3 TRIPS @ \$ 5,885.00	5,885.00			0.00%	0.00%	0.00
PARCEL SURVEYS - ESTIMATED 45 PARCELS @ 2,955.00 PER PARCEL	2,955.00			0.00%	0.00%	0.00
SOIL BORING LOCATIONS	3,530.00	1		0.00%	0.00%	0.00
LEVEL "A" & "B" SUE - ESTIMATED 3 TRIPS @ \$ 3,730.00	3,730.00			0.00%	0.00%	0.00
AS PER OUR PROPOSAL DATED DECEMBER 24,2024						

WEISSER ENG. CO.
ACH INSTRUCTIONS
PROSPERITY BANK
ROUTING NO. 113122655
ACCOUNT NO. 218335428

Subtotal	\$19,049.50
Sales Tax (0.0%)	\$0.00
Total	\$19,049.50
Payments/Credits	\$0.00
Balance Due	\$19,049.50

Please include the Invoice Number or a copy of this invoice with your payment.

Project Tracker: 0000069938.0000 Waller County - Clay Rd

Invoice Number. 72403-02 Billing Period: April 01, 2025- April 30, 2025 Waller Co. Project No. 23406

	Invoice #
Weisser	EI604-1
Linfield	100000
KCI	
Consor	
TEDSI	

Phase	Con	tract Fee	% Complete to Date		illed to Date	Consultant		Apr-25		Current Billing		Fee Remaning
Roadway and Oral age Design												
Project Management	\$	49,091.00	14.00%	\$	6,872.74	68	\$	3,927.28	5	3,927 28	5	42,218.20
Drainage Data Collection	S	12,692.00	15.00%	S	1,903.80	88	\$	1,903.80	\$	1,903.80	5	10,788.20
Prelim. Roadway	\$	261,818.00	15.00%	5	39,272.70	88	\$	26,181 80	5	26,181.80	\$	222,545.30
Prefim.Drainage	5	109,324.00	3.50%	5	3,826.34	88	5	2,186.48	5	2,186.48	\$	105,497.6
Final Design	5	586,559.00	0.00%	5		881			5		\$	\$86,559.00
Final Design-Drainage	\$	276,322.00	0.00%	S	EQCOMPAN.	188			5		\$	276,322.00
SUE	\$	165,634.00	0.00%	\$		881			5		\$	165,634.00
GeoTechnical	5	77,278.00	0.00%	5	and the second second	KCI	5		\$		5	77,278.00
Survey	\$	152,645.00	12.48%	5	19,049.50	Weisser	5	19,049.50	\$	19,049.50	5	133,595.54
Structural	\$	91,713.00	0.00%	5		Linfield			\$		5	91,713.00
Traffic	\$	18,858.00	0.00%	5		TEOSI			\$	1/2/1	5	18,858.00
Environmental	\$	18,866.00	0.00%	S		Consor			5		\$	18,866.00
Construction Phase Services	\$	162,746.00	0.00%	S		Weisser			5		5	162,746.0
Optional Additional	5	262,300.00	0.00%	\$	And the same of	TEDSI/Weisser			5		5	262,300.00
Total	5	2,245,846.00	3.15%	4	70,925.08		d	53,248,86		53,248,86		2,174,920,92

#### **Julie Adams**

From: Katlyn Dezarn <kdezarn@lja.com>

**Sent:** Wednesday, May 21, 2025 4:03 PM

To: Ross McCall; Luke Fortkamp

Cc: Julie Adams; John Tyler; Robert McBride

**Subject:** FW: 2023 Mobility Bond Project-23406- 20250516-Inv.72214-02-BBI-Clay Rd 23406

**Attachments:** 20250516-Invoice #72214-02-BBIClay Rd23406.pdf

CAUTION: This email originated from outside of the County. Do not click links or open attachments unless you recognize the sender and know that the content is safe.

Hi!

Please find attached an invoice to be processed and a brief summary of the contents below:

Project: 23406 Clay Road Invoice total: \$53,248.86

Total Percent Spent as of attached invoice: 3.2%

Design schedule changes: None

Thank you,

Katlyn Dezarn, PE | Project Engineer

Transportation

O: 713.953.5200 | D: 346.241.1740 | C: 951.520.3950 3600 W Sam Houston Pkwy S Ste 600, Houston, TX 77042

**EMPLOYEE-OWNED. CLIENT FOCUSED.** 







From: Andrea Balbuena < Ybalbuena@dccm.com>

Sent: Friday, May 16, 2025 1:50 PM

To: John Tyler <jtyler@lja.com>; Robert McBride <rmcbride@lja.com>

Cc: Kevin A. Mineo <kmineo@dccm.com>; James Fields <jfields@dccm.com>; Katlyn Dezarn <kdezarn@lja.com>

Subject: 2023 Mobility Bond Project-23406- 20250516-Inv.72214-02-BBI-Clay Rd 23406

#### [EXTERNAL EMAIL]

Good afternoon,

### Waller County Check Request/Reimbursement Form

Employee submitting r	equest:	Julie Adams	
Department:		Road and Bridge	Department
Total Amount Due:		\$167,1	55.92
Please make check pay	rable to:		
Name: <u>LJA Engineer</u>	ing, Inc.		
Address: Dept. 803			
P.O. Box 434	6 Houston, TX 77	7210-4346	
Please mail check to:			
Name: LJA Engineer	ing, Inc.		
Address: Dept. 803			
P.O. Box 434	6 Houston, TX 77	7210-4346	
Purpose of check: <u>In</u>	voice # 10 # 2025	15491 Project # PI	M5121-2471
Charge to GL line:	Mobi	lity Bond	
Julie O	dans		5-8-25
Signature of Person Submitt	ing Request		Date
Los F	#		5-19-75
Signature of Official/Departn	nent Head Submitting	Request	Date



www.LJAProgramManagement.com 7500 Rialto Boulevard, Building II, Suite 100, Austin, Texas 78735

LJA

Waller County 775 Bus 290 East 2000 NW Loop 410 Hempstead, TX 77445

Attention: J. Ross McCall, PE

Invoice Date: \_\_05/07/2025\_\_

Invoice No.: 202515491

Project No.: PM5121-2471\_

Bill No.: P.O. No.: \_\_\_\_10\_\_\_ 207745

#### INVOICE

Description:

Waller County 2023 Road Bond Program GEC

For Professional Services Rendered: 3/29/2025 through 4/25/2025.

**Contract Amount:** 

\$15,000,000.00

**Authorized Amount:** 

\$3,000,000.00

Invoice Amount:

\$167,155.92

**Previous Invoiced Amount:** 

\$962,616.28

Invoiced to Date:

\$1,129,772.20

**Balance Remaining:** 

\$1,870,227.80

#### TOTAL AMOUNT DUE THIS INVOICE

\$167,155.92

This invoice is true and unpaid

Approved By:

Michael Keck for John Tyler

Mail checks payable to:

Send ACH or Wire payments to:

LJA Engineering, Inc.

Account Name

LJA Engineering, Inc.

**DEPT. 803** 

Name of Bank

Amegy Bank

P.O. BOX 4346

**ABA Routing Number** 

113011258

Houston, TX 77210-4346

Account Number

5795329241

Swift Code

ZFNBUS55

Please email a remittance advice to AR@lja.com



3600 W Sam Houston Pkwy S

Suite 600

Phone 713.953.5200 Fax 713.953.5026

Houston, TX 77042

www.lja.com

May 07, 2025

Invoice No:

202515491

For services through 4/25/2025

Bill To:

J. Ross McCall, PE Waller County 775 Bus 290 East Hempstead, TX 77445

Questions about the invoice?

Please email Billing@lja.com

Questions about the payment?

Please email AR@lja.com

Project No:

PM5121-2471

**Waller County Bond Program Management** 

Project Manager: John Tyler

T&M Phase: 903 - Utility Coordination	5) th		
Professional Services	Billed Hours	Billed Rate	Current Billed
Project Coordinator III		53	
Medina, Natasha	68.00	\$139.70	\$9,499.60
Utility Coordinator			
Ramirez, Jose	35.00	\$172.08	\$6,022.80
Subtotal	103.00		\$15,522.40

Total For Phase: 903

\$15,522.40

T&M Phase: 904 - Program Management			
Professional Services	Billed Hours	Billed Rate	Current Billed
Admin/Clerical			
Harper, Carrie	6.50	\$109.51	\$711.82
Deputy Project Manager			
Freeman, Daniel	88.50	\$328.52	\$29,074.02
Design Engineer			
Dezam, Katlyn	158.00	\$203.37	\$32,132.46
GIS Database Administrator			
Lyde, Robert	6.00	\$168.95	\$1,013.70
Project Engineer			
Mcbride, Robert	20.00	\$234.65	\$4,693.00
Project Manager			
Tyler, John	125.00	\$350.42	\$43,802.50
Senior Project Engineer			
Coronado, Marcus	4.50	\$250.30	\$1,126.35
Sr. Graphics Designer			
Parks, James	6.00	\$119.60	\$717.60
Subtotal	414.50		\$113,271.45

			Tota	al For Phase: 904	\$113,271.
M Phase: 905 - Project Coordination					
Professional Services		Billed Hours	Billed Rate	Current Billed	
Admin/Clerical					
Solice, Karen		0.25	\$109.51	\$27.38	
Project Engineer					
Mcbride, Robert		11.00	\$234,65	\$2,581.15	
Senior Engineer					
Keck, Michael		35.00	\$297.23	\$10,403.05	
Mikhail, Magdy		9.50	\$297.23	\$2,823,69	
Senior Project Engineer					
Coronado, Marcus		1.00	\$250,30	\$250.30	
Senior Technical Advisor					
Stuart, Justin		28.00	\$453.66	\$12,702.48	
Cultinial		84.75		\$28,788.05	
Subtotal		04.70		WEO, 700.00	
Subtotal		04.70	Tota	al For Phase: 905	\$28,788.
		04.70	Tota		\$28,788
M Phase: 907 - GIS				al For Phase: 905	\$28,788
M Phase: 907 - GIS  Professional Services		Billed Hours	Tota		\$28,788.
M Phase: 907 - GIS  Professional Services  Design Engineer		Billed Hours	Billed Rate	al For Phase: 905  Current Billed	\$28,788.
M Phase: 907 - GIS  Professional Services  Design Engineer  Villarreal Guevara, Alejandro				al For Phase: 905	\$28,788.
M Phase: 907 - GIS  Professional Services  Design Engineer  Villarreal Guevara, Alejandro  Senior Project Engineer		Billed Hours	Billed Rate \$203.37	Current Billed	\$28,788.
M Phase: 907 - GIS  Professional Services  Design Engineer  Villarreal Guevara, Alejandro		<b>Billed Hours</b> 36.00	Billed Rate	Current Billed \$7,321.32 \$2,252.70	\$28,788.
M Phase: 907 - GIS  Professional Services  Design Engineer  Villarreal Guevara, Alejandro  Senior Project Engineer  Coronado, Marcus		Billed Hours 36.00	Billed Rate \$203.37	Current Billed	\$28,788.
M Phase: 907 - GIS  Professional Services  Design Engineer  Villarreal Guevara, Alejandro  Senior Project Engineer  Coronado, Marcus		<b>Billed Hours</b> 36.00	\$203.37 \$250.30	Current Billed \$7,321.32 \$2,252.70	
M Phase: 907 - GIS  Professional Services  Design Engineer  Villarreal Guevara, Alejandro  Senior Project Engineer  Coronado, Marcus		<b>Billed Hours</b> 36.00	\$203.37 \$250.30	Current Billed \$7,321.32 \$2,252.70 \$9,574.02	\$9,574
M Phase: 907 - GIS  Professional Services  Design Engineer  Villarreal Guevara, Alejandro  Senior Project Engineer  Coronado, Marcus	Current	<b>Billed Hours</b> 36.00	\$203.37 \$250.30	Current Billed \$7,321.32 \$2,252.70 \$9,574.02 al For Phase: 907	\$28,788. \$9,574. \$167,155.

Mail checks payable to:	Send ACH or Wire payments to:				
LJA Engineering, Inc.	Account Name	LJA Engineering, Inc			
DEPT. 803	Name of Bank	Amegy Bank			
P.O. BOX 4346	ABA Routing Number	113011258			
Houston, TX 77210-4346	Account Number	5795329241			
	Swift Code	ZFNBUS55			

Please email a remittance advice to AR@lja.com

BILLING BACKUP			We	dnesday, May 7, 20	25 7:29:15 AM
T&M Phase: 903 - Utility Coord	dination			•	
Professional Services Project Coordinator III		Date	Billed Hours	Billed Rate	Current Billed
Natasha Medina	T805603	03/31/25	1.00	139.70	\$139.70
Waller project call with Jo				,,,,,,,,,,,,,,,,,,,,,,,,,,,,,,,,,,,,,,,	V.00
Natasha Medina	T805603	04/01/25	3.00	139.70	\$419:10
ROE template spreadsheet review		\$ <del></del>			<b>\$710,10</b>
Natasha Medina	T805603	04/02/25	1.00	139.70	\$139.70
ROE template					
Natasha Medina	T805603	04/04/25	6.00	139.70	\$838.20
Call with John ROE template finalizatior tracking spreadsheets reviewing files	1				
Natasha Medina	T808236	04/07/25	6.00	139.70	\$838.20
calls with John and Katly HR Green contract Volkert contracts KCI contract TEDSI contract	n	XI.			
Natasha Medina	T808236	04/08/25	6.00	139.70	\$838.20
call with john TEDSI contract KCI contract					
Natasha Medina	T808236	04/09/25	6.00	139.70	\$838.20
call with john Sharepoint spreadsheet KCl contract					
Natasha Medina	T808236	04/10/25	5.00	139.70	\$698.50
filing looking for ESAs TEDSI contract sharepoint spreadsheet					
Natasha Medina	T808236	04/11/25	3.00	139.70	\$419.10
looking through the S driv reading the contracts	ve folders				
Natasha Medina	T810024	04/14/25	2.00	139.70	\$279.40
Checking for ESAs					
Natasha Medina	T810024	04/15/25	5.00	139.70	\$698.50
Waller spreadsheet					
Natasha Medina	T810024	04/16/25	1.00	139.70	\$139.70
spreadsheet update					
Natasha Medina	T810024	04/17/25	1.00	139.70	\$139.70
TEDSI contract update					
Natasha Medina	T813531	04/22/25	3.00	139.70	\$419.10

04/23/25 04/24/25	7.00	139.70	\$977.90
	7.00	139.70	\$977.90
04/24/25			
04/24/25			
	6.00	139.70	\$838.20
04/25/25	6.00	139.70	\$838.20
04/01/25	2.00	172.08	\$344.10
04/03/25	1.00	172.08	\$172.08
04/04/25	5.00	172.08	\$860.40
04/07/25	1.00	172.08	\$172.0
04/08/25	5.00	172.08	\$860.4
04/09/25	2.00	172.08	\$344.10
04/10/25	1.00	172.08	\$172.0
04/15/25	1.00	172.08	\$172.0
04/16/25	3.00	172.08	\$516.2
04/17/25	3.00	172.08	\$516.2
04/18/25	5.00	172.08	\$860.4
04/21/25	3.00	172.08	\$516.2
04/22/25	3.00	172.08	\$516.2
	Total Fo	or Phase: 903	<b>\$</b> 15,522.4
		<del></del> .:	
	Billed	Billed	Currer
Date	Hours	Rate	Bille
04/01/25	1.00	109.51	\$109.5
	04/01/25 04/03/25 04/04/25 04/07/25 04/08/25 04/09/25 04/10/25 04/15/25 04/16/25 04/17/25 04/21/25 04/22/25	04/01/25 2.00  04/03/25 1.00  04/04/25 5.00  04/07/25 1.00  04/08/25 5.00  04/09/25 2.00  04/10/25 1.00  04/15/25 1.00  04/15/25 1.00  04/16/25 3.00  04/17/25 3.00  04/17/25 3.00  04/22/25 3.00  Total Fo	04/01/25 2.00 172.08  04/03/25 1.00 172.08  04/04/25 5.00 172.08  04/07/25 1.00 172.08  04/08/25 5.00 172.08  04/09/25 2.00 172.08  04/10/25 1.00 172.08  04/15/25 1.00 172.08  04/15/25 3.00 172.08  04/16/25 3.00 172.08  04/17/25 3.00 172.08  04/17/25 3.00 172.08  04/18/25 5.00 172.08  04/17/25 3.00 172.08  04/21/25 3.00 172.08  04/21/25 3.00 172.08  Date Billed Hours Billed Rate

Item 26.

Professional Services Admin		Date	Billed Hours	Billed Rate	Current Billed
Carrie Harper	T805301	04/02/25	1.50	109.51	\$164.27
•	1803301	04/02/23	1.30	109.51	\$104.27
Admin	T007024	04/00/05	4.50	400.54	\$404.07
Carrie Harper	T807934	04/09/25	1.50	109.51	\$164.27
Admin and budget upda					
Carrie Harper	T809723	04/16/25	1.50	109.51	\$164.27
Admin and budget upda	ate				
Carrie Harper	T813230	04/23/25	1.00	109.51	\$109.51
Admin					
Deputy Project Manager					
Daniel Freeman	T805645	03/31/25	2.00	328,52	\$657.04
Daniel Freeman	T805645	04/01/25	6.00	328.52	\$1,971.12
Daniel Freeman	T805645	04/02/25	6.00	328.52	\$1,971.12
Daniel Freeman	T805645	04/03/25	6.00	328.52	\$1,971.12
Daniel Freeman	T805645	04/04/25	2.00	328.52	\$657.04
Daniel Freeman	T808278	04/07/25	7.00	328,52	\$2,299.64
Daniel Freeman	T808278	04/08/25	4.00	328.52	\$1,314.08
Daniel Freeman	T808278	04/09/25	6.00	328.52	\$1,971.12
Daniel Freeman	T808278	04/10/25	6.00	328.52	\$1,971.12
Daniel Freeman	T808278	04/11/25	4.00	328.52	\$1,314.08
Daniel Freeman	T810066	04/14/25	6.00	328.52	\$1,971.12
Daniel Freeman	T810066	04/15/25	4.00	328.52	\$1,314.08
Daniel Freeman	T810066	04/16/25	5.00	328.52	\$1,642.60
Daniel Freeman	T810066	04/17/25	8.00	328.52	\$2,628.16
Daniel Freeman	T810066	04/18/25	4.00	328.52	\$1,314.08
Daniel Freeman	T813573	04/21/25	2.00	328.52	\$657.04
Daniel Freeman	T813573	04/22/25	8.00	328.52	\$2,628.16
Daniel Freeman	T813573	04/23/25	2.50	328.52	\$821.30
Design Engineer					
Katlyn Dezarn	T804479	03/31/25	9.00	203.37	\$1,830.33
Katlyn Dezam	T804479	04/01/25	9.00	203.37	\$1,830.33
Katlyn Dezarn	T804479	04/02/25	9.00	203.37	\$1,830.33
Katlyn Dezam	T804479	04/03/25	9.00	203.37	\$1,830.33
Katlyn Dezarn	T804479	04/04/25	4.00	203.37	\$813.48
Katlyn Dezarn	T807109	04/04/25	4.00	203.37	\$813.48
Katlyn Dezarn	T807109	04/07/25	9.00	203.37	\$1,830.33
Katlyn Dezarn	T807109	04/08/25	7.00	203.37	\$1,423.59
Katlyn Dezarn	T807109	04/09/25	9.00	203.37	\$1,830.33
Katlyn Dezarn	T807109	04/10/25	9.00	203.37	\$1,830.33
Katlyn Dezarn	T811527	04/14/25	9.00	203.37	\$1,830.33
Katlyn Dezarn	T811527	04/15/25	9.00	203.37	\$1,830.33

Kallyn Dezem         T611527         O4/16/25         9.00         203.37         \$1,803.33           Katlyn Dezem         T811527         O4/17/25         9.00         203.37         \$1,809.33           Katlyn Dezem         T811527         O4/18/25         4.00         203.37         \$1,809.33           Katlyn Dezem         T812403         O4/18/25         4.00         203.37         \$1,809.33           Katlyn Dezem         T812403         O4/22/25         9.00         203.37         \$1,809.33           Katlyn Dezem         T812403         O4/22/25         9.00         203.37         \$1,803.33           Katlyn Dezem         T812403         O4/18/25         1.00         168.95         \$1,803.33           Katlyn Dezem         T80,801         Marker         O4/17/25         2.00	Professional Services		Date	Billed Hours	Billed Rate	Current Billed
Kallyn Dazam T811527 04/18/25 4.00 203.37 \$813.48 Kallyn Dazam T812403 04/18/25 4.00 203.37 \$813.48 Kallyn Dazam T812403 04/18/25 4.00 203.37 \$13.803.33 Kallyn Dazam T812403 04/21/25 9.00 203.37 \$1,380.33 Kallyn Dazam T812403 04/21/25 9.00 203.37 \$1,380.33 Kallyn Dazam T812403 04/23/25 9.00 203.37 \$1,380.33 Kallyn Dazam T812403 04/23/25 9.00 203.37 \$1,380.33 Kallyn Dazam T812403 04/24/25 9.00 203.37 \$1,380.33 Kallyn Dazam T812403 04/24/25 9.00 203.37 \$1,380.33 Kallyn Dazam T812403 04/16/25 1.00 168.95 \$18.8.95 Waller Mobility sile, adding State Roads, and constructing URL Links to TxDOT website Robert Lyde T808996 04/18/25 2.00 168.95 \$337.90 Waller Mobility sile, adding State Roads, and constructing URL Links to TxDOT website Robert Lyde T808996 04/18/25 3.00 168.95 \$508.85 Waller Mobility sile, adding State Roads, and constructing URL Links to TxDOT website Robert Lyde T808996 04/18/25 3.00 168.95 \$508.85 Waller Mobility sile, adding State Roads, and constructing URL Links to TxDOT website Project Engineer Robert Mobride T803740 03/31/25 1.00 234.65 \$234.65 Program Management Robert Mobride T803740 04/03/25 3.00 234.65 \$703.95 program management Robert Mobride T803740 04/03/25 3.00 234.65 \$703.95 program management Robert Mobride T805374 04/14/25 1.00 234.65 \$703.95 program management Robert Mobride T810795 04/14/25 1.00 234.65 \$703.95 program management Robert Mobride T81067 04/14/	Katlyn Dezam	T811527	04/16/25	9.00	203.37	\$1,830.33
Katlyn Dezam         T812403         04/18/25         4.00         203.37         \$813.48           Kallyn Dezam         T812403         04/21/25         9.00         203.37         \$1,830.33           Kallyn Dezam         T812403         04/22/25         9.00         203.37         \$1,830.33           Kallyn Dezam         T812403         04/23/25         9.00         203.37         \$1,830.33           Kallyn Dezam         T812403         04/24/25         9.00         203.37         \$1,830.33           Kallyn Dezam         T802403         04/16/25         1.00         168.95         \$168.95           Waller Mobility site, adding State Roads, and constructing URL Links to TxDOT website         Robert Lyde         T808998         04/17/25         3.00         234.65         \$234.65           Waller Mobility site, adding State Roads, and constructing URL Links to TxDOT website         Robert Mobride         7803740         03/31/25         1.00	Katlyn Dezarn	T811527	04/17/25	9.00	203.37	\$1,830.33
Katlyn Dezam T912403 04/21/25 9.00 203.37 \$1,830.33 Kallyn Dezam T812403 04/22/25 9.00 203.37 \$1,830.33 Kallyn Dezam T812403 04/22/25 9.00 203.37 \$1,830.33 Kallyn Dezam T812403 04/23/25 9.00 203.37 \$1,830.33 Kallyn Dezam T812403 04/23/25 9.00 203.37 \$1,830.33 Kallyn Dezam T812403 04/24/25 9.00 203.37 \$1,830.33 GIS Database Administrator  Robert Lyde T808996 04/16/25 1.00 168.95 \$168.95 \$168.95 Waller Mobility site, adding State Roads, and constructing URL Links to TxDOT website  Robert Lyde T808996 04/17/25 2.00 168.95 \$337.90 Waller Mobility site, adding State Roads, and constructing URL Links to TxDOT website  Robert Lyde T808996 04/18/25 3.00 168.95 \$508.85 Waller Mobility site, adding State Roads, and constructing URL Links to TxDOT website  Project Engineer  Robert Mcbride T803740 03/31/25 1.00 234.65 \$234.65 Program Management  Robert Mcbride T803740 04/02/25 2.00 234.65 \$469.30 program management  Robert Mcbride T803740 04/03/25 3.00 234.65 \$703.95 program management  Robert Mcbride T808374 04/09/25 3.00 234.65 \$703.95 program management  Robert Mcbride T808374 04/10/25 3.00 234.65 \$703.95 program management  Robert Mcbride T808374 04/10/25 3.00 234.65 \$703.95 program management  Robert Mcbride T809795 04/14/25 1.00 234.65 \$234.65 program management  Robert Mcbride T810795 04/14/25 1.00 234.65 \$234.65 program management  Robert Mcbride T810795 04/16/25 1.00 234.65 \$234.65 program management  Robert Mcbride T810795 04/16/25 1.00 234.65 \$234.65 program management  Robert Mcbride T810795 04/17/25 2.00 234.65 \$3469.30 program management  Robert Mcbride T810795 04/16/25 3.00 234.65 \$3469.30 program management  Robert Mcbride T81667 04/23/25 3.00 234.65 \$503.95 program management  Robert Mcbride T81667 04/23/25 3.00 234.65 \$503.95 program management	Katlyn Dezam	T811527	04/18/25	4.00	203.37	\$813,48
Katlyn Dezam T812403 04/22/25 9.00 203.37 \$1,830.33 Kallyn Dezam T812403 04/23/25 9.00 203.37 \$1,830.33 Kallyn Dezam T812403 04/23/25 9.00 203.37 \$1,830.33 Kallyn Dezam T812403 04/24/25 9.00 168.95 \$168.95 Waller Mobility site, adding State Roads, and constructing URL Links to TXDOT website Robert Lyde T808996 04/17/25 2.00 168.95 \$337.90 Waller Mobility site, adding State Roads, and constructing URL Links to TXDOT website Robert Lyde T808996 04/18/25 3.00 168.95 \$506.85 Waller Mobility site, adding State Roads, and constructing URL Links to TXDOT website Project Engineer Robert Mobirde T803740 03/31/25 1.00 234.65 \$234.65 Program Management Robert Mobirde T803740 04/02/25 2.00 234.65 \$469.30 program management Robert Mobirde T803740 04/03/25 3.00 234.65 \$703.95 program management Robert Mobirde T806374 04/03/25 3.00 234.65 \$703.95 program management Robert Mobirde T806374 04/10/25 3.00 234.65 \$703.95 program management Robert Mobirde T806374 04/10/25 3.00 234.65 \$703.95 program management Robert Mobirde T806374 04/10/25 3.00 234.65 \$703.95 program management Robert Mobirde T810795 04/14/25 1.00 234.65 \$234.65 program management Robert Mobirde T810795 04/14/25 1.00 234.65 \$234.65 program management Robert Mobirde T810795 04/14/25 1.00 234.65 \$234.65 program management Robert Mobirde T810795 04/14/25 1.00 234.65 \$234.65 program management Robert Mobirde T810795 04/14/25 1.00 234.65 \$234.65 program management Robert Mobirde T810795 04/14/25 1.00 234.65 \$234.65 program management Robert Mobirde T810795 04/14/25 1.00 234.65 \$234.65 program management Robert Mobirde T81067 04/23/25 1.00 2	Katlyn Dezam	T812403	04/18/25	4.00	203.37	\$813.48
Kallyn Dezam T812403 04/23/25 9.00 203.37 \$1,830.33 Kallyn Dezam 7812403 04/24/25 9.00 203.37 \$1,830.33 Kallyn Dezam 7812403 04/24/25 9.00 203.37 \$1,830.33 GIS Database Administrator  Robert Lyde 7808996 04/16/25 1.00 168.95 \$168.95 Waller Mobility site, adding State Roads, and constructing URL Links to TxDOT website Robert Lyde 7808996 04/17/25 2.00 168.95 \$337.90 Waller Mobility site, adding State Roads, and constructing URL Links to TxDOT website Robert Lyde 7808996 04/18/25 3.00 168.95 \$337.90 Waller Mobility site, adding State Roads, and constructing URL Links to TxDOT website Project Engineer  Robert Mobride 7803740 03/31/25 1.00 234.65 \$234.65 Program Management Robert Mobride 7803740 04/02/25 2.00 234.65 \$469.30 program management Robert Mobride 7803740 04/09/25 3.00 234.65 \$703.95 program management Robert Mobride 7806374 04/09/25 3.00 234.65 \$703.95 program management Robert Mobride 7806374 04/10/25 3.00 234.65 \$703.95 program management Robert Mobride 7806374 04/10/25 3.00 234.65 \$703.95 program management Robert Mobride 7806374 04/10/25 3.00 234.65 \$703.95 program management Robert Mobride 7810795 04/11/25 1.00 234.65 \$234.65 program Management Robert Mobride 7810795 04/11/25 1.00 234.65 \$234.65 program management Robert Mobride 7810795 04/11/25 2.00 234.65 \$303.95 program management Robert Mobride 7810795 04/11/25 2.00 234.65 \$303.95 program management Robert Mobride 7810795 04/11/25 2.00 234.65 \$303.95 program management Robert Mobride 7810795 04/11/25 2.00 234.65 \$303.95 program management Robert Mobride 7810795 04/11/25 3.00 234.65 \$303.95 program management Robert Mobride 7811667 04/23/25 3.00 234.65 \$303.95 program management Robert Mobride 7811667 04/23/25 3.00 234.65 \$334.65 program management Robert Mobride 7811	Katiyn Dezam	T812403	04/21/25	9.00	203.37	\$1,830.33
Kallyn Dezam T812403 04/24/25 9.00 203.37 \$1,830.33 GIS Database Administrator Robert Lyde T808996 04/16/25 1.00 168.95 \$168.95 Waller Mobility site, adding State Roads, and constructing URL Links to TxDOT website Robert Lyde T808996 04/17/25 2.00 168.95 \$337.90 Waller Mobility site, adding State Roads, and constructing URL Links to TxDOT website Robert Lyde T808996 04/18/25 3.00 168.95 \$337.90 Waller Mobility site, adding State Roads, and constructing URL Links to TxDOT website Project Engineer Robert Mobride T803740 03/31/25 1.00 234.65 \$234.65 Program Management Robert Mobride T803740 04/02/25 2.00 234.65 \$469.30 program management Robert Mobride T803740 04/02/25 3.00 234.65 \$703.95 program management Robert Mobride T803740 04/09/25 3.00 234.65 \$703.95 program management Robert Mobride T806374 04/09/25 3.00 234.65 \$703.95 program management Robert Mobride T806374 04/10/25 3.00 234.65 \$703.95 program management Robert Mobride T806374 04/10/25 3.00 234.65 \$703.95 program management Robert Mobride T80795 04/11/25 1.00 234.65 \$234.65 Program Management Robert Mobride T810795 04/11/25 1.00 234.65 \$234.65 program management Robert Mobride T810795 04/11/25 2.00 234.65 \$234.65 program management Robert Mobride T810795 04/11/25 3.00 234.65 \$303.95 program management Robert Mobride T810795 04/12/25 3.00 234.65 \$303.95 program management Robert Mobride T811667 04/23/25 3.00 234.65 \$703.95	Katlyn Dezam	T812403	04/22/25	9.00	203.37	\$1,830.33
Robert Lyde	Katlyn Dezam	T812403	04/23/25	9.00	203.37	\$1,830.33
Robert Lyde	Katlyn Dezam	T812403	04/24/25	9.00	203.37	\$1,830,33
Waller Mobility site, adding State Roads, and constructing URL Links to TxDOT website           Robert Lyde         T808996         04/17/25         2.00         168.95         \$337.90           Waller Mobility site, adding State Roads, and constructing URL Links to TxDOT website           Robert Lyde         T808996         04/18/25         3.00         168.95         \$506.85           Walter Mobility site, adding State Roads, and constructing URL Links to TxDOT website           Project Engineer           Robert Mcbride         T803740         03/31/25         1.00         234.65         \$234.65           Program Management         Robert Mcbride         T803740         04/02/25         2.00         234.65         \$703.95           Program management         Robert Mcbride         T803740         04/03/25         3.00         234.65         \$703.95           Robert Mcbride         T806374         04/09/25         3.00         234.65         \$703.95           Program management         Robert Mcbride         T810795         04/11/25         1.00         234.65         \$234.65           Program Management         Robert Mcbride         T810795         04/16/25         1.00         234.65         \$234.65           Program management <td>GIS Database Administrator</td> <td></td> <td></td> <td></td> <td></td> <td></td>	GIS Database Administrator					
Robert Lyde         T808996         04/17/25         2.00         168.95         \$337.90           Waller Mobility site, adding State Roads, and constructing URL Links to TxDOT website         Robert Lyde         T808996         04/18/25         3.00         168.95         \$506.85           Waller Mobility site, adding State Roads, and constructing URL Links to TxDOT website           Project Engineer           Robert Mcbride         T803740         03/31/25         1.00         234.65         \$234.65           Program Management         T803740         04/02/25         2.00         234.65         \$469.30           program management         T803740         04/03/25         3.00         234.65         \$703.95           program management         Robert Mcbride         T806374         04/09/25         3.00         234.65         \$703.95           program management         Robert Mcbride         T8106374         04/10/25         3.00         234.65         \$703.95           Program Management         Robert Mcbride         T810795         04/14/25         1.00         234.65         \$234.65           Robert Mcbride         T810795         04/16/25         1.00         234.65         \$234.65           Program Management         Robert Mcbride <td>Robert Lyde</td> <td>T808996</td> <td>04/16/25</td> <td>1.00</td> <td>168.95</td> <td>\$168.95</td>	Robert Lyde	T808996	04/16/25	1.00	168.95	\$168.95
Waller Mobility site, adding State Roads, and constructing URL Links to TxDOT website           Robert Lyde         T808996         04/18/25         3.00         168.95         \$506.85           Waller Mobility site, adding State Roads, and constructing URL Links to TxDOT website           Project Engineer           Robert Mcbride         T803740         03/31/25         1.00         234.65         \$234.65           Program Management         T803740         04/02/25         2.00         234.65         \$469.30           program management         Robert Mcbride         T803740         04/03/25         3.00         234.65         \$703.95           program management         Robert Mcbride         T806374         04/09/25         3.00         234.65         \$703.95           Program management         Robert Mcbride         T810795         04/10/25         3.00         234.65         \$703.95           Program Management         Robert Mcbride         T810795         04/16/25         1.00         234.65         \$234.65           Robert Mcbride         T810795         04/17/25         2.00         234.65         \$469.30           Program Management         Robert Mcbride         T810795         04/17/25         2.00         234.65	Waller Mobility site, add	ing State Roads, and	constructing URL Links to TxDOT v	vebsite		
Robert Lyde         T808996         04/18/25         3.00         168.95         \$506.85           Waller Mobility site, adding State Roads, and constructing URL Links to TXDOT website         Project Engineer           Robert Mcbride         T803740         03/31/25         1.00         234.65         \$234.65           Program Management         Robert Mcbride         T803740         04/02/25         2.00         234.65         \$469.30           program management         Robert Mcbride         T803740         04/03/25         3.00         234.65         \$703.95           program management         Robert Mcbride         T806374         04/09/25         3.00         234.65         \$703.95           program management         Robert Mcbride         T810795         04/10/25         3.00         234.65         \$703.95           Program Management         Robert Mcbride         T810795         04/16/25         1.00         234.65         \$234.65           Robert Mcbride         T810795         04/16/25         1.00         234.65         \$469.30           Program management         Robert Mcbride         T810795         04/17/25         2.00         234.65         \$469.30           Robert Mcbride         T810795         04/12/25         3.	Robert Lyde	T808996	04/17/25	2.00	168.95	\$337.90
Waller Mobility site, adding State Roads, and constructing URL Links to TxDOT website           Project Engineer         Robert Mcbride         T803740         03/31/25         1.00         234.65         \$234.65           Program Management           Robert Mcbride         T803740         04/02/25         2.00         234.65         \$469.30           program management           Robert Mcbride         T803740         04/03/25         3.00         234.65         \$703.95           program management         Robert Mcbride         T806374         04/09/25         3.00         234.65         \$703.95           Program management           Robert Mcbride         T806374         04/10/25         3.00         234.65         \$703.95           Program management           Robert Mcbride         T810795         04/14/25         1.00         234.65         \$234.65           Program management           Robert Mcbride         T810795         04/16/25         1.00         234.65         \$469.30           Program management           Robert Mcbride         T810795         04/17/25         2.00         234.65         \$703.95           Program management <td>Waller Mobility site, add</td> <td>ing State Roads, and</td> <td>constructing URL Links to TxDOT v</td> <td>vebsite</td> <td></td> <td></td>	Waller Mobility site, add	ing State Roads, and	constructing URL Links to TxDOT v	vebsite		
Project Engineer         Robert Mcbride         T803740         03/31/25         1.00         234.65         \$234.65           Program Management         Robert Mcbride         T803740         04/02/25         2.00         234.65         \$469.30           program management         Robert Mcbride         T803740         04/03/25         3.00         234.65         \$703.95           program management         T806374         04/09/25         3.00         234.65         \$703.95           program management         T806374         04/10/25         3.00         234.65         \$703.95           program management         T806374         04/10/25         3.00         234.65         \$703.95           program management         T810795         04/11/25         1.00         234.65         \$234.65           Program Management         T810795         04/16/25         1.00         234.65         \$234.65           program management         Robert Mcbride         T810795         04/17/25         2.00         234.65         \$469.30           Robert Mcbride         T811667         04/23/25         3.00         234.65         \$703.95           program management         Robert Mcbride         T811667         04/23/25         3.00	Robert Lyde	T808996	04/18/25	3.00	168.95	\$506.85
Robert Mcbride         T803740         03/31/25         1.00         234.65         \$234.65           Program Management         Robert Mcbride         T803740         04/02/25         2.00         234.65         \$469.30           Robert Mcbride         T803740         04/03/25         3.00         234.65         \$703.95           program management         T806374         04/09/25         3.00         234.65         \$703.95           program management         T806374         04/10/25         3.00         234.65         \$703.95           program management         T806374         04/10/25         3.00         234.65         \$703.95           program management         T806974         04/10/25         1.00         234.65         \$234.65           Program Management         T810795         04/14/25         1.00         234.65         \$234.65           Program management         T810795         04/16/25         1.00         234.65         \$469.30           Program management         T80ert Mcbride         T811667         04/23/25         3.00         234.65         \$703.95           program management         Robert Mcbride         T811667         04/23/25         1.00         234.65         \$703.95	Waller Mobility site, add	ing State Roads, and	constructing URL Links to TxDOT v	vebsite		
Program Management         T803740         04/02/25         2.00         234.65         \$469.30           program management         T803740         04/03/25         3.00         234.65         \$703.95           program management         T803740         04/03/25         3.00         234.65         \$703.95           program management         Robert Mcbride         T806374         04/09/25         3.00         234.65         \$703.95           program management         Robert Mcbride         T810795         04/14/25         1.00         234.65         \$234.65           Program Management         Robert Mcbride         T810795         04/16/25         1.00         234.65         \$234.65           Robert Mcbride         T810795         04/17/25         2.00         234.65         \$469.30           program management         Robert Mcbride         T811667         04/23/25         3.00         234.65         \$703.95           program management         Robert Mcbride         T811667         04/23/25         3.00         234.65         \$703.95           program management         T811667         04/24/25         1.00         234.65         \$234.65	Project Engineer					
Robert Mcbride         T803740         04/02/25         2.00         234.65         \$469.30           program management         T803740         04/03/25         3.00         234.65         \$703.95           program management         T806374         04/09/25         3.00         234.65         \$703.95           program management         T806374         04/10/25         3.00         234.65         \$703.95           program management         T810795         04/14/25         1.00         234.65         \$234.65           Program Management         T810795         04/16/25         1.00         234.65         \$234.65           Robert Mcbride         T810795         04/17/25         2.00         234.65         \$469.30           program management         T810795         04/17/25         2.00         234.65         \$469.30           Robert Mcbride         T810795         04/23/25         3.00         234.65         \$703.95           program management         T811667         04/23/25         3.00         234.65         \$703.95           Program management         T811667         04/24/25         1.00         234.65         \$234.65	Robert Mcbride	T803740	03/31/25	1.00	234.65	\$234,65
program management           Robert Mcbride         T803740         04/03/25         3.00         234.65         \$703.95           program management         Robert Mcbride         T806374         04/09/25         3.00         234.65         \$703.95           program management         Robert Mcbride         T806374         04/10/25         3.00         234.65         \$703.95           program management         Robert Mcbride         T810795         04/14/25         1.00         234.65         \$234.65           Program Management         Robert Mcbride         T810795         04/16/25         1.00         234.65         \$234.65           program management         Robert Mcbride         T810795         04/17/25         2.00         234.65         \$469.30           program management         Robert Mcbride         T811667         04/23/25         3.00         234.65         \$703.95           program management         T811667         04/24/25         1.00         234.65         \$234.65           Robert Mcbride         T811667         04/24/25         1.00         234.65         \$234.65	Program Management					
Robert Mcbride         T803740         04/03/25         3.00         234.65         \$703.95           program management         T806374         04/09/25         3.00         234.65         \$703.95           program management         T806374         04/10/25         3.00         234.65         \$703.95           program management         T810795         04/14/25         1.00         234.65         \$234.65           Program Management         T810795         04/16/25         1.00         234.65         \$234.65           program management         Robert Mcbride         T810795         04/17/25         2.00         234.65         \$469.30           program management         Robert Mcbride         T811667         04/23/25         3.00         234.65         \$703.95           Program management         Robert Mcbride         T811667         04/23/25         3.00         234.65         \$703.95           Program management         T811667         04/24/25         1.00         234.65         \$234.65	Robert Mcbride	T803740	04/02/25	2.00	234.65	\$469,30
program management         Robert Mcbride       T806374       04/09/25       3.00       234.65       \$703.95         program management       T806374       04/10/25       3.00       234.65       \$703.95         program management       T810795       04/14/25       1.00       234.65       \$234.65         Program Management       Program management       T810795       04/16/25       1.00       234.65       \$234.65         Robert Mcbride       T810795       04/17/25       2.00       234.65       \$469.30         program management       Program management       T811667       04/23/25       3.00       234.65       \$703.95         Robert Mcbride       T811667       04/24/25       1.00       234.65       \$234.65         Robert Mcbride       T811667       04/24/25       1.00       234.65       \$234.65         program management       T811667       04/24/25       1.00       234.65       \$234.65	program management					
Robert Mcbride       T806374       04/09/25       3.00       234.65       \$703.95         program management       T806374       04/10/25       3.00       234.65       \$703.95         program management       04/10/25       1.00       234.65       \$234.65         Program Management       04/16/25       1.00       234.65       \$234.65         Program management       04/16/25       1.00       234.65       \$234.65         Program management       04/17/25       2.00       234.65       \$469.30         Program management       04/23/25       3.00       234.65       \$703.95         Program management       04/23/25       3.00       234.65       \$234.65         Robert Mcbride       7811667       04/24/25       1.00       234.65       \$234.65         Robert Mcbride       7811667       04/24/25       1.00       234.65       \$234.65	Robert Mcbride	T803740	04/03/25	3.00	234.65	\$703.95
program management           Robert Mcbride         T806374         04/10/25         3.00         234.65         \$703.95           program management         T810795         04/14/25         1.00         234.65         \$234.65           Program Management         T810795         04/16/25         1.00         234.65         \$234.65           program management         T810795         04/17/25         2.00         234.65         \$469.30           program management         T811667         04/23/25         3.00         234.65         \$703.95           program management         T811667         04/24/25         1.00         234.65         \$234.65           Program management         T811667         04/24/25         1.00         234.65         \$234.65	program management					
Robert Mcbride       T806374       04/10/25       3.00       234.65       \$703.95         program management       7810795       04/14/25       1.00       234.65       \$234.65         Program Management       7810795       04/16/25       1.00       234.65       \$234.65         program management       7810795       04/17/25       2.00       234.65       \$469.30         program management       7811667       04/23/25       3.00       234.65       \$703.95         Robert Mcbride       7811667       04/24/25       1.00       234.65       \$234.65         Program management       7811667       04/24/25       1.00       234.65       \$234.65	Robert Mcbride	T806374	04/09/25	3.00	234.65	\$703.95
program management         Robert Mcbride       T810795       04/14/25       1.00       234.65       \$234.65         Program Management         Robert Mcbride       T810795       04/16/25       1.00       234.65       \$234.65         program management         Robert Mcbride       T811667       04/23/25       3.00       234.65       \$703.95         program management         Robert Mcbride       T811667       04/24/25       1.00       234.65       \$234.65         program management	program management					
Robert Mcbride       T810795       04/14/25       1.00       234.65       \$234.65         Program Management       T810795       04/16/25       1.00       234.65       \$234.65         program management       Robert Mcbride       T810795       04/17/25       2.00       234.65       \$469.30         program management       Robert Mcbride       T811667       04/23/25       3.00       234.65       \$703.95         program management       T811667       04/24/25       1.00       234.65       \$234.65         program management       T811667       04/24/25       1.00       234.65       \$234.65	Robert Mcbride	T806374	04/10/25	3.00	234.65	\$703.95
Program Management         Robert Mcbride       T810795       04/16/25       1.00       234.65       \$234.65         program management       T810795       04/17/25       2.00       234.65       \$469.30         program management       Program management       T811667       04/23/25       3.00       234.65       \$703.95         Program management       T811667       04/24/25       1.00       234.65       \$234.65         program management       T811667       04/24/25       1.00       234.65       \$234.65	program management					
Robert Mcbride       T810795       04/16/25       1.00       234.65       \$234.65         program management       T810795       04/17/25       2.00       234.65       \$469.30         program management       T811667       04/23/25       3.00       234.65       \$703.95         program management       T811667       04/24/25       1.00       234.65       \$234.65         program management       T811667       04/24/25       1.00       234.65       \$234.65	Robert Mcbride	T810795	04/14/25	1.00	234.65	\$234.65
program management         Robert Mcbride       T810795       04/17/25       2.00       234.65       \$469.30         program management       T811667       04/23/25       3.00       234.65       \$703.95         program management       T811667       04/24/25       1.00       234.65       \$234.65         program management       program management	Program Management					
Robert Mcbride       T810795       04/17/25       2.00       234.65       \$469.30         program management       Robert Mcbride       T811667       04/23/25       3.00       234.65       \$703.95         program management       T811667       04/24/25       1.00       234.65       \$234.65         program management       program management	Robert Mcbride	T810795	04/16/25	1.00	234.65	\$234.65
program management           Robert Mcbride         T811667         04/23/25         3.00         234.65         \$703.95           program management         T811667         04/24/25         1.00         234.65         \$234.65           program management         program management         \$234.65         \$234.65	program management					
Robert Mcbride         T811667         04/23/25         3.00         234.65         \$703.95           program management         Robert Mcbride         T811667         04/24/25         1.00         234.65         \$234.65           program management         program management	Robert Mcbride	T810795	04/17/25	2.00	234.65	\$469.30
program management  Robert Mcbride T811667 04/24/25 1.00 234.65 \$234.65  program management	program management					
program management  Robert Mcbride T811667 04/24/25 1.00 234.65 \$234.65  program management	Robert Mcbride	T811667	04/23/25	3.00	234.65	\$703.95
program management	program management					
program management	Robert Mcbride	T811667	04/24/25	1.00	234.65	\$234.65
						<u> </u>
	·					
John Tyler T805203 03/31/25 4.00 350.42 \$1,401.68	•	T805203	03/31/25	4.00	350.42	\$1,401.68

Professional Services		Date	Billed Hours	Billed Rate	Current Billed
proj eng coord. ESA reviews. Clay Rd Deveoper plan rev	riew mtg.				
John Tyler	T805203	04/01/25	7.00	350.42	\$2,452.94
Pct 3 monthly mtg. Prog coord. Dbl Culvert #2 kick-off mtg. Brookshire coord mtg/Neur					
John Tyler	T805203	04/02/25	8.00	350.42	\$2,803.36
comm court mtg. prog admin. coord for Brookshire mtg.					
John Tyler	T805203	04/03/25	8.00	350.42	\$2,803.36
prog admin. Neuman Rd/Brookshire mt utility review coord.	g.				
John Tyler	T805203	04/04/25	4.00	350.42	\$1,401.68
prog admin. utility review coord. ROE Itg coord.					
John Tyler	T807836	04/07/25	7.00	350.42	\$2,452.94
prog admin. ESA reviews. Wkly staff mtg. Dbl Culvert kickoff mtg. BKDD mtg coord.					
John Tyler	T807836	04/08/25	7.50	350.42	\$2,628.15
prog admin. TxDOT 362/529 mtg. kick-off mtgs for Joseph an BKDD coord. Developer/Woods rd coord					
John Tyler	T807836	04/09/25	9.00	350.42	\$3,153.78
prog admin. ESA for project reviews. BKDD mtg.					
John Tyler	T807836	04/10/25	8.00	350.42	\$2,803.36
Prog admin. Judge monthly mtg. Owens kick-off mtg. TxDOT Mtg for 529/362. ROE letter finalization.					
John Tyler	T807836	04/11/25	3.50	350.42	\$1,226.47
prog admin. Morton temp solution discu ROE letter organization for staffing discussions/coord.					
John Tyler	T809626	04/12/25	0.50	350.42	\$175.21
John Tyler	T809626	04/14/25	6.50	350.42	\$2,277.73
prog admin. weekly staff mtg. HC coord mtg prep. Bluestem review.					
John Tyler	T809626	04/15/25	8.00	350.42	\$2,803.36

Professional Services		Date	Billed Hours	Billed Rate	Current Billed
prog admin. prog development/staff. Adams Flat kick-off mtg. coord of Pct 2 mtg. ROE coord. prog scheduling. Wood ESA.					
John Tyler	T809626	04/16/25	8.50	350.42	\$2,978.57
John Tyler	T809626	04/17/25	8.00	350.42	\$2,803.36
GMO coord. draft website review. PIP/PMP review. Neuman and Bartlett kickoff prog admin.	mtgs.				
John Tyler	T809626	04/18/25	3.50	350.42	\$1,226,47
prog admin task reviews. task mtgs. ESA reviews.					
John Tyler	T813133	04/21/25	8.00	350.42	\$2,803.36
prog admin Robichaux kickoff mtg team staff mtg. Buller staffing. 362/529 review/coord.					
John Tyler	T813133	04/22/25	8.00	350.42	\$2,803.36
prog admin. C Amsler update. CEng task discussion. staff assignments for tasks. court agenda ESA coord.					
John Tyler	T813133	04/23/25	6.00	350.42	\$2,102.52
Coord mtg w/Harris County. Kick-off mtgs for Morrison at Prog admin.					
John Tyler	T813133	04/25/25	2.00	350.42	\$700.84
prog admin. cousultant invoice/report rev proj task coord. Senior Project Engineer	riews.				
Marcus Coronado	Tonnene	0414.0105	4.00	252.20	<b>\$050.00</b>
	T809805	04/18/25	1.00	250.30	\$250.30
0.00	m - Document Control Setup; re	·			
Marcus Coronado	T813312	04/22/25	1.50	250.30	\$375.45
Project Implantation Plan (P	IP)				
Marcus Coronado	T813312	04/23/25	2.00	250.30	\$500.60
Project Implantation Plan (P	IP)				
Sr. Graphics Designer					
James Parks	T812934	04/24/25	1.00	119.60	\$119.60
Worked on getting map toge	ether with Scotty.				
James Parks	T812934	04/25/25	5.00	119.60	\$598.00
Map for Katlyn/John for Wal	ler County				
	•				
			Total F	or Phase: 904	\$113,271.46

f Phase: 905 - Project C	pordination	,,,,,,,,,,,,,,,,,,,,,,,,,,,,,,,,,,,,,,,			
Professional Services Admin/Clerical		Date	Billed Hours	Billed Rate	Current Billed
Karen Solice	T810001	04/14/25	0.25	109.51	\$27.38
Project Engineer					•
Robert Mcbride	T803740	04/01/25	2.00	234.65	\$469.30
proposal/cost estimate	review				
Robert Mcbride	T803740	04/02/25	1.00	234.65	\$234.65
proposal/cost estimate	review				
Robert Mcbride	T803740	04/03/25	1.00	234.65	\$234.65
proposal/cost estimate	review				V=0 //00
Robert Mcbride	T806374	04/09/25	2.00	234.65	\$469.30
proposal/cost estimate		***************************************			<b>\$</b> 400.00
Robert Mcbride	T810795	04/15/25	1.00	234.65	\$234.65
proposal/cost estimate		0 11 10120	1.00	204.00	Ψ204.00
Robert Mcbride	T810795	04/16/25	1.00	234.65	\$234.65
proposal/cost estimate		0 11 10/20	1.00	204.00	\$254.00
Robert Mcbride	T810795	04/17/25	1.00	234.65	\$234.65
proposal/cost estimate		04/1/20	1.00	254.05	Ψ234.00
Robert Mcbride	T811667	04/23/25	2.00	234.65	\$469.30
proposal/cost estimate		0-123/23	2.00	234.03	\$409.3t
Senior Engineer	10410#				
Magdy Mikhail	T805641	03/31/25	1.50	297.23	\$445.85
Discuss rehab options	7000041	03/3/1/23	1.00	251.25	φ443.60
Magdy Mikhail	T805641	04/01/25	3.50	297.23	\$1,040.31
Develop estimates for		0-70 1723	5.50	281.23	φ1,040.3
Magdy Mikhail	T805641	04/02/25	3.50	297.23	£4.040.24
•	for different rehab options for Mort		3.30	291.23	\$1,040.31
	•		0.50	207.00	£440.00
Magdy Mikhail	T808274	04/11/25	0.50	297.23	\$148.62
Review different rehab	•		2.500	7500 004	
Magdy Mikhail	T813569	04/21/25	0.50	297.23	\$148.62
Review geotechnical b		99			
Michael Keck	T803703	03/31/25	2.00	297,23	\$594.46
Michael Keck	T803703	04/01/25	2.00	297,23	\$594.46
Michael Keck	T803703	04/02/25	2.00	297,23	\$594.46
Michael Keck	T803703	04/03/25	1.00	297.23	\$297,23
Michael Keck	T806337	04/07/25	2.00	297,23	\$594.46
Michael Keck	T806337	04/08/25	4.00	297,23	\$1,188.92
Michael Keck Michael Keck	T806337	04/09/25	4.00	297.23	\$1,188.92 \$1,188.92
MICHAEL MECK	T806337	04/10/25	4.00	297.23	\$1,188.92

Professional Consissa		Data	Billed Hours	Billed	Current
Professional Services Michael Keck	T810758	<b>Date</b> 04/14/25	2.00	Rate 297.23	Billed \$594.46
Michael Keck	T810758	04/15/25	2.00	297.23	\$594.46
Michael Keck	T810758	04/16/25	2.00	297.23	\$594.46
Michael Keck	T810758	04/17/25	2.00	297.23	\$594.46
Michael Keck	T811630	04/21/25	2.00	297.23	\$594.46
Michael Keck	T811630	04/22/25	2.00	297.23	\$594.46
Michael Keck	T811630	04/23/25	2.00	297.23	\$594.46
Senior Project Engineer		0.1123.23	2.00	207.20	<b>4004.40</b>
Marcus Coronado	T813312	04/21/25	0.50	250.30	\$125.15
	hare Point / Microsoft Teams)	*	577.53		*
Marcus Coronado	T813312	04/23/25	0.50	250.30	\$125.15
	hare Point / Microsoft Teams)	04120120	0.00	250.50	Ψ123.10
Senior Technical Advisor	mare Former wholesone reality				
Justin Stuart	T808128	04/10/25	4.00	453.66	\$1,814.64
	anty Bond Program Schedule.	04/10/23	4.50	400.00	ψ1,014.04
Justin Stuart	T808128	04/44/95	8.00	4E2 66	\$3.629.28
		04/11/25	8.00	453.66	<b>\$3,029.20</b>
·	unty Bond Program Schedule.	0.4/4.4/05			40.000.00
Justin Stuart	T809917	04/14/25	8.00	453.66	\$3,629.28
Updated the production	schedule.				
Justin Stuart	T809917	04/15/25	8.00	453.66	\$3,629.28
	a also a de la estada del estada de la estada del estada de la estada del estada de la estada del estada de la estada de la estada de la estada del estada de la estada del est				
Updated the production	schedule.				
Updated the production	schedule.		Total Fo	or Phase: 905	\$28,788.07
	scnedule.		Total Fo	or Phase: 905	\$28,788.07
T&M Phase: 907 - GIS	schedule.				
	schedule.	Date	Total Fo Billed Hours	or Phase: 905 Billed Rate	\$28,788.07 Current Billed
T&M Phase: 907 - GIS	schedule.	Date	Billed	Billed	Current
T&M Phase: 907 - GIS  Professional Services		<b>Date</b> 04/16/25	Billed	Billed	Current
T&M Phase: 907 - GIS  Professional Services Design Engineer	a T809676		Billed Hours	Billed Rate	Current Billed
T&M Phase: 907 - GIS  Professional Services Design Engineer Alejandro Villarreal Guevara	a T809676 ects website review		Billed Hours	Billed Rate	Current Billed
T&M Phase: 907 - GIS  Professional Services Design Engineer Alejandro Villarreal Guevara Waller Co Mobility Proje	a T809676 ects website review a T809676	04/16/25	Billed Hours 8.00	Billed Rate 203.37	Current Billed \$1,626,96
T&M Phase: 907 - GIS  Professional Services Design Engineer Alejandro Villarreal Guevara Waller Co Mobility Proje Alejandro Villarreal Guevara	a T809676 ects website review a T809676 ects website review	04/16/25	Billed Hours 8.00	Billed Rate 203.37	Current Billed \$1,626,96
T&M Phase: 907 - GIS  Professional Services Design Engineer Alejandro Villarreal Guevara Waller Co Mobility Proje Waller Co Mobility Proje	a T809676 ects website review a T809676 ects website review a T809676	04/16/25 04/17/25	Billed Hours 8.00 4.00	Billed Rate 203.37 203.37	Current Billed \$1,626,96 \$813,48
T&M Phase: 907 - GIS  Professional Services Design Engineer Alejandro Villarreal Guevara Waller Co Mobility Proje Alejandro Villarreal Guevara Waller Co Mobility Proje Alejandro Villarreal Guevara	a T809676 ects website review a T809676 ects website review a T809676 ects website review	04/16/25 04/17/25	Billed Hours 8.00 4.00	Billed Rate 203.37 203.37	Current Billed \$1,626,96 \$813,48
T&M Phase: 907 - GIS  Professional Services Design Engineer Alejandro Villarreal Guevara Waller Co Mobility Proje Alejandro Villarreal Guevara Waller Co Mobility Proje Alejandro Villarreal Guevara Waller Co Mobility Proje	a T809676 ects website review a T809676 ects website review a T809676 ects website review a T813183	04/16/25 04/17/25 04/18/25	Billed Hours 8.00 4.00	Billed Rate 203.37 203.37	Current Billed \$1,626,96 \$813,48 \$1,626.96
T&M Phase: 907 - GIS  Professional Services Design Engineer Alejandro Villarreal Guevara Waller Co Mobility Proje Alejandro Villarreal Guevara Waller Co Mobility Proje Alejandro Villarreal Guevara Waller Co Mobility Proje Alejandro Villarreal Guevara	a T809676 ects website review a T809676 ects website review a T809676 ects website review a T813183 ects website review	04/16/25 04/17/25 04/18/25	Billed Hours 8.00 4.00	Billed Rate 203.37 203.37	Current Billed \$1,626,96 \$813,48 \$1,626.96
T&M Phase: 907 - GIS  Professional Services Design Engineer  Alejandro Villarreal Guevara Waller Co Mobility Proje Maller Co Mobility Proje	T809676 ects website review T809676 ects website review T809676 ects website review T813183 ects website review T813183	04/16/25 04/17/25 04/18/25 04/22/25	8.00 4.00 8.00	Billed Rate  203.37  203.37  203.37	Current Billed \$1,626,96 \$813,48 \$1,626,96
T&M Phase: 907 - GIS  Professional Services Design Engineer Alejandro Villarreal Guevara Waller Co Mobility Proje Alejandro Villarreal Guevara	T809676 ects website review T809676 ects website review T809676 ects website review T813183 ects website review T813183	04/16/25 04/17/25 04/18/25 04/22/25	8.00 4.00 8.00	Billed Rate  203.37  203.37  203.37	Current Billed \$1,626,96 \$813,48 \$1,626,96
T&M Phase: 907 - GIS  Professional Services Design Engineer  Alejandro Villarreal Guevara Waller Co Mobility Proje Alejandro Villarreal Guevara	T809676 ects website review T809676 ects website review T809676 ects website review T813183 ects website review T813183	04/16/25 04/17/25 04/18/25 04/22/25	8.00 4.00 8.00	Billed Rate  203.37  203.37  203.37	Current Billed \$1,626,96 \$813,48 \$1,626,96
T&M Phase: 907 - GIS  Professional Services Design Engineer Alejandro Villarreal Guevara Waller Co Mobility Projet Senior Project Engineer	T809676 ects website review T809676 ects website review T809676 ects website review T813183 ects website review T813183 ects website review T813183	04/16/25 04/17/25 04/18/25 04/22/25 04/23/25	8.00 4.00 8.00 8.00	Billed Rate  203.37  203.37  203.37  203.37	Current Billed \$1,626,96 \$813.48 \$1,626.96 \$1,626.96

**Total Amount Due** 

\$167,155.92

Professional Services		Date	Billed Hours	Billed Rate	Current Billed
Marcus Coronado	T813312	04/21/25	1.00	250.30	\$250.30
Waller County Project	Website				
Marcus Coronado	T813312	04/22/25	6.00	250.30	\$1,501.80
Waller County Project	Website				
			Total Fo	or Phase: 907	\$9,574.02
			Total Time and	Material Fees	\$167,155.92



# Monthly Progress Report April 2025

Contract No: PM5121-2471

Project Description: Waller County Road Bond Program GEC
Progress Reporting Period: March 29, 2025 - April 25, 2025

Project Manager: John Tyler

#### **Progress Summary:**

#### **Project Design Engineer Coordination**

- Summary of effort
  - o Continued reviewing draft scopes and fees with prime engineers.
  - o Held and continued organizing project design engineers kick-off meetings.
  - o Negotiate scopes and fees with prime engineers.
  - o Finalize scopes and fees for submission to Court for contract approval.
  - Held design kick-off meetings.
- Deliverables
  - Draft scope and fee from 8 projects. (19 total)
- Problems Encountered:
  - o None.
- Progress Expected Next Month:
  - Review fee estimates from project engineering teams.
  - Continue to schedule project kick-off meetings after agreements are approved.
  - Assist with scoping for assigned engineering firms for projects.

#### **Review of Project Plan Submittals**

- Summary of effort
  - o None.
- Deliverables
  - o None.
- Problems Encountered:
  - None.
- Progress Expected Next Month:
  - Effort will begin after engineering firms have begun contract services.

#### **Utility Coordination**

- Summary of effort
  - Continued research on potential conflicts for projects.
  - Provided information for use in project estimates.
  - Review installation/relocation requests from utility companies along projects using county's MGO software.
- Deliverables
  - o None.



- Problems Encountered:
  - o None.
- Progress Expected Next Month:
  - Will continue to support the project estimates.
  - o Continue developing utility conflict lists.

#### **Program Management**

- Summary of effort
  - o Continued organizing, preparing, and holding project design engineers kick-off meetings.
  - o Continued discussions on potential additional project assignments.
  - o Reviewed consultant comments on Engineering Service Agreements (ESAs).
  - Submitted 4 ESA's for court approval on 4/2, 3 ESA's for court approval on 4/16 and 1
     ESA to be on the 4/30 court agenda.
  - o Continued adjusting overall program schedule based upon precinct information.
  - o Continued adjusting program expenditures in accordance with updated schedule.
  - Continued contact with TxDOT to coordinate program with current TxDOT projects in Waller County.
- Deliverables
  - o Preliminary cost estimates and schedule.
  - o 8 ESA's for County review and placement on county agenda for approval.
- Problems Encountered:
  - o None.
- Progress Expected Next Month:
  - o Complete negotiations with prime engineers for projects.
  - o Organize and finalize engineering agreements to gain approval at Commissioners Court.
  - Submit engineering contracts to County for approval at Commissioners Court.
  - Begin meeting with agencies impacted by project in road bond.

#### **Project Coordination**

- Summary of effort
  - Reviewed additional project locations, providing cost estimates.
- Deliverables
  - Updated project information.
- Problems Encountered:
  - o None.
- Progress Expected Next Month:
  - Finalize engineering services for projects.

#### **Right of Way Coordination**

- Summary of effort
  - None.
- Deliverables
  - None.

- Problems Encountered:
  - o None.
- Progress Expected Next Month:
  - o Effort will begin after selection of engineers.

#### GIS

- Summary of effort
  - Modified KMZ for updated program information.
- Deliverables
  - o None.
- Problems Encountered:
  - o None.
- Progress Expected Next Month:
  - Continue discussions for integrating into program information sharing.

#### **Bidding Phase Services**

- Summary of effort
  - o None.
- Deliverables
  - o None.
- Problems Encountered:
  - o None.
- Progress Expected Next Month:
  - Effort will begin when first project design is 50% complete.

Item 28



May 21, 2025

Waller County ATTN: Joan Sargent 836 Austin Street Suite 316 Hempstead, TX 77445

Dear Ms. Joan Sargent:

The Depository Services Contract between the Waller County and Prosperity Bank is maturing as of August 20, 2025.

By signing this letter and returning it for our files, you agree to renewal of this contract from August 21, 2025 through December 31, 2025. All terms will remain the same except for the following:

NOW Accounts- Prosperity Bank NOW sheet rate +0.60%

Current posted rates as of 1/1/25: Rate 0.15% APY 0.15%

Money Market Accounts - Prosperity Bank Premier Money Market sheet rate

Current	posted rates as of	f 1/1/2025	Rate	APY
Tier 1	\$0	\$9,999.99	0.60%	0.60%
Tier 2	\$10,000	\$24,999.99	0.85%	0.85%
Tier 3	\$25,000	\$49,999.99	1.10%	1.11%
Tier 4	\$50,000	\$99,999.99	1.50%	1.51%
Tier 5	\$100,000	\$249,999.99	2.00%	2.02%
Tier 6	\$250,000	\$999,999.99	2.75%	2.78%
Tier 7	\$1,000,000		3.00%	3.04%

#### Certificates - Sheet Rates

Prosperity Bank reserves the right to accept or decline additional depository funds in the aggregate, in excess of \$40,000,000.00.

We appreciate our business relationship with the Waller County and look forward to working with you in the future. If you have any questions, please let me know. I may be reached at 979-826-2431 or by email <a href="mailto:amy.carlton@prosperitybankusa.com">amy.carlton@prosperitybankusa.com</a>.

Sincerely,			
Omy &	arlten		
Amy Carlton	(10		
Banking Center M	abager		
Agreed and accep	ted on behalf of Wall	er County:	
	<u> </u>	County Judge	June 11, 2025
Waller County		Title	Date
Agreed and accep	ted on behalf of Pros	perity Bank:	
Amy Carlton	'anlten	Banking Center Manager Title	Date



## **CONTRIBUTION BREAKDOWN SUMMARY**

## THIS IS NOT AN INVOICE

Invoice will be sent 30 days prior to due date to Billing Coordinator

Waller County
Attn: Joan Sargent
425 FM 1488 Rd #102
Hempstead, TX 77445-9634

Due Date: July 1, 2025

Coverage #: CAS-2370-20250701-2

Coverage Period: July 1, 2025 - July 1, 2026

Member Number: 2370

Waller County # 2370

Coverage Number: CAS-2370-20250701-2

Contribution for the coverage is below.

Coverage	Contribution
Law Enforcement Liability	\$110,838
Privacy or Security Event Liability and Expense	\$12,548
Public Officials Liability	\$48,794
Total Contribution:	\$172,180



### Liability Contribution & Coverage Declarations

Member: Waller County

Coverage Period: July 1, 2025 through July 1, 2026

This Contribution & Coverage Declarations (CCD) is part of the Coverage Documents between the Texas Association of Counties Risk Management Pool (Pool) and the Named Member shown above, subject to the terms, conditions, definitions, exclusions, and sub-limits contained in the Coverage Documents, any endorsements, and the Interlocal Participation Agreement (IPA).

LAW ENFORCEMENT LIABILITY		Retroactive Date	Limits of Liability	Deductible Per Claim	Contribution
Law Enforcement	Liability	Full Prior Acts \$2,000,000 Per Clair \$2,000,000 Aggregat		\$5,000	\$102,248
Optional Coverage	ge				
District Judge		07/01/2014	Per Endorse	ment	\$2,045
District Attorney		03/22/2005	Per Endorse	ment	\$2,045
Unmanned Aircraft	Number of Unmanned Aircraft: 6	03/31/2023	Per Endorsement		\$4,500

### Split Retroactive Coverage Dates

### Covered Law Enforcement Departments or Agency

Waller County Constable's Offices

Waller County Employees Of The District Attorney's Office

Waller County Juvenile Probation Department

Waller County Sheriff's Office

Waller County Fire Marshal's Office

LAW ENFORCEMENT LIABILITY CONTRIBUTION

\$110,838

PRIVACY OR SECURITY EVENT LIABILITY AND EXPENSE	Retroactive Date	Limits of Liability	Deductible Per Covered Event	Contr Item 29.
Privacy or Security Event Liability and Expense	07/01/2025	/01/2025 \$500,000 Annual Aggregate		\$12,548
Included Coverage				
Business Interruption		\$50,000 / \$50,	,000	
Electronic Equipment and Data Recovery		\$50,000 / \$50,		
eCrime		\$25,000 / \$25	,000	
Extortion		\$10,000 / \$10	,000	
Split Retroactive Coverage Dates				
Privacy or Security Event Liability and Expense	07/01/2024	\$1,000,000 Annual A	aggregate	
Privacy or Security Event Liability and Expense	07/01/2018	\$2,000,000 Annual A		
Privacy or Security Event Liability and Expense	05/01/2015	\$1,000,000 Annual A		
PRIVACY OR SECURITY EVENT LIABILITY	AND EXPENSE CO	NTRIBUTION		\$12,548

PUBLIC OFFICIALS LIABILITY	Retroactive Date	Limits of Liability	Deductible Per Claim	Contribution
Public Officials Liability	Full Prior Acts	\$2,000,000 Per Claim \$2,000,000 Aggregate	\$2,500	\$46,917
Optional Coverage				
District Judge	07/01/2014	Per Endorse	ment	\$938
District Attorney	03/22/2005	Per Endorse	ment	\$938
Split Coverage Retroactive Coverage Date	es			
PUBLIC OFFICIALS LIABILITY CONTRIBU	TION			\$48,794

TOTAL CONTRIBUTIONS \$172,180

Waller County # 2370

Coverage Number: CAS-2370-20250701-2

### NOTICE OF ACCIDENT/CLAIM

Item 29.

Notice of an accident or claim (including service of process, if any) is to be delivered immediately to the Pool via the Texas Association of Counties Claims Department at:

**Texas Association of Counties** Attention: CLAIMS P. O. Box 2131 Austin, Texas 78768

Fax Number: 512-615-8942 Email: claims-cs@county.org

Any notice of claim and/or related documents should be mailed to the above immediately or by fax or email.

### CONDITIONS

Coverage: This CCD is to outline limits, deductibles, and contributions only. All coverage is subject to the terms, conditions, definitions, exclusions, and sub-limits described in the Coverage Documents, any endorsements, and the IPA.

Claims Reporting: The Named Member shall submit claims to the Pool as set forth in each applicable Coverage Document or as otherwise required by the Pool or state law.

Failure to Maintain Coverage: The Named Member's failure to maintain at least one coverage through the Pool will result in the automatic and immediate termination of the IPA.

Named Member Compliance: By executing the IPA, the Named Member agrees to comply with and abide by the Pool's Bylaws, applicable Coverage Documents, and the Pool's policies, as now in effect and as amended.

Payment of Annual Contribution: The Named Member shall pay contributions as outlined on invoices and as per the terms of the IPA.

Pool's Right to Audit: The Pool has the right, but no obligation, to audit and inspect the Named Member's operations and property at any time upon reasonable notice and during regular business hours, as the Pool deems necessary to protect the interest of the Pool.

Property Appraisal: Property coverage is blanket and based on Replacement Cost. The Pool will provide a formal physical appraisal of the Member's property on a periodic basis and the Member agrees to accept the values provided by the Pool's appraisal firm. Member agrees to report all buildings and contents prior to renewal.

Pool Coordinator: The Named Member shall appoint a Pool Coordinator. The name of the Pool Coordinator and the address for which notices may be given by the Pool shall be set forth in the space provided at the end of the IPA. The Pool Coordinator shall promptly provide the Pool with any required information.

The Named Member may change its Pool Coordinator and the address for notice by giving written notice to Pool of the change before the effective date of the change.

Any failure or omission of the Named Member's Pool Coordinator shall be deemed a failure or omission of the Named Member. The Pool is not required to contact any other individual regarding the Named Member's business except the named Pool Coordinator unless notice or contact to another individual is required by applicable law. Any notice given by Pool or its contractor to the Pool Coordinator or such individual as is designated by law for a particular notice, shall be deemed notice to the Named Member.

Texas Association of Counties Risk Management Pool 04/24/2025

Waller County # 2370 Coverage Number: CAS-2370-20250701-2

Split Retroactive Coverage Dates: Means the period of time between the Split Retroactive Coverage Dates shown on the CCD and the Retroactive Date shown on the CCD.

Item 29.

Submission of Information: The Named Member shall timely submit to the Pool documentation necessary for the Pool to use to determine the risk to be covered for the next renewal period and to properly underwrite the risk exposure. The Pool will provide forms identifying the information requested.

Termination and Renewal: The coverage outlined in this CCD may be terminated or not renewed by either party as outlined in the IPA or applicable Coverage Document.

Termination for Failure to Pay: Notwithstanding any other provision in the IPA, if any payment or contribution for coverage owed by the Named Member to the Pool is not paid as required by the IPA, the Pool may cancel coverage or terminate coverage and the IPA, as the Pool deems appropriate, in accordance with the Pool's Bylaws and the applicable Coverage Document. The Named Member shall remain obligated for such unpaid contribution or charge for the period preceding termination.

This declaration is issued by \_\_\_\_\_\_\_\_ as authorized representative of the Pool on <u>04/24/2025</u> in Austin, Texas.

### LAW ENFORCEMENT LIABILITY

Item 29.

### DISTRICT JUDGE ENDORSEMENT

Coverage Agreement - Subject to the limits shown in the Coverage Document, coverage is extended to cover a district judge, as described in this endorsement.

SECTION II - DEFINITIONS, Section N, Member, is amended to add:

A district judge whose designated jurisdiction includes the Named Member is a Member, but only in his or her capacity as a member of a Juvenile Board, and only if the Juvenile Board or the Juvenile Probation Department that it oversees is listed in the CCD.

SECTION V - CONDITIONS is amended to add:

### X. REPRESENTATION BY STATE OF TEXAS

The Pool has no duty to:

- 1. defend a Member for a Claim in which the State of Texas determines that it will defend Member, but the Pool will defend a Member if Member requests a defense from the State and the State declines to provide a defense; or
- 2. pay or indemnify for a Claim in which the State of Texas has the responsibility to pay or indemnify or determines to settle on behalf of Member.

Nothing in this Coverage Document acts as a waiver of governmental or official immunity, which can only be waived by an act of the Texas Legislature.

### LAW ENFORCEMENT LIABILITY

Item 29.

### DISTRICT ATTORNEY ENDORSEMENT

Coverage Agreement - Subject to the limits shown in the Coverage Document, coverage is extended to cover a district attorney, as described in this endorsement.

SECTION II - DEFINITIONS, Section N, Member, is amended to add:

The District Attorney, against liability arising from the performance of his or her official duties or duties of employment.

SECTION IV.B - EXCLUSIONS is amended to add:

9. Any Claim against a Member for removal based on official misconduct.

SECTION V - CONDITIONS is amended to add:

#### X. REPRESENTATION BY STATE OF TEXAS

The Pool has no duty to:

- defend a Member in which the State of Texas determines that it will defend Member, but the Pool will defend a Member if Member requests a defense from the State of Texas and it declines to provide a defense; or
- 2. pay or indemnify a Claim in which the State of Texas has the responsibility to pay or indemnify, or determines to settle on behalf of Member.

Nothing in this Coverage Document acts as a waiver of governmental, absolute or official immunity, which can only be waived by an act of the Texas Legislature.

### PUBLIC OFFICIALS LIABILITY

### DISTRICT JUDGE ENDORSEMENT

Coverage Agreement - Subject to the limits shown in the Coverage Document, coverage is extended to cover a district judge, as described in this endorsement.

SECTION II - DEFINITIONS, Section L, Member, is amended to add:

A district judge whose designated jurisdiction includes the Named Member County is a Member, but only when acting in a judicial capacity concerning a case filed in the jurisdiction of the Named Member, or when acting concerning administrative matters of either the Named Member or a Juvenile Board that serves the Named Member.

SECTION V - CONDITIONS is amended to add:

X. REPRESENTATION BY STATE OF TEXAS

The Pool has no duty to:

- 1. Defend a Member for a Claim in which the State of Texas determines that it will defend Member, but the Pool will defend a Member if Member requests a defense from the State and the State declines to provide a defense; or
- 2. Pay or indemnify for a Claim in which the State of Texas has the responsibility to pay or indemnify, or determines to settle on behalf of the Member.

Nothing in this Coverage Document acts as a waiver of governmental, absolute or official immunity, which can only be waived by an act of the Texas Legislature.

#### PUBLIC OFFICIALS LIABILITY

Item 29.

### DISTRICT ATTORNEY ENDORSEMENT

Coverage Agreement - Subject to the Limits of Liability shown in the Coverage Document, coverage is extended to cover a district attorney, as described in this endorsement.

SECTION II - DEFINITIONS, Section L, Member, is amended to add:

A district attorney whose designated jurisdiction includes the Named Member County is a Member, but only when acting in an official capacity concerning a case filed in the jurisdiction of the Named Member, or when acting concerning administrative matters of the Named Member.

SECTION III - LIMITS OF LIABILITY, Section D.3, Prosecutor, is amended to read as follows:

3. Prosecutor. The Limits of Liability are inclusive of Claims Expenses for a Claim against the county attorney, district attorney, or other employees of the county attorney or other employees of the district attorney for malicious prosecution subject to a sublimit not to exceed \$500,000 per Claim and \$1,000,000 in the Aggregate.

SECTION IV.B - EXCLUSIONS is amended to add:

9. Any Claim against a Member for removal based on official misconduct.

SECTION V - CONDITIONS is amended to add:

X. REPRESENTATION BY STATE OF TEXAS

The Pool has no duty to:

- 1. Defend a Member for a Claim in which the State of Texas determines that it will defend Member, but the Pool will defend a Member if Member requests a defense from the State and the State declines to provide a defense; or
- 2. Pay or indemnify for a Claim in which the State of Texas has the responsibility to pay or indemnify or determines to settle on behalf of the Member.

Nothing in this Coverage Document acts as a waiver of governmental, absolute or official immunity, which can only be waived by an act of the Texas Legislature.

### LAW ENFORCEMENT LIABILTY

Item 29.

### UNMANNED AIRCRAFT ENDORSEMENT

Coverage Agreement – Subject to the limits shown in the Coverage Document, coverage is extended to cover an Unmanned Aircraft, as described in this endorsement.

Part IV – Exclusions, A.1 is amended to read:

1. The ownership, operation, management, use, control, repair, maintenance, demonstration, loading or unloading, or entrustment to others of any motor vehicles of any kind, Aircraft, (except Unmanned Aircraft scheduled below), watercraft, or any motor driven equipment, and any policies, practices, customs, usages or procedures related to the above.

### **SCHEDULE**

Description of Unr	Description of Unmanned Aircraft									
Registration No.	Manu. Serial No.	Make and Model	Year Built							
FA33LT7YFC	1581F5FJD237800D UUKH	DJI - MAVIC 3T	2023							
FA33LTENMP	1581F4XFA235AML8 70K4	DJI - MINI 3 PRO	2023							
FA33LTLET7	HB2922292220	AUTEL - EVO II ENTERPRISE - NON COUNTY OWNED	2022							
FA33LTATK3	1581F5BKD235D00D SZLY	DJI - IM30T	2023							
FA3X9NRK73	4GCCK5PROBODV1	DJI - MAVIC 2 ENTERPRISE ADVANCED	2022							
FA33LTHKPH	1581F4XFA235AML8 3761	DJI - MINI 3 PRO	2023							

- 1. Coverage is provided under this endorsement only if all of the following conditions are met:
  - A. Ownership, maintenance and use of the Unmanned Aircraft complies with all applicable laws, regulations, requirements and guidelines of the Federal Aviation Administration and any other regulatory authority, including laws, regulations, requirements and guidelines concerning obtaining and maintaining any Certificate of Waiver or Authorization or other license, permit, waiver, certificate or other authorization; registration and marking of the Unmanned Aircraft; training, certification and medical condition of the Unmanned Aircraft operator; maintaining visual line of sight by the operator; using a visual observer; approved scope, place and time of operation; maximum speed and altitude of flight; maximum weight of the Unmanned Aircraft (including everything on board); airworthiness, inspection and maintenance of the Unmanned Aircraft and any associated equipment, software or other elements including communication links and components that control or otherwise are used to maintain or operate the Unmanned Aircraft; and preflight familiarization, inspection and actions.
  - B. Maintenance and use of the Unmanned Aircraft and unmanned aircraft system is conducted within the scope of use approved in writing by the Named Member and in accordance with any requirements or guidelines established by the Named Member.
- 2. Coverage under this endorsement does not apply to claims caused by hijacking or any unlawful seizure or wrongful exercise of control of the Unmanned Aircraft (including any attempt at seizure or control) by any person, including claims arising while the Unmanned Aircraft is outside the control of the Member by reason of a hijacking, unlawful seizure or wrongful exercise of control. The Unmanned Aircraft shall be considered to have been restored to the control of the Named Member on the safe return of the Unmanned Aircraft to the Named Member at an airfield or off-airport location within the Named Member's jurisdiction that is entirely suitable for the operation of the Unmanned Aircraft (such safe return shall require that the Unmanned Aircraft be parked with engines shut down and under no duress).
- 3. The following definitions apply to this endorsement:
  - A. Federal Aviation Administration means the duly constituted authority of the United States of America having jurisdiction over governmental aircraft operations, or its duly constituted equivalent in any other country.
  - B. Unmanned Aircraft means the aircraft described in the Schedule for this endorsement.

Other terms in this endorsement that are capitalized have the same meaning as the meaning assigned to them in the Coverage Document.

## CONTRIBUTION BREAKDOWN SUMMARY

## THIS IS NOT AN INVOICE

Invoice will be sent 30 days prior to due date to Billing Coordinator

Waller County
Attn: Joan Sargent
425 FM 1488 Rd #102
Hempstead, TX 77445-9634

Due Date: July 1, 2025

Coverage #: PR-2370-20250701-1

Coverage Period: July 1, 2025 - July 1, 2026

Member Number: 2370

Waller County # 2370

Coverage Number: PR-2370-20250701-1

Contribution for the coverage is below.

	•
Coverage	Contribution
Property	\$301,438
Total Due:	\$301,438



Waller County # 2370

Coverage Number: PR-2370-20250701-1

### **Property Contribution & Coverage Declarations**

Member: Waller County

Coverage Period: July 1, 2025 through July 1, 2026

This Contribution & Coverage Declarations (CCD) is part of the Coverage Documents between the Texas Association of Counties Risk Management Pool (Pool) and the Named Member shown above, subject to the terms, conditions, definitions, exclusions, and sub-limits contained in the Coverage Documents, any endorsements, and the Interlocal Participation Agreement (IPA).

PROPERTY	Per Occurrence Limits	Deductible Per Occurrence	Contribution	
Property Limits	TOTAL COVERED VALUE			
All Other Perils- any other covered loss except those addressed with separate deductibles	\$82,317,404	\$25,000	\$290,137	
Coverage with Separate Deductibles	Sublimits			
Convective Storm	Within Property TOTAL COVERED VALUE	\$50,000	Included	
Flood- Special Hazard Zones- Excess of	\$2,500,000	Not to exceed \$500,000 per building	Included	
National Flood Insurance Program Limits	\$2,500,000	Not to exceed \$500,000 per contents		
Flood- Except Special Hazard Zones	\$10,000,000	\$25,000	Included	
Earthquake	\$10,000,000 Annual Aggregate	\$25,000	Included	
Equipment Breakdown	\$50,000,000	\$25,000	Included	
Law Enforcement Animals	\$30,000	\$1,000	Included	
Crime	\$250,000	\$1,000	Included	
Optional Coverage				
Mobile Equipment	As Scheduled	\$1,000	\$11,301	
PROPERTY CONTRIBUTION		\$301,438		

Item 29.

Notice of an accident or claim (including service of process, if any) is to be delivered immediately to the Pool via the Texas Association of Counties Claims Department at:

Texas Association of Counties Attention: CLAIMS P. O. Box 2131 Austin, Texas 78768 Fax Number: 512-615-8942

Email: claims-cs@county.org

Any notice of claim and/or related documents should be mailed to the above immediately or by fax or email.

### CONDITIONS

Coverage: This CCD is to outline limits, deductibles, and contributions only. All coverage is subject to the terms, conditions, definitions, exclusions, and sub-limits described in the Coverage Documents, any endorsements, and the IPA.

Claims Reporting: The Named Member shall submit claims to the Pool as set forth in each applicable Coverage Document or as otherwise required by the Pool or state law.

Failure to Maintain Coverage: The Named Member's failure to maintain at least one coverage through the Pool will result in the automatic and immediate termination of the IPA.

Named Member Compliance: By executing the IPA, the Named Member agrees to comply with and abide by the Pool's Bylaws, applicable Coverage Documents, and the Pool's policies, as now in effect and as amended.

Payment of Annual Contribution: The Named Member shall pay contributions as outlined on invoices and as per the terms of the IPA.

Pool's Right to Audit: The Pool has the right, but no obligation, to audit and inspect the Named Member's operations and property at any time upon reasonable notice and during regular business hours, as the Pool deems necessary to protect the interest of the Pool.

Property Appraisal: Property coverage is blanket and based on Replacement Cost. The Pool will provide a formal physical appraisal of the Member's property on a periodic basis and the Member agrees to accept the values provided by the Pool's appraisal firm. Member agrees to report all buildings and contents prior to renewal.

Pool Coordinator: The Named Member shall appoint a Pool Coordinator. The name of the Pool Coordinator and the address for which notices may be given by the Pool shall be set forth in the space provided at the end of the IPA. The Pool Coordinator shall promptly provide the Pool with any required information.

The Named Member may change its Pool Coordinator and the address for notice by giving written notice to Pool of the change before the effective date of the change.

Any failure or omission of the Named Member's Pool Coordinator shall be deemed a failure or omission of the Named Member. The Pool is not required to contact any other individual regarding the Named Member's business except the named Pool Coordinator unless notice or contact to another individual is required by applicable law. Any notice given by Pool or its contractor to the Pool Coordinator or such individual as is designated by law for a particular notice, shall be deemed notice to the Named Member.

Coverage Number: PR-2370-20250701-1

Submission of Information: The Named Member shall timely submit to the Pool documentation necessary for the to use to determine the risk to be covered for the next renewal period and to properly underwrite the risk exposure. Pool will provide forms identifying the information requested.

Item 29.

Waller County # 2370

Coverage Number: PR-2370-20250701-1

Termination and Renewal: The coverage outlined in this CCD may be terminated or not renewed by either party as outlined in the IPA or applicable Coverage Document.

Termination for Failure to Pay: Notwithstanding any other provision in the IPA, if any payment or contribution for coverage owed by the Named Member to the Pool is not paid as required by the IPA, the Pool may cancel coverage or terminate coverage and the IPA, as the Pool deems appropriate, in accordance with the Pool's Bylaws and the applicable Coverage Document. The Named Member shall remain obligated for such unpaid contribution or charge for the period preceding termination.

This declaration is issued by \_\_\_\_\_\_\_ as authorized representative of the Pool on \_\_\_\_\_\_\_ in Austin, Texas.

Item 30.




## 22523 Business Node Pay App #31 May 2025 (R0)

### **APPLICATION AND CERTIFICATION FOR PAYMENT**

TO OWNER:	PROJECT: Waller Co. Business Node	APPLICATION NO:	31	Distribution	to:
Waller County				X	OWNER
				X	ARCHITECT
		PERIOD TO:	31-May-25	X	CONTRACTOR
FROM CONTRACTOR:	VIA ARCHITECT: BSW Architect, Inc.				
SEDALCO, INC.		ARCHITECT'S			
4100 Fossil Creek Blvd.		PROJECT NOS:	Multiple		
Fort Worth, Tx 76137					
CONTRACT FOR: New Construction		CONTRACT DATE:	6/1/2022		
				EXHIBIT & CHANGE ORDER	SUMMARY
CONTRACTORIC APPLICA	TION FOR RAYMENT			(Breakdown of line 2)	

CONTRACTOR'S APPLICATION FOR PAYMENT	The undersigned Contractor certifies that to the best of the Contractor's knowledge,			GE ORDER SUMM. down of line 2)	ARY
Application is made for payment, as shown below, in connection with the Contract.  Continuation Sheet is attached.	information and belief the Work covered by this Application for Payment has been completed in accordance with the Contract Documents, that all amounts have been paid by	Date Approved	Description	AMOUNT	PROJECT
	the Contractor for Work for which previous Certificates for Payment were issued and payments received from the Owner, and that current payment shown herein is now due.	2/6/2023	EXHIBIT C, AMENDMENT	\$1,315,059.00	Courthouse & Swing Space Design
1. ORIGINAL CONTRACT SUM (Exhibit B) \$ 1,273,3 2a. Net change by Exhibits \$ 41,780,6	0.00	5/17/2023	EXHIBIT E, AMENDMENT	\$1,825,812.00	Swing Space Construction
2b. Net change by Change Orders \$\frac{364,9}{3,418,8}\$  3. CONTRACT SUM TO DATE (Line 1 ± 2) \$\frac{43,418,8}{43,418,8}\$	2.39 CONTRACTOR:	8/2/2023	EXHIBIT E, CHANGE ORDER 1	\$122,435.85	Swing Space Construction
4. TOTAL COMPLETED & STORED TO \$ 34,879,3  DATE (Column G on G703)		10/4/2023	EXHIBIT E, CHANGE ORDER 2	\$233,968.97	Swing Space Construction
5. RETAINAGE: a. 5 % of Construction Cost \$ 1,196,045.29	State of TEXAS County of Waller	10/4/2023	EXHIBIT F, AMENDMENT	\$38,639,762.00	Courthouse Construction
(Column D + E on G703) b. 5 % of Stored Material \$ 0.00	Subscribed and sworn to before me this day of Notary Public:	3/6/2024	EXHIBIT E, CHANGE ORDER 3	\$12,878.13	Swing Space Construction
(Column F on G703) Total Retainage (Lines 5a + 5b or	My Commission expires:	8/21/2024	EXHIBIT E, CHANGE ORDER 4	(\$4,360.56)	Swing Space Construction
Total in Column I of G703) \$ 1,196,0 6. TOTAL EARNED LESS RETAINAGE \$ 33,683,3 (Line 4 Less Line 5 Total) 7. LESS PREVIOUS CERTIFICATES FOR PAYMENT (Line 6 from prior Certificate) \$ 31,550,1 8. CURRENT PAYMENT DUE \$ 2,133,2	In accordance with the Contract Documents, based on on-site observations and the data comprising the application, the Architect certifies to the Owner that to the best of the Architect's knowledge, information and belief the Work has progressed as indicated, the quality of the Work is in accordance with the Contract Documents, and the Contractor				
8. CURRENT PAYMENT DUE 9. BALANCE TO FINISH, INCLUDING RETAINAGE (Line 3 less Line 6)  \$ 2,133,2  9,735,5					
CHANGE ORDER SUMMARY ADDITIONS DEDUCTION  Total changes approved in previous months by Owner \$42,149,915.95 \$4,3	Application and on the Continuation Sheet that are changed to conform with the amount certified.)				
Total approved this Month \$0.00	0.00 By: Date:				
TOTALS \$42,149,915.95 \$4,3	This Certificate is not negotiable. The AMOUNT CERTIFIED is payable only to the Contractor named herein. Issuance, payment and acceptance of payment are without				
NET CHANGES by Change Order \$42,145,555.39	prejudice to any rights of the Owner or Contractor under this Contract.		2. Net change by Exhibits & Change Orders	\$42,145,555.39	

				_	
Swing Space Design (Non-Retainage items)	\$0.00	1	\$0.00		
Swing Space General Conditions (Non-Retainage items)	\$0.00	1	\$0.00		
Swing Space Construction (Retainage items)	\$0.00	0.95	\$0.00		
Swing Space Released Retainage	\$0.00	1	\$0.00		
Court House Design (Non-Retainage items)	\$33,026.91	1	\$33,026.91		
Court House General Conditions (Non-Retainage items)	\$232,449.86	1	\$232,449.86	Total Design Cost	\$33,026.91
Court House Construction (Retainage items)	\$1,966,064.20	0.95	\$1,867,760.99	Total Construction Cost	\$2,100,210.85
8. CI	URRENT PAYN	MENT DUE	\$2,133,237.76	8. CURRENT PAYMENT DUE	\$2,133,237.76

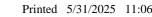



## 22523 Business Node Pay App #31 May 2025 (R0)

AIA DOCUMENT G703 - Computerized

## CONTINUATION SHEET

AIA Document G702, APPLICATION AND CERTIFICATE FOR PAYMENT, containing

Contractor's signed Certification is attached.

In tabulations below, amounts are stated to the nearest dollar.

Use Column I on Contracts where variable retainage for line items may apply.

APPLICATION NUMBER:

31 5/1/2025


Item 30.

APPLICATION DATE:

PERIOD TO:

5/31/2025 ARCHITECT'S PROJECT NO.: Multiple

Δ	В	С	C	С	С	С	С	С	D	E	F	G	Ī	Н	ı
<b>⊢</b>			<del></del>	<del></del>			$\overline{}$		WORK CO	_	MATERIALC	TOTAL	0/		RETAINAGE
1.75.4	DECODIBEION					EXHIBIT E		EXHIBIT F			MATERIALS		%	BALANCE	RETAINAGE
ITEM	DESCRIPTION	EXHIBIT B	CHANGE	EXHIBIT C	CHANGE	SCHEDULED	CHANGE	SCHEDULED	FROM PREV	THIS PERIOD	PRESENTLY	COMPLETED	(G/C)	TO FINISH	
NO.		VALUE	AMOUNT	VALUE	AMOUNT	VALUE	AMOUNT	VALUE	APPLICATIONS		STORED	AND STORED		(C-G)	
									(D+E)		(NOT IN	TO DATE			
											D OR E)	(D+E+F)			
	SWING SPACE DESIGN BUILD SERVICES														
	SWING SPACE TOTALS	0.000	184,531.00	184,531.00	1,825,812.00	2,375,265.39	0.00	2,375,265.39	2,375,265.39	0.00	0.00	2,375,265.39	100%	0.00	0.00
23.0	NEW COURTHOUSE DESIGN BUILD SERVICE														
23.1A	Courthouse Replacement Design Fees (Prog/SD:		667,990.00	357,154.82	0.00	357,154.82	138,248.83	495,403.65	495,403.65	0.00	0.00	495,403.65	100%	0.00	0.00
23.1B	Courthouse Replacement Design Fees (DDs)	0.000	0.00	642,880.48	0.00	642,880.48	248,846.09	891,726.57	891,726.57	0.00	0.00	891,726.57	100%	0.00	0.00
23.1C	Courthouse Replacement Design Fees (CDs)	0.000	0.00	785,954.70	0.00	785,954.70	303,933.33	1,089,888.03	1,089,888.03	0.00	0.00	1,089,888.03	100%	0.00	0.00
23.1D	Courthouse Replacement C.A. Services	0.000	0.00	0.00	0.00	0.00	825,672.75	825,672.75	594,484.38	33,026.91	0.00	627,511.29	76%	198,161.46	0.00
	Ex. Courthouse Demo Design Fees	0.000	30,000.00	30,000.00	0.00	30,000.00	0.00	30,000.00	30,000.00	0.00	0.00	30,000.00	100%	0.00	0.00
	Courthouse Replacement FF&E Design Fees	0.000	284,999.00	284,999.00	0.00	284,999.00	242,026.00	527,025.00	71,249.75	0.00	0.00	71,249.75	14%	455,775.25	0.00
23.4	Courthouse Replacement Reimbursable Allw.	5,000.000	43,750.00	48,750.00	0.00	48,750.00	35,000.00	83,750.00	49,412.50	0.00	0.00	49,412.50	59%	34,337.50	0.00
23.5	Survey	0.000	20,990.00	20,990.00	0.00	20,990.00	0.00	20,990.00	20,990.00	0.00	0.00	20,990.00	100%	0.00	0.00
23.6	M.E.P. 3rd Party Review	0.000	36,000.00	36,000.00	0.00	36,000.00	0.00	36,000.00	36,000.00	0.00	0.00	36,000.00	100%	0.00	0.00
23.7	DAS System Design Fees	0.000	0.00	0.00	0.00	0.00	45,100.00	45,100.00	0.00	0.00	0.00	0.00	0%	45,100.00	0.00
23.8	Design/Builder Preconstruction Services	100,000.000	0.00	100,000.00	0.00	100,000.00	0.00	100,000.00	100,000.00	0.00	0.00	100,000.00	100%	0.00	0.00
23.9	General Conditions	0.000	0.00	0.00	0.00	0.00	3,309,611.00	3,309,611.00	2,382,919.92	132,384.44	0.00	2,515,304.36	76%	794,306.64	0.00
23.10	Mobilization (Temp. Fence, Trailer, Etc.)	0.000	0.00	0.00	0.00	0.00	65,000.00	65,000.00	65,000.00	0.00	0.00	65,000.00	100%	0.00	0.00
23.11	Subcontractor Default Insurance	0.000	0.00	0.00	0.00	0.00	446,540.00	446,540.00	439,379.00	0.00	0.00	439,379.00	98%	7,161.00	0.00
23.12	General Liability & Builder's Risk Insurance	0.000	0.00	0.00	0.00	0.00	297,728.00	297,728.00	214,364.16		0.00	226,273.28	76%	71,454.72	0.00
23.13	AGC Fees	0.000	0.00	0.00	0.00	0.00	29,425.00	29,425.00	29,425.00		0.00	29,425.00	100%	0.00	0.00
23.14	Payment & Performance Bonds	0.000	0.00	0.00	0.00	0.00	505,348.00	505,348.00	502,786.00	0.00	0.00	502,786.00	99%	2,562.00	0.00
23.15	Design/Builder Overhead & Profit	50,310.000	46,799.00	97,109.00	0.00	97,109.00	1,666,017.00	1,763,126.00	1,304,713.24	88,156.30	0.00	1,392,869.54	79%	370,256.46	0.00
24.0	Demolition & Abatement	0.000	0.00	0.00	0.00	0.00	220 500 00	220 500 00	220 500 00	0.00	0.00	220 500 00	4.000/	0.00	40.005.00
_	Structure Demolition & Salvaged Items	0.000	0.00	0.00	0.00	0.00	338,500.00	338,500.00	338,500.00	0.00	0.00	338,500.00	100%	0.00	16,925.00
	3rd Party Indoor Air Monitory for Abatement	0.000	0.00	0.00	0.00	0.00	22,800.00	22,800.00	22,800.00	0.00	0.00	22,800.00	100%	0.00	1,140.00
24.3	Asbestos Abatement	0.000	0.00	0.00	0.00	0.00	225,000.00	225,000.00	225,000.00	0.00	0.00	225,000.00	100%	0.00	11,250.00
25.0 25.1	Sitework Concrete Paving (Tucker)	0.000	0.00	0.00	0.00	0.00	330,000.00	330,000.00	0.00	0.00	0.00	0.00	0%	330,000.00	0.00
25.1	Concrete Paving (Tucker)  Concrete Sidewalks (Tucker)	0.000	0.00	0.00	0.00	0.00	70,000.00	70,000.00	0.00		0.00	14,000.00	20%	56,000.00	700.00
25.3	Earthwork (Cannon Construction)	0.000	0.00	0.00	0.00	0.00	243,920.00	243,920.00	207,332.00	0.00	0.00	207,332.00	85%	36,588.00	10,366.60
	Erosion Control	0.000	0.00	0.00	0.00	0.00	21,048.00	21,048.00	21,048.00		0.00	21,048.00	100%	0.00	1,052.40
	Termite Control	0.000	0.00	0.00	0.00	0.00	2,995.00	2,995.00	2,995.00	0.00	0.00	2,995.00	100%	0.00	149.75
25.6	Pavement Markings & Signage	0.000	0.00	0.00	0.00	0.00	24,515.00	24,515.00	0.00		0.00	0.00	0%	24,515.00	0.00
25.7	Fencing	0.000	0.00	0.00	0.00	0.00	88,606.00	88,606.00	0.00		0.00	0.00	0%	88,606.00	0.00
25.8	Landscape / Irrigation	0.000	0.00	0.00	0.00	0.00	143,000.00	143,000.00	7,150.00		0.00	7,150.00	5%	135,850.00	357.50
25.9	Site Utilities (Cannon Construction)	0.000	0.00	0.00	0.00	0.00	159,573.00	159,573.00	135,637.05	0.00	0.00	135,637.05	85%	23,935.95	6,781.85
25.10	Temporary - Vehicular Access & Parking	0.000	0.00	0.00	0.00	0.00	29,650.00	29,650.00	0.00		0.00	0.00		29,650.00	0.00
25.11	Traffic Control & Barricades	0.000	0.00	0.00	0.00	0.00	5,000.00	5,000.00	0.00		0.00		0%	5,000.00	0.00
25.12	Temporary - Barriers & Enclosures	0.000	0.00	0.00	0.00	0.00	15,000.00	15,000.00	0.00		0.00	0.00	0%	15,000.00	0.00
26.0	Concrete Work	3.530	3.00	3.00	3.00	3.30	3,000.00	. 5,555.00	3.00	2.00	3.00	5.00	82%	.5,555.00	5.50
	Concrete Staining	0.000	0.00	0.00	0.00	0.00	29,660.00	29,660.00	2,966.00	0.00	0.00	2,966.00	10%	26,694.00	148.30
	Polished Concrete Finishes	0.000	0.00	0.00	0.00	0.00	25,319.00	25,319.00			0.00	2,531.90	10%	22,787.10	126.60
		21200	3.00	2.00	3.00		2,2.2.30	,- : -100	=,:::::00	2,00	2.00	=,==:100		,	:=::50

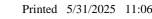

Item 30.

5/31/2025



## 22523 Business Node Pay App #31 May 2025 (R0)

## AIA DOCUMENT G703 - Computerized

CONTINUATION SHEET AIA Document G702, APPLICATION AND CERTIFICATE FOR PAYMENT, containing

Contractor's signed Certification is attached.

In tabulations below, amounts are stated to the nearest dollar.


Use Column I on Contracts where variable retainage for line items may apply.

APPLICATION NUMBER: 31

APPLICATION DATE: 5/1/2025 PERIOD TO:

ARCHITECT'S PROJECT NO.: Multiple

Α	В	С	С	С	С	С	С	С	D	Е	F	G		Н	ı
						EXHIBIT E		EXHIBIT F	WORK CO	MPLETED	MATERIALS	TOTAL	%	BALANCE	RETAINAGE
ITEM	DESCRIPTION	EXHIBIT B	CHANGE	EXHIBIT C	CHANGE	SCHEDULED	CHANGE	SCHEDULED	FROM PREV	THIS PERIOD	PRESENTLY	COMPLETED	(G/C)	TO FINISH	
NO.		VALUE	AMOUNT	VALUE	AMOUNT	VALUE	AMOUNT	VALUE	APPLICATIONS	THISTERGE	STORED	AND STORED	(G/C)	(C-G)	
110.		VALUE	AMOONT	VALUE	AWOON	VALUE	AWOUNT	VALUE			(NOT IN	TO DATE		(C-G)	
									(D+E)		`				
26.2	Companie Biles (Turdens)	0.000	0.00	0.00	0.00	0.00	400,000,00	400,000,00	400,000,00	0.00	D OR E)	(D+E+F)	4000/	0.00	20,000,00
	Concrete Piles (Tucker)	0.000	0.00	0.00	0.00	0.00	400,000.00	400,000.00	400,000.00	0.00	0.00	400,000.00	100%	0.00	· · · · · · · · · · · · · · · · · · ·
	Building Foundation & Slab (Tucker)	0.000	0.00	0.00	0.00	0.00	501,315.00 275,000.00	501,315.00 275,000.00	501,315.00 250,250.00	0.00	0.00	501,315.00 250,250.00	100% 91%	0.00 24,750.00	
	Elevated Concrete (Tucker) Site & Parking Concrete Work (Tucker)	0.000	0.00	0.00		0.00	425,000.00								
26.6 27.0	Masonry	0.000	0.00	0.00	0.00	0.00	425,000.00	425,000.00	205,700.00	0.00	0.00	205,700.00	48% <b>93%</b>	219,300.00	10,285.00
27.1	Mobilization, Submittals, Shop Drawings, & Engin	0.000	0.00	0.00	0.00	0.00	106,840.00	106,840.00	106,840.00	0.00	0.00	106,840.00	100%	0.00	5,342.00
27.1	GFRC (North) (Camarata)	0.000	0.00	0.00	0.00	0.00	185,668.00	185,668.00	185,668.00	0.00	0.00		100%	0.00	
27.3	GFRC (East) (Camarata)	0.000	0.00	0.00	0.00	0.00	196,059.00	196,059.00	166,650.15	29,408.85	0.00		100%	0.00	
27.4	GFRC (West) (Camarata)	0.000	0.00	0.00	0.00	0.00	196,059.00	196,059.00	166,650.15	29,408.85	0.00		100%	0.00	
27.5	GFRC (South) (Camarata)	0.000	0.00	0.00	0.00	0.00	382,658.00	382,658.00	153,063.20	229,594.80	0.00	382,658.00	100%	0.00	
27.6	Stone Veneer (North) (Camarata)	0.000	0.00	0.00	0.00	0.00	576,000.00	576,000.00	489,600.00	28,800.00	0.00	,	90%	57,600.00	25,920.00
27.7	Stone Veneer (East) (Camarata)	0.000	0.00	0.00	0.00	0.00	576,000.00	576,000.00	328,320.00	190,080.00	0.00		90%	57,600.00	
27.8	Stone Veneer (West) (Camarata)	0.000	0.00	0.00	0.00	0.00	576,000.00	576,000.00	316,800.00	201,600.00	0.00	518,400.00	90%	57,600.00	25,920.00
27.9	Stone Veneer (South) (Camarata)	0.000	0.00	0.00	0.00	0.00	1,066,000.00	1,066,000.00	607,620.00	351,780.00	0.00		90%	106,600.00	
27.11	CMU (Camarata)	0.000	0.00	0.00	0.00	0.00	67,141.00	67,141.00		0.00	0.00			0.00	
27.12	Mockup (Camarata)	0.000	0.00	0.00	0.00	0.00	38,175.00	38,175.00	· · · · · · · · · · · · · · · · · · ·	0.00	0.00		100%	0.00	
28.0	Metals	0.000	0.00	0.00	0.00	0.00	33,113.33	20,	55,115.55	0.00	0.00	55,115.55	100%	0.00	.,000.10
28.10	Structural Steel Fabrication (MSD)	0.000	0.00	0.00	0.00	0.00	1,878,900.00	1,878,900.00	1,878,900.00	0.00	0.00	1,878,900.00	100%	0.00	93,945.00
28.20	Structural Steel Erection (MSD)	0.000	0.00	0.00	0.00	0.00	576,800.00	576,800.00	576,800.00	0.00	0.00	576,800.00	100%	0.00	
	Miscellaneous Steel (MSD)	0.000	0.00	0.00	0.00	0.00	25,000.00	25,000.00	25,000.00	0.00	0.00	25,000.00	100%	0.00	
28.40	Shop Drawings, Project Management (Livers)	0.000	0.00	0.00	0.00	0.00	118,213.00	118,213.00	88,659.75	0.00	0.00	88,659.75	75%	29,553.25	
28.50	Fabrication, Materials (Livers)	0.000	0.00	0.00	0.00	0.00	359,993.00	359,993.00	25,199.51	7,199.86	0.00	32,399.37	9%	327,593.63	1,619.97
28.60	Decorative Metal Railings (Livers)	0.000	0.00	0.00	0.00	0.00	134,660.00	134,660.00	20,199.00	0.00	0.00	20,199.00	15%	114,461.00	1,009.95
29.0	Carpentry & Millwork												67%		
29.1	Millwork & Countertops (Phoenix Millwork)	0.000	0.00	0.00	0.00	0.00	1,059,750.00	1,059,750.00	710,032.50	0.00	0.00	710,032.50	67%	349,717.50	35,501.63
30.0	Thermal & Moisture Protection														
30.1	Sprayed Insulation (LCR)	0.000	0.00	0.00	0.00	0.00	80,567.00	80,567.00	20,141.75	60,425.25	0.00	80,567.00	100%	0.00	4,028.35
30.2	Exterior Insulation & Finish System (Pillar)	0.000	0.00	0.00	0.00	0.00	179,200.00	179,200.00	152,320.00	12,544.00	0.00	164,864.00	92%	14,336.00	8,243.20
30.3	Fluid Applied Air Barrier & Sealants (TAG)	0.000	0.00	0.00	0.00	0.00	330,061.00	330,061.00	306,956.73	6,601.22	0.00	313,557.95	95%	16,503.05	15,677.90
30.4	Roofing, Sheet Metal Trim, & Roof Accessories (\$	0.000	0.00	0.00	0.00	0.00	1,838,037.00	1,838,037.00	1,709,374.41	36,760.74	0.00	1,746,135.15	95%	91,901.85	87,306.76
30.5	Applied Fire Protection (Marek Brothers)	0.000	0.00	0.00	0.00	0.00	186,620.00	186,620.00	138,098.80	0.00	0.00	138,098.80	74%	48,521.20	6,904.94
31.0	Openings														
31.1	Door, Frame, & Hardware Materials (Himmel's)	0.000	0.00	0.00	0.00	0.00	469,087.00	469,087.00	351,815.25	9,381.74	0.00			107,890.01	
31.2	Door, Frame, & Hardware Installation (Himmel's)	0.000	0.00	0.00	0.00	0.00	47,298.00	47,298.00	15,608.34	8,040.66	0.00	23,649.00	50%	23,649.00	,
31.3	Access Doors & Frames	0.000	0.00	0.00	0.00	0.00	10,000.00	10,000.00	0.00	0.00	0.00			10,000.00	
31.4	Fire-Protective Auto Smoke Curtains	0.000	0.00	0.00	0.00	0.00	34,900.00	34,900.00	0.00	0.00	0.00	0.00		34,900.00	0.00
	Glass and Glazing System												97%		
	Shop Drawings & Submittals (TCGC)	0.000	0.00	0.00	0.00	0.00	36,000.00	36,000.00	36,000.00	0.00		36,000.00	100%	0.00	
	Aluminum Material (TCGC)	0.000	0.00	0.00	0.00	0.00	475,000.00	475,000.00		0.00	0.00	475,000.00		0.00	·
	Brake Metal (TCGC)	0.000	0.00	0.00	0.00	0.00	43,000.00	43,000.00		3,010.00	0.00			0.00	
32.4	Curtain wall (TCGC)	0.000	0.00	0.00	0.00	0.00	237,000.00	237,000.00	232,260.00	2,370.00	0.00		99%	2,370.00	
32.5	Storefront (TCGC)	0.000	0.00	0.00	0.00	0.00	97,000.00	97,000.00	77,600.00	14,550.00	0.00	92,150.00	95%	4,850.00	4,607.50

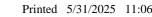

Item 30.



## 22523 Business Node Pay App #31 May 2025 (R0)

## AIA DOCUMENT G703 - Computerized

CONTINUATION SHEET AIA Document G702, APPLICATION AND CERTIFICATE FOR PAYMENT, containing

Contractor's signed Certification is attached.

In tabulations below, amounts are stated to the nearest dollar.


Use Column I on Contracts where variable retainage for line items may apply.

APPLICATION NUMBER: 31

APPLICATION DATE: 5/1/2025

PERIOD TO: 5/31/2025 ARCHITECT'S PROJECT NO.: Multiple

Α	В	С	С	С	С	С	С	С	D	F	F	G		Н	
						EXHIBIT E		EXHIBIT F		MPLETED	MATERIALS	TOTAL	%	BALANCE	RETAINAGE
ITEM	DESCRIPTION	EXHIBIT B	CHANCE	EVI IIDIT O	CHANCE		CHANCE								KLIAMAGL
	DESCRIPTION	l I	CHANGE	EXHIBIT C	CHANGE	SCHEDULED	CHANGE	SCHEDULED	FROM PREV	THIS PERIOD	PRESENTLY	COMPLETED	(G/C)	TO FINISH	
NO.		VALUE	AMOUNT	VALUE	AMOUNT	VALUE	AMOUNT	VALUE	APPLICATIONS		STORED	AND STORED		(C-G)	
									(D+E)		(NOT IN	TO DATE			
											D OR E)	(D+E+F)			
	Aluminum Wall caps (TCGC)	0.000	0.00	0.00	0.00		8,000.00	8,000.00	0.00	960.00	0.00		12%	7,040.00	48.00
32.7	Transaction Windows (TCGC)	0.000	0.00	0.00	0.00		138,000.00	138,000.00	117,300.00	0.00	0.00		85%	20,700.00	5,865.00
32.8	Glass Materials (TCGC)	0.000	0.00	0.00	0.00		272,000.00	272,000.00	272,000.00	0.00	0.00		100%	0.00	
32.9	Shadow box (TCGC)	0.000	0.00	0.00	0.00		16,000.00	16,000.00	16,000.00	0.00	0.00	-	100%	0.00	800.00
33.10	Equipment (TCGC)	0.000	0.00	0.00	0.00		76,000.00	76,000.00	60,800.00	7,600.00	0.00	,	90%	7,600.00	3,420.00
33.11	Caulking (TCGC)	0.000	0.00	0.00	0.00		106,000.00	106,000.00	96,460.00	0.00	0.00		91%	9,540.00	4,823.00
	Remaining Stained Glass (Alt 3 Only)	0.000	0.00	0.00	0.00		125,000.00	125,000.00	0.00	0.00	0.00		0%	125,000.00	0.00
	Initial Design - Foster Stained Glass	0.000	0.00	0.00	0.00	0.00	25,000.00	25,000.00	25,000.00	0.00	0.00	25,000.00	100%	0.00	1,250.00
33.0	Finishes	0.000	0.00	0.00	0.00	0.00	00.000.00	00 000 00	00 000 00	0.00	0.00	00.000.00	89%	0.00	1 004 40
33.1	Moisture Mitigation Control (Vector)	0.000	0.00	0.00	0.00		26,688.00	26,688.00	26,688.00	0.00	0.00	•	100%	0.00	
33.2	Cold Formed Metal Framing & Drywall (SPD)	0.000	0.00	0.00	0.00		1,952,391.00	1,952,391.00	1,659,532.35	156,191.28	0.00	, ,	93%	136,667.37	90,786.18
33.3	Tape & Float (SPD)	0.000 0.000	0.00	0.00	0.00		110,207.00	110,207.00	68,328.34 77,490.00	0.00	0.00		62%	41,878.66	3,416.42 3,874.50
33.4	Wood Blocking (SPD) Acoustical Ceilings (SPD)	0.000	0.00	0.00	0.00		86,100.00 146,747.00	86,100.00 146,747.00	80,710.85	7,337.35	0.00	-	90%	8,610.00 58,698.80	4,402.41
	• , ,	0.000	0.00	0.00	0.00		80,015.00	80,015.00	0.00	0.00	0.00	·	60% 0%		0.00
33.6	Stretched-Fabric Ceilings (Marek Brothers)	0.000		0.00	0.00		158,395.00	158,395.00	0.00	39,598.75	0.00			80,015.00 118,796.25	1,979.94
33.7	Ceramic Tile (Level 1) (Camarata)	0.000	0.00	0.00	0.00		104,629.00	104,629.00	0.00	26,157.25	0.00	•	25% 25%	78,471.75	1,307.86
33.9	Ceramic Tile (Level 2) (Camarata) Ceramic Tile (Level 3) (Camarata)	0.000	0.00	0.00	0.00		25,691.00	25,691.00	0.00	6,422.75	0.00		25%	19,268.25	321.14
34.10	Ceramic Tile (Level 4) (Camarata)	0.000	0.00	0.00	0.00		114,885.00	114,885.00	0.00	28,721.25	0.00		25%	86,163.75	1,436.06
34.11	Epoxy Terrazzo (National Terrazzo)	0.000	0.00	0.00	0.00		210,300.00	210,300.00	105,150.00	31,545.00	0.00	·	65%	73,605.00	6,834.75
34.11	Salvage & Re-install Existing Marble Panels	0.000	0.00	0.00	0.00		51,463.00	51,463.00	25,731.50	0.00	0.00	·	50%	25,731.50	1,286.58
34.12	Wood Flooring	0.000	0.00	0.00	0.00		50,000.00	50,000.00	0.00	0.00	0.00		0%	50,000.00	0.00
34.13	Resilient & Carpet Flooring (Keller)	0.000	0.00	0.00	0.00		173,170.00	173,170.00	90,048.40	0.00	0.00		52%	83,121.60	4,502.42
	Painting (SPD)	0.000	0.00	0.00	0.00		181,362.50	181,362.50	54,408.75	0.00	0.00		30%	126,953.75	2,720.44
34.16	Wallcovering (SPD)	0.000	0.00	0.00	0.00		53,637.50	53,637.50	5,363.75	0.00	0.00	5,363.75	10%	48,273.75	268.19
34.17	Floor Protection - Skudo / Ram	0.000	0.00	0.00	0.00		22,500.00	22,500.00	0.00	0.00	0.00	0.00	0%	22,500.00	0.00
34.0	Specialties & Equipment	0.000	0.00	0.00	0.00	0.00	22,000.00	22,000.00	0.00	0.00	0.00	0.00	370	22,000.00	0.00
34.1	Signage	0.000	0.00	0.00	0.00	0.00	86,947.00	86,947.00	4,347.35	0.00	0.00	4,347.35	5%	82,599.65	217.37
34.2	Toilet Accessories (Built Rite)	0.000	0.00	0.00	0.00		29,530.00	29,530.00	0.00	25,100.50	0.00		85%	4,429.50	1,255.03
34.3	Mobile Storage Shelving	0.000	0.00	0.00	0.00		89,823.00	89,823.00	62,876.10	0.00	0.00	,	70%	26,946.90	3,143.81
	Bird Control Devices	0.000	0.00	0.00	0.00		3,450.00	3,450.00		0.00	0.00		0%	3,450.00	
34.5	Tackboards & Tackboard Cabinets (Built Rite)	0.000	0.00	0.00	0.00		5,000.00	5,000.00	0.00	0.00	0.00	0.00	0%	5,000.00	0.00
34.6	Cash Drawer	0.000	0.00	0.00	0.00		5,000.00	5,000.00	0.00	0.00	0.00	0.00	0%	5,000.00	0.00
34.7	Pedestrian Gates	0.000	0.00	0.00	0.00	0.00	2,000.00	2,000.00	0.00	0.00	0.00	0.00	0%	2,000.00	0.00
34.8	Refrigerators (Built Rite)	0.000	0.00	0.00	0.00		30,000.00	30,000.00	0.00	0.00	0.00	0.00	0%	30,000.00	0.00
34.9	Roller Window Shades	0.000	0.00	0.00	0.00		33,915.00	33,915.00	0.00	0.00	0.00			33,915.00	0.00
35.0	Conveying Systems														
35.1	Elevators (Otis)	0.000	0.00	0.00	0.00	0.00	473,596.00	473,596.00	402,556.60	0.00	0.00	402,556.60	85%	71,039.40	20,127.83
36.0	Fire Protection System														
36.1	Fire Protection System	0.000	0.00	0.00	0.00	0.00	303,660.00	303,660.00	261,147.60	0.00	0.00	261,147.60	86%	42,512.40	13,057.38
37.0	Mechanical - Plumbing												99%		
37.1	Below slab Sanitary	0.000	0.00	0.00	0.00	0.00	98,064.00	98,064.00	98,064.00	0.00	0.00	98,064.00	100%	0.00	4,903.20

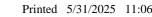



## 22523 Business Node Pay App #31 May 2025 (R0)

## AIA DOCUMENT G703 - Computerized

CONTINUATION SHEET

AIA Document G702, APPLICATION AND CERTIFICATE FOR PAYMENT, containing

Contractor's signed Certification is attached.

In tabulations below, amounts are stated to the nearest dollar.

Use Column I on Contracts where variable retainage for line items may apply.

\_\_\_\_\_


APPLICATION NUMBER: 31

APPLICATION DATE: 5/1/2025

PERIOD TO: 5/31/2025

ARCHITECT'S PROJECT NO.: Multiple

Δ	В	С	С	С	С	С	С	С	D	F	F	G		Н	ı
						EXHIBIT E		EXHIBIT F	_	MPLETED	MATERIALS	TOTAL	%	BALANCE	RETAINAGE
ITEM	DESCRIPTION	EXHIBIT B	CHANGE	EXHIBIT C	CHANGE	SCHEDULED	CHANGE	SCHEDULED	FROM PREV	THIS PERIOD	PRESENTLY	COMPLETED		TO FINISH	KETAINAGE
NO.	DESCRIPTION			I			AMOUNT			THIS PERIOD		AND STORED	(G/C)		
I NO.		VALUE	AMOUNT	VALUE	AMOUNT	VALUE	AMOUNT	VALUE	APPLICATIONS		STORED			(C-G)	
									(D+E)		(NOT IN	TO DATE			
27.2	Dalamatek Orang	2.222	0.00	0.00	0.00	0.00	0.040.00	0.040.00	0.040.00	0.00	D OR E)	(D+E+F)	4000/	0.00	450.00
	Below slab Storm	0.000	0.00	0.00	0.00		9,040.00	9,040.00	9,040.00	0.00	0.00		100%	0.00	452.00
37.3	Above slab Sanitary Above slab Storm	0.000	0.00	0.00	0.00		163,671.00	163,671.00	155,487.45	8,183.55	0.00	•	100%	0.00	8,183.55
37.4 37.5	Domestic Water	0.000	0.00	0.00	0.00		142,079.00 246,863.00	142,079.00 246,863.00	137,816.63 239,457.11	4,262.37 7,405.89	0.00	•	100% 100%	0.00	7,103.95 12,343.15
37.6	Natural Gas	0.000	0.00	0.00	0.00		54,981.00	54,981.00	54,981.00	0.00	0.00	,	100%	0.00	2,749.05
37.7	Drains & Cleanouts	0.000	0.00	0.00	0.00		50,679.00	50,679.00	50,679.00	0.00	0.00	-	100%	0.00	2,533.95
37.8	Carriers	0.000	0.00	0.00	0.00		7,606.00	7,606.00	7,606.00	0.00	0.00	•	100%	0.00	380.30
37.9	Fixtures & punch list	0.000	0.00	0.00	0.00		107,044.00	107,044.00	80,283.00	10,704.40	0.00	,		16,056.60	4,549.37
37.10	Plumbing Equipment	0.000	0.00	0.00	0.00		206,802.00	206,802.00	206,802.00	0.00	0.00	·		0.00	10,340.10
37.11	Insulation Sub	0.000	0.00	0.00	0.00		50,400.00	50,400.00	50,400.00	0.00	0.00	·		0.00	
38.0	Mechanical - HVAC							,				,	96%		,,
38.1	HVAC Mobilization, GC's, Submittals (DerryBerry	0.000	0.00	0.00	0.00	0.00	139,661.00	139,661.00	139,661.00	0.00	0.00	139,661.00	100%	0.00	6,983.05
38.2	Sheet Metal (DerryBerry)	0.000	0.00	0.00	0.00		744,936.00	744,936.00	633,195.60	111,740.40	0.00	744,936.00	100%	0.00	37,246.80
38.3	HVAC Controls (DerryBerry)	0.000	0.00	0.00	0.00		212,311.00	212,311.00	180,464.35	10,615.55	0.00	191,079.90	90%	21,231.10	9,554.00
38.4	VAV's (DerryBerry)	0.000	0.00	0.00	0.00	0.00	394,120.00	394,120.00	394,120.00	0.00	0.00	394,120.00	100%	0.00	19,706.00
38.5	RTU's (DerryBerry)	0.000	0.00	0.00	0.00	0.00	648,172.00	648,172.00	648,172.00	0.00	0.00	648,172.00	100%	0.00	32,408.60
38.6	Testing, Adjusting, & Balancing (DerryBerry)	0.000	0.00	0.00	0.00	0.00	67,300.00	67,300.00	3,365.00	3,365.00	0.00	6,730.00	10%	60,570.00	336.50
39.0	Electrical Systems												84%		
39.01	Move-in, Supervision, Site Power	0.000	0.00	0.00	0.00	0.00	146,377.00	146,377.00	131,739.30	14,637.70	0.00	146,377.00	100%	0.00	7,318.85
39.02	Switchgear	0.000	0.00	0.00	0.00		200,267.00	200,267.00	200,267.00	0.00	0.00	200,267.00	100%	0.00	10,013.35
39.03	EMT/BXS/Fittings	0.000	0.00	0.00	0.00		374,082.00	374,082.00	355,377.90	18,704.10	0.00	,	100%	0.00	18,704.10
39.04	Wire	0.000	0.00	0.00	0.00		234,022.00	234,022.00	229,341.56	0.00	0.00	·	98%	4,680.44	11,467.08
39.05	Light Fixtures	0.000	0.00	0.00	0.00		574,742.00	574,742.00	373,582.30	0.00	0.00		65%	201,159.70	18,679.12
39.06	Lighting Protection	0.000	0.00	0.00	0.00		152,022.00	152,022.00	121,617.60	0.00	0.00		80%	30,404.40	6,080.88
39.07	Emergency Power	0.000	0.00	0.00	0.00	0.00	245,888.00	245,888.00	172,121.60	0.00	0.00	172,121.60	70%	73,766.40	8,606.08
40.0	Low Voltage Systems	0.000	0.00	0.00	0.00	0.00	070 007 00	070 007 00	447.074.04	54.450.40	0.00	474 500 04	68%	400 700 70	0.570.44
40.1	Communications (Advanced Connections)	0.000 0.000	0.00	0.00	0.00		272,267.00	272,267.00	117,074.81	54,453.40	0.00	,	63%	100,738.79	8,576.41
40.2	Audio, Video & Room Control Systems (AVI-SPL) Access Control & Video Management Systems (E	0.000	0.00	0.00	0.00		459,198.00 469,262.00	459,198.00 469,262.00	238,782.96 375,409.60	36,735.84 0.00	0.00	-	60% 80%	183,679.20 93,852.40	13,775.94 18,770.48
40.3	Life Safety Systems	0.000	0.00	0.00	0.00	0.00	409,202.00	409,202.00	375,409.00	0.00	0.00	375,409.60	60%	93,632.40	10,770.40
41.1	Fire Alarm (Kauffman)	0.000	0.00	0.00	0.00	0.00	79,194.00	79,194.00	68,898.78	6,335.52	0.00	75,234.30	95%	3,959.70	3,761.72
42.0	Allowances & Contingencies	0.000	0.00	0.00	0.00	0.00	73,134.00	73,134.00	00,030.70	0,000.02	0.00	13,234.30	42%	3,333.10	3,701.72
42.0	Remaining Owner Contingency	0.000	0.00	0.00	0.00	0.00	91,766.89	91,766.89	0.00	0.00	0.00	0.00		91,766.89	0.00
42.01	ALLW #02 Additional signage at the Tax Office	0.000	0.00	0.00	0.00		2,092.14	2,092.14	2,092.14	0.00	0.00			0.00	
42.02	ALLW #05 Window Shades at All Windows	0.000	0.00	0.00	0.00		20,333.00	20,333.00		0.00	0.00			0.00	
42.03	ALLW #10 Additional Flagpole	0.000	0.00	0.00	0.00		5,300.00	5,300.00	530.00	0.00	0.00			4,770.00	26.50
42.04	ALLW 11 ASI 1 Dias Elevation Change	0.000	0.00	0.00	0.00		12,270.00	12,270.00		0.00	0.00			0.00	
42.05	ALLW 15 RFI 70 Additional Terrazzo	0.000	0.00	0.00	0.00		43,723.00	43,723.00		8,744.60	0.00			2,186.15	2,076.84
42.06	ALLW 16 Controls at (4) County Buildings	0.000	0.00	0.00	0.00		57,118.00	57,118.00	42,838.50	0.00	0.00	42,838.50		14,279.50	2,141.93
42.07	ALLW 17 ASI 2 Roller Shades & Deal Trays	0.000	0.00	0.00	0.00	0.00	5,618.00	5,618.00	5,618.00	0.00	0.00	5,618.00	100%	0.00	280.90
42.08	ALLW 18 RFI 67 Restroom Buildout	0.000	0.00	0.00	0.00		101,304.00	101,304.00	0.00	25,326.00	0.00	25,326.00	25%	75,978.00	1,266.30
42.09	ALLW 20 RFI 60 Add redundancy fiber conduit	0.000	0.00	0.00	0.00	0.00	37,600.00	37,600.00	37,600.00	0.00	0.00	37,600.00	100%	0.00	1,880.00

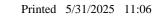

Item 30.

5/31/2025



## 22523 Business Node Pay App #31 May 2025 (R0)

## AIA DOCUMENT G703 - Computerized

CONTINUATION SHEET

Contractor's signed Certification is attached.

AIA Document G702, APPLICATION AND CERTIFICATE FOR PAYMENT, containing


In tabulations below, amounts are stated to the nearest dollar. Use Column I on Contracts where variable retainage for line items may apply.

APPLICATION NUMBER: 31

APPLICATION DATE: 5/1/2025 PERIOD TO:

ARCHITECT'S PROJECT NO.: Multiple

Α	В	С	С	С	С	С	С	С	D	Е	F	G		Н	
						EXHIBIT E		EXHIBIT F	WORK CO	MPLETED	MATERIALS	TOTAL	%	BALANCE	RETAINAGE
ITEM	DESCRIPTION	EXHIBIT B	CHANGE	EXHIBIT C	CHANGE	SCHEDULED	CHANGE	SCHEDULED	FROM PREV	THIS PERIOD	PRESENTLY	COMPLETED	(G/C)	TO FINISH	1
NO.		VALUE	AMOUNT	VALUE	AMOUNT	VALUE	AMOUNT	VALUE	APPLICATIONS		STORED	AND STORED		(C-G)	,
									(D+E)		(NOT IN	TO DATE		, ,	1
									(= '=)		D OR E)	(D+E+F)			1
42.10	ALLW 25 ASI 3 Ground Transformer	0.000	0.00	0.00	0.00	0.00	209,150.00	209,150.00	209,150.00	0.00	0.00	209,150.00	100%	0.00	10,457.50
42.11	ALLW 25.1 ASI 3 Owner's Contingency Items	0.000	0.00	0.00	0.00	0.00	36,000.00	36,000.00	36,000.00	0.00	0.00	36,000.00	100%	0.00	1,800.00
42.12	ALLW 26 Added Tstats at Community Center	0.000	0.00	0.00	0.00	0.00	4,153.68	4,153.68	4,153.68	0.00	0.00	4,153.68	100%	0.00	207.68
42.13	ALLW 29 ASI 5 Added terrazzo county seal	0.000	0.00	0.00	0.00	0.00	32,015.00	32,015.00	24,011.25	6,403.00	0.00	30,414.25	95%	1,600.75	1,520.71
42.14	ALLW 040 ASI 7 Emergency Outlet Locations (O	0.000	0.00	0.00	0.00	0.00	101,547.00	101,547.00	101,547.00	0.00	0.00	101,547.00	100%	0.00	5,077.35
42.15	ALLW 41 RFI 141 Access controls	0.000	0.00	0.00	0.00	0.00	2,880.60	2,880.60	0.00	0.00	0.00	0.00	0%	2,880.60	0.00
42.16	ALLW 43 RFI 146 Elevator Controls	0.000	0.00	0.00	0.00	0.00	30,228.00	30,228.00	30,228.00	0.00	0.00	30,228.00	100%	0.00	1,511.40
42.17	ALLW 44 RFI 147 Gen monitoring	0.000	0.00	0.00	0.00	0.00	11,452.87	11,452.87	8,589.65	0.00	0.00	8,589.65	75%	2,863.22	429.48
42.18	ALLW 054 Stained Glass	0.000	0.00	0.00	0.00	0.00	170,140.00	170,140.00	17,014.00	0.00	0.00	17,014.00	10%	153,126.00	850.70
42.19	ALLW 057 RFI 109 Tax Accessor Teller Window	0.000	0.00	0.00	0.00	0.00	8,085.84	8,085.84	0.00	2,021.46	0.00	2,021.46	25%	6,064.38	101.07
42.20	ALLW 058 RFI 183 Modification to Cupola Mainte	0.000	0.00	0.00	0.00	0.00	45,432.82	45,432.82	45,432.82	0.00	0.00	45,432.82	100%	0.00	2,271.64
42.21	ALLW 060 RFI 148 Water Meter @ Community C	0.000	0.00	0.00	0.00	0.00	2,650.40	2,650.40	0.00	2,650.40	0.00	2,650.40	100%	0.00	132.52
42.22	ALLW 062 RFI 114 Marque Sign	0.000	0.00	0.00	0.00	0.00	116,592.81	116,592.81	0.00	0.00	0.00	0.00	0%	116,592.81	0.00
42.23	ALLW 063 RFI 179 Roof Ladder	0.000	0.00	0.00	0.00	0.00	7,842.13	7,842.13	0.00	1,960.53	0.00	1,960.53	25%	5,881.60	98.03
42.24	ALLW 064 RFI 136 Holiday Lights	0.000	0.00	0.00	0.00	0.00	25,741.00	25,741.00	0.00	0.00	0.00	0.00	0%	25,741.00	0.00
42.25	ALLW 66 RFI 150 Added Outlets for 4th floor Met	0.000	0.00	0.00	0.00	0.00	2,597.00	2,597.00	2,597.00	0.00	0.00	2,597.00	100%	0.00	129.85
42.26	ALLW 67 RFI 175 Access Hatches to Trusses	0.000	0.00	0.00	0.00	0.00	7,252.14	7,252.14	0.00	7,252.14	0.00	7,252.14	100%	0.00	362.61
42.27	ALLW 70 RFI 180 Added TV's on 2nd Floor	0.000	0.00	0.00	0.00	0.00	14,442.92	14,442.92	0.00	0.00	0.00	0.00	0%	14,442.92	0.00
42.28	ALLW 77 Custom Lanterns	0.000	0.00	0.00	0.00	0.00	0.00	0.00	0.00	0.00	0.00	0.00	0%	0.00	0.00
42.29	ALLW 79 RFI 215 Added TV Infrastructure in Rod	0.000	0.00	0.00	0.00	0.00	3,881.73	3,881.73	0.00	0.00	0.00	0.00	0%	3,881.73	0.00
42.30	ALLW 80 RFI 209 Added Sink and Millwork in Ro	0.000	0.00	0.00	0.00	0.00	15,091.28	15,091.28	0.00	0.00	0.00	0.00	0%	15,091.28	0.00
42.31	ALLW 81 RFI 210 Room 3205 and 3rd floor Rest	0.000	0.00	0.00	0.00	0.00	74,782.75	74,782.75	0.00	0.00	0.00	0.00	0%	74,782.75	0.00
42.32		0.000	0.00	0.00	0.00	0.00	0.00	0.00	0.00	0.00	0.00	0.00	0%	0.00	0.00
42.33		0.000	0.00	0.00	0.00	0.00	0.00	0.00	0.00	0.00	0.00	0.00	0%	0.00	0.00
42.34		0.000	0.00	0.00	0.00	0.00	0.00	0.00	0.00		0.00	0.00	0%	0.00	0.00
42.35		0.000	0.00	0.00	0.00	0.00	0.00	0.00	0.00	0.00	0.00	0.00	0%	0.00	0.00
42.36		0.000	0.00	0.00	0.00	0.00	0.00	0.00	0.00	0.00	0.00	0.00	0%	0.00	0.00
42.37		0.000	0.00	0.00	0.00	0.00	0.00	0.00	0.00	0.00	0.00	0.00	0%	0.00	0.00
	Remaining Design/Builder Contingency	0.000	0.00	0.00	0.00	0.00	292,007.79	292,007.79	0.00	0.00	0.00	0.00		292,007.79	0.00
42.51	ALLW 21 RFI 42 Lobby Window Discrepancy	0.000	0.00	0.00	0.00	0.00	1,288.00	1,288.00	1,288.00	0.00	0.00	1,288.00	100%	0.00	64.40
	ALLW 22 ASI 2 Revised Dias & plumbing	0.000	0.00	0.00	0.00	0.00	62,015.00	62,015.00				62,015.00		0.00	
	ALLW 23 ASI 3 oil separator & roof drains change	0.000	0.00	0.00	0.00	0.00	52,023.00	52,023.00	52,023.00		0.00	52,023.00		0.00	
	ALLW 24 RFI 27 Door Hardware Changes	0.000	0.00	0.00	0.00	0.00	38,216.00	38,216.00			0.00	38,216.00		0.00	
	ALLW 27 ASI 4 Add wood trim around columns	0.000	0.00	0.00	0.00	0.00	34,623.00	34,623.00	8,655.75	0.00	0.00	8,655.75		25,967.25	
	ALLW 28 ASI 5 Enlarged Site Ramps	0.000	0.00	0.00	0.00	0.00	46,598.28	46,598.28	23,299.14	11,649.57	0.00	34,948.71	75%	11,649.57	1,747.44
	ALLW 31 RFI 91 VAV Clarification	0.000	0.00	0.00	0.00	0.00	6,479.96	6,479.96	6,479.96	0.00	0.00	6,479.96		0.00	
	ALLW 32 Storefront changes @ elevations B,D, 8	0.000	0.00	0.00	0.00	0.00	40,000.00	40,000.00	40,000.00		0.00	40,000.00		0.00	
	ALLW 33 Temp sidewalks	0.000	0.00	0.00	0.00	0.00	8,720.00	8,720.00	8,720.00	0.00	0.00	8,720.00		0.00	
	ALLW 034 Stars on the railings	0.000	0.00	0.00	0.00	0.00	24,235.00	24,235.00	0.00		0.00	18,176.25		6,058.75	908.81
	ALLW 35 ASI 6	0.000	0.00	0.00	0.00	0.00	-6,444.75	-6,444.75	-6,444.75	0.00	0.00	-6,444.75		0.00	
	ALLW 37 RFI #104 Added Dowels & Rebar	0.000	0.00	0.00	0.00	0.00	15,748.00	15,748.00	15,748.00	0.00	0.00	15,748.00		0.00	
42.63	ALLW 39 RFI 117 Cupula Shift Clarification	0.000	0.00	0.00	0.00	0.00	41,754.00	41,754.00	41,754.00	0.00	0.00	41,754.00	100%	0.00	2,087.70

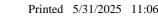



## 22523 Business Node Pay App #31 May 2025 (R0)

## AIA DOCUMENT G703 - Computerized

CONTINUATION SHEET

AIA Document G702, APPLICATION AND CERTIFICATE FOR PAYMENT, containing

Contractor's signed Certification is attached.

In tabulations below, amounts are stated to the nearest dollar.

Use Column I on Contracts where variable retainage for line items may apply.

torizou

APPLICATION NUMBER: 31
APPLICATION DATE: 5/1/2025

PERIOD TO: 5/31/2025

ARCHITECT'S PROJECT NO.: Multiple

	·														
Α	В	С	С	С	С	С	С	С	D	E	F	G		Н	
						EXHIBIT E		EXHIBIT F	WORK CO	MPLETED	MATERIALS	TOTAL	%	BALANCE	RETAINAGE
ITEM	DESCRIPTION	EXHIBIT B	CHANGE	EXHIBIT C	CHANGE	SCHEDULED	CHANGE	SCHEDULED	FROM PREV	THIS PERIOD	PRESENTLY	COMPLETED	(G/C)	TO FINISH	
NO.		VALUE	AMOUNT	VALUE	AMOUNT	VALUE	AMOUNT	VALUE	APPLICATIONS		STORED	AND STORED		(C-G)	
									(D+E)		(NOT IN	TO DATE			
									, ,		D OR E)	(D+E+F)			
42.64	ALLW 042 RFI 118 Change to continuous hinges	0.000	0.00	0.00	0.00	0.00	3,864.00	3,864.00	0.00	3,864.00	0.00	3,864.00	100%	0.00	193.20
42.65	ALLW 45 RFI 162 Plumbing Chase and Ductwork	0.000	0.00	0.00	0.00	0.00	22,243.59	22,243.59	16,682.69	0.00	0.00	16,682.69	75%	5,560.90	834.13
42.66	ALLW 46 RFI 140 Millwork, Handrail, Steel Confli	0.000	0.00	0.00	0.00	0.00	13,000.00	13,000.00	0.00	0.00	0.00	0.00	0%	13,000.00	0.00
42.67	ALLW 47 RFI 152 Shaft Wall Requirements	0.000	0.00	0.00	0.00	0.00	2,882.76	2,882.76	2,882.76	0.00	0.00	2,882.76	100%	0.00	144.14
42.68	ALLW 49 RFI 160 VAV 3-09	0.000	0.00	0.00	0.00	0.00	9,437.97	9,437.97	7,087.92	2,350.05	0.00	9,437.97	100%	0.00	471.90
42.69	ALLW 50 RFI 121 Vault Door Specification	0.000	0.00	0.00	0.00	0.00	2,944.00	2,944.00	2,944.00	0.00	0.00	2,944.00	100%	0.00	147.20
42.70	ALLW 51 Custom Caulk Color	0.000	0.00	0.00	0.00	0.00	6,491.52	6,491.52	0.00	6,491.52	0.00	6,491.52	100%	0.00	
42.71	ALLW 52 RFI 177 GFRC Caulk Joint	0.000	0.00	0.00	0.00	0.00	9,788.28	,	9,788.28	0.00	0.00	9,788.28	100%	0.00	
42.72	ALLW 53 RFI 172 Power To Flush Valves	0.000	0.00	0.00	0.00	0.00	15,188.00	15,188.00	15,188.00	0.00	0.00	15,188.00	100%	0.00	759.40
42.73	ALLW 55 RFI 155 Stained Glass Dimension Char	0.000	0.00	0.00	0.00	0.00	20,284.00	20,284.00	20,284.00	0.00	0.00	20,284.00	100%	0.00	
42.74	ALLW 56 RFI 176 Cupola Lintel at Wrong Elevati	0.000	0.00	0.00	0.00	0.00	17,129.00	17,129.00	17,129.00	0.00	0.00	17,129.00	100%	0.00	
42.75	ALLW 061 RFI 173 Exhaust Fan Missing Circuit	0.000	0.00	0.00	0.00	0.00	9,051.00	9,051.00	9,051.00	0.00	0.00	9,051.00	100%	0.00	
	ALLW 68 RFI 174 Decking over Trusses	0.000	0.00	0.00	0.00	0.00	1,910.35	1,910.35	0.00	1,910.35	0.00	1,910.35	100%	0.00	95.52
	ALLW 69 Temporary Roof	0.000	0.00	0.00	0.00	0.00	0.00	0.00	0.00	0.00	0.00	0.00	0%	0.00	0.00
	ALLW 71 RFI 194 Confirmation of TPO at back o	0.000	0.00	0.00	0.00	0.00	6,842.04	6,842.04	0.00		0.00	0.00	0%	6,842.04	0.00
42.79	ALLW 72 RFI 196 Additional Spray Foam at Roof	0.000	0.00	0.00	0.00	0.00	12,625.00	12,625.00	0.00		0.00	0.00	0%	12,625.00	0.00
42.80	ALLW 74 RFI 171 Octagonal Towers Interior Cor	0.000 0.000	0.00	0.00	0.00 0.00	0.00	7,560.04 9,822.50	7,560.04 9.822.50	0.00 4,911.25	7,560.04 0.00	0.00	7,560.04 4,911.25	100% 50%	0.00 4.911.25	378.00 245.56
-	ALLW 75 RFI 184 Tax Accessor Teller Windows	0.000	0.00	0.00	0.00	0.00	23,680.16	23,680.16	4,911.25		0.00	4,911.25 0.00	0%	23,680.16	0.00
42.82	ALLW 76 RFI 199 Truss Octagonal Tower tie in ALLW 78 RFI 205 Room 1104 and 1105 Curtain	0.000	0.00	0.00	0.00	0.00	8,879.84	8,879.84	0.00		0.00	0.00	0%	8,879.84	0.00
42.84	ALLW 78 RF1 203 ROOM 1104 and 1103 Curtain ALLW 82 Added Aluminum Doors	0.000	0.00	0.00	0.00	0.00	6,533.15	6,533.15	0.00	0.00	0.00	0.00	0%	6,533.15	0.00
42.85	ALLW 83 RFI 202 East and West side of Rooftop	0.000	0.00	0.00	0.00	0.00	9,183.05	9,183.05	0.00	0.00	0.00	0.00	0%	9,183.05	0.00
42.86	ALLW 84 RFI 218 Roof Flashing around the pent	0.000	0.00	0.00	0.00	0.00	8.973.15	8,973.15	0.00		0.00	0.00	0%	8,973.15	0.00
42.87	ALLW 85 Front Entrance Interior side of Vestibule	0.000	0.00	0.00	0.00	0.00	7,544.32	7,544.32	0.00		0.00	0.00	0%	7,544.32	0.00
42.88	ALEXY GO F FOR Emigration money side of vocabula	0.000	0.00	0.00	0.00	0.00	0.00	-	0.00		0.00	0.00	0%	0.00	0.00
42.89		0.000	0.00	0.00	0.00	0.00	0.00		0.00		0.00	0.00	0%	0.00	0.00
42.90		0.000	0.00	0.00	0.00	0.00	0.00		0.00		0.00	0.00	0%	0.00	
42.91		0.000	0.00	0.00	0.00	0.00	0.00		0.00		0.00	0.00	0%	0.00	
42.92		0.000	0.00	0.00	0.00	0.00	0.00	0.00	0.00	0.00	0.00	0.00	0%	0.00	0.00
42.93		0.000	0.00	0.00	0.00	0.00	0.00		0.00	0.00	0.00	0.00	0%	0.00	0.00
	Remaining County Seal Allowance	0.000	0.00	0.00	0.00	0.00	14,012.00	14,012.00	0.00	0.00	0.00	0.00	0%	14,012.00	0.00
42.101	ALLW 30 County Seal, Cast Bronze	0.000	0.00	0.00	0.00	0.00	35,988.00	35,988.00	0.00	0.00	0.00	0.00	0%	35,988.00	0.00
42.110	Remaining Asbestos Abatement Allowance	0.000	0.00	0.00	0.00	0.00	50,223.00	50,223.00	0.00	0.00	0.00	0.00	0%	50,223.00	0.00
	ALLW 1 Abatement of roof flashing	0.000	0.00	0.00	0.00	0.00	0.00		14,470.00	0.00	0.00	14,470.00	100%	0.00	723.50
	ALLW 12 - Additional Air Monitoring	0.000	0.00	0.00	0.00		7,000.00	7,000.00	7,000.00	0.00	0.00		100%	0.00	
	ALLW 19 - Owner Notification Fee	0.000	0.00	0.00	0.00	0.00	3,307.00	3,307.00	3,307.00	0.00	0.00		100%	0.00	
42.114		0.000	0.00	0.00	0.00	0.00	0.00		0.00	0.00	0.00	0.00	0%	0.00	
	Remaining Existing Foundation Conflict	0.000	0.00	0.00	0.00	0.00	25,000.00	25,000.00	0.00	0.00	0.00		0%	25,000.00	0.00
42.121		0.000	0.00	0.00	0.00	0.00	0.00		0.00	0.00	0.00	0.00	0%	0.00	0.00
10 151	Remaining Overhead Support for Cleaning	0.000	0.00	0.00	0.00		0.00		0.00		0.00	0.00	0%	0.00	
42.131	ALLW 58 RFI 183 Modification to Cupola Mainten	0.000	0.00	0.00	0.00	0.00	20,000.00	20,000.00	20,000.00	0.00	0.00	20,000.00	100%	0.00	1,000.00
	Remaining Mock-up Allowance	0.000	0.00	0.00	0.00	0.00	25,000.00	25,000.00	0.00	0.00	0.00	0.00	0%	25,000.00	0.00



## 22523 Business Node Pay App #31 May 2025 (R0)

Printed 5/31/2025 11:06

31

## CONTINUATION SHEET

AIA Document G702, APPLICATION AND CERTIFICATE FOR PAYMENT, containing

Contractor's signed Certification is attached.

In tabulations below, amounts are stated to the nearest dollar.

Use Column I on Contracts where variable retainage for line items may apply.

## AIA DOCUMENT G703 - Computerized

APPLICATION NUMBER:

APPLICATION DATE: 5/1/2025

PERIOD TO:

5/31/2025

ARCHITECT'S PROJECT NO.: Multiple

										_			ı		
A	В	С	С	С	С	С	С	С	D	E	F	G		Н	
						EXHIBIT E		EXHIBIT F	WORK CO	MPLETED	MATERIALS	TOTAL	%	BALANCE	RETAINAGE
ITEM	DESCRIPTION	EXHIBIT B	CHANGE	EXHIBIT C	CHANGE	SCHEDULED	CHANGE	SCHEDULED	FROM PREV	THIS PERIOD	PRESENTLY	COMPLETED	(G/C)	TO FINISH	
NO.		VALUE	AMOUNT	VALUE	AMOUNT	VALUE	AMOUNT	VALUE	APPLICATIONS		STORED	AND STORED		(C-G)	
									(D+E)		(NOT IN	TO DATE			
									, ,		D OR E)	(D+E+F)			
42.141		0.000	0.00	0.00	0.00	0.00	0.00	0.00	0.00	0.00	0.00	0.00	0%	0.00	0.00
	Remaining Decorative Bollard Allowance	0.000	0.00	0.00	0.00	0.00	-6,400.00	-6,400.00	0.00		0.00	0.00	0%	-6,400.00	0.00
42.151	ALLW 3 Contract Decorative Bollards	0.000	0.00	0.00	0.00	0.00	29,400.00	29,400.00	14,700.00	0.00	0.00	14,700.00	50%	14,700.00	735.00
	Remaining Permit Comment	0.000	0.00	0.00	0.00	0.00	25,978.56	25,978.56	0.00	0.00	0.00	0.00	0%	25,978.56	0.00
42.161	ALLW #13 = ASI 1 Changes per City (Civil)	0.000	0.00	0.00	0.00	0.00	40,947.00	40,947.00	33,576.54	7,370.46	0.00	40,947.00	100%	0.00	2,047.35
42.162	ALLW 59 Water line Exploration	0.000	0.00	0.00	0.00	0.00	33,074.44	33,074.44	0.00	0.00	0.00	0.00	0%	33,074.44	0.00
	Remaining Relocate Memorial Tree	0.000	0.00	0.00	0.00	0.00	0.00	0.00	0.00	0.00	0.00	0.00	0%	0.00	0.00
42.171	Contract Reallocate, store, maintain, and replant	0.000	0.00	0.00	0.00	0.00	10,000.00	10,000.00	5,000.00	0.00	0.00	5,000.00	50%	5,000.00	250.00
	Remaining Water Meter / Backflow	0.000	0.00	0.00	0.00	0.00	0.00	0.00	0.00	0.00	0.00	0.00	0%	0.00	0.00
42.181	ALLW 59 Water line Exploration	0.000	0.00	0.00	0.00	0.00	25,000.00	25,000.00	0.00	0.00	0.00	0.00	0%	25,000.00	0.00
	Remaining Paving repairs Allowance	0.000	0.00	0.00	0.00	0.00	213,050.00	213,050.00	0.00		0.00	0.00	0%	213,050.00	0.00
42.191		0.000	0.00	0.00	0.00	0.00	0.00	0.00	0.00	0.00	0.00	0.00	0%	0.00	0.00
	Remaining DAS / ERRCS Allowance	0.000	0.00	0.00	0.00	0.00	1,090.00	1,090.00	0.00	0.00	0.00	0.00	0%	1,090.00	0.00
42.201	ASI 9 RFI #139 ERRCS (DAS)	0.000	0.00	0.00	0.00	0.00	48,910.00	48,910.00	0.00		0.00	0.00		48,910.00	0.00
	Remaining DAS / Cellular System	0.000	0.00	0.00	0.00	0.00	76,950.00	76,950.00	0.00		0.00	0.00	0%	76,950.00	0.00
42.201	ASI 9 RFI #139 Cellular (DAS)	0.000	0.00	0.00	0.00	0.00	108,321.00	108,321.00	10,832.10	0.00	0.00	10,832.10	10%	97,488.90	541.61
43.0	Change Orders to Exhibit I														
43.1	Change Order No. 1	0.000	0.00	0.00	0.00	0.00	0.00	0.00	0.00	0.00	0.00	0.00	0%	0.00	0.00
	NEW COURTHOUSE TOTALS	1,273,310.000	1,130,528.00	2,403,838.00	0.00	2,403,838.00	38,625,292.00	41,043,600.00	30,272,583.76	2,231,540.97	0.00	32,504,124.73	79%	8,539,475.27	1,196,045.29
	Contract Total	1,273,310.000	1,315,059.00	2,588,369.00	1,825,812.00	4,779,103.39	38,625,292.00	43,418,865.39	32,647,849.15	2,231,540.97	0.00	34,879,390.12	80%	8,539,475.27	1,196,045.29

# **Waller County Design Build Overview**

Printed on	5/31/2025	a	Item 3

CONSTRUCTION SERVICES Date:  5/31/2025	т	Г	Г			1	<u> </u>	ı	1			Т	<b>.</b>
Date. 5/31/2025	Original Contract Amount In	Amount Added In	Amount Added In	Amount Added In	Amount Added In	Amount Added In Exhibit E	Amount Added In Exhibit E	Amount Added In	Amount Added In	Amount Added In Exhibit E	Amount Added In Exhibit E	Amount Added In	Total Through Exhibit H
Description	Exhibit A	Exhibit B	Exhibit C	Exhibit D	Exhibit E	Change Order # 001	Change Order # 002	Exhibit F	Exhibit G	Change Order # 003	Change Order # 004	Exhibit H	
	5/12/2021	5/2/2022	2/6/2023	4/26/2023	5/17/2023	8/2/2023	9/18/2023	10/4/2023	11/17/2023	3/6/2024	8/21/2024	12/11/2024	
Programming, Pre-Schematic, & Assessments													
Programming, Pre-Schematic, & Assessments Costs	\$358,353.62	<u>\$0.00</u>	<u>\$0.00</u>	<u>\$0.00</u>	<u>\$0.00</u>	<u>\$0.00</u>	<u>\$0.00</u>	\$0.00	<u>\$0.00</u>	<u>\$0.00</u>	<u>\$0.00</u>	<u>\$0.00</u>	<u>\$0.00</u>
PROGRAMMING & ASSESSMENTS TOTAL	\$358,353.62	\$0.00	\$0.00	\$0.00	\$0.00	\$0.00	\$0.00	\$0.00	\$0.00	\$0.00	\$0.00	\$0.00	\$358,353.62
Maintenance Node													
Maintenance Node Design Services	\$0.00	\$970,500.00	(\$114,476.00)	\$0.00	\$0.00	\$0.00	\$0.00	\$0.00	\$0.00	\$0.00	\$0.00	\$0.00	\$856,024.00
Maintenance Construction Costs	<u>\$0.00</u>	\$0.00	\$0.00	\$0.00	\$0.00	\$0.00	\$0.00	\$0.00	\$0.00	<u>\$0.00</u>	\$0.00	\$0.00	<u>\$0.00</u>
Maintenance Node Total	\$0.00	\$970,500.00	(\$114,476.00)	\$0.00	\$0.00	\$0.00	\$0.00	\$0.00	\$0.00	\$0.00	\$0.00	\$0.00	\$856,024.00
BUSINESS NODE													
Courthouse Design Services	\$0.00	\$1,273,310.00	\$1,130,528.00	\$0.00	\$0.00	\$0.00	\$0.00	\$0.00	\$0.00	\$0.00	\$0.00	\$0.00	\$2,403,838.00
Courthouse Construction Costs	\$0.00	\$0.00	\$0.00	\$0.00	\$0.00	\$0.00	\$0.00	\$38,639,762.00	\$0.00	\$0.00	\$0.00	\$0.00	\$0.00
Courthouse Total	\$0.00	\$1,273,310.00	\$1,130,528.00	\$0.00	\$0.00	\$0.00	\$0.00	\$38,639,762.00	\$0.00	\$0.00	\$0.00	\$0.00	\$41,043,600.00
Swing Space Design Services	\$0.00	\$0.00	\$184,531.00	\$0.00	\$0.00	\$0.00	\$0.00	\$0.00	\$0.00	\$0.00	\$0.00	\$0.00	\$184,531.00
Swing Space Construction Costs	\$0.00	\$0.00	\$0.00	\$0.00	\$1,825,812.00	\$0.00	\$0.00	\$0.00	\$0.00	\$0.00	\$0.00	\$0.00	\$1,825,812.00
Swing Space Change Order # 001	\$0.00	<u>\$0.00</u>	\$0.00	\$0.00	\$0.00	\$122,435.85	\$0.00	\$0.00	\$0.00	\$0.00	\$0.00	\$0.00	\$122,435.8 <u>5</u>
Swing Space Change Order # 002	\$0.00	<u>\$0.00</u>	\$0.00	\$0.00	\$0.00	\$0.00	\$233,968.97	\$0.00	\$0.00	\$0.00	\$0.00	\$0.00	<u>\$233,968.97</u>
Swing Space Change Order # 003	\$0.00	\$0.00	\$0.00	\$0.00	\$0.00	\$0.00	\$0.00	\$0.00	\$0.00	\$12,878.13	\$0.00	\$0.00	\$12,878.13
Swing Space Change Order # 004	<u>\$0.00</u>	<u>\$0.00</u>	\$0.00	\$0.00	\$0.00	\$0.00	\$0.00	\$0.00	\$0.00	\$0.00	(\$4,360.56)	\$0.00	<u>(\$4,360.56)</u>
Swing Space Total	<u>\$0.00</u>	<u>\$0.00</u>	<u>\$184,531.00</u>	<u>\$0.00</u>	<u>\$1,825,812.00</u>	<u>\$122,435.85</u>	<u>\$233,968.97</u>	<u>\$0.00</u>	<u>\$0.00</u>	<u>\$12,878.13</u>	<u>(\$4,360.56)</u>	<u>\$0.00</u>	<u>\$2,375,265.39</u>
Business Node Totals	\$0.00	\$1,273,310.00	\$1,315,059.00	\$0.00	\$1,825,812.00	\$122,435.85	\$233,968.97	\$38,639,762.00	\$0.00	\$12,878.13	(\$4,360.56)	\$0.00	\$43,418,865.39
Judicial Node													
Justice Tower Design Services	\$0.00	\$3,572,550.00	\$2,015,777.00	\$0.00	\$0.00	\$0.00	\$0.00	\$0.00	\$0.00	\$0.00	\$0.00	\$0.00	\$5,588,327.00
Justin Tower Construction Costs	\$0.00	<u>\$0.00</u>	<u>\$0.00</u>	\$0.00	\$0.00	\$0.00	\$0.00	<u>\$0.00</u>	\$0.00	<u>\$0.00</u>	\$0.00	<u>\$0.00</u>	<u>\$0.00</u>
Judicial Node Total	\$0.00	\$3,572,550.00	\$2,015,777.00	\$0.00	\$0.00	\$0.00	\$0.00	\$0.00	\$0.00	\$0.00	\$0.00	\$0.00	\$5,588,327.00
Macerator, Hoist, & Valve													
Macerator, Hoist, & Valve Design Services	\$0.00	\$0.00	\$0.00	\$0.00	\$0.00	\$0.00	\$0.00	\$0.00	\$0.00	\$0.00	\$0.00	\$0.00	\$0.00
Macerator, Hoist, & Valve Construction Costs	\$0.00	\$0.00	\$0.00	\$264,316.00	\$0.00	\$0.00	\$0.00	\$0.00	\$0.00	\$0.00	\$0.00	\$0.00	\$264,316.00
Macerator, Hoist, & Valve Totals	\$0.00	\$0.00	\$0.00	\$264,316.00	\$0.00	\$0.00	\$0.00	\$0.00	\$0.00	\$0.00	\$0.00	\$0.00	\$264,316.00
506 Upgrades & Modular Building													
506 Upgrades & Modular Building Design Services	\$0.00	\$0.00	\$0.00	\$0.00	\$0.00	\$0.00	\$0.00	\$0.00	\$230,921.00	\$0.00	\$0.00	\$0.00	\$230,921.00
506 Upgrades & Modular Building Construction Costs	\$0.00	\$0.00	\$0.00	\$0.00	\$0.00	\$0.00	\$0.00	\$0.00	\$0.00	\$0.00	\$0.00	\$4,053,707.00	\$4,053,707.00
506 Upgrades & Modular Building Totals	\$0.00	\$0.00	\$0.00	\$0.00	\$0.00	\$0.00	\$0.00	\$0.00	\$230,921.00	\$0.00	\$0.00	\$4,053,707.00	\$4,284,628.00
Design Build Contract Total	\$358,353.62	\$5,816,360.00	\$3,216,360.00	\$264,316.00	\$1,825,812.00	\$122,435.85	\$233,968.97	\$38,639,762.00	\$230,921.00	\$12,878.13	(\$4,360.56)	\$4,053,707.00	\$54,770,514.0 <b>1</b>

APPLICATION AND CERTIFICATE FOR P	PAYMENT
-----------------------------------	---------

Invoice #:

Period To:

12808

Item 31.

To Owner: Waller County

836 Austin Street, Suite 103

Project: 23543. Waller County 506 Upgrades &

Modular Building

des & Application No. :

15

Distribution to :

Hempstead, TX 77445

E /24 /200

Architect

From Contractor: SEDALCO, INC.

CO, INC. Via Architect:

Brinkley Sargent Wiginton Arch

5/31/2025

\_\_\_\_ Contractor

4100 Fossil Creek Blvd.

Fort Worth, TX 76137

Project Nos: 22108.04

Contract For:

**New Construction** 

**Contract Date:** 

11/7/2023

### CONTRACTOR'S APPLICATION FOR PAYMENT

Application is made for payment, as shown below, in connection with the Contract. Continuation Sheet is attached.

1. Original Contract Sum												
2. Net Change By Change Order	\$3,822,786.00											
3. Contract Sum To Date	\$4,053,707.00											
4. Total Completed and Stored To Date	\$2,425,889.30											
5. Retainage:												
a. 4.14% of Completed Work \$100,519.79												
b. 0.00% of Stored Material \$0.00												
Total Retainage	\$100,519.79											
6. Total Earned Less Retainage	\$2,325,369.51											
7. Less Previous Certificates For Payments	\$2,025,225.84											
8. Current Payment Due	\$300,143.67											
9. Balance To Finish, Plus Retainage	\$1.728.337.49											
9. Balance to Finish, Plus Retainage	\$1,728,337.49											

CHANGE ORDER SUMMARY	Additions	Deductions
Total changes approved in previous months by Owner	\$3,822,786.00	\$0.00
Total Approved this Month	\$0.00	\$0.00
TOTALS	\$3,822,786.00	\$0.00
Net Changes By Change Order	\$3,822,786.00	

The undersigned Contractor certifies that to the best of the Contractor's knowledge, information, and belief, the work covered by this Application for Payment has been completed in accordance with the Contract Documents. That all amounts have been paid by the Contractor for Work for which previous Certificates for Payment were issued and payments received from the Owner, and that current payment shown herein is now due.

CONTRACTOR:

SEDALCO, INC.

r. Lauy Date: 5/27/2025

State of: FCXCV

Subscribed and sworn to before me this Notary Public:

My Commission expires: 127147

County of: Tayawt day of May 2025

ARCHITECT'S CERTIFICATE FOR PAYMENT

In accordance with the Contract Documents, based on on-site observations and the data comprising the above application, the Architect certifies to the Owner that to the best of the Architect's knowledge, information, and belief, the Work has progressed as indicated, the quality of the Work is in accordance with the Contract Documents, and the Contractor is entitled to payment of the AMOUNT CERTIFIED.

AMOUNT CERTIFIED \$300,143.67

(Attach explanation if amount certified differs from the amount applied. Initial all figures on this Application and on the Continuation Sheet that are changed to conform with the amount certified.)

A		0	ш	17		07	r.
M	$\mathbf{r}$	U	п		_	L 1	

By:	Date:
-----	-------

This Certificate is not negotiable. The AMOUNT CERTIFIED is payable only to the Contractor named herein. Issuance, payment, and acceptance of payment are without prejudice to any rights of the Owner or Contractor under this Contract.

### AIA DOCUMENT G703 - Computerized

### **CONTINUATION SHEET**

AIA Document G702, APPLICATION AND CERTIFICATE FOR PAYMENT, containing

Contractor's signed Certification is attached.

In tabulations below, amounts are stated to the nearest dollar.

Use Column I on Contracts where variable retainage for line items may apply.

APPLICATION NUMBER:

15 APPLICATION DATE: 1-Jun-25

PERIOD TO: 31-May-25

ARCHITECT'S PROJECT NO.: 22108.04

Α	В		С		D	E	F	G		Н	I
					WORK CO	MPLETED	MATERIALS	TOTAL	%	BALANCE	RETAINAGE
ITEM	DESCRIPTION	SCHEDULED	CHANGE	EXHIBIT H	FROM PREV	THIS PERIOD	PRESENTLY	COMPLETED	(G/C)	TO FINISH	
NO.	220011111011	VALUE	AMOUNT	VALUE	APPLICATIONS	TIMO TERROD	STORED	AND STORED	(3, 5)	(C-G)	
110.		VALUE	74000111	WILOL	(D+E)		(NOT IN	TO DATE		(6.9)	
					(B · L)		D OR E)	(D+E+F)			
1	Waller County 506 Upgrades & Modular Building Design	n					D OK L)	(D+L+1)			
1.1	BSW Design Fees	203,800.00	194,272.00	398.072.00	398,072.00	0.00		398,072.00	100%	0.00	0.00
1.2	506 Reimbursable Allowance (per Exhibit J)	10,000.00	5,000.00	15,000.00	300.45	0.00		300.45	2%	9,699.55	0.00
1.3	Preconstruction Services (per Exhibit G)	7,500.00	0.00	7,500.00	7,500.00	0.00		7,500.00	100%	0.00	0.00
1.4	OH&P (Design)	9,621.00	0.00	9,621.00	9.621.00	0.00		9,621.00	100%	0.00	0.00
2	General Field Expenses	0,021.00	0.00	0,021.00	0,021.00	0.00		0,021.00	10070	0.00	0.00
2.1	General Conditions	0.00	742,947.00	742,947.00	408,620.85	81,724.17		490,345.02	66%	252,601.98	24517.25
2.2	Insurance	0.00	20.636.00	20,636.00	20,636.00	0.00		20,636.00	100%	0.00	1031.80
2.3	Subcontractor Bonds/SDI	0.00	37.013.00	37.013.00	37.013.00	0.00		37.013.00	100%	0.00	1850.65
2.3	Payment & Performance Bonds	0.00	59,054.00	59,054.00	59,054.00	0.00		59,054.00	100%	0.00	2952.70
2.4	Mobilization & Temporary Construction Facilities	0.00	40,000.00	40,000.00	40,000.00	0.00		40,000.00	100%	0.00	2000.00
2.5	Final Clean	0.00	9.421.00	9.421.00	0.00	0.00		0.00	0%	9.421.00	0.00
2.6	OH&P (Construction)	0.00	146,830.00	146,830.00	75,706.16	12,456.00		88,162.16	60%	58,667.84	4408.11
3	Civil & Site Improvements	0.00	1 10,000.00	1 10,000.00	70,700.70	12,100.00		00,102.10	0070	00,007.07	1100:11
3.1	SWPPP	0.00	16.510.00	16.510.00	16.510.00	0.00		16.510.00	100%	0.00	825.50
3.2	Site Utilities - Joe Kuciemba	0.00	31,920.00	31,920.00	30,169.00	0.00		30,169.00	95%	1,751.00	1508.45
3.3	Site Utilities - Justice Center	0.00	109,990.00	109,990.00	105,019.00	0.00		105,019.00	95%	4,971.00	5250.95
3.4	Dirt Work - Joe Kuciemba	0.00	67,440.00	67.440.00	0.00	0.00		0.00	0%	67,440.00	0.00
3.5	Dirt Work - Justice Center	0.00	120,600.00	120,600.00	83,334.60	7,576.00		90,910.60	75%	29,689.40	4545.53
3.6	Concrete - Joe Kuciemba	0.00	81,978.00	81,978.00	81,978.00	0.00		81.978.00	100%	0.00	4098.90
3.7	Concrete - Justice Center	0.00	221.440.00	221.440.00	177,152.00	0.00		177,152.00	80%	44.288.00	8857.60
3.8	Asphalt - Joe Kuciemba	0.00	78,664.00	78,664.00	0.00	0.00		0.00	0%	78,664.00	0.00
3.9	Asphalt - Justice Center	0.00	117,996.00	117,996.00	0.00	58,936.00		58,936.00	50%	59,060.00	2946.80
3.10	Pavement Markings - Joe Kuciemba	0.00	8,610.00	8,610.00	0.00	0.00		0.00	0%	8,610.00	0.00
3.11	Pavement Markings - Justice Center	0.00	5,230.00	5,230.00	0.00	0.00		0.00	0%	5,230.00	0.00
4	Permanent Fencing	0.00	0,200.00	0,200.00	0.00	0.00		0.00	070	0,200.00	0.00
4.1	Chain Link Fencing & Gates - Joe Kuciemba	0.00	19.686.00	19,686.00	0.00	0.00		0.00	0%	19,686.00	0.00
4.2	Chain Link Fencing & Gates - Justice Center	0.00	45,934.00	45,934.00	0.00	0.00		0.00	0%	45,934.00	0.00
5	Modular Building Accessories	0.00	10,001.00	10,001.00	0.00	0.00		0.00	070	10,001.00	0.00
5.1	Milestone Payment #1 - 20% Due at Signing	0.00	53,797.80	53,797.80	53,797.80	0.00		53,797.80	100%	0.00	2689.89
5.2	Milestone Payment #2 - 20% Due at Start of Work	0.00	53,797.80	53,797.80	53,797.80	0.00		53,797.80	100%	0.00	2689.89
	Milestone Payment #3 - 10% at Start of Decks,			•	·			·			
5.3	Ramps, Steps & Fencing Work at (2) 24x60 Units	0.00	26,898.90	26,898.90	0.00	26,898.90		26,898.90	100%	0.00	1344.95
5.4	Milestone Payment #4 - 15% at Substantial Completion of (2) 24x60 Units	0.00	40,348.35	40,348.35	0.00	0.00		0.00	0%	40,348.35	0.00
5.5	Milestone Payment #5 - 10% at Start of Decks, Ramps, Steps & Fencing Work at Triple & Quadruple Wide Units	0.00	26,898.90	26,898.90	0.00	0.00		0.00	0%	26,898.90	0.00
5.6	Milestone Payment #6 - 15% at Substantial Completion of Triple & Quadruple Wide Units	0.00	40,348.35	40,348.35	0.00	0.00		0.00	0%	40,348.35	0.00
5.7	Milestone Payment #7 - 10% at Substantial Completion of Project	0.00	26,898.90	26,898.90	0.00	0.00		0.00	0%	26,898.90	0.00
6	Roofing										
6.1	Roofing - Justice Center	0.00	20,898.00	20,898.00	0.00	0.00		0.00	0%	20,898.00	0.00
7	Doors and Hardware										
7.1	Doors, Frames & Hardware - Justice Center	0.00	3,750.00	3,750.00	0.00	1,735.00		1,735.00	46%	2,015.00	86.75

### AIA DOCUMENT G703 - Computerized

### **CONTINUATION SHEET**

AIA Document G702, APPLICATION AND CERTIFICATE FOR PAYMENT, containing

Contractor's signed Certification is attached.

In tabulations below, amounts are stated to the nearest dollar.

Use Column I on Contracts where variable retainage for line items may apply.

APPLICATION NUMBER: 15

APPLICATION DATE: 1-Jun-25

PERIOD TO: 31-May-25

ARCHITECT'S PROJECT NO.: 22108.04

Α	В		С		D	E	F	G		Н	ı
	Ь					DMPLETED	MATERIALS	TOTAL	%	BALANCE	RETAINAGE
ITENA	DECCRIPTION	00115011150	0111105	5)// UDIT ! !							RETAINAGE
ITEM	DESCRIPTION	SCHEDULED	CHANGE	EXHIBIT H	FROM PREV	THIS PERIOD	PRESENTLY	COMPLETED	(G/C)	TO FINISH	
NO.		VALUE	AMOUNT	VALUE	APPLICATIONS		STORED	AND STORED		(C-G)	
					(D+E)		(NOT IN	TO DATE			
							D OR E)	(D+E+F)			
8	Glass & Glazing										
8.1	Storefront Frame & Glass	0.00	44,800.00	44,800.00	28,300.00	16,500.00		44,800.00	100%	0.00	2240.00
8.2	Window Film	0.00	7,500.00	7,500.00	0.00	7,500.00		7,500.00	100%	0.00	375.00
9	Finishes										
9.1	Metal Stud Framing & Gyp. Board	0.00	26,003.00	26,003.00	0.00	0.00		0.00	0%	26,003.00	0.00
9.2	Acoustical Ceilings & Linear Metal Ceilngs	0.00	46,274.00	46,274.00	0.00	0.00		0.00	0%	46,274.00	0.00
9.3	Painting	0.00	8,950.00	8,950.00	0.00	0.00		0.00	0%	8,950.00	0.00
9.4	Floor Protection	0.00	15,000.00	15,000.00	0.00	0.00		0.00	0%	15,000.00	0.00
9.5	Dancefloor Scaffolding	0.00	32,888.00	32,888.00	0.00	0.00		0.00	0%	32,888.00	0.00
10	Plumbing										
10.1	Plumbing - Joe Kuciemba	0.00	21,420.00	21,420.00	21,420.00	0.00		21,420.00	100%	0.00	1071.00
10.2	Plumbing - Justice Center	0.00	39,780.00	39,780.00	19,890.00	0.00		19,890.00	50%	19,890.00	994.50
11	Mechanical (HVAC)										
11.1	Mechanical Demolition	0.00	5,000.00	5,000.00	0.00	0.00		0.00	0%	5,000.00	0.00
11.2	Equipment - Material	0.00	111,700.00	111,700.00	0.00	0.00		0.00	0%	111,700.00	0.00
11.3	Equipment - Labor	0.00	54,600.00	54,600.00	0.00	0.00		0.00	0%	54,600.00	0.00
11.4	Ductwork - Material	0.00	81,150.00	81,150.00	0.00	0.00		0.00	0%	81,150.00	0.00
11.5	Ductwork - Labor	0.00	27,050.00	27,050.00	0.00	0.00		0.00	0%	27,050.00	0.00
11.6	Test and Balance	0.00	4,034.00	4,034.00	0.00	0.00		0.00	0%	4,034.00	0.00
12	Electrical										
12.1	Electrical - Joe Kuciemba	0.00	76,566.00	76,566.00	71,016.92	5,549.08		76,566.00	100%	0.00	3828.30
12.2	Electrical - Justice Center	0.00	214,386.00	214,386.00	136,139.31	56,254.00		192,393.31	90%	21,992.69	9619.67
12.3	Site Electrical - Justice Center	0.00	15,313.00	15,313.00	10,875.20	0.00		10,875.20	71%	4,437.80	543.76
13.1	Access Control	0.00	17,435.00	17,435.00	0.00	10,461.00		10,461.00	60%	6,974.00	523.05
	Access Control - Joe Kuciemba				0.00						
13.2	Access Control - Justice Center	0.00	40,683.00	40,683.00	0.00	0.00		0.00	0%	40,683.00	0.00
1410	Allowances & Contigencies	0.00	F4.00.000.001	7400 000 001	0.00	0.00		0.00	00/	0.00	0.00
14.1.0	Owner's Contingency - Original	0.00	[129,969.00]	[129,969.00]	0.00	0.00		0.00	0%	0.00	0.00
14.1.1	Allowance #6 - Overrun of Budget for Data @ Modulars	0.00	34,148.00	34,148.00	34,148.00	0.00		34,148.00	100%	0.00	1707.40
-	Allowance #8 - Justice Center - Dirtwork for BOXX										
14.1.2	Mobility	0.00	27,930.00	27,930.00	27,930.00	0.00		27,930.00	100%	0.00	1396.50
14.1.3	Allowance #9 - UES Invoices (February & March)	0.00	5,922.50	5,922.50	5,922.50	0.00		5,922.50	100%	0.00	296.13
	` , ,		-					-			
14.1.4	Allowance #10 - BOXX Remobilization  Owner's Contingency - Remaining	0.00 <b>0.00</b>	2,786.56 <b>59,181.94</b>	2,786.56 <b>59,181.94</b>	0.00 <b>0.00</b>	2,786.56 <b>0.00</b>		2,786.56	100% <b>100%</b>	0.00 <b>59,181.94</b>	139.33 <b>0.00</b>
			,	,				0.00			
14.2.0	Design-Builder Contingency - Original CC #2 - ASI #1 - Sidewalk Demo & Pour Back @	0.00	[97,477.00]	[97,477.00]	0.00	0.00		0.00	0%	0.00	0.00
14.2.1	Justice Center	0.00	9,730.00	9,730.00	0.00	4,865.00		4,865.00	50%	4,865.00	243.25
14.2.2	CC #1 - RFI #20 - Existing Gas Line Relocations	0.00	39,135.00	39,135.00	19,568.00	19,567.00		39,135.00	100%	0.00	1956.75
14.2.3	CC #4 - Dailey Co. Changes	0.00	7,928.00	7,928.00	7,928.00	0.00		7,928.00	100%	0.00	396.40
14.2.4	CC #3 - Door Hardware Match (RFI #24)	0.00	2,764.00	2,764.00	0.00	2,764.00		2,764.00	100%	0.00	138.20
14.2.5	CC #6 - Curtainwall Threshold	0.00	368.00	368.00	0.00	368.00		368.00	100%	0.00	18.40
14.2.R	Design-Builder Contingency - Remaining	0.00	37,552.00	37,552.00	0.00	0.00		0.00	0%	37,552.00	0.00
14.3.0	Fire Alarm System - Kuciemba Mods Original	0.00	[15,000.00]	[15,000.00]	0.00	0.00		0.00	0%	0.00	0.00
14.3.1	Allowance #1 - Fire Alarm Buyout	0.00	8,550.00	8,550.00	8,550.00	0.00		8,550.00	100%	0.00	427.50

### AIA DOCUMENT G703 - Computerized

### **CONTINUATION SHEET**

AIA Document G702, APPLICATION AND CERTIFICATE FOR PAYMENT, containing

Contractor's signed Certification is attached.

In tabulations below, amounts are stated to the nearest dollar.

Use Column I on Contracts where variable retainage for line items may apply.

APPLICATION NUMBER:

APPLICATION DATE: 1-Jun-25

PERIOD TO: 31-May-25

15

ARCHITECT'S PROJECT NO.: 22108.04

	_				_	_					
Α	В		С		D	Е	F	G		Н	
					WORK CO	OMPLETED	MATERIALS	TOTAL	%	BALANCE	RETAINAGE
ITEM	DESCRIPTION	SCHEDULED	CHANGE	EXHIBIT H	FROM PREV	THIS PERIOD	PRESENTLY	COMPLETED	(G/C)	TO FINISH	
NO.		VALUE	AMOUNT	VALUE	APPLICATIONS		STORED	AND STORED		(C-G)	
					(D+E)		(NOT IN	TO DATE		` '	
					` ′		D OR E)	(D+E+F)			
14.3.R	Fire Alarm System - Kuciemba Mods Remaining	0.00	6,450.00	6,450.00	0.00	0.00		0.00	0%	6,450.00	0.00
14.4.0	Fire Alarm System - Justice Center Mods Origina	0.00	[20,000.00]	[20,000.00]	0.00	0.00		0.00	0%	0.00	0.00
14.4.1	Allowance #2 - Fire Alarm Buyout	0.00	16,000.00	16,000.00	16,000.00	0.00		16,000.00	100%	0.00	800.00
14.4.R	Fire Alarm System - Kuciemba Mods Remaining	0.00	4,000.00	4,000.00	0.00	0.00		0.00	0%	4,000.00	0.00
14.5.0	Misc. Signage - Original	0.00	[5,000.00]	[5,000.00]	0.00	0.00		0.00	0%	0.00	0.00
14.5.R	Misc. Signage - Remaining	0.00	5,000.00	5,000.00	0.00	0.00		0.00	0%	5,000.00	0.00
14.6.0	Data at Modulars - Original	0.00	[25,000.00]	[25,000.00]	0.00	0.00		0.00	0%	0.00	0.00
14.6.1	Allowance #6 - Revised Data Quote from Telomack	0.00	25,000.00	25,000.00	25,000.00	0.00		25,000.00	100%	0.00	1250.00
14.6.R	Data at Modulars - Remaining	0.00	0.00	0.00	0.00	0.00		0.00	0%	0.00	0.00
14.7.0	Concrete Foundation Design Change - Original	0.00	[30,000.00]	[30,000.00]	0.00	0.00		0.00	0%	0.00	0.00
14.7.R	Concrete Foundation Design Change - Remaining	0.00	30,000.00	30,000.00	0.00	0.00		0.00	0%	30,000.00	0.00
14.8.0	Landscaping - Original	0.00	[25,000.00]	[25,000.00]	0.00	0.00		0.00	0%	0.00	0.00
14.8.R	Landscaping - Remaining	0.00	25,000.00	25,000.00	0.00	0.00		0.00	0%	25,000.00	0.00
14.9.0	Test and Balance - Original	0.00	[10,000.00]	[10,000.00]	0.00	0.00		0.00	0%	0.00	0.00
14.9.R	Test and Balance -Remaining	0.00	10,000.00	10,000.00	0.00	0.00		0.00	0%	10,000.00	0.00
14.10.0	Unkwn. City Permit Comments - Original	0.00	[100,000.00]	[100,000.00]	0.00	0.00		0.00	0%	0.00	0.00
14.10.1	Allowance #3 - Buyout - Concrete Foundations for Joe Kuciemba Modulars & Added Sidewalks	0.00	46,890.00	46,890.00	46,890.00	0.00		46,890.00	100%	0.00	2344.50
14.10.2	Allowance #5 - Credit to Allowance, Revised Concrete Design	0.00	(27,911.00)	(27,911.00)	(27,911.00)	0.00		(27,911.00)	100%	0.00	-1395.55
14.10.R	Unkwn. City Permit Comments - Remaining	0.00	81,021.00	81,021.00	0.00	0.00		0.00	0%	81,021.00	0.00
	Contract Total - Per Exhibit H Change	230,921.00	3,822,786.00	4,053,707.00	2,109,948.59	315,940.71	0.00	2,425,889.30	60%	1,627,817.70	100519.79

Modular Building Design - Not Subject to Retainage	\$0.00
Modular Building Design General Conditions - Not Subject to Retainage	\$0.00
Modular Building Construction - Subject to Retainage	\$315,940.71
Retainage Withheld	\$15,797.04
Amount Certified (Payment Due)	\$300,143.67

Allowance & Contignecy Recap						
	Starting Balance	Approved Changes	Remaining Balance			
Owner's Contingency	129,969.00	(70,787.06)	59,181.94			
Contractor/Designer Contingency	97,477.00	(59,925.10)	37,551.90			
Contract Allowances	230,000.00	(68,529.00)	161,471.00			
Totals	457,446.00	(199,241.16)	258,204.84			



June 11, 2025

City of Houston Attn: Jim Szczesniak, Director of Aviation 16930 John F. Kennedy Blvd Houston, TX 77032

Subject: Acceptance of Offer Letter for 1,431 Acres in Waller County

Director Szczesniak and City of Houston Officials,

Pursuant to your letter dated April 22, 2025, Waller County hereby conditionally accepts the offer from the City of Houston to purchase 1,431 acres of land located within Waller County. This property includes 805 acres of unencumbered land, 620 acres of land encumbered by the US Army Corps of Engineers, and 6 acres of access.

The City of Houston has proposed a total price of NINETEEN MILLION SEVEN HUNDRED FORTY THOUSAND DOLLARS (\$19,740,000) for the sale of the 805 acres land, which Waller County accepts. Additionally, the City proposes compensation for the 620 acres of land to be the assumption of the long-term management responsibilities currently held by the City, which Waller County accepts.

Attached to this letter is the signed Open Space License Agreement for Due Diligence Studies.

Waller County agrees to work with the City of Houston on preparing a formal Purchase and Sale Agreement, to be executed after the feasibility study period has expired.

If you have any comments or concerns regarding this acceptance letter, please contact Robert Pechukas at 936-510-3549 or r.pechukas@wallercounty.us.

Thank you,

Carbett "Trey" J. Duhon II
Waller County Judge



## CITY OF HOUSTON

#### John Whitmire

Mayor



Jim Szczesniak
Director of Aviation

Houston Airports 16930 John F. Kennedy Boulevard Houston, Texas 77032 fly2houston.com

April 22, 2025

County Judge Waller County Commissioners Court 836 Austin Street Suite 203 Hempstead, TX 77445

**Reference:** 1,431 Acres / Waller County

Dear Sirs:

Pursuant to your letter of intent to purchase, dated March 5, 2025, the City of Houston will consider the sale of the approximately 1,431 acres situated in Waller County off Morton Road. The property size includes approximately 805 acres of unencumbered property, approximately 620 acres encumbered by the Army Corp of Engineers' ("USACE") Permit No. 21948(01) pursuant to the Section 404 of the Clean Water Act (the "Permit") attached hereto, and approximately 6 acres for the access road. The City of Houston, Texas (the "City") will grant your request to purchase the property (together with any improvements thereon, being hereinafter referred to as the "Property").

The City is entitled to just compensation for the Property. The compensation, as established by two independent appraisers, is NINETEEN MILLION SEVEN HUNDRED FORTY THOUSAND DOLLARS (\$19,740,000.00) for the fee simple interest in the Property for the approximately 805 acres. Compensation to the City for the approximately 620 acres is the assumption of the City's long-term management responsibilities as detailed in the Permit. Such fee simple interest shall be subject only to those easements, interests or other encumbrances. The approximately 620 acres shall remain in perpetuity as a federally-protected jurisdictional wetlands mitigation site pursuant to and encumbered by the Permit. Any improvements to the 620 acres must be reviewed and approved by the USACE in advance.

Council Members: Amy Peck Tarsha Jackson Abbie Kamin Carolyn Evans-Shabazz Fred Flickinger Tiffany D. Thomas Mary Nan Huffman Mario Castillo Joaquin Martinez Edward Pollard Martha Castex-Tatum Julian Ramirez Willie Davis Twila Carter

Letitia Plummer Sallie Alcorn

Controller: Chris Hollins

Item 32.

Waller County Commissioners Court Waller County Property April1 22, 2025

This offer is contingent on approvals from Federal Aviation Administration (FAA), USACE and City Council, and requires the City to deliver clear title, and regulatory releases, if applicable, for the Property. The City is also required to deliver an instrument setting forth the extent of the City's interest in the Property.

The City requests your prompt consideration of this offer and asks that you respond to the undersigned in writing regarding such offer within sixty (60) days of your receipt of this letter. Please direct your written response to the undersigned at the City of Houston Airport System, 16930 John F. Kennedy Boulevard, Houston, Texas 77032. The City shall not be obligated to pay costs or expenses of any agent or broker who may act or has acted on behalf of the buyer in this transaction.

Should you decide to accept this offer, we will allow up to thirty (30) days for you to conduct applicable feasibility studies. Attached hereto, for your review and acceptance, is a revised Open Space License Agreement for Due Diligence Studies for the entire City-owned site. Upon your final acceptance of the offer, we will request regulatory approval for the sale and transfer of the Permit from the FAA and USACE.

A formal Purchase and Sale Agreement will be prepared after the timing for the feasibility studies have passed. In compliance with City of Houston processes, all purchase and sale agreements are subject to final approval from the Mayor and City Council. The acquisition closing normally takes place approximately sixty (60) days after the Purchase and sale Agreement has been signed by the Seller.

If you have any questions regarding this offer, please contact Ms. Anissa M. Veal at 281.233.1828. Your cooperation in this matter is appreciated.

Sincerely,

Signed by:

Jegas 1/25/2025 | 12:35 CDT

Jim Szczesniak

Director

Houston Airport System

CC: Kelly Woodward

Francisco Cuellan

Laura Keesee

Anissa M. Veal

Robert W. Collins

Attachments: Agreement for Due Diligence Studies

IAH Mitigation – USACE Approval of Amendment to Permit 04-08-2002

USACE Permit 21948-amendment

Waller County Tract Survey



### **Certificate Of Completion**

Envelope Id: 5E17AE6D-F550-4B2B-99BD-45DCFD3A06E9

Subject: Complete with Docusign: Waller County Offer letter 4-22-2025.pdf

Source Envelope:

Document Pages: 2 Signatures: 1 Initials: 4 Certificate Pages: 5

AutoNav: Enabled

Envelopeld Stamping: Enabled

Time Zone: (UTC-06:00) Central Time (US & Canada)

Status: Completed

**Envelope Originator:** 

Diep Tran

16930 JFK

Houston, TX 77032 diep.tran@houstontx.gov IP Address: 72.20.146.43

### **Record Tracking**

Status: Original

4/17/2025 3:41:08 PM

Holder: Diep Tran

diep.tran@houstontx.gov

Location: DocuSign

### **Signer Events**

Laura Keesee

laura.keesee@houstontx.gov

Director of Airline Affairs and Real Estate

Security Level: Email, Account Authentication

(None)

### Signature

lk

Signature Adoption: Pre-selected Style

Using IP Address: 72.20.146.43

### **Timestamp**

Sent: 4/17/2025 3:46:34 PM Viewed: 4/18/2025 5:50:11 PM Signed: 4/18/2025 5:51:46 PM

Sent: 4/18/2025 5:51:47 PM

Viewed: 4/21/2025 9:58:09 AM

Signed: 4/21/2025 9:59:28 AM

#### **Electronic Record and Signature Disclosure:**

Accepted: 4/18/2025 5:50:11 PM

ID: a184330e-a97a-4867-b411-3a7497d9ea59

Francisco Cuellar

francisco.cuellar@houstontx.gov

Chief Commercial Officer

Security Level: Email, Account Authentication

(None)

FC.

Signature Adoption: Pre-selected Style Using IP Address: 72.20.146.43

### **Electronic Record and Signature Disclosure:**

Accepted: 4/21/2025 9:58:09 AM

ID: 8893fd4a-1a71-4f74-80d8-61cc6df62d37

Kelly Woodward

kelly.woodward@houstontx.gov

Chief Operating Officer

Security Level: Email, Account Authentication

(None)

Initial kW

Signature Adoption: Pre-selected Style Using IP Address: 72.20.146.43

### **Electronic Record and Signature Disclosure:**

Accepted: 4/25/2025 9:18:59 AM

ID: 3b4f4b57-fbee-4a6f-831b-27baeec4bb51

Robert Collins

robert.collins@houstontx.gov

Security Level: Email, Account Authentication

(None)

Signature Adoption: Pre-selected Style Using IP Address: 35.150.63.18

Signed using mobile

**Electronic Record and Signature Disclosure:** 

Accepted: 4/25/2025 9:24:10 AM

ID: 58564d73-01da-41eb-a5f5-9a9544177e60

Sent: 4/21/2025 9:59:29 AM Viewed: 4/25/2025 9:18:59 AM Signed: 4/25/2025 9:19:15 AM

Sent: 4/25/2025 9:19:17 AM Viewed: 4/25/2025 9:24:10 AM Signed: 4/25/2025 9:24:38 AM

Item 32.

**Signer Events** 

Jim Szczesniak

Jim.Szczesniak@houstontx.gov

Airport Director

Houston Airport System

Security Level: Email, Account Authentication

(None)

Signature Adoption: Pre-selected Style

Using IP Address: 174.231.86.106

**Signature** 

**Timestamp** 

Sent: 4/25/2025 9:24:39 AM Viewed: 4/25/2025 12:15:51 PM Signed: 4/25/2025 12:35:16 PM

### **Electronic Record and Signature Disclosure:**

Not Offered via Docusign

In Person Signer Events	Signature	Timestamp			
Editor Delivery Events	Status	Timestamp			
Agent Delivery Events	Status	Timestamp			
Intermediary Delivery Events	Status	Timestamp			
Certified Delivery Events	Status	Timestamp			
Carbon Copy Events	Status	Timestamp			
Anissa Veal anissa.veal@houstontx.gov	COPIED	Sent: 4/25/2025 12:35:17 PM Viewed: 4/25/2025 3:41:17 PM			

Security Level: Email, Account Authentication (None) **Electronic Record and Signature Disclosure:** 

Accepted: 2/19/2025 10:02:20 AM

ID: e52c098d-892a-490d-ac19-906321138bff

Witness Events	Signature	Timestamp			
Notary Events	Signature	Timestamp			
Envelope Summary Events	Status	Timestamps			
Envelope Sent	Hashed/Encrypted	4/17/2025 3:46:34 PM			
Certified Delivered	Security Checked	4/25/2025 12:15:51 PM			
Signing Complete	Security Checked	4/25/2025 12:35:16 PM			
Completed	Security Checked	4/25/2025 12:35:17 PM			
Payment Events	Status	Timestamps			
Electronic Record and Signature Disclosure					

### ELECTRONIC RECORD AND SIGNATURE DISCLOSURE

From time to time, Sahara Lee (we, us or Company) may be required by law to provide to you certain written notices or disclosures. Described below are the terms and conditions for providing to you such notices and disclosures electronically through the DocuSign, Inc. (DocuSign) electronic signing system. Please read the information below carefully and thoroughly, and if you can access this information electronically to your satisfaction and agree to these terms and conditions, please confirm your agreement by clicking the 'I agree' button at the bottom of this document.

### Getting paper copies

At any time, you may request from us a paper copy of any record provided or made available electronically to you by us. You will have the ability to download and print documents we send to you through the DocuSign system during and immediately after signing session and, if you elect to create a DocuSign signer account, you may access them for a limited period of time (usually 30 days) after such documents are first sent to you. After such time, if you wish for us to send you paper copies of any such documents from our office to you, you will be charged a \$0.00 per-page fee. You may request delivery of such paper copies from us by following the procedure described below.

### Withdrawing your consent

If you decide to receive notices and disclosures from us electronically, you may at any time change your mind and tell us that thereafter you want to receive required notices and disclosures only in paper format. How you must inform us of your decision to receive future notices and disclosure in paper format and withdraw your consent to receive notices and disclosures electronically is described below.

### Consequences of changing your mind

If you elect to receive required notices and disclosures only in paper format, it will slow the speed at which we can complete certain steps in transactions with you and delivering services to you because we will need first to send the required notices or disclosures to you in paper format, and then wait until we receive back from you your acknowledgment of your receipt of such paper notices or disclosures. To indicate to us that you are changing your mind, you must withdraw your consent using the DocuSign 'Withdraw Consent' form on the signing page of a DocuSign envelope instead of signing it. This will indicate to us that you have withdrawn your consent to receive required notices and disclosures electronically from us and you will no longer be able to use the DocuSign system to receive required notices and consents electronically from us or to sign electronically documents from us.

### All notices and disclosures will be sent to you electronically

Unless you tell us otherwise in accordance with the procedures described herein, we will provide electronically to you through the DocuSign system all required notices, disclosures, authorizations, acknowledgements, and other documents that are required to be provided or made available to you during the course of our relationship with you. To reduce the chance of you inadvertently not receiving any notice or disclosure, we prefer to provide all of the required notices and disclosures to you by the same method and to the same address that you have given us. Thus, you can receive all the disclosures and notices electronically or in paper format through the paper mail delivery system. If you do not agree with this process, please let us know as described below. Please also see the paragraph immediately above that describes the consequences of your electing not to receive delivery of the notices and disclosures

electronically from us.

### **How to contact Sahara Lee:**

You may contact us to let us know of your changes as to how we may contact you electronically, to request paper copies of certain information from us, and to withdraw your prior consent to receive notices and disclosures electronically as follows:

To contact us by email send messages to: Sahara.lee@houstontx.gov

### To advise Sahara Lee of your new e-mail address

To let us know of a change in your e-mail address where we should send notices and disclosures electronically to you, you must send an email message to us at Sahara.lee@houstontx.gov and in the body of such request you must state: your previous e-mail address, your new e-mail address. We do not require any other information from you to change your email address.

In addition, you must notify DocuSign, Inc. to arrange for your new email address to be reflected in your DocuSign account by following the process for changing e-mail in the DocuSign system.

### To request paper copies from Sahara Lee

To request delivery from us of paper copies of the notices and disclosures previously provided by us to you electronically, you must send us an e-mail to Sahara.lee@houstontx.gov and in the body of such request you must state your e-mail address, full name, US Postal address, and telephone number. We will bill you for any fees at that time, if any.

### To withdraw your consent with Sahara Lee

To inform us that you no longer want to receive future notices and disclosures in electronic format you may:

i. decline to sign a document from within your DocuSign session, and on the subsequent page, select the check-box indicating you wish to withdraw your consent, or you may; ii. send us an e-mail to Sahara.lee@houstontx.gov and in the body of such request you must state your e-mail, full name, US Postal Address, and telephone number. We do not need any other information from you to withdraw consent.. The consequences of your withdrawing consent for online documents will be that transactions may take a longer time to process..

Required hardware and software

Operating Systems:	Windows® 2000, Windows® XP, Windows
	Vista®; Mac OS® X
Browsers:	Final release versions of Internet Explorer® 6.0
	or above (Windows only); Mozilla Firefox 2.0
	or above (Windows and Mac); Safari™ 3.0 or
	above (Mac only)
PDF Reader:	Acrobat® or similar software may be required
	to view and print PDF files
Screen Resolution:	800 x 600 minimum
Enabled Security Settings:	Allow per session cookies
_	

<sup>\*\*</sup> These minimum requirements are subject to change. If these requirements change, you will be asked to re-accept the disclosure. Pre-release (e.g. beta) versions of operating systems and browsers are not supported.

Acknowledging your access and consent to receive materials electronically

To confirm to us that you can access this information electronically, which will be similar to other electronic notices and disclosures that we will provide to you, please verify that you were able to read this electronic disclosure and that you also were able to print on paper or electronically save this page for your future reference and access or that you were able to e-mail this disclosure and consent to an address where you will be able to print on paper or save it for your future reference and access. Further, if you consent to receiving notices and disclosures exclusively in electronic format on the terms and conditions described above, please let us know by clicking the 'I agree' button below.

By checking the 'I agree' box, I confirm that:

- I can access and read this Electronic CONSENT TO ELECTRONIC RECEIPT OF ELECTRONIC RECORD AND SIGNATURE DISCLOSURES document; and
- I can print on paper the disclosure or save or send the disclosure to a place where I can print it, for future reference and access; and
- Until or unless I notify Sahara Lee as described above, I consent to receive from exclusively through electronic means all notices, disclosures, authorizations, acknowledgements, and other documents that are required to be provided or made available to me by Sahara Lee during the course of my relationship with you.

# DEPARTMENT OF THE ARMY PERMIT

Permittee Department of Aviation, Hou	iston Airport System	
Permit No21948	_	
Issuing Office Galveston District	-	
NOTE: The term "you" and its derivatives, as the appropriate district or division office of the that office acting under the authority of the co	s used in this permit, means the permittee or any full the Corps of Engineers having jurisdiction over the ommanding officer.	uture transferee. The term "this office" refers to permitted activity or the appropriate official of
You are authorized to perform work in accord	dance with the terms and conditions specified belo	ow.
material into approximately 13 acres of adjace associated taxiways), expansion of an existing and taxiway, extension of an existing taxiway excavation of stormwater detention ponds ass installation, and drainage improvements. In a first location being the Westside Airport prop in Waller County, Texas and the second mitig:	aviation facilities within George Bush Interconti- nt wetlands. This project includes the construction runway to 10,000 feet by 150 feet (with associated construction of a consolidated rental car facility, ociated with these activities. The project also includition, the permittee is required to perform mitig- erty located between Katy and Brookshire, appro- ation site being the Bahr Woods Mitigation Area, It is north of the project site, in Montgomery Cour- wo sheets.	n of a new 8,500-foot by 150-foot runway (with d taxiways), construction of an air cargo facility, relocation of segments of Garners Bayou, and ludes associated roadway construction, utilities gation, for aquatic impacts, at two locations, the ximately 35 miles southwest of the project site, between the West Fork of the San Jacinto River
•.		s as-"
Project Location: Within George Bush Interconducty, Texas.	ontinental Airport, immediately south of FM 1960	and east of Aldine - Westfield Road, in Harris
•		
Permit Conditions:		
General Conditions:		
	thorized ends on 31 December 2006 ur request for a time extension to this office for con	
You are not relieved of this requirement if yo compliance with General Condition 4 below.	by this permit in good condition and in conformand a abandon the permitted activity, although you may Should you wish to cease to maintain the authority as a modification of this permit from this office, who	ay make a good faith transfer to a third party in zed activity or should you desire to abandon it
must immediately notify this office of what y	istoric or archeological remains while accomplish ou have found. We will initiate the Federal and a is eligible for listing in the National Register of I	state coordination required to determine if the
ENG FORM 1721, Nov 86	EDITION OF SEP 82 IS OBSOLETE.	(33 CFR 325 (Appendix A))

1

- 4. If you sell the property associated with this permit, you must obtain the signature of the new owner in the space provided and forward a copy of the permit to this office to validate the transfer of this authorization.
- 5. If a conditioned water quality certification has been issued for your project, you must comply with the conditions specified in the certification as special conditions to this permit. For your convenience, a copy of the certification is attached if it contains such conditions.
- 6. You must allow representatives from this office to inspect the authorized activity at any time deemed necessary to ensure that it is being or has been accomplished in accordance with the terms and conditions of your permit.

### Special Conditions:

- 1. Pursuant to the Texas Historical Commission's (THC) letter dated 28 December 2000, the permittee will coordinate and receive clearance from the THC, to conduct the proposed mitigation activities at the Bahr Woods site, as required by Section 106 of the National Historic Preservation Act, as amended; and the Texas State Antiquities Code.
- 2. The permittee will coordinate with and receive approval from the Corps, Galveston District (Corps), who will coordinate with Federal and State resource agencies, regarding the final mitigation plan.
- 3. The permittee will protect the 600-acre Waller County mitigation site for all perpetuity. The permittee will not sell or transfer the property, nor allow the property to be developed in any fashion, including placement of fill material into or draining of the wetlands that currently exist or exist at any point in the future on the property, without the approval of the Corps. All passive management activities on the site must have Corps approval prior to their implementation.
- 4. All construction of mitigation, including planting, must be completed within 24 months after the start of project construction within jurisdictional areas. Monitoring and maintenance will proceed according to the mitigation plan. The permittee will notify the Corps, in writing, within 30 days of completion of the mitigation construction. If the mitigation construction can not be completed within the specified time frame, the permittee will contact the Corps, in writing, within the 24-month period, to discuss alternative mitigation proposals.
- 5. If mitigation is determined to be unsuccessful, by the Corps, at the end of the monitoring period, the permittee will be required to tall necessary corrective measures, as approved by the Corps, to ensure success.

### Further Information:

- 1. Congressional Authorities: You have been authorized to undertake the activity described above pursuant to:
- ( ) Section 10 of the Rivers and Harbors Act of 1899 (33 U.S.C. 403).
- (X) Section 404 of the Clean Water Act (33 U.S.C. 1344).
- ( ) Section 103 of the Marine Protection, Research and Sanctuaries Act of 1972 (33 U.S.C. 1413).
- 2. Limits of this authorization.
- a. This permit does not obviate the need to obtain other Federal, state, or local authorizations required by law.
- b. This permit does not grant any property rights or exclusive privileges.
- c. This permit does not authorize any injury to the property or rights of others.
- d. This permit does not authorize interference with any existing or proposed Federal project.
- 3. Limits of Federal Liability. In issuing this permit, the Federal Government does not assume any liability for the following:
  - a. Damages to the permitted project or uses thereof as a result of other permitted or unpermitted activities or from natural causes.
- b. Damages to the permitted project or uses thereof as a result of current or future activities undertaken by or on behalf of the United States in the public interest.

- c. Damages to persons, property, or to other permitted or unpermitted activities or structures caused by the activity authorized by this permit.
  - d. Design or construction deficiencies associated with the permitted work.
  - e. Damage claims associated with any future modification, suspension, or revocation of this permit.
- 4. Reliance on Applicant's Data: The determination of this office that issuance of this permit is not contrary to the public interest was made in reliance on the information you provided.
- 5. Reevaluation of Permit Decision. This office may reevaluate its decision on this permit at any time the circumstances warrant. Circumstances that could require a reevaluation include, but are not limited to, the following:
  - a. You fail to comply with the terms and conditions of this permit.
  - b. The information provided by you in support of your permit application proves to have been false, incomplete, or inaccurate (See 4 above).
  - c. Significant new information surfaces which this office did not consider in reaching the original public interest decision.

Such a reevaluation may result in a determination that it is appropriate to use the suspension, modification, and revocation procedures contained in 33 CFR 325.7 or enforcement procedures such as those contained in 33 CFR 326.4 and 326.5. The referenced enforcement procedures provide for the issuance of an administrative order requiring you to comply with the terms and conditions of your permit and for the initiation of legal action where appropriate. You will be required to pay for any corrective measures ordered by this office, and if you fail to comply with such directive, this office may in certain situations (such as those specified in 33 CFR 209.170) accomplish the corrective measures by contract or otherwise and bill you for the cost.

6. Extensions. General condition 1 establishes a time limit for the completion of the activity authorized by this permit. Unless there are circumstances requiring either a prompt completion of the authorized activity or a reevaluation of the public interest decision, the Corps will normally give favorable consideration to a request for an extension of this time limit.


Your signature below, as permittee, indicates that you accept and agree to comply wi	th the terms and conditions of this permit,
DONNIT!	4 7
Shiff My con	0-9-01
(PERMITTEE)	(DATE)
DEPARTMENT OF AVIATION, HOUSTON AIRPORT SYSTEM	

This permit becomes effective when the Federal official, designated to act for the Secretary of the Army, has signed below.

Molan Dum	0 9 FEB 2001
(DISTRICT ENGINEER)	(DATE)
DOLAN DUNN, CHIEF (	
REGULATORY BRANCH	
FOR COLONEL NICHOLAS J. BUECHLER	

When the structures or work authorized by this permit are still in existence at the time the property is transferred, the terms and conditions of this permit will continue to be binding on the new owner(s) of the property. To validate the transfer of this permit and the associated liabilities associated with compliance with its terms and conditions, have the transferree sign and date below.

	, which will be in the depolar polar
(TRANSFEREE)	(DATE)

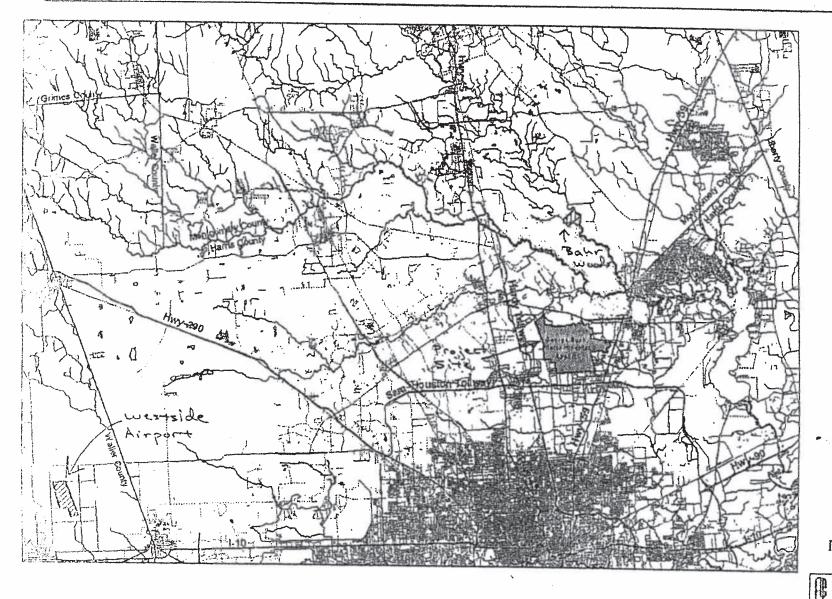





Vicinity Map

Dept. of Aviation

Monston Aleport System

Item 32.

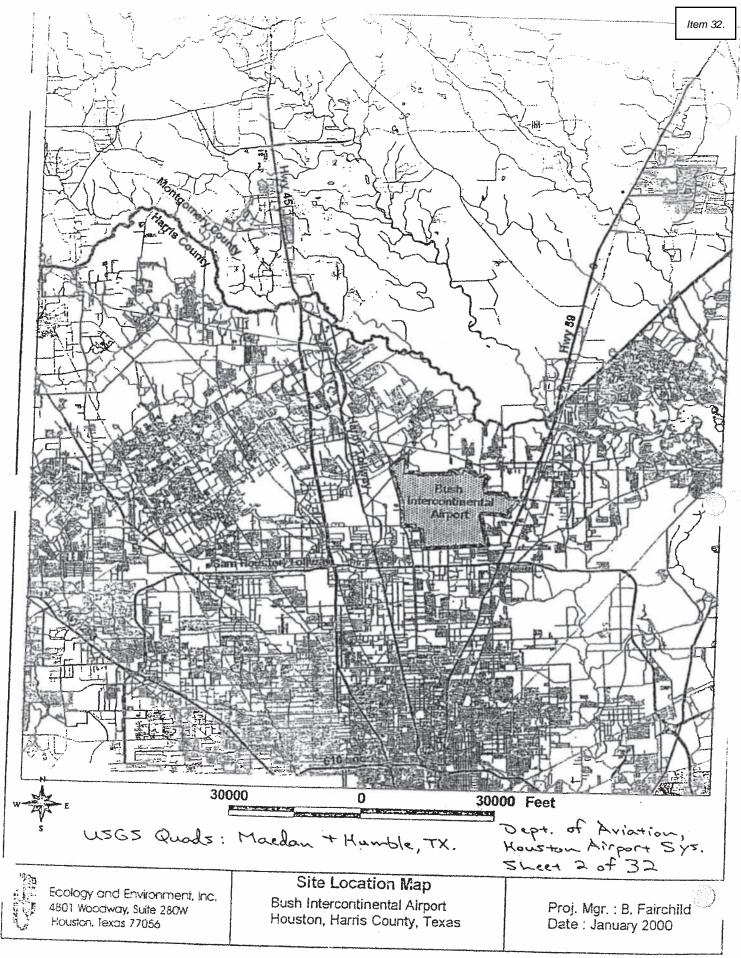

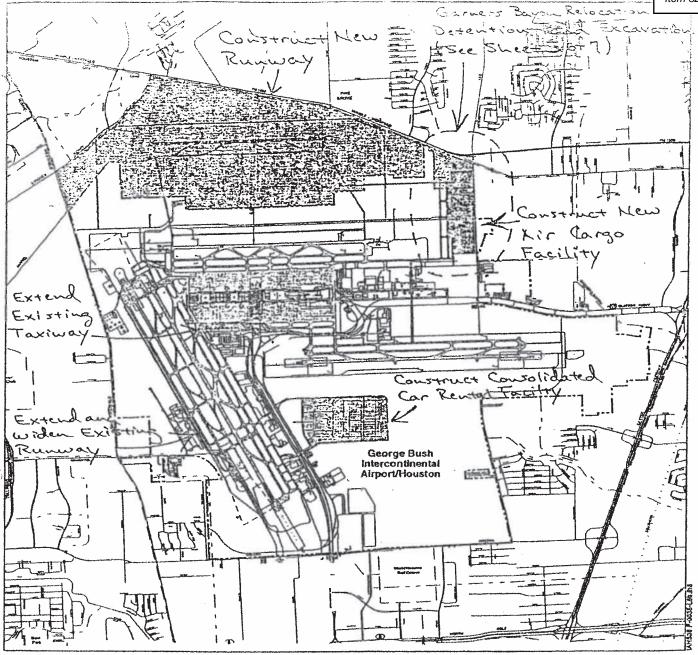

### LEGEND

**Existing Airport boundary** 

**Future Airport boundary** 

Existing pavement

Existing pavement to be removed

Taxiway SD bridge, ramp widening, and air cargo facilities

Land acquisition for air cargo facilities

Consolidated rental car facilities

International Services Expansion Program

New Aunway 8L-26R

Land acquisition for new Runway 8L-26R

Runway 15R-33L extension and widening

2,250 2,250 Graphic Scale in Feet

Dept of Aviation, Houston Liepon Sys. Sheet 3 of 32


# PERMITTED PLANS


ALTERNATIVE B/C.4: EXTEND AND WIDEN RUNWAY 15R-33L AND CONSTRUCT NEW RUNWAY 8L-26R

EIS for Runway 8L-26R and Associated Near-Term Master Plan Projects George Bush Intercontinental Airport/Houston

November 1999

Dept: of Aviation Houston Airport 5x5. Sheet 4 of 32

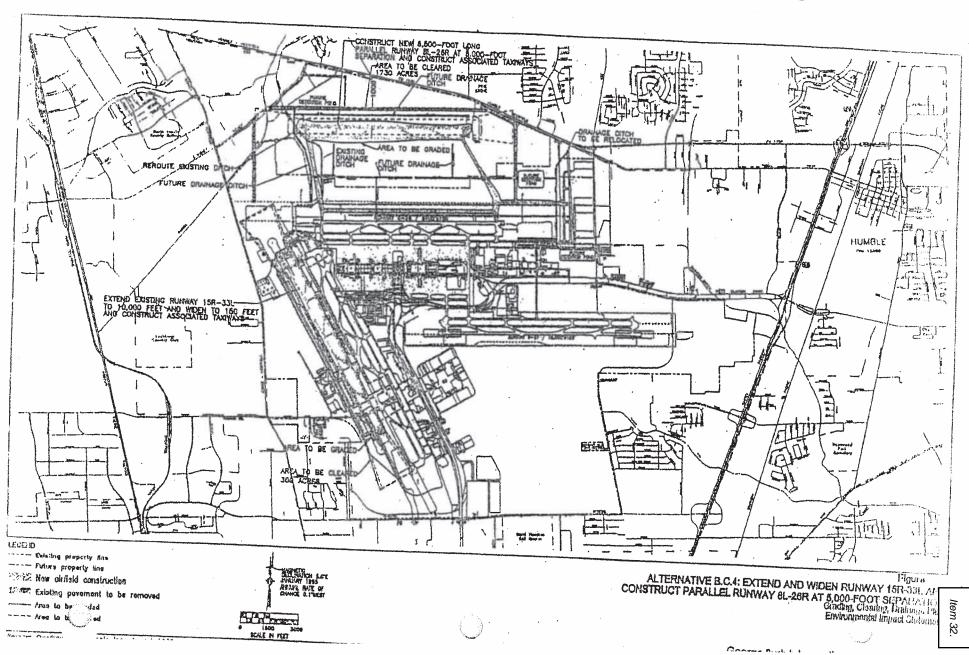

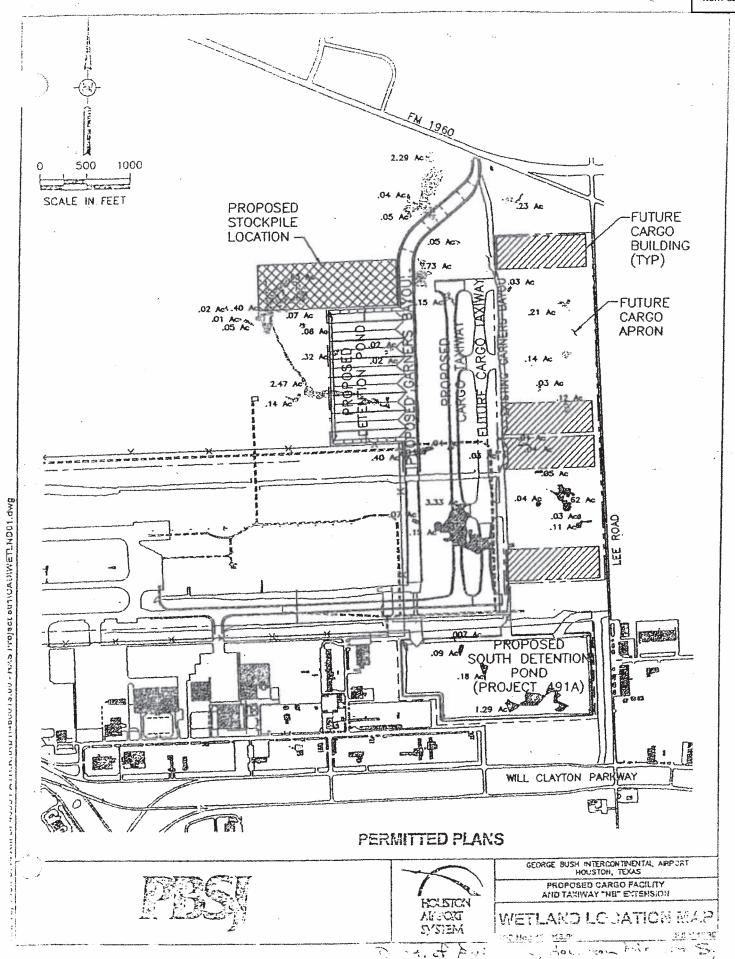

# WESTSIDE AIRPORT PROPERTY MITIGATION SITE

### BACKGROUND

The Westside Airport property is located in Waller County, Texas, between Katy and Brookshire, approximately 35 miles southwest of IAH. The property is approximately 1480 acres in size and is mostly fallow, but a small portion of the property is used for agriculture. Past uses of the property include cattle ranching and rice fanning. The property was purchased by the City of Houston in the mid-1980s and was originally intended to be the site of a general aviation airport. Because of the potential unsuitability of the property for use as an airport, HAS is proposing to use the property to compensate for wetland impacts resulting from implementation of the IAH development program. HAS has chosen this site for compensatory mitigation because of the current ownership status and the excess acreage which could be utilized for potential future development impacts.

The Westside Airport Property lies within the Katy Prairie, which is part of the Coastal Prairie region. The Katy Prairie was originally a vast area of mid- to tall-grass prairies interspersed with herbaceous wetlands and forests, which provided excellent habitat for a large number and variety of resident and migratory fauna along the Central Flyway. As a result of intensive land development, including overgrazing, rice farming, alteration of drainage regimes, urban development, and suppression of naturally occurring fires, only small remnants of extensive prairie and wetland habitats still exist.

### MITIGATION PLAN

Wetland mitigation at the Westside Airport Property, for LAH development impacts, will consist primarily of restoration and creation of non-forested prairie wetlands and supporting prairie upland habitat. The mitigation project is being proposed on the northern half of the property consisting of approximately 600 acres. Past agricultural activities have filled wetlands and created extensive, artificial drainageways throughout the site. The soils present on the site include Katy loam and Axis series soils. The U.S. Department of Agriculture lists Axis series soils hydric.

The Westside Airport Property can be divided into several management/watershed units for development of wetland mitigation projects, including restoration of upland prairie habitats. Wetlands were identified based on an onsite delineation, interpretation of topographic surveys prepared utilizing aerial laser technology, previous delineations conducted at the site by the USACE, aerial photograph interpretation, and

Dept. of Aviation, Houston Airport Sys. Sheet 6 of 32

PERMITTED PLANS

identification of hydric soils from the Waller County Soil Survey and additional studies conducted by the Natural Resources Conservation Service (formerly Soil Conservation Service).

HAS proposes to provide compensatory mitigation by restoring/creating, enhancing, and/or preserving wetlands at the Westside site. The final mitigation plan will create/restore up to 299 acres of herbaceous wetlands and enhance 44.03 acres of existing wetlands which would be greatly in excess of USACE requirements to mitigate herbaceous wetland impacts at IAH at the proposed ratios. Additionally, wetlands outside of enhanced/created areas will be preserved under the proposed conservation easement.

The Westside mitigation project consists of:

- Enhancement of 44.03 acres of emergent wetland;
- · Creation/restoration of 299 acres of emergent wetland; and

Enhancement and creation/restoration of wetlands will be accomplished by constructing berms approximately 2 feet high and up to 16 feet wide in areas downslope of existing wetlands of at the downslope end of watersheds identified on site. Side slopes will be created on a 2:1 slope to prevent erosion of the slopes and allow for maintenance as needed. The top width will be up to 8 feet to allow for safe operation of construction equipment and future maintenance as needed. Berm construction will be accomplished through two techniques:

- 1. Grading of the areas upslope of the berm will be conducted to remove existing fallow vegetation species and expose areas of historical hydric soils. It is anticipated that approximately 4 inches of soil will be removed from the surface. Grading of these areas will allow for importation of soils from IAH, which contain rhizomes and wetland plant species seeds.
- 2. As necessary, a berm-creating machine will be utilized in areas where sufficient soil cannot be obtained for berm creation through grading.
- 3. Following placement of the soils in the general location of the proposed berms, the soil will be compacted and graded to the design dimensions and re-seeded with native prairie grasses to prevent erosion.

Watersheds were developed from topographic data obtained through LIDAR methods, with an absolute accuracy of 15 centimeters (cm) and a relative accuracy of 5 cm. Digital elevation models generated from the topographic data were input into a GIS program (ARCVIEW) and analyzed to determine onsite slopes and direction of sheetflow. Based on flow paths, minor watersheds were developed to identify potential locations of berms.

PERMITTED PLANS

Dept. of Aviation, Houston Airport Sys. Sheet 7 of 32 In the event that excess soils are obtained during grading activities, these soils will be stockpiled onsite until an appropriate disposal area can be located. Potential disposal areas onsite include spreading over surrounding upland areas and/or placement within existing ditches to enhance movement of water through the site. Offsite disposal may consist of donation or sale of the soils as fill for other construction projects occurring in the area.

In addition to berm construction, a water control structure will be installed at a determined outlet to allow for management of water levels. It is anticipated that the water level at the outlet of the water control structure will be maintained at 0.75 feet above the existing ground elevation, however the water control structure used will allow for increasing the water elevation at 3 inch increments. The saturated areas were determined based on contiguous areas to the inundated areas which have an elevation less than or equal to 0.5 feet above the proposed water elevation.

Following grading of the enhancement/creation areas to create berms and obtain desired elevations, hydric soils that contain hydrophytic plant species seed stock and roots will be imported from wetlands impacted at IAH. The soil imported from IAH will be spread over the proposed wetland areas approximately 1-2 inches in thickness. The soils excavated from IAH contain target species such as squarestem spikerush (Eleocharis quadrangulata), buttonweed (Diodia virginiana), Arrowhead (Sagittaria spp.), Swamp smartweed (Polygonum hydropiperoides), false fiddleleaf (Hydrolea ovata), seedbox (Ludwigia linearis), maiden cane (Panicum hemitomon), saltmarsh aster (Aster subulatus), buttonbush (Cephalanthus occidentalis), soft rush (Juncus effusus) among wetland species. These soils provide a seed stock for re-vegetation of the wetlands, hasten the establishment of a functional wetland, and increase the success rate of re-vegetation. Seeds and rhizomes contained within the imported soils would not be dependent upon water immediately upon placement as would transplanted wetland species or seedlings purchased and planted at intervals within the wetland areas.

Wetland hydrology would be maintained by precipitation falling directly on the site and sheetflow draining into the bermed areas from the surrounding uplands. In order for the mitigation goal to be successful, this analysis has been conducted to determine the amount of rainfall and runoff that would be required to create wetland hydrology. Analysis of this wetland mitigation plan was conducted against 50% of the maximum annual daily rainfall event. This calculation was based on a SCS curve runoff model for the type of existing habitat at the Westside property.

PERMITTED PLANS

Dept. of Aviation, Houston Airport Syr. Sheet 8 of 32 Soil textures at the Westside site are fine sandy loams on the surface, with high silvolay content, and clay loams to clays in the subsoil. Throughout the site there is a clay lens at approximately 28 - 30 inches below the surface that creates a high water table during the Winter and early spring months. The low permeability of these soils should assure adequate surface ponding and runoff from upland areas. The general topography of the site slopes from the northwest to the southeast. Overflow from impoundments further upslope will aid in feeding downslope impoundments. Excess water form the mitigation site would eventually follow its natural course offsite through drainage ditches that ultimately feed the headwaters of Buffalo Bayou.

Preservation of existing wetlands will be utilized to compensate for some of the impacts at IAH. Wetland areas to be preserved include those outside of bermed areas that will not be enhanced through placement of berms.

By utilizing the above techniques, it is anticipated that a sufficient wetland/upland ratio will be obtained allowing sufficient hydrology to support created/enhanced wetlands. HAS proposes to conduct habitat enhancement of upland buffer areas to include grubbing of woody herbaceous species, Chinese tallow control, and planting of native prairie grasses to decrease invader species from entering the wetland areas during establishment of wetland species and enhance runoff from upland areas. Planting of native prairie grasses would occur by tilling existing upland soils and discing in native grass seed or hay. Approximately 600 acres will be utilized for the proposed wetland mitigation project, to include upland buffer areas.

Additionally, HAS will evaluate the installation of water wells as a contingency measure for the success of the wetland mitigation project. Water wells can be placed at strategic locations to provide the ability to pump water to created wetlands. Existing drainage improvements on the site would be restored to direct water to the appropriate locations. This technique would be used a last resort to help propagate wetland species. This would not be conducted on a continual basis, but only as need to help initialize wetland development or supplement nature during periods of sever drought.

### MITIGATION MONITORING/MAINTENANCE PLAN

- The newly created/enhanced wetlands will be planted using seed stock excavated from IAH which contain species as discussed previously.
- If after one year from soil importation the site does not have at least 50% plant coverage of the target wetland species, areas not having 50% coverage shall be replanted using commercially available wetland species such as softstem. rush, pickerel weed, arrowhead, soft rush, and spider lily. These species will be planted at a rate of 550 plants per acre.
- If after two years following initial soil importation the site does not have at least 70% plant coverage of the target species, areas not having 70% coverage shall be replanted following specifications as discussed above.

PERMITTED PLANS

Dept. of Aviation, Houston Airport 3ys.

- Percent plant coverage shall be monitored within the mitigation area at regular intervals. A progress report, including photo-documentation will be submitted to the USACE at 2 months, 6 months, 1 year, 2 year, and 3 year intervals following the initial soil importation effort.
- Maintenance activities anticipated at the mitigation site include, but are not limited to, mowing of upland and wetland areas (during dry periods) to control invasive species, water control structure inspection and maintenance, fertilization of upland areas, erosion control, and overall land use management

# SUCCESS CRITERIA

The mitigation area will be monitored semi-annually for three years by Houston Airport System. A yearly monitoring report will be sent to the USACE to document the progress of the mitigation site. Final success criteria will include observations of percent vegetation coverage, target native plant species diversity and composition, evidence of natural reproduction, cover or dominance of target wetland species, and successful creation of hydrologic regimes to ensure mitigation success by natural means.

At the end of the third-year, the mitigation site will be judged successful if the mitigation areas each have 70% coverage by the target species. If this is not achieved, the areas not meeting the success criteria will be replanted using commercial species as specified above. Following achievement of the success criteria, an as-built drawing will be submitted to the USACE along with the final report.

At the end of the monitoring period, long-term management of the Westside mitigation area will turned over to a conservation organization, such as the Katy Prairie Conservancy (KPC). The Houston Airport System will make a one time monetary contribution to a stewardship fund of the organization. This contribution will be dedicated to the long-term management of the mitigation area in perpetuity.

Final engineering design of the proposed Westside property mitigation plan will include:


- Schedules and procedures for excavation and stockpiling of hydrophytic plant seed stock from the IAH property. Seed stock will either be stockpiled on site at the mitigation location (within upland areas) or outside development activities at IAH. Final location of stockpiling will be determined based on seed stock condition and weather conditions.
- Schedules and procedures for mitigation site preparation to include equipment to be used, site access control, exotic vegetation control, soil disposal methods, as appropriate.

Final engineering design will take place following approval of the proposed mitigation plan.

PERMITTED PLANS

Dept. of Aviation, Houston Airport Sys. Sheet 10 of 32

21948(26.

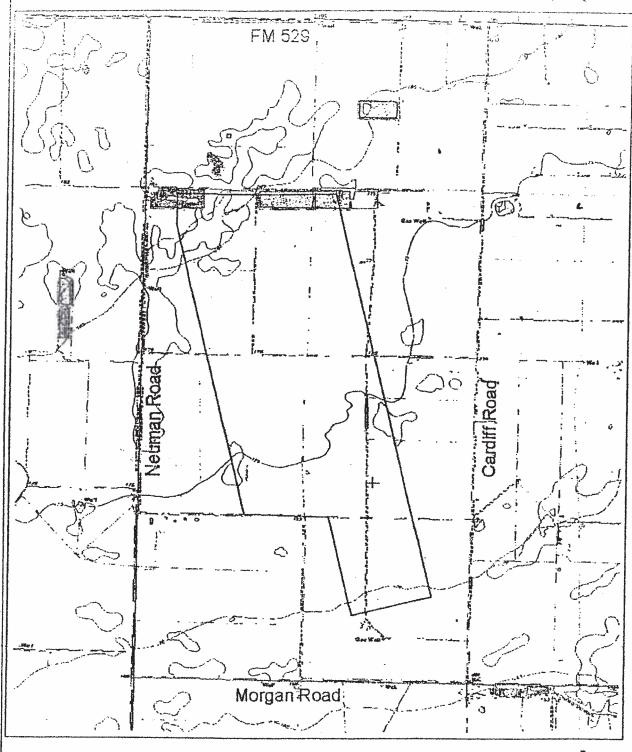



Dept, of Aviation, Harreton Airport Sys.

Legand

Airport Property Boundary

Weblands From NWI Map


PERMITTED PLANS

Thomas bear and the security and the

איני און אינינים אינים 
Wilchwing Mep: Westside Airport Proporty

Pources : Brookshirp USFS Oued Nedural Medicula Inventor: Mep (MV/I)

later are are our

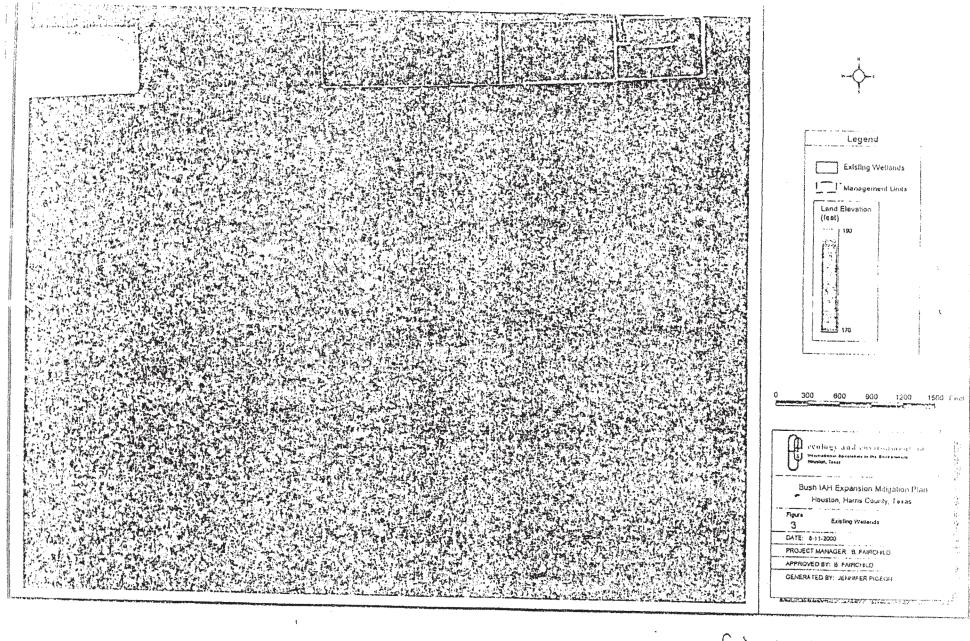

Dept. of Aviation, Houston Airport Sys Sheet 12 of 32





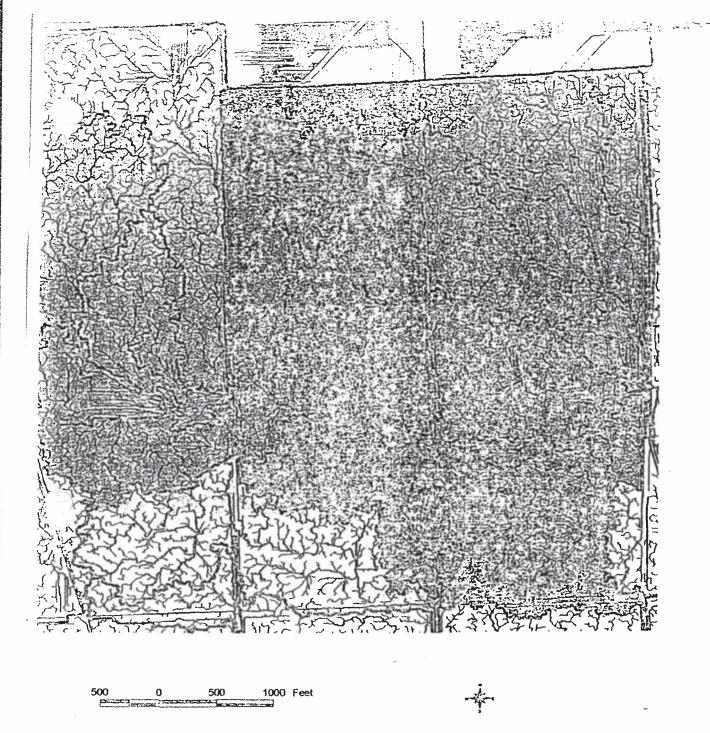


Figure 5
Westside Watershed Locations

Dept. of Aviation, Houston Airport Syr. Sheet 13 of 32

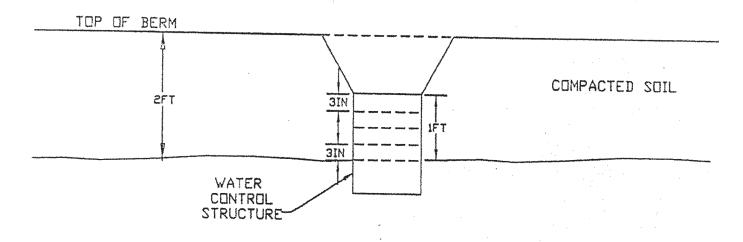


# PROFILE VIEW OF BERM CONSTRUCTION

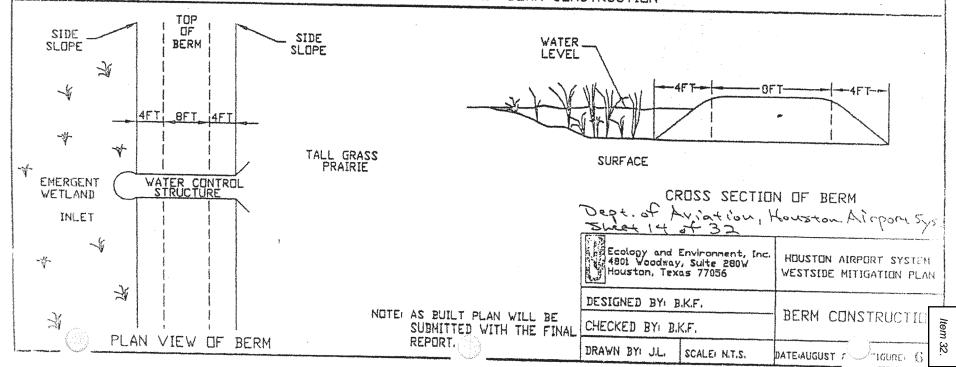


Dept. of Aviation,
Houston Airport Sys.

Sheet 15 of 32

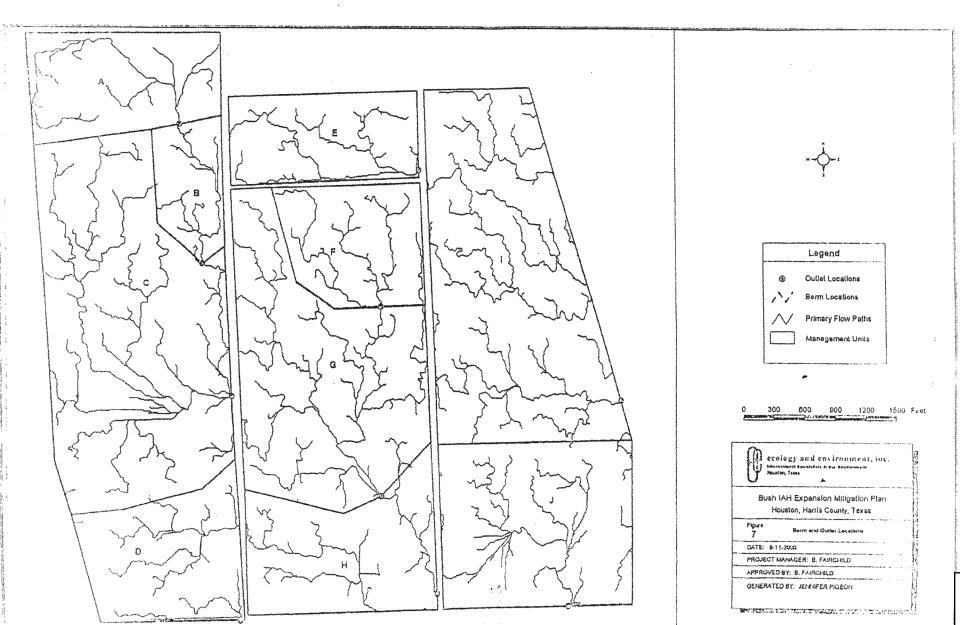

# PERMITTED PLANS Depr. of Aviation, Houston Airport Sys. Sheet 16 of 32

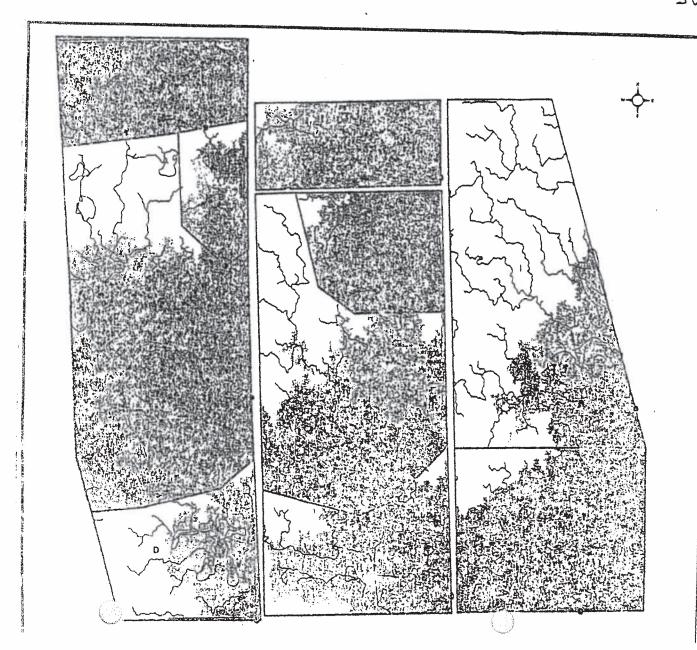


Legand				
VE	Largest Existing Contiguous Sinks (<0)			
1	Largest New Configueus Sinks (0-0.75)			
THE STATE OF	Largest New Configuous (0.76-1.25) Saturated Areas			
•	Outlet Locations			
11	Bern Locations			
$\sim$	Primary Flow Patrs			
	Existing Wednesda			
	Management Units			

Note: Existing contiguous sinks determined by ground surface elevation of outlet.


0	300	800	300	1200	1500	Fea
					***************************************	

	Acreage					
	Sxisting Welleride	Saleding Sinks	) de ur Otraice	Battering	Management	
٨	6.22	7.94	22,73	1,41	33.70	
8	9.00	1.80	1.00	6.90	15 -19	
c	17.78	11,90	47.45	29.11	104.44	
٥	3.26	0.80	1.53	12.21	34.61	
•	0.00	0.75	14.20	11,94	30 00	
F	2.24	(S)	15,12	11.34	35 12	
٥	9.00	2.19	32.55	13.02	78.64	
н	0.81	0.85	3.79	23.29	41.20	
<u>'</u>	8,65	0.83	8.40	15.57	68.35	
1	7.24	5.29	36.39	8.77	\$6.74	

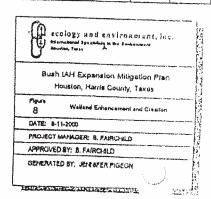

Item 32.

Dept. of Aviation, Houston Ripport Sys. Sheet 17 of 32

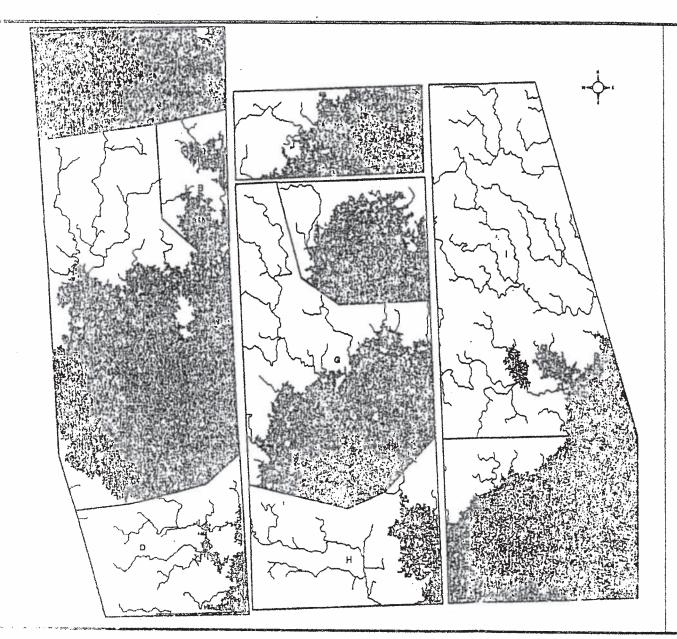

. L	egend
Largest Ext	sting Contiguous Sinks (<0)
Largest Nev	v Contiguous Sinks (0-0.75)
Primary Flo	w Paths
Managemen	nt Units

	Bulstir	Existing Sinks		New Einks	
	Area (sq. A.)	Valume (ou.ft.)	A44 (09. 11.)	Yokathe (ca. R.)	Healing R.
A	345376	138899.55	1379050	#06704.20	1/100142
8	69425	13211.70	147925	84057.05	674703
c	\$17700	151997.41	2693250	1391755.27	45-19387
٥	34750	7977,57	101275	40262,49	1507730
٤	32728	5870,13	653975	228613.00	1307114
F	23225	8264.10	681825	259057.91	121190
ß	95575	22341.41	1813200	750234.23	333639
H	34875	10625,38	201750	62796.33	179465
í	36150	8708,15	492225	252501.90	4327660
1	230100	78605.06	1902575	1114130.85	250059

0	300	600	600	1200	1500	Feet
			Carry	72 10.00	mus	



# BAHR WOODS MITIGATION AREA

PERMITTED PLANS

# BACKGROUND

The Bahr Woods Mitigation Area is located in Montgomery County, Texas and is bounded on the east by the West Fork of the San Jacinto River and on the west by Woodsons Gully. The site is located approximately two miles north of IAH and consists of a 6,600-acre tract of undeveloped land. Mr. Charles A Bahr proposes to develop a mitigation area to service mitigation projects in Montgomery County and northern Harris County, Texas.

Through analysis of aerial photographs and following a site visit, this site consists of primarily high quality, forested habitat. NWI mapping indicates that large areas of forested wetlands, emergent wetlands, forested uplands, and some open water habitats exist on the property. Many of the wetland and open water areas are associated with historical channel courses of the San Jacinto River, Woodsons Gully, and Spring Creek. Soil mapping shows many large areas of hydric soils present on the site. The topography of the site consists of many depressional steps sloping down towards the San Jacinto River and Cypress Creek.

The owners/representatives of the 6,600 acre parcel have plans to develop wetland mitigation projects at the site, within the 100-year floodplain and floodways of Spring Creek and the San Jacinto River, to meet the needs of large wetland mitigation efforts in the Houston Area. The location and quality of habitat on the property would provide the opportunity for off-site/in-kind mitigation of IAH wetland impacts. The existing vegetative, hydrologic, and hydric soil conditions are be conducive to the enhancement and preservation of existing wetlands and associated uplands and the creation of new wetlands within the expansive 100-year floodplain.

# MITIGATION PLAN

HAS proposes to mitigate for the palustrine forested wetland and palustrine shrub/scrub wetland impacts, proposed as part of the IAH development activities, at this mitigation location. Included as Appendix E is the final mitigation plan for development of the mitigation site. The proposed mitigation project consists of approximately 915 acres of wetland and upland areas. The tract includes the enhancement of existing wetlands, creation of new wetlands, and preservation of high quality wetlands and associated upland habitat. No wetland impacts are anticipated as part of the mitigation proposal.

HAS proposes to provide the following as mitigation for forested and shrub/scrub wetland impacts:

•	Wetland creation	20.7 acres
•	Wetland restoration	44.2 acres
•	Wetland enhancement	47.1 acres
•	Wetland preservation	60.3 acres
•	Upland buffer preservation	743.4 acres

Dept of Aviation, Houston Airport Sys. Sheet 18 of 32 Based on the proposed ratios for each category, the wetland creation, restoration, enhancement, and preservation will give a total mitigation credit of 60.21 acres. This total does not include credits for upland buffers.

Prior to submittal and as part of the final engineering design mitigation plan, the following activities will occur at the Bahr Woods Mitigation Area:

- Field verification by the USACE of existing wetlands;
- Design of grading plans and construction drawings;
- Creation of a non-profit corporation for management of the mitigation area; and
- Placement of a conservation easement on the proposed mitigation area.

Following implementation of the proposed Bahr Woods Mitigation Area, an as-built drawing will be submitted to the USACE along with a report following successful development of the mitigation site.

### INTRODUCTION

The City of Houston/Houston Airport System proposes to mitigate unavoidable wetland impacts from the proposed expansion of George Bush Intercontinental Airport by purchasing mitigation credits in the Bahr Woods Mitigation Area located in Montgomery County, Texas. The mitigation area is bounded on the east by the West Fork San Jacinto River and on the west by Woodsons Gully.

Land use practices on the proposed mitigation area include pine timbering, limited cattle grazing, and deer hunting leases. No hardwoods have been harvested from the property. Pine harvesting has been selective with no more than ½ of the pine being taken at any given harvest. The area has been altered by logging activities in the past and several vegetation communities currently exist. A description of the current condition of the proposed mitigation area follows.

The proposed mitigation plan calls for restoration of wetland hydrology to previously drained areas, enlargement of existing wetlands, creation of new wetlands, and preservation of existing high quality habitat. The mitigation area will consist of forested wetlands, forested uplands, and wetland prairie. This document presents a plan for the development and implementation of the mitigation in the Bahr Woods Mitigation Area.

# **EXISTING CONDITIONS**

### Methods

Background information was collected for the property from the following resources: United States Geological Survey (USGS) DOQQ color infrared photography (1995); aerial photography (April, 1999), USGS 7.5 minute quadrangle, Maedan, Texas; U.S. Fish and Wildlife Service's (USFWS) National Wetland Inventory (NWI) maps; and the Natural Resource Conservation

Dept. of Aviation, Houseon Airport Sp. 3Lest 19 of 32 Service (NRCS) Soil Survey for Montgomery County, Texas (1972). The methodology used for the survey follows the 1987 Corps of Engineers Wetland Delineation Manual (Technical Report Y-87-1) (Environmental Laboratory, 1987) for routine large areas. However, this report is not a delineation of jurisdictional wetlands. Four transects were investigated approximately 800 feet apart and approximately 6,200 feet in length. Plant community types were investigated and delineated along each transect. The Trimble GeoExplorer 11 Global Positioning System (GPS) was used to take a point at each community type transition along transect lines. Wetland areas found on the NWI maps were verified along transects and any additional areas were noted.

Dominant trees, shrub-scrub, and herbaceous species, canopy cover, soils, and wetland characteristics were investigated for each vegetation community type encountered. Four canopy classes have been defined to describe these areas: open - 0-20%, sparse - 21-35%, medium - 36-50%, dense - 51-70%, and closed - 71 - 100%. The vegetation community types were mapped using a geographic information system (GIS).

### RESULTS

### Soils

According to the NRCS Soil Survey for Montgomery County, Texas (1972), the soil association found on the study area is the Albany-Tuckerman association. This association is found on broad stream terraces, poorly drained flats, and poorly drained, sandy ridges. This association covers about 7 percent of the county and is used primarily for pine timber.

Soils found in the project area include Albany fine sand; Chipley fine sand; Crevasse sand; Crowley fine sandy loam; Fuquay loamy fine sand terrace; Garner clay; Tuckerman loam, heavy substratum; and Tuscumbia clay, frequently flooded. According to the Montgomery County, Texas, Hydric Soils List, three of these soils are hydric or contain hydric inclusions. Tuckerman loam, heavy substratum and Tuscumbia clay frequently flooded are both hydric soils. Crowley fine sandy loam has hydric inclusions in depressional areas. Soil types will be verified when detailed wetland delineations are performed in support of specific permit applications proposing to use the mitigation area.

# Hydrology

The hydrology of the mitigation area is dominated by the West Fork San Jacinto River and Woodsons Gully. Approximately 355.2 acres of the mitigation area is within the 100 year flood plain for the West Fork San Jacinto River. Approximately 117.7 acres of the mitigation area is within the floodway of the West Fork San Jacinto River and Woodsons Gully. The project site is fairly flat with drainage on the site being generally from the northwest to the southeast. Much of the wetland hydrology has been altered as a result of silviculture activities.

Dept. of Aviation, Houston Airport Sys. Sheet 20 of 32

## Vegetation Communities

A total of nine (9) vegetation communities were identified within the proposed mitigation area. These include Pine-Hardwood Forest, Palustrine Forested Wetland, Cypress Dominated Wetland, Palustrine Emergent Wetland, Palustrine Scrub-Shrub Wetland, Pine-Oak Palmetto Flat, Hardwood Yaupon Thicket, Yaupon-Palmetto Thicket, and Transition area at the river. Plant identification was aided by taxonomic keys (Correll and Johnson, 1979; Godfrey and Wooten, 1979; Gould, 1975; Harlow and Harrar, 1968).

### Pine-Hardwood Forest (PHF) (290.70 acres)

The Pine-Hardwood Forest is an upland highly disturbed due to logging activities. The canopy cover ranges from open to medium with dominant species consisting of loblolly pine and various hardwood species. The understory varies according to the amount of logging activity in the area. Areas with an open canopy frequently have an herbaceous understory. Areas with a sparse canopy cover generally have a mixture of predominantly scrub/shrub understory with little herbaceous species. Those areas with a canopy cover ranging from sparse to medium normally have only a scrub/shrub understory composed of one or two species. Approximately 10% of this area consists of wetlands created from logging activities and road building.

Dominant tree species include loblolly pine (Pinus taeda), southern red oak (Quercus falcata), water oak (Q. nigra), willow oak (Q. phellos), and sweetgum. (Liquidambar styraciflua). Shrubs in the area include yaupon holly (Ilex vomitoria), possum-haw holly (I. decidua), American hornbeam (Carpinus caroliniana), parsley hawthorn (Crataegus marshallii), Chinese tallow saplings (Sapium sebiferum), and dwarf palmetto (Sabal minor). The herbaceous understory consists of camphorweed (Pluchea camphorata), beaked rush (Rhynchospora sp.), Carex sp., Juncus sp., yankee weed (Eupatorium capillifolium), mist-flower (Eupatorium coelestinum), Lamiaceae, muscadine grape (Vitis rotundifolia), and sarsaparilla vine (Brunnichia ovata).

### Deciduous Forested Bottomland (DFB) (75.85 acres)

The Palustrine Forested Wetland is associated with broad-leaved deciduous trees with a canopy cover which is medium to closed with dominant species consisting of hardwoods. The understory varies from little or no herbaceous cover to heavy vine/shrub understory.

Dominant tree species include red maple (Acer rubrum), red bay (Persea borbonia), willow oak, water oak, sweetgum, and American hornbeam. Shrubs in the area include possum-haw holly, yaupon holly, American beauty-berry (Callicarpa americana), Chinese tallow tree saplings, and dwarf palmetto (Sabal minor). The herbaceous understory is a minor component of this habitat and includes smartweed (Polygonum hydropiperoides), trumpet-creeper (Campsis radicans), American buckwheat vine (Brunnichia ovata), and sarsaparilla vine (Smilax pumila).

Dept. of Aviation, Howston Airport Sys. Sheet 21 of 32

# Cypress Dominated Wetland (CDMD (23.04 acres)

The cypress dominated wetland is associated with broad-leaved deciduous trees with canopy cover that is medium to closed with an herbaceous understory. Dominant tree species include baid cypress (<u>Taxodium distichum</u>), water elm, water oak, sweetgum, and sycamore (<u>Platanus occidentalis</u>). The understory includes bald cypress saplings, yaupon holly, cypress pneumatophores, and herbaceous species including smartweed, alligatorweed, and Indian heliotrope (<u>Heliotropium indicum</u>).

# Palustrine Emergent Wetland (PE3D (4.23 acres)

The Palustrine Emergent Wetland has an open canopy and is surrounded by loblolly pine. The dominant shrubs found within the wetland are rattlebush (Sesbania drummondii) and buttonbush (Cephalanthus occidentalis). Herbaceous emergent species are dominant throughout the area and include camphorweed, smartweed, and Juneus sp.

# Palustrine Scrub-Shrub Wetland (PSS)D (2-18 acres)

The Palustrine Scrub-Shrub Wetland is associated with broad-leaved deciduous trees with a canopy cover which is approximately 60% with a thick understory of palmetto. Depressional areas found within this area support emergent herbaceous species.

Dominant trees include sweetgum, water oak, winged elm (<u>Ulmus alata</u>), and ash (<u>Fraxinus pennsylvanica</u>). Scrub-shrubs in the area include Chinese tallow tree saplings, dwarf palmetto, buttonbush, and American beauty-berry. Vines in the area include trumpet creeper and various <u>Smilax</u> sp. Depressional areas and bermed areas adjacent to the road support emergent vegetation including alligator weed (<u>Alternanthera philoxeroides</u>), smartweed, lizard's tail (<u>Saururus cernuus</u>), and beaked rushes.

# Pine-Oak Palmetto Flat (POPE) (43.97 acres)

The Pine-Oak Palmetto Flat has a closed canopy composed of primarily pine and oak species with an understory composed of dwarf palmetto. Dominant trees include loblolly pine, slippery elm, water oak, willow oak, and sweetgum. This community type is void of herbaceous species, has a well-defined boundary.

# Hardwood-Yaupon Thicket (HYT) (22.23 acres)

The Hardwood-Yaupon Thicket has a sparse canopy cover (30%) comprised of large hardwoods with a dense, lower canopy cover of 90% yaupon holly. Dominant trees in this area include Carya sp., southern red oak, and black walnut (Juglans nigra). Herbaceous species and vines include giant cane (Arundinaria gigantea), Smilax sp., and Japanese climbing fern (Lygodium japonicum). Low lying areas within the thicket appear to be wet and contain species such as alligator weed and smartweed.

Dept. of Aviation, Howton Airport Sys. Sheet 22 of 32 Yaupon-Palmetto Thicket CUT) (12.9 acres)

This Yaupon-Palmetto Thicket is densely vegetated with 90-100% canopy cover. The dominant trees include sweetgum and water elm. The understory is very thick with yaupon holly, dwarf palmetto, <u>Smilax</u> sp., and rattan vine (<u>Berchemia scandens</u>). Herbaceous species are scarce with the exception of <u>Lamiaceae</u>.

Transition area at river (TAR) (21.47 acres)

A transitional area occurs at the northeastern boundary of the property parallel to the river. Various grasses, vines, and trees occur in this area with primarily herbaceous cover. The dominant tree is loblolly pine. A number of vines occur such as <u>Smilax</u> and <u>Rubus</u>. Sandbars of the San Jacinto River abut this area.

# PROPOSED ENHANCEMENTS

The proposed mitigation area will offer four (4) different mitigation features:

- 1. Restoration of wetland hydrology to previously drained areas
- 2. Enlargement of existing wetlands
- 3. Creation of new wetlands
- 4. Preservation of existing high quality habitat.

# Restoration of Wetland Hydrology

The wetland hydrology in the four wetland vegetation communities has been altered as a result of silviculture activities on the property. Drainage improvements have been made in the past to facilitate tree growth and harvesting. Previously constructed drainage channels will be closed and the historic hydrology of the various wetlands restored. It is estimated that approximately 44.2 acres of drained wetlands can be restored.

Prior to initiation of the restoration activities, all marketable timber will be harvested from the area. No cutting of hardwoods will occur.

# **Enlargement of Existing Wetlands**

Concurrent with the restoration of historic hydrologic patterns, enhancements will be implemented on 47.1 acres which will enlarge the areas which will be ponded and seasonally flooded. This will be accomplished with the strategic placement of berms. Due to the relatively flat nature of the site, the placement of low, wide berms at appropriate locations within the mitigation area will allow water to be ponded over larger areas. Water control structures will be placed in the berms, as necessary, to facilitate "fine tuning" of the enhanced wetlands. A water control structure height of 1.0 feet was assumed in calculating the anticipated areas of inundation.

Dept. of Aviation, Houston Airport 5ys. Sheet 23 of 32 No active introduction of wetland plant species is proposed in these areas. Once the enhanced wetland hydrology is in place, natural recruitment from the adjoining wetland communities should rapidly occur.

Prior to initiation of the enlargement activities, all marketable timber will be harvested from the area. No cutting of hardwoods will occur.

# Creation of New Wetlands

The more heavily timbered and pine-dominated portion of the property lends itself to wetland creation. The intent of the wetland creation (20.7 acres) will be to develop a meaningful wet meadow that will compliment the extensive system of forested uplands and forested wetlands which surround the wetland creation site. The area contains some of the flatter and drier portions of the site. Wetland hydrology will be introduced using low, wide berms placed across the gradient such as those proposed for the enlargement of the existing wetlands.

Initially, all timber will be cleared from the proposed wetland creation site with the exception of hardwoods. Secondly, the stumps will be removed and the site graded to prepare it for planting. Depending upon the contours present after clearing, the site may be contoured to facilitate ponding or seasonal flooding. The earthen berm will be created by pushing up fill from the inside of the berm. This will also create a deeper open water area just inside the berm. The prepared site will then be planted with wetland species typical of other wetland prairies located elsewhere on the Bahr property. Species anticipated for planting include alligator weed, lizard's tail, beaked rush, Carex sp., Juncus sp., Eleocharis sp., maiden-cane (Panicum hemitomon), Cyperus sp, smartweed, broad-leaf arrow-head (Sagittaria latifolia), broad-leaf cattail (Typha latifolia), and Xyris sp.

# Preservation of Existing High Quality Habitat

Approximately 743.4 acres of forested non-wetland habitat will be preserved on the remainder of the mitigation area. This habitat serves as a valuable buffer for the wetland habitats within the mitigation area. Included in the forested buffer is the eastern portion of the site which is in the floodway of the West Fork San Jacinto River. The floodway has not been timbered in the past and contains a diverse native habitat. This area is representative of the habitat which most likely existed along the river prior to development of the region. It is proposed that this 743.4 acres of the mitigation area be used for "preservation" credits and that no alterations be made to the existing habitat.

# LONG-TERM MANAGEMENT OF THE MITIGATION AREA

# Management Entity

A Management Corporation (Corporation) will be formed to develop, operate and manage the mitigation area. It is proposed that the corporation will own the mitigation properties and manage them over time. The intent is for this mitigation area to be the beginning of a much larger mitigation complex.

Dept. of Aviation, Houston Airport Sys. Sheet 34 of 32

21743 (KW)

The Corporation will have the staff, equipment and resources necessary to implement this mitigation plan and to maintain the property in perpetuity.

# Long-Term Protection of the Mitigation Area

Once this mitigation unit is developed and permitted, the Corporation will execute a conservation easement for that unit. The easement will be written so that it can be amended and expanded to include future units as they are added.

### Management Plan

The Corporation will develop a specific long-term management plan for the mitigation area prior to the approval of the first mitigation unit. It is anticipated that this management plan will be developed in coordination with the USACE and the resource agencies. At a minimum, the plan will include such features as:

Eradication and Control of Chinese Tallow - While the proposed mitigation site is not infested with Chinese tallow as are other properties in the Harris/Montgomery County region, scattered growths are present. An active program for the eradication and control of Chinese tallow will be incorporated into the management plan.

Fencing of the Site - Cattle grazing will continue on adjacent properties. The mitigation site will be fenced to prevent cattle access to the property unless desired. The fencing will also secure the site from the general public that may try to access the site from the adjoining sites or along the San Jacinto River.

Cattle Grazing - Some level of grazing may still be used as a vegetation management mechanism. While there is no intent to actively graze cattle on the site, the option should be kept in the management plan as a tool to be used if necessary.

Hunting Leases - Deer hunting will continue as a necessary wildlife management tool. However, the leasing program currently in place will be replaced by a more controlled and actively managed program. A program for hunting and controlling the wild hog populations within the mitigation site will also be implemented.

Varmit Control - An active trapping program will be initiated to control beaver and nutria which can cause significant damage if left unchecked. Currently, nutria are not a problem and appear to be present in very small numbers, if at all. However, an increasing beaver population has been observed and immediate action will be necessary to control the population.

Timber Harvesting - Commercial timbering of the mitigation site will cease upon execution of the conservation easement. However, the ability to timber and brush the property will be left in the management plan as a management tool. Any harvesting programs implemented will be based on the experience and success of Mr. Bahr's past harvesting programs and will be submitted to the USACE and resource agencies for review and comment prior to implementation.

Dept. of Aviation, Houseon Airport 395. Sheet 25 of 3:2

Item 32

Mineral Management - The Management Corporation will own and protect the surface of the site. However, the mineral interests are held by a separate entity. Pursuant to the Texas Parks & Wildlife "Staff Guidelines for Mineral Recovery Operations on Department Lands", a mineral management plan will be developed to ensure that mineral recovery and associated activities on the mitigation site will be compatible with the intended purposes for which the mitigation site is acquired and managed.

# MONITORING AND REPORTING

The following parameters will be used for monitoring created wetlands:

A transplant survival survey of the planted mitigation area must be performed within 60 calendar days following the initial planting effort. If at least 50% survival of transplants is not achieved within 60 calendar days of planting, a second planting effort will be completed within 60 calendar days of completing the initial survival survey. If optimal seasonal requirements for re-planting targeted species is not suitable when replanting would be required, the Corps of Galveston District (Corps) must approve a re-planting schedule.


Written reports detailing plant survival must be submitted to the Corps within 30 calendar days of completing the initial survival survey and any subsequent replanting effort.

If after one year from the initial planting effort (or subsequent planting efforts) the site does not have at least 35% aerial coverage of targeted vegetation, those areas that are not vegetated will be replanted using the original planting specifications.

If after three years from the initial planting effort (or subsequent planting efforts) the site does not have at least 70% aerial coverage of targeted vegetation, those areas that are not vegetated will be replanted using the original planting specifications.

In addition to the initial survey report, progress reports will be submitted to the Corps Galveston District at 6 months, 1 year, 2 year, and 3-year intervals following the initial transplanting effort or subsequent replanting efforts. Photos of the mitigation site should be included.

Dept. of Aviation, Houston Airport Sys. Sheet 26 of 32

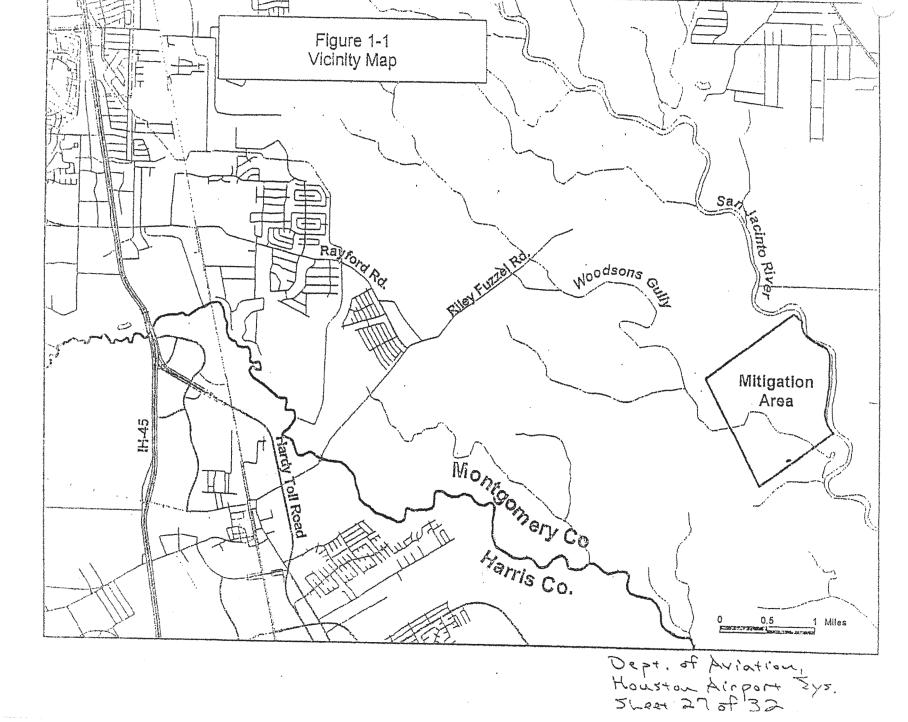


Item 32.

Verstar Airport 545


Figure 1-2 Proposed Mitigation Area Total Area is 915.7 Acres. Access Essements (Roads) Drainage Easement

Item 3

Dept. of Aviation, Hourton Airport Sys Sheet 29 of 32

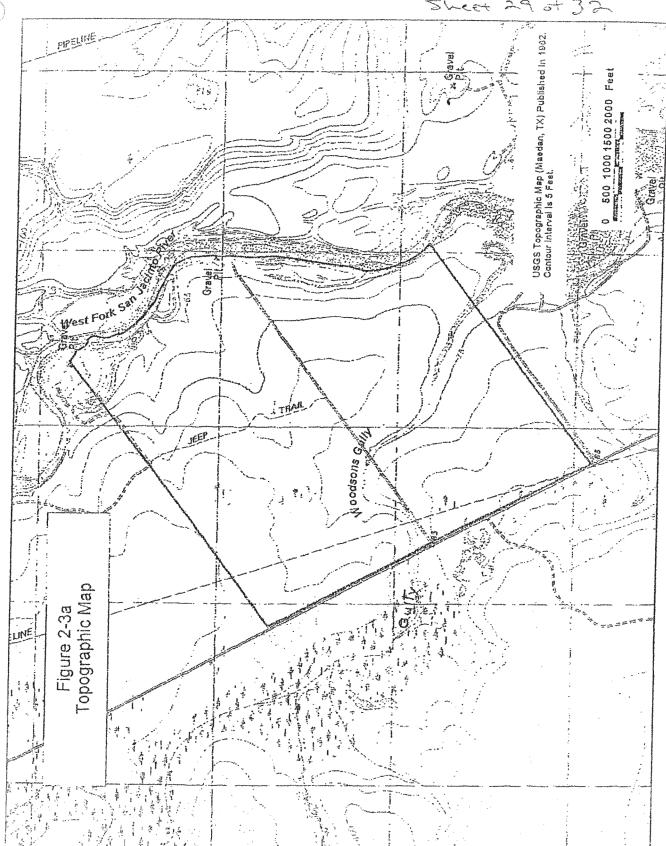



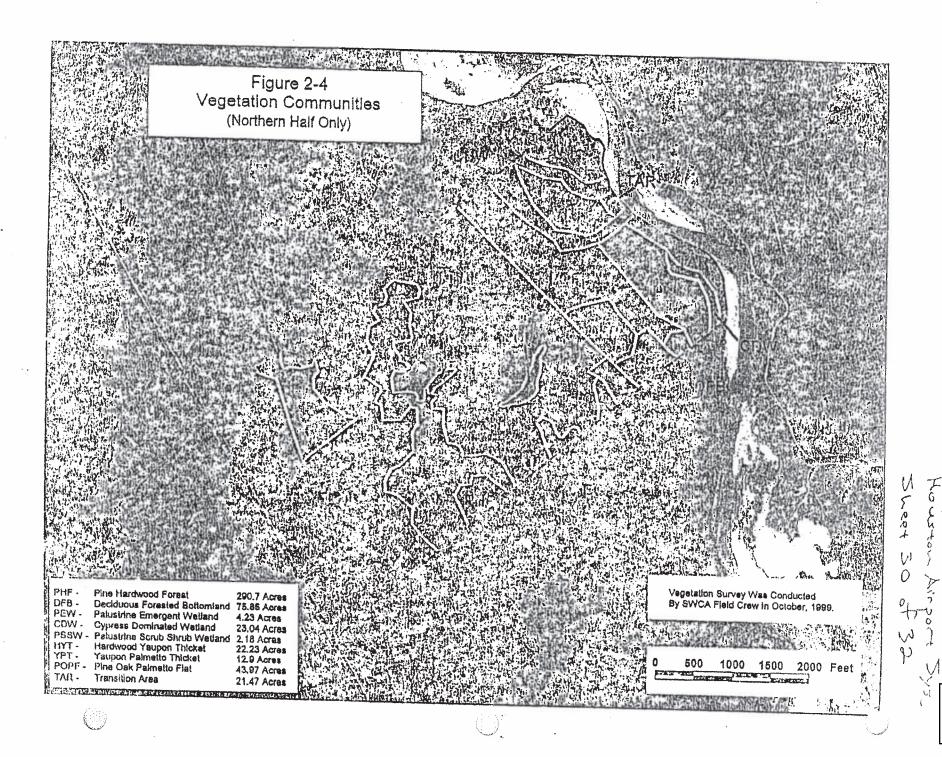

em 3

APPENDIX B Figures

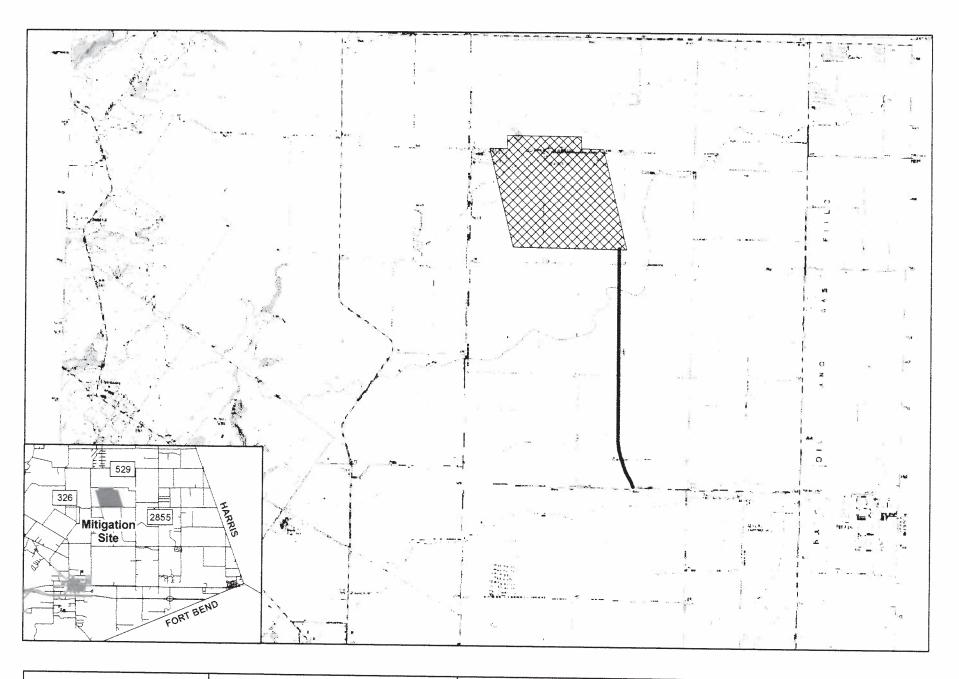




Figure 1

**Westside Mitigation Site** Location Map

**Waller County, Texas** 



**Mitigation Site** 



**Access Road** 


Background: USGS 7.5' Topographic Map (Brookshire Quad)

1,000

2,000

□ Feet



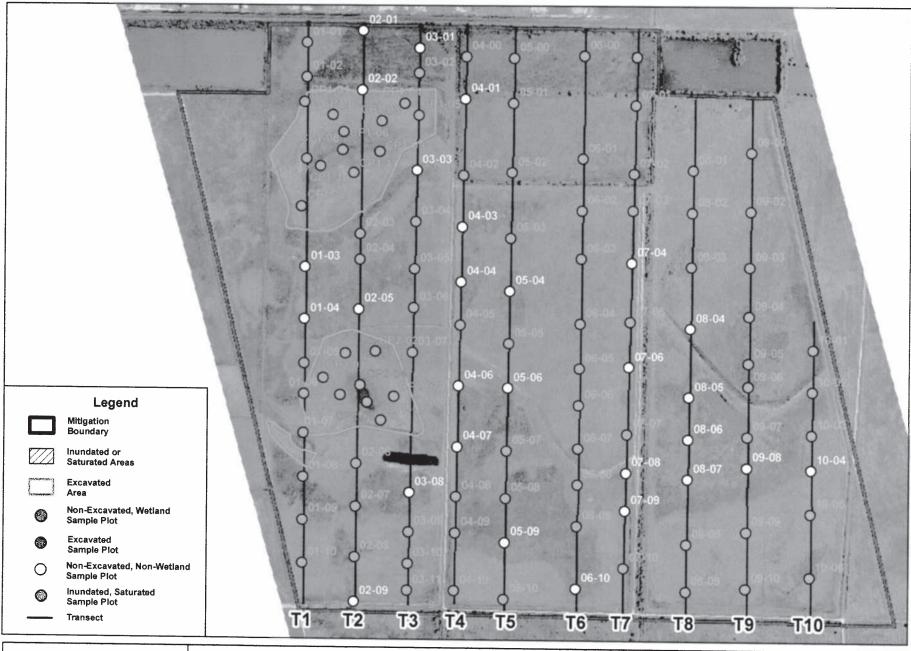

**HNTB** 

Figure 2

Westside Mitigation Site Site Layout Map


Waller County, Texas

Background: Color Infrared Aerial (2007)

0 750 1,500

Map Produced: December, 2007 Project # 38344



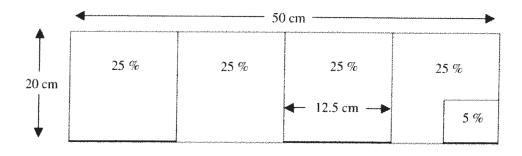


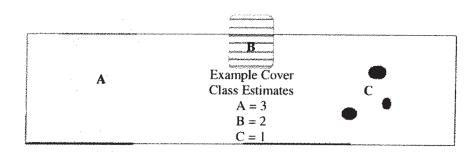


Figure 3. Daubenmire Cover Frame Method (top) and an example of its use (bottom).

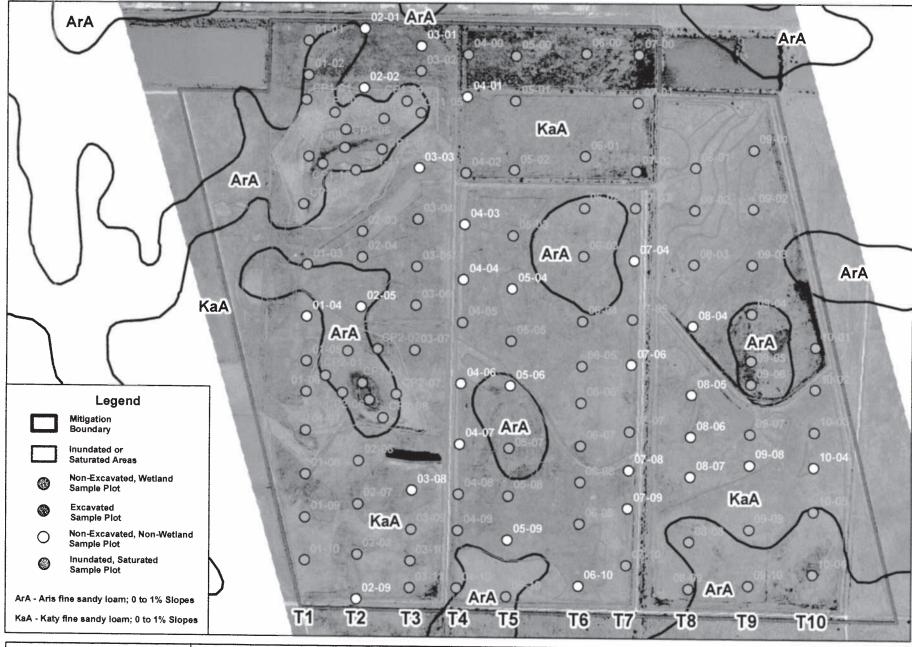

**HNTB** 

Figure 4

# Westside Mitigation Site 2007 NRCS Soils Map

Waller County, Texas

Background: Color Infrared Aerial (2007)

0 760 1,520

Map Produced: December, 2007 Project # 38344



#### 四日 四日 医阿尔西巴

Item 32.



## DEPARTMENT OF THE ARMY

GALVESTON DISTRICT, CORPS OF ENGINEERS
P.O. BOX 1229

GALVESTON, TEXAS 77553-1229

April 8, 2002

REPLY TO ATTENTION OF.

**Evaluation Section** 

SUBJECT: Permit No. 21948(01)

Kent R. McLemore, Ph.D., AICP Department of Aviation Houston Airport System P.O. Box 60106 Houston, Texas 77205-0106

Dear Dr. McLemore:

Your October 31, 2001, request to amend Department of the Army Permit No. 21948 to revise your previously authorized Bahr Woods mitigation plan is approved pursuant to Section 404 of the Clean Water Act. The revised mitigation plan authorizes the preservation of 915 acres of undeveloped forested property, approximately 119 acres of which are wetlands. No changes to the existing conditions of this area are authorized. The Bahr Woods Mitigation Area is located between the West Fork of the San Jacinto River and Woodson's Gully, approximately 2 miles north of the George Bush Intercontinental Airport, in Montgomery County, Texas.

The original permit, issued on February 9, 2001, authorized the fill of approximately 13 acres of jurisdictional wetlands for the construction of improved facilities within the George Bush Intercontinental Airport. The permit also authorized the performance of mitigation at two locations. The first mitigation site is located on the Westside Airport property between Katy and Brookshire, approximately 35 miles southwest of the project site, in Waller County, Texas. The second mitigation site is the Bahr Woods Mitigation Area.

All work is to be performed in accordance with the enclosed amended plans in 18 sheets and the original permit conditions (with the exception of the revised Bahr Woods mitigation plan), including the permit expiration date of December 31, 2006, which remain in full force and effect. Also, please be advised that the enclosed amended Bahr Woods mitigation plan, Sheet 18 of 18, dated March 28, 2002, will now supercede Sheet 18 of 32 through Sheet 32 of 32 of your previously authorized project plans. Please note the Notification of Administrative Appeal Options regarding this authorization as enclosed. This authorization is based on a preliminary jurisdictional determination.

Please notify the District Engineer, in writing, upon completion of the authorized work. A pre-addressed postcard has been enclosed for your convenience.

## FOR THE DISTRICT ENGINEER:

Bruce H. Bennett

Leader, North Evaluation Unit

Bure H. Bennett

Enclosures

Copies Furnished:

Eighth Coast Guard District, New Orleans, LA


NOAA/NOS, Coast & Geodetic Survey, Silver Spring, MD

U.S. Fish and Wildlife Service, Houston, TX

Texas General Land Office, Austin, TX

Texas General Land Office, La Porte, TX

Northern Area Office, Galveston, TX

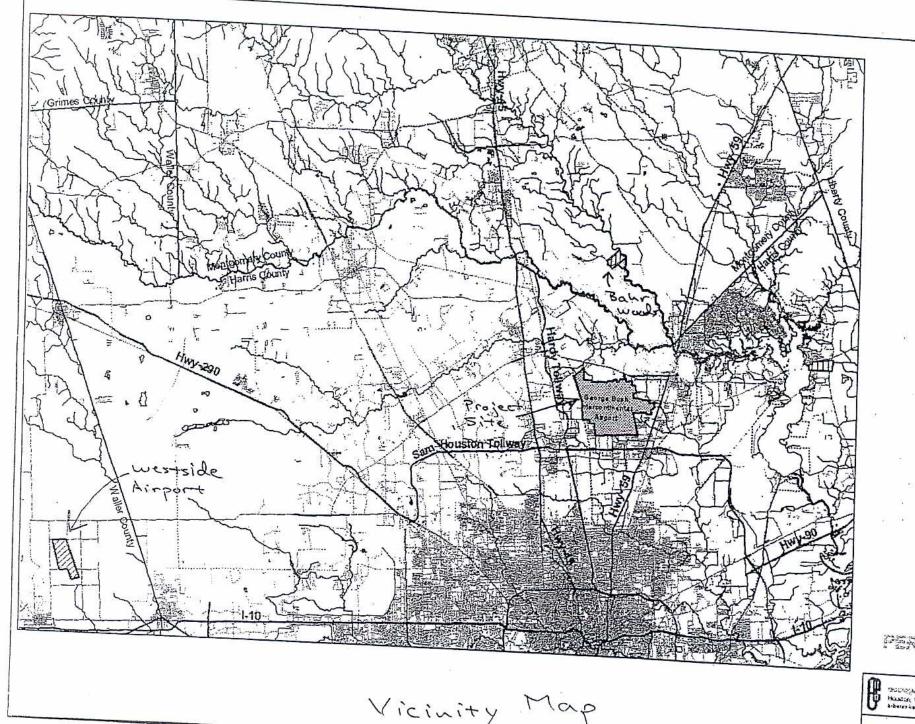





Vicinity Map

P PUDON	e 'Seri describ	-	
Heater to the second	e one decreasement, es News Tel Semodid by the Carbo	Item 32	
52	760	32	15

Dept. of Aviation

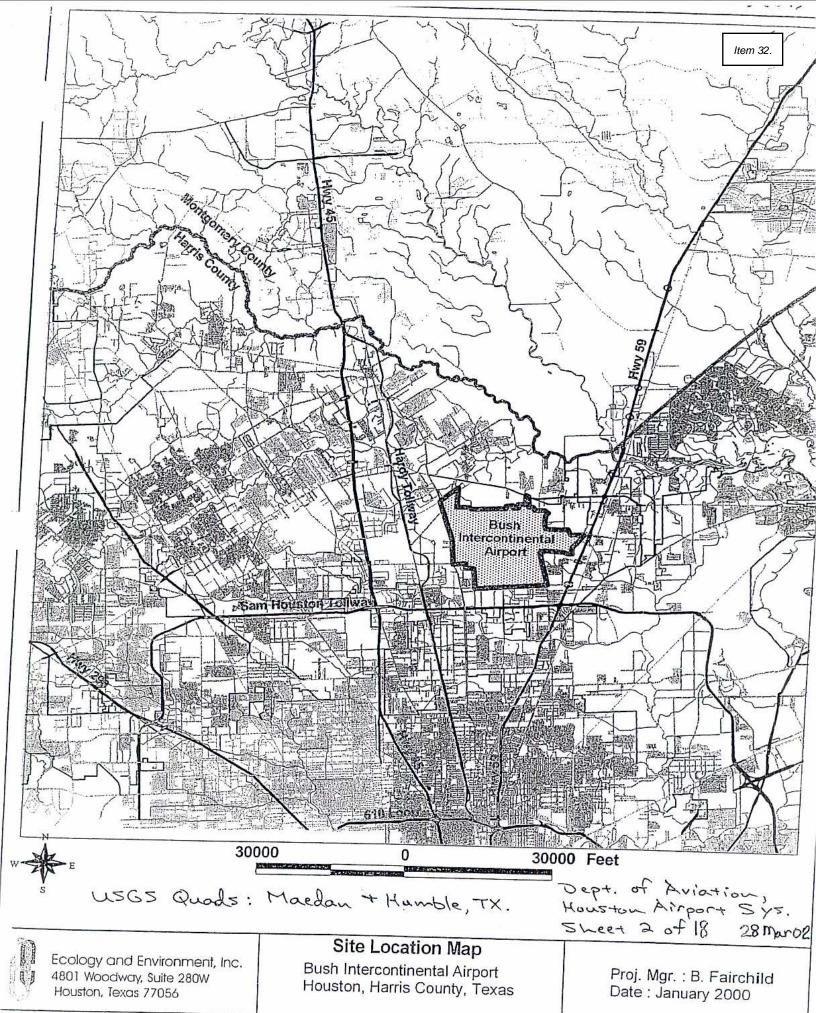

246

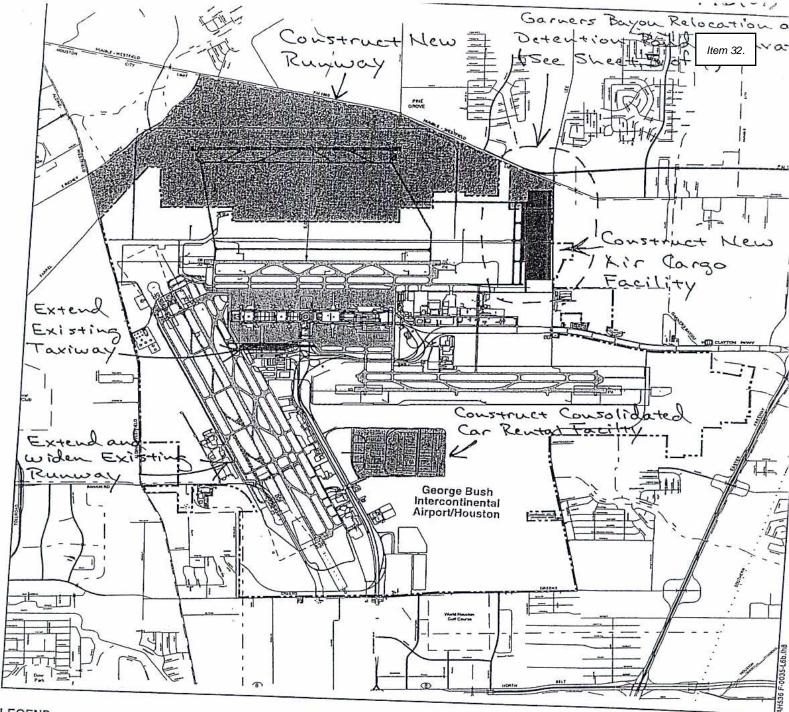

LEGEND

Existing Airport boundary

Future Airport boundary

Existing pavement

Existing pavement to be removed

Taxiway SD bridge, ramp widening, and air cargo facilities

Land acquisition for air cargo facilities


Consolidated rental car facilities

International Services Expansion Program

New Runway 8L-26R

Land acquisition for new Runway 8L-26R

Runway 15R-33L extension and widening

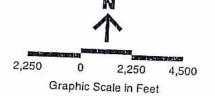

Dept of Aviation, Houston Xirport Sys. Sheet 3 of 18 28 Maro.


P室段制1个车位 PLANS


# ALTERNATIVE B/C.4: EXTEND AND WIDEN RUNWAY 15R-33L AND CONSTRUCT NEW RUNWAY 8L-26R

EIS for Runway 8L-26R and Associated Near-Term Master Plan Projects George Bush Intercontinental Airport/Houston

November 1999

Dept. of Aviation, Houston Airport 5x5. Sheet 4 of 18 28Maroz

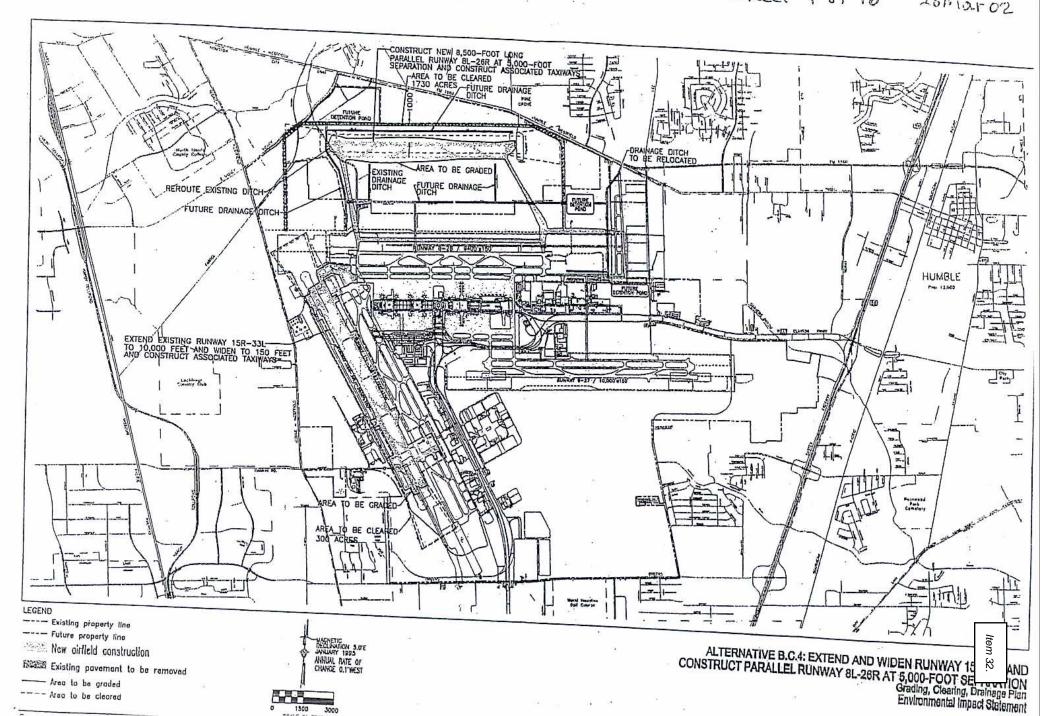

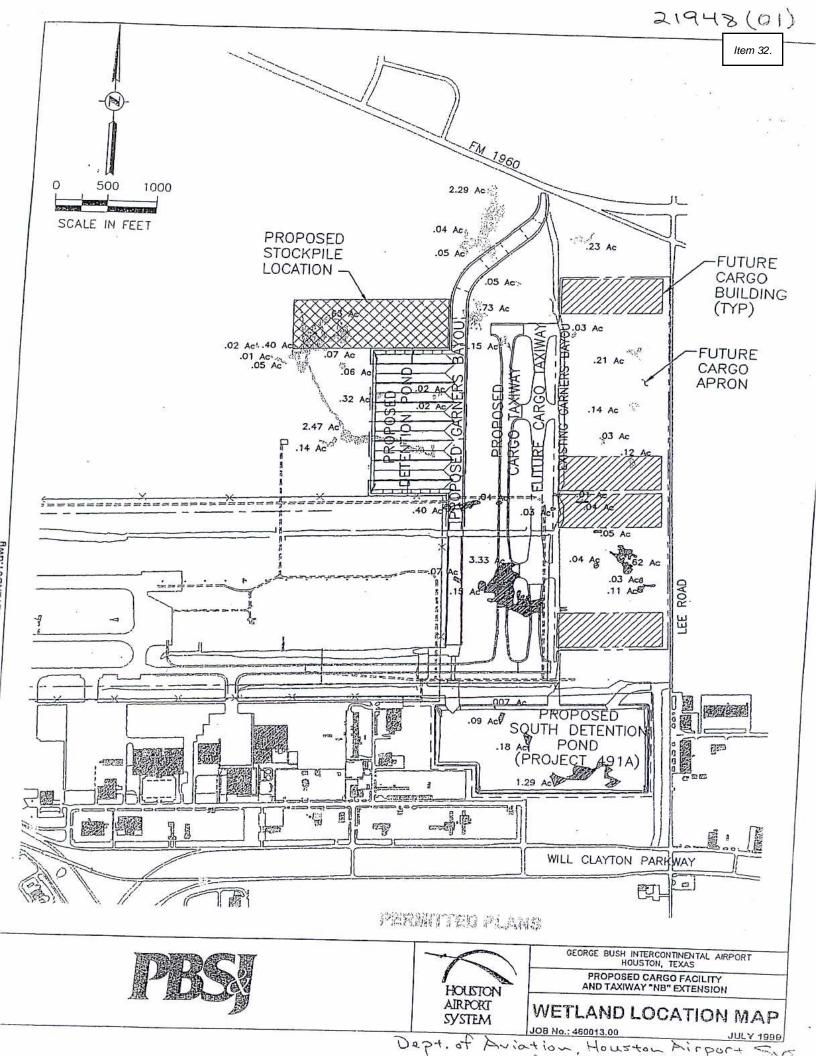

## WESTSIDE AIRPORT PROPERTY MITIGATION SITE

## BACKGROUND

The Westside Airport property is located in Waller County, Texas, between Katy and Brookshire, approximately 35 miles southwest of IAH. The property is approximately 1480 acres in size and is mostly fallow, but a small portion of the property is used for agriculture. Past uses of the property include cattle ranching and rice fanning. The property was purchased by the City of Houston in the mid-1980s and was originally intended to be the site of a general aviation airport. Because of the potential unsuitability of the property for use as an airport, HAS is proposing to use the property to compensate for wetland impacts resulting from implementation of the IAH development program. HAS has chosen this site for compensatory mitigation because of the current ownership status and the excess acreage which could be utilized for potential future development impacts.

The Westside Airport Property lies within the Katy Prairie, which is part of the Coastal Prairie region. The Katy Prairie was originally a vast area of mid- to tall-grass prairies interspersed with herbaceous wetlands and forests, which provided excellent habitat for a large number and variety of resident and migratory fauna along the Central Flyway. As a result of intensive land development, including overgrazing, rice farming, alteration of drainage regimes, urban development, and suppression of naturally occurring fires, only small remnants of extensive prairie and wetland habitats still exist.

#### MITIGATION PLAN

Wetland mitigation at the Westside Airport Property, for LAH development impacts, will consist primarily of restoration and creation of non-forested prairie wetlands and supporting prairie upland habitat. The mitigation project is being proposed on the northern half of the property consisting of approximately 600 acres. Past agricultural activities have filled wetlands and created extensive, artificial drainageways throughout the site. The soils present on the site include Katy loam and Axis series soils. The U.S. Department of Agriculture lists Axis series soils hydric.

The Westside Airport Property can be divided into several management/watershed units for development of wetland mitigation projects, including restoration of upland prairie habitats. Wetlands were identified based on an onsite delineation, interpretation of topographic surveys prepared utilizing aerial laser technology, previous delineations conducted at the site by the USACE, aerial photograph interpretation, and

Dept. of Aviation, Houston Airport Sys. Sheet 6 of 18 28Maroz

PERMITTED PLANS

Item 32

identification of hydric soils from the Waller County Soil Survey and additional studies conducted by the Natural Resources Conservation Service (formerly Soil Conservation Service).

HAS proposes to provide compensatory mitigation by restoring/creating, enhancing, and/or preserving wetlands at the Westside site. The final mitigation plan will create/restore up to 299 acres of herbaceous wetlands and enhance 44.03 acres of existing wetlands which would be greatly in excess of USACE requirements to mitigate herbaceous wetland impacts at IAH at the proposed ratios. Additionally, wetlands outside of enhanced/created areas will be preserved under the proposed conservation easement.

The Westside mitigation project consists of:

- Enhancement of 44.03 acres of emergent wetland;
- · Creation/restoration of 299 acres of emergent wetland; and

Enhancement and creation/restoration of wetlands will be accomplished by constructing berms approximately 2 feet high and up to 16 feet wide in areas downslope of existing wetlands of at the downslope end of watersheds identified on site. Side slopes will be created on a 2:1 slope to prevent erosion of the slopes and allow for maintenance as needed. The top width will be up to 8 feet to allow for safe operation of construction equipment and future maintenance as needed. Berm construction will be accomplished through two techniques:

- 1. Grading of the areas upslope of the berm will be conducted to remove existing fallow vegetation species and expose areas of historical hydric soils. It is anticipated that approximately 4 inches of soil will be removed from the surface. Grading of these areas will allow for importation of soils from IAH, which contain rhizomes and wetland plant species seeds.
- 2. As necessary, a berm-creating machine will be utilized in areas where sufficient soil cannot be obtained for berm creation through grading.
- 3. Following placement of the soils in the general location of the proposed berms, the soil will be compacted and graded to the design dimensions and re-seeded with native prairie grasses to prevent erosion.

Watersheds were developed from topographic data obtained through LIDAR methods, with an absolute accuracy of 15 centimeters (cm) and a relative accuracy of 5 cm. Digital elevation models generated from the topographic data were input into a GIS program (ARCVIEW) and analyzed to determine onsite slopes and direction of sheetflow. Based on flow paths, minor watersheds were developed to identify potential locations of berms.

Dept. of Aviation, Houston Airport Sys. Sheet 7 of 18 28Maro2

严信权拥有了查口 尹4. 对语意

Item 32.

In the event that excess soils are obtained during grading activities, these soils will be stockpiled onsite until an appropriate disposal area can be located. Potential disposal areas onsite include spreading over surrounding upland areas and/or placement within existing ditches to enhance movement of water through the site. Offsite disposal may consist of donation or sale of the soils as fill for other construction projects occurring in the area.

In addition to berm construction, a water control structure will be installed at a determined outlet to allow for management of water levels. It is anticipated that the water level at the outlet of the water control structure will be maintained at 0.75 feet above the existing ground elevation, however the water control structure used will allow for increasing the water elevation at 3 inch increments. The saturated areas were determined based on contiguous areas to the inundated areas which have an elevation less than or equal to 0.5 feet above the proposed water elevation.

Following grading of the enhancement/creation areas to create berms and obtain desired elevations, hydric soils that contain hydrophytic plant species seed stock and roots will be imported from wetlands impacted at IAH. The soil imported from IAH will be spread over the proposed wetland areas approximately 1-2 inches in thickness. The soils excavated from IAH contain target species such as squarestem spikerush (Eleocharis quadrangulata), buttonweed (Diodia virginiana), Arrowhead (Sagittaria spp.), Swamp smartweed (Polygonum hydropiperoides), false fiddleleaf (Hydrolea ovata), seedbox (Ludwigia linearis), maiden cane (Panicum hemitomon), saltmarsh aster (Aster subulatus), buttonbush (Cephalanthus occidentalis), soft rush (Juncus effusus) among wetland species. These soils provide a seed stock for re-vegetation of the wetlands, hasten the establishment of a functional wetland, and increase the success rate of re-vegetation. Seeds and rhizomes contained within the imported soils would not be dependent upon water immediately upon placement as would transplanted wetland species or seedlings purchased and planted at intervals within the wetland areas.

Wetland hydrology would be maintained by precipitation falling directly on the site and sheetflow draining into the bermed areas from the surrounding uplands. In order for the mitigation goal to be successful, this analysis has been conducted to determine the amount of rainfall and runoff that would be required to create wetland hydrology. Analysis of this wetland mitigation plan was conducted against 50% of the maximum annual daily rainfall event. This calculation was based on a SCS curve runoff model for the type of existing habitat at the Westside property.

产值区附行了国际产LANAS

Dept. of Aviation, Houston Airport Sys. Sheet 8 of 18 28 Mar 02 Soil textures at the Westside site are fine sandy loams on the surface, with high silt/clay content, and clay loams to clays in the subsoil. Throughout the site there is a clay lens at approximately 28 - 30 inches below the surface that creates a high water table during the Winter and early spring months. The low permeability of these soils should assure adequate surface ponding and runoff from upland areas. The general topography of the site slopes from the northwest to the southeast. Overflow from impoundments further upslope will aid in feeding downslope impoundments. Excess water form the mitigation site would eventually follow its natural course offsite through drainage ditches that ultimately feed the headwaters of Buffalo Bayou.

Preservation of existing wetlands will be utilized to compensate for some of the impacts at IAH. Wetland areas to be preserved include those outside of bermed areas that will not be enhanced through placement of berms.

By utilizing the above techniques, it is anticipated that a sufficient wetland/upland ratio will be obtained allowing sufficient hydrology to support created/enhanced wetlands. HAS proposes to conduct habitat enhancement of upland buffer areas to include grubbing of woody herbaceous species, Chinese tallow control, and planting of native prairie grasses to decrease invader species from entering the wetland areas during establishment of wetland species and enhance runoff from upland areas. Planting of native prairie grasses would occur by tilling existing upland soils and discing in native grass seed or hay. Approximately 600 acres will be utilized for the proposed wetland mitigation project, to include upland buffer areas.

Additionally, HAS will evaluate the installation of water wells as a contingency measure for the success of the wetland mitigation project. Water wells can be placed at strategic locations to provide the ability to pump water to created wetlands. Existing drainage improvements on the site would be restored to direct water to the appropriate locations. This technique would be used a last resort to help propagate wetland species. This would not be conducted on a continual basis, but only as need to help initialize wetland development or supplement nature during periods of sever drought.

## MITIGATION MONITORING/MAINTENANCE PLAN

- The newly created/enhanced wetlands will be planted using seed stock excavated from IAH which contain species as discussed previously.
- If after one year from soil importation the site does not have at least 50% plant coverage of the target wetland species, areas not having 50% coverage shall be replanted using commercially available wetland species such as softstem. rush, pickerel weed, arrowhead, soft rush, and spider lily. These species will be planted at a rate of 550 plants per acre.
- If after two years following initial soil importation the site does not have at least 70% plant coverage of the target species, areas not having 70% coverage shall be replanted following specifications as discussed above.

**萨罗西斯斯的名称 新疆的** 

Dept. of Aviation, Houston Airport Sys. Sheet 9 of 18 28Maroz

- Percent plant coverage shall be monitored within the mitigation area at regular intervals. A progress report, including photo-documentation will be submitted to the USACE at 2 months, 6 months, 1 year, 2 year, and 3 year intervals following the initial soil importation effort.
- Maintenance activities anticipated at the mitigation site include, but are not limited to, mowing of upland and wetland areas (during dry periods) to control invasive species, water control structure inspection and maintenance, fertilization of upland areas, erosion control, and overall land use management

### SUCCESS CRITERIA

The mitigation area will be monitored semi-annually for three years by Houston Airport System. A yearly monitoring report will be sent to the USACE to document the progress of the mitigation site. Final success criteria will include observations of percent vegetation coverage, target native plant species diversity and composition, evidence of natural reproduction, cover or dominance of target wetland species, and successful creation of hydrologic regimes to ensure mitigation success by natural means.

At the end of the third-year, the mitigation site will be judged successful if the mitigation areas each have 70% coverage by the target species. If this is not achieved, the areas not meeting the success criteria will be replanted using commercial species as specified above. Following achievement of the success criteria, an as-built drawing will be submitted to the USACE along with the final report.

At the end of the monitoring period, long-term management of the Westside mitigation area will turned over to a conservation organization, such as the Katy Prairie Conservancy (KPC). The Houston Airport System will make a one time monetary contribution to a stewardship fund of the organization. This contribution will be dedicated to the long-term management of the mitigation area in perpetuity.


Final engineering design of the proposed Westside property mitigation plan will include:


- Schedules and procedures for excavation and stockpiling of hydrophytic plant seed stock from the IAH property. Seed stock will either be stockpiled on site at the mitigation location (within upland areas) or outside development activities at IAH. Final location of stockpiling will be determined based on seed stock condition and weather conditions.
- Schedules and procedures for mitigation site preparation to include equipment to be used, site access control, exotic vegetation control, soil disposal methods, as appropriate.

Final engineering design will take place following approval of the proposed mitigation plan.

**护性成为扩广产的** 护LAMS


Dept. of Aviation, Houston Airport Sys. Sheet 10 of 18 28Maroz

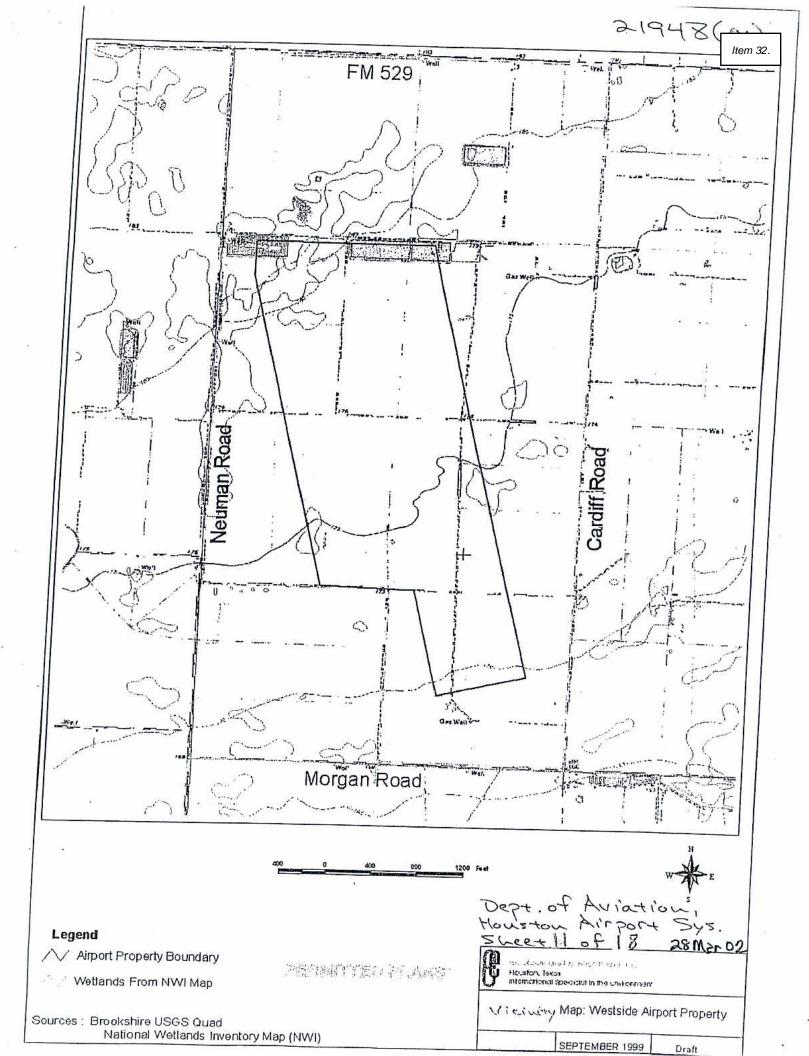


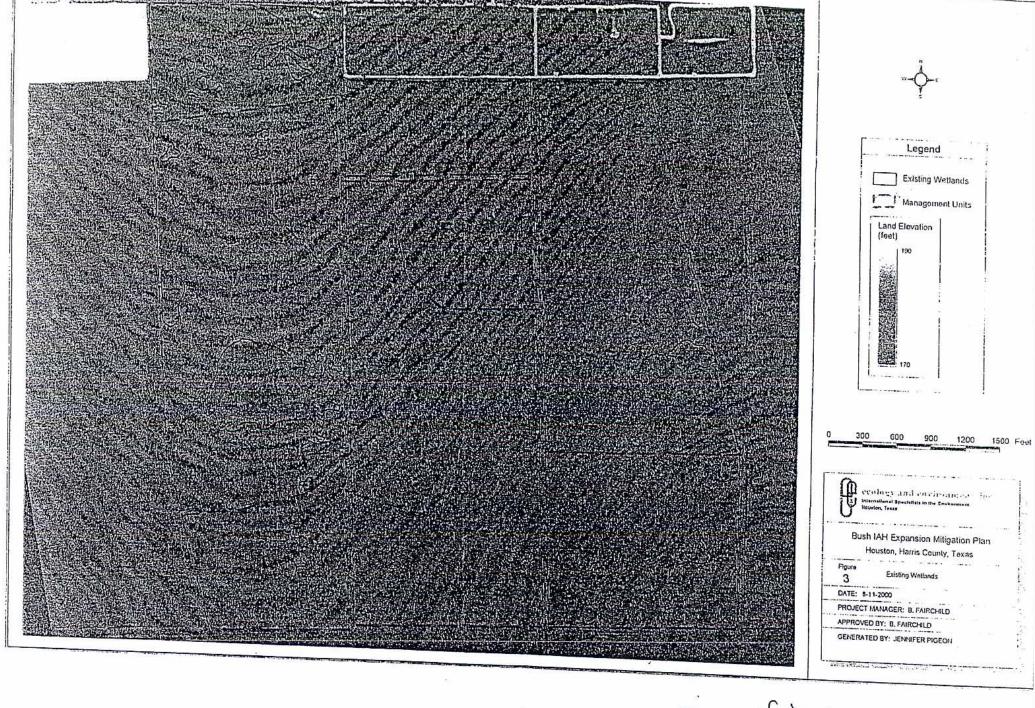

PERMITTED PLANS

Dept. of Aviation, Houston Airport Sys & Sheet 12 of 18 28 Mero

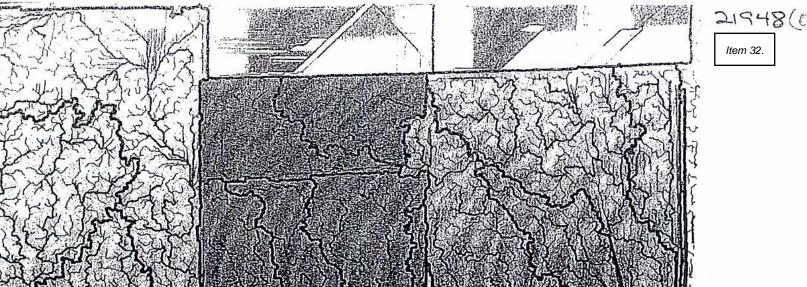

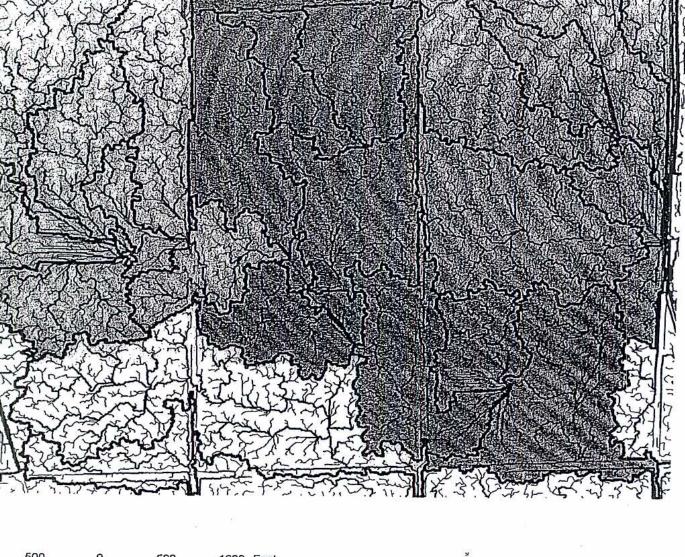

500 0 500 1000 Feet

\*\*\*\*<u>\*</u>

Figure 5
Westside Watershed Locations

PERMITTED PLANS

Dept. of Aviation, Houston Airport Sys. Sheet 13 of 18 28 Meroz

# OPEN SPACE LICENSE AGREEMENT FOR DUE DILIGENCE STUDIES

THIS OPEN SPACE LICENSE AGREEMENT FOR DUE DILIGENCE STUDIES ("License") is made and entered into as of the date of signature by the Director of Aviation, by and between the CITY OF HOUSTON, TEXAS, a municipal corporation and home-rule city situated in Harris, Fort Bend and Montgomery Counties ("City"), by and through its department, HOUSTON AIRPORT SYSTEM ("HAS") whose address is P.O. Box 60106, Houston, Texas 77205, Attention: Jim Szczesniak, Director, and WALLER COUNTY, TEXAS, a political subdivision of the State of Texas, ("County"), whose address for purposes hereof is 425 FM 1488, Suite 106, Hempstead, Texas 77445, Attention: County Judge.

#### WITNESSETH:

WHEREAS, the City is the owner of George Bush Intercontinental Airport/Houston ("Airport" or "IAH"), which is managed and operated by the City's Houston Airport System ("HAS") as an enterprise fund, whose functions are public and governmental, exercised for a public purpose, and matters of public necessity; and

WHEREAS, the City, acting through HAS, is the holder of a Clean Water Act dredge and fill permit No. 21948(01) (the "Permit"), issued under cover of letter dated April 8, 2002, by the U.S. Army Corps of Engineers, Galveston Branch, authorizing the City to construct and operate certain facilities at IAH; and

WHEREAS, the facilities authorized by the Permit are described in a document issued by the United States Department of Transportation, Federal Aviation Administration August 2000 Record of Decision, regarding the George Bush Intercontinental Airport Runway 8L-26R and Associated Near-Term Master Plan Projects and Associated Federal Actions; and

WHEREAS, the Permit and Record of Decision required the City to, among other things, to secure a conservation easement on the 915-acre tract of land in Montgomery County ("Bahr Woods Preserve") and construct wetlands and preserve a 600-acre parcel out of an approximately 1,431-acre tract owned by the City in Waller County in the Katy Prairie; and

WHEREAS, on May 19, 2021, Waller County adopted a Parks, Trails, & Open Space Master Plan in an effort to ensure that the County grows responsibly while retaining its natural legacy, the County desired to examine opportunities to formalize a plan for County-operated parks, trails, and other open space facilities through the development of a formal parks system; and

WHEREAS, County has expressed interest in acquiring the 1,431-acre tract form the City for future public park, trails, open space or other public purposes with uses on the 600 acres that would be compatible with the Permit; and

WHEREAS, HAS determined that the use of the Premises by County constitutes a community purpose which will maintain or enhance positive community relations in support of HAS and will not be in violation of the Permit; and,

**WHEREAS,** HAS determined that the Premises is not needed for aeronautical purposes; and, is not currently nor will be needed in the near term for producing revenue; and,

WHEREAS, County has requested HAS's permission to enter the Premises to conduct inspections, examinations, land surveying, environmental surveys, and other pre-development site evaluations to determine if the Premises is suitable for their needs and desired uses ("Due Diligence Studies"); and

WHEREAS, recognizing the need for immediate occupancy, the Director is authorized by the City's Code of Ordinances to allow County's entry into the Premises while awaiting formal approval by the City of a long-term agreement if desired upon the completion of County's Due Diligence Studies; and

**NOW, THEREFORE,** in consideration of the promises and mutual covenants herein contained, the City and County hereby covenant and agree as follows:

"Premises" shall mean a certain parcel being approximately 1,431.754 acres of land out of the H. & T.C.R.R. Surveys, Section 69, A-152; Section 79, Abstract 157; and Section 81, Abstract 158; and the J. G. Bennett Surveys, Section 68, A-289 and Section 82, Abstract 290 in Waller County, Texas, and being more particularly shown by the drawing attached hereto as Exhibit "A", and incorporated herein for all purposes. Waller County Appraisal District Property ID: 10838, 10918, 10919, 10933, 13044 and 13059.

- 1. <u>Agreement for Access</u>. HAS hereby grants County a license to enter the Premises subject to the terms of this License from time to time during the Term (hereinafter defined) for purposes of performing Due Diligence Studies. County's License shall also include the right to allow its employees, agents, contractors and consultants to enter the Premises and perform the Due Diligence Studies. County, its employees, agents, and contractors will have the non-exclusive right of ingress and egress over and across the Premises and Non-exclusive Access Easement.
- 2. <u>Costs and Expenses</u>. County shall bear any and all costs and expenses associated with their Due Diligence Studies.
- 3. <u>Term.</u> The License granted pursuant to this Agreement shall have a term (the "Term") commencing on the Effective Date and ending at the expiration of thirty (30) calendar days thereafter, unless sooner terminated for convenience by either party by providing no less than 48 hours' prior written notice to the other party.
- 4. <u>Limitation on Permitted Activities</u>. County agrees that it and its employees, contractors and agents shall conduct all Due Diligence Studies on the Premises in compliance with all applicable federal, state and local rules, laws, ordinances, codes, policies and guidelines, including, without limitation, all safety, health and environmental laws. County shall have no right to enter the Premises except for the purposes expressly provided for in this Agreement. County shall be solely responsible for obtaining any and all necessary permits, licenses and other authorizations required by law in connection with the Due Diligence Studies. If County desires to conduct test borings or other invasive environmental survey tests of the Premises, County shall request permission from HAS to perform the proposed work and provide the identity of the consultant proposed to be used and the dates proposed for entry onto the Premises. County, at its sole, cost is required to return the Premises to its original condition, or as close as is feasible to its original condition, at the conclusion of the Due Diligence Studies.

#### 5. (Intentionally Omitted)

- 6. <u>Insurance</u>. County shall provide and maintain in full force and effect during the Term of this License and all extensions and amendments thereto, at least the following insurance:
  - (a) Worker's Compensation at statutory limits;
  - (b) Employer's Liability, including bodily Injury by accident and by disease, for \$500,000 combined single limit per occurrence and a twelve (12)-month aggregate policy limit of \$1,000,000;
  - (c) Commercial General Liability Coverage, including blanket contractual liability, products and completed operations, personal injury, bodily injury, broad form property damage, operations hazard, pollution, explosion, collapse and underground hazards for \$1,000,000 per occurrence and a twelve (12) month aggregate policy limit of \$2,000,000;
  - (d) Automobile Liability Insurance (for automobiles used by County in the course of its performance under this License, including employer's non-ownership and hired auto coverage) for \$1,000,000 combined single limit per occurrence; and The insurance coverages required hereunder may be represented in one (1) or more certificates of insurance, which shall be provided to HAS at the address set forth above.

The issuer of any policy must have a certificate of authority to transact insurance business in the State of Texas issued by the Texas Board of Insurance and a rating of at least B+ and a financial size of Class VI or better in the most current edition of Best's Insurance Reports. Each issuer must be responsible and reputable and must have financial capability consistent with the risks covered.

Each policy, except those for Worker's Compensation and Employer's Liability, must name the CITY and its agents, officers, directors, officials, legal representatives, employees and assigns as additional insured parties with respect to the original policy and all renewals or replacements during the Term of this License.

County shall assume and bear any claims or losses falling under or within any deductible amounts under any insurance policy responsive to the requirements of this License and waives any claim it may ever have for the same against the CITY, its officers, agents or employees.

All such policies and certificates shall contain language that the insurer shall notify the City in writing not less than thirty (30) days before any material change, reduction in coverage or cancellation of any policy.

Each policy must contain an endorsement to the effect that the issuer waives any claim or right in the nature of subrogation to recover against the City, its officers, agents or employees.

Each policy must contain an endorsement that such policy is primary insurance to any other insurance available to the City as an additional insured with respect to claims arising hereunder and that the insurance applies separately to each insured.

County shall be entitled to purchase and maintain the insurance required under this License under so-

Item 33.

called blanket policies, provided the coverage thereunder is at least at the levels contained herein and is otherwise adequate in keeping with prudent underwriting standards.

- 7. <u>Governing Law</u>. This License shall be governed by, and construed in accordance with, the laws of the State of Texas.
- 8. <u>Severability</u>. If any provision of this License is determined to be illegal or unenforceable for any reason, the remaining provisions hereof shall not be affected thereby.

IN WITNESS WHEREOF, this License has been entered into and effective as of the Effective Date. The Parties have executed this License in multiple copies and/or counterparts, each of which is an original. Each person signing this License represents and warrants that he or she is duly authorized and has legal capacity to execute and deliver this License. Each Party represents and warrants to the other that the execution and delivery of this License and the performance of such Party's obligations hereunder have been duly authorized and that this License is a valid and legal agreement binding on such Party and enforceable in accordance with its terms.

HOUSTON AIRPORT SYSTEM

Floritial By:

Signed by:

Jim Szczesniak

Director of Aviation

6/13/2025 | 12:17 CDT

Effective Date

"COUNTY"

WALLER

County Judge

Dunon il

June 11, 2025

Date

## Exhibit "A"

## **Premises**

(to be attached)



Quote No. Q-05134 Date: 6/3/2025

Quote Expiration: 7/3/2025 7424 Wallisville Rd., Houston, TX 77020

BILL TO SHIP TO

Waller County Sheriff Office 836 Austin St Ste. 316 Hempstead, Texas 77445

701 Calvit Hempstead, Texas 77445

Waller County Sheriff Office

CONTACT	PHONE NUMBER	EMAIL
Lee Swango	+1 832 945 8108	Lee.Swangoll@dps.texas.gov
QUOTED BY	PHONE NUMBER	EMAIL
Gavin Marquis	(832) 446-0250	gavin@scaleandmeasure.com

## Scope

Customer requested a replacement indicator and enclosure from the damage that was caused. ISM will provide an outdoor enclosure with panel mount weight indicator that has a remote scoreboard mounting to same pole above enclosure. We are estimating 2 days with 2 technicians to complete the project

## **Equipment / Parts**

PART NO.	DESCRIPTION	QTY	PRICE	SUM \$
CAR-210	Cardinal 210 Digital Indicator - Stainless Steel NEMA IV Enclosure6' LED Display - Bi-directional RS-232 Serial Port - Time and Date - AC Power Standard	1	\$1,070.00	\$1,070.00
CAR-ENC-IND	Cardinal Steel Enclosure  • Outdoor-Grade Steel Enclosure  • Includes Locking Key  - Approximately Size 23" x 8" x 14"  • USA Made	1	\$1,975.00	\$1,975.00
CAR-SB555	Cardinal Remote Display SB555	1	\$1,296.75	\$1,296.75
CAR-POLE-120	Cardinal 10ft High Mounting Pole - 4.5 inch OD Post with Base Plate	1	\$385.00	\$385.00
CABLE-6	Cable - 20 AWG 6C	10	\$2.95	\$29.50
COT-SS-34AS	Coti Four Load Cell SS Summing Box w/ 4-cell Signal Trim Summing Card	1	\$275.00	\$275.00
ISM-MISC PARTS	Misc. Mounting Hardware	1	\$250.00	\$250.00

## **Professional Services**

SKU NO.	DESCRIPTION	QTY	PRICE	Item 34.
LAB RT	Labor Reg Time - Estimated 2 days with 2 technicians to wire and calibrate	32	\$149.00	\$4,768.00
TRANSPORTATION	Pickup- Service Charge	102	\$3.75	\$382.50
TRANSTESTA	Test Truck A-Service Charge	102	\$5.75	\$586.50

## **Shipping & Handling**

SKU NO.	DESCRIPTION	QTY	PRICE	SUM \$
FRTIN	Freight will be added to final invoice	1	\$0.00	\$0.00

Subtotal:

\$11,018.25

Tax: Total: \$0.00 **\$11,018.25** 

**General Terms** 

General terms - Net 30

Freight - FOB Webb City, MO

Estimated Lead Time 2-3 weeks Weeks

### **Notes**

- Pricing based on existing concrete pad being available in order to mount outdoor enclosure
- Pricing based on scale still weighing correctly. If load cells
- Pricing based on the load cells in the scale are in good working condition. If load cells need to be replaced then additinoal charges will be added
- Pricing based on electrician bringing power to outdoor enclosure and wiring outlet inside the enclosure & provide an outlet to plug the scoreboard in.(provided by others)

Printed Name: Carbett

Signature:\_

Date: June 11, 2025

#### **Notices**

- Effective 6/01/2025 there will be a 3.33% convenience fee for credit card charges
- Effective 6/01/2025 a \$50 processing fee will be applied for invoices under \$100