

AGENDA

REGULAR MEETING OF THE CITY COUNCIL
NEEDLES PUBLIC UTILITY AUTHORITY
HOUSING AUTHORITY CITY OF NEEDLES
CITY OF NEEDLES, CALIFORNIA
EL GARCES – 950 FRONT STREET, NEEDLES

TUESDAY, FEBRUARY 25, 2025
COUNCIL EXECUTIVE SESSION – 5:30 PM
CITY COUNCIL MEETING – 6:00 PM

THE PUBLIC MAY ATTEND VIA <u>TEAMS</u> AND MAY SUBMIT ANY COMMENTS IN WRITING PRIOR TO NOON ON THE DAY OF THE MEETING BY EMAILING <u>cclark@cityofneedles.com</u>

TO JOIN THE LIVE TEAMS MEETING: log into the City of Needles website at www.cityofneedles.com to access the agenda and click here to join the meeting

If asked, enter the following: Meeting ID: 167 408 285#

OR listen in and participate by calling Teams: 1-323-488-2227 - Meeting ID: 167 408 285#

The meetings are being recorded.

CALL TO ORDER ROLL CALL

RECESS THE CITY COUNCIL MEETING AND CONVENE A JOINT COUNCIL / NPUA MEETING

PUBLIC COMMENTS PERTAINING TO THE EXECUTIVE SESSION ITEMS

A three-minute time limit per person has been established.

RECESS TO EXECUTIVE SESSION

EXECUTIVE SESSION

a. Conference with Legal Counsel Regarding Potential Initiation of Litigation Pursuant to Government Code Section 54956.9(d)(4). One potential Case.

EXECUTIVE SESSION REPORT - by City Attorney

CALL TO ORDER
ROLL CALL
PLEDGE OF ALLEGIANCE
INVOCATION
APPROVAL OF AGENDA
CONFLICT OF INTEREST
CORRESPONDENCE
INTRODUCTIONS
CITY ATTORNEY – Parliamentary Procedures

As a courtesy to those in attendance, we would ask that cell phones be turned off or set in their silent mode. Thank you

PUBLIC APPEARANCE - Persons wishing to address the NPUA / City Council on subjects other than those scheduled are requested to do so at this time. When called by the Mayor, please announce your name and address for the record. In order to conduct a timely meeting, a three-minute time limit per person has been established by Municipal Code Section 2-18. Amendments to the California Government Code Section 54950 prohibits the City Council from taking action on a specific item until it appears on the agenda.

PRESENTATION

(A ten-minute time limit per presentation has been established per Municipal Code Section 2-18.)

1. Pastor James Jones will give a presentation on the end of year report for Isabel's Pantry Food Bank. (INF)

INTERVIEWS

2. Interview/Appoint Patrick McCaffrey to the Housing Commission, Tenant over 62 position, with a term to expire 12/31/2028 (ACT)

PUBLIC HEARING

- 3. Approval of Resolution 2025-13 recommending approval of a Conditional Use Permit, for the conversion of an existing motel to a multi-family residential complex comprised of 29 micro-apartments and 1 manager's office unit at 1707 Needles Hwy, (APN 0185-048-09-0000) in the General Commercial (C-2) land use zoning designation. (ACT)
 - Staff Report
 - Council Questions of Staff
 - Mayor to open the public hearing
 - Public Comment
 - Applicant Comments
 - Comments in Favor
 - Comments Opposed
 - Applicant Rebuttal
 - Mayor to close the public hearing
 - Council Discussion / Deliberation
 - Adopt Resolution 2025-13 approving a Conditional Use Permit, for the conversion of an existing motel to a multi-family residential complex comprised of 29 micro-apartments and 1 manager's office unit at 1707 Needles Hwy, (APN 0185-048-09-0000) in the General Commercial (C-2) land use zoning designation.

PUBLIC COMMENTS PERTAINING TO THE NPUA/COUNCIL ITEMS

A three-minute time limit per person has been established.

REGULAR NPUA / COUNCIL ITEMS

4. Approve City Council Resolution No. 2025-12 and NPUA Resolution No. 02- 25-2025-NPUA Amending Resolution No.'s 2024-27 and 06-11-2024- NPUA. Adopt the Proposed Revised Budgets for FY 2024-25 Mid-year Budget Revisions-City of Needles and NPUA. (ACT)

ADJOURN THE JOINT NPUA/COUNCIL MEETING AND RECONVENE THE COUNCIL MEETING (Roll Call Previously Taken)

PUBLIC COMMENTS PERTAINING TO THE COUNCIL ITEMS

A three-minute time limit per person has been established.

COUNCIL CONSENT CALENDAR All matters listed on the Consent Calendar are considered to be routine and will be enacted by one motion in the form listed. The Mayor or any member of the City Council may pull an item from the Consent Calendar for discussion. Prior to Council action, a member of the public may address the City Council on matters scheduled on the Consent Calendar. A three-minute time limit per person applies. **RECOMMENDED ACTION:** Approve Items 5 through 7 on the Consent Calendar by affirmative roll call vote. (**ACT**)

- 5. Approve the Warrants Register through February 25, 2025
- 6. Approve the Minutes of February 11, 2025
- 7. Authorize the Mayor to execute contract number 20-212 A-1 with San Bernardino County Public Works for Emergency Response Mutual Aid

END OF COUNCIL CONSENT CALENDAR

REGULAR COUNCIL ITEMS

8. Staff seeks direction from the City Council on proceeding with the structural assessment, design, and bid process for the awning replacement. (DIS)

CITY ATTORNEY REPORT

CITY CLERK REPORT

CITY MANAGER REPORT

City Manager's Report for the weeks of February 7 and 14, 2025

COUNCIL REQUESTS

Council Member Longacre Council Member McCorkle Vice Mayor Campbell Council Member Pogue Council Member Belt Council Member Longbrake Mayor Jernigan

ADJOURNMENT

INTERNET ACCESS TO CITY COUNCIL AGENDAS AND STAFF REPORT MATERIAL IS AVAILABLE PRIOR TO CITY COUNCIL MEETINGS AT: http://www.cityofneedles.com

Posted: February 21, 2025

SB 343-DOCUMENTS RELATED TO OPEN SESSION AGENDAS -- Any public record, relating to an open session agenda item, that is distributed within 72 hours prior to the meeting is available for public inspection at the City Clerk's Office, 817 Third Street, Needles, CA 92363.

In compliance with the American with Disabilities Act, if you need special assistance to participate in this meeting, please contact the City Clerk's Office at (760) 326-2113 ext 133. Notification 48 hours prior to the meeting will enable the City to make reasonable arrangements to ensure accessibility to this meeting (28 CFR 35.102-104 ADA Title II).

I hereby certify, under penalty of perjury under the laws of the State of California that the foregoing Agenda was posted at the front entrance of City Hall not less than 72 hours prior to the meeting.

Dated this 21st day of February 2025

/s/ Candace Clark, CPMC, CMC, Interim City Clerk



City of Needles, California Request for City Council Action

☐ CITY COUNCII	_ NPUA		⊠ Regular ☐ Sp	ecial
Meeting Date:	February 25, 202	25		
Title:	Interview/Appoin	tment to Fill Vacancy	on Housing Commis	ssion
Background: Per Council direction, in November 2024, the City Clerk posted and published vacancies for all Boards and Commissions in the <i>Needles Desert Star</i> . All vacancies were filled except for the Housing Commission Tenant Over 62 position. The City did not receive any applications for this vacancy at that time.				
A tenant of the Housing Au	ithority has now a	pplied for this position	ı (see attached appli	cation).
Recommended Action:		McCaffrey to the Hous erm set to expire on D	•	nant Over 62
Submitted By:	Candace Clark,	Interim City Clerk		
City Manager Approval:_	Patrick () Martinez	Date: <u>2/20/2025</u>	
Other Department (when re	quired):		_ Date:	
Approved: Not Ap	oproved:	Tabled:	Other:	



BOARD / COMMISSION AND/OR C	OMMITTEE APPLICATION
Applicant Name: Patrick McCaffrey	
Address:	
Daytime Phone Number:	Cell
Home Phone Number:	<u>.</u>
Position(s) applied for: Housing Commission	
Special comments and/or interests: 62 yr old T	enant of Housing Authority since February 2022
Background and Qualifications: I was an employ I have previous experience with procedures/ regulations, procurement ect and am familiar with the	lations that must be followed for implementing
You must be a registered voter in the City of I	Needles to qualify for appointment.
SignaturePatrick McCaffrey	Date <u>02/05/2025</u>
(Please return to the above address)	

65DBS71960

Erka



City of Needles, California Request for City Council Action

CITY COUNCIL	☐ PLANNING COMMISSION	Regular Specia
--------------	-----------------------	----------------

MEETING DATE: February 25, 2025

TITLE: Resolution 2025-13 of the City Council of the City of Needles, Approving a Conditional Use Permit (CUP) to Convert the Existing River Valley Motel into a Multi-Family Residential Complex, Including 29 Micro-Apartments and 1 Manager's Office Unit, Located at 1707 Needles Hwy (APN 0185-048-09-0000) Within the General Commercial (C-2) Land Use Zoning Designation.

APPLICANT: Armen Ghadimian, 1707 Needles Hwy, LLC, 1707 Needles Hwy, Needles, CA 92363

LOCATION: The project site is located south of Needles Hwy and west of O Street at 1707 Needles

Hwy (APN 0185-048-09-0000).

BACKGROUND: The applicant, Armen Ghadimian, proposes to convert an existing motel into a multifamily residential complex consisting of 29 micro-apartments and 1 manager's office unit. The project includes three (3) one-story buildings and associated site improvements on approximately 0.98 acres. The 29 micro-apartments will range in size from 305 to 340 square feet, while the 816-square-foot manager's unit will include a living area, lobby, and breakroom.

The proposed project is compatible with surrounding uses and includes paved walkways for residents, facilitating "On-site" circulation to residential units, amenities, and other areas within the site. The architectural design will feature a white neutral-tone exterior with dark gray accents, a stucco-coated finish, and shingle roofing. Interior building improvements will involve renovating existing spaces to accommodate multi-family residential use. Interior renovations will convert units to multi-family residential use, adding kitchenettes and upgrading bathroom plumbing fixtures to comply with the latest California Building and Plumbing Codes. Existing air conditioning units will be replaced with a new split-air conditioning system to regulate the temperature of each unit. The project site will also feature a laundry room, storage room, office, and lobby area. Additionally, the proposed project includes a 1,710-square-foot open space courtyard with seating for tenant enjoyment. The existing building footprint will remain unchanged.

The topography of the project site is relatively flat. The project plans indicate the installation of a new five (5)-foot-high decorative iron fence with concrete columns along the west and south sides of the property. An existing four (4)-foot-high decorative block wall along the north and east sides completes the project boundary.

As conditioned by San Bernardino County Fire, the project site will have ingress and egress via a one-way driveway from Needles Highway to Market Street based on the existing drive aisle width. The project includes a total of 30 parking spaces, two (2) of which are designated as ADA-compliant. All ADA parking spaces must comply with the Americans with Disabilities Act (ADA) and California Building Code standards. Additionally, the project is located in close proximity to three Needles Area Transit bus stops.

The project site is physically suitable in size and shape to support the proposed multi-family residential complex. Applicable building codes, zoning codes, fire codes and standards have been imposed on the project to make for a safe, attractive, and well-designed project. The project design incorporates safety measures for automobiles and residents.

CONDITIONAL USE PERMIT (CUP) FINDINGS: In accordance with Section 94.06, the Planning Commission must make the following findings to recommend approval of a conditional use permit:

- 1. The requested permit is conditionally within its jurisdiction according to the table of permissible uses.
- 2. The application is complete
- 3. The use will not endanger public health or safety.
- 4. The development will be in conformity with the Needles General Plan.

PUBLIC NOTIFICATION: A public hearing notice was published in the Needles Desert Star on Wednesday, January 29, 2025, and posted in two conspicuous locations. Notices were sent to property owners within 300' of the proposed project site.

ENVIRONMENTAL: CEQA Compliance - Categorical Exemption (Section 15301, Class 1): The proposed project qualifies for a Categorical Exemption under Section 15301 (Class 1) of the California Environmental Quality Act (CEQA) Guidelines. This exemption applies to projects involving minor alterations to existing structures with negligible or no expansion of the existing use. The project consists of the conversion of an existing motel into a multi-family residential complex, which includes interior renovations to accommodate residential units, the addition of kitchenettes, and plumbing upgrades. The building footprint will remain unchanged, and no significant expansion of the existing structure or use is proposed. Additionally, the proposed improvements, including the courtyard seating area and parking lot upgrades, fall under Class 1 exemptions for minor site improvements.

RECOMMENDATION: Adopt Resolution 2025-13 approving a Conditional Use Permit, for the conversion of an existing motel to a multi-family residential complex comprised of 29 micro-apartments and 1 manager's office unit at 1707 Needles Hwy, (APN 0185-048-09-0000) in the General Commercial (C-2) land use zoning designation.

SUBMITTED BY: Irene Romero, City Planner

ATTACHMENTS:

- 1. Vicinity Map
- 2. Project Plans
- 3. Planning Commission Resolution, Findings, and Conditions of Approval

4. CUP A	oplication			
City Manager App	proval: <u>Patrick</u>	Martinez	Date:	2/20/2025
Other Department Approval (when required):			Date: _	
Approved:	Not Approved:	Tabled:	Other:	





VICINITY MAP

DATE: February 25, 2025

PROJECT:

CONDITIONAL USE PERMIT (CUP) TO CONVERT THE EXISTING RIVER VALLEY MOTEL INTO 29-MICRO-APARTMENTS AND ONE (1) MANAGER'S OFFICE UNIT LOCATED AT 1707 NEEDLES HWY (APN 0185-048-09) WITHIN THE GENERAL COMMERCIAL (C-2) LAND USE ZONING DESIGNATION.

RIVER VALLEY MOTEL CONVERSION: 29-MICRO-APARTMENTS AND 1 MANAGER'S OFFICE UNIT MULTI-FAMILY RESIDENTIAL COMPLEX

1707 NEEDLES HWY, NEEDLES, CA 92363


LEGAL DESCRIPTION			
APN:	0185048090000		
ADDRESS:	1707 NEEDLES HWY, NEEDLES, CA 92363		
USE CODE:	MOTEL		
TAX STATUS:	ASSESSED BY COUNTY		
LAND TYPE:	COMMERCIAL		
CONSTRUCTION TYPE:	V-B		
ZONING:	C-2		
FIRE ZONE:	YES		
FIRE SPRINKLER:	NO		
NUMBER OF STORIES:	1		
EXISTING BUILDING HEIGHT:	13'-8"		

	OWNER / CONSULTANTS
PROJECT OWNER:	1707 NEEDLES HWY LLC 1707 NEEDLES HWY, NEEDLES, CA 92363 (818) 381-2200 GHADIMIANA@GMAIL.COM
DESIGNER:	ADRIK ISSAEI (818) 268-6000 ADRIK.ISSAEI@GAMIL.COM
MECHANICAL ENGINEER:	ARMEN YARIAN (818) 370-7424 YARIANARMEN@GMAIL.COM

	PROJECT STATISTICS
LOT SIZE GROSS ACRE:	0.987
NUMBER OF UNITS:	29 MICRO-APARTMENTS AND 1 MANAGEMENT OFFICE UNIT
NUMBER OF PARKING SPOT:	28 STANDARD PARKING SPOTS + 2 ACCESSIBLE PARKING SPOTS = TOTAL 30

SCOPE OF WORK
A CONDITIONAL USE PERMIT (CUP) TO CONVERT THE RIVER VALLEY MOTEL INTO A MULTI-FAMILY RESODENTIAL COMPLEX INCLUDING 29- MICRO-APARTMENTS AND 1 MANAGER'S OFFICE UNIT . THE SCOPE OF WORK INCLUDES EXTERIOR IMPROVEMENTS, INSTALLING ELECTRIC COOKTOPS AND KITCHEN CEILING VENTILATION IN EACH UNIT, AND REPLACING EXISTING AIR CONDITIONING
UNITS WITH NEW SPLIT-UNIT SYSTEMS.

	CODE REFERENCES
a.	2022 CALIFORNIA RESIDENTIAL CODE
b.	2022 CALIFORNIA ELECTRICAL CODE
C.	2022 CALIFORNIA PLUMBING CODE
d.	2022 CALIFORNIA MECHANICAL CODE
e.	2022 CALIFORNIA GREEN BUILDING STANDARD CODE
2.	2023 TITLE 24 ENERGY STANDARDS

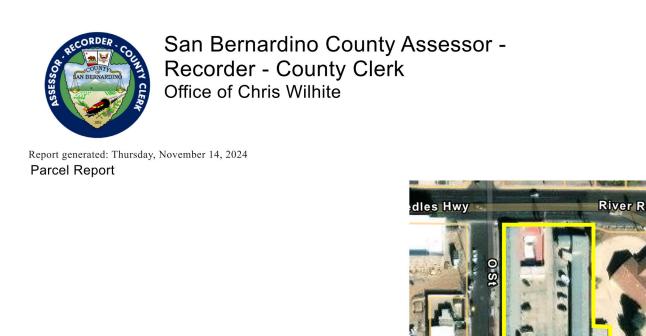

Parcel
Parcel: 0185048090000
Parcel Status: A ACTIVE
Parcel Type: 0 REAL PROPERTY
Property ID:
Tax Status: 1 ASSESSED BY COUNTY
Use Code: MOTEL
Land Access: PUB/PV PUBLIC PAVED
Size: 04 20,000 SQ. FEET TO 1.500 ACRES
Land Type: 03 COMMERCIAL
District: JOSHUA TREE
Resp Group: D REAL PROPERTY
RespnUnit: COM COMMERCIAL ZONE OR USE
Owner
Owner 1: 1707 NEEDLES HWY LLC
Owner 2:
Joint Owner:
Effective Date: 03/14/2024
Current Owners


1707 NEEDLES HWY LLC


SO = SOLE OWNER

SHEET INDEX			
Sheet Number	Sheet Name		
A 0.0	COVER SHEET		
A 0.1	GENERAL NOTES		
A 1.0	SITE PLAN		
A 1.1	LANDSCAPE PLAN		
A 2.0	EXISTING FLOOR PLANS		
A 2.1	PROPOSED FLOOR PLANS		
A 2.2	EXISTING ROOF PLANS		
A 3.0	EXISTING ELEVATIONS		
A 3.1	EXISTING ELEVATIONS		
M 0.0	MECHANICAL CALCULATION AND SCHEDULE		
M 0.01	MECHANICAL DETAILS		
M 1.00	MECHANICAL FLOOR PLAN		
M 2.00	MECHANICAL FLOOR PLAN		
M 3.00	MECHANICAL T-24		
M 3.10	MECHANICAL T-24		
M 3.20	MECHANICAL T-24		

100.0000 B = BILLED OWNER

20240046538; 20240046537

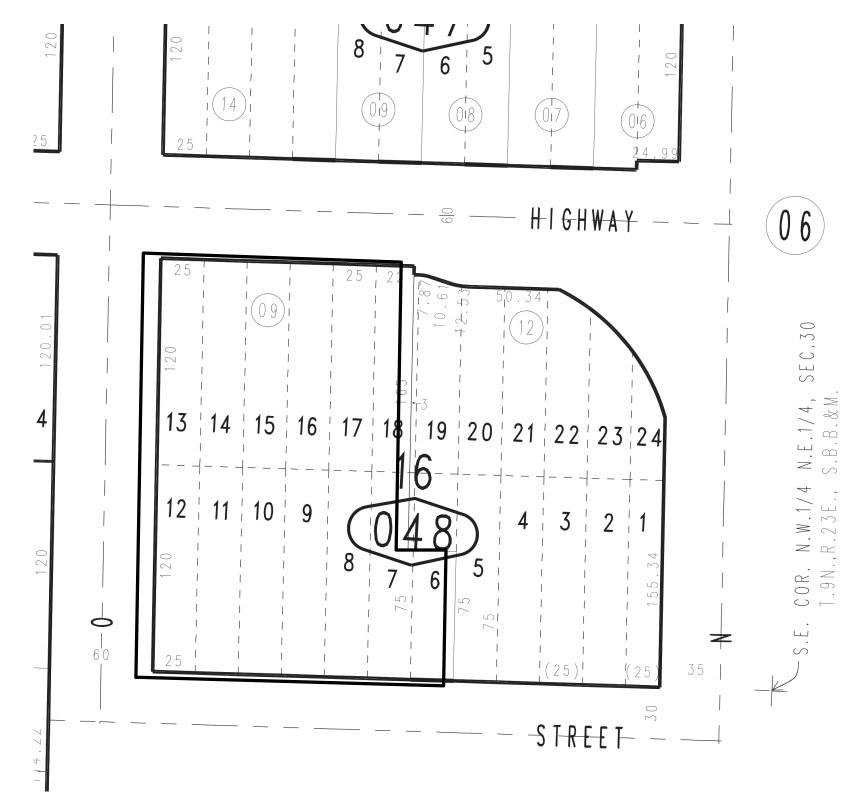

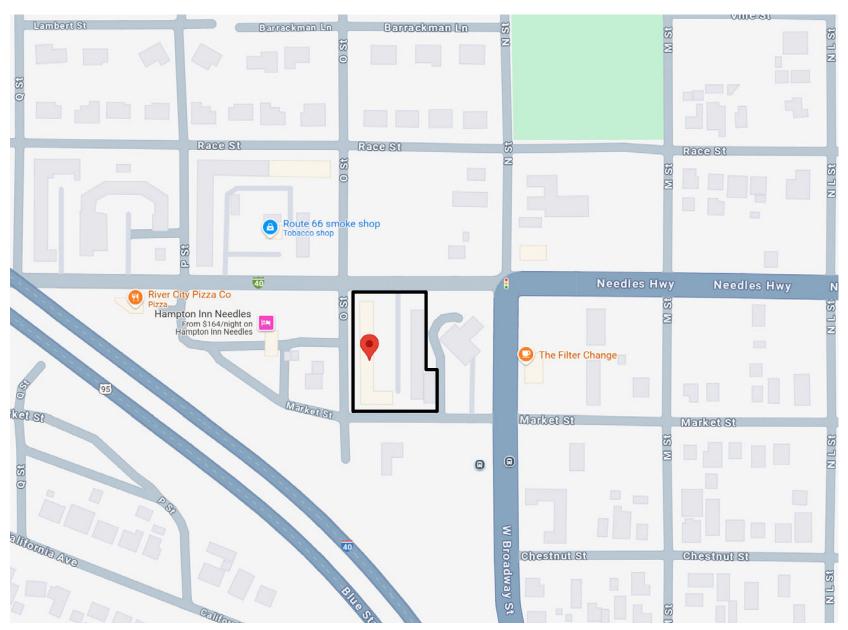

VICINITY MAP

THESE PLANS COMPLY WITH THE MOST COST EFFECTIVE MINIMUM REQUIREMENT NECESSARY TO OBTAIN A BUILDING PERM PLANS DO NOT PROVIDE ANY SPECIFICATIONS OTHER THAN THOSE NECESSARY TO OBTAIN BUILDING PERMIT FROM THE LOCAL AUTHORITIES IN WHICH JURISDICTION IT WILL BE BUILT. OWNER/CONTRACTOR SHALL HIRE THEIR OWN CONSULTANTS FOR ANY ADDITIONAL SPECIFICATIONS, WHICH MAY BE ADDED OR ATTACHED TO PLANS, THEIR REQUEST, AND ARE NOT THE RESPONSIBILITY OF ARCHITECTURAL DESIGNER AND/OR CONSULTING OFFICE

CONSULTANTS

ATELIER ISSAEI

669 Ivy Street Glendale, CA 91204 adrik.issaei@gmail.com 818.268.6000

1707 NEEDLES HWY LLC

River Valley Motel
Conversion: 29
Micro-Apartments and 1
Management Office Unit

1707 Needles Hwy, Needles, CA 92363

FEB 2025 PROJECT STATUS

COVER SHEET

A 0.0

FIRE CONDITIONS AND STANDARDS

F01 JURISDICTION
THE ABOVE REFERENCED PROJECT IS UNDER THE JURISDICTION OF THE SAN BERNARDINO COUNTY FIRE DEPARTMENT HEREIN "FIRE DEPARTMENT". PRIOR TO ANY CONSTRUCTION OCCURRING ON ANY PARCEL, THE APPLICANT SHALL CONTACT THE FIRE DEPARTMENT FOR VERIFICATION OF CURRENT FIRE PROTECTION REQUIREMENTS. ALL NEW CONSTRUCTION SHALL COMPLY WITH THE CURRENT CALIFORNIA FIRE CODE REQUIREMENTS AND ALL APPLICABLE STATUTES, CODES, ORDINANCES, AND STANDARDS OF THE FIRE DEPARTMENT.

F02 FIRE FEE
THE REQUIRED FIRE FEES SHALL BE PAID TO THE SAN BERNARDINO COUNTY FIRE DEPARTMENT/COMMUNITY SAFETY DIVISION.

FIRE CONDITION LETTERS SHALL EXPIRE ON THE DATE DETERMINED BY THE PLANNING DIVISION OR BUILDING AND SAFETY.

PERMISSION TO OCCUPY OR USE THE BUILDING (CERTIFICATION OF OCCUPANCY OR SHELL RELEASE) WILL NOT BE GRANTED UNTIL THE FIRE DEPARTMENT INSPECTS, APPROVES AND SIGNS OFF ON THE BUILDING AND SAFETY JOB CARD FOR "FIRE FINAL".

BUILDING PLANS SHALL BE SUBMITTED TO THE FIRE DEPARTMENT FOR REVIEW AND APPROVAL. THE REQUIRED FEES SHALL BE PAID AT THE TIME OF PLAN SUBMITTAL.

F11 COMBUSTIBLE VEGETATION

COMBUSTIBLE VEGETATION SHALL BE REMOVED AS FOLLOWS: A. WHERE THE AVERAGE SLOPE OF THE SITE IS LESS THAN 15% -COMBUSTIBLE VEGETATION SHALL BE REMOVED A MINIMUM DISTANCE OF THIRTY (30) FEET FROM ALL STRUCTURES OR TO THE PROPERTY LINE, WHICHEVER IS LESS. B. WHERE THE AVERAGE SLOPE OF THE SITE IS 15% OR GREATER - COMBUSTIBLE VEGETATION SHALL BE REMOVED A MINIMUM ONE HUNDRED (100) FEET FROM ALL STRUCTURES OR TO THE PROPERTY LINE, WHICHEVER IS LESS. COUNTY ORDINANCE #3586

THE DEVELOPMENT SHALL HAVE A MINIMUM OF TWO POINTS OF VEHICULAR ACCESS. THESE ARE FOR FIRE/EMERGENCY EQUIPMENT ACCESS AND FOR EVACUATION ROUTES. A. SINGLE STORY ROAD ACCESS WIDTH. ALL BUILDINGS SHALL HAVE ACCESS PROVIDED BY APPROVED ROADS, ALLEYS AND PRIVATE DRIVES WITH A MINIMUM TWENTY-SIX (26) FOOT UNOBSTRUCTED WIDTH AND VERTICALLY TO FOURTEEN (14) FEET SIX (6) INCHES IN HEIGHT. DUE TO THE EXISTING WIDTH OF THE ONSITE DRIVE AISLE YOU SHALL CONVERT THE DRIVE AISLE TO ONE WAY TRAFFIC ONLY BY ENTERING ON NEEDLES HWY AND EXITING ON MARKET ST.. DRIVE AISLE SHALL HAVE DIRECTIONAL ARROWS PAINTED ON DRIVING SURFACE AND "DO NOT ENTER" PAINTED ON DRIVING SURFACE AT MARKET ST.

F19 SURFACE
FIRE APPARATUS ACCESS ROADS SHALL BE DESIGNED AND MAINTAINED TO SUPPORT THE IMPOSED LOADS OF FIRE APPARATUS AND SHALL BE SURFACED SO AS TO PROVIDE ALL-WEATHER DRIVING CAPABILITIES. ROAD SURFACE SHALL MEET THE APPROVAL OF THE FIRE CHIEF PRIOR TO INSTALLATION. ALL ROADS SHALL BE DESIGNED TO 85% COMPACTION AND/OR PAVING AND HOLD THE WEIGHT OF FIRE APPARATUS AT A MINIMUM OF 80K POUNDS.

F24 FIRE LANES
THE APPLICANT SHALL SUBMIT A FIRE LANE PLAN WITH THE BUILDING CONSTRUCTION PLANS TO THE FIRE DEPARTMENT FOR REVIEW AND APPROVAL. FIRE LANE CURBS SHALL BE PAINTED RED. "NO PARKING, FIRE LANE" SIGNS SHALL BE INSTALLED ON PUBLIC/PRIVATE ROADS IN ACCORDANCE WITH THE APPROVED PLAN.

F25 STREET SIGN
THIS PROJECT IS REQUIRED TO HAVE AN APPROVED STREET SIGN (TEMPORARY OR PERMANENT). THE STREET SIGN SHALL BE INSTALLED ON THE NEAREST STREET CORNER TO THE PROJECT. INSTALLATION OF THE TEMPORARY SIGN SHALL BE PRIOR ANY COMBUSTIBLE MATERIAL BEING PLACED ON THE CONSTRUCTION SITE. PRIOR TO FINAL INSPECTION AND OCCUPANCY OF THE FIRST STRUCTURE, THE PERMANENT STREET SIGN SHALL BE INSTALLED.

HAND PORTABLE FIRE EXTINGUISHERS ARE REQUIRED. THE LOCATION, TYPE, AND CABINET DESIGN SHALL BE APPROVED BY THE FIRE DEPARTMENT.

COMMERCIAL AND INDUSTRIAL DEVELOPMENTS OF 100,000 SQ. FT OR LESS SHALL HAVE THE STREET ADDRESS INSTALLED ON THE BUILDING WITH NUMBERS THAT ARE A MINIMUM EIGHT (8) INCHES IN HEIGHT AND WITH A ONE (1) INCH STROKE. THE STREET ADDRESS SHALL BE VISIBLE FROM THE STREET. DURING THE HOURS OF DARKNESS, THE NUMBERS SHALL BE ELECTRICALLY ILLUMINATED (INTERNAL OR EXTERNAL). WHERE THE BUILDING IS TWO HUNDRED (200) FEET OR MORE FROM THE ROADWAY, ADDITIONAL NON-ILLUMINATED ADDRESS IDENTIFICATION SHALL BE DISPLAYED ON A MONUMENT, SIGN OR OTHER APPROVED MEANS WITH NUMBERS THAT ARE A MINIMUM OF SIX (6) INCHES IN HEIGHT AND THREE-QUARTER (34) INCH STROKE.

SOLAR/PV PLANS SHALL BE SUBMITTED TO THE FIRE DEPARTMENT FOR REVIEW AND APPROVAL. THE REQUIRED FEES SHALL BE PAID AT THE TIME OF PLAN SUBMITTAL.

F70 ADDITIONAL REQUIREMENTS
IN ADDITION TO THE FIRE REQUIREMENTS STATED HEREIN, OTHER ONSITE AND OFF-SITE IMPROVEMENTS MAY BE REQUIRED WHICH CANNOT BE DETERMINED AT THIS TIME AND WOULD HAVE TO BE REVIEWED AFTER MORE COMPLETE IMPROVEMENT PLANS AND PROFILES HAVE BEEN SUBMITTED TO THIS OFFICE.

F71 PROPOSAL CHANGES
ANY CHANGES TO THIS PROPOSAL SHALL REQUIRE NEW FIRE DEPARTMENT CONDITION LETTER.

CONSULTANTS

THESE PLANS COMPLY WITH THE MOST COST EFFECTIVE MINIMUM REQUIREMENTS NECESSARY TO OBTAIN A BUILDING PERMIT. PLANS DO NOT PROVIDE ANY SPECIFICATIONS OTHER THAN THOSE NECESSARY TO OBTAIN BUILDING PERMIT FROM THE LOCAL AUTHORITIES IN WHICH JURISDICTION IT WILL BE BUILT. OWNER/CONTRACTOR SHALL HIRE THEIR OWN CONSULTANTS FOR ANY ADDITIONAL SPECIFICATIONS, WHICH MAY BE ADDED OR ATTACHED TO PLANS, AT THEIR REQUEST, AND ARE NOT THE RESPONSIBILITY OF ARCHITECTURAL DESIGNER AND/OR CONSULTING OFFICE.

ISSAEI

669 Ivy Street Glendale, CA 91204 adrik.issaei@gmail.com 818.268.6000

1707 NEEDLES HWY LLC

River Valley Motel Conversion: 29 Micro-Apartments and 1 Management Office Unit


1707 Needles Hwy, Needles, CA 92363


FEB 2025 PROJECT STATUS


GENERAL NOTES


A 0.1

ATTACHMENT NO. 2

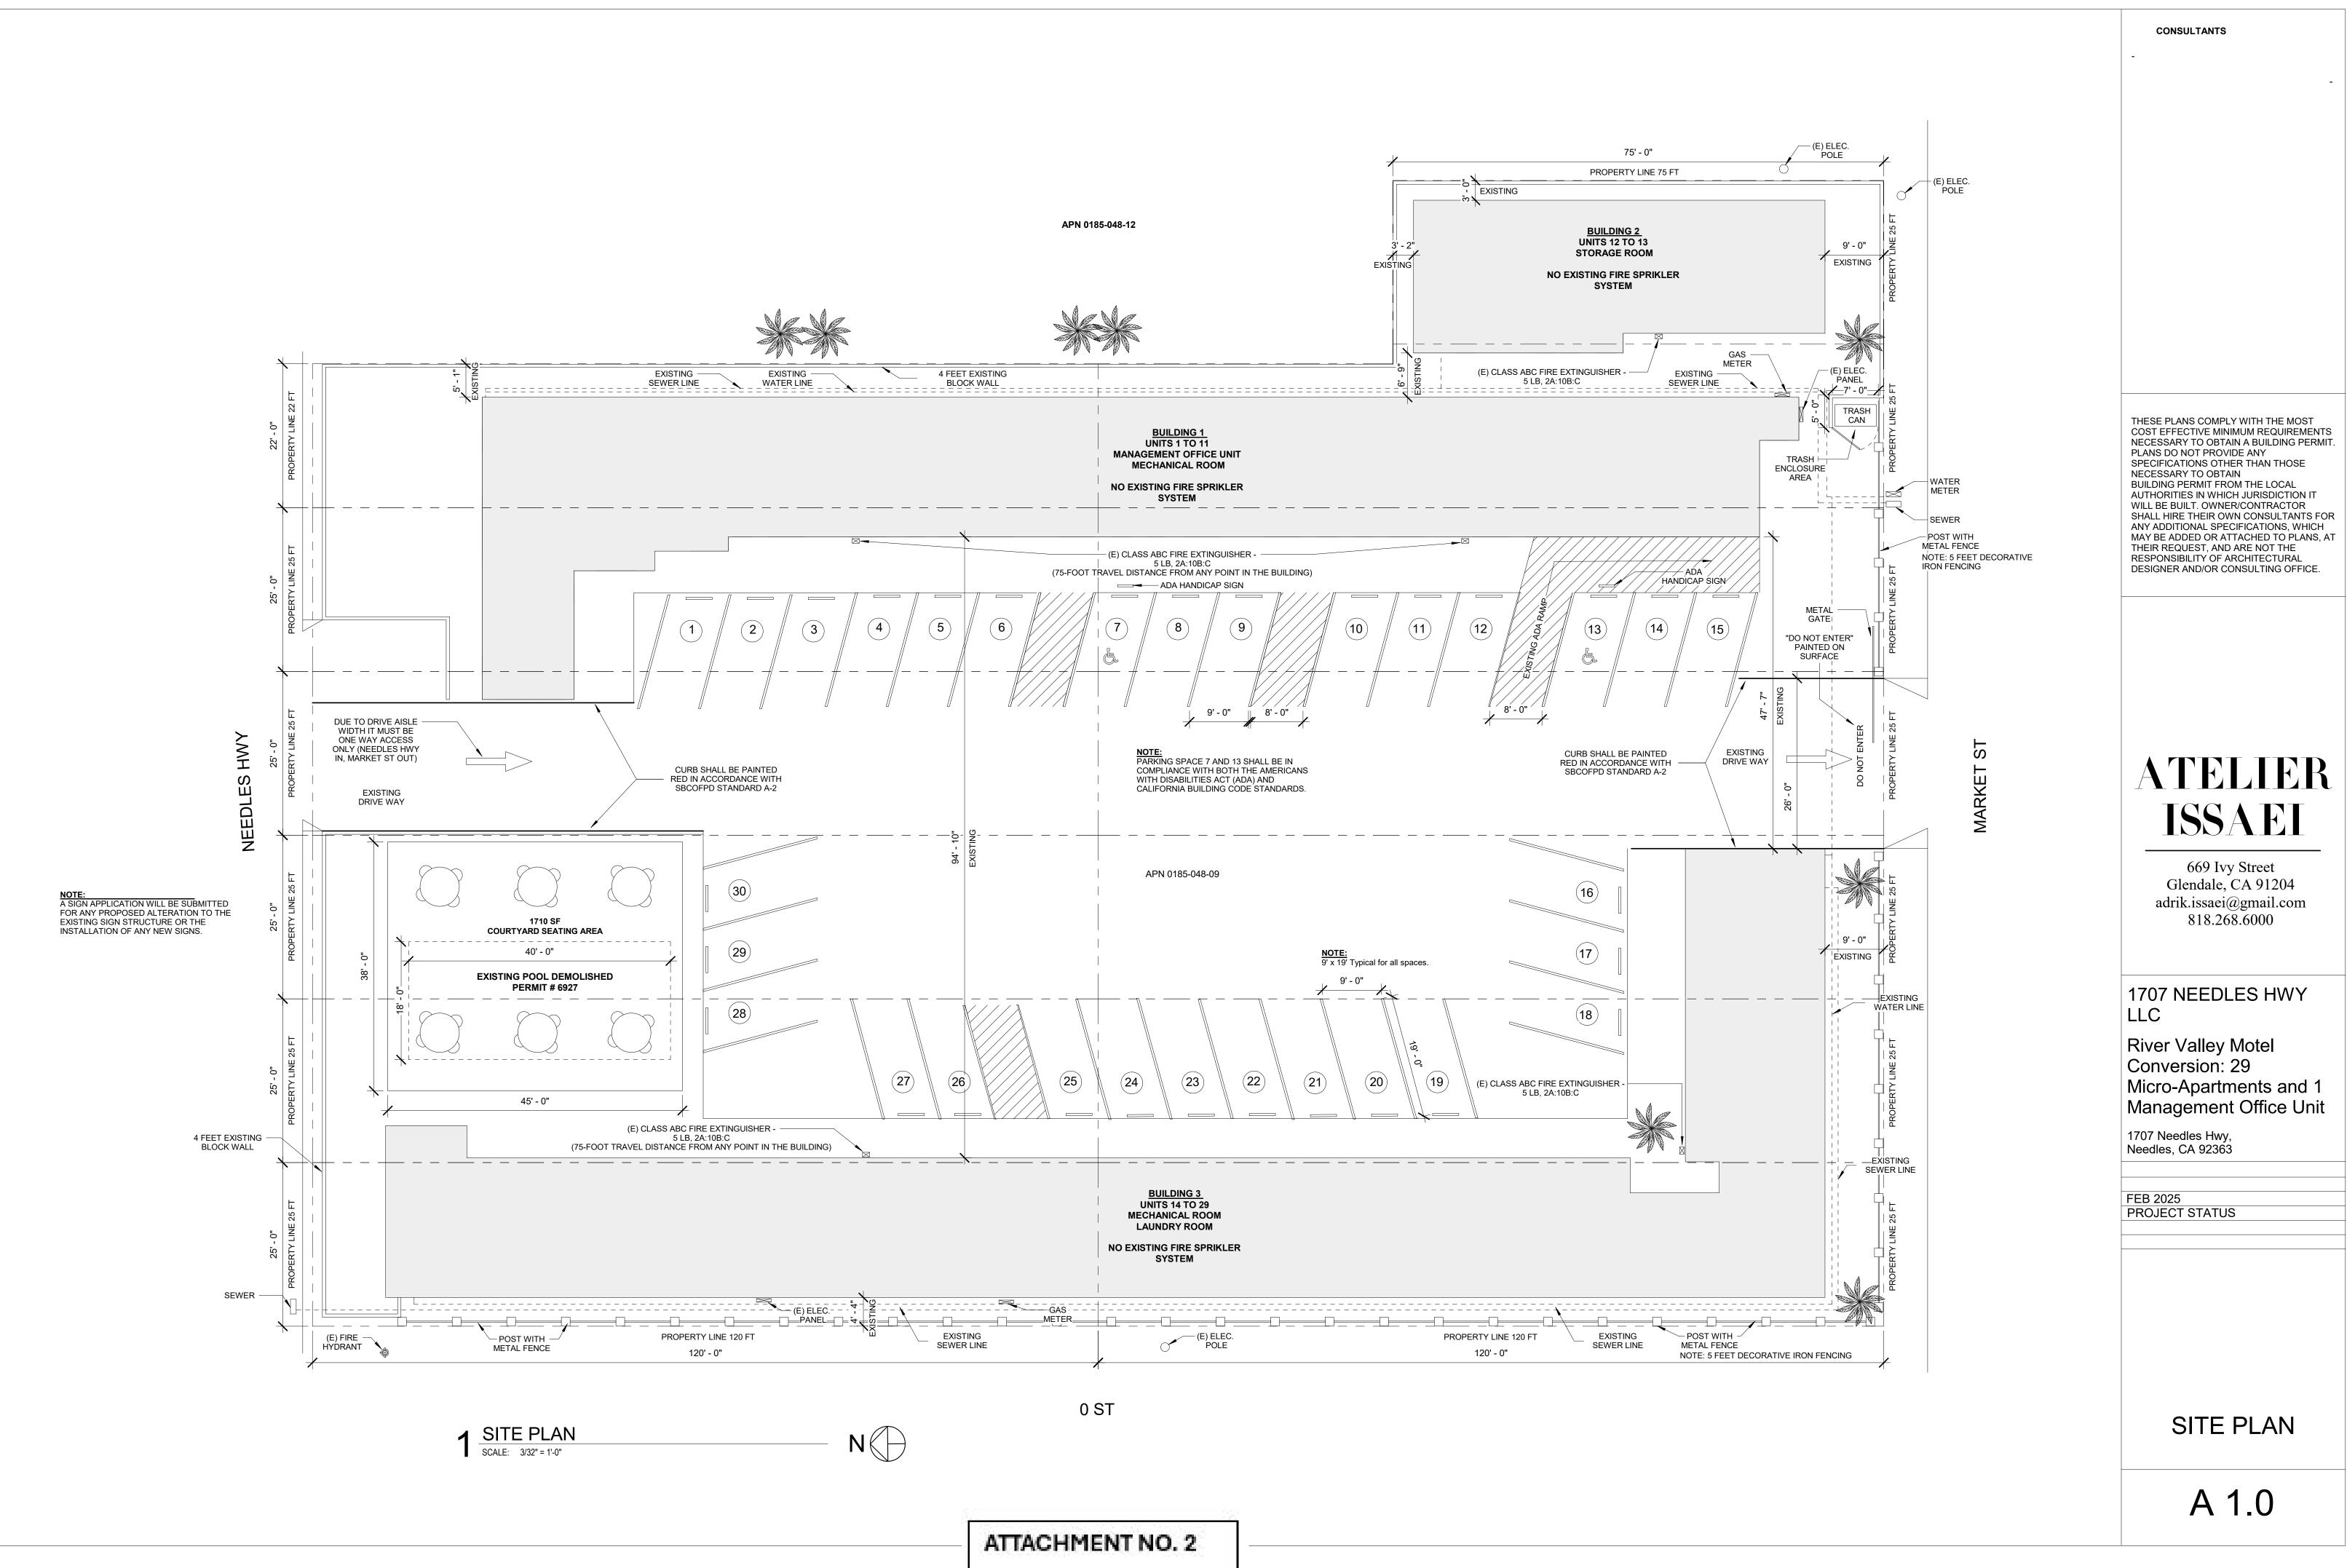

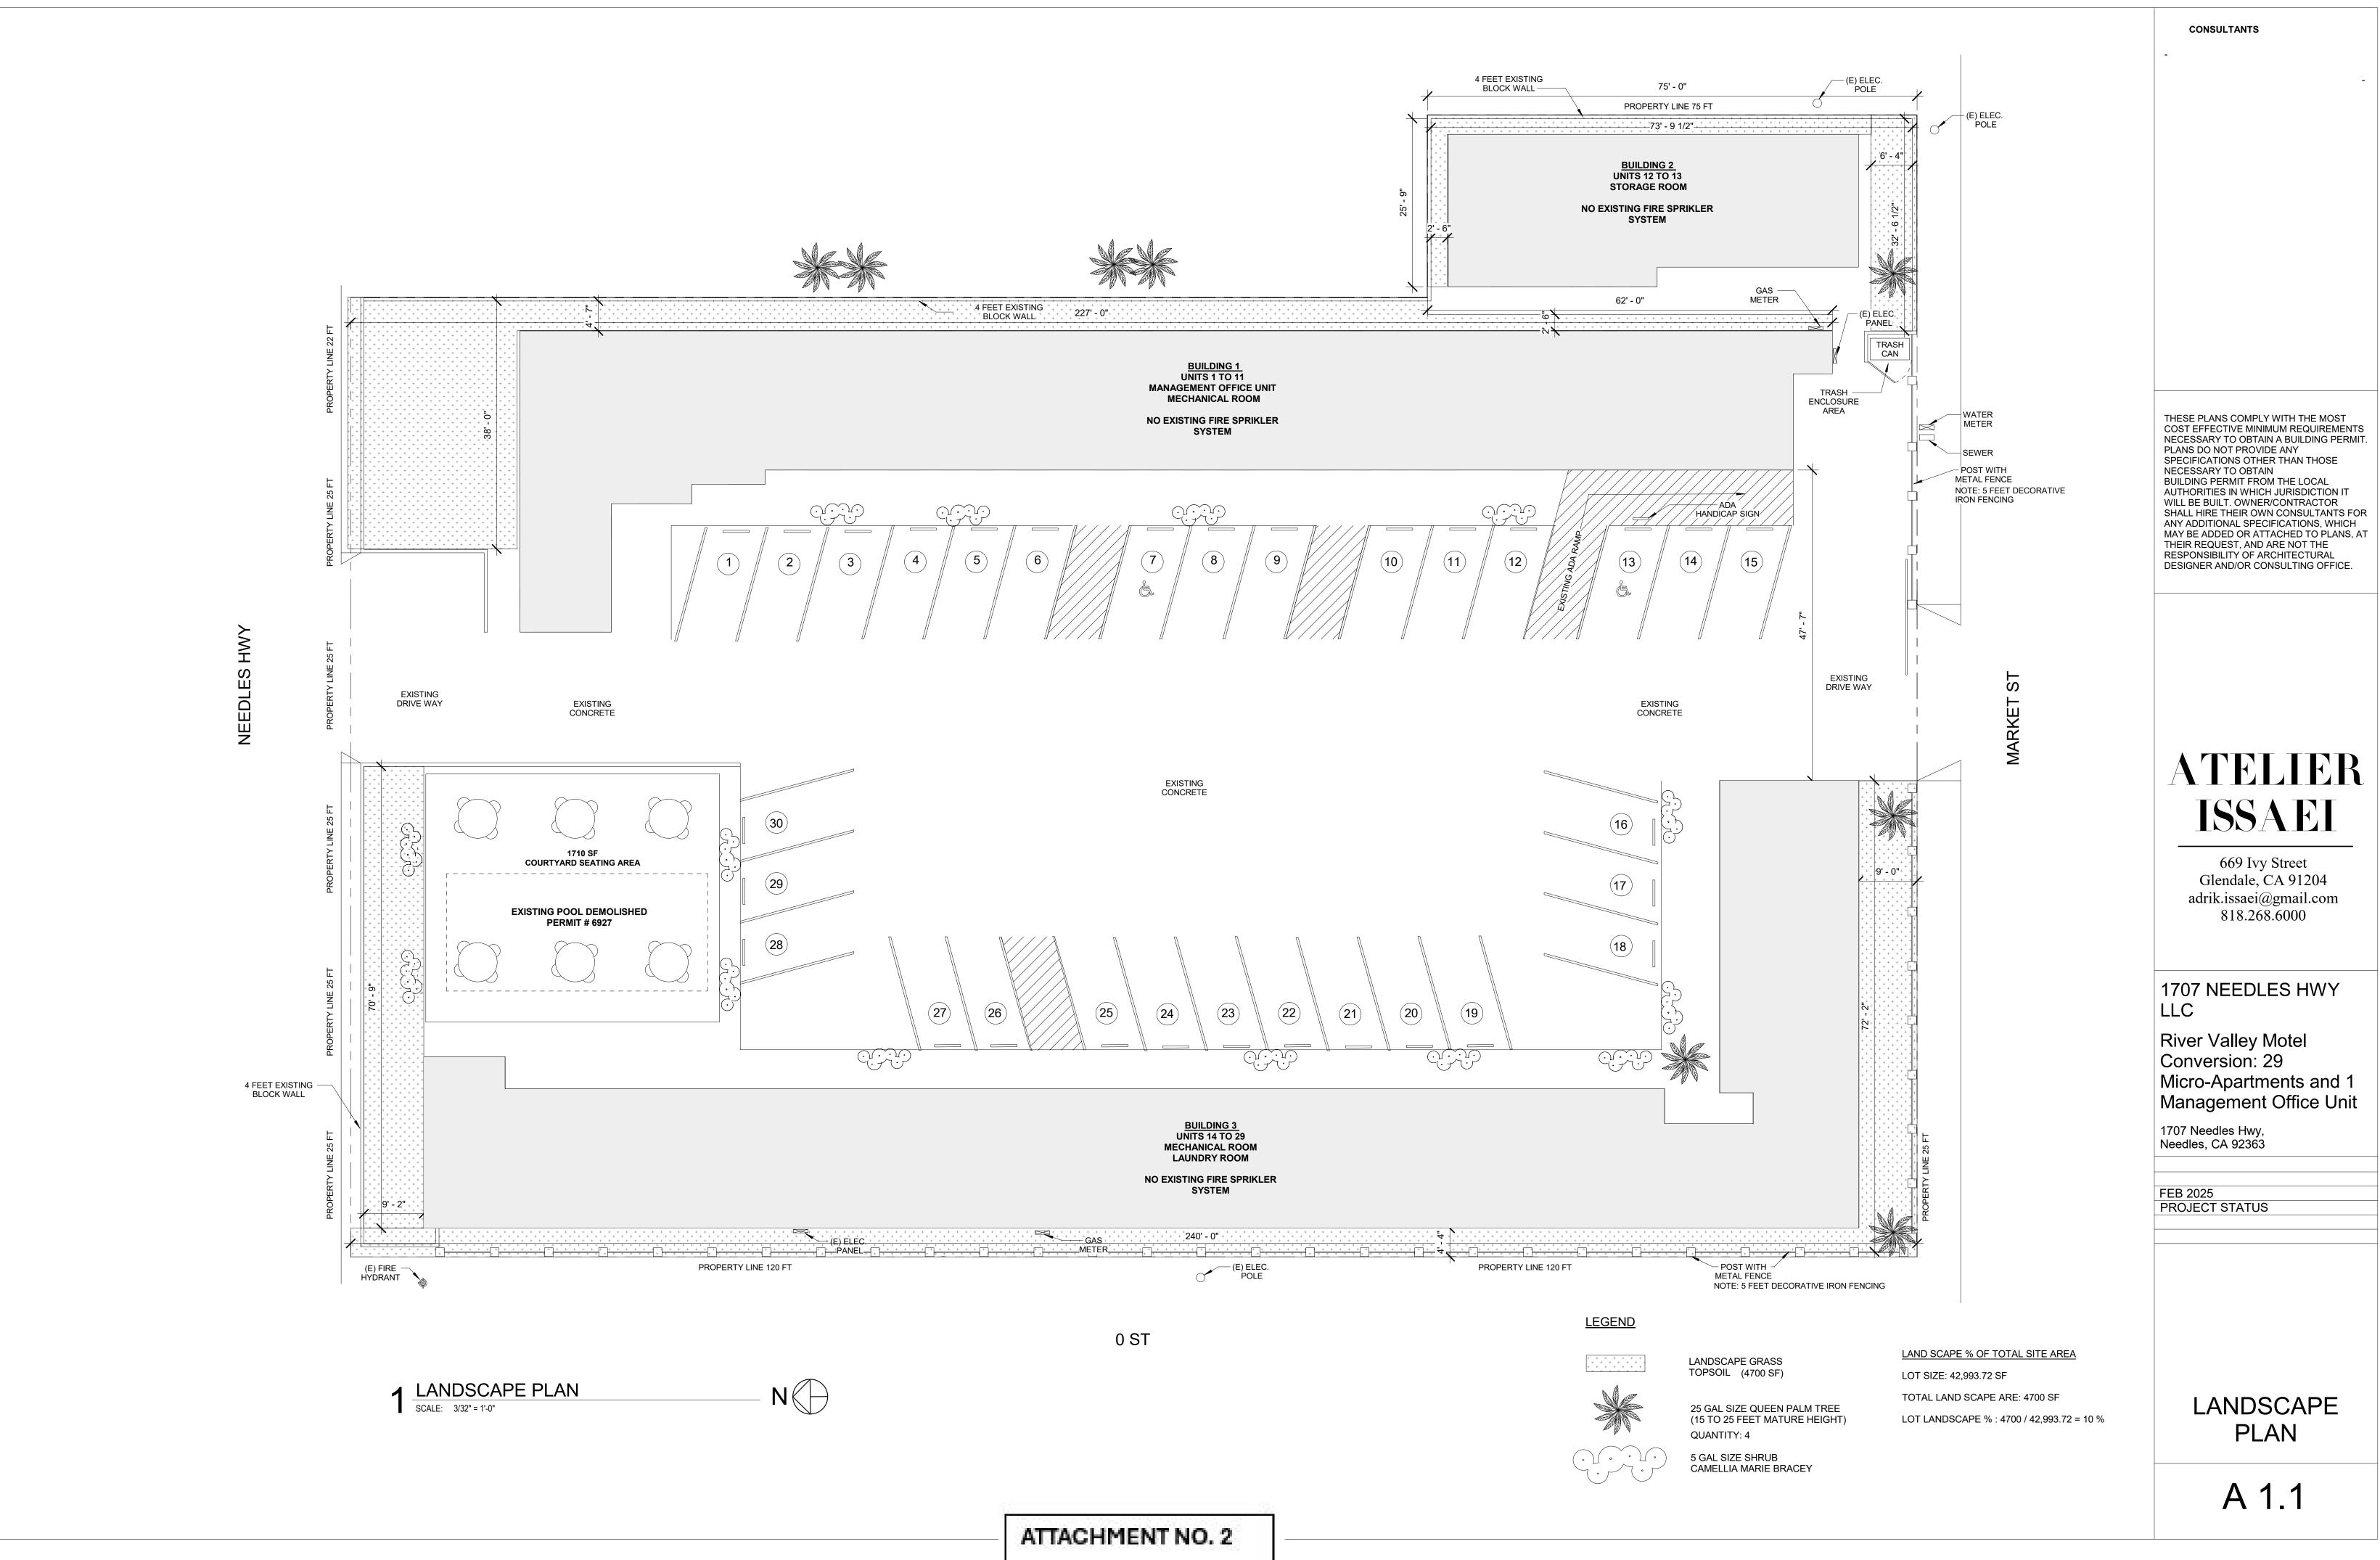

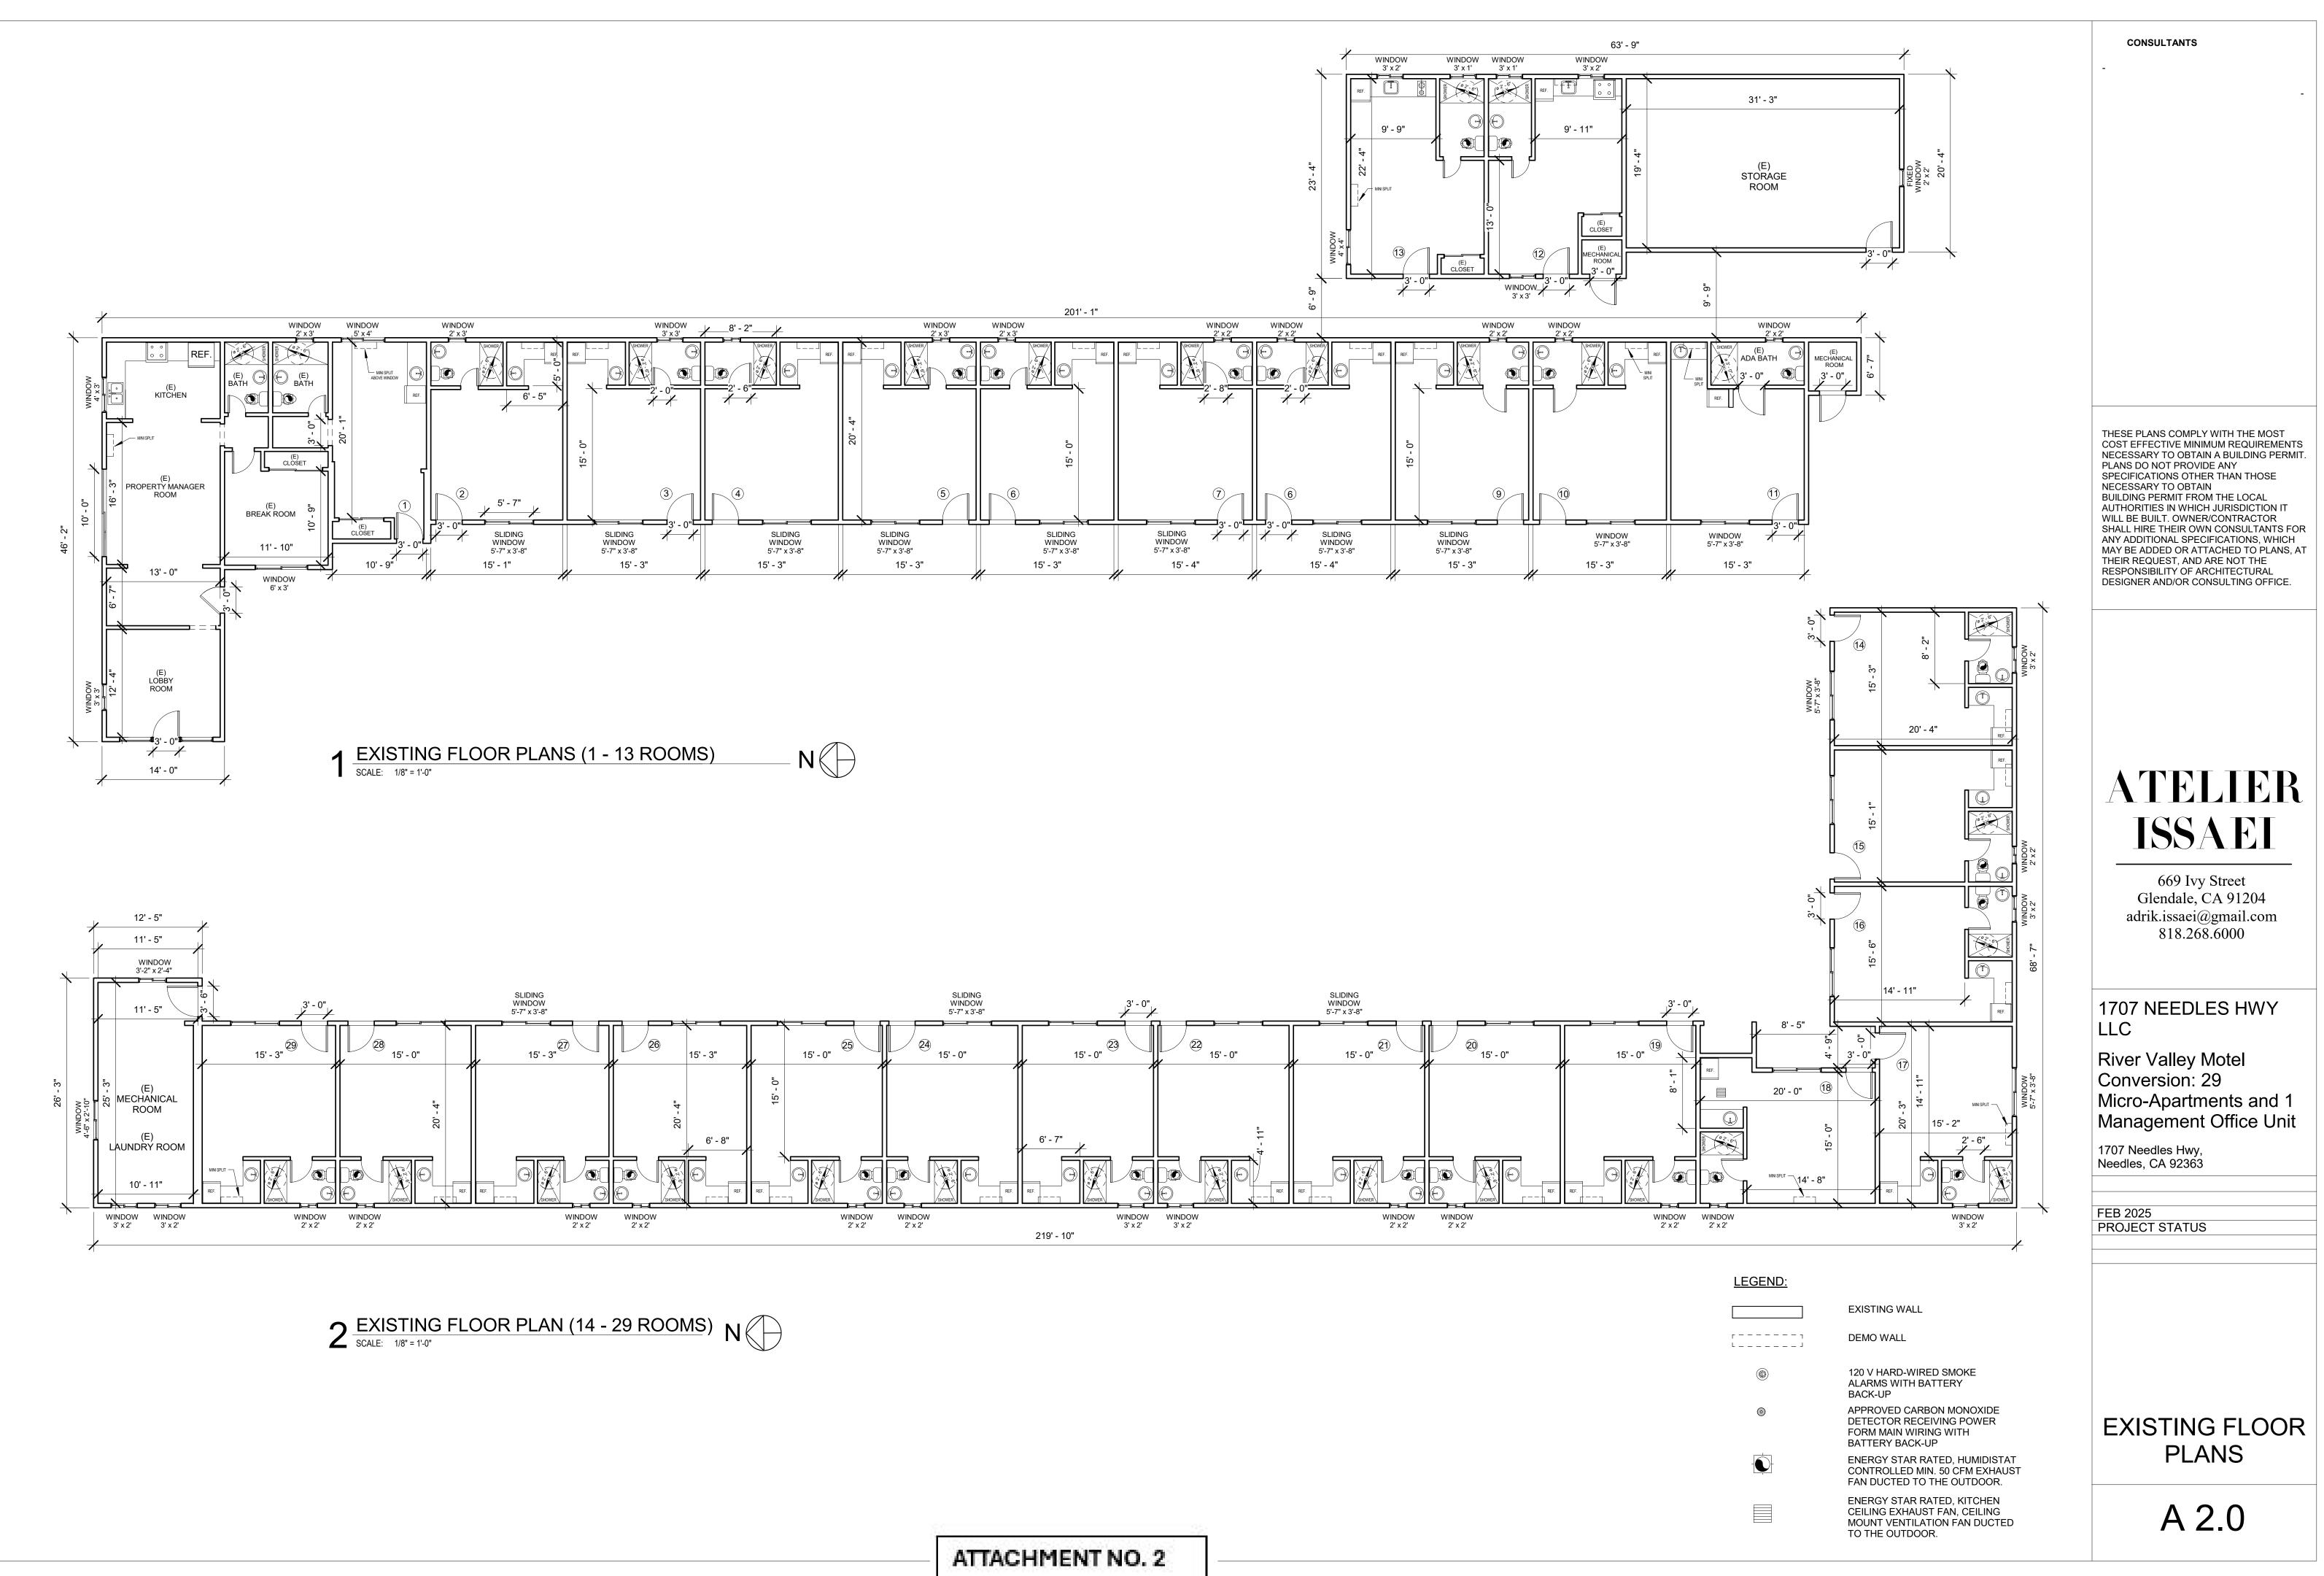

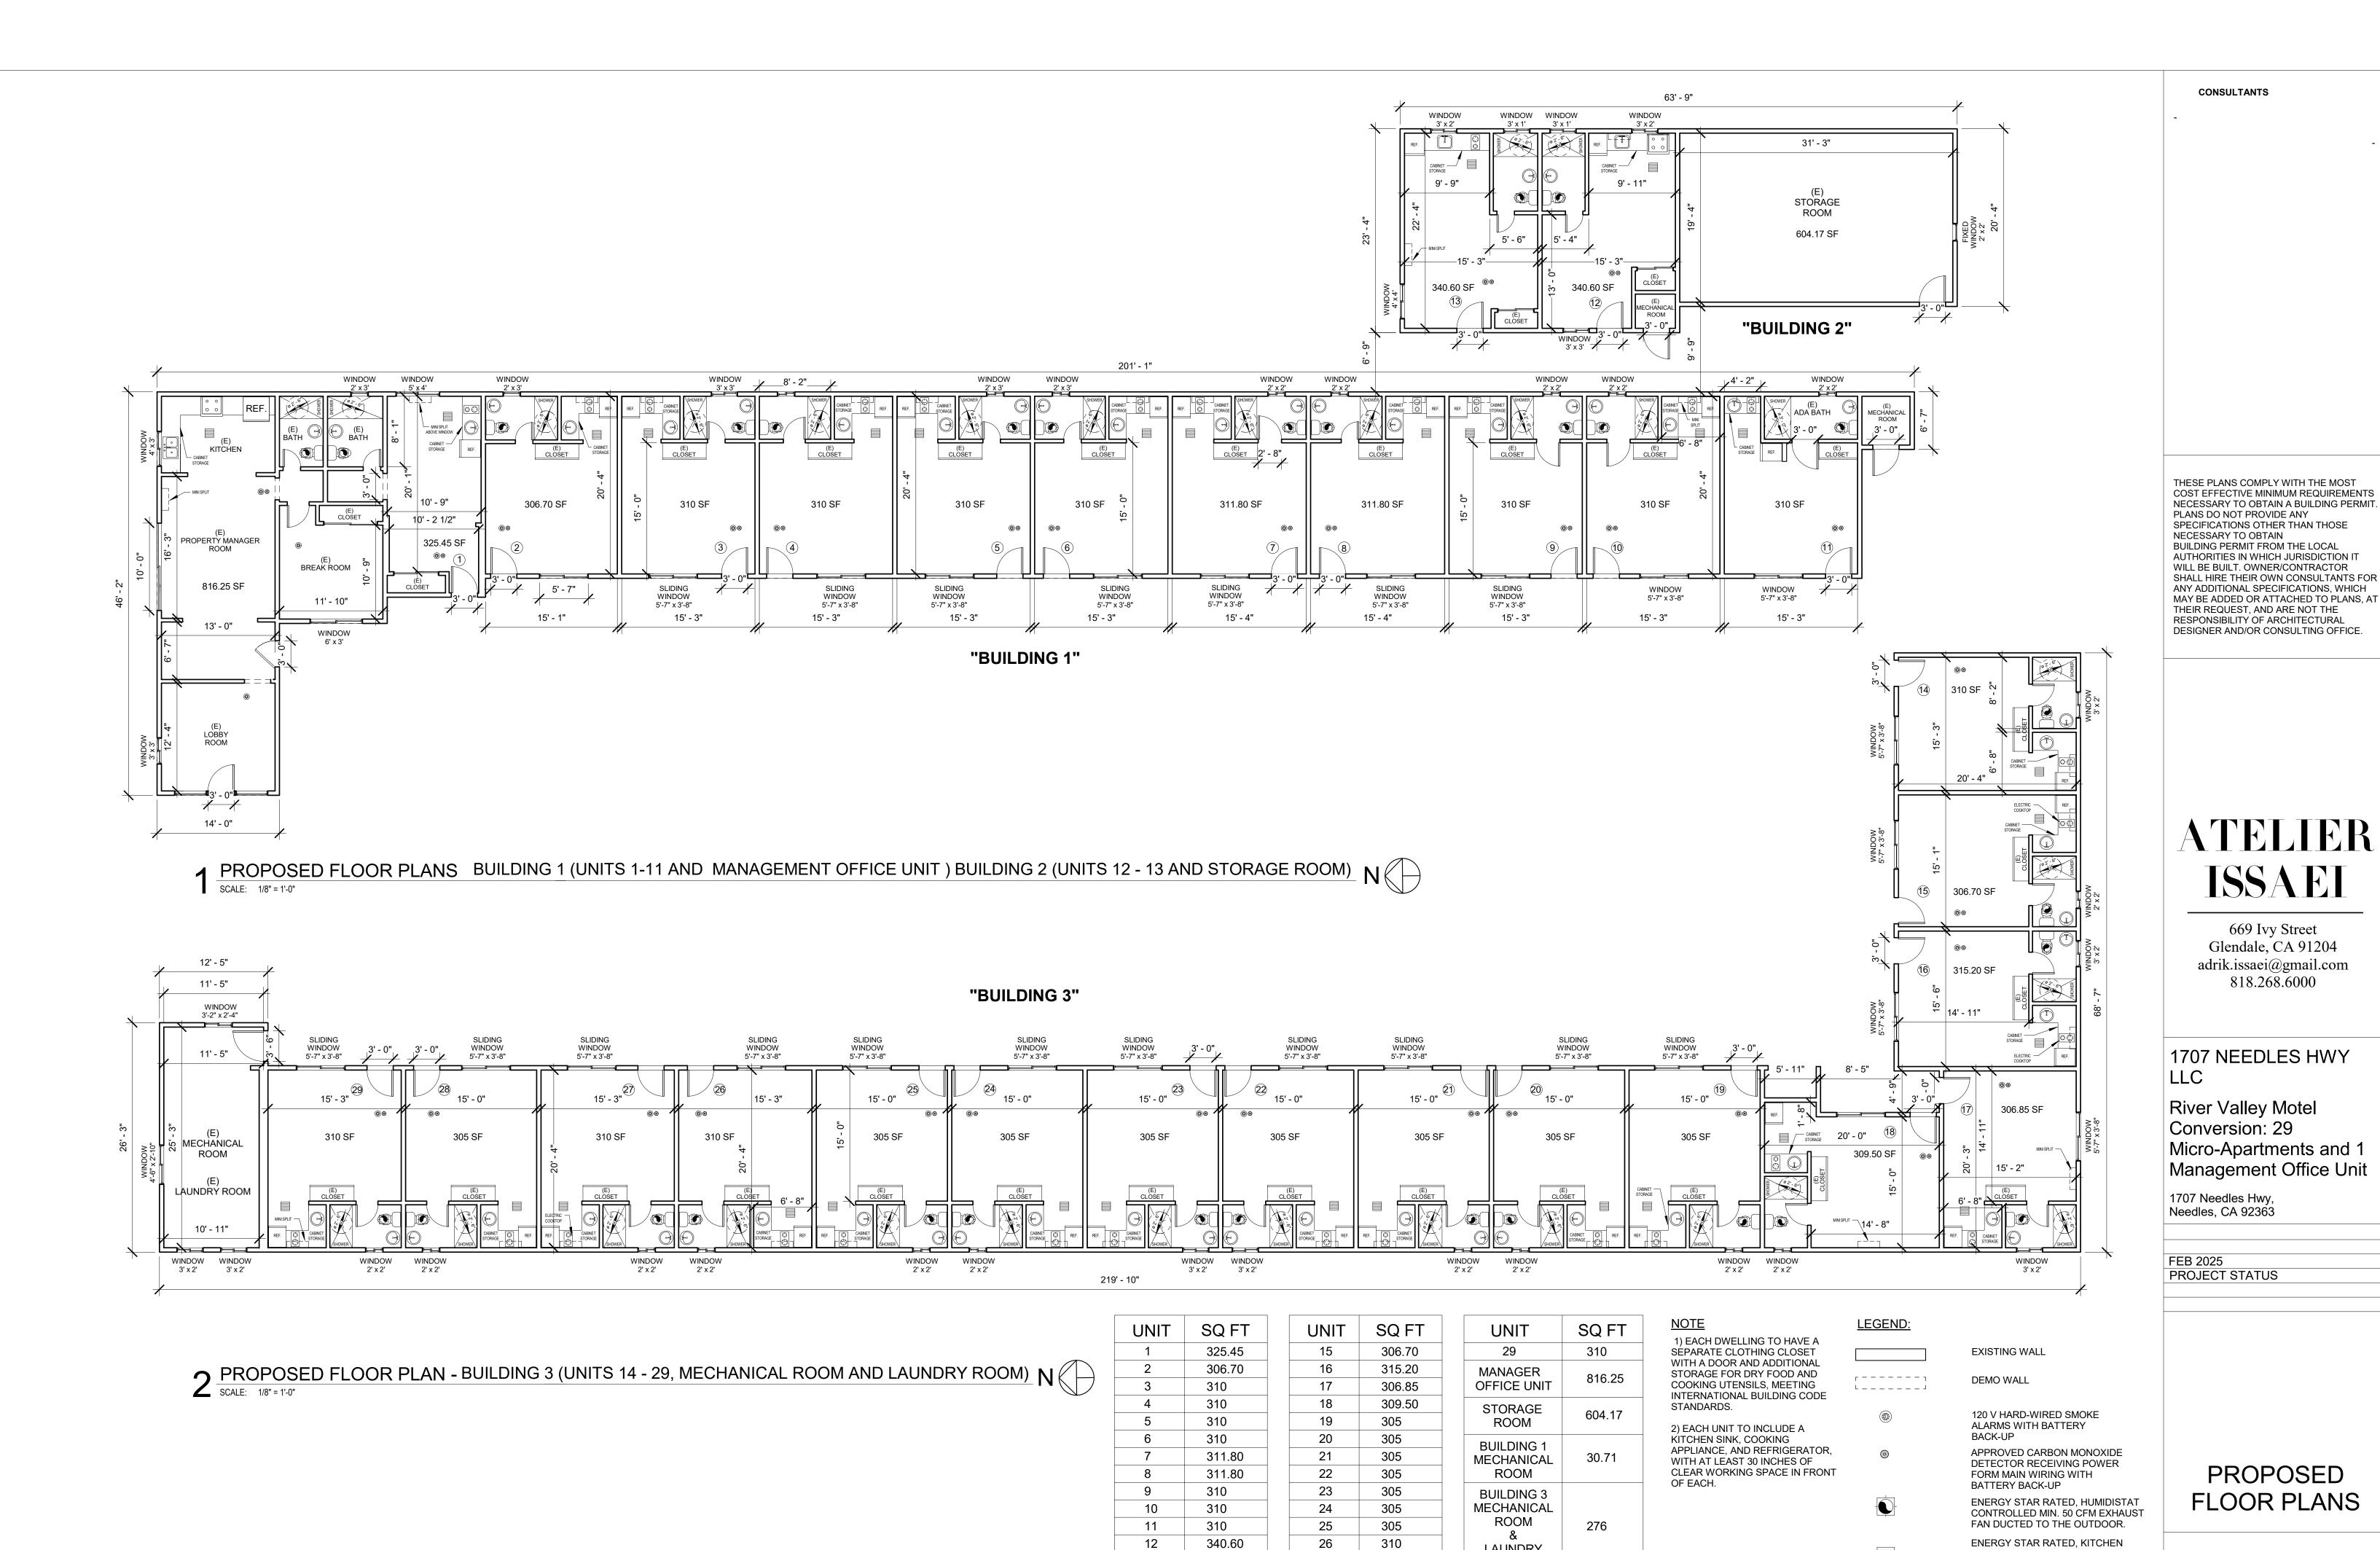

13

14

ATTACHMENT NO. 2

340.60

310

27

28

310

305

LAUNDRY


ROOM

A 2.1


CEILING EXHAUST FAN, CEILING

TO THE OUTDOOR.

MOUNT VENTILATION FAN DUCTED

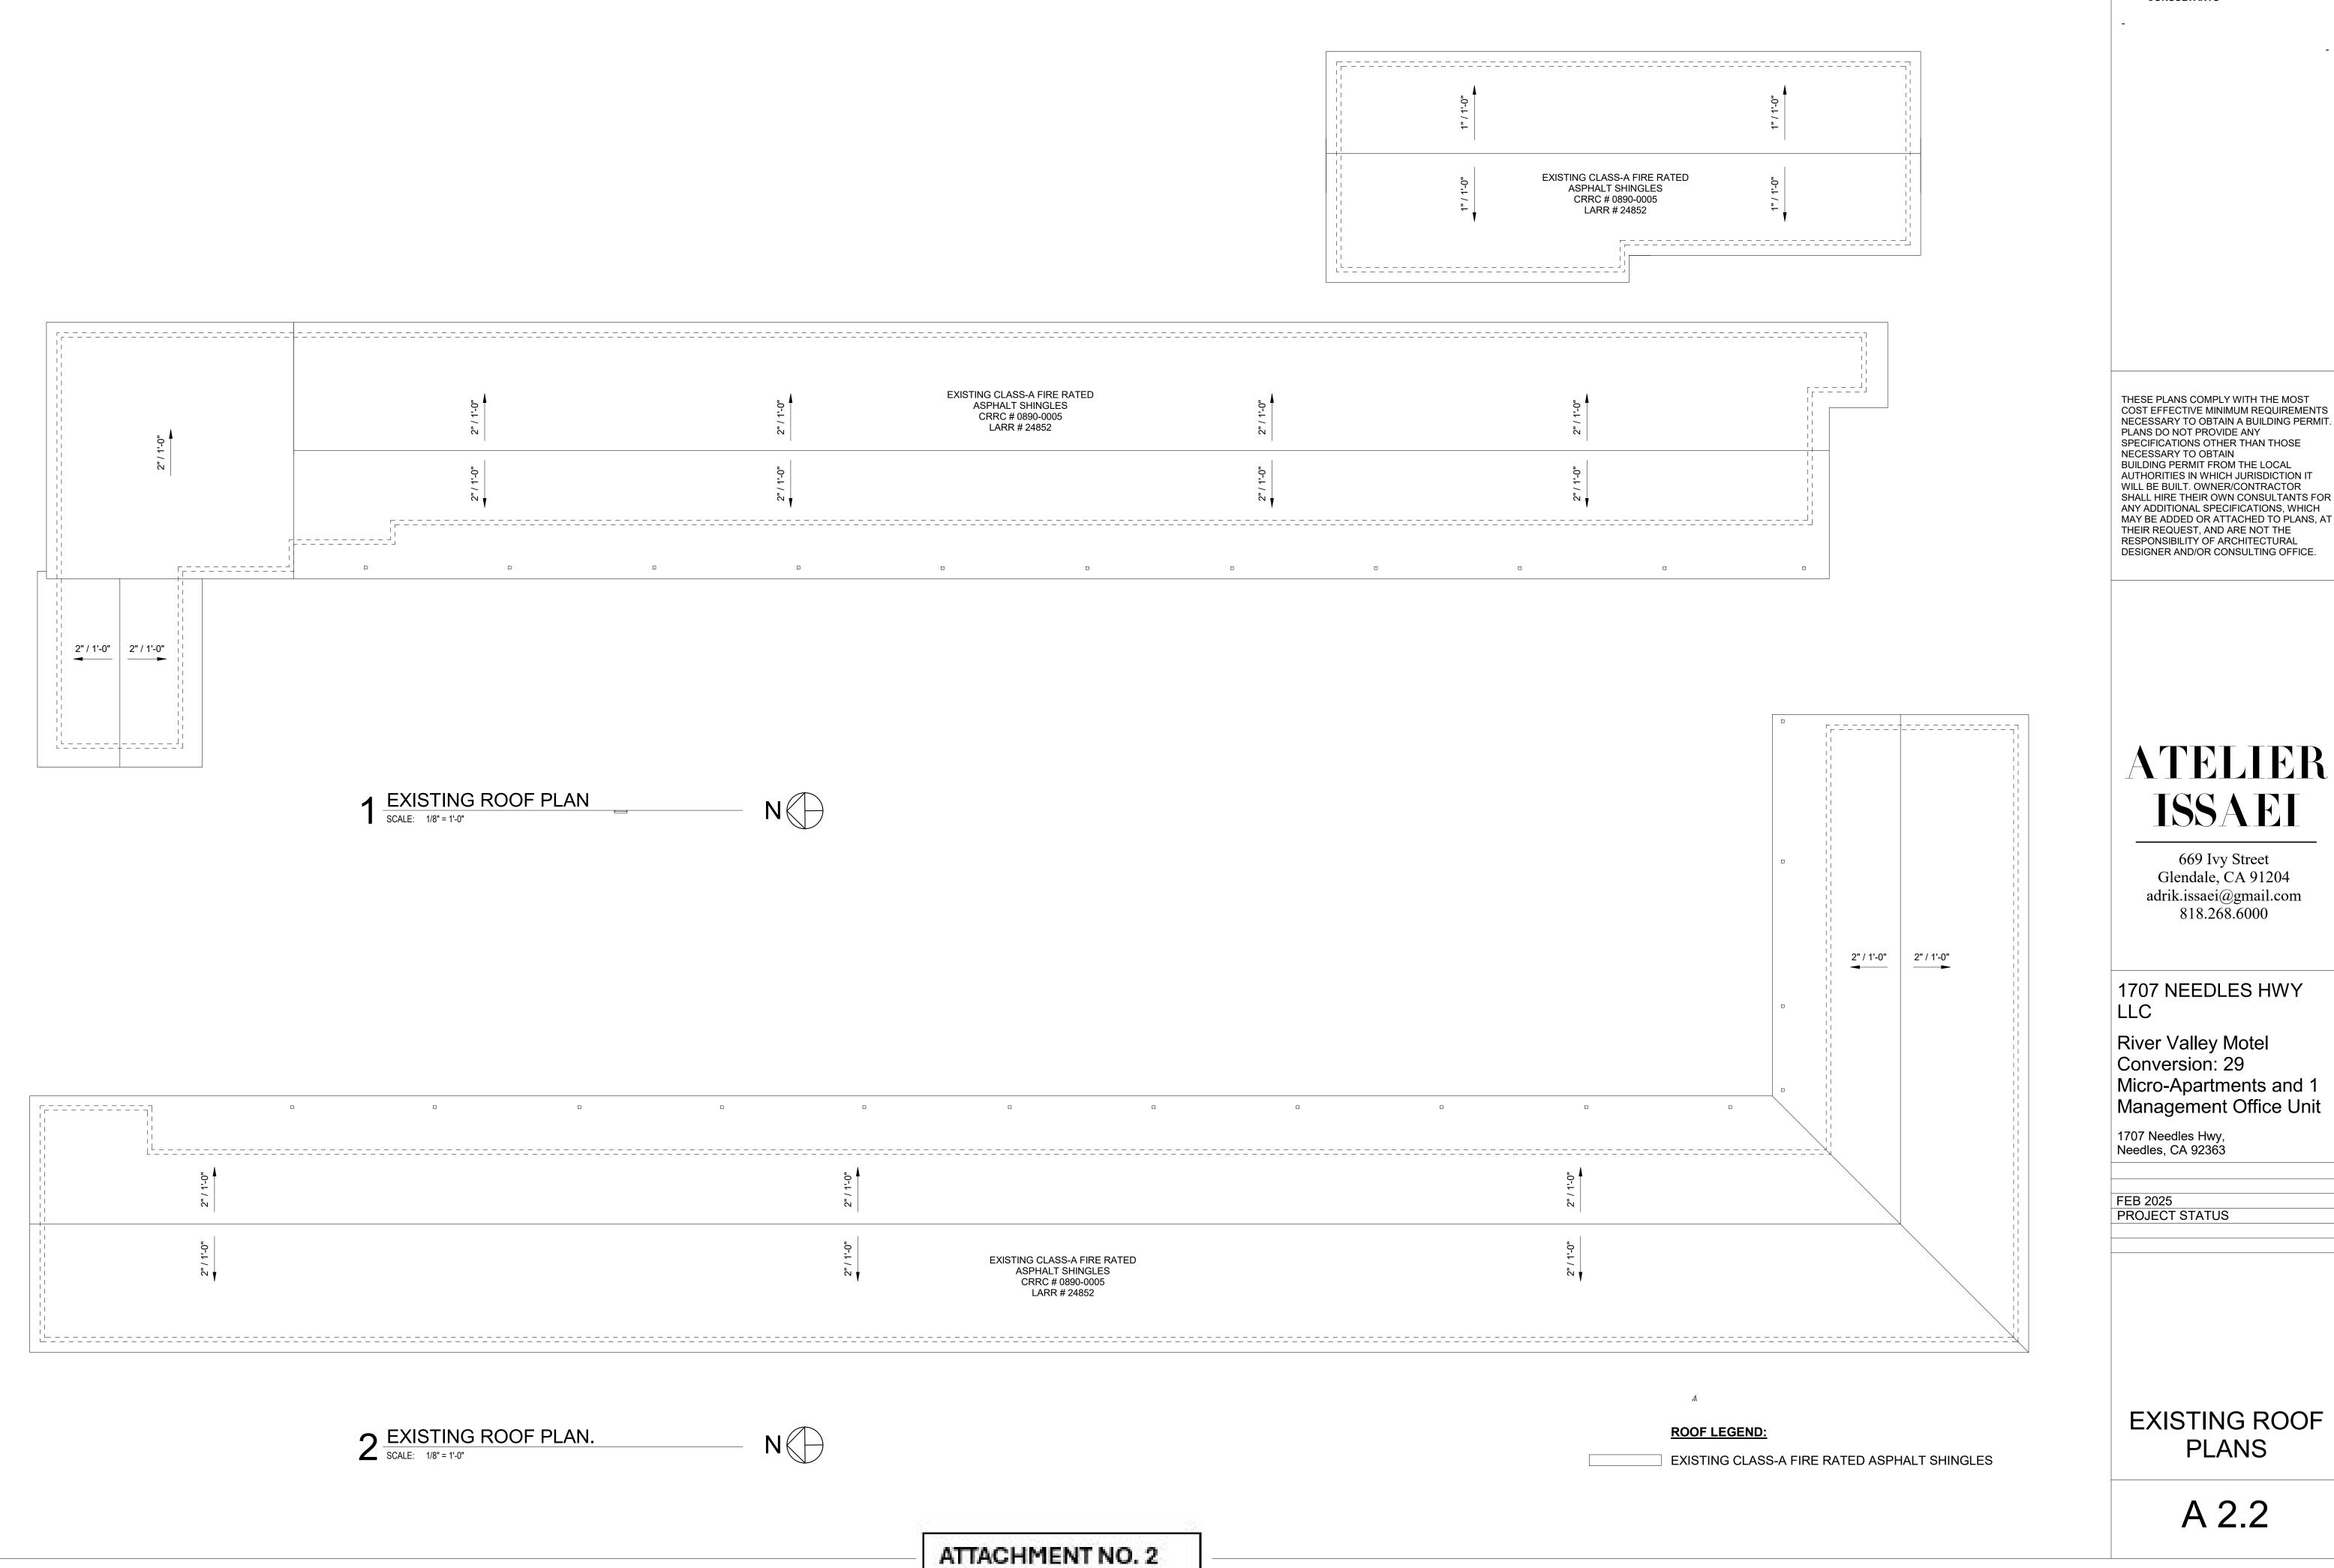

CONSULTANTS

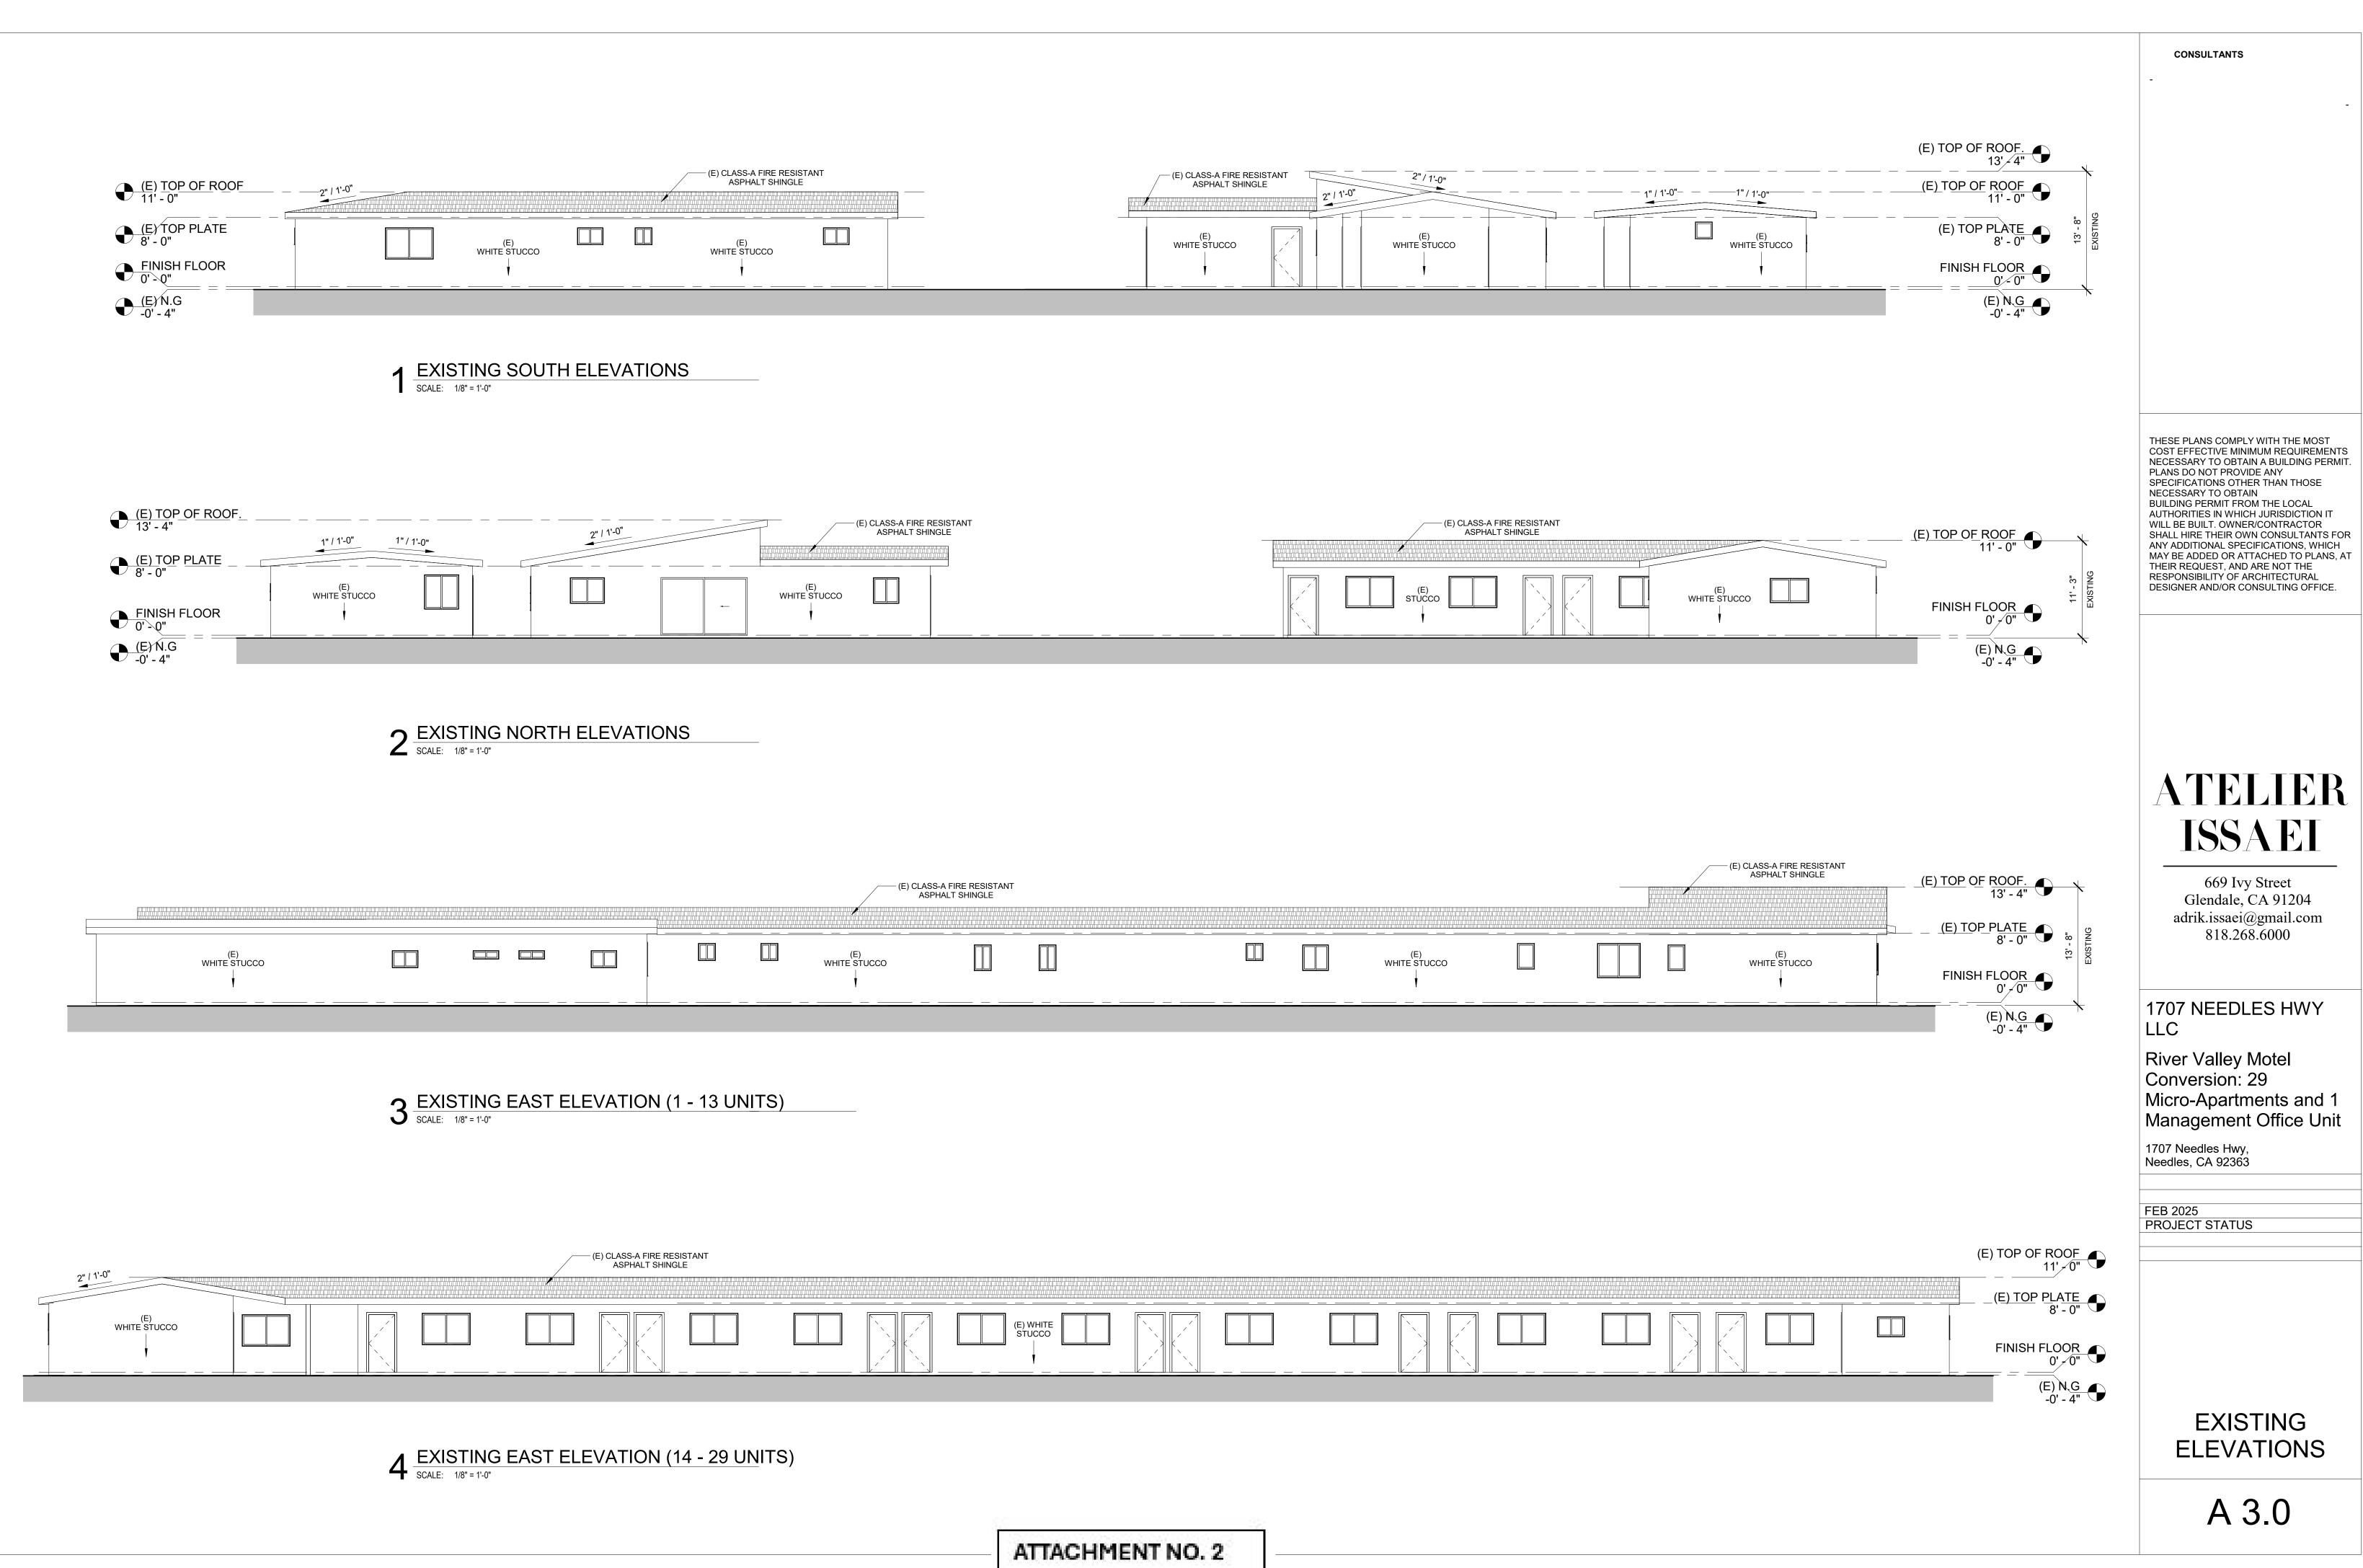

	CONSULTANTS
	THESE PLANS COMPLY WITH THE MOST COST EFFECTIVE MINIMUM REQUIREMEN
(E) TOP OF ROOF ASPHALT SHINGLE	NECESSARY TO OBTAIN A BUILDING PERM PLANS DO NOT PROVIDE ANY SPECIFICATIONS OTHER THAN THOSE NECESSARY TO OBTAIN BUILDING PERMIT FROM THE LOCAL AUTHORITIES IN WHICH JURISDICTION IT
(E) TOP PLATE	AUTHORITIES IN WHICH JURISDICTION IT WILL BE BUILT. OWNER/CONTRACTOR SHALL HIRE THEIR OWN CONSULTANTS F ANY ADDITIONAL SPECIFICATIONS, WHICH
WHITE STUCCO WHITE STUCCO WHITE STUCCO WHITE STUCCO FINISH FLOOR 0' - 0'' O' - 0'' FINISH FLOOR 0' - 0'' FINIS	WILL BE BUILT. OWNER/CONTRACTOR SHALL HIRE THEIR OWN CONSULTANTS F ANY ADDITIONAL SPECIFICATIONS, WHICH MAY BE ADDED OR ATTACHED TO PLANS, THEIR REQUEST, AND ARE NOT THE RESPONSIBILITY OF ARCHITECTURAL DESIGNER AND/OR CONSULTING OFFICE.
(E) N.G -0' - 4"	
EXISTING WEST ELEVATION (14 - 29 UNITS) SCALE: 1/8" = 1'-0"	ATELIEP
	ISSAEI
	669 Ivy Street Glendale, CA 91204 adrik.issaei@gmail.com 818.268.6000
	818.268.6000
(E) TOP OF ROOF. 13' - 4" (E) CLASS-A FIRE RESISTANT — ASPHALT SHINGLE	1707 NEEDLES HWY LLC
ε (E) TOP PLATE	River Valley Motel Conversion: 29
FINISH FLOOR FINISH FLOOR	Micro-Apartments and 1 Management Office Uni
(E) N.G -0' - 4"	1707 Needles Hwy, Needles, CA 92363
	FEB 2025 PROJECT STATUS
C EXISTING WEST ELEVATION (1 - 13 UNITS)	PROJECT STATUS
2 EXISTING WEST ELEVATION (1 - 13 UNITS) SCALE: 1/8" = 1'-0"	

ATTACHMENT NO. 2

Agenda Item 3.

EXISTING ELEVATIONS

A 3.1

CONTROLS NOTES

- CONTROLS SCOPE OF WORK IS DESIGN-BUILD AND HVAC OR GENERAL CONTRACTOR SHALL ENGAGE A QUALIFIED CONTROLS SUBCONTRACTOR TO PROVIDE A COMPLETE AND FUNCTIONAL DESIGN-BUILD CONTROLS SYSTEM.
- PROPOSED CONTROLS SYSTEM SHALL BE PREPARED BASED ON BUILDING OWNER OR OPERATORS STANDARDS.
- THE INFORMATION SHOWN ON THIS SET OF PLANS IS TO CONVEY CODE REQUIREMENTS AND MINIMUM CONTROLS SPECIFICATIONS INCLUDING LOW VOLTAGE WORK NECESSARY FOR FIRE ALARM REQUIREMENTS RELATED TO SMOKE DETECTORS. THE DESIGN-BUILD CONTROLS CONTRACTOR SHALL PROVIDE SHOP DRAWINGS OF CONTROLS SYSTEM TO ARCHITECT FOR REVIEW AND APPROVAL PRIOR TO COMMENCEMENT OF WORK.
- PROVIDE ONE TEMPERATURE CONTROLLER PER EACH AC SYSTEM. FOR EACH T-STAT WITH A SENSOR, COORDINATE EXACT LOCATION OF T-STAT WITH OWNER.

FUTURE ACCESS NOTES

CONTRACTOR SHALL PROVIDE THE FOLLOWING:

- MEANS FOR ACCESS ALL SERVICE AREAS OF ALL HVAC EQUIPMENT/DEVICES. THIS INCLUDES BUT NOT LIMITED TO EACH FANCOIL OR AIR HANDLER, WATER SOURCE HEAT PUMPS, FANS, MANUAL OR MOTORIZED DAMPERS, FIRE OR COMBINATION/SMOKE FIRE DAMPERS, SMOKE DETECTORS, SENSORS AND SIMILAR COMPONENTS REQUIRING FUTURE ACCESS AND SERVICE.
- ACCESS MIGHT BE THROUGH T-BAR PANELS, CEILING OR WALL ACCESS PANELS, DUCT ACCESS DOORS.
- WHERE SAFE ACCESS THROUGH LADDERS IS NOT POSSIBLE CONTRACTOR SHALL PROVIDE SERVICE PLATFORMS IN FRONT OF SERVICE/ACCESS AREAS.
- EACH DUCTED SPLIT SYSTEM FAN COILS CONCEALED ABOVE A CEILING SHALL HAVE A DRAIN PAN TO ALLOW THE INSTALLATION OF THE SECONDARY CONDENSATE DRAIN LINE. FD3
- PROVIDE SHOP DRAWINGS OF THE ACCESS DOORS AND FLOOR PLAN LAYOUT TO ARCHITECT FO RAPPROVAL.

SUBMITTED BIDS SHALL INCLUDE ALL SUCH MEANS OF ACCESS FOR **EVERY SINGLE** PIECE OF EQUIPMENT OR DEVICE.

EXISTING BUILDING NOTES

CONTRACTOR SHALL VISIT THE JOB SITE PRIOR TO BID TO SEE THE EXISTING CONDITIONS & TO VERIFY THE FEASIBILITY OF WHAT SHOWN ON PLANS AND EXTENT OF DEMOLITION WORK REQUIRED. SUBMITTED BID SHALL INCLUDE ALL MATERIAL AND LABOR NECESSARY FOR A COMPLETE INSTALLATION AND START UP INCLUDING ONE YEAR LABOR AND MATERIAL WARRANTY. VERIFY EXACT LOCATION, SIZE AND ROUTING OF EXISTING EQUIPMENT AND OTHER COMPONENTS SHOWN ON THIS SET OF DRAWINGS BEFORE COMMENCEMENT OF ANY WORK & REPORT ANY DISCREPANCY TO ARCHITECT OR ENGINEER FOR DIRECTION.

UPON AWARD OF CONTRACT, EXAMINE AND REPORT ANY NEEDS FOR REPAIRS RELATED TO EXISTING HVAC EQUIPMENT SHOWN ON THIS SET OF PLANS TO BE REUSED TO AVOID IMPACT ON PROJECT SCHEDULE

CAL GREEN & OTHER TEST NOTES

MECHANICAL & PLUMBING SYSTEM DESCRIPTION: MECHANICAL SYSTEMS SYSTEM DESCRIPTION:

HEATING, VENTILATING AND AIR CONDITIONING SYSTEM DESIGN CRITERIA:

- GENERAL: THE DESIGN OF THE HVAC SYSTEM WILL COMPLY WITH THE 2022 CALIFORNIA BUILDING CODE CALIFORNIA GREEN CODE, AND 2022 CALIFORNIA MECHANICAL CODE, COUNTY OF LOS ANGELES FIRE CODE, AND THE CALIFORNIA TITLE 24 ENERGY CONSERVATION CODE FOR NONRESIDENTIAL BUILDINGS.
- 2. DESIGN CONDITIONS:
 - a. SUMMER: OUTSIDE DRY BULB (0.5%) AND COINCIDENT WET BULB: 90°F/70°F
 - INSIDE DRY BULB: 75°F INSIDE RELATIVE HUMIDITY: 40%-60% b. WINTER: OUTSIDE DRY BULB (0.2%): 38°F
 - INSIDE DRY BULB: 70°F c. MINIMUM VENTILATION: PER THE REQUIREMENTS OF
 - 2022 CA ENERGY CODE d. MINIMUM AIR SUPPLY: MINIMUM AIR SUPPLY RATE IN CONDITIONED AREA UNDER FULL LOAD CONDITIONS.
- - a. LIGHTS: PER CALIFORNIA ENERGY COMMISSION DEFAULT LOADS OR ACTUAL PROVIDED.
 - b. MISCELLANEOUS EQUIPMENT: PER ENERGY CODE DEFAULT POWER DENSITY. OR PER ACTUAL DATA
 - c. PEOPLE: PER CALIFORNIA BUILDING CODE
- PART 2: MATERIALS AND EQUIPMENT MECHANICAL AIR SYSTEM:
- 1. A NEW AIR CONDITIONING UNIT LOCATED WITHIN THE FOOTPRINT OF THE BUILDING
 - a. UNITS SHALL BE SPLIT PACKAGED UNIT WITH GAS
 - HEATING AND MERV-13 FILTERS c. SEISMIC ROOF CURB.
 - d. UNIT SHALL BE WEATHER PROOF CONSTRUCTION.
- g. UNIT WILL BE FACTORY FABRICATED AND EQUAL TO SPECIFIED UNITS.

AIR DISTRIBUTION SYSTEM:

- CONSTANT VOLUME SUPPLY AND RETURN DUCTWORK FROM THE
- AIR CONDITIONING UNIT WILL HAVE ONE THERMOSTAT CONTROLLING THE ZONE'S TEMPERATURE.
- BUILDING HEATING SYSTEM:
- EACH AC UNIT WILL BE EQUIPPED WITH HEATING CYCLE. 2. THE SAME CONSTANT VOLUME DUCTWORK WILL BE USED TO
- DELIVER THE HEATING CAPACITY. **AUTOMATIC CONTROLS:**
- 1. AUTOMATIC CONTROLS WILL BE THROUGH INDIVIDUAL 7-DAY PROGRAMMABLE THERMOSTATS FOR EACH FCU. TOILET VENTILATION/GENERAL EXHAUST SYSTEM:
- TOILET VENTILATION SYSTEM WILL BE SIZED TO PROVIDE THE EXHAUST RATES REQUIRED BY ASHRAE 62.1 STANDARD AS ADOPTED BY 2019 CMC IN THE TOILETS:
- TOILET EXHAUST WILL BE DUCTED TO THE ROOF OR EXTERIOR
- 2. DOMESTIC HOT WATER HEATER:
- (PLUMBING SUBCONTRACTOR SHALL PERFORM A SYSTEM STARTUP FOR DOMESTIC HOT WATER SYSTEM FOLLOWING THE START-UP PLAN DEVELOPPED BY THE GENERAL CONTRACTOR.
- 4. PLUMBING SUBCONTRACTOR SHALL PERFORM FUNCTIONAL TESTING FOR THE WATER HEATER. THE FUNCTIONAL TEST SHALL INCLUDE BUT NOT LIMITED TO THE FOLLOWING:
- WATER TEMPERATURE
- T&P VALVE

ADDITIONAL CAL GREEN & TEST NOTES AT THE MINIMUM, THE FOLLOWING TESTS SHALL BE PERFORMED BY THE GENERAL CONTRACTOR UNTIL PASSING ALL TESTS, THE

- RESULTS SHOULD BE REPORTED TO INSPECTORS: 1- OUTDOOR AIR 2- DUCT LEAKAGE TEST AND AIR DISTRIBUTION DUCT LEAKAGE.
- 3- TEST REQUIRED BY COMMISSIONING AGENT. 4- HVAC SYSTEMS AND CONTROLS SHALL COMPLY WITH ONE OF
- THE FOLLOWING STANDARDS: TABB'S CONSTRUCTION SPECIFICATIONS INSTITUTE MASTER FORMAT (SECTIONS 23 05 93 AND 15990)
- NEBB'S STANDARDS FOR TESTING, ADJUSTMENT, AND BALANCING OF ENVIRONMENTAL SYSTEMS (7TH ADDITION)
- AABC 'S NATIONAL STANDARDS FOR TOTAL SYSTEMS BALANCE (6TH EDITION)

ASHRAE STANDARD 111-2022

SEISMIC RESTRAINT INSTALLATION.

1- PRESSURE TESTS FOR ALL PIPING PER 2022 CPC: DOMESTIC WATER SYSTEM: PER SECTION 609.4 OF 2022 CPC. SANITARY WASTE & VENT SYSTEM: PER SECTION 712.0 OF 2022 CPC. GAS PIPING SYSTEM: PER SECTION 1214.3 ODF 2022 CPC. 2- START, FULL LOAD CONSUMPTION AND TEMPERATURE CONTROL TEST FOR THE WATER HEATERS, AND PUMPS.

GENERAL NOTES

- ALL WORK AND MATERIALS SHALL BE IN FULL ACCORDANCE WITH THE REQUIREMENTS OF THESE CODES AND APPLICABLE LOCAL ORDINANCE WHERE CONTRACT DOCUMENTS EXCEED WITHOUT VOILATING CODE AND REGULATION REQUIREMENTS CONTRACT DOCTUMENTS TAKE PRECEDENCE. WHERE CODE CONFLICT, THE MORE STRINGENT SHALL APPLY. IT SHALL BE THE CONTRACTOR'S AND HIS EMPLOYEE'S RESPONSIBILITY TO BE FAMILIAR WITH ALL CODES AND ORDINANCES, CITY OR STATE, AS REQUIRED FOR THE CONSTRUCTION OF THIS PROJECT. WHERE ANY CONFLICTS OCCUR BETWEEN FEDERAL, STATE AND LOCAL LAWS, CODES, ORDINANCES, AND REGULATIONS, THE MOST STRINGENT SHALL GOVERN.
- THE CONTRACTOR SHALL FIELD VERIFY ALL EXISTING CONDITIONS INCLUDING BUT NOT LIMITED TO STRUCTURE, MECHANICAL, PLUMBING, ELECTRICAL, EQUIPMENT, AND ALL OTHER EXISTING SYSTEMS; AND MAKE NECESSARY PROVISIONS TO MAINTAIN THE INTEGRITY OF SAID SYSTEMS PRIOR TO THE COMMENCEMENT OF DEMOLITION, IF ANY SEE STRUCTURAL, MECHANICAL, PLUMBING, ELECTRICAL AND EQUIPMENT DRAWINGS FOR ANY SYSTEMS OR PORTIONS THEREOF TO BE REMOVED, RELOCATED, REVISED OR ABANDONED. ALL POSSIBLE CARE SHALL BE EXERCISED BY THE CONTRACTOR TO INSURE THAT ANY SAID UTILITY WILL NOT BE THE CAUSE OF ENDANGERMENT TO THE LIFE OR HEALTH OF ANY PERSON.
- ALL DRAWINGS AND SPECIFICATIONS ARE TO BE CONSIDERED PART OF THE CONTRACT DOCUMENTS. THE CONTRACTOR SHALL BE RESPONSIBLE FOR THE REVIEW AND COORDINATION OF ALL DRAWINGS PRIOR TO ANY CONSTRUCTION, INCLUDING ARCHITECTURAL, STRUCTURAL, MECHANICAL, PLUMBING, AND ELECTRÍCAL. ANY APPARENT DISCREPANCY SHALL BE BROUGHT TO THE CONTRACTING OFFICER PRIOR TO START OF CONSTRUCTION. SO A CLARIFICATION MAY BE ISSUED. ANY WORK PERFORMED IN CONFLICT WITH THE CONTRACT DOCUMENTS OR ANY CODE REQUIREMENT SHALL BE CORRECTED BY THE CONTRACTOR AT HIS OWN EXPENSE AND AT NO EXPENSE TO THE OWNER OR ARCHITECT.
- THE CONTRACTOR SHALL REFER TO THE SPECIFICATIONS FOR A COMPLETE LIST OF GENERAL CONDITIONS, SPECIAL CONDITIONS, MATERIALS, INSTALLATION METHODOLOGY AND NOTES.
- THE CONTRACTOR SHALL FIELD VERIFY ALL EXISTING DIMENSIONS, SERVICES, AND POINTS OF CONNECTION PRIOR TO START OF WORK
- DUCTWORK, PIPING AND CONDUIT, AS SHOWN ON DRAWINGS, IS SCHEMATIC AND SHALL BE FABRICATED AND INSTALLED BASED ON ACTUAL FIELD MEASUREMENT COORDINATE WITH OTHER TRADES AS REQUIRED.
- THE SUPPORT AND SEISMIC BRACING IF REQUIRED FOR ALL PIPES, DUCTS AND CONDUITS SHALL BE CONSTRUCTED AND INSTALLED IN STRICT ACCORDANCE WITH PRE-APPROVED ANCHORAGE SYSTEMS. A COPY OF THESE MANUFACTURER'S PRE-APPROVED GUIDELINES FOR SEISMIC RESTRAINT SHALL BE MADE AVAILABLE AT THE JOB SITE AT ALL TIMES FOR USE BY THE SITE INSPECTOR WITH INFORMATION ON THE SYSTEM WHICH WILL BE USED PRIOR TO INSTALLATION. THE PRE-APPROVED SYSTEMS ARE: THE MASON INDUSTRIES 'SEISMIC RESTRAINT GUIDELINES FOR MECHANICAL AND PLUMBING SYSTEMS'. THE SUPERSTRUIT 'SEISMIC RESTRAINT SYSTEM', UNISTRUT 'SEISMIC BRACING SYSTEM'. REFER TO DETAILS ON SHEET M2.2 AND M2.4 FOR SPECIFIC PRE-APPROVED SEISMIC BRACING SYSTEM FROM MASON
- PROVIDE VOLUME DAMPERS IN ALL BRANCH DUCTS FOR SYSTEM BALANCING
- ALL SIZES INDICATED ON THE PLANS ARE THE MINIMUM ALLOWABLE AND ARE BASED ON THE PERFORMANCE REQUIRED. NONE OF THE DUCT OR PIPE VELOCITIES SHALL EXCEED THE VELOCITIES ESTABLISHED BY THIS CRITERIA.
- 10. REFER TO ARCHITECTURAL REFLECTED CEILING PLAN FOR EXACT LOCATION OF DIFFUSERS, REGISTERS, GRILLES AND ACCESS PANELS.
- 11. ALL DUCT DIMENSIONS, AS SHOWN ON MECHANICAL DRAWINGS, ARE CLEAR INSIDE
- 12. FIRE DAMPER ASSEMBLIES, INCLUDING SLEEVES AND INSTALLATION PROCEDURES SHALL BE APPROVED BY THE BUILDING INSPECTOR PRIOR TO INSTALLATION. REFER O ARCHITECTURAL DRAWINGS FOR EXACT LOCATION OF FIRE RATED WALLS AND SMOKE SEPARATIONS.
- 13. ALL PIPING AND DUCTWORK SHALL BE INSULATED CONSISTENT WITH THE LATEST REQUIREMENTS OF THE CALIFORNIA TITLE 24.
- 14. ALL HVAC EQUIPMENT AND APPLIANCES SHALL MEET THE REQUIREMENTS OF SECTION 111-113, 115, 120-129 OF THE ENERGY EFFICIENCY STANDARDS
- 15. ALL HVAC SYSTEMS SHALL MEET THE LATEST CONTROL REQUIREMENTS OF SECTIONS 112 AND 122 ENERGY EFFICIENCY STANDARDS.
- 16. ALL EQUIPMENT AND APPLIANCES SHALL BE ACCESSIBLE FOR INSPECTION, SERVICE REPAIR AND REPLACEMENT WITHOUT REMOVING PERMANENT CONSTRUCTION CMC
- 17. MECHANICAL MATERIAL STANDARD SHALL BE LISTED AND LABELING TO COMPLY WITH TABLE 1701.1.1. CMC 307.1
- SPECIFY THAT AN APPROVED INDEPENDENT ELECTRICAL DISCONNECT WILL BE PROVIDED FOR EACH PIECE OF EQUIPMENT WITHIN SIGHT OF THE EQUIPMENT A 120 VOLT RECEPTACLE SHALL BE LOCATED WITHIN 25 FEET OF THE EQUIPMENT FOR SERVICE AND MAINTENANCE PURPOSES CMC 303.8.5.
- 19. FACTORY MADE AIR DUCTS SHALL COMPLY WITH REFERENCE STANDARD CHAPTER 17. SUPPORT OF DUCTS, INSTALLER SHALL PROVIDE THE MANUFACTURES FIELD FABRICATION AND INSTALLATION INSTRUCTIONS. CMC 602.3.
- 20. ALL MOVING SYSTEMS SUPPLYING AIR IN EXCESS OF 2000 CFM SHALL BE EQUIPPED WITH AN AUTOMATIC SHUTOFF ACTIVATED BY A SMOKE DETECTOR LOCATED IN THE MAIN SUPPLY AIR DUCT. A SYSTEM MAY INCLUDE MORE THAN ONE PIECE OF AC UNIT WHICH SERVES A COMMON SPACE WITH AGGREGATE SUPPLY AIR OF MORE THAN 2000 CFM. PLEASE SHOW SMOKE DETECTORS ON THE PLANS CMC 608.1.
- 21. AIR CONDITIONING REFRIGERANT CIRCUIT ACCESS PORTS LOCATED OUTDOORS SHALL BE PROTECTED FROM UNAUTHORIZED ACCESS CMC 1105.11.
- 22. ALL APPLIANCE AND PLUMBING VENTS AND THE DISCHARGE OUTLET OF EXHAUST FANS SHALL BE AT LEAST TEN FEET IN A HORIZONTAL DIRECTION, OR THREE FEET ABOVE THE OUTSIDE AIR INTAKES FOR HVAC UNITS.
- 23. OUTDOOR AIR INTAKE OPENINGS SHALL BE COVERED WITH A SCREEN HAVING NOT LESS THAN 1/4 INCH OPENINGS AND NOT MORE THAN 1/2 INCH OPENINGS.
- 24. HEATING, VENTILATING AND AIR CONDITIONING SYSTEMS SHALL BE BALANCED IN ACCORDANCE WITH AN APPROVED METHOD PER SECTION 314.1 OF THE CALIFORNIA MECHANICAL CODE.
- 25. AT THE TIME OF ROUGH INSTALLATION, OR DURING STORAGE ON THE CONSTRUCTION SITE AND UNTIL FINAL STARTUP OF THE HEATING, COOLING AND VENTILATING EQUIPMENT, ALL DUCT AND OTHER RELATED AIR DISTRIBUTION COMPONENT OPENINGS SHALL BE COVERED WITH TAPE, PLASTIC, SHEET METAL, OR OTHER ACCEPTABLE METHODS TO REDUCE THE AMOUNT OF DUST, WATER AND DEBRIS WHICH MAY ENTER THE SYSTEM CAL GREEN 5.504.3.

MECHANICAL LECEND

UNIT

NO.

NO.

NO.

MANUFACTURER

AND MODEL NO.

GREENHECK

MANUFACTURER

AND MODEL NO

TAC-12CHSA

AND MODEL NO.

TCA-12CHSA

INDOOR CO

SP-LP0810W

MECHANICAL LEGE	ND		
SYMBOL	DESCRIPTION	ABBREV.	DESCRIPTION
OTIVIBOL	BEOOKII HON	A/D	ACCESS DOOR
<u> </u>	SINGLE LINE DUCTWORK, NEW	AFF	ABOVE FINISHED FLOOR
	SINGLE LINE DUCTWORK, EXISTING	AMB	AMBIENT
\\\\\\\\\\\\\\\\\\\\\\\\\\\\\\\\\\\\\\	DUCTWORK TO BE REMOVED	AP	ACCESS PANEL
	BOOTWORK TO BE KEINOVED		ACCESS PAINEL ARCHITECTURAL
		ARCH	
}	DUCT TRANSITION	BHP	BRAKE HORSEPOWER
		BTU	BRITISH THERMAL UNIT
/		BTUH	BTU PER HOUR
		CD	CEILING DIFFUSER
	VANED ELDOWYCEE DETAIL)	CFM	CUBIC FEET PER MINUTE
\ \\\ \\ \\	VANED ELBOW (SEE DETAIL)	CLG	CEILING
		CONN	CONNECTION
		CONT	CONTINUATION
		dB	DECIBEL
	RADIUS ELBOW	DB	DRY BULB
	TADIOS ELBOW	DIAM	DIAMETER
		DN	DOWN
		DWG	DRAWING
	TEE-WYE FITTING	EA	EXHAUST AIR
		EAT	ENTERING AIR TEMPERATURE
	SEE DUCT DETAILS FOR TYPE OF	EDB	ENTERING DRY BULB TEMPERATURE
	BRANCH CONNECTION	EF .	EXHAUST FAN
│	FLEXIBLE DUCT	ELEC	ELECTRICAL
	TELABLE BOOT	ENT	ENTERING
 	DUCT FLEXIBLE CONNECTION	ESP	EXTERNAL STATIC PRESSURE
		EXH	EXHAUST
\$ (5)		(E)	EXISTNG
	ROUND VERTICAL DUCT DROP	°F	DEGREES FAHRENHEIT
<u> </u>		FLA	FULL LOAD AMPERES
		FLR	FLOOR
	ROUND VERTICAL DUCT RISE	FPM	FEET PER MINUTE
	ROOMB VERTICAL BOOT RIGE	FT	FEET
		FV	FACE VELOCITY
	THERMOSTAT	GPM	GALLONS PER MINUTE
├	NEW PIPE WITH DIRECTION OF FLOW	HP	HORSEPOWER
├	EXISTING PIPING	HZ	HERTZ
\ \ \\\\\\\\\\\\\\\\\\\\\\\\\\\\\\\\\\	REMOVE EXISTING PIPING	INCH	INCH OR INCHES
	PIPE DROP	KW	KILOWATT
├	PIPE RISE	LAT	LEAVING AIR TEMPERATURE
	CATE VALVE	LBS	POUNDS
	GATE VALVE	LDB	LEAVING DRY BULB TEMPERATURE
EF	EQUIPMENT TAG, DESCRIPTION EF,	MAX	MAXIMUM
1	MARK NUMBER 1	MBH	THOUSAND BTU PER HOUR
/AT 100 \	CEILING DIEELIGED/DECISTED TYPE "A"	MIN	MINIMUM
A 100 8X8	CEILING DIFFUSER/REGISTER TYPE "A", 100 CFM AND 8" x 8" NECK SIZE	NO.	NUMBER
		OA	OUTSIDE AIR
	DETAIL OR SECTION NUMBER	PD	PRESSURE DROP
$\left(\begin{array}{c} 1 \\ 174 \end{array}\right)$	REFERENCE NUMBER OF SHEET ON	POC	POINT OF CONNECTION
M3.1	WHERE DETAIL OR SECTION IS DRAWN.	RA	RETURN AIR
		SP	STATIC PRESSURE
ϕ	DIAMETER	SPEC	SPECIFICATION
Ф	SQUARE FEET	SQ.FT.	SQUARE FOOT
	LOUVER IN DOOR, MIN. 1.0 SQUARE	TEMP	TEMPERATURE
1.0 Ф FA	FOOT FREE AREA	TYP	TYPICAL
-	POINT OF CONNECTION	UON	UNLESS OTHERWISE NOTED
	POINT OF DISCONNECTION	V	VOLTS
` '/ '	. 3 5. 5.6561112611611	W/	WITH

EXHAUST FAN SCHEDULE

TSP

(IN)

0.4

FAN

TYPE

HSPF

20

ESP

0.4

12.1

CFM

400

CFM

100

115

MOTOR

HP

17

LOCATION

CEILING

|WHEEL| FAN | MAX |

894

OUTDOOR UNIT

MCA

16

115

MOCP |

25

PH

(LBS)

HΖ

60

ΗZ

60

INDOOR UNIT

OPER. WT.COIL

(LBS)

MOTOR DATA | OPER.

RPM BHP HP V PH

WEIGHT | REMARKS

INTERLOCK WITH KITCHEN STOVE

INSTALL PER MANUFACTURE RECOMMENDATION

INSTALL PER MANUFACTURE RECOMMENDATION

(LBS)

CAPACITY (Btu/H)

HEATING

11,500

REMARKS

COOLING

11,000

∕MOCP

APPLICABLE CODES

ALL CONSTRUCTION SHALL BE PERFORMED IN ACCORDANCE WITH: 2022 CALIFORNIA BUILDING CODE - PART 2, TITLE 24 CCR 2022 NATIONAL ELECTRICAL CODE, NEC 2022 CALIFORNIA ELECTRICAL CODE - PART 3, TITLE 24, CCR 2022 CALIFORNIA FIRE CODE- PART 9. TITLE 24. CCR 2022 STATE REFERENCED STANDARDS CODE - PART 12, TITLE 24, TITLE 19, CCR: PUBLIC SAFETY, DIV. 1. STATE FIRE MARSHAL REGULATIONS.

SCOPE OF WORK

NFPA 99, 2022 EDITION.

NEW EXHAUST FAN FOR THE KITCHEN STOVE REPLACING EXISTING PTAC UNIT WITH A WALL MOUNT UNIT

MECHANICAL DRAWING LIST

- MECHANICAL NOTES AND LEGENDS
- MECHANICAL DETAILS
- MECHANICAL FLOOR PLAN
- MECHANICAL FLOOR PLAN
- MECHANICAL TITLE-24 COMPLIANCE FORMS

MECHANICAL TITLE-24 COMPLIANCE FORMS

MECHANICAL TITLE-24 COMPLIANCE FORMS

STAMP:

CONSULTANTS:

ARCHITECT:



PROJECT NAME:

EN WY WY 363 VEMES HV ANT 707 EEDL

SUBMISSION RECORD:

. 11/20/24 PLAN CHECK SUBMITTAL


MECHANICAL CALCULATION AND SCHEDULE


ATTACHMENT NO. 2

HE PROJ. # -SCALE: AS SHOWN


DRAWING TITLE

SHEET NO:

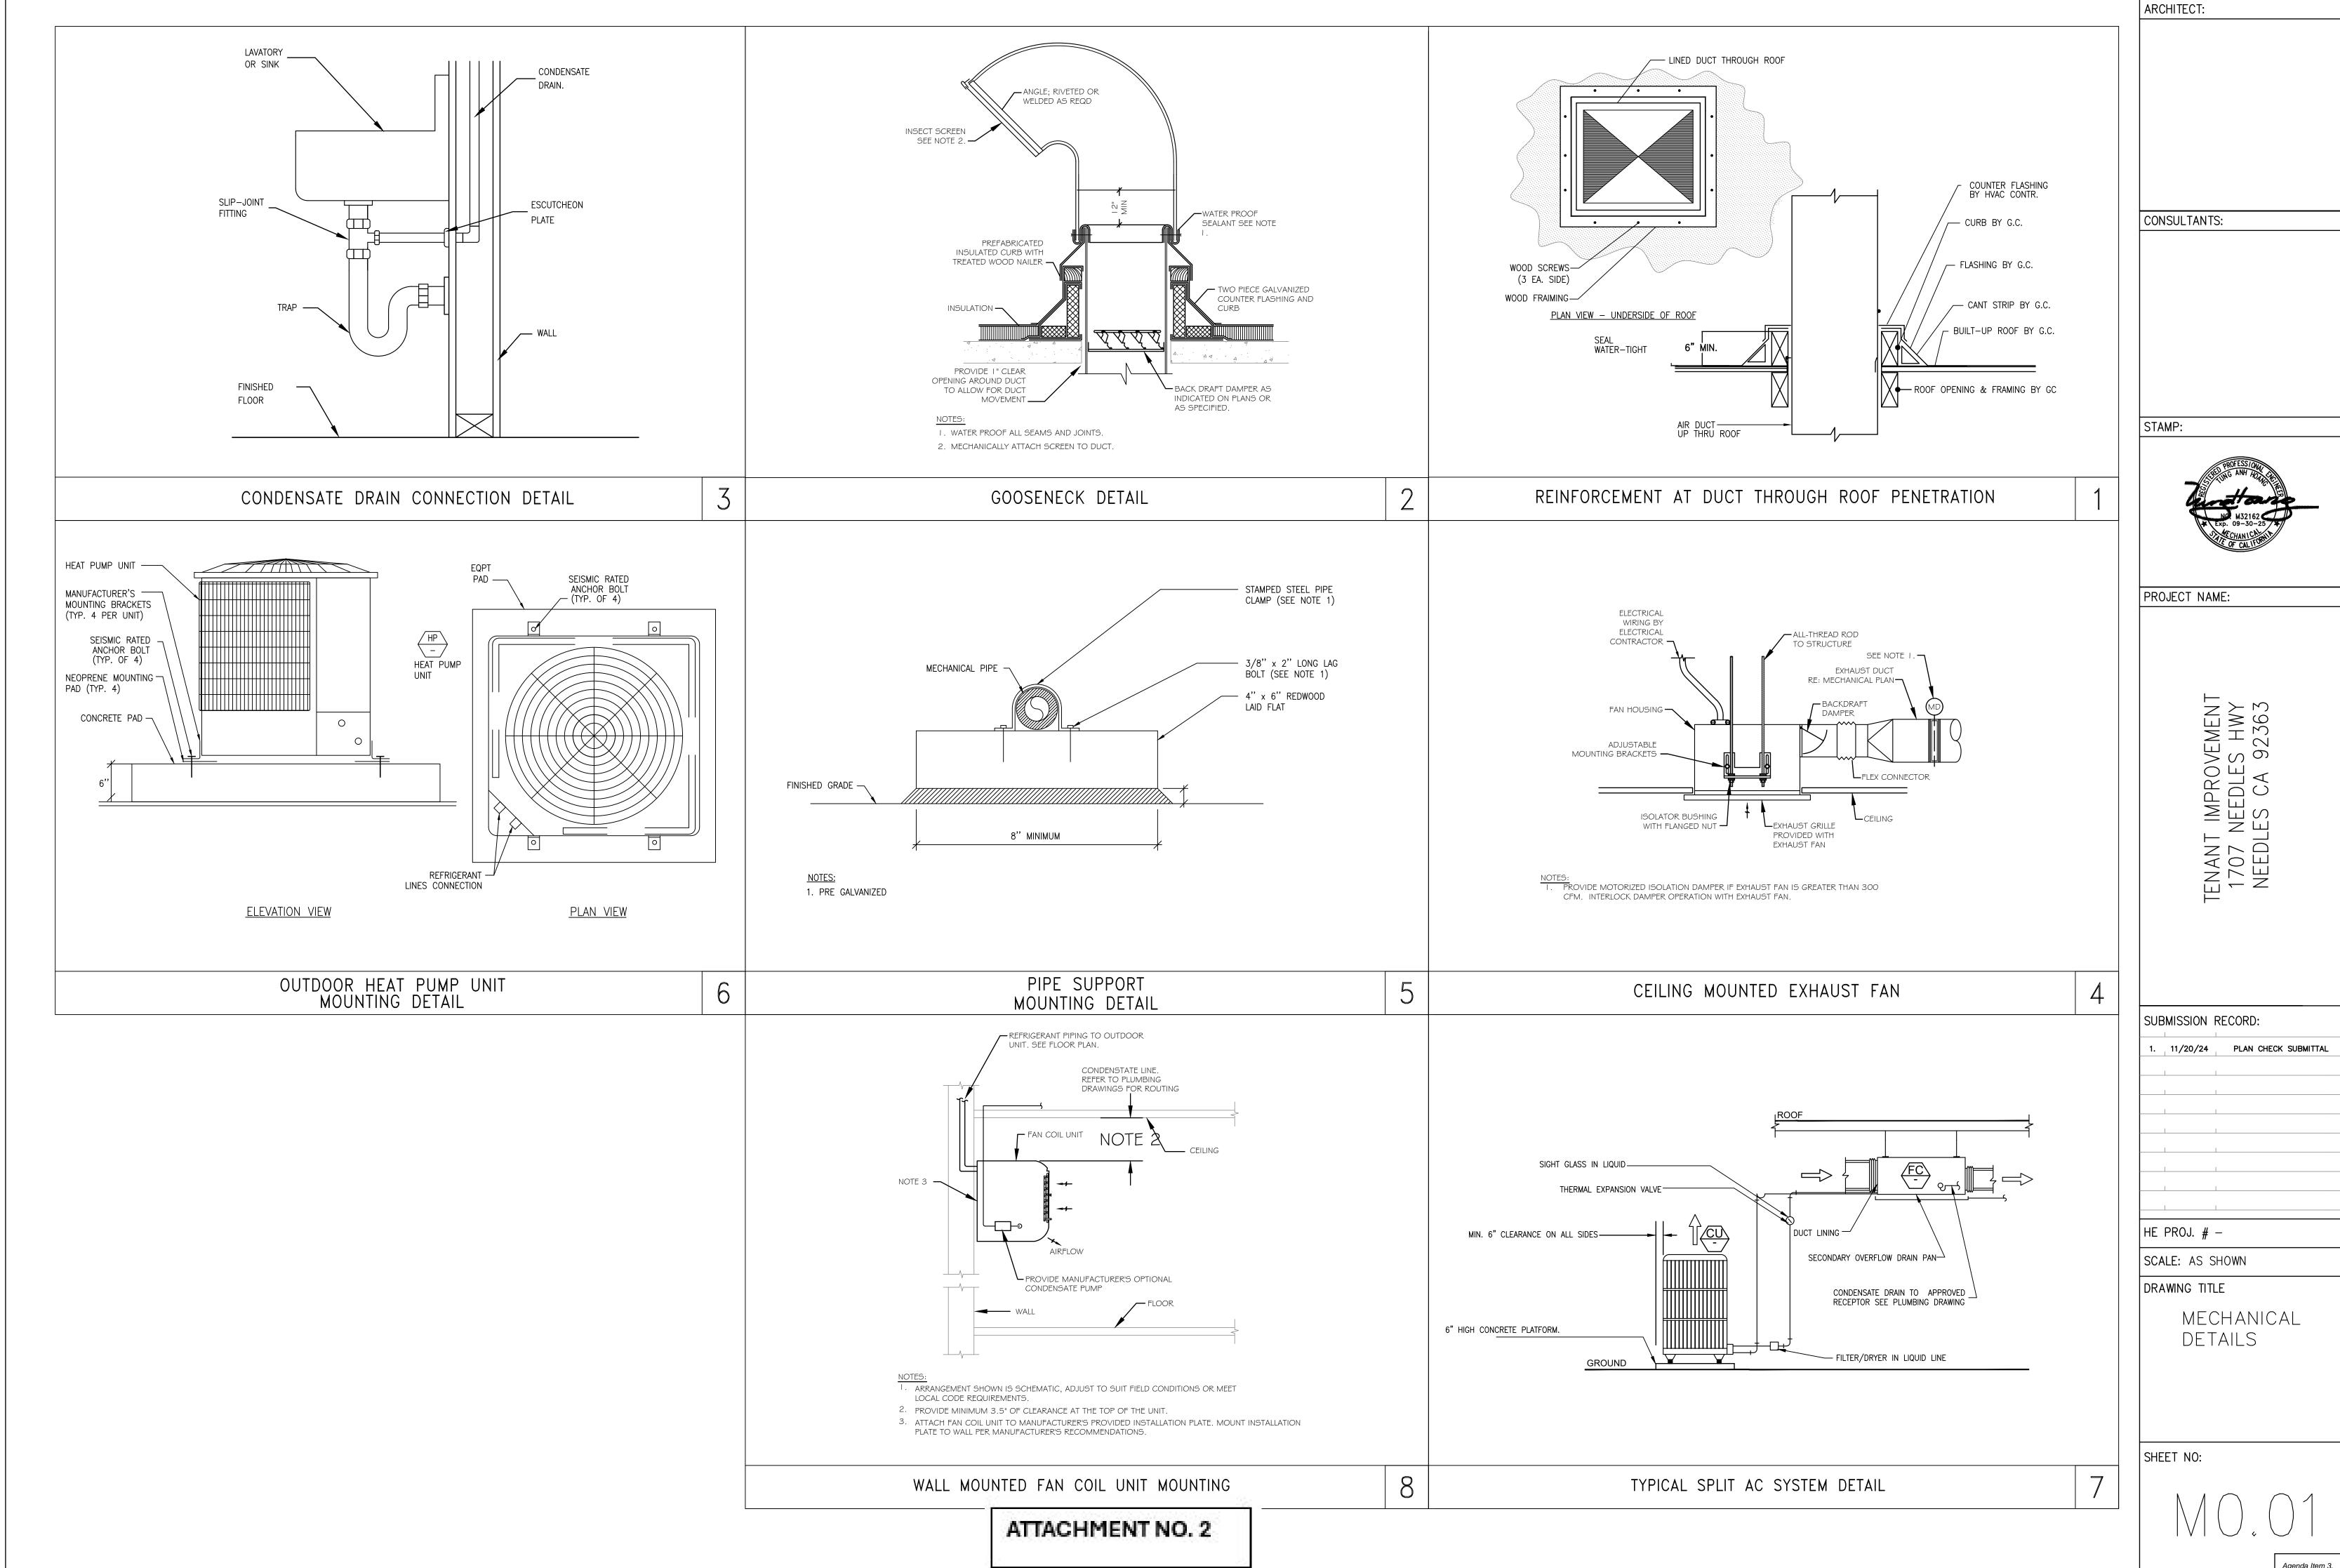

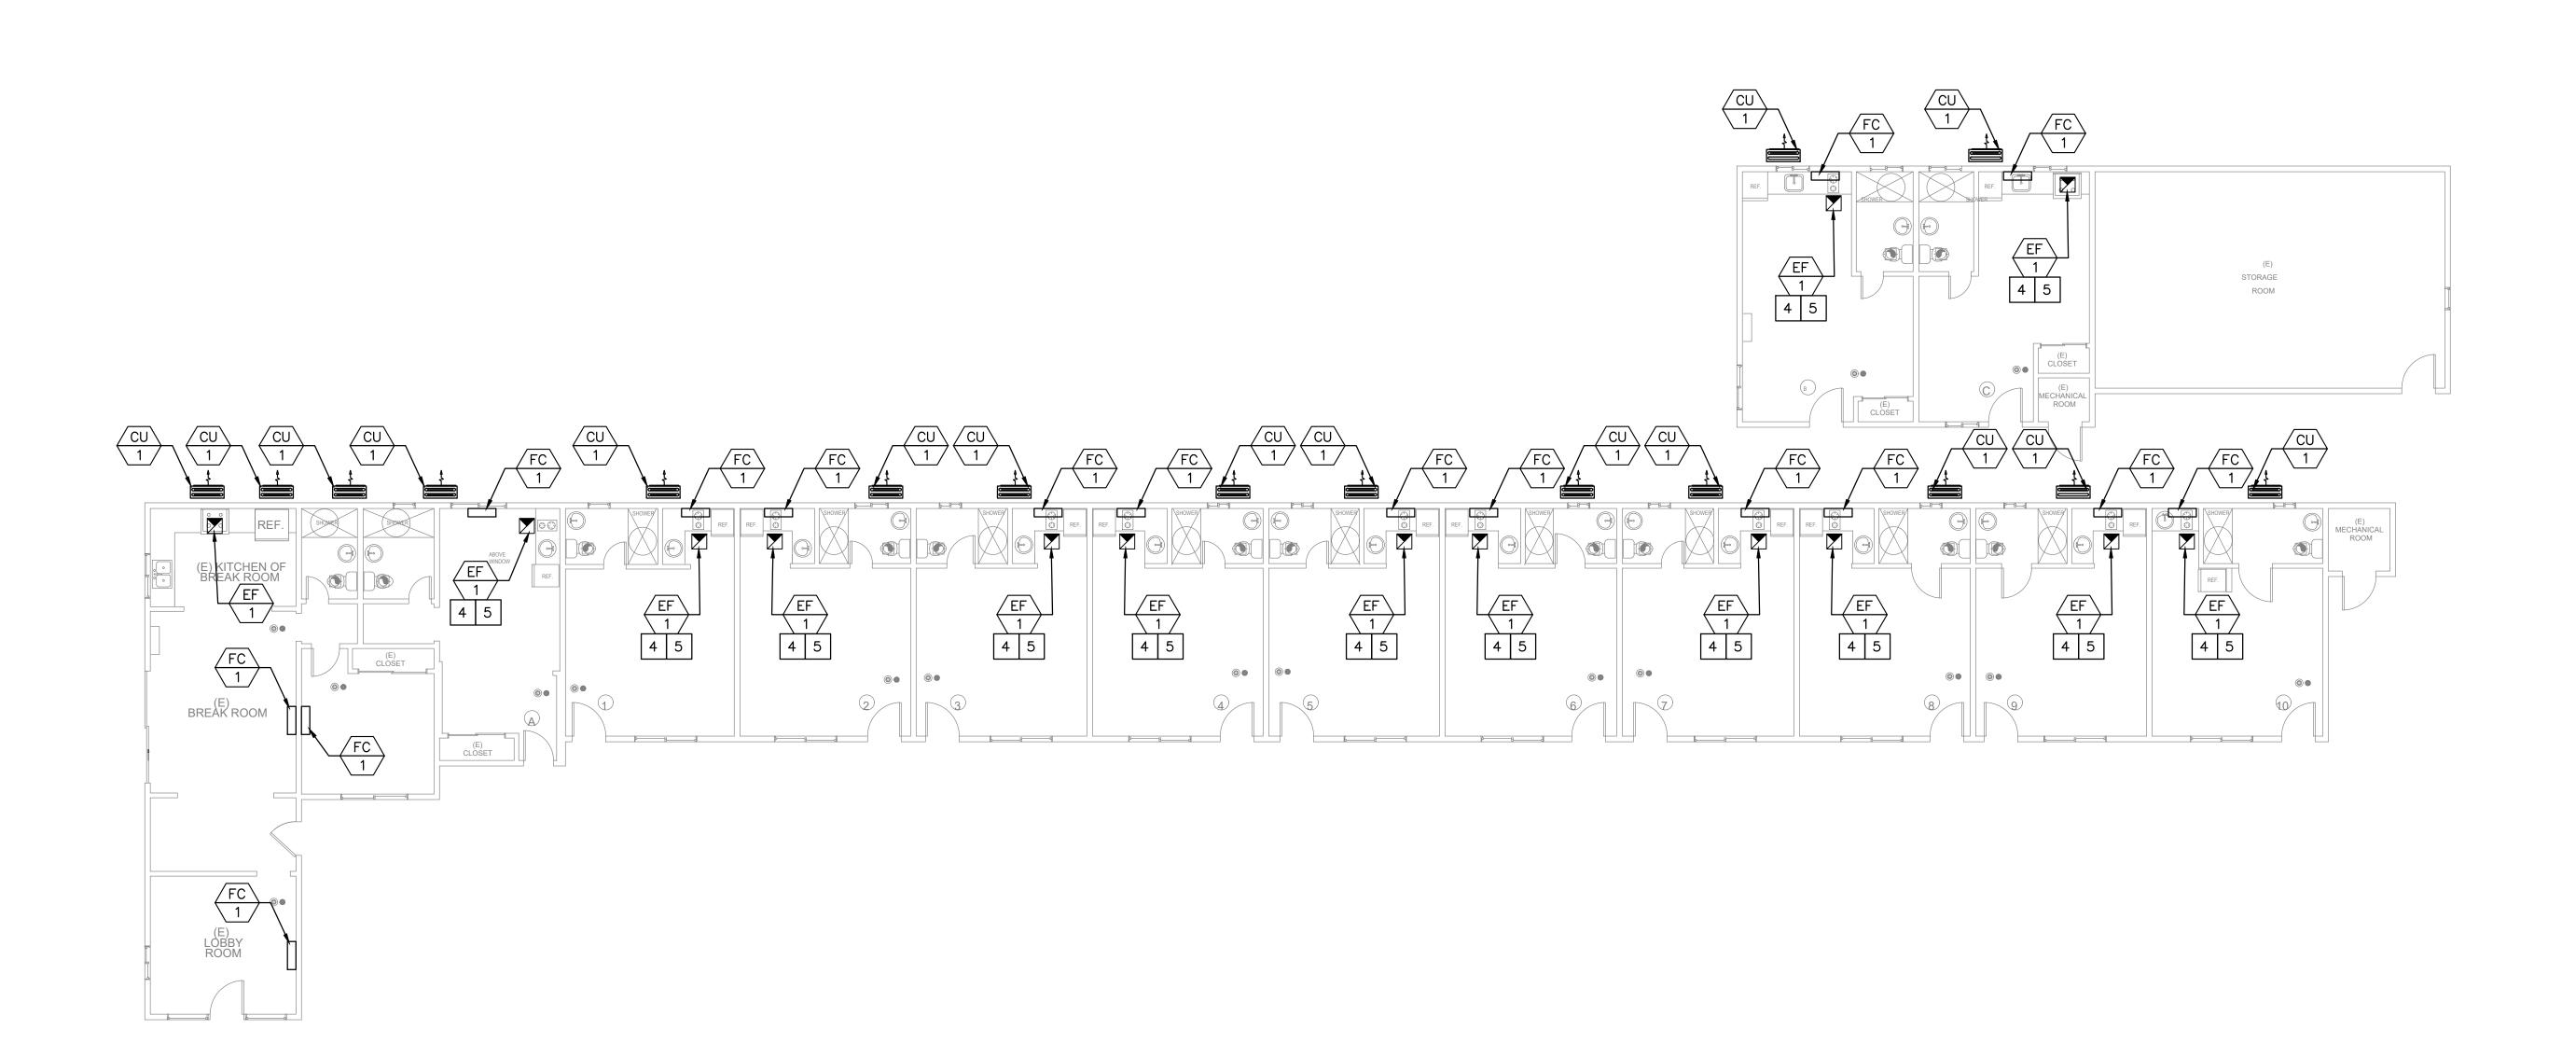

MECHANICAL FLOOR PLAN

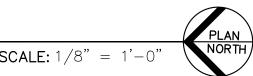

HVAC KEYNOTES

1 INSTALL PRIMARY 3/4" CONDENSATE DRAIN DOWN TO LAVATORY TAILPIECE.

OR CONTRACTOR SHALL INSTAL 3/4"
CONDENSATE DRAIN. TERMINATE AT VISIBLE
LOCATION, PROVIDE ESCUTCHEON PLATE. AS
ALTERNATIVE PROVIDE ELECTRONIC OVERFLOW
PROTECTION, DRAIN PAN LEVEL FLOAT
SENSOR/CONTROL.

PROVIDE MINIMUM MAINTENANCE CLEARANCE REQUIRED PER MANUFACTURE RECOMMENDATION.

4 8"ø UTR.

5 ENVIRONMENTAL EXHAUST OUTLETS SHALL TERMINATE NO LESS THAN 3 FEET FROM PROPERTY LINE, 3 FEET FROM OPENINGS INTO BUILDING, AND 10 FEET FROM MECHANICAL AIR INTAKE.

ARCHITECT:

CONSULTANTS:

STAMP:

PROJECT NAME:

SUBMISSION RECORD:

1. 11/20/24 PLAN CHECK SUBMITTAL

TENANT II 1707 NE NEEDLES

HE PROJ. # -

SCALE: AS SHOWN


DRAWING TITLE

MECHANICAL FLOOR PLAN


SHEET NO:

Agenda Item 3.

ATTACHMENT NO. 2

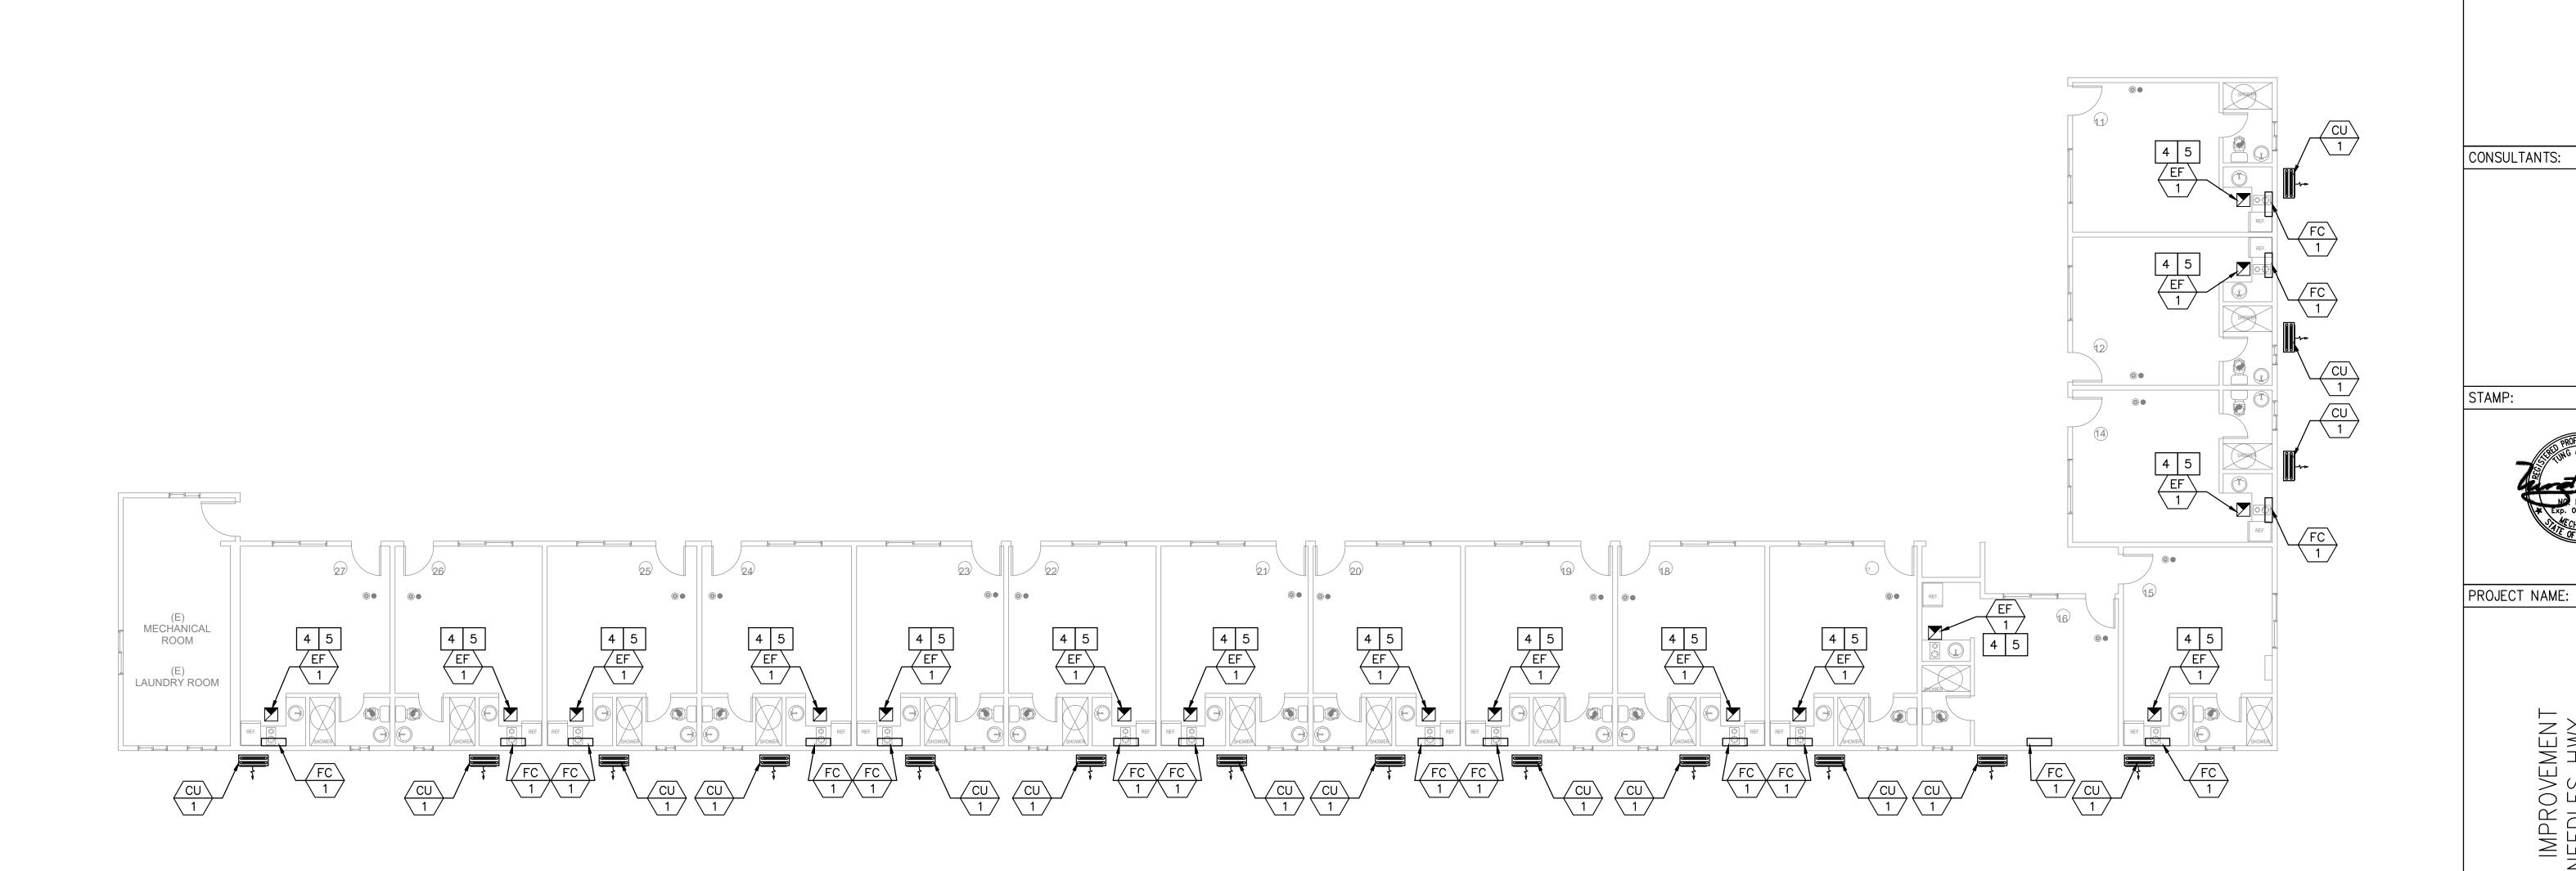

MECHANICAL FLOOR PLAN

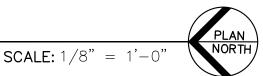

HVAC KEYNOTES

1 INSTALL PRIMARY 3/4" CONDENSATE DRAIN DOWN TO LAVATORY TAILPIECE.

OR CONTRACTOR SHALL INSTAL 3/4"
CONDENSATE DRAIN. TERMINATE AT VISIBLE
LOCATION, PROVIDE ESCUTCHEON PLATE. AS ALTERNATIVE PROVIDE ELECTRONIC OVERFLOW PROTECTION, DRAIN PAN LEVEL FLOAT SENSOR/CONTROL.

PROVIDE MINIMUM MAINTENANCE CLEARANCE REQUIRED PER MANUFACTURE RECOMMENDATION.

4 8"ø UTR.

5 ENVIRONMENTAL EXHAUST OUTLETS SHALL TERMINATE NO LESS THAN 3 FEET FROM PROPERTY LINE, 3 FEET FROM OPENINGS INTO BUILDING, AND 10 FEET FROM MECHANICAL AIR INTAKE.

SUBMISSION RECORD:

ARCHITECT:

1. 11/20/24 PLAN CHECK SUBMITTAL

TENANT II 1707 NE NEEDLES

HE PROJ. # -

SCALE: AS SHOWN

DRAWING TITLE

MECHANICAL FLOOR PLAN

SHEET NO:

Agenda Item 3.

ATTACHMENT NO. 2

EDTIEICATE DE COMBULANCE NO	ONRESIDENTIAL PERFORMANCE CO	OMDITANCE METHOD				NRCC-PRF-E		
		DIVIPLIANCE IVIETHOD						
Ionresidential Performance Comp	Dilance Method			1		(Page 1 of 19)		
roject Name:			1707 NEEDLES HW	/ Date Prep	pared:	2024-11-20		
. General Information	āw.							
Project Name	1707 NEEDLES HWY							
Run Title	Title 24 Analysis							
Project Location	1707 NEEDLES HWY							
City	NEEDLES	5	Standards Version		Compliance 20	22		
Zip code	92363	7	Compliance Softw	are (version)	EnergyPro 9.1			
Climate Zone	15	9	Building Orientation	on (deg)	0			
Building Type(s)	Nonresidential	11	Weather File		NEEDLES_STYP:	20.epw		
2 Project Scope	Existing alteration	13	Number of Dwellin	ng Units	0			
Total Conditioned Floor Area in Scope (ft²)	8596	15	Total # of hotel/mo	l # of hotel/motel rooms (
Total Unconditioned Floor Area (ft²)	0	17			Natural gas			
Nonresidential Conditioned Floor Area	8596	19	Total # of Stories (Above Grade)	Total # of Stories (Habitable Above Grade)				
Residential Conditioned Floor Area	0			:	.			
A Building Energy Efficiency Stand	ards - 2022 Nonresidential Compli		sion: 2022.0.000 rsion: rev 20220601					
	ards - 2022 Nonresidential Complia	Schema Ver	rsion: rev 20220601			t Generated: 2024-11-20 11:14:36 e ID: EnergyPro-20166-1124-0134 NRCC-PRF-E		
	ONRESIDENTIAL PERFORMANCE CO	Schema Ver	rsion: rev 20220601			e ID: EnergyPro-20166-112 4 -0134		
ERTIFICATE OF COMPLIANCE - NO	ONRESIDENTIAL PERFORMANCE CO	Schema Ver	rsion: rev 20220601			e ID: EnergyPro-20166-1124-0134 NRCC-PRF-E		
ERTIFICATE OF COMPLIANCE - NO Ionresidential Performance Comp	ONRESIDENTIAL PERFORMANCE CO	Schema Ver	rsion: rev 20220601			e ID: EnergyPro-20166-1124-0134 NRCC-PRF-E		
ERTIFICATE OF COMPLIANCE - NO Ionresidential Performance Comp	ONRESIDENTIAL PERFORMANCE CO	Schema Ver	rsion: rev 20220601			e ID: EnergyPro-20166-1124-0134 NRCC-PRF-E		
ERTIFICATE OF COMPLIANCE - NO Ionresidential Performance Comp	ONRESIDENTIAL PERFORMANCE CO pliance Method S FOR PERFORMANCE COMPONENTS	Schema Ver	rsion: rev 20220601 e, kBtu/ft² - yr)	Proposed Des	Complianc	e ID: EnergyPro-20166-1124-0134 NRCC-PRF-E		
ERTIFICATE OF COMPLIANCE - NC Ionresidential Performance Comp 2. TDV ENERGY COMPLIANCE RESULT	ONRESIDENTIAL PERFORMANCE CO pliance Method S FOR PERFORMANCE COMPONENTS	Schema Ver DMPLIANCE METHOD (Annual TDV Energy Use	rsion: rev 20220601 e, kBtu/ft² - yr)	Proposed Des 3.07	Complianc	e ID: EnergyPro-20166-1124-0134 NRCC-PRF-E (Page 4 of 19)		
ERTIFICATE OF COMPLIANCE - NO Jonresidential Performance Comp 2. TDV ENERGY COMPLIANCE RESULT Energy Cor	ONRESIDENTIAL PERFORMANCE CO pliance Method S FOR PERFORMANCE COMPONENTS	OMPLIANCE METHOD (Annual TDV Energy Use COMPLIE Standard Desig	rsion: rev 20220601 e, kBtu/ft² - yr)		Complianc	e ID: EnergyPro-20166-1124-0134 NRCC-PRF-E (Page 4 of 19) Compliance Margin (TDV) ¹		
ERTIFICATE OF COMPLIANCE - NO Jonresidential Performance Comp 2. TDV ENERGY COMPLIANCE RESULT Energy Cor pace Heating	ONRESIDENTIAL PERFORMANCE CO pliance Method S FOR PERFORMANCE COMPONENTS	Schema Ver DMPLIANCE METHOD (Annual TDV Energy Use COMPLIE Standard Desig	rsion: rev 20220601 e, kBtu/ft² - yr)	3.07	ign (TDV)	Page 4 of 19) Compliance Margin (TDV) ¹ -1.21		
ERTIFICATE OF COMPLIANCE - NO Jonresidential Performance Comp 2. TDV ENERGY COMPLIANCE RESULT Energy Cor pace Heating pace Cooling	ONRESIDENTIAL PERFORMANCE CO pliance Method S FOR PERFORMANCE COMPONENTS	COMPLIE Standard Desig 1.86 190.65	rsion: rev 20220601 e, kBtu/ft² - yr)	3.07 150.8	ign (TDV)	NRCC-PRF-E (Page 4 of 19) Compliance Margin (TDV) ¹ -1.21 39.79		
ERTIFICATE OF COMPLIANCE - NO Jonresidential Performance Comp 2. TDV ENERGY COMPLIANCE RESULT Energy Cor pace Heating pace Cooling indoor Fans	ONRESIDENTIAL PERFORMANCE CO pliance Method S FOR PERFORMANCE COMPONENTS	COMPLIE Standard Desig 1.86 190.65	rsion: rev 20220601 e, kBtu/ft² - yr)	3.07 150.8 66.54	ign (TDV)	NRCC-PRF-E (Page 4 of 19) Compliance Margin (TDV) ¹ -1.21 39.79 132.11		
ERTIFICATE OF COMPLIANCE - NO Jonresidential Performance Comp 2. TDV ENERGY COMPLIANCE RESULT Energy Cor pace Heating pace Cooling indoor Fans leat Rejection	ONRESIDENTIAL PERFORMANCE CO pliance Method S FOR PERFORMANCE COMPONENTS	COMPLIE Standard Desig 1.86 190.65 198.65	rsion: rev 20220601 e, kBtu/ft² - yr)	3.07 150.8 66.54	ign (TDV)	NRCC-PRF-E (Page 4 of 19) Compliance Margin (TDV) ¹ -1.21 39.79 132.11		
ERTIFICATE OF COMPLIANCE - NO Jonresidential Performance Comp 2. TDV ENERGY COMPLIANCE RESULT Energy Cor pace Heating pace Cooling indoor Fans leat Rejection umps & Misc.	ONRESIDENTIAL PERFORMANCE CO pliance Method S FOR PERFORMANCE COMPONENTS	COMPLIE Standard Desig 1.86 190.65 198.65 0	rsion: rev 20220601 e, kBtu/ft² - yr)	3.07 150.8 66.54 0	ign (TDV)	NRCC-PRF-E (Page 4 of 19) Compliance Margin (TDV) ¹ -1.21 39.79 132.11 0		
ERTIFICATE OF COMPLIANCE - NO Jonresidential Performance Comp 2. TDV ENERGY COMPLIANCE RESULT Energy Cor pace Heating pace Cooling indoor Fans leat Rejection umps & Misc. omestic Hot Water	ONRESIDENTIAL PERFORMANCE CO pliance Method S FOR PERFORMANCE COMPONENTS	COMPLIE Standard Desig 1.86 190.65 198.65 0 0 6.22	rsion: rev 20220601 e, kBtu/ft² - yr)	3.07 150.8 66.54 0 0	ign (TDV)	NRCC-PRF-E (Page 4 of 19) Compliance Margin (TDV) ¹ -1.21 39.79 132.11 0 0 0		

B. PROJECT SUMMARY									
Toble B shows which building copermit application.	omponents a	re included in the	e performance calculation. Ij	find	licated as not inc	luded, the project must show compliance prescri	ptively if within		
Ві	uilding Comp	onents Complyin	g via Performance			Building Components Complying Pres	scriptively		
Envelope (See Table G)	Nonres	Not Included	Solar Thermal Water		Performance				
Envelope (see Table G)	MultiFam	Not Included	Heating (See Table 13)	\boxtimes	Not Included	 and should be documented on the NRCC form listed if within the spermit application (i.e. compliance will not be shown on the NRC 			
Mechanical (See Table H)	Nonres	Performance	Covered Process: - Commercial Kitchens (see		Performance	Indoor Lighting (Unconditioned) 140.6 & 170.2(e)	NRCC-LTI-l required		
MultiFam Not Included		,	Ø	Not Included	Outdoor Lighting 140.7 & 170.2(e)	NRCC-LTO- require			
Domestic Hot Water (See	Nonres	Not Included	Covered Process: Laboratory Exhaust (see		Performance	Sign Lighting 140.8 & 170.2(e)	NRCC-LTS- require		
Table I)	MultiFam	Not Included	Table J)	\boxtimes	Not Included	Building Components Complying with Mandatory Mea			
Lighting (Indoor Conditioned, see Table K)	• • • • • • • • • • • • • • • • • • • •		Photovoltaics (see Table F)		Performance	Electrical power systems, commissioning, solar ready, escalator requirements are mandatory and should be on the NRCC form listed if applicable (i.e. compliance shown on the NRCC-PRF-E.)			
	MultiFam	Not Included		⊠	Not Included	Electrical Power Distribution 110.11	NRCC-ELC require		
			Rattory (soo Table E)		Performance	Commissioning 120.8	NRCC-CXR require		
			Battery (see Table F)		Not Included	Solar and Battery 110.10	NRCC-SAB		

CERTIFICATE OF COMPLIANCE - NONRESIDENTIAL PERFORMANCE COMPLIANCE METHOD

CA Building Energy Efficiency Standards - 2022 Nonresidential Compliance

Nonresidential Performance Compliance Method

C3. TDV ENERGY RESULTS FOR NON-REGULATED COMPONENTS¹

Non-Regulated Energy Component

CA Building Energy Efficiency Standards - 2022 Nonresidential Compliance

Standard Design Site Proposed Design Site

C7. ENERGY USE SUMMARY

ENERGY USE TOTAL

Energy Component

CERTIFICATE OF COMPLIANCE - NONRESIDENTIAL PERFORMANCE COMPLIANCE METHOD

(Page 2 of 19)	Nonresidential Performance Compliance Method (Page								
	C1. COMPLIANCE SUMMARY								
escriptively if within the		COMPLIES ³							
Prescriptively		Time Dependent	Time Dependent Valuaton (TDV)						
e for prescriptive compliance d if within the scope of the own on the NRCC-PRF-E).		Efficiency ¹ (kBtu/ft ² - yr)	Total ² (kBtu/ft ² - yr)	Total ² (kBtu/ft ² - yr)					
NRCC-LTI-E is	Standard Design	460.62	460.62	41.11					
required	Proposed Design	289.93	289.93	23.49					
NRCC-LTO-E is required	Compliance Margins	170.69	170.69	17.62					
NRCC-LTS-E is		Pass	Pass	Pass					

³ Building complies when efficiency and total compliance margins are greater than or equal to zero and unmet load hour limits are not exceeded

CERTIFICATE OF COMPLIANCE - NONRESIDENTIAL PERFORMANCE COMPLIANCE METHOD

Compliance Totals include efficiency, photovoltaics and batteries

CA Building Energy Efficiency Standards - 2022 Nonresidential Compliance

Nonresidential Performance Compliance Method

Space Heating

Space Cooling

Indoor Fans

Heat Rejection

Pumps & Misc.

Indoor Lighting

Photovoltaics

TOTAL COMPLIANCE

Batteries

Domestic Hot Water

EFFICIENCY COMPLIANCE TOTAL

Energy Component

CERTIFICATE OF COMPLIANCE - NONRESIDENTIAL PERFORMANCE COMPLIANCE METHOD

C4. SOURCE ENERGY COMPLIANCE RESULTS FOR PERFORMANCE COMPONENTS (Annual SOURCE Energy Use, kBtu/ft²/yr)

 1 Notes: This number in parenthesis following the Compliance Margin in column 4, represents the Percent Better than Standard.

STAMP:

NRCC-PRF-E

PROJECT NAME:

ARCHITECT:

CONSULTANTS:

NRCC-PRF-E

TENANT I 1707 N NEEDLE

SUBMISSION RECORD: 1. 11/20/24 PLAN CHECK SUBMITTAL

HE PROJ. # -

SCALE: AS SHOWN

DRAWING TITLE

SHEET NO:

Agenda Item 3.

	(IVIWN)	(IVIWN)	(MWh)	(MBtu)	(MBtu)	(MBtu)
Space Heating		0.8		5.5		
Space Cooling	52	39.9	12.1	222		
Indoor Fans	61.1	21	40.1			
Heat Rejection						
Pumps & Misc.				224		
Domestic Hot Water				20.9	20.9	0
Indoor Lighting	21.7	21.7	0			
Flexibility						

Standard Design Site

134.8 83.4 51.4 26.4 20.9 EFFICIENCY TOTAL 5.5 **Photovoltaics** ----Batteries **ENERGY USE SUBTOTAL** 26.4 20.9 5.5 39.3 39.3 Receptacle ---Other Ltg Process Motors ------

ATTACHMENT NO. 2 CA Building Energy Efficiency Standards - 2022 Nor

Report Generated: 2024-11-20 11:14:36 ompliance ID: EnergyPro-20166-1124-0134

CA Building Energy Efficiency Standards - 2022 Nonresidential Compliance Schema Version: rev 20220601

Compliance ID: EnergyPro-20166-1124-0134

CERTIFICATE OF COMPLIANCE - NONRESIDENTIAL PERFORMANCE COMPLIANCE METHOD	NRCC-PRF-E		CERTIFICATE OF COMPLIANCE - NONRESIDENTIAL PERFORMANCE COMPLIANCE METHOD
Nonresidential Performance Compliance Method	(Page 7 of 19)		Nonresidential Performance Compliance Method

289.93

170.69 (37.1%)

Report Generated: 2024-11-20 11:14:36

Compliance ID: EnergyPro-20166-1124-0134

Non-Regulated Energy Component	Standard Design (SOURCE)	Proposed Design (SOURCE)	Compliance Margin (SOURCE) ¹
Receptacle	8.86	8.86	
Process			NATE:
Other Ltg			
Process Motors) team
TOTAL (TOTAL COMPLIANCE + NON-REGULATED COMPONENTS)	49.97	32.35	17.62 (35.3%)

Report Version: 2022.0.000

Schema Version: rev 20220601

¹ Notes: This number in parenthesis following the Compliance Margin in column 4, represents the Percent Better than Standard.

CA Building Energy Efficiency Standards - 2022 Nonresidential Compliance

Photovoltaics

TOTAL COMPLIANCE

Batteries

			0							
Process Motors			\(\frac{1}{2} = \frac{1}{2} \)							
TOTAL (TOTAL COMPLIANCE + NON-REGULATED COMPONENTS) 49.97 32.35 17.62 (35.3%)										
¹ Notes: This table is not used for Energy Code Compliance.										
C6. 'ABOVE CODE' QUALIFICATIONS										
☐ This project is pursuing CalGreen Tier 1 ☐ This project is pursuing CalGreen Tier 2										

CA Building Energy Efficiency Standards - 2022 Nonresidential Compliance Report Version: 2022.0.000 Report Generated: 2024-11-20 11:14:36 Schema Version: rev 20220601 Compliance ID: EnergyPro-20166-1124-0134 Other Ltg **Process Motors** TOTAL (TOTAL COMPLIANCE + NON-REGULATED COMPONENTS) 573.42 402.73 170.69 (29.8%)

Standard Design (TDV)

Proposed Design (TDV)

112.8 112.8 Receptacle Process ¹ Notes: This table is not used for Energy Code Compliance.

Report Version: 2022.0.000

Schema Version: rev 20220601

Report Version: 2022.0.000

Schema Version: rev 20220601

Report Generated: 2024-11-20 11:14:36 Compliance ID: EnergyPro-20166-1124-0134

NRCC-PRF-E

(Page 8 of 19)

Proposed Design Site

20.9

NRCC-PRF-E

NRCC-PRF-E

(Page 5 of 19)

Report Generated: 2024-11-20 11:14:36

Compliance Margin (TDV)¹

Compliance ID: EnergyPro-20166-1124-0134

CA Building Energy Efficiency Standards - 2022 Nonresidential Compliance

Report Version: 2022.0.000 Schema Version: rev 20220601

Report Version: 2022.0.000

COMPLIES²

Standard Design (SOURCE)

0.59

12.75

20.44

2.24

41.11

41.11

Proposed Design (SOURCE)

0.5

9.55

6.11

0

0

2.24

5.09

23.49

Schema Version: rev 20220601

Report Generated: 2024-11-20 11:14:36 Compliance ID: EnergyPro-20166-1124-0134

Report Generated: 2024-11-20 11:14:36

(Page 6 of 19)

Compliance Margin (SOURCE)1

0.09

3.2

14.33

0

0

0

17.62 (42.9%)

17.62 (42.9%)

Compliance ID: EnergyPro-20166-1124-0134

CERTIFICATE OF COMPLIANCE - NONRESIDENTIAL PERFORMANCE COMPLIANCE METHOD NRCC-PRF-E Nonresidential Performance Compliance Method (Page 9 of 19) C8. ENERGY USE INTENSITY (EUI)

Standard Design (kBtu/ft²/yr) | Proposed Design (kBtu/ft²/yr) Margin (kBtu/ft² / yr) Margin Percentage GROSS EUI¹ 72.18 51.13 21.05 29.16 29.16 ¹ Notes: Gross EUI is Energy Use Total (not including PV)/Total Building Area, Net EUI is Energy Use Total (including PV)/Total Building Area,

D1. EXCEPTIONAL CONDITIONS

• The building does not include service water heating. Verify that service water heating is not required and is not included in the design. • The user model includes space(s) that are designed to be served by mechanical cooling systems, but the cooling systems were not included in the simulation model. A cooling system has been modeled for both the proposed and standard cases. • The user model includes space(s) without sufficient cooling equipment. Cooling equipment has been added to the model to meet cooling loads.

H1. DRY SYSTEM EQUIPMENT (FURNACES, AIR HANDLING UNITS, HEAT PUMPS, VRF, ECONOMIZERS ETC.) 02 03 04 05 06 07 08 09 10 11 12 Supp Heat Qty Type (if Equipment Name | Equipment Type Cooling Output Efficiency Output Efficiency Efficiency present) Output (kBtu/h) Unit (kBtu/h) (kBtu/h) Single Zone Heat EER 12.1 No **1**1.98 10.56 HP-1 N/A NA Pump (SZHP) Air SEER Economizer Single Zone Heat EER SEER 12.1 No N/A 10.56 Pump (SZHP) Air **1**1.98 NA ¹ Status: N - New, A - Altered, E - Existing

Report Version: 2022.0.000

Report Generated: 2024-11-20 11:14:36

Nonresidential P	erformance Complia	ance Metho	d							(Pag	ge 10 of 19	
H1. DRY SYSTEM E	QUIPMENT (FURNACES	S, AIR HANDL	ING UNITS, HEA	AT PUMPS, VRF, I	CONOMIZERS	ETC.)						
01	02	03	04	05	06	07	08	09	10	11	12	
				Hea	ting			Cooling				
Equipment Name	Equipment Type	Qty	Total Heating Output (kBtu/h)	Supp Heat Output (kBtu/h)	Efficiency Unit	Efficiency	Total Cooling Output (kBtu/h)	Efficiency Unit	Efficiency	Economizer Type (if present)	r Status ¹	Status ¹
HP-3	Single Zone Heat Pump (SZHP) Air System	1	11.98	0	N/A	NA	10.56	EER SEER	12.1 17	No Economizer	N	
HP-4	Single Zone Heat Pump (SZHP) Air System	1	11.98	0	N/A	NA	10.56	EER SEER	12.1 17	No Economizer	N	
HP-5	Single Zone Heat Pump (SZHP) Air System	1	11.98	0	N/A	NA	10.56	EER SEER	12.1 17	No Economizer	N	
HP-6	Single Zone Heat Pump (SZHP) Air System	1	11.98	0	N/A	NA	10.56	EER SEER	12.1 17	No Economizer	N	
HP-7	Single Zone Heat Pump (SZHP) Air System	1	11.98	0	N/A	NA	10.56	EER SEER	12.1 17	No Economizer	N	
HP-8	Single Zone Heat Pump (SZHP) Air System	1	11.98	0	N/A	NA	10.56	EER SEER	12.1 17	No Economizer	N	
HP-9	Single Zone Heat Pump (SZHP) Air System	1	11.98	0	N/A	NA	10.56	EER SEER	12.1 17	No Economizer	N	
HP-10	Single Zone Heat Pump (SZHP) Air System	1	11.98	0	N/A	NA	10.56	EER SEER	12.1 17	No Economizer	N	

01	02	03	04	05	06	07	08	09	10	11	12
				Hea	iting			Cooling	^		
Equipment Name	Equipment Type	Qty	Total Heating Output (kBtu/h)	Supp Heat Output (kBtu/h)	Efficiency Unit	Efficiency	Total Cooling Output (kBtu/h)	Efficiency Unit	Efficiency	Economizer Type (if present)	Statı
HP-B	Single Zone Heat Pump (SZHP) Air System	1	11.98	0	N/A	NA	10.56	EER SEER	12.1 17	No Economizer	N
HP-C	Single Zone Heat Pump (SZHP) Air System	1	11.98	0	N/A	NA	10.56	EER SEER	12.1 17	No Economizer	N
HP-11	Single Zone Heat Pump (SZHP) Air System	1	1 1.98	0	N/A	NA	10.56	EER SEER	12.1 17	No Economizer	N
HP-12	Single Zone Heat Pump (SZHP) Air System	1	1 1.98	0	N/A	NA	10.56	EER SEER	12.1 17	No Economizer	Ν
HP-14	Single Zone Heat Pump (SZHP) Air System	1	1 1.98	0	N/A	NA	10.56	EER SEER	12.1 17	No Economizer	Ν
HP-15	Single Zone Heat Pump (SZHP) Air System	1	1 1.98	0	N/A	NA	10.56	EER SEER	12.1 17	No Economizer	N
HP-16	Single Zone Heat Pump (SZHP) Air System	1	1 1.98	0	N/A	NA	10.56	EER SEER	12.1 17	No Economizer	N
HP-17	Single Zone Heat Pump (SZHP) Air System	1	1 1.98	0	N/A	NA	10.56	EER SEER	12.1 17	No Economizer	Ν

02 03 04 05 06 07 08 09 10 11 12 13

BHP Constant Vol N/A N/A

 1
 46.05
 400
 0.15
 BHP
 Constant Vol
 N/A
 N/A
 N/A
 N/A
 N/A
 N/A
 N/A

 1
 46.05
 400
 0.15
 BHP
 Constant Vol
 N/A
 N/A
 N/A
 N/A
 N/A
 N/A
 N/A

N/A

N/A

N/A

N/A

N/A

N/A

BHP Constant Vol N/A N/A N/A N/A

BHP Constant Vol N/A N/A N/A N/A N/A N

N/A N/A

N/A N/A

N/A N/A

Report Generated: 2024-11-20 11:14:36

Report Generated: 2024-11-20 11:14:36

mpliance ID: EnergyPro-20166-1124-0134

Compliance ID: EnergyPro-20166-1124-0134

BHP | Constant Vol

BHP | Constant Vol

Constant Vol

BHP Constant Vol N/A

BHP Constant Vol N/A

BHP Constant Vol N/A

NRCC-PRF-E

NRCC-PRF-E

(Page 14 of 19)

CERTIFICATE OF COMPLIANCE - NONRESIDENTIAL PERFORMANCE COMPLIANCE METHOD

CERTIFICATE OF COMPLIANCE - NONRESIDENTIAL PERFORMANCE COMPLIANCE METHOD

400

400

400

400

400

CA Building Energy Efficiency Standards - 2022 Nonresidential Compliance Report Version: 2022.0.000

0.15

0.15

0.15

0.15

0.15

Nonresidential Performance Compliance Method

H3. NONRESIDENTIAL / COMMON USE AREA FAN SYSTEMS SUMMARY

1 46.05

1 46.05

1 46.05

HP-14

HP-18

¹ Status: N - New, A - Altered, E - Existing

1 46.05

Design OA CFM

Noni esidentiai P	Performance Complia	ance Metric	,u 							(Fa	ige 1
H1. DRY SYSTEM E	QUIPMENT (FURNACE	S, AIR HAND	LING UNITS, HEA	T PUMPS, VRF,	ECONOMIZERS	ETC.)				-	
01	02	03	04	05	06	07	08	09	10	11	
				Hea	iting			Cooling			
Equipment Name	Equipment Type	Qty	Total Heating Output (kBtu/h)	Supp Heat Output (kBtu/h)	Efficiency Unit	Efficiency	Total Cooling Output (kBtu/h)	Efficiency Unit	Efficiency	Economizer Type (if present)	:
HP-18	Single Zone Heat Pump (SZHP) Air System	1	11.98	0	N/A	NA	10.56	EER SEER	12.1 17	No Economizer	
HP-19	Single Zone Heat Pump (SZHP) Air System	1	11.98	0	N/A	NA	10.56	EER SEER	12.1 17	No Economizer	
HP-20	Single Zone Heat Pump (SZHP) Air System	1	11.98	0	N/A	NA	10.56	EER SEER	12.1 17	No Economizer	
HP-21	Single Zone Heat Pump (SZHP) Air System	1	11.98	0	N/A	NA	10.56	EER SEER	12.1 17	No Economizer	
HP-22	Single Zone Heat Pump (SZHP) Air System	1	11.98	0	N/A	NA	10.56	EER SEER	12.1 17	No Economizer	E.
HP-23	Single Zone Heat Pump (SZHP) Air System	1	11.98	0	N/A	NA	10.56	EER SEER	12.1 17	No Economizer	
HP-24	Single Zone Heat Pump (SZHP) Air System	1	11.98	0	N/A	NA	10.56	EER SEER	12.1 17	No Economizer	
HP-25	Single Zone Heat Pump (SZHP) Air System	1	11.98	0	N/A	NA	10.56	EER SEER	12.1 17	No Economizer	

	STAMP:
41	PROFESSIONAL MANUAL MAN

IMPROVEMENT VEEDLES HWY ES CA 92363

TENANT I 1707 N NEEDLE

PROJECT NAME:

ARCHITECT:

CONSULTANTS:

CERTIFICATE OF COMPLIANCE - NONRESIDENTIAL PERFORMANCE COMPLIANCE METHOD **Nonresidential Performance Compliance Method**

CA Building Energy Efficiency Standards - 2022 Nonresidential Compliance Report Version: 2022.0.000

01	02	03	04	05	06	07	08	09	10	11	12	13
Nome on them Too	0	Design OA		Supply Fan				Return / Relief Fan				
Name or Item Tag	Qty	CFM	CFM	Power	Power Units	Control	Fan Type	CFM	Power	Power Units	Control	Status ¹
HP-23	1	46.05	400	0.15	ВНР	Constant Vol	N/A	N/A	N/A	N/A	N/A	N
HP-24	1	46.05	400	0.15	ВНР	Constant Vol	N/A	N/A	N/A	N/A	N/A	N
HP-25	1	46.05	400	0.15	ВНР	Constant Vol	N/A	N/A	N/A	N/A	N/A	N
HP-26	1	46.05	400	0.15	ВНР	Constant Vol	N/A	N/A	N/A	N/A	N/A	N
HP-27	1	46.05	400	0.15	ВНР	Constant Vol	N/A	N/A	N/A	N/A	N/A	N

Schema Version: rev 20220601

HP-27	1	46.05	400	0.15	BHP	Constant Vol	N/A	N/A	N/A	N/A	N/A	N	
Status: N - New, A - Alte	ered, E - E	Existing		i									
H9. NONRESIDENTIAL /	соммо	ON USE AREA & H	OTEL/MOTE	L VENTILATION									
01		02		03		04		05	00	6	07		
Zone Name				Mecha	nical Ventila	tion	100		Conditioned Area (sf)		ioned Area (sf) DCV or Occupant Sensor		
Zone Nume	Ve	entilation Function	1	# of People	Si	upply OA CFM	Exha	ust CFM	Conditione	a Area (31)	Controls, or Both		
1-ROOM 1	1	Misc - All others		1.53		46.05		0	30)7	N/A		
2-ROOM 2	1	Misc - All others		1.53		46.05		0	30)7	N/A		
3-ROOM 3	1	Misc - All others		1.53		46.05		0	30)7	N/A		
4-ROOM 4	1	Misc - All others		1.53		46.05		0	30)7	N/A		
5-ROOM 5	1	Misc - All others		1.53		46.05		0	30)7	N/A		
6-ROOM 6	1	Misc - All others		1.53		46.05		0	30)7	N/A		
7-ROOM 7	1	Misc - All others		1.53		46.05		0	30)7	N/A		
8-ROOM 8	1	Misc - All others		1.53		46.05		0	30)7	N/A		
9-ROOM 9	1	Misc - All others		1.53		46.05		0	30)7	N/A		
10-ROOM 10	1	Misc - All others		1.53		46.05		0	30)7	N/A		
11-ROOM B	1	Misc - All others		1.53		46.05		0	30)7	N/A		
12-ROOM C	1	Misc = All others		1.53		46.05		0	30)7	N/A		
13-ROOM 11	1	Misc - All others		1.53		46.05		0	30)7	N/A		
14-ROOM 12	1	Misc - All others		1.53		46.05		0	30)7	N/A		

Selections made by Documentation Author indicate which Certificates of Installation must be submitted for the features to be recognized for compliance. These documents must be retained

ctions made by Documentation Author indicate which Certificates of Acceptance must be submitted for the features to be recognized for compliance. These documents must be provided

Selections made by Documentation Author indicate which Certificates of Verification must be submitted for the features to be recognized for compliance. These documents must be retained

There are no Certificates of Verification applicable to this project

NRCA-MCH-02-A - Outdoor Air must be submitted for all newly installed HVAC units. Note: MCH-02-A can be performed in conjunction with

14-ROOM 12	Misc - All others	1.53	46.05
CA Building Energy Effici	ency Standards - 2022 No	onresidential Compliance	Report Version: 20

and provided to the building inspector during construction and can be found online

Nonresidential Performance Compliance Method

Building Component Envelope

Mechanical

Building Component

Mechanical

L. DECLARATION OF REQUIRED CERTIFICATES OF INSTALLATION

M. DECLARATION OF REQUIRED CERTIFICATES OF ACCEPTANCE

N. DECLARATION OF REQUIRED CERTIFICATES OF VERIFICATION

CERTIFICATE OF COMPLIANCE - NONRESIDENTIAL PERFORMANCE COMPLIANCE METHOD

NRCI-ENV-01-E - Must be submitted for all buildings NRCI-MCH-01-E - Must be submitted for all buildings

NRCI-MCH-E - For all buildings with Mechanical Systems

to the building inspector during construction and must be completed through an Acceptance Test Technician Certification Provider (ATTCP).

NRCA-ENV-02-F - NRFC label verification for fenestration

NRCA-MCH-03-A - Constant Volume Single Zone HVAC

MCH-07-A Supply Fan VFD Acceptance (if applicable) since testing activities overlap

0	307	N/A
 2.0.000 20220601	•	ed: 2024-11-20 11:14:36 gyPro-20166-1124-0134

Report Generated: 2024-11-20 11:14:36

NRCC-PRF-E

NRCC-PRF-E

(Page 18 of 19)

(Page 15 of 19)

Compliance ID: EnergyPro-20166-1124-0134

01	02	03	04	05	06	07	08	09	10	11	12
			Heating					Cooling			
Equipment Name	Equipment Type	Qty	Total Heating Output (kBtu/h)	Supp Heat Output (kBtu/h)	Efficiency Unit	Efficiency	Total Cooling Output (kBtu/h)	Efficiency Unit	Efficiency	Economizer Type (if present)	Status ¹
HP-26	Single Zone Heat Pump (SZHP) Air System	1	11.98	0	N/A	NA	10.56	EER SEER	12.1 17	No Economizer	N
HP-27	Single Zone Heat Pump (SZHP) Air System	1	11.98	0	N/A	NA	10.56	EER SEER	12.1 17	No Economizer	N

Schema Version: rev 20220601

CA Building Energy Efficiency Standards - 2022 Nonresidential Compliance Report Version: 2022.0.000

CA Building Energy Efficiency Standards - 2022 Nonresidential Compliance Report Version: 2022.0.000

CERTIFICATE OF COMPLIANCE - NONRESIDENTIAL PERFORMANCE COMPLIANCE METHOD

Report Generated: 2024-11-20 11:14:36
Compliance ID: EnergyPro-20166-1124-0134

Report Generated: 2024-11-20 11:14:36

NRCC-PRF-E

Compliance ID: EnergyPro-20166-1124-0134

RTIFICATE OF COMPLIAN	CE - NONRESIDENTIAL PERFO	RMANCI	E COMPLIAN	CE METHOD						NRCC	-PRF-E
onresidential Performanc	e Compliance Method									(Page 17	of 19)
1. ZONAL SYSTEM AND TERM	MINAL UNIT SUMMARY										
01	02	03	04	05	06	07	08	09	10	11	12

 HP-19
 1
 46.05
 400
 0.15
 BHP
 Constant Vol
 N/A
 N/A

Schema Version: rev 20220601

			1.5
			H11
	07		-
f)	DCV or Occupant Controls, or Bo		
	N/A		
	N/A		-
	N/A		-
	N/A	10	
	N/A		3
	N/A		-3-
	N/A		
	N/A		
	N/A		7
	N/A	20	
	N/A		
	N/A		
	N/A		
	N/A	1,	
10	11	12	
Fan			

01	02	03	04	05	06	07	08	09	10	11	12
			Rated Capa	city (kBtuh)		Airflow (cfm)			Fan		
System ID	System Type	Qty	Heating	Cooling	Design	MIn.	Min. Ratio	Power	Power Units	Cycles	VSC
6-ROOM 6-Trm	Uncontrolled	1	N/A	N/A	400	N/A	0	N/A	N/A	N/A	
7-ROOM 7-Trm	Uncontrolled	1	N/A	N/A	400	N/A	0	N/A	N/A	N/A	
8-ROOM 8-Trm	Uncontrolled	1	N/A	N/A	400	N/A	0	N/A	N/A	N/A	
9-ROOM 9-Trm	Uncontrolled	1	N/A	N/A	400	N/A	0	N/A	N/A	N/A	
10-ROOM 10-Trm	Uncontrolled	1	N/A	N/A	400	N/A	0	N/A	N/A	N/A	
11-ROOM B-Trm	Uncontrolled	1	N/A	N/A	400	N/A	0	N/A	N/A	N/A	
12-ROOM C-Trm	Uncontrolled	1	N/A	N/A	400	N/A	0	N/A	N/A	N/A	
13-ROOM 11-Trm	Uncontrolled	1	N/A	N/A	400	N/A	0	N/A	N/A	N/A	
14-ROOM 12-Trm	Uncontrolled	1	N/A	N/A	400	N/A	0	N/A	N/A	N/A	
15-ROOM 14-Trm	Uncontrolled	1	N/A	N/A	400	N/A	0	N/A	N/A	N/A	
16-ROOM 15-Trm	Uncontrolled	1	N/A	N/A	400	N/A	0	N/A	N/A	N/A	
17-ROOM 16-Trm	Uncontrolled	1	N/A	N/A	400	N/A	0	N/A	N/A	N/A	
18-ROOM 17-Trm	Uncontrolled	1	N/A	N/A	400	N/A	0	N/A	N/A	N/A	
19-ROOM 18-Trm	Uncontrolled	1	N/A	N/A	400	N/A	0	N/A	N/A	N/A	
20-ROOM 19-Trm	Uncontrolled	1	N/A	N/A	400	N/A	0	N/A	N/A	N/A	
21-ROOM 20-Trm	Uncontrolled	1	N/A	N/A	400	N/A	0	N/A	N/A	N/A	
22-ROOM 21-Trm	Uncontrolled	1	N/A	N/A	400	N/A	0	N/A	N/A	N/A	
23-ROOM 22-Trm	Uncontrolled	1	N/A	N/A	400	N/A	0	N/A	N/A	N/A	
24-ROOM 23-Trm	Uncontrolled	1	N/A	N/A	400	N/A	0	N/A	N/A	N/A	1 -
25-ROOM 24-Trm	Uncontrolled	1	N/A	N/A	400	N/A	0	N/A	N/A	N/A	
26-ROOM 25-Trm	Uncontrolled	1	N/A	N/A	400	N/A	0	N/A	N/A	N/A	
27-ROOM 26-Trm	Uncontrolled	1	N/A	N/A	400	N/A	0	N/A	N/A	N/A	
28-ROOM 27-Trm	Uncontrolled	1	N/A	N/A	400	N/A	0	N/A	N/A	N/A	

CA Building Energy Efficiency Standards - 2022 Nonr	ATTACHMENT NO. 2
---	------------------

CA Building Energy Efficiency Standards - 2022 Nonresidential Compliance Report Version: 2022.0.000 Schema Version: rev 20220601

and provided to the building inspector during construction and can be found online

Report Generated: 2024-11-20 11:14:36 Compliance ID: EnergyPro-20166-1124-0134

CERTIFICATE OF COMPLIANCE - NONRESIDENTIAL PERFORMANCE COMPLIANCE METHOD	NRCC-PRF-E
Nonresidential Performance Compliance Method	(Page 16 of 19)
H9. NONRESIDENTIAL / COMMON USE AREA & HOTEL/MOTEL VENTILATION	

Schema Version: rev 20220601

01	02	03	04	05	06	07	
Zone Name		Mechanica	Ventilation		Conditioned Area (sf)	DCV or Occupant Sensor	
Zone Name	Ventilation Function	# of People	Supply OA CFM	Exhaust CFM	Conditioned Area (SI)	Controls, or Both	
15-ROOM 14	Misc - All others	1.53	46.05	0	307	N/A	
16-ROOM 15	Misc - All others	1.53	46.05	0	307	N/A	
17-ROOM 16	Misc - All others	1.53	46.05	0	307	N/A	
18-ROOM 17	Misc - All others	1.53	46.05	0	307	N/A	
19-ROOM 18	Misc - All others	1.53	46.05	0	307	N/A	
20-ROOM 19	Misc - All others	1.53	46.05	0	307	N/A	
21-ROOM 20	Misc - All others	1.53	46.05	0	307	N/A	
22-ROOM 21	Misc - All others	1.53	46.05	0	307	N/A	
23-ROOM 22	Misc - All others	1.53	46.05	0	307	N/A	
24-ROOM 23	Misc - All others	1.53	46.05	0	307	N/A	
25-ROOM 24	Misc - All others	1.53	46.05	0	307	N/A	
26-ROOM 25	Misc - All others	1.53	46.05	0	307	N/A	
27-ROOM 26	Misc - All others	1.53	46.05	0	307	N/A	
28-ROOM 27	Misc - All others	1.53	46.05	0	307	N/A	

H11. ZONAL SYSTEM AND TERMINAL UNIT SUMMARY											
01	1 02		04	05	06	07	08	09	10	11	12
		R		city (kBtuh)		Airflow (cfm)			Fan		
System ID	System Type	Qty	Heating	Cooling	Design	Mln.	Min. Ratio	Power	Power Units	Cycles	VSD
1-ROOM 1-Trm	Uncontrolled	1	N/A	N/A	400	N/A	0	N/A	N/A	N/A	
2-ROOM 2-Trm	Uncontrolled	1	N/A	N/A	400	N/A	0	N/A	N/A	N/A	
3-ROOM 3-Trm	Uncontrolled	1	N/A	N/A	400	N/A	0	N/A	N/A	N/A	
4-ROOM 4-Trm	Uncontrolled	1	N/A	N/A	400	N/A	0	N/A	N/A	N/A	
5-ROOM 5-Trm	Uncontrolled	1	N/A	N/A	400	N/A	0	N/A	N/A	N/A	

CA Building Energy Efficiency Standards - 2022 Nonresidential Compliance Report Version: 2022.0.000 Schema Version: rev 20220601

Report Generated: 2024-11-20 11:14:36 Compliance ID: EnergyPro-20166-1124-0134

SUBMISSION RECORD:

1. 11/20/24 PLAN CHECK SUBMITTAL

HE PROJ. # -

SCALE: AS SHOWN

DRAWING TITLE

MECHANICAL

SHEET NO:

ATTACHMENT NO. 2

CERTIFICATE OF COMPLIANCE - NONRESIDENTIAL PERFORMANCE COMPLIANCE METHOD	NRCC-PRF-E
Nonresidential Performance Compliance Method	(Page 19 of 19)

Documentation Author's Declaration	Stateme

ocumentation Author 3 Deciaration Statement			
. I certify that this Certificate of Compliance documentation is accurate and complete.			
Documentation Author Name:	Documentation Author Signature:		
Company:	Signature Date:		
Address:	CEA/HERS Certification Identification (if applicable):		
City/State/Zip: ,	Phone:		

Responsible Person's Declaration statement

I certify the following under penalty of perjury, under the laws of the State of California:

- The information provided on this Certificate of Compliance is true and correct.
 I am eligible under Division 3 of the Business and Professions Code to accept responsibility for the building design or system design identified on this Certificate of Compliance (responsible designer)
- 3. The energy features and performance specifications, materials, components, and manufactured devices for the building design or system design identified on this
- Certificate of Compliance conform to the requirements of Title 24, Part 1 and Part 6 of the California Code of Regulations.

 4. The building design features or system design features identified on this Certificate of Compliance are consistent with the information provided on other applicable
- compliance documents, worksheets, calculations, plans and specifications submitted to the enforcement agency for approval with this building permit application.

 5. I understand that a registered copy of this Certificate of Compliance shall be made available with the building permit(s) issued for the building, and made available to the enforcement agency for all applicable inspections, and I will take the necessary steps to accomplish this requirement.
- 6. I understand that a registered copy of this Certificate of Compliance is required to be included with the documentation the builder provides to the building owner at

	occupancy, and I will take the necessary steps to accomplish these requirements.			
	Responsible Designer Name:	Responsible Designer Signature:		
Company:				
	Address:	Date Signed:		
	City/State/Zip: ,	License #:		
Î	Phone:	Title:	Scope:	

CA Building Energy Efficiency Standards - 2022 Nonresidential Compliance

Report Version: 2022.0.000 Schema Version: rev 20220601

Report Generated: 2024-11-20 11:14:36 Compliance ID: EnergyPro-20166-1124-0134 ARCHITECT:

CONSULTANTS:

STAMP:



PROJECT NAME:

TENANT IMPROVEMENT 1707 NEEDLES HWY NEEDLES CA 92363

UBMISSION	RECORD.
	NECOND.

1. 11/20/24 PLAN CHECK SUBMITTAL

]

HE PROJ. # -SCALE: AS SHOWN

SCALL. AS SHOW

DRAWING TITLE

MECHANICAL T-24

SHEET NO:

M3.20

RESOLUTION 2025-13

A RESOLUTION OF THE CITY COUNCIL OF THE CITY OF NEEDLES APPROVING A CONDITIONAL USE PERMIT FOR THE CONVERSION OF AN EXISTING MOTEL INTO A MULTI-FAMILY RESIDENTIAL COMPLEX INCLUDING 29 MICRO-APARTMENTS AND 1 MANAGER'S OFFICE UNIT LOCATED AT 1707 NEEDLES HIGHWAY, NEEDLES, CALIFORNIA, IN THE C-2 (GENERAL COMMERCIAL) ZONING DESIGNATION, ALSO IDENTIFIED AS ASSESSOR'S PARCEL NUMBER (APN) 0185-048-09-0000

WHEREAS, the City Council wishes to assist property owners in their efforts to build in the City in a reasonable manner that does not create a hazard to health, safety, and welfare or degrade property values or create incompatibility with surrounding uses; and

WHEREAS, on January 10, 2012, City Council Ordinance No. 535-AC was approved allowing the conversion of hotel, motel or motor hotel rooms to multi-family apartment conversions; and

WHEREAS, applicant Armen Ghadimian submitted an application requesting approval of a Conditional Use Permit to allow the conversion of an existing motel into a multi-family residential complex, including 29 micro-apartments and manager's office unit located at 1707 Needles Hwy, in the C-2 (General Commercial) land use zoning designation; and

WHEREAS, Sec. 96.01 (Table of Permissible Uses) and Sec. 112.05 (Conversion of Hotel, Motel or Motor Hotel Rooms To Multi-Family Apartment Conversions) of the Needles Municipal Code Conditionally allows for Multi-Family Residential in the C-2 zone, subject to the approval of a Conditional Use Permit; and

WHEREAS, a public hearing notice for the February 25, 2025 City Council meeting was published in the Needles Desert Star on January 29, 2025, at least 10 days prior to said meeting, and notices were sent to property owners within a 300-foot radius of the subject property specifying the date, time and location of the public hearing; and

WHEREAS, on February 12, 2025, the Needles Planning Commission held a duly noticed and advertised public hearing to receive oral and written testimony relative to the Conditional Use Permit RESOLUTION NO. 02-12-2025-PC and was recommended for approval unanimously; and

WHEREAS, on February 25, 2025, the Needles City Council held a duly noticed and advertised public hearing for approving City Council RESOLUTION 2025-13 approving a conditional use permit for the conversion of an existing motel into a multi-family residential complex including 29 micro-apartments and 1 manager's office unit located at 1707 needles highway, needles, California, in the C-2 (General Commercial) zoning designation, also identified as assessor's parcel number (APN) 0185-048-09-0000

WHEREAS, Section 94.06 of the Needles City Code specifies the criteria by which a Conditional Use Permit may be granted; and

WHEREAS, the Needles City Council has sufficiently considered all testimony and any documentary evidence presented to them in order to make the following determination.

NOW, THEREFORE, BE IT RESOLVED by the City Council of the City of Needles as follows:

<u>SECTION 1</u>. The City Council HEREBY FINDS AND DETERMINES that this project is categorically exempt under the California Environmental Quality Act (CEQA) under Section 15301, Class 1 project consisting of Interior or exterior alterations, including minor interior renovations, plumbing upgrades, and the addition of kitchenettes.

SECTION 2. The City Council HEREBY FINDS AND DETERMINES, with reports and findings, that facts do exist to approve **RESOLUTION 2025-13**, subject to conditions, according to the criteria specified in Section 94.06 of the Needles City Code:

A. That the requested permit is within its jurisdiction according to the table of permissible uses.

FINDING: According to Section 96.01 (Table of Permissible Uses), multi-family dwelling unit residences is allowed conditionally in the C-2 (General Commercial) land use/zoning designation subject to the approval of a Conditional Use Permit by City Council.

B. The application is complete.

FINDING: A dimensioned site plan, application and fees were submitted to the city to demonstrate the project meets the criteria of the Needles City Code.

C. The development will not materially endanger the public health or safety.

FINDING: The properties abutting the subject site are general commercial. Based on the Needles City Code the proposed building provides the required setbacks and is within the overall height allowed in the Code. Additionally, the project is required to have engineered drawings and building permits which will ensure that health and safety requirements are satisfied per the International Building Code. Therefore, the proposed project will not endanger the life or property in the surrounding area.

D. The development is in general conformity with the Needles General Plan.

FINDING: The General Plan designation is "General Commercial" and is consistent with the goals and objectives of the General Plan. The General Commercial Land Use designation permits the proposed use and Policy LU-1.2 encourages "multifamily and mixed-use residential development into General Commercial areas."

SECTION 3. The City Council HEREBY FINDS AND DETERMINES THAT facts do exist to approve **RESOLUTION 2025-13.**

<u>SECTION 4</u>. The City Council HEREBY APPROVES **RESOLUTION 2025-13**, approving a Conditional Use Permit, to allow for the conversion of an existing motel to a 29 micro-apartment and manager's office unit multi-family residential complex in the C-2 (General Commercial) Land Use Zoning Designation at 1707 Needles Hwy also known as APN 0185-048-09-0000, subject to conditions stated herein below:

- 1. The site shall be developed and maintained in accordance with the site plan dated February 2025.
- 2. The applicant shall comply with all Federal, State, and local laws relative to the approved use including the requirements of the Planning, Building, Fire, Sheriff, and Health Departments.
- 3. The approval of CUP No. 02-12-2025-PC is subject to the twelve (12) months expiration provisions of Section 94.13 of the City's Zoning Code.
- 4. The permit issuing authority may extend for a period of up to twelve (12) months, the date when the permit will otherwise expire pursuant to Section 94.13 if it concludes that: (1) the permit has not yet expired; (2) the permit recipient has proceeded with due diligence and in good faith; and (3) conditions have not changed so as to warrant a new application.

- 5. Approval of a Conditional Use Permit_shall not waive compliance with all sections of the Land Use/Zoning Ordinance, all other applicable City ordinances, and regulations, in effect at the time of building permit issuance.
- 6. A Landscape Plan shall be submitted to the City for approval and shall identify and plant desert efficient species in accordance with the City's planting palette.
- 7. The Applicant shall indemnify, protect, hold harmless and defend, with counsel selected by the City, the City and any agency or instrumentality thereof, and/or any of its officers, employees and agents from any and all claims, actions, or proceedings against the City to attack, set aside, void, annul, seek monetary damages resulting from an approval of the City, or any agency or instrumentality thereof, advisory agency, appeal board or legislative body including actions approved by the voter of the City, concerning the entitlement application. City shall promptly notify both the Applicant and landowner of any claim, action, or proceeding to which this condition is applicable and shall further cooperate fully in the defense of the action. The City reserves its right to take any and all action the City deems to be in the best interest of the City and its citizens in regard to such defense. As a condition of this approval, the Applicant or its authorized representative shall:
 - a. Execute an agreement to defend (with legal counsel of the City's choice), indemnify and hold the City harmless from any and all claims, damages, legal or enforcement actions, including, but not limited to, any actions or claims associated with violation(s) of federal law associated with the permitting, licensing, approval, and/or operation of the project; and
 - b. Maintain insurance in the minimum amount of \$1 million per claim and \$2 million in the aggregate; and
 - c. Name the City as an additional insured on all City required insurance policies; and
 - d. Agree to defend, at its sole expense, any action against the City, its agents, officers, and employees related to the approval of the project.
- 8. The applicant shall locate outside trash bin(s) or trash cans in a secured, enclosed area; not to be seen by public view and shall be locked at all times.
- 9. The project is required to be handicap accessible. All ADA parking spaces shall comply with the Americans with Disabilities Act (ADA) and California Building Code standards.
- 10. All structures, building walls open to public view shall remain free of graffiti or other extraneous markings, drawing, or signage that was not approved by the City or otherwise providing pertinent information about said premises. In the event graffiti or other extraneous markings occur, the Applicant shall remove, or cover said markings, drawings, or signage within 24 hours of notification of such occurrence, weather permitting. Paint utilized in covering such markings shall be of a color that matches, as closely as possible, the color of the adjacent surface.
- 11. Applicant shall keep the premises clear of accumulated debris, sand and dust at all times.
- 12. Violation of the conditions of approval may result in citation and/or initiation of revocation proceedings.
- 13. The applicant/developer/property owner shall provide clustered and/or individual mailbox(es) for the delivery of mail to future residents of the development. The location shall be convenient for the residents and not block the line-of-sight for pedestrians or vehicle traffic. The mailboxes shall be made of durable material and shall be installed in a manner that is resistant to vandalism and meets the requirements of the Post Office.

- 14. With the exception for amendments and/or modifications that are consistent with Section 94.15 of the City's Zoning Code, anything not shown on the CUP application or the Site Plan, or which is not specifically approved herein, or which is not in compliance with the CUP, is not approved. Any application and/or plans which are defective as to, but not limited to, omissions, dimensions, scale, use, colors, materials, encroachments, easements, etc., shall render any entitlements granted under this resolution null and void. Construction (if any) shall cease until all requirements of this CUP are complied with, and development entitlements may be withheld until any Code violations are abated.
- 15. No Certificate of Occupancy shall be granted until all Conditions of Approval have been completed and approved by the City and Fire Department unless otherwise identified herein, and all improvements have been completed and accepted by the City.
- 16. Within fifteen (15) days of final approval by the City Council, the Applicant shall submit a notarized affidavit acknowledging acceptance of the conditions of this CUP. This authorization shall become void, and any privilege, permit, or other authorization granted under these entitlements shall be deemed to have lapsed if compliance with this condition has not been undertaken within the specified time limits.
- 17. A scanned copy of the signed Resolution with the Conditions of Approval shall be included/attached in the Building Construction Plans submitted for plan check.
- 18. During construction, the Applicant shall, at all times, maintain the project site free of weeds, debris, trash or any other offensive, unhealthful and/or dangerous material. If after ten (10) days' notice by certified mail, the Applicant does not comply with a notice of violation issued during construction, the City may either cancel building or grading permits and/or implement nuisance abatement proceedings, including placing a lien on the property for costs of abatement.
- 19. The project shall be served by the City's sanitary sewer system.
- 20. All sewer facilities shall be constructed in accordance with the City Standards.
- 21. The sewer lines serving the laundry room and manager's office shall be properly repaired and connected in compliance with applicable standards.
- 22. All deficiencies in the sewer lines on both sides of the building must be identified and corrected to ensure the system is fully functional and meets all regulatory requirements.
- 23. All Conditions of Approval issued by San Bernardino County Fire, (FPLN-2025-00005), shall apply.
- 24. All rooms in the Motel must be converted to long term stay (at least thirty (30) days), and all Dwelling Units must meet the standards for Dwelling Units as stated in Sec. 112.05 (Conversion of Hotel, Motel or Motor Hotel Room to Multi-Family Apartment Conversions) of the Needles Municipal Code.
- 25. The presence of any abandoned, wrecked, dismantled or inoperative vehicle, or parts thereof, on the Premises containing the Dwelling Units is unlawful for any period in excess of ten (10) days. The owner of the vehicle and/or the owner or operator of the Premises shall be subject to the penalties set forth within this Code.
- 26. The Dwelling Unit shall be used for residential purposes only. No commercial uses may take place within the Dwelling Unit or on the Premises, except the operation of the Dwelling Units and any licensed store, restaurant or lounge approved therewith. No owner or operator may sell any liquor or tobacco or operate any other business on the Premises without being licensed to do so.

- 27. The tenant shall ensure that the Dwelling Unit is kept in a clean and sanitary condition so as not to encourage rodents or other pests or create any fire hazards or unsightly appearance inside or outside of the Dwelling Unit which tends to be a threat to the health, safety or welfare of the residents of the Premises or decrease the surrounding property values.
- 28. All Dwelling Units shall be available for inspection by City or County officials upon 24 hours written notice of intent to inspect during reasonable business hours.
- 29. Plans will need to be submitted to Building and Safety for full review for building permit issuance.
- 30. The applicant/developer/property owner shall comply with the latest adopted edition of the following codes as applicable:
 - A. California Building Code
 - B. California Residential Code
 - C. California Electrical Code
 - D. California Mechanical Code
 - E. California Plumbing Code
 - F. California Energy Code
 - G. California Fire Code
 - H. California Green Building Standards Code

<u>SECTION 5.</u> This action shall become final and effective fifteen (15) days after this decision by the CITY COUNCIL, unless within such period, a written appeal is filed with the City Clerk for consideration by the City Council as provided by the Needles City Code.

PASSED, APPROVED, AND ADOPTED at a regular meeting of the City Council of the City of Needles, California, held on the 25th day of February 2025 by the following vote:

AYES: NOES: ABSENT: ABSTAIN:			
		Janet Jernigan, Mayor	
			(SEAL)
	ATTEST:	Candace Clark, Interim City (Clerk
APPROVED AS TO FORM:			
City Attorney			

CITY OF NEEDLES, CALIFORNIA Application For Use Permit

ere	We) the undersigned, 1707 Walls for COwner/Lessee/Agent) of the property listed eby request that the following stated use be permitted to be constructed and/or operated.
ro	ject name and address: 1707 Muche Hony 11 C.
eg	gal Description of Parcel (attach if necessary):
τi	efly Describe: a. Purpose and Intent of proposed project (include acres, square feet, units, etc.). CONDITIONAL USE PERMIT (CUP) TO CONVERT THE EXISTING RIVER VALLEY MOTEL INTO 29-MICRO-APARTMENTS AND ONE (1) MANAGER'S OFFICE UNIT LOCATED AT 1707 NEEDLES HWY (APN 0185-048-09) WITHIN THE GENERAL COMMERCIAL (USE ZONING DESIGNATION.
	Population projection (project residents):
	Number of persons employed during operation: full timeart time
	Will the Project require new utility services?yesno i. Water Service
	ii. Sewer Service no. Any chemical wastes expelled in sewers? If yes, explain:
	iii. Electric Service: main size \(\) single phase \(\); three phase \(\) Attachment to existing electric facilities: load calculations
	Estimated daily vehicular traffic generated by the operation:
	List major machines – give horsepower and noise rating in decibels: U/A
	Will the project require a permit from the Air Pollution Control District, and if so, describe:
	What will be the hours of operation:

AUTHORIZATION

1707 Needles Hwy, Needles, Ca 92363 Names and signatures of all persons having an interest in this property described as (the "Property") whose consent is required (by virtue of such interest) to authorize the filing of this application. **CAPACITY** (Check appropriate) NAME (print or type), Signature & Address OWNER* LESSEE **AGENT** OTHER (Describe) Signature Address hereby declare and certify under penalty of OWNER: As Owner of the Property, I perjury under the laws of the State of California that the above-named person(s) is/are duly authorized to act on my behalf with the City of Needles and NPUA and represent my interests in the Property before the Planning Commission and the City Council/NPUA, including but not limited to in connection with the application filed herewith. Signature of Property owner Owner name printed **NOTARY OWNER SIGNATURE NOTARIZATION:** A notary public or other officer completing this certificate verifies only the identity of the individual who signed the document to which this certificate is attached, and not the truthfulness, accuracy, or validity of that document. STATE OF CALIFORNIA COUNTY OF SAN BERNARDINO SS: before me, Covelare Clark , a Notary Public, personally appeared Amen Chadimican ____, Owner, who proved to me on the basis of satisfactory evidence to be the person whose name is subscribed to the within instrument and acknowledged to me that he/she executed the same in his/her authorized capacity, and that by his/her signature on the instrument the person, or the entity upon behalf of which the person acted, executed the instrument. I certify under penalty of perjury under the laws of the State of California that the foregoing is true and correct. WITNESS my hand and official seal. (seal) Signature, Notary CANDACE CLARK Notary Public - California San Bernardino County

Commission # 2401408 My Comm. Expires Apr 20, 2026





BA20240047764



California Secretary of State 1500 11th Street Sacramento, California 95814 (916) 653-3516 For Office Use Only

-FILED-

File No.: BA20240047764 Date Filed: 1/8/2024

1707 NEEDLES HWY, LLC 202460416526 CALIFORNIA 1707 NEEDLES HWY NEEDLES, CA 92363 1707 NEEDLES HWY NEEDLES, CA 92363 None Manager or Member Address 1707 NEEDLES HWY
CALIFORNIA 1707 NEEDLES HWY NEEDLES, CA 92363 1707 NEEDLES HWY NEEDLES, CA 92363 None Manager or Member Address
1707 NEEDLES HWY NEEDLES, CA 92363 1707 NEEDLES HWY NEEDLES, CA 92363 None Manager or Member Address
NEEDLES, CA 92363 1707 NEEDLES HWY NEEDLES, CA 92363 None Manager or Member Address
NEEDLES, CA 92363 1707 NEEDLES HWY NEEDLES, CA 92363 None Manager or Member Address
NEEDLES, CA 92363 None Manager or Member Address
NEEDLES, CA 92363 None Manager or Member Address
Manager or Member Address
Manager or Member Address
Manager or Member Address
1707 NEEDLES HWY
NEEDLES, CA 92363
1707 NEEDLES HWY NEEDLES, CA 92363
IG ACCOUNTANCY, INC Registered Corporate 1505 Agent
REAL ESTATE
No, I do NOT want to receive entity notifications via email. I prefer notifications by USPS mail.
CEO Address

Labor Judgment

No Manager or Member, as further defined by California Corporations Code section 17702.09(a)(8), has an outstanding final judgment issued by the Division of Labor Standards Enforcement or a court of law, for which no appeal is pending, for the violation of any wage order or provision of the Labor Code.

Electronic Signature	
By signing, I affirm under penalty of perjury that the inform California law to sign.	ation herein is true and correct and that I am authorized by
ARMEN GHADIMIAN	01/08/2024
Signature	Date



City of Needles, California Request for City Council Action

⊠ CITY COUNCIL	. 🛛 NPUA		⊠ Regular ☐ Special
Meeting Date:	February 25, 2025		
Title:	NPUA Amending Re Recommended Cha	esolutions No. 2024-27 nges to FY 2024-25 M	PUA Resolution No. 02-25-2025 and 06-11-2024-NPUA: Making lid-Year budget revisions-City of Housing Authority of the City of
budgets against actu proposed revised bu	ual revenue and expe udgets were reviewe	nditures through Decer d by the Council Bud	reviewed the approved 2024-29 mber 31, 2024 (six months). The get Committee on February 10 by the Board of Public Utilities of
			ummary sheets with comment nd budget still maintains our 10%
Included in the revise Enforcement employ		of 2 part-time Park R	angers and a reduction in Code
Fiscal Impact:	See attached budge	t report	
Environmental Impact:	N/A		
Recommended Action:	25-2025-NPUA Ame Adopt the propose	ending Resolutions No.	12 and NPUA Resolution No. 02 2024-27 and 06-11-2024-NPUA FY 2024-25 mid-year budge A.
Submitted By:	Barabra Dileo, Interi	m Finance Director	
City Manager Approval:	Patrick J. M	artinez	Date: 2/20/2025
Other Department Approva		\mathcal{O}	Date:
Approved: Not A	pproved:	Tabled:	Other:

				C	ITY	OF NEEDLE	S					
		Gen	era	al Fund Sum	nma	ary: Propos	ed	Revised Bud	lget			
						FY 2025						
											_	
						FY 2025		FY 2025		Percent	Comments	
		FY 2023		FY 2024		Revised		Proposed		Change		
General Fund Revenues		Actuals		Actuals		Budget	Re	evised Budget				
General Government	\$	11,396,231	\$	12,361,342	\$	12,495,797	\$	13,145,797		5 2%	\$650K increased Cannabis tax rever	nie
Aquatics	\$	9,956		15,701		10,500		10,500		0.0%	'	iuc
Jack Smith Park Marina	\$	258,493		250,016		248,700		248,700		0.0%		
Recreation	\$	42,379		55,498		45,500		45,500		0.0%		
Total Revenues					\$	12,800,497		13,450,497		0.070		
Total Nevellue:	3 Ψ	11,707,039	Ψ	12,002,331	Ψ	12,000,497	Ψ	13,430,497				
General Fund Expenditures												
City Attorney	\$	70,033	\$	82,315	\$	90,000	\$	90,000		0.0%		
City Manager	\$	211,098		238,949		230,155		236,155			see attached comparison worksheet	
Finance	\$	716,214		1,240,868		1,436,125		1,436,125		0.0%		
Mayor / Council / Clerk	\$	271,018		298,533		357,148		314,628			see attached comparison worksheet	
Planning / Zoning	\$	265,077		164,923		341,106	-	341,106		0.0%		
Engineering	\$	306,441	\$	361,785		422,838		422,838		0.0%		
Community Promotions	\$	41,555	\$	42,025		106,665		106,665		0.0%		
Senior Center	\$	48,625		67,830		180,551		180,551		0.0%		
Police	\$	3,532,173		3,753,813		3,862,529		3,862,529		0.0%		
Animal Shelter/Control	\$	219,211		302,129		315,527		315,527		0.0%		
Building & Safety	\$	341,823		297,700		407,500		407,500		0.0%		
Code Enforcement	\$	702,720		643,962		809,183		699,183			see attached comparison worksheet	
Public Works	\$	696,475		720,207		744,745		954,745		28.2%	see attached comparison worksheet	
Sanitation	\$	167,153	_	175,962		143,822		143,822		0.0%		
Aquatics	\$	152,908		221,716		249,282		277,082		11.2%	see attached comparison worksheet	
Parks/Bldgs/Grounds	\$	601,361	\$	691,148	\$	855,345		858,116		0.3%		
Jack Smith Park Marina	\$	99,123	\$	96,068		115,992		129,076		11.3%	see attached comparison worksheet	
Recreation	\$	423,816	\$	421,191	\$	422,094		445,694		5.6%	see attached comparison worksheet	
Transfer to Other Funds	\$	3,401,896	\$	2,739,641	\$	580,431	\$	580,431		0.0%		
Total Expenditures	s \$	12,268,720	\$	12,560,765	\$	11,671,038	\$	11,801,773				
						Jncommitted ash Balance			Pr	ojected Cash		
	_				·			IET CHANGE		Balance 06/30/25		
	_					06/30/24	r	IET CHANGE		06/30/25		
					\$	3,218,865	\$	1,648,724	\$	4,867,589		
					_	-,	_	1,110,121		-,,		
l ess hudget	ed G	eneral Fund ca	nita	al street and hr	idae	projects FY 25	2.	2,100,000				
Less budget												
	_		_			rolled to FY 25	-	1,501,027	_	4 000 500	40.70/	
			10	tal budget stre	et pi	rojects FY 25	\$	3,601,027	\$	1,266,562	10.7%	Agenda

SUM-GF-25 REV GF Sum Rev 021025

Base I	Level Comparison - GENERAL FUND	F	Y 25	Mid-year Revisions			
		Revenues	Operating Expenses				
Base I	evel from revised budget FY 25	12,800,497	11,671,038				
	Revenue Increases / (Decreases)	, _, _ , _ , _ ,	, ,				
	Cannabis Taxes	650,000		Increase in Cannabis revenue			
	Calliabis Taxes	030,000		Increase in Califiable revenue			
		650,000					
	<u>Departments</u>			lante of the state			
	City Manager		6,000	\$5K Salary and \$1K per diem increase			
	Mayor/Council/Clerk		(40.000)	Decrease in payroll related expenses due to reduced # of employees			
				Decrease in Telephone expense			
	0.1.5.6		///				
	Code Enforcement		(110,000)	Decrease in payroll related expenses due to reduced # of employees			
	Public Works		200,000	Crack seal trailer			
			,	Old Chamber demolition			
	Aguatica		15 000	Increase in electric and water due to pool equipment and water			
	Aquatics			Increase in Chlorine prices			
				WiFi charges			
			0 == 1	A 11 0 4 (*) D. 1 D (000/ 1 D (000/ 10D)			
	Parks		2,771	Add 2 part-time Park Rangers (20% to Parks/80% JSP)			
	Jack Smith Park		11,084	Add 2 part-time Park Rangers (20% to Parks/80% JSP)			
			2,000	Installation of cameras			
	Recreation		18 000	Increase in electric due to now having 2 working AC units			
	TOOLOGIOTI		5,600	Recreation now has it's own water meter. Part used to be paid by Sheriff's dept			
FY	25 mid-year budget revisions	13,450,497	11,801,773				
ncrea	se / (decrease) from revised budget	650,000	130,735				

Agenda Item 4.

2/19/2025, 2:06 PM SUM-GF-25 REV

			CIT	Y OF NEEDLES	3				
		(Cen	netery Summar	у				
				FY 2025					
		Pro	pos	ed Revised Bu	dge	et			
						FY 2025		FY 2025	
		FY 2023		FY 2024		Original		Proposed	
Cemetery Revenues		Actuals		Actuals		Budget	ı	Revised Budget	
Cemetery Revenues	\$	34,331	\$	40,844	\$	21,675	\$	21,675	no change
Transfer from Gen Fund	\$	180,216	\$	127,752	\$	215,191	\$	215,191	no change
Total Cemetery Revenues	\$	214,547	\$	168,596	\$	236,866	\$	236,866	
Cemetery Expenditures									
Cemetery O & M	\$	163,810	\$	198,037	\$	255,974	\$	272,724	increase in water expenses
Total Cemetery Expenditures		163,810		198,037	\$	255,974			•
								REVENUE	
						Actual Cash Balance at:		LESS	Projected Cash at
						06/30/24		EXPENDITURE	06/30/25
				O&M	,	126,452	\$	(35,858)	\$ 90,594
		Rest	ricte	d endowment fund	\$	262,467			\$ 262,467

SUM-Cemetery-25 REV

C Agenda Item 4.

		CIT	Υ	OF NEEDI	E	S			
		Speci	al	Revenue l	Fui	nds			
				FY 2025					
		Propos	ec	Revised	Bu	dget			
						FY 2025		FY 2025	
		EV 2022		EV 2024					
		FY 2023		FY 2024		Revised		Proposed	
		Actuals		Actuals		Budget	R	evised Budget	
FUND	Description								
102	Clean CA Grant	\$ 167,673	\$	2,094,134		10,309		-,	no change
205	CDBG	\$,	\$	7,996		282,885			part of project was not part of grant-is street funds
208	Caltrans Grants	\$ 1,397,947	\$	49,925	\$	1,027,753	\$	1,027,753	no change
210	Special Gas Tax / SB1	\$ 129,840	\$	127,656	\$	138,360	\$	138,360	no change
210	RMRA - SB1 Funds	\$ 108,861	\$	114,457	\$	118,032	\$	118,032	no change
213	Dept. of Housing & Community Develop.	\$ 38,045	\$	34,780	\$	19,500	\$	19,500	no change
214	Measure I - Local (SANBAG)	\$ -	\$	-	\$	650,000	\$	-	move to FY 26
225	COPS - AB 3229 Supplemental	\$ 202,480	\$	224,076	\$	299,354	\$	314,354	increase for cameras
227	Hazard Mitigation	\$ -	\$	4,952	\$	127,333	\$	70,000	proposal for project was lower than grant award
233	Jack Smith Park Grant	\$ 5,808	\$	170,078	\$	-	\$	-	no change
238	State Recreation Grants	\$ 973,014	\$	1,605,963	\$	1,382,047	\$	1,382,047	no change
239	CA. Conservation Recycling Grant	\$ 4,831	\$	5,261	\$	25,436	\$	15,118	grant funds exhausted
243	Active Transportation Program (sidewalks)	\$ -	\$	-	\$	719,730	\$	150,000	move to FY 26
	Totals	\$ 3,036,395	\$	4,439,278	\$	4,800,739	\$	3,428,358	

2/19/2025, 1:35 PM SUM-Gran Agenda Item 4.

	CI	TY	OF NEEDL	ES			NO	CHANGE
		S	anitation					
			FY 2025					
	Propo	sec	l Revised E	Bud	get			
					FY 2025	FY 2025		
	FY 2023		FY 2024		Original	Proposed		
	Actuals		Actuals		Budget	vised Budget		
Sanitation Revenues	\$ 1,627,012	\$	1,776,084	\$	1,563,015	\$ 1,563,015		
Sanitation Expenditures	\$ 1,486,403	\$	1,523,476	\$	1,563,015	\$ 1,563,015		

2/19/2025, 1:36 PM SUM-Sani Agenda Item 4.

	С	ITY	OF NEEDLE	S				NO	CHANGE
		G	olf Summary						
			FY 2025						
	Pro	pos	ed Revised Bu	dge	t				
					FY 2025		FY 2025		
	FY 2023		FY 2024		Revised		Proposed		
Golf Revenues	Actuals		Actuals		Budget		vised Budget		
Revenues	\$ 579,623		646,546		1,390,906	\$	1,390,906		
Surcharges for G.C. improvements	\$ 21,806	\$	21,695	\$	24,088	\$	24,088		
Transfer from General Fund	\$ 326,784	\$	195,252	\$	365,240	\$	365,240		
Total Golf Revenues	\$ 928,213	\$	863,493	\$	1,780,234	\$	1,780,234		
Golf Expenditures									
Golf Maintenance	\$ 575,991	\$	648,620	\$	666,182	\$	666,182		
Golf Maintenance Capital	\$ 37,132	\$	411,054	\$	710,000	\$	710,000		
Golf Pro Shop	\$ 331,628	\$	342,753	\$	373,428	\$	373,428		
Golf Pro Shop Capital	\$ 51,169	\$	54,315	\$	53,500	\$	53,500		
Total Golf Expenditures	\$ 995,920	\$	1,456,742	\$	1,803,110	\$	1,803,110		
					Actual Cash				
					Balance	R	Revenue less	Pr	ojected Cash at
					06/30/24		Expense		07/01/25
				\$	(265,563)	\$	(22,876)	\$	(288,439)
			_	Du	e from Grant @	06/3	30/24	\$	322,214
								\$	33,775

Golf Re SUM-Golf-25 REV

		CI	TY C	OF NEEDL	ES			
		Inte	mal	Service Fu	ınd	s		
			F	Y 2025				
		Propo	sed	Revised E	ud	get		
							FY 2025	
						FY 2025	Proposed	
	F	Y 2023	F	Y 2024		Revised	Revised	
		Actuals		Actuals		Budget	Budget	
Utility Business Office	\$	387,742	\$	408,096	\$	477,260	\$ 477,260	no change
Management Info. Systems	\$	270,299	\$	252,461	\$	283,500	\$ 283,500	no change
Central Purchasing	\$	342,995	\$	232,810	\$	254,550	\$ 254,550	no change
Fleet Maintenance	\$	167,829	\$	170,846	\$	207,790	\$ 209,490	\$1,700-new tire machine
Vehicle Replacement Fund	\$	76,950	\$	96,956	\$	98,840	\$ 85,040	Correct allocation amount Business Office

2/20/2025, 8:33 AM SUM-ISF

		С	ITY	OF NEEDLE	ES			NO	CHANGE
			Tra	nsit Funds					
				FY 2025					
		Propo	osec	Revised B	udg	et			
							FY 2025		
						FY 2025	Proposed		
	F	FY 2023		FY 2024		Original	Revised		
		Actual		Actual		Budget	Budget		
Dial-A-Ride		7.00.0		710000					
Revenues	\$	200,476	\$	104,581	\$	451,529	\$ 451,529	no change	
Expenditures	\$	115,137	\$	119,693	\$	451,529	\$ 451,529	no change	
Dial-A-Ride Medical Transport									
Revenues	\$	18,586	\$	21,408	\$	50,948	\$ 50,948	no change	
Expenditures	\$	18,586	\$	19,105	\$	50,948	\$ 50,948	no change	
Needles Area Transit (NAT)									
Revenues	\$	508,048	\$	694,181	\$	477,395	\$ 477,395	no change	
Expenditures	\$	500,910	\$	516,584	\$	477,395	\$ 477,395	no change	
								\$ 979	,872

2/19/2025, 1:37 PM SUM-Trans

	С	ITY OF NEEDL	.ES		
	Housing Aut	hority of the C	ity of Needles	i	
		FY 2025			
	Propo	osed Revised	Budget		
				FY 2025	
			FY 2025	Proposed	
	FY 2023	FY 2024	Original	Revised	
	Actual	Actual	Budget	Budget	
Operations					
Revenues	\$ 412,249	\$ 750,075	\$ 687,672	\$ 687,672	no change
Expenditures	\$ 522,635	\$ 771,490	\$ 907,967	\$ 907,967	no change
Capital Improvements Plan					
Revenues	\$ 243,865	\$ 376,334	\$ 340,000	\$ 340,000	no change
Expenditures	\$ 109,354	\$ 19,228	\$ \$ 340,000	\$ 340,000	no change
			Actual		Projected
			Cash Balance	NET	Ending Cash
			06/30/24	CHANGE	06/30/25
			\$ 586,905	\$ (220,295)	\$ 366,610

2/19/2025, 1:37 PM SUM-NH

Agenda Item 4.

		С	ITY C	F NEEDLE	ES				
	Suc	cessor A	\gen	cy to the R	DA	(SARDA			
			F	Y 2025					
		Propo	osed	Revised B	udg	et			
							F	Y 2025	
					F'	Y 2025	Pr	oposed	
	F`	Y 2023	F	Y 2024	0	riginal	R	evised	
		Actual		Actual	В	udget	E	Budget	
Fund 270 - Operations									
Revenues	\$	6,484	\$	-	\$	-	\$	-	
Expenditures	\$	84,276	\$	6,728	\$	20,000	\$	20,000	
Fund 470 - Low to Mod In	come H	ousing F	und						
Expenditures	\$	161,387	\$	32,090	\$	56,285	\$	56,685	increase for filing fees

2/20/2025, 11:24 AM SUM-SARDA Agenda Item 4.

	NEEDLES F	UB	LIC UTILITY	AU'	THORITY				
		Оре	rating Budge	et					
			FY 2025						
							2025		
					2025		Proposed		
	2023		2024		Revised		Revised		
Revenues	Actuals		Actuals		Budget		Budget		
Interest	\$ 66,860	\$	118,379	\$	105,000	\$	125,000		19.0%
Misc	\$ 28	\$	246	\$	-	\$	-		0.0%
Expenditures									
Arbitrage Computations	\$ 2,950	\$	2,950	\$	5,500	\$	5,500		0.0%
Bank Charges net of CC Conv Fee	\$ 41,356	\$	60,109	\$	20,000	\$	20,000		0.0%
Bond Payments	\$ 1,443,000	\$	1,443,000	\$	1,442,386	\$	1,442,386		0.0%
Trustee fees	\$ 6,130	\$	6,130	\$	6,700	\$	6,700		0.0%
Purchase Payment	\$ 666,436	\$	666,436	\$	666,432	\$	666,432		0.0%
Utility Users Tax	\$ 343,007	\$	401,439	\$	482,921	\$	482,921		0.0%
Total NPUA Expenditures	\$ 2,502,879	\$	2,580,064	\$	2,623,939	\$	2,623,939		
					Actual				
					Operating			P	rojected
					Cash		NET	Ope	rating Cash
					06/30/24		CHANGE	(06/30/25
						\$	(2,498,939)	NPU	4
						\$	631,822		
						\$	814,066		
						\$		Elect	
						\$	-		ner. Canal
				\$	2,571,892			\$	2,883,348
	Rate St	abil	ization Fund	\$	699,972			\$	699,972
			ancing Fund	Ė	700,000			\$	700,000
Projected ending balances 06/30/25					•			<u> </u>	•
Water Asset Replacement Fund	-	NF	PUA	\$	580,358	Ci	ty side		
Wastewater Asset Replacement Fund	-	NF	PUA	\$	245,333		•		
Electric Asset Replacement Fund	2,873,991	NF	PUA	\$	837,434		y side		3,711,425
•	•				,		-	Flecti	ric ↑ ARF total

Base Level Comparison		FY 2025
	Revenues	Operating Expenses
WATER		-1 5 1
Base level from mid-year approved budget FY 25	3,085,300	2,223,778
Increases	, ,	, ,
no change		
<u>Decreases</u>		
FY 25 mid-year budget revisions	3,085,300	2,223,778
Increase / (decrease)		
MA OTEMATED		
WASTEWATER	0.040.040	4 004 050
Base level from mid-year approved budget FY 25	2,213,842	1,334,850
Increase in prof svcs relating to rate study and hydrovac		
services		15,000
<u>Decreases</u>		
Alloc change in payroll expenses		(25,000)
Department reduction in health expense		(7,000)
FY 25 mid-year budget revisions	2 213 842	1,317,850
Increase / (decrease)		(17,000)
		\-i
ELECTRIC		
Base level from mid-year approved budget FY 25	14,520,000	12,603,485
<u>Increases</u>		
no change		
<u>_</u>		
<u>Decreases</u>		
no change	44.500.000	10.000.100
FY 25 mid-year budget revisions	14,520,000	12,603,485
Increase / (decrease)	-	-

				WATER				
		(Оре	rating Budge	et			
			•	FY 2025				
							2025	
						2025	Proposed	
		2023		2024		Revised	Revised	
Utility Revenues		Actuals		Actuals		Budget	Budget	
Water Revenues	\$	2,591,407	\$	2,856,683	\$	3,085,300	\$ 3,085,300	0.0%
Total Water Revenues	\$	2,591,407	\$	2,856,683	\$	3,085,300	\$ 3,085,300	
Utility Expenditures								
Operating Expenses	\$	1,743,400	\$	1,829,977		2,223,778	\$ 2,223,778	0.0%
Transfer to Water Asset Repl. Fund	\$	298,848	\$	259,308		229,700	\$ 229,700	0.0%
Total Water Expenditures	\$	2,042,248	\$	2,089,285	\$	2,453,478	\$ 2,453,478	
	\$	549,159	\$	767,398	\$	631,822	\$ 631,822	NET
								CHANGE
					%	of total utility		
						enue budget:		
Utility User Tax			\$	75,179		15.6%		
					F	Bond ratio:		
Bank & Trustee Charges			\$	7,084	-	22%		
Bond Payments 2016 issue			\$	310,159		22%		
Purchase Payment			\$	146,615		22%		
						A		
				00.705	7	Nater only		
Electric fund repayment	ΑI	locable costs	\$ \$	92,785 631,822		100%		
	, vi	1000010 00010	Ψ	001,022				
							\$ (0)	

			WA	STEWATER					
		()pe	rating Budge	ŧ				
				FY 2025					
								2025	
						2025		Proposed	
		2023		2024		Revised	-	Revised	
Utility Revenues		Actuals		Actuals		Budget		Budget	
Wastewater Revenues	\$	2,013,371	\$	2,191,503	\$	2,213,842	\$	2,213,842	0.0%
Total Wastewater Revenues		2,013,371	\$	2,191,503	\$	2,213,842	\$	2,213,842	0.070
Utility Expenditures									
Operating Expenses	\$	1,207,733	\$	1,209,679	\$	1,334,850	\$	1,317,850	-1.3%
Transfer to WW Asset Repl. Fund	\$	28,656	\$	35,676	\$	70,435	\$	81,926	16.3%
Total Wastewater Expenditures	\$	1,236,389	\$	1,245,355	\$	1,405,285	\$	1,399,776	
	\$	776,982	\$	946,148	\$	808,557	\$	814,066	NET CHANGE
					%	of total utility			
					re	venue budget:			
Utility User Tax			\$	53,943		11.2%			
						Bond ratio:			
Bank & Trustee Charges			\$	9,982		31%			
Bond Payments 2016 issue			\$	449,875		31%			
Purchase Payment			\$	206,594		31%			
					W	astewater only			
Electric fund repayment			\$	93,672		100%			
	Α	llocable costs	\$	814,066					
							\$	(0)	

			E	ELECTRIC				
		(Оре	rating Budge	et			
				FY 2025				
							2025	
						2025	Proposed	
		2023		2024		Revised	Revised	
Utility Revenues		Actuals		Actuals		Budget	Budget	
Electric Revenues	\$	11,139,098	\$	14,904,288	\$	14,520,000	\$ 14,520,000	0.0%
Total Electric Revenues	\$	11,139,098	\$	14,904,288	\$	14,520,000	\$ 14,520,000	
Utility Expenditures								
Operating Expenses	\$	10,758,375	\$	11,523,824	\$	12,603,485	\$ 12,603,485	0.0%
Transfer to Electric Asset Repl. Fund	\$	508,116	\$	355,080	\$	552,008	\$ 552,008	0.0%
Total Electric Expenditures	\$	11,266,491	\$	11,878,904	\$	13,155,493	\$ 13,155,493	
	\$	(127,393)	\$	3,025,384	\$	1,364,507	\$ 1,364,507	NET CHANGE
						of total utility enue budget:		
Utility User Tax			\$	353,799	100	73.3%		
						Bond ratio:		
Bank & Trustee Charges			\$	15,134		47%		
Bond Payments 2016			\$	682,351		47%		
Purchase Payment			\$	313,223		47%		
	Α	llocable costs	\$	1,364,507				
							\$ 0	

		ALL	ΑI	MERICAN CA	NAI	<u>L</u>				
		(Оре	erating Budge	t					
				FY 2025						
						2025		2025		
		2022		2024		2025		Proposed		
Hillity Davanua		2023		2024		Original		Revised		
Utility Revenues	_	Actuals	_	Actuals	_	Budget	_	Budget	40.00/	· · · · · · · · · · · · · · · · · · ·
AAC Revenues	\$	1,002,373	_	984,629		1,041,800	\$, ,	10.6%	increase in MWD O&M invoice
Total AAC Revenues	\$	1,002,373	\$	984,629	\$	1,041,800	\$	1,151,800		
Utility Expenditures										
Operating Expenses	\$	952,114	\$	1,017,069	\$	1,041,800	\$	1,151,800	10.6%	incr in prof svcs-BOR and incr in salary alloc
Total AAC Expenditures	\$	952,114	\$	1,017,069	\$	1,041,800	\$	1,151,800		
	\$	50,259	\$	(32,440)	\$	-	\$	-	NET CHANGE	
									0111102	
							\$			
							Þ	-		

RESOLUTION NO. 2025-12

A RESOLUTION OF THE CITY COUNCIL OF THE CITY OF NEEDLES, CALIFORNIA ADOPTING THE PROPOSED REVISED BUDGET FOR FISCAL YEAR 2024–2025, AMENDING RESOLUTION NO. 2024-27

WHEREAS, the Proposed Revised Budget for the operations of the City of Needles, California for fiscal year 2024-25 has been prepared and submitted to the City Council;

NOW, THEREFORE, BE IT RESOLVED that the City Council of the City of Needles, California does hereby approve and adopt the 2024–2025 fiscal year revised budget for the operation of the City of Needles as submitted.

PASSED, APPROVED, AND ADOPTED at a regular meeting of the City Council of the City of Needles, California, held on the 25th day of February 2025 by the following roll call vote:

AYES: NOES: ABSENT: ABSTAIN:			
		Mayor Janet Jernigan	
			(SEAL)
	ATTEST:	Interim City Clerk Candace Clark	
APPROVED AS TO F	ORM:		
City Attorney			

RESOLUTION NO. 02-25-2025-NPUA

A RESOLUTION OF THE NEEDLES PUBLIC UTILITY
AUTHORITY OF THE CITY OF NEEDLES, CALIFORNIA ADOPTING
THE PROPOSED REVISED BUDGET FOR FISCAL YEAR
2024–2025, AMENDING RESOLUTION NO. 06-11-2024-NPUA

WHEREAS, the Proposed Revised Budget for the operations of the NPUA for fiscal year 2024-25 has been prepared and submitted to the Needles Public Utility Authority;

NOW, THEREFORE, BE IT RESOLVED that the Needles Public Utility Authority of the City of Needles, California does hereby approve and adopt the 2024–2025 fiscal year revised budget for the operation of the NPUA as submitted.

PASSED, APPROVED, AND ADOPTED at a regular meeting of the Needles Public Utility Authority of the City of Needles, California, held on the 25th day of February 2025 by the following roll call vote:

City Attorney		
APPROVED AS TO FORM:		
ATTES	ST: Interim City Clerk Candace Clark	(SEAL)
	Mayor Janet Jernigan	
AYES: NOES: ABSENT: ABSTAIN:		



City of Needles, California Request for City Council Action

	. □ NPUA	⊠ Regular ☐ Special
Meeting Date:	FEBRUARY 25, 2025	
Title:	Warrants	
Background:	n/a	
Fiscal Impact:	See attached Warrant Registers	
Environmental Impact:	n/a	
Recommended Action:	Approve the Warrant Registers through FE	BRUARY 25, 2025.
Submitted By:	Barbara Dileo, Interim Director of Finance	
City Manager Approval:	Pake from	
Other Department Approva	l (when required):	Date:
Approved: Not A	oproved: Tabled:	Other:
		Agenda Item:

CITY OF NEEDLES CITY COUNCIL WARRANT SUMMARY TOTALS FOR FEBRUARY 07, 2025

7-Feb 24-25 2/7/2025 FUND AMT. **FUND 101** 19,389.98 **GENERAL FUND** 90,000.00 35,129.03 \$ \$ 101.1015.412 CITY ATTORNEY \$ 1,903.91 131,183.83 \$ 230,155.00 \$ **CITY MANAGER** \$ 101.1020.413 437,731.98 \$ 12,215,772.00 5,296.19 \$ \$ 101.1025.415 FINANCE DEPT. 357,148.00 166,602.91 CITY CLERK/COUNCIL/MAYOR \$ \$ 1,711.97 \$ 101.1030.414 \$ 92,506.11 326,356.00 81.54 PLANNING /ZONING \$ 101.1035.416 190,784.65 412,663.00 2,291.39 \$ 101.1040.417 **ENGINEERING** \$ 31,648.19 \$ 103,690.00 \$ COMMUNITY PROMOTIONS \$ 101.1060.410 55,047.27 180,551.00 \$ \$ \$ 863.27 SENIOR CENTER 101.1070.410 2,280,984.91 3,862,539.00 \$ \$ 37.70 \$ SHERIFF 101.2010.421 \$ 183,788.77 \$ 283,098.00 ANIMAL SHELTER/CONTROL 116.71 101.2020.423 \$ 407,500.00 \$ 1,626.18 \$ 169,549.77 **BULDING & SAFETY** 101.2025.424 806,258.00 381,111.78 \$ CODE ENFORCEMENT \$ \$ 946.32 101.2030.423 381,523.99 \$ 744,745.00 \$ 5,737.68 101.3010.431 PUBLIC WORKS \$ 77,561.16 143,822.00 \$ 380.99 SANITATION \$ 101.4730.472 \$ 136,075.00 \$ 249,282.00 22.93 \$ 101.5770.452 **AQUATICS** 458,665.94 819,419.00 7,689.66 \$ \$ \$ **PARKS** 101.5772.452 115,992.00 52,360.12 \$ \$ JACK SMITH PARK MARINA \$ 889.42 101.5773.452 236,077.55 422,094.00 4,847.01 RECREATION \$ 101.5774.452 TOTAL ALL GF DEPARTMENTS \$ 21,771,084.00 53,832.85 **GENERAL FUND** 1,486,056.40 3,611,336.00 GEN. FUND CAPITAL PROJECT \$ \$ \$ **FUND 102** 107,900.00 24,231.10 | \$ \$ **FUND 205** CDBG 3.087.71 \$ 156,167.60 \$ 235,866.00 CEMETERY **FUND 206** 1,020,588.00 945,771.68 \$ CALTRANS GRANTS \$ \$ **FUND 208** 80,710.00 \$ 256,392.00 \$ \$ SPECIAL GAS TAX **FUND 210** 12,410.00 19,500.00 DEPT OF HOUSE. & COMM DEVL \$ \$ \$ **FUND 213** 650,000.00 \$ \$ \$ **FUND 214** SANBAG NEW LOCAL MEAS I 121,678.45 299,354.00 \$ \$ \$ COPS-AB 3229 SUPPLEMENTAL **FUND 225** 100,000.00 31,607.00 \$ HAZARD MITIGATION \$ **FUND 227** \$ \$ **FUND 233** JACK SMITH PARK MARINA 1,285,000.00 \$ \$ 899,391.76 \$ STATE RECREATION GRANTS **FUND 238** 25,436.00 894.22 \$ CA.CONSERV RECYLING GRANT \$ \$ **FUND 239** 370.00 20,000.00 \$ \$ REDEVELOPMENT AGENCY **FUND 270** 56,284.00 56,285.00 \$ \$ RDA CAP PROJ.LOW & MOD. **FUND 470** 2,668,939.00 952.77 \$ 1,351,254.88 \$ **NPUA FUND 501** \$ 2,222,678.00 \$ 14,778.30 \$ 1,000,071.46 WATER DEPARTMENT **FUND 502** 1,329,341.00 702,722.95 \$ \$ 3,816.40 \$ WASTEWATER DEPARTMENT **FUND 503** 805,130.58 1,563,015.00 \$ **FUND 505** SANITATION 267.02 1,056,489.48 \$ 1,041,800.00 ALL AMERICAN CANAL PROJ **FUND 506** 3,451.33 174.36 \$ **GOLF FUND FUND 507** 814,060.66 1,376,182.00 \$ \$ 562.85 FUND 507-5761-453 **GOLF MAINTENANCE DEPARTMENT** \$ \$ 205,273.02 \$ 426,928.00 1,110.34 **GOLF PRO SHOP DEPARTMENT** \$ FUND 507-5762-454 **GOLF FUND TOTAL** 1.847.55 **FUND 507** 253,095.64 \$ 477,260.00 7,530.16 \$ \$ CUST.SVC/UT BUSINESS OFFICE **FUND 508** 116,185.83 273,100.00 \$ \$ **FUND 509** MIS 104,083.40 \$ 254,550.00 \$ ADMIN. FACILITY **FUND 510** 291,071.00 2,260.16 151,833.17 | \$ \$ \$ FLEET MANAGEMENT **FUND 511** 287,320.05 \$ \$ 126,198.32 \$ VEHICLE REPLACEMENT **FUND 512** 46,248.84 450,779.00 \$ \$ SR DIAL A RIDE \$ **FUND 520** 12,664.76 50,948.00 \$ \$ DIAL-A-RIDE MEDICAL TRANS **FUND 521** \$ \$ 244,909.60 \$ 477,395.00 NEEDLES AREA TRANSIT (NAT) **FUND 525** 1,311,630.00 \$ 26,409.88 \$ 567,271.87 \$ **FUND 575** HOUSING \$ 12,502,385.00 7,720,994.17 26,570.99 \$ **ELECTRIC** \$ **FUND 580** 46,073.00 NPUA CAPITAL ELECTRIC \$ \$ **FUND 581** 763,848.40 \$ 8,084,536.00 \$ NPUA CAPITAL WATER **FUND 582** 32,112.29 | \$ 69,532.00 \$ NPUA CAPITAL WASTEWATER **FUND 583** 33,708.00 IMPACT FEES NORTH NEEDLES \$ \$ 9,021.65 | \$ **FUND 650** 45,912.00 9.015.20 \$ IMPACT FEES SOUTH AREAS **FUND 651** \$ **ALL FUNDS & DEPARTMENTS** 141,353.79 \$ 25,409,842.67 \$ 64,594,671.05

I certify that the expenditures/purchases to be paid by the warrants on this list have complied with the provisions of the City Code Chapter 8, Article JJ, Purchasing; and further, the funds to cover these purchases/expenditures, as City Audited are included

ater **Finance Department** Patrick Martinez, City Manager

PREPARED 2/04/2025, 14:30:46 PROCEDURS PAYABLE PRELIMINARY CHECK REGISTER PROCEDURS PRANCE CHECKING PROCEDURS CHECK NAME CHINY GENERAL CHECKING PROCEDURS CHECK NAME CHINY GENERAL CHECKING NUMBER NAME SECT AND ANA M. JOHNSON 23244 4119 00 ANA M. JOHNSON 23244 4119 00 ANA M. JOHNSON 23244 4119 00 ANA M. JOHNSON 23246 4114 00 ANA M. JOHNSON 23246 4114 00 ANA M. JOHNSON 23246 4114 00 ANA M. JOHNSON 23246 4115 00 CALLE DEPT. OF TAX & FEE ADMIN. 23246 4115 00 CALLE DEPT. OF TAX & FEE ADMIN. 23256 4102 00 CALLE DEPT. 23256 4103 00 CALLE DEPT.	PAGE PERIOD 08/202			
ACCOUNTS PAYABLE PRELIMINARY CHECK REGISTER		DISCOUNTS/RETAINAGE	000000000000000000000000000000000000000	
ARED 2/04/2025, 14:30:46 AMM: GAM348U OF WELLS FARGO BANK - CITY GENERAL CHECKING NUMBER SEQ# NAME ECK NUMBER SEQ# NAME AVA GROUP LLC 244 4112 00 ANA M. JOHNSON 245 4112 00 ALIF DEPT. OF TAX & FEE ADMIN. 246 4102 00 BENEFIT CORDINATORS CORPORATION 251 00 CALIFFORNIA STRATE DISB.UNIT 252 421 00 CALIFFORNIA STRATE DISB.UNIT 253 4211 00 CALIFFORNIA STRATE DISB.UNIT 254 4102 00 CALIFFORNIA STRATE DISB.UNIT 255 4214 00 COLONIAL LIFF 256 4000 COLONIAL LIFF RAMAYA 257 00 CHANIOTE LIFF RAMAYA 258 3286 00 COLONIAL LIFF RAMAYA 259 4218 00 COLONIAL LIFF RAMAYA 250 00 CONTENTAL BUTLER 251 00 CREAT WEST LIFE & ANNUITY 252 4218 00 GREAT WEST LIFE & ANNUITY 253 4210 00 GREAT WEST LIFE & ANNUITY 254 4109 00 HARNID LAD RASPLICKA 2000 FAM TRUST 256 4109 00 JENNITHEN VALENBURDE 257 00 JENNITHEN VALENBURDE 258 3634 00 GREAT WEST LIFE 259 4104 00 HARNID LAD RASPLICKA 2000 FAM TRUST 260 JENNITHEN CINERALS 261 4104 00 SEPERA TRANSTERS LOCAL 1932 262 4233 00 ONURATHEN CINERALS 263 4233 00 ONURATHEN CINERALS 264 4108 00 SEPERA TRANSTERS LOCAL 1932 265 4108 00 SEPERA TRANSTERS LOCAL 1932 266 4108 00 SEPERA TRANSTERS LOCAL 1932 267 00 ONURATHEN AND AND AND AND AND AND AND AND AND AN	REGISTER	CHECK	844400004407 0 8000000000000000000000000	1,353.
ARED 2/04/2025, 14:30:46 AAM: GM348U OF NEEDLES OF WELLS FARGO BANK - CITY GENERAL CHECKING NUMBER SEQ# NAME AVENDOR SER NUMBER SEQ# NAME 4179 00 ANA M. JOHNSON 245 4192 00 ANA M. JOHNSON 246 4102 00 BENERIT COORDINATORS CORPORATION 247 4022 00 CHARLOTTE SCHROEDER 250 CHANCE, ADRIAN 251 00 CHANCE, ADRIAN 252 4211 00 CHANCE, ADRIAN 253 4211 00 CLEARINGHOUSE, AZCARES #005004341000 253 4211 00 CLEARINGHOUSE, AZCARES #005004341000 254 4211 00 CLEARINGHOUSE, AZCARES #005004341000 255 200 CCOONIAL LIFE 256 4218 00 CCIONIAL LIFE 257 200 FRANCHISE TAX BOARD 258 300 00 DON MCCOME 259 00 COLONIAL LIFE & ANNUITY 250 00 COLONIAL LIFE & ANNUITY 251 00 COLONIAL LIFE & ANNUITY 252 4211 00 COLONIAL LIFE & ANNUITY 253 4218 00 COLONIAL LIFE & ANNUITY 254 4218 00 COLONIAL LIFE & ANNUITY 256 227 00 FRANCHISE TAX BOARD 257 300 00 DON MCCOME 258 300 00 DON MCCOME 259 00 CHEART WEST LIFE & ANNUITY 260 4109 00 SEPEA TEAMSTERS LOCAL 1932 261 4104 00 SEPEA TEAMSTERS LOCAL 1932 262 4233 00 JOHNATHON CISNEROS 263 4203 00 SEPEA TEAMSTERS LOCAL 1932 264 4104 00 SEPEA TEAMSTERS LOCAL 1932 265 2819 00 SEPEA TEAMSTERS LOCAL 1932 266 4109 00 SEPEA TEAMSTERS LOCAL 1932 267 1199 00 SEPEA TEAMSTERS LOCAL 1932 268 1199 00 SEPEA TEAMSTERS LOCAL 1932 269 281 00 SEPEA TEAMSTERS LOCAL 1932 260 2810 00 SEPEA TEAMSTERS LOCAL 1932 261 2810 00 SEPEA TEAMSTERS LOCAL 1932 262 2810 00 SEPEA TEAMSTERS LOCAL 1932 263 2810 00 SEPEA TEAMSTERS LOCAL 1932 264 4104 00 SEPEA TEAMSTERS LOCAL 1932 265 2810 00 SEPEA TEAMSTERS LOCAL 1932 266 2810 00 SEPEA TEAMSTERS LOCAL 1932 271 4115 00 WELLS FARGO (ACCT# 3866)		CHECK	000000000000000000000000000000000000000	
ARED 2/04/2025, 14:30 OF NEEDLES O4 WELLS FARGO BAN OF NEEDLES O4 WELLS FARGO BAN ECK VENDOR SEQ# 244 4179 00 245 4112 00 245 412 00 246 4124 00 247 4022 00 248 3275 00 249 4102 00 251 4214 00 252 4214 00 252 4214 00 253 4214 00 255 3000 00 255 400 00 256 400 00 257 258 3000 00 258 3286 00 259 4218 00 259 4218 00 250 3242 00 260 4109 00 261 4109 00 262 4109 00 263 4203 00 264 4108 00 271 1199 00 271 1217 00 272 4205 00 273 4205 00 274 4115 00	ACCOUNTS PAYABLE CITY GENERAL CHECKING	1 1 1 1 1 1 1 1 1 1 1 1 1 1 1 1 1 1 1 1	M. JOHNSON IIX, LLC GROUP LLC GROUP LLC FIT COORDINATORS CORPORATION FOR THE COORDINATORS CORPORATION FOR THE SCHROEDER GROUP LLC ILOTTE SCHROEDER REZ, ADRIAN RINGHOUSE, AZCARES #0050043 RILFE MCCONE MCCONE MCCONE MCCONE MCCONE MCCONE MCCONE MCCONE MTERY VALENZUELA TY WEST LIFE & ANNUITY MUERY VALENZUELA TY WEST LIFE & ANNUITY MACHON CISNEROS TAL OF OWAHA STANDENS LLC SR FALMS APTS LLC AT TEAMSTERS LOCAL 1932 RT & FINAL TA POLEN TON SERVICE PLAN WE MILLER US SERVICE PLAN WE MILLER	GRAND
PRED 2/04/20 PAM: CM3480 04 WELLS 04 WELLS 04 WELLS 06 WELLS 07 WE	r r	:	000000000000000000000000000000000000000	SS
ARRED OF W. SARED	0	1	- 4444164 44646 16446464411 64144 - 1110061 666666666666666666666666666666	QF
	ARED RAM: OF N	CHECK	(4(4))(NUMBE

PAGE 1 2025/08 MBER 77	CHECK TOTAL	816.00	499.00	2,427.00	3,428.80	
ACCOUNTING PERIOD REPORT NU	REMITTANCE AMOUNT (NET OF DISC/RETAIN)	816.00 816.00 *	499.00 499.00	1,027.00 904.00 496.00 2,427.00 *	72.16 271.20 88.00 77.60 33.60 67.20 88.00 197.60 26.40 26.40 270.72 44.72 44.72 130.24 130.24 130.24 130.24 130.24 130.24 3,428.80 *	33.3.8 33.8.8 33.8.8 193.00 64.20 192.122 183.98 1.882 1.882 1.888
r by bank number	ACCOUNT	575-5555-485.69-51	575-555-485.69-51	575-5555-485.69-58 575-5555-485.69-58 575-5555-485.69-58	101-1020-413.24-10 101-1025-415.24-10 101-1030-414.24-10 101-1040-417.24-10 101-2025-424.24-10 101-2025-424.24-10 101-2030-423.24-10 101-4730-472.24-10 101-5772-452.24-10 101-5773-452.24-10 101-5773-452.24-10 502-4710-471.24-10 503-4720-475.24-10 508-4810-475.24-10 508-4810-475.24-10 508-4810-475.24-10 508-4810-475.24-10 518-555-485.24-10	101-1035-416.61-02 101-1035-416.61-02 101-1040-417.61-02 101-2010-421.43-03 101-2030-423.61-02 101-3010-431.31-90 101-3010-431.61-01 502-4710-471.61-01 507-5761-453.43-04 507-5761-453.43-04 507-5761-453.61-12 507-5761-453.61-12 507-5761-453.61-12 507-5761-453.61-12 507-5761-453.61-12
PAYABLE CHECK REGISTER	P.O. DATE	02/07/2025	02/07/2025	02/07/2025 02/07/2025 02/07/2025	02/07/2025 02/07/2025 02/07/2025 02/07/2025 02/07/2025 02/07/2025 02/07/2025 02/07/2025 02/07/2025 02/07/2025 02/07/2025 02/07/2025 02/07/2025 02/07/2025 02/07/2025 02/07/2025	02/07/2025 02/07/2025 02/07/2025 02/07/2025 02/07/2025 02/07/2025 02/07/2025 02/07/2025 02/07/2025 02/07/2025 02/07/2025 02/07/2025
ACCOUNTS CHECKING	VOUCHER	668300	005398	005400 005401 005402	CORP 005442 0054443 0054444 0054446 0054447 0054449 0054449 0054451 005451 005451 005451 005451 005451 005451 005451 005451	TAX & 005542 005544 005544 005546 005546 005540 005540 005551 005551 005553 005554 005553 005554 005553
1025, 14:43:23 FPARGO BANK - CITY GENERAL		ANA M. JOHNSON	APOMIX, LLC	AVA GROUP LLC	BENEFIT COORDINATORS C	CALIFORNIA DEPT. OF TR
02/04/200 GM346L NEEDLES WELLS FO		4179	4112	4194	4 0 2 2 2	1213
PREPARED02/04/2025 PROGRAM: GM346L CITY OF NEEDLES RANK 04 WEILLS FAR		23244	23245	23246	23247	73248 Age

PAGE 2 LOD 2025/08 NUMBER 77	CHECK TOTAL	997.00	255.23	3,023.00	952.77	462.05	208.00	3,748.88	29.00	1,920.00	25.00	6,336.00	
ACCOUNTING PERIOD REPORT NU	TANCE AMOUNDISC/RETAIL	174.36 997.00 *	255.23 255.23 *	644.00 1,330.00 1,049.00 3,023.00 *	952.77 *	462.05 *	208.00 *	2,522.34 87.28 256.32 259.86 554.80 68.28 3,748.88 *	29.00 *	820.00 1,100.00 1,920.00 *	25.00 *	3,652.00 435.00 2,249.00 6,336.00 *	161.88 44.27 213.04 161.01 15.27 94.89
ER BY BANK NUMBER	ACCOUNT	507-0000-203.00-00	575-0000-209.03-01	575-555-485.69-51 575-555-485.69-51 575-5555-485.69-51	501-0000-211.00-00	101-0000-209.03-01	575-5555-485.69-58	101-0000-209.03-01 502-0000-209.03-01 503-0000-209.03-01 508-0000-209.03-01 580-0000-209.03-01 511-0000-209.03-01	575-5555-485.69-51	575-5555-485.69-51 575-5555-485.69-51	575-0000-209.03-01	101-0000-209.03-01 502-0000-209.03-01 580-0000-209.03-01	101-0000-209.03-01 101-0000-209.03-01 101-0000-209.03-01 101-0000-209.03-01 101-0000-209.03-01 101-0000-209.03-01 502-0000-209.03-01
PAYABLE CHECK REGISTER	ا ¦کِمَا	02/07/2025	02/07/2025	02/07/2025 02/07/2025 02/07/2025	02/07/2025	02/01/2025	02/07/2025	02/07/2025 02/07/2025 02/07/2025 02/07/2025 02/07/2025 02/07/2025	02/07/2025	02/07/2025 02/07/2025	02/07/2025	02/07/2025 02/07/2025 02/07/2025	02/07/2025 02/07/2025 02/07/2025 02/07/2025 02/07/2025 02/07/2025
	1 1	DEPT. OF TAX & 005558	STATE DISB.UNI 005559	SCHROEDER 005383 005384 005385	adrian ut	USE, AZCARES 005435	TT ANAYA 005403	LIFE 005436 005437 005438 005439 005440 005440	BUTLER 005408	005395	TAX BOARD 005560	LIFE & ANNUITY 005421 005422 005423	LIFE & ANNUITY 005410 005411 005412 005414 005414 005416
025, 14:43:2 [.] FARGO BANK -	VENDO	13 CALIFORNIA	75 CALIFORNIA	CHARLOTTE	1 CHAVEZ, AD	34 CLEARINGHOUSE,	4211 CODIE LYNETT	86 COLONIAL	218 CRYSTAL BU	000 DON MCCONE	227 FRANCHISE	305 GREAT WEST	34 GREAT-WEST
0 W U L 4 4 L L	CHECK VENDOR NO NO	23248 12	23249 32'	23250 4102	23251	23252 42	23253 42	23254 32	23255 42	23256 30	23257 2	23258 13	898 65282 73282

PREPARED02/04/2025, 1 PROGRAM: GM346L CITY OF NEEDLES BANK 04 WELLS FARGO	14:43:23 BANK - CITY GENERAL CF	ACCOUNTS I	РАУАВЪЕ СН		BY BANK NUMBER	ACCOUNTI	PAGE OD 20 NUMBER
N N	VENDOR	VOUCHER I	P.O. DA	DATE	ACCOUNT	REMITTANCE AMOUNT (NET OF DISC/RETAIN)	CHE
GREAT-WEST	LIFE &	005417 005418 005419 005420	0000	7/2025 7/2025 7/2025 7/2025	80-0000-08 80-0000-08 80-0000-08	59.39 174.52 60.36 127.83	1,274.25
HAROLD	HAROLD LAD RASPLICKA 2000	005397	07/0	07/2025	575-5555-485.69-51	341.00 341.00 *	341.00
HENRY	ВАСНDADY	005390 005391	02/0	17/2025	575-5555-485.69-51 575-5555-485.69-51	443.00 342.00 785.00 *	785.00
JENNIFER	FER VALENZUELA	005345 005346	02/0	17/2025 17/2025	101-5774-452.49-01 101-5774-452.65-10	320.00 51.64 371.64 *	371.64
JOHIN	JOHNATHON CISNEROS	005404 005406	02/0	7/2025 7/2025	575-5555-485.69-58 575-5555-485.69-58	1,449.00 1,500.00 2,949.00 *	2,949.00
MUTUAL	AL OF OMAHA	0005524 0005521 0005521 0005522 0005522 0005522 0005524 0005524 0005532 0005533 0005533 0005533 0005533 0005533 0005533 0005533 0005533	000000000000000000000000000000000000000	07/2025 07/2025 07/2025 07/2025 07/2025 07/2025 07/2025 07/2025 07/2025 07/2025 07/2025 07/2025 07/2025 07/2025	101-1020-413.24-10 101-1025-415.24-10 101-1030-414.24-10 101-1030-411.24-10 101-1040-411.24-10 101-2020-423.24-10 101-2025-424.24-10 101-2025-424.24-10 101-2030-423.24-10 101-5770-452.24-10 101-5770-452.24-10 101-5771-452.24-10 101-5771-452.24-10 101-5771-452.24-10 101-5771-452.24-10 101-5771-452.24-10 101-5771-452.24-10 101-5771-452.24-10 101-5771-452.24-10 101-5771-452.24-10 101-5771-452.24-10 101-5771-452.24-10 101-5771-452.24-10 101-5771-452.24-10 101-5771-452.24-10 101-5771-472.24-10 101-5771-472.24-10 101-5771-472.24-10 101-5771-472.24-10 101-5771-472.24-10 101-5771-472.24-10	307.53 307.748 444.334 1942.723 286.223 286.225 286.225 287.644 135.288 135.288 108.059 108.059 135.288 108.059 135.288 108.059 108.528 108.535 108.535 108.535 135.738 135.73	3,990.84
104 RIVER	CARDENS LLC	005386 005387 005388	002/	07/2025 07/2025 07/2025	575-5555-485.69-51 575-5555-485.69-51 575-5555-485.69-51	375.00 445.00 472.00	

PAGE 4 ACCOUNTING PERIOD 2025/08 REPORT NUMBER 77	CHE CHE	* 2,215.00	* 648.00	* 1,179.88	* 298.27	* 579.86	
	REMITTANCE AMOUNT (NET OF DISC/RETAIN	557.00 366.00 2,215.00	648.00 648.00	590.98 152.20 35.96 45.08 38.95 263.70 1,179.88	136.03 54.08 40.16 68.00 298.27	451.78 128.08 579.86	1,719.92 4,654.94 1,551.32 1,981.96 1,377.09 824.69 3,20.40 7,095.17 7,095.17 11,269.32 2,785.56 832.30 2,463.68 1,110.34 4,863.18 1,110.34 1,110.34
ER BY BANK NUMBER	ACCOUNT	575-5555- 575-5555-	575-5555-485.69-51	101-0000-209.03-01 502-0000-209.03-01 503-0000-209.03-01 508-0000-209.03-01 511-0000-209.03-01 580-0000-209.03-01 575-0000-209.03-01	101-0000-209.03-01 502-0000-209.03-01 575-0000-209.03-01 580-0000-209.03-01	101-5774-452.65-10 101-5774-452.61-06	101-1020-413.24-10 101-1025-415.24-10 101-1030-414.24-10 101-1040-417.24-10 101-1070-410.24-10 101-2025-424.24-10 101-2025-424.24-10 101-3010-431.24-10 101-3010-431.24-10 101-5773-452.24-10 101-5773-452.24-10 101-5773-452.24-10 101-5773-452.24-10 206-5771-452.24-10 206-5771-452.24-10 206-0000-209.03-01 502-4710-471.24-10 503-4710-471.24-10 503-4713-477.24-10 503-4713-477.24-10 503-4713-477.24-10 506-0000-209.03-01 506-0000-209.03-01 506-0000-209.03-01
PAYABLE CHECK REGISTER	P.O. DATE	0.0	02/07/2025	02/07/2025 02/07/2025 02/07/2025 02/07/2025 02/07/2025 02/07/2025	02/07/2025 02/07/2025 02/07/2025 02/07/2025	02/07/2025 02/07/2025	02/07/2025 02/07/2025 02/07/2025 02/07/2025 02/07/2025 02/07/2025 02/07/2025 02/07/2025 02/07/2025 02/07/2025 02/07/2025 02/07/2025 02/07/2025 02/07/2025 02/07/2025 02/07/2025 02/07/2025 02/07/2025 02/07/2025
ACCOUNTS L CHECKING	VOUCHER	000	005394	193 005428 005429 005430 005431 005433 005433	193 005424 005425 005426 005427	005381 005382	005500
025, 14:43:23 FARGO BANK - CITY GENERAL	VENDOR NAME	RIVER GARDENS LLC	RIVER PALMS APTS LLC	SBPEA TEAMSTERS LOCAL	SBPEA TEAMSTERS LOCAL	SMART & FINAL CORP.	SPECIAL DISTRICT RISK
0 H 0	VENDOR	4104	4108	1199	1199	281	3242
PREPARED02/04/ PROGRAM: GM346 CITY OF NEEDLE BANK 04 WELLS	, 14	23265	23266	23267	23268	23269	73 23 20 Ag

PAGE 5 IOD 2025/08 NUMBER 77	CHECK TOTAL	98,289.81	1,681.00	943.34	249.00	430.17	141,353.79
ACCOUNTING PERIC	REMITTANCE AMOUNT (NET OF DISC/RETAIN)	1,421.62 3,278.42 1,973.35 1,907.35 15,589.83 5,780.48	481.00 1,200.00 1,681.00 *	13.30 62.31 28.32 30.78 30.78 71.83 71.83 65.13 66.13 106.98 11.33 44.12 200.21 44.12 44.12 44.12 44.12 44.12 44.12 44.12 44.12	249.00 249.00 *	28.05 382.13 19.99 430.17 *	141,353.79
ER BY BANK NUMBER	ACCOUNT	511-3020-432.24-10 511-0000-209.03-01 575-5555-485.24-10 575-5000-209.03-01 580-4750-473.24-10 580-0000-209.03-01	575-5555-485.69-58 575-5555-485.69-58	101-1020-413.24-10 101-1025-415.24-10 101-1030-414.24-10 101-1035-416.24-10 101-1040-417.24-10 101-2025-424.24-10 101-2025-424.24-10 101-2030-423.24-10 101-3010-431.24-10 101-5772-452.24-10 101-5773-452.24-10 101-5774-452.24-10 502-4710-471.24-10 508-4810-478.24-10 508-4810-478.24-10 508-4810-478.24-10 508-4810-478.24-10 508-4810-478.24-10 508-4810-478.24-10 508-4810-478.24-10 508-4810-478.24-10 508-4810-478.24-10 508-4810-478.24-10 508-4810-478.24-10 508-4810-478.24-10	575-5555-485.69-58	575-555-485.56-00 575-5555-485.61-01 575-5555-485.31-90	BANK/CHECK TOTAL
PAYABLE CHECK REGISTER	.o. DATE	/07/20; /07/20; /07/20; /07/20; /07/20;	02/07/2025 02/07/2025	02/07/2025 02/07/2025 02/07/2025 02/07/2025 02/07/2025 02/07/2025 02/07/2025 02/07/2025 02/07/2025 02/07/2025 02/07/2025 02/07/2025 02/07/2025 02/07/2025 02/07/2025 02/07/2025	02/07/2025	02/07/2025 02/07/2025 02/07/2025	
ACCOUNTS PA	VOUCHER P	005509 005510 005511 005512 005513 005514	005392 005393	005463 005464 00554664 00554667 0055467 005470 005472 005474 005476 005478 005478 005478 005478 005478	005407	005347 005348 005349	
02/04/2025, 14:43:23 GM346L NEEDLES WELLS FARGO BANK - CITY GENERAL	DOR	3242 SPECIAL DISTRICT RISK	4107 SYLVIA POLEN	1217 VISION SERVICE PLAN	4205 WAYNE MILLER	4115 WELLS FARGO (ACCT# 3866)	
PREPARED(PROGRAM: CITY OF 1 BANK 04	CHECK	23270	23271	23272	23273	23274	

141,353.79

141,353.79

ALL BANKS/CHECKS TOTAL

CITY OF NEEDLES CITY COUNCIL

WARRANT SUMMARY TOTALS FOR FEBRUARY 25, 2025
2/25/2025 FUND AMT.

		2/2	5/2025	FUN	D AMT.		25-Feb		24-25
FUND 101	GENERAL FUND	\$	1,417.11		3.74.9	#			
	OEI IEI O IEI I	\$.	5,800.00			\$	10101101	\$	90,000.00
101.1010.1.2		\$	501.50			\$		\$	230,155.00
10111020111	OIT I WINTER	\$	2,935.11			\$	442,440.34	\$ 1	12,215,772.00
101.1025.415	CITY CLERK/COUNCIL/MAYOR	\$	1,825.58		- 1	\$	168,383.25	\$	357,148.00
101.1030.414		\$	718.00		140	\$	93,119.86	\$	326,356.00
101.1035.416	PLANNING /ZONING	\$	408.29			\$	191,008.69	\$	412,663.00
101.1040.417	ENGINEERING	\$	2,400.00			\$	34,048.19	\$	103,690.00
101.1060.410	COMMUNITY PROMOTIONS		913.42		1	\$	55,960.69	\$	180,551.00
101.1070.410	SENIOR CENTER	\$					2,281,424.98	\$	3,862,539.00
101.2010.421	SHERIFF	\$	457.80			\$	184,177.03	\$	283,098.00
101.2020.423	ANIMAL SHELTER/CONTROL	\$	587.14			\$			407,500.00
101.2025.424	BULDING & SAFETY	\$	188.50	* 6		\$	169,991.22	\$	
101.2030.423	CODE ENFORCEMENT	\$	6,424.31		9.84	\$	387,431.84	\$	806,258.00
101.3010.431	PUBLIC WORKS	\$	5,159.10			\$	385,217.17	\$	744,745.00
	SANITATION	\$	-		8 40 - 3	\$	77,561.16	\$	143,822.00
101.4730.472		\$	3,516.39		1.0	\$	143,154.29	\$	249,282.00
101.5770.452.	AQUATICS	\$	5,654.86			\$	464,194.31	\$	819,419.00
101.5772.452	PARKS	\$	210.25			\$	52,675.56	\$	115,992.00
101.5773.452	JACK SMITH PARK MARINA				e	\$	234,500.86	\$	422,094.00
101.5774.452	RECREATION	\$	2,790.81	•	44 000 47	Ψ	204,000.00	-	21,771,084.00
GENERAL FUND	TOTAL ALL GF DEPARTMENTS		9 .	\$	41,908.17	•	4 400 050 40	_	3,611,336.00
FUND 102	GEN. FUND CAPITAL PROJECT			\$		\$	1,486,056.40	\$	107,900.00
FUND 205	CDBG	4		\$	-	\$	24,231.10	\$	
FUND 206	CEMETERY	4, 4		\$	-	\$	156,167.60		235,866.00
FUND 208	CALTRANS GRANTS			\$	_	\$	945,771.68	\$	1,020,588.00
	SPECIAL GAS TAX			\$		\$	80,710.00	\$	256,392.00
FUND 210	DEPT OF HOUSE, & COMM DEVL		4 1 1	\$	-	\$	12,410.00	\$	19,500.00
FUND 213	SANBAG NEW LOCAL MEAS I		-	\$	_	\$	-	\$	650,000.00
FUND 214				\$	27,450.64	\$	133,329.09	\$	299,354.00
FUND 225	COPS-AB 3229 SUPPLEMENTAL	17.	*5-1 5-1	\$	4,618.00	\$	36,225.00	\$	100,000.00
FUND 227	HAZARD MITIGATION	2.0			4,010.00	\$	00,220.00	\$	-
FUND 233	JACK SMITH PARK MARINA	(4	-17	\$		\$	899,391.76		1,285,000.00
FUND 238	STATE RECREATION GRANTS			\$	-	_	894.22	\$	25,436.00
FUND 239	CA.CONSERV RECYLING GRANT	21		\$	41	\$		_	
FUND 270	REDEVELOPMENT AGENCY	41.2		\$		\$	370.00	_	
FUND 470	RDA CAP PROJ.LOW & MOD.	15.7		\$	-	\$	56,284.00		56,285.00
FUND 501	NPUA			\$	6,201.17	\$	2,168,320.97		
FUND 502	WATER DEPARTMENT			\$	19,406.71	\$	1,019,476.13		
	WASTEWATER DEPARTMENT	1		\$	29,552.68	\$	734,800.49	\$	1,329,341.00
FUND 503		1.0	. 5 50 2 4 5	\$	111,921.66	\$	916,872.82	\$	1,563,015.00
FUND 505	SANITATION			\$		\$	1,056,489.48		1,041,800.00
FUND 506	ALL AMERICAN CANAL PROJ.			Ψ		\$	3,451.33		
FUND 507	GOLF FUND	\$				\$	841,561.10		1,376,182.00
FUND 507-5761-453	GOLF MAINTENANCE DEPARTMENT	\$	4,035.42	7.0		\$	233,658.25		
FUND 507-5762-454	GOLF PRO SHOP DEPARTMENT	\$	4,786.87	7 0		Þ	233,000.20	Ψ	420,320.00
FUND 507	GOLF FUND TOTAL			\$	8,822.29	100		-	477.000.00
FUND 508	CUST.SVC/UT BUSINESS OFFICE	80		\$	139.44	\$	253,235.08		477,260.00
FUND 509	MIS	35		\$	8,900.78	\$	125,086.61		
FUND 510	ADMIN, FACILITY		88 E S	\$	4,611.65	\$	108,695.05		
	FLEET MANAGEMENT	7. 2		\$	6,458.83		157,001.37	\$	
FUND 511				\$	6,847.35	_	126,198.32		
FUND 512	VEHICLE REPLACEMENT	²		\$	6,614.43	_	52,863.27		
FUND 520	SR DIAL A RIDE	- 2		\$	1,491.41		14,156.17		
FUND 521	DIAL-A-RIDE MEDICAL TRANS.				36,610.79		281,520.39		
FUND 525	NEEDLES AREA TRANSIT (NAT)	ang		\$		-	581,692.24		1,311,630.00
FUND 575	HOUSING	1000		\$	17,282.88	_		-	12,502,385.00
FUND 580	ELECTRIC	Y- 11		\$	136,501.49	_	7,932,416.47	-	
FUND 581	NPUA CAPITAL ELECTRIC			\$		\$	-	\$	
FUND 582	NPUA CAPITAL WATER	15,27		\$	457,865.00		1,221,713.40	_	8,084,536.00
FUND 583	NPUA CAPITAL WASTEWATER	X.		\$		\$	32,112.29	_	
FUND 650	IMPACT FEES NORTH NEEDLES	1 1 1 1 1 1 1 1 1 1 1 1 1 1 1 1 1 1 1		\$		\$	9,021.65		
	IMPACT FEES NORTH NEEDELS			\$	_	\$	9,015.20		
FUND 651	ALL FUNDS & DEPARTMENTS	5		\$	933,205.37	\$	27,248,676.73	\$	64,594,671.05
TOTAL	ALL FUNDS & DEFAITIMENTS] 			Oit Orde Chant		- W

I certify that the expenditures/purchases to be paid by the warrants on this list have complied with the provisions of the City Code Chapter 8, Article II, Purchasing; and further, the funds to cover these purchases/expenditures, as City Audited are included 2/18

Patrick Martinez, City Manager

Finance Department

Date

1 1 1	1																											•																
DISCOUNTS/RETAINAGE	**************************************	00	00.	0.	000	00.	00.	00.	33.	00.				00.	00.	00.	00,	00.	00.		000	00.	00.	00.			00.	00.	00.	20.		00.	00.	00.	000	00.	00.	00.		00.	00.		Ċ	00.
CHECK DIS	YNTOCHU	292	1,144.0	,200.0	100	0.06	65.0	٠	25.8	5.0	2.5	200	2009		10.5	7	614.0	U١	, 5000.	0 K	,, ,		٧.	6,847.	,800.	, ,			• :	-	•••	108.	Ξ.	• : •	200		٠:		966	٠.	136		i	29,653.58
CHECK	g.w.	2777	7/202	7/202	7/404	7/202	7/202	7/202	7/202	7/202	7/762	7 / 7 0 0 7 / 7 0	404//	7/202	7/202	7/202	202/10	7/202	7/202	7/202	202//1	7/202	07/202	07/202	7/202	7/407	07/202	07/202	07/202	07/202	02//0	07/20	07/202	07/20	02//0	07/202	07/20	07/20	07/20	07/20	07/20	7/2	07/20	07/20
VENDOR	NAME	THE ECOLOGY CONTRACTOR OF	ADDICTION MEDICINE CONSULTANTS	AGUA CALIENTE	AHA MACAV FOWER SERVICE	ANDERSON PORD OF BILLING CITY	ASSURED DOCUMENT DESTRUCTION, INC.	ATLAS PLAMNING SOLUTIONS	ZONE	S & NAPA	,	BRAUN BLAISING & WYNNE F.C.	BUG EMERGENCY INC.	CALLFORNIA CONSCILLING, LNC.	1	CULLIGAN WATER COND.	D & J INTERNATIONAL, INC.	DECO FOODSERVICE INCORP.	DEVELOPMENT MANAGEMENT GROUP INC.		DOI-BOR-REGION: LUWER COLURADO	ELLEN CAMPBELL EMPTRE SOITHHWEST		ENTERPRISE FM TRUST	ы	FOREUP GOLF SOFTWARE	CAIDIN FORD	GRAINGER	GREENS ELECTRIC, LLC	HARDWARE EXPRESS	HARDWARE EXPRESS	TOTEL DEFOI	HORIZON TECHNOLOGIES INC.		JESSE FRAGOSO	TOV BENNETY.	KATHY RAASCH	ĕ	LOU'S GLOVES, INC.	ICK CONSTRUCTION C	ind.	NATIONAL CENTER FOR HOUSING MGMT NEWS WEST PUBLISHING CO.		NPUA
(d : :	SEQ#	Ć	80	00	000	9 0	000	00	00	00	00	000	000	000	80	00	00	00	00	00	00	30	35	00	00	000		80	000	00	000	36	00	00	80	200	00	00	200	00	00	000	000	00
ι;	NUMBER	-	18 18	3305																													ö		60	56	Ó		တ်င်	1 -1		4122		~
CHECK	NUMBER	•	11 (1	(1)	(A (40	161	14	(4		(1)		. 4 .	4 .	4	4	. ` `						2 1				_: :-	<i>:</i> :-			:		`~	~	~ ~	~ ~	·~	~	~ ~	3 000	m	23322	233	an .

PREPARED 2/13/2025, 14:51:56
PROGRAM: GM348U
CITY OF NEEDLES
BANK 04 WELLS FARGO BANK - CITY GENERAL CHECKING

	DISCOUNTS/RETAINAGE TAKEN		
	CHECK	9,119.42 155.25 147.76 372.30 372.30 372.30 457,865.00 475.00 475.00 81,475.00 111,787.10 111,787.10 9,900.00 9,900.00 1,753.64 4,227.07 1,924.96 1,924.96 1,924.96 1,924.96 1,936.00 6,978.81 6,978.81 6,978.81 6,978.81 716.63 716.63 717.32.98 717.33.50 717.33.50 717.33.50 717.33.50 717.33.50 717.33.50 717.33.50 717.33.50 717.33.50 717.33.50 717.33.50 717.33.50	933,205.37
	CHECK	02/07/2025 02/07/2025	
- CITY GENERAL C	VENDOR NAME	NPUA OFFICE EXPRESS ONLINE INFORMATION SERVICES ONLINE INFORMATION SERVICES OUR TOWN MAGAZINE PATRICK MARTINEZ PETRELLI ELECTRIC, INC PHILLIPS EXCAVATING INC. PRECISE WEIGHING SYSTEMS, INC. OUILL LLC RDO EQUIPMENT COMPANY REINKE A/C CORP. REDUBLIC SERVICES #785 RICCHARD WEBSTER RICCH USA, INC. RENUELC SERVICES #785 RICCHARD WEBSTER RICCH USA, INC. SIMON FAMILY ENTERPRISES INC. SIMON FAMILY ENTERPRISES INC. SIMON FAMILY ENTERPRISES INC. SIMON EMPEN LLP STOUTE & HORTICULTURE SLOVAK BARON & EMPEY LLP THATCHER COMPANY OF NEVADA, INC THE MERLIN GROUP THE PRINTER GUYS LLC TRANSPORTATION CONCEPTS TRI. STATE HOSE & FITTINGS U.S. DEPARTMENT OF ENERGY ULTRA PEST CONTROL, LLC UNDERGROUND SERVICE ALERT OF SO CAL UNIFIRST CORPORATION USABLUEBOOK VASQUEZ & COMPANY LLP WESTERN ALARM SERVICE INC. WESTERN ALARM SERVICE INC. WESTERN ALARM SERVICE INC. WESTERN ENVIRONMENTAL TESTING LAB.	92 GRAND TOTAL
RGO BAN	SEQ#		CKS
ELLS F	MBE.	### ##################################	R OF CHECKS
ANK 0.	ECK BER	222333228 22333228 223333228 223333228 223333228 2233333228 2233333228 2233333228 223333323 22333332 223333332 223333332 22333332 22333333	NUMBER

PREPARED(PROGRAM: CITY OF I	02/13/2 GM346L NEEDLES	, 15:06:14	ACCOUNTS	PAYABLE CHECK REGISTER	TER BY BANK NUMBER	PAGE ACCOUNTING PERIOD 2029 REPORT NUMBER	PAGE 1 IOD 2025/08 NUMBER 79
. ₩ 1.	VENDOR NO	VENDOR NAME	‡ (P.O. DATE	ACCOUNT	REMITTANCE AMOUNT (NET OF DISC/RETAIN)	CHECK
21832*	 	JACK BRITTEN	004 004	08/27/2024 08/27/2024	102-3010-431.70-06 102-3010-431.70-06	7,500.00-9,500.00-17,000.00-*	VOIDED
23275	1008	ACUSHNET COMPANY	005692	02/07/2025	507-5762-454.44-10	1,292.80	1,292.80
23276	₩ 1	ADDICTION MEDICINE CONSUL	. 7	02/07/2025	580-4750-473.31-20	1,144.00 1,144.00 *	1,144.00
23277	3305	AGUA CALIENTE	005640	02/07/2025	580-4750-473.63-10	18,200.00 18,200.00 *	18,200.00
23278	1924	AHA MACAV POWER SERVICE	005606	02/07/2025	580-4750-473.63-12	445.63 445.63 *	445.63
23279	4227	AMAZON CAPITAL SERVICES	005563 005564 005637	02/07/2025 02/07/2025 02/07/2025	510-4410-405.61.01 101-2030-423.61-02 510-4410-405.61-01	42.34 12.17 169.14 223.65 *	223.65
23280	3640	ANDERSON FORD OF BULLHEAD	005642	02/07/2025	101-2010-421.43-03	190.00 190.00 *	190.00
23281	4216	ASSURED DOCUMENT DESTRUCT	⊑	02/07/2025	575-555-485.31-90	65.00 65.00 *	65.00
23282	4168	ATLAS PLANNING SOLUTIONS	PI0173	025010 02/07/2025	227-4730-472.31-90	4,618.00 4,618.00 *	4,618.00
23283	3750	AUTO ZONE	005561 005562 0055641 005771 005773 005773	02/07/2025 02/07/2025 02/07/2025 02/07/2025 02/07/2025 02/07/2025 02/07/2025 02/07/2025 02/07/2025 02/07/2025	511-3021-432.43.26 511-3021-432.43.27 101-2010-421.43.03 511-3021-432.43.27 511-3021-432.43.27 511-3021-432.43.26 101-2010-421.43.03 511-3021-432.43.26 511-3021-432.43.26 511-3021-432.43.26	22.47 10.32 17.76 502.29 26.57 206.71 24.23 167.06 112.33 32.52 925.83 *	925.83
78 8 8 8 8 8 8 8 8 8 8 8 8 8 8 8 8 8 8	178	BIG O TIRES & NAPA AUTO	P 005565 005566 005567 005568	02/07/2025 02/07/2025 02/07/2025 02/07/2025 02/07/2025 02/07/2025	511-3021-432.43-26 511-3021-432.43-27 511-3021-432.43-36 511-3021-432.43-26 511-3021-432.43-36 507-5761-453.43-04	63.97 37.84 296.46 27.47 37.22 1.39	

PAGE 2 NG PERIOD 2025/08 REPORT NUMBER 79	HE -	513.63	28.05	686.19	72.00	00.009,9	6,549.63	10.59	48.16	614.09	1,004.92	7,500.00	81.00
ACCOUNTI	2 F	9.57 38.29 1.42 513.63 *	28.05 28.05	686.19 686.19 *	72.00 *	* 00.009 6,600.00	6,549.63 6,549.63 *	10.59	48.16 48.16 *	614.09 614.09 *	204.00 204.00 53.00 107.17 136.75 300.00	2,400.00 1,275.00 3,150.00 675.00 7,500.00 *	12.00 30.00 11.00 17.00 11.00 81.00
ER BY BANK NUMBER	ACCOUNT	ने ने ने	507-5761-453.63-00	580-4750-473.31-50	507-5762-454.43-08	580-4750-473.31-90	580-4750-473.63-41	507-5762-454.52-10	511-3020-432.43-29	505-4730-472.61-01	502-4710-471.61-21 580-4750-473.61-21 101-5774-452.65-10 101-5774-452.60-31 507-5762-454.61-06 101-1025-415.53-00	101-1060-410.53-05 502-4710-471.53-05 503-4720-475.53-05 580-4750-473.53-05	101-5774-452.60-24 510-4410-405.61-01 511-3020-432.43-29 101-5774-452.60-24 503-4720-475.43-02
PAYABLE CHE	P.O. DATE	02/07/2025 02/07/2025 02/07/2025	02/01/2025	02/07/2025	02/01/2025	025079 02/07/2025	025082 02/07/2025	02/07/2025	02/07/2025	02/07/2025	02/07/2025 02/07/2025 02/07/2025 02/07/2025 02/07/2025 02/07/2025	025037 02/07/2025 025037 02/07/2025 025037 02/07/2025 025037 02/07/2025	02/07/2025 02/07/2025 02/07/2025 02/07/2025 02/07/2025
ACCOU	VOUCHER	ρį	005846	P. 005643	005845	IN PI0166	X & PI0172	005847	005777	INC. 005647	005599 005600 005648 005649 005650 005798	GR P10175 P10176 P10177 P10178	005569 005645 005646 005848
, 15:06:14 GO BANK - CI'	VENDOR	G O TIRES & NAPA AUT	BLUE RIVER WATER CORP.	BRAUN BLAISING & WYNNE	BUG EMERGENCY INC.	CALIFORNIA CONSULTING,	CALIFORNIA DEPT. OF TAX	CENTURY LINK CORP.	CULLIGAN WATER COND.	D & J INTERNATIONAL, I	DECO FOODSERVICE INCORP	DEVELOPMENT MANAGEMENT	DIAMOND PURE WATER
02/13/2 GM346L NEEDLES WELLS	VENDOR	178	3313	3479	3392	3856	1213	3035	455	3931	440	3523	3580
PREPARED PROGRAM: CITY OF BANK 04	CHECK	23284	23285	23286	23287	23288	23289	23290	23291	23292	23293	23294	23295

PREPARED PROGRAM: CITY OF BANK 04	02/13/2 GM3461 NEEDLES WELLS	5, 15:06:14 RGO BANK - CITY GENERAL		PAYABLE CHEC	ER BY BANK NUMBER	H H	PAGE 2 MBER
CHECK	VENDOR	VENDOR	VOUCHER NO	P.O. DATE	ACCOUNT	REMITTANCE AMOUNT (NET OF DISC/RETAIN)	[편당]
23296	501	DOI-BOR-REGION: LOWER COL 00563	L.005638	02/01/2025	580-4750-473.63-10	13,856.38 13,856.38 *	13,856.38
23297	3943	ELLEN CAMPBELL	005795	02/07/2025	101-1030-414.55-00	890.17	890.17
23298	2653	EMPIRE SOUTHWEST	002460	02/07/2025	511-3021-432.43-26 511-3021-432.43-26	114.08- 262.59 148.51 *	148.51
23299	1904	ENDURA STEEL	005778	02/07/2025	511-3021-432.43-26	7.48	7.48
23300	3913	ENTERPRISE FM TRUST	005630	02/07/2025	512-0000-207.02-00	6,847.35 6,847.35 *	6,847.35
23301	4219	FLOCK GROUP INC.	PI0165	025069 02/07/2025	225-2010-421.61-21	15,800.00	15,800.00
23302	4092	FOREUP GOLF SOFTWARE	005652	02/07/2025	507-5762-454.61-09	168.54 *	168.54
23303	1296	FRONTIER	005748 005749	02/07/2025 02/07/2025	101-5772-452.52-10 510-4410-405.52-10	141.82 140.64 282.46 *	282.46
23304	3708	GAUDIN FORD	005570	02/07/2025 02/07/2025	101-2010-421.43-03 101-2010-421.43-03	85.33 53.46 138.79 *	138.79
23305	324	GRAINGER	005659 005660 005661 005662 005663	02/07/2025 02/07/2025 02/07/2025 02/07/2025 02/07/2025 02/07/2025	101-5772-452.43-18 502-4710-471.61-21 503-4720-475.43-02 507-5761-453.61-04 507-5761-453.61-04	91.20 139.65 185.92 132.07 164.59 869.20 *	869.20
23306	3451	GREENS ELECTRIC, LLC	005653 005654 005655 005655 005656 005657	02/07/2025 02/07/2025 02/07/2025 02/07/2025 02/07/2025 02/07/2025	580-4750-473.60-55 580-4750-473.60-55 580-4750-473.60-55 580-4750-473.60-55 580-4750-473.60-55 580-4750-473.60-55	185.79 5.22 27.71 958.98 1,514.19 62.88 80.01 2,834.78 *	2,834.78
23307	7 2612	HARDWARE EXPRESS		02/07/2025	580-4750-473,60-55 511-3021-432,43-26 101-5772-452,43-18	49.94 5.11 8.78	
genda							

PAGE 5 2 2025/08 MBER 79	CHECK TOTAL	890.17	668.78	1,206.80	1,539.26	429.20	972.80	157.00	3,996.05	2,569.74	1,136.00	125.00	100.30	VOIDED	
PAG ACCOUNTING PERIOD REPORT NUMBE	TAN	890.17 890.17 *	668.78 668.78 *	603.40 603.40 1,206.80 *	1,539.26 *	429.20 429.20 *	972.80 *	157.00 *	1,417.11 1,213.03 1,43.41 165.78 303.03 102.18 127.71 3,996.05	2,569.74 *	1,136.00	125.00 *	100.30 *	38.53 2,913.72 34.59	٠٠ ۲٠
er by bank number	ı <u>E</u> -(∗	101-1030-414.55-00	511-3020-432.55-00	507-5761-453.61-08 507-5761-453.61-08	101-1025-415.31-40	101-1035-416.55-00	580-4750-473.56-00	503-4720-475.60-55	101-0000-204.06-00 580-4750-473.54-62 101-3010-431.61-21 511-3021-432.43-26 101-3010-431.61-21 101-3010-431.61-21 101-3010-431.61-21	101-3010-431.60-11	575-5555-485.61-09	575-5555-485.56-00	101-1035-416.59-10	502-4710-471.41-10 580-4750-473.41-11 580-4750-473.41-11	01-5//2-452.41-1 80-4750-473.41-1
PAYABLE CHECK REGISTER	P.O. DATE	2/01/202	02/07/2025	02/07/2025 02/07/2025	02/07/2025	02/07/2025	02/07/2025	02/01/2025	02/07/2025 02/07/2025 02/07/2025 02/07/2025 02/07/2025 02/07/2025 02/07/2025	02/07/2025	02/07/2025	02/07/2025	02/07/2025	02/07/2025 02/07/2025 02/07/2025	2/07/202
S H	VOUCHER	005796		005851 005852	005752	005797	OGY, IN 005669	005670	005753 005754 005755 005757 005757 005759 005759	TION CO 005786	ASSOCIATES,	FOR HOUSI 005671	ING CO. 005591	005621 005672 005673	005674 005675
5, 15:06:14 RGO BANK - CITY	VENDOR	JANET JERNIGAN	JESSE FRAGOSO	JIM DAVIS, LLC	JOY BENNETT	KATHY RAASCH	LANDIS+GYR TECHNOLOGY,	LOU'S GLOVES INC.	LOWE'S	MCCORMICK CONSTRUCTION	NAN MCKAY AND ASSC	NATIONAL CENTER FC	NEWS WEST PUBLISHING	NPUA NPUA	
2/13/2 GM3461 EEDLES WELLS	VENDOR	3949	638	4064	4235	4070	3977	3836	3283	125	4144	4122	218	1786 1786	
PREPARED(PROGRAM: CITY OF I	BCK	23312	23313	23314	23315	23316	23317	23318	23319	23320	23321	23322	23323	23324 23325	Ag

ACCOUNTS PAYABLE CHECK REGISTER BY BANK NUMBER	PAGE 6 ACCOUNTING PERIOD 2025/08 REPORT NUMBER 79
CHECKING	

PAGE 6 OD 2025/08 NUMBER 79	CHECK TOTAL	
ACCOUNTING PERIOD REPORT NUT	ı [∃] ı	1, 28 3, 6, 6, 7 3, 6, 6, 20 3, 6, 5, 22 3, 6, 6, 20 3, 6, 2, 20 3, 6, 6, 20 1, 1, 2, 2, 3, 4, 88 8, 3, 6, 2, 2, 2, 3, 3, 3, 6, 6, 6, 7 1, 1, 2, 2, 3, 3, 3, 6, 6, 6, 7 1, 1, 2, 2, 3, 3, 8, 8, 9, 1, 2, 2, 2, 3, 3, 3, 6, 6, 6, 7 1, 1, 2, 2, 3, 3, 6, 6, 6, 7 1, 1, 2, 2, 3, 3, 3, 6, 6, 6, 7 1, 1, 2, 2, 3, 3, 3, 6, 6, 6, 6, 7 1, 1, 2, 2, 3, 3, 6, 6, 6, 7 1, 1, 2, 2, 3, 3, 6, 6, 6, 6, 7 1, 1, 2, 2, 2, 3, 3, 6, 6, 6, 6, 7 1, 1, 2, 2, 2, 2, 2, 6, 6, 6, 6, 6, 6, 6, 6, 6, 6, 6, 6, 6,
TER BY BANK NUMBER	ACCOUNT	00011110000001111111111111111111111111
CHE	DATE	02/07/2025 02/07/2025
ACCOUNTS PAYABLE ECKING	CHER P.O.	0586698698698998998699999999999999999999
ä	VOUCHER	
, 15:06:14 GO BANK -	VENDOR	NPUA
02/13/2 GM3461 NEEDLES	VENDOR	1786
PREPARED PROGRAM: CITY OF BANK 04	CHECK	S C C C C Age

PREPARED(PROGRAM: CITY OF I	02/13/2 GM346I NEEDLES WELLS	5, 15:06:14 RGO BANK - CITY GENERAL	ACCOUNTS CHECKING	PAYABLE CHECK REG	BY BANK NUMBI	ACCOUNTIN	ທີ
CHECK	VENDOR	VENDOR	VOUCHER NO	P.O. DATE	ACCOUNT	• <u>Б</u> ₫ •	· [4] [4] ·
	1786	NPUA		02/01/20	101-1070-410.41-3	87.20 29,653.58 *	29,653.58
23326	1786	NPUA	005799 005800 005801	02/07/2025 02/07/2025 02/07/2025	575-5555-485.41-10 575-5555-485.41-20 575-5555-485.41-30	3,825.43 4,903.19 9,119.42 *	9,119.42
23327	3324	OFFICE EXPRESS	005683 005684	02/07/2025 02/07/2025	101-5773-452.61-01 101-5774-452.60-24	55.25 100.00 155.25 *	155.25
23328	3315	ONLINE INFORMATION SERVIC	. 005595	02/07/2025	508-4810-478.31-46	47.76 47.76 *	47.76
23329	740	OUR TOWN MAGAZINE	005596	02/07/2025	507-5762-454.53-00	372.30 372.30 *	372.30
23330	3767	PATRICK MARTINEZ	005791 005792 005793 005794	02/07/2025 02/07/2025 02/07/2025 02/07/2025	101-1020-413.55-00 502-4710-471.55-00 503-4720-475.55-00 580-4750-473.55-00	75.50 75.50 75.50 75.50 302.00 *	302.00
23331	4027	PETRELLI ELECTRIC, INC	PI0179	025081 02/07/2025	580-4750-473.43-12	6,427.60 6,427.60 *	6,427.60
23332	239	PHILLIPS EXCAVATING INC.	PI0180 PI0181	025056 02/07/2025 025056 02/07/2025	582-4710-471.71-08 582-4710-471.71-08	435,065.00 22,800.00 457,865.00 *	457,865.00
23333	2040	PRECISE WEIGHING SYSTEMS,		02/07/2025	503-4720-475.43-02	475.00 475.00 *	475.00
23334	15	QUILL LLC	005699 005763 005766 005818	02/07/2025 02/07/2025 02/07/2025 02/07/2025 02/07/2025	101-1030-414.61-31 101-1025-415.61-01 510-4410-405.61-01 101-1040-417.61-01 510-4410-405.61-01	45.24 345.85 493.46 219.79 804.81	. 804.81
23335	644	RDO EQUIPMENT COMPANY	005686 005787	02/07/2025 02/07/2025	511-3020-432.61-14 101-5772-452.43-04	142.93 142.93 285.86 *	285.86
23336	2861	REINKE A/C CORP.		02/07/2025 02/07/2025 02/07/2025	575-5555-485.43-02 575-5555-485.43-02 101-5774-452.43-18	. 970.00 250.90 545.00 1,765.90 *	1,765.90

PAGE 8 ACCOUNTING PERIOD 2025/08 REPORT NUMBER 79	CHI)	111,787.10	300.00	273.08	3,506.84	515.00	00.006,6	2,014.93	17,753.64	263.26	
ACCOUNTING	MITTANCE AMOUN' OF DISC/RETAIN	479.53 111,307.57 111,787.10 *	300.00	273.08 273.08 *	1,032.02 2,324.87 149.95 3,506.84 *	155.00 180.00 180.00 515.00 *	* 00.006,6	2,014.93 2,014.93 *	1,933.34 1,933.33 1,933.33 1,933.33 67.80 67.80 67.80 113.00 221.80 474.60 358.84 656.60 1,163.60 1,163.60 686.60	263.26 263.26	28.84 26.62 11.00
er by bank number	ACCOUNT	575-5555-485.41-30 505-4730-472.31-87	507-5762-454.53-00	510-4410-405.70-02	511-3021-432.43-36 511-3021-432.43-36 511-3021-432.43-37	101-5773-452.52-10 507-5761-453.52-10 507-5762-454.52-10	503-4720-475.31-90	507-5761-453.61-08	502-4710-471,31-50 503-4720-475,31-50 580-4750-473,31-50 101-2030-423,31-50 101-2030-423,31-50 101-2030-423,31-50 101-2030-423,31-50 101-2030-423,31-50 101-2030-423,31-50 101-2030-423,31-50 101-2030-423,31-50 101-2030-423,31-50 101-2030-423,31-50 101-2030-423,31-50 101-2030-423,31-50 101-2030-423,31-50 101-2030-423,31-50	101-5774-452,74-20	507-5761-453.41-50 101-3010-431.41-60 510-4410-405.41-60
PAYABLE CHECK REGISTER	O. DATE	02/07/2025 025027 02/07/2025	02/07/2025	02/07/2025	02/07/2025 02/07/2025 02/07/2025	02/07/2025 02/07/2025 02/07/2025	025078 02/07/2025	02/07/2025	02/07/2025 02/07/2025 02/07/2025 02/07/2025 02/07/2025 02/07/2025 02/07/2025 02/07/2025 02/07/2025 02/07/2025 02/07/2025	02/01/2025	02/07/2025 02/07/2025 02/07/2025
ACCOUNTS	VOUCHER		005592	005685	005601 005602 005788	005603 005604	PI0167	005687	005729 005731 005731 005732 005734 005734 005734 005736 005740 005741 005741	005605	005745 005746 005747
, 15:06:14 GO BANK - CITY GENERAL	1	REPUBLIC SERVICES #78	RICHARD WEBSTER	RICOH USA, INC.	RON'S TIRE & AUTO REPAIR	ROUTE 66 BROADBAND LLC	SIMON FAMILY ENTERPRISES	SIMPLOT TURF & HORTICULTU	SLOVAK BARON EMPEY MURPHY	SMART DOCUMENT SOLUTION	SOUTHWEST GAS CORP.
/13/2 M346L EDLES ELLS	VENDOR	309	2085	2068	2468	3796	2951	4001	33 <u>4</u> 4	4121	284
PREPAREDO PROGRAM: CITY OF B	CK	23337	23338	23339	23340	23341	23342	23343	23344 4	23345	7334e

TCHER COMP. 005767 02/07/2025 575-5555-485.41-50 0605/69 02/07/2025 575-5555-485.41-50 135-9 0605/69 02/07/2025 575-5555-485.41-50 135-9 0605/69 02/07/2025 575-5555-485.41-50 135-9 0605/69 02/07/2025 575-5555-485.41-50 135-9 0605/69 02/07/2025 507-5761-453.43-04 122.9 1	PREPARED02/13/2025 PROGRAM: GM346L CITY OF NEEDLES BANK 04 WELLS FAR	025, 15:06:14 FARGO BANK - CITY GENERAL VENDOR NAME	ACCOUNT: CHECKING VOUCHER NO	S PAYABLE CHECK REGISTER P.O. DATE NO	TER BY BANK NUMBER	ACCOUNTING PERIOD REPORT NU REMITTANCE AMOUNT (NET OF DISC/RETAIN)	PAGE 9 110D 2025/08 NUMBER 79 CHECK TOTAL
COMPANY OF NEVAD 005674 02/07/2025 507-5761-453.43-04 122.9 COMPANY OF NEVAD 005622 02/07/2025 507-5762-454.44-10 471.60-32 44.227.0 IN GROUP 005691 02/07/2025 101-1025-415.61-02 924.9 TER GUYS LLC 005695 02/07/2025 101-1025-415.61-01 924.9 005695 02/07/2025 101-1025-415.61-01 924.9 005696 02/07/2025 101-1025-416.61-02 84.22 001719 02/07/2025 101-1025-416.61-02 84.22 001720 02/07/2025 101-1025-416.61-02 84.22 001721 02/07/2025 101-1025-416.61-02 84.22 001722 02/07/2025 101-1025-416.61-02 84.22 001721 02/07/2025 101-1025-416.61-02 104.22 001722 02/07/2025 101-1025-416.61-02 104.22 INATION CONCEPTS 005610 02/07/2025 101-1020-413.61-02 104.22 INATION CONCEPTS 005610 02/07/2025 525-4770-461.32-90 1.653-70 O05611 02/07/2025 525-4770-461.32-90 1.653-70 O05612 02/07/2025 525-4770-461.32-90 1.653-70 INATION CONCEPTS 005610 02/07/2025 521-4740-462.32-90 1.653-70 O05613 02/07/2025 520-4740-462.32-90 1.653-70 O05614 02/07/2025 521-4740-462.32-90 1.653-70 O05615 02/07/2025 521-4740-462.32-90 1.642-90 O05615 02/07/2025 521-470-443-90 1.642-90 O05615 02/07/2025 521-470-443-90 1.642-90 O05617 02/07/2025 02/07/2025 101-572-454-43-90 1.642-90 O05617 02/07/2025 02/07/2025 02/0	SOUT	GAS	- mm-C	02/07/202 02/07/202 02/07/202 02/07/202	5-5555-485.41-5 5-5555-485.41-5 5-5555-485.41-5 5-5555-485.41-5	200. 335. 60.	260.41
MERLIN GROUP 005622 02/07/2025 507-5762-454.44-10 924.9 PRINTER GUYS LIC 005597 02/07/2025 101-1025-415.61-01 24.227.0 PRINTER GUYS LIC 005597 02/07/2025 101-1025-415.61-01 24.4-10 005696 02/07/2025 101-1025-415.61-01 24.4-10 005697 02/07/2025 101-1025-415.61-01 24.4-10 005698 02/07/2025 101-1025-415.61-01 24.4-10 001720 001720 02/07/2025 101-1025-415.61-02 84.2-10 001720 001720 02/07/2025 101-1025-415.61-02 84.2-10 001720 02/07/2025 101-1025-415.61-02 84.2-10 001720 02/07/2025 101-1025-415.61-02 84.2-10 001720 02/07/2025 101-1025-415.61-02 84.2-10 001720 02/07/2025 101-1025-415.61-02 104.2-10 CHSTONE GOLF LLC 005607 02/07/2025 101-1020-413.61-02 104.2-104.2	STO		00587	/07/202	07-5761-453.43-0	22	122.98
PRIMTER GUYS LLC 005591 02/07/2025 101-1025-415.61-02 261-02 005598 02/07/2025 101-1025-415.61-02 261-02 005599 02/07/2025 101-1025-415.61-02 261-02 005599 02/07/2025 101-1039-416.61-02 84-2 005599 02/07/2025 101-1039-416.61-02 84-2 005599 02/07/2025 101-1039-416.61-02 84-2 005599 02/07/2025 101-2030-432.61-02 84-2 007/2025 001719 02/07/2025 101-2030-432.61-02 104-2 001721 001721 02/07/2025 101-1039-416.61-02 104-2 001721 001722 02/07/2025 101-1039-416.61-02 104-2 001721 001722 02/07/2025 101-1039-416.61-02 104-2 001721 001722 02/07/2025 101-1039-416.61-02 104-2 001721 001722 02/07/2025 101-1039-416.61-02 104-2 001721 001722 02/07/2025 101-1039-416.61-02 104-2 02/07/2025 101-1020-413.61-02 104-2 02/07/2025 101-1020-413.61-02 104-2 02/07/2025 101-2039-413.61-02 104-2 02/07/2025 101-1020-413.61-02 104-2 02/07/2025 101-020-413.61-02 104-2 02/07/2025 101-020-413.61-02 104-2 02/07/2025 101-020-413.61-02 104-2 02/07/2025 101-020-413.61-02 104-2 02/07/2025 101-020-413.61-02 104-2 02/07/2025 101-020-413.61-02 104-2 02/07/2025 101-020-413.61-02 104-2 02/07/2025 101-020-413.61-02 104-2 02/07/2025 101-0210-431.43-57 101-0210-431.43-57 101-021-042-41-02 02/07/2025 101-0210-431.43-57 101-0210-431.43-57 101-0210-431.43-57 101-0210-431.43-57 101-0210-431.43-57 101-0210-431.43-57 101-0210-431.43-26 95-6 95-6 95-6 95-6 95-6 95-6 95-6 95-	THY	COMPANY OF	00562	/07/202	02-4710-471.60-3	,227.	4,227.07
USPORTATION CONCEPTS 005607 02/07/2025 525-4770-461.32-90 34,737. NSPORTATION CONCEPTS 005610 02/07/2025 525-4770-461.32-90 34,737. 005612 02/07/2025 525-4770-461.32-90 1,873. 005613 02/07/2025 520-4740-462.32-90 1,163. 005614 02/07/2025 520-4740-462.51-20 1,163. 005615 02/07/2025 520-4740-462.52-90 1,163. 005616 02/07/2025 521-4740-462.62-00 1,163. STATE TOOL REPAIR 005693 02/07/2025 101-5772-452.43-57 283. STATE ACE HARDWARE 005875 02/07/2025 101-3010-431.43-57 302. STATE HOSE & FITTINGS 005608 02/07/2025 511-3021-432.43-26 95.	THE	PRINTER GUYS	005597 005598 005695 005697 001719 001720 001721 001721	2/01/202 2/01/202 2/01/202 2/01/202 2/01/202 2/01/202 2/01/202 2/01/202	01-1025-415.61-0 01-1025-415.61-0 01-1025-415.61-0 01-1040-417.61-0 01-2025-424.61-0 01-2030-423.61-0 01-2030-423.61-0 01-2030-423.61-0 01-1020-413.61-0	2444 2444	1,930.00
NSPORTATION CONCEPTS 005610 02/07/2025 525-4770-461.32-90 1,873. 005611 02/07/2025 520-4740-462.32-90 1,873. 005612 02/07/2025 520-4740-462.51-20 1,163. 005614 02/07/2025 520-4740-462.51-20 1,163. 005614 02/07/2025 520-4740-462.51-20 1,163. 005615 002/07/2025 520-4740-462.62-00 1,163. 005615 02/07/2025 521-4740-462.52-90 777. 005616 02/07/2025 521-4740-462.62-00 144,716. STATE TOOL REPAIR 005693 02/07/2025 101-5772-452.43-57 18. STATE HOSE & FITTINGS 005608 02/07/2025 511-3021-432.43-26 95.	Ę		005607	2/01/202	07-5762-454.31-9	86	186.84
STATE TOOL REPAIR 005694 02/07/2025 101-5772-452.43-57 18. STATE ACE HARDWARE 005875 02/07/2025 507-5762-454.43-08 164. STATE HOSE & FITTINGS 005608 02/07/2025 511-3021-432.43-26 95.	Ë	TRANSPORTATION CONCEPTS		2/07/202 2/07/202 2/07/202 2/07/202 2/07/202 2/07/202 2/07/202	25-4770-461.32-9 25-4770-461.32-9 20-4740-462.32-9 20-4740-462.51-2 20-4740-462.62-0 21-4740-462.32-9 21-4740-462.51-2	1,8737 1,873 1,163 1,163 7777 599 114 4,716	44,716.63
-STATE ACE HARDWARE 005875 02/07/2025 507-5762-454.43-08 164. 164STATE HOSE & FITTINGS 005608 02/07/2025 511-3021-432.43-26 95.	T.	TOOL	0569 0569	2/07/202 2/07/202	01-5772-452.43-5 01-3010-431.43-5	18 83 02	302.87
HOSE & FITTINGS 005608 02/07/2025 511-3021-432.43-26 95.	TRI	STATE ACE	0587	/07/202	07-5762-454.43-0	64 64	164.04
	TR	HOSE &		02	1-3021-432,43-2	របា	

PAGE NG PERIOD 2025 REPORT NUMBER
ACCOUNTIN

ACCOUNT 5 503-4720-475 5 511-3021-432 5 502-4710-471	HER P.O. DATE DATE NO 02/07/2025 503-4 789 02/07/2025 511-3 321 02/07/2025 502-4	00 NO 609 02/07/2025 503-4 789 02/07/2025 511-3 321 02/07/2025 502-4
5 501	92 02/07/2025 511 80 02/07/2025 501	05192 02/07/2025 511 05880 02/07/2025 501
8888 8888 8888 8888 8888 8888 8888 8888 8888	5639 02/07/2025 580 5712 02/07/2025 580 5723 02/07/2025 580 5724 02/07/2025 580	02/07/2025 580 02/07/2025 580 02/07/2025 580 02/07/2025 580
101-	711 02/07/2025 101	1 02/07/2025 101
25 20 20 20 20 20 20 20 20 20 20 20 20 20	707 02/07/2025 50 708 02/07/2025 58 709 02/07/2025 50	02/07/2025 02/07/2025 02/07/2025 50
20021111111111111111111111111111111111	23 02/07/2025 528 02/07/2025 528 02/07/2025 511 02/07/2025 511 02/07/2025 511 02/07/2025 511 02/07/2025 511 02/07/2025 511 02/07/2025 511 02/07/2025 511 02/07/2025 511 02/07/2025 511 02/07/2025 512 101 02/07/2025 513 02/07/2025 514 02/07/2025 516 02/07/2025 517 518 02/07/2025 518 02/07/2025 518 02/07/2025 518 02/07/2025 518 02/07/2025 518 02/07/2025 518 518 518 518 518 518 518 51	23 24 25 25 26 27 27 27 28 29 20 20 27 20 20 27 20 20 20 20 20 20 20 20 20 20
22222222222222222222222222222222222222	532 02/07/2025 50 233 02/07/2025 50 717 02/07/2025 50 718 02/07/2025 50 719 02/07/2025 50 720 02/07/2025 50	32 02/07/2025 50 33 02/07/2025 50 17 02/07/2025 50 18 02/07/2025 50 19 02/07/2025 50 20 02/07/2025 50 21 02/07/2025 50

PAGE 11 NG PERIOD 2025/08 REPORT NUMBER 79	CHECK	6,978.54	5,353.50	540.00	2,703.78	112.32	21,181.40	933,205.37	933,205.37
ACCOUNTING PI REPOI	REMITTANCE AMOUNT (NET OF DISC/RETAIN)	685.61 6,978.54 *	1,784.33 1,784.33 1,784.34 5,353.50	360.00 90.00 90.00 540.00	395.72 923.44 335.72 645.76 403.14 2,703.78 *	112.32 *	2,925.00 550.00 629.98 650.00 2,875.00 1,900.78 11,650.64	916,205.37	916,205.37
ER BY BANK NUMBER	ACCOUNT	02-471	580-4750-473.31-49 502-4710-471.31-49 503-4720-475.31-49 580-4750-473.31-49	507-5762-454.43-08 507-5762-454.43-08 507-5762-454.43-08	503-4720-475.59-75 503-4720-475.59-75 503-4720-475.59-75 502-4710-471.59-75 503-4720-475.59-75	501-0000-211.00-00	509-4910-479.31-90 509-4910-479.31-53 580-4750-473.61-01 509-4910-479.31-53 509-4910-479.31-90 509-4910-479.31-30 225-2010-421.61-21	BANK/CHECK TOTAL	BANKS/CHECKS TOTAL
PAYABLE CHECK REGISTER	P.O. DATE	/01/2	025016 02/07/2025 025016 02/07/2025 025016 02/07/2025 025016 02/07/2025	02/07/2025 02/07/2025 02/07/2025	02/07/2025 02/07/2025 02/07/2025 02/07/2025 02/07/2025	02/07/2025	02/07/2025 02/07/2025 02/07/2025 02/07/2025 02/07/2025 02/07/2025 02/07/2025		ALL BA
ACCOUNTS	VOUCHER	005722	005761 P10168 P10169 P10170	INC 005634 005635 005636	L TES 005725 005726 005727 005728	UT	005618 005619 005619 005689 005689 PI0171		
025, 15:06:14	VENDOR	USABLUEBOOK	VASQUEZ & COMPANY LLP	WESTERN ALARM SERVICE	WESTERN ENVIRONMENTAL	WILLIAMS, NICOLE K.	3D-NETWORKS LLC		
PREPARED02/13/2025, PROGRAM: GM346L CITY OF NEEDLES		761	475	326	3528	H	382 82 8		
PREPARED PROGRAM: CITY OF	CHECK	23361	23362	23363	23364	23365	23366		

MINUTES



REGULAR MEETING OF THE CITY COUNCIL
NEEDLES PUBLIC UTILITY AUTHORITY
HOUSING AUTHORITY CITY OF NEEDLES
CITY OF NEEDLES, CALIFORNIA
EL GARCES – 950 FRONT STREET, NEEDLES

TUESDAY, FEBRUARY 11, 2025 - COUNCIL EXECUTIVE SESSION - 5:15 PM - CITY COUNCIL MEETING - 6:00 PM

CALL TO ORDER - Mayor Jernigan called the meeting to order at 5:22pm **ROLL CALL**

PRESENT

Council Member Jamie McCorkle Mayor Janet Jernigan Council Member Tona Belt Council Member Henry Longbrake

ABSENT

Vice Mayor Ellen Campbell Council Member JoAnne Pogue Council Member Zachery Longacre

RECESSED THE CITY COUNCIL MEETING AND CONVENED A JOINT COUNCIL MEETING

PUBLIC COMMENTS PERTAINING TO THE EXECUTIVE SESSION - None

Council Member Longacre recused himself due to a conflict of interest. Council Members Campbell and Pogue recused due to conflicts of interest.

RECESSED TO EXECUTIVE SESSION - 5:24 PM

EXECUTIVE SESSION

a. Conference with Legal Counsel Regarding Potential Initiation of Litigation Pursuant to Government Code Section 54956.9(d)(4). One potential Case.

No reportable action

EXECUTIVE SESSION REPORT – Meeting called back to order at 5:39 pm and Deputy City Attorney Wade gave report as noted above.

CALL TO ORDER - Mayor Jernigan called the regular meeting of the City Council/NPUA/HACN to order at 6 pm

ROLL CALL

PRESENT

Council Member Zachery Longacre
Council Member Jamie McCorkle
Vice Mayor Ellen Campbell
Mayor Janet Jernigan
Council Member JoAnne Pogue
Council Member Tona Belt
Council Member Henry Longbrake

PLEDGE OF ALLEGIANCE - led by Mayor Jernigan INVOCATION - led by Vice Mayor Campbell APPROVAL OF AGENDA

Council Member Pogue made a motion, second by Vice Mayor Campbell to approve the agenda. Motion carried by the following roll call vote:

Ayes: Council Member Longacre, McCorkle, Vice Mayor Campbell, Council Members Pogue,

Belt, Longbrake

Noes: None Absent: None Abstain: None

CONFLICT OF INTEREST - None CORRESPONDENCE - None

INTRODUCTIONS - Mayor Jernigan acknowledged former Council Member Tim Terral in attendance CITY ATTORNEY - Parliamentary Procedures given by Deputy City Attorney Wade

PRESENTATION

- 1. Presentation of the American Public Works Association (APWA) Southern California Chapter's Best Project of the Year Award for Bob Belt's Beach Park given by Past President and Awards Committee Member Pat Somerville to Council
- 2. Presentation given by Assistant Chief Bill Villarino, San Bernardino County Fire Division 4

PUBLIC COMMENTS PERTAINING TO THE NPUA/COUNCIL ITEMS - None REGULAR NPUA / COUNCIL ITEMS

3. Waive the reading and Adopt Ordinance No. 672-AC, Deleting Chapter 6C, Adding a new Chapter 6C consisting of Articles I, II, III, and Rescinding Ordinance 404-AC which established Terms and Conditions for the Sale of Electric Service; Ordinance No. 673-AC, Deleting Chapter 17, Adding a new Chapter 17 consisting of Articles I, II, III, and Rescinding Ordinance 405-AC which established Terms and Conditions for the Sale of Wastewater Service; Ordinance No. 674-AC, Rescinding Ordinance 628-AC, Adding a new Chapter 22 Entitled Water Services Regarding the Terms and Conditions for the Sale of Water Services

City Manager Martinez gave staff report and discussion ensued.

Vice Mayor Campbell made a motion, second by Council Member McCorkle, to Adopt Ordinance No. 672-AC, Deleting Chapter 6C, Adding a new Chapter 6C consisting of Articles I, II, III, and Rescinding Ordinance 404-AC which established Terms and Conditions for the Sale of Electric Service; Ordinance No. 673-AC, Deleting Chapter 17, Adding a new Chapter 17 consisting of Articles I, II, III, and Rescinding Ordinance 405-AC which established Terms and Conditions for the Sale of Wastewater Service; Ordinance No. 674-AC, Rescinding Ordinance 628-AC, Adding a new Chapter 22 Entitled Water Services Regarding the Terms and Conditions for the Sale of Water Services.

Motion carried by the following roll call vote:

Ayes: Council Members Longacre, McCorkle, Vice Mayor Campbell, Mayor Jernigan, Council

Members Pogue, Belt, Longbrake

Noes: None Absent: None Abstain: None

ADJOURNED THE JOINT NPUA/COUNCIL MEETING AND RECONVENED THE COUNCIL MEETING – $6:35\ pm$

PUBLIC COMMENTS PERTAINING TO THE COUNCIL ITEMS - None

COUNCIL CONSENT CALENDAR

Council Member McCorkle pulled Consent item 8

8. Approve the logo for the Dial-a-Ride (DAR) Specialized Transportation and Fort Mohave/Bullhead Shuttle Services.

City Manager Martinez gave staff report and considerable discussion ensued.

Vice Mayor Campbell made a motion, second by Council Member Pogue, to approve the Dial-a-Ride (DAR) Specialized Transportation and Fort Mohave/Bullhead Shuttle Service

Motion carried by the following roll call vote:

Ayes: Vice Mayor Campbell, Council Members Pogue, Belt, Longbrake

Noes: Council Members Longacre, McCorkle

Absent: None Abstain: None

Council Member McCorkle made a motion, second by Vice Mayor Campbell to approve consent calendar items 4, 5, 6, 7, and 9.

Motion carried by the following roll call vote:

Ayes: Council Members Longacre, McCorkle, Vice Mayor Campbell, Council Members

Pogue, Belt, Longbrake

Noes: None Absent: None Abstain: None

4. Approved the Warrants Register through February 11, 2025

- 5. Approved the Minutes of January 28, 2025
- 6. Approved the Fort Mohave/Bullhead Shuttle Draft Operating Plan.
- 7. Waived the reading and adopted Resolution No. 2025-10 approving a Third Amendment to Agreement between the City of Needles and Parking Concepts, Inc. DBA Transportation Concepts providing for restructuring of the Dial-a-Ride Medical Transport / Shopper Shuttle Pilot Program services into the Fort Mohave/Bullhead Shuttle
- 9. Waived the reading and Adopted Amended Ordinance 671-AC adding Section 15A-7 to the Municipal Code establishing regulations for the use of the Graffiti Art Wall.

END OF COUNCIL CONSENT CALENDAR

REGULAR COUNCIL ITEMS

10. City of Needles Website Redesign Update

City Manager Martinez gave staff report. Jen Nentwig of TriPepi Smith participated via teams, and considerable discussion ensued.

CITY ATTORNEY REPORT - given by Deputy City Attorney Wade

CITY CLERK REPORT – given by Interim City Clerk Clark

CITY MANAGER REPORT – for the weeks of January 24 and 31, 2025 - Given by City Manager Martinez

COUNCIL REQUESTS

Council Member Longacre – Lock park bathrooms at night; requested city staff look into getting a meter maid; paint skate park rails; paint white line on River road; GPS City vehicles; look into advertising on City Busses

Council Member McCorkle - Burros on golf course - are they causing damage?

Vice Mayor Campbell – Burros on golf course – in danger of getting hit by golf balls; Reported on LCC Mayor and Council academy; Talked about social media rules; thanked staff for cleanup and response; thanked community for support of Women's club events – golf tournament and lunch

Council Member Pogue - no requests

Council Member Belt – Requested marketing be done in house; asked about Military Mom's banners

Council Member Longbrake – Santa Fe Park Trash Bins locked – businesses are still putting trash on top of and next to bins


Mayor Jernigan – Reported on LCC Mayor and Council Academy and networking benefits; reported on upcoming events; thanked River Valley Art Guild for their help with Art In the Park							
ADJOURNMENT - Mayor Jernigan adjourned the mee	ting at 7:44 pm						
Mayor Janet Jernigan	Interim City Clerk Candace Clark						



City of Needles, California Request for City Council Action

	☐ NPUA	⊠ Regular □] Special
Meeting Date:	February 25, 2025		
Title:		ecute contract number 20-21: orks for Emergency Response	
		orized a mutual aid agreemen contract is a 5-year term that	
maintenance and emergency City and County have determ	work within the unincorporate ined that occasionally utilizing	ity to provide mutual aid for re ed and incorporated areas of the geach other's labor and equipon tenance and repair of roadway	ne City. The ment resources
highways, appurtenant fencir storm debris cleanup, striping	ng, culvert or drainage facilitie g, chip sealing, maintenance c	ntenance or emergency repair s, as well as providing heavy e or emergency paving. This agre y goals and objectives by work	equipment for eement will
requests under these agreen requested by the City will be	vide emergency services shownents must be approved by bo	not a commitment to spend, ruld such disasters or needs arith sides prior to beginning any will be 100% reimbursable by 000 per fiscal year.	se. Any work work. All work
Environmental Impact:	None		
Recommended Action:		ecute contract number 20-21: orks for Emergency Response	
Submitted By:	Rainie Torrance, Utility Mana	ger	
City Manager Approval:		Date: _	
Other Department Approva	l (when required): <u>Barba</u>	ra DiLeo_ Date:_	02/19/25
Approved: Not A	pproved: Table	d: Other:	

Needles Mutual Aid Map

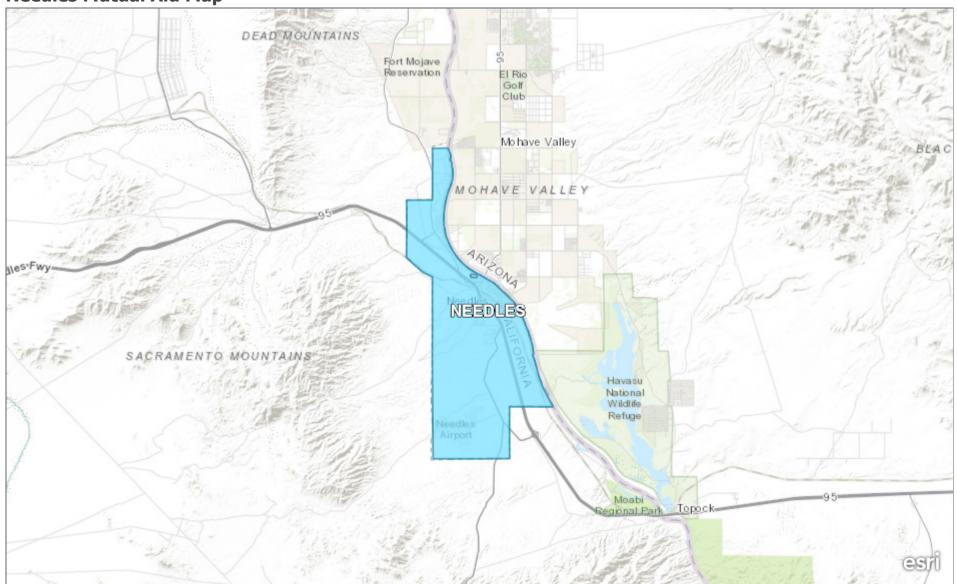



Cor	tra	ct	Nu	mb	er
/	40		1	17	

SAP Number

San Bernardino County, Department of Public Works – Transportation

Department Contract Representative Melissa L. Walker **Telephone Number** (909) 387-7997 Contractor City of Needles **Contractor Representative** City Engineer **Telephone Number** (760) 326-2113 **Contract Term** 5 years, Beginning April 21, 2020 and ending on June 30, 2025 **Original Contract Amount** \$75,000 per project not to exceed \$100,000 for each party per fiscal year Amendment Amount **Total Contract Amount Cost Center** 6650002000

IT IS HEREBY AGREED AS FOLLOWS:

WHEREAS, the City of Needles (CITY) has observed that many of its street facilities and related appurtenances within its jurisdictional area need occasional maintenance and repair; and

WHEREAS, Streets and Highways Code sections 1685 and 1803 authorize CITY to contract with the County of San Bernardino (COUNTY) for the maintenance, construction or repair of CITY streets, if the legislative body of CITY determines that it is necessary for the more efficient maintenance, construction, or repair of said streets; and

WHEREAS, **COUNTY** and **CITY** are sometimes individually referred to in this Agreement as **PARTY** and collectively referred to as **PARTIES**; and

WHEREAS, the legislative body of CITY has determined that it is necessary for the more efficient maintenance and repair of its street facilities and related appurtenances within CITY to contract with COUNTY for COUNTY to sometimes perform said work, including emergency work, on CITY street facilities and related appurtenances located within the incorporated area of CITY (hereinafter referred to as "CITY FACILITIES CONTRACT WORK"); and

WHEREAS, CITY FACILITIES CONTRACT WORK will be performed by COUNTY staff and/or COUNTY contractors; and

WHEREAS, public projects of sixty thousand dollars (\$60,000) or less may be performed by the employees of a public agency by force account, by negotiated contract, or by purchase order per Public Contract Code section 22032; and

WHEREAS, CITY FACILITIES CONTRACT WORK to be performed by COUNTY staff and/or COUNTY contractors will only be maintenance or emergency work as those terms are defined in the Public Contract Code, and shall not exceed seventy-five thousand dollars (\$75,000) per project; and

WHEREAS, CITY is solely responsible for determining whether CITY FACILITIES CONTRACT WORK to be performed by COUNTY staff and/or COUNTY contractors is maintenance or emergency work and complies with all applicable Public Contract Code requirements prior to requesting the performance of CITY FACILITIES CONTRACT WORK by COUNTY; and

WHEREAS, CITY will reimburse COUNTY for all costs incurred by COUNTY in performing CITY FACILITIES CONTRACT WORK requested by CITY and completed by COUNTY; and

WHEREAS, Streets and Highways Code section 1710 authorizes **COUNTY** to contract with **CITY** for the **CITY's** maintenance, construction or repair of **COUNTY** highways; and

WHEREAS, COUNTY has determined that it is necessary for the more efficient maintenance and repair of its highway facilities and related appurtenances to contract with CITY for CITY to sometimes perform said work, which includes emergency work, on COUNTY highway facilities and related appurtenances located within CITY's sphere of influence as defined by the San Bernardino County Local Agency Formation Commission (hereinafter referred to as "COUNTY FACILITIES CONTRACT WORK"); and

WHEREAS, COUNTY FACILITIES CONTRACT WORK will be performed by CITY staff and/or CITY contractors; and

WHEREAS, COUNTY FACILITIES CONTRACT WORK to be performed by CITY staff and/or CITY contractors will only be for maintenance or emergency work as those terms are defined in the Public Contract Code, and shall not exceed seventy-five thousand dollars (\$75,000) per project; and

WHEREAS, COUNTY is solely responsible for determining whether COUNTY FACILITIES CONTRACT WORK to be performed by CITY staff and/or CITY contractors is maintenance or emergency work and complies with all applicable Public Contract Code requirements prior to requesting the performance of COUNTY FACILITIES CONTRACT WORK by CITY; and

WHEREAS, COUNTY will reimburse CITY for all costs incurred by CITY in performing COUNTY FACILITIES CONTRACT WORK requested by COUNTY and completed by CITY; and

WHEREAS, **COUNTY** and **CITY** desire to set forth the responsibilities and obligations of each as they pertain to the work described in this Agreement.

NOW, THEREFORE, IT IS MUTUALLY AGREED as follows:

SECTION I

1.0 For CITY FACILITIES CONTRACT WORK provided to CITY:

COUNTY AGREES TO:

1.1 Schedule requested CITY FACILITIES CONTRACT WORK upon receipt of a written "Notice to Proceed" from CITY and to provide to CITY a schedule of workdays anticipated for

Revised 7/15/19

Revised 7/15/19

- **CITY** concurrence. **COUNTY**, through its authorized representative identified in Paragraph 4.5 and in its sole discretion, shall decide whether to approve or disapprove an individual "Notice to Proceed" and provide specific services to **CITY**.
- 1.2 Utilize **COUNTY's** Department of Public Works labor force and/or contractors in providing services under this Agreement.
- 1.3 Obtain a no-cost permit from CITY for any CITY FACILITIES CONTRACT WORK to be performed within CITY's right-of-way. COUNTY's Director of Public Works, or the Director's designee, shall have the authority to obtain a permit from CITY for CITY FACILITIES CONTRACT WORK.
- 1.4 Upon completion of each individual work assignment, submit to CITY an itemized accounting of actual CITY FACILITIES CONTRACT WORK costs incurred by COUNTY and an invoice for such costs.
- 1.5 COUNTY shall require all contractors and vendors providing CITY FACILITIES CONTRACT WORK to have appropriate and adequate insurance coverage for the mutual protection and benefit of the PARTIES. Except for Workers' Compensation, Errors and Omissions and Professional Liability policies, COUNTY shall require and ensure that all COUNTY contractors performing CITY FACILITIES CONTRACT WORK shall have insurance policies that contain endorsements naming the CITY and its officers, employees, agents and volunteers as additional insureds with respect to liabilities arising out of the performance of services hereunder. The additional insured endorsements shall not limit the scope of coverage for the CITY to vicarious liability but shall allow coverage for the CITY to the full extent provided by the policy.
- 1.6 Enforce **COUNTY's** contractors to comply with all applicable laws and regulations, including Labor Code sections 1720 et seq. and 1770 et seq. that concern the payment of prevailing wages.
- 1.7 When applicable, **COUNTY** shall fill out and submit to the California Department of Industrial Relations a PWC-100 form.

CITY AGREES TO:

- 1.8 Provide **COUNTY** a written "Notice to Proceed" for any **CITY FACILITIES CONTRACT WORK** requested by **CITY**.
- 1.9 Provide a no-cost permit to **COUNTY** for its work within **CITY's** right-of-way.
- 1.10 After COUNTY completes each individual CITY FACILITIES CONTRACT WORK assignment and submits an itemized accounting of actual CITY FACILITIES CONTRACT WORK costs incurred by COUNTY along with an invoice, to reimburse COUNTY for CITY FACILITIES CONTRACT WORK costs within sixty (60) calendar days after receipt of invoice.
- 1.11 Provide a qualified representative who shall have the authority to discuss and attempt to resolve any issues or disputes which may arise concerning the CITY FACILITIES CONTRACT WORK with the COUNTY.
- 1.12 Comply with any applicable California Environmental Quality Act (CEQA) requirements as well as completing the required CEQA documents.
- 1.13 Determine whether CITY FACILITIES CONTRACT WORK to be performed by COUNTY staff and/or COUNTY contractors for CITY is maintenance or emergency work and comply with all applicable Public Contract Code requirements prior to requesting the performance of CITY FACILITIES CONTRACT WORK by COUNTY.

SECTION II

2.0 For COUNTY FACILITIES CONTRACT WORK provided to COUNTY:

CITY AGREES TO:

- 2.1 Schedule requested COUNTY FACILITIES CONTRACT WORK upon receipt of a written "Notice to Proceed" from the COUNTY and provide to COUNTY a schedule of workdays anticipated for the COUNTY FACILITIES CONTRACT WORK for COUNTY's concurrence. CITY, through its authorized representative identified in Paragraph 4.5 and in its sole discretion, shall decide whether to approve or disapprove an individual "Notice to Proceed" and provide specific services to COUNTY.
- 2.2 Utilize CITY's labor force and/or contractors in providing services under this Agreem

- 2.3 Obtain a no-cost permit from COUNTY for work within COUNTY's right-of-way. CITY's Director of Public Works, or the Director's designee, shall have the authority to obtain a permit from COUNTY for COUNTY FACILITIES CONTRACT WORK.
- 2.4 Upon completion of each COUNTY FACILITIES CONTRACT WORK assignment, submit to COUNTY an itemized accounting of COUNTY FACILITIES CONTRACT WORK costs incurred by CITY and an invoice for such costs.
- 2.5 CITY shall require all contractors and vendors providing COUNTY FACILITIES CONTRACT WORK to have appropriate and adequate insurance coverage for the mutual protection and benefit of the PARTIES. Except for Workers' Compensation, Errors and Omissions and Professional Liability policies, CITY shall require and ensure that all CITY contractors performing COUNTY FACILITIES CONTRACT WORK shall have insurance policies that contain endorsements naming the COUNTY and its officers, employees, agents and volunteers as additional insureds with respect to liabilities arising out of the performance of services hereunder. The additional insured endorsements shall not limit the scope of coverage for the COUNTY to vicarious liability but shall allow coverage for the COUNTY to the full extent provided by the policy. Such additional insured coverage shall be at least as broad as Additional Insured (Form B) endorsement form ISO, CG 2010.11 85.
- 2.6 Enforce CITY's contractors to comply with all applicable laws and regulations, including Labor Code sections 1720 et seq. and 1770 et seq. that concern the payment of prevailing wages.
- 2.7 Accept all payments from **COUNTY** via electronic funds transfer (EFT) directly deposited into the **CITY's** designated checking or other bank account. **CITY** shall promptly comply with directions and accurately complete forms provided by **COUNTY** required to process EFT payments.
- 2.8 When applicable, **CITY** shall fill out and submit to the California Department of Industrial Relations a PWC-100 form.

COUNTY AGREES TO:

- 2.9 Provide CITY a written "Notice to Proceed" for any authorized COUNTY FACILITIES CONTRACT WORK requested by COUNTY.
- 2.10 Provide a no-cost permit to CITY for its work within COUNTY's right-of-way.
- 2.11 After CITY completes each individual COUNTY FACILITIES CONTRACT WORK assignment and submits an itemized accounting of actual COUNTY FACILITIES CONTRACT WORK costs incurred by CITY along with an invoice, to reimburse CITY for COUNTY FACILITIES CONTRACT WORK costs within sixty (60) calendar days after receipt of invoice.
- 2.12 Provide a qualified representative who shall have the authority to discuss and attempt to resolve any issues or disputes which may arise concerning the **COUNTY FACILITIES CONTRACT WORK** with the **CITY**.
- 2.13 Comply with any applicable CEQA requirements as well as completing the required CEQA documents.
- 2.14 Determine whether COUNTY FACILITIES CONTRACT WORK to be performed by CITY staff and/or CITY contractors for COUNTY is maintenance or emergency work and comply with all applicable Public Contract Code requirements prior to requesting the performance of COUNTY FACILITIES CONTRACT WORK by CITY.

SECTION III

3.0 IT IS MUTUALLY AGREED:

- 3.1 CITY FACILITIES CONTRACT WORK and COUNTY FACILITIES CONTRACT WORK (at times individually referred to simply as "FACILITIES CONTRACT WORK") shall include only maintenance or emergency work associated with the following facilities: streets/highways, appurtenant fencing, culvert or drainage facilities. FACILITIES CONTRACT WORK may include, but is not limited to, the grading and application of soil stabilization product on dirt roads, as well as providing heavy equipment for storm debris cleanup, striping, chip sealing, maintenance or emergency paving.
- The cost for each **FACILITIES CONTRACT WORK** project shall not exceed <u>seventy-five</u> thousand dollars (\$75,000).

- The total cost for all work performed pursuant to Section 1.0 shall not exceed one hundred thousand dollars (\$100,000) per fiscal year, absent a prior written amendment to this Agreement. The total cost for all work performed pursuant to Section 2.0 shall not exceed one hundred thousand dollars (\$100,000) per fiscal year, absent a prior written amendment to this Agreement.
- 3.4 CITY or COUNTY is only responsible to provide the FACILITIES CONTRACT WORK identified in the "Notice to Proceed" from the requesting party (CITY or COUNTY) and agreed to by the non-requesting party (CITY or COUNTY). After completion of FACILITIES CONTRACT WORK on any particular facility, the requesting party (CITY or COUNTY) shall be responsible for all future maintenance and repair work associated with the FACILITIES CONTRACT WORK, unless the non-requesting party (CITY or COUNTY) receives a future request to provide additional FACILITIES CONTRACT WORK under this Agreement, followed by an approval of a written "Notice to Proceed."
- The **PARTIES** shall comply with all applicable laws and regulations, including, but not limited to, all applicable Public Contract Code (e.g. bidding requirements), Labor Code (e.g. prevailing wage requirements), Business and Professions Code (e.g. licensing requirements), and Civil Code requirements (e.g. payment bond requirements).

SECTION IV

4.0 IT IS FURTHER UNDERSTOOD AND AGREED:

- 4.1 The requesting party (CITY or COUNTY) shall prepare and submit to the non-requesting party (CITY or COUNTY) a "Notice to Proceed" that outlines the work requested within the scope and budget limitations of this Agreement. The Notice to Proceed shall include the location (street(s) or highway(s)) the work shall take place on, the scope of the work, the requested schedule, the level of service required (if necessary), and other pertinent terms and details for the project within the scope of this Agreement. The COUNTY Director of Public Works and the CITY Director of Public Works/City Engineer shall have the authority to prepare and submit a "Notice to Proceed." as well as provide estimates and approve all FACILITIES CONTRACT WORK projects under this Agreement. The non-requesting party shall develop cost estimates and project schedules for review by the requesting party using COUNTY/CITY-approved labor and equipment rates that include fringe and overhead for actual employee classifications, equipment rates that will recover the depreciation expenses and the maintenance and repair cost of the equipment used for the proposed work assignment and estimated material costs. If requested, the estimate of cost will be provided to the requesting party prior to the commencement of work. The non-requesting party is under no obligation to perform work tasks and the non-requesting party's representative identified in Paragraph 4.5 may decline to perform the requested work for any reason or for no reason.
- 4.2 The Effective Date of this Agreement shall be the first date on which all of the following has occurred: (1) the CITY's Council and COUNTY's Board have approved the Agreement; and (2) the authorized representative of each has signed the Agreement.

4.3 Insurance and Indemnification

COUNTY and **CITY** are authorized self-insured or partially self-insured public entities for purposes of Professional Liability, General Liability, Automobile Liability and Worker's Compensation and warrant that through their respective programs of self-insurance and insurance, they have adequate coverage or resources to protect against liabilities arising out of performance of the terms, conditions or obligations of this Agreement.

Neither CITY nor any officer, employee, agent, or volunteer of CITY shall be responsible for any damage or liability arising out of, pertaining to, or relating to any acts or omissions on the part of COUNTY or its contractors under or in connection with any work, authority or jurisdiction delegated to and performed by COUNTY or its contractors under this Agreement. It is also understood and agreed that, pursuant to Government Code section 895.4, COUNTY shall fully indemnify, defend (with counsel approved by CITY) and hold CITY and its officers, employees, agents, and volunteers harmless from any liability imposed for injury (as defined by Government Code section 810.8) arising out of, pertaining to, or relating to any acts or omissions on the part of COUNTY or

its contractors under or in connection with any work, authority or jurisdiction delegated to and performed by **COUNTY** or its contractors under this Agreement.

Neither COUNTY nor any officer, employee, agent or volunteer of COUNTY shall be responsible for any damage or liability arising out of, pertaining to, or relating to any acts or omissions on the part of CITY or its contractors under or in connection with any work, authority or jurisdiction delegated to and performed by CITY or its contractors under this Agreement. It is also understood and agreed that, pursuant to Government Code section 895.4, CITY shall fully indemnify, defend (with counsel approved by COUNTY) and hold COUNTY and its officers, employees, agents, and volunteers harmless from any liability imposed for injury (as defined by Government Code section 810.8) arising out of, pertaining to, or relating to any acts or omissions on the part of CITY or its contractors under or in connection with any work, authority or jurisdiction delegated to and performed by CITY or its contractors under this Agreement.

In the event **COUNTY** and/or **CITY** is found to be comparatively at fault for any claim, action, loss or damage which results from their respective obligations under this Agreement, **COUNTY** and/or **CITY** shall indemnify the other to the extent of its comparative fault.

CITY and COUNTY agree to waive all rights of subrogation against each other.

- 4.4 No supplement, modification, or amendment of this Agreement shall be binding unless executed in writing and signed by CITY and COUNTY.
- 4.5 All notices, approvals, consents or other documents required or permitted under this Agreement shall be in writing and, except as otherwise provided herein, shall be effective upon personal delivery or three calendar days after deposit in the United States mail, certified, with first class postage, fully prepaid, addressed as follows:

City of Needles 817 Third Street Needles, CA 92363 Authorized Representative: City Engineer County of San Bernardino 825 East Third Street San Bernardino, CA 92415 Authorized Representative: Director of Public Works


- 4.6 No waiver of any default shall constitute a waiver of any other default or breach, whether of the same or other covenant or condition. No waiver, benefit, privilege, or service voluntarily given or performed by a **PARTY** shall give the other **PARTY** any contractual rights by custom, estoppel, or otherwise.
- 4.7 This Agreement shall be governed by the laws of the State of California. If a court of competent jurisdiction declares any portion of this Agreement invalid, illegal, or otherwise unenforceable, the remaining provisions shall continue in full force and effect, unless the purpose of this Agreement is frustrated. Any dispute or action to enforce any obligation under this Agreement shall be filed and resolved in the appropriate Superior Court in the County of San Bernardino, California. In the event of litigation arising from this Agreement, each **PARTY** to the Agreement shall bear its own costs, including attorney's fees. This provision concerning costs shall not apply to costs or attorney's fees relative to paragraphs 4.3.
- 4.8 This Agreement contains the entire Agreement of the **PARTIES** with respect to subject matter hereof, and supersedes all other prior negotiations, understandings or contracts. This Agreement may only be modified in writing, signed by authorized representatives of both **CITY** and **COUNTY**.
- 4.9 This Agreement may be terminated, with or without cause, by either CITY or COUNTY upon thirty (30) calendar days advance written notice by the party wishing to terminate, provided however, that any such cancellation shall not be effective as to any existing obligations pursuant to any FACILITIES CONTRACT WORK authorized prior to notice of cancellation. In the event of cancellation as provided herein, all FACILITIES CONTRACT WORK costs required to be paid by the PARTIES prior to the effective date of cancellation shall be paid by the PARTIES as provided in this Agreement.

- 4.10 Except with respect to the indemnification obligations contained herein which shall survive the termination of this Agreement, this Agreement shall take effect on the date it is signed by both parties, and shall terminate on June 30, 2025, unless it is terminated early as provided in Paragraph 4.9.
- 4.11 This Agreement may be signed in counterparts, each of which shall constitute an original.
- 4.12 The Recitals preceding the terms of this Agreement are incorporated into the terms hereof by this reference and constitute constructive terms of this Agreement.
- 4.13 Since the **PARTIES** or their agents have participated fully in the preparation of this Agreement, the language of this Agreement shall be construed simply, according to its fair meaning, and not strictly for any or against any party.

IN WITNESS WHEREOF, COUNTY and CITY have each caused this Agreement to be subscribed by its respective duly authorized officers on its behalf.

COUNTY OF	SAN BERNARDINO	10. NO. PAUROCOLI	CITY OF NEEDLES		
	1 11		(Print or	type name of corporation, company, contractor, etc.)	
· (It Ham		By ▶		
Curt Hagman,	Chairman, Mard of Super	rvisors		(Authorized signature - sign in blue ink)	
Dated:	APR 2 1 2020		Name	Jeffrey Williams, Mayor	
SIGNED AND	CERTIFIED THAT A COP	Y OF THIS		(Print or type name of person signing contract)	
DOCUMENT HAIRMAN OF	HAS BEEN DELIVERED T THE BOARD	OTHE	Dated:	Tetrey Williams	
Ву	Lynna Monell Clerk of C Book of County of San Deputy	Supervisors Bernardino		Attest: Dale Jones, City Clerk (Print or Type) Approved as to Legal Form SBEMP John O. Pinkney City Attorney	
FOR COUNTY USE					
Approved as to Legal Form Reviewed for Contract C			Compliance	Reviewed Approved by Department	
	eputy County Counsel	Mohammad Ali, P.E.,		Brefidon Biggs, Interim Director, Department of Public Works	
Date March 5, 204) Date 3.			10-2020 Pate 3-24-702		

Needles Mutual Aid Map

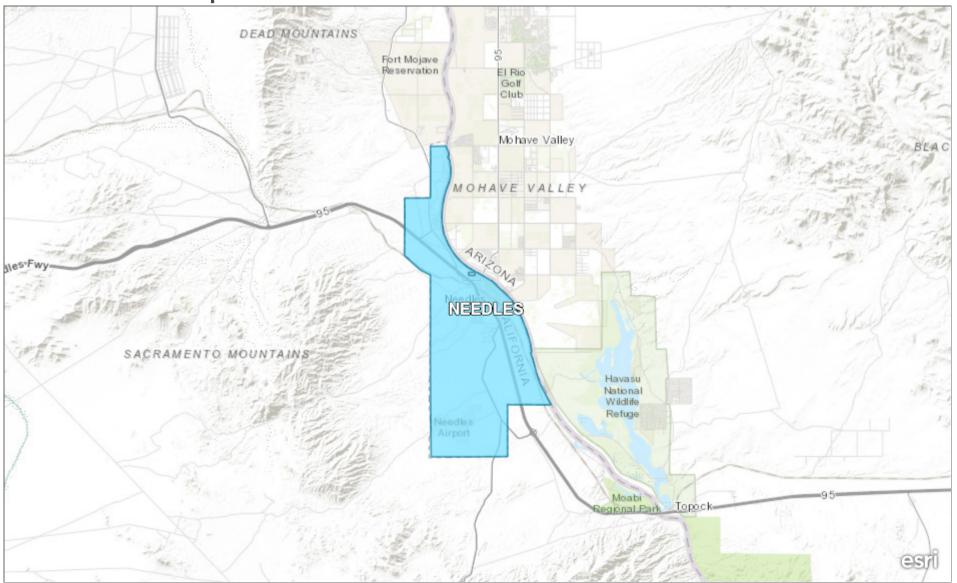



Contract Number

20-212 A-1

SAP Number

Public Works

Department Contract Representative Johnny D. Gayman, P.E. **Engineering Manager**

(909) 387-7997 Telephone Number

Contractor City of Needles

Rainie Torrance **Contractor Representative**

Emergency Response Coordinator

Telephone Number (760) 326-2115

Contract Term April 21, 2020 through

June 30, 2030

\$75,000 per project not to exceed **Original Contract Amount**

\$100,000 for each party per fiscal

year

Amendment Amount Total Contract Amount

Cost Center

Grant Number (if applicable)

\$100,000 annually 6650002000

IT IS HEREBY AGREED AS FOLLOWS:

Amendment No. 1 to Cooperative Agreement No. 20-212 **Between San Bernardino County and City of Needles**

San Bernardino County ("County") and City of Needles ("City"), hereby seek to enter into Amendment No. 1 to amend Cooperative Agreement No. 20-212 as follows:

- 1. DELETE paragraph 4.10 and REPLACE with revised paragraph 4.10 that shall now read as follows:
 - Except with respect to the indemnification obligations contained herein which shall survive the termination of this Agreement, this Agreement shall commence on the date it is approved by both

PARTIES, and shall terminate on June 30, 2030, unless it is terminated early as provided in Paragraph 4.9

- 2. All terms and conditions of Cooperative Agreement No. 20-212 shall remain unchanged.
- 3. This Amendment No. 1 shall take effect on the date it is last signed by both parties.
- 4. This Amendment may be executed in any number of counterparts, each of which so executed shall be deemed to be an original, and such counterparts shall together constitute one and the same Amendment. The parties shall be entitled to sign and transmit an electronic signature of this Amendment (whether by facsimile, PDF or other email transmission), which signatures shall be binding on the party whose name is contained therein. Each party providing an electronic signature agrees to promptly execute and deliver to the other party an original signed Amendment upon request.

IN WITNESS WHEREOF, **COUNTY** and **CITY** have each caused this Agreement to be subscribed by its respective duly authorized officers on its behalf.

City of Needles
(Print or type name of corporation, company, contractor, etc.)

	By P	•
Dawn Rowe, Chair, Board of Supervisors		(Authorized signature - sign in blue ink)
Dated: SIGNED AND CERTIFIED THAT A COPY		Janet Jernigan (Print or type name of person signing contract)
DOCUMENT HAS BEEN DELIVERED TO CHAIRMAN OF THE BOARD	Title _.	Mayor
Lynna Monell Clerk of the Board of S San Bernardino County	upervisors y	(Print or Type)
By	Dated	:
Deputy	Addre	817 Third Street
		Needles, CA 92363
	Reviewed for Contract Compliance	Reviewed/Approved by Department
proved as to Legal Form	· •	•
	Reviewed for Contract Compliance Andy Silao, P.E.	

SAN BERNARDINO COUNTY



City of Needles, California Request for City Council Action

] NPUA		⊠ Regular ☐ Special			
Meeting Date:	February 25, 2025					
Title:	City of Needles Av	vning Replacement				
replacement of the roof at	City Hall, located a 70s and acquired by	t 817 Third Street. The the City in the 1990s.	. Since its construction, only			
During the roof replacement, it was determined that the wood awning at City Hall has significantly deteriorated over time, posing a potential public safety hazard. Structural and cosmetic repairs are required to ensure the integrity and safety of the structure. The roofing contractor was unable to proceed with necessary awning repairs as the scope of work requires the expertise of a structural engineer to assess the condition and design a suitable repair solution.						
To move forward, staff rec which will then be used to	•	•	develop design plans,			
Fiscal Impact:	Approximately \$10	00,000 for design and	repairs from General Fund			
Environmental Impact:	None					
Recommended Action:			uncil on proceeding with the id process for the awning			
Submitted By:	Mayor Janet Jernig	an				
City Manager Approval:	Patrick Q7	Martinez	Date:			
Other Department Approval (when required): Barbara DiLeo Date: 02/20/25						
Approved: Not A	pproved:	Tabled:	Other:			







817 Third Street, Needles, California 92363 (760) 326-2113 • FAX (760) 326-6765 www.cityofneedles.com

Mayor, Janet Jernigan Vice Mayor Ellen Campbell Councilmember Tona Belt Councilmember Jamie McCorkle Councilmember JoAnne Pogue Councilmember Henry Longbrake Councilmember Zachery Longacre

City Manager Patrick J. Martinez

MEMORANDUM

TO: HONORABLE MAYOR AND MEMBERS OF THE CITY COUNCIL

FROM: PATRICK J. MARTINEZ, CITY MANAGER

SUBJECT: WEEKLY MEMORANDUM

DATE: February 7, 2025

- 1. This week, the City Manager attended the League of California Cities City Managers Conference, a key event bringing together municipal leaders to address critical issues impacting local governance. The conference featured sessions on leadership, council transitions, economic development, homelessness solutions, and the evolving role of city managers. Discussions covered infrastructure funding, emergency preparedness, and best practices for enhancing **city operations**. This event provided an opportunity to connect with industry experts, exchange ideas with fellow city managers, and gain insights into strategies supporting Needles' long-term growth and resilience. While at the conference, the City Manager met with Tripepi Smith, the city's marketing consultant, and brainstormed for the future. With extensive experience in municipal marketing, the firm provides branding, digital outreach, and strategic communication support to enhance the city's visibility. Their presence at the conference, including a dedicated booth, highlighted their expertise and ongoing efforts to support Needles. Refer to the attached image for a glimpse of the conference and Tripepi Smith's participation.
- 2. City staff is pleased to announce the ribbon-cutting ceremony for the Well No. 11 Treatment Plant Project, scheduled for March 4, 2025, at 10:00 a.m. This \$8.9 million project is a significant milestone in strengthening Needles' water infrastructure, ensuring a reliable supply of high-quality drinking water for years. With final system calibration underway, the project is nearly complete. Representatives from key agencies will attend, and we invite the community to celebrate this significant investment in Needles' future.
- 3. The Needles Pride Program continues to thrive, encouraging community-driven activism among residents dedicated to enhancing neighborhoods, fostering pride, improving property upkeep, and ensuring compliance with city codes. A key success of the program has been multiple community clean-up efforts, with the next pop-up clean-up event scheduled for tomorrow, February 8, 2025, at 8 AM. Hosted by the Military Moms, this event invites the

community to help clean Broadway Street. Those interested are encouraged to meet at the corner of Broadway Street and G Street (The Needles Sign) and bring gloves and enthusiasm to support the beautification of our city. Fire prevention has been a top priority for the city and its residents, with numerous property owners cleaning up their properties. This week, Public Works has been actively addressing fire risks by trimming trees and removing dead vegetation in key areas, including Jack Smith Park, Duke Watkins Park, the Aquatic Center, and Nikki Bunch Park. Next week, crews will begin trimming all palm trees at the cemetery, followed by tree maintenance throughout the city and other parks. Eighty palm trees will be cut as part of these proactive fire prevention and maintenance efforts in the coming weeks.

- 4. Rivers Edge Golf Course is experiencing a remarkable year, featuring some of the best greens in the Tri-State region. We are excited to host several upcoming tournaments, offering a fantastic opportunity to enjoy the game while supporting local causes. Tomorrow, the Women's Club will host its inaugural Scholarship and Operations Fundraiser, bringing the community together for a meaningful cause. Then, on March 15, 2025, the Needles Chamber of Commerce will present its second annual Lucky Greens Golf Tournament, promising a fun and competitive day on the course. We encourage golfers to book a tee time or host their tournament at Rivers Edge. As we grow into a championship-caliber golf destination, we remain committed to making Rivers Edge Golf Course a valued asset for the community. Book your tee time today or RSVP for these tournaments by calling 760-326-3931 or visiting our website to explore upcoming events.
- 5. City staff is pleased to share that Needles has been prominently featured in the newly rebranded South Valley Media Guide, formerly the Needles Relocation and Visitors Guide. This comprehensive publication by News West Publishing, Inc. highlights Needles alongside neighboring communities, reinforcing our city's economic growth, public infrastructure improvements, and expanding recreational opportunities. This feature aligns with the City Council's goals of fostering economic development, promoting tourism, and enhancing community engagement. By showcasing in a well-regarded regional publication, Needles strengthens its visibility to prospective businesses, new residents, and visitors, positioning our city as a thriving destination along the Colorado River. We extend our gratitude to News West Publishing, Inc. for including Needles in this year's guide and their efforts to promote our community. Refer to the attached South Valley Media Guide for more details on how Needles is highlighted, or click here to view it online.
- 6. Simon Sewer mobilized this week to begin hydro-vac cleaning of 30,000 linear feet of sewer main lines across several key areas, including Desnok, Cibola Street, Bazoobuth, Acoma, Palm Way, Quivera, Downey, D, E, 4th Street, and the mainline from Bailey Avenue to E Broadway. The hydro-vac process uses pressurized water to break down and remove built-up solids in the sewer mains, helping to extend the life of the pipes, improve system

efficiency, and reduce odors. This ongoing maintenance is a critical investment in the city's sewer infrastructure, aimed at preventing blockages, minimizing future repairs, and ensuring long-term system reliability. The work is progressing efficiently, and city staff will continue to monitor the project to ensure timely completion. Refer to the attached map for a detailed view of the areas currently being cleaned and images for a glimpse of their hard work.

- 7. On January 28, 2025, the City Council allocated funds for immediate enhancements to improve ADA accessibility at the City of Needles Rodeo Grounds. These upgrades aim to provide a safe and accessible path of travel for individuals with disabilities, ensuring compliance with ADA regulations and enhancing the overall experience for attendees. The improvements include two van-accessible parking spaces and 132 linear feet of an accessible walking path leading to seating and restrooms. These upgrades are scheduled for completion next week in preparation for the 47th Colorado River Round-Up on April 4-5, 2025. Celebrated as the oldest local rodeo, this event is endorsed by the Grand Canyon Professional Rodeo Association, ensuring a showcase of skill, courage, and cowboy tradition. Last year, the event drew 4,000 attendees over two nights, reinforcing its significance as a significant community gathering. The city would like to thank Western Construction Specialists, Inc. for their efforts in mobilizing quickly to complete the project on time. Refer to the attached photos for a project status update and the flyer for more information on the event.
- 8. City staff is making steady progress on the Off-Highway Motor Vehicle (OHMV) Route Map, a key component of the OHMV Pilot Program aimed at designating city streets for off-highway vehicles to enhance recreation and tourism. In December 2024, staff submitted proposed route maps to the BLM Needles Field Office, developed in partnership with stakeholders and the city's traffic engineer to ensure safe and efficient connections. This week, BLM informed staff that, due to **new administrative priorities**, they have been aligning their work with updated directives, and their review of the maps is expected to conclude soon. Once finalized, the map will move forward for review by the BLM Lake Havasu Field Office, followed by engagement with the OHMV Subcommittee, Sheriff's Department, Planning Commission, and City Council for public hearings and community input for adoption of an Ordinance. These efforts mark an **essential step toward establishing a** well-connected OHMV network, reinforcing Needles as a destination for outdoor recreation. Staff will continue working closely with **BLM and regional** partners and provide updates as the process advances.
- 9. Last week, City staff was aware that four burros had been roaming between Jack Smith Park and the Needles Golf Course. In response, staff has communicated with the Bureau of Land Management (BLM), responsible for managing and protecting wild burro populations. A Burro Extraction Team will arrive early next week to relocate them safely. It is believed that the burros may have traveled from the Chemehuevi Herd Area or the Dead Mountain Herd

Area, both located near Needles. A team from Ridgecrest will conduct the relocation process to return them to their herd. BLM is actively addressing the situation and working quickly to ensure a safe and humane resolution per federal protections for wild burros. In the meantime, drivers in the area are advised to use caution. Staff will continue to monitor the situation and provide updates as needed. Refer to the attached images for a glimpse of the burros.


- 10. Last weekend, the BHHS Legacy Foundation and Legacy Connection hosted their annual event recognizing inspiring educators from the Tri-State area. This year, over 100 nominations were submitted, with 39 educators selected as winners. Among those honored, Needles was proudly represented by Needles High School's Matt Fromelt and Vista Colorado Elementary's Nicolle Wilson. Both educators received a \$500 prize to support their respective classrooms, recognizing their dedication to student success. Their achievement highlights the outstanding efforts of educators in the Needles Unified School District, and we extend our gratitude to all teachers who continue to make a difference in our community. We thank the BHHS Legacy Foundation and Legacy Connection for recognizing our Needles Unified School District educators and for all the work they do to support teachers and students across the region.
- 11. City staff has developed a **detailed events calendar** to keep residents informed about upcoming activities in **Needles**. This calendar aligns with the **City Council's goals** of **enhancing community engagement, fostering economic growth, and promoting recreational opportunities**. Below are some key upcoming events:
 - February 20, 2025 Needles Chamber "Good Morning Needles"
 Hosted by TriState WiFi, this networking event will take place at 7:30
 a.m. at 950 Front St., Needles. It provides an opportunity for local businesses and community members to connect and discuss ongoing initiatives. RSVP by calling 760-326-2020.
 - March 1, 2025 Household Hazardous Waste Collection Event
 The event will take place at the Needles City Public Works Yard (112 Robuffa Street) from 7:00 a.m. to 11:00 a.m. Residents are encouraged to properly dispose of used motor oil, batteries, paint products, and household cleaners. For inquiries, contact the Household Hazardous Waste Program at 909-382-5401 or 1-800-OILY-CAT.
 - March 19, 2025 3rd Annual Job and Resource Fair
 Hosted by San Bernardino County Supervisor Dawn Rowe, this event
 at the El Garces Historic Train Depot (950 Front Street, Needles, CA)
 from 10:00 a.m. to 2:00 p.m. will provide networking opportunities for
 residents, city staff, and public officials to connect with agencies and
 organizations offering job placement and essential services.
 - April 10-12, 2025 Art in the Park
 Save the date! The second annual Art in the Park will showcase art
 pieces from across the Tri-State region in partnership with the River

- **Valley Artist Guild**. This event celebrates local creativity and community engagement. **More information to come.**
- April 19, 2025 Needles' 1st Annual World-Famous Chili Cookoff
 Hosted by The River Community Coalition & Firehouse Ministries,
 this exciting new event will take place at 10:00 a.m. (Location TBD).
 Attendees can expect delicious chili, friendly competition, and a
 celebration of community spirit. Stay tuned for more details on
 participation and judging.
- April 21-27, 2025 Route 66 Bike Week
 This weeklong event celebrates the historic Route 66 with a scenic ride from Needles to Seligman, highlighting the spirit of the open road and motorcycle culture.
- April 24, 2025 Needles Animal Shelter Spay/Neuter Clinic
 The Needles Animal Shelter will host a spay/neuter clinic to promote responsible pet ownership. Space is limited, and residents must RSVP by completing an application and providing proof of residency. A portion of the cost is subsidized to make the service more accessible. For more details or to schedule an appointment, call (760) 326-4952.
- May 14, 2025 Run for the Wall (RFTW)
 This annual tribute honoring Vietnam Veterans will welcome over 300 motorcyclists passing through Needles. The riders will arrive at the historic El Garces at noon, offering a meaningful opportunity to honor their service.

Local organizations are encouraged to collaborate with the City Clerk's Office to add or update events, ensuring the calendar remains current and valuable for the community. To submit an event or make changes, contact Candace Clark at cclark@cityofneedles.com. Refer to the attached 2025 Community Events Calendar for more details.

1. LEAGUE OF CITIES



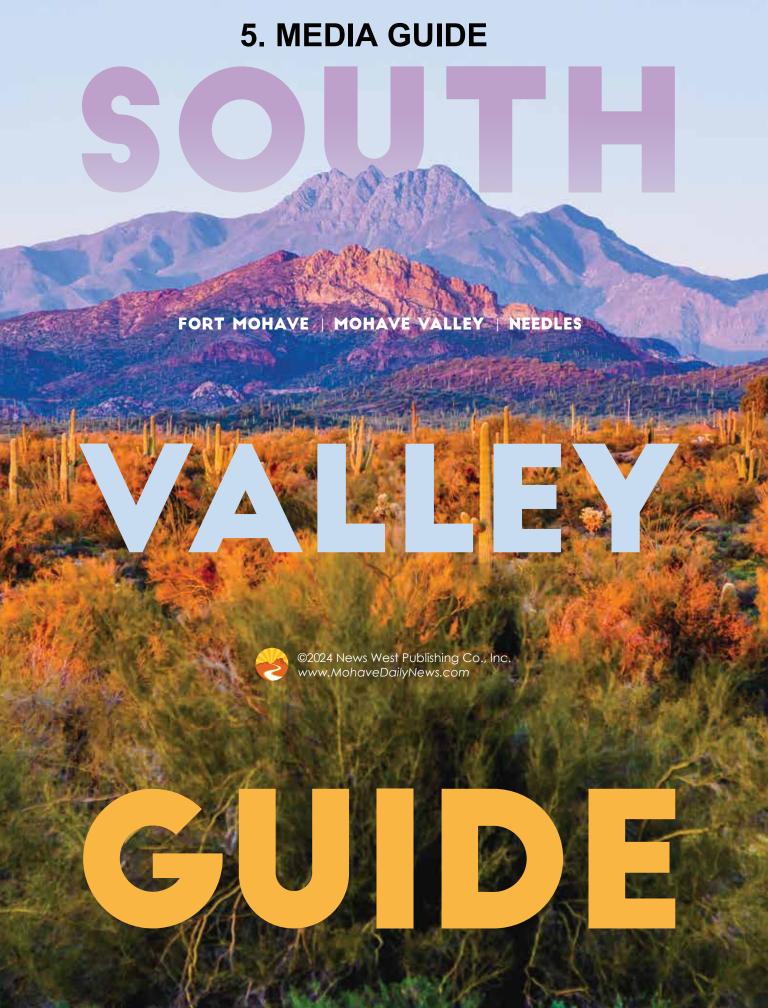

wer Valley Hir Conditioning

FAMILY OWNED & SERVING THE TRI-STATE AREA SINCE 1955

EMERGENCY SERVICE AVAILABLE

Toll Free: (866)296-RVAC (7822)

www.rivervalleyac.com

SERVING THE TRI-STATE AREA **SINCE 1955**







RESIDENTIAL | COMMERCIAL | INDUSTRIAL












AZ Lic# ROC2011 & ROC2012 · CA Lic# 241747 · NV Lic# 020965

EMERGENCY SERVICE AVAILABLE





PRIMARY CARE

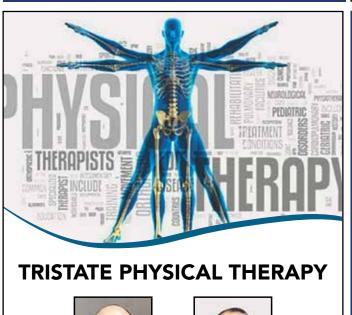

Dr. Ren

1510 WAGON WHEEL LN. FORT MOHAVE, AZ

Dr. Hanz

928-248-0444

COMING FALL 2024! ACADEMIC URGENT CARE Eric Fergen PA-C, Clinical Director **Full Urgent Care Services** Medication Refills ACADEMIC Valley School, Sports & DOT View **Physicals** Ages 1 to 100 Center · X-Ray, MRI and Hwy 95 **Ultrasound** Bullhead Health Club **Most Insurance Accepted** 928-889-CARE (2273) **Proudly Serving the Communities of** Fort Mohave, Bullhead City, Laughlin and Needles 1510 E. Wagon Wheel Lane, Suite 104 Fort Mohave, AZ

Fort Mohave AZ

928-248-0518

ON THE INSIDE

5
South Valley Resources

Needles City Manager Letter


City of Needles Commits to Enhancing Infrastructure and Public Spaces Music Academy Aims to Reinvigorate Interest in Arts

Needles City Council Prioritizes Community Engagement and Family Support

Valley View Medical Center and Fort Mojave Mesa Fire Host Flag Ceremony for Noah Welch Needles City Council Accelerates Economic Growth and Business Development

Devils Youth Program
Makes 2024 Home
Debut Against
Wickenburg

Toros, Warriors Usher in New Era of Youth Football

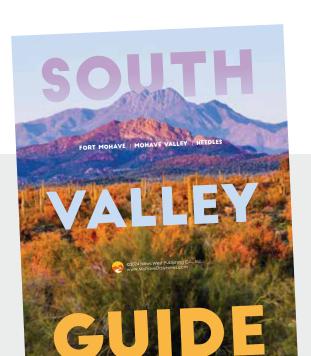

OUR STAFF

Nancy Novak **General Manager**Jason Lord **Layout & Design**

ADVERTISING

Jody Bristyan, MaryAnn Lewis, Mandy McCabe



©2024 News West Publishing Co., Inc. www.MohaveDailyNews.com

SOUTH VAL

CHURCHES

Amazing Grace Fellowship

Amazing Grace is a Full Gospel Pentecostal Church with relevant worship, dynamic preaching and individual prayer. Services are Sundays at 10 a.m. and Wednesdays at 7 p.m. Celebrate Recovery is Monday at 7 p.m. Men of Impact Bible Study is the third Tuesday of each month with the Ladies of Grace Bible Study on the fourth Tuesday. Kids Church and ELEV8 Teens Ministry are at 10 a.m. Sunday and 7 p.m. Wednesday. The church is at 4195 S. Lynn Drive in Fort Mohave. For information, call 928-758-6059 or go to www. MYAGF.com.

Calvary Chapel Mohave Valley

Sunday morning services are at 10 a.m. Evening service is at 6 p.m. Wednesday evening service is at 6:30 p.m. The Pregnancy Care Center is open the second and fourth Thursday of each month. The church is at 1620 Plantation Road. The pastor is Craig Burroughs. For information, call the church office at 928-788-3337.

Christian Growth Fellowship

Christian Growth Fellowship meets at 1863 E. Panadero Road in Fort Mohave. Meetings are held Sunday at 10 a.m. and Wednesday at 7 p.m. The pastor is Jerry Duke. For more information, call 928-201-7088.

Christian Joy Church of the Nazarene

Sunday school at 9:30 a.m. will be followed by Sunday worship service with a message brought by pastor Josh Wood. Children's church begins at 10:45 a.m. Mid-week studies are at 6:30 p.m. Wednesdays. The church is at 1746 Joy Lane in Fort Mohave. For information, call 928-768-3070 or go to www.christianjoychurch.com.

Come As You Are Church

Come As You Are Christian Ministries of Fort Mohave meets for Sunday service at 9:45 a.m. with Pastor Miguel Penalosa. The church is at 5902 Highway 95, Suite 102, in Fort Mohave. Phone is 928-788-3361, fax is 928-788-2775 and email is cmasurmin@aol.com.

Desert Bloom Ministries

Sunday service is at 10:30 a.m. The church is at 1470 Hammer Road in Fort Mohave, across from Valley View Medical Center. Dr. Anna Rich is the pastor. James H. Rich is associate pastor. For more information, call 928-768-8882.

Family of God Lutheran Church

Regular worship services are at 10:15 a.m. Sunday with communion on the second and fourth Sundays. The church is at 1863 Panadero Road in Fort Mohave. For information. contact Pastor Richard Fyffe at 928-763-5303.

First Baptist Church of Fort Mojave

First Baptist Church of Fort Mojave is open for worship service at 10:30 a.m. in Fellowship Hall. Evening worship and youth grades 7-12 at 6 p.m. Bible study for all ages is at 9:15 a.m. Sunday. Weekday adult prayer is at 11 a.m. Tae kwon do is at 6 p.m. Tuesday and Thursday. Griefshare is at 1 p.m. Thursday. The church is at 5360 Calle Valle Vista. Tristan Beloat is the new pastor. For more information, call 928-768-9797 or go to www.fbcfm.church.

First Southern Baptist Church of Mohave Valley

The church is at 1421 Commercial St. in Mohave Valley. Service is at 11 a.m. Sunday school is at 10 a.m. The pastor is Lionel Grant. For more information, call 928-519-2977.

Harvest Bible Church

Harvest Bible Church, 6870 Highway 95, meets for Sunday worship at 9 a.m. and 11 a.m. with children's church at both services and junior high/high school at the 11 a.m. service. Bible study is at 6 p.m. Wednesday, women's Bible study is at 10 a.m. Saturday and men's Bible study is at 6 p.m. Monday. The church pastor is Randy Castillo. For more information, go to www.hbcaz.org or call 928-788-2225.

Mohave Valley Assembly of God

Sunday services are at 10:30 a.m. with children's church at 11 a.m. Sunday evening praise and Bible study begin at 6 p.m. Thursday potluck is at 5:30 p.m., followed by Bible study. The church is at Mountain View & Regents. For more information, call 928-768-3000.

CONTINUED NEXT PAGE



Mohave Valley United Methodist Church

Sunday service at 9:30 a.m. is being streamed on the church Facebook page. The church is at 1593 Lipan Blvd. The phone number is 928-768-3092. Pastor is Gene Stouffer. Church website is www.mohavevalleyumc.org.

New Life Church

Non-denominational services are at 9:30 a.m. Sunday at 2214 Laguna Road, Mohave Valley. Celebrate Recovery is at 6:30 p.m. Thursday. For more information, call Pastor Mike Cardello 928-788-1772.

Unity Spiritual Center of the Mohave Valley

Sunday in-person and online (Facebook) access to services led by the Revs. Natalie Lehman and Barry Terwilliger at Unity Spiritual Center of the Mohave Valley are at 10 a.m. for meditation and 10:30 a.m. for the Sunday Morning Experience. Saturday early bird bingo is at 11 a.m. and regular bingo is at 1 p.m. Contact the ministry at 928-763-6605 or email unityofmohavevalley@gmail. com for information. The center is at 967 Hancock Road, Suite 93.

HEALTH & SUPPORT

AA meetings

AA meetings are held at Chaparral Golf Course, 1260 Mohave Drive, at 6 p.m. Saturdays (Sober On the Mount) and 6:30 p.m. on Mondays (women's group).

AA meetings are held at the Mohave Valley United Methodist Church, 1593 Lipan Blvd. in Fort Mohave, at 7 p.m. Tuesdays (Fort Mohave group), 7 p.m. Wednesdays (Cone Mountain Newcomers groups) and 7 p.m. Thursdays (Top of the Hill group).

The Golden Valley-Mohave Group of Alcoholics Anonymous meetings are held at Golden Paradise Landowners Building, 5055 Verde Road, at the corner of Verde Road and Highway 68. The Mohave Group meets at 7 p.m. Mondays with a potluck at 6 p.m. on the first Monday of the month. The Mohave Group also meets Thursday at 7:30 p.m. For more information, call 800-864-1606.

Al-Anon

Four Al-Anon meetings are held weekly in the Bullhead City area. Valley Christian Church is the site of a meeting from noon to 1 p.m. Wednesdays and from 9-10 a.m. on Saturdays. An Al-Anon meeting is held at 6 p.m. Thursdays at Mohave Valley United Methodist Church, 1593 Lipan Blvd., Fort Mohave. Al-Anon meets from 2-3 p.m. Arizona time on Sundays in the food court at the Laughlin Outlet Center. For more information, call 702-509-0580.

Celebrate Recovery

Celebrate Recovery meets at 6:30 p.m. Thursdays at New Life Church, 2214 Laguna Road, Mohave Valley. For more information, call 928-788-1772.

First Baptist Church Grief Share

Grief Share support group meetings are held from 3-5 p.m. on Fridays at First Baptist Church, 5360 Calle Valle Vista in Fort Mohave, behind Valley View Hospital. For more information, call 928-768-9797.

Tops Club

Take Off Pounds Sensibly meets at 4 p.m. Tuesdays at Mohave Valley United Methodist Church, 1593 Lipan Blvd. The first meeting is free. For more information, visit www. tops.org.

CLUBS

Colorado River Corvette Club

The Colorado River Corvette Club is looking for new members from the Bullhead City, Fort Mohave, Mohave Valley, Kingman, Lake Havasu City and Laughlin areas. For more information, go to www.coloradorivercorvetteclub.net or call Steve at 928-278-7528.

Colorado River Treasure Seekers

If you are interested in metal detecting, Colorado River Valley Treasure Seekers might be the club for you. The Seekers meet from October to April on the first Sunday of the month at 1:30 p.m. at Mohave Valley United Methodist Church, 1593 Lipan Blvd. in Fort Mohave. For more information, call Sheryl at 402-750-3601.

Craps Flyers Club

The Colorado River Aircraft Pilots Society, AMA Local Chapter 656, invites RC flyers to join the club in Fort Mohave. For more information on the club, go to www.crapsflying-club.com.

Daughters of the American Revolution

Daughters of the American Revolution is a volunteer service organization whose members are dedicated to historical preservation, education and patriotism. For more information, contact our chapter at fortmohavedar@ amail.com.

Fort Mohave EAA

The Experimental Aircraft Association Local Chapter 1558 meets at 6 p.m. on the second Wednesday of each month at Sun Valley Airport, 5050 Bison Ave. The airport is 1.8 miles off of Highway 95 on El Rodeo Road. For more information, call 310-871-3708.

Los Lagos Golfers

The Los Lagos Golfers is a coed golf club that meets every Wednesday morning year-round at Los Lagos Golf Club, 6365 S. Entrada Via Verdes in Fort Mohave. For information, call Phil Robinson at 661-435-1144, Rod Tower at 562-716-5577 or email loslagosgolfers@gmail.com.

PEO Chapter EX

PEO Chapter EX, Mohave Valley, is a local member of PEO International. PEO is a Philanthropic Educational

Organization focusing on education of women beyond high school. For more information, contact Karen Barns 928-279-4000.

Red Hat Society

The Red Hat Society meets at 5 p.m. the second Monday of each month at Casa Serrano, 5230 Highway 95, Fort Mohave. For more information, contact Queen Mum Norma Thornton at 907-598-7099.

River Cruizers

The River Cruizers Car Club is seeking new members for the purpose of encouraging restoration and preservation of special-interest autos and trucks and to raise funds for distribution in the Tri-state. The River Cruizers meet at 6 p.m. the first Tuesday of each month at Chaparral Golf & Country Club, 1260 Mohave Drive, Bullhead City. For more information, go to www.rivercruizers.com.

Rotary Club

The Sunrise Rotary Club of Fort Mohave meets at 7 a.m. Wednesdays at Los Lagos Golf Club in Fort Mohave. For more information, call 620-343-0182 or visit the Sunrise Rotary Club's Facebook page.

Tri-State Shooting Park

Tri-State Shooting Park meetings are at 1 p.m. the first Saturday of each month at the shooting park. For more information, call 928-704-0274 or 702-371-1532 or go to www. tristateshootingpark.com.

VETERANS

American Legion Post 127


The Mohave Valley Post 127 Ladies Auxiliary meets at 9:30 a.m. the third Saturday of each month at 7968 King Place in Mohave Valley. For more information, email sharonmathies@frontiernet.net.

AMVETS Post 19

The AMVETS Post 19 is a member's only club. General and post meetings are at 10 a.m. on the second Saturday of each month at the post, 4310 S. Highway 95 in Fort Mohave. The phone number is 928-299-5041. The canteen opens at noon Monday through Saturday and at 11 a.m. Sunday. It is a non-smoking facility. Smoking is allowed on the back patio and in the front. Weekly events include 8-ball pool tournament, 5:30 p.m. Tuesday; 3-ball pool tournament, noon Wednesday; bunco, 6 p.m. Wednesday; Queen of Hearts (members only) 50/50, 5 p.m. Friday; karaoke, 6 p.m. Friday; 9-ball pool tournament, 6 p.m. Saturday; karaoke, 7 p.m. Saturday; karaoke, 6 p.m. Sunday. For more information, contact Post Commander Jimmy Reyes.

VFW Post 404

Veterans of Foreign Wars Post 404 offers a variety of special activities for members and guests. The post is at 10287 Barrackman Road in Mohave Valley. For more information, call 928-788-3202.

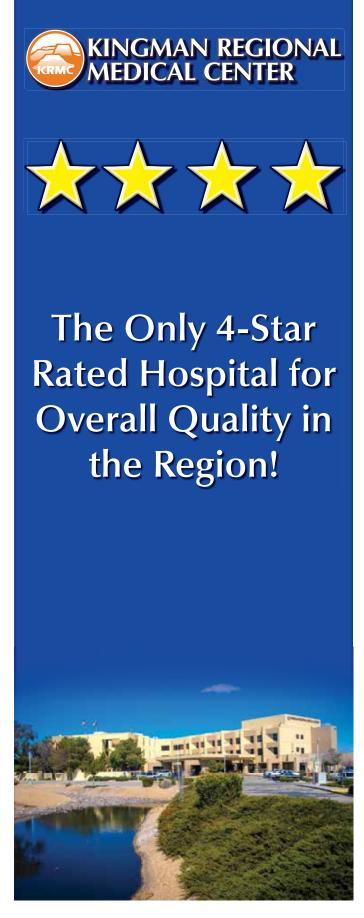





NEEDLES CITY MANAGER LETTER

It is with great pride and deep gratitude that I continue to serve as City Manager for the remarkable community of Needles. Over the past six years, I've had the honor of witnessing our city's extraordinary growth, fueled by the resilience and potential of its people.

Often referred to as the "East Coast" of California, Needles is on an upward trajectory, driven by economic expansion and infrastructure development. Our commitment to fostering a pro-business environment has attracted \$100 million in new investments across various sectors, including hospitality, retail, and industrial development. Key examples



of this progress include the nearly one million square feet of cannabis production facilities, which have generated over 605 jobs and contribute 36% of our city's annual budget.

Our dedication to economic growth is also reflected in the opening of the Hampton Inn & Suites, our first interior-entrance hotel. Tourism continues to play a pivotal role in Needles' prosperity, with increased hotel revenues and a growing visitor base at key attractions like the Jack Smith Boat Launch, which welcomed over 500,000 visitors last year.

In addition to economic growth, we are investing heavily in infrastructure improvements. Over the past two years, we have allocated millions of dollars to upgrade streets, water systems, and public spaces. A prime example is the \$20 million commitment to vital projects such as water treatment, electricity, and park enhancements. Notable projects include the modernization of our water system, with key initiatives like the Well 11 Treatment Plant nearing completion.

One of our proudest achievements is the recognition of Needles as the first rural city to receive the California Department of Housing and Community Development Prohousing Designation, positioning us as a leader in housing development. This honor, along with substantial grants, will allow us to continue building a sustainable and resilient future for all.

Beyond economic opportunities, the natural beauty of Needles is one of our greatest assets. With its expansive off-highway vehicle trails and easy access to the Colorado River, Needles offers countless recreational opportunities for residents and visitors alike. These outdoor attractions, combined with ongoing efforts to enhance our parks and public spaces, make Needles a vibrant and attractive place to live.

As we continue to reinvest in our city's future, I remain committed to building on the foundation of progress we've achieved. Together, we will unlock the full potential of Needles and ensure a brighter, more prosperous future for everyone.

CITY OF NEEDLES

COMMITS TO ENHANCING INFRASTRUCTURE AND PUBLIC SPACES

Needles, CA - The City of Needles has set an ambitious goal to improve its infrastructure and public spaces, enhancing the quality of life for both residents and visitors. As part of the City Council's 2024-2025 goals, a range of initiatives focused on sustainable development, clean-up efforts, and the revitalization of key community spaces, including parks and the Rodeo Grounds, are already underway.

The Needles City Council emphasized the critical importance of these projects in their recent public statements. "We are committed to creating a sustainable, attractive, and functional environment," the council noted, "Our goal is to make Needles a welcoming gateway to California, where families, businesses, and tourists can thrive."

KEY ASPECTS OF THE PLAN INCLUDE:

Infrastructure Development: The City has allocated millions of dollars for road and water infrastructure improvements, with a significant portion already invested through the 15year Pavement Management Plan. This plan has completed 39% of the city's road network, with \$8.5 million spent since 2020. These investments aim to improve transportation and access throughout Needles.

Beautification and Clean-up Initiatives: In line with the council's vision, Needles is working hard to maintain the city's charm by launching clean-up initiatives that focus on both public and private spaces. These efforts include collaborations with state programs, such as Governor Gavin Newsom's Clean California initiative, which recognizes Needles as the first city to earn the Clean California Community Designation. This milestone highlights the city's commitment to creating a safer and more vibrant community.

Maximizing Community Spaces: Community engagement is at the heart of Needles' growth strategy. Public spaces, such as the Rodeo Grounds, parks, and local swimming pools, are being revitalized to better serve the public. A prime example is the Marilyn Hohstadt Mathews Walking Trail, a 1,600-foot path in Jack Smith Park that now features seven fitness stations. This addition not only improves health and wellness but also honors a beloved local educator. In addition, Duke Watkins Park is receiving a \$3.96 million upgrade that includes a Route 66-themed splash pad and a bicycle pump track, which will offer exciting new recreational activities for residents and visitors alike.

Public works have also focused on maintaining parks and




city infrastructure, ensuring facilities are in excellent condition. These projects contribute to the long-term sustainability of Needles, driving economic growth by attracting more visitors and new residents to the area.

As part of the city's broader goals, community spaces like the Rodeo Grounds will be better utilized for events, such as the popular annual rodeo, which continues to grow in attendance and community spirit.


With these enhancements in place, the City of Needles is taking concrete steps toward becoming a more attractive, family-friendly destination along the Colorado River. As the Needles City Council expressed, "Together, we are building a vibrant future, one project at a time."

For more updates on the city's ongoing infrastructure improvements and events, visit the official City of Needles website or follow the city on its "Needles Connect" mobile app.

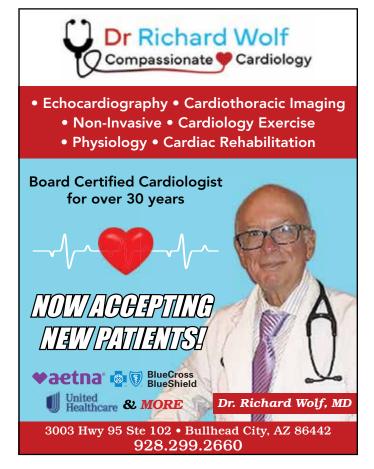

MUSIC **ACADEMY**

AIMS TO REINVIGORATE INTEREST IN ARTS

 

Bullhead City, AZ - Junior high school students have the opportunity to explore musical education at the high school level through a new program offered by the Colorado River Union High School District.

Dubbed the Music Academy, Fox Creek Junior High School and Mohave Valley Junior High School seventh and eighth graders are able to participate in music electives connected to either Mohave High School or River Valley High School respectively.

In Bullhead City, students are able to attend classes at MHS in either a choir or band track, with the possibility of earning high school credits. The classes are held in addition to existing musical offerings at FCJHS.

"We're very excited to work with Fox Creek administration and music teacher Jodi Crowley to build music in our community and make music seen, hopefully, as more important and one of the essential course studies for the students." band director Michelle Ribelin said.

Transportation and "everything the students require" is provided by the high school district. Ribelin said.

MHS music director Cameron Pruitt said the Music Academy aimed to generate interest in the fine arts, which has been lagging locally since the COVID-19 pandemic hit.

"We've seen a little bit of a decline in the kids' ability and in the overall fine arts. We wanted, as a professional learning

community between the high school and the junior high, find a way to enrich them so that when they get to the high school, they're ready for the level that is expected of them," Pruitt said.

MHS currently has a marching band and multiple choir programs, many of which participate in competitions throughout the year.

"Ultimately, the goal is to have a sixyear 'program,' where the first two years are at the Music Academy in seventh and eighth grade. Once they get to the high school, they're ready to go and can compete in regional competitions and maybe even at state," Pruitt said.

For students at MVJHS, the Music Academy is coming to them - which may be their first exposure to music in an educational setting, as the school has been without a musical program for many years.

Mohave Valley Elementary School District Superintendent Cole Young said he was excited to bring back music to his students.

"Band is a huge component when it comes to kids and the left brain thinkers that are out there. We want to be able to offer that piece," Young said. "By working with (CRUHSD superintendent) Dr. Richard, we were able to come up with an idea where he had some sections that were available at River Valley with his music teacher. They cooperatively came (to) talk to me in relation to how could we do some sharing when it

comes to some of the talents that we have within the area. "

Music teacher Jackie Woodson came to MVJHS to teach two music sections at the junior high school, Ribelin said. "Jackie is really excited about it, because she can build what she needs for the high school at the junior high level," Ribelin said.

"At one time long ago, before me, there was a band program. We're going and digging out instruments that we do have available ... Working with (CRUHSD) will give us an idea of what the baseline is and then we'll kind of build from there," Young said.

Regardless of whether it's at RVHS or MHS, musical programs are beneficial for students in many ways, Pruitt and Ribelin agreed.

Even if a student doesn't want to pursue a career in music, those involved in the fine arts are statistically more likely to succeed academically both in high school and college.

"High schools with really good music programs can boast 95% graduation rates," Pruitt said. "People who participate in middle school and high school music are 30% more likely to get into college ... It does so much for school culture, it does a lot for students and I think to get our area on track academically and culturally, we need to have a stronger music program."



Your Community. Your Hospital.

Quality Care Close to Home

LITTLE TO NO WAIT TIMES • 24/7 HOSPITAL & EMERGENCY SERVICES

SPACIOUS PRIVATE INPATIENT ROOMS • PERSONALIZED CARE PLANS

ON-SITE CLINICAL PHARMACY, LABORATORY & RADIOLOGY SUITE

HIGHLY SKILLED STAFF & PROVIDERS • RAPID ACCESS TO YOUR MEDICAL RECORDS

Accepting all commercial insurance plans, Medicare, Medicaid, and Tricare.

We honor in-network benefits for emergency services even if we are out-of-network with your plan.

WWW.EHC24.COM/BULLHEAD
2365 HWY 95 | Bullhead City, AZ 86442 | 928.224.2443



The Tri-State Community Healthcare Center was founded in 2012 by two entrepreneurs who were concerned for rural and underserved communities that lacked access to healthcare facilities. They obviously got great help and support from community members, healthcare professionals, and business associates.


Their goal was to remove the financial barriers that prevented low-income families from accessing essential health care and other support services.

Today, Tri-State Community Healthcare Center is a Federally Qualified Health Center (FQHC) offering primary and specialty care at ten locations throughout California, Nevada, and Arizona. We are dedicated to bringing quality, compassionate care to uninsured, underinsured, and underserved individuals and families.

- Primary Care
- Work & Sports Physicals
- Behavioral Health

- Drug Testing
- Podiatry
- Optometry
- Dentistry

 Pediatrics Vaccinations Women's Health www.tristateclinics.org

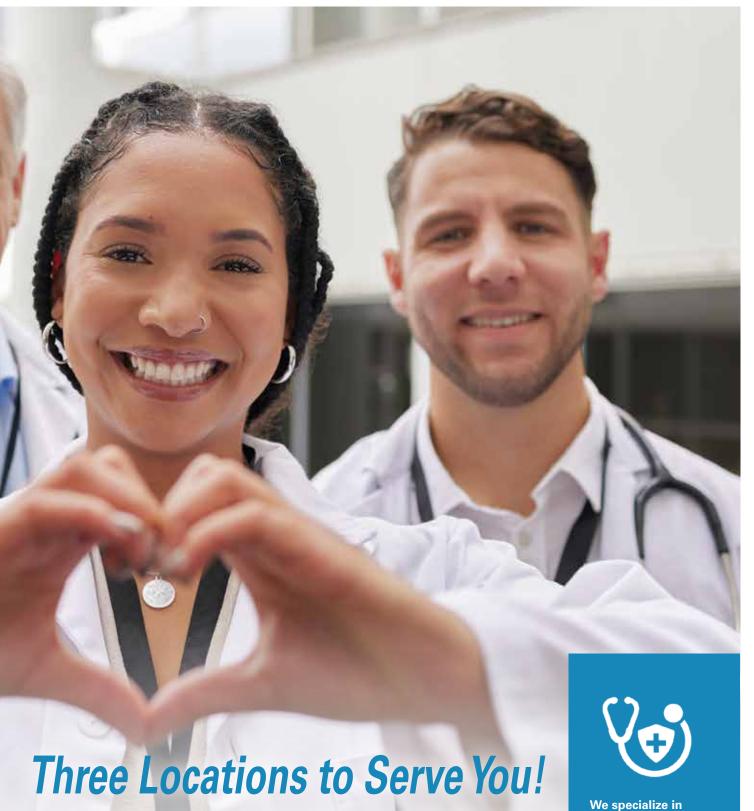

MOHAVE VALLEY, AZ

928.768.7113 8700 S Highway 95 Mohave Valley, AZ 86440

NEEDLES, CA

760.326.0222 820 W Broadway St. Needles, CA 92363

LAUGHLIN, NV

702.508.0308 2311 S Casino Dr. Ste #A3 Laughlin, NV 89029 We specialize in uninsured and underinsured patients. Let us help you find the right insurance program or cash pay option that works for your entire family.

NEEDLES CITY COUNCIL **PRIORITIZES** COMMUNITY **ENGAGEMENT AND FAMILY SUPPORT**

Needles, CA - The Needles City Council is taking bold steps to enhance the quality of life for residents by prioritizing community engagement and family support. As part of its 2024-2025 goals, the council aims to foster stronger community connections, promote family-friendly amenities, and position Needles as a vibrant and welcoming destination for both residents and visitors.

Community Engagement: Strengthening Local Identity and Connections

The City of Needles is committed to fostering a connected and vibrant community by organizing a diverse array of cultural events, public celebrations, and activities that strengthen local identity. The council has worked tirelessly to create opportunities for residents to come together and engage with one another, helping to cultivate a strong sense of belonging and pride in Needles' unique heritage.

Notable events such as Farmer's Markets, food truck gatherings, and scavenger hunts are just a few examples of how the council is making local activities more accessible and enjoyable for the community. The city's signature event, the Needles Rodeo, recently set a new attendance record with over 3,000 attendees, celebrating the rich history and spirit of the Tri-State region. Other notable events like the Run for the Wall, which honors Vietnam veterans, continue to highlight the city's dedication to community engagement and cultural heritage.

These initiatives are designed to strengthen Needles' identity as a close-knit, active community. By bringing people together, the council aims to promote trust in local government and build lasting connections among residents.

Family Support: Enhancing Amenities and Promoting Recreation

A major focus of the Needles City Council is to create a family-friendly environment that attracts and retains families by enhancing local amenities and promoting sports and recreational activities. Through investments in public spaces like Duke Watkins Park, the council is ensuring that Needles offers high-quality recreational opportunities for families.

Recent upgrades to the park include a Route 66-themed splash pad, a bicycle pump track, and modernized play-



ground equipment with shaded picnic areas. These improvements create a safe and welcoming space where families can enjoy outdoor activities, further enhancing the city's appeal to both residents and visitors.

To support youth development, the city has implemented recreation programs for children as young as three years old. Programs such as summer basketball camps, fall flag football, and after-school activities provide children with opportunities to grow and succeed, fostering both athletic and community involvement. These efforts contribute to the council's broader strategy of promoting athletic tourism, which has the potential to draw more visitors to the area while supporting local economic growth.

Removing Barriers to Engagement and Supporting Inclusivity

In addition to promoting sports and recreation, the council has made it a priority to remove barriers to engagement by identifying obstacles that may prevent residents from participating in local events and activities. By addressing these challenges, Needles is becoming a more inclusive and welcoming city for all.


The council has also strengthened its partnership with the Needles Unified School District, a key player in enhancing family life in the community. The school district's excellent academic and athletic programs, including a 100% graduation rate, have made it an attractive option for families considering moving to the area.

Creating a Thriving, Connected Community

By focusing on community engagement and family support, the Needles City Council is building a brighter future for its residents. Through the promotion of cultural and recreational activities, the enhancement of public spaces, and the removal of engagement barriers, Needles is becoming an ideal place to live, work, visit, and raise a family. These initiatives not only strengthen the local identity but also contribute to the city's broader goals of fostering economic growth and enhancing the overall quality of life for its residents.

For more information on the city's upcoming events and programs, visit the official City of Needles website or stay connected via the "Needles Connect" mobile app.



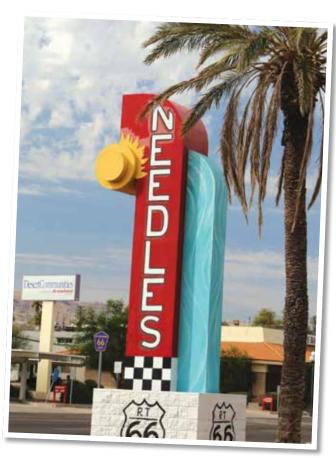





VOTED BEST DENTIST AND BEST DENTAL OFFICE



- Extractions
 Root Canals
 Dentures/Partials
- Gummy Smile Correction Same Day Crowns/Veneers/Bridges
 - Orthodontics Teeth Whitening TMJ Treatment and MORE!


















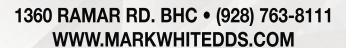

Discounts offered include: Senior, Military, Teacher, Police, Nurses, Firefighter and Family.



With 42 Years of **Experience** and **Continuous** Training, Dr. White and His Team **Can Provide** For All of **Your Dental** Needs!

VALLEY VIEW MEDICAL CENTER AND FORT MOJAVE MESA FIRE

HOST FLAG CEREMONY FOR NOAH WELCH



Fort Mohave, AZ - Firefighters and medical staff gathered to honor Noah Scott Jentri Welch with a flag ceremony at Valley View Medical Center.

"He will be greatly missed," said Fort Mojave Mesa Fire Chief Chris Pardi

The 23-year-old man, known for his broad smile and passion for teaching others lifesaving skills, died Sept. 1, after a lifetime of health challenges.

"He had a very positive attitude and the fighting spirit of a warrior," said his mother, Maureen Welch. "When he was born, they said he would never survive, let alone grow â€" he became an amazing young man, everyone loved him."

Noah was born on Nov. 13, 2000, with many health conditions that required lifelong intervention from healthcare providers.

"He came into our care as a foster child and was our adopted son for 23 years," Maureen Welch said. "He experienced surgeries of his brain, his abdomen, his spinal cord and more."

When it became obvious Noah wasn't coming home this time, Fort Mojave Mesa Fire Department dispatched an honor crew to stand watch in his room at Saint Rose Dominican Hospital in Las Vegas.

"Noah and his mother are part of our firefighting family, they've been an integral part of our annual CPR and Basic Life Support/Advanced Life Support annual certification and other specialized training," said John Clark, FMMFD Fire Marshal. "He'll be missed; our folks enjoyed his being a part of our training and having him present."

The Welch family worked together in their own company, Specialty Life Support, an American heart training center.

Noah became an instructor and also graduated from an emergency medical technician program. A student at Mohave Community College, Welch carried a 4.0 GPA and was three classes away from earning his associates degree in IT technology.

"Noah had to work harder to get satisfactory grades and he was never satisfied with a grade that was just okay," Maureen Welch said. "We planned on traveling the country and teaching people CPR in the under-served communities of Arizona."

Noah's spirit lives on through his decision to be an organ donor, his mother said. The family was informed nearly immediately that his decision had already given the gifts of a lung, two kidneys and a liver.

"At Saint Rose, organ donors are announced hospital-wide before disconnecting life support," Clark said. "FMMFD, hospital staff and volunteers, Air Methods crews and others lined the hallways to pay their respects as Noah was taken on an honor walk through the hospital. It was very solemn, but very neat that they did that."

Afterward, Noah and his family were escorted home to Valley View Medical Center, where Maureen Welch has worked for many years. They were greeted by Welch's Valley View family and their firefighting family.

"He was the loveliest thing I had in my life," Maureen Welch said after the ceremony. "My heart is so full; we appreciate that our lives were touched by him and now without him here, we'll try to figure out how to go on."



Proudly Serving Needles, CA and the Tri-State Community for 20 Years!



Commercial Residential Decorative LOCALLY OWNED AND OPERATED

928.754.1999

3000 Pass Canyon Rd. Bullhead City, AZ • snsmaterials1@gmail.com

NEEDLES CITY COUNCIL ACCELERATES ECONOMIC GROWTH AND BUSINESS **DEVELOPMENT**

Needles, CA - The Needles City Council continues to lead a dynamic effort to foster economic growth and create a business-friendly environment that attracts a wide range of industries. In the past five years, the city has experienced an economic renaissance, with over \$100 million in new investments across sectors such as retail, hotels, industrial, and housing.

This transformation has been driven by the City Council's focus on streamlining permitting processes and forming key partnerships with regional, state, and federal government entities. These efforts have resulted in the construction of over 20 new industrial buildings, primarily focused on the production and purification of CBD and cannabis-related products. This surge in industrial development has led to the creation of more than 600 permanent jobs, significantly boosting local employment.

In addition to industrial growth, Needles has witnessed an



From our House to Yours

Voted #1 Home Health & **Hospice**



Primary Care Remote Patient Monitoring Pharmacy Home Health Hospice

Serving the Tri-State Area

1954 Highway 95, Suite 2A Bullhead City, AZ 86442

To learn more about our services contatct Sara Miranda 623-810-9185



increase in hospitality and tourism, highlighted by the opening of the Hampton Inn & Suites. This new 80-room hotel, part of the Hilton Hotels family, is the first interior-entrance hotel in the city's history and contributes to the ongoing influx of visitors. As tourism plays an increasingly important role in Needles' economy, the city has seen record numbers of visitors, driving economic activity across local businesses.

One of the key pillars of Needles' economic growth is the cannabis industry, which has generated over \$4 million in tax revenue for the city each year for the last four years. These revenues have been reinvested in critical infrastructure projects, helping to modernize roads, water, and wastewater systems.

The City Council is also keen on addressing the growing demand for housing. Significant investments are being made in both remodeling existing homes and constructing new properties, including custom homes along the Colorado River. With available land for development, the city is well-positioned to accommodate new residents while attracting further investment in housing.

To support sustainable growth, the Needles City Council has allocated funds for infrastructure improvements, including the enhancement of public spaces like Bob Belt Park and the ongoing repaying of roads. The city has also committed to upgrading water and wastewater infrastructure, ensuring that the foundation for future growth is both modern and resilient.

In recognition of its efforts, Needles was recently awarded the California Department of Housing and Community Development Prohousing Designation, making it the first rural city in San Bernardino County to receive this honor. The city continues to encourage new development, with streamlined permitting processes that simplify business operations.

As Needles continues its upward trajectory, the City Council remains dedicated to fostering a diverse economy, supporting small businesses, and improving the quality of life for all residents. With a bright future ahead, Needles is fast becoming a vibrant hub of economic activity and a prime destination for businesses, families, and tourists alike.

For more information on economic opportunities in Needles, visit the city's official website or download the "Needles Connect" mobile app.

& PROPERTY MANAGEMENT!

4 locations to serve you

Needles, CA • Fort Mohave Golden Shores/Topock Laughlin, NV



Susan Schiveley Designated Broker

CA #01707681 AZ #BR658583000 NV #B.1002775.CORP





920-233-9432

www.IPSTeamRE.com

susan@ipsteamre.com

YOUR LOCAL MEDICARE SPECIALIST



Ask me your Medicare questions

- * Medicare Advantage Plans
- * Supplemental Insurance
- * Insured Mobile Notary
- * Licensed Insurance Advisor

For more information Call Today!

702-800-1478

ScroggsJenn@gmail.com

DEVILS YOUTH PROGRAM

MAKES 2024 HOME DEBUT AGAINST WICKENBURG

By Bill McMillen, Mohave Valley Daily News





The River Valley Devils cheerleaders perform at halftime. The squad, a component of the Devils K-8 youth program, has 25 members this year.

Mohave Valley, AZ - The River Valley Devils made the first of four home appearances in September, hosting the Wickenburg Wranglers in a youth football tripleheader at River Valley High School's stadium.

Playing for the third time of the new season, the Mighty Mites, Minors and Majors all saw the home field for the first time on what turned into a long, hot day of football.

"We have 125 kids this year," said River Valley Devils board vice president Heather D'Amico. "We have 45 in cheerleading and the rest (80) in football."

The program is for grades K-8, essentially ages 5 to 14, with the program split into three age groups. The Mighty Mites is for grades K-2, the Minors for grades 3-5 and the Majors for grades 6-8. Participation in the Devils program is open to grade school and middle school/junior high students in Mohave County.

"There's no residency requirement; they can live anywhere in Mohave County," she said.

The Devils program was launched in 2017. Prior to that, D'Amico said, the Vipers program existed for "15 or more years" in Mohave Valley.

The program competes in the Northern Arizona Youth Foot-

ball League, part of the nationwide USA Football program. The Devils are the lone Mohave County member of the league.

D'Amico said the program fills several needs for the community. First, it is an organized, competitive program. "It teaches kids discipline, honesty, accountability, teamwork, trust in each other," she said.

And it provides a supervised activity 10 months of the year.

"It gives them something to do," she said. "It teaches them skills they can use in other things as they get older."

The Devils program offers flag football and tackle football for boys and cheerleading for girls. The flag football season runs from late winter to spring, then the tackle football season occupies late summer through fall.

D'Amico said signups for the 2025 Devils program will begin in January.

Another component of the program is "20 to 25" volunteers, D'Amico said, serving in capacities as board members, coaches for football and cheerleading and "team moms" who play a key role at each level giving the coaches and players additional support.



TOROS, WARRIORS USHER IN NEW ERA OF YOUTH FOOTBALL

By Bill McMillen, Mohave Valley Daily News

Mohave Valley, AZ - The Tri-State Toros and Tri-State Warriors ushered in a new era of youth football in the area in August during a quadruple-header at River Valley High School.

The Bullhead City-based Toros and the Fort Mohave/Mohave Valley-based Warriors battled in games for 9-and-under, 11-and-under and 13-and-under before the Toros took on the Phoenix Wildcats in a 7-and-under game. The Warriors aren't fielding a 7-and-under

It was the inaugural tackle football action for both the Toros and Warriors, members of a newly formed six-team River Cities Conference. They are joined by programs from Yuma, Parker, Lake Havasu City and Kingman.

"I thought it was pretty successful," said Corey Fawcett of the Warriors. "It was a learning experience, especially for our younger players who hadn't played a real game before. But I think it went well. We brought all the (Warriors) teams together and the kids got to see what it's like to play football. Now, it's back to work on Tuesday."

Fawcett said the team - and league formed because of the many changes going on in the community.

"It's going better than we thought it would," said Natalie Tynda, president of the Tri-State Toros board. "We thought there would be more hiccups. There have been a few, but for the most part it's gone pretty smoothly."

The Toros have 92 players on four



Tri-state toros: JuJu Vasquez, of the Tri-State Toros, breaks past two Phoenix Wildcats defenders on the way to a 40-yard return of the opening kickoff in Saturday's 7-and-under football game at River Valley High School.

age-defined teams and there are 49 cheerleaders involved in three squads. The Warriors had 63 players and 21 cheerleaders for its three age-specific teams.

Tynda said the organizers of the Toros are trying to make sure that they are running the program to not only promote football and cheerleading but also to advance and advocate academic success.

"We're serious about it," Tynda said. "If you don't make the grades, you don't play. It's that simple."

And for participants struggling academically, tutoring help is available at every practice. She said several area high school students are tutoring the youngsters.

"It's a win-win," she said of the arrangement that helps the young students while giving the high school mentors an opportunity to earn credits for performing community service.

"The parents want it to be about the kids," Tynda said. "Not the adults; the kids. Everything we try to do is kids first."

Safety is also paramount. Teams have full equipment and, Tynda said, "they don't practice if they don't have all their equipment."

There also are certified medics, many with professional experience.

"We want it to be safe for our kids," said Tynda, who has a son on the 7U team.





Swanty's Chrysler Dodge Jeep Ram

2494 South Highway 95 in Bullhead City

(928) 704-2222

www.swantyschryslerdodgejeep.com





LOOKING TO BUY OR SELL?



Let's work together!







With years of experience and deep knowledge of the local market, we will guide you through every step of your real estate journey. Whether you're buying, selling, or investing, we offer expert advice and personalized service.

Why Work with Us?

- In-depth knowledge of the local; CA, NV and AZ, markets
- Dedicated, personalized service
- Cutting-edge marketing techniques

Ready to take the next step? Contact us!

Cindy Tittle


Preferred Home Brokers
CRS, SRES, QSC, MRP, e-Pro, ABR
Licensed Broker in CA, AZ and NV
714-315-4054/928-315-5011
CindyTittle@me.com
www.CindyTittlehomes.com
www.homesforheroes.com/affiliate/cindy-tittle
CA DRE# 01320027
AZ RE# BR689320000
NV# BS0146835

Leslie Sinacori


Preferred Home Brokers
Licensed Broker in CA
currently working on AZ
805-797-0243
Lesliesinacori@gmail.com
Www.LeslieSinacori.com
CA DRE# 01970423




6. HYDRO-VAC CLEANING

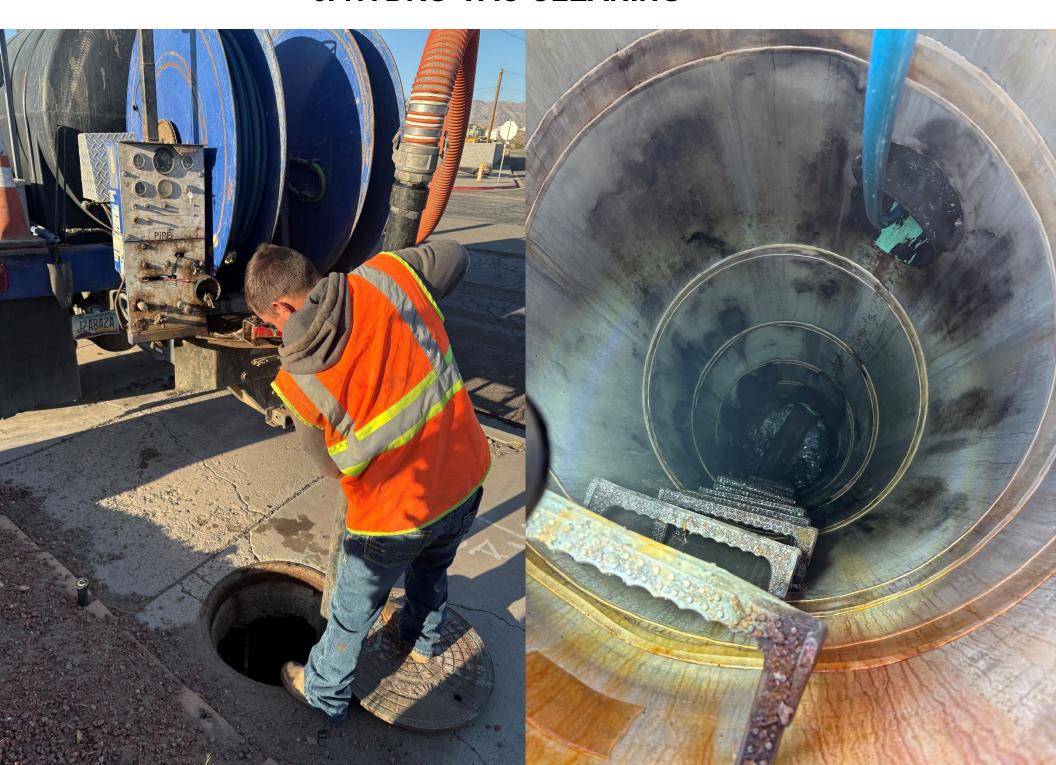

City of Needles SEWER COLLECTION Manhole Cleaning

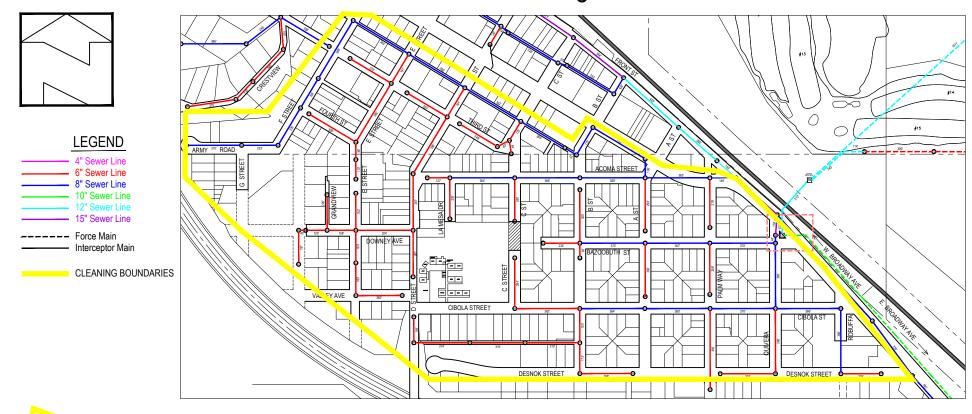

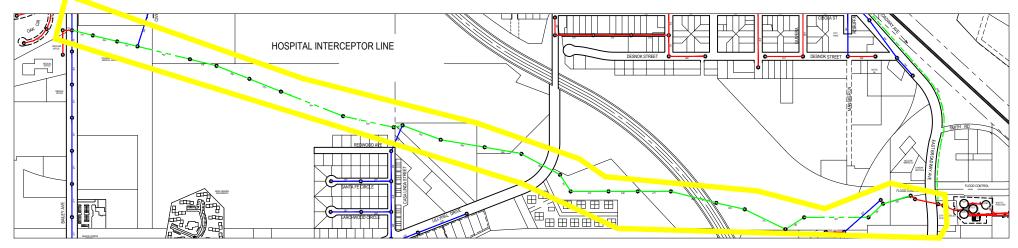

7. RODEO GROUNDS ADA



7. RODEO GROUNDS ADA





47TH COLORADO RIVER ROUND UP APRIL 4 & 5, 2025 NEEDLES, CALIFORNIA

ADDED MONIES HAS BEEN CHANGED

\$3000 ADDED TO BULL RIDING \$1500 FOR ALL OTHER EVENTS \$800 ADDED TO INCENTIVE EVENTS

9. BURROS JACK SMITH PARK



11. COMMUNITY CALENDAR

January 2025

Sunday	Monday	Tuesday	Wednesday	Thursday	Friday	Saturday
			1	2	3	4
5	6	VASH RIBBON CUTTING SAGE MOTEL 11AM	PALO VERDE COMMUNITY COLLEGE MAIN CAMPUS ON BROADWAY 10AM - 2PM	9	10	11
12	13	14 CITY COUNCIL 6pm	15	16	17	COMMUNITY CLEAN UP THIRD STREET 10AM
19	20	BOARD OF PUBLIC UTILITIES 4pm	HOUSING COMMISSION	23	24	25 BULKY WASTE DROP-OFF EVENT FREE DISPOSAL OF TRASH & BULKY ITEMS SELLIF RECOVERY WITH SOLACEPTO SATURDAY, January 25th, 2025 8 am to moon— Free disposal of the specific
26	27	28 CITY COUNCIL 6pm	29	30	31	

February 2025

		-				
Sunday	Monday	Tuesday	Wednesday	Thursday	Friday	Saturday
						1
2	3	4	5	6	7	WOMEN'S CLUB OF NEEDLESS GOLF TOURNAMENT ZO'ZS 3-PERSUN SCRAMBLE SATURAY, FEBRUARY 8TH BOOKAN STROMMENS CALL TOO SERVICE STROMMENS CALL TOO SERVICE STROMMENS CALL TOO SERVICE STROMMENS CLUB OPERATIONS TOURNAMENT BENEFITS WOMENS CLUB OPERATIONS
9	10	11 CITY COUNCIL 6pm	12 PLANNING COMMISSION 4pm	13	14	15
16	17	BOARD OF PUBLIC UTILITIES 4pm	Goin us por Coffice with a Cop! Sto 19th NO ACENDA ENJOY COFFEE & COVIET LOCAL DEPTITES THE 19TH HOLE A BENDON CARE THE 19TH HOLE THE 19TH HOLE	20	21	22
23	24	25 CITY COUNCIL 6pm	26 HOUSING COMMISSION 4pm		28 DO RIVER INVITA OOL SOFTBALL TO	

March 2025

Sunday	Monday	Tuesday	Wednesday	Thursday	Friday	Saturday
						1 HOUSEHOLD HAZARDOUS WASTE COLLECTION CITY PUBLIC WORKS YARD 112 ROBUFFA 7AM - 11AM
2 16TH ANNUAL SPRING CLASSIC BASKETBALL TOURNAMENT 3RD-8TH GRADES MAY 1 - 2	3	4 WELL 11 TREATMENT PLANT RIBBON CUTTING 10AM BOARD OF PUBLIC UTILITIES 4pm	5	6	7	8
9	10	CITY COUNCIL 6pm	12	13	14	LUCKY GREENS ANNUAL GOLF TOURNAMENT RIVER EDGE GOLF COURSE
16	17	18 BOARD OF PUBLIC UTILITIES 4pm	JOB AND RESOURCE FAIR EL GARCES 10AM - 2PM	20	21	22
23	24	25 CITY COUNCIL 6pm	26		28 IN THE P GARCES - SANTA FE P	

April 2025

Sunday	Monday	Tuesday	Wednesday	Thursday	Friday	Saturday
		1 BOARD OF PUBLIC UTILITIES 4pm	2	3	4 47th ANN COLORADO ROUND I	RIVER
6	7	8 CITY COUNCIL 6pm	9	10	11	12
13	14	15 BOARD OF PUBLIC UTILITIES 4pm	16	17	18	19
20	21 ROUT	CITY COUNCIL 6pm E 66 BIKE \	23 NEEK	SPRING SPRING THE NEEDER ANNAL SHEETER IS SPONSONING A SPAY/REUTER CLINIC FOR NEEDER SHEEDENE, PET OWNER PAYS SPONSON SHEETER ANNAL SHEETER IS SPONSONING AS SPAY/REUTER CLINIC FOR NEEDER SHEEDENE, PET OWNER PAYS SPONSON SHEETER ANNAL SHEETER NEEDER ANNAL SHEE	25 APRIL 2	²⁶ 21 - 27
27 ROUTE 66 BIKE WEEK	28	29	30			

May 2025

Sunday	Monday	Tuesday	Wednesday	Thursday	Friday	Saturday
				1	2	3
4	5	6 BOARD OF PUBLIC UTILITIES 4pm	7	8	9	10
11	12	13 CITY COUNCIL 6pm	RUN WAII	15	16	17
18	19	20 BOARD OF PUBLIC UTILITIES 4Pm	21	22	23	24
25	26	27 CITY COUNCIL 6pm	28	29	30	31

June 2025

Sunday	Monday	Tuesday	Wednesday	Thursday	Friday	Saturday
1	2	3 BOARD OF PUBLIC UTILITIES 4pm	4	5	6	7
8	9	10 CITY COUNCIL 6pm	11	12	13	14
15	16	17 BOARD OF PUBLIC UTILITIES 4pm	18	19	20	21
22	23	24 CITY COUNCIL 6pm	25	26	27	28
29	30					

July 2025

Sunday	Monday	Tuesday	Wednesday	Thursday	Friday	Saturday
		1 BOARD OF PUBLIC UTILITIES 4pm	2	3	4	5
6	7	8 CITY COUNCIL 6pm	9	10	11	12
13	14	BOARD OF PUBLIC UTILITIES 4pm	16	17	18	19
20	21	22 CITY COUNCIL 6pm	23	24	25	26
27	28	29	30	31		

August 2025

Sunday	Monday	Tuesday	Wednesday	Thursday	Friday	Saturday
					1	2
3	4	5 BOARD OF PUBLIC UTILITIES 4pm	6	7	8	9
10	11	12 CITY COUNCIL 6pm	13	14	15	16
17	18	BOARD OF PUBLIC UTILITIES 4pm	20	21	22	23
24	25	26 CITY COUNCIL 6pm	27	28	29	30

September 2025

Sunday	Monday	Tuesday	Wednesday	Thursday	Friday	Saturday
	1	2 BOARD OF PUBLIC UTILITIES 4pm	3	4	5	6
7	8	9 CITY COUNCIL 6pm	10	11	12	13
14	15	16 BOARD OF PUBLIC UTILITIES 4pm	17	18	19	20
21	22	23 CITY COUNCIL 6pm	24	25	26	27
28	29	30				

October 2025

Sunday	Monday	Tuesday	Wednesday	Thursday	Friday	Saturday
			1	2	3	4
5	6	7 BOARD OF PUBLIC UTILITIES 4pm	8	9	10	11
12	13	14 CITY COUNCIL 6pm	15	16	17	18
19	20	BOARD OF PUBLIC UTILITIES 4pm	22	23	24	25
26	27	28 CITY COUNCIL 6pm	29	30	31	

November 2025

Sunday	Monday	Tuesday	Wednesday	Thursday	Friday	Saturday
						1
2	3	4 BOARD OF PUBLIC UTILITIES 4pm	5	6	7	8
9	10	11 CITY COUNCIL 6pm	12	13	14	15
16	17	BOARD OF PUBLIC UTILITIES 4pm	19	20	21	22
23	24	25 CITY COUNCIL 6pm	26	27	28	29

December 2025

Sunday	Monday	Tuesday	Wednesday	Thursday	Friday	Saturday
	1	2 BOARD OF PUBLIC UTILITIES 4pm	3	4	5	6
7	8	9 CITY COUNCIL 6pm	10	11	12	13
14	15	16 BOARD OF PUBLIC UTILITIES 4pm	17	18	19	20
21	22	23 CITY COUNCIL 6pm	24	25	26	27
28	29	30	31			



817 Third Street, Needles, California 92363 (760) 326-2113 • FAX (760) 326-6765 www.cityofneedles.com

Mayor, Janet Jernigan Vice Mayor Ellen Campbell Councilmember Tona Belt Councilmember Jamie McCorkle Councilmember JoAnne Pogue Councilmember Henry Longbrake Councilmember Zachery Longacre

City Manager Patrick J. Martinez

MEMORANDUM

TO: HONORABLE MAYOR AND MEMBERS OF THE CITY COUNCIL

FROM: PATRICK J. MARTINEZ, CITY MANAGER

SUBJECT: WEEKLY MEMORANDUM

DATE: February 14, 2025

1. The City of Needles remains committed to enhancing our community's cleanliness, safety, and overall appeal. The City Council has prioritized cleanup and beautification efforts, ensuring Needles remains a welcoming place for residents and visitors. Through coordinated efforts with city staff, volunteers, and partner agencies, we continue to improve public spaces and maintain a high quality of life. Recently, Public Works, Parks, Electric, Water, and Wastewater teams worked together on citywide maintenance, including removing dead vegetation at the cemetery, trimming trees downtown, and maintaining palm trees as part of proactive fire prevention and beautification efforts. These initiatives help keep our city clean, safe, and visually appealing.

Community involvement plays a crucial role in these efforts. The **Needles Pride Program** inspires residents to take an active role in keeping their neighborhoods clean. The most recent **Pop-Up Clean-Up Event**, hosted by **Military Moms**, was a great success. Volunteers gathered at **Broadway Street and G Street (The Needles Sign)** to clean Broadway Street, removing **over 20 bags of trash, brush, and debris**. This collective effort demonstrates the power of community engagement and civic pride. **Refer to the attached images for a glimpse of their transformative efforts**.

The City of Needles also recognizes and appreciates the ongoing support from Caltrans in keeping our roadways clean and safe. Last week, Caltrans conducted landscaping and vegetation removal along Interstate 40, including clearing trees and enhancing roadside aesthetics. Their work, which extended from O Street Market to Bush Street, supports regional beautification and ensures a well-maintained I-40 corridor. The next community clean-up event is scheduled for Saturday, February 22, 2025, at 9:00 AM, focusing on J Street Hill, near Dollar General (1500 Hospitality Lane, Needles, CA 92363). We encourage all residents to participate and help beautify our city while addressing littering concerns. Residents are also encouraged to report

maintenance concerns or issues through the appropriate channels. Reports related to California State Highway System concerns can be submitted directly to Caltrans at https://csr.dot.ca.gov/. For matters within the City of Needles, please contact (760) 326-2115 or use the Needles Connect app, on the Apple App Store and Google Play Store. Thank you to our residents, volunteers, and city staff for their dedication and hard work. Together, we can ensure Needles remains a clean, safe, and vibrant community for all.

2. City staff is pleased to share a recent code enforcement success story regarding 404 D Street. Nearly a year ago, the City Attorney's Office, in collaboration with the courts, successfully appointed a receiver to address longstanding code violations at the property. Through this process, the property transitioned into responsible ownership, and the new owner has since been actively rehabilitating the home. This achievement not only resolves a significant code enforcement issue but also aligns with the City Council's goal of enhancing infrastructure, improving neighborhood conditions, and addressing the housing shortage. By bringing a revitalized home back onto the market, this effort directly contributes to Needles' ongoing commitment to community development and responsible property management.

These successes require time, persistence, and collaboration, but they demonstrate the positive outcomes achieved when the City, legal resources, and property owners work together. Special appreciation is extended to city staff, the City Attorney's Office, and all involved partners for their dedication to ensuring properties are maintained to a high standard and neighborhoods continue to thrive. The City remains committed to proactively addressing code violations, improving livability, and supporting responsible property ownership to enhance all residents' overall quality of life.

- 3. The City of Needles and the San Bernardino County Sheriff's Department Colorado River Station are pleased to invite the community to attend Coffee with a Cop on Wednesday, February 19, 2025, at 11:00 AM at The 19th Hole, 144 Marina Drive, Needles, CA. This event allows residents to engage in informal conversations with local deputies, fostering positive relationships, promoting transparency, and encouraging open dialogue. This initiative aligns with the City Council's goal of strengthening community engagement by creating meaningful connections between law enforcement and the public. There is no set agenda—just an opportunity for residents to meet, ask questions, and discuss community concerns in a welcoming environment. Events like these build trust, enhance public safety, and ensure a well-informed and engaged community. We encourage all community members to attend. For more details, please refer to the attached flyer.
- 4. This past week, Assistant Chief Bill Villarino, Division 4 of the San Bernardino County Fire District (SBCFD), updated the City Council on fire safety efforts in Needles. His presentation emphasized the importance of proactive fire prevention, emergency preparedness, and maintaining fire response resources. The Residential Assessment Program (RAP) was a

key topic that offers free home wildfire risk assessments for properties in high-risk areas. SBCFD conducts these evaluations to help homeowners identify hazards, improve defensible space, and enhance fire resilience. Residents are encouraged to participate by visiting www.sbcfire.org or calling (909) 386-8400. The City of Needles has also taken proactive steps in collaboration with SBCFD to enhance fire preparedness, ensure hydrant functionality, and mitigate fire risks. As part of these efforts, residents are urged to take responsibility for fire prevention by removing dry vegetation, clearing access routes for emergency responders, and maintaining defensible space around their homes. These fire safety initiatives align with the City Council's goals of improving infrastructure, fostering community engagement, and ensuring a safe and resilient city. We appreciate Assistant Chief Villarino and SBCFD's continued partnership and encourage the community to utilize available fire prevention resources.

- 5. The Rivers Edge Golf Course continues to be the **go-to destination for** competitive tournaments, community events, and top-tier golf experiences. With a challenging yet player-friendly layout, the course attracts golfers of all skill levels looking for a great time on the links. Last weekend, the Women's Club of Needles kicked off its inaugural tournament, drawing 30 competitors for a successful day of golf, camaraderie, and competition. Next is the Wilson Birthday Bash Tournament on February 22, 2025, followed by the Needles Area Chamber of Commerce & Visitor's Center Second Annual Lucky Greens Tournament on March 15, 2025. Twilight League play returns in March, giving players another shot at the weekly competition. For those looking to sharpen their game, golf lessons resume tomorrow, February 15, 2025, providing an opportunity to refine skills and gain an edge on the course. Rivers Edge Golf Course also offers event hosting for tournaments and group outings, complete with professional coordination to ensure an unforgettable experience. For more details or to lock in your next round, contact JJ DeLeon at (760) 326-3931. Step up, tee off, and experience the best of Rivers Edge Golf Course!
- 6. The Well No. 11 Treatment Plant Project ribbon-cutting ceremony, originally scheduled for March 4, 2025, will be rescheduled to accommodate representatives from key agencies who funded the project. This \$8.9 million project is a major step in strengthening Needles' water infrastructure, ensuring a long-term, reliable supply of high-quality drinking water. Final system calibration is underway, marking the near completion of this critical investment in our community. Once a new date is confirmed, we will share updated details.
- 7. This week, city staff met with representatives from the Bureau of Land Management (BLM) to develop a coordinated plan for the safe relocation of the four burros roaming on the Rivers Edge Golf Course. The Burro Extraction Team worked closely with staff to establish a designated feeding area, a critical first step in preparing a humane trapping method for their safe relocation. The burros have not been observed in the area recently, possibly due to recent

rainfall, which may have influenced their mobility patterns. While their absence suggests they may have moved on naturally, the city remains vigilant and prepared to proceed with relocation efforts if they return. Public safety remains a top priority, particularly as we approach the start of **boating season and the opening of the Jack Smith Boat Launch next month with weekend use**. The city will continue monitoring the situation to mitigate any potential hazards for drivers and visitors. **Refer to the attached images for a visual update on the extraction efforts.** We appreciate the collaboration with BLM and will provide further updates as needed.

8. City officials attended the 2025 Laughlin Economic Development Corporation (LEDC) Annual Meeting on February 13, 2025, at the Laughlin Bay Marina. This event provided valuable insights into regional economic development, infrastructure improvements, and collaborative opportunities that align with the City Council's goals for **business growth, infrastructure** investment, and community engagement. Key discussions focused on regional economic collaboration, infrastructure funding, and tourism expansion, reinforcing the importance of partnerships between Needles and neighboring communities like Laughlin. Strengthening these relationships supports the City's efforts to enhance economic opportunities, attract businesses, and improve public spaces. The meeting also highlighted state and federal funding opportunities for infrastructure projects, which aligns with Needles' commitment to securing grants and investments for road improvements, public amenities, and essential services. Participation in the **LEDC Annual Meeting** ensures Needles remains engaged in regional economic discussions and strengthens its position in California-Nevada border commerce and tourism development. The City looks forward to continuing collaboration with regional partners to drive economic growth, expand business opportunities, and enhance community development.

9. IMPORTANT UPCOMING DATES:

- February 20, 2025 Needles Chamber "Good Morning Needles"
 Hosted by TriState WiFi, this networking event will take place at 7:30
 a.m. at 950 Front St., Needles. It provides an opportunity for local businesses and community members to connect and discuss ongoing initiatives. RSVP by calling 760-326-2020.
- March 1, 2025 Household Hazardous Waste Collection Event
 The event will take place at the Needles City Public Works Yard (112 Robuffa Street) from 7:00 a.m. to 11:00 a.m. Residents are encouraged to properly dispose of used motor oil, batteries, paint products, and household cleaners. For inquiries, contact the Household Hazardous Waste Program at 909-382-5401 or 1-800-OILY-CAT.
- March 19, 2025 3rd Annual Job and Resource Fair
 Hosted by San Bernardino County Supervisor Dawn Rowe, this event
 at the El Garces Historic Train Depot (950 Front Street, Needles, CA)
 from 10:00 a.m. to 2:00 p.m. will provide networking opportunities for
 residents, city staff, and public officials to connect with agencies and
 organizations offering job placement and essential services.

- April 10-12, 2025 Art in the Park Save the date! The second annual
 Art in the Park will showcase art pieces from across the Tri-State
 region in partnership with the River Valley Artist Guild. This event
 celebrates local creativity and community engagement. More
 information to come.
- April 19, 2025 Needles' 1st Annual World-Famous Chili Cookoff
 Hosted by The River Community Coalition & Firehouse Ministries,
 this exciting new event will take place at 10:00 a.m. Santa Fe Park (950
 Front Street). Attendees can expect delicious chili, friendly
 competition, and a celebration of community spirit.
- April 21-27, 2025 Route 66 Bike Week
 This weeklong event celebrates the historic Route 66 with a scenic ride from Needles to Seligman, highlighting the spirit of the open road and motorcycle culture.
- April 24, 2025 Needles Animal Shelter Spay/Neuter Clinic
 The Needles Animal Shelter will host a spay/neuter clinic to promote responsible pet ownership. Space is limited, and residents must RSVP by completing an application and providing proof of residency. A portion of the cost is subsidized to make the service more accessible. For more details or to schedule an appointment, call (760) 326-4952.
- May 14, 2025 Run for the Wall (RFTW)
 This annual tribute honoring Vietnam Veterans will welcome over 300 motorcyclists passing through Needles. The riders will arrive at the historic El Garces at noon, offering a meaningful opportunity to honor their service.
- Community Calendar

Local organizations are encouraged to coordinate with the City Clerk's Office to add or update events, keeping the calendar accurate and beneficial for the community. To submit an event or request changes, contact Candace Clark at **cclark@cityofneedles.com**.

1. COMMUNITY BEAUTIFICATION



1. COMMUNITY CLEANUP



1. COMMUNITY BEAUTIFICATION



1. COMMUNITY BEAUTIFICATION



2. RECEIVERSHIP PROGRAM



3. SBCSD- COLORADO RIVER STATION





4. SBCFD

Residential Assessment Program (RAP)

Together we can help make your home Fire Safe and Defensible

In an effort to ensure the maximum level of wildfire preparedness, San Bernardino County Fire Department conducts **FREE** engine company residential assessments in rural areas that have high risk for wildfire.

Step 1 Fire Safe Checklist

Address clearly visible from street (4" tall min. on contrasting background). Weeds and grasses need to be cut to 4" or less, 100 ft around structures and 10 feet from roadsides. Within 100 ft (or property border) all trees over 12 ft have all foliage and limbs removed 6 ft above ground. Tree trimmings and brush (in piles) on the ground, branches less than 4" in diameter, and leaves or shrub trimmings must be removed. Combustible (flammable) debris must be completely removed from all areas of your property. Pine needles over 2" in depth must be removed from all areas of the property.

arrestor of 1/2 inch mesh required.

Remove dead trees completely.

from ground and each other.

ADDITIONAL RESOURCES


Prune and/or remove shrubs to provide separation

For more information about making your home Fire Safe, call the Office of the Fire Marshal at (909) 386-8400. Visit our website at www.sbcfire.org and click on the Residential Assessment Program (RAP) link: wildfire wildfire

Additional information on wildfire prevention, legal outdoor fires and other helpful links are available at:

Please email us at <u>countyfirerap@sbcfire.org</u> to schedule an appointment and seek information about RAP.

Step 2 Complete Defensible Space

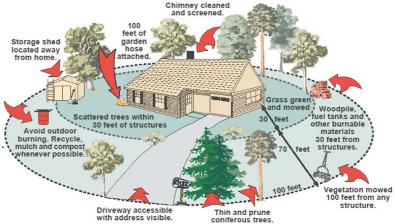

Step 3 Prepare Your Family

- Create a Family Disaster Plan that includes meeting locations and communication plans and rehearse it regularly. Include in your plan the evacuation of pets and large animals.
- Plan several different evacuation routes.
 Designate an emergency meeting location outside fire hazard area.
- Appoint an out-of-area friend or relative as a point of contact so you can communicate with family members who have relocated.
- Maintain a list of emergency contact numbers posted near your phone and in your emergency supply kit.
- Keep an extra emergency supply kit in your car in case you can't get to your home because of fire.



SBCFD Wildland Fire Safety

For more information: (909) 386-8400 or visit www.sbcfire.org

7. BURRO ACTIVITY JACK SMITH PARK

