



Agenda

Planning, Finance, Enterprise, and Economic Development

Oelwein City Hall, 20 Second Avenue SW, Oelwein, Iowa

5:30 PM

February 13, 2023

Oelwein, Iowa

Mayor: Brett DeVore

Mayor Pro Tem: Lynda Payne

Council Members: Karen Seeders, Tom Stewart, Matt Weber, Dave Garrigus, Dave Lenz

Pledge of Allegiance

Discussions

1. Consideration of a motion to recommend the sale of 815 4th Ave SW, parcel number 1828109002, in the amount of \$6,600.00.

Adjournment


In compliance with the Americans with Disabilities Act, those requiring accommodation for Council meetings should notify the City Clerk's Office at least 24 hours prior to the meeting at 319-283-5440

February 3, 2023

We, Joseph and Ann Steggall, would like to purchase the property at 815 4th Ave SW, parcel number 1828109002 for \$6,600.00. We are planning to build a new home, which will require us to run new water, sewer, electrical and gas lines to the property. There will also be removal of trees and planting new trees. Our goal would be to build within the next year.

Thank you

Joseph & Ann Steggall
621 W Charles St
Oelwein IA 50662

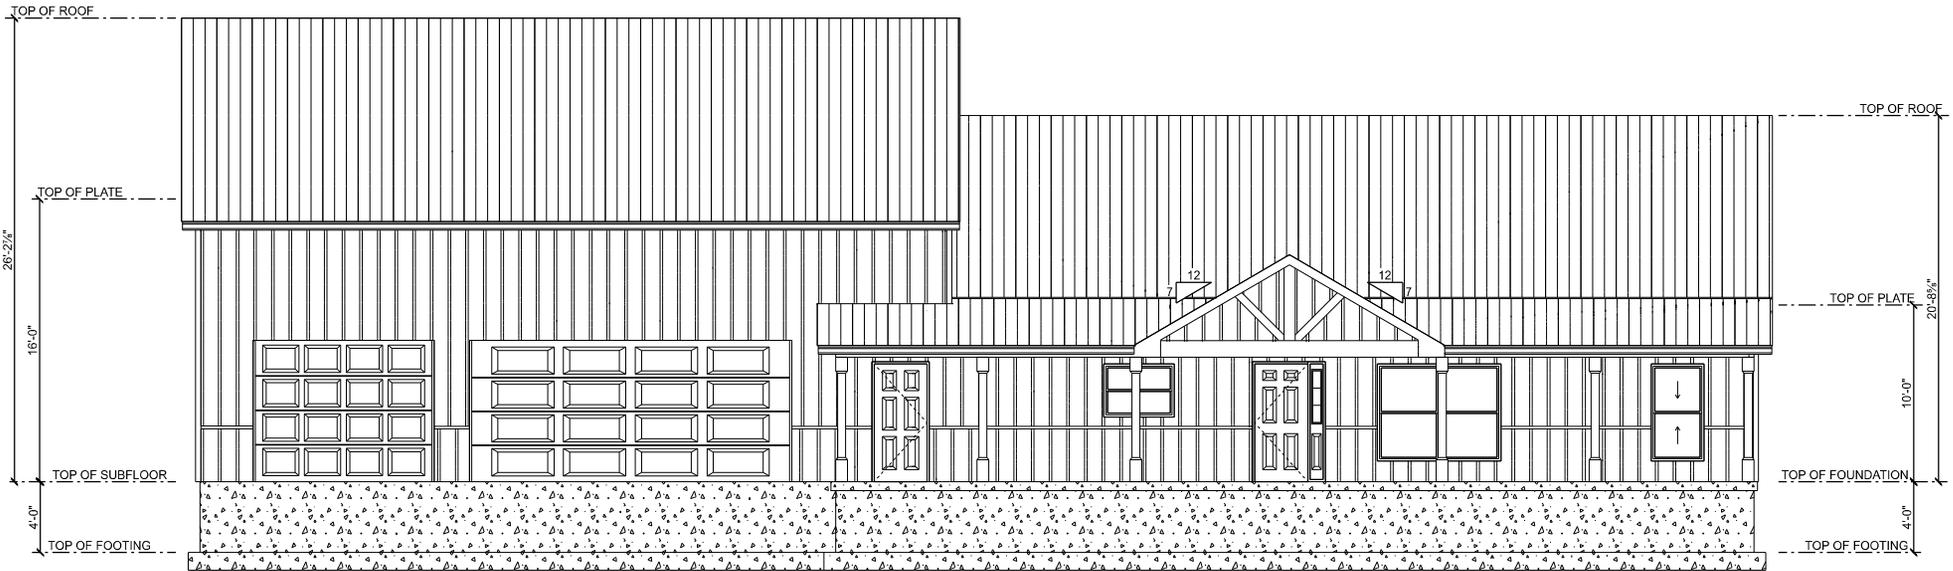

FRONT ELEVATION

DATE: 10-13-2022	SCALE: 1/4" = 1'-0"	DRAWN BY: M.S.
REVISED: 12-03-2022	MATT STICKFORD CONSTRUCTION, LLC 900 SOUTH CANFIELD STREET - DUNKERTON, IA	DRAWING#
3 OF 5	STEGGALL SHOUSE	M.S.
<small>THIS DESIGN, SPECIFICATION, PLAN, AND ELEVATION ARE PREPARED AND DRAWN BY THE ARCHITECT OR ARCHITECTS EMPLOYED BY MATT STICKFORD CONSTRUCTION, LLC. THESE PLANS AND DESIGNS ARE GRANTED AND DEVELOPED SOLELY FOR THIS SPECIFIC PROJECT AND SHALL NOT BE REPRODUCED OR USED FOR ANY OTHER PROJECT WITHOUT THE WRITTEN PERMISSION OF MATT STICKFORD CONSTRUCTION, LLC.</small>		