

MINUTES CITY COUNCIL MEETING Monday, April 10, 2023, at 6:30 PM

- I. CALL TO ORDER: Pledge to the Flag was led by Mayor Bearrows. Prayer was said by City Clerk Rose Huéramo.
- **II. ROLL CALL:** Present were Councilors T. McDermott, Hayes, D. McDermott, Gruben, Shaw-Dickey, Arteaga, and Mayor John Bearrows. A quorum of seven were present. Also, present City Manager Jeff Fiegenschuh, City Clerk Rose Huéramo, and City Attorney Dominick Lanzito.

III. PROCLAMATIONS, COMMENDATIONS, ETC:

- 1. Proclamation Child Abuse Awareness Month April Telecommunicators Week April 9-15, 20233.
- 2. Good News Rochelle Municipal Utility for being rated in the Top 25% for Reliability Utility in the Country.

IV. REPORTS AND COMMUNICATIONS:

- 1. Mayor's Report: Personally, and Publicly thanked Council Member John Gruben for his service to the community. Congratulations and welcome back Councilmen Tom McDermott and Bil Hayes who will be returning for another term on City Council. Thoughts and prayers for Louisville Community from the mass shooting.
- 2. Council Members None.
- V. PUBLIC COMMENTARY: None.

VI. BUSINESS ITEMS:

- CONSENT AGENDA ITEMS BY OMNIUS VOTE with Recommendations:
 - a) Approve City Council Meeting Minutes 3/27/2023
 - b) Accept and Place on File Planning & Zoning Committee Minutes 3/6/23
 - c) Approve Payroll 3/6/23-3/19/23
 - d) Approve Check Register 3/27/23, 4/3/23
 - e) Approve Special Event Request Cut the Square, Flagg Twp. Museum

Motion made by Councilor Hayes, Seconded by Councilor T. McDermott, "I move consent agenda Items (a) through (e) be approved by Omnibus vote as recommended." Voting Yea: T. McDermott, Hayes, D. McDermott, Gruben, Shaw-Dickey, Arteaga, and Mayor Bearrows. Nays: None. Motion passed 7-0.

2. An Ordinance Approving a TIF Redevelopment Agreement with NextGen Ventures Rochelle, LLC. Nextgen Ventures Rochelle is the developer who is developing the site located at Highway 251 and Flagg Road. They will be leasing the site to Breakthru Beverage. They are requesting a TIF redevelopment agreement with the city to close their potential funding gap and to assist with property redevelopment including, but not limited to, a new loading dock on the south side of the facility, site/infrastructure improvements, and façade and landscaping improvements.

The terms of the agreement include the following:

- 1) Seeking reimbursement of \$700,000 of \$1,700,000 of TIF eligible expenses
- 2) Seeking 85% of increment created by the site redevelopment.
- 3) Payments payable by December 31st of each year, beginning December 31, 2024. Like other agreements, the developer will have to show proof the property tax bill is paid in full and provide paid receipts for all TIF eligible expenses.

- 4) Substantial completion of the project by December 31, 2024. Full completion by December 31, 2025
- 5) 5th year true up payment to ensure there is enough increment being generated to meet the \$700,000 total. If sufficient increment is not generated, the corridor TIF will fund an amount appropriate to ensure the developer meets the \$700,000. The potential payment ensures the total amount of \$700,000 is obtained.
- 6) Developer/Tennent agree to not file any property tax protests on the property until such time as the \$700,000 total has been paid in full.
- 7) At this time, the developer will only be utilizing the access off Flagg Road and Highway 251, so no improvements to 8th Street will be needed.

City Manager Jeff Fiegenschuh was available for questions. Motion made by Councilor Arteaga, Seconded by Councilor Shaw-Dickey, "I move Ordinance 23-5413, an Ordinance Authorizing the City Manager to Execute Intergovernmental Redevelopment Agreement between the City of Rochelle and Nextgen Ventures Rochelle, LLC for Hwy 251 and Flagg Road Center, be approved." Voting Yea: T. McDermott, Hayes, D. McDermott, Gruben, Shaw-Dickey, Arteaga, and Mayor Bearrows. Nays: None. Motion passed 7-0. Motion made by Councilor D. McDermott, Seconded by Councilor T. McDermott, "I move Council approve the motion as amended updates correcting Flagg Road: TIF." Voting Yea: T. McDermott, Hayes, D. McDermott, Gruben, Shaw-Dickey, Arteaga, and Mayor Bearrows. Nays: None. Motion passed 7-0.

- **A Resolution Authorizing the City Manager to Execute a Change Order for the Development of the Rochelle Intermodal Transload Center.** Last Fall the City and GREDCO began the development of the Rochelle Intermodal Transload Center. The improvements to the City's side of the project have been largely funded by a grant through the Illinois Department of Commerce (DCEO). The development of the Container Yard has been funded through GREDCO. CHS has made a request for a fumigation lot be added to the development of the intermodal container operation. This added service provided by CHS will increase the volumes of containers that will move through the RITC. To provide an area for fumigating containers, new features needed to be added to the RITC. These include:
 - 1) Installation of a security gate, cameras, and fence at the entrance of the RITC City responsibility
 - 2) Provide a concrete 14" deep pad to stack/fumigate containers. GREDCO responsibility
 - 3) Power line run from the street, across the CY, to illuminate the east end of the yard Shared responsibility.
 - 4) Provision for a storage area for equipment GREDCO responsibility

Porter Bros out of Rock Falls IL is the contractor who is constructing the improvements and has provided the cost estimates for the Change Order. Improvements under the change order that are built on City property will be covered by the City. Improvements that are located on the GREDCO property will be covered by GREDCO. The improvements which are located on both properties will be funded 50/50 between the City and GREDCO. Economic Development Director Jason Anderson was available for questions. Motion made by Councilor D. McDermott, Seconded by Councilor Hayes, "I move Resolution R23-70, a Resolution Authorizing the City Manager to Execute a Change Order for the Development of the Rochelle Intermodal Transloading Center, be approved." Voting Yea: T. McDermott, Hayes, D. McDermott, Gruben, Shaw-Dickey, Arteaga, and Mayor Bearrows. Nays: None. Motion passed 7-0.

4. An Ordinance Waiving Competitive Bidding and Awarding Johnson Tractor the Purchase Order for a Mini Excavator. Recently, three bids were solicited from equipment dealers for the purchase of a mini excavator through the Sourcewell program. The excavator will be used to perform small construction jobs such as repairing main breaks, relocating fire hydrants, service line repairs/installation and valve replacements. Currently, we have been using a 10+ year old

combination back hoe to perform this type of work and upgrading to the mini excavator will greatly improve the ease of operation and efficiency. The three bids are listed below:

Johnson Tractor - \$91,853.88

Bobcat of Rockford - \$98,597.32

Altorfer Cat - \$106,888.00

Johnson Tractor was the lowest bid and specified a Kubota K series with multiple attachments to aid in small construction jobs. Superintendent of Water/Water Reclamation Adam Lanning was available for questions. Motion made by Councilor T. McDermott, Seconded by Councilor D. McDermott, "I move Ordinance 23-5414, an Ordinance Waiving Competitive Bidding Requirements and Awarding Johnson Tractor to Purchase a Mini Excavatorin the amount of \$91,853.88, be approved." Voting Yea: T. McDermott, Hayes, D. McDermott, Gruben, Shaw-Dickey, Arteaga, and Mayor Bearrows. Nays: None. Motion passed 7-0.

- 5. A Resolution Authorizing a Change Order for Tri-City Electric for Installation of **Transformers.** With several price increases and a change in scope of work to be completed we are asking to approve a change order with Tri-City Electric. The change in the scope of work included reconductoring and replacing poles between N 12th St and Woolf Ct. It was discovered during construction upon inspection of the line that the poles and conductor were in poor condition and wouldn't carry the load needed to support the back feed from Tilton school. These poles were more than 40 years old and posed a public safety issue if we continued to use them with the old conductor. This work was critical to the project as it allowed the back feed to be used from the transformer placed at Tilton school. There were also numerous parts used in the construction process that once ordered had significant price increases. City Manager Jeff Fiegenschuh and City Attorney Dominick Lanzito were available for questions. Motion made by Councilor Shaw-Dickey, Seconded by Councilor Arteaga, "I move Resolution R23-71, a Resolution Authorizing the City Manager to Execute a Change Order with Tri-City Electric for Diesel Plant Upgrades Phase 1 in the amount \$224,792, be approved." Voting Yea: T. McDermott, Hayes, D. McDermott, Gruben, Shaw-Dickey, Arteaga, and Mayor Bearrows. Nays: None. Motion passed 7-0.
- **VII. DISCUSSION ITEMS:** Rochelle Intermodal Transload Center Expansion Grant Update: Economic Development Director Jason Anderson gave an explanation about the 5.2-million-dollar grant awarded to the City of Rochelle and how it will be used in the expansion to Intermodal Transload Center.
- VIII. EXECUTIVE SESSION: At 7:25, Motion made by Councilor D. McDermott, Seconded by Councilor T. McDermott, "I move Council recess into executive session to discuss the purchase or lease of property for City use Section (c) (5)." Voting Yea: T. McDermott, Hayes, D. McDermott, Gruben, Shaw-Dickey, Arteaga, and Mayor Bearrows. Nays: None. Motion passed 7-0.

At 7:43 PM, Motion made by Councilor D. McDermott, Seconded by Councilor Shaw-Dickey, "I move Council return to open session." Voting Yea: T. McDermott, Hayes, D. McDermott, Gruben, Shaw-Dickey, Arteaga, and Mayor Bearrows. Nays: None. Motion passed 7-0.

IX.		by Councilor Shaw-Dickey, Seconded by Councilor D Yea: T. McDermott, Hayes, D. McDermott, Gruben, Shaw- ne. Motion passed 7-0.
	John Bearrows, Mayor	City Clerk, Rose Huéramo

File Attachments for Item:

1. Proclamation - Child Abuse Awareness Month



City of Rochelle,
Illinois
Office of the Mayor
Proclamation

Child Abuse Awareness Month

WHEREAS, in Federal fiscal year 2021, 3.9 million reports were made to child protective services; and

WHEREAS, child abuse and neglect is a serious problem affecting every segment of our community, and finding solutions requires input and action from everyone; and

WHEREAS, our children are our most valuable resources and will shape the future of the City of Rochelle; and

WHEREAS, child abuse can have long-term psychological, emotional, and physical effects that have lasting consequences for victims of abuse; and

WHEREAS, protective factors are conditions that reduce or eliminate risk and promote the social, emotional, and developmental well-being of children; and

WHEREAS, effective child abuse prevention activities succeed because of the partnerships created between child welfare professionals, education, health, community- and faith-based organizations, businesses, law enforcement agencies, and families; and

WHEREAS, communities must make every effort to promote programs and activities that create strong and thriving children and families; and

WHEREAS, we acknowledge that we must work together as a community to increase awareness about child abuse and contribute to promote the social and emotional well-being of children and families in a safe, stable, and nurturing environment; and

WHEREAS, prevention remains the best defense for our children and families.

NOW, THEREFORE, I, John Bearrows Mayor of the City of Rochelle, do hereby proclaim April 2023 as **NATIONAL CHILD ABUSE PREVENTION MONTH** in the City of Rochelle and urge all citizens to recognize this month by dedicating ourselves to the task of improving the quality of life for all children and families.

IN WITNESS WHEREOF, I have hereunto set my hand and caused the Seal of the City of Rochelle to be affixed this 10th day of April 2023.

	John Bearrows, Mayor	
Attest:		("(3
_	RoseMary Huéramo, City Clerk	· Cai

File Attachments for Item:

2. Proclamation - Telecommunicators Week - April 9-15, 2023



City of Rochelle, Illinois
Office of the Mayor
Proclamation

National Public Safety Telecommunicators Week April 9-15, 2023

Whereas, emergencies can occur at any time that require police, fire, or emergency medical services; and,

Whereas, when an emergency occurs the prompt response of police officers, firefighters and paramedics is critical to the protection of life and preservation of property; and,

Whereas, the safety of our police officers, firefighters and paramedics is dependent upon the quality and accuracy of information obtained from citizens who telephone the City of Rochelle emergency communications center; and,

Whereas, Public Safety Telecommunicators are the first and most critical contact our citizens have with emergency services; and,

Whereas, Public Safety Telecommunicators are the single vital link for our police officers, firefighters, and paramedics by monitoring their activities by radio, providing them information and ensuring their safety; and,

Whereas, Public Safety Telecommunicators of the Rochelle Police Department have contributed substantially to the apprehension of criminals, suppression of fires and treatment of patients; and,

Whereas, each dispatcher has exhibited compassion, understanding and professionalism during the performance of their job in the past year;

Therefore, Be It Resolved that I, John Bearrows, Mayor of the City of Rochelle declares the week of April 9 - 15, 2023, to be **National Public Safety Telecommunicators Week** in the City of Rochelle, in honor of the men and women whose diligence and professionalism keep our city and citizens safe.

Dated this 10th day of April 2023

John Bear	rows, Mayor
Attest:	
_	RoseMary Huéramo, City Clerk



File Attachments for Item:

- 1. CONSENT AGENDA ITEMS BY OMNIUS VOTE with Recommendations:
- a) Approve City Council Meeting Minutes 3/27/2023
- b) Accept and Place on File Planning & Zoning Committee Minutes 3/6/23
- c) Approve Payroll 3/6/23-3/19/23
- d) Approve Check Register 3/27/23, 4/3/23
- e) Approve Special Event Request Cut the Square, Flagg Twp. Museum

Page | **1**



MINUTES CITY COUNCIL MEETING Monday, March 27, 2023 at 6:30 PM

- I. CALL TO ORDER: Pledge to the Flag was led by Mayor Bearrows, prayer was said by Pastor Katherine Paisley.
- II. ROLL CALL: Present were Councilors T. McDermott, Hayes, D. McDermott, Gruben, Arteaga, and Mayor John Bearrows. Absent Councilor Shaw-Dickey. A quorum of six were present. Also, present were City Manager Jeff Fiegenschuh, City Clerk Rose Huéramo, and City Attorney Dominick Lanzito.

III. PROCLAMATIONS, COMMENDATIONS, ETC:

- 1. Retiree Recognition Terry Inman, Deputy Chief of Police for his 21 plus years of service. An open house will be held on April 4th from 3pm 5pm at City Hall.
- 2. New Employee Introduction Ryan Neuenkirchen, Lab Technician B Pre-Treatment

IV. REPORTS AND COMMUNICATIONS:

- 1. Mayor's Report: Reminds all should have plan in place for any severe weather. Requested a moment of silence for the Nashville mass shooting victims and families. Announced the Capes family put together a mini putt at the library for the kids during spring break, it will be open on Tuesday, Wednesday, and Thursday 3/28-3/30.
- 2. Council Members: Councilor T. McDermott praised the police department for their quick response for a street altercation he reported on.

V. PUBLIC COMMENTARY: None.

VI. BUSINESS ITEMS:

- 1. CONSENT AGENDA ITEMS BY OMNIUS VOTE with Recommendations:
 - a) Approve City Council Meeting Minutes 03/13/23
 - b) Accept & Place on File Planning & Zoning Commission Meeting Minutes 12/5/22
 - c) Approve Payroll 02/20/23-03/05/23
 - d) Approve Check Registers 205420-205535, 205536-205602
 - e) Annual Police Pension Treasurer's Report March 2023
 - f) February Financials
 - g) 2022 Zoning Map

Motion made by Councilor Hayes, Seconded by Councilor D. McDermott, "I move consent agenda Items (a) through (g) be approved by Omnibus vote as recommended." Voting Yea: T. McDermott, Hayes, D. McDermott, Gruben, Arteaga, and Mayor Bearrows. Nays: None. Motion passed 6-0.

2. An Ordinance Accepting and Approving the Proposal from Lite Construction for the Improvements to 333 Lincoln Highway, Rochelle, Illinois. The 2023 budget includes \$225,000 for building updates at 333 Lincoln Highway for the RMU Customer Service and Finance Departments. The upgrades to the lobby space will include enhanced safety features and a handicap accessible. Two bids were received and were within \$50 of one another. Staff recommends proceeding with the low bidder, Lite Construction of Montgomery, IL for \$174,950. The City's engineering firm, Cordogan & Clark, has experience in working with Lite Construction. Work is

Page | 2

anticipated to take place in the summer of 2023 and internal discussions are underway to relocate staff and offer an alternate location for in-person customer service for three weeks during the project. City Manager Jeff Fiegenschuh was available for questions. Motion made by Councilor D. McDermott, Seconded by Councilor T. McDermott, "I move Ordinance 23-5412, an Ordinance Accepting and Approving the Proposal from Lite Construction for the Improvements to 333 Lincoln Highway for the amount of &174,950, be approved." Voting Yea: T. McDermott, Hayes, D. McDermott, Gruben, Arteaga, and Mayor Bearrows. Nays: None. Motion passed 6-0.

- 3. A Resolution Approving the Purchase and Sale Agreement with St. Patrick's Catholic Church for Acquisition of Property at 916 S. Main Street. City staff approached the St. Patrick Catholic Church leaders about the possibility of purchasing property at 916 S. Main Street earlier this year. The property, located in the southwest corner of the Veterans Parkway and S. Main Street, is at the intersection of a main truck route and in an area that is planned for roadway reconstruction and widening over the next 2 years. This project will require additional right of way to accommodate those road improvements and utility adjustments or relocation. Furthermore, the proposed property is adjacent to the future Fire and Utility training facility being planned immediately south. The City Manager submitted an offer letter in late February for the parcel in the amount of \$125,000. Subsequently, the Church has accepted that offer. A Purchase and Sale Agreement has been developed by the City Attorney and approved by the Church and its legal counsel with certain conditions contained in the agreement. As mentioned, it is expected that approximately 0.5 acres of Road Right of Way will be dedicated via Final Plat from this parcel for Phase 2 of the South Main Street reconstruction MFT project from Veterans Parkway to Steam Plant Road. The overhead/underground utility adjustments for that construction project is expected to begin in late 2024. City Engineer Sam Tesreau was available for questions. Motion made by Councilor Arteaga, Seconded by Councilor D. McDermott, "I move Resolution R23-65, a Resolution Approving the Purchase and Sale Agreement with St. Patrick's Catholic Church for Acquisition of Property at 916 S. Main Street for the amount of \$125.000, be approved." Voting Yea: T. McDermott, Hayes, D. McDermott, Gruben, Arteaga, and Mayor Bearrows. Nays: None. Motion passed 6-0.
- 4. A Resolution Authorizing an Agreement with BHMG Inc. for a Generation Planning Study. The purpose of the study is to assess the existing generation infrastructure in support of current pricing and future development. The study will entail analyzing the generation department, including engines, generators, and market pricing to determine areas of needed improvement and quantify the probable future needs / expansion of the power generation department. This analysis will provide Rochelle with a roadmap to having adequate, reliable, and efficient generation capacity for the future. The following critical items will be evaluated during the study: 1. Load Existing Generation Heat Rates 2. Generation Market Review: 3. System Evaluation 4. Investigate the Day Ahead Market 5. Generation Long-Term Planning the Electric department has had a long-standing relationship with BHMG and they are the most suitable party to conduct this study. Blake Toliver, Superintendent of Electric Operations was available for questions. Motion made by Councilor T. McDermott, Seconded by Councilor Hayes, "I move Resolution R23-66, a Resolution Authorizing the Retention of BHMG Engineers, Inc. for Engineering Services for a Generation Planning Study not to exceed the cost of \$75,000, be approved." Voting Yea: T. McDermott, Hayes, D. McDermott, Gruben, Arteaga, and Mayor Bearrows. Nays: None. Motion passed 6-0.
- 5. A Resolution Establishing Utility Services Price Schedules Based Upon the March 17, 2023, Rate Design Report Prepared by Utility Financial Solutions, LLC. With current market volatility we contracted with Utility Financial Solutions to develop a new electric pricing schedule based on RMU's cost of service. UFS has developed a 3-year plan that will result in small increases to the customer charge to help cover the fixed costs of the utility. The first-year changes also include small decreases in rates to accommodate the increase in customer charge. The new 2023 rate structure results in a 1.11% increase in rates. This resolution will approve the first year of increases. The

Page | 3

customer charge increases are as follows: Rate 110,115,120 Current \$9 New \$10 Rate 150 Current \$150 New \$180 Rate 151 Current \$225 New \$240 Rate 160,163 Current \$260 New \$270 Rate 165 Current \$250 New \$260 Rate 167 Current \$260 New \$332. Blake Toliver, Superintendent of Electric Operations was available for questions. Motion made by Councilor Gruben, Seconded by Councilor Arteaga, "I move Resolution R23-67, a Resolution Establishing Utility Services Price Schedules Based Upon the March 17, 2023, Rate Design Report Prepared By Utility Financial Solutions, LLC, be approved." Voting Yea: T. McDermott, Hayes, D. McDermott, Gruben, Arteaga, and Mayor Bearrows. Nays: None. Motion passed 6-0.

- 6. A Resolution Authorizing the 2023 Waste Collection Rate as Authorized in the 2021 Waste Collection Agreement. Northern Illinois Disposal Service provides residential, commercial, industrial, institutional, and governmental solid waste pickup, residential landscape waste, and residential recycling collection services to Rochelle. On October 25th, 2021, Rochelle City Council passed Resolution R21-51, A resolution authorizing the execution of an extension to the agreement between Northern Illinois Disposal Services, INC., and the City of Rochelle. Subject to provisions of this agreement, the rate for residential, commercial, industrial, institutional, and governmental solid waste collection may be increased or decreased, no more often than once a year beginning on April 1, 2023, and there after annually on April 1, based on the percentage increase or decrease during the immediately preceding twelve month period, in the Consumer Price Index (CPI) for Garbage and Trash Collection as published by U.S. Department of Labor, Bureau of Labor Statistics; provided, however that in no event shall such increase be less than three percent (3%) nor more than four percent (4%). Currently, the monthly charge for residential solid waste, recycling, and yard waste collection is \$12.00 per dwelling. The annual increase for April 1, 2023, will be a minimum of \$0.36 (\$12.36), or a maximum of \$0.48 (\$12.48). Public Works Director Tim Isley was available for questions. Motion made by Councilor D. McDermott, Seconded by Councilor T. McDermott, "I move Resolution R23-68, a Resolution Amending Annual Rate Increase for Waste Collection for 2023, be approved." Voting Yea: T. McDermott, Hayes, D. McDermott, Gruben, Arteaga, and Mayor Bearrows. Nays: None. Motion passed 6-0.
- VII. DISCUSSION ITEMS: None.

John Bearrows, Mayor

VIII. EXECUTIVE SESSION: Motion made by Councilor T. McDermott, Seconded by Councilor Arteaga, "I move that Council recess into executive session to discuss pending or imminent litigation. Section (c) (11) and the purchase or lease of real property for City's use. Section (c) (5)." Voting Yea: T. McDermott, Hayes, D. McDermott, Gruben, Arteaga, and Mayor Bearrows. Nays: None. Motion passed 6-0.
Motion made by Councilor D. McDermott, Seconded by Councilor Arteaga, "I move the Council return to open session." Voting Yea: T. McDermott, Hayes, D. McDermott, Gruben, Arteaga, and Mayor Bearrows. Nays: None. Motion passed 6-0.

IX.	ADJOURNMENT: Motion made by Councilor T. McDermott, Seconded by Councilor D. McDermott, "I
	move the Council adjourn." Voting Yea: T. McDermott, Hayes, D. McDermott, Gruben, Arteaga, and
	Mayor Bearrows. Nays: None. Motion passed 6-0.

Rose Huéramo, City Clerk

PLANNING & ZONING COMMISSION Monday, March 6, 2023 MINUTES

The Rochelle Planning and Zoning Commission met at 6:00 p.m. on Monday, March 6, 2023 in the Council Chambers of City Hall, 420 N. 6th Street, Rochelle, IL 61068. Present on Roll Call were Board members: Colwill, McKibben, McLachlan, McNeilly, Swinton and Wolter. Myers attended at 6:01 p.m. Absent: None. Non-voting members absent: None. There was a quorum of seven present. Also present were Michelle Knight, Geoff Starr, Michelle Pease, Casey Heuer, Councilwoman Shaw-Dickey and Mayor Bearrows. McKibben moved, seconded by McLachlan, "I move the minutes of the December 5, 2022 Planning and Zoning Commission meeting as presented be approved." A roll call vote was taken. Ayes: Colwill, McKibben, McLachlan, McNeilly, Swinton and Wolter. Nays: none. Motion carried 6-0.

Public Commentary: None

Commissioner Comments: None

Business Items: None

Discussion Items: Pete Iosue with Teska Associates, Inc., was hired as the consultant for updating the City's Comprehensive Plan. Pete explained the process and gave an overview of the intended schedule for the process. Pease introduced the committee that will be working on the Comprehensive Plan. The committee consists of Mayor John Bearrows, Commissioner Claude McKibben, Councilwoman Kate Shaw-Dickey, Community Development Staff Michelle Pease, Michelle Knight and Geoff Starr and GIS Coordinator Casey Heuer.

Adjournment: Motion made by McLachlan, seconded by Swinton, "<u>I move to adjourn the regularly scheduled meeting of the Planning and Zoning Commission of March 6, 2023."</u> A roll call vote was taken. Ayes: Colwill, McKibben, McLachlan, McNeilly, Myers, Swinton and Wolter. Nays: none. Motion carried 7-0.

The Planning and Zoning Commission adjourned at 6:44 p.m.

Michelle Knight City of Rochelle



Section VI, Item 1.

Council Payroll Check negister **Employee Pay Summary**

Pay Period: 3/6/2023-3/19/2023

Packet: PYPKT00451 - PPE 03.19.23 Payroll Set: Payroll Set 01 - 01

Rochelle, IL

Employee	Employee #	Payment Date	Number	Not
Employee ADAMS, GARRY	00102	Payment Date 03/24/2023	Number 5095	1,088.69
		03/24/2023	4993	
AJVAZI, SENADA	00408			1,480.08
ALDRIDGE, KYLE	00509	03/24/2023	5037	29.72
ANDERSON JASON T	00508	03/24/2023	5090	1,942.84
ANDERSON, JASON T	00296	03/24/2023	5070	3,715.33
ARTEAGA, ROSAELIA	00536	03/24/2023	1115	168.08
BAKKER, CODY	00539	03/24/2023	5038	278.97
BANESKI, ELVIS	00379	03/24/2023	4994	3,161.46
BAYLOR, RYAN E	00204	03/24/2023	5024	2,795.38
BEARROWS, JOHN B	00453	03/24/2023	4982	688.74
BECK, CORY	00294	03/24/2023	4995	1,839.54
BECK, JOHN M	00141	03/24/2023	5067	3,175.40
BEERY, RYAN T	00340	03/24/2023	4996	2,894.00
BELMONTE, ROCIO	<u>00423</u>	03/24/2023	4988	1,228.58
BERKELEY, REBECCA	00575	03/24/2023	5039	262.20
BETTNER, DANIELLE	00531	03/24/2023	5107	1,897.37
BINGHAM, NANCY L	00380	03/24/2023	5124	2,377.80
BIRD, JASON	<u>00520</u>	03/24/2023	5113	230.87
BJORNEBY, JACOB	00469	03/24/2023	5096	2,470.94
BOEHLE, MATTHEW	00444	03/24/2023	5097	1,576.63
BOEHM, MARK	<u>00556</u>	03/24/2023	5125	1,302.45
BRASS, NATHANIEL W	<u>00566</u>	03/24/2023	4997	1,976.54
BRAUHN, MICHAEL	00587	03/24/2023	5091	1,927.60
BRENNAN, THOMAS	<u>00534</u>	03/24/2023	5120	186.78
BRIDGEMAN, KYLE C	00478	03/24/2023	5073	2,299.84
BROOKS, SARAH	<u>00460</u>	03/24/2023	5108	2,558.06
BRUST, PATRICK	00490	03/24/2023	5116	2,698.53
BURDIN, JASON E	<u>00263</u>	03/24/2023	5098	4,581.52
CARDOTT, CHRISTINA	00317	03/24/2023	5126	2,139.21
CARLS, TYLER J	00179	03/24/2023	5025	2,914.02
CARR, CARMEN	00541	03/24/2023	4998	1,163.19
CECH, ERIC T	00393	03/24/2023	5082	1,806.13
CHRISTOPHERSON, TYLER	<u>00483</u>	03/24/2023	5026	2,897.31
CONDON, JILLIAN	<u>00545</u>	03/24/2023	5127	1,629.07
COX, CHRISTOPHER T	<u>00446</u>	03/24/2023	5099	2,835.38
CRAWFORD, ERIK L	<u>00123</u>	03/24/2023	5051	2,149.50
CUNNINGHAM, ANDREW R	00027	03/24/2023	5083	2,031.65
DAUGHERTY, MICHAEL A	00559	03/24/2023	5052	1,927.56
DICUS, RON	<u>00576</u>	03/24/2023	5121	127.70
DOUGHERTY, KENNETH R	00418	03/24/2023	5027	2,853.64
EDWARDS, BRIAN E	00181	03/24/2023	5028	1,984.87
ELDRED, HANNAH G	00589	03/24/2023	4999	864.61
EVANS, BILLY GREGG	00550	03/24/2023	5040	531.64
FENWICK, NATALIE Z	00428	03/24/2023	5122	337.14
FIEGENSCHUH, JEFFREY	00463	03/24/2023	4991	3,470.42
FLANAGAN, ROBERT H	00383	03/24/2023	5053	1,376.57
FOWLER, KAYLEE	00554	03/24/2023	5084	2,099.04
FRANKENBERRY, PHILLIP C	00030	03/24/2023	5000	2,177.32
FRIDAY, MARGARET F	00297	03/24/2023	5071	2,485.05
FULGENCIO, MICKAYA	00577	03/24/2023	5109	1,248.72
GILLIAM, JAMES R	00322	03/24/2023	1116	3,072.03
,			-	,

3/22/2023 2:24:15 PM

Packet: PYPKT00451 - PPE 03.19.23 Payroll Set: Payroll Set 01 - 01

Familiana	F	Daving and Data	Neverleen	81-4
Employee GILLIS, ANGELA	Employee #	Payment Date 03/24/2023	Number 5041	Net 887.73
GILLIS, ANGELA GILLIS, AUSTIN	00192 00413	03/24/2023	5042	304.59
GOOD, JEREMY M	00413	03/24/2023	5029	3,155.50
GRUBEN, JOHN E	<u>00334</u> <u>00494</u>	03/24/2023	4983	173.08
HAAN, WILLIAM A	00434	03/24/2023	5001	2,551.31
HAMILTON, MITCH A	00270	03/24/2023	5123	2,856.41
HAYES, WILLIAM T	00425	03/24/2023	4984	173.08
HELGREN, CURTIS	00230	03/24/2023	5030	2,027.47
HERNANDEZ, AUTUMN	00557	03/24/2023	5110	1,241.99
HEUER, CASEY	00552	03/24/2023	5117	1,939.91
HIGBY, ERIC M	00105	03/24/2023	5002	2,549.26
HOLDEN, ERIC	00569	03/24/2023	5114	1,588.05
HORN, WENDY E	00058	03/24/2023	5062	1,742.25
HOWARD, CASEY	00555	03/24/2023	5100	4,089.73
HUDETZ, MICHAEL L	00422	03/24/2023	5119	1,432.44
HUERAMO, BIANCA	00572	03/24/2023	5003	903.33
HUERAMO, ROSE MARY	00415	03/24/2023	4989	1,640.70
INMAN, TERRENCE L	00148	03/24/2023	5004	2,500.12
ISLEY, TIMOTHY P	00249	03/24/2023	5054	2,408.18
JACKSON, SYDNEY L	00562	03/24/2023	5006	1,702.21
JACKSON, CANDICE	00551	03/24/2023	5005	1,269.42
JAKYMIW, JAMES M	00367	03/24/2023	5007	2,952.31
JOHNSON, BENJAMIN C	00166	03/24/2023	5031	2,192.44
JOHNSON, LEVI	00543	03/24/2023	5043	215.45
JOHNSON, TODD A	00069	03/24/2023	5101	3,007.49
JOHNSON, JARED	00048	03/24/2023	5118	1,761.45
KALTENBACH, JOHN L	00281	03/24/2023	5008	2,749.59
KELLER, DANIEL W	00211	03/24/2023	5074	2,368.44
KNIGHT, MICHELLE	00174	03/24/2023	5063	1,823.40
KNIGHT, JAMES WALKER	00585	03/24/2023	5092	2,434.41
KOVACS, RYAN	00384	03/24/2023	5009	2,083.99
LANNING, ADAM	00392	03/24/2023	5075	3,299.23
LEWIS, JOSH R	00338	03/24/2023	5032	3,114.21
LOPEZ, EMILIA	00580	03/24/2023	5044	52.44
LUXTON, TOD	00535	03/24/2023	5076	2,357.13
MANNING, CASSIDY C	00424	03/24/2023	5102	1,898.78
MARTIN, RANDY L	00090	03/24/2023	5055	2,363.44
MCDERMOTT, DANIEL W	00038	03/24/2023	4985	118.08
MCDERMOTT, THOMAS	00063	03/24/2023	4986	164.86
MCGILL, MICHAEL	00462	03/24/2023	5045 5085	362.30 2,067.40
MEDINE, JUSTIN	00487	03/24/2023 03/24/2023	5085 5046	•
MESSER, NOAH MILLER, RYAN	00581 00540	03/24/2023	5086	717.74 2,517.00
MILOS, KRISTOFER	00540	03/24/2023	5056	2,517.00
MITCHELL, ANGELA K	00163	03/24/2023	5021	259.35
MORRIS, MANDI R	00168	03/24/2023	5111	807.93
MOWRY, TROY	00324	03/24/2023	5103	3,970.65
MUELLER, JESSICA CM	00510	03/24/2023	5087	2,102.18
MULHOLLAND, JAY A	00442	03/24/2023	5077	2,786.05
MUSSELMAN, JEFFREY J	00200	03/24/2023	5088	2,084.68
NAMBO, LUISA	00273	03/24/2023	5010	1,660.55
NEUENKIRCHEN, RYAN J	00590	03/24/2023	1117	1,693.68
OLSZEWSKI, ROBIN L	00373	03/24/2023	5011	1,620.67
OLSZEWSKI, BRITTANY	00546	03/24/2023	4990	677.16
OWEN, TREVOR D	00399	03/24/2023	5013	2,358.19
OWEN, ALISON	00409	03/24/2023	5012	1,550.44
PATTERSON, PRISCILLA	00523	03/24/2023	5022	264.35
PAVIA, PETER	00485	03/24/2023	5014	3,255.93
PEARSON, ROGER	00522	03/24/2023	5023	259.35

3/22/2023 2:24:15 PM Page 7

Packet: PYPKT00451 - PPE 03.19.23 Payroll Set: Payroll Set 01 - 01

Employee	Employee #	Payment Date	Number	Net
PEASE, MICHELLE J	00222	03/24/2023	5064	2,645.68
PREWETT, ZACHARY	00327	03/24/2023	5033	4,112.95
RANGEL, DWAYNE	00455	03/24/2023	5078	2,403.97
RODABAUGH, AARON C	00213	03/24/2023	5015	2,466.88
ROGDE, ANDREW C	00410	03/24/2023	5104	1,712.49
ROGERS, JESSICA E	00530	03/24/2023	5128	1,875.59
ROGERS, CASSIE L	00202	03/24/2023	5016	2,114.67
SALINAS, JAVIER	00538	03/24/2023	5047	183.39
SARABIA, JASMINE	00582	03/24/2023	5048	484.82
SAWLSVILLE, DAVID W	00046	03/24/2023	5034	3,135.87
SCHABACKER, BRAD J	00348	03/24/2023	5057	1,903.52
SCHECK, PHILLIP D	00588	03/24/2023	5089	1,771.47
SEDIG, MOLLY	00568	03/24/2023	5065	1,940.11
SESTER, JOSEPH R	00129	03/24/2023	5017	2,664.52
SHAFER, DUSTIN J	00480	03/24/2023	5093	2,132.49
SHAW-DICKEY, KATHRYN E	00452	03/24/2023	4987	158.08
SILVA, BARTOLOME	00586	03/24/2023	5018	1,567.51
SMART, CLIFFORD A	00127	03/24/2023	5079	1,965.61
SMITH, BETH A	00441	03/24/2023	5049	58.99
SPEARS, NICHOLAS J	00362	03/24/2023	5058	1,967.54
STARR, GEOFFREY	00495	03/24/2023	5066	2,098.49
STEFFENS, SUSAN F	00584	03/24/2023	5080	1,335.22
SULLIVAN, JAMEY A	00356	03/24/2023	5105	2,903.14
SUNESON, SARA L	00252	03/24/2023	5112	1,414.22
TESREAU, SAMUEL C	00276	03/24/2023	5068	3,502.44
THOMPSON, JENNIFER R	00364	03/24/2023	4992	2,470.25
TIMM, NATHAN K	00414	03/24/2023	5059	1,917.87
TOLIVER, BLAKE A	00205	03/24/2023	5106	3,011.81
TYSZKA, TIMOTHY L	00350	03/24/2023	5115	1,803.19
UNDERWOOD, JASON M	00217	03/24/2023	5035	3,886.36
VALDIVIESO, JOSHUA	00318	03/24/2023	5050	118.87
VANKIRK, COLTON	00496	03/24/2023	5060	2,412.62
VANVICKLE, ZECHARIAH	00548	03/24/2023	5036	1,735.91
VILLALOBOS, EDDIE V	00560	03/24/2023	5061	2,663.47
WARD, CURTIS W	00331	03/24/2023	5069	2,004.76
WATERS, SHANE A	00430	03/24/2023	5094	2,013.83
WEEKS, JOYCE L	00401	03/24/2023	5072	433.86
WILLIAMS, DAWSON	00517	03/24/2023	5081	2,057.61
WITTENBERG, MATTHEW E	00282	03/24/2023	5019	3,084.10
YOUNG, ABBY	00489	03/24/2023	5020	1,547.63
ZAGOREN, MATTHEW	00591	03/24/2023	1118	559.36
ZICK, BRITTNEY	00571	03/24/2023	5129	1,690.18

3/22/2023 2:24:15 PM

Totals:

282,507.30

16



Section VI, Item 1. Payment register APPKT01500 - Check Run 03-27-23

Bank: Allocated Cash - Allocated Cash

Vendor Number Vendor Name Total Vendor Amount **Void** 0.00

Payment Type Payment Number Payment Date Payment Amount **Void Check 205643 03/27/2023 0.00

Vendor Number **Vendor Name Total Vendor Amount**

926 CUSTOM EMBROIDERY 09793 150.00

Payment Type Payment Number Payment Date Payment Amount

03/27/2023 Check 150.00 Description **Due Date**

Payable Number **Payable Date Discount Amount Payable Amount**

001066 St Paddy's Parade Supplies 03/13/2023 03/13/2023 0.00 150.00

Vendor Name Total Vendor Amount Vendor Number 03006 ABC SUPPLY CO. INC. 1,037.00

Payment Number Payment Date Payment Type Payment Amount

1,037.00 03/27/2023 Check 205618

Payable Number Payable Date Description **Due Date** Discount Amount Payable Amount 45640374 Single Bore Door 3/4 Weld Frame/Geo pac OSB 3/4 03/09/2023 03/09/2023 0.00 1,037.00

Vendor Number Vendor Name Total Vendor Amount

03429 ADVANCE AUTO PARTS 32.55

Payment Type Payment Number Payment Date Payment Amount 32.55

Check 205619 03/27/2023

Due Date Payable Amount Payable Number Description **Payable Date Discount Amount** 6632-ID-332211 Part For CAT Unit R125 12/19/2022 12/19/2022 0.00 32.55

Vendor Number Vendor Name **Total Vendor Amount** 10151 ALTORFER INDUSTRIES, INC 778.91

Payment Type Payment Number Payment Date Payment Amount

Check 205620 03/27/2023 778.91

Payable Number Description **Payable Date Due Date Discount Amount Payable Amount**

P52C0170460 Parts For Servicing CAT Wheel Loaders 03/08/2023 03/08/2023 0.00 778.91

Vendor Number Vendor Name Total Vendor Amount

10663 AMAZON CAPITAL SERVICES 1,481.69

Payment Type Payment Number Payment Date Payment Amount Check 205621 03/27/2023 1,481.69

Payable Number Description **Payable Date Due Date Discount Amount Payable Amount** 72.79 Fluke Meter Case/ Meter Testing leads 03/20/2023 03/20/2023 16N3-CKPP-NK7G 0.00 1CQ4-7K37-7KKC Traps 03/21/2023 03/21/2023 0.00 36.49 1G46-X67K-FHYJ **LCD Monitor Stand Council Chambers** 03/16/2023 03/16/2023 0.00 480.91 **HR Office Supplies** 03/09/2023 03/09/2023 0.00 42.98 1HVT-17DL-13G1 Bulletin Board For Rosie's Office 1JND-X9PJ-9NW9 03/15/2023 03/15/2023 0.00 22.19 1LJV-K1CW-16K6 FR Clothing 03/20/2023 03/20/2023 0.00 259.90 1TF9-J6JN-H61T Kitchen Supplies 03/16/2023 03/16/2023 0.00 65.25 HR Office Supplies 03/09/2023 03/09/2023 0.00 16.19 1TGN-YY6F-194Y 0.00 St. Paddy's Parade Supplies 03/09/2023 03/09/2023 484.99 1W9R-4YYL-37J7

Section VI, Item 1. APPKT01

Total Vendor Amount

500.00

Vendor Number Vendor Name

INC1042 AMERICAN LEAK DETECTION

Payment Type **Payment Number**

Payment Date Payment Amount Check 205622 03/27/2023 500.00

Discount Amount Payable Number Description **Payable Date Due Date Payable Amount** 1115 4th ave- Leak Detection 03/16/2023 03/16/2023 0.00 500.00 13335

Vendor Number Vendor Name Total Vendor Amount 01850 ANIXTER, INC 111.10

Payment Type Payment Number Payment Date Payment Amount 03/27/2023 Check 205623 111.10

Payable Number Description **Payable Date Due Date Discount Amount Payable Amount**

#685 Minor Inventory 5598619-02 03/21/2023 03/21/2023 0.00 111.10

Vendor Number Vendor Name **Total Vendor Amount BATTERIES PLUS BULBS** 00044 40.30

Payment Type Payment Number Payment Date Payment Amount Check 40.30

205624 03/27/2023 **Payable Number** Description **Payable Date Due Date Discount Amount** Payable Amount

P60815885 12V Sealed Batteries 03/20/2023 03/20/2023 0.00 40.30

Vendor Number Vendor Name Total Vendor Amount 854.83

BRIDGESTONE GOLF, INC. 10906 Payment Type **Payment Number Payment Date Payment Amount**

03/27/2023 Check 205625 854.83

Description **Payable Date Due Date Discount Amount Payable Number Payable Amount** INV-1003150742 golf balls 03/15/2023 03/15/2023 0.00 298.35 INV-1003151960 golf balls 03/21/2023 03/21/2023 0.00 556.48

Vendor Number Vendor Name Total Vendor Amount

BULBS.COM 140.94 10036 **Payment Date Payment Type Payment Number Payment Amount**

Check 205626 03/27/2023 140.94 **Payable Number** Description **Payable Date Due Date Discount Amount Payable Amount**

FA3456 PAPI Bulbs 03/13/2023 03/13/2023 0.00 140.94

Vendor Number Vendor Name Total Vendor Amount CAPPEL'S COMPLETE CAR CARE 408 00 07323

Payment Type Payment Number Payment Date Payment Amount

Check 205627 03/27/2023 408.00

Payable Number Description **Payable Date Due Date Discount Amount Payable Amount** 03/17/2023 03/17/2023 37307 **Bi-Annual Testing** 0.00 408.00

Vendor Number Vendor Name Total Vendor Amount

08642 CHARLES PRODUCTS, LLC. 639.62 **Payment Type Payment Number Payment Date Payment Amount**

205628 03/27/2023 Check 639.62

Payable Number **Discount Amount** Description **Payable Date Due Date Payable Amount** RR Park Merchandise 03/21/2023 03/21/2023 0.00 639.62 PSI-131399

Vendor Number Vendor Name Total Vendor Amount

CINTAS 09112 715.70 **Payment Type Payment Number Payment Date Payment Amount** 205629 03/27/2023 715.70 Check

Payable Date **Due Date Discount Amount Payable Number** Description **Payable Amount** MATS AND TOWELS 03/14/2023 03/14/2023 0.00 186.59 4149311343 Rags & Rug Services 03/15/2023 03/15/2023 0.00 76.42 4149458299 4149458513 Floor Mats/Shop Towels/Lab Coats 03/15/2023 0.00 103.15 03/15/2023 Floor Mats/Shop Towels 03/15/2023 03/15/2023 0.00 166.21 4149458528 4150010461 MATS AND TOWELS 03/21/2023 03/21/2023 0.00 183.33

Section VI, Item 1. APPKT01

Vendor Number Vendor Name Total Vendor Amount

INC1029 CORDOGAN CLARK & ASSOCIATES, INC. 9,728.85

Payment Type **Payment Number Payment Date Payment Amount** Check 205630 03/27/2023 9.728.85

Payable Number Payable Date Due Date Discount Amount Description **Payable Amount** 09/15/2022 09/15/2022 0.00 6,569.23 25750 Schematic Design - 333 Security Project 26198 Construction Documents - 333 Security Project 03/15/2023 03/15/2023 0.00 3,159.62

Vendor Number Vendor Name Total Vendor Amount 04492 DELL MARKETING L.P.

33.25

Payment Number Payment Date **Payment Type Payment Amount**

Check 205631 03/27/2023 33.25 **Due Date Payable Amount**

Payable Number Description **Payable Date Discount Amount** 10659633465 Microsoft 365 Licenses 03/18/2023 03/18/2023 0.00 33.25

Vendor Number **Total Vendor Amount** Vendor Name

03353 ELLEN BURGESON, INC 2,850.00 **Payment Date Payment Type Payment Number Payment Amount**

Check 205632 03/27/2023 2,850.00

Payable Number Description **Payable Date Due Date Discount Amount Payable Amount** CDBG PI Grant # 20-242016 Grant Administration 03/12/2023 03/12/2023 0.00 2,850.00 1720

Vendor Number Vendor Name Total Vendor Amount

ENTERPRISE FM TRUST 10428 7.00 **Payment Date Payment Type Payment Number Payment Amount**

Check 205633 03/27/2023 7.00

Payable Number Description **Payable Date Due Date Discount Amount Payable Amount** FBN4651326 Cemetery EFM #116 Maintenance 01/05/2023 01/05/2023 0.00 7.00

Vendor Number Vendor Name Total Vendor Amount

ENVIROSCIENCE 900.00 **Payment Number Payment Date Payment Type Payment Amount**

Check 205634 03/27/2023 900.00

Payable Number Description **Payable Date Due Date Discount Amount Payable Amount** 17425-1 Ac48Cerio/Ac96Fish/Shipping-cda/ppa 03/08/2023 03/08/2023 0.00 900.00

Vendor Name Vendor Number **Total Vendor Amount**

FLETCHER & SIPPEL LLC 2,566.50 07183

Payment Number Payment Date Payment Type Payment Amount Check 205635 03/27/2023 2,566.50

Payable Number Description **Payable Date Due Date Discount Amount Payable Amount**

51599 Steam Plant and Caron Road Legal Fees 03/21/2023 03/21/2023 0.00 2,566.50

Vendor Number Vendor Name Total Vendor Amount 10057 FRIENDLY FARMS LTD 1,000.00

Payment Type Payment Number Payment Date Payment Amount Check

1,000.00 205636 03/27/2023 **Payable Number Discount Amount** Description **Payable Date Due Date Payable Amount**

Petting Zoo - Cinco de Mayo 05/06/2023 05/06/2023 0.00 1,000.00 5131

Vendor Number Vendor Name Total Vendor Amount

GOVERNMENT FINANCE OFFICERS ASSOC. 170.00 03278 **Payment Type Payment Number Payment Date Payment Amount**

205637 03/27/2023 170.00 Check **Payable Date Due Date Discount Amount Payable Number** Description **Payable Amount**

2323005 GFOA Dues - C Cardott 02/28/2023 02/28/2023 0.00 170.00

Payment Register Vendor Number

Payment Type

Payment Type

6424951

Check

00493

Section VI, Item 1. APPKT01

Total Vendor Amount

4,800.00

Total Vendor Amount

2,203.70

Payment Date

Payment Amount

4.800.00

Payable Amount

03/27/2023 **Discount Amount**

Payable Number 03/20/2023 03/20/2023 032023 Trimmed/Removed Trees Week of March 13th

0.00 4,800.00

Vendor Number Vendor Name 10256

HAWKINS, INC. **Payment Number**

Vendor Name

205638

Payment Number

GROVERS SERVICES, LLC

Description

Description

Azone 15 1 LB Mini -Bulk

Payment Date Payment Amount 03/27/2023 2,203.70

Check 205639

Payable Number

Due Date Discount Amount Payable Amount 2,203.70 0.00

Vendor Number Vendor Name **Total Vendor Amount** 1.732.50

INC1251 HICKS QUARTERS **Payment Type Payment Number**

Payment Date Payment Amount 03/27/2023 1,732.50

Check 205640

Payable Number Description **Payable Date Due Date** 39971988 Window film for 333 Lincoln Hwy 11/09/2022 11/09/2022 **Discount Amount** Payable Amount 0.00 1,732.50

Total Vendor Amount

10519

Vendor Number

HOPE OF OGLE COUNTY

Vendor Name

250.00 **Payment Date Payment Amount**

Payment Number Payment Type

03/27/2023 250.00

Check 205641

> **Payable Date Due Date Discount Amount Payable Number** Description **Payable Amount** Sponsorship - Cinco K 03/15/2023 03/15/2023 250.00 031523 0.00

Payable Date

Payable Date

03/15/2023

Due Date

03/15/2023

Vendor Number

Vendor Name

Total Vendor Amount 1,529.83

08580 HR DIRECT **Payment Type Payment Number Payment Date** Check

Payment Amount

03/27/2023 1,529.83 Payable Number **Payable Date Due Date Discount Amount** Description **Payable Amount** INV13346648 HR - Compliance Annual Fee 03/04/2023 03/04/2023 0.00 89.99 INV13346649 HR - Compliance Annual Fee 03/04/2023 03/04/2023 0.00 89.99 03/04/2023 03/04/2023 0.00 89.99 INV13346650 HR - Compliance Annual Fee HR - Compliance Annual Fee 03/04/2023 03/04/2023 INV13346651 0.00 89.99 03/04/2023 03/04/2023 HR - Compliance Annual Fee 0.00 89.99 INV13346652 HR - Compliance Annual Fee 03/04/2023 03/04/2023 INV13346653 0.00 89.99 03/04/2023 INV13346654 HR - Compliance Annual Fee 03/04/2023 0.00 89.99 INV13346655 HR - Compliance Annual Fee 03/04/2023 03/04/2023 0.00 89.99 03/04/2023 INV13346656 HR - Compliance Annual Fee 03/04/2023 0.00 89.99 INV13346657 HR - Compliance Annual Fee 03/04/2023 03/04/2023 0.00 89.99 INV13346658 HR - Compliance Annual Fee 03/04/2023 03/04/2023 0.00 89.99 INV13346659 HR - Compliance Annual Fee 03/04/2023 03/04/2023 0.00 89.99 HR - Compliance Annual Fee 03/04/2023 03/04/2023 0.00 89.99 INV13346660 03/04/2023 HR - Compliance Annual Fee 03/04/2023 0.00 89.99 INV13346661 HR - Compliance Annual Fee 03/04/2023 03/04/2023 0.00 89.99 INV13346662 03/04/2023 HR - Compliance Annual Fee 03/04/2023 0.00 89.99 INV13346663 HR - Compliance Annual Fee 03/04/2023 03/04/2023 INV13346664 0.00 89.99

Payable Date

03/01/2023

Due Date

03/01/2023

Vendor Number Vendor Name **Total Vendor Amount** 290.10

HUMANA HEALTH CARE PLANS Payment Type Payment Number

Payment Date Payment Amount 03/27/2023 290.10

Check 205644

Discount Amount Payable Amount 290.10 0.00

Payable Number Description

030123 Ambulance Refund - E Lynch

94401266

94561307

94570869

Payment Type

030123

Payable Number

Payable Number

Vendor Name

205652

205653

MEDICARE PART B

Payment Number

Vendor Number

Check

10563

SHEET OF GASKET MATERIAL

SHEET OF GASKET MATERIAL

SHEET OF GASKET MATERIAL

Ambulance Refund - R Kersten

Description

Description

Section VI, Item 1. **Payment Register** APPKT01 **Vendor Number Vendor Name Total Vendor Amount** 05890 ICC - PUBLIC UTILITY FUND 300.00 **Payment Number Payment Date Payment Type Payment Amount** 205645 03/27/2023 100.00 Check Payable Number **Discount Amount** Description **Payable Date Due Date Payable Amount** ICC 2017 AGR Late Fee 03/17/2023 03/17/2023 100.00 031723-2 0.00 03/27/2023 Check 205646 200.00 **Payable Number** Description **Payable Date Due Date Discount Amount Payable Amount** ICC 2015 AGR Late Fee 03/17/2023 03/17/2023 0.00 200.00 031723 Vendor Number **Vendor Name Total Vendor Amount** IL STATE POLICE 232.88 03285 **Payment Date Payment Type Payment Number Payment Amount** Check 03/27/2023 232.88 **Payable Number** Description **Payable Date Due Date Discount Amount Payable Amount** 911 Voip Charges 03/20/2023 03/20/2023 232.88 **Vendor Number** Vendor Name **Total Vendor Amount** JOHNSON TRACTOR 1,226.80 **Payment Number Payment Date Payment Type Payment Amount** 1,226.80 03/27/2023 Check 205648 **Payable Number** Description **Payable Date Due Date Discount Amount Payable Amount** 03/16/2023 IR86817 Zero Turn Mower's Service Supplies 03/16/2023 194.95 0.00 03/17/2023 03/17/2023 Manufacture/Install Lights/brackets on Kubota Cab 1,031.85 WR59567 0.00 **Vendor Number Vendor Name Total Vendor Amount** 00342 LAWSON PRODUCTS, INC. 561.24 **Payment Number Payment Date Payment Amount Payment Type** 03/27/2023 Check 205649 561.24 **Payable Number** Description **Payable Date Due Date Discount Amount Payable Amount** 03/15/2023 9310434231 **SHOP SUPPLIES** 03/15/2023 0.00 285.89 9310441960 SHIM STOCK 03/17/2023 03/17/2023 0.00 275.35 **Vendor Number** Vendor Name **Total Vendor Amount** 10269 MARCO 85.63 **Payment Type Payment Number Payment Date Payment Amount** Check 205650 03/27/2023 85.63 **Payable Number** Description **Payable Date Due Date Discount Amount Payable Amount** Copier Rental 03/03/2023 03/03/2023 85.63 33576019 0.00 **Vendor Number Vendor Name Total Vendor Amount** 00660 MCMASTER-CARR SUPPLY CO 1,660.54 **Payment Type Payment Number Payment Date Payment Amount** Check 205651 03/27/2023 1,660.54 **Payable Number** Description **Payable Date Due Date Discount Amount Payable Amount** 94394528 SHEET OF GASKET MATERIAL 03/14/2023 03/14/2023 400.47 0.00

031623 Ambulance Refund - E G Manning 03/16/2023 03/16/2023 0.00 134.19

03/14/2023

03/16/2023

03/16/2023

Payable Date

Payable Date

03/01/2023

03/14/2023

03/16/2023

03/16/2023

Due Date

Due Date

03/01/2023

3/27/2023 4:42:50 PM 21

0.00

0.00

0.00

0.00

Payment Date

03/27/2023

03/27/2023

Discount Amount

Discount Amount

780.64

272.28

207.15

Payment Amount

224.18

Payable Amount

Payable Amount

Total Vendor Amount

224.18

134.19

358.37

Vendor Number

Payment Type

Vendor Number

Section VI, Item 1. APPKT01

Vendor Number Vendor Name

01726 MIDWEST MAILWORKS, INC

5,451.03 **Payment Amount**

Payment Date

Total Vendor Amount

Total Vendor Amount

Payment Amount

Total Vendor Amount

Payment Number Payment Type Payment Date 205654 03/27/2023 5.000.00 Check Payable Number **Discount Amount** Description **Payable Date Due Date Payable Amount**

5,000.00 prepaid postage for mailings 03/16/2023 03/16/2023 031623 0.00 451.03

Check 205655

Vendor Name

Payment Number

Vendor Name

03/27/2023 **Payable Number** Description **Payable Date Due Date Discount Amount Payable Amount** 241835 complete mailroom service 03/09/2023 03/09/2023 0.00 451.03

MID-WEST TRUCKERS ASSOC., INC. 970.00 06674

Payment Date Payment Type Payment Number Payment Amount Check 03/27/2023 970.00

Payable Number Description **Payable Date Due Date Discount Amount Payable Amount** 2023 CDL Annual Queries 03/15/2023 03/15/2023 0.00 970.00

Vendor Number Vendor Name Total Vendor Amount MODERN SHOE SHOP 508.48

Payment Number Payment Date Payment Type Payment Amount 508.48 Check

03/27/2023 205657 Payable Number Description **Payable Date** Due Date **Discount Amount Pavable Amount**

Work Boots For Eddie Villalobos & Erik Crawford 03/14/2023 03/14/2023 013902 508.48 0.00

Vendor Number Vendor Name Total Vendor Amount 00384 MONROE TRUCK EQUIPMENT 362.46

Payment Type Payment Number Payment Date Payment Amount 03/27/2023 Check 205658 362.46

Payable Number Description **Payable Date Due Date Discount Amount Payable Amount**

24808 Trk#155 &156 Wing Plow Brckts For Winter Operation 03/10/2023 03/10/2023 0.00 362.46

Vendor Number Vendor Name **Total Vendor Amount** NAPA AUTO PARTS ROCHELLE 00415 675 76

Check 205659 03/27/2023 394.72 **Payable Number** Description **Payable Date Due Date Discount Amount Payable Amount**

049482 Extra Stock For R119 03/15/2023 03/15/2023 0.00 131.88 049502 Oil & Fuel Filters For Dozer R150 03/16/2023 03/16/2023 0.00 99.97 Part For Truck R213 03/16/2023 03/16/2023 22.09 049510 0.00 049529 Air Filters For Dozer R150 03/16/2023 03/16/2023 0.00 140.78 03/27/2023 Check 205660 212.79

Payable Number Description **Payable Date Due Date Discount Amount Payable Amount**

049478 Vehicle Battery/ Core Deposit 03/15/2023 03/15/2023 0.00 212.79

Check 205661 03/27/2023 68.25 **Payable Number** Description **Payable Date Due Date Discount Amount Pavable Amount** Def Fluid 048729 03/03/2023 03/03/2023 0.00 55.96

Replacement Knob 03/03/2023 048731 03/03/2023 0.00 12.29

01659 NICOR 443.41 **Payment Type Payment Number Payment Date Payment Amount** Check 205662 03/27/2023 443.41

Payable Number Description **Payable Date Due Date Discount Amount Payable Amount** 03/08/2023 03/08/2023 10355890327-030823 nicor maintenace shop 0.00 181.18 42790561023-031423 nicor pro shop 03/14/2023 03/14/2023 0.00 262.23

Vendor Number

Section VI, Item 1. APPKT01

Vendor Number Vendor Name

04527 OPEN SYSTEMS INTERNATIONAL, INC **Total Vendor Amount** 30,766.00

Payment Amount

Payment Type Payment Number

Check 205663 03/27/2023 30.766.00

0.00

0.00

03/27/2023

Payment Date

0.00

0.00

Payment Date

Payable Number

Discount Amount Payable Amount Payable Date Due Date

02/16/2023

03/10/2023

03/15/2023

03/21/2023

RMU1M-SUP-20 OSI Monarch Support system 12 month

Description

08923 OWEN, TREVOR **Total Vendor Amount** 150.70

30,766.00

Payment Type Payment Number

Payment Date Payment Amount 03/27/2023 150.70

Check 205664

Payable Number Description **Payable Date Due Date Discount Amount Payable Amount**

02/16/2023

03/10/2023

03/15/2023

03/21/2023

031023 X Reimbursment For Ofc. Owen

Total Vendor Amount

546.28

546.28

465.00

150.70

05859

Vendor Number

P.F. PETTIBONE & CO.

Vendor Name

Vendor Name

22.00

Payment Type Payment Number Check

Payment Date Payment Amount 03/27/2023 22.00

205665

Payable Number Description **Payable Date Due Date Discount Amount** Payable Amount 183519 XID Card For Ofc Gerard 03/09/2023 03/09/2023 0.00 22.00

Vendor Number Vendor Name Total Vendor Amount

07766

Payment Type

PARKER FABRICATION, INC.

Payment Date Payment Amount

Payment Type **Payment Number** 205666 Check

> **Payable Date Due Date Discount Amount Payable Number** Description **Payable Amount**

144358 **EXHAUST GASKETS #3 ENGINE** 546.28

Payment Amount

Vendor Number Vendor Name

INC1110 PEST CONTROL CONSULTANTS ILLINOIS **Payment Number**

Total Vendor Amount 465.00

Check

03/27/2023 Description **Payable Date Due Date Discount Amount Payable Number Payable Amount** 423953 Pest Control Wells 8,10,11,12 03/16/2023 03/16/2023 0.00 200.00 423955 Pest Control 1030 S 7th 03/16/2023 03/16/2023 0.00 150.00 Pest Control Waste water 03/16/2023 03/16/2023 0.00 65.00 423963

Pest Control Offices 424595

> **Total Vendor Amount** 11,385.00

50.00

Vendor Number 00214

10754

POLYDYNE INC. **Payment Number**

Vendor Name

Payment Date Payment Amount 03/27/2023 11,385.00

Payment Type Check 205668

Payable Number Description **Payable Date Due Date Discount Amount Payable Amount** 1722552 Clarifloc NW-193 03/08/2023 03/08/2023 0.00 11,385.00

Vendor Number Vendor Name

Total Vendor Amount

2.875.00

00554 PRINTING ETC., INC. **Payment Type Payment Number**

Payment Date Payment Amount 03/27/2023 2,875.00

205669 Check

Payable Number Payable Date Discount Amount Payable Amount Description **Due Date** 03/13/2023 03/13/2023 2,875.00 23-0056 envelopes with printed logo 0.00

Vendor Number

Vendor Name Total Vendor Amount PROFESSIONAL DVLPMT ACADEMY, LLC 3,000.00

Payment Type Payment Number

Check 205670 **Payment Date Payment Amount** 03/27/2023 3,000.00

Payable Number **Payable Date Due Date Discount Amount** Description **Payable Amount** 03/17/2023 03/17/2023 0.00 1,500.00 115315-1 Leadership Training - DB ICMA High Performance Leadership 03/17/2023 03/17/2023 0.00 1,500.00 115315-2

Section VI, Item 1. APPKT01

Vendor Number Vendor Name

01308 QUINN'S JEWELRY STORE **Total Vendor Amount** 150.00

Total Vendor Amount

2,854.80

Total Vendor Amount

252.85

58.41

194.40

58.41

Total Vendor Amount

Total Vendor Amount

Total Vendor Amount

1.148.32

Payment Type **Payment Number**

Check 205671

032723

03/27/2023

Payment Date

Discount Amount

Payment Amount 150.00

Payable Number Description

Payable Date Due Date 2023 Retirement Gift-Inman 03/27/2023 03/27/2023

0.00 150.00

Vendor Number Vendor Name

INC1358 R C SALES & MANUFACTURING, INC

2,854.80 **Payment Date Payment Amount**

Payable Amount

Payment Type Payment Number Check

03/27/2023 205672

Payable Number Description **Payable Date Due Date Discount Amount Payable Amount**

03/17/2023 44762 RCQ2857 0.75 Scarper/ RCQ2858 1.5 Scarper 03/17/2023 0.00 2,854.80

Vendor Number Vendor Name

R&R PRODUCTS. INC. 08908

Payment Type Payment Number Payment Date Payment Amount 03/27/2023 252.85

Check 205673

Payable Number Description **Payable Date Due Date Discount Amount** Payable Amount CD2764271 roller 03/13/2023 03/13/2023 0.00 252.85

Vendor Number Vendor Name Total Vendor Amount

R.P. HOME & HARVEST INC1155

> **Payment Date Payment Amount** 03/27/2023

Payment Type **Payment Number** 205674 Check

Payable Date Due Date Discount Amount Payable Number Description **Payable Amount**

2846563 2023 St Paddy's Day Candy 03/17/2023 03/17/2023 0.00 58.41

Vendor Number Vendor Name

10207 **ROCHELLE ACE HARDWARE**

> **Payment Date Payment Amount**

Payment Type Payment Number Check

03/27/2023 194.40 Payable Number **Payable Date Due Date Discount Amount** Description **Payable Amount**

022823-FIRE Ice Melt/Socket Set/Painting Supplies 02/28/2023 02/28/2023 0.00 194.40

Vendor Number Vendor Name

ROCHELLE COMMUNITY HOSPITAL 00508 732.00

> **Payment Date Payment Amount** 03/27/2023 732.00

Payment Number Payment Type Check 205676

> **Payable Number Payable Date** Description **Due Date Discount Amount Payable Amount**

> 00008404-00 Pre-Employment 02/28/2023 02/28/2023 0.00 732.00

Vendor Number Vendor Name

02361

02241 **ROCHELLE JANITORIAL SUPPLY** 364.95

Payment Type Payment Number Payment Date Payment Amount

Check 205677 03/27/2023 364.95

Payable Number Description **Payable Date Due Date Discount Amount Payable Amount**

Bath Tissue/Can Liners/ Upright Vacuum 364.95 03/21/2023 03/21/2023 0.00 032123-1

Total Vendor Amount Vendor Number Vendor Name SHARE CORPORATION

Payment Type Payment Number Payment Date Payment Amount

Check 205678 03/27/2023 1,148.32

Payable Number Description **Payable Date Due Date Discount Amount Payable Amount** chemicals 03/09/2023 03/09/2023 228020 0.00 1,148.32

Section VI, Item 1. APPKT01

Vendor Number Vendor Name

01324 STANDARD EQUIPMENT COMPANY **Total Vendor Amount** 2,756.85

Payment Type **Payment Number**

Payment Date

Payment Amount

Check 205679 **Payable Number**

03/27/2023

Payment Date

0.00

0.00

0.00

0.00

0.00

0.00

0.00

0.00

Payment Date

Payment Date

03/27/2023

Discount Amount

2.756.85

P41855 Parts For Sweeper R109

Description

Discount Amount Due Date 03/14/2023 0.00

Payable Date

03/14/2023

03/16/2023

03/16/2023

03/16/2023

03/15/2023

Payable Date

03/15/2023

2,756.85

Payable Amount

Payable Amount

Vendor Number Vendor Name 09833

STAPLES BUSINESS CREDIT **Payment Number**

Total Vendor Amount 238.85 **Payment Amount**

9.67

183.06

39 99

-1.49

-15.50

-3.03

238.85

Check 205680

Payment Type

Description **Payable Date Payable Number** 7374880542-0-1 Staples-office supply 03/08/2023 HP134A ink/Spoons/Clorox Wipes 03/17/2023 7375125279-0-1 7375164084-0-1 X Office Supplies 03/14/2023 Credit 03/16/2023

7605862090-1-1 7605862090-2-1 Credit 7605862090-3-1 Credit

7605968867-1-1 office supply refund 7606222681-0-1 office supplies

-2.63 28.78 **Total Vendor Amount**

Vendor Number Vendor Name

TALLMAN EQUIPMENT COMPANY, INC. 03263

68.95

Payment Type

Payment Number

Check 205681

Payable Number Description

3350576 GO Light Alum Body Kit/ Remote Holster **Payment Date Payment Amount** 03/27/2023 68.95

Discount Amount Payable Amount 0.00 68.95

Vendor Number

04522

00991

Vendor Name TURNER, DEBBIE **Total Vendor Amount** 1,470.00

Payment Type

Payment Number

Check

Description **Payable Number**

JANITORIAL SERVICES 2661

Payable Date Due Date 03/19/2023 03/19/2023

Due Date

03/15/2023

Due Date

03/08/2023

03/17/2023

03/14/2023

03/16/2023

03/16/2023

03/16/2023

03/16/2023

03/15/2023

03/27/2023 1,470.00 **Payable Amount**

Discount Amount 0.00 1,470.00

Vendor Number

Vendor Name **USA BLUEBOOK**

Payment Type

Payment Number

Check 205683

Description

Total Vendor Amount

976.11

Payment Amount

976.11 **Payment Amount**

976.11

03/27/2023 **Discount Amount Payable Amount**

0.00

Payable Number Payable Date Due Date 03/17/2023 03/17/2023

302105 Phosphorus/Ricca ph buffer/chlorine/phosphate/vial

Total Vendor Amount

Vendor Number 02437

Vendor Name

WHEELER WORLD, INC. **Payment Number**

1.278.67 **Payment Date Payment Amount**

Payment Type Check 205684

03/27/2023 **Payable Number Payable Date Due Date Discount Amount Payable Amount** Description **GASKETS FOR #9 ENGINE** 13454 03/21/2023 03/21/2023 0.00

1,278.67

Vendor Number

06846

Vendor Name

WILLIAM CHARLES ELECTRIC

Total Vendor Amount 7.795.64

1.278.67

Payment Type

Payment Number

Payment Date Payment Amount 03/27/2023 7,795.64

Check

205685


Discount Amount Payable Amount

Payable Number

Description 8226297-01 Repairing & Relocating Signal Mast


Payable Date Due Date 03/13/2023 03/13/2023 0.00

7,795.64

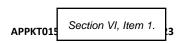

Payment Summary

		Payable	Payment		
Bank Code	Туре	Count	Count	Discount	Payment
Allocated Cash	Check	119	68	0.00	117,339.75
Allocated Cash	Voided **Void Check	0	1	0.00	0.00
	Packet Totals:	119	69	0.00	117,339.75

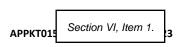

Cash Fund Summary

FundNameAmount91Cash Allocation-117,339.75

Packet Totals: -117,339.75

3/27/2023 4:42:50 PM Page



Section VI, Item 1. Payment register

APPKT01525 - Check Run 04/03/23

Bank: Allocated Cash - Allocated Cash

1W97-63VM-3DQ6

01850

ANIXTER, INC

Vendor Number Vendor Name Total Vendor Amount **Void** 0.00

Payment Number Payment Date Payment Type Payment Amount

**Void Check 04/03/2023 0.00 205763

Vendor Number **Vendor Name Total Vendor Amount** 926 CUSTOM EMBROIDERY 09793 256.00

Payment Type Payment Number Payment Date Payment Amount

04/03/2023 256.00

Payable Number **Payable Date Due Date Discount Amount Payable Amount**

001070 Embroidery Work- Hats/Ladies Fleece Jacket 03/16/2023 03/16/2023 0.00 256.00

Vendor Name Vendor Number Total Vendor Amount ABC SUPPLY CO. INC. 940.44 03006

Payment Number Payment Date Payment Type Payment Amount

04/03/2023 940.44 Check 205687 **Payable Number Payable Date Discount Amount** Description **Due Date Payable Amount**

45637313 Rib Liner/Channel/Self Tapping Screw 03/14/2023 03/14/2023 0.00 366.88 46075793 PLYWOOD AND 2X4 FOR MICHIGAN TRIP 03/17/2023 03/17/2023 0.00 573.56

Vendor Number Vendor Name Total Vendor Amount ALFANO'S 01809 41.23

Payment Type Payment Number Payment Date Payment Amount

Check 205688 04/03/2023 41.23

Payable Number Description **Payable Date** Due Date Discount Amount **Pavable Amount**

030223 Pizza - State of the Community 03/02/2023 03/02/2023 0.0041 23

Vendor Number Vendor Name Total Vendor Amount

10663 AMAZON CAPITAL SERVICES 1.622.28 **Payment Type Payment Number Payment Date Payment Amount**

205689 04/03/2023 1,622.28 Check **Payable Number Payable Date Due Date Discount Amount Payable Amount** Description

13CJ-P77K-KCDR 9V Batteries/Padlock/Bathroom Tissue 03/26/2023 03/26/2023 0.00 109.85 13XJ-4FPL-16RL Toner - Printers 03/14/2023 03/14/2023 0.00 154.84 144N-7TLN-1G7L Pens and Power Adapters 03/22/2023 03/22/2023 0.00 166.70 Mouth Guards New Officers For Academy 03/25/2023 03/25/2023 0.00 47.76 1DH1-JQYC-FPWX City Hall Door Chime 03/19/2023 03/19/2023 0.00 19.99 1NVN-MT4N-J6XF 1PR7-NXMF-RFJ4 kleenex/Tub O Towels/Lab Faucet/Keyboard 03/27/2023 03/27/2023 0.00 340.41

03/13/2023

03/13/2023

0.00

782.73

7.093.80

Vendor Number Vendor Name Total Vendor Amount

Poster Frames - City Hall Zoning Maps

00040 ANDERSON PLUMBING & HTG, INC 114.00 **Payment Date Payment Type Payment Number Payment Amount**

Check 205690 04/03/2023 114.00

Payable Number Description **Payable Date Due Date Discount Amount Payable Amount** 108670 Gas Valve Replacement At Lawnridge Cemetery 03/24/2023 03/24/2023 0.00 114.00

Vendor Name Total Vendor Amount Vendor Number

Payment Number Payment Date Payment Type Payment Amount

Check 205691 04/03/2023 7,093.80 Payable Number Description **Payable Date Due Date Discount Amount Payable Amount**

5417397-00 Meter Disconnect/meter Locks/Seals 03/23/2023 03/23/2023 0.00 1,962.30 5622981-00 Major Inventory # 1344/2161 03/22/2023 03/22/2023 0.00 4,898.30

5629998-00 Minor Inventory: 291,1973/Major Inventory 942

03/22/2023 03/22/2023

Section VI, Item 1. APPKT015

Vendor Number Vendor Name Total Vendor Amount

05814 ARC IMAGING RESOURCES

Payment Date

0.00

0.00

254.24

Payment Number Payment Type

04/03/2023

Payment Amount

233.20

205692 Check **Payable Number**

B31616

Description **Payable Date** OCE COLORWAVE 500 MAINTENANCE AND COPY FEE 03/17/2023

Discount Amount

254.24 **Payable Amount**

Vendor Number Vendor Name

10969 **BARNHART** **Total Vendor Amount** 7,117.00

254.24

Payment Type Payment Number **Payment Date** 04/03/2023

Payment Amount

Check 205693

Description

Discount Amount Pavable Amount

7.117.00

Payable Number 10387-CD99204208

Payable Date Due Date

Due Date

03/17/2023

7,117.00

Transfomrer Replace- 200 Ton Crane w/ operator

03/27/2023 03/27/2023 0.00

Vendor Number Vendor Name BATTERIES PLUS BULBS 00044

Total Vendor Amount 55.06

Payment Type Payment Number **Payment Date**

Payment Amount

Check 205694 04/03/2023

55.06

Payable Date

Payable Amount

Payable Number

Description Batteries for NAC panel in boiler room **Due Date**

Discount Amount

P57537859

12/01/2022

12/01/2022

0.00

55.06

Vendor Number Vendor Name 10817 BETTNER, DANIELLE **Total Vendor Amount** 50.00

Payment Type

Payment Number

Payment Date

0.00

Payment Amount

Check 205695

> **Payable Date Due Date**

04/03/2023

50.00

Payable Number 033123

Description Cel Phone Reimbursement

03/31/2023 03/31/2023 **Discount Amount Payable Amount**

50.00

Vendor Number

Vendor Name

Total Vendor Amount

100.00

10403 **Payment Type** BRIDGEMAN, KYLE **Payment Number**

Payment Date

Payment Amount 100.00

Check

205696

04/03/2023

Payable Number 032323

Description

Payable Date Due Date 03/23/2023 03/23/2023

Due Date

03/31/2023

03/31/2023

Discount Amount

Payable Amount

Water Con Reimbursement

Description

Cel Phone Reimbursement

Cel Phone Reimbursement

Floor Mats/Shop Towels

Mats - City Hall

0.00

100.00

Vendor Number 09639

Check

Vendor Number

Vendor Name BROOKS, SARAH

205697

Total Vendor Amount

50.00

Payment Type Payment Number **Payment Date**

Payment Amount

Payable Amount

04/03/2023 **Discount Amount** 50.00

Payable Number 033123

50.00

Total Vendor Amount

00540

Vendor Name CARDOTT, CHRIS

Payment Date

50.00

Payment Number Payment Type 205698 Check

Payable Date Due Date

Payable Date

03/31/2023

03/31/2023

03/22/2023

03/27/2023

03/27/2023

04/03/2023

0.00

Payment Amount 50.00

033123

Payable Number Description **Discount Amount Payable Amount** 0.00 50.00

Total Vendor Amount

Vendor Number

Vendor Name

09112

CINTAS

Payment Date

342.23 **Payment Amount**

Payment Type Check

Description

Payment Number

04/03/2023 **Payable Date Due Date Discount Amount** 03/22/2023 03/22/2023

03/22/2023

03/27/2023

03/27/2023

342.23

205699 **Payable Number** 4150222880

4150222936

4150547267 4150547307 Floor Mats/lab Coats Dispatch office supplies 0.00

0.00

0.00

0.00

Payable Amount 166.21

68.79

75.87

31.36

INC1362

Section VI, Item 1. APPKT015

Vendor Number Vendor Name

Total Vendor Amount

Total Vendor Amount

2,125.00

61.10

Payment Type **Payment Number Payment Date Payment Amount** Check 205700 04/03/2023 2.125.00

Payable Number **Discount Amount Payable Amount** Description **Payable Date Due Date**

Organizational Planning 03/23/2023 03/23/2023 0.00 2,125.00 <u>154</u>

Vendor Number Vendor Name

CP2 CONSULTING, INC.

10816 **DECATUR INDUSTRIAL ELECTRIC** 6,792.50

Payment Type Payment Number Payment Date Payment Amount

04/03/2023 Check 205701 6,792.50

Payable Number Description **Payable Date Due Date Discount Amount Payable Amount**

03/24/2023 6,792.50 FSI-3040 REMOTE CONTROLS FOR OVERHEAD CRANES 03/24/2023 0.00

Vendor Number Vendor Name **Total Vendor Amount** 07065 DISH

Payment Type Payment Number Payment Date Payment Amount

Check 205702 04/03/2023 61.10

Payable Number Description **Payable Date Due Date Discount Amount** Payable Amount

031723 Monthly Dish Services 03/17/2023 03/17/2023 0.00 61.10

Vendor Number Vendor Name Total Vendor Amount

EASTERN ILLINOIS UNIVERSITY 01508 160.00

Payment Type **Payment Number Payment Date Payment Amount**

04/03/2023 Check 205703 160.00 **Due Date**

Payable Date Discount Amount Payable Number Description **Payable Amount** 032323 IMTA Membership - J Rogers, M Boehm, C Cardott 03/23/2023 03/23/2023 160.00 0.00

Vendor Number Vendor Name Total Vendor Amount 03409 **ELECTRIC PUMP** 2,933.29

Payment Type Payment Number Payment Date Payment Amount

04/03/2023 Check 205704 2,933.29

Payable Number Description **Payable Date Due Date Discount Amount Payable Amount**

0900374-IN 12CI-10 Myers Pump 03/13/2023 03/13/2023 0.00 2,933.29

Total Vendor Amount **Vendor Number** Vendor Name FERGUSON WATERWORKS #2516 03334

16,658.24 **Payment Date Payment Type Payment Number Payment Amount**

04/03/2023 16,658.24 Check 205705

Payable Number Description **Payable Date Due Date** Discount Amount **Payable Amount**

0454369 Neptune 360 AMI/Gateway Collector/Belt Transceiver 03/13/2023 03/13/2023 0.00 16,658.24

Vendor Number Vendor Name Total Vendor Amount

09611 FIEGENSCHUH, JEFFREY 150.00

Payment Type Payment Number Payment Date Payment Amount

Check 205706 04/03/2023 150.00

Payable Number Description **Payable Date Due Date Discount Amount Payable Amount**

Cel Phone Reimbursement 03/31/2023 03/31/2023 0.00 150.00 033123

Total Vendor Amount Vendor Number **Vendor Name**

FRANKFOTHER TRUCKING, INC. INC1361 **Payment Type Payment Number Payment Date Payment Amount**

Check 205707 04/03/2023 8,250.00

Payable Number **Payable Date Due Date Discount Amount Payable Amount** TRUCKING FROM HILLSDALE MICH ENG PARTS 6&7 03/29/2023 03/29/2023 8880 0.00 8,250.00

4/3/2023 1:46:22 PM

8.250.00

Section VI, Item 1. APPKT015

Vendor Number Vendor Name

Total Vendor Amount

50.00

10163 FRIDAY, MARGARET Payment Type **Payment Number Payment Date** 04/03/2023

Payable Date

Payable Date

03/19/2023

Payable Date

Payable Date

02/15/2023

02/22/2023

Payable Date

Payable Date

Payable Date

03/16/2023

03/22/2023

03/20/2023

03/20/2023

03/31/2023

Due Date

03/16/2023

03/22/2023

03/20/2023

03/20/2023

03/19/2023

03/31/2023

Payment Amount 50.00

Check 205708 Payable Number

Discount Amount Payable Amount

0.00

Cel Phone Reimbursement 033123

Description

Total Vendor Amount

Vendor Number Vendor Name 06609 FRONTIFR

1,464.78

50.00

Payment Type Payment Number **Payment Date Payment Amount** 04/03/2023 1,464.78

Check 205709

Discount Amount Payable Amount

Payable Number Description 031923 Phone/Fax Lines 0.00 1,464.78

Vendor Number Vendor Name FRONTIER NORTH INC 07243

Total Vendor Amount 1.138.06

Payment Type Payment Number

Payment Date Payment Amount

Check 205710

04/03/2023 1,138.06

Payable Number Description **Discount Amount Payable Amount** 0.00 1,138.06

6103R953-S-23079 Monthly Collocation Charges Frontier Building

Total Vendor Amount

Vendor Number Vendor Name FS.COM INC. 10531

1,380.00 **Payment Date Payment Amount**

Payment Type **Payment Number**

04/03/2023 1.380.00

Check 205711 Description **Payable Number**

Discount Amount Payable Amount

IN102302150626 Fiber Media Converter/Transceivers IN102302220533 Fiber Media Converter

02/15/2023 0.00 1,135.00 02/22/2023 0.00 245.00

Vendor Number Vendor Name **Total Vendor Amount** 550.00

GARRATT-CALLAHAN COMPANY Payment Type Payment Number

Payment Date Payment Amount

Check 205712

04/03/2023 550.00

Payable Number Description **Discount Amount Payable Amount** 0.00 550.00

1244856 SERVICE CONTRACT FOR CHEMICAL PUMP

Total Vendor Amount

3,132.42

Vendor Number Vendor Name 03782

GASVODA & ASSOCIATES, INC.

Payment Date Payment Amount

Payment Type Payment Number Check 205713

04/03/2023 3,132.42

Payable Number Description INV23DCF0001 Misc Parts Kits

Discount Amount Payable Amount 0.00 3,132.42

Vendor Number Vendor Name **Total Vendor Amount** 101.68

08833 **GLOBALSTAR USA Payment Type Payment Number**

Payment Date Payment Amount

Check

04/03/2023 101.68

205714 **Payable Number** Description

Discount Amount Payable Amount 0.00 101.68

Orbit 100 000000047730953

Vendor Name

Total Vendor Amount

Vendor Number GORDON FLESCH CO., INC

292.02 **Payment Date Payment Amount**

Payment Type Payment Number

04/03/2023 292.02

205715 Check

Payable Amount

Payable Date Due Date Discount Amount Payable Number Description IN14130444 Printer Maintenance 03/25/2023 03/25/2023 0.00 292.02

06754

Section VI, Item 1. APPKT015

04/03/2023

Vendor Number Vendor Name Total Vendor Amount GRAINGER, INC.

554.20

44.72

01248 **Payment Type Payment Number Payment Date Payment Amount** 205716 04/03/2023 297.65 Check Payable Number **Discount Amount** Description **Payable Date Due Date Payable Amount** Dry Erase Marker/Dry Erase Board/3" Adapter 03/15/2023 03/15/2023 297.65 9641481958 0.00

Check 205717

Payable Number Description **Payable Date Due Date Discount Amount Payable Amount** 9641803110 BARREL PUMP PARTS 03/16/2023 03/16/2023 0.00 44.72 Check 205718 04/03/2023 211.83

Payable Number Description **Payable Date Due Date Discount Amount Payable Amount** 9648637487 6ah Dewalt Batteries 2 pack 03/22/2023 03/22/2023 0.00 211.83

Vendor Number Vendor Name Total Vendor Amount

GROVERS SERVICES, LLC 00493 4,800.00

Payment Number Payment Date Payment Amount Payment Type Check 205719 04/03/2023 4.800.00

Payable Number Description **Payable Date Due Date Discount Amount Payable Amount** 03/27/2023 03/27/2023 4,800.00 032723 Trimmed /removed Trees Week of March 20th 0.00

Vendor Number Vendor Name Total Vendor Amount

10354 HAGEMANN HORTICULTURE LLC

Payment Type Payment Number Payment Date Payment Amount Check 205720 04/03/2023

Payable Number Description **Payable Date Due Date Discount Amount Payable Amount**

491 Hanging basket takedown 03/13/2023 03/13/2023 0.00 675.00

Vendor Number **Vendor Name Total Vendor Amount** HAWKINS, INC.

2,753.70 10256 **Payment Number Payment Type Payment Date Payment Amount**

04/03/2023 Check 205721 2,753.70

Discount Amount Payable Number Payable Date Due Date Payable Amount 6430718 Sodium Hypochlorite/55gal Drum/Azone15/Hydro. Acid 03/22/2023 03/22/2023 0.00 2,753.70

Vendor Number Vendor Name Total Vendor Amount

HEWITT & WAGNER, ATTORNEYS AT LAW 08060 3,750.00 **Payment Type Payment Number Payment Date Payment Amount**

Check 205722 04/03/2023 3,750.00

Payable Number Description **Payable Date Due Date Discount Amount Payable Amount** 03/01/2023 03/01/2023 3,750.00 030123 Legal 0.00

Vendor Name **Vendor Number Total Vendor Amount**

00837 HIGBY, ERIC 150.00 **Payment Date Payment Type Payment Number Payment Amount**

Check 04/03/2023 150.00

Payable Number Description **Payable Date Due Date Discount Amount Payable Amount**

03/31/2023 03/31/2023 033123 Cel Phone Reimbursement 0.00 150.00

Vendor Number Vendor Name Total Vendor Amount HINCKLEY SPRINGS 360.11

Payment Type Payment Number Payment Date Payment Amount Check

205724 04/03/2023 360.11 **Payable Number**

Description **Payable Date Due Date Discount Amount Payable Amount** Water Delivery 03/15/2023 03/15/2023 10164186 031523 0.00 360.11

Section VI, Item 1. APPKT015

Vendor Number Vendor Name

INC1359 ICLEI

Payment Date

Total Vendor Amount 1,200.00

Payment Amount

Payment Type **Payment Number**

205725

Check

04/03/2023

Payable Number Description 3162 Annual membership dues

Discount Amount Due Date 03/20/2023 0.00

1.200.00 **Payable Amount**

Vendor Number Vendor Name 00286

Total Vendor Amount

IL MUNICIPAL UTILITIES ASSOC **Payment Number**

Payment Date

Payment Amount

Check 205726

Payment Type

23-02017

04/03/2023

514.00

Payable Date Due Date

Payable Date

03/20/2023

03/24/2023

Discount Amount

1,200.00

Payable Number

Description Feb Safety Training- Respitory Protection

03/24/2023 0.00

Payable Amount 514.00

Vendor Number Vendor Name II SECTION AWWA 05872

Total Vendor Amount 180.00

60.00

514.00

Payment Type Payment Number

Payment Date

Payment Amount

Check 205727 04/03/2023

180.00

Payable Number

Payable Amount

Description Water Treatment Class B- Susan S. **Payable Date Due Date**

Discount Amount

200079947

03/27/2023 03/27/2023

0.00

180.00

Vendor Number Vendor Name 07208

Total Vendor Amount

JAMES G. AHLBERG Payment Type **Payment Number**

Payment Date

0.00

Payment Amount

205728 Check

> **Payable Date Due Date**

04/03/2023 60.00

Description **Payable Number** 2856 Legal

03/21/2023

Discount Amount Payable Amount

03/21/2023

60.00 **Total Vendor Amount**

Vendor Number Vendor Name 05282 JOHNSON TRACTOR

20.50

Payment Type

Payment Number

Payment Date

Payment Amount

Check

205729

04/03/2023

20.50

Payable Number

Description

Cap Filler

Payable Date Due Date **Discount Amount**

Payable Amount

IR86851

03/23/2023 03/23/2023 0.00

20.50

Vendor Number

Vendor Name MENARDS - SYCAMORE

408 73

02727 **Payment Type**

Payment Number

Payment Date

Payment Amount

Total Vendor Amount

Check

408.73

Payable Number

205730

Payable Date Due Date 04/03/2023

Payable Amount

86903

Description Tape/Screws/Saw/Knife/Pan/Grab Bar/2x4x8/8x4x8

Description

Police Events Banner

03/16/2023

03/21/2023

03/21/2023

03/16/2023

03/21/2023

03/21/2023

Discount Amount 0.00

408.73

Vendor Number

Vendor Name

Payment Number

0.00

0.00

Total Vendor Amount 503.63

50.00

09609 **Payment Type** MIDWEST SIGNS & DESIGNS

Payment Date

Payment Amount

Check **Payable Number**

2020488

205731

Payable Date Due Date

04/03/2023 **Discount Amount**

503.63 **Payable Amount** 503.63

Vendor Number

Vendor Name

Payment Number

Total Vendor Amount

INC1364

MITCHELL, JEFFREY

Payment Date

Payment Amount

Payment Type Check

205732

Payable Date Due Date

04/03/2023 **Discount Amount**

50.00 **Payable Amount** 50.00

Vendor Number

09077

Vendor Name MULHOLLAND, JAY **Total Vendor Amount** 375.32

Payment Type

Payment Number

Description

Rain Barrel Refund

Payment Date 04/03/2023

Payment Amount 375.32

Check 205733 **Payable Number**

Payable Number

032123

Description Water Con Reimbursement

Payable Date Due Date 03/23/2023 03/23/2023 **Discount Amount** 0.00

Payable Amount 325.32

4/3/2023 1:46:22 PM

032323

033123 Cel Phone Reimbursement 03/31/2023 03/31/2023 0.00 50.00

Total Vendor Amount Vendor Number Vendor Name

09330 MUNSON, BECKY

Payment Number Payment Type Payment Date Payment Amount 04/03/2023 50.00

205734 Check

Payable Number Description **Payable Date Due Date Discount Amount Payable Amount** 032723 Rain Barrel Refund 03/27/2023 03/27/2023 0.00 50.00

Vendor Number Vendor Name

NAPA AUTO PARTS ROCHELLE 00415

Payment Type **Payment Number Payment Date Payment Amount**

Check 205735

Payable Number Description **Payable Date Due Date Discount Amount Payable Amount** 049935 Mini Bulbs 03/23/2023 03/23/2023 0.009 96 03/23/2023 03/23/2023 0.00 183.86 049979 Battery/Fog Light/Hydraulic Filter

Vendor Number Vendor Name

08169

Total Vendor Amount

Payment Amount

Total Vendor Amount

Section VI, Item 1.

Total Vendor Amount

193.82

75.00

50.00

APPKT015

04/03/2023

Payment Date

Payment Type Payment Number

Check 04/03/2023 205736 75.00

Payable Date Payable Number Description **Due Date Discount Amount Payable Amount**

03/24/2023 5125134512 Annual inspection 03/24/2023 0.00 75.00

Vendor Name Vendor Number

05859 P.F. PETTIBONE & CO. 32.00

Payment Number Payment Date Payment Type Payment Amount 04/03/2023 32.00

Check

OFFICE OF THE STATE FIRE MARSHAL

Payable Number Description **Payable Date Due Date Discount Amount Payable Amount**

183613 New officer ID Cards 03/20/2023 03/20/2023 0.00 32.00

Vendor Number Vendor Name Total Vendor Amount PHILLIPS, VERONICA 2,369.00

Payment Type Payment Number Payment Date **Payment Amount**

Check 205738 04/03/2023 2,369.00 **Payable Number** Description **Discount Amount Payable Date** Due Date **Payable Amount**

City Hall Janitorial - April 2023 03/27/2023 03/27/2023 969 0.00 2,369.00

Vendor Name **Total Vendor Amount Vendor Number** PITNEY BOWES 01603 1,346.87

Payment Type Payment Number Payment Date Payment Amount

Check 04/03/2023 164.55 **Payable Number** Description **Payable Date Due Date Discount Amount Payable Amount**

3106028233 Postage - City Hall 03/26/2023 03/26/2023 0.00 164.55

Check 205740 04/03/2023 173.82

Payable Number Description **Payable Date Due Date Discount Amount Payable Amount**

03/26/2023 03/26/2023 173.82 3106027818 postage machine lease 0.00

Check 205741 04/03/2023 1,008.50 Description **Payable Date Due Date Payable Amount**

Payable Number Discount Amount 032623 postge 03/26/2023 03/26/2023 0.00 1,008.50

Vendor Number Vendor Name Total Vendor Amount INC1344 R.P. LUMBER 563.09

Payment Date Payment Type Payment Number Payment Amount

Check 205742 04/03/2023 563.09

Payable Number Description **Payable Date Due Date Discount Amount Payable Amount** Kohler All in One Sink Faucet 03/24/2023 03/24/2023 0.00 563.09 875287

Section VI, Item 1. APPKT015

Vendor Number Vendor Name

RAMSEY, MICHAEL

Total Vendor Amount

1,116.00

200.00

INC1089 **Payment Type**

Payment Number

Description

Training Clabb License Tod/Cliff/Dwayne

0.00

Payment Amount

Check 205743 Payable Number

032723

Payment Type

031623

Discount Amount Payable Date Due Date

03/27/2023

Payable Date

03/16/2023

03/23/2023

Payment Date 04/03/2023

1,116.00

Vendor Number Vendor Name

1,116.00 **Total Vendor Amount**

Payable Amount

07855 **ROCHELLE FIRE DEPT**

Payment Number

Payment Date 04/03/2023

Payment Amount 200.00

Check 205744 **Payable Number**

Description Firemens Ball Table **Discount Amount Payable Amount**

0.00 200.00

Vendor Number Vendor Name

ROCHELLE IL CHAMBER OF COMMERCE 00506

Total Vendor Amount 690.00

Payment Type Payment Number **Payment Date**

Payment Amount

Check 205745 04/03/2023

03/27/2023

Due Date

03/16/2023

690.00

Payable Number Description 8544 Chamber Dinner **Payable Date Due Date Discount Amount** Payable Amount 03/23/2023 0.00

Vendor Number Vendor Name Total Vendor Amount

02241 Payment Type **ROCHELLE JANITORIAL SUPPLY**

Payment Date

Payment Amount

690.00

Payment Number

GladForce Drawstring Can Liner 13 Gal

04/03/2023

147.60

147.60

Check 205746 **Pavable Number**

Description

Payable Date Due Date Discount Amount 03/24/2023 03/24/2023 0.00

Payable Amount 147.60

Payment Amount

Vendor Number Vendor Name

00517 **ROCHELLE NEWS-LEADER** 149.50

Payment Type Payment Number Check

032123-1.1

04/03/2023 **Due Date Discount Amount**

Payment Date

Payment Date

149.50

Payable Number

Description INV223189 LE- Electric Bond Notice **Payable Date** 03/19/2023 03/19/2023 0.00

Payable Amount 149.50

Total Vendor Amount

Payment Amount

Total Vendor Amount

Vendor Number Vendor Name

RUNGE ELECTRIC MOTOR REPAIR 02369

Vendor Name

682.34

Payment Type Payment Number Check 205748

04/03/2023 682.34 **Payable Date Discount Amount** Description **Due Date Payable Amount**

Payable Number 17209 1.5 HP Motor- New 03/17/2023 03/17/2023 0.00 682.34

Vendor Number Vendor Name

Vendor Number

INC1360 SANDERS, JILL **Total Vendor Amount** 50.00

Payment Type Payment Number Payment Date Payment Amount Check

205749 04/03/2023 50.00 **Payable Number** Description **Payable Date Due Date Discount Amount Payable Amount**

Rain Barrel Refund 03/20/2023 032023 03/20/2023 0.00 50.00

> **Total Vendor Amount** 150.00

02012 SAWLSVILLE, DAVID **Payment Type Payment Number**

Payment Date Payment Amount 04/03/2023 150.00

Check 205750 **Payable Number** Description **Payable Date Due Date Discount Amount Payable Amount** Cel Phone Reimbursement 03/31/2023 03/31/2023 033123 0.00 150.00

Section VI, Item 1. APPKT015

Vendor Number Vendor Name

SIUE

120.00

05009 Payment Type **Payment Number**

Payment Date

Payment Amount

Total Vendor Amount

Check 205751 04/03/2023

Payable Number Description **Discount Amount**

120.00

1975

Payable Date Due Date 03/23/2023 03/23/2023

Payable Amount 0.00 120.00

Vendor Number Vendor Name **Total Vendor Amount**

01324 STANDARD EQUIPMENT COMPANY **Payment Number**

Payment Date Payment Amount

Check 205752

Payment Type

04/03/2023

Discount Amount 0.00

630.52

Payable Number

Payable Date Due Date 03/22/2023 03/22/2023 **Payable Amount** 630.52

P42013

Conveyor Cover For Unit R109

Reg. Fee:Virtual Training- Phillip/Eric/Jeff

Total Vendor Amount

Vendor Number Vendor Name STAPLES BUSINESS CREDIT 09833

79.13

630.52

Payment Type Payment Number **Payment Date**

Payment Amount

Check 205753 04/03/2023

79.13

Payable Number 7606634978-0-1

03/20/2023

Due Date Discount Amount **Payable Amount**

Payable Date

03/20/2023

35.57

7606816448-0-1

03/22/2023

03/31/2023

03/22/2023

03/31/2023

0.00 0.00

43.56

Total Vendor Amount

Vendor Number Vendor Name

TESREAU, SAMUEL

Payment Date

50.00 **Payment Amount**

Payment Type

Payment Number

04/03/2023

50.00

Check

205754

Payable Date Due Date 0.00

Payable Amount

Payable Number 033123

Cel Phone Reimbursement

Description

Description

Description

Office Supplies

Office Supplies

Discount Amount

50.00

Vendor Number

04062

Vendor Name TIPPINS, MIKE

Total Vendor Amount 512.81

INC1363

Payment Number

Payment Date

Payment Amount

Payment Type Check

205755

04/03/2023

512.81

Payable Number

Description

Description

Description

Cel Phone Reimbursement

Incode HR Follow Up Training

Payable Date Due Date **Discount Amount**

Payable Amount

032223

RR Days - Virtual Railfan Attendance

03/22/2023 03/22/2023 0.00

512.81

Vendor Number

Vendor Name TOLIVER, BLAKE **Total Vendor Amount**

08076 **Payment Type**

Payment Number

Payment Date

50.00

Check

Payment Amount

04/03/2023 50.00

Payable Number

205756

Payable Date Due Date **Discount Amount**

Payable Amount

033123

03/31/2023

Payable Date

03/15/2023

03/31/2023

0.00

50.00

Vendor Number

Vendor Name

TYLER TECHNOLOGIES, INC

Total Vendor Amount 1,040.00

10785 **Payment Type** Check

Payment Number 205757

Due Date

03/15/2023

Payment Date 04/03/2023

Payment Amount 1,040.00

025-416285

Discount Amount

Payable Amount 1,040.00

Vendor Number

Vendor Name

0.00

0.00

Total Vendor Amount 775.00

04351

TYNDALE COMPANY, INC.

Payment Date Payment Amount 04/03/2023

775.00

Payment Type Payment Number 205758 Check

Payable Number

3018287

Payable Number

Description FR CLothing **Payable Date Due Date** 03/16/2023 03/16/2023 **Discount Amount**

Payable Amount

775.00

Vendor Name

Vehicle Fuel- Water Rec

Vendor Number

MAR23-WR

Section VI, Item 1. **Payment Register** APPKT015 **Vendor Number Vendor Name Total Vendor Amount** 03986 UNIVERSAL UTILITY SUPPLY CO 196,761.25 Payment Type **Payment Number Payment Date Payment Amount** Check 205759 04/03/2023 196,761.25 Payable Number **Payable Date Discount Amount** Description **Due Date Payable Amount** 3039563 03/23/2023 03/23/2023 0.00 71.25 750 MCM Compression Splice 3039572 196,690.00 2500 KVA Pad Mount Transformer 03/23/2023 03/23/2023 0.00 **Vendor Number Vendor Name Total Vendor Amount** 10489 UNUM LIFE INS CO. OF AMERICA 408.33 **Payment Date Payment Type Payment Number Payment Amount** Check 205760 04/03/2023 408.33 **Payable Number** Description **Payable Date Due Date Discount Amount Payable Amount** 032323 2023 April Retiree Premium 03/23/2023 03/23/2023 0.00 408.33 Vendor Name **Total Vendor Amount** Vendor Number 00991 **USA BLUEBOOK** 696.34 **Payment Date Payment Type Payment Number Payment Amount** Check 205761 04/03/2023 696.34 **Payable Number** Description **Payable Date Due Date Discount Amount Payable Amount** Hach Free Chlorine Chemkey 03/24/2023 03/24/2023 0.00 241.59 309413 03/24/2023 03/24/2023 0.00 454.75 309585 Phosphate/Iron/Writeon Label/Beaker Brush/Chlorine **Vendor Number Vendor Name Total Vendor Amount VERIZON WIRELESS** 4,417.75 01104 **Payment Number Payment Date Payment Type Payment Amount** 205762 04/03/2023 Check 4,417.75 **Payable Number** Description **Payable Date Due Date Discount Amount Payable Amount** Monthly Cellphone and iPad 03/15/2023 03/15/2023 9930178902 0.00 4,417.75 **Vendor Number Vendor Name Total Vendor Amount** INC1058 13.80 **Payment Number Payment Date Payment Amount Payment Type** Check 205764 04/03/2023 13.80 **Payable Number** Description **Payable Date Due Date Discount Amount Payable Amount** 2023 April Retiree Premium 03/23/2023 03/23/2023 032323 0.00 13.80 **Vendor Name Total Vendor Amount Vendor Number** WESCO RECEIVABLES CORP 6,213.05 00663 **Payment Type Payment Number Payment Date Payment Amount** Check 205765 04/03/2023 6,213.05 Discount Amount Payable Amount **Payable Number** Description **Payable Date Due Date**

3	<u>08955</u>	Hi-Line Sleeves	03/13/2023	03/13/2023	0.00	645.05
<u>3</u>	19966	Hapco Aluminum Street Light Poles	03/16/2023	03/16/2023	0.00	5,568.00

<u>10553</u>	WEX BANK						9,592.16
Payment Type	Payment Nur	nber				Payment Date	Payment Amount
Check	<u>205766</u>					04/03/2023	9,592.16
Payable Num	ber	Description	Payak	le Date	Due Date	Discount Amount	Payable Amount
MAR23-ADMI	<u>N</u>	Wex credit	03/23	/2023	03/23/2023	0.00	-138.49
MAR23-COMI	M DEV	Fuel for Comm. Dev. Trucks	03/23	/2023	03/23/2023	0.00	41.74
MAR23-DIESE	<u>L</u>	D1 TRUCK FUEL	03/23	/2023	03/23/2023	0.00	271.65
MAR23-ELECT	RIC DIST	Vehicle Fuel	03/23	/2023	03/23/2023	0.00	2,157.75
MAR23-ENGIN	NEERING	Fuel Engineering Vehicles	03/23	/2023	03/23/2023	0.00	125.16
MAR23-POLIC	<u>E</u>	Fuel	03/23	/2023	03/23/2023	0.00	4,443.52
MAR23-STREE	<u>TS</u>	Fuel For Cemetery Truck	03/23	/2023	03/23/2023	0.00	294.86
MAR23-WATE	<u>R</u>	Vehicle Fuel- Water	03/23	/2023	03/23/2023	0.00	1,147.59

03/23/2023

03/23/2023

0.00

4/3/2023 1:46:22 PM

Total Vendor Amount

1,248.38

Payment Register

Vendor Name

Total Vendor Amount

Section VI, Item 1.

114.50

Vendor Number 02437

WHEELER WORLD, INC. **Payment Number**

Payment Date

APPKT015

Payment Amount

Check 205767 Payable Number

Description

Payable Date **Due Date**

04/03/2023 Discount Amount Payable Amount

114.50

<u>13453</u>


Payment Type

0.00

114.50


1/16 N-9082 GASKET MATERIAL 03/15/2023 03/15/2023

4/3/2023 1:46:22 PM

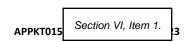

Payment Summary

		Payable	Payment		
Bank Code	Туре	Count	Count	Discount	Payment
Allocated Cash	Check	108	81	0.00	308,970.42
Allocated Cash	Voided **Void Check	0	1	0.00	0.00
	Packet Totals:	108	82	0.00	308,970.42

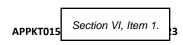

Cash Fund Summary

FundNameAmount91Cash Allocation-308,970.42

Packet Totals: -308,970.42

4/3/2023 1:46:22 PM Pag

Special Event Council Request

Event Type: Check all that apply
Community Event
Fireworks
Parade
Festival
Fundraiser
Other:
Event Name:
Cut the Square
Event Date & Time
Friday, June 9, 4 pm to 7 pm
Location/Route:
Parking Lot 7, the area south of the Flagg Township Museum

<u> </u>	Section VI, Item 1.
Contact Name & Organization:	
Jan Devore, Flagg Township Museum	
Contact Phone:	
815 562-3040	
013 302 3040	
Contact F Mail:	
Contact E-Mail:	
hubhistory@gmail.com	
Alcoholic Beverages	
To serve alcoholic beverages at an event, a one-day license must be obtained from the City of	Rochelle AND
the State of Illinois.	
Special Event Liquor Checklist	
Will alcoholic beverages be served or sold at the event? *	
will alcoholic beverages be served or sold at the event:	
○ Served/Sold	
Neither	
Name of business/organization providing alcohol:	

Section VI, Item 1.

How will area where alcohol is served be contained and what security and ID measures will be taken?
If serving alcohol off premises of an establishment, complete required special event application for liquor sales and submit fee separately.
Water & Electricity
Electricity is available for Downtown Events at the Gazebo or Page Park. Please indicate if you intend to use:
O Page Park
Gazebo
Electricity not required/Utilizing different location
A water connection is available at the Downtown Gazebo. Would you like water available for the event?
○ Yes
○ No

Street & Parking Lot Closures

Are parking lot closures requested?
Yes
○ No
If so, which parking lots?
Spirited Square - Lot 1
Spirited Square - Lot 2
Spirited Square - Lot 3
Spirited Square - Lot 4
Downtown Lot - Cherry & Main Street (gravel lot)
Downtown Lot - Lincoln Highway & Cherry Avenue (RMU)
Downtown Lot - 4th Avenue & North Sixth Street - Lot 1
Downtown Lot - 4th Avenue & North Sixth Street - Lot 2
Downtown Lot - 4th Avenue & Museum Alley
Downtown Lot - 300 Block of North 6th Street
Downtown Lot - 5th Avenue & 6th Street
Is a street closure requested?
○ Yes
No

Section VI, Item 1.

What intersections and/or streets are requested to be closed?

Please upload a site drawing. Include barricade and street closure locations. *

€2023 SITE MAP ...

Event Coordinators must agree to the following:

Please agree to the following: *



Agree to display Human

Trafficking Victim Information
Sheet as required by State law



Event coordinators are responsible for cleanup and trash disposal after events. I agree that a cleaning fee of \$500 may be assessed if extensive cleanup is required.

Insurance

Section VI, Item 1.

REQUIRED Please upload Certificate of Insurance. Events on City property (including streets, parking lots, etc.) require a Certificate of Insurance for approval. Copy of Proof of Insurance naming the "City of Rochelle" as an additional insured including name and date of the event in the amount of \$1,000,000.00 in general liability, and if alcoholic liquor will be served/sold, liquor liability in the amount of \$1,000,000.00.

▶ FLAGG-5 2023-0...

For Carnivals Only: Upload a Certificate of insurance showing proof of worker's comp and one with general liability

This content is neither created nor endorsed by Google.

Google Forms

File Attachments for Item:

2. An Ordinance Approving a TIF Redevelopment Agreement with NextGen Ventures Rochelle, LLC

ROCHELLE CITY COUNCIL AGENDA ITEM MEMO REGULAR MEETING

SUBJECT: Ordinance authorizing the City Manager to execute a TIF agreement between the City of

Rochelle and Nextgen Ventures Rochelle, LLC

Staff Contact: Jeff Fiegenschuh, City Manager

<u>Summary:</u> Nextgen Ventures Rochelle is the developer who is developing the site located at Highway 251 and Flagg Road. They will be leasing the site to Breakthru Beverage. They are requesting a TIF redevelopment agreement with the city to close their potential funding gap and to assist with property redevelopment including, but not limited to, a new loading dock on the south side of the facility, site/infrastructure improvements, and façade and landscaping improvements.

The terms of the agreement include the following:

- 1) Seeking reimbursement of \$700,000 of \$1,700,000 of TIF eligible expenses
- 2) Seeking 85% of increment created by the site redevelopment.
- 3) Payments payable by December 31st of each year, beginning December 31, 2024. Like other agreements, the developer will have to show proof the property tax bill is paid in full and provide paid receipts for all TIF eligible expenses.
- 4) Substantial completion of the project by December 31, 2024. Full completion by December 31, 2025
- 5) 5th year true up payment to ensure there is enough increment being generated to meet the \$700,000 total. If sufficient increment is not generated, the corridor TIF will fund an amount appropriate to ensure the developer meets the \$700,000. The potential payment ensures the total amount of \$700,000 is obtained.
- 6) Developer/Tennent agree to not file any property tax protests on the property until such time as the \$700,000 total has been paid in full.
- 7) At this time, the developer will only be utilizing the access off Flagg Road and Highway 251, so no improvements to 8th Street will be needed.

Attached is a copy of the initial property development concept, list of TIF eligible expenses and an example of a potential true up payment after year 5.

Revenue Sources:

Source:	Budgeted Amount:	Proposed Expenditure
Northern Gateway TIF	\$700,000	\$700,000 over 20 years

Recommendation: Authorize the City Manager to execute an intergovernmental agreement with NextGen Ventures Rochelle, LLC for the redevelopment of the Highway 251 and Flagg Road corner.



Wirtz Beverage Facility, Rochelle, IL TIF Eligible Cost Schedule

PROJECTED

Cost		Projected	% Eligibl	Total Eligible		Site & Selected Upgrades	Comments
Property Acquisition	=	1,250,000	0%	-	ı		
Site Preparation							
Offsite Improvements	<u></u>	50,000	100%	50,000	100%	50,000	All Sitework included
Utilities		50,000	100%	50,000	100%	50,000	in
Landscaping		50,000	100%	50,000	100%	50,000	requested eligible costs
Drives & Parking Lots		125,000	100%	125,000	100%	125,000	
Docks & Enclosure (South Docks)		150,000	100%	150,000	100%	150,000	
Site Drainage		25,000	100%	25,000	100%	25,000	
Fencing		50,000	100%	50,000	100%	50,000	
Contingency		50,000	100%	50,000	100%	50,000	Contingeny only charged to extent used
Total Site Preparation	=	550,000	:	550,000	:	550,000	
Soft Costs					65%]	
Architecture & Engineering		75,000	100%	75,000	65%	48,616	Soft costs are calculated
Permits & Related		15,000	100%	15,000	65%	9,723	using ratio
Loan Costs		40,000	100%	40,000	65%	25,929	of
Legal		75,000	100%	75,000	65%	48,616	requested eligible costs
FIF Consulting		10,000	100%	10,000	100%	10,000	to
insurance		20,000	100%	20,000	65%	12,964	total eligible costs
Project Mgt		75,000	100%	75,000	65%	48,616	total engine costs
General Conditions		25,000	100%	25,000	65%	16,205	
Insurance		27,006	100%	27,006	65%	17,506	
Development Fees							
		75,000	100%	75,000	65% 65%	48,616	Continuous suls shared to sutent used
Contingency Total Soft Costs	_	20,000 457,006	100%	20,000 457,006	66%	12,964 299,758	Contingeny only charged to extent used
Hard Costs	=				•		
Signage (Bldg & Monument)		25,000	100%	25,000	100%	25,000	Incl Monument Sign on 7th Street
Floors		20,000	100%	20,000		-	
Exterior Façade		40,000	100%	40,000	100%	40,000	Façade Improvement / Energy Efficiency
Storefront		50,000	100%	50,000	100%	50,000	Façade Improvement / Energy Efficiency
Carpentry / Partitions		75,000	100%	75,000		-	
Roofing		50,000	100%	50,000	100%	50,000	Façade Improvement / Energy Efficiency
Insulation / Caulking		30,000	100%	30,000		-	
Doors and Windows		40,000	100%	40,000	100%	40,000	Façade Improvement / Energy Efficiency
Specialities		50,000	100%	50,000		-	
Dock Equipment		80,000	100%	80,000		-	
Window Treatments		10,000	100%	10,000		-	
Plumbing		40,000	100%	40,000	50%	20,000	Add'l Bathroom Req'mts
HVAC		25,000	100%	25,000		-	
Life Safety		25,000	100%	25,000	100%	25,000	Life Safety Improvement
Technology		15,000	100%	15,000		-	-
Block Heaters & Forklift Charging	100,000	12,000	100%	12,000		-	
Electrical & LED Lights	120,000	75,000	100%	75,000	50%	37,500	LED Lights - Energy Efficiency
Contingency	80,000	80,000	100%	80,000			
Total Hard Costs	300,000 442,000	742,000	: :	742,000	:	287,500	
Total Costs	=	2,999,006	: :	1,749,006	:	1,137,258	
Maximum TIF Reimbursement						\$ 700,000	
Maximum III Remoursement						700,000	
TIF Reimbursement Schedule Interest Rate: 6.0%	YR 1	Interest 42,000		Principal 53,108		Total Payment 95,108	
interest Nate. 0.070	2	38,814		56,294		95,108	
	3	35,436		59,672		95,108 95,108	
	4	31,856		63,252		95,108	
	5	28,060		67,047		95,108	
	6	24,038		71,070		95,108	
	7	19,773		75,334		95,108	
	8	15,253		79,854		95,108	
	9	10,462		84,645		95,108	
	10	5,383		89,724		95,108	
Total Reimbursement Payments		251,076		700,000		951,076	





ROCHELLE TIF REDEVELOPMENT AGREE TRUE UP EXAMPLE

APR 2023

CAPITALIZATION	
INITIAL EQUITY	3,000,000
LOAN - YEAR 1	2,100,000
REMAINING EQUITY	900,000
TOTAL CAPITALIZATION	3,000,000

TIF PAYMENTS				
TIF INCREMENT	100%			
DEVELOPER SHARE		85.0%		
PROJ TIF PYMTS (FROM DEVEL SHARE)		539,072		539,072
PROJ TIF TRUE UP PYMT (YR 5)			160,928	160,928
TOTAL REQUIRED TIF PAYMENTS				700,000

TIF INCREMENT CASH FLOWS

DEVELOPER CASH FLOWS

					PROJECTED	
		TOTAL	DEVEL	DEVEL	TRUE UP	DEVEL
		INCR'MT	CASH FLOW	INCR'MT	PYMT	CASH FLOW
YR		@ 100%	b/f TIF	@ 85%	(YR 5)	TOTAL
0			(3,000,000)			(3,000,000)
1		24,660	2,241,867	20,961		2,262,828
2		25,715	63,637	21,858		85,494
3		26,801	70,212	22,781		92,993
4		27,920	76,985	23,732		100,717
5		29,072	83,961	24,711	160,928	269,600
6		30,259	91,146	25,720		116,866
7		31,481	98,547	26,759		125,306
8		32,740	106,170	27,829		133,999
9		34,037	114,021	28,932		142,953
10		35,373	122,108	30,067		152,175
11		36,749	47,739	31,237		78,975
12		38,166	166,535	32,441		198,977
13		39,626	175,372	33,682		209,054
14		41,129	184,474	34,960		219,434
15		42,678	193,849	36,276		230,126
16		44,273	203,506	37,632		241,138
17		45,916	213,452	39,028		252,480
18		47,608	223,696	40,467		264,163
19			234,248	-		234,248
20			2,285,057			2,285,057
	TOTAL CF	634,203	6,996,583	539,072	160,928	7,696,583

TOTAL TIF PAID TO DEVEL	700,000	

DEVELOPER RETURNS	
INVESTMENT MULTIPLE OF EQUITY	2.6
INVESTMENT IRR	13.8%

	TI	HE CITY OF Ogle Coun	ROCHELLE ty, Illinois	
_				
		ORDIN	ANCE	
		NO		

JOHN BEARROWS, Mayor ROSE HUERAMO, City Clerk

COMPANY

TOM McDERMOTT
BIL HAYES
KATE SHAW-DICKEY
DAN McDERMOTT
JOHN GRUBEN
ROSAELIA ARTEAGA
City Council

Published in pamphlet form by authority of the Mayor and City Council of the City of Rochelle Law Offices of Peterson, Johnson, & Murray—Chicago, City Attorneys 200 W. Adams, Ste. 2125, Chicago, IL 60606

CITY OF ROCHELLE Ogle County, Illinois

ORDINANCE NO.

AN ORDINANCE APPROVING A TIF REDEVELOPMENT AGREEMENT WITH NEXTGEN VENTURES ROCHELLE, LLC, A DELAWARE LIMITED LIABILITY COMPANY

WHEREAS, Section 7 of Article VII of the 1970 Constitution of the State of Illinois provides that a municipality that is not a home rule unit shall only have the powers granted to them by law and as such the City of Rochelle, Ogle County, Illinois being a non-home rule unit pursuant to the provisions of said Section 7 of Article VII, and may exercise only the powers expressly granted by law; and

WHEREAS, the Illinois General Assembly granted non-home rule municipalities broad authority to "pass all ordinances and make all rules and regulations proper or necessary, to carry into effect the powers granted to municipalities." 65 ILCS 5/1-2-1; and

WHEREAS, while "non-home rule municipalities have the authority to enact ordinances, such ordinances may in no event conflict with state law or prohibit what a state statute expressly permits . . . A local ordinance may impose more rigorous or definite regulations in addition to those enacted by the state legislature so long as they do not conflict with the statute." (Village of Wauconda v. Hutton, 291 Ill. App. 3d 1058, 1060 (1997)); and

WHEREAS, the City of Rochelle ("City"), pursuant to the Tax Increment Allocation Redevelopment Act, 65 ILCS 5/11-74.4-1 *et seq.*, ("TIF Act") has adopted a series of ordinances pertaining to the creation of a Redevelopment Project Area ("TIF Area(s)") and established a special tax allocation fund ("TIF Fund") to promote the redevelopment of certain geographic areas within the City's municipal boundaries; and

WHEREAS, previously the City has formed the Northern Gateway Tax Increment Financing ("TIF") area for the redevelopment of the northern portion of the City corporate limits; and

WHEREAS, Nextgen Ventures Rochelle, LLC, a Delaware limited liability company, ("Developer") has purchased of certain real property located at 1380 N. 7th Street, Rochelle, Ogle County, Illinois, ("Subject Property"); and

WHEREAS, the Subject Property is identified on the TIF report as PIN 24-13-326-00 and part of 24-13-326-008 but now has been reclassified as 24-13-326-013; and

WHEREAS, in furtherance of the redevelopment of the aforementioned Subject Property, Developer proposes to complete a redevelopment of the same; and

WHEREAS, the cost of the project is anticipated to be approximately \$3,000,000.00; and

WHEREAS, Developer has advised City that, but for the financial assistance of City, Developer is unable to complete the redevelopment of the Subject Property; and

WHEREAS, the project is consistent with the Redevelopment Plan and is located within the Redevelopment Project Area; and

WHEREAS, City is authorized under the TIF Act to enter into redevelopment agreements and to reimburse developers who incur redevelopment project costs authorized by a redevelopment agreement; and

WHEREAS, in order to induce Developer to undertake the redevelopment of the Subject Property, the Corporate Authorities have determined that it is in the best interests of City and the health, safety, morals and welfare of the residents and taxpayers of City to reimburse Nextgen Ventures Rochelle, LLC for a portion of the redevelopment project costs incurred in furtherance of the project as permitted by the TIF Act; and, in order to induce Nextgen Ventures Rochelle, LLC to undertake the redevelopment of the Subject Property, the Corporate Authorities have determined that it is in the best interests of City and the health, safety, morals and welfare of the residents and taxpayers of City to reimburse Developer for a portion of the redevelopment project costs incurred in furtherance of the Project as permitted by the TIF Act.

NOW, THEREFORE, BE IT ORDAINED BY THE MAYOR AND CITY COUNCIL OF THE CITY OF ROCHELLE, ILLINOIS:

<u>SECTION ONE</u>: That City hereby incorporates all of the recitals above into this Resolution as if fully set forth herein.

<u>SECTION TWO</u>: The City hereby authorizes the City Manager to execute a Redevelopment Agreement with Nextgen Ventures Rochelle, LLC, a Delaware Limited Liability Company, attached hereto as <u>Exhibit 1</u>, subject to final review and revision by the City Attorney.

<u>SECTION THREE</u>: If any provision of this Ordinance or application thereof to any person or circumstance is ruled unconstitutional or otherwise invalid, such invalidity shall not affect other provisions or applications of this ordinance that can be given effect without the invalid application or provision, and each invalid provision or invalid application of this Ordinance is severable.

<u>SECTION FOUR</u>: Where the conditions imposed by any provisions of this Ordinance are more restrictive than comparable provisions imposed elsewhere in any other local law, ordinance, resolution, rule or regulation, the regulations of this Ordinance will govern.

SECTION FIVE: The City Clerk shall publish this Ordinance in pamphlet form.

<u>SECTION SIX</u>: This Ordinance shall be in full force and effect from and after its passage, approval and publication in pamphlet form as provided by law.

PASSED THIS	day of April, 2023.
AYES:	
NAYS:	
ABSENT:	
APPROVED THIS	day of April, 2023.
	MAYOR
ATTEST:	
CITY CLERK	

Exhibit 1

REDEVELOPMENT AGREEMENT

THIS REDEVELOPMENT AGREEMENT is entered into this ___ day of April 2023, by and between CITY OF ROCHELLE, an Illinois municipal corporation ("City"), Nextgen Ventures Rochelle, LLC a Delaware limited liability company ("Developer").

PREAMBLES

WHEREAS, in the Redevelopment Project Area (as defined below), City has identified a need for the location and redevelopment of industrial property; and

WHEREAS, pursuant to the Tax Increment Allocation Redevelopment Act of the State of Illinois, 65 ILCS 5/11-74.4-1 et seq., as from time to time amended (the "TIF Act"), the Mayor and City Council of City (collectively, the "Corporate Authorities") are empowered to undertake the redevelopment of a designated area within its municipal limits in which existing conditions permit such area to be classified as a "conservation area" as defined in the TIF Act; and

WHEREAS, pursuant to its powers and in accordance with the requirements of the TIF Act, the Corporate Authorities, pursuant to Ordinance 18-4884, adopted by the Corporate Authorities on August 13, 2018, approved a redevelopment plan and project, entitled "Redevelopment Plan and Program," as prepared by Moran Economic Development (the "Redevelopment Plan"), for the City of Rochelle District Northern Gateway Tax Increment Financing (the "Redevelopment Project Area"), which Redevelopment Plan sets forth a plan for the development, redevelopment and revitalization of the Redevelopment Project Area; and

WHEREAS, also pursuant to its powers and in accordance with the requirements of the TIF Act, the Corporate Authorities, pursuant to Ordinances 18-1885 and 18-1886, respectively, adopted by the Corporate Authorities on August 13, 2018, designated the Redevelopment Project Area as a "redevelopment project area" (as that term is defined under the TIF Act) and approved tax increment allocation financing for the purpose of implementing the Redevelopment Plan for the Redevelopment Project Area; and

WHEREAS, the Corporate Authorities have determined that the blighting factors described in the Redevelopment Plan are detrimental to the public and impair development and growth in the Redevelopment Project Area, with the result that it is necessary to incur extraordinary costs in order to develop the Redevelopment Project Area; and

WHEREAS, the blighting factors in the Redevelopment Project Area will continue to impair growth and development but for the use of tax increment allocation financing to pay Redevelopment Project Costs (as defined in Section 4(a) of this Agreement) which necessarily must be incurred to implement the aforesaid program of redevelopment; and

WHEREAS, the existence of the blighting factors in the Redevelopment Project Area and the extraordinary costs necessary for redevelopment have prevented private developers from developing, redeveloping and revitalizing the Redevelopment Project Area; and

WHEREAS, Developer is the owner of certain real property located within the corporate limits of City, which real property generally located at 1380 N. 7th Street, Rochelle, Illinois, and identified on the TIF report as PIN 24-13-326-00 and part of 24-13-326-008 but now has been reclassified as 24-13-326-013 (a map illustrating the location of the property is attached hereto as Exhibit A) (the "Subject Property") which has a base EAV of \$\$110,418 in 2018; and

WHEREAS, in furtherance of the redevelopment of the Subject Property, Developer proposes to redevelop the existing building to construct a beverage warehouse, to be used by its tenant ("Tenant") for the Tenant's beer and liquor distributorship (the "Project"), all in accordance with the Legal Requirements (as hereafter defined); and

WHEREAS, the cost of the Project is anticipated to be approximately \$3,000,000.00 with total reimbursable costs of approximately \$1,700,000.00; and

WHEREAS, Developer has advised the City that it is unable to complete the Project as contemplated to meet the needs of Tenant without financial assistance; (See Exhibit B); and

WHEREAS, the Project is consistent with the Redevelopment Plan and is located within the Redevelopment Project Area; and

WHEREAS, City is authorized under the TIF Act to enter into redevelopment agreements and to reimburse developers who incur redevelopment project costs authorized by a redevelopment agreement; and

WHEREAS, in order to induce Developer to undertake the Project, the Corporate Authorities have determined that it is in the best interests of City and the health, safety, morals and welfare of the residents and taxpayers of City to reimburse Developer for a portion of the Development Project Costs incurred in furtherance of the Project as permitted by the TIF Act; and

WHEREAS, the Corporate Authorities have determined that City's provision of economic development incentives to Developer and Developer's undertaking of the Project pursuant to this Agreement are in the best interests of City and the health, safety, morals and welfare of its residents and taxpayers, and will be in furtherance of the Redevelopment Plan.

NOW, THEREFORE, the parties, for good and valuable consideration, the receipt and sufficiency of which are hereby acknowledged, agree as follows:

- Section 1. Incorporation of Recitals. The recitals contained in the preambles to this Agreement are true and correct and are hereby incorporated into this Agreement as though they were fully set forth in this Section 1.
- Section 2. Term. Unless earlier terminated pursuant to Section 14, the term of this Agreement shall commence on the date of its execution and end on the latter of (i) December 31, 2040, and (ii) the date upon which the Redevelopment Plan terminates pursuant to the TIF Act, except to the extent that Developer has a right to another year of increment for the year 2040 payable in 2041.

Section 3. The Project.

- (a) The Project consists of Developer's redevelopment of the Subject Property as described in the recitals contained in the preambles to this Agreement.
- (b) Developer shall undertake the Project in conformance with all applicable federal, state and local laws, regulations, codes and ordinances (collectively referred to as "the Legal Requirements"). Developer shall substantially complete the Project on or before December 31, 2024. Substantial Completion of the Project shall be evidenced by City's inspection of the Subject Property and confirmation that all activities described in the building permit for the Project and other required City approvals, if any, have been substantially completed in a good and workmanlike manner in accordance with the Legal Requirements which may be evidenced by the issuance of a temporary certificate of occupancy. City may inspect the Project at all reasonable times to ensure compliance with this Agreement. If Developer does not substantially complete the Project on or before December 31, 2024, or complete the Project in its entirety by December 31, 2025, then Developer shall not be entitled to any reimbursement for any work performed on the Project pursuant to this Agreement.
- (c) City and Developer shall use reasonable efforts to cooperate with each other in connection with all permits and other approvals required for the Project. City agrees to expeditiously process, consider and act on all applications for City approvals as may be necessary, provided such applications are consistent with the Project and in compliance with all Legal Requirements.

Section 4. Payments.

- (a) As long as no event described in Section 13 of this Agreement shall have occurred and be continuing, and Developer has completed the Project as described in Section 3(b) hereof, City shall reimburse Developer for all Redevelopment Project Costs incurred by Developer in connection with the Project which have been approved by City pursuant to Section 4(d). Notwithstanding the foregoing, the total amount reimbursed to Developer shall not exceed \$700,000.00 but also shall not be less than \$700,000.00 even though the City has determined that eligible costs are approximately \$1,700,000.00. For purposes of this Agreement, "Redevelopment Project Costs" shall mean and include all costs defined as "redevelopment project costs" in Section 11-74.4-3(q) of the TIF Act.
- (b) In connection with the establishment and ongoing administration of the Redevelopment Project Area, City has established a special tax allocation fund pursuant to the requirements of the TIF Act ("the STAF") into which City shall deposit all Incremental Taxes (defined below) generated in respect of the Subject Property each year during the term of this Agreement promptly upon receipt of the same from Ogle County. "Incremental Taxes" shall mean the amount of *ad valorem* taxes, if any, paid in respect of the Subject Property and its improvements which is attributable to the increase in the equalized assessed value of the Subject Property, calculated as set forth in the TIF Act. The base equalized assessed value as established in 2018 with the approval of the Agreement is \$100,614.00.
- (c) City shall further establish, upon execution of this Agreement, a segregated special subaccount of the STAF designated as "the Nextgen Ventures Rochelle LLC Subaccount" into which City shall deposit all Net Increment generated only in respect of the Subject Property each year during the term of this Agreement promptly upon receipt of Incremental Taxes from Ogle County, unless the City has access to other increment in the TIF District to meet Developer's needs. "Net Increment" shall mean Incremental Taxes in respect of the Subject Property each year less amounts retained by City constituting the City's Share, which shall be inclusive of (and not in addition to) any amount distributed for the TIF pursuant to any Intra-Governmental Agreements the City entered into prior to the adoption of this Agreement. The

"City's Share" shall be no more than 15% of the Incremental Taxes in respect of the Subject Property each year with no other offset for any other taxing districts. In order to avoid any doubt, Developer shall not be reimbursed from the increment generated by any other parcel located in the TIF district and any increase in the EAV of those parcels, except to the extent the City "trues up" the amount payable to Developer as follows: (1) to the extent funds are available in the TIF district, after the fifth year of this Agreement the Parties will compare the amount of Net Increment with the amount that would have been paid if Developer received the percentage of \$700,000.00 cumulatively due at the end of the fifth year as projected over the remaining life of the TIF as shown in Exhibit C and any shortfall will be paid by the City with the fifth year increment payment; (2) any shortfall from the amount that would be otherwise due with the fifth year increment payment shall be paid in years six and thereafter until the shortfall is covered; and (3) any shortfall in the payment of the \$700,000.00 total to be paid over the life of the TIF will be made up by the City in the last year of the TIF before it expires.

- (d) Net Increment deposited from time to time in the NEXTGEN VENTURES ROCHELLE LLC Subaccount in respect of the Subject Property shall be used to pay or reimburse Developer for Redevelopment Project Costs as hereafter set forth. On December 15th of each year during the term of this Agreement (or, if later, the date which is thirty (30) days following the date which City receives the final installment of annual real estate taxes from Ogle County) (the "STAF Allocation Date"), Net Increment credited to the NEXTGEN VENTURES ROCHELLE LLC Subaccount during the period from the immediately preceding STAF Allocation Date (or the date of this Agreement in the case of the period from the date of this Agreement to the first STAF Allocation Date) to, but not including, the current STAF Allocation Date shall be used annually for the following purposes and in the following priority:
 - (i) To the extent there are monies available in the NEXTGEN VENTURES ROCHELLE LLC Subaccount, such monies shall be paid to Developer to reimburse it for Redevelopment Project Costs in accordance with Section 4(e) hereof until such time as Developer has been reimbursed a maximum of \$700,000.00; and
 - (ii) Following (i) above, to the extent there are any monies remaining in the NEXTGEN VENTURES ROCHELLE LLC Subaccount after NEXTGEN VENTURES ROCHELLE LLC has been reimbursed a maximum of \$700,000.00, such monies shall be transferred to the STAF and used in the discretion of City.
- To establish a right of reimbursement for a specific Redevelopment Project Cost under this Agreement, Developer shall submit to the City Manager or his designee a written statement in the form attached to this Agreement as Exhibit D (a "Request for Reimbursement") setting forth the amount of reimbursement and the specific Redevelopment Project Costs for which reimbursement is sought. Each Request for Reimbursement shall be accompanied by such bills, paid receipts, contracts, invoices, lien waivers or other evidence as City shall reasonably require to evidence the right of Developer to payment or reimbursement under this Agreement. All receipts shall contain the date of service, type of service, location of service, amount paid, name/address/telephone number of the service provider and other information as necessary to establish the identity of the provider, type of service and amount invoiced/paid. The City Manager or his designee shall have thirty (30) days after receipt of any Request for Reimbursement from Developer to approve or disapprove of any of the expenditures for which reimbursement is sought. If said Request for Reimbursement is not approved, the City Manager or his designee shall provide to Developer a written explanation setting forth the reason or reasons for the denial. Provided, however, the only reasons for disapproval of any expenditure for which reimbursement is sought shall be that such expenditure was not incurred by Developer in accordance with the Legal Requirements or the provisions of this Agreement. Developer shall be allowed to resubmit the request if the denial can be cured by additional documentation.

Reimbursement of Redevelopment Project Costs shall be made annually on each STAF Allocation Date only to the extent money is available in the NEXTGEN VENTURES ROCHELLE LLC Subaccount. To the extent money in the NEXTGEN VENTURES ROCHELLE LLC Subaccount is insufficient to reimburse Developer for Redevelopment Project Costs, such Redevelopment Project Costs shall be reimbursed on the next succeeding STAF Allocation Date on which there are available monies in the Subaccount. To the extent money in the NEXTGEN VENTURES ROCHELLE LLC Subaccount exceeds the amount necessary to reimburse Developer for Redevelopment Project Costs on any STAF Allocation Date, such monies shall be transferred to the STAF and used in the discretion of City pursuant to Section 4(d)(ii) of this Agreement.

- (f) The parties acknowledge that the determination of Redevelopment Project Costs and qualification for reimbursement under this Agreement are subject to the TIF Act, all amendments to the TIF Act after the date of this Agreement, and administrative rules and judicial interpretations rendered during the term of this Agreement. City has no obligation to Developer to attempt to modify said rules or decisions.
- (g) In exchange for the payments identified in Section 4(a), Developer agrees not to challenge or contest the property tax assessment during the remaining existence of the City of Rochelle District Northern Gateway TIF District unless Developer believes that such assessment is 10% or greater above the equalized value of comparable properties in the City. In such circumstances, Developer has the right to meet with the Assessor to show such comparable properties and seek an adjustment to the assessment. If the Developer and the Assessor cannot agree on a valuation, Developer has the right once in every five years to appeal an assessment that is 10% or greater than comparable assessed values. Otherwise, should Developer challenge or contest the property tax assessment during the existence of the City of Rochelle District Northern Gateway TIF, then all payments made to Developer shall be deemed to be in breach of this Agreement and all payments shall be returned to the City of Rochelle.
- Section 5. Enterprise Zone. City hereby acknowledges that the Subject Property is situated in the Lee/Ogle Enterprise Zone as approved and certified by the State of Illinois. Developer shall be eligible to receive any generally available benefits that are made through the Enterprise Zone program so long as such enterprise zone is in existence, with the exception of real estate tax abatements.
- Section 6. Verification of Tax Increment. Not less than thirty (30) days prior to each STAF Allocation Date, Developer shall provide the City Manager with a preliminary calculation of Incremental Taxes generated by the Subject Property for each year of this Agreement. Developer shall also provide City such supporting information, including paid real estate tax bills and documentation of the equalized assessed valuation of the Project, as is reasonably necessary to verify the calculation of Incremental Taxes by Developer. The City Manager shall have thirty (30) days from receipt of the calculation of Incremental Taxes and supporting information to recommend approval or disapproval of the calculation and, if disapproved, to provide Developer with a written explanation setting forth the reasons for the disapproval. The parties acknowledge that the determination of Incremental Taxes shall be subject to the TIF Act. The failure of Developer to provide the information required in this Section 6 shall not constitute a default of this Agreement; provided, City shall not be required to make the applicable annual payment to Developer under Section 4 of this Agreement for such year until the information has been provided.
- Section 7. No Liability of City to Others for Developer's Expenses. City shall have no obligation to pay costs of the Project or to make any payments to any person other than Developer and

permitted assignees of Developer, nor shall City be obligated to pay any contractor, subcontractor, mechanic, or materialman providing services or materials for the development of the Project.

- Section 8. Developer's Representations and Warranties. In addition to the other representations, warranties, covenants and agreements of Developer set forth in this Agreement, Developer represents and warrants as follows:
- (a) Developer is a limited liability company duly organized and existing under the laws of the State of Delaware, and is authorized to enter into, and by proper action has been duly authorized to execute, deliver and perform, this Agreement. Developer is now and at all times hereafter shall be solvent, able to pay its debts as they mature and financially able to perform all of the terms of this Agreement. To Developer's knowledge, there are no actions, suits or similar proceedings pending or threatened before any court or governmental or administrative body or agency affecting Developer which would result in any material adverse change to Developer's financial condition or which would materially and adversely affect the ability of Developer to undertake and complete the Project.
- (b) Neither the execution, delivery, nor performance of this Agreement or any other agreement or instrument executed and delivered by or on behalf of Developer in connection herewith, nor the consummation of performance of the obligations herein or therein contemplated, nor compliance with the terms and provisions hereof or thereof, contravenes the organizational documents of Developer or any provision of law, statute, rule, regulation, or order of any court or governmental authority to which Developer is subject, or any judgment, decree, franchise, order, or permit applicable to Developer, or conflicts or is inconsistent with or will result in any breach of or constitute a default under any contract, commitment, agreement, understanding, arrangement, or instrument.
- (c) Developer will do or cause to be done all things necessary to preserve and keep in full force and effect its existence and standing as a limited liability company under the laws of the State of Delaware, as long as Developer maintains an interest in the Subject Property or has any other remaining obligations pursuant to the terms of this Agreement.
- (d) Developer covenants that no officer, director, member, employee or agent of Developer, or any other person connected with Developer, has made, offered or given, either directly or indirectly, to the Corporate Authorities or any other person connected with City, except for payments for which adequate and fair consideration was received in return, any money or anything of value as a gift or bribe or other means of influencing his or her action in his or her official capacity with City.
- (e) But for the economic development incentives granted by City pursuant to this Agreement, the Project would not reasonably be anticipated to be completed.
- Section 9. Insurance. At all times during the term of this Agreement, Developer shall procure and maintain policies of insurance as follows at its sole cost and expense:
- (a) During any period of construction of the Project, Developer shall procure and maintain the following: (i) comprehensive general liability insurance from any liability incidental to the use of or resulting from any claim for injury or damage occurring in or about

the Project or the Subject Property; (ii) workers' compensation insurance in amounts no less than the minimum coverage required by the laws of the State of Illinois covering Developer's employees working on the Project, if any; and (iii) all contractors working on the Project shall be required to procure and maintain contractor's insurance policies covering matters (i) and (ii) above.

- (b) After completion of construction of the Project, and for so long as Developer owns the Subject Property, Developer shall ensure that Developer or its tenant ("Tenant") procures and maintains the following: (i) fire insurance and extended coverage on a replacement basis for the full insurable value covering all of the Project; and (ii) comprehensive general liability insurance from any liability incidental to the use of or resulting from any claim for injury or damage occurring in or about the Project or the Subject Property.
- (c) All such policies of insurance shall name City as an additional insured, be in such amounts, in such form and issued by such companies as are shown on Exhibit E, except that Developer does not need to obtain pollution or cybersecurity coverage. Prior to issuance of any construction permit for the Project and thereafter, not less than thirty (30) days prior to the expiration of any policy, Developer shall cause Owner or Tenant to deliver to City certificates evidencing coverage from each insurer.
- Section 10. No Discrimination. Developer shall not discriminate against any employee or applicant for employment because of race, color, religion, sex or national origin. To the fullest extent permitted by law, Developer shall require that applicants are employed and that employees are treated during employment, without regard to their race, creed, color, religion, sex or national origin. Notwithstanding the foregoing, Developer may employ union labor hereunder pursuant to the rules, regulations and practices of applicable unions.
- Section 11. Developer Indemnification. Developer shall indemnify and hold harmless City, its agents, officers, elected officials, and employees against all injuries, deaths, losses, damages, claims, suits, liabilities, judgments, costs and expenses (including any liabilities, judgments, costs and expenses and reasonable attorneys' fees) which may arise directly or indirectly from (i) the failure of Developer to timely pay any contractor, subcontractor, laborer or materialman or any claim or cause of action whatsoever brought by a third party arising out of the Project; (ii) the failure of Developer to comply with any Legal Requirements; (iii) any negligence or reckless or willful misconduct of Developer and contractors, subcontractors or agents or employees thereof; (iv) any material misrepresentations or omissions of Developer. With respect to any action for which Developer's foregoing indemnity applies, Developer shall, at its own cost and expense, appear, defend and pay all charges of attorneys, costs and other expenses arising therefrom or incurred in connection therewith. If any judgment shall be rendered against City, its agents, officers, elected officials or employees in any such action for which Developer's foregoing indemnity applies, Developer shall, at its own expense, satisfy and discharge the same. This Section 11 shall not apply, and Developer shall have no obligation whatsoever, with respect to any acts of negligence, gross negligence, or reckless or willful misconduct on the part of City or any of its, officers, officials, agents, employees or contractors or City's material default or breach of the terms of this Agreement. This indemnification obligation shall expire at such time as Developer is fully paid under the terms of this Agreement or upon the expiration of the term of this Agreement.
- Section 12. No Liens. In connection with the Project, Developer shall neither cause, nor permit any mechanic's or other liens to attach to or encumber the Project or the Subject

Property except for the lien of Developer's lenders. In the event a mechanic's or other lien is filed which attaches to or encumbers the Project or Subject Property, Developer shall, within sixty (60) days after Developer's receipt of notice of such lien, institute such proceedings necessary to have the lien claim adjudicated and removed. Developer shall pay within ten (10) days any final judgment awarded to a lien claimant so as to prevent a foreclosure sale. Notwithstanding the foregoing, Developer shall have the right to bond over any lien or obtain a title insurance endorsement in form and substance reasonably acceptable to City in order to satisfy its obligations pursuant to this Section 12.

Section 13. Default – Remedies.

- (a) If Developer defaults in the performance of any material covenant, warranty, representation or obligation set forth in this Agreement, City shall provide Developer with a written statement setting forth the default of Developer. Except as required to protect against further damages, City may not exercise any remedies against Developer in connection with such failure until thirty (30) days after giving such notice. If such default cannot be cured within such thirty (30) day period, said thirty (30) day period shall be extended for such time as is reasonably necessary for the curing of the same, as long as Developer is diligently proceeding to cure such default. A default not cured as provided above shall constitute a breach of this Agreement. Any failure or delay by City in asserting any of its rights or remedies as to any default or alleged default or breach shall not operate as a waiver of any such default or breach or of any rights or remedies it may have as a result of such default or breach.
- (b) If Developer fails to cure any default after the expiration of the cure period described in subparagraph (a), City may elect to terminate this Agreement or exercise any other right or remedy it may have at law or in equity, including the right to specifically enforce the terms and conditions of this Agreement. If any voluntary or involuntary petition or similar pleading under any section or sections of any bankruptcy or insolvency act shall be filed by or against Developer, or any voluntary or involuntary proceeding in any court or tribunal shall be instituted to declare Developer insolvent or unable to pay its debts, or Developer makes an assignment for the benefit of creditors, or a trustee or receiver is appointed for Developer for the major part of its property, City may elect, to the extent such election is permitted by law, but is not required, with or without notice of such election, to terminate this Agreement. In the case of an involuntary petition, action or proceeding for the adjudication as a bankrupt or for the appointment of a trustee or receiver as set forth above, Developer shall have sixty (60) days after the service of such petition or pleading or the commencement of such action or proceeding within which to obtain a dismissal of such petition, pleading, action or proceeding.
- (c) If City defaults in the performance of any material covenant, warranty, representation or obligation set forth in this Agreement, Developer shall provide City with a written statement setting forth the default. Developer may not exercise any remedies against City in connection with such failure until thirty (30) days after giving such notice. If such default cannot be cured within such thirty (30) day period, such thirty (30) day period shall be extended for such time as is reasonably necessary for the curing of the same, as long as City is diligently proceeding to cure such default. A default not cured as provided above shall constitute a breach of this Agreement. Any failure or delay by Developer in asserting any of its rights or remedies as to any default or any alleged default or breach shall not operate as a waiver of any such default or breach or of any rights or remedies it may have as a result of such default or breach. Notwithstanding the foregoing, the sole remedy of Developer in the event of a breach of this Agreement shall be to institute legal action for specific performance or injunctive relief against City. Under no circumstances shall City have any liability for monetary damages, whether compensatory or punitive, under this Agreement in excess of the amount to which Developer is entitled to reimbursement as provided in (e) below.

- (d) Upon any dispute between the parties under this Agreement, the prevailing party shall be entitled to recover from the non-prevailing party reasonable attorneys' fees, costs and expenses incurred in contesting such dispute.
- (e) It is hereby agreed by Developer that no recourse for any claim under or upon any obligation contained in the Agreement shall be had against City, its officers, agents, attorneys, representatives, or employees, in any amount in excess of any specific sum agreed to be paid by City pursuant to this Agreement (being a maximum of \$700,000); and no liability, right, or claim at law or in equity shall be attached to or incurred by City, its officers, agents, attorneys, representatives or employees in any amount in excess of any specific sums agreed by City to be paid hereunder, and any such claim is hereby expressly waived and released as a condition of and in consideration for the execution of this Agreement by City.

Section 14. Cancellation. In the event that (i) City or Developer shall be prohibited, in any material respect, from performing the covenants and agreements or enjoying rights and privileges herein contained by the final, non-appealable order of any court of competent jurisdiction or by any changes to the TIF Act, or (ii) all or any part of the TIF Act or any ordinance adopted by City in connection with its Redevelopment Plan shall be declared invalid or unconstitutional by the final, non-appealable order of any court of competent jurisdiction and such declaration shall materially impair the ability of either party to perform its obligations under the Redevelopment Plan or the covenants and agreement or rights and privileges of either City or Developer, then the party so materially impaired may, at its election, cancel or terminate this Agreement by giving written notice thereof to the other party within sixty (60) days after such court order has been issued. However, the termination of this Agreement hereunder shall have no effect on any of the authorizations granted to Developer for activities permitted or approved and under redevelopment to the extent allowed by such order.

Section 15. Notices. All notices, demands, requests, consents, approvals or other communications required or permitted by this Agreement shall be given in writing at the addresses set forth below and shall be deemed to have been given (i) on the day of actual delivery if delivered personally, (ii) on the day immediately following deposit with overnight courier, or (iii) as of the third (3rd) day from and including the date of posting if mailed by registered or certified first class mail, postage prepaid, return receipt requested. The parties, by notice hereunder, may designate any further or different addresses to which subsequent notices, demands, requests, consents, approvals or other communications shall be sent.

If to City: City of Rochelle

Attn: City Manager 420 North 6th St.

Rochelle, Illinois 61068

With copy to: Dominick L. Lanzito

Peterson, Johnson & Murray LLC 200 W. Adams – Suite 2125 Chicago, Illinois 60606

If to Developer: Nextgen Ventures Rochelle LLC

Attn: Chad Stone, Manager

680 N. Lake Shore Drive – Suite 1900

Chicago, IL 60611

And to: Nextgen Ventures Rochelle LLC

Attn: Art Wirtz, Manager

680 N. Lake Shore Drive – Suite 1900

Chicago, IL 60611

With copy to: Gozdecki Del Giudice Americus Farkas & Brocato LLP

Attn: Dave Theyssen

One East Wacker, Ste 1700

Chicago, IL 60601

Section 16. Time is of the Essence; Force Majeure. Time is of the essence of this Agreement; provided, however, a party shall not be deemed in material breach of this Agreement with respect to any obligations of this Agreement on such party's part to be performed if such party fails to timely perform the same and such failure is due in whole or in part to any strike, lock-out, labor trouble (whether legal or illegal), civil disorder, inability to procure materials, weather conditions, wet soil conditions, failure or interruptions of power, restrictive governmental laws and regulations, condemnations, riots, insurrections, war, fuel shortages, accidents, casualties, floods, earthquakes, fires, acts of God, epidemics, quarantine restrictions, freight embargoes, acts caused directly or indirectly by the other party (or the other party's agents, employees or invitees) or similar causes beyond the reasonable control of such party ("Force Majeure"). If one of the foregoing events shall occur or either party shall claim that such an event shall have occurred, the party to whom such claim is made shall investigate the same and consult with the party making such claim regarding the same and the party to whom such claim is made shall grant any extension for the performance of the unsatisfied obligation equal to the period of the delay, which period shall commence to run from the time of the commencement of the Force Majeure; provided that the failure of performance was reasonably caused by such Force Majeure.

Section 17. Counterparts. This Agreement may be executed in several counterparts, each of which shall be deemed an original and all of which together shall constitute but one and the same instrument.

Section 18. Recordation of Memorandum of Agreement. City, at its sole cost and expense, may cause a memorandum of this Agreement (in a form and substance to be reasonably agreed upon by the parties) to be recorded with the Ogle County Recorder of Deeds. Upon expiration of this Agreement, the City will provide a release to be recorded.

Section 19. Severability. If any provision of this Agreement, or any Section, sentence, clause, phrase or word, or the application thereof, in any circumstance, is held to be invalid, the remainder of this Agreement shall be construed as if such invalid part were never included herein, and this Agreement shall be and remain valid and enforceable to the fullest extent permitted by law.

Section 20. Choice of Law. This Agreement shall be governed by and construed in accordance with the laws of the State of Illinois with venue lying in the Circuit Court for Ogle County, Illinois.

- Section 21. Amendments. This Agreement (together with the Exhibits attached hereto) constitutes the entire agreement between City and Developer and supersedes all prior agreements, negotiations and discussions between them relating to the subject matter hereof. This Agreement may not be modified or amended except by a written instrument executed by all the parties or their permitted successors or assigns.
- Section 22. Third Parties. Except as specifically set forth in this Agreement, nothing in this Agreement is intended to confer any rights or remedies under or by reason of this Agreement on any other persons other than the parties and their permitted assigns, nor is anything in this Agreement intended to relieve or discharge the obligation or liability of any third persons to any party, nor shall any provision give any third parties any rights of subrogation or action over or against any party.
- Section 23. Waiver. Any party may elect to waive any right or remedy it may enjoy hereunder, provided that no such waiver shall be deemed to exist unless such waiver is in writing. No such waiver shall obligate the waiver of any other right or remedy hereunder or shall be deemed to constitute a waiver of other rights and remedies provided pursuant to this Agreement.
- Section 24. Successors In Interest. The terms, conditions and covenants set forth in this Agreement or otherwise attaching by operation of law shall extend to, be binding upon, and inure to the benefit of the respective successors and permitted assigns of City and Developer and shall run with the land. Any person or entity now or hereafter owning legal title to all or any portion of the Subject Property, including Developer, shall be bound to this Agreement only during the period such person or entity is the legal titleholder thereof; provided, however, that all such legal title holders shall remain liable after their ownership interest in the Subject Property ceases as to those liabilities and obligations which accrued during their period of ownership but remain unsatisfied or unperformed. The rights of City to enforce this Agreement shall be applicable against any person or entity who is the legal title holder of the Subject Property.
- Section 25. Assignment. Until the Project is substantially completed or a certificate of occupancy is issued, Developer may assign its rights and obligations under this Agreement to an Affiliated Entity, with the prior written consent of the City, which consent shall not be unreasonably withheld provided Affiliated Entity demonstrates, to the reasonable satisfaction of City, sufficient creditworthiness and experience to undertake the Project. An "Affiliated Entity" is any successor, parent, subsidiary or related limited liability company series of Developer or any partnership, corporation or limited liability company in which Developer or the members of Developer own at least a forty percent (40%) interest. In no event shall an assignment of this Agreement relieve the assignor of any liabilities or obligations which accrued prior to the date of assignment, but which remain unsatisfied or unperformed. After completion of the Project or the City's issuance of a certificate of occupancy, Developer may assign its rights and obligations under this Agreement to any affiliated or third party entity without the City's consent.
- Section 26. No Joint Venture, Agency or Partnership Created. Nothing in this Agreement, nor any actions of the parties, shall be construed by the parties or any third person to create the relationship of a partnership, agency or joint venture between or among such parties.
- Section 27. No Personal Liability. No covenant or agreement contained in this Agreement shall be deemed to be the covenant or agreement of any member of the Corporate Authorities or any official, officer, agent, employee or attorney of City, in his or her individual capacity. No official, officer, agent, employee or attorney of City shall be liable personally under

this Agreement or be subject to any personal liability or accountability by reason of or in connection with or arising out of the execution, delivery and performance of this Agreement.

Section 28. Signs. City, at City's sole cost and expense, may erect a sign of reasonable size and style in a location on the Subject Property reasonably acceptable to Developer during the redevelopment of the Project indicating that City provided economic development incentives to assist the Project.

Section 29. Designated Representatives. Unless applicable documents or procedures require action by Developer in a different manner, Developer hereby designates Donald Vitek or any other designated representative of Wirtz Realty Corporation as its authorized representative, who shall individually have the authority to make or grant supplemental agreements, certifications, requests, demands, approvals, consents, notices and other actions, and do all things required or described in this Agreement, for and on behalf of Developer and with the effect of binding Developer in connection therewith.

Section 30. Electronic Signatures. Signatures delivered by electronic mail or facsimile shall be deemed original signatures for all purposes.

Section 31. Effective Date. This Agreement shall be effective on the later of (i) the day on which this Agreement is authorized for execution pursuant to duly enacted City proceedings authorizing the execution of and adoption of this Agreement and (ii) the execution and delivery of this Agreement by each party hereto.

Section 32. Estoppel. Each of the Parties hereto agrees to provide the other upon not less than fifteen (15) business days prior request, a certificate certifying that this Agreement is in full force and effect (unless such is not the case, in which such Party shall specify the basis for such claim), that the requesting Party is not in default of any term, provision or condition of this Agreement beyond any applicable notice and cure provision (or specifying each such claimed default) and certifying such other matters reasonably requested by the requesting Party.

(The remainder of this page is intentionally left blank).

IN WITNESS WHEREOF, the parties hereto have caused this Agreement to be executed by their duly authorized officers on the above date at Fulton, Illinois.

CITY OF ROCHELLE,

an Illinois municipal corporation
By:City Manger
Attest: City Clerk
NEXTGEN VENTURES ROCHELLE LLC , a Delaware limited liability company
By:
Its: Manager

LIST OF EXHIBITS

- A. Aerial of the Property.
- B. Letter to City
- C. TIF Revenue Spreadsheet Example
- D. Request for Reimbursement
- E. Insurance coverages

Exhibit A

Map of Subject Property



Exhibit B

Letter to City

NEXGEN VENTURES ROCHELLE LLC

680 N. Lake Shore Drive Suite 1900 Chicago, IL 60611

April 6, 2023

City of Rochelle Attn: Michelle Pease

Via Email: mpease@rochelleil.us

Re: NexGen Ventures Rochelle LLC

Dear Michelle:

Thank you for your assistance in completing the TIF application. You and your team have been easy to work with throughout this process.

In order to develop our business plan to convert this obsolete auto dealership building into a warehouse as approved by the recent zoning change, we analyzed all the costs of converting the Property, both outside the building and within the buildings (the "Project"). Our cost analysis and financial objectives simply could not be achieved to complete the Project to meet the needs of our tenant without financial assistance in the form of the TIF. But for the TIF district and subject to the agreed upon financial incentives, this Project could not move forward to satisfy our objectives and the needs of the Tenant.

If you have any questions, please feel free to give me a call.

Sincerely,

Exhibit C

TIF Revenue Spreadsheet Example For Illustration Purposes Only

CAPITALIZATION					
INITIAL EQUITY					3,000,0
LOAN - YEAR 1					2.100.0
REMAINING EQUITY					900.0
TOTAL CAPITALIZATION					3,000,0
TOTAL CAPITALIZATION					5,000,0
TIF PAYMENTS					
TIF INCREMENT	100%				
DEVELOPER SHARE			85.0%		
PROJ TIF PYMTS (FROM DEVEL SHARE)			553,322		553,3
PROJ TIF TRUE UP PYMT (YR 5)				146,678	146,6
TOTAL REQUIRED TIF PAYMENTS					700,0
TIF INCREMENT CASH FLO	ws		DEVELOPER	CASH FLOWS	11
				PROJECTED	
	TOTAL	DEVEL	DEVEL	TRUE UP	DEVEL
	INCR'MT	CASH FLOW	INCR'MT	PYMT	CASH FLO
	@ 100%	b/f TIF	@ 85%	(YR 5)	TOTAL
	B) 10070	(3,000,000)	11,0070	(11(3)	(3,000,0
	24.660	2,241,867	21,753		2,263.6
	25,715	63,637	22,649		86.2
	26,801	70,212	23,572		93.7
	27,920	76,985	24,523		101,5
	29.072	83,961	25,503	146,678	256,1
	30,259	91.146	26,512	140,070	117,0
	31,481	98,547	27,551		126,0
	32,740	106,170	28,621		134,7
	34,037	114,021	29,723		143.7
	35.373	122,108	30,859		152.9
	36,749	47,739	32.028		79.7
	38.166	166,535	33.233		199.7
	39,626	175,372	34,474		209.8
	41,129	184,474	35,752		220,2
	42,678	193,849	37,068		230,9
	44,273	203,506	38,424		241,9
	45,916	213,452	39,820		253,2
	47,608	223,696	41,258		264,9
	3/18/00 FEED	234,248	A. STORY (1944)		234,2
	5 0505	2,285,057		V <u></u>	2,285,0
TOTAL CF	634,203	6,996,583	553,322	146,678	7,696,5
TOTAL TIF PAID TO DEVEL				700,000	1

TRUE UP Page I

Exhibit D

Form of Request for Reimbursement Request for Reimbursement

[Date]

City of Rochelle
Attn: City Manager
420 North 6 th St.
Rochelle, Illinois 61068

Re:	Redevelopment Agreement, dated	_, b	y and	between	the	City	of
	Rochelle and NEXTGEN VENTURES ROCHELLE LL	.C ('	Deve	loper")			

Dear City Manager:

You are requested to disburse funds from the NEXTGEN VENTURES ROCHELLE LLC Subaccount pursuant to Section 4 of the Redevelopment Agreement described above in the amount(s), to the person(s) and for the purpose(s) set forth in this Request for Reimbursement. The terms used in this Request for Reimbursement shall have the meanings given to those terms in the Redevelopment Agreement.

- Request for Reimbursement No.:
 Payment due to:
 Amount to be disbursed:
- 4. The amount requested to be disbursed pursuant to this Request for Reimbursement will be used to reimburse the Developer for those Redevelopment Project Costs detailed in <u>Schedule 1</u> attached to this Request for Reimbursement.
- 5. The undersigned certifies that:
 - (i) the amounts included in 3 above were necessary and made or incurred in accordance with the terms and conditions of the Redevelopment Agreement;
 - (ii) the amounts paid or to be paid, as set forth in this Request for Reimbursement represents a part of the funds due and payable for Redevelopment Project Costs;
 - (iii) the expenditures for which amounts are requisitioned represent proper Redevelopment Project Costs, have not been included in any previous Request for Reimbursement, have been properly recorded on Developer's books and are set forth on the attached Schedule 1 with paid invoices attached for all sums for which reimbursement is requested;
 - (iv) the moneys requisitioned are not greater than those necessary to meet obligations due and payable or to make reimbursement for funds actually advanced for Redevelopment Project Costs; and
 - (v) Developer is not in default under the Redevelopment Agreement and nothing has

occurred to the knowledge of Developer that would prevent the performance of its obligations under the Redevelopment Agreement.

6. Attached to this Request for Reimbursement is <u>Schedule 1</u>, together with copies of invoices or bills of sale and Mechanic's Lien Waivers covering all items for which reimbursement is being requested.

Date:	Developer:
	NEXTGEN VENTURES ROCHELLE LLC, a Delaware limited liability company
	By:
	Its:
Approved:	CITY OF ROCHELLE, an Illinois municipal corporation
	City Manager

Exhibit E

Insurance Coverages

Commercial General Liability:

\$1,000,000 Occurrence / \$3,000,000 General Aggregate.

The City of Rochelle must be named as an Additional Insured on a primary and non-contributorybasis. A copy of the endorsements attached to the policy must be provided.

Workers Compensation and Employers Liability Insurance:

Workers Compensation Statutory Limits with Employers Liability of \$1,000,000.00.

Automobile Liability Insurance

Minimum Limits Required: \$1 million combined single limit or split liability limits of \$1 million per occurrence and \$3 million aggregate.

Coverage must apply to all owned, non-owned and hired vehicles.

Umbrella:

Developer agrees to maintain a \$5 million umbrella policy during the term of this Agreement.

Developers shall provide the City of Rochelle an acceptable Certificate of LiabilityInsurance, for all insurance required under this Agreement prior to commencement. The Certificate shall contain a provision that provides for thirty (30) days written notice prior to cancellation or non-renewal of said policies for any reason other than for non-payment of premium.

All insurance coverage required under this Agreement shall be maintained without interruption or suspension during the entire performance of this Agreement. Developers shall provide the City of Rochelle with additional Certificates of Liability Insurance indicating continuation of coverage during the entire performance of this Agreement.

STATE OF ILLINOIS)					
COUNTY OF OGLE) SS.					
	C	ERTIFICAT	E			
I, Rose Hueramo, C	ity Clerk of the	e City of Rocl	helle, County of	Ogle and Sta	ite of Illi	inois
DO HEREBY CERTIFY tl	nat the foregoi	ng is a true a	nd correct copy	of Ordinanc	e No	:
"AN ORDINANCE API	PROVING A	TIF REDI	EVELOPMENT	AGREEM	ENT W	VITH
NEXTGEN VENTURES	ROCHELLE,	LLC, AN	DELAWARE	LIMITED	LIABII	LITY
COMPANY" which was ad	lopted by the N	layor and Cit	y Council of the	City of Rocl	nelle on	Apri
, 2023.						
IN WITNESS WHE	EREOF, I have	hereunto set	my hand and affi	ixed the corp	orate se	al of
the City of Rochelle	day of April, 2	023.				
			CIT	Y CLERK		

File Attachments for Item:

3. A Resolution Authorizing the City Manager to Execute a Change Order for the Development of the Rochelle Intermodal Transload Center

ROCHELLE CITY COUNCIL AGENDA ITEM MEMO REGULAR MEETING

SUBJECT: Change Order to the Development of the Rochelle Intermodal Transload Center

Staff Contact: Jason Anderson – Economic Development Director

<u>Summary:</u> Last Fall the City and GREDCO began the development of the Rochelle Intermodal Transload Center. The improvements to the City's side of the project have been largely funded by a grant through the Illinois Department of Commerce (DCEO). The development of the Container Yard has been funded through GREDCO. CHS has made a request for a fumigation lot be added to the development of the intermodal container operation. This added service provided by CHS will increase the volumes of containers that will move through the RITC. To provide an area for fumigating containers, new features needed to be added to the RITC. These include:

- 1) Installation of a security gate, cameras, and fence at the entrance of the RITC City responsibility
- 2) Provide a concrete 14" deep pad to stack/fumigate containers. GREDCO responsibility
- 3) Power line run from the street, across the CY, to illuminate the east end of the yard Shared responsibility.
- 4) Provision for a storage area for equipment GREDCO responsibility

Porter Bros out of Rock Falls IL is the contractor who is constructing the improvements and has provided the cost estimates for the Change Order (see attached). Improvements under the change order that are built on City property will be covered by the City. Improvements that are located on the GREDCO property will be covered by GREDCO. The improvements which are located on both properties will be funded 50/50 between the City and GREDCO. Additional expenditures break down as follows:

Funding Sources:

Source:	Budgeted Amount:	Proposed Expenditure:
CIR Capital Fund - City	\$0.00	\$53,611.96
GREDCO/CHS Funds	\$0.00	\$396,679.77

<u>Strategic Plan Goal Application:</u> The improvements support the retention and growth of a local industry and increases revenues of the City of Rochelle Railroad.

Recommendation: It is the staff's recommendation that the City Council approve the change order that has been presented to the City & GREDCO for the additional improvements to the RITC.

Supporting Documents:

Drawing of the revised plans to the development of the Rochelle Intermodal Transload Center (RITC) Porter Bros estimates for the improvements to the RITC broken down between the City and GREDCO Drawing of modifications to original plans Change Order





<u>LEGEND</u>


HMA PAVEMENT

CONCRETE PAVEMENT

AGGREGATE PAVEMENT

- NOTE:

 1. BASE BID TO BE FUNDED BY DCEO GRANT AND CITY OF ROCHELLE FUNDS. IMPROVEMENTS GENERALLY INCLUDE ALL GRADING, CONCRETE AND HMA PAVING, AND IMPROVEMENTS ADJACENT TO THE EXISTING RAIL SPUR.
- 2. ALTERNATE BID IS TO BE FUNDED BY GREDCO AND GENERALLY INCLUDES ALL GRADING, STORM WATER MANAGEMENT, STORM SEWER AND AGGREGATE PAVEMENT IMMEDIATELY NORTH OF THE BASE BID.

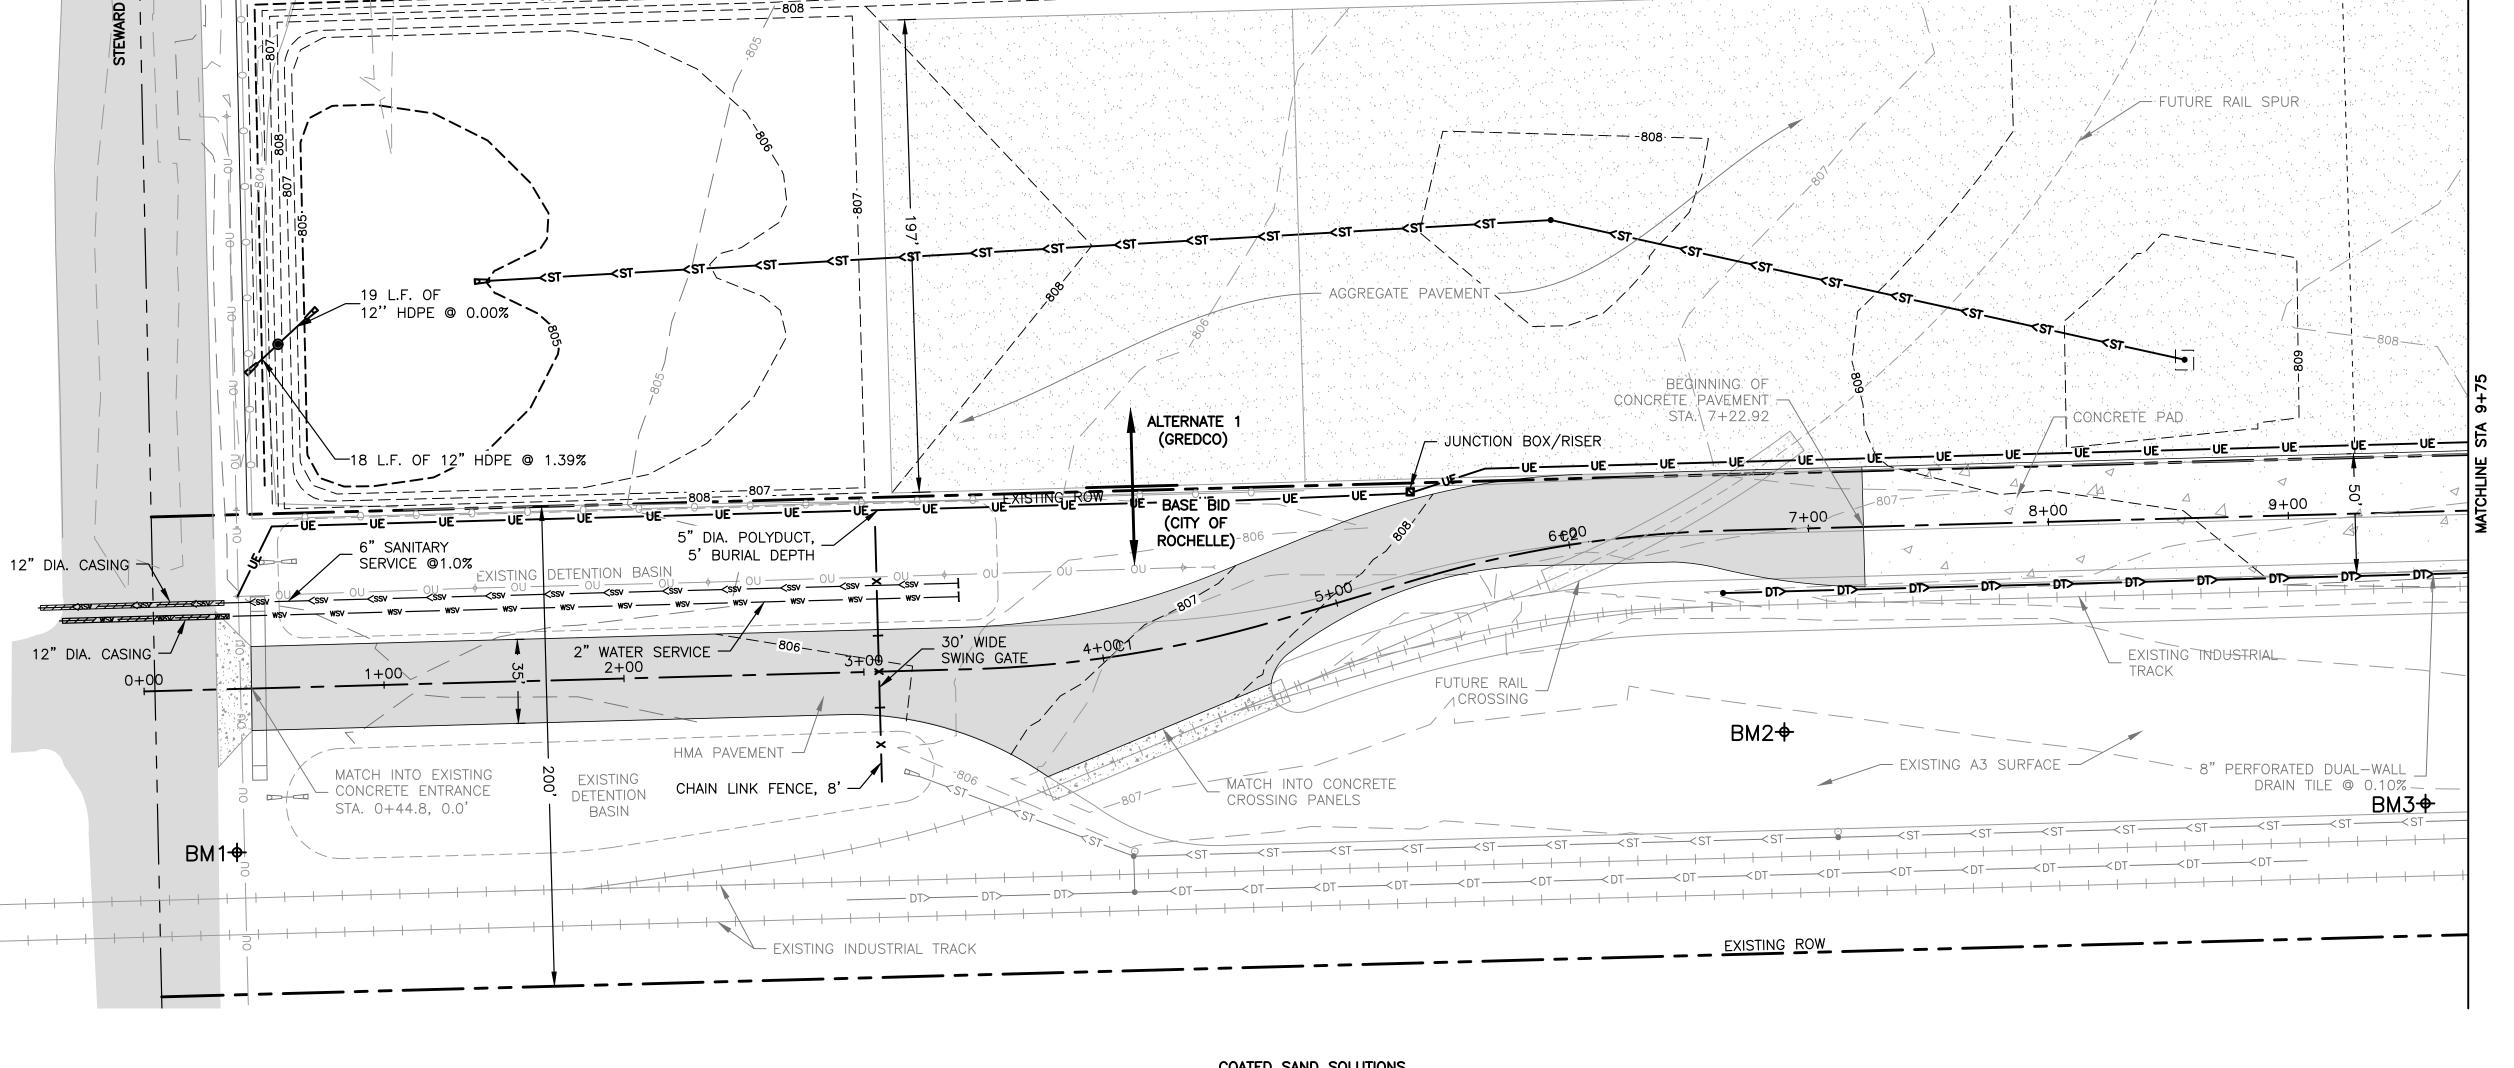

GREDCO PROPERTY LINE -

COATED SAND SOLUTIONS

	CURVE TABLE									
CURVE #	R	L	Т	Δ	CHORD	BEARING	Е	PC STA	PI STA	PT STA
C1	499.70	129.49	65.11	014°50'50"	129.13	N81°01'56"E	4.19	3+44.22	4+09.33	4+73.71
C2	500.00	129.60	65.17	014°51'05"	129.24	N81°02'04"E	4.19	5+35.63	6+00.80	6+65.23

FEHR GRAHAM

ENGINEERING & ENVIRONMENTAL ILLINOIS DESIGN FIRM NO. 184-003525

ILLINOIS IOWA

WISCONSIN

OWNER/DEVELOPER: CITY OF ROCHELLE 420 NORTH SIXTH STREET ROCHELLE, IL 61068

PROJECT AND LOCATION: PROPOSED TRANSLOAD YARD **EXPANSION** ROCHELLE, ILLINOIS

DRAWN BY: YJ APPROVED BY: NJC DATE: 03/03/23 SCALE: AS NOTED

REVISIONS					
REV. NO.	DESCRIPTION	DATE			

DRAWING						
DRAWING:						
SITE	PLAN	1				

SET TYPE: CHANGE ORDER 1 G:\C3D\20\20-1026A\20-1026A - DESIGN.dwg, SITE

JOB NUMBER: 20-1026A SHEET NUMBER: **3** of .



80 120 FEET

<u>LEGEND</u>

HMA PAVEMENT

CONCRETE PAVEMENT

AGGREGATE PAVEMENT

- NOTE:

 1. BASE BID TO BE FUNDED BY DCEO GRANT AND CITY OF ROCHELLE FUNDS. IMPROVEMENTS GENERALLY INCLUDE ALL GRADING, CONCRETE AND HMA PAVING, AND IMPROVEMENTS ADJACENT TO THE EXISTING RAIL SPUR.
- 2. ALTERNATE BID IS TO BE FUNDED BY GREDCO AND GENERALLY INCLUDES ALL GRADING, STORM WATER MANAGEMENT, STORM SEWER AND AGGREGATE PAVEMENT IMMEDIATELY NORTH OF THE BASE BID.

CONNECT TO EXISTING 8" DRAIN TILE. - INV=800.75± ONTRACTOR TO FIELD

8" CONCRETE HEADWALL

TILE OUTLET

18+00

CONCRETE PAD -

CONNECT TO EXISTING FIELD TILE WITH 2' DIA. CATCH BASIN WITH CLOSED LID

> 8" DIA. PERFORATED DUAL-WALL DRAIN TILE

CONTRACTOR TO FIELD

- RIM=808.00

VERIFY

INV=801.75±

FEHR GRAHAM

5" DIA. POLYDUCT,

5' BURIAL DEPTH

ENGINEERING & ENVIRONMENTAL ILLINOIS DESIGN FIRM NO. 184-003525

ILLINOIS IOWA WISCONSIN OWNER/DEVELOPER: CITY OF ROCHELLE 420 NORTH SIXTH STREET ROCHELLE, IL 61068

OFFSITE FLOW CHANNEL

 $\leftarrow \sim$

→ AGGREGATE PAVEMENT

EXISTING ROW

- EXISTING INDUSTRIAL TRACK

13+00

14" CONCRETE PAD —

12+004

273 L.F. OF

ALTERNATE 1

(GREDCO)

BASE BID (CITY OF

12" HDPE @ 0.10%

PROJECT AND LOCATION: PROPOSED TRANSLOAD YARD **EXPANSION** ROCHELLE, ILLINOIS

-√>

CONCRETE PAD —

LIGHT POLE

AND BASE

METER BASE AND 200A

SINGLE PHASE SERVICE

DRAIN TILE @ 0.10%

DRAWN BY: YJ APPROVED BY: NJC DATE: 03/03/23 SCALE: AS NOTED

REVISIONS REV. NO. DATE DESCRIPTION


DRAWING: SITE PLAN 2


SET TYPE: CHANGE ORDER 1 G:\C3D\20\20-1026A\20-1026A - DESIGN.dwg, SITE (2)

JOB NUMBER: 20-1026A SHEET NUMBER:

4 of .

© 2023 FEHR GRAHAM

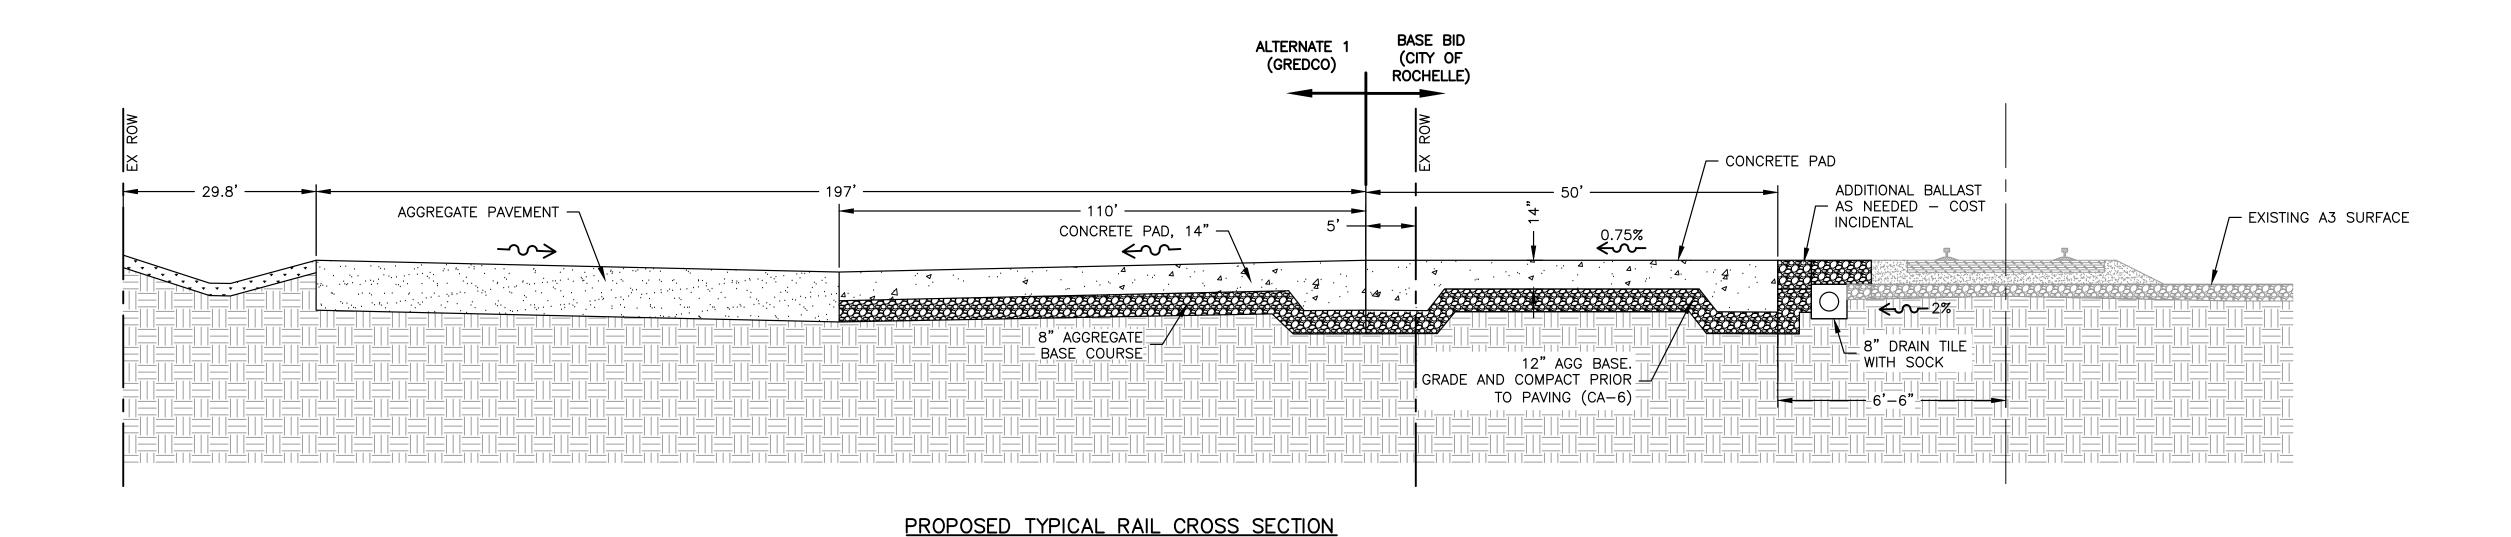

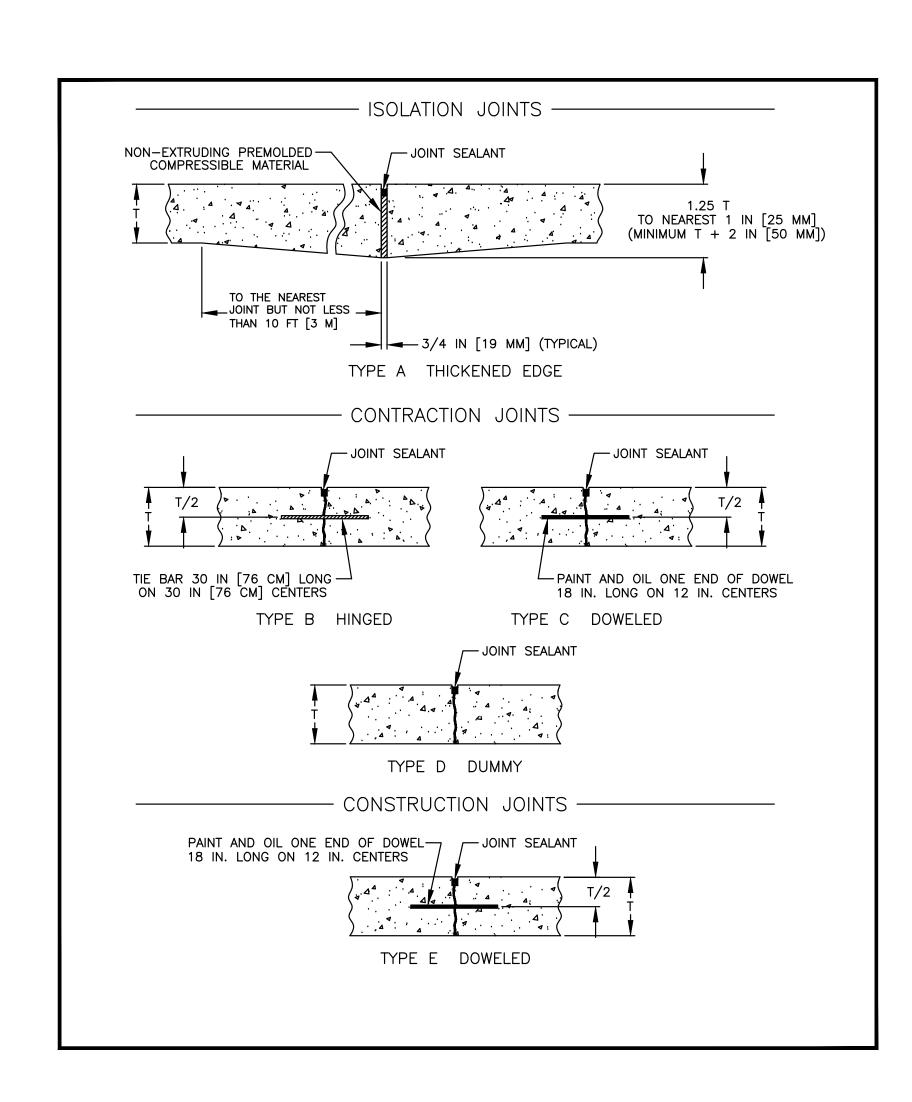



ENGINEERING & ENVIRONMENTAL
ILLINOIS DESIGN FIRM NO. 184-003525

ILLINOIS IOWA WISCONSIN OWNER/DEVELOPER:
CITY OF ROCHELLE
420 NORTH SIXTH STREET
ROCHELLE, IL 61068

PROPOSED TRANSLOAD YARD EXPANSION ROCHELLE, ILLINOIS

DRAWN BY: YJ
APPROVED BY: NJC
DATE: 03/03/23
SCALE: AS NOTED

	REVISIONS	
REV. NO.	DESCRIPTION	DATE


DRAWING:
DETAILS

SET TYPE: CHANGE ORDER 1
G:\C3D\20\20-1026A\Plans\20-1026 - Plans.dwg, DET


JOB NUMBER:
20-1026A

SHEET NUMBER:
5 of .



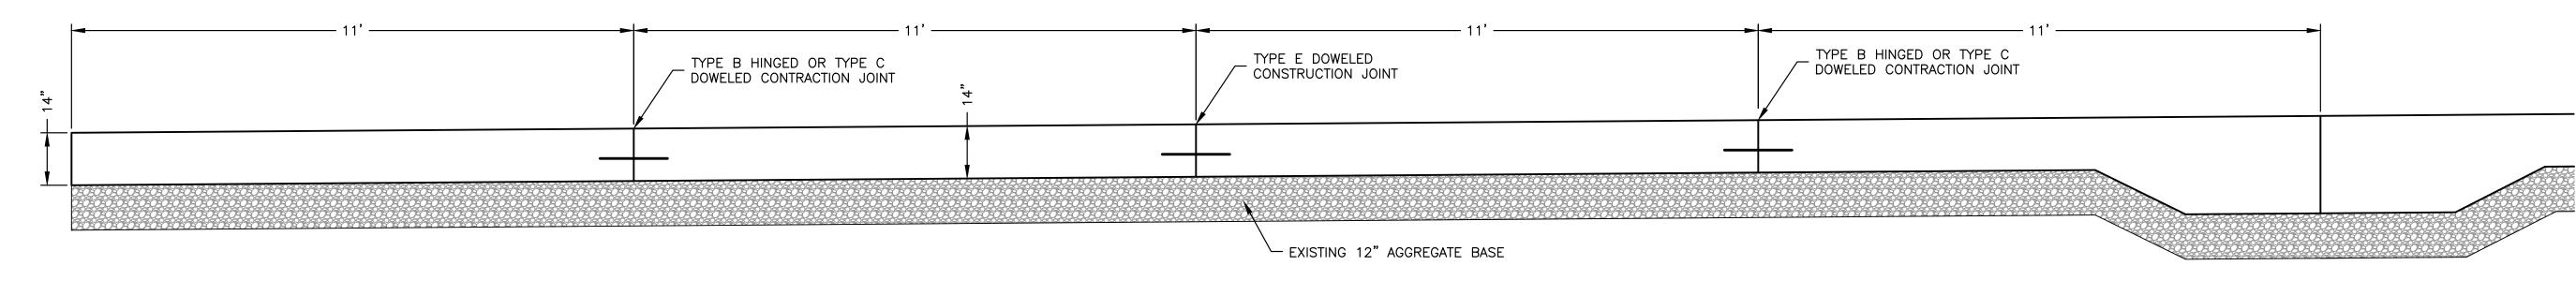

CONCRETE PAD N.T.S.

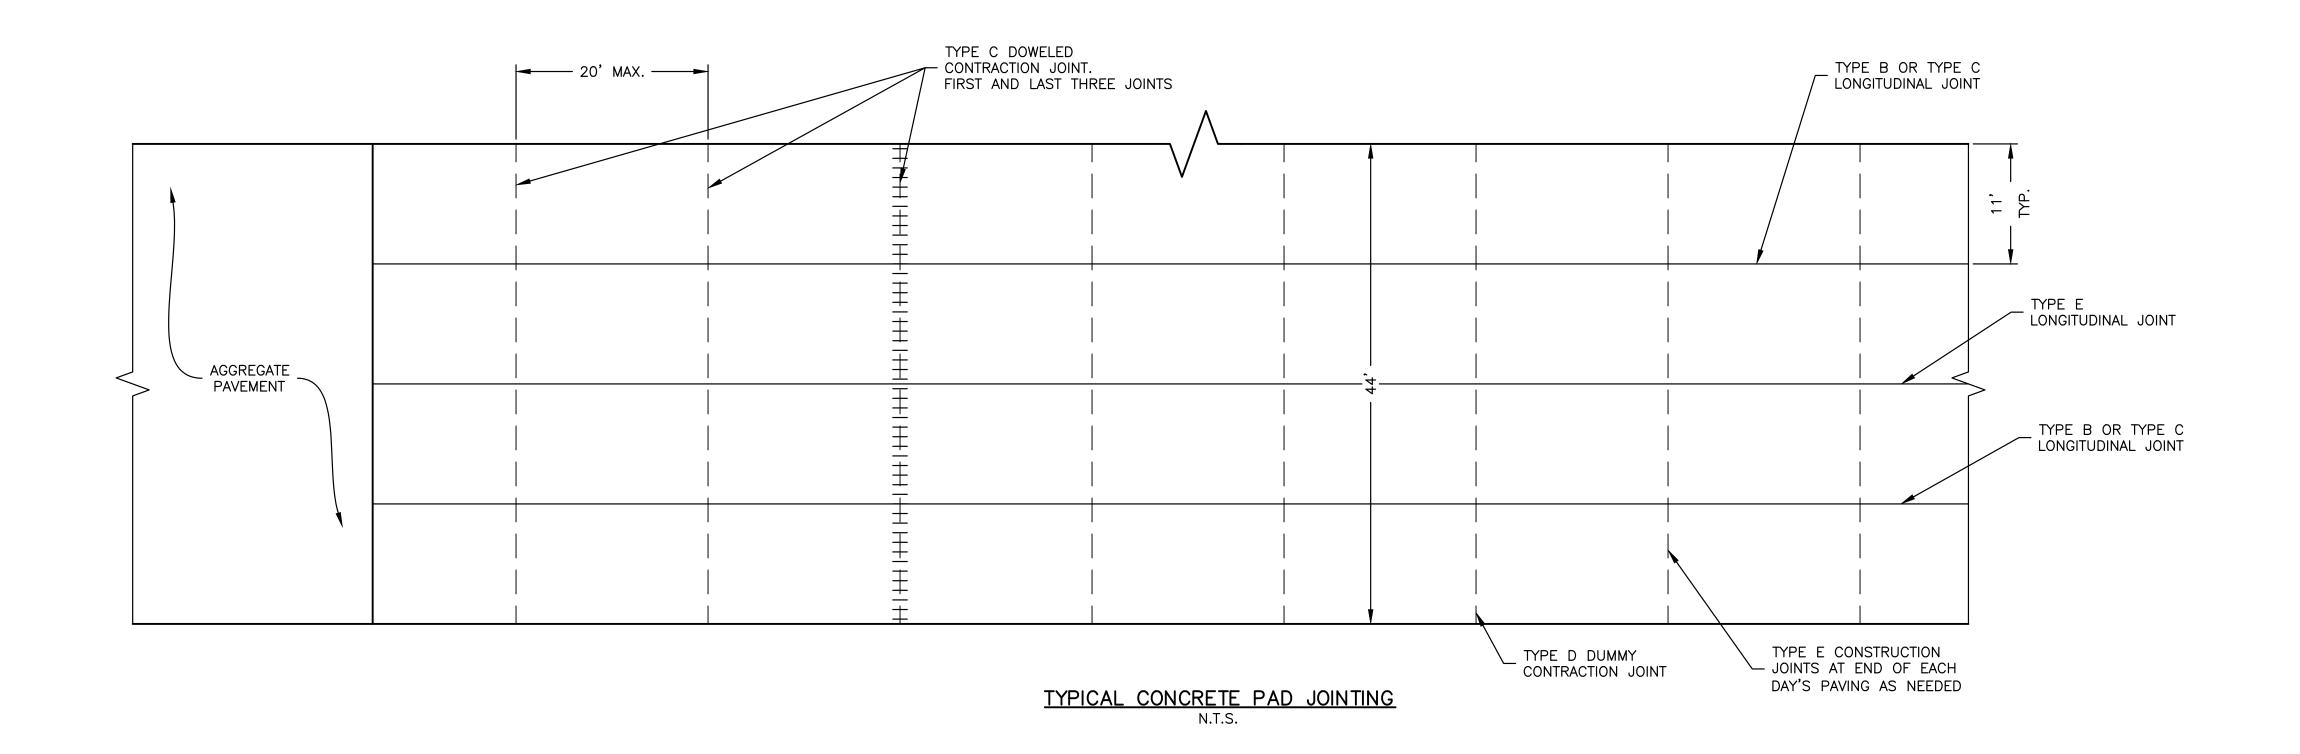

FEHR GRAHAM

ENGINEERING & ENVIRONMENTAL

ILLINOIS IOWA

WISCONSIN

OWNER/DEVELOPER:

CITY OF ROCHELLE

420 NORTH SIXTH STREET

ROCHELLE, IL 61068

PROPOSED TRANSLOAD YARD EXPANSION ROCHELLE, ILLINOIS

DRAWN BY: YJ
APPROVED BY: NJC
DATE: 03/03/23
SCALE: AS NOTED

REVISIONS					
REV. NO.	DESCRIPTION	DATE			

DRAWING:
DETAILS


SET TYPE: CHANGE ORDER 1
G:\C3D\20\20-1026A\Plans\20-1026 - Plans.dwg, DET 1

JOB NUMBER:

20-1026A

SHEET NUMBER:

6 of .

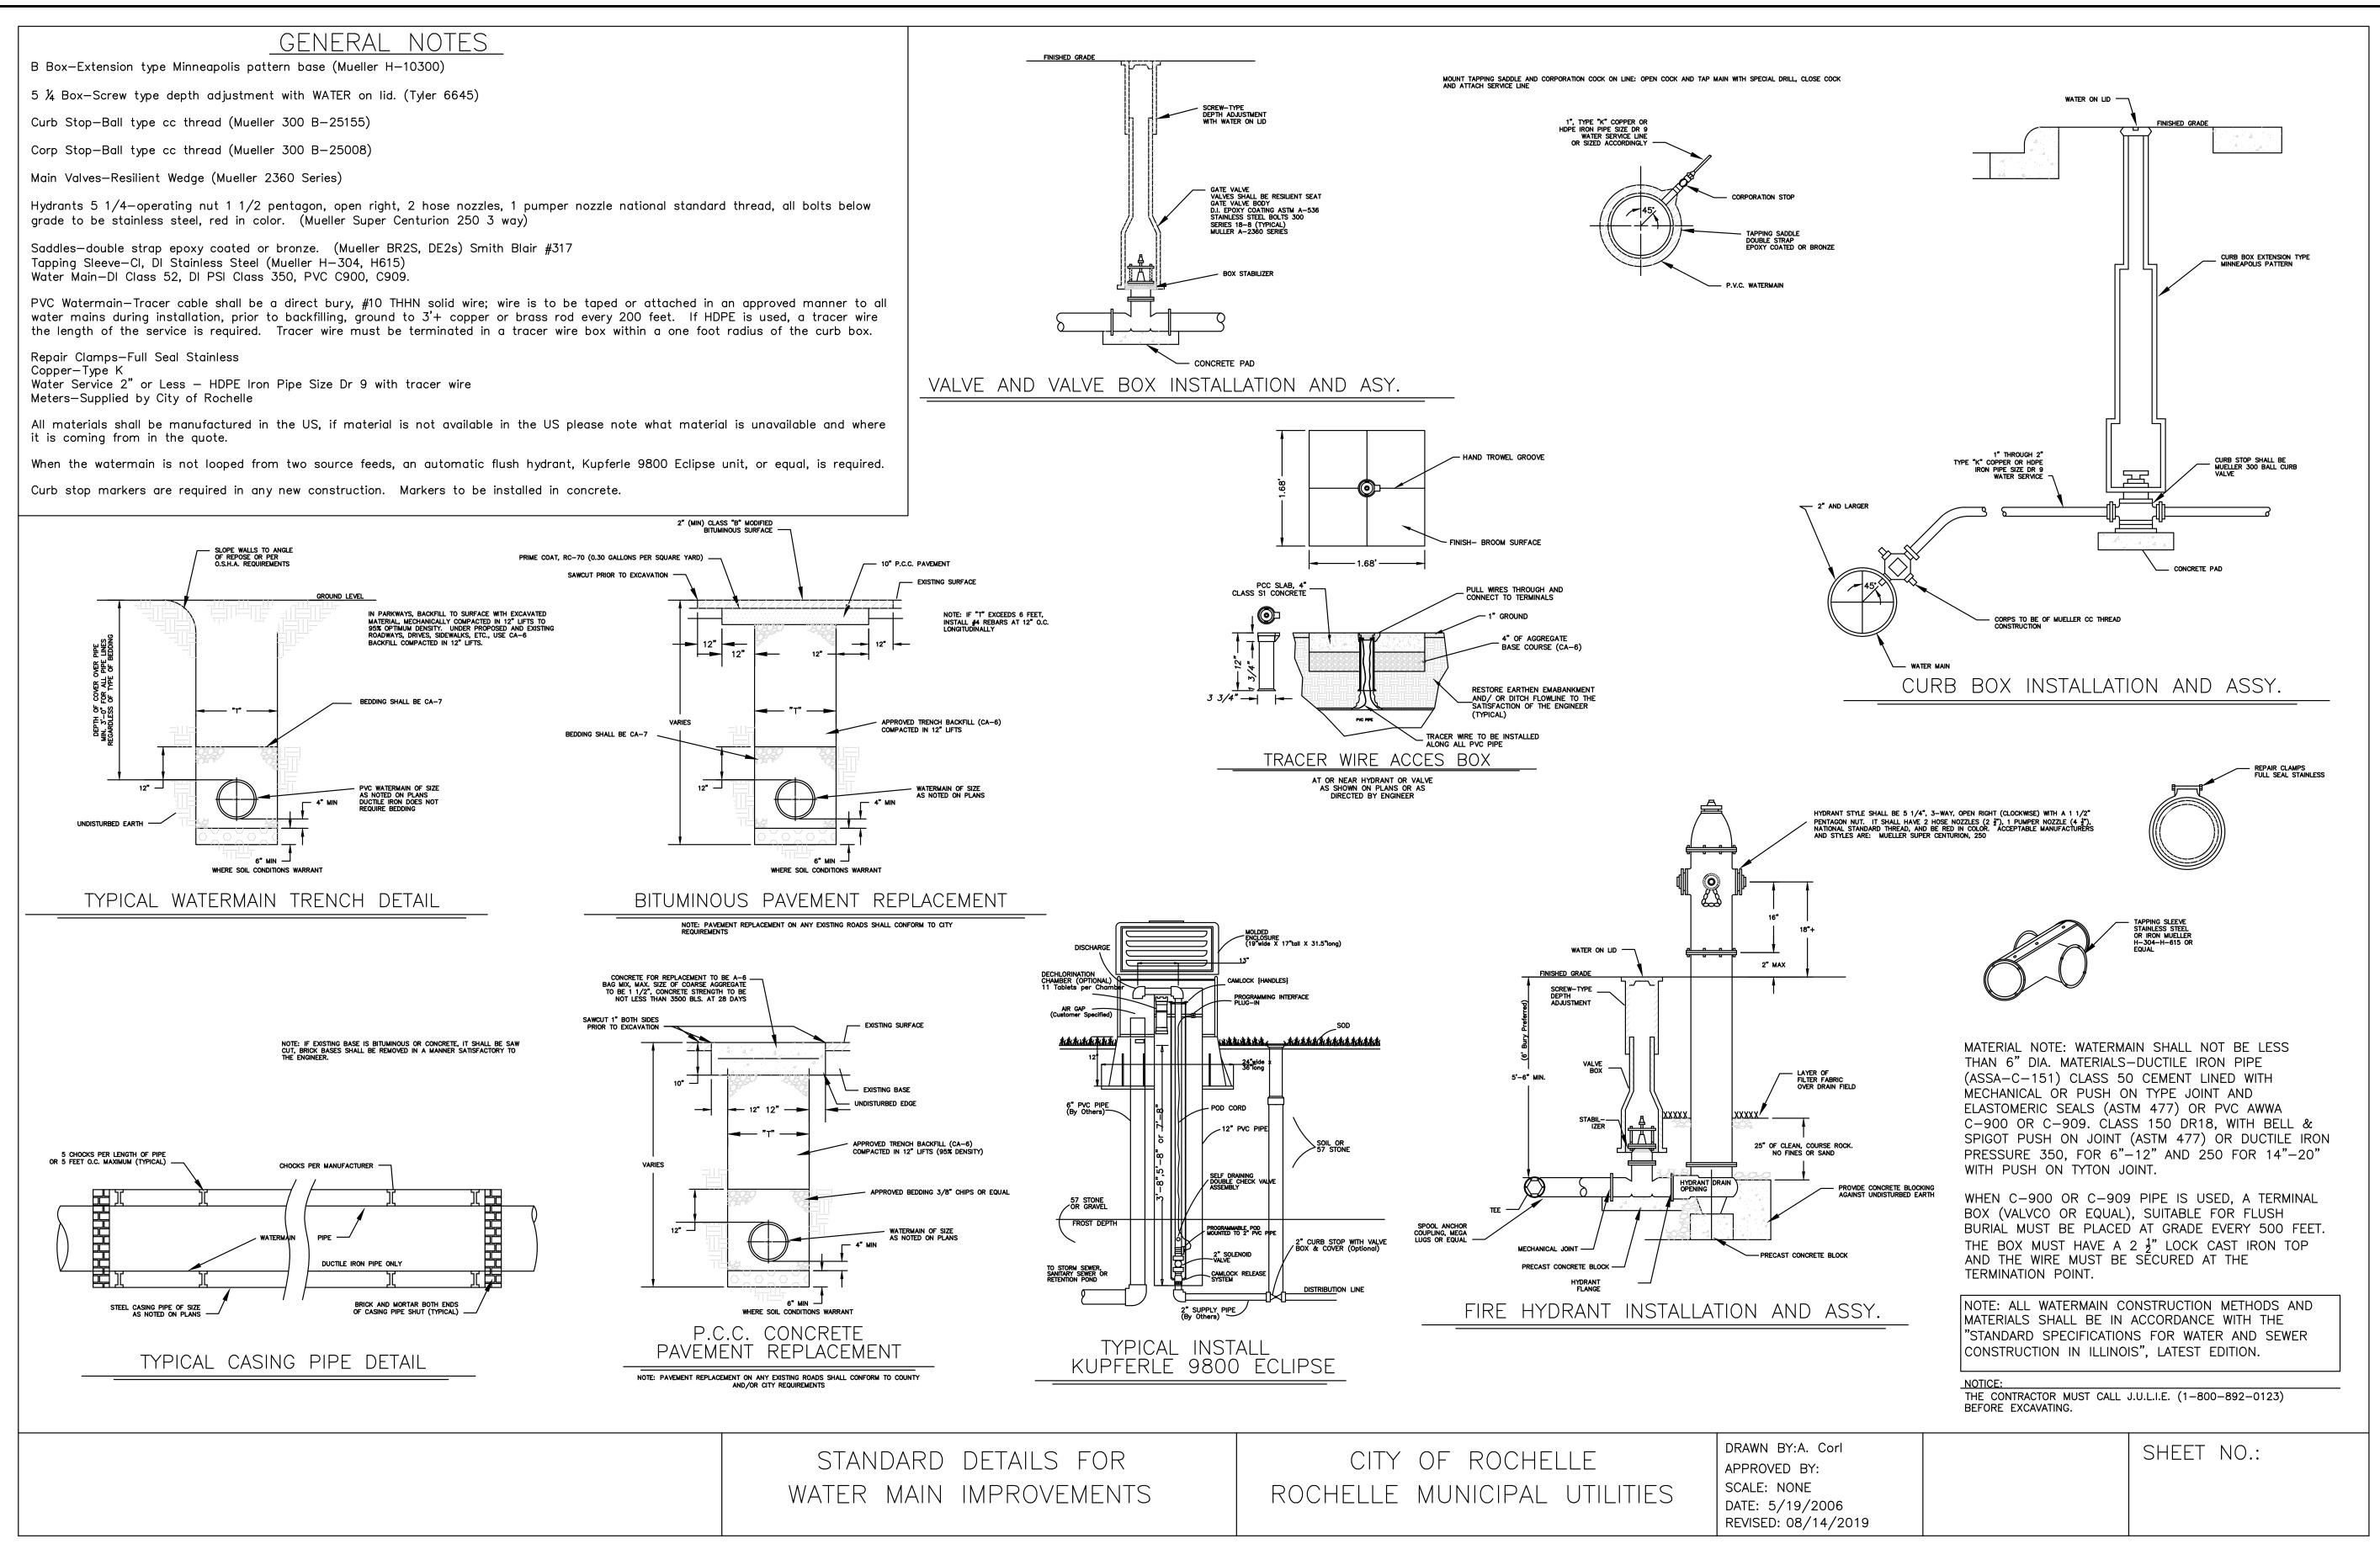

FEHR GRAHAM

ENGINEERING & ENVIRONMENTAL

ILLINOIS DESIGN FIRM NO. 184-003525

ILLINOIS IOWA

IOWA WISCONSIN OWNER/DEVELOPER:
CITY OF ROCHELLE
420 NORTH SIXTH STREET
ROCHELLE, IL 61068

PROJECT AND LOCATION:

PROPOSED TRANSLOAD YARD
EXPANSION
ROCHELLE, ILLINOIS

DRAWN BY: YJ
APPROVED BY: NJC
DATE: 03/03/23
SCALE: AS NOTED


	REVISIONS		
REV. NO.	DESCRIPTION	DATE	
			_ [•

DRAWING:
DETAILS

JOB NUMBER: 20-1026A

SET TYPE: CHANGE ORDER 1

G:\C3D\20\20-1026A\Plans\20-1026 - Plans.dwg, DET 1A

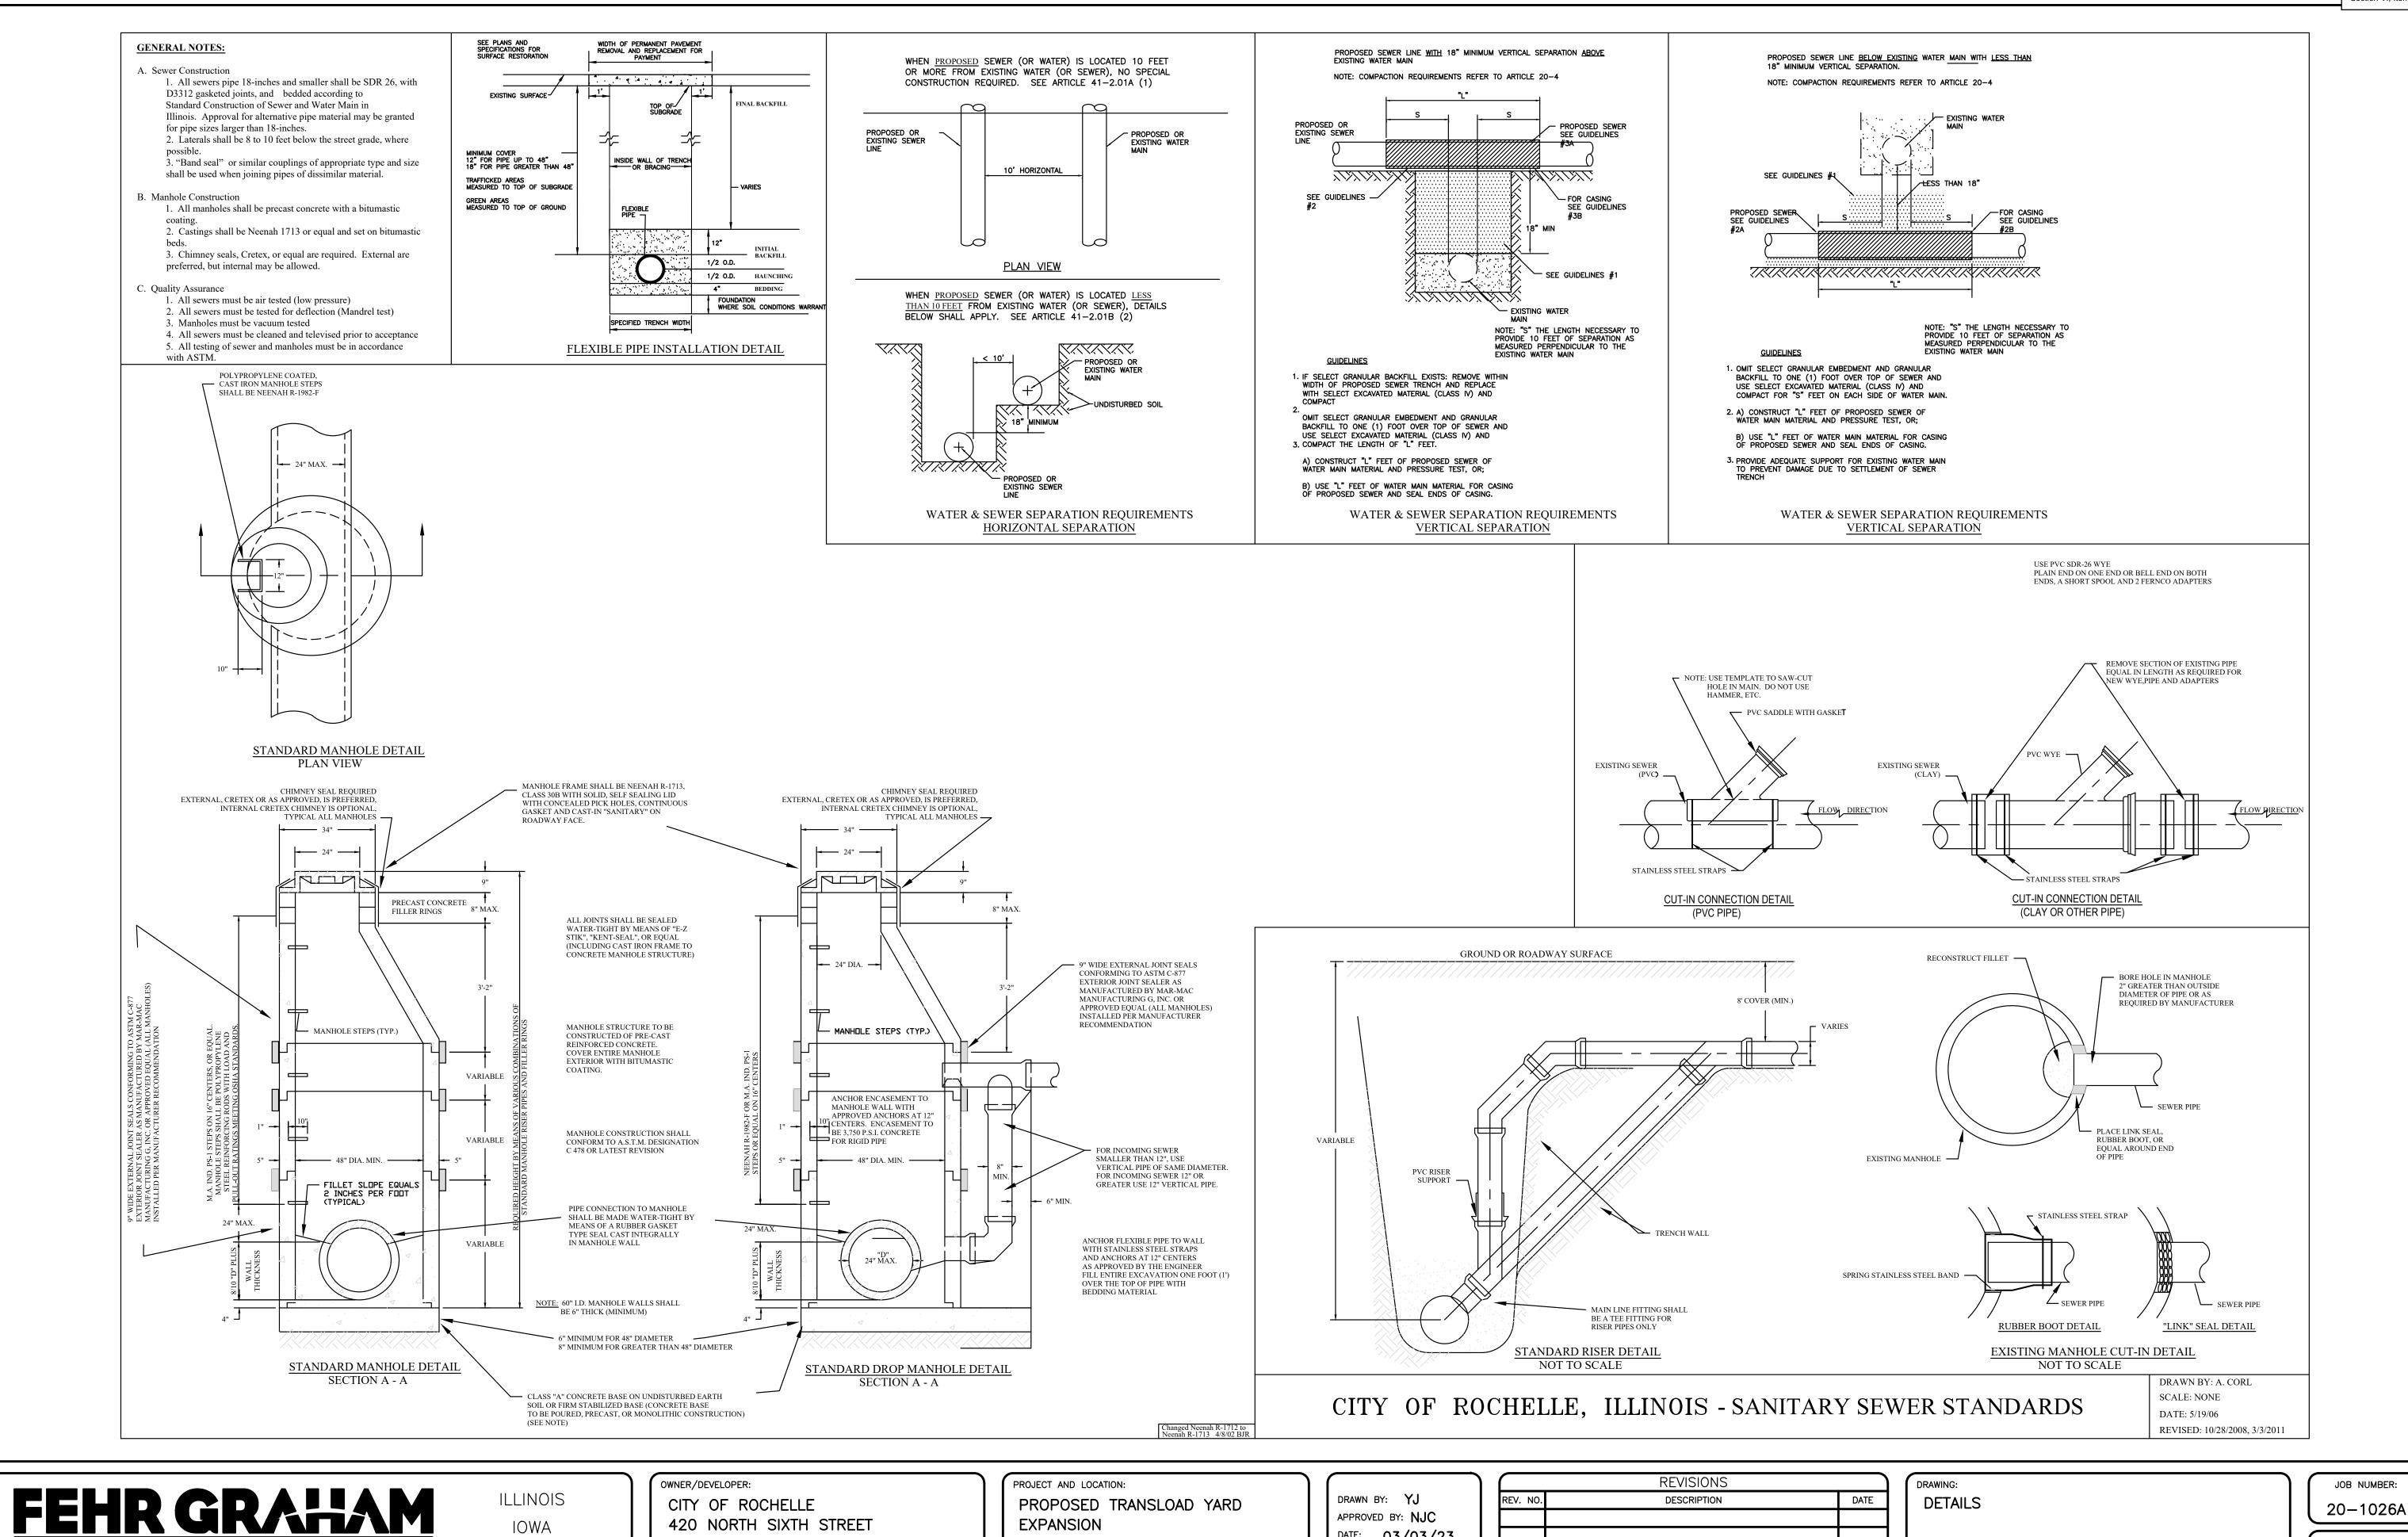

EXPANSION

ROCHELLE, ILLINOIS

DATE: 03/03/23

SCALE: AS NOTED

420 NORTH SIXTH STREET

ROCHELLE, IL 61068

IOWA

WISCONSIN


ILLINOIS DESIGN FIRM NO. 184-003525 © 2023 FEHR GRAHAM

ENGINEERING & ENVIRONMENTAL

8 of .

SHEET NUMBER:

G:\C3D\20\20-1026A\Plans\20-1026 - Plans.dwg, DET 1B

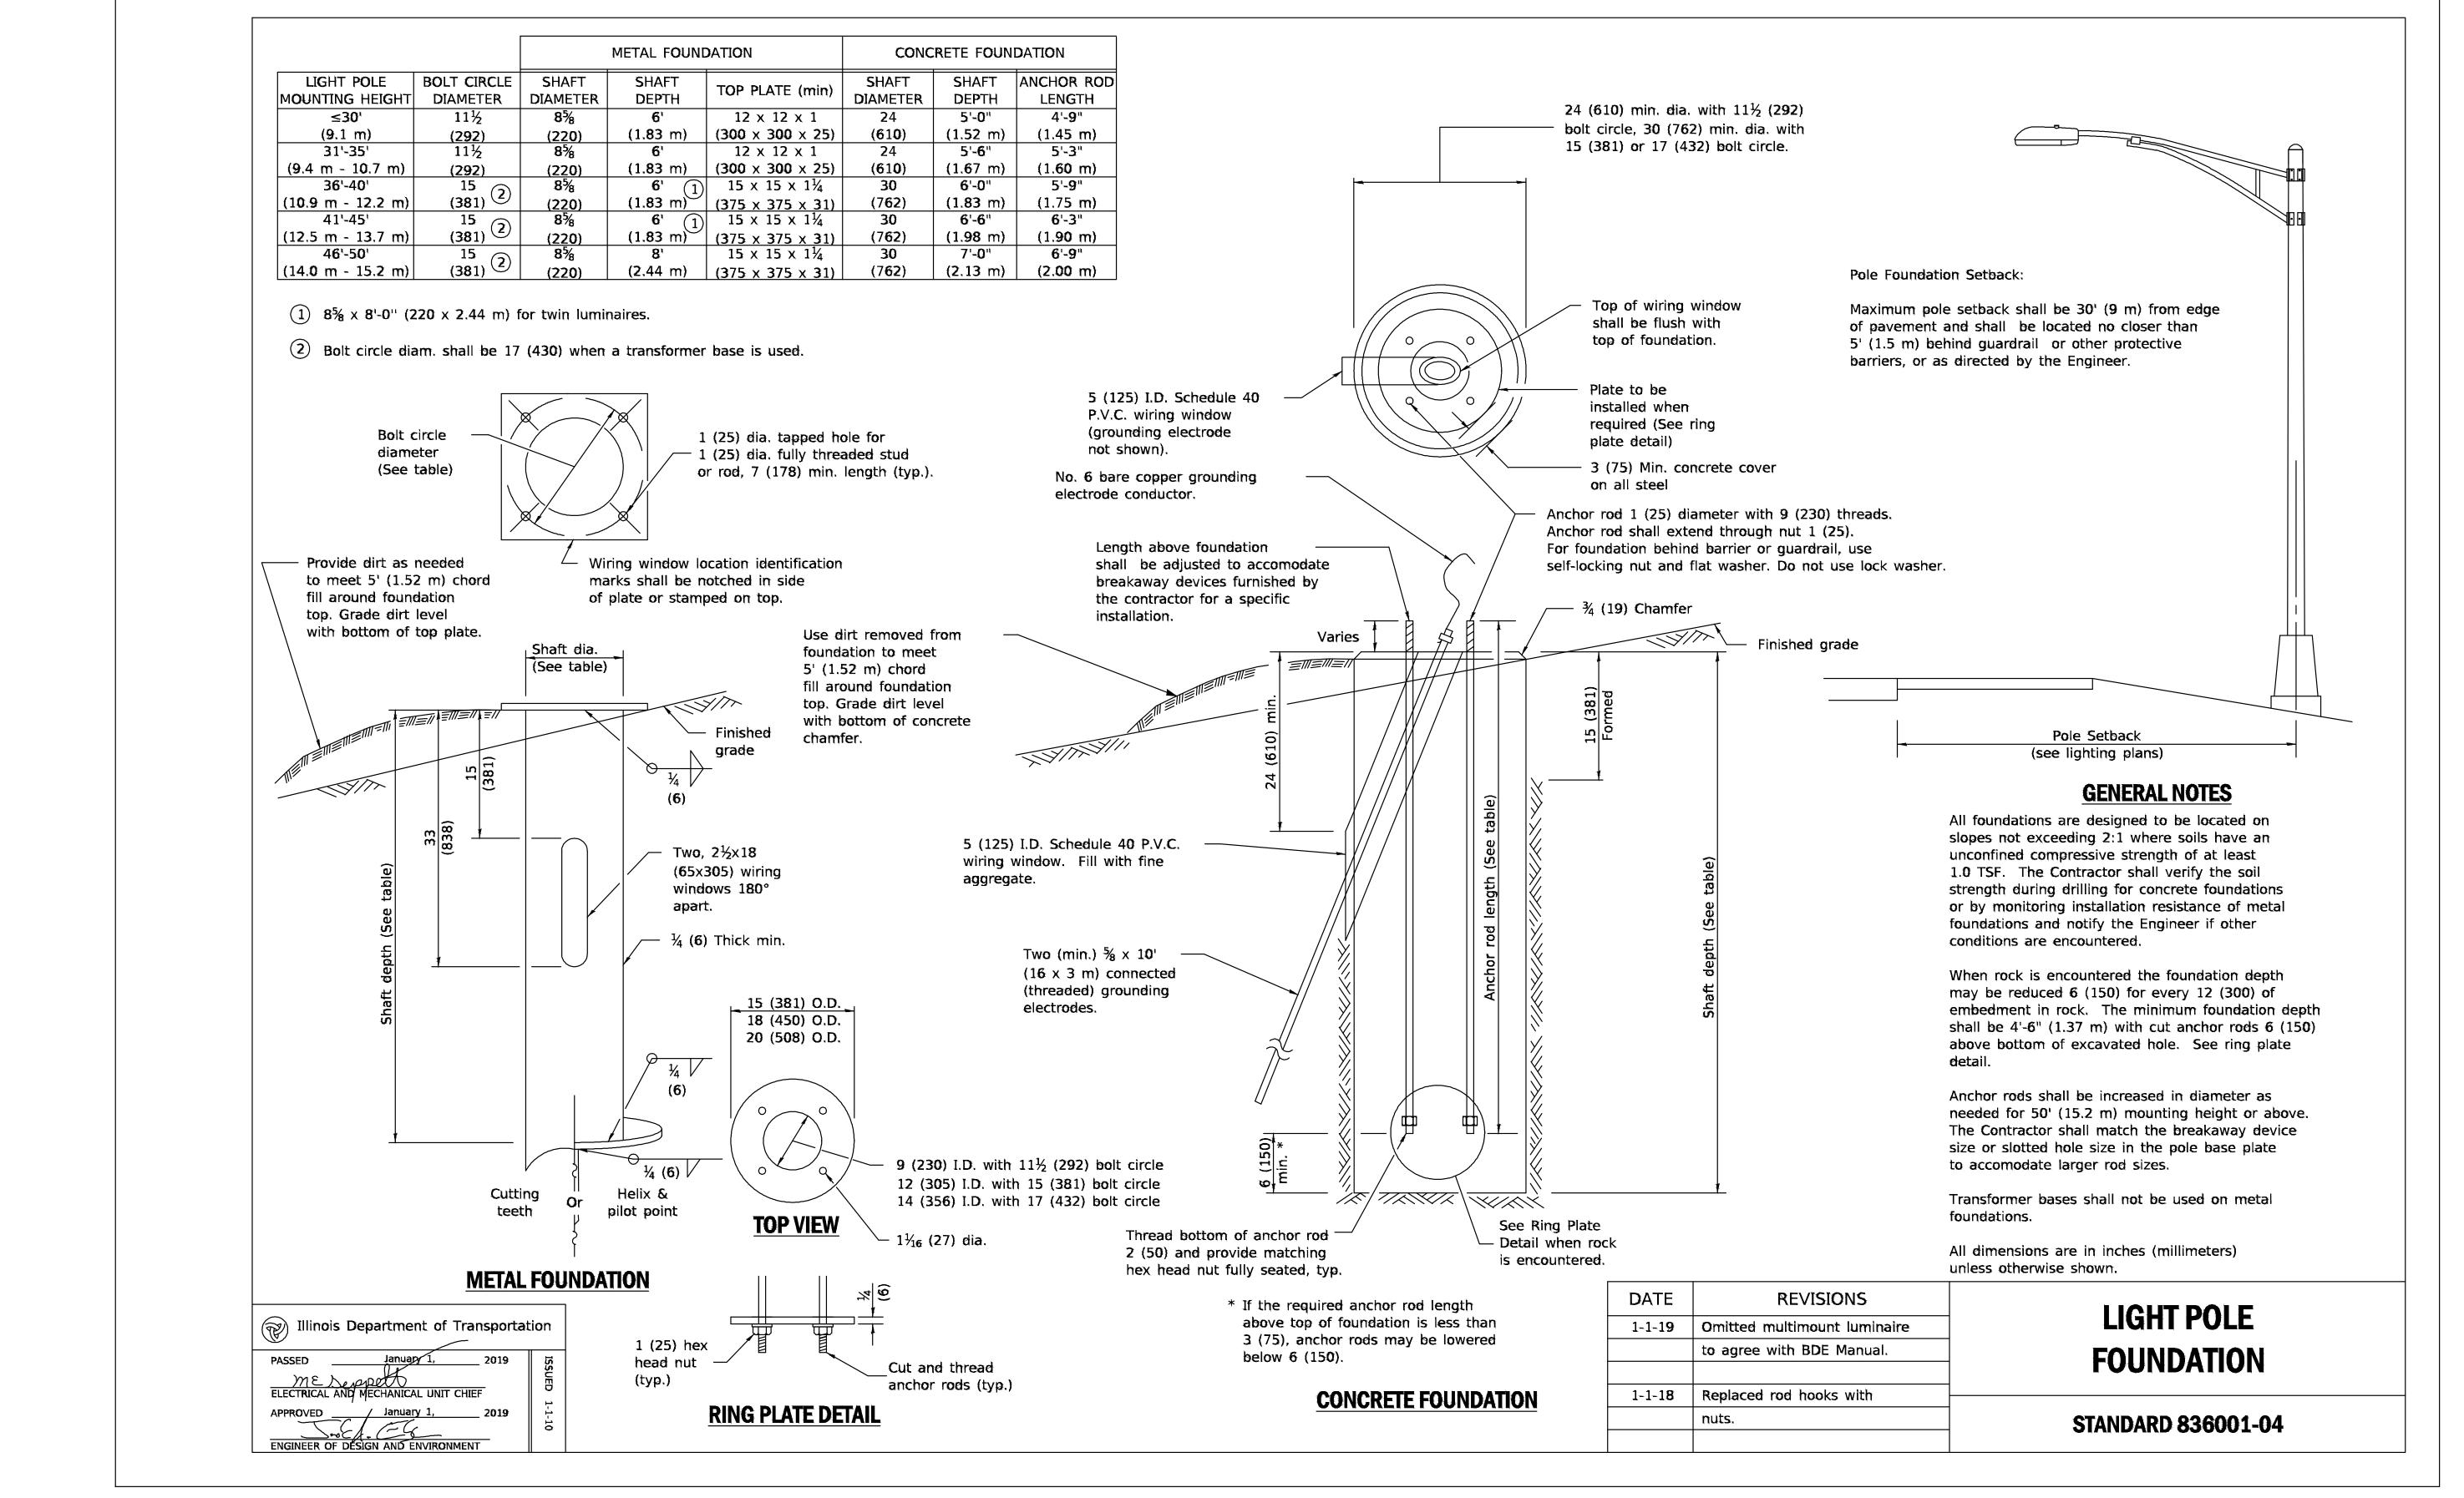

FEHR GRAHAM

ENGINEERING & ENVIRONMENTAL

ILLINOIS DESIGN FIRM NO. 184-003525

ILLINOIS IOWA

WISCONSIN

OWNER/DEVELOPER: CITY OF ROCHELLE 420 NORTH SIXTH STREET ROCHELLE, IL 61068

PROJECT AND LOCATION: PROPOSED TRANSLOAD YARD

EXPANSION ROCHELLE, ILLINOIS

DRAWN BY: YJ APPROVED BY: NJC DATE: 03/03/23 SCALE: AS NOTED


REVISIONS			DRAWING:
REV. NO.	DESCRIPTION	DATE	DETAILS
			SET TYPE: CHANGE ORDER 1
			G:\C3D\20\20-1026A\Plans\20-1026 - Plans.dwg, DET 1C

DRAWING: **DETAILS**

JOB NUMBER: 20-1026A SHEET NUMBER:

9 of .

© 2023 FEHR GRAHAM

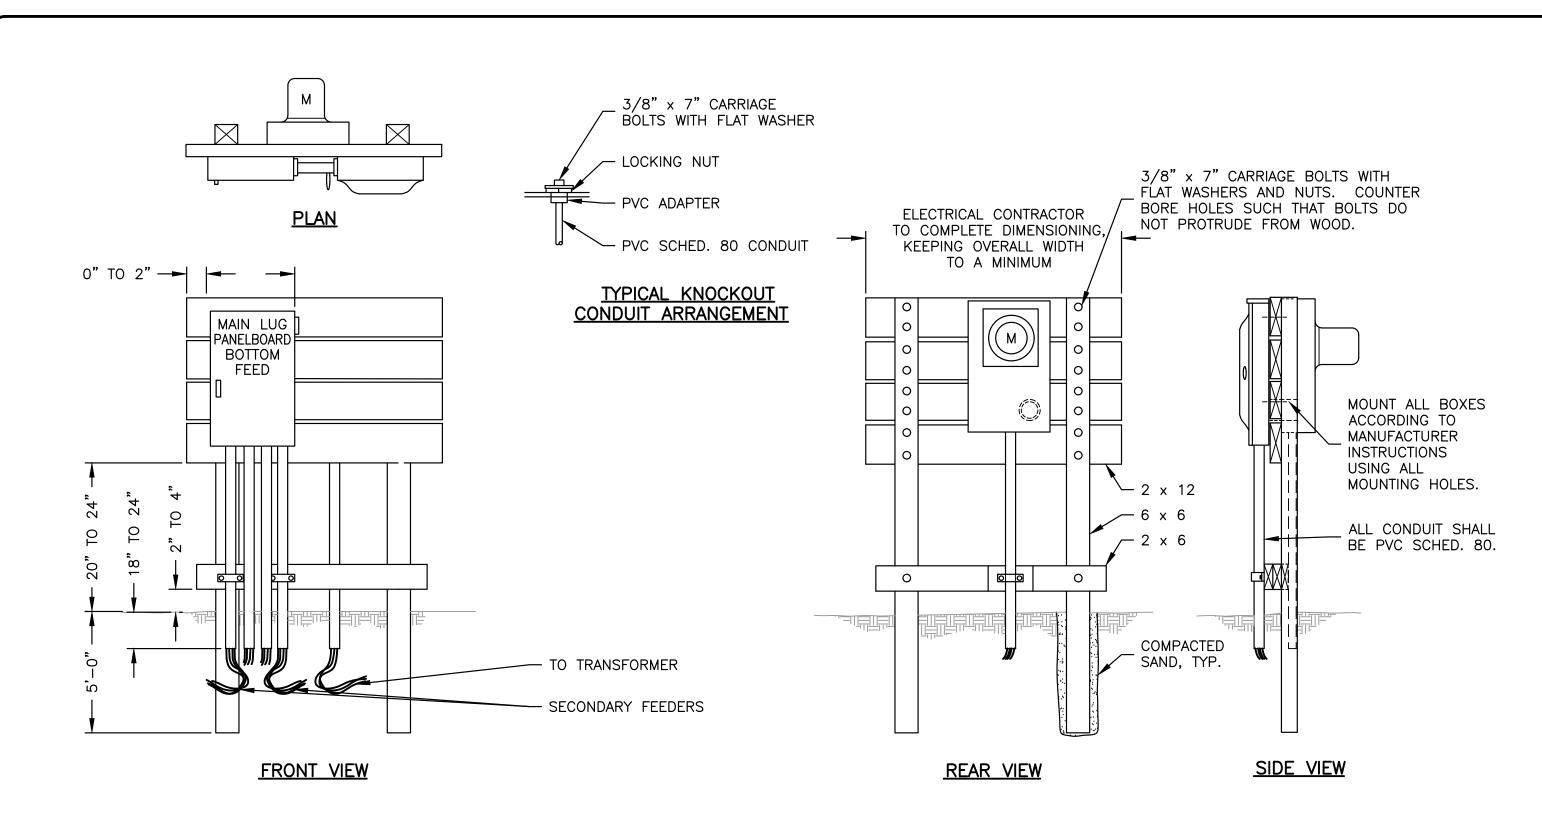

NOTE: ALL CONSTRUCTION CCA TREATED WOOD.

ELECTRICAL SERVICE PANEL DETAILS

FEHR GRAHAM

ILLINOIS IOWA

IOWA WISCONSIN OWNER/DEVELOPER:

CITY OF ROCHELLE

420 NORTH SIXTH STREET

ROCHELLE, IL 61068

PROPOSED TRANSLOAD YARD EXPANSION ROCHELLE, ILLINOIS

DRAWN BY: YJ
APPROVED BY: NJC
DATE: 03/03/23
SCALE: AS NOTED

)		REVISIONS	
ı	REV. NO.	DESCRIPTION	DATE
ı			
ı			
ı			


	DRAWING: DETAILS
}	SET TYPE: CHANGE ORDER 1 G:\C3D\20\20-1026A\Plans\20-1026 - Plans.dwg, DET 1D

JOB NUMBER:

20-1026A

SHEET NUMBER:


10 of .

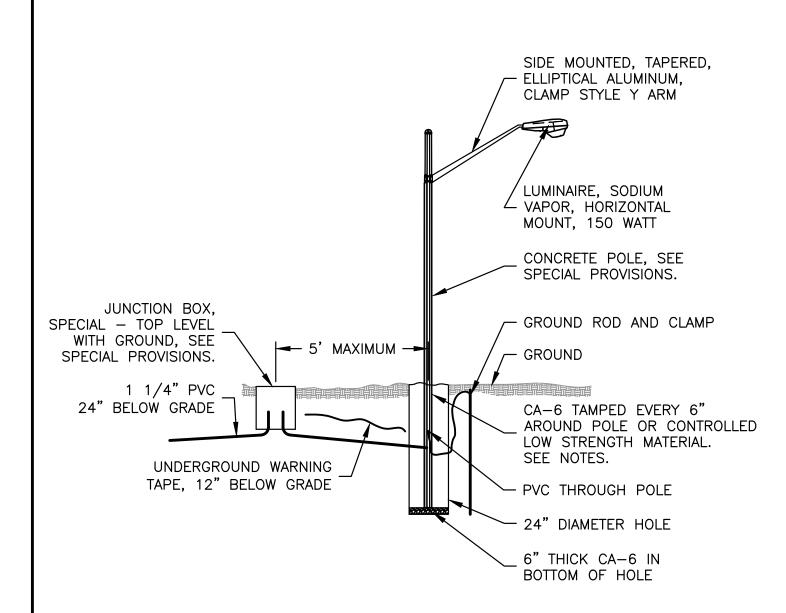

NOTE: AT SOME LOCATIONS THE POLE MAY BE LOCATED IN AREAS WHERE SAND HAS BEEN PLACED AS BACKFILL IN TRENCHES. THE SAND SHALL BE REMOVED FOR INSTALLATION OF THE POLE AND THE HOLE SHALL BE BACKFILLED WITH CONTROLLED LOW STRENGTH MATERIAL. THE CONTRACTOR SHALL USE CARE IN REMOVING THE SAND SO THAT PAVED AREAS WILL NOT BE UNDERMINED. THIS WORK SHALL BE AS DIRECTED BY THE ENGINEER.

THE COST OF EXCAVATION FOR THE POLE AND BACKFILLING WITH CA-6 SHALL BE INCLUDED IN THE COST OF THE POLE. CONTROLLED LOW STRENGTH MATERIAL WILL BE PAID FOR AT THE CONTRACT UNIT PRICE PER CUBIC YARD.


LIGHT POLE INSTALLATION DETAIL

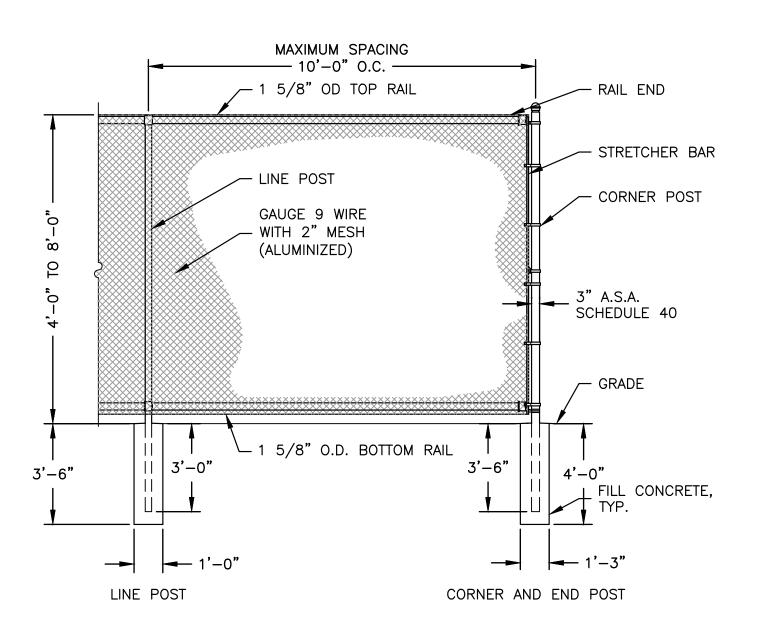

NOTE: FENCE MATERIAL; FENCING SHALL BE 2" - 9 GAUGE CHAIN LINK WITH ALUMINIZED COATING. LINE FENCE POSTS SHALL BE SPACED 10'-0" O.C. ALL ALUMINIZED COATING SHALL BE APPLIED AT 0.4 OZ./S.F. POST MATERIAL; ALL POSTS SHALL BE SCHEDULE 40 WITH 2 OZ./S.F. GALVANIZED COATING OR ALLIED SS40. CORNER END POSTS SHALL BE 3" O.D. LINE POSTS SHALL BE 2 1/2" ROUND O.D. GATE POSTS FOR 4' AND 5' LEAVES SHALL BE 3" O.D. AND GATE POSTS FOR 10' LEAVES SHALL BE 4" O.D.

FENCE INSTALLATION SHALL FOLLOW SECTION 664 OF STANDARD SPECIFICATIONS FOR ROAD AND BRIDGE CONSTRUCTION.

CHAIN LINK FENCE DETAIL

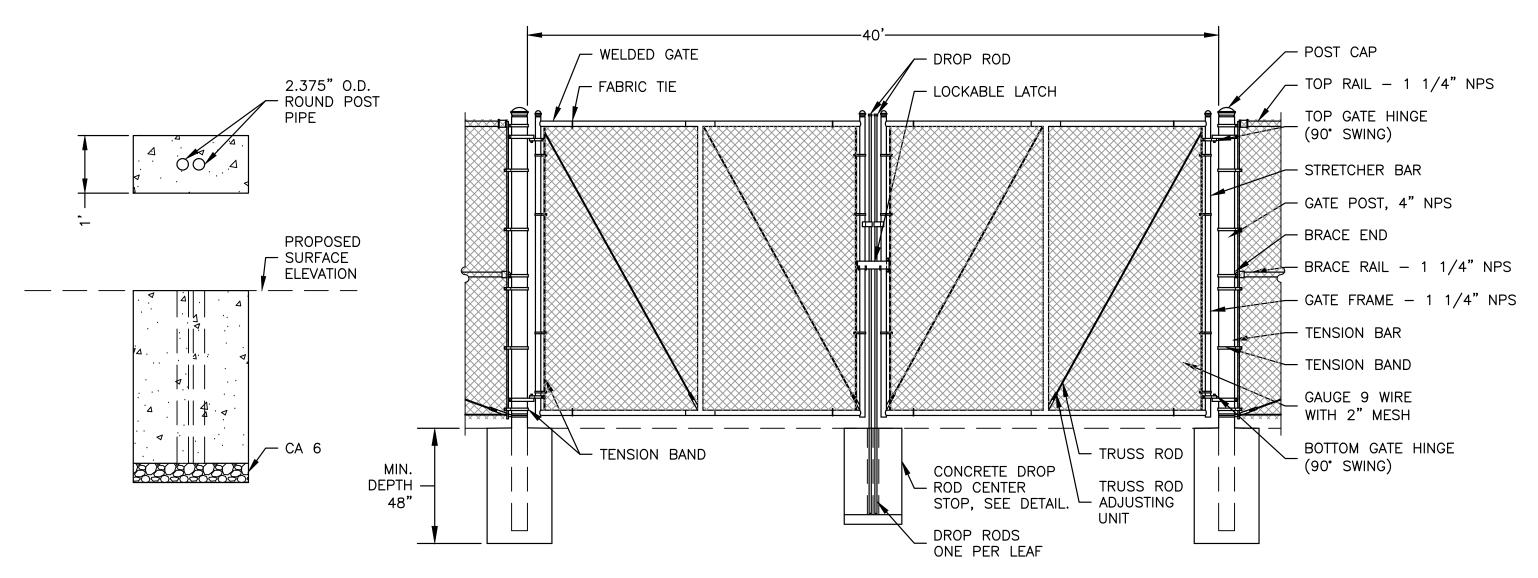

CONCRETE DROP ROD CENTER STOP DETAIL

DOUBLE SWING GATE WITH CENTER DROP ROD

NOTE: PIPES SHALL BE SET THROUGH CONCRETE TO ALLOW DRAINAGE TO AGGREGATE.

HORIZONTAL LOCATION SET BY CONTRACTOR TO EFFECTIVELY HOLD DOUBLE SWING GATE IN CLOSED POSITION.

DROP ROD STOPS FOR GATES IN OPEN POSITION SHALL BE TO SAME DIMENSIONS AND CONSTRUCTION WITH THE EXCEPTION THAT WIDTH X LENGTH MAY BE 1' x 1'.

CONTRACTOR SHALL FIELD VERIFY LOCATIONS OF DROP ROD STOPS FOLLOWING INSTALLATION OF GATE.

CHAIN LINK FENCE DOUBLE DRIVE-THRU SWING GATE WITH CENTER STOP DETAIL

FEHR GRAHAM

ENGINEERING & ENVIRONMENTAL

ILLINOIS DESIGN FIRM NO. 184-003525

ILLINOIS IOWA

WISCONSIN

OWNER/DEVELOPER: CITY OF ROCHELLE 420 NORTH SIXTH STREET ROCHELLE, IL 61068

PROJECT AND LOCATION:

PROPOSED TRANSLOAD YARD **EXPANSION** ROCHELLE, ILLINOIS

DRAWN BY: YJ APPROVED BY: NJC DATE: 03/03/23 SCALE: AS NOTED

REVISIONS REV. NO. DATE DESCRIPTION

DRAWING: **DETAILS** SET TYPE: CHANGE ORDER 1 G:\C3D\20\20-1026A\Plans\20-1026 - Plans.dwg, DET 1E

JOB NUMBER: 20-1026A SHEET NUMBER:

11 of .

PLOT DATE: 3/6/23 © 2023 FEHR GRAHAM

SECTION 00 63 63

CHANGE ORDER

	Change Order No.
Date of Issuance: March 24, 2023	Effective Date: March 24, 2023
Owner: City of Rochelle	Owner's Contract No.:
Contractor: Porter Brothers Construction, Inc.	Contractor's Project No.:
Engineer: Fehr Graham	Engineer's Project No.: 20-1026
Project: PROPOSED TRANSLOAD YARD EXPANSION	Contract Name: General
The Contract is modified as follows upon execution of this	s Change Order:
Description: Delay due to waiting for DCEO concurrence, GREDCO and additional scope of work for concrete fumig Attachments: Not applicable	development agreement between City and
CHANGE IN CONTRACT PRICE	CHANGE IN CONTRACT TIMES
Original Contract Price:	Original Contract Times:
	Substantial Completion: 12/31/2022
\$ <u>1,657,155.16</u>	Ready for Final Payment: 05/31/2023
	days or dates
[Increase] [Decrease] from previously approved Change	[Increase] [Decrease] from previously approved
Orders No to No: Not Applicable	Change Orders No: Not Applicable
A	Substantial Completion:
\$_0.00	Ready for Final Payment:
	days
Contract Price prior to this Change Order:	Contract Times prior to this Change Order:
Ć4 CE7 4EF 4C	Substantial Completion: 12/31/2022
\$ <u>1,657,155.16</u>	Ready for Final Payment: <u>05/31/2023</u>
[]	days or dates
[Increase] [Decrease] of this Change Order:	[Increase] [Decrease] of this Change Order:
\$ 450,291.73	Substantial Completion: 06/30/2023
\$ 430,231.73	Ready for Final Payment: <u>07/31/2023</u>
Contract Price incornerating this Change Order	days or dates
Contract Price incorporating this Change Order:	Contract Times with all approved Change Orders:
\$ 2,107,446.89	Substantial Completion: <u>06/30/2023</u> Ready for Final Payment: 07/31/2023
T	days or dates
RECOMMENDED: Fehr Graham ACCEPTED:	City of Rochelle ACCEPTED: Porter Brothers Construction, Inc.
By: By:	By:
	A vide autorial
Title: PMAC, OD L Title	Title V
Date: 3/3-12012 Date	Date 3-29-22
Approved by Funding Agency (if applicable)	
	Post in
Ву:	Date:
Title:	
20-1026 CITY OF ROCHELLE	
PROPOSED RAIL EXTENSION	CHANGE OPINED

JULY, 2022 FOR BIDS

00 63 63 - 1



PORTER BROTHERS

Established in 1970

9904 Freeport Rd.
Rock Falls, IL 61701

Phone: 815-625-6206 Fax: 815-625-6712

3/23/2023

GREDCO,

The following prices are for the Rochelle Transyard Expansion Alt 2 Revised 3.23.23 Project.

Following includes labor, equipment and material to complete.

Description	Quantity	Unit	Price	Extension
Aggregate Base 8"	3,178.000	S.Y.	9.15	29,078.70
Earth Excavation (Special)	1.000	L.S.	46,849.23	46,849.23
Electrical 110	1.000	L.S.	4,619.76	4,619.76
Electrical Service	0.500	EACH	6,941.06	3,470.53
Light Pole, Luminaire and Foundation. Complete	0.500	EACH	7,517.95	3,758.98
PCC 14" Pad	3,178.000	S.Y.	85.19	270,733.82
Polyduct 6"	775.000	L.F.	49.25	38,168.75
		QUOTE TOTAL:		396,679.77

EXCLUSIONS:

- Permit cost
- Solid rock removal is excluded in our proposal
- Unsuitable soil remediation is excluded
- Crossing and handling unknown underground utilities is excluded
- No import or export of grading material is included (balanced site)

CURRENT MARKET DISCLAIMER: All pricing is based on the current material prices at the date of this proposal. Should the market price of material increase prior to the start of the work, an additional material surcharge may be incurred and added to the final invoice. We will discuss the current market pricing of material at the time work is started. Prices are good for 30 days.

Please let me know if there are any questions.

Matthew Porter

Signature of Approval:	Date:
bigilacare of ripprovan	 Datei

ТН	IE CITY OF ROC Ogle County, Illi		
	RESOLUTIO NO	Ν	

A RESOLUTION AUTHORIZING THE CITY MANAGER TO EXECUTE A CHANGE ORDER FOR THE DEVELOPLMENT OF THE ROCHELLE INTERMODAL TRANSLOADING CENTER

JOHN BEARROWS, Mayor ROSE HUERAMO, City Clerk

TOM MCDERMOTT
BIL HAYES
KATE SHAW-DICKEY
DAN McDERMOTT
JOHN GRUBAN
ROSAELIA ARTEAGA

City Council

Published in pamphlet form by authority of the Mayor and City Council of the City of Rochelle Peterson, Johnson, and Murray Chicago, LLC, City Attorneys 200 W. Adams, Suite 2125 Chicago, IL 60606

CITY OF ROCHELLE Ogle County, Illinois

RESOLUTION NO. ____

A RESOLUTION AUTHORIZING THE CITY MANAGER TO EXECUTE A CHANGE ORDER FOR THE DEVELOPLMENT OF THE ROCHELLE INTERMODAL TRANSLOADING CENTER

WHEREAS, Section 7 of Article VII of the 1970 Constitution of the State of Illinois provides that a municipality that is not a home rule unit shall only have the powers granted to them by law and as such the City of Rochelle, Ogle County, Illinois being a non-home rule unit pursuant to the provisions of said Section 7 of Article VII, and may exercise only the powers expressly granted by law; and

WHEREAS, the Illinois General Assembly granted non-home rule municipalities broad authority to "pass all ordinances and make all rules and regulations proper or necessary, to carry into effect the powers granted to municipalities." 65 ILCS 5/1-2-1; and

WHEREAS, the City of Rochelle ("City") owns and operates a railroad known as the City of Rochelle Railroad which has been assigned the designation of CIR from the American Railroad Association (hereinafter referred to as "CIR"); and

WHEREAS, the City of Rochelle operates a railroad through the Rochelle Municipal Utilities ("RMU), one of its departments; and

WHEREAS, the City is making improvements to expand its transload yard ("Transloading Center") and Greater Rochelle Economic Development Corporation ("GREDCO") is developing a container storage facility on its property that is adjacent to the Transloading Center; and

WHEREAS, on September 12, 2022 the City approved a Development Agreement with GREDCO for the Transloading Center; and

WHEREAS, a change order is required to construct a fumigation lot at the Transloading Center, which will cost an additional \$450,291.73, of which the City would be responsible for \$53,611.96; and

WHEREAS, the change order for the additional work is attached hereto as Exhibit 1; and

WHEREAS, it has been determined by the Corporate Authorities of the City of Rochelle that it is in the best interest of the City and its residents to authorize the City Manager to execute the change order for the Transloading Center, attached hereto as Exhibit 1; and

BE IT RESOLVED BY THE MAYOR AND CITY COUNCIL OF THE CITY OF ROCHELLE, ILLINOIS:

<u>SECTION ONE</u>: That the City hereby incorporates all of the recitals above into this Resolution as if fully set forth herein.

<u>SECTION TWO</u>: The Mayor and City Council of the City of Rochelle authorize the City Manager to execute the change order for the Transloading Center, attached hereto as Exhibit 1, in order to construct a fumigation lot, subject to review and revision by the City Attorney.

<u>SECTION THREE</u>: If any provision of this Resolution or application thereof to any person or circumstance is ruled unconstitutional or otherwise invalid, such invalidity shall not affect other provisions or applications of this resolution that can be given effect without the invalid application or provision, and each invalid provision or invalid application of this Resolution is severable.

<u>SECTION FOUR</u>: Where the conditions imposed by any provisions of this Resolution are more restrictive than comparable provisions imposed elsewhere in any other local law, resolution, resolution, rule or regulation, the regulations of this Resolution will govern.

<u>SECTION FIVE</u>: The City Clerk shall publish this Resolution in pamphlet form.

<u>SECTION SIX</u>: This Resolution shall be in full force and effect from and after its passage, approval and publication in pamphlet form as provided by law.

PASSED THIS 10th day of April, 2023.	
AYES:	
NAYS:	
ABSENT:	
APPROVED THIS 10th day of April, 2023.	
	MAYOR
ATTEST:	

CITY CLERK

EXHIBIT 1

SECTION 00 63 63

CHANGE ORDER

<u>a_127_8</u>		3,,,,,,,,,	MDEN.	Change Order No1
Date of Issu	ance: March 24, 2023		Effective Date:	March 24, 2023
Owner:	City of Rochelle		Owner's Contra	ct No.:
Contractor:	Porter Brothers Construc	tion, Inc.	Contractor's Pro	oject No.:
Engineer:	Fehr Graham		Engineer's Proje	ect No.: 20-1026
Project:	PROPOSED TRANSLOAD	YARD EXPANSION	Contract Name:	General
The Contrac	t is modified as follows up	on execution of this	Change Order:	
GREDCO and	Delay due to waiting for d additional scope of work s: Not applicable	DCEO concurrence, of for concrete fumiga	development agre- tion pad and utilit	ement between City and y work.
	CHANGE IN CONTRACT	PRICE	CHAN	GE IN CONTRACT TIMES
Original Con	tract Price:		Original Contrac	ct Times:
				pletion: 12/31/2022
\$ 1,657,155.	.16		Ready for Final	Payment: 05/31/2023
				days or dates
	Decrease] from previously to No: Not Application			ease] from previously approved No to No: Not Applicable
\$_0.00			Ready for Final	Payment:
				days
Contract Pri	ce prior to this Change Or	der:	Contract Times	prior to this Change Order:
0.555 •••••••••		95	Substantial Com	pletion: 12/31/2022
\$ <u>1,657,155.</u>	16		Ready for Final	Payment: <u>05/31/2023</u>
				days or dates
[Increase] [E	lecrease] of this Change O	order:		ease) of this Change Order:
\$ 450,291.7				pletion: 06/30/2023
\$ 450,291.7.)		Ready for Final	Payment: <u>07/31/2023</u>
Contract Pri	ce incorporating this Chan	go Ordor:	Contract Times	days or dates
Contract PIN	e incorporating this Chan	Re Order:		with all approved Change Orders: pletion: 06/30/2023
\$ 2,107,446.	89			Payment: 07/31/2023
				days or dates
RECOMA	MENDED: Fehr Graham	ACCEPTED: C	ity of Rochelle	ACCEPTED: Porter Brothers Construction, Inc.
Ву: (Kea	By:	50	By:
	Engineer (if required)	Owner (A	uthorized	Contractor
Title: P	MNG, DAL	Title	HEROSTO ESTRONOS	Title Keshland
Date: 3	13012012	Date		Date 3-29-23
Approved by	Funding Agency (if			2
applicable)				
By:			Date:	
Title:				
20-1026 CITY OF	POCHETE			
PROPOSED RAIL I				CHANGE ORDER
ULY, 2022 FOR E				00 63 63 - 1

STATE OF ILLINOIS)) SS.
COUNTY OF OGLE)
CERTIFICATE
I, Rose Hueramo, City Clerk of the City of Rochelle, County of Ogle and State of Illinois
DO HEREBY CERTIFY that the foregoing is a true and correct copy of Resolution No.
"A RESOLUTION AUTHORIZING THE CITY MANAGER TO EXECUTE A CHANGE
ORDER FOR THE DEVELOPLMENT OF THE ROCHELLE INTERMODAL
TRANSLOADING CENTER" which was adopted by the Mayor and City Council of the City o
Rochelle on April 10, 2023.
IN WITNESS WHEREOF, I have hereunto set my hand and affixed the corporate seal of
the City of Rochelle this 10 th day of April, 2023.
CITY CLERK

File Attachments for Item:

4. An Ordinance Waiving Competitive Bidding and Awarding Johnson Tractor the Purchase Order for a Mini Excavator

ROCHELLE CITY COUNCIL REGULAR MEETING 4/10/23 AGENDA ITEM NO. ?

SUBJECT: Approve an ordinance waiving competitive bidding to purchase a mini excavator from

Johnson Tractor.

Staff Contact: Adam Lanning

Summary: Recently, three bids were solicited from equipment dealers for the purchase of a mini excavator through the Sourcewell program. The excavator will be used to perform small construction jobs such as repairing main breaks, relocating fire hydrants, service line repairs/installation and valve replacements. Currently, we have been using a 10+ year old combination back hoe to perform this type of work and upgrading to the mini excavator will greatly improve the ease of operation and efficiency. The three bids are listed below:

Johnson Tractor - \$91,853.88 Bobcat of Rockford - \$98,597.32 Altorfer Cat - \$106,888.00

Johnson Tractor was the lowest bid and specified a Kubota K series with multiple attachments to aid in small construction jobs.

Funding Sources:

Source:	Item:	Proposed Expenditure:
Cash Reserve	Mini Excavator	\$91,853.88

Strategic Plan Goal Application: Develop and implement a plan to replace/repair infrastructure to work in concert with the CIP

Recommendation: Approve an ordinance waiving competitive bidding to purchase a mini excavator in the amount of \$91,853.88 from Johnson Tractor, Inc.

Supporting Documents:

THE CITY OF ROCHELLE

Ogle County, Illinois

ORDINANCE NO. ____

AN ORDINANCE WAIVING COMPETITIVE BIDDING REQUIREMENT AND AWARDING JOHNSON TRACTOR, INC. THE PURCHASE ORDER FOR A MINI EXCAVATOR

JOHN BEARROWS, Mayor ROSE HUERAMO, City Clerk

TOM MCDERMOTT
BIL HAYES
KATE SHAW-DICKEY
DAN McDERMOTT
JOHN GRUBEN
ROSAELIA ARTEAGA

City Council

Published in pamphlet form by authority of the Mayor and City Council of the City of Rochelle Peterson, Johnson, and Murray Chicago, LLC, City Attorneys 200 W. Adams, Suite 2125, Chicago, IL 60606

CITY OF ROCHELLE Ogle County, Illinois

ORDINANCE NO. ____

AN ORDINANCE WAIVING COMPETITIVE BIDDING REQUIREMENT AND AWARDING JOHNSON TRACTOR, INC. THE PURCHASE ORDER FOR A MINI EXCAVATOR

WHEREAS, Section 7 of Article VII of the 1970 Constitution of the State of Illinois provides that a municipality that is not a home rule unit shall only have the powers granted to them by law and as such the City of Rochelle, Ogle County, Illinois being a non-home rule unit pursuant to the provisions of said Section 7 of Article VII, and may exercise only the powers expressly granted by law; and

WHEREAS, the Illinois General Assembly granted non-home rule municipalities broad authority to "pass all ordinances and make all rules and regulations proper or necessary, to carry into effect the powers granted to municipalities." 65 ILCS 5/1-2-1; and

WHEREAS, while "non-home rule municipalities have the authority to enact ordinances, such ordinances may in no event conflict with state law or prohibit what a state statute expressly permits . . . A local ordinance may impose more rigorous or definite regulations in addition to those enacted by the state legislature so long as they do not conflict with the statute." (*Village of Wauconda v. Hutton*, 291 Ill. App. 3d 1058, 1060 (1997)); and

WHEREAS, the City, through the Rochelle Municipal Utilities ("RMU"), one of its departments operates an electric distribution utility to City residents and electrical customers; and

WHEREAS, the RMU needs to purchase a mini excavator; and

WHEREAS, the RMU utilized Sourcewell to gather estimates for the purchase of a new mini excavator; and

WHEREAS, Johnson Tractor, Inc. provided the lowest quote for the mini excavator, attached hereto as Exhibit 1: and

WHEREAS, the City desires to waive competitive bidding requirements and award Johnson Tractor, Inc. a purchase order for the purchase of a mini excavator, which are to be purchased ("Purchase Order") for the City in an amount not to exceed \$91,853.88; and

WHEREAS, the City may waive competitive bidding requirements by a two-thirds vote of the City Council pursuant to 65 ILCS 5/8-9-1 of the Illinois Municipal Code and Section 2-371 of the Rochelle Municipal Code; and

WHEREAS, it has been determined by the Corporate Authorities of the City of Rochelle that it is in the best interest of the City and its residents to execute a Purchase Order with Johnson Tractor, Inc. for the purchase of a mini excavator in an amount not to exceed 91,853.88 attached hereto as Exhibit 1; and

BE IT ORDAINED BY THE MAYOR AND CITY COUNCIL OF THE CITY OF ROCHELLE, ILLINOIS:

<u>SECTION ONE</u>: That the City hereby incorporates all of the recitals above into this Ordinance as if fully set forth herein.

<u>SECTION TWO</u>: The Mayor and City Council of the City of Rochelle hereby waive competitive bidding and approve said Purchase Order with Johnson Tractor, Inc. for the purchase of a mini excavator; substantially in form and with the same pricing terms as the quote attached hereto as <u>Exhibit 1</u>, and the City Manager is hereby authorized to execute said Purchase Order and ancillary agreements, subject to review and revision as to form by the City Attorney.

<u>SECTION THREE</u>: If any provision of this Ordinance or application thereof to any person or circumstance is ruled unconstitutional or otherwise invalid, such invalidity shall not affect other provisions or applications of this ordinance that can be given effect without the invalid application or provision, and each invalid provision or invalid application of this Ordinance is severable.

<u>SECTION FOUR</u>: Where the conditions imposed by any provisions of this Ordinance are more restrictive than comparable provisions imposed elsewhere in any other local law, ordinance, resolution, rule or regulation, the regulations of this Ordinance will govern.

<u>SECTION FIVE</u>: The City Clerk shall publish this Ordinance in pamphlet form.

<u>SECTION SIX</u>: This Ordinance shall be in full force and effect from and after its passage, approval and publication in pamphlet form as provided by law.

PASSED THIS 27 th day of March 2023.		
AYES:		
NAYS:		
ABSENT:		
APPROVED THIS 27 th day of March 2023.		
_	MAYOR	
ATTEST:		
CITY CLERK		

EXHIBIT 1


Sourcewell 🔧 Utility Tractors & Mowers - 031121 CE and AG - 040319 CE and AG - 040319 Utility Vehicles 122220 Arkansas 4600041718 Delaware GSS-21673 Mississippi (CE Only) 8200056371 Mississippi 8200055841

KX057-5R3AP WEB QUOTE #2584694 Date: 2/16/2023 10:54:31 AM - Customer Information -Oliver, Blake Rochelle Municiple Utilities btoliver@mu.net 815-561-7034

Quote Provided By JOHNSON TRACTOR, INC. David Harms 1030 S 7TH ST ROCHELLE, IL 61068 email: daveh@johnsontractor.com phone: 8155622135

- Custom Options -

- Standard Features -

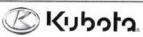

K Series KX057-5R3AP

*** EQUIPMENT IN STANDARD MACHINE ***

FEATURES 7" LCD Color Display Rubber Track Models A/C ROPS/OPG Cab Kubota 3 Hydraulic Pump Load OPERATIONAL Sensing System 1 Gear, 2 Variable Displacement Pumps All Controls Hydraulic Pilot Two Operating Pattern Max Dumping Height 13' 8.6' Selection System Accumulator Digital Control Panel

Attachment Flow Presets, Service Alerts Standard Front Dozer Blade w/ Float 360 Degree Full Rotation

70 Degree Left, 55 Degree Right Boom Swing 19.8 gpm Adjustable Auxiliary Hydraulics Port 1 uxiliary Hydraulics Diverter Thumb Bracket and Relief

Five Second Quick Preheat System Key Switch Stop System Half Pitch Rubber Tracks Self Bleed Fuel System Auto-Downshift Two Speed Travel System Swivel Negative Brake Travel Negative Brake

Third Line DIMENSIONS AND OPERATING WEIGHT KX057-5R3AP, Rubber Tracks, ROPS/OPG (Top Guard, Level I) Cab. Angle Dozer Blade, Dipper Arm, Counterweight, SP2 Overall Length 18' 1.3" Overall Width 6' 5.2"

Operating Weight 13,051 lbs.* Ground Clearance 12' 0.2"

Overall Height 8' 4.4"

V2807 Kubota CR E5 Tier 4 Diesel Engine 4 Cylinder, 4 Cycle 46.4 Net HP @ 2200 rpm (SAE J1349)

DIMENSIONS Max Digging Depth 12' 9" Max Digging Radius @ Ground Level 20' 1" Max Vertical Digging Depth 5' 4"

DOZER BLADE DIMENSIONS Width 77.2" Height 16,1" Lift Above Ground 17.3* Drop Below Ground 15.9*

PERFORMANCE Digging Force @ Bucket 10,172 lbs. Digging Force @ Dipper Arm 5,463 lbs. 5,453 lbs, Travel Speed (Low) 1.7 mph Travel Speed (High) 3.0 mph Climbing Ability 35% ; 20° Lift Capacity 3,410 lbs. Over Front Blade Grounded 4.0 Ft. Load Point Height 12.0 Ft. Load Radius

STANDARD WARRANTY Basic Warranty - 24 Nonths / 2000 Rubber Track Warranty - 12 Months / 1000 Hours

KX057-5R3AP Base Price	\$92,971.00
(1) KEYLESS START KIT K7283-KEYLESS START KIT	\$215.00
(1) CAB MIRROR KIT K7479-CAB MIRROR KIT	\$317.00
(1) AIR SUSPENSION SEAT KIT K7286-AIR SUSPENSION SEAT KIT	\$918.00
(1) 24" FROST RIPPER K7932-24" FROST RIPPER	\$1,690.00
(1) BKT Q.A. COUPLER FOR U55/KX057-4 K7915-BKT Q.A. COUPLER FOR U55/KX057-4	\$1,335.00
(1) TRAVEL ALARM KIT K7278-TRAVEL ALARM KIT	\$194.00
(1) PIN GRABBER COUPLER KX057/U55 K8131-PIN GRABBER COUPLER KX057/U65	\$4,975.00
(1) HYD THUMB PIN GRABBER KX057/U55 K6124-HYD THUMB PIN GRABBER KX057/U55	\$3,245.00
(1) 36" PIN ON GRADING BUCKET K8134-36" PIN ON GRACING BUCKET	\$2,072.00
(1) 24' PIN ON TRENCHING BUCKET K6165-24' PIN ON TRENCHING BUCKET	\$2,325.00
(1) 18" PIN ON TRENCHING BUCKET K6164-18" PIN ON TRENCHING BUCKET	\$2,082.00
(1) BACKUP CAMERA K7284-BACKUP CAMERA	\$378.00
(1) PIN GRABBER COMPLETION KIT - KX057-5 KB142-PIN GRABBER COMPLETION KIT - KX057-5	\$1,071.00
Configured Price:	\$113,788.00
Sourcewell Discount:	(\$27,309.12)
SUBTOTAL:	\$86,478.88
2Yr KX057-5R3AP Extended Warranty (4000 hrs.)	\$3,000.00
Dealer Assembly:	\$550.00
Freight Cost:	\$1,075.00
PDI:	\$400.00
Radio installed	\$350.00

Total Unit Price: \$91,853.88 Quantity Ordered: Final Sales Price: \$91,853.88

Final pricing will be based upon pricing at the time of final delivery to Sourcewell members. Purchase Order Must Reflect Final Sales Price.

To order, place your Purchase Order directly with the quoting

*Some series of products are sold out for 2022. All equipment specifications are as complete as possible as of the date on the quote. Additional attachments, options, or accessories may be added (or deleted) at the discounted price, All specifications and prices are subject to change, Taxes are not included. The PDI fees and reight for attachments accessories quoted may have additional charges added by the delivering deleter. These charges will be billed separately. Prices for product quoted are good for 60 days from the date shown or quote. All equipment as quoted is subject to availability.

© 2018 Kubota Tractor Corporation, All rights reserved.

STATE OF ILLINOIS)	
)	SS.
COUNTY OF OGLE)	

CERTIFICATE

I Rose Hueramo, City Clerk of the City of Rochelle, County of Ogle and State of Illinois, DO HEREBY CERTIFY that the foregoing is a true and correct copy of Ordinance No._, "AN ORDINANCE WAIVING COMPETITIVE BIDDING REQUIREMENT AND AWARDING JOHNSON TRACTOR, INC. THE PURCHASE ORDER FOR A MINI EXCAVATOR" which was adopted by the Mayor and City Council of the City of Rochelle on March 27, 2023.

IN WITNESS WHEREOF, I have hereunto set my hand and affixed the corporate seal of the City of Rochelle this 27th day of October 2023.

 CITY CLERK	

File Attachments for Item:

5. A Resolution Authorizing a Change Order for Tri-City Electric for Installation of Transformers

ROCHELLE CITY COUNCIL AGENDA ITEM MEMO REGULAR MEETING

SUBJECT: Change Order with Tri-City Electric For Diesel Plant Upgrades Phase 1

Staff Contact: Blake Toliver Superintendent of Electric Operations

<u>Summary:</u> With several price increases and a change in scope of work to be completed we are asking to approve a change order with Tri-City Electric. The change in the scope of work included reconductoring and replacing poles between N 12th St and Woolf Ct. It was discovered during construction upon inspection of the line that the poles and conductor were in poor condition and wouldn't carry the load needed to support the back feed from Tilton school. These poles were in excess of 40 years old and posed a public safety issue if we continued to use them with the old conductor. This work was critical to the project as it allowed the back feed to be used from the transformer placed at Tilton school. There were also numerous parts used in the construction process that once ordered had significant price increases.

Funding Sources:

Source:	Budgeted Amount:	Proposed Expenditure:
Electric Funds	3,256,000	224,792.00

Strategic Plan Goal Application: Infrastructure Effectiveness & Improvement

Recommendation: Authorize the City Manager to sign a change order with Tri-City Electric in the amount of \$224,792

CONTRACT CHANGE ORDER

FOR ROCHELLE MUNICIPAL UTILITIES

Power Plant Substation Installation Contract

		2199 K003	3		
	Change Order No.: Date: Applicable Dwg. Nos.:	1 3/10/2023 N/A	Previous Contract Amount: Amount of this Order: Present Contract Amount: Change in Contract Time:		\$3,256,000.00 \$74,792.00 \$3,330,792.00 N/A Calendar Days
Contract (Change Order Scope:				
#		scription	Qty	Unit Cost	Total Cost
Α	Provide and install the listed additional materials for the overhead line work for Michels Electric, per TCI proposal dated 11/2/2022		1	\$54,000.00	\$54,000.00
В	Provide addditional backfeed - 25 days per TCl proposal dated 03/01/2023		1	\$170,792.00	\$170,792.00
С	Original Co	ntract Allowance	1	-\$150,000.00	-\$150,000.00
	Grand Total				\$74,792.00
	•	ge order shall be performed und erms and conditions of said contr and remain the s	act as it the		
HANGES APPROVED:			The foregoing modification of said contract is hereby accepted.		
City of Rochelle (Owner)			Tri-City Electric, Co. (Supplier)		
ву:				By: Zahay Skruter	
	(Signature)		•		(Signature)
	BHMG Engineers,	Inc.		Title: Zach Stre	eter, PM

Ву:

Date:

03/17/2023



CONFIDENCE DELIVERED.®

11/2/2022

City Of Rochelle 127 N 9th St. Rochelle, II 61068

RE: Rochelle Transformer Upgrade Change Order 1

Jason Jackson,

Tri-City Electric Co. is pleased to provide the following scope of work:

Scope of work to include:

Provide and install the attached changes in material from the original BOM.

Total \$54,000

Fifty-Four Thousand Dollars.

This quote **does** not include any applicable taxes.

Thank you for the opportunity to quote this project. Please feel free to call with any questions concerning this quote.

Sincerely,

Jeremy Simon

Project Manager Electrical Construction Phone: 563.441.8320

Juny Sino

E-mail: jsimon@tricityelectric.com

Notes

Due to the increasing rise in copper, aluminum, steel and PVC products Tri-City Electric reserves the right to review and adjust all material pricing on a daily basis. Bid is based on the daily market rate for goods and commodities reflected by the submitted date of this proposal. Tri-City Electric reserves the right to increase said bid accordingly to reflect the market rates on the day of receipt of the Purchase Order. Changes will be shown in documentation through commercial quotes, invoices, and/or receipts for such goods and commodities if applicable. Bid is subject to the terms of a mutually acceptable contract. Tri-City Electric shall have the option to withdrawal this proposal if not accepted within 10 days from its date. Work is to be performed during a standard 8-hour workday between 7:00 AM and 3:30 PM, Monday through Friday. Payments are due every 30 days as the work progresses. A 1.5% service charge will be applied to all outstanding account balances over 30 days past due.

Electrical Construction | Residential Services | Power Testing Solutions | Engineering & Integration | Electrical Services | Renewable Energy Structured Cabling | Security Solutions | Telecommunications | Audio/Visual | Safety | Drone Services | Information Technology Solutions



CONFIDENCE DELIVERED.®

Please note: As the global COVID-19 situation continues; material lead time, material pricing, and manpower scheduling is subject to change in the event of adverse situations caused by pandemic effects. We appreciate your business and will work closely with you to minimize any possible impacts to your project.

Excavation Notes

Proposal is based on normal soil conditions for trenching, auguring and excavation. If TCE encounters rock, debris, old foundations, high water, loose or unstable soil conditions additional charges will be added respectively. All excavation spoils are to remain on site. If included in bid for removal is based on CLEAN, Non-Contaminated soil removal and does not included remediation or special hauling fees, treatment charges and special permits relating to contaminated soils. Owner/General Contractor is responsible for all excavated areas if not specified and included in the scope of work.

Non Solicitation of Employees

By acceptance of this proposal, customer agrees not to directly or indirectly recruit, solicit, hire or induce any employee of Tri City Electric Company or any affiliate thereof, to terminate his or her employment with Tri City Electric Company. This restriction does not apply to solicitation of any employee of Tri City Electric Company or any affiliate thereof, who Tri City Electric Company has terminated due to job elimination or reduction in work force. Contractor agrees that it must obtain written consent of Tri City Electric Company prior to hiring any such Tri City Electric Company employee. The duties, objections and restrictions set forth in this paragraph shall expire upon the first anniversary of the conclusion date of the engagement contemplated in this proposal.

Force Majeure

If the Subcontractor is delayed at any time in the commencement or progress of the Work by diseases, epidemics, pandemics, including but not limited to labor or material shortages, unusual delay in deliveries, restrictions on access or travel, unavoidable casualties or other causes beyond the Subcontractor's control, then the contract times shall be extended.

Other Terms

TCE is proposing a price for the scope of its work based on the assumption the parties will execute a commercial reasonable subcontract agreement, such as an unmodified ConsensusDOC 751, Short Form Agreement between Contractor and Subcontractor, or AIA A401, Standard Form of Agreement between Contractor and Subcontractor.

Bid Part Numbers/Cost/Quantities				Ordered Part Numbers/Cost/Quantities							
P8	2	EA	3 PHASE, 66"Wx22"Dx30"H, 15KV 4-WAY 600A JUNcna-, is <i>W1</i> Li-STRAPS, 150KV BIL,	COOPER	SEC-3-66-2-3-F-6354-	P8	3	EA	3 PHASE, 66"Wx22"Dx30"H, 15KV 4-WAY 600A JUNCTIONS W/ U-	Sec CMC	ction VI, Item 5.
			SECTIONALIZING CARINET	0001211	M-0-G				STRAPS, 150KV BIL, SECTIONALIZING CABINET	0.70	121-23)4-0
P9	2	EA	30" HIGH FIBERGLASS GROUND SLEEVE FOR SECTIONALIZING CABINET ABOVE	COOPER	GS306622	Р9	3	EA	30" HIGH FIBERGLASS GROUND SLEEVE FOR SECTIONALIZING CABINET ABOVE	СМС	BFGBS226630
P10	2	EA	18" EXTENSION FOR SECTIONALIZING CABINET ABOVE	COOPER	SBE186622	P10	3	EA	18" EXTENSION FOR SECTIONALIZING CABINET ABOVE	СМС	BGSRS226618-H
P13	1	EA	1J.8KV PAD MOUIST SWITCHGEAR GROUND SLEEVE	NORDIC		P13	1	EA	13.8KV PAD MOUNT SWITCHGEAR GROUND SLEEVE	CONCAST	FC-74-76-36-6264
L1	1	EA	65FT CLASS 1, PENTA lIREA TED POLE	BRJDGEWELL		L1	1	EA	65FT CLASS 1, PENTA TREATED POLE	BRIDGEWELL	
L2	2	EA	50FT CLASS 1, PENTA TREALED POLE	BRJDGEWELL		L2	3	EA	50FT CLASS 1, PENTA TREATED POLE	BRIDGEWELL	
L3	5	EA	45FT CLASS 1, PEN TA TREATED POLE	BRJDGEWELL		L3	9	EA	45FT CLASS 1, PENTA TREATED POLE	BRIDGEWELL	
L4	9	EA	BFT, 2 POSITION FIBERGLASS DEADEND	PUPI	DA3000096	L4	10	EA	8FT, 2 POSITION FIBERGLASS DEADEND	PUPI	DA3000096
L5	3	EA	25KV, 900AMP, RISER STYLE VECTOR SWITCH	SIEMENS	963VF-AHS	L5	6	EA	15KV, 900A, VERTICAL OMNI- RUPTER SWITCH	SIEMENS	963VF-AHS
L6	18	EA	1DI(V RJS ER CLASS SURGE ARRESTER	EATON	URT1005DA1A 1A1A	L6	18	EA	10KV RISER CLASS SURGE ARRESTER	EATON	URT1005DA1A 1A1A
L7	9	EA	3-PH RBERGLASS 18-JNCH EQUIPMENT BRACKET WITH CABLE POSITIONS	HUBBELL	3SBM3618SGLE	L7	9	EA	3-PH FIBERGLASS 18-INCH EQUIPMENT BRACKET WITH CABLE POSITIONS	HUBBELL	3SBM4818CLH
LS	18	EA	t5KV POLYMER DEADEN□INSULATOR	HUBBELL	4010150215	L8	18	EA	15KV POLYMER DEADEND INSULATOR	HUBBELL	4010150215
L9	36	EA	15KV POLYMER PIN TYPE F-NECK INSULATOR	PREFORIL!1		L9	36	EA	15KV POLYMER PIN TYPE F- NECK INSULATOR	PREFORM	IP-25-F1
L10	1	EA	BOLTED ALUMINUM STRAIGHT-LINE SPRJNG LOADED SIDE OPENING DEADEN□	HUBBELL		L10	40	EA	BOLTED ALUMINUM STRAIGHT- LINE SPRING LOADED SIDE OPENING DEADEND	HUBBELL	ASOD858-2-N
L11	1	EA	36-INCH FIBERGLASS GUY SIRAINGS, CLEVIS-CLEVIS	HUBBELL	GS16036CG1	L11	7	EA	36-INCH FIBERGLASS GUY STRAINGS, CLEVIS-CLEVIS	HUBBELL	GS16036CC2
L12	1	EA	ALUMINUM VISE IYPE SINGLE BOLTCONNECTOR	HUBBELL		L12	25	EA	ALUMINUM VISE TYPE SINGLE BOLT CONNECTOR (QUOTING WEDGE TYPE CONNECTOR W/SHELL)	BURNDY	WCY61
L13	1	EA	ACSRAWMINUM COMPRESSION NEMA 2 TERMINALIONS	BLACKBURN	SAM	L13	39	EA	ACSR ALUMINUM COMPRESSION NEMA 2 TERMINATIONS	BURNDY	YCA28R2N
L14	27	EA	RISERHOOK BAIL SUSPENSION GRIP	LEWIS MFG.		L14	27	EA	RISER HOOK BAIL SUSPENSION GRIP	SLINGCO	ZCS1925
L15	7	EA	10/12 INCH DOUBLE HELIX SQUARE SHAFT ANCHOR, EXTENSION AND ACCESSORIES	HUBBELL		L15	7	EA	10/12-INCH DOUBLE HELIX SQUARE SHAFT ANCHOR, EXTENSION AND ACCESSORIES	HUBBELL	C1100871 &C1100470 & C1020024
L16	9	EA	6 INCH U-GUARD EMC PLASTIC RISER BOOT			L16	9	EA	6-INCH U-GUARD EMC PLASTIC RISER BOOT	ЕМС	PEAD 2-6
L17 L18	18 8	EA EA	6" U-GUARD PLASTIC SECTIONS 26 INCH CROSS ARM BRACES	HUBBELL	7'128	L17 L18	18 8	EA EA	6" U-GUARD PLASTIC SECTIONS 26-INCH CROSS ARM BRACES	EMC HUBBELL	PE-6UG10 7'128
L19	10	EA	PIN, INSULATOR POLE TOP	HUBBELL	2199P	L18	10	EA	PIN, INSULATOR POLE TOP	HUBBELL	2170
L20	9	EA	INSULATED CLEVIS BRACKET AND INSULATOR	HUBBELL		L20	9	EA	INSULATED CLEVIS BRACKET	MACLEAN POWER	J1399
						L20	9	EA	AND INSULATOR	MACLEAN POWER	53-2
L21	1	EA	MACHINE/DA BOLTS	HUBBELL		L21	90	EA	MACHINE/DA BOLTS 5/8" x 26"	HUBBELL	70 77
L22 L23	1	EA EA	GUY MARKERS GUY HOOKS	HUBBELL HUBBELL		L22 L23	7	EA EA	GUY MARKERS GUY HOOKS	EMC MACLEAN POWER	70-7Y P135AXW
L24	10	EA	MARKER. CABLE ROUTE	HUBBELL	C5540001	1.24	20	EA	MARKER, CABLE ROUTE (MOQ IS- 10 PIECES)	HUBBELL	C5540001
L25	2500	FT	#477 HAWK ACSRCONDUCIDR	SOUTHWIRE	477-26/7	L25	2650	FT	#477 HAWK ACSR CONDUCTOR	SOUTHWIRE	477-26/7
L26	800	FT	#336 LJN NET ACSR CONDUCIDR	SOUTHWIRE	33626/7	L26	850	FT	#336 LINNET ACSR CONDUCTOR	SOUTHWIRE	336-26/7
L27	12	EA	BFT WOOD CROSSARM	HUGHES BROTHERS		L27	12	EA	8FT WOOD CROSSARM	BROOKS	H-BROOK8-FT-CATV- 96GA
L28 L29	7 1	EA EA	OOWN GUY KIT TOP TIE FORM WIRE	MCLEAN HUBBELL	U105423	L28 L29	7 10	EA EA	DOWN GUY KIT TOP TIE FORM WIRE (10 TIE	VARIOUS HELICAL	HTTF-038
L47	1	ьM	TOT THE PORPE WHALE	повышь		L29	50	EA	TOPS) 50 SIDE TIES	HEDICAL	HSPT-038
L30	20	EA	ALUMINUM H-TAP CONNECTOR AND COVER, #336 ACSR TO #500 CU	BLAQ(BLJRN	Z8954	L30	20	EA	ALUMINUM H-TAP CONNECTOR AND COVER, #336 ACSR TO #500 CU	BURNDY	YHR-750
L31	1	EA	All_REMAINING G1 OSTRIBUIION PARTS PER RUS UNITS	Hubbell		L31	1	EA	ALL REMAINING OH DISTRIBUTION PARTS PER RUS UNITS	HUBBELL	



3/1/2023

City Of Rochelle 127 N 9th St. Rochelle, II 61068

RE: Rochelle Transformer Upgrade Change Order 002

Jason Jackson,

Tri-City Electric Co. is pleased to provide the following scope of work:

Scope of work to include:

- Provide Additional Back feed Rebuild 25 Days 11/20/22 through 1/15/23.
 - o Total 932 Hours
 - WE 112022 1 Day(s) 5 Crew 50 Hours (OT)
 - WE 120422 5 Day(s) 4 Crew 170 Hours
 - WE 121122 5 Day(s) 4 Crew 168 Hours
 - WE 121822 5 Day(s) 4 Crew 176 Hours
 - WE 122522 2 Day(s) 4 Crew 88 Hours
 - WE 010823 4 Day(s) 4 Crew 160 Hours
 - WE 011523 3 Day(s) 4 Crew 120 Hours

Total \$170,792

One Hundred Seventy Thousand Seven Hundred Ninety-Two Dollars and Zero Cents

This quote **does** not include any applicable taxes.

Thank you for the opportunity to quote this project. Please feel free to call with any questions concerning this quote.

Sincerely,

Jeremy Simon
Project Manager

Electrical Construction Phone: 563.441.8320

Juny Sino

E-mail: jsimon@tricityelectric.com

<u>Notes</u>

Due to the increasing rise in copper, aluminum, steel and PVC products Tri-City Electric reserves the right to review and adjust all material pricing on a daily basis. Bid is based on the daily market rate for



goods and commodities reflected by the submitted date of this proposal. Tri-City Electric reserves the right to increase said bid accordingly to reflect the market rates on the day of receipt of the Purchase Order. Changes will be shown in documentation through commercial quotes, invoices, and/or receipts for such goods and commodities if applicable. Bid is subject to the terms of a mutually acceptable contract. **Tri-City Electric shall have the option to withdrawal this proposal if not accepted within 10 days from its date.** Work is to be performed during a standard 8-hour workday between 7:00 AM and 3:30 PM, Monday through Friday. Payments are due every 30 days as the work progresses. A 1.5% service charge will be applied to all outstanding account balances over 30 days past due.

Please note: As the global COVID-19 situation continues; material lead time, material pricing, and manpower scheduling is subject to change in the event of adverse situations caused by pandemic effects. We appreciate your business and will work closely with you to minimize any possible impacts to your project.

Excavation Notes

Proposal is based on normal soil conditions for trenching, auguring and excavation. If TCE encounters rock, debris, old foundations, high water, loose or unstable soil conditions additional charges will be added respectively. All excavation spoils are to remain on site. If included in bid for removal is based on CLEAN, Non-Contaminated soil removal and does not included remediation or special hauling fees, treatment charges and special permits relating to contaminated soils. Owner/General Contractor is responsible for all excavated areas if not specified and included in the scope of work.

Non Solicitation of Employees

By acceptance of this proposal, customer agrees not to directly or indirectly recruit, solicit, hire or induce any employee of Tri City Electric Company or any affiliate thereof, to terminate his or her employment with Tri City Electric Company. This restriction does not apply to solicitation of any employee of Tri City Electric Company or any affiliate thereof, who Tri City Electric Company has terminated due to job elimination or reduction in work force. Contractor agrees that it must obtain written consent of Tri City Electric Company prior to hiring any such Tri City Electric Company employee. The duties, objections and restrictions set forth in this paragraph shall expire upon the first anniversary of the conclusion date of the engagement contemplated in this proposal.

Force Majeure

If the Subcontractor is delayed at any time in the commencement or progress of the Work by diseases, epidemics, pandemics, including but not limited to labor or material shortages, unusual delay in deliveries, restrictions on access or travel, unavoidable casualties or other causes beyond the Subcontractor's control, then the contract times shall be extended.

Other Terms

TCE is proposing a price for the scope of its work based on the assumption the parties will execute a commercial reasonable subcontract agreement, such as an unmodified ConsensusDOC 751, Short Form Agreement between Contractor and Subcontractor, or AIA A401, Standard Form of Agreement between Contractor and Subcontractor.



THE CITY OF ROCHELLE Ogle County, Illinois
ORDINANCE NO
A RESOLUTION AUTHORIZING A CHANGE ORDER TO THE PROPOSAL FROM TRI-CITY ELECTRIC COMPANY OF IOWA

JOHN BEARROWS, Mayor ROSE HUERAMO, City Clerk

TOM McDERMOTT
BIL HAYES
KATE SHAW-DICKEY
DAN McDERMOTT
JOHN GRUBEN
ROSAELIA ARTEAGA
City Council

Published in pamphlet form by authority of the Mayor and City Council of the City of Rochelle Law Offices of Peterson, Johnson, & Murray—Chicago, City Attorneys 200 W. Adams, Ste. 2125, Chicago, IL 60606

ORDINANCE NO:							
Date Passed: April _	2023						

A RESOLUTION AUTHORIZING A CHANGE ORDER TO THE PROPOSAL FROM TRI-CITY ELECTRIC COMPANY OF IOWA

WHEREAS, Section 7 of Article VII of the 1970 Constitution of the State of Illinois provides that a municipality that is not a home rule unit shall only have the powers granted to them by law and as such the City of Rochelle, Ogle County, Illinois being a non-home rule unit pursuant to the provision of said Section 7 of Article VII, and may exercise only the powers expressly granted by law; and

WHEREAS, the Illinois General Assembly granted non-home rule municipalities broad authority to "pass all ordinances and make all rules and regulation proper or necessary, to carry into effect the powers granted to municipalities." 65 ILCS 5/1-2-1; and

WHEREAS, while "non-home rule municipalities have the authority to enact ordinances, such ordinances may in no event conflict with state law or prohibit what a state statue expressly permit. A local ordinance may impose more rigorous or definite regulation in addition to those enacted by the state legislature so long as they do not conflict with the statue." (*Village of Wauconda v. Hutton*, 291 Ill. App. 3d 1058, 1060 (1997)); and

WHEREAS, the City of Rochelle ("City") operates an electric distribution utility through the Rochelle Municipal Utilities ("RMU"), one of the City's departments; and

WHEREAS, on April 11, 2022, the City approved an "Ordinance Accepting and Approving the Proposal from Tri-City Electric Company of Iowa Pursuant to the Request for Proposal"; and

WHEREAS, during construction by Tri-City Electric Company of Iowa, it was discovered that the poles and conductor were in poor condition and wouldn't carry the load needed to support the back feed from Tilton school; and

WHEREAS, additional work that was not anticipated was needed to reconductor and replace poles, and allow the backfeed to be used from the transformer placed at Tilton school; and

WHEREAS, as a result of the additional work, the City has received a Change Order in the amount of \$224,792, a copy of which is attached herein as "Exhibit A"; and

WHEREAS, based on the recommendations of staff, the Corporate Authorities of the City of Rochelle have determined that it is in the best interests of the City that said Change Order be entered into and approved.

NOW, THEREFORE BE IT ORDAINED by the Mayor and Council of the City of Rochelle as follows:

<u>SECTION ONE</u>: That the City hereby incorporates all of the recitals above into this Ordinance as if fully set forth herein.

<u>SECTION TWO</u>: The Mayor and City Council hereby accept and approve the Change Order of Tri-City Electric Company of Iowa and authorize the City Manager to execute any and all necessary agreements related to the Change Order (attached hereto as Exhibit A) in a form to be reviewed by the City Attorney.

<u>SECTION THREE</u>: If any provision of this Ordinance or application thereof to any person or circumstance is ruled unconstitutional or otherwise invalid, such invalidity shall not affect other provisions or applications of this ordinance that can be given effect without the invalid application or provision, and each invalid provision or invalid application of this Ordinance is severable.

<u>SECTION FOUR</u>: Where the conditions imposed by any provisions of this Ordinance are more restrictive than comparable provisions imposed elsewhere in any other local law, ordinance, resolution, rule or regulation, the regulations of this Ordinance will govern.

<u>SECTION FIVE</u>: The City Clerk shall publish this Ordinance in pamphlet form.

<u>SECTION SIX</u>: This Ordinance shall be in full force and effect from and after its passage, approval and publication in pamphlet form as provided by law.

City Clerk	Mayor
ATTEST:	
ABSENT:	
NAYS:	
AYES:	
PASSED AND APPROVED this day of A	pril 2023.

EXHIBIT A

(Changer Order)

CONTRACT CHANGE ORDER

FOR ROCHELLE MUNICIPAL UTILITIES

Power Plant Substation Installation Contract

2199 K003

	Change Order No.:	1	Previous C	ontract Amount:	\$3,256,000.00		
	Date:	3/10/2023	Amount of	this Order:	\$74,792.00 \$3,330,792.00 N/A Calendar Days		
	Applicable Dwg. Nos.:	N/A	Present Co	ntract Amount:			
		3	Change in	Contract Time:			
Contract	Change Order Scope:						
#	D	escription	Qty	Unit Cost	Total Cost		
А	Provide and install the overhead line work for N	1	\$54,000.00	\$54,000.00			
В		kfeed - 25 days per TCI proposal d 03/01/2023	1	\$170,792.00	\$170,792.00		
С	Original C	Contract Allowance	1	-\$150,000.00	-\$150,000.00		
	Grand Total				\$74,792.00		
	The work covered by this cha	ange order shall be performed und terms and conditions of said contr	act as it the		s as that included in		
	The work covered by this cha		act as it the		s as that included in		
th	The work covered by this cha	terms and conditions of said contr	act as it thei	etofore may have be	s as that included in		
th	The work covered by this choose original contract. All other S APPROVED:	terms and conditions of said contr and remain the	act as it thei	etofore may have be The foregoing modifi- pereby accepted.	s as that included in een modified shall be cation of said contract is		
th	The work covered by this charge original contract. All other	terms and conditions of said contr and remain the	act as it thei	etofore may have be The foregoing modifi- pereby accepted.	s as that included in een modified shall be cation of said contract is		
th	The work covered by this charge original contract. All other see a contract of the contract of	terms and conditions of said contr and remain the	act as it then	etofore may have be The foregoing modifi- pereby accepted.	s as that included in the modified shall be cation of said contract is by Electric, Co. (Supplier)		
th CHANGES	The work covered by this choose original contract. All other S APPROVED:	terms and conditions of said contr and remain the	act as it then same.	The foregoing modificereby accepted. Tri-Ci	s as that included in pen modified shall be cation of said contract is by Electric, Co. (Supplier)		
th CHANGES	The work covered by this charge original contract. All other see a contract of the contract of	terms and conditions of said contractions and remain the selle	act as it then same.	The foregoing modificaterby accepted. Tri-Ci	s as that included in the modified shall be cation of said contract is by Electric, Co. (Supplier) (Signature)		



11/2/2022

City Of Rochelle 127 N 9th St. Rochelle, II 61068

RE: Rochelle Transformer Upgrade Change Order 1

Jason Jackson,

Tri-City Electric Co. is pleased to provide the following scope of work:

Scope of work to include:

Provide and install the attached changes in material from the original BOM.

Total \$54,000

Fifty-Four Thousand Dollars.

This quote does not include any applicable taxes.

Thank you for the opportunity to quote this project. Please feel free to call with any questions concerning this quote.

Sincerely,

Jeremy Simon

Project Manager Electrical Construction Phone: 563.441.8320

Jerry Sino

E-mail: jsimon@tricityelectric.com

Due to the increasing rise in copper, aluminum, steel and PVC products Tri-City Electric reserves the right to review and adjust all material pricing on a daily basis. Bid is based on the daily market rate for goods and commodities reflected by the submitted date of this proposal. Tri-City Electric reserves the right to increase said bid accordingly to reflect the market rates on the day of receipt of the Purchase Order. Changes will be shown in documentation through commercial quotes, invoices, and/or receipts for such goods and commodities if applicable. Bid is subject to the terms of a mutually acceptable contract. Tri-City Electric shall have the option to withdrawal this proposal if not accepted within 10 days from its date. Work is to be performed during a standard 8-hour workday between 7:00 AM and 3:30 PM, Monday through Friday. Payments are due every 30 days as the work progresses. A 1.5% service charge will be applied to all outstanding account balances over 30 days past due.



Please note: As the global COVID-19 situation continues; material lead time, material pricing. and manpower scheduling is subject to change in the event of adverse situations caused by pandemic effects. We appreciate your business and will work closely with you to minimize any possible impacts to your project.

Excavation Notes

Proposal is based on normal soil conditions for trenching, auguring and excavation. If TCE encounters rock, debris, old foundations, high water, loose or unstable soil conditions additional charges will be added respectively. All excavation spoils are to remain on site. If included in bid for removal is based on CLEAN, Non-Contaminated soil removal and does not included remediation or special hauling fees, treatment charges and special permits relating to contaminated soils. Owner/General Contractor is responsible for all excavated areas if not specified and included in the scope of work.

Non Solicitation of Employees

By acceptance of this proposal, customer agrees not to directly or indirectly recruit, solicit, hire or induce any employee of Tri City Electric Company or any affiliate thereof, to terminate his or her employment with Tri City Electric Company. This restriction does not apply to solicitation of any employee of Tri City Electric Company or any affiliate thereof, who Tri City Electric Company has terminated due to job elimination or reduction in work force. Contractor agrees that it must obtain written consent of Tri City Electric Company prior to hiring any such Tri City Electric Company employee. The duties, objections and restrictions set forth in this paragraph shall expire upon the first anniversary of the conclusion date of the engagement contemplated in this proposal.

<u>Force Majeure</u>
If the Subcontractor is delayed at any time in the commencement or progress of the Work by diseases, epidemics, pandemics, including but not limited to labor or material shortages, unusual delay in deliveries, restrictions on access or travel, unavoidable casualties or other causes beyond the Subcontractor's control, then the contract times shall be extended.

Other Terms

TCE is proposing a price for the scope of its work based on the assumption the parties will execute a commercial reasonable subcontract agreement, such as an unmodified ConsensusDOC 751, Short Form Agreement between Contractor and Subcontractor, or AIA A401, Standard Form of Agreement between Contractor and Subcontractor.

			Bid Part Numbers/Cost/Quantities				Ordered Part Numbers/Cost/Quantities					
P8	2	EA	3 PHASE, 66"WX22"DX30"H, 15KV 4-WAY 600A JUNcha-, Is W / Li-STRAPS, 150KV BIL SECTIONALIZING CABINET	COOPER	SEC-3-66-2-3-F-6354- M-O-G	P8	3	EA	3 PHASE, 66"WX22"DX30"H, 15KV 4-WAY 600A JUNCTIONS W/ U- STRAPS, 150KV BIL, SECTIONALIZING CABINET	смс	BMSSE226630TP-H- 121-25j4-6	
р9	2	EA	30" HIGH FIBERGLASS GROUND SLEEVE FOR SECTIONALIZING CABINET ABOVE	COOPER	GS306622	Р9	3	EA	30" HIGH FIBERGLASS GROUND SLEEVE FOR SECTIONALIZING CABINET ABOVE	СМС	BFGBS226630	
P10	2	EA	18" EXTENSION FOR SECTIONALIZING CABINET ABOVE	COOPER	SBE186622	P10	3	EA	18" EXTENSION FOR SECTIONALIZING CABINET ABOVE	смс	BGSRS226618-H	
P13	1	EA	1J.8KV PAD MOULT SWITCHGEAR GROUND SLEEVE	NORDIC		P13	1	EA	13.8KV PAD MOUNT SWITCHGEAR GROUND SLEEVE	CONCAST	FC-74-76-36-6264	
LI	1	EA	65FT CLASS 1, PENTA BREATED POLE	BRJDGEWELL		Li	1	EA	65FT CLASS 1, PENTA TREATED POLE	BRIDGEWELL		
L2	2	EA	50FT CLASS 1. PENTA TREALED POLE	BRJDGEWELL		L2	3	EA	FOLE	BRIDGEWELL	1	
L3	5	EA	45FT CLASS 1, PEN TA TREATED POLE	BRJDGEWELL		L3	9	EA	45FT CLASS 1, PENTA TREATED POLE	BRIDGEWELL		
L4	9	EA	BFT, 2 POSITION FIBERGLASS DEADEND	PUPI	DA3000096	L4	10	EA	8FT, 2 POSITION PIBERGLASS DEADEND	PUPI	DA3000096	
L5	3	EA	25KV, 900AMP, RISER STYLE VECTOR SWITCH	SIEMENS	963VF-AHS	L5	6	EA	15KV, 900A, VERTICAL OMNI- RUPTER SWITCH	SIEMENS	963VF-AHS	
L6	18	EA	1DI(V RJS ER CLASS SURGE ARRESTER	EATON	URT1005DA1A 1A1A	L6	18	EA	10KV RISER CLASS SURGE	EATON	URT1005DA1A 1A1A	
L7	9	EA	3-PH RBERGLASS 18-JNCH EQUIPMENT BRACKET WITH CABLE POSITIONS	HUBBELL	3SBM3618SGLE	L7	9	EA	ARRESTER 3-PH FIBERGLASS 18-INCH EQUIPMENT BRACKET WITH CABLE POSITIONS	HUBBELL	35BM4818CLH	
LS	18	EA	ISKV POLYMER DEADENDINSULATOR	HUBBELL	4010150215	L8	18	EA	15KV POLYMER DEADEND	HUBBELL	4010150215	
L9	36	EA	15KV POLYMER PIN TYPE F-NECK INSULATOR	PREPORT!!		L9	36	EA	INSULATOR 15KV POLYMER PIN TYPE F-	PREFORM	IP-25-F1	
L10	1	EA	BOUTED ALUMINUM STRAIGHT-LINE SPRING LOADED SIDE OPENING DEADENG	HUBBELL		L10	40	EA	NECK INSULATOR BOLTED ALUMINUM STRAIGHT- LINE SPRING LOADED SIDE	HUBBELL.	ASOD858-2-N	
L11	1	EA	36-INCH FIBERGLASS GUY SIRAINGS, CLEVIS-CLEVIS	HUBBELL	GS16036CG1	ш	7	EA	OPENING DEADEND 36-INCH FIBERGLASS GUY STRAINGS, CLEVIS-CLEVIS	HUBBELL	GS16036CC2	
L12	1	EA	ALUMINUM VISE TYPE SINGLE BOLTCONNECTOR	HUBBELL		L12	25	EA	ALUMINUM VISE TYPE SINGLE BOLT CONNECTOR (QUOTING WEDGE TYPE CONNECTOR W/SHELL)	BURNDY	WCY61	
L13	1	EA	ACSRAWMINUM COMPRESSION NEMA 2 TERMINATIONS	BLACKBURN	SAM	L13	39	EA	ACSR ALUMINUM COMPRESSION NEMA 2 TERMINATIONS	BURNDY	YCA28R2N	
L14	27	EA	RISERHOOK BAIL SUSPENSION GRIP	LEWIS MFG.		L14	27	EA	RISER HOOK BAIL SUSPENSION GRIP	SLINGCO	ZCS1925	
L15	7	EA	10/12 INCH DOUBLE HELIX SQUARE SHAFT ANCHOR, EXTENSION AND ACCESSORIES	HUBBELL		L15	7	EA	10/12-INCH DOUBLE HELIX SQUARE SHAFT ANCHOR, EXTENSION AND ACCESSORIES	HUBBELL	C1190871 &C110047 & C1020024	
L16	9	EA	6 INCH U-GUARD EMC PLASTIC RISER BOOT			L16	9	EA	6-INCH U-GUARD EMC PLASTIC RISER BOOT	EMC	PEAD 2-6	
L17	18	EA	6" U-GUARD PLASTIC SECTIONS		10000	L17	18	EA	6" U-GUARD PLASTIC SECTIONS	EMC	PE-6UG10	
L18 L19	10		26 INCH CROSS ARM BRACES	HUBBELL	7 128	L18	8 10	EA	26-INCH CROSS ARM BRACES	HUBBELL	7 128	
L20	9	EA	PIN, INSULATOR POLE TOP INSULATED CLEVIS BRACKET AND INSULATOR	HUBBELL	2199P	L19 L20	9	EA EA	PIN, INSULATOR POLE TOP INSULATED CLEVIS BRACKET	HUBBELL MACLEAN POWER	11399	
	1000					L20	9	EA	AND INSULATOR	MACLEAN	53-2	
L21	1	EA	MACHINE/DA BOLTS	HUBBELL		1.21	90	EA	MACHINE/DA BOLTS 5/8" x 26"	POWER HUBBELL	0000	
1.22	1		GUY MARKERS	HUBBELL		L22	7	EA	GUY MARKERS	EMC	70-7Y	
L23	1	EA	GUY HOOKS	HUBBELL		L23	7	EA	GUY HOOKS	MACLEAN POWER	P135AXW	
L24	10	EA	MARKER CABLE ROUTE	HUBBELL	C5540001	L24	20	EA	MARKER, CABLE ROUTE (MOQ IS 10 PIECES)	HUBBELL	C5540001	
L25	2500	FT	#477 HAWK ACSRCONDUCIDR	SOUTHWIRE	477-26/7	L25	2650	FT	#477 HAWK ACSR CONDUCTOR	SOUTHWIRE	477-26/7	
L26	800	FT	#336 LJN NET ACSR CONDUCIOR	SOUTHWIRE	33626/7	L26	850	FT	#336 LINNET ACSR CONDUCTOR	SOUTHWIRE	336-26/7	
L27	12	EA	BFT WOOD CROSSARM	HUGHES BROTHERS		L27	12	EA	8FT WOOD CROSSARM	BROOKS	H-BROOKS-FT-CATV- 96GA	
L28	7	EA	OOWN GUY KIT	MCLEAN	U105423	L28	7	EA	DOWN GUY KIT	VARIOUS	1	
L29	1	EA	TOP TIE FORM WIRE	HUBBELL	111111111111111111111111111111111111111	L29	10	EA	TOP TIE FORM WIRE (10 TIE TOPS)	HELICAL	HTTF-038	
						L29	50	EA	50 SIDE TIES		HSPT-038	
L30	20	EA	ALUMINUM H-TAP CONNECTOR AND COVER, #336 AGSR TO #500 CU	BLAQ(BLJRN	Z8954	L30	20	EA	ALUMINUM H-TAP CONNECTOR AND COVER, #336 ACSR TO #500 CU	BURNDY	YHR-750	
131	1	EA	All_REMAINING G-1 OSTRIBUTION PARTS PER RUS UNITS	Hubbell		L31	1:	EA	ALL REMAINING OH DISTRIBUTION PARTS PER RUS UNITS	HUBBELL		



3/1/2023

City Of Rochelle 127 N 9th St. Rochelle, II 61068

RE: Rochelle Transformer Upgrade Change Order 002

Jason Jackson,

Tri-City Electric Co. is pleased to provide the following scope of work:

Scope of work to include:

- Provide Additional Back feed Rebuild 25 Days 11/20/22 through 1/15/23.
 - o Total 932 Hours
- 0
 - WE 112022 1 Day(s) 5 Crew 50 Hours (OT) WE 120422 5 Day(s) 4 Crew 170 Hours
 - WE 121122 5 Day(s) 4 Crew 168 Hours
 - 0
 - WE 121822 5 Day(s) 4 Crew 176 Hours WE 122522 2 Day(s) 4 Crew 88 Hours WE 010823 4 Day(s) 4 Crew 160 Hours

 - WE 011523 3 Day(s) 4 Crew 120 Hours

Total \$170,792

One Hundred Seventy Thousand Seven Hundred Ninety-Two Dollars and Zero Cents

This quote does not include any applicable taxes.

Thank you for the opportunity to quote this project. Please feel free to call with any questions concerning this quote.

Sincerely,

Jeremy Simon

Project Manager

Electrical Construction Phone: 563.441.8320

E-mail: jsimon@tricityelectric.com

Notes

Due to the increasing rise in copper, aluminum, steel and PVC products Tri-City Electric reserves the right to review and adjust all material pricing on a daily basis. Bid is based on the daily market rate for



goods and commodities reflected by the submitted date of this proposal. Tri-City Electric reserves the right to increase said bid accordingly to reflect the market rates on the day of receipt of the Purchase Order. Changes will be shown in documentation through commercial quotes, invoices, and/or receipts for such goods and commodities if applicable. Bid is subject to the terms of a mutually acceptable contract. Tri-City Electric shall have the option to withdrawal this proposal if not accepted within 10 days from its date. Work is to be performed during a standard 8-hour workday between 7:00 AM and 3:30 PM, Monday through Friday. Payments are due every 30 days as the work progresses. A 1.5% service charge will be applied to all outstanding account balances over 30 days past due.

Please note: As the global COVID-19 situation continues; material lead time, material pricing, and manpower scheduling is subject to change in the event of adverse situations caused by pandemic effects. We appreciate your business and will work closely with you to minimize any possible impacts to your project.

Excavation Notes

Proposal is based on normal soil conditions for trenching, auguring and excavation. If TCE encounters rock, debris, old foundations, high water, loose or unstable soil conditions additional charges will be added respectively. All excavation spoils are to remain on site. If included in bid for removal is based on CLEAN, Non-Contaminated soil removal and does not included remediation or special hauling fees, treatment charges and special permits relating to contaminated soils. Owner/General Contractor is responsible for all excavated areas if not specified and included in the scope of work.

Non Solicitation of Employees

By acceptance of this proposal, customer agrees not to directly or indirectly recruit, solicit, hire or induce any employee of Tri City Electric Company or any affiliate thereof, to terminate his or her employment with Tri City Electric Company. This restriction does not apply to solicitation of any employee of Tri City Electric Company or any affiliate thereof, who Tri City Electric Company has terminated due to job elimination or reduction in work force. Contractor agrees that it must obtain written consent of Tri City Electric Company prior to hiring any such Tri City Electric Company employee. The duties, objections and restrictions set forth in this paragraph shall expire upon the first anniversary of the conclusion date of the engagement contemplated in this proposal.

<u>Force Majeure</u>
If the Subcontractor is delayed at any time in the commencement or progress of the Work by diseases, epidemics, pandemics, including but not limited to labor or material shortages, unusual delay in deliveries, restrictions on access or travel, unavoidable casualties or other causes beyond the Subcontractor's control, then the contract times shall be extended.

TCE is proposing a price for the scope of its work based on the assumption the parties will execute a commercial reasonable subcontract agreement, such as an unmodified ConsensusDOC 751, Short Form Agreement between Contractor and Subcontractor, or AIA A401, Standard Form of Agreement between Contractor and Subcontractor.

STATE OF ILLINOIS)	g g		
COUNTY OF OGLE)	SS.		
		CERT	TIFICATE	
I, Rose Hueramo, C	City Cle	erk of the City	of Rochelle, County of Ogle and State of Illin	ois,
DO HEREBY CERTIFY th	nat the	foregoing is a	true and correct copy of Ordinance No,	, "A
RESOLUTION AUTHOR	IZING	A CHANGE	ORDER TO THE PROPOSAL FROM TRI-CI	ITY
ELECTRIC COMPANY ()F IOW	VA" which w	vas adopted by the Mayor and City Council of	the
City of Rochelle on April _	, 20	023.		
IN WITNESS WHI	EREOF	F, I have hereu	unto set my hand and affixed the corporate seal	of
the City of Rochelle this	da	ay of April, 20	023.	
			CITY CLERK	