

Wylie City Council Regular Meeting

March 12, 2024 – 6:00 PM

Council Chambers - 300 Country Club Road, Building #100, Wylie, Texas 75098



CALL TO ORDER

INVOCATION & PLEDGE OF ALLEGIANCE

PRESENTATIONS & RECOGNITIONS

PR1. Women's History Month.

PR2. Colorectal Cancer Awareness Month.

COMMENTS ON NON-AGENDA ITEMS

Any member of the public may address Council regarding an item that is not listed on the Agenda. Members of the public must fill out a form prior to the meeting in order to speak. Council requests that comments be limited to three minutes for an individual, six minutes for a group. In addition, Council is not allowed to converse, deliberate or take action on any matter presented during citizen participation.

CONSENT AGENDA

All matters listed under the Consent Agenda are considered to be routine by the City Council and will be enacted by one motion. There will not be separate discussion of these items. If discussion is desired, that item will be removed from the Consent Agenda and will be considered separately.

- A. Consider, and act upon, approval of February 27, 2024 Regular City Council Meeting minutes.
- B. Consider, and act upon, Resolution No. 2024-11(R), amending Resolution No. 2024-05(R) authorizing the City Manager to execute an amended Joint General and Special Election Services Contract between the City of Wylie and the Dallas County Elections Administrator to be administered by the Dallas County Elections Administrator for the May 4, 2024 Wylie General Election.
- C. Consider, and act upon, a Final Plat of Lot 2B1, Block A of Aldi Wylie Addition, amending one commercial lot on 1.162 acres, located at 3457 W. FM 544.
- D. Consider, and act upon, Ordinance No. 2024-06 amending Wylie's Code of Ordinances, Ordinance No. 2023-10, as amended, Chapter 18 (Animals), Article I (General), to amend Section 18-16 (Trap-Neuter-Release Feral Cat Program).
- E. Consider, and act upon, the approval of the purchase of one (1) Chevrolet one-ton utility body truck and one (1) Chevrolet 2500 pickup truck in the estimated amount of \$112,359.70 through a cooperative purchasing agreement with the Sheriffs' Association of Texas, and authorizing the City Manager to execute any necessary documents.
- F. Consider, and act upon, the approval of Professional Services Project Order No. W2024-37-E for a Stormwater Utility Fee Study by Freese and Nichols, Inc. in an amount not to exceed \$149,985.00 for the Engineering Department, and authorizing the City Manager to execute any necessary documents.

REGULAR AGENDA

1. Hold a Public Hearing, consider, and act upon, the writing of an ordinance for a change in zoning from Commercial Corridor (CC) to Commercial Corridor - Special Use Permit (CC-SUP) on 1.074 acres to allow for a drive-through restaurant use. Property located at 2806 W. FM 544 (ZC 2023-19).
2. Hold a Public Hearing, consider, and act upon, the writing of an ordinance for a change in zoning from Planned Development 2020-27 (PD 2020-27) to Planned Development (PD) on 20.433 acres. Property located from 2535-2701 S. State Highway 78 (ZC 2023-20).
3. Consider, and act upon, Ordinance No. 2024-07 amending Wylie's Code of Ordinances, Ordinance No. 2022-44, as amended, Appendix A (Wylie Comprehensive Fee Schedule), Section IX (Parks and Recreation).
4. Consider, and act upon, the approval of annual agreement No. W2024-21-A with Emergicon, LLC for EMS Billing Services for Wylie Fire Rescue, and authorizing the City Manager to execute any necessary documents.

WORK SESSION

WS1. Discussion regarding the Police Department overview and Five-Year Plan.

WS2. Discuss Wylie Fire Rescue EMS Billing Services.

RECONVENE INTO REGULAR SESSION

EXECUTIVE SESSION

Sec. 551.074. PERSONNEL MATTERS; CLOSED MEETING.

(a) This chapter does not require a governmental body to conduct an open meeting:

(1) to deliberate the appointment, employment, evaluation, reassignment, duties, discipline, or dismissal of a public officer or employee; or

(2) to hear a complaint or charge against an officer or employee.

(b) Subsection (a) does not apply if the officer or employee who is the subject of the deliberation or hearing requests a public hearing.

ES1. City Manager Quarterly Evaluation.

ES2. Deliberate and Provide EDC Director Direction.

RECONVENE INTO OPEN SESSION

Take any action as a result from Executive Session.

READING OF ORDINANCES

Title and caption approved by Council as required by Wylie City Charter, Article III, Section 13-D.

ADJOURNMENT

CERTIFICATION

I certify that this Notice of Meeting was posted on March 8, 2024 at 5:00 p.m. on the outside bulletin board at Wylie City Hall, 300 Country Club Road, Building 100, Wylie, Texas, a place convenient and readily accessible to the public at all times.

The Wylie Municipal Complex is wheelchair accessible. Sign interpretation or other special assistance for disabled attendees must be requested 48 hours in advance by contacting the City Secretary's Office at 972.516.6020. Hearing impaired devices are available from the City Secretary prior to each meeting.

If during the course of the meeting covered by this notice, the City Council should determine that a closed or executive meeting or session of the City Council or a consultation with the attorney for the City should be held or is required, then such closed or executive meeting or session or consultation with attorney as authorized by the Texas Open Meetings Act, Texas Government Code § 551.001 et. seq., will be held by the City Council at the date, hour and place given in this notice as the City Council may conveniently meet in such closed or executive meeting or session or consult with the attorney for the City concerning any and all subjects and for any and all purposes permitted by the Act, including, but not limited to, the following sanctions and purposes:

Texas Government Code Section:

- § 551.071 – Private consultation with an attorney for the City.
- § 551.072 – Discussing purchase, exchange, lease or value of real property.
- § 551.074 – Discussing personnel or to hear complaints against personnel.
- § 551.087 – Discussing certain economic development matters.
- § 551.073 – Discussing prospective gift or donation to the City.
- § 551.076 – Discussing deployment of security personnel or devices or security audit.



Wylie City Council

AGENDA REPORT

Department: City Secretary
Prepared By: Stephanie Storm

Account Code: _____

Subject

Consider, and act upon, approval of February 27, 2024 Regular City Council Meeting minutes.

Recommendation

Motion to approve the Item as presented.

Discussion

The minutes are attached for your consideration.

Wylie City Council Regular Meeting Minutes

February 27, 2024 – 6:00 PM

Council Chambers - 300 Country Club Road, Building #100, Wylie, Texas 75098



CALL TO ORDER

Mayor Matthew Porter called the regular meeting to order at 6:01 p.m. The following City Council members were present: Councilman David R. Duke, Councilman Dave Strang, Mayor *pro tem* Jeff Forrester, Councilman Scott Williams, Councilman Sid Hoover, and Councilman Gino Mulliqi.

Staff present included: City Manager Brent Parker; Assistant City Manager Lety Yanez; Fire Chief Brandon Blythe; Police Chief Anthony Henderson; Public Information Officer Craig Kelly; City Secretary Stephanie Storm; Finance Director Melissa Brown; City Engineer Tim Porter; Public Works Director Tommy Weir; Community Services Director Jasen Haskins; Parks and Recreation Director Carmen Powlen; and various support staff.

INVOCATION & PLEDGE OF ALLEGIANCE

Mayor *pro tem* Forrester led the invocation, and Councilman Strang led the Pledge of Allegiance.

PRESENTATIONS & RECOGNITIONS

PR1. Recognition of In-Sync Exotics.

Mayor Porter presented a proclamation to In-Sync Exotics for being voted best Summer Camp, best Family Attraction, best Non-Profit Organization, best Women-Owned Business, best Holiday Experience, best Extreme Adventure, best Staycation, best Immersive Experience, best Children's Birthday Venue, best Place to Volunteer, best Outdoor Adventure, best Place to Take Visitors, and best Adventure Within a Days Drive in the annual Best in DFW People's Choice Awards. Staff and volunteers from In-Sync Exotics were present to accept the proclamation.

Vicky Leahy, representing In-Sync Exotics, announced they will hold their 1st Annual Gala on June 8, 2024 at Boyd Farm.

COMMENTS ON NON-AGENDA ITEMS

Any member of the public may address Council regarding an item that is not listed on the Agenda. Members of the public must fill out a form prior to the meeting in order to speak. Council requests that comments be limited to three minutes for an individual, six minutes for a group. In addition, Council is not allowed to converse, deliberate or take action on any matter presented during citizen participation.

There were no members of the public present wishing to address the Council.

CONSENT AGENDA

All matters listed under the Consent Agenda are considered to be routine by the City Council and will be enacted by one motion. There will not be separate discussion of these items. If discussion is desired, that item will be removed from the Consent Agenda and will be considered separately.

- A. Consider, and act upon, approval of February 13, 2024 Regular City Council Meeting minutes.
- B. Consider, and act upon, the City of Wylie Monthly Revenue and Expenditure Report for January 31, 2024.
- C. Consider, and place on file, the City of Wylie Monthly Investment Report for January 31, 2024.
- D. Consider, and place on file, the monthly Revenue and Expenditure Report for the Wylie Economic development Corporation as of January 31, 2024.
- E. Consider, and act upon, a Final Plat of Upwind Capital Addition, being a replat of Lots 2R and 3, Block A of Upwind Capital Addition, establishing two commercial lots on 3.107 acres, located at 2009 North State Highway 78.
- F. Consider, and act upon, a Final Plat of Dodd Elementary Addition, establishing one residential lot on 9.589 acres, located at 1500 Park Boulevard.
- G. Consider, and place on file, the Wylie Police Department 2023 Racial Profiling Analysis.
- H. Consider, and act upon, accepting a donation to the Smith Public Library in the amount of \$5,779.00 from the Catholic Foundation of the Estate of Rita and Truett Smith.
- I. Consider, and act upon, approval of the Texas Therapeutic Riding Center's First Annual Coco Trot Fun Run/5K at Founders Park from 6:00 a.m. to 12:00 p.m. on May 11, 2024.

Councilman Mulliqi requested Item G be pulled from the Consent Agenda and considered individually.

Council Action

A motion was made by Councilman Duke seconded by Councilman Williams, to approve Consent Agenda Items A-F and H-I as presented. A vote was taken and the motion passed 7-0.

REGULAR AGENDA

- G. Consider, and place on file, the Wylie Police Department 2023 Racial Profiling Analysis.

Council Comments

Councilman Mulliqi thanked the firm that put together the detailed report as well as the City Manager, Chief, police force, and their families for the way they represent the City of Wylie and how they conduct themselves.

Council Action

A motion was made by Councilman Strang seconded by Councilman Mulliqi, to approve Consent Agenda Item G as presented. A vote was taken and the motion passed 7-0.

- 1. Consider, and act upon, Ordinance No. 2024-05, amending Wylie's Code of Ordinances, Ordinance No. 2021-17, as amended, repealing and replacing in its entirety Chapter 38 (Emergency Services), Article III (Emergency Medical Services) of the Wylie Code of Ordinances and adopting new Emergency Medical Services; providing for penalties for the violation of this ordinance; providing repealing, savings and severability clauses, an effective date and for the publication of the caption hereof.

Staff Comments

Fire Chief Blythe addressed the Council stating this item is an update to our current EMS Ordinance to establish the EMS division that's operated by the Fire Department, allow the City to charge a fee, address special events,

and update the regulations for private EMS services operating in the City including establishing requirements for them to register with the City annually.

Council Comments

Councilman Williams stated he likes the look of the ordinance and confirmed the City Attorney reviewed the proposed ordinance. Blythe confirmed that was correct, they did review it. Councilman Mulliqi asked what the current registration process is for the inner facility transfer calls. Blythe responded currently there is no process as the current contract grants exclusivity to the third-party vendor that the City contracts with, and the third-party vendor does not enforce that as they cannot accommodate all of those calls. Mulliqi asked how the City enforces this and knows the transfer company is registered with the City. Blythe responded the department will send letters out to the companies and the long-term care facilities in the City before taking over the EMS Program so that they know they have to register, and added there is a penalty that can be enforced by the Fire Marshal's office if not registered. Mayor Porter added there is also a provision included to ensure the transporting company has insurance, which is important if an accident occurs.

Council Action

A motion was made by Councilman Williams, seconded by Councilman Duke, to approve Item 1 as presented. A vote was taken and the motion passed 7-0.

WORK SESSION

Mayor Porter convened the Council into Work Session at 6:23 p.m.

WS1. Discuss the International Jet Ski tournament at Collin Park, located at 2200 Saint Paul Road, Wylie, Texas.

Public Information Officer Kelly addressed the Council stating the owner of Woody's Boat Rentals and Woody's on the Lake, James Woodruff, approached the Fire Department and the Public Information Department about the IJSBA, South Nationals Jet Ski Championship Tournament, that is planned to be held at Collin Park Marina August 1st through 4th. Mr. Woodruff approached the City's Public Information Department about the potential use of occupancy funds to enhance and potentially grow the event with one option being the sponsoring of a large concert on the lake that would highlight the City's location, and he consulted with Wylie Fire Rescue regarding the safety and access of the event. Kelly added Woodruff was in attendance and would like to give a quick overview of the jet ski tournament and staff will provide additional information on a potential concert.

James Woodruff (Woody), addressed the Council giving a presentation on the proposed International Jet Ski tournament, stating that he has been trying to get this national jet ski tournament to come back to Lavon Lake for about four years. Woodruff added this event has taken place at Lavon Lake starting in the early two thousands through 2013. The event would consist of about 70 to 80 jet skis, about 150 racers, and roughly 350 or more spectators who would be putting heads in beds in Wylie. Woodruff added the City has this lake sitting in their backyard and we should use it as currently there is not a lot of action going on out there other than people keeping their boats in slips. Woodruff added he would love to get the City more involved with other future events. Some of the larger national sponsors that will be present for the event include Oakley, Yamaha, Sea-Doo, Kawasaki, and Yeti Coolers. Kelly and Woodruff showed an overview map including the area for the jet ski activities, the staging area, the parking, the concert area, the restrooms, and the location for food trucks. Kelly stated staff wanted to bring this item before the Council for direction to see if the Council would like to pursue using hotel-motel funds to grow and enhance the event. Kelly added that currently the hotel-motel fund's expenditures and revenues meet closely on an annual basis with a little surplus, and added there is a large fund balance in the occupancy fund right now. Kelly stated he would estimate the cost of holding a concert that would draw a regional crowd being approximately \$100,000.

Council comments and questions included what is the entry fee to observe, what would the ticket cost be for the concert, will there be an option for local vendors to participate and what would the fee be for them, is the Police

Department comfortable with accommodating 5,000-6,000 people, interested in hearing more about it but have a hard time designating a dollar amount to it, concerned with the security of the large area, with that property being in the ETJ and on Army Corp of Engineer land how would security work with those entities, if using hotel-motel tax would like to use only local vendors and local hotels, what is the status of the agreement with the Army Corp of Engineers for use of their property, and would like staff to create normal processes with the Army Corp of Engineers for future events.

The direction from the Council was they are interested in participating in this event and would like additional information to be brought back for consideration.

Mayor Porter convened the Council into a break at 6:45 p.m.

Mayor Porter reconvened the Council at 6:51 p.m.

WS2. Discuss 5-Year Projections for 4B Fund, Utility Fund, and General Fund.

City Manager Parker addressed the Council giving a presentation on the 5 Year Projections for the 4B Fund, Utility Fund, and General Fund including 4B personnel and equipment/capital requests, 4B sales tax fund assumptions, 4B sales tax fund, Utility Fund personnel and equipment requests, Utility Fund assumptions, Utility Fund, fiscal year 2023 expenditure summary, taxable property value (by type) and tax rate, commercial property value, and property tax revenue, personnel requests - public safety, personnel requests - general government, vehicle, equipment and one time requests, General Fund requested expenditures, assumptions, and revenue cap S.B. 2 (2019). In addition, Parker provided Council information regarding employees' salaries, previous and current vacancies in various departments, and spoke of losing employees to peer cities due to pay. Parker stated the direction from Council in the past has been for the City to be at 95% of the average of our peer cities, and based on the current information, it shows that the City is at the bottom. Parker stated if we can get somewhere within the \$10,000 range of peer cities, he believes we will be able to attract new employees and potentially not lose employees for pay. Parker added we are at this juncture in our City where the decision has to be made whether we are a training ground for new employees to leave and go to another city, or are we going to maintain competitiveness to the best of our ability and have tenured employees. Parker requested direction from the Council on increases in salaries to retain employees.

Council comments and questions included potential future Bond Committee Capital Improvement Projects, asked about the increased salary percentages last year during the budget process and was told that would get us to where we need to be, how do we plan for the future based on current data so that the City does not fall behind, confirmed the data presented today is what peer cities are currently paying, Council will do everything in their means to appreciate the employees, mostly concerned with the staffing of the police department, put a specific plan together with Police, Fire, and Public Works to cover the current gaps to try to help alleviate the current staff from getting overworked, need to bridge the gap immediately for public safety, cannot make decisions on what is costing us personally but what has to be done and how we need to serve the citizens, qualified people are hard to find, do not use the taxpayer's money to train employees who leave for other cities, make an effort and have a discussion on how to get where we need to be, what would a mid-year figure be to bring employees where they need to be, budget starts no new revenue rate and then add the needs of the City, salary increases should be across the board and fix it immediately, Council is with employees and will stand with them, bring back additional information on salaries soon, what is the Founders Football concession item, what is the Skyview property acquisition, is the 1.5 percent increase in operating expenses reasonable for inflation, would like to see the increase in operating expenses updated to take into account inflation, for the personnel requests is the number provided include everything, would like to see the point system on the vehicles when requesting replacements and would like to see if there is more life in the vehicles before replacing, would like to see NTMWD present the projected wholesale water costs for the next three to five years, would like to see predictions for the weight of commercial in the future as the City nears build-out, it is crucial to work with the EDC over the next five years as commercial development develops, is the personnel requests a build out plan for departments, want to solve the problem and not just put a bandaid on it, asked questions about the unused increment rate, during the budget presentations would like to see the total unused increment and what is going to roll off, and confirmed the 3.5 percent increase allowed by S.B. 2 based on our M&O current rate is a little more than a penny.

RECONVENE INTO REGULAR SESSION

Mayor Porter reconvened the Council into Regular Session at 8:20 p.m.

EXECUTIVE SESSION

Mayor Porter convened the Council into Executive Session at 8:21 p.m.

Sec. 551.072. DELIBERATION REGARDING REAL PROPERTY; CLOSED MEETING.

A governmental body may conduct a closed meeting to deliberate the purchase, exchange, lease, or value of real property if deliberation in an open meeting would have a detrimental effect on its negotiating position.

ES1. Consider the sale or acquisition of properties located at Brown/Eubanks, FM 544/Cooper, FM 544/Sanden, FM 1378/Park, Jackson/Oak, Regency/Steel, State Hwy 78/Ballard, State Hwy 78/Brown, and State Hwy 78/Skyview.

Sec. 551.087. DELIBERATION REGARDING ECONOMIC DEVELOPMENT NEGOTIATIONS; CLOSED MEETING.

This chapter does not require a governmental body to conduct an open meeting:

- (1) to discuss or deliberate regarding commercial or financial information that the governmental body has received from a business prospect that the governmental body seeks to have locate, stay, or expand in or near the territory of the governmental body and with which the governmental body is conducting economic development negotiations; or
- (2) to deliberate the offer of a financial or other incentive to a business prospect described by Subdivision (1).

ES2. Deliberation regarding commercial or financial information that the WEDC has received from a business prospect and to discuss the offer of incentives for Projects: 2013-9a, 2022-1c, 2022-10c, 2022-10d, 2023-1c, 2023-2d, 2023-4c, 2023-5b, 2023-9b, 2023-10a, 2023-12c, 2024-1a, 2024-1b, 2024-1c, 2024-1d, 2024-2a, 2024-2b, 2024-2c, 2024-2d, and 2024-2e.

Councilman Mulliqi completed a Conflict of Interest form, which is on file with the City Secretary's Office, and recused himself from discussions on a specific project.

RECONVENE INTO OPEN SESSION

Take any action as a result from Executive Session.

Mayor Porter reconvened the Council into Open Session at 9:09 p.m.

Council Action

A motion was made by Councilman Strang, seconded by Mayor *pro tem* Forrester, to authorize the Wylie EDC to enter into a Performance Agreement with 2013-9a in an amount not to exceed \$45,000. A vote was taken and the motion passed 7-0.

READING OF ORDINANCES

Title and caption approved by Council as required by Wylie City Charter, Article III, Section 13-D.

City Secretary Storm read the caption of Ordinance No. 2024-05 into the official record.

ADJOURNMENT

A motion was made by Councilman Strang, seconded by Mayor *pro tem* Forrester, to adjourn the meeting at 9:11 p.m. A vote was taken and the motion passed 7-0.

ATTEST:

Matthew Porter, Mayor

Stephanie Storm, City Secretary



Wylie City Council

AGENDA REPORT

Department: City Secretary
Prepared By: Stephanie Storm

Account Code: _____

Subject

Consider, and act upon, Resolution No. 2024-11(R), amending Resolution No. 2024-05(R) authorizing the City Manager to execute an amended Joint General and Special Election Services Contract between the City of Wylie and the Dallas County Elections Administrator to be administered by the Dallas County Elections Administrator for the May 4, 2024 Wylie General Election.

Recommendation

Motion to approve the Item as presented.

Discussion

The City Council approved Resolution No. 2024-05(R) on February 13, 2024 authorizing the City Manager to execute a Joint General and Special Election Services Contract with Dallas County Elections Administrator for the May 4, 2024 election. Since that time, Dallas County amended the agreement; therefore, staff is bringing back the final agreement for your consideration. The City Attorney's Office has reviewed the amended agreement and has no objections.

By the terms of this agreement, the City of Wylie and jurisdictions contracting with Dallas County Elections Administration do hereby agree, pursuant to the provisions of the Texas Election Code, to hold a joint election for the General Election to be held on Saturday, May 4, 2024. The entities will contract with the Dallas County Elections Administrator to perform various duties and responsibilities on behalf of the entities. The contract presented has specified duties and costs to administer the election. This agreement, once executed, will formalize the Elections for May 4, 2024 between the entities and approve the shared cost for the Election.

Article 2, Section I(c) of the Home Rule Charter allows the Council to cooperate with the government of any County for any lawful purpose for the advancement of the interests of its inhabitants and cost savings to the taxpayers. The Election Code allows and encourages cities to contract with any county within its incorporated city limits for the administration of local elections.

Dallas County Elections Administrator Heider Garcia will administer the election for registered voters residing in the incorporated City limits of Wylie within Dallas County.

RESOLUTION NO. 2024-11(R)

A RESOLUTION OF THE CITY COUNCIL OF THE CITY OF WYLIE, TEXAS, AMENDING RESOLUTION NO. 2024-05(R), AUTHORIZING THE CITY MANAGER TO EXECUTE AN AMENDED JOINT ELECTION CONTRACT BY AND BETWEEN THE CITY OF WYLIE AND THE DALLAS COUNTY ELECTIONS ADMINISTRATOR FOR ADMINISTRATION OF THE MAY 4, 2024 WYLIE GENERAL ELECTION FOR THE CITY'S VOTERS RESIDING IN DALLAS COUNTY.

WHEREAS, the City Council of the City of Wylie wishes to contract with Dallas County Elections Administrator, Heider Garcia to administer the May 4, 2024 General Election as referenced in the amended contract which is attached as Exhibit "A", and

WHEREAS, Article 2, Section 1(c) of the Home Rule Charter allows the Council to cooperate with the government of any County for any lawful purpose for the advancement of the interests of its inhabitants and cost savings to the taxpayers. The Election Code allows and encourages cities to contract with any county within its incorporated city limits for the administration of local elections.

NOW, THEREFORE, BE IT RESOLVED BY THE CITY COUNCIL OF THE CITY OF WYLIE, TEXAS:

SECTION 1: The City Manager of the City of Wylie, Texas, is hereby authorized to execute, on behalf of the City Council of the City of Wylie, Texas, an amended Agreement by and between the City of Wylie and the Dallas County Elections Administration for the Administration of the May 4, 2024 Wylie General Election for Dallas County Voters.

SECTION 2: This Resolution shall take effect immediately upon its passage.

DULY PASSED AND APPROVED by the City Council of the City of Wylie, Texas, on this 12th day of March, 2024.

Matthew Porter, Mayor

ATTEST TO:

Stephanie Storm, City Secretary

EXHIBIT “A”

Contract for Election Services

**ELECTION SERVICES CONTRACT ("Election Services Contract" or "Contract")
BETWEEN THE DALLAS COUNTY ELECTIONS ADMINISTRATOR
AND**

Carrollton-Farmers Branch ISD (CFBISD)

City of Balch Springs (COBS)

City of Cedar Hill (COCH)

City of Carrollton (COC)

City of Coppell (COCp)

City of Dallas (COD)

City of DeSoto (CODE)

City of Duncanville (CODu)

City of Farmers Branch (COFB)

City of Garland (COG)

City of Grand Prairie (COGP)

City of Hutchins (COH)

City of Irving (COI)

City of Lewisville (COLe)

City of Rowlett (CoRo)

City of Sachse (COSa)

City of Wilmer (COW)

City of Wylie (COWy)

Cedar Hill ISD (CHISD)

Coppell ISD (CpISD)

Dallas Central Appraisal District (DCAD)

Dallas College (DC)

Dallas ISD (DISD)

Ferris ISD (FISD)

Lancaster ISD (LISD)

Mesquite ISD (MISD)

Town of Highland Park (TOHP)

Town of Sunnyvale (TOS)

University Hill Municipal Management District (UHMMMD)

**FOR THE CONDUCT OF JOINT ELECTION
TO BE HELD SATURDAY, MAY 4, 2024
TO BE ADMINISTERED BY THE DALLAS COUNTY ELECTIONS DEPARTMENT**

1) STATUTORY AUTHORITY FOR AND PARTIES TO THIS ELECTION SERVICES CONTRACT

- (a) Heider Garcia is the duly appointed County Elections Administrator ("Elections Administrator") of Dallas County, Texas ("County") and the Department Head of the Dallas County Elections Department ("DCED"). As such, Heider Garcia is the County's Voter Registrar and the Election Officer of Dallas County, Texas, and is authorized by Subchapter D of Chapter 31 of Title 3 and Chapter 271 of Title 16 of the Texas Election Code to enter into this Election Services Contract ("Election Services Contract" or "Contract") with the contracting authorities of the Participating Political Subdivisions listed in "Attachment F" of this Election Services Contract. DCED acts at the direction of the Elections Administrator. **The Elections Administrator, DCED, and the Participating Political Subdivisions together may be referred to collectively as "Parties" or individually as "Party."**
- (b) The contracting authorities of the Participating Political Subdivisions that are participating in this Election Services Contract are listed on the face page of this Contract and in "Attachment F" of this Election Services Contract and are hereby participating with each other in this **Joint Election to be held in Dallas County, Texas on Saturday, May 4, 2024**, under Chapter 271 of Title 16 of the Texas Election Code ("Joint Election"); and are hereby contracting with the Elections Administrator of Dallas County, Texas to perform the election services set forth in this Election Services Contract under Subchapter D of Chapter 31 of Title 3 of the Texas Election Code. The Participating Political Subdivisions acknowledge that they are participating in this Joint Election with each other to the extent that they have candidates and/or propositions on the ballot in this Joint Election. The terms and conditions of this Elections Services Contract also apply to any run-off election or re-count related to this Joint Election unless otherwise agreed in writing.
- (c) The Elections Administrator will coordinate, supervise, and handle all aspects of administering this Joint Election in accordance with the provisions of the Texas Election Code and as outlined in this Election Services Contract. Each contracting authority of each Participating Political Subdivision will pay its share of the Election Costs to the Elections Administrator for the equipment, supplies, services, and administrative costs outlined in this Election Services Contract. The Elections Administrator will administer the election; however, each Participating Political Subdivision will be responsible for the duties directly administered by the Participating Political Subdivision. Pursuant to Texas Election Code §§ 31.093 and 31.098, the Elections Administrator may enter a contract to furnish the election services requested within this Election Services Contract.
- (d) Pursuant to Texas Election Code Section 2.025 and Texas Secretary of State Election Advisory No. 2023-25, if a runoff election is necessary, the date of the runoff for this Joint

Election would be **Saturday, June 15, 2024**. This Election Services Contract and its terms will be automatically extended to cover the Joint Runoff Election unless a Participating Political Subdivision states in writing **on or before Friday, May 17, 2024**, that it does not wish to participate in a Joint Runoff Election contemplated herein. DCED will provide each Participating Political Subdivision to which this Section 1(d) applies an estimated cost based on the formula in Section 10(b), and such estimated costs will be paid in accordance with Section 10(e) ("Joint Runoff Fees"). Early voting polling place(s) and vote centers for any runoff will be established in accordance with Texas Election Code §§ 43.004 and 43.007.

- (e) Joint Runoff Fees will be deposited into a special and separate Joint Runoff Election account. A Participating Political Subdivision participating in the Joint Runoff Election must deposit the Joint Runoff Fees not later than the seventh (7th) day after DCED delivers the unofficial results of the Joint Election to such Participating Political Subdivision.
 - (f) In the event of a recount and upon a Participating Political Subdivision's written request, DCED will provide assistance for a recount to the extent permitted and in accordance with Title 13 of the Texas Election Code ("Recount(s)"). The Participating Political Subdivisions requesting a Recount shall deposit with DCED the deposit received by the candidate requesting the Recount. DCED will bill each requesting Participating Political Subdivision for providing assistance for any Recounts, and such costs will be in accordance with the allowable costs under the Texas Election Code ("Recount Fees"). Recount Fees will be paid by the requesting Participating Political Subdivisions in accordance with Section 10(e).
- 2) **ATTACHMENTS** The following attachments are hereby incorporated into this Election Services Contract as if set forth herein in their entirety. The Participating Political Subdivisions acknowledge that the following attachments are subject to reasonable changes by the Elections Administrator before, during, and after Election Day and any runoff election(s), if any runoff election(s) are required by law to be held.
- (a) **"Attachment A"** is an itemized list of the estimated election expenses for this Joint Election and the amounts that each Participating Political Subdivision must deposit with DCED. It also includes the Deposit Detail for each entity. The Elections Administrator will amend "Attachment A" to reflect the changing estimates of election expenses that are caused by changing circumstances and by the withdrawal of Participating Political Subdivision(s), if any, from this Election Services Contract.
 - (b) **"Attachment B"** is a list of the early voting polling places for this Joint Election ("early voting vote center(s), or "early voting polling place(s)").
 - (c) **"Attachment C"** is a list of the Election Day Countywide polling places ("vote center(s)") for this Joint Election.
 - (d) **"Attachment D"** is a list of the people that the Elections Administrator will appoint as deputy early voting clerks for this Joint Election.
 - (e) **"Attachment E"** is a list of the presiding election judges and alternate election judges for Election Day for this Joint Election.

- (f) **“Attachment F”** is a list of the Participating Political Subdivisions that will be holding elections in Dallas County election precincts and sub-precincts and the number of registered voters in each of those election precincts or sub-precincts. “Attachment F” will be amended if any of the Participating Political Subdivisions withdraw from this Election Services Contract. “Attachment F” will be amended to reflect the number of registered voters in each election precinct and sub-precinct as of the statutory deadline of **April 4, 2024**, for voters to submit applications to register to vote or changes of address in this Joint Election.
- (g) **“Attachment G”** is a list of the Participating Political Subdivisions and Ballot Details.
- (h) **“Attachment H”** will contain, for each Participating Political Subdivision, the full name of the person serving as a point of contact, the physical address, the mailing address, a facsimile number, and an email address. “Attachment H” will be amended if any of the Participating Political Subdivisions withdraw from this Election Services Contract.
- (i) Within five (5) business days after any of the foregoing attachments are amended by the Elections Administrator, the Elections Administrator will send each Participating Political Subdivision an amended version of the amended attachment by email to the email address provided by each Participating Political Subdivision in “Attachment H.”

3) LEGAL DOCUMENTS

- (a) Each Participating Political Subdivision will prepare, adopt, and publish all legally required election orders, resolutions, notices, and other documents that are required by, or of, its governing bodies. Any orders, resolutions, notices, or other documents that are required to be posted to the County’s website shall be provided by each Participating Political Subdivision to the Elections Administrator at least three (3) business days before the statutory deadline to post, and such orders, resolutions, notices, or other documents shall be posted to the County’s website as directed by the requesting Participating Political Subdivision. Any orders, resolutions, notices, or other documents that are required to be posted at an early voting or election day vote center shall be provided by each Participating Political Subdivision to the Elections Administrator at least five (5) business days before the statutory deadline to post, and such orders, resolutions, notices, or other documents will be provided to each election judge or clerk for posting. **The Elections Administrator and DCED are not responsible for the proper posting or verification of posting of any required notice, order, resolution, or other documents at any early voting or election day vote center. The election judge, clerk, or their designee, at each early voting or election day vote center will be responsible for the posting of any such notice, order, resolution, or other documents.** Such documents can be sent to the attention of:

**Heider Garcia
Elections Administrator
1520 Round Table Drive,
Dallas, Texas 75247;**

or, emailed to

DCECommunications@dallascounty.org

with a copy sent to heider.garcia@dallascounty.org on all communications related to legal documents and questions regarding this election.

- (b) Each Participating Political Subdivision is responsible for having its own election orders, resolutions, notices, or official ballot wording translated into the Spanish and Vietnamese languages.

4) **VOTING SYSTEMS**

- (a) Each Participating Political Subdivision agrees voters will cast their ballots in this Joint Election using the following voting systems that are approved by the Texas Secretary of State in accordance with the Texas Election Code and the Texas Administrative Code: the ES&S ExpressVote Universal Voting System Ballot Marking Devices (“BMD(s)”), and the ES&S DS200 Digital Vote Center Scanner (“Tabulators”). DCED represents that each of these voting systems are accessible to voters with physical disabilities. **On March 18, 2024, beginning at 10:00 A.M.**, until completed, at the County Elections Department at 1520 Round Table Drive, Dallas, Texas 75247, the Elections Administrator will test the BMDs and Tabulators used for counting ballots at the central counting station. At least 48 hours before the date and hour of each test, the Elections Administrator will publish a newspaper notice with the date, hour, and place of the testing. If said test does not take place on March 18, 2024, the Elections Administrators will perform the test no later than **April 8, 2024**.
- (b) The Elections Administrator will provide Electronic Poll Books, BMDs, Tabulators, and any other necessary equipment for this Joint Election. For Early Voting and on Election Day, the Elections Administrator will allocate voting equipment to the vote centers in amounts reasonably sufficient for the anticipated turnout of voters.
- (c) The itemized list of the estimated election expenses for this Joint Election are in “Attachment A,” which includes, but may not be limited to, the number of Electronic Poll Books, BMDs, Tabulators, and any other necessary equipment.

5) **POLLING PLACES/VOTE CENTERS**

- (a) The Elections Administrator will select and arrange for the use of and payment for all of the early voting vote centers listed in “Attachment B” and the Election Day vote centers listed in “Attachment C”. Early voting polling places and vote centers identified in Attachments “B” and “C” cannot be changed by a Participating Political Subdivision, but the Elections Administrator may consider changes requested by a Participating Political Subdivision. Any changes to vote centers are subject to the procedures outlined in Section 43.007 of the Texas Election Code. The Elections Administrator will finalize the vote centers as soon as possible before this Joint Election.

- (b) Whenever possible, previously used vote centers that voters are accustomed to using will be used in this Joint Election; however, the Participating Political Subdivisions acknowledge that sometimes previously used vote centers are not available or appropriate for every election. Accessibility under the Americans with Disabilities Act is an important consideration for all vote centers in this Joint Election.
- (c) In accordance with Section 43.007(o) of the Texas Election Code, the Elections Administrator will post a notice at each vote center of the four nearest vote centers by driving distance. The Elections Administrator shall be responsible for any notices required under Section 43.062 of the Texas Election Code.

6) PRESIDING ELECTION JUDGES, ALTERNATE PRESIDING ELECTION JUDGES, ELECTION CLERKS, AND OTHER ELECTION DAY PERSONNEL

- (a) In accordance with Section 32.005 of the Texas Election Code, the Participating Political Subdivisions are responsible for the appointment of the presiding election judges and alternate election judges listed in "Attachment E" for each vote center listed in "Attachment C" subject to the eligibility requirement found in the Texas Election Code Subchapter C, Chapter 32 and Subchapter A, Chapter 83. The Participating Political Subdivisions acknowledge that approval of this Election Services Contract by the Participating Political Subdivisions shall constitute approval and appointment of the Judges and Alternate Judges listed in "Attachment E" by the Participating Political Subdivisions. The alternate presiding judge shall serve as presiding judge for an election if the regularly appointed presiding judge cannot serve. The Elections Administrator will be responsible for the administration of the election judges listed in "Attachment E".
- (b) In accordance with Section 32.007 of the Texas Election Code, if a person appointed as a presiding election judge or alternate election judge becomes ineligible to serve as such in this Joint Election, and the presiding officer of the appointing authority is unavailable to appoint a replacement, then the Election Administrator will name a replacement presiding election judge or alternate election judge, amend "Attachment E" accordingly, and send each Participating Political Subdivision the amended "Attachment E" by email within five (5) business days after naming a replacement presiding judge or alternate presiding judge, and in any event no later than the time for closing the polls for the Joint Election.
- (c) In accordance with Section 32.007 of the Texas Election Code, if a person is unable or unwilling to serve as a presiding election judge or an alternate election judge, and the presiding officer of the appointing authority is unavailable to appoint a replacement, then the Elections Administrator will name a replacement presiding election judge or alternate presiding judge, and send each Participating Political Subdivision the amended "Attachment E" by email within five (5) business days after naming a replacement presiding judge or alternate presiding judge, and in any event no later than the time for closing the polls for the Joint Election.
- (d) The Elections Administrator will provide county training programs and applicable notice of such training programs, pursuant to Section 32.114 of the Texas Election Code, for all

presiding election judges, alternate election judges, and election clerks for this Joint Election. Pursuant to Section 32.114(b), the training programs will be open to the public free of charge.

- (e) To serve in this Joint Election, each presiding election judge and alternate election judge must have attended an in-person training class which includes information regarding recent law changes, court rulings, Voter ID laws, poll watcher rules, election equipment, election procedures, and COVID-19 safety procedures. New judges and election clerks must attend an in-person training class.
- (f) The Elections Administrator will notify the Participating Political Subdivisions by email and post on the DCED's website the dates, times, and locations of training classes for both Early Voting and Election Day workers.
- (g) To comply with the Federal Voting Rights Act of 1965, as amended, vote centers are required to have interpreter assistance. If a presiding election judge of such a vote center is not bilingual and is unable to hire a bilingual election clerk, the Elections Administrator may recommend an individual to provide interpreter assistance. If the Elections Administrator is unable to recommend an individual to provide interpreter assistance for such a vote center, the Elections Administrator will notify the Participating Political Subdivision in which the vote center is located and request assistance in identifying an interpreter. If a bilingual election clerk is hired by the Elections Administrator for a vote center required to have interpreter assistance, the bilingual clerk will be paid according to a rate set by the Elections Administrator. The Elections Administrator will charge that expense to the funds deposited with the Dallas County Elections Department for the conduct of the elections listed in this Election Services Contract. A Participating Political Subdivision may pay more money to a bilingual clerk than the rate set by the Elections Administrator, however that expense will be borne by that Participating Political Subdivision individually and that extra expense will not be charged to the funds deposited with the Dallas County Elections Department for the conduct of the elections listed in this Election Services Contract.
- (h) The Elections Administrator will notify all presiding election judges and alternate election judges about the eligibility requirements of Subchapter C of Chapter 32 of Title 3 of the Texas Election Code and Section 271.005 of the Texas Election Code. The Elections Administrator will take the necessary steps to ensure that all presiding election judges, and alternate election judges appointed to serve during this Joint Election are eligible to serve and qualified to serve in this Joint Election. Under Section 32.031 of the Texas Election Code, the presiding election judge for each vote center shall appoint the election clerks to assist the presiding election judge in the conduct of the election at the vote center served by the presiding election judge on Election Day.
- (i) The presiding election judges are responsible for picking up election supplies at the time and place determined by the Elections Administrator, which will be set forth in the letter to the presiding election judges requesting service for this election. Payments for the presiding election judge will be specified in "Attachment A."

- (j) Any Participating Political Subdivision electing to pay its election workers for attending a training class must bear that expense separately from the funds deposited into this Joint Election account.
- (k) The Elections Administrator will employ and or contract for other personnel necessary for the proper administration of the election, including such part-time help as is necessary to prepare for the election, to ensure the timely delivery of services, supplies, assistance, and equipment, during the period of early voting and on Election Day, and for the efficient tabulation of ballots at the central counting station.

7) SUPPLIES AND PRINTING

- (a) The Elections Administrator will obtain and distribute all election supplies and election printing necessary for this Joint Election, including, but not limited to, all forms, signs, and other materials used by the presiding election judges and clerks at the vote centers.
- (b) The Elections Administrator will provide maps, if necessary, instructions, and other information that the presiding election judges need to conduct this Joint Election.
- (c) Each Participating Political Subdivision must deliver a list to the Elections Administrator of candidates and propositions for its election no later than February 28, 2024. The list must be in English, Spanish, and Vietnamese. The list must include the ballot positions for the candidates and the propositions. The list must include the correct spelling of each candidate's name and the precise wording of each proposition. As soon as possible after each Participating Political Subdivision has determined its ballot positions for the candidates and propositions in its election, the Participating Political Subdivision must email the completed list to the Elections Administrator. The Elections Administrator will use the lists received from the Participating Political Subdivisions to create the ballot styles for this Joint Election. The Elections Administrator will deliver the proposed ballots to the Participating Political Subdivisions for approval. Each Participating Political Subdivision will be responsible for proofreading the proposed ballots and notifying the Elections Administrator of any corrections that are required for their particular ballots. The Elections Administrator is responsible for implementing the corrections made by a Participating Political Subdivision to its ballots and then-producing the ballots for this Joint Election.

8) OPTICAL SCAN CARD BALLOTS

- (a) The Elections Administrator will supply a sufficient number of ballots to assure that there will be more than enough ballots for the Joint Election.

9) RETURNS OF ELECTIONS

- (a) The Participating Political Subdivisions will establish a central counting station to receive and tabulate ballots cast in this Joint Election under Chapter 127 of Title 8 of the Texas Election Code. The Participating Political Subdivisions will designate the central counting station established by the County and Elections Administrator in accordance with Section 127.001(b) of the Texas Election Code.
- (b) The Participating Political Subdivisions hereby, in accordance with Sections 127.002,

127.003, and 127.004 of the Texas Election Code, appoint the following central counting station officials:

Central Count Station Manager:	Heider Garcia, Dallas County Elections Administrator
Tabulation Supervisor:	Danielle Grant, Central Count Station Manager
Assistant Tabulation Supervisor:	Angelica Munoz, Central Count Station Lead Clerk
Assistant Tabulation Supervisor:	Michelle Lee, Central Count Station Lead Clerk

The Participating Political Subdivisions hereby, in accordance with Sections 127.005 of the Texas Election Code, appoint the following central counting station officials:

Presiding Judge:	Chris Patton, Appointed by the Participating Entities
Alternate Presiding Judge:	Mike Slaton, Appointed by the Participating Entities

The Participating Political Subdivisions acknowledge that approval of this Election Services Contract by the Participating Political Subdivisions shall constitute approval and appointment of the Presiding and Alternate Presiding Judge listed above for the central counting station.

- (c) The Central Count Station Manager or their representative will deliver timely, cumulative reports of the Joint Election results as votes at the vote centers are tabulated. The Central Count Station Manager will be responsible for releasing cumulative totals and vote center election returns from the Joint Election to the Participating Political Subdivisions, candidates, press, and the public by the distribution of hard copies or electronic transmittals (where accessible). The Elections Administrator will operate an election result center to release election results in the **Dallas County Elections Operations Facility, 1520 Round Table Dr., Dallas, Texas 75247.**
- (d) The Elections Administrator will link any Participating Political Subdivision's website to DCED's website. Participating Political Subdivisions that want such website linkage should deliver their website address to the Tabulation Supervisor at DCED.
- (e) The Elections Administrator will prepare the unofficial canvass report after the results from all vote centers have been counted and will email a copy of the unofficial canvass to each Participating Political Subdivision as soon as possible after all returns, provisional ballots, and late overseas ballots have been tabulated, but no later than **May 14, 2024.** All Participating Political Subdivisions will be responsible for the official canvass of their

respective elections.

- (f) The Elections Administrator will be responsible for conducting the post-election manual recount, unless the Texas Secretary of State grants a waiver under Section 127.201 of the Texas Election Code. If no such waiver is given, the Elections Administrator will provide notice and copies of the recount to each Participating Political Subdivision and the Secretary of State's Office. Each Participating Political Subdivision must notify the Elections Administrator if such a waiver has been granted or denied as soon as possible, but no later than five (5) calendar days before Election Day.

10) ELECTION EXPENSES

- (a) The Participating Political Subdivisions agree to share the costs of administering this Joint Election as specified in "Attachment A." The Election Administrator will charge a general supervisory fee not to exceed ten (10%) percent of the total cost of this Joint Election as authorized by Section 31.100 of the Texas Election Code. In no event will the ten (10%) percent general supervisory fee be refunded to any Participating Political Subdivision. If the ballot, candidates, or propositions supplied by the Participating Political Subdivision are changed after their initial programming and/or printing by the Elections Administrator due to a court order from a court of competent jurisdiction, the affected Participating Political Subdivision(s) agrees to pay all expenses associated with re-printing and re-programming the ballots pursuant to a court order including expenses for expedited services and "Attachment A" will be amended by the Election Administrator.
- (b) Allocation of costs among the Participating Political Subdivisions will be according to a formula based on the total cost of the Joint Election multiplied by the Participating Political Subdivision's percentage of the total current and active registered voters for the Joint Election ("Election Cost(s)"). Any special request(s) for additional vote center(s), early voting polling place(s), supplies, personnel, or equipment that exceeds the Election Costs will be billed separately as additional costs ("Special Request Fee(s)"). Special Request Fees will be paid by the Participating Political Subdivision making the request. If all Participating Political Subdivisions agree to the special request(s) and state such agreement in this Election Services Contract, then the fees for the special request(s) will be allocated amongst all Participating Political Subdivisions based on the formula for determining Election Costs. A Special Request Fee will not be assessed against a Participating Political Subdivision who requests an early voting polling place within its jurisdiction if an early voting polling place is not already located in its jurisdiction ("Early Voting Request"). The costs for any Early Voting Request will be allocated amongst all Participating Political Subdivisions based on the formula for determining Election Costs.
- (c) The expenses for early voting by mail and personal appearance will be paid by each Participating Political Subdivision as set forth in "Attachment A."
- (d) The Elections Administrator will determine the final election expenses to the extent practicable within one hundred eighty (180) business days after the final canvass of the Joint Election or the Joint Runoff Election, if any. The Elections Administrator will provide each Participating Political Subdivision with a final, written accounting of all money that

was deposited into, and payments that were made from, the Joint Election account(s) maintained by the Dallas County Elections Department for this Joint Election and the Joint Runoff Election, if any.

- (e) If the Elections Administrator requires funds to perform DCED's obligations under this Election Services Contract that is greater than the estimate listed in "Attachment A" or any estimate provided for Joint Runoff Fees, then the Elections Administrator will bill each Participating Political Subdivision using the same formula listed in Section 10(b) ("Joint Election Fees"). If the Elections Administrator requires funds to assist in any Recounts that is greater than the estimate provided for Recount Fees, then the Elections Administrator will bill each Participating Political Subdivision that is participating in a Recount for such fees ("Final Recount Fees"). An invoice will be sent to each Participating Political Subdivision which will include the Joint Election Fees, Special Request Fees, and Final Recount Fees ("Final Bill(s)"). The Participating Political Subdivision shall pay the Final Bill within thirty (30) days of receipt except for any amount the Participating Political Subdivision files a timely good faith written dispute under Section 17 of this Election Services Contract. As soon as practicable after all expenses of this Joint Election are paid and disputes, if any, resolved, any funds that remain in the account maintained by the Dallas County Elections Department for this Election Services Contract will be refunded to the Participating Political Subdivisions (the "Refund(s)"), prorated in accordance with the Participating Political Subdivisions' respective share of the costs, not including any costs for conducting the Joint Election for which the respective Participating Political Subdivisions may be separately responsible as provided in this Contract.

11) DEPOSIT OF FUNDS

- (a) Attachment A details the cost and expenses anticipated for the Joint Election. Participating Political Subdivisions will initially receive an estimated cost from the Elections Administrator. The Final Bill will be distributed in accordance with Section 10 (d). Each Participating Political Subdivision hereby agrees to deposit with the Dallas County Elections Department one hundred (100%) percent of the full balance of money listed for its respective entity in "**Attachment A: Deposit of Funds Detail**" of this Election Services Contract not later than **March 20, 2024**. DCED will place the money deposited by the Participating Political Subdivisions in a Joint Election account.
- (b) The deposit of funds by each Participating Political Subdivision is an express condition precedent to the participation of each Participating Political Subdivision in this Election Services Contract. A Participating Political Subdivision may seek an extension from the Elections Administrator as to the due date for the deposit of funds. Such an extension must be sought in writing and prior to due date for such deposit by the Participating Political Subdivision. Any decision(s) made by the Elections Administrator will be provided in writing to the Participating Political Subdivision. The Elections Administrator, however, shall not be required to grant an extension for the deposit of funds by a Participating Political Subdivision. For any Participating Political Subdivision that fails to deposit the total amounts specified in "Attachment A" by the dates specified in this Election Services Contract or any extension granted by the Elections Administrator, the Elections

Administrator will be relieved from the responsibility to perform under this Election Services Contract for such Participating Political Subdivision.

- (c) The Elections Administrator will only draw money from this Joint Election account to pay for expenses for the Joint Election that are included in "Attachment A" to this Election Services Contract and for other expenses to which all of the Participating Political Subdivisions agree in writing.
- (d) If a Participating Political Subdivision withdraws completely from this Joint Election on or before **March 20, 2024**, then the Elections Administrator will refund (as soon as practicable) that Participating Political Subdivision's deposit, less the Participating Political Subdivision's prorated share of (i) any funds already expended before the withdrawal and (ii) the general supervision fee authorized by Section 31.100 of the Texas Election Code. In the event of a partial withdrawal of a Participating Political Subdivision from this Joint Election, the Participating Political Subdivisions shall not be entitled to a refund of the deposit.
- (e) The Elections Administrator will not make partial refunds to a Participating Political Subdivision if any candidate(s) or propositions do not appear on the ballot for that Participating Political Subdivision.
- (f) Deposits should be made out to Dallas County Elections Department and delivered within the mandatory time frame to:

Heider Garcia
Dallas County Elections Administrator
1520 Round Table Drive
Dallas, Texas 75247

In the "memo" section of check place Election Escrow Account: _91486_

12) RECORDS OF THE ELECTION

- (a) The Elections Administrator is hereby appointed the general custodian of the voted ballots and all election records of this Joint Election to the extent authorized by Sections 31.094, 31.095, 31.096, and 31.097 of the Texas Election Code.
- (b) Access to the election records will be available to each Participating Political Subdivision as well as to the public in accordance with the Texas Public Information Act, Chapter 552, Government Code, at the **Dallas County Elections Department, 1520 Round Table Drive, Dallas, Texas 75247** at any time during normal business hours. The Elections Administrator will ensure that the records are maintained in an orderly manner so that records are clearly identifiable and retrievable per records storage container. However, access to election records that contain confidential information that must be redacted pursuant to federal or state law may be provided at the offices of the Civil Division of the Criminal District Attorney's Office of Dallas County, Texas at 500 Elm Street, Suite 6300, Dallas, Texas 75202.

- (c) Pursuant to Section 66.058 of the Texas Election Code, the Elections Administrator will retain the precinct election records that are distributed to the Elections Administrator at the Elections Administrator's main offices and Elections Warehouse for **sixty (60) days** after the date of this Joint Election. At any point after **sixty (60) days** after the date of the Joint Election, the Elections Administrator may arrange for transport of precinct election records for the Joint Election to the Dallas County Record Storage facility. If so, the precinct election records will then become the responsibility of Dallas County Record Storage for the remainder of the **twenty-two (22) month** preservation period. If the Elections Administrator does not transport the precinct election records to the Dallas County Records Storage facility, then the precinct election records will remain the responsibility of the Elections Administrator for the remainder of the **twenty-two (22) month** preservation period. Dallas County Record Storage will be responsible for the destruction of this Joint Election records after the preservation period. The Participating Political Subdivisions agree the Elections Administrator may destroy the records from this Joint Election after the **twenty-two (22)** month preservation period without further notice to the Participating Political Subdivisions unless the events in Section 12 (d) occur.
- (d) A Participating Political Subdivision must notify the Elections Administrator in writing not later than three (3) business days after any official or employee of the Participating Political Subdivision becomes aware of any election contest, litigation, or criminal investigation or proceeding in connection with this Joint Election or the Joint Runoff Election. In accordance with Section 1.013 of the Texas Election Code, the election records of the Joint Election and/or Joint Runoff Election, as applicable, must be preserved until any election contest, litigation, or any criminal investigation or proceeding is completed and a judgment, if any, becomes final. Also, the election records of the Joint Election and/or Joint Runoff Election, as applicable, that are within the scope of an active or pending request for public information related to such election records will be maintained by the Elections Administrator until such request for public information is finally concluded.
- (e) The Participating Political Subdivisions acknowledge and agree that the Elections Administrator reserves the right to intervene in any election contest or litigation in connection with this Joint Election in order to preserve any available remedies at law and to preserve the Elections Administrator's obligations under this Contract and the Texas Election Code.
- (f) If a Participating Political Subdivision changes its single-member districts since their last election, the Participating Political Subdivision must submit its new boundaries on or before **February 4, 2024**.
- (g) The Elections Administrator will provide each Participating Political Subdivision records that indicate the jurisdictional boundaries of each Participating Political Subdivision by **January 3, 2024**. Each Participating Political Subdivision will have until **January 26, 2024**, to verify in writing that the jurisdictional boundaries provided by the Elections Administrator are correct.

13) EARLY VOTING

- (a) Under Sections 31.094 and 271.006 of the Texas Election Code, the Participating Political Subdivisions hereby appoint the Elections Administrator to be the early voting clerk for all political subdivisions participating in this Joint Election. The deputy early voting clerks that will be appointed by the Elections Administrator are listed in "Attachment D."
- (b) Any qualified voter for this Joint Election may vote early by personal appearance at the main early voting polling place or at one of the early voting branch polling places listed in Attachment B. Early voting will be conducted as agreed by the Parties as follows:

Monday-Friday, April 22-26, 2024, from 8:00 a.m. to 5:00 p.m.

Saturday, April 27, 2024, from 7:00 a.m. to 7:00 p.m.

Sunday, April 28, 2024, from 12:00 p.m. to 6:00 p.m.

Monday-Tuesday, April 29-30, 2024, from 7:00 a.m. to 7:00 p.m.

- (c) All requests for early voting ballots by mail that are received by a Participating Political Subdivision must be transported by runner on the day of receipt to the Dallas County Elections Department, Elections Operations Facility at 1520 Round Table Drive, Dallas, Texas 75247 for processing. Persons voting by mail must send their voted ballots to the Dallas County Elections Department.
- (d) All early voting ballots will be prepared for counting by an Early Voting Ballot Board appointed under Subchapter A of Chapter 87 of the Texas Election Code. The Participating Political Subdivisions agree to appoint **Chaka Terrell** as the Presiding Judge and **Patti Clapp** as the Alternate Presiding Judge of the Early Voting Ballot Board. In accordance with Section 87.002(b) of the Texas Election Code, the Presiding Judge of the Early Voting Ballot Board will appoint at least one or more members to the Early Voting Ballot Board. The Participating Political Subdivisions may submit one individual for consideration by the Presiding Judge of the Early Voting Ballot Board to be appointed as a member of the Early Voting Ballot Board and will notify DCED of the individual's name, telephone number, mailing address, and email address, if any, no later than **April 4, 2024**. A list of Early Voting Ballot Board members will be furnished to each Participating Political Subdivision by **April 11, 2024**. The Participating Political Subdivisions acknowledge that approval of this Election Services Contract shall constitute approval and appointment of the Presiding and Alternate Presiding Judge listed above for the Early Voting Ballot Board.
- (e) A signature verification committee will not be appointed, and signature verification duties will be performed by the Early Voting Ballot Board in accordance with Chapter 87 of the Texas Election Code.
- (h) The Presiding Judge of the Early Voting Ballot Board shall deliver notices of rejected ballots in compliance with Section 87.0431, Texas Election Code.

14) CRIMINAL BACKGROUND CHECKS

The Elections Administrator, its agent or assignee will conduct a criminal background check (in accordance with statutory requirements) of any person who is expected to or scheduled to serve or work in this Joint Election at either the Elections Department or an

Early Voting location. Any person that does not satisfactorily pass the criminal background check will be ineligible to serve or work in this Joint Election. Failure to obtain a criminal background check does not release the Participating Political Subdivision's obligation to pay for service rendered in good faith. Additionally, DCED will conduct a review of all poll workers against the Texas Public Sex Offender Registry and provide the results to the Participating Political Subdivisions.

15) ELECTION REPORTS

During the early voting period for this Joint Election, the Elections Administrator will deliver daily reports to each Participating Political Subdivision of the Early Voting Location Turnout Totals and Early Voting Roster. The day after the early voting period ends, the Elections Administrator will deliver to each Participating Political Subdivision a Daily Early Voting Roster by vote center report that includes the entire Early Voting period. Pursuant to the Texas Election Code Section 87.121, the Elections Administrator will deliver these election reports by providing a link to a website posting.

16) WITHDRAWAL FROM CONTRACT

- (a) No deposits will be refunded if a Participating Political Subdivision withdraws after the deadline to withdraw from this Election Services Contract has passed.
- (b) In order to withdraw from this Election Services Contract, a Participating Political Subdivision must deliver to the Elections Administrator any certifications and declarations that are required under Subchapter C or Subchapter D of Chapter 2 of Title 1 of the Texas Election Code.
- (c) The Elections Administrator will bill any Participating Political Subdivision that withdraws from this Election Services Contract for any expenses incurred prior to the Elections Administrator receiving copies of the certifications and declarations that are required under Subchapter C or Subchapter D of Chapter 2 of Title 1 of the Texas Election Code.
- (d) Within ten (10) business days after receiving a withdrawal from the Joint Election in accordance with this Election Services Contract, the Elections Administrator will amend the attachments to this Election Services Contract as appropriate and provide updated copies of the amended attachments to all remaining Participating Political Subdivisions.
- (e) The general supervisory fee authorized by Section 31.100 of the Texas Election Code will not be refunded.

17) AUDITING AND PROHIBITION ON WITHHOLDING OF DEPOSITS

- (a) The Dallas County Auditor will conduct a review of the deposits and expenditures related to this Election Services Contract before the Final Bill or Refund is submitted to the Participating Political Subdivisions. Refunds will be submitted as soon as practicable.
- (b) The Participating Political Subdivisions may request a financial audit of the Final Bill or Refund or dispute the Final Bill or Refund under this Section 17, if: i) the Final Bill exceeds ten percent (10%) of the amount of the Participating Political Subdivision's initial deposit as required in "Attachment A" to this Election Services Contract; or ii) the accounting

accompanying the Refund is ten percent (10%) less than the amount the Participating Political Subdivision determines, should be refunded, after its good faith review. The request for a financial audit or written dispute must be requested in accordance with Section 17(d) below.

- (c) Should the events in Section 17(b)(i) or (b)(ii) occur, in lieu of an audit or dispute, the Participating Political Subdivision may submit a written request to the Elections Administrator seeking review of the cost allocation methodology for the Participating Political Subdivision's Final Bill or Refund ("Review Request") by the Dallas County Auditor. Participating Political Subdivisions must submit a Review Request to the Elections Administrator with a courtesy copy to the other Participating Political Subdivisions not later than ten (10) business days after receipt of the Final Bill or the Refund, whichever is later. The Review Request must set forth, in detail, the basis for any discrepancy or dispute with the Final Bill or Refund. Corrections to any Participating Political Subdivision's Final Bill or the Refund, based on a Review Request, will be determined at the sole discretion of the Elections Administrator. A Review Request does not extend the timeframe in Section 17(d).
- (d) Should the circumstances giving rise to an audit or dispute in Section 17 (b) occur, the Participating Political Subdivision may send a formal written notice of dispute of the Final Bill or Refund ("Dispute Notice") to the Elections Administrator and the other Participating Political Subdivisions. This Dispute Notice must be received by the Elections Administrator and the Participating Political Subdivisions no later than thirty (30) calendar days from the date the Participating Political Subdivision receives the Final Bill or Refund. This Dispute Notice must provide: i) an itemization of the disputed charge(s) by the Participating Political Subdivision; ii) the basis for the dispute; iii) the methodology showing how the Participating Political Subdivision arrived at the amount disputed; and iv) documentation, if available, in support thereof. The Participating Political Subdivision will have no right to withhold any undisputed amounts set forth in this Election Services Contract or reflected in the Final Bill. Payment of undisputed amounts in the Final Bill must be made by the Participating Political Subdivision as set forth in Section 10(e) of this Election Services Contract.
- (e) Failure of the Participating Political Subdivision to submit a timely Dispute Notice, as set forth in Section 17(d), shall waive any and all disputes, claims, or challenges to the Final Bill or Refund by the Participating Political Subdivision. The entire amount of the Participating Political Subdivision's Final Bill shall be due immediately; or any estimated refund amounts will become final.
- (f) If the Participating Political Subdivision files a timely Dispute Notice in compliance with Section 17(d), the Participating Political Subdivision will also have the right to conduct a good faith financial audit for the deposits and expenditures related to this Elections Services Contract ("Financial Audit"). In conducting the Financial Audit, the Participating Political Subdivision will have no greater right to demand access to or copies of the County's governmental or election records than those rights specified in the Texas Election Code and the Texas Public Information Act. The cost of any Financial Audit

conducted by the Participating Political Subdivision shall be borne by the requesting Participating Political Subdivision and may not be paid for with funds deposited with the Dallas County Elections Department under this Election Services Contract. Further, the Participating Political Subdivision conducting the Financial Audit shall pay the Elections Administrator the reasonable costs for time expended and copies provided in order to perform the Financial Audit. If the Financial Audit identifies overcharges by the Elections Administrator of more than ten percent (10%) of the initial deposit amount required by "Attachment A", the Elections Administrator will review and assess the findings of the Financial Audit and will negotiate, in good faith, to resolve any disputes for overcharges with the Participating Political Subdivision. The Elections Administrator shall not be bound by the findings or recommendations of the Participating Political Subdivision's Financial Audit. The financial records will be retained at the County Election Administrator's office until the conclusion of the Financial Audit and resolution of all outstanding audit disputes.

- (g) In the event the representatives of the Participating Political Subdivision who submitted the Dispute Notice and the Elections Administrator cannot agree on the amount of the disputed Final Bill or Refund as set forth in this Section 17, then the Parties may agree to submit to non-binding mediation. If mediation is acceptable to both Parties to resolve a dispute concerning the Final Bill or Refund, the Parties will agree to use a mutually agreed-upon mediator. Unless the Parties come to a written agreement at mediation, the mediation will not constitute a final and binding resolution of the dispute. In the event that the Participating Political Subdivision that submitted the Dispute Notice and the Elections Administrator are unable to reach an agreement on the Final Bill or Refund through mediation or otherwise, then the Final Bill or Refund will be determined by the Elections Administrator.
- (h) The Participating Political Subdivision acknowledges that withholding undisputed funds that are required under this Election Services Contract would result in breach of this Elections Services Contract and the other Participating Political Subdivisions' taxpayers subsidizing the withholding Participating Political Subdivision's election expenses.
- (i) In the event that a Review Request or Dispute Notice is properly submitted in accordance with this Contract, all Participating Political Subdivisions shall have ten (10) business days after its receipt of the Review Request or Dispute Notice to provide any applicable documentation in support of or against the Review Request or Dispute Notice to the Elections Administrator. All Participating Political Subdivisions acknowledge that a Review Request and/or Dispute Notice submitted by another Participating Political Subdivision may result in an adjustment to their Final Bill or Refund. In accordance with this Section 17, if the Elections Administrator determines pursuant to a Review Request, Dispute Notice, or a Financial Audit, that an adjustment to the Final Bills or Refunds for any of the Participating Political Subdivisions is either warranted or not, the Elections Administrator will send a Final Adjusted Bill or Adjusted Refund within thirty (30) calendar days after a determination is made. Notwithstanding anything in this Section 17, a determination of a Final Adjusted Bill or Adjusted Refund will be made by the Elections Administrator no later than ninety (90) calendar days after receipt of a properly submitted Review Request or Dispute Notice. **Any Final Adjusted Bill or Adjusted Refund cannot be disputed and will**

be due and payable within thirty (30) calendar days after receipt.

18) NOTICE

Any addendum to, change/modification of, clarification of, and/or withdrawal from this Contract requires written notice to and written approval by Dallas County Elections Administrator. Whenever this Election Services Contract requires any consent, approval, notice, request, or demand, it must be in writing to be effective and must be delivered to the Party intended to receive it as shown below:

Address for notice to the Elections Administrator:

Heider Garcia
Dallas County Elections Administrator
1520 Round Table Drive
Dallas, Texas 75247
(214) 819-6334 telephone
(214) 819-6301 facsimile

and, to the physical addresses and facsimile numbers for notice to the Participating Political Subdivisions are in "Attachment H" to this Election Services Contract. Any written notice required under this Contract shall be deemed to have been given when personally delivered, or if mailed, seventy-two (72) hours after deposit of the same in the United States Mail, postage prepaid, certified, or registered, return receipt requested, properly addressed to the contact person shown at the respective addresses set forth above, or at such other addresses as shall be specified by written notice delivered in accordance this notice section.

19) LIABILITY FOR NEGLIGENCE

ALL PARTIES TO THIS ELECTION SERVICES CONTRACT AGREE TO BE RESPONSIBLE, IN ACCORDANCE WITH APPLICABLE STATE OR FEDERAL LAW, EACH FOR THEIR OWN NEGLIGENT ACTS OR OMISSIONS, OR OTHER TORTIOUS CONDUCT IN THE COURSE OF PERFORMANCE OF THIS ELECTION SERVICES CONTRACT WITHOUT WAIVING ANY SOVEREIGN IMMUNITY, GOVERNMENTAL IMMUNITY, STATUTORY IMMUNITY, OR OTHER DEFENSES AVAILABLE TO THE PARTIES UNDER FEDERAL OR STATE LAW. NOTHING IN THIS PARAGRAPH SHALL BE CONSTRUED TO CREATE OR GRANT ANY RIGHTS, CONTRACTUAL OR OTHERWISE, IN OR TO ANY THIRD PERSONS OR ENTITIES. ALL PARTIES AGREE THAT ANY SUCH LIABILITY OR DAMAGES OCCURRING DURING THE PERFORMANCE OF THIS ELECTION SERVICES CONTRACT CAUSED BY THE JOINT OR COMPARATIVE NEGLIGENCE OF THE PARTIES, OR THEIR EMPLOYEES, AGENTS OR OFFICERS WILL BE DETERMINED IN ACCORDANCE WITH COMPARATIVE RESPONSIBILITY LAWS OF TEXAS, BUT ONLY TO THE EXTENT SUCH LAWS ARE APPLICABLE TO THE PARTY.

TO THE EXTENT PERMITTED BY LAW, IF LEGAL ACTION IS FILED AGAINST A PARTY TO THIS ELECTION SERVICES CONTRACT, THAT PARTY SHALL BE SOLELY RESPONSIBLE FOR THEIR OWN RESPECTIVE COSTS AND DEFENSE OF THAT SUIT.

20) CHOICE OF LAW

This Election Services Contract will be governed and interpreted by the laws of the State of Texas.

21) VENUE AND JURISDICTION

The courts of the State of Texas and the United States of America that are physically located in Dallas, Dallas County, Texas are the exclusive jurisdiction and venue for any lawsuit, cause of action, temporary restraining order, temporary injunction, injunction, petition for extraordinary relief, mandamus, or any other legal proceeding or claim arising out of the performance of this Election Services Contract.

22) SEVERABILITY

If any term of this Election Services Contract is held by a court of competent jurisdiction to be invalid, void, or unenforceable, the remainder of the terms of this Election Services Contract will remain in full force and effect and will in no way be affected, impaired, or invalidated.

23) ENTIRE CONTRACT

This Election Services Contract, including any exhibits or attachments, contains the entire agreement among the Elections Administrator and the Participating Political Subdivisions concerning the duties required by this Election Services Contract. The Elections Administrator of Dallas County, Texas and each Participating Political Subdivision hereby expressly warrant and represent that they are not relying on any promises or agreements that are not contained in this Election Services Contract concerning any of the terms in this Election Services Contract. Except otherwise specified in this Election Services Contract, no modification, amendment, novation, renewal, or other alteration of this Election Services Contract shall be effective unless mutually agreed upon in writing and executed by the Parties hereto.

24) PLURALITY, GENDER, AND HEADINGS

In this Election Services Contract, words in the singular number include the plural, and those in the plural include the singular. Words of any gender also refer to any other gender. Headings in this Election Services Contract are terms of inclusion, not exclusion.

25) RELATIONSHIP OF PARTIES

The Participating Political Subdivisions, including their respective agents, or employees, are not an agent, servant, joint enterpriser, joint venturer, or employee of the Elections Administrator, the County, or DCED, and are responsible for their own acts, forbearance, negligence and deeds, and for those of their agents, or employees in conjunction with the performance of services covered under this Election Services Contract. The Participating Political Subdivisions represent that they have, or will secure at their own expense, all

personnel and consultants required in performing the duties directly administered by the Participating Political Subdivision. Such personnel and consultants shall not be employees of or have any contractual relationship with the County, the County Elections Administrator, or DCED.

26) FORCE MAJEURE

No Party shall be in default or responsible for delays or failures in performance resulting from causes beyond its control. Such causes include but are not limited to acts of God, fire, storm, flood, earthquake, natural disaster, pandemic, epidemic, nuclear accident, strike, air traffic disruption, lockout, riot, freight embargo, public regulated utility, or governmental statutes, orders, or regulations superimposed after the fact. Any Party delayed by force majeure shall as soon as reasonably possible give the other Party written notice of the delay. The Party delayed shall use reasonable diligence to correct the cause of the delay, if correctable, and if the condition that caused the delay is corrected, the Party delayed shall immediately give the other Parties written notice thereof and shall resume performance under this Election Services Contract as soon as practicable. The date of delivery or of performance shall be extended for at least a minimum time period equal to the time lost by reason of the delay.

27) DEFAULT/CUMULATIVE RIGHTS/MITIGATION.

It is not a waiver of default if the non-defaulting Party fails to immediately declare a default or delays in taking any action. The rights and remedies provided by this Election Services Contract are cumulative, and no Party's use of any right or remedy will preclude or waive its right to any other remedy. These rights and remedies are in addition to any other rights the Parties may have by law, statute, ordinance or otherwise. All Parties have a duty to mitigate damages.

28) CONTRA PROFERENTEM

The legal doctrine of contra proferentem will not apply to this Election Services Contract. Consequently, any ambiguity that may exist in this Election Services Contract will not be construed against the Party who drafted this Election Services Contract.

29) ORDER OF PRECEDENCE

Any inconsistencies in this Election Services Contract will be resolved by reviewing and considering this Election Services Contract and Attachments A through H to this Election Services Contract together in context with each other.

30) SIGNATORY WARRANTY

Dallas County and the Elections Administrator of Dallas County, Texas and all of the contracting authorities of all of the Participating Political Subdivisions listed in "Attachment F" of this Election Services Contract represent that each has the full right, power and authority to enter into and perform this Election Services Contract in accordance with all of its terms and conditions, and that the execution and delivery of this Election Services Contract has been made by authorized representatives of the Participating Political Subdivisions to validly and legally bind the Participating Political

Subdivisions to all terms, performances, and provisions set forth in this Election Services Contract.

31) COUNTERPARTS.

This Election Services Contract may be executed in any number of counterparts, each of which so executed shall be deemed to be an original, and such counterparts shall together constitute but one and the same Contract. The Parties shall be entitled to sign and transmit an electronic signature of this Contract (whether by facsimile, PDF, or other email transmission), which signature shall be binding on the Party whose name is contained therein. A signed copy of this Contract transmitted by facsimile, email or other means of electronic transmission shall be deemed to have the same legal effect as delivery of an original executed copy of this Contract for all purposes.

[Signatures on following page]

WITNESS HEREOF, the Parties hereto have executed this Election Services Contract on this _____ day of _____ 2024. ("Effective Date")

RECOMMENDED AND APPROVED:

APPROVED AS TO FORM*

HEIDER GARCIA
COUNTY ELECTIONS ADMINISTRATOR
DALLAS COUNTY, TEXAS

James R. Palomo
ASSISTANT DISTRICT ATTORNEY,
DISTRICT ATTORNEY
DALLAS COUNTY CRIMINAL ATTORNEY'S
OFFICE, CIVIL DIVISION

*By law, the Criminal District Attorney's Office may only advise or approve contracts or legal documents on behalf of its clients. It may not advise or approve a contract or legal document on behalf of other parties. Our review of this document was conducted solely from the legal perspective of our client. Our approval of this document was offered solely for the benefit of our client. Other parties should not rely on this approval and should seek review and approval by their own respective attorney(s).

ACCEPTED TO AND AGREED TO BY THE _____:

APPROVED

BRENT PARKER
CITY MANAGER,
CITY OF WYLIE



Dallas County Elections Department

1520 Round Table Drive
Dallas, Texas 75247

May 4, 2024 Joint Election

ESTIMATED COST INVOICE

Subject to Change

Attachment - A

- 30 Entities
- 64 EV Locations
- 469 ED Vote Centers

Registered Voter Split	Total	City of Wylie
Total Number of Registered Voters	3,503,608	734
Cost Per Registered Voter (w/o GSF)	\$0.97	\$0.97
Total Cost	\$3,396,769.64	\$711.62
% of Units	100%	0.02%

	Total	City of Wylie
Election Total	\$3,396,769.64	\$711.62
Special Request Fee		
General Supervisory Fee (GSF)	\$339,676.96	\$71.16
Total Cost	\$3,736,446.61	\$782.78
Cost Per Registered Voter (w. GSF)	\$1.07	\$1.07
Amount of Deposit		
(Overpaid)/Underpaid	\$3,736,446.61	\$782.78

Exp. Code	Early Voting	Units	Unit Cost	Estimated	City of Wylie
POSTAGE					
62175	Mail Ballot Kits	20,000	\$2.62	\$52,400.00	\$10.98
62175	Undeliverable / Resent Mail Kits	600	\$3.20	\$1,920.00	\$0.40
62170	Postage for Ballots Mailed	20,000	\$0.63	\$12,600.00	\$2.64
62170	Postage for Undeliverable / Resent Mails	600	\$0.63	\$378.00	\$0.08
EQUIPMENT RENTAL					
62025	EV Model DS200 (Tabulator/Scanner)	64	\$464.10	\$29,702.40	\$6.22
62025	EV ExpressVote Ballot Marking Device (BMD)	512	\$295.00	\$151,040.00	\$31.64
62025	EV EPB Printer	256	\$62.00	\$15,872.00	\$3.33
62025	EV Election Supply Cart	128	\$295.00	\$37,760.00	\$7.91
62021	EV Mini-Van Rental	8	\$1,085.00	\$4,340.00	\$0.91
62021	EV Truck Rental	2	\$1,927.00	\$1,927.00	\$0.40
RENTAL BUILDINGS					
62023	EV Location Rental	Various Locations		\$81,000.00	\$16.97
PERSONNEL					
61050	EV Election Department (OT)	Various		\$15,000.00	\$3.14
61050	EV Clerks (OT) 24hrs	256	\$24.00	\$147,456.00	\$30.89
61050	EV Judges (OT) 24hrs	64	\$27.33	\$41,978.88	\$8.79
61050	EV Building Security (OT)	4	\$45.00	\$4,320.00	\$0.91
61050	EV Inspectors (OT)	8	\$27.33	\$5,247.36	\$1.10
61050	EV Training Trainers (OT)	7	\$28.37	\$4,765.32	\$1.00
61050	EV Ballot Board Committee (OT)	30	\$30.90	\$2,781.00	\$0.58
61050	EV Ballot Board Judge (OT)	1	\$30.90	\$92.70	\$0.02
61060	EV Clerks (ST)	256	\$16.00	\$270,336.00	\$56.63
61060	EV Judges (ST)	64	\$18.22	\$76,961.28	\$16.12
61060	EV Inspectors (ST)	8	\$18.22	\$9,620.16	\$2.02
61060	EV Training Trainers (ST)	7	\$18.91	\$8,736.42	\$1.83
61060	EV Ballot Board Committee (ST)	30	\$20.60	\$27,810.00	\$5.83
61060	EV Ballot Board Judge (ST)	1	\$20.60	\$927.00	\$0.19
61111	EV FICA	6.2%		\$930.00	\$0.19
61112	EV Medicare	1.45%		\$8,932.47	\$1.87
61113	EV PARS	1.3%		\$7,813.42	\$1.64
61150	EV Retirement Chargeback	13.23%		\$1,984.50	\$0.42
62225	EV Temp. Employees	50	\$26.01	\$156,060.00	\$32.69
SUPPLY EXPENSE					
62175	EV Official ExpressVote Ballots	300,000	\$0.14	\$42,000.00	\$8.80
62175	EV Judges Kits	64	\$80.00	\$5,120.00	\$1.07
SERVICE EXPENSE					
62013	Legal Notice	Legal Notice		\$3,500.00	\$0.73
62225	EV GTS IT Services	11	\$35.00	\$49,087.50	\$10.28
62225	EV ES&S Project Management	17	\$1,975.00	\$33,575.00	\$7.03
62225	EV ES&S Audio	60	\$28.95	\$3,067.00	\$0.64
PREPARATION AND TRANSPORTATION OF VOTING EQUIPMENT					
62910	EV Atlantic Delivery and Pick-up	128	\$100.00	\$12,800.00	\$2.68
MILEAGE / FUEL					
62285	EV Fuel	Vans and Trucks		\$1,200.00	\$0.25
	EARLY VOTING TOTAL			\$1,331,041.40	\$278.85

Exp. Code	Election Day	Units	Unit Cost	Estimated	City of Wylie
EQUIPMENT RENTAL					
62025	ED Model DS200 (Tabulator/Scanner)	469	\$464.10	\$217,662.90	\$45.60
62025	ED ExpressVote Ballot Marking Device (BMD)	1,876	\$295.00	\$553,420.00	\$115.94
62025	ED EPB Printer	1,876	\$62.00	\$116,312.00	\$24.37
62025	ED Election Supply Carts	469	\$295.00	\$138,355.00	\$28.99
62021	ED Mini-Van Rental	8	\$1,085.00	\$4,340.00	\$0.91
62021	ED Truck Rental	2	\$1,927.00	\$1,927.00	\$0.40
RENTAL BUILDINGS					
62023	ED Location Rental	Various Locations		\$100,500.00	\$21.05
PERSONNEL					
61020	ED Clerks (ST)	1,876	\$16.00	\$450,240.00	\$94.32
61020	ED Judges (ST)	469	\$20.00	\$140,700.00	\$29.48
61020	ED Judges Delivery (Can Money)	469	\$25.00	\$11,725.00	\$2.46
61020	ED Emergency Response (ST)	40	\$25.00	\$15,000.00	\$3.14
61020	ED Phone Bank (ST)	35	\$25.00	\$13,125.00	\$2.75
61020	ED Regional Site Support (ST)	60	\$20.00	\$6,000.00	\$1.26
61020	ED Inspectors (ST)	40	\$25.00	\$15,000.00	\$3.14
61050	ED Sheriff Deputies (OT)	32	\$60.00	\$28,800.00	\$6.03
61050	ED Building Security (OT)	14	\$50.00	\$10,500.00	\$2.20
61050	ED Election Department (OT)	Various		\$10,000.00	\$2.09
61111	ED FICA	6.2%		\$2,405.60	\$0.50
61112	ED Medicare	1.45%		\$145.00	\$0.03
61113	ED PARS	1.3%		\$130.00	\$0.03
61150	ED Retirement Chargeback	13.23%		\$5,133.24	\$1.08
62225	ED Temp. Employees	50	\$26.01	\$26,010.00	\$5.45
SUPPLY EXPENSE					
62175	ED Official ExpressVote Ballots	300,000	\$0.140	\$42,000.00	\$8.80
62175	ED Judge Kit	469	\$80.00	\$37,520.00	\$7.86
SERVICE EXPENSE					
62225	ED ES&S Site Support	1	\$4,975.00	\$4,975.00	\$1.04
62225	ED IT Services (GTS)	11	\$35.00	\$15,400.00	\$3.23
PREPARATION & TRANSPORTATION OF VOTING EQUIPMENT					
62910	ED Atlantic Delivery and Pick-up	938	\$100.00	\$93,800.00	\$19.65
MILEAGE / FUEL					
61080	Mileage for Deputies	5,500	\$0.655	\$3,602.50	\$0.75
62285	ED Fuel	Vans and Trucks		\$1,000.00	\$0.21
	ELECTION DAY TOTAL			\$2,065,728.24	\$432.77



DALLAS COUNTY ELECTIONS DEPARTMENT

Attachment B - Early Vote Center Locations

2024 Joint Election

May 4, 2024

VC#	Location <i>Edificio</i>	Voting Area <i>Lugar De Votación</i>	Address <i>Dirección</i>	City <i>Ciudad</i>	ZIP <i>Codigo Postal</i>
E0001	MLK Jr Recreation Center	Hallway	2901 Pennsylvania Ave	DALLAS	75215
E0004	Elections Training / Warehouse	Vote Center	1460 Round Table Dr	DALLAS	75247
E0008	First Baptist Richardson	Activity Center	1001 N Central Expy	RICHARDSON	75080
E0012	Glenn Heights Family Center	Multipurpose Room	1932 S Hampton Rd	GLENN HEIGHTS	75154
E0021	Islamic Association of North Texas		840 Abrams Rd	RICHARDSON	75081
E0022	Vietnamese Community Center		3221 Belt Line Rd	GARLAND	75044
E0023	For Oak Cliff	Kids Room	907 E Ledbetter Dr	DALLAS	75216
E0024	North Garland Branch Library		3845 N Garland Ave	GARLAND	75040
E0025	Kiest Recreation Center		3081 S Hampton Rd	DALLAS	75224
E0026	Cedar Hill High School		1 Longhorn Blvd	CEDAR HILL	75104
E0036	Addison Conference Centre	Lobby	15650 Addison Rd	ADDISON	75001
E1022	Oak Lawn Branch Library	Auditorium	4100 Cedar Springs Rd	DALLAS	75219
E1029	Richland Campus-Dallas College	G100 Guadalupe Hallway	12800 Abrams Rd	DALLAS	75243
E1052	Lochwood Branch Library	Classroom 1/2	11221 Lochwood Blvd	DALLAS	75218
E1074	Samuell Grand Recreation Center	Game Room 112	6200 E Grand Ave	DALLAS	75223
E1088	Skyline Branch Library	Auditorium	6006 Everglade Rd	DALLAS	75227
E1096	Pleasant Grove Ctr-Dallas College	PG 108/109	802 S Buckner Blvd	DALLAS	75217
E1116	Harry Stone Recreation Center	Half of Multi-Purpose Room	2403 Millmar Dr	DALLAS	75228
E1301	Florence Recreation Center	Event Room	2501 Whitson Way	MESQUITE	75150
E1303	Eastfield Campus-Dallas College	G Building, Lobby	3737 Motley Dr	MESQUITE	75150
E1708	Garland Center-Dallas College	Conference Room A&B	675 W Walnut St	GARLAND	75040
E1723	South Garland Branch Library	Program Room	4845 Broadway Blvd	GARLAND	75043
E2005	Marsh Lane Baptist Church	Fellowship Hall	10716 Marsh Ln	DALLAS	75229
E2027	Our Redeemer Lutheran Church	Parlor Room	7611 Park Ln	DALLAS	75225



DALLAS COUNTY ELECTIONS DEPARTMENT

Attachment B - Early Vote Center Locations

2024 Joint Election

May 4, 2024

VC#	Location <i>Edificio</i>	Voting Area <i>Lugar De Votación</i>	Address <i>Dirección</i>	City <i>Ciudad</i>	ZIP <i>Codigo Postal</i>
E2052	Fretz Park Library	Black Box Theater	6990 Belt Line Rd	DALLAS	75254
E2060	Audelia Road Branch Library	Auditorium	10045 Audelia Rd	DALLAS	75238
E2220	University Park UMC	Parlor Room 101	4024 Caruth Blvd	DALLAS	75225
E2305	Farmers Branch Manske Library	Meeting Room	13613 Webb Chapel Rd	FARMERS	75234
E2307	Brookhaven Campus-Dallas College	H129	3939 Valley View Ln	FARMERS	75244
E2407	Josey Ranch Lake Library	Meeting Room 150	1700 Keller Springs Rd	CARROLLTON	75006
E2604	Valley Ranch Library	Meeting Room	401 Cimarron Trl	IRVING	75063
E2805	Coppell Town Center	Atrium	255 E Parkway Blvd	COPPELL	75019
E2924	Rowlett City Hall - Annex	Conference Room	4004 Main St	ROWLETT	75088
E2941	Sachse City Hall	Courtroom	3815-B Sachse Rd	SACHSE	75048
E3007	El Centro Campus-Dallas College	Elb-Student Center Main Area	801 Main St	DALLAS	75202
E3008	George L Allen Sr Court Building	Main Lobby	600 Commerce St	DALLAS	75202
E3043	Paul L Dunbar Library	Auditorium	2008 E Kiest Blvd	DALLAS	75216
E3064	Friendship West Baptist Church	Banquet Hall Foyer	2020 W Wheatland Rd	DALLAS	75232
E3072	Cedar Valley Campus-Dallas College	Rm M105	3030 N Dallas Ave	LANCASTER	75134
E3073	Highland Hills Library	Auditorium	6200 Bonnie View Rd	DALLAS	75241
E3106	A E Sims Cedar Hill Rec Center	Lobby	310 E Parkerville Rd	CEDAR HILL	75104
E3202	Duncanville Library	Meeting Rms 1-3	201 James Collins Blvd	DUNCANVILLE	75116
E3309	Lakeside Activity Center	Large Room	101 Holley Park Dr	MESQUITE	75149
E3400	Balch Springs Civic Center	Big Room Area	12400 Elam Rd	BALCH SPRINGS	75180
E3500	Sunnyvale Town Hall	Council Chambers	127 N Collins Rd	SUNNYVALE	75182
E3605	Disciple Central Comm Church	DC3 - Youth Room	901 N Polk St	DESOTO	75115
E3809	Lancaster Veterans Memorial Library	Meeting Room	1600 Veterans Memorial Pkwy	LANCASTER	75134



DALLAS COUNTY ELECTIONS DEPARTMENT

Attachment B - Early Vote Center Locations

2024 Joint Election

May 4, 2024

VC#	Location <i>Edificio</i>	Voting Area <i>Lugar De Votación</i>	Address <i>Dirección</i>	City <i>Ciudad</i>	ZIP <i>Codigo Postal</i>
E3921	Seagoville City Hall	Front Foyer	702 N Hwy 175	SEAGOVILLE	75159
E3940	Wilmer Community Center	Main Room	101 Davidson Plz	WILMER	75172
E3950	Hutchins City Hall	Council Chambers	321 N Main Street	HUTCHINS	75141
E4029	West Dallas Center-Dallas College	Main Lobby	3330 N Hampton Rd	DALLAS	75212
E4050	Mountain Creek Library	Auditorium	6102 Mountain Creek Pkwy	DALLAS	75249
E4064	Martin Weiss Recreation Center	Large Room	1111 Martindell Ave	DALLAS	75211
E4071	Oak Cliff Government Center	Main Lobby	702 E Jefferson Blvd	DALLAS	75203
E4081	Jaycee Zaragoza Recreation Center	Area in Lobby/Hallway	3114 Clymer Street	DALLAS	75212
E4086	Grauwlyer Park Recreation Center	Room A	7780 Harry Hines Blvd	DALLAS	75235
E4113	Mountain View Campus-Dallas	E. Bldg., East Foyer	4849 W Illinois Ave	DALLAS	75211
E4502	Betty Warmack Library	Empower Room	760 Bardin Rd	GRAND PRAIRIE	75052
E4514	The Summit	Aerobic Room	2975 Esplanade Dr	GRAND PRAIRIE	75052
E4516	Crosswinds High School	Room 104	1100 N Carrier Pkwy	GRAND PRAIRIE	75050
E4528	Our Redeemer Lutheran Church-GP	Fellowship Hall	4729 S Carrier Pkwy	GRAND PRAIRIE	75052
E4607	Irving City Hall	Main Lobby	825 W Irving Blvd	IRVING	75060
E4629	Bear Creek Community Church	Lobby Breezeway	2700 Finley Rd	IRVING	75062
E4633	North Lake Campus-Dallas College	L137 A/B	5001 N Macarthur Blvd	IRVING	75038
E4642	Irving Arts Center	Lab Room 1	3333 N Macarthur Blvd	IRVING	75062

Location Type	Count
Early Voting	65



DALLAS COUNTY ELECTIONS DEPARTMENT
Attachment C - Election Day Vote Center Locations
2024 Joint Election
May 4, 2024

VC#	Location <i>Edificio</i>	Voting Area <i>Lugar De Votación</i>	Address <i>Dirección</i>	City <i>Ciudad</i>	ZIP <i>Código</i>
V0003	Evans Recreation Center	Fitness Room	1116 Hillcrest St	MESQUITE	75149
V0005	Churchill Recreation Center	Large Room	6906 Churchill Way	DALLAS	75230
V0010	MLK Jr Recreation Center	Hallway	2901 Pennsylvania Ave	DALLAS	75215
V0011	Rowlett City Hall - Annex	Conference Room	4004 Main St	ROWLETT	75088
V0014	Vietnamese Community Center	Front and Back Room	3221 Belt Line Rd	GARLAND	75044
V0016	Elections Training / Warehouse	Voting Center	1460 Round Table Dr	DALLAS	75247
V0018	MAS Islamic Center of Dallas	Banquet Hall	1515 Blake Dr	RICHARDSON	75081
V0019	Mockingbird Elementary School-DISD	Auditorium	5828 E Mockingbird Ln	DALLAS	75206
V0020	Central Elementary School-DISD	Foyer	902 Shady Ln	SEAGOVILLE	75159
V0021	Campbell Green Recreation Center	AB Room	16600 Park Hill Dr	DALLAS	75248
V0022	Janie Stark Elementary School	Library	12400 Josey Ln	FARMERS	75234
V0026	The Woods United Methodist Church		1350 Bardin Rd	GRAND PRAIRIE	75052
V0027	First UMC of Sachse	Gym	1520 Blackburn Rd	SACHSE	75048
V0028	First Mexican Baptist Church	Fellowship Hall	4151 Royal Ln	DALLAS	75229
V0030	Woodhaven Presbyterian Church		3650 N O'Connor Rd	IRVING	75062
V0032	Larry G Smith Elementary School	Auditorium	5299 Gus Thomasson Rd	MESQUITE	75150
V0034	Stephens Elementary School		3700 Cheyenne Dr	ROWLETT	75088
V0035	Albert Farine Elementary School	Small Gym	615 Metker St	IRVING	75062
V0036	Addison Conference Centre	Lobby	15650 Addison Rd	ADDISON	75001
V0037	First Baptist Richardson	Activity Center	1001 N Central Expy	RICHARDSON	75080
V0038	Islamic Association of North Texas		840 Abrams Rd	RICHARDSON	75081
V0039	West Irving Library	Large meeting room	4444 W Rochelle Rd	IRVING	75062
V0040	Desoto House of Peace & Comm Center	Gymnasium	531 W Belt Line Rd	DESOTO	75115
V0041	Frank D Moates Elementary School	Cafeteria	1500 Heritage Blvd	GLENN HEIGHTS	75154
V0042	Dallas County Detention Center	A5	111 W Commerce St	DALLAS	75208
V0044	Cedar Hill Collegiate High School	Gym	1515 W Beltline Rd	CEDAR HILL	75104
V0046	Glenn Heights Family Center	Multipurpose Room	1932 S Hampton Rd	GLENN HEIGHTS	75154



DALLAS COUNTY ELECTIONS DEPARTMENT
Attachment C - Election Day Vote Center Locations
2024 Joint Election
May 4, 2024

VC#	Location <i>Edificio</i>	Voting Area <i>Lugar De Votación</i>	Address <i>Dirección</i>	City <i>Ciudad</i>	ZIP <i>Código</i>
V0047	Moises E Molina High School	Auditorium	2355 Duncanville Rd	DALLAS	75211
V0049	La Villita Elementary School	Cafeteria	1601 Camino Lago	IRVING	75039
V0050	Salem Institutional Baptist Church		3918 Crozier St	DALLAS	75215
V0052	Abbett Elementary School		730 W Muirfield Rd	GARLAND	75044
V0053	Jubilee Park and Community Center	Room 101	907 Bank St	DALLAS	75223
V0054	Antioch Worship Center	Auditorium	6245 Shannon Rd	MESQUITE	75181
V0055	Rocky Springs Missionary Baptist Ch		316 E Shady Grove Rd	GRAND PRAIRIE	75050
V0061	The Summit	Aerobic Room	2975 Esplanade Dr	GRAND PRAIRIE	75052
V0062	For Oak Cliff	Kids Room	907 E Ledbetter Dr	DALLAS	75216
V0063	Katherine Johnson Tech Magnet Acad	Room 1004	1200 Academy Way	DESOTO	75115
V0064	Robinwood Baptist Church		111 E Stark Rd	SEAGOVILLE	75159
V0065	Mt Zion MBC of Sandbranch		128 Burns Dr	COMBINE	75159
V0066	Pilgrim Rest Missionary Baptist Ch		1819 N Washington Ave	DALLAS	75204
V0067	Thomas Jefferson High School		4001 Walnut Hill Ln	DALLAS	75229
V0070	New Life Apostolic UPC		1361 Mount Lebanon Rd	CEDAR HILL	75104
V0071	The Chapel of the Cross		4333 Cole Ave	DALLAS	75205
V0072	Cedar Hill High School		1 Longhorn Blvd	CEDAR HILL	75104
V1001	Sam Tasby M S	RM 114	7001 FAIR OAKS AVE	DALLAS	75231
V1002	Mission Vickery Church	Room #2	5814 Ridgecrest Rd	DALLAS	75231
V1003	Hamilton Park UMC	B4	11881 Schroeder Dr	DALLAS	75243
V1005	New Mount Zion Baptist Church	EDUCATION BLDG, CHAPEL	9530 Shepherd Rd	DALLAS	75243
V1006	Moss Haven Elementary School	Gym	9202 Moss Farm Ln	DALLAS	75243
V1008	Lee McShan Jr Elem School	Main Lobby	8307 Meadow Rd	DALLAS	75231
V1013	North Dallas High School	Freshman Bldg	3120 N Haskell Ave	DALLAS	75204
V1015	Multiple Careers Magnet Center	Hallway	4528 Rusk Ave	DALLAS	75204
V1019	Solar Preparatory School for Girls	Bonham Bldg Vestibule	2617 N Henderson Ave	DALLAS	75206
V1020	Ben Milam Elementary School	Cafeteria	4200 Mckinney Ave	DALLAS	75205



DALLAS COUNTY ELECTIONS DEPARTMENT
Attachment C - Election Day Vote Center Locations
2024 Joint Election
May 4, 2024

VC#	Location <i>Edificio</i>	Voting Area <i>Lugar De Votación</i>	Address <i>Dirección</i>	City <i>Ciudad</i>	ZIP <i>Código</i>
V1022	Oak Lawn Branch Library	Auditorium	4100 Cedar Springs Rd	DALLAS	75219
V1023	The Father's Church	Youth Room	2707 Abrams Rd	DALLAS	75214
V1027	Audelia Creek Elementary School	Gym	12600 Audelia Rd	DALLAS	75243
V1029	Richland Campus-Dallas College	G100 Guadalupe Hallway	12800 Abrams Rd	DALLAS	75243
V1030	A M Aikin Elementary School	Gym	12300 Pleasant Valley Dr	DALLAS	75243
V1032	Northwood Hills Elementary Sch	Gym	14532 Meandering Way	DALLAS	75254
V1033	Spring Valley Elementary School	Gym	13535 Spring Grove Ave	DALLAS	75240
V1040	Thurgood Marshall Elementary School	Large Room	9666 Ferris Branch Blvd	DALLAS	75243
V1043	Skyview Elementary School	Gym	9229 Meadowknoll Dr	DALLAS	75243
V1045	PLA @ Highland Meadows	Auditorium	8939 Whitewing Ln	DALLAS	75238
V1047	Martha T Reilly Elementary Sch	Auditorium	11230 Lippitt Ave	DALLAS	75218
V1049	Merriman Park Elementary School	Cafe	7101 Winedale Dr	DALLAS	75231
V1052	Lochwood Branch Library	Classroom 1/2	11221 Lochwood Blvd	DALLAS	75218
V1054	Casa View Elementary School	Auditorium Foyer	2100 N Farola Dr	DALLAS	75228
V1056	Charles A Gill Elementary School	AUDITORIUM	10910 Ferguson Rd	DALLAS	75228
V1057	St Pius X Catholic Church Parish	Parish Hall	3030 Gus Thomasson Rd	DALLAS	75228
V1058	Harry Stone Recreation Center	Half of Multi-Purpose Room 104	2403 Millmar Dr	DALLAS	75228
V1059	Reinhardt Elementary School	Auditorium	10122 Losa Dr	DALLAS	75218
V1060	Alex Sanger Preparatory School	Auditorium	8410 San Leandro Dr	DALLAS	75218
V1061	W H Gaston Middle School	Auditorium Foyer	9565 Mercer Dr	DALLAS	75228
V1063	George Truett Elementary School	Auditorium	1811 Gross Rd	DALLAS	75228
V1070	Grace United Methodist Church	Parlor	4105 Junius St	DALLAS	75246
V1071	Lakewood Branch Library	Auditorium	6121 Worth St	DALLAS	75214
V1073	The Church at Junius Heights	Milton Greer, Fellowship Hall	5429 Reiger Ave	DALLAS	75214
V1074	Samuell Grand Recreation Center	Game Room 112	6200 E Grand Ave	DALLAS	75223
V1076	Eduardo Mata Montessori School	Library	7420 La Vista Dr	DALLAS	75214
V1078	Bayles Elementary School	Computer Lab, Rm 121	2444 Telegraph Ave	DALLAS	75228



DALLAS COUNTY ELECTIONS DEPARTMENT
Attachment C - Election Day Vote Center Locations
2024 Joint Election
May 4, 2024

VC#	Location <i>Edificio</i>	Voting Area <i>Lugar De Votación</i>	Address <i>Dirección</i>	City <i>Ciudad</i>	ZIP <i>Código</i>
V1079	S S Conner Elementary School	Auditorium	3037 Greenmeadow Dr	DALLAS	75228
V1081	Owenwood Farm & Neighbor Space	Sanctuary	1451 John West Rd	DALLAS	75228
V1083	Colonial Baptist Church	Hallway	6459 Scyene Rd	DALLAS	75227
V1084	Edna Rowe Elementary School	Auditorium	4918 Hovenkamp Dr	DALLAS	75227
V1085	Urban Park Elementary School	Auditorium	6901 Military Pkwy	DALLAS	75227
V1087	Skyline High School	AUDITORIUM FOYER	7777 Forney Rd	DALLAS	75227
V1088	Skyline Branch Library	Auditorium	6006 Everglade Rd	DALLAS	75227
V1090	San Jacinto Elementary School	Auditorium	7900 Hume Dr	DALLAS	75227
V1091	Annie Webb Blanton Elem School	Library	8915 Greenmound Ave	DALLAS	75227
V1092	Edward Titche Elementary School	Auditorium	9560 Highfield Dr	DALLAS	75227
V1093	Nueva Vida New Life Assembly Ch	Sanctuary	10747 Bruton Rd	DALLAS	75217
V1094	S. Mendez Crew Leadership Acad	Auditorium	1515 N Jim Miller Rd	DALLAS	75217
V1095	Nathaniel Hawthorne Elem School	Auditorium	7800 Umphress Rd	DALLAS	75217
V1096	Pleasant Grove Ctr-Dallas College	Community Room 108/109	802 S Buckner Blvd	DALLAS	75217
V1097	W W Samuell High School	Auditorium	8928 Palisade Dr	DALLAS	75217
V1098	Young Men's Leadership Academy	Auditorium	1625 N Masters Dr	DALLAS	75217
V1100	E B Comstock Middle School	Auditorium	7044 Hodde St	DALLAS	75217
V1101	Pleasant Grove Library	Classroom A/B	7310 Lake June Rd	DALLAS	75217
V1102	B H Macon Elementary School	Auditorium	650 Holcomb Rd	DALLAS	75217
V1104	William Anderson Elem School	AUDITORIUM	620 N St Augustine Rd	DALLAS	75217
V1107	Richard Lagow Elementary School	Main Lobby	637 Edgeworth Dr	DALLAS	75217
V1108	H Grady Spruce High School	Auditorium	9733 Old Seagoville Rd	DALLAS	75217
V1109	Fireside Recreation Center	Gym	8601 Fireside Dr	DALLAS	75217
V1118	Ignite Middle School	MAIN ENTRANCE	2211 Caddo St	DALLAS	75204
V1119	St Luke Community Church	FELLOWSHIP HALL	5710 E R L Thornton Frwy	DALLAS	75223
V1120	Solar Preparatory School for Boys	Auditorium	1802 Moser Ave	DALLAS	75206
V1121	Living Waters Church of God	Fellowship Hall	11110 Shiloh Rd	DALLAS	75228



DALLAS COUNTY ELECTIONS DEPARTMENT
Attachment C - Election Day Vote Center Locations
2024 Joint Election
May 4, 2024

VC#	Location <i>Edificio</i>	Voting Area <i>Lugar De Votación</i>	Address <i>Dirección</i>	City <i>Ciudad</i>	ZIP <i>Código</i>
V1128	Lake Highlands High School	L Auditorium	9449 Church Rd	DALLAS	75238
V1134	Herschel Forester Field House	Main Lobby	8233 Military Pkwy	DALLAS	75227
V1300	Vanston Middle School	New Gym	3230 Karla Dr	MESQUITE	75150
V1301	Florence Recreation Center	Event Room	2501 Whitson Way	MESQUITE	75150
V1302	Vernon Price Elementary School	Cafeteria	630 Stroud Ln	GARLAND	75043
V1303	Eastfield Campus-Dallas College	G Building, Lobby	3737 Motley Dr	MESQUITE	75150
V1304	Goodbar Recreation Center	Craft Room	3000 Concord Dr	MESQUITE	75150
V1305	Motley Elementary School	Portable 119	3719 Moon Dr	MESQUITE	75150
V1308	Range Elementary School	Library	4060 Emerald Dr	MESQUITE	75150
V1310	Tosch Elementary School	Library	2424 Larchmont Dr	MESQUITE	75150
V1311	JC Rugel Elementary School	Cafeteria	2701 Sybil Dr	MESQUITE	75149
V1312	Galloway Elementary School	Front Foyer	200 Clary Dr	MESQUITE	75149
V1314	West Mesquite High School	Front Foyer, Right Side	2500 Memorial Pkwy	MESQUITE	75149
V1500	Dover Elementary School	Gym	700 Dover Dr	RICHARDSON	75080
V1501	Professional Development Ctr	Gym	701 W Belt Line Rd	RICHARDSON	75080
V1503	Richland Elementary School	Gym	550 Park Bend Dr	RICHARDSON	75081
V1700	Bradfield Recreation Center	Classroom	1146 Castle Dr	GARLAND	75040
V1701	Bussey Middle School	CHOIR ROOM, 224	1204 Travis St	GARLAND	75040
V1703	A R Davis Elementary School	Teacher Lounge 201	1621 McCallum Dr	GARLAND	75042
V1705	O Henry Elementary School	Cafe	4100 Tynes Dr	GARLAND	75042
V1706	Bradfield Elementary School	Gym	3817 Bucknell Dr	GARLAND	75042
V1708	Garland Center-Dallas College	Conference Room A&B	675 W Walnut St	GARLAND	75040
V1709	Austin Academy	Practice Gym	1125 Beverly Dr	GARLAND	75040
V1710	Kimberlin Academy	LIBRARY 202	1520 CUMBERLAND DR	GARLAND	75040
V1711	Granger Recreation Center	Classroom 103	1310 W Ave F	GARLAND	75040
V1712	Williams Elementary School	Gym	1821 Old Gate Ln	GARLAND	75042
V1713	Memorial Pathway Academy	Gym	2825 S First St	GARLAND	75041



DALLAS COUNTY ELECTIONS DEPARTMENT
Attachment C - Election Day Vote Center Locations
2024 Joint Election
May 4, 2024

VC#	Location <i>Edificio</i>	Voting Area <i>Lugar De Votación</i>	Address <i>Dirección</i>	City <i>Ciudad</i>	ZIP <i>Código</i>
V1715	Watson Technology Center	Library	2601 Dairy Rd	GARLAND	75041
V1716	South Garland High School	Foyer	600 Colonel Dr	GARLAND	75043
V1717	Classical Ctr at Brandenburg MS	Library	626 Nickens Rd	GARLAND	75043
V1718	Southgate Elementary School	Gym	1115 Mayfield Ave	GARLAND	75041
V1719	Montclair Elementary School	Gym	5200 Broadmoor Dr	GARLAND	75043
V1720	O'Banion Middle School	Practice Gym	700 Birchwood Dr	GARLAND	75043
V1722	Classical Ctr at Vial Elem Sch	GYM	126 Creekview Dr	GARLAND	75043
V1723	South Garland Branch Library	Program Room	4845 Broadway Blvd	GARLAND	75043
V1726	Routh Roach Elementary School	Foyer	1811 Mayfield Ave	GARLAND	75041
V1727	Granville Arts Center	Atrium Building	300 N 5th St	GARLAND	75040
V1728	Sam Houston Middle School	Classroom 103	2232 Sussex Dr	GARLAND	75041
V2002	Thomas C Marsh Preparatory Academy	Auditorium	3838 Crown Shore Dr	DALLAS	75244
V2003	W T White High School	H101, 102, 103	4505 Ridgeside Dr	DALLAS	75244
V2004	Nathan Adams Elementary School	Auditorium	12600 Welch Rd	DALLAS	75244
V2005	Marsh Lane Baptist Church	Fellowship Hall	10716 Marsh Ln	DALLAS	75229
V2006	Harry C Withers Elementary Sch	Auditorium	3959 Northaven Rd	DALLAS	75229
V2008	John J Pershing Elementary Sch	Auditorium, Rm 136	5715 Meaders Ln	DALLAS	75229
V2009	L G Cigarroa Elementary School	Auditorium	9990 Webb Chapel Rd	DALLAS	75220
V2011	Walnut Hill Recreation Center	Small Room A	10011 Midway Rd	DALLAS	75229
V2013	Lovers Lane UMC	Watson Hall	9200 Inwood Rd	DALLAS	75220
V2016	Unity Church of Dallas	Fellowship Hall	6525 Forest Ln	DALLAS	75230
V2018	Northaven United Methodist Ch	Atrium; Flex Room (Room 127)	11211 Preston Rd	DALLAS	75230
V2019	George B Dealey Montessori Academy	Auditorium Foyer	6501 Royal Ln	DALLAS	75230
V2020	Arthur Kramer Elementary School	Foyer	7131 Midbury Dr	DALLAS	75230
V2023	Benjamin Franklin - IEA	Auditorium	6920 Meadow Rd	DALLAS	75230
V2026	Preston Hollow UMC	Parlor	6315 Walnut Hill Ln	DALLAS	75230
V2027	Our Redeemer Lutheran Church	Parlor Room	7611 Park Ln	DALLAS	75225



DALLAS COUNTY ELECTIONS DEPARTMENT
Attachment C - Election Day Vote Center Locations
2024 Joint Election
May 4, 2024

VC#	Location <i>Edificio</i>	Voting Area <i>Lugar De Votación</i>	Address <i>Dirección</i>	City <i>Ciudad</i>	ZIP <i>Código</i>
V2029	Westminster Presbyterian Church	Parlor	8200 Devonshire Dr	DALLAS	75209
V2032	Skillman Southwestern Library	Auditorium	5707 Skillman St	DALLAS	75206
V2034	Henry W Longfellow - CEA	Auditorium	5314 Boaz St	DALLAS	75209
V2040	St Andrews Presbyterian Church	NANCE HALL	3204 Skillman St	DALLAS	75206
V2041	University of Texas - Dallas	Visitor Center-Atrium	800 W Campbell Rd	RICHARDSON	75080
V2042	Parkhill Junior High School	Small Gym	16500 Shadybank Dr	DALLAS	75248
V2044	Texas A&M AgriLife Research	Room #100	17360 Coit Rd	DALLAS	75252
V2047	James Bowie Elementary School	Gym	7643 La Manga Dr	DALLAS	75248
V2050	Prestonwood Elementary School	Cafe/Stage	6525 La Cosa Dr	DALLAS	75248
V2051	Spring Creek Elementary School	Gym	7667 Roundrock Rd	DALLAS	75248
V2052	Fretz Park Library	Black Box Theater	6990 Belt Line Rd	DALLAS	75254
V2056	King of Glory Lutheran Church	EDU WING, RM 115	6411 LBJ Fwy	DALLAS	75240
V2059	Audelia Road Branch Library	Auditorium	10045 Audelia Rd	DALLAS	75238
V2061	Lake Highlands Elementary School	Gym	9501 Ferndale Rd	DALLAS	75238
V2064	Robert T Hill Middle School	Auditorium	505 Easton Rd	DALLAS	75218
V2065	Victor Hexter Elementary School	Auditorium	9720 Waterview Rd	DALLAS	75218
V2067	L L Hotchkiss Elementary School	Auditorium Foyer	6929 Town North Dr	DALLAS	75231
V2068	Dan D Rogers Elementary School	FOYER	5314 Abrams Rd	DALLAS	75214
V2069	Ridgewood-Belcher Recreation Center	Large Room	6818 Fisher Rd	DALLAS	75214
V2071	Lakewood Elementary School	Library	3000 Hillbrook St	DALLAS	75214
V2072	Northridge Presbyterian Church	Quillin Hall	6920 Bob-O-Link Dr	DALLAS	75214
V2073	Bath House Cultural Center	Lobby N&W Area	521 E Lawther Dr	DALLAS	75218
V2077	E D Walker Middle School	Auditorium	12532 Nuestra Dr	DALLAS	75230
V2079	Anne Frank Elementary School	Auditorium	5201 Celestial Rd	DALLAS	75254
V2203	John S Armstrong Elem School	Small Outside Gym	3600 Cornell Ave	DALLAS	75205
V2220	University Park UMC	Caldwell Room 120	4024 Caruth Blvd	DALLAS	75225
V2221	John S Bradfield Elem School	Cafetorium (LGL)	4300 Southern Ave	DALLAS	75205



DALLAS COUNTY ELECTIONS DEPARTMENT
Attachment C - Election Day Vote Center Locations
2024 Joint Election
May 4, 2024

VC#	Location <i>Edificio</i>	Voting Area <i>Lugar De Votación</i>	Address <i>Dirección</i>	City <i>Ciudad</i>	ZIP <i>Código</i>
V2223	University Park Elem School	C111	3500 Lovers Ln	DALLAS	75225
V2224	Highland Park Middle School	Small Gym Foyer	3555 Granada Dr	DALLAS	75205
V2225	SMU/Hughes-Triggs Student Center	Student Center	3140 Dyer St	DALLAS	75205
V2226	Highland Park ISD Admin Bldg	Boardroom	7015 Westchester Dr	DALLAS	75205
V2300	St Andrews Episcopal Church	Hunsaker Parish Hall	2783 Valwood Pkwy	FARMERS	75234
V2301	Alfred J Loos Field House	Main Entry	3815 Spring Valley Rd	ADDISON	75001
V2302	Vivian Field Middle School	Gym	13551 Dennis Ln	FARMERS	75234
V2305	Farmers Branch Manske Library	Community Hub	13613 Webb Chapel Rd	FARMERS	75234
V2306	Chapel Hill Preparatory School	Auditorium	12701 Templeton Trl	DALLAS	75234
V2307	Brookhaven Campus-Dallas College	H129	3939 Valley View Ln	FARMERS	75244
V2401	Ted Polk Middle School	G104	2001 Kelly Blvd	CARROLLTON	75006
V2402	McCoy Elementary School	Gym	2425 Mccoy Rd	CARROLLTON	75006
V2403	Jerry R Junkins Elementary Sch	Auditorium	2808 Running Duke Dr	CARROLLTON	75006
V2404	Blanton Elementary School	Gym Hallway	2525 Scott Mill Rd	CARROLLTON	75006
V2406	Keller Springs Baptist Church	Community Room 100	3227 Keller Springs Rd	CARROLLTON	75006
V2407	Josey Ranch Lake Library	Meeting Room 150	1700 Keller Springs Rd	CARROLLTON	75006
V2408	Crosby Recreation Center	The Pioneer Room	1610 E Crosby Rd	CARROLLTON	75006
V2500	Greenwood Hills Elementary Sch	Library	1313 W Shore Dr	RICHARDSON	75080
V2501	Canyon Creek Elementary School	Gym	2100 Copper Ridge Dr	RICHARDSON	75080
V2502	Prairie Creek Elementary School	Hall C	2120 E Prairie Creek Dr	RICHARDSON	75080
V2503	Mohawk Elementary School	Cafe	1500 Mimosa Dr	RICHARDSON	75080
V2505	Northrich Elementary School	Library	1301 Custer Rd	RICHARDSON	75080
V2506	Arapaho Classical Magnet School	Gym	1300 Cypress Dr	RICHARDSON	75080
V2509	Care Church	Atrium A3	1504 E Campbell Rd	RICHARDSON	75081
V2510	Yale Elementary School	Gym	1900 E Collins Blvd	RICHARDSON	75081
V2511	Dartmouth Elementary School	Art Rm 124/126	417 Dartmouth Ln	RICHARDSON	75081
V2513	Springridge Elementary School	Gym	1801 E Spring Valley Rd	RICHARDSON	75081



DALLAS COUNTY ELECTIONS DEPARTMENT
Attachment C - Election Day Vote Center Locations
2024 Joint Election
May 4, 2024

VC#	Location <i>Edificio</i>	Voting Area <i>Lugar De Votación</i>	Address <i>Dirección</i>	City <i>Ciudad</i>	ZIP <i>Código</i>
V2514	Jess Harben Elementary School	Gym	600 S Glenville Dr	RICHARDSON	75081
V2601	Valley Ranch Elementary School	Gym	9800 Rodeo Dr	IRVING	75063
V2602	Cimarron Recreation Center	Large Activity Room	201 Red River Trl	IRVING	75063
V2603	Freeman Elementary School	Gym	8757 Valley Ranch Pkwy W	IRVING	75063
V2604	Valley Ranch Library	Meeting Room	401 Cimarron Trl	IRVING	75063
V2700	Big Springs Elementary School	Gym	3301 W Campbell Rd	GARLAND	75044
V2701	Springpark Sports Club	1ST FLOOR BALLROOM	3330 Springpark Way	GARLAND	75044
V2702	Spring Creek Elementary School	Gym	1510 Spring Creek Dr	GARLAND	75040
V2704	North Garland Branch Library	Program Room	3845 N Garland Ave	GARLAND	75040
V2705	Hickman Elementary School	Gym	3114 Pinewood Dr	GARLAND	75044
V2706	Wallace Ethridge Elementary Sch	Gym	2301 Sam Houston Dr	GARLAND	75044
V2710	Lister Elementary School	Cafeteria	3131 Mars Dr	GARLAND	75040
V2712	Northlake Elementary School-GISD	Gym	1626 Bosque Dr	GARLAND	75040
V2713	Club Hill Elementary School	Gym	1330 Colonel Dr	GARLAND	75043
V2714	Lyles Middle School	Competition Gym	4655 S Country Club Rd	GARLAND	75043
V2715	Northside Baptist Church	Fellowship Hall	2510 N Glenbrook Dr	GARLAND	75040
V2802	Wilson Elementary School	Gym	200 S Coppell Rd	COPPELL	75019
V2803	Mockingbird Elementary School-CISD	Gym	300 Mockingbird Ln	COPPELL	75019
V2805	Coppell Town Center	Atrium	255 E Parkway Blvd	COPPELL	75019
V2807	Lakeside Elementary School	Gym	1100 Village Pkwy	COPPELL	75019
V2808	Cottonwood Creek Elem School	Gym	615 Minyard Dr	COPPELL	75019
V2809	Riverchase Elementary School	Gym	272 S Macarthur Blvd	COPPELL	75019
V2921	Back Elementary School	Gym	7300 Bluebonnet Dr	ROWLETT	75089
V2922	Liberty Grove Elementary School	Computer Lab 401	10201 Liberty Grove Rd	ROWLETT	75089
V2925	Rowlett Elementary School	Gym	3315 Carla Dr	ROWLETT	75088
V2926	Herfurth Elementary School	Gym	7500 Miller Rd	ROWLETT	75088
V2927	Schrade Middle School	Comp	6201 Danridge Rd	ROWLETT	75089



DALLAS COUNTY ELECTIONS DEPARTMENT
Attachment C - Election Day Vote Center Locations
2024 Joint Election
May 4, 2024

VC#	Location <i>Edificio</i>	Voting Area <i>Lugar De Votación</i>	Address <i>Dirección</i>	City <i>Ciudad</i>	ZIP <i>Código</i>
V2941	Sachse City Hall	Courtroom	3815-B Sachse Rd	SACHSE	75048
V2942	B G Hudson Middle School	Practice Gym	4405 Hudson Dr	SACHSE	75048
V3000	William B Travis Vanguard Acad	Auditorium	3001 Mckinney Ave	DALLAS	75204
V3003	T W Browne Middle School	Auditorium	3333 Sprague Dr	DALLAS	75233
V3004	Daniel Webster Elementary School	Auditorium	3815 S Franklin St	DALLAS	75233
V3007	El Centro Campus-Dallas College	Elb-Student Center Main Area	801 Main St	DALLAS	75202
V3008	George L Allen Sr Court Building	Main Lobby	600 Commerce St	DALLAS	75202
V3009	Exall Park Recreation Center	Large Room	1355 Adair St	DALLAS	75204
V3012	Life in Deep Ellum Community Ctr	Prayer & Practice Center	2803 Taylor St	DALLAS	75226
V3016	Bill J Priest Ctr-Dallas College	Room #1530	1402 Corinth St	DALLAS	75215
V3017	Dr MLK Jr Arts Academy	Main Lobby	1817 Warren Ave	DALLAS	75215
V3022	Irma Rangel Women's School	Auditorium	1718 Robert B Cullum Blvd	DALLAS	75210
V3025	Mt Horeb Missionary Baptist Chur	Fellowship Hall	3306 Carpenter Ave	DALLAS	75215
V3026	St Paul Baptist Church	Fellowship Hall	1600 Pear St	DALLAS	75215
V3027	Lincoln High School - CHM	Auditorium	2826 Elsie Faye Heggins St	DALLAS	75215
V3029	Evangelist Temple Church	Church	2627 Dorris St	DALLAS	75215
V3032	Hector P Garcia Middle Sch	Art Room A	700 E 8th St	DALLAS	75203
V3034	Greater Mt Pleasant Baptist Chur	Conference Room	1403 Morrell Ave	DALLAS	75203
V3035	F D Roosevelt HS of Innovation	Library	525 Bonnie View Rd	DALLAS	75203
V3038	The Way-Truth-Life Christian Ch	Fellowship Hall Parlor	1702 S Denley Dr	DALLAS	75216
V3040	Good Street Baptist Church	Nathaniel Spigner Wing	3110 Bonnie View Rd	DALLAS	75216
V3042	John Neely Bryan Elem School	Auditorium	2001 Deer Path Dr	DALLAS	75216
V3043	Paul L Dunbar Library	Auditorium	2008 E Kiest Blvd	DALLAS	75216
V3045	Gethsemane Missionary Baptist Ch	Fellowship Hall	4600 Solar Ln	DALLAS	75216
V3046	John W Carpenter Elem School	Auditorium	2121 Tosca Ln	DALLAS	75224
V3047	CFNI Student Center	Main Lobby	444 Fawn Ridge Dr	DALLAS	75224
V3048	South Oak Cliff High School	Auditorium	3601 S Marsalis Ave	DALLAS	75216



DALLAS COUNTY ELECTIONS DEPARTMENT
Attachment C - Election Day Vote Center Locations
2024 Joint Election
May 4, 2024

VC#	Location <i>Edificio</i>	Voting Area <i>Lugar De Votación</i>	Address <i>Dirección</i>	City <i>Ciudad</i>	ZIP <i>Código</i>
V3049	Clara Oliver Elementary School	Auditorium	4010 Idaho Ave	DALLAS	75216
V3050	H I Holland Elem School @ Lisbon	Main Entrance Foyer	4203 S Lancaster Rd	DALLAS	75216
V3051	Fountain of Living Word Church	Sanctuary Entrance	2543 E Ledbetter Dr	DALLAS	75216
V3052	Elisha M Pease Elementary School	Auditorium	2914 Cummings St	DALLAS	75216
V3054	Jdg Louis A Bedford, Jr Law Academy	Auditorium Foyer	1303 Reynoldston Ln	DALLAS	75232
V3055	Adelle Turner Elementary School	Gym	5505 S Polk St	DALLAS	75232
V3056	Mark Twain Leadership Vanguard	Auditorium	724 Green Cove Ln	DALLAS	75232
V3057	T G Terry Elementary School	Class Rm 115	6661 Greenspan Ave	DALLAS	75232
V3058	St Paul Lutheran Church	Chi Rho House	5725 S Marsalis Ave	DALLAS	75241
V3059	Ideal Family Church	Main Gym	1000 E Redbird Ln	DALLAS	75241
V3060	Otto M Fridia Elementary School	Auditorium	6011 Old Ox Rd	DALLAS	75241
V3061	Barack Obama Male Leadership Acad	Foyer	3030 Stag Rd	DALLAS	75241
V3062	J N Ervin Elementary School	Auditorium Foyer	3722 Black Oak Dr	DALLAS	75241
V3063	Ronald E McNair Elementary Sch	Main Lobby	3150 Bainbridge Ave	DALLAS	75237
V3064	Friendship West Baptist Church	Banquet Hall Foyer	2020 W Wheatland Rd	DALLAS	75232
V3065	Umphrey Lee Elementary School	Auditorium	7808 Racine Dr	DALLAS	75232
V3066	Martin Weiss Elementary School	Large Room	8601 Willoughby Blvd	DALLAS	75232
V3068	Singing Hills Recreation Center	Tech Room	6805 Patrol Way	DALLAS	75241
V3069	Cornerstone Community Church	Bldg B, Room 1	2817 Cherry Valley Blvd	DALLAS	75241
V3070	Tommie Allen Recreation Center	Multipurpose Room	7071 Bonnie View Rd	DALLAS	75241
V3071	Highland Hills UMC	Fellowship Hall	3800 Simpson Stuart Rd	DALLAS	75241
V3072	Cedar Valley Campus-Dallas College	Rm M105	3030 N Dallas Ave	LANCASTER	75134
V3073	Highland Hills Library	Auditorium	6200 Bonnie View Rd	DALLAS	75241
V3075	Wilmer-Hutchins High School	AUDITORIUM FOYER	5520 Langdon Rd	DALLAS	75241
V3078	Park in the Woods Recreation Ctr	Gym	6801 Mountain Creek Pkwy	DALLAS	75249
V3080	Kleberg-Rylie Recreation Center	Small Room	1515 Edd Rd	DALLAS	75253
V3081	Booker T Washington High School	Montgomery Arts Theater Foyer	2501 Flora St	DALLAS	75201



DALLAS COUNTY ELECTIONS DEPARTMENT
Attachment C - Election Day Vote Center Locations
2024 Joint Election
May 4, 2024

VC#	Location <i>Edificio</i>	Voting Area <i>Lugar De Votación</i>	Address <i>Dirección</i>	City <i>Ciudad</i>	ZIP <i>Código</i>
V3082	W A Blair Elementary School	Library	7720 Gayglen Dr	DALLAS	75217
V3083	Ebby Halliday Elementary School	Multipurpose Room 141	10210 Teagarden Rd	DALLAS	75217
V3090	J Erik Jonsson Central Library	Dallas East Room	1515 Young St	DALLAS	75201
V3092	Thurgood Marshall Recreation Ctr	Large Room	5150 Mark Trail Way	DALLAS	75232
V3097	University of North Texas-Dallas	Founders Hall 116	7300 University Hills Blvd	DALLAS	75216
V3100	A E Sims Cedar Hill Rec Center	Lobby	310 E Parkerville Rd	CEDAR HILL	75104
V3102	Kim Lewis Auxiliary Services Ctr	Training Room, Enter Door #1	202 E Beltline Rd	CEDAR HILL	75104
V3103	Bessie Coleman Middle School	Library, Enter Door #2	1208 E Pleasant Run Rd	CEDAR HILL	75104
V3104	Maddox Teaching & Learning Center	Gym, Enter Door #3	1533 High Pointe Ln	CEDAR HILL	75104
V3106	Plummer Elementary School	Gym, Enter Door #4	1203 S Clark Rd	CEDAR HILL	75104
V3107	Highlands Elementary School	Gym, Enter Door #4	131 Sims Dr	CEDAR HILL	75104
V3108	Bray Elementary School	Gymnasium, Enter Door #18	218 N Broad St	CEDAR HILL	75104
V3109	Lake Ridge Elementary School	Gym, Enter Door #8	1020 Lake Ridge Pkwy	CEDAR HILL	75104
V3200	H Bob Daniel SR Intermediate Sch	Band 102	1007 Springwood Dr	DUNCANVILLE	75137
V3201	Alexander Elementary School	Music Room	510 Softwood Dr	DUNCANVILLE	75137
V3202	Duncanville Library	Meeting Rms 1-3	201 James Collins Blvd	DUNCANVILLE	75116
V3203	Duncanville's First Baptist Chur	Sanctuary Foyer	323 W Wheatland Rd	DUNCANVILLE	75116
V3204	Reed Middle School	AUDITORIUM	530 E Freeman St	DUNCANVILLE	75116
V3205	Brandenburg Intermediate School	Band	1903 Blueridge Dr	DUNCANVILLE	75116
V3206	Byrd Middle School	Gym B	1040 W Wheatland Rd	DUNCANVILLE	75116
V3207	Arise Church	Legacy Hall	201 W Center St	DUNCANVILLE	75116
V3208	Central Elementary School-DUISD	Auditorium	302 E Freeman St	DUNCANVILLE	75116
V3209	Duncanville High School	Performance Hall Foyer	900 W Camp Wisdom Rd	DUNCANVILLE	75116
V3211	Fairmeadows Elementary School	Gym	101 E Fairmeadows Dr	DUNCANVILLE	75116
V3300	Porter Elementary School	Cafeteria	517 Via Avenida	MESQUITE	75150
V3301	Dunford Recreation Center	Galloway	1015 Green Canyon Dr	MESQUITE	75150
V3302	Georgia Kimball Elementary Sch	Gym	4010 Coryell Way	MESQUITE	75150



DALLAS COUNTY ELECTIONS DEPARTMENT
Attachment C - Election Day Vote Center Locations
2024 Joint Election
May 4, 2024

VC#	Location <i>Edificio</i>	Voting Area <i>Lugar De Votación</i>	Address <i>Dirección</i>	City <i>Ciudad</i>	ZIP <i>Código</i>
V3303	Dr JC Cannady Elementary School	Gym	2701 Chisolm Trl	MESQUITE	75150
V3304	Poteet High School	ADMIN CONFERENCE ROOM	3300 Poteet Dr	MESQUITE	75150
V3307	W L Wilkinson Middle School	300 Front Foyer	2100 Crest Park Dr	MESQUITE	75149
V3308	Mesquite Convention Center	Riata	1700 Rodeo Dr	MESQUITE	75149
V3309	Lakeside Activity Center	Large Room	101 Holley Park Dr	MESQUITE	75149
V3310	Mesquite High School	Back Delivery Hallway	300 E Davis St	MESQUITE	75149
V3312	Pirrung Elementary School	Gym	1500 Creek Valley Rd	MESQUITE	75181
V3313	J R Thompson Elementary School	Gym	2525 Helen Ln	MESQUITE	75181
V3314	A C New Middle School	Front Entry Hallway	3700 S Belt Line Rd	BALCH SPRINGS	75181
V3315	Tisinger Elementary School	Front Foyer	1701 Hillcrest St	MESQUITE	75149
V3316	Rutherford Recreation Center	Room #100	900 Rutherford Dr	MESQUITE	75149
V3317	Horn High School	Senior Section	3300 E Cartwright Rd	MESQUITE	75181
V3400	Balch Springs Civic Center	Big Room Area	12400 Elam Rd	BALCH SPRINGS	75180
V3403	Floyd Elementary School	Gym	3025 Hickory Tree Rd	MESQUITE	75180
V3405	Hodges Elem Sch	Gym	14401 Spring Oaks Dr	BALCH SPRINGS	75180
V3408	Balch Springs Recreation Center	Meeting Room	4372 Shepherd Ln	BALCH SPRINGS	75180
V3500	Sunnyvale Town Hall	Council Chambers	127 N Collins Rd	SUNNYVALE	75182
V3601	Faith Bible Church	Auditorium	1437 W Pleasant Run Rd	DESOTO	75115
V3604	Ruby Young Elementary School	Gym	707 Young Blvd	DESOTO	75115
V3605	Disciple Central Comm Church	DC3 - Youth Room	901 N Polk St	DESOTO	75115
V3606	The Meadows Elementary School	Gym	1016 The Meadows Pkwy	DESOTO	75115
V3607	Cockrell Hill Elementary School	Gym	425 S Cockrell Hill Rd	DESOTO	75115
V3609	Desoto High School	Gym 2	600 Eagle Dr	DESOTO	75115
V3611	Desoto East Middle School	Cafeteria	601 E Belt Line Rd	DESOTO	75115
V3700	Couch Elementary School	Gym	4349 Waterhouse Blvd	GARLAND	75043
V3702	Toler Elementary School	Gym	3520 Guthrie Rd	GARLAND	75043
V3800	Houston Elementary School-LISD	Library	2929 Marquis Ln	LANCASTER	75134



DALLAS COUNTY ELECTIONS DEPARTMENT
Attachment C - Election Day Vote Center Locations
2024 Joint Election
May 4, 2024

VC#	Location <i>Edificio</i>	Voting Area <i>Lugar De Votación</i>	Address <i>Dirección</i>	City <i>Ciudad</i>	ZIP <i>Código</i>
V3802	Pleasant Run Elementary School	Library	427 W Pleasant Run Rd	LANCASTER	75146
V3803	Rolling Hills Elementary School	Library	450 Rolling Hills Pl	LANCASTER	75146
V3805	Rosa Parks Millbrook Elem School	Gym	630 Millbrook Dr	LANCASTER	75146
V3807	Elsie Robertson Middle School	Library	822 W Pleasant Run Rd	LANCASTER	75146
V3808	West Main Elementary School	Library	531 W Main St	LANCASTER	75146
V3809	Lancaster Veterans Memorial Library	Meeting Room	1600 Veterans Memorial	LANCASTER	75134
V3900	McCowan Middle School	Cafeteria	1500 Majestic Meadow Dr	GLENN HEIGHTS	75154
V3921	Seagoville City Hall	Front Foyer	702 N Hwy 175	SEAGOVILLE	75159
V3940	Wilmer Community Center	Main Room	101 Davidson Plz	WILMER	75172
V3951	Hutchins City Hall	Council Chambers	321 N Main St	HUTCHINS	75141
V4002	F P Caillet Elem School	Auditorium	3033 Merrell Rd	DALLAS	75229
V4004	Marcus Recreation Center	Large Room	3003 Northaven Rd	DALLAS	75229
V4006	Degolyer Elementary School	Auditorium	3453 Flair Dr	DALLAS	75229
V4010	Stephen Foster Elementary School	Auditorium	3700 Clover Ln	DALLAS	75220
V4014	Sudie L Williams TAG Academy	Auditorium	4518 Pomona Rd	DALLAS	75209
V4015	North Park Community Corp	Main Entrance	4619 W University Blvd	DALLAS	75209
V4016	K B Polk Vanguard Center ATG	Auditorium	6911 Victoria Ave	DALLAS	75209
V4018	Maple Lawn Elementary School	Cafeteria	3120 Inwood Rd	DALLAS	75235
V4019	Arlington Park Recreation Center	Gym	1505 Record Crossing Rd	DALLAS	75235
V4022	Esperanza Medrano Elementary Sch	Front Entry Foyer	2221 Lucas Dr	DALLAS	75219
V4028	Victory Cathedral	MAIN FOYER	3407 N Westmoreland Rd	DALLAS	75212
V4029	West Dallas Center-Dallas College	Main Lobby	3330 N Hampton Rd	DALLAS	75212
V4031	C F Carr Elementary School	Auditorium	1952 Bayside St	DALLAS	75212
V4032	Reverchon Recreation Center	Game Room	3505 Maple Ave	DALLAS	75219
V4035	Margaret B Henderson Elem School	Gym	2200 S Edgefield Ave	DALLAS	75224
V4038	Harrell Budd Elementary School	Gym	2121 S Marsalis Ave	DALLAS	75216
V4039	Bexar Street Baptist Church	Fellowship Hall	2018 S Marsalis Ave	DALLAS	75216



DALLAS COUNTY ELECTIONS DEPARTMENT
Attachment C - Election Day Vote Center Locations
2024 Joint Election
May 4, 2024

VC#	Location <i>Edificio</i>	Voting Area <i>Lugar De Votación</i>	Address <i>Dirección</i>	City <i>Ciudad</i>	ZIP <i>Código</i>
V4043	The Union Church	Educational Wing 8 & 10	3410 S Polk St	DALLAS	75224
V4046	Clinton P Russell Elementary Sch	Auditorium	3031 S Beckley Ave	DALLAS	75224
V4050	Mountain Creek Library	Auditorium	6102 Mountain Creek Pkwy	DALLAS	75249
V4052	Bilhartz Elementary School	Gym	6700 Wandt Dr	DALLAS	75236
V4055	Leslie Stemmons Elementary Sch	Auditorium	2727 Knoxville St	DALLAS	75211
V4056	Palabra De Vida Church	MULTI-PURPOSE BLDG	2550 W Illinois Ave	DALLAS	75233
V4057	Kiest Recreation Center	Small Rm	3081 S Hampton Rd	DALLAS	75224
V4060	Nancy Jane Cochran Elem Sch	Rm 128	6000 Keeneland Pkwy	DALLAS	75211
V4061	L O Donald Elementary School	Auditorium	1218 Phinney Ave	DALLAS	75211
V4062	Leila P Cowart Elementary School	Auditorium	1515 S Ravinia Dr	DALLAS	75211
V4063	Elmwood-El Buen Samaritano UMC	Fellowship Hall; Rm 13	1315 Berkley Ave	DALLAS	75224
V4064	Martin Weiss Recreation Center	Large Room	1111 Martindell Ave	DALLAS	75211
V4065	Arcadia Park Elementary School	Main Bldg Entry Hall	1300 N Justin Ave	DALLAS	75211
V4066	Anson Jones Elementary School	Auditorium	3901 Meredith Ave	DALLAS	75211
V4068	Lida Hooe Elementary School	Main Lobby	2419 Gladstone Dr	DALLAS	75211
V4069	Winnetka Elementary School	Gym	1151 S Edgefield Ave	DALLAS	75208
V4070	John Peeler Elementary School	Library	810 S Llewellyn Ave	DALLAS	75208
V4071	Oak Cliff Government Center	Main Lobby	702 E Jefferson Blvd	DALLAS	75203
V4073	Preparing the Way Ministries	Situation Room	2442 W Jefferson Blvd	DALLAS	75211
V4074	Sunset High School - Annex Bldg	ROOM 410/411	2021 W Tenth St	DALLAS	75208
V4076	Stevens Park Elem School	Auditorium Foyer	2615 W Colorado Blvd	DALLAS	75211
V0012	Rosemont Elementary School - Lower	Auditorium	1919 Stevens Forest Dr	DALLAS	75208
V4078	Kidd Springs Recreation Center	Large Room	711 W Cnty St	DALLAS	75208
V4079	Kessler Park United Methodist Chur	Sanctuary	1215 Turner Ave	DALLAS	75208
V4081	Eladio Martinez Learning Center	Library Hallway	4500 Bernal Dr	DALLAS	75212
V4082	Jaycee Zaragoza Recreation Center	Area in Lobby/Hallway	3114 Clymer St	DALLAS	75212
V4083	J Moroles Expressive Arts Vanguard	Auditorium Foyer	1400 Walmsley Ave	DALLAS	75208



DALLAS COUNTY ELECTIONS DEPARTMENT
Attachment C - Election Day Vote Center Locations
2024 Joint Election
May 4, 2024

VC#	Location <i>Edificio</i>	Voting Area <i>Lugar De Votación</i>	Address <i>Dirección</i>	City <i>Ciudad</i>	ZIP <i>Código</i>
V4085	Anita Martinez Recreation Center	Large Room	3212 N Winnetka Ave	DALLAS	75212
V4086	Grauwylar Park Recreation Center	Room A	7780 Harry Hines Blvd	DALLAS	75235
V4087	Bachman Recreation Center	Assembly Room	2750 Bachman Dr	DALLAS	75220
V4094	Park Forest Branch Library	Auditorium	3421 Forest Ln	DALLAS	75234
V4097	David G Burnet Elem School	Auditorium	3200 Kinkaid Dr	DALLAS	75220
V4110	Boude Storey Middle School	Main Lobby	3000 Maryland Ave	DALLAS	75216
V4113	Mountain View Campus-Dallas College	E. Bldg., East Foyer	4849 W Illinois Ave	DALLAS	75211
V4300	Cockrell Hill City Hall	Council Chambers	4125 W Clarendon Dr	COCKRELL HILL	75211
V4501	Suzanna Dickinson Elem School	Music Room, D113	1902 Palmer Trl	GRAND PRAIRIE	75052
V4502	Betty Warmack Library	Empower Room	760 Bardin Rd	GRAND PRAIRIE	75052
V4507	Daniels Elementary Academy	Front Foyer	801 Sw 19th St	GRAND PRAIRIE	75051
V4508	Ellen Ochoa Stem Acad Milam Elem	Project Room	2030 Proctor Dr	GRAND PRAIRIE	75051
V4509	Young Women's Ldrshp Acad-Arnold	Auxiliary Gym	1204 E Marshall Dr	GRAND PRAIRIE	75051
V4511	Bowie Fine Arts	GYM	425 Alice Dr	GRAND PRAIRIE	75051
V4512	Charley Taylor Recreation Center	Gym	601 E Grand Prairie Rd	GRAND PRAIRIE	75051
V4513	Grand Prairie Collegiate Institute	Staff Development Side	1502 College St	GRAND PRAIRIE	75050
V4514	Crosswinds High School	Room 104	1100 N Carrier Pkwy	GRAND PRAIRIE	75050
V4515	William B Travis World Lang Academy	Gym	525 Ne 15th St	GRAND PRAIRIE	75050
V4517	Eisenhower Elementary School	Music Room	2102 N Carrier Pkwy	GRAND PRAIRIE	75050
V4519	Ronald Reagan Middle School	Main Gym	4616 Bardin Rd	GRAND PRAIRIE	75052
V4520	Sam Rayburn Elementary School	Gym	2800 Reforma Dr	GRAND PRAIRIE	75052
V4521	Lorenzo De Zavala Academy	Parent/Community Room	3410 Kirby Creek Dr	GRAND PRAIRIE	75052
V4522	Truman Middle School	LIBRARY, A126	1501 Coffeyville Trl	GRAND PRAIRIE	75052
V4525	L B Johnson Daep	Main Entrance	650 Stonewall Dr	GRAND PRAIRIE	75052
V4527	Hector P Garcia Elementary Sch	GYM	2444 Graham St	GRAND PRAIRIE	75050
V4528	Our Redeemer Lutheran Church-GP	Fellowship Hall	4729 S Carrier Pkwy	GRAND PRAIRIE	75052
V4538	Global Leadership Academy	Gym	511 E Springdale Ln	GRAND PRAIRIE	75052



DALLAS COUNTY ELECTIONS DEPARTMENT
Attachment C - Election Day Vote Center Locations
2024 Joint Election
May 4, 2024

VC#	Location <i>Edificio</i>	Voting Area <i>Lugar De Votación</i>	Address <i>Dirección</i>	City <i>Ciudad</i>	ZIP <i>Código</i>
V4601	Sally B Elliot Elementary School	Small Gym	1900 S Story Rd	IRVING	75060
V4602	Nimitz High School	AUDITORIUM FOYER	100 W Oakdale Rd	IRVING	75060
V4605	Otis Brown Elementary School	Small Gym	2501 W Tenth St	IRVING	75060
V4606	Lamar Middle School	AUXILIARY GYM	219 Crandall Rd	IRVING	75060
V4607	Irving City Hall	Main Lobby	825 W Irving Blvd	IRVING	75060
V4608	J O Davis Elementary School	Classroom 108 & 109	310 DAVIS DR	IRVING	75061
V4610	L B Barton Elementary School	Small Gym	2931 Conflans Rd	IRVING	75061
V4613	Irving High School	Gym Foyer	900 N O'Connor Rd	IRVING	75061
V4616	John R Good Elementary School	Library	1200 E Union Bower Rd	IRVING	75061
V4618	David Crockett Middle School	Front Foyer	2431 Hancock St	IRVING	75061
V4619	Lively Elementary School	Front Office, Corner Hallway	1800 Plymouth Dr W	IRVING	75061
V4620	Oak Haven United Methodist Church	Fellowship Hall	1600 N Irving Heights Dr	IRVING	75061
V4621	Thomas Haley Elementary School	Small Gym	3601 Cheyenne St	IRVING	75062
V4622	W T Hanes Elementary School	Small Gym	2730 Cheyenne St	IRVING	75062
V4623	A S Johnston Elementary School	Small Gym	2801 Rutgers Dr	IRVING	75062
V4624	Brandenburg Elementary School	Small Gym	2800 Hillcrest Dr	IRVING	75062
V4626	Macarthur High School	Gym Foyer	3700 N MacArthur Blvd	IRVING	75062
V4627	Irving Fire Station #8	Front Bay	650 Las Colinas Blvd E	IRVING	75039
V4629	Bear Creek Community Church	Lobby Breezeway	2700 Finley Rd	IRVING	75062
V4630	T J Lee Elementary School	Small Gym	1600 Carlisle St	IRVING	75062
V4631	Travis Middle School	AUXILLARY GYM	1600 Finley Rd	IRVING	75062
V4633	North Lake Campus-Dallas College	L137 A/B	5001 N Macarthur Blvd	IRVING	75038
V4634	Jack E Singley Academy	AUDITORIUM FOYER	4601 N MacArthur Blvd	IRVING	75038
V4640	Houston Middle School	Auxiliary Gym	3033 W Country Club Rd	IRVING	75038
V4642	Irving Arts Center	Lab Room 1	3333 N Macarthur Blvd	IRVING	75062
V4645	Las Colinas Elementary School	Gym	2200 Kinwest Pkwy	IRVING	75063
V4646	Cardwell Career Preparatory Ctr	Library	101 E Union Bower Rd	IRVING	75061



DALLAS COUNTY ELECTIONS DEPARTMENT
Attachment C - Election Day Vote Center Locations
 2024 Joint Election
May 4, 2024

VC#	Location <i>Edificio</i>	Voting Area <i>Lugar De Votación</i>	Address <i>Dirección</i>	City <i>Ciudad</i>	ZIP <i>Código</i>
V4647	Mustang Park Recreation Center	Teen Lounge	2223 Kinwest Pkwy	IRVING	75063
V4652	Britain Elementary School	Small Gym	631 Edmondson Dr	IRVING	75060
V4654	Irving Fire Station #2	FRONT BAY	1306 N Story Rd	IRVING	75061

Location Type	Count
Election Day	464
Total	464



DALLAS COUNTY ELECTIONS DEPARTMENT

Attachment D 2023-2025 Deputy Early Voting Clerks

Comm. District	Presiding Party	Poll Code	Vote Center Name	Vote Center Address	Presiding Election Officer	Alternate Election Officer
1	D	E0022	Vietnamese Community Center	3221 Belt Line Rd, Garland, TX 75044	Danny Nguyen	Tanya Pipken
1	D	E0024	North Garland Branch Library	3845 N Garland Ave, Garland, TX 75040	Vacant	Patrick Gibbons
1	D	E1052	Lochwood Branch Library	11221 Lochwood Blvd, Dallas, TX 75218	George Siggers	Corrine Hardin
1	D	E1088	Skyline Branch Library	6006 Everglade Rd, Dallas, TX 75227	Tracy Dotie Hill	Mark Hurst
1	D	E1096	Pleasant Grove Ctr-Dallas College	802 S Buckner Blvd, Dallas, TX 75217	Bobbie Ross	Shelimetra Davis
1	D	E1116	Harry Stone Recreation Center	2403 Millmar Dr, Dallas, TX 75228	Weldon Day	Bonnie Watt
1	D	E1301	Florence Recreation Center	2501 Whitson Way, Mesquite, TX 75150	Charles Mullens	Molly Bishop
1	D	E1303	Eastfield Campus-Dallas College	3737 Motley Dr, Mesquite, TX 75150	Lisa Theriot	Erma Rincones
1	D	E1708	Garland Center-Dallas College	675 W Walnut St, Garland, TX 75040	Janet Harris	Pete Almanza
1	D	E1723	South Garland Branch Library	4845 Broadway Blvd, Garland, TX 75043	Juanita Pollard	Matthew Fontaine
1	D	E2060	Audelia Road Branch Library	10045 Audelia Rd, Dallas, TX 75238	Sandra Biggs	Randy Mitchell
1	D	E3400	Balch Springs Civic Center	12400 Elam Rd, Balch Springs, TX 75180	Jaqueline Fain	Deborah Hensley
2	D	E0008	First Baptist Richardson	1001 N Central Expy, Richardson, TX 75080	Cynthia Saxiones Garza	Gaines Kerry
2	D	E0021	Islamic Association of North Texas	840 Abrams Rd, Richardson, TX 75081	Jamecia Johnson	Solomon Kimuyu
2	D	E0036	Addison Conference Centre	15650 Addison Rd, Addison, TX 75001	Kim Woodward	Veranina Gadjewsky
2	D	E1022	Oak Lawn Branch Library	4100 Cedar Springs Rd, Dallas, TX 75219	David Fisher	Debbie Spritzer
2	D	E1029	Richland Campus-Dallas College	12800 Abrams Rd, Dallas, TX 75243	Greg Byrne	Julianna Martinez
2	D	E1074	Samuell Grand Recreation Center	6200 E Grand Ave, Dallas, TX 75223	Lota Dunham	Nancy Anderton
2	D	E2005	Marsh Lane Baptist Church	10716 Marsh Ln, Dallas, TX 75229	Betty Rowe Willims	David Wallace
2	D	E2027	Our Redeemer Lutheran Church	7611 Park Ln, Dallas, TX 75225	Michele Valentino	Rowell Lubbers
2	D	E2052	Fretz Park Library	6990 Belt Line Rd, Dallas, TX 75254	Victor Davis	William Thoreson
2	D	E2220	University Park UMC	4024 Caruth Blvd, Dallas, TX 75225	Joseph Sperandeo	Betty Jean O'Neill
2	D	E2305	Farmers Branch Manske Library	13613 Webb Chapel Rd, Farmers Branch, TX 75234	Paul Saldana	Patrick Haggerty
2	D	E2307	Brookhaven Campus-Dallas College	3939 Valley View Ln, Farmers Branch, TX 75244	Patricia Munoz	Bruce Bradley



DALLAS COUNTY ELECTIONS DEPARTMENT

Comm. District	Presiding Party	Poll Code	Vote Center Name	Vote Center Address	Presiding Election Officer	Alternate Election Officer
2	D	E2407	Josey Ranch Lake Library	1700 Keller Springs Rd, Carrollton, TX 75006	Terry Barker	Lila Farmer
2	D	E2604	Valley Ranch Library	401 Cimarron Trl, Irving, TX 75063	Juzar Hasta	Roy Getting
2	D	E2805	Coppell Town Center	255 E Parkway Blvd, Coppell, TX 75019	Nancy Wang	Kathleen Hodges
3	D	E0001	MLK Jr Recreation Center	2901 Pennsylvania Ave, Dallas, TX 75215	Gerri Williams	Shelley Evans
3	D	E0012	Glenn Heights Family Center	1932 S Hampton Rd, Glenn Heights, TX 75154	Wanda Davis	Cassandra McCray
3	D	E0023	For Oak Cliff	907 E Ledbetter Dr, Dallas, TX 75216	Myrtle Brown	Sean O'Leary
3	D	E2924	Rowlett City Hall - Annex	4004 Main St, Rowlett, TX 75088	Maggie Ensley	Maria Marcon
3	D	E2941	Sachse City Hall	3815-B Sachse Rd, Sachse, TX 75048	Sandra Richardson	Robert Salmon
3	D	E3007	El Centro Campus-Dallas College	801 Main St, Dallas, TX 75202	Cheri Ball-Meza	Jan Norris
3	D	E3008	George L Allen Sr Court Building	600 Commerce St, Dallas, TX 75202	Nicole Sims Montgomery	Bill Haugen
3	D	E3043	Paul L Dunbar Library	2008 E Kiest Blvd, Dallas, TX 75216	Yvonne Williams	Madeline Dvorocsik
3	D	E3064	Friendship West Baptist Church	2020 W Wheatland Rd, Dallas, TX 75232	Diana Jackson	Bruce Ray Beal
3	D	E3072	Cedar Valley Campus-Dallas College	3030 N Dallas Ave, Lancaster, TX 75134	Frankie Walker	John Knoll
3	D	E3073	Highland Hills Library	6200 Bonnie View Rd, Dallas, TX 75241	Derrick Talton	Jana Connor
3	D	E3106	A E Sims Cedar Hill Rec Center	310 E Parkerville Rd, Cedar Hill, TX 75104	Connie Cook	Danee Roedl
3	D	E3202	Duncanville Library	201 James Collins Blvd, Duncanville, TX 75116	Barbara Lewis	Daniel Escamilla
3	D	E3309	Lakeside Activity Center	101 Holley Park Dr, Mesquite, TX 75149	Zina West-Lewis	Russ Johnson
3	D	E3500	Sunnyvale Town Hall	127 N Collins Rd, Sunnyvale, TX 75182	Sharon Barnes	Dennis Cagle
3	D	E3605	Disciple Central Comm Church	901 N Polk St, Desoto, TX 75115	Patricia Carr	Sylvia Bracks
3	D	E3809	Lancaster Veterans Memorial Library	1600 Veterans Memorial Pkwy, Lancaster, TX 75134	Carla Reynolds-Grogan	Kelli Green
3	D	E3921	Seagoville City Hall	702 N Hwy 175, Seagoville, TX 75159	Kimberly Walker	Dan Kraemer
3	D	E3940	Wilmer Community Center	101 Davidson Plz, Wilmer, TX 75172	Rossetta Howell	Vacant
3	D	E3950	Hutchins City Hall	321 N Main Street, Hutchins, TX 75141	Lantrese Williams	Thomas Turner
4	D	E0004	Elections Training / Warehouse	1460 Round Table Dr, Dallas, TX 75247	Valerie Hutchins	Carolyn Pittman
4	D	E0025	Kiest Recreation Center	3081 S Hampton Rd, Dallas, TX 75224	Vacant	Marilyn Taylor
4	D	E4029	West Dallas Center-Dallas College	3330 N Hampton Rd, Dallas, TX 75212	Vacant	Deborah Aguilar
4	D	E4050	Mountain Creek Library	6102 Mountain Creek Pkwy, Dallas, TX 75249	Diana Farrell	Clarissa Lindsey



DALLAS COUNTY ELECTIONS DEPARTMENT

Comm. District	Presiding Party	Poll Code	Vote Center Name	Vote Center Address	Presiding Election Officer	Alternate Election Officer
4	D	E4064	Martin Weiss Recreation Center	1111 Martindell Ave, Dallas, TX 75211	Perla Loza	Robert Braun
4	D	E4071	Oak Cliff Government Center	702 E Jefferson Blvd, Dallas, TX 75203	Diana Broadus	Glen Barry
4	D	E4081	Jaycee Zaragoza Recreation Center	3114 Clymer Street, Dallas, TX 75212	Vivian Dudley	Luis Zuniga
4	D	E4086	Grauwylar Park Recreation Center	7780 Harry Hines Blvd, Dallas, TX 75235	Mark W Baker	Sally Chavira
4	D	E4113	Mountain View Campus-Dallas College	4849 W Illinois Ave, Dallas, TX 75211	Sylvia Shuffield	Don Weeks
4	D	E4502	Betty Warmack Library	760 Bardin Rd, Grand Prairie, TX 75052	Lydia Alcalan	Richard Smith
4	D	E4514	The Summit	2975 Esplanade Dr, Grand Prairie, TX 75052	Vacant	Charles Moncrief
4	D	E4516	Crosswinds High School	1100 N Carrier Pkwy, Grand Prairie, TX 75050	Archie Stephenson	Theresa Hayes
4	D	E4528	Our Redeemer Lutheran Church-GP	4729 S Carrier Pkwy, Grand Prairie, TX 75052	Evelyn Gray	Selena Wofford
4	D	E4607	Irving City Hall	825 W Irving Blvd, Irving, TX 75060	Magdalena Martins	Debbie Arnett
4	D	E4629	Bear Creek Community Church	2700 Finley Rd, Irving, TX 75062	Elizabeth Hameline	Kevin Reno
4	D	E4633	North Lake Campus-Dallas College	5001 N Macarthur Blvd, Irving, TX 75038	Martin Saenz	Prio Berger
4	D	E4642	Irving Arts Center	3333 N Macarthur Blvd, Irving, TX 75062	Dorothy Chambers	Thomas Parsoneault



DALLAS COUNTY ELECTIONS DEPARTMENT

Attachment E 2023-2025 Presiding Election Judge and Alternate Election Judge Appointments

Comm. District	Presiding Party	Poll Code	Vote Center Name	Vote Center Address	Presiding Judge Name	Alternate Judge Name
1	D	V0014	Vietnamese Community Center	3221 Belt Line Rd, Garland, TX 75044	Danny Nguyen	Stanley E Grant
1	D	V0032	Larry G Smith Elementary School	5299 Gus Thomasson Rd, Mesquite, TX 75150	Wana Alwalee	Samara Lowe
1	R	V0052	Abbett Elementary School	730 W Muirfield Rd, Garland, TX 75044	Jack Bryan McNabb	Juan Tomas Ramirez
1	D	V1004	Forest Meadow Junior High School	9373 Whitehurst Dr, Dallas, TX 75243	Bryon Hannah	Jennifer Duval
1	R	V1006	Moss Haven Elementary School	9202 Moss Farm Ln, Dallas, TX 75243	Deborah Brown	Vacant
1	D	V1040	Thurgood Marshall Elementary School	9666 Ferris Branch Blvd, Dallas, TX 75243	Ann Meripolski	Chris B Carter
1	R	V1043	Skyview Elementary School	9229 Meadowknoll Dr, Dallas, TX 75243	Karen Kramer Stuart	Karen Alexander Simmons
1	D	V1045	PLA @ Highland Meadows	8939 Whitewing Ln, Dallas, TX 75238	Linda Francis Cross	Jamie Christina Pierce
1	D	V1047	Martha T Reilly Elementary Sch	11230 Lippitt Ave, Dallas, TX 75218	Keith Buresh	Corrine Catherine Hardin
1	D	V1049	Merriman Park Elementary School	7101 Winedale Dr, Dallas, TX 75231	Michele Stephens	Shelby James
1	D	V1052	Lochwood Branch Library	11221 Lochwood Blvd, Dallas, TX 75218	Timothy Sexton	Celia Diane Carter Bryant
1	D	V1054	Casa View Elementary School	2100 N Farola Dr, Dallas, TX 75228	Anne Katherine Shuttee	Edward Retta
1	D	V1056	Charles A Gill Elementary School	10910 Ferguson Rd, Dallas, TX 75228	Derrick Wayne Drennon	Bonnie R Watt
1	D	V1057	St Pius X Catholic Church Parish	3030 Gus Thomasson Rd, Dallas, TX 75228	Christi Gaye Rodgers	Charles Youngblood
1	D	V1058	Harry Stone Recreation Center	2403 Millmar Dr, Dallas, TX 75228	Weldon Ben Day	Linda Allen
1	D	V1059	Reinhardt Elementary School	10122 Losa Dr, Dallas, TX 75218	Annette Choice	Beverly Elaine Gibson
1	D	V1060	Alex Sanger Preparatory School	8410 San Leandro Dr, Dallas, TX 75218	Bruce Anton	Garry Brown
1	D	V1061	W H Gaston Middle School	9565 Mercer Dr, Dallas, TX 75228	Marseilles Gabriela Pataro	Jana Saxton
1	D	V1063	George Truett Elementary School	1811 Gross Rd, Dallas, TX 75228	Elizabeth Hardage	Barbara Louise King
1	D	V1078	Bayles Elementary School	2444 Telegraph Ave, Dallas, TX 75228	Ola Mae Allen, Sr	Larry Kirk Linke
1	D	V1079	S S Conner Elementary School	3037 Greenmeadow Dr, Dallas, TX 75228	Rhonda Choice	Janice Lee Baldwin
1	D	V1081	Owenwood Farm & Neighbor Space	1451 John West Rd, Dallas, TX 75228	Jean Rogers	John C Spencer
1	D	V1083	Colonial Baptist Church	6459 Scyene Rd, Dallas, TX 75227	Jerry W Leggio	Wilton Crocker
1	D	V1084	Edna Rowe Elementary School	4918 Hovenkamp Dr, Dallas, TX 75227	Lashun Barron	Kyle Edward Horn
1	D	V1085	Urban Park Elementary School	6901 Military Pkwy, Dallas, TX 75227	Lucy Maribel Garcia	Lori Gilbert
1	D	V1087	Skyline High School	7777 Forney Rd, Dallas, TX 75227	Delphine Vasser	Margaret M Camstra



DALLAS COUNTY ELECTIONS DEPARTMENT

Comm. District	Presiding Party	Poll Code	Vote Center Name	Vote Center Address	Presiding Judge Name	Alternate Judge Name
1	D	V1088	Skyline Branch Library	6006 Everglade Rd, Dallas, TX 75227	Tracy Hill	Natalie Sue Miller
1	D	V1090	San Jacinto Elementary School	7900 Hume Dr, Dallas, TX 75227	Vacant	Samantha Delatorre-Walling
1	D	V1091	Annie Webb Blanton Elem School	8915 Greenmound Ave, Dallas, TX 75227	Queen Williams	Kalpana Paramesh
1	D	V1092	Edward Titche Elementary School	9560 Highfield Dr, Dallas, TX 75227	Herlinda Resendiz	Mitchell Kramer
1	D	V1093	Nueva Vida New Life Assembly Ch	10747 Bruton Rd, Dallas, TX 75217	Vacant	Grant Laughlin
1	D	V1094	S. Mendez Crew Leadership Acad	1515 N Jim Miller Rd, Dallas, TX 75217	Vacant	Quentin Campbell
1	D	V1095	Nathaniel Hawthorne Elem School	7800 Umphress Rd, Dallas, TX 75217	James Douglas Ray	Thomas Prikryl
1	D	V1096	Pleasant Grove Ctr-Dallas College	802 S Buckner Blvd, Dallas, TX 75217	Lakisha Nealy	Grant Stephen Clay
1	D	V1097	W W Samuell High School	8928 Palisade Dr, Dallas, TX 75217	Whitney Hunt	George Allan Hastings
1	D	V1098	YMLA @ Florence Middle School	1625 N Masters Dr, Dallas, TX 75217	Vacant	Cora Billingsley
1	D	V1100	E B Comstock Middle School	7044 Hodde St, Dallas, TX 75217	Yolanda Faye Williams	Jared Ralph
1	D	V1101	Pleasant Grove Library	7310 Lake June Rd, Dallas, TX 75217	Donna Roshell O'Neal	Roger Cliff Hudgens
1	D	V1102	B H Macon Elementary School	650 Holcomb Rd, Dallas, TX 75217	Iniece Jr Davis	Franklin Dean Swaffer
1	D	V1104	William Anderson Elem School	620 N St Augustine Rd, Dallas, TX 75217	Aubrey Sears	Michael Houston
1	D	V1107	Richard Lagow Elementary School	637 Edgeworth Dr, Dallas, TX 75217	Kimberlyn Montgomery	Timothy P Hand, Sr
1	D	V1108	H Grady Spruce High School	9733 Old Seagoville Rd, Dallas, TX 75217	David W Haigler, Jr	Shelimetra Denise Davis
1	D	V1109	Fireside Recreation Center	8601 Fireside Dr, Dallas, TX 75217	Brenda Anderson	Ralph Leonard Stinson, III
1	D	V1121	Living Waters Church of God	11110 Shiloh Rd, Dallas, TX 75228	Marylin Jean Sherrard	Carole May Stephens
1	R	V1128	Lake Highlands High School	9449 Church Rd, Dallas, TX 75238	Solomon Kimuyu	Vacant
1	D	V1134	Herschel Forester Field House	8233 Military Pkwy, Dallas, TX 75227	Kim Muhammad	Shauna Mcknight
1	D	V1300	Vanston Middle School	3230 Karla Dr, Mesquite, TX 75150	David Perez	George Burrridge
1	D	V1301	Florence Recreation Center	2501 Whitson Way, Mesquite, TX 75150	Charles Edward Mullins, Jr	Molly Gruver Bishop
1	D	V1302	Vernon Price Elementary School	630 Stroud Ln, Garland, TX 75043	Linda Garrett	Russell E Johnson
1	D	V1303	Eastfield Campus-Dallas College	3737 Motley Dr, Mesquite, TX 75150	Vacant	Harold Stockton
1	D	V1304	Goodbar Recreation Center	3000 Concord Dr, Mesquite, TX 75150	Vacant	Pat Moorman
1	D	V1305	Motley Elementary School	3719 Moon Dr, Mesquite, TX 75150	Vacant	Michael Wiethorn, Sr
1	D	V1308	Range Elementary School	4060 Emerald Dr, Mesquite, TX 75150	Fernando J Rojas	Mary Michlik Hennigan
1	D	V1310	Tosch Elementary School	2424 Larchmont Dr, Mesquite, TX 75150	Bobbie Ross	Poppy Airhart
1	R	V1311	JC Rugel Elementary School	2701 Sybil Dr, Mesquite, TX 75149	Colette Ann Kuykendall	Brian Strasert
1	D	V1312	Galloway Elementary School	200 Clary Dr, Mesquite, TX 75149	Vacant	Karen Christine Swain



DALLAS COUNTY ELECTIONS DEPARTMENT

Comm. District	Presiding Party	Poll Code	Vote Center Name	Vote Center Address	Presiding Judge Name	Alternate Judge Name
1	D	V1314	West Mesquite High School	2500 Memorial Pkwy, Mesquite, TX 75149	Martina Macaldo	Eric Kidder
1	D	V1700	Bradfield Recreation Center	1146 Castle Dr, Garland, TX 75040	Sabrina Nicole Donnell	Charles Allen Moncrief
1	D	V1701	Bussey Middle School	1204 Travis St, Garland, TX 75040	Vacant	Ronald Dean Brown
1	D	V1703	A R Davis Elementary School	1621 Mccallum Dr, Garland, TX 75042	Sandra Louise Johnson	David Mogish
1	D	V1705	O Henry Elementary School	4100 Tynes Dr, Garland, TX 75042	Mabel Okechukwu	Danny Janes
1	D	V1706	Bradfield Elementary School	3817 Bucknell Dr, Garland, TX 75042	Vacant	Leah Irene Carey
1	D	V1708	Garland Center-Dallas College	675 W Walnut St, Garland, TX 75040	Janet Harris	Pete Almanza
1	D	V1709	Austin Academy	1125 Beverly Dr., Garland, TX 75040	David Robert Sponsel, Sr	Kim L Kerss
1	D	V1710	Kimberlin Academy	1520 Cumberland Dr, Garland, TX 75040	Melodie Mcfarland	Joshua Cahill
1	D	V1711	Granger Recreation Center	1310 W Ave F, Garland, TX 75040	Vacant	Maria Trevino Marcon
1	R	V1712	Williams Elementary School	1821 Old Gate Ln, Garland, TX 75042	Ronald Dean Brown	Vacant
1	D	V1713	Memorial Pathway Academy	2825 S First St, Garland, TX 75041	Marilyn Portman	Scott Mckim
1	D	V1715	Watson Technology Center	2601 Dairy Rd, Garland, TX 75041	Sernerick Greer	Gregory Petersen
1	D	V1716	South Garland High School	600 Colonel Dr, Garland, TX 75043	Lauren Edgar	Christine Swain
1	D	V1717	Classical Ctr at Brandenburg MS	626 Nickens Rd, Garland, TX 75043	Victor Grim Davis	Jeff S Turner
1	R	V1718	Southgate Elementary School	1115 Mayfield Ave, Garland, TX 75041	Robert E Day Jr	Vacant
1	D	V1719	Montclair Elementary School	5200 Broadmoor Dr, Garland, TX 75043	Quilici Battle	Karen Lancaster
1	D	V1720	O'Banion Middle School	700 Birchwood Dr, Garland, TX 75043	Nieves Reginal Bulus, M	Gary Lee Gillespie
1	D	V1722	Classical Ctr at Vial Elem Sch	126 Creekview Dr, Garland, TX 75043	Barbara A Smith	Linda Diane Hathorn
1	D	V1723	South Garland Branch Library	4845 Broadway Blvd, Garland, TX 75043	Juanita Pollard	Ruby Hernandez
1	D	V1726	Routh Roach Elementary School	1811 Mayfield Ave, Garland, TX 75041	Paul Palmer	David Monroe Lawson
1	D	V1727	Granville Arts Center	300 N 5th, Garland, TX 75040	Vacant	Ronda Paulsen
1	D	V1728	Sam Houston Middle School	2232 Sussex Dr, Garland, TX 75041	Angela Robinette	Matthew J Fontaine
1	R	V2059	Audelia Road Branch Library	10045 Audelia Rd, Dallas, TX 75238	Jana Standefer Boswell	Vacant
1	D	V2061	Lake Highlands Elementary School	9501 Ferndale Rd, Dallas, TX 75238	Vacant	Roger C Pryor
1	D	V2064	Robert T Hill Middle School	505 Easton Rd, Dallas, TX 75218	Scott Hadden	Susan Reading
1	D	V2065	Victor Hexter Elementary School	9720 Waterview Rd, Dallas, TX 75218	Patricia Ann Fink	Grant Reading
1	D	V2067	L L Hotchkiss Elementary School	6929 Town North Dr, Dallas, TX 75231	Vacant	Randy Wolveck
1	D	V2068	Dan D Rogers Elementary School	5314 Abrams Rd, Dallas, TX 75214	Bethany Rose Click	Nancy Bowen
1	D	V2069	Ridgewood-Belcher Recreation Center	6818 Fisher Rd, Dallas, TX 75214	James Alexander	Paul Alan Lockman



DALLAS COUNTY ELECTIONS DEPARTMENT

Comm. District	Presiding Party	Poll Code	Vote Center Name	Vote Center Address	Presiding Judge Name	Alternate Judge Name
1	D	V2071	Lakewood Elementary School	3000 Hillbrook St, Dallas, TX 75214	Susan Barnett	Roxan Staff
1	R	V2072	Northridge Presbyterian Church	6920 Bob-O-Link Dr, Dallas, TX 75214	Lawrence Arthur Wainer	Shannon Linker
1	D	V2073	Bath House Cultural Center	521 E Lawther Dr, Dallas, TX 75218	Carol Ann Miller	Karan Windham
1	D	V2700	Big Springs Elementary School	3301 W Campbell Rd, Garland, TX 75044	Joseph Sperandeo	Barbara Stauffer
1	D	V2701	Springpark Sports Club	3330 Springpark Way, Garland, TX 75044	Waseef M Kabir	Brian Jensen
1	R	V2702	Spring Creek Elementary School	1510 Spring Creek Dr, Garland, TX 75040	Ellen Oates Hairston	Vacant
1	D	V2704	North Garland Branch Library	3845 N Garland Ave, Garland, TX 75040	Vacant	James Murphy
1	D	V2705	Hickman Elementary School	3114 Pinewood Dr, Garland, TX 75044	Tanesa Lee	Donita Daniel
1	D	V2706	Wallace Ethridge Elementary Sch	2301 Sam Houston Dr, Garland, TX 75044	Michael Baker	Eva Pantle
1	D	V2710	Lister Elementary School	3131 Mars Dr, Garland, TX 75040	Mauri Long	Annette Thrasher Ratliff
1	D	V2712	Northlake Elementary School-GISD	1626 Bosque Dr, Garland, TX 75040	Jennifer Ellen Gouge	Nancy England
1	R	V2713	Club Hill Elementary School	1330 Colonel Dr, Garland, TX 75043	Pamela Hair	Vacant
1	D	V2714	Lyles Middle School	4655 S Country Club Rd, Garland, TX 75043	Alyssa Dequeant	Vacant
1	R	V2715	Northside Baptist Church	2510 N Glenbrook Dr, Garland, TX 75040	Bob J. Brown	Vacant
1	R	V3300	Porter Elementary School	517 Via Avenida, Mesquite, TX 75150	Steve Walton	Vacant
1	R	V3301	Dunford Recreation Center	1015 Green Canyon Dr, Mesquite, TX 75150	Brad T Underwood	Vacant
1	R	V3302	Georgia Kimball Elementary Sch	4010 Coryell Way, Mesquite, TX 75150	Helen Nichols	Vacant
1	D	V3303	Dr JC Cannady Elementary School	2701 Chisolm Trl, Mesquite, TX 75150	Sandra Eyvon Weatherall	Kelli Michele Green
1	D	V3308	Mesquite Convention Center	1700 Rodeo Dr, Mesquite, TX 75149	Omar Jimenez	Meris Gonzales
1	D	V3314	A C New Middle School	3700 S Belt Line Rd, Balch Springs, TX 75181	Diane Lee	William C Augustine
1	D	V3400	Balch Springs Civic Center	12400 Elam Rd, Balch Springs, TX 75180	Jacqueline Denise Fain	Robert Wayne Edwards, III
1	D	V3403	Floyd Elementary School	3025 Hickory Tree Rd, Mesquite, TX 75180	Vacant	Carl Hamm
1	D	V3405	Hodges Elem Sch	14401 Spring Oaks Dr, Balch Springs, TX 75180	Janice Harrison	Michael Larsen
1	D	V3408	Balch Springs Recreation Center	4372 Shepherd Ln, Balch Springs, TX 75180	Vacant	Justin Roberts
1	D	V3700	Couch Elementary School	4349 Waterhouse Blvd, Garland, TX 75043	Travis Jr Wortham	Kevin Tomsic
1	R	V3702	Toler Elementary School	3520 Guthrie Rd, Garland, TX 75043	Virginia Flores Evans	Vacant
2	D	V0001	The Branch Connection	14055 Dennis Ln, Farmers Branch, TX 75234	Sarah Berel-Harrop	Vacant
2	D	V0005	Churchill Recreation Center	6906 Churchill Way, Dallas, TX 75230	Janice Schwarz	Vacant
2	D	V0018	MAS Islamic Center of Dallas	1515 Blake Dr, Richardson, TX 75081	Wafa Ismail	Vacant
2	D	V0019	Mockingbird Elementary School-DISD	5828 E Mockingbird Ln, Dallas, TX 75206	Chrystin Pleasants	Madeline Dvorocsik



DALLAS COUNTY ELECTIONS DEPARTMENT

Comm. District	Presiding Party	Poll Code	Vote Center Name	Vote Center Address	Presiding Judge Name	Alternate Judge Name
2	D	V0021	Campbell Green Recreation Center	16600 Park Hill Dr, Dallas, TX 75248	Anne C. Christiansen	Judith Colleen Canion
2	D	V0022	Janie Stark Elementary School	12400 Josey Ln, Farmers Branch, TX 75234	Ben Krage	Lila Farmer
2	R	V0028	First Mexican Baptist Church	4151 Royal Ln, Dallas, TX 75229	Roberto Felix Segovia	Vacant
2	D	V0036	Addison Conference Centre	4905 Addison Circle, Addison, TX 75001	Kimberly Woodward	Lola Hurt
2	D	V0037	First Baptist Richardson	1001 N Central Expy, Richardson, TX 75080	Cynthia Saxiones-Garza	Kerry Gaines
2	D	V0038	Islamic Association of North Texas	840 Abrams Rd, Richardson, TX 75081	Jamecia Johnson	Lorraine Ann Stierman
2	D	V0053	Jubilee Park and Community Center	907 Bank St, Dallas, TX 75223	James Earley Watkins	Andrew Nelson
2	D	V0066	Pilgrim Rest Missionary Baptist Church	1819 N Washington Ave, Dallas, TX 75204	Vacant	Daniel Boylan
2	D	V0067	Thomas Jefferson High School	4001 Walnut Hill Ln, Dallas, TX 75229	Larry Robins	Jennifer L Heath
2	D	V0071	The Chapel of the Cross	4333 Cole Ave, Dallas, TX 75205	Vacant	Jolie Humphrey
2	D	V1001	Sam Tasby M S	7001 Fair Oaks Ave, Dallas, TX 75231	Jonathan Bell	Cynthia Knox
2	D	V1002	Mission Vickery Church	5814 Ridgecrest Rd, Dallas, TX 75231	William Woods	Keith Gillespie
2	D	V1003	Hamilton Park UMC	11881 Schroeder Dr., Dallas, TX 75243	Linton Gray	Bruce Robert Bradley
2	D	V1005	New Mount Zion Baptist Church	9530 Shepherd Rd, Dallas, TX 75243	Linda Jean Newman	Glenda Anderson
2	D	V1008	Lee McShan Jr Elem School	8307 Meadow Rd, Dallas, TX 75231	Lori Reisenbichler	Jean Howard
2	D	V1013	North Dallas High School	3120 N Haskell Ave, Dallas, TX 75204	Anne Katherine Besser	Laura Bentley Kellogg
2	D	V1015	Multiple Careers Magnet Center	4528 Rusk Ave, Dallas, TX 75204	Vacant	Lee Earl Gnader, III
2	D	V1019	Solar Preparatory School for Girls	2617 N Henderson Ave, Dallas, TX 75206	Amos Howell	Laura Cecile Allen
2	D	V1020	Ben Milam Elementary School	4200 Mckinney Ave, Dallas, TX 75205	Jean Andrea Ball-Meza	Lauren Ogden
2	D	V1022	Oak Lawn Branch Library	4100 Cedar Springs Rd, Dallas, TX 75219	David Carl Fisher	Deborah Spitzer
2	D	V1023	The Father's Church	2707 Abrams Rd, Dallas, TX 75214	Jean Lamberty	Mark K Hurst
2	D	V1027	Audelia Creek Elementary School	12600 Audelia Rd, Dallas, TX 75243	Robin Goodpaster	Richard Paul Harms
2	D	V1029	Richland Campus-Dallas College	12800 Abrams Rd, Dallas, TX 75243	Gregory R Byrne	Juliana Martinez
2	D	V1030	A M Aikin Elementary School	12300 Pleasant Valley Dr, Dallas, TX 75243	Randall Wayne Epps	James Frame
2	D	V1032	Northwood Hills Elementary Sch	14532 Meandering Way, Dallas, TX 75254	Monica Shevell	Paul Schlosberg
2	R	V1033	Spring Valley Elementary School	13535 Spring Grove Ave, Dallas, TX 75240	Richard F Fresquez	Marcy Helfand
2	D	V1070	Grace United Methodist Church	4105 Junius St, Dallas, TX 75246	Kenneth Earl Jackson	Joe Mayes
2	D	V1071	Lakewood Branch Library	6121 Worth St, Dallas, TX 75214	Jennifer Lorenz	Terryll Nemeth
2	D	V1073	The Church at Junius Heights	5429 Reiger Ave, Dallas, TX 75214	Cheri Ball-Meza	Janice Norris
2	D	V1074	Samuell Grand Recreation Center	6200 E Grand Ave, Dallas, TX 75223	Lota Dunham	Carey Conn



DALLAS COUNTY ELECTIONS DEPARTMENT

Comm. District	Presiding Party	Poll Code	Vote Center Name	Vote Center Address	Presiding Judge Name	Alternate Judge Name
2	D	V1076	Eduardo Mata Montessori School	7420 La Vista Dr, Dallas, TX 75214	Tobin D Toler	William Barnett
2	D	V1118	Ignite Middle School	2211 Caddo St, Dallas, TX 75204	Max Reina Nunez	Rinda F Jordan
2	D	V1119	St Luke Community Church	5710 E R L Thornton Frwy, Dallas, TX 75223	George Collins	William Harold Biesel, Jr
2	D	V1120	Solar Preparatory School for Boys	1802 Moser Ave, Dallas, TX 75206	Robert Stephen Sullivan	Richard Schell
2	D	V1500	Dover Elementary School	700 Dover Dr, Richardson, TX 75080	Hollis Catherine Simmons	Randy Mitchell
2	D	V1501	Professional Development Ctr	701 W Belt Line Rd, Richardson, TX 75080	Julie Christine Milazzo	Anna Reza
2	D	V1503	Richland Elementary School	550 Park Bend Dr, Richardson, TX 75081	Nancy Goehl	Thomas Joe Parsoneault
2	D	V2002	Thomas C Marsh Preparatory Academy	3838 Crown Shore Dr, Dallas, TX 75244	Vacant	Kelli Macatee
2	D	V2003	W T White High School	4505 Ridgeside Dr, Dallas, TX 75244	Roxane Wierman	Edward Simpson
2	R	V2004	Nathan Adams Elementary School	12600 Welch Rd, Dallas, TX 75244	John Robert Ilzhoefer	Vacant
2	D	V2005	Marsh Lane Baptist Church	10716 Marsh Ln, Dallas, TX 75229	Williams Betty Rowe	David W. Wallace
2	D	V2006	Harry C Withers Elementary Sch	3959 Northaven Rd, Dallas, TX 75229	Vacant	Willard Mac Smith
2	R	V2008	John J Pershing Elementary Sch	5715 Meaders Ln, Dallas, TX 75229	Ellen Khurshudian	Vacant
2	D	V2011	Walnut Hill Recreation Center	10011 Midway Rd, Dallas, TX 75229	Amy Peck	Carol Stabler
2	R	V2016	Unity Church of Dallas	6525 Forest Ln, Dallas, TX 75230	Eva Royer	Vacant
2	R	V2018	Northaven United Methodist Ch	11211 Preston Rd, Dallas, TX 75230	Erica Michelle Person	Vacant
2	R	V2019	George B Dealey Montessori Academy	6501 Royal Ln, Dallas, TX 75230	Edmund Daniels	Will Lowry Wilkins
2	D	V2020	Arthur Kramer Elementary School	7131 Midbury Dr, Dallas, TX 75230	Rollin Fitch Gary	Linda Collins
2	D	V2023	Benjamin Franklin - IEA	6920 Meadow Rd, Dallas, TX 75230	Vacant	James Carter
2	R	V2026	Preston Hollow UMC	6315 Walnut Hill Ln, Dallas, TX 75230	Margaret Caroline Croley	Vacant
2	R	V2027	Our Redeemer Lutheran Church	7611 Park Ln, Dallas, TX 75225	Sandy Ammons	Vacant
2	D	V2032	Skillman Southwestern Library	5707 Skillman St, Dallas, TX 75206	Dale Michael Greer	Chance Brian Mccraw
2	D	V2038	Geneva Heights Elementary School	2911 Delmar Ave, Dallas, TX 75206	Jacqueline Van Over	Christopher Ford
2	D	V2040	St Andrews Presbyterian Church	3204 Skillman St, Dallas, TX 75206	Alayna Grace Thomas	Chisa D Savage
2	D	V2041	University of Texas - Dallas	800 W Campbell Rd, Richardson, TX 75080	James Edward Urmin, Sr	Bradlee Alan Combs
2	D	V2042	Parkhill Junior High School	16500 Shadybank Dr, Dallas, TX 75248	Coffey Murray	Veranina Gajewsky
2	D	V2044	Texas A&M AgriLife Research	17360 Coit Rd, Dallas, TX 75252	Cheryl Basye	Carl Scottow
2	D	V2047	James Bowie Elementary School	7643 La Manga Dr, Dallas, TX 75248	Colleen A Martin	Jack Darryl Kocks
2	D	V2050	Prestonwood Elementary School	6525 La Cosa Dr, Dallas, TX 75248	Natalie Levy	Richard Payne
2	D	V2051	Spring Creek Elementary School	7667 Roundrock Rd, Dallas, TX 75248	Merrilee Carruthers	Jason Frannea



DALLAS COUNTY ELECTIONS DEPARTMENT

Comm. District	Presiding Party	Poll Code	Vote Center Name	Vote Center Address	Presiding Judge Name	Alternate Judge Name
2	R	V2052	Fretz Park Library	6990 Belt Line Rd, Dallas, TX 75254	William Thoreson	Billie Jean Johnson
2	R	V2056	King of Glory Lutheran Church	6411 Lbj Fwy, Dallas, TX 75240	Leslie Huber	Vacant
2	R	V2077	E D Walker Middle School	12532 Nuestra Dr, Dallas, TX 75230	Carla Mcclanahan	Vacant
2	D	V2079	Anne Frank Elementary School	5201 Celestial Rd, Dallas, TX 75254	Wendy Jean Campbell	Jerlene Miles
2	R	V2203	John S Armstrong Elem School	3600 Cornell Ave, Dallas, TX 75205	Terence Huffines	Vacant
2	R	V2220	University Park UMC	4024 Caruth Blvd, Dallas, TX 75225	Elizabeth T Biesel	Vacant
2	R	V2221	John S Bradfield Elem School	4300 Southern Ave, Dallas, TX 75205	Laura Elizabeth Biesel	Leigh Bailey
2	R	V2223	University Park Elem School	3505 Amherst Ave, Dallas, TX 75225	Katherine Ann Winniford	Vacant
2	R	V2224	Highland Park Middle School	3555 Granada Dr, Dallas, TX 75205	James Hairston	Vacant
2	R	V2225	SMU/Hughes-Triggs Student Center	3140 Dyer St, Dallas, TX 75205	Karen Watson	Vacant
2	R	V2226	Highland Park ISD Admin Bldg	7015 Westchester Dr, Dallas, TX 75205	Cynthia Holliday	Vacant
2	R	V2301	Alfred J Loos Field House	3815 Spring Valley Rd, Addison, TX 75001	Candace Adams	William Griggs
2	D	V2302	Vivian Field Middle School	13551 Dennis Ln, Farmers Branch, TX 75234	Vacant	Alfred Clark Boughton, IV
2	D	V2305	Farmers Branch Manske Library	13613 Webb Chapel Rd, Farmers Branch, TX 75234	Vacant	Patrick Joseph Haggerty
2	D	V2306	Chapel Hill Preparatory School	12701 Templeton Trl, Dallas, TX 75234	Vacant	Adria Ger
2	D	V2307	Brookhaven Campus-Dallas College	3939 Valley View Ln, Farmers Branch, TX 75244	Patricia Munoz-Elizondo	Albert Solis
2	D	V2401	Ted Polk Middle School	2001 Kelly Blvd, Carrollton, TX 75006	Vacant	Bobby Jay Wadsworth
2	D	V2402	McCoy Elementary School	2425 Mccoy Rd, Carrollton, TX 75006	Vacant	Susan Herz Morrissey
2	D	V2403	Jerry R Junkins Elementary Sch	2808 Running Duke Dr, Carrollton, TX 75006	Vacant	Frank Solano
2	D	V2404	Blanton Elementary School	2525 Scott Mill Rd, Carrollton, TX 75006	Ronald R Sercely	Teena Marks
2	D	V2406	Keller Springs Baptist Church	3227 Keller Springs Rd, Carrollton, TX 75006	Richard Tallini	Pamela Prater
2	D	V2407	Josey Ranch Lake Library	1700 Keller Springs Rd, Carrollton, TX 75006	Carolyn Sue Rutkowski	Mary Carpenter
2	D	V2408	Crosby Recreation Center	1610 E Crosby Rd, Carrollton, TX 75006	Terry Lee Barker	Bernadette Anne Toth
2	D	V2500	Greenwood Hills Elementary Sch	1313 W Shore Dr, Richardson, TX 75080	Annamarie Ferguson	Nancee Boss Chambers
2	R	V2501	Canyon Creek Elementary School	2100 Copper Ridge Dr, Richardson, TX 75080	Edward Dees, Jr	Carol Coulter
2	R	V2502	Prairie Creek Elementary School	2120 E Prairie Creek Dr, Richardson, TX 75080	Bonnie Wells	Jessica Lucas
2	R	V2503	Mohawk Elementary School	1500 Mimosa Dr, Richardson, TX 75080	Jillian Zhorne	Vacant
2	D	V2505	Northrich Elementary School	1301 Custer Rd, Richardson, TX 75080	Ahmed Zayan	Timothy Richard Seaman
2	D	V2506	Arapaho Classical Magnet School	1300 Cypress Dr, Richardson, TX 75080	Nicola Sekanick Stout	Katherine Thomas
2	R	V2509	Care Church	1504 E Campbell Rd, Richardson, TX 75081	Aleta Jo Lubbers	Evelyn Roberson



DALLAS COUNTY ELECTIONS DEPARTMENT

Comm. District	Presiding Party	Poll Code	Vote Center Name	Vote Center Address	Presiding Judge Name	Alternate Judge Name
2	D	V2510	Yale Elementary School	1900 E Collins Blvd, Richardson, TX 75081	Howard T. Maher	Rowell Lubbers
2	D	V2511	Dartmouth Elementary School	417 Dartmouth Ln, Richardson, TX 75081	David Michael Santucci, Jr	Larry Clinton Williams
2	D	V2513	Springridge Elementary School	1801 E Spring Valley Rd, Richardson, TX 75081	Catherine Deberry Taylor	Duane Howard Dieterich
2	D	V2514	Jess Harben Elementary School	600 S Glenville Dr, Richardson, TX 75081	Dina Alsaid	Helen Jean Caldwell
2	D	V2601	Valley Ranch Elementary School	9800 Rodeo Dr, Irving, TX 75063	Vacant	Cheri Fitzsimmons
2	D	V2602	Cimarron Recreation Center	201 Red River Trl, Irving, TX 75063	Vacant	Cathryn Grace Marvin
2	D	V2603	Freeman Elementary School	8757 Valley Ranch Pkwy W, Irving, TX 75063	Maynor Venegas	Denise Lynn Pickett
2	D	V2604	Valley Ranch Library	401 Cimarron Trl, Irving, TX 75063	Antonio Gonzalez	Vacant
2	R	V2802	Wilson Elementary School	200 S Coppell Rd, Coppell, TX 75019	Arthur Joseph Shrader	Nancy Wang
2	R	V2803	Mockingbird Elementary School-CISD	300 Mockingbird Ln, Coppell, TX 75019	Donna Marie Sarabia	Claire Ebert
2	R	V2805	Coppell Town Center	255 E Parkway Blvd, Coppell, TX 75019	William Hurlbert	Lisa Mary Lundgren
2	D	V2807	Lakeside Elementary School	1100 Village Pkwy, Coppell, TX 75019	Vacant	Duc X. Nguyen
2	R	V2808	Cottonwood Creek Elem School	615 Minyard Dr, Coppell, TX 75019	Terrie Aune	Nicholi Hoskins
2	D	V2809	Riverchase Elementary School	272 S Macarthur Blvd, Coppell, TX 75019	Vacant	Sharon Clark
2	D	V3009	Exall Park Recreation Center	1355 Adair St, Dallas, TX 75204	Vacant	Sean C O'Leary
2	D	V3012	Life in Deep Ellum Community Ctr	2803 Taylor St, Dallas, TX 75226	Elaine Campbell	Robert Renteria
2	D	V4006	Degolyer Elementary School	3453 Flair Dr, Dallas, TX 75229	Aimee L El-Zayaty	Tierni Thompson Sulgrove
2	D	V4032	Reverchon Recreation Center	3505 Maple Ave, Dallas, TX 75219	Jazzmine Trotman	James A Moyers
2	D	V4645	Las Colinas Elementary School	2200 Kinwest Pkwy, Irving, TX 75063	Vacant	Blair Manning Moore
2	D	V4647	Mustang Park Recreation Center	2223 Kinwest Pkwy, Irving, TX 75063	Kendra Henry	Kathleen Hodges
3	D	V0003	Evans Recreation Center	1116 Hillcrest St, Mesquite, TX 75149	Deborah Moses	Johannes Peter Schroer
3	D	V0010	MLK Jr Recreation Center	2901 Pennsylvania Ave, Dallas, TX 75215	Gerre Williams	Shelley Evans
3	D	V0020	Central Elementary School-DISD	902 Shady Ln, Seagoville, TX 75159	Vacant	James Thompson
3	R	V0027	First UMC of Sachse	1520 Blackburn Rd, Sachse, TX 75048	Gary Lynn Overby	Vacant
3	D	V0034	Stephens Elementary School	3700 Cheyenne Dr, Rowlett, TX 75088	Wathenia Clark	Vacant
3	D	V0040	Desoto House of Peace & Comm Center	531 W Belt Line Rd, Desoto, TX 75115	Tanya Mason	Vacant
3	D	V0041	Frank D Moates Elementary School	1500 Heritage Blvd, Glenn Heights, TX 75154	Vacant	Agnes Mayfield Monzingo
3	D	V0044	Cedar Hill Collegiate High School	1515 W Beltline Rd, Cedar Hill, TX 75104	Vacant	Jana Connor
3	D	V0046	Glenn Heights Family Center	1932 S Hampton Rd, Glenn Heights, TX 75154	Zira Jones	Kelly Nixon
3	D	V0050	Salem Institutional Baptist Church	3918 Crozier St, Dallas, TX 75215	Saundra Faith Ray	Debbie Hubacek



DALLAS COUNTY ELECTIONS DEPARTMENT

Comm. District	Presiding Party	Poll Code	Vote Center Name	Vote Center Address	Presiding Judge Name	Alternate Judge Name
3	D	V0054	Antioch Worship Center	6245 Shannon Rd, Mesquite, TX 75181	Vacant	Robin Wisdom
3	R	V0058	Freedom Place Church (3964)	4111 Main St, Rowlett, TX 75088	Deborah Bobbitt	Maggie Ensley
3	D	V0062	For Oak Cliff	907 E Ledbetter Dr, Dallas, TX 75216	Vacant	Vacant
3	D	V0063	Katherine Johnson Tech Magnet Acad	1200 Academy Way, Desoto, TX 75115	Tonya Burton	Gloria Caffey
3	R	V0064	Robinwood Baptist Church	111 E Stark Rd, Seagoville, TX 75159	Cindy Gay Burkett	Vacant
3	R	V0065	Mt Zion MBC of Sandbranch	128 Burns Dr, Combine, TX 75159	Alan Berg	Vacant
3	D	V0070	New Life Apostolic	1361 Mount Lebanon Rd, CEDAR HILL, TX 75104	Vacant	Kim Rimmer
3	R	V2921	Back Elementary School	7300 Bluebonnet Dr, Rowlett, TX 75089	James Albert Wade	Leslie Montena
3	R	V2922	Liberty Grove Elementary School	10201 Liberty Grove Rd, Rowlett, TX 75089	John C Knoll	Vacant
3	R	V2925	Rowlett Elementary School	3315 Carla Dr, Rowlett, TX 75088	Terence Edward Sumner	Vacant
3	R	V2926	Herfurth Elementary School	7500 Miller Rd, Rowlett, TX 75088	Stephen Mcdaniel	Vacant
3	R	V2927	Schrade Middle School	6201 Danridge Rd, Rowlett, TX 75089	Rachael Britton	Vacant
3	R	V2941	Sachse City Hall	3815-B Sachse Rd, Sachse, TX 75048	Dan Kraemer	Sandra Richardson
3	R	V2942	B G Hudson Middle School	4405 Hudson Dr, Sachse, TX 75048	Robert Davis Salmon	Vacant
3	D	V3000	William B Travis Vanguard Acad	3001 Mckinney Ave, Dallas, TX 75204	Vacant	Vacant
3	D	V3003	T W Browne Middle School	3333 Sprague Dr, Dallas, TX 75233	Joe L. Tave	Sarah Westgaard
3	D	V3004	Daniel Webster Elementary School	3815 S Franklin St, Dallas, TX 75233	Martin W Burrell	Adrienne Lynette Thompson
3	D	V3007	El Centro Campus-Dallas College	801 Main St, Dallas, TX 75202	Anthony Forcelledo	David Gleeson
3	D	V3008	George L Allen Sr Court Building	600 Commerce St, Dallas, TX 75202	Sandra Biggs	William Anders Haugen
3	D	V3016	Bill J Priest Ctr-Dallas College	1402 Corinth St, Dallas, TX 75215	Myrtle Faye Brown	Helen Collins
3	D	V3017	Dr MLK Jr Arts Academy	1817 Warren Ave, Dallas, TX 75215	Vacant	Brian Fabian
3	D	V3022	Irma Rangel Women's School	1718 Robert B Cullum Blvd, Dallas, TX 75210	Karine Gipson	Charlotte Prear
3	D	V3025	Mt Horeb Missionary Baptist Chur	3306 Carpenter Ave, Dallas, TX 75215	Brittany N Smith	Latrese Eppie Adkins-Weathersby
3	D	V3026	St Paul Baptist Church	1600 Pear St, Dallas, TX 75215	Nicole Sims	Susan Blackburn
3	D	V3027	Lincoln High School - CHM	2826 Elsie Faye Heggins St, Dallas, TX 75215	Betty Hooey	Clara Parks Mcdade
3	D	V3029	Evangelist Temple Church	2627 Dorris St, Dallas, TX 75215	Vacant	Richard Andrew Summey
3	D	V3034	Greater Mt Pleasant Baptist Chur	1403 Morrell Ave, Dallas, TX 75203	Gloria James	Jody D Mccord
3	D	V3035	F D Roosevelt HS of Innovation	525 Bonnie View Rd, Dallas, TX 75203	Vacant	Michael Anthony Quint
3	D	V3040	Good Street Baptist Church	3110 Bonnie View Rd, Dallas, TX 75216	James Baker	James Brady



DALLAS COUNTY ELECTIONS DEPARTMENT

Comm. District	Presiding Party	Poll Code	Vote Center Name	Vote Center Address	Presiding Judge Name	Alternate Judge Name
3	D	V3042	John Neely Bryan Elem School	2001 Deer Path Dr, Dallas, TX 75216	Michael King	Melissa Murray
3	D	V3043	Paul L Dunbar Library	2008 E Kiest Blvd, Dallas, TX 75216	Kimberly Richardson-Jackson	Candies Presley
3	D	V3045	Gethsemane Missionary Baptist Ch	4600 Solar Ln, Dallas, TX 75216	Claudia Denise Fowler	Marilyn Joan Taylor
3	D	V3046	John W Carpenter Elem School	2121 Tosca Ln, Dallas, TX 75224	Vacant	Karen Cassidy Thorne
3	D	V3047	CFNI Student Center	444 Fawn Ridge Dr., Dallas, TX 75224	Margaret Anderson Cumby	Oscar Bracks
3	D	V3048	South Oak Cliff High School	3601 S Marsalis Ave, Dallas, TX 75216	Davince Wright	Carol Nichols
3	D	V3049	Clara Oliver Elementary School	4010 Idaho Ave, Dallas, TX 75216	Artherine Prieston	Philip S Wilson
3	D	V3050	H I Holland Elem School @ Lisbon	4203 S Lancaster Rd, Dallas, TX 75216	Jesse Albert Lipscomb	Don Bodine
3	D	V3051	Fountain of Living Word Church	2543 E Ledbetter Dr, Dallas, TX 75216	Vacant	Frances Pearson
3	D	V3052	Elisha M Pease Elementary School	2914 Cummings St, Dallas, TX 75216	Linda M Wilkerson-Wynn	John Vincent Meyer
3	D	V3054	Jdg Louis A Bedford, Jr Law Academy	1303 Reynoldston Ln, Dallas, TX 75232	Barbara Lewis	Allen Mabry
3	D	V3055	Adelle Turner Elementary School	5505 S Polk St, Dallas, TX 75232	Vivian Hill	Melody K Green
3	D	V3056	Mark Twain Leadership Vanguard	724 Green Cove Ln, Dallas, TX 75232	Kebran Alexander	Chris Jens Juhl
3	D	V3057	T G Terry Elementary School	6661 Greenspan Ave, Dallas, TX 75232	Lawson Lee Turner, Jr	Vacant
3	D	V3058	St Paul Lutheran Church	5725 S Marsalis Ave, Dallas, TX 75241	Gladys Lary	Patrick Steve Scott
3	D	V3059	Ideal Family Church	1000 E Redbird Ln, Dallas, TX 75241	Vacant	Vacant
3	D	V3060	Otto M Fridia Elementary School	6011 Old Ox Rd, Dallas, TX 75241	Kimberly Wynette Walker	Duane Niccum
3	D	V3061	Barack Obama Male Leadership Acad	3030 Stag Rd, Dallas, TX 75241	Patsy R Pea	Charles Rice
3	D	V3062	J N Ervin Elementary School	3722 Black Oak Dr, Dallas, TX 75241	Mathis Boadicea White	Robert L Brazzil
3	D	V3063	Ronald E McNair Elementary Sch	3150 Bainbridge Ave, Dallas, TX 75237	Dorothy Whaley	Elvira Leal
3	D	V3064	Friendship West Baptist Church	2020 W Wheatland Rd, Dallas, TX 75232	Dianna Renee Jackson	Vacant
3	D	V3065	Umphrey Lee Elementary School	7808 Racine Dr, Dallas, TX 75232	Sedonia Heard Kidd	Daniel Stairs
3	D	V3066	Martin Weiss Elementary School	8601 Willoughby Blvd, Dallas, TX 75232	Tiphannie Ruth Paige	Daniel Escamilla
3	D	V3068	Singing Hills Recreation Center	6805 Patrol Way, Dallas, TX 75241	Eliza Ruth Steward	Debra Ann Aguilar
3	D	V3069	Cornerstone Community Church	2817 Cherry Valley Blvd, Dallas, TX 75241	Vacant	Joseph Dannenmaier
3	D	V3070	Tommie Allen Recreation Center	7071 Bonnie View Rd, Dallas, TX 75241	Yolonda Hightower	Kerry Yarbrough
3	D	V3071	Highland Hills UMC	3800 Simpson Stuart Rd, Dallas, TX 75241	Vacant	Thomas John Bosworth
3	D	V3072	Cedar Valley Campus-Dallas College	3030 N Dallas Ave, Lancaster, TX 75134	Annie Graves	Franklin David Hill, Jr
3	D	V3073	Highland Hills Library	6200 Bonnie View Rd, Dallas, TX 75241	Derrick Talton	Alan Kent Orr
3	D	V3075	Wilmer-Hutchins High School	5520 Langdon Rd, Dallas, TX 75241	Latorry Jackson	Stuart Wernick



DALLAS COUNTY ELECTIONS DEPARTMENT

Comm. District	Presiding Party	Poll Code	Vote Center Name	Vote Center Address	Presiding Judge Name	Alternate Judge Name
3	D	V3078	Park in the Woods Recreation Ctr	6801 Mountain Creek Pkwy, Dallas, TX 75249	Vacant	Michael Wayne Price
3	D	V3080	Kleberg-Rylie Recreation Center	1515 Edd Rd, Dallas, TX 75253	Lantresa Williams	Eugene J Ralph, Sr
3	D	V3081	Booker T Washington High School	2501 Flora St, Dallas, TX 75201	Vacant	Vacant
3	D	V3082	W A Blair Elementary School	7720 Gayglen Dr, Dallas, TX 75217	Yvonne Branch	Ajua Mason
3	D	V3083	Ebby Halliday Elementary School	10210 Teagarden Rd, Dallas, TX 75217	Johnnie Goins	Lillie Ralph
3	D	V3090	Jonsson Central Library	1515 Young St, Dallas, TX 75201	Cinthy Wheat	Michael Bickford
3	D	V3092	Thurgood Marshall Recreation Ctr	5150 Mark Trail Way, Dallas, TX 75232	Vacant	Anna Nelson
3	D	V3097	University of North Texas-Dallas	7300 University Hills Blvd, Dallas, TX 75216	Wanda J Davis	Paul Ritter
3	D	V3100	A E Sims Cedar Hill Rec Center	310 E Parkerville Rd, Cedar Hill, TX 75104	Connie Sue Cook	Carolyn Tunnell Ogden
3	D	V3102	Kim Lewis Auxiliary Services Ctr	202 E Beltline Rd, Cedar Hill, TX 75104	Beverly Brown Moore	Jack Derome Kelly
3	D	V3103	Bessie Coleman Middle School	1208 E Pleasant Run Rd, Cedar Hill, TX 75104	Anna Corinne Green	Timothy Pinon
3	D	V3104	Maddox Teaching & Learning Center	1533 Hight Pointe Ln, Cedar Hill, TX 75104	Vacant	Brian Homoleski
3	D	V3106	Plummer Elementary School	1203 S Clark Rd, Cedar Hill, TX 75104	Sharon Barnes	Lisa Yvette Thierry
3	D	V3107	Highlands Elementary School	131 Sims Dr, Cedar Hill, TX 75104	Cassandra Cooper	Kathryn Hays Avant
3	R	V3108	Bray Elementary School (3108)	218 N Broad St, Cedar Hill, TX 75104	Lisa Perdue	Vacant
3	D	V3109	Lake Ridge Elementary School	1020 Lake Ridge Pkwy, Cedar Hill, TX 75104	A.D. Phillips	Patrick Norman Dale
3	D	V3200	H Bob Daniel SR Intermediate Sch	1007 Springwood Dr, Duncanville, TX 75137	Betty Pittman	Katrina E. Kamm
3	D	V3201	Alexander Elementary School	510 Softwood Dr, Duncanville, TX 75137	Glenda Anderson	John Everett Winchester
3	D	V3202	Duncanville Library	201 James Collins Blvd, Duncanville, TX 75116	Zina West-Lewis	Mark Hill Lambert
3	D	V3203	Duncanville's First Baptist Chur	323 W Wheatland Rd, Duncanville, TX 75116	Andrea Yvette Curtis Richardson	Jo Tarkington Cienski
3	D	V3204	Reed Middle School	530 E Freeman St, Duncanville, TX 75116	Rossetta S Howell	Ethan John Gebauer
3	D	V3205	Brandenburg Intermediate School	1903 Blueridge Dr, Duncanville, TX 75116	Vacant	Robert Cook
3	R	V3206	Byrd Middle School (3206)	1040 W Wheatland Rd, Duncanville, TX 75116	Kenneth Ray Hollingsworth	Gail Turner
3	D	V3207	Arise Church	201 W Center St., Duncanville, TX 75116	Carla Reynolds-Grogan	Donald Smith
3	D	V3208	Central Elementary School-DUISD	302 E Freeman St, Duncanville, TX 75116	Vacant	Russell Miller
3	R	V3209	Duncanville High School	900 W Camp Wisdom Rd, Duncanville, TX 75116	Shirley Sikes	Vacant
3	D	V3211	Fairmeadows Elementary School	101 E Fairmeadows Dr, Duncanville, TX 75116	Sharon Denise Jones	Danee Gay Roedl
3	R	V3304	Poteet High School (3304)	3300 Poteet Dr, Mesquite, TX 75150	Richard Jr Phillips	Vacant
3	D	V3307	W L Wilkinson Middle School	2100 Crest Park Dr, Mesquite, TX 75149	Lisa Theriot	Carol Wojtkowiak
3	D	V3309	Lakeside Activity Center	101 Holley Park Dr, Mesquite, TX 75149	Ericka Danielle Thrower	Randy Rhew



DALLAS COUNTY ELECTIONS DEPARTMENT

Comm. District	Presiding Party	Poll Code	Vote Center Name	Vote Center Address	Presiding Judge Name	Alternate Judge Name
3	R	V3310	Mesquite High School	300 E Davis St., Mesquite, TX 75149	Elizabeth Susan Cumby	Vacant
3	D	V3312	Pirrung Elementary School	1500 Creek Valley Rd, Mesquite, TX 75181	Leon Chandler	John Ellis Simonton, Jr
3	D	V3313	J R Thompson Elementary School	2525 Helen Ln, Mesquite, TX 75181	Suzanne Underbrink Hess	Minnie Etta Jones
3	D	V3315	Tisinger Elementary School	1701 Hillcrest St, Mesquite, TX 75149	Vacant	Wendy Zepeda
3	D	V3316	Rutherford Recreation Center	900 Rutherford Dr, Mesquite, TX 75149	Vacant	Paul Allen
3	D	V3317	Horn High School	3300 E Cartwright Rd., Mesquite, TX 75181	Darlene Hardy	Patrick Lynne Laurie
3	R	V3500	Sunnyvale Town Hall	127 N Collins Rd, Sunnyvale, TX 75182	Dennis Cagle	Vacant
3	D	V3601	Faith Bible Church	1437 W Pleasant Run Rd, Desoto, TX 75115	Norma Kimbrough	Kathryn Metteauer Cook
3	D	V3604	Ruby Young Elementary School	707 Young Blvd, Desoto, TX 75115	Lajuana Dianne Barton	Kasundra Rochelle Brown-Corbin
3	D	V3605	Disciple Central Comm Church	901 N Polk St, Desoto, TX 75115	Patricia Carr	Sylvia R Bracks
3	D	V3606	The Meadows Elementary School	1016 The Meadows Pkwy, Desoto, TX 75115	Duttrell Forrest Jackson	Jeffery Fred Tippen
3	D	V3607	Cockrell Hill Elementary School	425 S Cockrell Hill Rd, Desoto, TX 75115	Sandra Chambers	Rance Albert
3	D	V3609	Desoto High School	600 Eagle Dr, Desoto, TX 75115	Brenda Harris	Eugene Joseph Terence Ralph, Jr
3	D	V3611	Desoto East Middle School	601 E Belt Line Rd, Desoto, TX 75115	Rodney White	Dorina Demay
3	D	V3800	Houston Elementary School-LISD	2929 Marquis Ln, Lancaster, TX 75134	Melvin Armstrong	Markus Jr Tousant
3	D	V3802	Pleasant Run Elementary School	427 W Pleasant Run Rd, Lancaster, TX 75146	Leonard Frankie Walker	Bruce Ray Beal
3	D	V3803	Rolling Hills Elementary School	450 Rolling Hills Pl, Lancaster, TX 75146	Donna Louise Sparks	Casandra Woodson Mccray
3	D	V3805	Rosa Parks Millbrook Elem School	630 Millbrook Dr, Lancaster, TX 75146	Sherry Galloway	Vacant
3	D	V3807	Elsie Robertson Middle School	822 W Pleasant Run Rd, Lancaster, TX 75146	Tawana Williams	John Stewart
3	D	V3808	West Main Elementary School	531 W Main St, Lancaster, TX 75146	Monica Turner	David George Hoffman
3	D	V3809	Lancaster Veterans Memorial Library	1600 Veterans Memorial Pkwy, Lancaster, TX 75134	Vacant	Vacant
3	D	V3900	McCowan Middle School	1500 Majestic Meadow Dr, Glenn Heights, TX 75154	Vacant	Vacant
3	D	V3921	Seagoville City Hall	702 N Hwy 175, Seagoville, TX 75159	Teena Gayle	Louis Holman
3	D	V3940	Wilmer Community Center	101 Davidson Plz, Wilmer, TX 75172	Paul Alvarez Saldana	William Gillespie Whitehill
3	D	V3951	Hutchins City Hall	321 N Main St, Hutchins, TX 75141	Vacant	Lorrie Mcdonald
3	D	V4043	The Union Church	3410 S Polk St, Dallas, TX 75224	Marisa Elena Gonzales	Mark Slenczka
4	D	V0016	Elections Training / Warehouse	1460 Round Table Dr, Dallas, TX 75247	Valerie Hutchins	Carolyn Pittman
4	D	V0026	The Woods United Methodist Church	1350 Bardin Rd, Grand Prairie, TX 75052	Corrion Quentrelle Cox	Philip Varghese
4	R	V0030	Woodhaven Presbyterian Church	3650 N O'Connor Rd, Irving, TX 75062	Jonathon Hollis	Vacant



DALLAS COUNTY ELECTIONS DEPARTMENT

Comm. District	Presiding Party	Poll Code	Vote Center Name	Vote Center Address	Presiding Judge Name	Alternate Judge Name
4	R	V0035	Albert Farine Elementary School	615 Metker St, Irving, TX 75062	Bernadette Waterman Ward	Graham Bond
4	D	V0039	West Irving Library	4444 W Rochelle Rd, Irving, TX 75062	Evans Consuelo Marquez	Yuri Garcia
4	D	V0042	Dallas County Detention Center	111 W Commerce St, Dallas, TX 75208	Vacant	Andrea Sasha Ortiz
4	D	V0047	Moisés E. Molina High School	2355 Duncanville Rd, Dallas, TX 75211	Victoria Caldwell	Luis Alfredo Zuniga
4	D	V0049	La Villita Elementary School	1601 Camino Lago, Irving, TX 75039	Vacant	Derek Veerkamp
4	D	V0055	Rocky Springs Missionary Baptist Church	316 E Shady Grove Rd, Grand Prairie, TX 75050	Vacant	Catherine White
4	D	V0061	The Summit	2975 Esplanade Dr, Grand Prairie, TX 75052	Stephani Myers	Vacant
4	D	V2009	L G Cigarroa Elementary School	9990 Webb Chapel Rd, Dallas, TX 75220	Vacant	Jonnita Lorane Brown
4	R	V2013	Lovers Lane UMC	9200 Inwood Rd, Dallas, TX 75220	Nancy Anderton	Vacant
4	R	V2029	Westminster Presbyterian Church	8200 Devonshire, Dallas, TX 75209	Donna Kay Shelton	Vacant
4	R	V2034	Henry W Longfellow - CEA	5314 Boaz St, Dallas, TX 75209	Lonnie Nix	Vacant
4	D	V3032	Hector P Garcia Middle Sch	700 E 8Th St, Dallas, TX 75203	Betty Williams	Robert Jason Mccord
4	D	V3038	The Way-Truth-Life Christian Ch	1702 S Denley Dr, Dallas, TX 75216	Nettiestine Michele Smith	Craig Creason
4	D	V4002	F P Caillet Elem School	3033 Merrell Rd, Dallas, TX 75229	Erika Anguiano	Nancie Wagner
4	D	V4004	Marcus Recreation Center	3003 Northaven Rd, Dallas, TX 75229	Alan Yuster	Cherie Elaine Zalstein
4	D	V4010	Stephen Foster Elementary School	3700 Clover Ln, Dallas, TX 75220	Vivian Gregorich	Vanessa Pogue-Collins
4	R	V4014	Sudie L Williams TAG Academy	4518 Pomona Rd, Dallas, TX 75209	Clark Will	Jose Alejandro-White
4	D	V4015	North Park Community Corp	4619 W University Blvd, Dallas, TX 75209	Olga Smith	Janice Claire Peters
4	D	V4016	K B Polk Vanguard Center ATG	6911 Victoria Ave., Dallas, TX 75209	Jonathan Maples	Julie Elizabeth Zvara
4	D	V4018	Maple Lawn Elementary School	3120 Inwood Rd, Dallas, TX 75235	Brent Pimentel	John B Holden, Jr
4	D	V4019	Arlington Park Recreation Center	1505 Record Crossing Rd, Dallas, TX 75235	Mark Blaskovich	Elizabeth Diaz
4	D	V4022	Esperanza Medrano Elementary Sch	2221 Lucas Dr, Dallas, TX 75219	Ricardo Medrano	Robert Bricker Braun
4	D	V4028	Victory Cathedral	3407 N Westmoreland Rd, Dallas, TX 75212	Lettie M. Searles	Jacqueline M Czitrom
4	D	V4029	West Dallas Center-Dallas College	3330 N Hampton Rd, Dallas, TX 75212	Craig Holcomb	Autumn Mccall
4	D	V4031	C F Carr Elementary School	1952 Bayside St, Dallas, TX 75212	Fernando Jr Hernandez	Carol Burnaman
4	D	V4035	Margaret B Henderson Elem School	2200 S Edgefield Ave, Dallas, TX 75224	Vacant	Kevin Daniel
4	D	V4038	Harrell Budd Elementary School	2121 S Marsalis Ave, Dallas, TX 75216	Jose Cruhigger	Vacant
4	D	V4039	Bexar Street Baptist Church	2018 S Marsalis Ave, Dallas, TX 75216	Vacant	Betty Sue Welch
4	D	V4046	Clinton P Russell Elementary Sch	3031 S Beckley Ave, Dallas, TX 75224	Ebone Nicole Mason	Ricky Ray Thorn
4	D	V4050	Mountain Creek Library	6102 Mountain Creek Pkwy, Dallas, TX 75249	Diana Kristine Farrell	Joyce Setter



DALLAS COUNTY ELECTIONS DEPARTMENT

Comm. District	Presiding Party	Poll Code	Vote Center Name	Vote Center Address	Presiding Judge Name	Alternate Judge Name
4	D	V4052	Bilhartz Elementary School	6700 Wandt Dr, Dallas, TX 75236	Sedrick Mccurdy	Thomas Wilkins
4	D	V4055	Leslie Stemmons Elementary Sch	2727 Knoxville St, Dallas, TX 75211	Anthony Ray Shuman	Joseph Hernandez
4	D	V4056	Palabra De Vida Church	2550 W Illinois Ave, Dallas, TX 75233	Jesse Jr Rocha	Shirley Weeks
4	D	V4057	Kiest Recreation Center	3081 S Hampton Rd, Dallas, TX 75224	Michael Goodman	Cynthia Lee Semach
4	D	V4060	Nancy Jane Cochran Elem Sch	6000 Keeneland Pkwy, Dallas, TX 75211	Daniela Villarreal	Monty Weddell
4	D	V4061	L O Donald Elementary School	1218 Phinney Ave, Dallas, TX 75211	Andrew Mcgregor	Kevin Deubner
4	D	V4062	Leila P Cowart Elementary School	1515 S Ravinia Dr, Dallas, TX 75211	Jessica Santamaria	Thomas Geddes
4	D	V4063	Elmwood-El Buen Samaritano UMC	1315 Berkley Ave, Dallas, TX 75224	Vacant	Vacant
4	D	V4064	Martin Weiss Recreation Center	1111 Martindell Ave, Dallas, TX 75211	Russell Garner	Mark Alred
4	D	V4065	Arcadia Park Elementary School	1300 N Justin Ave, Dallas, TX 75211	Bradley Goodell	Vacant
4	D	V4066	Anson Jones Elementary School	3901 Meredith Ave, Dallas, TX 75211	Temeckia Derrough	Charles Patrick
4	D	V4068	Lida Hooe Elementary School	2419 Gladstone Dr, Dallas, TX 75211	Perla Elizabeth Loza	Gloria Hibdon
4	D	V4069	Winnetka Elementary School	1151 S Edgefield Ave, Dallas, TX 75208	Kathlyn Freeman	Wendy Alred
4	D	V4070	John Peeler Elementary School	810 S Llewellyn Ave, Dallas, TX 75208	Robert Sheaks	Willie Obrien
4	D	V4071	Oak Cliff Government Center	702 E Jefferson Blvd, Dallas, TX 75203	Diana Hamilton Broadus	Julie Ladner Ladner
4	D	V4073	Preparing the Way Ministries	2442 W Jefferson Blvd, Dallas, TX 75211	Frank Rios	Jeffrey Paul Semach
4	D	V4074	Sunset High School - Annex Bldg	201 W Tenth St, Dallas, TX 75208	Stuart Brent Bolding	David Aldridge
4	D	V4076	Stevens Park Elem School	2615 W Colorado Blvd, Dallas, TX 75211	Crystal Fletcher	Donald Mark Harrison
4	D	V4077	Rosemont Elementary School	719 N Montclair Ave, Dallas, TX 75208	Vacant	Shirley Ewing
4	D	V4078	Kidd Springs Recreation Center	711 W Canty St, Dallas, TX 75208	Marvin Carter	Aimee Ramsey
4	D	V4079	Kessler Park United Methodist Chur	1215 Turner Ave, Dallas, TX 75208	Monica Rachel	Marianne F Morris
4	D	V4081	Eladio Martinez Learning Center	4500 Bernal Dr, Dallas, TX 75212	Yolanda Jimenez	Kendra Madison
4	D	V4082	Jaycee Zaragoza Recreation Center	3114 Clymer Street, Dallas, TX 75212	Roberto Jr. Alonzo	Nicole Renee Kunza
4	D	V4083	J Moroles Expressive Arts Vanguard	1400 Walmsley Ave, Dallas, TX 75208	Sylvia Medrano	Vacant
4	D	V4085	Anita Martinez Recreation Center	3212 N Winnetka Ave, Dallas, TX 75212	Samuel Jr Baker	Ana Theresa Zablah Monroe
4	D	V4086	Grauwlyer Park Recreation Center	7780 Harry Hines Blvd, Dallas, TX 75235	Mark W Baker	Mari Ann Ann Ross
4	D	V4087	Bachman Recreation Center	2750 Bachman Dr, Dallas, TX 75220	Vacant	David Spears
4	D	V4094	Park Forest Branch Library	3421 Forest Ln, Dallas, TX 75234	Matthew Calvert	Vacant
4	D	V4097	David G Burnet Elem School	3200 Kinkaid Dr, Dallas, TX 75220	Vacant	Wayne Macnaughton
4	D	V4110	Boude Storey Middle School	3000 Maryland Ave, Dallas, TX 75216	Vacant	Gladys Atkinson



DALLAS COUNTY ELECTIONS DEPARTMENT

Comm. District	Presiding Party	Poll Code	Vote Center Name	Vote Center Address	Presiding Judge Name	Alternate Judge Name
4	D	V4113	Mountain View Campus-Dallas College	4849 W Illinois Ave, Dallas, TX 75211	Sylvia Shuffield	Donald Weeks
4	D	V4300	Cockrell Hill City Hall	4125 W Clarendon Dr, Cockrell Hill, TX 75211	Thaxton Holmes	Ruby Arletta Lee
4	D	V4501	Suzanna Dickinson Elem School	1902 Palmer Trl, Grand Prairie, TX 75052	Hattie P Lanier-Hairston	Kathryn Monette
4	D	V4502	Betty Warmack Library	760 Bardin Rd, Grand Prairie, TX 75052	Behnam Rajabi	Robert Baker
4	D	V4507	Daniels Elementary Academy	801 Sw 19Th St, Grand Prairie, TX 75051	Patsy Ray	Vance Meurer
4	R	V4508	Ellen Ochoa Stem Acad Milam Elem	2030 Proctor Dr, Grand Prairie, TX 75051	Selena Hester Wofford	Sharica Renea Reese
4	D	V4509	Young Women's Ldrshp Acad-Arnold	1204 E Marshall Dr, Grand Prairie, TX 75051	Jeannette Pugh	Trudy Ann Gill-Price
4	D	V4511	Bowie Fine Arts	425 Alice Dr, Grand Prairie, TX 75051	Vacant	Minh Quang Vuong
4	R	V4512	Charley Taylor Recreation Center	601 E Grand Prairie Rd, Grand Prairie, TX 75051	David Clair Dykeman	Lydia A Alcalan
4	D	V4513	Grand Prairie Collegiate Institute	1502 College St, Grand Prairie, TX 75050	Vacant	Elizabeth Caires
4	D	V4514	Crosswinds High School	1100 N Carrier Pkwy, Grand Prairie, TX 75050	Archie Stephenson	Richard Smith
4	D	V4515	William B Travis World Lang Academy	525 Ne 15Th St, Grand Prairie, TX 75050	Andrea Katherine Barreiro	Theresa Ann Hayes
4	R	V4517	Eisenhower Elementary School	2102 N Carrier Pkwy, Grand Prairie, TX 75050	Vacant	Vacant
4	D	V4519	Ronald Reagan Middle School	4616 Bardin Rd, Grand Prairie, TX 75052	Michele Epps	Jena Perkins
4	D	V4520	Sam Rayburn Elementary School	2800 Reforma Dr, Grand Prairie, TX 75052	Vacant	Paul Molinar
4	D	V4521	Lorenzo De Zavala Academy	3410 Kirby Creek Dr, Grand Prairie, TX 75052	Vacant	Philip D Zacharias
4	D	V4522	Truman Middle School	1501 Coffeyville Trl, Grand Prairie, TX 75052	Vacant	Conrad Alagaban
4	D	V4525	L B Johnson Daep	650 Stonewall Dr, Grand Prairie, TX 75052	Dee Hart	Stephanie Torres
4	D	V4527	Hector P Garcia Elementary Sch	2444 Graham St, Grand Prairie, TX 75050	Rodney Chesnut	Vance Roper
4	D	V4528	Our Redeemer Lutheran Church-GP	4729 S Carrier Pkwy, Grand Prairie, TX 75052	Evelyn Gray	Donna Green
4	D	V4538	Global Leadership Academy	511 E Springdale Ln, Grand Prairie, TX 75052	Vacant	Elizabeth Towne
4	R	V4601	Sally B Elliot Elementary School	1900 S Story Rd, Irving, TX 75060	Roy Getting	Vacant
4	D	V4602	Nimitz High School	100 W Oakdale Rd, Irving, TX 75060	Carolyn Rose Fusinato	Clara Tackett
4	D	V4605	Otis Brown Elementary School	2501 W Tenth St, Irving, TX 75060	Vacant	Elizabeth Carol Patton
4	D	V4606	Lamar Middle School	219 Crandall Rd, Irving, TX 75060	Vacant	Nadine Janssen
4	D	V4607	Irving City Hall	825 W Irving Blvd, Irving, TX 75060	Magdalena Martins	Debbie Ann Arnett
4	D	V4608	J O Davis Elementary School	310 Davis Dr, Irving, TX 75061	Vacant	Darrell Barry
4	R	V4610	L B Barton Elementary School	2931 Conflans Rd, Irving, TX 75061	John Humen	Vacant
4	D	V4613	Irving High School	900 N O' Connor Rd, Irving, TX 75061	Vacant	Dolores H Kelly
4	D	V4616	John R Good Elementary School	1200 E Union Bower Rd, Irving, TX 75061	David Gutierrez	Katherine Aaron



DALLAS COUNTY ELECTIONS DEPARTMENT

Comm. District	Presiding Party	Poll Code	Vote Center Name	Vote Center Address	Presiding Judge Name	Alternate Judge Name
4	D	V4618	David Crockett Middle School	2431 Hancock St, Irving, TX 75061	Vacant	Stalin Michael
4	R	V4619	Lively Elementary School	1800 Plymouth Dr W, Irving, TX 75061	Clarissa Lindsey	Richard Gary Lang
4	D	V4620	Oak Haven United Methodist Church	1600 N Irving Heights Dr, Irving, TX 75061	Sherron Molina	Michael Basoco
4	D	V4621	Thomas Haley Elementary School	3601 Cheyenne St, Irving, TX 75062	Saeed Purcell	Vacant
4	D	V4622	W T Hanes Elementary School	2730 Cheyenne St, Irving, TX 75062	Jennifer Lynn Bradford	Diane Martin
4	D	V4623	A S Johnston Elementary School	2801 Rutgers Dr, Irving, TX 75062	Carla Gay Nix	Judith A Tolosa
4	D	V4624	Brandenburg Elementary School	2800 Hillcrest Dr, Irving, TX 75062	David Bradley	Kristin Cruise
4	D	V4626	Macarthur High School	3700 N Macarthur Blvd, Irving, TX 75062	Vacant	Claire Shahzad
4	D	V4627	Irving Fire Station #8	650 Las Colinas Blvd E, Irving, TX 75039	Vacant	Lois Shapard Mcgivern
4	D	V4629	Bear Creek Community Church	2700 Finley Rd, Irving, TX 75062	Vacant	Kevin Dale Reno
4	R	V4630	T J Lee Elementary School	1600 Carlisle St, Irving, TX 75062	Melena Castro-Gonzales	Amena Jamali
4	D	V4631	Travis Middle School	1600 Finley Rd, Irving, TX 75062	Mark Vonnahme	Theodore Harold Cole
4	D	V4633	North Lake Campus-Dallas College	5001 N Macarthur Blvd, Irving, TX 75038	Martin Saenz	Harold Jenkins
4	D	V4634	Jack E Singley Academy	4601 N Macarthur Blvd, Irving, TX 75038	Vacant	Paul Barry
4	D	V4640	Houston Middle School	3033 W Country Club Rd, Irving, TX 75038	Francine Ling Ly	Kathleen Tovson
4	D	V4642	Irving Arts Center	3333 N Macarthur Blvd, Irving, TX 75062	Dorothy Chambers	Judith Samuel
4	D	V4646	Cardwell Career Preparatory Ctr	101 E Union Bower Rd, Irving, TX 75061	Vacant	Samantha Moreno
4	D	V4652	Britain Elementary School	631 Edmondson Dr, Irving, TX 75060	Benedict Parks	Sally Sosa Chavira
4	D	V4654	Irving Fire Station #2	1306 N Story Rd, Irving, TX 75061	Vacant	Mary Binning
-	D	-	Not Assigned	-	Aleia McDaniel	-
-	D	-	Not Assigned	-	Ameenah Muhammad	-
-	D	-	Not Assigned	-	Amos Lewis Coleman, Jr	-
-	D	-	Not Assigned	-	Anthony Haoran Zhang	-
-	D	-	Not Assigned	-	Carol Lunce	-
-	D	-	Not Assigned	-	Chriss Sheppard	-
-	D	-	Not Assigned	-	Chrisshone Reese	-
-	D	-	Not Assigned	-	Danette Dickson	-
-	D	-	Not Assigned	-	Daniel Macdonald	-
-	D	-	Not Assigned	-	Dorethea Montgomery	-
-	D	-	Not Assigned	-	Eduardo Garcia	-



DALLAS COUNTY ELECTIONS DEPARTMENT

Comm. District	Presiding Party	Poll Code	Vote Center Name	Vote Center Address	Presiding Judge Name	Alternate Judge Name
-	D	-	Not Assigned	-	Edward Sanchez	-
-	D	-	Not Assigned	-	Emma Vogler	-
-	D	-	Not Assigned	-	Erica Culton	-
-	D	-	Not Assigned	-	Felicia Bonner	-
-	D	-	Not Assigned	-	Jakie Weldon Rice	-
-	D	-	Not Assigned	-	Janai Sherrell	-
-	D	-	Not Assigned	-	Jennifer Rivas	-
-	D	-	Not Assigned	-	Jerry Roberson	-
-	D	-	Not Assigned	-	Joann Simmons	-
-	D	-	Not Assigned	-	Jon Andre Morales	-
-	D	-	Not Assigned	-	Joyce Jaqua	-
-	D	-	Not Assigned	-	Julia Danklef	-
-	D	-	Not Assigned	-	Julia Jaramillo Vasquez	-
-	D	-	Not Assigned	-	Julia Roach	-
-	D	-	Not Assigned	-	Julie Richey	-
-	D	-	Not Assigned	-	Keith Marton	-
-	D	-	Not Assigned	-	Keria Mason	-
-	D	-	Not Assigned	-	Kevin Valle	-
-	D	-	Not Assigned	-	Lashawnda Hunter	-
-	D	-	Not Assigned	-	Laura Williams Mccavit	-
-	D	-	Not Assigned	-	Luther Dewayne Walker	-
-	D	-	Not Assigned	-	Mark Lewis	-
-	D	-	Not Assigned	-	Melba K Johnson	-
-	D	-	Not Assigned	-	Michelle Edwards Johnson	-
-	D	-	Not Assigned	-	Monica Rhena Parish	-
-	D	-	Not Assigned	-	Nicole Hammond	-
-	D	-	Not Assigned	-	Phelesha Rene Hamilton	-
-	D	-	Not Assigned	-	Rick Rogers	-
-	D	-	Not Assigned	-	Robert Deveau	-
-	D	-	Not Assigned	-	Rose Elizabeth Dunshea	-



DALLAS COUNTY ELECTIONS DEPARTMENT

Comm. District	Presiding Party	Poll Code	Vote Center Name	Vote Center Address	Presiding Judge Name	Alternate Judge Name
-	D	-	Not Assigned	-	Rudolfo Adame	-
-	D	-	Not Assigned	-	Shelby Gooden	-
-	D	-	Not Assigned	-	Stephanie Paris	-
-	D	-	Not Assigned	-	Steven Griffin	-
-	D	-	Not Assigned	-	Tara Patrick	-
-	D	-	Not Assigned	-	Terra Williams	-
-	D	-	Not Assigned	-	Twonda Benjamin	-
-	D	-	Not Assigned	-	Vikki Nweke	-
-	D	-	Not Assigned	-	Vivian Olivia Brown	-
-	D	-	Not Assigned	-	Zachary Connerty-Marin	-
-	D	-	Not Assigned	-	Zakiayyah M Stewart	-
-	R	-	Not Assigned	-	James Wiederhold	-



DALLAS COUNTY ELECTIONS DEPARTMENT
Attachment H - Participating Political Subdivisions
2024 Joint Election May 4, 2024

Line No.	Entity	Contact Name	Email	Address	City	ZIP
1	City of Combine (COC)	Robin Price	city@combinetx.com	100 DAVIS RD.	COMBINE	75159
2	City of Cedar Hill (COCH)	Belinda Berg	belinda.berg@cedarhilltx.com	285 UPTOWN BLVD. BLDG. 100	CEDAR HILL	75104
		Rosie Ericson	rosie.ericson@cedarhilltx.com			
3	City of Grand Prairie (COGP)	Mona Lisa Galicia	mgalicia@gptx.org	300 W. MAIN STREET	GRAND PRAIRIE	75050
		Gloria Colvin	gcolvin@gptx.org			
4	City of Coppell (COCp)	Ashley Owens	aowens@coppelltx.gov	255 PARKWAY BLVD	COPPELL	75019
5	City of DeSoto (CODE)	Alicia Thomas	athomas@desototexas.gov	211 E. PLEASANT RUN, SUITE A	DeSOTO	75115
6	City of Irving (COI)	Shanae Jennings	sjennings@cityofirving.org	825 W. IRVING BLVD.	IRVING	75060
7	Highland Park ISD (HPISD)	Scott Drillette	drilles@hpsid.org	7015 WESTCHESTER DR.	DALLAS	75205
		Hailey Dalrymple	DalrymH@HPISD.ORG			
8	Mesquite ISD (MISD)	Dr. Leslie Feinglas	lfeinglas@mesquiteisd.org	3819 TOWNE CROSSING BLVD.	MESQUITE	75150
		Lorie Lough	Llough@mesquiteisd.org			
		Sandra Gonzales	Sgonzalez1@mesquiteisd.org			
		Linda Samples	lsamples@mesquiteisd.org			
9	City of Garland (COG)	Tracy Allmendinger	tallmendinger@garlandtx.gov	200 N. FIFTH STREET	GARLAND	75040
10	City of Sachse (COSa)	Leah Granger	lgranger@cityofsachse.com	3815 SACHSE ROAD, BUILDING B	SACHSE	75048
11	Town of Addison (TOA)	Valencia Garcia	vgarcia@addisontx.gov	P.O. BOX 9010	ADDISON	75001
12	Grand Prairie ISD (GPISD)	Debbie Torres	debbie.torres@gpsid.org	2602 SOUTH BELT LINE RD.	GRAND PRAIRIE	75052
13	D.C. Park Cities Municipal Utilities Dist.	Hector Ortiz	ortiz@parkcitieswater.com	1811 REGAL ROW	DALLAS	75235
14	City of University Park (CUP)	Christine Green	cgreen@uptexas.org	3800 UNIVERSITY BLVD.	UNIVERSITY PARK	75205
15	City of Wylie (COWY)	Stephanie Storm	stephanie.storm@wylitexas.gov	300 COUNTRY CLUB RD, BUILDING 100, 1ST FL	WYLIE	75098
16	City of Farmers Branch (COFB)	Stacy Henderson	stacy.henderson@farmersbranchtx.gov	13000 WILLIAM DODSON PKWY.	FARMERS BRANCH	75234
		Erin Flores	erin.flores@farmersbranchtx.gov			
17	Garland ISD (GISD)	Mechelle Hogan	mnhogan@garlandisd.net	501 S JUPITER RD.	GARLAND	75042
18	Richardson ISD (RISD)	Wendy Evans	wendy.evans2@risd.org	400 S GREENVILLE AVE.	RICHARDSON	75081
		David Pate	david.pate@risd.org			
19	Carrollton-Farmers Branch ISD (CFBISD)	Dee Canada	canadad@cfbisd.edu	1445 N. PERRY RD.	CARROLLTON	75006



DALLAS COUNTY ELECTIONS DEPARTMENT
Attachment H - Participating Political Subdivisions
2024 Joint Election May 4, 2024

Line No.	Entity	Contact Name	Email	Address	City	ZIP
		Brian Moersch	moerschb@cfbisd.edu			
		Kim Castanon	castanonk@cfbisd.edu			
		Elizabeth Nelson	enelson@wabsa.com			
20	Dallas ISD (DISD)	Tamara Jordan	tjordan@dallasisd.org	5151 SAMUELL BLVD. SUITE 250	DALLAS	75228
		Shantell Grant	sgrant@dallasisd.org			
		Fay Matthews-Bridge	fmatthews@dallasisd.org			
		Orlando Alameda	oalameda@dallasisd.org			
		Avery Anderson	avwillia@dallasisd.org			
21	City of Lewisville (COLe)	Thomas Harris III	tharris@cityoflewisville.com	PO BOX 299002	LEWISVILLE	75029
		Jennifer Malone	jmalone@cityoflewisville.com			
22	Town of Highland Park (TOHP)	Joanna Mekeal	jmekeal@hptx.org	4700 DREXEL DRIVE	HIGHLAND PARK	75205
			townsecretary@hptx.org			
23	Coppell ISD (CISD)	Carol Snowden	Csnowden@coppellisd.com	200 S. DENTON TAP ROAD	COPPELL	75019



DALLAS COUNTY ELECTIONS DEPARTMENT
Attachment H - Participating Political Subdivisions
2024 Joint Election May 4, 2024

Line No.	Entity	Contact Name	Email	Address	City	ZIP
24	City of Hutchins (COH)	Cynthia Olguin	colguin@cityofhutchins.org	PO BOX 500	HUTCHINS	75141
		James Quin	j.quin@cityofhutchins.org			
25	City of Wilmer (COW)	Mayra A. Ortiz	mortiz@cityofwilmer.net	128 N. DALLAS AVE.	WILMER	75172
26	Town of Sunnyvale (TOS)	Rachel Ramsey	rachel.ramsey@townofsunnyvale.org	127 N. COLLINS ROAD	SUNNYVALE	75182
27	Lancaster ISD (LISD)	Mone' Bryant	monebryant@lancasterisd.org	422 S. CENTRE AVENUE	LANCASTER	75146
		Sonja Brown	sonjabrown@lancasterisd.org			
28	City of Seagoville (COS)	Sara Egan	segan@seagoville.us	702 N. HWY 175	SEAGOVILLE	75159
29	Duncanville ISD	Jody Lofton	jlofton@duncanvilleisd.org	710 S CEDAR RIDGE DR	DUNCANVILLE	75137
30	Dallas College	Torsha McCarty	tmccarty@dallascollege.edu	1601 BOTHAM JEAN BOULEVARD, SUITE 208	DALLAS	75215
		Rosalind Jeffers	RJeffers@dallascollege.edu			
31	City of Duncanville (CODu)	Chiquita Taylor	Chiquita.Taylor@duncanvilletx.gov	203 E. WHEATLAND RD.	DUNCANVILLE	75116
32	Ferris ISD	Loren Harbour	lharbour@ferrisisd.org	301 E. 5th STREET	FERRIS	75125
33	City of Balch Springs	Cindy Gross	cgross@cityofbalchsprings.com	13503 ALEXANDER ROAD	BALCH SPRINGS	75181
		Troi Cluse	Tcluse@cityofbalchsprings.com			
34	City of Cockrell Hill	Bret Haney	bhaney@cockrell-hill.tx.us	4125 W. CLARENDON DRIVE	DALLAS	75211
		Marcela Contreras	mcontreras@cockrell-hill.tx.us			
35	Dallas Central Appraisal District	Cheryl Jordan	jordanc2@dcad.org	2949 N. STEMMONS FWY	DALLAS	75247
		Ken Nolan	nolank@dcad.org			
		Randy Scott	Scottr@dcad.org			
36	Desoto ISD	Silvia Martinez	Silvia.Martinez@DesotoISD.org	200 E. BELTLINE ROAD	DESOTO	75115
37	Sunnyvale ISD	Becky Gilmore	becky.gilmore@sunnyvaleisd.com	417 E. TRIPP ROAD	SUNNYVALE	75182
38	City of Carrollton	Chloe Sawatzky	chloe.sawatzky@cityofcarrollton.com	1945 E. JACKSON ROAD	CARROLLTON	75006
39	University Hills Municipal Management District	Amy Winstead	abieber@winstead.com	2728 N. HARDWOOD STREET	DALLAS	75201
40	City of Dallas	Billie Rae Johnson	billierae.johnson@dallas.gov	1500 MARILLA STREET, SDS	DALLAS	75201
		Paris Long	parris.Long2@dallas.gov	1500 MARILLA STREET, SDS	DALLAS	75201
41	City of Rowlett	Evette Whitehead	ewhitehead@rowlett.com	4000 MAIN STREET	ROWLETT	75088
		Stacy Chadwick	schadwick@rowlett.com	4000 MAIN STREET	ROWLETT	75088
42	City of Farmers Branch	Stacy Henderson	Stacy.Henderson@farmersbranchtx.gov	13000 WILLIAM DODSON PARKWAY	FARMERS BRANCH	75234
		Erin Flores	erin.flores@farmersbranchtx.gov	13000 WILLIAM DODSON PARKWAY	FARMERS BRANCH	75234
43	Cedar Hill ISD	Courtney Lackey-Wilson	Courtney.Lackey-Wilson@CHISD.net	285 UPTOWN BLVD, BLDG. #300	CEDAR HILL	75104



Wylie City Council

AGENDA REPORT

Department: Planning
 Prepared By: Jasen Haskins

Account Code: _____

Subject

Consider, and act upon, a Final Plat of Lot 2B1, Block A of Aldi Wylie Addition, amending one commercial lot on 1.162 acres, located at 3457 W. FM 544.

Recommendation

Motion to approve the Item as presented.

Discussion

OWNER: Amit Gupta

APPLICANT: Triangle Engineering

The applicant has submitted a Final Plat to amend Lot 2, Block A of Aldi Wylie Addition, property located at 3457 W. FM 544.

The purpose of this Final Plat is to dedicate fire lane, access, and utility easements for the development of an indoor athletic facility use for badminton Courts. The Special Use Permit for the development was approved in July 2023 and the Site Plan was approved in September 2023.

The Aldi Wylie Addition subdivision was originally approved in January 2011. A replat to create Lot 2, Block A was approved in August 2020. The subdivision currently contains a grocery store, a minor automobile repair use, and the site for the athletic facility use.


This plat dedicates a 24' fire lane, access, and utility easement with access from an existing fire lane that connects to FM 544.

The plat is technically correct and abides by all aspects of the City of Wylie Subdivision Regulations. Approval is subject to additions and alterations as required by the City Engineering Department.

The City Council must provide a written statement of the reasons for conditional approval or disapproval to the applicant in accordance with Article 212, Section 212.0091 of the Texas Local Government Code.

P&Z Recommendation

The Commission voted 6-0 to recommend approval.

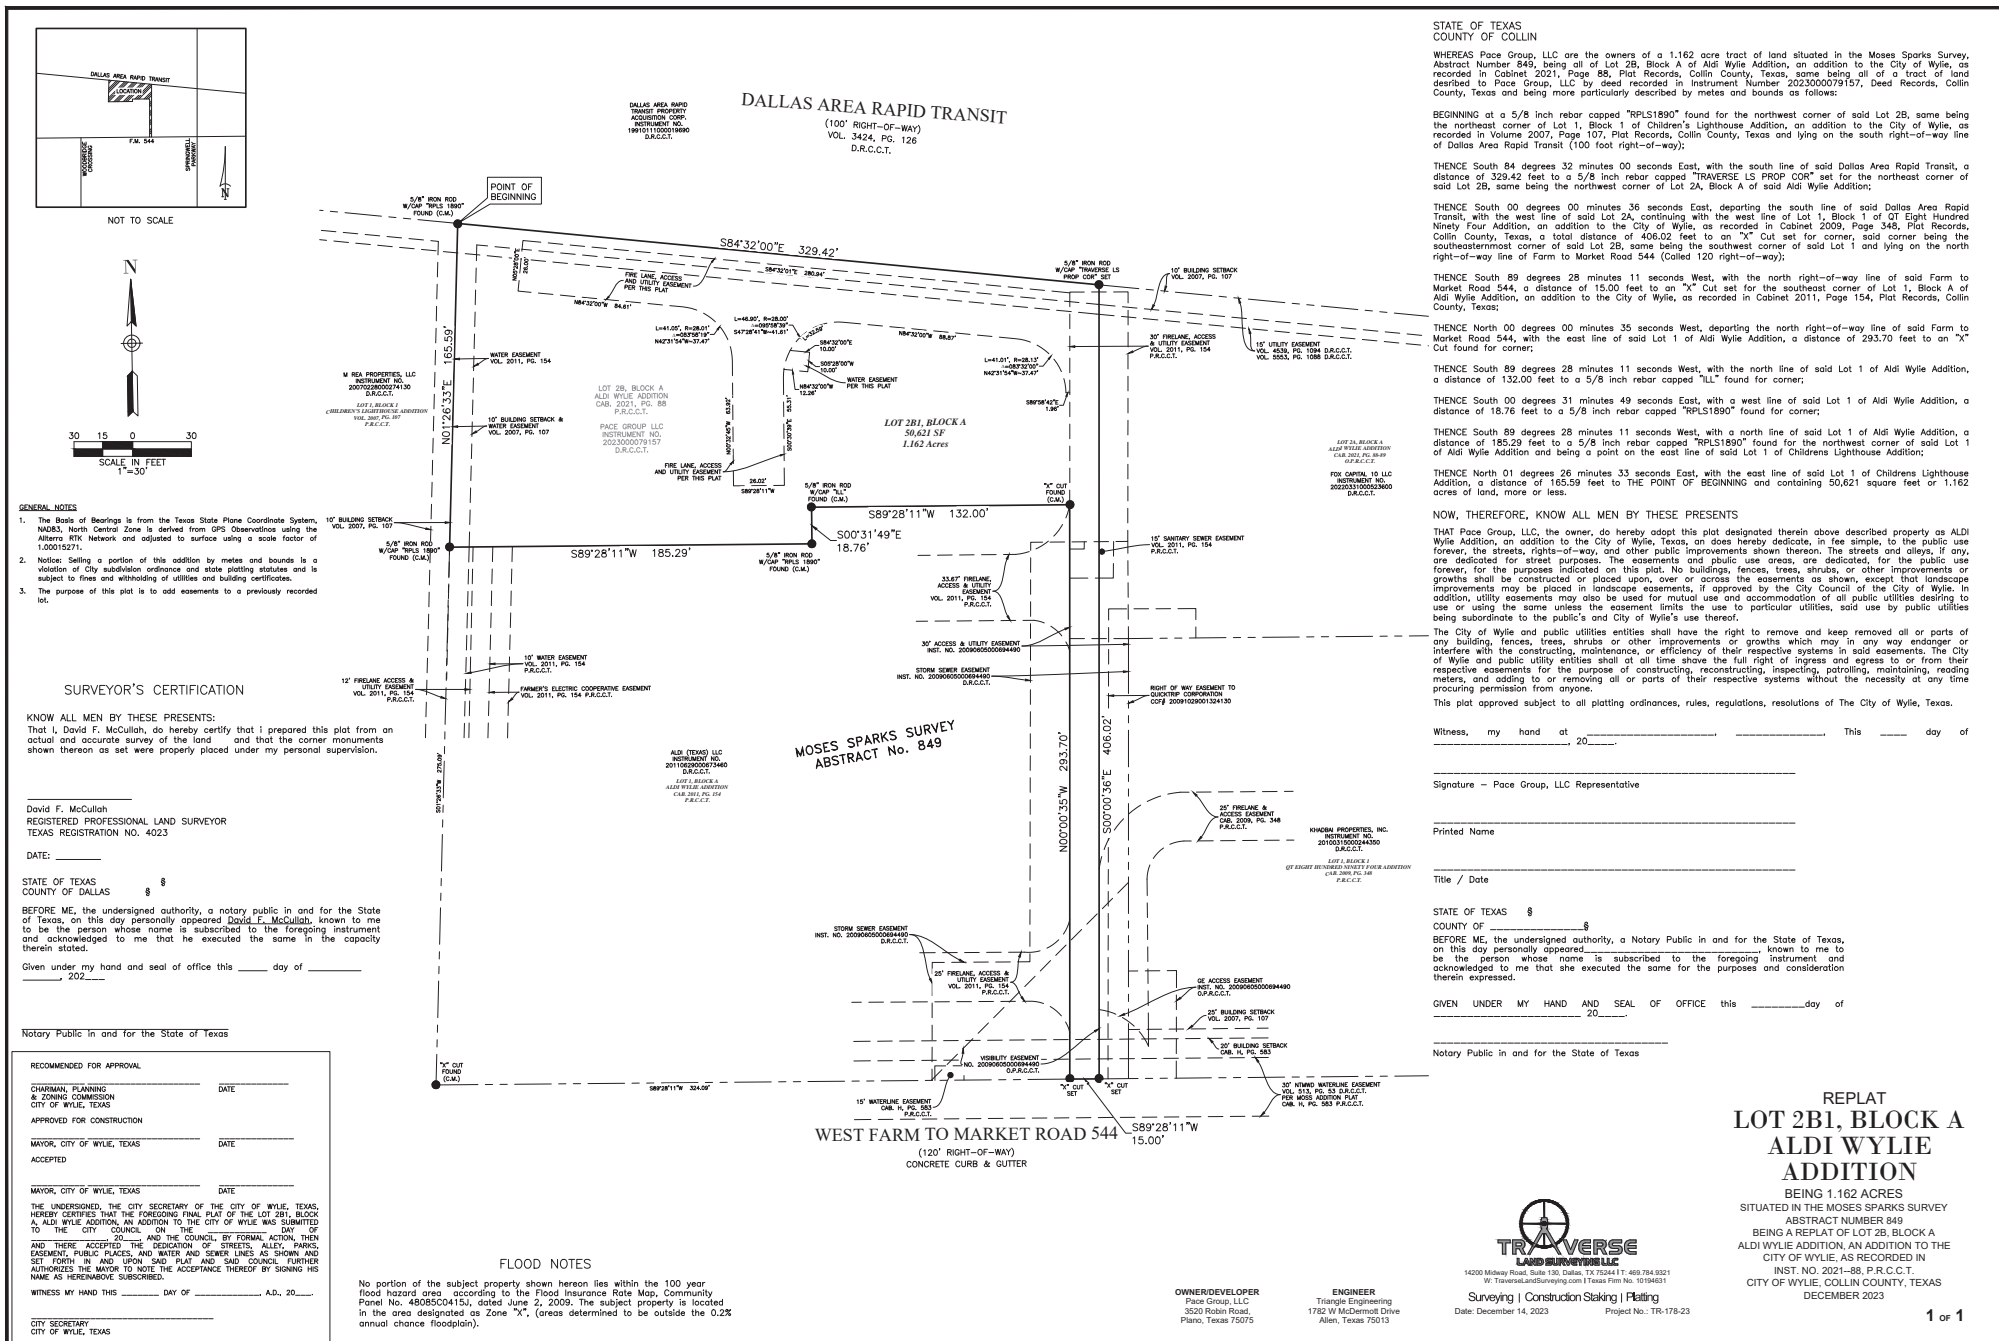



Wylie City Council

AGENDA REPORT

Department: Animal Services
Prepared By: Shelia Patton

Account Code: _____

Subject

Consider, and act upon, Ordinance No. 2024-06 amending Wylie’s Code of Ordinances, Ordinance No. 2021-17, as amended, Chapter 18 (Animals), Article I (In General), to amend Section 18-16 (Trap-Neuter-Release Feral Cat Program).

Recommendation

Motion to approve the Item as presented

Discussion

Ordinance No. 2023-36 was presented to Council for consideration and approval on August 22, 2023; however, that Ordinance was referencing a section that is not correct since Chapter 18 was redone in February 2023; the correct reference is Section 18-12 (Placement and baiting of animal traps and poison), not Section 18-13. This ordinance amends that verbiage in Section 18-16 to reference the correct section.

ORDINANCE NO. 2024-06

AN ORDINANCE OF THE CITY COUNCIL OF THE CITY OF WYLIE, TEXAS, AMENDING WYLIE’S CODE OF ORDINANCES, ORDINANCE NO. 2021-17, AS AMENDED, CHAPTER 18 (ANIMALS), ARTICLE 1 (IN GENERAL), TO AMEND SECTION 18-16 TRAP-NEUTER-RELEASE FERAL CAT PROGRAM; PROVIDING FOR REPEALING, SAVINGS AND SEVERABILITY CLAUSES AND PROVIDING FOR AN EFFECTIVE DATE OF THIS ORDINANCE.

WHEREAS, the City Council has investigated and determined that it would be advantageous and beneficial to the citizens of Wylie to amend Wylie’s Code of Ordinances, Ordinance No. 2021-17, as amended, Chapter 18 (Animals), Article 1 (In General), to amend Section 18-16 (Trap-Neuter-Release Feral Cat Program);

NOW, THEREFORE, BE IT ORDAINED BY THE CITY COUNCIL OF THE CITY OF WYLIE, TEXAS:

SECTION 1: Trap-Neuter-Release Feral Cat Program. The findings set forth above are incorporated into the body of this Ordinance as is fully set forth herein.

SECTION 2: Amendment to Chapter 18 (Animals) of the Wylie Code of Ordinances. Chapter 18 (Animals), Article 1 (In General), Section 18-16 (Trap-Neuter-Release Feral Cat Program) of the Wylie Code of Ordinances, is hereby amended to read as follows:

**“SECTION 18-16
TRAP-NEUTER-RELEASE FERAL CAT PROGRAM**

In order to effectively and humanely control feral cat populations within its jurisdiction boundaries, Wylie shall sponsor a trap-neuter-release program (TNR) in an effort to reduce the feral cat population over time without the necessity of wholesale capture and euthanasia. Wylie may establish and or provide services to offset the costs of trapping, neutering, and vaccinating captured feral cats that can be released to an appropriate site. Caregivers for colonies, whether one (1) or several feral cats, may be aided by the city in providing traps, transportation to a spay/neuter facility, and off-setting costs, to the extent that funding is available.

Caregivers of feral cat colonies shall implement proper management and sterilization practices and may seek the assistance of animal services personnel in order to:

- 1) Sterilize (spay or neuter) feral cats that can be captured. Ear-tipping will be used as a means of visually identifying sterilized feral cats.
- 2) Vaccinate, as required by law, against rabies, and against any other infectious disease as may be mandated by law.
- 3) Assist with the removal of sick or injured feral cats from the colony.

Caregivers assuming responsibility for feeding feral cats will be responsible for adhering to the following regulations:

- 1) Feral cat colonies shall not be fed on city-owned or public property, to include, roadways, alleys, easements, and right-of-way.
- 2) Feral cat colonies shall only be fed on private property with authorization from the property owner or an authorized agent.
- 3) Feral cat colonies shall be fed using bowls, plates, pans, or a similar utensil to contain the food;

- food shall not be poured on the ground for the purpose of providing food.
- 4) Follow all trapping requirements and restrictions set forth in this Chapter, Sec. 18-12.

Animal Services personnel shall maintain all records of their activities relating to the city TNR to include proof of sterilization, vaccination, relocation, adoption, and medical care records. Other responsibilities include:

- 1) Help to resolve complaints related to feral cat colonies.
- 2) Maintain records on the following:
 - a. Number of feral cats spayed and neutered; and
 - b. Number of feral cats placed in permanent homes.

Enforcement: The city shall retain the following rights:

- 1) The right to trap and impound feral cat(s) from a colony that may be sick or injured.
- 2) The right to trap and impound feral cat(s) when a caregiver is unable to provide care and or properly manage the colony and has not been able to obtain a replacement or substitute caregiver.

...”

SECTION 3: Savings/Repealing. All provisions of the Code of Ordinances shall remain in full force and effect, save and except as amended by this or any other ordinance. All provisions of any ordinance in conflict with this Ordinance are hereby repealed to the extent they are in conflict; but such repeal shall not abate any pending prosecution for violation of the repealed ordinance, nor shall the repeal prevent a prosecution from being commenced for any violation if occurring prior to the repeal of the ordinance. Any remaining portions of said ordinances shall remain in full force and effect.

SECTION 4: Severability. Should any section, subsection, sentence, clause or phrase of this Ordinance be declared unconstitutional or invalid by a court of competent jurisdiction, it is expressly provided that any and all remaining portions of this Ordinance shall remain in full force and effect. The City Council hereby declares that it would have passed this Ordinance, and each section, subsection, clause or phrase thereof irrespective of the fact that any one or more sections, subsections, sentences, clauses, and phrases be declared unconstitutional or invalid.

SECTION 5: Effective Date. This Ordinance shall become effective from and after its passage and publication as required by the City Charter and by law.

DULY PASSED AND APPROVED BY THE CITY COUNCIL OF THE CITY OF WYLIE, TEXAS, on this 12th day of March, 2024.

Matthew Porter, Mayor

ATTEST:

Stephanie Storm, City Secretary

Date of publication in *The Wylie News* – March 20, 2024

ORDINANCE NO. 2023-36

AN ORDINANCE OF THE CITY COUNCIL OF THE CITY OF WYLIE, TEXAS, AMENDING WYLIE'S CODE OF ORDINANCES, ORDINANCE NO. 2021-17, AS AMENDED, CHAPTER 18 (ANIMALS), ARTICLE 1 (GENERAL), TO ADD SECTION 18-16 TO ADOPT A TRAP-NEUTER-RELEASE FERAL CAT PROGRAM; PROVIDING FOR REPEALING, SAVINGS AND SEVERABILITY CLAUSES AND PROVIDING FOR AN EFFECTIVE DATE OF THIS ORDINANCE.

WHEREAS, the City Council has investigated and determined that it would be advantageous and beneficial to the citizens of Wylie to amend Wylie's Code of Ordinances, Ordinance No. 2021-17, as amended, Chapter 18 (Animals), Article 1 (General), to add Section 18-16 (Trap-Neuter-Release Feral Cat Program);

NOW, THEREFORE, BE IT ORDAINED BY THE CITY COUNCIL OF THE CITY OF WYLIE, TEXAS:

SECTION 1: Trap-Neuter-Release Feral Cat Program. The findings set forth above are incorporated into the body of this Ordinance as is fully set forth herein.

SECTION 2: Amendment to Chapter 18 (Animals) of the Wylie Code of Ordinances. Chapter 18 (Animals), Article 1 (General), Section 18-16 (Trap-Neuter-Release Feral Cat Program) of the Wylie Code of Ordinances, is hereby amended to read as follows:

**“SECTION 18-16
TRAP-NEUTER-RELEASE FERAL CAT PROGRAM**

In order to effectively and humanely control feral cat populations within its jurisdiction boundaries, Wylie shall sponsor a trap-neuter-release program (TNR) in an effort to reduce the feral cat population over time without the necessity of wholesale capture and euthanasia. Wylie may establish and or provide services to offset the costs of trapping, neutering, and vaccinating captured feral cats that can be released to an appropriate site. Caregivers for colonies, whether one (1) or several feral cats, may be aided by the city in providing traps, transportation to a spay/neuter facility, and off-setting costs, to the extent that funding is available.

Caregivers of feral cat colonies shall implement proper management and sterilization practices and may seek the assistance of animal services personnel in order to:

- 1) Sterilize (spay or neuter) feral cats that can be captured. Ear-tipping will be used as a means of visually identifying sterilized feral cats.
- 2) Vaccinate, as required by law, against rabies, and against any other infectious disease as may be mandated by law.
- 3) Assist with the removal of sick or injured feral cats from the colony.

Caregivers assuming responsibility for feeding feral cats will be responsible for adhering to the following regulations:

- 1) Feral cat colonies shall not be fed on city-owned or public property, to include, roadways, alleys, easements, and right-of-way.
- 2) Feral cat colonies shall only be fed on private property with authorization from the property owner or an authorized agent.

- 3) Feral cat colonies shall be fed using bowls, plates, pans, or a similar utensil to contain the food; food shall not be poured on the ground for the purpose of providing food.
- 4) Follow all trapping requirements and restrictions set forth in this Chapter, Sec. 18-13.

Animal Services personnel shall maintain all records of their activities relating to the city TNR to include proof of sterilization, vaccination, relocation, adoption, and medical care records. Other responsibilities include:

- 1) Help to resolve complaints related to feral cat colonies.
- 2) Maintain records on the following:
 - a. Number of feral cats spayed and neutered; and
 - b. Number of feral cats placed in permanent homes.

Enforcement: The city shall retain the following rights:

- 1) The right to trap and impound feral cat(s) from a colony that may be sick or injured.
- 2) The right to trap and impound feral cat(s) when a caregiver is unable to provide care and or properly manage the colony and has not been able to obtain a replacement or substitute caregiver.


..."

SECTION 3: Savings/Repealing. All provisions of the Code of Ordinances shall remain in full force and effect, save and except as amended by this or any other ordinance. All provisions of any ordinance in conflict with this Ordinance are hereby repealed to the extent they are in conflict; but such repeal shall not abate any pending prosecution for violation of the repealed ordinance, nor shall the repeal prevent a prosecution from being commenced for any violation if occurring prior to the repeal of the ordinance. Any remaining portions of said ordinances shall remain in full force and effect.

SECTION 4: Severability. Should any section, subsection, sentence, clause or phrase of this Ordinance be declared unconstitutional or invalid by a court of competent jurisdiction, it is expressly provided that any and all remaining portions of this Ordinance shall remain in full force and effect. The City Council hereby declares that it would have passed this Ordinance, and each section, subsection, clause or phrase thereof irrespective of the fact that any one or more sections, subsections, sentences, clauses, and phrases be declared unconstitutional or invalid.

SECTION 5: Effective Date. This Ordinance shall become effective from and after its passage and publication as required by the City Charter and by law.

DULY PASSED AND APPROVED BY THE CITY COUNCIL OF THE CITY OF WYLIE, TEXAS, on this 22nd day of August, 2023.

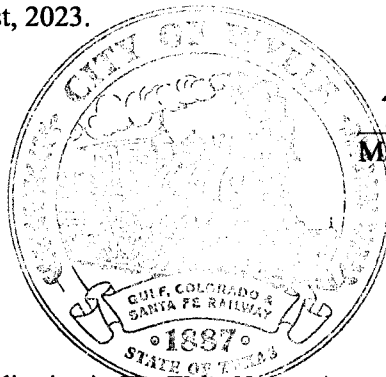

Matthew O. Porter
Matthew Porter, Mayor

ATTEST:

Stephanie Storm
Stephanie Storm, City Secretary

Date of publication in *The Wylie News* – August 30, 2023



The Farmerstville Times • Murphy Monitor • The Princeton Herald • The Sachse News • THE WYLIE NEWS


STATE OF TEXAS
COUNTY OF COLLIN

Before me, the undersigned authority, on this day personally appeared Chad Engbrock, publisher of C & S Media, dba *The Wylie News*, a newspaper regularly published in Collin County, Texas and having general circulation in Collin County, Texas, and being in compliance with Section 2051.044, Texas Government Code (a); (1), (2), (3) and (4), who being by me duly sworn, deposed and says that the foregoing attached:

City of Wylie
Legal Notice – Ordinance No. 2023-36 and Ordinance No. 2023-38
was published in said newspaper on the following date(s), to-wit:
August 30, 2023

Chad Engbrock, Publisher

Subscribed and sworn before me on this, the 31st day of August, 2023, to certify which witness my hand and seal of office.

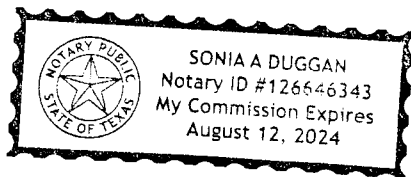

Notary Public in and for
The State of Texas

My commission expires 08/12/2024.

CITY OF WYLIE

Ordinance No. 2023-36

An ordinance of the
City Council of the
City of Wylie, Texas,
amending Wylie's

Code of Ordinances,
Ordinance No. 2021-
17, as amended, Chap-
ter 18 (Animals), Ar-
ticle 1 (general), to add
Section 18-16 to adopt
a trap-neuter-release
feral cat program; pro-
viding for a penalty for
the violation of this or-
dinance; providing for
repealing, savings and
severability clauses;
providing for an effec-
tive date of this ordi-
nance.

Ordinance No. 2023-38

An ordinance of the
City of Wylie, Texas,
amending Wylie's
Code of Ordinances,
Ordinance No. 2021-
17, as amended, Chap-
ter 110 (traffic and
vehicles), Article VI
(stopping, standing, or
parking), Section 110-
173 (stopping, stand-
ing, or parking prohib-
ited in certain places)
amending Section 110-
173 (a)(10)(h) regard-
ing the prohibition of
parking along certain
sections of south Hens-
ley lane; providing for
repealing, savings and
severability clauses;
providing for an effec-
tive date of this ordi-
nance; and providing
for the publication of
the caption hereof.

18-1t-64li

ORDINANCE NO. 2023-10

AN ORDINANCE OF THE CITY COUNCIL OF THE CITY OF WYLIE, TEXAS, AMENDING WYLIE'S CODE OF ORDINANCES, ORDINANCE NO. 2021-17, AS AMENDED, CHAPTER 18 (ANIMALS); PROVIDING A PENALTY CLAUSE, SAVINGS/REPEALING AND SEVERABILITY CLAUSES; PROVIDING FOR AN EFFECTIVE DATE OF THIS ORDINANCE; AND PROVIDING FOR THE PUBLICATION OF THE CAPTION HEREOF.

WHEREAS, the City Council of the City of Wylie, Texas ("City Council") finds that it is necessary and in the public interest to ensure the health and humane treatment of animals and the public in the City of Wylie, Texas ("Wylie" or "City"); and

WHEREAS, the subject Ordinance includes procedures related to Board and Commission member terms and qualifications; and

WHEREAS, the City Council has investigated and determined that it would be advantageous and beneficial to the citizens of Wylie to amend Chapter 18 (Animals) of the City's Code of Ordinances, Ordinance No. 2021-17, as amended ("Code of Ordinances"), as set forth below, to promote public and animal health, safety and welfare; and

NOW, THEREFORE BE IT ORDAINED BY THE CITY COUNCIL OF THE CITY OF WYLIE, TEXAS:

SECTION 1: The findings set forth above are incorporated into the body of this Ordinance as if fully set forth herein.

SECTION 2: Amendment to Chapter 18 (Animals) of the Code of Ordinances. Chapter 18 (Animals) of the Code of Ordinances is hereby amended and replaced in its entirety as follows:

"CHAPTER 18 - ANIMALS

ARTICLE I - IN GENERAL

Sec. 18-1. - Definitions.

The following words, terms and phrases, when used in this chapter, shall have the meanings ascribed to them in this section, except where the context clearly indicates a different meaning:

Abandon means to fail to adequately provide an animal with one (1) or more of the necessities of life, including but not limited to, air, food, potable water, sanitary conditions, shelter, protection from the heat, cold, or other environmental conditions, or under other circumstances that may cause bodily injury, serious bodily injury, or death of the animal, for twenty-four (24) or more hours, or to leave an animal in the care, custody, or control of another person without his or her consent.

Adoption Agency means an animal welfare organization or animal placement group approved by the animal services manager to take impounded dogs and cats from animal services for adoption to the public.

Animal means any live vertebrate creature, domestic or wild, but specifically excluding human beings.

Animal services means the animal services division of the police department, directed by the chief of police, or his/her designee, of the City, or its designee, as determined by the City Manager.

Animal services director means the director of the City animal services department and his/her authorized designees.

Animal services facility means a facility operated by the City of Wylie or its agents or designees for the purpose of impounding or caring for animals held under the authority of this chapter or state or federal laws.

Animal services manager means the person designated by the animal services director or his/her designee to supervise all aspects and operations of animal services.

Animal services officer means a person employed by the City to represent and act for the City in the impounding of animals, controlling of animals running at large, and enforcing the provisions of this chapter and all regulations relating to animals as authorized by other local, state or federal law.

Animal shelter means a facility operated by the City for the purpose of impounding or caring for animals held under the authority of this chapter or state law.

Animal Welfare Organization means a non-profit organization incorporated under state law and exempt from federal taxation under Section 501(c)(3) of the federal Internal Revenue Code, as amended, and whose principal purpose is the prevention of cruelty to animals and whose principal activity is to rescue sick, injured, abused, neglected, unwanted, abandoned, orphaned, lost, or displaced animals and to adopt them to good homes.

Assistance animal has the meaning assigned in the Texas Human Resources Code, Chapter 121, as amended.

At large means:

- (1) On the Premises of the Owner:
 - (a) Any animal not confined to the premises of the owner by a secure enclosure of sufficient height, strength, length and/or manner of construction sufficient for the breed to preclude the animal from leaving the premises of the owner.
 - (b) Any animal which is not physically and continually restrained by some person by means of a leash or a chain of proper strength and length that precludes the animal from making any unsolicited contact with any person, their clothing, their property and/or their premises.
- (2) Off the Premises of the Owner: Any animal which is not physically and continually restrained by some person by means of a leash or a chain of proper strength and length that precludes the animal from making any unsolicited contact with any person, their clothing, their property and/or their premises; provided, however, that any animal which is securely confined within a cage, automobile, truck or any other vehicle, and that cannot come into contact with any other person/property other than the owners, shall not be deemed at large.

Cat means a domesticated member of the feline family (*Felis domesticus*) other than a lion, tiger, bobcat, jaguar, panther, leopard, cougar or other prohibited feline, or any hybrid thereof.

Chicken means any particular domesticated farm or ranch animal of the particular fowl family (*Gallus domesticus*) developed in a number of breeds for its flesh, eggs and feathers but does not include ducks, geese, turkeys or other domesticated fowl.

Circus means a commercial variety show featuring animal acts for public entertainment.

City means City of Wylie.

City enforcement agent means any designee of the City animal services director, any animal services officer, or law enforcement officer that is employed by the City.

Dangerous dog means a dog that:

- (1) Makes an unprovoked attack on a person that causes bodily injury and occurs in a place other than an enclosure in which the dog was being kept and that was reasonably certain to prevent the dog from leaving the enclosure on its own;
- (2) Commits unprovoked acts in a place other than an enclosure in which the dog was being kept and that was reasonably certain to prevent the dog from leaving the enclosure on its own and those acts cause a person to reasonably believe that the dog will attack and cause bodily injury to that person; or
- (3) Makes an attack on an animal that causes serious injury or death and occurs in a place other than an enclosure in which the dog was being kept and that was reasonably certain to prevent the dog from leaving the enclosure on its own.

Department means the City animal services department.

Direct physical control means having precautions in place so the person may exercise physical control over the animal in the event it should become necessary to do so to protect the animal, a human, or another animal from harm. For the purposes of this chapter, voice control, shock collars, e-collars, and collar-mounted electronic training devices, regardless of the animal's proximity or training status, shall not be considered direct physical control.

Dog means a domesticated member of the canine family (*Canis familiaris*), other than a wolf, jackal, fox, dingo, coyote, or other prohibited canine, or any hybrid thereof.

Euthanasia means the termination of an animal by a person using methods authorized by state and federal laws.

Feral when used in describing an animal means any unowned, untamed animal living in the wild that will not voluntarily accept handling by human beings despite usually being considered a domestic animal.

Humane trap means any trap designed to capture an animal without injuring the animal.

Impound means to take an animal into custody by the City; impoundment shall begin at the time any City enforcement agent seizes, takes, collects, confines or captures an animal.

Livestock means a horse, stallion, mare, gelding, filly, colt, mule, jenny, jack, jennet, hog, sheep, goat or a head of any species of cattle. Pot-bellied pigs, as defined by this article, are not considered livestock.

Local rabies control authority (LRCA) means the person designated by the governing body of a municipality to enforce the Texas Health and Safety Code, as amended.

Local rabies control incident (LRCI) means any bite, scratch, or other injury to a person caused by a warm-blooded animal that breaks the victim's skin and/or causes him or her to bleed and potentially come into contact with the injuring animal's saliva and could therefore allow the rabies virus to be transmitted from the animal to the person.

Owner means any person or persons, firm, partnership, corporation, association or entity that harbors,

shelters, keeps, controls, manages, possesses or has whole or part interest in any animal. The occupant, owner or head of household of any premises where an animal remains for seventy-two (72) hours or more shall be presumed to be the owner of the animal. The presumption may be rebutted with proof that the animal has been reported to the department. A property owner, occupant, or head of household of any premises on which a dog or cat remains or customarily returns to is an owner for purposes of this chapter. If a person under the age of seventeen (17) years owns an animal, the parent, legal guardian, or the head of the household shall be the owner for purposes of this chapter. There may be more than one (1) person who is the owner or responsible for an animal. This term shall include persons who are in temporary possession of the animal, including but not limited to, pet sitters, groomers, boarders, walkers, and trainers. This term is to exclude the Animal services facility and veterinary facilities.

Performing animal exhibition means any spectacle, display, act or event, other than circuses, in which performing animals are used.

Pet means any animal kept for pleasure rather than utility.

Police service animal means an animal owned by the City, or other governmental law enforcement agency, specifically trained or equipped to assist personnel in a law enforcement capacity.

Pot-bellied pig means a variety of swine that is no more than eighteen (18) inches in height at shoulder level when fully grown, has short erect ears and a straight tail. No swine shall be considered a pot-bellied pig if its weight exceeds ninety-five (95) pounds, or unless registered with a licensed breeder.

Releasing agency means any public or private animal pound, shelter or humane organization. The term does not include an individual who occasionally renders humane assistance or shelter in the individual's home to a dog or cat.

Restraint means an animal in a secure enclosure and/or completely confined by a building, wall or fence of sufficient strength of construction to restrain the animal on the premises of the owner or an animal off the premises of the owner and under the control of the owner or another person authorized by the owner to care for the animal by leash, cord, chain or rope.

Retail Pet Store means a business that regularly sells animals for pet purposes to an ultimate owner. The term includes any owner, operator, agent, or employee of the business.

Riding school or stable means any place which has available for hire, boarding and/or riding instruction any horse, pony, donkey, mule or burro.

Shelter means a structure that is capable of adequately providing cover and protection from heat, cold, and other environmental conditions. At minimum, a shelter must have three (3) sides, a top, and a bottom and must be adequately ventilated. It must have bedding material. It must be large enough so that the animal can enter, stand, turn around, and lie down, but small enough to prevent the loss of body heat during cold weather.

Tether means any leash, chain, cord, rope, or other means of restraining an animal or the act of chaining, tying, fastening or otherwise securing an animal to a fixed point so that it can move or range only within certain limits.

Vaccination means the inoculation of an animal with an anti-rabies vaccine that is licensed by the United States Department of Agriculture for use in that species and which is administered in accordance with the label's directions and all state and federal laws for the purpose of immunizing the animal against rabies.

Veterinary facility means any establishment maintained and operated by a licensed veterinarian for surgery, diagnosis and treatment of diseases and injuries of animals.

Wild animal means any animal that is customarily considered dangerous, undomesticated, not normally born and raised in captivity or any animal that is restricted from ownership by any international, federal, or state law, including, but not limited to the following classes and families of animals (specific animals are named as examples of the class or family, not as a complete list of the class or family):

- (1) Class Reptilia:
 - (a) Family Helodermatidae (venomous lizards) and Family Hydrophiidae (Venomous Marine snakes);
 - (b) Family Viperidae (rattlesnakes, pit vipers and true vipers);
 - (c) Family Elapidae (coral snakes, cobras, and mambas);
 - (d) Family Columbridae-Dispholidus Typus (boomslang);
 - (e) Bioga Dendrophilia (mangrove snake) and Kirklandii (twig snake only); and
 - (f) Order Crocodilia (such as crocodiles and alligators);
- (2) Class Aves: Order Falconiformes (such as hawks, eagles, falcons and vultures);
- (3) Class Mammalia: Order Carnivores:
 - (a) Family Felidae (such as lions, tigers, bobcats, jaguars, leopards and cougars), except commonly domesticated cats;
 - (b) Family Canidae (such as wolves, dingoes, coyotes, foxes and jackals) and any hybrid of an animal listed in this section, except commonly domesticated dogs;
 - (c) Family Mustelidae (such as weasels, skunks, martins, minks, badgers and otters) except ferrets;
 - (d) Family Procyonidae (such as raccoons and coati);
 - (e) Family Ursidae (such as bears);
 - (f) Marsupialia (such as kangaroos, opossums, koala bears, wallabies, bandicoots, and wombats);
 - (g) Chiroptera (bats);
 - (h) Edentata and Xenarthra (such as sloths, anteaters, and armadillo);
 - (i) Proboscidea (elephants);
 - (j) Primata (such as monkeys, chimpanzees, orangutans, and gorillas);
 - (k) Rodentia (such as beavers and porcupines); and
 - (l) Ungulata (such as antelope, deer, bison and camels);
- (4) Class Amphibia: Poisonous frogs. Does not include non-poisonous reptiles or nonpoisonous snakes.
- (5) Any species illegal to own under federal or state law, or any animal which is, or may be hereafter, listed as a "high risk" animal in the Texas Rabies Control Act;

"Wild animal" does not include livestock, fowl or household pets, such as but not limited to dogs, cats, cockatiels, hamsters, guinea pigs, gerbils, rabbits, fish or small, nonpoisonous reptiles, or nonpoisonous snakes. Wild animal includes any hybrid of an animal listed in this definition, unless certified for medical, biological, herpetological or other scientific research or study. This definition shall apply regardless of state or duration of captivity.

Zoological park means a government-operated facility displaying or exhibiting one (1) or more species of non-domesticated animals.

Sec. 18-2. - Enforcement of chapter.

- (a) The provisions of this chapter shall be enforced by the animal services officers. The animal services officers have the authority to issue citations to persons violating the provisions of this chapter.

- (b) It shall be unlawful for any person to interfere with an animal services officer or his/her duly authorized representative in the performance of his/her duties as prescribed by this chapter.
- (c) Animal services officers have the right to pursue animals running at large onto private property while enforcing the provisions of this chapter.

Sec. 18-3. - Inhumane treatment of animals.

- (a) A person commits an offense if, either through his/her action or omission, he/she:
 - (1) Docks the tail or removes the dew claws of an animal over five (5) days of age, or crops the ears of an animal of any age, unless he is licensed to practice veterinary medicine in the state;
 - (2) Abandons any animal that he or she has possession or ownership of at the animal services facility, at any other place of business, on public property, or with any person that has not consented or has revoked consent to be responsible for the care of the animal;
 - (3) Fails to reclaim any animal that he owns from the animal services facility or any person who had temporary possession of the animal;
 - (4) Euthanizes, kills or attempts to euthanize or kill an animal in a manner other than allowed in this chapter;
 - (5) Places or confines an animal, or allows an animal to be placed or confined, in a motor vehicle, conveyance, or trailer without providing adequately for the necessities of life, including air, food, potable water, sanitary conditions, shelter or protection from the heat, cold or other environmental condition, or under other circumstances that may cause bodily injury, serious bodily injury or death of the animal;
 - (6) Causes or allows an animal to remain in its own filth;
 - (7) Owns or has care, custody, or control of an animal having an infestation of ticks, fleas, or other parasites, without having the animal treated by a veterinarian or following a proper commercially available treatment regimen for the infestation;
 - (8) Owns or has care, custody or control of an animal having an obvious or diagnosed illness, injury, or communicable illness transmittable to animal or human, without having the animal treated by a veterinarian or following a proper treatment regimen for the injury or illness;
 - (9) Fails to provide basic grooming for an animal;
 - (10) Causes, allows or trains an animal to fight another animal or possesses animal fighting paraphernalia or training equipment;
 - (11) Fails to adequately provide an animal owned by him/her or under his/her care, custody or control with necessities of life, including food, potable water, sanitary conditions, shelter or protection from the heat, cold other environmental conditions, or other circumstances that may cause bodily injury, serious bodily injury or death of the animal;
 - (12) Mutilates or allows to mutilate any dead animal for reasons other than food preparation or taxidermy. Dissection in compliance with medical or veterinary research, medical or veterinary necropsy, and bona fide educational use of dead animals shall not be considered mutilation;
 - (13) Attaches or allows to be attached a collar or harness to an animal that is of an inadequate size so that it restricts the animal's growth or causes damage to the animal's skin;
 - (14) Attaches or allows to be attached a tether that is not appropriately sized for the animal or so heavy as to restrict or burden the animal's movements;
 - (15) Teases, taunts, or provokes an aggressive reaction from an animal.
 - (16) Gives away any animal as a prize for, or as an inducement to enter any contest, game or competition, or as an inducement to enter a place of amusement, or offer such an animal as an incentive to enter into any business establishment whereby the offer was for the purpose of attracting trade.

- (17) Knowingly expose any known poisonous substance, whether mixed with food or not, so that the poisonous substance may be eaten by any pet or domestic animal.
- (b) Animals seized pursuant to this section may be impounded and the City enforcement agent may petition the municipal court for a hearing to determine whether the animal was inhumanely treated and to determine the disposition of the animal. The petition shall be filed within forty-eight (48) hours of the seizure. If the court is not open during this 48-hour period, the petition shall be filed the next day the court is open for business. If a hearing is not requested, then the animal shall be returned to the owner upon request of the owner.
- (c) This section shall not be interpreted to restrict the lawful activities and legitimate operations of rodeos, 4H clubs or FFA clubs.

Sec. 18-4. - Payment of fees generally.

The department shall be responsible for collecting all fees established and levied in accordance with this chapter.

Sec. 18-5. - Certain establishments exempt from license and permit requirements.

Veterinary facilities and government-operated shelters and zoological parks are exempt from obtaining any permits that may be required by this chapter.

Sec. 18-6. - Impoundment, redemption, and disposition of animals.

- (a) Impoundment:
 - (1) Rabies: The animal services officer shall impound and quarantine any animal that he/she has probable cause to believe was exposed to or infected with rabies. Any animal that exhibits symptoms of the rabies disease during quarantine shall be euthanized;
 - (2) Owner's absence: The animal services officer may impound an animal at the request of a peace officer or owner of the property where the animal is located when the owner of the animal has been arrested, hospitalized, is missing, has died, or when the owner is being lawfully evicted from his/her premises and there is no person present seventeen (17) years of age or older who will assume responsibility for the animal;
 - (3) Animal at large: The animal services officer may impound an animal found to be at large;
 - (4) Dangerous animal: The animal services officer shall follow the procedures for impoundment of dangerous dog set forth in this chapter;
 - (5) Unauthorized possession: The animal services officer may impound an animal if the animal services officer has probable cause to believe the animal is being possessed in violation of local, state or federal law;
 - (6) Inhumane treatment: The animal services officer may impound an animal if the animal services officer has probable cause to believe the animal has been inhumanely treated as defined by this chapter; or
 - (7) LRCI: The animal services officer may impound and quarantine an animal the officer has probable cause to believe has been involved in a LRCI.
- (b) The animal services facility shall be considered the designated caretaker of an impounded animal immediately upon impound. After the expiration of any required holding period, the City shall become the full owner of the animal in question and may dispose of it in accordance with this chapter or other law.
- (c) Redemption: In order for a person to redeem an impounded animal, he must meet the following requirements:
 - (1) Conditions for redemption of animals:
 - a. Rabies vaccination of the animal is required.

1. For the purposes of this subsection, sufficient proof of an animal's current rabies vaccination shall be either a rabies vaccination certificate issued by a licensed veterinarian or verbal or written confirmation of a current rabies vaccination by the licensed veterinarian who administered the vaccination.
 2. If the owner cannot prove that the animal has a current rabies vaccination, the owner shall have seven (7) days to provide a current rabies vaccination to the department.
 3. If, in the opinion of a licensed veterinarian, the rabies vaccination should not be given within the seven (7) day period, the owner must provide a signed statement from the veterinarian stating why the vaccine should be temporarily delayed and when the vaccine may be given. The owner shall provide written proof of the administering of the vaccination to the department within forty-eight (48) hours.
- b. City license required.
1. If the owner cannot prove that the animal has a current City license, the owner shall pay a fee to have the animal licensed as required by this chapter.
 2. If the owner cannot prove that the animal has a current rabies vaccination, the owner shall be given seven (7) days to provide proof of a current rabies vaccination to the department and obtain a City license.
- c. Payment of fees. The owner must pay all applicable fees before the animal is released.
- d. Wild animals. Impounded wild animals kept in violation of this chapter may not be redeemed and may be placed with a wildlife rehabilitator or wildlife educational center or euthanized at the animal services department's discretion.
- e. A person commits an offense if he fails to provide the proof of rabies vaccination required in subsections (c)(1) a.2. or (c)(1) a.3 of this section.
- f. A person commits an offense if he fails to provide the proof of City license as required in subsection (c)(1) b.2 of this section.
- (2) This section shall not apply if the animal was impounded:
- a. For being inhumanely treated as defined in this chapter and a hearing is pending or shall be pending to determine the disposition of the animal;
 - b. As a dangerous dog as defined in this chapter and a hearing is pending or shall be pending to determine the disposition of the animal;
 - c. For investigation of rabies and the quarantine period has not expired.
- (d) Disposition
- (1) Time limits.
- a. Impounded animals shall be kept for not less than seven (7) days, unless earlier reclaimed by the owner or the owner's agent or euthanized as allowed by this chapter.
 - b. An animal impounded at the request of a peace officer or property owner as required by subsection (a)(2) of this section shall be kept for not less than ten (10) business days unless earlier reclaimed by the owner or the owner's agent or euthanized as allowed by this chapter.
 - c. An impoundment period is not required for an animal voluntarily released to the department by its owner.
 - d. An impoundment period is not required for any wild animal.
 - e. An impoundment period is not required for household pets such as but not limited to cockatiels, hamsters, guinea pigs, gerbils, rabbits, fish, or small, nonpoisonous reptiles or nonpoisonous snakes, but excluding dogs and cats.
 - f. An impoundment period is not required for fowl for which no permit is required under this chapter.

- (2) Injured or diseased animals.
 - a. Any impounded animal, registered or unregistered, which appears to be suffering from serious bodily injury or disease and which is in great pain or suffering and probably will not recover or which appears to have an infectious disease which is a danger to humans or to other animals may be euthanized.
 - b. Any animal that is not displaying any type of identification and which due to its violent or feral nature poses a substantial risk of bodily injury to the safety of department staff may be euthanized.
- (3) After the expiration of any required impoundment period or immediately after being voluntarily released by its owner, the animal shall become the property of the City, all ownership rights for the animal shall transfer to the City, and the department may dispose of the animal by any of the following methods, taking into consideration factors that may include, but not be limited to, the animal's behavior, aggressive tendencies, feral characteristics, health and housing space availability, within the sole discretion of the animal services manager or his/her designee:
 - a. Adoption.
 - 1. The department shall be authorized to place for adoption animals impounded by City under the following conditions:
 - (a) The department shall evaluate all animals to determine if it is an adoption candidate, based on its health, temperament and appropriateness for vaccination. However, authorization to place an animal for adoption shall not constitute a warranty of the health, temperament or age of the animal.
 - (b) There will be an adoption fee for all animals at an amount set by the City Council.
 - (c) All animals adopted from the animal services facility shall be vaccinated against rabies according to state guidelines and sterilized.
 - (d) If, in the opinion of a licensed veterinarian, there is a legitimate health risk justifying the delay of sterilization, the person adopting the animal must provide a signed statement from the veterinarian stating why the sterilization should be delayed and when the procedure may be performed. A legitimate health risk cannot be based solely on the age of the animal if the animal is at least eight (8) weeks old. The owner shall provide written proof to the department of the completed sterilization within forty-eight (48) hours of the procedure.
 - 2. If an adopted animal dies on or before the sterilization completion date, the adopting person must provide written documentation to the department that the animal has died.
 - 3. If an adopted animal is lost or stolen before the sterilization date, the adopting person must provide written documentation to the department stating that the animal is lost or stolen and a copy of the police report, if any, of the theft. In order to be sufficient, the letter shall be delivered to the department not later than the seventh (7th) day after the date of the animal's disappearance and shall describe the circumstances surrounding the disappearance and the date of disappearance.
 - b. Transfer to releasing agency or foster care.
 - 1. The department may transfer ownership of the animal to a releasing agency that has a signed transfer agreement for animals on file with the department provided that the group sterilizes and microchips the animal prior to placing it into an adoptive home.
 - 2. The department may temporarily place the animal in a foster home that has a signed foster agreement for animals on file with the department.

- c. Euthanasia. The department may euthanize the animal due to the animal's health or temperament, space limitations or as otherwise deemed necessary by the animal services manager or his/her designee.
- (4) All decisions related to the disposition of an animal pursuant to subsection (d) of this section shall be made at the sole discretion of the animal services manager or his/her designee unless otherwise mandated by law or a court order.
- (5) A person commits an offense if he fails to provide the proof required in subsection (d)(3) a. l.(c). of this section.

Sec. 18-7. - Wild animals.

- (a) No owner shall keep or permit to be kept on his premises or premises under his control, any wild animal for sale, display or for exhibition purposes, whether gratuitously or for a fee. This section shall not be construed to apply to zoological parks, performing animal exhibitions or circuses.
- (b) No person shall keep or permit to be kept any wild animal as a pet or source of food.
- (c) Felines caught in properly set humane traps which do not have current City license and rabies tags shall be considered feral and shall be disposed of in the normal fashion.

Sec. 18-8. - Livestock and fowl.

- (a) No person shall engage in keeping livestock within the corporate limits of the City, except as allowed by the Comprehensive Zoning Ordinance of the City.
- (b) A person may harbor or possess not more than eight (8) backyard chickens on residential property after first having obtained a fowl permit from the department. A fee shall be collected in accordance with Section 18-4 in an amount established from time to time by ordinance of the City Council. The permit is per property and is non-transferable and terminates in the event the permit holder no longer resides at the property for which the permit was issued or in the event the person ceases to harbor or keep backyard chickens on the property. This section does not prevail over or supersede any applicable homeowner's association (HOA) policies or regulations.
- (c) The keeping of loud fowl such as roosters, ducks, turkeys, geese, peacocks or guineas, or other such loud fowl within the corporate limits of the City shall be prohibited, except in lakes, public parks or as allowed by the Comprehensive Zoning Ordinance of the city.
- (d) Chickens shall be kept in an enclosure or fenced area with a minimum of ten (10) square feet per hen of run space, and be provided a shelter (coop) with a minimum of three (3) square feet per hen.
- (e) Such location and/or enclosure shall be no closer than twenty-five (25) feet to the nearest inhabited dwelling, other than that of the owner.
- (f) Any fowl kept within the City limits as authorized by this section shall be kept in a secure pen, coop or enclosure, and such structure shall be such construction and strength to keep such animal from running at large.
- (g) The chicken coop or other enclosure must be located within the rear yard no closer than five (5) feet from any property line and at a location which is not visible from a public street.
- (h) The City shall have the authority to revoke a permit at any time the owner does not comply with this section or any other requirements.
- (i) Should such chickens be kept on a lot in the City and such surrounding area is later developed to bring it closer to any inhabited building or dwelling closer than twenty-five (25) feet, excluding property owner who keeps chickens, such enclosure may be required to be moved to keep in compliance or if unable to keep in compliance, such animals shall be required to be removed from such premises within one (1) year of such non-compliance.
- (j) Enforcement of this section and any state or federal laws regulating animal services shall be the responsibility of the animal services officers.

Sec. 18-9. - Restraint.

- (a) All animals shall be kept under restraint.
- (b) No animal shall be permitted to run at large.

Sec. 18-10. - Public Nuisances.

- (a) A person commits an offense if the person is an owner of an animal and the person permits, or by insufficient control allows, any of the following to occur:
 - (1) Creation of any condition on the owner's property, or that carries over to an adjacent property, that renders the ground, the water, the air or food hazardous or injurious to human or animal life or health or that is offensive to any person of ordinary sensibilities or that is detrimental to the public health;
 - (2) The animal to be at large as defined by this chapter;
 - (3) Creation of a condition conducive to the breeding of flies, mosquitoes, ticks, fleas or other pests;
 - (4) Breeding or causing to be bred any animal within the public view.
 - (5) It shall be unlawful and considered a public nuisance to keep any animal which, by causing frequent or long continued barking or noise, shall disturb any person of ordinary sensibilities in the vicinity.
- (b) A person commits an offense if the person causes an animal not owned by the person to be at-large by intentionally, knowingly or recklessly releasing a confined animal.
- (c) A person commits an offense if the person is the owner of an animal and the person fails to immediately remove and dispose of any excreta the animal produces.
- (d) It is an affirmative defense to prosecution under subsection (c) of this section if the owner proves by preponderance of the evidence that:
 - (1) The property where the animal defecated was owned, leased or controlled by the owner of the animal at the time it defecated;
 - (2) The animal was an assistance animal, and at the time it defecated, the animal was in the presence of its disabled person or was present on the property of its disabled person;
 - (3) The owner of the property or person in control of the property had given prior consent for the animal to defecate on the property; or
 - (4) The animal is a police service animal being used in official law enforcement activities.
- (e) It is an affirmative defense to prosecution under subsections (a)(2) and (a)(4) of this section if the owner proves by a preponderance of the evidence that the animal was at large due to forces of nature, fire or the criminal act of a third party who was not residing at the animal owner's residence.

Sec. 18-11. - Slaughtering of animals.

It shall be unlawful for any person to slaughter, skin or defeather an animal within the City, unless as part of a bona fide, licensed business. It shall further be unlawful for any person to butcher or display the carcass of an animal on residential property within the City whereby it is in the view, in whole or in part, of the public, except an animal carcass actually cooking over a barbecue pit or a dead animal being prepared by a licensed taxidermist for the purpose of display.

Sec. 18-12 - Placement and baiting of animal traps and poison.

- (a) Humane traps shall be used to trap animals within the City, whether on public or private property. The person who places the trap, or who requests its placement, shall be responsible for checking the trap, the care of the animal while it is in the trap, and the notification to the department of any captured animal. All traps shall be checked at least daily. No traps shall be placed upon public

property without permission from the department. It shall be the responsibility of the person setting the trap to properly label the trap indicating the name and contact information for the owner and the date permission was obtained from the department.

- (b) Offenses. A person commits an offense if the person:
- (1) Places, or places and baits, or allows the placing or placing and baiting, of an steel jawed trap (commonly known as a "bear trap", "wolf trap", "leg hold trap" or "coyote trap"), a body hold trap (commonly known as "conibear trap"), any snare trap, any noose-type trap or any other trap designed, used or adapted to be lethal or cause serious bodily injury or death of an animal;
 - (2) Places or allows the placing of any substance, article, or bait that has in any manner been treated with any poisonous or toxic substance, including anti-freeze, or any drug in any place accessible to human beings, birds, dogs, cats or other animals with the intent to kill or harm animals;
 - (3) Fails to check a trap he has placed, placed and baited, or allowed to be placed or placed and baited at least once every twenty-four (24) hours;
 - (4) Places, or places and baits, or allows the placing or placing and baiting of any trap when the overnight low temperature is expected to be below forty (40) degrees Fahrenheit;
 - (5) Places, or places and baits, or allows the placing or placing and baiting of any trap under conditions which may endanger the health of the animal due to exposure to rain, snow, extreme temperatures, lack of food or water or under other circumstances that may cause bodily injury, serious bodily injury or death of the animal, whether or not such injury occurs;
 - (6) Euthanizes, kills or attempts to euthanize or kill a trapped animal in a manner other than one specifically allowed in this chapter;
 - (7) Removes, alters, damages or otherwise tampers with a trap or equipment belonging to or placed at the request of the department;
 - (8) Places, or places and baits a trap, other than a commercially available trap solely designed to exterminate mice, rats or insects, for commercial profit, without identifying the trap with the name, telephone number and Texas Department of Agriculture Structural Pest Control Applicator license number of the applicator who placed or placed and baited the trap.
- (c) Any trap found to be set in violation of this chapter may be confiscated by a City enforcement agent and held as evidence in the case for the offense.
- (d) This section shall not be interpreted to restrict the extermination of rats, mice, or insects, through the use of traps, poisons, or other commercially available means when used in that person's residence, property, accessory structure, or commercial establishment and in accordance with the manufacturer's directions as long as reasonable precautions are taken to ensure that no human, pet, or wild animal, other than the targeted species, comes into contact with the traps, poisons, or other means and that does not violate any other section of this chapter.

Sec. 18-13. - Pot-bellied pigs.

- (a) It shall be unlawful for anyone to keep swine within the City limits except for pot-bellied pigs which meet the requirements set forth in subsection (b) of this section.
- (b) Requirements for keeping pot-bellied pigs:
- (1) It shall be unlawful for any person to keep, harbor, or raise more than two potbellied pigs in any one location within the City.
 - (2) All such pot-bellied pigs shall be kept indoors at all times other than for evacuation of waste material or during exercise periods. The animals may not be left in the backyard or front yard of the owner's or harborer's residence unattended. All waste material must be collected and disposed of in a manner that will not create a nuisance.
 - (3) Pot-bellied pigs are subject to all applicable laws and fees related to at large.

- (4) It shall be unlawful for any person to keep, harbor, or raise a pot-bellied pig which has not received annual vaccinations for erysipelas, parvo virus and leptospirosis (the first of which vaccination shall be obtained before the animal reaches the age of four months). It shall be the responsibility of the owner or caretaker of the potbellied pig to forward to animal services within fourteen (14) days of the vaccination a certificate from a licensed veterinarian which shall include the following information:
 1. Name, address, and phone number of the owner;
 2. Name, address and phone number of the licensed veterinarian issuing the certificate;
 3. Name and description of the animal;
 4. Types and dates of the vaccinations;
 5. Tag number(s);
 6. Approximate weight, height and age of the animal; and
 7. The animal's general health.
 8. Proof of spay or neuter (all pot-bellied pigs must be spayed or neutered by twelve (12) weeks of age).
 9. Microchip number and manufacturer name (all pot-bellied pigs must be microchipped by twelve (12) weeks of age).
- (5) It shall be unlawful for any person to keep a pot-bellied pig at any location within the City unless such a person has first filed with animal services a completed application for a permit within fourteen (14) days of acquiring or relocation to keep a pot-bellied pig. The application must be accompanied by a fee of \$10.00 per animal and the required veterinary certificate. The permit must be renewed yearly by the thirtieth (30th) day of January regardless of initial issuance date. The permit is nontransferable to another owner or residence other than the initial permit holder.
- (6) Upon the owner's compliance with the above provisions of this section the department shall issue a metal permit tag. The permit tag is to be affixed to the animal via collar or harness at all times.
- (7) It shall be unlawful for any person to breed pot-bellied pigs within the City.
- (8) Should the pot-bellied pig die, be moved or acquire a new owner or caretaker, it shall be the owner's duty to inform animal services of this fact within fourteen (14) days of the event.

Sec. 18-14. - Tethering animals.

- (a) A person commits an offense if he tethers an animal to a stationary object for any length of time except as allowed by subsections (b) and (c) of this section.
- (b) Restraint on the owner's property or for a lawful animal event, veterinary treatment, grooming, training, law enforcement activity, or when needed to protect the safety or welfare of a person or animal, shall be allowed provided that all of the following conditions are met:
 - (1) The animal's owner maintains continuous, direct physical control of the animal throughout the period of restraint;
 - (2) The tether is attached to a properly fitting collar or harness and is not wrapped around the animal's neck. Choke or prong-type collars are prohibited;
 - (3) The tether is designed and placed in a manner to prevent entanglement or injury; and
 - (4) The tether does not allow the animal to move outside the person's property or come within ten (10) feet of public property if tethered outside a fenced area.
- (c) A "skyline" type aerial trolley consisting of a line that is strung between two (2) fixed points that are at least twenty (20) feet apart with a down line that is at least five (5) feet in length is allowed as long as the requirements of subsection (b)(2) through (b)(4) of this section are met and the animal is enclosed behind a fence of adequate size and strength capable of preventing the general public, including children, and other animals from entering the area.

Sec. 18-15 - Prohibiting the sale of animals from public places.

- (a) A person commits an offense if he sells, exchanges, barter, gives away, or transfers, or offers or advertises for sale, exchange, barter, give away, or transfer, a dog, cat or other animal from:
 - (1) any public property, including but not limited to public right-of-way and City-owned property; or
 - (2) any property generally accessible by the public that does not have a valid certificate of occupancy allowing the sale of animals on the property, regardless of whether such access was authorized.
- (b) It shall be unlawful for a retail pet store or any manager, operator, or property owner to allow the conduct described in subsection (a).
- (c) This section does not apply to, and it is a defense to prosecution under this section if, the person is working on behalf of:
 - (1) animal services,
 - (2) an animal adoption agency; or
 - (3) an animal welfare organization.
- (d) It is a defense to prosecution under subsection (b) above that the person is not a retail pet store and is working on behalf of a veterinary clinic; animal hospital; bona fide zoological park; circus; educational institution; museum; licensed laboratory; publicly owned nature center; bona fide educational or scientific association or society approved by the director of health; or organization holding permits from an agency of the state or the United States for the care and keeping of animals for rehabilitative purposes.

Secs. 18-16 — 18-40. - Reserved.**ARTICLE II. - DOGS AND CATS****DIVISION 1. - GENERALLY****Sec. 18-41. - Sterilization.**

It shall be unlawful for any person to adopt a dog or cat without complying with the sterilization requirements set forth in Texas Health and Safety Code Chapter 828, as it exists or may be amended.

Sec. 18-42 - Prohibiting the sale of dogs and cats by retail pet stores.

Except as provided in this section, a retail pet store commits an offense if the retail pet store sells, exchanges, barter, gives away, or transfers, or offers or advertises for sale, exchange, barter, give away, or transfer a dog or cat, regardless of age.

- (a) A retail pet store may provide space for the display of dogs or cats available for adoption by animal services, an animal welfare organization, or an animal adoption agency, if the retail pet store does not have an ownership interest in any of the displayed dogs or cats and the retail pet store does not receive any fees or compensation associated with the display of the dogs or cats.
- (b) It is a defense to prosecution under this section if an individual sells, exchanges, barter, gives away, or transfers, or offers or advertises for sale, exchange, barter, give away, or transfer only dogs or cats bred by that individual.

Secs. 18-43— 18-60. - Reserved.

DIVISION 2. - LICENSES; TAGS

Sec. 18-61. - Requirements and restrictions.

- (a) Dogs and cats that are required by the Texas State Rabies Control Act to have a rabies vaccination must also be licensed with the City. The City license tag must be affixed to a properly fitted collar or harness at all times. The owner shall retain proof of the animal's City license and make it available for inspection upon request by a City enforcement agent.
 - (1) Subsection (a) does not apply to animals temporarily within the City for a period not to exceed fourteen (14) days.
- (b) City license shall be on forms and tags furnished by the department or its designee and shall be issued subject to the provisions of this chapter.
- (c) For each dog and cat the annual license fee shall be as provided for in the fee schedule located in Appendix C to this Code. Proof of spaying or neutering shall rest with the owner of the animal.
- (d) Upon the owner's compliance with subsections (a) through (c) of this section, the department or its representative shall issue a license for the dog or cat.
- (e) Each license required by this section shall be renewed annually.
- (f) The department shall not issue a license tag to an animal that is not currently vaccinated against rabies.
- (g) If a license or tag issued under this section is lost or stolen, it may be replaced by payment of a fee as provided for in the fee schedule located in appendix C to this Code.
- (h) A person commits an offense if he is the owner of a dog or cat over the age of four (4) months within the City and does not have a current City license for the animal as required by this section.
- (i) A person commits an offense if he fails to display the license tag as required by this section.
- (j) A person commits an offense if he affixes a City license tag to any animal's collar or harness other than the animal for which it was issued.

Sec. 18-62. - Transfer; use for other animal.

- (a) It shall be unlawful for any person to use any permit, registration or license for any animal other than the animal for which it was issued.
- (b) Permits, registrations or licenses shall not be transferable among animals or their owners.

Sec. 18-63. - Permit, license or registration revocation, denial, and appeal.

- (a) An animal services officer may issue a notice of revocation of any permit, license or registration or deny an application for a permit, license or registration under this chapter without prior warning, notice, or hearing if the permittee or applicant fails to meet the standards required in this chapter, refuses to make the premises or animals in his possession available for an inspection, seriously or repeatedly violates this chapter in ways that threaten the health or well-being of the permit, license or registration holder's or applicant's customers, employees, neighbors or animals in their care, or otherwise violates this chapter in any other way, if the notice:
 - (1) States the reason(s) for the revocation or denial;
 - (2) States that the permit, license or registration holder may request an appeal hearing by submitting a timely request to animal services manager; and
 - (3) Provides the name and the address of the animal services manager to whom a request for appeal hearing may be made.
- (b) An appeal of a revocation or denial must be made in writing within ten (10) days of the issuance of the notice of revocation or denial of a permit, license or registration. If no appeal request is received within the 10-day period, the revocation or denial of the permit, license or registration becomes final.

- (c) Upon receiving an appeal, the animal services manager shall hold a hearing at a time and place of his designation within fifteen (15) days of the notice of appeal being received. Based upon the evidence of the hearing, the animal services manager shall make a final ruling.
- (d) The decision of the animal services manager shall be final.
- (e) The permittee or applicant may reapply for a new permit, license or registration under this chapter at any time.
- (f) The issuance of a suspension shall be a remedy in addition to, and not in lieu of, any penalty authorized by this chapter, and shall not limit any other rights of the department to pursue other enforcement actions or remedies to address any violation of the provisions of this chapter.

Secs. 18-64 - 18-80. - Reserved.

DIVISION 3. - DANGEROUS DOGS

Sec. 18-81. - Definitions.

The following words, terms and phrases, when used in this division, shall have the meanings ascribed to them in this section, except where the context clearly indicates a different meaning:

Animal control authority means the City of Wylie Animal Services as defined and appointed under Section 18-1.

Secure enclosure means a fenced area or structure that:

- (a) Is locked. All entrances to the secure enclosure in which the dog is being kept, such as gates, doors, or windows must be securely closed and locked at all times when the dangerous dog is present;
- (b) Prevents the escape or release of the dog by any means, including digging, climbing, jumping, or chewing out of the enclosure;
- (c) Prevents the entry of the general public, including children;
- (d) Is clearly marked as containing a dangerous dog, with signs obtained from City animal services unless otherwise specifically approved. Such signs shall be posted as specified by City animal services; and
- (e) Is in conformance with any other requirements for enclosures prescribed by City animal services policy, City zoning regulations, or City construction regulations.
- (f) Is not in any part of a house or other structure where a dangerous dog might have direct access to an opened window, an opened door, a screen window, a screen door, or other opening of similar material or construction which is the only obstacle preventing the dog from exiting the house or structure.
- (g) Is not located within five feet of any other property line adjoining the premises on which the enclosure is located.

Sec. 18-82. - Requirements for owner.

- (a) A person learns that the person is the owner of a dangerous dog when:
 - (1) The owner knows of an attack as described in subsection (l) of the definition for "dangerous dog" set forth in section 18-1 of this chapter; or
 - (2) The owner is informed by an animal control authority that the dog is a dangerous dog.
- (b) Requirements:
 - (1) Not later than the thirtieth (30th) day after the owner learns that he is the owner of a dangerous dog, the owner shall:
 - 1. Register the dangerous dog with the animal control authority for the City meeting all annual requirements. The current dangerous dog registration tag issued by an animal

control authority shall be conspicuously displayed on the dangerous dog at all times by securely attaching it to a properly fitted collar, harness, or similar device which is being worn by the dog.

2. At all times keep the dog in a secure enclosure, or physically restrained on a leash not longer than six feet in length, and of sufficient tensile strength so it will not break under any conditions or circumstances. One end of the leash must be securely attached to a properly fitted collar or harness which is being worn by the dog; the other end of the leash must be securely held in the grasp of a person. In addition, if the dog is taken onto any public property, it shall be securely muzzled in a manner which will prevent it from biting any person or other animal, yet not cause injury to the dog nor interfere with its vision or respiration. A dangerous dog may not be left tied out anywhere outside of a secure enclosure.
 3. Obtain and maintain liability insurance coverage in an amount of at least \$250,000.00 to cover damages resulting from an attack by the dangerous dog causing bodily injury to a person and provide this proof to the animal control authority.
 4. All owners of dangerous dogs shall provide the City with two color photographs at the time of registration of the dog in two different poses, showing the color and approximate size of the animal.
 5. Present proof that the dog has been implanted with a microchip identification, which can be detected and read by the animal control officer's microchip reader. Proof shall consist of a signed letter from the veterinarian who implanted the microchip. The letter must describe the dog, state the microchip identification number assigned to the dog, state the microchip manufacturer name, register it for life with the department and a recognized national registry.
- (2) An owner of any registered dangerous dog shall be required to notify City animal services of any attacks the dog makes on people, regardless of where the attack occurs. Such notification of an attack shall be made not later than twenty-four (24) hours after the attack occurs.
 - (3) An owner of a dangerous dog commits an offense if the dog makes an unprovoked attack on another person outside the dog's enclosure and causes bodily injury to the person. An offense under this section is a Class C misdemeanor, unless the attack causes serious bodily injury or death, in which event the offense is a Class A misdemeanor. If a person is found guilty of an offense under this section, the court may order the dangerous dog destroyed at the owner's expense, as provided by law.

Sec. 18-83. - Reporting and investigating a dangerous dog incident.

- (a) A person may report an alleged dangerous dog incident to the animal services officer by submitting a sworn statement describing the event, not later than the thirtieth (30th) day after the date such incident occurs. A parent or guardian may submit the sworn statement on behalf of a minor or a person who is unable to prepare the statement. The statement shall contain as much of the following information as known:
 - (1) Name, address and telephone number of the person filing the sworn statement.
 - (2) Name, address and telephone number of the alleged dangerous dog owner or keeper.
 - (3) A description of the alleged dangerous dog including breed, colors, size, sex, name, or any other distinguishing characteristics.
 - (4) Date, time and location where the incident occurred.
 - (5) A detailed account of what happened before, during, and after the incident.
 - (6) A description of any injuries caused by the dog during the incident. Attach a copy of available medical reports, photos, etc.
 - (7) Name, address and telephone number of any available witnesses to the incident.

- (b) After receiving a sworn statement describing an alleged dangerous dog incident, the animal services officer shall investigate the incident and determine whether or not to file a report with the municipal court and request a hearing to determine if the dog involved is a dangerous dog as defined within this chapter. Upon notification that such dangerous dog determination hearing is to be conducted, the owner shall deliver the dog to the City animal shelter where it shall be confined until the court orders disposition of the dog, unless confinement at another location has been specifically authorized by the animal services officer.
- (c) If the owner fails to deliver the dog as specified in subsection (b) of this section, the court may order the animal services officer to seize the dog and issue a warrant authorizing the seizure. The animal services officer shall provide for the impoundment of the dog in secure and humane conditions until the court orders the disposition of the dog.
- (d) The owner shall be responsible for payment of all costs incurred to seize and confine the dog.
- (e) The court may order the humane destruction of an alleged dangerous dog if the owner of the dog has not been located before the thirtieth (30th) day after the dog is seized or impounded.

Sec. 18-84. - Dangerous dog determination hearing.

- (a) Upon receiving a report from the animal services officer describing an alleged dangerous dog incident, the court shall set a time for a hearing to determine if the dog is a dangerous dog as defined within this chapter. The hearing must be held not later than the tenth day after the date on which the dog is seized or delivered for confinement.
- (b) Written notice of the time and place of the hearing shall be delivered to:
 - (1) The owner of the dog or the person from whom the dog was seized; and
 - (2) The person who reported the incident to animal services.
- (c) Any interested party, including the City Attorney, is entitled to present evidence at the hearing.
- (d) If the court determines that a dog is a dangerous dog, such dog shall be confined at the animal services facility or other confinement location authorized by the animal services officer until the owner presents proof of required liability insurance coverage and the animal services officer has inspected and approved the secure enclosure where the dog will be kept. If the owner does not comply with such requirements on or before the 15th day after the date the dog is determined to be a dangerous dog, the court may order the humane destruction of the dog.
- (e) The owner of a dog that has been confined under section 18-83 shall be required to present proof to the animal services officer that such dog has been vaccinated against rabies as required by this chapter, before the dog may be released from confinement. If the owner cannot provide such proof, the owner shall make arrangements to have the dog vaccinated against rabies, at a veterinary clinic located within the City limits, during City animal services' regular business hours. The owner shall coordinate such arrangements with City animal services prior to the date the dog is to be vaccinated. An animal services officer shall:
 - (1) Transport the dog to the veterinary clinic and confirm that the dog is vaccinated against rabies; or
 - (2) Accompany the owner to or meet the owner at the veterinary clinic and confirm that the dog is vaccinated against rabies.
 - (3) If the owner does not comply with this requirement on or before the 15th day after the court has determined that the dog is a dangerous dog, the court may order the humane destruction of the dog. The owner shall be responsible for payment of all costs incurred to vaccinate or destroy the dog.
- (f) The owner may appeal the decision of the municipal court in the manner described by the Texas Health and Safety Code 822.0424, as amended.

Sec. 18-85. - Registration.

- (a) The animal control authority for the City shall annually register a dangerous dog if the owner presents proof of:
 - (1) Liability insurance, as required by Section 18-82(b)(1)(3);
 - (2) Current rabies vaccination of the dangerous dog;
 - (3) The secure enclosure in which the dog will be kept; and
- (b) Pays an annual registration fee as provided in the fee schedule in appendix C to this Code.
 - (1) The animal control authority shall provide to the owner registering a dangerous dog a registration tag. The owner must place the tag on the dog's collar.

Sec. 18-86. - Transferring ownership of registered dangerous dog.

- (a) Prior to relocating, transferring ownership, offering to transfer ownership, or otherwise moving or offering to move in any way a registered dangerous animal, either inside or outside the City limits, the owner shall notify the animal services manager in writing of his intention. If ownership is to be transferred, the notification shall include the name and address of the proposed new owner of the animal. Owner shall pay the fee associated with the dangerous dog at a new address registration fee provided in the fee schedule in appendix C to this Code.
- (b) If ownership of the animal is being transferred to a person who resides within the City limits, the new owner will be required to provide proof to the animal services manager of complying with all provisions of this chapter before the animal can be moved from the previous owner's custody.
- (c) If the animal is being moved outside the City limits, the owner must provide, in writing to the animal services manager, proof that the new owner has alerted the agency responsible for animal services in that area.
- (d) A person commits an offense if the person fails to comply with the requirements of this section.

Sec. 18-87. - Animals deemed dangerous by other jurisdictions.

- (a) The owner of an animal that has been determined to be dangerous by another jurisdiction, under guidelines similar to those in this chapter, is prohibited from bringing the animal into the City. Any animal that is brought into the City in violation of this section shall immediately be turned over to animal services. On the fifteenth (15th) day, the impounded animal may be considered abandoned and disposed of as authorized in this chapter. The owner may elect to immediately remove the animal from the City and shall comply with the notice requirements of this chapter.
- (b) A person commits an offense if he is the owner of an animal that has been determined to be dangerous by another jurisdiction and brings such animal into the City limits.

Sec. 18-88. - Defenses to prosecution.

Defenses to prosecution prescribed by Texas Health and Safety Code Chapter 822, Subchapter D, "Dangerous Dogs" (as it is now enacted, or as hereinafter amended), are hereby incorporated under this section.

Sec. 18-89. - Violation of Division.

- (a) A person who owns or keeps custody or control of a dangerous dog commits an offense if the person fails to comply with any provisions of this division.
- (b) A person who owns or keeps custody or control of a dangerous dog commits an offense if the person fails to comply with any provisions of Texas Health and Safety Code Chapter 822, Subchapter D, "Dangerous Dogs" (as it is now enacted, or as hereinafter amended).

Secs. 18-90 - 18-100. - Reserved.

ARTICLE III. - RABIES CONTROL

Sec. 18-101. - State regulations adopted.

The City hereby adopts by reference the Texas State Rabies Control Act, as amended, and the standards established by the appropriate state agency or rule-making board as minimum standards for rabies control and quarantine provisions within the City.

Sec. 18-102. - Proof of current vaccination required.

The owner of each dog or cat found in the City shall cause each such animal to be vaccinated against rabies as prescribed by Texas Administrative Code, Title 25, Part I, Chapter 169, as it is now enacted or hereafter amended. Furthermore, the owner of each ferret found in the City shall cause each such animal to be vaccinated against rabies in the same manner and interval as required for dogs and cats. It shall be a violation of this chapter for the owner of any dog, cat or ferret to fail or refuse to present proof to the animal control officer, upon request, that such animal has been vaccinated against rabies as required by this section.

Sec. 18-103. - Reporting rabies cases.

- (a) Any licensed veterinarian or technician working for a veterinarian who diagnoses, examines, or treats any animal diagnosed to have, or suspected to have, rabies shall immediately report their findings to the department.
- (b) Any physician or other medical or veterinary practitioner having knowledge of a local rabies control incident shall notify the department of the names, addresses and phone numbers of persons or animals treated.
- (c) Any person owning or possessing an animal which has been involved in a local rabies control incident, or any other person having knowledge of the local rabies control incident, shall notify the department.
- (d) A person commits an offense if he has knowledge of a local rabies control incident and fails to notify the department within forty-eight (48) hours.

Sec. 18-104. - Area quarantine.

It shall be a violation of this chapter for any person to fail or refuse to comply with any rules or regulations prescribed by the state department of health during a declared area rabies quarantine.

Sec. 18-105. - Treatment or disposition of animals exposed to rabies.

- (a) Not currently vaccinated animals that have been bitten by, directly exposed by physical contact with, or directly exposed to the fresh tissues of a rabid animal shall be:
 - (1) euthanatized; or
 - (2) immediately vaccinated against rabies, placed in confinement for 90 days, and given booster vaccinations during the third and eighth weeks of confinement. For young animals, additional vaccinations may be necessary to ensure that the animal receives at least two vaccinations at or after the age prescribed by the United States Department of Agriculture (USDA) for the vaccine administered.
- (b) Currently vaccinated animals that have been bitten by, directly exposed by physical contact with or directly exposed to the fresh tissues of a rabid animal shall be:

- (1) euthanatized; or
- (2) immediately given a booster rabies vaccination and placed in confinement for 45 days.
- (c) These provisions apply only to domestic animals for which a USDA-licensed rabies vaccine is available.
- (d) In situations where none of the requirements of this section are applicable, the recommendations contained in the latest edition of the publication titled Compendium of Animal Rabies Prevention and Control, published by the National Association of State Public Health Veterinarians, should be followed. The administration of a rabies vaccine in a species for which no licensed vaccine is available is at the discretion of the veterinarian; however, an animal receiving a rabies vaccine under these conditions will not be considered to be vaccinated against rabies virus in potential rabies exposure situations.
- (e) No wild animal will be placed in quarantine. All wild animals will be humanely destroyed in such a manner that the brain is not mutilated. The brain will then be submitted to a laboratory certified for rabies diagnosis in order to be tested.

Sec. 18-106. - Animal bites; quarantines.

- (a) When a dog, cat or domestic ferret that has bitten a human has been identified, the custodian will place the animal (regardless of its vaccination status) in quarantine as defined in the Texas Health and Safety Code 826.002, until the end of the ten (10)-day observation period. The animal must also be quarantined if there is probable cause to believe that it has otherwise exposed a human to rabies. The observation period will begin at the time of the exposure. The animal must be placed in a department-licensed quarantine facility specified by the local rabies control authority and observed at least twice daily. However, the local rabies control authority may allow the animal to be quarantined in a veterinary clinic. As an alternative to quarantine at a department-licensed facility or a veterinary clinic, the local rabies control authority may allow home confinement. To allow home confinement, the following criteria must be met.
 - (1) A secure enclosure approved by the local rabies control authority must be used to prevent escape.
 - (2) The animal has been vaccinated against rabies and the time elapsed since the most recent vaccination has not exceeded the manufacturer recommendations for the vaccine. If an unvaccinated animal is not over sixteen (16) weeks of age at the time of the potential exposure, it may be allowed home confinement.
 - (3) During the confinement period, the animal's custodian must monitor the animal's behavior and health status and notify the local rabies control authority if any change is noted.
 - (4) The local rabies control authority or a veterinarian must observe the animal at least on the first and last days of the home confinement.
 - (5) The animal was not a stray as defined in the Texas Health and Safety Code §826.002, at the time of the potential exposure or at large as defined in section 18-1.
- (b) If the potential rabies exposure described in subsection (a) of this section occurs in a City or county other than where the animal's custodian resides, the animal may be transferred to a department-licensed quarantine facility or a veterinary clinic in the City or county of the custodian's residence or allowed home confinement, if applicable, if there is mutual agreement to do so between the local rabies control authorities for the City or county where the exposure occurred and where the custodian resides.
- (c) The alternative to quarantining (to include home confining) a dog, cat, or domestic ferret that has bitten or otherwise potentially exposed a person to rabies as described in subsection (a) of this section is to have the animal euthanized in such a manner that the brain is not damaged and a suitable specimen submitted to a department-designated laboratory for rabies testing. A list of department-designated laboratories may be found on the department's website or may be obtained from any of the department's regional Zoonosis Control offices.

- (d) A domestic animal that has potentially exposed a human to rabies and has been designated by the local rabies control authority as unowned may be euthanized. If the animal is euthanized, a suitable specimen shall be submitted for rabies testing.
- (e) "Free-roaming animals" as used in this section includes animals that have been in captivity less than two hundred (200) days immediately prior to the potential exposure and those that are not in captivity. If the animal implicated in the potential exposure is a free-roaming high-risk animal, it shall be euthanized and a suitable specimen submitted for rabies testing. If the animal implicated in the potential exposure is a high-risk animal that has been in captivity without contact with free-roaming animals for two hundred (200) days or more immediately prior to the potential exposure or less than two hundred (200) days old, has always been in captivity without contact with free-roaming animals, and is the progeny of a dam that has been in captivity without contact with free-roaming animals for two hundred (200) days or more immediately prior to the potential exposure, the local rabies control authority shall conduct a risk assessment to gauge the probability that the animal could have been exposed to rabies and, therefore, poses a public health risk. If the probability that the animal implicated in the potential exposure could have had animal contact conducive to rabies transmission is low and the potential exposure poses a negligible public health risk, the local rabies control authority may require that the animal involved in the potential exposure be quarantined at a department-licensed quarantine facility or a veterinary clinic or confined elsewhere as deemed appropriate by the local rabies control authority for a thirty (30)-day observation period as an alternative to euthanizing and testing. The local rabies control authority or a veterinarian must observe the animal at least on the first and last days of the quarantine or confinement that was deemed appropriate by the local rabies control authority.
- (f) If the animal implicated in the potential exposure is a low-risk animal, neither quarantine nor rabies testing will be required unless the local rabies control authority has cause to believe the animal is rabid, in which case it shall be euthanized and a suitable specimen submitted for rabies testing.
- (g) The local rabies control authority may require an animal that has inflicted multiple bite wounds, punctures, or lacerations to a person to be euthanized. If the animal is euthanized, a suitable specimen shall be submitted for rabies testing.
- (h) If the animal implicated in the potential exposure is not included in subsection (a), (b), (c), (d), (f), or (g) of this section or the portion of subsection (e) of this section pertaining to a free-roaming high-risk animal, the animal either will be euthanized and a suitable specimen submitted for rabies testing or the local rabies control authority may require the animal to be quarantined at a department-licensed quarantine facility or a veterinary clinic or confined elsewhere as deemed appropriate by the local rabies control authority for the 30 day observation period as an alternative to euthanizing and testing. The local rabies control authority's decision on whether to quarantine or euthanize and test those other animals described in subsection (e) of this section will be determined by risk-assessment parameters as described in subsection (e) of this section. If the potential rabies exposure occurs in a City or county other than where the animal's custodian resides, the animal may be transferred to a department-licensed quarantine facility or a veterinary clinic in the City or county of the custodian's residence or allowed confinement deemed appropriate if there is mutual agreement to do so between the local rabies control authorities for the City or county where the exposure occurred and where the custodian resides. During the observation period, the animal's custodian must monitor the animal's behavior and health status and immediately notify the local rabies control authority if any change is noted. The local rabies control authority or a veterinarian must observe the animal at least on the first and last days of the quarantine or confinement that was deemed appropriate by the local rabies control authority.
- (i) Any animal required to be quarantined under this section that cannot be maintained in secure quarantine shall be euthanized and a suitable specimen submitted for rabies testing.
- (j) All laboratory specimens referred to in subsections (c) through (i) of this section shall be submitted in accordance with Section 169.33 of Title 25 of the Texas Administrative Code (relating to Submission of Specimens for Laboratory Examination).

- (k) At the discretion of the local rabies control authority, assistance animals as defined by Texas Administrative Code 169.22 may not be required to be placed in quarantine (to include confinement) during the observation period. During the applicable observation period, the animal's custodian must monitor the animal's behavior and health status and immediately notify the local rabies control authority if any change is noted. The local rabies control authority or a veterinarian must observe the animal at least at the beginning and on the last day of the applicable observation period.
- (l) Police service animals are exempted from quarantine per the Texas Health and §Safety Codes 826.048, including confinement. During the applicable observation period, the animal's custodian must monitor the animal's behavior and health status and immediately notify the local rabies control authority if any change is noted.
- (m) Animals should not be vaccinated against rabies or receive other vaccinations or nonessential medications that may complicate assessment of behavioral change or health status during the observation period; however, animals may be treated for medical problems that are diagnosed by a veterinarian and are not related to rabies. If the animal becomes ill during the observation period, the local rabies control authority must be notified by the person having possession of the animal.
- (n) Owner must pay a quarantine fee as provided in the fee schedule in appendix C to this Code.
- (o) After the animal has been released from quarantine, the owner will have three days in which to have the animal licensed if applicable with the City by the purchase of a City license tag.
- (p) It shall be unlawful for any person to interfere with the enforcement of this section.

Sec. 18-107. - Penalty.

Any person, firm, corporation or business entity violating this article shall be deemed guilty of a misdemeanor, and upon conviction thereof shall be fined a sum not exceeding \$2,000.00. Each continuing day's violation under this article shall constitute a separate offense. The penal provisions imposed under this article shall not preclude the City from filing suit to enjoin the violation. The City retains all legal rights and remedies available to it pursuant to local, state and federal law.

Secs. 18-108 - 18-120. - Reserved.

ARTICLE IV. - ANIMAL SHELTER ADVISORY BOARD

Sec. 18-121. - Definitions.

For the purposes of this article, the following terms, phrases, words and their derivation shall have the meaning given herein:

Animal Shelter means the City Animal Services facility that keeps or legally impounds stray, homeless, abandoned, or unwanted animals.

Board means the animal shelter advisory board of the City of Wylie, Texas.

Board member means the members of the City animal shelter advisory board.

Sec. 18-122. - Establishment of City animal shelter advisory board.

The City animal shelter advisory board is hereby established to act in an advisory capacity to the City Council and to assist the City in complying with the requirements of Chapter 823 of the Texas Health and Safety Code.

Sec. 18-123. - Number of members; qualified appointment; terms.

The board shall consist of seven members. The board shall consist of one licensed veterinarian, one member of the City Council, the Animal Services Manager of the City (whose duties include the daily operation of the Wylie Animal Shelter), one representative from an animal welfare organization, and three residents of the City, with all board members to be appointed by the City Council for a term of two years, except for the Animal Services Manager who shall be a permanent member of the board. With the adoption of this ordinance, the initial terms shall be amended as follows:

- (a) Licensed Veterinarian term expires June 2024,
- (b) Member of City Council term expires June 2025,
- (c) Animal Welfare Organization representative term expires June 2023,
- (d) Resident (1) of the City term expires June 2024,
- (e) Resident (2) of the City term expires June 2025,
- (f) Resident (3) of the City term expires June 2025,

At the conclusion of the above initial terms, members shall serve a staggered two (2) year term. Except for the Animal Services Manager, no board member shall serve for more than three consecutive terms or six consecutive years (whichever is less); provided, however, that should a board member's replacement not be qualified upon the expiration of any term of a board member, then that board member shall holdover on the board until a qualified replacement board member has been appointed. In addition to board members, the City Manager may appoint a staff designee as an ex-officio member of the board, who shall have no right to vote on any matter before the board. Each board member shall serve without compensation, but may be reimbursed for actual expenses approved in advance by the City Council.

Sec. 18-124. - Meetings.

The board shall meet at least three times per year and any additional meetings as may be called from time to time. Special meetings may be called by the chair or by written request sent to the chair or vice-chair by two members of the board.

Sec. 18-125. - Vacancies.

When vacancies occur on the board, the City Council shall appoint, by majority vote, a replacement to serve the remainder of the term.

Sec. 18-126. - Removal.

Each board member serves at the pleasure of the City Council and may be removed at the discretion of the City Council. Board member absences shall be controlled by Article VIII of the Charter.

Sec. 18-127. - Quorum; voting.

Four board members shall constitute a quorum of the board for the purpose of conducting its business, exercising its powers and for all other purposes. No action of the board shall be valid or binding unless adopted by the affirmative vote of a majority of those board members present and voting.

Sec. 18-128. - Powers and duties.

- (a) The board shall act in an advisory capacity to the city staff and the City Council in any matter pertaining to compliance with the Texas Health and Safety Code 823.001 et seq.
- (b) The board, through its chairperson, shall report to the City Council concerning its activities and proposals by submitting to the City Council the approved minutes of each meeting of the board and

copies of all reports of inspections conducted by the department of state health services, veterinarians or other authorities and all statistical reports of shelter operations considered and approved by the board.

- (c) The board's authority shall not extend to the direction, supervision, employment or termination of the city employees. No supervisory power of the board is created.
- (d) The board will develop for City Council approval a set of by-laws governing rules of procedure for their meetings and operation.
- (e) The board shall not have the power to obligate the city for funds and/or expenditures or incur any debt on behalf of the city.
- (f) All powers and duties prescribed and delegated herein are delegated to the board, as a unit, and all action hereunder shall be of the board acting as a whole. No action of an individual board member is authorized, except through the approval of the board or City Council. The board shall have any other power and/or duty as prescribed and authorized by the City Council.

Secs. 18-129 - 18-999. - Reserved.”

SECTION 3: Penalty. Any person, firm, corporation, or entity violating this Ordinance shall be deemed guilty of a misdemeanor and on conviction thereof shall be fined a sum not exceeding two thousand dollars (\$2,000.00) if the violation relates to the public health and sanitation, otherwise the fine shall be a sum not exceeding five hundred dollars (\$500.00). Each continuing day's violation shall constitute a separate offense. The penal provisions imposed under this Ordinance shall not preclude the City from filing suit to enjoin the violation. Wylie retains all legal rights and remedies available to it pursuant to local, state and federal law.


SECTION 4: Savings/Repealing. The Code of Ordinances, shall remain in full force and effect, save and except as amended by this or any other Ordinance. All provisions of any ordinance in conflict with this Ordinance are hereby repealed, but such repeal shall not abate any pending prosecution for violation of the repealed ordinance, nor shall the repeal prevent a prosecution from being commenced for any violation if occurring prior to the repeal of the ordinance. Any remaining portions of said ordinance shall remain in full force and effect.

SECTION 5: Severability. Should any section, subsection, sentence, clause or phrase of this Ordinance be declared unconstitutional or invalid by a court of competent jurisdiction, it is expressly provided that any and all remaining portions of this Ordinance shall remain in full force and effect. The City Council hereby declares that it would have passed this Ordinance, and each section, subsection, clause or phrase thereof irrespective of the fact that any one or more sections, subsections, sentences, clauses and phrases be declared unconstitutional or invalid.


SECTION 6: Effective Date. This Ordinance shall become effective from and after its adoption and publication as required by law the City Charter and by law.

[The remainder of this page intentionally left blank.]

DULY PASSED AND APPROVED by the City Council of the City of Wylie, Collin County, Texas, on this the 28th day of February, 2023.

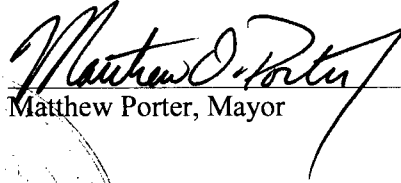
Matthew Porter, Mayor

ATTEST:

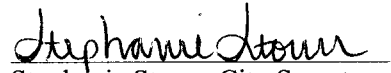
Stephanie Storm, City Secretary



DATE OF PUBLICATION: March 8, 2023, in the Wylie News



The Farmersville Times • Murphy Monitor • The Princeton Herald • ~~The~~ Sachse News • THE WYLIE NEWS


STATE OF TEXAS
COUNTY OF COLLIN

Before me, the undersigned authority, on this day personally appeared Chad Engbrock, publisher of C & S Media, dba *The Wylie News*, a newspaper regularly published in Collin County, Texas and having general circulation in Collin County, Texas, and being in compliance with Section 2051.044, Texas Government Code (a); (1), (2), (3) and (4), who being by me duly sworn, deposed and says that the foregoing attached:

City of Wylie
Legal Notice – Ordinance No. 2023-10
was published in said newspaper on the following date(s), to-wit:
March 9, 2023

Chad Engbrock, Publisher

Subscribed and sworn before me on this, the 9th day of March, 2023, to certify which witness my hand and seal of office.

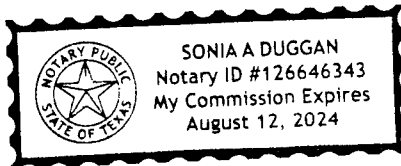

Notary Public in and for
The State of Texas

My commission expires 08/12/2024.

March 8-9, 2023

CITY OF WYLIE

**Ordinance
No. 2023-10**

An Ordinance of the
City of Wylie, Texas,
amending Wylie's
Code of Ordinances,
Ordinance No. 2021-

17, as amended, Chap-
ter 18 (Animals); pro-
viding a penalty clause,
savings/repealing and
severability clauses;
providing for an effec-
tive date of this ordi-
nance; and providing
for the publication of
the caption hereof.

45-1t-25li



Wylie City Council

AGENDA REPORT

Department: Public Works **Account Code:** 100-5411-58510
Prepared By: Christopher Rodriguez

Subject

Consider, and act upon, the approval of the purchase of one (1) Chevrolet one-ton utility body truck and one (1) Chevrolet 2500 pickup truck in the estimated amount of \$112,359.70 through a cooperative purchasing agreement with the Sheriffs' Association of Texas, and authorizing the City Manager to execute any necessary documents.

Recommendation

Motion to approve the Item as presented.

Discussion

Under the approved budget for Fiscal Year 2023-2024, the Public Works Department was authorized to purchase one (1) Chevrolet one-ton utility body truck and one (1) Chevrolet Silverado 2500 pickup truck. Due to limited supply, these vehicles were carry-forward into Fiscal Year 2024-2025. These vehicles are for the maintenance staff in the Streets Department.

Staff recommends the purchase of these vehicles through the referenced cooperative purchasing agreement, as providing the best value to the City. The City is authorized to purchase from a cooperative purchasing program with another local government or a local cooperative organization pursuant to Chapter 791 of the Texas Government Code and Section 271 and by doing so satisfies any State Law requiring local governments to seek competitive bids for items.

Wylie Agreement #W2024-42-I / Sheriffs Association of Texas Contract # 22-03-1008RR



Wylie City Council

AGENDA REPORT

Department: Purchasing Department

Prepared By: Kirby Krol

Account Code: 611-5713-56570

Subject

Consider, and act upon, the approval of Professional Services Project Order No. W2024-37-E for a Stormwater Utility Fee Study by Freese and Nichols, Inc. in an amount not to exceed \$149,985.00 for the Engineering Department, and authorizing the City Manager to execute any necessary documents.

Recommendation

Motion to approve the Item as presented.

Discussion

Subchapter C of Texas Local Government Code Chapter 552 (LGC) allows cities the authority needed to “protect the public health and safety in municipalities from loss of life and property caused by surface water overflows, surface water stagnation, and pollution arising from nonpoint source runoff within the boundaries of the established service area.” LGC 552 established a municipal drainage utility, including adoption procedures, drainage charges, and exempt properties. A majority of cities within the DFW area have a stormwater fee structure in place.

This Stormwater Utility Fee Study will assist the City of Wylie in understanding the cost of providing service, the basis for assessing a stormwater fee, and how to implement a successful stormwater utility program that can fund capital needs, maintenance needs, and other costs associated with providing stormwater service. Currently, there are limited funds to address stormwater-associated needs such as creek erosion and clean-up, bridge structures, and localized drainage issues. Unlike impact fees, these funds can be used for maintenance or capital improvement projects, and they do not have to be used within a specified fiscal year.

Wylie Agreement No. W2024-37-E



Wylie City Council

AGENDA REPORT

Department: Planning

Prepared By: Jasen Haskins

Account Code: _____

Subject

Hold a Public Hearing, consider, and act upon, the writing of an ordinance for a change in zoning from Commercial Corridor (CC) to Commercial Corridor - Special Use Permit (CC-SUP) on 1.074 acres to allow for a drive-through restaurant use. Property located at 2806 W. FM 544 (ZC 2023-19).

Recommendation

Motion to approve the Item as presented.

Discussion

OWNER: Azam Health LLC

APPLICANT: idd Architecture

The applicant is requesting a Special Use Permit (SUP) on 1.074 acres to allow for the expansion of an existing structure to allow for a drive-through restaurant use. The property is located at 2806 W. FM 544. The current zoning is Commercial Corridor (CC).

An original site plan for a drive-through restaurant (Bush's Chicken) was approved in 2016. This was prior to the Zoning Ordinance being amended to require for Special Use Permits for drive-through restaurants. After the restaurant closed, the use on the property changed to a medical clinic.

Now the applicant is requesting to construct a 2,713 sq. ft. addition to and remodel the floor plan of the building to add a 2,716 sq. ft. drive-through restaurant space while maintaining the 3,002 sq. ft of medical clinic space. The site is adaptable for this addition due to the original drive-through restaurant being two drive-through lanes which will be reduced to one lane. There is no lessee for the restaurant space at this time.

Six additional parking spaces would be added with this site plan addition. The total parking provided for the development is 29 spaces with two being ADA spaces. The existing 24' fire lane, access, and utility easement platted on this lot (Lot 3R, Block B of Freddy's Addition) is unchanged. The site remains in compliance with landscape requirements. The addition's exterior material shall match the exterior of the existing building and is composed of brick, limestone, and stucco.

The Special Use Permit (SUP) is requesting for the Zoning Exhibit to act as the site plan for the development. Approval of the SUP shall act as site approval. As presented, this Zoning Exhibit is in compliance with the design requirements of the Zoning Ordinance. Approval of the site development is subject to additions and alterations as required by the City Engineering Department.

The surrounding property to the west is developed with a multi-tenant commercial building with a dentistry and nail salon. The property to the east and south contains a self-storage use. The property to the north contains a minor automobile repair use. The site is located in the Regional Commercial sector of the future land use map and is consistent with the existing surrounding development and land use classification of the comprehensive plan.

Notices were sent to 15 property owners within 200 feet as required by state law. At the time of posting, no responses were received in favor and one was received in opposition of the request.

P&Z Recommendation

The Commission voted 6-0 to recommend approval.

Locator Map




ZONING CASE:
ZC 2023-19 (SUP)

 SUBJECT property


0 0.05 0.1 0.2 0.3 Miles



Date: 1/25/2024

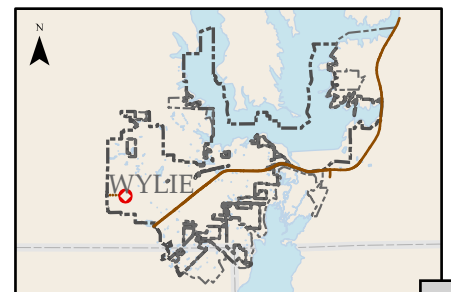

W FM 544
(120' RIGHT-OF-WAY)

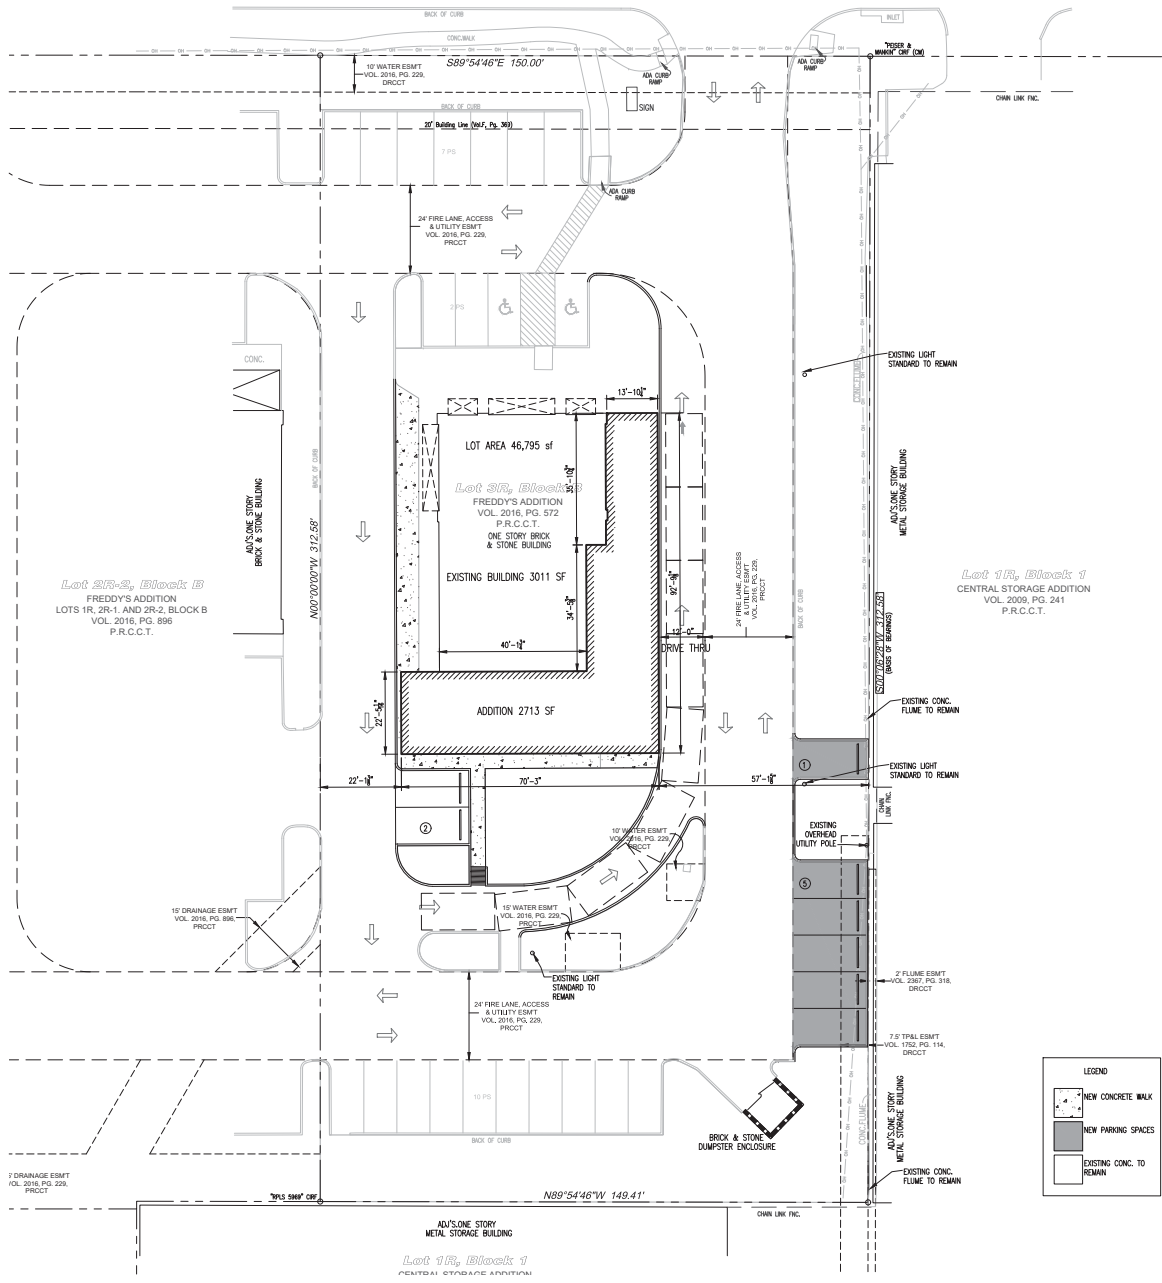

LOCATION MAP



SITE DATA TABLE		
Lot Area	46,795	Sq. Ft.
Lot Area	1.07	Acres
Zoning	CC SLP	CC Commercial Corridor
Building Height	24 Feet	50 Feet
Front Yard Setback	97 Feet	25 Feet
Side Yard Setback	22 Feet	10 Feet
Rear Yard Setback	122 Feet	10 Feet
Lot Coverage	12.24%	50.00%
Service & Loading Areas	Not Visible from st.	
Drive through Stacking		
Stacking for first stop	138 Feet	100 Feet
Stacking thereafter	40 Feet	40 Feet

Parking Calculations			
Area (SF)	Parking requirements (based on use)	Parking required	
Medical	3002	1 per 300	10.01
Rest. w/drive thru	2767	1 per 150	18.4467
Total parking required			28.45
Total parking provided			29
ADA parking required	2		
On-site loading	None required		

Site design requirements	From figure 4-7	Desirable (Minimum 4)
Element	Base Standard	
Building Placement	1. Entrances and/or facades oriented to the street.	2. Individual buildings w/footprints + or < 10,000square feet.
Parking Placement	1. Minimum width of drive of 24', turning radius of 25	3. Front facade oriented to the street.
Access Drives	2. Access drive at least 150' from intersection.	1. Site plan with no more than 50% of parking in front of the building
Location of Service and Loading Areas	1. Service and loading areas shall not be visible from a public street or adjacent residential lot.	1. Combined access points with adjacent tracts
		2. Direct connection between buildings and street.
		1. Not visible from public street but provide masonry screening.

NON PERMEABLE SURFACE AREA:
PRE CONSTRUCTION (ADDITION) 33,100 SF
POST CONSTRUCTION (ADDITION) 34,295 SF

LEGEND

- NEW CONCRETE WALK
- NEW PARKING SPACES
- EXISTING CONC. TO REMAIN

01 SITE PLAN
1/16"=1'-0"

0 8' 16' 16'
SCALE: 1/16" = 1'-0"



idd
ARCHITECTURE

ARCHITECTURE • PLANNING • INTERIORS
SUSTAINABILITY • FACILITY ASSESSMENTS

14455 WEBB CHAPEL ROAD, SUITE 200
FARMERS BRANCH, TX 75234

Building Owner
Wylie Hope LLC, Mohammed A. Mohiuddin
2806 E Farm To Market 544
Wylie, TX 75098
Ph: 972.900.8009
siddonsm@gmail.com

Architect
Vijay Sarma, Regd. Architect
IDD Architecture Firm No BR 1546
14455 Webb Chapel Rd., Suite 200
Farmers Branch, TX 75234
Ph: 214.205.7959
sarma@iddarch.com

2806 W FM 544, LOT 3R, BLOCK B
WYLIE, TX 75098

No.	Revision	Date

Sheet Name
SITE PLAN

Project number

Date

Drawn by

Checked by

Sheet Number

A 1.00



ARCHITECTURE ■ PLANNING ■ INTERIORS

SUSTAINABILITY ■ FACILITY ASSESSMENTS

14455 WEBB CHAPEL ROAD, SUITE 200
FARMERS BRANCH, TX 75234

Building Owner:
Wylie Hope LLC, Mohammed A. Mohiuddin
2806 E Farm To Market 544
Wylie, TX 75098
Ph: 972.900.6009
doctoranem@gmail.com

Architecture:
Vijay Sarma, Regd. Architect
IDD Architecture Firm No BR 1546
14455 Webb Chapel Rd., Suite 200
Farmers Branch, TX 75234
Ph: 214.205.7950
vsarma@iddarch.com

2806 W FM 544, LOT 3R, BLOCK B
WYLIE, TX 75098



No.	Revision	Date

Sheet Name
FLOOR PLAN

Project number


Date

Drawn by

Checked by

Sheet Number

A 2.01

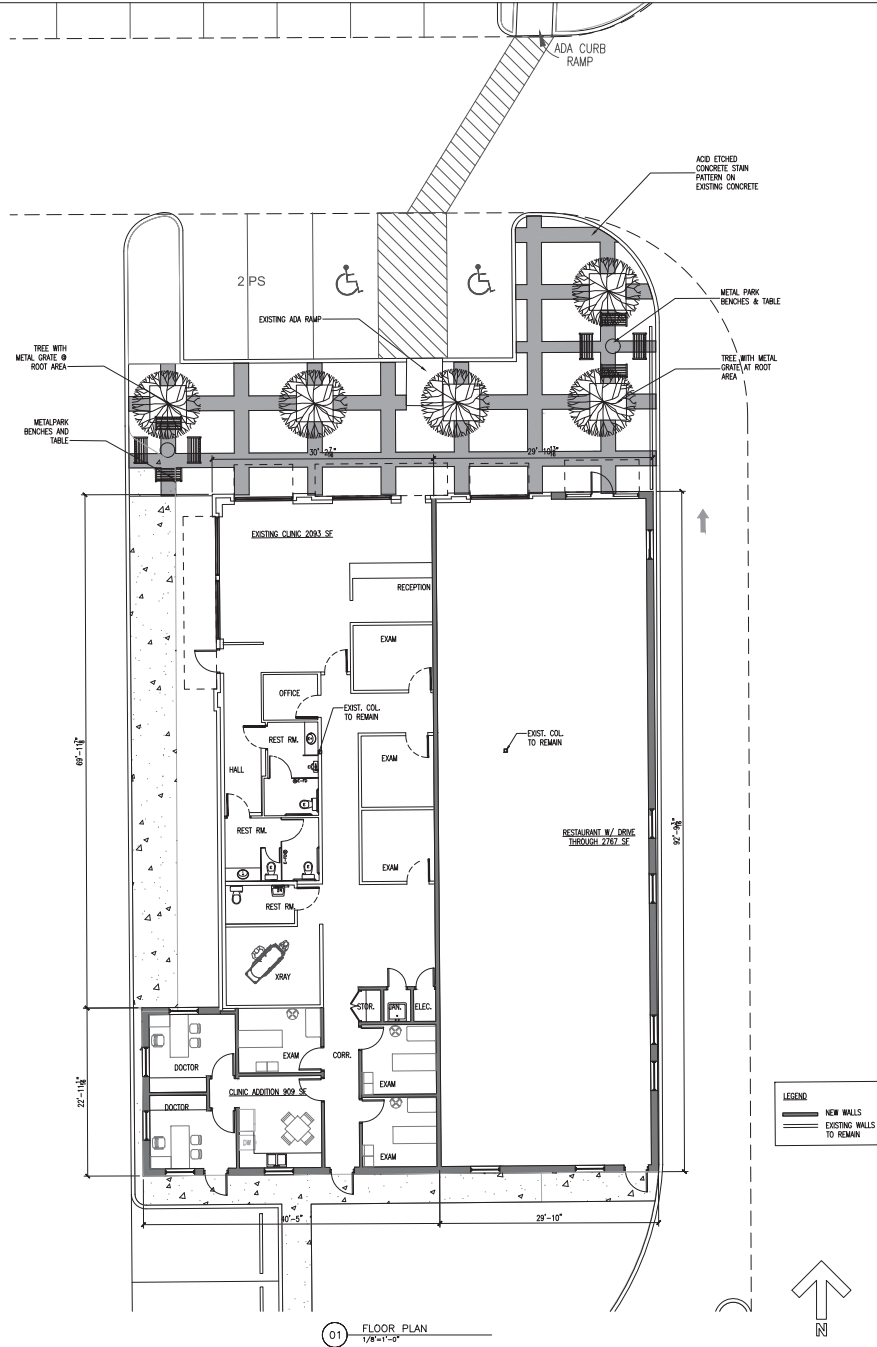



ARCHITECTURE • PLANNING • INTERIORS
SUSTAINABILITY • FACILITY ASSESSMENTS
14455 WEBB CHAPEL ROAD, SUITE 200
FARMERS BRANCH, TX 75234
www.iddarch.com

Building Owner
Wylie Hope LLC, Mohammed A. Mohiuddin
2806 E Farm To Market 544
Wylie, TX 75098
Ph: 972.900.8009
mohiuddinm@gmail.com

Architecture
Vijay Sharma, Regd. Architect
IDD Architecture Firm No BR 1546
14455 Webb Chapel Rd., Suite 200
Farmers Branch, TX 75234
Ph: 214.205.7959
vsharma@iddarch.com


HEAL 360 ADDITION
2806 W FM 544, LOT 3R, BLOCK B
WYLIE, TX 75098



No.	Revision	Date

Sheet Name
OVERLAY SITE PLAN
Project number
Date
Drawn by
Checked by
Sheet Number

A 1.03

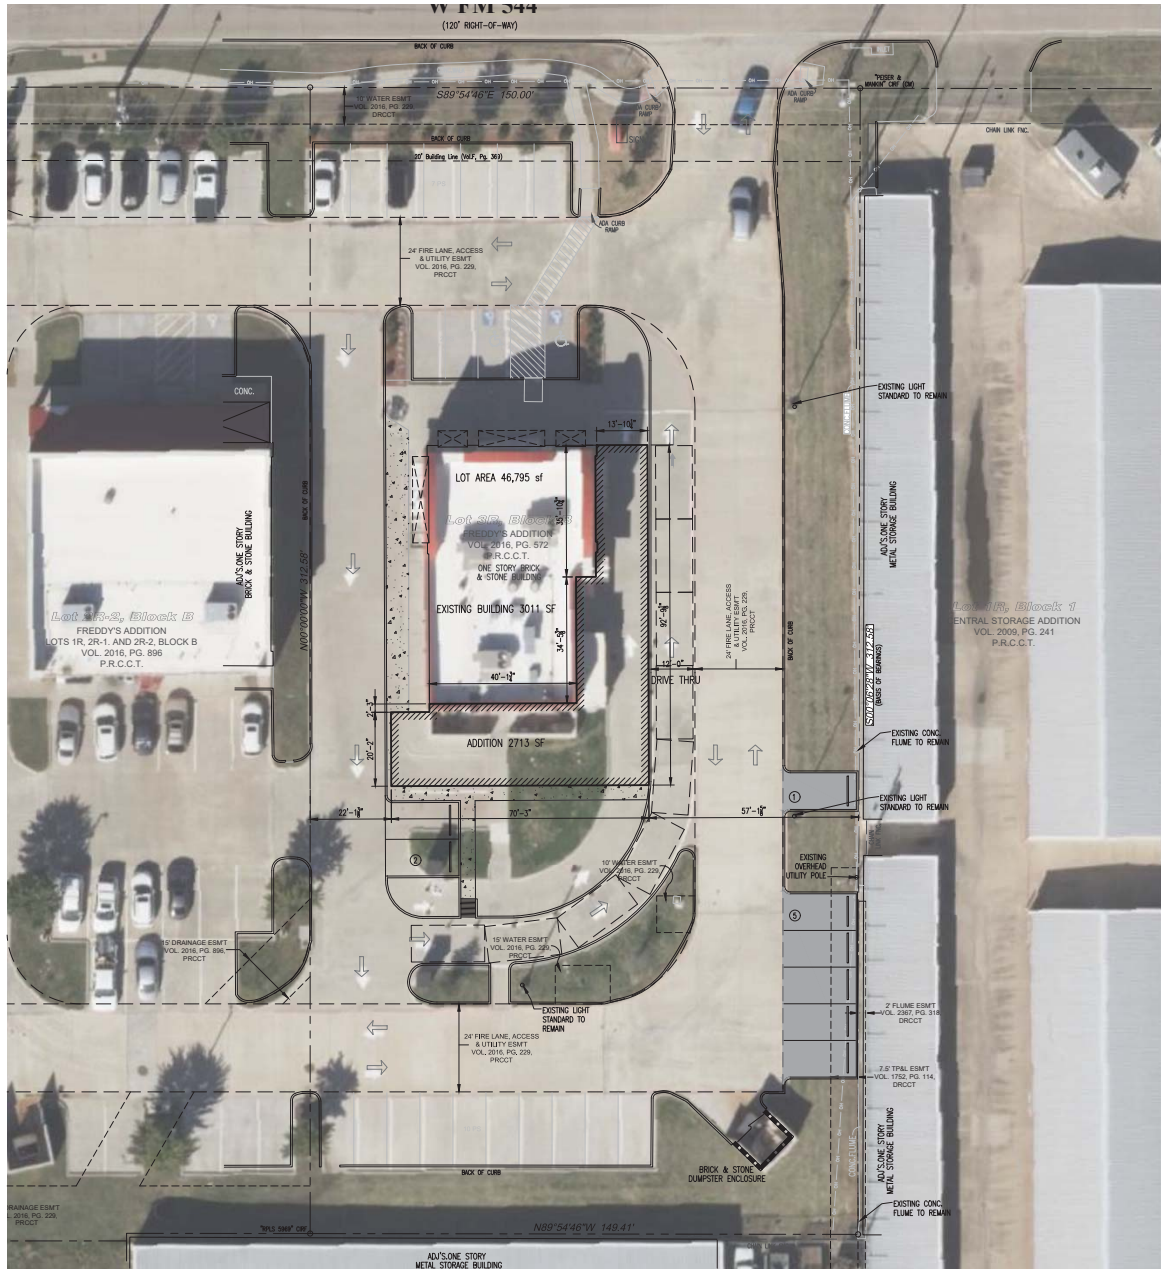

LEGEND

- NEW CONCRETE WALK
- NEW PARKING SPACES
- EXISTING CONC. TO REMAIN



01 SITE PLAN
1/16" = 1'-0"

0 8' 16' 32'
SCALE: 1/16" = 1'-0"



ARCHITECTURE ■ PLANNING ■ INTERIORS

SUSTAINABILITY ■ FACILITY ASSESSMENTS

14455 WEBB CHAPEL ROAD, SUITE 200
FARMERS BRANCH, TX 75234

www.iddarch.com

Building Owner
Wylie Hope LLC, Mohammed A. Mohiuddin
2806 E Farm To Market 544
Wylie, TX 75098
Ph: 972.900.6009
doctranwrm@gmail.com

Architecture
Vijay Sarma, Regd. Architect
IDD Architecture Firm No BR 1548
14455 Webb Chapel Rd., Suite 200
Farmers Branch, TX 75234
Ph: 214.205.7959
vsarma@iddarch.com

HEAL 360 ADDITION
2806 W FM 544, LOT 3R, BLOCK B
WYLIE, TX 75098



No.	Revision	Date

Sheet Name
Elevations

Project number

Date

Drawn by

Checked by

Sheet Number

A 3.01

MATERIAL SWATCHES




ACME BRICK
18TH CENTURY HERITAGE TEXTURE
CHECKERED BRICK




LIMESTONE MASONRY
UNITED ACME TEXAS
CREAM



3 COAT STUCCO: SHERWIN
WILLIAMS SW7036 ACCESSIBLE
BEIGE

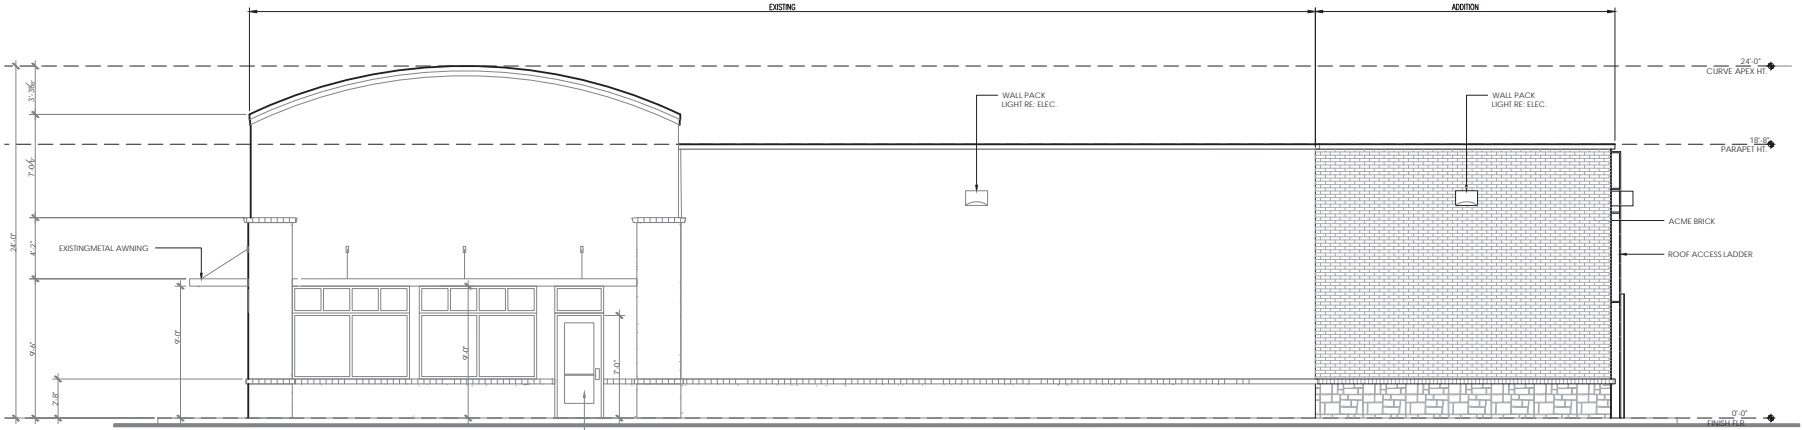

02 West Elevation
1/4" = 1'-0"

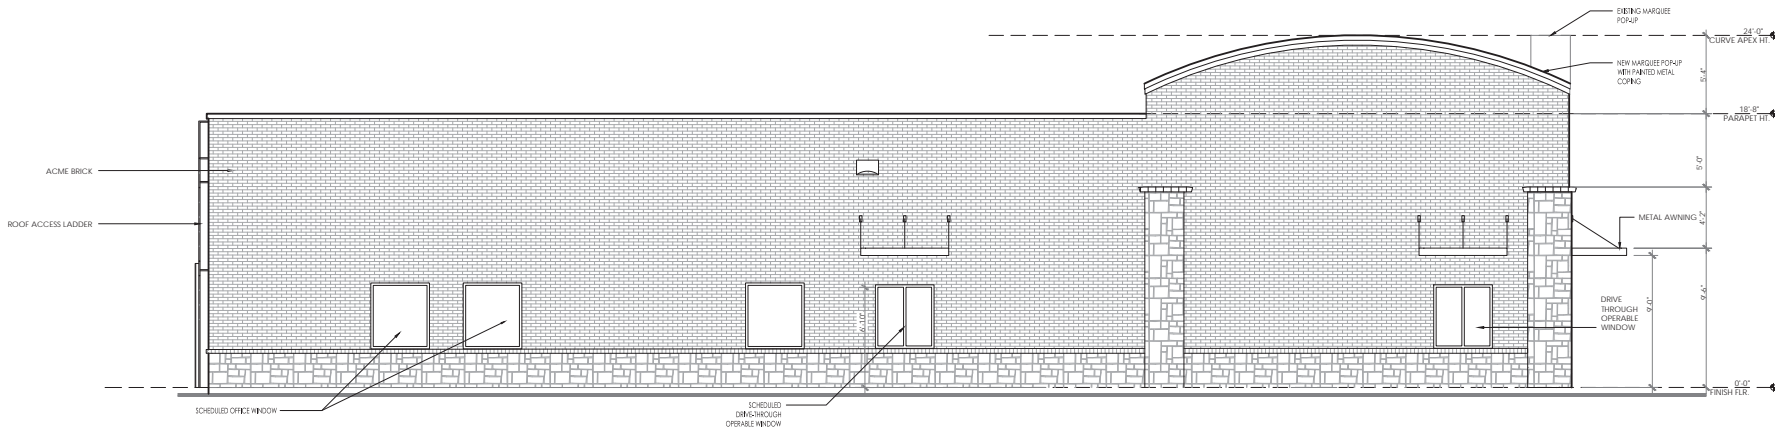

01 East Elevation
1/4" = 1'-0"



ARCHITECTURE ■ PLANNING ■ INTERIORS

SUSTAINABILITY ■ FACILITY ASSESSMENTS

14455 WEBB CHAPEL ROAD, SUITE 200
FARMERS BRANCH, TX 75234

Building Owner
Wylie Hope LLC, Mohammed A. Mohiuddin
2806 E Farm To Market 544
Wylie, TX 75098
Ph: 972.900.6009
doctormohammed@gmail.com

Architecture
Vijay Sharma, Regd. Architect
IDD Architecture Firm No BR 1548
14455 Webb Chapel Rd., Suite 200
Farmers Branch, TX 75234
Ph: 214.205.7959
vsharma@iddarch.com

HEAL 360 ADDITION
2806 W FM 544, LOT 3R, BLOCK B
WYLIE, TX 75098



No.	Revision	Date

Sheet Name
Elevations
Project number
Date
Drawn by
Checked by
Sheet Number

A 3.02

MATERIAL FINISHES




ACME BRICK
18TH CENTURY HERITAGE TEXTURE
CHICKADEE BRICK




LIMESTONE MASONRY
UNIT: ACME TEXAS
CREAM



3 COAT STUCCO, SHERWIN
WILLIAMS DUSTY ACCESSIBLE
RED

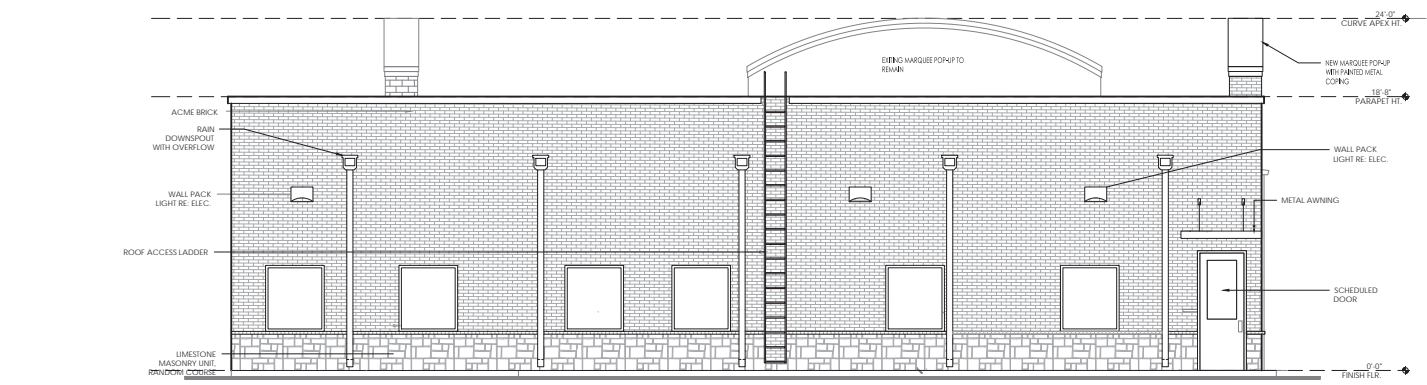

02 South Elevation
14'-1 1/2"=1'-0"


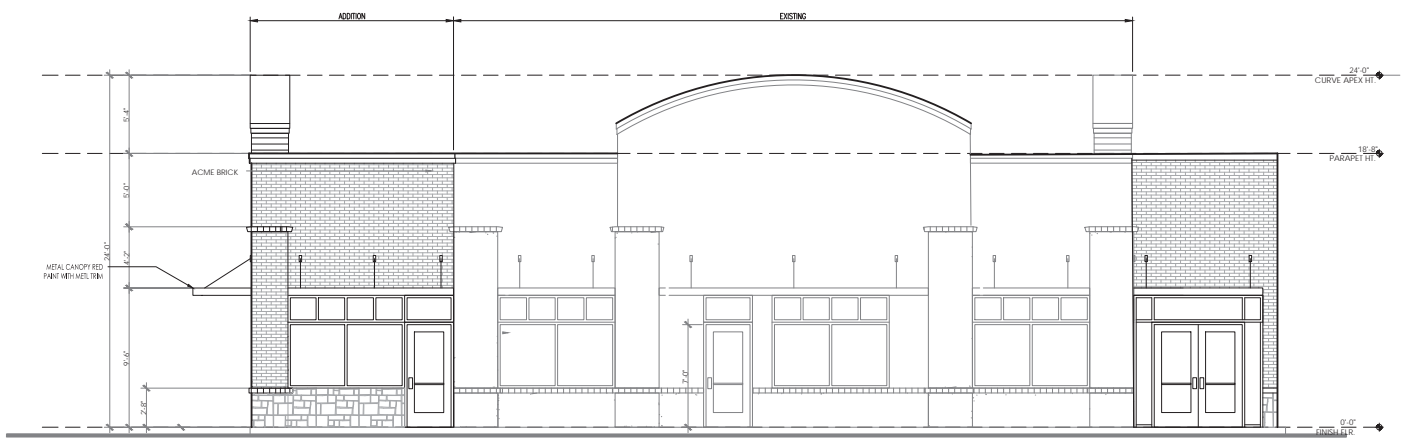


01 North Elevation
14'-1 1/2"=1'-0"

Landscape Design Requirements met (Figure 4-8)		
Element	Base Standard	Desirable
Landscape in Required Yards	1. 20% of the Site to be landscape area	1. Landscaping that exceeds the minimum by 10%
	2. Landscaping is required in the front yard	2. Landscaping in side and rear yard not otherwise required.
Landscape of Parking Lots	1. Site plans requiring more than 12 spaces required to have 50 sq. ft. of landscaping per space.	1. Landscaping 10% or more in excess of 50 sq. ft./space.
	2. No parking space further than 60' from landscaped area on site.	2. Parking lots with no space further than 40 feet from a landscaped area.
	3. Parking rows 12 spaces or longer shall have landscaped islands at end.	
	4. All parking rows shall have landscaped areas at least every 12 spaces.	
Visual Screening	1. Required screening in strip at least 5' wide, plants 3' in height when planted, include one flowering tree for every 20 linear feet of area.	3. Provision of special benches, pedestrian lighting other streetscape elements.
Landscape of street frontages	1. At least 50% of the required front yard developed as landscaped buffer, at least 10' in width.	
	3. Required trees at least 3" in caliper.	
	4. At least 4" meandering concrete walkway on perimeter when adjacent to thoroughfare.	

Landscape requirements calculations			
1. 20% of the Site to be landscape area			
Total Site Area	46,795		Sq. Ft.
Min 20% required		9,359.00	
2. Additional Landscape Area (Desirable)	10%	935.90	Sq. Ft.
3. All parking stalls shall have 50sf of landscaping per stall			
Parking Landscape Area Req'd for 29 stall	50 SF per stall	1,450.00	Sq. Ft.
5. Additional Landscape Area (Desirable) 10% in excess of 50 sf per space			
29 stalls with 5 additional sf of landscaping		145.00	Sq. Ft.
Total Landscape area required		11,885.90	Sq. Ft.
Landscape area provided		12,510.00	Sq. Ft.

Trees and shrubs Provided				
Common Name	Scientific name	Caliper	Count	Note
Live Oak	Quercus virginiana	6 inch	5	Existing at ROW
Live Oak	Quercus virginiana	5 inch	2	Existing at drive through
Chinese Elm	Ulmus parvifolia	6 inch	1	Existing at rear parking
Crape Myrtle Muskogee	Lagerstroemia Muskogee	4 inch	10	New, single stem
Buford Holly	Ilex cornuta	5 Gallon	36	Existing
Buford Holly	Ilex cornuta	5 Gallon	5	New

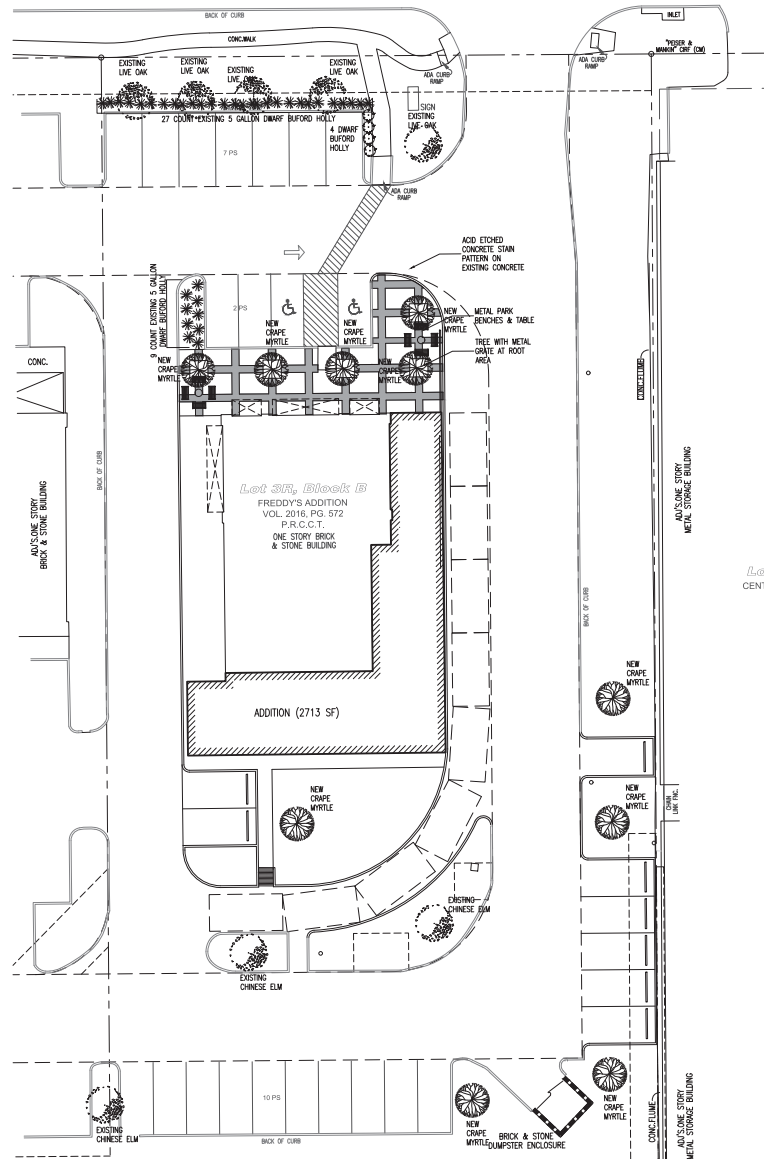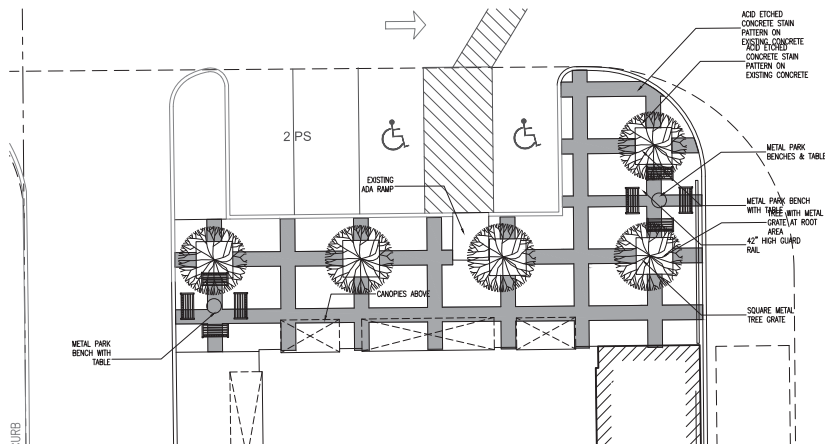

0 8' 16' 16'
SCALE: 1/16" = 1'-0"



ARCHITECTURE • PLANNING • INTERIORS
SUSTAINABILITY • FACILITY ASSESSMENTS
14455 WEBB CHAPEL ROAD, SUITE 200
FARMERS BRANCH, TX 75234
www.iddarch.com
Building Owner:
Wylie Hope LLC, Mohammed A. Mohiuddin
2806 E Farm To Market 544
Wylie, TX 75098
Ph: 972.900.6009
aaronmohiuddin@gmail.com
Architecture:
Wylie Samra, Reg'd. Architect
IDD Architecture Firm No BR 1546
14455 Webb Chapel Rd., Suite 200
Farmers Branch, TX 75234
Ph: 214.205.7959
aaronmohiuddin@iddarch.com

HEAL 360 ADDITION
2806 W FM 544, LOT 3R, BLOCK B
WYLIE, TX 75098



No.	Revision	Date

Sheet Name
Landscape Plan
Project number
Date
Drawn by
Checked by
Sheet Number

L 1.01

EXHIBIT “B”**Conditions For Special Use Permit
Wylie - Lot 3R Block B of Freddy’s Addition****I. PURPOSE:**

This Special Use Permit shall be established to provide Commercial use, including restaurant w/ drive thru to support the economic growth within the region.


II. GENERAL CONDITIONS:

1. This Special Use Permit shall not affect any regulations within the Code of Ordinance except as specifically provided herein.
2. This Special Use Permit shall not affect any regulations of the Commercial Corridor District (CC) set forth in Article 4, Section 4.1 of the Comprehensive Zoning Ordinance (adopted as of June 2023)




III. SPECIAL CONDITIONS:

1. All allowed uses in the Commercial Corridor District (CC) set forth in Article 5 of the Comprehensive Zoning Ordinance (adopted as of June 2023, in addition to those listed in this paragraph shall be allowed by-right uses.
 - a. Restaurant with Drive in or Drive-Through Service.
2. The Zoning Exhibit (Exhibit C) shall serve as the Site Plan for the above uses. Approval of the SUP shall act as site plan approval.

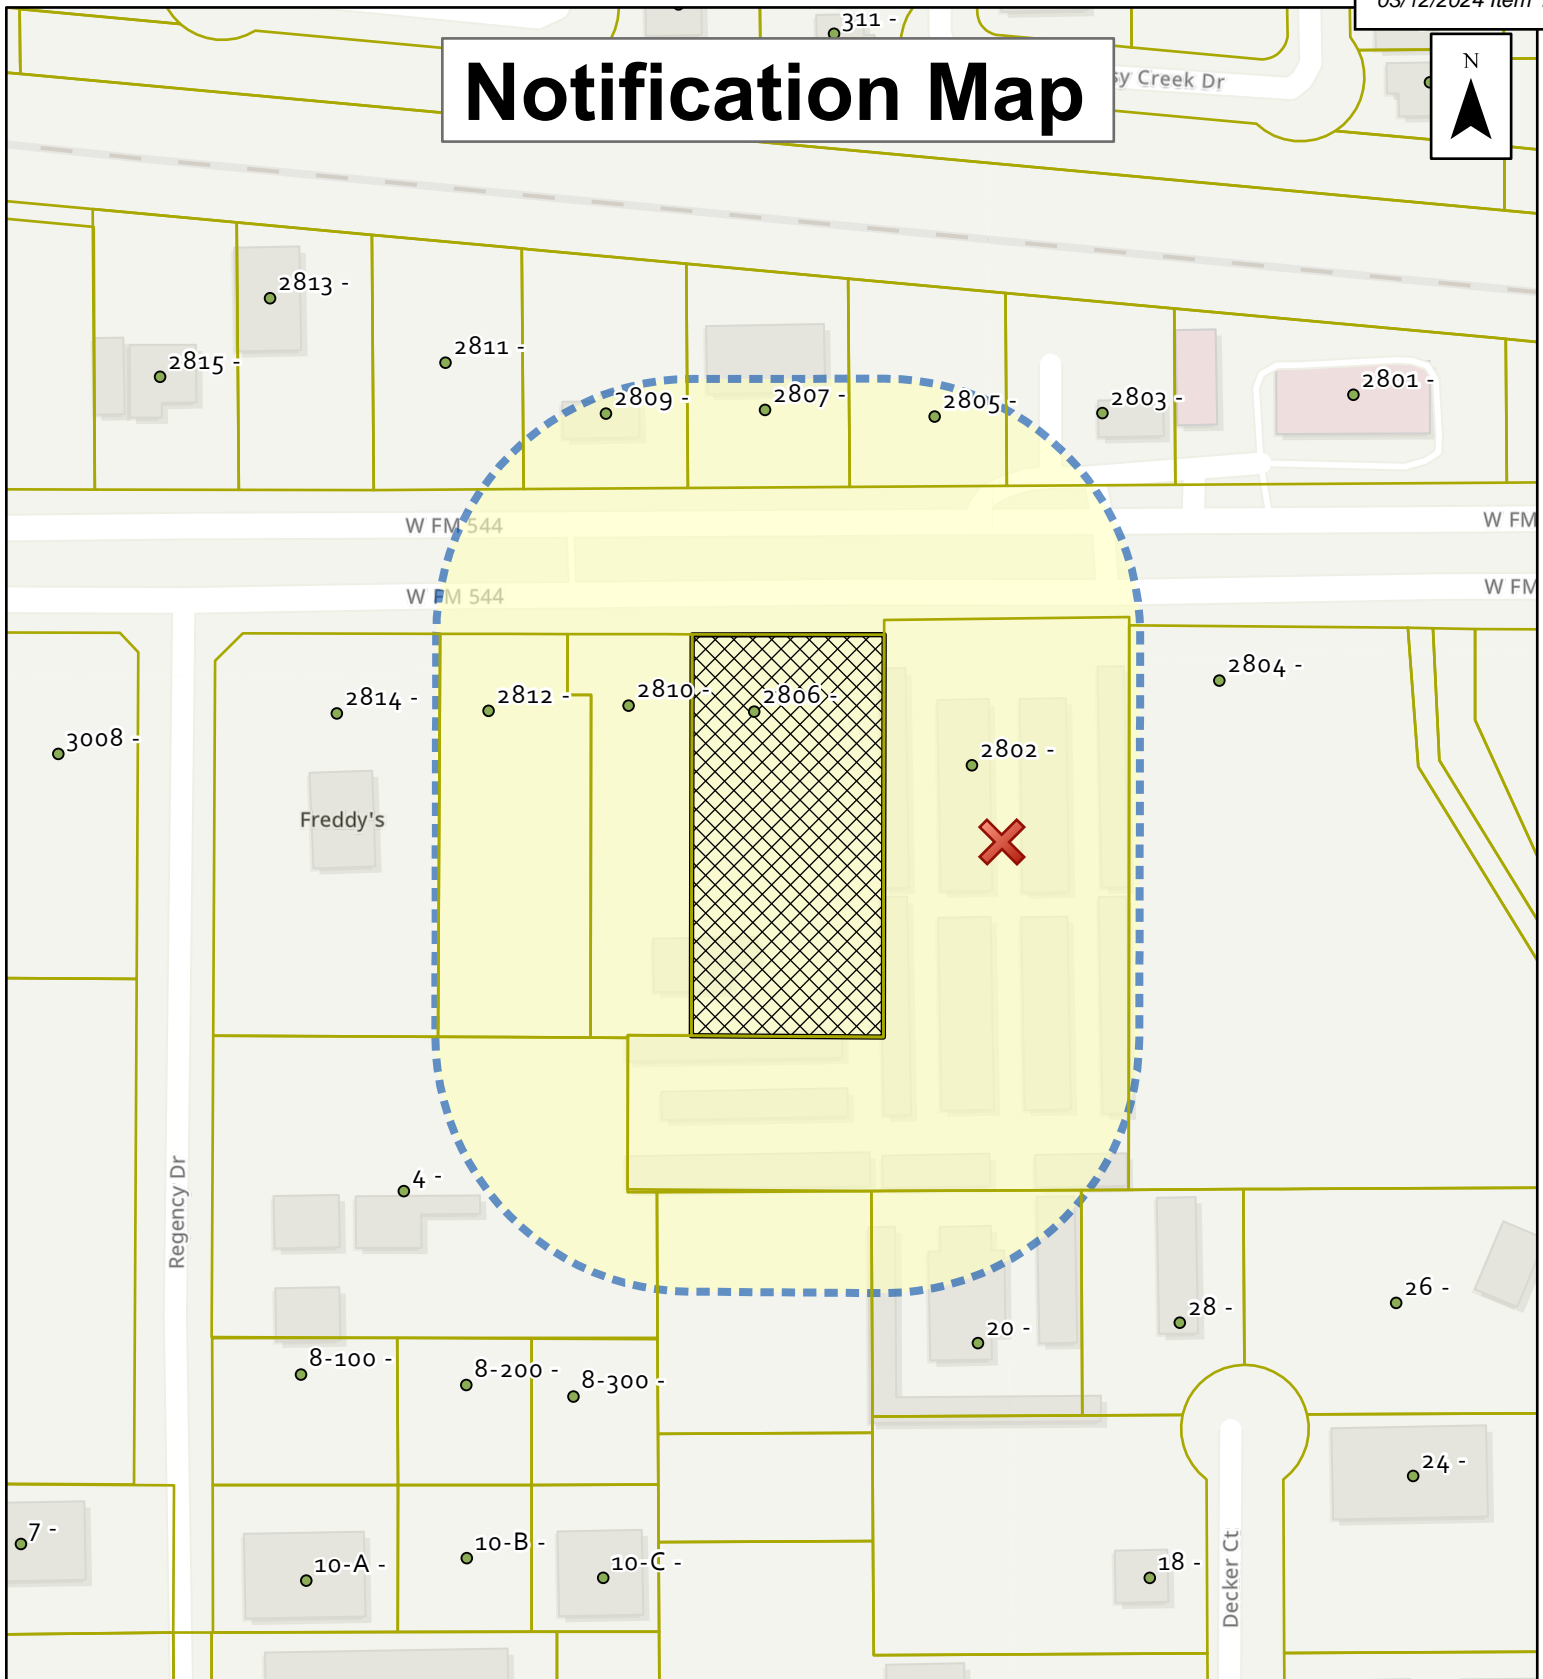Notification Map




ZONING CASE: ZC 2023-19 (SUP)

 SUBJECT property  200 foot Notification Buffer  Parcel Lines

0 50 100 200 300 400 Feet



Date: 1/25/2024

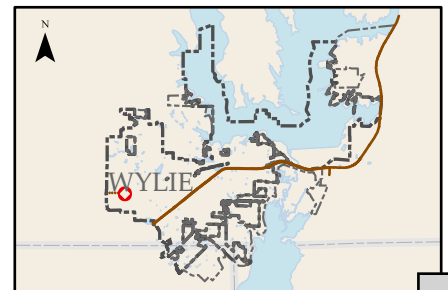



PUBLIC COMMENT FORM

***Submissions can now be made on-line at <https://records.wylietexas.gov/Forms/PublicComment>
or by scanning the QR code in the upper right hand corner.
(If completing the form below, please type or use black ink)***

Department of Planning
300 Country Club Road
Building 100
Wylie, Texas 75098

I am **FOR** the requested zoning as explained on the attached public notice for Zoning Case #2023-19.



I am **AGAINST** the requested zoning as explained on the attached public notice for Zoning Case #2023-19.

Please feel free to contact the Planning Department at 972.516.6320 with questions or concerns

Date, Location & Time of
Planning & Zoning
Commission meeting:

Tuesday, February 20, 2024 6:00 pm
Municipal Complex, 300 Country Club Road, Building 100, Wylie, Texas

Date, Location & Time of
City Council meeting:

Tuesday, March 12, 2024 6:00 pm
Municipal Complex, 300 Country Club Road, Building 100, Wylie, Texas

Name:

CROSSROADS MANAGEMENT IV, LTD
(please print)

Address:

P.O. BOX 214966
DALLAS, TEXAS, 75221-4966

Signature:

Raymond A. Fran

Date:

FEBRUARY 7, 2024

COMMENTS:



Wylie City Council

AGENDA REPORT

Department: Planning

Prepared By: Jasen Haskins

Account Code: _____

Subject

Hold a Public Hearing, consider, and act upon, the writing of an ordinance for a change in zoning from Planned Development 2020-27 (PD 2020-27) to Planned Development (PD) on 20.433 acres. Property located from 2535-2701 S. State Highway 78 (ZC 2023-20).

Recommendation

Motion to approve Item as presented.

Discussion

OWNER: CL Blackbeard Holdco LLC

APPLICANT: Wild Land Development Consulting

The applicant is requesting to amend Planned Development 2020-27 on 20.433 acres to allow for modified development standards for a commercial and multi-family development. The property is located from 2535-2701 S. State Highway 78. The current zoning is Planned Development 2020-27.

The original Planned Development was approved by the City Council in April 2020. The purpose of this Planned Development is to amend the development conditions and zoning exhibit. This proposal is being requested by the new property owners of the commercial and multifamily tract. As part of the proposal, the new owners are requesting that the commercial space be amended to just include the land with visible frontage along SH 78. Additionally, the multi-family tract has been amended to remove such components as the multi-story parking garage, helicopter pad, and rooftop restaurants.

Due to these requested amendments, the Planned Development amendment allows for 250 multi-family units, an increase of 100 units from the originally approved Planned Development. The new unit count represents a density of approximately 21.5 units per acre. Due to the open space for amenities, such as the dog park, the requested density is less than other 3-story suburban style complexes that typically run 24-30 units per acre. The Zoning Ordinance limits units per acre to 15, based on a 2-story garden style complex. Of the 250 requested unit maximum, the number of 3-bedroom units is limited to eight (8).

The maximum height allowed for the multifamily development shall be 60' (3 stories). Two parking spaces shall be required per unit. The applicant is requesting that tandem parking be allowed and shall count as ½ space if the space is 10' wide by 20' long.

The development standards shall require for the property owner of the Commercial and Multi-Family development to complete all necessary construction for the commercial lots prior or concurrently with the Multi-Family Development. Necessary infrastructure shall include required utilities, access drives, fire lanes, perimeter landscaping/sidewalks, including a pedestrian bridge along SH 78 and Maxwell Creek.

In this revised PD, the concurrency requirements for the Townhome tract are separated from the rest of the development as the tracts are no longer owned by the same companies; however, there are still requirements for the groundwork of the commercial construction to be completed before the apartments are completed.

The adjacent property to the east contains apartments within the city of Sachse. The property to the south contains a golf course. The property to the north is undeveloped and is zoned Agricultural. The property to the west is undeveloped and is zoned Multi-Family. The subject property lies within the Regional Commercial sector of the Comprehensive Land Use Plan. The proposed zoning is compatible with the Plan.

Notices were sent to four property owners within 200 feet as required by state law. At the time of posting, no responses were received in favor or in protest of the request.

If zoning is approved, preliminary plats, final plats and site plans shall be required for the entire development.

P&Z Recommendation

The Commissioners discussed the apartment density being more. Staff noted that it's more than the Ordinance currently allows (15/acre), but with the proposed open space within the development, the 21 units per acre is under the 24-30/acre usually asked for in these types of developments. The Commissioners also asked about the commercial tenants and the developer stated they were working with the EDC to fill the spaces as quickly as possible. Lastly, the Commissioners asked for clarification on the concurrency requirements, which are explained above.

The Commission voted 6-0 to recommend approval.

Locator Map



ZONING CASE:
ZC 2023-20


 SUBJECT property


0 0.1 0.2 0.3 0.4 0.5 Miles



Date: 1/25/2024



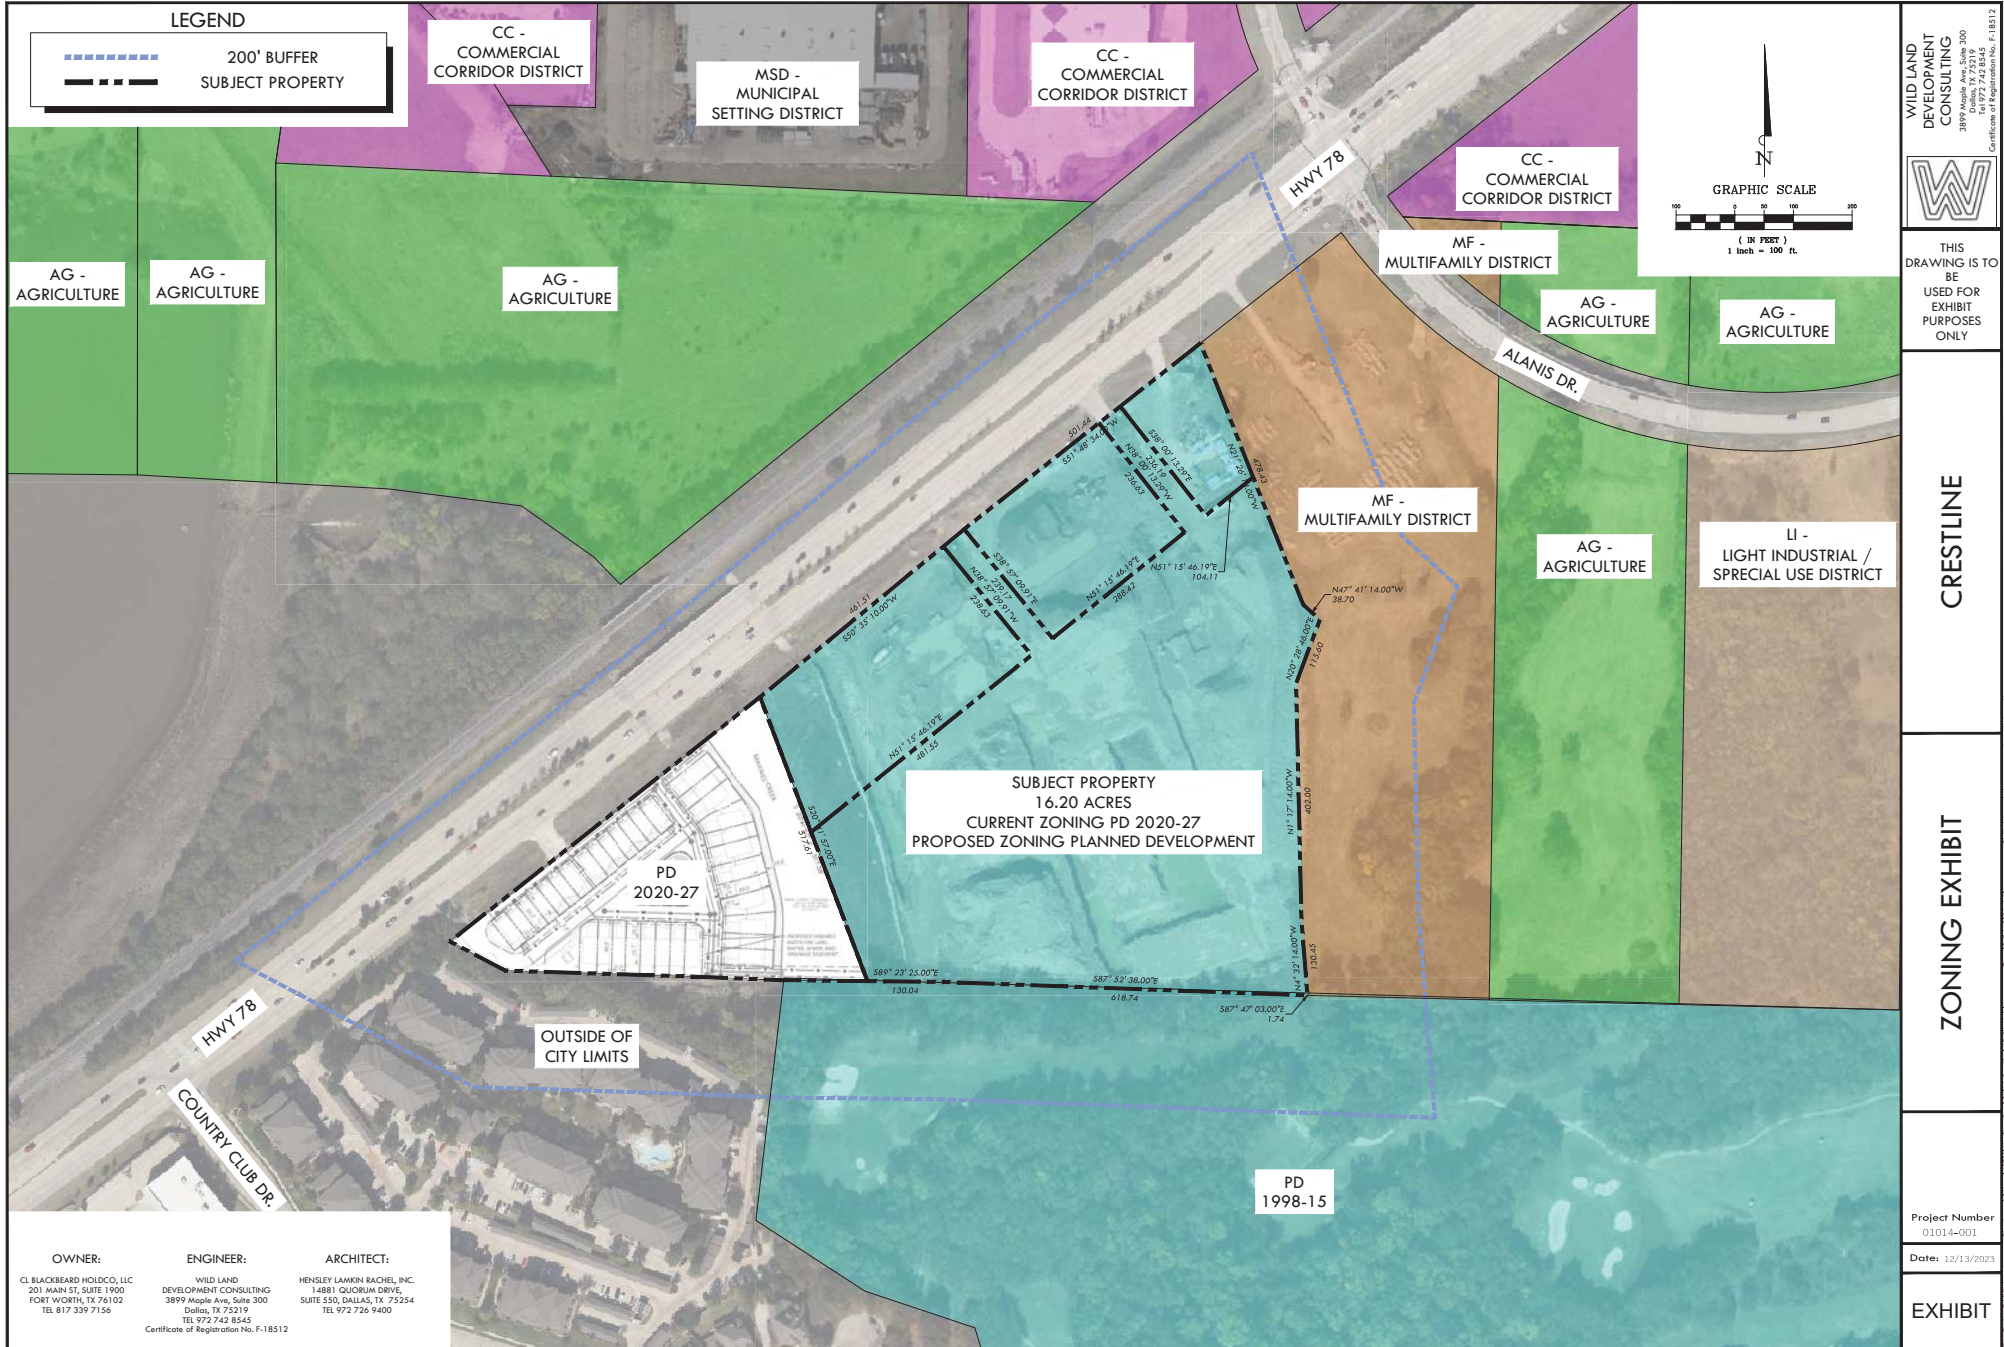

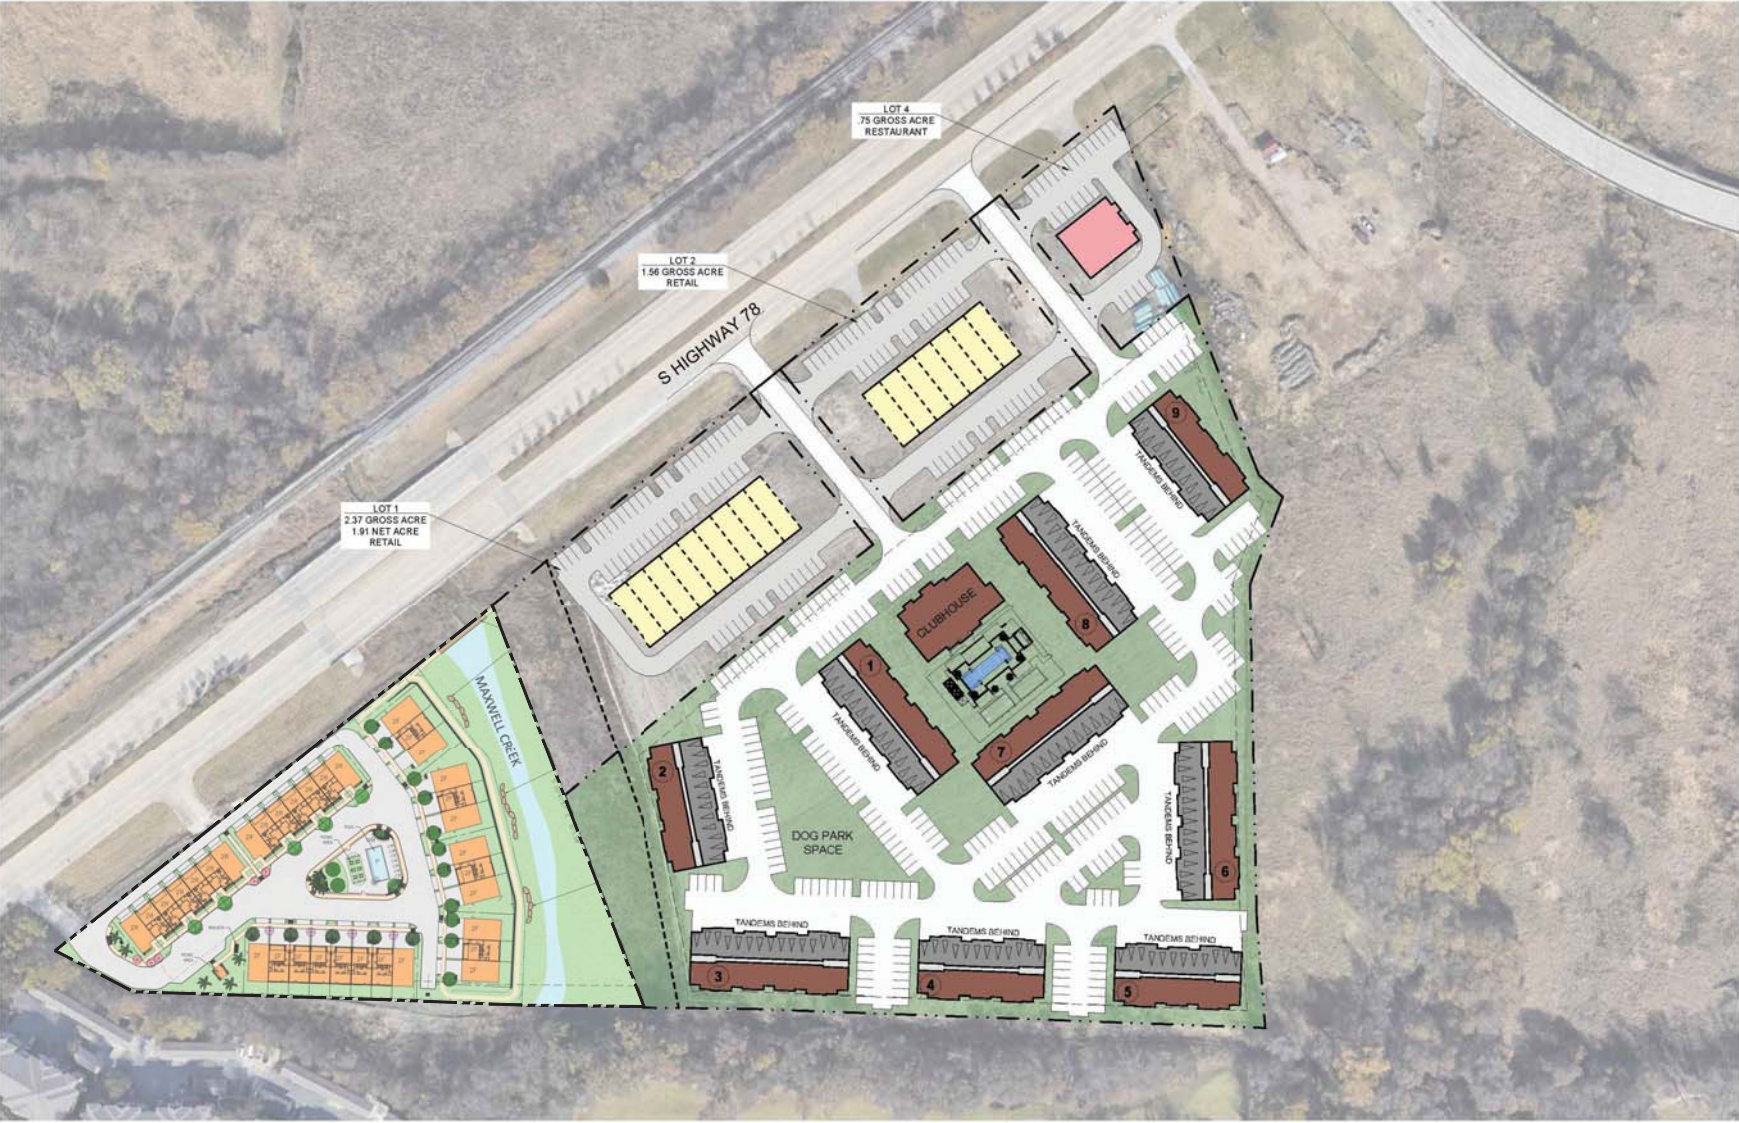

SITE DATA

SITE LOCATION
WYLIE, TX

STRUCTURE
3 STORY GARDEN APARTMENTS

SITE DENSITY
GROSS SITE AREA +/- 11.59 GROSS ACRES
TOTAL UNITS 250
PROPOSED DENSITY +/- 21.57 UNITS/GROSS AC

UNIT MIX		
TYPE OF UNIT	# OF UNITS	TOTAL %
ONE BEDROOM	135	54%
TWO BEDROOM	115	46%
TOTAL		
NUMBER OF BEDS	365	100%
ONE BED SF AVG	805	
TWO BED SF AVG	1190	
TOTAL UNIT SF AVG	982	

MINIMUM PARKING REQUIRED		
TYPE OF UNIT	SPACES/UNIT	TOTAL
ONE BEDROOM	2	270
TWO BEDROOM	2	230
TOTAL		500

PARKING PROVIDED		
SURFACE		315
TANDEMS	(123 TOTAL) 62 COUNTED	
GARAGES		123
TOTAL		500

COMMERCIAL		
LOT 1 RETAIL SF		18,500
REQ. PARKING	1/400 SP/SF	46 SP
PARKING PROVIDED		60 SP
LOT 3 RETAIL SF		14,400
REQ. PARKING	1/400 SP/SF	36 SP
PARKING PROVIDED		51 SP
LOT 4 RESTAURANT SF		4950
REQ. PARKING	1/150 SP/SF	33 SP
PARKING PROVIDED		26 SP

NOTE:
THIS PLAN IS CONCEPTUAL IN NATURE
AND MAY HAVE BEEN PRODUCED
WITHOUT THE USE OF A SURVEY, OR
CONTACT WITH THE CITY OR COUNTY,

TANDEM PARKING EXHIBIT

2-7-2024

PLANNED DEVELOPMENT STANDARDS

EXHIBIT “C”

SILVERLAKE STATION

I. PURPOSE:

The purpose of this Planned Development is to provide development standards for a mixed use development that will provide concurrent development of commercial and residential uses.

II. DEVELOPMENT SCHEDULE:

The owner of Tract 2 property shall complete or cause completion of construction of all necessary infrastructure on Lots 1, 2, and 4 prior to or concurrently with any multi-family development on Lot 3. Necessary infrastructure shall include required utilities, access drives, fire lanes, perimeter landscaping/sidewalks, including a pedestrian bridge along SH 78 over Maxwell Creek. Parking, permanent signage and interior landscaping shall be constructed in conjunction with vertical construction on the commercial lots.

III. GENERAL CONDITIONS:

1. This Planned Development District shall not affect any rules or regulations within the City of Wylie Zoning Ordinance, Subdivision Regulations, or Code of Ordinances, as of February 29, 2024, except as specifically provided herein.
2. The development shall be in general conformance with Exhibit “B” (Zoning Exhibit). Should the City Planner, through their sole decision, or the Planning and Zoning Commission, through a majority vote, decide that any other plans, including but limited to, site plans, plats, or civil plans, do not generally conform with the Zoning Exhibit, those plans shall constitute a new zoning case.
3. The landscaping shall be a cumulative minimum 25% landscape coverage of all lots (excluding Maxwell Creek green space measured between the retaining walls).

IV. COMMERCIAL SPECIAL CONDITIONS:

1. The following uses as defined in the Comprehensive Zoning Ordinance as of the date of Planned Development adoption shall be prohibited:
 - a. Sexually Oriented Business
 - b. Equipment Rental
 - c. Automobile Rental
 - d. Automobile Repair Minor
 - e. Car Wash
 - f. Vehicle Display, Sales or Service
 - g. Smoke Shop
 - h. Smoking Establishments

- i. Any and all uses listed under Sections 5.2.H and 5.2.I of the Zoning Ordinance.
2. Lots 1, 2, and 4 shall allow drive-thru restaurants by-right. The commercial development may have drive-through speakers within 75' of multi-family use.

V. MULTI-FAMILY SPECIAL CONDITIONS:

1. The maximum height allowed for the multi-family development shall be 60' (3 stories).
2. The maximum number of multi-family units shall not exceed 250 units.
3. The maximum number of 3-bedroom units shall be eight(8).
4. Two parking spaces per unit shall be required. Tandem Parking (the apron in front of a garage door of a tuck under garage in a multi-family building) shall count for ½ space if the space is 10' wide by 20' long.

VI. RESIDENTIAL TOWNHOME DESIGN STANDARDS:

1. The 4.165 acres called out as Tract 1 of Planned Development Ordinance 2020-27 shall be amended to remove the development schedule requirements for development of the Townhome Units due to the property of the Silverlake Station commercial and multi-family tracts no longer being part of the current approved Planned Development of 'The District'
2. All regulations of the Townhouse District set forth in Article 3.3 of the Comprehensive Zoning Ordinance shall apply to Tract 1 except as specifically provided herein:


Figure 7-1 Tract 1 4.16 Acres Townhomes	
Lot Size	Min of 1,495 SF on Rear Entry Units, 1,875 SF on Front Entry
Lot Width	23'
Lot Depth	66'
Corner Lot	15'
Minimum Rear Yard	10'
Minimum Front Yard	11'
Building Articulation	15%, 1 st Floor: 25% Max
Max. Roof Pitch	6:12
Repetition of Floor Plan	14 same sides with color variation
Minimum Dwelling Area	1,403 Square feet excludes garage

3. The following uses as defined in the June 2023 Comprehensive Zoning Ordinance shall be allowed:
 - a. Single Family Dwelling Attached
 - b. Community Park (Public)
 - c. Neighborhood Park or Playground
4. Site Plans and Plats
 - a. A landscape plan shall be provided in conjunction with the preliminary plat. The landscape plan shall require City approval including open space approval by the City of Wylie Park Board. The plan shall comprehensively address edge

treatments, perimeter screening, and individual townhouse landscape design. The Developer shall coordinate with the City on the selection of type, style location, and size of all landscape improvements, including but not limited to plants, trees, mulch, irrigation, and benches.

5. The maximum number of townhomes in Townhome Community (Tract 1) shall be 34 Townhomes.
6. A masonry and wrought iron perimeter screen shall be provided along the property adjacent to State Highway 78 as generally shown on Exhibit F.
7. Entry Features: Architectural features shall be stone, brick, and wrought iron screening wall monuments.
8. Signage at Community Entrance: Illuminated community identification shall be incorporated into a stone screening wall or monument at the Community entrance. The sign shall be illuminated by means other than streetlights. Landscaping and upright towers for the Community entrance signage shall be constructed to generally conform to those shown in Exhibit F.
9. Sidewalk Locations: Five- foot sidewalks shall be provided within the property. Primary walkway paving shall be enhanced using earth -tone colored concrete (stain mixed, not applied after), stamped/ pattern concrete, aggregate or brick/ paver stone at a minimum of 7.5 feet every 75 feet.
10. Sidewalk Lighting: Decorative street pole lighting shall be provided throughout the Community. The Developer shall pay for the installation including electrical connections. Operation and maintenance shall transfer to the HOA thereafter.
11. Mailboxes: Shall be located in a dedicated area as required by the United States Postal Service. Mailboxes shall be of a uniform style selected by the Developer and shall be stylistically consistent with the Townhomes Community.
12. A minimum of 15% of the land within the Townhome tract shall be used as Open Space as shown on Exhibit.
 - a. The swimming pool/grill open space area will be owned and maintained by the homeowners' association (the HOA).
13. Maintenance of all open space shall be the responsibility of the Developer until it is turned over to the Homeowners Association (HOA). Developer will be the contact entity with the City for all concerns regarding the maintenance of open space until 100% of HOA control is turned over to the homeowners.
14. Water and sanitary sewer will be extended by the Developer to the site, per the Annexation Services Agreement (City of Wylie Ordinance 2020-17) and to Texas Department of Transportation and/ or City of Wylie standards.
15. Roof pitches shall be a maximum of 6: 12 for main gables and hips. Dormer roofs and roofs over porches may have a lesser pitch.
16. Roofing materials shall be architectural grade overlap architectural shingles, metal, or composite Spanish roof tile and other roof appearances shall match the color of the roof.
17. Garage doors shall be carriage style in appearance.
18. Landscaping: Sodded front yards must be provided with a minimum of one - three- inch caliper trees. Landscaping shall also be provided along the primary walkway to any home. When automated, subsurface irrigation systems are provided, rain sensors shall be installed and operational.

Notification Map

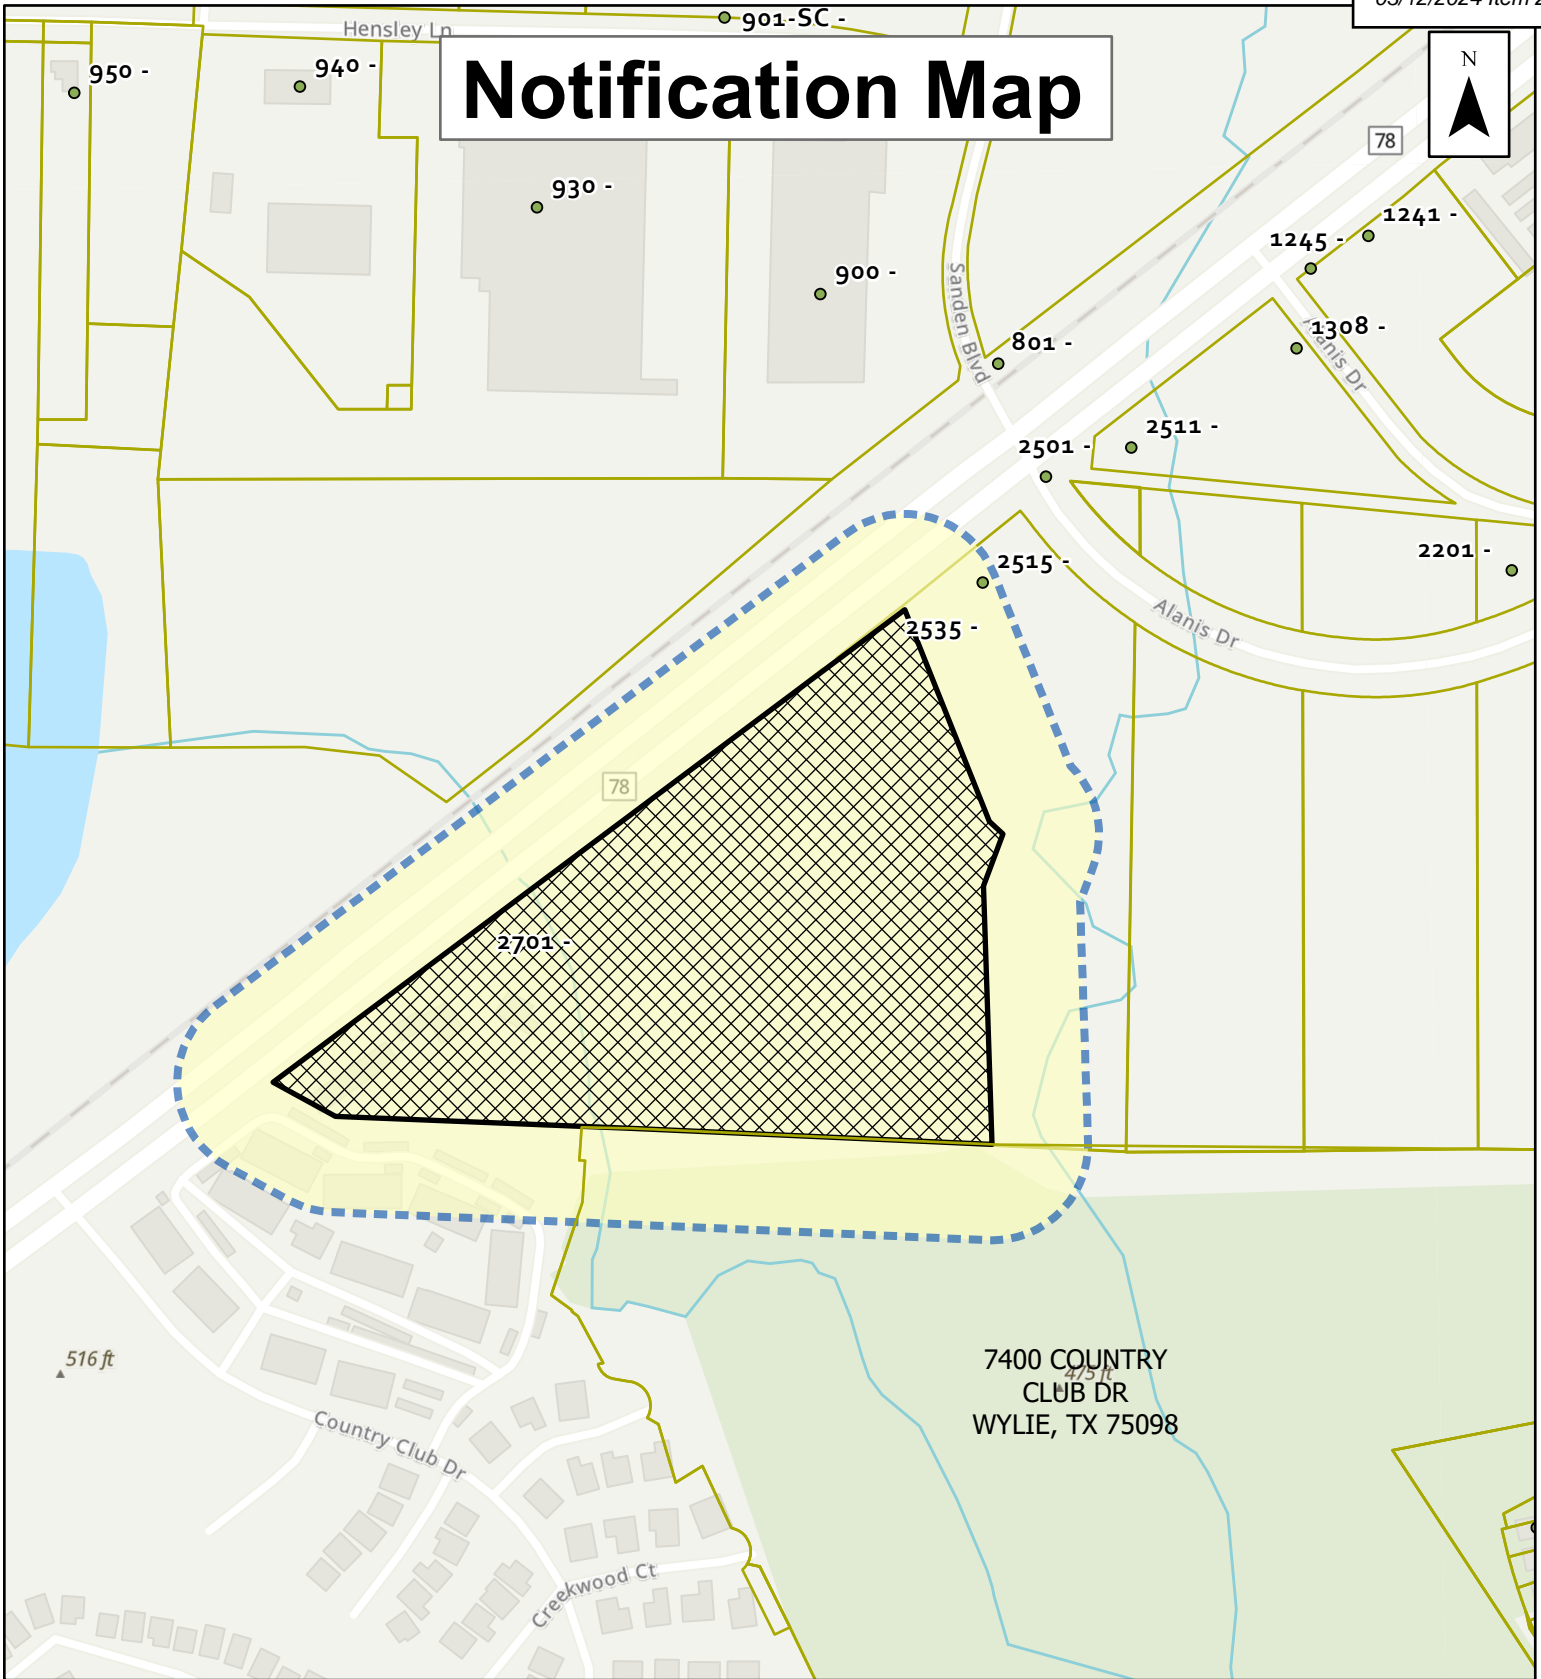


ZONING CASE:
ZC 2023-20



 SUBJECT property  200 foot Notification Buffer  Parcel Lines

0 200 400 600 800 1,000 Feet

Date: 1/25/2024

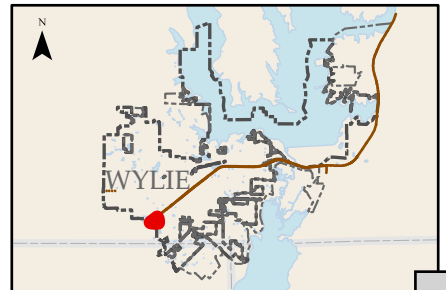



WILD LAND
DEVELOPMENT
CONSULTING


SILVERLAKE STATION

Wylie, Texas



Existing Site Current Status

The previous developer proposed a vertical mixed-use project with various commercial users who did not materialize. His ability to execute the plan was misrepresented to all of the stakeholders and the project has stalled mid-construction.

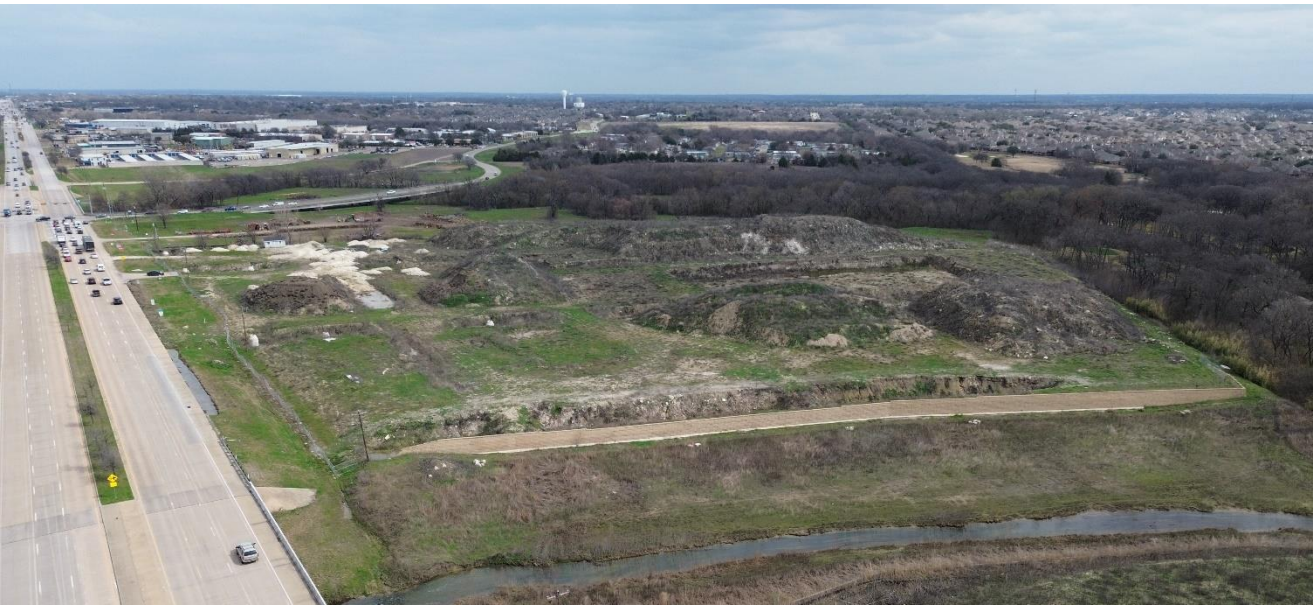**1**

Existing Zoning


Proposed commercial development with apartments. Vertical mixed use with some architectural controls.

2

Unrealistic Plans

We feel that the current plan is not viable for the site. We feel that no one could realistically execute the previous property owner's plan.

Proposed Development Plan

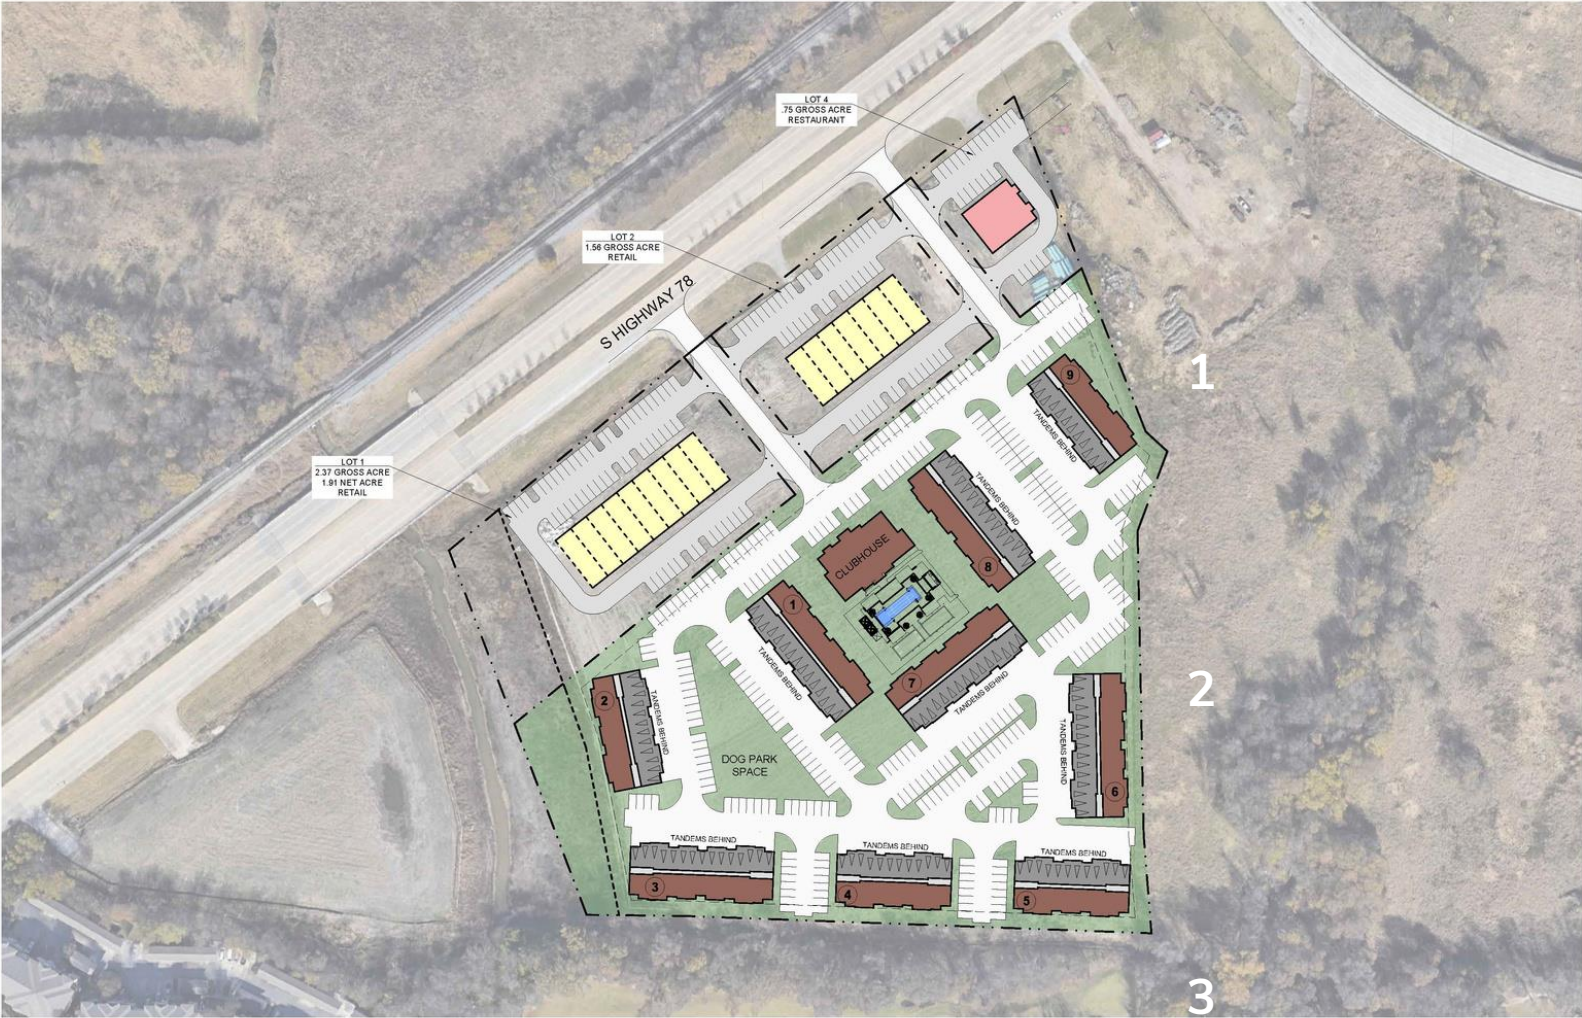

SITE DATA

SITE LOCATION
WYLIE, TX

STRUCTURE
3 STORY GARDEN APARTMENTS

SITE DENSITY
GROSS SITE AREA +/- 11.59 GROSS ACRES
TOTAL UNITS 250
PROPOSED DENSITY +/- 21.57 UNITS/GROSS AC

UNIT MIX		
TYPE OF UNIT	# OF UNITS	TOTAL %
ONE BEDROOM	135	54%
TWO BEDROOM	115	46%
<hr/>		
TOTAL	250	100%
NUMBER OF BEDS	365	
ONE BED SF AVG	805	
TWO BED SF AVG	1190	
TOTAL UNIT SF AVG	982	

MINIMUM PARKING REQUIRED		
TYPE OF UNIT	SPACES/UNIT	TOTAL
ONE BEDROOM	2	270
TWO BEDROOM	2	230
TOTAL		500

PARKING PROVIDED	SURFACE	TANDEM	GARAGES
	(123 TOTAL)	62 COUNTED	123
TOTAL	2 SP/UN	500	

COMMERCIAL		
LOT 1 RETAIL SF		18,500
REQ. PARKING	1/400 SP/SF	46 SP
PARKING PROVIDED		60 SP
<hr/>		
LOT 3 RETAIL SF		14,400
REQ. PARKING	1/400 SP/SF	36 SP
PARKING PROVIDED		51 SP
<hr/>		
LOT 4 RESTAURANT SF		4,950
REQ. PARKING	1/150 SP/SF	33 SP
PARKING PROVIDED		26 SP

NOTE:
THIS PLAN IS CONCEPTUAL IN NATURE
AND MAY HAVE BEEN PRODUCED
WITHOUT THE USE OF A SURVEY, OR
CONTACT WITH THE CITY OR COUNTY.



Commercial Development

The proposed plan preserves the commercial corridor along SH 78. We are working with the Wylie EDC to find folks active in the marketplace to start construction as soon as possible.



The proposed plan includes outdoor dining and neighborhood services to support residents on the subject property and the surrounding area.

Multi-Family Development

The proposed Multi-Family development will be highly amenitized to attract a young professional demographic. The plan includes large core open spaces with a resort style pool and a dog park.



The minimum unit count to attract institutional financing for these projects is **250 units**. We are requesting this number to position ourselves competitively within the marketplace.



Wylie City Council

AGENDA REPORT

Department: Parks and Recreation

Prepared By: Janet Pieper

Account Code: _____

Subject

Consider, and act upon, Ordinance No. 2024-07 amending Wylie's Code of Ordinances, Ordinance No. 2021-17, as amended, Appendix A (Wylie Comprehensive Fee Schedule), Section IX (Parks and Recreation).

Recommendation

Motion to approve the Item as presented.

Discussion

Appendix A, Section IX, lists exact dollar amounts for specific services. Any changes to the fee or listed services would require an amendment to the Comprehensive Fee Schedule.

Primary changes include:

- Specific fees removed
- City Manager and department Director may change the fees to support revenue projections
- Fees presented annually to the City Council during budget review

If approved, the schedule of pavilion and gazebo rentals, and athletic field reservation fees will be posted on the City's website and updated annually upon adoption of the budget. There are no proposed changes to the parkland dedication fees at this time.

ORDINANCE NO. 2024-07

AN ORDINANCE OF THE CITY COUNCIL OF THE CITY OF WYLIE, TEXAS, AMENDING WYLIE’S CODE OF ORDINANCES, ORDINANCE NO. 2021-17, AS AMENDED; APPENDIX A (WYLIE COMPREHENSIVE FEE SCHEDULE), SECTION IX (PARKS AND RECREATION); PROVIDING FOR A PENALTY FOR THE VIOLATION OF THIS ORDINANCE; PROVIDING FOR REPEALING, SAVINGS AND SEVERABILITY CLAUSES; PROVIDING FOR AN EFFECTIVE DATE OF THIS ORDINANCE; AND PROVIDING FOR THE PUBLICATION OF THE CAPTION HEREOF.

WHEREAS, the City Council of the City of Wylie, Texas (“City Council”) has adopted a Comprehensive Fee Schedule (“Comprehensive Fee Schedule”) for the City of Wylie, Texas (“Wylie”), which is codified in Appendix A to the Wylie Code of Ordinances, Ordinance No. 2021-17, as amended (“Code of Ordinances”); and

WHEREAS, the City has reviewed the following provisions of the Comprehensive Fee Schedule as provided herein: Section IX (Parks and Recreation); and

WHEREAS, the City Council finds that it is in the best interest of the citizens of Wylie to amend Appendix A of the City’s Code of Ordinances, Ordinance No. 2021-17, as amended (“Code of Ordinances”), as set forth below.

NOW, THEREFORE, BE IT ORDAINED BY THE CITY COUNCIL OF THE CITY OF WYLIE, TEXAS:

SECTION 1: Findings Incorporated. The findings set forth above are incorporated into the body of this Ordinance as if fully set forth herein.

SECTION 2: Amendment to Appendix A (Wylie Comprehensive Fee Schedule) of the Wylie Code of Ordinances. Appendix A (Comprehensive Fee Schedule) of the Code of Ordinances is hereby amended as follows:

“APPENDIX A

WYLIE COMPREHENSIVE FEE SCHEDULE

...

IX. Parks and Recreation.

A. Parks and Recreation Department User Fees.

The city manager or designee shall have the authority to establish and/or amend fees related to the Parks and Recreation Department’s programs, classes, memberships, rentals, concessions, merchandise, and all other related services available through Wylie Parks and Recreation.

1. *City Manager Authority:* The city manager or designee shall submit a proposed schedule of membership and rental fees to the city council for input and approval as part of the city's annual budget process. The city council may require the fees to be adjusted at any time. Such fees are charged to help offset maintenance and operational costs associated with recreation offerings. The city manager or designee may evaluate fees from time to time and revise them as necessary to reflect changes in costs and/or competition and to conform to the budget requirements adopted by the city council.
2. *Director Authority:* The director is authorized to add programs and classes, adjust the minimum and maximum participation requirements, and omit programs as necessary to meet the needs of the community and maintain appropriate cost recovery. The director is authorized to establish fees for such programs based on a combination of the amounts charged by contracted service providers, the maintenance and use costs of facilities and equipment, the costs associated with offering and administering the programs, and the budget requirements adopted by the city council.

The director is granted discretion to reduce or eliminate fees for events or activities that further the city's mission including, without limitation, those events or activities that are highly attended by Wylie residents or which promote tourism and enhance the quality of life. City support of such events or activities will be addressed during the city's budget process.

B. Park Land Dedication Fees (land dedication—minimum five acres and five acres per 100 lots).

Five or more lots per acre, per lot: \$1,500.00.

Three or four lots per acre, per lot: \$2,000.00.

One or two lots per acre, per lot: \$3,000.00.

Apartment units, per unit: \$800.00.

...”

SECTION 3: Penalty. Any person, firm, corporation or entity that violates this Ordinance shall be deemed guilty of a misdemeanor and upon conviction thereof shall be fined a sum not exceeding two thousand dollars (\$2,000.00) if the violation relates to the public health and sanitation, otherwise the fine shall be a sum not exceeding five hundred dollars (\$500.00). Each continuing day's violation shall constitute a separate offense. The penal provisions imposed under this Ordinance shall not preclude the City of Wylie from filing suit to enjoin the violation. Wylie retains all legal rights and remedies available to it pursuant to local, state and federal law.

SECTION 4: Savings/Repealing. All provisions of the Code of Ordinances shall remain in full force and effect, save and except as amended by this or any other ordinance. All provisions of any ordinance in conflict with this Ordinance are hereby repealed to the extent they are in conflict; but such repeal shall not abate any pending prosecution for violation of the repealed ordinance, nor shall the repeal prevent a prosecution from being commenced for any violation if occurring prior to the repeal of the ordinance. Any remaining portions of said ordinances shall remain in full force and effect.

SECTION 5: Severability. Should any section, subsection, sentence, clause or phrase of this Ordinance be declared unconstitutional or invalid by a court of competent jurisdiction, it is expressly provided that any and all remaining portions of this Ordinance shall remain in full force and effect. The City Council hereby declares that it would have passed this Ordinance, and each section, subsection, clause

or phrase thereof irrespective of the fact that any one or more sections, subsections, sentences, clauses, and phrases be declared unconstitutional or invalid.

SECTION 6: Effective Date. This Ordinance shall become effective from and after its passage and publication as required by the City Charter and by law.

DULY PASSED AND APPROVED BY THE CITY COUNCIL OF THE CITY OF WYLIE, TEXAS, on this 12th day of March, 2024.

Matthew Porter, Mayor

**ATTESTED AND
CORRECTLY RECORDED:**

Stephanie Storm, City Secretary

DATE OF PUBLICATION: in The Wylie News on March 20, 2024



Wylie City Council

AGENDA REPORT

Department: Purchasing Department

Prepared By: Kirby Krol

Account Code: 100-5231-56040

Subject

Consider, and act upon, the approval of annual agreement No. W2024-21-A with Emergicon, LLC for EMS Billing Services for Wylie Fire Rescue, and authorizing the City Manager to execute any necessary documents.

Recommendation

Motion to approve the Item as presented.

Discussion

The City of Wylie (City) is preparing an in-house EMS program to replace the Paramedics Plus contract in FY2025. This transition includes the City managing the personnel, purchase of supplies and medications, medical direction, ambulances, and EMS Billing Services. This agreement will provide for EMS Billing Services.

A formal procurement process was completed to maximize competition, seeking proposals from established, qualified firms to provide the best value to the City. An evaluation committee convened to score each submittal based on criterion outlined within the solicitation. Emergicon, LLC was identified as the highest ranked proposer, providing for the most advantageous and innovative solution to the City.

During contract negotiations, the fee established for Emergicon, LLC to provide EMS Billing Services for the City is 6% from all payments collected. Upon City Council approval to establish an agreement with Emergicon, LLC, Wylie Fire Rescue will facilitate a work session between their Department, the City Council, and Emergicon, LLC to obtain feedback on establishing a more specific itemized fee structure for patient services the EMS program will provide and bill for.

Staff recommends the approval of annual agreement No. W2024-21-A with Emergicon, LLC for EMS Billing Services for Wylie Fire Rescue.

Wylie Agreement No. W2024-21-A



Wylie City Council

AGENDA REPORT

Department: Police Account Code: _____

Prepared By: Anthony Henderson

Subject
Discussion regarding the Police Department overview and Five-Year Plan.

Recommendation
Discussion.

Discussion
Provide City Council with an overview of the department and proposed Five-Year Plan.

WYLIE POLICE DEPARTMENT PRESENTATION




Fiscal Year 2024

Texas Police Chiefs Best Practices Accreditation




- Started in February 2022
- 173 Standards
- 210 Accredited agencies in the State of Texas
- On-site completed February 2024
- Agency will be recognized at the TPCA Conference this month.
- Presentation scheduled for Future council meeting.

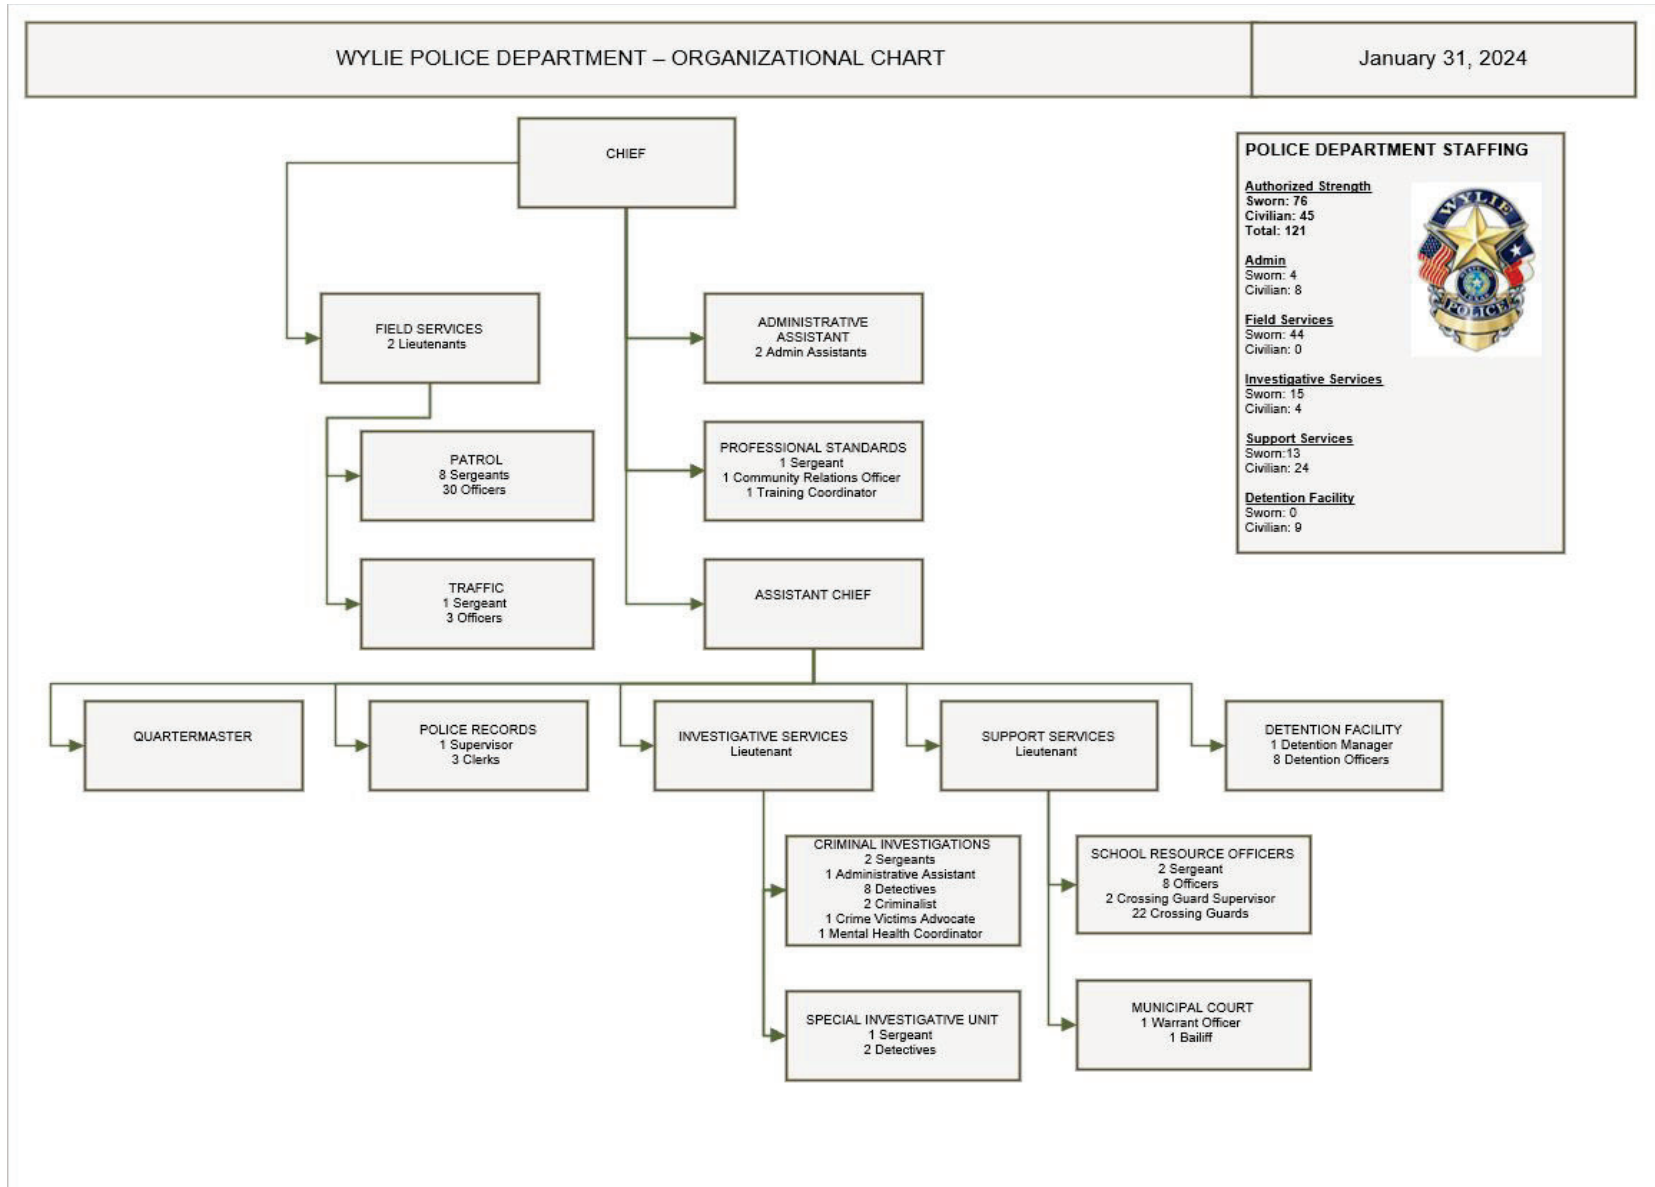




Crime Rate

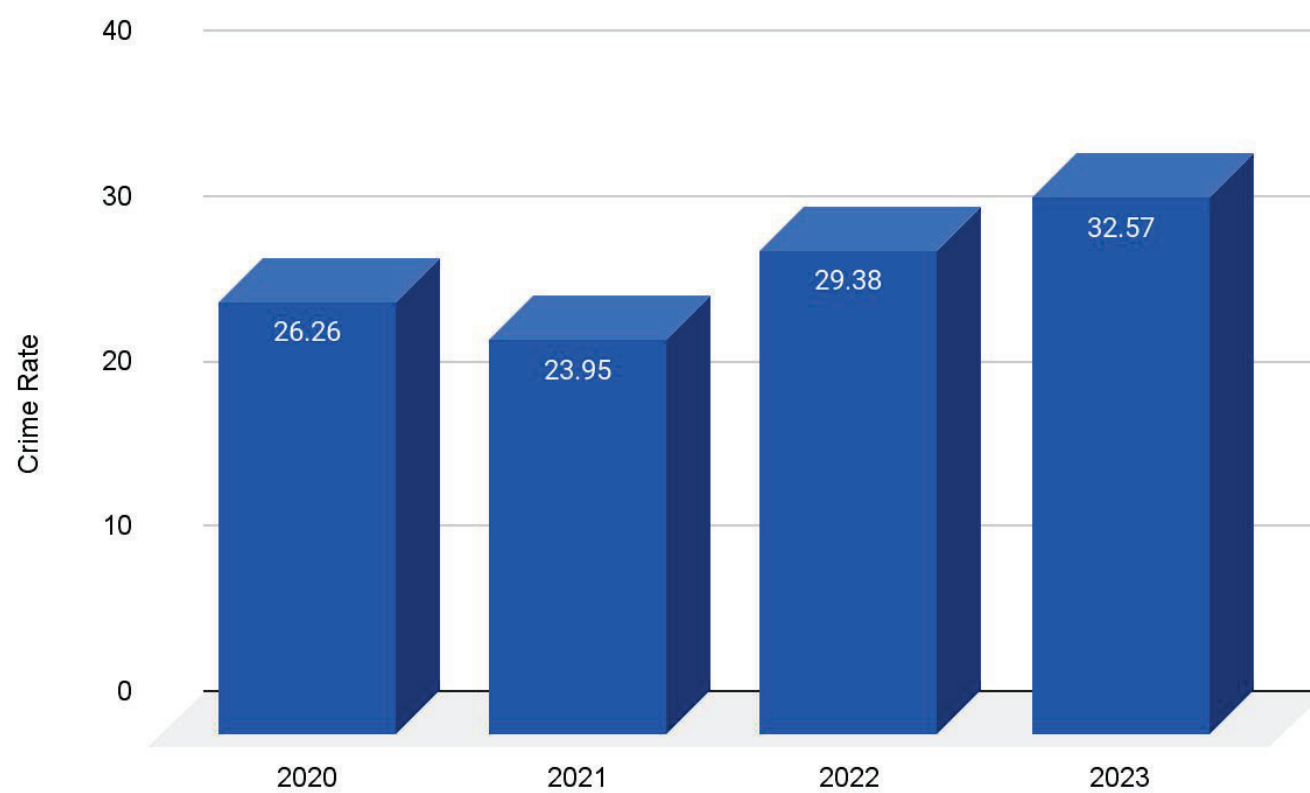



Calls for Service

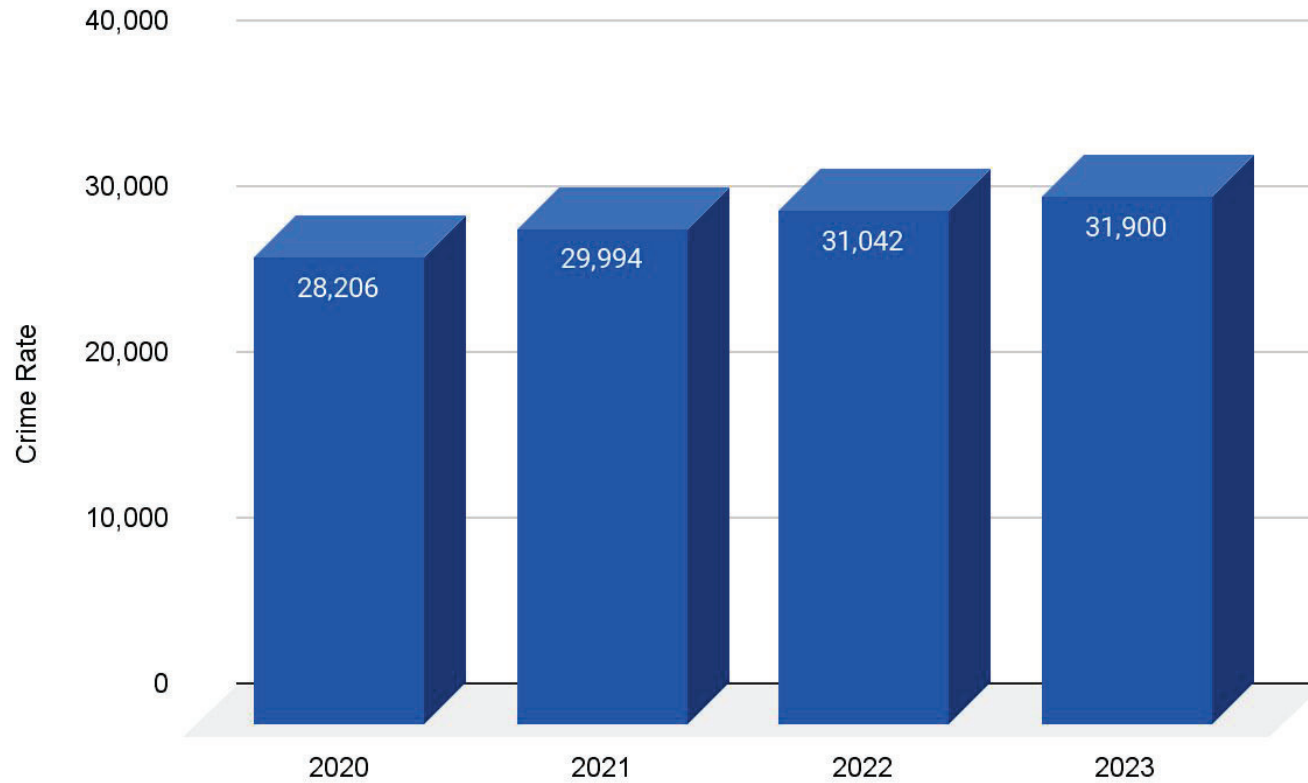




Mental Health Calls




CFS with a Mental Health Component

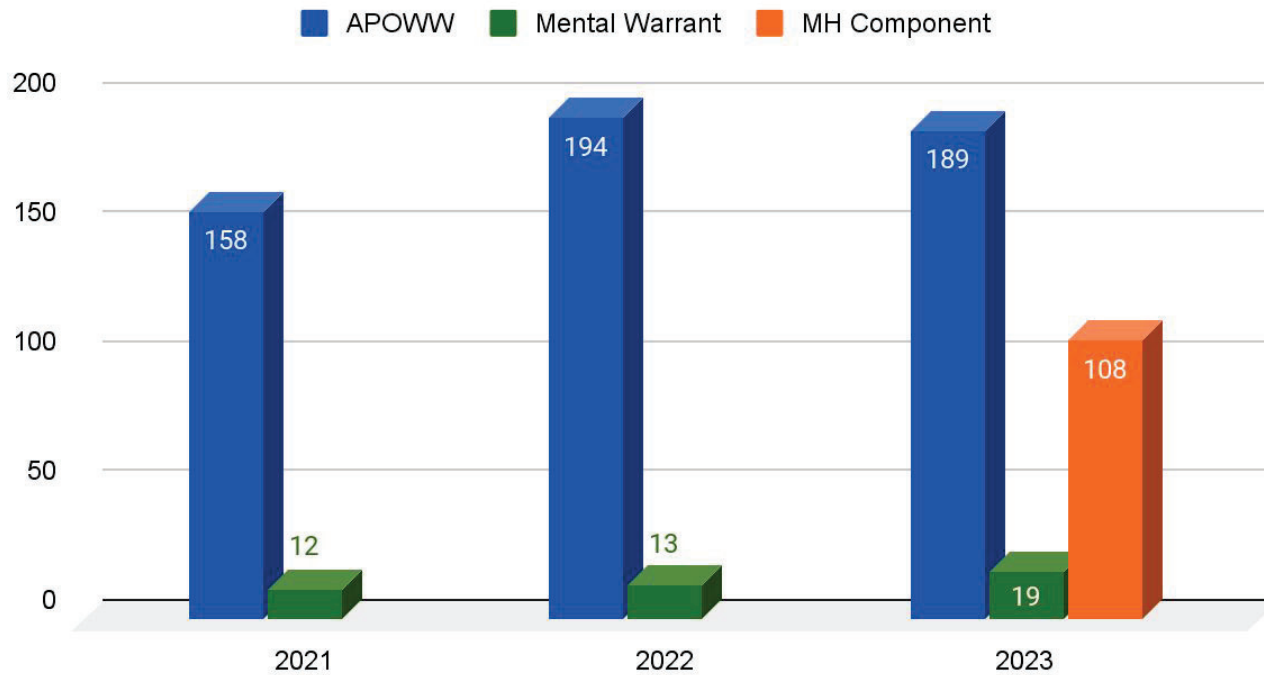



Traffic Collisions

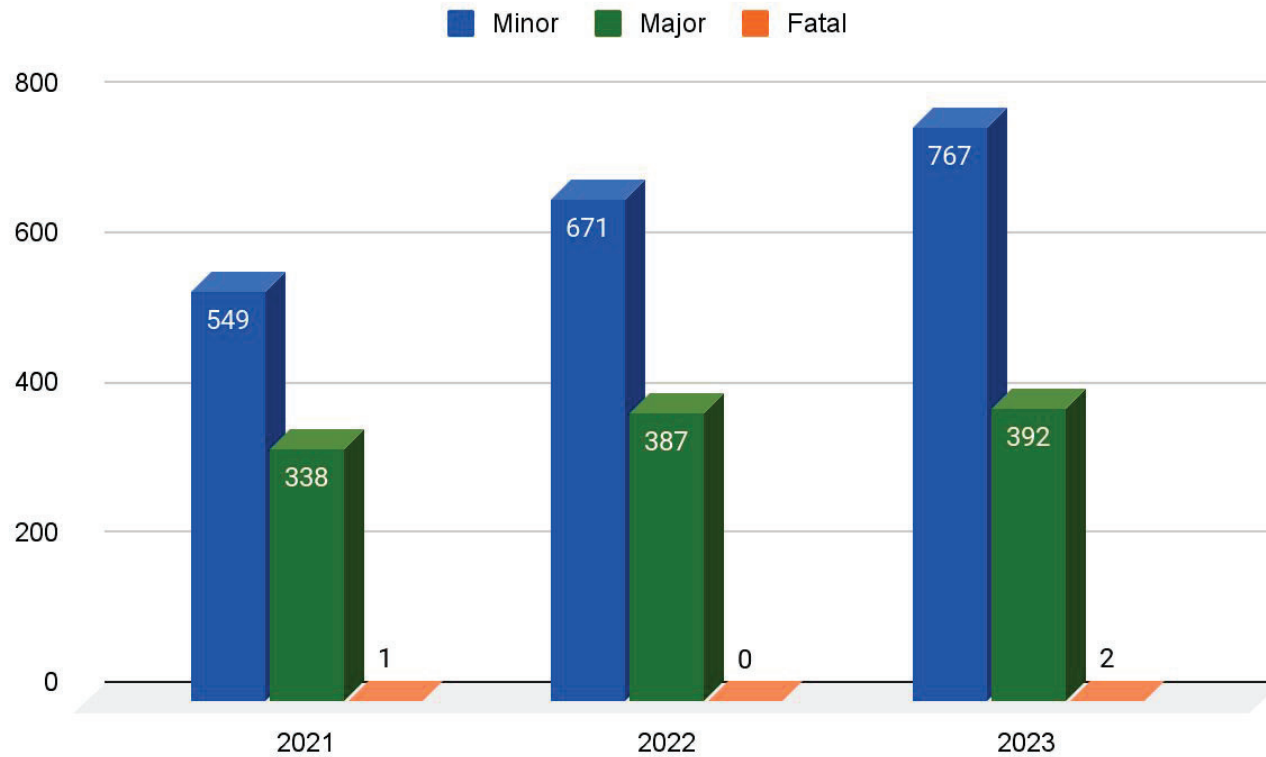



Five Year Plan - Personnel



- **FY 2025**
 - School Resource Officer
 - Two crossing guards
 - Training Officer
 - 4 officers
 - 2 Patrol Officers
 - 1 Detective (Criminal Investigations)
 - 1 mental health officer
- **FY 2026**
 - School Resource Officer
 - Three officers
 - 2 Patrol Officers
 - 1 Detective (Children's Advocacy Center)






Five Year Plan - Personnel



- **FY 2027**
 - Three officers
 - 2 Patrol Officers
 - 1 Detective (Special Investigative Unit)
 - Upgrade part-time Bailiff to full-time Warrant Officer
 - Civilian Community Engagement Employee
- **FY 2028**
 - Four officers
 - 2 Patrol Officers
 - 1 Traffic Officer
 - 1 Mental Health Officer
- **FY 2029**
 - Four Officers
 - 2 Patrol Officers
 - 1 Traffic Officer
 - 1 Detective (Criminal Investigations)
 - Part-time Records Clerk



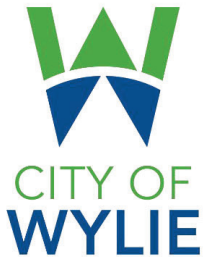

Five Year Plan - Equipment



- **FY 2025**
 - Public Safety Parking Expansion
 - Motorola Solutions - Body Worn Cameras
 - Replacement Vehicles
 - 2 Patrol Tahoes
 - 3 Admin/CID Vehicles
 - Additional Vehicles connected to personnel requests
 - 2 Patrol Tahoes
 - 1 CID Vehicle
- **FY 2026**
 - Replacement Vehicles
 - 5 Patrol Tahoes
 - 4 Admin/CID Vehicles
 - Additional Vehicles connected to personnel requests
 - 2 Patrol Tahoes
 - 2 CID Vehicles






Five Year Plan - Equipment




- **FY 2027**
 - Replacement Vehicles
 - 8 Patrol Tahoes
 - 4 Admin/CID Vehicles
 - Additional Vehicles connected to personnel requests
 - 2 Patrol Tahoes
 - 1 CID Vehicle
- **FY 2028**
 - Replacement Vehicles
 - 13 Patrol Tahoes
 - 1 Admin/CID Vehicles
 - Additional Vehicles connected to personnel requests
 - 2 Patrol Tahoes
 - 1 CID Vehicle
- **FY 2029**
 - Replacement Vehicles
 - 4 Patrol Tahoes
 - 2 Admin/CID Vehicles
 - Additional Vehicles connected to personnel requests
 - 2 Patrol Tahoes
 - 1 CID Vehicle



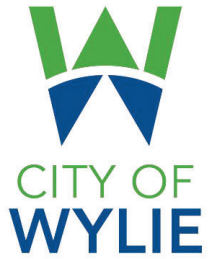


Hiring & Retention

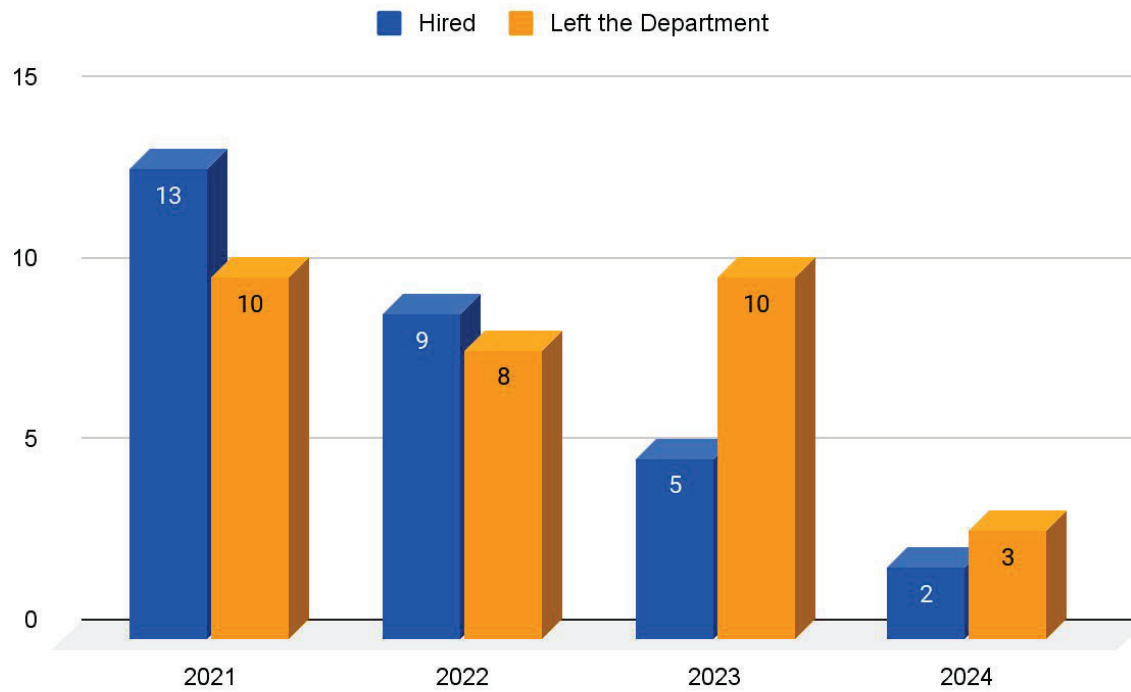



Staffing Levels

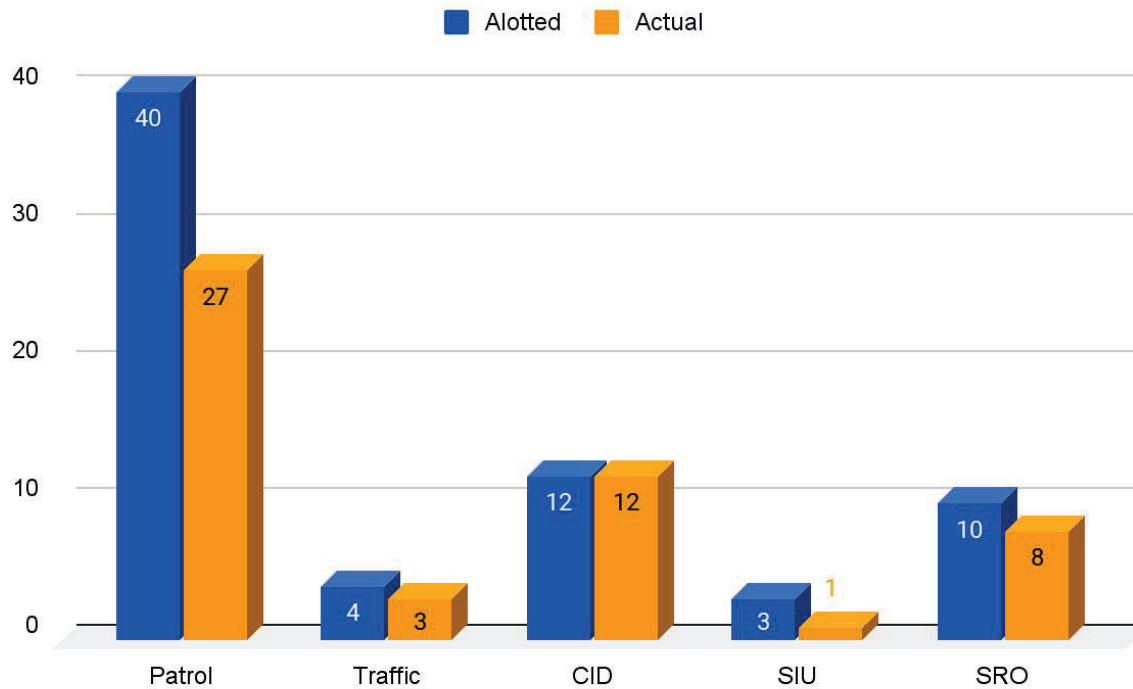



Staffing Concerns

- Number of open positions
- Reactionary vs. proactive
- Inability to meet community expectations
- Shift minimums
- Depleted specialized units
- Shift coverage





Factors contributing to being understaffed



- Competing with other agencies for limited talent pool
- Officers in the process with other agencies
- Time it takes to get replacements
- Quality of applicants
- Cost of lost experience





Wylie City Council

AGENDA REPORT

Department: Fire

Prepared By: Fire- Brandon Blythe

Account Code: _____

Subject

Discuss Wylie Fire Rescue EMS Billing Services

Recommendation

Direction.

Discussion

Discuss EMS billing fee schedule. Presentation from EMS Billing Service Vendor.