



TRANSPORTATION COMMITTEE REGULAR MEETING

City of Dripping Springs

Council Chambers, 511 Mercer St, Dripping Springs, TX

Monday, February 27, 2023 at 3:30 PM

Agenda

CALL TO ORDER AND ROLL CALL

Committee Members

Travis Crow, Chair
Sharon Hamilton, Vice Chair
Jimmy Brown
Doug Crosson
Chad Gilpin
Roman Grijalva
John Pettit
Aaron Reed
Ben Sorrell (Advisory Member)

Staff, Consultants & Appointed/Elected Officials

Craig Rice, Deputy Public Works Director
Warlan Rivera, City Planner
Council Member Geoffrey Tahuahua
Walt Smith, Hays County Precinct 4 Commissioner
Lon Shell, Hays County Precinct 3 Commissioner
Jerry Borcharding, P.E., Hays County Engineer
Adam Leach, Hays County EIT
Pam Swanks, DSISD Director of Transportation
Clint Pruett, DSISD Director of Facilities & Construction
William Semora, P.E., TxDOT Engineer South Area
Reed Smith, P.E., TxDOT Engineer South Area
Doise Miers, CAMPO Community Outreach Manager
Leslie Pollack P.E., Traffic Engineering Consultant
Keenan Smith, TIRZ Project Manager

AGENDA

- 1. Presentation and discussion regarding the Old Fitzhugh Road Project.**
- 2. Discuss and consider possible action regarding the Gateway Village (Cannon East) transportation plan.**
- 3. Update and discussion regarding Texas Department of Transportation current and upcoming projects.**
- 4. Update and discussion regarding Hays County current and upcoming projects.**

5. **Update and discussion regarding Dripping Springs Independent School District current and upcoming projects.**
6. **Update and discussion regarding City of Dripping Springs Transportation Projects.**
 - a. Citywide Road Maintenance Map
7. **Update and discussion regarding HDR Engineering, Inc. current and upcoming projects.**
 - a. Update on Headwaters
 - b. Heritage - Shane Lane/Golden Eagle, Roger Hanks Signal
 - c. Transportation Symposium Stakeholder Meeting
8. **Update and discussion regarding new business.**

UPCOMING MEETINGS

Transportation Committee Meetings

March 27, 2023, at 3:30 p.m.

April 24, 2023, at 3:30 p.m.

May 22, 2023, at 3:30 p.m.

City Council Meetings

March 7, 2023, at 6:00 p.m.

March 21, 2023, at 6:00 p.m.

April 4, 2023, at 6:00 p.m.

April 18, 2023, at 6:00 p.m.

ADJOURN

This facility is wheelchair accessible. Accessible parking spaces are available. Requests for auxiliary aids and services must be made 48 hours prior to this meeting by calling (512) 858-4725.



DRIPPING SPRINGS
Texas

Old Fitzhugh Road

Project Status Updates

TIRZ Board Feedback
01/010/23



Project History to Date Item 1.

- Concept Plan Stakeholder Input - **2017-2018**
- Concept Plan Development / Approval – **2018**
- Budget Requests & Grant Writing – **2019-2021**
- Engineering Firm Search & Contracting - **2021**
- Engineering Plans Start – **February 2022**
- Engineering 30% Plans – **September 2022**
- Stakeholder Outreach – **January – March 2023**
- Engineering 60% Plans – In progress - **Complete Spring / Summer 2023**

Stakeholder Input

Top Three Priorities

1. Sidewalks and Trails
2. Traffic Calming
3. Parking

Project Challenges / Issues

- Drainage & Runoff
- Street Conditions & Narrow Right of Way
- Lighting
- Preserve Historic Character
- Preserve Trees
- Encourage Local Shops

EXPOSED AGGREGATE




PERVIOUS PAVERS



DECOMPOSED GRANITE




ASPHALT

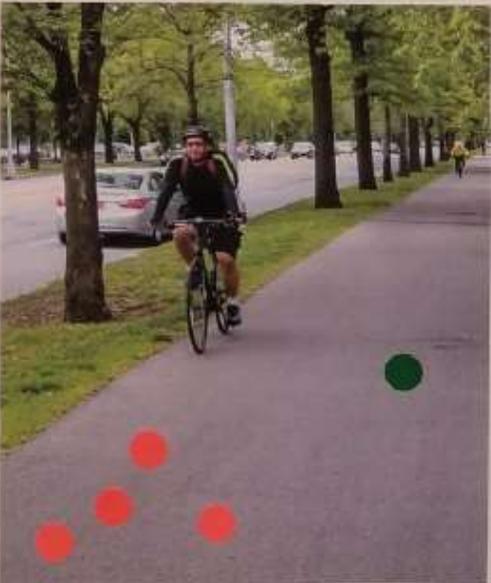

Design Elements

Item 1.

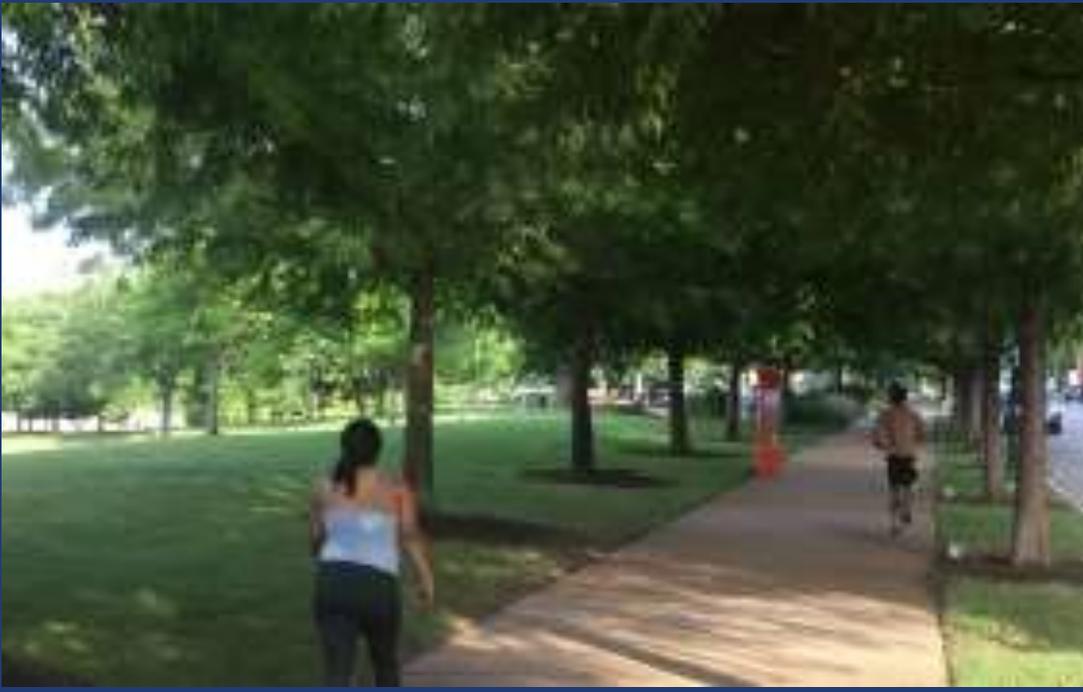

- Street Reconstruction (shifted to East)
- Shared Use Path (8' wide - West side)
- Curb & Gutter on West (Drainage)
- Ribbon Curb on East
- Traffic Calming
- On-Street Parking (17 spaces)
- Lighting at Activity Nodes
- Landscaping / Trees
- Utility Relocations / Adjustments

Design Challenges

Item 1.




- Maintain Historic Character
- Narrow Right of Way
 - Fitting Roadway, Trail, Parking, Drainage
- Drainage Easements Required
 - Two offsite drainageways and basins
 - 3 impacted property owners
 - Right-of-Way Clean Up
- ROW Acquisition
 - 3 impacted parcels
- Utility **Adjustments &** Relocations
 - Pedernales Electric Cooperative
 - Frontier
 - Dripping Springs Water Supply
 - Dripping Springs Wastewater


Typical Section

Item 1.

Old Fitzhugh
Road

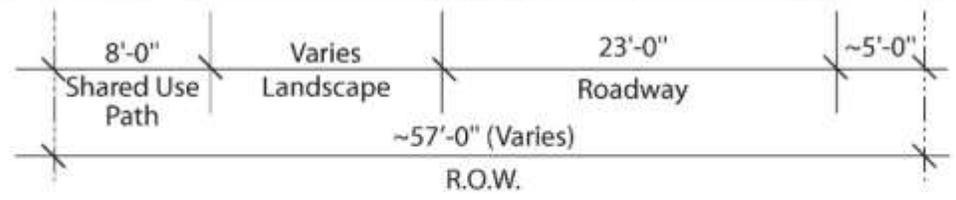


SECTION CONDITION 2: TYPICAL WITHOUT PARKING (LOOKING NORTH)

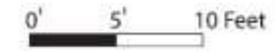

Pedestrian Amenities / Activity Node

Item 1.

Old Fitzhugh
Road

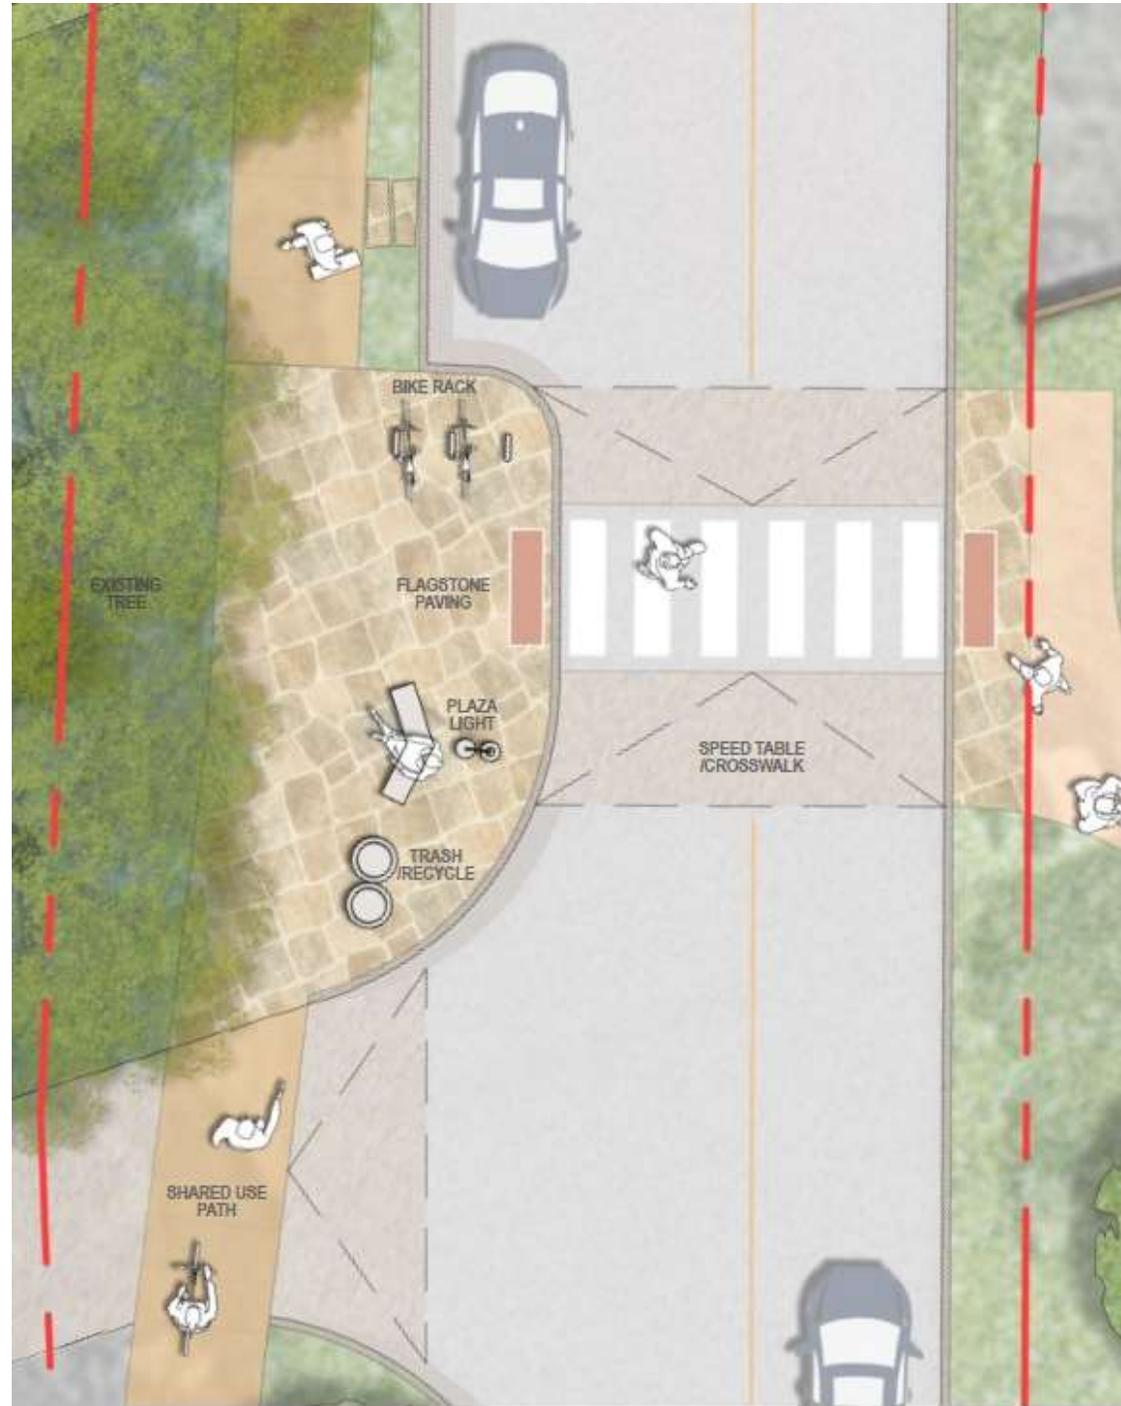

Engineering: 30% Design Plans - Complete

Item 1.

Old Fitzhugh Road

CITY OF DRIPPING SPRINGS

**CONSTRUCTION PLANS FOR
ROADWAY IMPROVEMENTS ON OLD FITZHUGH ROAD**

NET LENGTH OF PROJECT = 3,300 FEET = 0.625 MILES

HAYS COUNTY

FROM MERCER STREET
TO RR 12

FOR THE RECONSTRUCTING OF THE ROADWAY AND OPERATIONAL IMPROVEMENTS CONSISTING OF GRADING, BASE, ASPHALT, DRAINAGE, PEDESTRIAN FACILITIES, ILLUMINATION, LANDSCAPING, LIMITED ON-STREET PARKING, PAVEMENT MARKING, AND EROSION CONTROL.

DESIGN SPEED
OLD FITZHUGH 30 MPH

DATE	BY	JOB	ROWAY
883	D	XXX	RR 12
DATE	BY	JOB	ROWAY
AUS		HAYS	

Registered Accessibility Specialist (RAS) Inspection Required

TDLR No. EABPRJ _____

CONSULTANT: _____

HDR ENGINEERING, INC. ITSPS FORM REG. F-194

RECOMMENDED FOR LETTING: _____

CITY OF DRIPPING SPRINGS

DISTRICT DESIGN ENGINEER

APPROVED FOR LETTING: _____

DIRECTOR OF TRANSPORTATION PLANNING & DEVELOPMENT

EXCEPTIONS: NONE
EQUATIONS: NONE
RAILROAD CROSSINGS: NONE

LOCATION MAP NOT TO SCALE

FILED: 8/12/2022 4:40:09 PM
DATE: 8/12/2022

SPECIFICATIONS ADOPTED BY THE TEXAS DEPARTMENT OF TRANSPORTATION ON NOVEMBER 1, 2014, EXCLUDING ITEMS 1-9, SHALL GOVERN ON THIS PROJECT.

HDR HDR Engineering, Inc.
710 Heston Crossing Suite 150
Round Rock, TX 78681
Ph No. F-7541


PRELIMINARY-FOR INFORMATION ONLY
THIS DOCUMENT IS RELEASED FOR THE PURPOSE OF INTERIM REVIEW AND IS NOT TO BE USED FOR CONSTRUCTION BIDDING, OR PERMITTING PURPOSES.
Supervised By: LESLIE D. POLLACK
P.E. Serial No. 101288
Date: 8/12/2022





Old Fitzhugh Road


30% Plans- Design Rendering

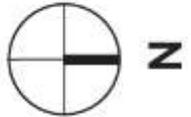



Old Fitzhugh Road


30% Plans- Design Rendering

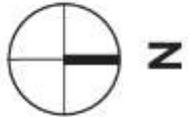



Old Fitzhugh Road

30% Plans- Design Rendering

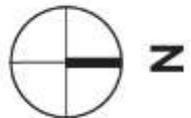

Project Funding

- Project Costs and Estimates
 - Engineering Plans (\$712K- per Agreement)
 - Construction Cost (\$6.4M – Current Estimate)
- Committed Funding
 - Engineering Plans – by TIRZ (\$602K- FY’22-23)
 - Hays County Parks & Open Space Bond pledge – Trail Portions (\$1.3M)
- Prospective Funding
 - Grants – CAMPO / TXDOT (’23 pursuits)
 - Finish Engineering Plans – by TIRZ (\$110K- FY ’24)
 - Construction (\$5.1M Plan of Finance- TBD FY’24)

*Old Fitzhugh
Road*



Moving Forward

- Key Stakeholder Coordination – Ongoing
- Boards and Commissions – Project Update
 - TIRZ Board Meeting 01/09/23
 - Historic Preservation Meeting 02/02/23
 - Planning and Zoning Commission 02/15/23
 - City Council 02/21/23
 - Transportation Committee 02/27/23
- Public Engagement
 - Online content available - March 2023
 - Public Meeting - March 2023
- Engineering Plans, Specifications & Estimates (PSE's)
 - 60-90% Plans- Q3 - Q4 '23 (funding committed)
 - Bidding & Contract Award (Q1 '24 funding dependent)
- Project Construction- Q2 – Q4 '24 (funding dependent)

*Old Fitzhugh
Road*





DRIPPING SPRINGS
Texas

**Thank You
!!!**

Old Fitzhugh Road

Project Status Updates

TIRZ Board Feedback
01/010/23