



PARKS AD-HOC COMMITTEE MEETING AGENDA

Wednesday, March 05, 2025 at 6:00 PM

City Commission Chambers – 105 S. 2ND Street, Flagler Beach, FL 32136

ALL MEETING ITEMS WILL BE CONTINUED UNTIL MEETING IS COMPLETE.

- 1. Call the meeting to order**
- 2. Pledge of Allegiance**
- 3. Roll Call / Determination of Quorum**
- 4. Approval of Meeting Minutes**
 - [a.](#) Approve the Minutes of the January 8, 2025 Meeting
- 5. New Business**
 - [a.](#) Review and Gain Consensus on the Playground Equipment and ADA Compliant Picnic Tables
 - [b.](#) Review Public Input from First Friday Volunteer Efforts
 - [c.](#) Wickline Park Masterplan Discussion
- 6. Old Business**
 - [a.](#) March First Friday Wickline Charrette Meeting Cancelled
- 7. Board Comments**
- 8. Other Business**
- 9. Adjournment**

RECORD REQUIRED TO APPEAL: In accordance with Florida Statute 286.0105 if you should decide to appeal any decision the Commission makes about any matter at this meeting, you will need a record of the proceedings. You are responsible for providing this record. You may hire a court reporter to make a verbatim transcript. The City is not responsible for any mechanical failure of the recording equipment. In accordance with the Americans with Disabilities Act, persons needing assistance to participate in any of these proceedings should contact the City Clerk at (386) 517-2000 ext 233 at least 72 hours prior to the meeting. The City Commission reserves the right to request that all written material be on file with the City Clerk when the agenda item is submitted.



PARKS AD-HOC COMMITTEE MEETING MINUTES

Section 4, Item a.

Wednesday, January 08, 2025, at 6:00 PM

City Commission Chambers - 105 S. 2ND Street, Flagler Beach, FL 32136

PRESENT: Erica Corpening, Tim Davis, Morgan Gallina, Jennifer Vaders

EX-OFFICIO: City Manager Dale Martin, Recreation Director Tom Gillin

GUEST: Tim Salka, Catalyst


ABSENT: Fred Ferrara, Quentin Parker

1. **CALL THE MEETING TO ORDER:** Ms. Eric Corpening called the meeting to order at 6:02 p.m.
2. **PLEDGE OF ALLEGIANCE:** Mr. Martin led the pledge to the flag.
3. **ROLL CALL / DETERMINATION OF QUORUM:** Ms. Settle confirmed a quorum was present.
4. **APPROVAL OF MEETING MINUTES OF DECEMBER 4, 2024:** Motion by Tim Davis, seconded by Jennifer Vaders, to approve the minutes as presented. The motion carried unanimously.
5. **NEW BUSINESS**
 - a. Discussion with Catalyst Design Group. Mr. Salka reviewed the tentative timeline of events before bringing results before the Commission. Discussion included the committee's hopes for Wickline Park overall, which included a skateboard wave or small skateboard park, water stations, shade over the playground area, bocce ball; cornhole games; new picnic tables at the pavilions and updating playground equipment.

Public outreach was discussed. It was decided the Catalyst Group will attend the March 1st Friday and set up an area and solicit input from attendees.
6. **BOARD COMMENTS:** None.
7. **PUBLIC COMMENT:** No comments were received.
8. **ADJOURNMENT:** Tim Davis adjourned the meeting at 7:27 p.m.



A1

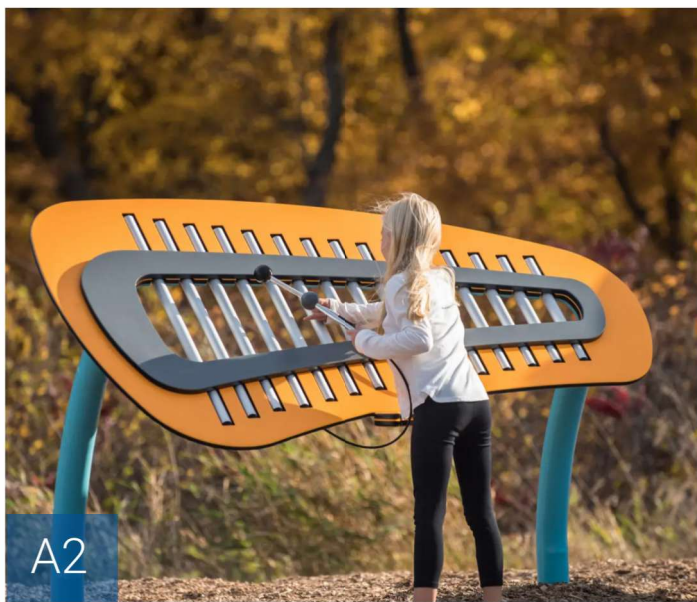

A2



A3



A4

Section 5, Item a.



A5



A6



A7



A8




A9



A10



A11

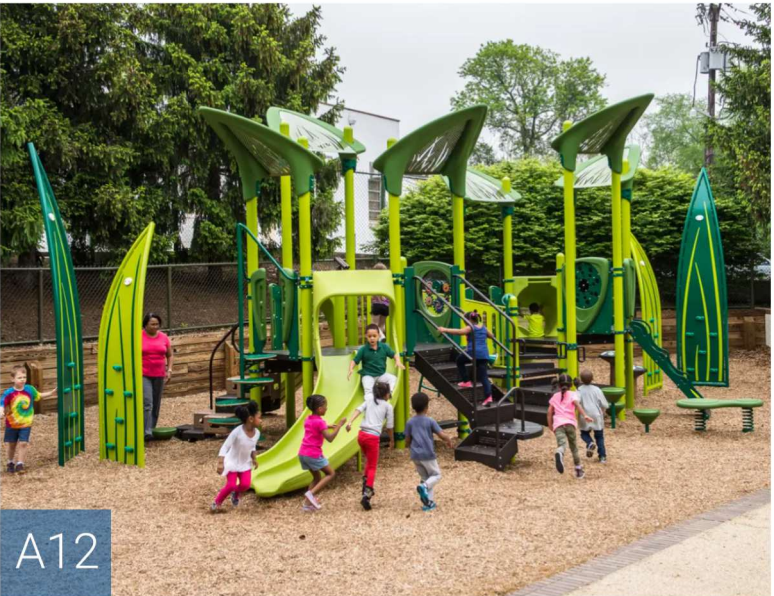


A12




B1



B2

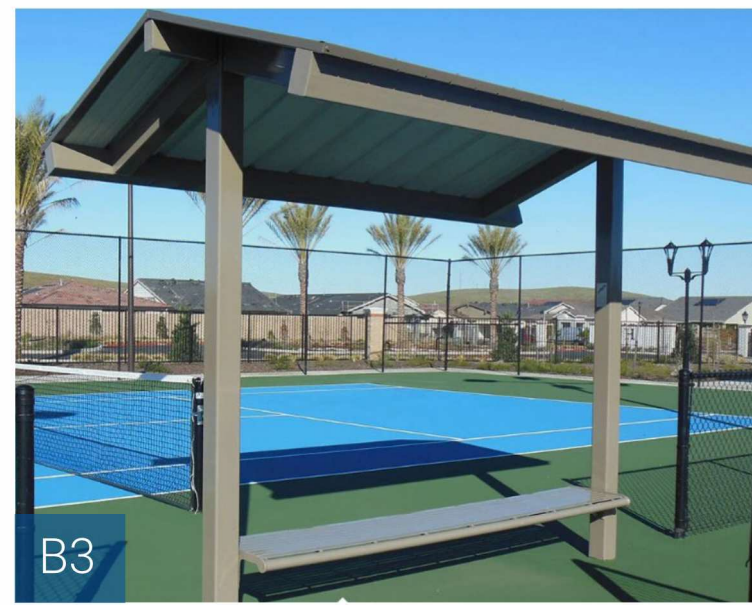

B3

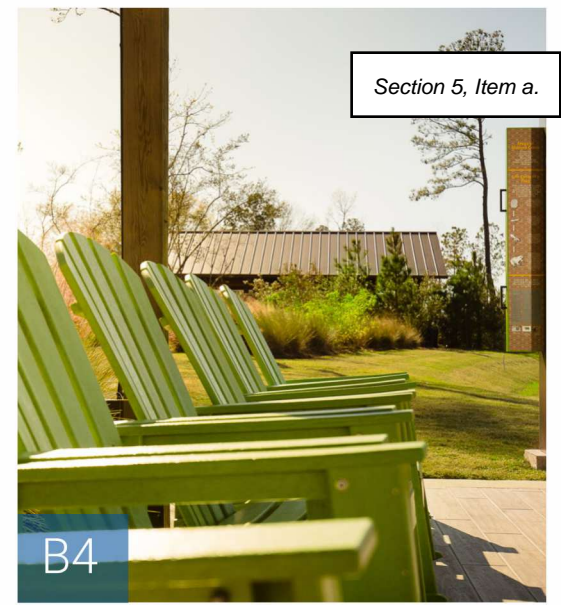

Section 5, Item a.

B4



B5



B6




B7



B8



B9

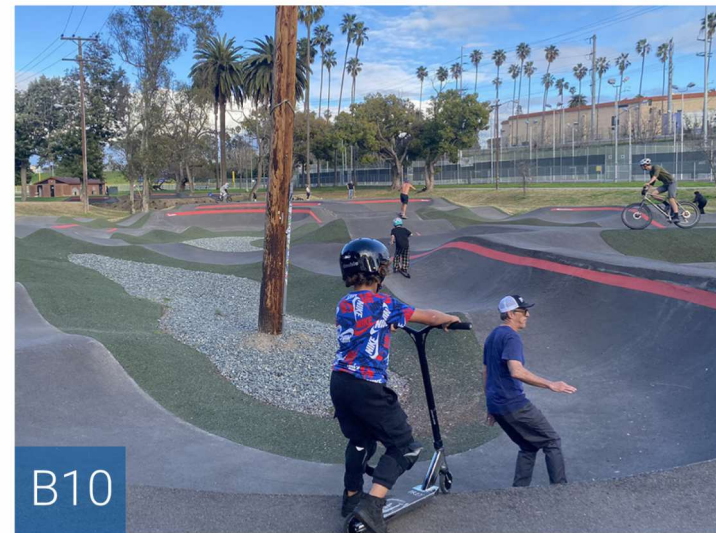

B10





B11

WICKLINE PARK | Concept Park Amenities - Board B

Flagler Beach, FL
February 11, 2025



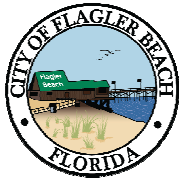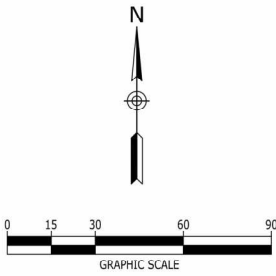



REP SERVICES, INC.

Experts at Play & Outdoor Spaces

Site Amenities ■ Playground Equipment ■ Safety Surfacing ■ Shade
Phone: 407.831.9658 Fax: 866.232.8532 E-mail: sales@repsservices.com

CGC1508223

Please mail POs, contracts

Section 5, Item a.

Rep Services, Inc.

165 W. Jessup Ave.

Longwood, FL 32750-4146

Proposed To: City of Flagler Beach
800 S Daytona Ave
Flagler Beach, FL 32136

Ship To: TBD at a later date

Bill To: City of Flagler Beach
800 S Daytona Ave
Flagler Beach, FL 32136

Attn: Caryn Miller

Attn:

Attn: Caryn Miller

Project No: 19112

Project Name: Wickline Renovation

Project Contact: Caryn Miller

Proposal No: 19112.04

Proposal Name: Wickline Renovation Option 2

Project Location: 800 S Daytona Ave
Flagler Beach, FL 32136-3611
Project County: Flagler

Proposal Date: 6/3/2022

Proposal Expires: 6/23/2022

For Questions Contact: Jason Smith

☎ 407-853-3595

✉ jason@repsservices.com

Consultant: Kim McPhee

☎ 904-410-4945

✉ kim@repsservices.com

Opt/Rev: B/1

Printed: 6/3/22 - JS

Vendor: Landscape Structures

Proj Drawings: 19112-2-2 2022.2

583225

Class	Part No	Qty	Description	Unit Price	Net Price	Ext Price
PB5-12						
Bridges & Ramps	PB120325A-002	1 EA	Ramp Berm Exit Plate - Concrete Wall	499.00	499.00	499.00
	PB174815A-001	1 EA	12' Ramp W/guardrails And Curbs	8,495.00	8,495.00	8,495.00
Climbers	PB143198A-001	1 EA	Corner Climber 72"dk DB	4,898.00	4,898.00	4,898.00
	PB145624D-001	1 EA	Vertical Ascent 72"dk	1,649.00	1,649.00	1,649.00
	PB152907B-001	1 EA	Deck Link W/barriers - Steel End Panels 2 Steps	2,499.00	2,499.00	2,499.00
	PB152907D-001	1 EA	Deck Link W/barriers - Steel End Panels 4 Steps	4,037.00	4,037.00	4,037.00
	PB229829C-001	1 EA	Chimney Climber 96"dk DB	5,255.00	5,255.00	5,255.00
Decks	PB111228A-001	4 EA	Square Tenderdeck	1,250.00	1,250.00	5,000.00
	PB111229A-001	1 EA	Square Deck Extension	1,197.00	1,197.00	1,197.00
	PB121948A-001	3 EA	Kick Plate 8"rise	142.00	142.00	426.00
	PB121949A-001	1 EA	Tri-deck Kick Plate 8"rise	205.00	205.00	205.00
	PB122197A-001	2 EA	90° Triangular Tenderdeck	1,050.00	1,050.00	2,100.00
	PB152911A-004	1 EA	Curved Transfer Module - Left 32"dk DB	2,893.00	2,893.00	2,893.00
	PB188857A-001	1 EA	3-sided Extension Deck	2,420.00	2,420.00	2,420.00
Enclosures	PB115223A-001	1 EA	Bubble Panel Above Deck	1,034.00	1,034.00	1,034.00
	PB115235B-001	1 EA	House Panel Ground Level	1,055.00	1,055.00	1,055.00
	PB115243A-001	1 EA	Chimes Panel Above Deck	1,806.00	1,806.00	1,806.00
	PB123844A-001	1 EA	Braille Panel Above Deck	1,979.00	1,979.00	1,979.00
	PB164092A-001	1 EA	Bongo Panel Above Deck	1,208.00	1,208.00	1,208.00
	PB191031A-001	2 EA	Accessible Panel Curb	137.00	137.00	274.00
Kids In Motion	IP152179A-001	1 EA	Saddle Spinner DB 16"height	1,244.00	1,244.00	1,244.00
	IP170894A-004	1 EA	Sway Fun Wheelchair Glider - 12"height	20,333.00	20,333.00	20,333.00
	IP173591A-001	1 EA	Omnispin Spinner Surface Mount	9,965.00	9,965.00	9,965.00
	IP195507A-004	1 EA	Zipkrooz Additional Bay 34' W/aluminum Posts - DB	14,112.00	14,112.00	14,112.00
	IP196212A-004	1 EA	Zipkrooz Assisted 34' W/aluminum Posts - DB	12,905.00	12,905.00	12,905.00
	PB120818A-001	2 EA	Playstructure Seat	467.00	467.00	934.00
Posts	PB111404A-001	2 EA	148"alum Post DB	478.00	478.00	956.00
	PB111404E-001	2 EA	116"alum Post DB	373.00	373.00	746.00
	PB111404F-001	1 EA	108"alum Post DB	362.00	362.00	362.00
	PB111404G-001	2 EA	100"alum Post DB	357.00	357.00	714.00
	PB111404H-001	2 EA	92"alum Post DB	341.00	341.00	682.00
	PB111404J-001	2 EA	76"alum Post DB	315.00	315.00	630.00
	PB111404K-001	2 EA	156"alum Post DB	541.00	541.00	1,082.00
	PB111404Z-001	3 EA	182"steel Post DB 44" Bury	567.00	567.00	1,701.00
	PB111405H-001	1 EA	50"alum Flush Post W/standard Cap DB	499.00	499.00	499.00
	PB111405H-011	2 EA	50"alum Flush Post W/turtle Cap DB	499.00	499.00	998.00

Signs	IP182503C-001	1 EA	Welcome Sign (Isi Provided) - Ages 5-12 Years Direct Bury	0.00		Section 5, Item a.
Slides & Gliders	PB222708B-001	1 EA	Whooshwinder Slide - 96"dk DB	5,901.00	5,901.00	5,901.00
Swings	IP174018B-001	2 EA	Belt Seat - Tendertuff Chains For 8' Beam Height	215.00	215.00	430.00
	IP177332A-001	1 EA	Single Post Swing Frame - 8' Beam Height Only	1,549.00	1,549.00	1,549.00
	IP177333A-001	1 EA	Single Post Swing Frame - Additional Bay 8' Beam Height Only	1,150.00	1,150.00	1,150.00
	IP177350B-001	2 EA	Molded Bucket Seat - Tendertuff Chains For 8' Beam Height	971.00	971.00	1,942.00
Product Subtotal:					\$127,764.00	
Signed & Sealed Engineering:					\$4,300.00	
Freight: Prepaid Ship Method: Best Way FOB: Destination Weight: 7,587 lbs Freight Charge					\$11,070.00	
Landscape Structures Total:					\$143,134.00	

Vendor: LSI SkyWays	Proj Drawings: 19112-2-2 2022.2	583226
---------------------	---------------------------------	--------

Class	Part No	Qty	Description	Unit Price	Net Price	Ext Price
PB5-12						
Custom	CP006951	1 EA	Skyways Integrated Shade: Single-post Pyramid - 14' X 14' Varying Heights Per Maximum Fall Height (tbd Before Manufacturing)	5,970.00	5,970.00	5,970.00
Shade	IP237670G-001	1 EA	Skyways Single Post Pyramid 14'x14' Shade - 12' Entry Height W/rapid Release	7,055.00	7,055.00	7,055.00
Product Subtotal:					\$13,025.00	
Freight: Prepaid Ship Method: Best Way FOB: Destination Weight: 578 lbs Freight Charge					\$4,144.50	
LSI SkyWays Total:					\$17,169.50	

Vendor: ForeverLawn Central Florida	Proj Drawings: 19112-2-2 2022.2	583227
-------------------------------------	---------------------------------	--------

Class	Part No	Qty	Description	Unit Price	Net Price	Ext Price
Surfacing	PGG Academy	5,145 SF	Foreverlawn Playground Grass Academy	18.69	18.69	96,160.05
Freight: Prepaid Ship Method: Best Way FOB: Destination Freight Charge:					Included	
ForeverLawn Central Florida Total:					\$96,160.05	

Installation By RSI Installer: The scope includes the following, as required:	583228
---	--------

Item	Qty	Description
INS-LSI	1 LT	Equipment Installation - Landscape Structures 19112-2-2 2022.2
INS-CON FT	1 EA	Install concrete foundation for Sway Fun
INS-CON FT	2 EA	Install concrete footings for shades
INS-CON CURB	269 LF	Installation of concrete curbing
INS-CON SLAB	23 SF	Install concrete slab: one at 11 sf, two at 6 sf
OTHER	1 EA	Concrete pump and crane rental
RSI Installer Total:		\$70,499.28

Installation By RSI Installer: The scope includes the following, as required:	583229
---	--------

Item	Qty	Description
PERMIT FILING	1 EA	Charge for document preparation for building permit. NOTE: Permit Fees charged by the building department will be prepaid and invoiced separately and will require a change order to your Purchase Order or Contract.
PERMIT FEE	1 EA	Permit fees charged by the Building Department for the building permit and by the Clerk of the Circuit Court for the Notice of Commencement have been prepaid.
RSI Installer Total:		\$10,736.00

General Terms of Sale and Proposal Summary
--

Net 30	Product:	\$241,249.05
	Installation:	\$81,235.28
	Freight:	\$15,214.50
	Proposal Total:	\$337,698.83

Notes

Basis of Proposal:
Our proposal is based upon 19112-2-2 2022.2

(This schedule starts when all needed information to direct engineering has been gathered.)
4 Weeks: Engineering & Submittals

4 Weeks +/- Permitting
 20 Weeks Longest manufacturing lead time. (Typical for scheduling.)
 1 Week Shipping
 3 Weeks Installation of equipment and safety surfacing
 32 Weeks TOTAL WEEKS

Note that RSI is committed to do all it can to meet the needs of your project.

Landscape Structures:

When placing an order, please select colors from those shown on pages 284-287 of the catalog.

Protective surfacing material must have a critical height value to meet the maximum fall height for the equipment and be accessible (ref. ASTM F3101).

The Seat Strap (for the Molded Bucket Seat) is not IPEMA Certified. It is intended for use in supervised areas only. In public playground environments, we recommend a checkout system to reduce vandalism/theft and for safety reasons.

Landscape Structures Shade Structures:

LSI Shade Structures are designed to meet 2020 Florida Building Code 7th Edition.

LSI incorporates Shadesure® high-density polyethylene fabric is breathable, weather-resistant, flame-resistant and blocks up to 90% of the sun's harmful UV rays. The frames (without the fabric) are designed for 150 MPH winds. Shadesure® tops are to be removed if winds exceed 80 MPH. Maintain 7' minimum clearance above all designated play surfaces when including a shade structures.

ForeverLawn Extreme Playground Grass:

- Rough grade to be established by others.
- Product – Foreverlawn Grass and all associated and required items (such as seaming tape, glue, etc).
- Installation – Performed by FOREVERLAWN of Florida, Inc. Composite nailer boards around the perimeter. #57 stone, spread and compacted. SafetyFoam Pro padding will then be laid over the stone. The grass will then be laid over the pad, seamed and secured.

Dumpster at the site for trash and waste material.

Installation:

Unless otherwise noted, the following items are to be *PROVIDED BY CUSTOMER* prior to installation:

To Be Provided by customer:

- Access for machines and labor crew to equipment installation location.
- Storage or Staging area.
- Signed & sealed site plan or survey.
- Demolition of existing equipment
- All site work, site preparation and base preparation.
- Private underground utilities located and marked prior to installation.
- Sod & Landscape Restoration.
- Soils testing.
- Geotechnical Report.
- Tree survey.
- Site security.
- Dumpster.
- Water and 110 Electric.
- Dewatering and drainage considerations.
- Concrete testing.

Installation Charges on this proposal are based on NO UNFORESEEN conditions in the area, above or below the surface. If unforeseen conditions arise, the installation charges will change to reflect additional costs associated with dealing with those circumstances. Examples of this include, but are not limited to: site not ready upon installer's arrival, underground utilities, or difficulties with footers due to coral rock or ground water in the holes.

Also, please be aware that we generate separate invoices for product at the time of delivery, then we invoice for installation upon completion. This is the customary approach in construction and eliminates sales tax on installation services. If your project should include products from multiple manufacturers, be advised that the products will be invoiced separately.

If, during the performance of this contract, the price of an input increases 3% or more as documented by factory quotes, invoices or receipts to contractor (Rep Services, Inc.) from the date of the contract signing the price of shall be equitably adjusted by an amount reasonably necessary to cover such price increases. Where the delivery of *an input* is delayed, through no fault of contractor (RSI) as a result of the shortage or unavailability of an input, contractor (RSI) shall not be liable for any additional costs or damages associated with such delay(s).

Orders are shipped within our manufacturer's standard lead times. Requests for delayed shipping may result in additional costs due to increases in freight, material costs or other factors. To secure the prices on this proposal, the offer must be accepted prior to the expiration date noted.

The undersigned warrants that he/she is an authorized representative of the company noted and has the requisite authority to bind said company and/or principal. If any particular billing is not paid when due, all outstanding balances, regardless of prior terms, will become immediately due and owing upon demand. Interest on past due amounts will be assessed at 1 ½ % per month or the maximum interest rate permitted by applicable law, whichever is less. Should it become necessary for either party to this contract to institute legal action for enforcement of any provisions of this contract, the prevailing party shall be entitled to reimbursement for all court costs and reasonable attorney's fees incident to such legal action. The parties hereto agree that proper venue for any legal action in any way related to this contract shall be in Seminole County, FL.

Accepted By:

Proposal No: 19112.04

City of Flagler Beach

Project Name: Wickline Renovation

Proposal Date: 6/3/2022

Section 5, Item a.

Company Name

Authorized By

Printed Name

Date

As Its: (Title)



ls
landscape
structures

Wickline Renovation

19112-2-2 2022.2 3D ONLY • 05.24.2022

REP SERVICES, INC.
Experts at Play & Outdoor Spaces
165 W. Jessup Avenue, Longwood, FL 32750

©2022 Landscape Structures. All Rights Reserved.



landscape
structures

Wickline Renovation

19112-2-2 2022.2 3D ONLY • 05.24.2022

REP SERVICES, INC.
Experts at Play & Outdoor Spaces
165 W. Jessup Avenue, Longwood, FL 32750

©2022 Landscape Structures. All Rights Reserved.



landscape
structures

Wickline Renovation

19112-2-2 2022.2 3D ONLY • 05.24.2022

REP SERVICES, INC.
Experts at Play & Outdoor Spaces
165 W. Jessup Avenue, Longwood, FL 32750

©2022 Landscape Structures. All Rights Reserved.



Wickline Renovation

19112-2-2 2022.2 3D ONLY • 05.24.2022



©2022 Landscape Structures. All Rights Reserved.



landscape
structures

Wickline Renovation

19112-2-2 2022.2 3D ONLY • 05.24.2022

REP SERVICES, INC.
Experts at Play & Outdoor Spaces
165 W. Jessup Avenue, Longwood, FL 32750

©2022 Landscape Structures. All Rights Reserved.

DRAWN BY: KCM	PG-1		
	PLAY EQUIPMENT PLAN		
TOTAL AREA: 4910 SF			
FALL HEIGHT: 9'			
BORDER: 269 LF CURB			
USER CAPACITY: 50			
SURFACING: 4910 SF PGG			
ADA SCHEDULE FBC 240.2.1.2	TOTAL PLAY ACTIVITIES 2-5:		
	TOTAL PLAY ACTIVITIES 5-12: 15		
	ACCESSIBLE ELEVATED ACTIVITIES	ACCESSIBLE GROUND-LEVEL ACTIVITIES	ACCESSIBLE ROUND-LEVEL PLAY TYPES
5-12	REQ	N/A	N/A
	PROV	N/A	N/A
	REQ	5	3
	PROV	9	6

WELCOME SIGN
TO BE LOCATED IN CONSULTATION WITH OWNER


WARNING
INSTALLATION OVER A HARD SURFACE SUCH AS CONCRETE, ASPHALT, OR PACKED EARTH MAY RESULT IN SERIOUS INJURY OR DEATH FROM FALLS.

WARNING
SURFACING AND PLAYSURFACES MAY BECOME HOT AND CAUSE BURNS. CHECK FOR HOT SURFACES PRIOR TO PLAYING ON THE PLAYGROUND.

GENERAL NOTES:

- EQUIPMENT LOCATION TO BE FIELD VERIFIED PRIOR TO CONSTRUCTION
- ACCESSIBLE ROUTE OF TRAVEL TO THE PLAYGROUND TO BE PROVIDED BY OTHERS, UNLESS OTHERWISE NOTED
- BASE MUST EXHIBIT POSITIVE DRAINAGE IN ALL AREAS

- QTY. POST/ARCH LENGTHS
- 3 A 182" Steel Post DB (44" Bury)
 - 2 B 156" Alum Post DB
 - 2 C 148" Alum Post DB
 - 2 D 116" Alum Post DB
 - 1 E 108" Alum Post DB
 - 2 F 100" Alum Post DB
 - 2 G 92" Alum Post DB
 - 2 H 76" Alum Post DB
 - 1 I 50" Alum Flush Post w/Standard Cap DB
 - 2 J 50" Alum Flush Post w/Turtle Cap DB

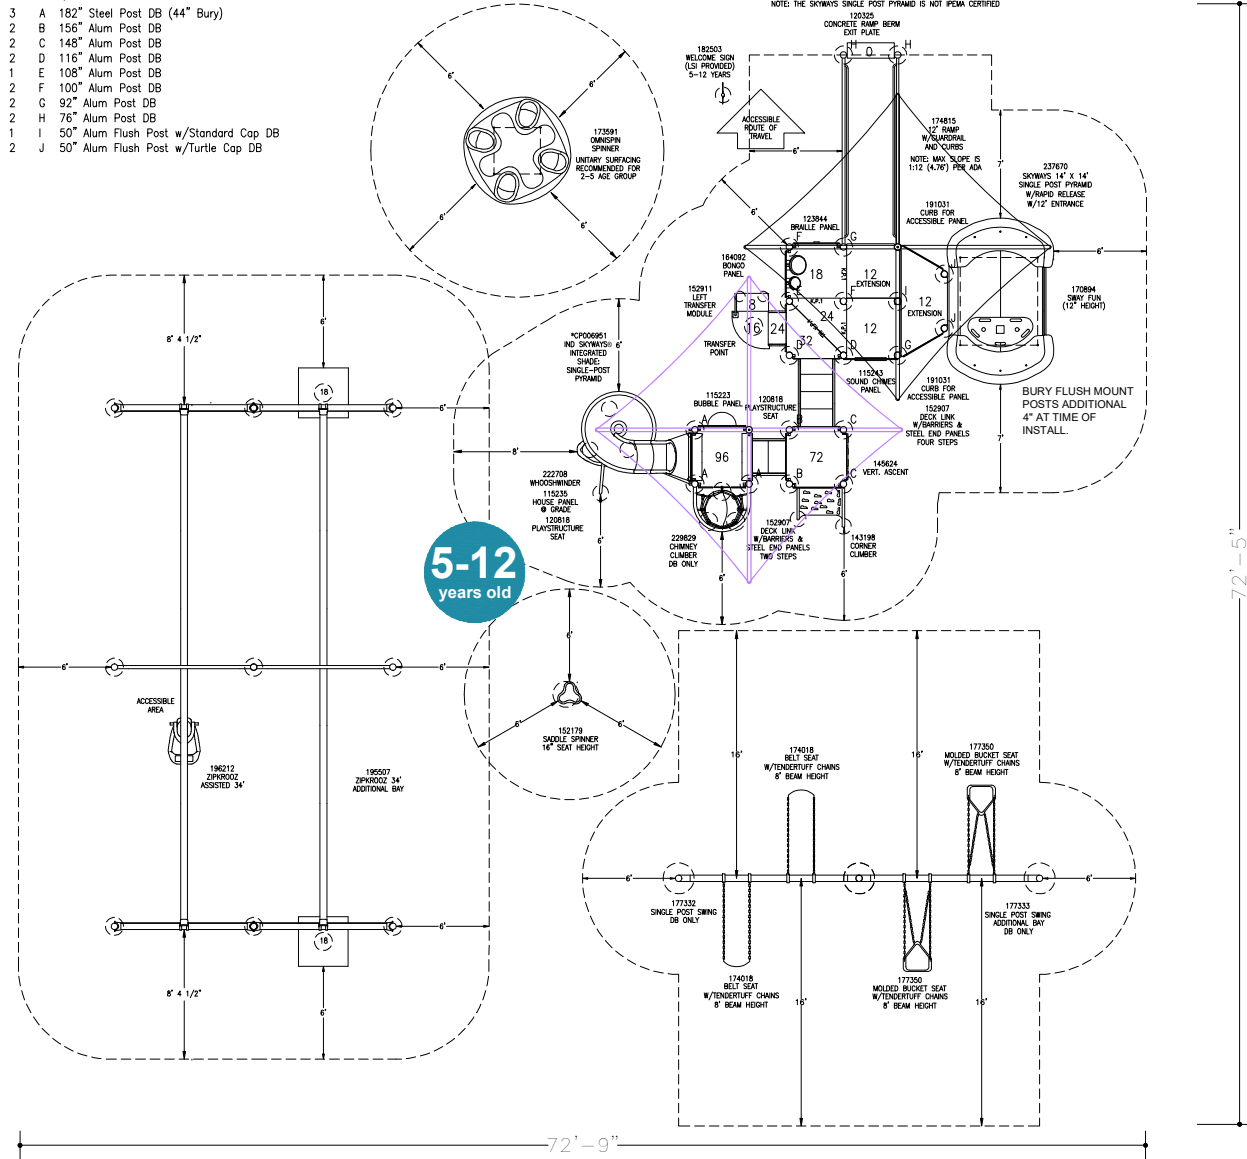

Wickline Renovation

Flagler Beach, FL
PROJECT: 19112-2-2 2022.2
NOT FOR CONSTRUCTION




SCALE: 1/8" = 1'



REP SERVICES, INC.
Experts at Play & Outdoor Spaces




DRAWN BY: KCM	PG-2
INSTALL PLAN	
TOTAL AREA: 4910 SF	
FALL HEIGHT: 9'	
BORDER: 269 LF CURB	
USER CAPACITY: 50	
SURFACING: 4910 SF PGG	

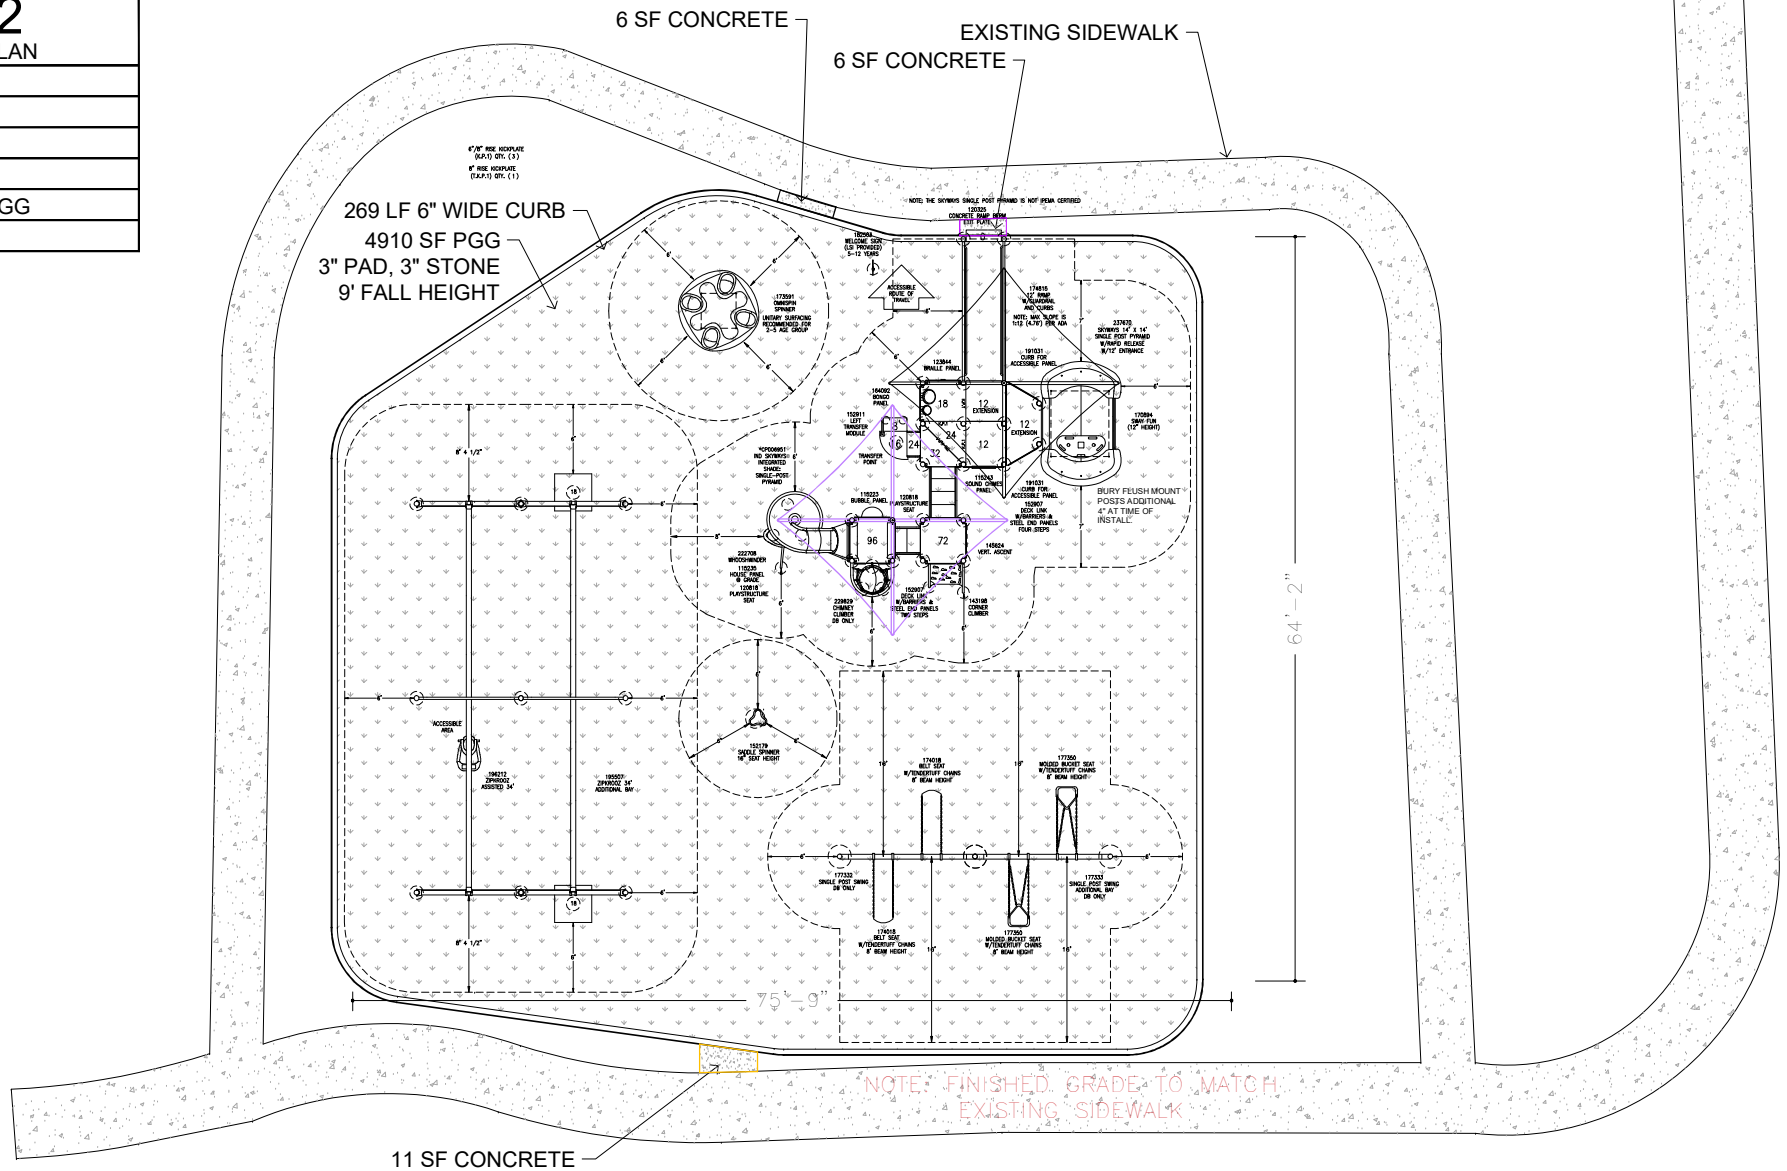


Wickline Renovation

Flagler Beach, FL
PROJECT: 19112-2-2 2022.2
NOT FOR CONSTRUCTION

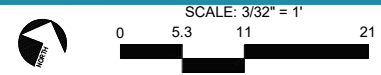


DRAWN BY: KCM	PG-3
	DEMOLITION PLAN
	TOTAL AREA: 4910 SF
	FALL HEIGHT: 9'
	BORDER: 269 LF CURB
	USER CAPACITY: 50
	SURFACING: 4910 SF PGG

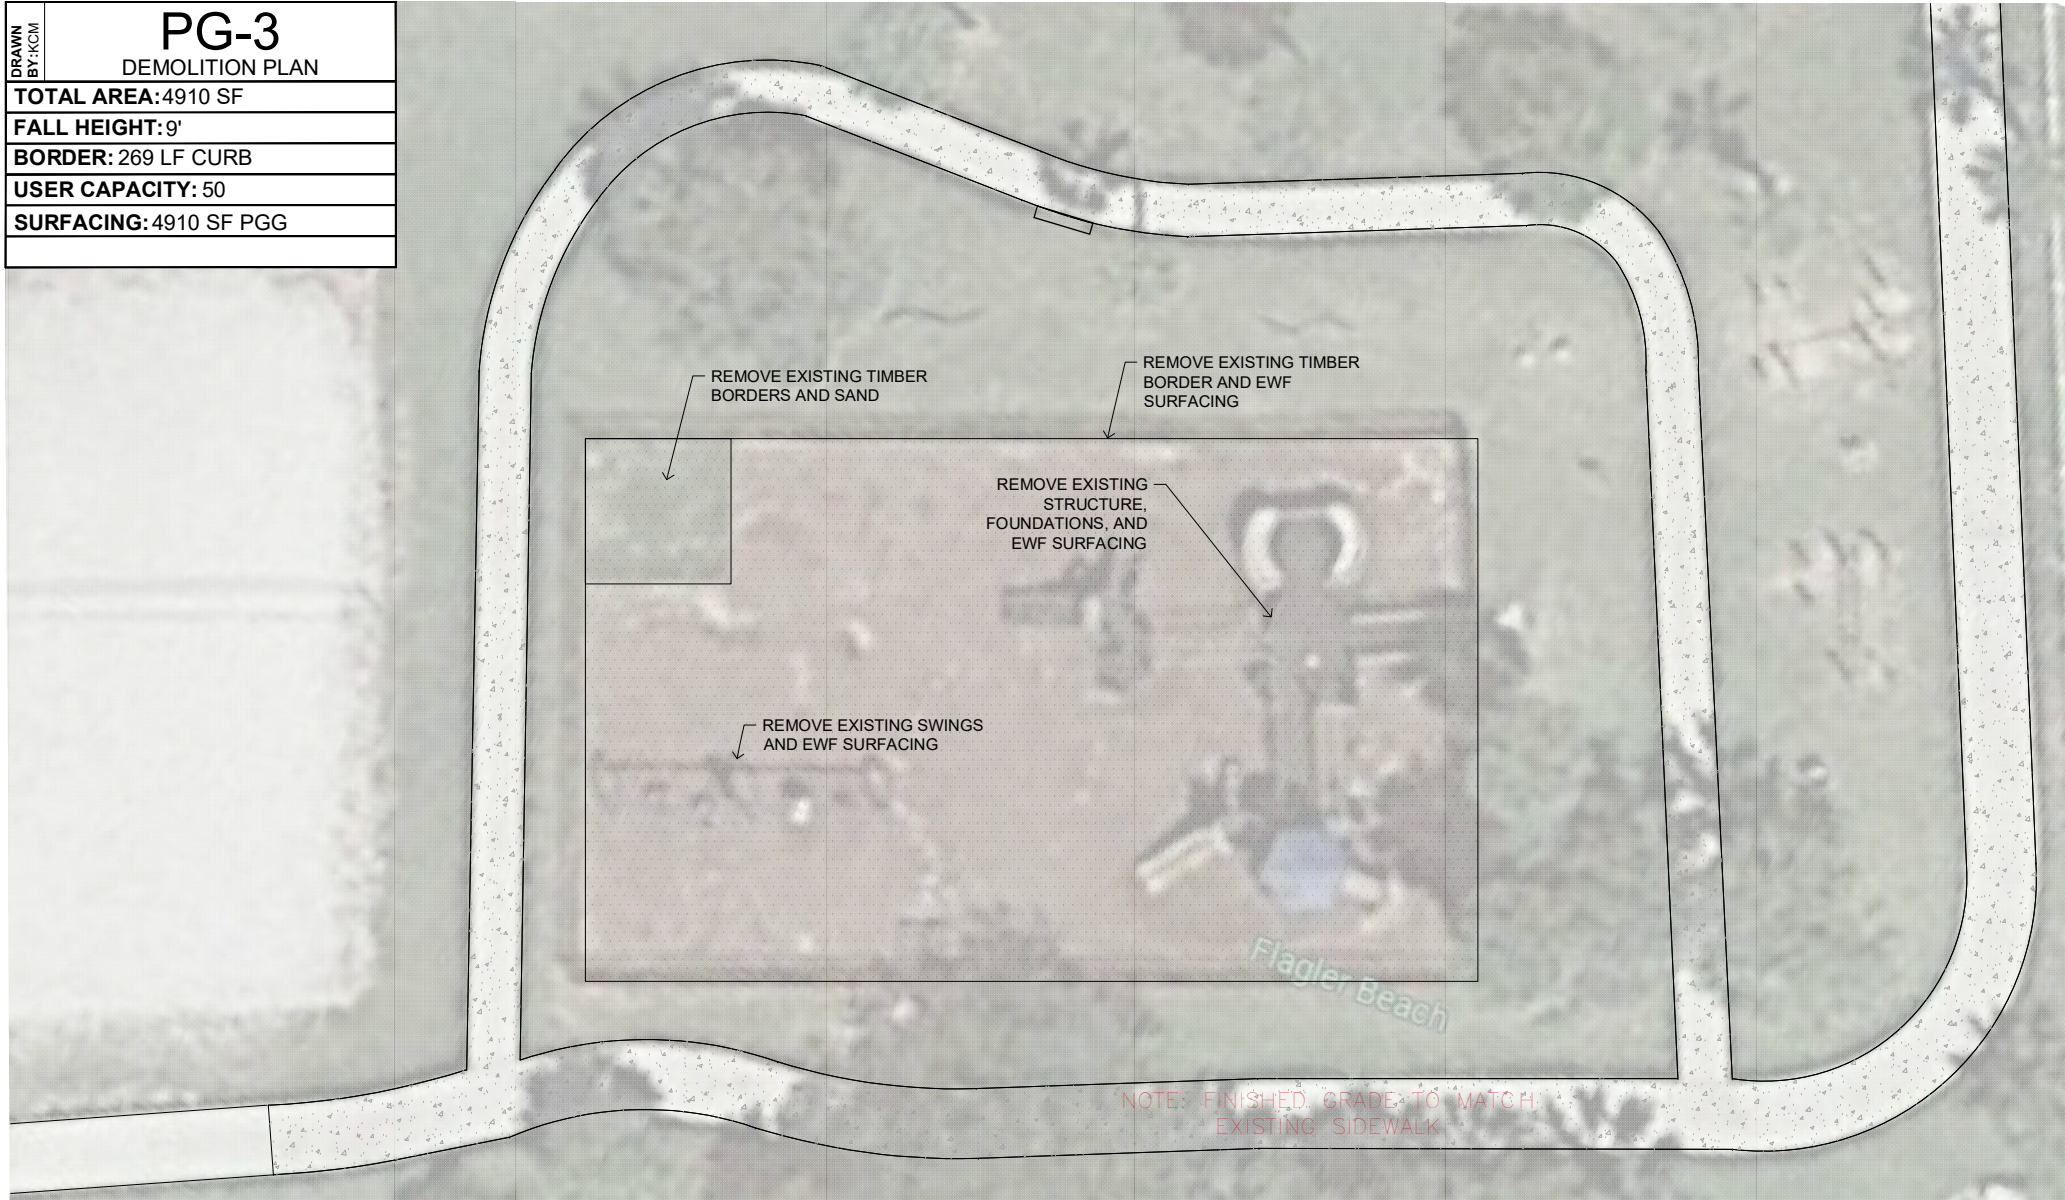

Wickline Renovation


Flagler Beach, FL
PROJECT: 19112-2-2 2022.2
NOT FOR CONSTRUCTION

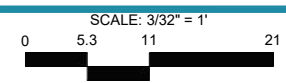

REP SERVICES, INC.
Experts at Play & Outdoor Spaces



DRAWN BY: KCM	PG-4
	EXCAVATION PLAN
TOTAL AREA: 4910 SF	
FALL HEIGHT: 9'	
BORDER: 269 LF CURB	
USER CAPACITY: 50	
SURFACING: 4910 SF PGG	

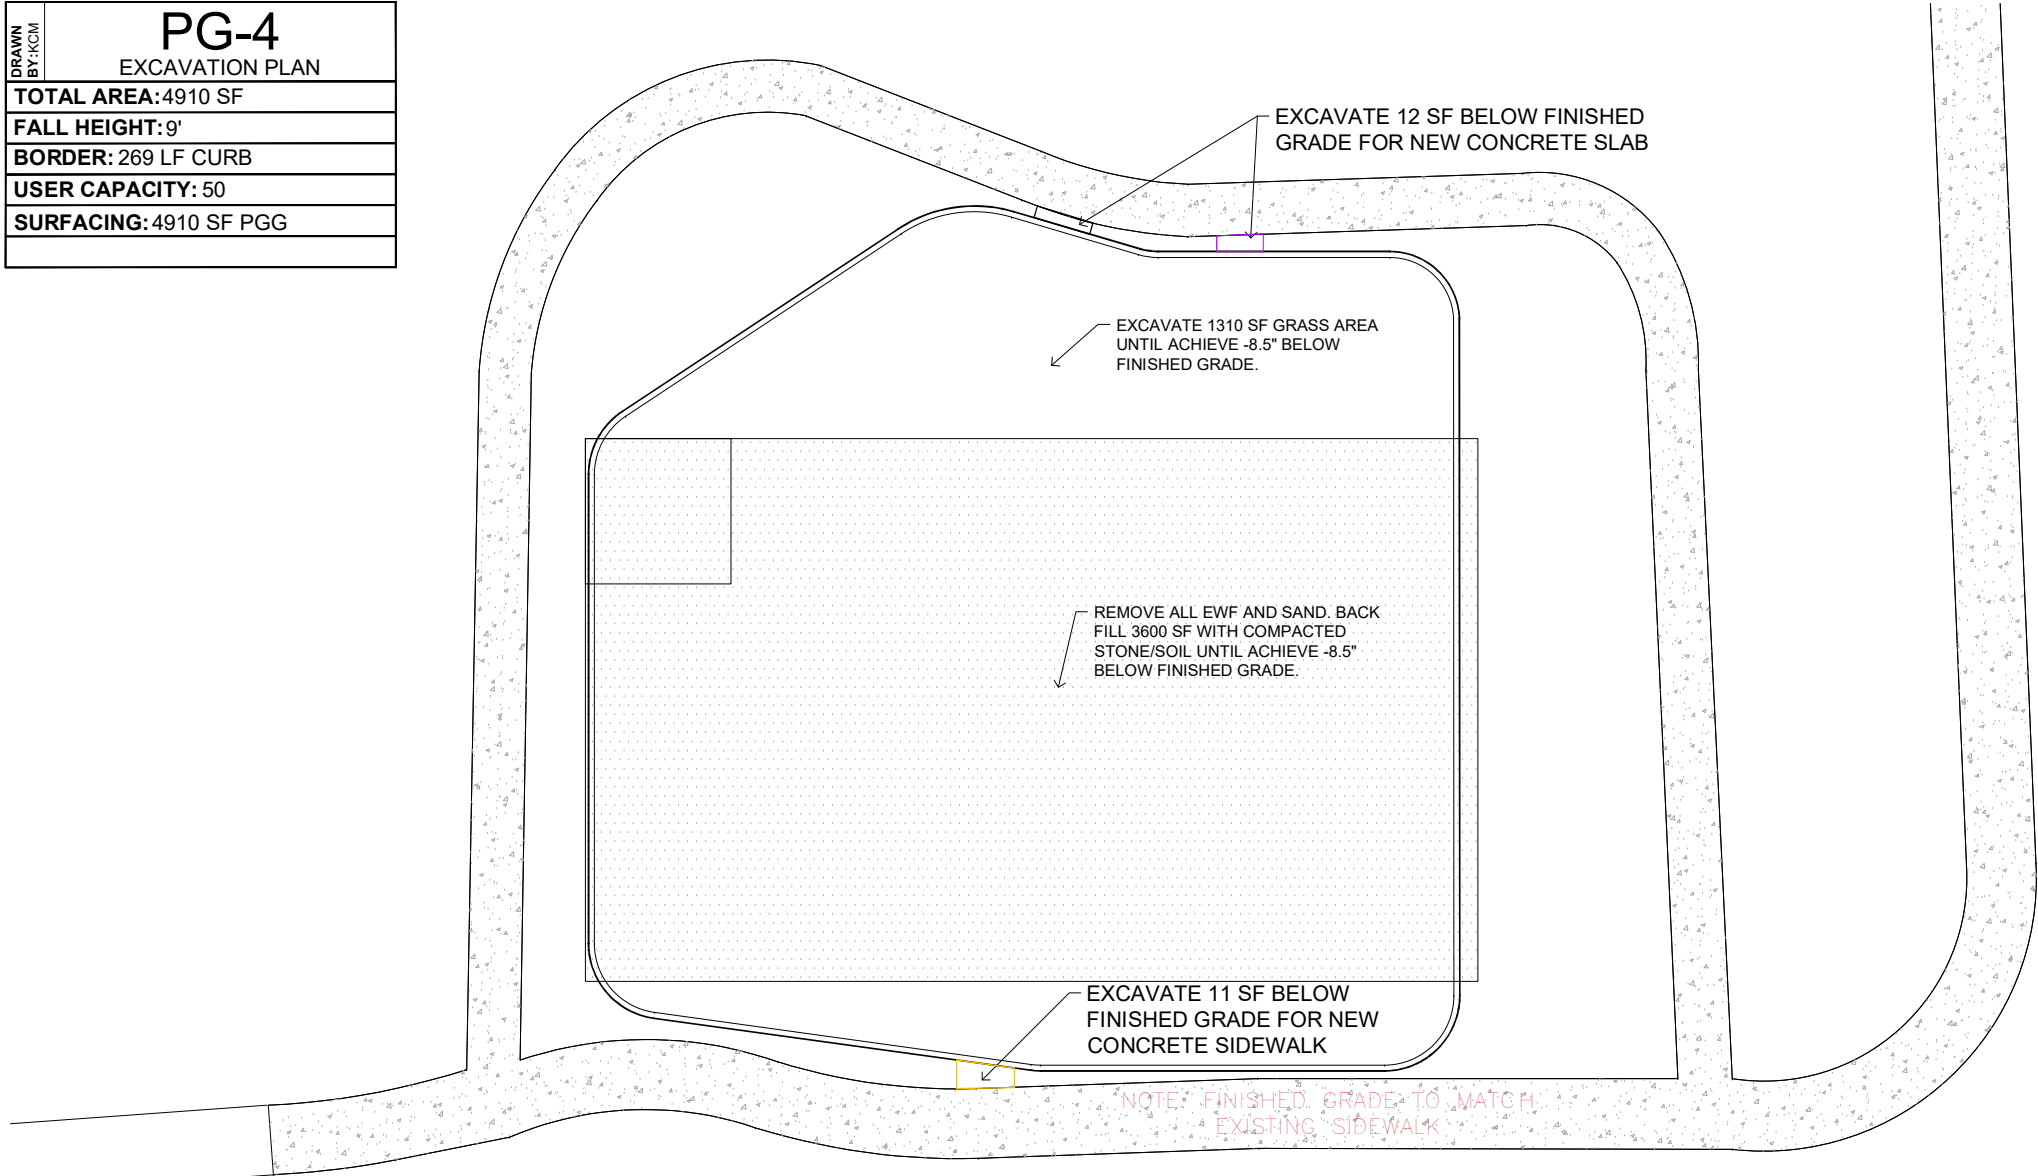

Wickline Renovation


Flagler Beach, FL
PROJECT: 19112-2-2 2022.2
NOT FOR CONSTRUCTION

Playground Grass System

Installed over 3" SafetyFoam Pro

PLAYGROUND GRASS


Section 5, Item a.

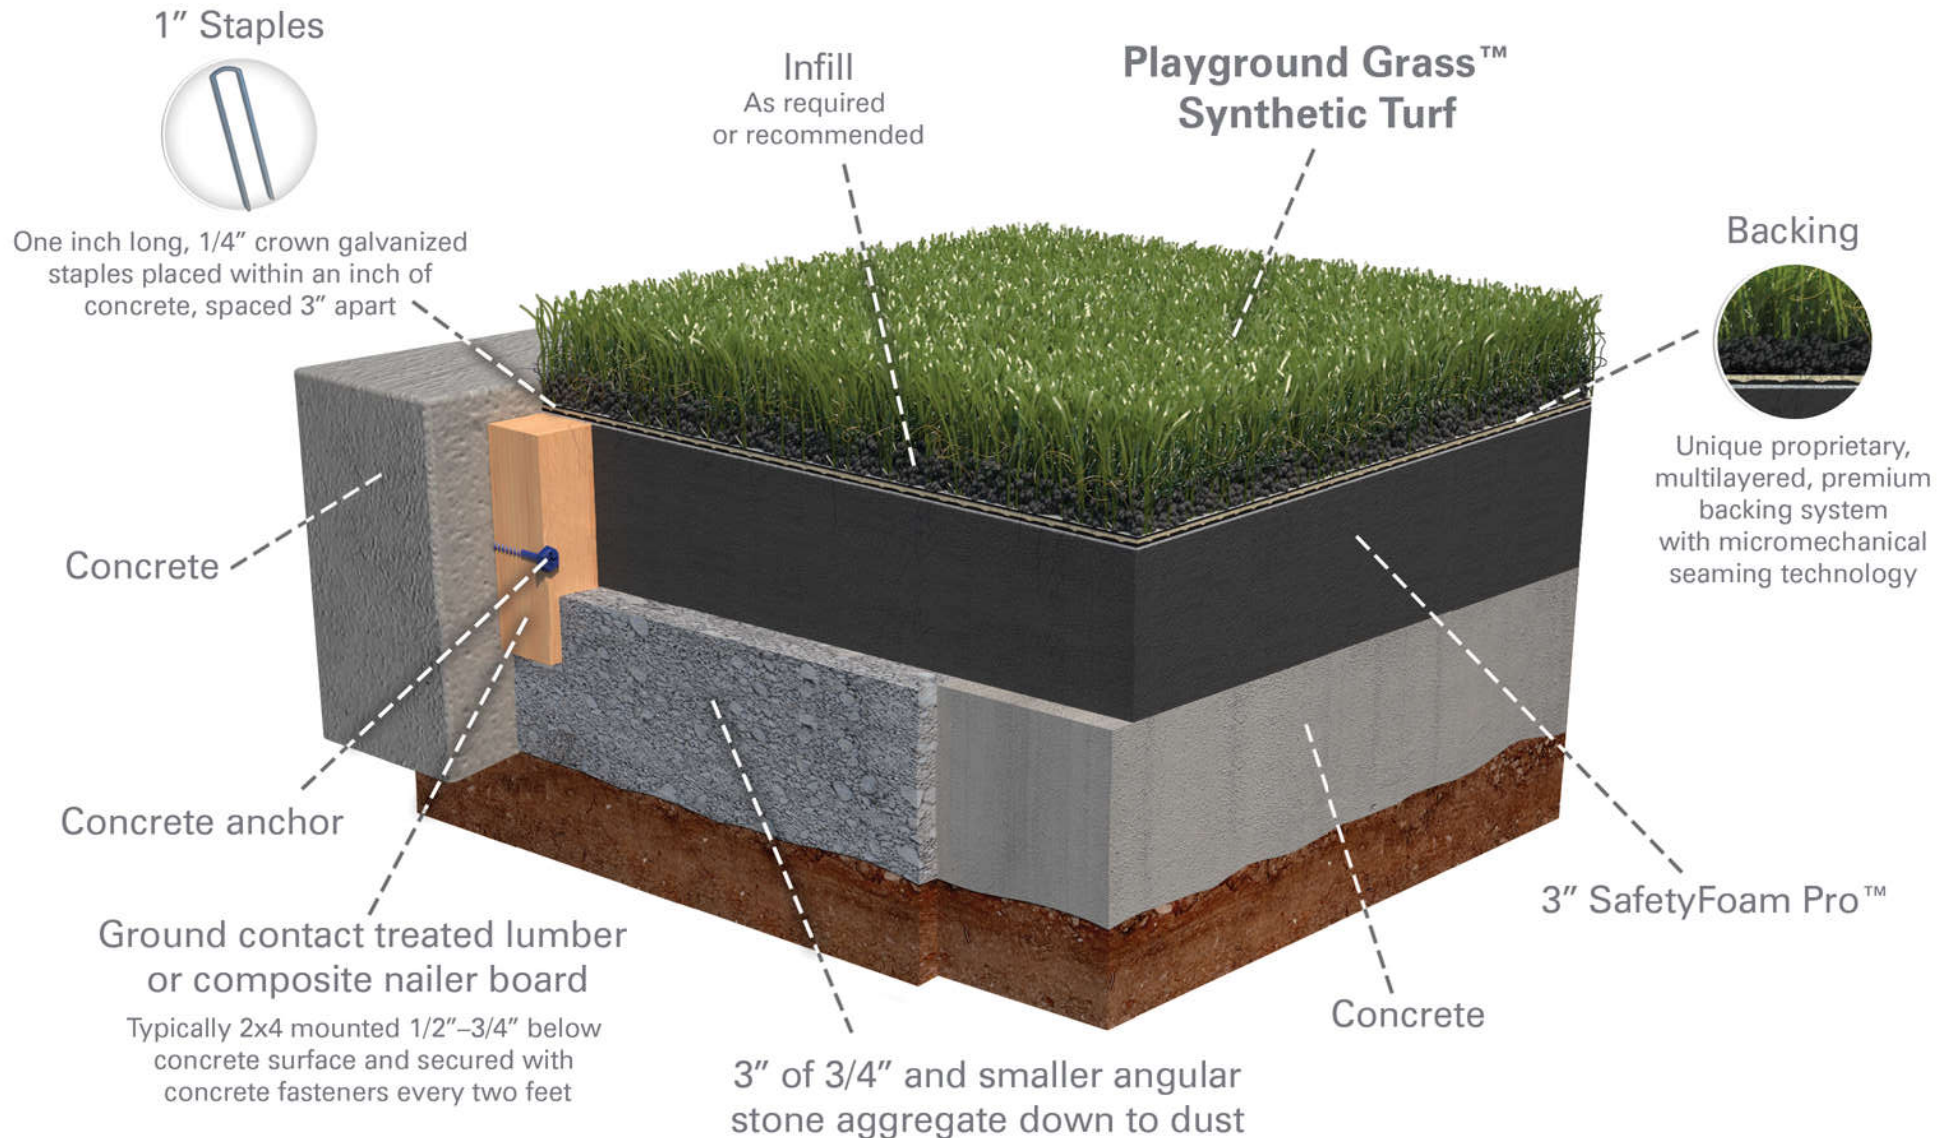

ForeverLawn®

866.992.7876 • foreverlawn.com
 8007 Beeson St., Louisville, OH 44641

CADdetails
 MICROSITE

microsite.caddetails.com/1148

By	G. Swartz	09/20
Scale	Not to scale	19
Drawing No.	M1381	

Theme	Identifier	Frequency	Related
Walking Paths	E	7	Park
Light	A	5	Park
Climbing	D	5	Playground
Signs/information	K	5	Park
Maintenance	I	4	Park
Landscape	J	4	Park
Shade	B	4	Playground/Park
Swings	C	4	Playground

Common Themes	Identifier	County	County (FB only)
Light	A	6	5
Shade	B	5	4
Swings	C	5	4
Climbing	D	5	5
Walking Paths	E	7	7
Pickle ball	F	4	3
Benches	G	4	3
Bocce Ball	H	2	2
Maintenance related	I	4	4
Landscape	J	4	4
Signs/information	K	5	5
Charging Stations	L	2	2
Monkey bar	M	3	3
Zipline	N	2	1
Farmers Market	O	2	2

lights with timers on courts	A
lighted pavilion	A
lighted areas	A
Lighting	A
more lighting	A
lighting	A
shade in park	B
shaded playground	B
shaded sitting areas	B
shaded sails	B
more shade	B
swings	C
swings	C
swings	C
swings	C
more swings	C
climbing wall	D
climbing structure	D
climbing rope	D
Interactive children games	D
climbing games	D
walking path	E
walking path	E
NW pavilion walking path to Betty Steflick boardwalk	E
Sidewalk in front of library	E
pavilions closer to side walk	E
fill dirt to bridge walk path due to drainage issues	E
connected walking paths	E
pickleball court	F
Exclusive pickleball court	F
pickleball courts	F
pickle ball court	F
benches	G
benches	G
benches	G
Bocce Ball	H
Bocce ball	H
maintain paint	I
maintain gate	I
fix/replace volleyball	I
functional gates	I
more trees	J
natural landscaping to environment	J
more trees	J
landscaping for park	J
promote use of pavilions	K

Use of qr codes	K
change location of community bulletin board	K
signs "watch for alligators"	K
informational signs	K
solar charge stations	L
solar charging station	L
monkey bars	M
rubber surface under monkey bars	M
lower monkey bars	M
zipline	N
zipline	N
farmers market structure	O
separate farmers market area and basketball area	O
shuffle board	
music in the park	
open space	
beach friendly material	
more playground	
no splash pad	
sunscreens	
filtered water fountain	
bike air and repair station	
remove volleyball court	
checker and chess table	
more community events	
address drainage issue through elevation	
playground equipment targeted towards younger children	
Bathroom improvements	
water dispenser	
natural turf	
wood equipment similar to sta park	
expand adult workout equipment	
spinning wheel	
lower basketball hoop for younger children	
water element	

Paul Myrka

Name	Address	Email/Phone Number	New Improvements
Michelle Russell	351 Palm Cir	Michelle.russell.731@gmail.com	A permanent farmers market structure (roof, electrical, etc) more community events
Darrell Prather	120 Avalon		Raise level of area so that it's not under water. Separate area for basketball vs. farmers market. More lighting. Move lighting.
			Improve location of community bulletin board easier access from parking lot. Consider moving bulletin board to easier access.
Anonymous			Playground - Swings and more stuff for smaller children. Zipline.
			Watch for alligators signs.

Sil Disigning

Name	Address	Email/Phone Number	New Improvements
Daisy Sullivan	2730 S Dey Ave ^{FB}		Wash Scott
Diane Cline			Remove old light cover
			No Deste
Angela Smith	2201 Tey St ^{FB}		LED lights
			QRC codes on T-shirts
Sil D. Disigning	600 S. Central Ave ^{FR}		Checkerboard T-shirts
			Sticker Chalkboard Station

Date so hard to write
Call if you can't read 386 338 5652

Michelle Burpau

Name	Address	Email/Phone Number	New Improvements
Scott Crone	2730 S. Daytona		brace ball, shutboard, promote use of pavilions, music in the park lights in the structures, more events, walking path, lights w/ timers on courts
Diane Cline	1309 S. Flyler		shade in park, leave lots of open space, keep in good condition, paint & upkeep gate street closes use boards, friendly material, replace or fix volleyball, → shade over play ground, pickleball court, something different w/ volleyball, maybe more tennis/pickleball lights inside pavilions, age 6 grandson - climbing wall & swings, working gets, benches for adults
Tom Cullen	PC + temple		
Suzanne Bryant	114 N. Palmetto		
Sharon P.	PC		more kids playground for me to bring my 11-13 year old grand kids fix benches that lean forward
			water cleared area picnic
Michelle Burpau	682 S. Central	386 338 5652	more shade for sitting & talking, lights inside shelter areas (roomers) walking path w/ mile markers solar charge stations, benches for adults to arts

lawn
bowling
court.


Erica Corpening & Jessica Massan

Name	Address	Email/Phone Number	New Improvements
Arella Corpening	2400 S. Flagler Ave	904-466-6744	More swings, picketball courts zip line Rubber surface below monkey bars redoing bathroom, water dispenser shade sails
Amelia Scott	2241 S. Central	843-509-4077	More natural turf climbing, Repede Wood equipment similar to STA park
Amber Grelock Kyan Peters	720 Henry Cir #B "	888-777-8462 "	Expand adult workout equipment More swings, lower monkey bars Pickleball player would like to see pickleball courts see the park
James Gooley	804 S Central	904-330-0401 903-353-0369	
Steve if any Bingle	1603 N. Palmetto	SBingle85@gmail.com 315-955-8768	NO Pavilion needs a wheelchair to the Betty Stetlik boardwalk ?? there is no sidewalk in front of the library? Interactive children's games Crimson-ming, tag games Spinning wheel
Ralph Santore	1618 Cumberland Dr #B	386-569-1369	Lower basketball hoop for younger children.
Shephard Luther	813 N Daytona Ave #B	407-353-2705	more trees or shade Serenity in Oasis, natural landscaping to our environment Needs a water element

Jessica Massan 135 Avalon Ave 970.371.6529 and LITGHTING

more trees, landscaping for a
pavilion
to or closer to a sidewalk, Park will
feel "settling" More information sign
to or closer to a sidewalk, Park will
feel "settling" More information sign
to or closer to a sidewalk, Park will
feel "settling" More information sign

29

 

Slow

1. Connect pavilion 1 with a sidewalk or bridge to the Betty Steflik boardwalk access. The standing water/flooding would need to be mitigated for this much needed walkway to connect pavilion, parking, to the other park amenities.



Imagery ©2025 Airbus, Map data ©2025 20 ft

2. Community Bulletin board 1. and welcome sign 2. sit out in a void area, Either relocate them along main sidewalk OR create an additional sidewalk that connects these 2 signs to pavilion 2, and the other 2 main sidewalks.