

10405 Merrill Road P.O. Box 157 Hamburg, MI 48139 (810) 231-1000 www.hamburg.mi.us

SUPERVISOR PAT HOHL CLERK MIKE DOLAN TREASURER JASON NEGRI TRUSTEES BILL HAHN, PATRICIA HUGHES, CHUCK MENZIES, CINDY MICHNIEWICZ

BOARD OF TRUSTEES SPECIAL MEETING

Wednesday, July 03, 2024 at 3:30 PM Hamburg Township Hall Board Room

AGENDA

CALL TO ORDER

PLEDGE TO THE FLAG

ROLL CALL OF THE BOARD

CALL TO THE PUBLIC

CONSENT AGENDA

APPROVAL OF THE AGENDA

UNFINISHED BUSINESS

CURRENT BUSINESS

1. Station 11 Driveway Plans

CALL TO THE PUBLIC

BOARD COMMENTS

ADJOURNMENT

HAMBURG TOWNSHIP

FIRE STATION DRIVE

3666 M-36 PINCKNEY, MI 48169

OCTOBER 13, 2023

GENERAL NOTES

GENERAL NOTES:

1. CONSTRUCTION, MATERIALS AND INSTALLATION SHALL BE IN ACCORDANCE WITH


HAMBURG TOWNSHIP CONSTRUCTION STANDARDS.

THESE PLANS AND SPECIFICATIONS INDICATE THE DESIGN INTENT OF THE PROPOSED IMPROVEMENTS. IF CONFLICTS OR AMBIGUITIES EXIST, IT IS THE RESPONSIBILITY OF THE CONTRACTOR TO BRING THESE TO THE ATTENTION OF THE ENGINEER FOR CLARIFICATION PRIOR TO PROCEEDING WITH CONSTRUCTION.

- THE LOCATIONS AND ELEVATIONS OF EXISTING FEATURES AND UNDERGROUND UTILITIES AS SHOWN ON THESE DRAWINGS ARE APPROXIMATE. NO GUARANTEE IS EITHER EXPRESSED OR IMPLIED AS TO THE COMPLETENESS OR ACCURACY THEREOF. THE CONTRACTOR SHALL BE EXCLUSIVELY RESPONSIBLE FOR DETERMINING THE EXACT LOCATION AND ELEVATION OF EXISTING FEATURES, UTILITIES, AND PROPOSED UTILITY CROSSINGS PRIOR TO THE INITIATION OF CONSTRUCTION. THE CONTRACTOR SHALL NOTIFY THE ENGINEER IF ANY CONFLICT OR IF THE LOCATION OR DEPTH DIFFER SIGNIFICANTLY FROM THE
- 4. THE CONTRACTOR SHALL OBTAIN ALL NECESSARY PERMITS PRIOR TO STARTING CONSTRUCTION, UNLESS OTHERWISE NOTED.
- THE CONTRACTOR IS SOLELY RESPONSIBLE FOR CONSTRUCTION MEANS, CONTROLS, TECHNIQUES, SEQUENCES, PROCEDURES, CONSTRUCTION SAFETY, AND MIOSHA COMPLIANCE. THE ENGINEER, PROPERTY OWNER, AND GOVERMENTAL AGENCIES ARE NOT AND SHALL NOT BE RESPONSIBLE FOR THE CONTRACTOR'S CONSTRUCTION OR SAFETY PRACTICES AND SHALL NOT BE HELD RESPONSIBLE FOR DAMAGES FOR COSTS DUE TO THE CONTRACTOR'S ACTIONS.
- 6. A REPRESENTATIVE OF HAMBURG TOWNSHIP SHALL OBSERVE CONSTRUCTION ACTIVITES AND TESTING CERTIFICATIONS. THE CONTRACTOR SHALL PROVIDE TWO WORKING DAYS NOTICE TO HAMBURG TOWNSHIP'S REPRESENTATIVE PRIOR TO PERFORMING CONSTRUCTION ACTIVITIES AND TESTING.
- THE CONTRACTOR IS RESPONSIBLE FOR THE PROPER REMOVAL AND LAWFUL DISPOSAL OF EXCESS MATERIAL, DEBRIS, SUCH AS SOILS, STUMPS, TREES, BRUSH, ETC. UNLESS OTHERWISE STATED. ALL EXCAVATED SPOIL MATERIAL SHALL BE HAULED AND DISPOSED OF ON A SITE, DESIGNATED BY HAMBURG TOWNSHIP, WITHIN FIVE MILES OF THE CONSTRUCTION SITE.
- THE CONTRACTOR SHALL BE RESPONSIBLE FOR INSTALLATION AND MAINTENANCE OF ALL SOIL EROSION AND SEDIMENTATION CONTROLS. SUCH MEASURES SHALL BE IN PLACE AND INSPECTED BY THE GOVERNMENTAL AGENCY HAVING JURISDICTION, 24 HOURS IN ADVANCE OF CONSTRUCTION. SUCH CONTROLS SHALL BE MAINTAINED IN PLACE UNTIL SUCH TIME AS THE RESTORATION MEASURES ARE ESTABLISHED.
- 9. THE CONTRACTOR IS RESPONSIBLE FOR CONTACTING MISS DIG, 1-800-482-7171, 72 HOURS PRIOR TO THE INITIATION OF CONSTRUCTION IN ORDER TO LOCATE AND PROPERLY PROTECT EXISTING UTILITIES.
- 10. THE CONTRACTOR SHALL FURNISH CONSTRUCTION STAKING.
- TRAFFIC CONTROL SHALL BE IN ACCORDANCE WITH THE MICHIGAN MANUAL ON UNIFORM TRAFFIC CONTROL DEVICES.
- 12. PRIOR TO INSTALLATION, THE CONTRACTOR SHALL FURNISH TO THE TOWNSHIP DPW DOCUMENTATION AND CERTIFICATION FROM SUPPLIERS THAT THE MATERIALS CONFORM TO THE SPECIFICATION.
- 13. ALL AREAS DISTURBED BY CONSTRUCTION ACTIVITIES SHALL BE RESTORED BY SPREADING 3 INCHES OF APPROVED TOPSOIL AND SEEDING WITH MDOT ROADSIDE MIX AND MULCHING, UNLESS OTHERWISE NOTED.

GENERAL NOTES (CONT):

14. THE CONTRACTOR SHALL NOTE AS-BUILT INFORMATION ON THE CONSTRUCTION DRAWINGS. THESE DRAWINGS SHALL BE PROVIDED TO THE ENGINEER FOR USE IN PREPARING RECORD DRAWINGS AND

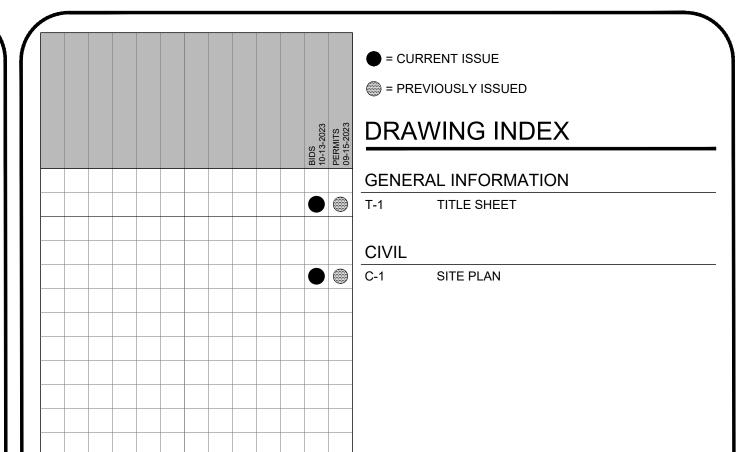


PROJECT DIRECTORY


PAT HOHL, TOWNSHIP SUPERVISOR HAMBURG TOWNSHIP 10405 MERRILL RD. P.O. BOX 157

HAMBURG, MI 48139 PHONE: (810) 222-1116 EMAIL: PATHOHL@HAMBURG.MI.US

ENGINEER: IMEG CORP. 201 S. ANN ARBOR ST. SALINE, MI 48176-1303

> PROJECT MANAGER: TED ERICKSON PHONE: (734) 316-9302 EMAIL: TED.L.ERICKSON@IMEGCORP.COM

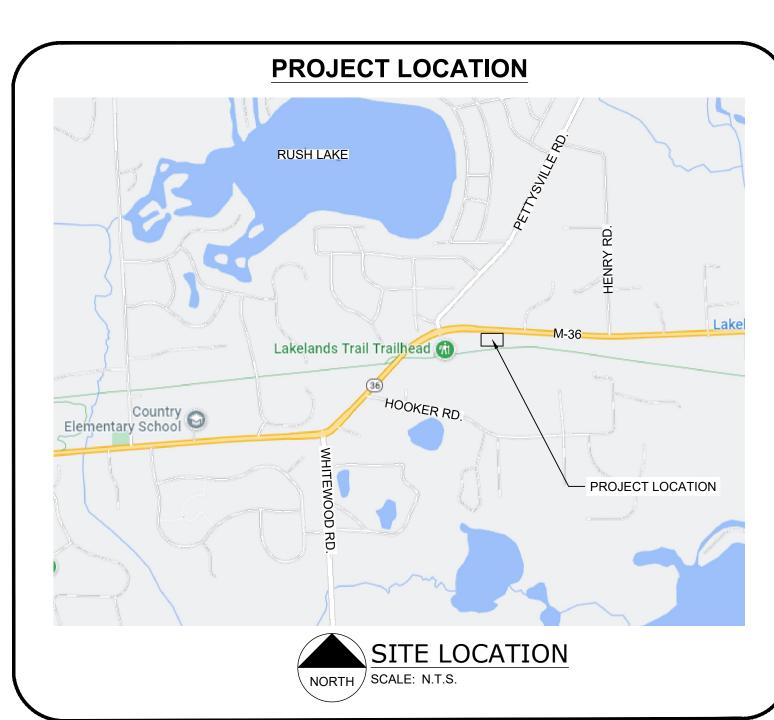

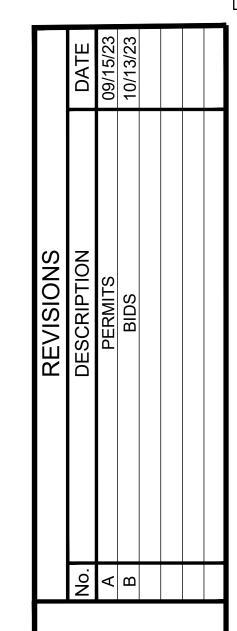





IMEG Project No: 23007023.00 File Name:


© COPYRIGHT 2023 ALL RIGHTS RESERVED

Drawn By: DRK Checked By: TLE Date: 10/13/2023

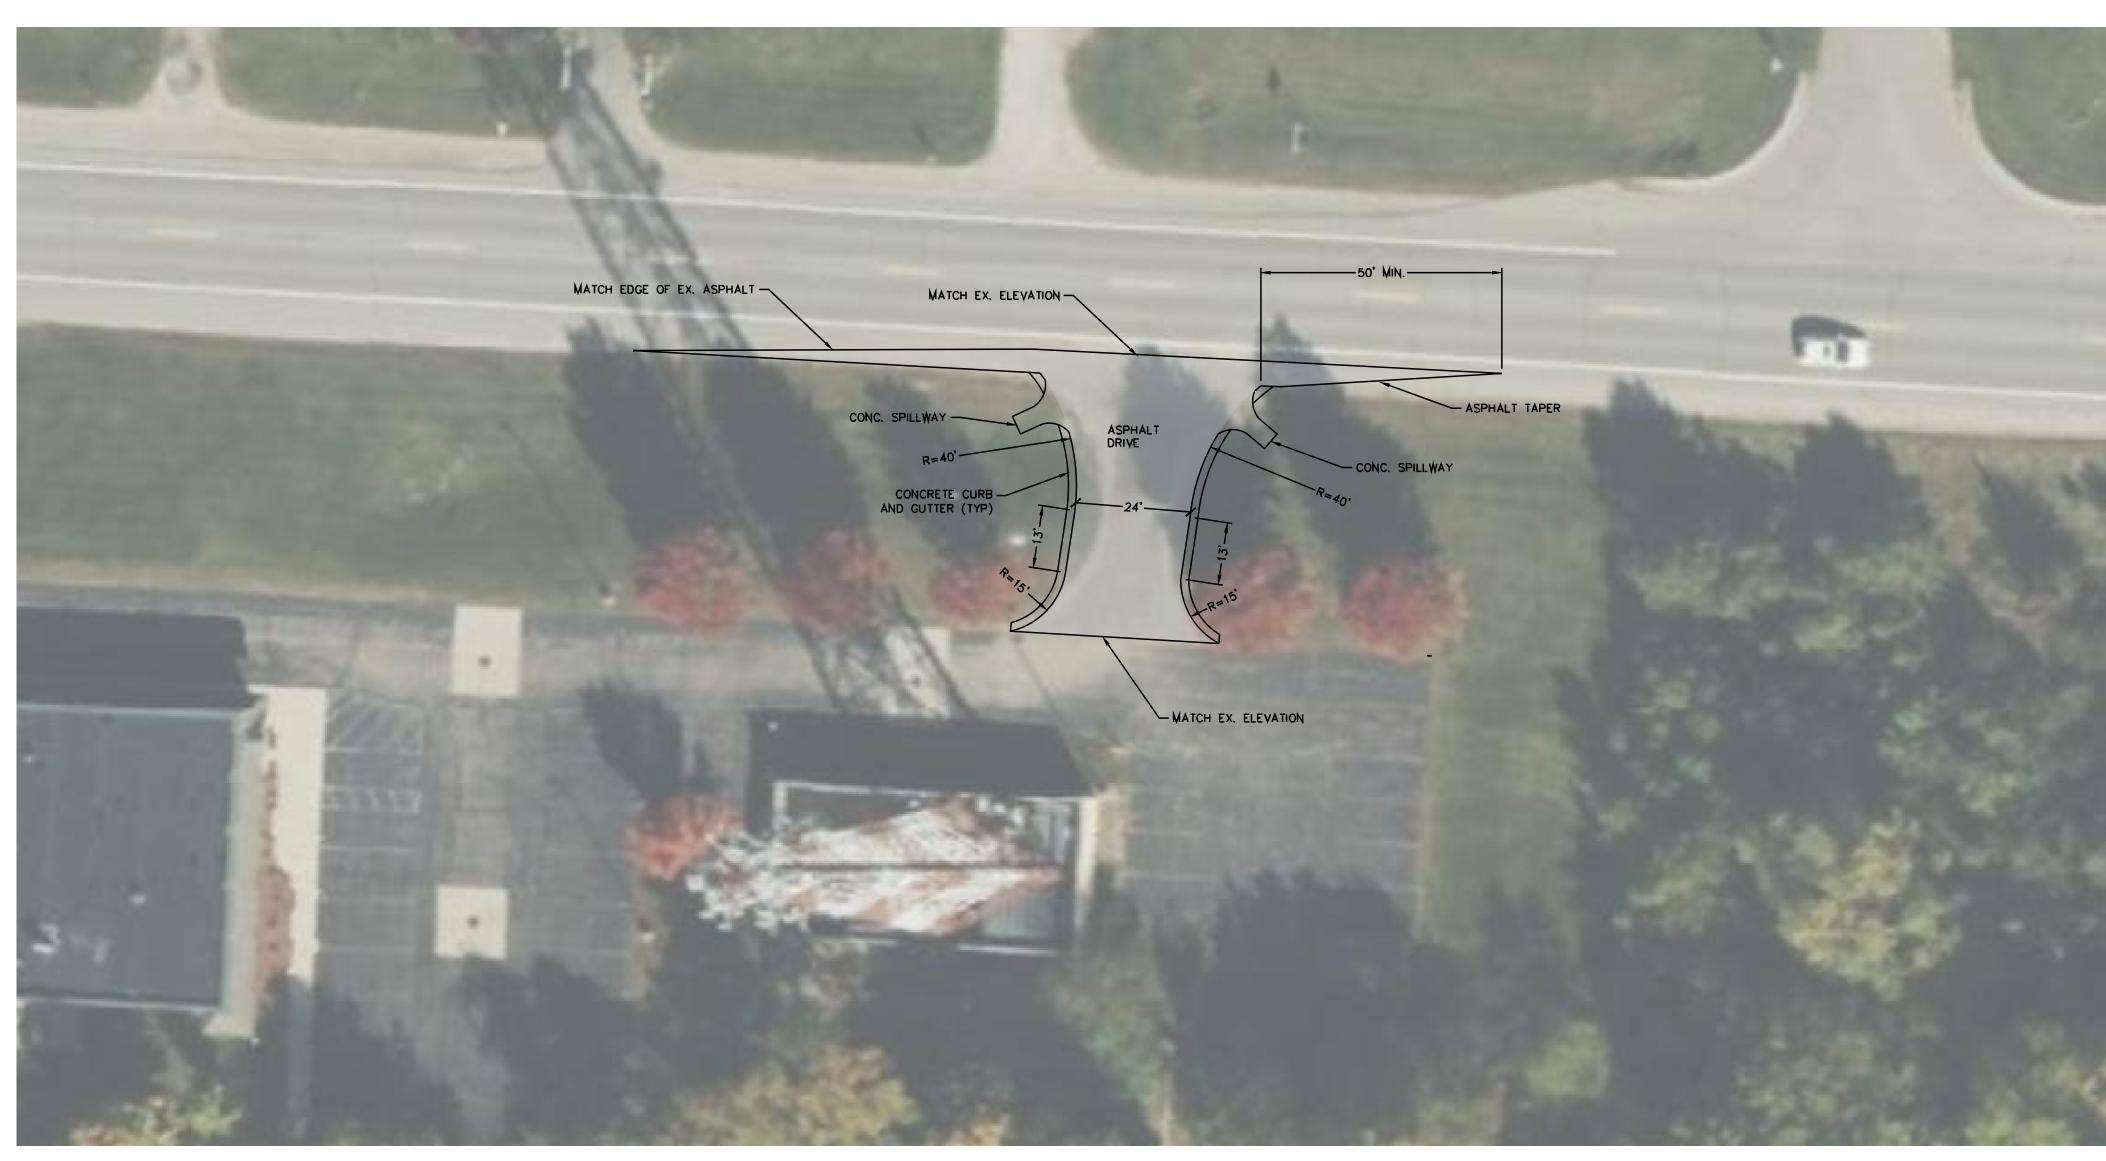




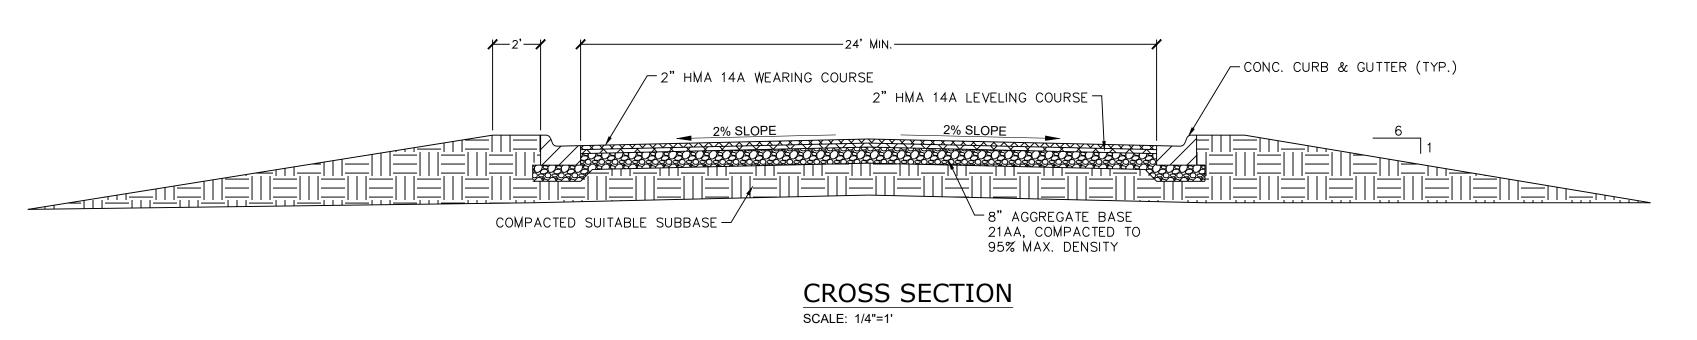

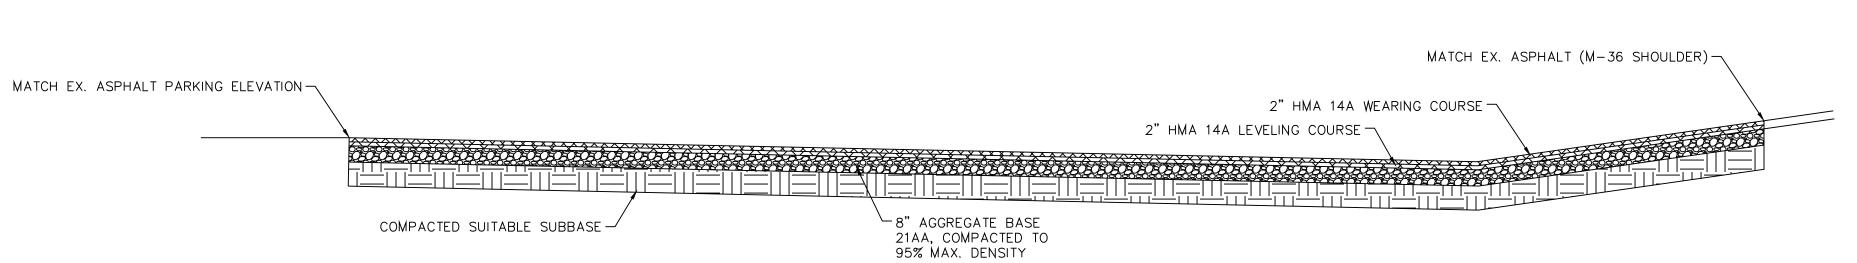


LONGITUDINAL SECTION
SCALE: 1/4"=1'

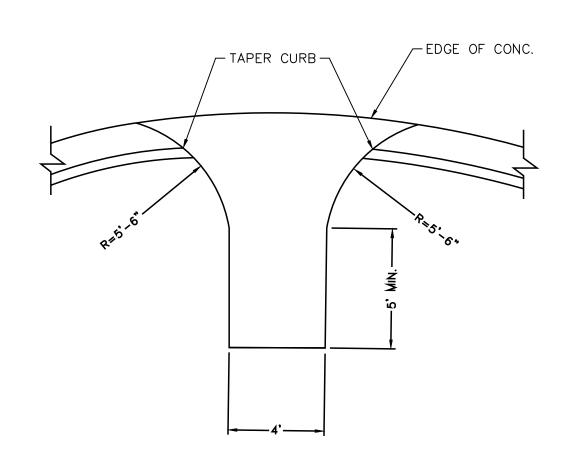

CONC. SPILLWAY

SCALE: 1/4"=1'

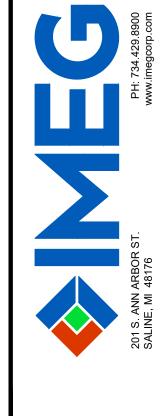

VNSHIP FIRE STATION DRIVE 3666 M-36

HAMBURG TOWNSHIP FIRE

IMEG Project No:
23007023.00

File Name:
Fire Station Drive Plans.dwg

© COPYRIGHT 2023
ALL RIGHTS RESERVED

Field Book No:

Drawn By: DRK

Checked By: TLE Date: 10/13/2023

C-1