



CITY OF LANDER CITY COUNCIL WORK SESSION MEETING

Tuesday, November 26, 2024 at 6:00 PM
City Council Chambers, 240 Lincoln Street

AGENDA

Join Zoom Meeting

<https://us06web.zoom.us/j/81857215076?pwd=3Fw6Yfp56X7GuSiJbiAeaBan9BurNb.1>

Meeting ID: 818 5721 5076

Passcode: 847422

1. CALL TO ORDER

- A. Pledge of Allegiance
- B. Roll Call

2. NEW BUSINESS (NON-ACTION ITEMS)

- A. Staff Updates
- B. Presentation of Final Designs Popo Agie River Park Pathway, TAP grant CD23514 - Kasey Jones
- C. Discussion concerning the potential suspension of 1/2 cent economic tax funds and LIFT recommendations for this funding cycle.
- D. Tim Nichols WRTA funding discussion
- E. FAST explanation of minimum revenue guarantee funding

3. ADJOURNMENT

Upcoming Council Meetings:

Regular Meetings:

6:00 PM Tuesday, December 10, 2024, City Council Chambers

6:00 PM Tuesday, January 14, 2025, City Council Chambers

Work Sessions:

6:00 PM Tuesday, January 28, 2025, City Council Chambers

All meetings are subject to cancellation or change.

Popo Agie River Park Pathway

Kasey Jones, PhD, PE



Section 2, Item B.



OUTLINE

01

Introduction

02

Path Alignment

03

Path Cross Section

04

North First Street

05

Considerations

06

Main Street

07


Schedule

08

Questions & Discussion


INTRODUCTION

- Project Scope
 - Path Design connecting Main Street with new Popo Agie River Park
 - Main Street Crossing Study
- TAP Grant Funded

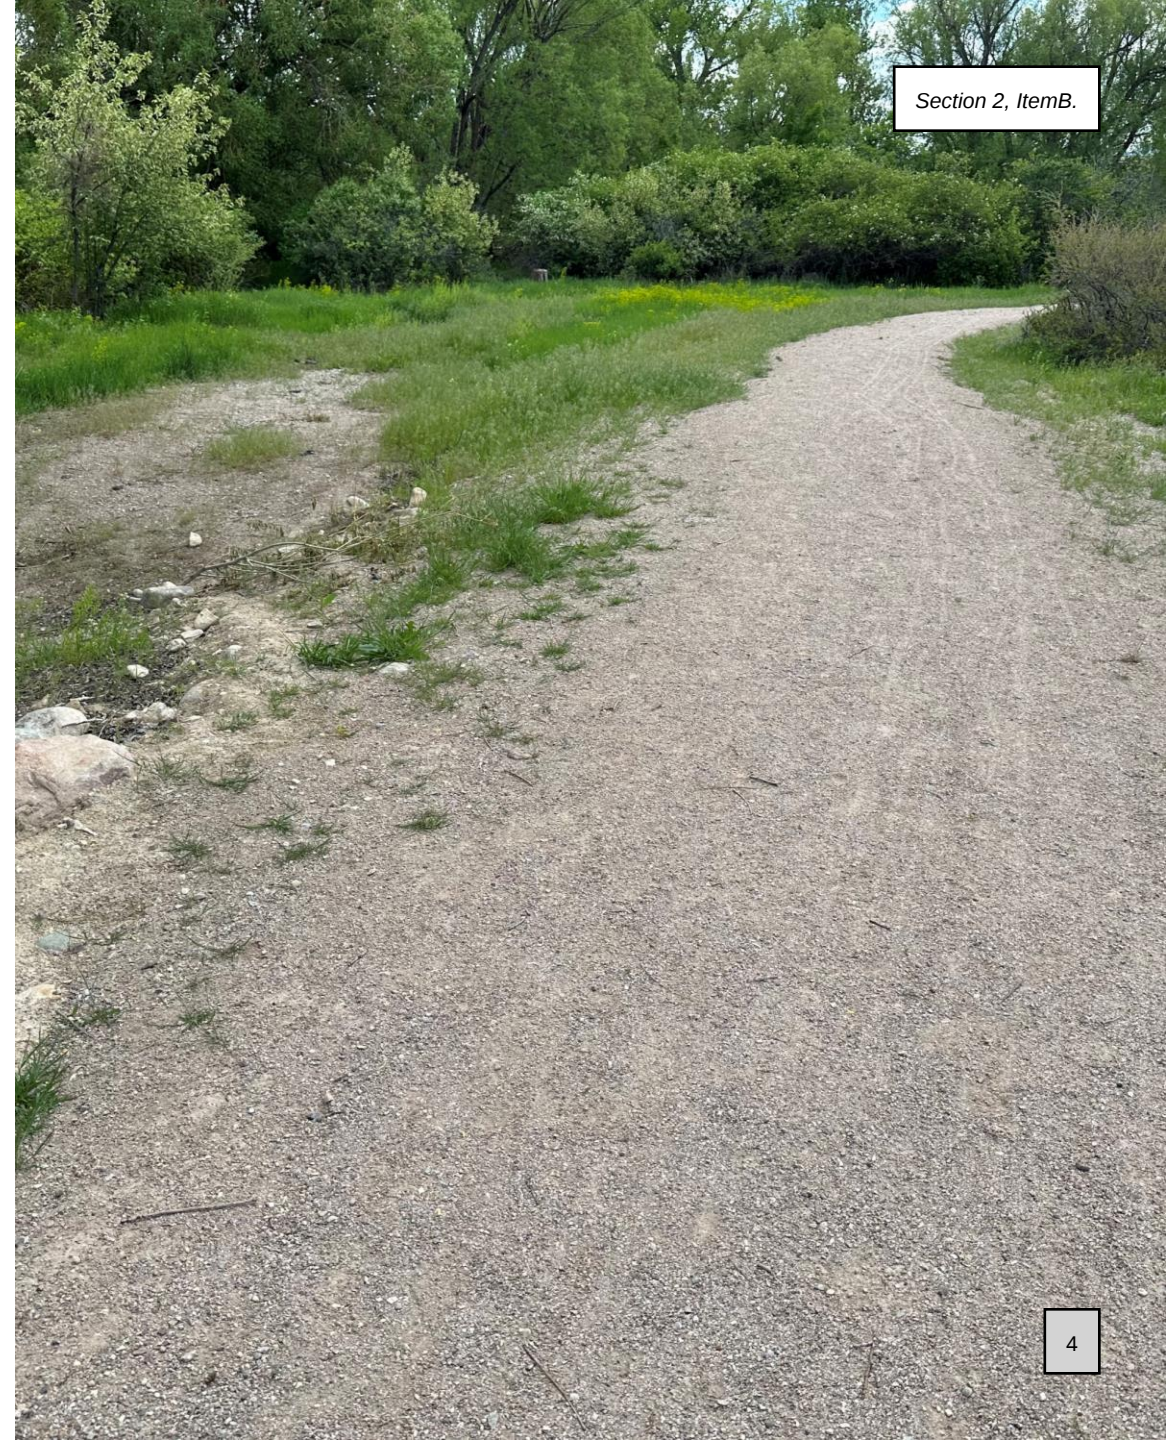


Section 2, ItemB.

PATH ALIGNMENT

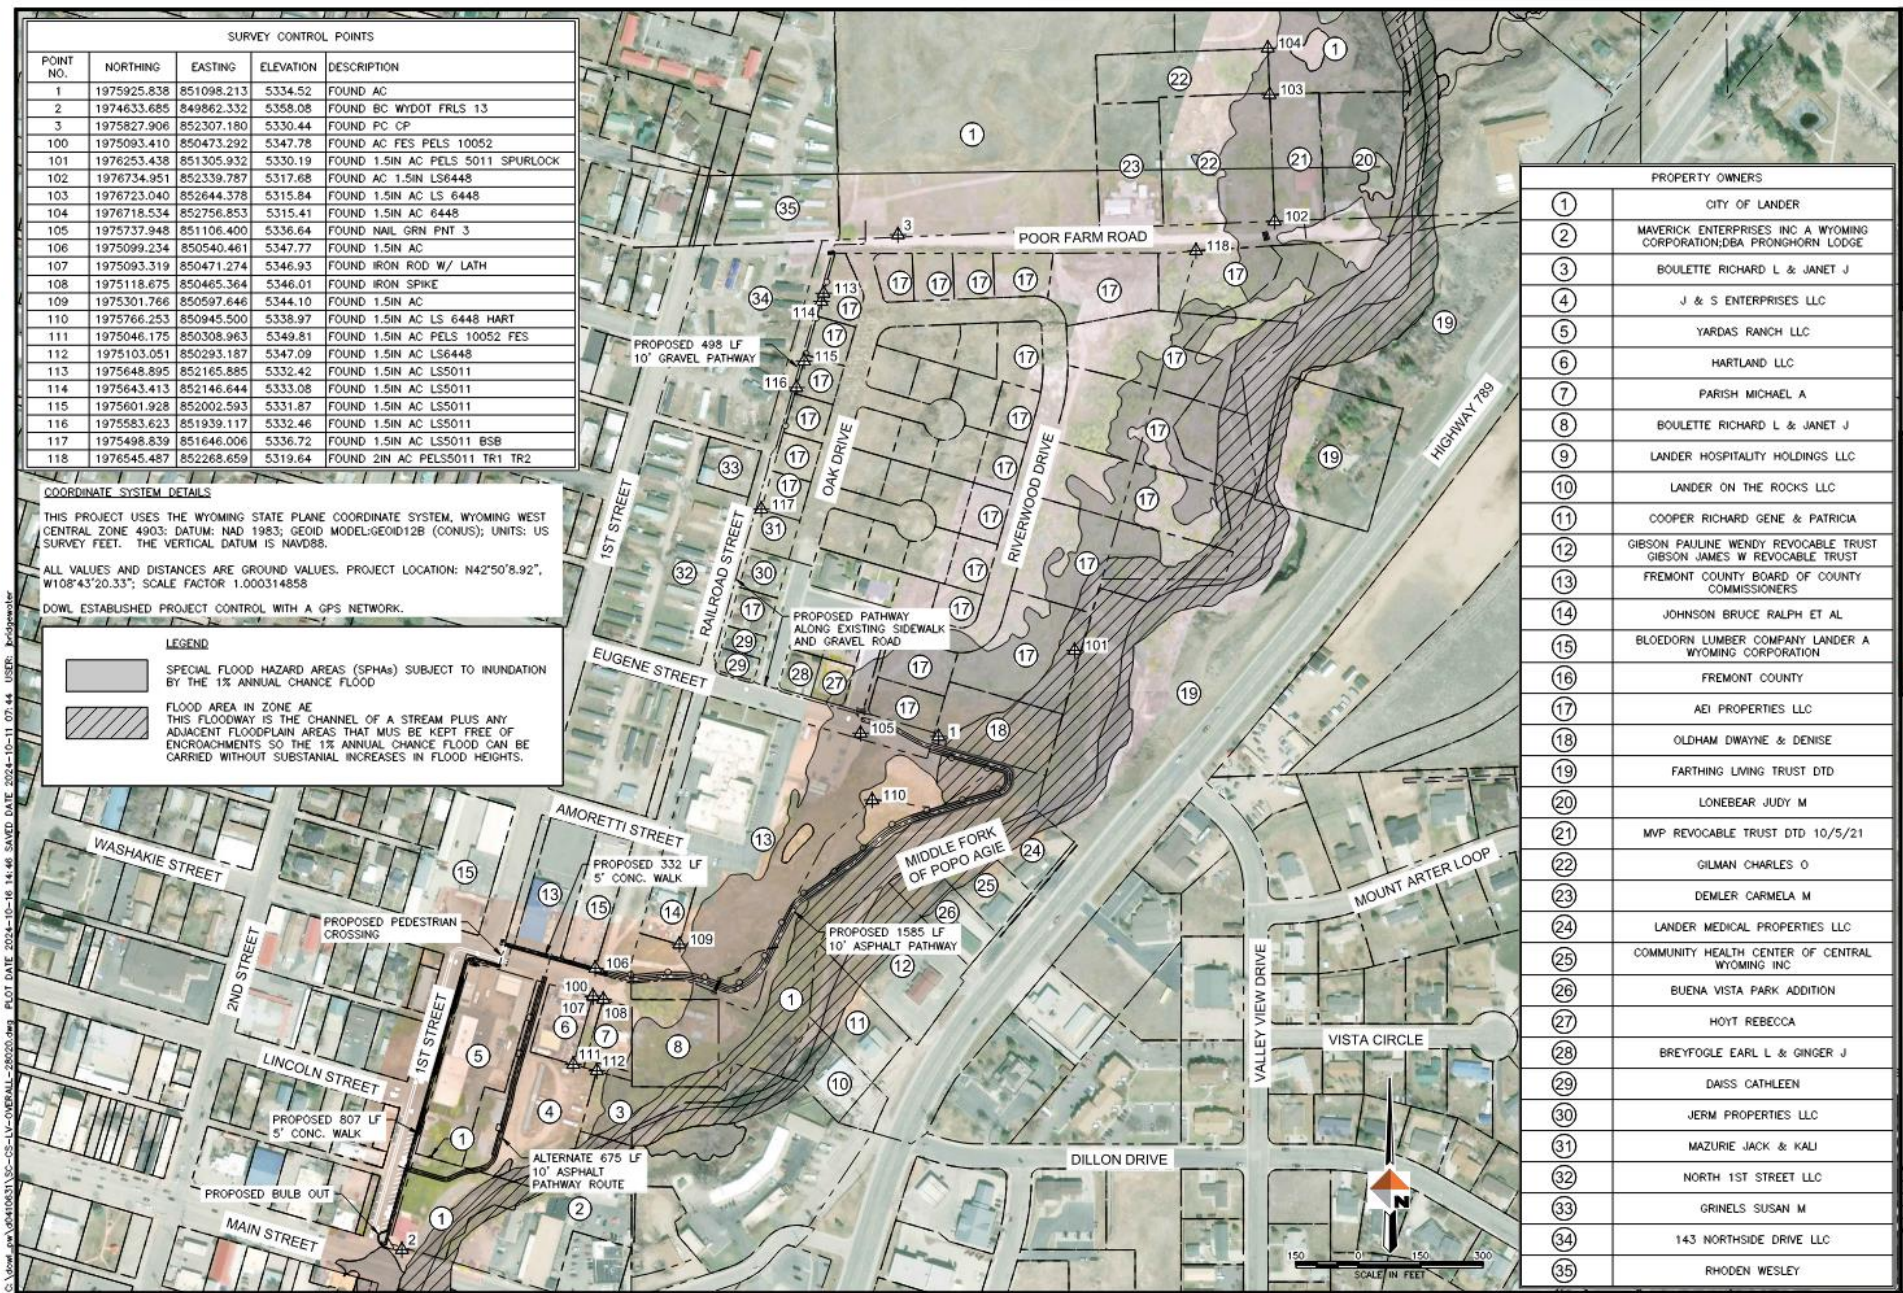


PATH CROSS SECTIONS


Section 2, Item B.

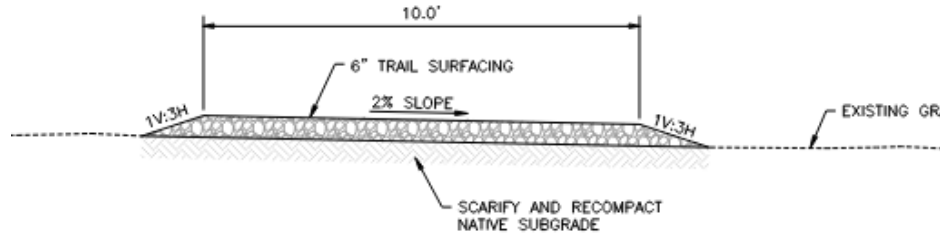


5
TYPICAL SECTION - ALONG RAILROAD STREET
STA. 40+74 TO 40+85, 46+10 TO 51+08
NTS

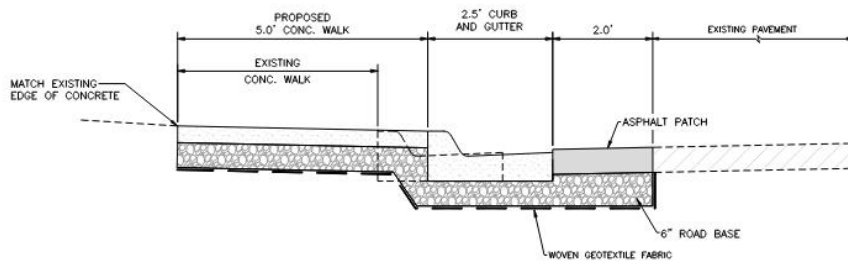


3
TYPICAL SIDEWALK SECTION
STA. 10+27 TO 17+92, 18+40 TO 20+87
NTS

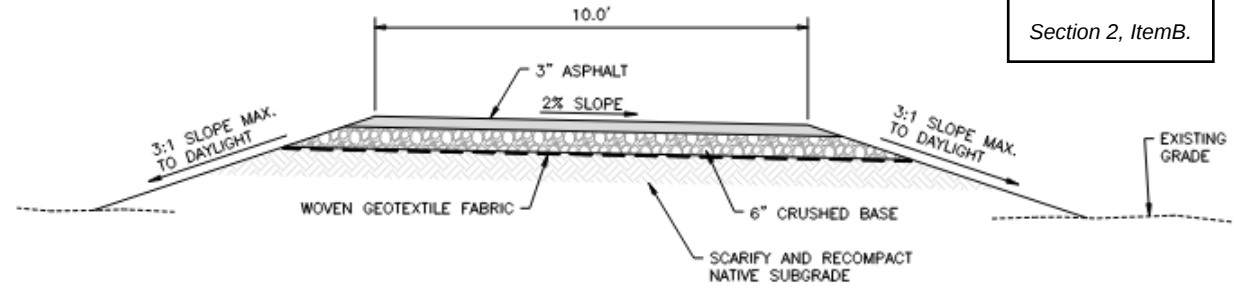

2
TYPICAL SECTION - OUTSIDE OF FLOODWAY/FLOODPLAIN
SLOPING RIGHT
STA. 23+68 TO 27+00, 29+00 TO 30+20, 34+70 TO 36+82
NTS

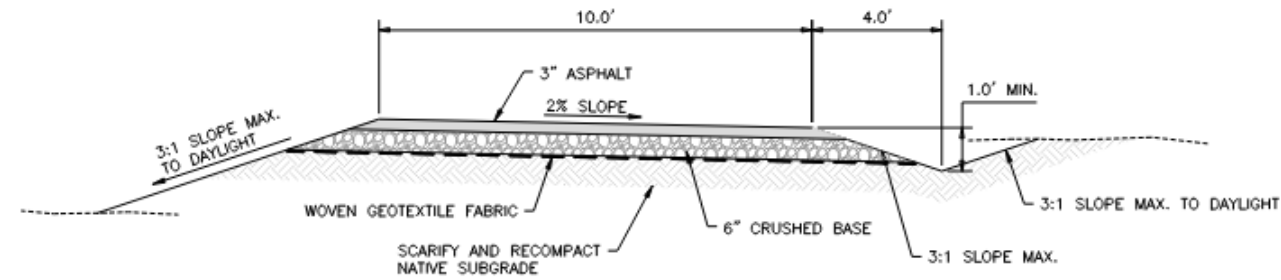

3
TYPICAL SECTION - OUTSIDE OF FLOODWAY/FLOODPLAIN
SLOPING LEFT WITH V BOTTOM DITCH RIGHT
STA. 20+97 TO 23+68
NTS

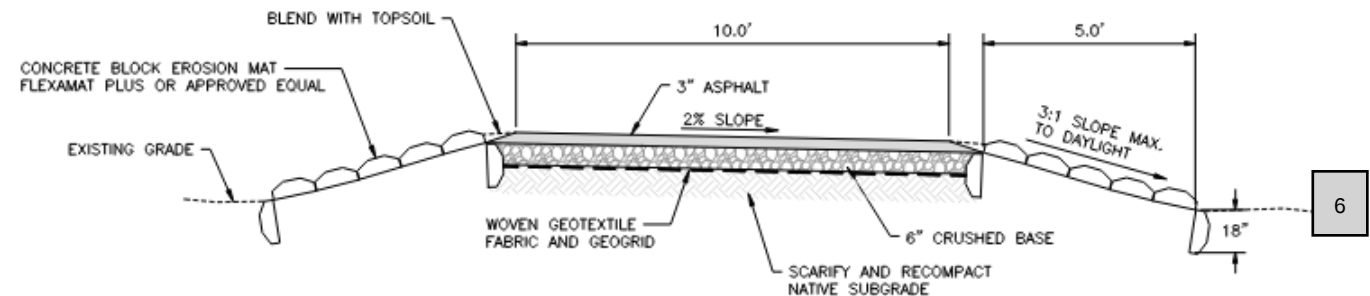

NORTH FIRST STREET

WESTERN ELEVATIONS LLC

SCALE IN FEET
0 6 12

Section 2, Item B.

REV	DATE	DESCRIPTION

DOWL
WWW.DOWL.COM
1833 S. Sheridan Ave.
Sheridan, Wyoming 82801
307-672-9006

POPO AGIE RIVER PARK PATHWAY
CITY OF LANDER WYOMING
CURB BUMP OUT AND STRIPING DETAIL
FREMONT COUNTY, WY

PROJECT 5091 28020.01
DATE 10/16/2024

© DOWL 2023
SHEET

C6.0

7

MAIN STREET

1ST STREET

CITY OF LANDER

KEYNOTES

NOTE: SOME KEY NOTE MAY NOT BE USED ON THIS SHEET.

1. CONCRETE CURB AND GUTTER.
2. ACCESSIBLE PARKING SPACE
3. 4" WHITE STRIPING
4. ADA PARKING SYMBOL
5. SIDEWALK RAMP
6. 6" BICYCLE LANE
7. BICYCLE LANE SYMBOL
8. TRAFFIC FLOW ARROW
9. "ONLY" WHITE LETTERING
10. ONE WAY SIGN (MUTCD R6-1)
11. ONE WAY SIGN/NO TRUCK ACCESS SIGN (MUTCD R6-1 AND R5-2)
12. DRIVEWAY ACCESS
13. REMOVABLE BOLLARDS

1 MAIN STREET AND 1ST STREET INTERSECTION DETAIL
C6.0 SCALE: 1" = 6'

C:\Users\jpa\OneDrive\Documents\10410631\SA-CT-DT-28020.dwg PLOT DATE 2024-10-16 14:41 SAVED DATE 2024-10-16 12:01 USER: jpa

DESIGN CONSIDERATIONS



ADA Compliance – cross slopes, path grades, surfacing, widths, etc.



Minimizing Wildlife Impacts – timing, fences, etc.



Floodway – No fill in floodway, i.e. cause no water rise



Erosion/Path Sustainability – Separation from river, inclusion of erosion mats




MAIN STREET CROSSING STUDY

- Collected pedestrian and traffic data
- Peak Pedestrians
 - 7-8 PM
 - Peak – 50/hr
 - Projected – 65/hr



- Developed four alternatives
- WYDOT prefers a grade-separated crossing

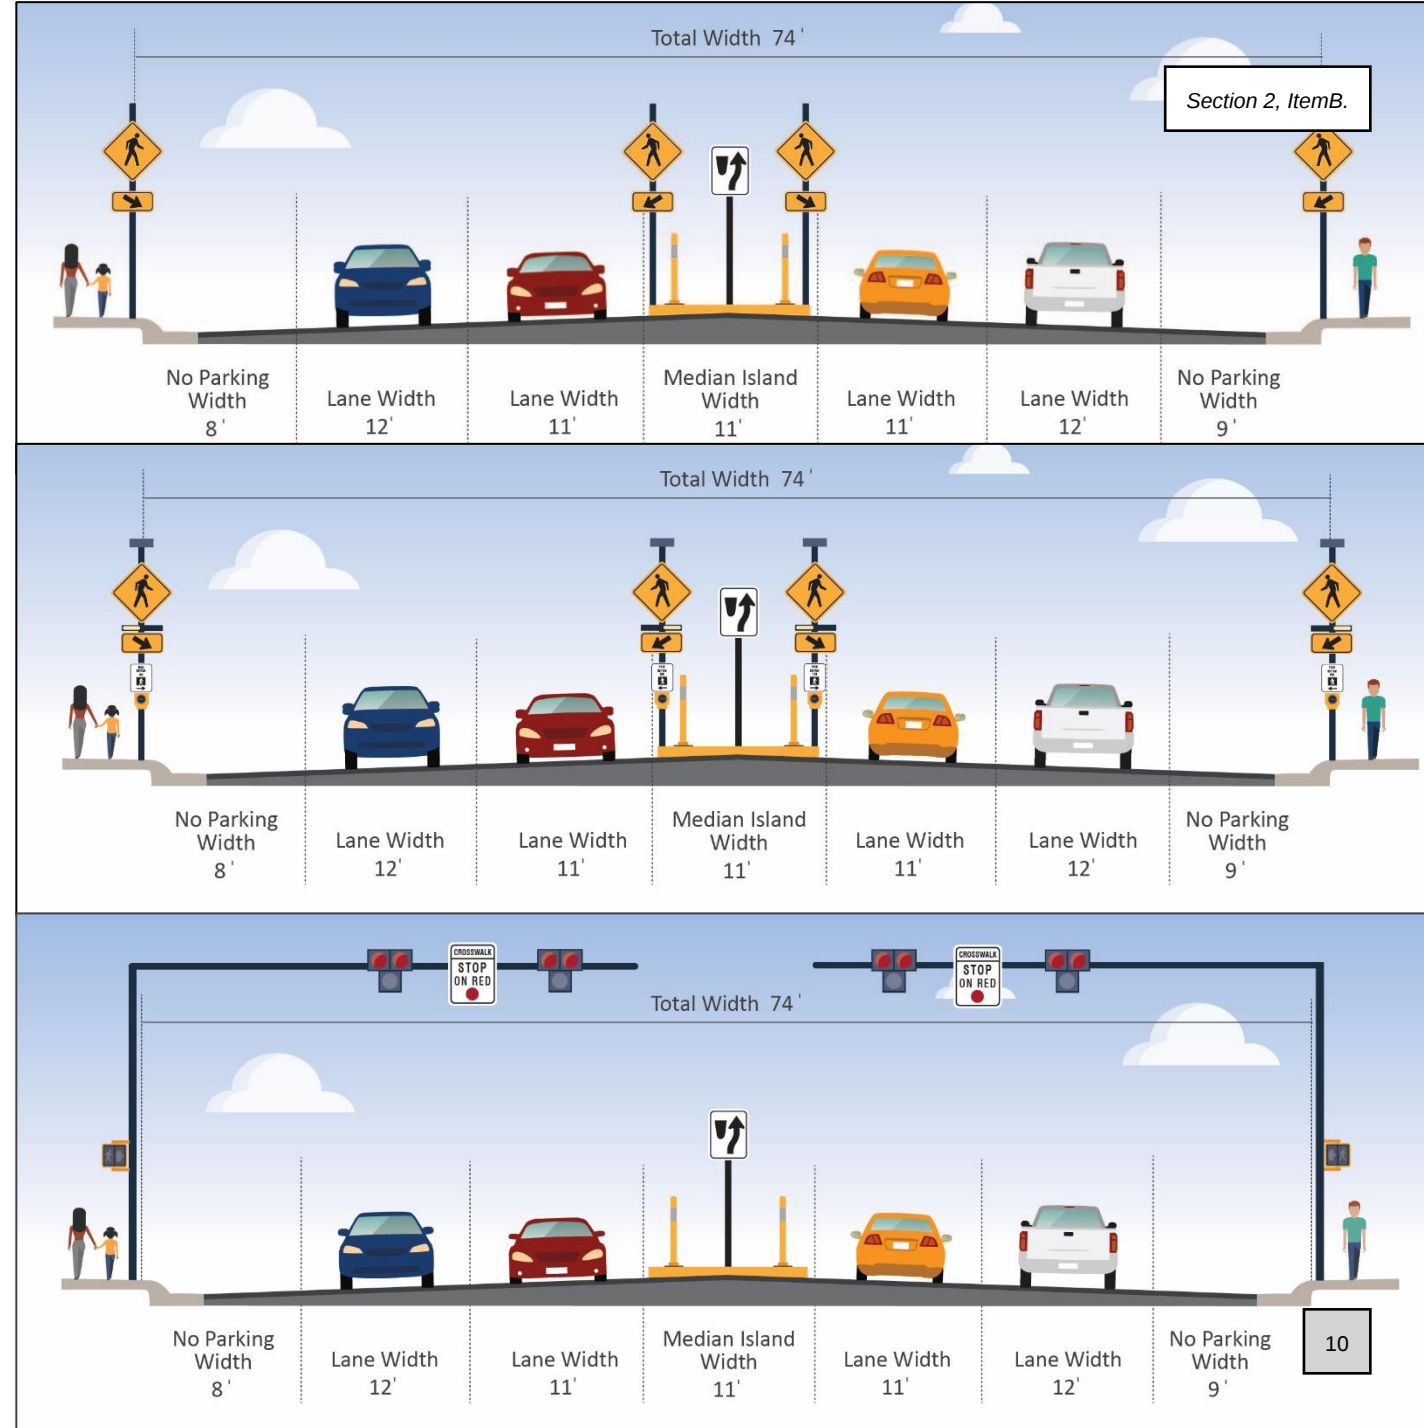

SCHEDULE

- Tentative Final Submittal – 12/31/24



Section 2, Item B.

THANK YOU

QUESTIONS AND DISCUSSION

