

LAWRENCEVILLE ARTS COMMISSION AGENDA

Tuesday, September 12, 2023 6:00 PM

Third Floor GwMA Conference Room 70 S. Clayton St, GA 30046

Call to Order

Approval of Agenda

Approval of Prior Meeting Minutes

1. Approval of Prior Meeting Minutes

General Discussion

- 2. Budget Update
- 3. Sub-Committees Update
- 4. Community Mural Update
- Crogan Street Mural
- 6. CoHatch Mural
- <u>7.</u> Traffic Signal Cabinets
- 8. Lantern Parade

Other Business

Citizen Comments

Citizen Comments will be limited to two (2) minutes per person. The Arts Commission Board Members will not respond to comments.

Final Adjournment



AGENDA REPORT MEETING: LAWRENCEVILLE ARTS COMMISSION AGENDA CATEGORY: APPROVAL OF PRIOR MEETING MINUTES

Item: Approval of Prior Meeting Minutes

Department: Community Relations

Date of Meeting: Tuesday, September 12, 2023

Fiscal Impact: \$0

Presented By: Aura-Leigh Sanders

Action Requested: Approve Minutes

Summary: Approval of minutes from August 8, 2023 Regular meeting.

Attachments/Exhibits:

Lawrenceville Arts Commission Meeting Minutes 8.8.2023



Item: Budget Update

Department: Community Relations

Date of Meeting: Tuesday, September 12, 2023

Fiscal Impact: \$0

Presented By: Jasmine Billings

Action Requested: Informational

Summary: Jasmine Billings will present the current budget

Attachment:

Arts Commission Budget

Updated 08/08/2023

Lawrenceville Arts Commission Supply Budget Project String - 23-002 Project Number LT-23

Original Budget \$245,000

Amount of

Description Paid To **Total Paid Remaining Budget** expense -\$2,000.00 -\$40,677.28 \$204,322.72 Go GA Arts Grant Go Georgia Arts, Inc.

Explore Gwinnett/Lawrenceville Tourism & Trade Kinetic Sculpture - Sinclair

2024 Capital Project Budget

Teresa Abboud - Community Mural Deposit

\$18,322.72

-\$198,000.00 Howe Art

\$150,000.00 City of Lawrenceville

-\$9,000.00 Teresa Abboud

Remaining Budget

\$1,672.70

Updated 9/7/2023

Date

Lawrenceville Arts Commission Supply Budget
Project String - 23-002 Project Number LT-23

Original Budget \$5,000

Total Paid

\$3,327.30

Description	Amount of expense	Paid To
4/21/2021 Arts Commission Supplies	\$112.23	Amazon
12/24/2021 Art Commission Mural Rendering	\$400.00	CAS Architecture
7/21/2021 Arts Commission Supplies	\$76.72	Michaels
7/22/2021 Art Commission supplies	\$90.86	Home Depot
7/30/2021 Arts Commission Supplies	\$20.68	Kroger
10/15/2021 Arts Commission Supplies	\$36.77	Kroger
7/21/2022 Arts Commission Tshirts	\$695.40	S P Designs
7/28/2022 Arts Commission Stickers	\$50.00	Sticker Mule
8/22/2022 Arts Commission Supplies	\$68.46	Amazon
10/5/2022 Arts Commission Supplies	\$38.80	Amazon
10/31/2022 Arts Commission Supplies	\$47.73	Amazon
11/4/2022 Arts Commission Supplies	\$47.73	Amazon
11/10/2022 Arts Commission Supplies (Pumpkins)	\$51.94	Kroger
11/10/2022 Arts Commission Supplies (Pumpkins)	\$81.76	Publix
3/29/2023 Aysha Pennerman Mural Proposal	\$200.00	Aysha Pennerman
5/1/2023 Arts Commission Supplies FCBD	\$126.87	Amazon
5/1/2023 Arts Commission Stickers	\$83.00	Sticker Mule
8/15/2023 Aprons for Community Mural	\$614.56	4lmprint
8/16/2023 Community Mural Bumper Stickers	\$158.00	Sticker Mule
8/17/2023 Arts Commission Pens	\$325.79	Any Promo



Item: Sub-Committees Update

Department: Community Relations

Date of Meeting: Tuesday, September 12, 2023

Fiscal Impact: \$0

Presented By: Aura-Leigh Sanders

Action Requested: Discussion

Summary: Aura-Leigh Sanders will provide an update on the Sub-Committees.



Item: Community Mural Update

Department: Community Relations

Date of Meeting: Tuesday, September 12, 2023

Fiscal Impact: \$0

Presented By: Jasmine Billings

Action Requested: Update

Summary: Jasmine Billings will provide an update on the Community Mural.



Item: Crogan Street Mural

Department: Community Relations

Date of Meeting: Tuesday, September 12, 2023

Fiscal Impact: \$0


Presented By: Jasmine Billings

Action Requested: Update

Summary: Jasmine Billings will provide an update on the Crogan Street Mural.

Attachment:

Final Lawrenceville Mural

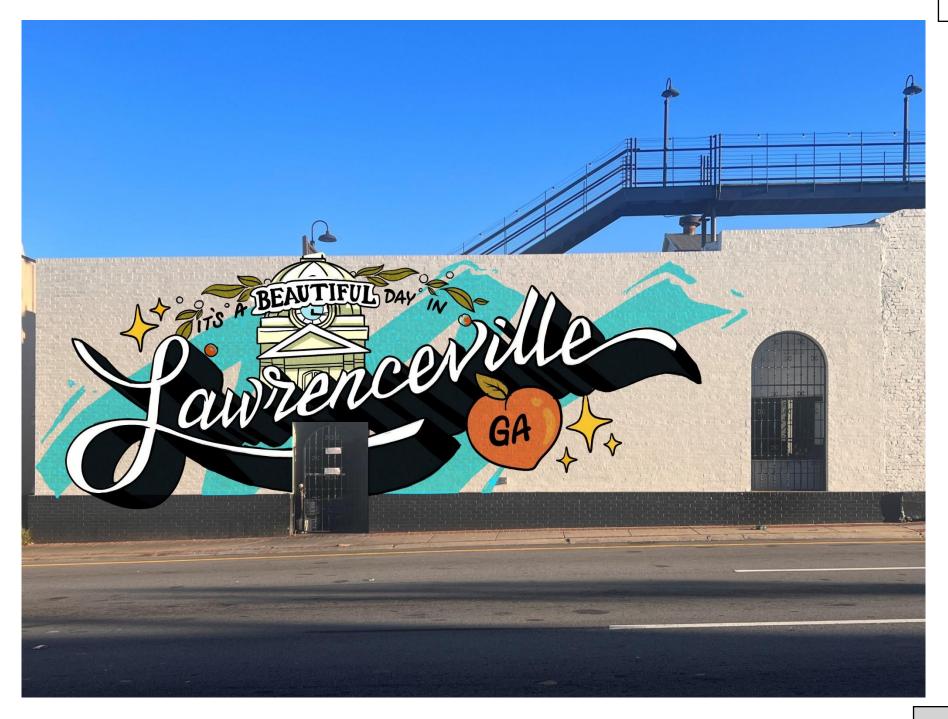

Page 10



AGENDA REPORT
MEETING: LAWRENCEVILLE ARTS COMMISSION
AGENDA CATEGORY: GENERAL DISCUSSION

Item: CoHatch Mural

Department: Community Relations

Date of Meeting: Tuesday, September 12, 2023

Fiscal Impact: \$0

Presented By: Jasmine Billings

Action Requested: Update

Summary: Jasmine Billings will provide an update on the CoHatch Mural.

Attachment:

COHatch Lawrenceville Arts Commission Submission 8.9.2023



COhatch Lawrenceville

190 SOUTH CLAYTON STREET

AUGUST 8, 2023 | Project No. 202284.00

REVISED AUGUST 9, 2023

PREPARED BY

WSA STUDIO
982 S FRONT ST
COLUMBUS, OH 43206

614.824.1633


WSASTUDIO.COM

PREPARED FOR

LAWRENCEVILLE ARTS COMMISSION

SITE PLAN

190 SOUTH CLAYTON STREET EXISTING ONE STORY BUILDING

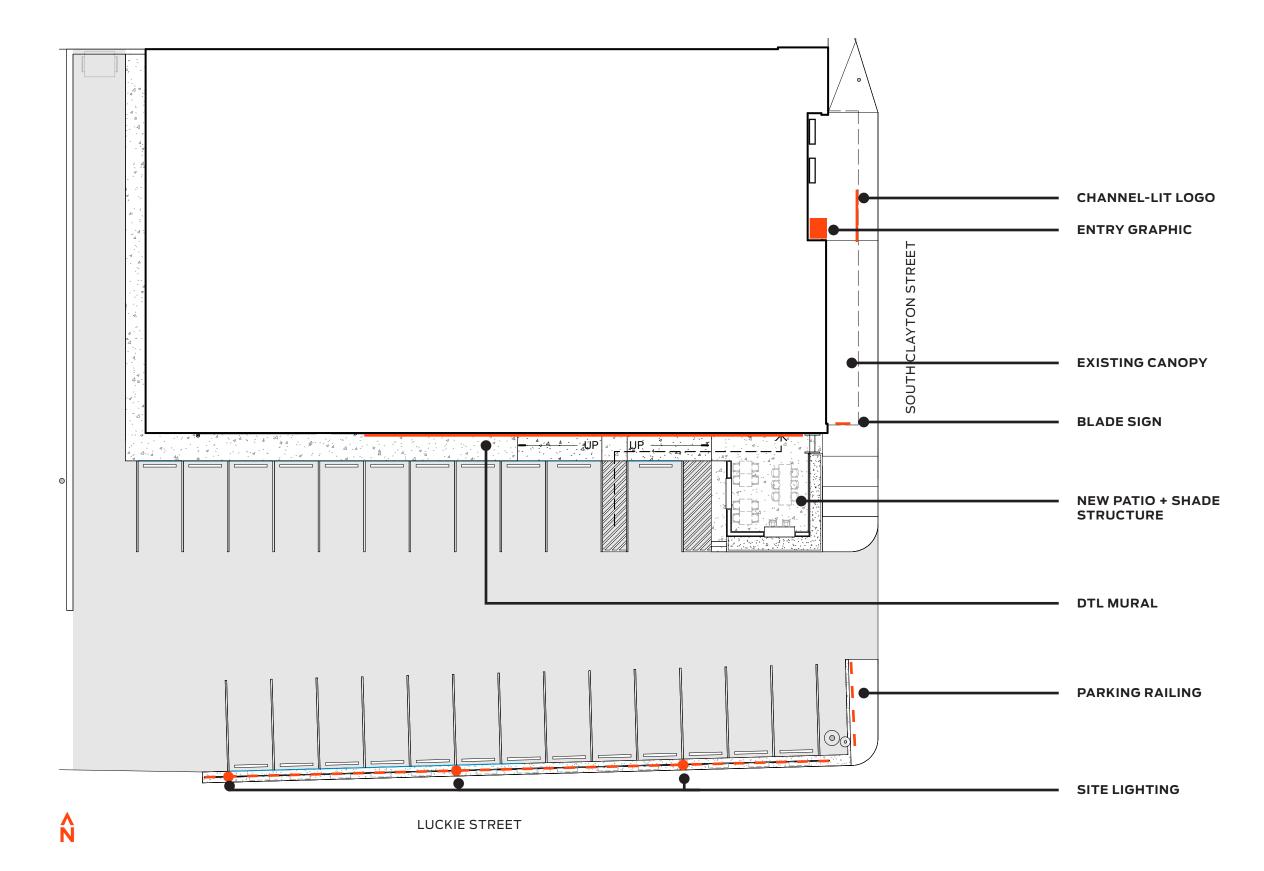


FRONT EXTERIOR

VIEW FROM SOUTH CLAYTON STREET



FRONT EXTERIOR

IN MORE DETAIL

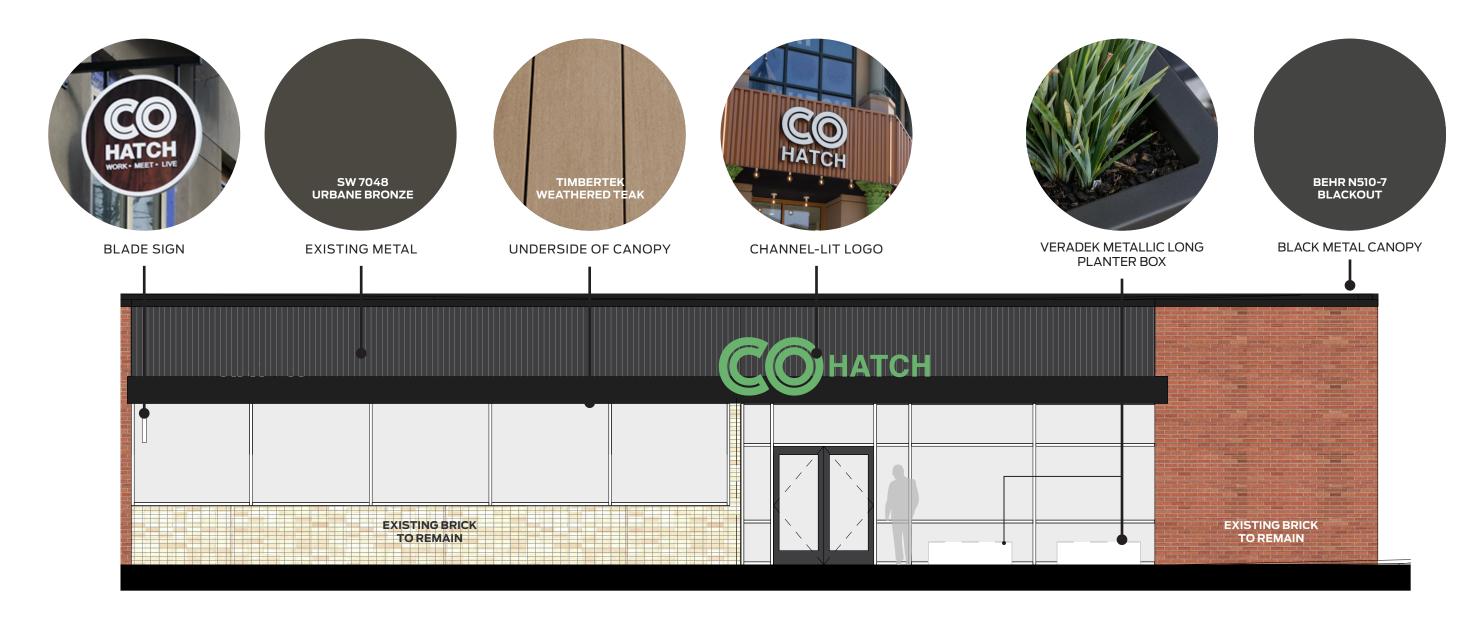

LIGHTING



2 INCH EXTERIOR CAN BLACK JUNO




PITCH SINGLE WALL SCONCE BLACK TECH LIGHTING


CHANNEL-LIT LOGO

IN MORE DETAIL


FACE LIT CHANNEL LETTERS ON A RACEWAY-WITH NON LIT FCO (Qty 1)

OVERALL SQUARE FOOTAGE: 39.96

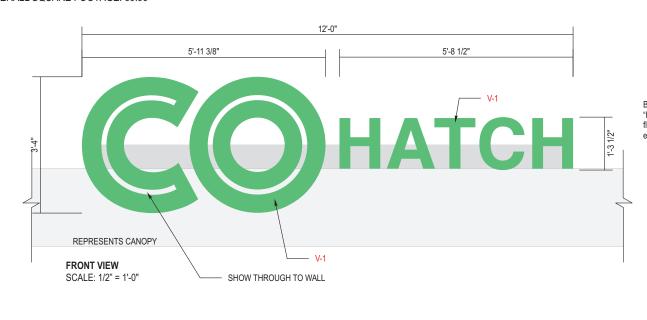

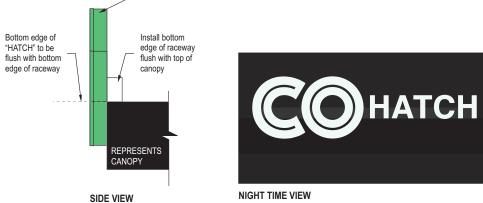

SCALE: NTS

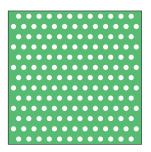

PERF VINYL DETAIL SCALE: 6" = 1'-0"


SPECIFICATIONS:

- 1. .040" X 5" PRE-FINISHED ALUMINUM COIL PAINTED P-1 (WHITE INSIDE) (SEAMS IN CORNERS OR TOP)
- ACM BACKS / LETTER LOCKED TO RETURNS
- WHITE LED'S
- 3/16" ACRYLIC WITH V-1 APPLIED FIRST SURFACE
 1" PRE-FINISHED JEWELITE CHEMICALLY BONDED TO FACES PAINTED P-1 (SEAMS AT THE TOP)
- (SEAMO AT THE TOP)
 #8 1/2" PAN HEAD SCREWS PAINTED P-1 (NO MORE THAN 24" APART)
 1/4" DIA. WEEP HOLES W/. 063" DRAIN HOLE COVER (EXTERIOR APPLICATIONS ONLY)
- 8. 7/8" ELECTRICAL HOLE / 1/2" COUPLER WITH FLEXIBLE CONDUIT TO POWER SUPPLY
- BOX (IN MIDDLE OF LETTER UNLESS NOTED OTHERWISE) 9. 5" H x 4 3/4" D ALUMINUM RACEWAY EXTRUSION W/ REMOVABLE TOP COVER
- W/ 1/4" DIA. WEEP HOLES (EXTERIOR APPLICATIONS ONLY) PAINTED TO MATCH CANOPY 10. LED POWER SUPPLY ON 1/2" STANDOFF FROM BOTTOM OF RACEWAY
- 11. TOGGLE SWITCH MOUNTED TO RACEWAY / MOUNT TO TOGGLE FRONT TO BACK
- 12. FLEXIBLE CONDUIT W/ WEATHER TIGHT FLEX CONNECTOR (15 FT. MIN. LENGTH)
- 13. MOUNTING HARDWARE TO SUIT FIELD CONDITIONS 14. #10 X 1/2" LONG TEK SCREWS
- 15. #8 X 1/2" LONG SELF TAPPING SCREWS
 16. CONNECT TO ELECTRICAL PROVIDED BY GC

COLORS / FINISHES:

P-1 MP TO MATCH PMS 2256 C

V-1 3M PERF 3635-210 VINYL PRINTED TO MATCH PMS 2256 C (APPEAR GREEN IN DAY AND WHITE AT NIGHT)

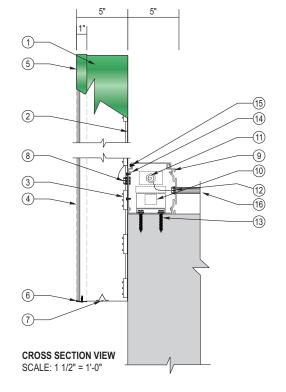

SCALE: 1/2" = 1'-0"


Page 15


BLADE SIGN

IN MORE DETAIL

BL.1 D/F NON-ILLUMINATED HANGING BLADE SIGN (Qty 1)

SQUARE FOOTAGE: 6.25

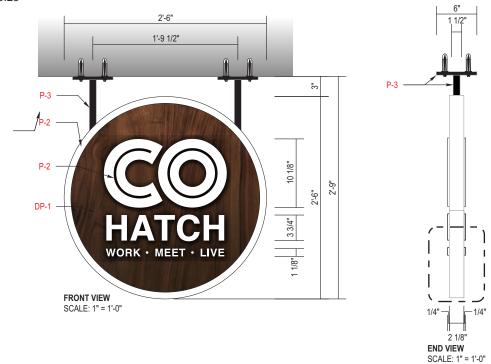

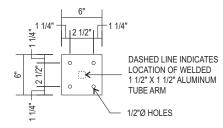

1/2" ALUMINUM MOUNTING PLATE SCALE: 1" = 1'-0"

SPECIFICATIONS

- 1. ROLLED 1" X 2" ALUMINUM TUBE 2. .080" ALUMINUM FACES GLUED TO 1" X 2" ROLLED ALUMINUM TUBE, DIGITALLY PRINTED VINYL APPLIED FIRST SURFACE TO .080 ALUM FACES DP-1
- 3. FCO LETTERS: ROUTED 1/4" THICK ALUMINUM GLUED TO BACKER P-2
- 4. DOWN TUBES: 1" X 1" X 1/8" ALUMINUM TUBE WELDED TO MOUNTING PLATE P-3
 5. MOUNTING PLATE: 6" X 6" X 1/2" THICK ALUMINUM PLATE P-3
 6. MOUNTING HARDWARE TO SUIT FIELD CONDITIONS P-3

COLORS / FINISHES


P-2 WHITE MATTE P-3 BLACK MATTE


DP-1 DIGITAL PRINT VINYL BACKGROUND

NOTES (IF APPLICABLE):

- WALLS ARE PRE-TENSIONED CONCRETE TILT UP WALLS WITH STEEL CABLES RUNNING THROUGH THEM. JONES TO COORDINATE WITH FRANJO PRIOR TO PENETRATING WALLS



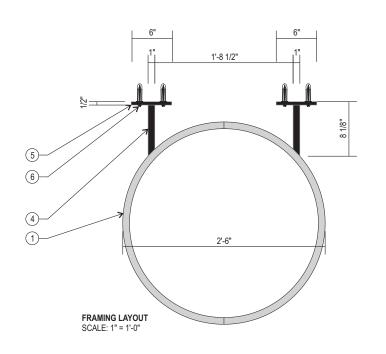

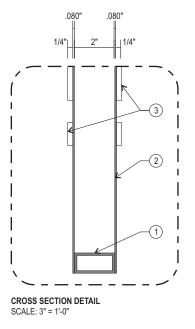


Page 16

VESTIBULE

IN MORE DETAIL



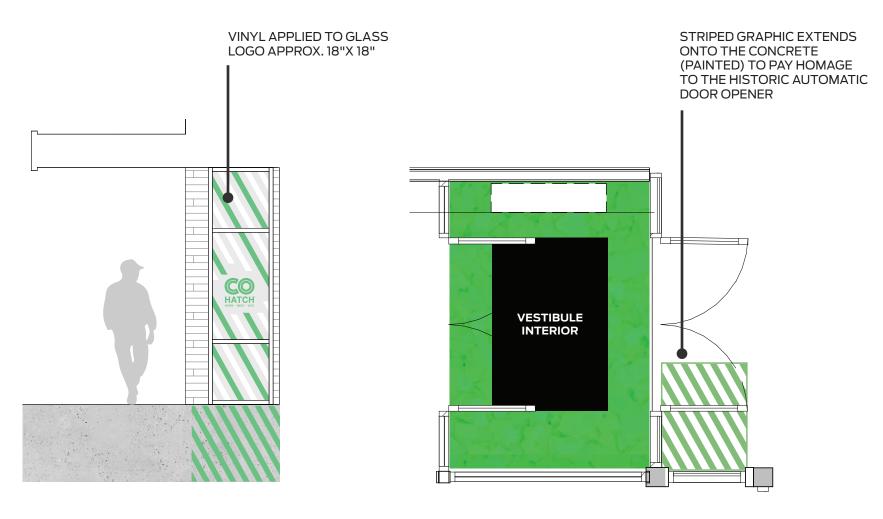

RENDERING ELEVATION PLAN VIEW


NEW PATIO + SHADE STRUCTURE



NEW PATIO + SHADE STRUCTURE

IN MORE DETAIL

KEYPLAN

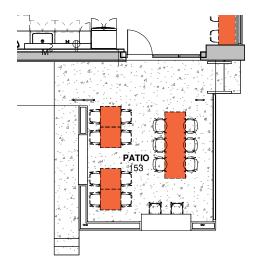

MATERIALS



EXPOSED CONCRETE



TIMBERTEK WEATHERED TEAK



LARGE IBIZA BREEZE BLOCK NATURAL GRAY VILLALAGOON TILE

LIGHTING



ASH 8 OUTDOOR WALL SCONCE BRONZE VISUAL COMFORT



PITCH SINGLE WALL SCONCE BRONZE VISUAL COMFORT



2 INCH EXTERIOR CAN BLACK JUNO

FURNITURE



CONCRETE COUNTERTOP



SVELTI CHAIR WHITE / ARMLESS ARTICLE



SLOPE OUTDOOR BAR STOOL BLACK WEST ELM



SLOPE OUTDOOR COUNTER STOOL NATURAL WEST ELM



TABLE HEIGHT CUMARU + BLACK U-LEG



BAR HEIGHT CUMARU + BLACK PB


DTL MURAL

VIEW FROM LUCKIE STREET



DTL MURAL


THE MURAL WELCOMES VISITORS
AND LOCALS TO THE DOWNTOWN
LAWRENCEVILLE AREA BY CREATING THE
NICKNAME, DTL, USING COLORFUL SHAPES.

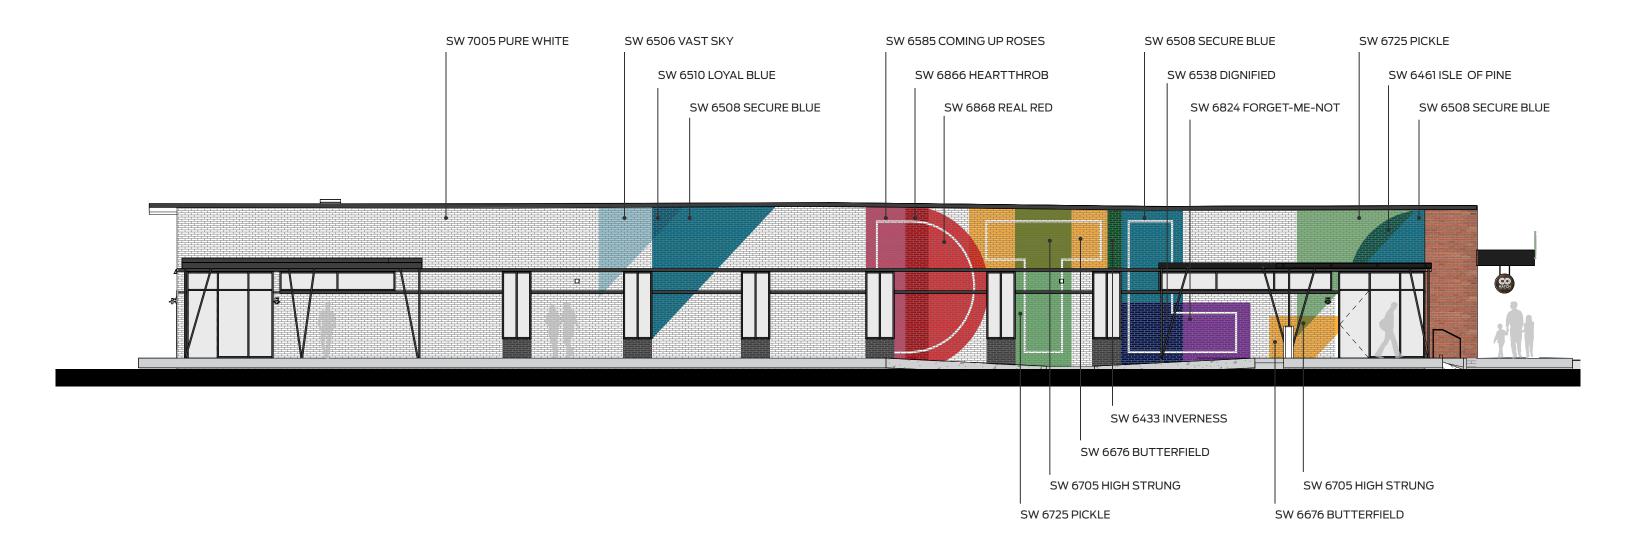


PARKING LOT + SITE DETAILS



NV-1 SITE LIGHT BLACK NLS LIGHTING

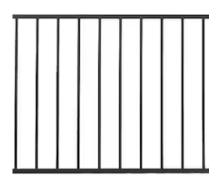

PREFABRICATED 42" STEEL GUARDRAIL BLACK SAND (FORTRESS FE26 OR EQUAL)

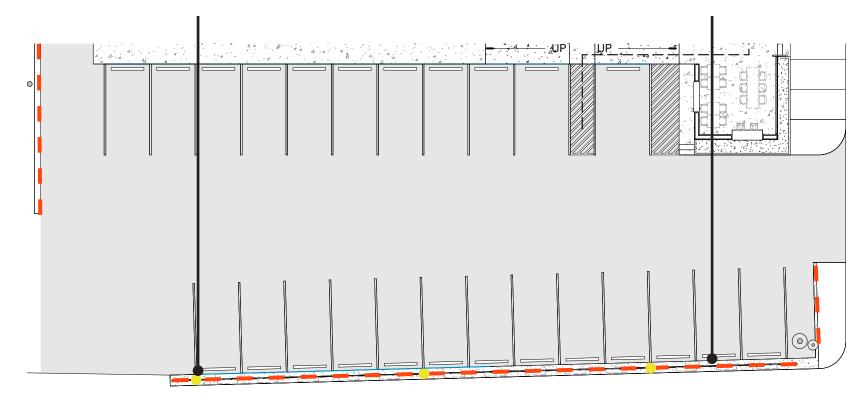

LUCKIE STREET



Item: Traffic Signal Cabinets

Department: Community Relations

Date of Meeting: Tuesday, September 12, 2023

Fiscal Impact: \$0

Presented By: Jasmine Billings

Action Requested: Discussion

Summary: Jasmine Billings will lead the discussion on traffic signal cabinets.



Item: Lantern Parade

Department: Community Relations

Date of Meeting: Tuesday, September 12, 2023

Fiscal Impact: \$0

Presented By: Amber Walden

Action Requested: Discussion

Summary: Amber Walden will discuss the Lantern Parade.