



LAWRENCEVILLE

GEORGIA

LAWRENCEVILLE ARTS COMMISSION

AGENDA

Tuesday, August 08, 2023
6:00 PM

Third Floor GwMA Conference Room
70 S. Clayton St, GA 30046

Call to Order

Approval of Agenda

Approval of Prior Meeting Minutes

- [1.](#) Approval of Prior Meeting Minutes

General Discussion

- [2.](#) CoHatch Mural Presentation
- [3.](#) Budget Update
- [4.](#) Sub-Committees Update
- [5.](#) Mural Updates

Other Business

Citizen Comments

Citizen comments will be limited to two (2) minutes per person. The Arts Commission Board Members will not respond to comments.

Final Adjournment



LAWRENCEVILLE

GEORGIA

AGENDA REPORT
MEETING: LAWRENCEVILLE ARTS COMMISSION
AGENDA CATEGORY: APPROVAL OF PRIOR MEETING MINUTES

- Item:** Approval of Prior Meeting Minutes
- Department:** Community Relations
- Date of Meeting:** Tuesday, August 8, 2023
- Fiscal Impact:** \$0
- Presented By:** Aura-Leigh Sanders
- Action Requested:** Approve Minutes

Summary: Approval of minutes from June 13, 2023 Regular meeting and July 18, 2023 Special Call Meeting.

Attachments/Exhibits:

- Lawrenceville Arts Commission Meeting Minutes 6.13.2023
- Lawrenceville Arts Commission Special Call Meeting Minuets 7.18.2023



LAWRENCEVILLE

GEORGIA

AGENDA REPORT
MEETING: LAWRENCEVILLE ARTS COMMISSION
AGENDA CATEGORY: GENERAL DISCUSSION

- Item:** CoHatch Mural Presentation
- Department:** Community Relations
- Date of Meeting:** Tuesday, August 8, 2023
- Fiscal Impact:** \$0
- Presented By:** Stephanie Peterson - CoHatch
- Action Requested:** Presentation

Summary: Stephanie Peterson with Co Hatch will present a proposed mural on their building located at 190 South Clayton Street.

Attachment:
CoHatch Presentation 8.8.2023



COhatch
Lawrenceville

190 SOUTH CLAYTON STREET

AUGUST 8, 2023 | Project No. 202284.00

PREPARED BY

—
WSA STUDIO
982 S FRONT ST
COLUMBUS, OH 43206

—
614.824.1633


—
WSASTUDIO.COM

PREPARED FOR

—
LAWRENCEVILLE ARTS COMMISSION

SITE PLAN

190 SOUTH CLAYTON STREET
EXISTING ONE STORY BUILDING

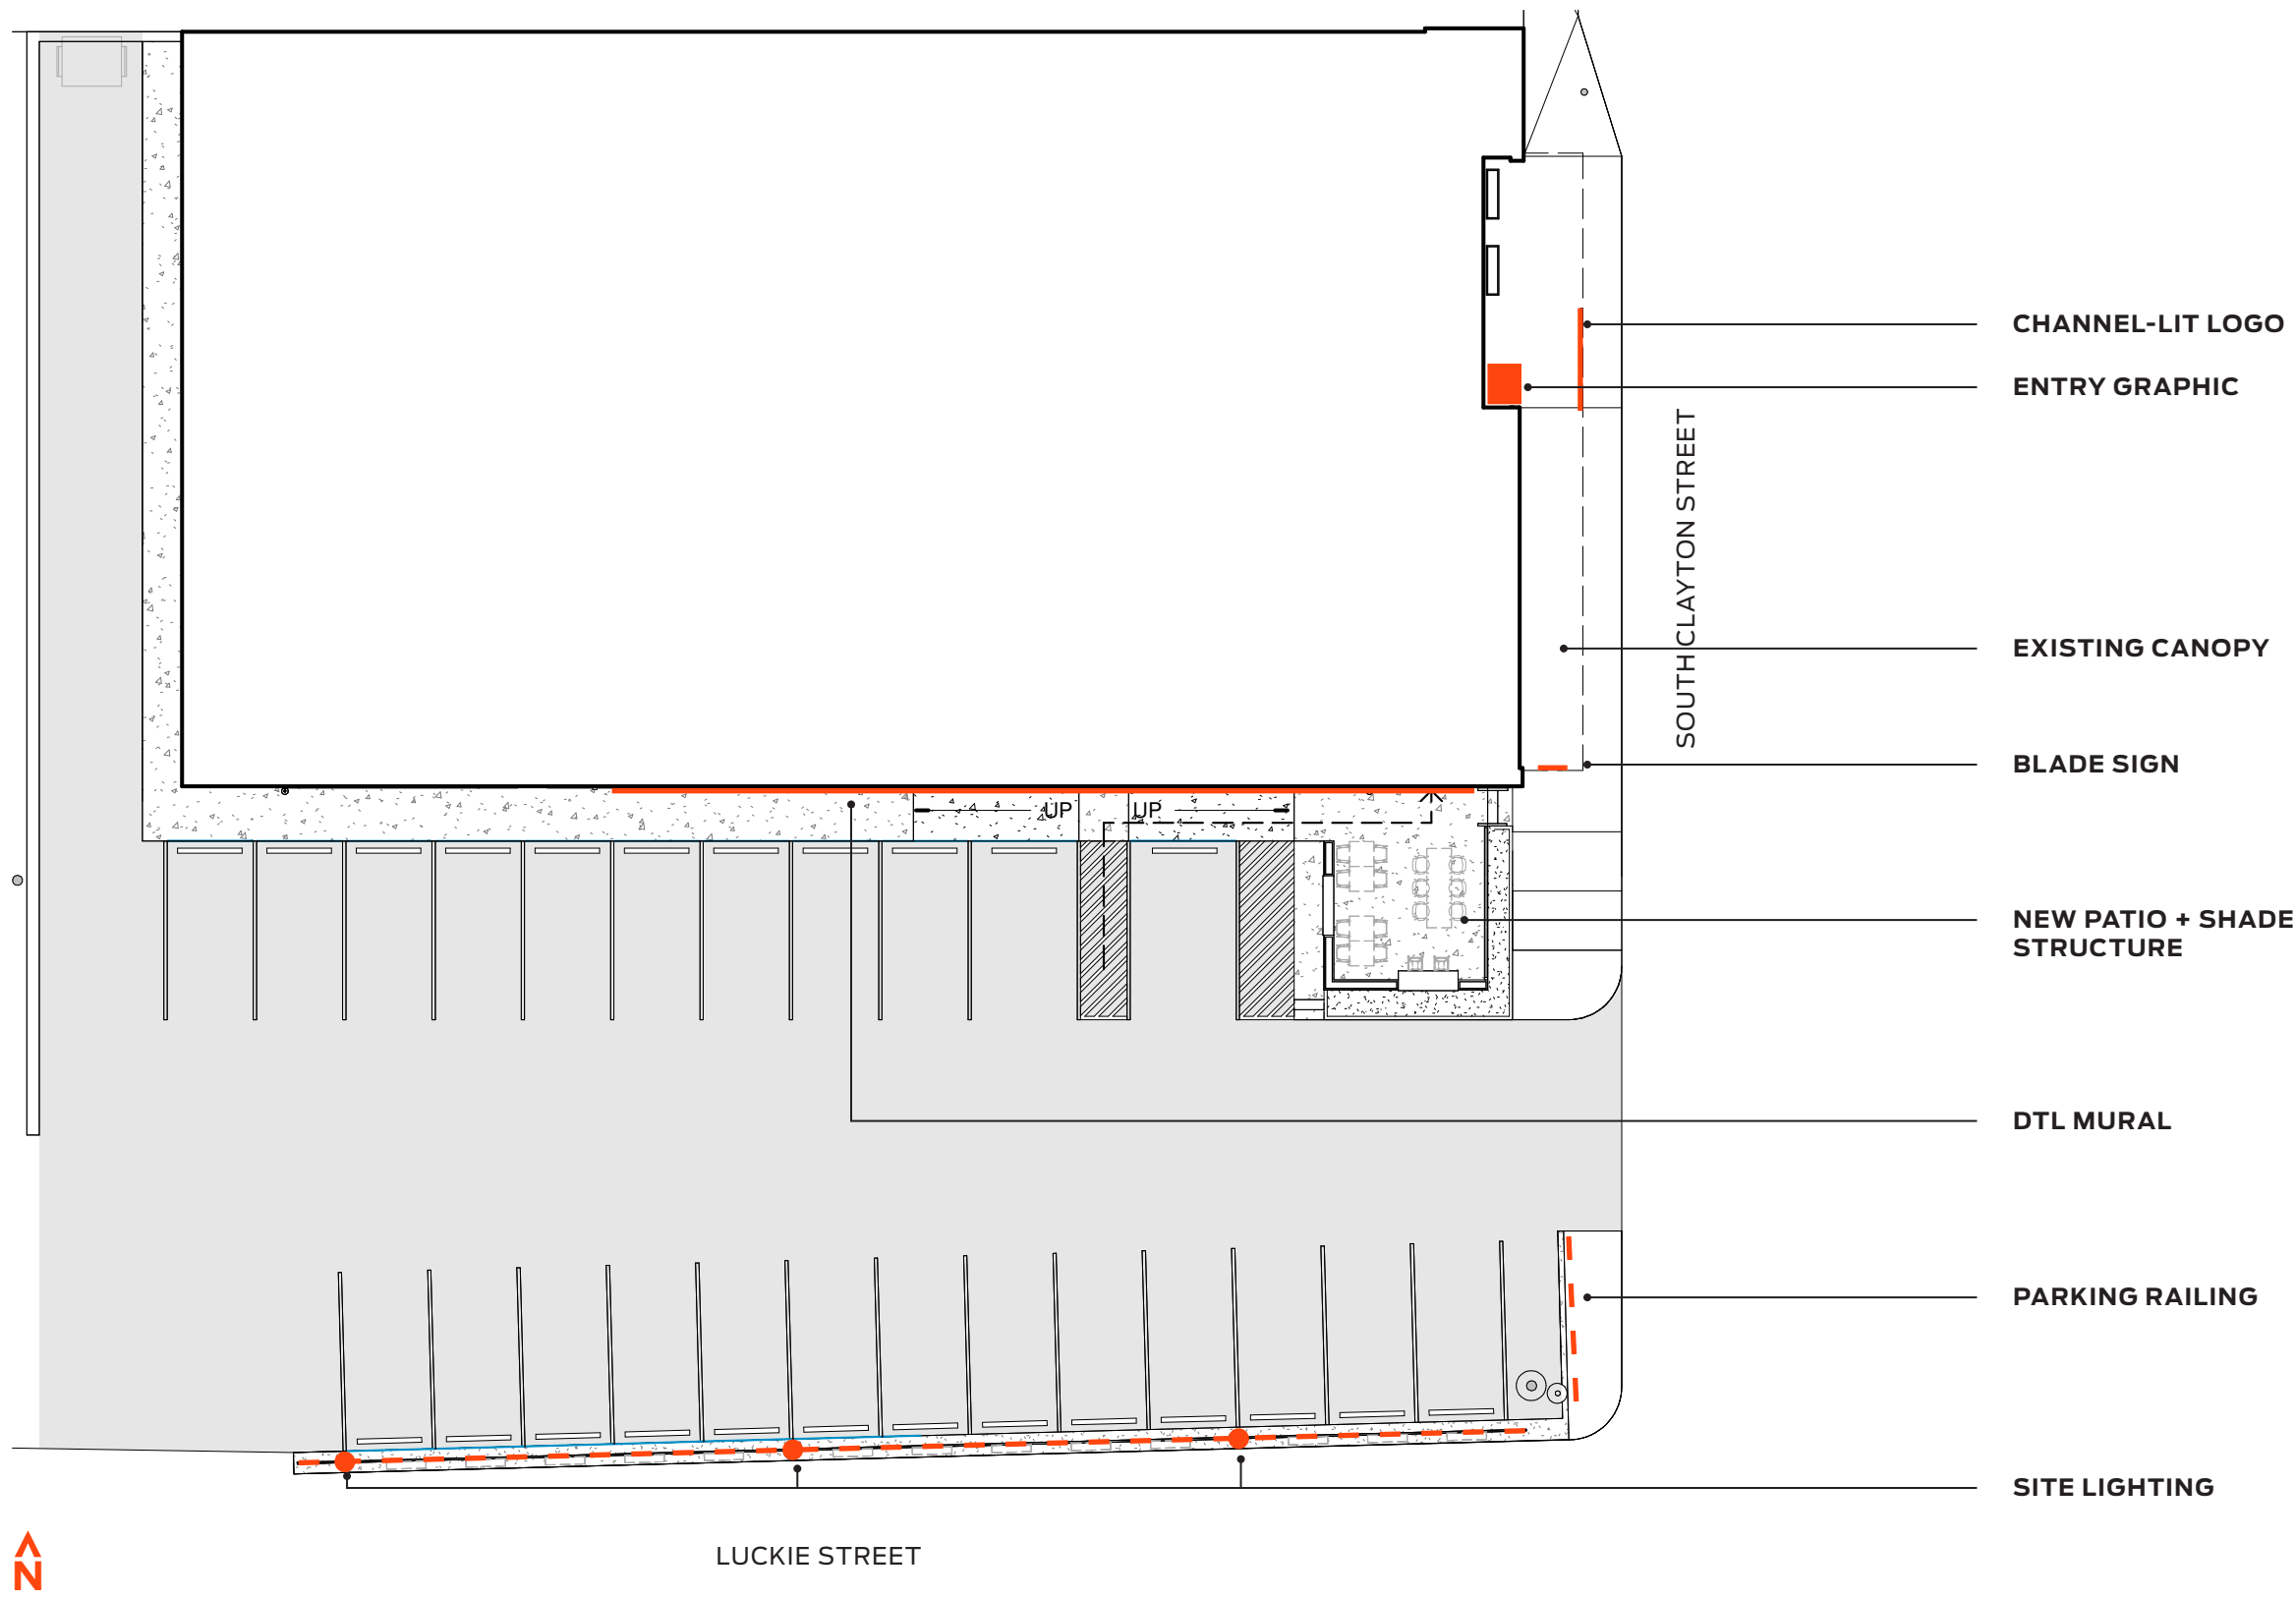

LUCKIE STREET

- CHANNEL-LIT LOGO
- ENTRY GRAPHIC
- SOUTH CLAYTON STREET
- EXISTING CANOPY
- BLADE SIGN
- NEW PATIO + SHADE STRUCTURE
- DTL MURAL
- PARKING RAILING
- SITE LIGHTING

FRONT EXTERIOR

VIEW FROM SOUTH CLAYTON STREET



FRONT EXTERIOR

IN MORE DETAIL



BLADE SIGN



EXISTING METAL



UNDERSIDE OF CANOPY



CHANNEL-LIT LOGO



VERADEK METALLIC LONG PLANTER BOX



BLACK METAL CANOPY



LIGHTING



2 INCH EXTERIOR CAN
BLACK
JUNO





PITCH SINGLE WALL SCONCE
BLACK
TECH LIGHTING

CHANNEL-LIT LOGO


IN MORE DETAIL

CL.1 FACE LIT CHANNEL LETTERS ON A RACEWAY-WITH NON LIT FCO (Qty 1)


OVERALL SQUARE FOOTAGE: 39.96

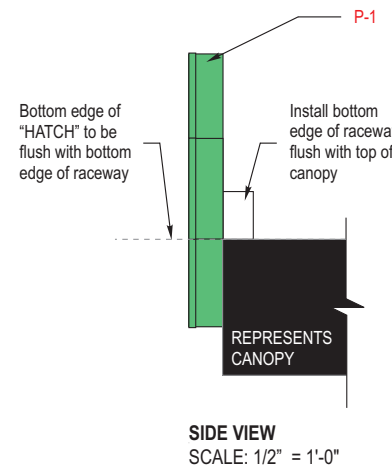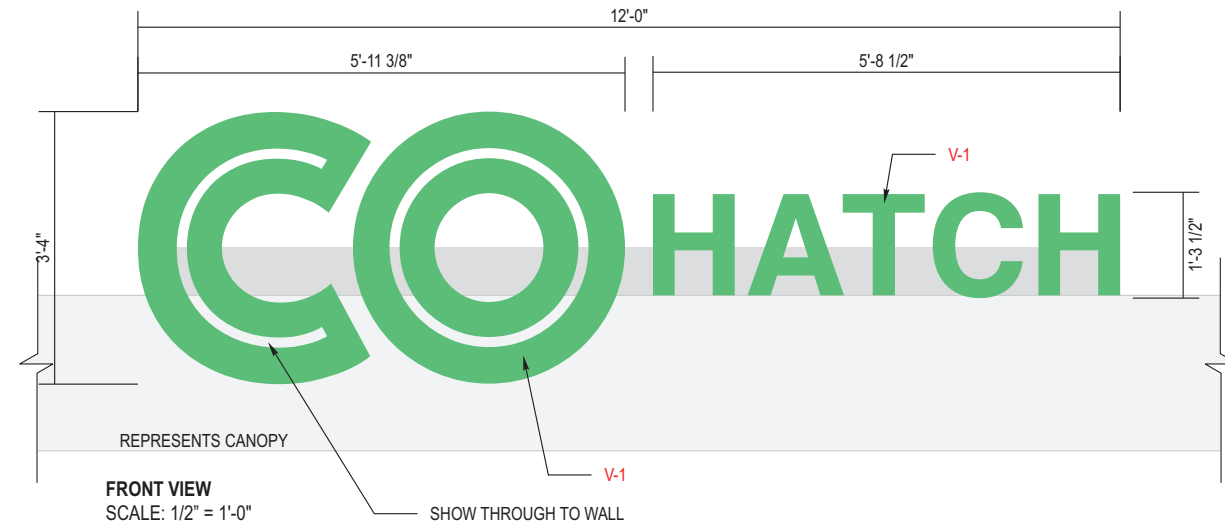

NIGHT TIME VIEW
SCALE: NTS

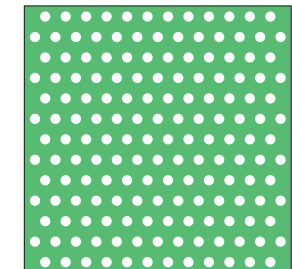

PERF VINYL DETAIL
SCALE: 6" = 1'-0"

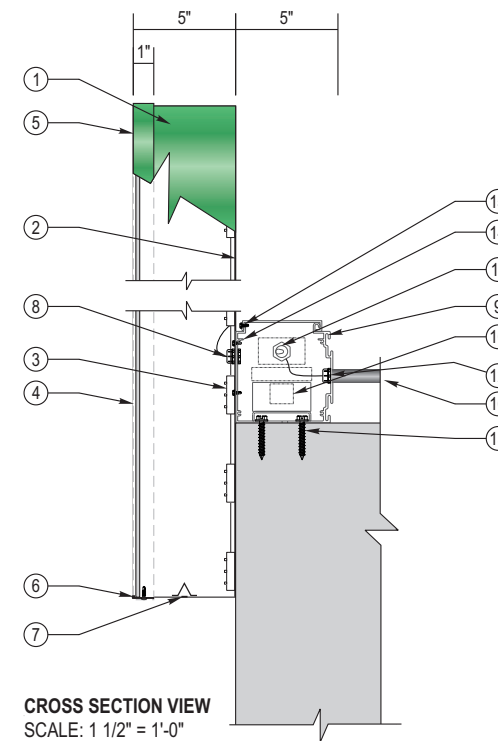

CROSS SECTION VIEW
SCALE: 1 1/2" = 1'-0"

SPECIFICATIONS: COLORS / FINISHES:

1. .040" X 5" PRE-FINISHED ALUMINUM COIL PAINTED P-1 (WHITE INSIDE) (SEAMS IN CORNERS OR TOP)
2. ACM BACKS / LETTER LOCKED TO RETURNS
3. WHITE LED'S
4. 3/16" ACRYLIC WITH V-1 APPLIED FIRST SURFACE
5. 1" PRE-FINISHED JEWELITE CHEMICALLY BONDED TO FACES PAINTED P-1 (SEAMS AT THE TOP)
6. #8 - 1/2" PAN HEAD SCREWS PAINTED P-1 (NO MORE THAN 24" APART)
7. 1/4" DIA. WEEP HOLES W/ .063" DRAIN HOLE COVER (EXTERIOR APPLICATIONS ONLY)
8. 7/8" ELECTRICAL HOLE / 1/2" COUPLER WITH FLEXIBLE CONDUIT TO POWER SUPPLY BOX (IN MIDDLE OF LETTER UNLESS NOTED OTHERWISE)
9. 5" H x 4 3/4" D ALUMINUM RACEWAY EXTRUSION W/ REMOVABLE TOP COVER W/ 1/4" DIA. WEEP HOLES (EXTERIOR APPLICATIONS ONLY) PAINTED TO MATCH CANOPY
10. LED POWER SUPPLY ON 1/2" STANDOFF FROM BOTTOM OF RACEWAY
11. TOGGLE SWITCH MOUNTED TO RACEWAY / MOUNT TO TOGGLE FRONT TO BACK
12. FLEXIBLE CONDUIT W/ WEATHER TIGHT FLEX CONNECTOR (15 FT. MIN. LENGTH)
13. MOUNTING HARDWARE TO SUIT FIELD CONDITIONS
14. #10 X 1/2" LONG TEK SCREWS
15. #8 X 1/2" LONG SELF TAPPING SCREWS
16. CONNECT TO ELECTRICAL PROVIDED BY GC





- P-1 MP TO MATCH PMS 2256 C
- V-1 3M PERF 3635-210 VINYL PRINTED TO MATCH PMS 2256 C (APPEAR GREEN IN DAY AND WHITE AT NIGHT)

BLADE SIGN

IN MORE DETAIL

BL.1 D/F NON-ILLUMINATED HANGING BLADE SIGN (Qty 1)

SQUARE FOOTAGE: 6.25

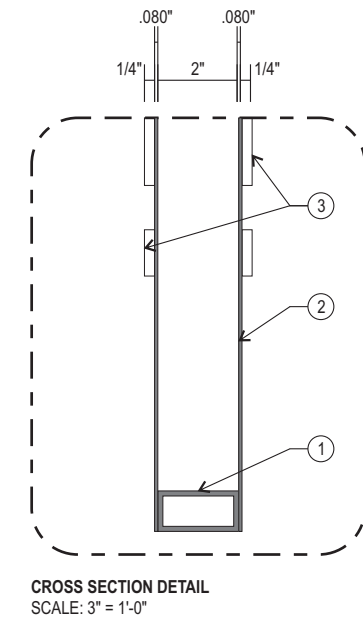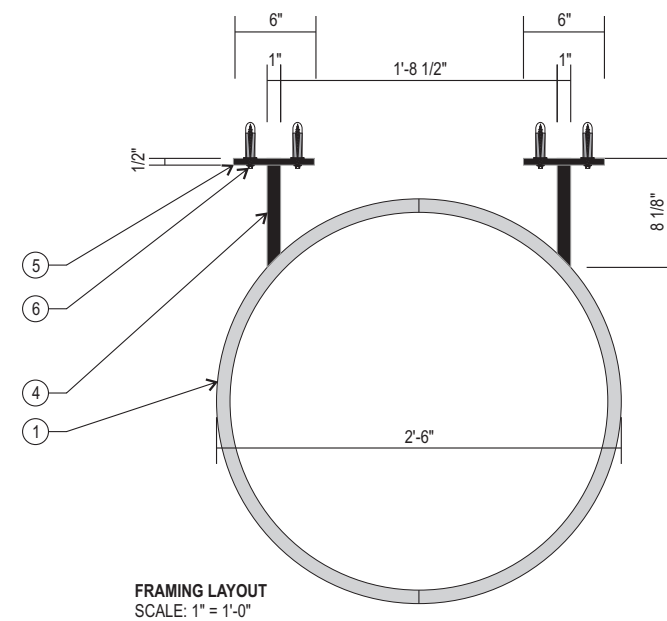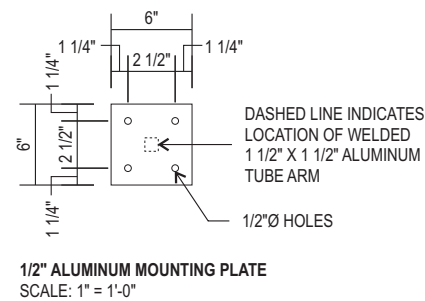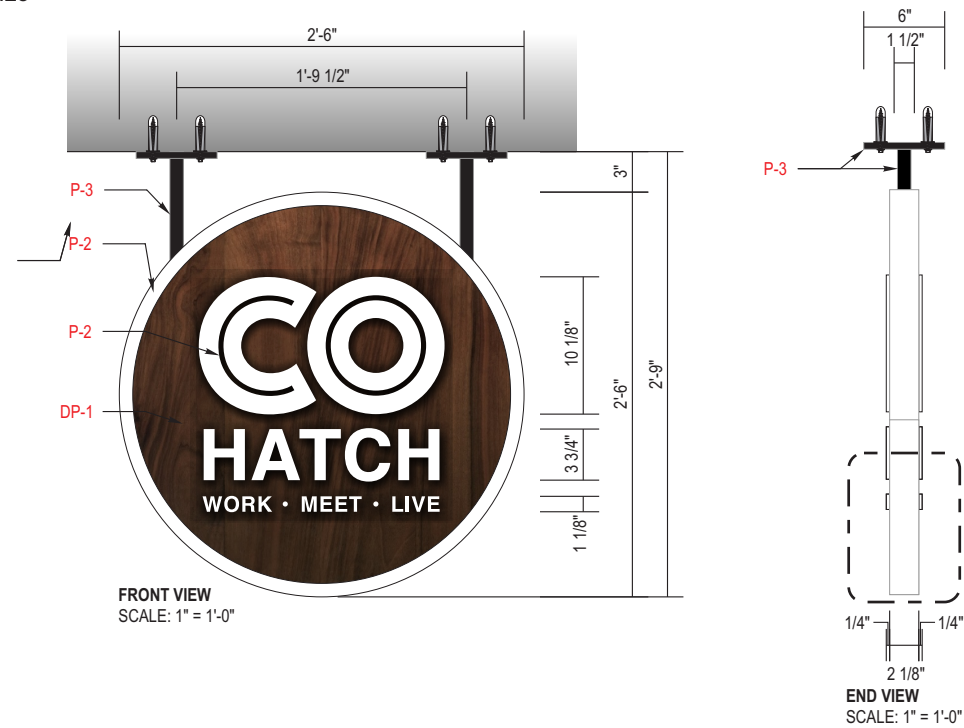

SPECIFICATIONS

- ROLLED 1" X 2" ALUMINUM TUBE
- .080" ALUMINUM FACES GLUED TO 1" X 2" ROLLED ALUMINUM TUBE, DIGITALLY PRINTED VINYL APPLIED FIRST SURFACE TO .080 ALUM FACES DP-1
- FCO LETTERS: ROUTED 1/4" THICK ALUMINUM GLUED TO BACKER P-2
- DOWN TUBES: 1" X 1" X 1/8" ALUMINUM TUBE WELDED TO MOUNTING PLATE P-3
- MOUNTING PLATE: 6" X 6" X 1/2" THICK ALUMINUM PLATE P-3
- MOUNTING HARDWARE TO SUIT FIELD CONDITIONS P-3

COLORS / FINISHES

- P-2 WHITE MATTE
- P-3 BLACK MATTE
- DP-1 DIGITAL PRINT VINYL BACKGROUND

NOTES (IF APPLICABLE):


- WALLS ARE PRE-TENSIONED CONCRETE TILT UP WALLS WITH STEEL CABLES RUNNING THROUGH THEM. JONES TO COORDINATE WITH FRANJO PRIOR TO PENETRATING WALLS

VESTIBULE


IN MORE DETAIL



RENDERING

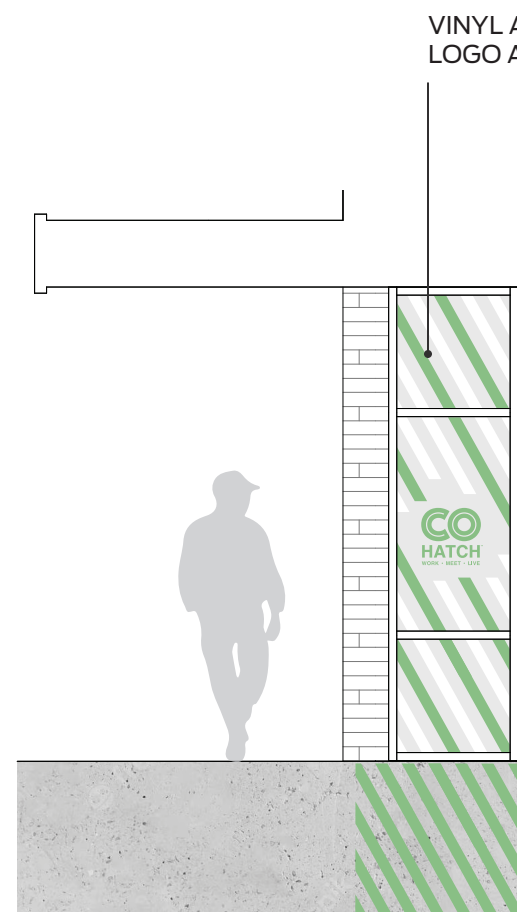

ELEVATION

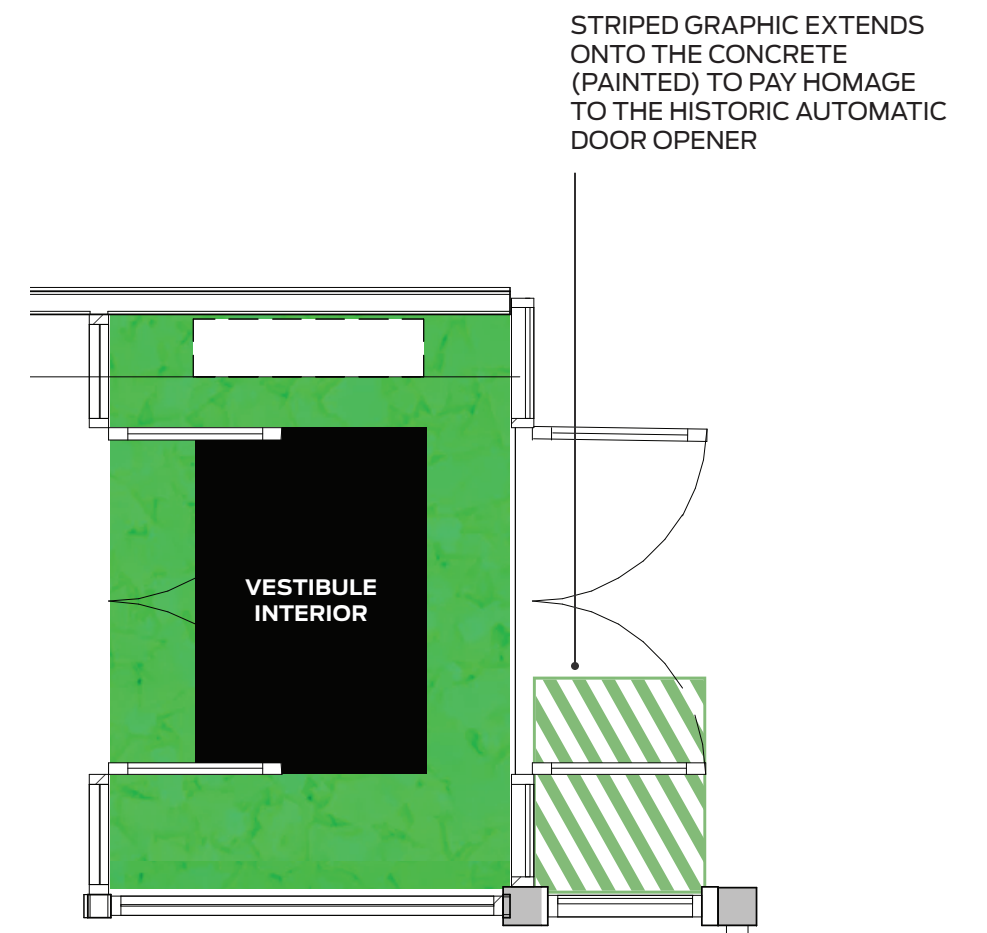

PLAN VIEW


NEW PATIO + SHADE STRUCTURE



NEW PATIO + SHADE STRUCTURE

IN MORE DETAIL

KEYPLAN

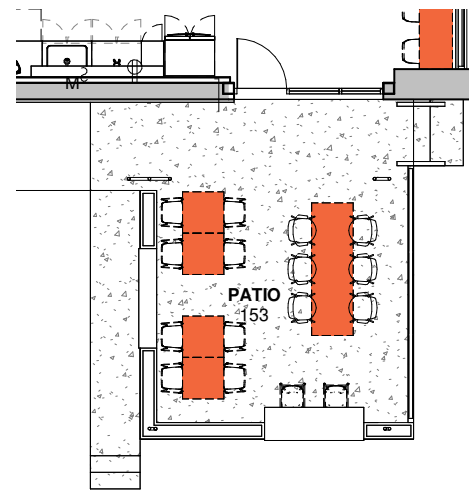

MATERIALS



EXPOSED CONCRETE



TIMBERTEK
WEATHERED TEAK



LARGE IBIZA BREEZE BLOCK
NATURAL GRAY
VILLALAGOON TILE

LIGHTING



ASH 8 OUTDOOR WALL SCONCE
BRONZE
VISUAL COMFORT




PITCH SINGLE WALL SCONCE
BRONZE
VISUAL COMFORT



2 INCH EXTERIOR CAN
BLACK
JUNO

FURNITURE

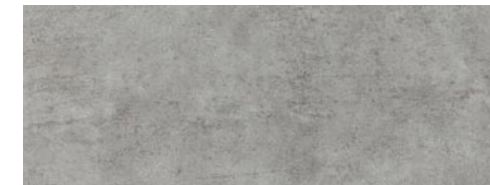

CONCRETE COUNTERTOP



SVELTI CHAIR
WHITE / ARMLESS
ARTICLE




SLOPE OUTDOOR BAR STOOL
BLACK
WEST ELM



SLOPE OUTDOOR COUNTER STOOL
NATURAL
WEST ELM



TABLE HEIGHT
CUMARU + BLACK U-LEG

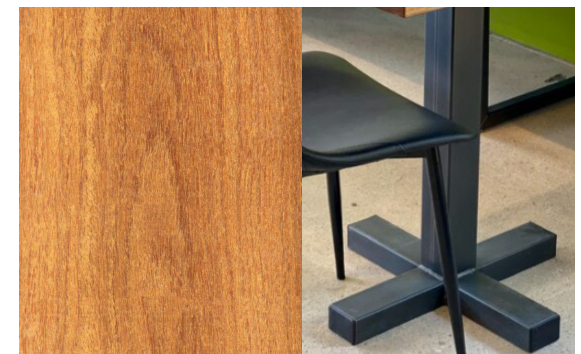

BAR HEIGHT
CUMARU + BLACK PB


DTL MURAL

VIEW FROM LUCKIE STREET



DTL MURAL


THE MURAL WELCOMES VISITORS AND LOCALS TO THE DOWNTOWN LAWRENCEVILLE AREA BY CREATING THE NICKNAME, DTL, USING COLORFUL SHAPES.

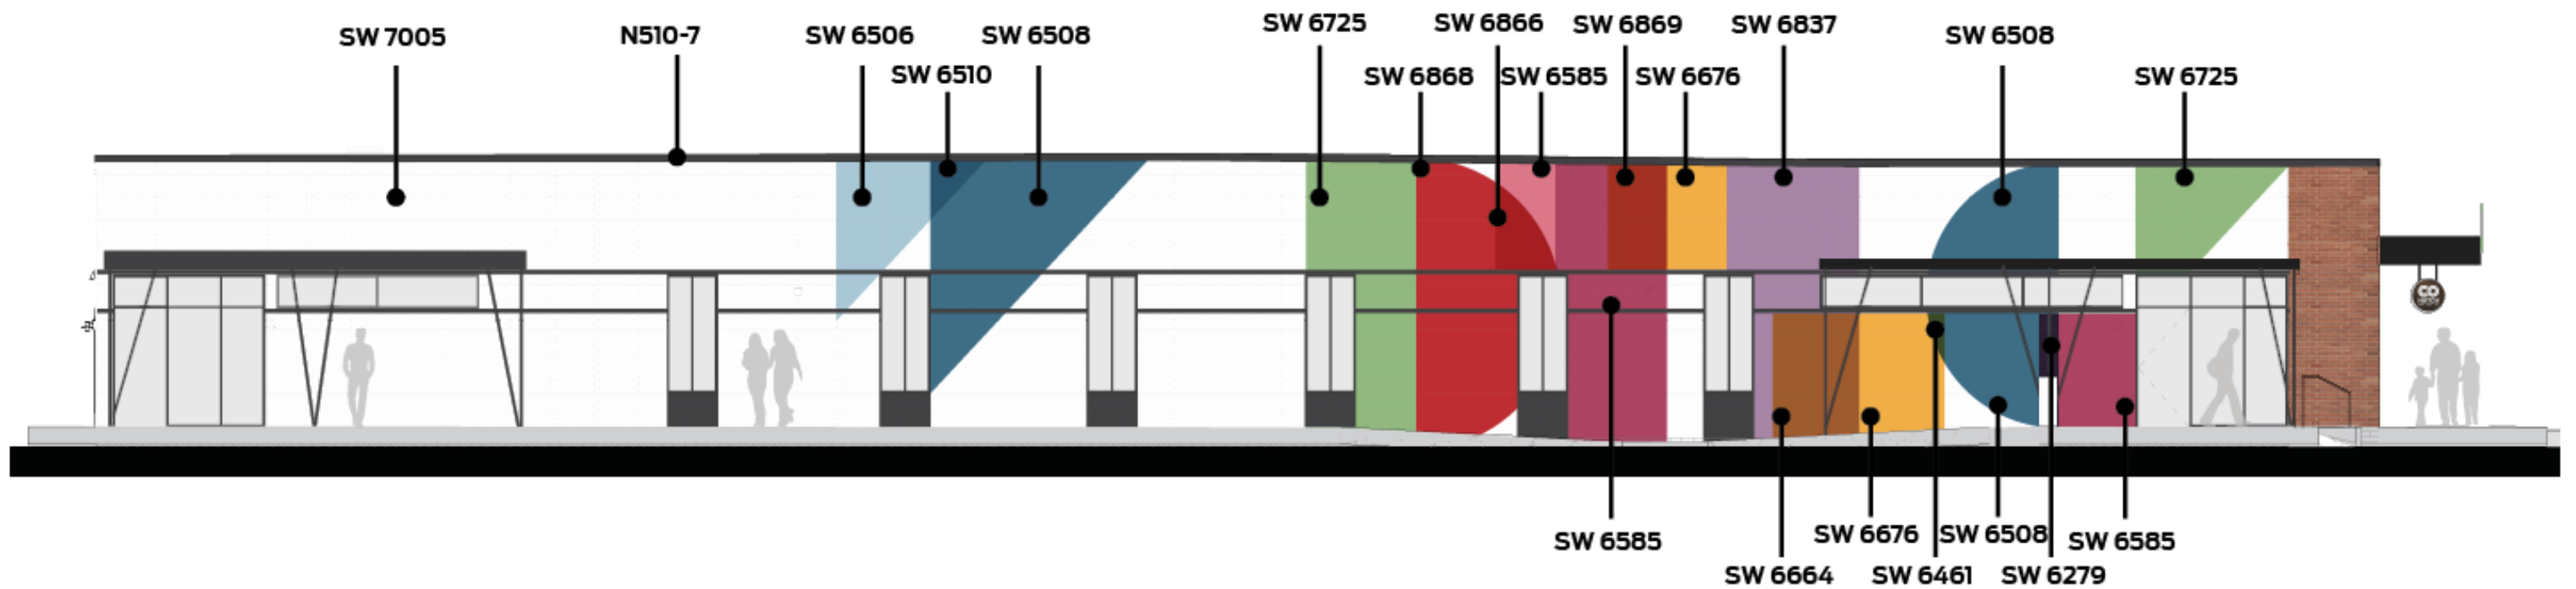


PAINT LEGEND

- | | |
|--------------------------|------------------------|
| SW 7005 PURE WHITE | SW 6869 STOP |
| SW 6506 VAST SKY | SW 6676 BUTTERFIELD |
| SW 6510 LOYAL BLUE | SW 6837 BARONESS |
| SW 6725 PICKLE | SW 6664 MARIGOLD |
| SW 6868 REAL RED | SW 6461 ISLAND OF PINE |
| SW 6866 -HEARTTHROB | SW 6279 BLACK SWAN |
| SW 6585 COMING UP ROSES | N510-7 - BEHR BLACKOUT |
| SW 8667 CHERRIES JUBILEE | |


PARKING LOT + SITE DETAILS

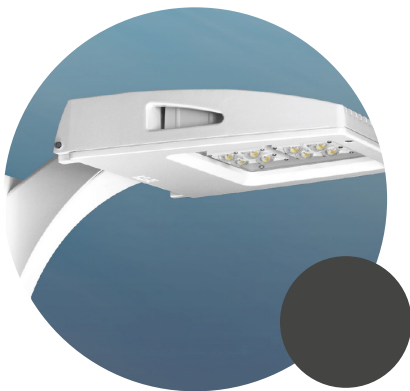

NV-1 SITE LIGHT
BLACK
NLS LIGHTING

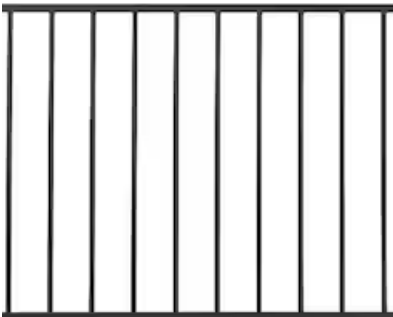

PREFABRICATED 42" STEEL GUARDRAIL
BLACK SAND
(FORTRESS FE26 OR EQUAL)

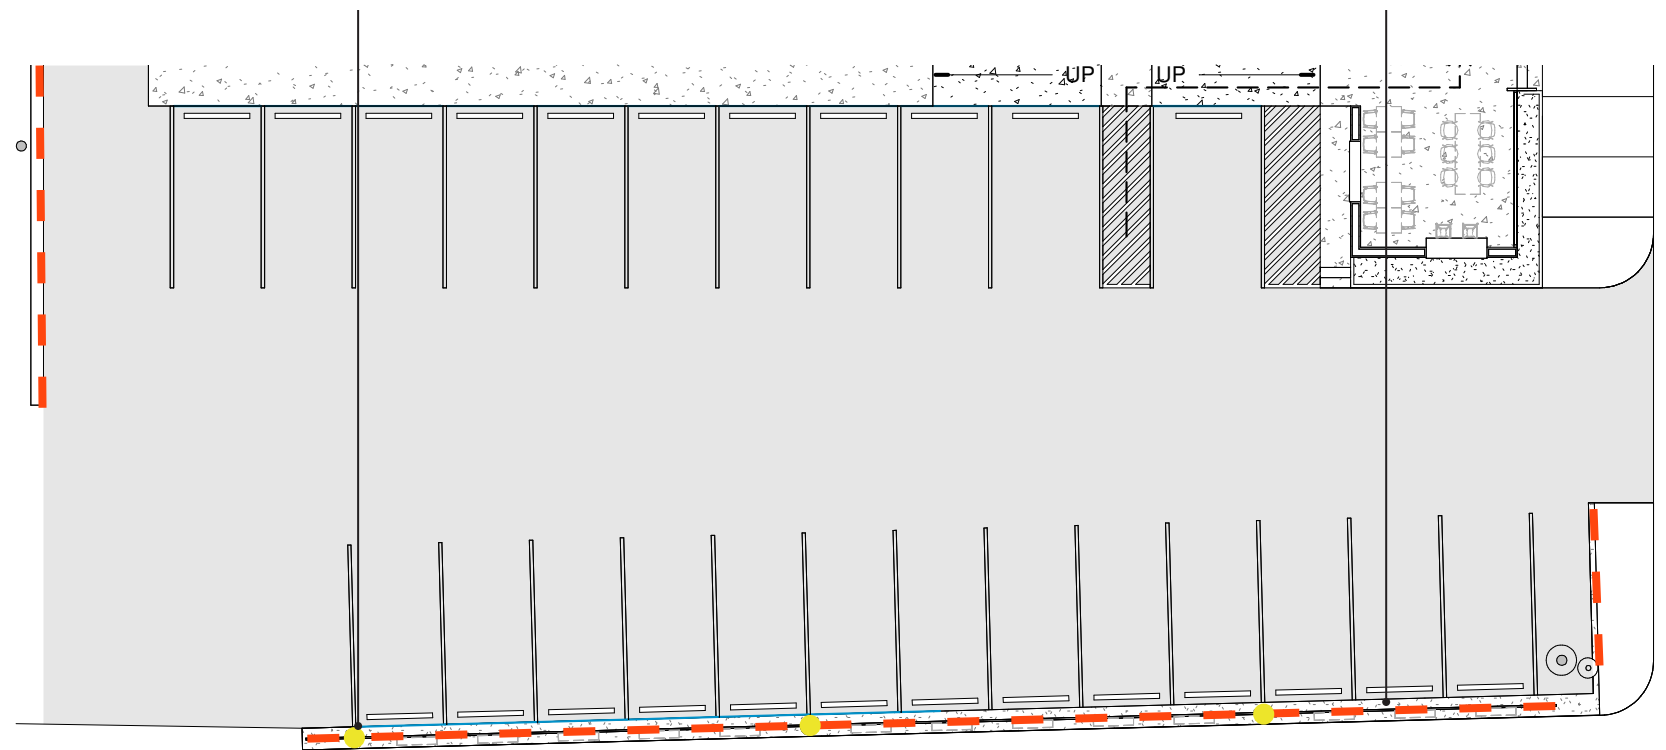

LUCKIE STREET



LAWRENCEVILLE

GEORGIA

AGENDA REPORT
MEETING: LAWRENCEVILLE ARTS COMMISSION
AGENDA CATEGORY: GENERAL DISCUSSION

- Item:** Budget Update
- Department:** Community Relations
- Date of Meeting:** Tuesday, August 8, 2023
- Fiscal Impact:** \$0
- Presented By:** Jasmine Billings
- Action Requested:** Informational

Summary: Jasmine Billings will present the current budget



LAWRENCEVILLE

GEORGIA

AGENDA REPORT
MEETING: LAWRENCEVILLE ARTS COMMISSION
AGENDA CATEGORY: GENERAL DISCUSSION

Item: Sub-Committees Update
Department: Community Relations
Date of Meeting: Tuesday, August 8, 2023
Fiscal Impact: \$0
Presented By: Aura-Leigh Sanders
Action Requested: Discussion

Summary: Aura-Leigh Sanders will provide an update on the Sub-Committees.



LAWRENCEVILLE

GEORGIA

AGENDA REPORT
MEETING: LAWRENCEVILLE ARTS COMMISSION
AGENDA CATEGORY: GENERAL DISCUSSION

Item: Mural Updates
Department: Community Relations
Date of Meeting: Tuesday, August 8, 2023
Fiscal Impact: \$0
Presented By: Jasmine Billings
Action Requested: Discussion

Summary: Jasmine Billings will provide an update on the current mural projects.