



Notice of City Council Workshop Meeting

January 27, 2025 at 2:00 PM

NOTICE IS HEREBY GIVEN that a Meeting of the Montgomery City Council will be held on **Monday, January 27, 2025, at 2:00 PM** at the City of Montgomery City Hall, 101 Old Plantersville Road, Montgomery, Texas.

THIS MEETING WAS POSTED PURSUANT TO THE TEXAS OPEN MEETING ACT
V.T.C.A. GOVERNMENT CODE CHAPTER 551.

Members of the public may view the meeting live on the City's website under Agenda/Minutes and then select **Live Stream Page (located at the top of the page)**. The meeting will be recorded and uploaded to the City's website.

OPENING AGENDA

1. Call Meeting to Order.
2. Pledges of Allegiance.

PUBLIC FORUM

The City Council will receive comments from the public on any matters within the jurisdiction of the City of Montgomery, Texas. Speakers will be limited to three (3) minutes each. Persons wishing to participate (speak) during the Public Forum portion of the meeting must sign-in to participate prior to the meeting being called to order. Please note that the City Council's discussion, if any, or subjects for which public notice has not been given, are limited to statements of specific factual responses and recitation of existing policy.

WORKSHOP AGENDA

All Workshop items on the agenda are for discussion only, no action will be taken.

3. Presentation by BCS Capital on their proposed development on a 32-acre parcel of land located South of the CB Stewart Drive and Buffalo Springs Drive intersection and North of Eva Street.

COUNCIL INQUIRY

Pursuant to Texas Government Code Sect. 551.042, the Mayor and Council Members may inquire about a subject not specifically listed on this Agenda. Responses are limited to the recitation of existing policy or a statement of specific factual information given in response to the inquiry. Any deliberation or decision shall be limited to a proposal to place on the agenda of a future meeting.

CLOSING AGENDA

4. Adjourn.

The City Council for the City of Montgomery reserves the right to adjourn into executive session at any time during the course of this meeting to discuss any of the matters listed below, as authorized by the Texas Government Code Sections 551.071 (Consultation with Attorney), 551.072 (Deliberations about Real Property), 551.073 (Deliberation Regarding Prospective Gifts), 551.074 (Personnel Matters), 551.076 (Deliberations regarding Security Devices), and 551.087 (Deliberation regarding Economic Development Negotiations).

I, Ruby Beaven, certify that this notice of meeting was posted on the website and bulletin board at City Hall of the City of Montgomery, Texas, a place convenient and readily accessible to the general public at all times. This notice was posted at said locations on the following date and time: **January 23, 2025 by 1:30 p.m.** and remained so posted continuously for at least 72 hours preceding the scheduled time of said meeting.

/s/ Ruby Beaven

City Secretary



This public notice was removed from the official posting board at the Montgomery City Hall on the following:

Date: _____ Time: _____

By: _____
City Secretary's Office
City of Montgomery, Texas

This facility is wheelchair accessible and accessible parking spaces are available. Please contact the City Secretary's office at 936-597-6434 for further information or for special accommodation.

L:\SHARED\12 ENGINEERING PROJECTS\ENGINEERING PROJECTS\11079 - MONTGOMERY 29 ACRE COMMERCIAL\03 CAD\DESIGN SET\EXHIBITS\11079 - 3 ACRE POND.DWG Nov. 25, 2024-8:58 AM SEAN BURNETT

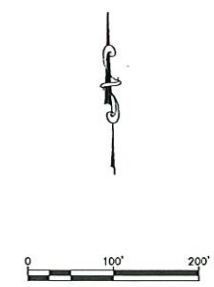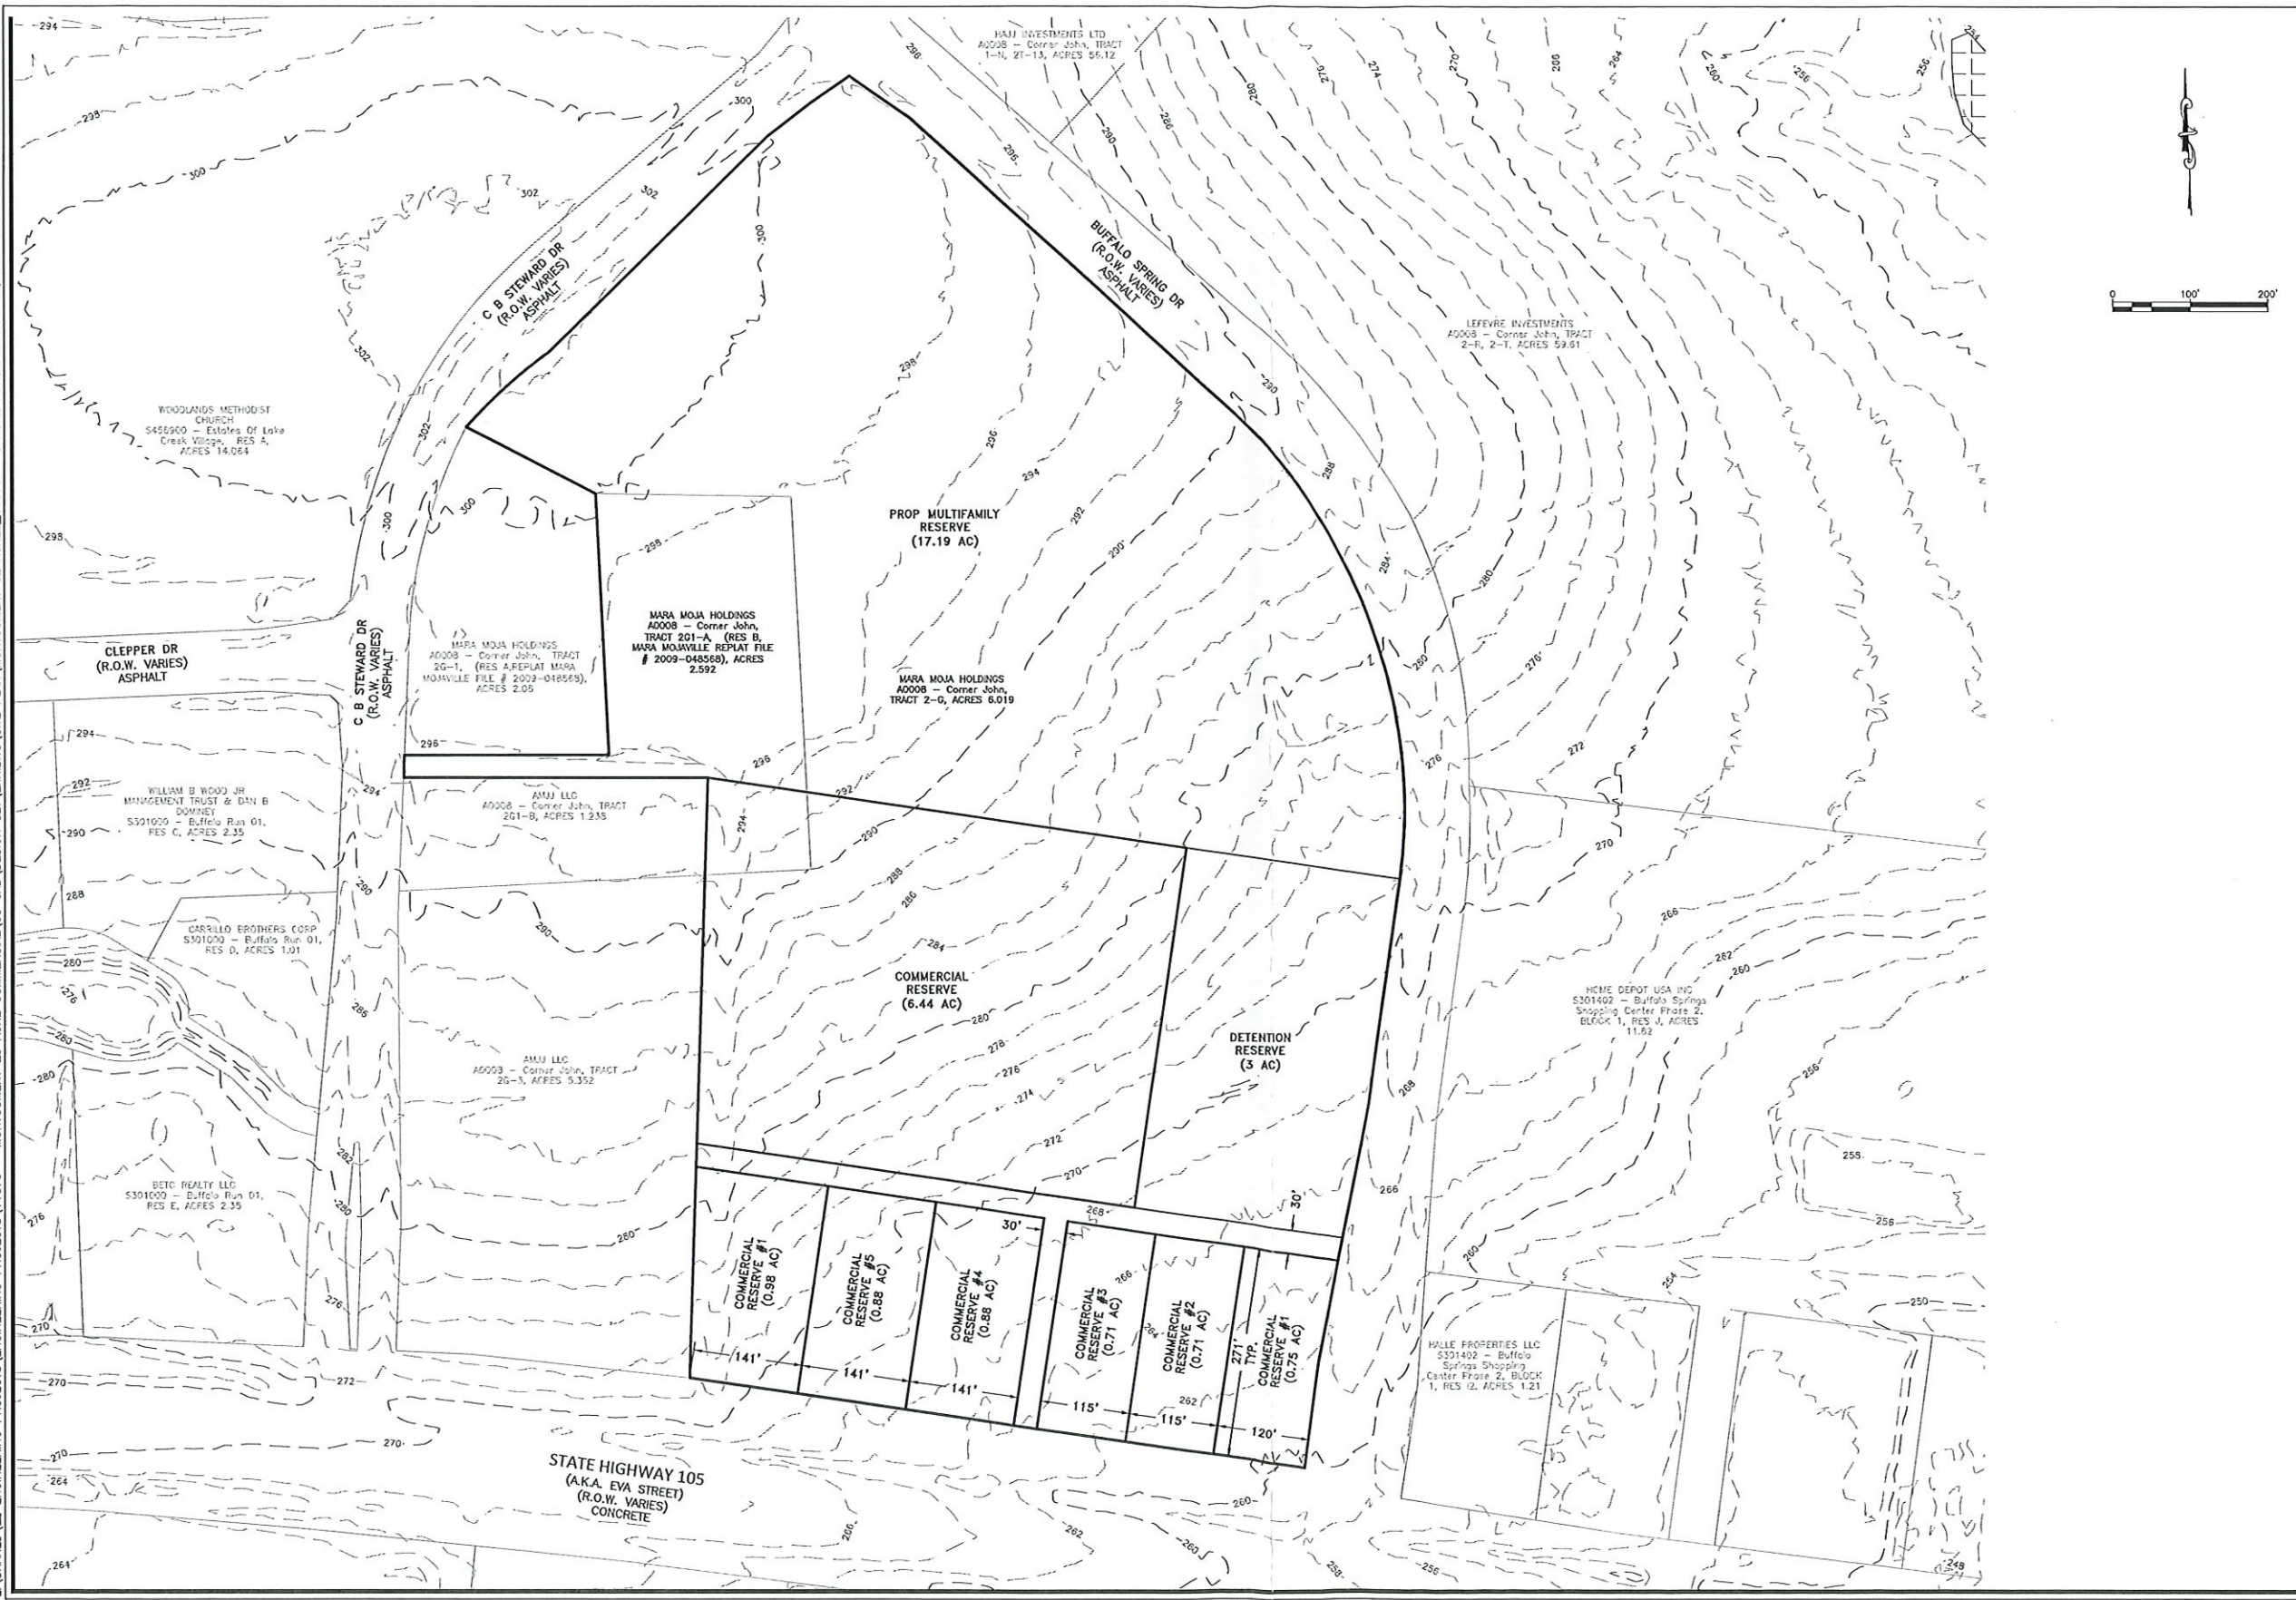

MONTGOMERY 32 ACRES
OVERALL SITE

11/25/24

DRAWING INFORMATION			
PROJECT	11079	TDR	**
DRAWN	JTL	CHECKED BY	JTW
SCALE	SHEET		01
1" = 100' (24x36)			
1" = 200' (11x17)			

THIS DOCUMENT IS RELEASED FOR THE PURPOSE OF INTERIM REVIEW UNDER THE AUTHORITY OF:
 JONATHAN WHITE, PE #127058
 FOR REVIEW PURPOSES ONLY
 NOT FOR CONSTRUCTION

