



City of Sidney, MT
Park and Recreation Committee Meeting 8-4-25
August 04, 2025 5:30 PM
115 2nd Street SE | Sidney, MT 59270


The City Council meetings are open to the public attending in person, with masks encouraged when social distancing cannot be accomplished. If the public does not wish to participate in person, they are also invited to participate via a Zoom meeting. You can participate via phone:


Meeting ID: 713 080 5898 Passcode: 4332809 Call: 1-346-248-7799

1. New Business

[a.](#) Johnson Park-SHC Request for parking spots

ArcGIS Web Map

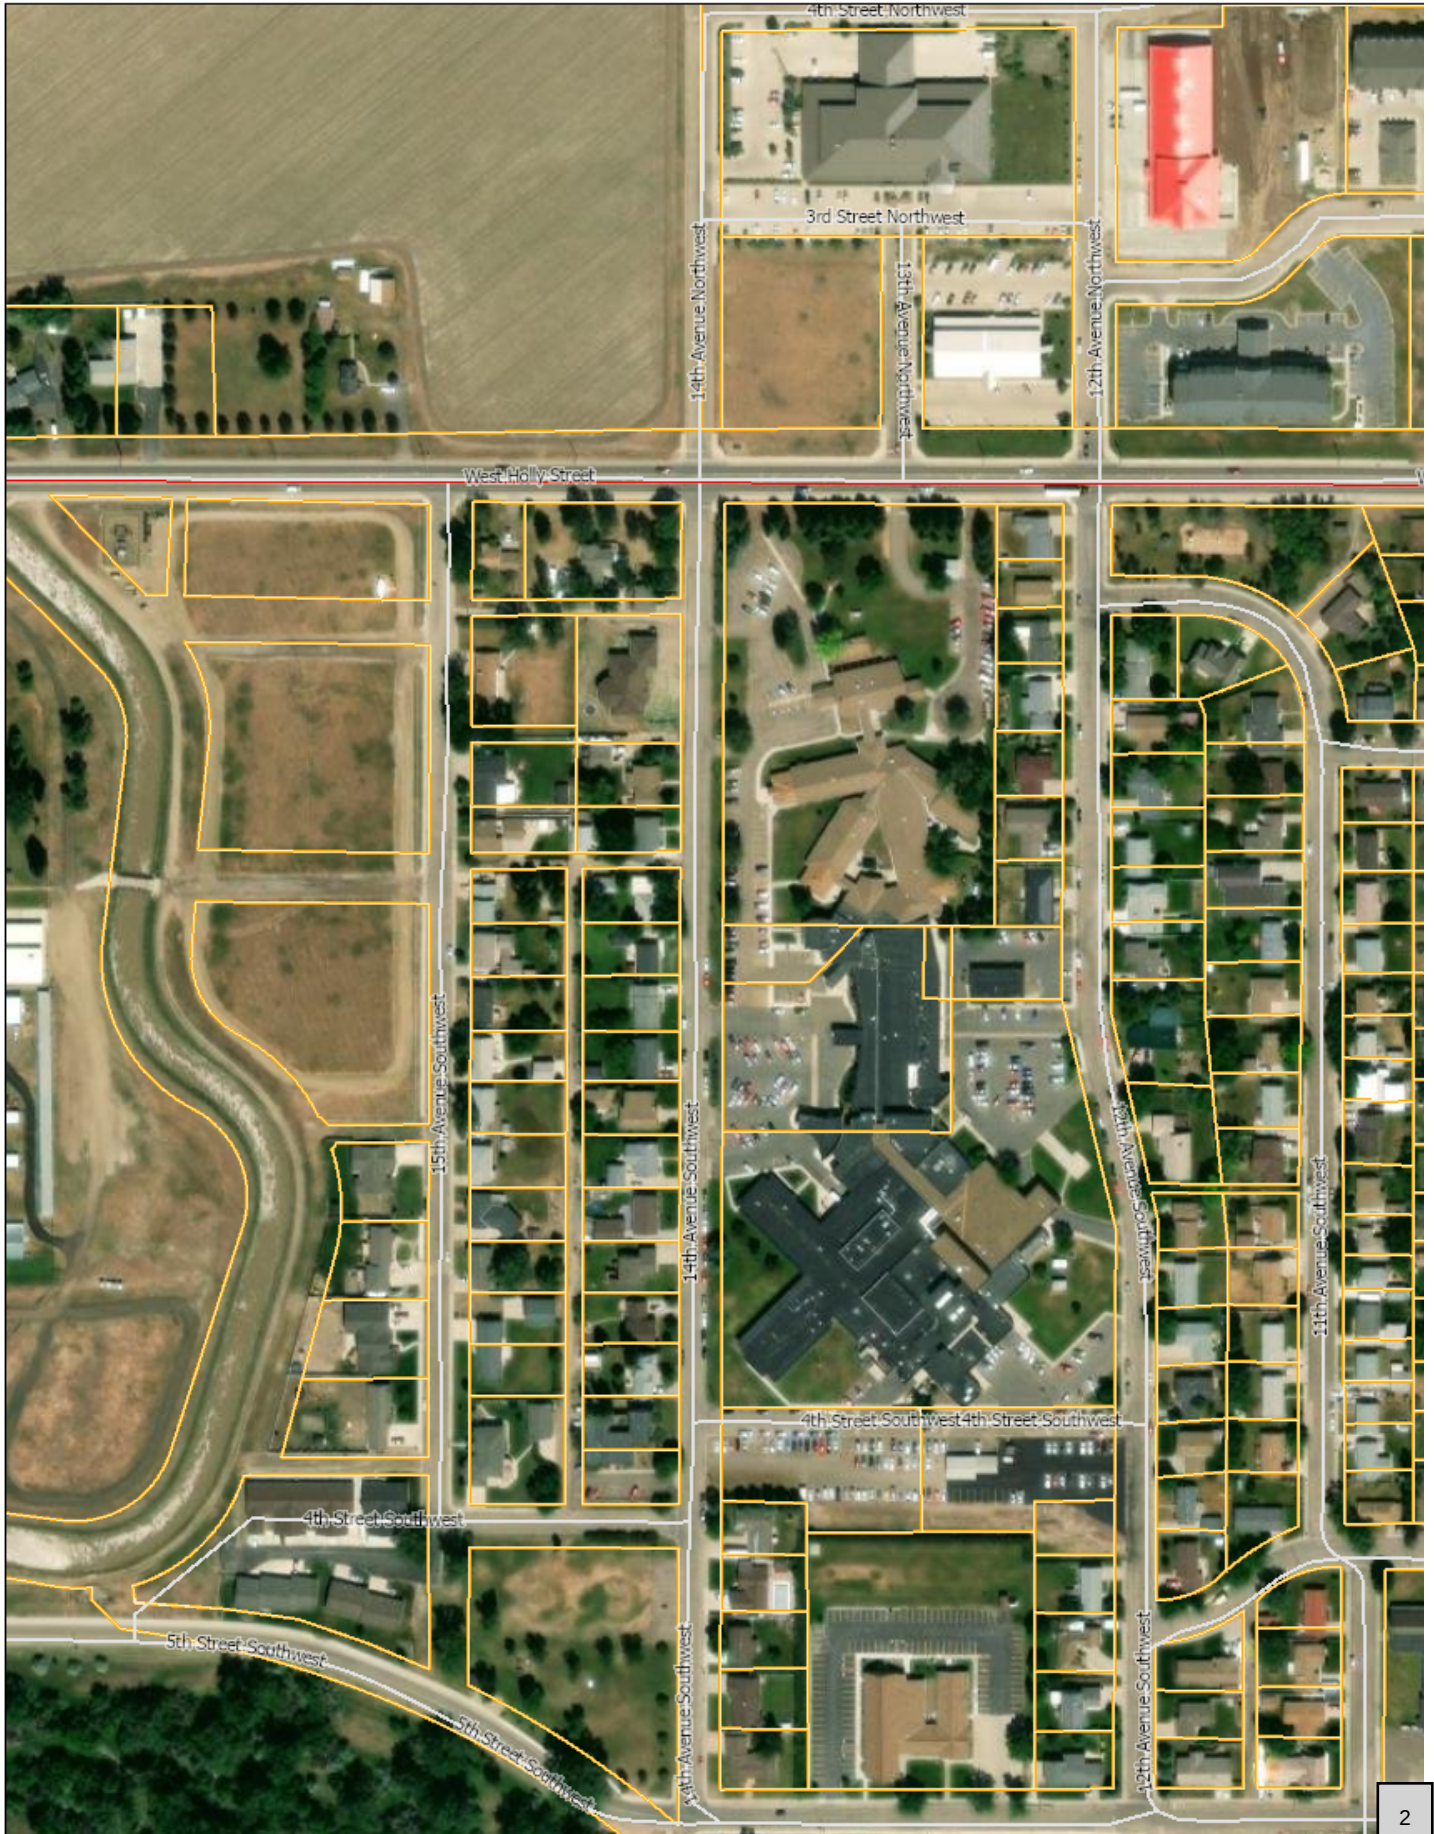

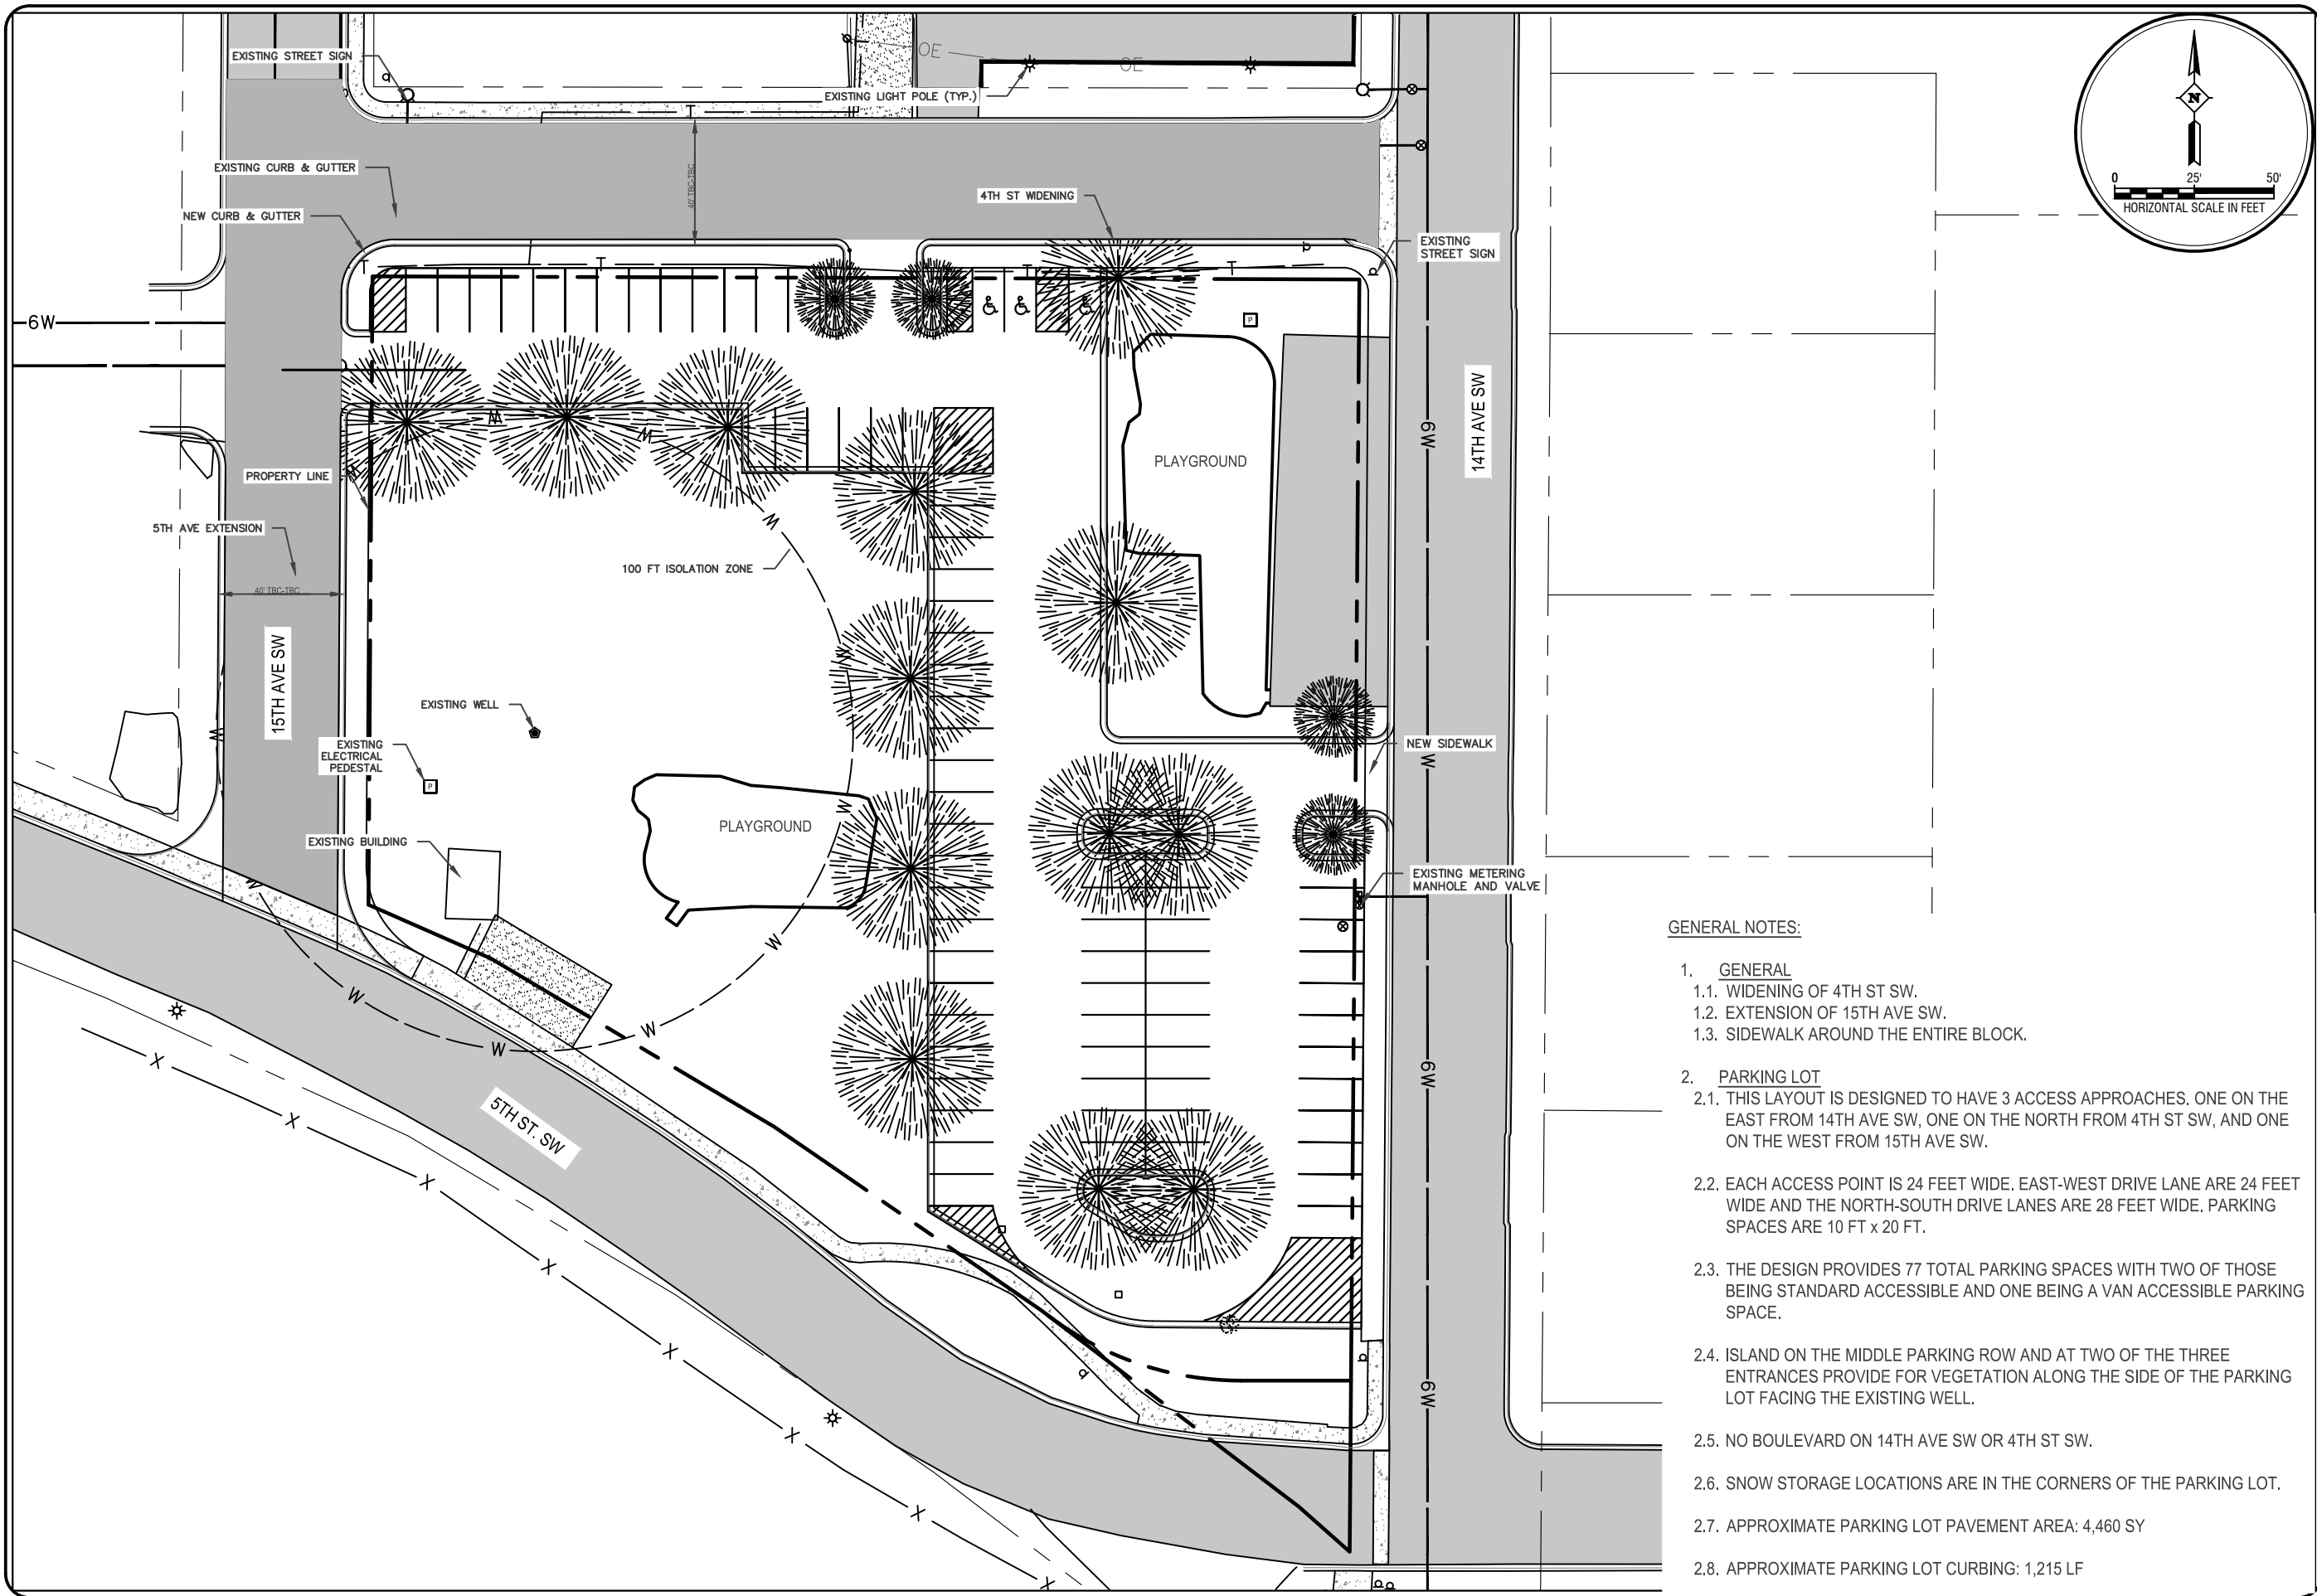

GENERAL NOTES:

1. GENERAL
 - 1.1. WIDENING OF 4TH ST SW.
 - 1.2. EXTENSION OF 15TH AVE SW.
 - 1.3. SIDEWALK AROUND THE ENTIRE BLOCK.
2. PARKING LOT
 - 2.1. THIS LAYOUT IS DESIGNED TO HAVE 3 ACCESS APPROACHES. ONE ON THE EAST FROM 14TH AVE SW, ONE ON THE NORTH FROM 4TH ST SW, AND ONE ON THE WEST FROM 15TH AVE SW.
 - 2.2. EACH ACCESS POINT IS 24 FEET WIDE. EAST-WEST DRIVE LANE ARE 24 FEET WIDE AND THE NORTH-SOUTH DRIVE LANES ARE 28 FEET WIDE. PARKING SPACES ARE 10 FT x 20 FT.
 - 2.3. THE DESIGN PROVIDES 77 TOTAL PARKING SPACES WITH TWO OF THOSE BEING STANDARD ACCESSIBLE AND ONE BEING A VAN ACCESSIBLE PARKING SPACE.
 - 2.4. ISLAND ON THE MIDDLE PARKING ROW AND AT TWO OF THE THREE ENTRANCES PROVIDE FOR VEGETATION ALONG THE SIDE OF THE PARKING LOT FACING THE EXISTING WELL.
 - 2.5. NO BOULEVARD ON 14TH AVE SW OR 4TH ST SW.
 - 2.6. SNOW STORAGE LOCATIONS ARE IN THE CORNERS OF THE PARKING LOT.
 - 2.7. APPROXIMATE PARKING LOT PAVEMENT AREA: 4,460 SY
 - 2.8. APPROXIMATE PARKING LOT CURBING: 1,215 LF

REV	NO	DATE	BY	DESCRIPTION


SHC - JOHNSONS PARK PARKING LOT SIDNEY HEALTH CENTER SIDNEY MONTANA	
OPTION F	
DRAWN BY: <u>CK</u>	SURVEYED BY: <u>CK</u>
CHECKED BY: <u>JM</u>	DESIGNED BY: <u>CK</u>
PROJECT NO: <u>WR-25-16-77</u>	
DATE: <u>7/21/2025</u>	

Interstate Engineering
2177 Lincoln Ave SE
PO Box 648
Sidney, MT 59270
(406) 433.6617
www.interstateeng.com

INTERSTATE ENGINEERING
Professionals You Need, People You Trust.

SECTION
F
SHEET NO.

3

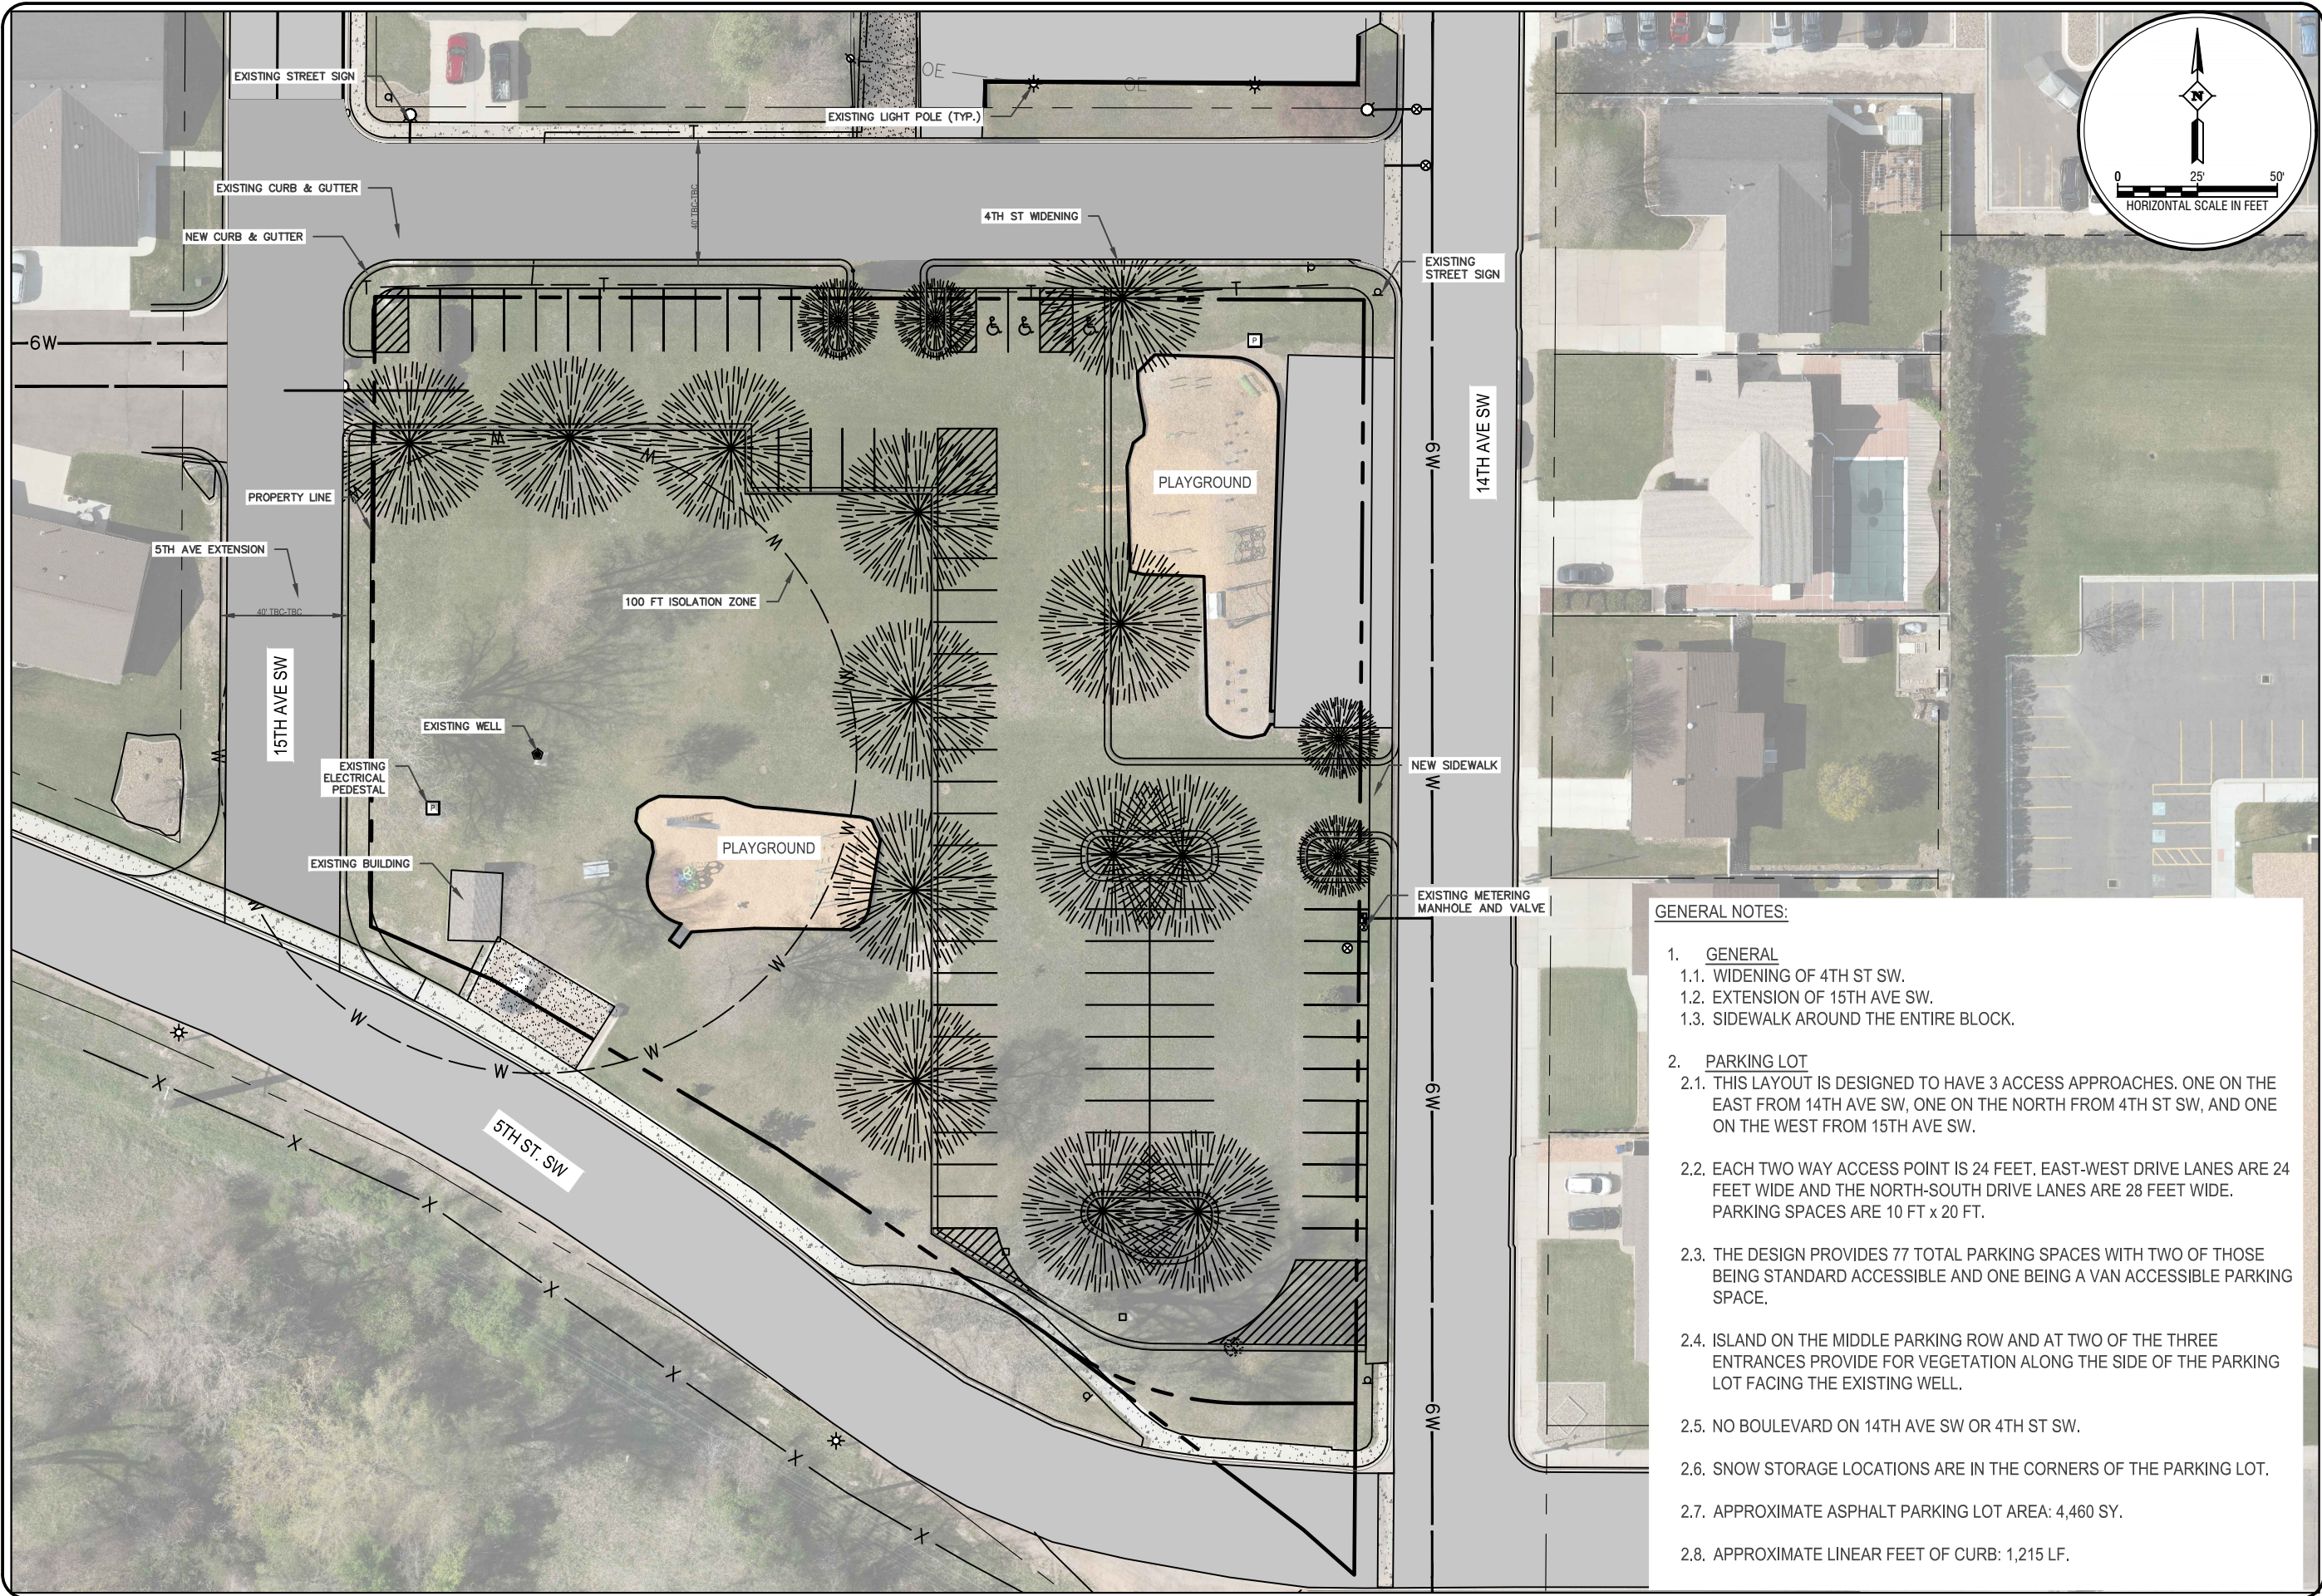

GENERAL NOTES:

1. GENERAL
 - 1.1. WIDENING OF 4TH ST SW.
 - 1.2. EXTENSION OF 15TH AVE SW.
 - 1.3. SIDEWALK AROUND THE ENTIRE BLOCK.
2. PARKING LOT
 - 2.1. THIS LAYOUT IS DESIGNED TO HAVE 3 ACCESS APPROACHES. ONE ON THE EAST FROM 14TH AVE SW, ONE ON THE NORTH FROM 4TH ST SW, AND ONE ON THE WEST FROM 15TH AVE SW.
 - 2.2. EACH TWO WAY ACCESS POINT IS 24 FEET. EAST-WEST DRIVE LANES ARE 24 FEET WIDE AND THE NORTH-SOUTH DRIVE LANES ARE 28 FEET WIDE. PARKING SPACES ARE 10 FT x 20 FT.
 - 2.3. THE DESIGN PROVIDES 77 TOTAL PARKING SPACES WITH TWO OF THOSE BEING STANDARD ACCESSIBLE AND ONE BEING A VAN ACCESSIBLE PARKING SPACE.
 - 2.4. ISLAND ON THE MIDDLE PARKING ROW AND AT TWO OF THE THREE ENTRANCES PROVIDE FOR VEGETATION ALONG THE SIDE OF THE PARKING LOT FACING THE EXISTING WELL.
 - 2.5. NO BOULEVARD ON 14TH AVE SW OR 4TH ST SW.
 - 2.6. SNOW STORAGE LOCATIONS ARE IN THE CORNERS OF THE PARKING LOT.
 - 2.7. APPROXIMATE ASPHALT PARKING LOT AREA: 4,460 SY.
 - 2.8. APPROXIMATE LINEAR FEET OF CURB: 1,215 LF.

REV	NO	DATE	BY	DESCRIPTION

SHC - JOHNSON PARK PARKING LOT	PROJECT NO: WR-25-06-077
SIDNEY HEALTH CENTER	DATE: 7/21/2025
SIDNEY MONTANA	
OPTION F	
DRAWN BY: CK	SURVEYED BY: CK
CHECKED BY: JM	DESIGNED BY: CK

Interstate Engineering
2177 Lincoln Ave SE
PO Box 648
Sidney, MT 59270
(406) 433.5617
www.interstateeng.com

INTERSTATE ENGINEERING
Professionals You Need, People You Trust.

SECTION
F
SHEET NO.
4