



BOARD OF APPEALS REGULAR MEETING

Tuesday, April 21, 2026 at 6:00 PM

Historic Walton County Courthouse, 111 South Broad Street, Monroe Georgia

Phone: 770-267-1301 | Fax: 770-267-1400

AGENDA

1. MEETING OPENING

- 1.1. Invocation
- 1.2. Roll Call
- 1.3. Prayer
- 1.4. Pledge of Allegiance

2. APPROVAL OF MINUTES

- 2.1. Additions/Deletions

3. OLD BUSINESS

4. NEW BUSINESS

- 4.1. **V26-0076-Variance to reduce lot width on 4.79 acres to create 2 buildable lots with Lot 1 being 2.00 acres 200' of lot width with an existing house and Lot 2 being 2.79 acres with lot width of 57' in lieu of the required 200'-Applicant: Dean Thrasher/Owners: Barbara Jean & Dean Phillip Thrasher-Property located at 5089 Watson Fain Road/Parcel C0350002-District 1**
- 4.2. **V26-0079 - Variance to reduce front building setback line from required 60' to 19' to build an accessory building – Applicant: Robert North – Owners: Stephanie D & Robert E North – Property located at 2745 Milton Bryan Drive & Heron Court-Parcel N025A009 - District 2**
- 4.3. **SP26-0053 – Special Exception to live in camper while building house – Applicant: Patrick Bentley – Owners: Patrick, Debra & Peyton Bentley – Property located at 1587 Gratis Road - Parcel N121C002 - District 6**
- 4.4. **V26-0082 – Variance to put a 1,500 sq. ft. accessory building in an R1 zoning – Applicant/Owner: Cheryl Tawney – Property located at 4643 Pine Drive - Parcel N027B075 - District 2**

5. DISCUSSION

6. **PUBLIC COMMENT** | *3 Minute Limit Per Speaker. To speak at the meeting please follow the instructions outlined at the end of this Agenda.*
7. **ANNOUNCEMENTS**
8. **EXECUTIVE SESSION**
9. **ADJOURNMENT**

If you are an individual with a disability and require special assistance at this meeting, please contact our office at 770-267-1485 at least 48 hours prior to the meeting and arrangements will be made.



**Walton County Planning and Development Department
Board of Appeals Case Summary**

Case Number: V26-0076

Board of Appeals Meeting Date: April 21, 2026

Applicant:

Dean Thrasher
5089 Watson Fain Road
Loganville, Georgia 30052

Owners:

Barbara Jean Thrasher &
Dean Phillip Thrasher
5089 Watson Fain Road
Loganville, Georgia 30052

Property Information:

- **Address:** 5089 Watson Fain Road, Loganville, Georgia 30052
- **Map Number:** C0350002
- **Site Area:** 4.79 acres
- **Current Zoning:** A1
- **Character Area:** Suburban
- **Future Land Use Map Designation:** Suburban
- **Watershed Protection Area:** Alcovy River

District Representation:

- **Commissioner (District 1):** Amarie Warren
- **Board of Appeals Member:** Jim Cleveland


Request: Variance to reduce lot width on 4.79 acres to create 2 buildable lots with Lot 1 being 2.00 acres with 200' lot width with an existing house and Lot 2 being 2.79 acres with lot width of 57' in lieu of the required 200'. The 2.79 acres will be for his son to build a house so he will be close by to help take care of them with their health issues.

Existing Site Conditions: There is a house on the property.
The surrounding properties are A1.

Property History: No History




The surrounding properties are zoned A1.

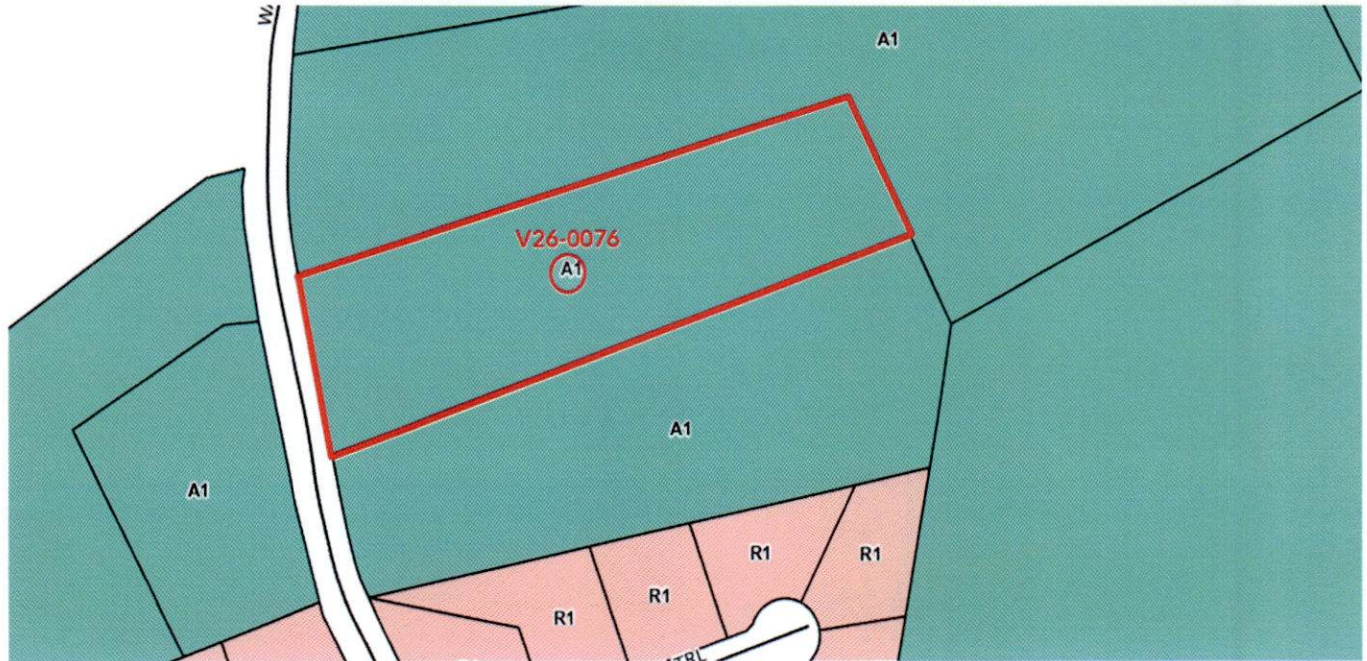

The property is in the Alcovy River Watershed.



The Future Land Use Map for this property is Suburban.

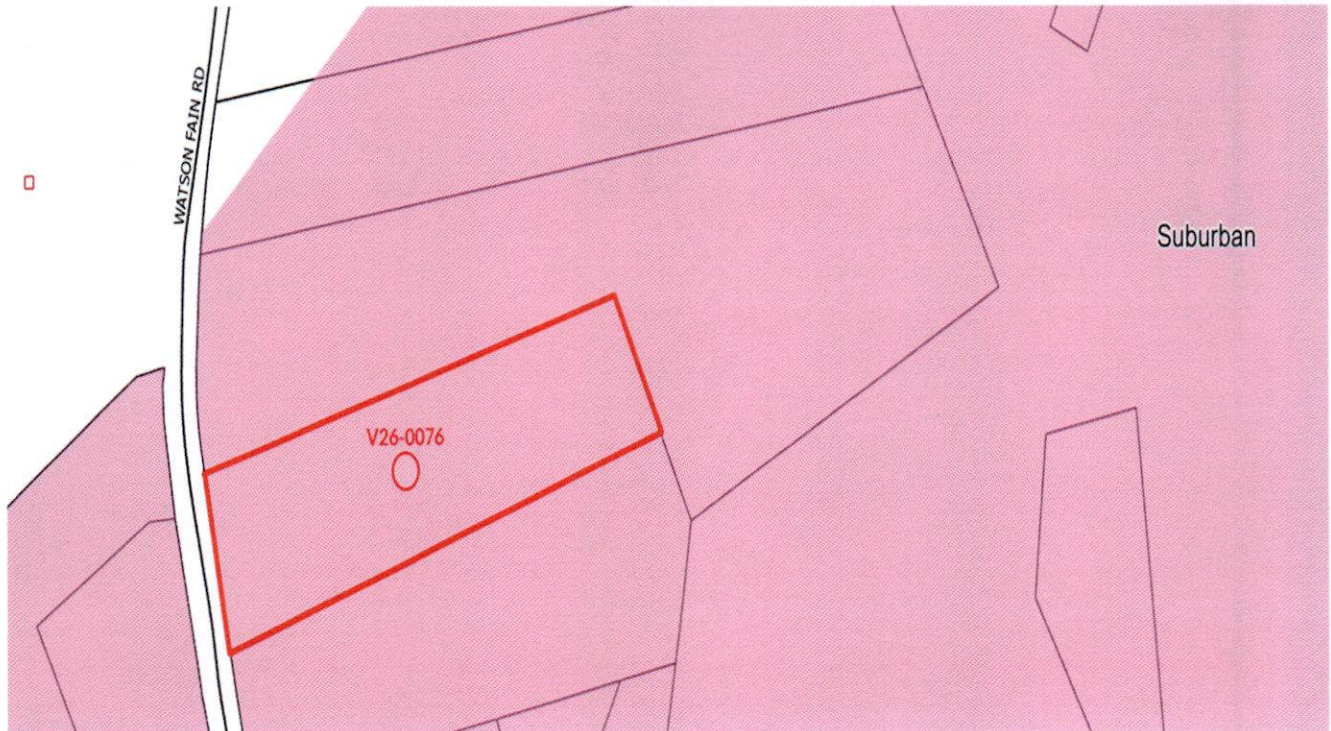

Staff Comments:

Sec. 14-104. Appeals and variances.

- (a) *Procedure upon denial.* Upon denial of the application for a sign permit, the applicant shall be given written notice stating the reason(s) for the denial within 15 days of the decision to deny the permit. The aggrieved party may appeal any decision as provided in board of zoning appeals procedure.
- (b) *Variances.*
 - (1) Variances may be granted from the provisions of this ordinance in compliance with powers of board of zoning appeals.
 - (2) Variance procedures shall apply both to signs which are nonconforming as of the effective date of this ordinance and to new signs erected thereafter.

(Ord. of 8-6-2002, § 24)

Walton County Board of Appeals Application
*****Please Type or Print Legibly*****

Variance/Special Exception/Appeal # V26-0076

Board of Appeals Meeting Date 4-21-2026 at 6:00PM held at the Walton County Historic Courthouse, 111 S Broad Street, Monroe, Georgia (2nd Floor)

DOCUMENTS TO BE SUBMITTED WITH APPLICATION

Recorded Deed ☒ Survey Plat ☒ Site Plan ☒ Proof of Paid Property Taxes ☒

**Drawn by Design Professional

Map/Parcel C0950002 Zoning District: A1 Commission District: 1-Amarie Warren

Applicant Name/Address/Phone #

Dean Thrasher
5089 Watson Fain Rd
Loganville, GA 30052

Property Owner Name/Address/Phone

Dean Thrasher
5089 Watson Fain Rd
Loganville, GA 30052

Type Request: ☒ VARIANCE ☐ SPECIAL EXCEPTION ☐ APPEAL

Property Location 5089 Watson Fain Rd Acreage 4.794
Loganville, GA 30052

Describe Variance/Special Exception/Appeal: We are requesting 2 acres with 57 feet of road frontage for our son.
Deed has been recorded since 1983. We are 70 & 64 yrs old with health issues. Want to have our son closer to help us out. Give him 2 ac.

State Reason for request and how these reasons satisfy Article 14 Standards of Review:

Our deed has been recorded since Feb 1983 with the only change when we gave up right away to the county in 1993. Went from 5 ac to 4.794 ac. Want to give him 2 ac. on back of property.

Public Water: ☒ Well: ☐ Public Sewer: ☐ Septic Tank: ☒


The above statements and accompanying materials are complete and accurate. Applicant hereby grants permission for Planning and Development personnel to enter upon and inspect the property for all purposes allowed and required by the Comprehensive Land Development Ordinance.

Signature Dean Thrasher Date 02232026 Fee Paid: \$ 500.00

PUBLIC NOTICE SIGN WILL BE PLACED AND REMOVED BY P & D OFFICE

I HEREBY WITHDRAW THE ABOVE APPLICATION _____ Date _____



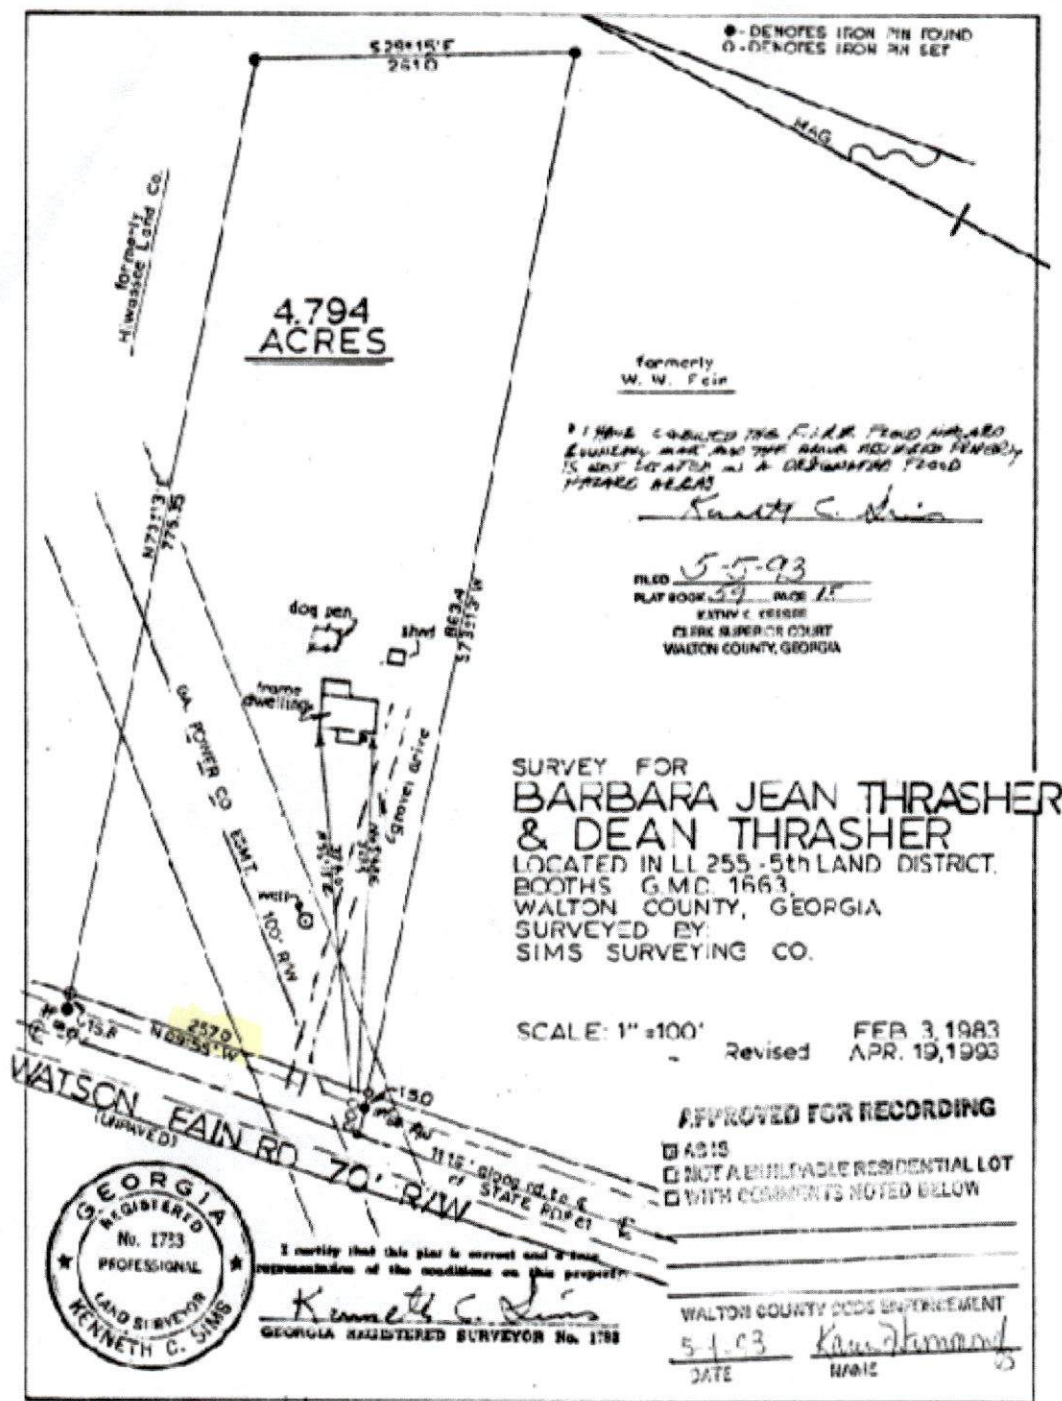

RECORDED: MAY - 5 1993, 10
KATHY K. KNESEK, CLERK



**Walton County Planning and Development Department
Board of Appeals Case Summary**

Case Number: V26-0079

Board of Appeals Meeting Date: April 21, 2026

Applicant:

Robert E North
2745 Milton Bryan Drive
Loganville, Georgia 30052

Owners:

Stephanie D North &
Robert E North
2745 Milton Bryan Drive
Loganville, Georgia 30052

Property Information:

- **Address:** 2745 Milton Bryan Drive & Heron Court, Loganville, Georgia 30052
- **Map Number:** N025A009
- **Site Area:** 1.72 acres
- **Current Zoning:** A1
- **Character Area:** Suburban
- **Future Land Use Map Designation:** Suburban
- **Watershed Protection Area:** Big Haynes


District Representation:

- **Commissioner (District 2):** Pete Myers
- **Board of Appeals Member:** Mariellen Barnes

Request: Variance to reduce front building setback line from required 60' to 19' to build an accessory building due to having no other place on the property to build it (closing in existing 420 ft. garage for aging mother).

Existing Site Conditions: There is a house on the property.
The surrounding properties are A1.


Property History: No History

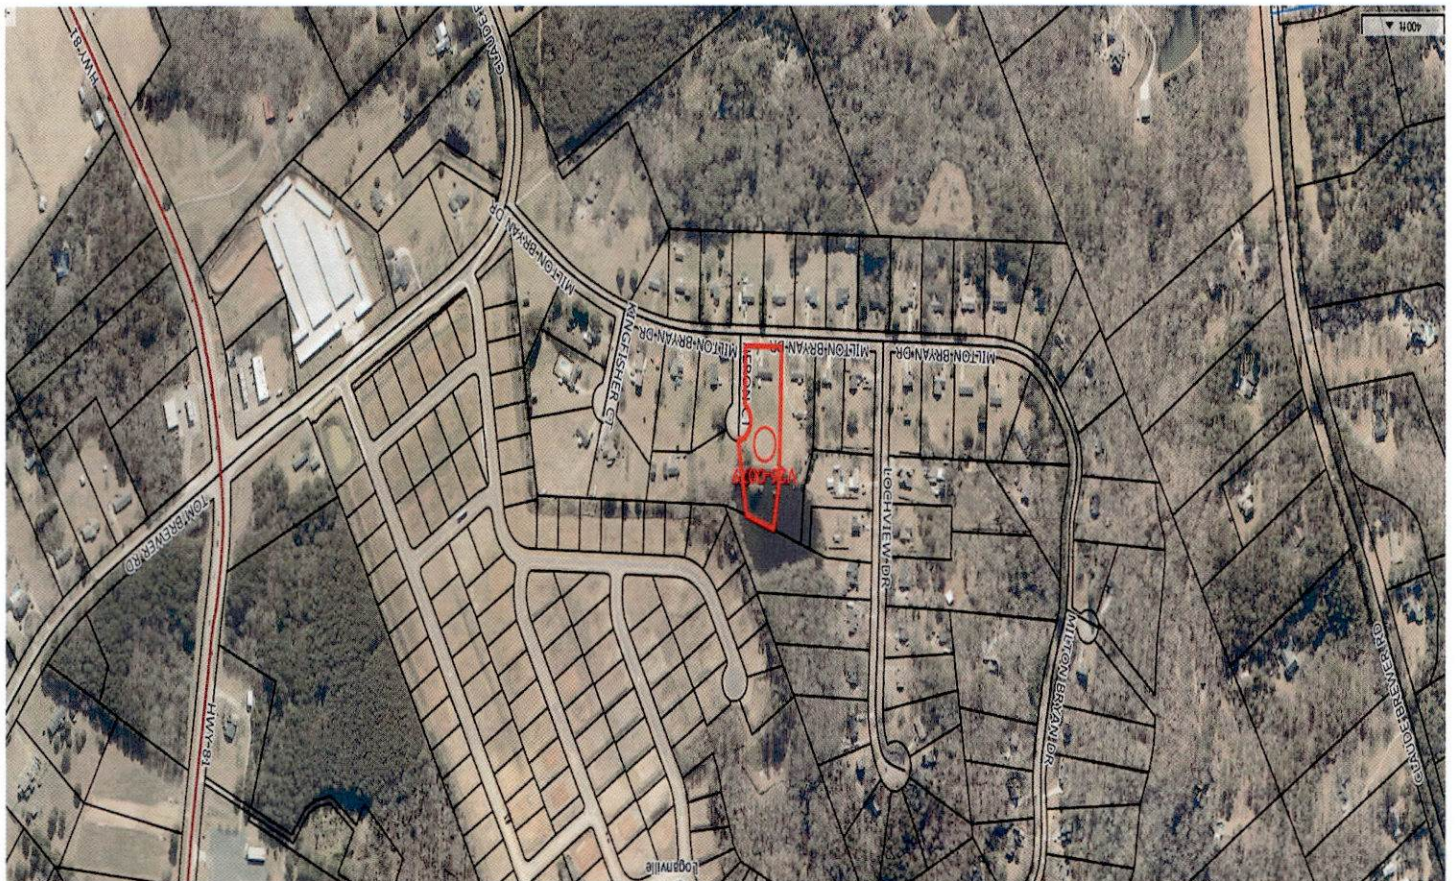


The surrounding properties are zoned A1.



The property is in the Big Haynes Watershed.

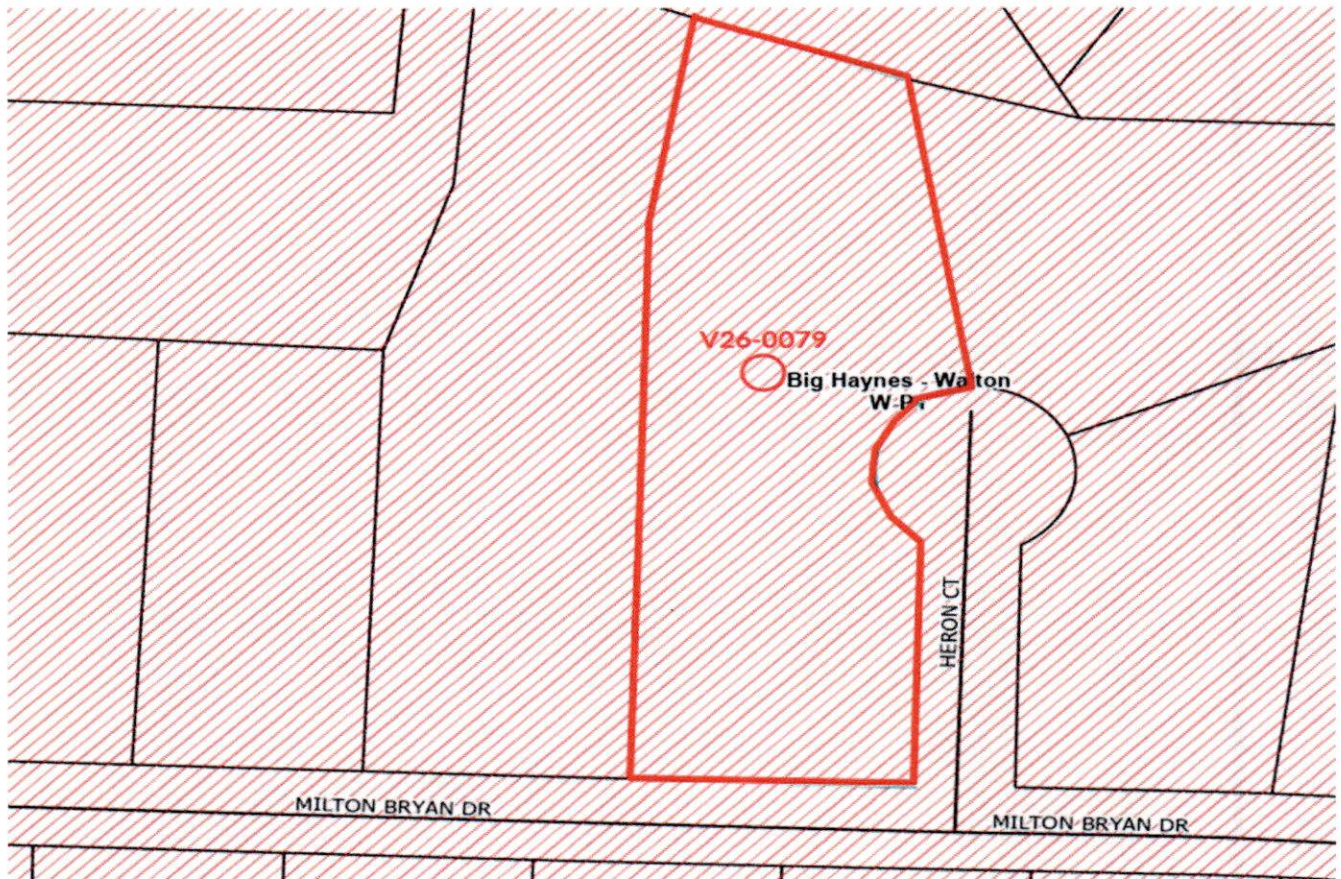

The Future Land Use Map for this property is Suburban.

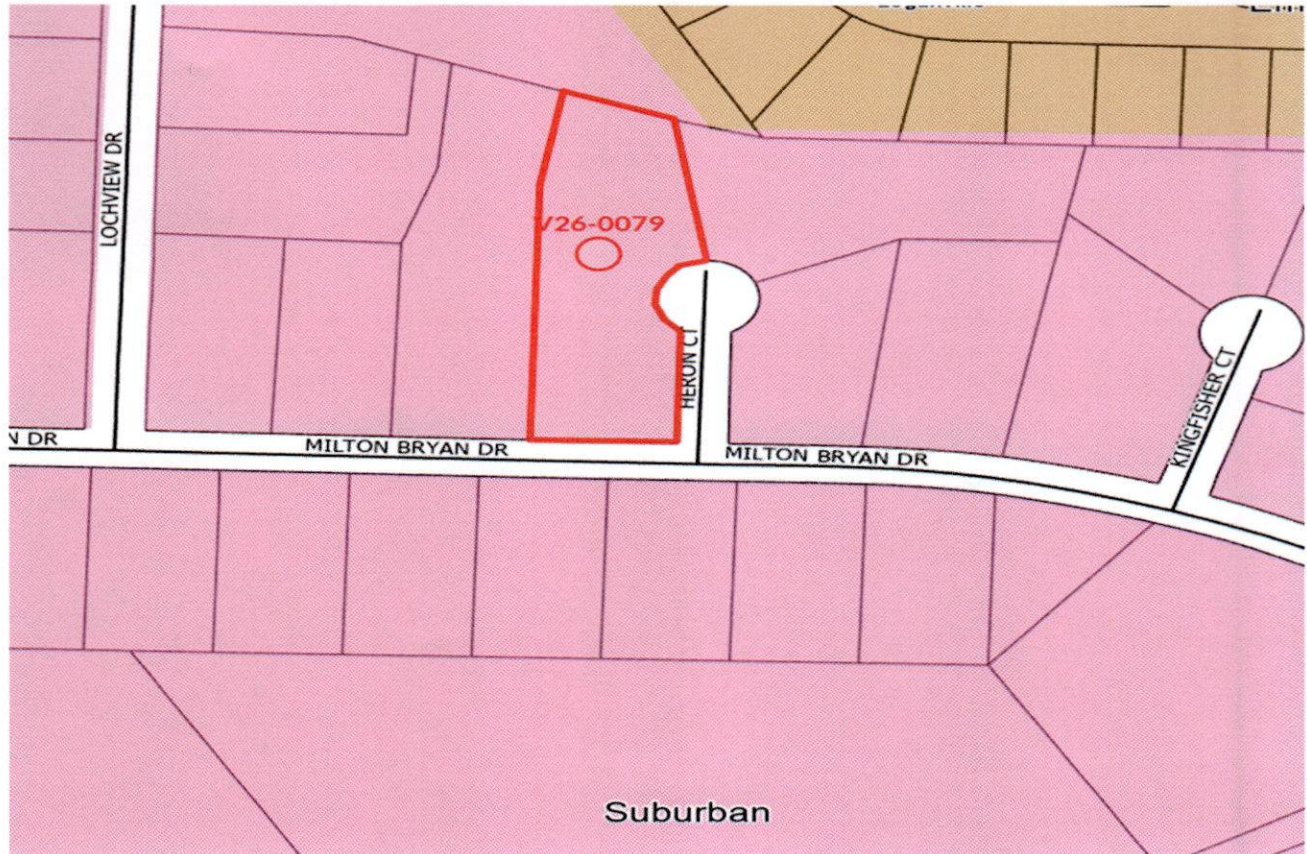

Staff Comments:

Sec. 14-104. Appeals and variances.

- (a) *Procedure upon denial.* Upon denial of the application for a sign permit, the applicant shall be given written notice stating the reason(s) for the denial within 15 days of the decision to deny the permit. The aggrieved party may appeal any decision as provided in board of zoning appeals procedure.
- (b) *Variances.*
 - (1) Variances may be granted from the provisions of this ordinance in compliance with powers of board of zoning appeals.
 - (2) Variance procedures shall apply both to signs which are nonconforming as of the effective date of this ordinance and to new signs erected thereafter.

(Ord. of 8-6-2002, § 24)

Walton County Board of Appeals Application

Please Type or Print Legibly

Variance/Special Exception/Appeal # V26-0079Board of Appeals Meeting Date 04-21-2026 at 6:00PM held at the Walton County Historic Courthouse, 111 S Broad Street, Monroe, Georgia (2nd Floor)

DOCUMENTS TO BE SUBMITTED WITH APPLICATION

Recorded Deed ☒ Survey Plat ☒ Site Plan ☒ Proof of Paid Property Taxes ☒

**Drawn by Design Professional

Map/Parcel 0025A009 Zoning District: A1 Commission District: 2-Pete Myers

Applicant Name/Address/Phone #

Robert E North 770-634-60172745 Milton Bryan DriveLoganville, GA 30052

Property Owner Name/Address/Phone

Stephanie D. NorthRobert E. North
2745 Milton Bryan DriveLoganville, GA 30052Type Request: ☒ VARIANCE ☐ SPECIAL EXCEPTION ☐ APPEALProperty Location 2745 Milton Bryan Dr Loganville, GA 30052 Acreage 1.72

Describe Variance/Special

Exception/Appeal: Variance to build a 30x30 Garage inside the
front building setback line off Heron Court

State Reason for request and how these reasons satisfy Article 14 Standards of Review:

No other place on property to build Garage. Closing in
existing garage for aging motherPublic Water: ☒ Well: ☐ Public Sewer: ☐ Septic Tank: ☒


The above statements and accompanying materials are complete and accurate. Applicant hereby grants permission for Planning and Development personnel to enter upon and inspect the property for all purposes allowed and required by the Comprehensive Land Development Ordinance.

Signature Robert North Date 2/18/2026 Fee Paid: \$ 506.00

PUBLIC NOTICE SIGN WILL BE PLACED AND REMOVED BY P & D OFFICE

I HEREBY WITHDRAW THE ABOVE APPLICATION

Date

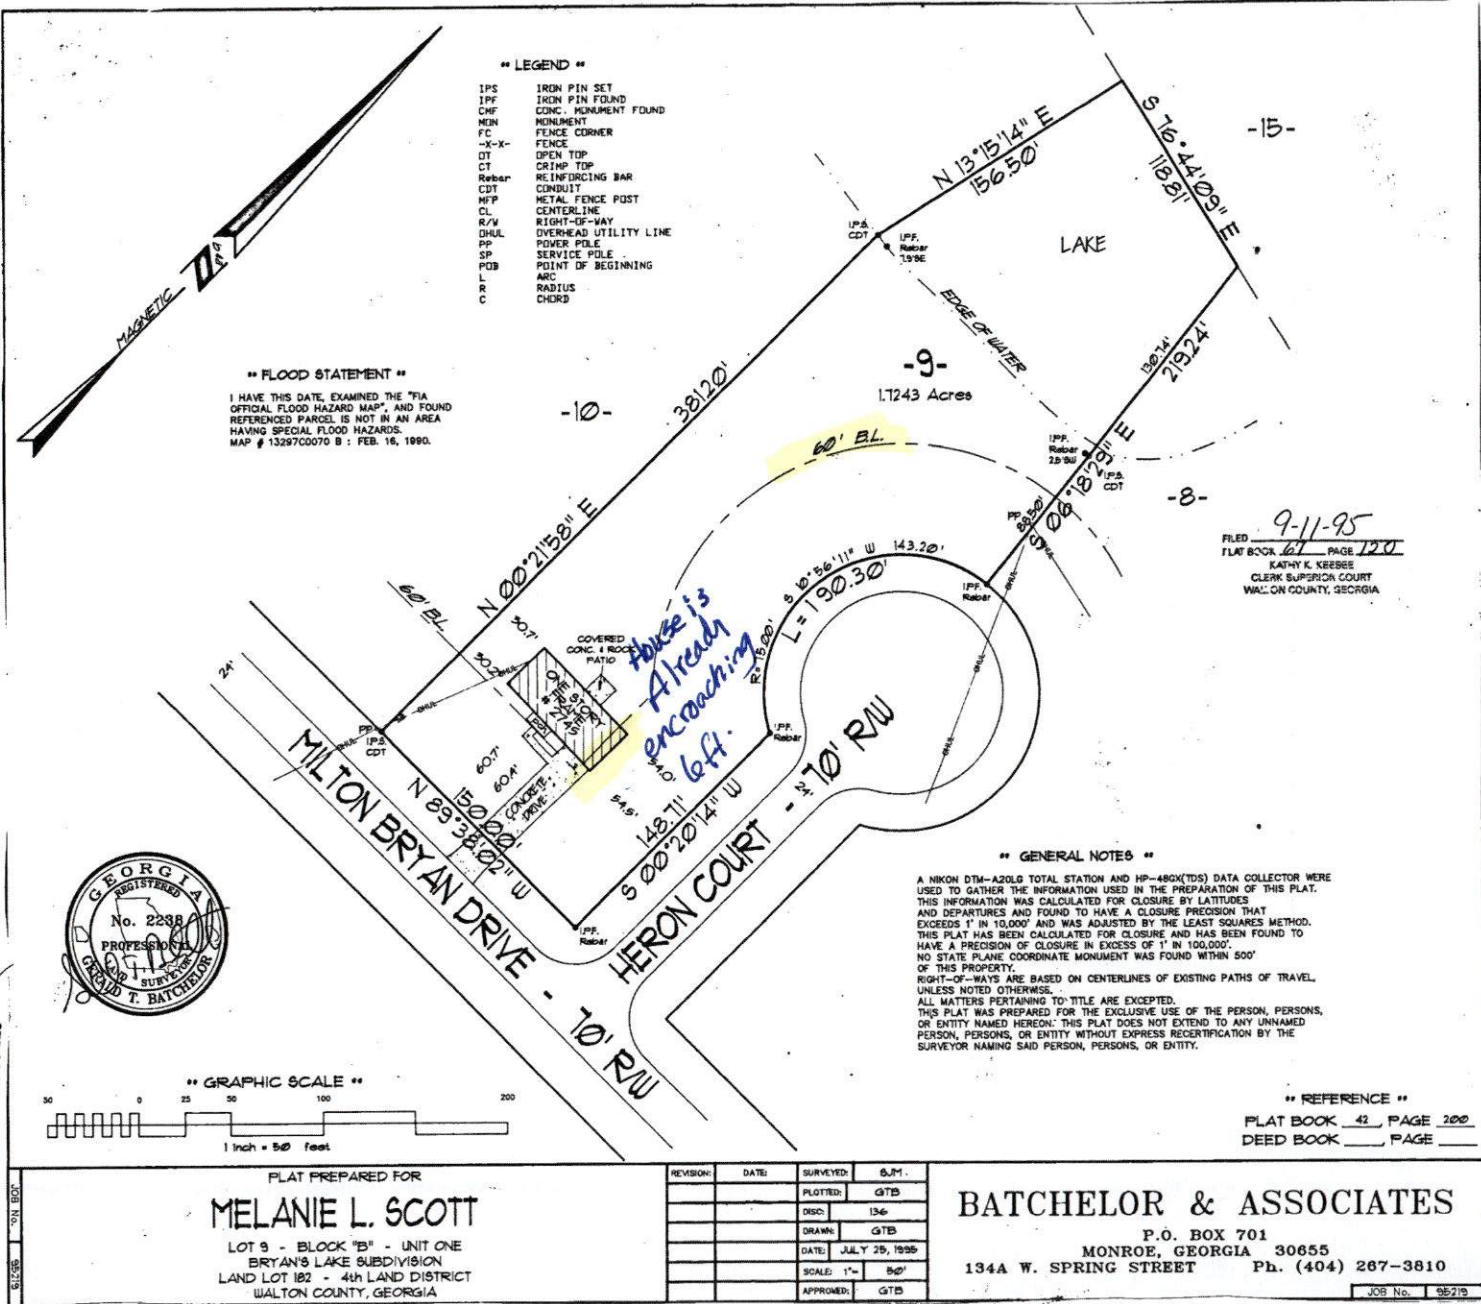

A.C.
ALCOY CONSULTING ENGINEERING
AND ASSOCIATES, LLC.
P.O. BOX 111111
445 E. GOWAN RD.
Oxford, Georgia 30054
Phone: 770-486-4002
E-mail: alcoy@alcoy.com

© 2022
This drawing and any permitted reproduction, in whole or in part, is the sole property of Alcoy Consulting Engineering and Associates, LLC, and shall not be reproduced or conveyed in any form without the written permission of Alcoy Consulting Engineering and Associates, LLC.



SITE PLAN

**PROPOSED
NORTH'S
RESIDENCE**

PARCEL: N025A009

LAND LOT: 187

DISTRICT: 4TH

2745 MILTON BRYAN DR.
WALTON COUNTY, GA

DATE: 2/22/2026

SCALE: 1"=40'

**OWNER / DEVELOPER/
PRIMARY PERMITTEE**

STEPHANIE D &
ROBERT E NORTH
2745 MILTON BRYAN DRIVE
LOGANVILLE, GA 30052
ROBERT NORTH
PHONE: 770-634-8017
Rnorth96@gmail.com

24 HOUR - EMERGENCY CONTACT
ROBERT NORTH
PHONE: 770-634-8017
Rnorth96@gmail.com

REVISIONS

NO.	DATE	DESCRIPTION

JOB No. 25-014

VR-1



VICINITY MAP
N.T.S.

"NOT FOR FINAL RECORDING"
TOTAL AREA = 1.72 ACRES

PARCEL: C1790024, ZONED: A1

REQUESTING VARIANCE TO ALLOW THE CONSTRUCTION OF A 30'X10' WORKSHOP
WITHIN THE BUILDING SETBACK OF THE SIDE STREET AS SHOWN.
TOTAL SITE AREA = 1.72 ACRES


APPLICABLE ORDINANCE: SECTION 4-1-120.

PROPERTY DEVELOPMENT STANDARDS


1. MINIMUM LOT AREA: 1 ACRES.
2. MINIMUM LOT WIDTH AT BUILDING LINE: 150 FEET.
3. MINIMUM YARD REQUIREMENTS:
 - a. FRONT: 50 FEET
 - b. SIDE: 15 FEET
 - c. REAR: 40 FEET
4. MAXIMUM HEIGHT: 35 FEET.

NOTES:


1. BOUNDARY SURVEY INFORMATION TAKEN FROM A SURVEY BY
BATCHLOR & ASSOCIATES, DATED JUL. 23, 1999.
2. THERE ARE NO WETLAND ON THE SITE LIMIT SHOWN.
3. THERE ARE STATE WATER ON SITE, LIMIT SHOWN.
4. THE PROJECT WILL BE SERVED BY WALTON COUNTY WATER.
5. THE PROJECT WILL BE SERVED BY SEPTIC SYSTEM.

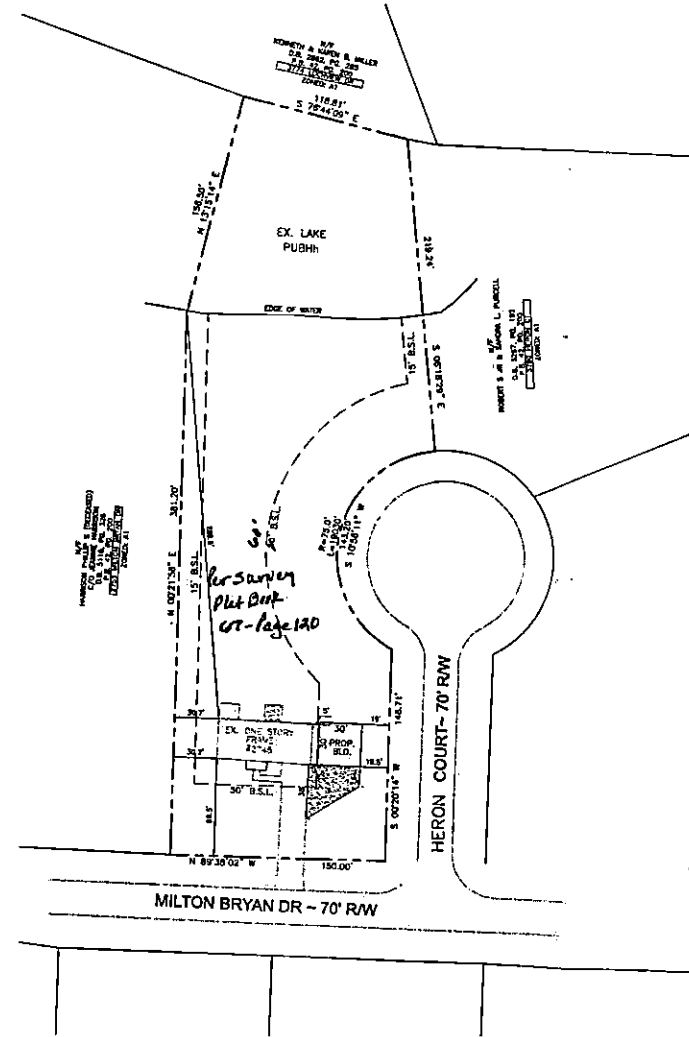

TOTAL SITE AREA = 1.72 ACRES
TOTAL DISTURBED AREA = 0.00 ACRES
THERE ARE STATE WATERS ON THE SITE.
THERE ARE NO WETLAND ON SITE.

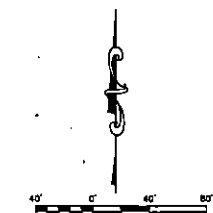

GEORGIA811
www.Georgia811.com

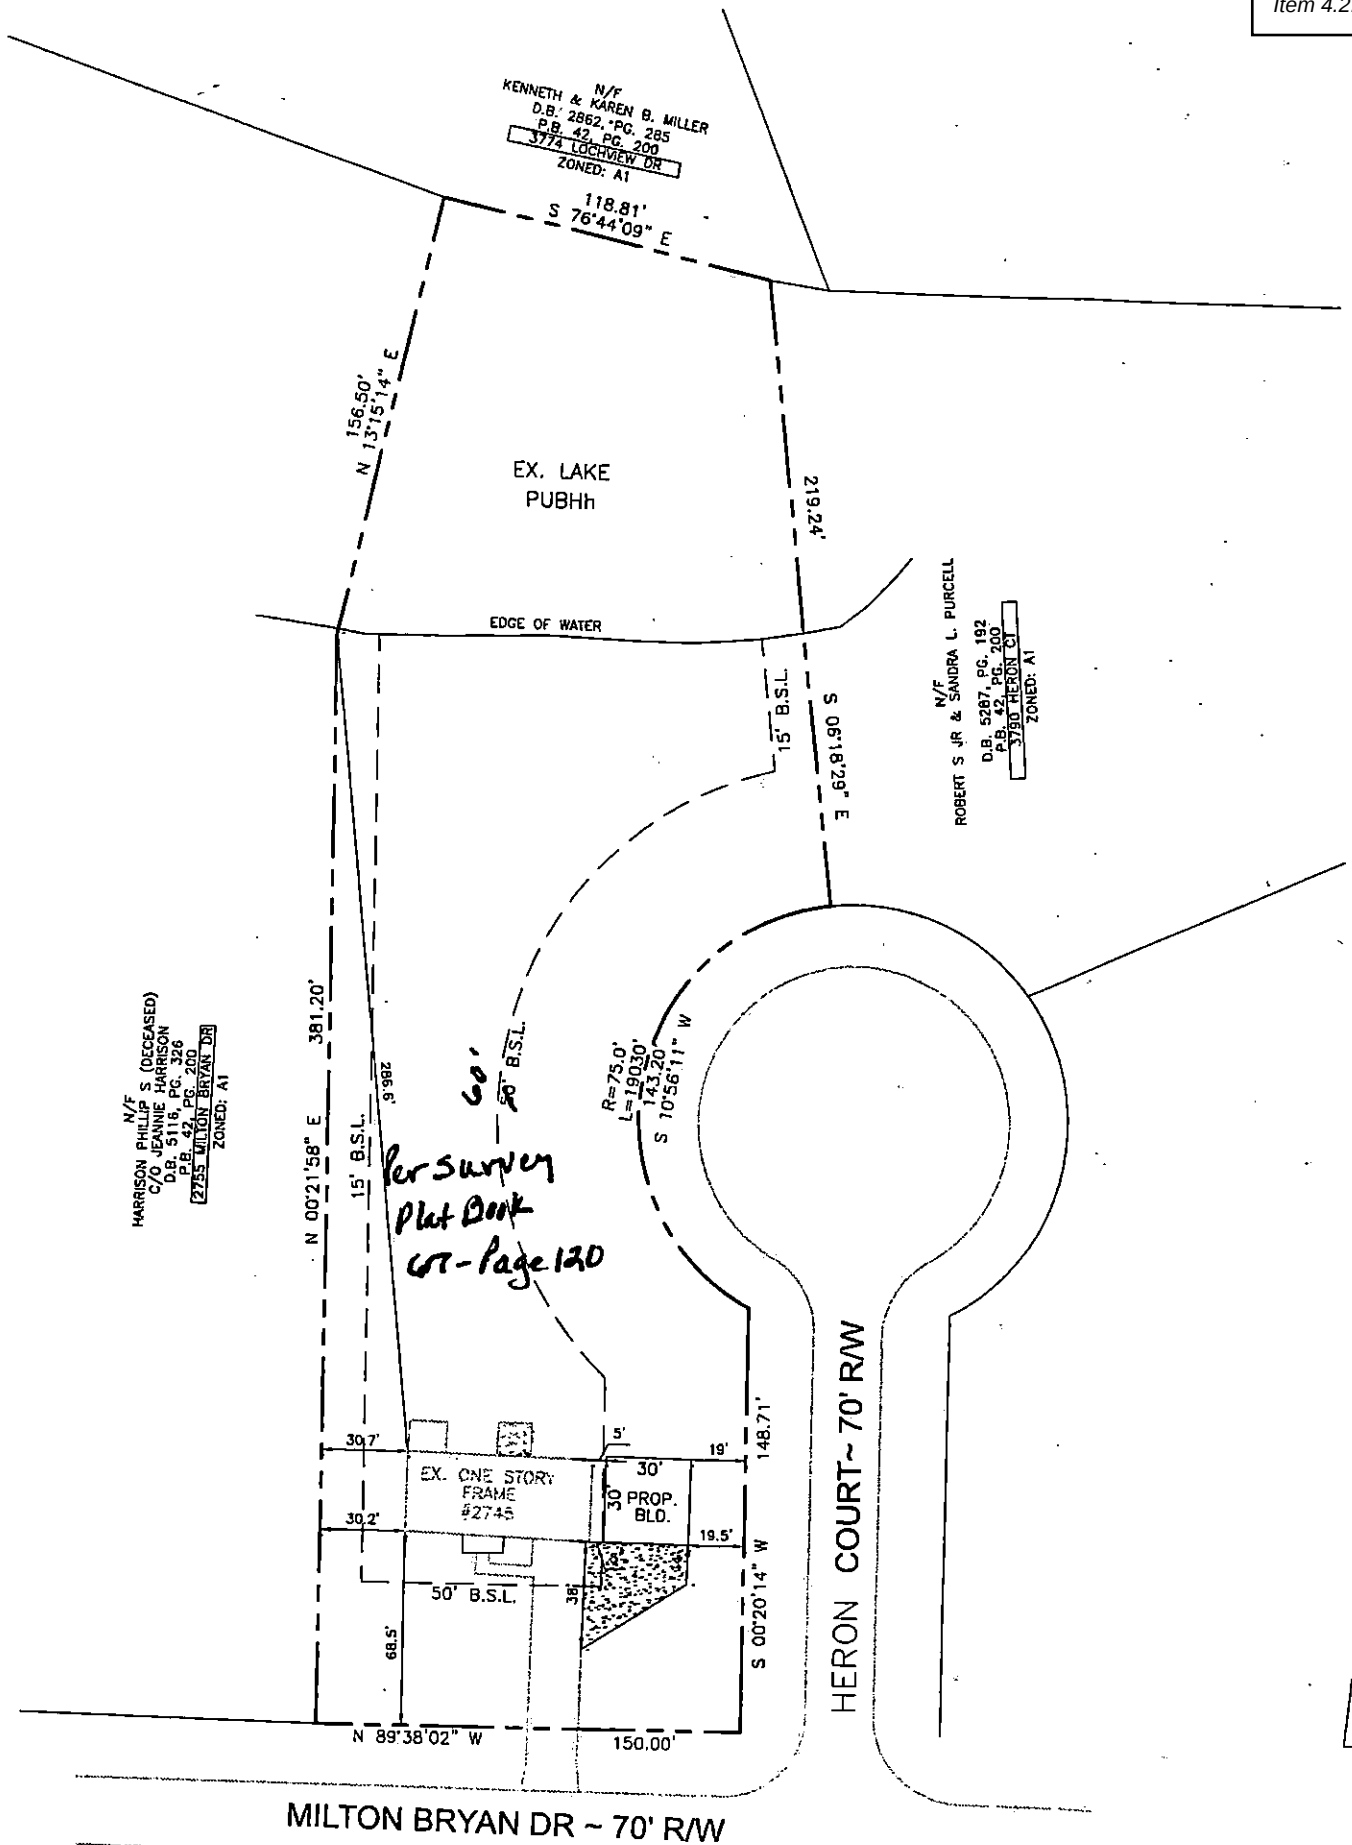



**Walton County Planning and Development Department
Board of Appeals Case Summary**

Case Number: SP26-0053

Board of Appeals Meeting Date: April 21, 2026

Applicant:

Patrick Bentley
1587 Gratis Road
Monroe, Georgia 30656

Owners:

Patrick, Debra & Peyton Bentley
1587 Gratis Road
Monroe, Georgia 30656

Property Information:

- **Address:** 1587 Gratis Road, Monroe, Georgia 30656
- **Map Number:** N121C002
- **Site Area:** 2.12 acres
- **Current Zoning:** A1 (Rural Residential)
- **Character Area:** Suburban
- **Future Land Use Map Designation:** Suburban
- **Watershed Protection Area:** No

District Representation:

- **Commissioner (District 6):** Kirklyn Dixon
- **Board of Appeals Member:** Harold Moon, Jr.

Request: Requesting Special Exception to continue living in the camper while his house is being built.

Existing Site Conditions: The surrounding properties are A1. The house is in the process of being built on the property.

Property History:

SP23030023	Patrick & Debra Bentley	Live in camper while house is being built	N121C002 1587 Gratis Road	Approved w/conditions
SP24010004	Patrick & Debra Bentley	Live in camper while house is being built	N121C002 1587 Gratis	Approved w/conditions

			Road	
SP25-0070 PJ25-0162	Patrick Bentley	Extension to live in camper while completing house	N121C002 1587 Gratis Road	Approved w/conditions

Staff Comments: **Applicant purchased house permit on August 10, 2022.**
Applicant renewed house permit on February 6, 2024.
Applicant renewed house permit on February 7, 2025.
Applicant purchased a new house permit on February 12, 2026.

If approved, Staff would request conditions:

- 1. House to be completed by October 24, 2026 and if not completed then Applicant will need to come back and get an extension on the building permit.**
- 2. If house is not completed, Applicant will need to come back before the Board to get an extension to live in the camper.**
- 3. Sixty days from the date of the CO then the camper shall cease to be used as a residence.**

The original house permit was purchased August 10, 2022 which over 3 years and house is still not completed.

Article 14 Section 120 Special Exception to Board of Appeals

A. Standards for Review

In ruling on any application for a special exception, the Board of Appeals shall act in the best interest of the health, safety, morals and general welfare of the county. In doing so the Board of Appeals may grant special exceptions in individual cases upon a finding that all of the following conditions exist:

Request if granted, would not cause substantial detriment to the public good, safety, or impair the purposes and intent of this ordinance.

Request if granted, will not create adverse impact upon adjoining properties by reason of noise, smoke, odor, dust, vibration, hours of operation, activity, parking, visibility or nature of operation of use.

Request if granted, will allow use that is compatible with adjacent properties uses and other property uses in immediate area.

Request if granted, insures that adequate public services, public facilities and utilities are available to serve the special exception use.

Request if granted, insures that the public street on which the special exception use will be located has sufficient traffic carrying capacity and road design so as not to unduly increase traffic and/or create congestion, and/or create traffic hazards in the area.

Walton County Board of Appeals Application

Please Type or Print Legibly

Item 4.3.

Variance/Special Exception/Appeal # SP26-0053Board of Appeals Meeting Date 4-21-2026 at 6:00PM held at the Walton County Historic Courthouse, 111 S Broad Street, Monroe, Georgia (2nd Floor)

DOCUMENTS TO BE SUBMITTED WITH APPLICATION

Recorded Deed ☒ Survey Plat ☒ Site Plan _____ Proof of Paid Property Taxes ☒

**Drawn by Design Professional

Map/Parcel N/21C009 Zoning District: A1 Commission District: 6-Kirklyn Dixon

Applicant Name/Address/Phone #

Patrick Bentley
1587 Gratis Road
Monroe, Ga 30656
404-940-6160

Property Owner Name/Address/Phone

Patrick L. Bentley
Debra L. Bentley
Rayton D. BentleyType Request: _____ VARIANCE ☒ SPECIAL EXCEPTION _____ APPEALProperty Location 1587 GRATIS ROAD Acreage 2.12Describe Variance/Special Exception/Appeal: Allowance to live in camper (Extension)

State Reason for request and how these reasons satisfy Article 14 Standards of Review: _____

Public Water: _____ Well: _____ Public Sewer: _____ Septic Tank: ☒

The above statements and accompanying materials are complete and accurate. Applicant hereby grants permission for Planning and Development personnel to enter upon and inspect the property for all purposes allowed and required by the Comprehensive Land Development Ordinance.

Signature [Signature] Date 1-12-26 Fee Paid: \$ 500⁰⁰

PUBLIC NOTICE SIGN WILL BE PLACED AND REMOVED BY P & D OFFICE

I HEREBY WITHDRAW THE ABOVE APPLICATION _____ Date _____

RESOLUTION OF NOTICE FROM THE WALTON COUNTY BOARD OF APPEALS

WHEREAS, the petition filed with the Board of Appeals:

1. **SP23030023 – Special Exception to live in camper while house is being built–**
Applicant: Patrick Bentley/Owners: Patrick & Debra Bentley- Property Located at
1587 Gratis Rd–Map/Parcel N121C002 – District 6

Special Exception was duly advertised by published notice thereon in the Walton Tribune, by posted notice, and by written mail notice, 30 days prior to the holding of a public hearing as required, and

WHEREAS, by the terms of said notices the public has been notified that the Board of Appeals would proceed to hear and determine the petition filed with said Board, and

WHEREAS, the Board of Appeals conducted a public hearing on said petition on May 16, 2023. The Board having listened to evidence both from those in favor of said variance and from those in opposition of said variance hereby order that the petition for a Special Exception has hereby been Approved w/conditions under the provision of the Walton County Land

1. House permit was purchased on August 10, 2022.
2. House to be completed one year from the date of the building permit and if not completed then Applicant will need to come back before the Board to get an extension.
3. Sixty days from the date of the CO then the camper shall cease to be used as a residence.

Development Ordinance adopted December 3, 2002 as amended.

Article 14 Board of Appeals, Section 100 appeals, 110 variances; Section 120 special exception

Any person or persons aggrieved by any decision of the board of appeals may petition in the Walton County Superior Court for a writ of certiorari as provided by O.C.G.A. CH. 5-4 within 30 days of the date of the board's decision. Since any decision is subject to this petition, if you proceed with construction using any approval, you will be proceeding at your own risk. In the event no petition is filed within 30 days, such decision will be final.

THIS DECISION RENDERED THE 16th day of May, 2023 WALTON COUNTY BOARD OF APPEALS

Attest:

7/16/2023
Chairman, WC Board of Appeals

Date:

5/16/2023

RESOLUTION OF NOTICE FROM THE WALTON COUNTY BOARD OF APPEALS

WHEREAS, the petition filed with the Board of Appeals:

1. SP24010004- Special Exception for extension to live in camper while building house-Applicants/Owners: Patrick & Debra Bentley-Property located at 1587 Gratis Rd-Map/Parcel N121C002 - District 6

Special Exception was duly advertised by published notice thereon in the Walton Tribune, by posted notice, and by written mail notice, 30 days prior to the holding of a public hearing as required, and

WHEREAS, by the terms of said notices the public has been notified that the Board of Appeals would proceed to hear and determine the petition filed with said Board, and

WHEREAS, the Board of Appeals conducted a public hearing on said petition on February 20, 2024. The Board having listened to evidence both from those in favor of said variance and from those in opposition of said variance hereby order that the petition for a Special Exception has hereby been Approved under the provision of the Walton County Land

House permit was purchased August 10, 2022. Applicant came before the Board on May 16, 2023 and was approved to live in the camper for one year. Applicant is requesting another extension.

1. House to be completed one year from renewal of building permit - 2/6/2024
2. Sixty days from the date of the CO then the camper shall cease to be used as a residence. renewed

Development Ordinance adopted December 3, 2002 as amended.

Article 14 Board of Appeals, Section 100 appeals, 110 variances; Section 120 special exception

Any person or persons aggrieved by any decision of the board of appeals may petition in the Walton County Superior Court for a writ of certiorari as provided by O.C.G.A. CH. 5-4 within 30 days of the date of the board's decision. Since any decision is subject to this petition, if you proceed with construction using any approval, you will be proceeding at your own risk. In the event no petition is filed within 30 days, such decision will be final.

THIS DECISION RENDERED THE 20th day of February, 2024 WALTON COUNTY BOARD OF APPEALS

Attest:

742 This
Chairman, WC Board of Appeals

Date:

2/20/2024

RESOLUTION OF NOTICE FROM THE WALTON COUNTY BOARD OF APPEALS

WHEREAS, the petition filed with the Board of Appeals:

(PJ25-0162)

- 1. SP25-0070- Request to have extension to live in camper while building house-
Applicant: Patrick Bentley/Owners: Debra, Patrick & Peyton Bentley-Property located
at 1587 Gratis Rd-Map/Parcel N121C002-District 6**

Variance was duly advertised by published notice thereon in the Walton Tribune, by posted notice, and by written mail notice, 30 days prior to the holding of a public hearing as required, and

WHEREAS, by the terms of said notices the public has been notified that the Board of Appeals would proceed to hear and determine the petition filed with said Board, and

WHEREAS, the Board of Appeals conducted a public hearing on said petition on April 15, 2025. The Board having listened to evidence both from those in favor of said variance and from those in opposition of said variance hereby order that the petition for a Special Exception has hereby been Approved w/ under the provision of the Walton County Land conditions.

1. House to be completed by 4/15/2026 and if not completed then Applicant will need to come back and get an extension on the building permit.
2. If house is not completed, Applicant will need to come back before the Board to get an extension to live in the camper.
3. Sixty days from the date of the CO then the camper shall cease to be used as a residence.

Development Ordinance adopted December 3, 2002 as amended.

Article 14 Board of Appeals, Section 100 appeals, 110 variances; Section 120 special exception

Any person or persons aggrieved by any decision of the board of appeals may petition in the Walton County Superior Court for a writ of certiorari as provided by O.C.G.A. CH. 5-4 within 30 days of the date of the board's decision. Since any decision is subject to this petition, if you proceed with construction using any approval, you will be proceeding at your own risk. In the event no petition is filed within 30 days, such decision will be final.

THIS DECISION RENDERED THE 15th DAY OF APRIL, 2025 WALTON COUNTY BOARD OF APPEALS

Attest:

By [Signature]
Chairman, WC Board of Appeals

Date: April 15, 2025

W A L T O N C O U N T Y

Planning & Development
 303 S. Hammond Drive Suite 98
 Monroe, GA 30655
 770-267-1485 FAX 770-267-1407

R E S I D E N T I A L P E R M I T

Permit#: 22080051 Application Date: 08/10/2022
 Parcel: 1587 GRATIS RD Par ID: N121C00000002000

Landowner: BENTLEY PATRICK L & DEBRA L Telephone: 4049406160
 1587 GRATIS RD
 MONROE, GA 30656

Contractor: BENTLEY PATRICK L & DEBRA L Telephone:
 1587 GRATIS RD
 MONROE, GA 30656


Lot# : 2 Subdivision:
 FEMA Panel#: 13297C130E Date: 12/08/2016
 1st Floor Elevation: NA Zoning: A1
 R O W: 80 Total Acreage: 2.12
 SETBACKS:
 Front: 50 Rear: 40 Left: 15 Right 15
 TYPE OF WORK: SFD

Description of Proposed Use and Other Structures on Property:
 LOT#2/1587GRATISR/SEPTIC/1STY/2BRMS/3BA/4OTH/UNHT
 GRG 1064SQFT/1760 THTSQFT

Total Heated SQ FT: 1760 Unheated SQ FT: NA
 Basement Height P/B: NA Slab/Crawl Space: SLAB
 Bedrms: 2 Bathrms: 3 # of Stories: 1
 Garage: 1064 Fireplace: NA
 Truss: ROOF Frame: METAL

Permit Fee: \$1,664.01 Estimated Cost: \$88000

Application is hereby made according to the laws and ordinances of
 Walton County for a permit to erect/alter and use a structure as
 described above, and if same is granted, agree to conform to all
 laws and ordinances regulating same.
 Permit expires 12 months from date of issue unless an
 approved required inspection has been obtained. Permit also expires
 if an approved required inspection is not obtained in any 6 month
 period after first 6 months.

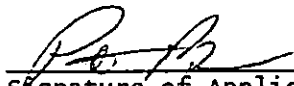
 Signature of Applicant

8-10-22
 Date

W A L T O N C O U N T Y

Planning & Development
 303 S. Hammond Drive Suite 98
 Monroe, GA 30655
 770-267-1485 FAX 770-267-1407

R E S I D E N T I A L P E R M I T

Permit#: 22080051 Application Date: 08/10/2022
 Parcel: 1587 GRATIS RD Par ID: N121C00000002000

Landowner: BENTLEY PATRICK L & DEBRA L Telephone: 4049406160
 1587 GRATIS RD
 MONROE, GA 30656


Contractor: BENTLEY PATRICK L & DEBRA L Telephone:
 1587 GRATIS RD
 MONROE, GA 30656

Lot# : 2 Subdivision:
 FEMA Panel#: 13297C130E Date: 12/08/2016
 1st Floor Elevation: NA Zoning: A1
 R O W: 80 Total Acreage: 2.12
 SETBACKS:
 Front: 50 Rear: 40 Left: 15 Right 15
 TYPE OF WORK: SFD

Description of Proposed Use and Other Structures on Property:
 RENEWED PERMIT \$100.00 2/6/24/LOT#2/1587GRATISRD
 /SEPTIC/1STY/2BRMS/3BA/40TH/UNHT GRG 1064SQFT/1760

Total Heated SQ FT: 1760	Unheated SQ FT: NA
Basement Height P/B: NA	Slab/Crawl Space: SLAB
Bedrms: 2 Bathrms: 3	# of Stories: 1
Garage: 1064	Fireplace: NA
Truss: ROOF	Frame: METAL
Permit Fee: \$1,764.01	Estimated Cost: \$88000

Application is hereby made according to the laws and ordinances of Walton County for a permit to erect/alter and use a structure as described above, and if same is granted, agree to conform to all laws and ordinances regulating same.
 Permit expires 12 months from date of issue unless an approved required inspection has been obtained. Permit also expires if an approved required inspection is not obtained in any 6 month period after first 6 months.

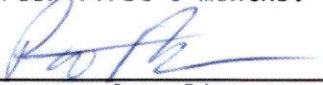
 Signature of Applicant

2/6/24
 Date

Building Permit Application

25-0140

Landowner's name: Patrick BentleyCurrent address: P.O. Box 771 Phone# 404-940-6160City: Bethlehem State: Ga Zip Code: 30620Construction Address: 1587 Grants RoadCity: Monroe State: Ga Zip Code: _____Existing Structures on Property: 0Lot # / Subdivision: 2General Contractor: Patrick Bentley Contact Name: Patrick BentleyPhone number: 404-940-6160 Cell # SAME Fax# -Email address: rbentley3391@gmail.comPoint of contact Name and Email for inspection reports: Patrick Bentley rbentley3391@gmail.comTotal heated space: 1760 sq.ft.
(Must include FINISHED bonus room)Bonus Room N/A sq. ft.
CIRCLE ONE (FINISHED OR UNFINISHED)First Floor 1760 sq.ft. / 2nd Floor 0 sq.ft. # Bedrooms 2Unheated basement: 0 sq.ft. # Bathrooms 3Heated basement: 0 sq.ft. # Other Rooms 4Unheated attached garage: ~1064 sq.ft.

**House and Required Minimum 400 sqft Garage Must Have 5:12 Roof Pitch **

Spray Foam Insulation: Yes X No IF YES, AN ICC ES REPORT WILL BE REQUIRED

Sidewalks: Circle Yes or No

Curb & Gutter: Circle Yes or NoFlood Plain: Circle Yes or NoAcreage: 2.12Please circle type of foundation: Slab Crawl BasementBasement Wall (please write height of wall by appropriate type): Block N/A Poured _____

Please circle type of fireplace:

Masonry Prefab How many 0Power Company: Walton EMC

Please circle type of framing:

Truss Roof Truss Floor Stick Frame

Gas Company: N/A
Barndominium (METAL)Patrick Bentley
Signature of ApplicantPatrick Bentley
Print Name2-7-25
7-25-22
Date

26-0161

Building Permit ApplicationLandowner's name: Patrick BentleyCurrent address: D.O. Box 771 Phone# 404-940-6160City: Bethlehem State: Ga Zip Code: 30620Construction Address: 1587 Gratis RoadCity: Monroe State: Ga Zip Code: _____Existing Structures on Property: 0Lot # / Subdivision: 2General Contractor: Patrick Bentley Contact Name: Patrick BentleyPhone number: 404-940-6160 Cell # SAME Fax# -Email address: rbentley3391@gmail.comPoint of contact Name and Email for inspection reports: Patrick Bentley rbentley3391@gmail.comTotal heated space: 1760 sq.ft. Bonus Room N/A sq.ft.
(Must include FINISHED bonus room) CIRCLE ONE (FINISHED OR UNFINISHED)First Floor 1760 sq.ft. / 2nd Floor 0 sq.ft. # Bedrooms 2Unheated basement: 0 sq.ft. # Bathrooms 3Heated basement: 0 sq.ft. # Other Rooms 4Unheated attached garage: ~1064 sq.ft.****House and Required Minimum 400 sqft Garage Must Have 5:12 Roof Pitch ****Spray Foam Insulation: Yes X No IF YES, AN ICC ES REPORT WILL BE REQUIREDSidewalks: Circle Yes or No Curb & Gutter: Circle Yes or NoFlood Plain: Circle Yes or No Acreage: 2.12Please circle type of foundation: Slab Crawl BasementBasement Wall (please write height of wall by appropriate type): Block N/A Poured _____

Please circle type of fireplace:

Masonry Prefab How many 0Power Company: Walton EMC

Please circle type of framing:

Truss Roof Truss Floor Stick Frame

Gas Company: N/A
BARN DOMINIUM (METAL)Patrick Bentley
Signature of ApplicantPatrick Bentley
Print Name2/12/2026
Date



BR:121 PG:10-19
 Filed and Recorded
 JUL-06-2021 07:45 AM
 DOCS 2021 - 000255
 KAREN P. DAVID
 CLERK OF SUPERIOR COURT
 WALTON COUNTY, GA
 Participant ID: 2231762116

(i) As required by subsection (d) of O.C.G.A. Section 15-6-47, this plat has been prepared by a duly surveyed and approved by all applicable local jurisdictions for recording as evidence of approval of the plat, signatures, stamps, or statements herein. Such approvals or affirmations should be confirmed with the appropriate governmental bodies by any purchaser or user of this plat as to intended use of any parcel. Furthermore, the undersigned land surveyor certifies that this plat complies with the minimum technical standards for property surveys in Georgia as set forth in the rules and regulations of the Georgia Board of Registration for Professional Engineers and Land Surveyors and as set forth in O.C.G.A. Section 15-6-47.

Christopher E. Moore




THE FOLLOWING GOVERNMENTAL BODIES HAVE APPROVED THIS PLAT, MAP OR PLAN FOR RECORDING:

WALTON COUNTY PLANNING AND DEVELOPMENT DATE: 7/6/2021

RESERVED FOR COURT CLERK USE

LEGEND

- POWER POLE
- POWER POLE W/ CUB BOX
- ELECTRIC METER
- ELECTRIC BOX OR SECURITY CAMERA
- UNKNOWN UTILITY STRUCTURE
- FIRE HYDRANT
- FIRE DEPARTMENT CONNECTION
- SPRINKLER VALVE
- WATER MANHOLE
- WATER METER
- WATER VALVE
- TELEPHONE BOX
- GAS METER
- GAS VALVE
- STEAM MANHOLE
- SANITARY SEWER MANHOLE
- CLEAN OUT
- JUNCTION BOX/STEAM SEWER MANHOLE
- HEADWALL
- CATCH BASIN
- CITY OF ATLANTA CATCH BASIN
- DROP PILETS
- STEAM SEWER LINE
- CURB PILE
- FLARED END SECTION
- ROUND OUTLET CONTROL STRUCTURE
- APPROXIMATE LOCATION OF MANHOLE - NOT LOCATED BY THIS SURVEYOR - SURVEYOR'S LOT NUMBER
- LAND LOT IDENTIFICATION
- PROPERTY CORNER
- FIELD LOCATED PIN (AS NOTED)
- CONCRETE MONUMENT FOUND
- DOCK CONTROL MARKER (AS NOTED)
- TEMPORARY BENCHMARK
- FIXED POST
- OVERHEAD POWER LINE
- OVERHEAD TELEPHONE LINE
- OVERHEAD CABLE TELEVISION LINE
- OVERHEAD GUY WIRE
- UNDERGROUND POWER LINE
- UNDERGROUND TELEPHONE LINE
- APPROX. LOCATION GAS LINE
- APPROX. LOCATION WATER LINE
- APPROX. LOCATION STEAM LINE
- SANITARY SEWER LINE
- SIDWALK
- CONTINUATION OF LINE
- REINFORCED CONCRETE PIPE
- CORROGATED METAL PIPE
- DUCTILE IRON PIPE
- CAST IRON PIPE
- CORROGATED PLASTIC PIPE
- IRON PIN SET
- IRON PIN FOUND
- RECORD ANGLE FIELD
- RECORD DISTANCE FIELD
- D.C.
- S.S.E.
- A.E.
- B.S.L.
- L.L.
- L.L.L.
- P.O.S.
- N/E
- R/W
- O.B.
- P.B.
- P.C.

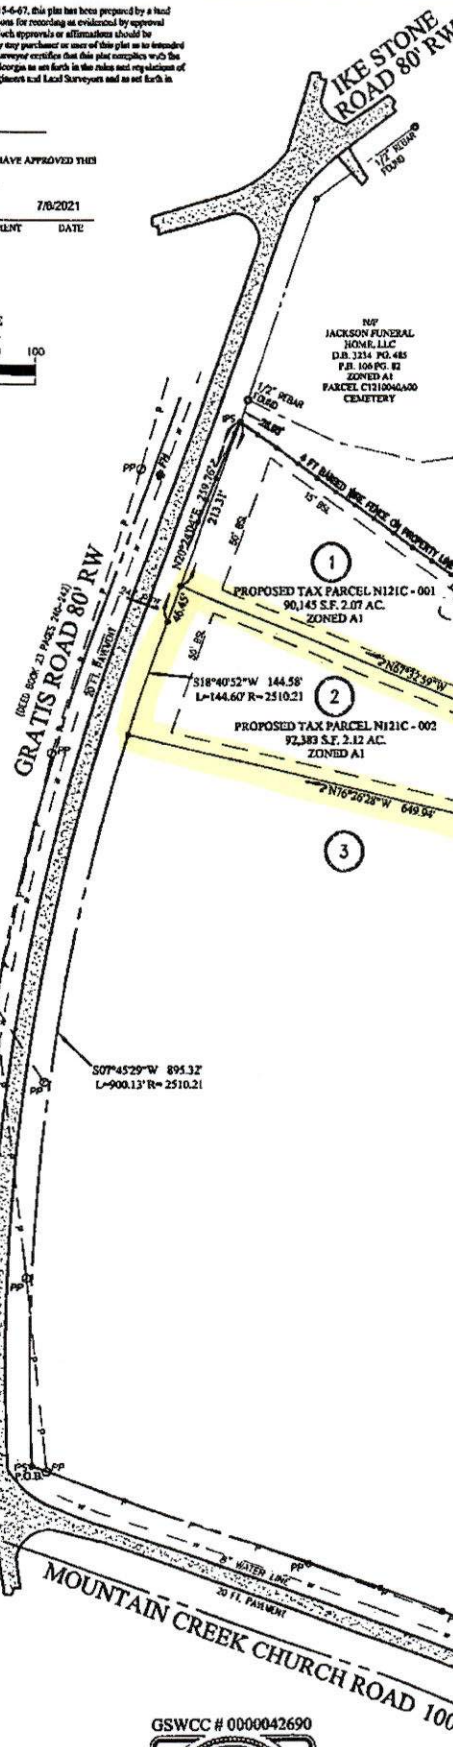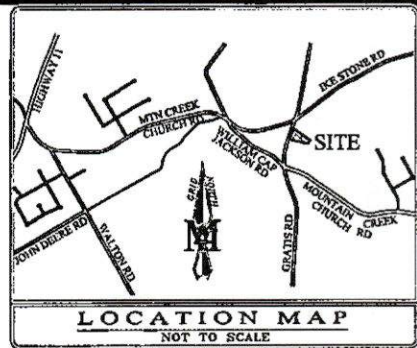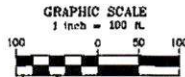

REFERENCES:

DEED BOOK 821 PAGE 441
 PLAT BOOK 2 PAGE 65

BUILDING SETBACKS

FRONT BSL - 30 FEET
 REAR BSL - 40 FEET
 SIDE BSL - 15 FEET

GENERAL NOTES:

1. JOE STOCKDALE AUTHORIZED THIS SURVEY.
2. ALL MATTERS OF TITLE ARE EXCEPTED.
3. THIS PLAT IS SUBJECT TO ALL LEGAL EASEMENTS AND RIGHTS-OF-WAY, PUBLIC OR PRIVATE.
4. THE PURPOSE OF THIS SURVEY IS TO DIVIDE PARCEL C17100400.
5. WATER SERVICE PROVIDED BY THE CITY OF MONROE OR INDIVIDUAL WELLS.
6. SEWER - WELL USE INDIVIDUAL SEPTIC SYSTEMS.

SURVEY NOTES:

BEARINGS AND ELEVATIONS SHOWN HEREON ARE BASED ON GPS OBSERVATIONS USING TOPCON GPS-UNION EQUIPMENT AND EGS SOLUTIONS. REAL TIME NETWORK ADJUSTMENT AT DATE OF FIELD WORK SHOWN.

THIS SURVEY WAS PERFORMED UTILIZING A DUAL FREQUENCY GPS RECEIVER. NETWORK RTK CORRECTIONS WERE RECEIVED VIA CELLULAR MODEM. THE BASE STATION NETWORK IS OPERATED AND MAINTAINED BY EGS SOLUTIONS, INC.

THE RELATIVE POSITIONAL ACCURACY AS CALCULATED ACCORDING TO THE FEDERAL GEOGRAPHIC DATA COMMITTEE PART 5 NATIONAL STANDARD FOR SPATIAL DATA ACCURACY IS 80 FT. HORIZONTAL AND 0.07 FT. VERTICAL AT A 95% CONFIDENCE LEVEL.

FLOOD HAZARD NOTE
 This property does lie within a 100 year flood hazard zone as defined by the F.E.M.A. Flood Insurance Rate Map of Walton County, Georgia and incorporated areas. Map number 1320700130E, effective on 12/06/2018.

This plat was prepared for the exclusive use of the person, persons, or entity named in the certificate hereon. Said certificate does not extend to any unnamed person without an express re-certification by the surveyor naming said person.

This survey was made without the benefit of a current title commitment. Easements and encumbrances may exist which benefit and burden this property.

This map or plat has been calculated for closure and is found to be accurate within 1 foot in 803,033 feet.
 This plat has been prepared using a Nikon Total Station reading directly to 1 second and an electronic distance measuring device reading directly to 1/1000th of a foot.
 The field data upon which this map or plat is based has a closure precision of (1) foot in 17,550 feet and an angular error of 1 seconds per angle point, and was adjusted using compass rule.

Information regarding the reputed presence, size, character and location of existing underground utilities and structures is shown hereon. There is no certainty of the accuracy of this information and it shall be considered in that light by those using this drawing. The location and arrangement of underground utilities and structures shown hereon may be inaccurate and utilities and structures not shown may be encountered. The owner, his employees, his consultants and his contractors shall hereby distinctly understand that the surveyor is not responsible for the correctness or sufficiency of this information.

GSWCC # 0000042690



CHRISTOPHER E. MOORE & ASSOCIATES, INC.
 PROFESSIONAL LAND SURVEYING
 948 PATRICK DRIVE - MONROE, GA 30655
 Phone: (770) 963-7418 cmoore@ceaml.com

LAND LOT 123
 1st DISTRICT MOUNTAIN G.M.D.
 WALTON COUNTY, GEORGIA
 6-28-2021 / SCALE 1" = 100'
 FIELD WORK 5-10-2021
 20TH 210035

DIVISION PLAT FOR
JOSEPH STOCKDALE
 675 DAVIS ROAD NEWBORN, GA. 30056

REVISIONS			
NO.	DATE	DESCRIPTION	BY



Planning and Development Department Case Information

Case Number: V26-0082

Meeting Date: Board of Appeals: 04-21-2026

Applicant/Owner:
Cheryl A Tawney
4643 Pine Drive
Loganville, Georgia 30052

Current Zoning: R1

Request: Variance to request a 1,500 sq. ft. accessory building in an R1 zoning for storage. (See attached picture of building).

Address: 4643 Pine Drive, Loganville, Georgia 30052


Map Number: N027B075

Site Area: Property is 1.72 acres.

Character Area: Suburban

District 2: Commissioner – Pete Myers

Board of Appeals – Mariellen Barnes

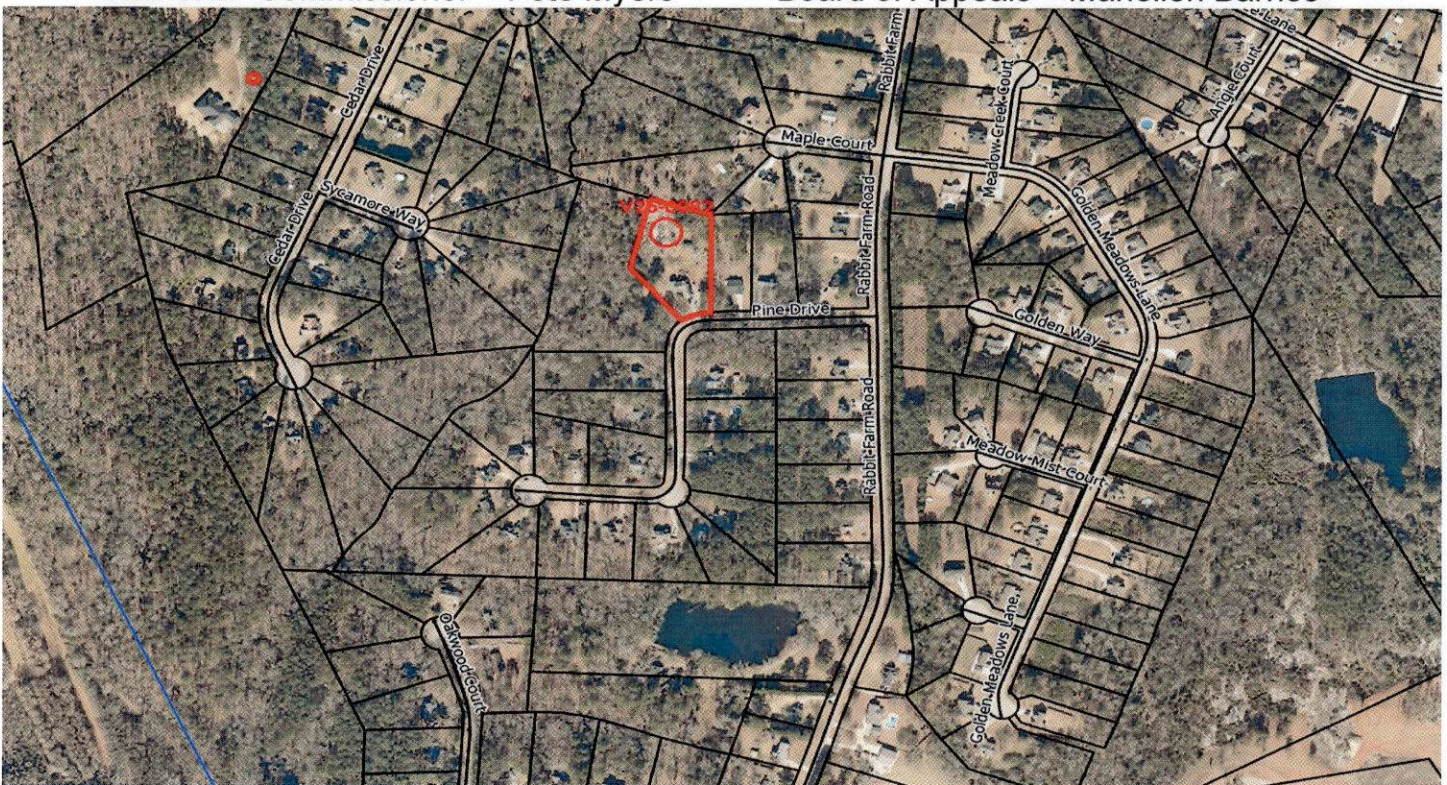



Existing Site Conditions: The property consists of a residential dwelling and a very small accessory building.

Staff Comments: Property is located in the Twin Oaks West subdivision. There is no homeowner's association.

Part 2 Accessory Uses

Section 100 General Standards

- A. All accessory buildings, structures, and uses of land, including off-street parking, shall be located on the same lot as the principal building(s) to which they are accessory.
1. All accessory buildings or structures shall be located in the rear yard or in the side yard behind the front yard setback line. Excluded are tracts of land 5 acres or greater, whereas accessory uses shall not be located in the minimum required front yard setback.
 2. Except in A, A1 and A2 Districts no accessory building shall be utilized unless the principal structure is also occupied.

(1-4-22)


3. No accessory structure shall be closer than five feet from an abutting property line.
4. Temporary buildings used in conjunction with construction work only may be permitted in any district and shall be removed immediately upon completion of construction.
5. The following cumulative square footage restrictions shall apply to accessory buildings within R1 platted subdivisions: (1-4-22)

Property Size	Cumulative Area
0 to 0.499 acres	600 sq. ft.
0. 5 to 0.999 acres	900 sq. ft.
1 to 4.999 acres	1200 sq. ft.
5 or more acres	2000 sq. ft.


In ruling on any application for a **Variance**, the Board of Appeals shall act in the best interest of the health, safety, morals, and general welfare of the county. In doing so, the Board of Appeals may grant variances in individual cases of practical difficulty or unnecessary hardship upon a finding that all the following conditions exist:

1. There are extraordinary and exceptional conditions pertaining to the particular piece of property in question because of its size, shape or topography.
2. The strict application of the Ordinance to this particular piece of property would create practical difficulty or unnecessary hardship; and
3. Relief, if granted, would not cause substantial detriment to the public good or impair the purposes and intent of this Ordinance.
4. No variance may be granted for a use of land or buildings or structure that is prohibited by this Ordinance or to change the density of a use allowed by this ordinance or to grant a development right or standard in conflict with a condition of zoning imposed by the Board of Commissioners.


The surrounding properties are zoned R1.

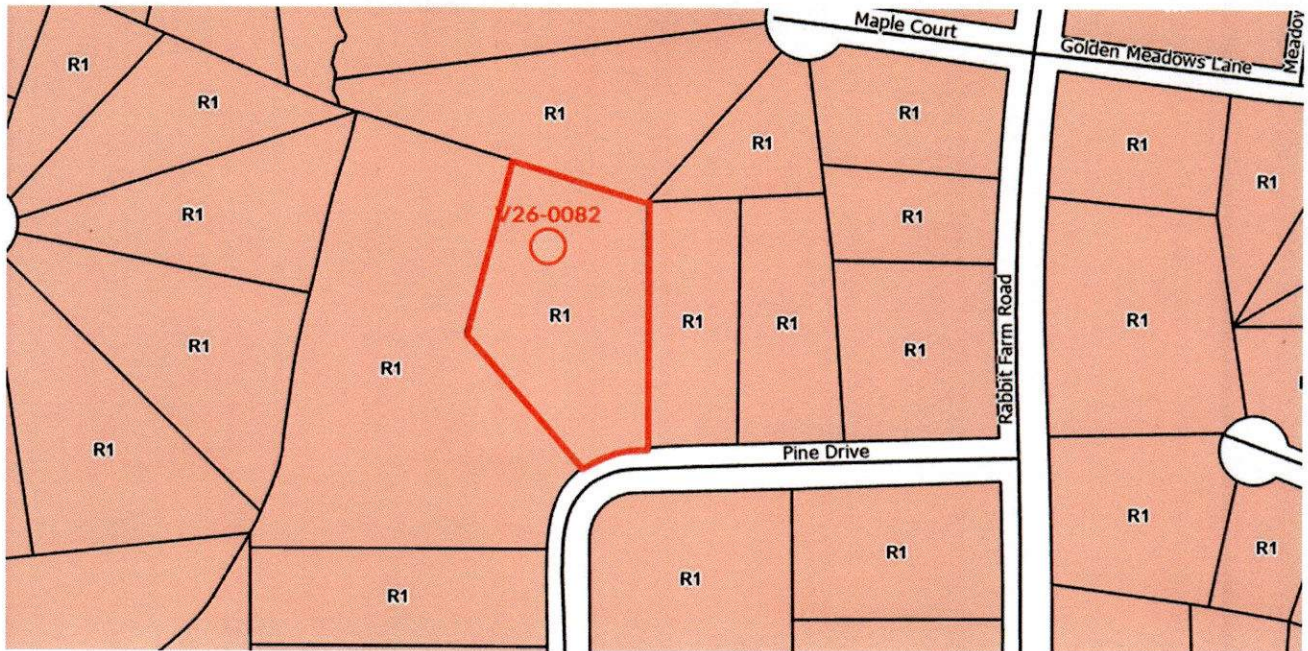


The Future Land Use Map for this property is Suburban.

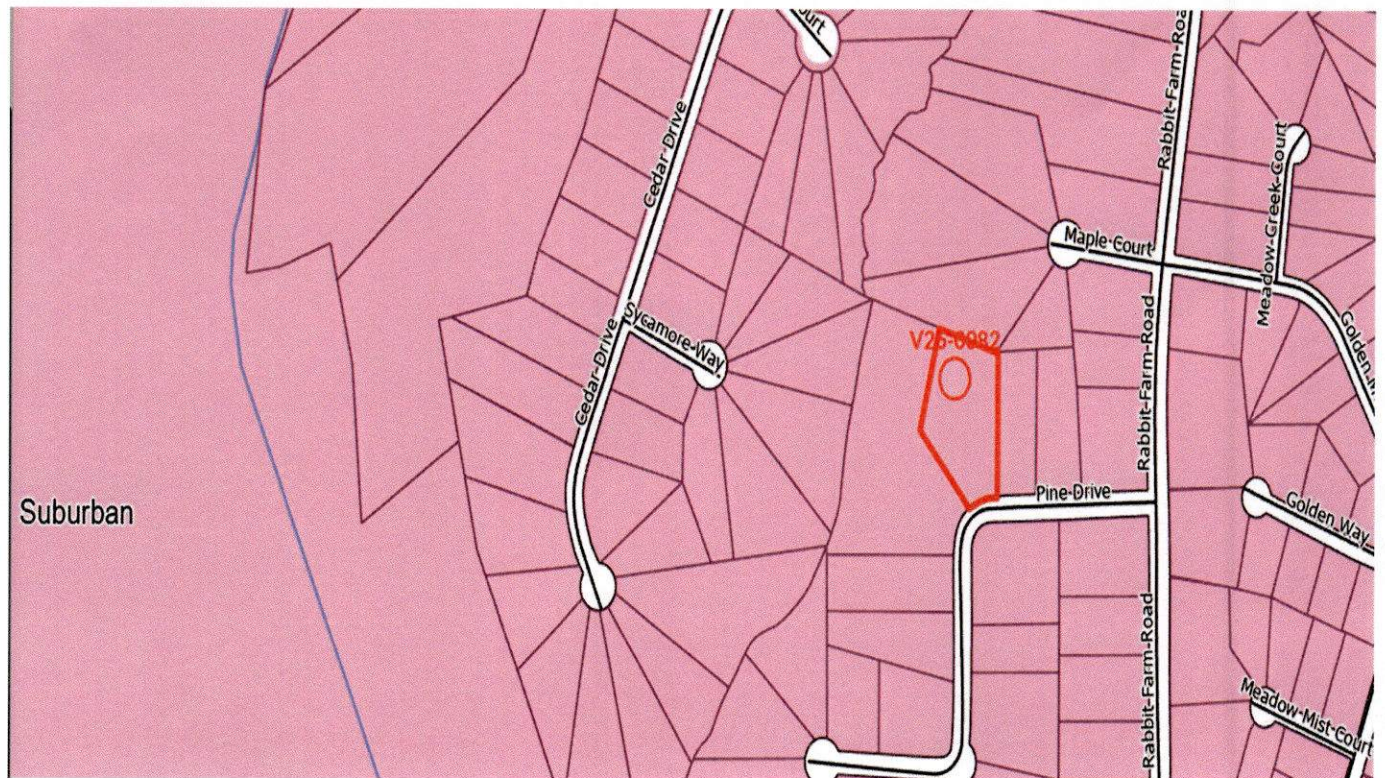

The property is in the Big Haynes Watershed Protection Area.

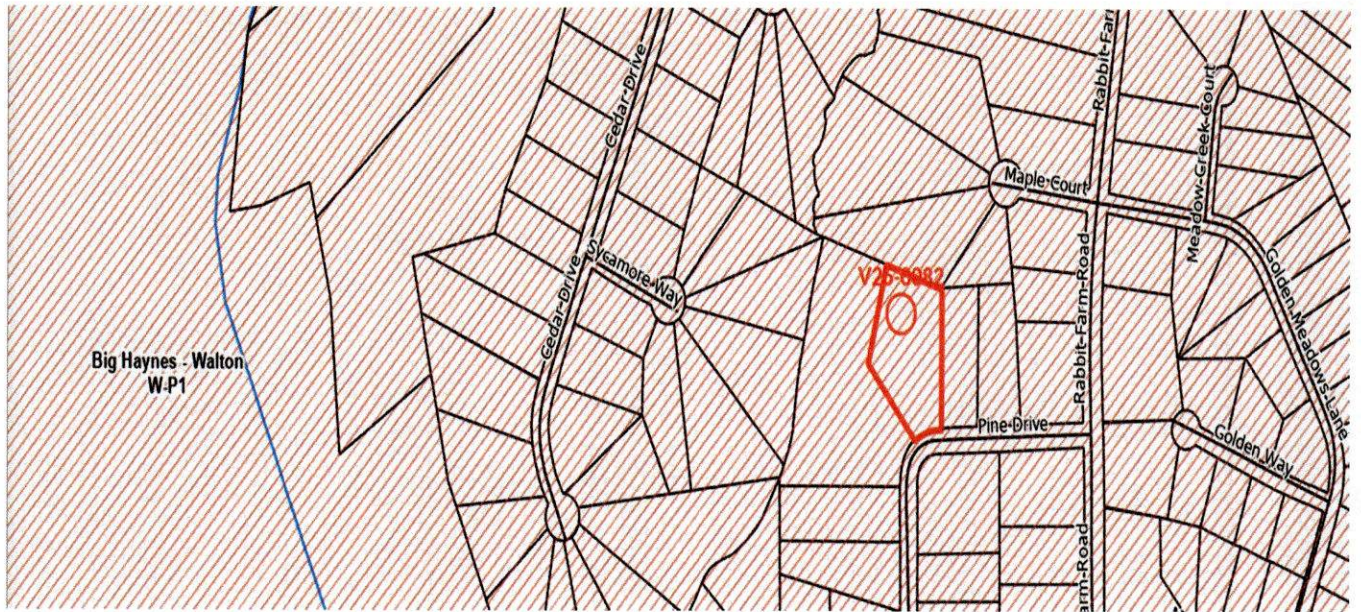

Surrounding Subdivisions.

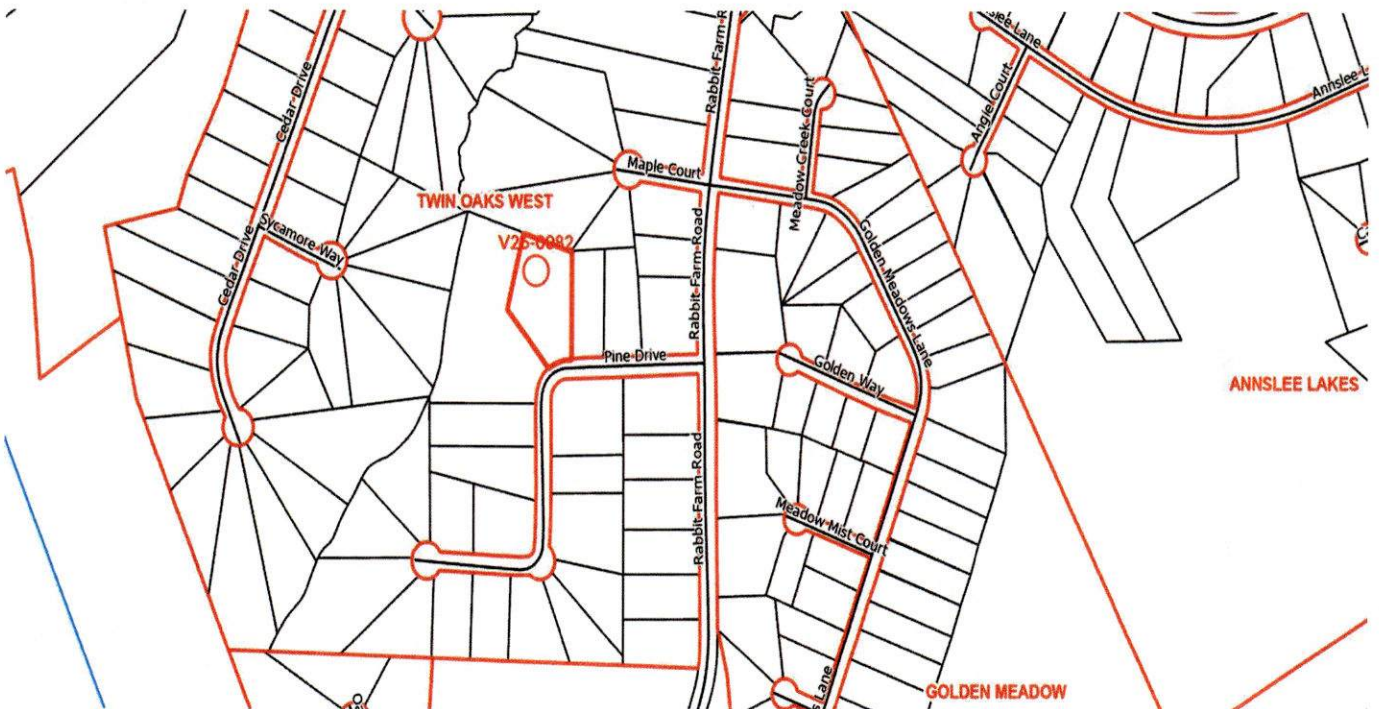

History: No History

Walton County Board of Appeals Application

Please Type or Print Legibly

Variance/Special Exception/Appeal # V26-0082Board of Appeals Meeting Date 4-21-2026 at 6:00PM held at the Walton County Historic Courthouse, 111 S Broad Street, Monroe, Georgia (2nd Floor)

DOCUMENTS TO BE SUBMITTED WITH APPLICATION

Recorded Deed ☒ Survey Plat ☒ Site Plan ☒ Proof of Paid Property Taxes ☒

**Drawn by Design Professional

Map/Parcel 2021B073 Zoning District: R1 Commission District: 2 - Pete Myers

Applicant Name/Address/Phone #

Property Owner Name/Address/Phone

Cheryl A Tawney
4643 Pine Dr Loganville GA 30052
678-618-8205

Same

Type Request: ☒ VARIANCE ☐ SPECIAL EXCEPTION ☐ APPEALProperty Location 4643 Pine Drive, Loganville Acreage 1.72Describe Variance/Special Exception/Appeal: Adding a 30'x50' enclosed shed in back right of property

State Reason for request and how these reasons satisfy Article 14 Standards of Review:

Need a place to house tractors, farm equipment + motorcycle collectionPublic Water: ☐ Well: ☐ Public Sewer: ☐ Septic Tank: ☒

The above statements and accompanying materials are complete and accurate. Applicant hereby grants permission for Planning and Development personnel to enter upon and inspect the property for all purposes allowed and required by the Comprehensive Land Development Ordinance.

Signature Cheryl A Tawney Date 3/17/2026 Fee Paid: \$ 500.00

PUBLIC NOTICE SIGN WILL BE PLACED AND REMOVED BY P & D OFFICE

I HEREBY WITHDRAW THE ABOVE APPLICATION

Date

