



PUBLIC NOTICE

Parks and Recreation Committee Meeting

Wednesday, July 29, 2026 at 5:30 PM

City Hall Council Chambers, 410 E Leffler St, Dodgeville,

WI

AGENDA

I. CALL TO ORDER AND ROLL CALL

II. APPROVAL OF MINUTES

- [1.](#) Approval of minutes from May 27, 2026

III. REPORTS/UPDATES

2. Recreation Update
3. Parks Update
4. Pool Update

IV. NEW BUSINESS

5. Girl Scouts Troop - Swim Team Record Board
- [6.](#) Ley Pavilion, Keller Design
- [7.](#) Youth Sports Organization Usage and Fees

V. ADJOURN

8. Motion to Adjourn

Any person who has a qualifying disability, as defined by the Americans with Disabilities Act, that requires the meeting or material at the meeting to be in an accessible location or format, must contact the City Clerk at the address listed above or call 930-5228, prior to the meeting so that any necessary arrangements can be made to accommodate each request.



Parks and Recreation Committee Meeting Minutes
Wednesday, May 27, 2026 05:30 PM
City Hall Council Chambers, 410 E Leffler St, Dodgeville, WI

I. CALL TO ORDER AND ROLL CALL

II. APPROVAL OF MINUTES

1. Approval of minutes from February 25, 2026 meeting

Motion made by Gregerson, seconded by Marten, motion carried and minutes from February 25, 2026 meeting were approved.

III. PUBLIC COMMENT *Citizen or delegation presentations, requests or comments and discussion of same, pursuant to Wis. Stat. Sec. 19.83(2) and Sec. 19.84(2). Ten minute limit except by consent of Parks and Recreation Committee. No action will be taken on any item that is not specifically listed on the agenda*

There was no public comment.

IV. REPORTS/UPDATES

1. Parks Update – *Mortimer reported that the Parks Department is currently down one staff member which has made some things harder to get done. Some of the things that the Parks' staff has been working on is they planted 10 trees, installed 80 foot bases at Harris Park ball diamond, installed sound system and flagpole at Wilson Park, batting cage at Harris Park is currently broken, pool cleaning needs to be improved.*
Marten asked if we could get Vending machines in the parks for Gatorade, bottled water, etc. Mortimer said we used to have soda machines, but Mortimer and M. James will look into this as a potential opportunity for next year.
2. Recreation Update – *M. James reported that summer registration is open, softball and baseball games have kicked off so concession stands were open, and many camps start next week.*
3. Pool Update – *M. James reported pool opens for the summer on June 1st. Pool maintenance, Steve, has been working hard to get the pool ready for us and Alisa has staff ready. Summer Kick-Off event this year on June 5th. Shade structure is up*

and ordered a couple new picnic tables. Mens changing stalls and womens shower ceilings will be getting done, progress is pushed back though so we may need to get creative when they are able to get in.

Fundraising committee has met and is planning the summer event in August.

Need to be looking at relining the pool sooner than later due to potential leaks. Nolden specialized in pool structures and design, and mentioned this is normal for pools but need to be thinking about solutions before it gets worse.

V.NEW BUSINESS

1. New Terms – *Michelle Peterson is the new Council representation on the Commission, Austin Nolden is a new community member on Commission. Both Bryan Brom and Matt Staver have renewed terms for Commission.*
2. Budget Overview – *showing revenue and main expenditures for departments through April 30, 2026.*
3. Pickleball Court Times – *We are looking to provide general pickleball times to encourage more action on these courts. Anderson mentioned this is a lost opportunity because pickleball is thriving in all other communities it seems. There was discussion on seeing what other opportunities we can provide such as leagues, tournaments, set times when people join to play, etc.*
4. Discussion and possible action to approve Ice Wolves Hockey Contract for 2026-2027

Ice Wolves Hockey Contract was approved as is and recommended to City Council for final approval. Marten motioned, Anderson seconded, and motion carried.

5. Discussion on long term projects

This discussion was tabled for a future discussion.

6. Discussion on upcoming meetings

M. James mentioned June/July meetings may or may not be in place due to summer schedules. Watch for communication.

VI.ADJOURN

1. Motion to Adjourn

Motion to adjourn made by Anderson, seconded by Marten. Meeting adjourned at 7:07 PM.



Keller
PLANNERS | ARCHITECTS | BUILDERS

FOX CITIES
N216 State Road 55
P.O. Box 620
Kaukauna, WI 54130
PHONE (920) 766-2795 /
1-800-236-2534
FAX (920) 766-5004

MILWAUKEE
W204 N11509
Caldwells Rd
Germantown, WI 53022
PHONE (262) 250-9710
FAX (262) 250-9740

MADISON
711 Lohr Dr.
Sun Prairie, WI 53590
PHONE (608) 318-2336
FAX (608) 318-2337

WAUSAU
5605 Libac Ave
Wausau, WI 54401
PHONE (715) 849-3141
FAX (715) 849-3181

www.kellerbuilds.com

PROPOSED FOR:
HARRIS PARK PAVILLION

600 N. BENNETT ROAD
DODGEVILLE,
WISCONSIN 53533

"COPYRIGHT NOTICE"
This design, drawing and detail is the
copyrighted property of KELLER, INC.
No part hereof shall be copied, duplicated,
distributed, disclosed or made available to
anyone without the expressed written
consent of KELLER, INC.

REVISIONS		
1	06.10.2026	KRW
2		
3		
4		
5		
6		

PROJECT MANAGER:
B. FRIZZELL

DESIGNER:
E. BAUMAN

INTERIOR DESIGNER:

DRAWN BY:
KRW

EXPEDITOR:

SUPERVISOR:


PRELIMINARY NO:

CONTRACT NO:

DATE:
05.27.2026

SHEET:

A1.0

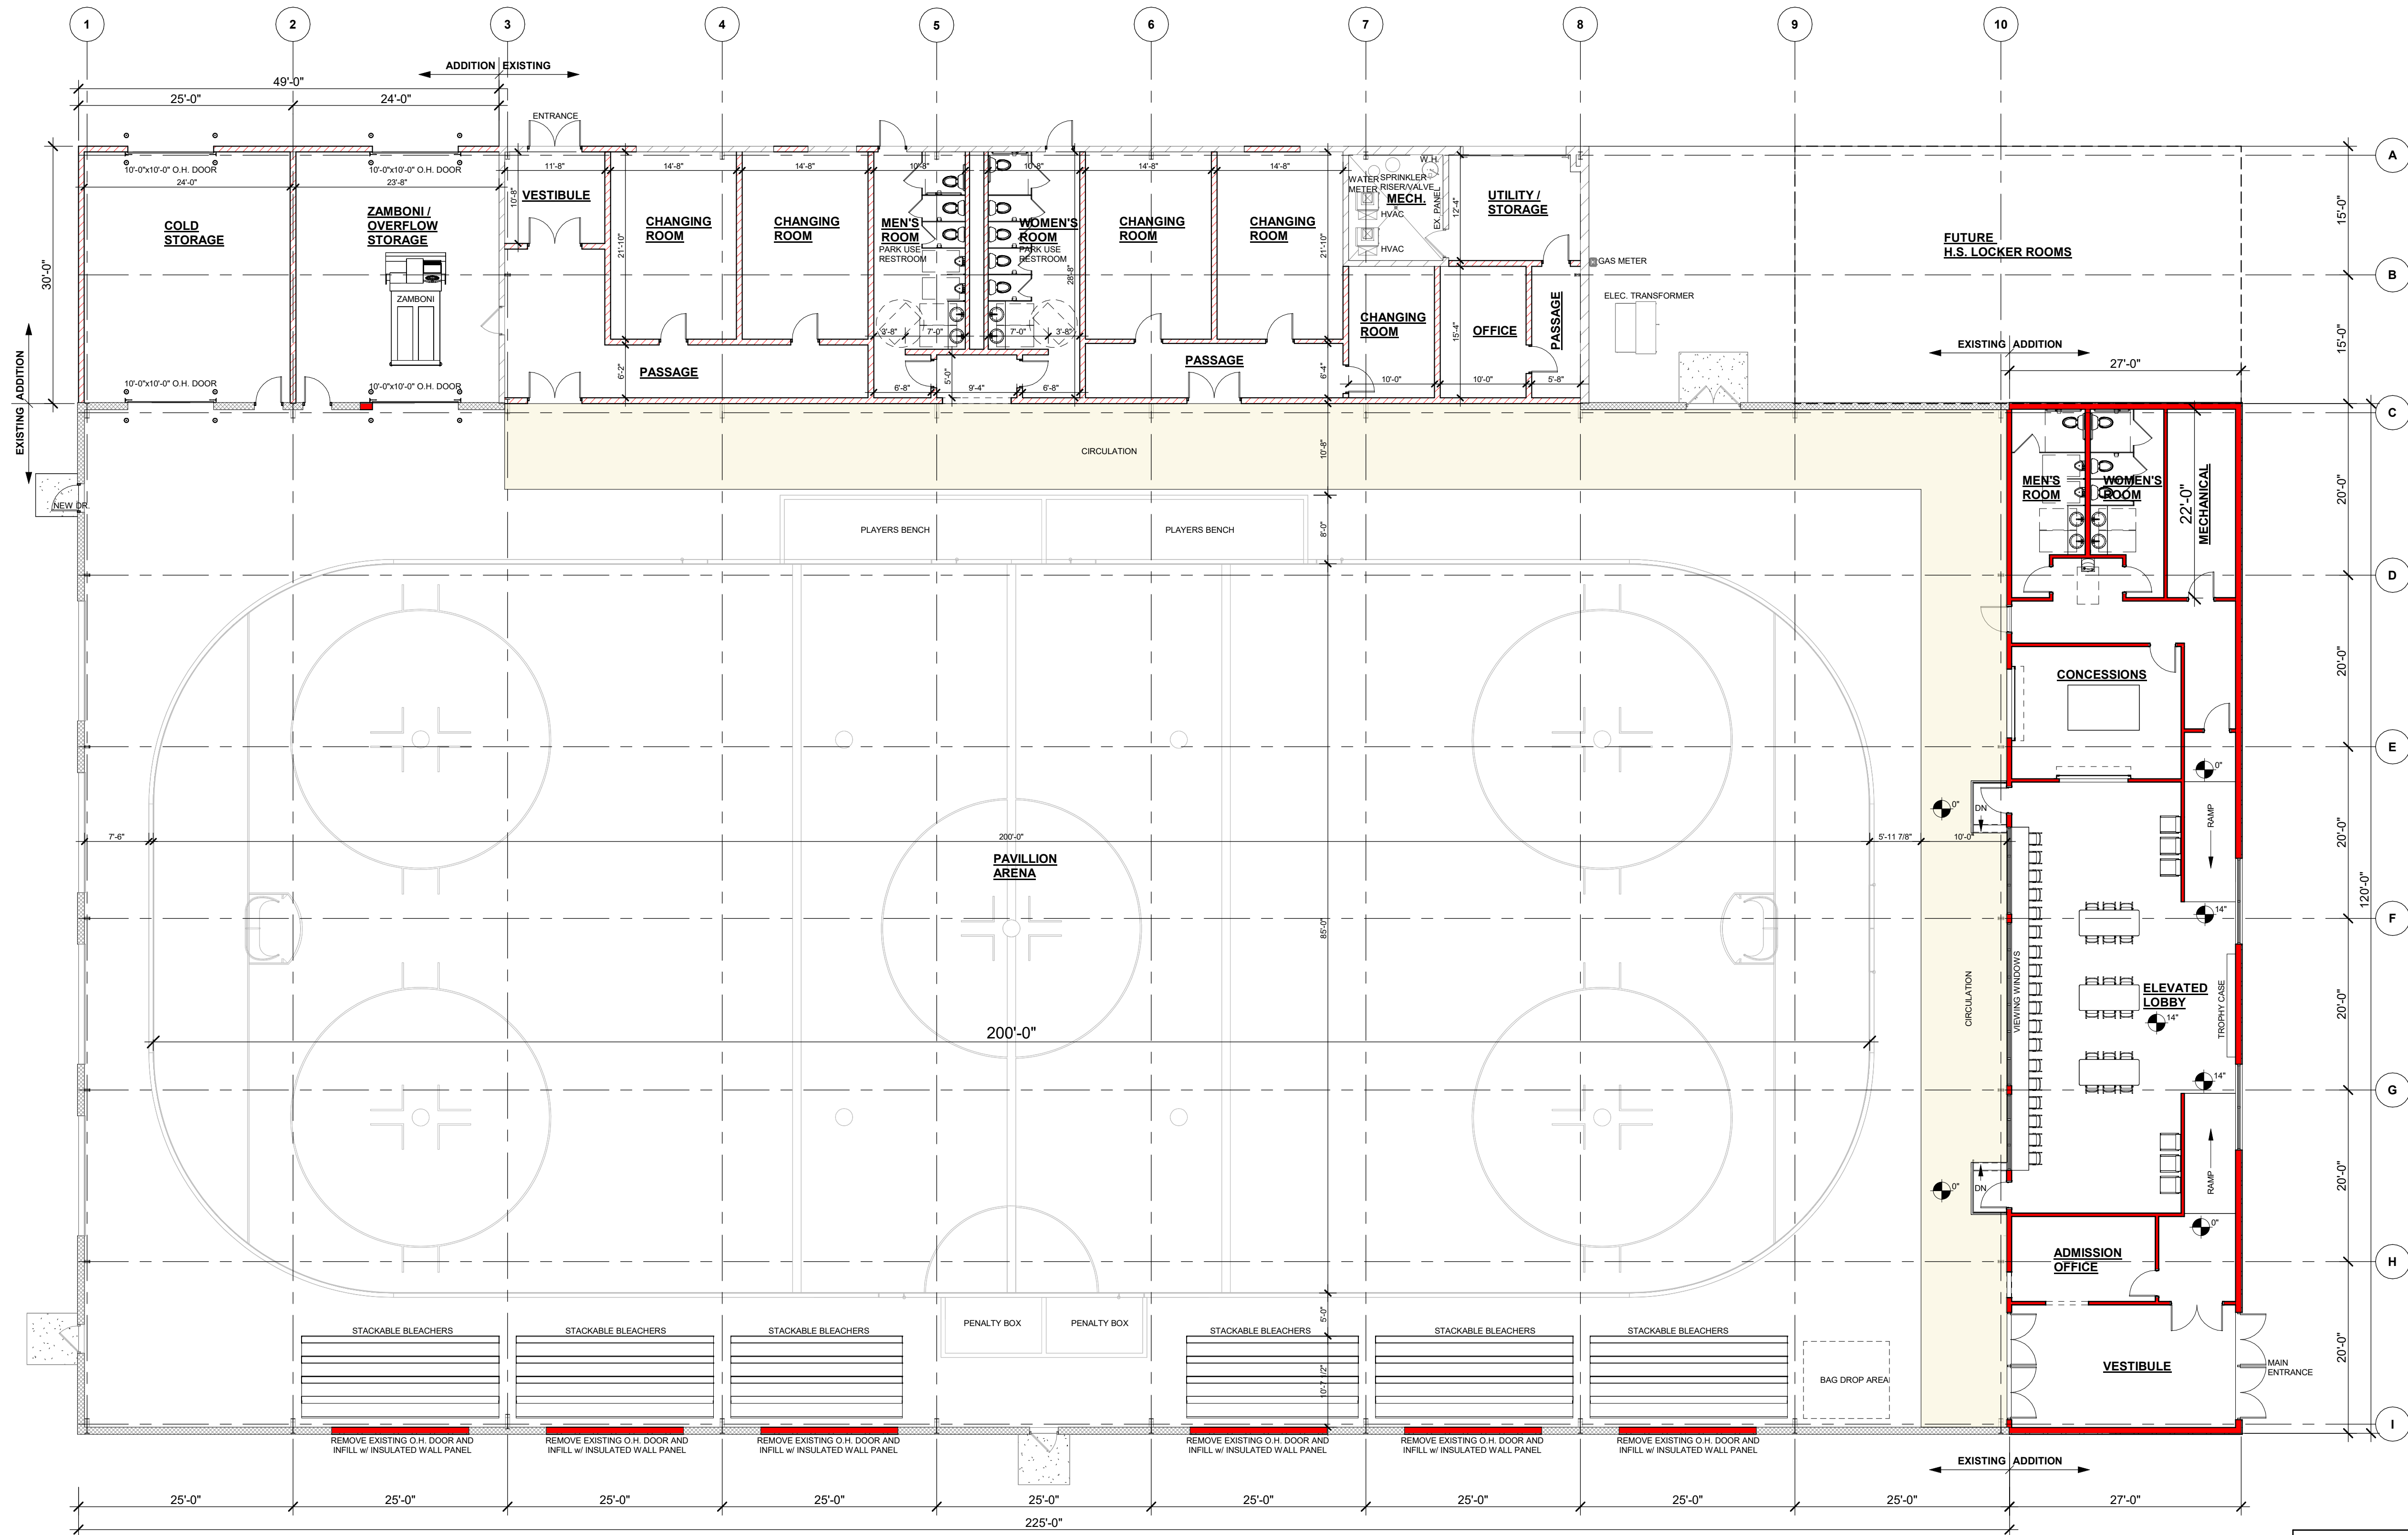


PROPOSED FLOOR PLAN

3/32" = 1'-0"

WALL KEY

- NEW WALL/FURRING
- NEW MASONRY/VENEER WALL
- NEW COOLER/FREEZER WALLS
- NEW FOUNDATION WALL
- NEW IMP WALL
- NEW PRECAST WALL
- EXISTING MASONRY WALL
- TYPICAL EXISTING WALL
- DEMO MASONRY WALL
- DEMO WALLS
- FIRE WALL OR FIRE BARRIER

PRELIMINARY - NOT FOR CONSTRUCTION

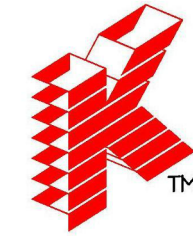

Keller
PLANNERS | ARCHITECTS | BUILDERS

FOX CITIES
N216 State Road 55
P.O. Box 620
Kaukauna, WI 54130
PHONE (920) 766-2795 /
1-800-236-2534
FAX (920) 766-5004

MILWAUKEE
W204 N11599
Coldendale Rd
Germentown, WI 53022
PHONE (262) 250-9710
1-800-236-2534
FAX (262) 250-9740

MADISON
711 Loh Dr.
Sun Prairie, WI 53590
PHONE (608) 318-2336
FAX (608) 318-2337

WAUSAU
5605 Libac Ave
Wausau, WI 54401
PHONE (715) 849-3141
FAX (715) 849-3181

www.kellerbuilds.com

PROPOSED FOR:

HARRIS PARK PAVILLION

600 N. BENNETT ROAD
DODGEVILLE,
WISCONSIN 53533

"COPYRIGHT NOTICE"

This design, drawing and detail is the copyrighted property of KELLER, INC. No part hereof shall be copied, duplicated, distributed, disclosed or made available to anyone without the expressed written consent of KELLER, INC.

REVISIONS

1	06.10.2026	KRW
2		
3		
4		
5		
6		

PROJECT MANAGER:

B. FRIZZELL

DESIGNER:

E. BAUMAN

INTERIOR DESIGNER:

DRAWN BY:

KRW

EXPEDITOR:

SUPERVISOR:

PRELIMINARY NO:

CONTRACT NO:


DATE:

05.27.2026

SHEET:

D1.0

PRELIMINARY - NOT FOR CONSTRUCTION

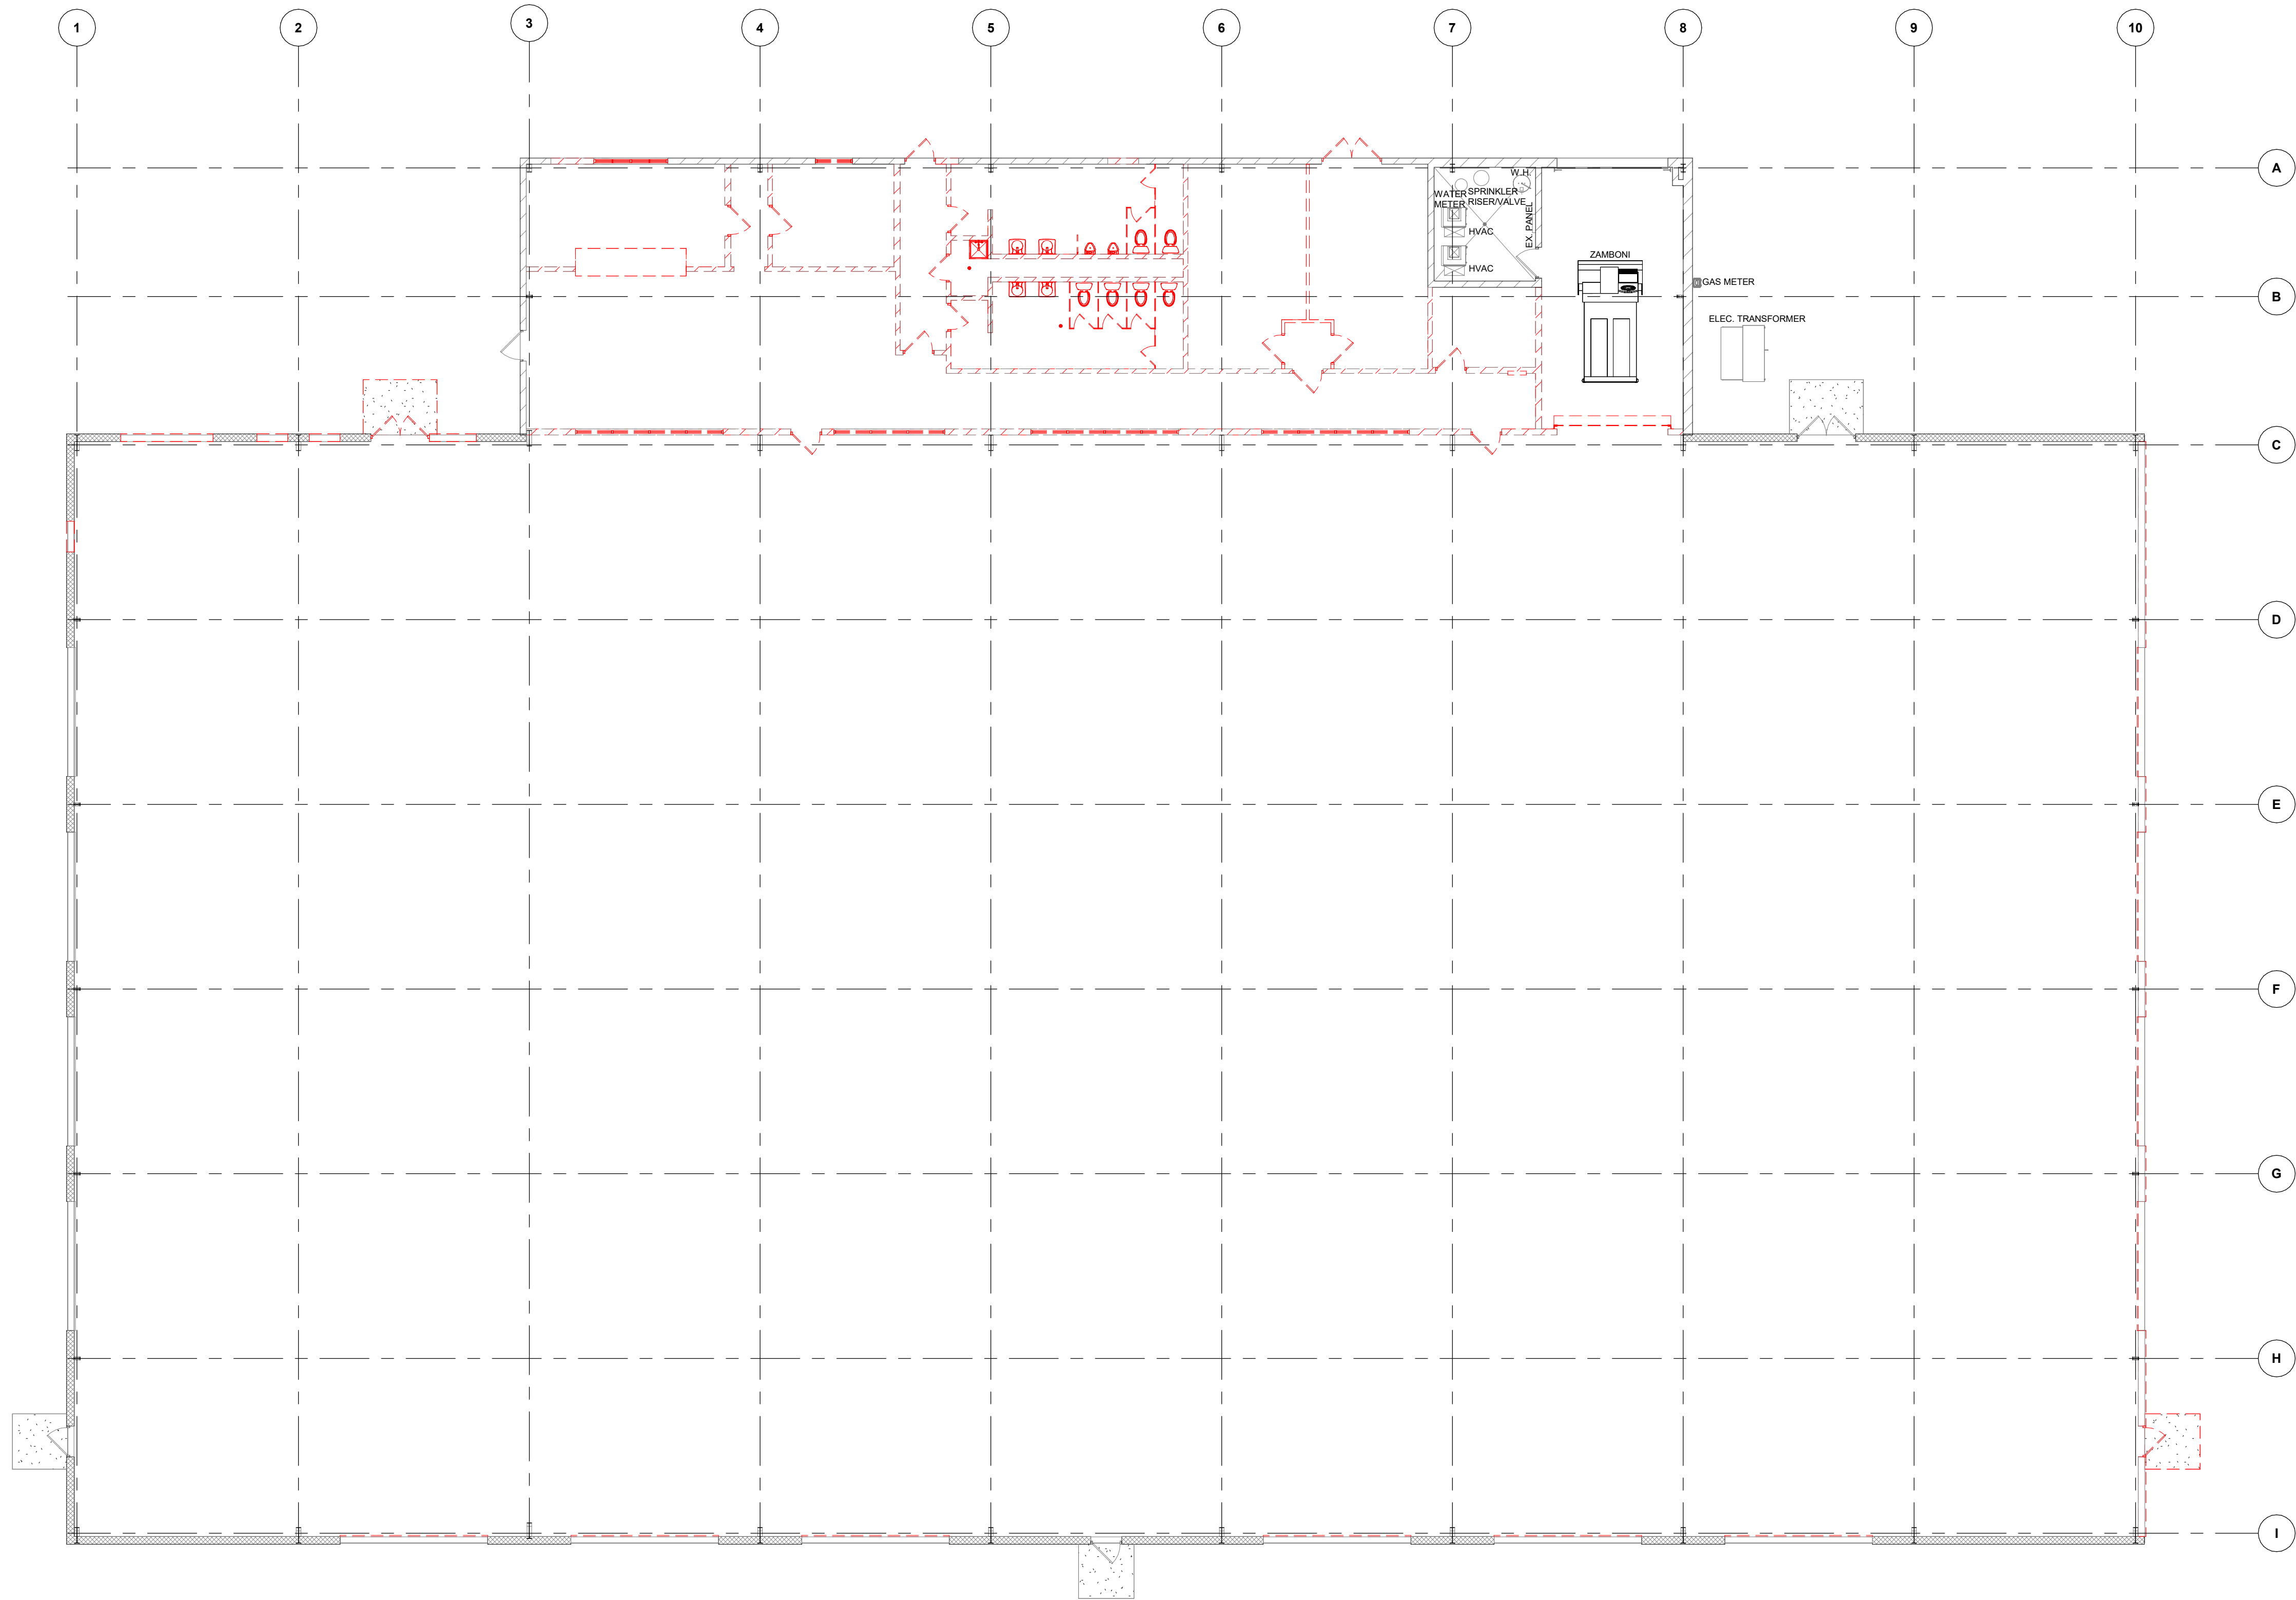

DEMOLITION FLOOR PLAN

3/32" = 1'-0"

WALL KEY

- NEW WALL/FURRING
- NEW MASONRY/ VENEER WALL
- NEW COOLER/ FREEZER WALLS
- NEW FOUNDATION WALL
- NEW IMP WALL
- NEW PRECAST WALL
- EXISTING MASONRY WALL
- TYPICAL EXISTING WALL
- DEMO MASONRY WALL
- DEMO WALLS
- FIRE WALL OR FIRE BARRIER

**Keller**

PLANNERS | ARCHITECTS | BUILDERS

FOX CITIES

N216 State Road 55
P.O. Box 620
Kaukauna, WI 54130
PHONE (920) 766-2795 /
1-800-236-2534
FAX (920) 766-5004

MILWAUKEE

W204 N11509
Coldendale Rd
Germanstown, WI 53022
PHONE (262) 250-9710
1-800-236-2534
FAX (262) 250-9740

MADISON

711 Loh Dr.
Sun Prairie, WI 53590
PHONE (608) 318-2336
FAX (608) 318-2337

WAUSAU

5605 Libac Ave
Wausau, WI 54401
PHONE (715) 849-3141
FAX (715) 849-3181

www.kellerbuilds.com

PROPOSED FOR:

HARRIS PARK PAVILLION600 N. BENNETT ROAD
DODGEVILLE,
WISCONSIN 53533**"COPYRIGHT NOTICE"**

This design, drawing and detail is the copyrighted property of KELLER, INC. No part hereof shall be copied, duplicated, distributed, disclosed or made available to anyone without the expressed written consent of KELLER, INC.

REVISIONS

1	06.10.2026	KRW
2		
3		
4		
5		
6		

PROJECT MANAGER:

B. FRIZZELL

DESIGNER:

E. BAUMAN

INTERIOR DESIGNER:

DRAWN BY:

KRW

EXPEDITOR:

SUPERVISOR:

PRELIMINARY NO:

CONTRACT NO:


DATE:

05.27.2026

SHEET:

EX1.0

PRELIMINARY - NOT FOR CONSTRUCTION

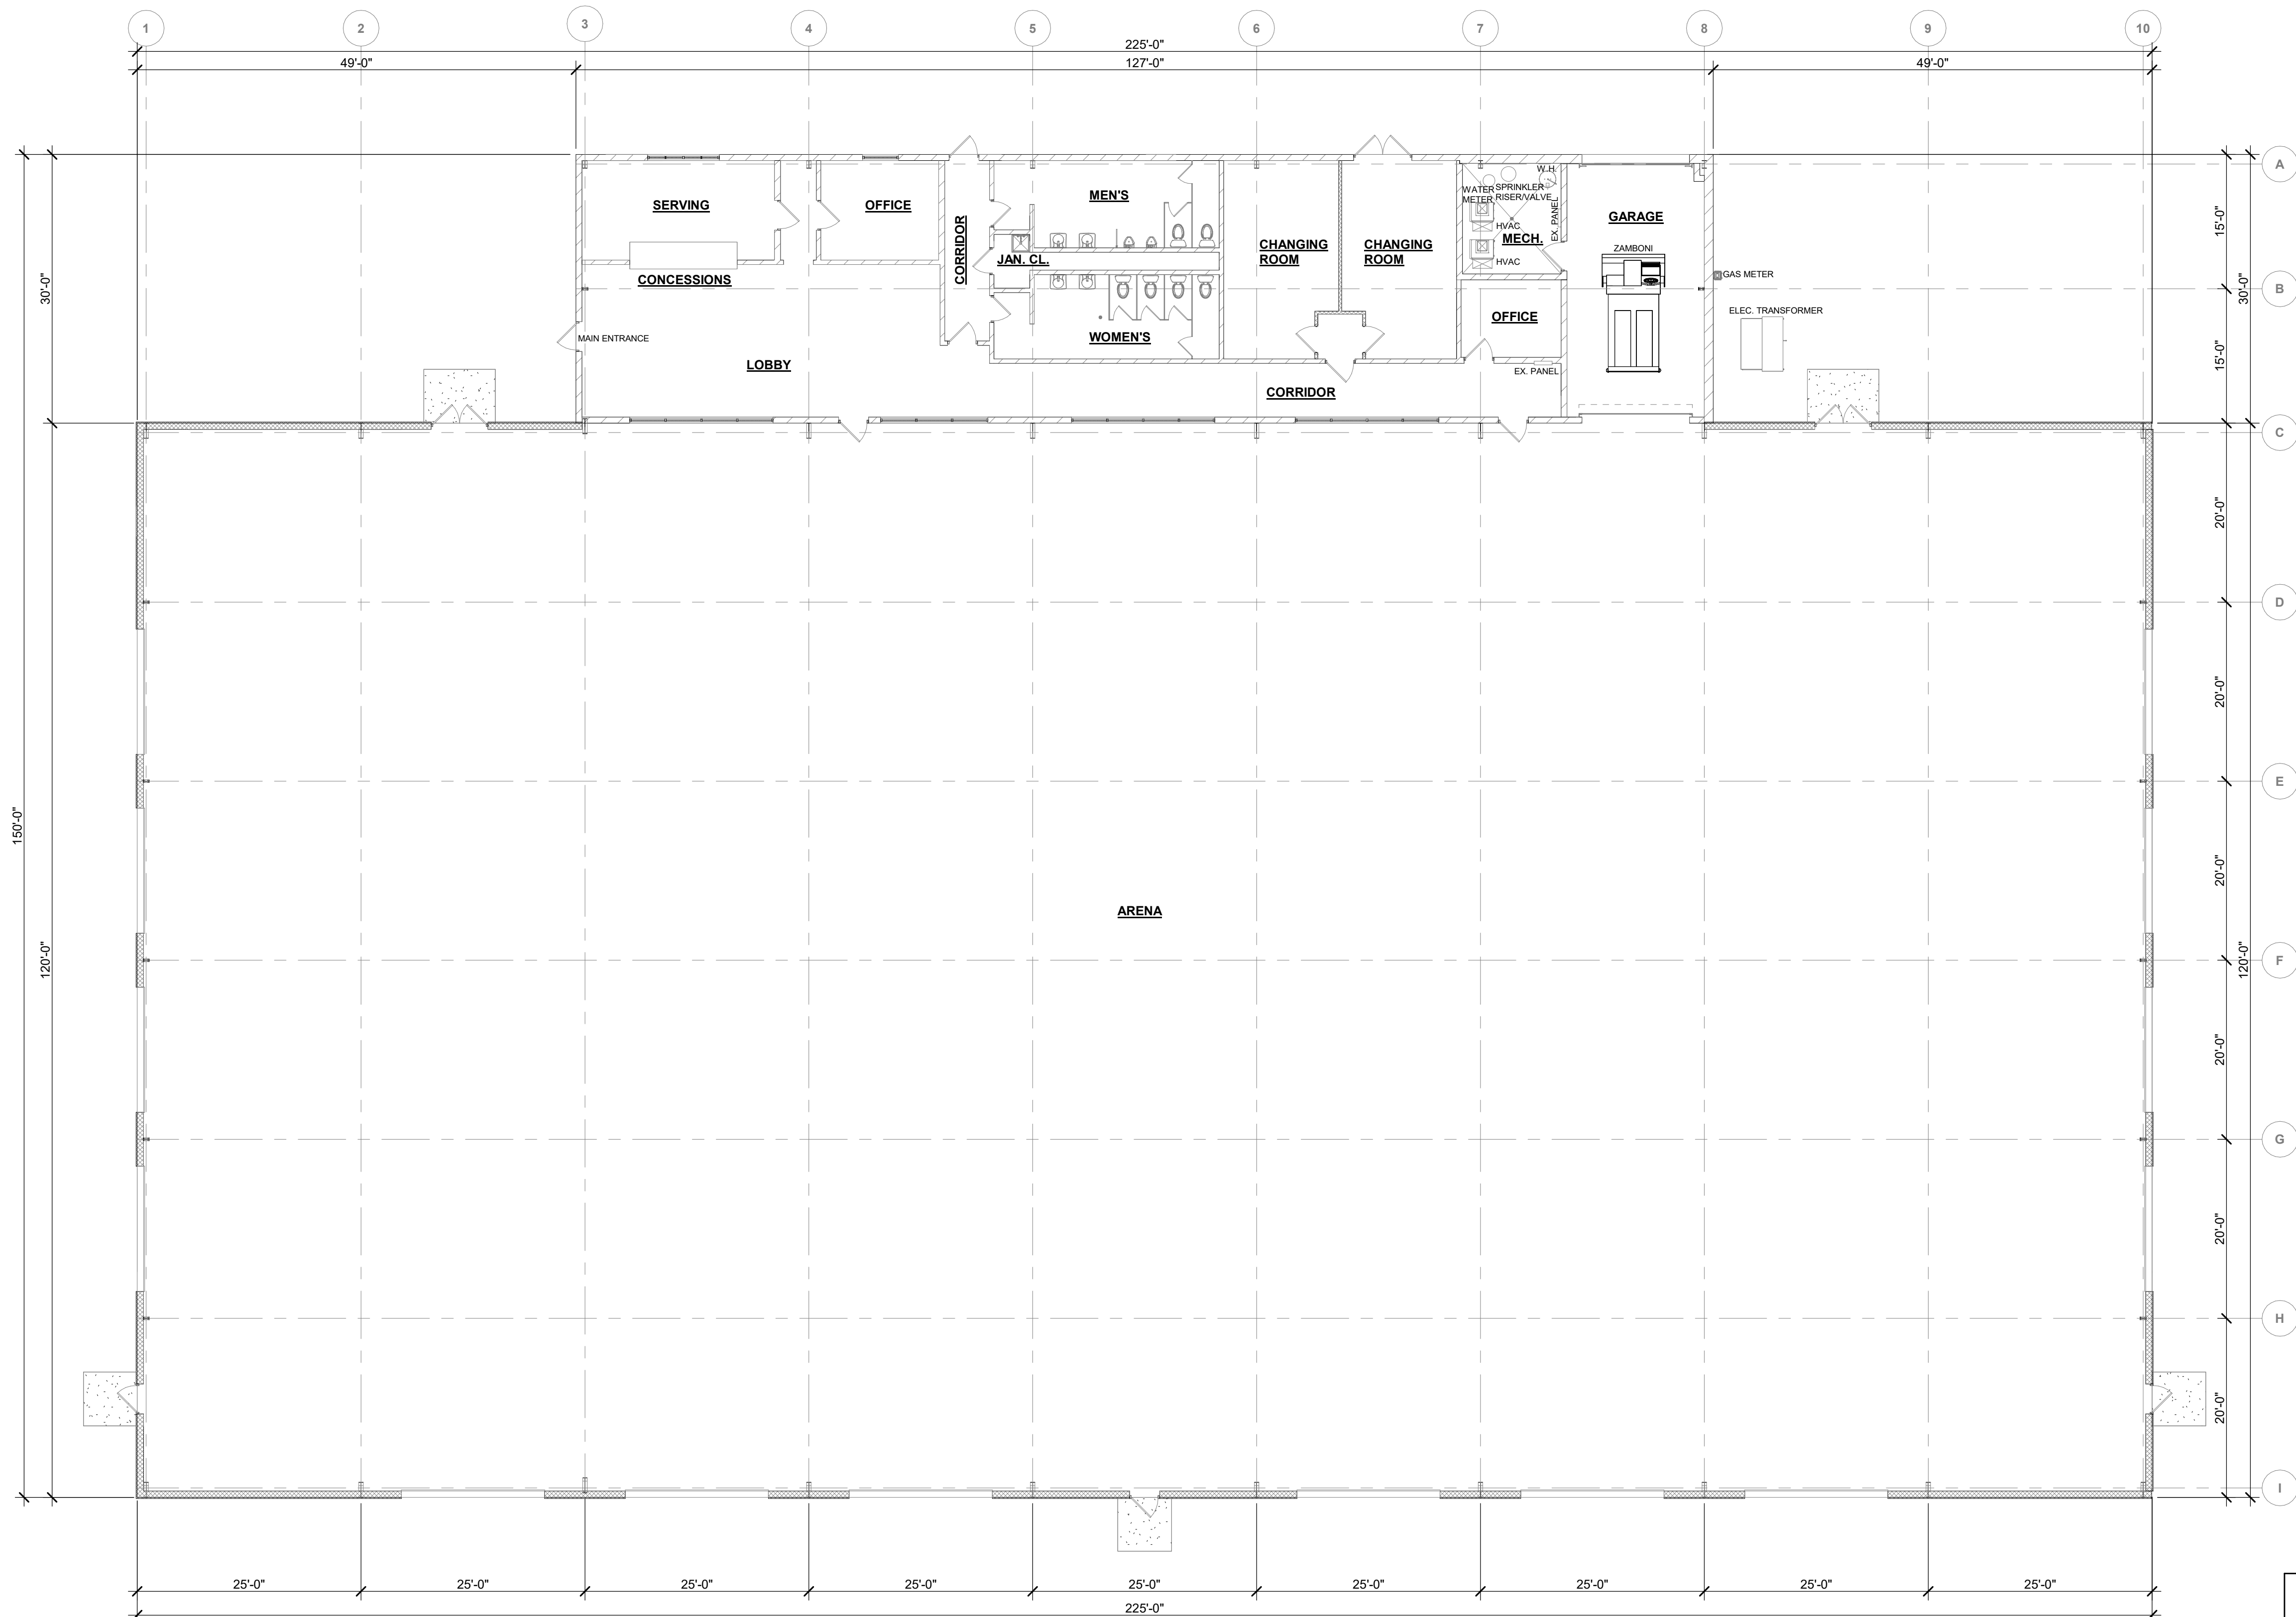

NORTH

**EXISTING FLOOR PLAN**

3/32" = 1'-0"

WALL KEY

	NEW WALL/FURRING
	NEW MASONRY/ VENEER WALL
	NEW COOLER/ FREEZER WALLS
	NEW FOUNDATION WALL
	NEW IMP WALL
	NEW PRECAST WALL
	EXISTING MASONRY WALL
	TYPICAL EXISTING WALL
	DEMO MASONRY WALL
	DEMO WALLS
	FIRE WALL OR FIRE BARRIER

Sports Organization	Exclusive Use? <i>(City is not able to utilize facilities for duration of contract)</i>	Season Length <i>(months)</i>	Use of Facilities	City Expense	Contract Fee for 2025-2026	How do these organizations give back to the City?
Icewolves Hockey	YES	September-April (6-7 mo)	Use of entire Ley Pavilion. Icewolves volunteers do full set up and take down. Building not available for City use during contract.	Not able to utilize building during Hockey contract dates; 25% of heat and single-phase electricity.	\$3000 plus water, sewer and 3 phase electricity used. Also 75% of total costs of heat and single-phase electricity.	Public Open Skate
Iowa County Soccer	NO	2 Seasons: Spring Apr-June (approx 2 mo) Fall Aug-Oct (approx 2 mo)	Soccer fields at Harris Park, moving goals and benches on and off fields, ICYSA does their own prep (painting lines, soccer goals, etc)	Mowing - 2 times weekly (normal season = 60 times) estimated at \$3000 per season for labor Fuel - \$1425 per season (estimated) Weed spray - estimated \$300 Over seeding - \$385 per season Fertilizer - 20 bags, estimated \$580 with labor and	\$3000 per season, total of \$6000 each year.	
Home Talent Baseball	YES (except hosting DC tournaments)	May-August (approx 4 mo)	Centennial Park Reilly Field, Concession Stand, Restrooms and Storage Shed. Use of GATOR	\$275 for weed spray 15 bags of Fertilizer *city does not utilize this field during contract dates	\$400 for facility use \$200 for concession stand	
Diamond Club	NO	April-July (approx 4 mo)	Ball Diamonds for practice (Wilson, Centennial and Harris Park), Centennial and Harris fields for two tournament each season, use of GATOR; Club does their own field prep, ball field lights and concession stand use for tournaments	\$275 for weed spray per ball diamond Fertilizer for Harris (20 bags) and Wilson (15 bags) = \$24 per bag x 35 bags = \$840	N/A - historically have not had a contract in place	Provides game balls each year to City Rec baseball and softball leagues