



## WORK SESSION

Thursday, October 05, 2023 at 5:30 PM  
Landis Board Room

## AGENDA

---

**PLEASE SILENCE ALL CELL PHONES**

### **1. INTRODUCTION:**

- 1.1 Call Meeting to Order
- 1.2 Welcome
- 1.3 Adoption of Agenda

### **2. PRESENTATIONS:**

- [2.1](#) Consider Approval of D.C. and Frances Linn Park Architect Presentation

### **3. CONSIDERATIONS:**

- 3.1 Consideration of Discussion of the Agenda Packet for October 9, 2023 Regular Scheduled Meeting in Order to Provide Opportunities for Board Members to Study Issues, Gather and Analyze Information, and Clarify Direction for Staff.

### **4. CLOSING:**

- 4.1 Motion to Adjourn



# Item Cover Page

---

**MEETING TYPE:** Board of Alderman

**DATE:** October 9, 2023

**SUBMITTED BY:** Madison Stegall, Town Clerk

**ITEM TYPE:** Presentation


**AGENDA SECTION:** Presentations

**SUBJECT:** **Consider Approval of D.C. and Frances Linn Park Architect Presentation**

**DETAILS:**



EXISTING BOUNDARY, UTILITY INFORMATION AND BUILDING LOCATION, ETC. WAS TAKEN FROM A DRAWING PROVIDED BY RAMSAY, BURGIN, SMITH ARCHITECTS, INC. RECEIVED 5/2/09.

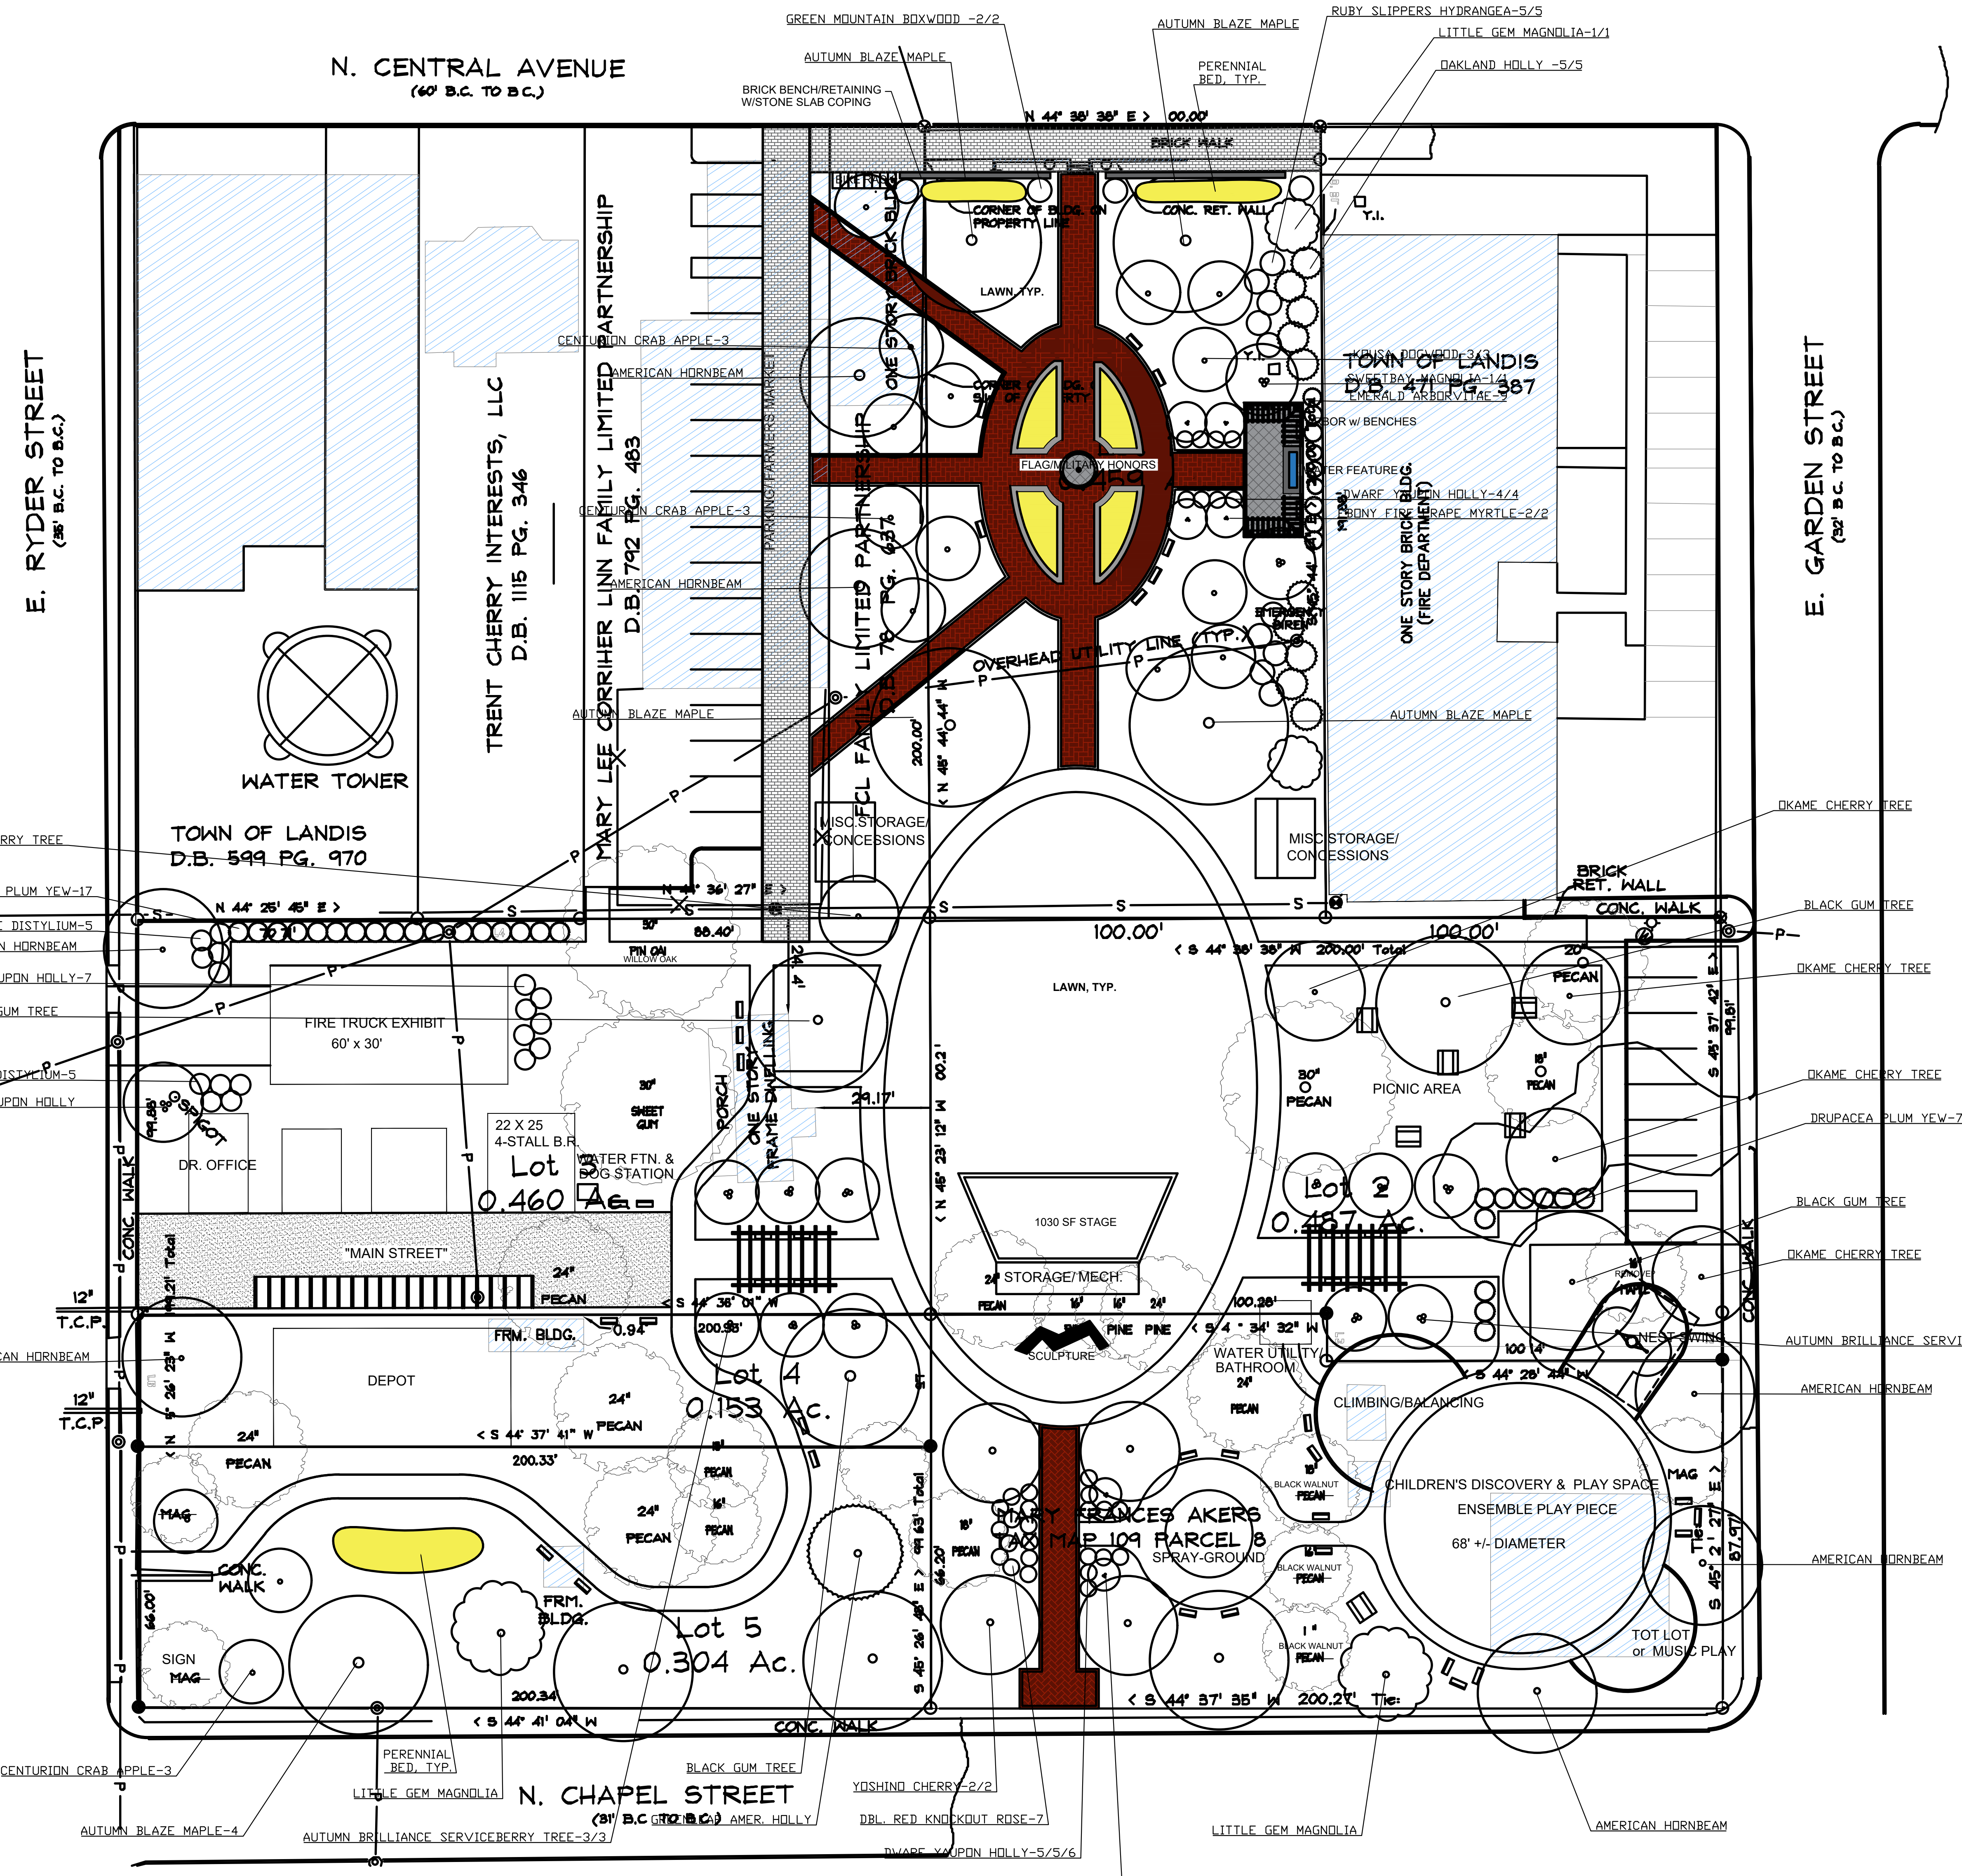


- LEGEND**
- Existing Stone
  - Existing Bolt
  - Existing Iron
  - New Iron
  - ▲ Point
  - New P.K. Nail
  - ⊕ Centerline
  - RW Right-of-Way
  - Water Meter
  - ⊙ Water Valve
  - Fire Hydrant
  - ⊕ Power & Light Pole
  - Sanitary Sewer Manhole
  - ⊕ Yard Inlet

# PROPOSED LANDSCAPE PLAN

LANDSCAPE PLAN

**DC & FRANCIS LINN PARK**  
North Central Ave  
Landis NC

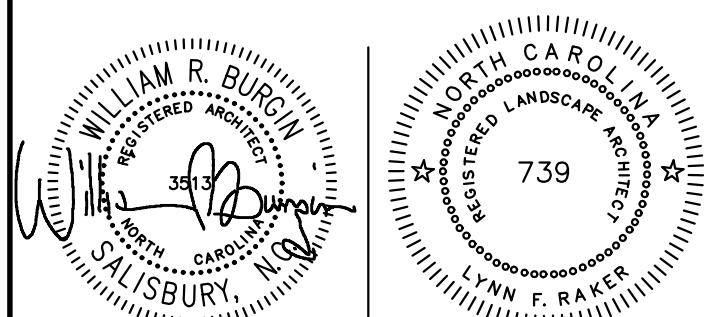

PG DRAWN BY  
NRD CHECKED BY  
SEPT 2023  
DATE  
SHEET NO. 739  
OF

LANDSCAPE SITE PLAN  
SCALE: 1" = 20'































# PAVILION

Section 2, Item 2.1





















