



SPECIAL COMPLETE STREETS COMMISSION MEETING AGENDA

6:00 PM - Thursday, February 22, 2024

Los Altos Community Center - Manzanita Room

PARTICIPATION: Members of the public may participate by being present at the Los Altos Community Center - Manzanita Room located at 97 Hillview Avenue, Los Altos, CA during the meeting. Public comment is accepted in person at the physical meeting location, or via email to transportation@losaltosca.gov.

REMOTE MEETING OBSERVATION: Members of the public may view the meeting via the link below, but will not be permitted to provide public comment via Zoom. Public comment will be taken in-person, and members of the public may provide written public comment by following the instructions below.

Webinar ID: 837 7040 5477 | Passcode: 747377

<https://losaltosca-gov.zoom.us/j/83770405477?pwd=4JB6P7eG6rRe3QH1NdRyqbwQfkGJaz.1>

SUBMIT WRITTEN COMMENTS: Members of the Public may only comment during times allotted for public comments. Prior to the meeting, comments on matters listed on the agenda may be emailed to transportation@losaltosca.gov. Please include a subject line in the following format:

PUBLIC COMMENT AGENDA ITEM ## - MEETING DATE

All correspondence (written/digital) must be received by 2:00 PM on the day of the meeting to ensure distribution prior to the meeting. Correspondence received prior to the meeting will be included in the public record.

CALL MEETING TO ORDER

ESTABLISH QUORUM

PLEDGE OF ALLEGIANCE

DISCUSSION ITEMS

1. Jardin Drive Redesign Project

Opening statement from Public Works Director

Presentation by AIM Engineering Consultants, Inc.

Public Comments on Jardin

CSC Discussion/Comments/Questions

2. Ad Hoc Subcommittee

Discuss the formation of an Ad Hoc Subcommittee to discuss the Jardin Drive Redesign Project, appoint members to such an Ad Hoc Subcommittee, and determine the timeline and scope for the subcommittee or provide other direction regarding the Jardin Drive Redesign Project.

The motion of establishment must include that the Ad Hoc Subcommittee:

- Is comprised solely of members of the Commission establishing the Ad Hoc Subcommittee,
- Consists of less than a quorum of the Commission,
- Includes a defined purpose and the timeframe to accomplish that purpose and is less than one year in duration,
- Will automatically terminate when a final report is given to the Commission, or when the timeframe established by the Commission is met, unless extended by the Commission at a public meeting,
- Will not be re-established or renewed in multiple years, and
- Is advisory in nature and is not established to work on an item where continuing jurisdiction exists.

In accordance with the Brown Act, Ad Hoc Subcommittees do not need to post notice of their meetings or hold meetings in public, unless directed to do so by the City Council.

ADJOURNMENT


SPECIAL NOTICES TO PUBLIC

In compliance with the Americans with Disabilities Act and California Law, it is the policy of the City of Los Altos to offer its programs, services and meetings in a manner that is readily accessible to everyone, including individuals with disabilities. If you are a person with a disability and require information or materials in an appropriate alternative format; or you require any other accommodation, please contact department staff. Advance notification within this guideline will enable the City to make reasonable arrangements to ensure accessibility. The City ADA Coordination can be reached at (650) 947-2607 or by email: ada@losaltosca.gov.

Agendas, Staff Reports and some associated documents for Complete Streets Commission (CSC) items may be viewed on the Internet at <https://www.losaltosca.gov/completestreets>.


On occasion, the Complete Streets Commission may consider agenda items out of order.

If you wish to provide written materials, please provide Commission Staff Liaison with **10 copies** of any document that you would like to submit to the Commissioners in order for it to become part of the public record. For other questions regarding the meeting proceedings, please contact the City Clerk at (650) 947-2720.

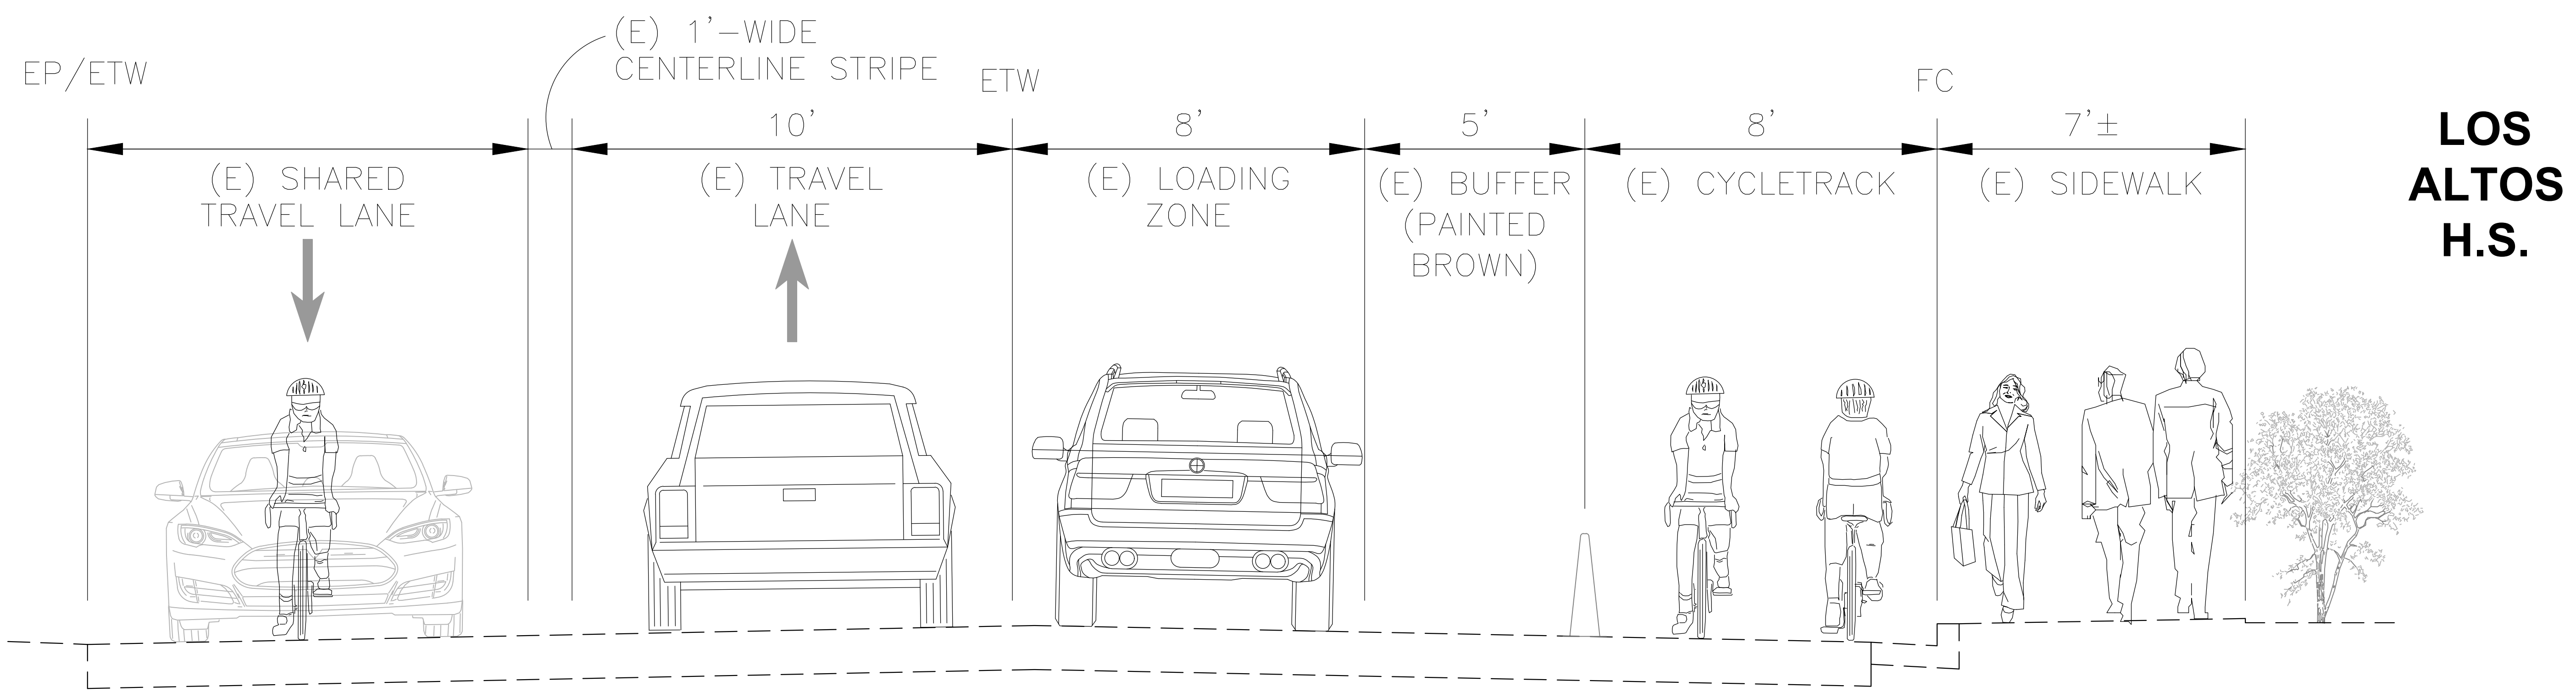

**EXISTING CROSS SECTION - FACING EAST
JARDIN DRIVE**

SCALE: NOT TO SCALE

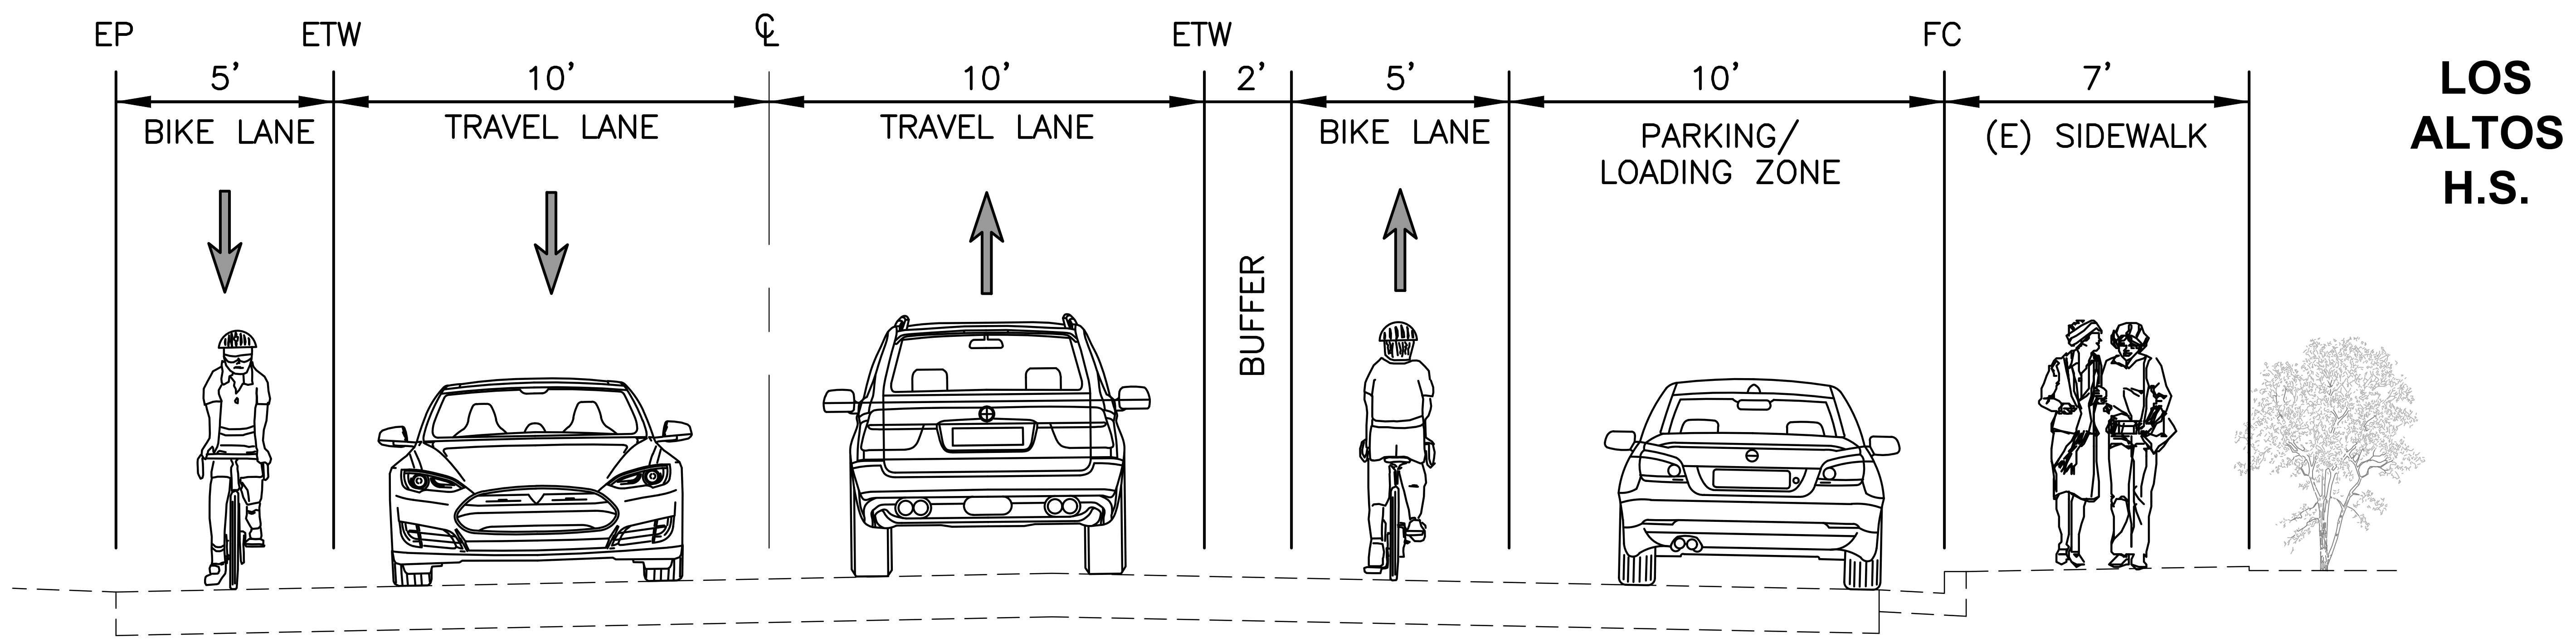


**CONCEPT 4
JARDIN DRIVE PROPOSED CROSS SECTION - FACING EAST
(VALENCIA DRIVE TO ALICIA WAY)**

SCALE: NOT TO SCALE

**LOS
ALTOS
H.S.**


**LOS
ALTOS
H.S.**

REVISIONS					
No.					
LOS ALTOS COMPLETE STREETS JARDIN DRIVE - STREET CROSS SECTION (CONCEPT 4-A)					CALIFORNIA
LOS ALTOS					SANTA CLARA COUNTY
ENGINEERING SERVICES DEPARTMENT	DRAWN	CHECKED	APPROVED	DATE	SCALE
Drawing Number:					
4 OF 5					ENGINEERING

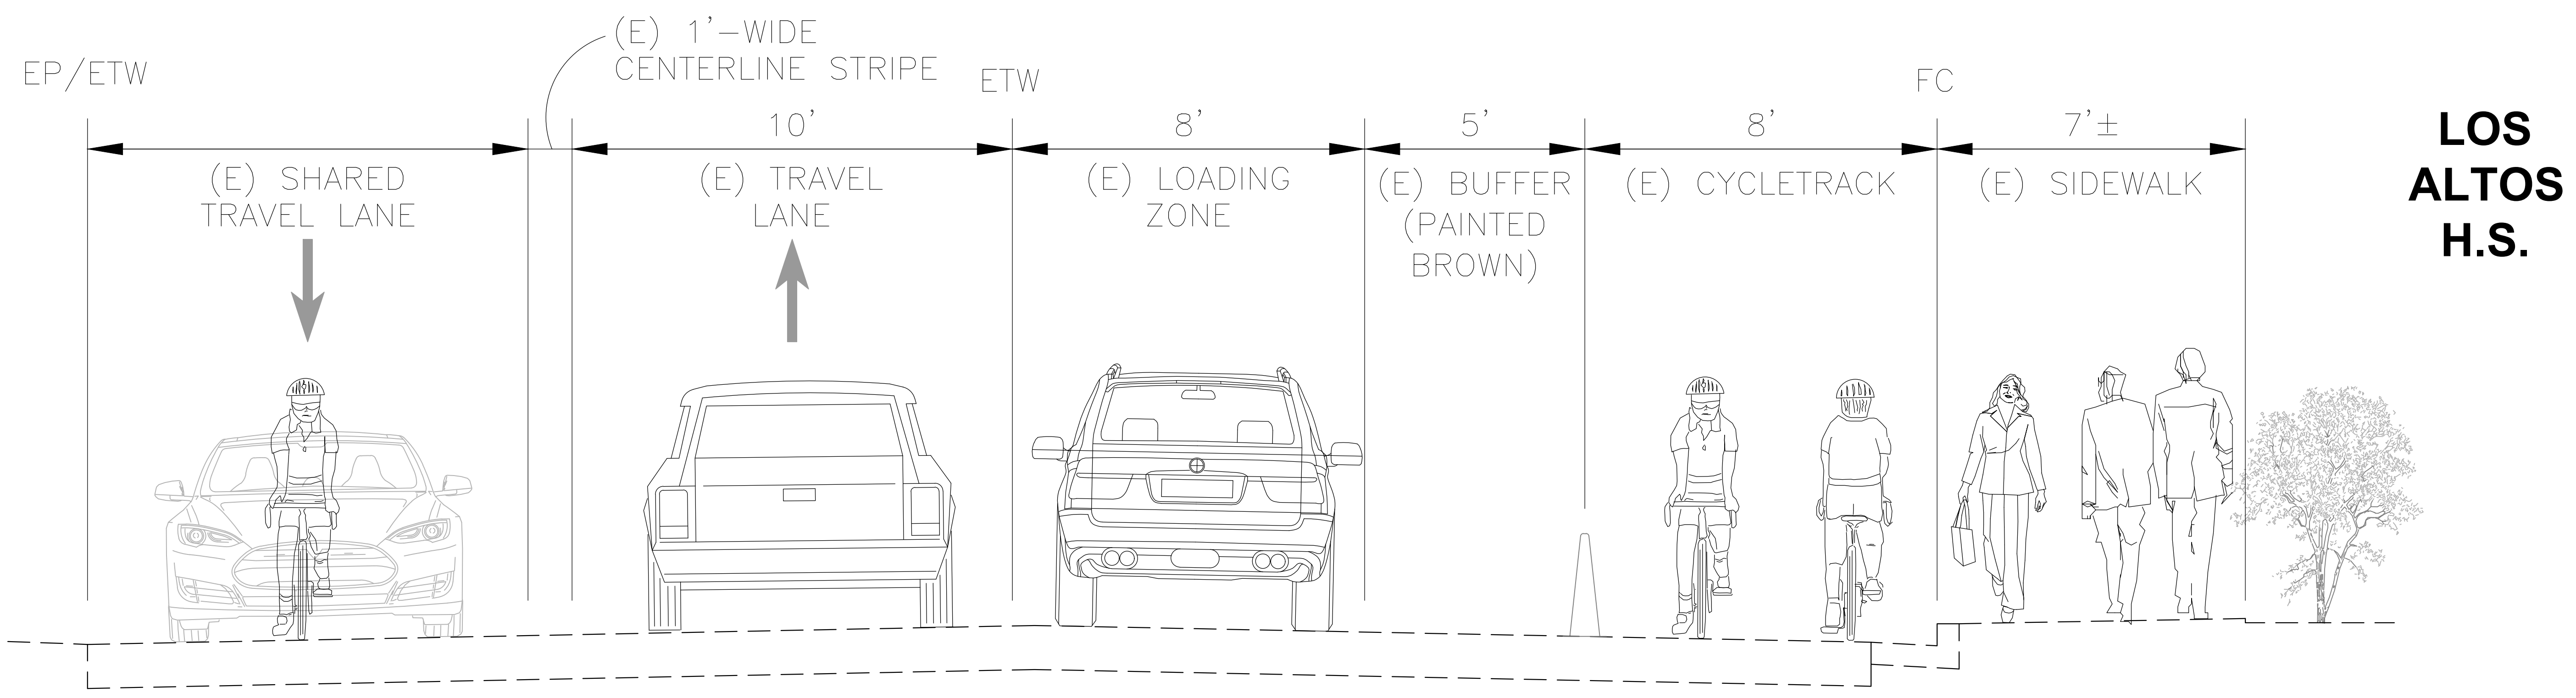

**EXISTING CROSS SECTION - FACING EAST
JARDIN DRIVE**

SCALE: NOT TO SCALE

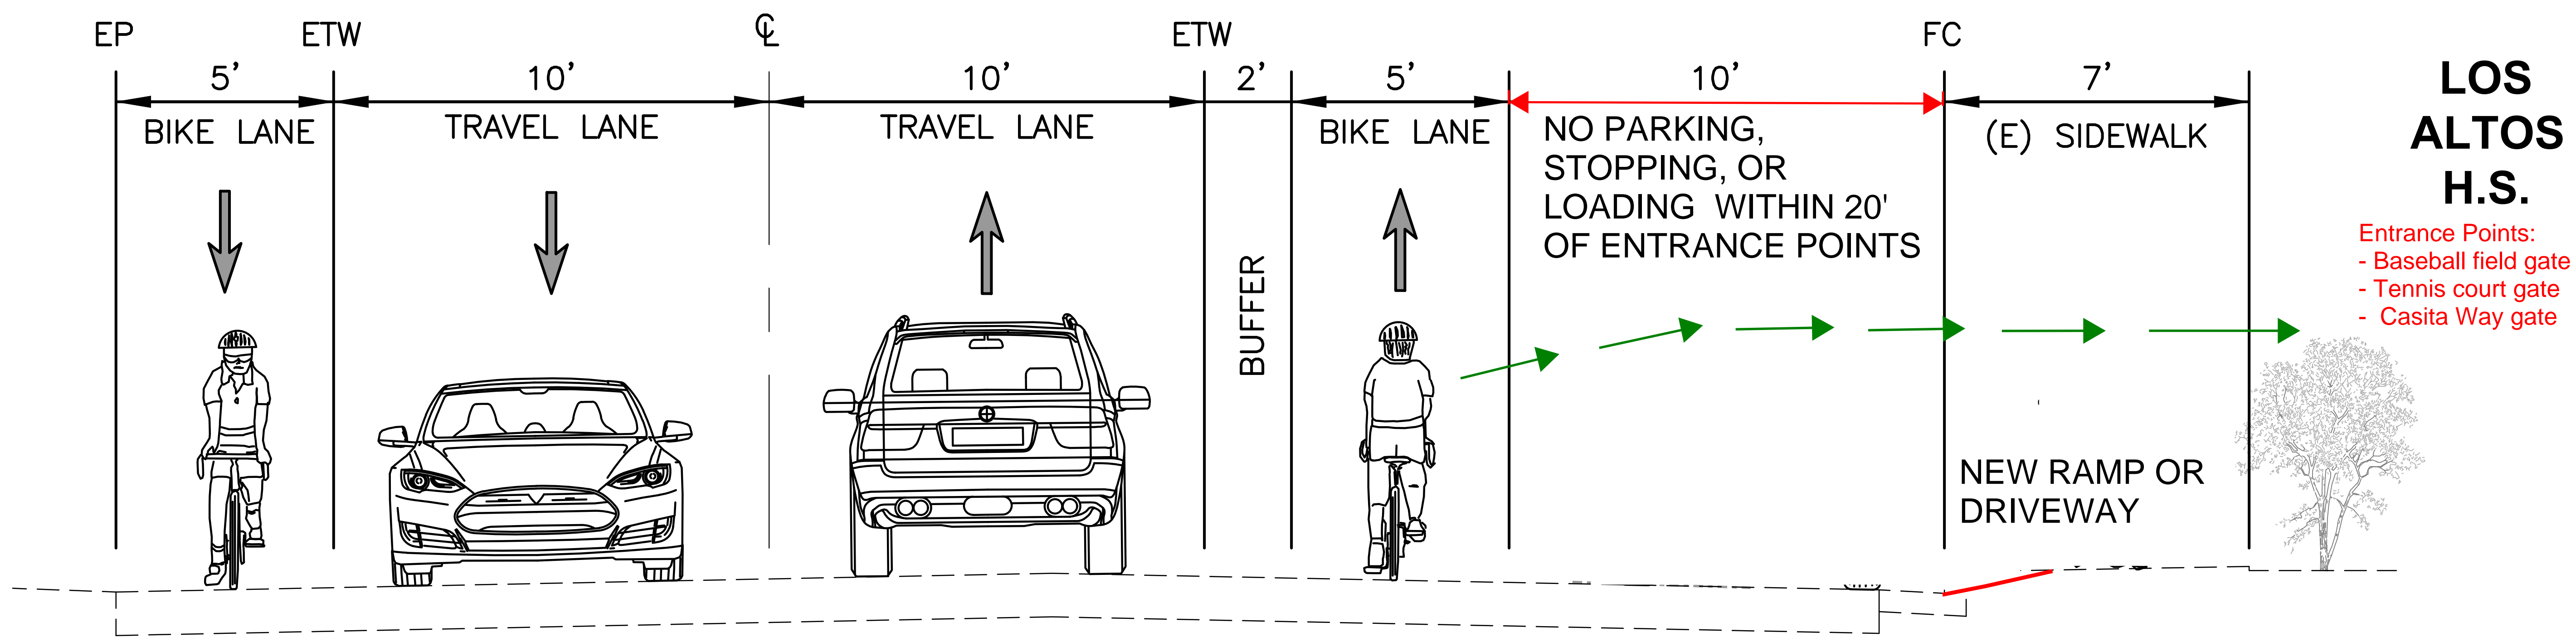

**CONCEPT 4
JARDIN DRIVE PROPOSED CROSS SECTION - FACING EAST**

At Student Entrance Points to High School:

- Baseball field gate
- Tennis court gate
- Casita Way gate

REVISIONS	Agenda Item 1
No.	
LOS ALTOS COMPLETE STREETS JARDIN DRIVE - STREET CROSS SECTION (CONCEPT 4)	
LOS ALTOS	CALIFORNIA
LOS ALTOS	SANTA CLARA COUNTY
ENGINEERING SERVICES DEPARTMENT	
DRAWN	
CHECKED	
APPROVED	
DATE	
SCALE	
Drawing Number:	
4	OF 5