



CITY OF ROLLINGWOOD TEST AGENDA

Tuesday, April 14, 2026

Notice is hereby given that the Comprehensive Residential Code Review Committee of the City of Rollingwood, Texas will hold a meeting, open to the public, in the Municipal Building at 403 Nixon Drive in Rollingwood, Texas on April 14, 2026 at 1:37 PM. Members of the public and the Comprehensive Residential Code Review Committee may participate in the meeting virtually, as long as a quorum of the Comprehensive Residential Code Review Committee and the presiding officer are physically present at the Municipal Building, in accordance with the Texas Open Meetings Act. The public may watch this meeting live and have the opportunity to comment via audio devices at the link below. The public may also participate in this meeting by dialing one of the toll-free numbers below and entering the meeting ID and Passcode.

Link: <https://us02web.zoom.us/j/5307372193?pwd=QmNUbmZBQ1lwUINjNmK5RnJreIRFUT09>

Toll-Free Numbers: (833) 548-0276 or (833) 548-0282

Meeting ID: 530 737 2193

Password: 9fryms

The public will be permitted to offer public comments via their audio devices when logged in to the meeting or telephonically by calling in as provided by the agenda and as permitted by the presiding officer during the meeting. If a member of the public is having difficulties accessing the public meeting, they can contact the city at citysecretary@rollingwoodtx.gov. Written questions or comments may be submitted up to two hours before the meeting. A video recording of the meeting will be made and will be posted to the City's website and available to the public in accordance with the Texas Public Information Act upon written request.

CALL COMPREHENSIVE RESIDENTIAL CODE REVIEW COMMITTEE MEETING AND PUBLIC WORKSHOP TO ORDER

1. Roll Call

PUBLIC COMMENTS

Citizens wishing to address the Comprehensive Residential Code Review Committee for items not on the agenda will be received at this time. Please limit comments to 3 minutes. In accordance with the Open Meetings Act, the Committee is restricted from discussing or taking action on items not listed on the agenda.

Citizens who wish to address the Comprehensive Residential Code Review Committee with regard to matters on the agenda will be received at the time the item is considered.

CONSENT AGENDA

All Consent Agenda items listed are considered to be routine by the Comprehensive Residential Code Review Committee and may be enacted by one (1) motion. There will be no separate discussion of Consent Agenda items unless a Board Member has requested that the item be discussed, in which case the item will be removed from the Consent Agenda and considered in its normal sequence on the Regular Agenda.

- 2. Discussion and possible action on the minutes from the DATE CRCRC meeting

REGULAR AGENDA

- 3. Discussion and possible action on emails and letters to the CRCRC from **DATE** to **DATE**
- 4. Discussion and possible action on future meeting dates and agenda topics for discussion

ADJOURNMENT OF MEETING AND PUBLIC WORKSHOP

CERTIFICATION OF POSTING

I hereby certify that the above Notice of Meeting was posted on the bulletin board at the Rollingwood Municipal Building, in Rollingwood, Texas and to the City website at www.rollingwoodtx.gov on **MONTH, DAY 2024.**

NOTICE -

The City of Rollingwood is committed to compliance with the Americans with Disabilities Act. Reasonable modifications and equal access to communications will be provided upon request. Please contact the City Secretary, at (512) 327-1838 for information. Hearing-impaired or speech-disabled persons equipped with telecommunication devices for the deaf may call (512) 272-9116 or may utilize the stateside Relay Texas Program at 1-800-735-2988.

The Comprehensive Residential Code Review Committee will announce that it will go into executive session, if necessary, to deliberate any matter listed on this agenda for which an exception to open meetings requirements permits such closed deliberation, including but not limited to consultation with the city's attorney(s) pursuant to Texas Government Code section 551.071, as announced at the time of the closed session.

Consultation with legal counsel pursuant to section 551.071 of the Texas Government Code;
discussion of personnel matters pursuant to section 551.074 of the Texas Government Code;
real estate acquisition pursuant to section 551.072 of the Texas Government Code;
prospective gifts pursuant to section 551.073 of the Texas Government Code;
security personnel and device pursuant to section 551.076 of the Texas Government Code;
and/or economic development pursuant to section 551.087 of the Texas Government Code.
Action, if any, will be taken in open session.

AGENDA ITEM SUMMARY SHEET

City of Rollingwood

Meeting Date: April 14, 2026

Submitted By:

Staff

Agenda Item:

Discussion and possible action regarding recommendations to City Council for a dog off leash area

Description:

The Rollingwood Park Design Group held a meeting on April 9, 2026, to discuss potential ideas for a dog-off-leash area in Rollingwood Park.

This item allows the Park Commission to review proposed designs for an off-leash dog area from Landscape Architect Curt Arnette of Sitio Design and propose a recommendation to City Council.

Action Requested:

Discuss and consider a recommendation to City Council regarding an off-leash dog area design.

Fiscal Impacts:

The fiscal impact from this item depends upon the Commission's recommendation and City Council's decision.

Attachments:

- Version A
- Version B
- Version C

Dog Park Version 'C'

.6 Acres

* Softball Field - shifted south 45', west 10'


* One field eliminated

1 acre = 43,560 sf
 .5 acre = 21,780 sf
 .55 acre = 23,958 sf
 .6 acre = 26,136 sf

KEY

- Dog Park Area - 26,110 sf (.6 ac)
- Play Field Area - 28,540 sf (.66 ac)
- Proposed Planting Areas (Additional Butterfly Gardens)
- Proposed Dog Fencing
- Proposed Dog Park entrance
- Existing Ball Field Fencing
- Proposed Ball Field Fencing to accommodate proposed parking area
- Proposed Ball Field Fencing to accommodate proposed Dog Park
- Proposed Guardrail

North
 Scale 1" = 30'-0"
 Proposed Shade Tree
 Tree protection fencing

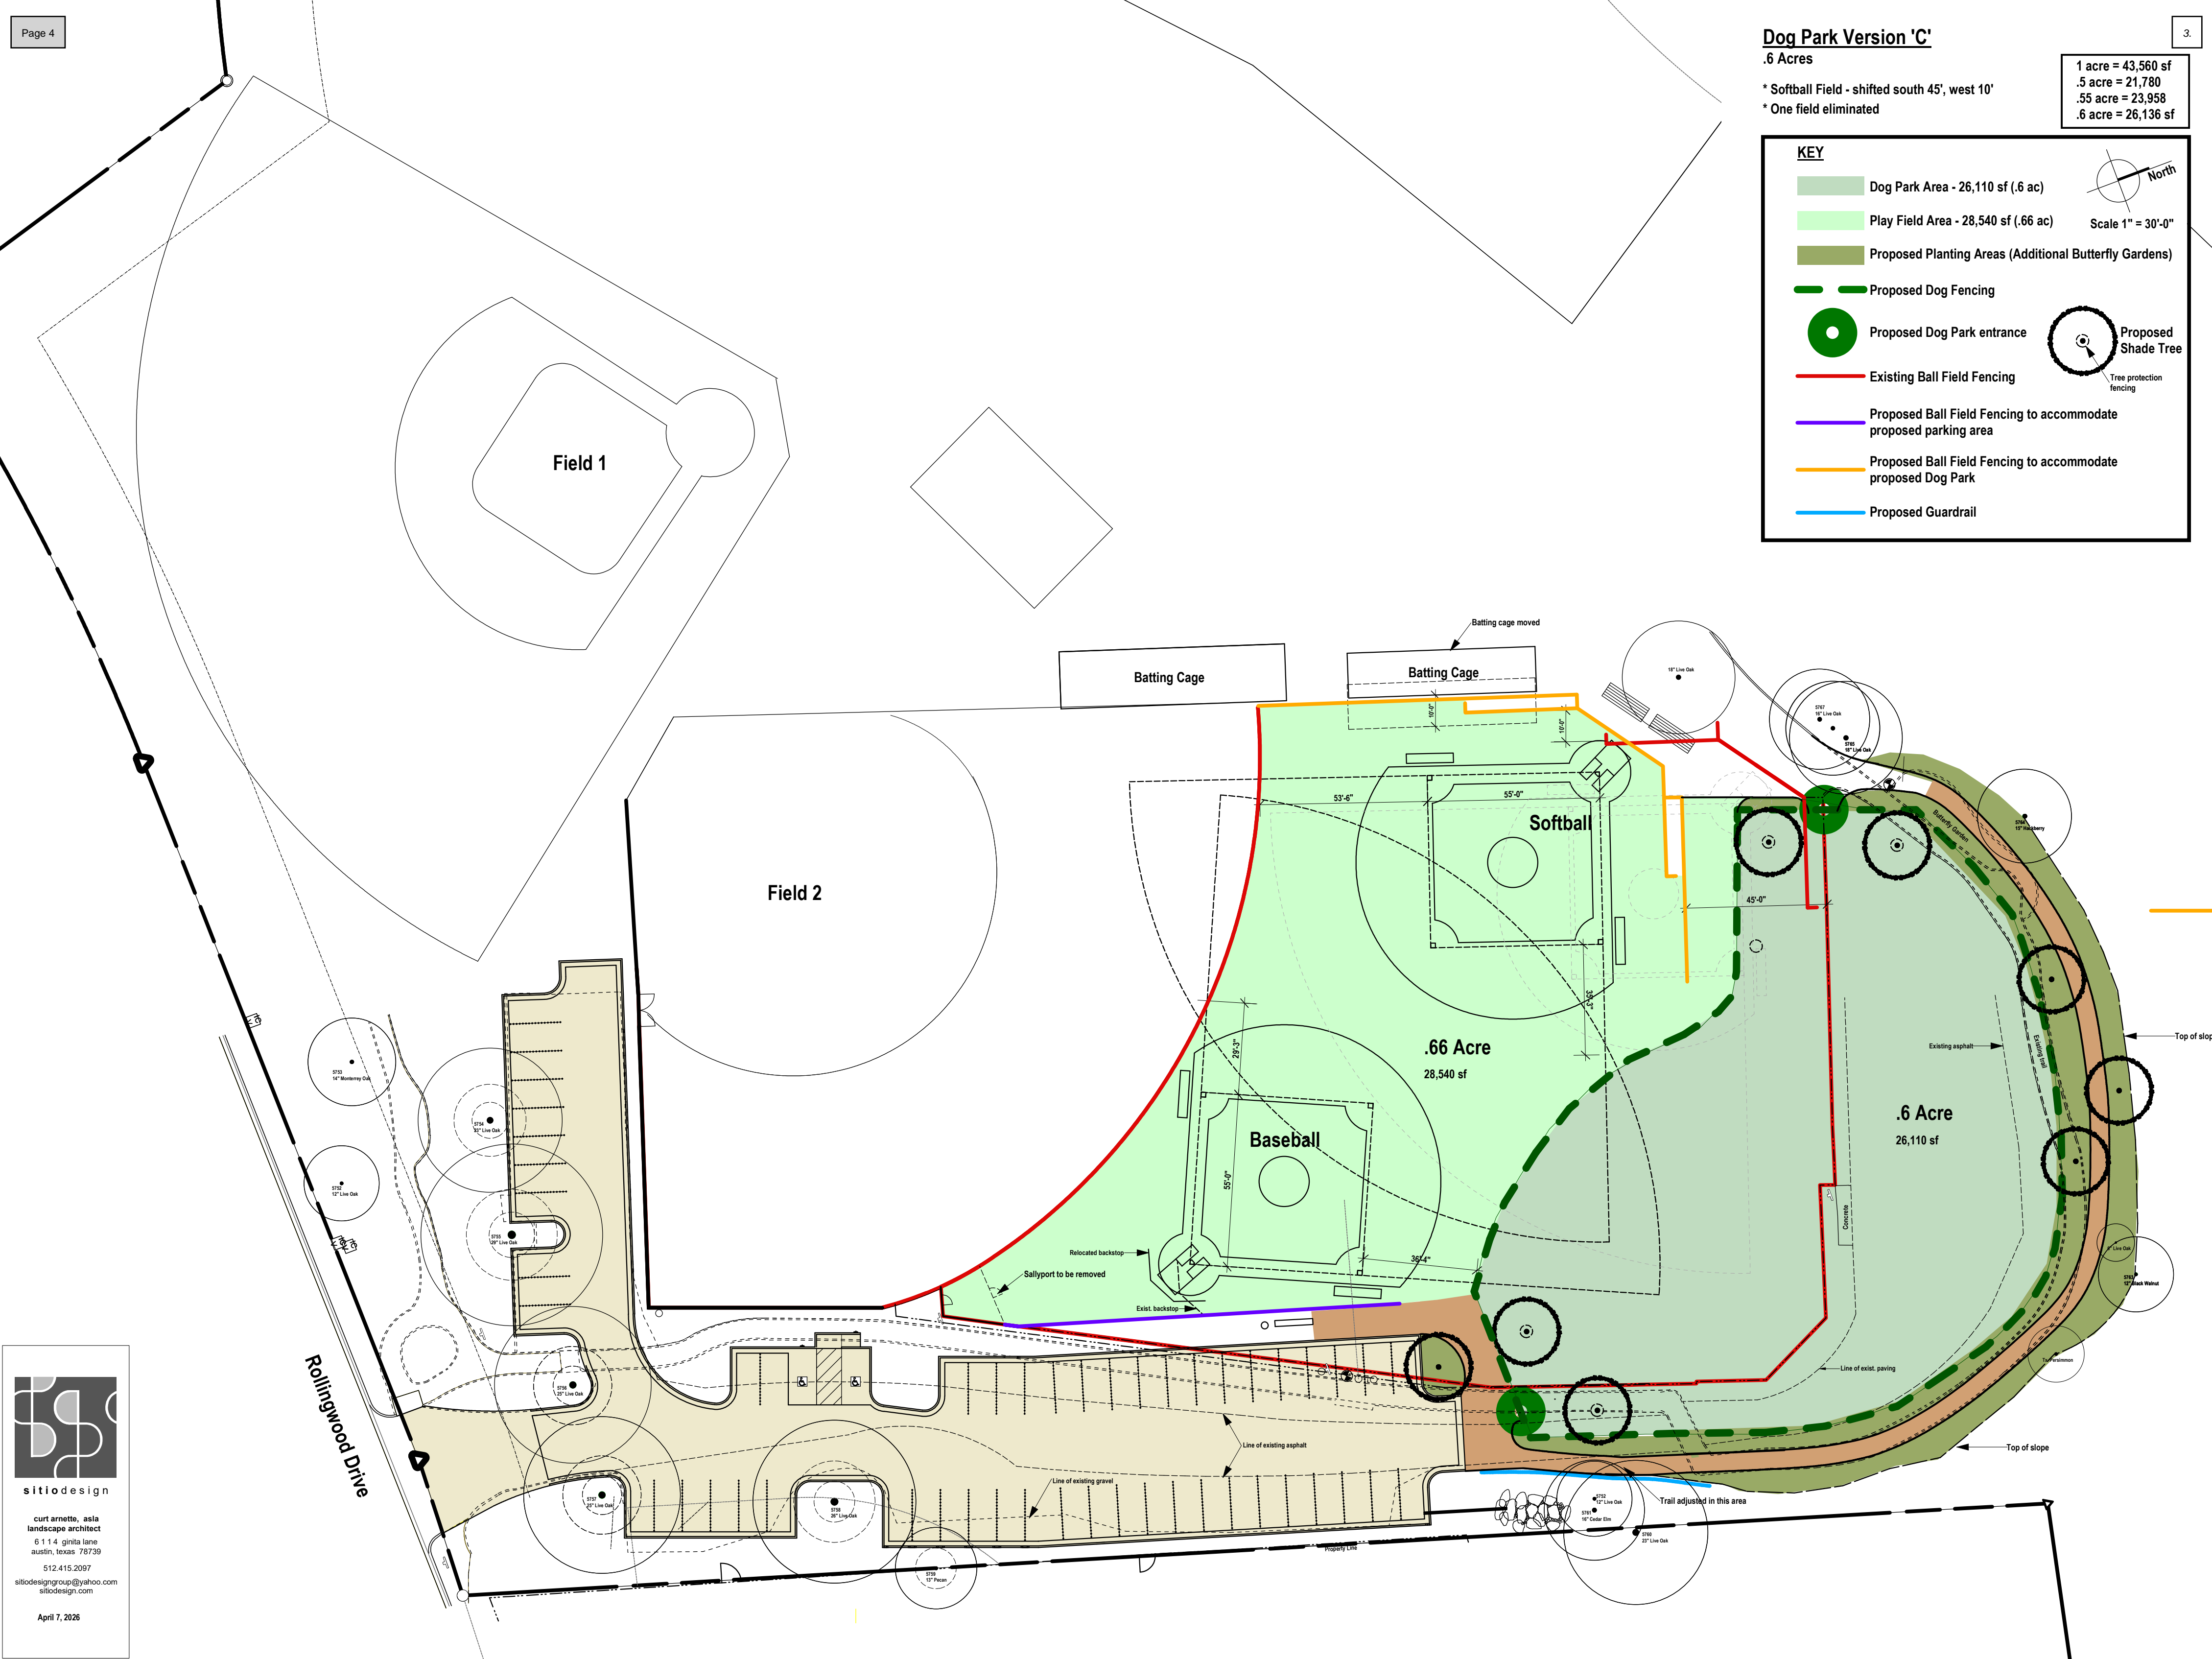

sitiodesign

curt arnette, asla
 landscape architect
 6 1 1 4 ginita lane
 austin, texas 78739
 512.415.2097
 sitiodesigngroup@yahoo.com
 sitiodesign.com

April 7, 2026

Dog Park Version 'A'

.5 Acres


* Softball Field - shifted south 30', west 10'

* One field eliminated

1 acre = 43,560 sf
.5 acre = 21,780 sf
.55 acre = 23,958 sf
.6 acre = 26,136 sf

KEY

- Dog Park Area - 21,790 sf (.5 ac)
- Play Field Area - 33,186 sf (.76 ac)
- Proposed Planting Areas (Additional Butterfly Gardens)
- Proposed Dog Fencing
- Proposed Dog Park entrance
- Proposed Shade Tree
- Existing Ball Field Fencing
- Proposed Ball Field Fencing to accommodate proposed parking area
- Proposed Ball Field Fencing to accommodate proposed Dog Park
- Proposed Guardrail

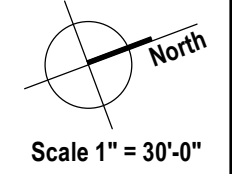

sitiodesign
 curt arnette, asa
 landscape architect
 6 1 14 ginilla lane
 austin, texas 78739
 512.415.2097
 sitiodesigngroup@yahoo.com
 sitiodesign.com
 April 7, 2026